
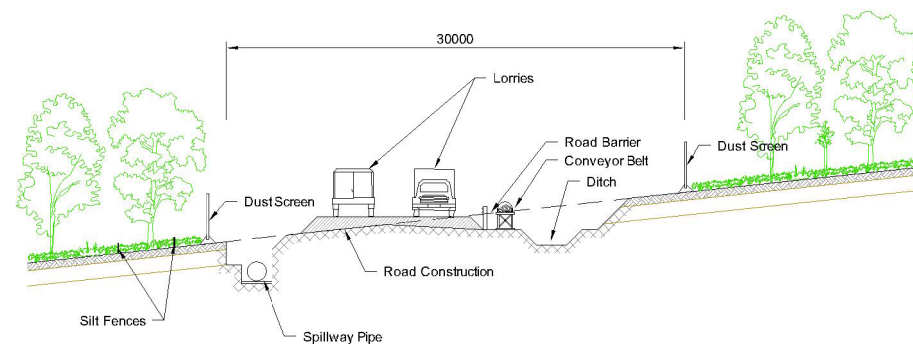



PROJECT  
 RED JOHN PUMPED STORAGE HYDRO  
 CLIENT  
 ILI (Highlands PSH) Ltd.  
 KEY

- Development Site Boundary
- - - Access Road - Temporary
- - - Spillway Outfall Pipeline
- Headpond & Water Surface
- Area Excluded From Development Site Boundary

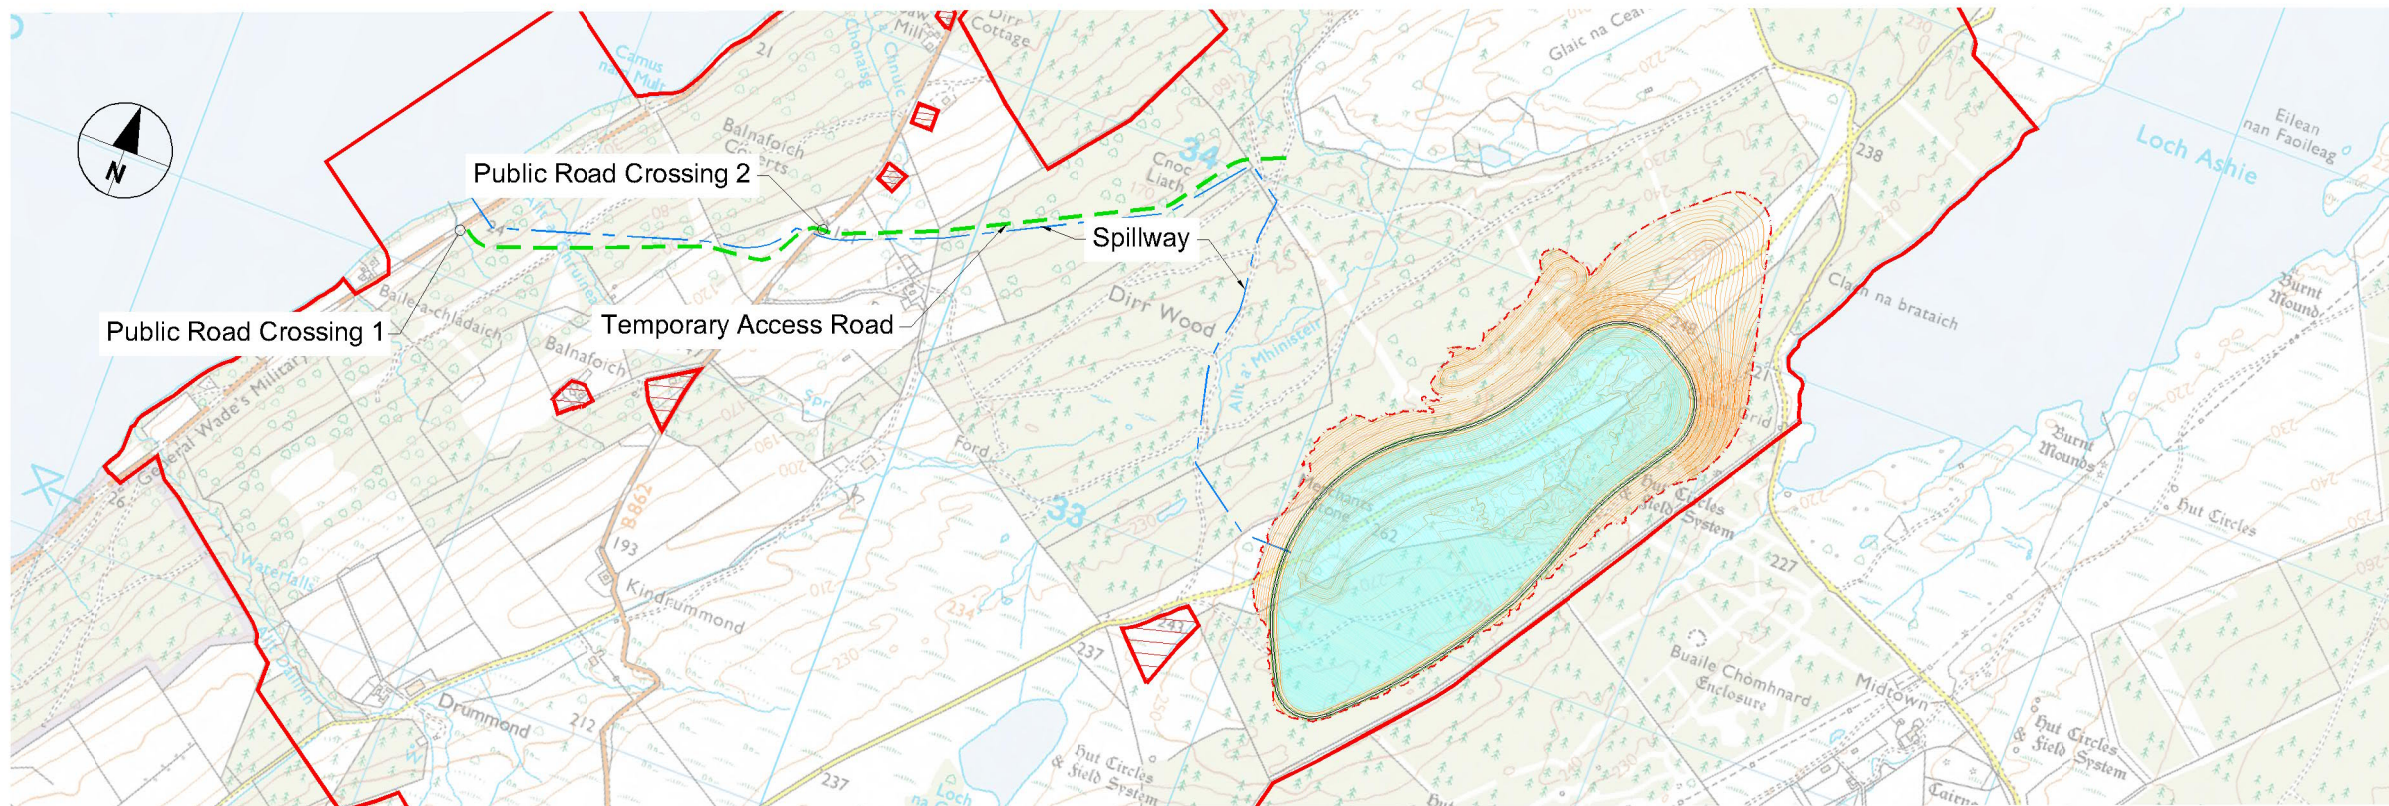

**INDICATIVE TEMPORARY ACCESS ROAD SECTION**  
 1:250

**CONSTRUCTION**

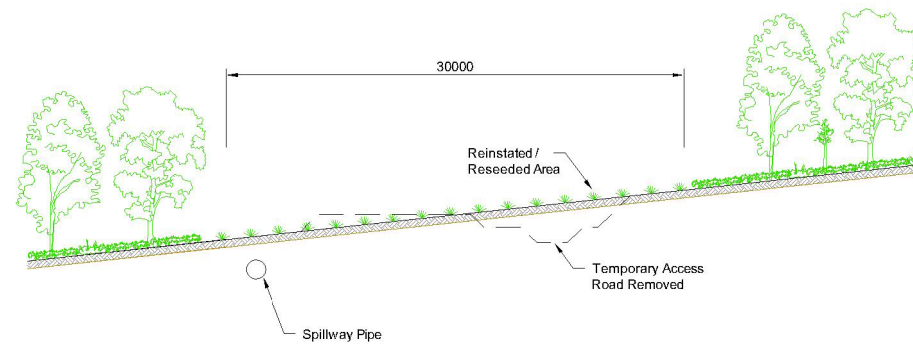

**INDICATIVE RESTORED ACCESS ROAD SECTION**  
 1:250

**OPERATION**

**NOTES**

1. All dimensions are indicative and in metres unless otherwise noted. Do not scale.
2. All levels in metres and reduced to ordnance datum unless otherwise noted.

**TITLE**

FIGURE 2.23  
 TEMPORARY ACCESS TRACK

**REFERENCE**

RJ\_181004\_EIA2.23\_v1

**SHEET NUMBER**

1 of 1

**DATE**

04/10/18

This drawing has been prepared for the use of AECOM's client. It may not be used, modified, reproduced or relied upon by third parties, except as agreed by AECOM or as required by law. AECOM accepts no responsibility and denies any liability whatsoever, to any party that uses or relies on this drawing without AECOM's express written consent. Do not scale this document. All measurements must be obtained from the stated dimensions.