

194000

196000


198000

200000

234000


232000

10585.00001.0073.1 Aerial Overview

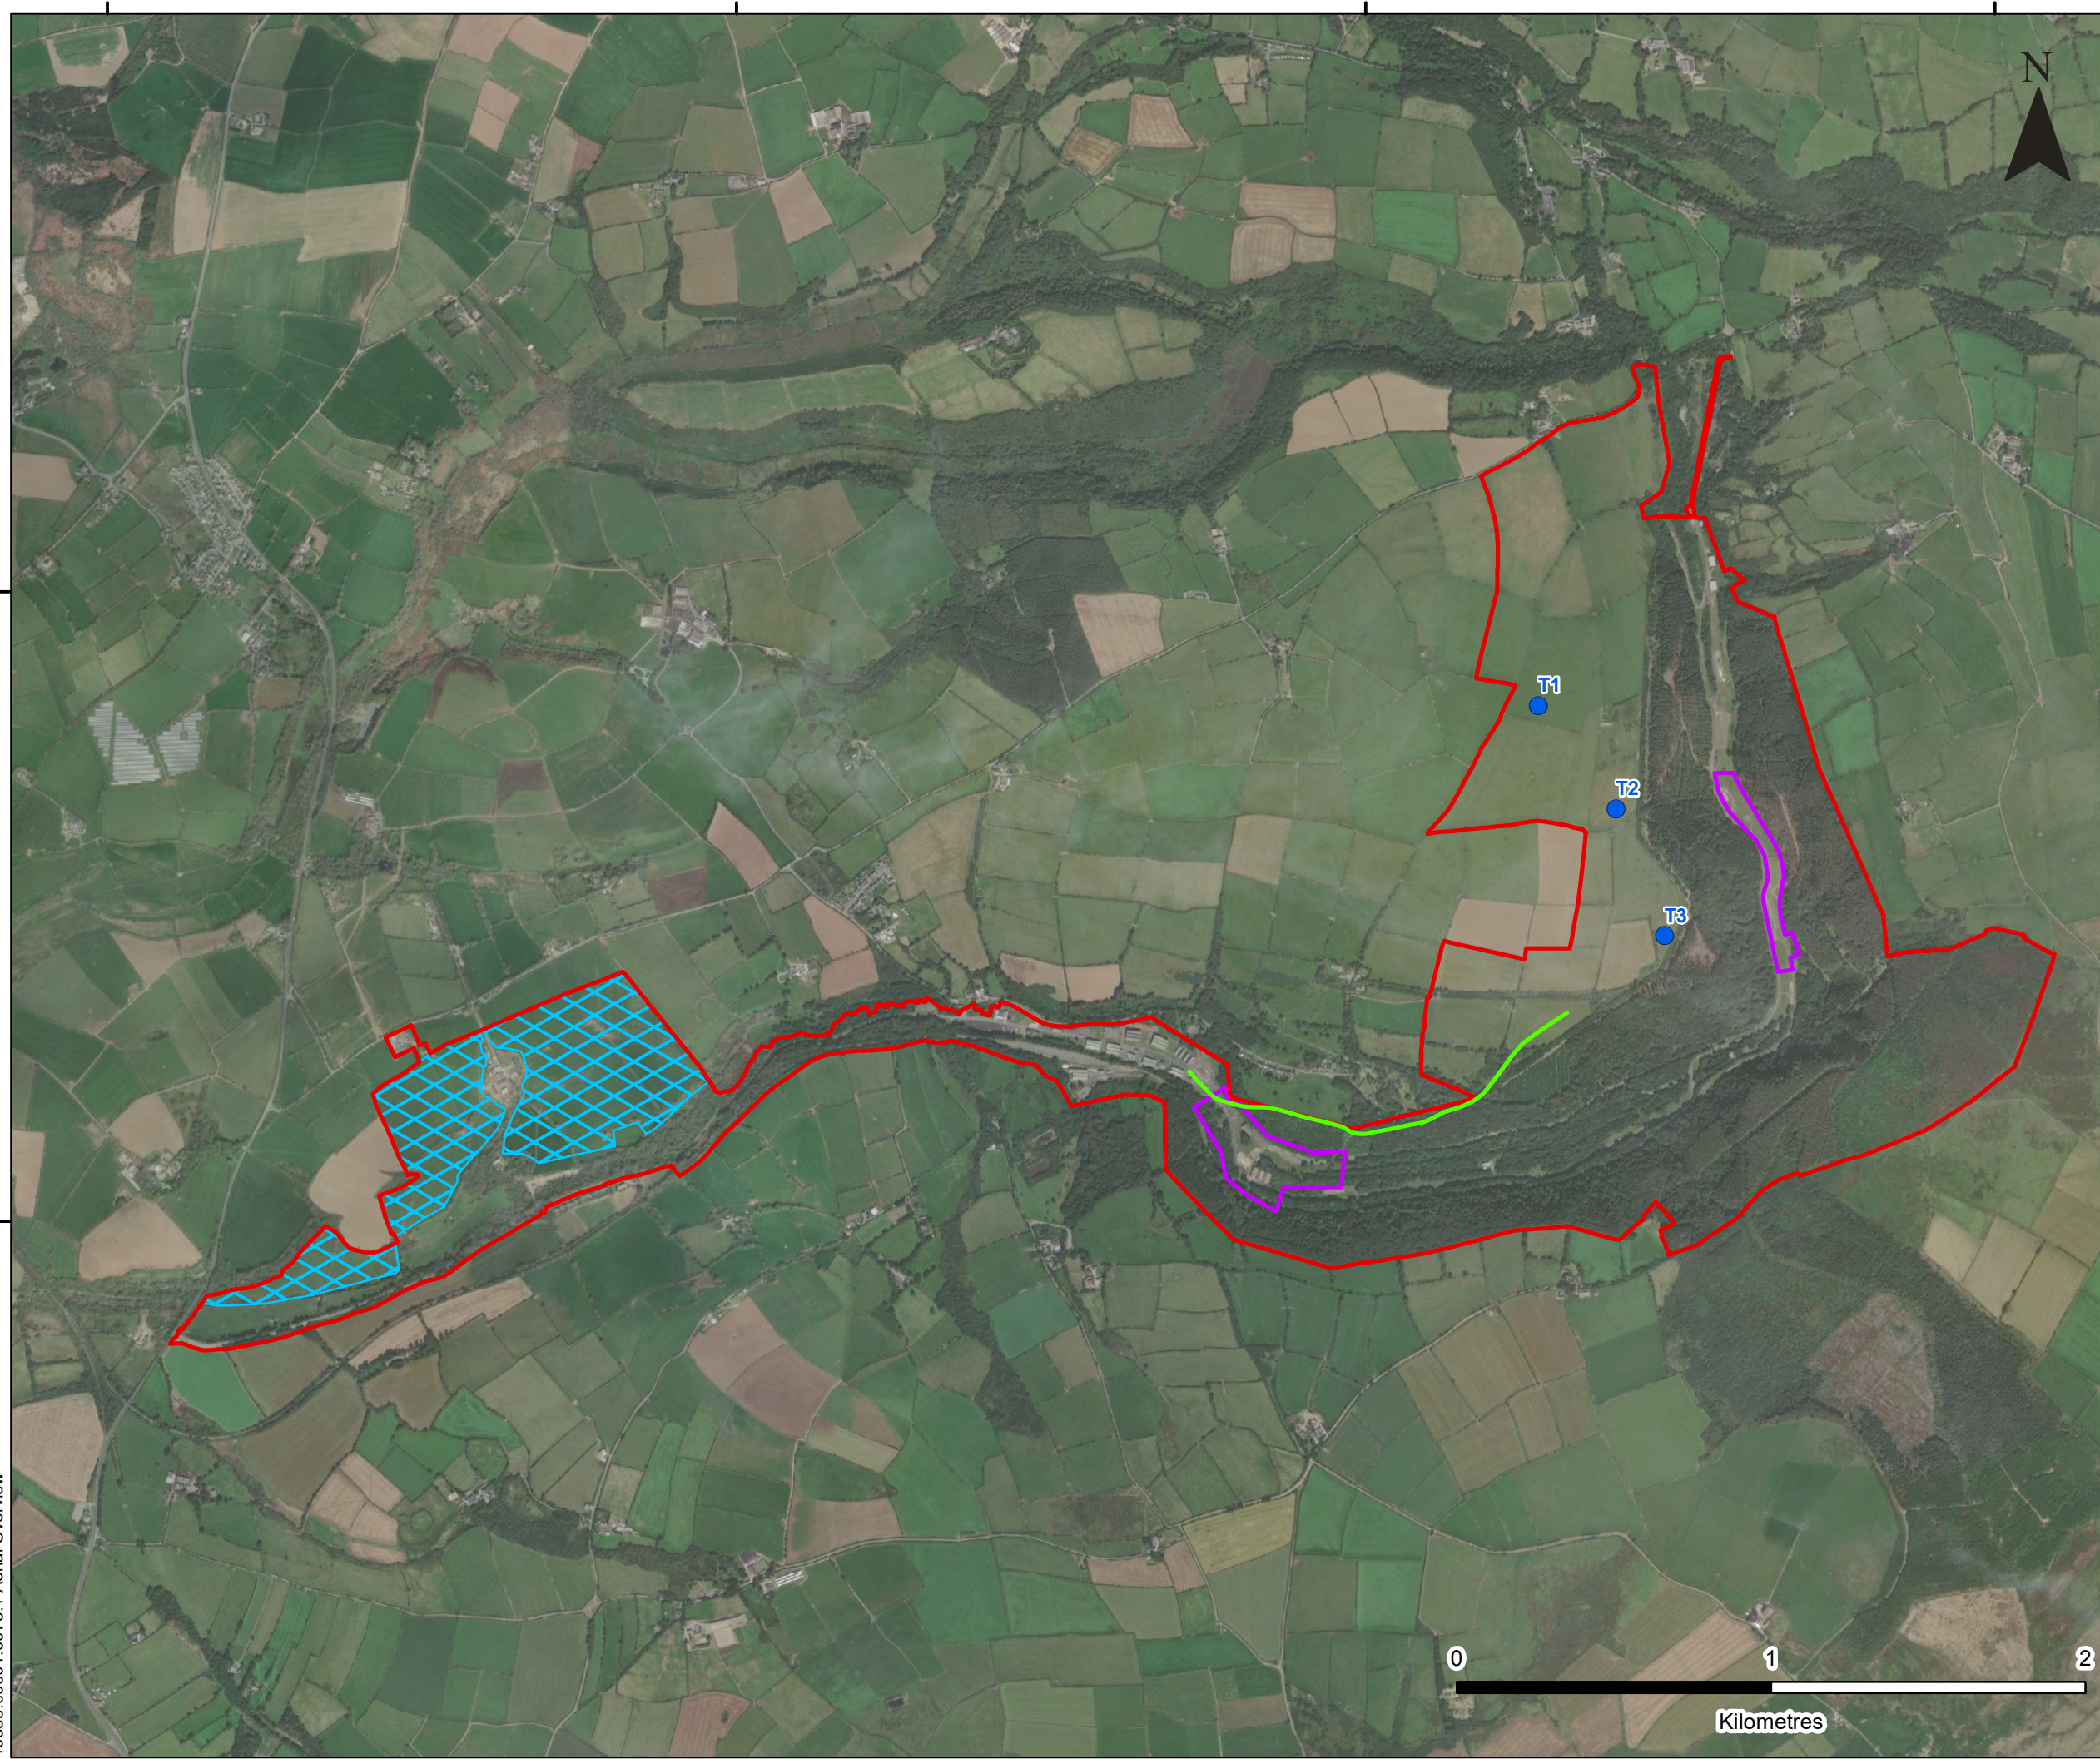

LEGEND

- Site Boundary
- Proposed Turbine Location
- Proposed Access Track
- Proposed Solar PV Area
- Proposed Electrolyser Facility Site

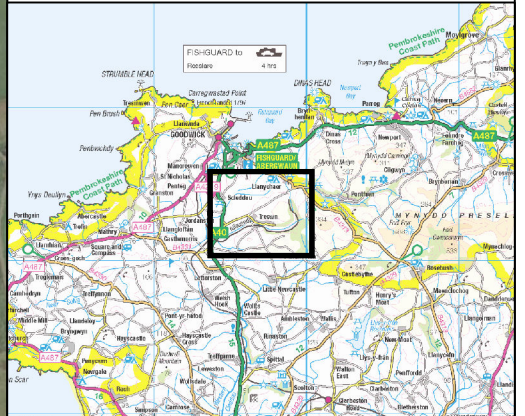

SLR 4/5 LOCHSIDE VIEW
EDINBURGH PARK
EDINBURGH
EH12 9DH
T: +44 (0)131 335 6830
www.slrconsulting.com

TRECWN GREEN ENERGY HUB
SCOPING REPORT
AERIAL LOCATION
FIGURE 3.3



Scale 1:20,000 @ A3 Date JANUARY 2023