

Legend

- Site Boundary
- Existing Water Courses and Features
- Contours/Spot Heights (Metres AOD)
- Existing Public Rights of Way
- Existing Access Road
- Existing Overhead Lines
- Existing Hedgerows, Canopies and Follage
- Existing Trees and Hedgerow Trees
- Existing Low Level Vegetation
- Existing Arable Land to be retained
- Proposed Hard Features**
- Proposed Diverted Public Rights of Way
- Proposed PV Unit Fencing
- Solar Panel PV Units
- Proposed Access Road
- Proposed Soft Features**
- Proposed grassland outside of the perimeter fence to be subject to low intensity management to develop a tall and tussocky sward and maintained to a suitable height
- Proposed Grassland within perimeter fence to be seeded and maintained to a low/suitable height
- Species-rich Grassland to be seeded and allowed to grow to a tall sward and maintained to a suitable height
- Existing Tussocky Grassland to be retained and allowed to grow to a tall sward and maintained to a suitable height
- Proposed Hedgerow
- Hedgerow where hedgerow trees will be allowed to establish
- Proposed Native Woodland Planting
- Proposed Orchard Planting
- Existing Hedgerows to be removed subject to requirements of access roads

Notes:
 - OS Mapping
 - Planning and Design Council (PDC) Dataset
 Data collected for consistency and analysis mapping is based on publicly available sources at the time of preparation and may be subject to change and may not be accurate. Stantec shall not be liable for the accuracy of data derived from external sources.

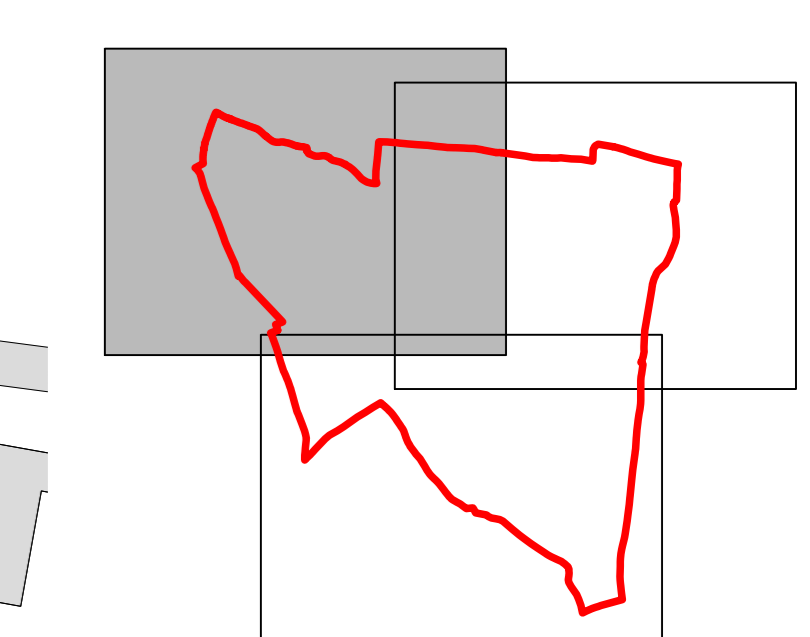


FIGURE 7.12
 Project: Alleston Clean Energy
 Drawing Title: Landscape Strategy Plan
 Sheet 1 of 3
 Date: 07.06.2024 Scale: 1:1000 (A0) 1:2000 (A2) Drawn by: EJ Check by: CM
 Project No: 333100437 Drawing No: LN-LP-14 Revision: D