




**PLAN VIEW (1:50 @ A1)**

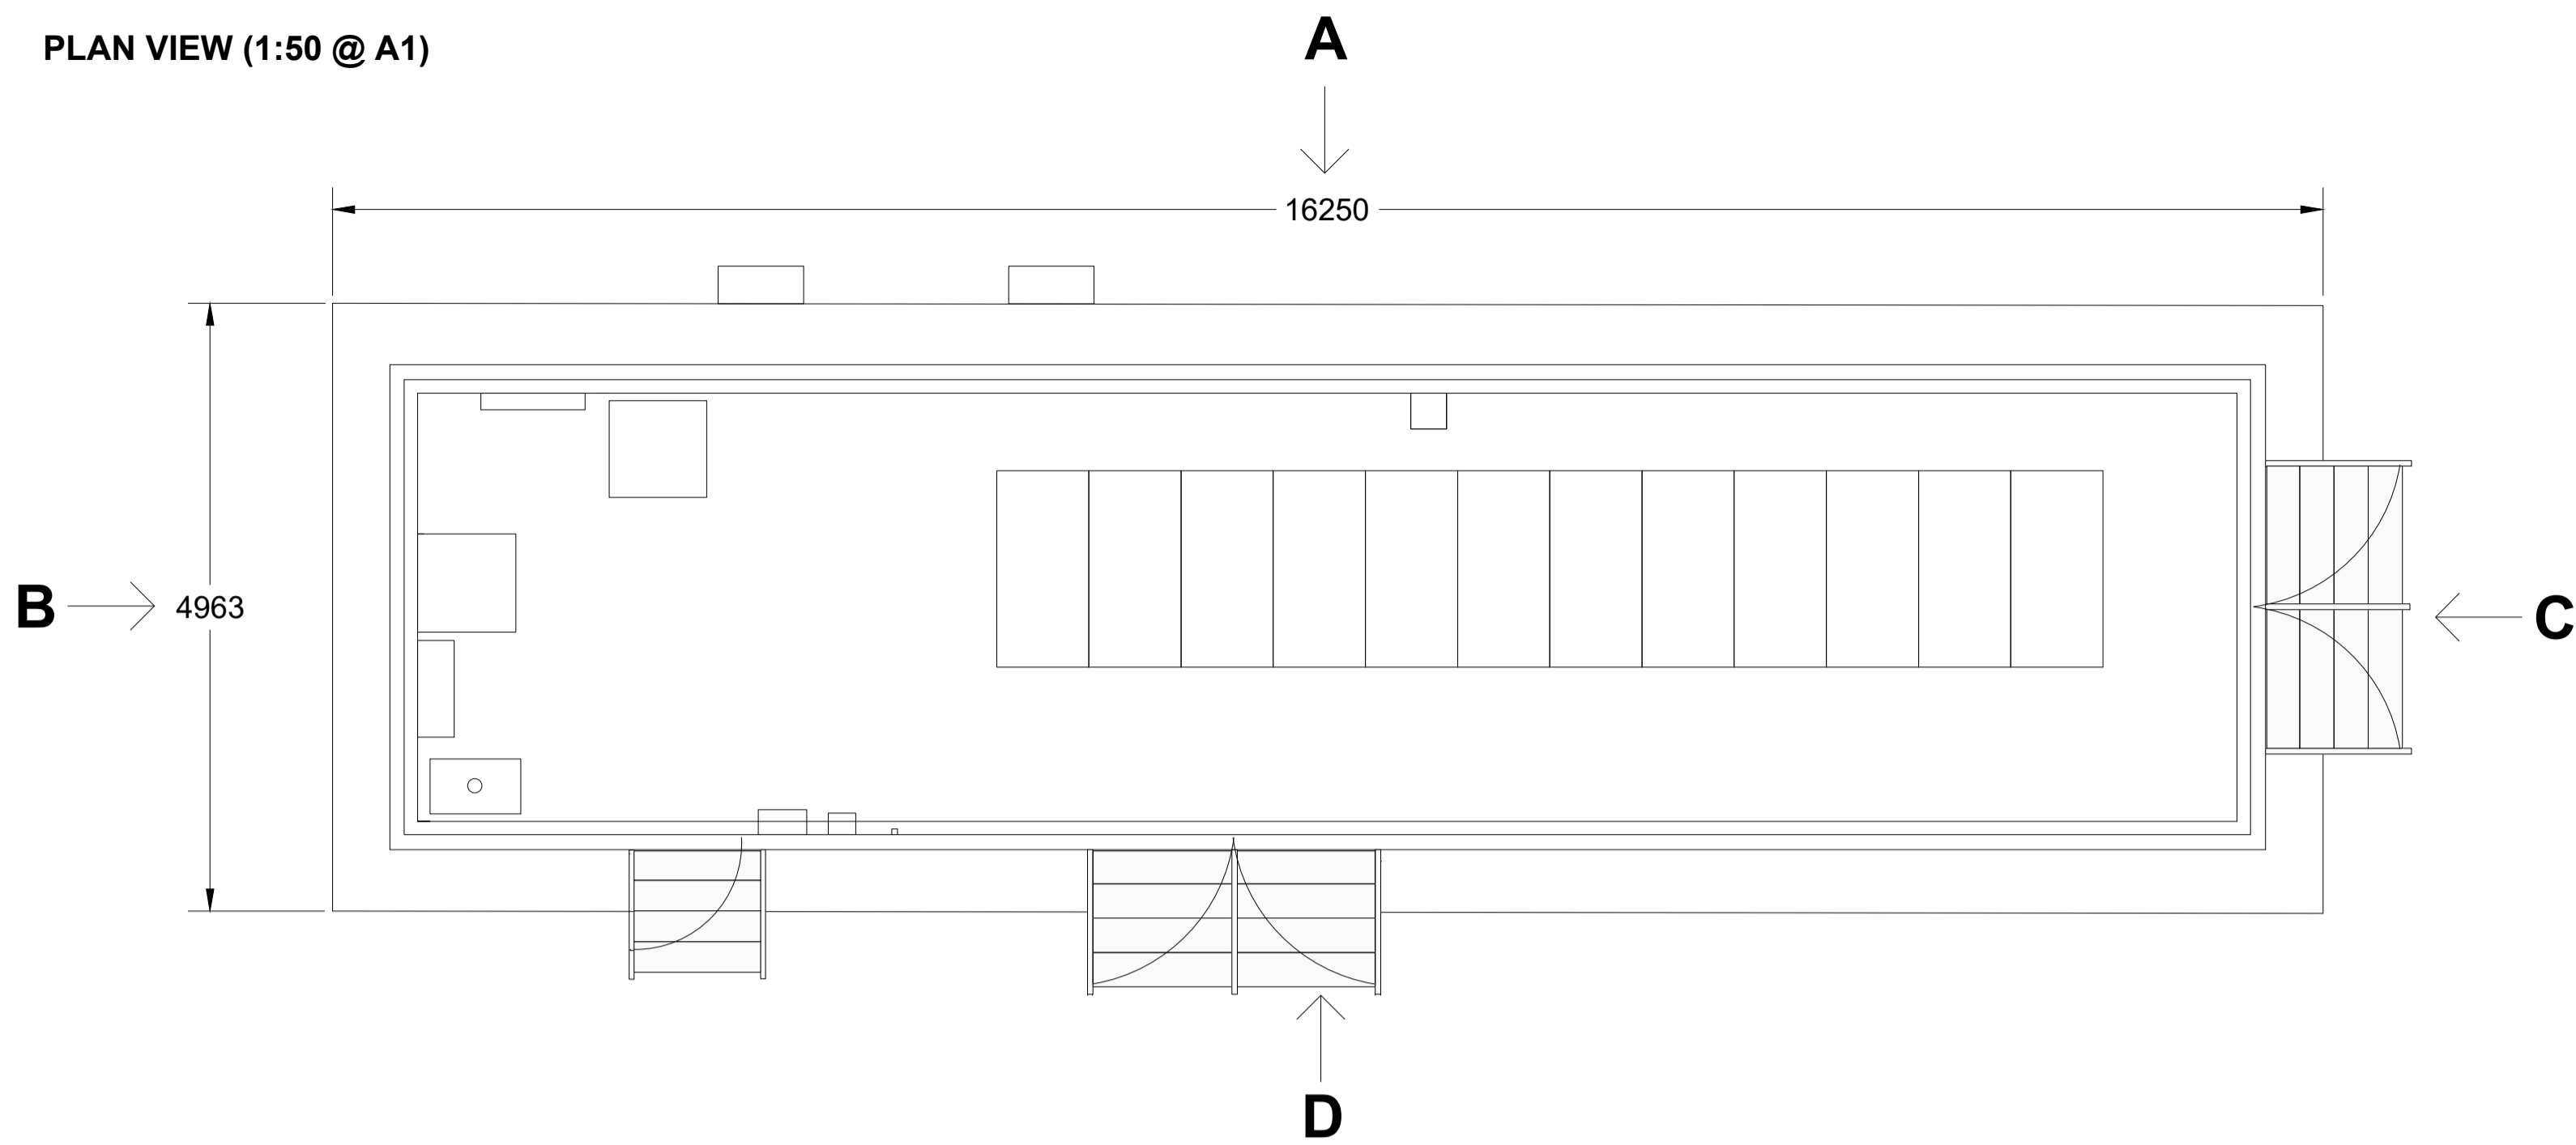


**Elevation C (1:50 @ A1)**

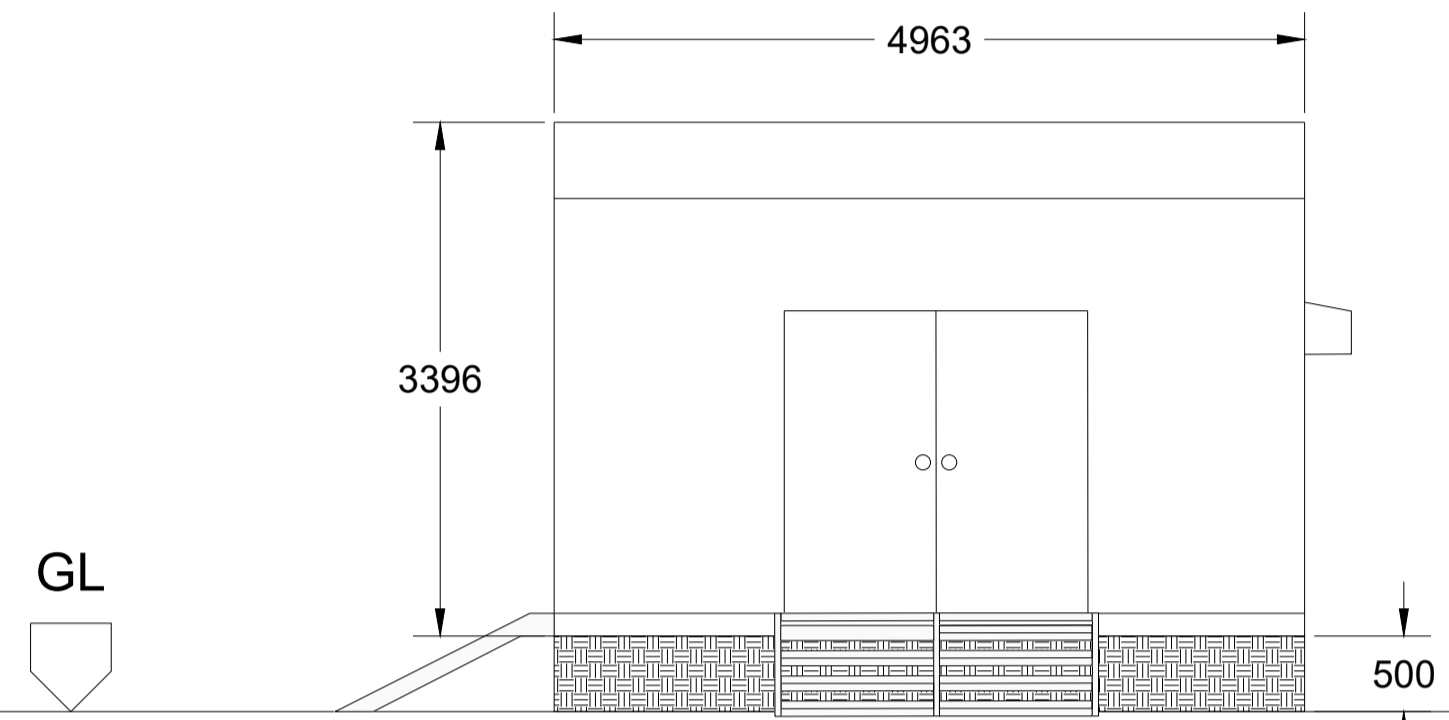


**Elevation D (1:50 @ A1)**

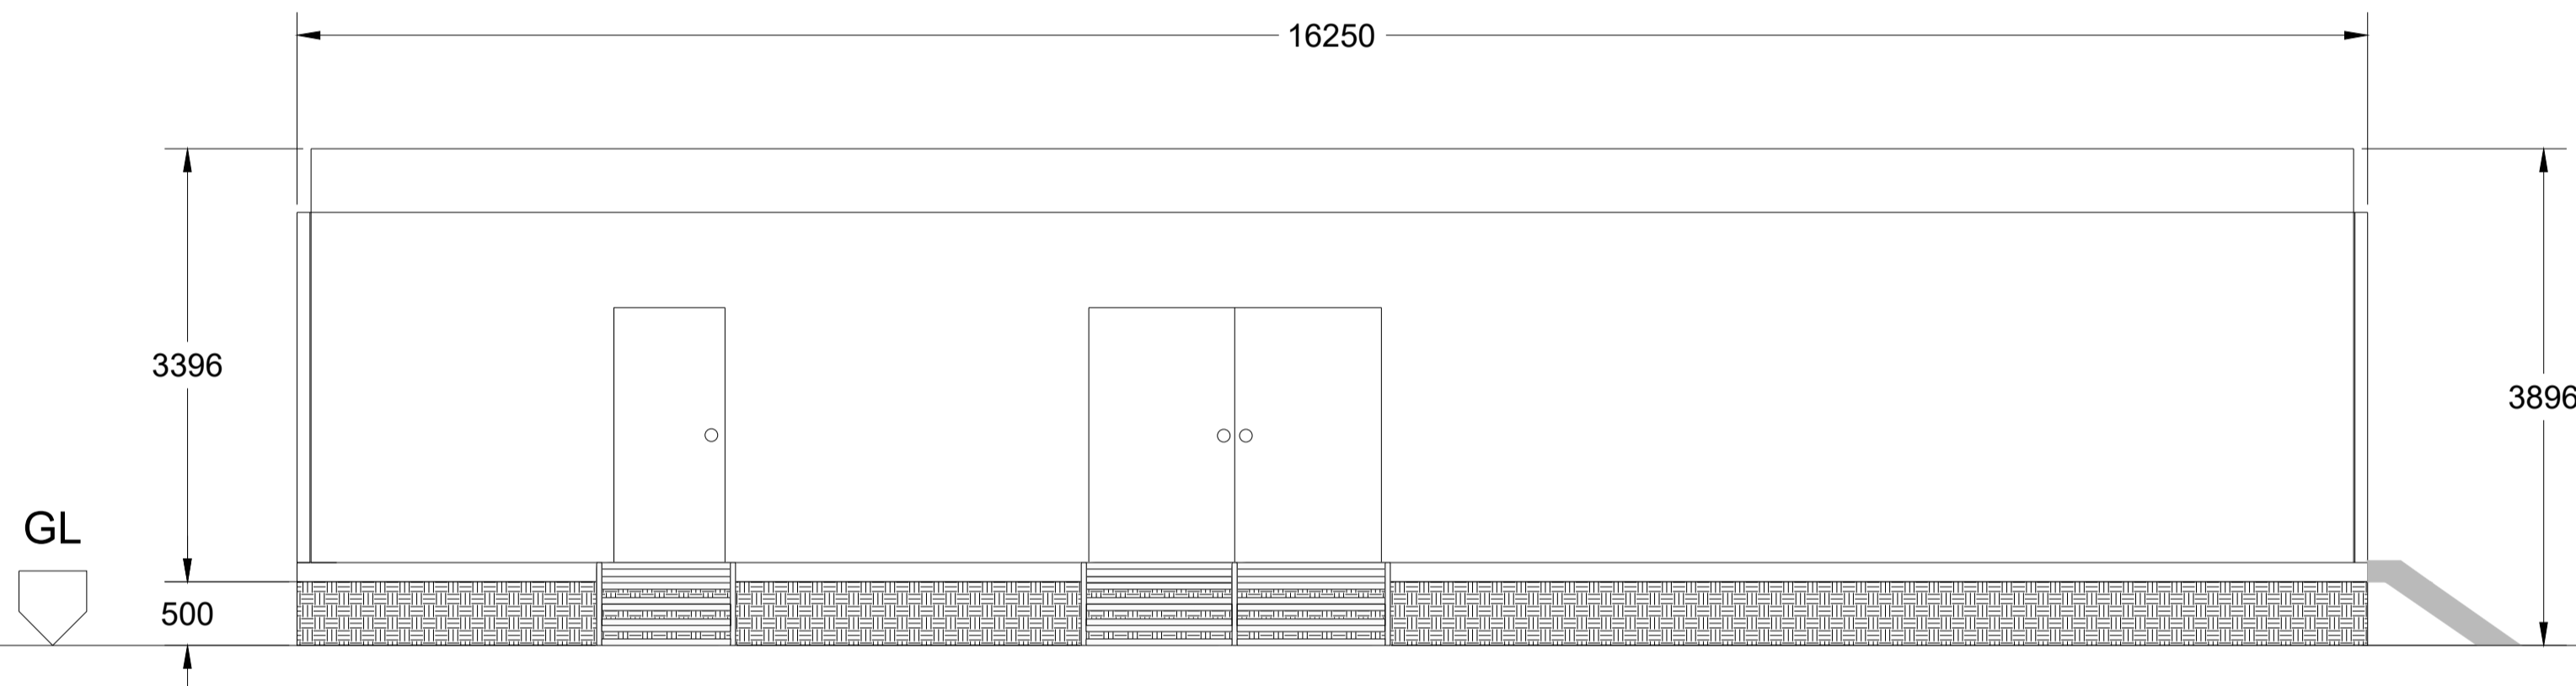

**Elevation B (1:50 @ A1)**

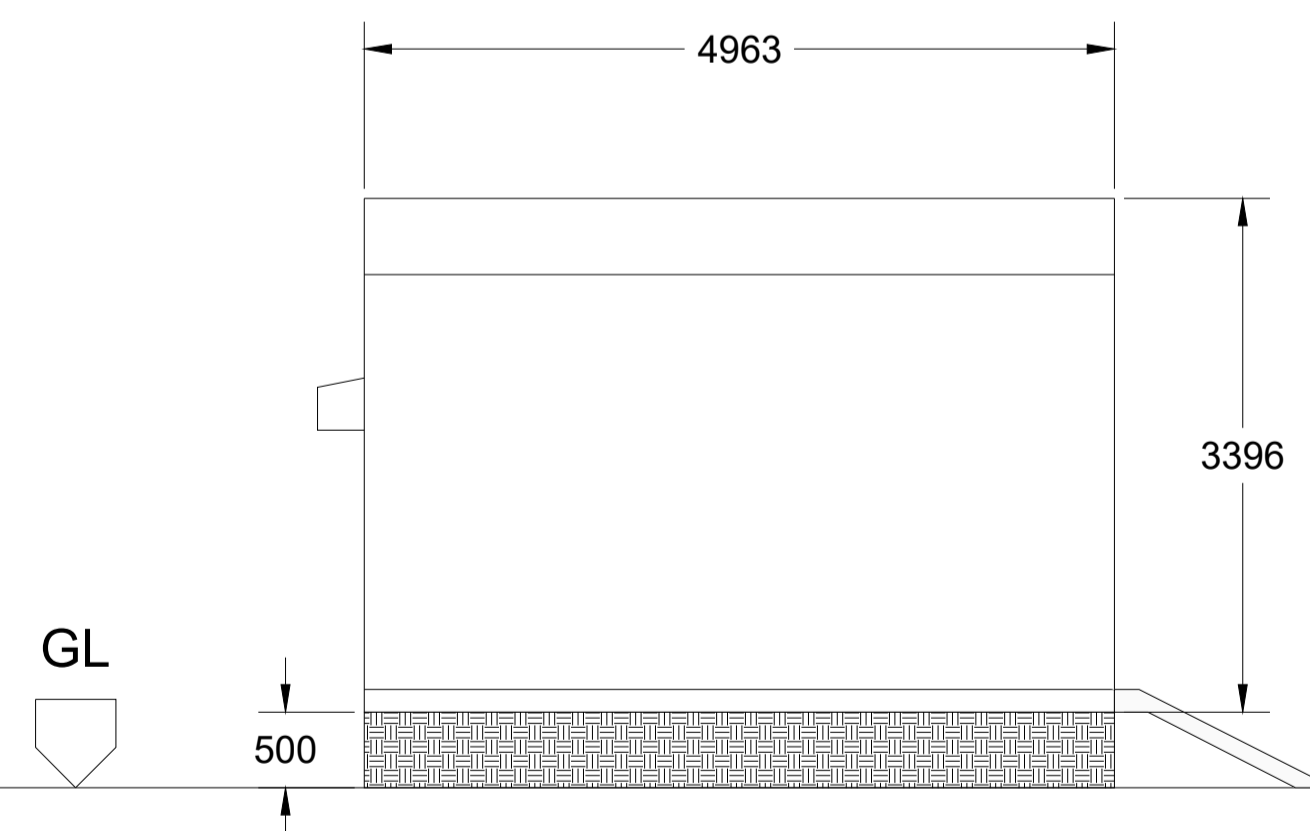

**Elevation A (1:50 @ A1)**

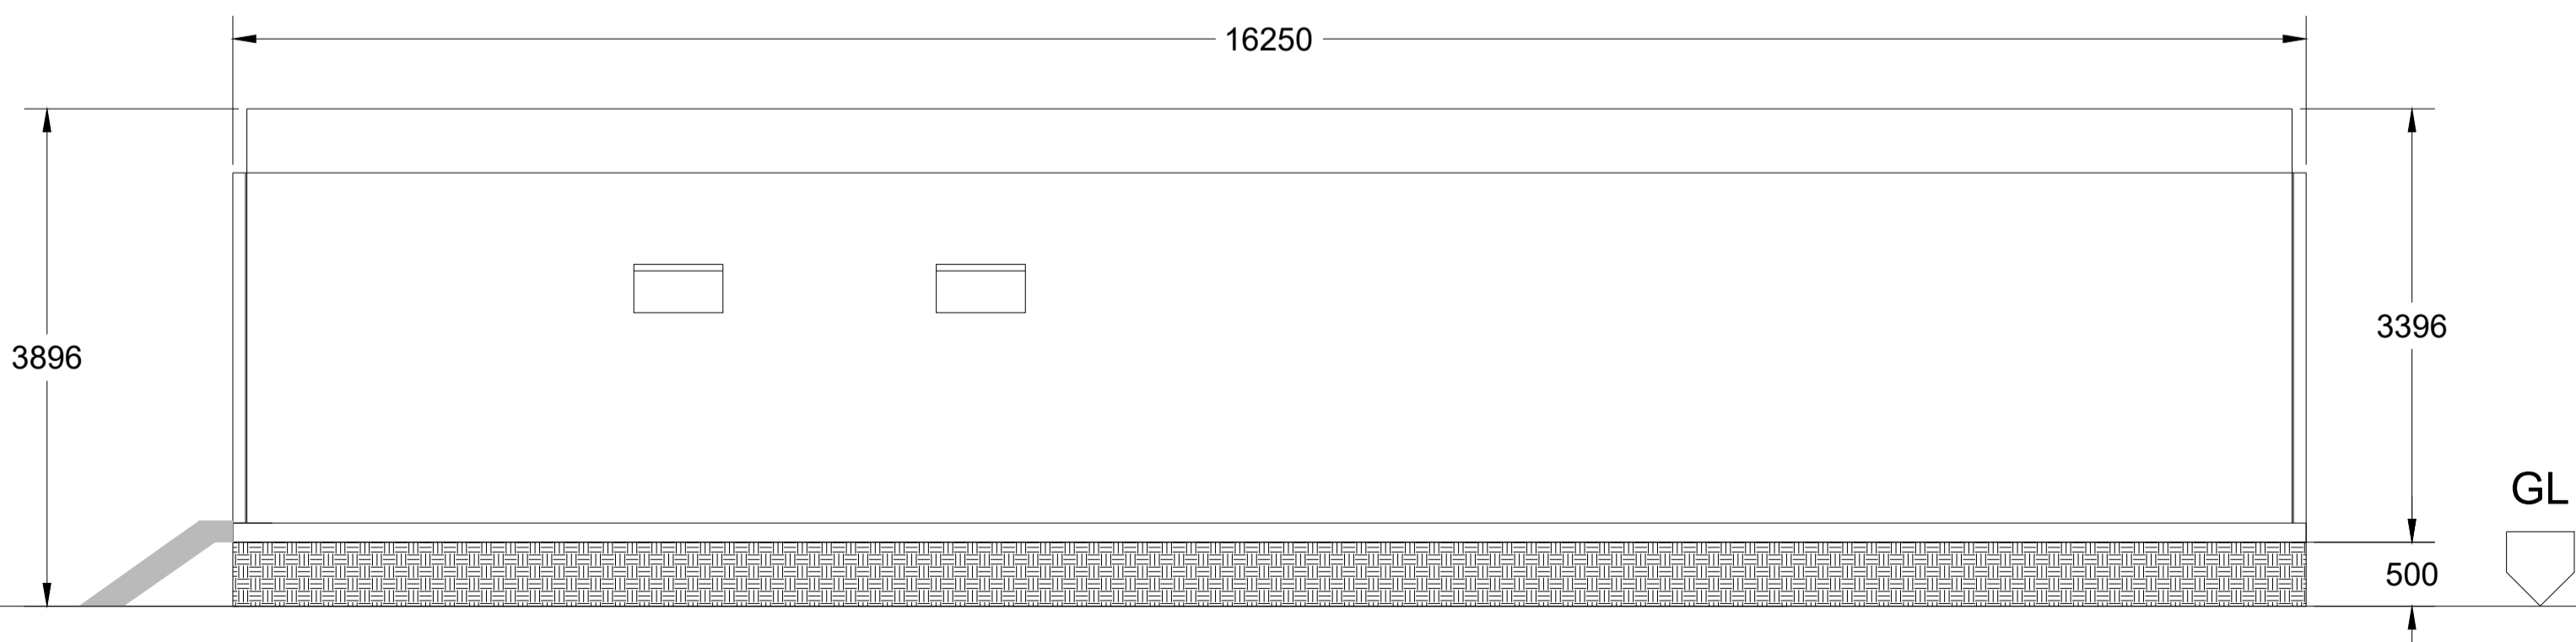

**REFERENCES**


**NOTES**

- All dimensions are in mm.
- Finished floor levels will be at least 500mm above existing ground levels and so building structures will be elevated accordingly.
- For precise orientations, please refer to the PVL-100 Layout.

**LEGEND**

**FOR PLANNING**



**Statkraft**

Main office in UK  
 19th Floor  
 22 Bishopsgate,  
 London,  
 EC2N 4BQ  
 T +44 (0)20 7549 1000  
 info@statkraft.com  
 www.statkraft.com

© Statkraft copyright in the drawings, information and data recorded in this document ("the information") is the property of Statkraft. This document and the information are solely for the use of the authorised recipient and this document may not be used, copied or reproduced in whole or part for any purpose other than that for which it was supplied

A	30/08/2024	Plan View Updated	PJ	AP
-	03/06/2024	First Issue	GU	AP
REV	DATE	DESCRIPTION	DRAWN	APPROVE
Edge of Park Switchgear Station			SCALE	1:50 @ A1
SCUKX-ALLES-000-MCS-218 (A)			SHEET	1 of 1

0m 1m 2m 3m 4m 5m

