




TYPICAL SIDE VIEW

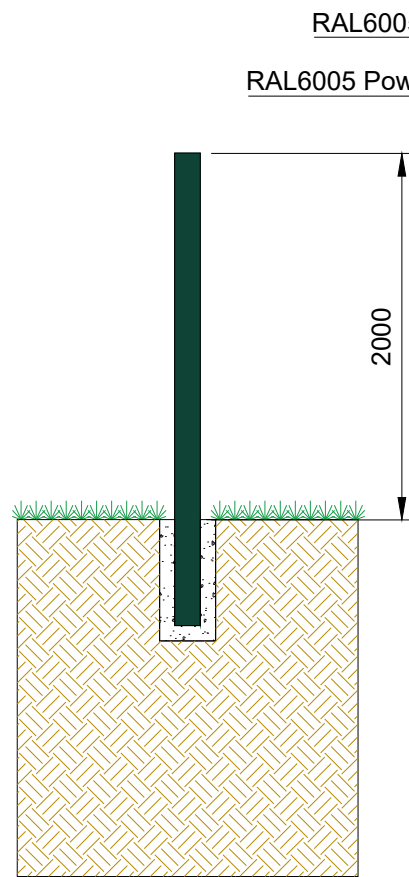

TYPICAL FRONT VIEW

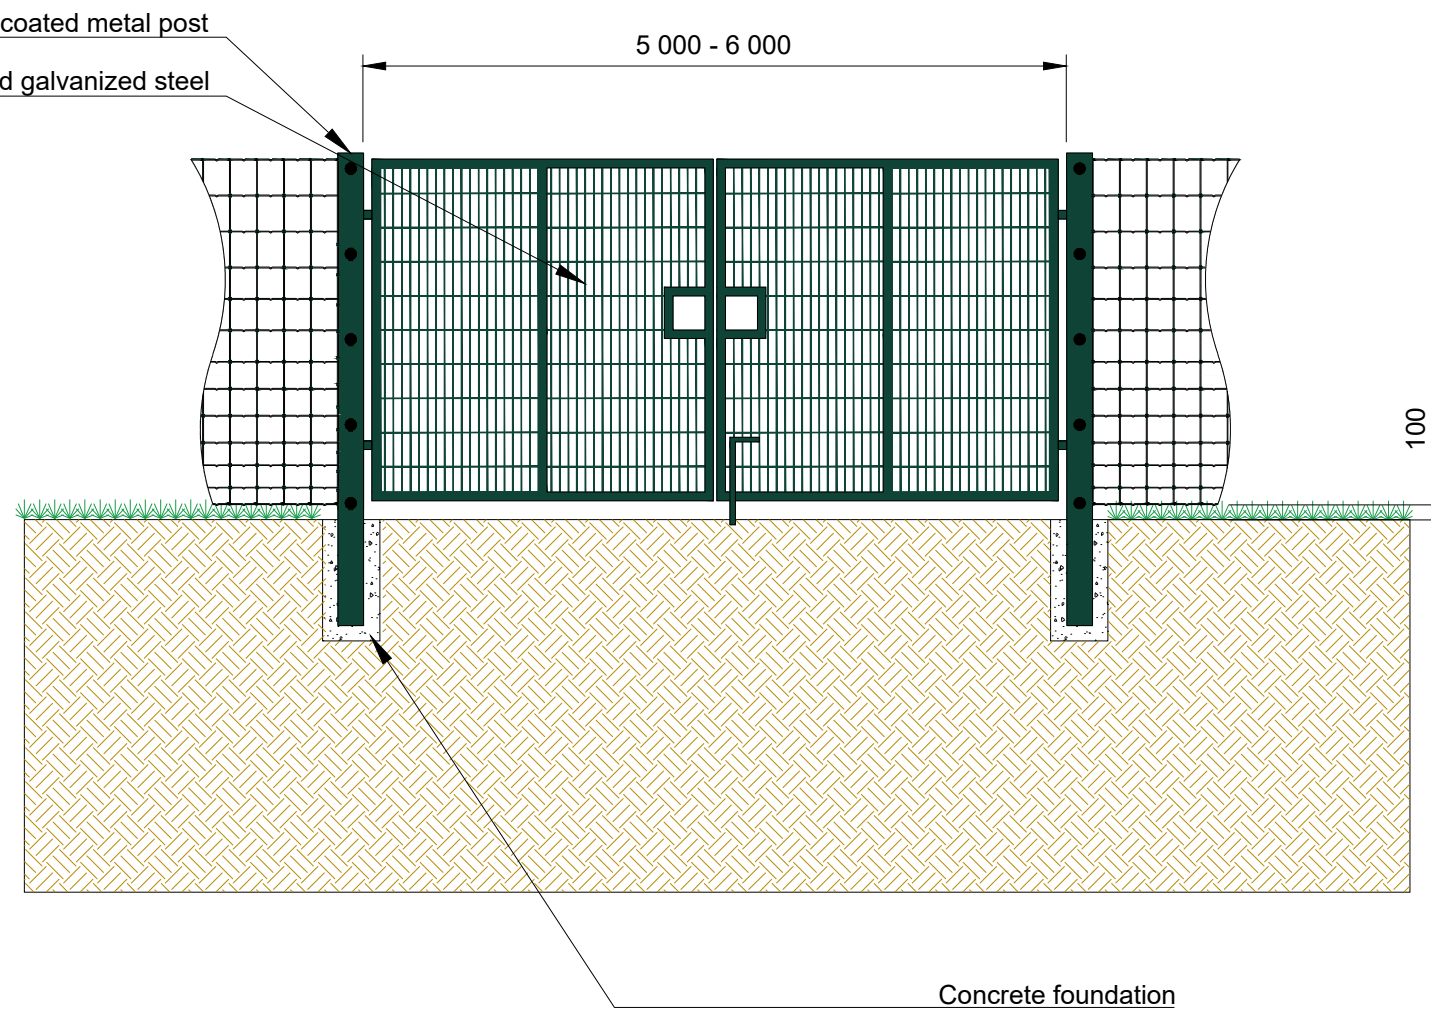

0m 1m 2m 3m 4m 5m

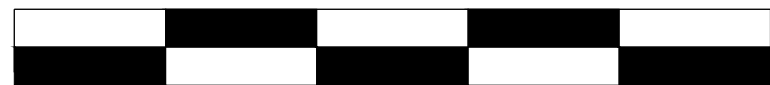

REFERENCES

NOTES

- All measurements are in "mm" unless otherwise specified.

LEGEND

FOR PLANNING



Statkraft

Main office in UK
19th Floor
22 Bishopsgate,
London,
EC2N 4BQ
T +44 (0)20 7549 1000
info@statkraft.com
www.statkraft.com

© Statkraft copyright in the drawings, information and data recorded in this document ("the information") is the property of Statkraft. This document and the information are solely for the use of the authorised recipient and this document may not be used, copied or reproduced in whole or part for any purpose other than that for which it was supplied

A	30/08/2024	Labels updated	PJ	AP
-	31/05/2024	First Issue	GU	AP
REV	DATE	DESCRIPTION	DRAWN	APPROVE
Gate Elevation			SCALE	1:50 A3
SCUKX-ALLES-000-MCS-204 (A)			SHEET	1 of 1