




FRONT ELEVATION - FULL TABLE (1:100)

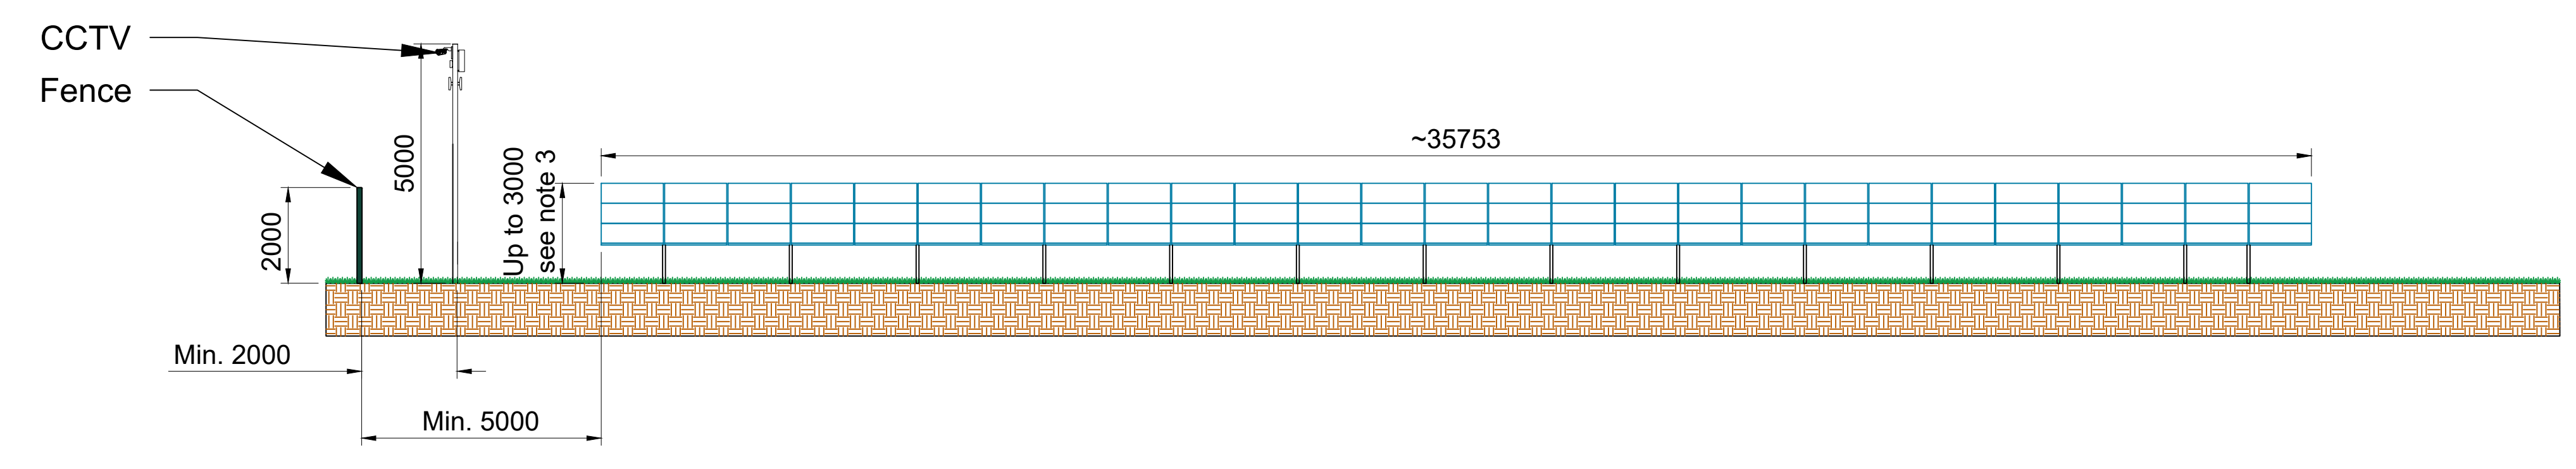


FRONT ELEVATION - 2/3 TABLE (1:100)

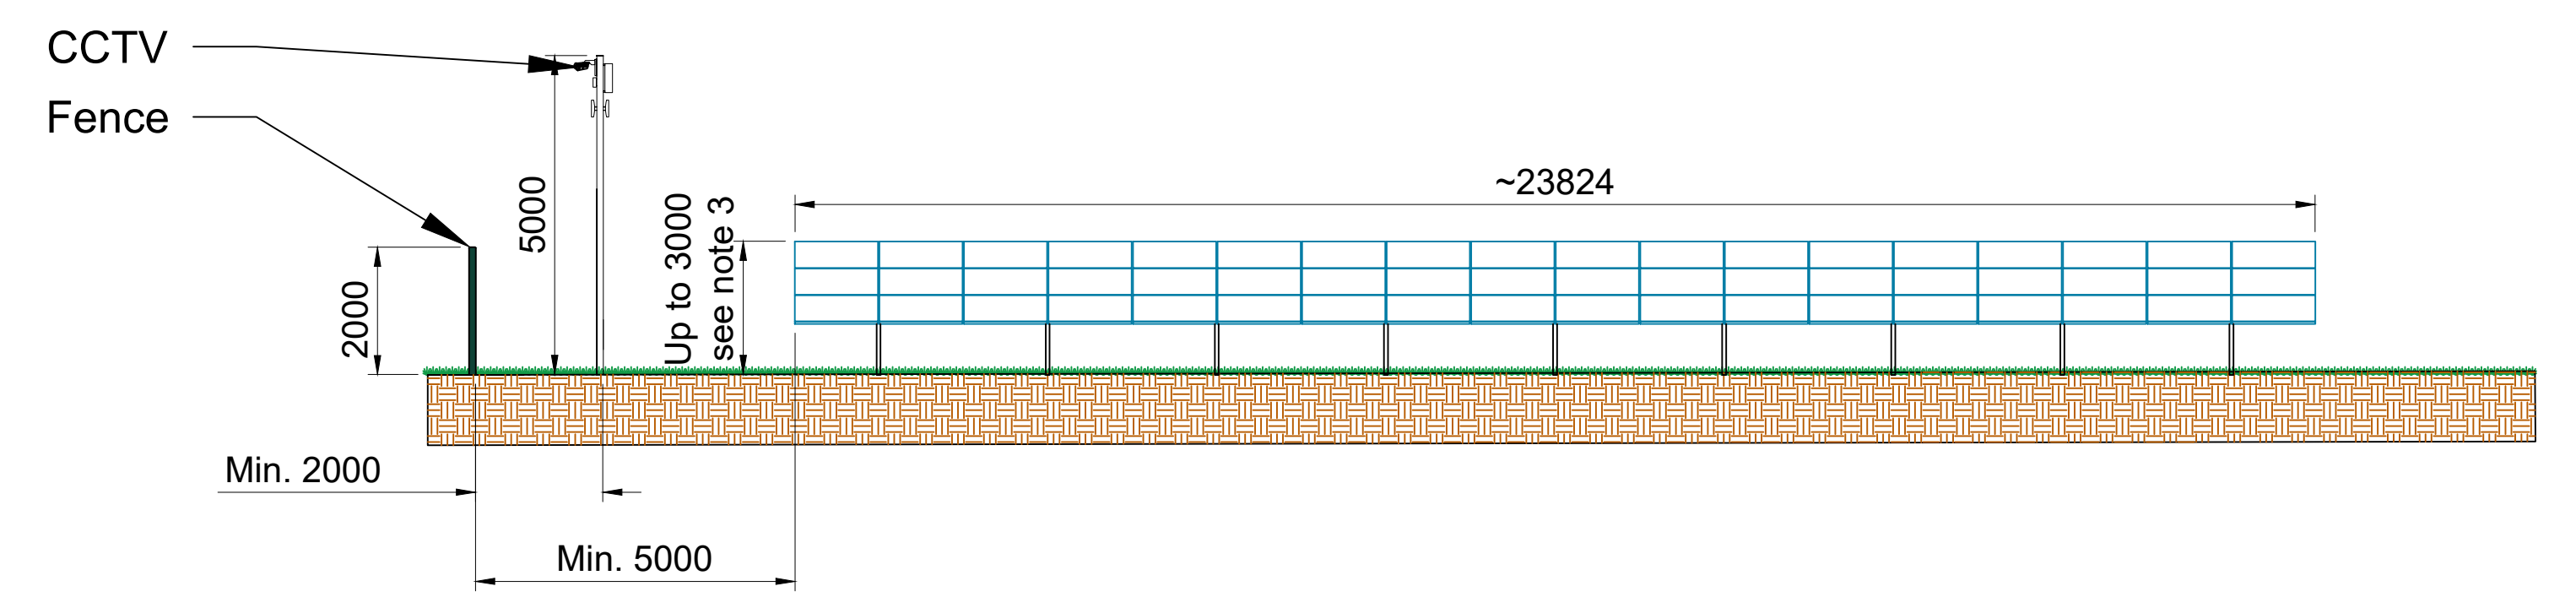

FRONT ELEVATION - 1/3 TABLE (1:100)

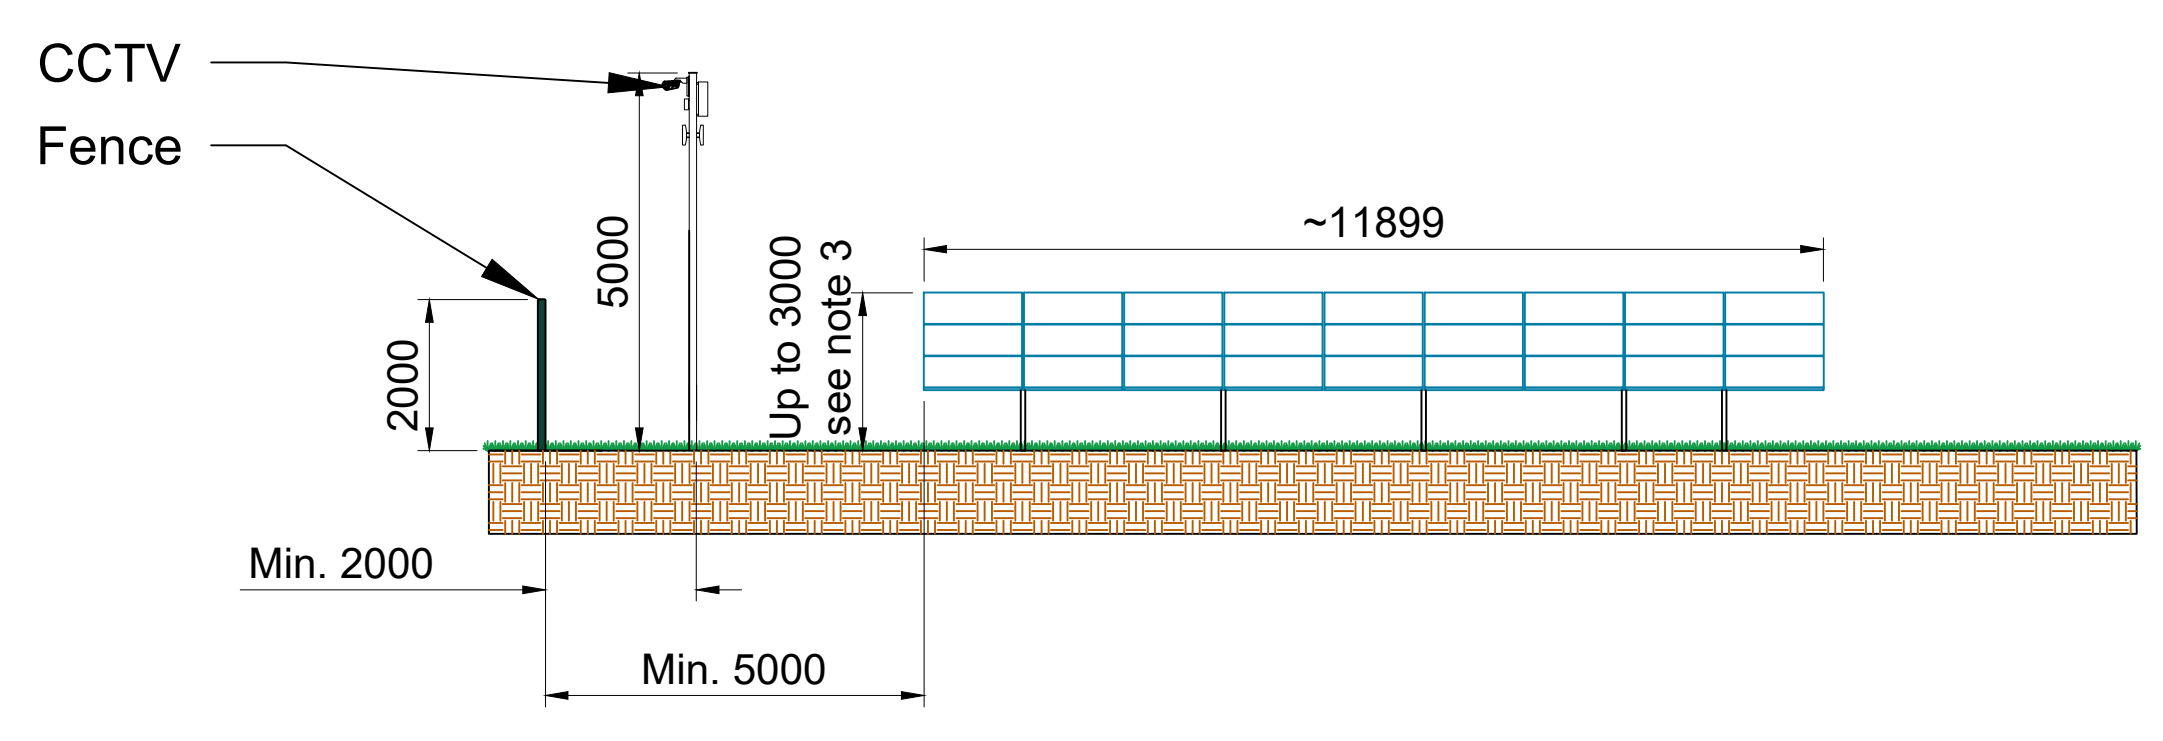

SIDE ELEVATION (1:100)

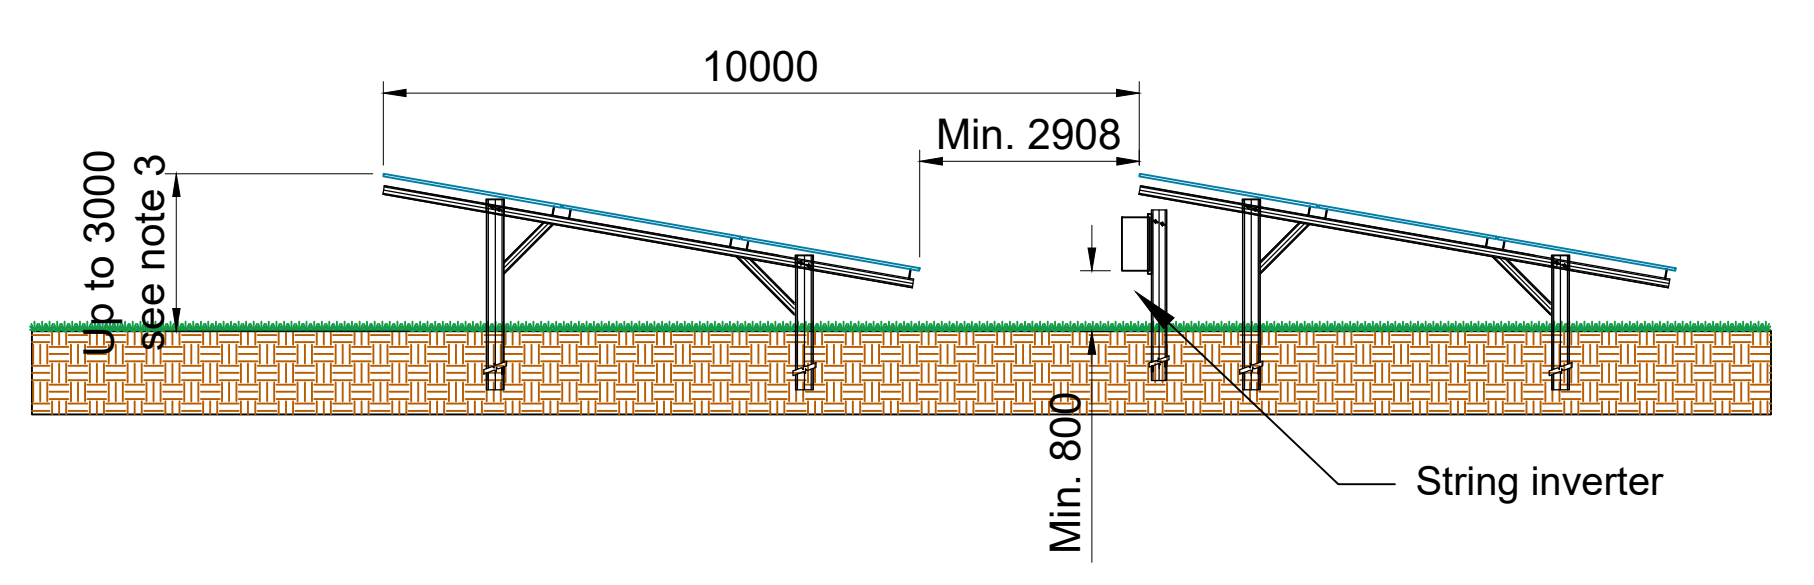

REFERENCES

NOTES

1. All dimensions are in "mm" unless otherwise stated.
2. Maximum height will vary according to terrain.
3. For precise orientations, please refer to the PVL-100 Layout.

LEGEND


FOR PLANNING

Main office in UK
19th Floor
22 Bishopsgate,
London,
EC2N 4BQ

T +44 (0)20 7549 1000

info@statkraft.com
www.statkraft.com

© Statkraft copyright in the drawings, information and data recorded in this document ("the information") is the property of Statkraft. This document and the information are solely for the use of the authorised recipient and this document may not be used, copied or reproduced in whole or part for any purpose other than that for which it was supplied

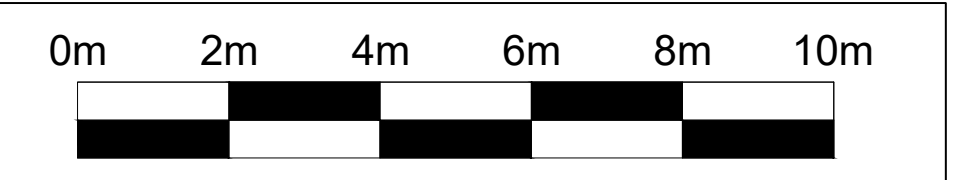

REV	DATE	DESCRIPTION	DRAWN	APPROVE
-	03/06/2024	First Issue	GU	AP
Framework Elevation			SCALE	1:100 @ A3
SCUKX-ALLES-000-MCS-205 (-)			SHEET	1 of 1