


Figure 3.2: Layout 5 - Final Layout (13 Turbines, 180m to tip)

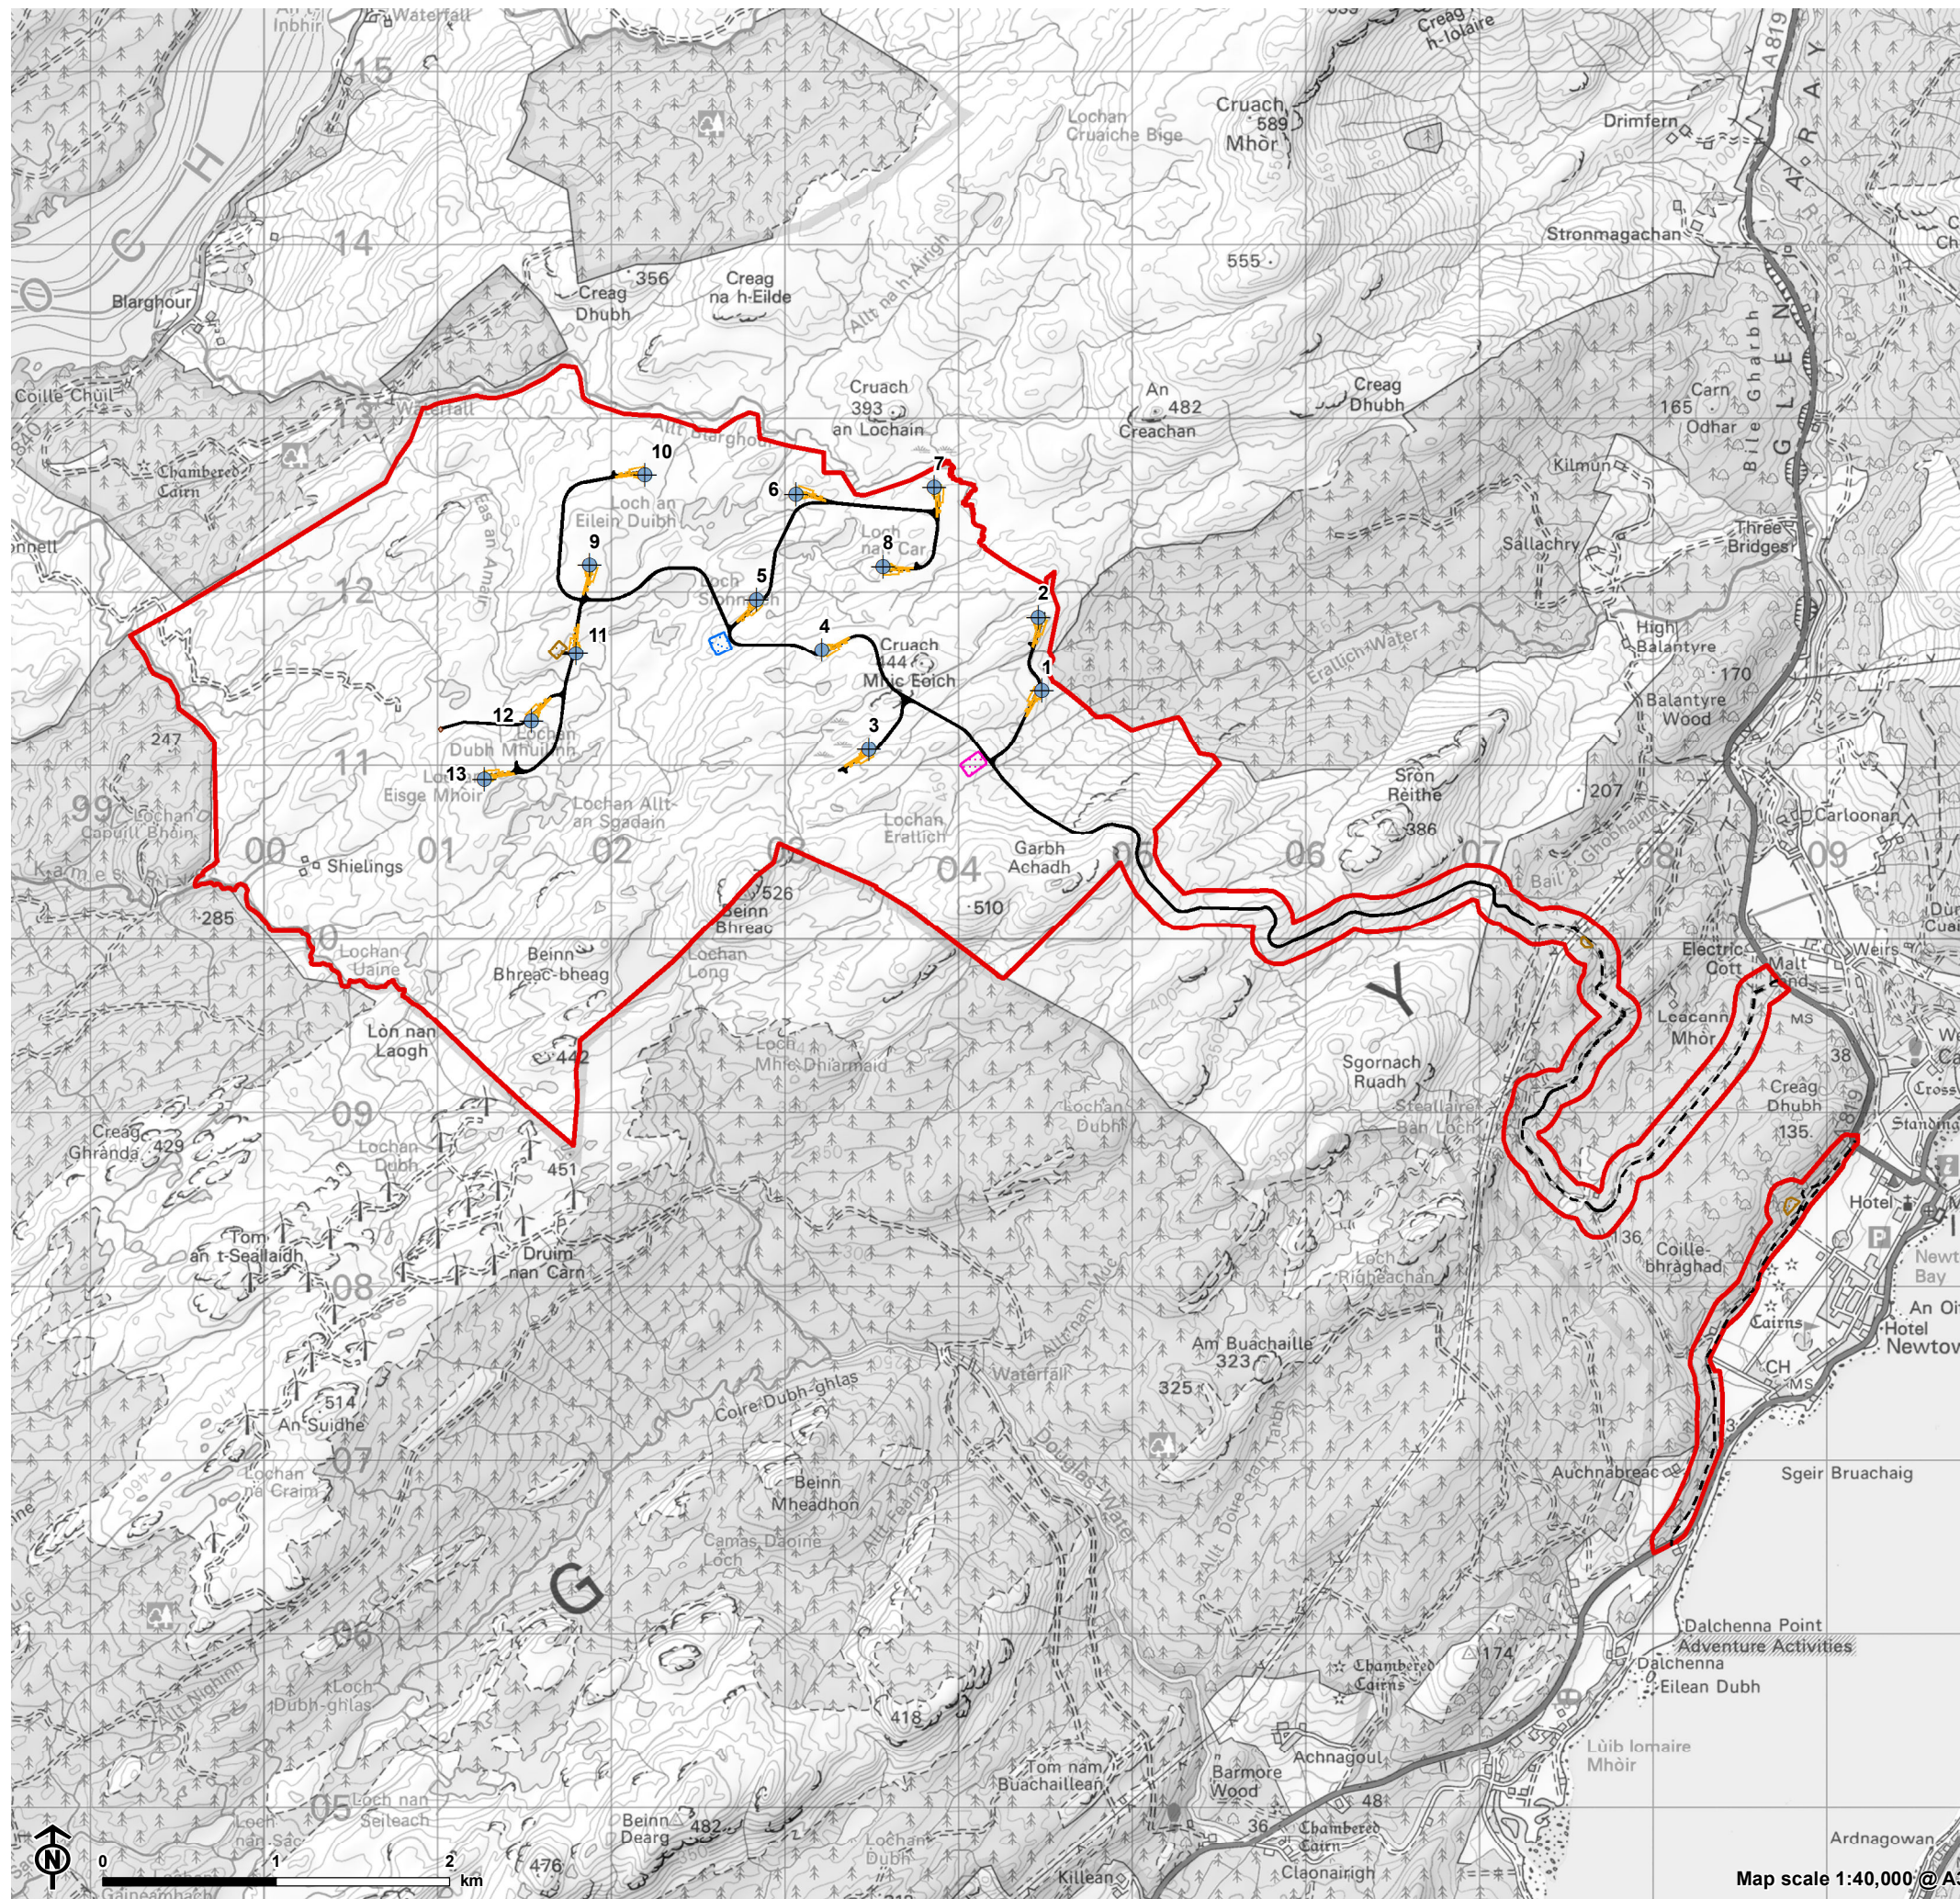

- Site boundary
- Turbine (final layout)
- Borrow pit
- Temporary construction compound
- Permanent compound including substation and BESS
- Temporary hardstanding
- Permanent hardstanding
- Permanent met mast
- Existing access track
- Proposed track