


Ordnance Survey © Crown Copyright 2025. All rights reserved. License number AC0000808122.



- Site Boundary
- Turbine
- Hardstanding (Temporary)
- Hardstanding (Permanent)
- Borrow Pit (Temporary)
- Substation
- Proposed Development Construction Compound (Temporary)
- SPEN Construction Compound (Temporary)
- New Access Track
- Access Junction Widening
- Existing Access Track (Upgraded)
- Southern Upland Way
- Watercourse/Waterbody
- Watercourse/Waterbody 50 m Buffer
- Interim Borrow Pit 1 Design Iteration
- Borrow Pit 1 – Alternative Options

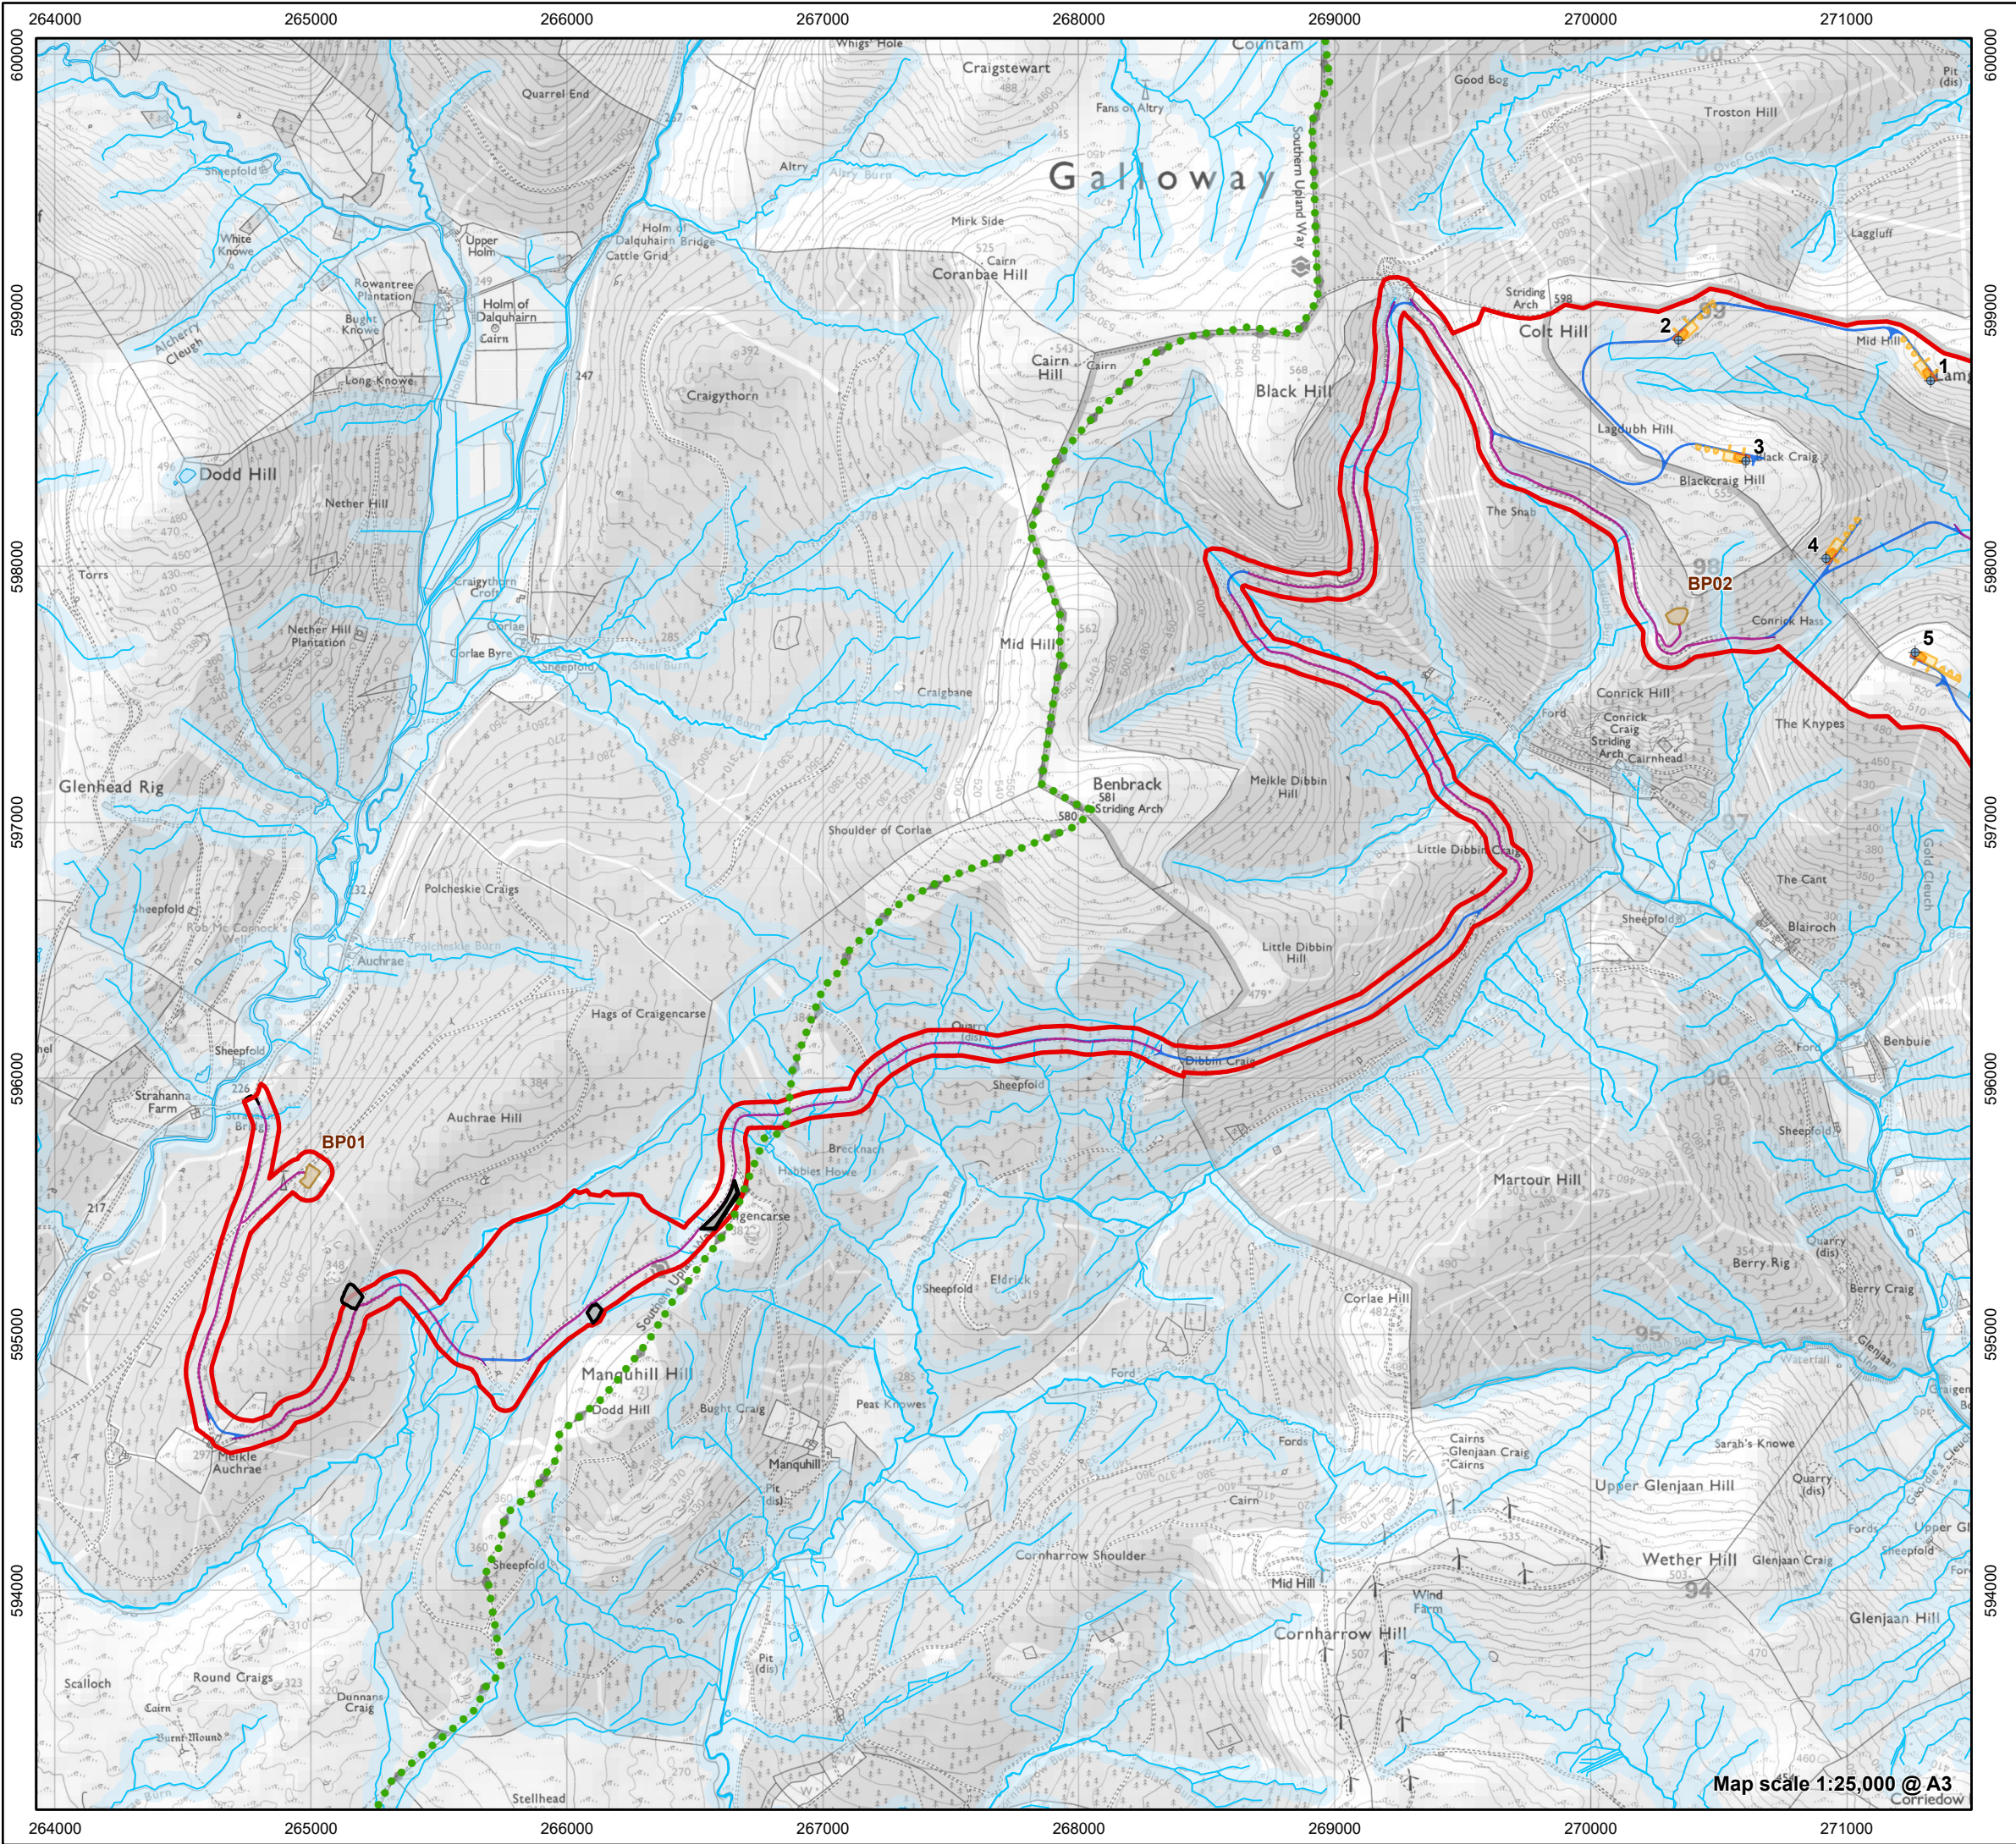

Source: Statkraft, LUC, Pell Frischmann

Produced By: SR
Checked By: JW
Version: 00

Date: 06/05/2025
Ref: 11634_EIA_Design

Figure 3.8
Borrow Pit Options

Map scale 1:25,000 @ A3