


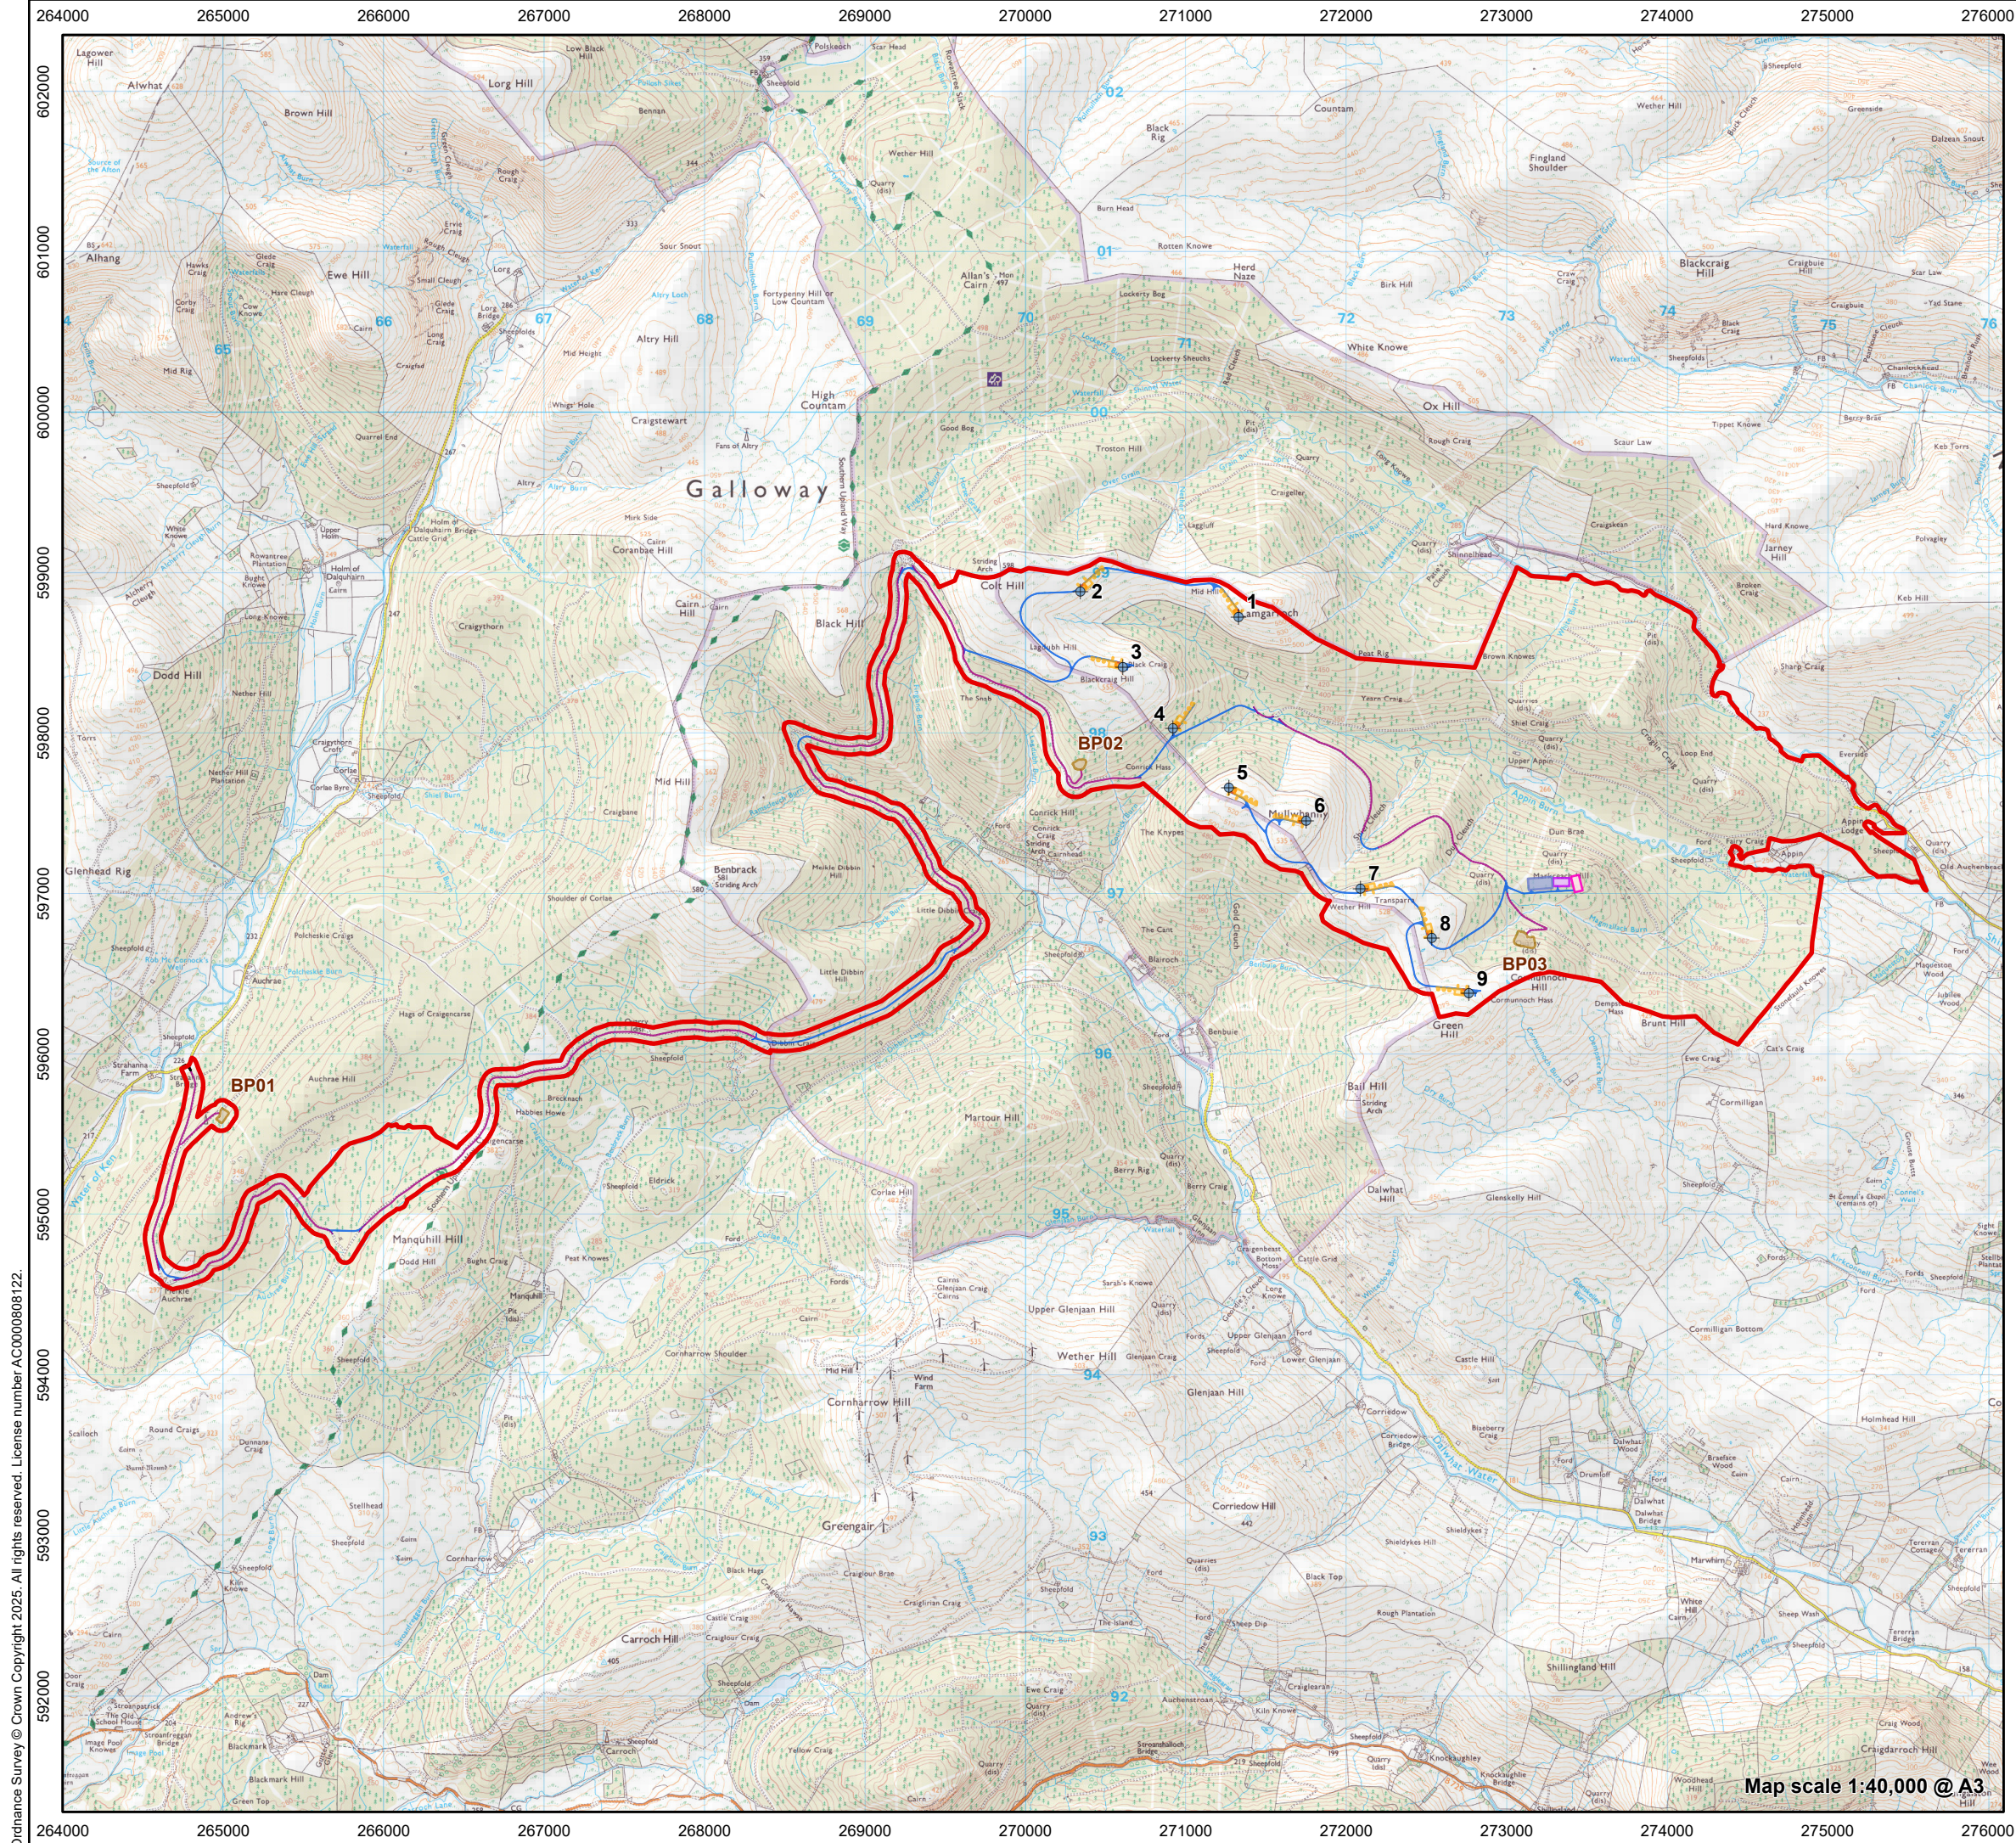

- Site Boundary
- Turbine
- Hardstanding (Permanent)
- Hardstanding (Temporary)
- Borrow Pit (Temporary)
- Substation
- Proposed Development Construction Compound (Temporary)
- SPEN Construction Compound (Temporary)
- New Access Track
- Access Junction Widening
- Existing Access Track (Upgraded)

0 0.25 0.5 1 1.5 2 Km

Source: Statkraft, LUC, Pell Frischmann

Produced By: SR
Checked By: JW
Version: 00

Date: 14/04/2025
Ref: 11634_EIA_Introduction

Figure 4.1
Site Layout Plan