


General notes:

1. Cabin layout and number of welfare facilities to be assessed by contractor
2. Compound installation is temporary for duration of project. Upon project completion compound area will be fully re-instated
3. Foul and surface water drainage treatment to be determined through detailed design
4. Compound area should be completed with compact aggregate, depth to be decided on ground conditions. Aggregate will be underlaid with geo-textile matting
5. Location of COSHH storage to be agreed and will include appropriate pollution prevention methods

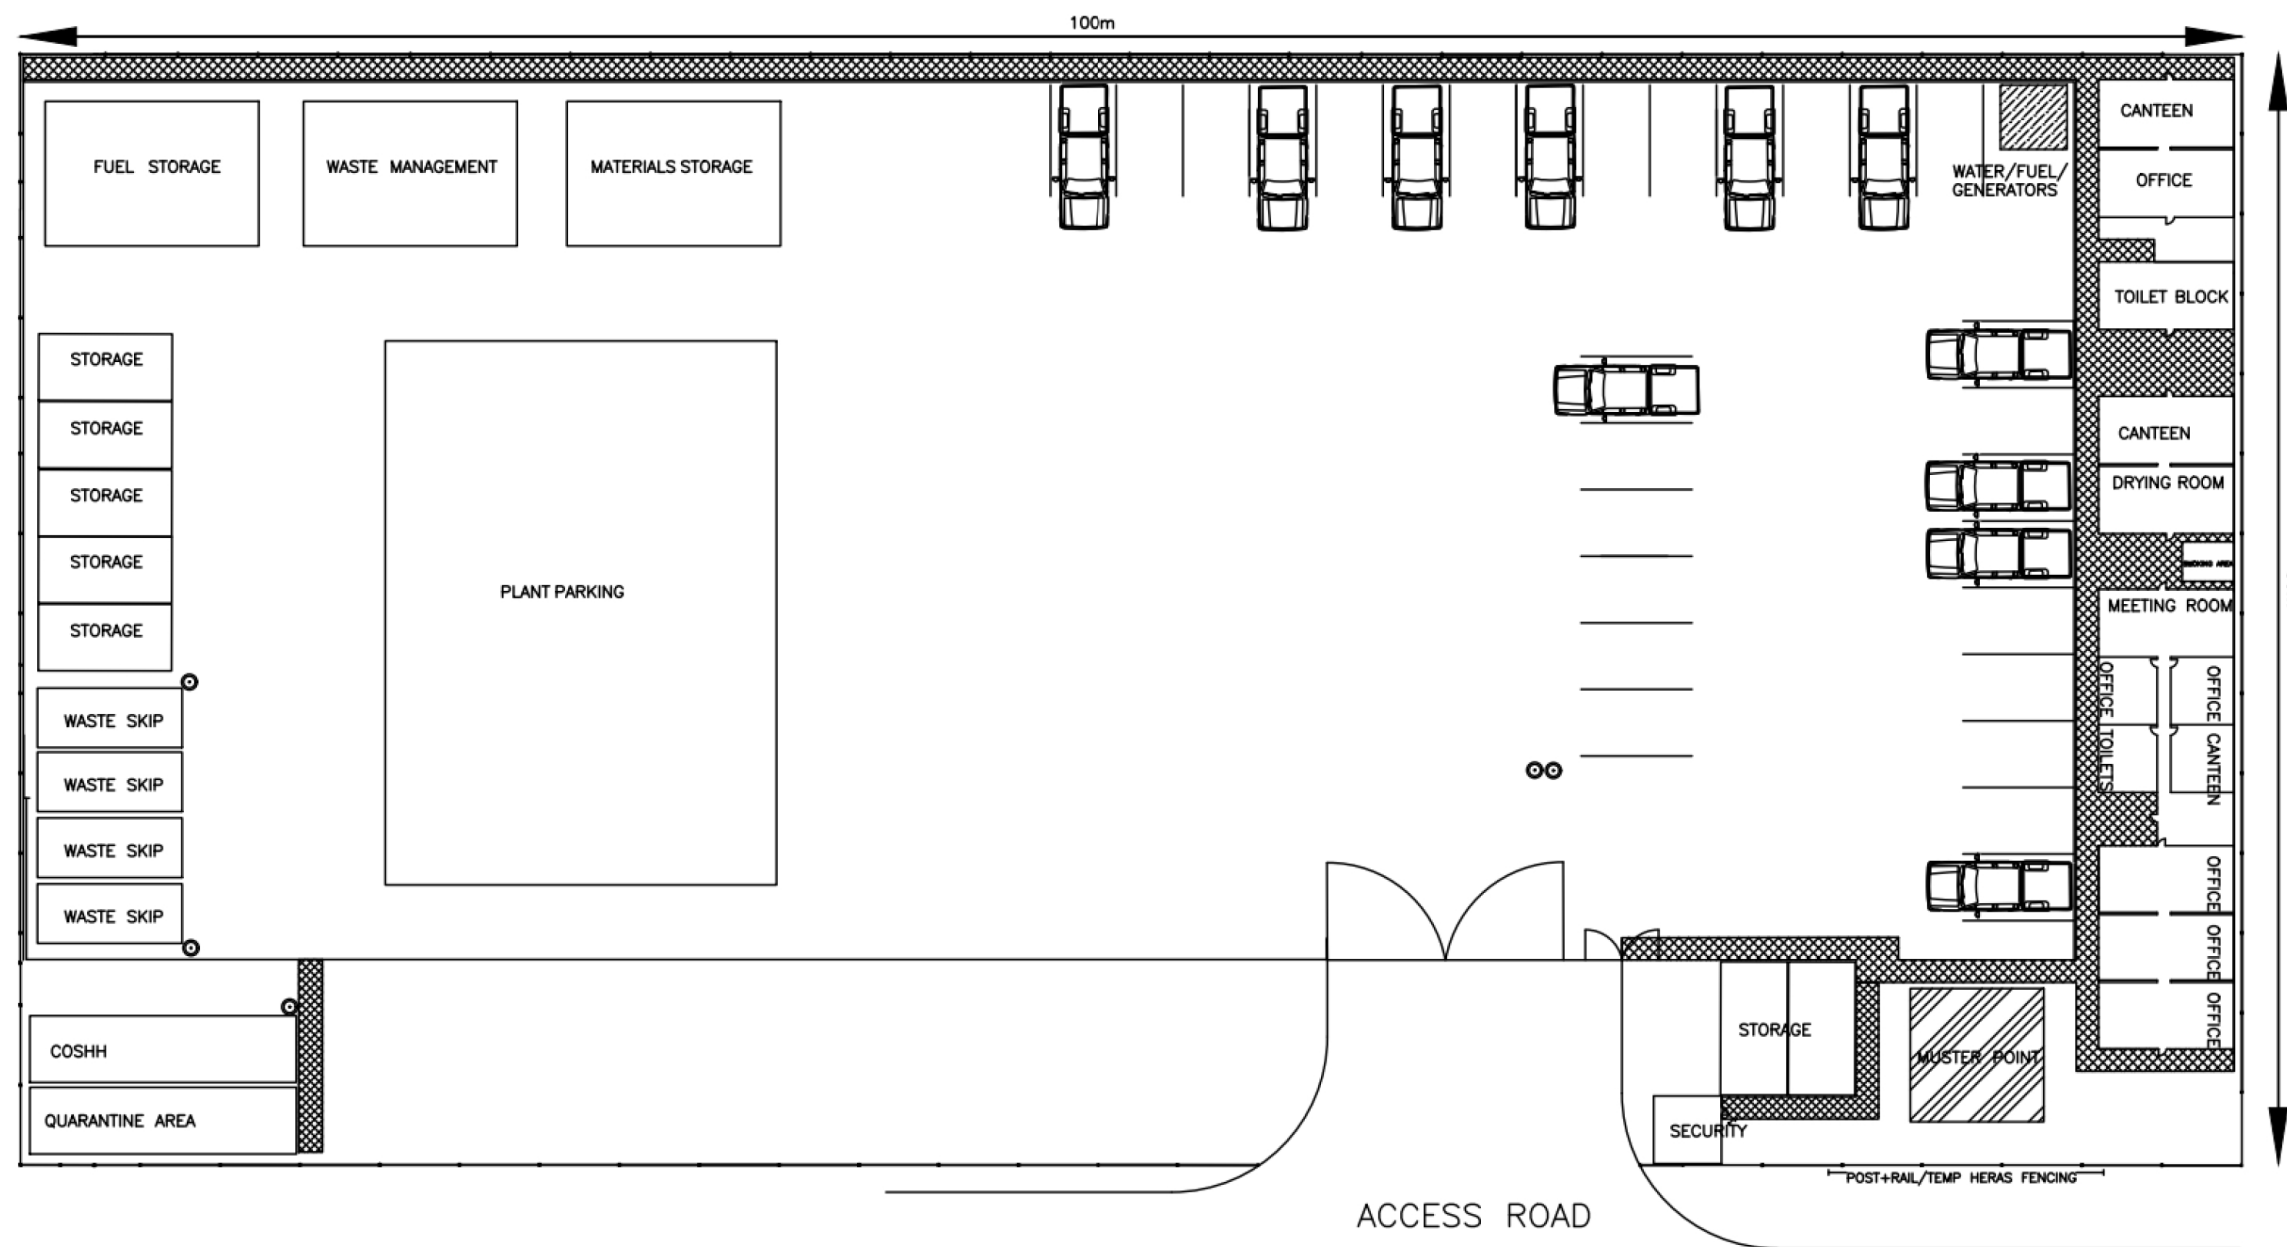

Scale: not to scale @ A3

Produced By: LC
Checked By: RT
Version: 01

Date: 01/04/2025
Ref:

Figure 4.10
Typical Construction Compound