


General notes:

1. Subject to change through detailed design
2. Culvert diameter dependent on detailed design
3. Ground make-up subject to change from detailed design

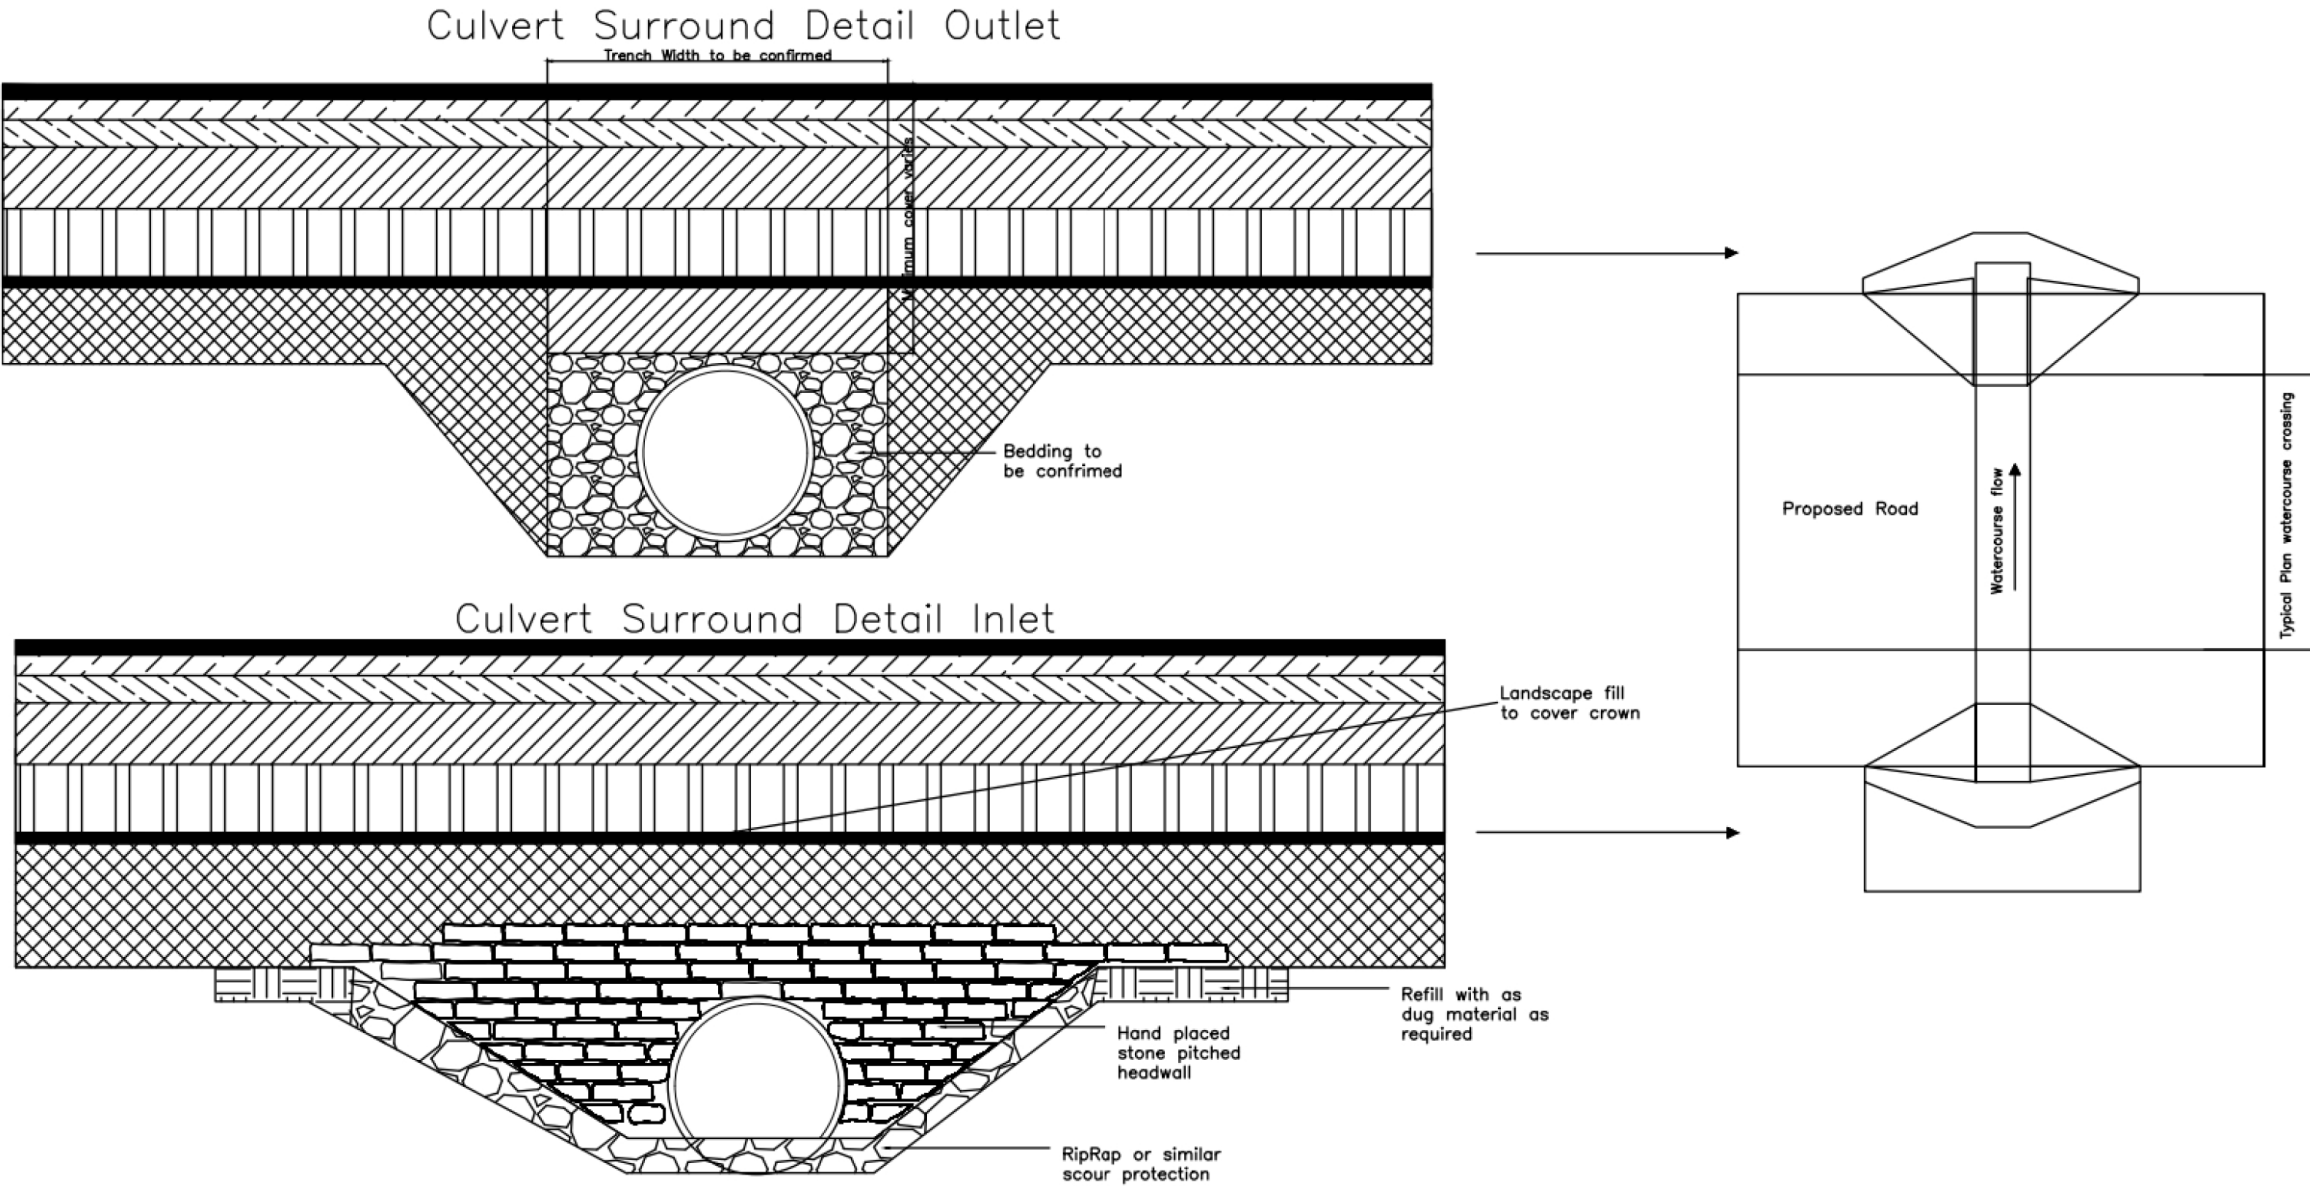

Scale: not to scale @ A3

Produced By: LC
Checked By: RT
Version: 01

Date: 01/04/2025
Ref:

Figure 4.11
Typical Watercourse Crossing