



General notes:

1. Foundation design will be confirmed following ground investigation works
2. Dimensions of foundation subject to change through detailed design
3. Ground makeup and design subject to change through detailed design

Foundation side view:

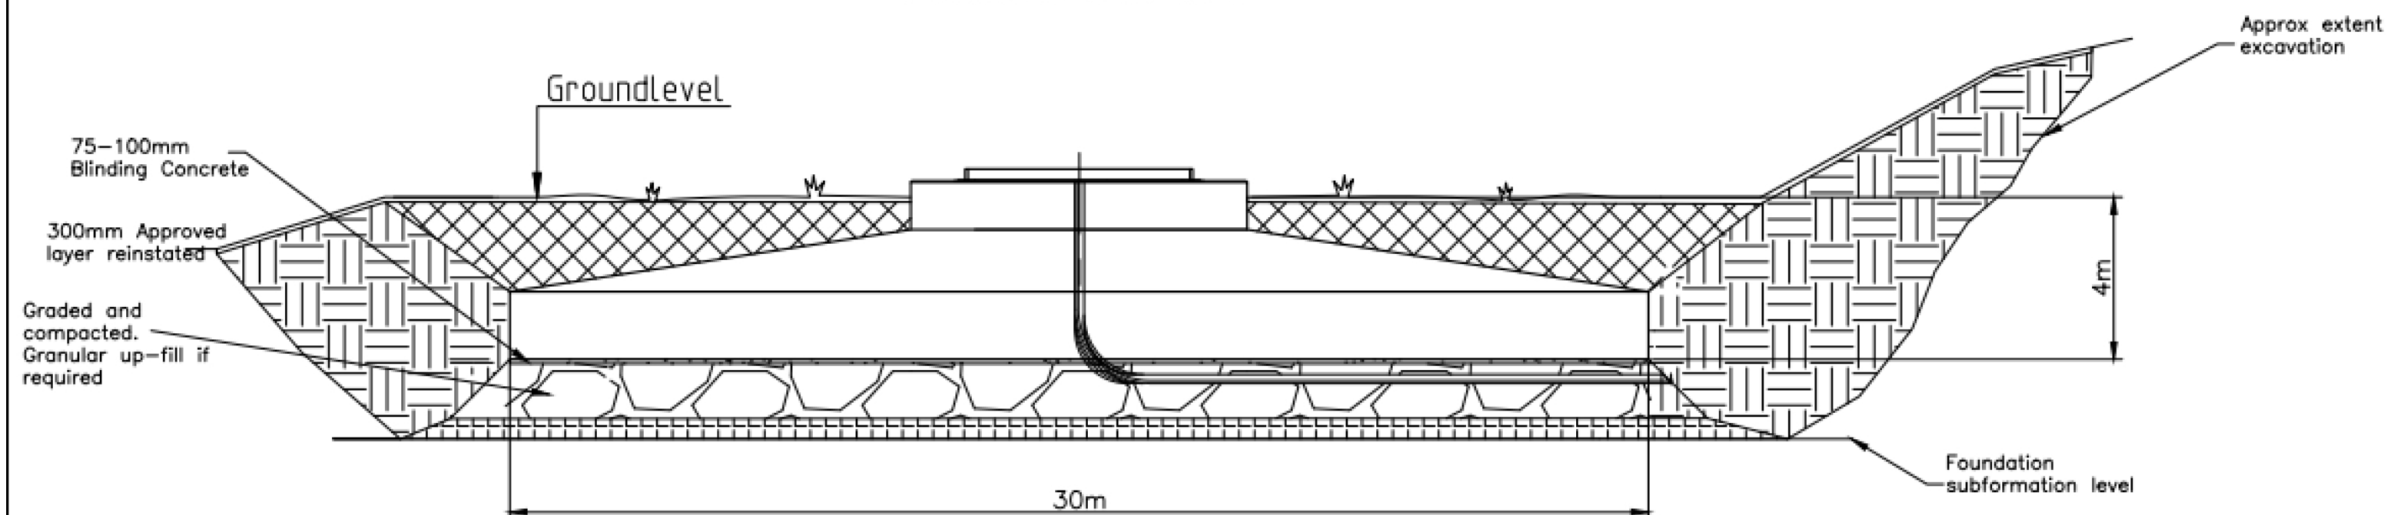

Foundation top view:

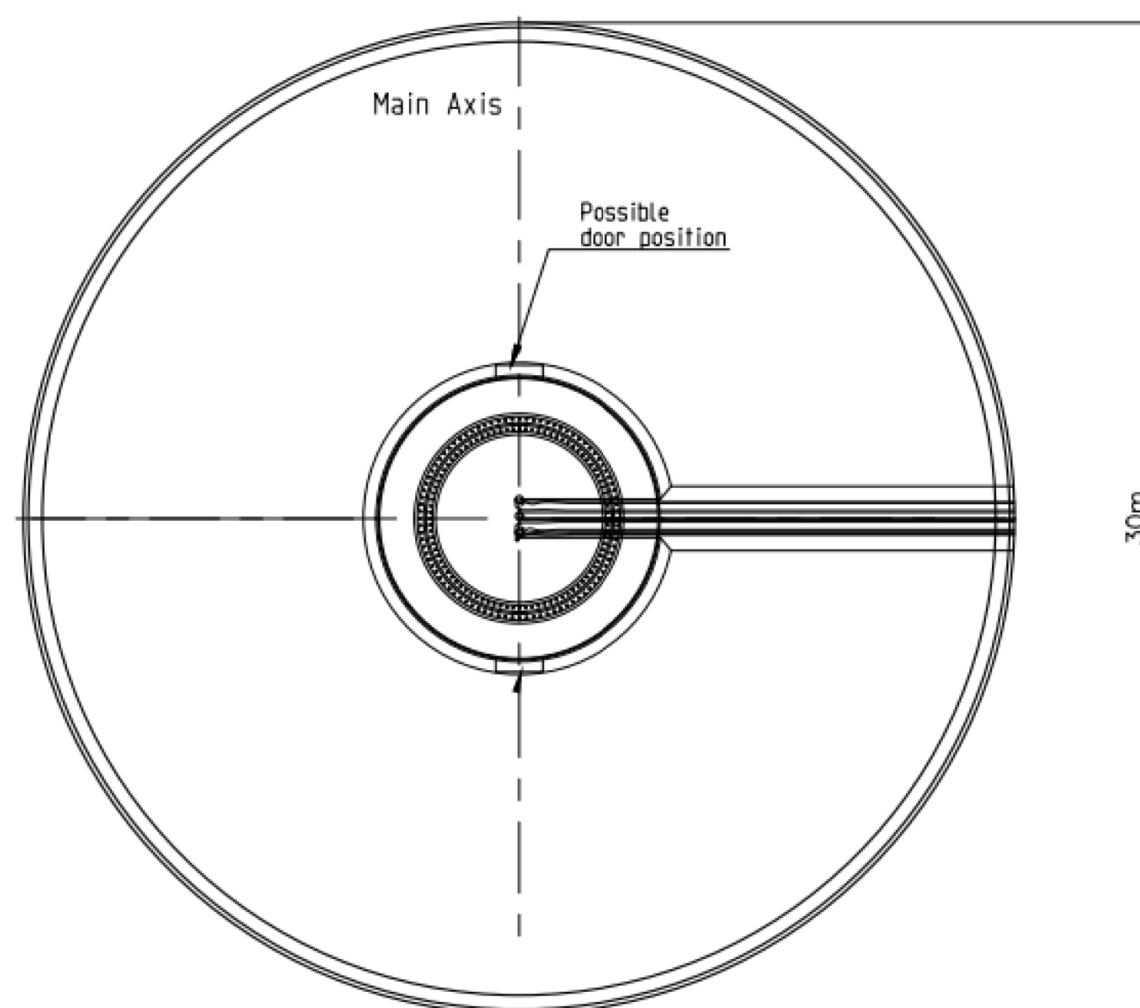

Scale: not to scale @ A3

Produced By: LC
Checked By: RT
Version: 01

Date: 01/04/2025
Ref:

Figure 4.4
Indicative Turbine Foundation