


General notes:

1. Subject to change through detailed design
2. Track crossfall, drainage and camber to be determined through detailed design
3. Track thickness and material make-up to be determined through detailed design
4. Track gradient and width subject to change through detailed design
5. Localised passing and turning locations to be determined through detailed design

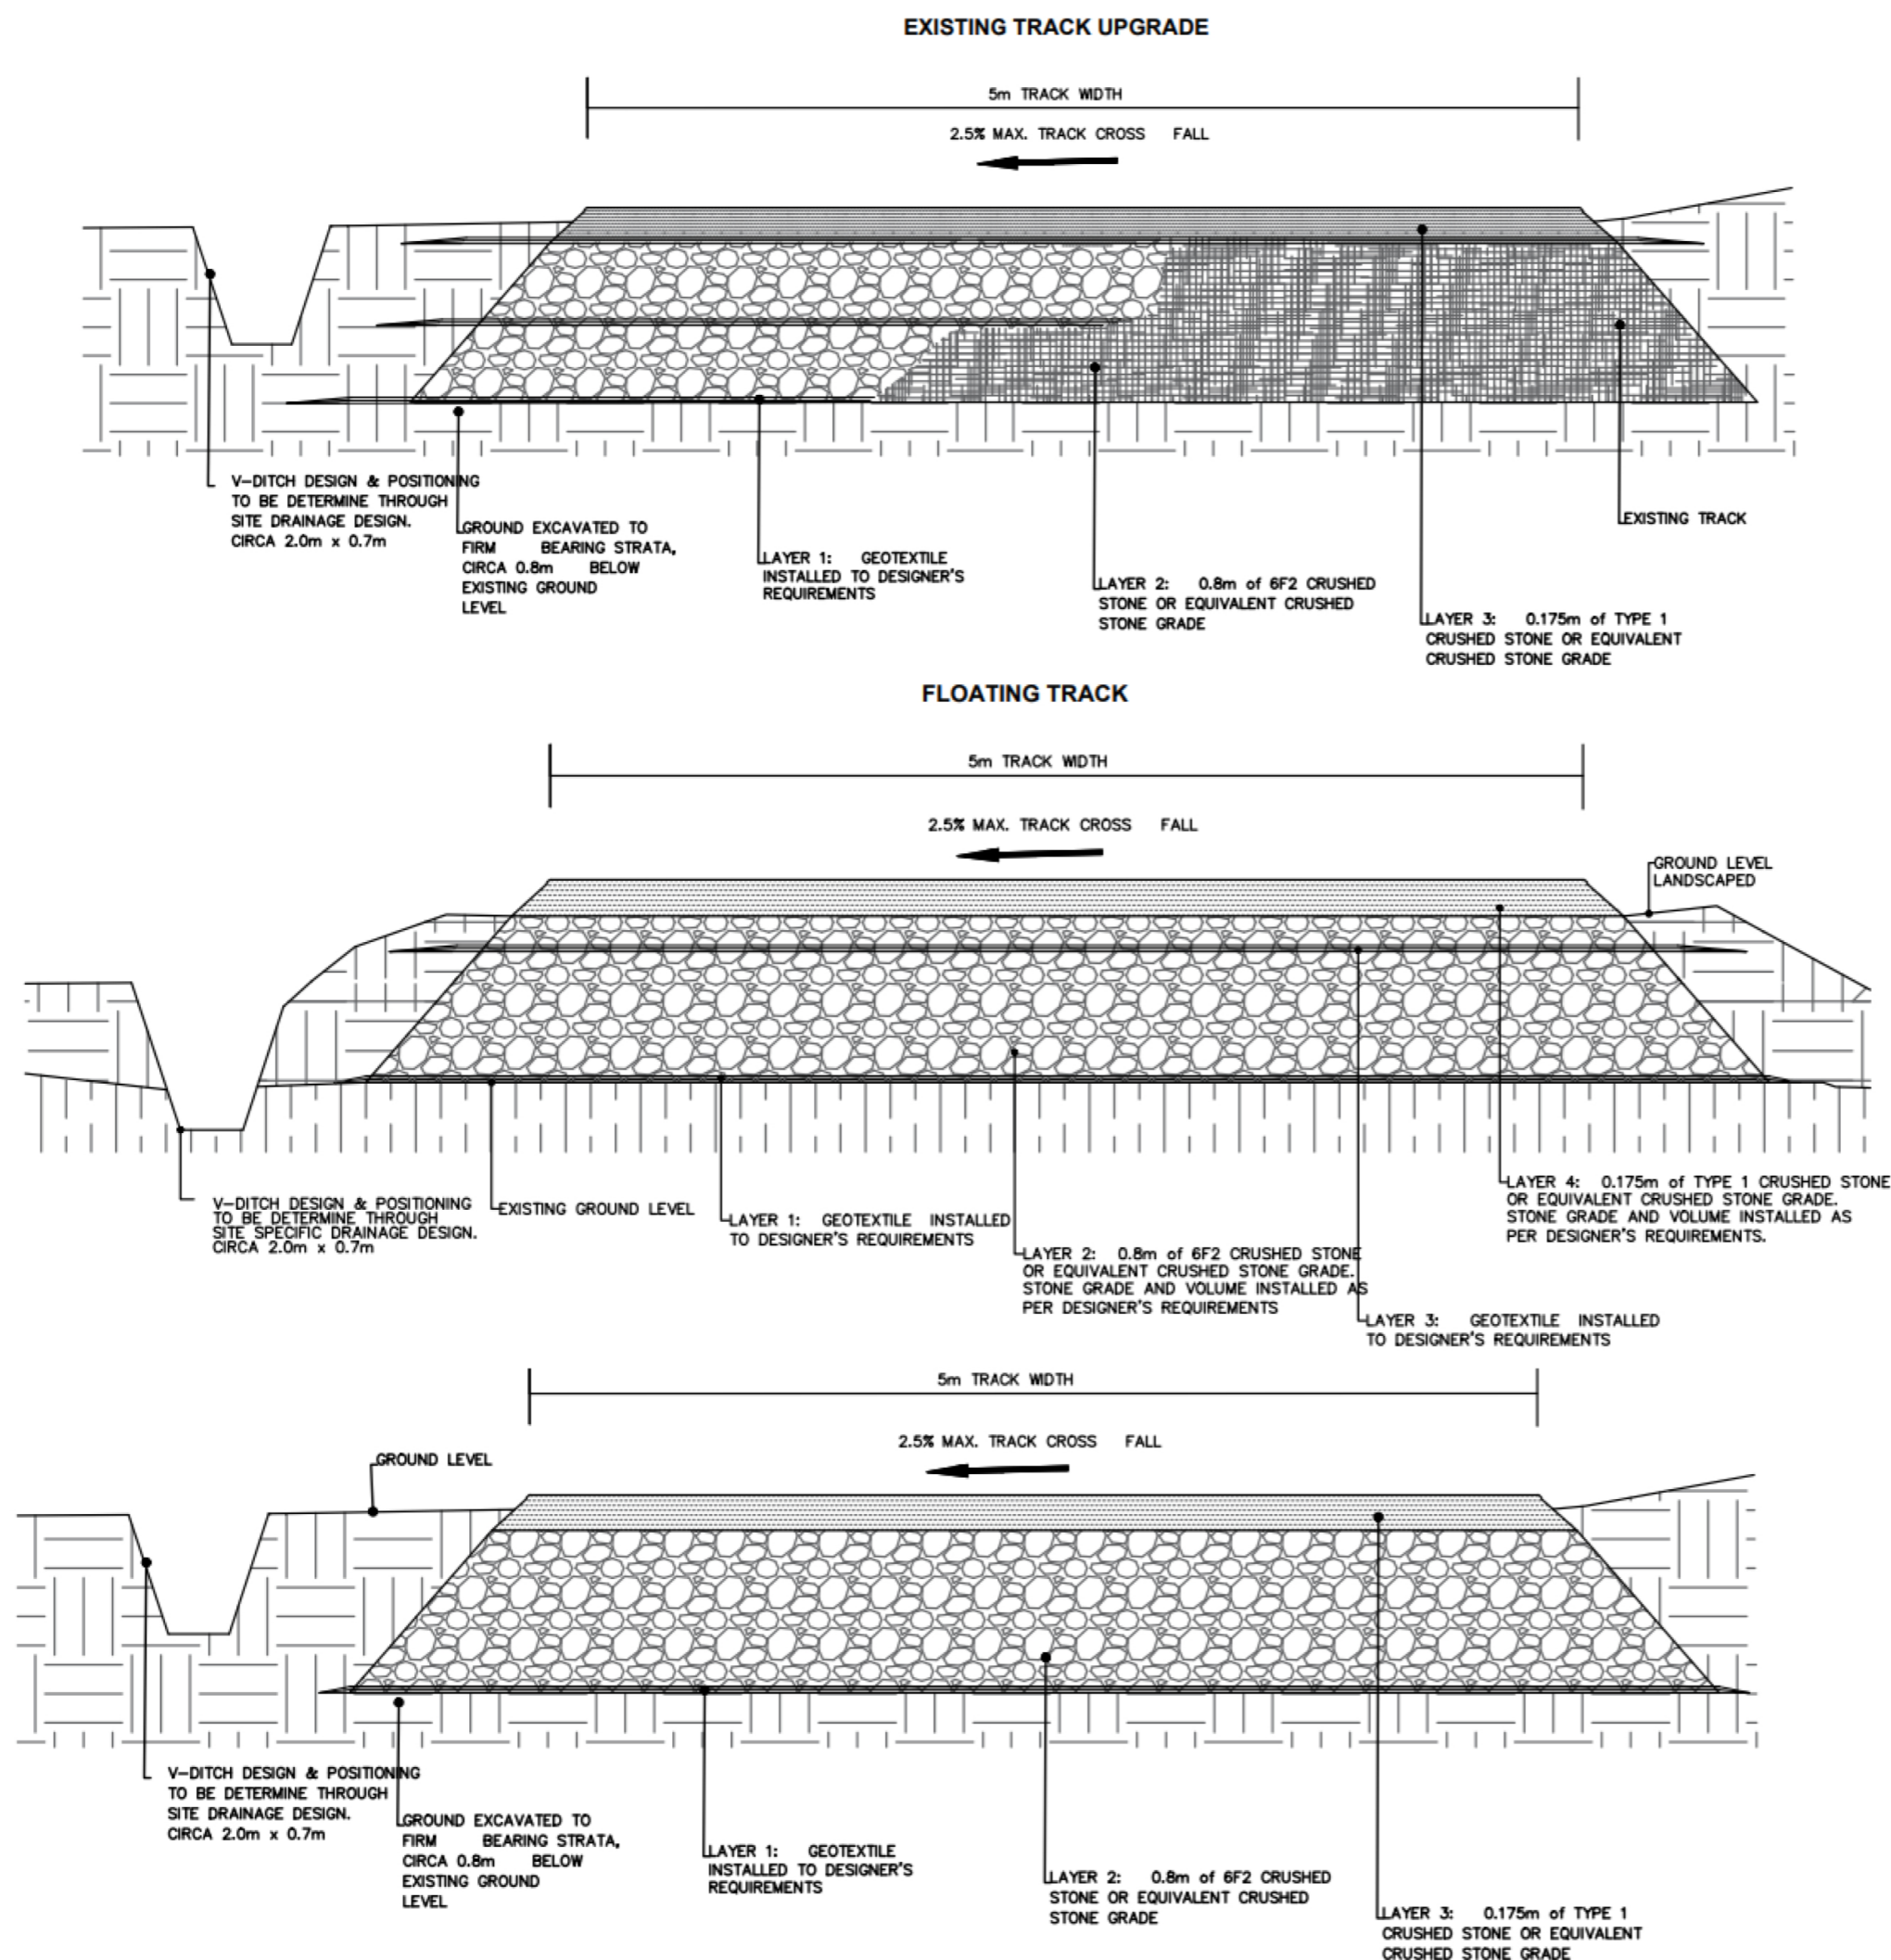

Scale: not to scale @ A3

Produced By: LC
Checked By: RT
Version: 01

Date: 01/04/2025
Ref:

Figure 4.5
Indicative Track Detail