


General notes:

1. All dimensions are in meters unless otherwise stated
2. Foul and surface water drainage subject to change
3. Orientation of substation subject to detailed design
4. Foundations of substation subject to detailed design
5. Finished colour and roof design subject to change

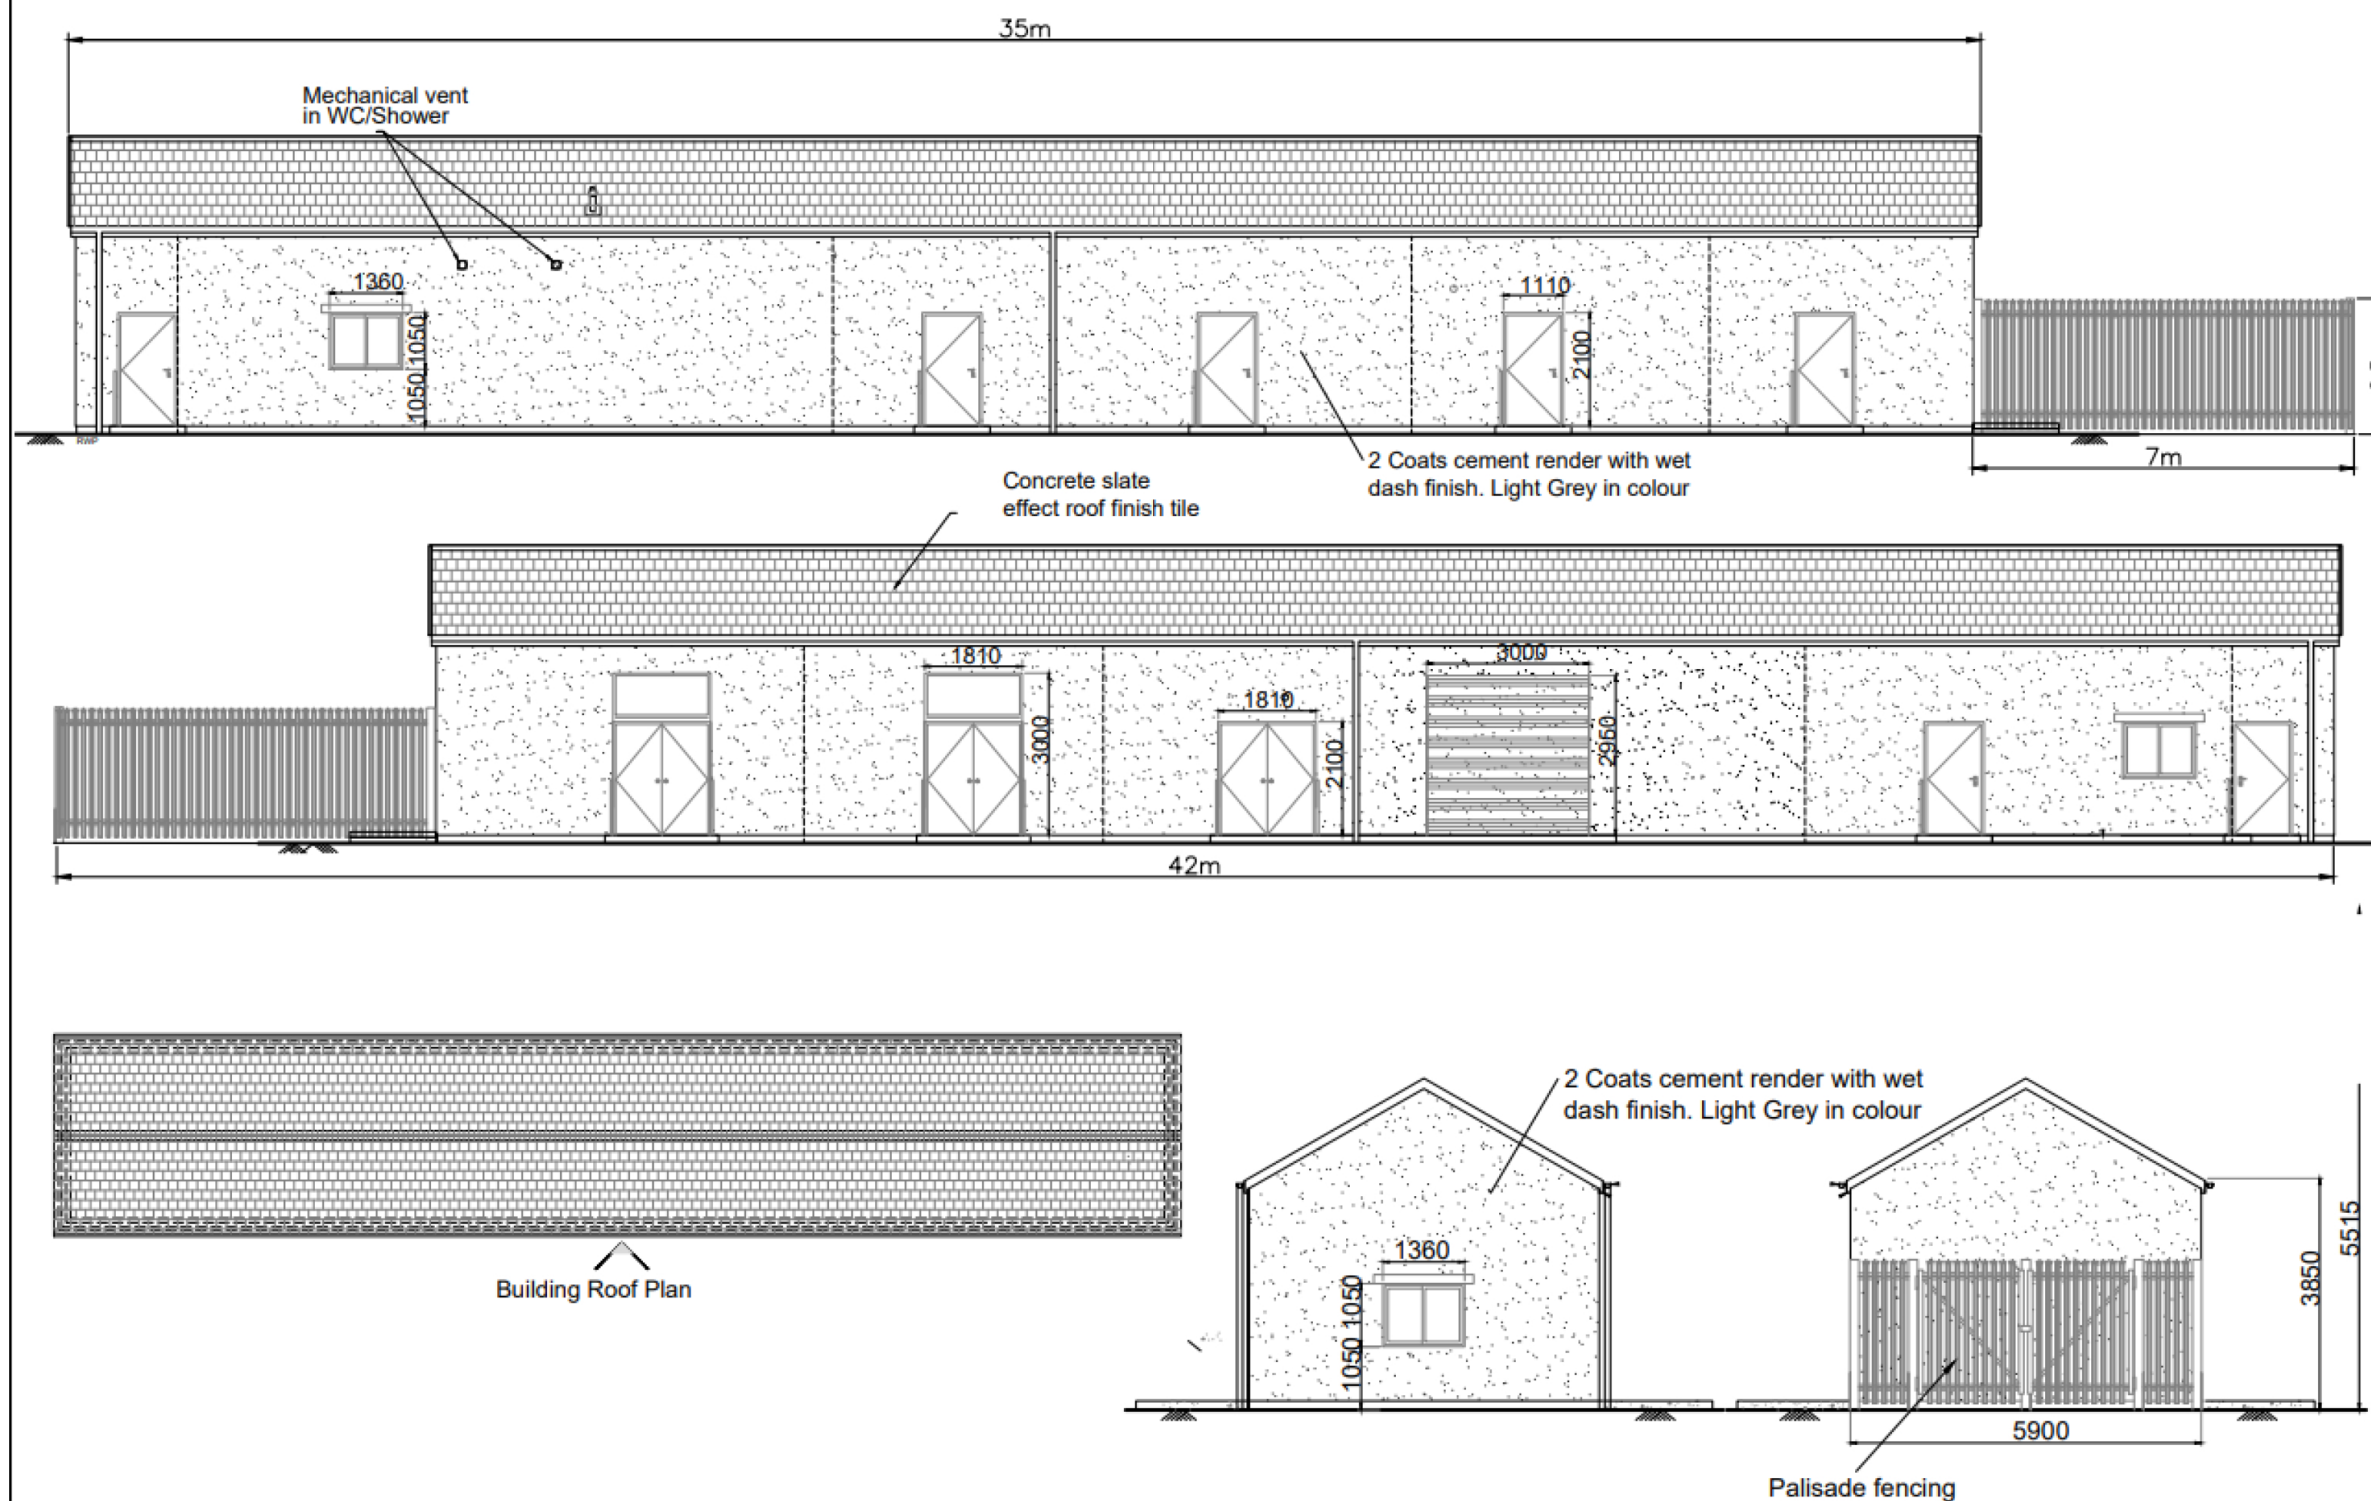

Scale: not to scale @ A3

Produced By: LC
Checked By: RT
Version: 01

Date: 01/04/2025
Ref:

Figure 4.9
Typical Control Building Elevation