




Ordnance Survey © Crown Copyright 2025. All rights reserved. License number AC0000808122.

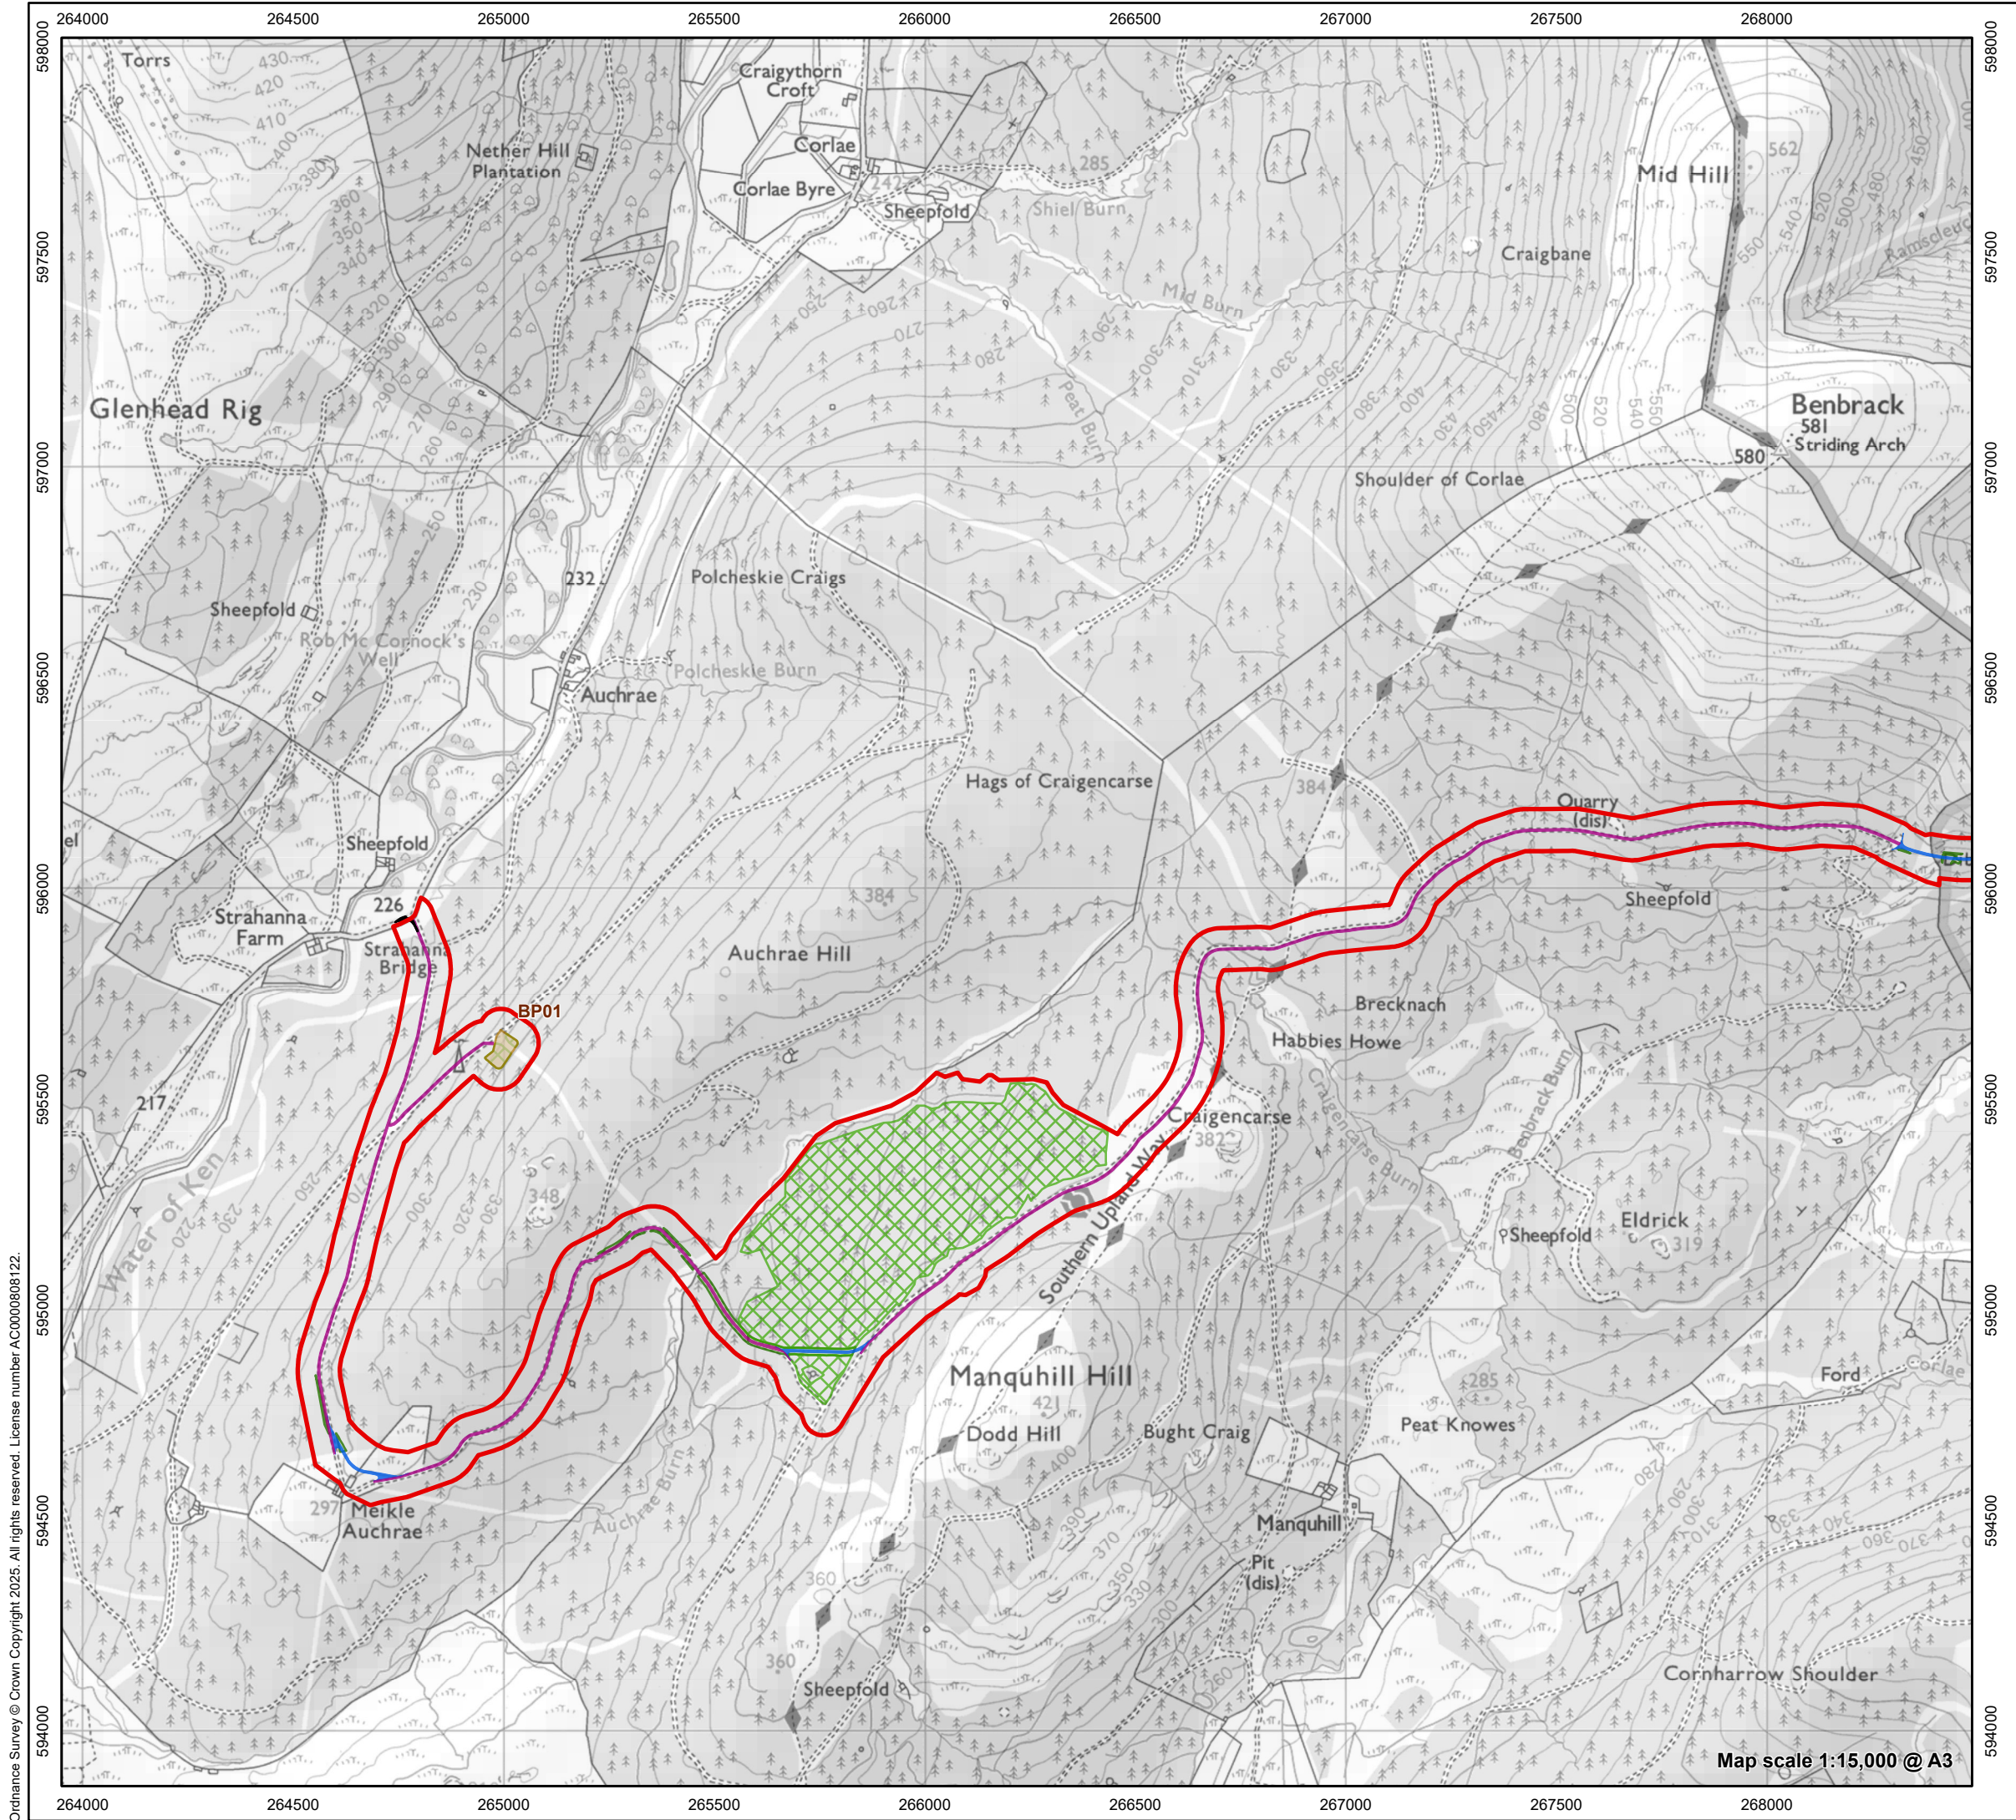

 Site Boundary

 Borrow Pit (Temporary)

 New Access Track


 Access Junction Widening

 Existing Access Track (Upgraded)

Forestry Felling

 Temporary Felling (40.72 ha)

 Permanent Felling (22.03 ha)

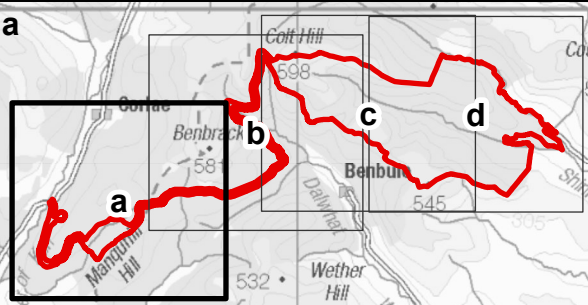

00.250.5

Km

Source: Statkraft, LUC, Pell Frischmann, McKay Forestry

Produced By: SR

Checked By: JW

Version: 00

Date: 14/05/2025

Ref: 11634_EIA_Introduction


Figure 4.12a

Forestry Felling Plan

Appin Wind Farm

EIA Report

Map scale 1:15,000 @ A3

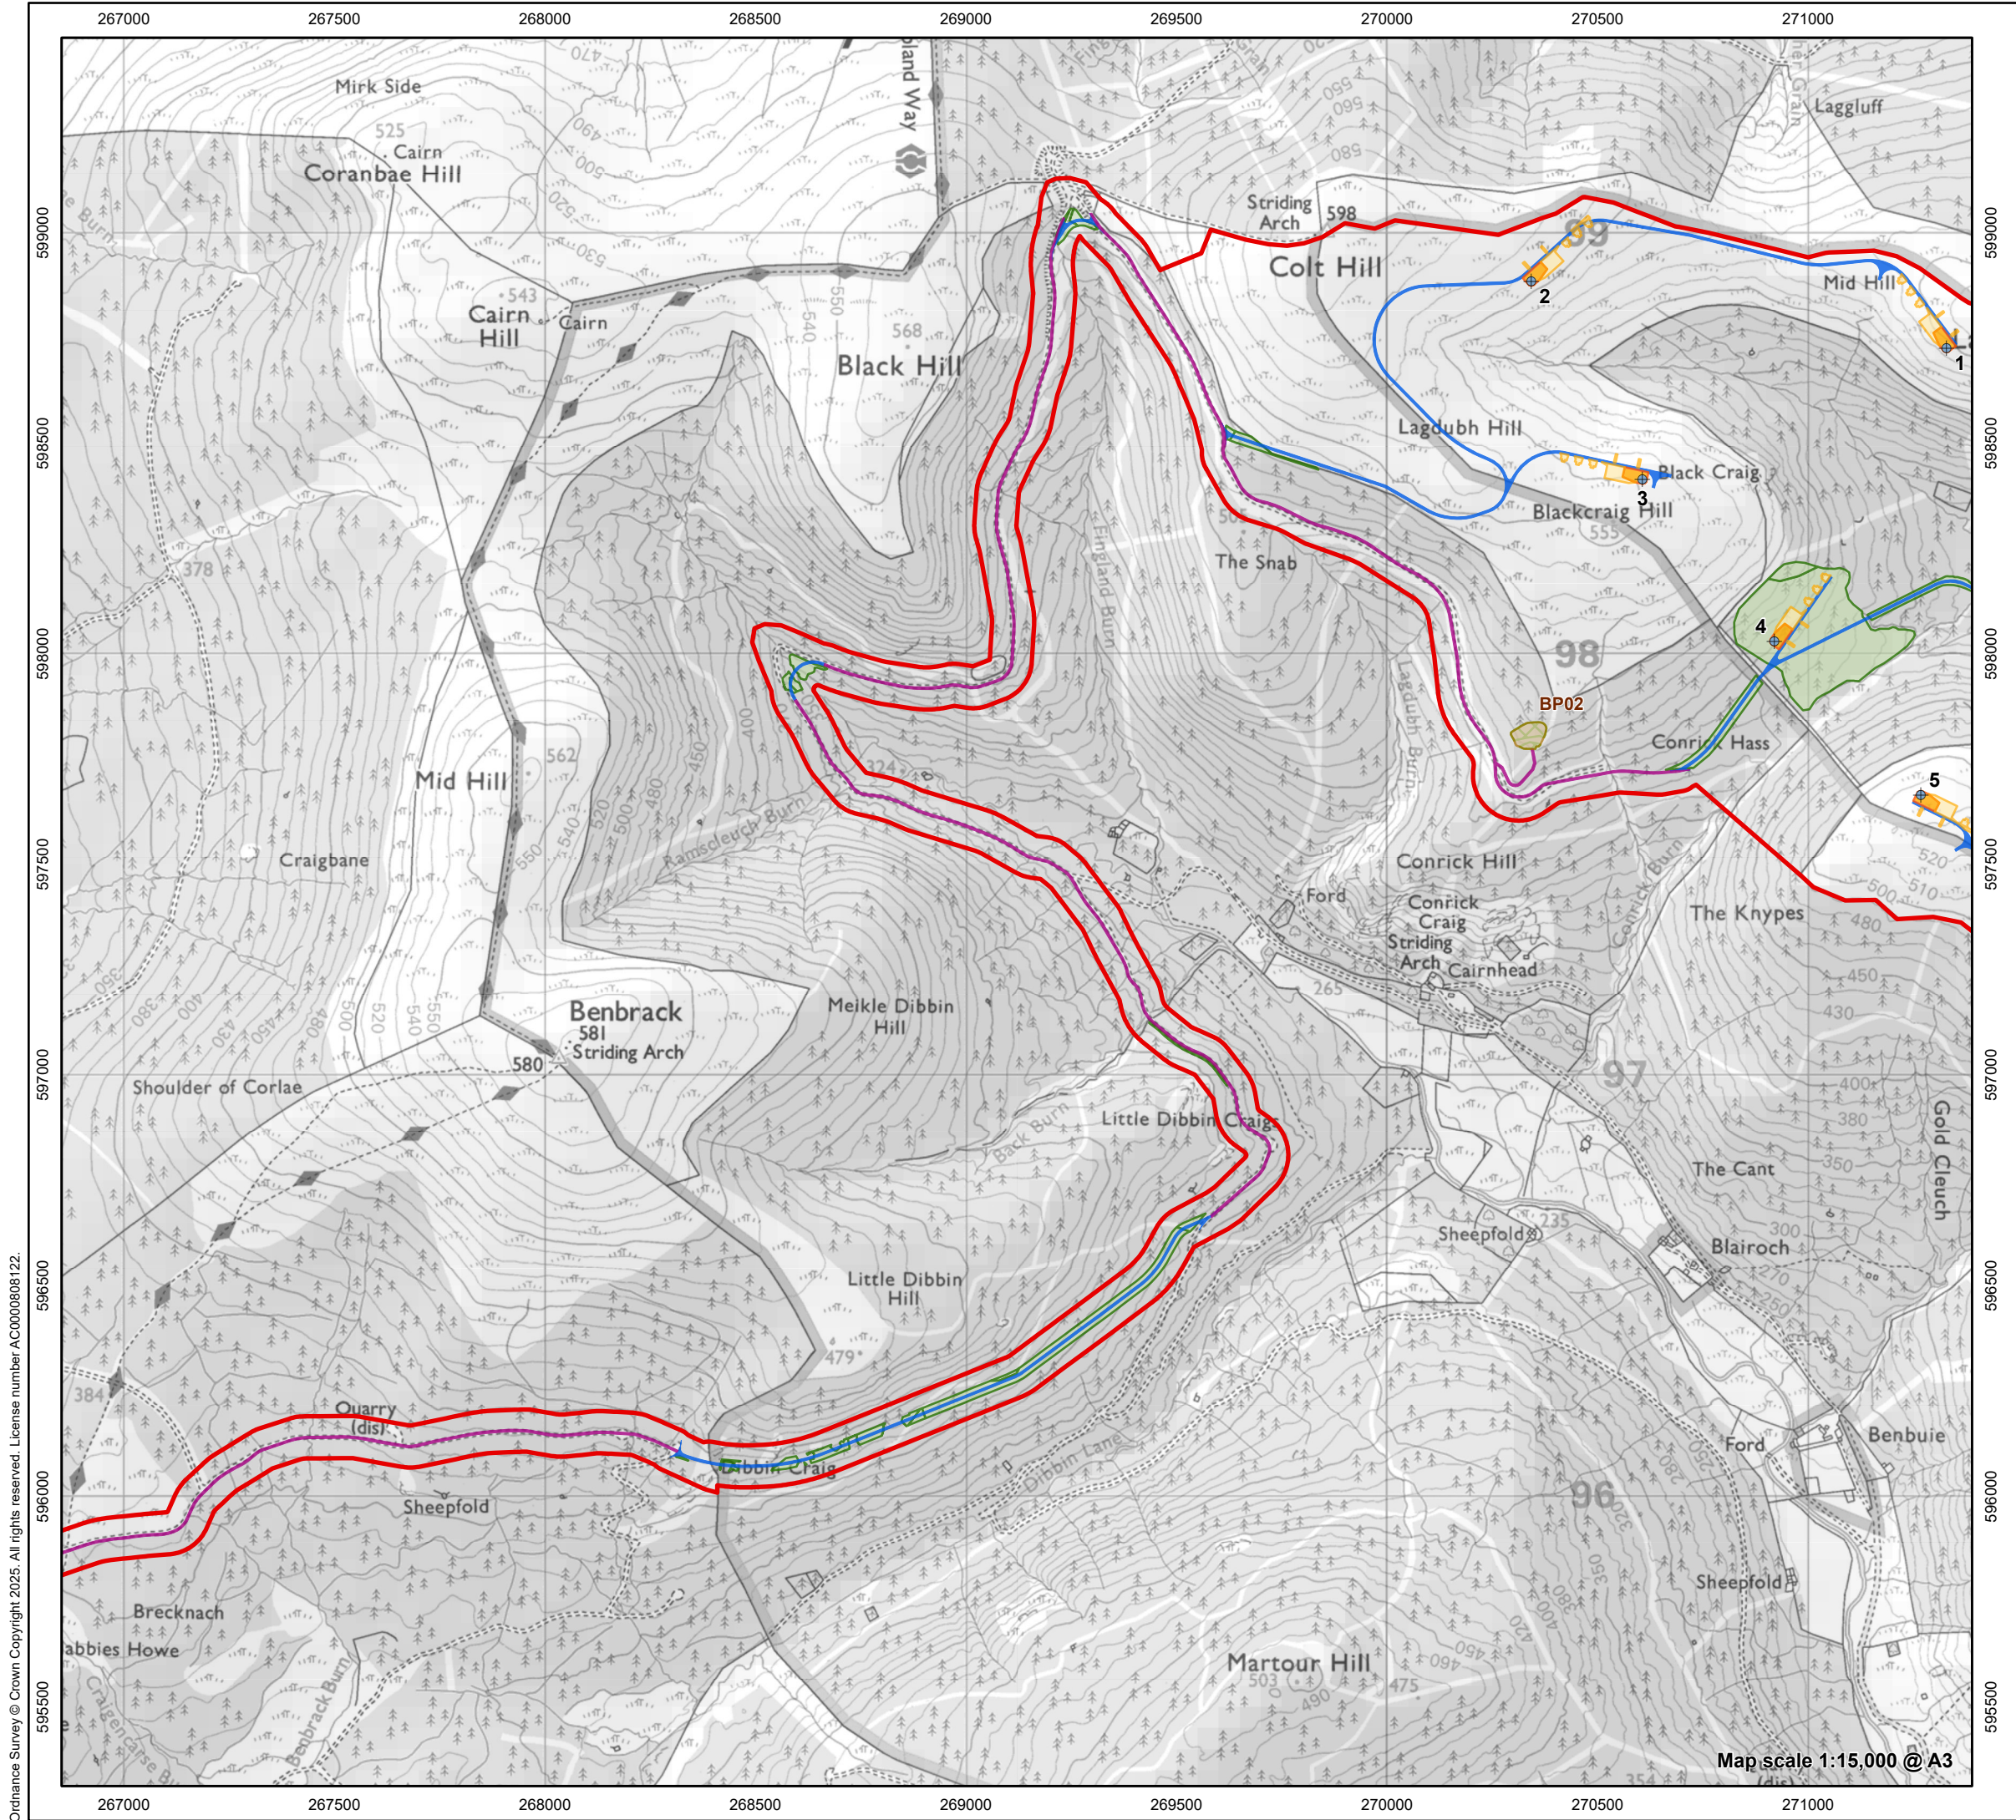



Site Boundary

Turbine

Hardstanding (Permanent)

Hardstanding (Temporary)

Borrow Pit (Temporary)


New Access Track

Existing Access Track (Upgraded)

Forestry Felling

Temporary Felling (40.72 ha)

Permanent Felling (22.03 ha)

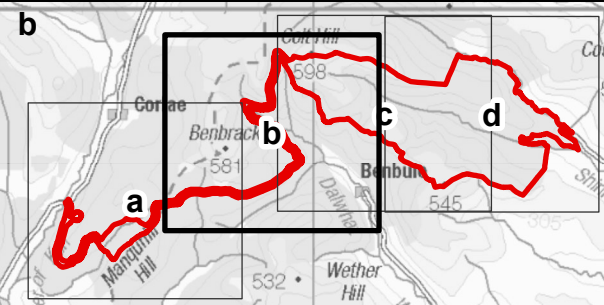

00.250.5

Km

Source: Statkraft, LUC, Pell Frischmann, McKay Forestry

Produced By: SR

Checked By: JW

Version: 00

Date: 14/05/2025

Ref: 11634_EIA_Introduction

Figure 4.12b


Forestry Felling Plan

Appin Wind Farm

EIA Report

Ordnance Survey © Crown Copyright 2025. All rights reserved. License number AC0000808122.

Map scale 1:15,000 @ A3

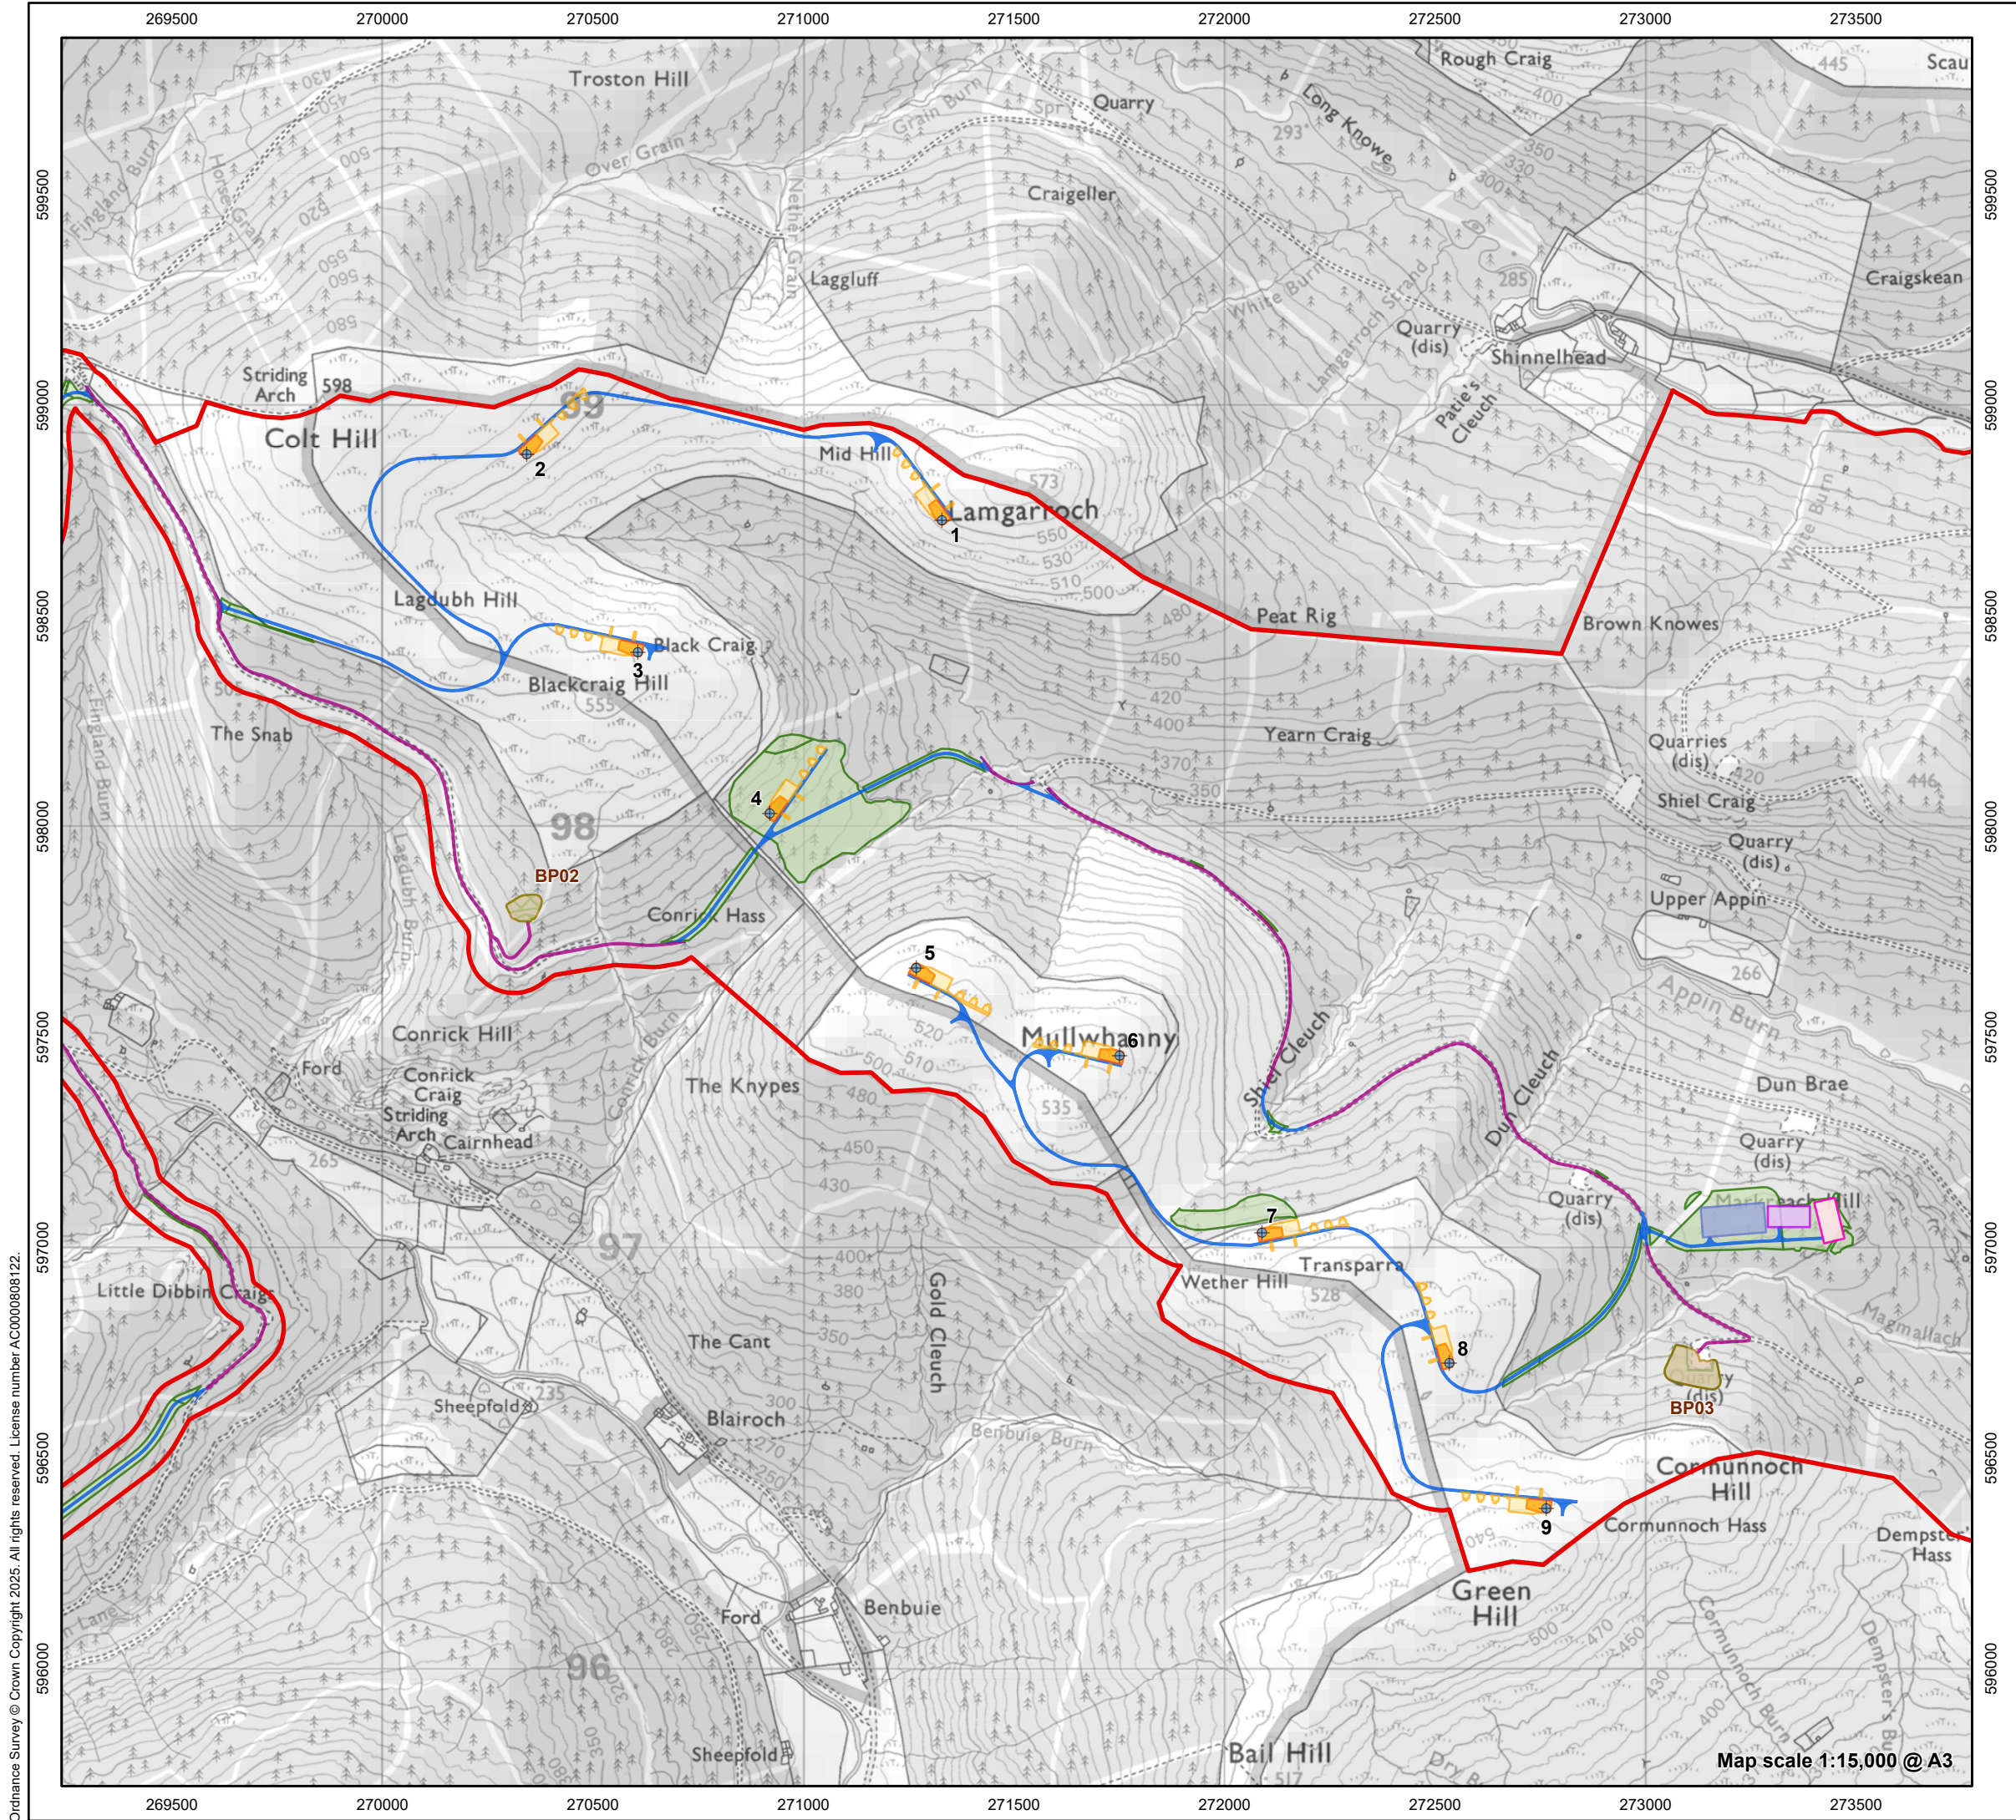



Statkraft



Site Boundary

Turbine

Hardstanding (Permanent)

Hardstanding (Temporary)

Borrow Pit (Temporary)

Substation

Proposed Development Construction Compound (Temporary)

SPEN Construction Compound (Temporary)


New Access Track

Existing Access Track (Upgraded)

Forestry Felling

Temporary Felling (40.72 ha)

Permanent Felling (22.03 ha)

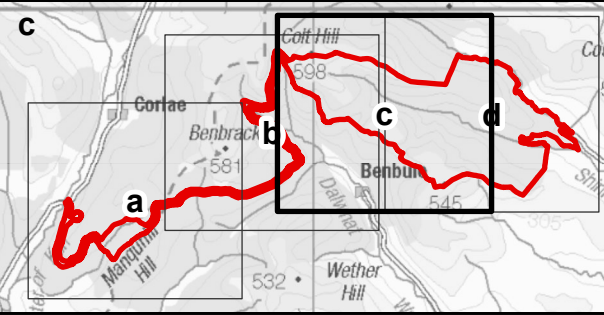

0 0.25 0.5 Km

Source: Statkraft, LUC, Pell Frischmann, McKay Forestry

Produced By: SR

Date: 14/05/2025

Checked By: JW

Ref: 11634_EIA_Introduction

Version: 00

Figure 4.12c


Forestry Felling Plan

Appin Wind Farm

EIA Report

Ordnance Survey © Crown Copyright 2025. All rights reserved. License number AC000080122.

Map scale 1:15,000 @ A3

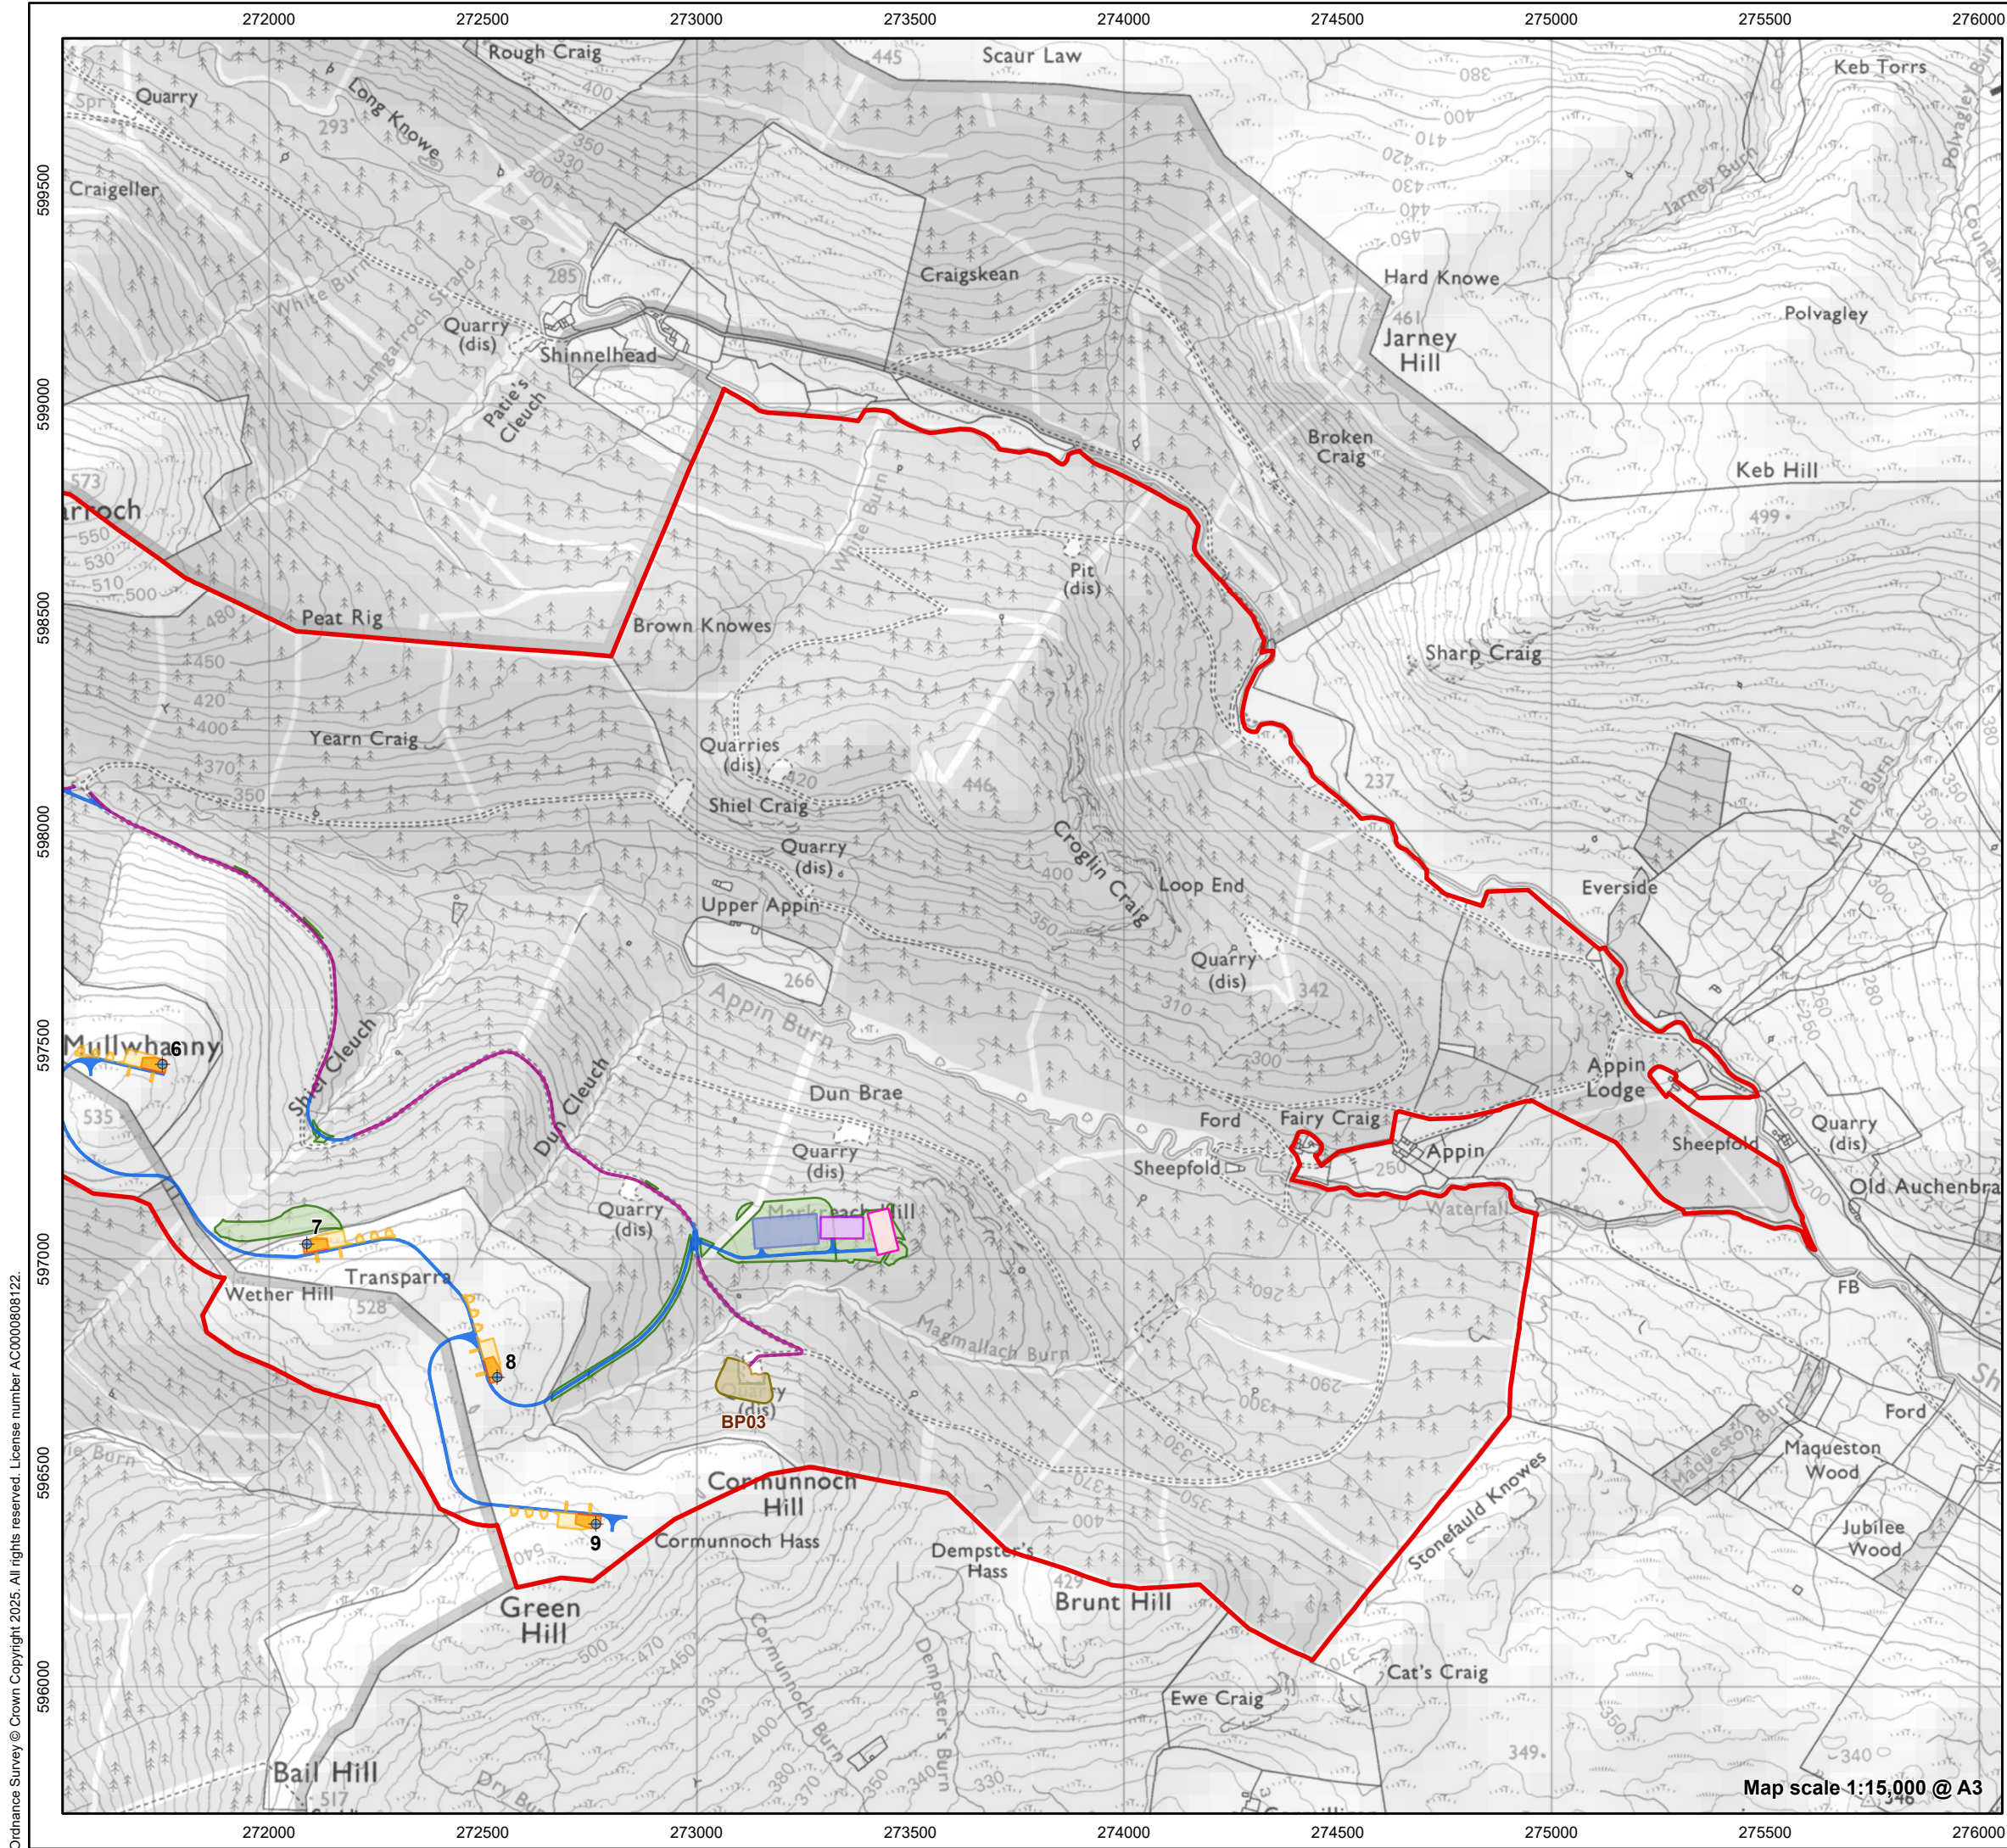



Site Boundary

Turbine

Hardstanding (Permanent)

Hardstanding (Temporary)

Substation

Proposed Development Construction Compound (Temporary)


SPEN Construction Compound (Temporary)

New Access Track

Existing Access Track (Upgraded)

Forestry Felling

Permanent Felling (22.03 ha)

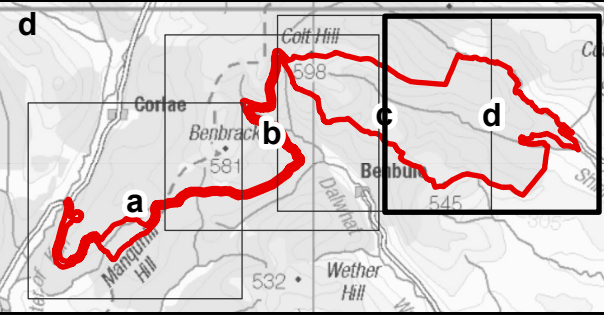

00.250.5

Km

Source: Statkraft, LUC, Pell Frischmann, McKay Forestry

Produced By: SR

Checked By: JW

Version: 00

Date: 14/05/2025

Ref: 11634_EIA_Introduction

Figure 4.12d

Forestry Felling Plan

Appin Wind Farm

EIA Report

Ordnance Survey © Crown Copyright 2025. All rights reserved. License number AC0000808122.