




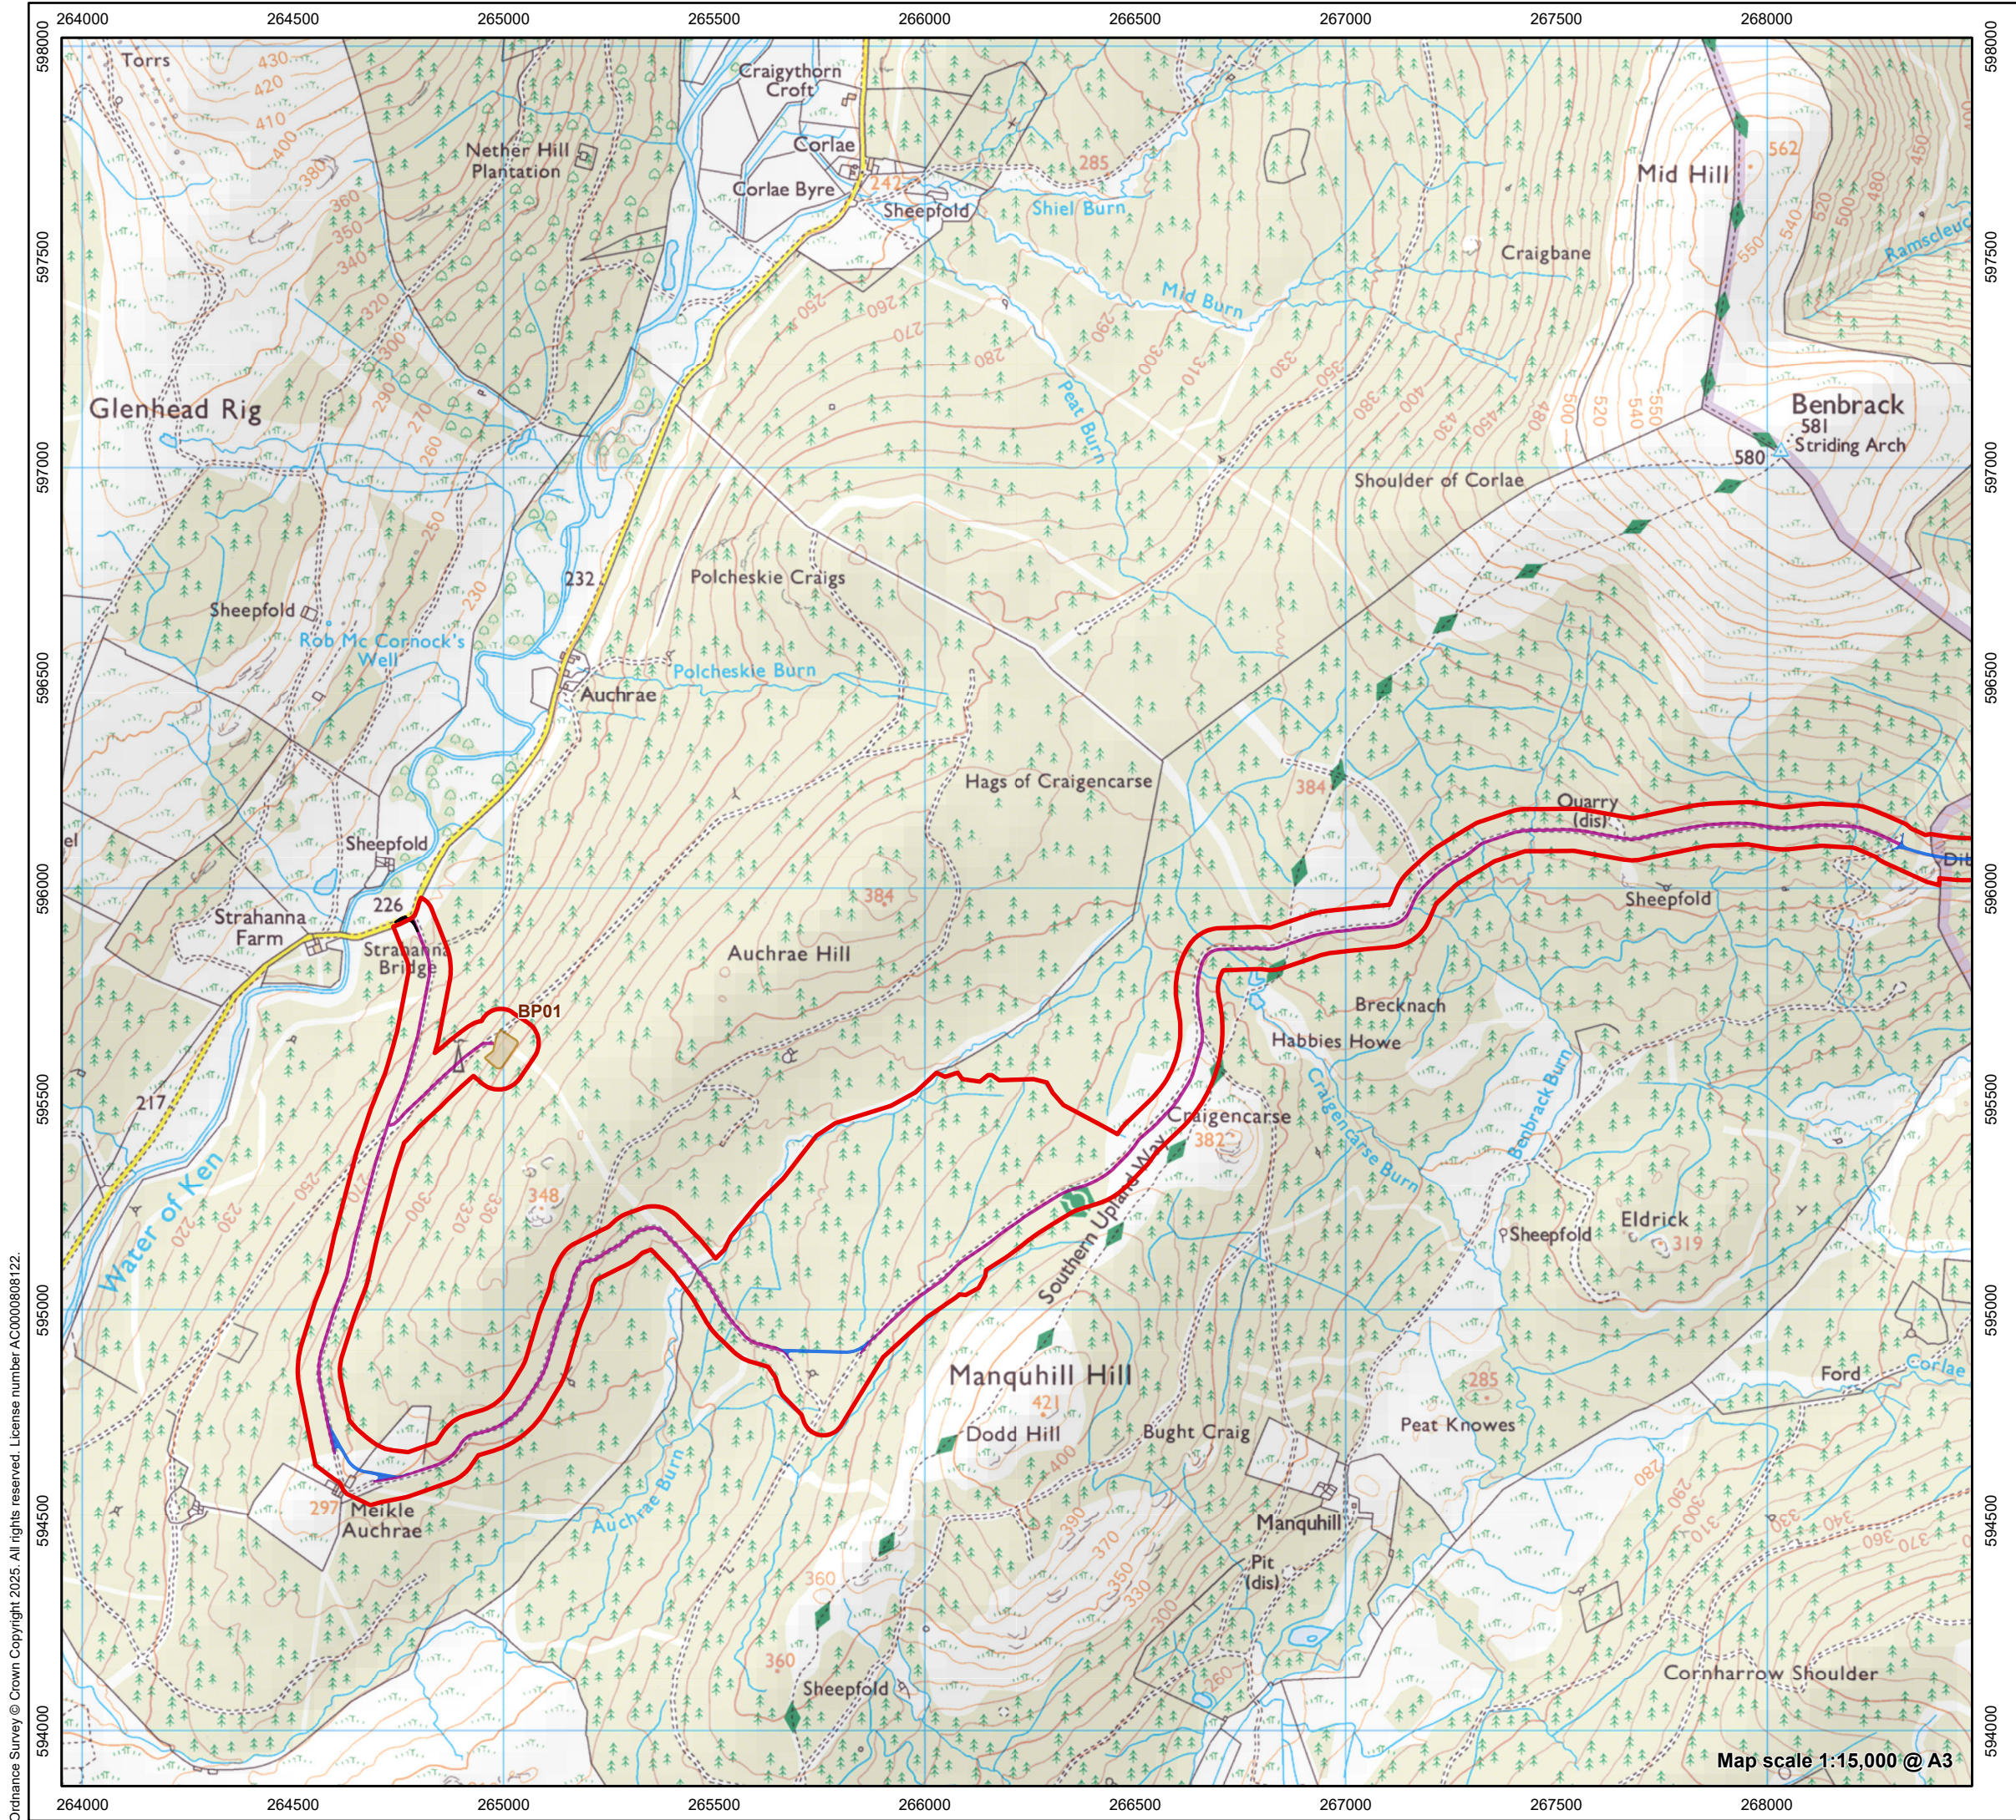

Site Boundary

Borrow Pit (Temporary)

New Access Track

Access Junction Widening


Existing Access Track (Upgraded)

a

b

c

d

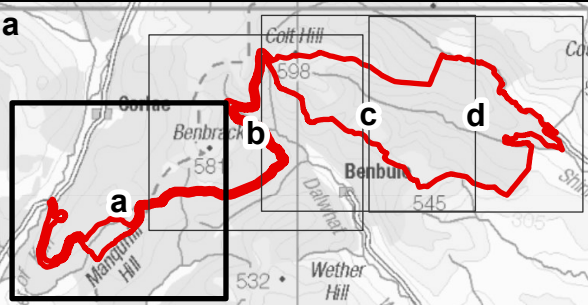

00.250.5

Km

Source: Statkraft, LUC, Pell Frischmann

Produced By: SR

Checked By: JW

Version: 00

Date: 14/04/2025

Ref: 11634\_EIA\_Introduction

Figure 4.2a

Site Layout Plan


Appin Wind Farm

EIA Report

Ordnance Survey © Crown Copyright 2025. All rights reserved. License number AC0000808122.

Map scale 1:15,000 @ A3



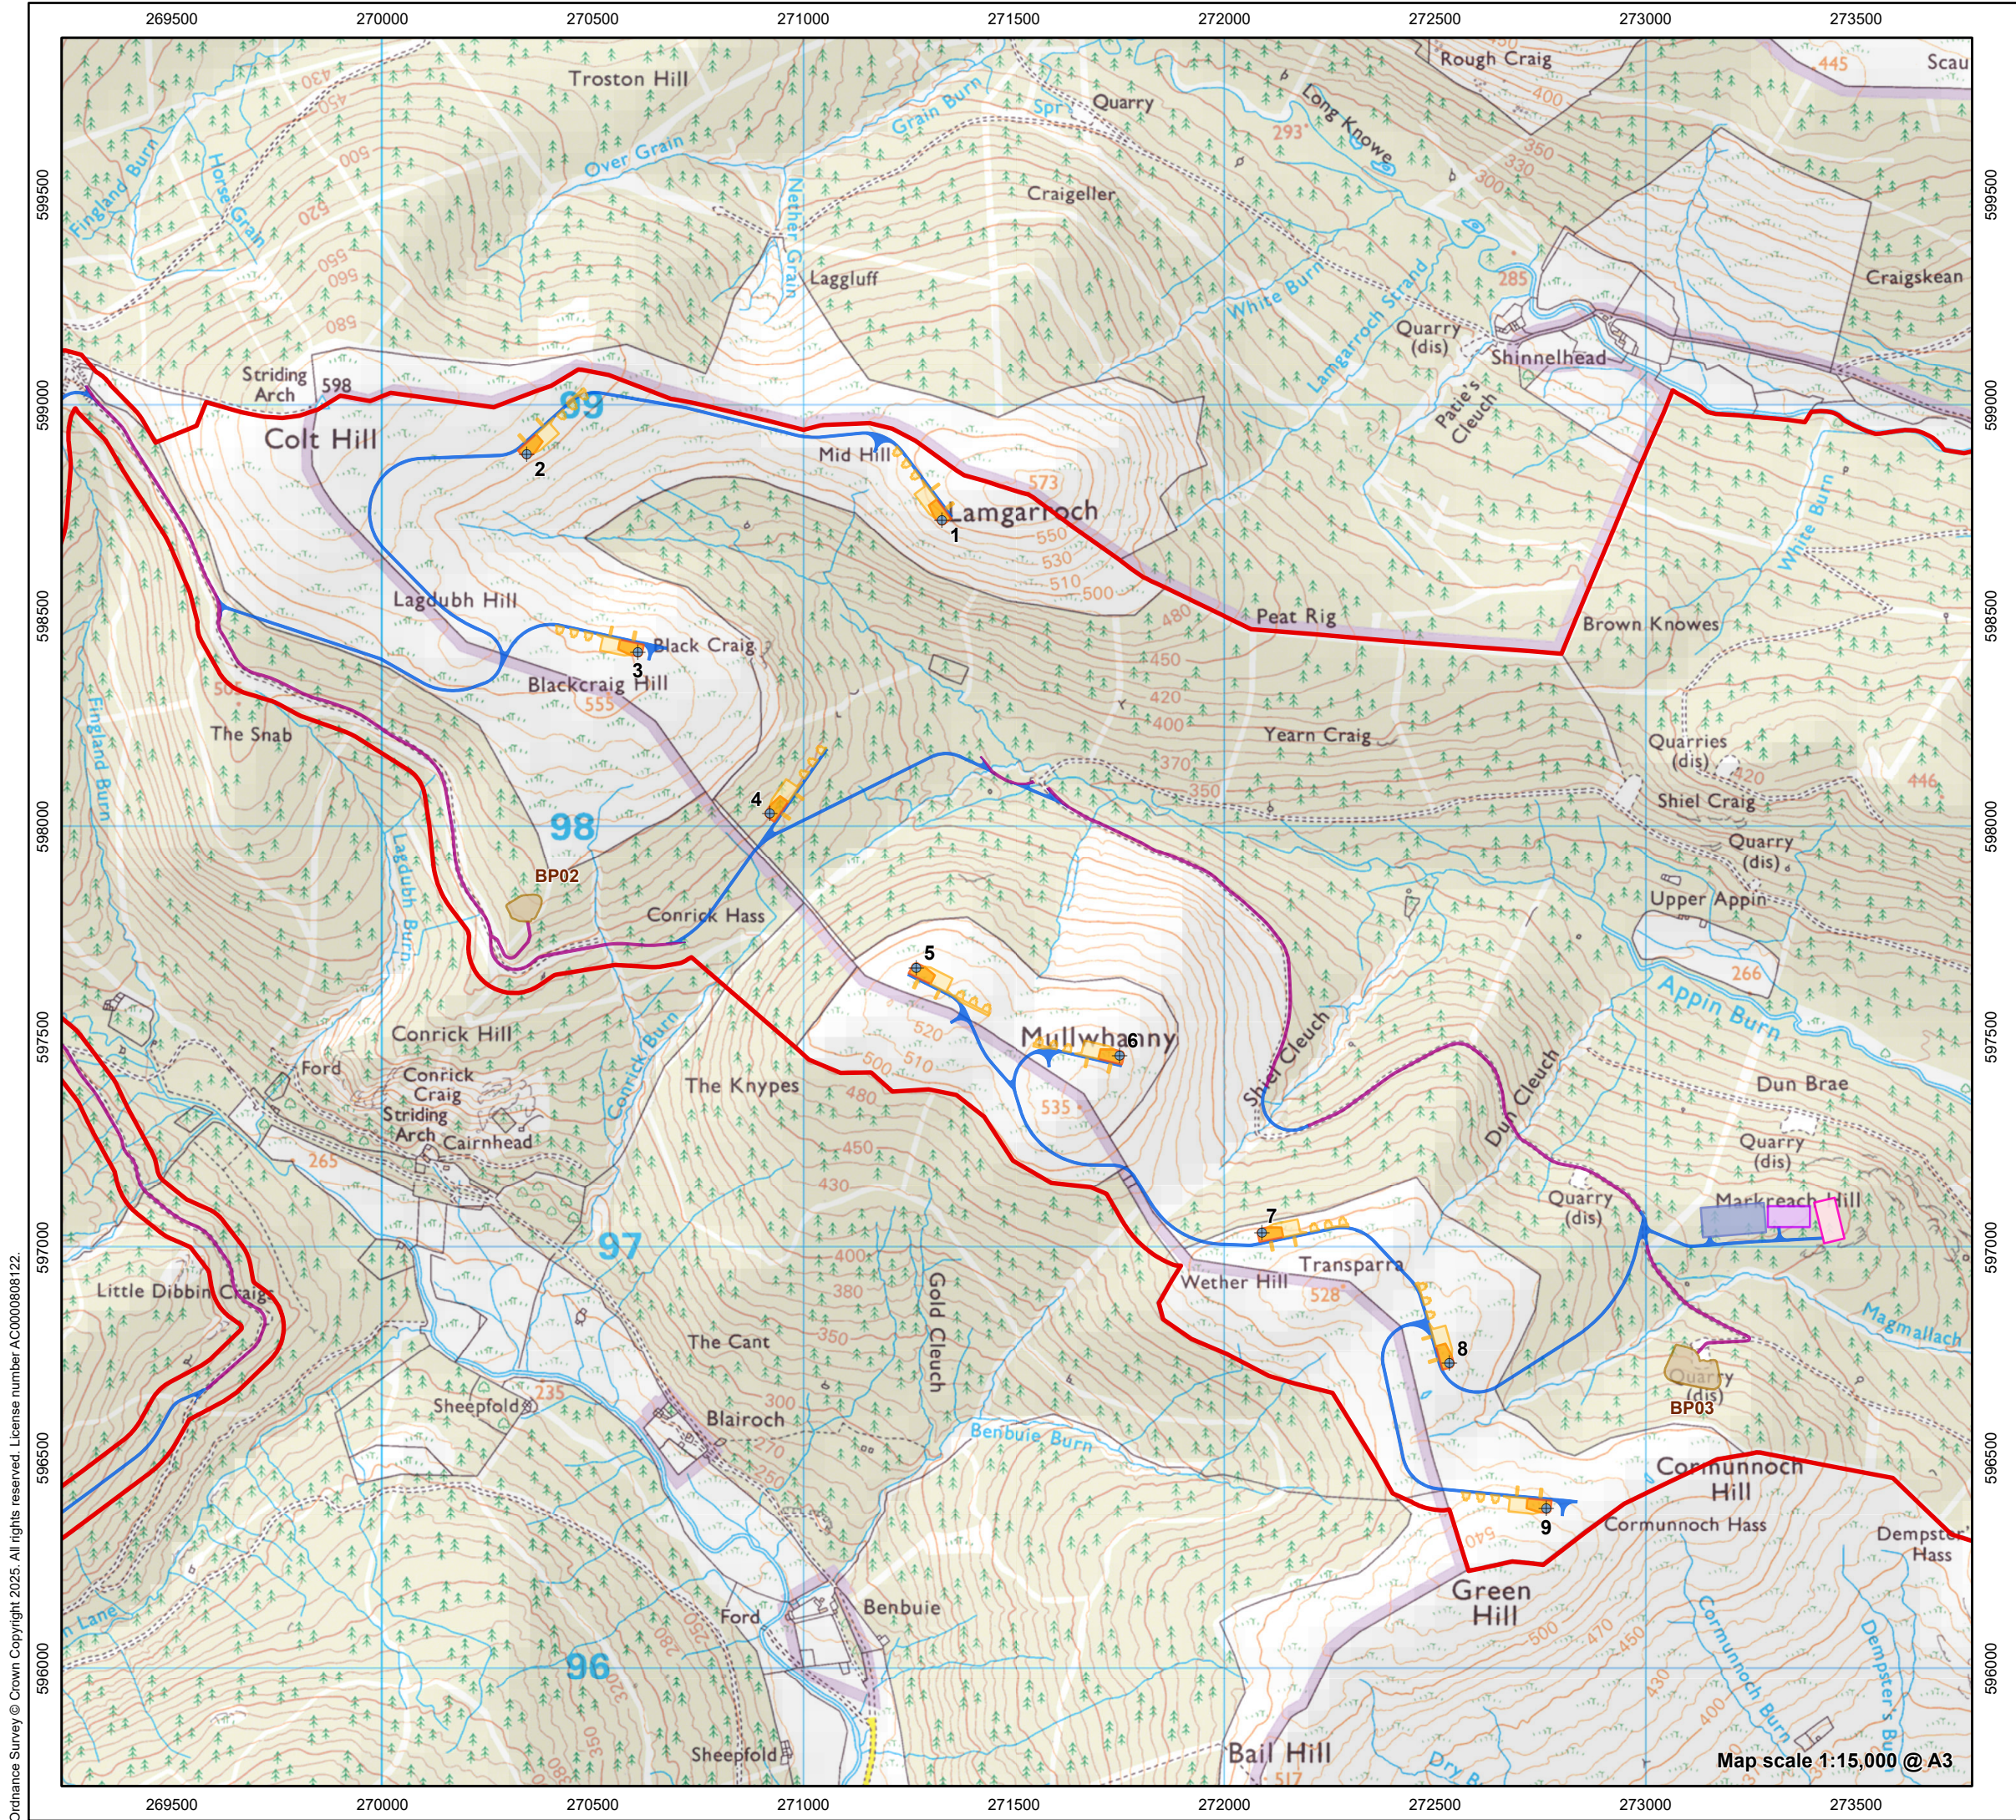



Statkraft



Site Boundary

Turbine

Hardstanding (Permanent)

Hardstanding (Temporary)

Borrow Pit (Temporary)

Substation

Proposed Development Construction Compound (Temporary)

SPEN Construction Compound (Temporary)

New Access Track

Existing Access Track (Upgraded)

c

b

c

d

0

0.25

0.5

Km

Source: Statkraft, LUC, Pell Frischmann

Produced By: SR

Checked By: JW

Version: 00

Date: 14/04/2025

Ref: 11634\_EIA\_Introduction

Figure 4.2c


Site Layout Plan

Appin Wind Farm

EIA Report

Ordnance Survey © Crown Copyright 2025. All rights reserved. License number AC000080122.

Map scale 1:15,000 @ A3

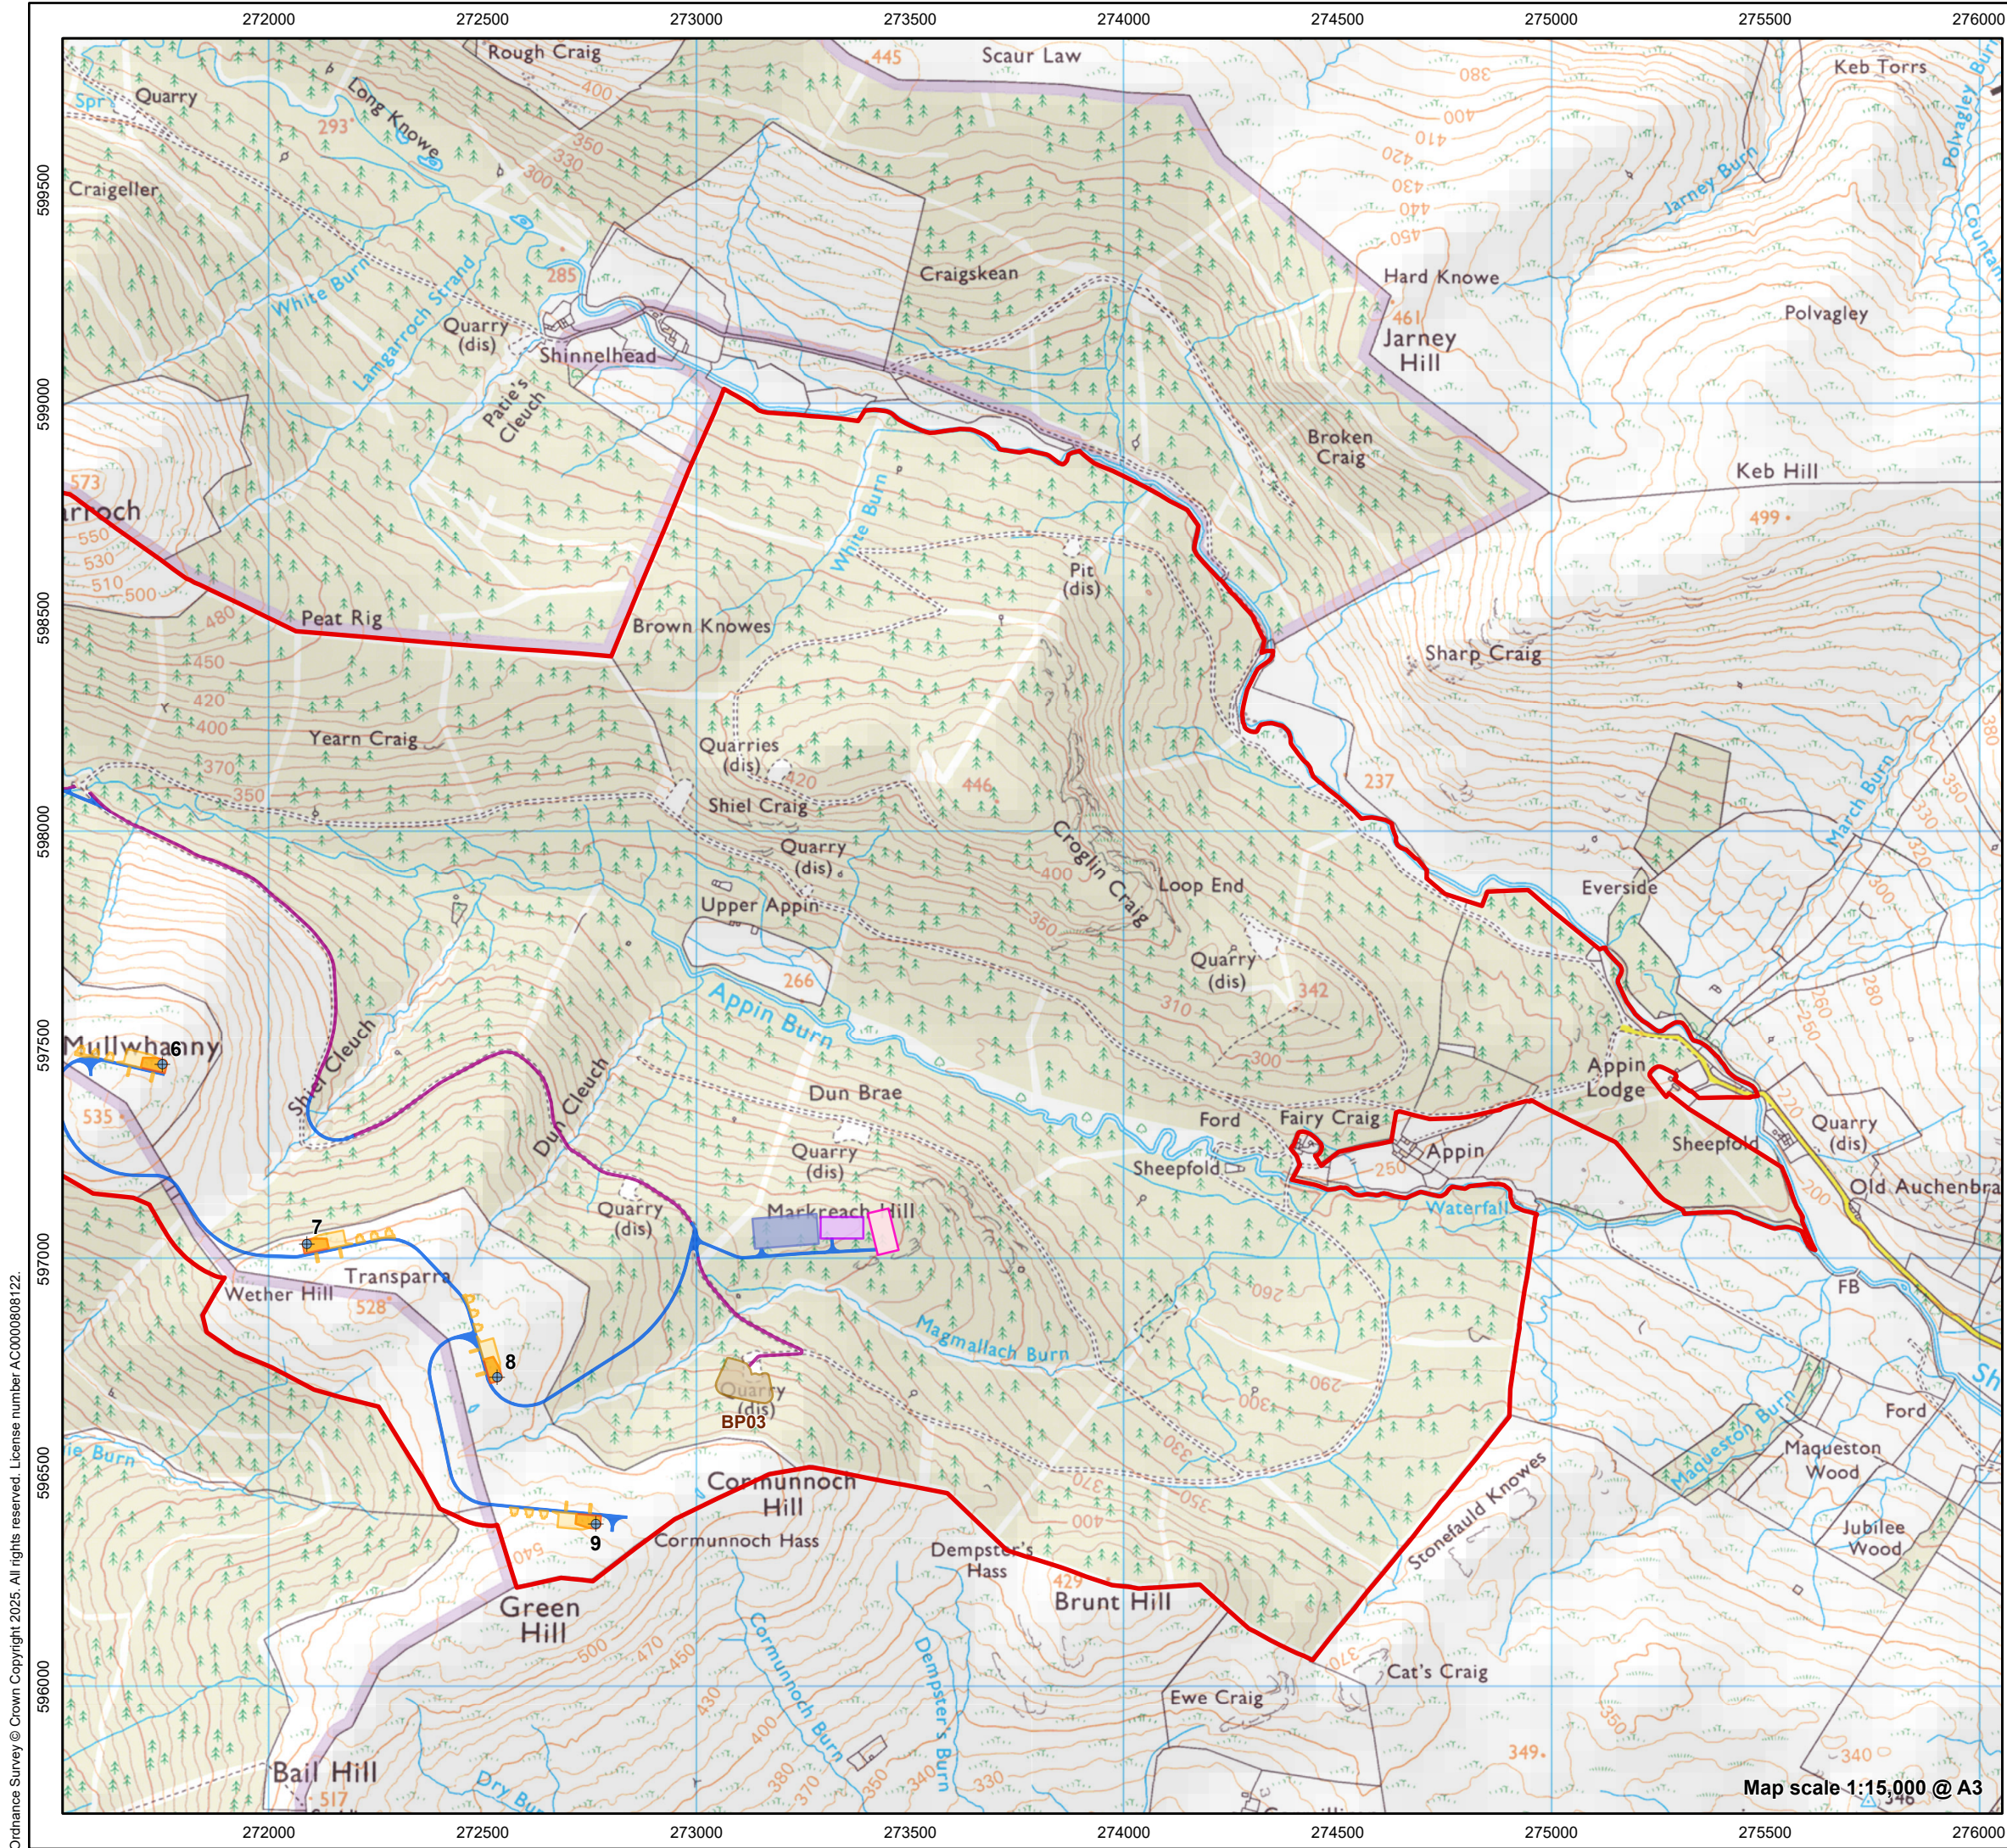

**Statkraft**



 Site Boundary

 Turbine

 Hardstanding (Permanent)

 Hardstanding (Temporary)

 Borrow Pit (Temporary)


 Substation

 Proposed Development Construction Compound (Temporary)

 SPEN Construction Compound (Temporary)

 New Access Track

 Existing Access Track (Upgraded)

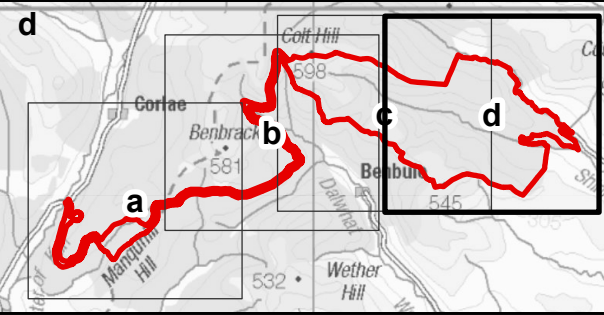

00.250.5

Km

Source: Statkraft, LUC, Pell Frischmann

Produced By: SR

Checked By: JW

Version: 00

Date: 14/04/2025

Ref: 11634\_EIA\_Introduction

**Figure 4.2d**  
**Site Layout Plan**

**Appin Wind Farm**  
**EIA Report**

Ordnance Survey © Crown Copyright 2025. All rights reserved. License number AC0000808122.

Map scale 1:15,000 @ A3