


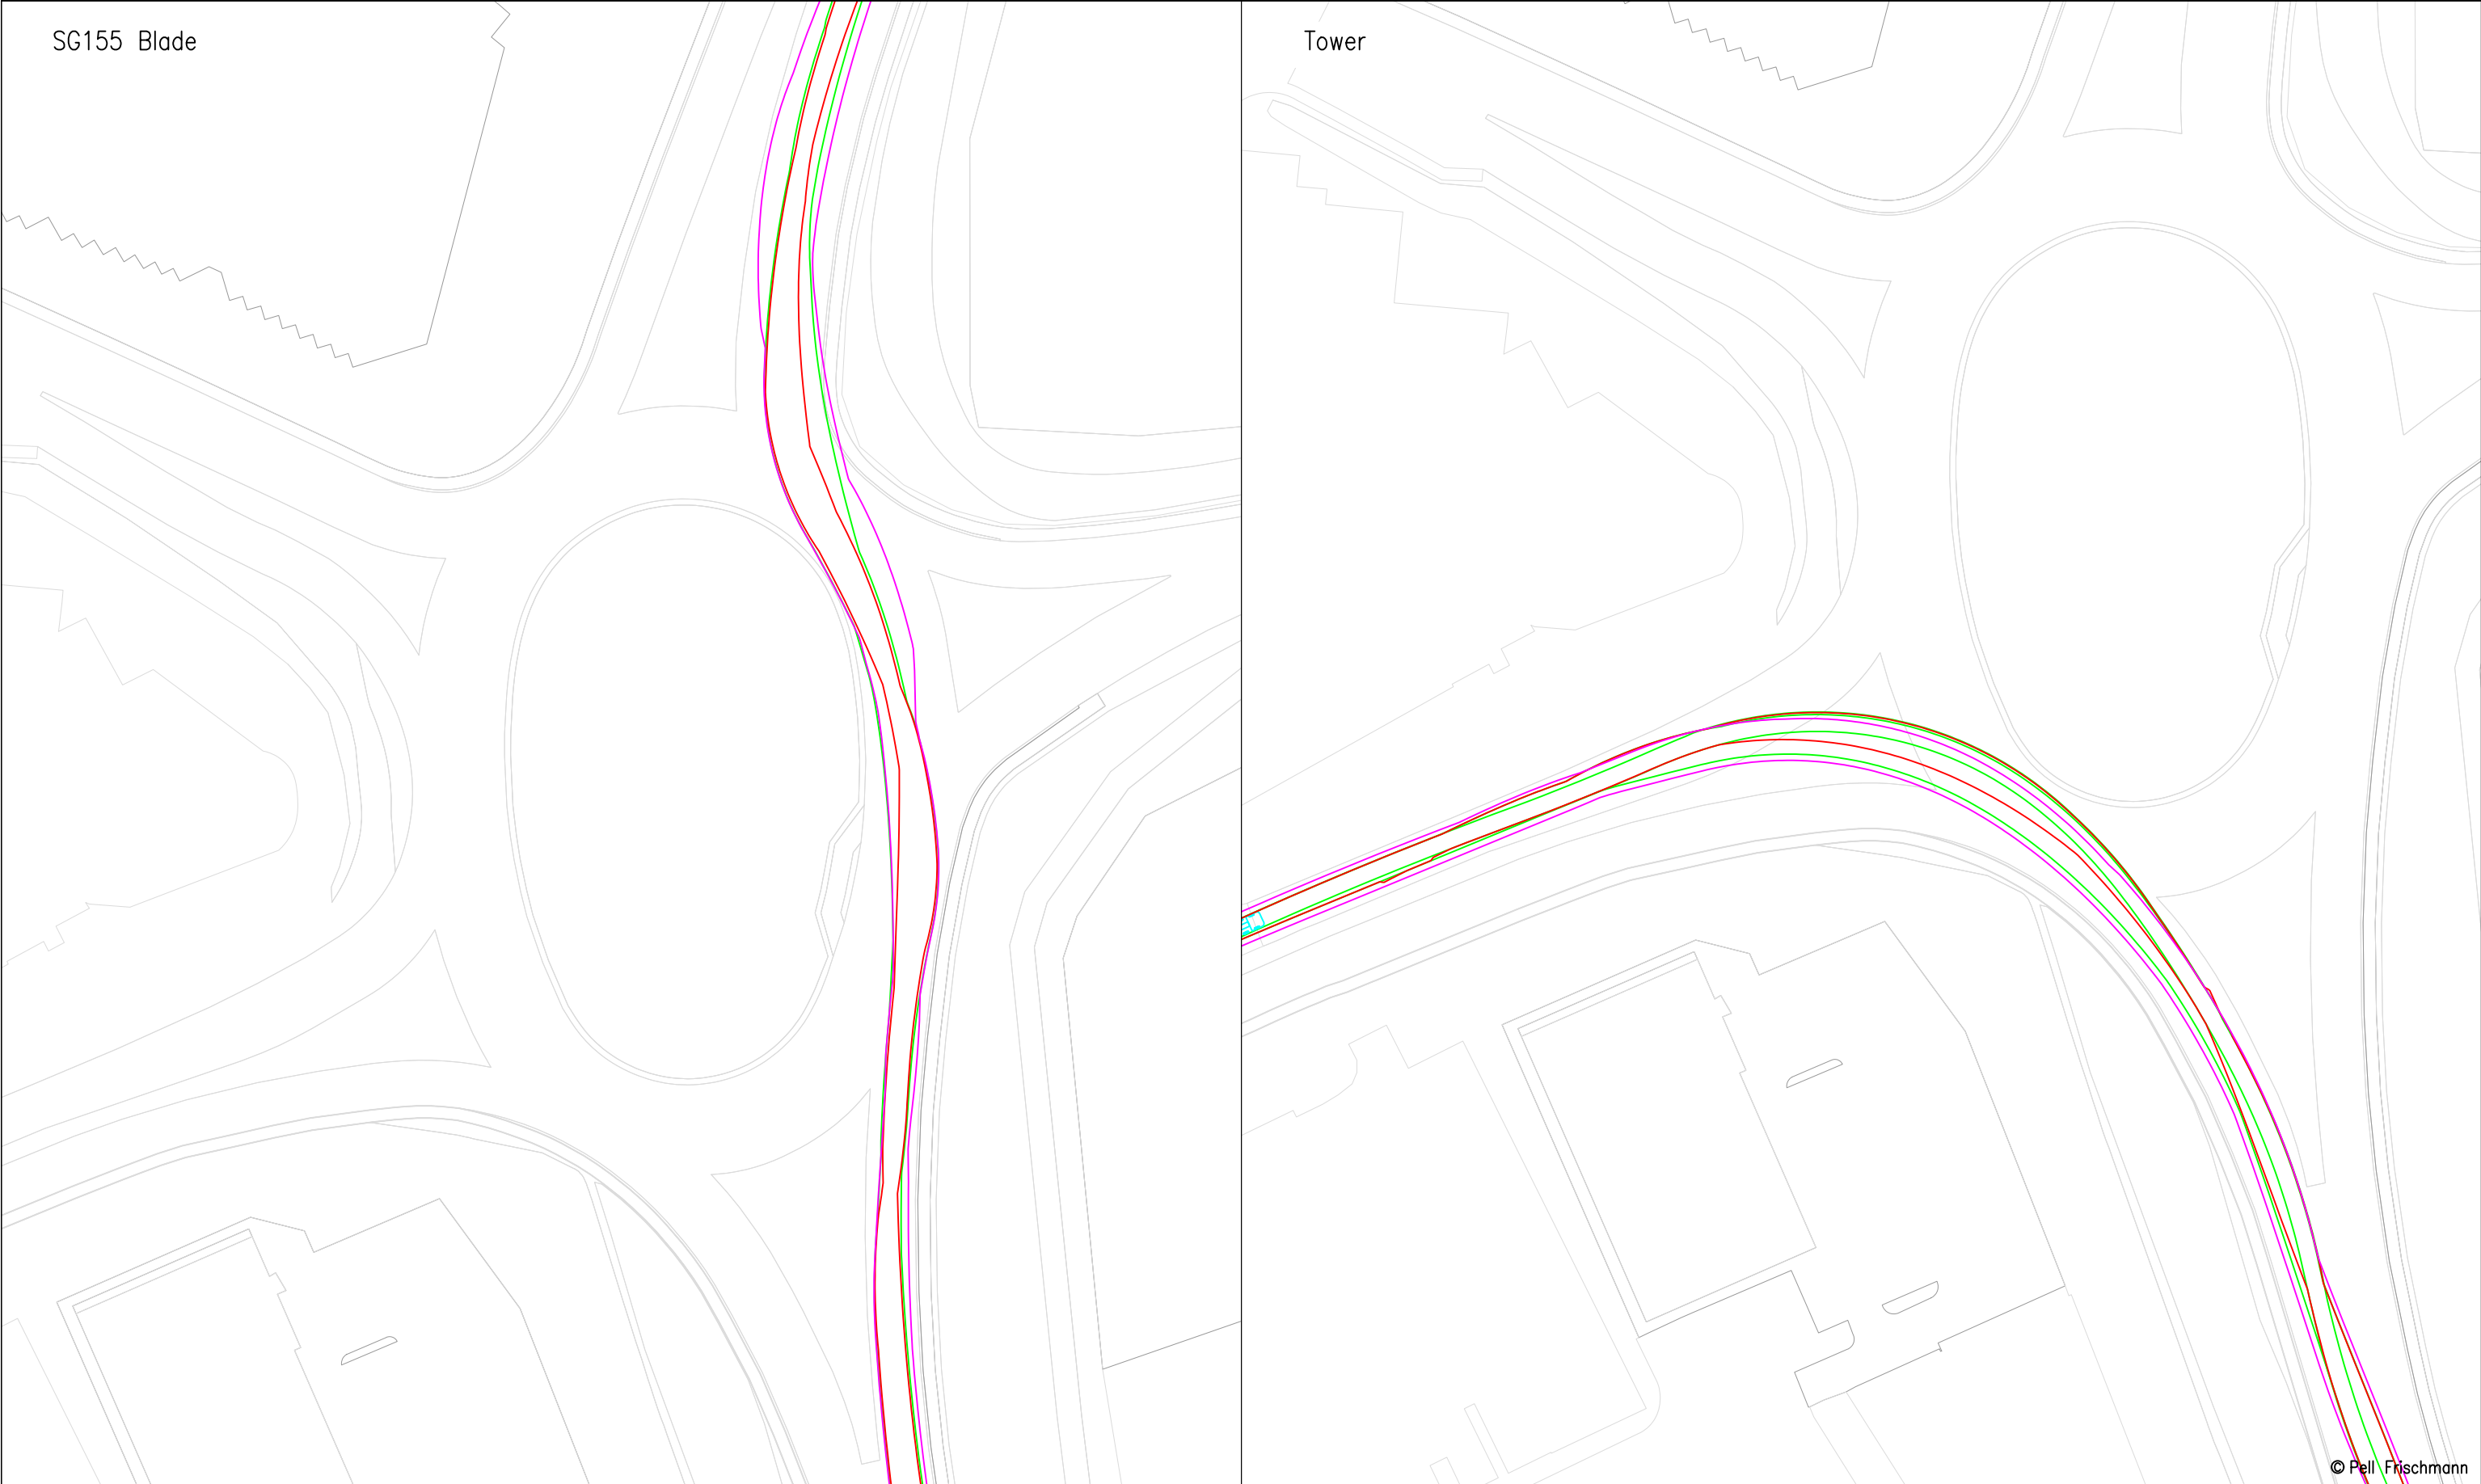


© Pell Frischmann

Pell Frischmann 93 GEORGE STREET, EDINBURGH, EH2 3ES Tel: +44 (0)131 240 1270 Email: pfedinburgh@pellfrischmann.com www.pellfrischmann.com	Project Appin Wind Farm			Name	Date	Scale Custom @ A3	
			Drawn	GLJ	15/07/2022	20612 - Appin Tracking [SG155 N163 SG170]_Part1 Final.dwg	
			Designed	GLJ	15/07/2022		
			Checked	GB	15/07/2022	Drawing Status Draft	
Client Statkraft	Drawing Title SG155 / N163 / SG170 Blades & 29.977 x 4.8 x 4.793 Tower		Point of Interest		15		
			Drawing No. SK10	Notes: 1. All mitigation is subject to confirmation through a test run. 2. This is not a construction drawing and is intended for illustration purposes only.		Revision 1	
Key Wheel SPA Body SPA Load SPA Indicative Over-run Over-sail	SPA Location A77 Whitletts Roundabout						




© Pell Frischmann

Pell Frischmann 93 GEORGE STREET, EDINBURGH, EH2 3ES Tel: +44 (0)131 240 1270 Email: pfredinburgh@pellfrischmann.com www.pellfrischmann.com	Project	Appin Wind Farm		Name	Date	Scale		1:1000 @ A3			
			Drawn	GLJ	15/07/2022	20612 - Appin Tracking [SG155 N163 SG170]_Part1					
			Designed	GLJ	15/07/2022	Final.dwg					
			Checked	GB	15/07/2022	Drawing Status					
Client	Statkraft	Drawing Title	SG155 / N163 / SG170 Blades & 29.977 x 4.8 x 4.793 Tower	Point of Interest		15		Draft			
				Drawing No.	Notes:					Revision	
Key	Wheel SPA Body SPA Load SPA Indicative Over-run Over-sail	SPA Location	A77 Whitletts Roundabout	SK10A		1. All mitigation is subject to confirmation through a test run. 2. This is not a construction drawing and is intended for illustration purposes only.					1

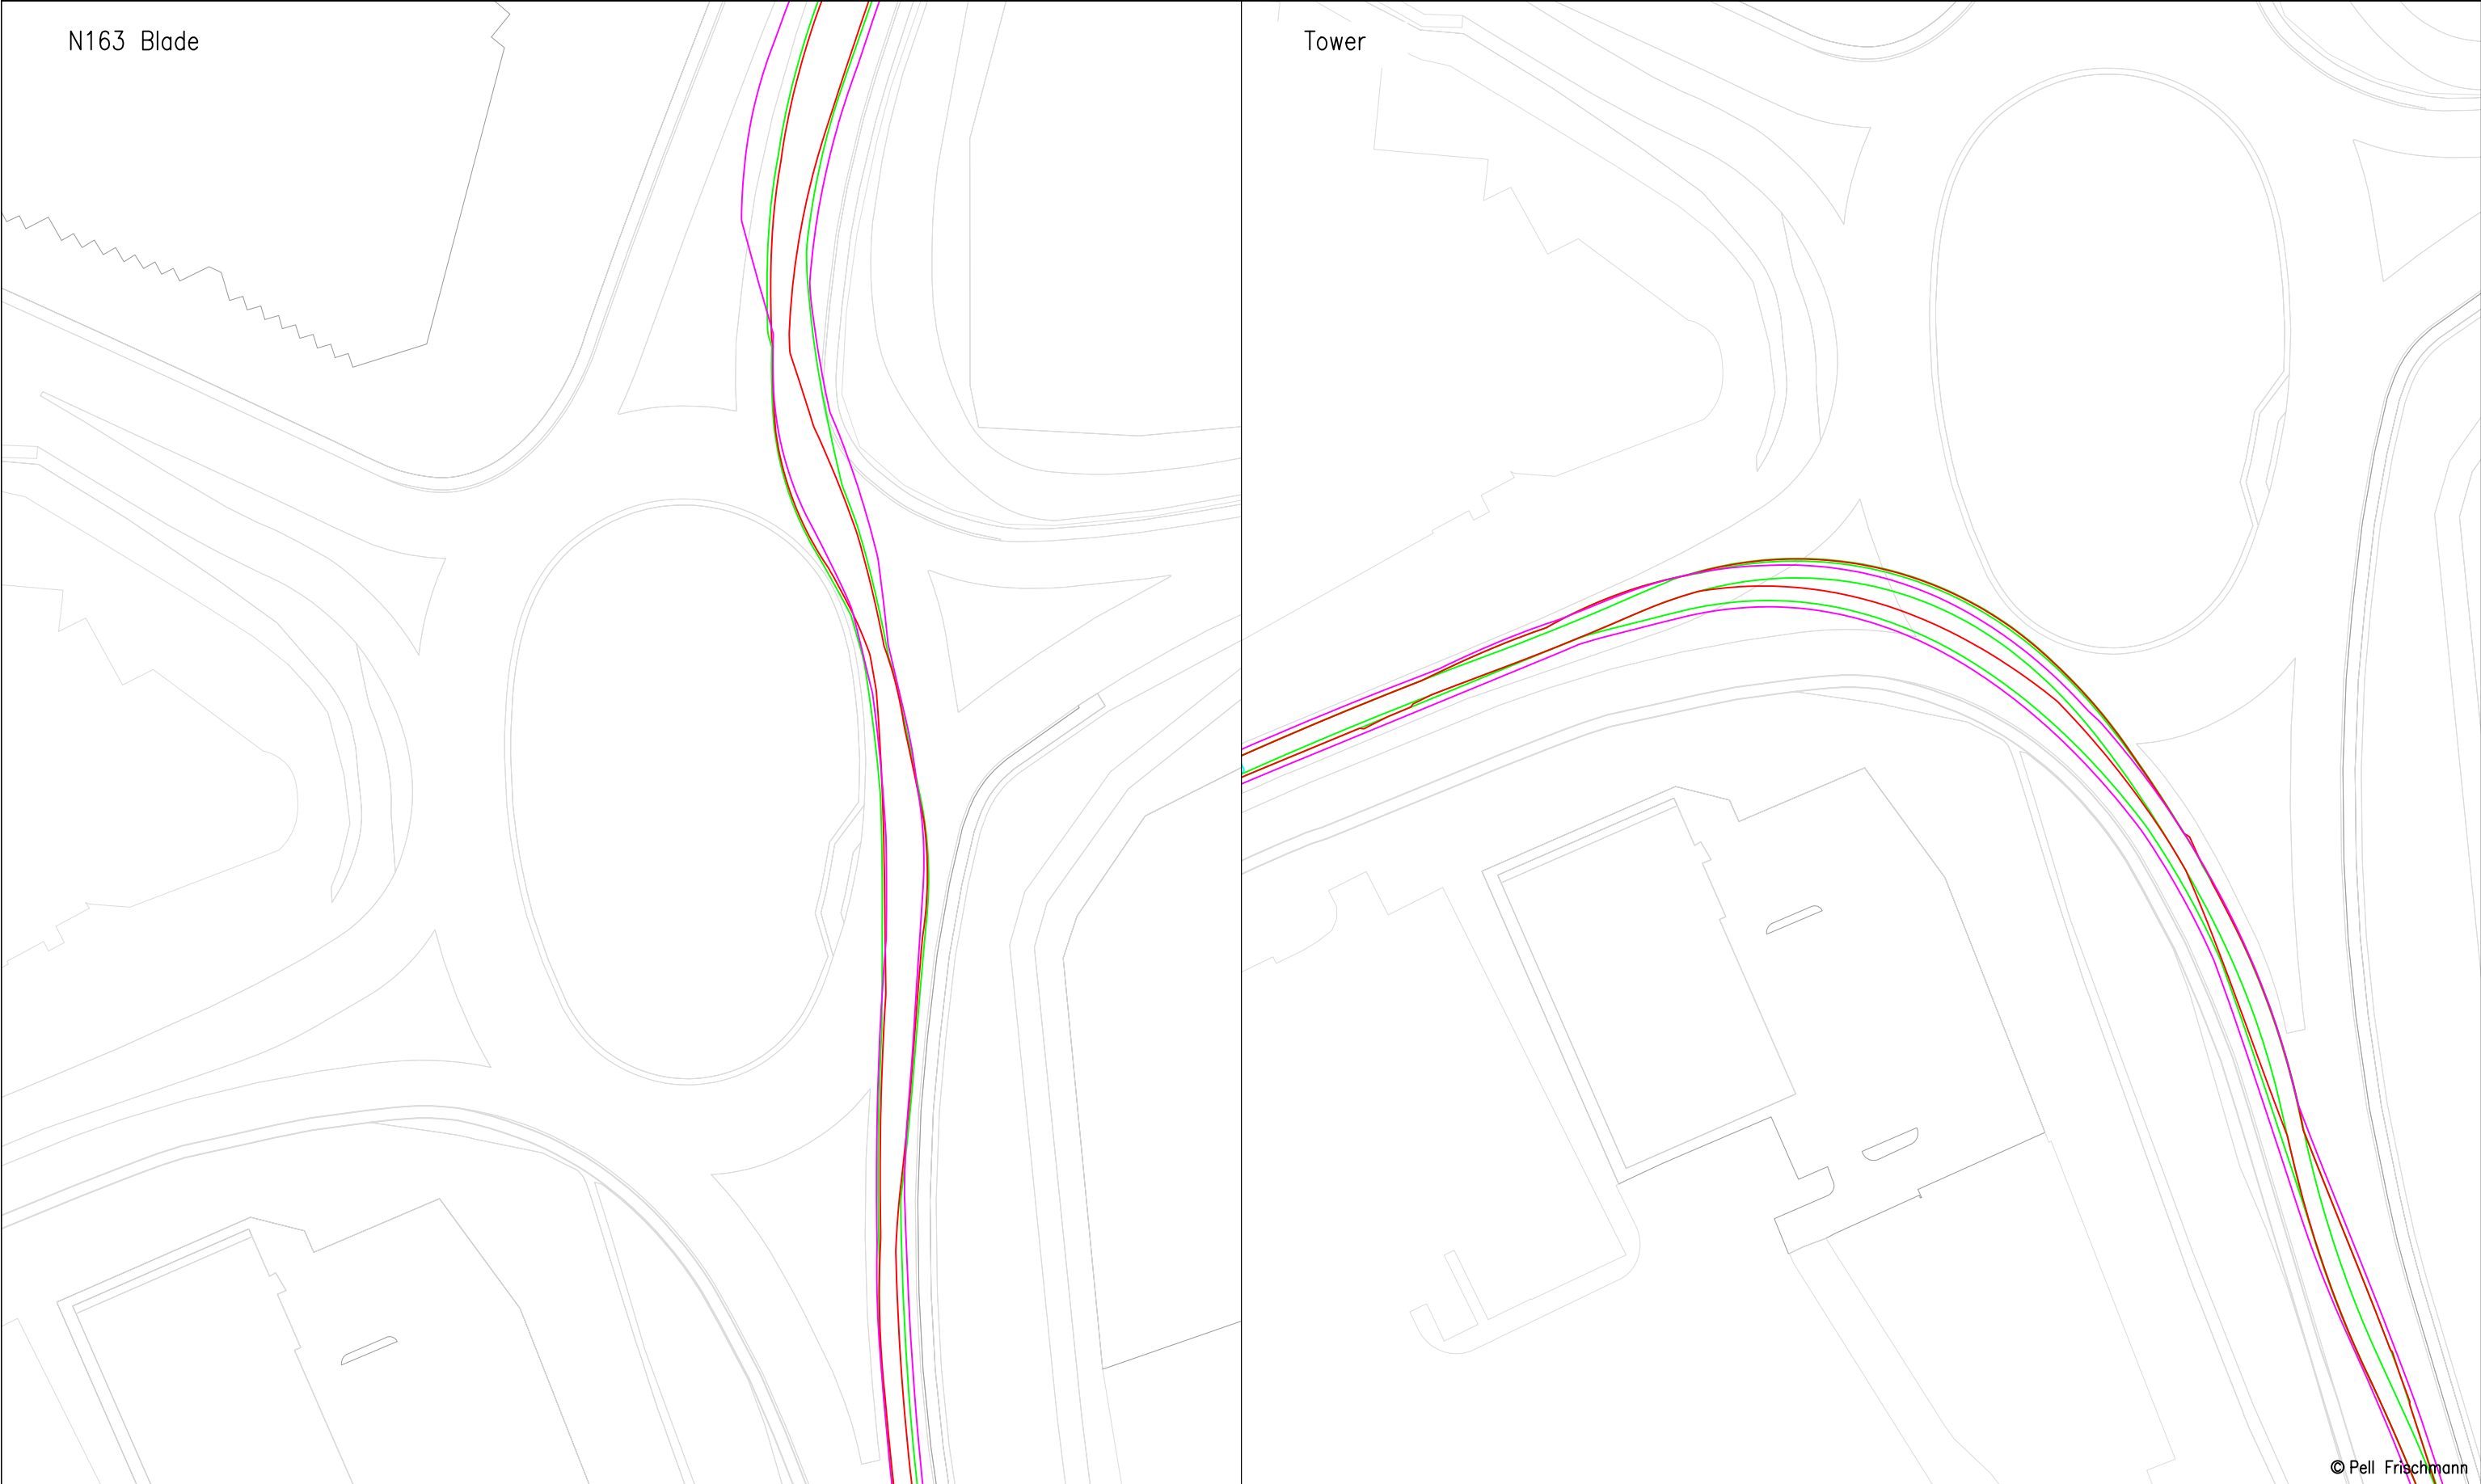


© Pell Frischmann

Pell Frischmann 93 GEORGE STREET, EDINBURGH, EH2 3ES Tel: +44 (0)131 240 1270 Email: pfedinburgh@pellfrischmann.com www.pellfrischmann.com	Project Appin Wind Farm			Name	Date	Scale Custom @ A3	
			Drawn	GLJ	15/07/2022	206612 - Appin Tracking [SG155 N163 SG170]_Part1 Final.dwg	
			Designed	GLJ	15/07/2022		
			Checked	GB	15/07/2022	Drawing Status Draft	
Client Statkraft	Drawing Title SG155 / N163 / SG170 Blades & 29.977 x 4.8 x 4.793 Tower		Point of Interest		15		
			Drawing No. SK10B		Notes: 1. All mitigation is subject to confirmation through a test run. 2. This is not a construction drawing and is intended for illustration purposes only.		
Key Wheel SPA Body SPA Load SPA Indicative Over-run Over-sail	SPA Location A77 Whitletts Roundabout				Revision 1		

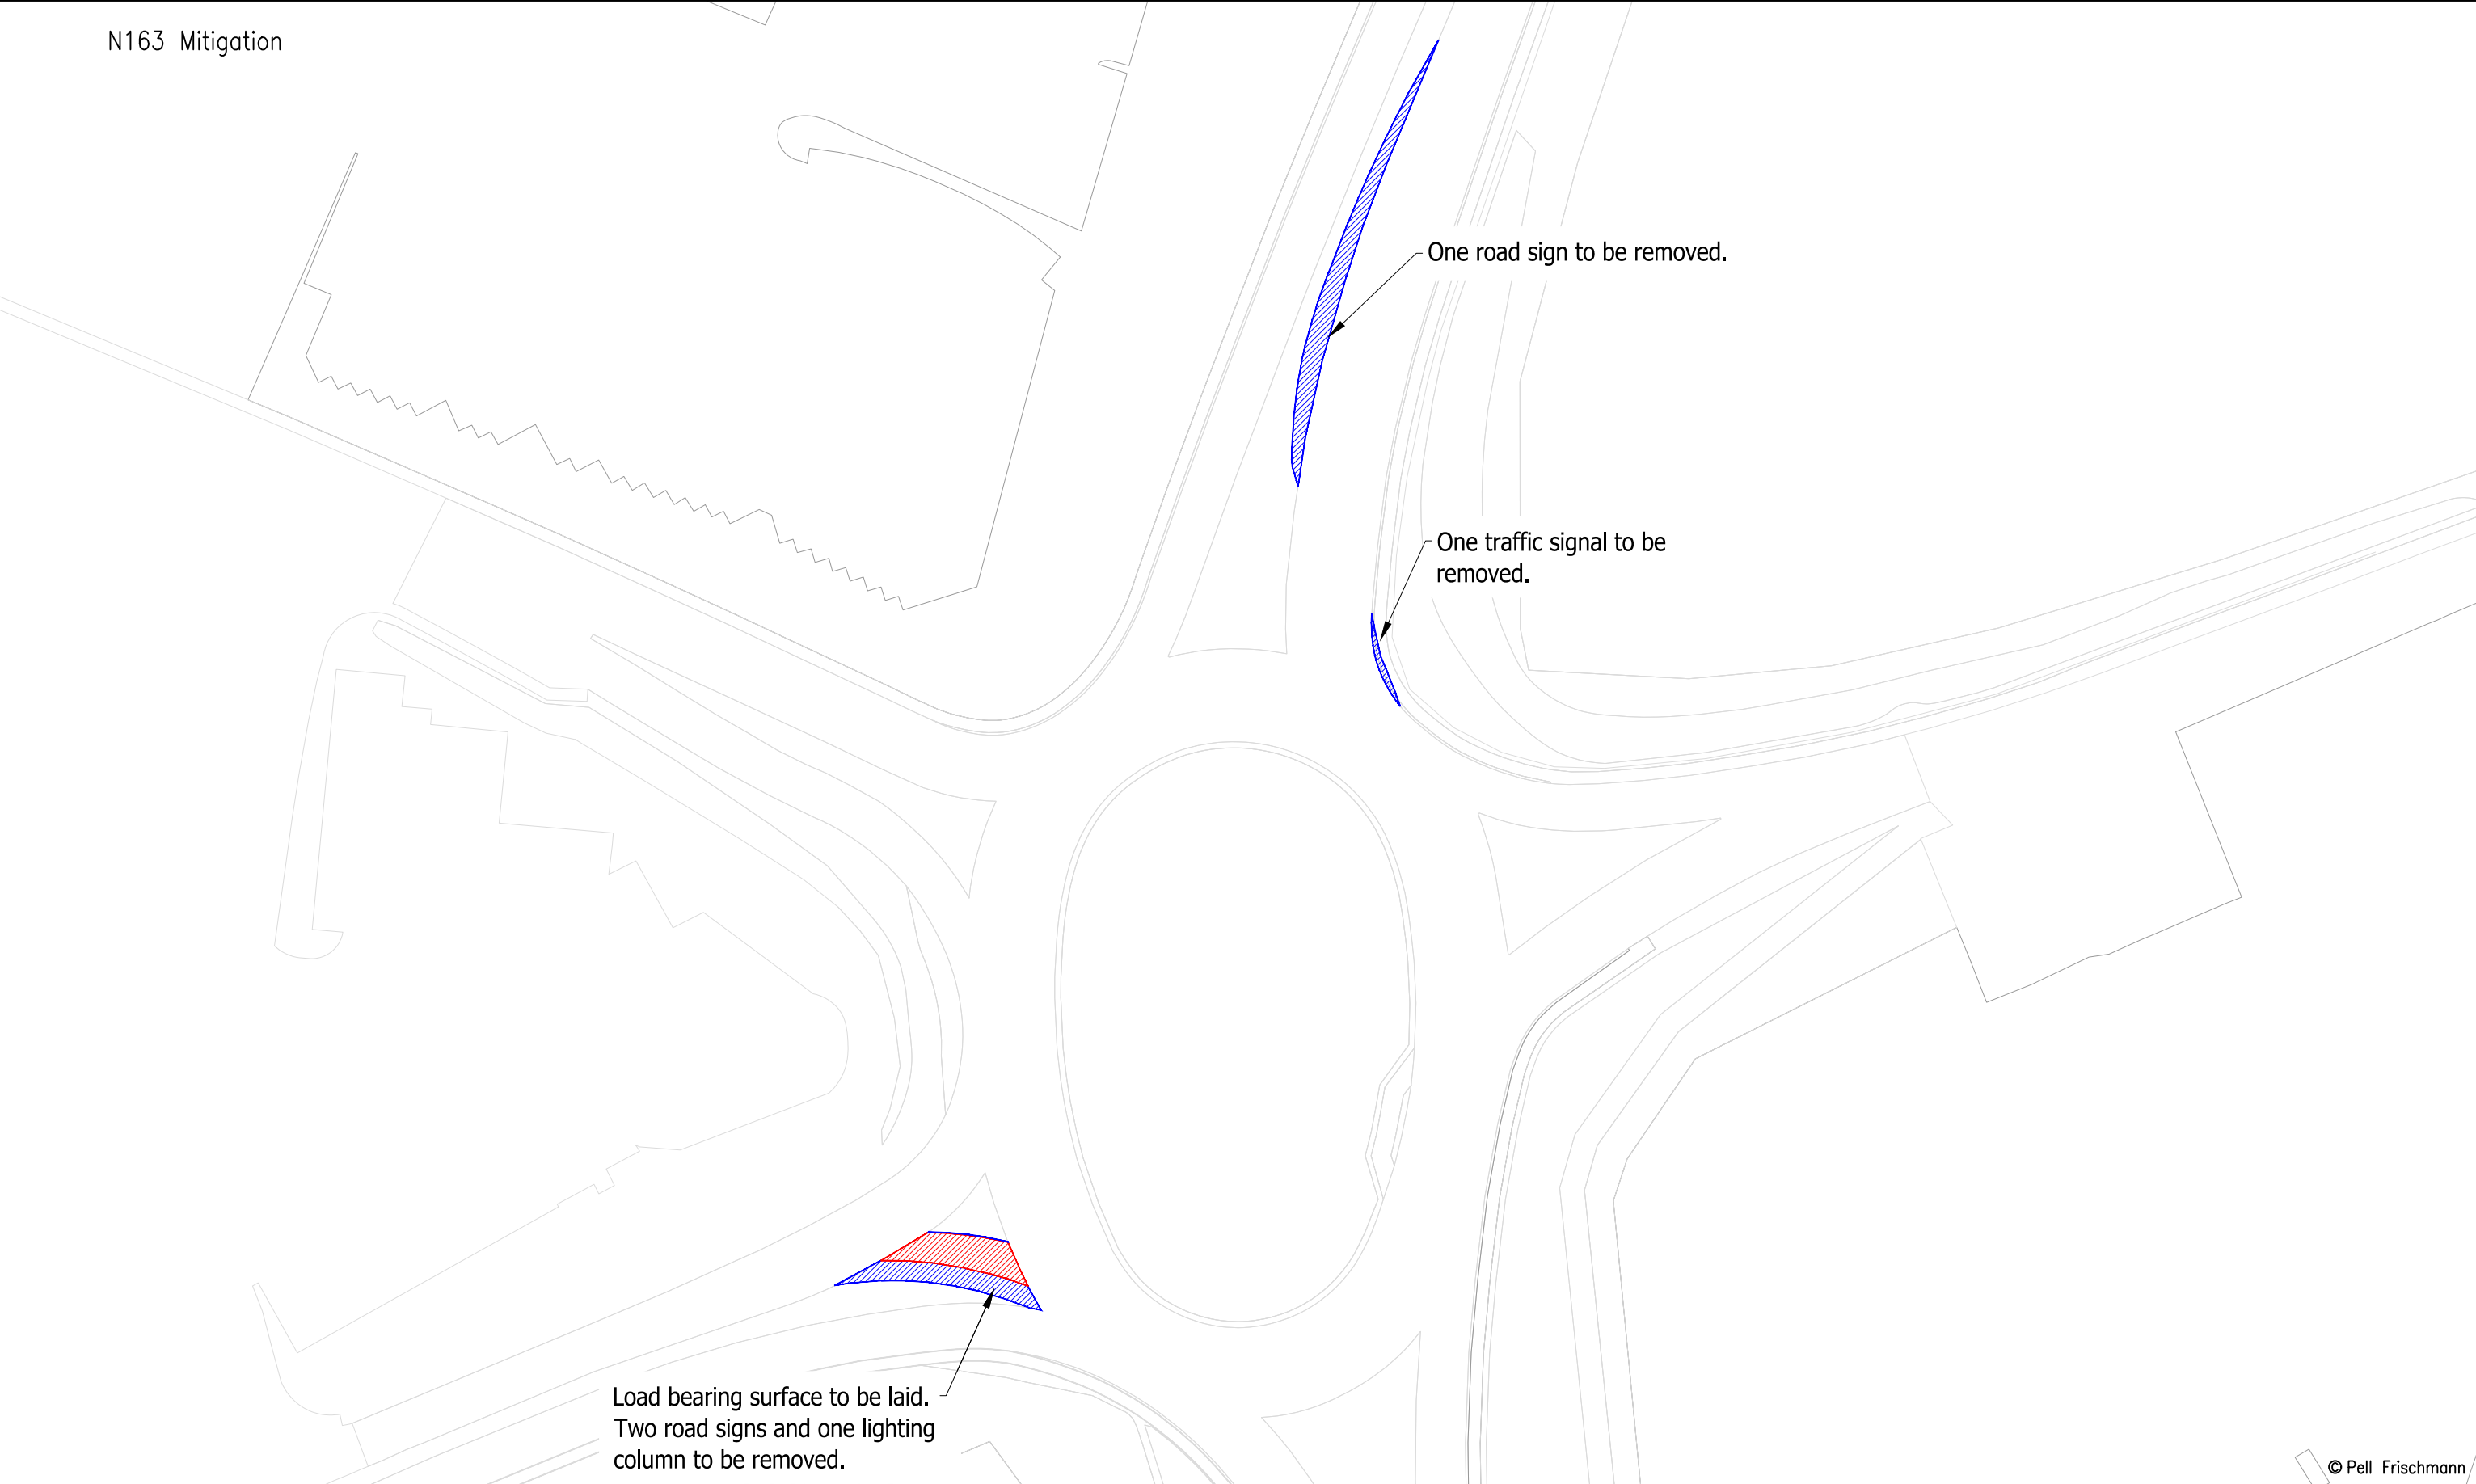


© Pell Frischmann

Pell Frischmann 93 GEORGE STREET, EDINBURGH, EH2 3ES Tel: +44 (0)131 240 1270 Email: pfredinburgh@pellfrischmann.com www.pellfrischmann.com		Project		Name		Date	Scale	
		Appin Wind Farm		GLJ		15/07/2022	1:1000 @ A3	
		Drawing Title		GLJ		15/07/2022	20612 - Appin Tracking [SG155 N163 SG170]_Part1	
		SPA Location		GB		15/07/2022	Final.dwg	
Client		Statkraft		Point of Interest		15	Drawing Status	
Key Wheel SPA Body SPA Load SPA Indicative Over-run Over-sail		SG155 / N163 / SG170 Blades & 29.977 x 4.8 x 4.793 Tower		Drawing No.		Notes:		Revision
		A77 Whitletts Roundabout		SK10C		1. All mitigation is subject to confirmation through a test run. 2. This is not a construction drawing and is intended for illustration purposes only.		1

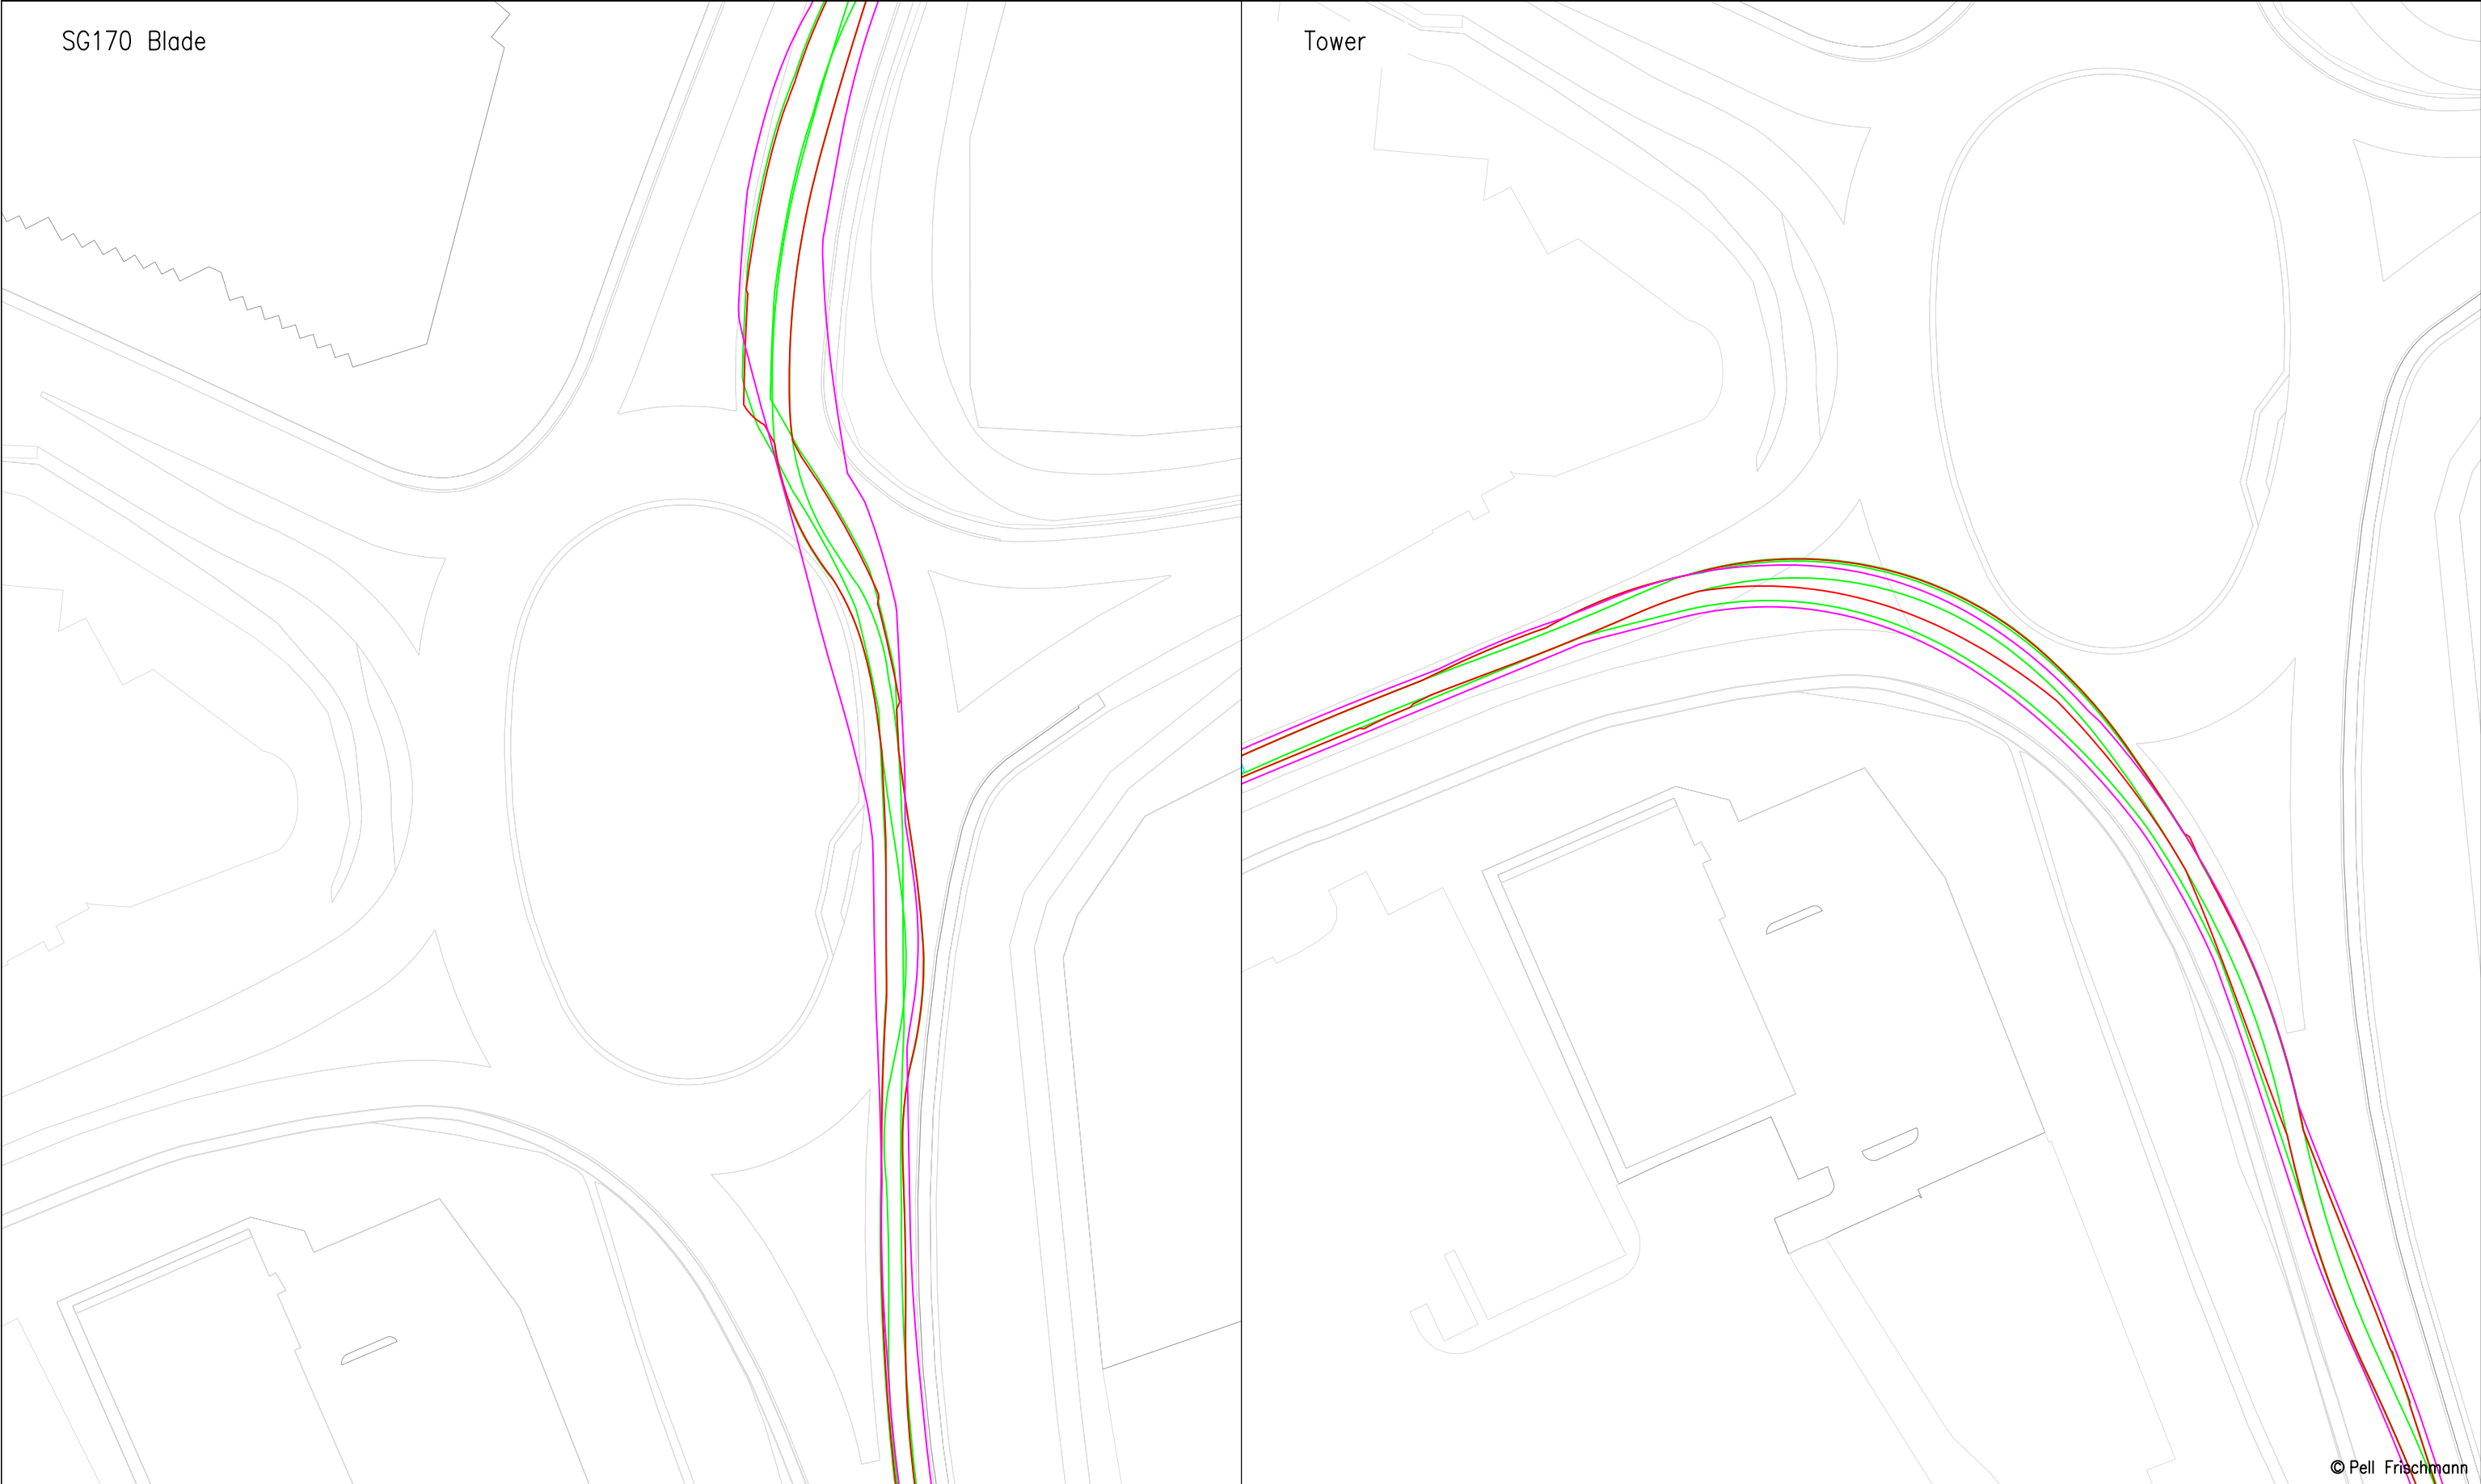

Pell Frischmann 93 GEORGE STREET, EDINBURGH, EH2 3ES Tel: +44 (0)131 240 1270 Email: pfedinburgh@pellfrischmann.com www.pellfrischmann.com	Project		Appin Wind Farm			Name	Date	Scale		Custom @ A3		
					Drawn	GLJ	15/07/2022	206622 - Appin Tracking [SG155 N163 SG170]_Part1				
					Designed	GLJ	15/07/2022	Final.dwg				
					Checked	GB	15/07/2022	Drawing Status				
Client	Statkraft		Drawing Title		SG155 / N163 / SG170 Blades & 29.977 x 4.8 x 4.793 Tower		Point of Interest		15		Draft	
Key			SPA Location		A77 Whitletts Roundabout		Drawing No.		Notes:		Revision	
	Wheel SPA	Body SPA	Load SPA	Indicative	Over-run	Over-sail	SK10D		1. All mitigation is subject to confirmation through a test run. 2. This is not a construction drawing and is intended for illustration purposes only.		1	

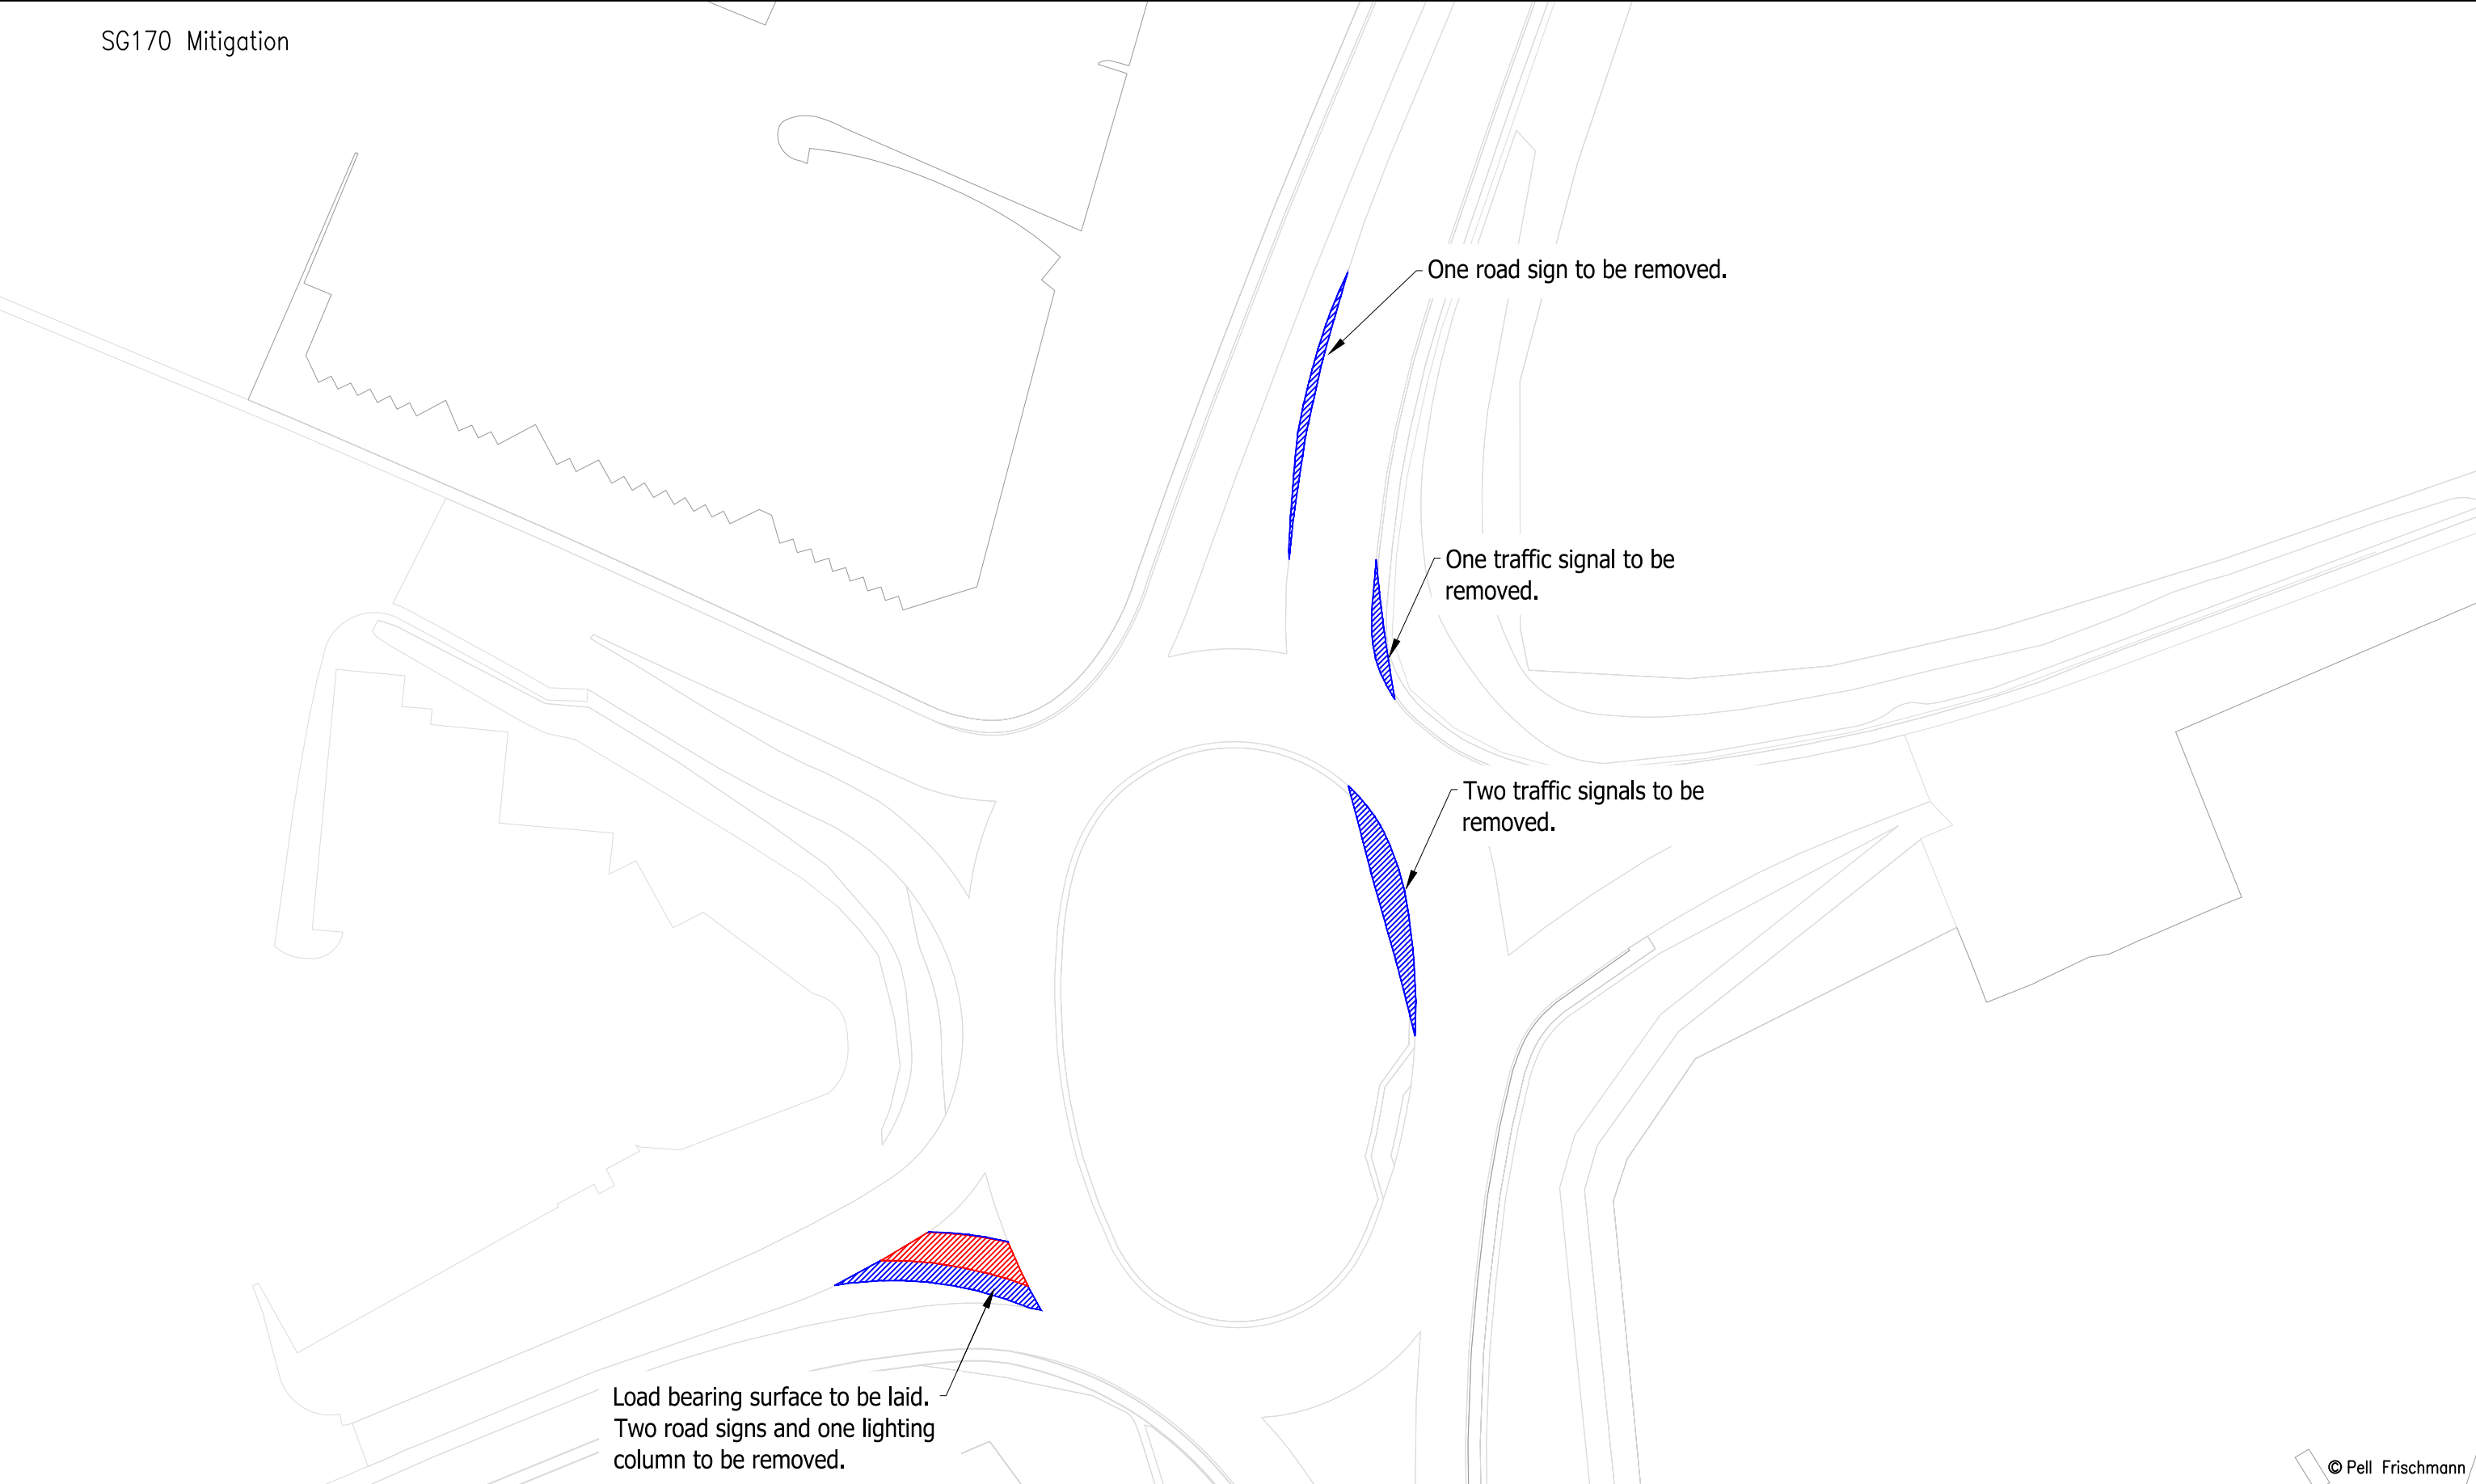

© Pell Frischmann

Pell Frischmann 93 GEORGE STREET, EDINBURGH, EH2 3ES Tel: +44 (0)131 240 1270 Email: pfredinburgh@pellfrischmann.com www.pellfrischmann.com	Project		Appin Wind Farm			Name	Date	Scale	
					Drawn	GLJ	15/07/2022	1:1000 @ A3	
					Designed	GLJ	15/07/2022	20622 - Appin Tracking [SG155 N163 SG170]_Part1	
					Checked	GB	15/07/2022	Final.dwg	
Client Statkraft	Drawing Title		SG155 / N163 / SG170 Blades & 29.977 x 4.8 x 4.793 Tower		Point of Interest		15	Drawing Status	
								Draft	
	SPA Location		A77 Whitletts Roundabout		Drawing No.		SK10E	Revision	
Key						Notes:			
Wheel SPA						1. All mitigation is subject to confirmation through a test run.		1	
Body SPA						2. This is not a construction drawing and is intended for illustration purposes only.			
Load SPA									
Indicative									
Over-run									
Over-sail									


SG155 Blade

Tower



© Pell Frischmann

Pell Frischmann 93 GEORGE STREET, EDINBURGH, EH2 3ES Tel: +44 (0)131 240 1270 Email: pfedinburgh@pellfrischmann.com www.pellfrischmann.com	Project Appin Wind Farm			Name	Date	Scale 1:1000 @ A3	
			Drawn	GLJ	15/07/2022	Drawing Title 206622 - Appin Tracking [SG155 N163 SG170]_Part1 Final.dwg	
			Designed	GLJ	15/07/2022		
			Checked	GB	15/07/2022		
Client Statkraft	Drawing Title SG155 / N163 / SG170 Blades & 29.977 x 4.8 x 4.793 Tower		Point of Interest		16	Drawing Status Draft	
			Drawing No. SK11		Notes: 1. All mitigation is subject to confirmation through a test run. 2. This is not a construction drawing and is intended for illustration purposes only.		Revision 1
Key Wheel SPA Body SPA Load SPA Indicative Over-run Over-sail	SPA Location A77 Holmeston Roundabout						

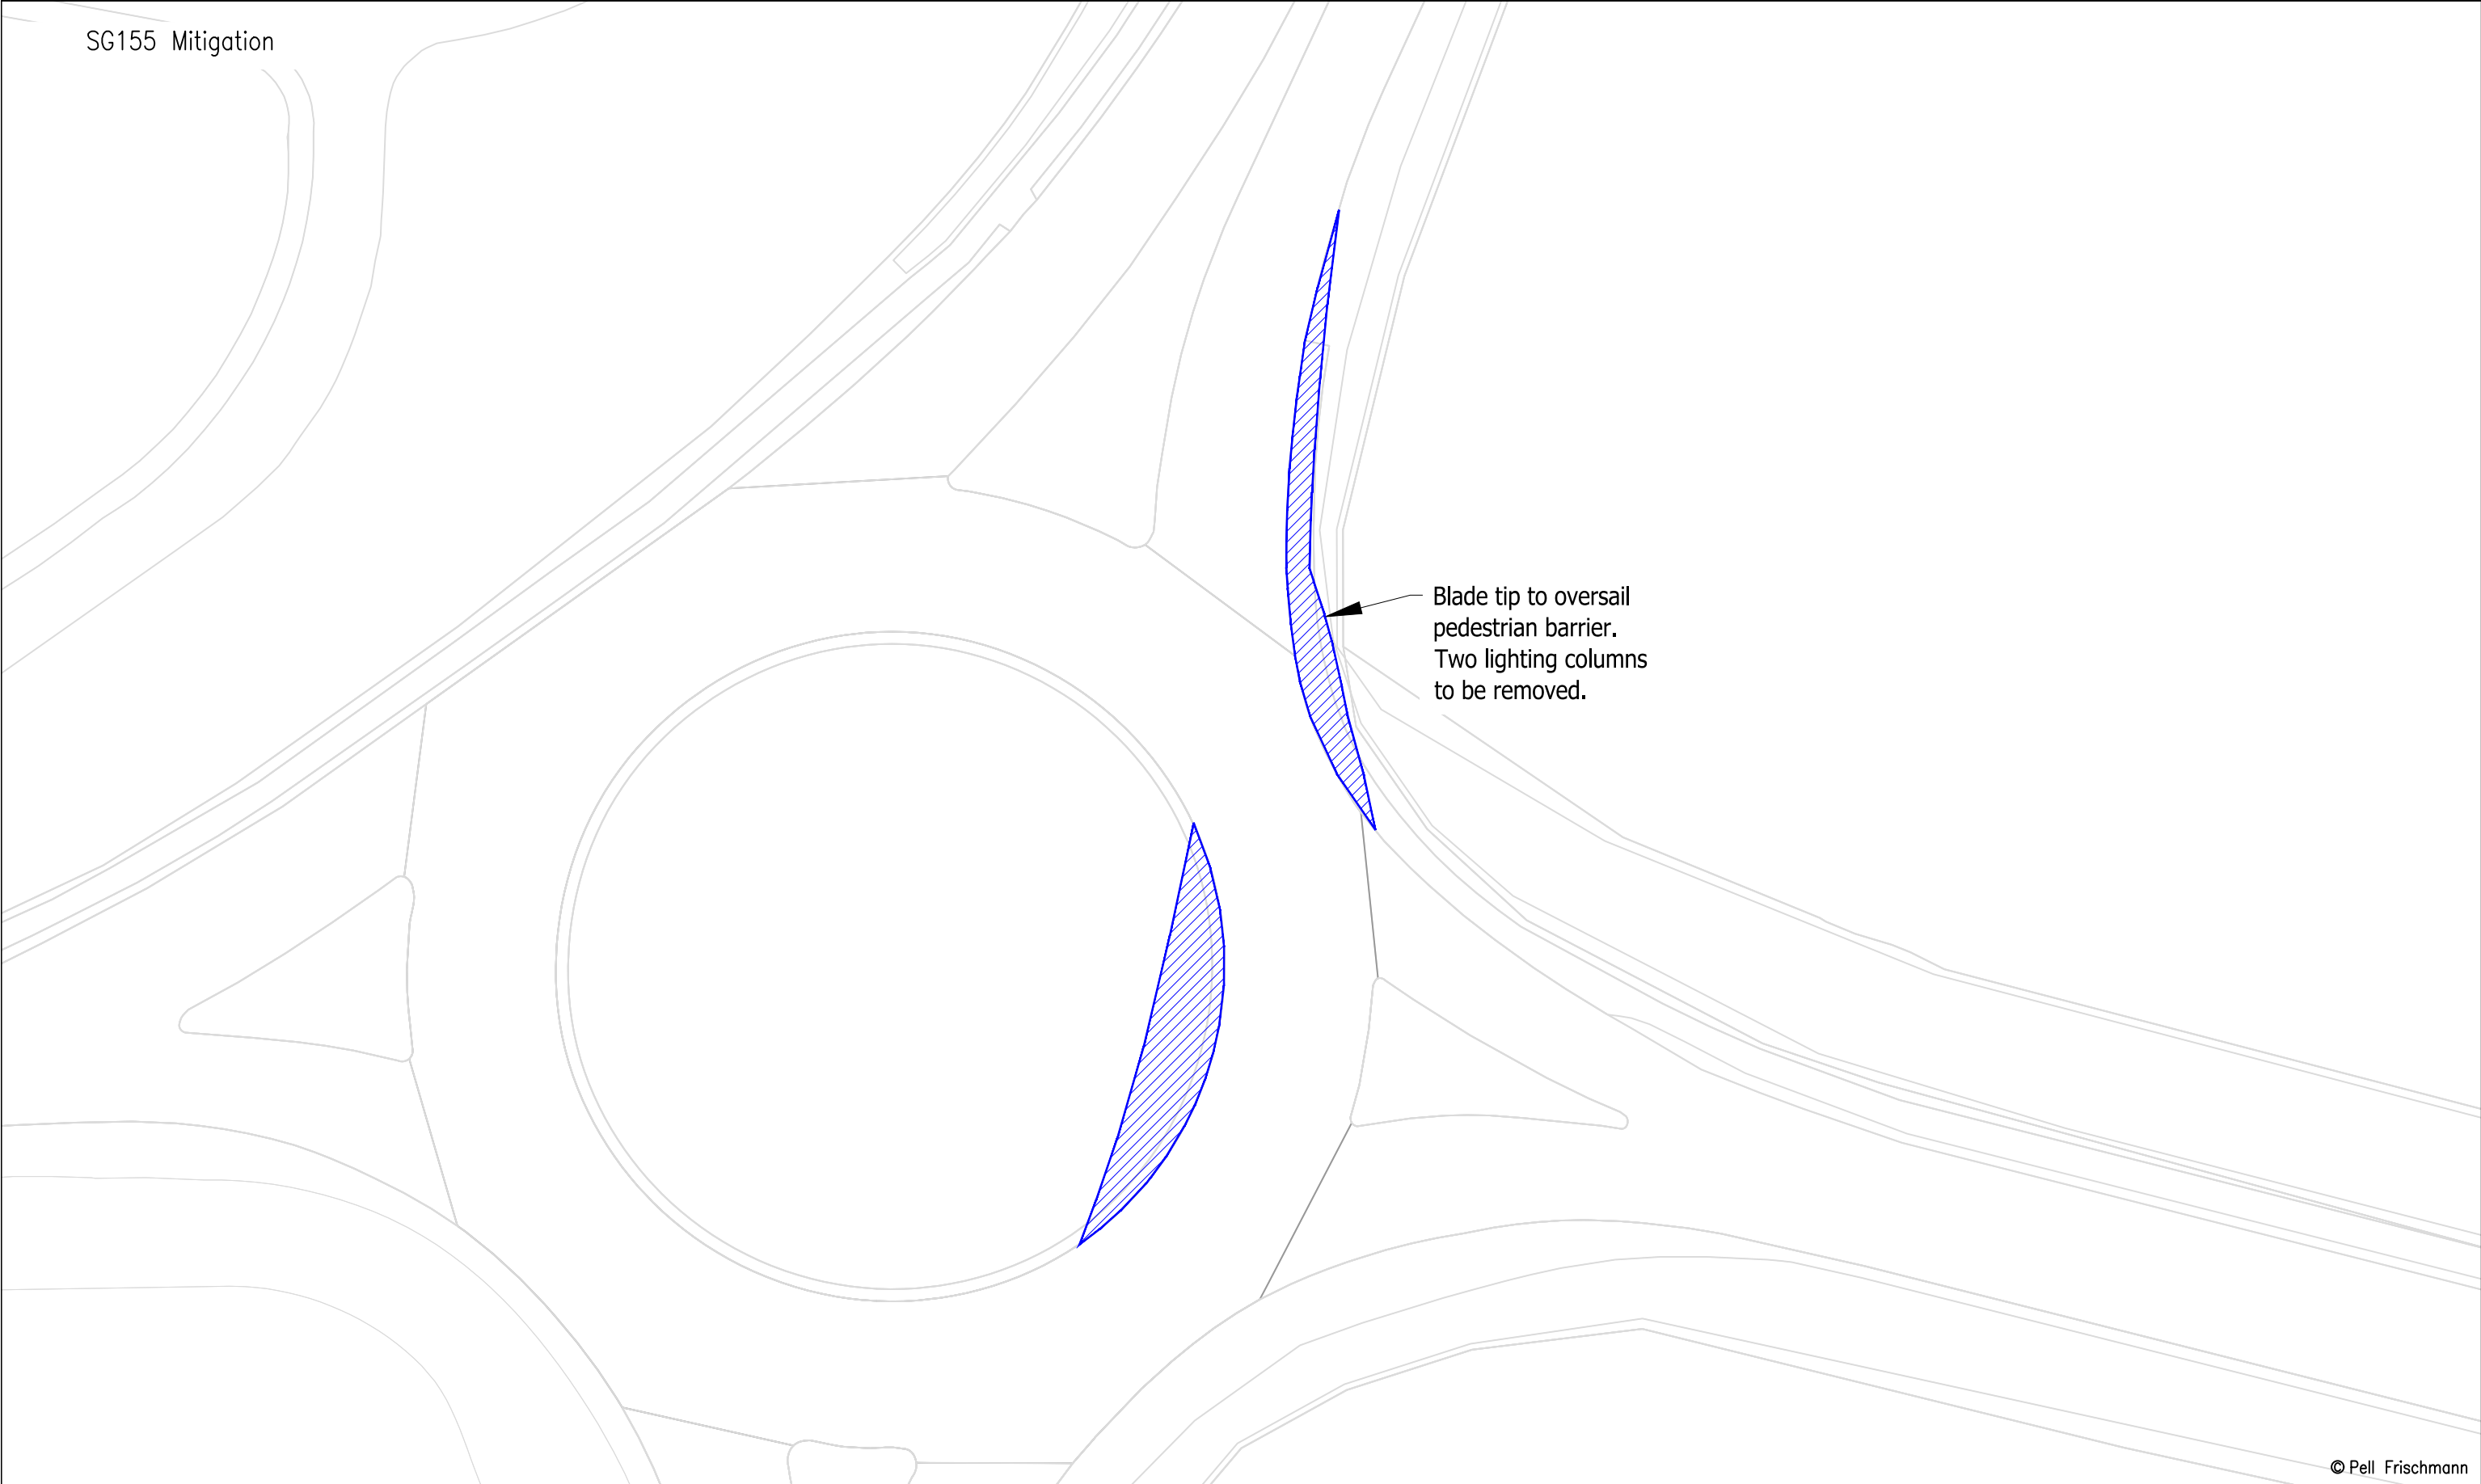


© Pell Frischmann

Pell Frischmann 93 GEORGE STREET, EDINBURGH, EH2 3ES Tel: +44 (0)131 240 1270 Email: pfedinburgh@pellfrischmann.com www.pellfrischmann.com		Project Appin Wind Farm			Name	Date	Scale	
				Drawn	GLJ	15/07/2022	1:500 @ A3	
				Designed	GLJ	15/07/2022	20622 - Appin Tracking [SG155 N163 SG170]_Part1	
				Checked	GB	15/07/2022	Final.dwg	
Client Statkraft		Drawing Title SG155 / N163 / SG170 Blades & 29.977 x 4.8 x 4.793 Tower		Point of Interest		16	Drawing Status	
				Drawing No.		SK11A	Revision	
Key Wheel SPA Body SPA Load SPA Indicative Over-run Over-sail		SPA Location A77 Holmeston Roundabout		Notes:				1
				1. All mitigation is subject to confirmation through a test run. 2. This is not a construction drawing and is intended for illustration purposes only.				




Pell Frischmann 93 GEORGE STREET, EDINBURGH, EH2 3ES Tel: +44 (0)131 240 1270 Email: pfedinburgh@pellfrischmann.com www.pellfrischmann.com		Project Appin Wind Farm			Name	Date	Scale	
				Drawn	GLJ	15/07/2022	1:1000 @ A3	
				Designed	GLJ	15/07/2022	20622 - Appin Tracking [SG155 N163 SG170]_Part1	
				Checked	GB	15/07/2022	Final.dwg	
Client Statkraft		Drawing Title SG155 / N163 / SG170 Blades & 29.977 x 4.8 x 4.793 Tower		Point of Interest		16	Drawing Status	
				Drawing No.		SK11B	Revision	
Key Wheel SPA Body SPA Load SPA Indicative Over-run Over-sail		SPA Location A77 Holmeston Roundabout		Notes:			1	
				1. All mitigation is subject to confirmation through a test run.			2. This is not a construction drawing and is intended for illustration purposes only.	

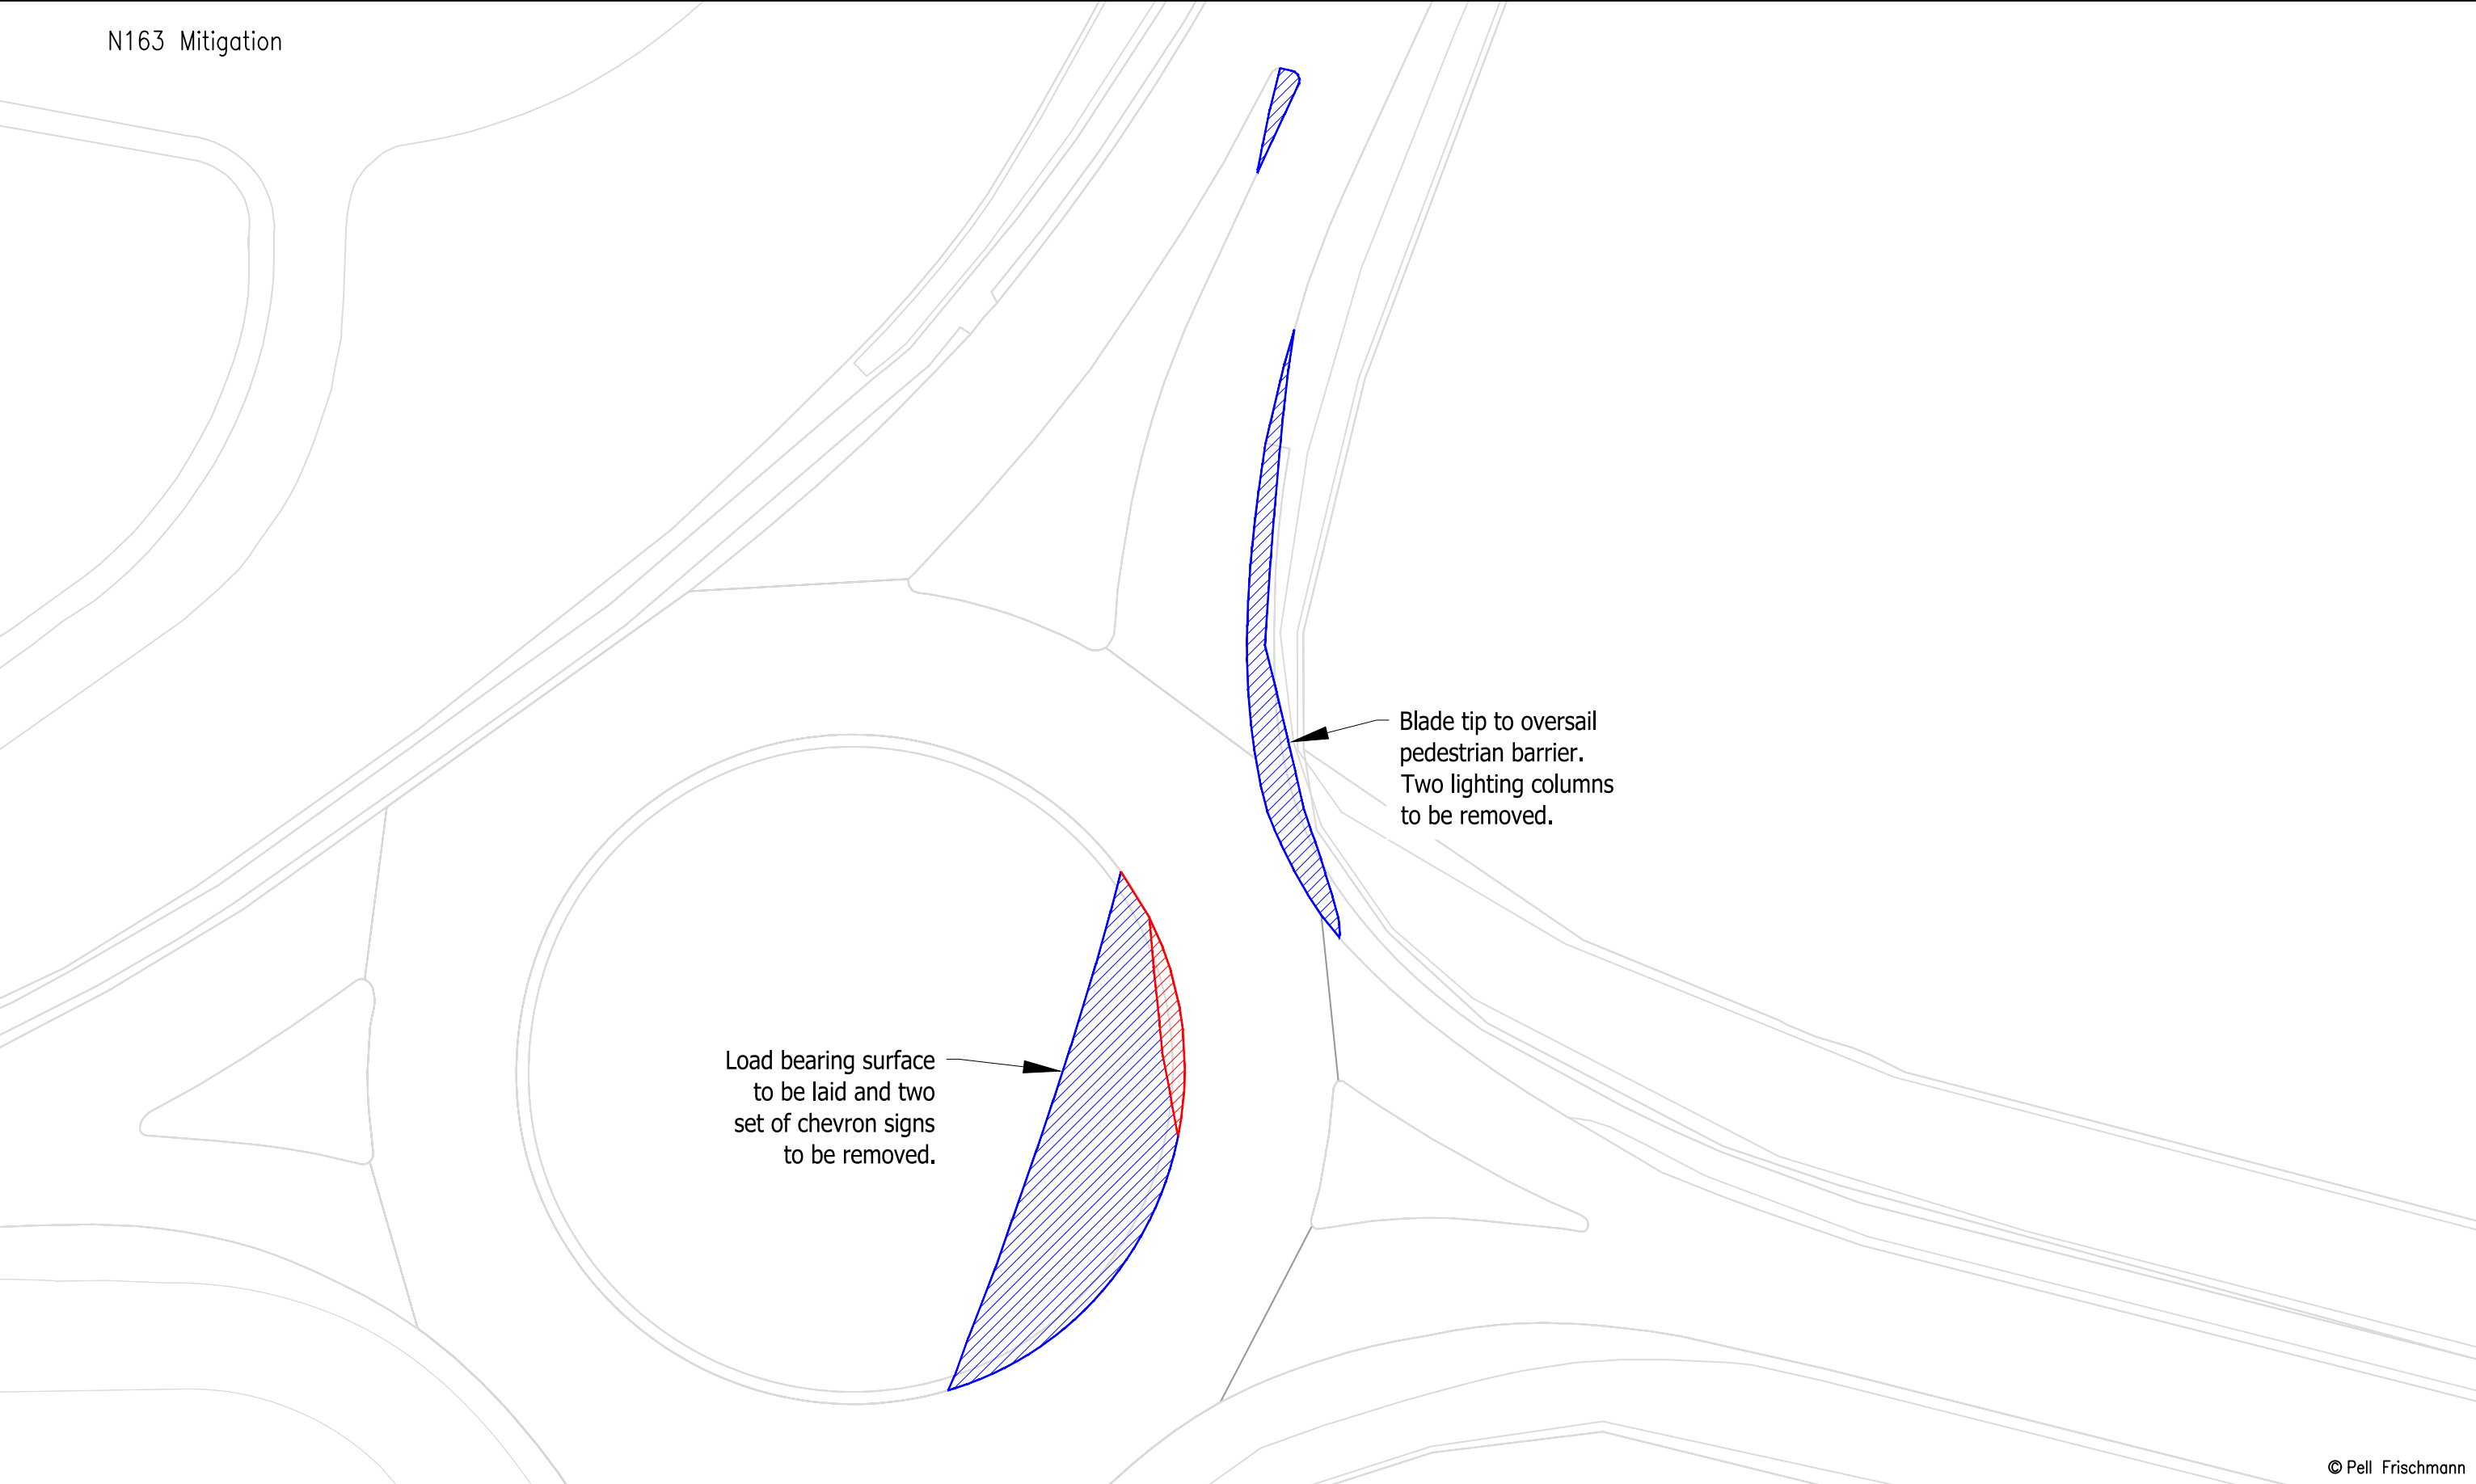


© Pell Frischmann

Pell Frischmann 93 GEORGE STREET, EDINBURGH, EH2 3ES Tel: +44 (0)131 240 1270 Email: pfedinburgh@pellfrischmann.com www.pellfrischmann.com		Project		Appin Wind Farm			Name	Date	Scale		1:500 @ A3		
						Drawn	GLJ	15/07/2022	20612 - Appin Tracking [SG155 N163 SG170]_Part1 Final.dwg				
						Designed	GLJ	15/07/2022					
						Checked	GB	15/07/2022					
Client		Statkraft		Drawing Title		Point of Interest		16		Drawing Status		Draft	
Key Wheel SPA Body SPA Load SPA Indicative Over-run Over-sail				SG155 / N163 / SG170 Blades & 29.977 x 4.8 x 4.793 Tower		Drawing No.		Notes:		Revision			
				SPA Location		SK11C		1. All mitigation is subject to confirmation through a test run. 2. This is not a construction drawing and is intended for illustration purposes only.		1			
				A77 Holmeston Roundabout									

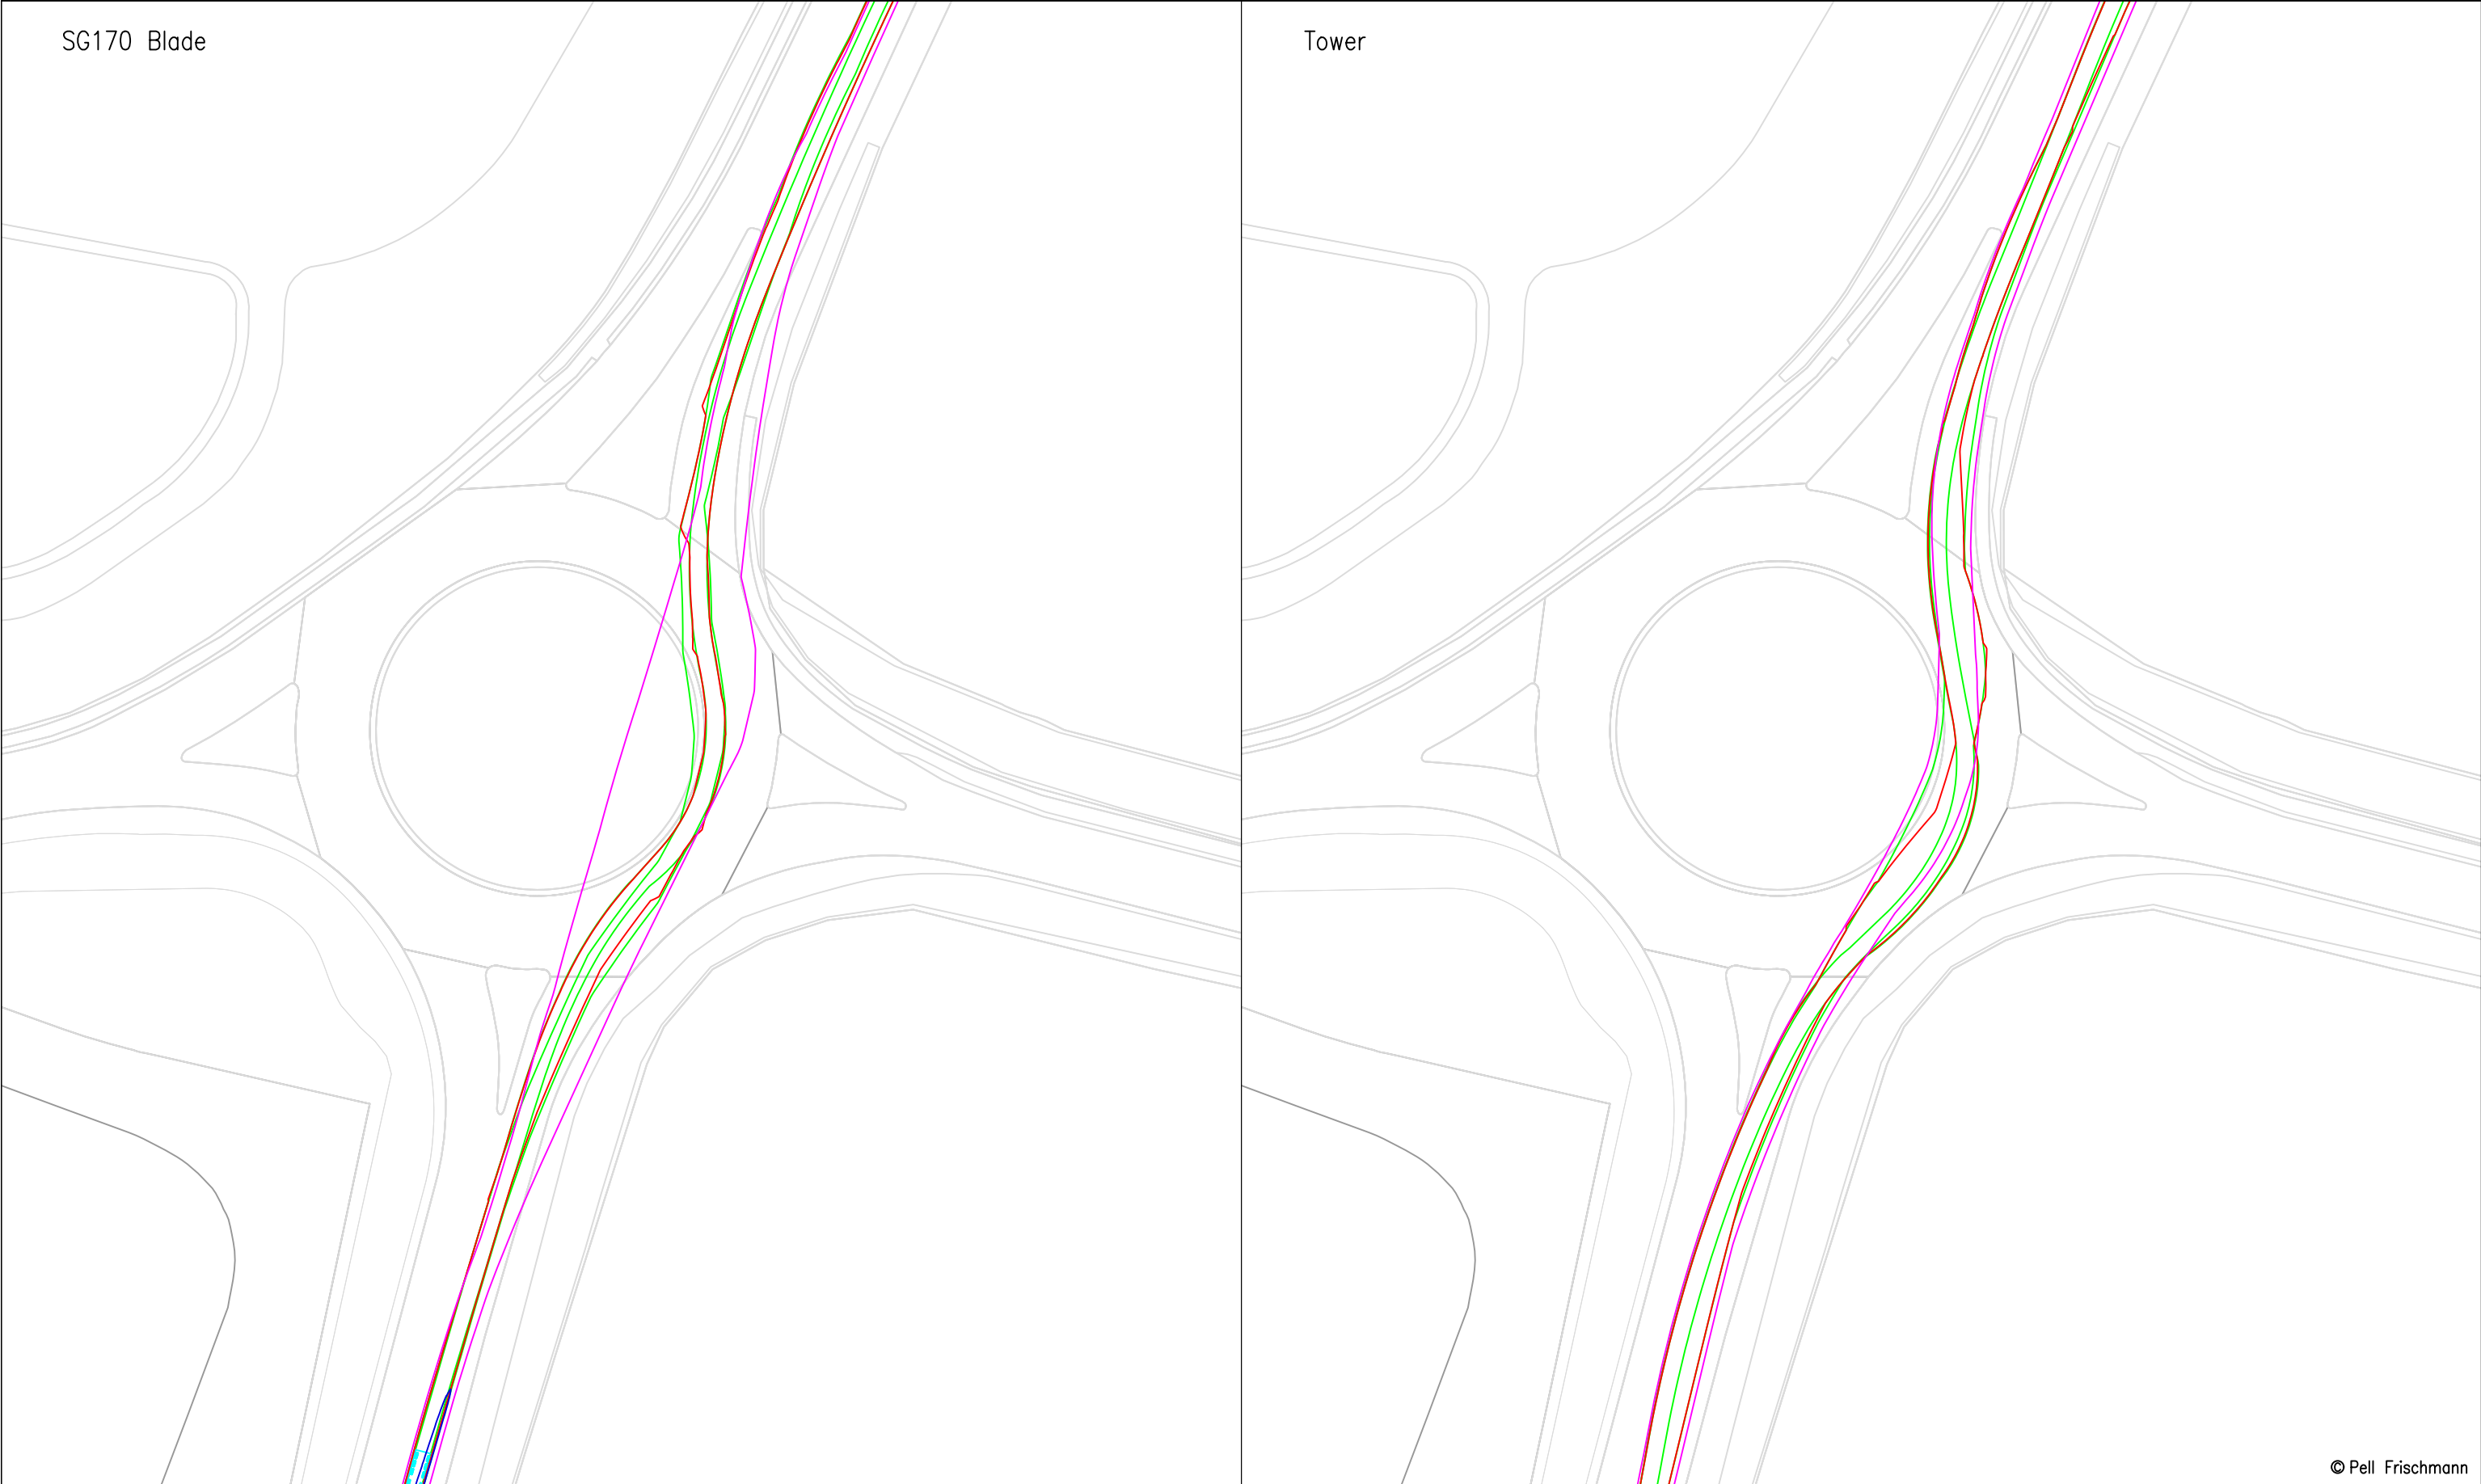


Pell Frischmann 93 GEORGE STREET, EDINBURGH, EH2 3ES Tel: +44 (0)131 240 1270 Email: pfedinburgh@pellfrischmann.com www.pellfrischmann.com	Project Appin Wind Farm			Name	Date	Scale 1:1000 @ A3	
			Drawn	GLJ	15/07/2022	Drawing Title 20622 - Appin Tracking [SG155 N163 SG170]_Part1 Final.dwg	
			Designed	GLJ	15/07/2022		
			Checked	GB	15/07/2022		
Client Statkraft	Drawing Title SG155 / N163 / SG170 Blades & 29.977 x 4.8 x 4.793 Tower		Point of Interest		16	Drawing Status Draft	
			Drawing No. SK11D		Notes: 1. All mitigation is subject to confirmation through a test run. 2. This is not a construction drawing and is intended for illustration purposes only.		Revision 1
Key Wheel SPA Body SPA Load SPA Indicative Over-run Over-sail	SPA Location A77 Holmeston Roundabout						

SG170 Mitigation

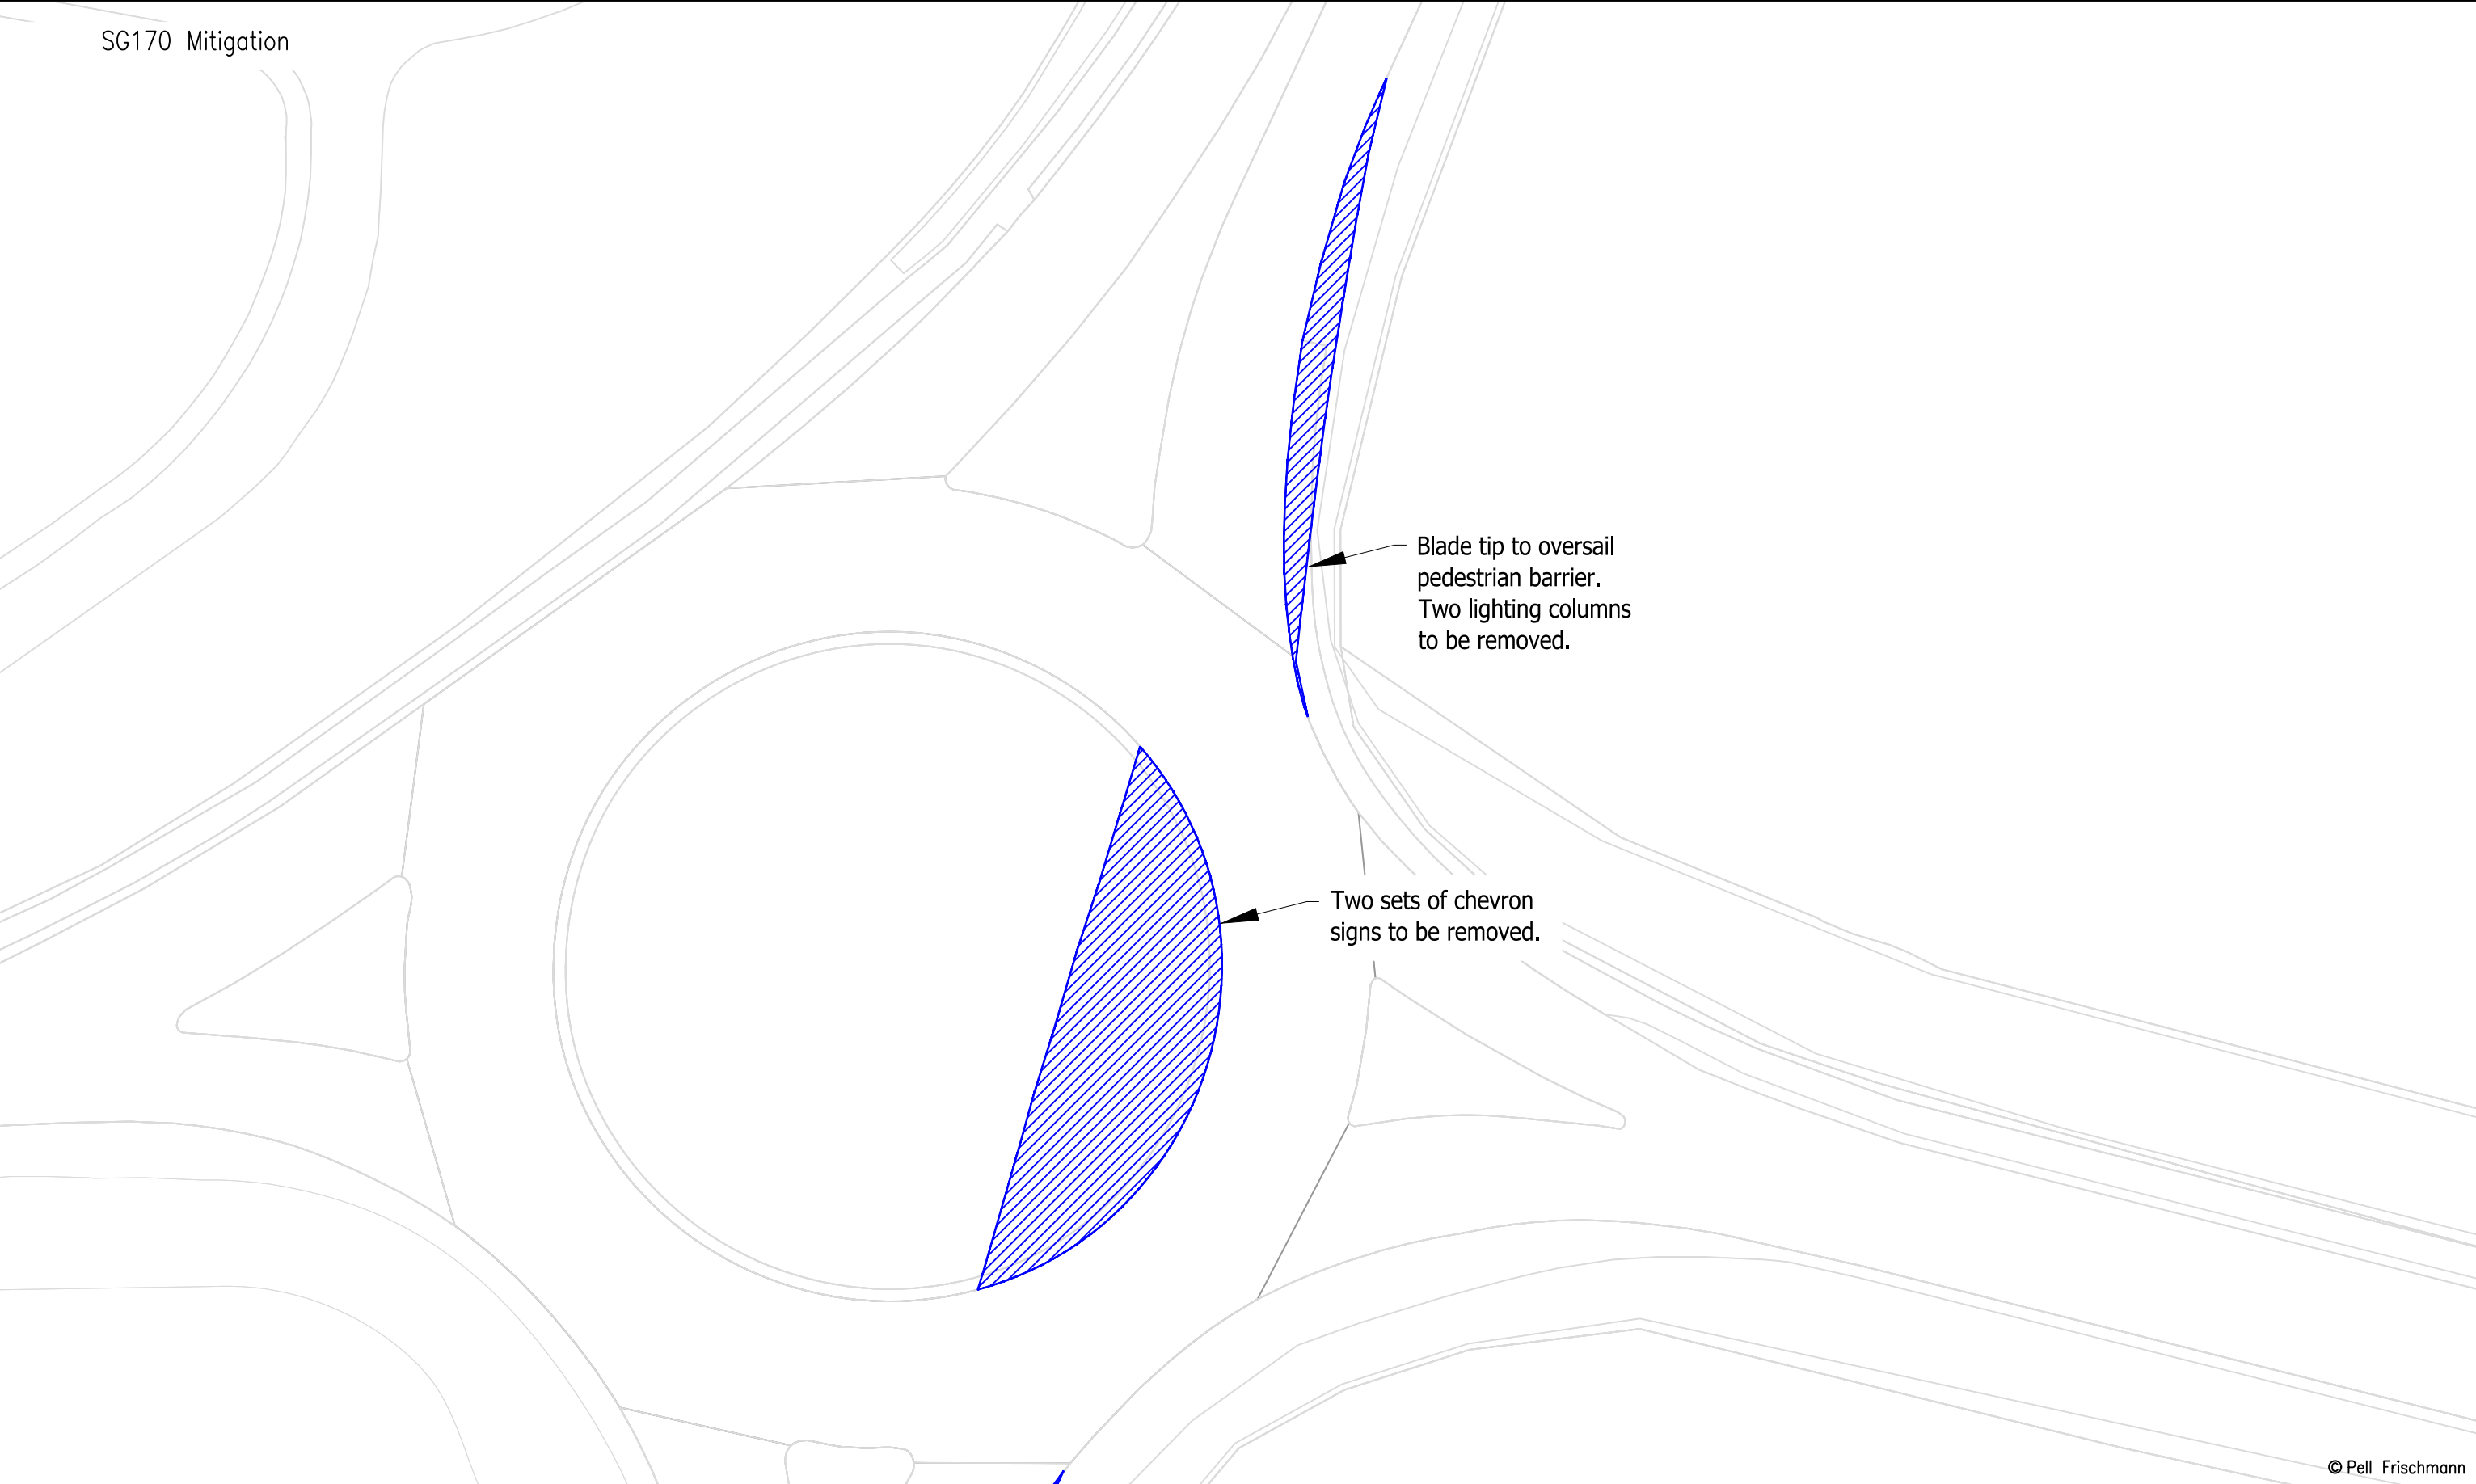


© Pell Frischmann

Pell Frischmann 93 GEORGE STREET, EDINBURGH, EH2 3ES Tel: +44 (0)131 240 1270 Email: pfedinburgh@pellfrischmann.com www.pellfrischmann.com	Project Appin Wind Farm			Name	Date	Scale 1:500 @ A3		
			Drawn	GLJ	15/07/2022	20622 - Appin Tracking [SG155 N163 SG170]_Part1		
			Designed	GLJ	15/07/2022	Final.dwg		
			Checked	GB	15/07/2022	Drawing Status Draft		
Client Statkraft	Drawing Title SG155 / N163 / SG170 Blades & 29.977 x 4.8 x 4.793 Tower		Point of Interest		16			
Key Wheel SPA Body SPA Load SPA Indicative Over-run Over-sail		SPA Location A77 Holmeston Roundabout		Drawing No. SK11E		Notes: 1. All mitigation is subject to confirmation through a test run. 2. This is not a construction drawing and is intended for illustration purposes only.		Revision 1

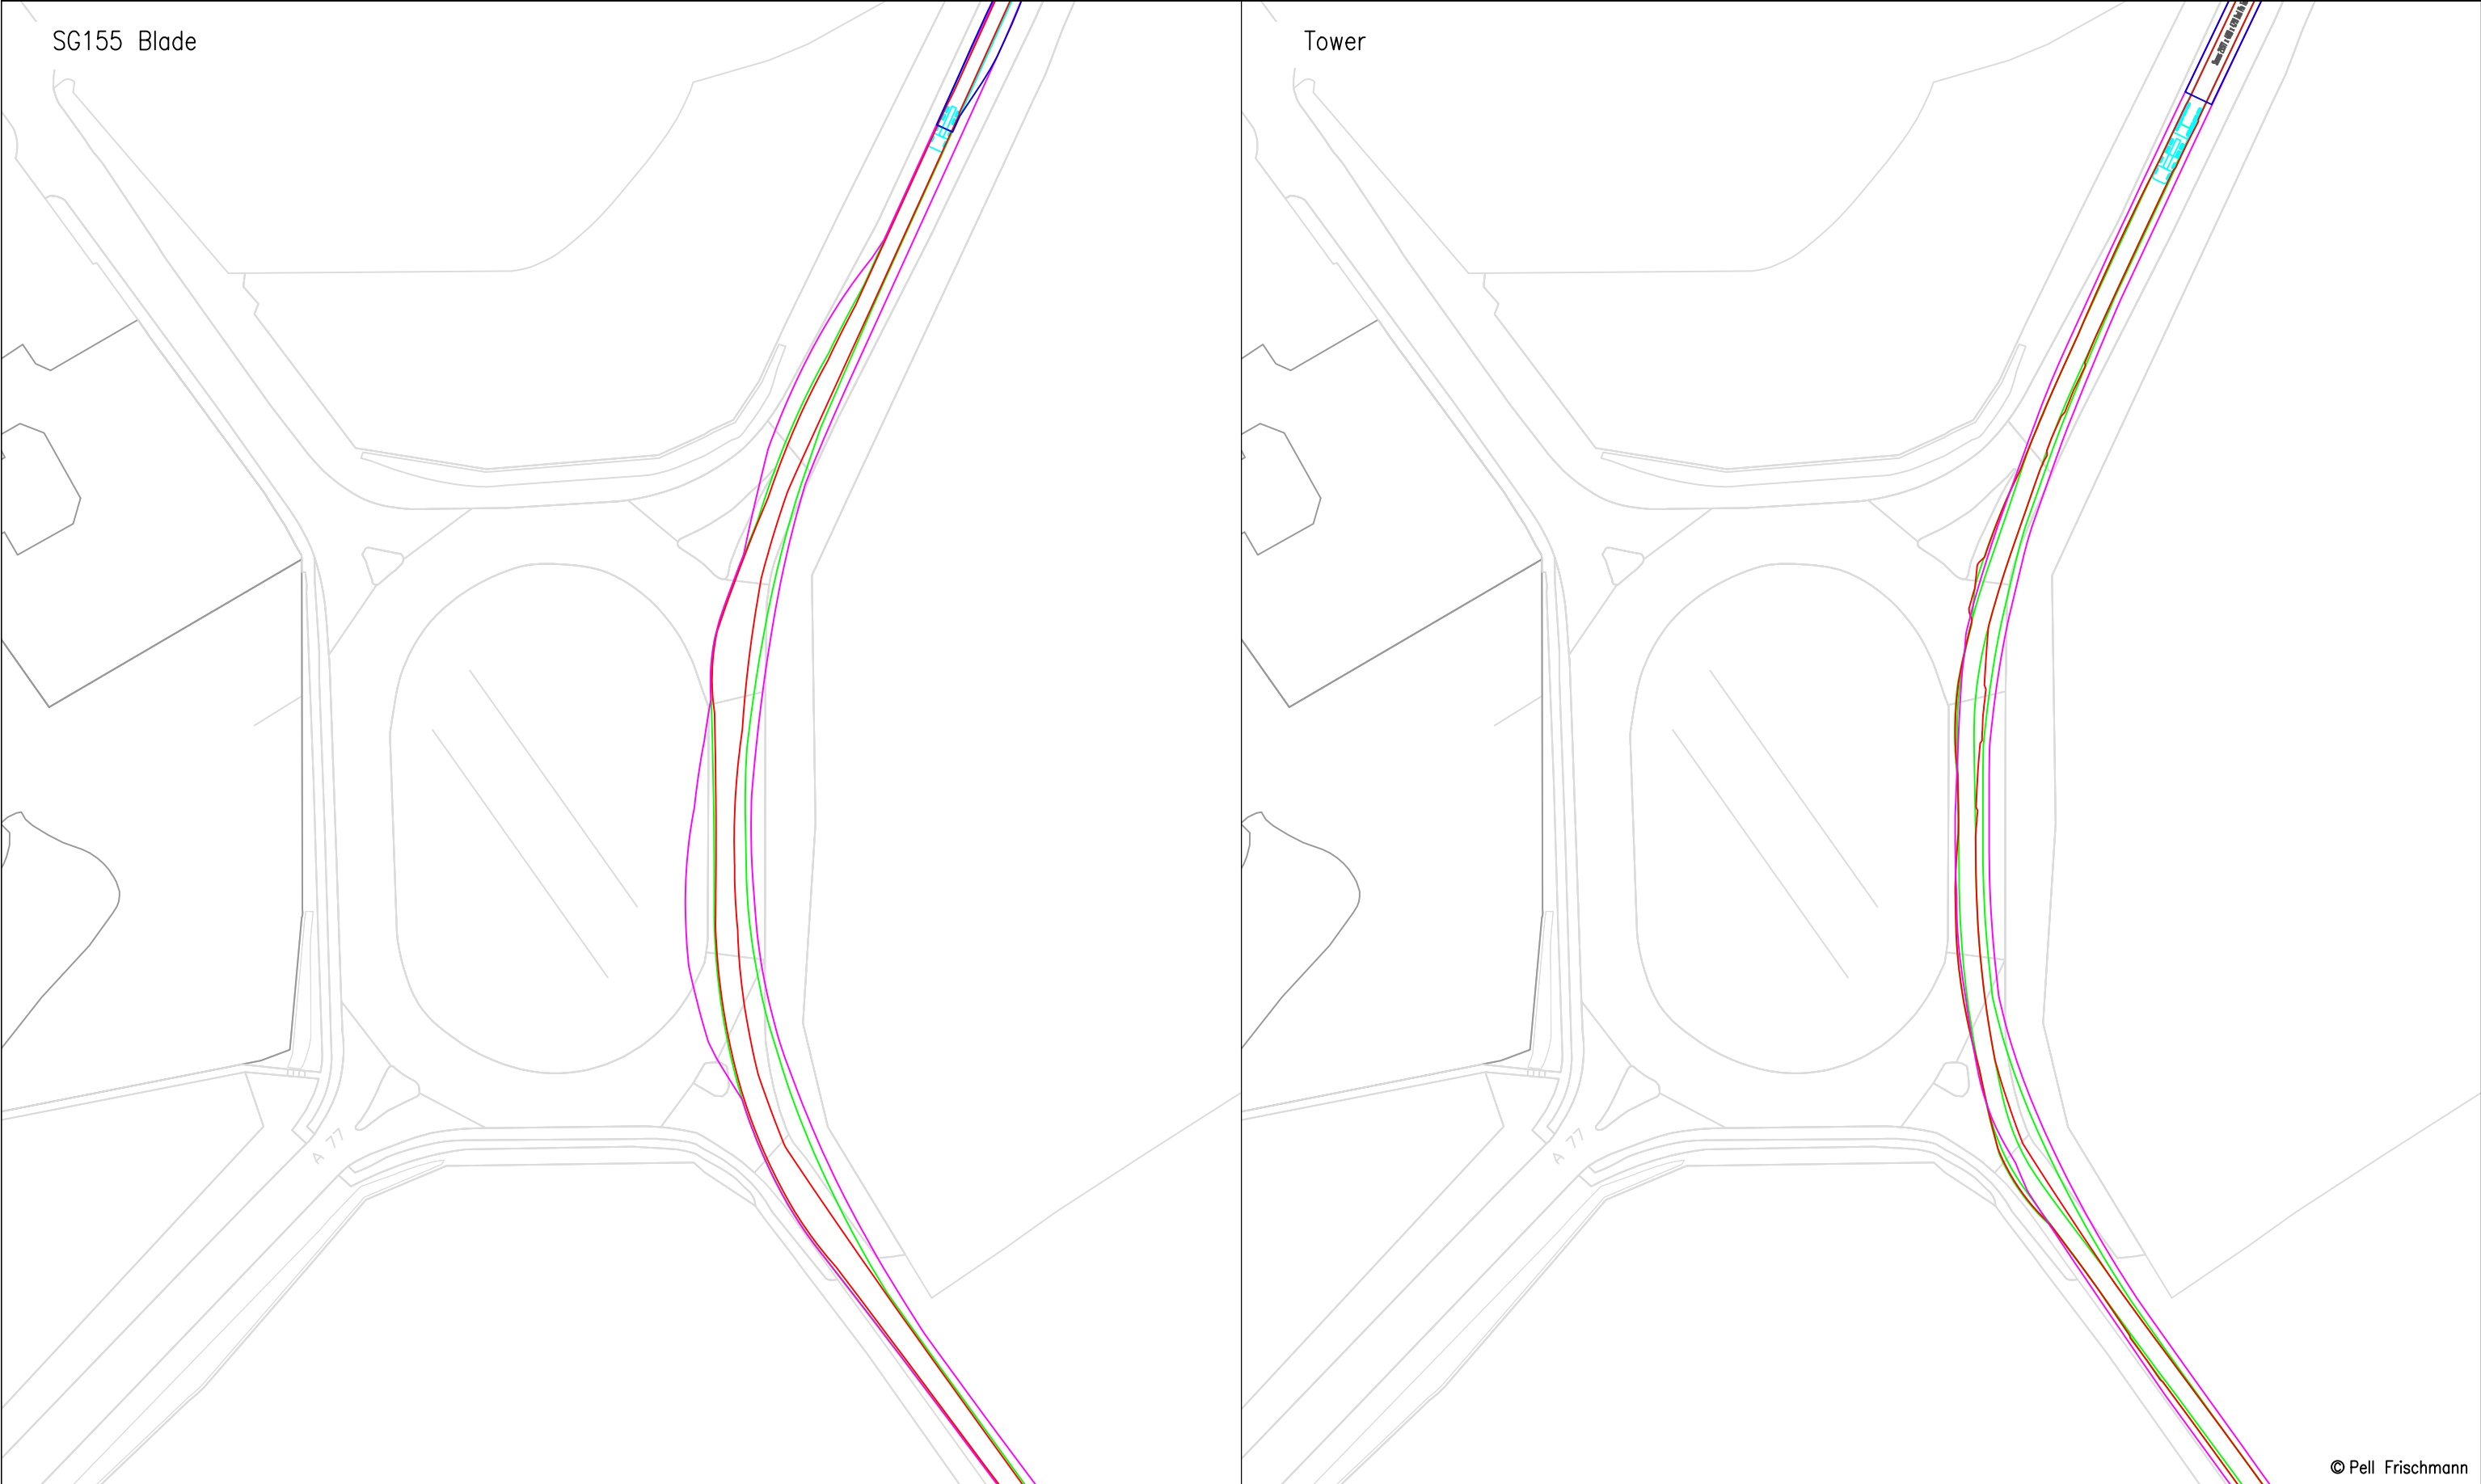

Pell Frischmann 93 GEORGE STREET, EDINBURGH, EH2 3ES Tel: +44 (0)131 240 1270 Email: pfedinburgh@pellfrischmann.com www.pellfrischmann.com	Project Appin Wind Farm			Name	Date	Scale 1:1000 @ A3	
			Drawn	GLJ	15/07/2022	Drawing Title SG155 / N163 / SG170 Blades & 29.977 x 4.8 x 4.793 Tower	
			Designed	GLJ	15/07/2022		
			Checked	GB	15/07/2022		
Client Statkraft	Drawing Title SG155 / N163 / SG170 Blades & 29.977 x 4.8 x 4.793 Tower		Point of Interest		17	Drawing Status Draft	
			Drawing No. SK12	Notes: 1. All mitigation is subject to confirmation through a test run. 2. This is not a construction drawing and is intended for illustration purposes only.		Revision 1	
Key Wheel SPA Body SPA Load SPA Indicative Over-run Over-sail	SPA Location A77 Bankfield Roundabout						

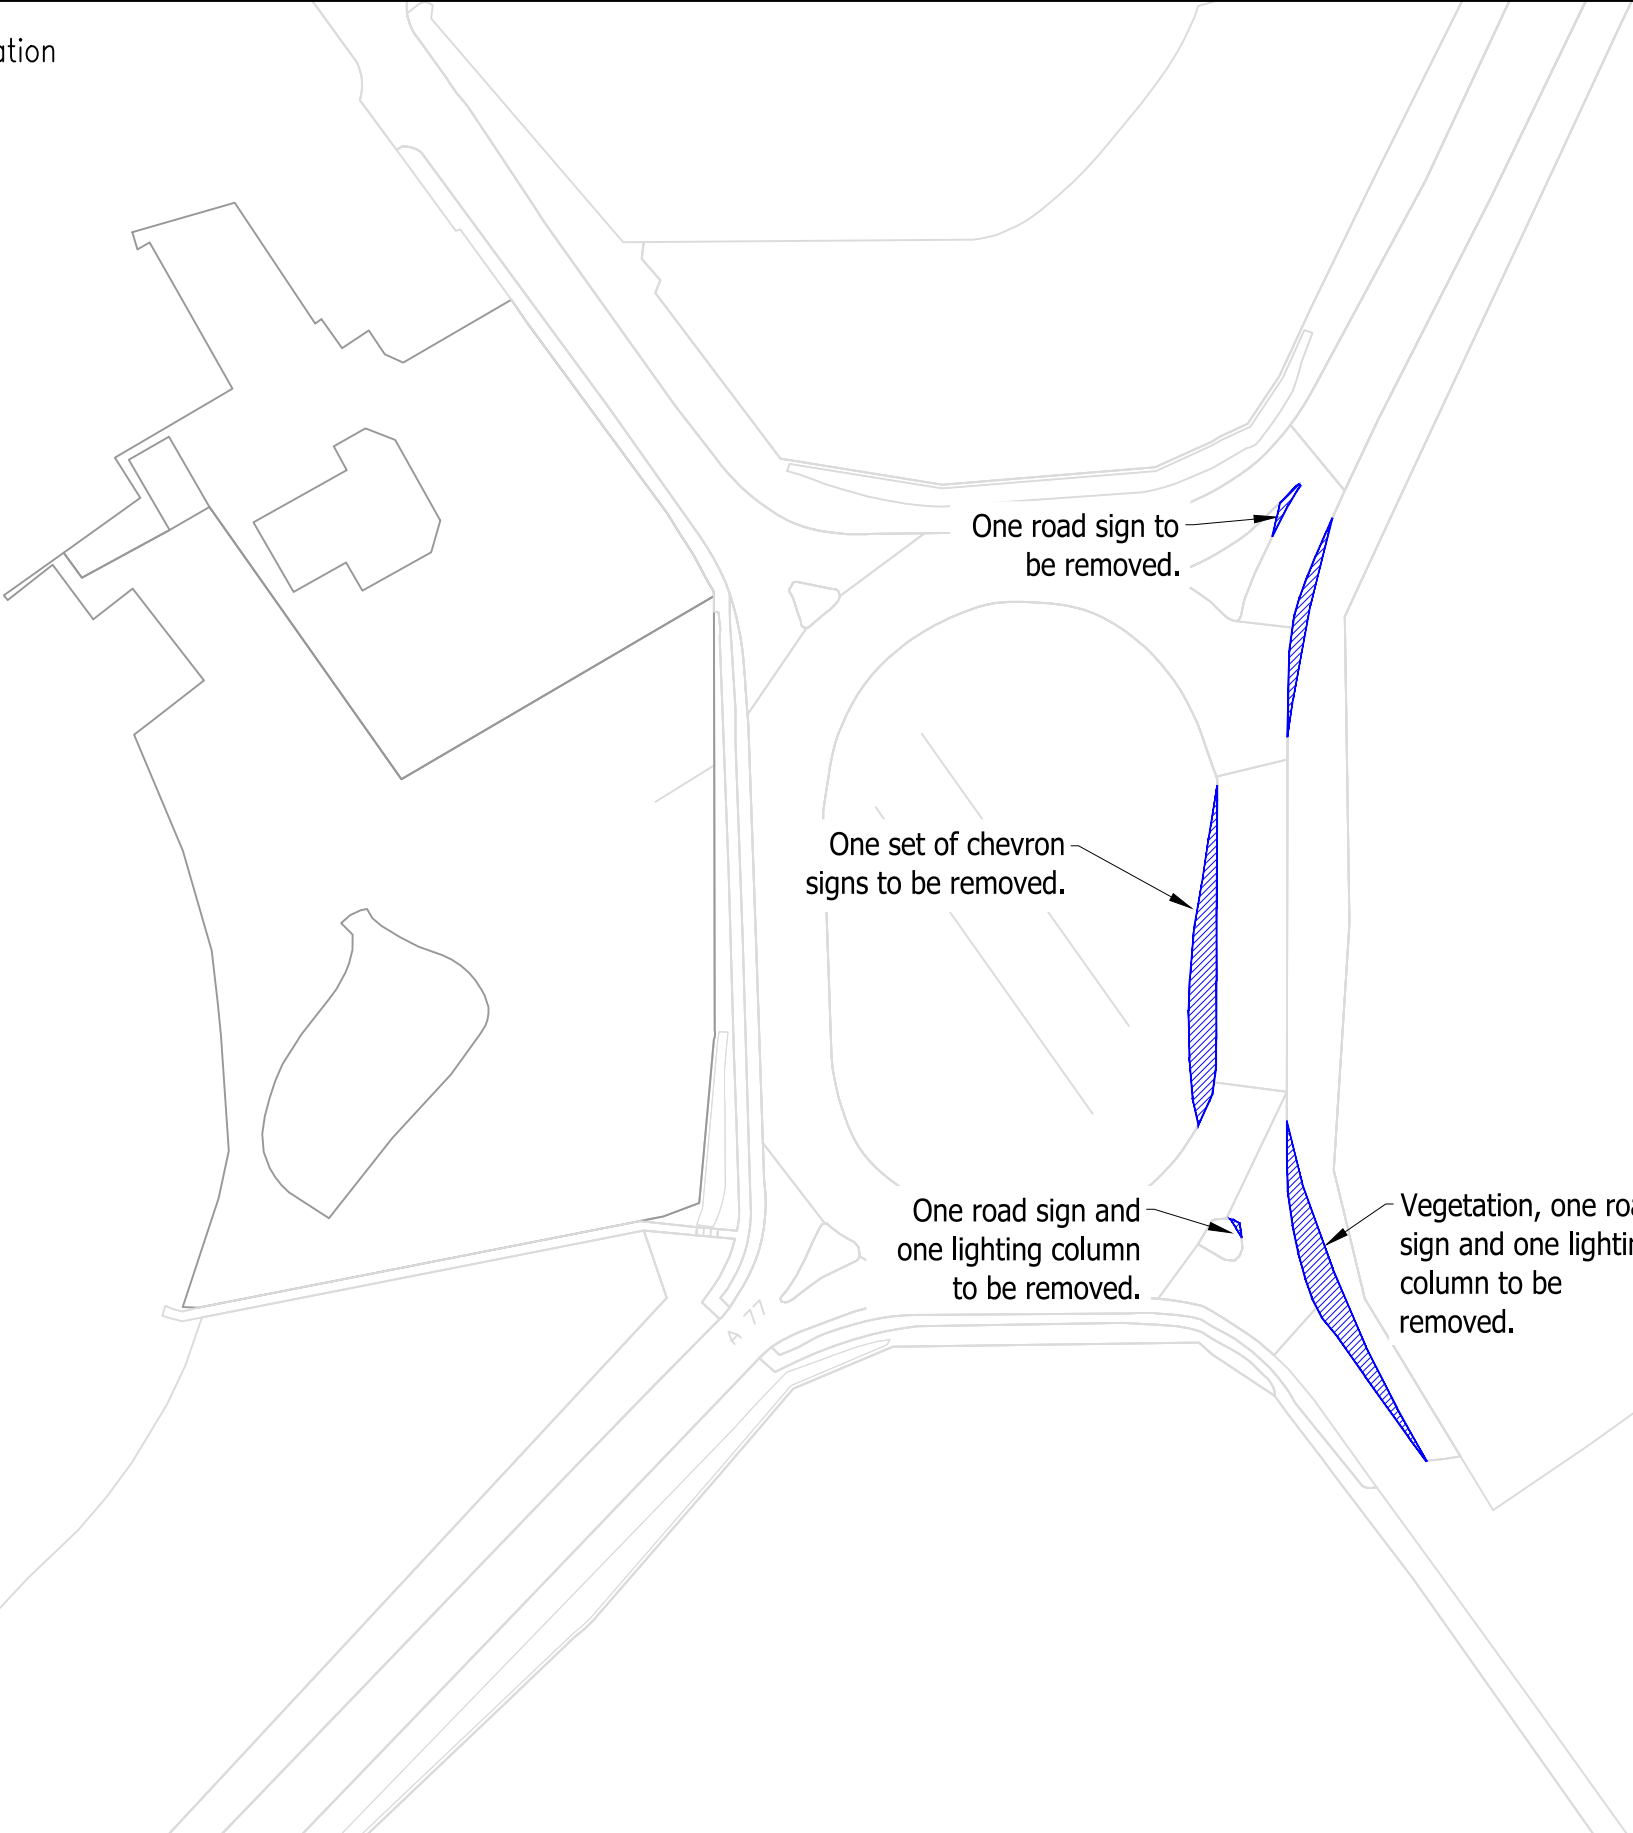

© Pell Frischmann


Pell Frischmann 93 GEORGE STREET, EDINBURGH, EH2 3ES Tel: +44 (0)131 240 1270 Email: pfredinburgh@pellfrischmann.com www.pellfrischmann.com	Project	Appin Wind Farm			Name	Date	Scale		1:1000 @ A3	
				Drawn	GLJ	15/07/2022	220622 - Appin Tracking [SG155 N163 SG170]_Part1			
				Designed	GLJ	15/07/2022	Final.dwg			
				Checked	GB	15/07/2022	Drawing Status			
Client	Statkraft	Drawing Title	SG155 / N163 / SG170 Blades & 29.977 x 4.8 x 4.793 Tower		Point of Interest		17		Draft	
					Revision		1			
Key	Wheel SPA Body SPA Load SPA Indicative	SPA Location	A77 Bankfield Roundabout		Drawing No.	Notes:				Revision
						1. All mitigation is subject to confirmation through a test run. 2. This is not a construction drawing and is intended for illustration purposes only.				
				SK12A						

N163 Blade

A 77


© Pell Frischmann

Pell Frischmann 93 GEORGE STREET, EDINBURGH, EH2 3ES Tel: +44 (0)131 240 1270 Email: pfedinburgh@pellfrischmann.com www.pellfrischmann.com	Project	Appin Wind Farm			Name	Date	Scale	
				Drawn	GLJ	15/07/2022	1:1000 @ A3	
				Designed	GLJ	15/07/2022	220612- Appin Tracking [SG155 N163 SG170]_Part1	
				Checked	GB	15/07/2022	Final.dwg	
Client	Statkraft	Drawing Title	SG155 / N163 / SG170 Blades & 29.977 x 4.8 x 4.793 Tower	Point of Interest		17	Drawing Status	
							Draft	
Key	Wheel SPA Body SPA Load SPA Indicative Over-run Over-sail	SPA Location	A77 Bankfield Roundabout	Drawing No.	SK12B	Notes:		Revision
						1. All mitigation is subject to confirmation through a test run. 2. This is not a construction drawing and is intended for illustration purposes only.		
								1

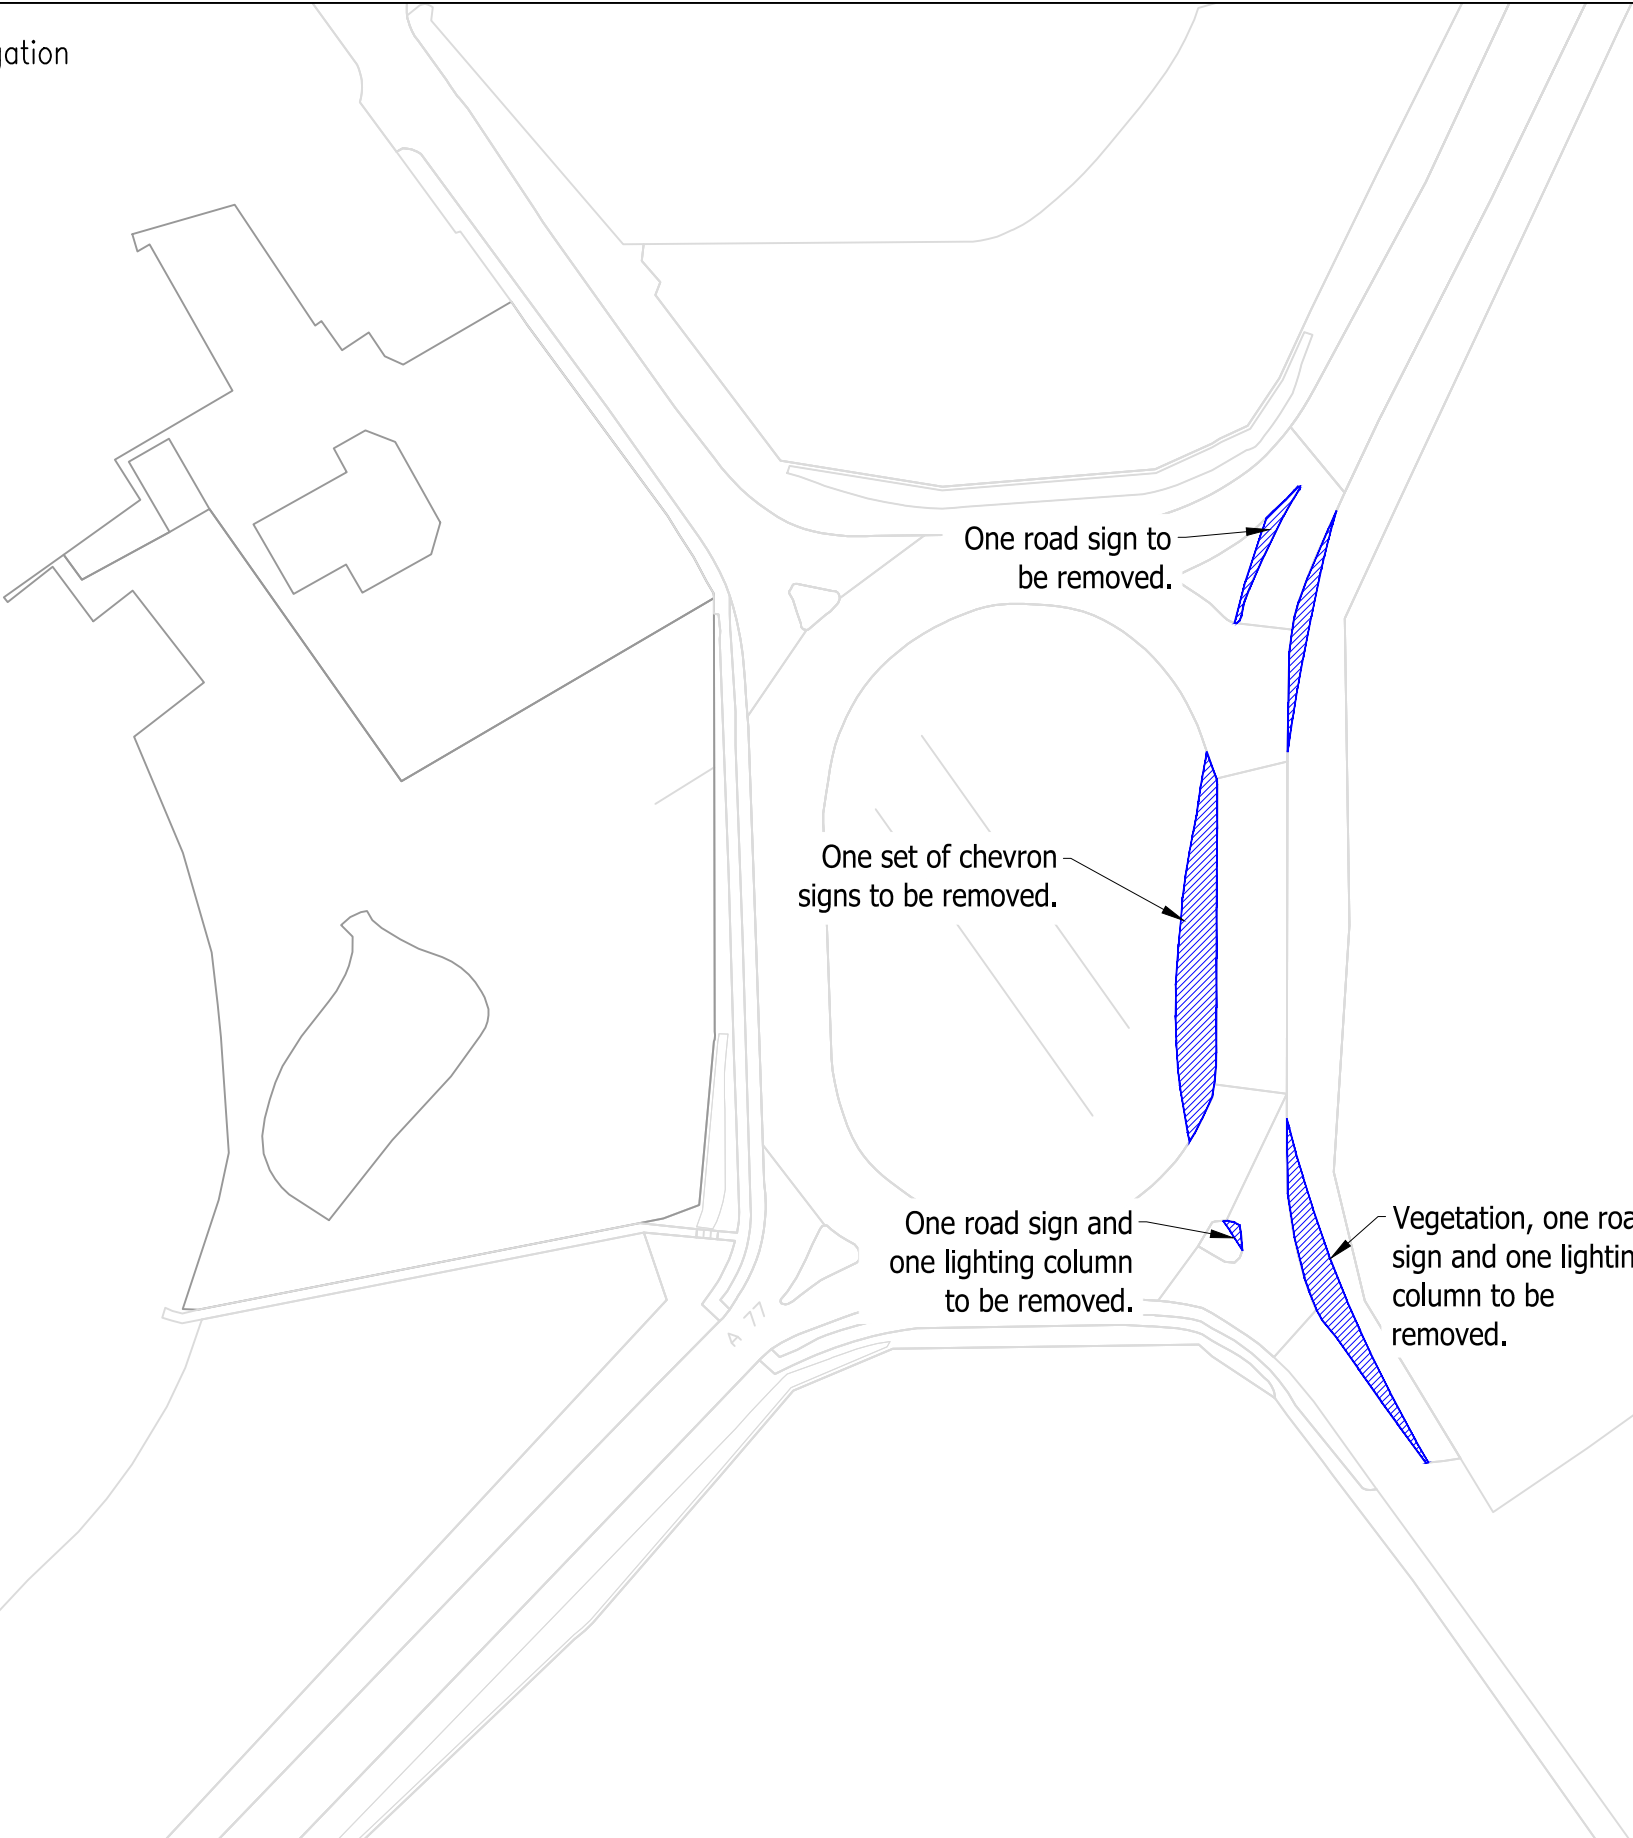


© Pell Frischmann

Pell Frischmann 93 GEORGE STREET, EDINBURGH, EH2 3ES Tel: +44 (0)131 240 1270 Email: pfredinburgh@pellfrischmann.com www.pellfrischmann.com	Project	Appin Wind Farm			Name	Date	Scale		1:1000 @ A3	
		Drawn	GLJ	15/07/2022	220622 - Appin Tracking [SG155 N163 SG170]_Part1					
		Designed	GLJ	15/07/2022	Final.dwg					
		Checked	GB	15/07/2022	Drawing Status					
Client	Statkraft	Drawing Title	SG155 / N163 / SG170 Blades & 29.977 x 4.8 x 4.793 Tower		Point of Interest		17		Draft	
					Revision		1			
Key	Wheel SPA Body SPA Load SPA Indicative Over-run Over-sail	SPA Location	A77 Bankfield Roundabout		Drawing No.	Notes:				Revision
						1. All mitigation is subject to confirmation through a test run. 2. This is not a construction drawing and is intended for illustration purposes only.				
					SK12C					1

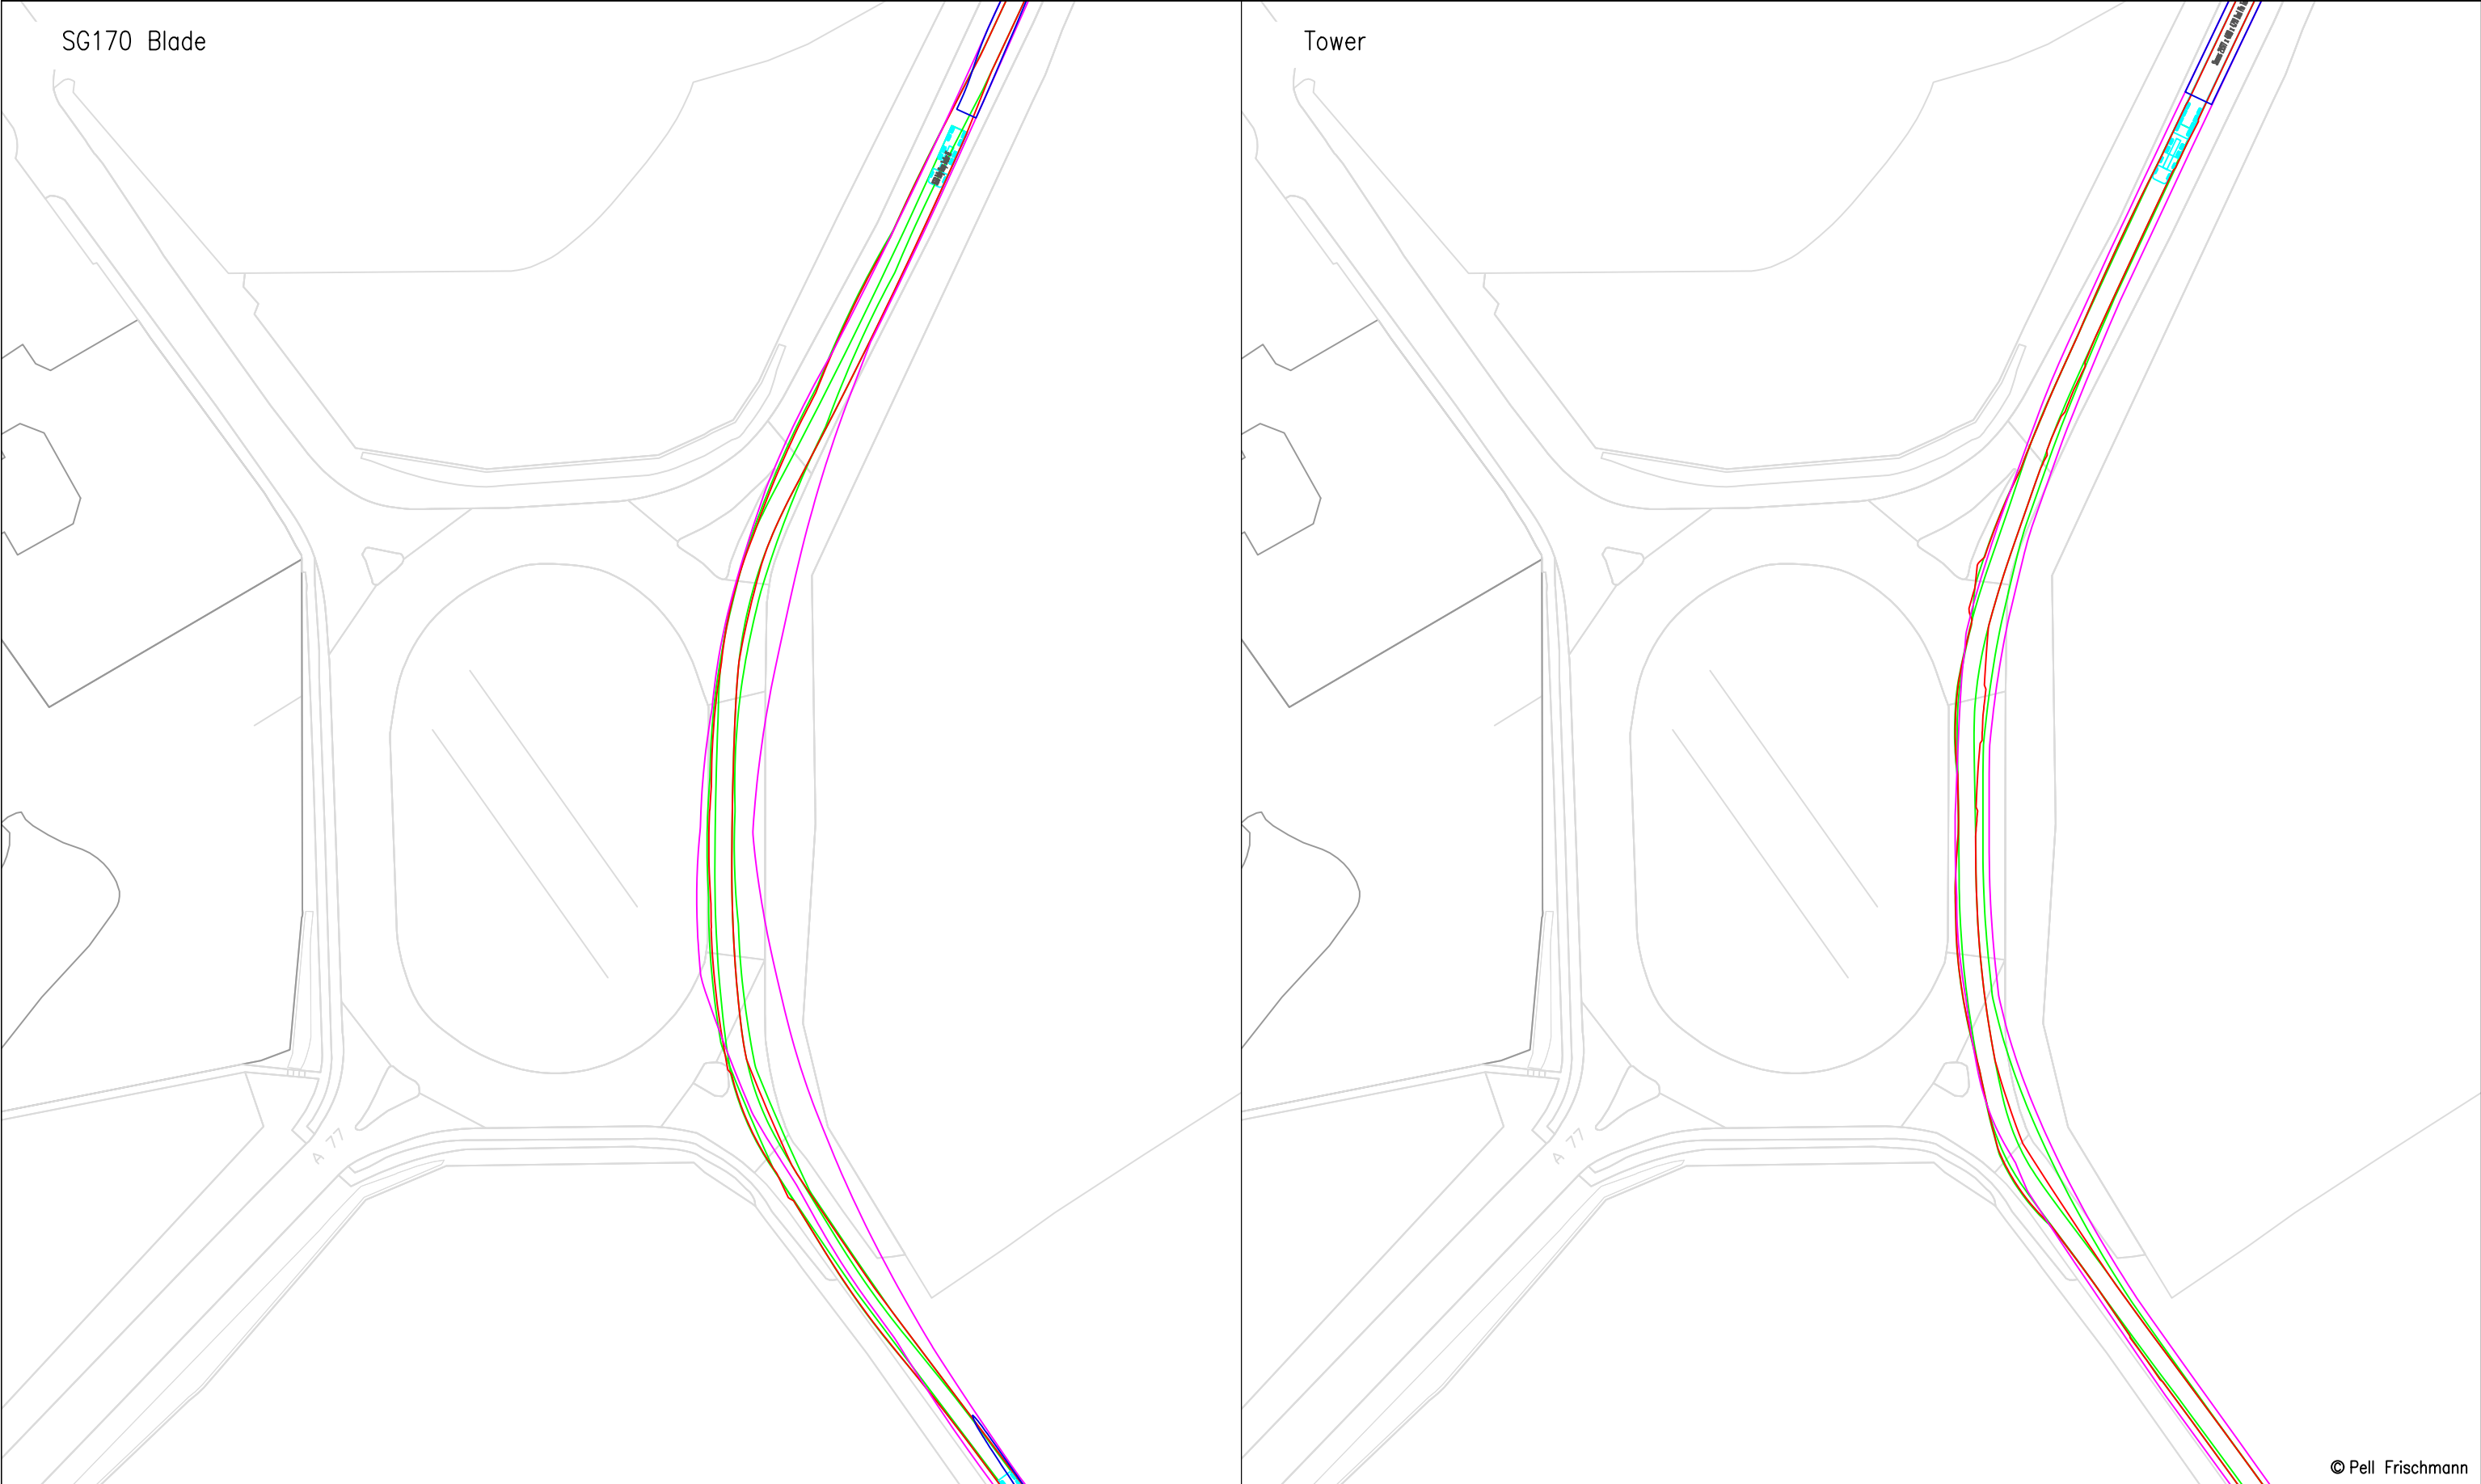


Pell Frischmann 93 GEORGE STREET, EDINBURGH, EH2 3ES Tel: +44 (0)131 240 1270 Email: pfedinburgh@pellfrischmann.com www.pellfrischmann.com	Project		Appin Wind Farm			Name	Date	Scale		1:1000 @ A3		
	Drawing Title		SG155 / N163 / SG170 Blades & 29.977 x 4.8 x 4.793 Tower		Drawn	GLJ	15/07/2022	20612 - Appin Tracking [SG155 N163 SG170]_Part1				
					Designed	GLJ	15/07/2022	Final.dwg				
					Checked	GB	15/07/2022	Drawing Status				
Client	Statkraft		SPA Location		Point of Interest		17		Draft			
Key Wheel SPA Body SPA Load SPA Indicative Over-run Over-sail		Drawing No.			Notes: 1. All mitigation is subject to confirmation through a test run. 2. This is not a construction drawing and is intended for illustration purposes only.					Revision		
				A77 Bankfield Roundabout		SK12D		1				

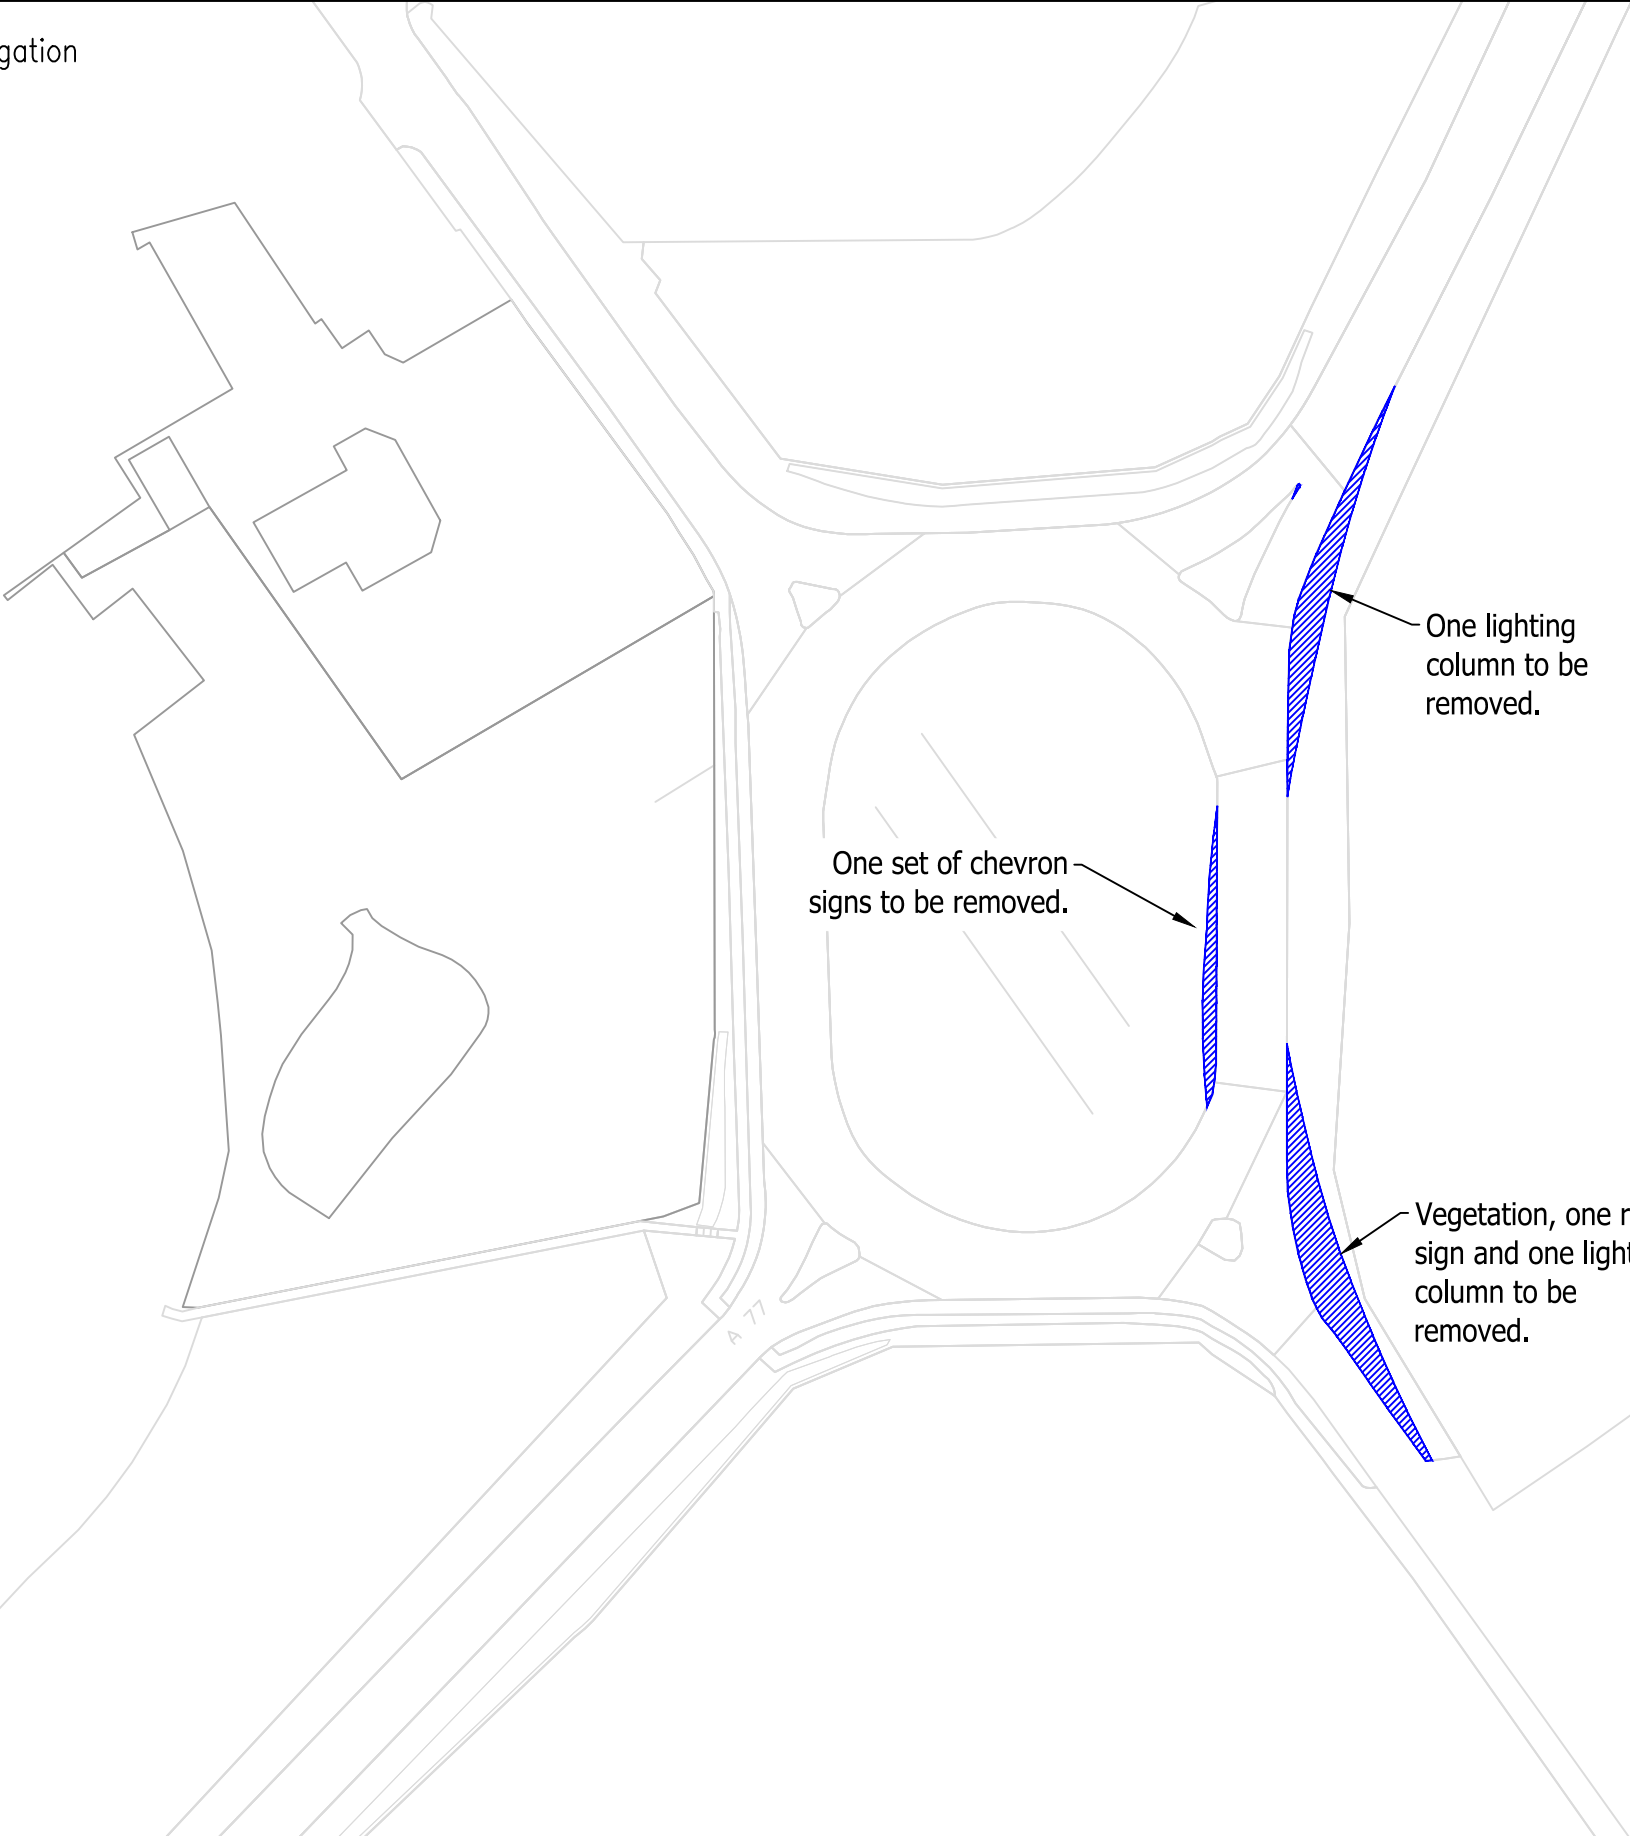


© Pell Frischmann

Pell Frischmann 93 GEORGE STREET, EDINBURGH, EH2 3ES Tel: +44 (0)131 240 1270 Email: pfedinburgh@pellfrischmann.com www.pellfrischmann.com	Project	Appin Wind Farm		Name	Date	Scale					
			Drawn	GLJ	15/07/2022	1:1000 @ A3					
			Designed	GLJ	15/07/2022	220622 - Appin Tracking [SG155 N163 SG170]_Part1					
			Checked	GB	15/07/2022	Final.dwg					
Client	Statkraft	Drawing Title	SG155 / N163 / SG170 Blades & 29.977 x 4.8 x 4.793 Tower			Point of Interest		17	Drawing Status		Draft
						17		Draft			
Key	Wheel SPA Body SPA Load SPA Indicative Over-run Over-sail	SPA Location	A77 Bankfield Roundabout			Drawing No.	SK12E	Notes: 1. All mitigation is subject to confirmation through a test run. 2. This is not a construction drawing and is intended for illustration purposes only.	Revision		
									1		

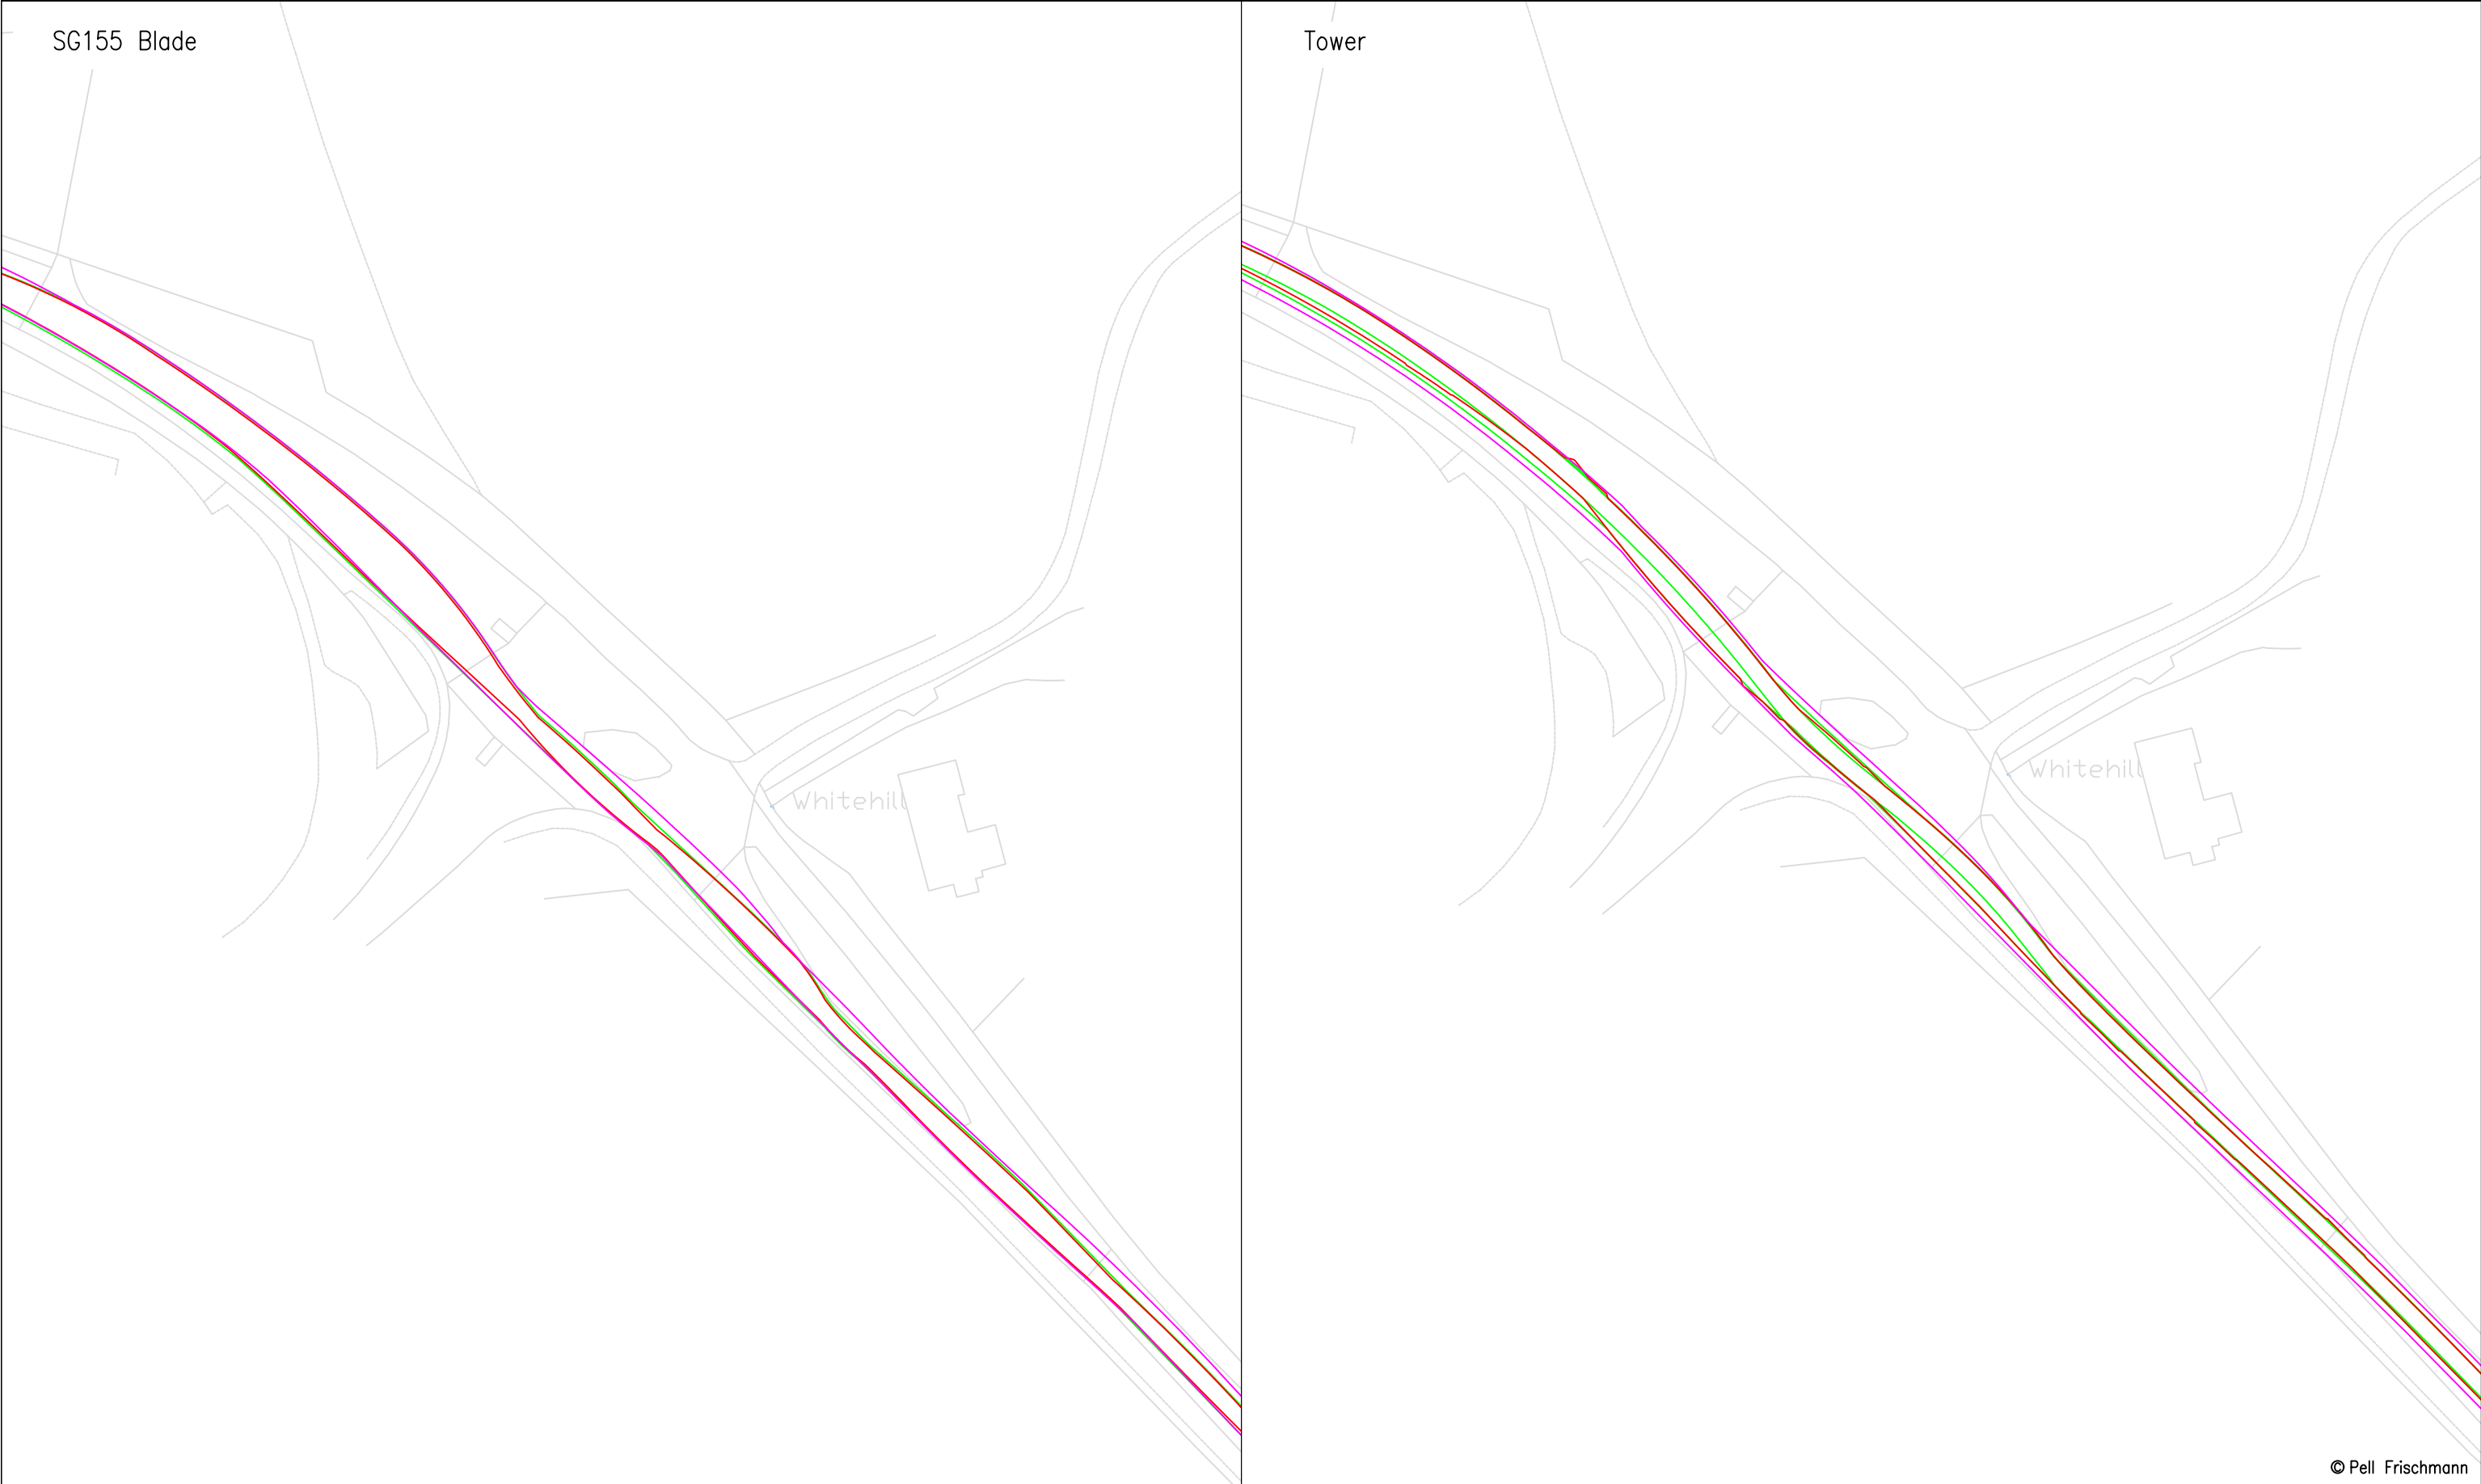


© Pell Frischmann

Pell Frischmann 93 GEORGE STREET, EDINBURGH, EH2 3ES Tel: +44 (0)131 240 1270 Email: pfedinburgh@pellfrischmann.com www.pellfrischmann.com	Project Appin Wind Farm			Name	Date	Scale 1:1000 @ A3	
			Drawn	GLJ	15/07/2022	20622 - Appin Tracking [SG155 N163 SG170]_Part1 Final.dwg	
			Designed	GLJ	15/07/2022		
			Checked	GB	15/07/2022		
Client Statkraft	Drawing Title SG155 / N163 / SG170 Blades & 29.977 x 4.8 x 4.793 Tower		Point of Interest		18	Drawing Status Draft	
			Drawing No. SK13		Notes: 1. All mitigation is subject to confirmation through a test run. 2. This is not a construction drawing and is intended for illustration purposes only.		Revision 1
Key Wheel SPA Body SPA Load SPA Indicative Over-run Over-sail	SPA Location A713 Ailsa Hospital Junction						

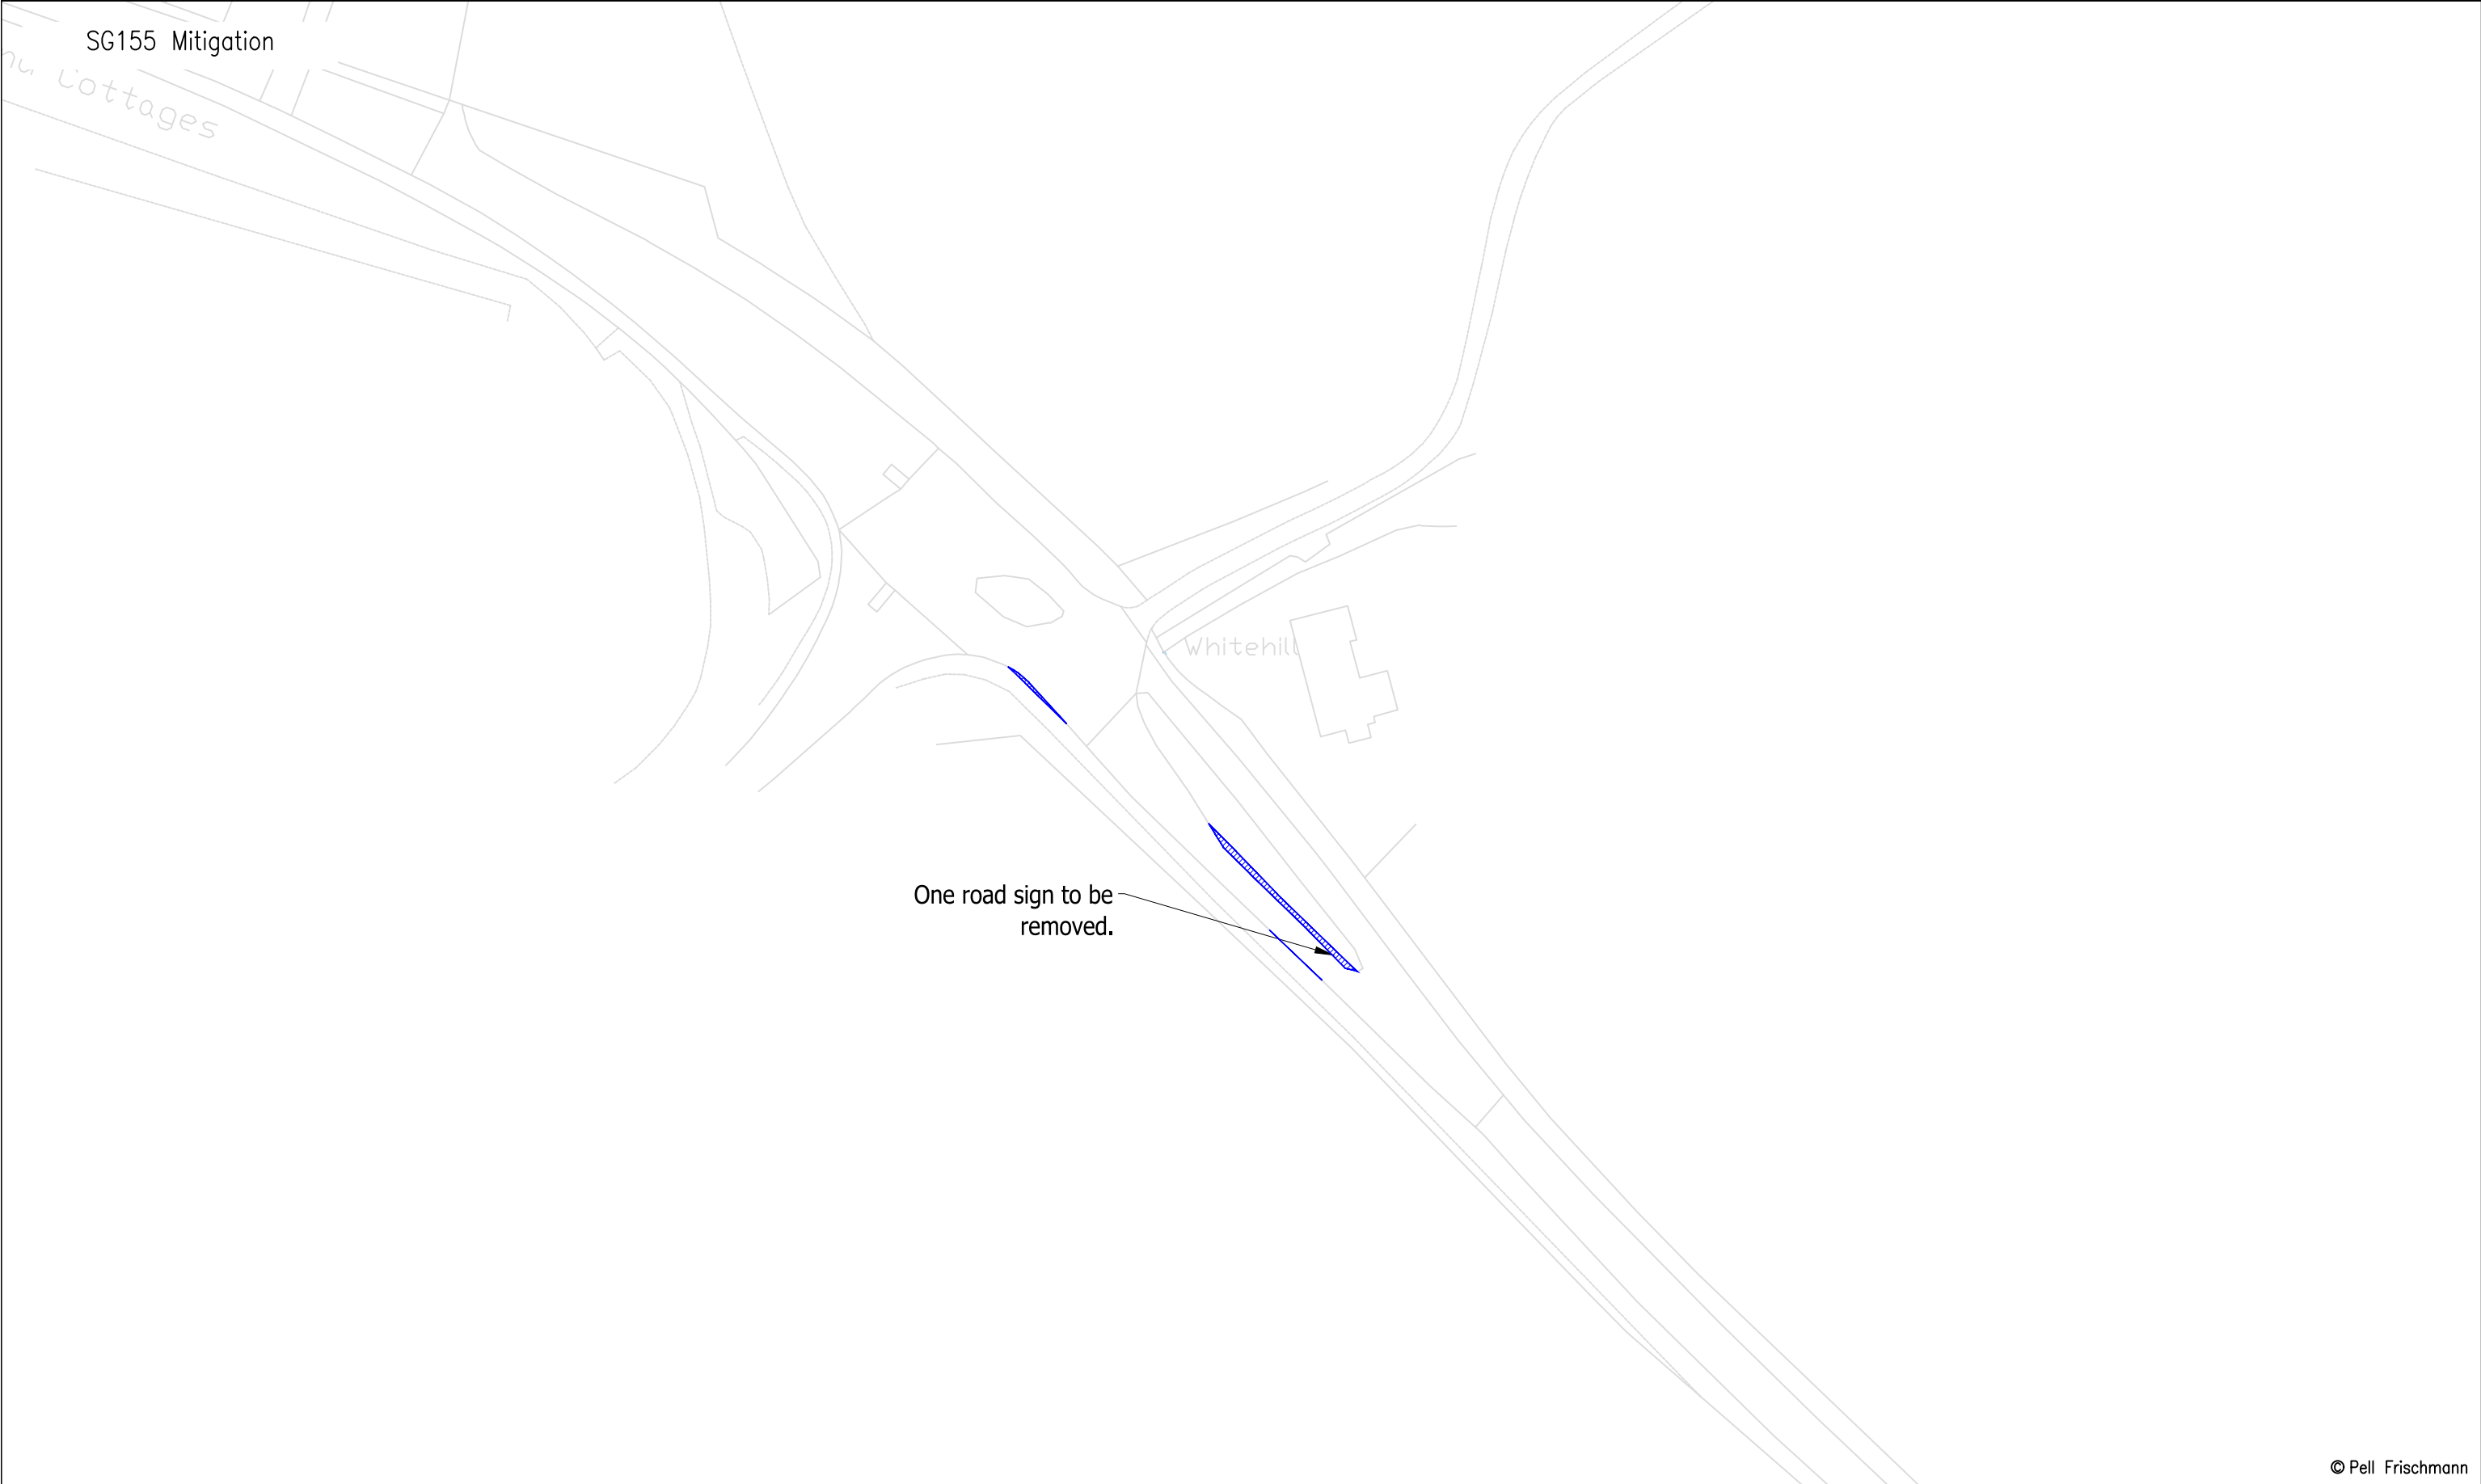


Pell Frischmann 93 GEORGE STREET, EDINBURGH, EH2 3ES Tel: +44 (0)131 240 1270 Email: pfredinburgh@pellfrischmann.com www.pellfrischmann.com	Project Appin Wind Farm			Name	Date	Scale 1:1000 @ A3		
			Drawn	GLJ	15/07/2022	Drawing Title SG155 / N163 / SG170 Blades & 29.977 x 4.8 x 4.793 Tower		
			Designed	GLJ	15/07/2022			
			Checked	GB	15/07/2022			
Client Statkraft	Drawing Title SG155 / N163 / SG170 Blades & 29.977 x 4.8 x 4.793 Tower		Point of Interest		18	Drawing Status Draft		
			Drawing No. SK13A		Notes: 1. All mitigation is subject to confirmation through a test run. 2. This is not a construction drawing and is intended for illustration purposes only.		Revision 1	
Key Wheel SPA Body SPA Load SPA Indicative Over-run Over-sail		SPA Location A713 Ailsa Hospital Junction						

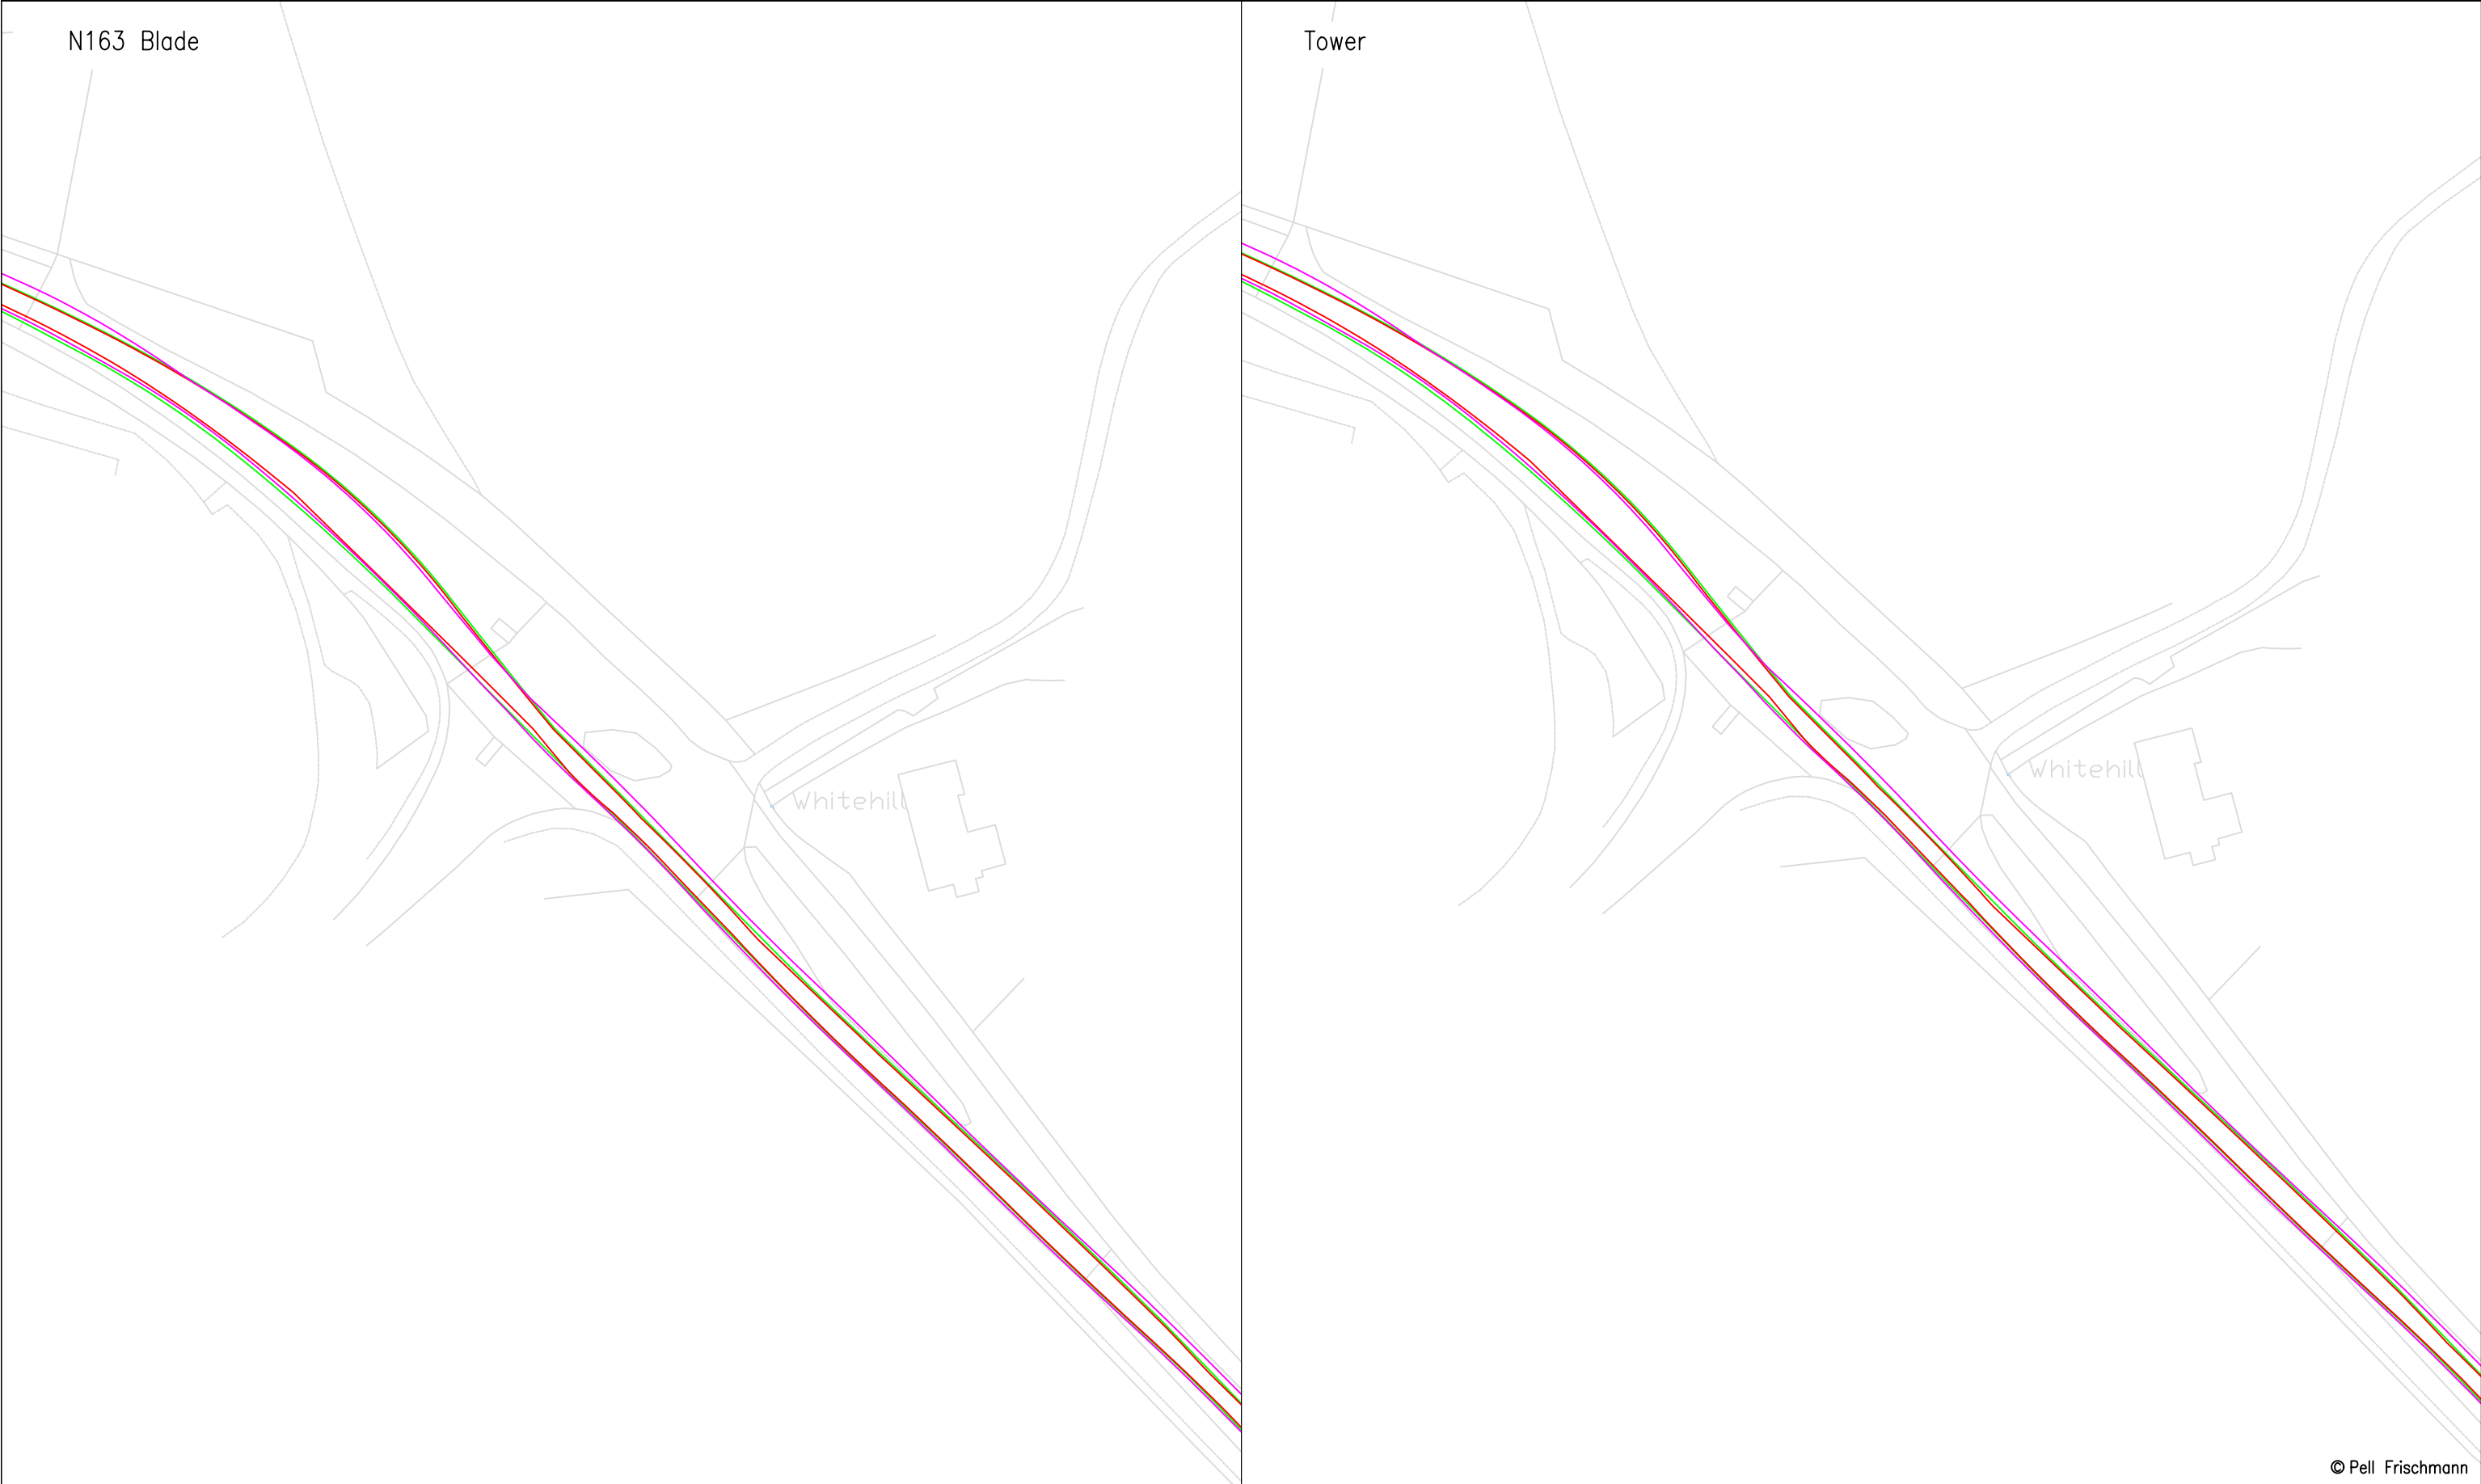


© Pell Frischmann

Pell Frischmann 93 GEORGE STREET, EDINBURGH, EH2 3ES Tel: +44 (0)131 240 1270 Email: pfedinburgh@pellfrischmann.com www.pellfrischmann.com	Project Appin Wind Farm			Name	Date	Scale 1:1000 @ A3	
			Drawn	GLJ	15/07/2022	20612 - Appin Tracking [SG155 N163 SG170]_Part1 Final.dwg	
			Designed	GLJ	15/07/2022		
			Checked	GB	15/07/2022		
Client Statkraft	Drawing Title SG155 / N163 / SG170 Blades & 29.977 x 4.8 x 4.793 Tower		Point of Interest		18	Drawing Status Draft	
			Drawing No. SK13B		Notes: 1. All mitigation is subject to confirmation through a test run. 2. This is not a construction drawing and is intended for illustration purposes only.		Revision 1
Key Wheel SPA Body SPA Load SPA Indicative Over-run Over-sail	SPA Location A713 Ailsa Hospital Junction						

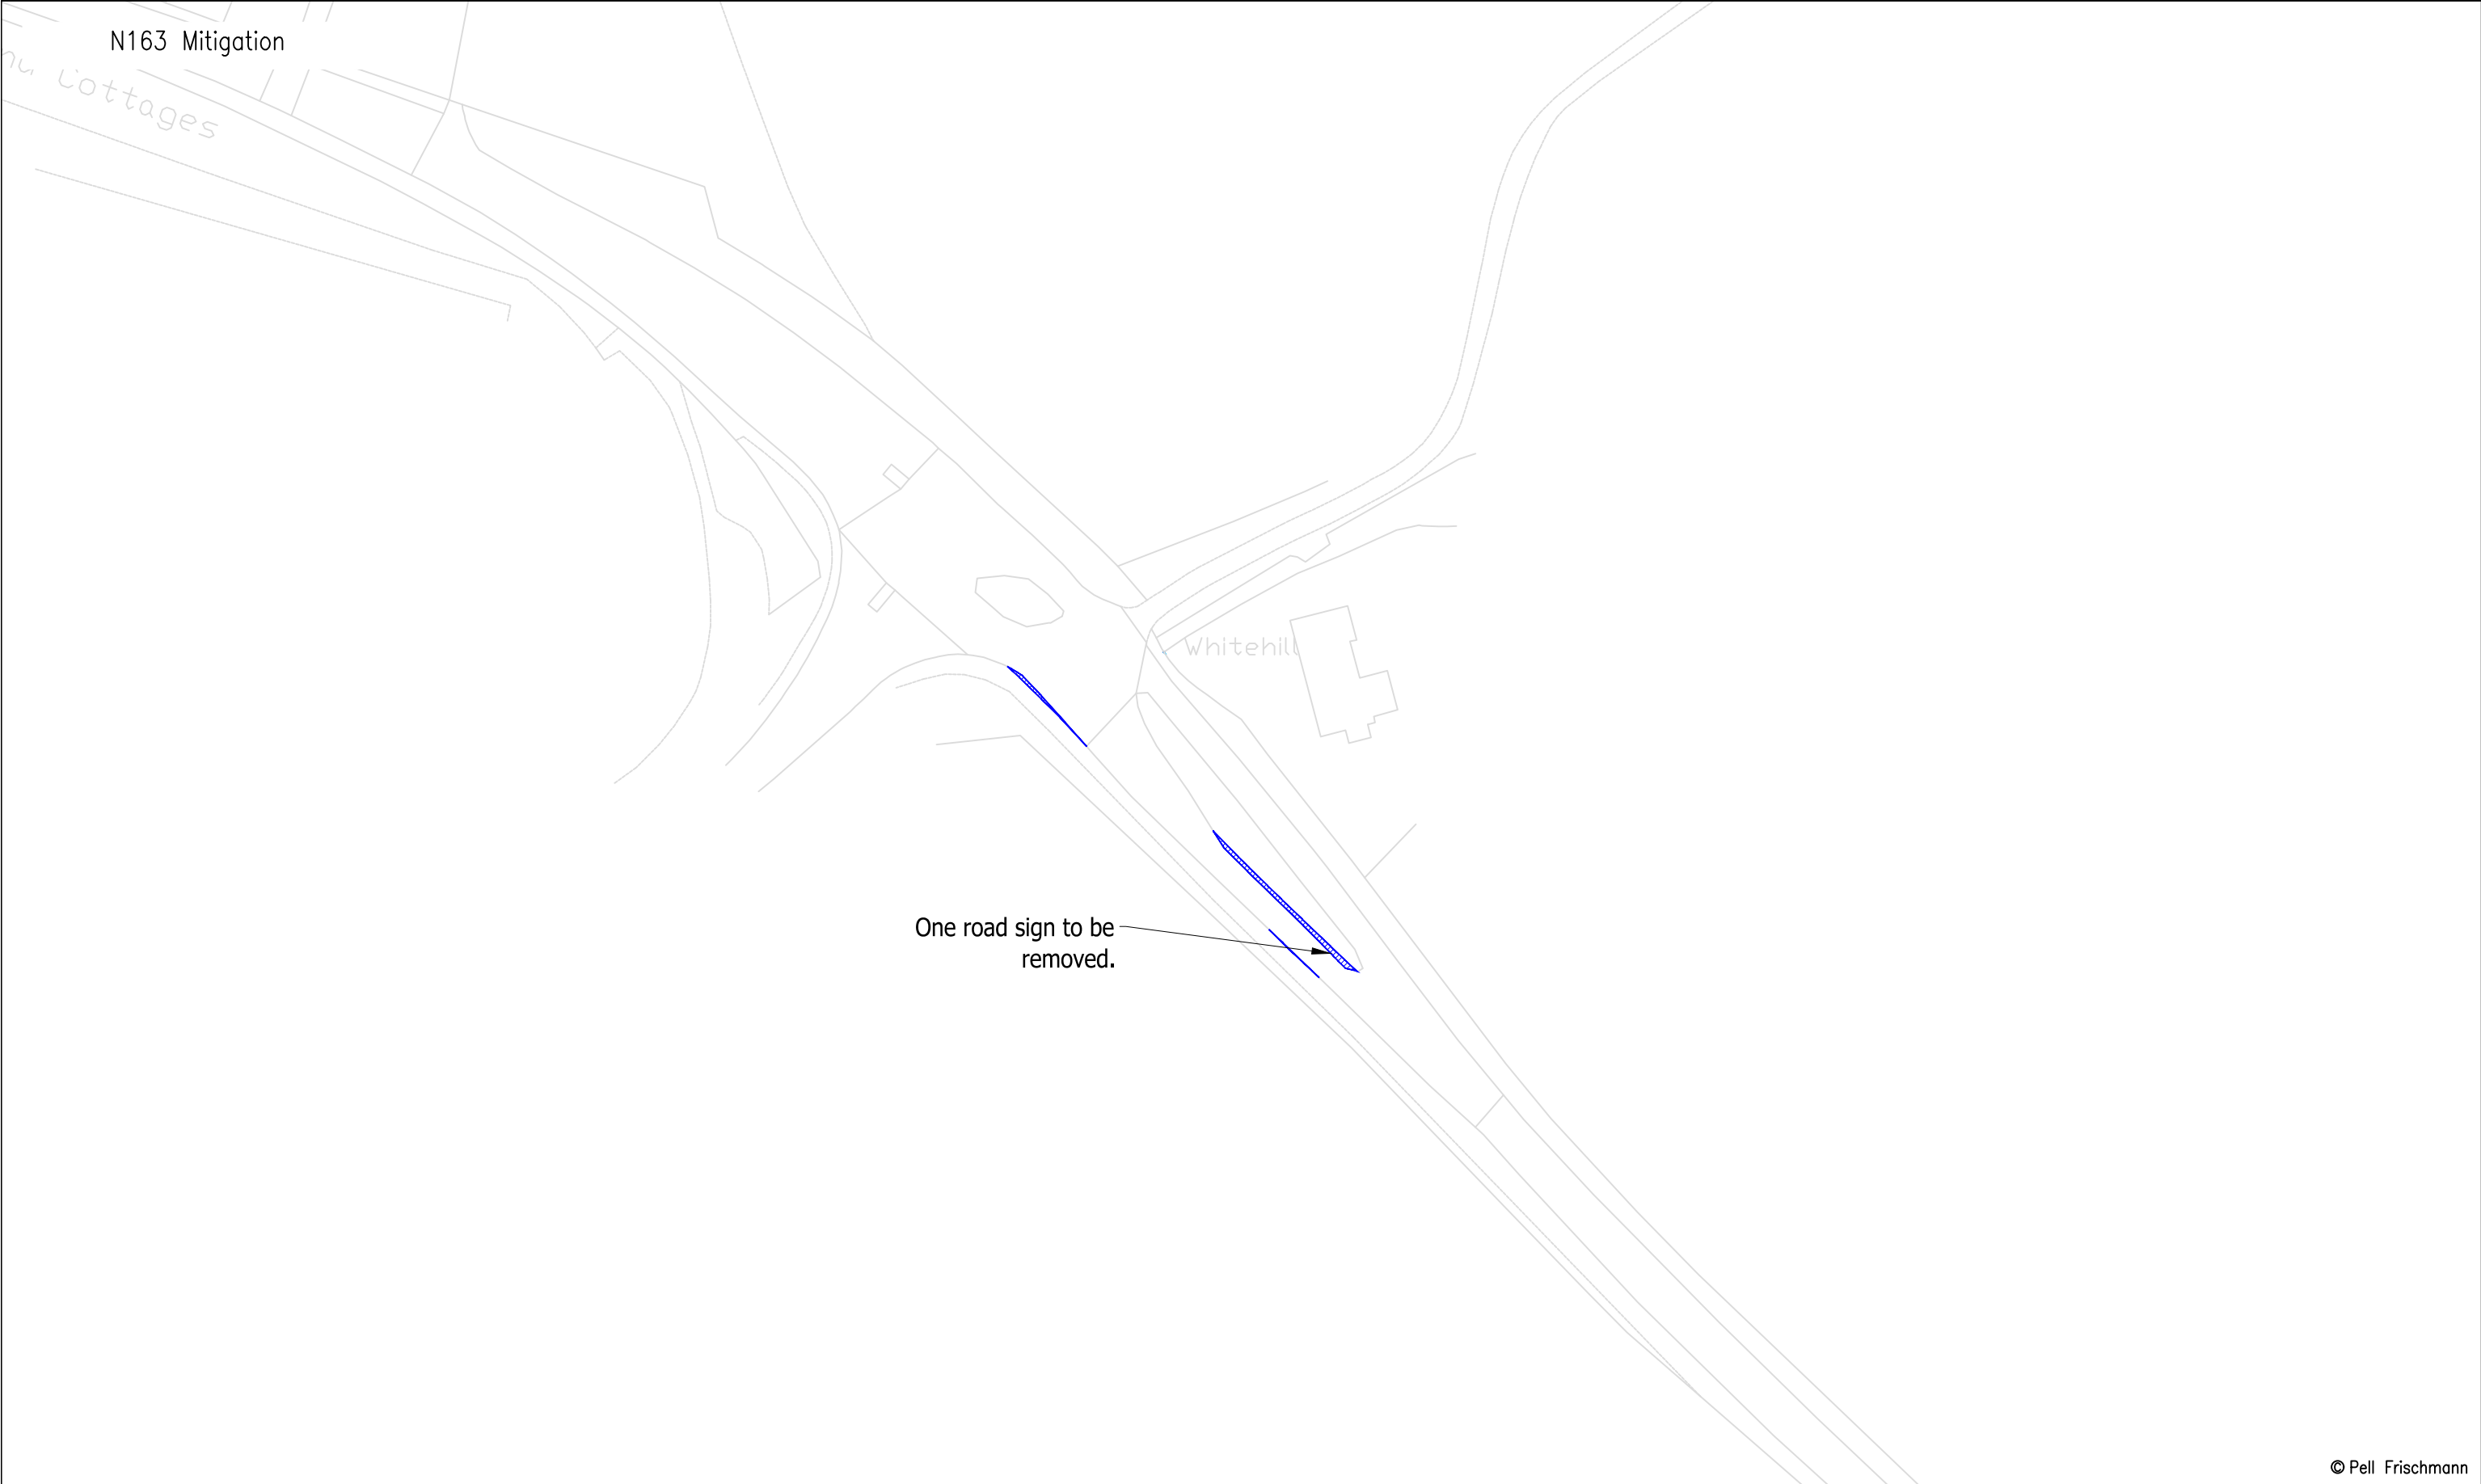


© Pell Frischmann

Pell Frischmann 93 GEORGE STREET, EDINBURGH, EH2 3ES Tel: +44 (0)131 240 1270 Email: pfredinburgh@pellfrischmann.com www.pellfrischmann.com	Project	Appin Wind Farm			Name	Date	Scale	
				Drawn	GLJ	15/07/2022	1:1000 @ A3	
				Designed	GLJ	15/07/2022	20612 - Appin Tracking [SG155 N163 SG170]_Part1	
				Checked	GB	15/07/2022	Final.dwg	
Client	Drawing Title	SG155 / N163 / SG170 Blades & 29.977 x 4.8 x 4.793 Tower		Point of Interest		18	Drawing Status	
				Draft				
Key	SPA Location	A713 Ailsa Hospital Junction		Drawing No.	SK13C	Notes:		Revision
						1. All mitigation is subject to confirmation through a test run. 2. This is not a construction drawing and is intended for illustration purposes only.		
Wheel SPA Body SPA Load SPA Indicative Over-run Over-sail								1

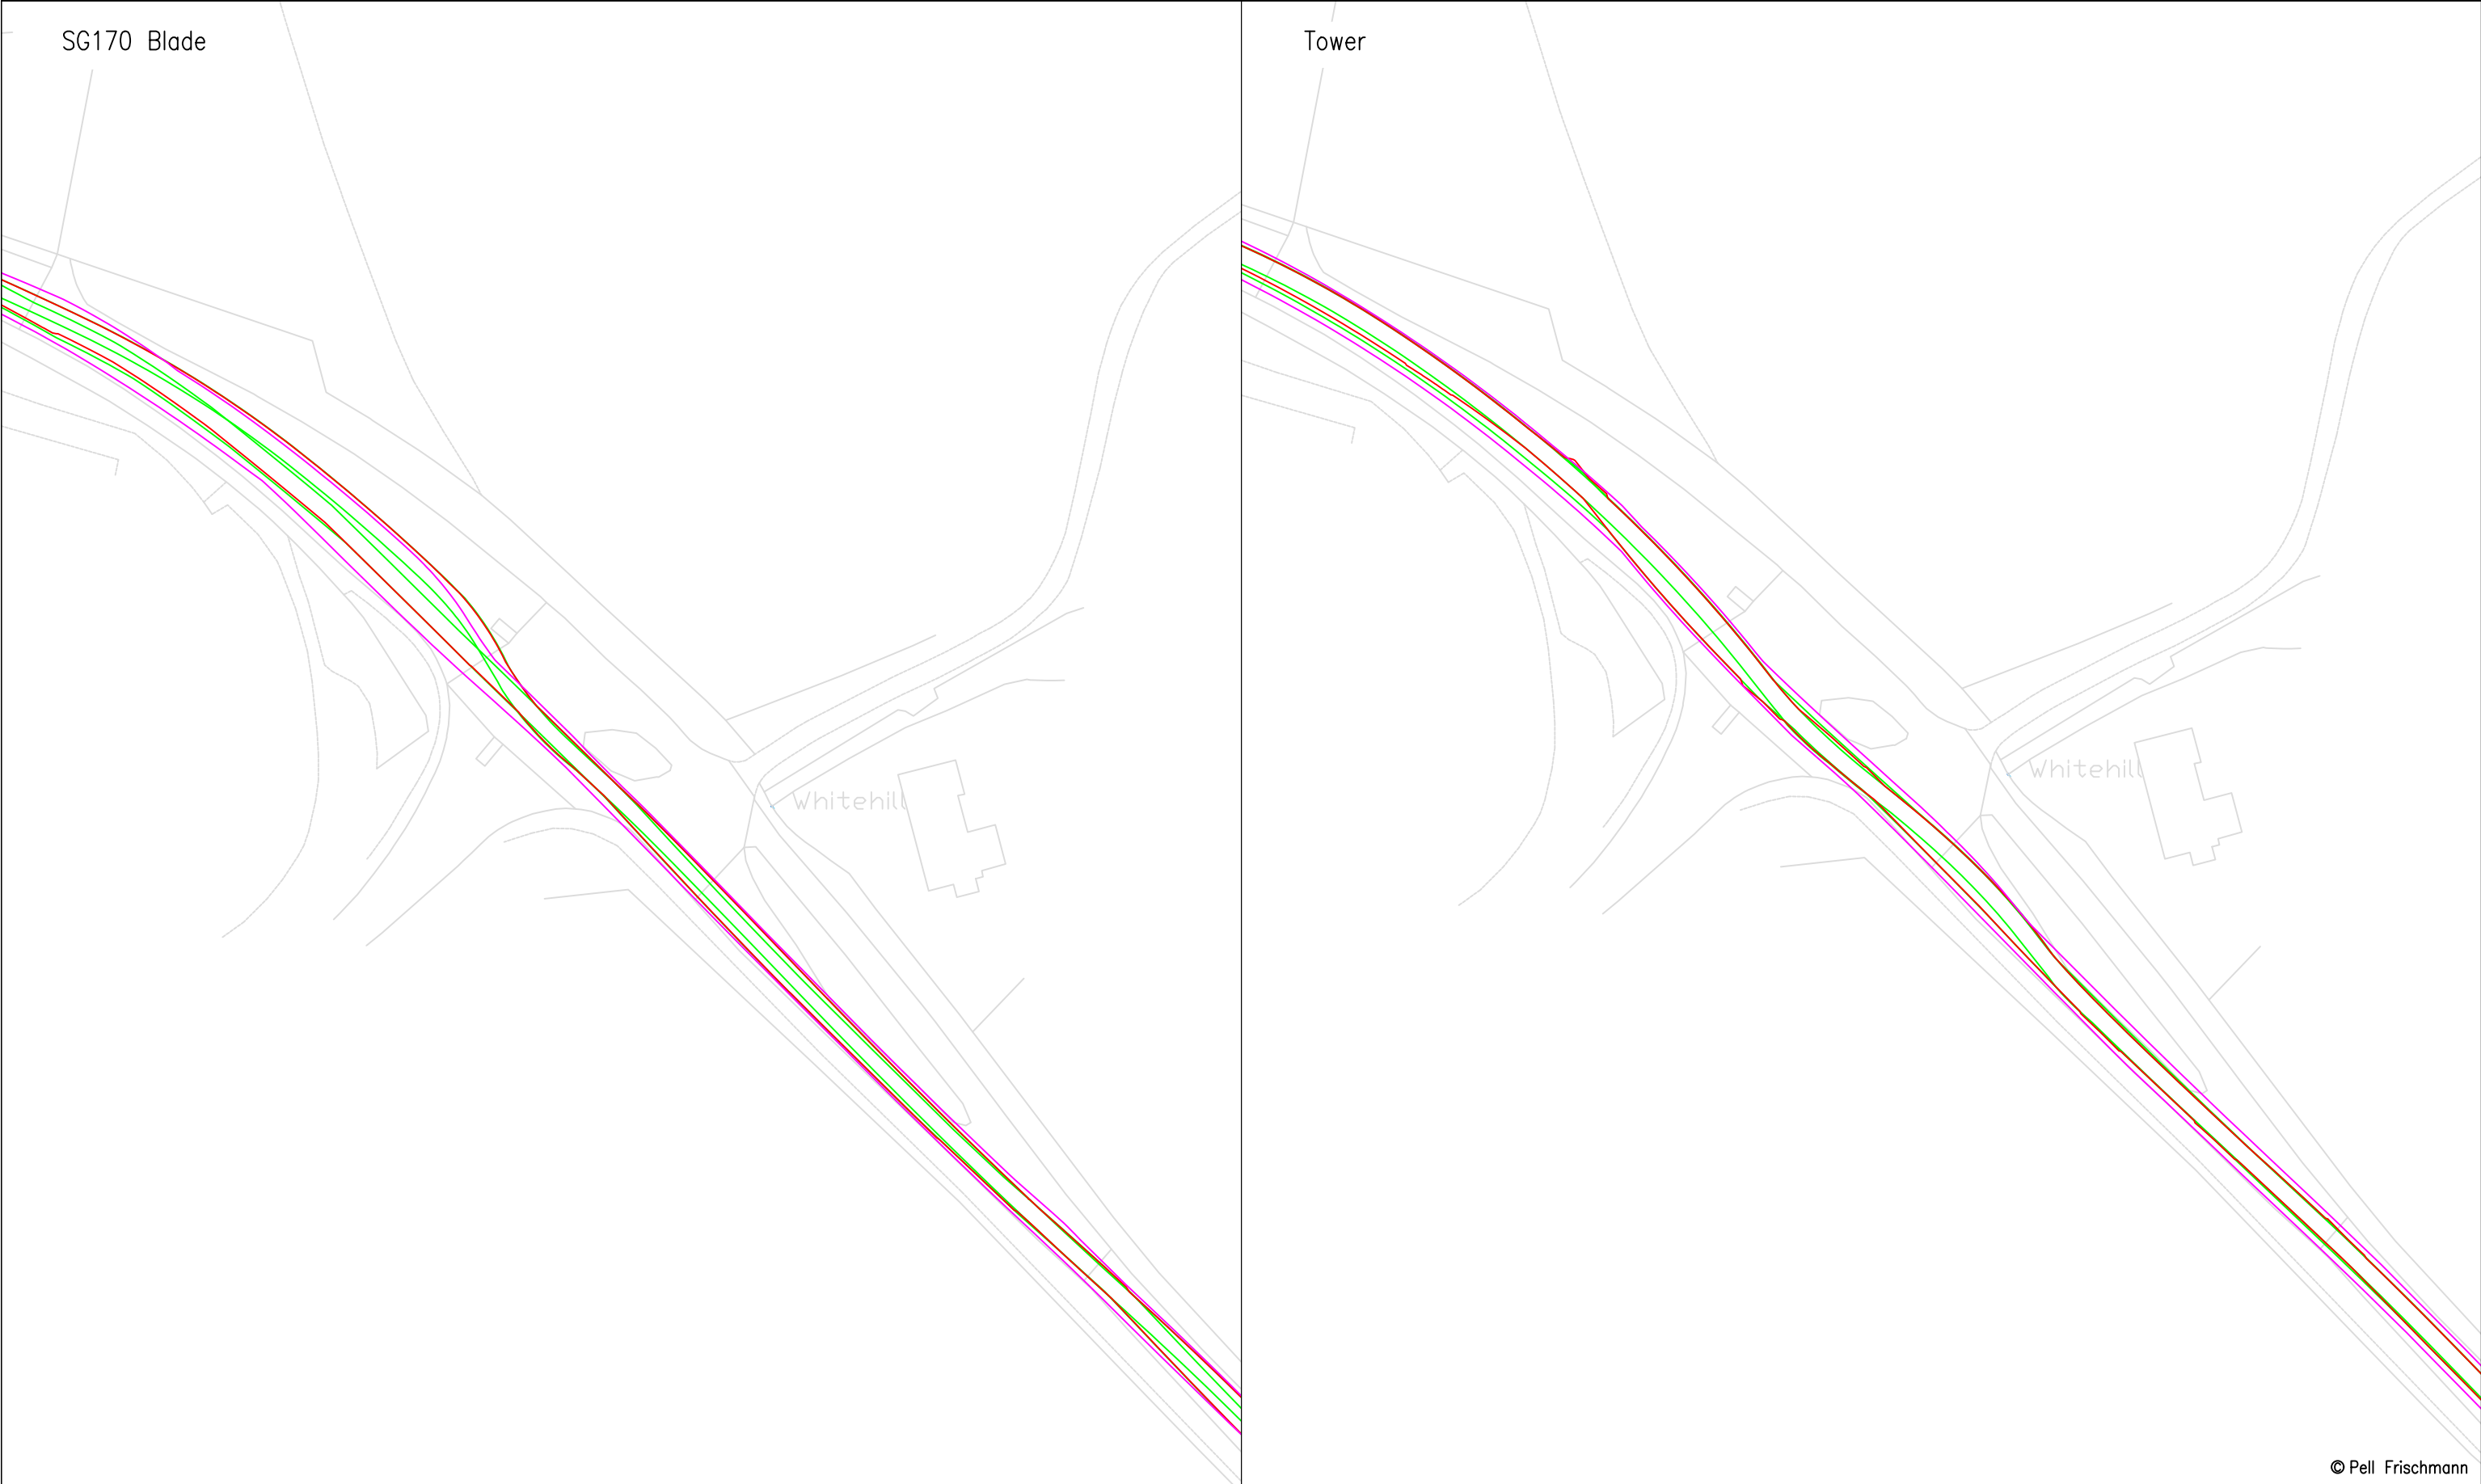


© Pell Frischmann

Pell Frischmann 93 GEORGE STREET, EDINBURGH, EH2 3ES Tel: +44 (0)131 240 1270 Email: pfedinburgh@pellfrischmann.com www.pellfrischmann.com	Project	Appin Wind Farm		Name	Date	Scale		1:1000 @ A3	
			Drawn	GLJ	15/07/2022	20612 - Appin Tracking [SG155 N163 SG170]_Part1			
			Designed	GLJ	15/07/2022	Final.dwg			
			Checked	GB	15/07/2022	Drawing Status			
Client	Statkraft	Drawing Title	SG155 / N163 / SG170 Blades & 29.977 x 4.8 x 4.793 Tower	Point of Interest		18		Draft	
				Drawing No.	Notes:				Revision
Key	Wheel SPA Body SPA Load SPA Indicative Over-run Over-sail	SPA Location	A713 Ailsa Hospital Junction	SK13D		1. All mitigation is subject to confirmation through a test run. 2. This is not a construction drawing and is intended for illustration purposes only.			
						1			

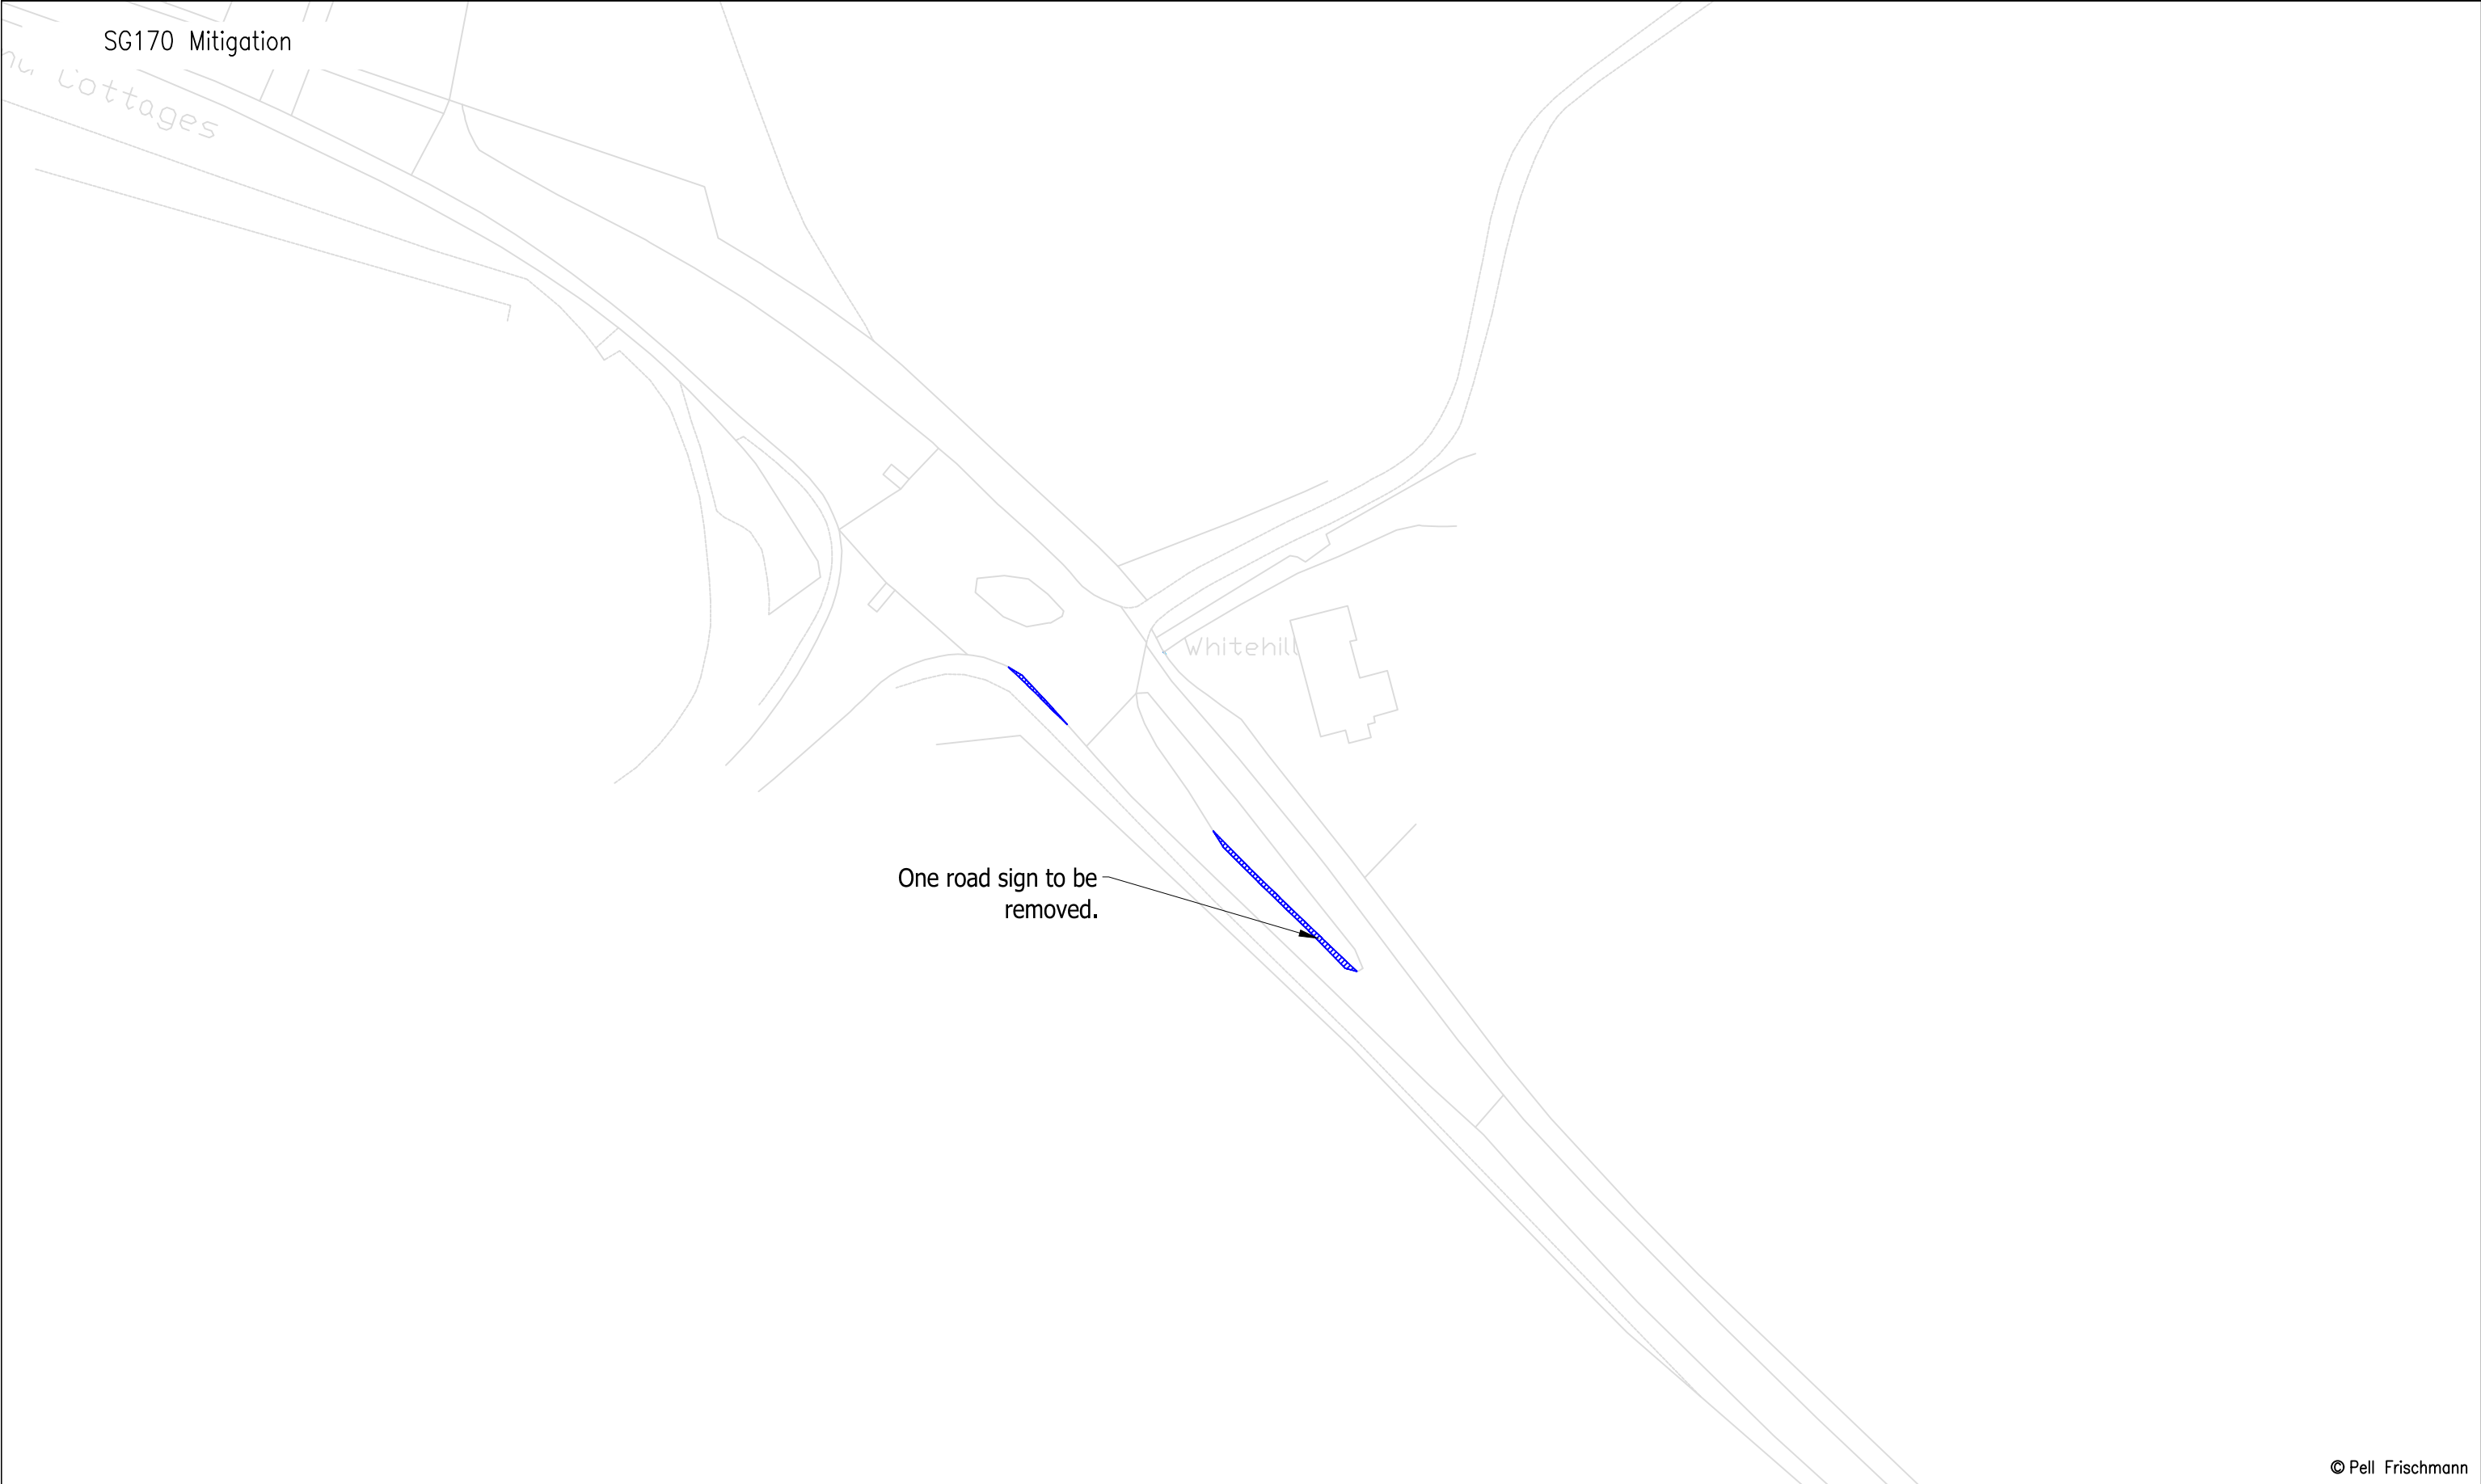


Pell Frischmann 93 GEORGE STREET, EDINBURGH, EH2 3ES Tel: +44 (0)131 240 1270 Email: pfredinburgh@pellfrischmann.com www.pellfrischmann.com	Project Appin Wind Farm			Name	Date	Scale 1:1000 @ A3	
			Drawn	GLJ	15/07/2022	20622 - Appin Tracking [SG155 N163 SG170]_Part1	
			Designed	GLJ	15/07/2022	Final.dwg	
			Checked	GB	15/07/2022	Drawing Status Draft	
Client Statkraft	Drawing Title SG155 / N163 / SG170 Blades & 29.977 x 4.8 x 4.793 Tower		Point of Interest		18		Revision 1
			Drawing No. SK13E		Notes: 1. All mitigation is subject to confirmation through a test run. 2. This is not a construction drawing and is intended for illustration purposes only.		
Key Wheel SPA Body SPA Load SPA Indicative Over-run Over-sail	SPA Location A713 Ailsa Hospital Junction						

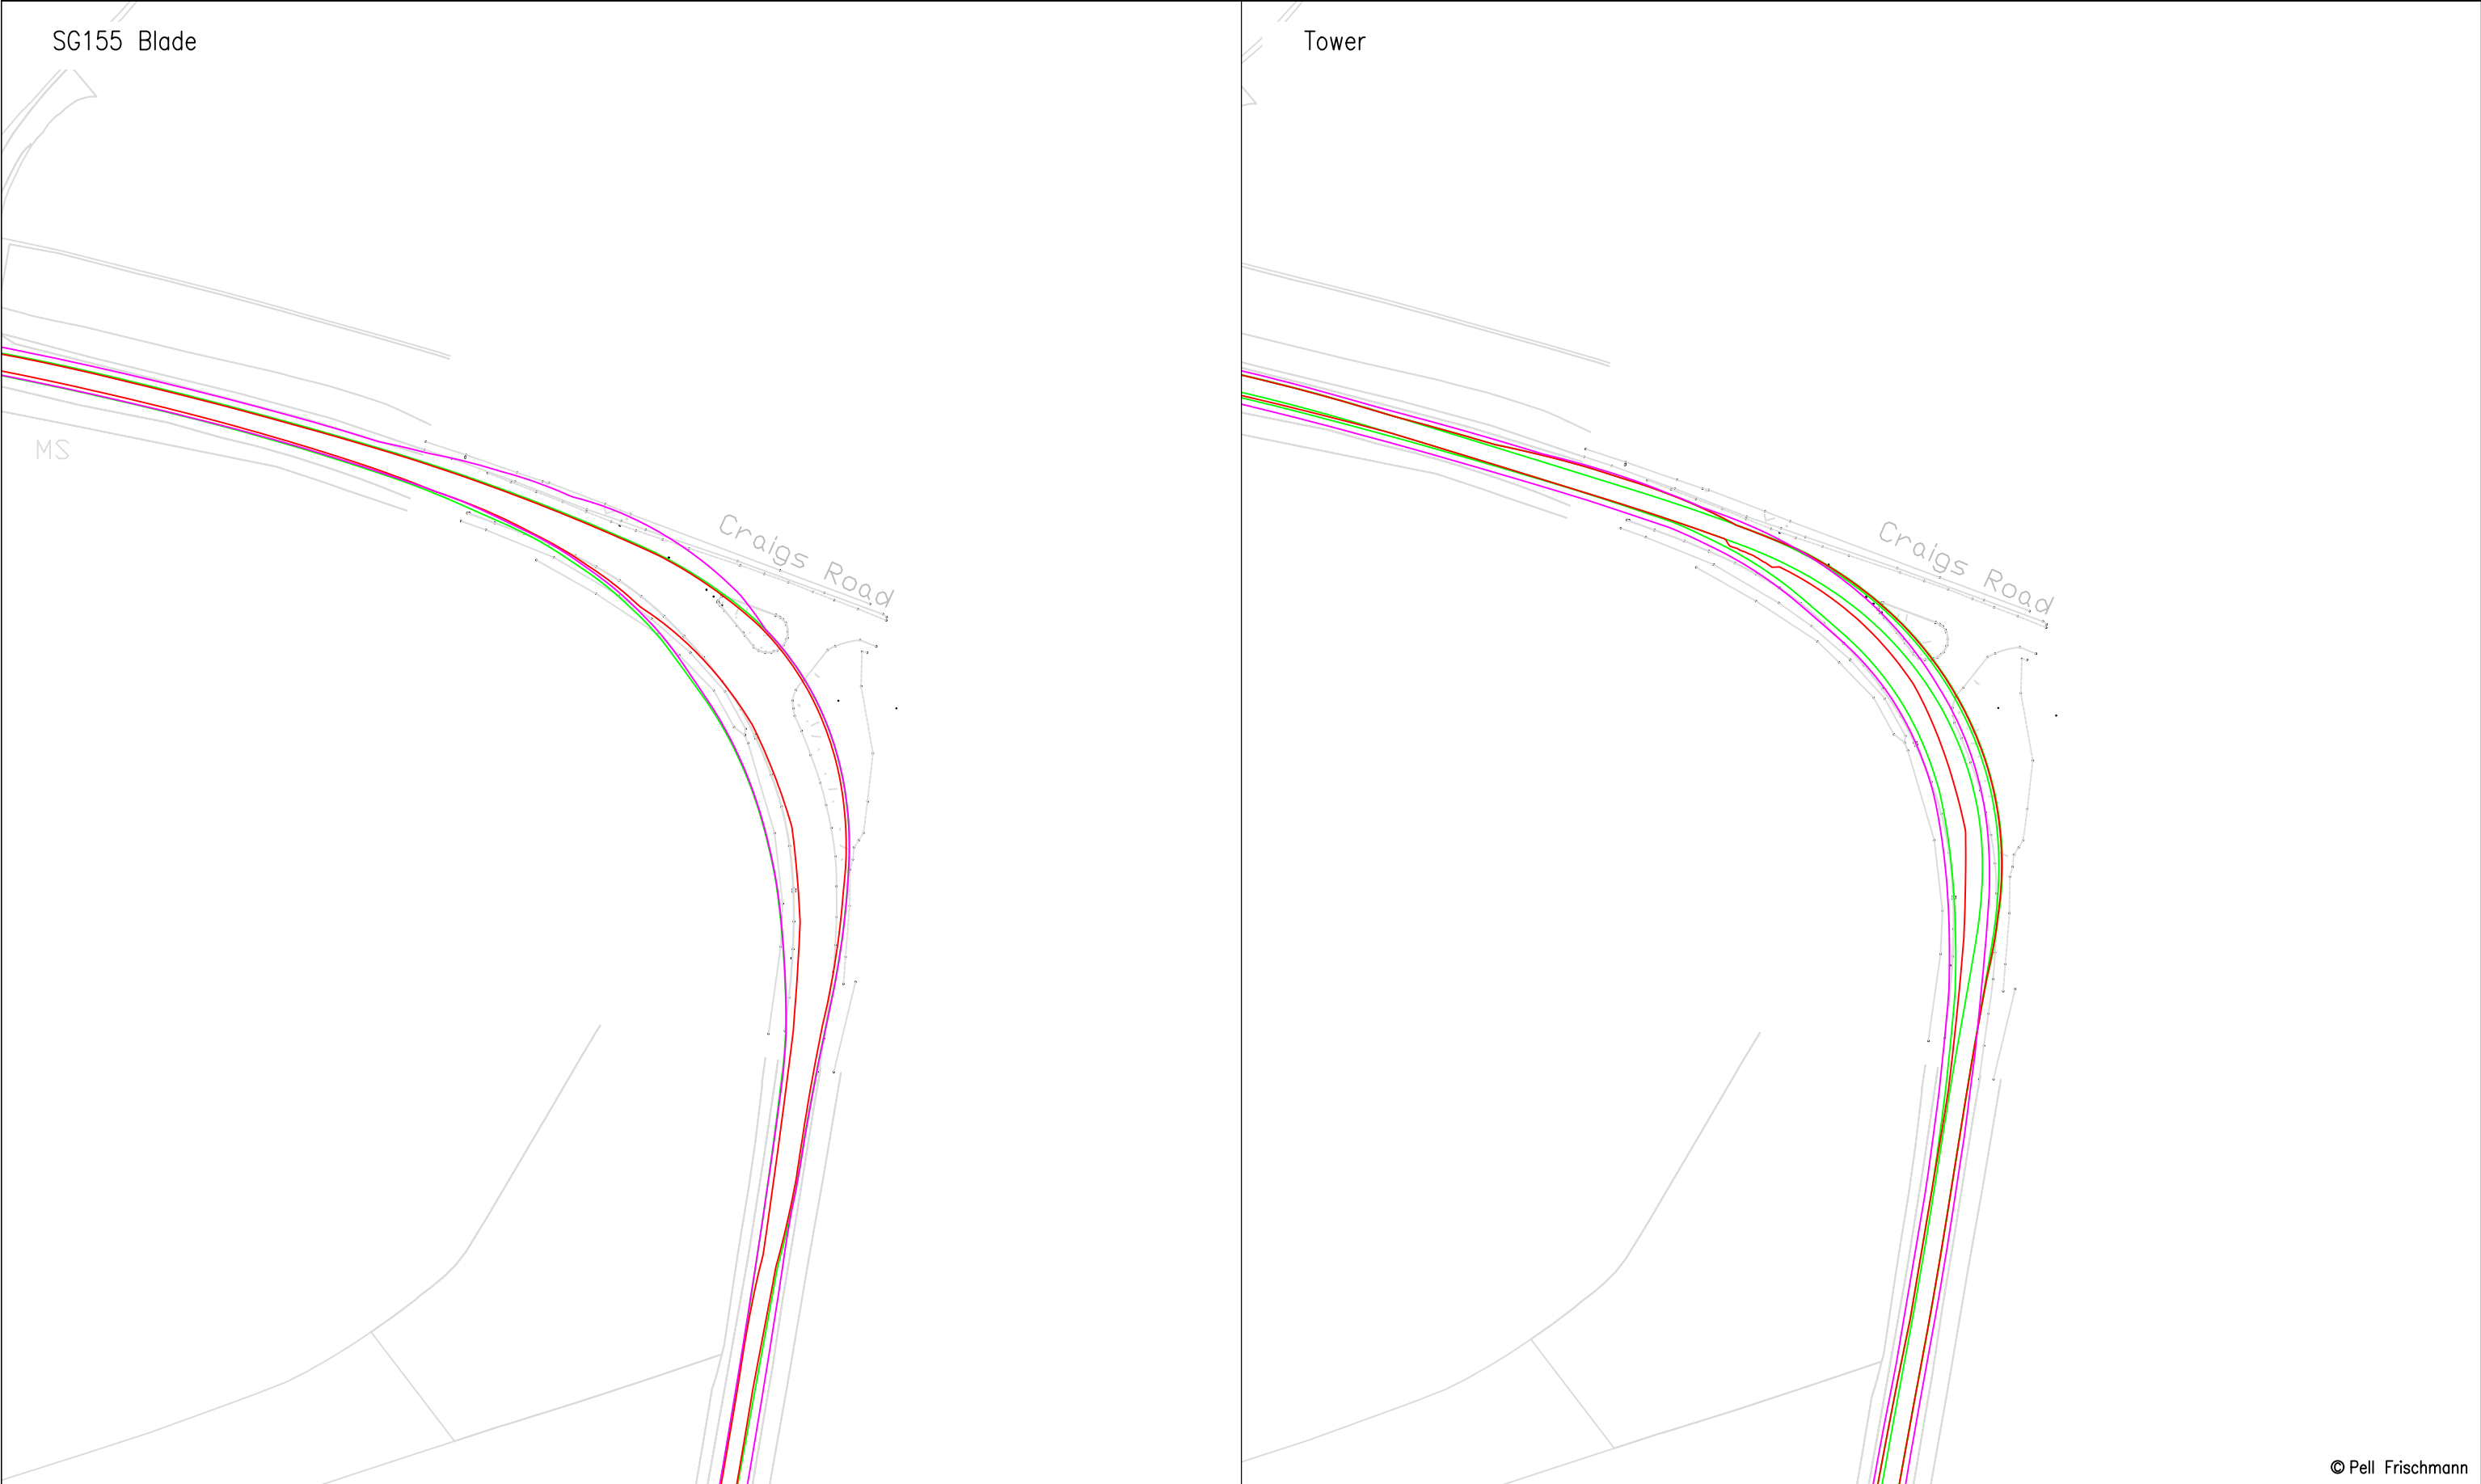

© Pell Frischmann

Pell Frischmann 93 GEORGE STREET, EDINBURGH, EH2 3ES Tel: +44 (0)131 240 1270 Email: pfedinburgh@pellfrischmann.com www.pellfrischmann.com	Project	Appin Wind Farm		Name	Date	Scale	
			Drawn	GLJ	15/07/2022	1:1000 @ A3	
			Designed	GLJ	15/07/2022	210610 - Appin Tracking [SG155 N163 SG170]_Part1	
			Checked	GB	15/07/2022	Final.dwg	
Client	Statkraft	Drawing Title	Point of Interest		21	Drawing Status	
			Draft				
Key	SPA Location	SG155 / N163 / SG170 Blades & 29.977 x 4.8 x 4.793 Tower	Drawing No.	Notes:		Revision	
				1. All mitigation is subject to confirmation through a test run. 2. This is not a construction drawing and is intended for illustration purposes only.		1	
Wheel SPA Body SPA Load SPA Indicative Over-run Over-sail	A713 Craigs Road Bend		SK14				

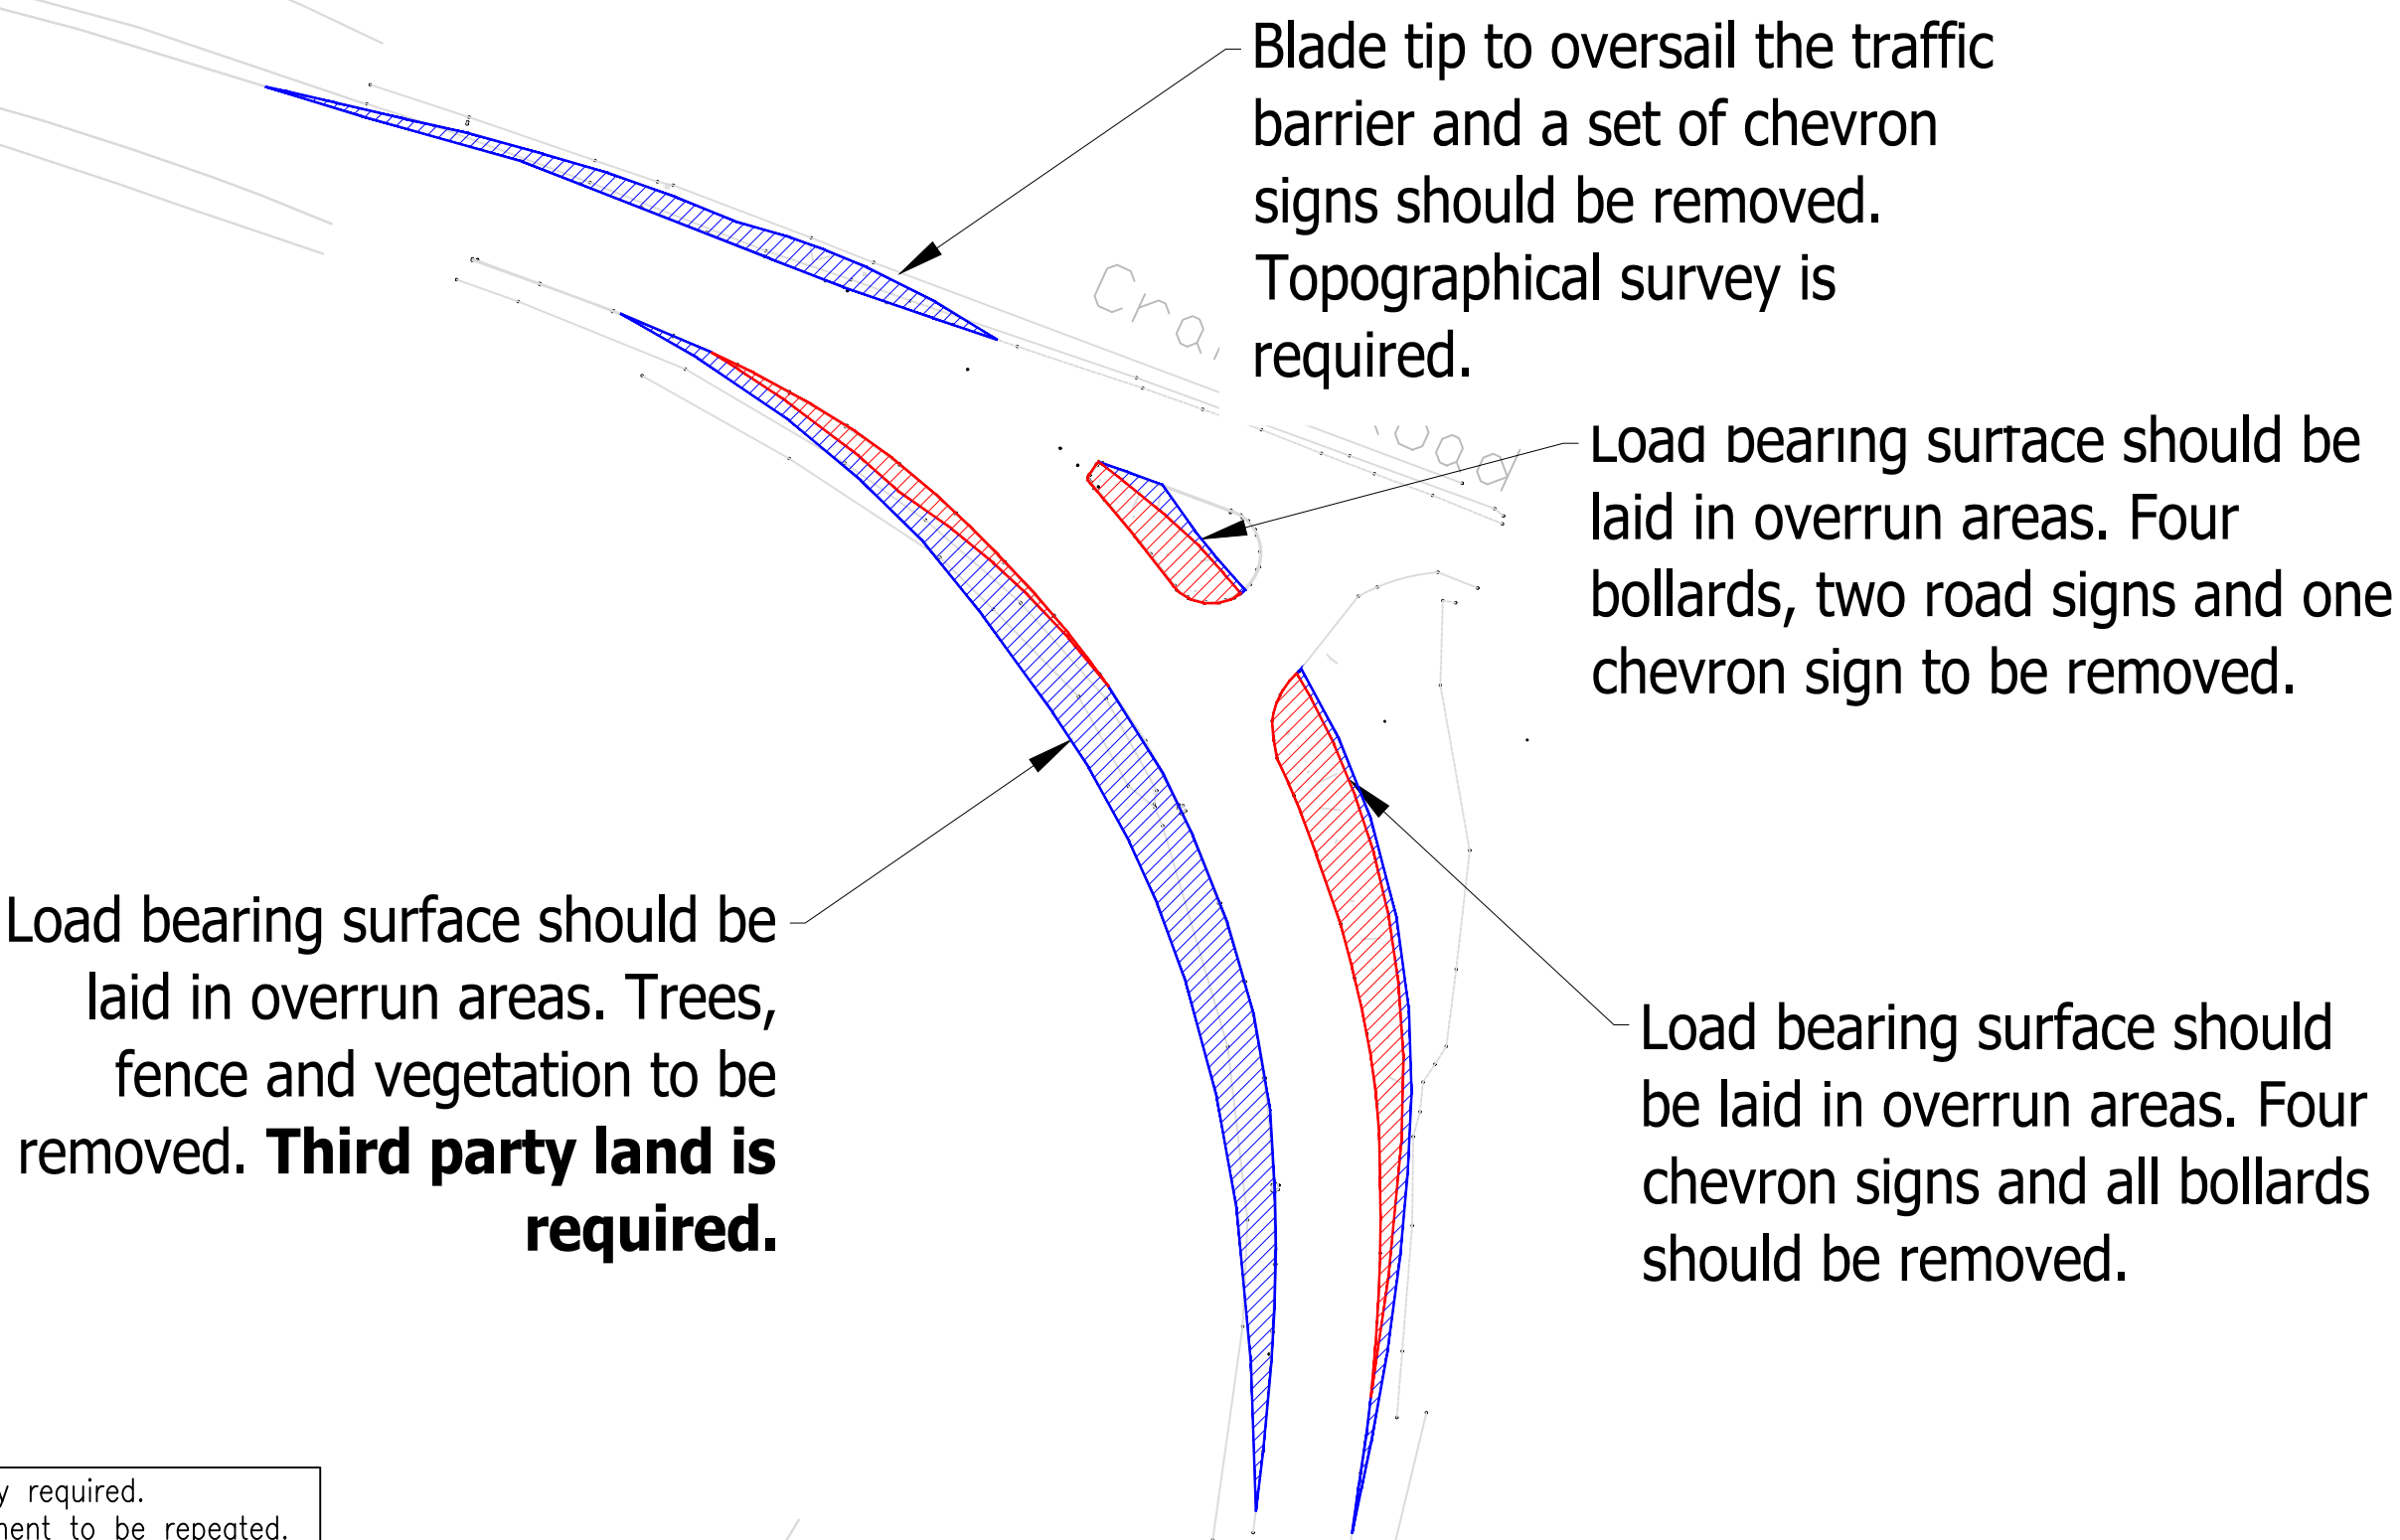

© Pell Frischmann

Pell Frischmann 93 GEORGE STREET, EDINBURGH, EH2 3ES Tel: +44 (0)131 240 1270 Email: pfedinburgh@pellfrischmann.com www.pellfrischmann.com	Project	Appin Wind Farm			Name	Date	Scale		
				Drawn	GLJ	15/07/2022	Custom @ A3		
				Designed	GLJ	15/07/2022	220622 - Appin Tracking [SG155 N163 SG170]_Part1 Final.dwg		
				Checked	GB	15/07/2022	Drawing Status		
Client	Statkraft	Drawing Title		Point of Interest		21		Draft	
		SG155 / N163 / SG170 Blades & 29.977 x 4.8 x 4.793 Tower							
Key	Wheel SPA Body SPA Load SPA Indicative Over-run Over-sail	SPA Location		Drawing No.		Notes:		Revision	
		A713 Craigs Road Bend		SK14A		1. All mitigation is subject to confirmation through a test run. 2. This is not a construction drawing and is intended for illustration purposes only.		1	



© Pell Frischmann

Pell Frischmann 93 GEORGE STREET, EDINBURGH, EH2 3ES Tel: +44 (0)131 240 1270 Email: pfedinburgh@pellfrischmann.com www.pellfrischmann.com	Project	Appin Wind Farm		Name	Date	Scale	
			Drawn	GLJ	15/07/2022	1:1000 @ A3	
			Designed	GLJ	15/07/2022	20622 - Appin Tracking [SG155 N163 SG170]_Part1	
			Checked	GB	15/07/2022	Final.dwg	
Client	Statkraft	Drawing Title	Point of Interest		21	Drawing Status	
			Draft				
Key	SPA Location	SG155 / N163 / SG170 Blades & 29.977 x 4.8 x 4.793 Tower	Drawing No.	Notes:		Revision	
				1. All mitigation is subject to confirmation through a test run. 2. This is not a construction drawing and is intended for illustration purposes only.		1	
Wheel SPA Body SPA Load SPA Indicative Over-run Over-sail	A713 Craigs Road Bend		SK14B				

N163 Mitigation

Blade tip to oversail the traffic barrier and a set of chevron signs should be removed. Topographical survey is required.

Load bearing surface should be laid in overrun areas. Four bollards, two road signs and one chevron sign to be removed.

Load bearing surface should be laid in overrun areas. Trees, fence and vegetation to be removed. **Third party land is required.**

Load bearing surface should be laid in overrun areas. Four chevron signs and all bollards should be removed.

Topographical survey required.
Swept path assessment to be repeated.

© Pell Frischmann

Pell Frischmann 93 GEORGE STREET, EDINBURGH. EH2 3ES Tel: +44 (0)131 240 1270 Email: pfe@pellfrischmann.com www.pellfrischmann.com	Project	Appin Wind Farm			Name	Date	Scale		Custom @ A3		
				Drawn	GLJ	15/07/2022	220622 - Appin Tracking [SG155 N163 SG170]_Part1				
				Designed	GLJ	15/07/2022	Final.dwg				
				Checked	GB	15/07/2022	Drawing Status				
Client	Statkraft	Drawing Title		SG155 / N163 / SG170 Blades & 29.977 x 4.8 x 4.793 Tower		Point of Interest		21		Draft	
Key	Wheel SPA Body SPA Load SPA Indicative Over-run Over-sail	SPA Location		A713 Craigs Road Bend		Drawing No.		Notes:		Revision	
						SK14C		1. All mitigation is subject to confirmation through a test run. 2. This is not a construction drawing and is intended for illustration purposes only.		1	



© Pell Frischmann


Pell Frischmann 93 GEORGE STREET, EDINBURGH, EH2 3ES Tel: +44 (0)131 240 1270 Email: p.fedinburgh@pellfrischmann.com www.pellfrischmann.com	Project	Appin Wind Farm			Name	Date	Scale		
				Drawn	GLJ	15/07/2022	1:1000 @ A3		
				Designed	GLJ	15/07/2022	220622 - Appin Tracking [SG155 N163 SG170]_Part1		
				Checked	GB	15/07/2022	Final.dwg		
Client	Drawing Title	SG155 / N163 / SG170 Blades & 29.977 x 4.8 x 4.793 Tower		Point of Interest		21	Drawing Status		
							Draft		
				Drawing No.		Notes:		Revision	
Key		SPA Location		SK14E		1. All mitigation is subject to confirmation through a test run. 2. This is not a construction drawing and is intended for illustration purposes only.		1	
Wheel SPA		A713 Craigs Road Bend							
Body SPA									
Load SPA									
Indicative									
Over-run									
Over-sail									

Tower

129,2m


© Pell Frischmann

Pell Frischmann 93 GEORGE STREET, EDINBURGH, EH2 3ES Tel: +44 (0)131 240 1270 Email: pfredinburgh@pellfrischmann.com www.pellfrischmann.com	Project	Appin Wind Farm			Name	Date	Scale		1:1000 @ A3			
				Drawn	GLJ	15/07/2022	210612 - Appin Tracking [SG155 N163 SG170]_Part1 Final.dwg					
				Designed	GLJ	15/07/2022						
				Checked	GB	15/07/2022						
Client	Statkraft	Drawing Title	SG155 / N163 / SG170 Blades & 29.977 x 4.8 x 4.793 Tower		Point of Interest		22		Drawing Status		Draft	
					Drawing No.		Notes:		Revision			
Key		SPA Location		SK15		1. All mitigation is subject to confirmation through a test run. 2. This is not a construction drawing and is intended for illustration purposes only.		1				
Wheel SPA Body SPA Load SPA Indicative Over-run Over-sail		A713 Right Bend North West of Holehouse Cottage										

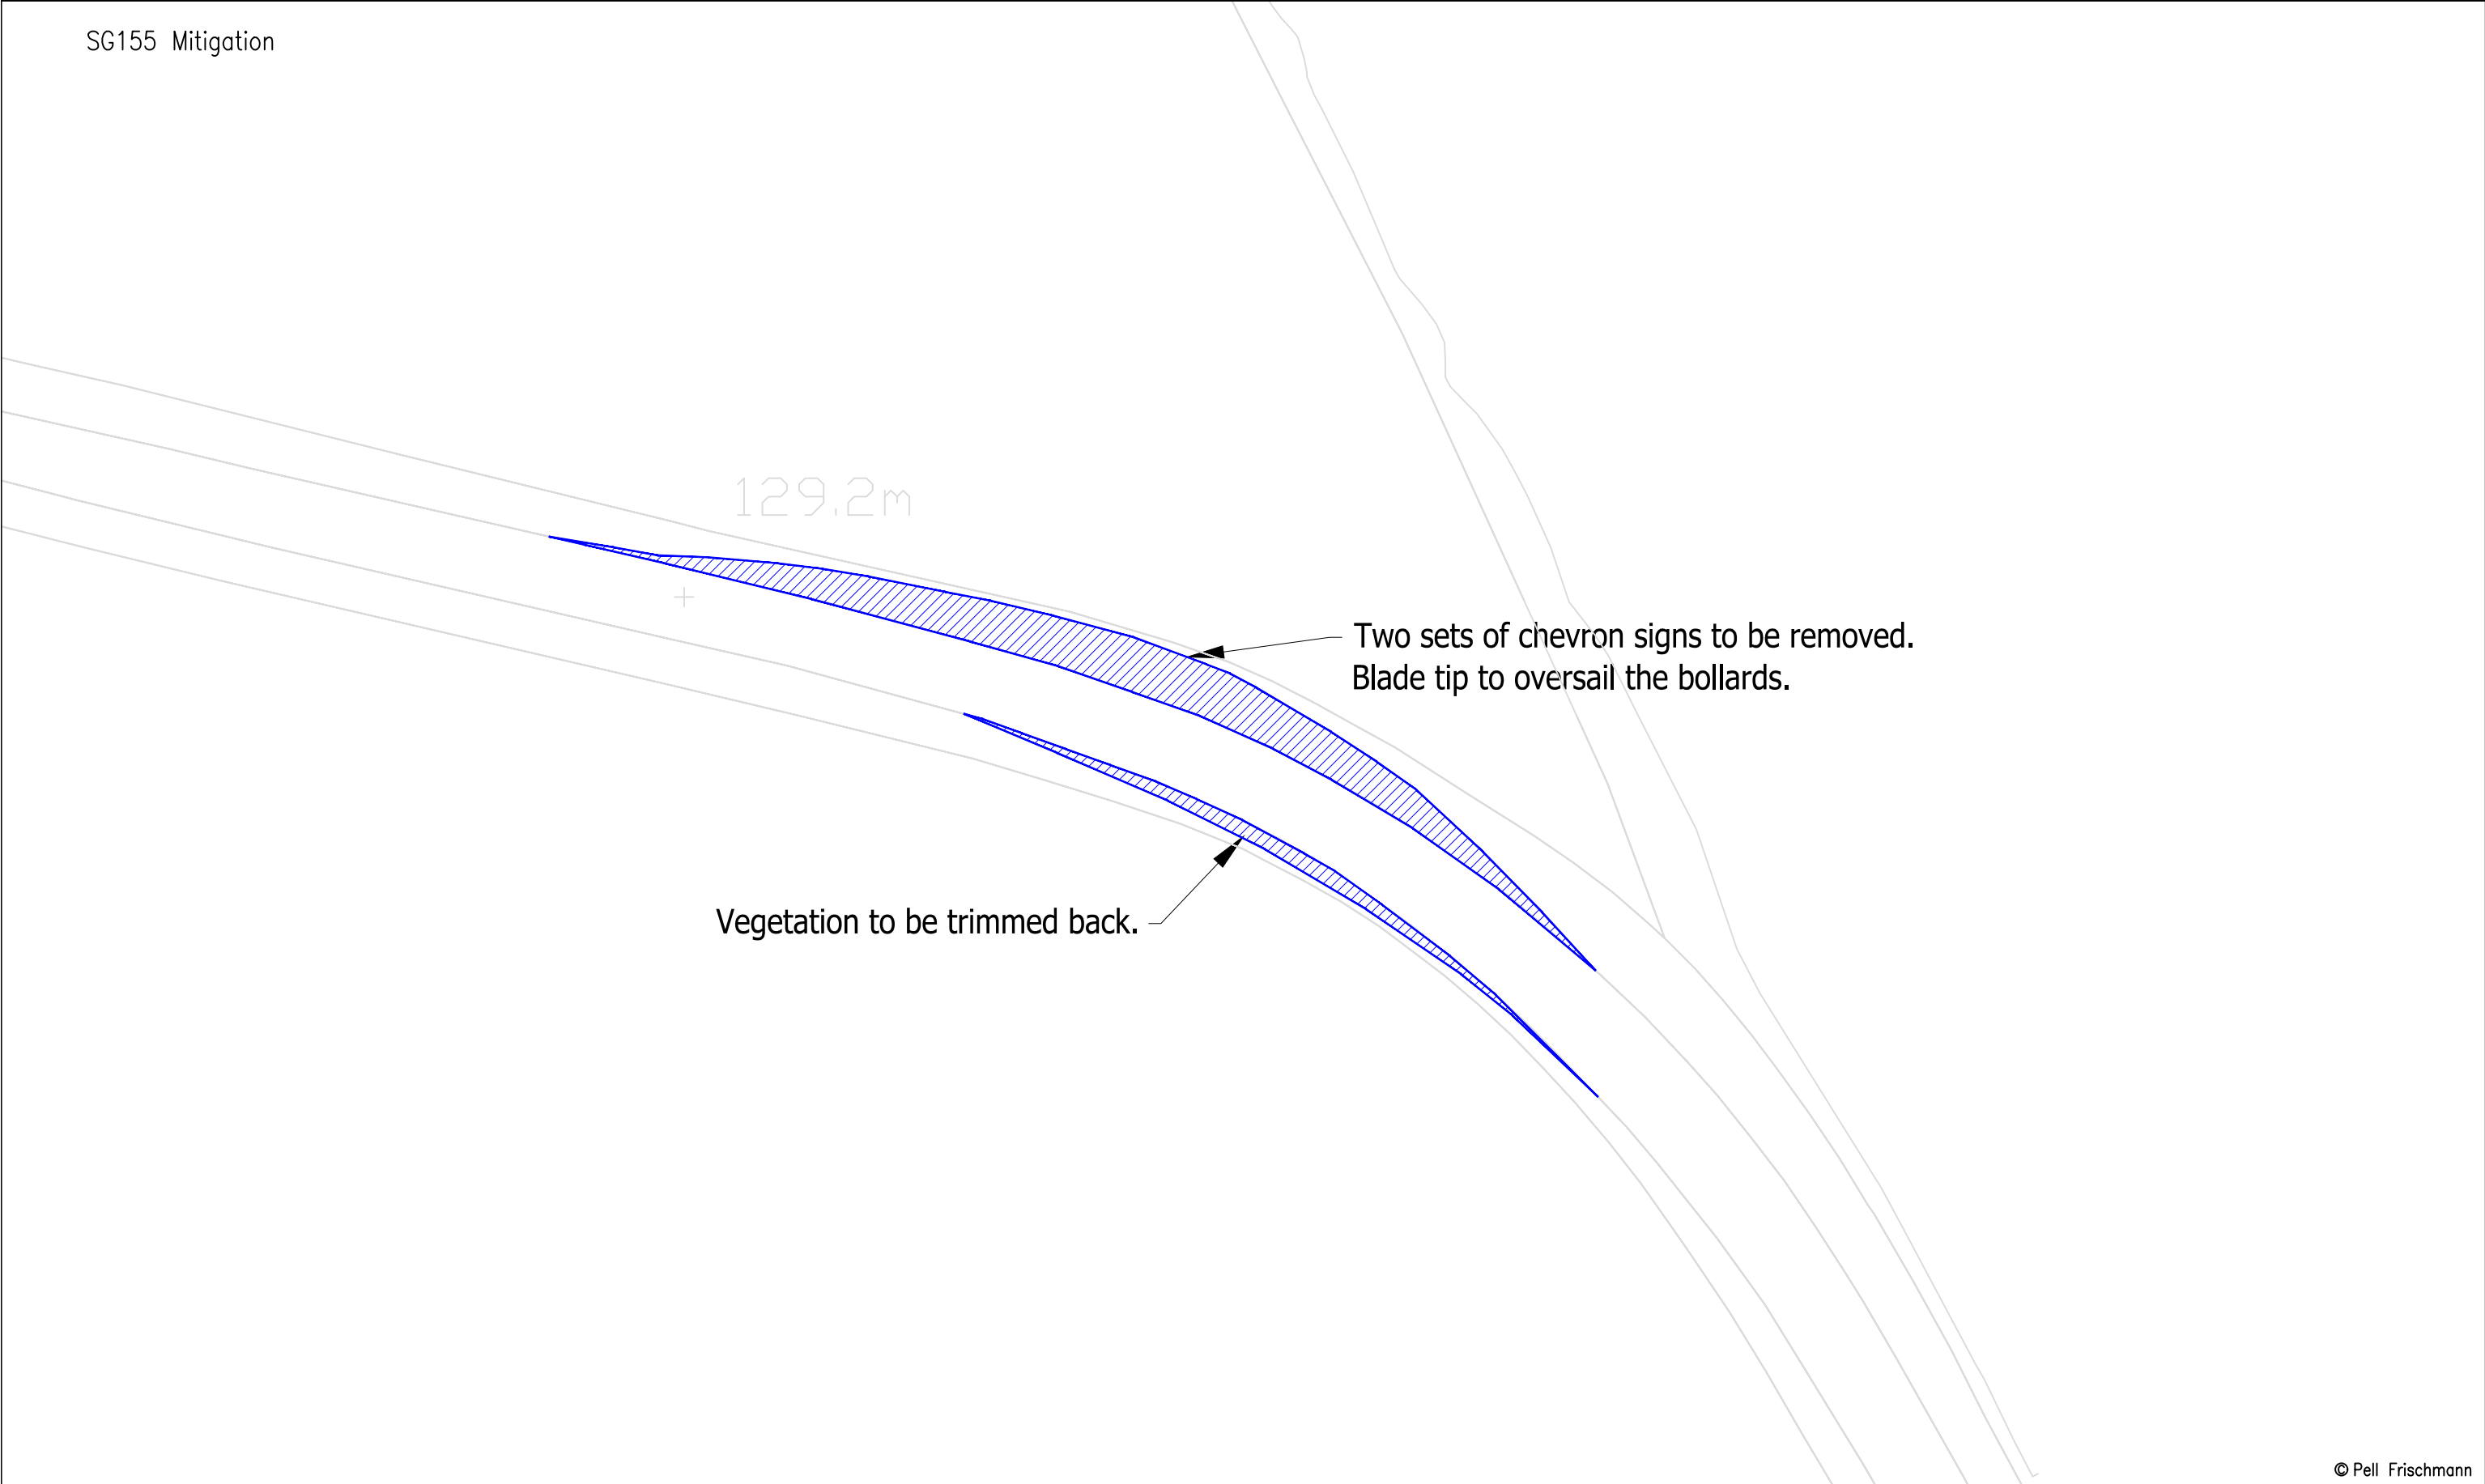


© Pell Frischmann

Pell Frischmann 93 GEORGE STREET, EDINBURGH, EH2 3ES Tel: +44 (0)131 240 1270 Email: pfredinburgh@pellfrischmann.com www.pellfrischmann.com	Project	Appin Wind Farm			Name	Date	Scale						
				Drawn	GLJ	15/07/2022	1:500 @ A3						
				Designed	GLJ	15/07/2022	220622 - Appin Tracking [SG155 N163 SG170]_Part1						
				Checked	GB	15/07/2022	Final.dwg						
Client	Statkraft	Drawing Title	SG155 / N163 / SG170 Blades & 29.977 x 4.8 x 4.793 Tower		Point of Interest		22	Drawing Status					
					Draft								
Key	Wheel SPA	Body SPA	Load SPA	Indicative	Over-run	Over-sail	SPA Location	A713 Right Bend North West of Holehouse Cottage	Drawing No.	SK15A	Notes: 1. All mitigation is subject to confirmation through a test run. 2. This is not a construction drawing and is intended for illustration purposes only.	Revision	1

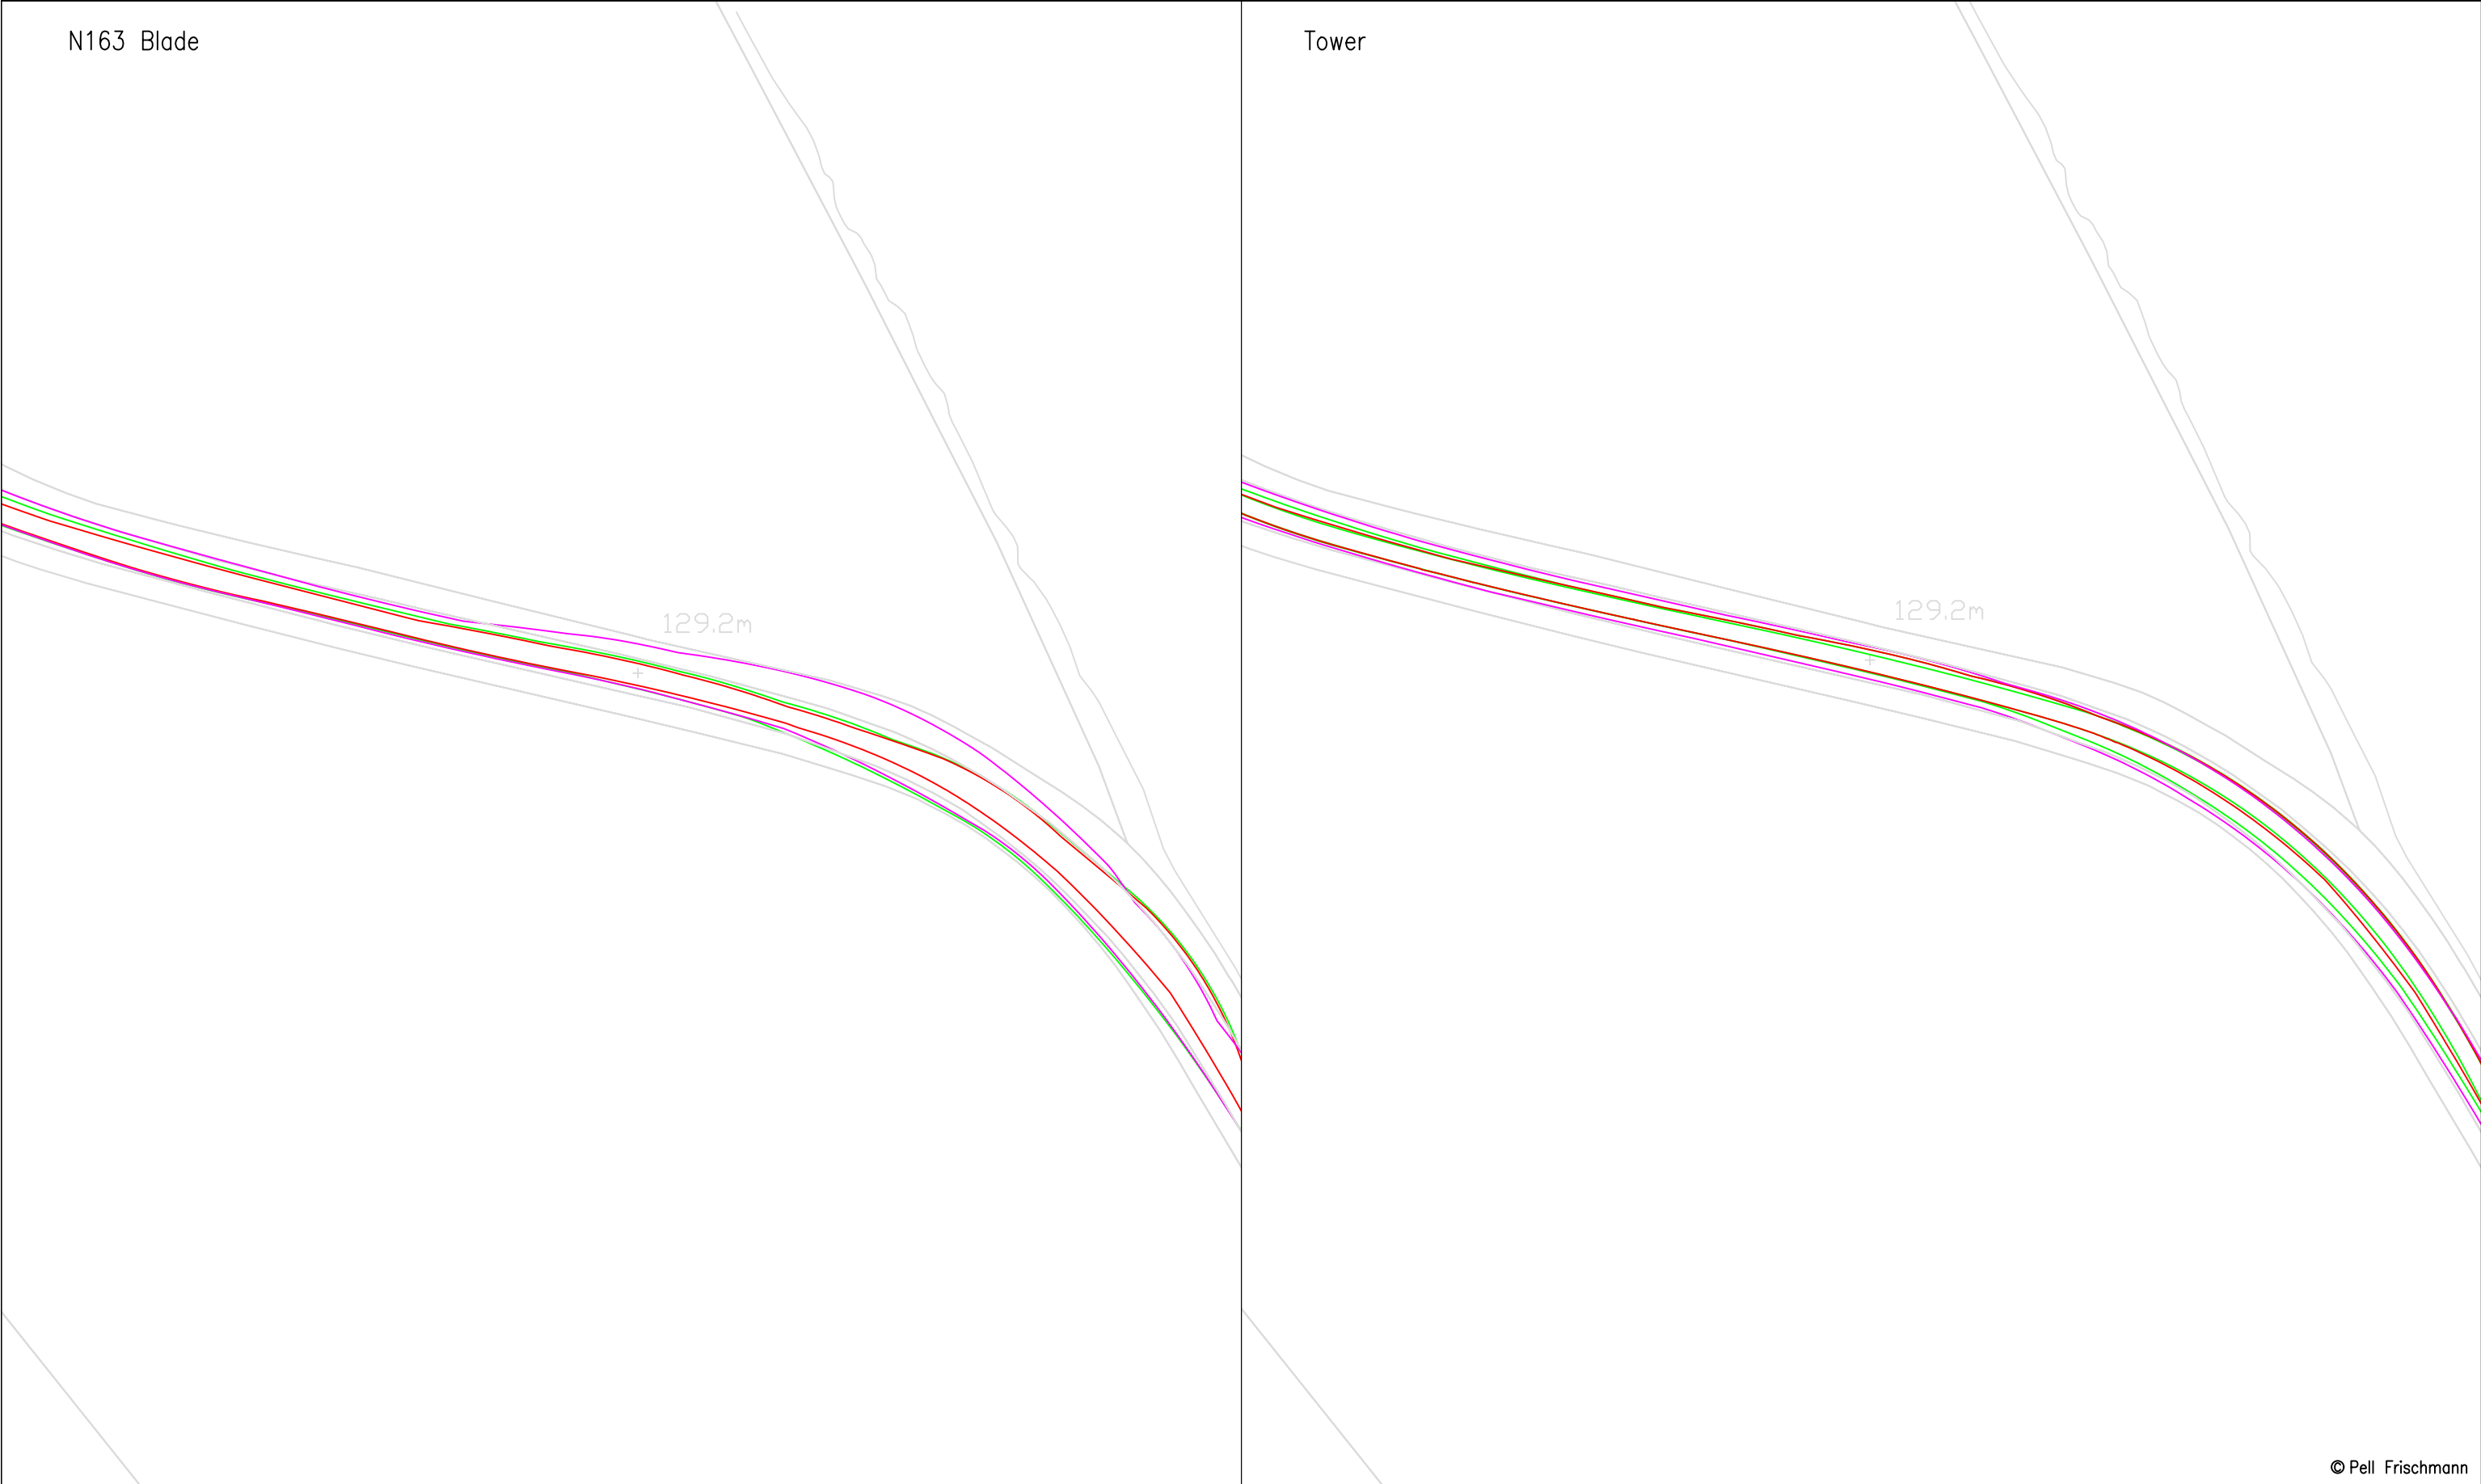

© Pell Frischmann

Pell Frischmann 93 GEORGE STREET, EDINBURGH, EH2 3ES Tel: +44 (0)131 240 1270 Email: pfredinburgh@pellfrischmann.com www.pellfrischmann.com	Project Appin Wind Farm			Name	Date	Scale 1:1000 @ A3	
			Drawn	GLJ	15/07/2022	220622 - Appin Tracking [SG155 N163 SG170]_Part1 Final.dwg	
			Designed	GLJ	15/07/2022		
			Checked	GB	15/07/2022	Drawing Status Draft	
Client Statkraft	Drawing Title SG155 / N163 / SG170 Blades & 29.977 x 4.8 x 4.793 Tower		Point of Interest		22		
			Drawing No. SK15B	Notes: 1. All mitigation is subject to confirmation through a test run. 2. This is not a construction drawing and is intended for illustration purposes only.		Revision 1	
Key	Wheel SPA Body SPA Load SPA Indicative Over-run Over-sail	SPA Location A713 Right Bend North West of Holehouse Cottage					

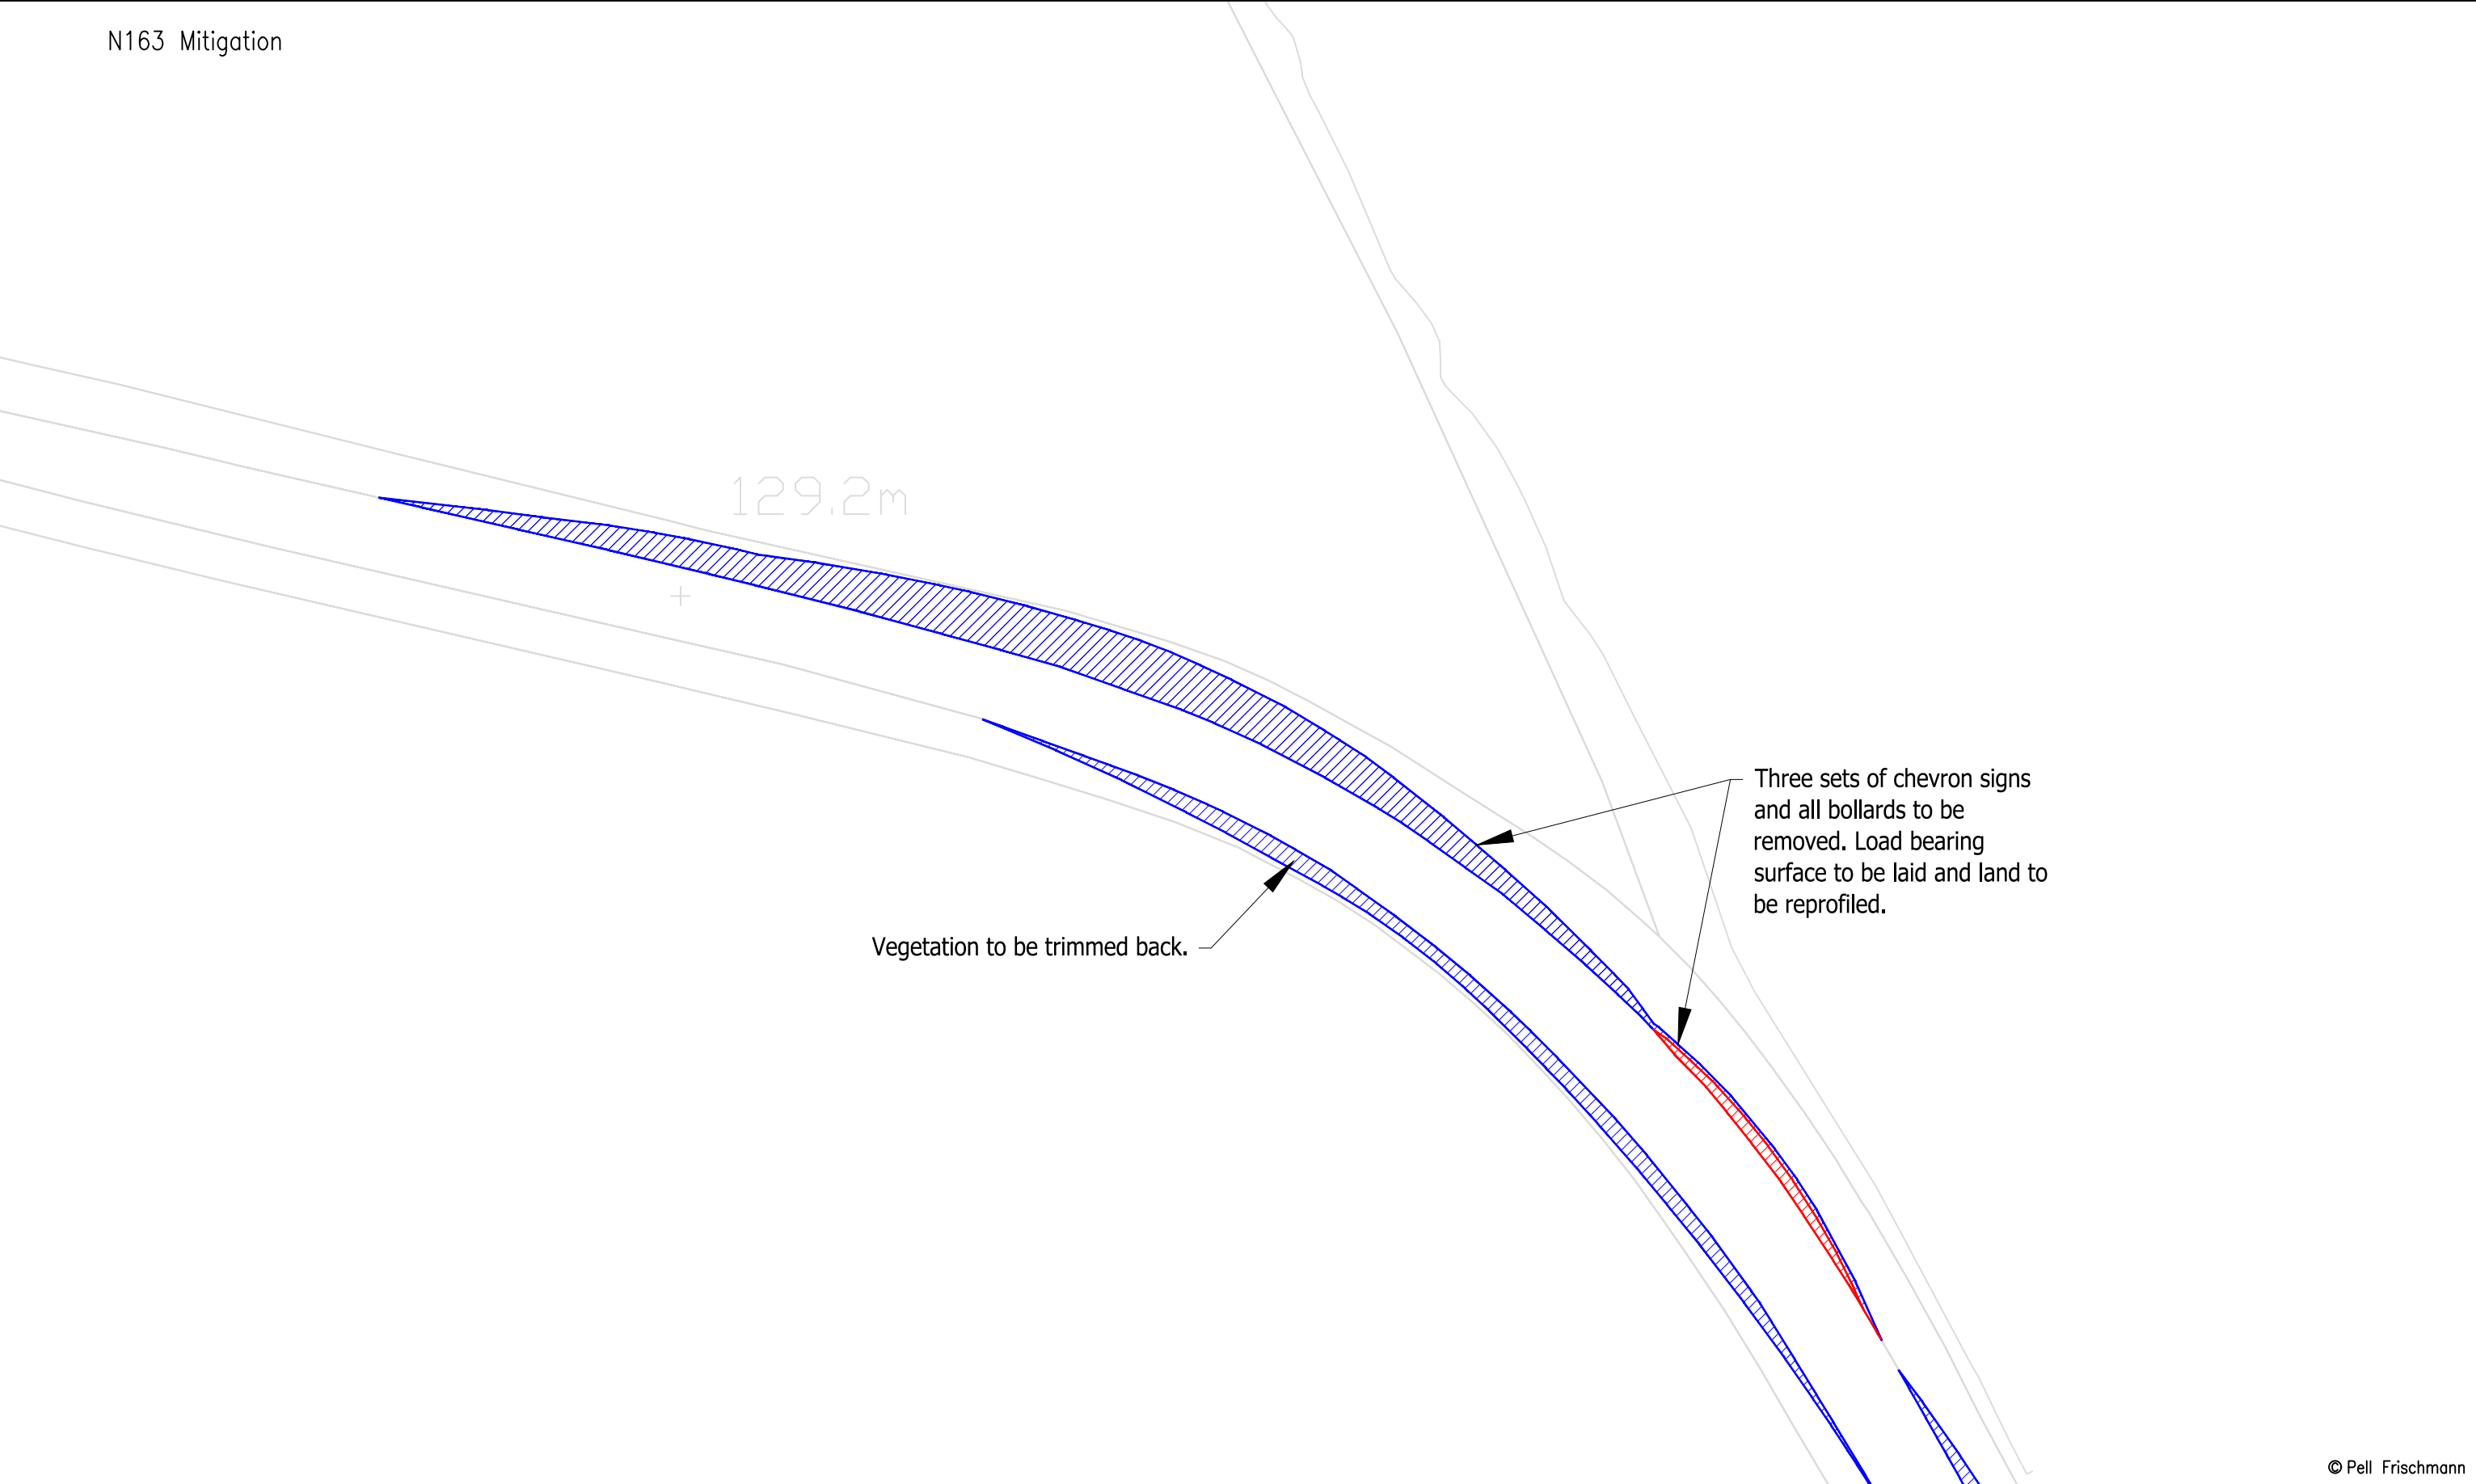

© Pell Frischmann


Pell Frischmann 93 GEORGE STREET, EDINBURGH, EH2 3ES Tel: +44 (0)131 240 1270 Email: pfedinburgh@pellfrischmann.com www.pellfrischmann.com	Project	Appin Wind Farm			Name	Date	Scale	
				Drawn	GLJ	15/07/2022	1:500 @ A3	
				Designed	GLJ	15/07/2022	20612. Appin Tracking [SG155 N163 SG170]_Part1	
				Checked	GB	15/07/2022	Final.dwg	
Client	Drawing Title	SG155 / N163 / SG170 Blades & 29.977 x 4.8 x 4.793 Tower		Point of Interest		22	Drawing Status	
							Draft	
Key	SPA Location	A713 Right Bend North West of Holehouse Cottage		Drawing No.	SK15C	Notes:		Revision
						1. All mitigation is subject to confirmation through a test run. 2. This is not a construction drawing and is intended for illustration purposes only.		
Wheel SPA	Body SPA	Load SPA	Indicative	Over-run	Over-sail	1		

Tower

129,2m

© Pell Frischmann

Pell Frischmann 93 GEORGE STREET, EDINBURGH, EH2 3ES Tel: +44 (0)131 240 1270 Email: pfredinburgh@pellfrischmann.com www.pellfrischmann.com	Project			Name	Date	Scale	
	Appin Wind Farm	Drawn	GLJ	15/07/2022	1:1000 @ A3		
		Designed	GLJ	15/07/2022	210612 - Appin Tracking [SG155 N163 SG170]_Part1		
		Checked	GB	15/07/2022	Final.dwg		
Client	Statkraft	Drawing Title	Point of Interest		22		Drawing Status
		SG155 / N163 / SG170 Blades & 29.977 x 4.8 x 4.793 Tower			Draft		
Key	 Wheel SPA  Body SPA  Load SPA  Indicative  Over-run  Over-sail	SPA Location	Drawing No.	Notes:		Revision	
		A713 Right Bend North West of Holehouse Cottage	SK15D	1. All mitigation is subject to confirmation through a test run. 2. This is not a construction drawing and is intended for illustration purposes only.		1	

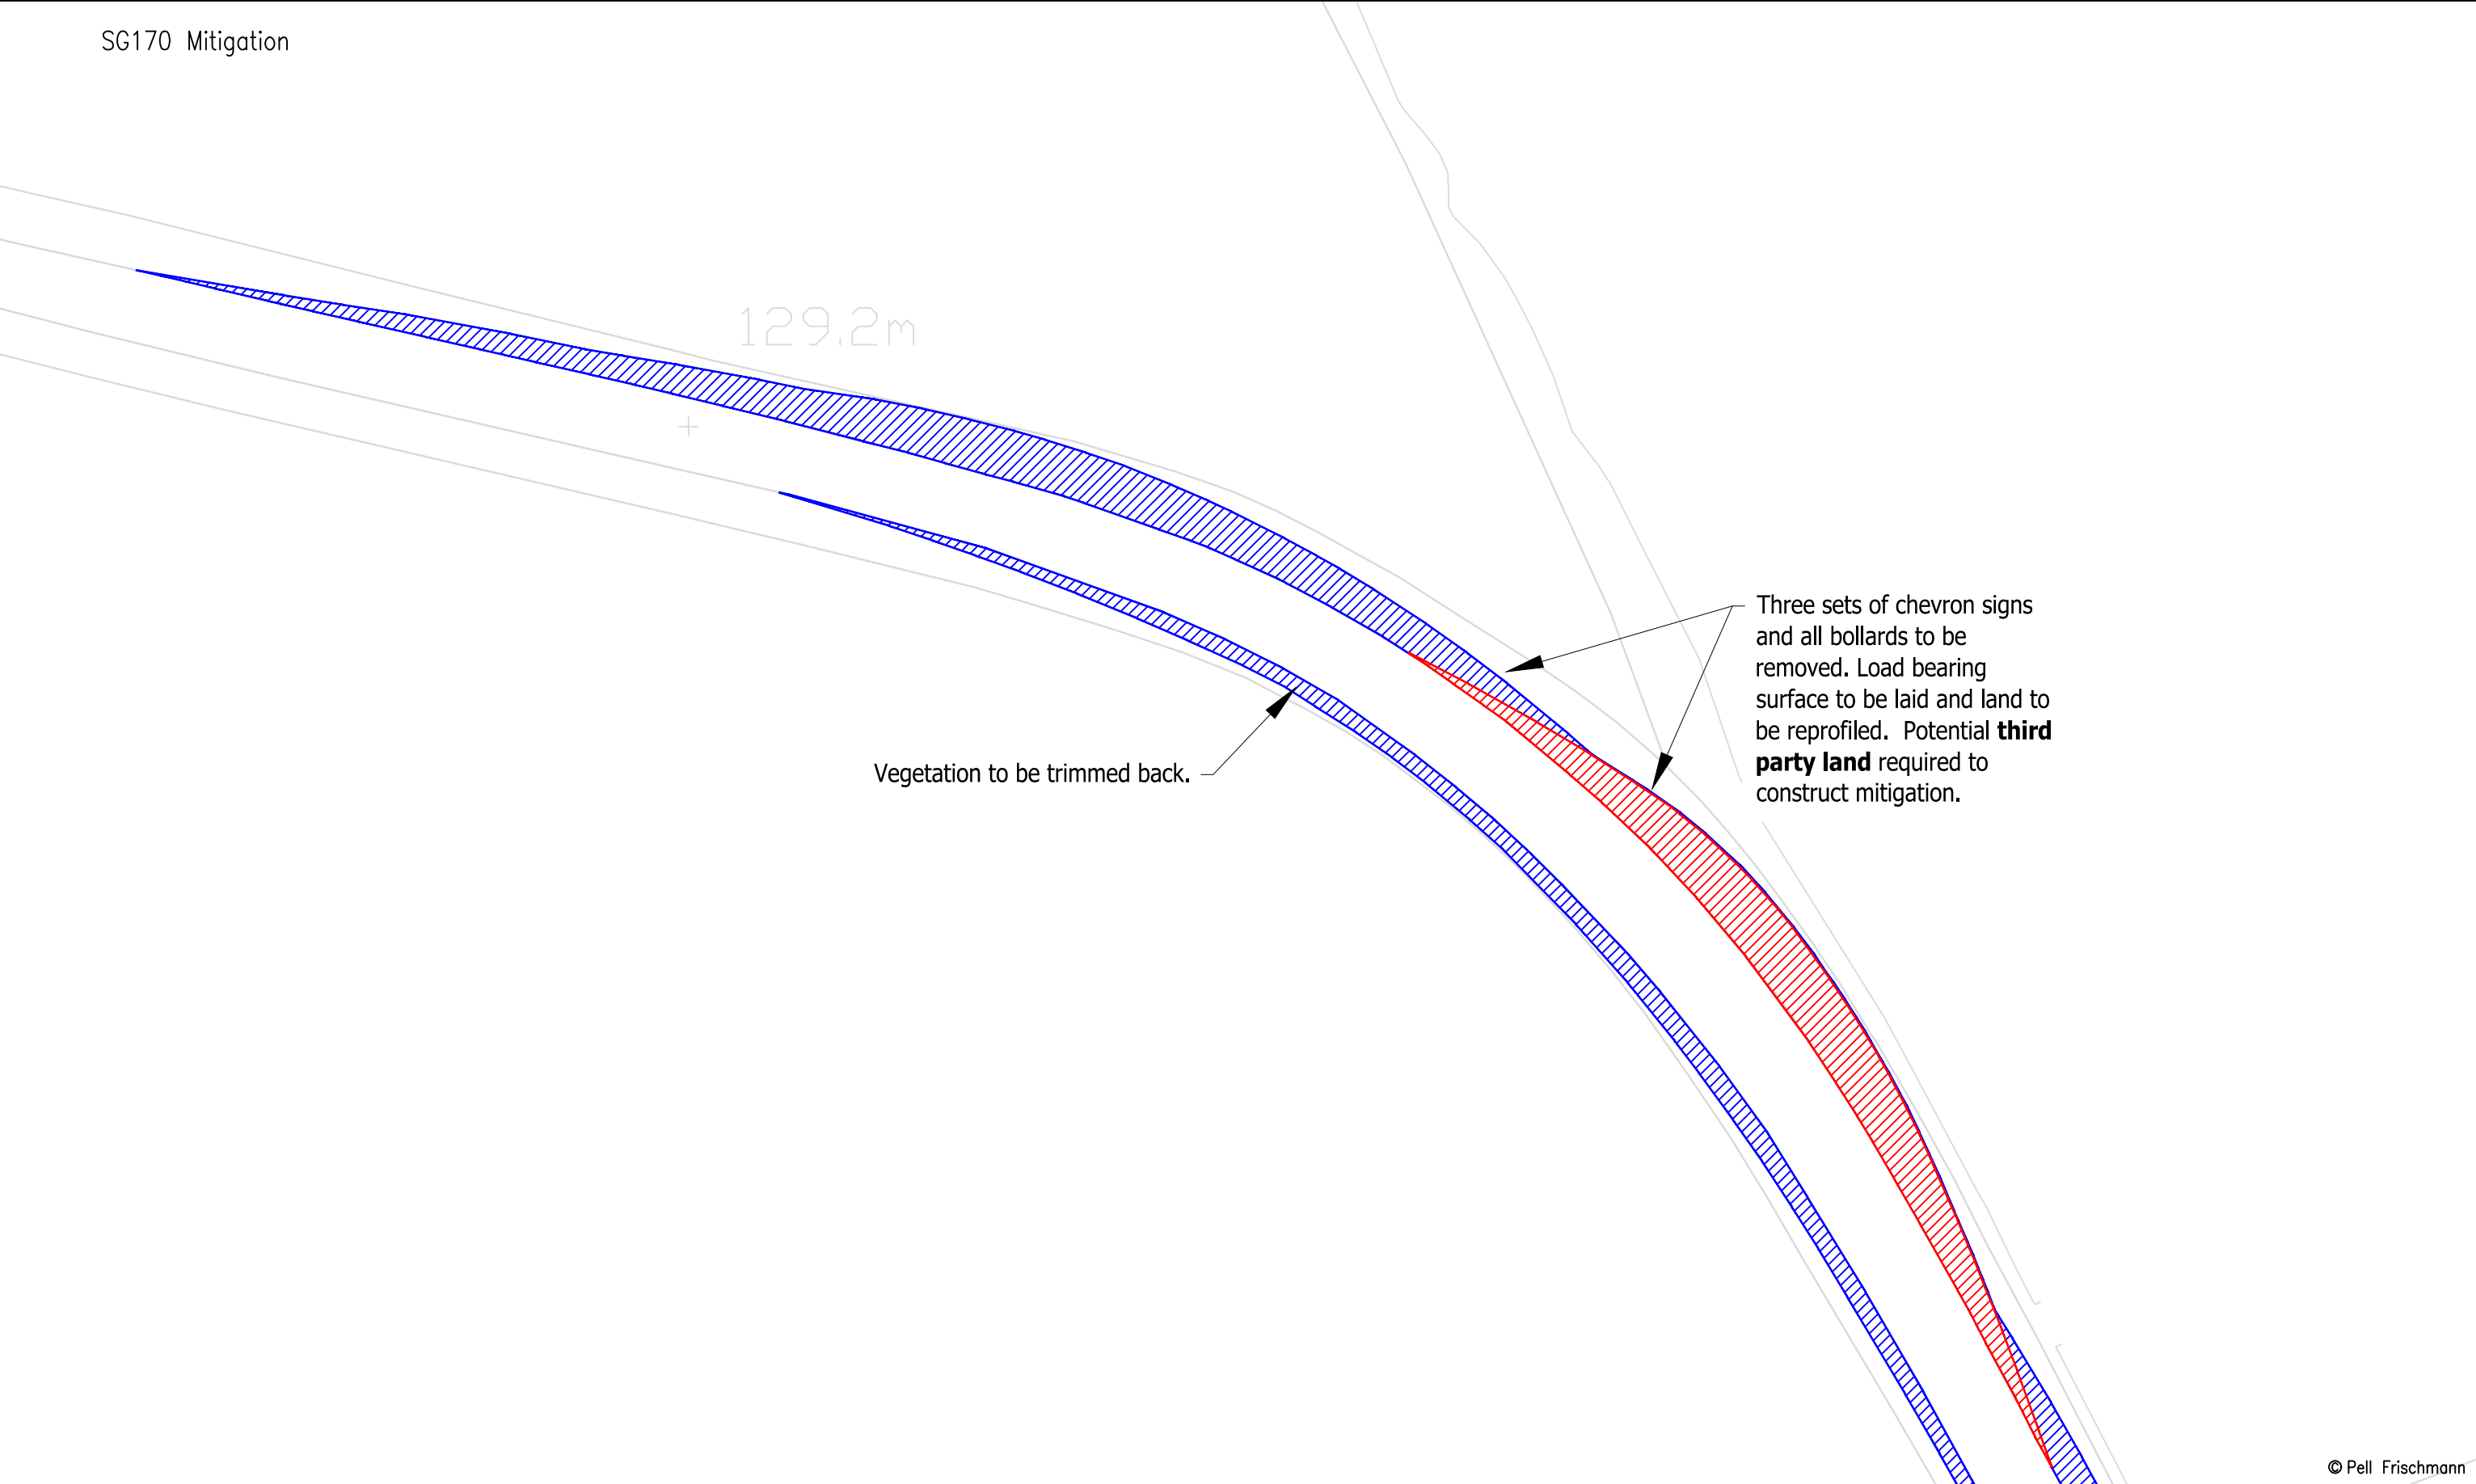

© Pell Frischmann

Pell Frischmann 93 GEORGE STREET, EDINBURGH, EH2 3ES Tel: +44 (0)131 240 1270 Email: pfedinburgh@pellfrischmann.com www.pellfrischmann.com	Project	Appin Wind Farm		Name	Date	Scale	
			Drawn	GLJ	15/07/2022	1:500 @ A3	
			Designed	GLJ	15/07/2022	20612. Appin Tracking [SG155 N163 SG170]_Part1	
			Checked	GB	15/07/2022	Final.dwg	
Client	Drawing Title	SG155 / N163 / SG170 Blades & 29.977 x 4.8 x 4.793 Tower	Point of Interest		22	Drawing Status	
						Draft	
Key	SPA Location	A713 Right Bend North West of Holehouse Cottage	Drawing No.	Notes:			Revision
				1. All mitigation is subject to confirmation through a test run. 2. This is not a construction drawing and is intended for illustration purposes only.			
Wheel SPA Body SPA Load SPA Indicative Over-run Over-sail			SK15E				1




Pell Frischmann 93 GEORGE STREET, EDINBURGH, EH2 3ES Tel: +44 (0)131 240 1270 Email: pfredinburgh@pellfrischmann.com www.pellfrischmann.com	Project	Appin Wind Farm			Name	Date	Scale		1:1000 @ A3		
				Drawn	GLJ	15/07/2022	20622 - Appin Tracking [SG155 N163 SG170]_Part1 Final.dwg				
				Designed	GLJ	15/07/2022					
				Checked	GB	15/07/2022					
Client	Statkraft	Drawing Title	SG155 / N163 / SG170 Blades & 29.977 x 4.8 x 4.793 Tower		Point of Interest		23	Drawing Status			Draft
					Drawing No.	Notes:					Revision
Key		SPA Location		SK16		1. All mitigation is subject to confirmation through a test run. 2. This is not a construction drawing and is intended for illustration purposes only.					1
Wheel SPA Body SPA Load SPA Indicative Over-run Over-sail		A713 Right Bend at Holehouse Cottage									




© Pell Frischmann

Pell Frischmann 93 GEORGE STREET, EDINBURGH, EH2 3ES Tel: +44 (0)131 240 1270 Email: pfredinburgh@pellfrischmann.com www.pellfrischmann.com	Project	Appin Wind Farm		Name	Date	Scale		200622 - Appin Tracking [SG155 N163 SG170]_Part1 Final.dwg
			Drawn	GLJ	15/07/2022	Custom @ A3		
			Designed	GLJ	15/07/2022			
			Checked	GB	15/07/2022	Drawing Status		
Client	Statkraft	Drawing Title	Point of Interest		23		Draft	
Key Wheel SPA Body SPA Load SPA Indicative Over-run Over-sail		SG155 / N163 / SG170 Blades & 29.977 x 4.8 x 4.793 Tower	Drawing No.	Notes:			Revision	
	SPA Location	A713 Right Bend at Holehouse Cottage	SK16A	1. All mitigation is subject to confirmation through a test run. 2. This is not a construction drawing and is intended for illustration purposes only.			1	

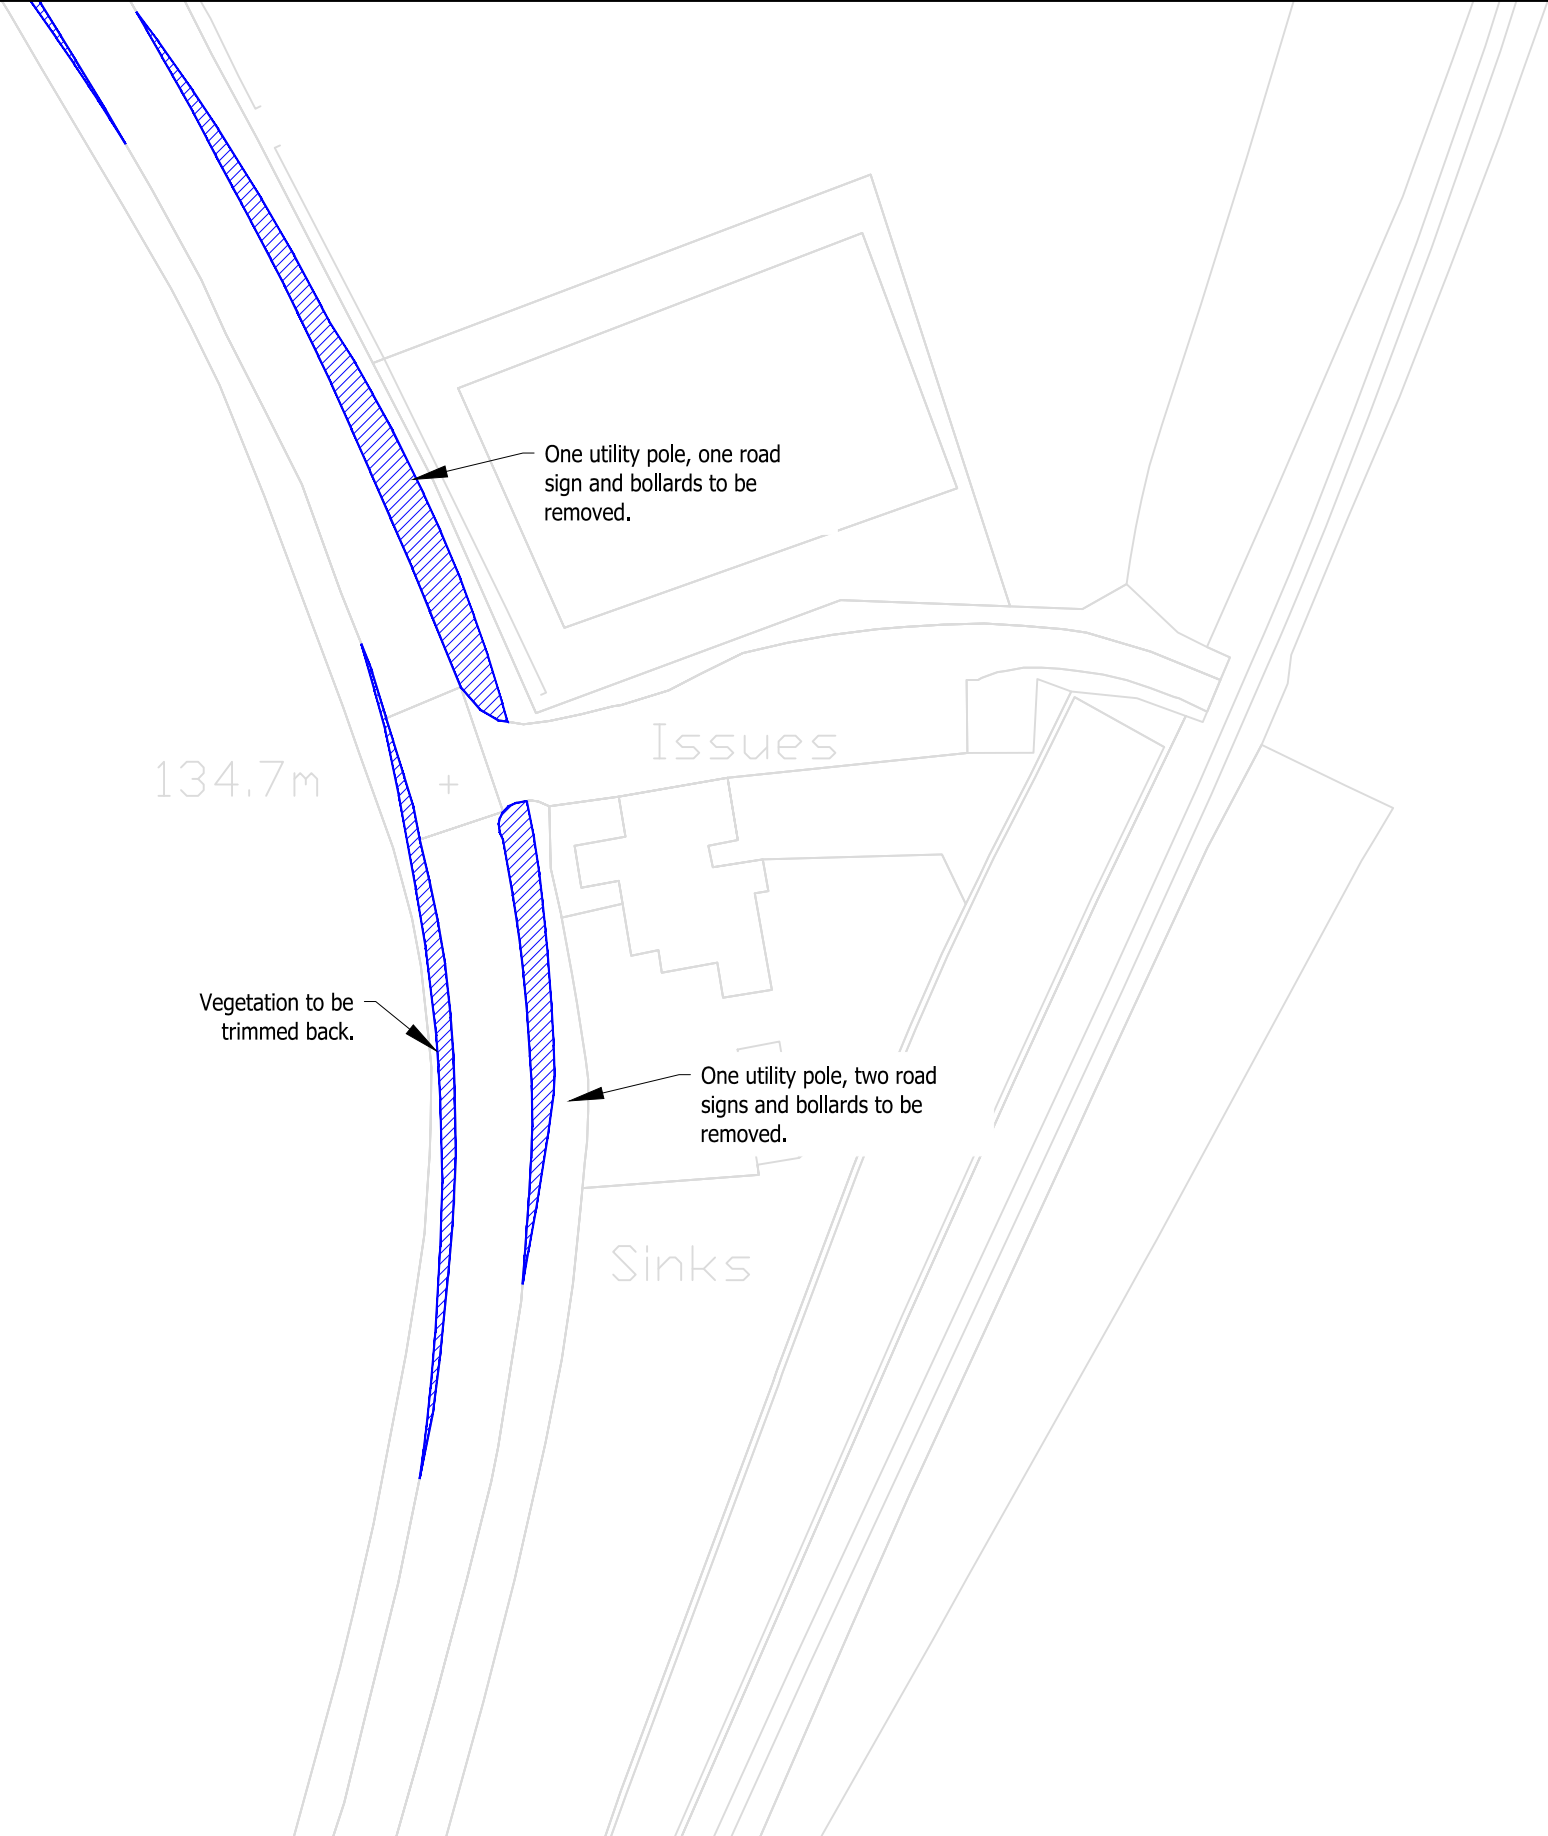


© Pell Frischmann

Pell Frischmann 93 GEORGE STREET, EDINBURGH, EH2 3ES Tel: +44 (0)131 240 1270 Email: pfredinburgh@pellfrischmann.com www.pellfrischmann.com	Project	Appin Wind Farm			Name	Date	Scale		Custom @ A3	
				Drawn	GLJ	15/07/2022	210612 - Appin Tracking [SG155 N163 SG170]_Part1 Final.dwg			
				Designed	GLJ	15/07/2022				
				Checked	GB	15/07/2022				
Client	Statkraft	Drawing Title	SG155 / N163 / SG170 Blades & 29.977 x 4.8 x 4.793 Tower		Point of Interest		23	Drawing Status		Draft
					Drawing No.	Notes: 1. All mitigation is subject to confirmation through a test run. 2. This is not a construction drawing and is intended for illustration purposes only.				Revision
Key	Wheel SPA Body SPA Load SPA Indicative	SPA Location	A713 Right Bend at Holehouse Cottage		SK16C					

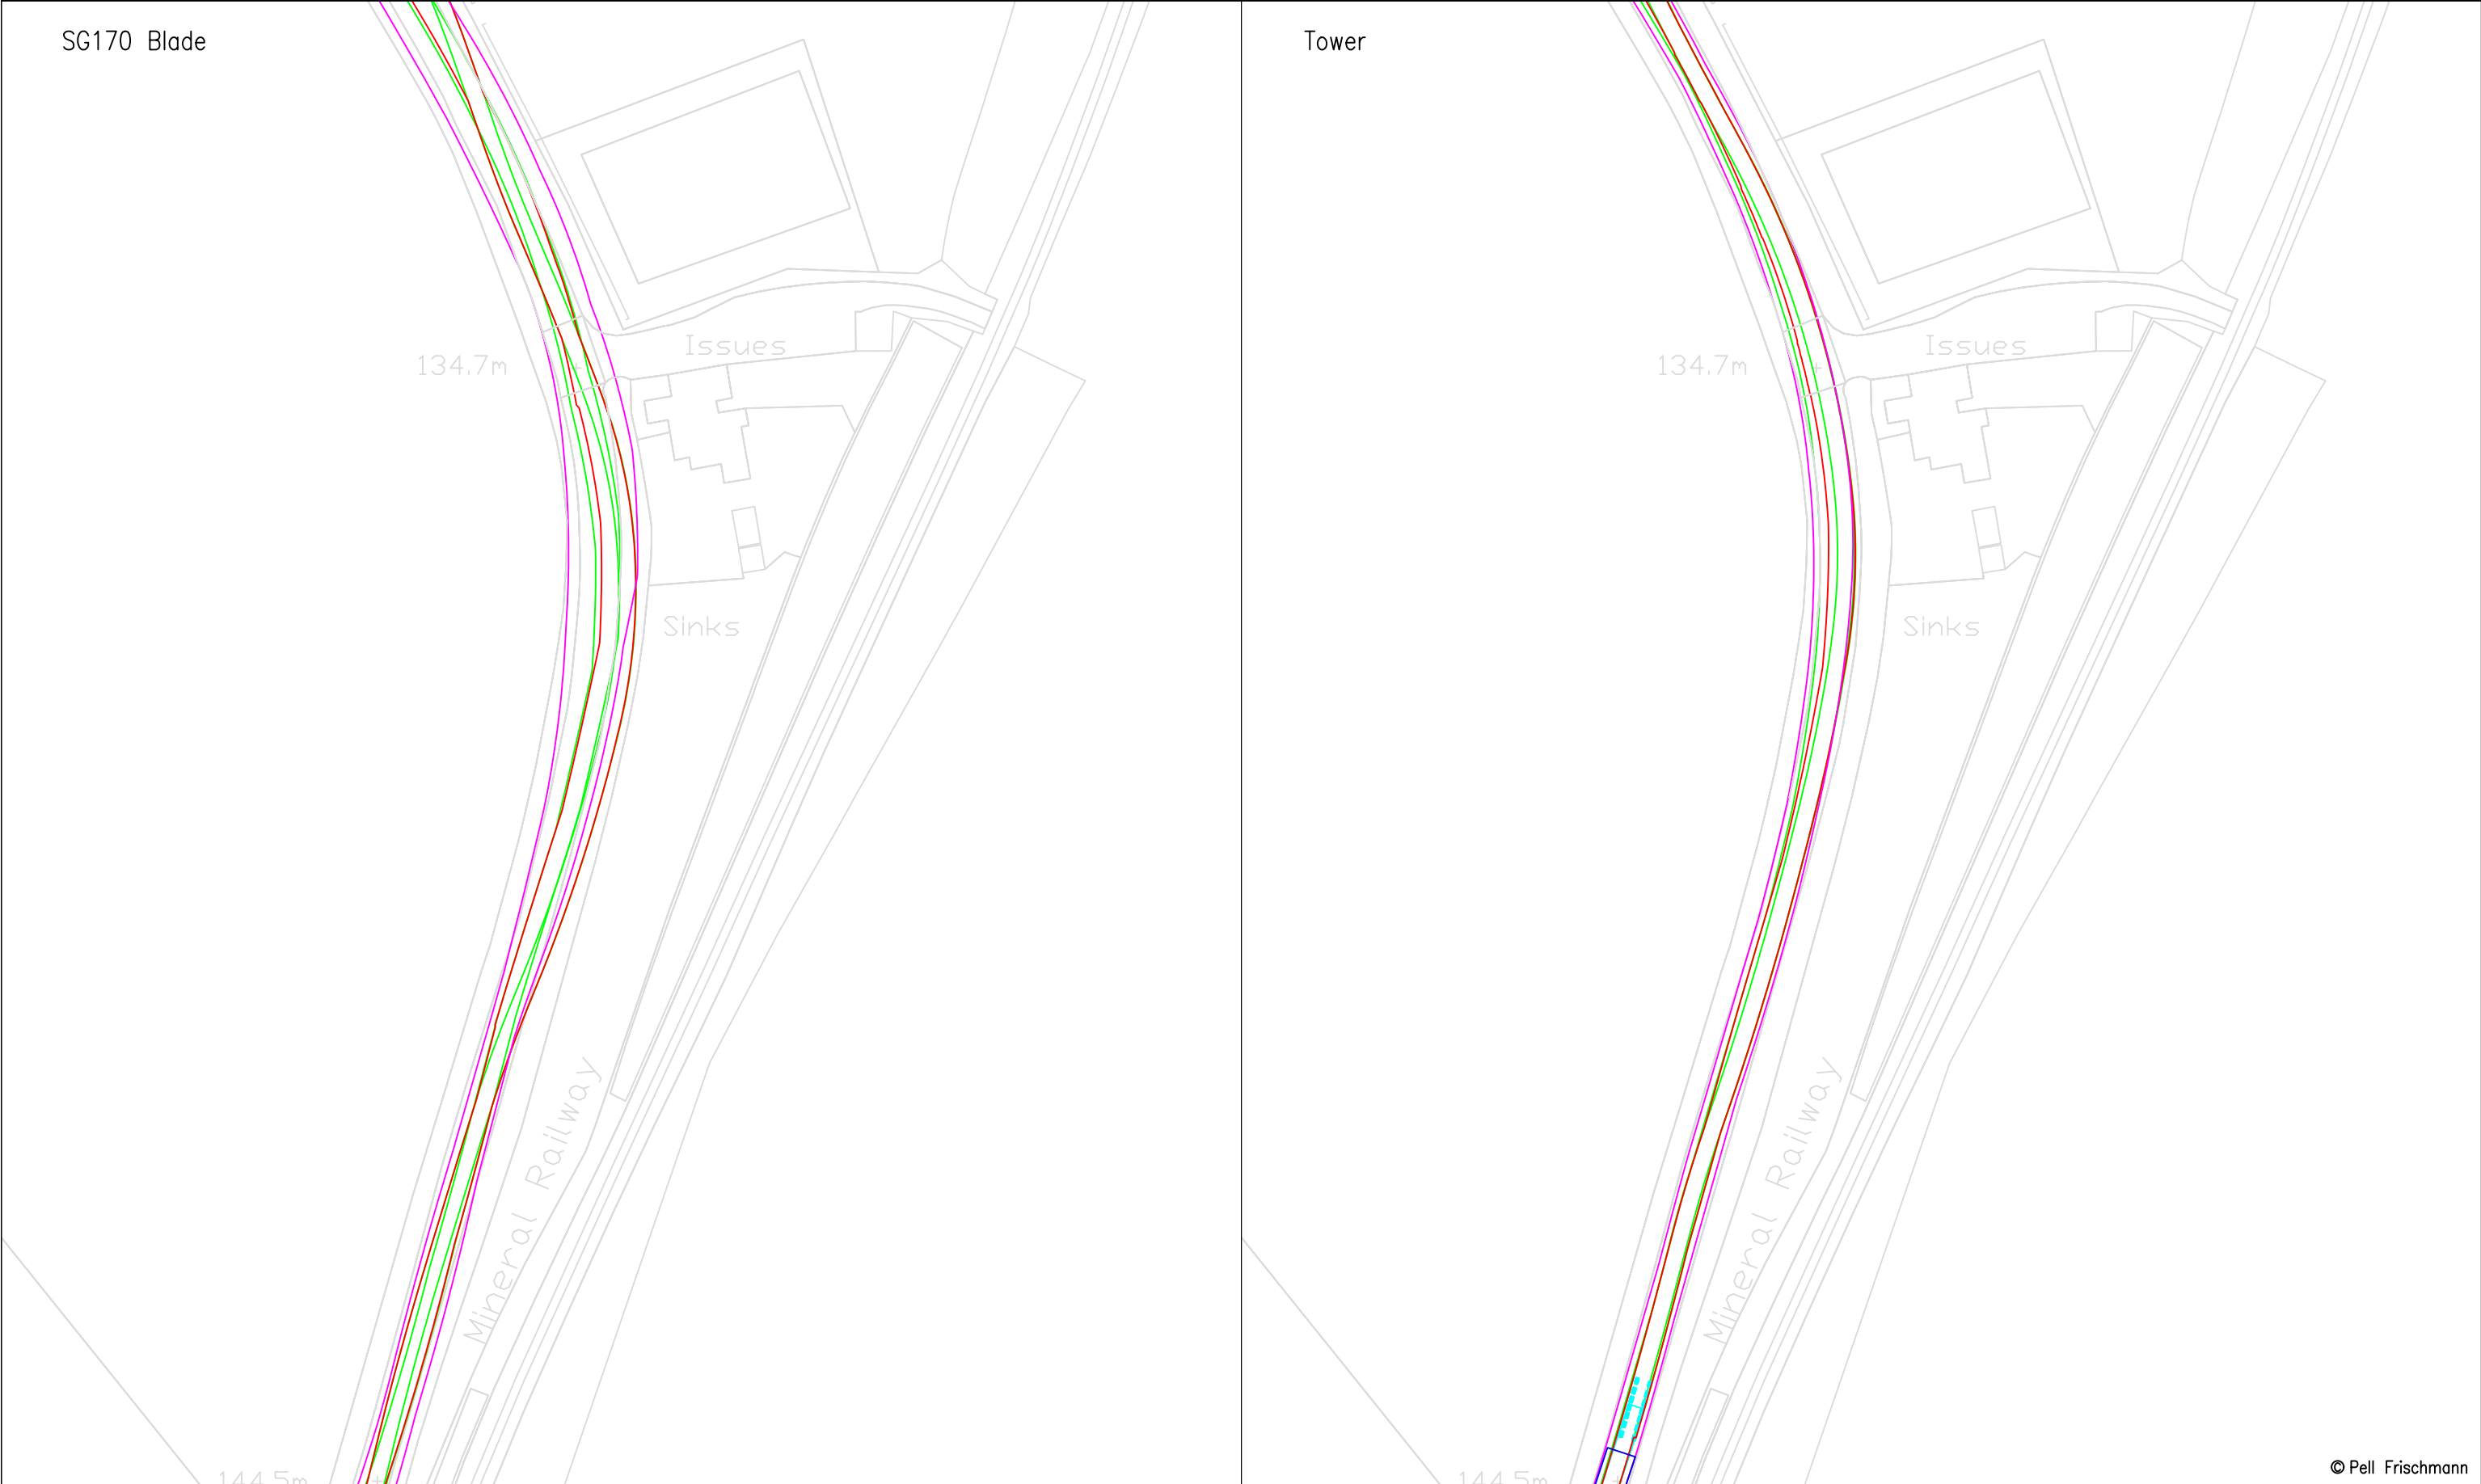

© Pell Frischmann

Pell Frischmann 93 GEORGE STREET, EDINBURGH, EH2 3ES Tel: +44 (0)131 240 1270 Email: pfredinburgh@pellfrischmann.com www.pellfrischmann.com	Project Appin Wind Farm			Name	Date	Scale 1:1000 @ A3	
			Drawn	GLJ	15/07/2022	Drawing Title SG155 / N163 / SG170 Blades & 29.977 x 4.8 x 4.793 Tower	
			Designed	GLJ	15/07/2022		
			Checked	GB	15/07/2022		
Client Statkraft	Drawing Title SG155 / N163 / SG170 Blades & 29.977 x 4.8 x 4.793 Tower		Point of Interest		23	Drawing Status Draft	
			Drawing No. SK16D	Notes: 1. All mitigation is subject to confirmation through a test run. 2. This is not a construction drawing and is intended for illustration purposes only.		Revision 1	
Key Wheel SPA Body SPA Load SPA Indicative Over-run Over-sail	SPA Location A713 Right Bend at Holehouse Cottage						

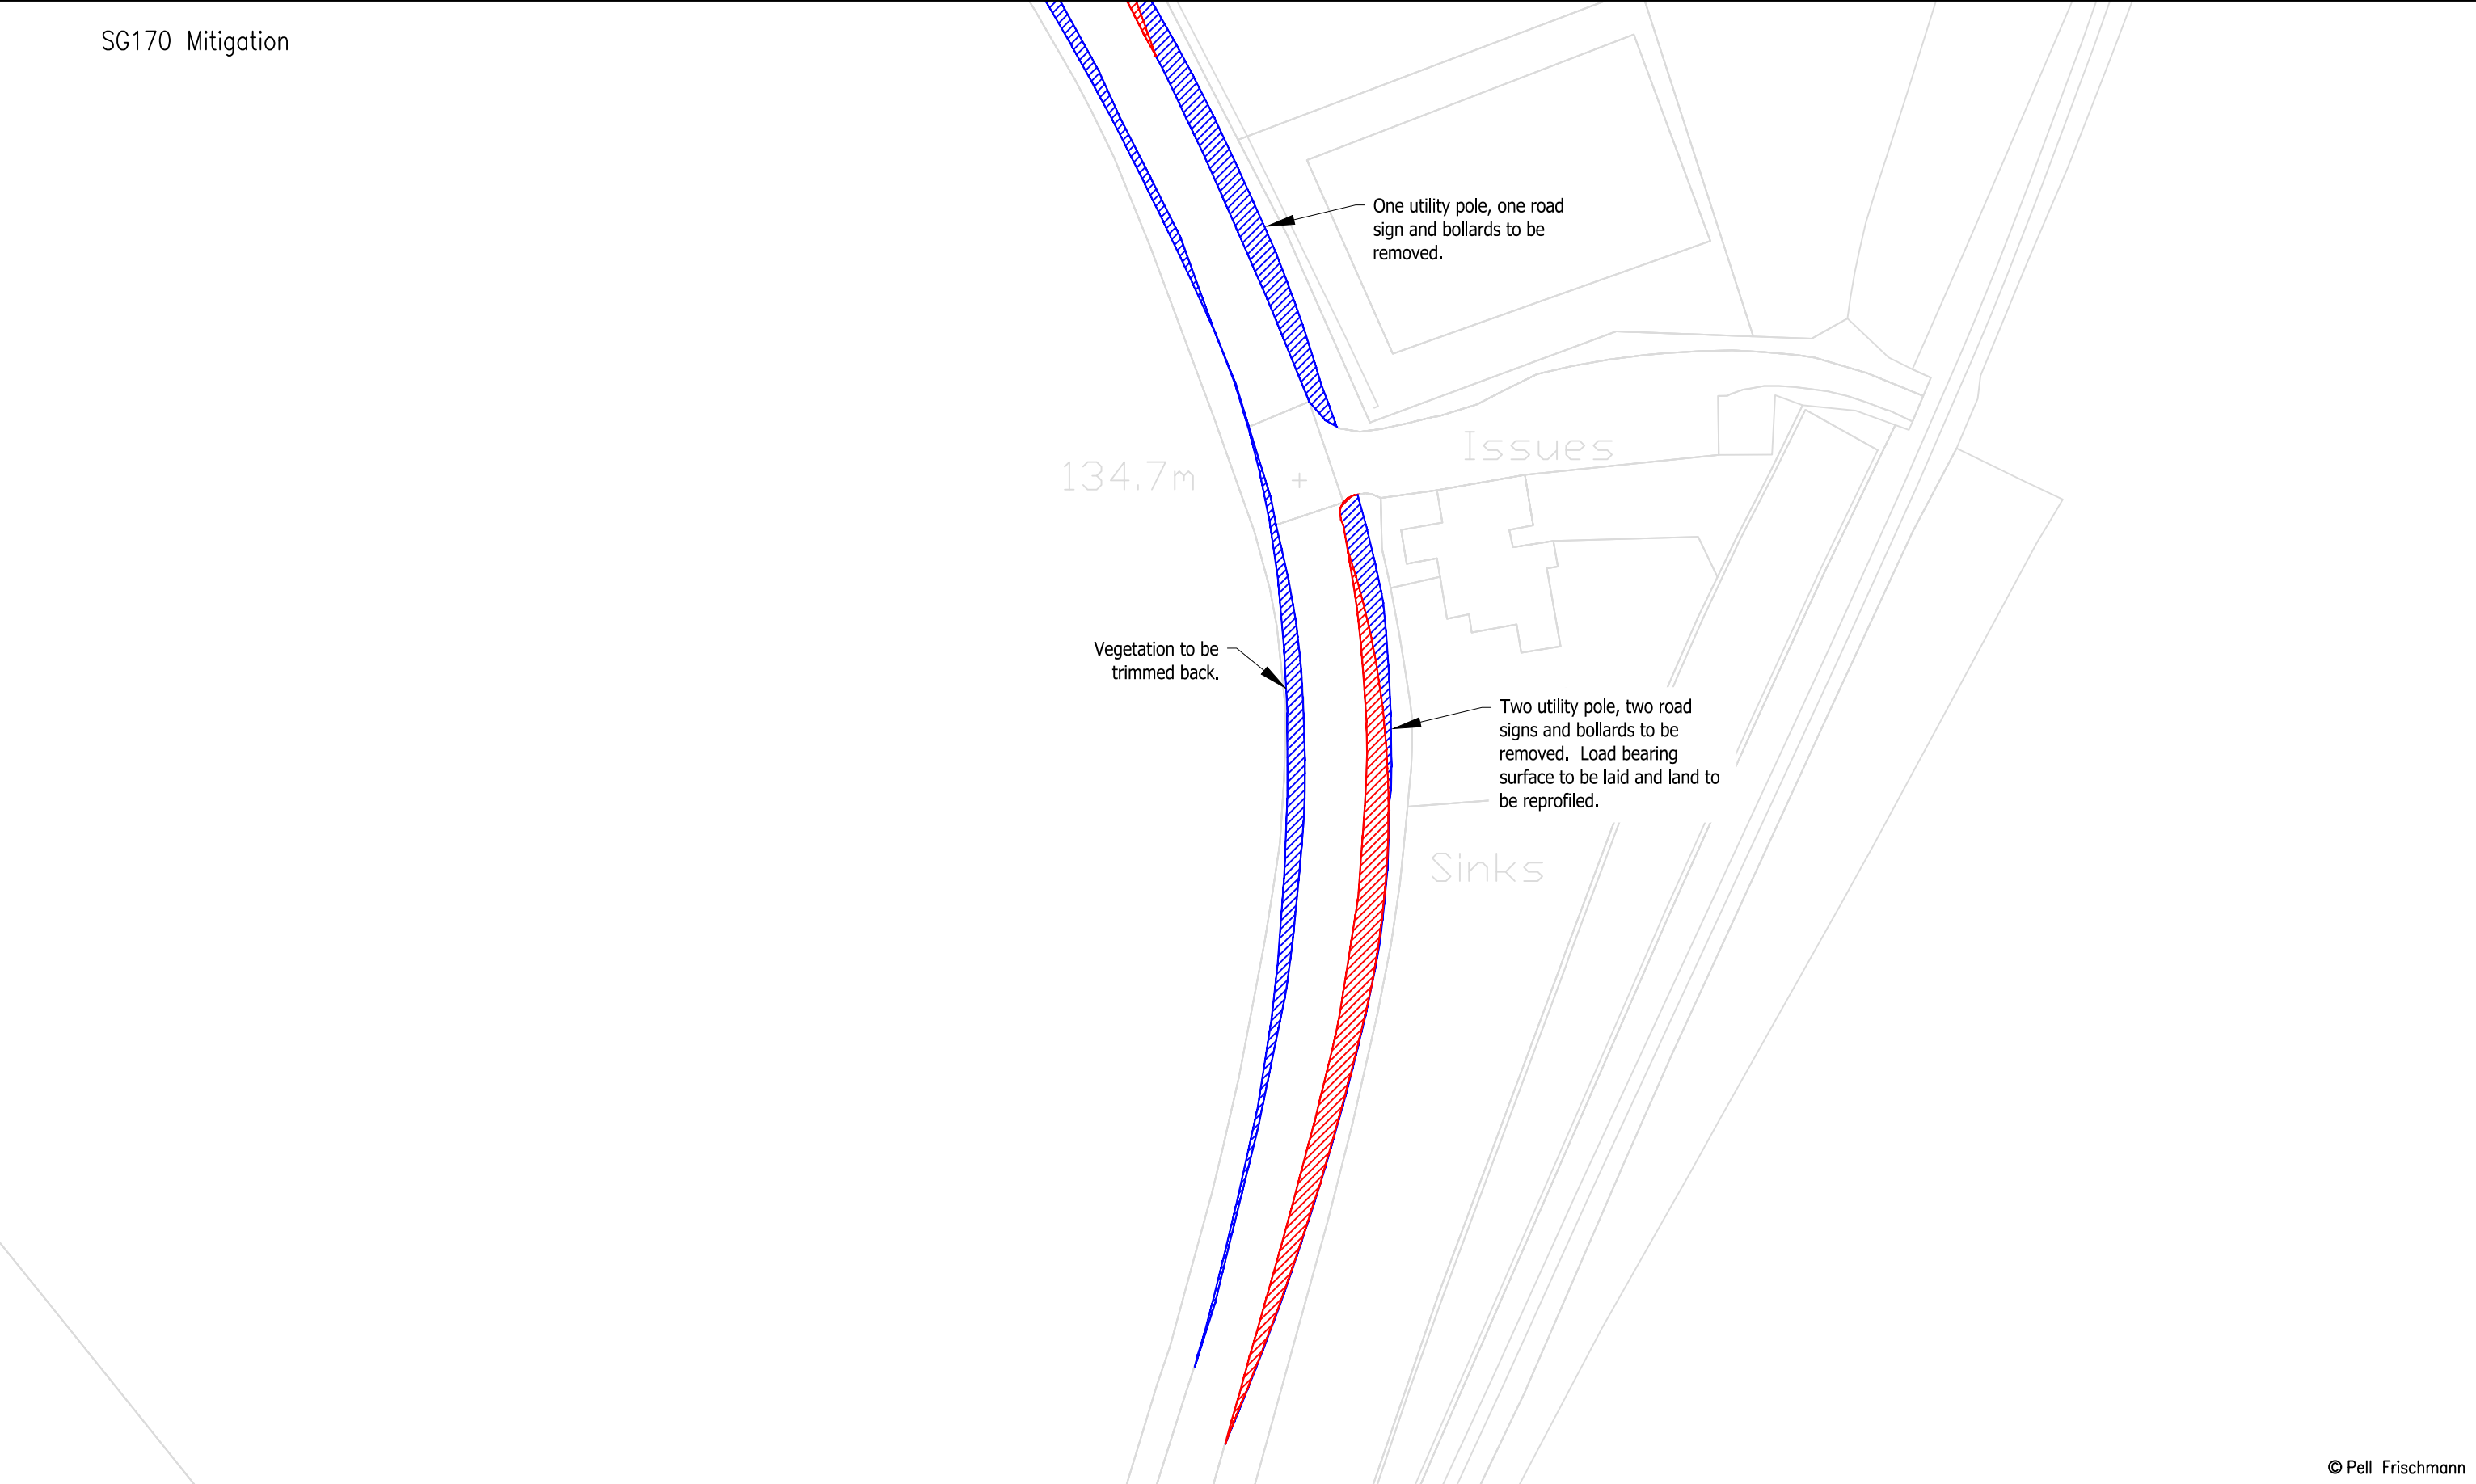

© Pell Frischmann

Pell Frischmann 93 GEORGE STREET, EDINBURGH, EH2 3ES Tel: +44 (0)131 240 1270 Email: pfedinburgh@pellfrischmann.com www.pellfrischmann.com	Project	Appin Wind Farm		Name	Date	Scale		Custom @ A3	
			Drawn	GLJ	15/07/2022	20622 - Appin Tracking [SG155 N163 SG170]_Part1			
			Designed	GLJ	15/07/2022	Final.dwg			
			Checked	GB	15/07/2022	Drawing Status			
Client	Statkraft	Drawing Title	SG155 / N163 / SG170 Blades & 29.977 x 4.8 x 4.793 Tower		Point of Interest		23	Draft	
Key							Notes:	Revision	
	Wheel SPA	Body SPA	Load SPA	Indicative	Over-run	Over-sail			
		SPA Location	A713 Right Bend at Holehouse Cottage		Drawing No.		1. All mitigation is subject to confirmation through a test run. 2. This is not a construction drawing and is intended for illustration purposes only.		1
				SK16E					