



SG155 Blade

Tower

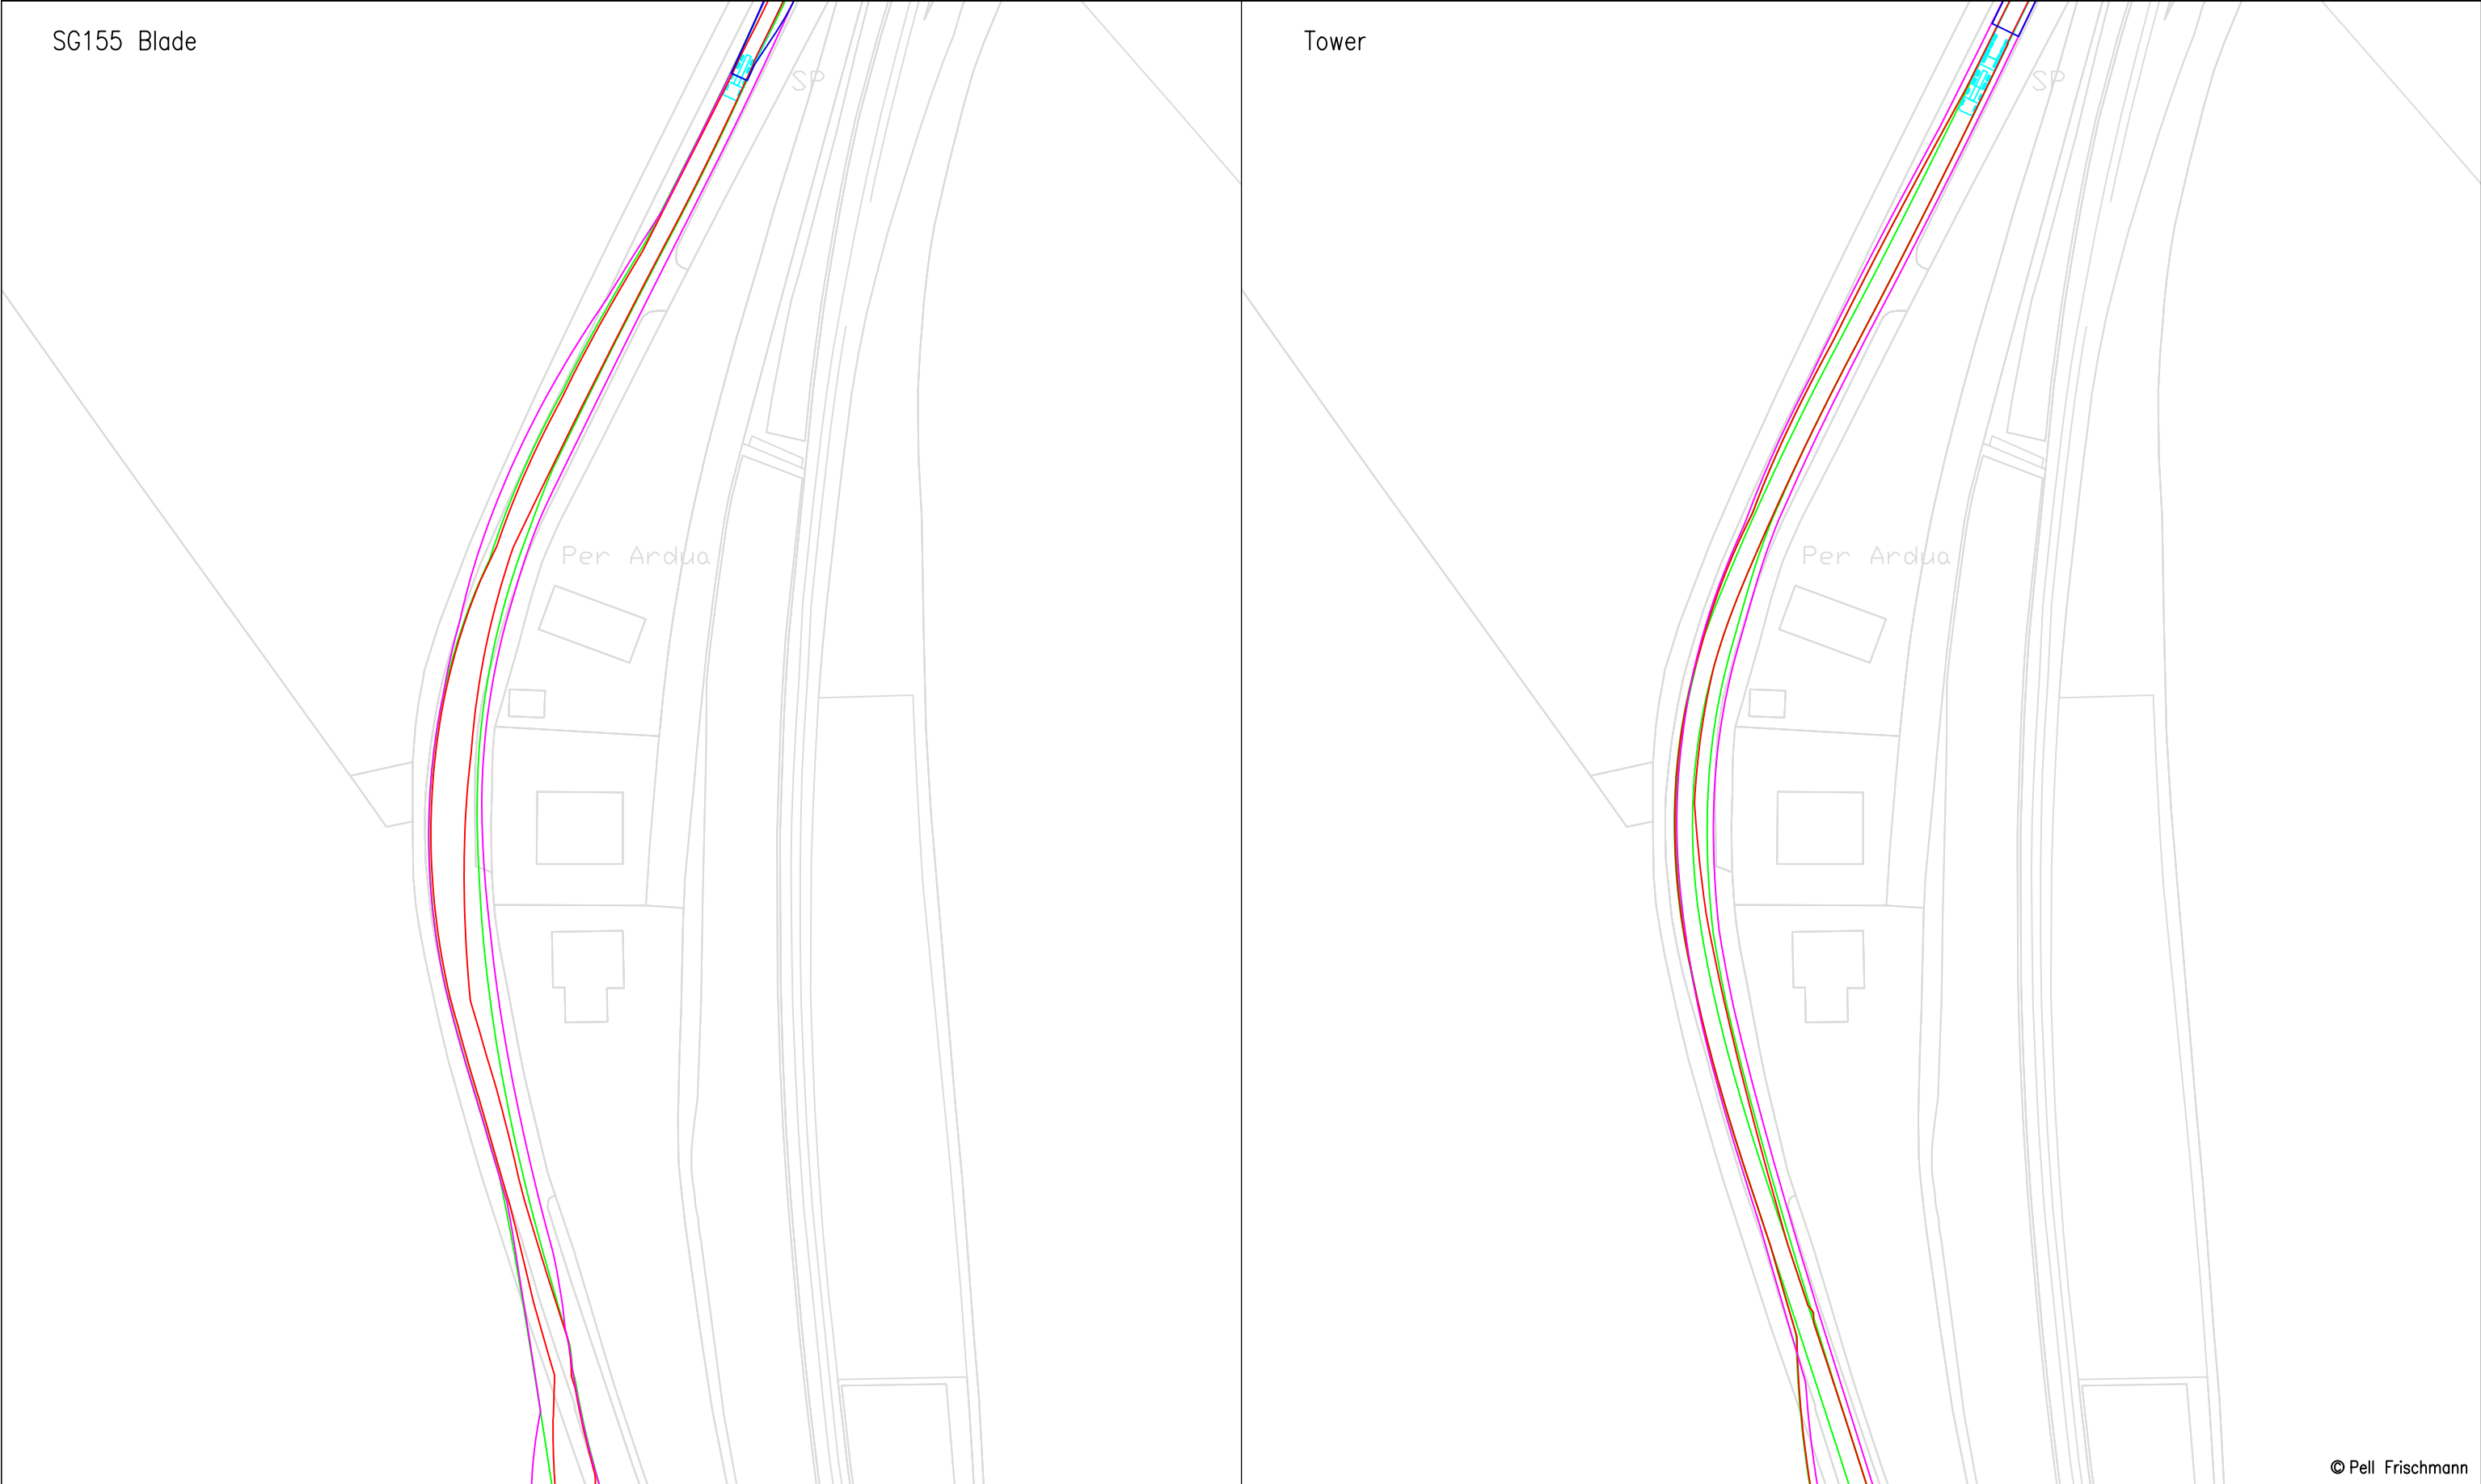

© Pell Frischmann


Pell Frischmann 93 GEORGE STREET, EDINBURGH, EH2 3ES Tel: +44 (0)131 240 1270 Email: pfedinburgh@pellfrischmann.com www.pellfrischmann.com	Project	Appin Wind Farm		Name	Date	Scale			
			Drawn	GLJ	15/07/2022	1:1000 @ A3			
			Designed	GLJ	15/07/2022	206622 - Appin Tracking [SG155 N163 SG170]_Part1			
			Checked	GB	15/07/2022	Final.dwg			
Client	Statkraft	Drawing Title	SG155 / N163 / SG170 Blades & 29.977 x 4.8 x 4.793 Tower		Point of Interest		24	Drawing Status	
					Draft				
Key	Wheel SPA Body SPA Load SPA Indicative Over-run Over-sail	SPA Location	A713 Holehouse Junction		Drawing No.	SK17	Notes:		Revision
							1. All mitigation is subject to confirmation through a test run. 2. This is not a construction drawing and is intended for illustration purposes only.		
								1	

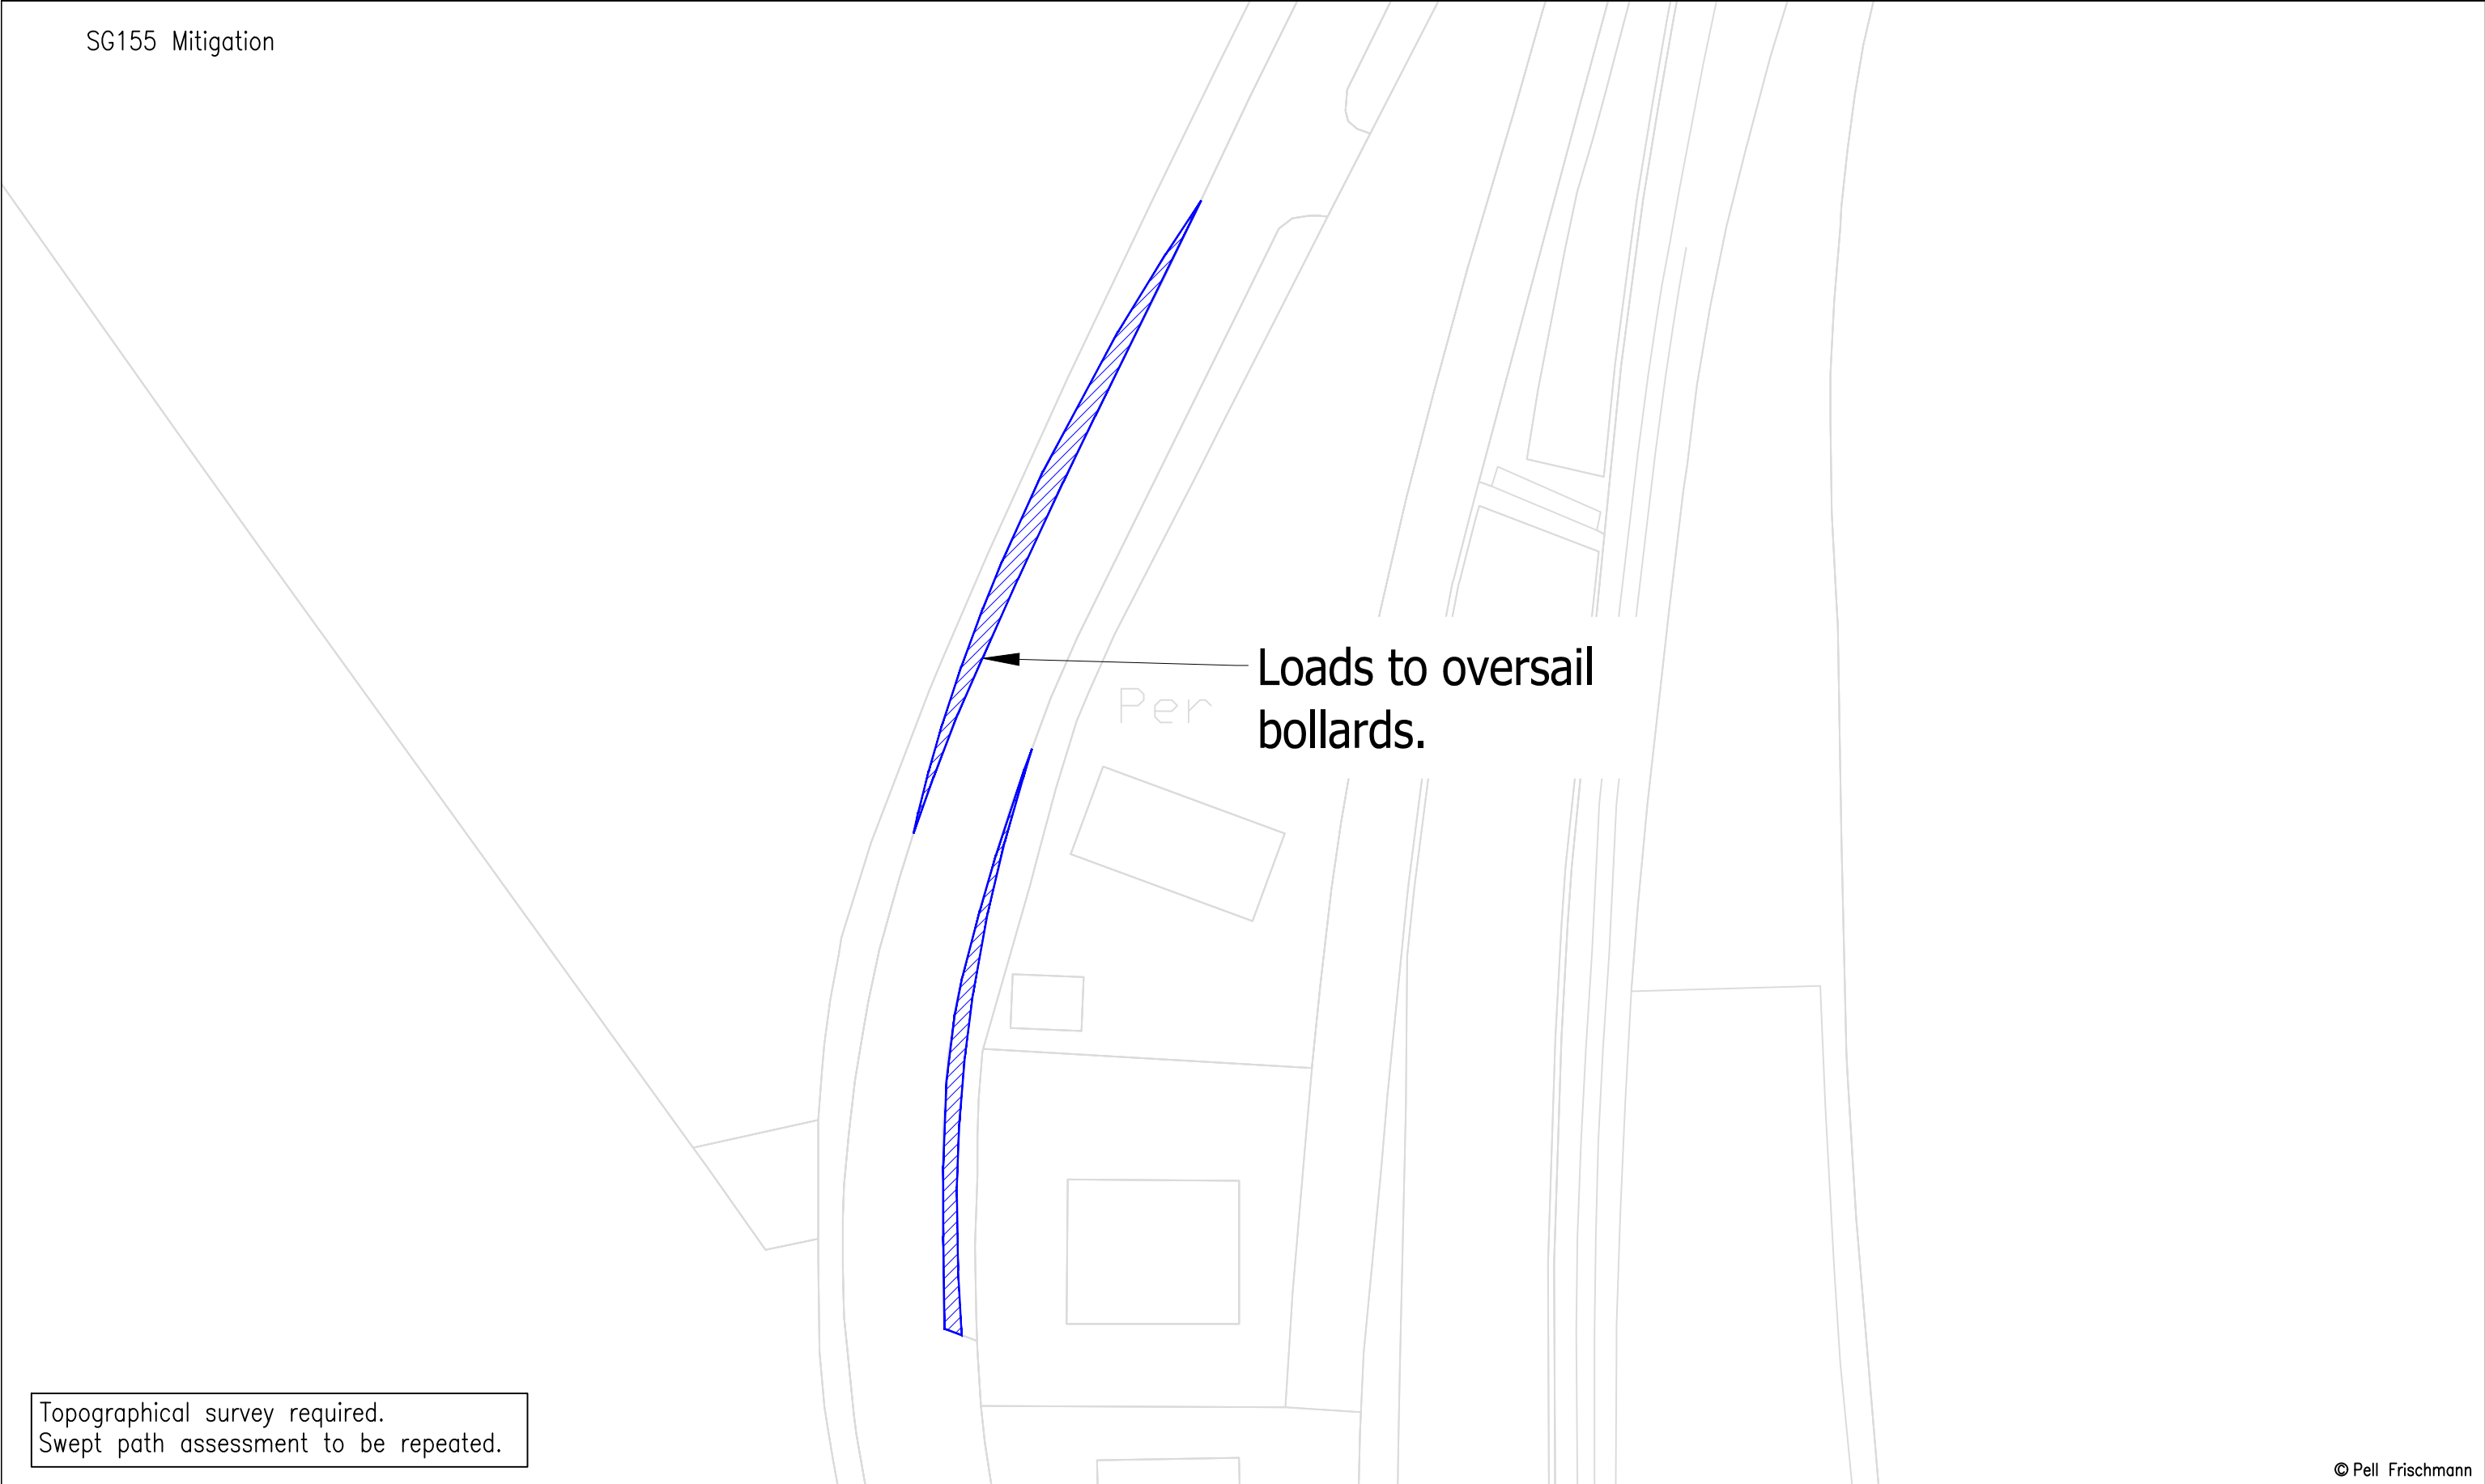

Topographical survey required.
Swept path assessment to be repeated.

© Pell Frischmann

Pell Frischmann 93 GEORGE STREET, EDINBURGH, EH2 3ES Tel: +44 (0)131 240 1270 Email: pfredinburgh@pellfrischmann.com www.pellfrischmann.com	Project	Appin Wind Farm			Name	Date	Scale	
				Drawn	GLJ	15/07/2022	1:500 @ A3	
				Designed	GLJ	15/07/2022	20622 - Appin Tracking [SG155 N163 SG170]_Part1	
				Checked	GB	15/07/2022	Final.dwg	
Client	Drawing Title	SG155 / N163 / SG170 Blades & 29.977 x 4.8 x 4.793 Tower		Point of Interest		24	Drawing Status	
							Draft	
Key	SPA Location	A713 Holehouse Junction		Drawing No.	SK17A	Notes:		Revision
						1. All mitigation is subject to confirmation through a test run. 2. This is not a construction drawing and is intended for illustration purposes only.		
Wheel SPA Body SPA Load SPA Indicative Over-run Over-sail								1

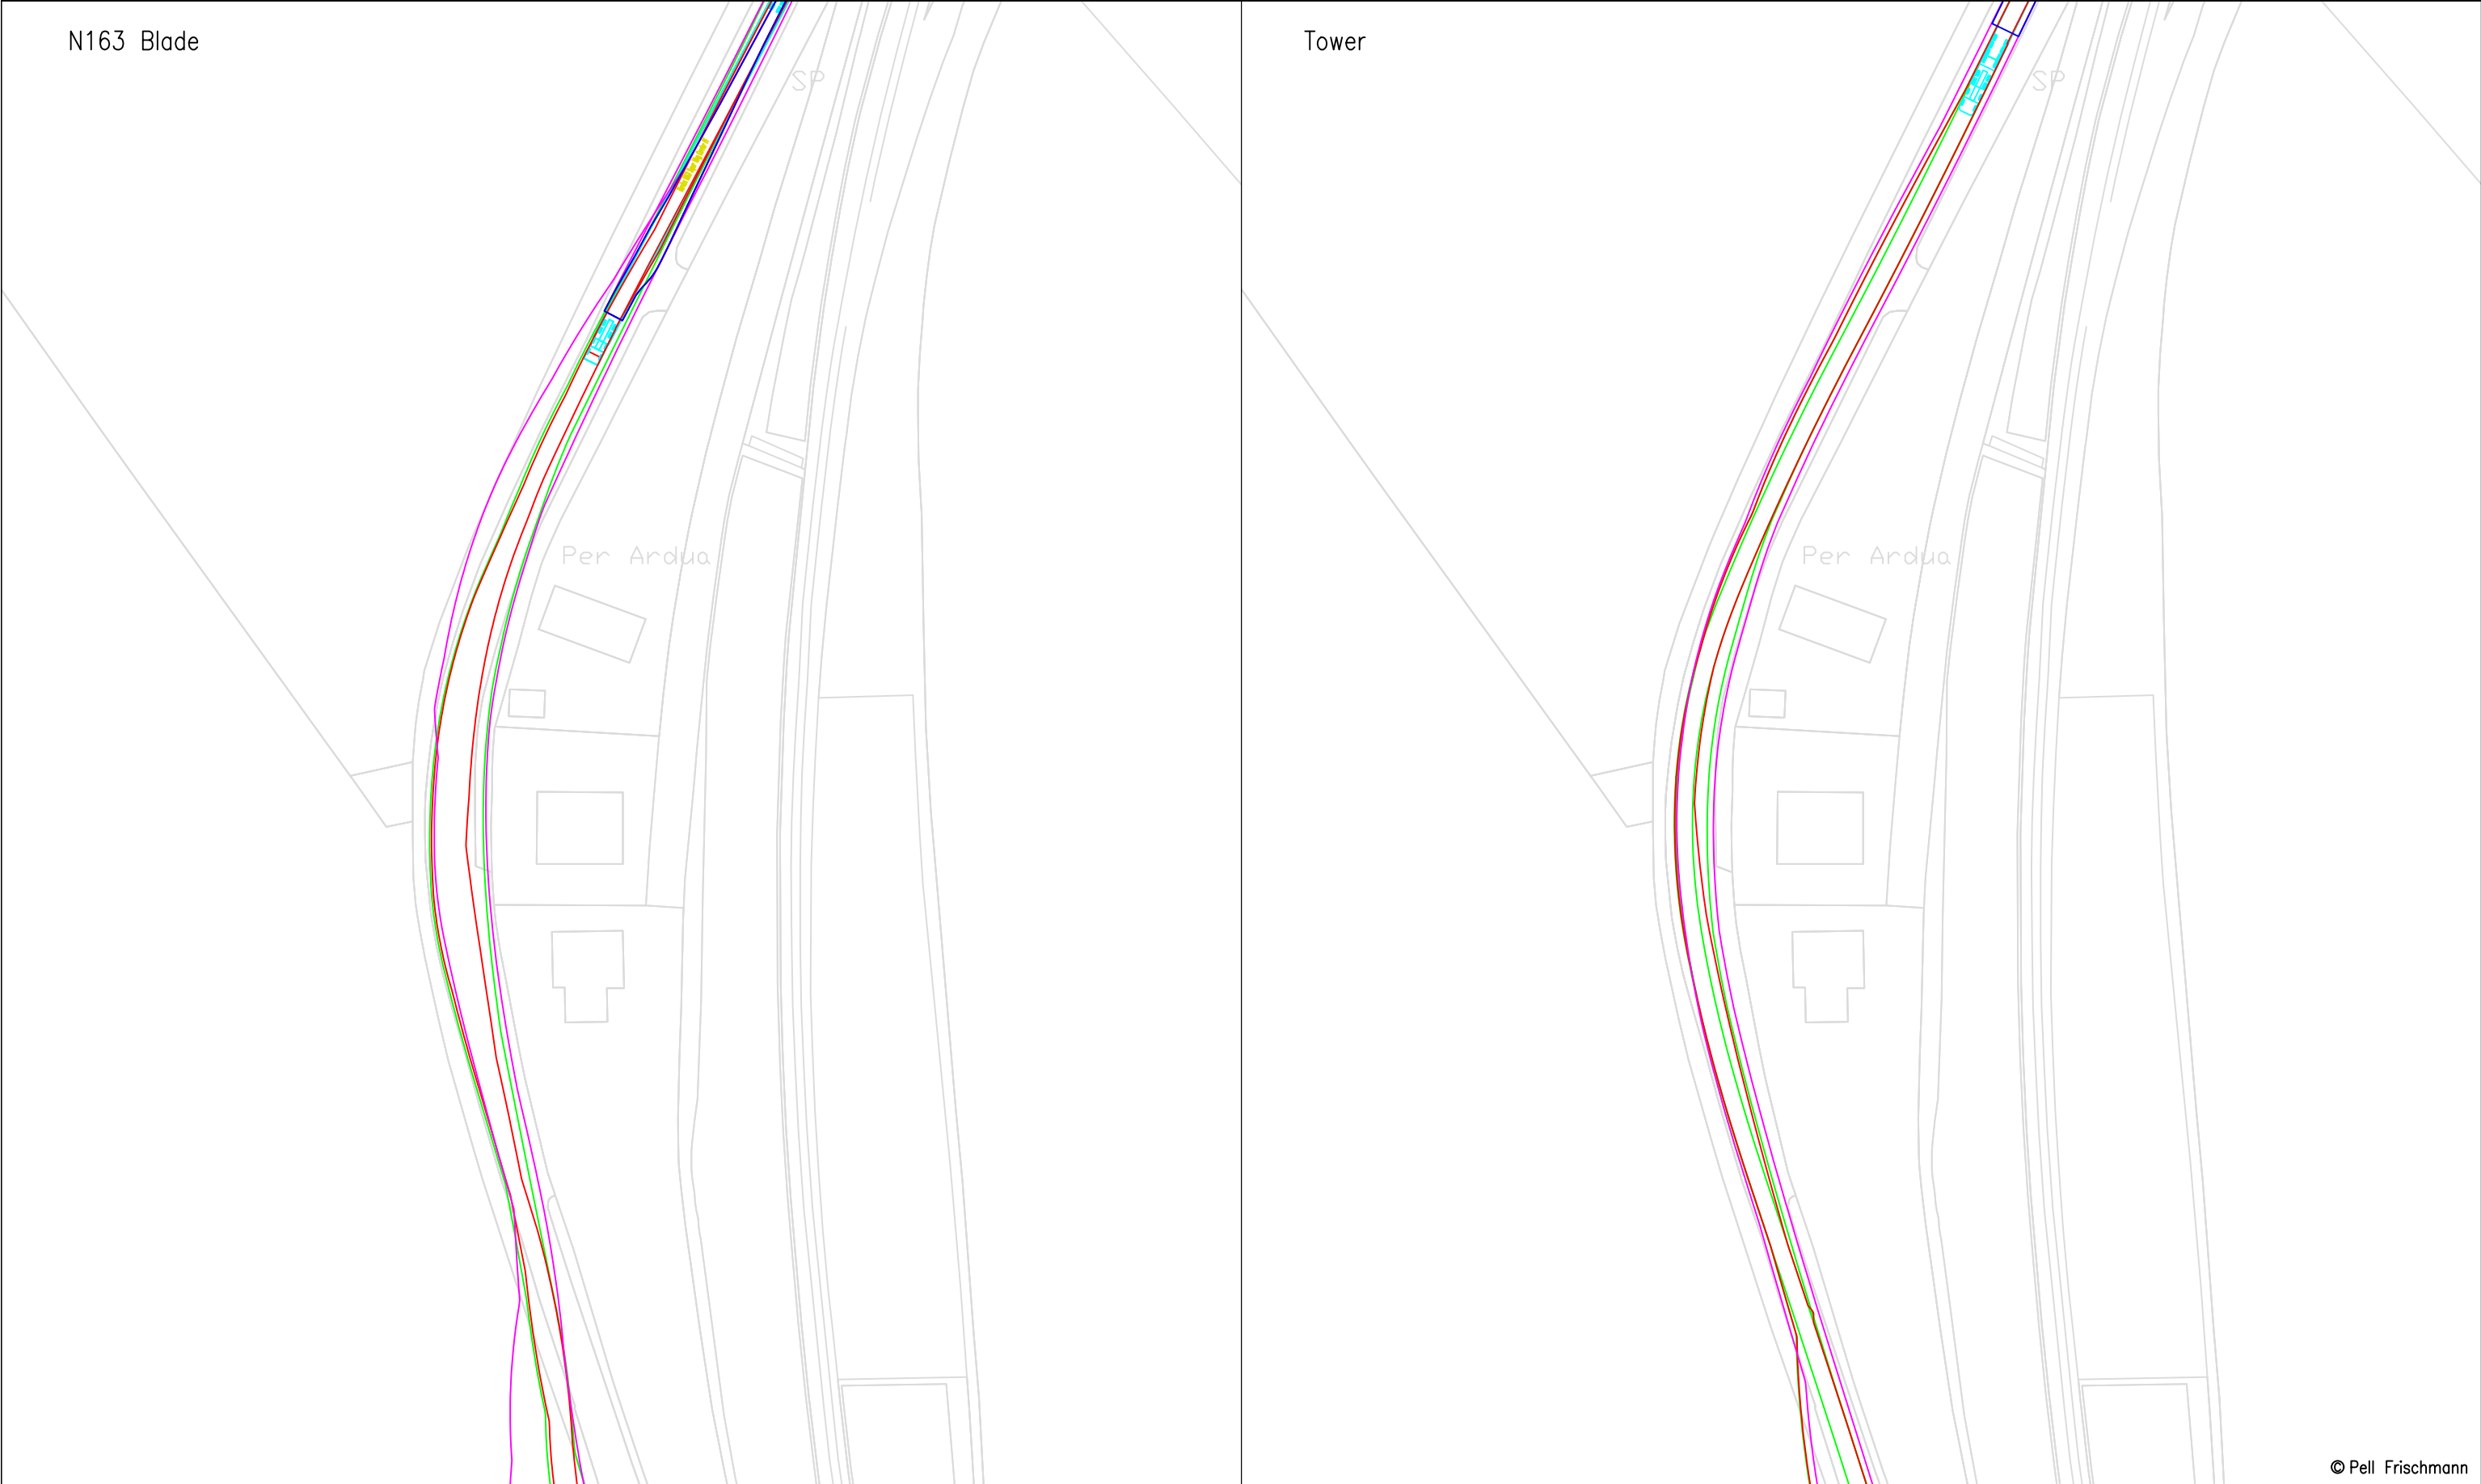

© Pell Frischmann

Pell Frischmann 93 GEORGE STREET, EDINBURGH, EH2 3ES Tel: +44 (0)131 240 1270 Email: pfredinburgh@pellfrischmann.com www.pellfrischmann.com	Project Appin Wind Farm			Name	Date	Scale 1:1000 @ A3	
			Drawn	GLJ	15/07/2022	20612 - Appin Tracking [SG155 N163 SG170]_Part1 Final.dwg	
			Designed	GLJ	15/07/2022		
			Checked	GB	15/07/2022		
Client Statkraft	Drawing Title SG155 / N163 / SG170 Blades & 29.977 x 4.8 x 4.793 Tower		Point of Interest		24	Drawing Status Draft	
			Drawing No. SK17B		Notes: 1. All mitigation is subject to confirmation through a test run. 2. This is not a construction drawing and is intended for illustration purposes only.		Revision 1
Key Wheel SPA Body SPA Load SPA Indicative Over-run Over-sail	SPA Location A713 Holehouse Junction						




Topographical survey required.
Swept path assessment to be repeated.

© Pell Frischmann

Pell Frischmann 93 GEORGE STREET, EDINBURGH, EH2 3ES Tel: +44 (0)131 240 1270 Email: pfredinburgh@pellfrischmann.com www.pellfrischmann.com	Project	Appin Wind Farm			Name	Date	Scale		
				Drawn	GLJ	15/07/2022	Custom @ A3		
				Designed	GLJ	15/07/2022	20612 - Appin Tracking [SG155 N163 SG170]_Part1		
				Checked	GB	15/07/2022	Final.dwg		
Client	Statkraft	Drawing Title	SG155 / N163 / SG170 Blades & 29.977 x 4.8 x 4.793 Tower		Point of Interest		24	Drawing Status	Draft
					Drawing No.	SK17C	Notes: 1. All mitigation is subject to confirmation through a test run. 2. This is not a construction drawing and is intended for illustration purposes only.	Revision	1
Key	Wheel SPA Body SPA Load SPA Indicative Over-run Over-sail	SPA Location	A713 Holehouse Junction						

Key						
Wheel SPA	Body SPA	Load SPA	Indicative	Over-run	Over-sail	

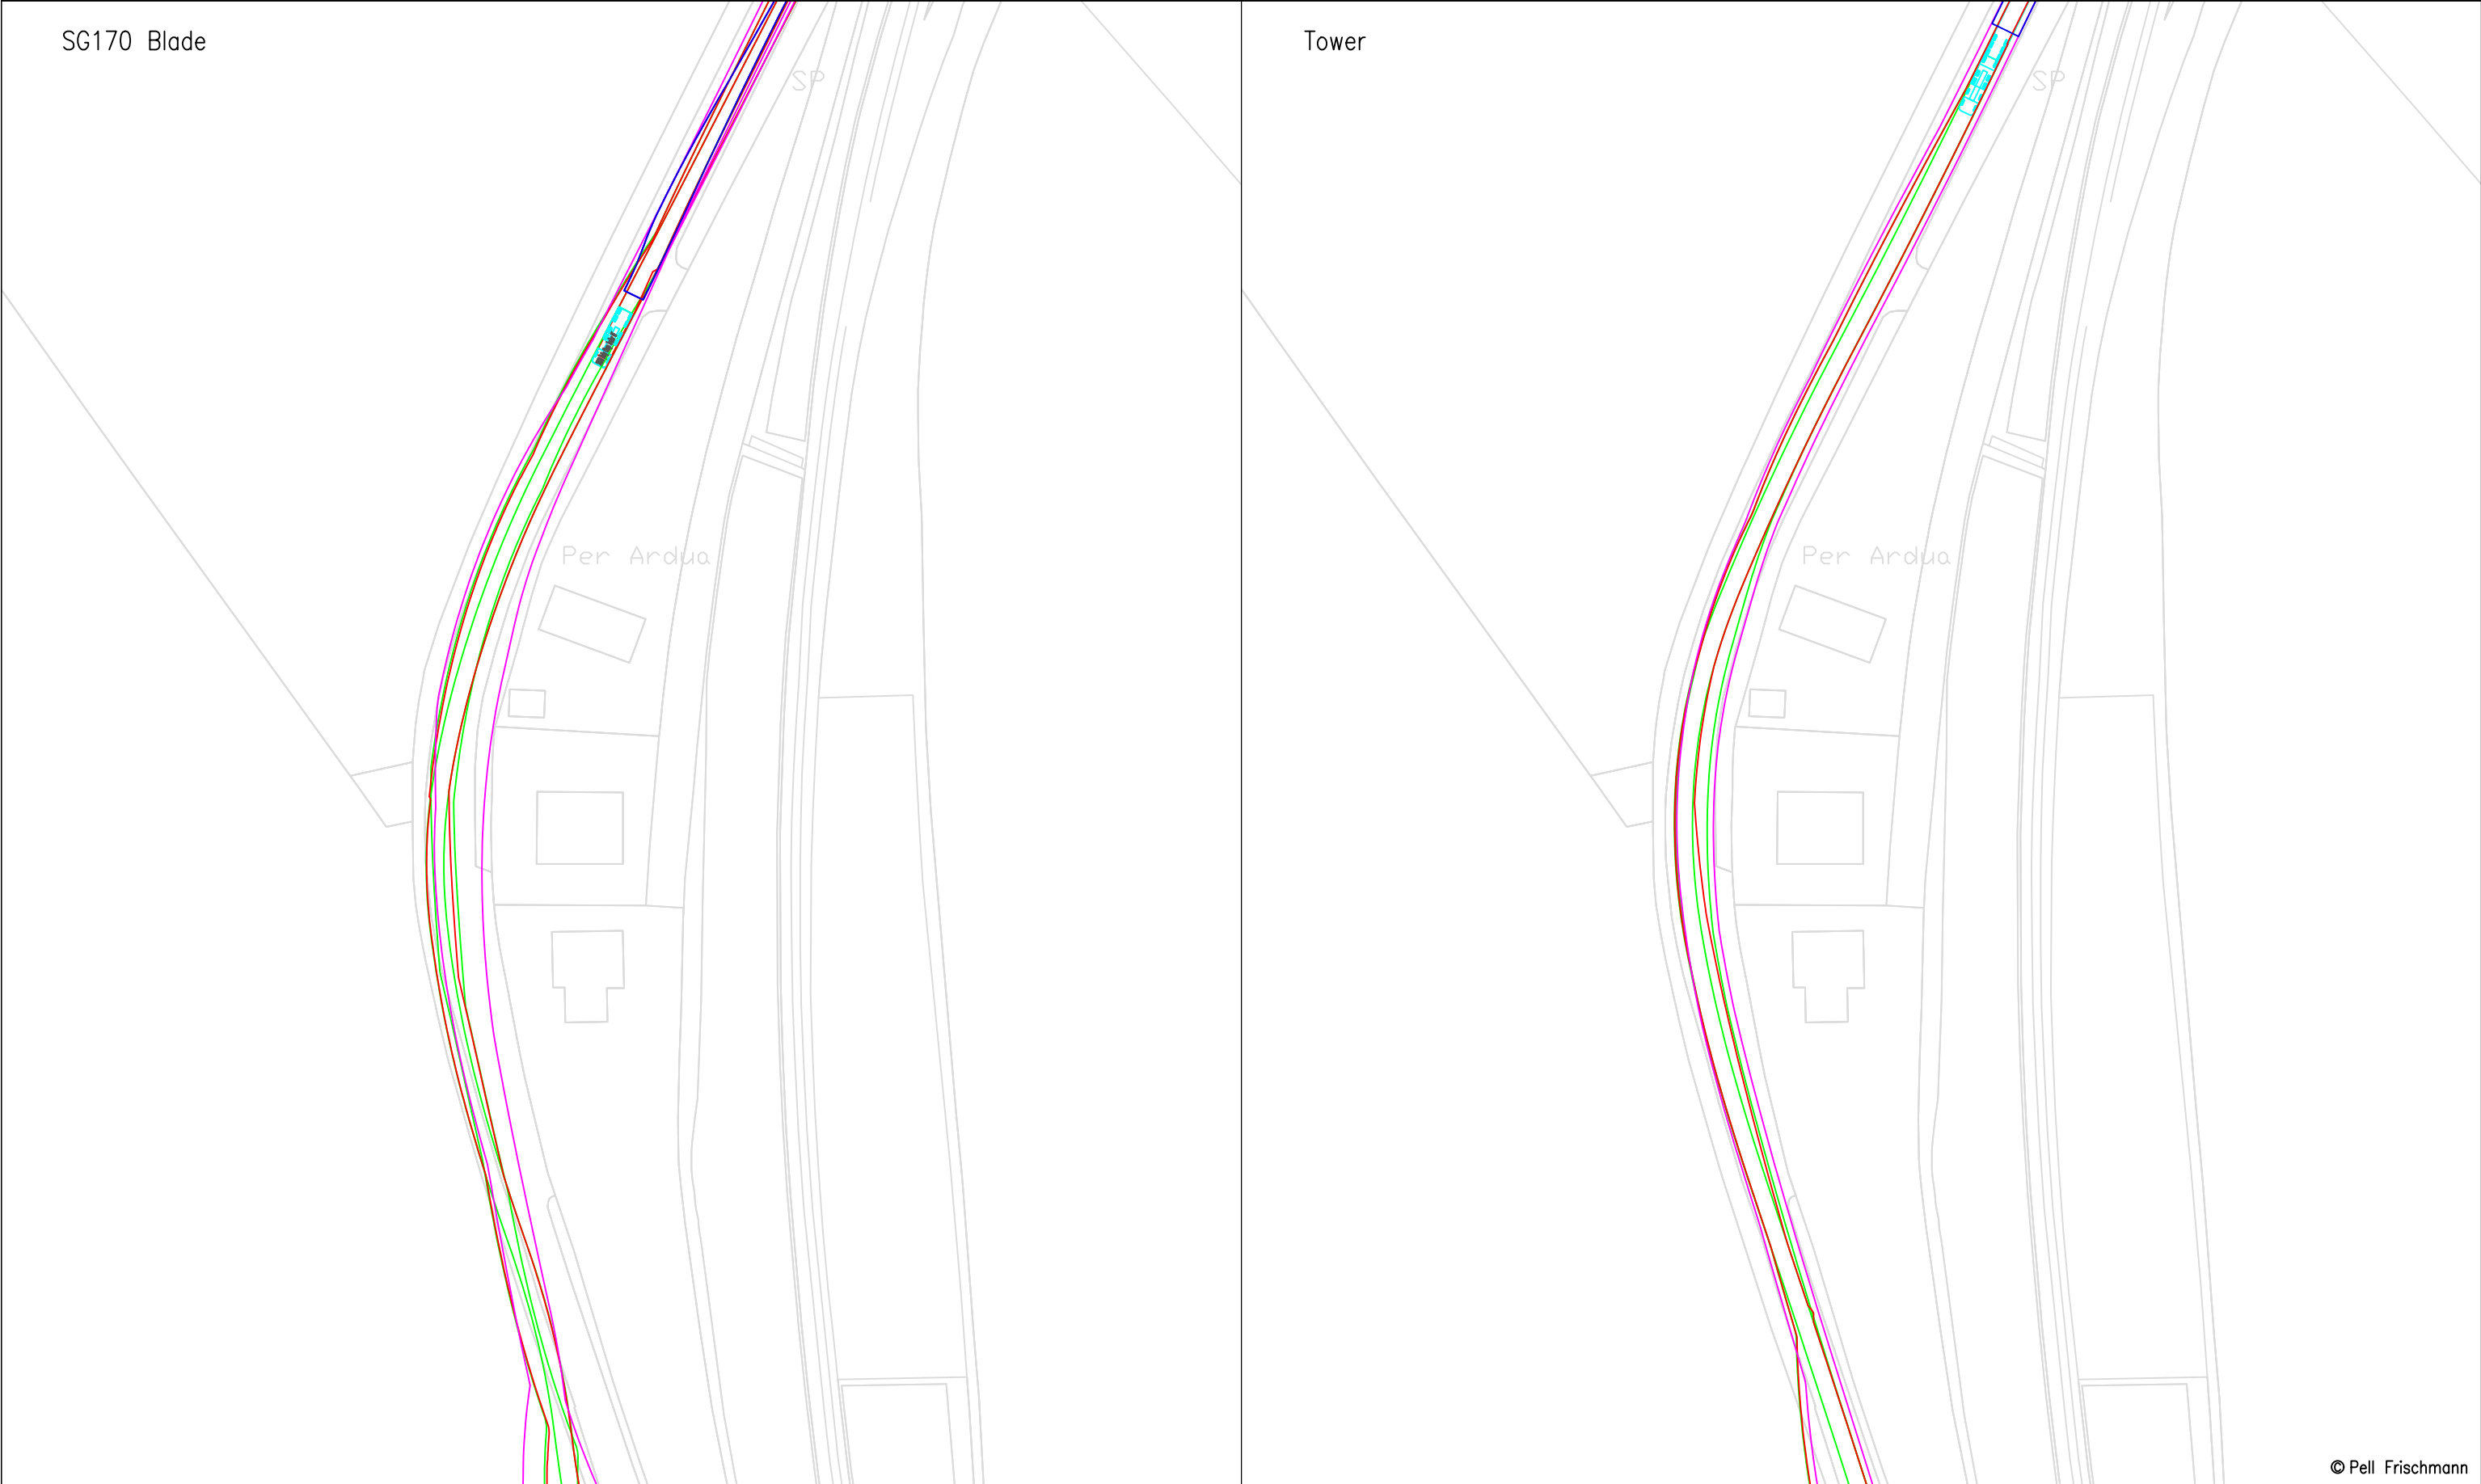

© Pell Frischmann

Pell Frischmann 93 GEORGE STREET, EDINBURGH, EH2 3ES Tel: +44 (0)131 240 1270 Email: pfedinburgh@pellfrischmann.com www.pellfrischmann.com	Project	Appin Wind Farm		Name	Date	Scale		1:1000 @ A3	
			Drawn	GLJ	15/07/2022	20622 - Appin Tracking [SG155 N163 SG170]_Part1			
			Designed	GLJ	15/07/2022	Final.dwg			
			Checked	GB	15/07/2022	Drawing Status			
Client	Statkraft	Drawing Title	SG155 / N163 / SG170 Blades & 29.977 x 4.8 x 4.793 Tower	Point of Interest		24		Draft	
				Drawing No.	Notes:				Revision
Key	Wheel SPA Body SPA Load SPA Indicative Over-run Over-sail	SPA Location	A713 Holehouse Junction	SK17D		1. All mitigation is subject to confirmation through a test run. 2. This is not a construction drawing and is intended for illustration purposes only.			
						1			

Topographical survey required.
Swept path assessment to be repeated.

Per

Loads to oversail
bollards.

© Pell Frischmann

Pell Frischmann 93 GEORGE STREET, EDINBURGH, EH2 3ES Tel: +44 (0)131 240 1270 Email: pfredinburgh@pellfrischmann.com www.pellfrischmann.com	Project	Appin Wind Farm			Name	Date	Scale	
				Drawn	GLJ	15/07/2022	1:500 @ A3	
				Designed	GLJ	15/07/2022	20622 - Appin Tracking [SG155 N163 SG170]_Part1	
				Checked	GB	15/07/2022	Final.dwg	
Client Statkraft	Drawing Title		Point of Interest		24		Drawing Status	
	SPA Location		Drawing No.		Notes:		Revision	
	A713 Holehouse Junction		SK17E		1. All mitigation is subject to confirmation through a test run. 2. This is not a construction drawing and is intended for illustration purposes only.		1	

Key

Wheel SPA



Body SPA

Load SPA

Indicative


Over-run

Over-sail

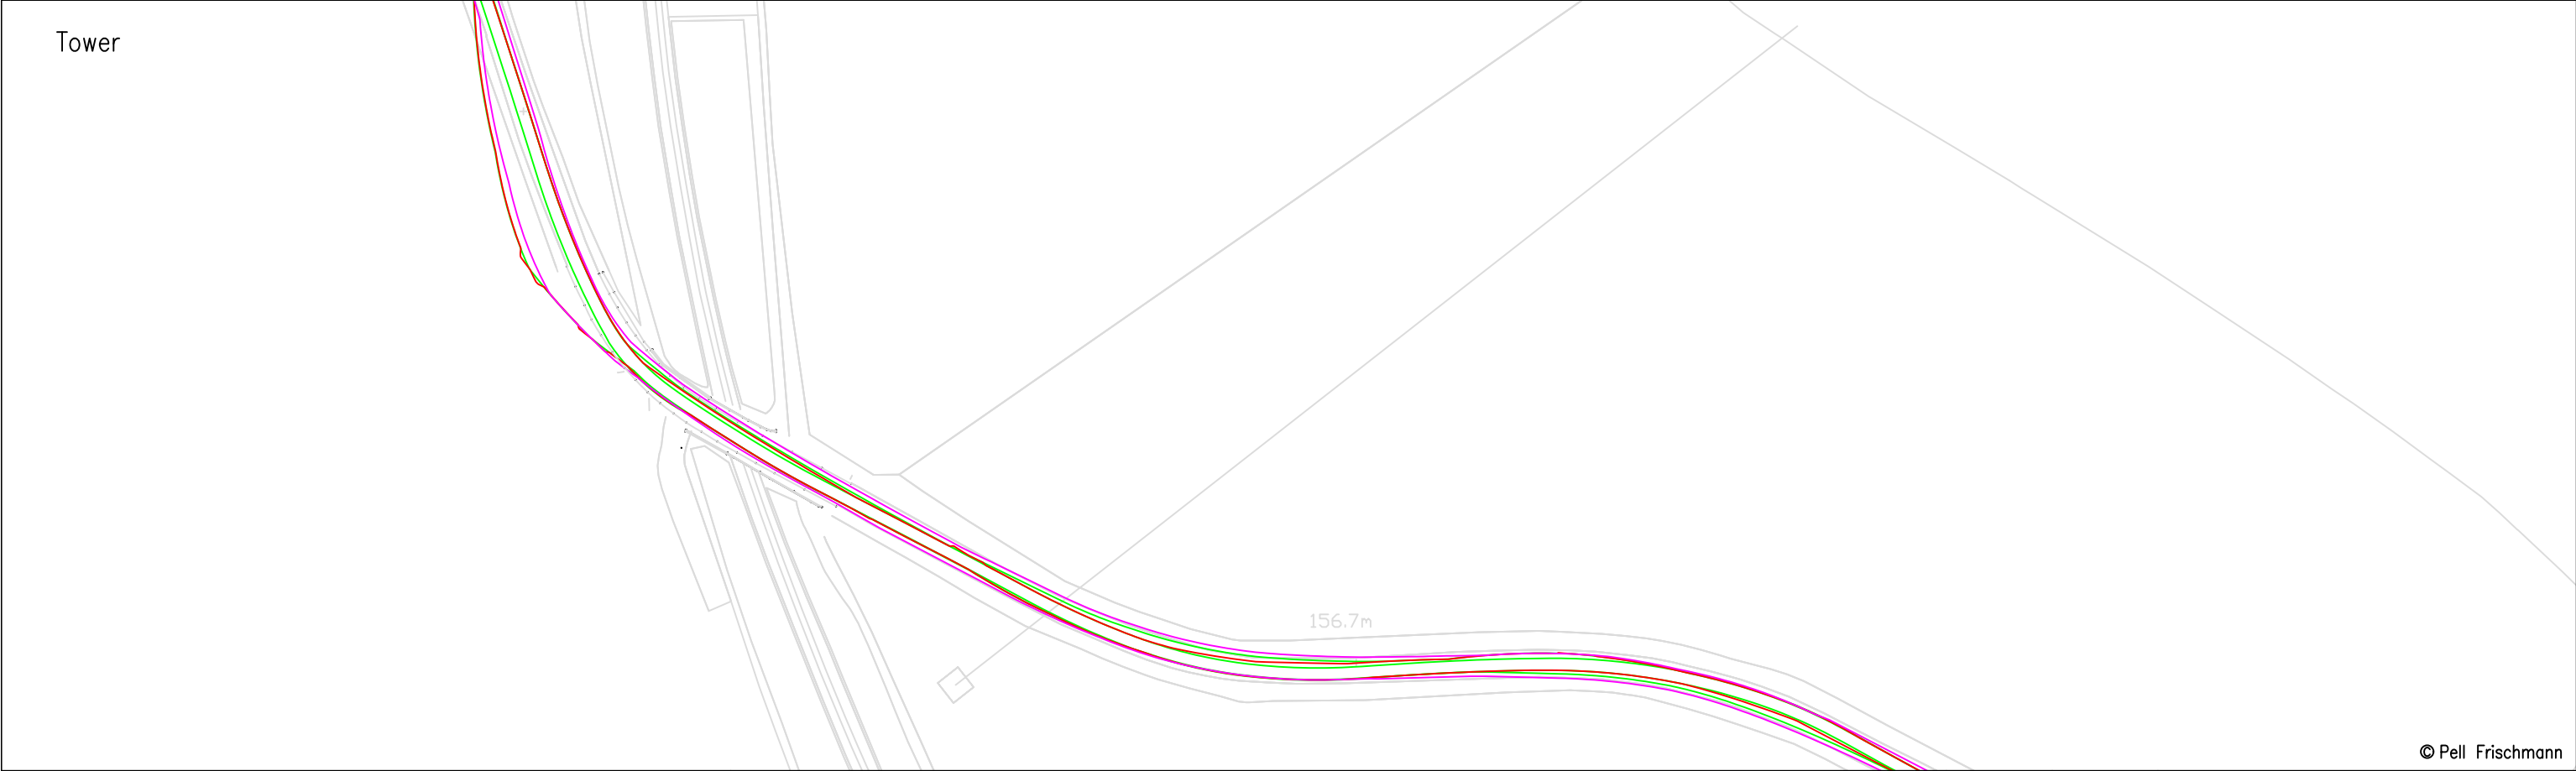
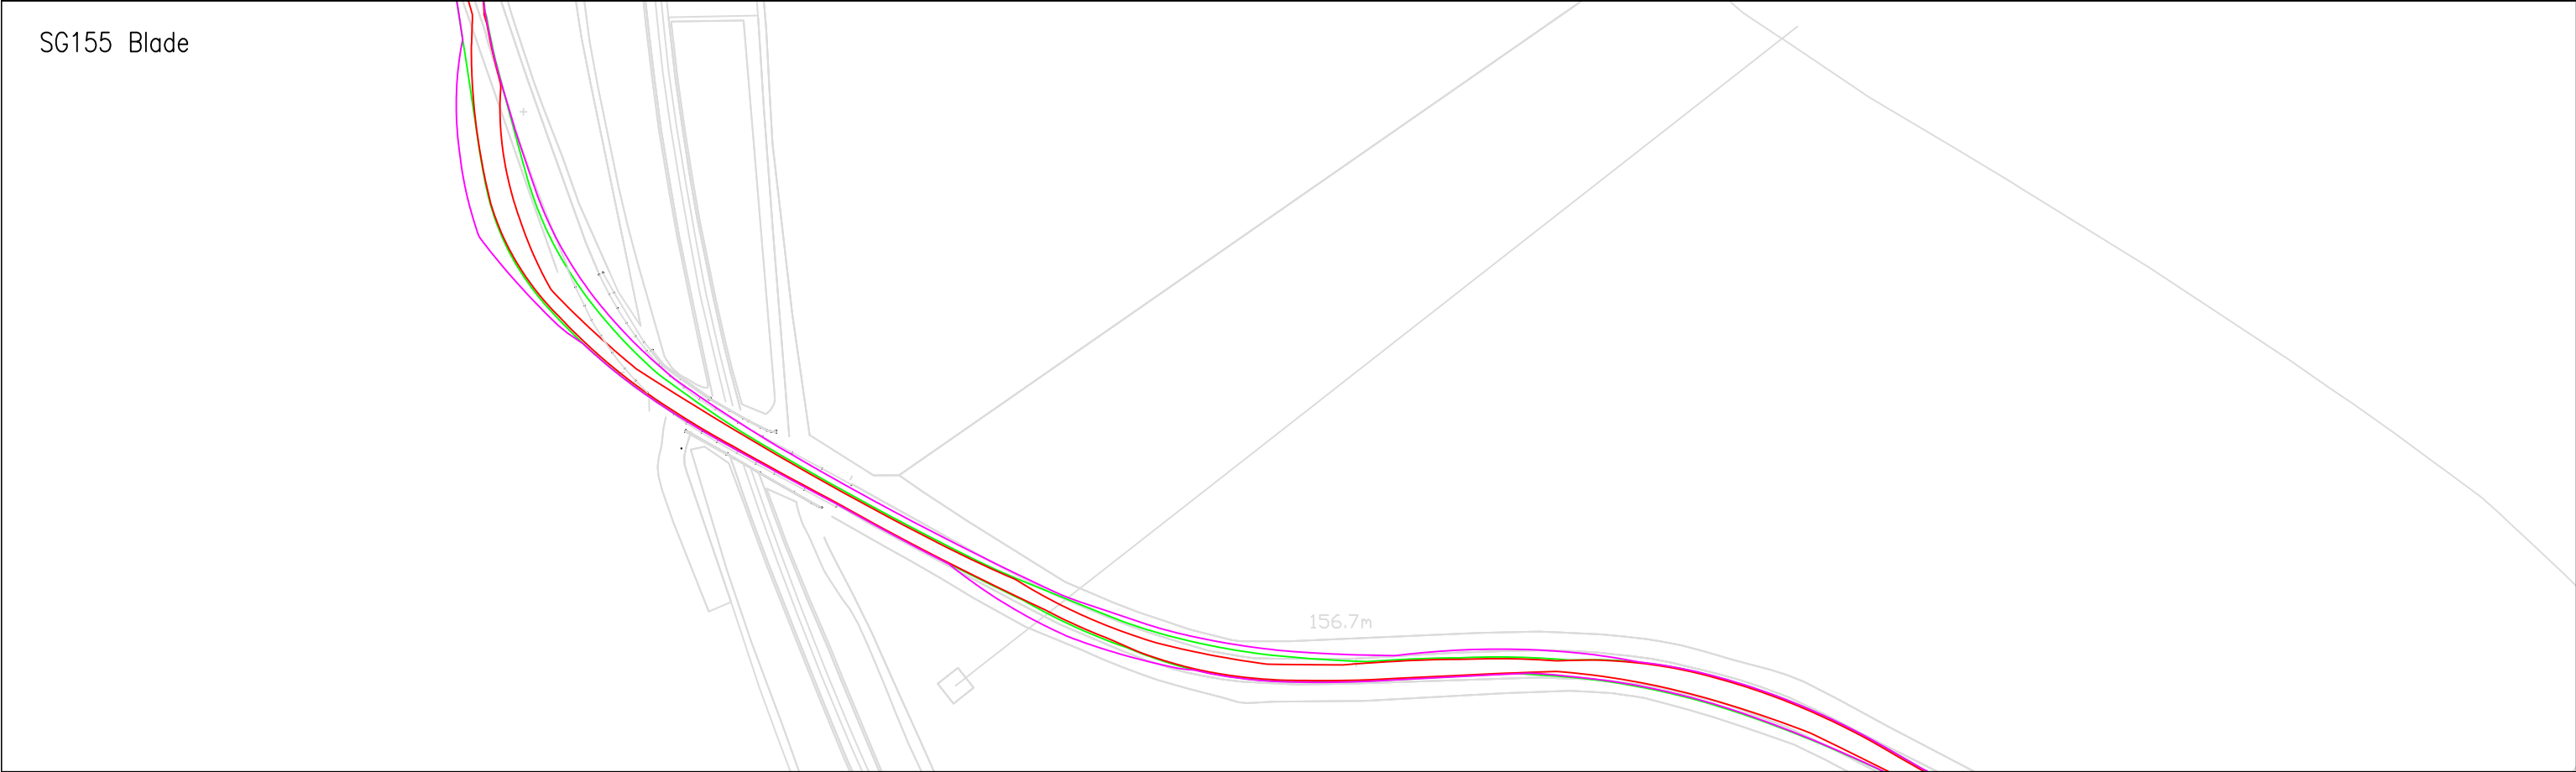


© Pell Frischmann

Pell Frischmann 93 GEORGE STREET, EDINBURGH, EH2 3ES Tel: +44 (0)131 240 1270 Email: pfredinburgh@pellfrischmann.com www.pellfrischmann.com	Project	Appin Wind Farm			Name	Date	Scale		
				Drawn	GLJ	15/07/2022	1:1500 @ A3		
				Designed	GLJ	15/07/2022	20622 - Appin Tracking [SG155 N163 SG170]_Part1		
				Checked	GB	15/07/2022	Final.dwg		
Client	Statkraft	Drawing Title	SG155 / N163 / SG170 Blades & 29.977 x 4.8 x 4.793 Tower		Point of Interest		25,26	Drawing Status	
					Draft				
Key	Wheel SPA Body SPA Load SPA Indicative	SPA Location	A713 Holehouse Railway Bridge		Drawing No.	SK18	Notes:		Revision
							1. All mitigation is subject to confirmation through a test run. 2. This is not a construction drawing and is intended for illustration purposes only.		
	Over-run		Over-sail					1	

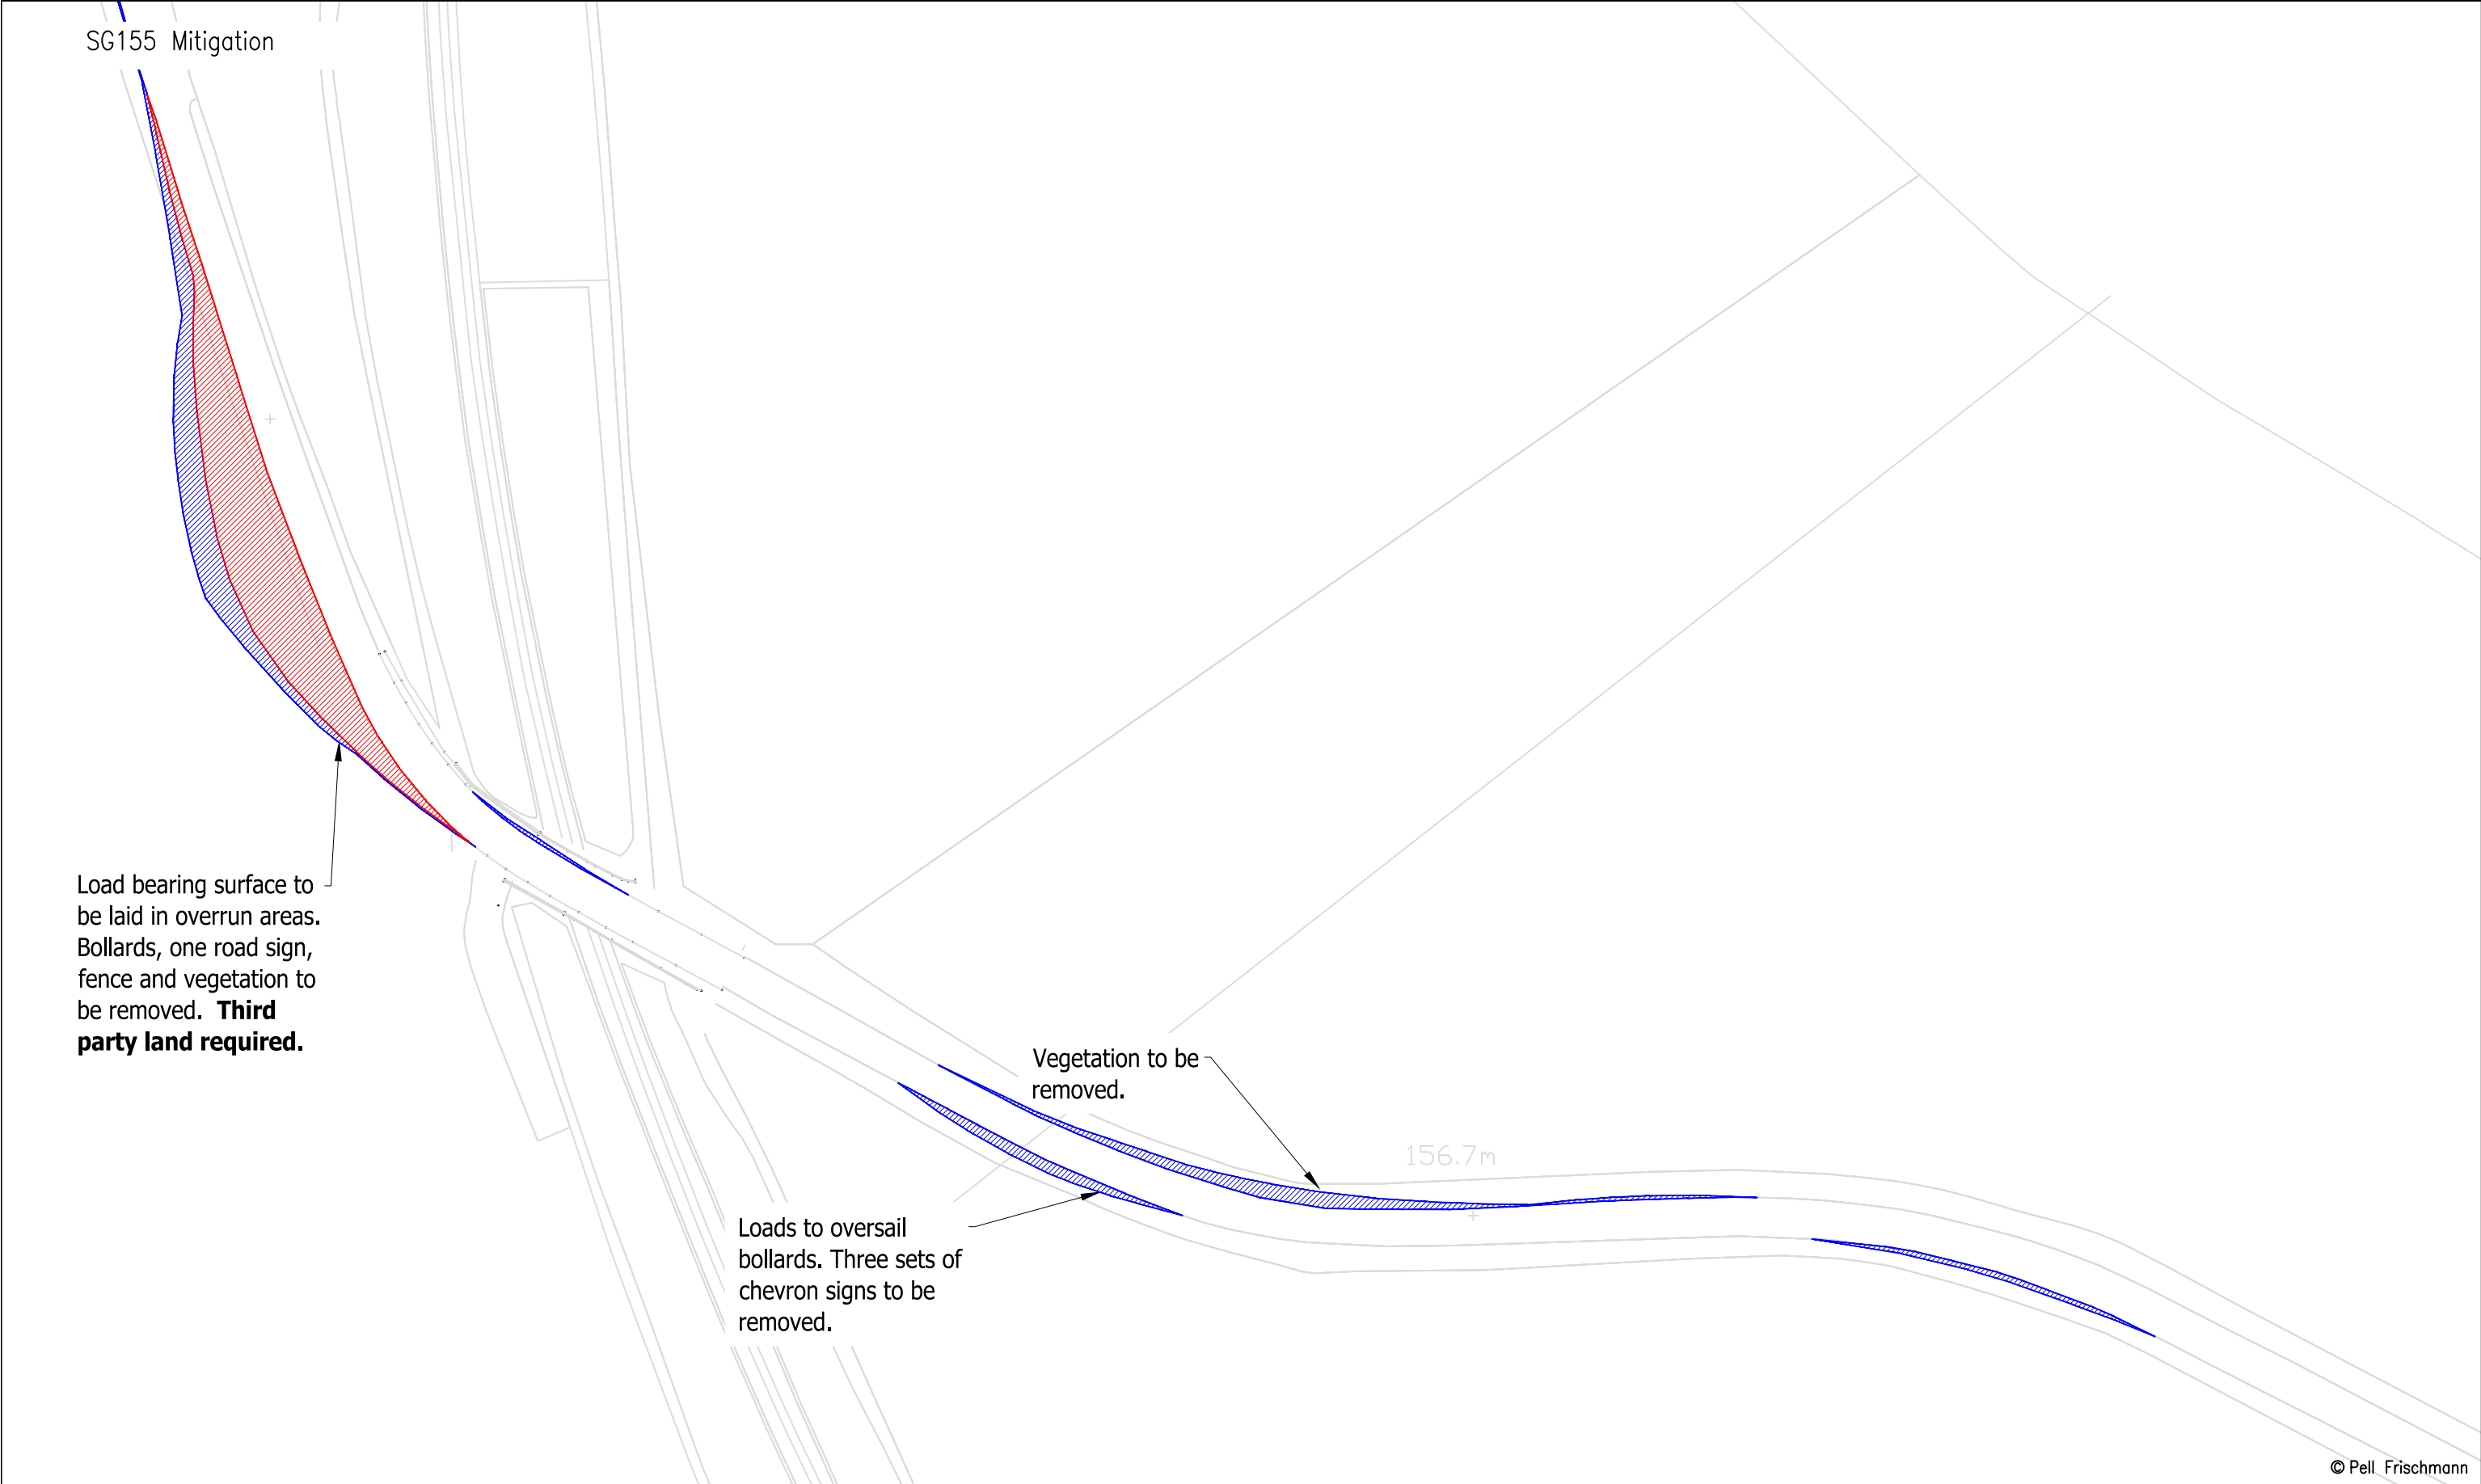

Pell Frischmann 93 GEORGE STREET, EDINBURGH, EH2 3ES Tel: +44 (0)131 240 1270 Email: pfredinburgh@pellfrischmann.com www.pellfrischmann.com	Project Appin Wind Farm			Name	Date	Scale 1:1000 @ A3		
			Drawn	GLJ	15/07/2022	220622 - Appin Tracking [SG155 N163 SG170]_Part1 Final.dwg		
			Designed	GLJ	15/07/2022			
			Checked	GB	15/07/2022			
Client Statkraft	Drawing Title SG155 / N163 / SG170 Blades & 29.977 x 4.8 x 4.793 Tower		Point of Interest		25,26		Drawing Status Draft	
			Drawing No. SK18A		Notes: 1. All mitigation is subject to confirmation through a test run. 2. This is not a construction drawing and is intended for illustration purposes only.		Revision 1	
Key	Wheel SPA Body SPA Load SPA Indicative Over-run Over-sail	SPA Location A713 Holehouse Railway Bridge						

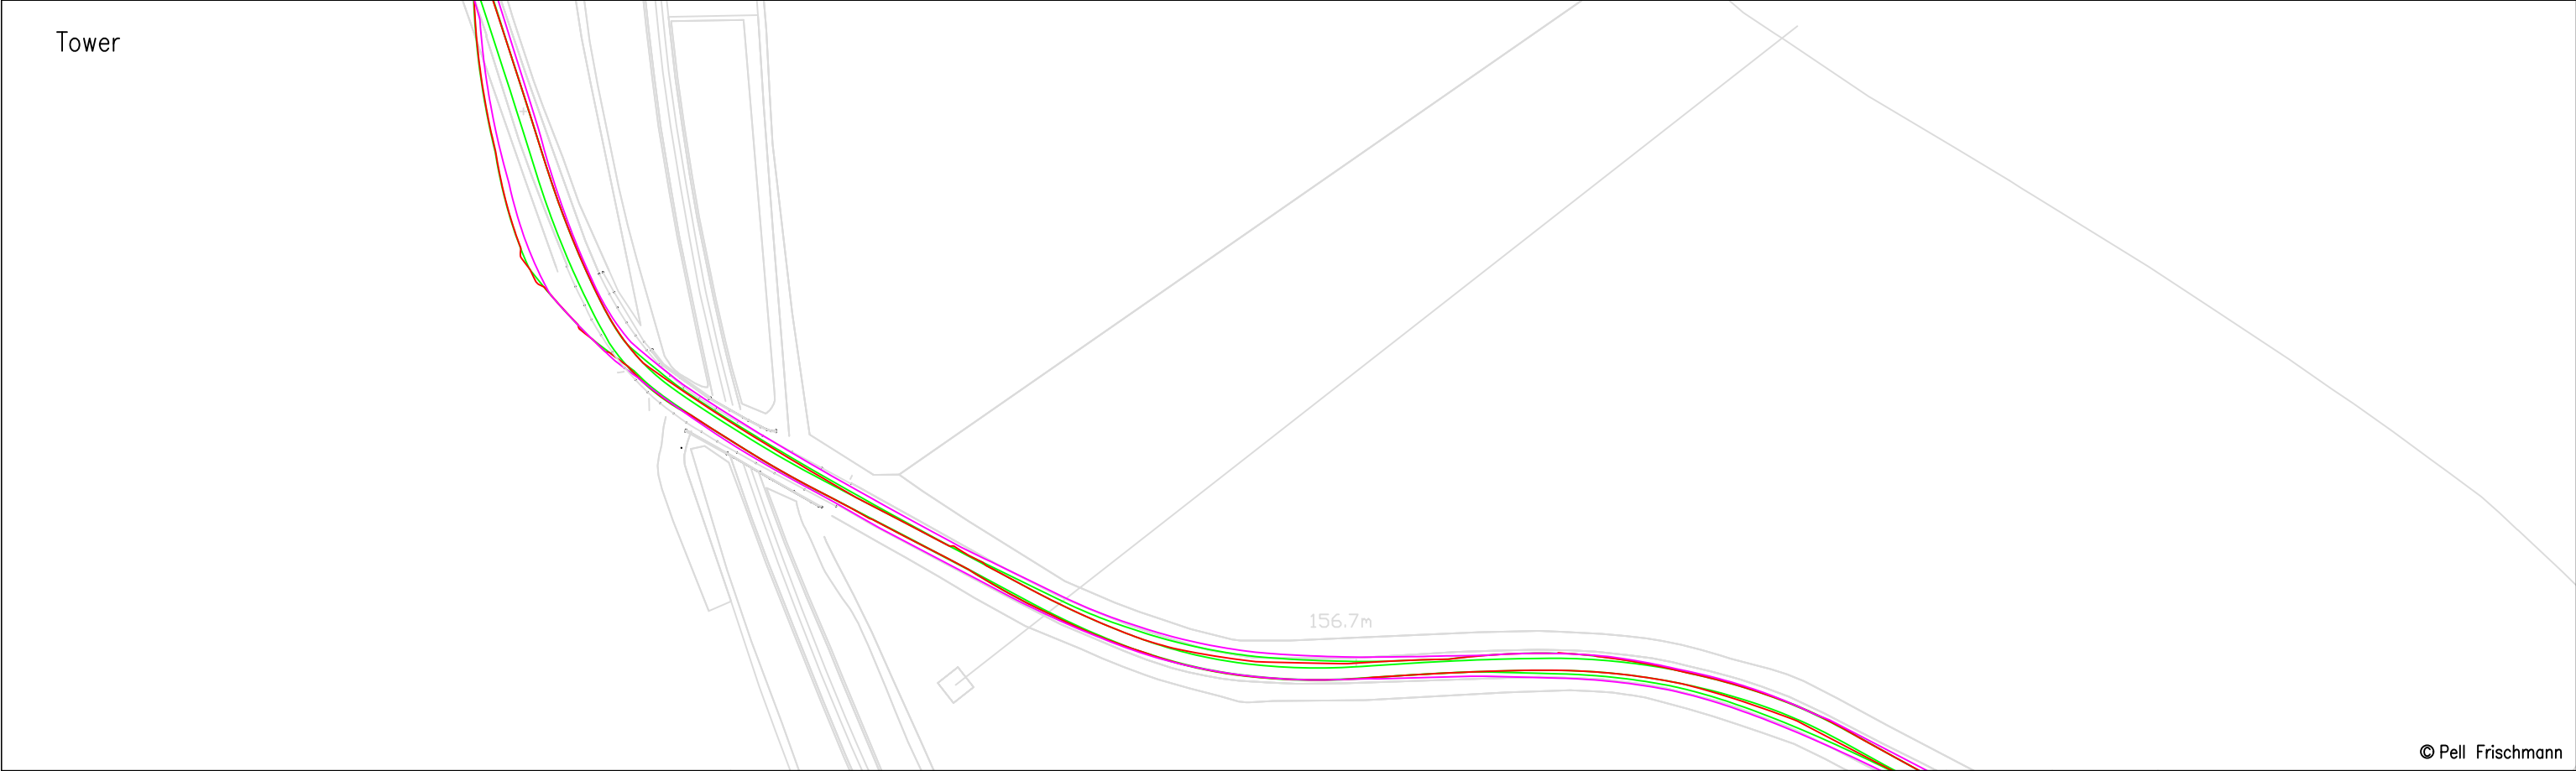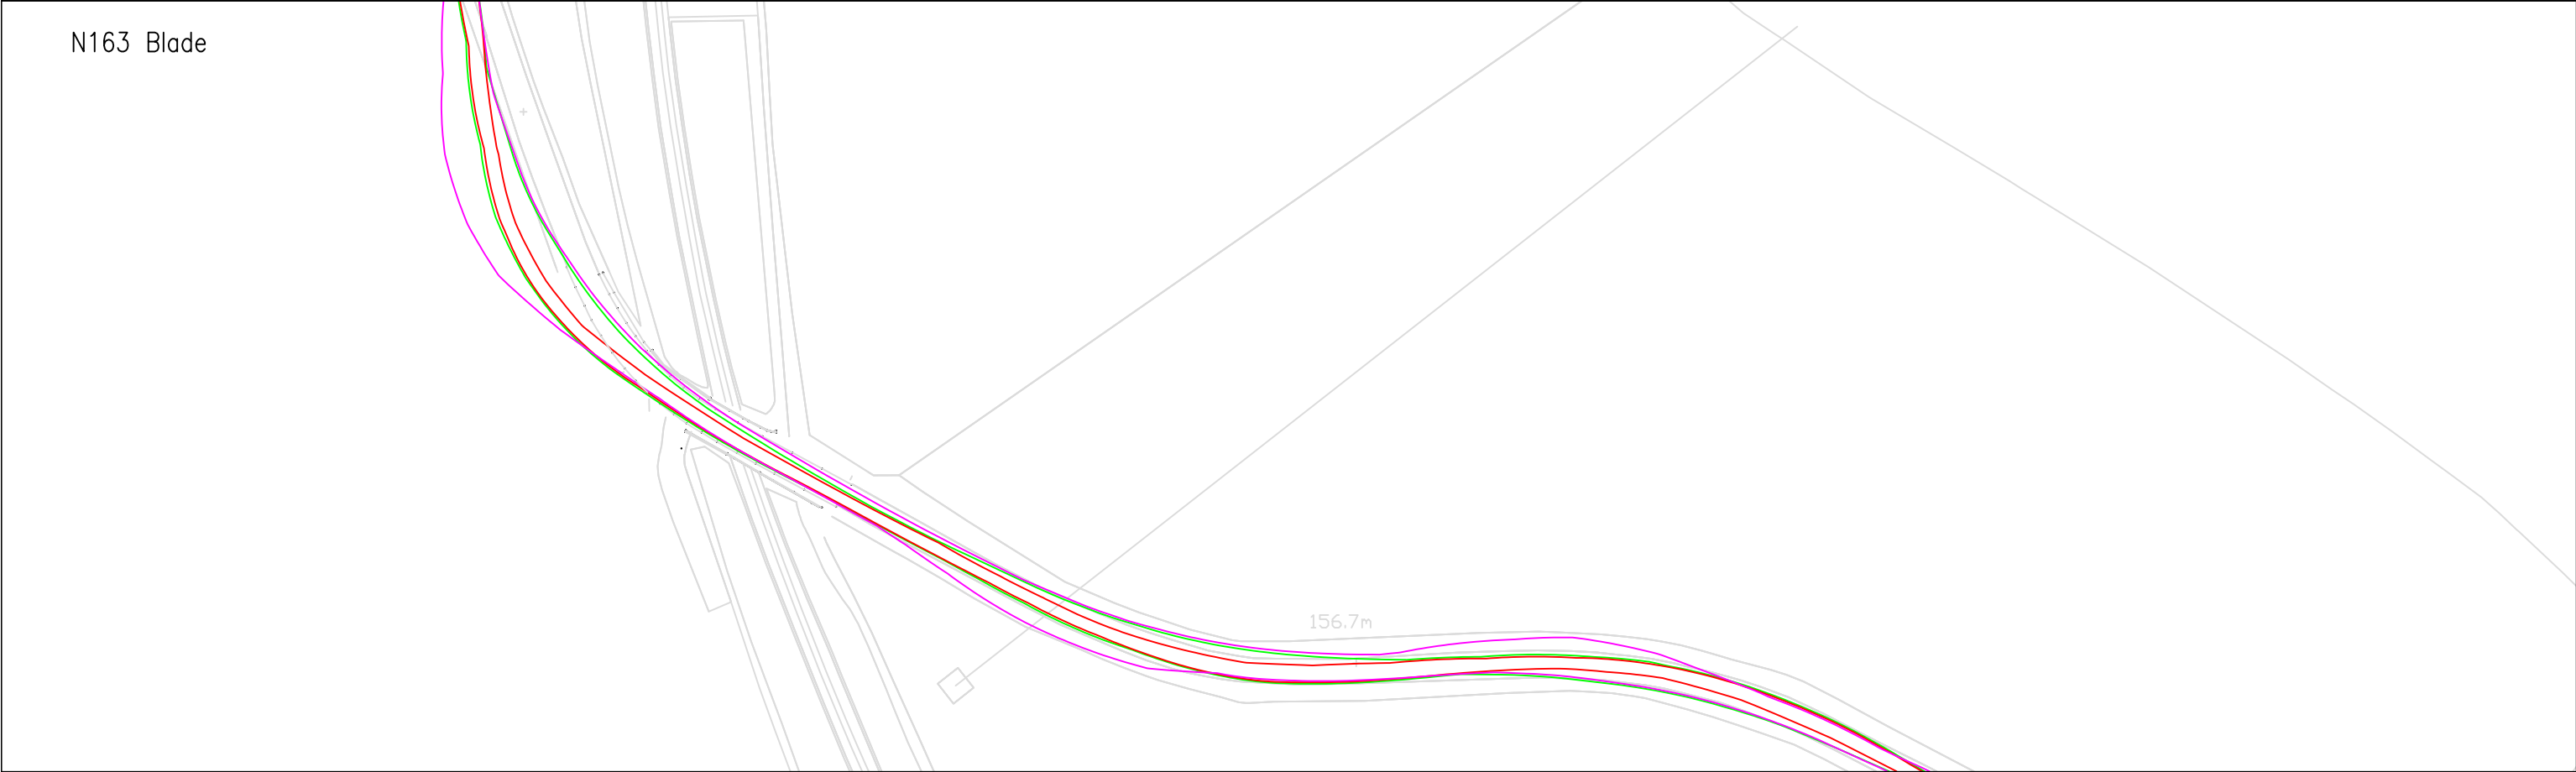

© Pell Frischmann

Pell Frischmann 93 GEORGE STREET, EDINBURGH, EH2 3ES Tel: +44 (0)131 240 1270 Email: pfredinburgh@pellfrischmann.com www.pellfrischmann.com		Project Appin Wind Farm			Name	Date	Scale 1:1500 @ A3	
				Drawn	GLJ	15/07/2022	Drawing Title SG155 / N163 / SG170 Blades & 29.977 x 4.8 x 4.793 Tower	
				Designed	GLJ	15/07/2022		
				Checked	GB	15/07/2022		
Client Statkraft		Drawing Title		Point of Interest		25,26	Drawing Status Draft	
		SPA Location A713 Holehouse Railway Bridge		Drawing No. SK18B		Notes: 1. All mitigation is subject to confirmation through a test run. 2. This is not a construction drawing and is intended for illustration purposes only.		Revision 1

Key

Wheel SPA


Body SPA

Load SPA



Indicative

Over-run

Over-sail

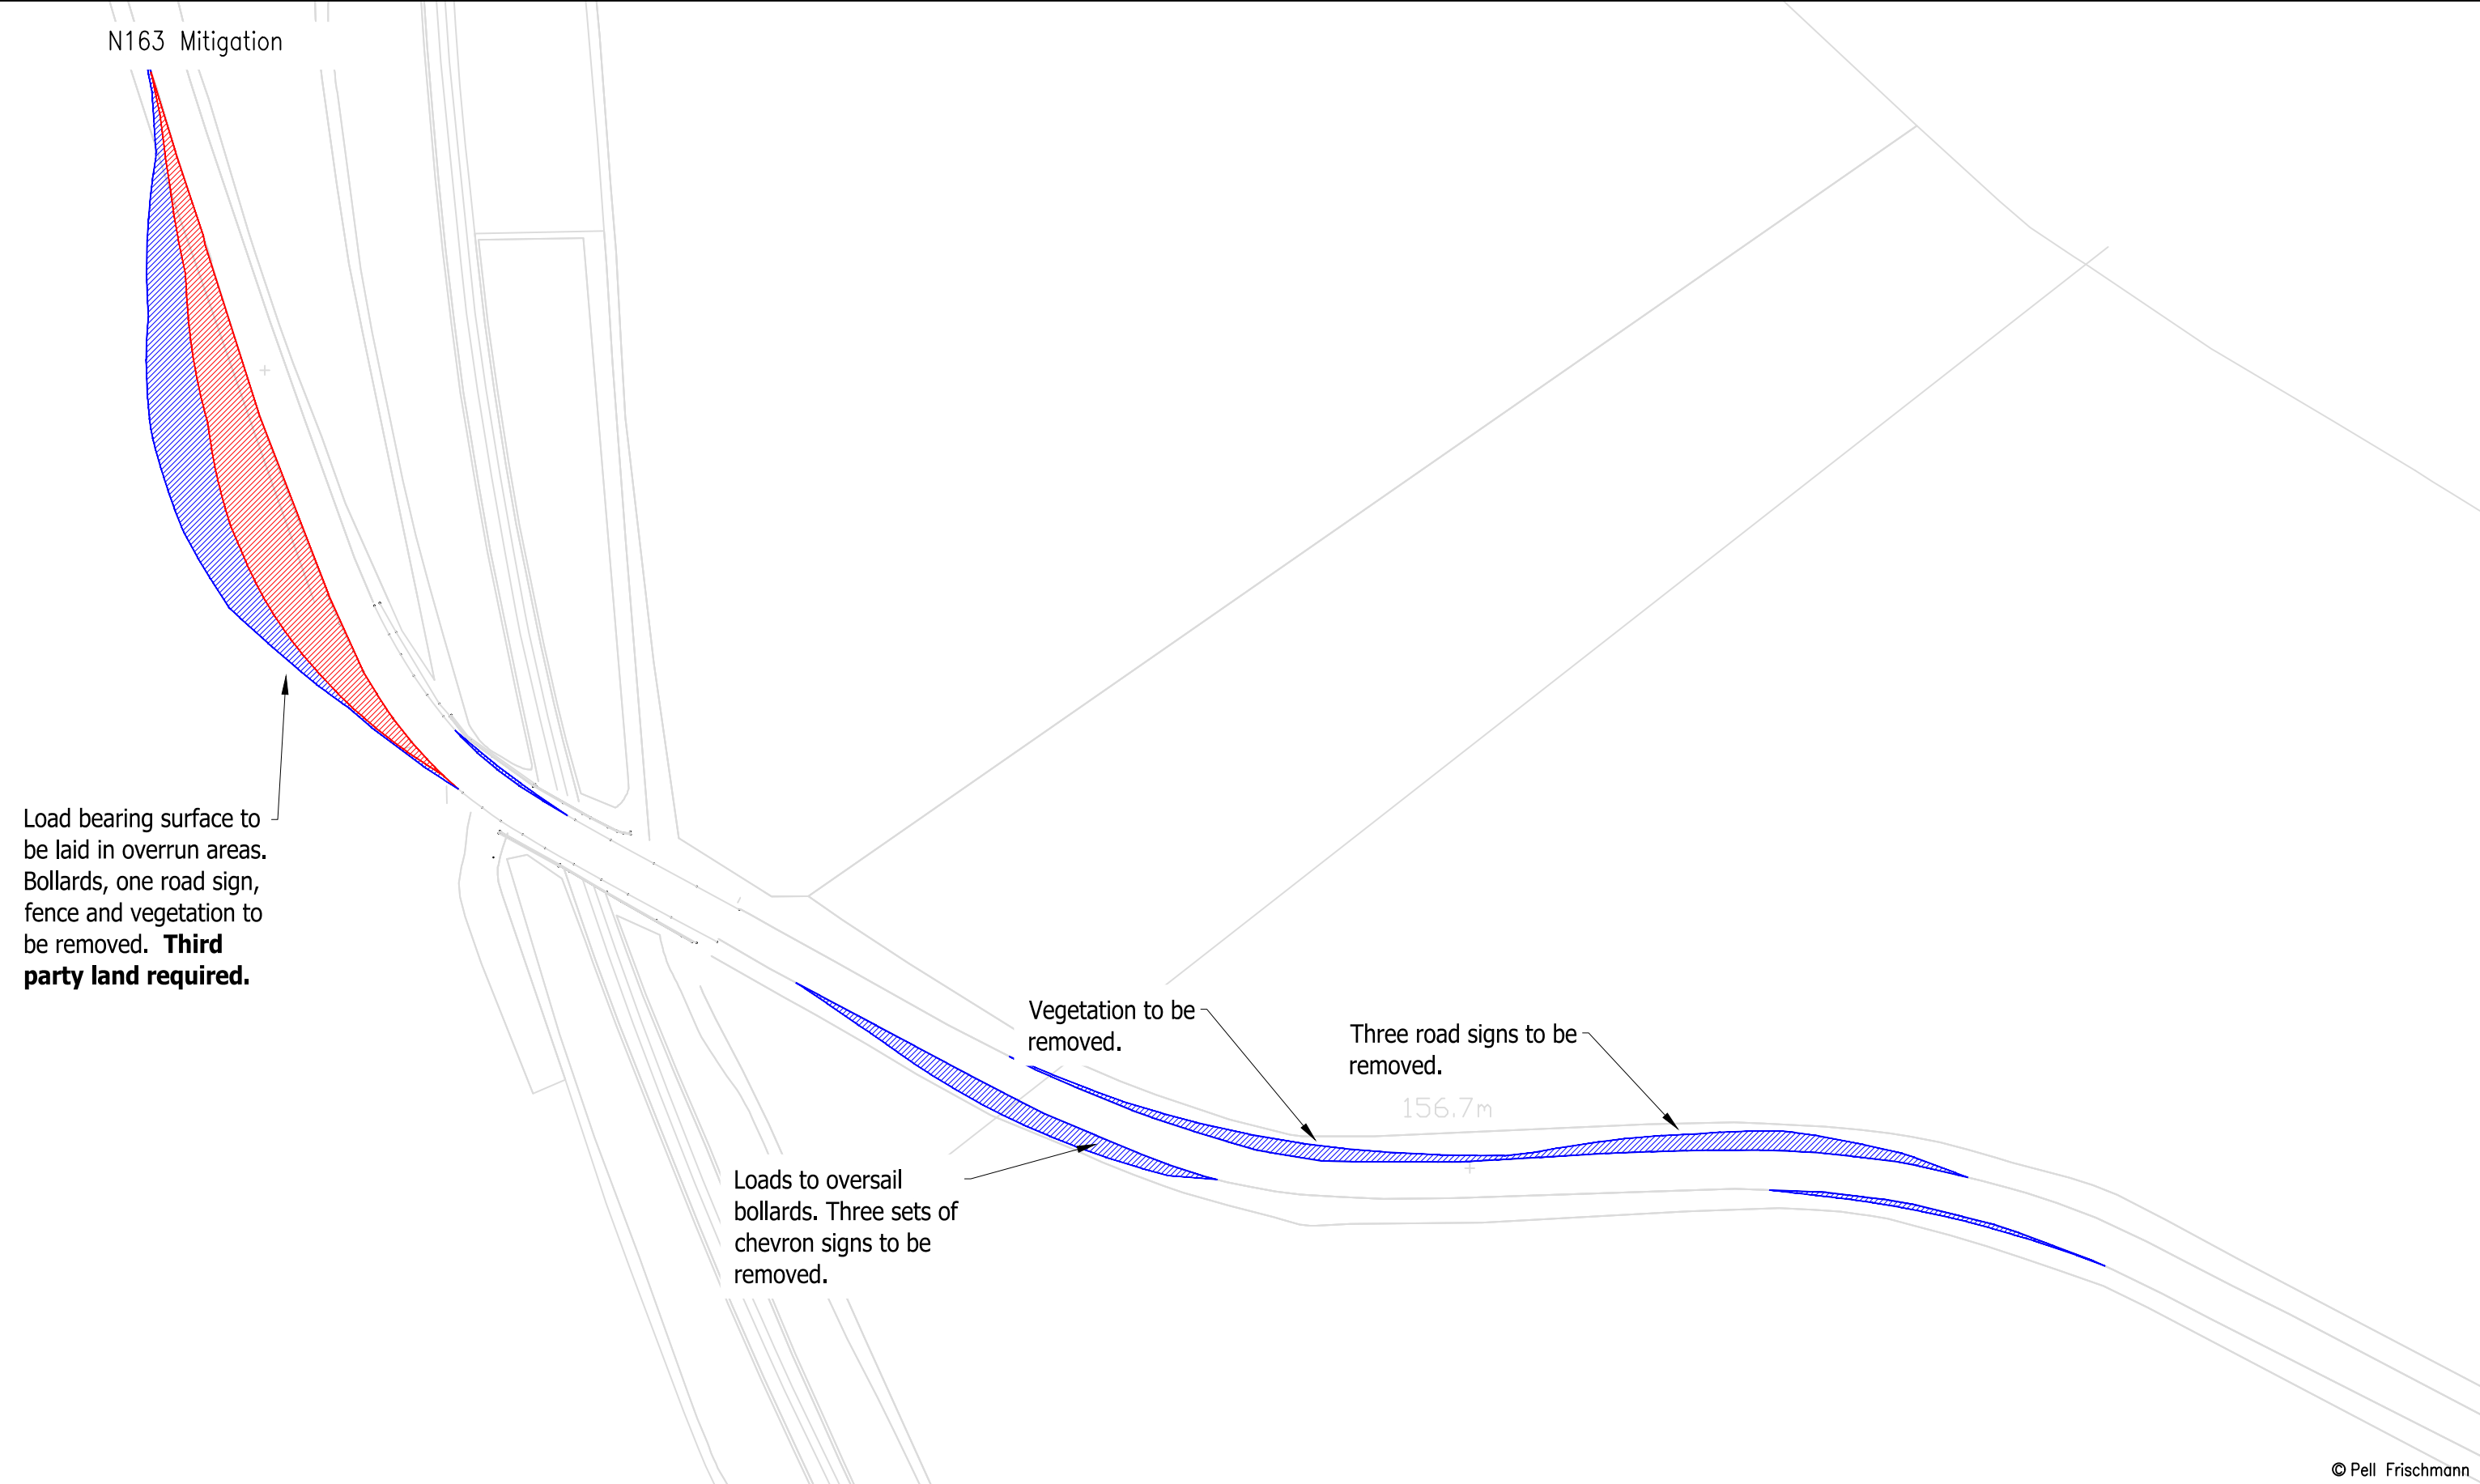

Pell Frischmann 93 GEORGE STREET, EDINBURGH, EH2 3ES Tel: +44 (0)131 240 1270 Email: pfedinburgh@pellfrischmann.com www.pellfrischmann.com	Project		Name		Date	Scale		
	Appin Wind Farm		Drawn	GLJ	15/07/2022	1:1000 @ A3		
			Designed	GLJ	15/07/2022	220622 - Appin Tracking [SG155 N163 SG170]_Part1		
			Checked	GB	15/07/2022	Final.dwg		
Client	Statkraft		Drawing Title		Point of Interest		Date	Drawing Status
			SG155 / N163 / SG170 Blades & 29.977 x 4.8 x 4.793 Tower		25,26		Draft	
Key	SPA Location		Drawing No.	Notes:				Revision
	A713 Holehouse Railway Bridge		SK18C	1. All mitigation is subject to confirmation through a test run. 2. This is not a construction drawing and is intended for illustration purposes only.				1

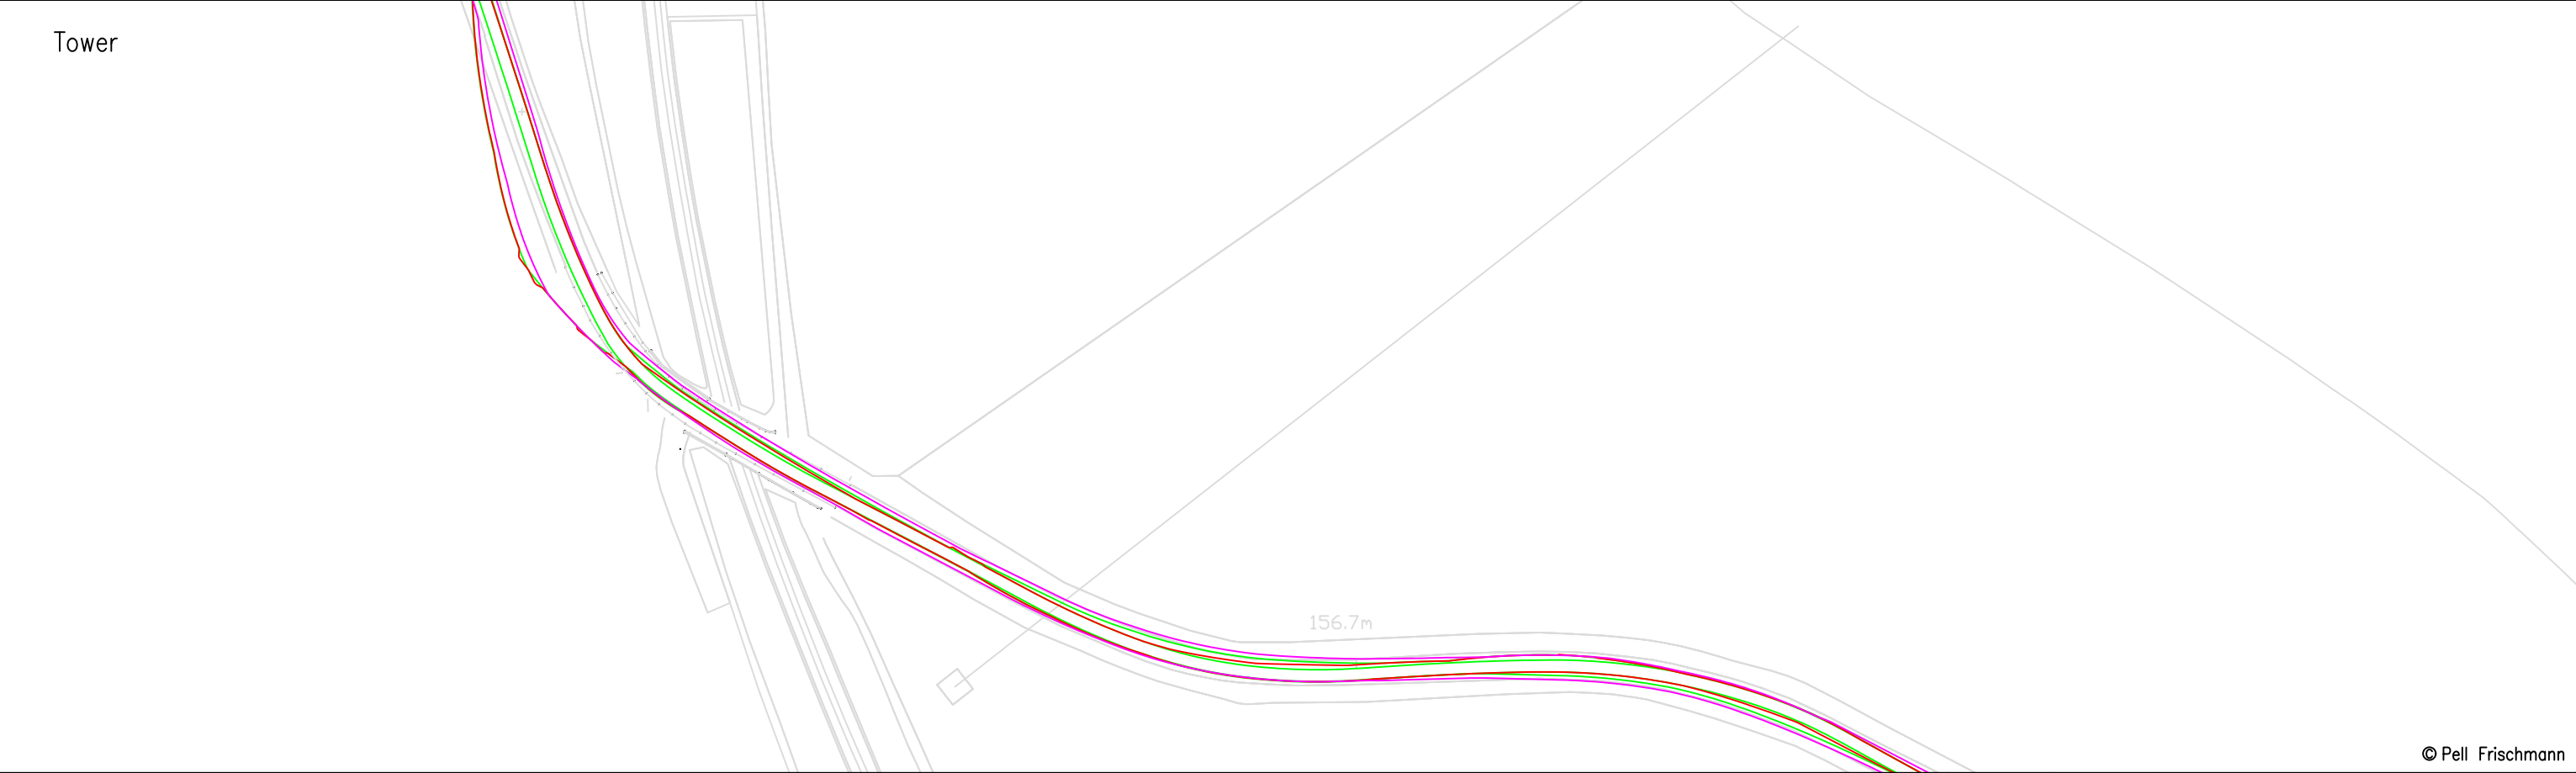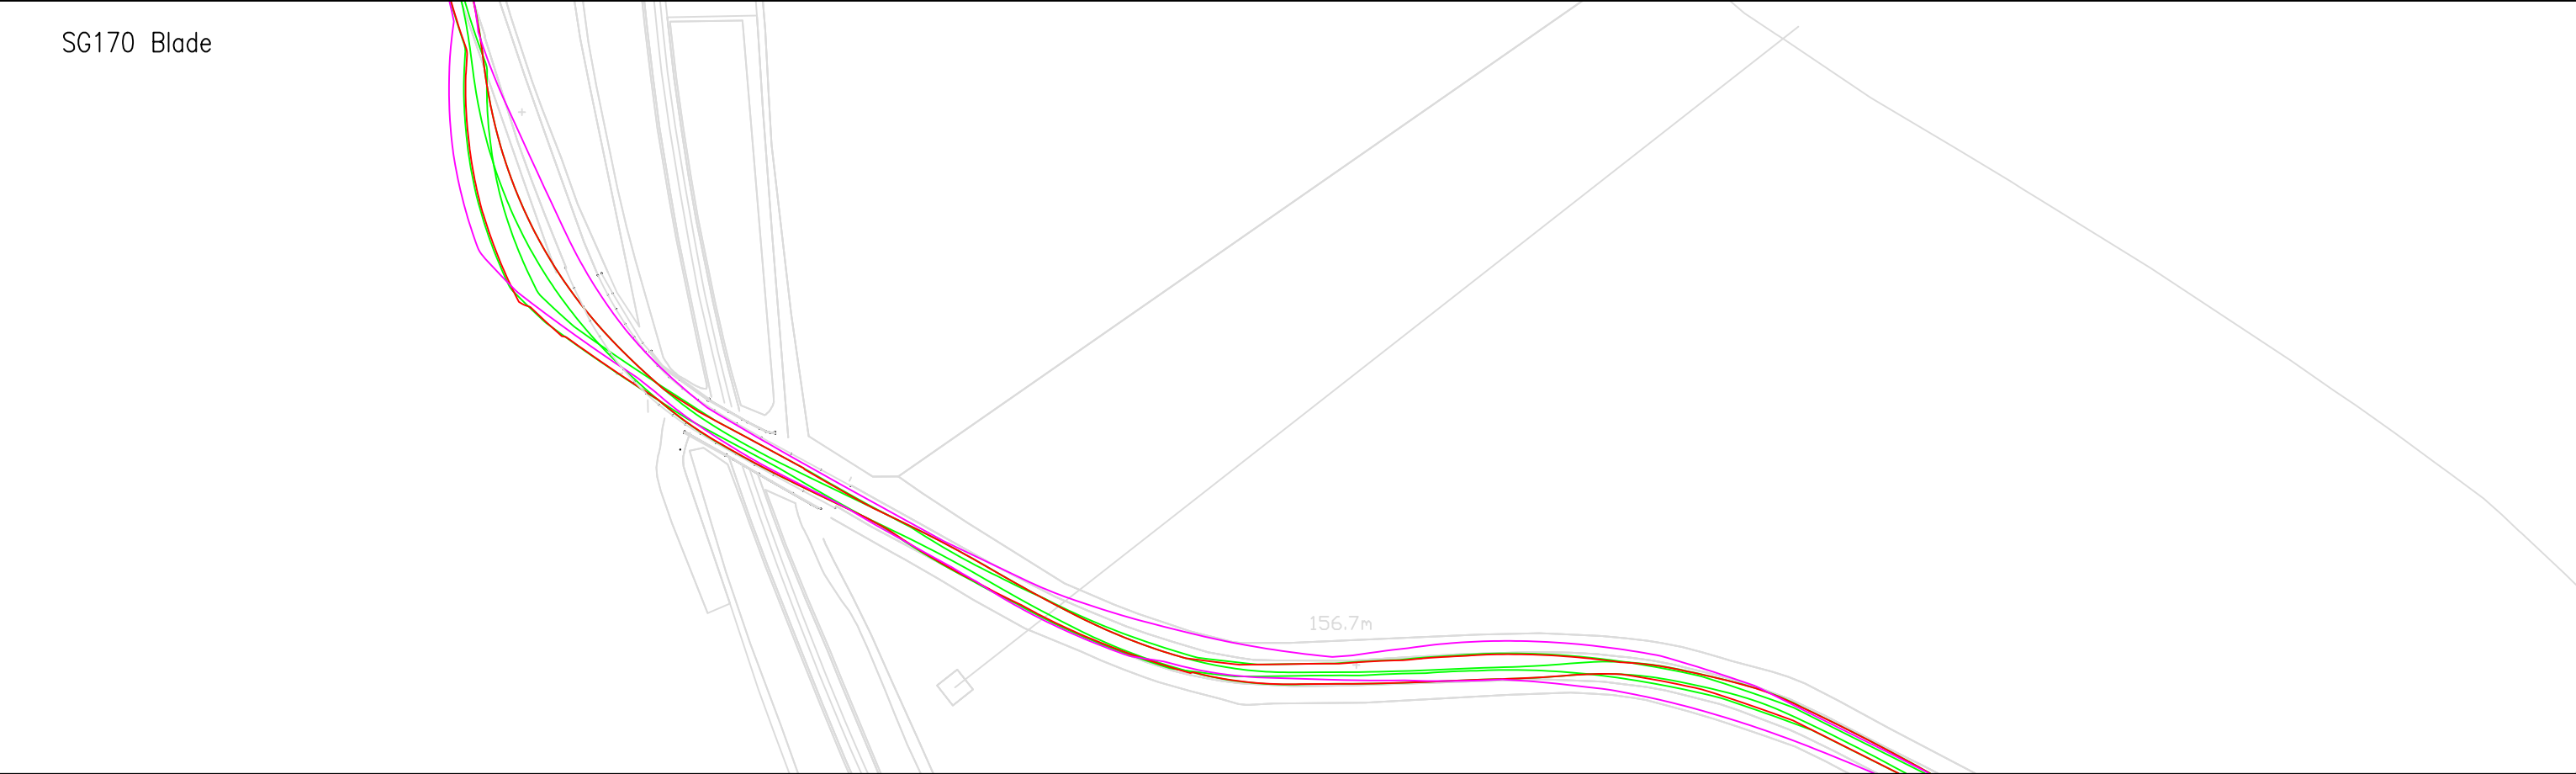

© Pell Frischmann

Pell Frischmann 93 GEORGE STREET, EDINBURGH, EH2 3ES Tel: +44 (0)131 240 1270 Email: pfedinburgh@pellfrischmann.com www.pellfrischmann.com	Project	Appin Wind Farm		Name	Date	Scale	
			Drawn	GLJ	15/07/2022	1:1500 @ A3	
			Designed	GLJ	15/07/2022	206622 - Appin Tracking [SG155 N163 SG170]_Part1	
			Checked	GB	15/07/2022	Final.dwg	
Client	Statkraft	Drawing Title	SG155 / N163 / SG170 Blades & 29.977 x 4.8 x 4.793 Tower			Drawing Status	
			SPA Location			Draft	
Key	Wheel SPA Body SPA Load SPA Indicative Over-run Over-sail		Drawing No.	Notes:			Revision
				1. All mitigation is subject to confirmation through a test run. 2. This is not a construction drawing and is intended for illustration purposes only.			
			SK18D				1

Load bearing surface to be laid in overrun areas. Bollards, fence and vegetation to be removed. **Third party land required.**

Vegetation to be removed.

Three road signs to be removed.

Loads to oversail bollards. Three sets of chevron signs to be removed.

156.7m

© Pell Frischmann

Pell Frischmann 93 GEORGE STREET, EDINBURGH, EH2 3ES Tel: +44 (0)131 240 1270 Email: pfredinburgh@pellfrischmann.com www.pellfrischmann.com	Project	Appin Wind Farm			Name	Date	Scale		
				Drawn	GLJ	15/07/2022	Custom @ A3		
				Designed	GLJ	15/07/2022	20622 - Appin Tracking [SG155 N163 SG170]_Part1		
				Checked	GB	15/07/2022	Final.dwg		
Client	Statkraft	Drawing Title	SG155 / N163 / SG170 Blades & 29.977 x 4.8 x 4.793 Tower	Point of Interest		25,26		Drawing Status	
						Draft			
				Revision					
Key	Wheel SPA Body SPA Load SPA Indicative Over-run Over-sail	SPA Location	A713 Holehouse Railway Bridge	Drawing No.		Notes:		Revision	
				SK18E		1. All mitigation is subject to confirmation through a test run. 2. This is not a construction drawing and is intended for illustration purposes only.		1	



Pell Frischmann 93 GEORGE STREET, EDINBURGH, EH2 3ES Tel: +44 (0)131 240 1270 Email: pfedinburgh@pellfrischmann.com www.pellfrischmann.com	Project	Appin Wind Farm		Name	Date	Scale		1:1000 @ A3	
			Drawn	GLJ	15/07/2022	206620 - Appin Tracking [SG155 N163 SG170]_Part1 Final.dwg			
			Designed	GLJ	15/07/2022				
			Checked	GB	15/07/2022				
Client	Statkraft	Drawing Title	SG155 / N163 / SG170 Blades & 29.977 x 4.8 x 4.793 Tower	Point of Interest		27	Drawing Status		Draft
				Drawing No.		Notes:		Revision	
Key	Wheel SPA Body SPA Load SPA Indicative Over-run Over-sail	SPA Location	A713 Bends near Smithston	SK19		1. All mitigation is subject to confirmation through a test run. 2. This is not a construction drawing and is intended for illustration purposes only.		1	




© Pell Frischmann

Pell Frischmann 93 GEORGE STREET, EDINBURGH, EH2 3ES Tel: +44 (0)131 240 1270 Email: pfredinburgh@pellfrischmann.com www.pellfrischmann.com	Project Appin Wind Farm			Name	Date	Scale 1:500 @ A3	
			Drawn	GLJ	15/07/2022	206622 - Appin Tracking [SG155 N163 SG170]_Part1 Final.dwg	
			Designed	GLJ	15/07/2022		
			Checked	GB	15/07/2022	Drawing Status Draft	
Client Statkraft	Drawing Title SG155 / N163 / SG170 Blades & 29.977 x 4.8 x 4.793 Tower		Point of Interest 27		Revision 1		
	SPA Location A713 Bends near Smithston		Drawing No. SK19A				
Key Wheel SPA Body SPA Load SPA Indicative Over-run Over-sail		Notes: 1. All mitigation is subject to confirmation through a test run. 2. This is not a construction drawing and is intended for illustration purposes only.					




Pell Frischmann 93 GEORGE STREET, EDINBURGH, EH2 3ES Tel: +44 (0)131 240 1270 Email: pfredinburgh@pellfrischmann.com www.pellfrischmann.com	ClientStatkraft	ProjectAppin Wind Farm	Drawing TitleSG155 / N163 / SG170 Blades & 29.977 x 4.8 x 4.793 Tower	SPA LocationA713 Bends near Smithston		Name	Date	Scale1:1000 @ A3	
					Drawn	GLJ	15/07/2022	206622 - Appin Tracking [SG155 N163 SG170]_Part1	
					Designed	GLJ	15/07/2022	Final.dwg	
					Checked	GB	15/07/2022	Drawing StatusDraft	
Key Wheel SPA Body SPA Load SPA Indicative Over-run Over-sail					Point of Interest		27	Revision	
					Drawing No.		SK19B	Notes: 1. All mitigation is subject to confirmation through a test run. 2. This is not a construction drawing and is intended for illustration purposes only.	

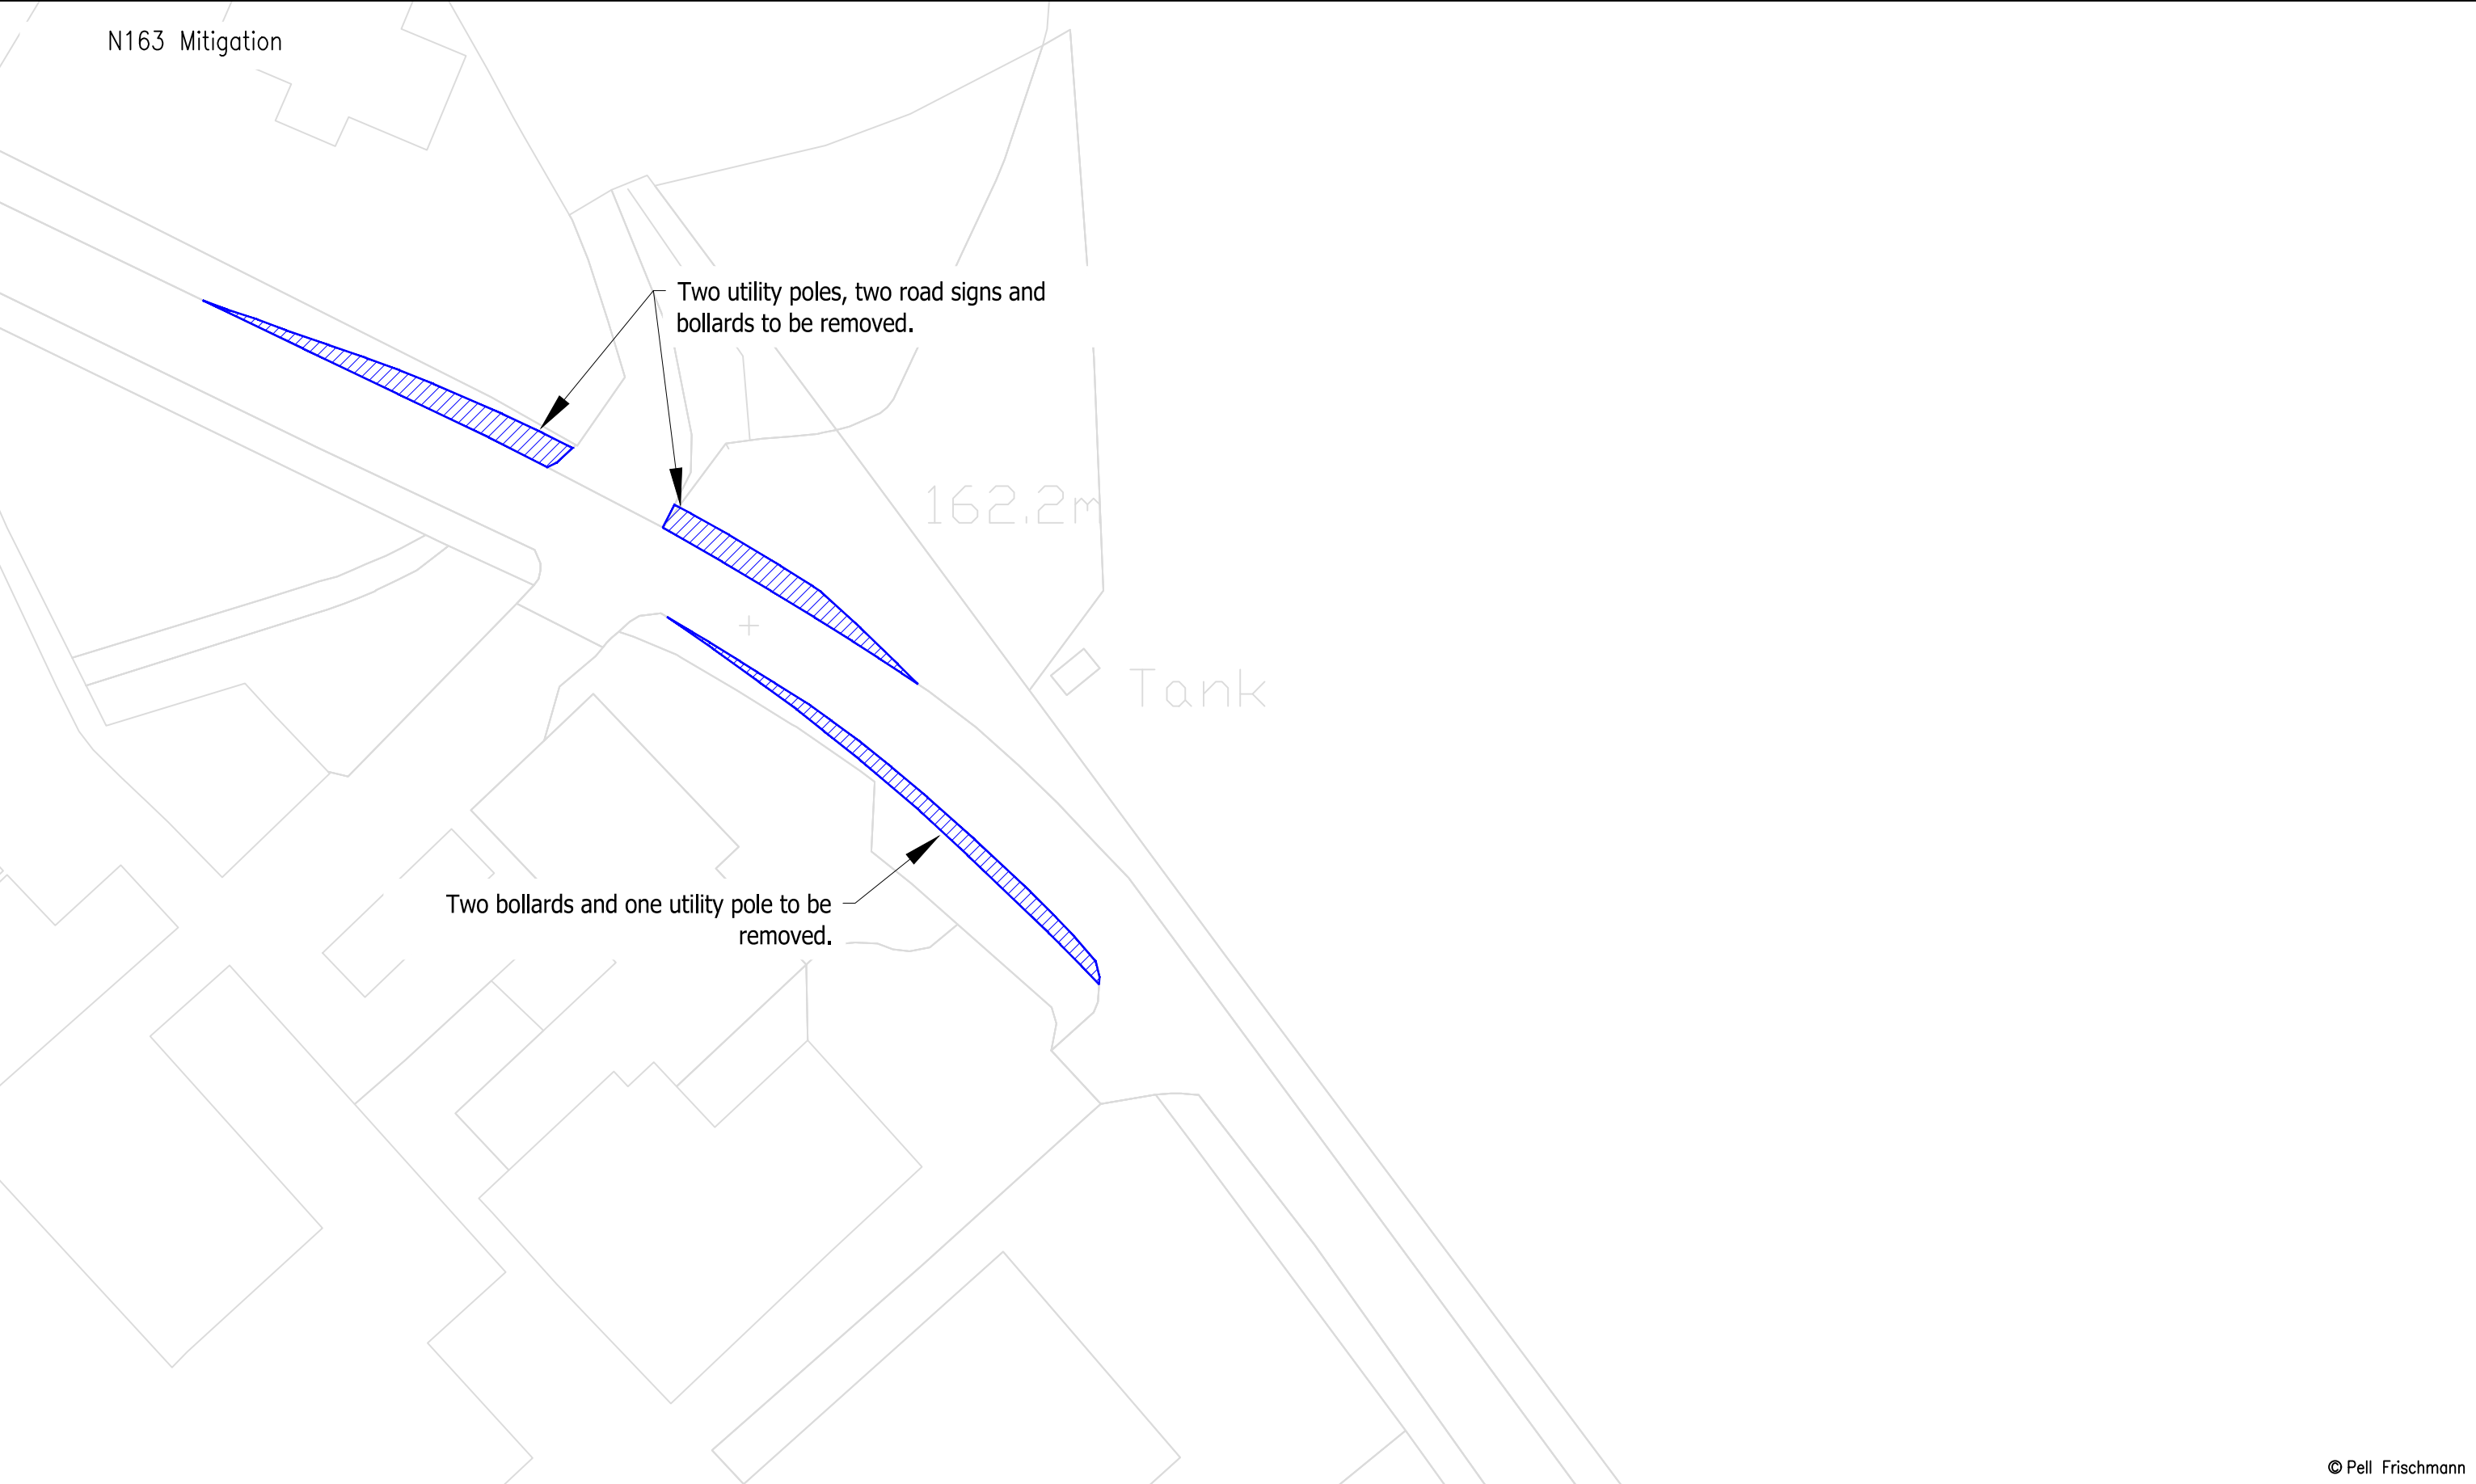


© Pell Frischmann

Pell Frischmann 93 GEORGE STREET, EDINBURGH, EH2 3ES Tel: +44 (0)131 240 1270 Email: pfedinburgh@pellfrischmann.com www.pellfrischmann.com	Project	Appin Wind Farm		Name	Date	Scale		20612 - Appin Tracking [SG155 N163 SG170]_Part1 Final.dwg	
			Drawn	GLJ	15/07/2022	1:500 @ A3			
			Designed	GLJ	15/07/2022				
			Checked	GB	15/07/2022				
Client	Drawing Title	SG155 / N163 / SG170 Blades & 29.977 x 4.8 x 4.793 Tower	Point of Interest		27		Drawing Status		Draft
Key	SPA Location	A713 Bends near Smithston	Drawing No.	SK19C	Notes:				Revision
					1. All mitigation is subject to confirmation through a test run. 2. This is not a construction drawing and is intended for illustration purposes only.				
Wheel SPA Body SPA Load SPA Indicative Over-run Over-sail									1

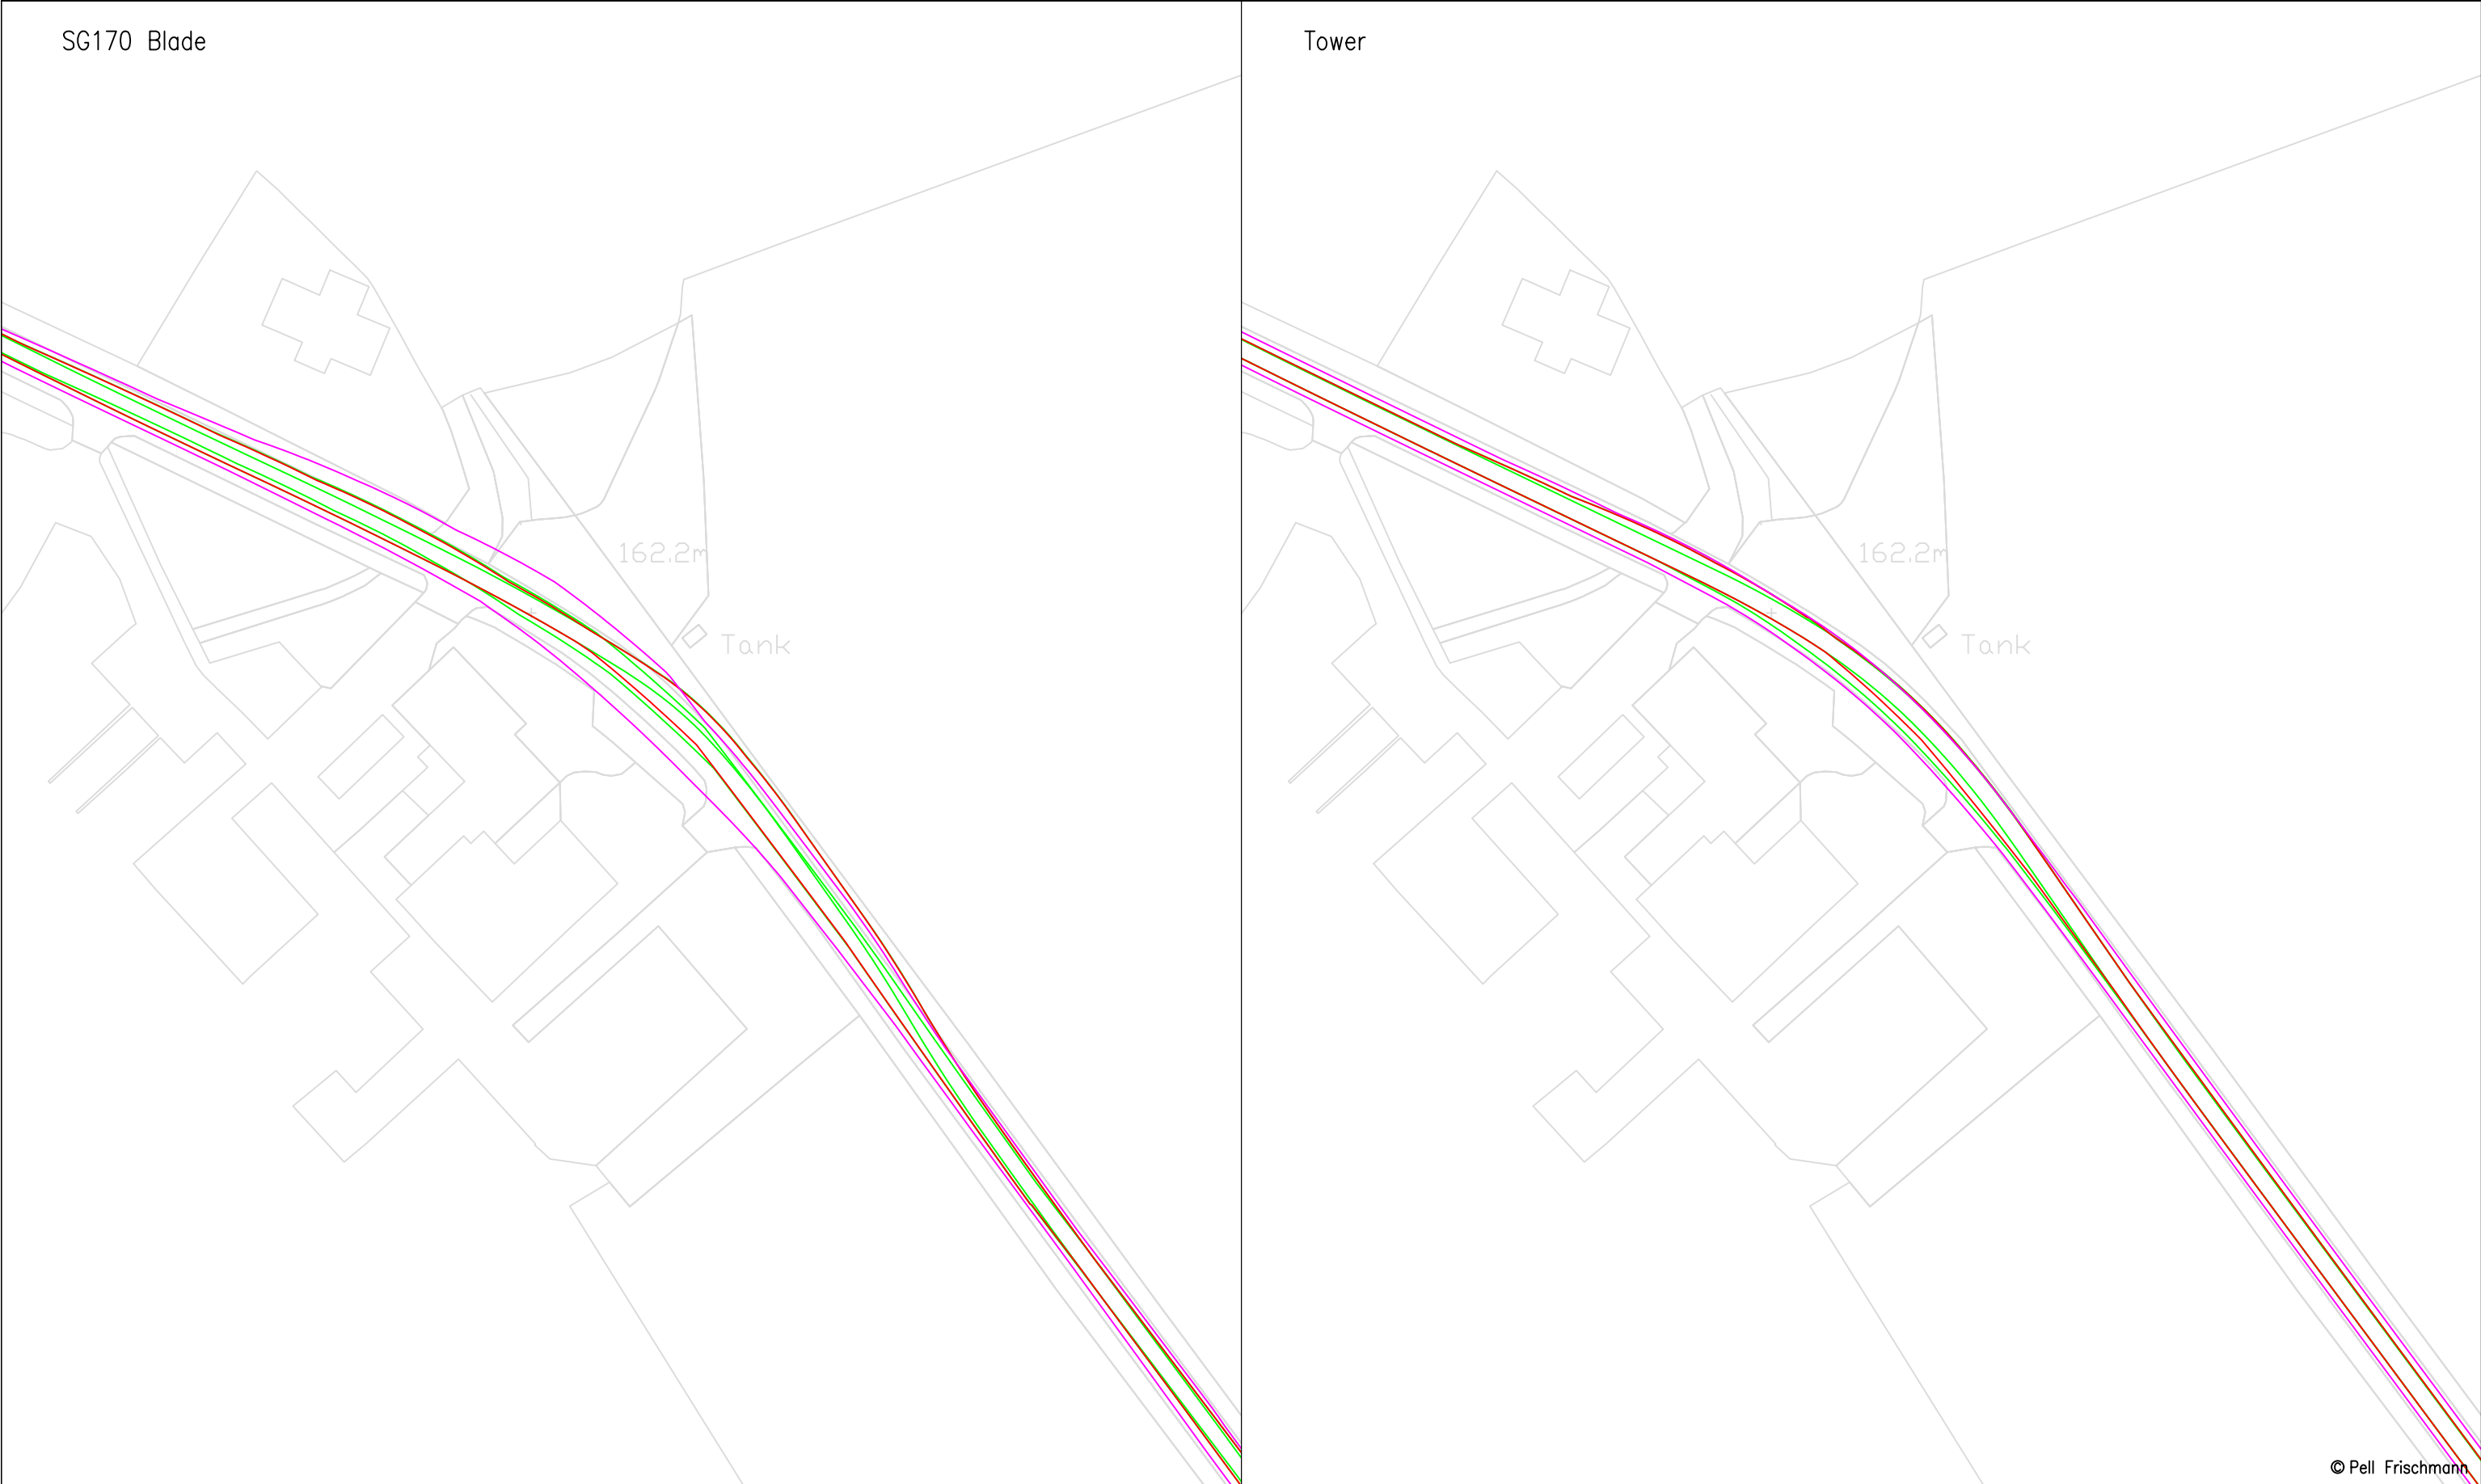

Pell Frischmann 93 GEORGE STREET, EDINBURGH, EH2 3ES Tel: +44 (0)131 240 1270 Email: pfedinburgh@pellfrischmann.com www.pellfrischmann.com	Project	Appin Wind Farm		Name	Date	Scale		1:1000 @ A3			
			Drawn	GLJ	15/07/2022	206622 - Appin Tracking [SG155 N163 SG170]_Part1 Final.dwg					
			Designed	GLJ	15/07/2022						
			Checked	GB	15/07/2022						
Client	Statkraft	Drawing Title	SG155 / N163 / SG170 Blades & 29.977 x 4.8 x 4.793 Tower			Point of Interest		27	Drawing Status		Draft
						Drawing No.		Notes:		Revision	
Key	Wheel SPA Body SPA Load SPA Indicative Over-run Over-sail	SPA Location	A713 Bends near Smithston			SK19D		1. All mitigation is subject to confirmation through a test run. 2. This is not a construction drawing and is intended for illustration purposes only.		1	

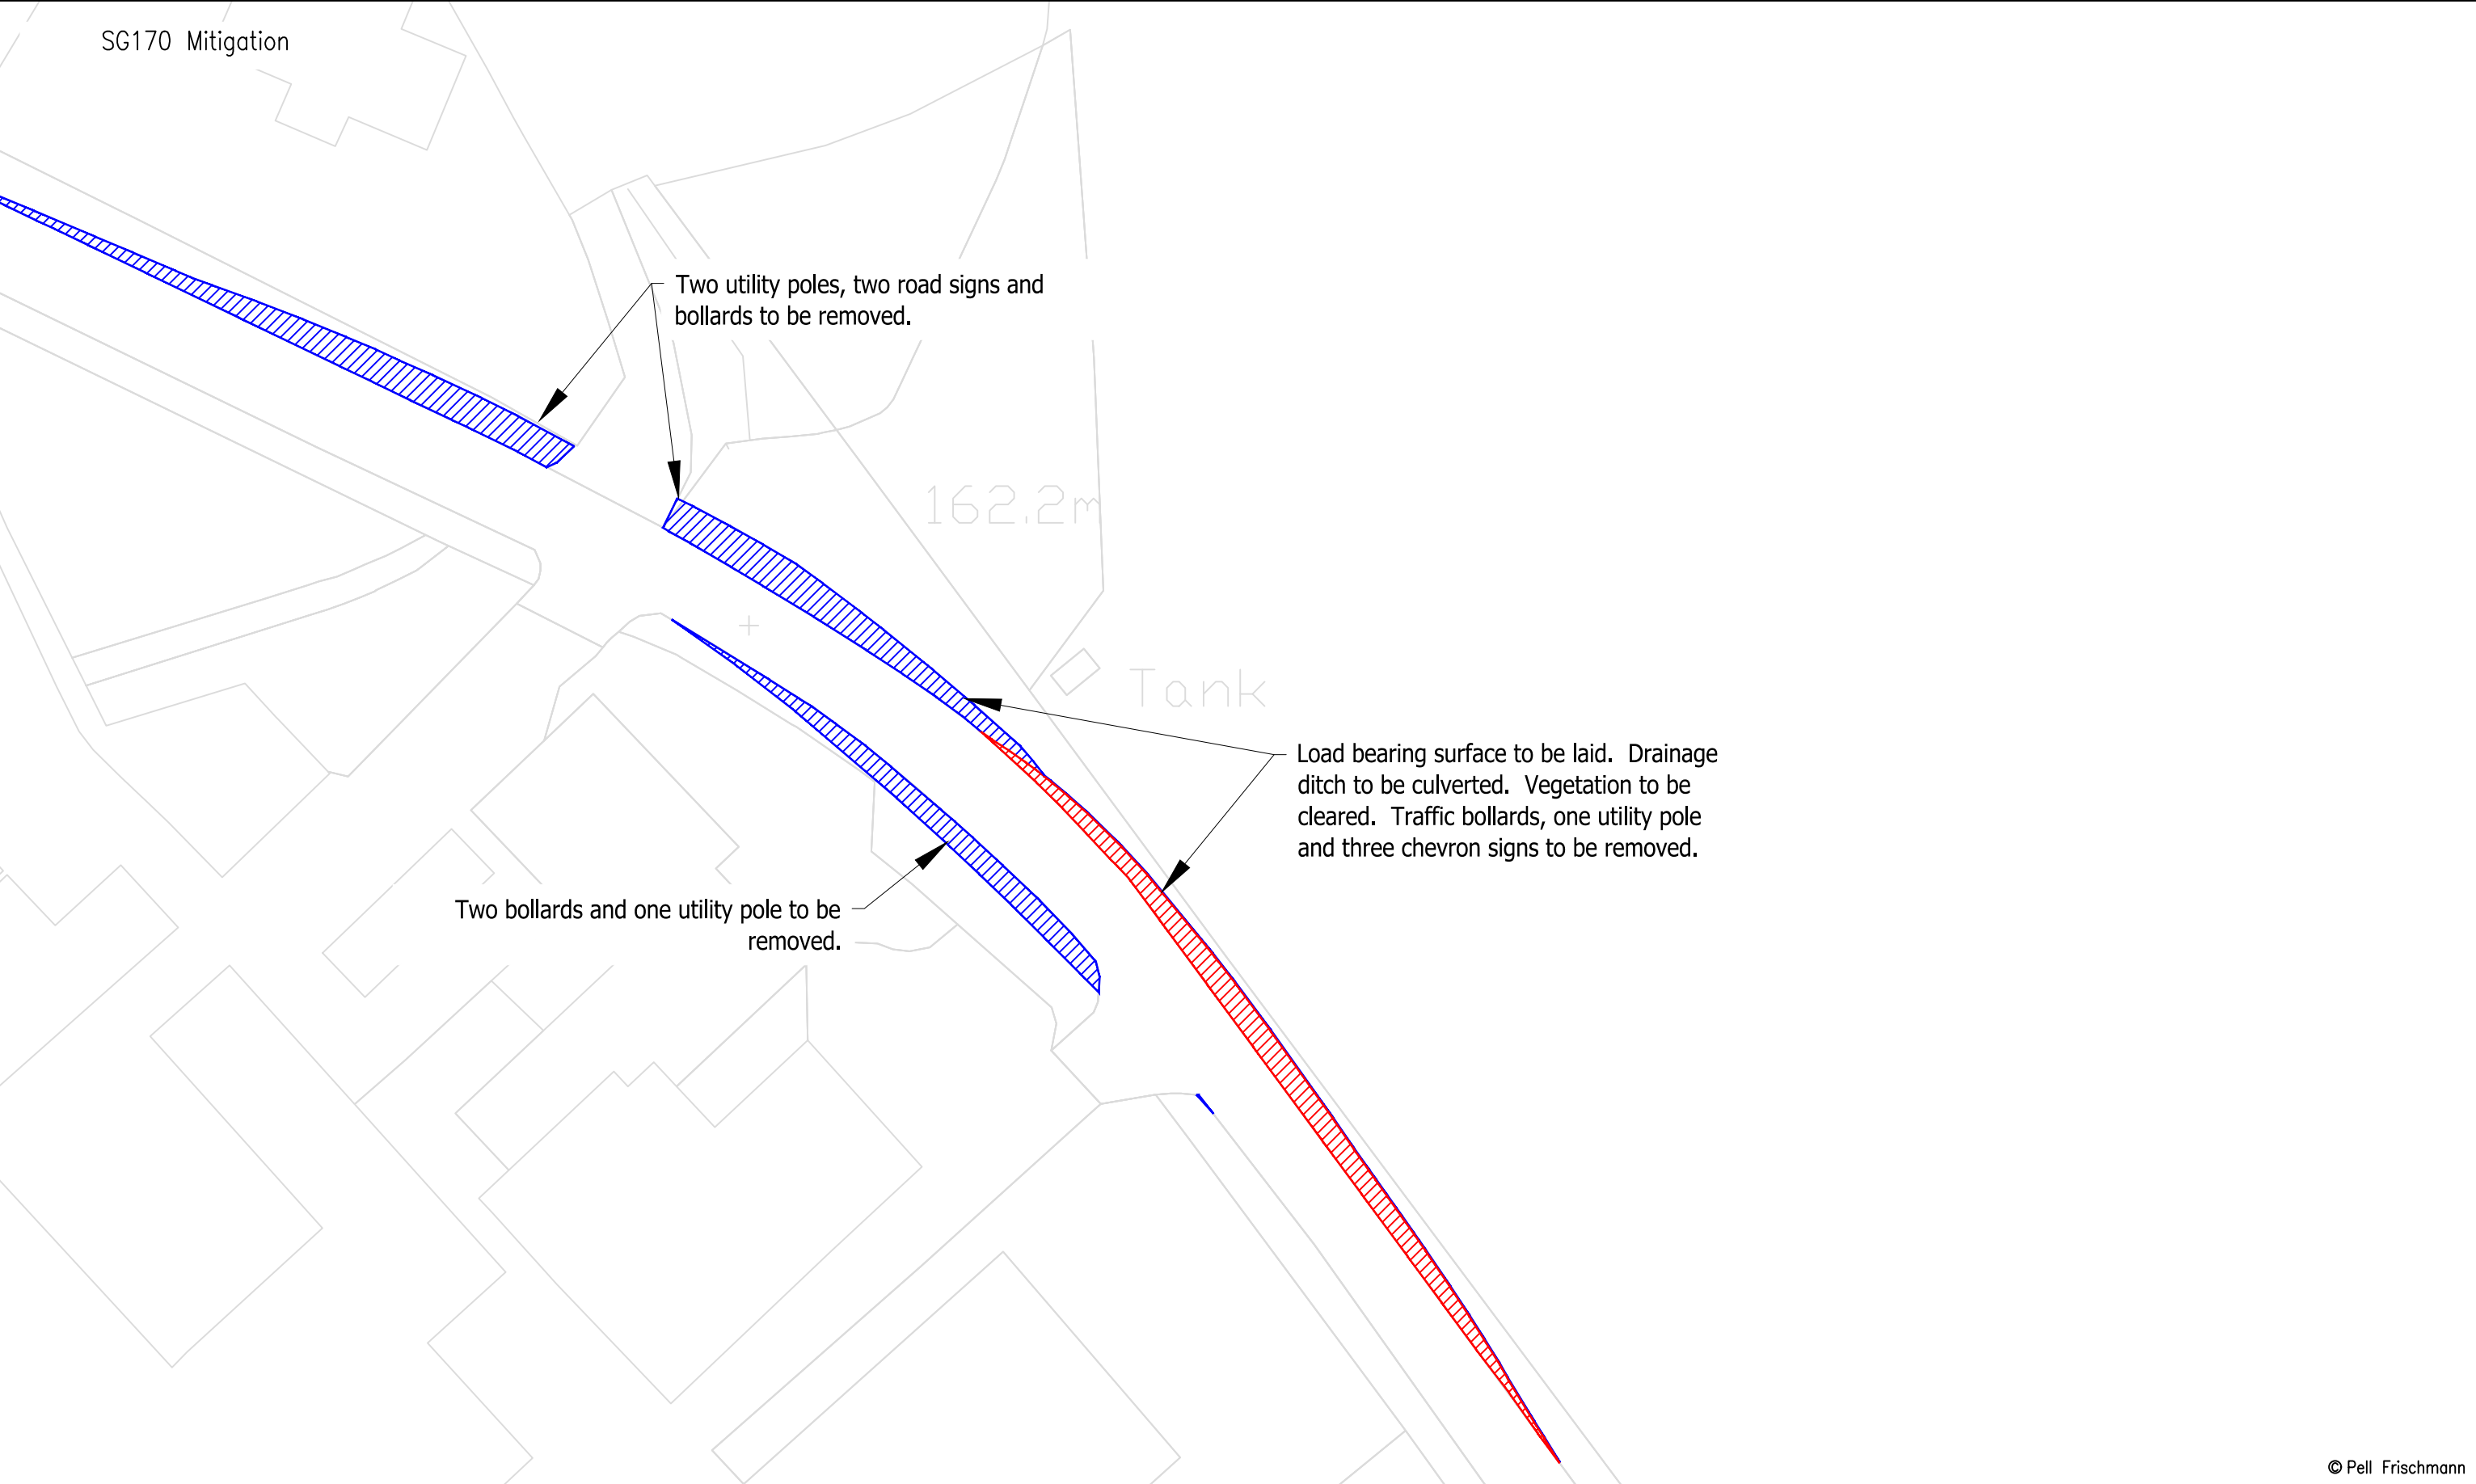


© Pell Frischmann

Pell Frischmann 93 GEORGE STREET, EDINBURGH, EH2 3ES Tel: +44 (0)131 240 1270 Email: pfedinburgh@pellfrischmann.com www.pellfrischmann.com	Project	Appin Wind Farm		Name	Date	Scale		20612 - Appin Tracking [SG155 N163 SG170]_Part1 Final.dwg	
			Drawn	GLJ	15/07/2022	1:500 @ A3			
			Designed	GLJ	15/07/2022				
			Checked	GB	15/07/2022	Drawing Status			
Client	Statkraft	Drawing Title	SG155 / N163 / SG170 Blades & 29.977 x 4.8 x 4.793 Tower		Point of Interest		27	Draft	
Key Wheel SPA Body SPA Load SPA Indicative Over-run Over-sail	SPA Location	A713 Bends near Smithston	Drawing No.	Notes:				Revision	
			SK19E	1. All mitigation is subject to confirmation through a test run. 2. This is not a construction drawing and is intended for illustration purposes only.				1	



© Pell Frischmann

Pell Frischmann 93 GEORGE STREET, EDINBURGH, EH2 3ES Tel: +44 (0)131 240 1270 Email: pfredinburgh@pellfrischmann.com www.pellfrischmann.com	Project Appin Wind Farm			Name	Date	Scale 1:1000 @ A3		
			Drawn	GLJ	15/07/2022	206622 - Appin Tracking [SG155 N163 SG170]_Part1 Final.dwg		
			Designed	GLJ	15/07/2022			
			Checked	GB	15/07/2022			
Client Statkraft	Drawing Title SG155 / N163 / SG170 Blades & 29.977 x 4.8 x 4.793 Tower		Point of Interest		28	Drawing Status Draft		
			Drawing No. SK20		Notes: 1. All mitigation is subject to confirmation through a test run. 2. This is not a construction drawing and is intended for illustration purposes only.		Revision 1	
Key Wheel SPA Body SPA Load SPA Indicative Over-run Over-sail		SPA Location A713 Old Smithston						

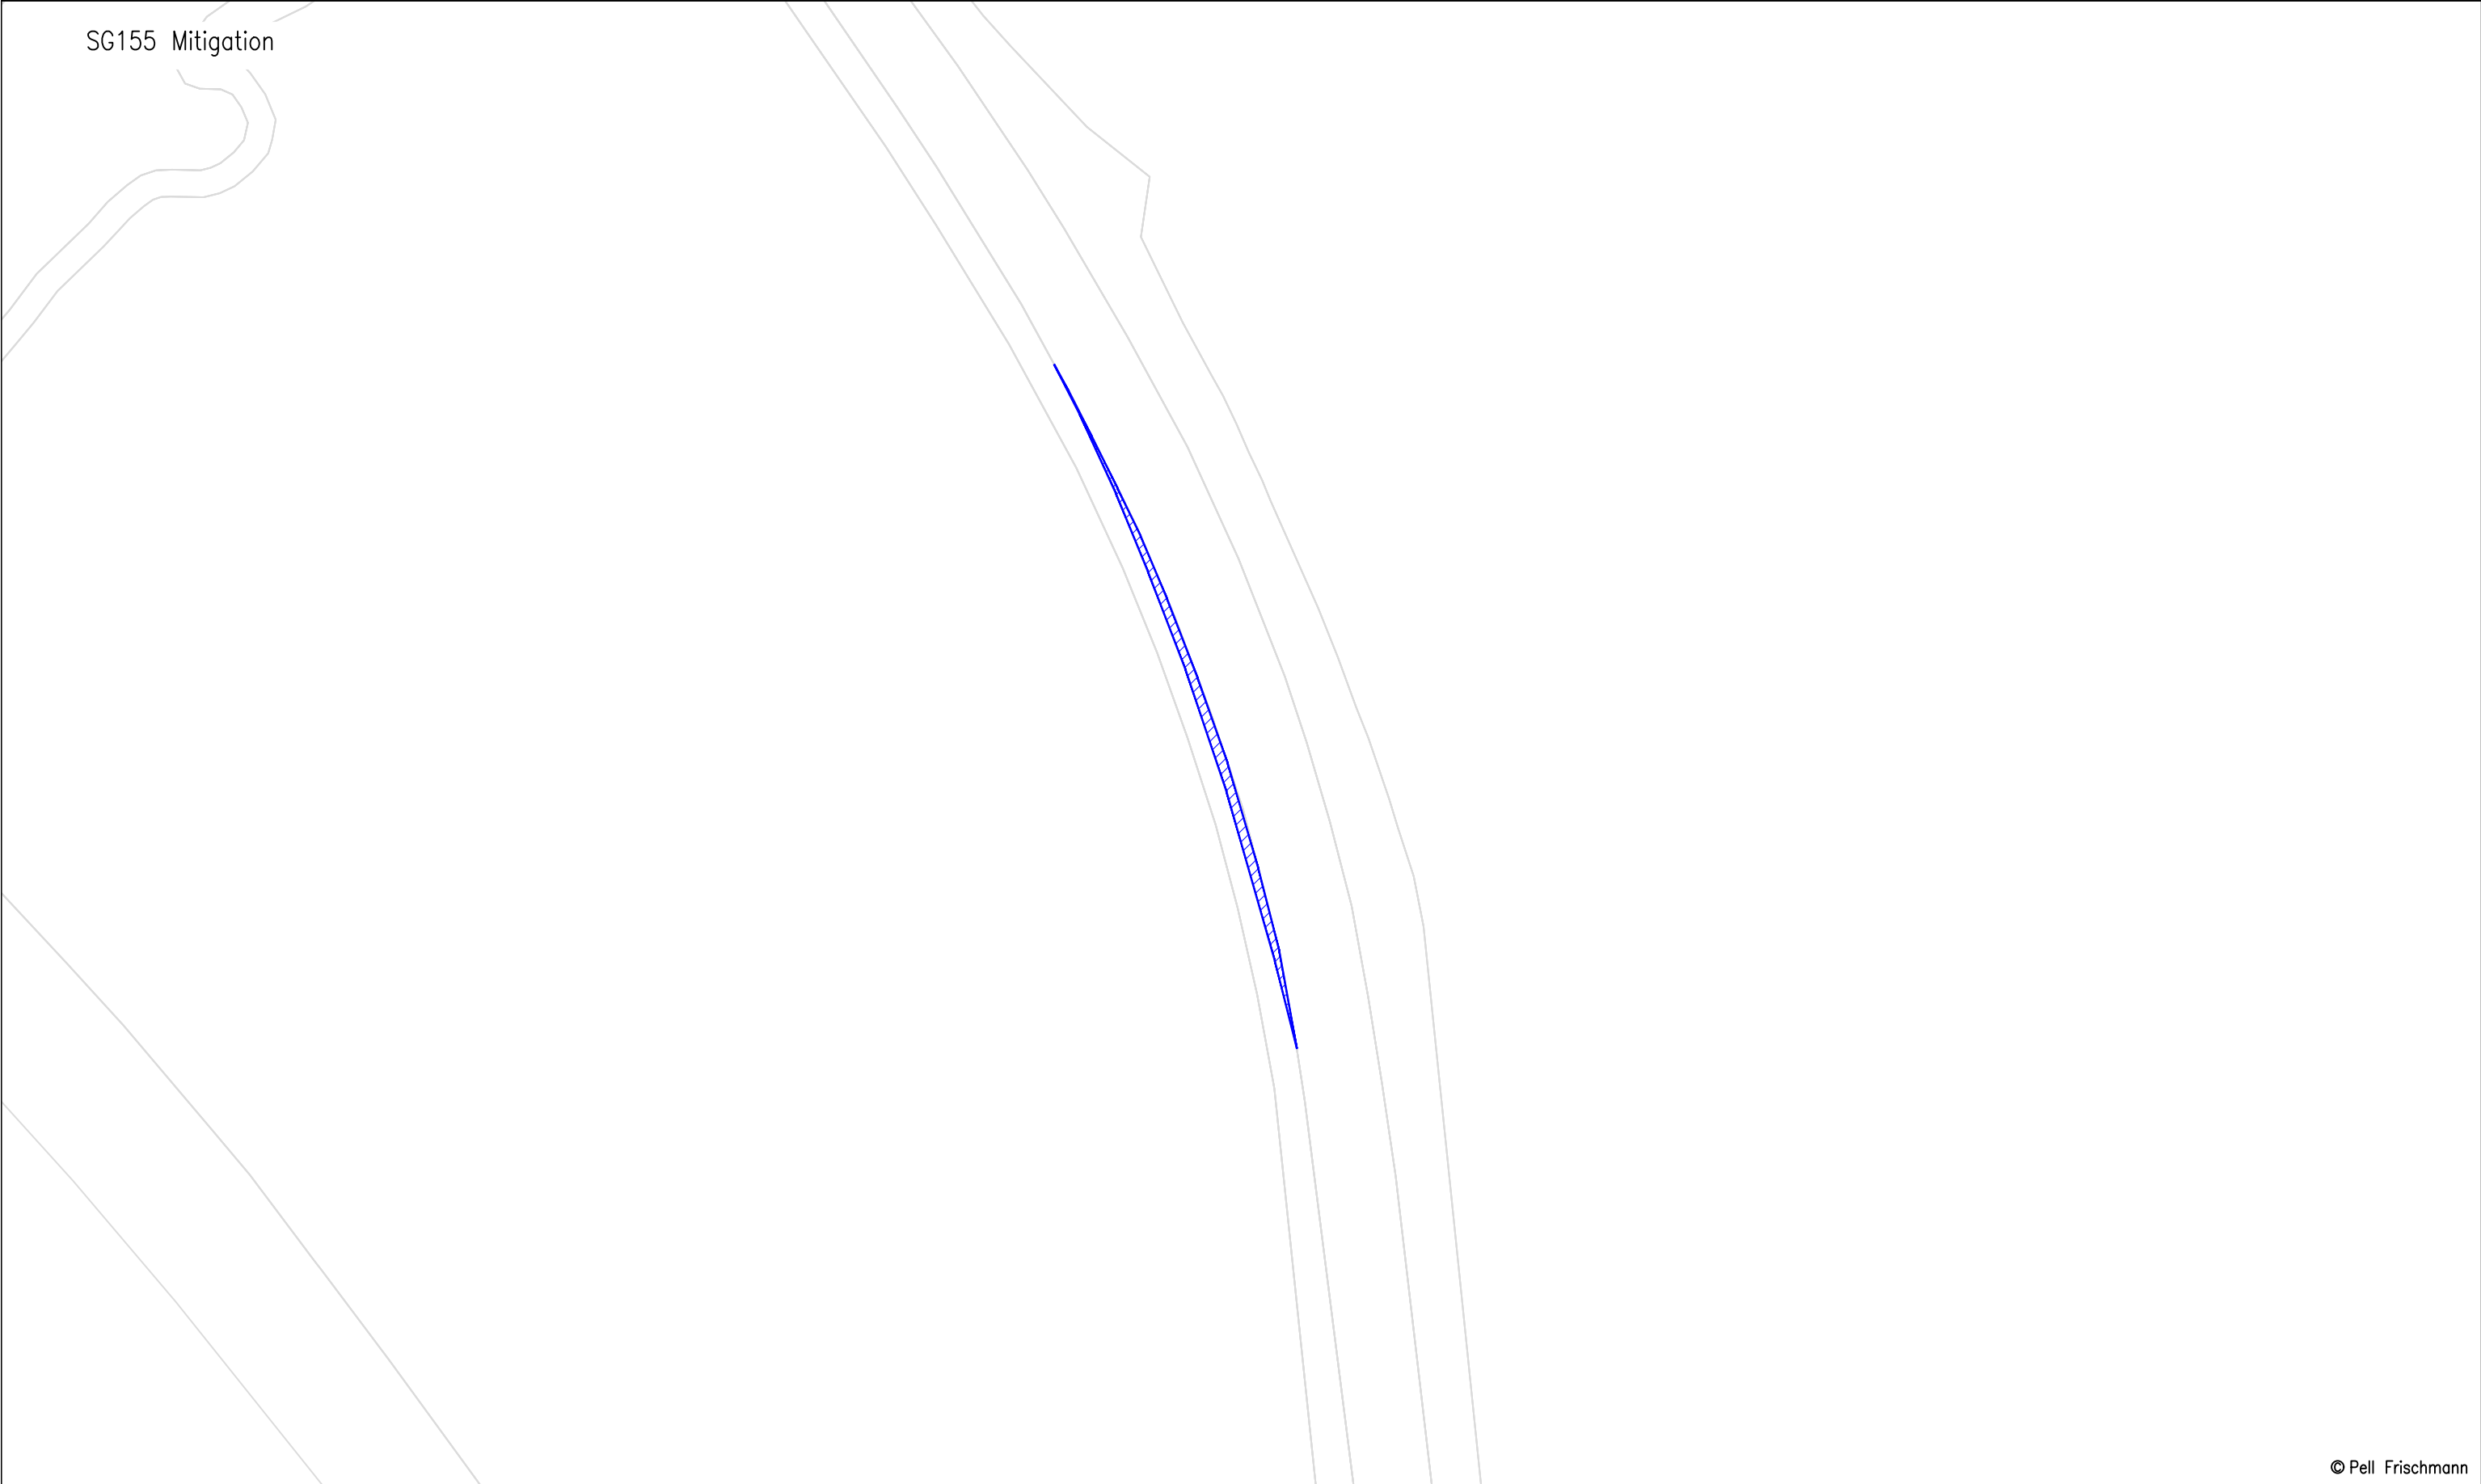

© Pell Frischmann

Pell Frischmann 93 GEORGE STREET, EDINBURGH, EH2 3ES Tel: +44 (0)131 240 1270 Email: pfedinburgh@pellfrischmann.com www.pellfrischmann.com	Project Appin Wind Farm			Name	Date	Scale 1:500 @ A3	
			Drawn	GLJ	15/07/2022	20612 - Appin Tracking [SG155 N163 SG170]_Part1 Final.dwg	
			Designed	GLJ	15/07/2022		
			Checked	GB	15/07/2022		
Client Statkraft	Drawing Title SG155 / N163 / SG170 Blades & 29.977 x 4.8 x 4.793 Tower		Point of Interest		28	Drawing Status Draft	
			Drawing No. SK20A		Notes: 1. All mitigation is subject to confirmation through a test run. 2. This is not a construction drawing and is intended for illustration purposes only.		Revision 1
Key Wheel SPA Body SPA Load SPA Indicative Over-run Over-sail	SPA Location A713 Old Smithston						



© Pell Frischmann

Pell Frischmann 93 GEORGE STREET, EDINBURGH, EH2 3ES Tel: +44 (0)131 240 1270 Email: pfredinburgh@pellfrischmann.com www.pellfrischmann.com		Project Appin Wind Farm			Name	Date	Scale 1:1000 @ A3	
				Drawn	GLJ	15/07/2022	20612 - Appin Tracking [SG155 N163 SG170]_Part1 Final.dwg	
				Designed	GLJ	15/07/2022		
				Checked	GB	15/07/2022		
Client Statkraft		Drawing Title SG155 / N163 / SG170 Blades & 29.977 x 4.8 x 4.793 Tower		Point of Interest		28	Drawing Status Draft	
		SPA Location A713 Old Smithston		Drawing No. SK20B		Notes: 1. All mitigation is subject to confirmation through a test run. 2. This is not a construction drawing and is intended for illustration purposes only.		Revision 1

Key

Wheel SPA


Body SPA

Load SPA

Indicative


Over-run

Over-sail

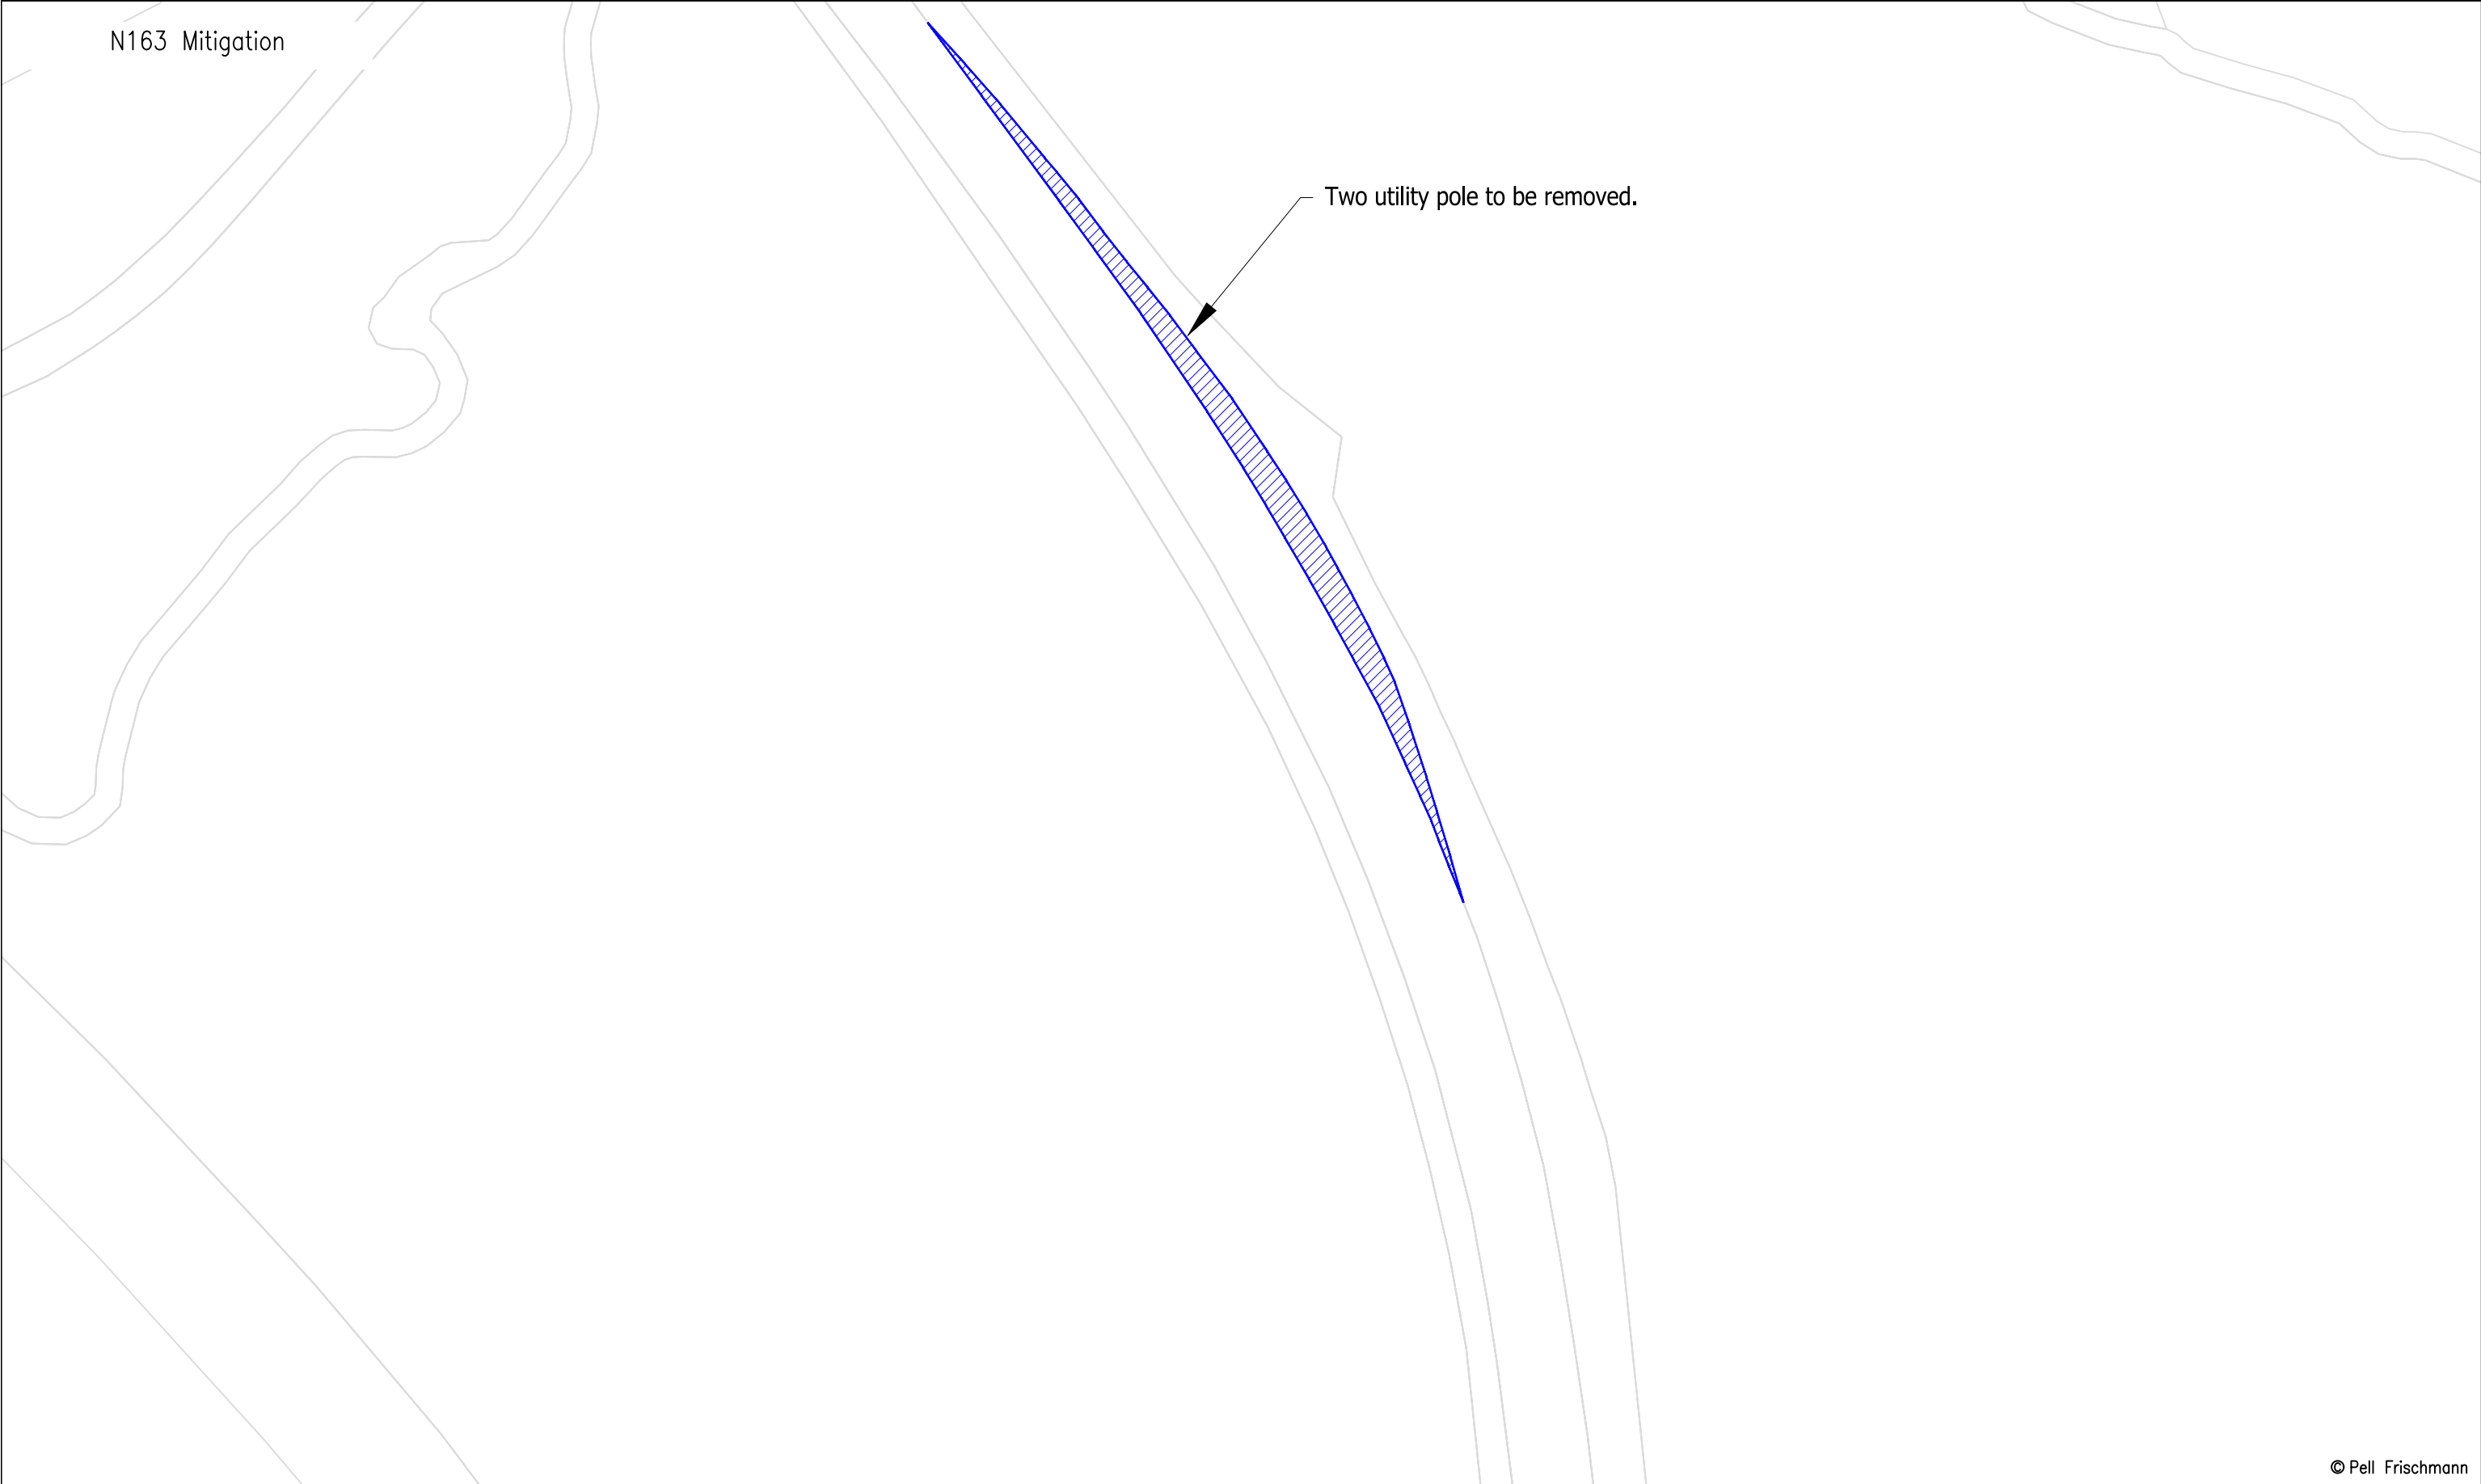

© Pell Frischmann

Pell Frischmann 93 GEORGE STREET, EDINBURGH, EH2 3ES Tel: +44 (0)131 240 1270 Email: pfedinburgh@pellfrischmann.com www.pellfrischmann.com	Project	Appin Wind Farm		Name	Date	Scale		1:500 @ A3
			Drawn	GLJ	15/07/2022	20612 - Appin Tracking [SG155 N163 SG170]_Part1 Final.dwg		
			Designed	GLJ	15/07/2022			
			Checked	GB	15/07/2022	Drawing Status		
Client	Statkraft	Drawing Title	SG155 / N163 / SG170 Blades & 29.977 x 4.8 x 4.793 Tower	Point of Interest		28		Revision
				28				
Key	Wheel SPA Body SPA Load SPA Indicative	SPA Location	A713 Old Smithston	Drawing No.	SK20C	Notes:		1
						1. All mitigation is subject to confirmation through a test run. 2. This is not a construction drawing and is intended for illustration purposes only.		

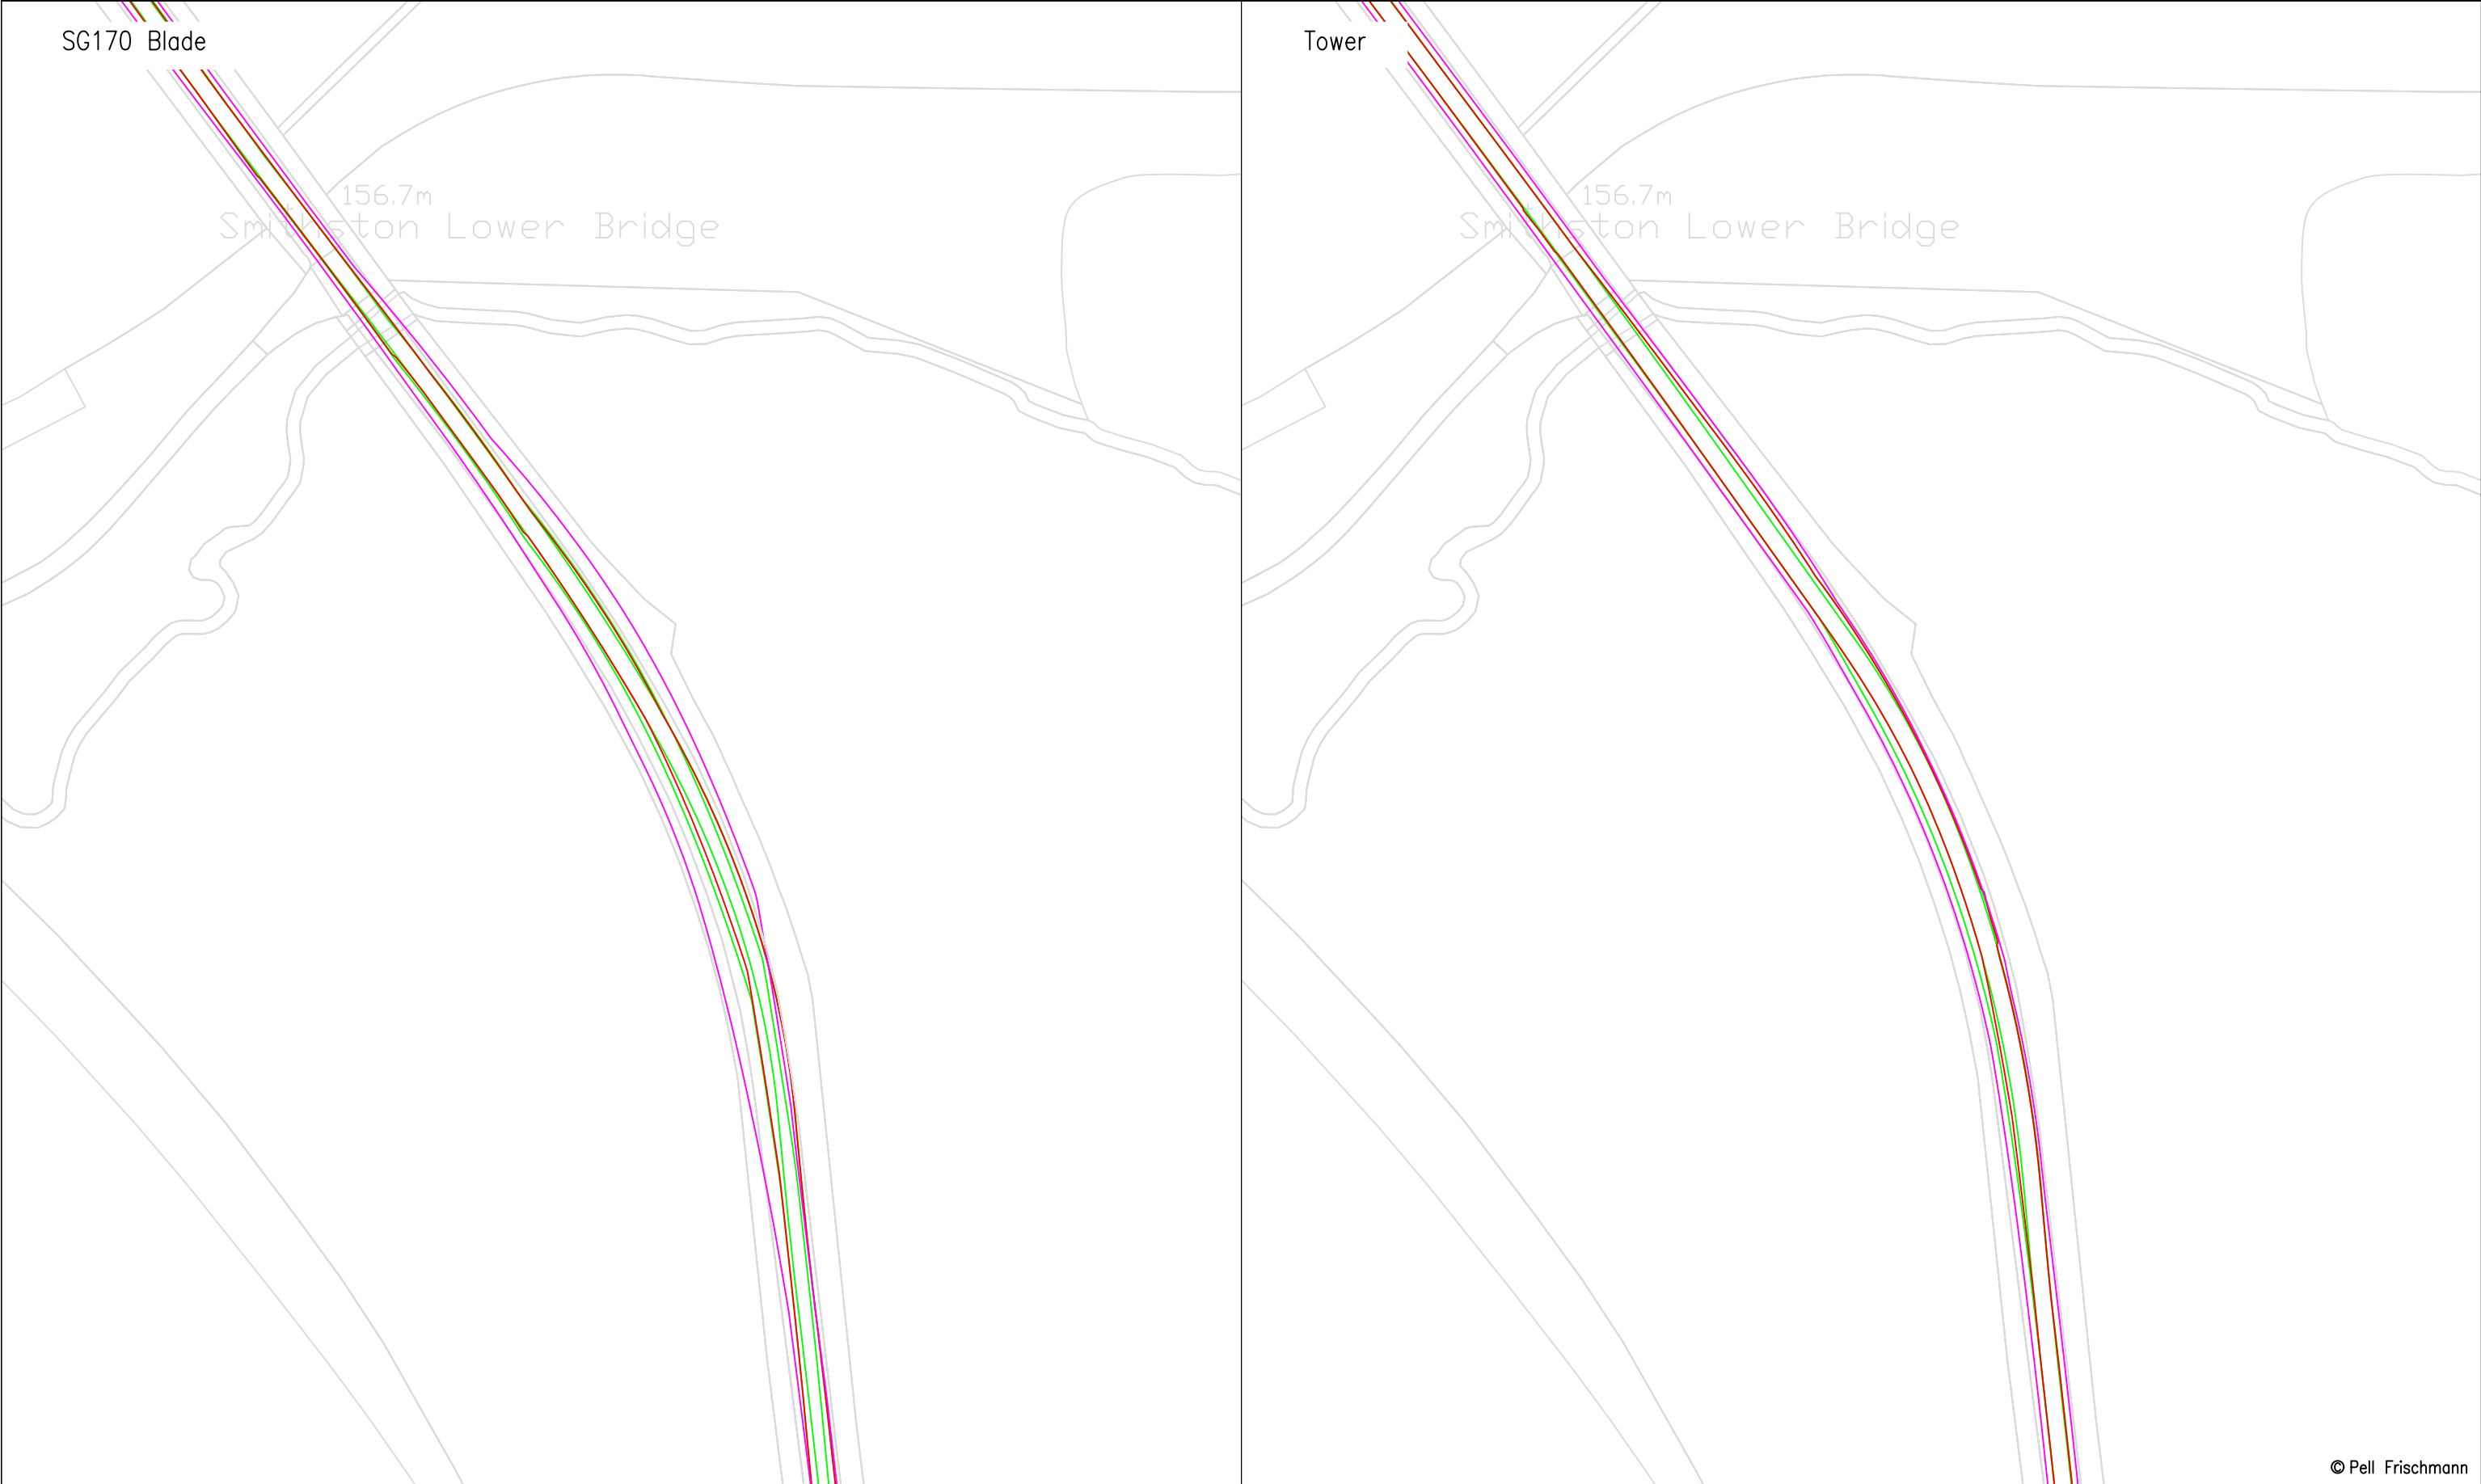

© Pell Frischmann

Pell Frischmann 93 GEORGE STREET, EDINBURGH, EH2 3ES Tel: +44 (0)131 240 1270 Email: pfredinburgh@pellfrischmann.com www.pellfrischmann.com	Project Appin Wind Farm			Name	Date	Scale 1:1000 @ A3	
			Drawn	GLJ	15/07/2022	206620 - Appin Tracking [SG155 N163 SG170]_Part1	
			Designed	GLJ	15/07/2022	Final.dwg	
			Checked	GB	15/07/2022	Drawing Status Draft	
Client Statkraft	Drawing Title SG155 / N163 / SG170 Blades & 29.977 x 4.8 x 4.793 Tower		Point of Interest		28		Revision 1
	SPA Location A713 Old Smithston		Drawing No. SK20D		Notes: 1. All mitigation is subject to confirmation through a test run. 2. This is not a construction drawing and is intended for illustration purposes only.		
Key Wheel SPA Body SPA Load SPA Indicative Over-run Over-sail							

SG170 Mitigation

Two utility pole to be removed.

© Pell Frischmann

Pell Frischmann


93 GEORGE STREET, EDINBURGH, EH2 3ES
Tel: +44 (0)131 240 1270
Email: pfredinburgh@pellfrischmann.com
www.pellfrischmann.com

Client Statkraft

Key
Wheel SPA Body SPA Load SPA Indicative Over-run Over-sail

Project Appin Wind Farm
Drawing Title SG155 / N163 / SG170 Blades & 29.977 x 4.8 x 4.793 Tower
SPA Location A713 Old Smithston

	Name	Date	Scale	Custom @ A3	
Drawn	GLJ	15/07/2022	20622 - Appin Tracking [SG155 N163 SG170]_Part1 Final.dwg		
Designed	GLJ	15/07/2022			
Checked	GB	15/07/2022			
Point of Interest		28	Drawing Status	Draft	
Drawing No. SK20E			Notes: 1. All mitigation is subject to confirmation through a test run. 2. This is not a construction drawing and is intended for illustration purposes only.		Revision 1

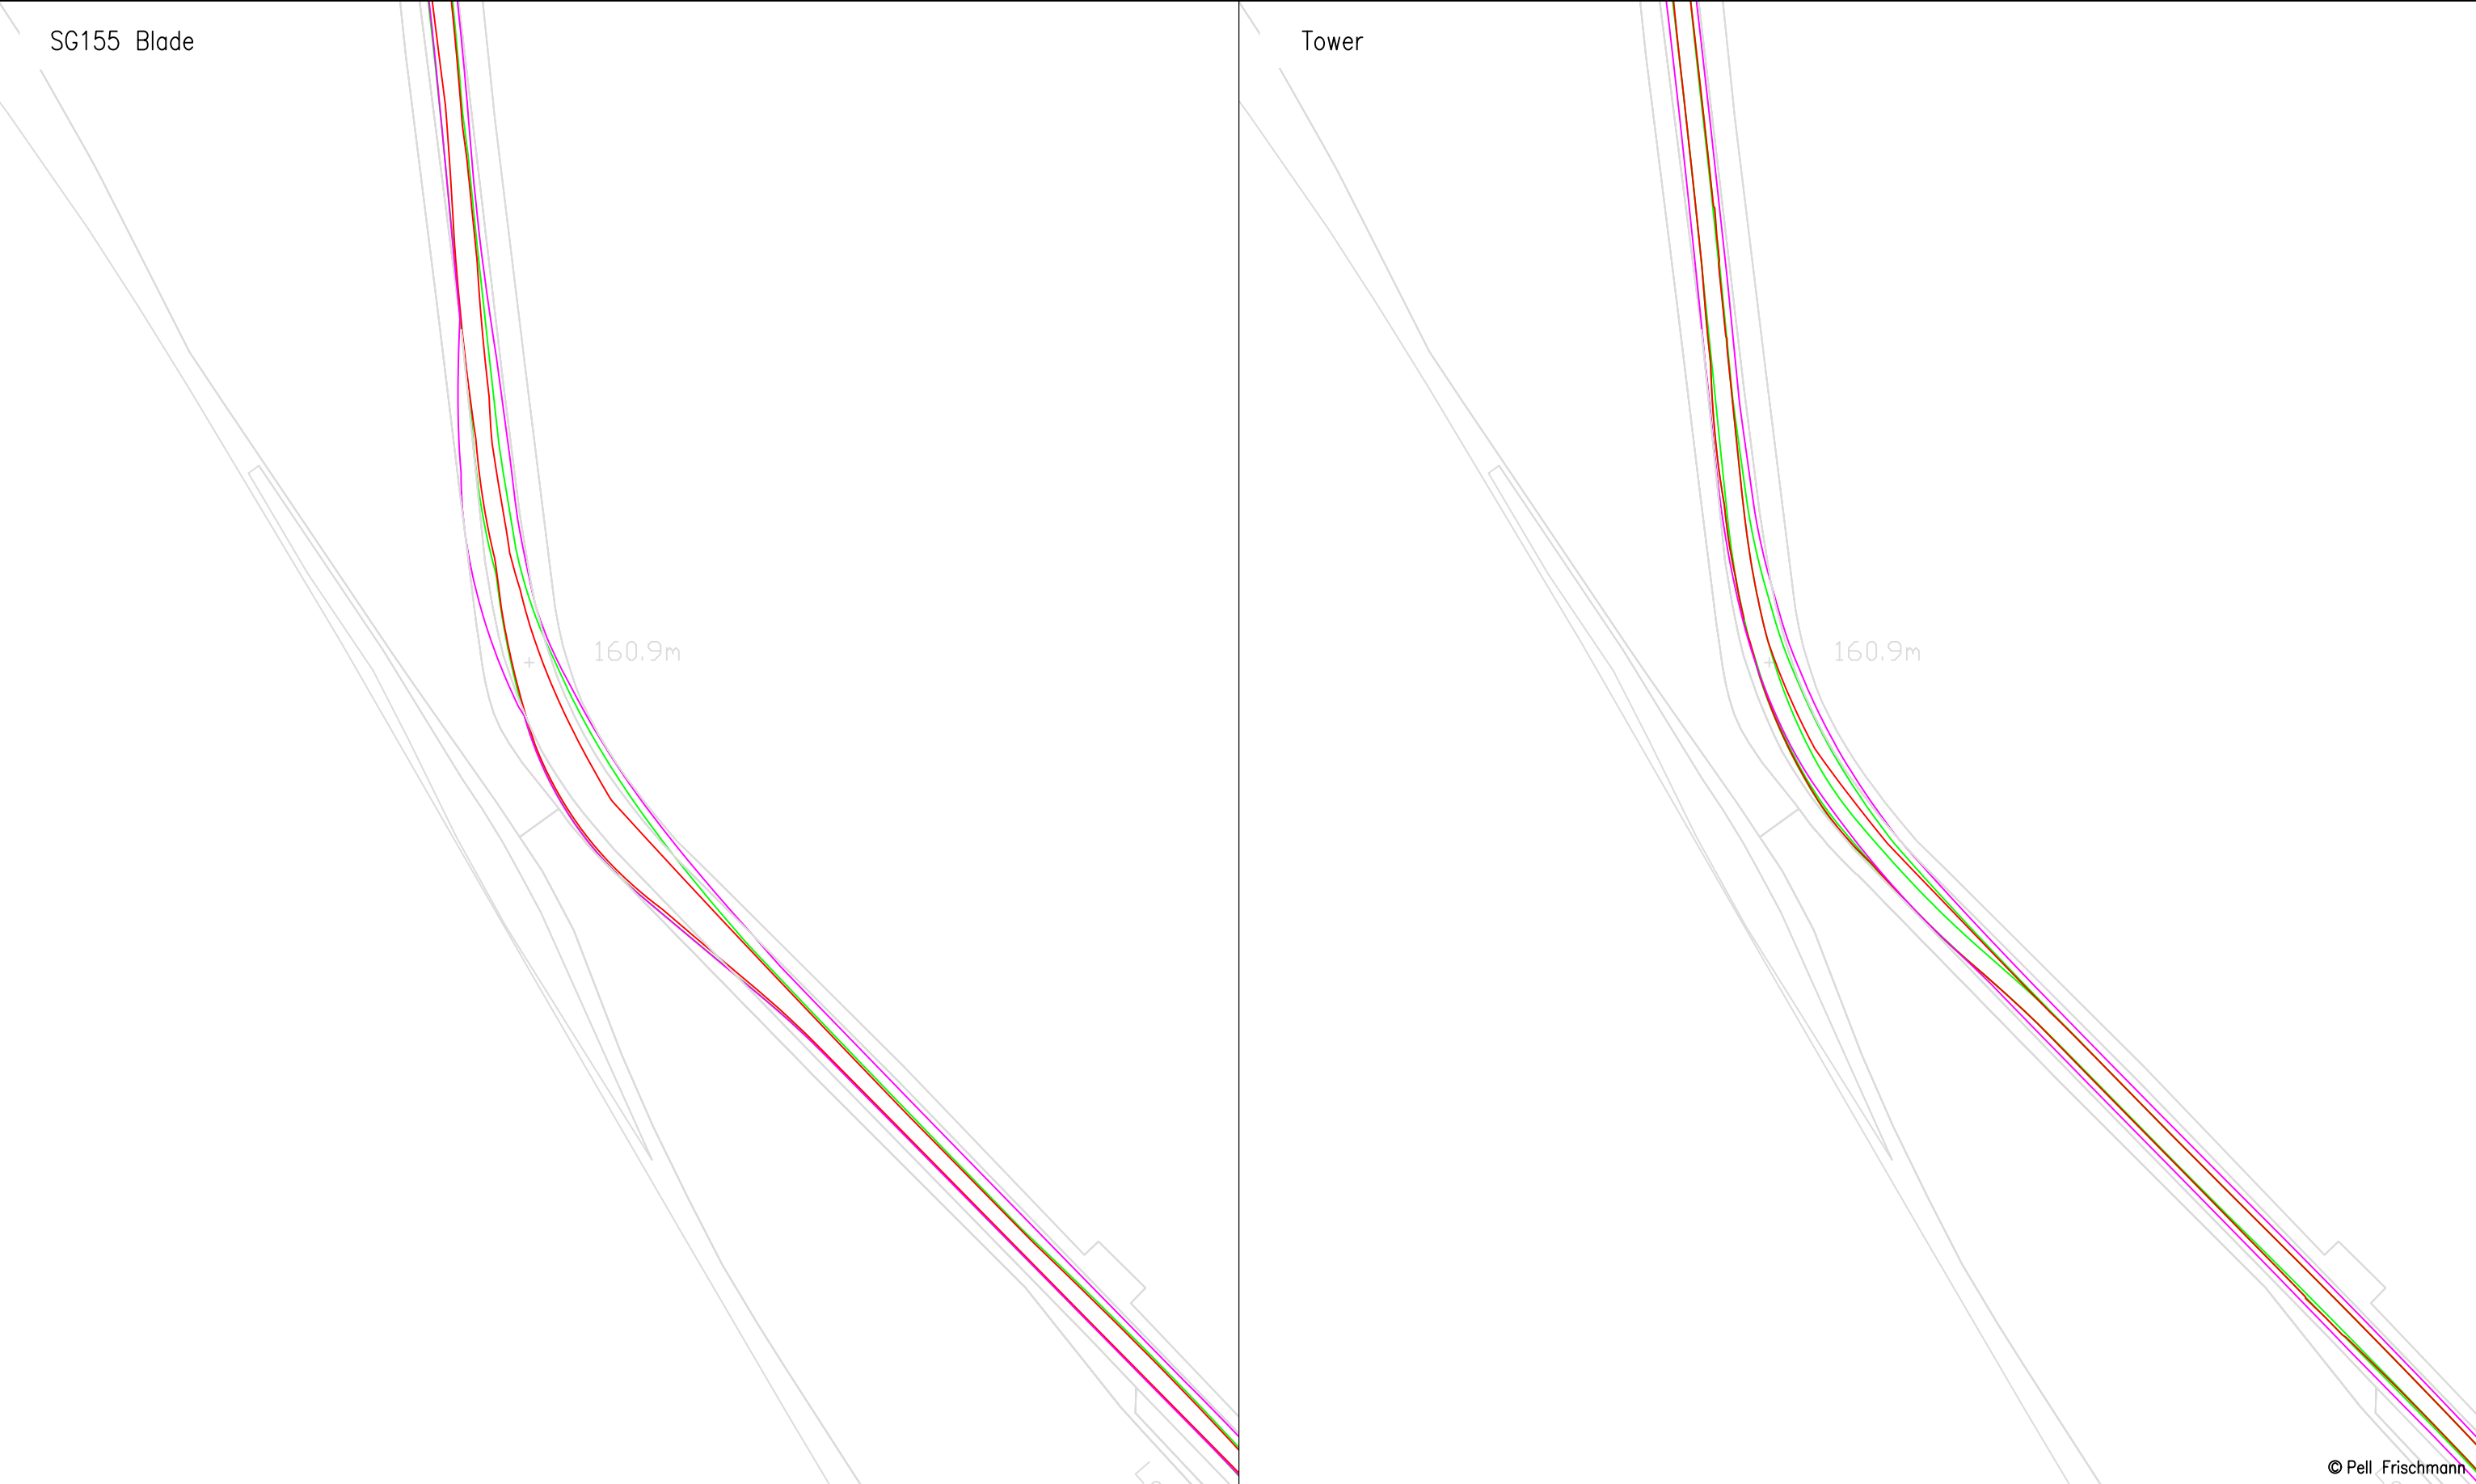

Pell Frischmann 93 GEORGE STREET, EDINBURGH, EH2 3ES Tel: +44 (0)131 240 1270 Email: pfredinburgh@pellfrischmann.com www.pellfrischmann.com		Project		Appin Wind Farm			Name	Date	Scale		1:1000 @ A3		
						Drawn	GLJ	15/07/2022	20612. Appin Tracking [SG155 N163 SG170]_Part1 Final.dwg				
						Designed	GLJ	15/07/2022					
						Checked	GB	15/07/2022					
Client		Statkraft		Drawing Title		Point of Interest		29		Drawing Status		Draft	
Key Wheel SPA Body SPA Load SPA Indicative Over-run Over-sail				SG155 / N163 / SG170 Blades & 29.977 x 4.8 x 4.793 Tower		Drawing No.		Notes:		Revision			
				SPA Location		SK21		1. All mitigation is subject to confirmation through a test run. 2. This is not a construction drawing and is intended for illustration purposes only.		1			


Load bearing surface to be laid.
Detailed design required to confirm
whether verge strengthening
required. Traffic bollards and three
sets of chevron signs to be
removed.

160.9m

Utility pole, stone wall and
vegetation to be removed.

© Pell Frischmann

Pell Frischmann 93 GEORGE STREET, EDINBURGH, EH2 3ES Tel: +44 (0)131 240 1270 Email: pfedinburgh@pellfrischmann.com www.pellfrischmann.com	Project	Appin Wind Farm		Name	Date	Scale	
			Drawn	GLJ	15/07/2022	1:500 @ A3	
			Designed	GLJ	15/07/2022	20622 Appin Tracking [SG155 N163 SG170]_Part1	
			Checked	GB	15/07/2022	Final.dwg	
Client	Statkraft	Drawing Title	SG155 / N163 / SG170 Blades & 29.977 x 4.8 x 4.793 Tower			Drawing Status	
			SPA Location			Draft	
Key	Wheel SPA Body SPA Load SPA Indicative Over-run Over-sail		Drawing No.	Notes:			Revision
				1. All mitigation is subject to confirmation through a test run. 2. This is not a construction drawing and is intended for illustration purposes only.			
			SK21A				1

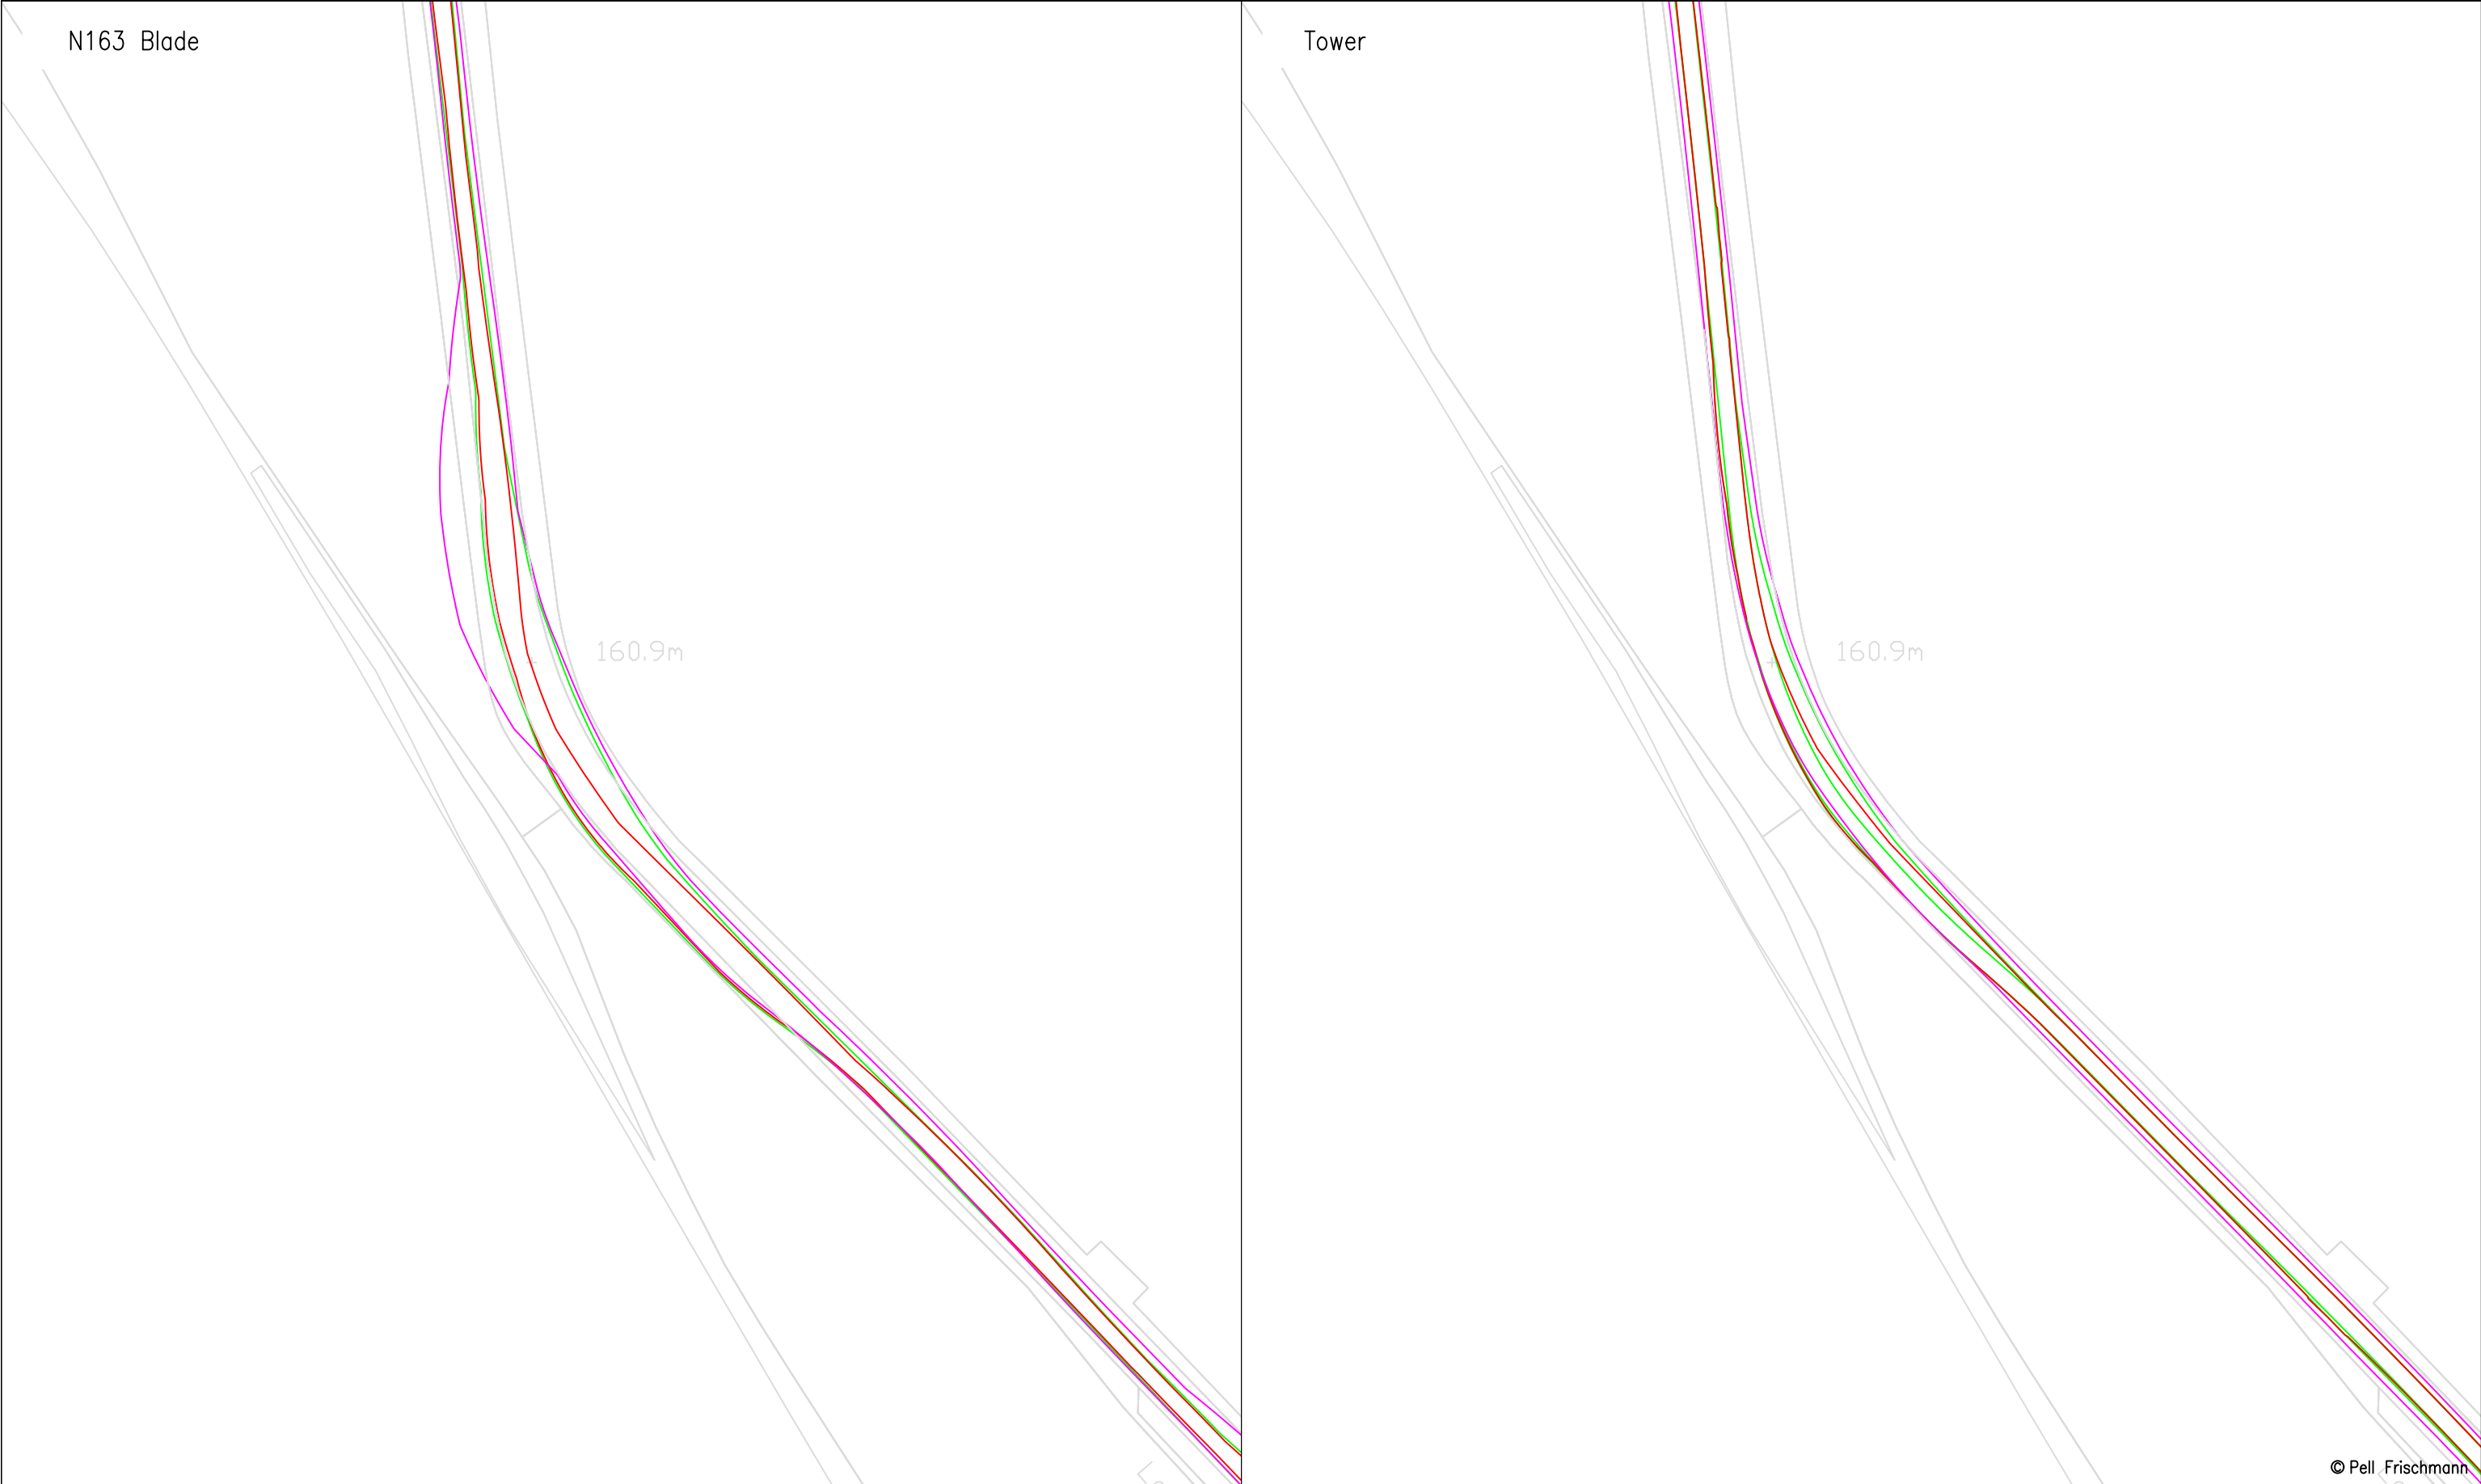

Pell Frischmann 93 GEORGE STREET, EDINBURGH, EH2 3ES Tel: +44 (0)131 240 1270 Email: pfredinburgh@pellfrischmann.com www.pellfrischmann.com	Project Appin Wind Farm			Name	Date	Scale 1:1000 @ A3		
			Drawn	GLJ	15/07/2022	Drawing Title SG155 / N163 / SG170 Blades & 29.977 x 4.8 x 4.793 Tower		
			Designed	GLJ	15/07/2022			
			Checked	GB	15/07/2022			
Client Statkraft	Drawing Title SG155 / N163 / SG170 Blades & 29.977 x 4.8 x 4.793 Tower		Point of Interest		29	Drawing Status Draft		
			Drawing No. SK21B		Notes: 1. All mitigation is subject to confirmation through a test run. 2. This is not a construction drawing and is intended for illustration purposes only.		Revision 1	
Key Wheel SPA Body SPA Load SPA Indicative Over-run Over-sail		SPA Location A713 Carnochan						


Load bearing surface to be laid.
Detailed design required to confirm
whether verge strengthening
required. Traffic bollards and four
sets of chevron signs to be removed.
Third party land required.

160.9m


Utility pole, stone wall and
vegetation to be removed.

© Pell Frischmann

Pell Frischmann 93 GEORGE STREET, EDINBURGH, EH2 3ES Tel: +44 (0)131 240 1270 Email: p.fedinburgh@pellfrischmann.com www.pellfrischmann.com		Project		Name		Date	Scale	
		Appin Wind Farm		Drawn	GLJ	15/07/2022	Custom @ A3	
				Designed	GLJ	15/07/2022	220622 - Appin Tracking [SG155 N163 SG170]_Part1	
				Checked	GB	15/07/2022	Final.dwg	
Client		Drawing Title		Point of Interest		29	Drawing Status	
Statkraft		SG155 / N163 / SG170 Blades & 29.977 x 4.8 x 4.793 Tower		Drawing No.		Notes:		Revision
Key		SPA Location		SK21C		1. All mitigation is subject to confirmation through a test run. 2. This is not a construction drawing and is intended for illustration purposes only.		1
Wheel SPA		A713 Carnochan						
Body SPA								
Load SPA								
Indicative								
Over-run								
Over-sail								

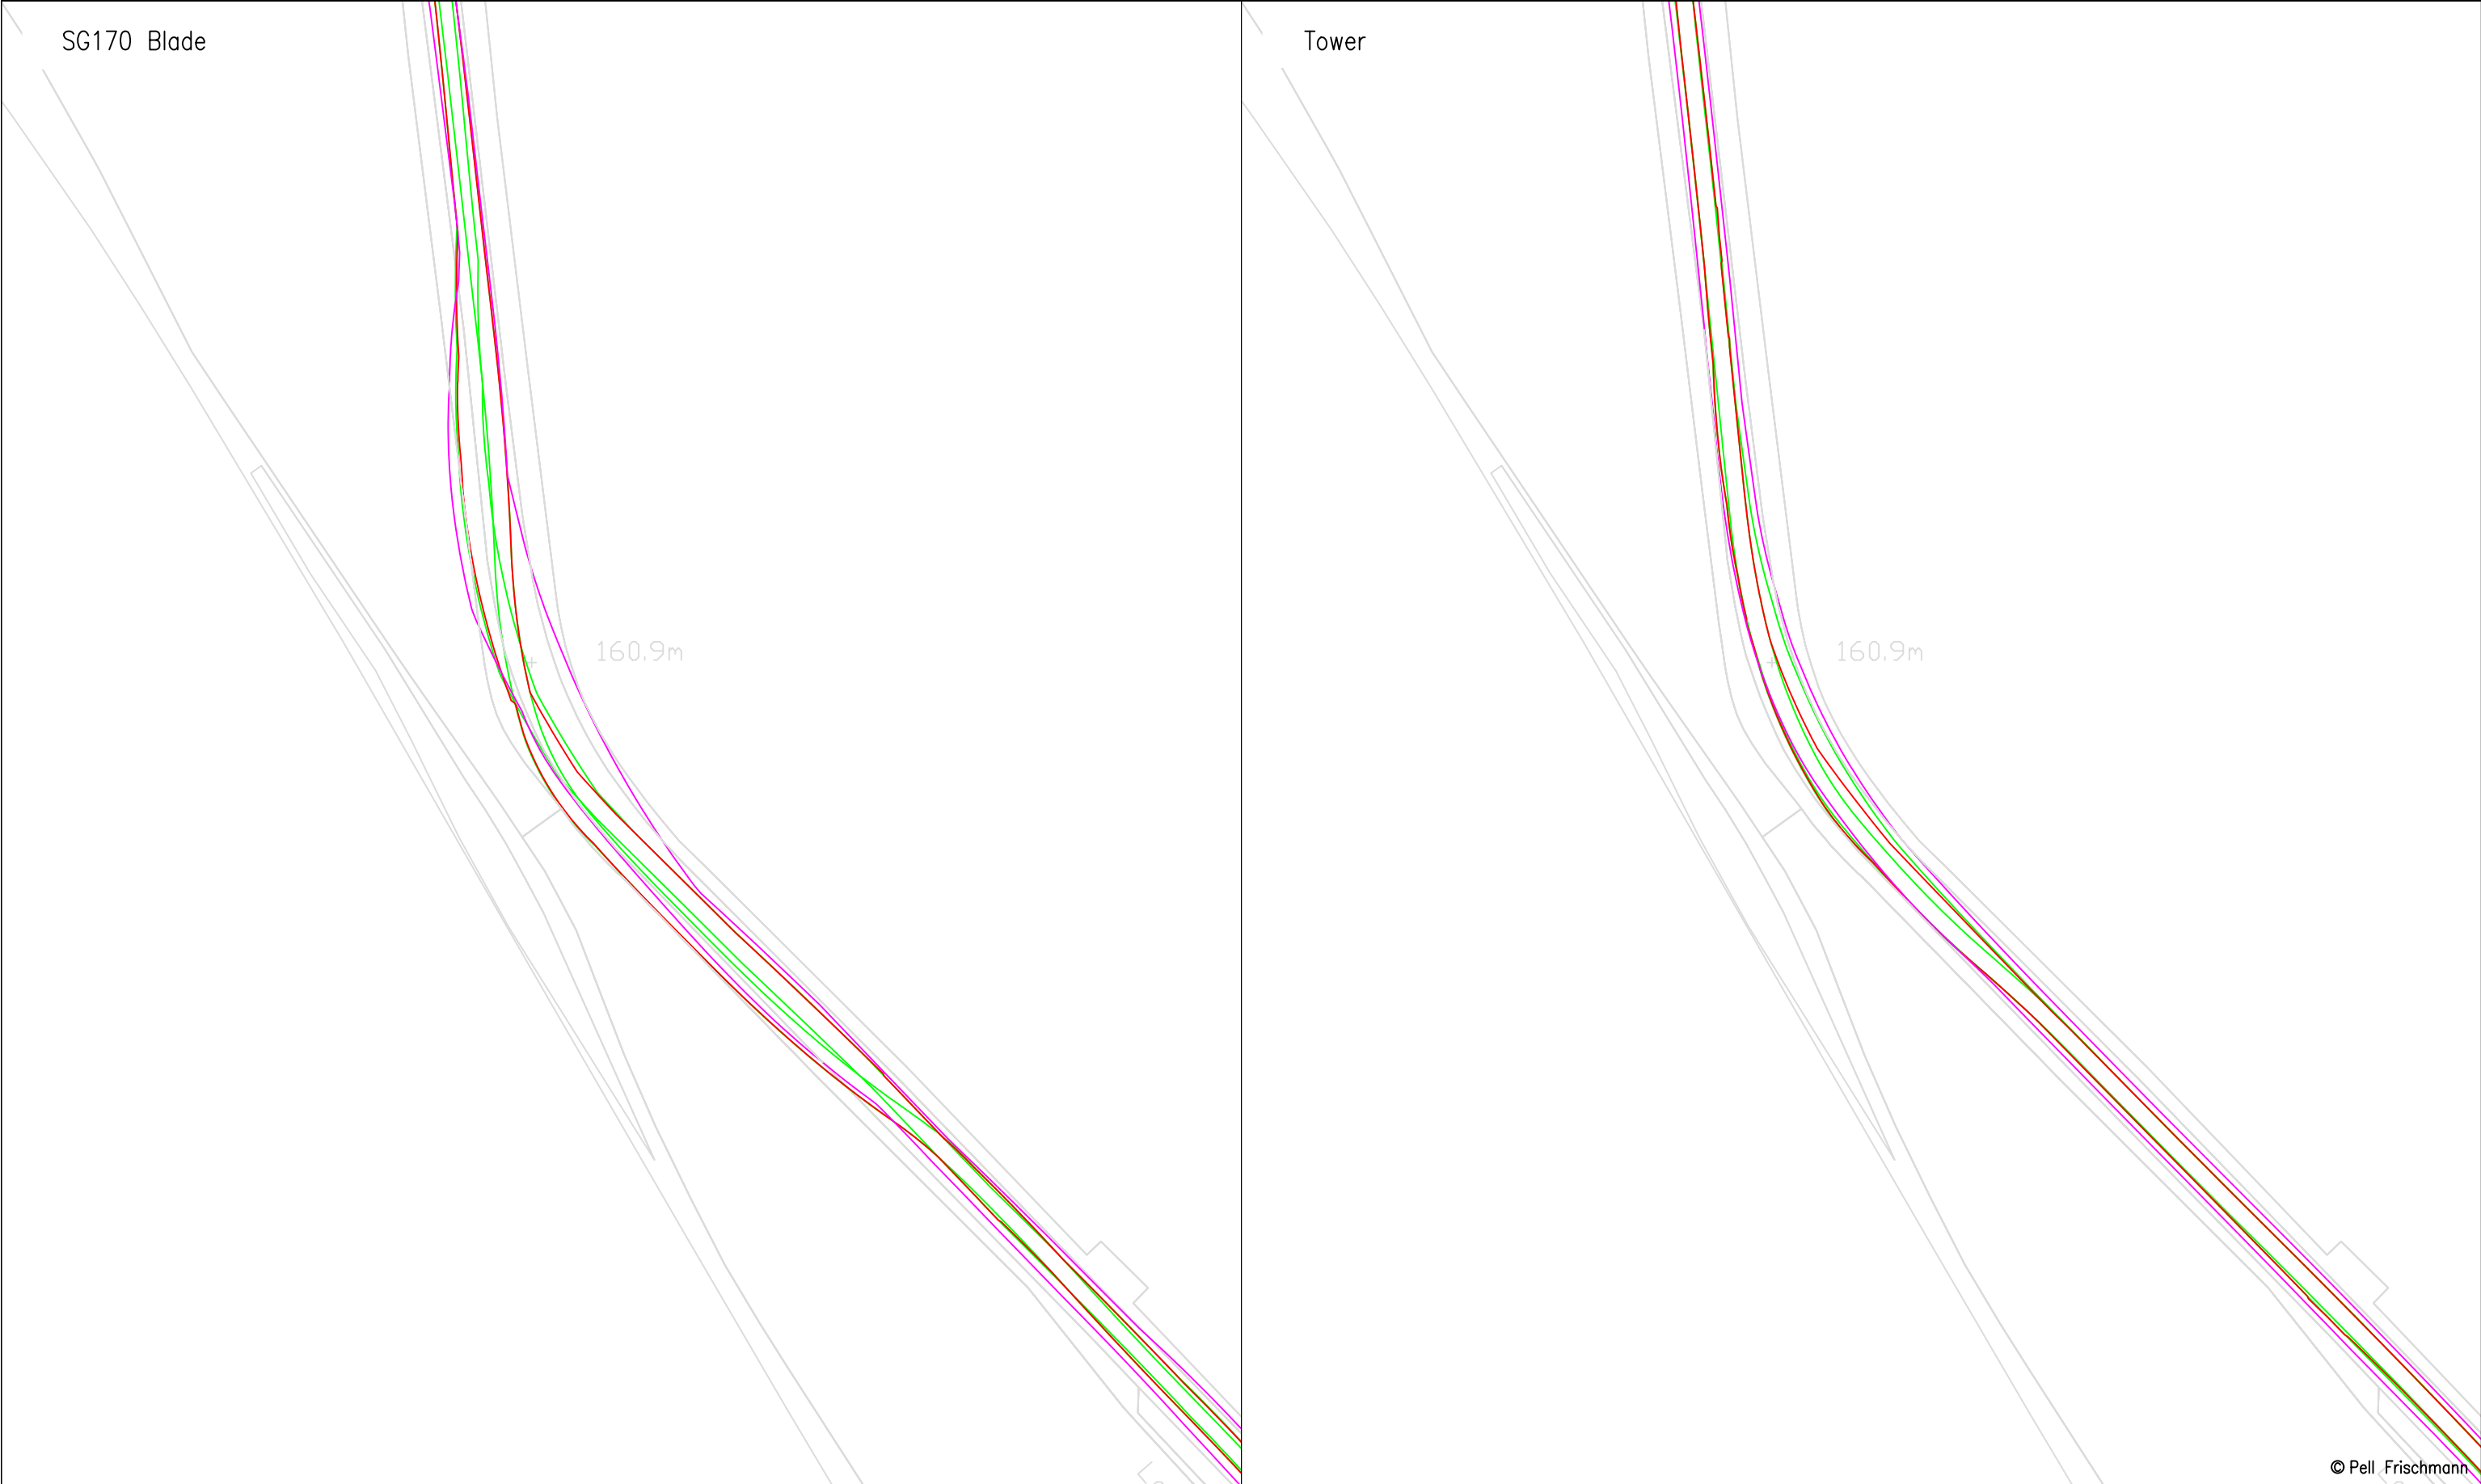


Pell Frischmann 93 GEORGE STREET, EDINBURGH, EH2 3ES Tel: +44 (0)131 240 1270 Email: p.fedinburgh@pellfrischmann.com www.pellfrischmann.com	Project		Appin Wind Farm			Name	Date	Scale		1:1000 @ A3	
	Drawing Title		SG155 / N163 / SG170 Blades & 29.977 x 4.8 x 4.793 Tower		Drawn	GLJ	15/07/2022	20622 - Appin Tracking [SG155 N163 SG170]_Part1			
					Designed		GLJ	15/07/2022	Final.dwg		
					Checked		GB	15/07/2022	Drawing Status		Draft
Client	Statkraft		SPA Location		Point of Interest		29				
Key		Drawing No.			Notes:		Revision				
Wheel SPA Body SPA Load SPA Indicative Over-run Over-sail		A713 Carnochan		SK21D		1. All mitigation is subject to confirmation through a test run. 2. This is not a construction drawing and is intended for illustration purposes only.		1			

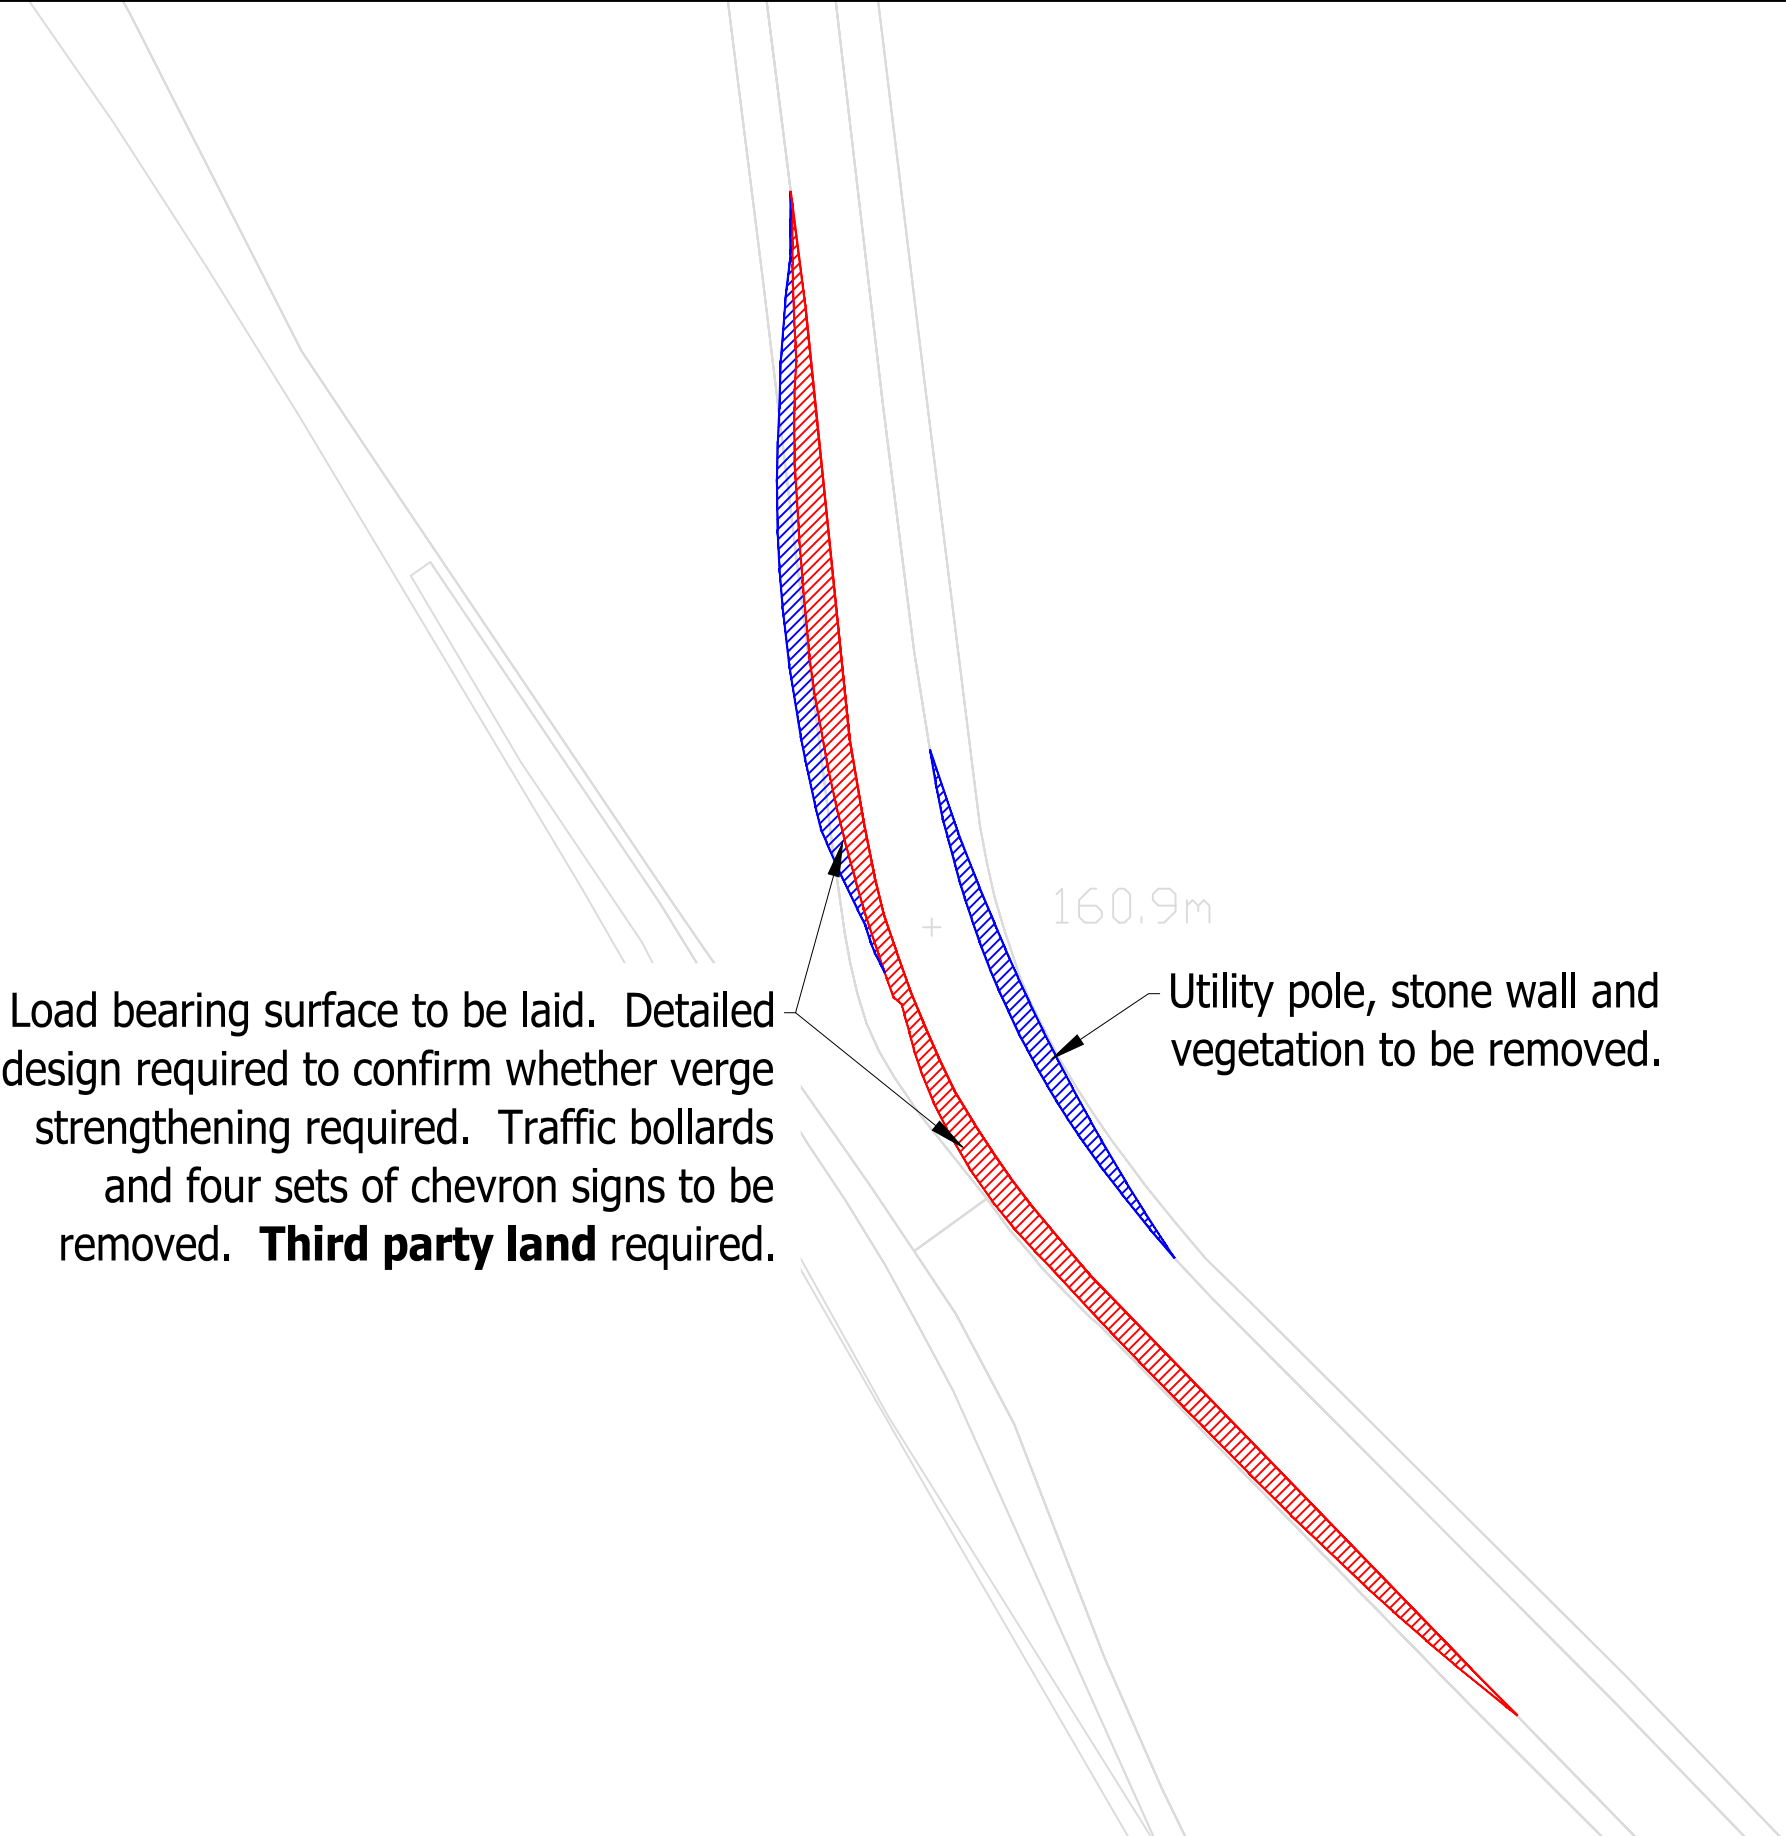

© Pell Frischmann

Pell Frischmann 93 GEORGE STREET, EDINBURGH, EH2 3ES Tel: +44 (0)131 240 1270 Email: pfedinburgh@pellfrischmann.com www.pellfrischmann.com			Project		Appin Wind Farm				Name	Date	Scale		Custom @ A3		
Client		Statkraft		Drawing Title		SG155 / N163 / SG170 Blades & 29.977 x 4.8 x 4.793 Tower		Drawn		GLJ	15/07/2022	20622 - Appin Tracking [SG155 N163 SG170]_Part1 Final.dwg			
								Designed		GLJ	15/07/2022				
								Checked		GB	15/07/2022				
Key Wheel SPA Body SPA Load SPA Indicative Over-run Over-sail				SPA Location		A713 Carnochan		Point of Interest		29		Drawing Status		Draft	
								Drawing No.		SK21E		Notes:		Revision	
												1. All mitigation is subject to confirmation through a test run. 2. This is not a construction drawing and is intended for illustration purposes only.		1	

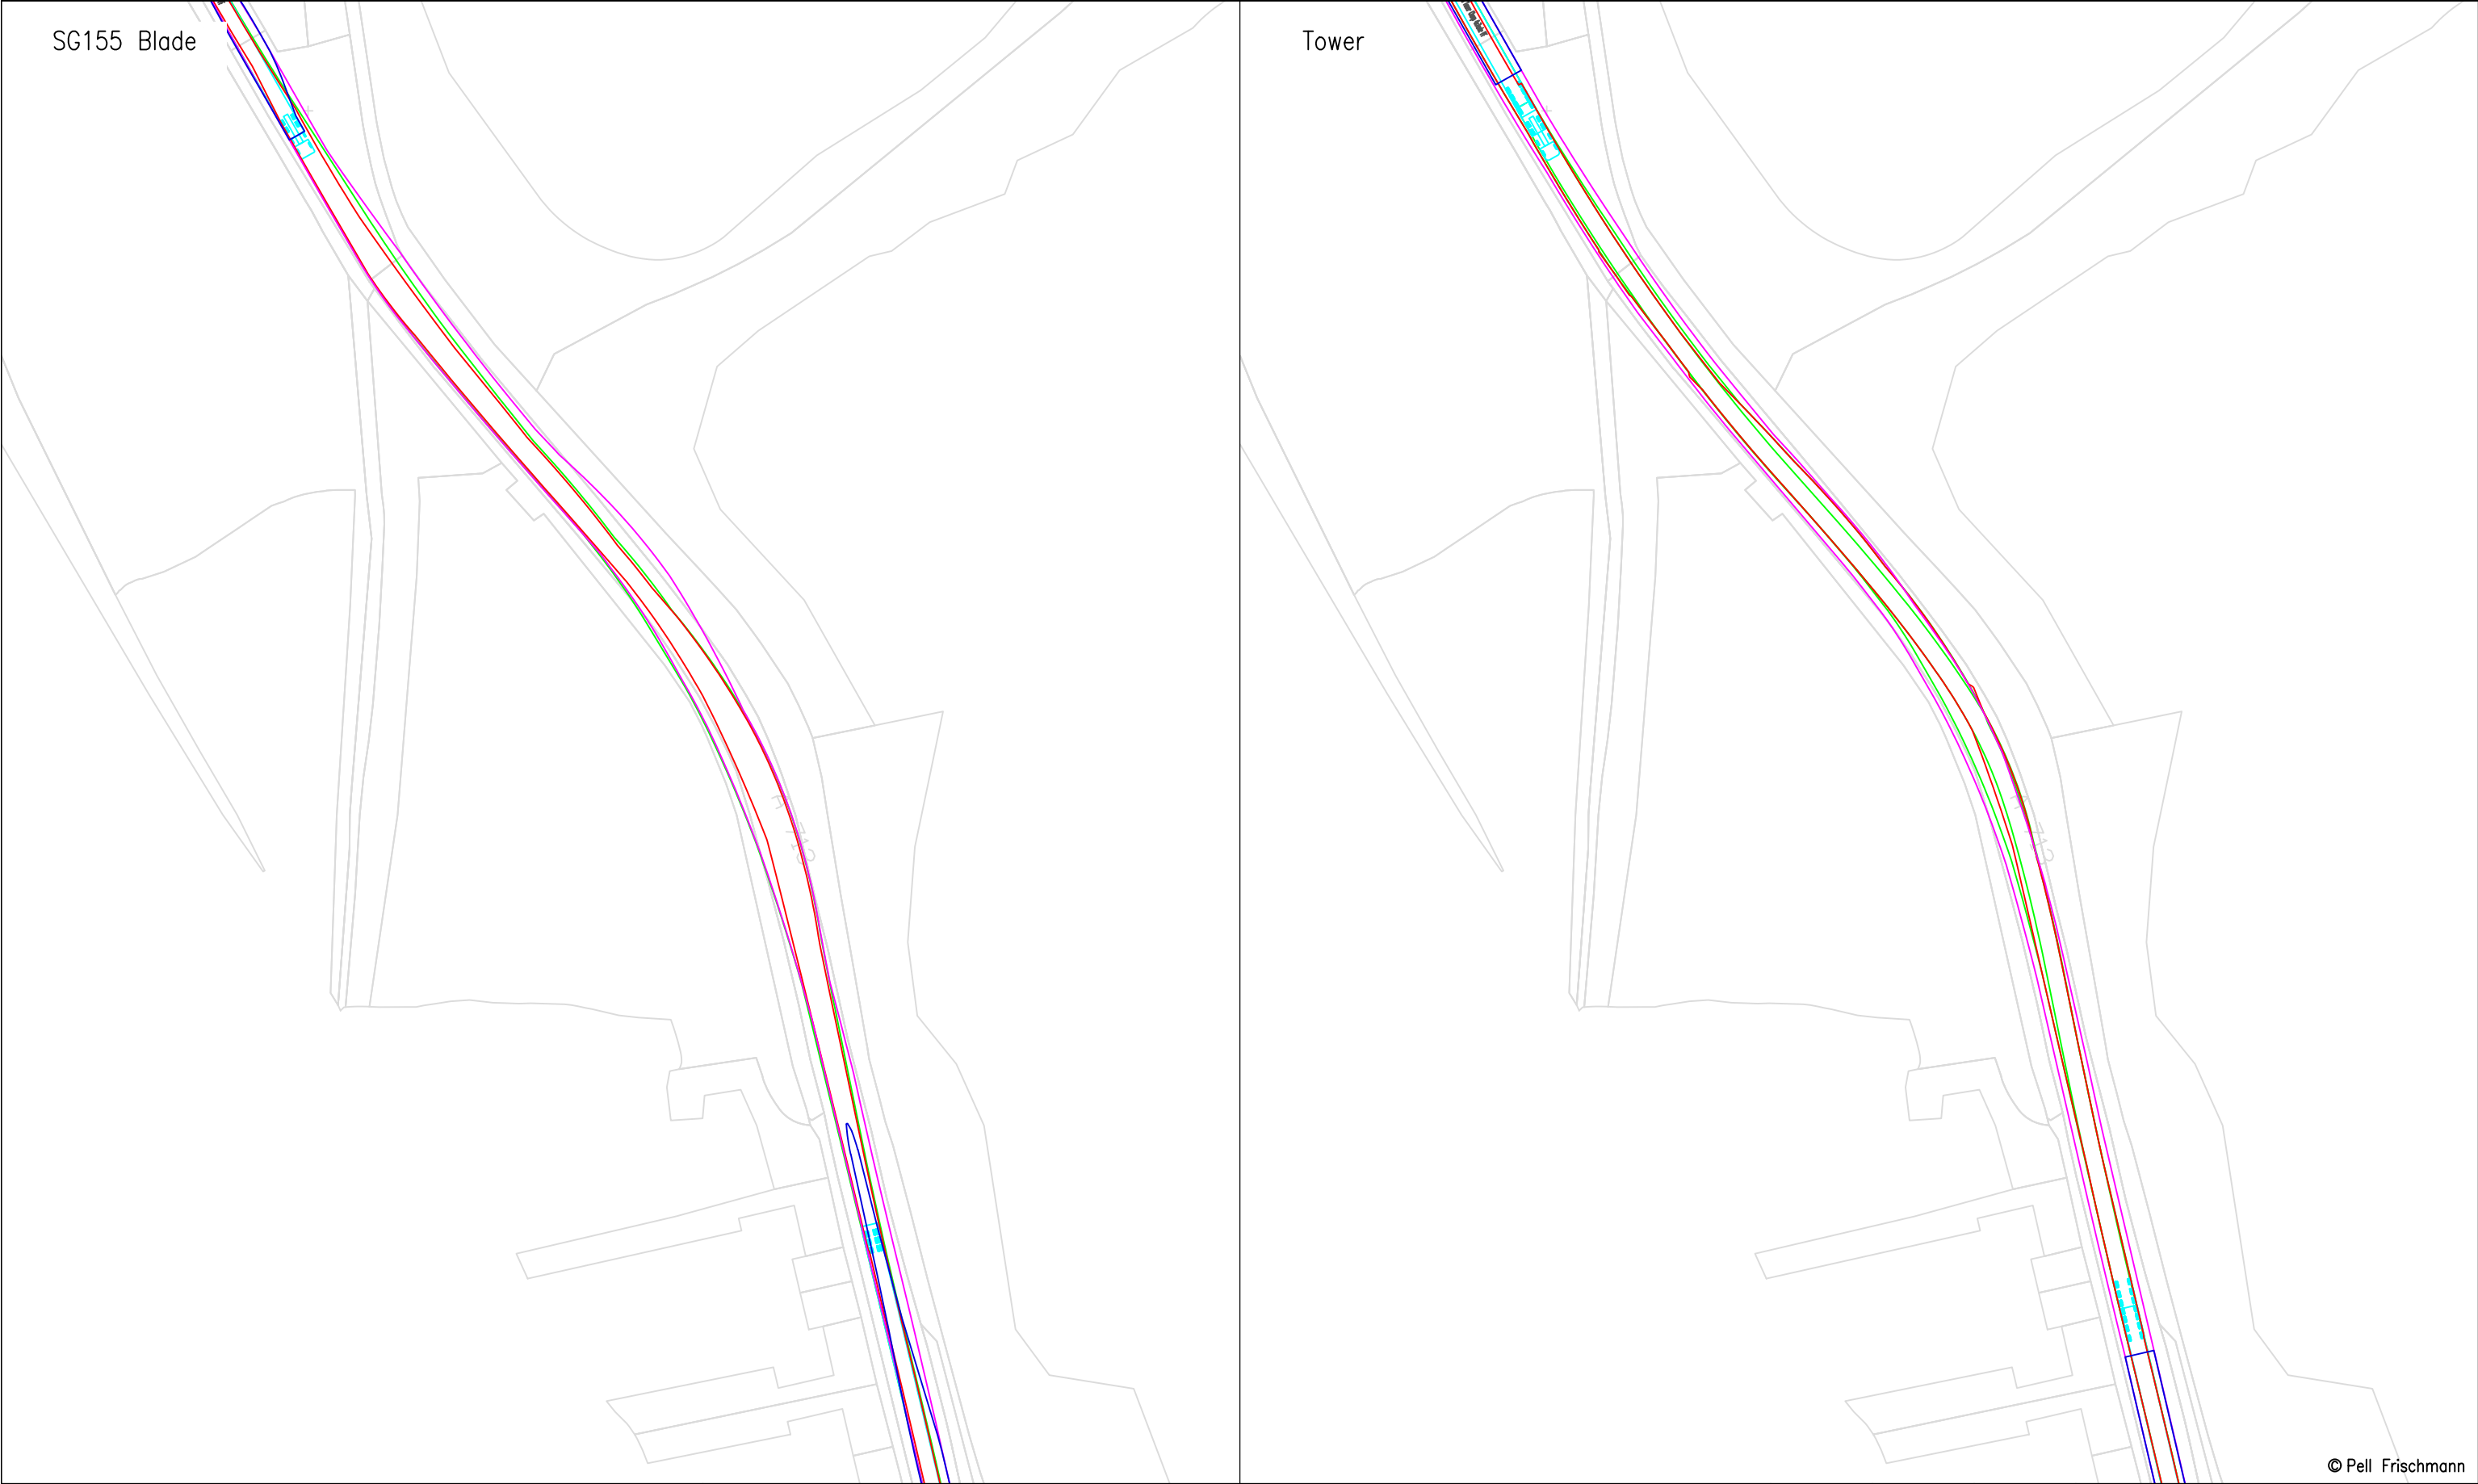

© Pell Frischmann

Pell Frischmann 93 GEORGE STREET, EDINBURGH, EH2 3ES Tel: +44 (0)131 240 1270 Email: pfredinburgh@pellfrischmann.com www.pellfrischmann.com	Project	Appin Wind Farm		Name	Date	Scale	
			Drawn	GLJ	15/07/2022	1:1000 @ A3	
			Designed	GLJ	15/07/2022	20622 - Appin Tracking [SG155 N163 SG170]_Part1	
			Checked	GB	15/07/2022	Final.dwg	
Client	Statkraft	Drawing Title	SG155 / N163 / SG170 Blades & 29.977 x 4.8 x 4.793 Tower			Drawing Status	
			SPA Location			Draft	
Key	Wheel SPA Body SPA Load SPA Indicative	Over-run Over-sail	Drawing No.	Notes:			Revision
			SK22	1. All mitigation is subject to confirmation through a test run. 2. This is not a construction drawing and is intended for illustration purposes only.			1




© Pell Frischmann

Pell Frischmann 93 GEORGE STREET, EDINBURGH, EH2 3ES Tel: +44 (0)131 240 1270 Email: p.fedinburgh@pellfrischmann.com www.pellfrischmann.com	Project Appin Wind Farm			Name	Date	Scale 1:500 @ A3	
			Drawn	GLJ	15/07/2022	20622 - Appin Tracking [SG155 N163 SG170]_Part1 Final.dwg	
			Designed	GLJ	15/07/2022		
			Checked	GB	15/07/2022		
Client Statkraft	Drawing Title SG155 / N163 / SG170 Blades & 29.977 x 4.8 x 4.793 Tower		Point of Interest		30	Drawing Status Draft	
			Drawing No. SK22A		Notes: 1. All mitigation is subject to confirmation through a test run. 2. This is not a construction drawing and is intended for illustration purposes only.		Revision 1
Key Wheel SPA Body SPA Load SPA Indicative Over-run Over-sail	SPA Location A713 Polnessan						



© Pell Frischmann

Pell Frischmann 93 GEORGE STREET, EDINBURGH, EH2 3ES Tel: +44 (0)131 240 1270 Email: pfedinburgh@pellfrischmann.com www.pellfrischmann.com	Project		Appin Wind Farm			Name	Date	Scale		
					Drawn	GLJ	15/07/2022	1:1000 @ A3		
					Designed	GLJ	15/07/2022	20622 - Appin Tracking [SG155 N163 SG170]_Part1		
					Checked	GB	15/07/2022	Final.dwg		
Client	Statkraft		Drawing Title		Point of Interest		30		Drawing Status	
					Draft					
Key	SPA Location		SG155 / N163 / SG170 Blades & 29.977 x 4.8 x 4.793 Tower		Drawing No.		Notes:		Revision	
					SK22B		1. All mitigation is subject to confirmation through a test run. 2. This is not a construction drawing and is intended for illustration purposes only.		1	
Wheel SPA Body SPA Load SPA Indicative Over-run Over-sail										

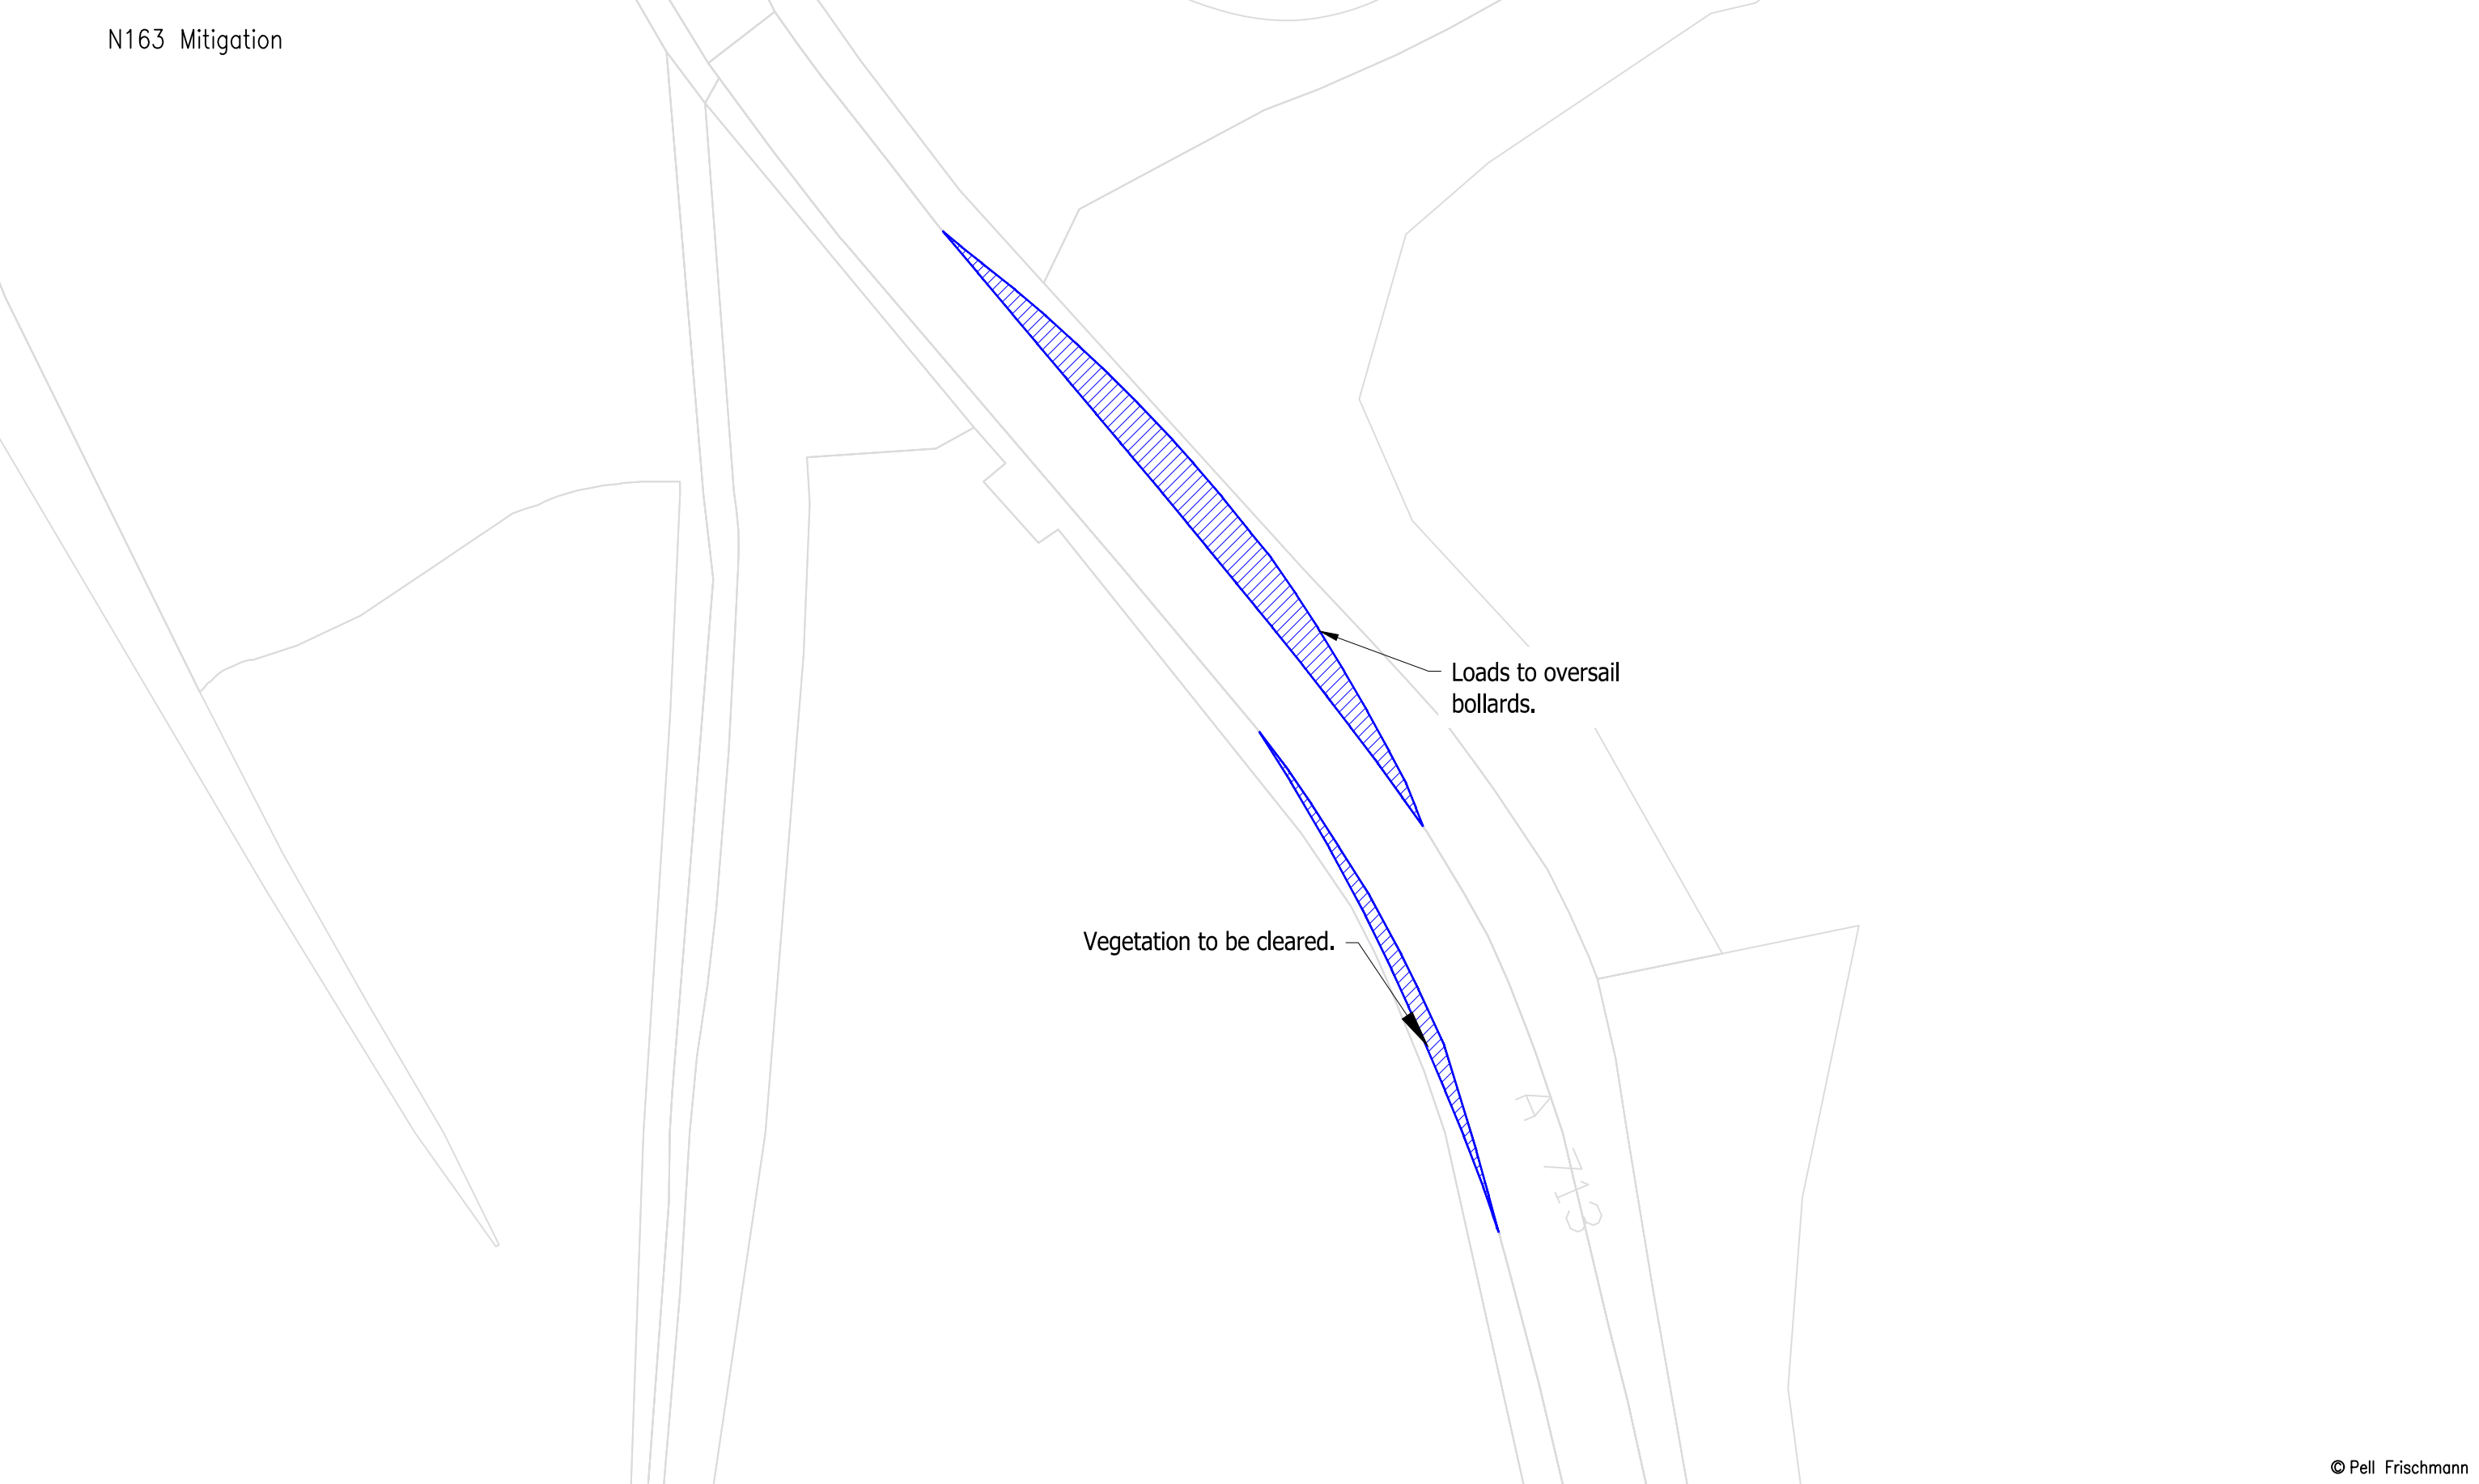

© Pell Frischmann

Pell Frischmann 93 GEORGE STREET, EDINBURGH, EH2 3ES Tel: +44 (0)131 240 1270 Email: pfredinburgh@pellfrischmann.com www.pellfrischmann.com		Project Appin Wind Farm			Name	Date	Scale 1:500 @ A3	
				Drawn	GLJ	15/07/2022	20622 - Appin Tracking [SG155 N163 SG170]_Part1 Final.dwg	
				Designed	GLJ	15/07/2022		
				Checked	GB	15/07/2022		
Client Statkraft		Drawing Title SG155 / N163 / SG170 Blades & 29.977 x 4.8 x 4.793 Tower		Point of Interest		30	Drawing Status Draft	
		SPA Location A713 Polnessan		Drawing No. SK22C		Notes: 1. All mitigation is subject to confirmation through a test run. 2. This is not a construction drawing and is intended for illustration purposes only.		Revision 1

Key						
	Wheel SPA	Body SPA	Load SPA	Indicative	Over-run	Over-sail



© Pell Frischmann

Pell Frischmann 93 GEORGE STREET, EDINBURGH, EH2 3ES Tel: +44 (0)131 240 1270 Email: pfredinburgh@pellfrischmann.com www.pellfrischmann.com	Project	Appin Wind Farm			Name	Date	Scale		1:1000 @ A3			
		Drawn	GLJ	15/07/2022	20622 - Appin Tracking [SG155 N163 SG170]_Part1 Final.dwg							
		Designed	GLJ	15/07/2022								
		Checked	GB	15/07/2022								
Client	Statkraft	Drawing Title	SG155 / N163 / SG170 Blades & 29.977 x 4.8 x 4.793 Tower			Point of Interest		30	Drawing Status		Draft	
						Drawing No.		Notes:		Revision		
Key		SPA Location		SK22D		1. All mitigation is subject to confirmation through a test run. 2. This is not a construction drawing and is intended for illustration purposes only.						1
Wheel SPA Body SPA Load SPA Indicative Over-run Over-sail		A713 Polnessan										



© Pell Frischmann

Pell Frischmann 93 GEORGE STREET, EDINBURGH, EH2 3ES Tel: +44 (0)131 240 1270 Email: pfredinburgh@pellfrischmann.com www.pellfrischmann.com						Project			Appin Wind Farm				Name	Date	Scale			Custom @ A3		
						Drawing Title			Drawn	GLJ	15/07/2022	20612 - Appin Tracking [SG155 N163 SG170]_Part1 Final.dwg	Drawing Status			Draft				
									Designed	GLJ	15/07/2022									
									Checked	GB	15/07/2022									
Client						Statkraft			Point of Interest			30								
Key Wheel SPA Body SPA Load SPA Indicative Over-run Over-sail						SPA Location			SG155 / N163 / SG170 Blades & 29.977 x 4.8 x 4.793 Tower			Drawing No.	SK22E	Notes: 1. All mitigation is subject to confirmation through a test run. 2. This is not a construction drawing and is intended for illustration purposes only.	Revision			1		
						A713 Polnessan														


SG155 Blade

Tower



© Pell Frischmann

Pell Frischmann 93 GEORGE STREET, EDINBURGH, EH2 3ES Tel: +44 (0)131 240 1270 Email: p.fedinburgh@pellfrischmann.com www.pellfrischmann.com	Project	Appin Wind Farm		Name	Date	Scale													
			Drawn	GLJ	15/07/2022	1:1000 @ A3													
			Designed	GLJ	15/07/2022	20622 - Appin Tracking [SG155 N163 SG170]_Part1													
			Checked	GB	15/07/2022	Final.dwg													
Client	Statkraft	Drawing Title	SG155 / N163 / SG170 Blades & 29.977 x 4.8 x 4.793 Tower			Point of Interest		31	Drawing Status		Draft								
						Key	Wheel SPA	Body SPA	Load SPA	Indicative	Over-run	Over-sail	SPA Location	A713 Polnessan	Drawing No.	SK23	Notes: 1. All mitigation is subject to confirmation through a test run. 2. This is not a construction drawing and is intended for illustration purposes only.	Revision	1

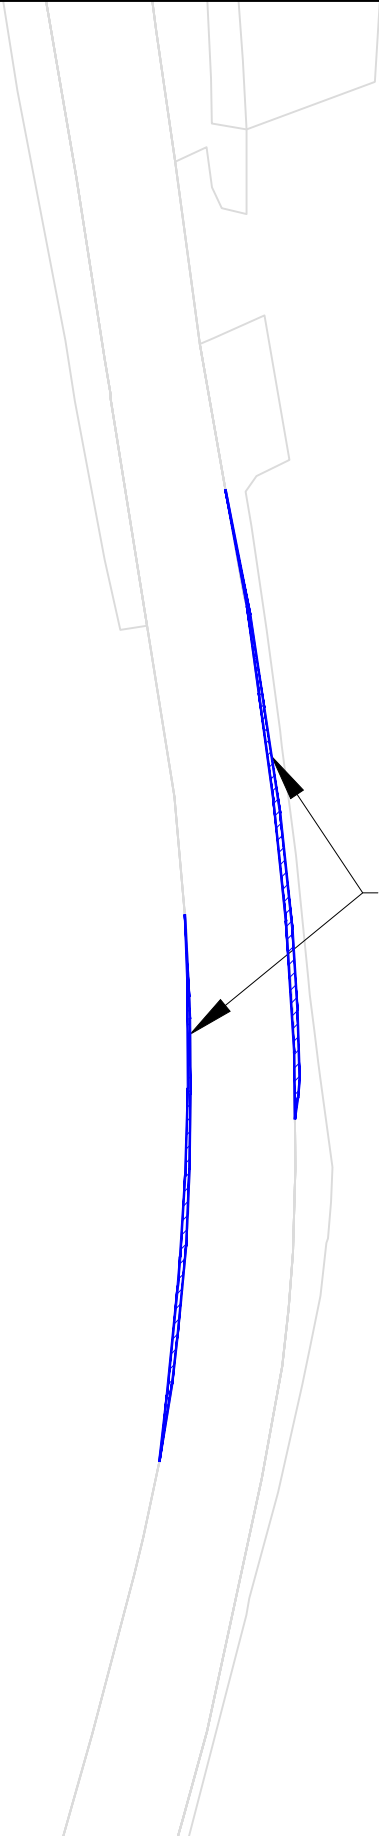

Blade tip to oversail
the traffic bollards.

© Pell Frischmann

Pell Frischmann 93 GEORGE STREET, EDINBURGH, EH2 3ES Tel: +44 (0)131 240 1270 Email: pfeinburgh@pellfrischmann.com www.pellfrischmann.com	Project	Appin Wind Farm			Name	Date	Scale		
				Drawn	GLJ	15/07/2022	1:500 @ A3		
				Designed	GLJ	15/07/2022	20622 - Appin Tracking [SG155 N163 SG170]_Part1		
				Checked	GB	15/07/2022	Final.dwg		
Client	Statkraft	Drawing Title	SG155 / N163 / SG170 Blades & 29.977 x 4.8 x 4.793 Tower		Point of Interest		31	Drawing Status	
								Draft	
Key	Wheel SPA Body SPA Load SPA Indicative Over-run Over-sail	SPA Location	A713 Polnessan		Drawing No.	SK23A	Notes:		Revision
							1. All mitigation is subject to confirmation through a test run. 2. This is not a construction drawing and is intended for illustration purposes only.		
								1	


N163 Blade

Tower



© Pell Frischmann

Pell Frischmann 93 GEORGE STREET, EDINBURGH, EH2 3ES Tel: +44 (0)131 240 1270 Email: p.fedinburgh@pellfrischmann.com www.pellfrischmann.com		Project Appin Wind Farm			Name	Date	Scale 1:1000 @ A3	
				Drawn	GLJ	15/07/2022	Drawing Title SG155 / N163 / SG170 Blades & 29.977 x 4.8 x 4.793 Tower	
				Designed	GLJ	15/07/2022		
				Checked	GB	15/07/2022		
Client Statkraft		Drawing Title SG155 / N163 / SG170 Blades & 29.977 x 4.8 x 4.793 Tower		Point of Interest		31	Drawing Status Draft	
Key Wheel SPA Body SPA Load SPA Indicative Over-run Over-sail		SPA Location A713 Polnessan		Drawing No. SK23B		Notes 1. All mitigation is subject to confirmation through a test run. 2. This is not a construction drawing and is intended for illustration purposes only.		Revision 1

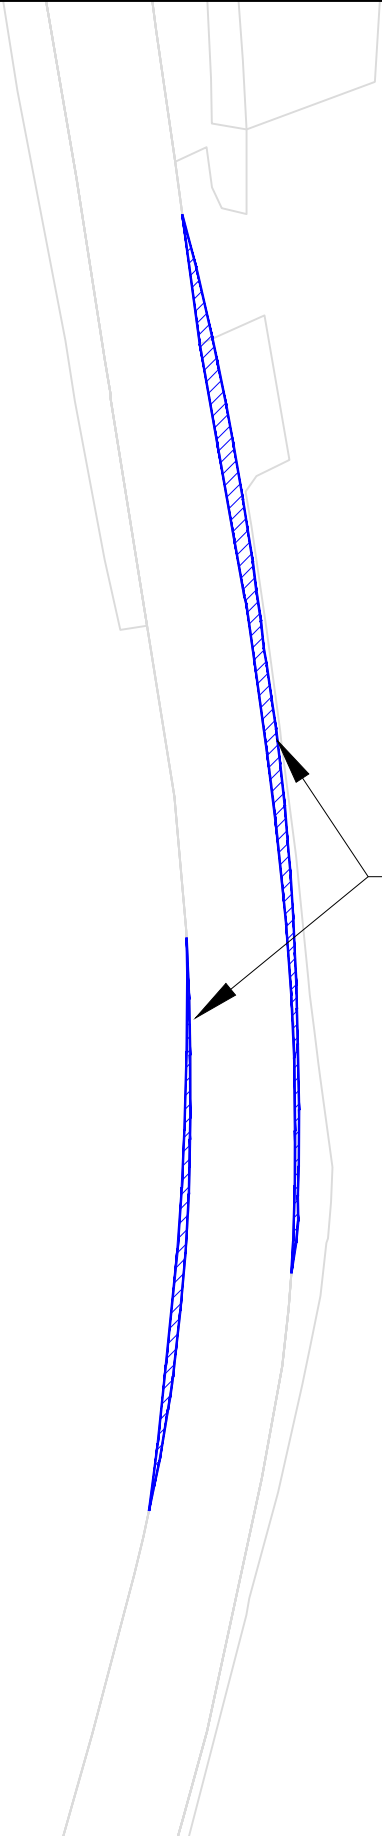


Blade tip to oversail
the traffic bollards.

© Pell Frischmann

Pell Frischmann 93 GEORGE STREET, EDINBURGH, EH2 3ES Tel: +44 (0)131 240 1270 Email: pfredinburgh@pellfrischmann.com www.pellfrischmann.com	Project	Appin Wind Farm			Name	Date	Scale		
				Drawn	GLJ	15/07/2022	1:500 @ A3		
				Designed	GLJ	15/07/2022	20622 - Appin Tracking [SG155 N163 SG170]_Part1		
				Checked	GB	15/07/2022	Final.dwg		
Client	Statkraft	Drawing Title	SG155 / N163 / SG170 Blades & 29.977 x 4.8 x 4.793 Tower		Point of Interest		31	Drawing Status	
								Draft	
					Drawing No.		SK23C	Notes:	
Key		SPA Location		A713 Polnessan		1. All mitigation is subject to confirmation through a test run. 2. This is not a construction drawing and is intended for illustration purposes only.		1	
Wheel SPA Body SPA Load SPA Indicative Over-run Over-sail									


SG170 Blade

Tower

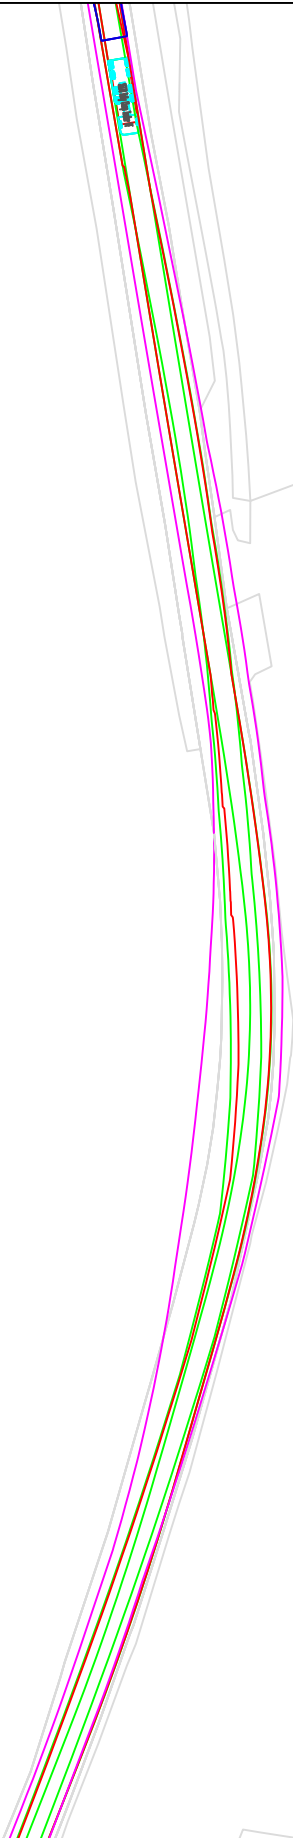

© Pell Frischmann

Pell Frischmann 93 GEORGE STREET, EDINBURGH, EH2 3ES Tel: +44 (0)131 240 1270 Email: p.fedinburgh@pellfrischmann.com www.pellfrischmann.com		Project Appin Wind Farm			Name	Date	Scale 1:1000 @ A3	
				Drawn	GLJ	15/07/2022	Drawing No. 20622 20622 - Appin Tracking [SG155 N163 SG170]_Part1 Final.dwg	
				Designed	GLJ	15/07/2022		
				Checked	GB	15/07/2022		
Client Statkraft		Drawing Title SG155 / N163 / SG170 Blades & 29.977 x 4.8 x 4.793 Tower		Point of Interest		31	Drawing Status Draft	
Key Wheel SPA Body SPA Load SPA Indicative Over-run Over-sail		SPA Location A713 Polnessan		Drawing No. SK23D		Notes 1. All mitigation is subject to confirmation through a test run. 2. This is not a construction drawing and is intended for illustration purposes only.		Revision 1

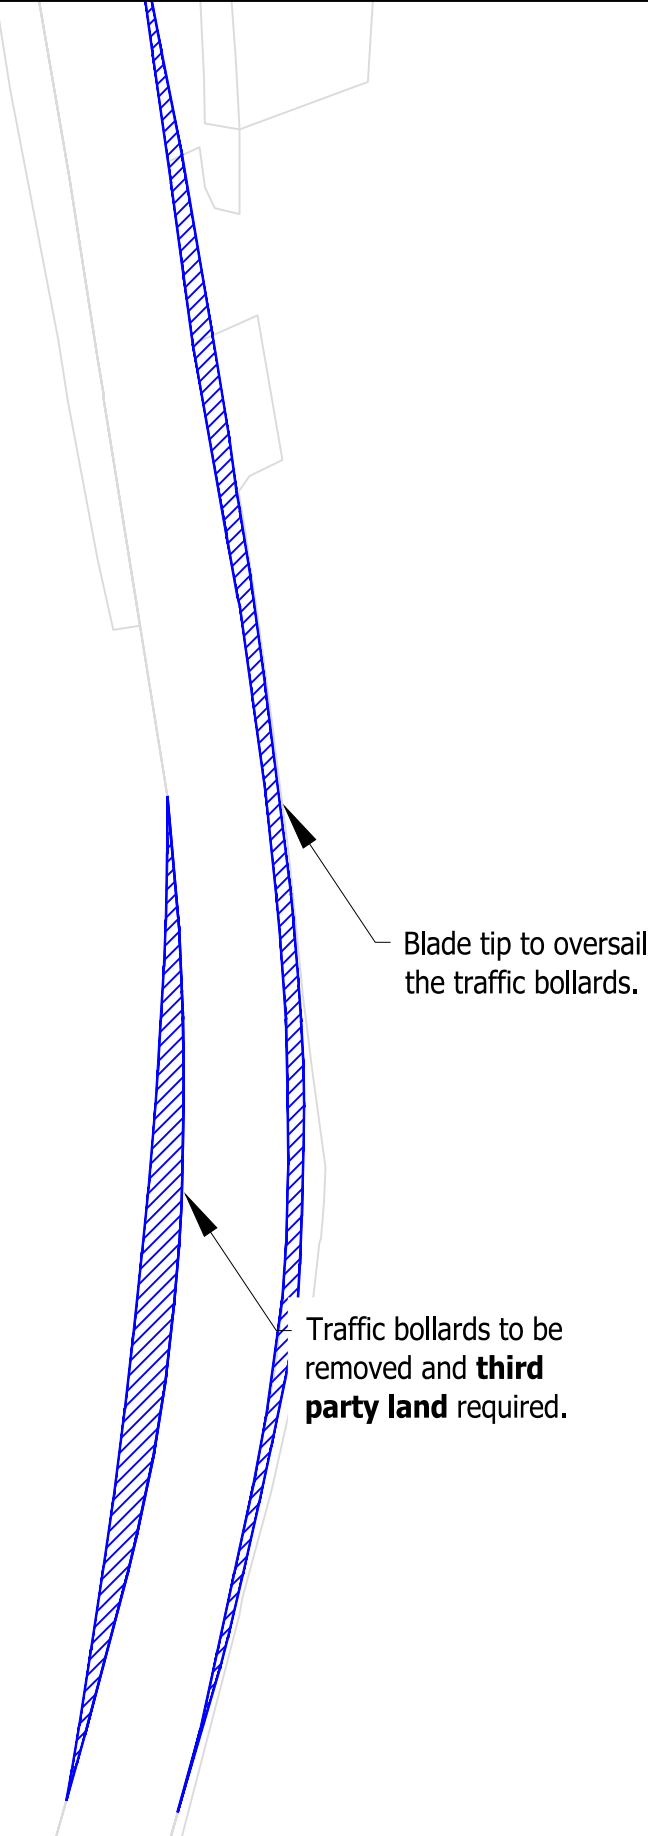


© Pell Frischmann

Pell Frischmann 93 GEORGE STREET, EDINBURGH, EH2 3ES Tel: +44 (0)131 240 1270 Email: pfeinburgh@pellfrischmann.com www.pellfrischmann.com	Project	Appin Wind Farm		Name	Date	Scale		20612 - Appin Tracking [SG155 N163 SG170]_Part1 Final.dwg
			Drawn	GLJ	15/07/2022	1:500 @ A3		
			Designed	GLJ	15/07/2022			
			Checked	GB	15/07/2022	Drawing Status		
Client Statkraft	Drawing Title	SG155 / N163 / SG170 Blades & 29.977 x 4.8 x 4.793 Tower	Point of Interest		31		Draft	
			SPA Location	A713 Polnessan	Drawing No.	SK23E	Notes: 1. All mitigation is subject to confirmation through a test run. 2. This is not a construction drawing and is intended for illustration purposes only.	Revision
								1
Key Wheel SPA Body SPA Load SPA Indicative Over-run Over-sail								


SG155 Blade

Tower

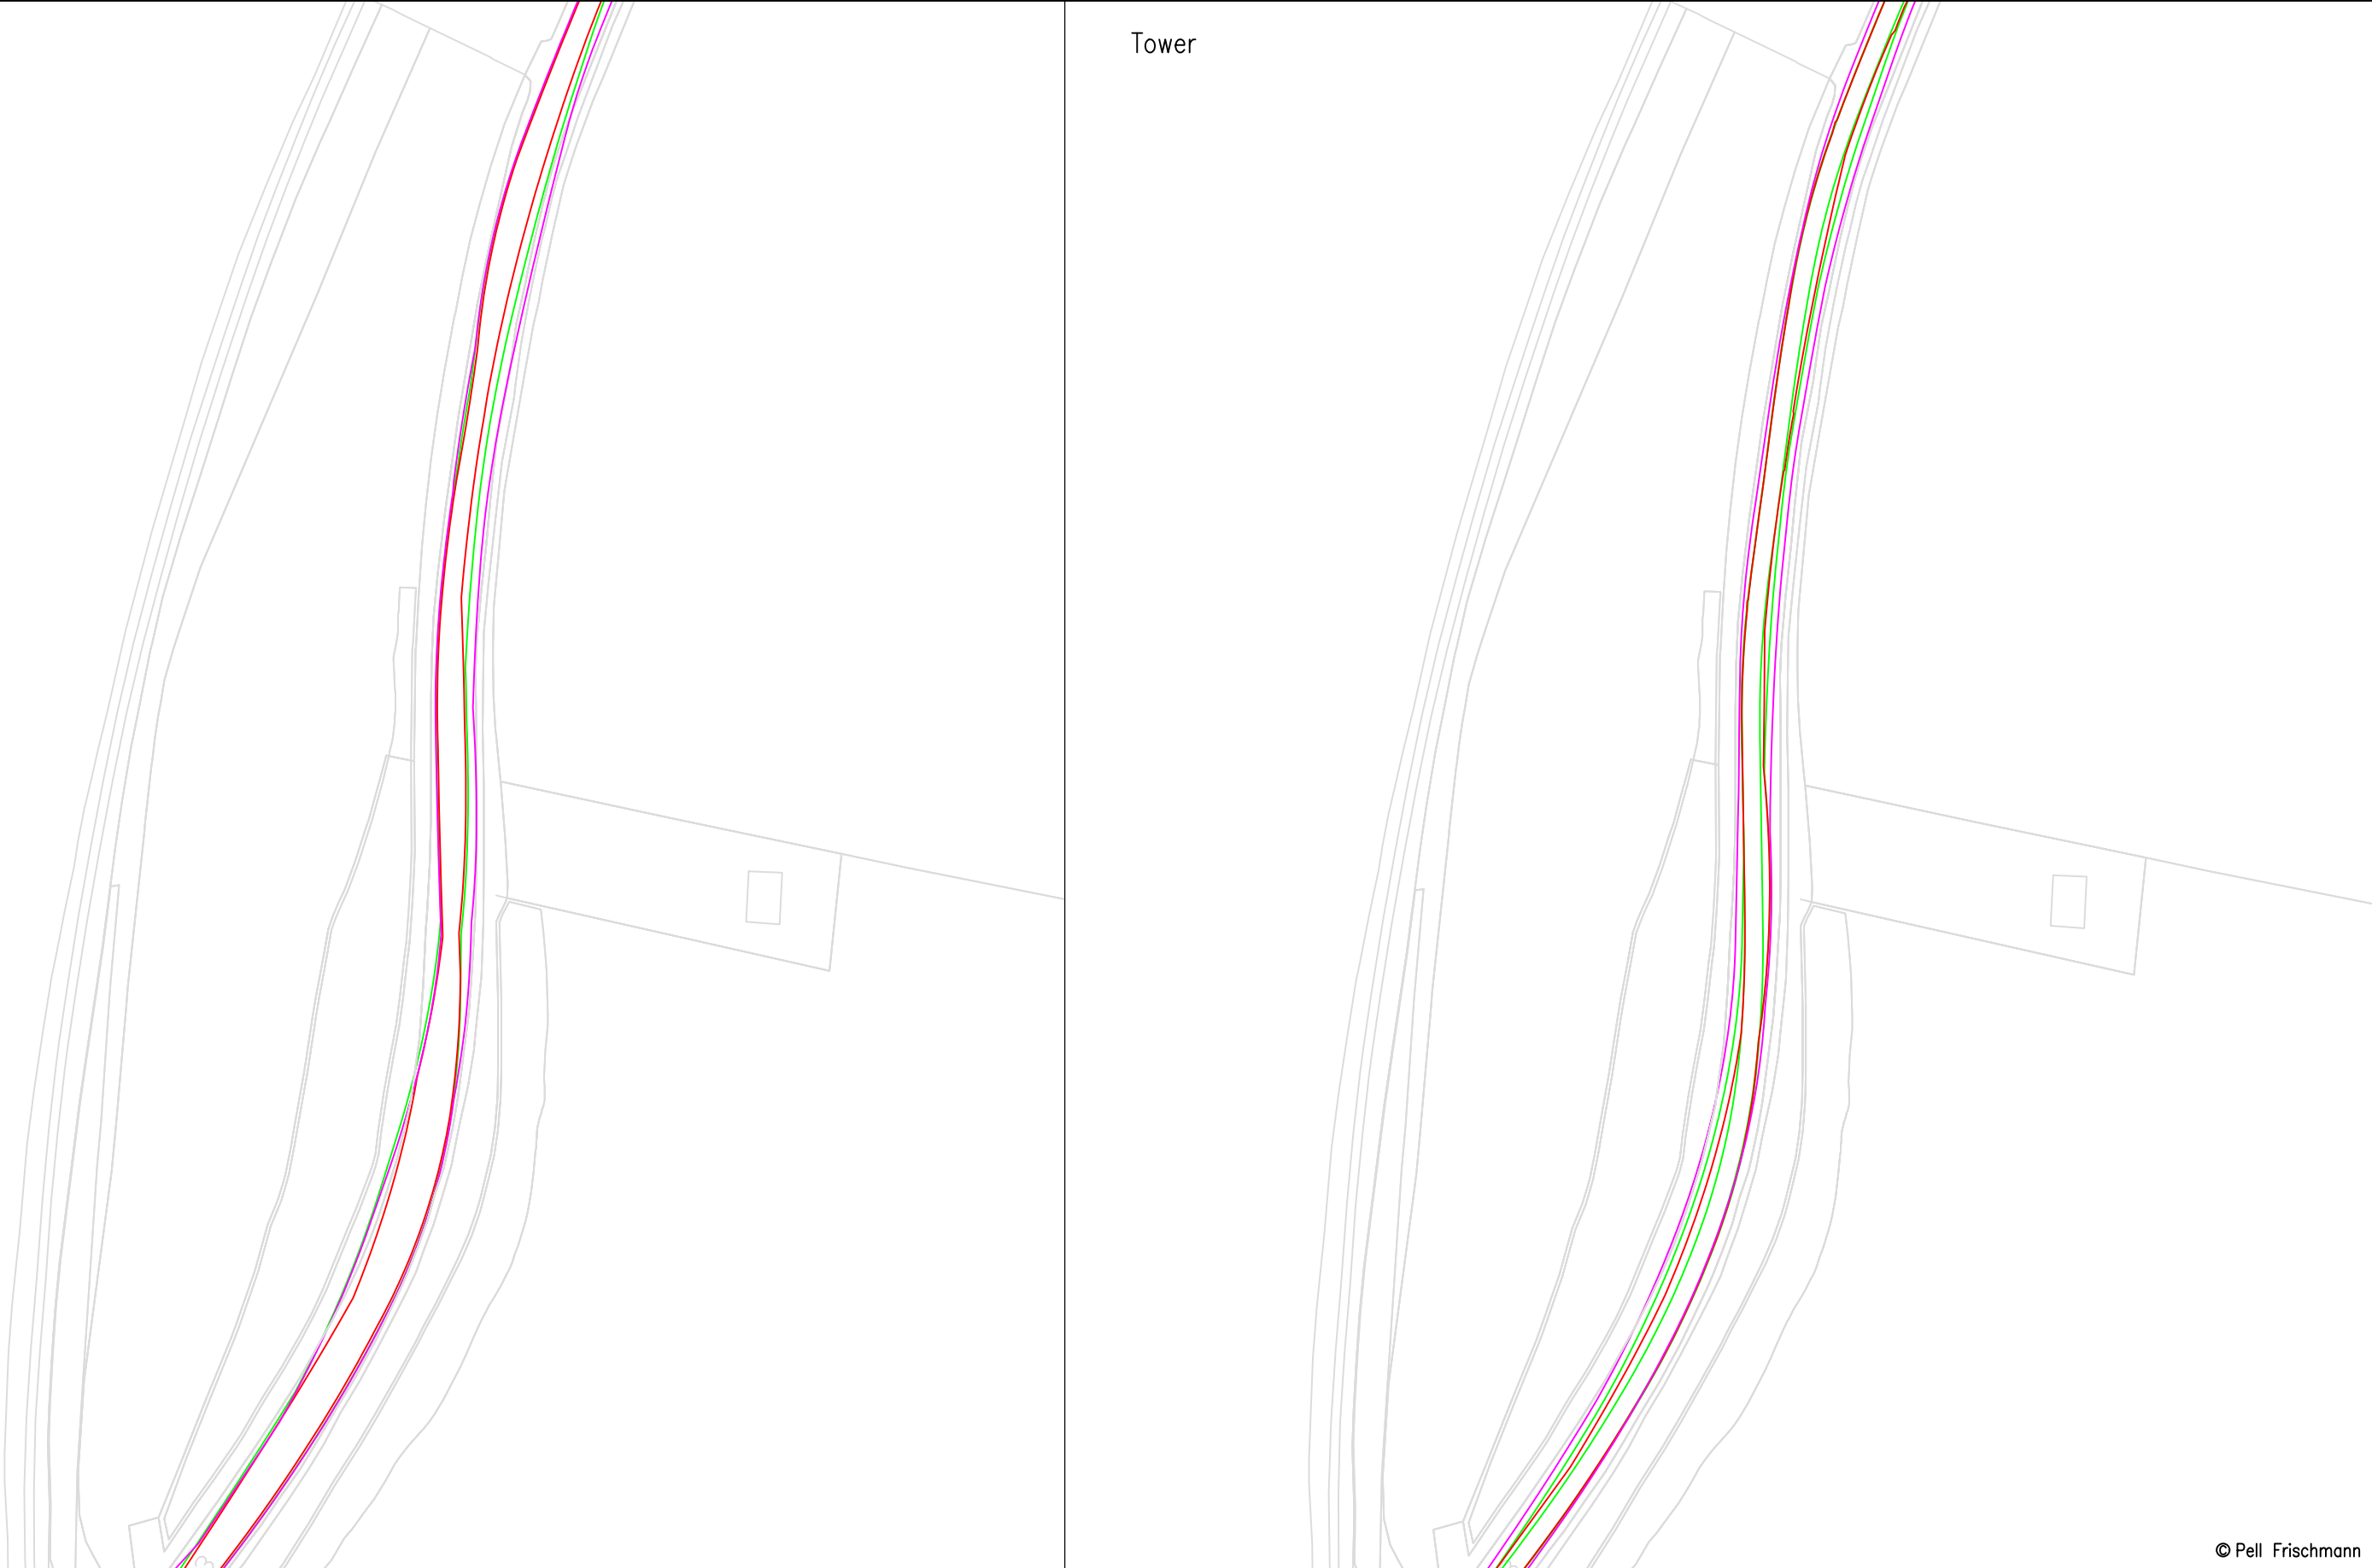

© Pell Frischmann

Pell Frischmann 93 GEORGE STREET, EDINBURGH, EH2 3ES Tel: +44 (0)131 240 1270 Email: pfedinburgh@pellfrischmann.com www.pellfrischmann.com		Project Appin Wind Farm			Name	Date	Scale 1:1000 @ A3	
				Drawn	GLJ	15/07/2022	Drawing Title SG155 / N163 / SG170 Blades & 29.977 x 4.8 x 4.793 Tower	
				Designed	GLJ	15/07/2022		
				Checked	GB	15/07/2022		
Client Statkraft		Drawing Title SG155 / N163 / SG170 Blades & 29.977 x 4.8 x 4.793 Tower		Point of Interest		32	Drawing Status Draft	
				Drawing No. SK24		Notes: 1. All mitigation is subject to confirmation through a test run. 2. This is not a construction drawing and is intended for illustration purposes only.		Revision 1
Key Wheel SPA Body SPA Load SPA Indicative Over-run Over-sail		SPA Location A713 Bends South of Polnessan						

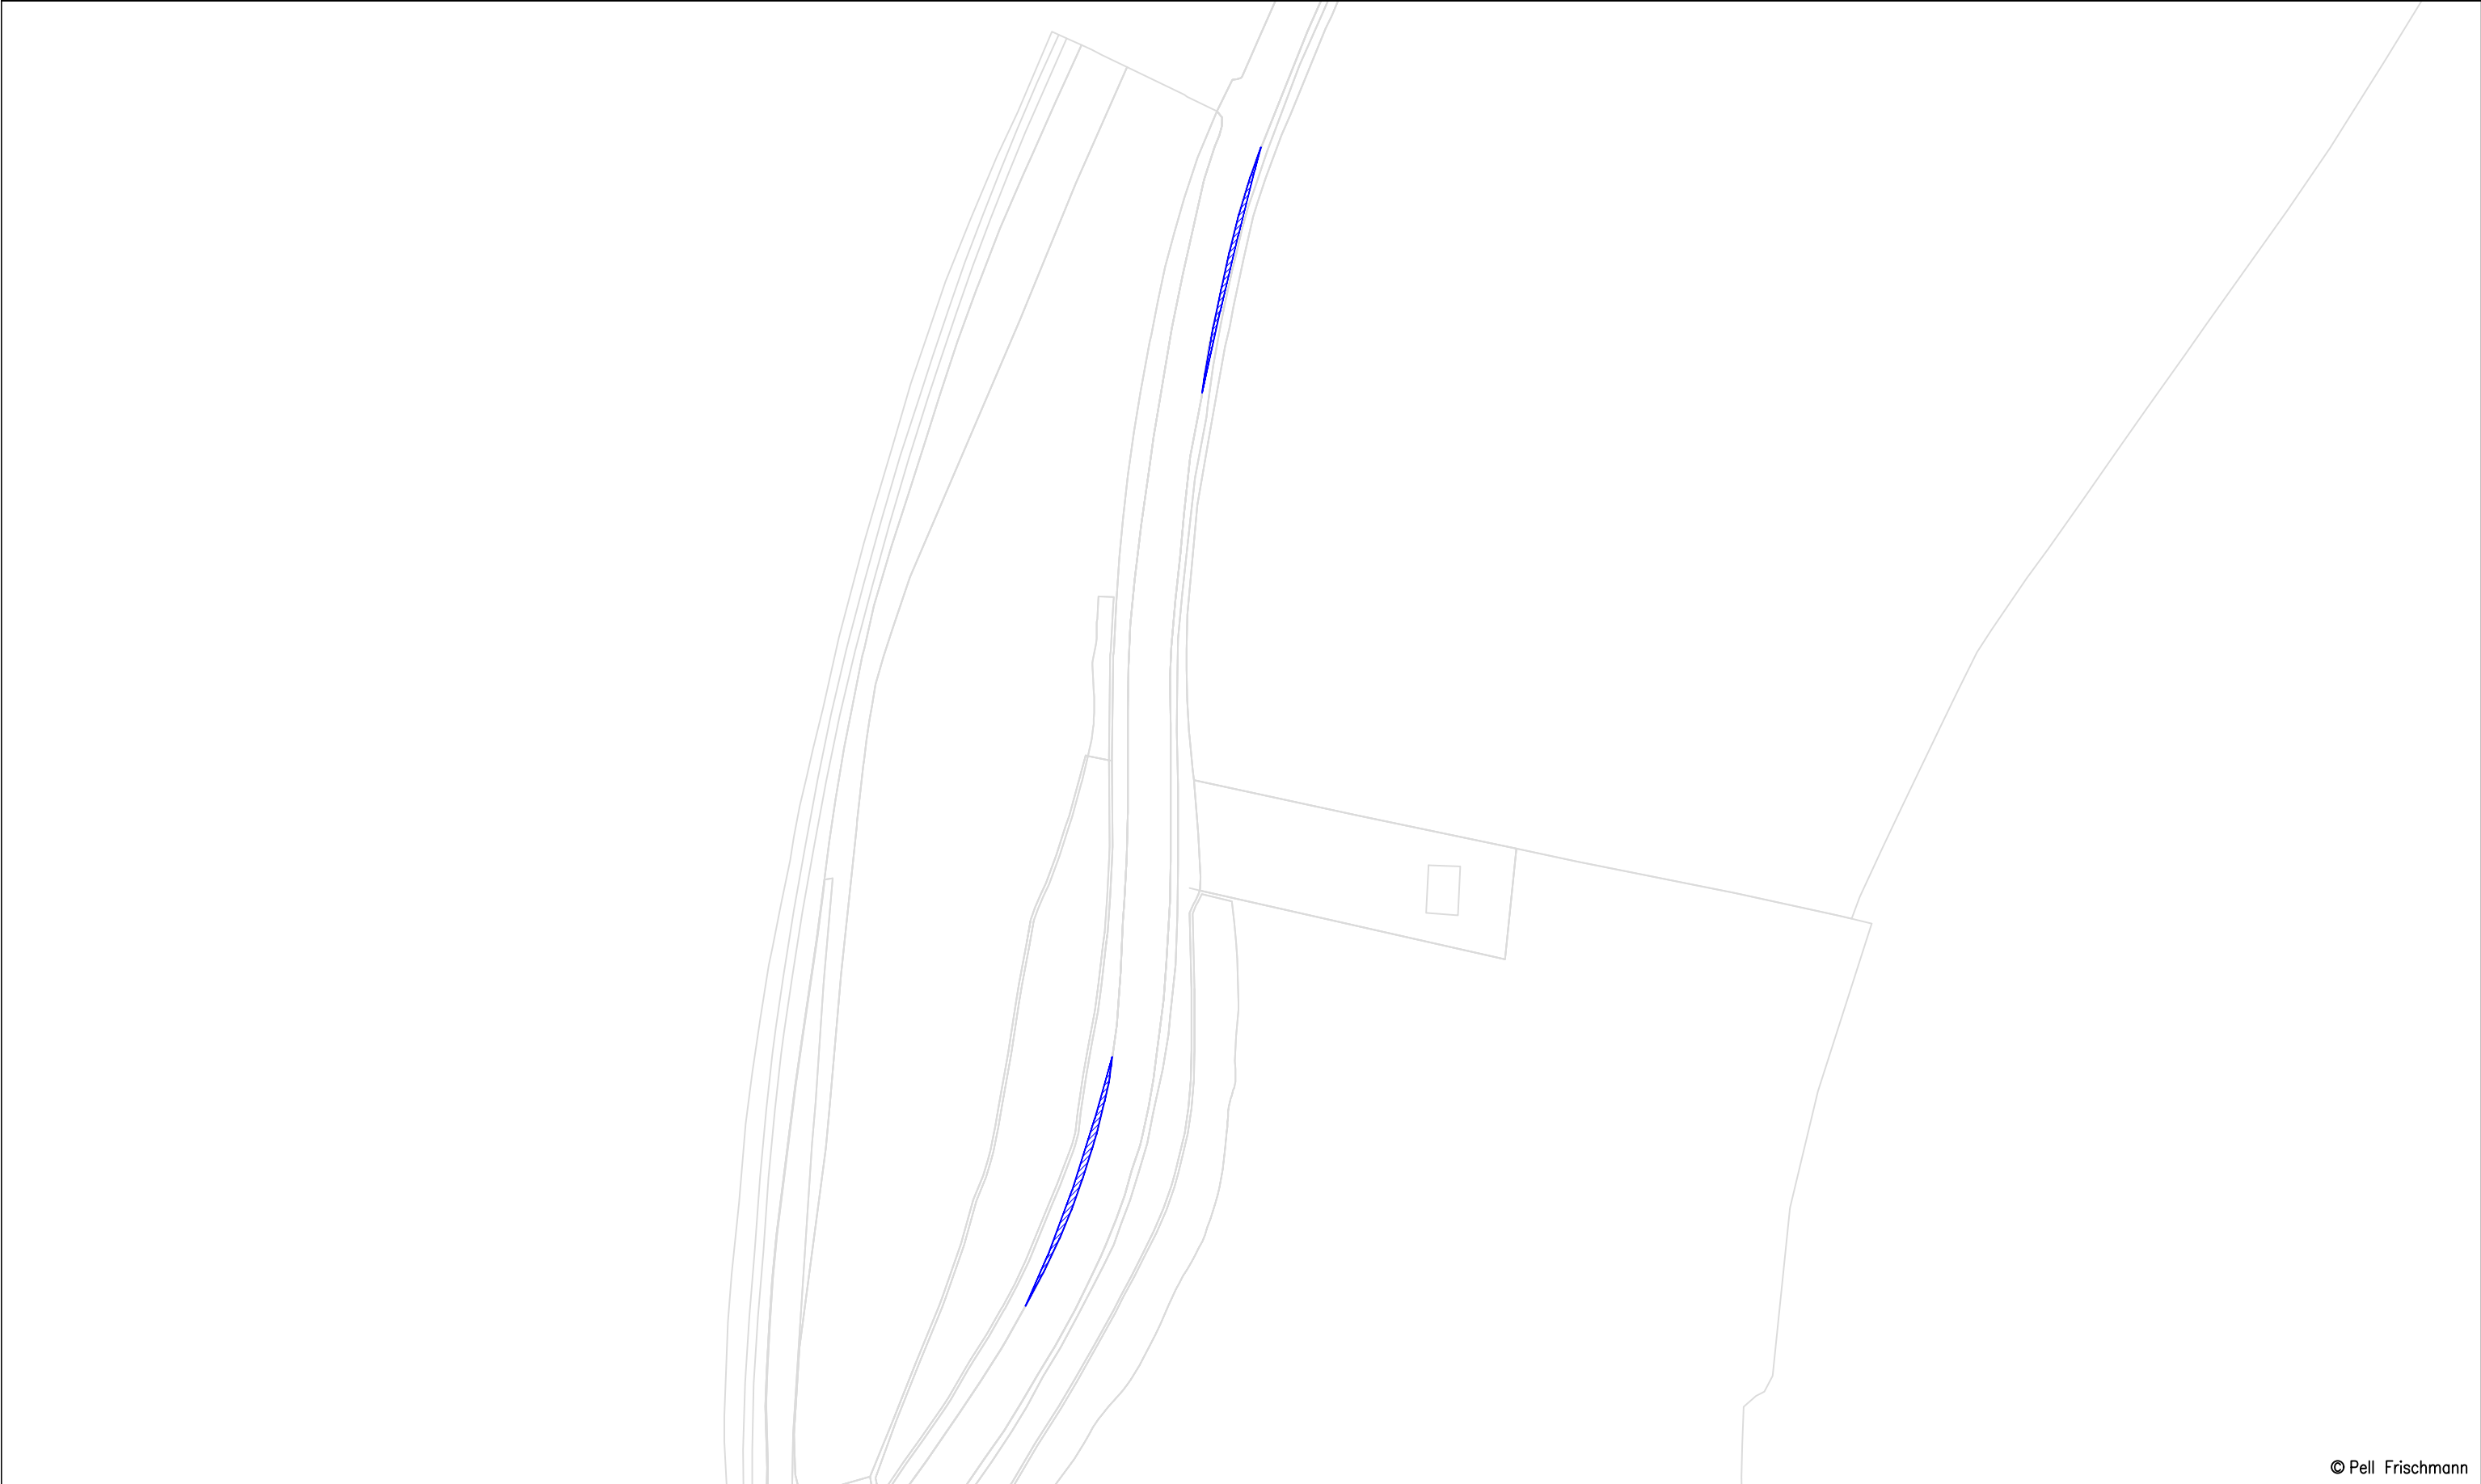


© Pell Frischmann

Pell Frischmann 93 GEORGE STREET, EDINBURGH, EH2 3ES Tel: +44 (0)131 240 1270 Email: pfedinburgh@pellfrischmann.com www.pellfrischmann.com	Project	Appin Wind Farm		Name	Date	Scale		1:1000 @ A3			
			Drawn	GLJ	15/07/2022	20622 - Appin Tracking [SG155 N163 SG170]_Part1 Final.dwg					
			Designed	GLJ	15/07/2022						
			Checked	GB	15/07/2022						
Client	Statkraft	Drawing Title	SG155 / N163 / SG170 Blades & 29.977 x 4.8 x 4.793 Tower			Point of Interest		32	Drawing Status		Draft
						Drawing No.		Notes:		Revision	
Key	Wheel SPA Body SPA Load SPA Indicative Over-run Over-sail	SPA Location	A713 Bends South of Polnessan			SK24A		1. All mitigation is subject to confirmation through a test run. 2. This is not a construction drawing and is intended for illustration purposes only.		1	

N163 Blade

Tower

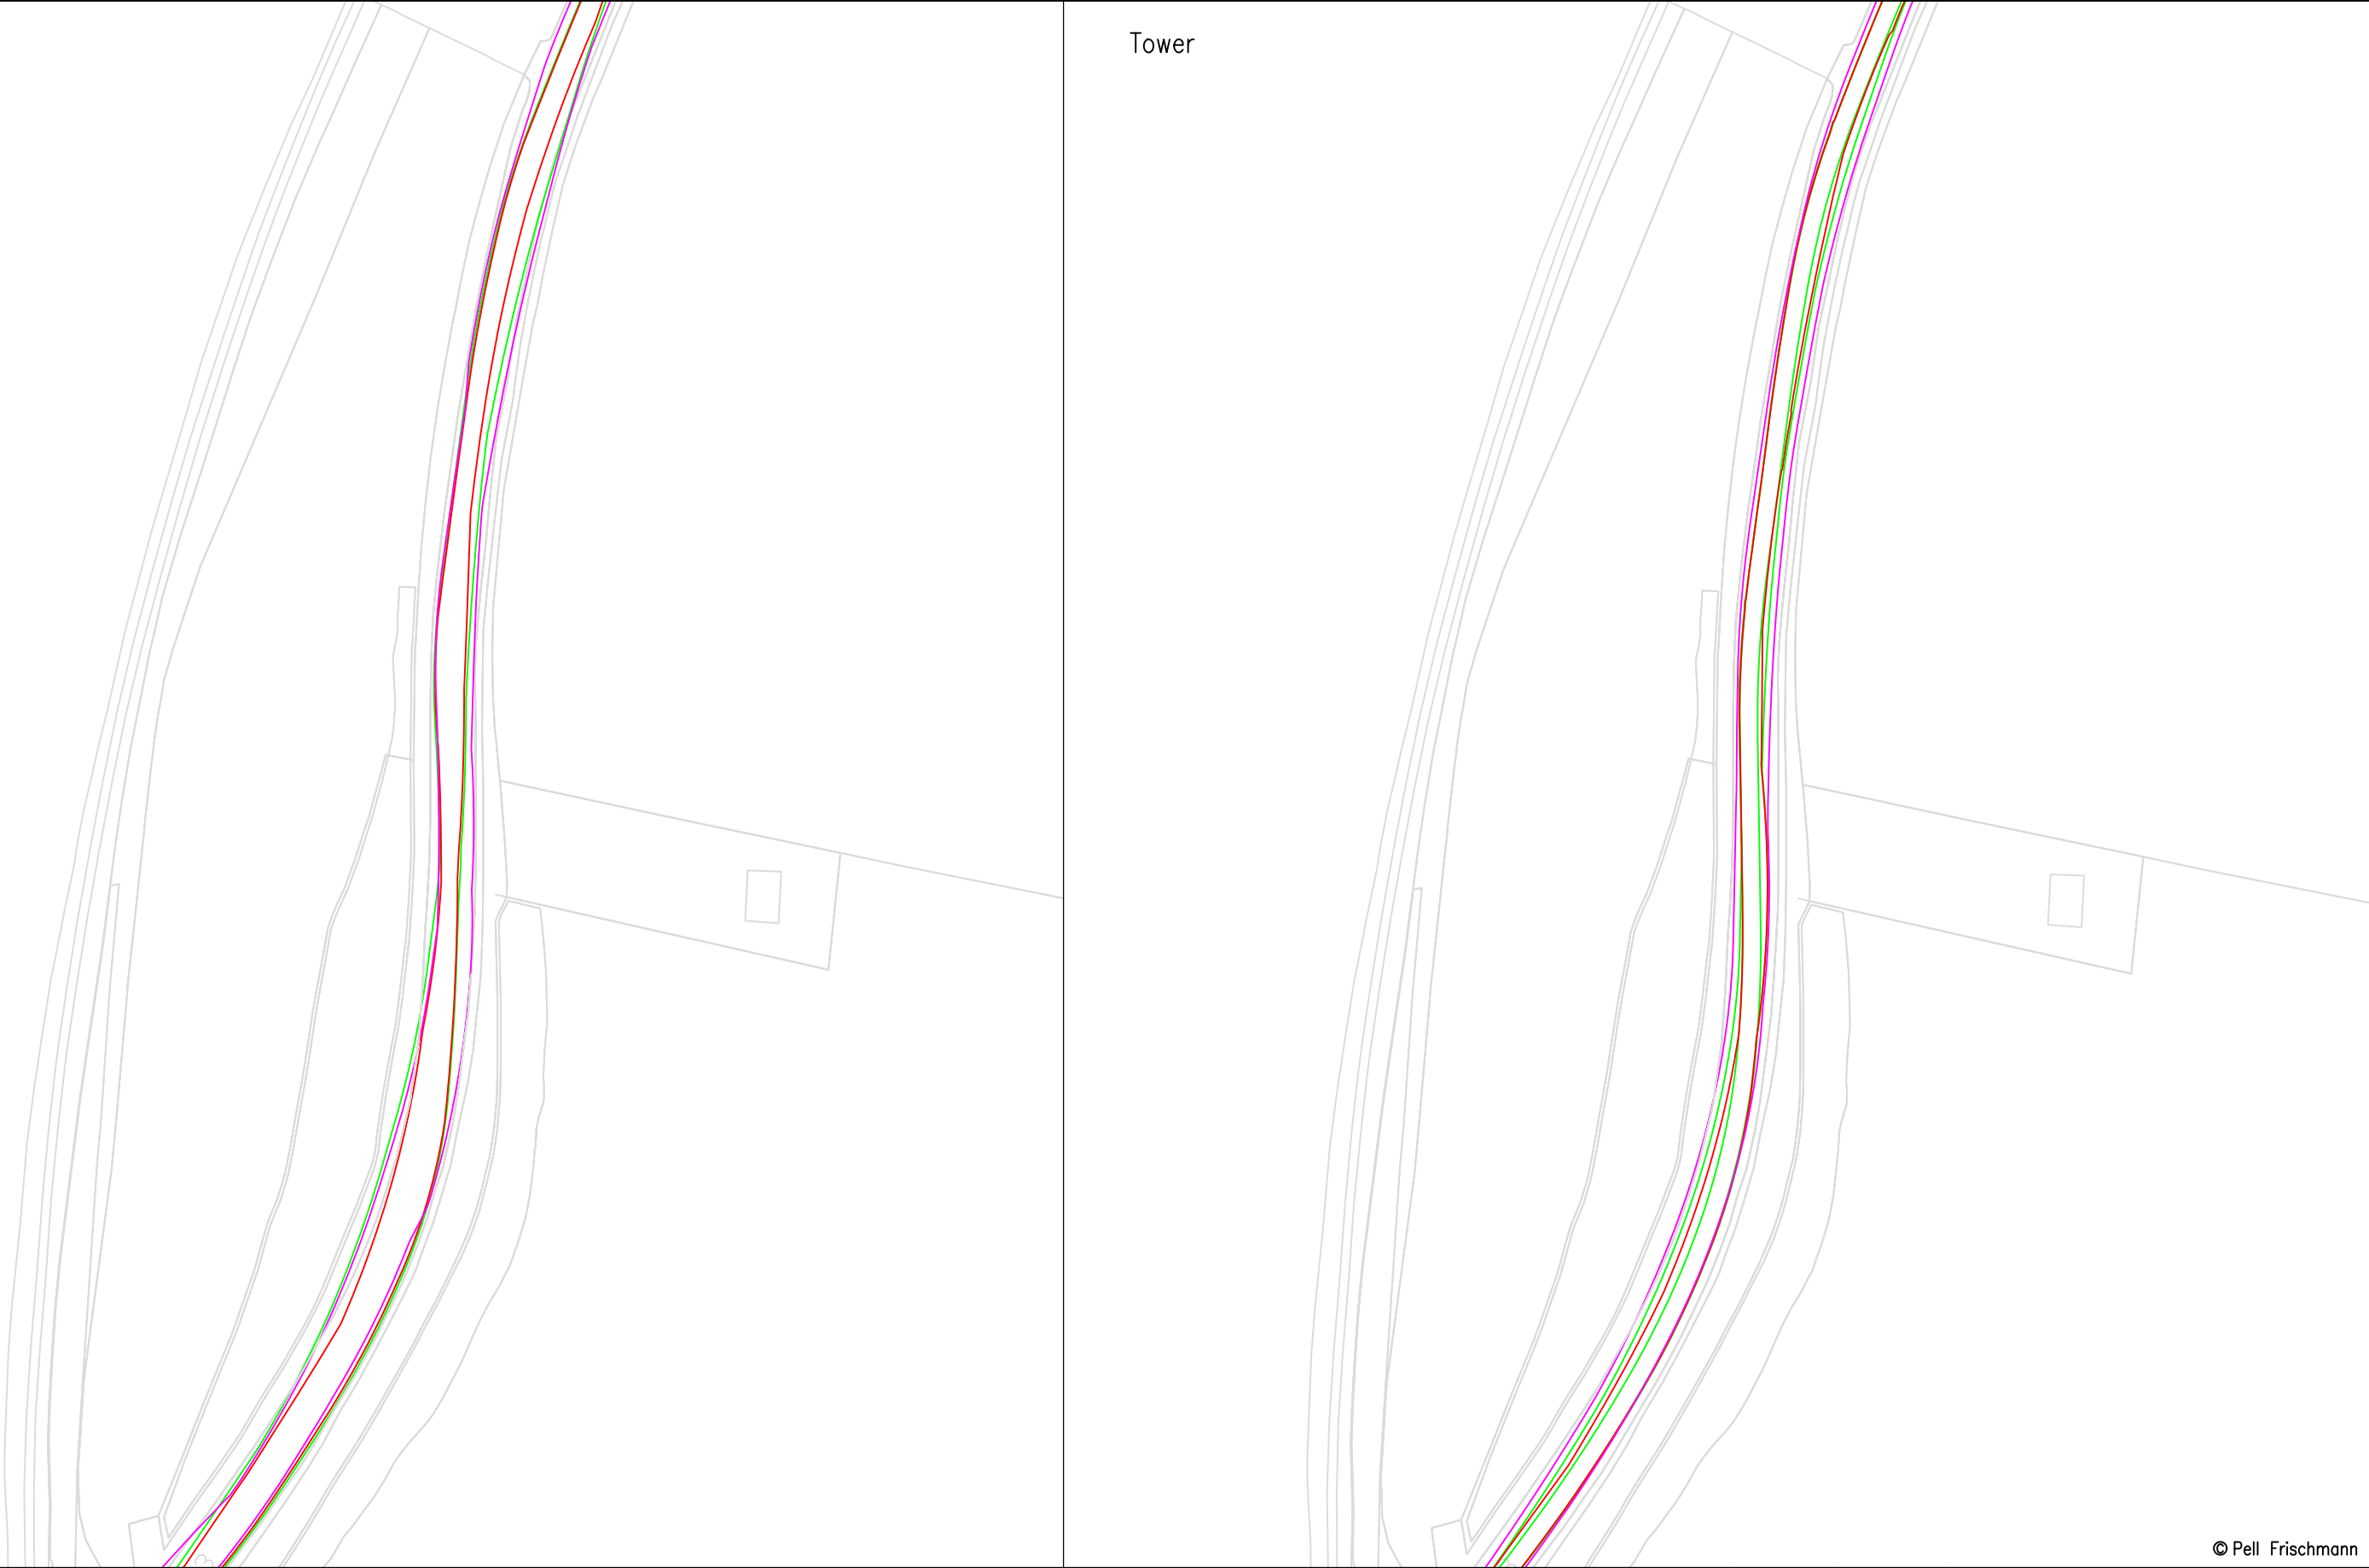

© Pell Frischmann

Pell Frischmann 93 GEORGE STREET, EDINBURGH, EH2 3ES Tel: +44 (0)131 240 1270 Email: pfedinburgh@pellfrischmann.com www.pellfrischmann.com	Project	Appin Wind Farm		Name	Date	Scale					
			Drawn	GLJ	15/07/2022	1:1000 @ A3					
			Designed	GLJ	15/07/2022	20622 - Appin Tracking [SG155 N163 SG170]_Part1					
			Checked	GB	15/07/2022	Final.dwg					
Client	Statkraft	Drawing Title	SG155 / N163 / SG170 Blades & 29.977 x 4.8 x 4.793 Tower			Point of Interest		32	Drawing Status		Draft
			SPA Location	A713 Bends South of Polnessan			Drawing No.	SK24B	Notes:	1. All mitigation is subject to confirmation through a test run. 2. This is not a construction drawing and is intended for illustration purposes only.	
Key		Wheel SPA		Body SPA	Load SPA	Indicative	Over-run	Over-sail			