


Loads to over-sail stone parapet, clearance over parapet to be confirmed during test run or via a topographical survey. Blade tip to oversail fence. A set of chevron signs should be removed.
Third party land required.

Topographical survey required to confirm parapet wall height and suitability of load over-sail.
Third party land required.

Topographical survey required.
Swept path assessment to be repeated.


© Pell Frischmann

Pell Frischmann 93 GEORGE STREET, EDINBURGH, EH2 3ES Tel: +44 (0)131 240 1270 Email: p.fedinburgh@pellfrischmann.com www.pellfrischmann.com	Project	Appin Wind Farm			Name	Date	Scale	
				Drawn	GLJ	15/07/2022	1:500 @ A3	
				Designed	GLJ	15/07/2022	220622 - Appin Tracking [SG155 N163 SG170]_Part1	
				Checked	GB	15/07/2022	Final.dwg	
Client	Drawing Title	SG155 / N163 / SG170 Blades & 29.977 x 4.8 x 4.793 Tower		Point of Interest		45	Drawing Status	
							Draft	
Key	SPA Location	A713 Kirn Bridge		Drawing No.	SK31C	Notes:		Revision
						1. All mitigation is subject to confirmation through a test run. 2. This is not a construction drawing and is intended for illustration purposes only.		

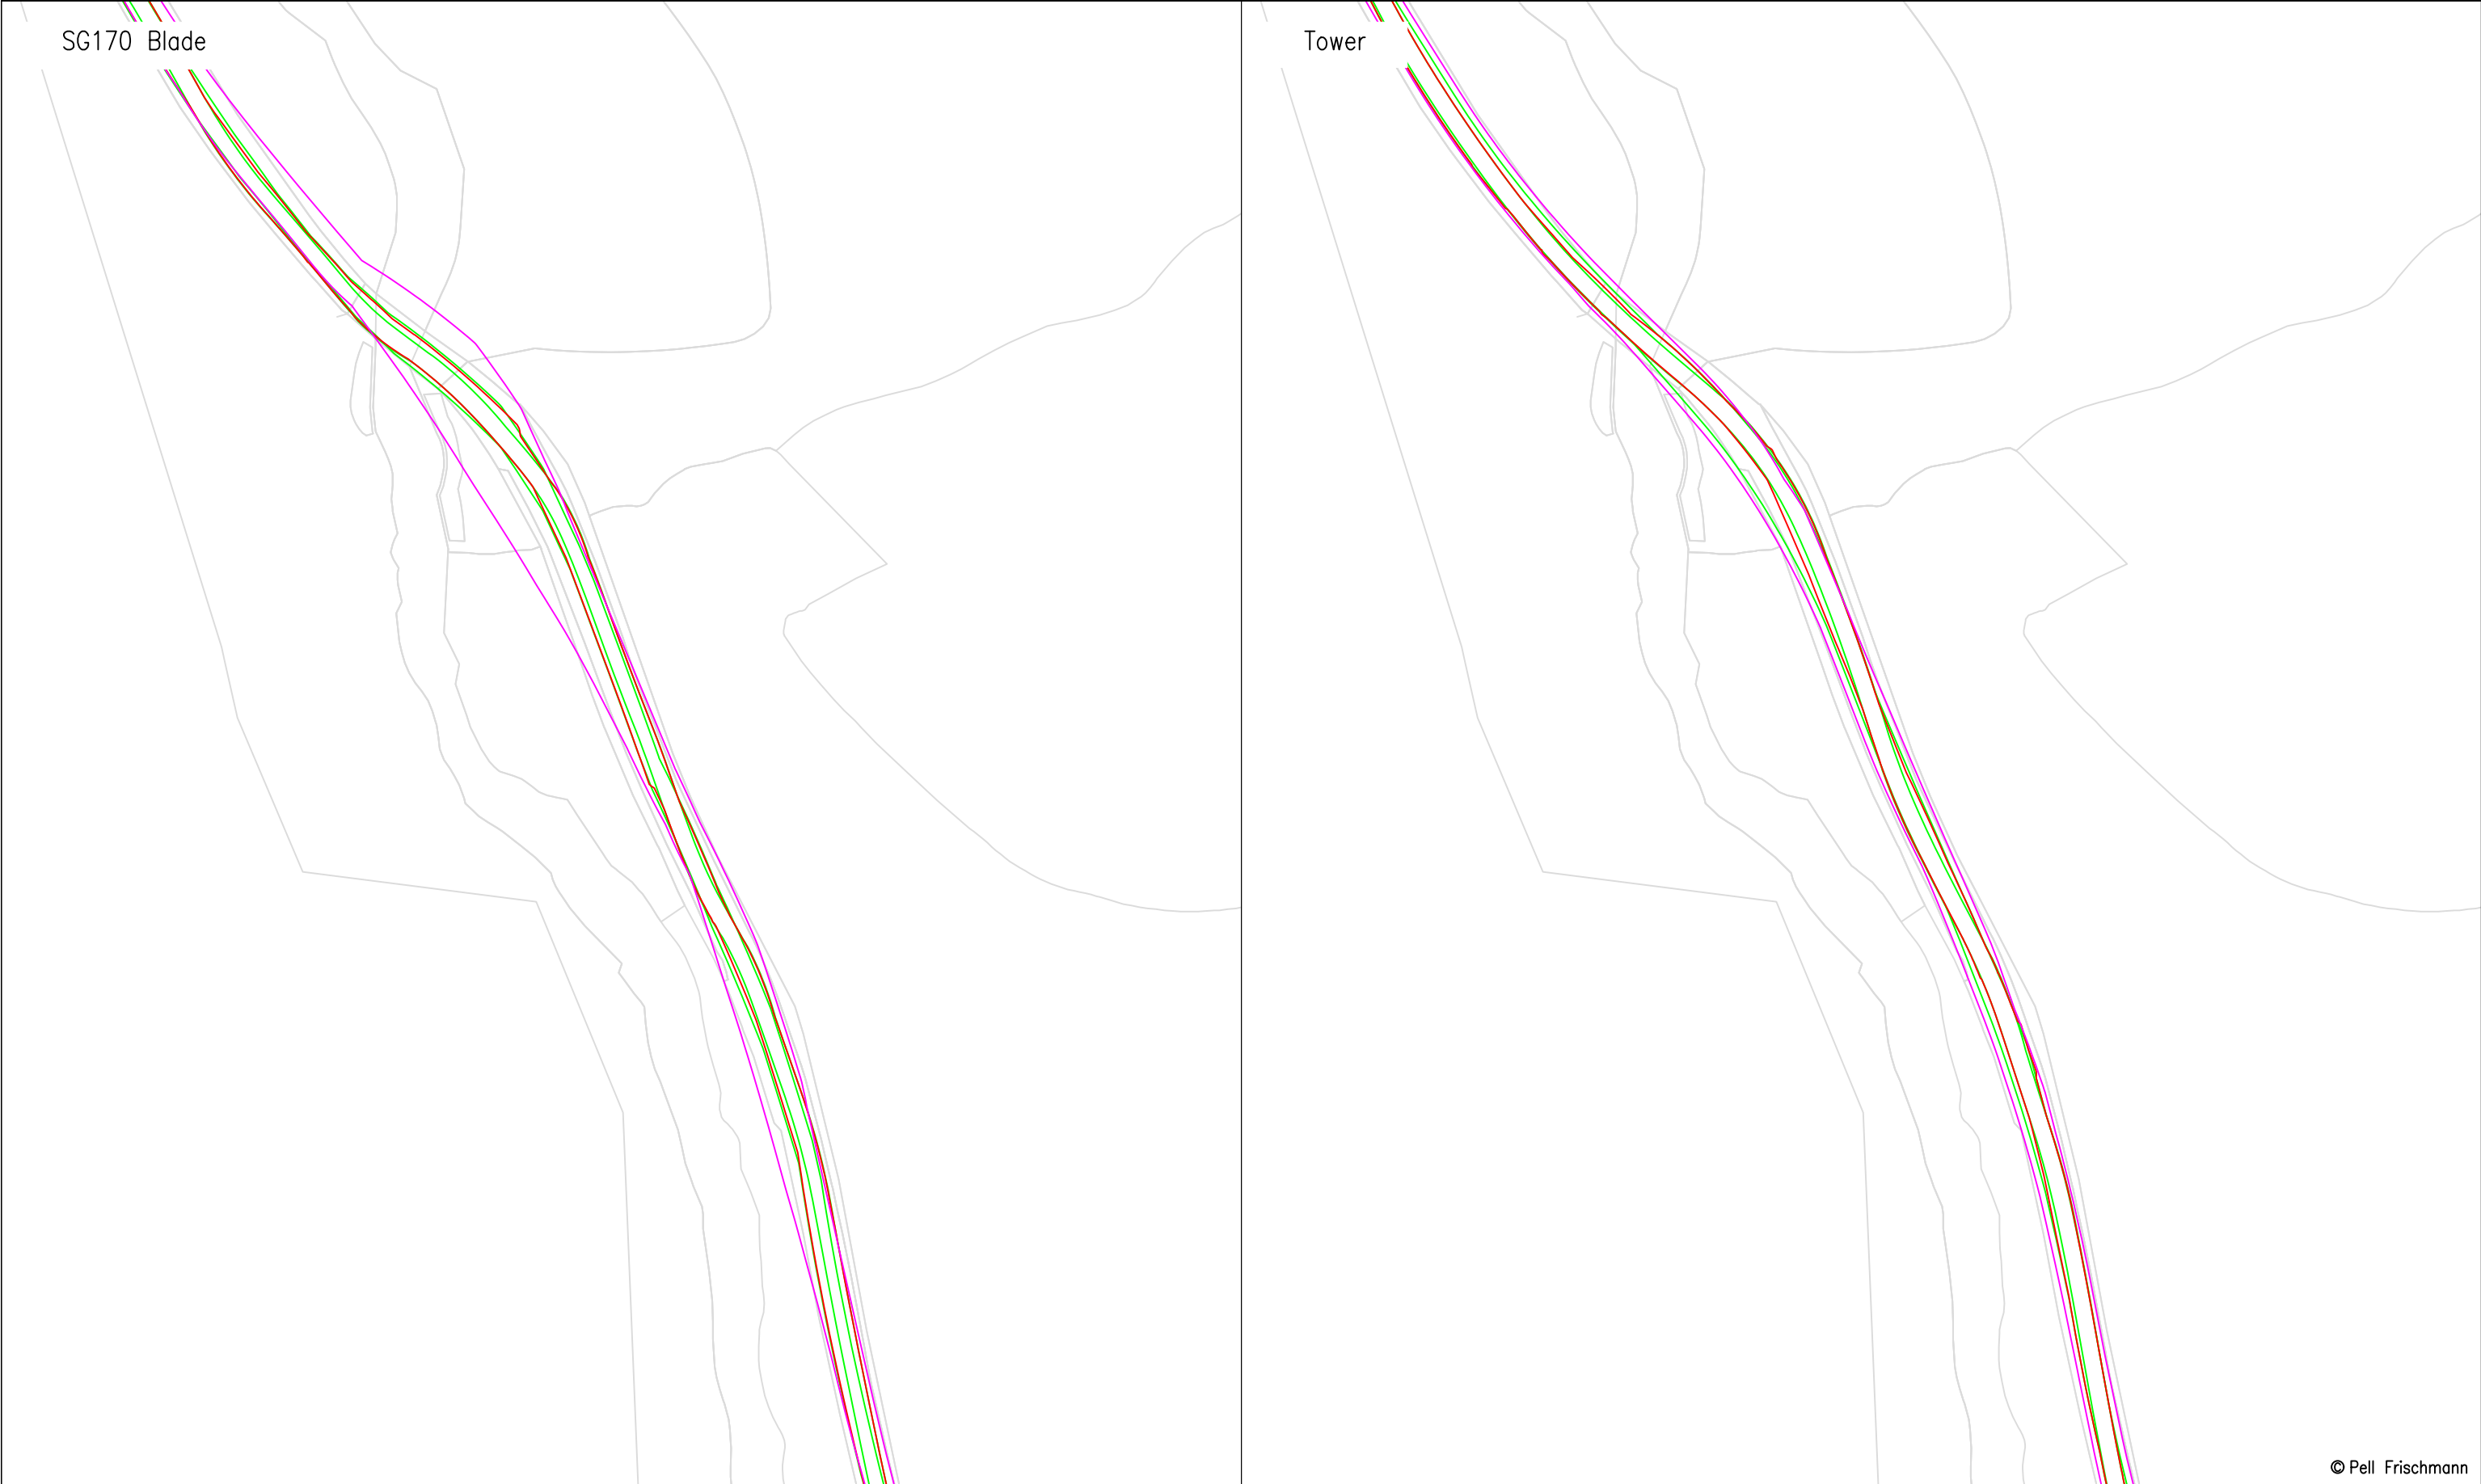

© Pell Frischmann

Pell Frischmann 93 GEORGE STREET, EDINBURGH, EH2 3ES Tel: +44 (0)131 240 1270 Email: pfedinburgh@pellfrischmann.com www.pellfrischmann.com	Project	Appin Wind Farm		Name	Date	Scale				
			Drawn	GLJ	15/07/2022	1:1000 @ A3				
			Designed	GLJ	15/07/2022	20622 - Appin Tracking [SG155 N163 SG170]_Part1				
			Checked	GB	15/07/2022	Final.dwg				
Client	Statkraft	Drawing Title	SG155 / N163 / SG170 Blades & 29.977 x 4.8 x 4.793 Tower		Point of Interest		45	Drawing Status		
					Draft					
Key	Wheel SPA	Body SPA	Load SPA	Indicative	Over-run	Over-sail	Drawing No.	SK31D	Notes: 1. All mitigation is subject to confirmation through a test run. 2. This is not a construction drawing and is intended for illustration purposes only.	Revision
SPA Location		A713 Kirn Bridge								

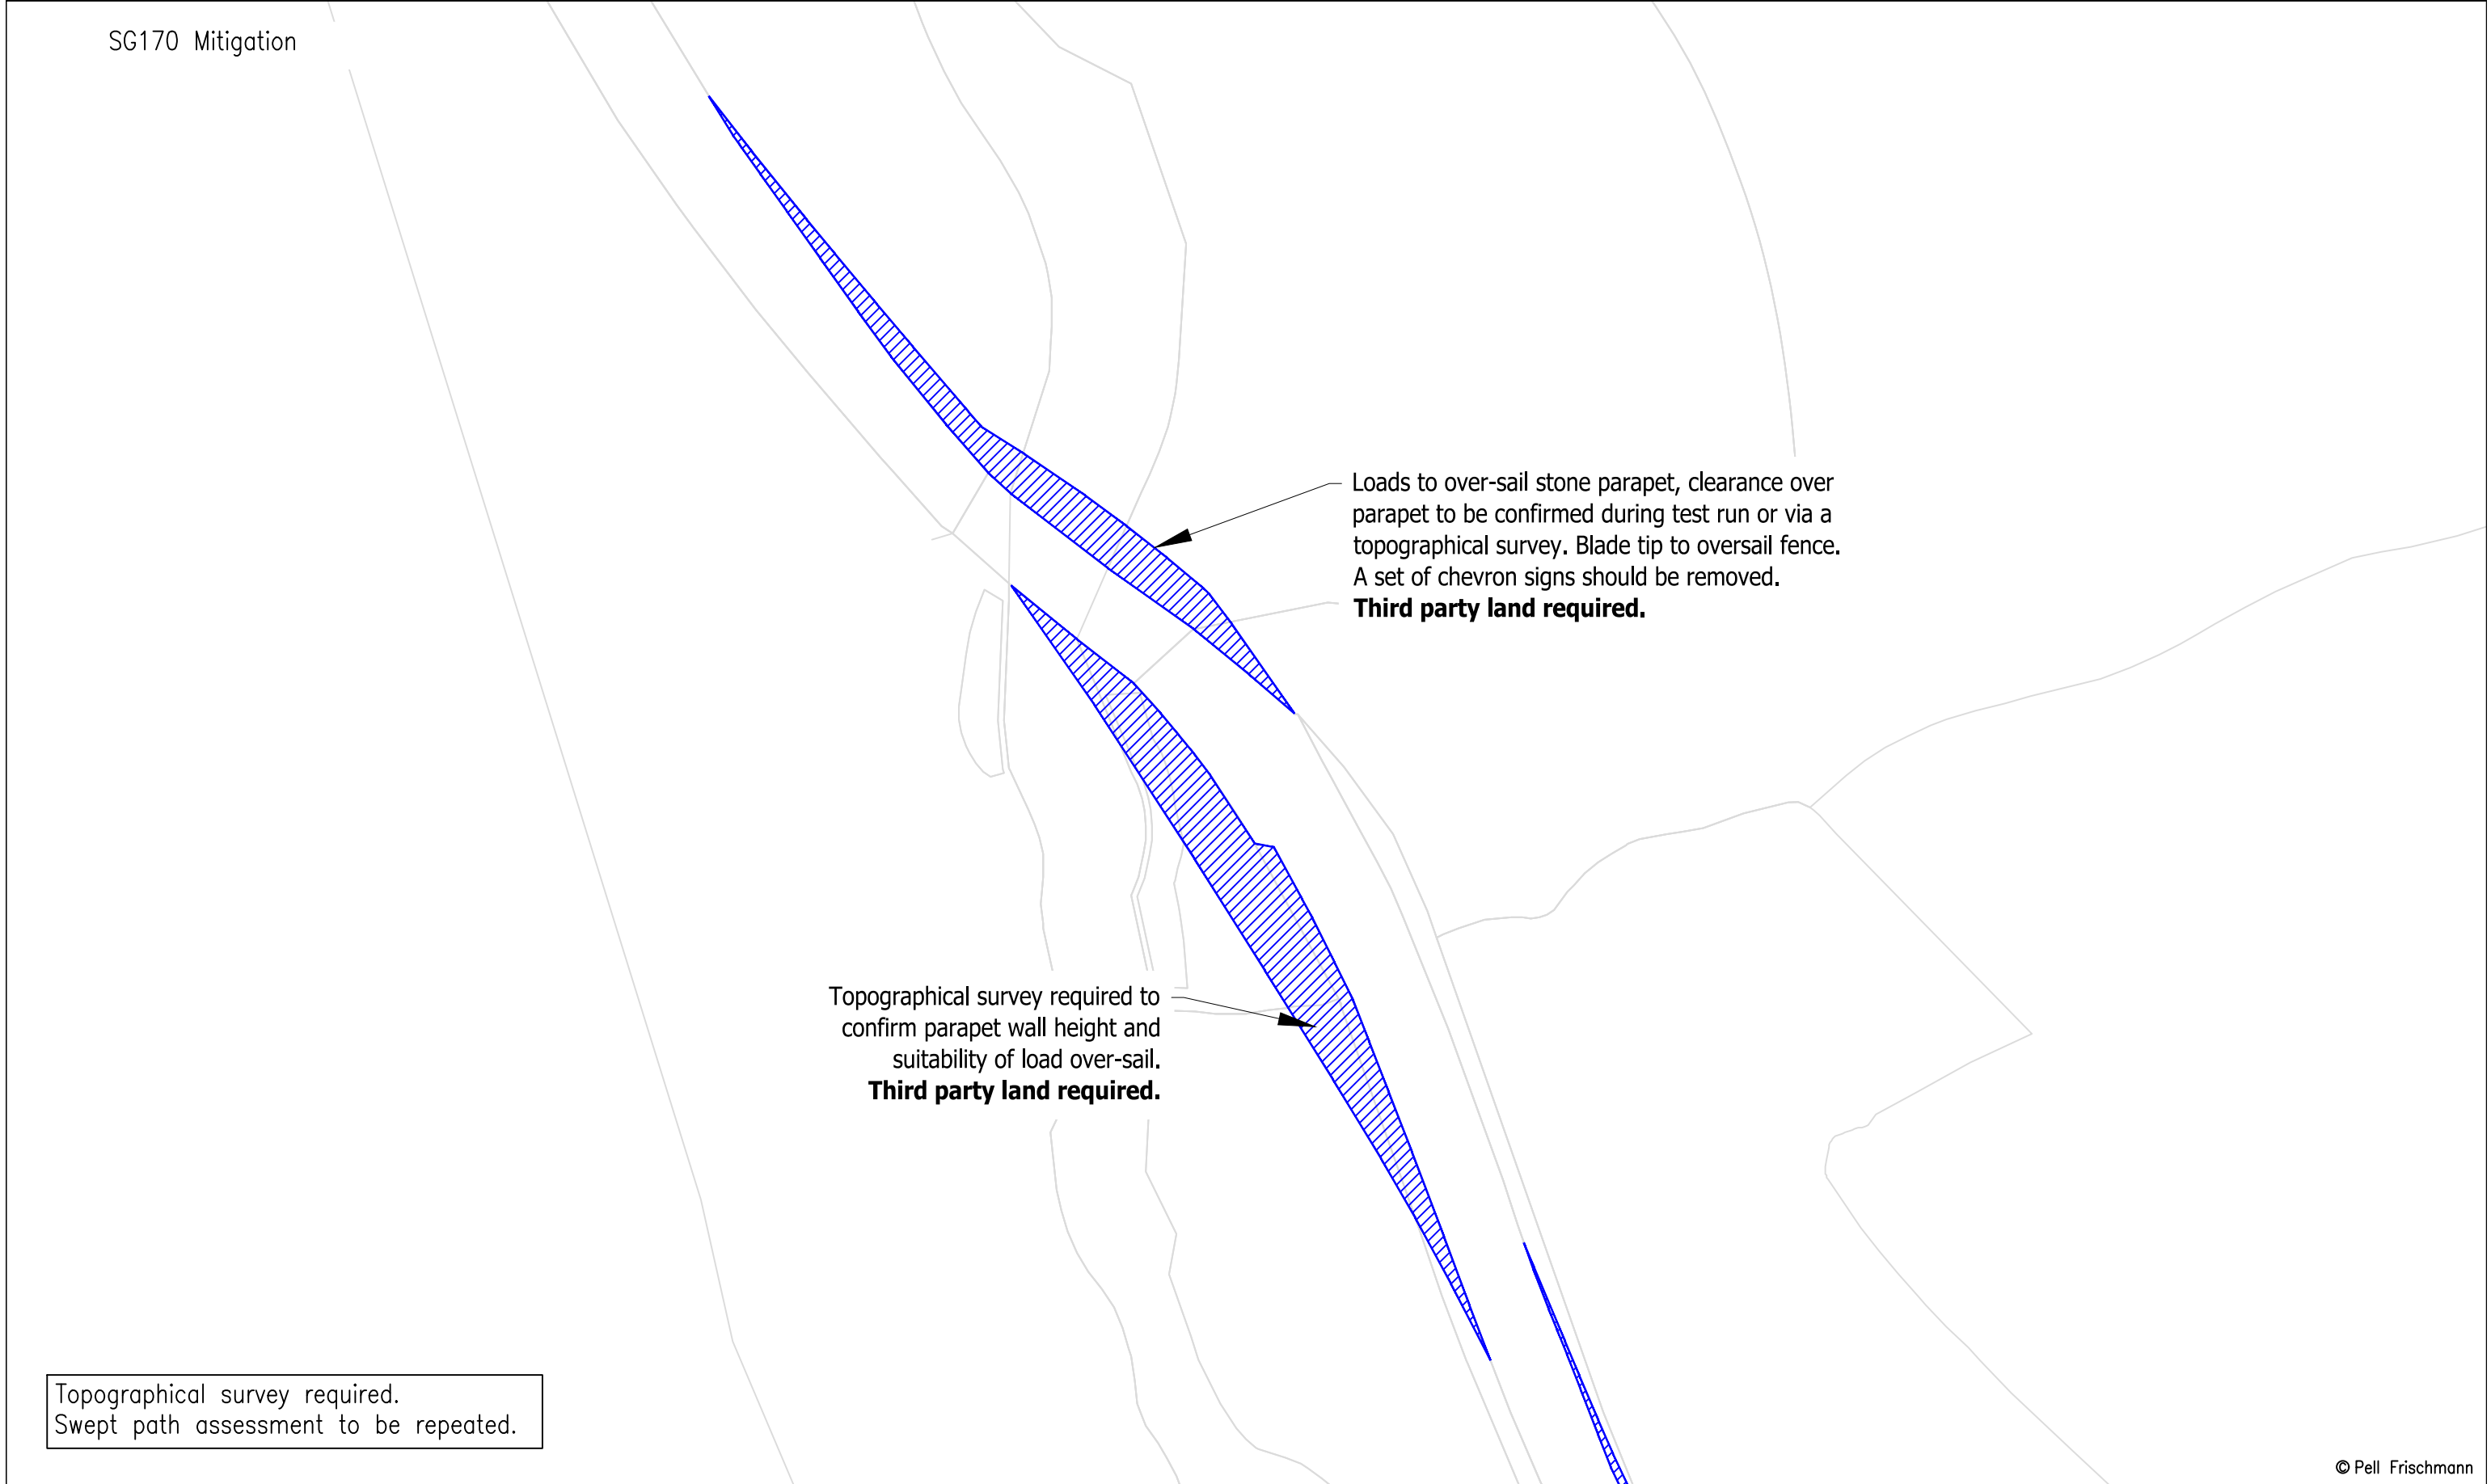


Topographical survey required.
Swept path assessment to be repeated.

© Pell Frischmann

Pell Frischmann 93 GEORGE STREET, EDINBURGH, EH2 3ES Tel: +44 (0)131 240 1270 Email: pfredinburgh@pellfrischmann.com www.pellfrischmann.com	Project			Name	Date	Scale	
	Appin Wind Farm			Drawn	GLJ	15/07/2022	1:500 @ A3
	Drawing Title			Designed	GLJ	15/07/2022	20622 - Appin Tracking [SG155 N163 SG170]_Part1
				Checked	GB	15/07/2022	Final.dwg
Client	Statkraft		Drawing Title		Point of Interest		Drawing Status
		SG155 / N163 / SG170 Blades & 29.977 x 4.8 x 4.793 Tower		45		Draft	
Key	SPA Location		Drawing No.	Notes:			Revision
	A713 Kirn Bridge		SK31E	1. All mitigation is subject to confirmation through a test run. 2. This is not a construction drawing and is intended for illustration purposes only.			1
Wheel SPA		Body SPA	Load SPA	Indicative	Over-run	Over-sail	

SG155 Blade

Tower

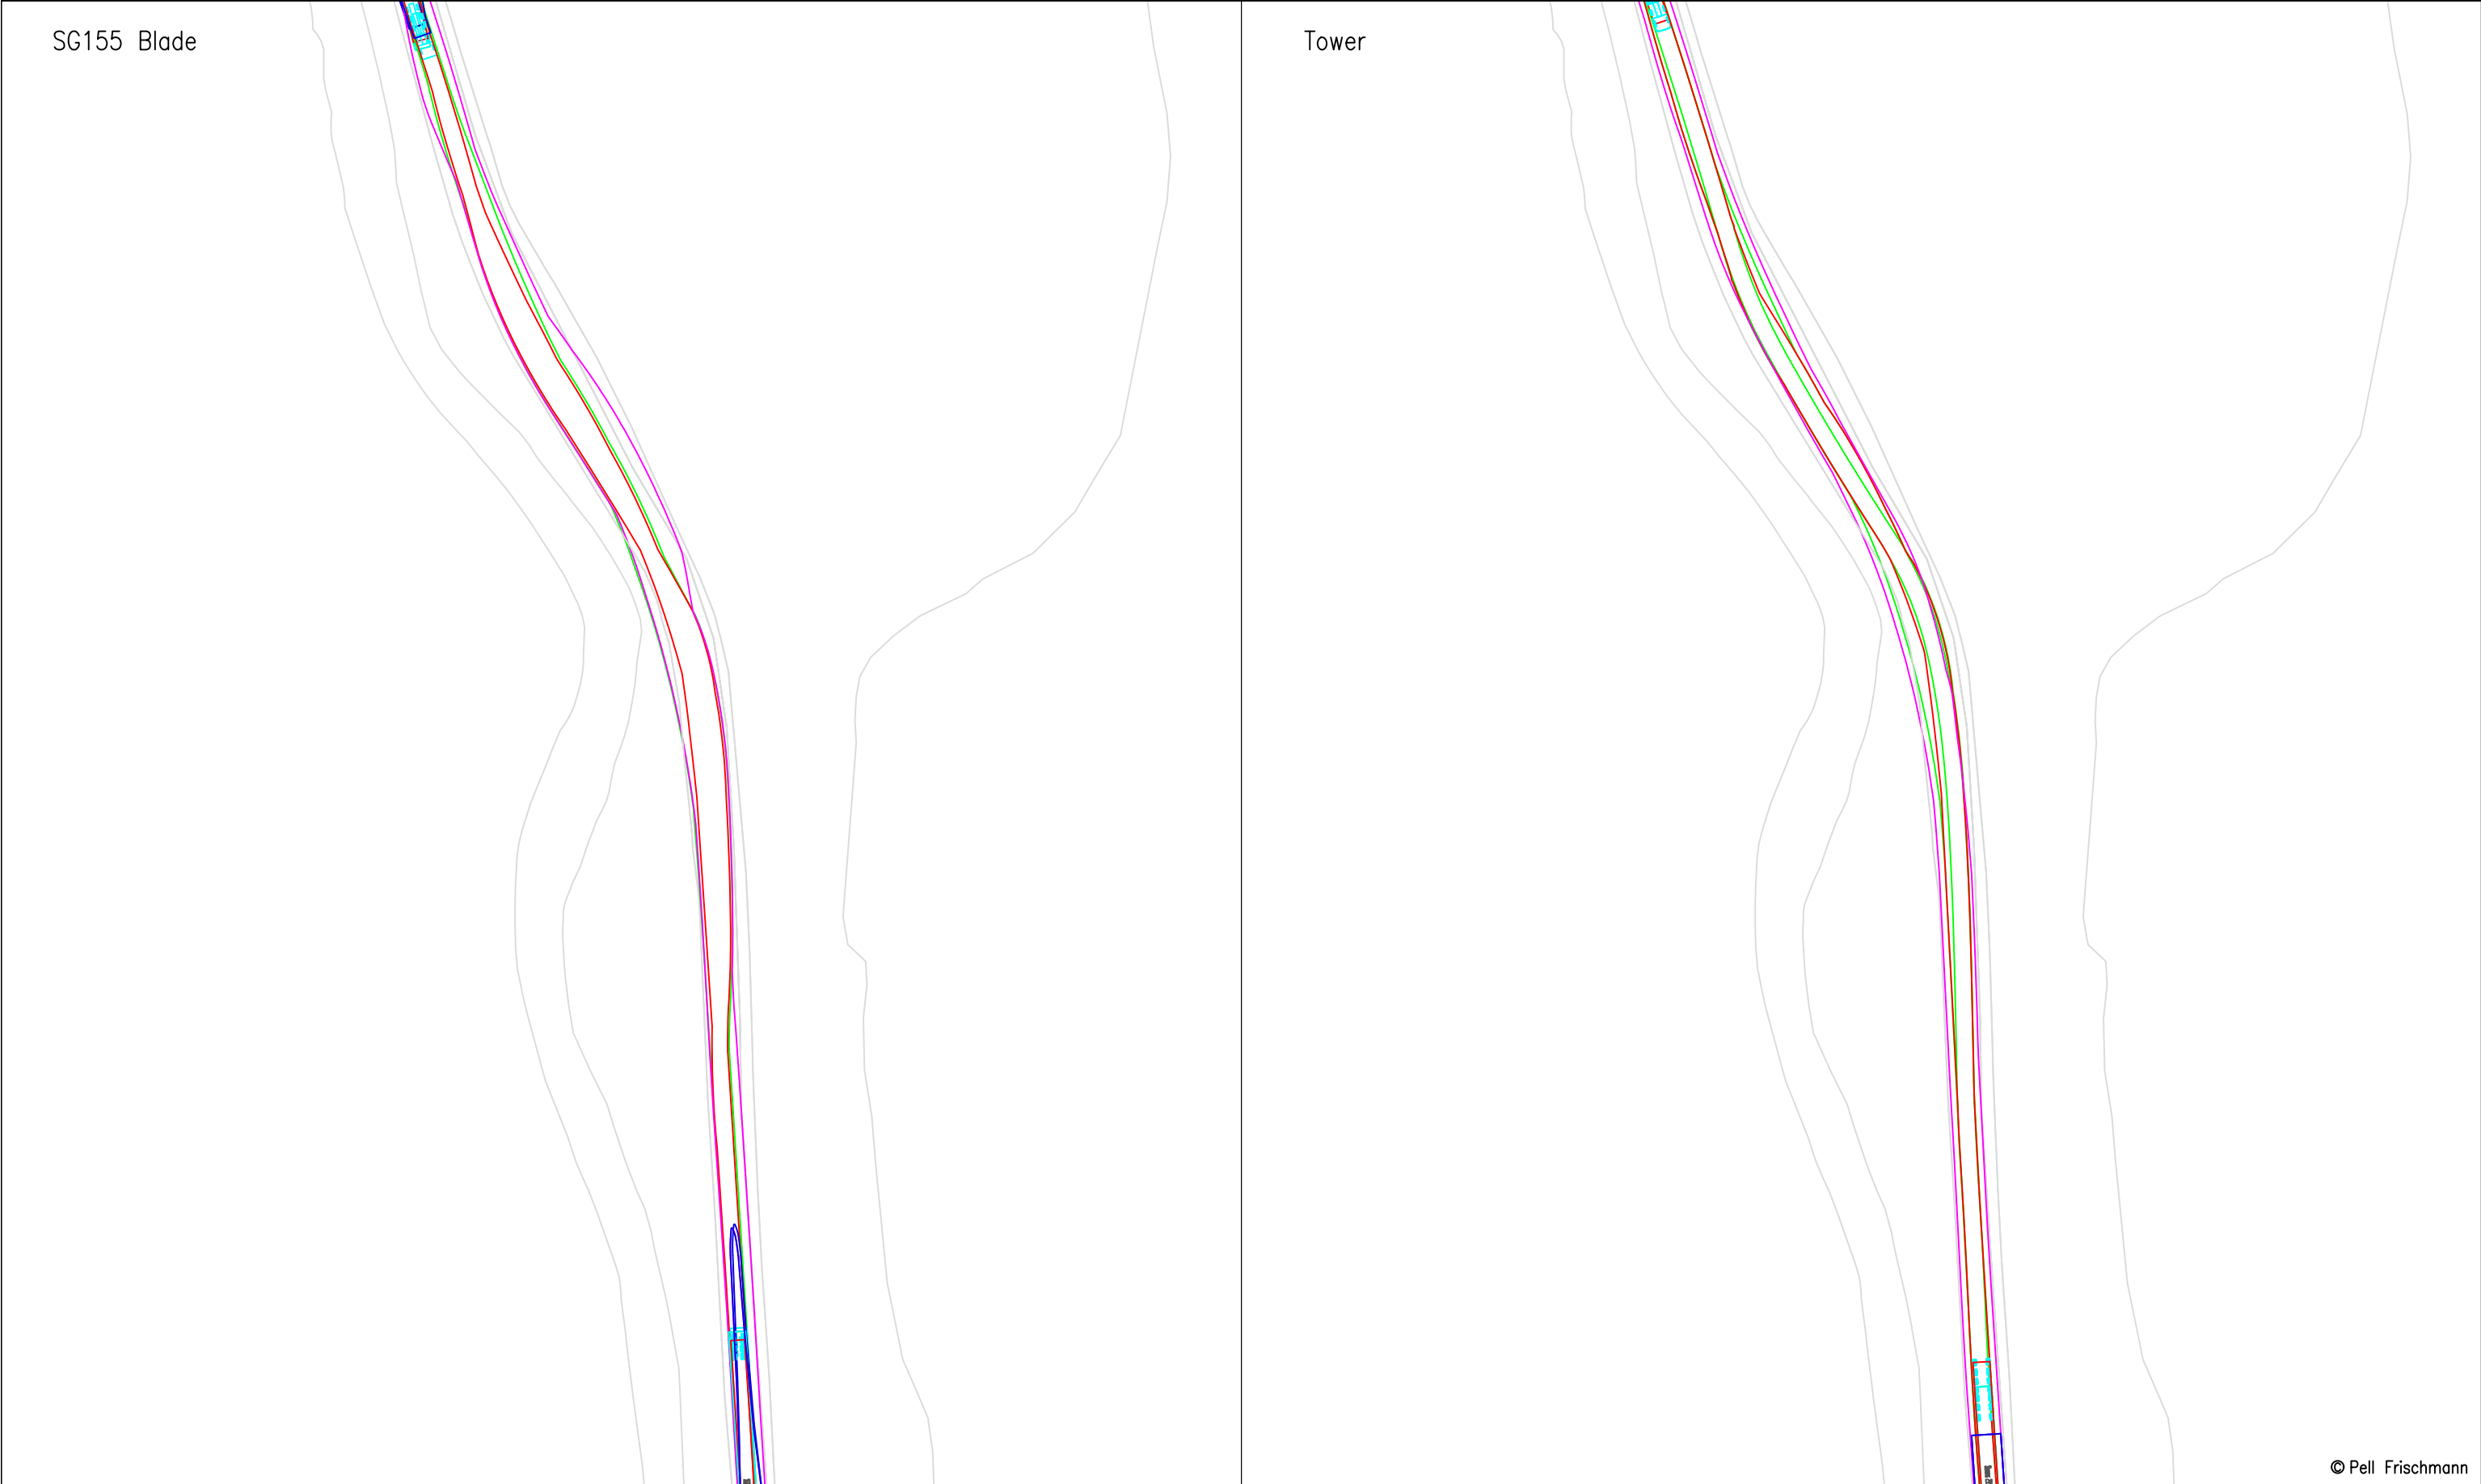

© Pell Frischmann

Pell Frischmann 93 GEORGE STREET, EDINBURGH, EH2 3ES Tel: +44 (0)131 240 1270 Email: pfedinburgh@pellfrischmann.com www.pellfrischmann.com	Project	Appin Wind Farm		Name	Date	Scale		1:1000 @ A3			
			Drawn	GLJ	15/07/2022	206622 - Appin Tracking [SG155 N163 SG170]_Part1					
			Designed	GLJ	15/07/2022	Final.dwg					
			Checked	GB	15/07/2022	Drawing Status					
Client	Statkraft	Drawing Title	SG155 / N163 / SG170 Blades & 29.977 x 4.8 x 4.793 Tower	Point of Interest		46		Draft			
				Drawing No.	Notes:				Revision		
Key	Wheel SPA Body SPA Load SPA Indicative Over-run Over-sail	SPA Location	A713 West of Snabb Cairn	SK32		1. All mitigation is subject to confirmation through a test run. 2. This is not a construction drawing and is intended for illustration purposes only.				1	


SG155 Mitigation

Loads to oversail bollards. One set of chevron signs to be removed.

Sections of fence should be removed. Vegetation and trees should be cleared. **Third party land required.**


© Pell Frischmann

Pell Frischmann 93 GEORGE STREET, EDINBURGH. EH2 3ES Tel: +44 (0)131 240 1270 Email: pfe@pellfrischmann.com www.pellfrischmann.com	Project			Name	Date	Scale 1:500 @ A3	
	Appin Wind Farm	Drawn	GLJ	15/07/2022	20612. Appin Tracking [SG155 N163 SG170]_Part1		
		Designed	GLJ	15/07/2022	Final.dwg		
		Checked	GB	15/07/2022	Drawing Status Draft		
Client	Statkraft	Drawing Title	SG155 / N163 / SG170 Blades & 29.977 x 4.8 x 4.793 Tower		Point of Interest		46
Key  Wheel SPA  Body SPA  Load SPA  Indicative  Over-run  Over-sail	SPA Location	A713 West of Snabb Cairn		Drawing No.	Notes:		Revision
				SK32A	1. All mitigation is subject to confirmation through a test run. 2. This is not a construction drawing and is intended for illustration purposes only.		1

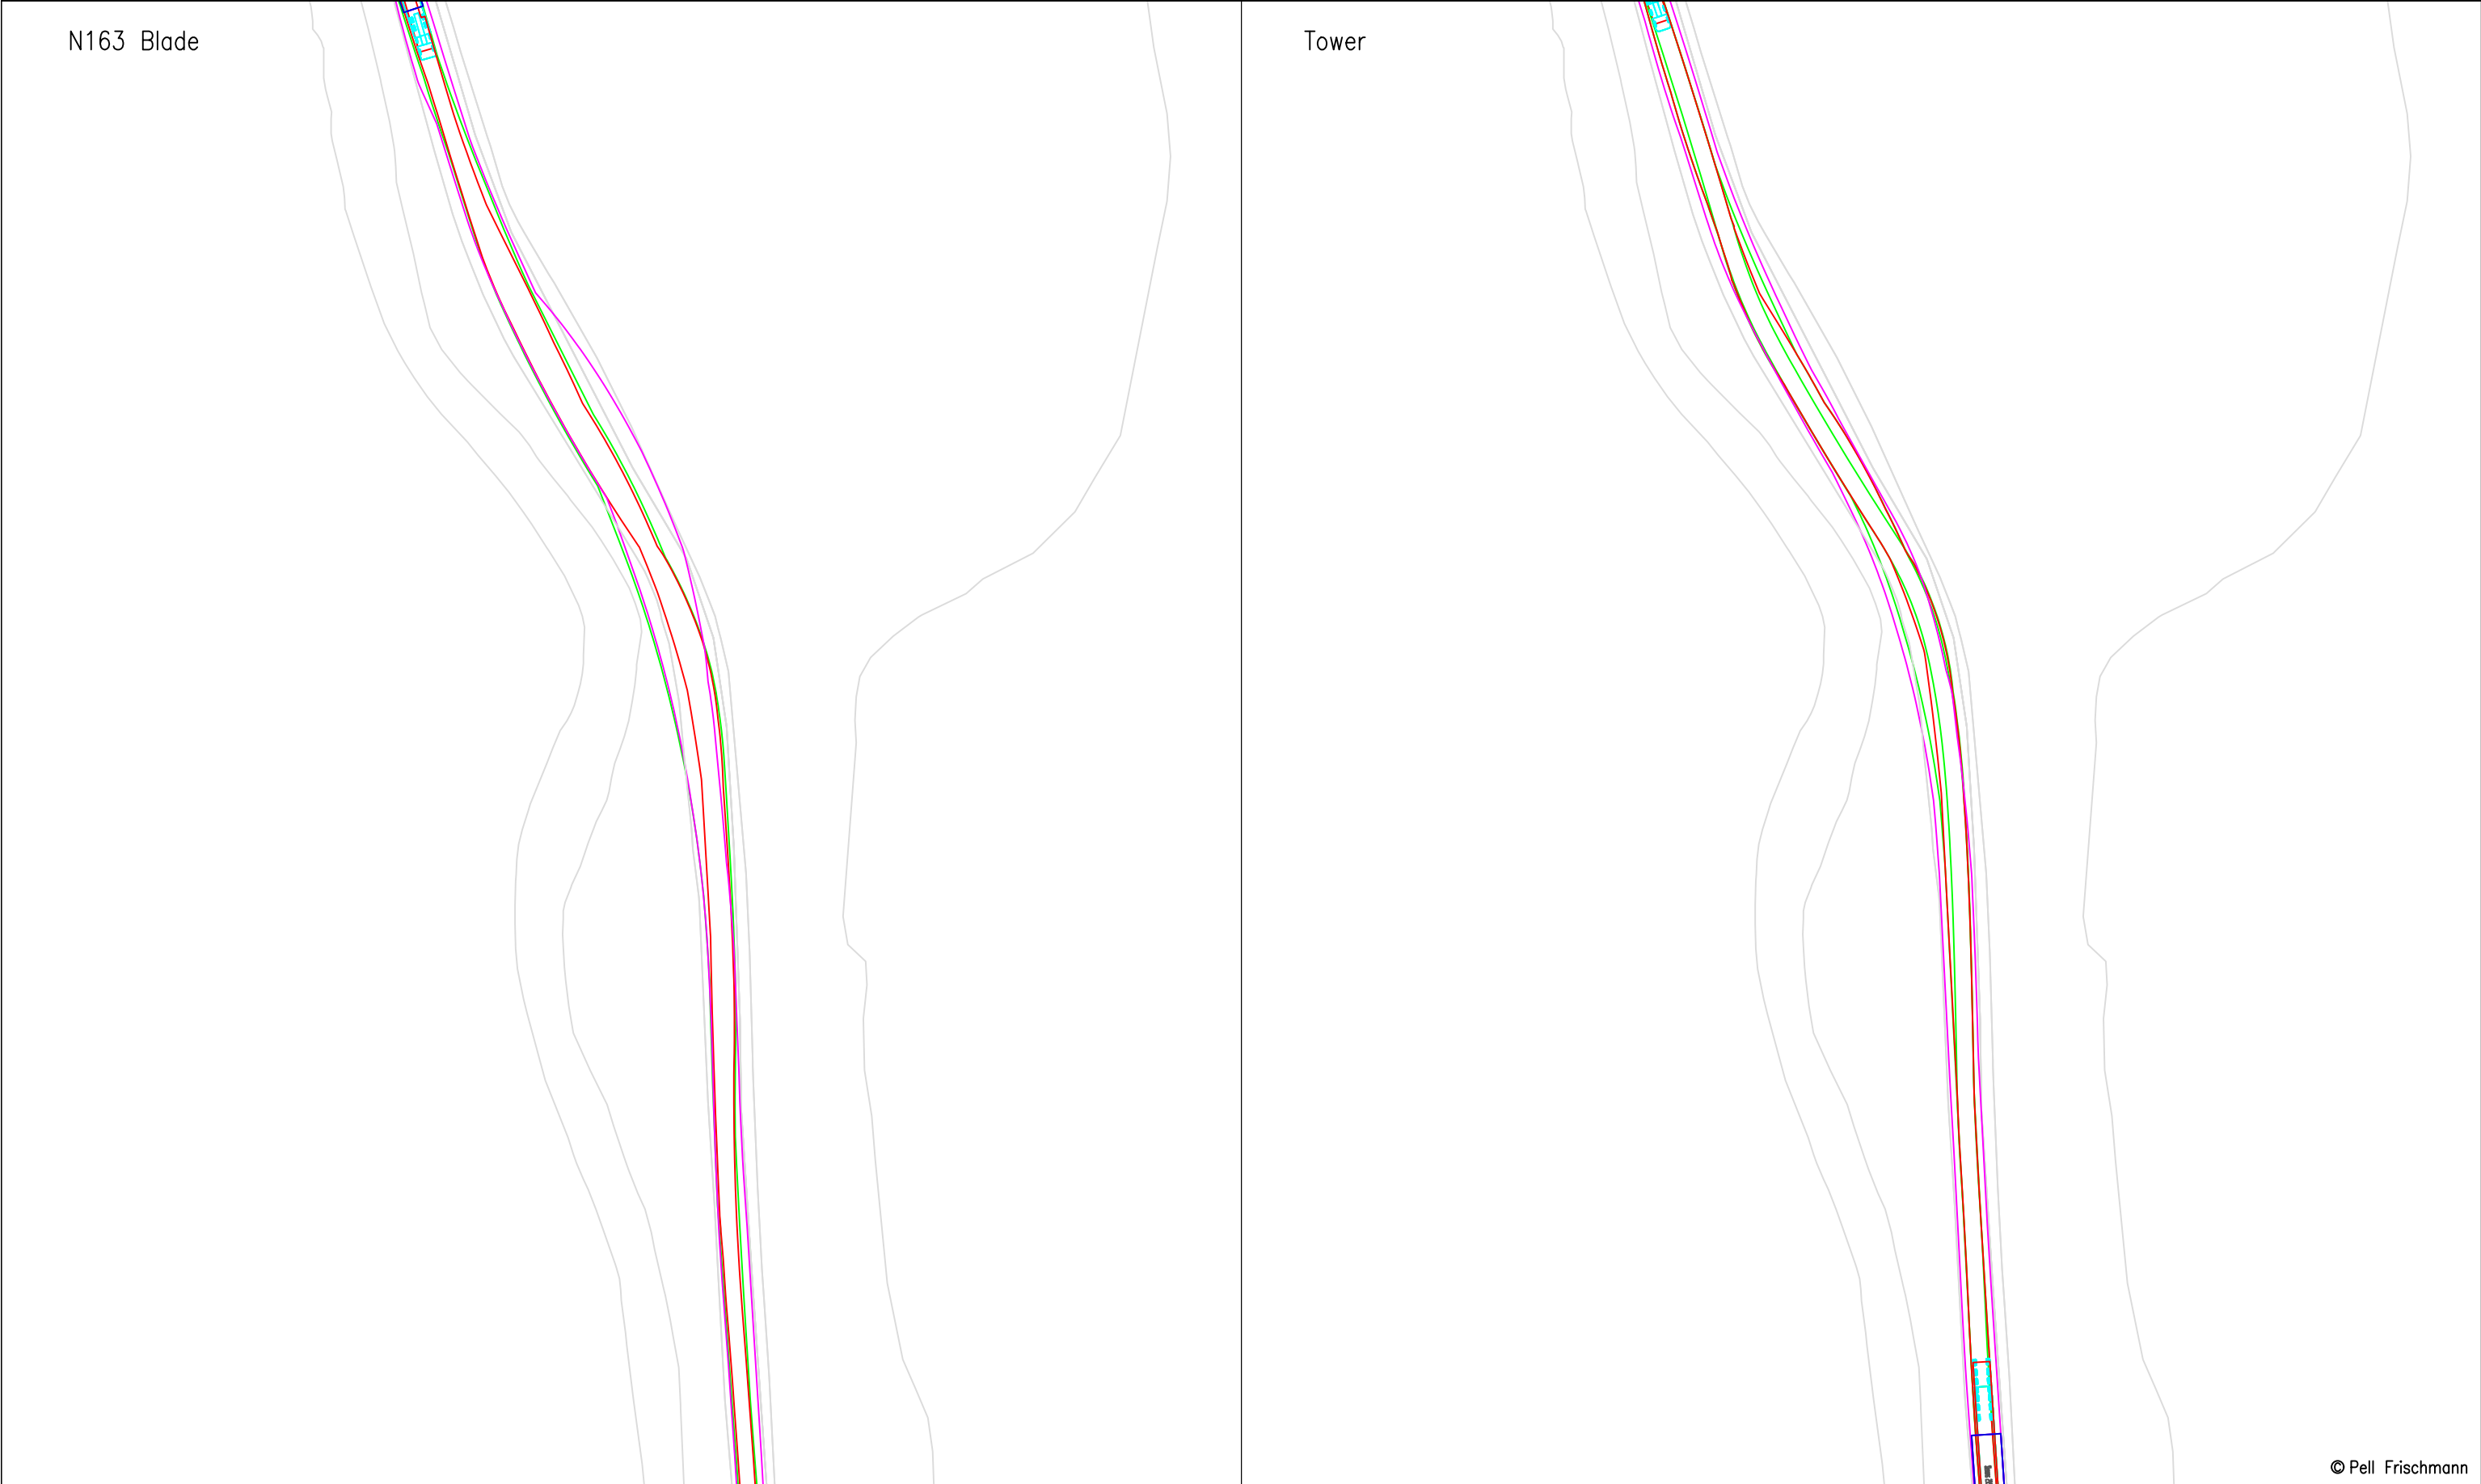


© Pell Frischmann

Pell Frischmann 93 GEORGE STREET, EDINBURGH, EH2 3ES Tel: +44 (0)131 240 1270 Email: pfredinburgh@pellfrischmann.com www.pellfrischmann.com	Project Appin Wind Farm			Name	Date	Scale 1:1000 @ A3	
			Drawn	GLJ	15/07/2022	206622 - Appin Tracking [SG155 N163 SG170]_Part1 Final.dwg	
			Designed	GLJ	15/07/2022		
			Checked	GB	15/07/2022		
Client Statkraft	Drawing Title SG155 / N163 / SG170 Blades & 29.977 x 4.8 x 4.793 Tower		Point of Interest		46	Drawing Status Draft	
			Drawing No. SK32B		Notes: 1. All mitigation is subject to confirmation through a test run. 2. This is not a construction drawing and is intended for illustration purposes only.		
Key Wheel SPA Body SPA Load SPA Indicative Over-run Over-sail	SPA Location A713 West of Snabb Cairn						Revision 1

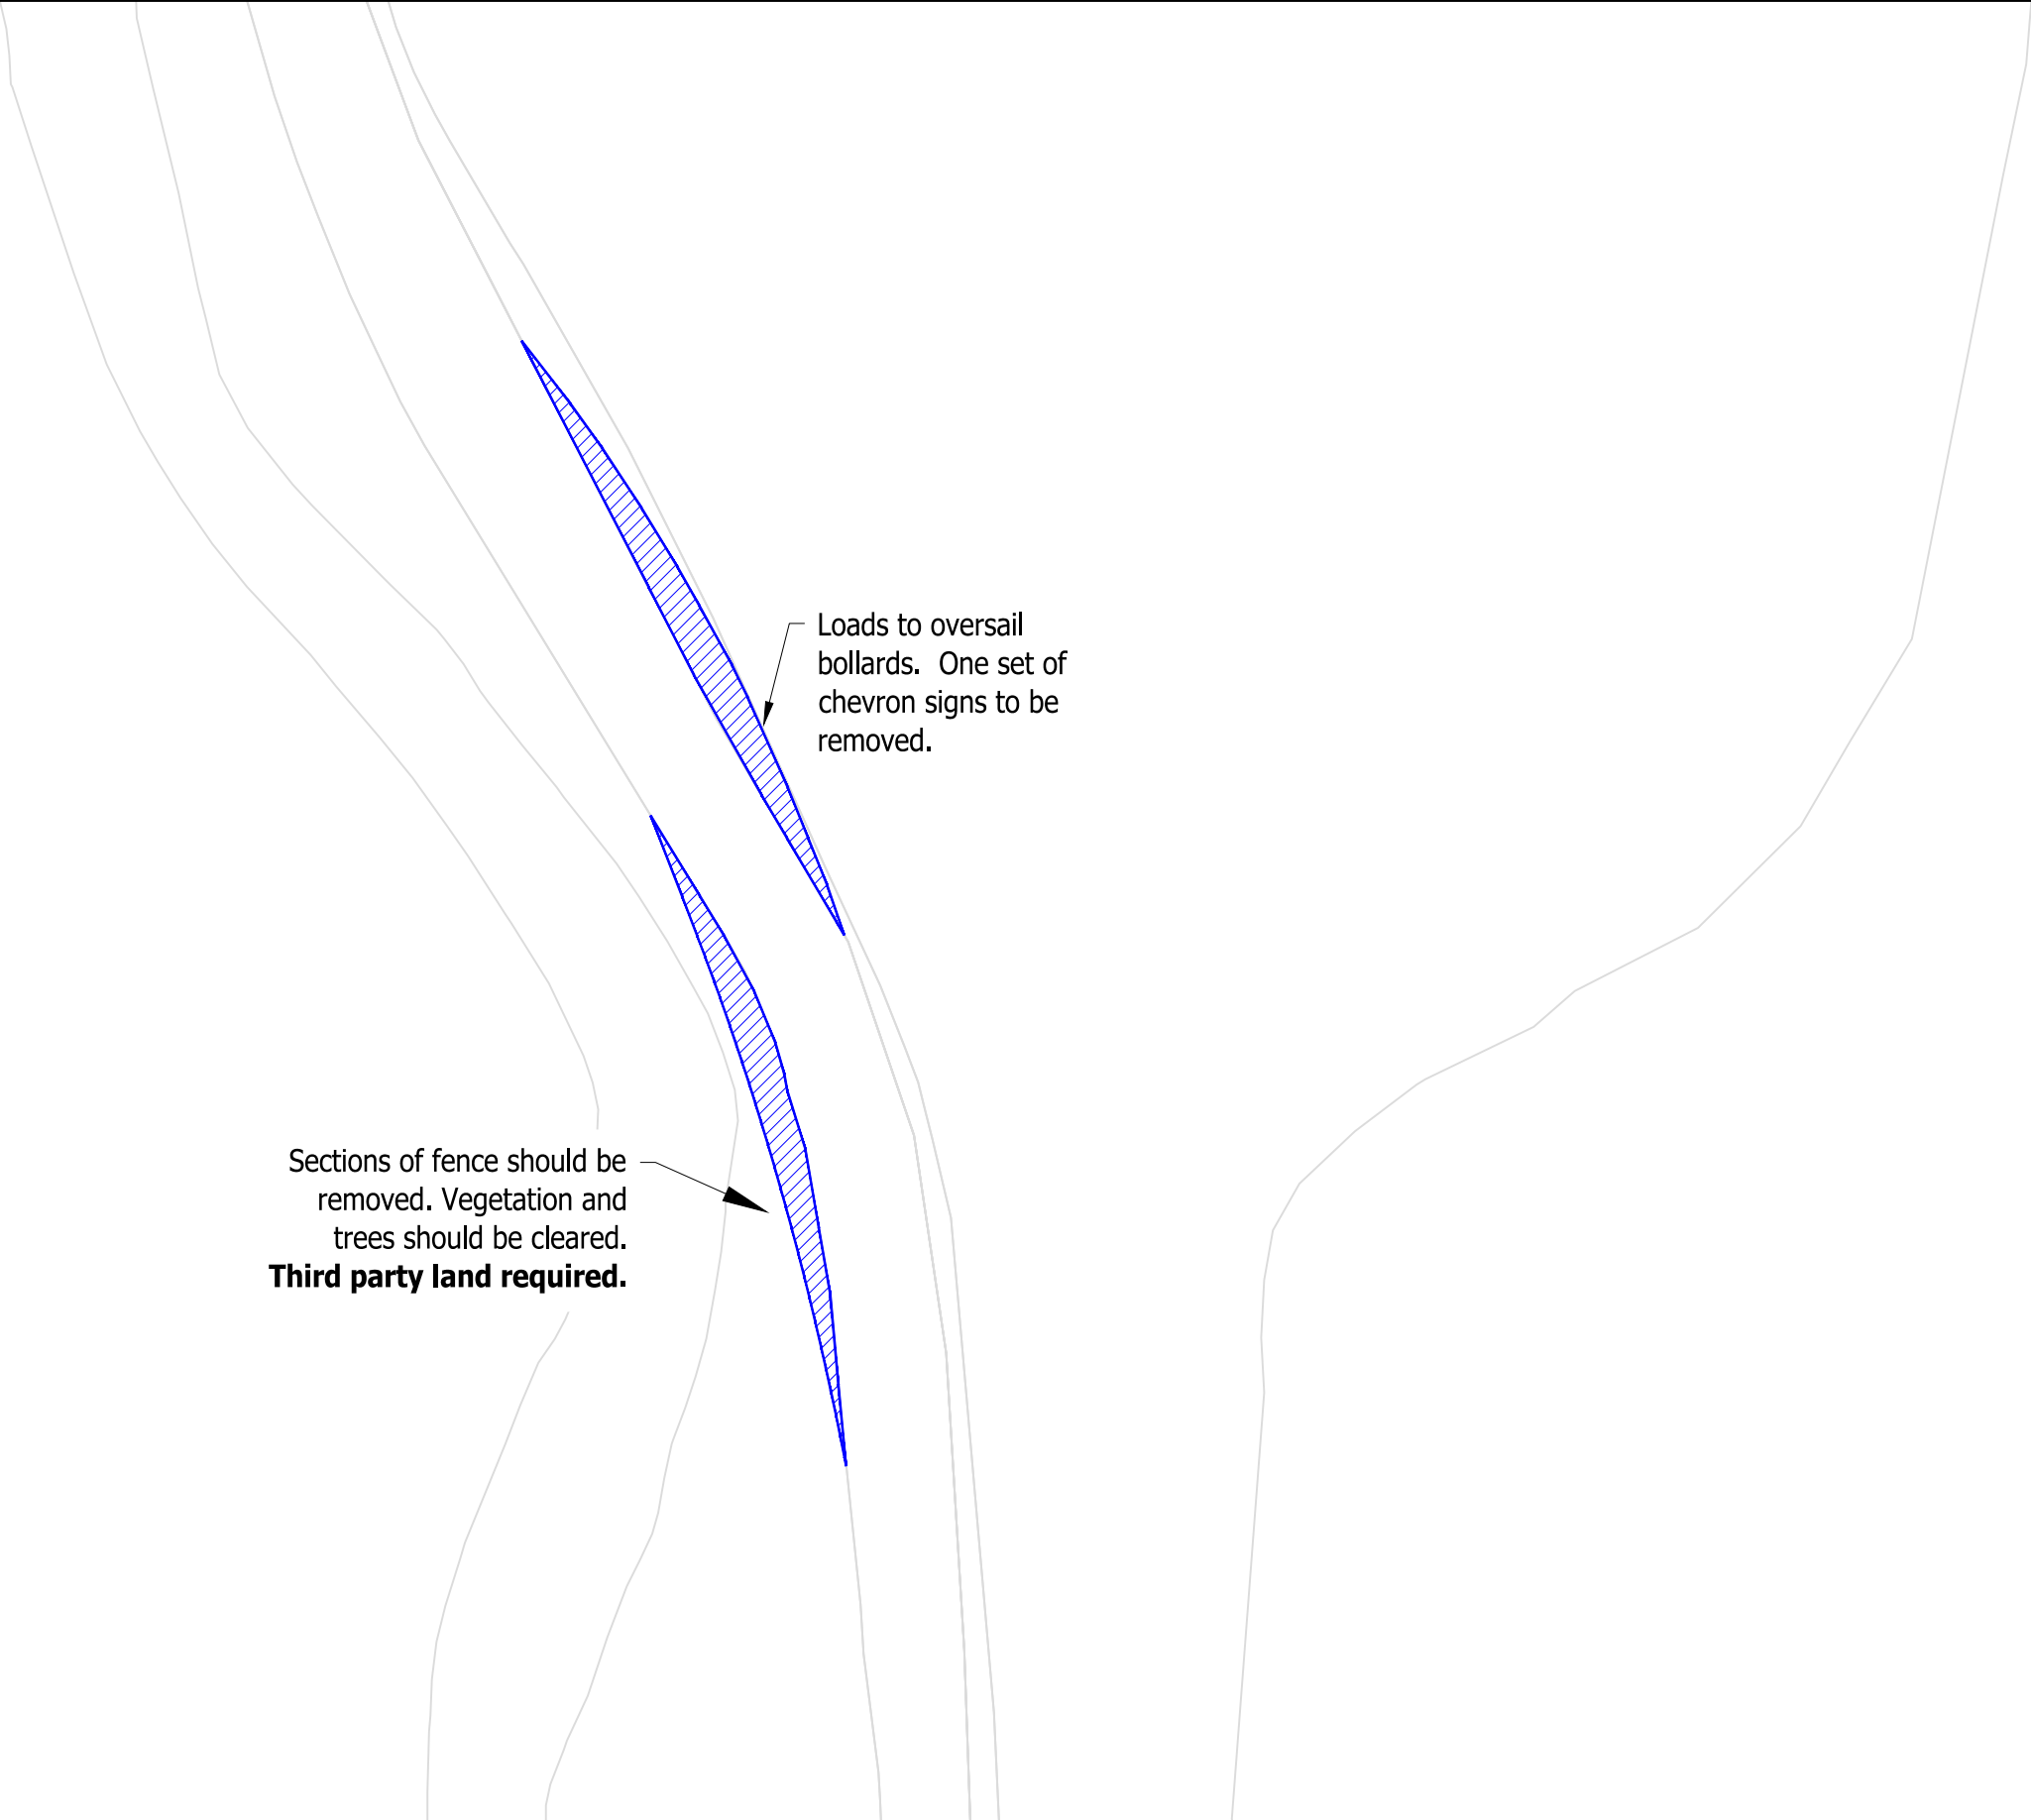


© Pell Frischmann

Pell Frischmann 93 GEORGE STREET, EDINBURGH, EH2 3ES Tel: +44 (0)131 240 1270 Email: pfredinburgh@pellfrischmann.com www.pellfrischmann.com	Client	Statkraft	Project	Appin Wind Farm		Name	Date	Scale	
					Drawn	GLJ	15/07/2022	1:500 @ A3	
					Designed	GLJ	15/07/2022	220622 - Appin Tracking [SG155 N163 SG170]_Part1	
					Checked	GB	15/07/2022	Final.dwg	
Key Wheel SPA Body SPA Load SPA Indicative Over-run Over-sail			Drawing Title	SG155 / N163 / SG170 Blades & 29.977 x 4.8 x 4.793 Tower	Point of Interest		46	Drawing Status	
					Drawing No.		SK32C	Notes: 1. All mitigation is subject to confirmation through a test run. 2. This is not a construction drawing and is intended for illustration purposes only.	Revision
					SPA Location		A713 West of Snabb Cairn		1

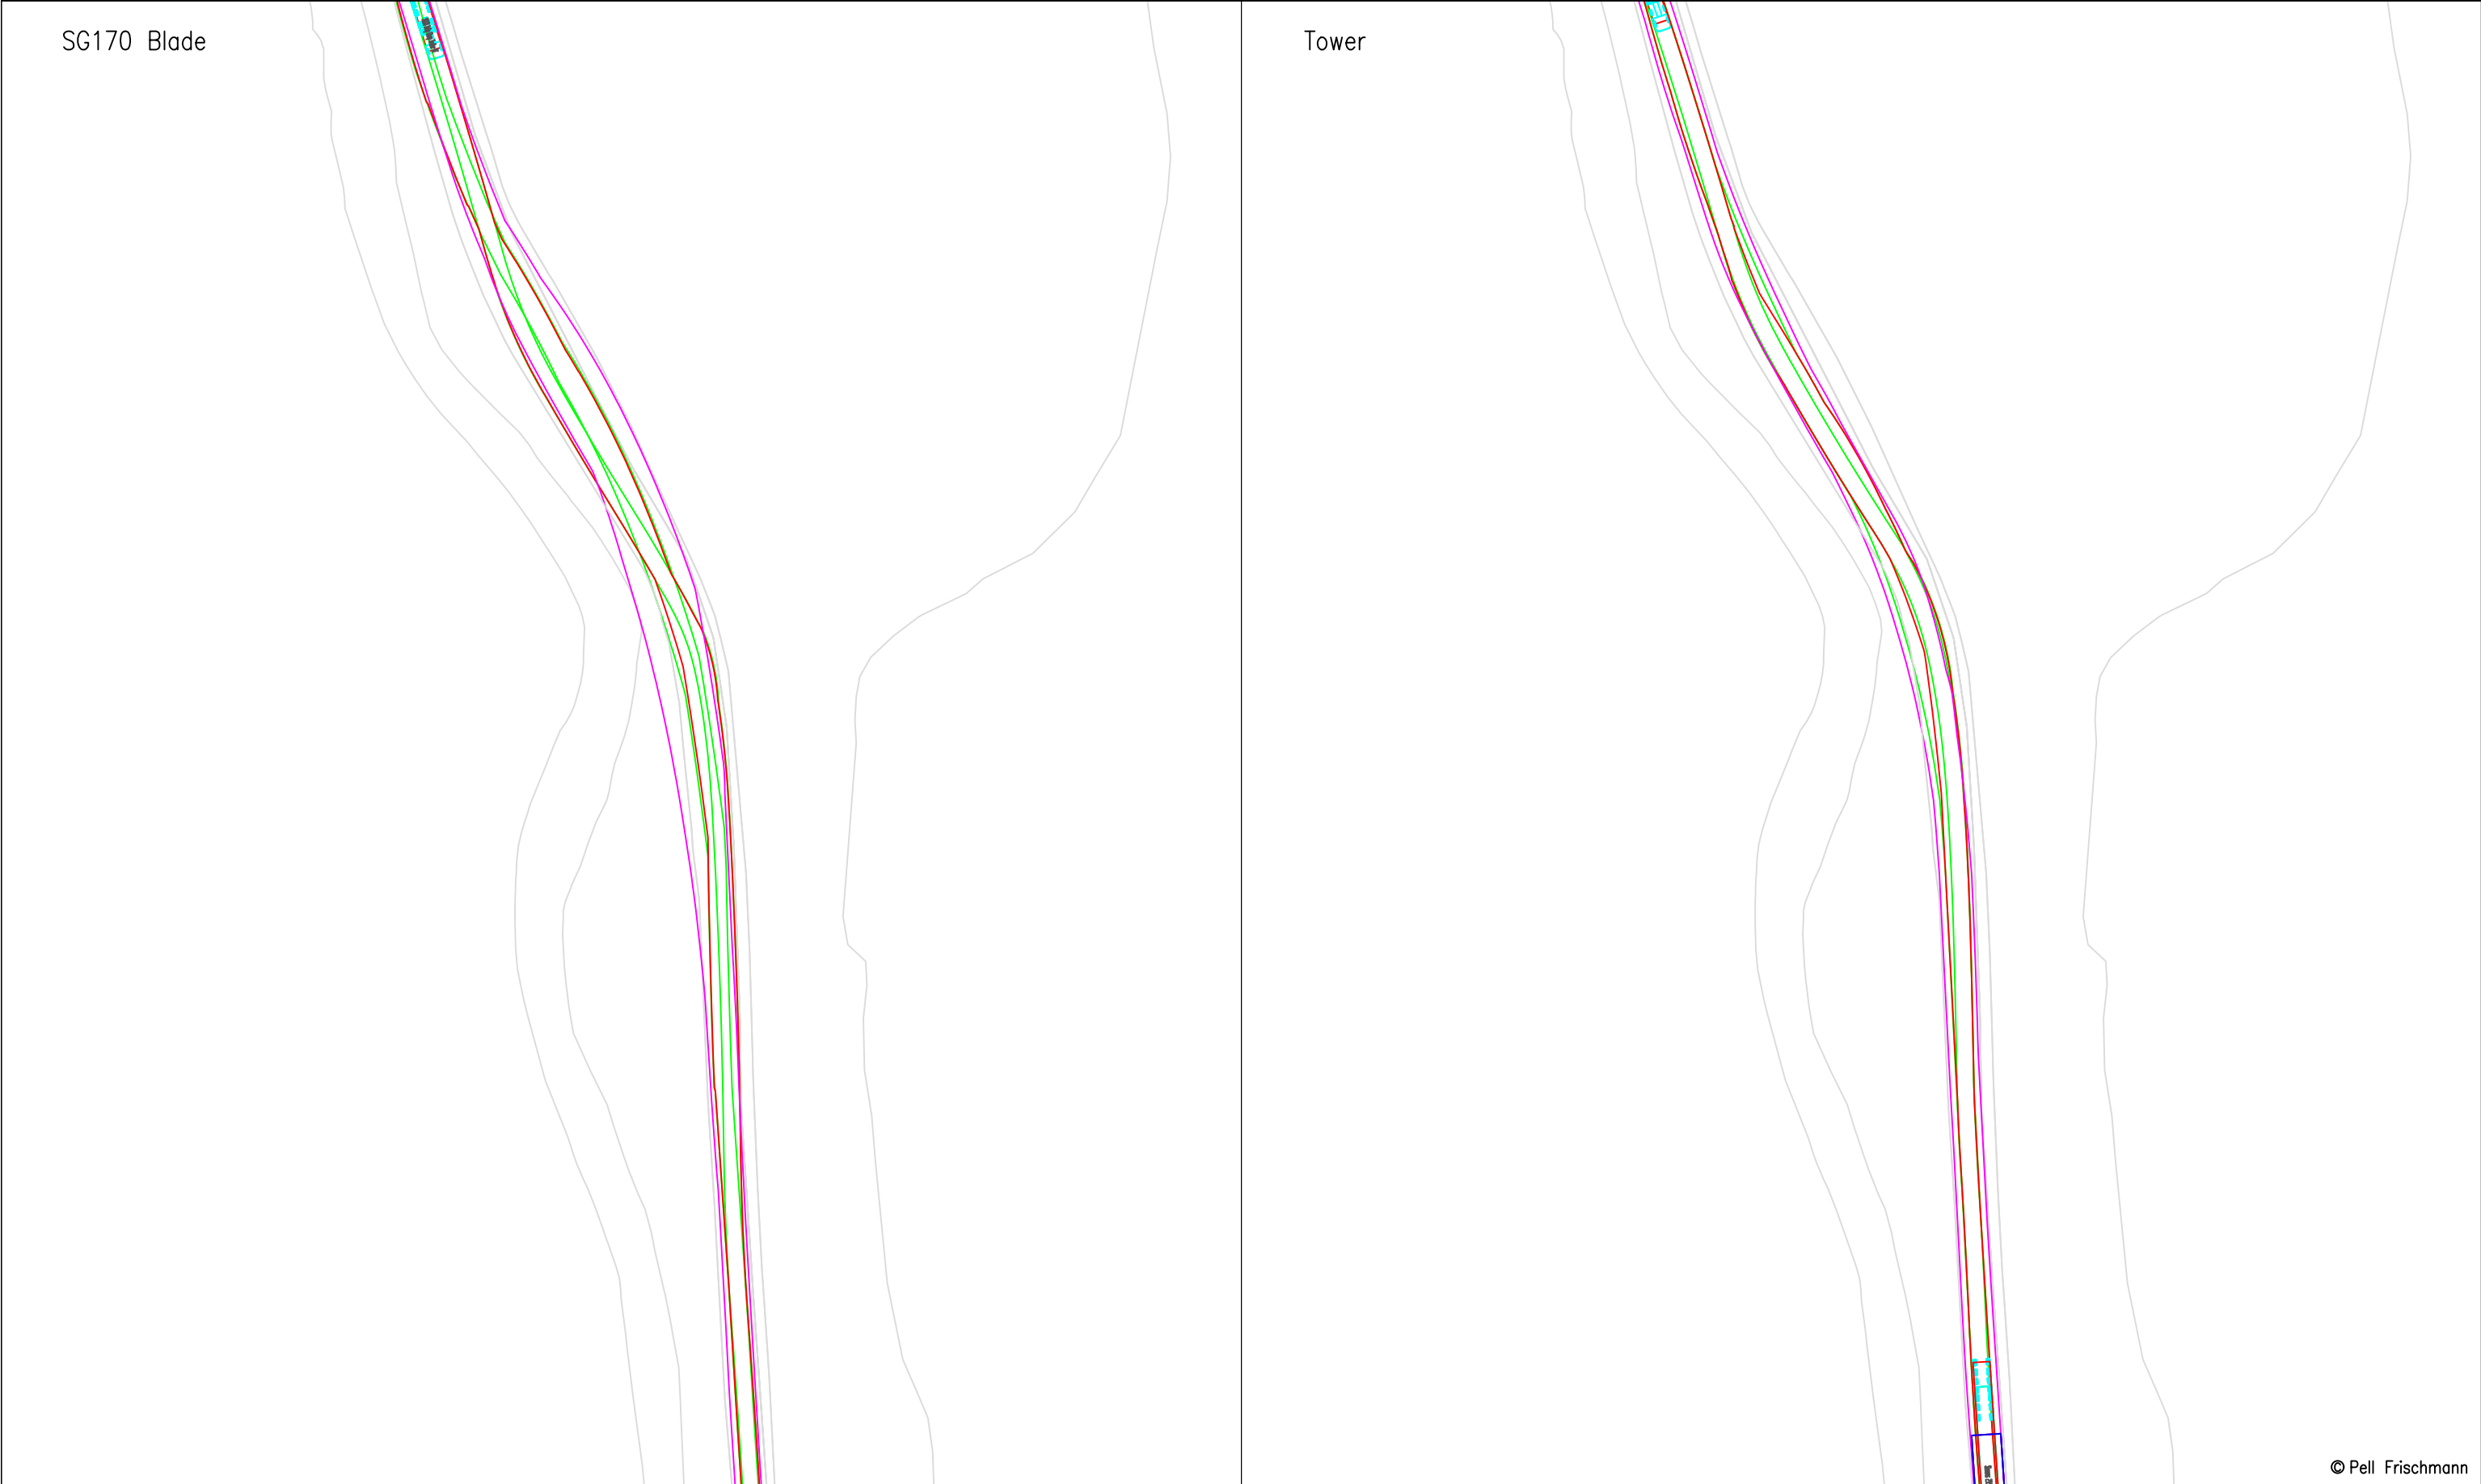

© Pell Frischmann

Pell Frischmann 93 GEORGE STREET, EDINBURGH, EH2 3ES Tel: +44 (0)131 240 1270 Email: pfredinburgh@pellfrischmann.com www.pellfrischmann.com	Project	Appin Wind Farm		Name	Date	Scale		1:1000 @ A3			
			Drawn	GLJ	15/07/2022	20622 - Appin Tracking [SG155 N163 SG170]_Part1 Final.dwg					
			Designed	GLJ	15/07/2022						
			Checked	GB	15/07/2022						
Client	Statkraft	Drawing Title	SG155 / N163 / SG170 Blades & 29.977 x 4.8 x 4.793 Tower			Point of Interest		46	Drawing Status		Draft
						Drawing No.		SK32D	Notes:		Revision
Key	Wheel SPA Body SPA Load SPA Indicative Over-run Over-sail	SPA Location	A713 West of Snabb Cairn			1. All mitigation is subject to confirmation through a test run. 2. This is not a construction drawing and is intended for illustration purposes only.		1			

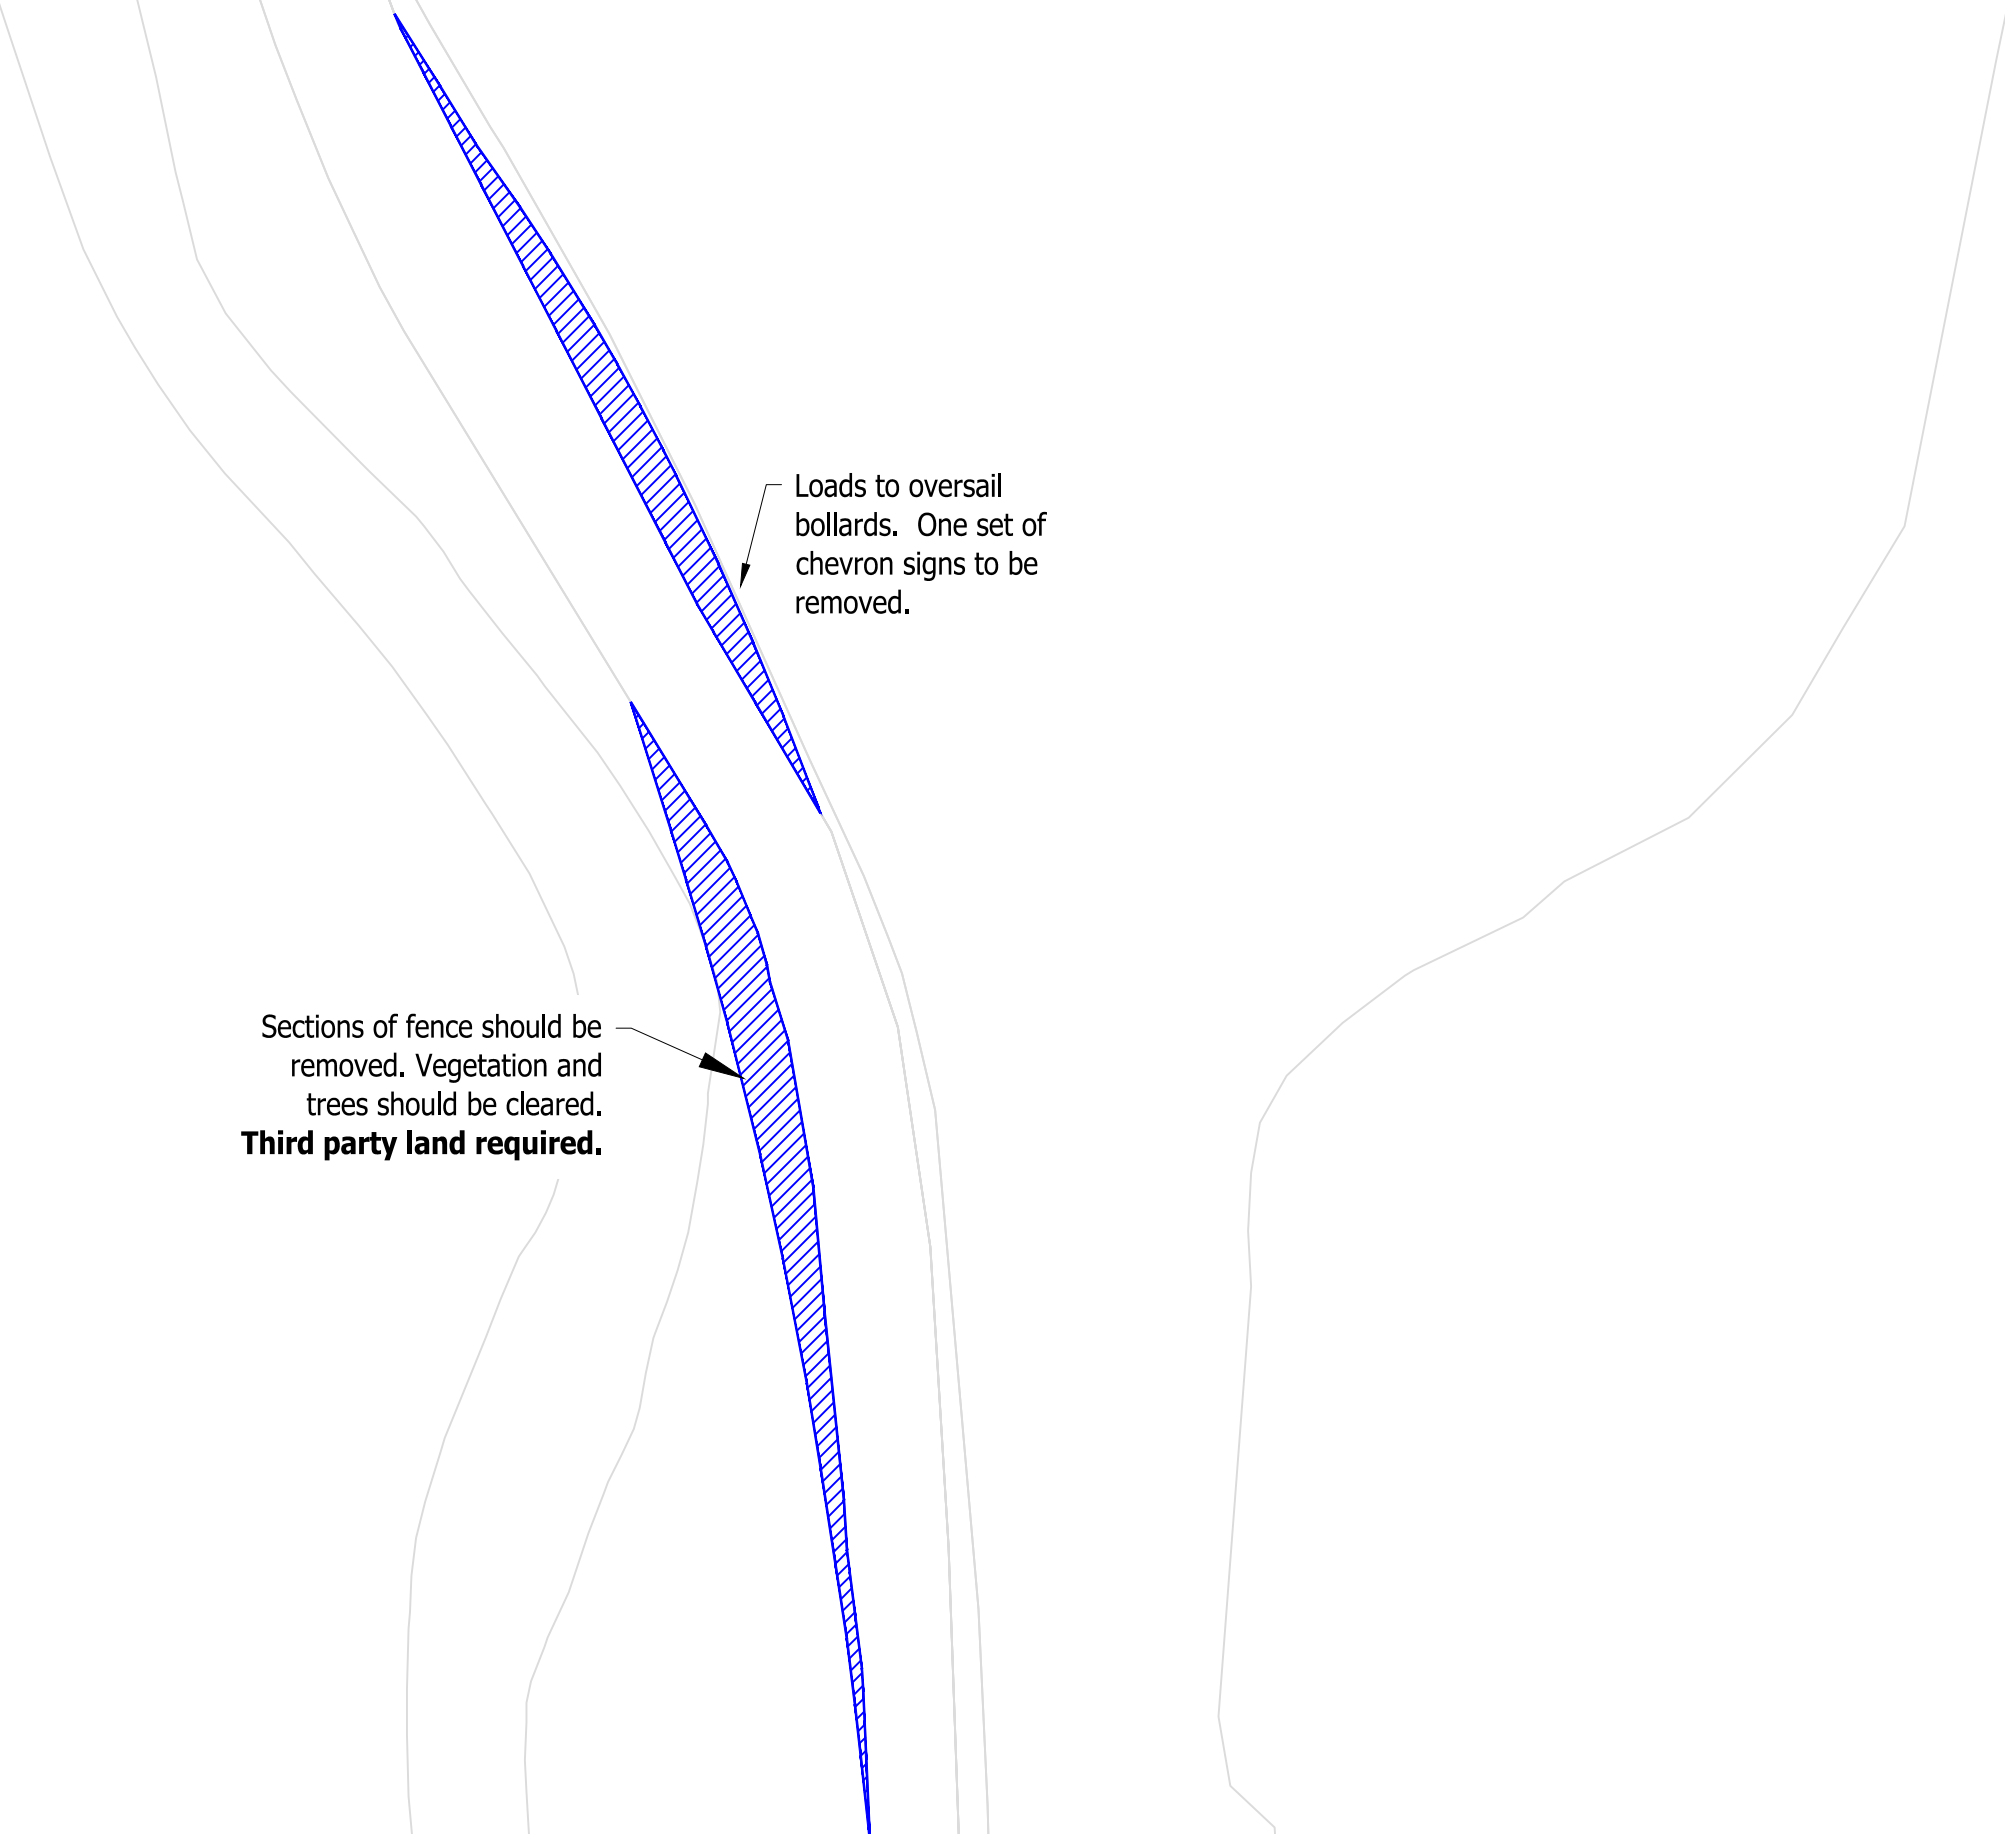


© Pell Frischmann

Pell Frischmann 93 GEORGE STREET, EDINBURGH, EH2 3ES Tel: +44 (0)131 240 1270 Email: pfredinburgh@pellfrischmann.com www.pellfrischmann.com	Project	Appin Wind Farm			Name	Date	Scale		
				Drawn	GLJ	15/07/2022	1:500 @ A3		
				Designed	GLJ	15/07/2022	220622 - Appin Tracking [SG155 N163 SG170]_Part1		
				Checked	GB	15/07/2022	Final.dwg		
Client	Statkraft	Drawing Title	SG155 / N163 / SG170 Blades & 29.977 x 4.8 x 4.793 Tower		Point of Interest		46	Drawing Status	
					Draft				
Key	Wheel SPA Body SPA Load SPA Indicative Over-run Over-sail	SPA Location	A713 West of Snabb Cairn		Drawing No.	SK32E	Notes:		Revision
							1. All mitigation is subject to confirmation through a test run. 2. This is not a construction drawing and is intended for illustration purposes only.		
1									


SG155 Blade

Tower

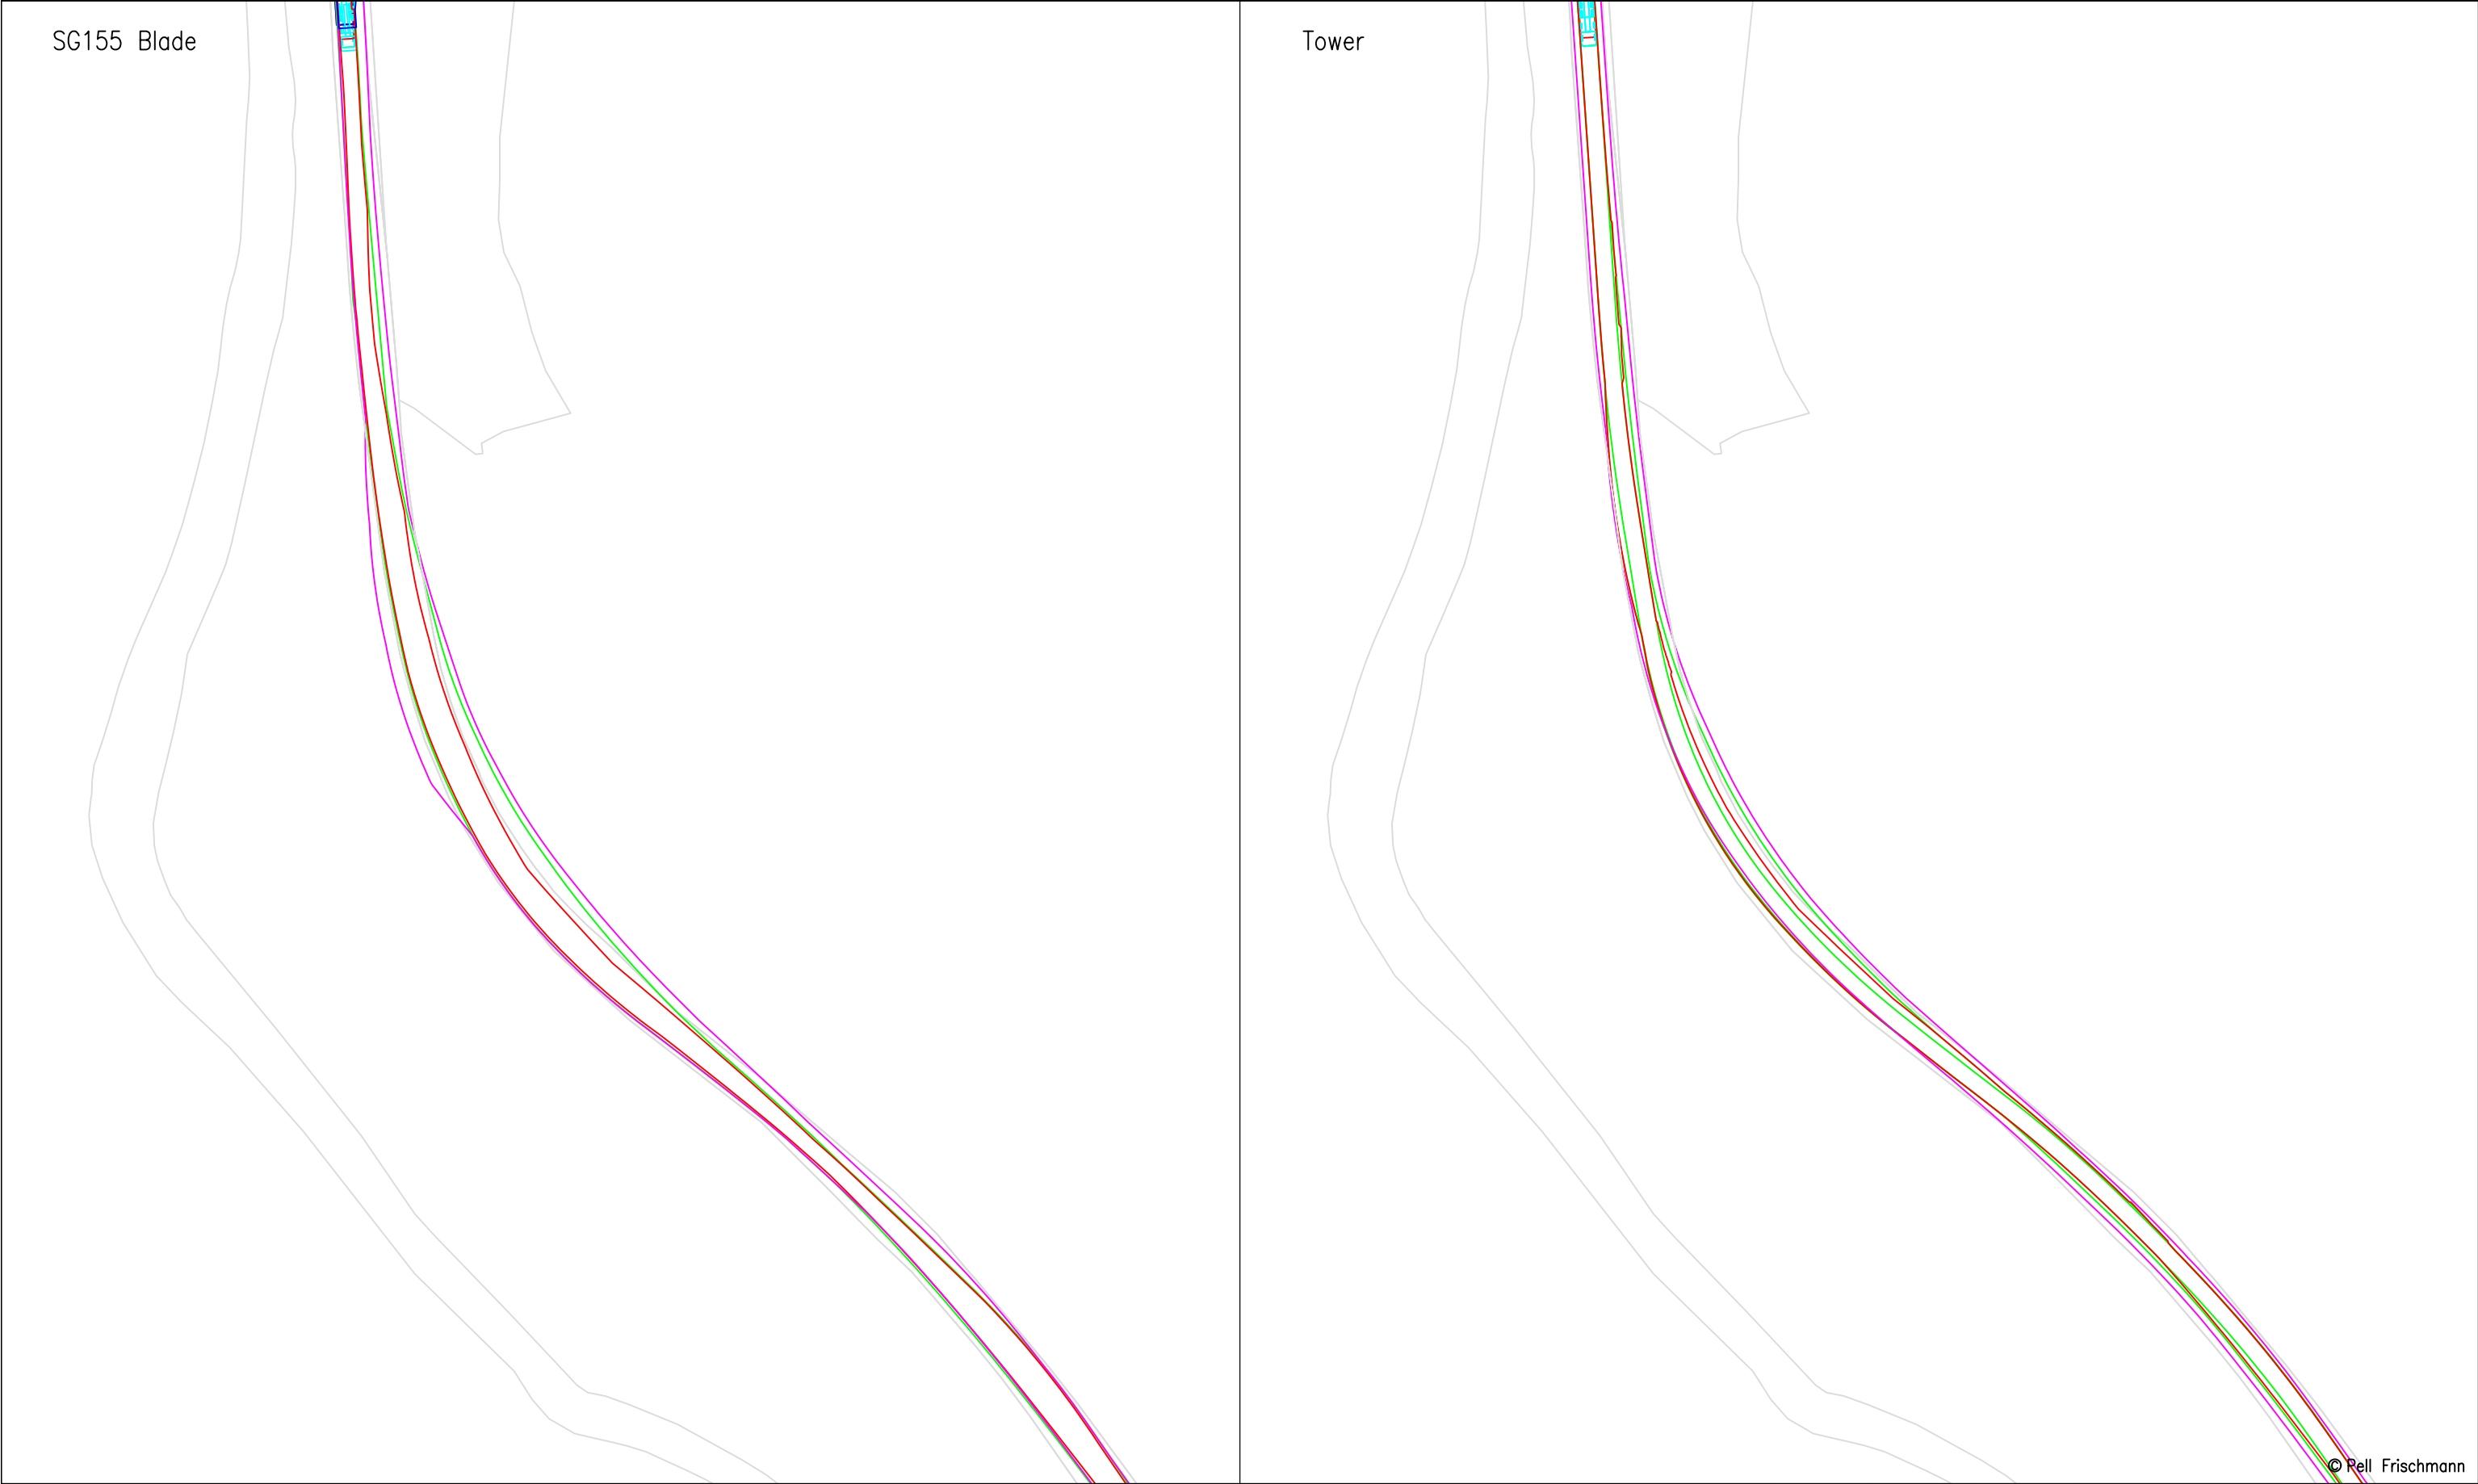


© Pell Frischmann

Pell Frischmann 93 GEORGE STREET, EDINBURGH, EH2 3ES Tel: +44 (0)131 240 1270 Email: pfeinburgh@pellfrischmann.com www.pellfrischmann.com	Project	Appin Wind Farm			Name	Date	Scale		
				Drawn	GLJ	15/07/2022	1:1000 @ A3		
				Designed	GLJ	15/07/2022	206622 - Appin Tracking [SG155 N163 SG170]_Part1		
				Checked	GB	15/07/2022	Final.dwg		
Client	Statkraft	Drawing Title	SG155 / N163 / SG170 Blades & 29.977 x 4.8 x 4.793 Tower		Point of Interest		47	Drawing Status	
					Draft				
Key	Wheel SPA Body SPA Load SPA Indicative	SPA Location	A713 North of Mossdale		Drawing No.	SK33	Notes:		Revision
							1. All mitigation is subject to confirmation through a test run. 2. This is not a construction drawing and is intended for illustration purposes only.		
									1

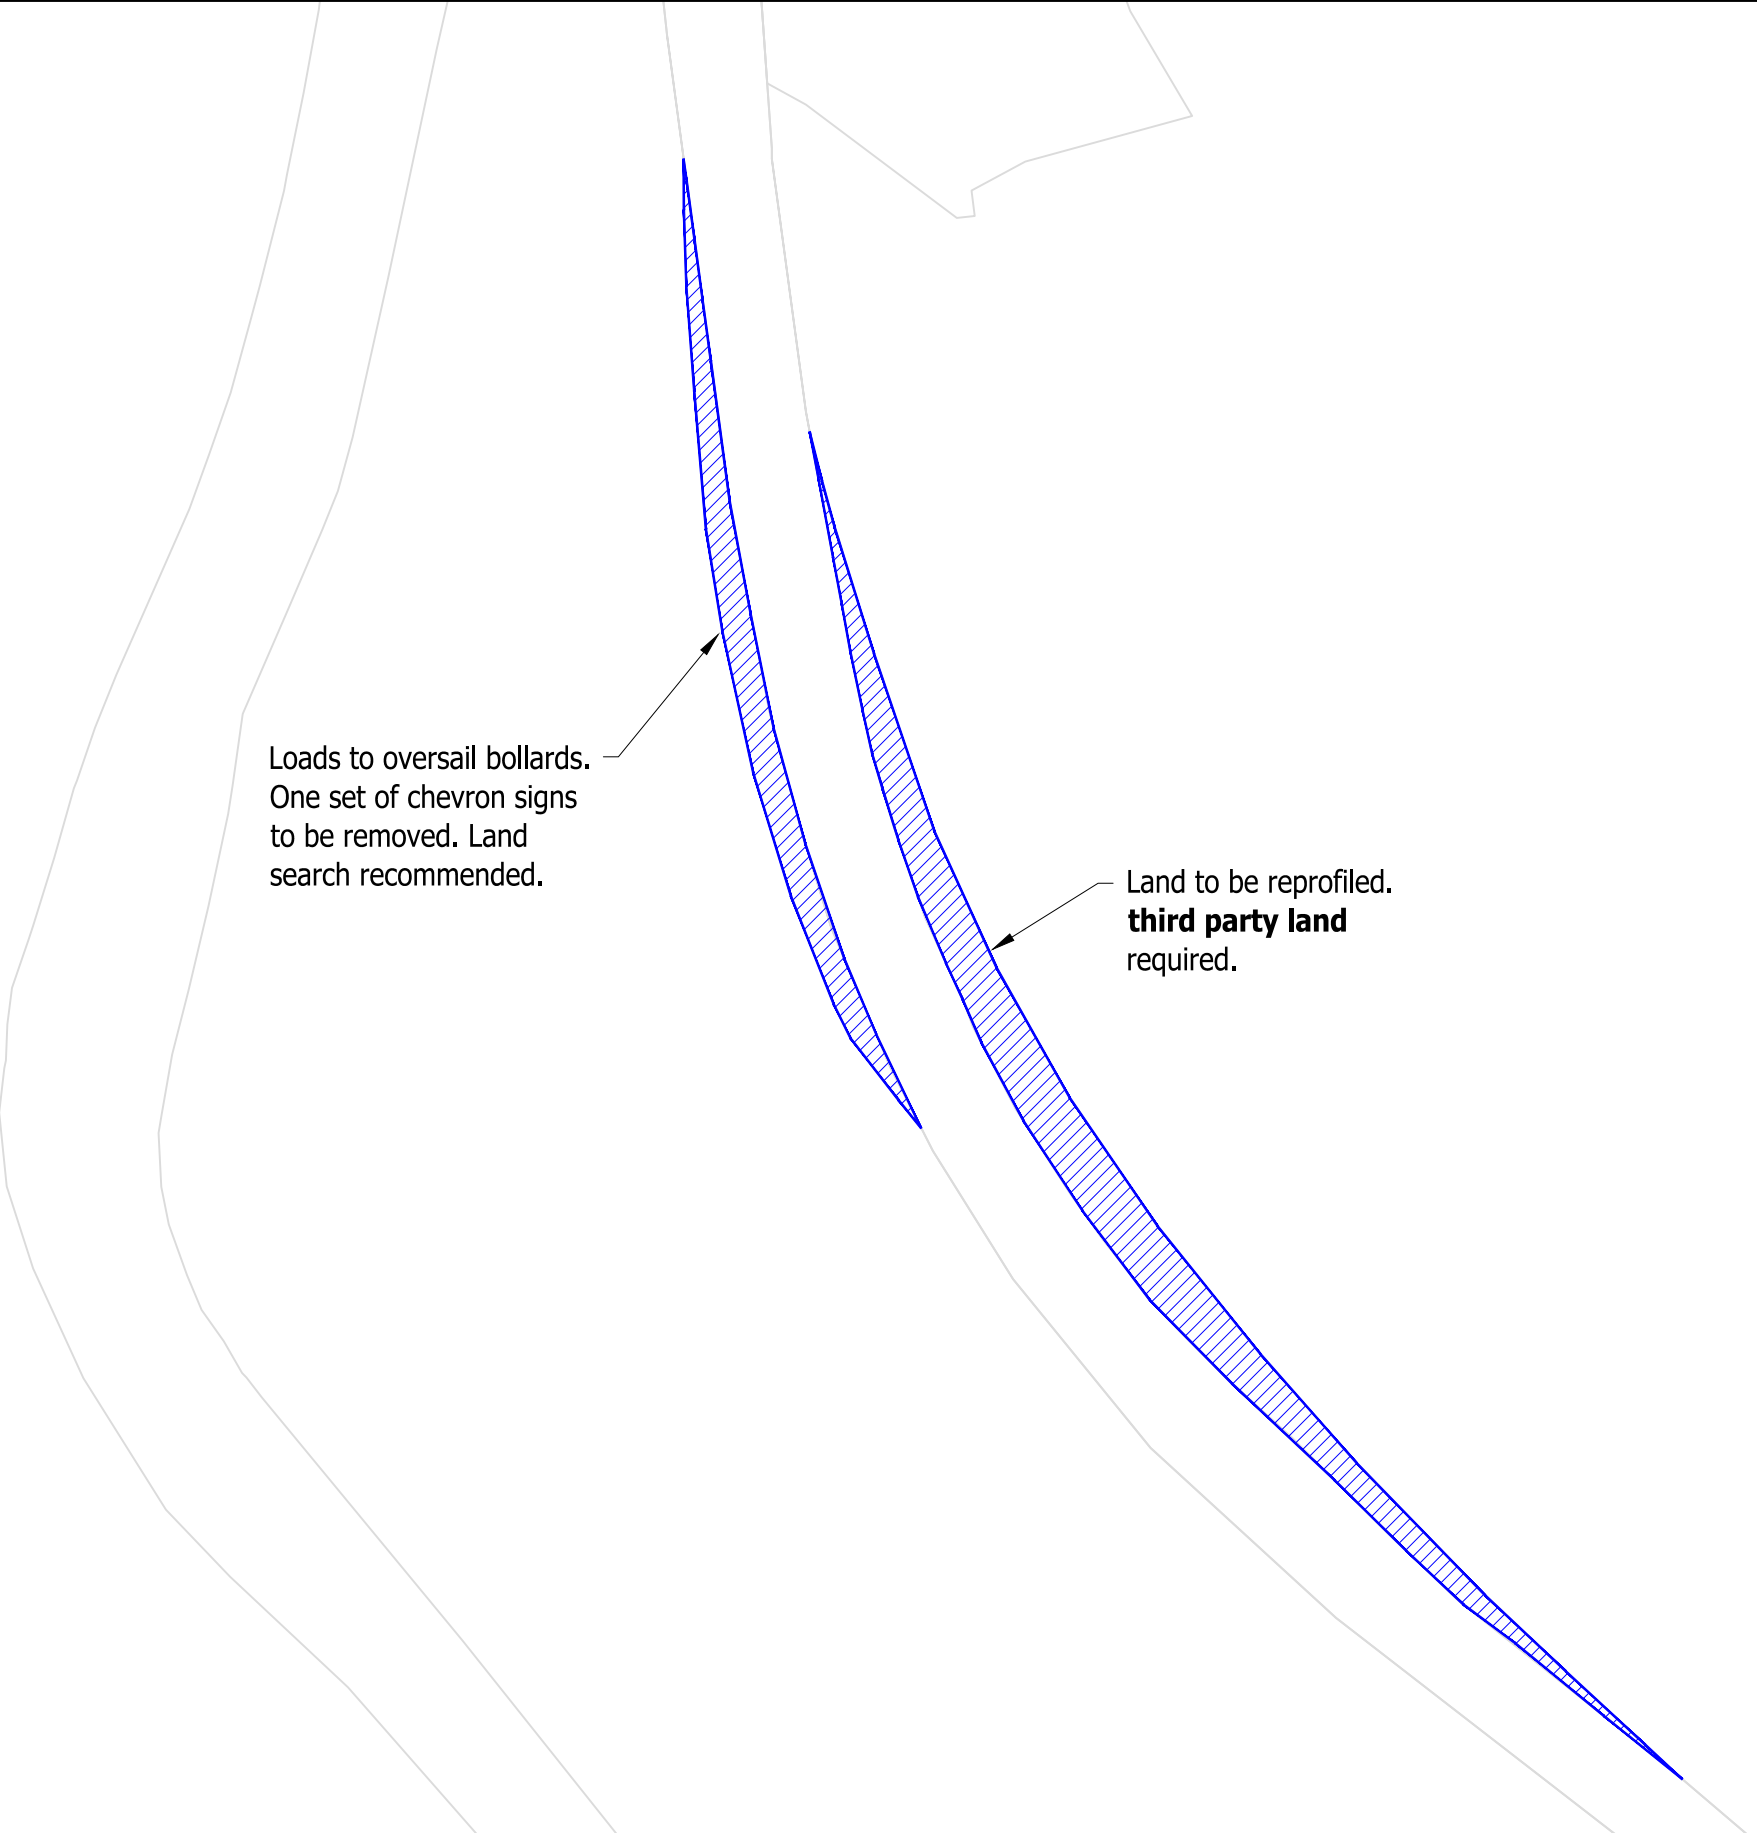


© Pell Frischmann

Pell Frischmann 93 GEORGE STREET, EDINBURGH, EH2 3ES Tel: +44 (0)131 240 1270 Email: pfredinburgh@pellfrischmann.com www.pellfrischmann.com	Project			Name	Date	Scale		
	Appin Wind Farm		Drawn	GLJ	15/07/2022	Custom @ A3		
			Designed	GLJ	15/07/2022	20622 - Appin Tracking [SG155 N163 SG170]_Part1		
			Checked	GB	15/07/2022	Final.dwg		
Client	Statkraft		Drawing Title		Point of Interest		Drawing Status	
			SG155 / N163 / SG170 Blades & 29.977 x 4.8 x 4.793 Tower		47		Draft	
Key							Notes:	
Wheel SPA	Body SPA	Load SPA	Indicative	Over-run	Over-sail	Drawing No.	Revision	
						SK33A	1	
							1. All mitigation is subject to confirmation through a test run.	
							2. This is not a construction drawing and is intended for illustration purposes only.	

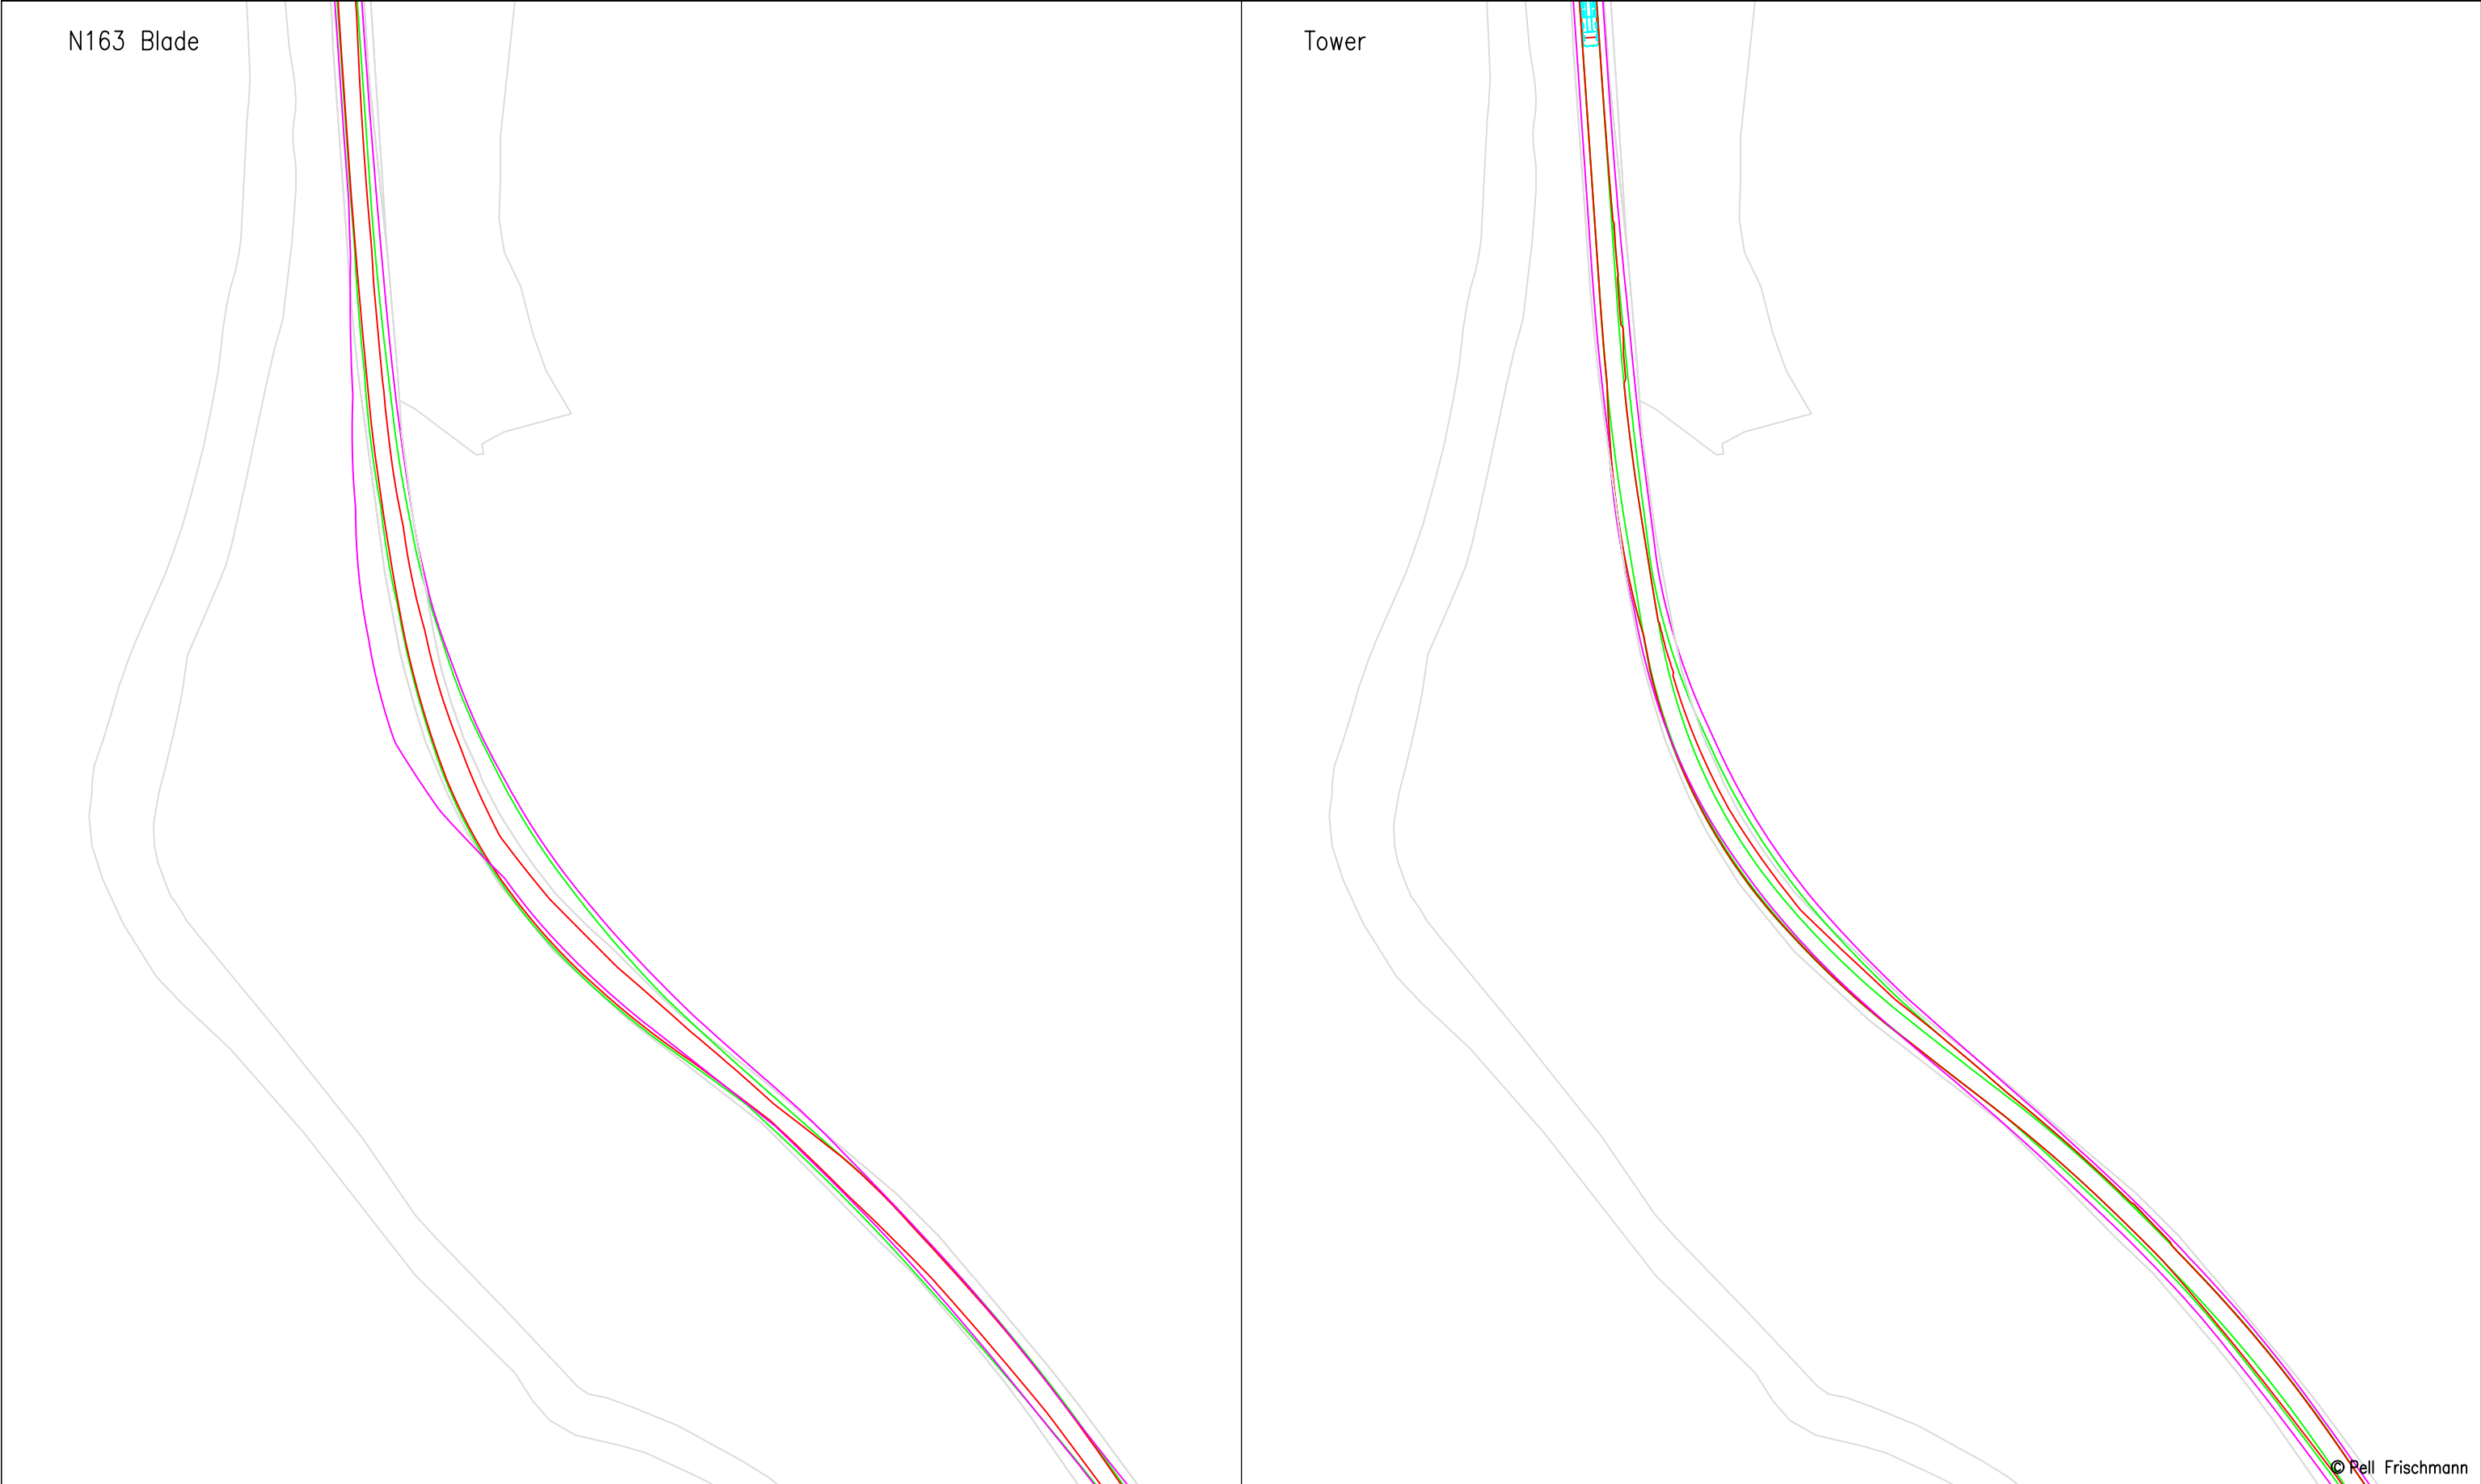


Pell Frischmann 93 GEORGE STREET, EDINBURGH, EH2 3ES Tel: +44 (0)131 240 1270 Email: pfedinburgh@pellfrischmann.com www.pellfrischmann.com	Project Appin Wind Farm			Name	Date	Scale 1:1000 @ A3			
			Drawn	GLJ	15/07/2022	20610-Appin Tracking [SG155 N163 SG170]_Part1 Final.dwg			
			Designed	GLJ	15/07/2022				
			Checked	GB	15/07/2022				
Client Statkraft	Drawing Title SG155 / N163 / SG170 Blades & 29.977 x 4.8 x 4.793 Tower		Point of Interest		47		Drawing Status Draft		
			Drawing No. SK33B		Notes: 1. All mitigation is subject to confirmation through a test run. 2. This is not a construction drawing and is intended for illustration purposes only.		Revision 1		
Key	Wheel SPA Body SPA Load SPA Indicative Over-run Over-sail	SPA Location A713 North of Mossdale							

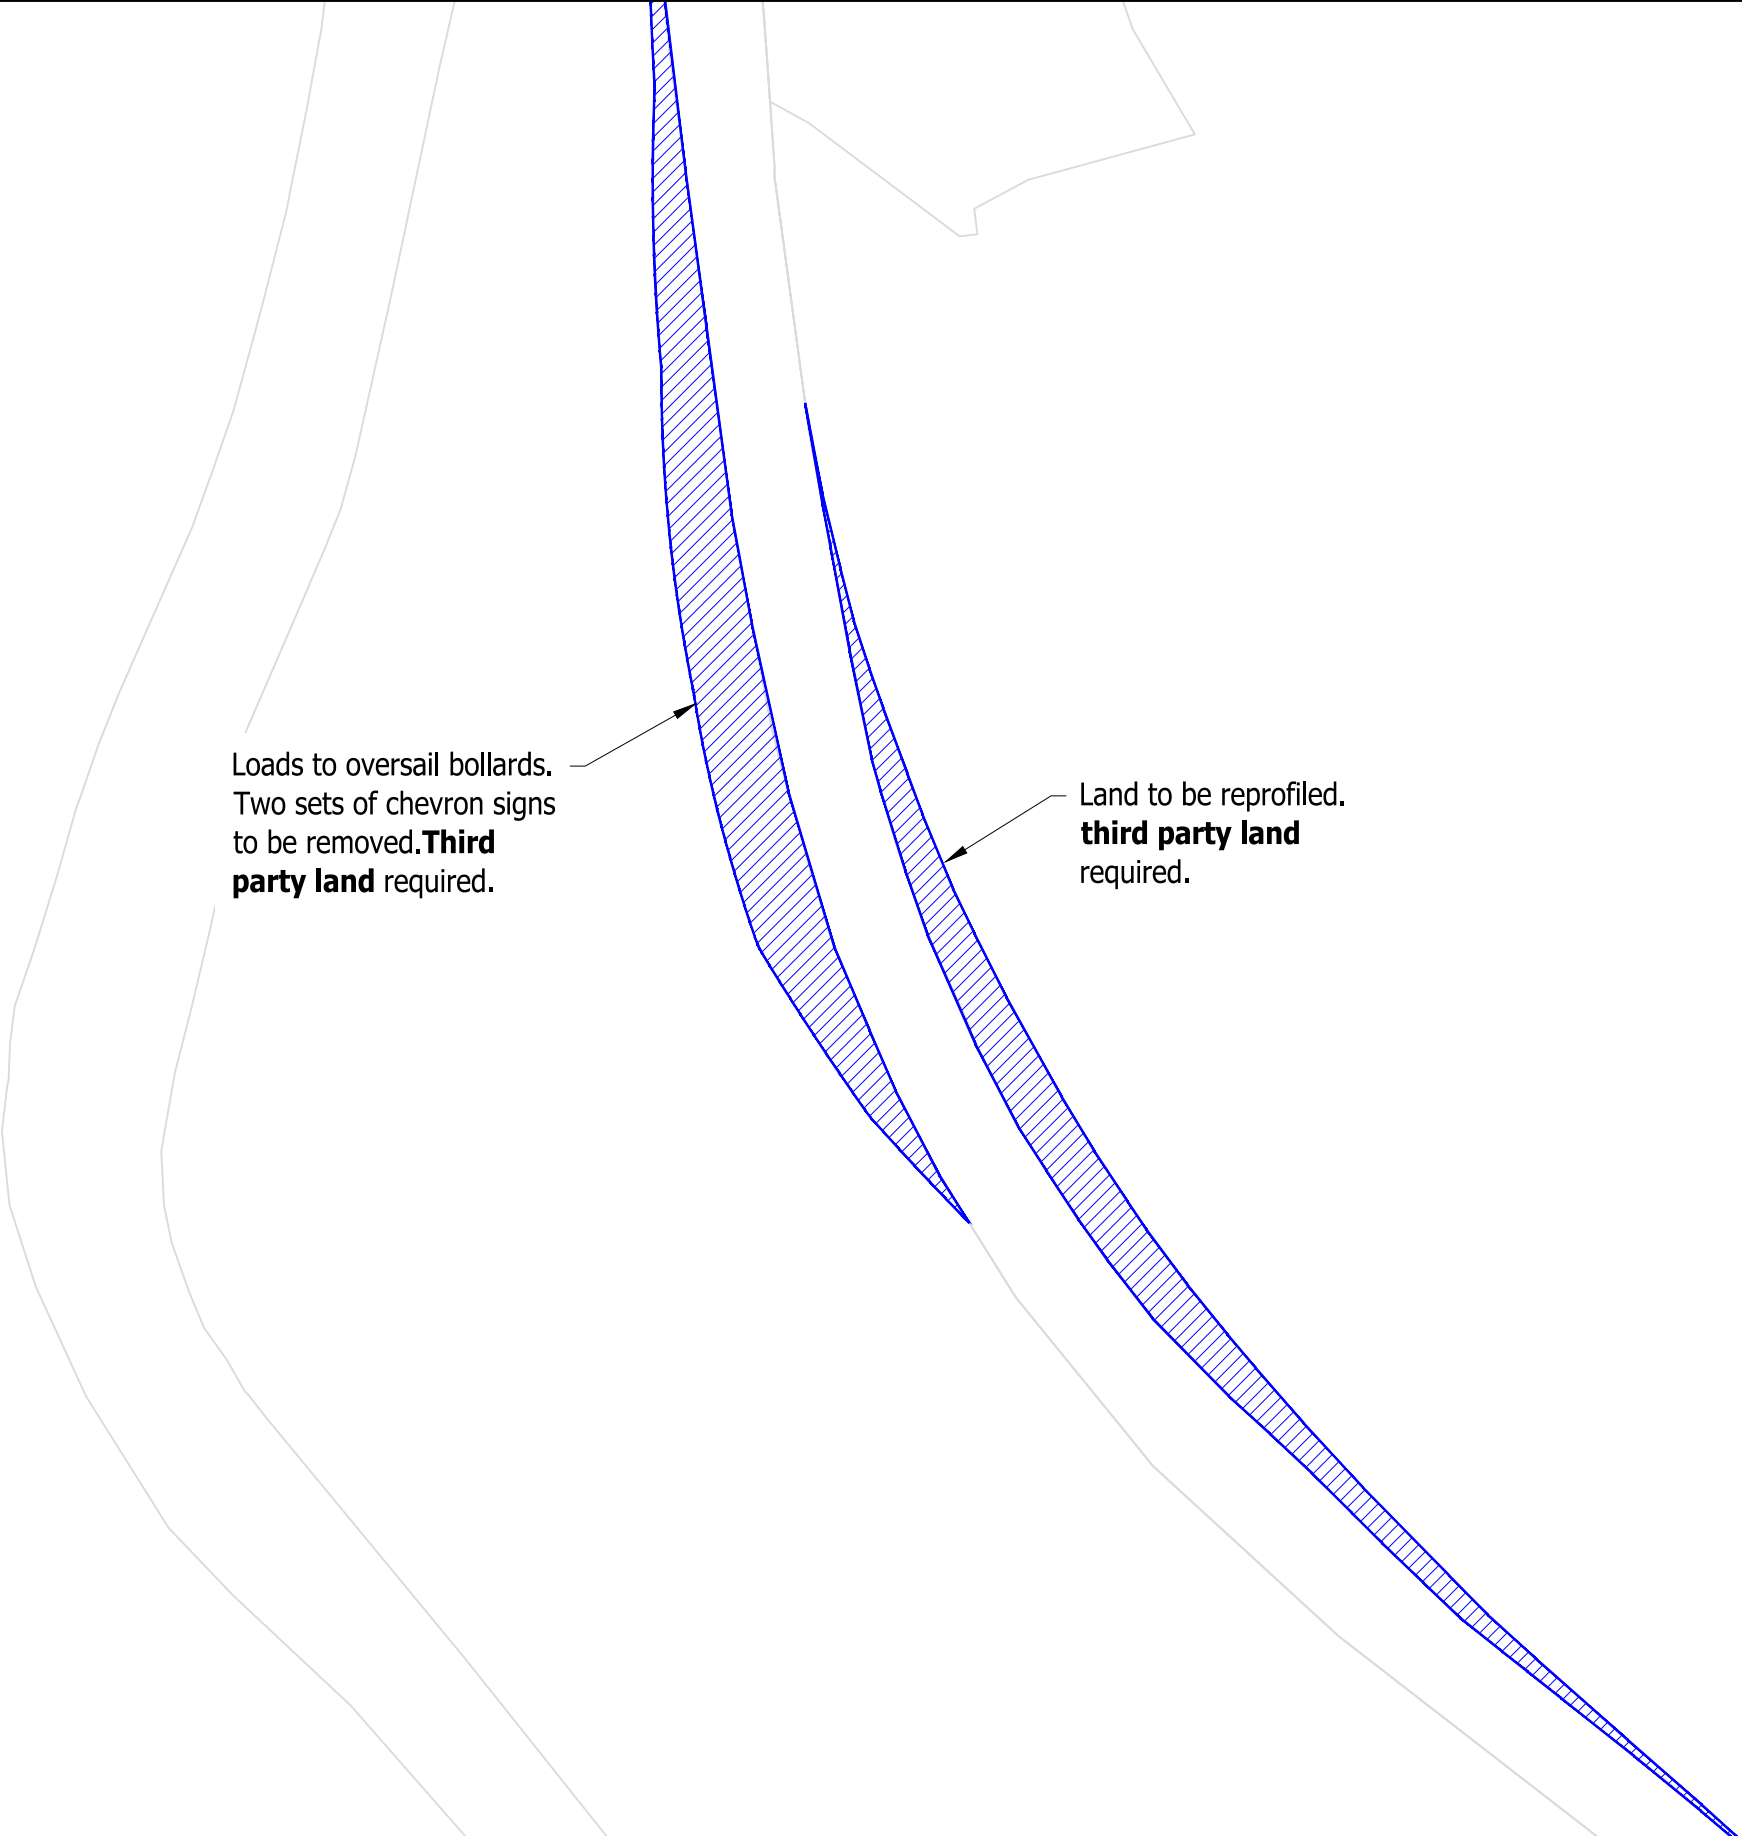


© Pell Frischmann

Pell Frischmann 93 GEORGE STREET, EDINBURGH, EH2 3ES Tel: +44 (0)131 240 1270 Email: p.fedinburgh@pellfrischmann.com www.pellfrischmann.com		Project Appin Wind Farm			Name	Date	Scale 1:500 @ A3	
				Drawn	GLJ	15/07/2022	Drawing No. 206622 - Appin Tracking [SG155 N163 SG170]_Part1 Final.dwg	
				Designed	GLJ	15/07/2022		
				Checked	GB	15/07/2022		
Client Statkraft		Drawing Title SG155 / N163 / SG170 Blades & 29.977 x 4.8 x 4.793 Tower		Point of Interest		47	Drawing Status Draft	
Key Wheel SPA Body SPA Load SPA Indicative Over-run Over-sail		SPA Location A713 North of Mossdale		Drawing No. SK33C		Notes 1. All mitigation is subject to confirmation through a test run. 2. This is not a construction drawing and is intended for illustration purposes only.		Revision 1

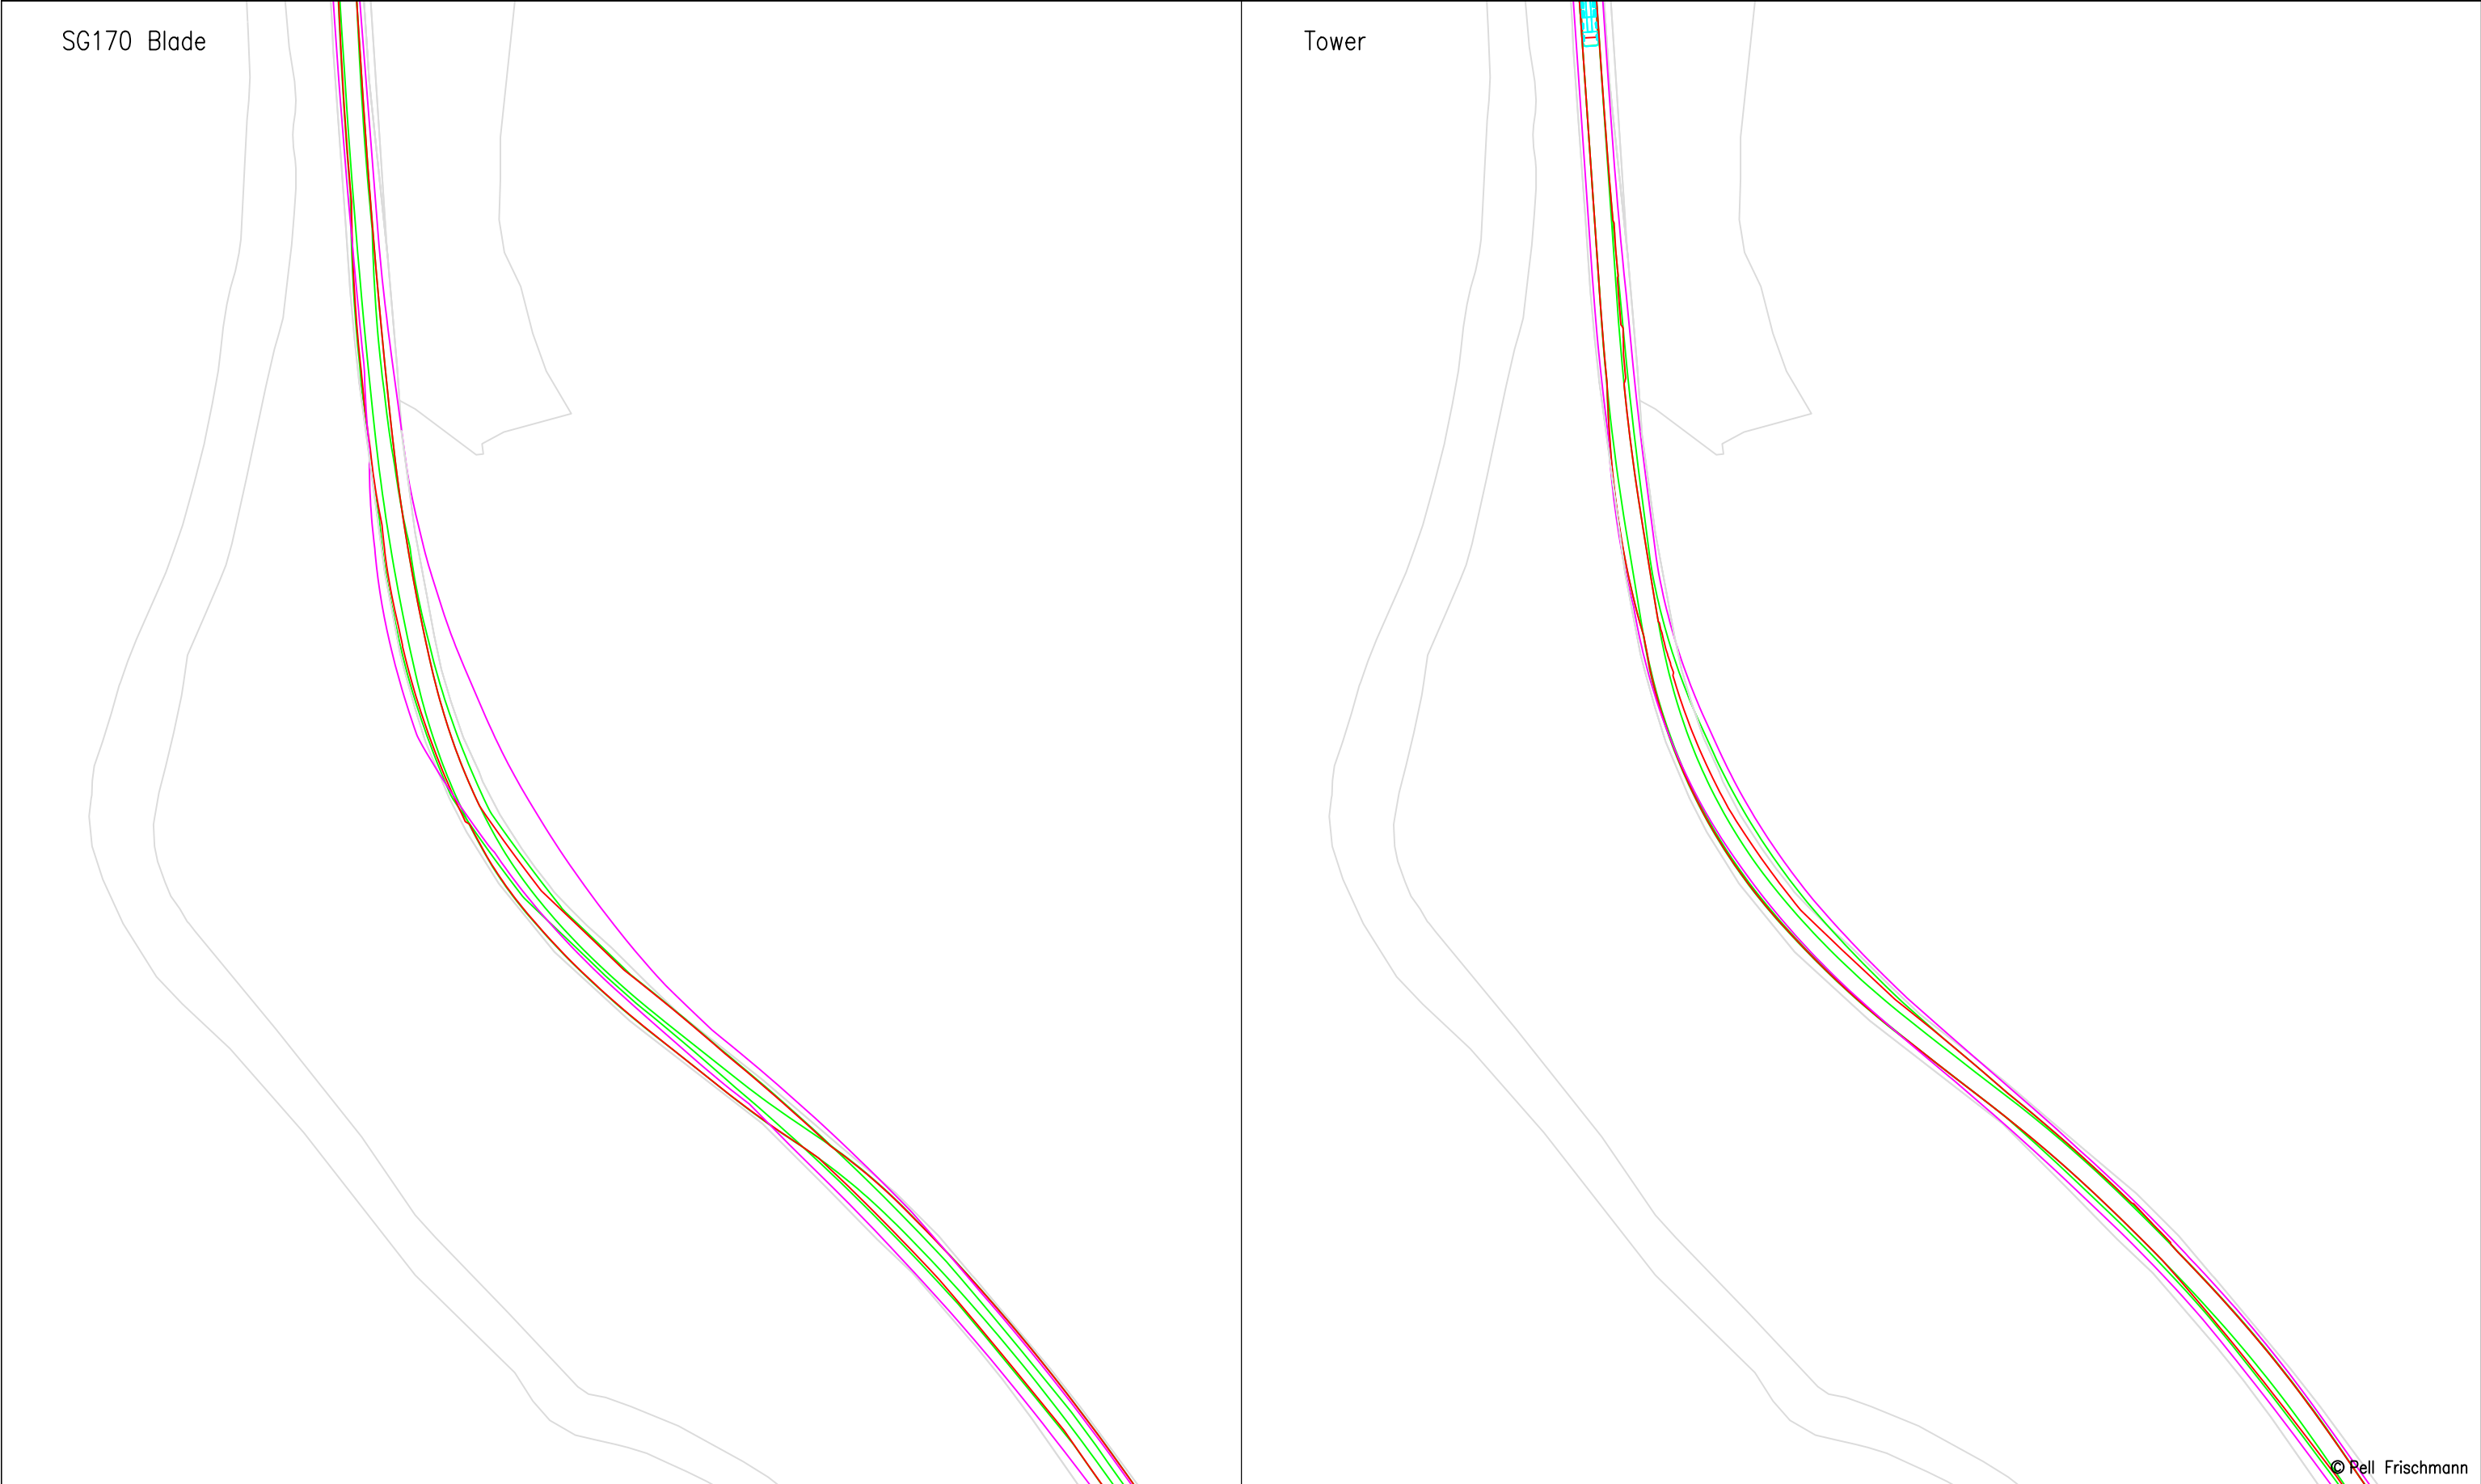

Pell Frischmann 93 GEORGE STREET, EDINBURGH, EH2 3ES Tel: +44 (0)131 240 1270 Email: pfedinburgh@pellfrischmann.com www.pellfrischmann.com	Project		Appin Wind Farm			Name	Date	Scale	
					Drawn	GLJ	15/07/2022	1:1000 @ A3	
					Designed	GLJ	15/07/2022	20622 - Appin Tracking [SG155 N163 SG170]_Part1	
					Checked	GB	15/07/2022	Final.dwg	
Client	Statkraft		Drawing Title		Point of Interest		47	Drawing Status	
			SG155 / N163 / SG170 Blades & 29.977 x 4.8 x 4.793 Tower		Drawing No.		SK33D	Revision	
Key		SPA Location		A713 North of Mossdale		Notes:		1	
Wheel SPA						1. All mitigation is subject to confirmation through a test run.			
Body SPA						2. This is not a construction drawing and is intended for illustration purposes only.			
Load SPA									
Indicative									
Over-run									
Over-sail									

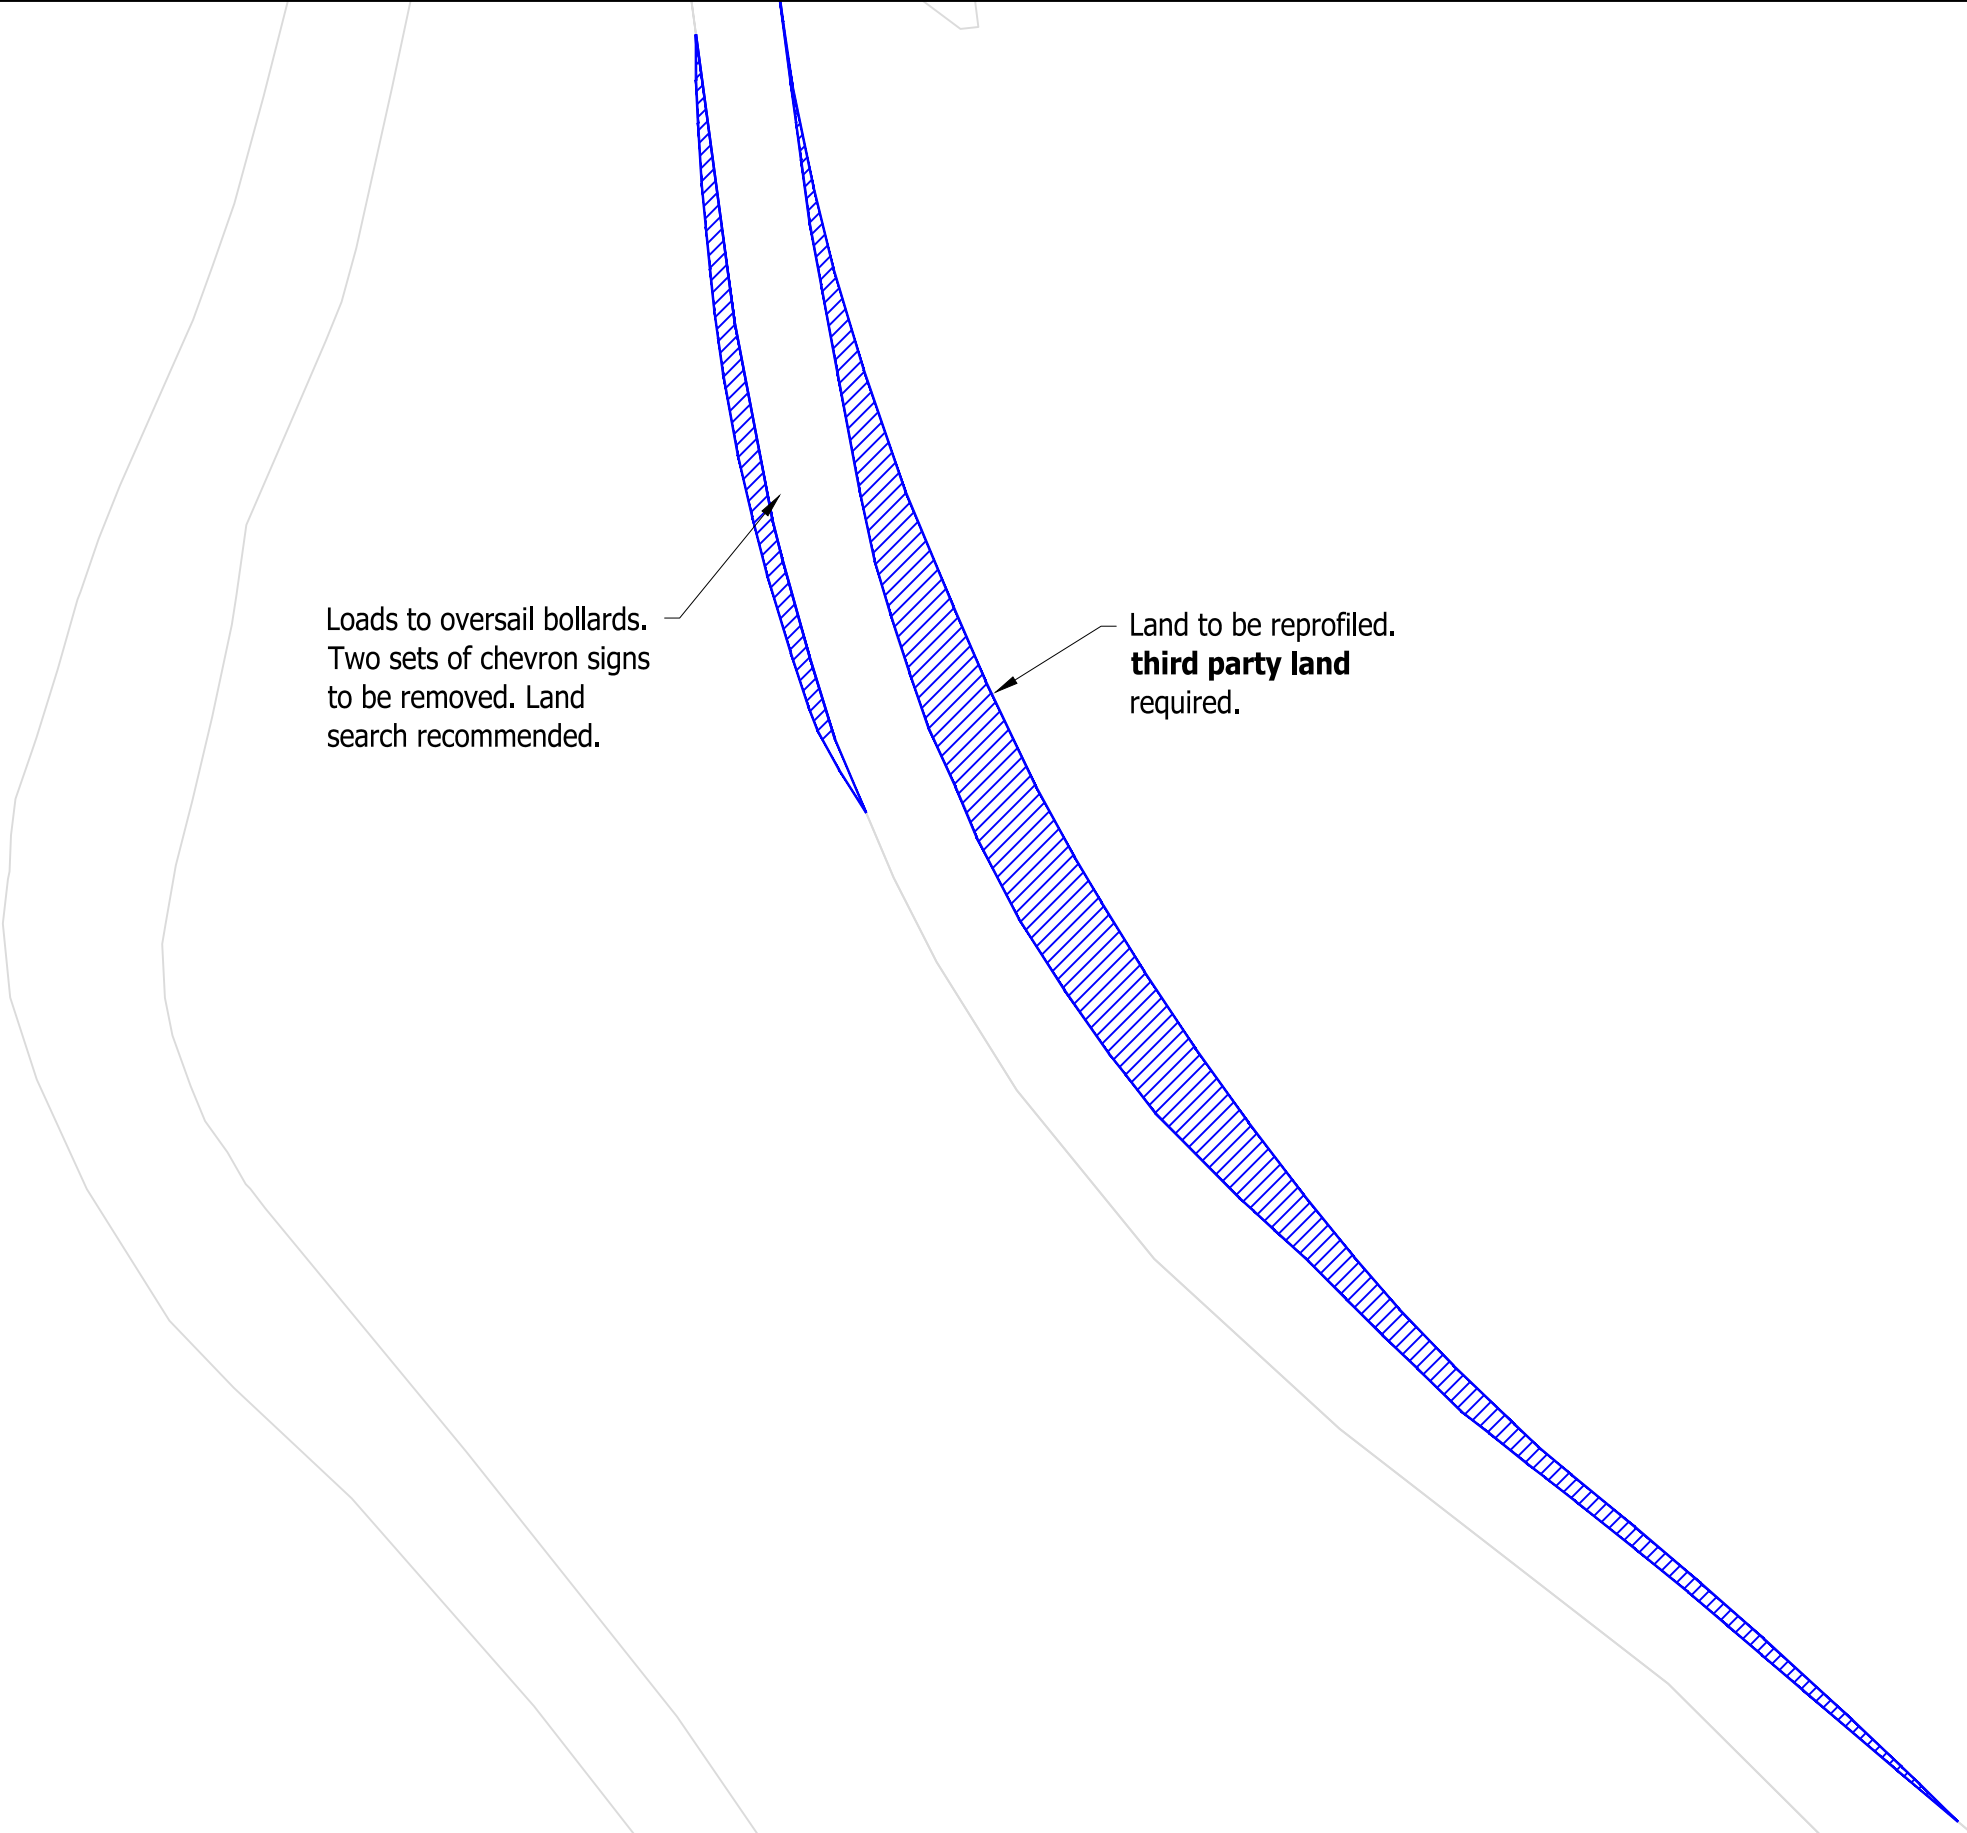

© Pell Frischmann

Pell Frischmann 93 GEORGE STREET, EDINBURGH, EH2 3ES Tel: +44 (0)131 240 1270 Email: p.fedinburgh@pellfrischmann.com www.pellfrischmann.com	Project	Appin Wind Farm			Name	Date	Scale		
				Drawn	GLJ	15/07/2022	1:500 @ A3		
				Designed	GLJ	15/07/2022	20622 - Appin Tracking [SG155 N163 SG170]_Part1		
				Checked	GB	15/07/2022	Final.dwg		
Client	Statkraft	Drawing Title	SG155 / N163 / SG170 Blades & 29.977 x 4.8 x 4.793 Tower		Point of Interest		47	Drawing Status	
							Draft		
Key	Wheel SPA Body SPA Load SPA Indicative Over-run Over-sail	SPA Location	A713 North of Mossdale		Drawing No.	SK33E	Notes:		Revision
							1. All mitigation is subject to confirmation through a test run. 2. This is not a construction drawing and is intended for illustration purposes only.		
								1	



© Pell Frischmann

Pell Frischmann 93 GEORGE STREET, EDINBURGH, EH2 3ES Tel: +44 (0)131 240 1270 Email: pfedinburgh@pellfrischmann.com www.pellfrischmann.com	Project Appin Wind Farm			Name	Date	Scale 1:1000 @ A3			
			Drawn	GLJ	15/07/2022	20612 - Appin Tracking [SG155 N163 SG170]_Part1 Final.dwg			
			Designed	GLJ	15/07/2022				
			Checked	GB	15/07/2022				
Client Statkraft	Drawing Title SG155 / N163 / SG170 Blades & 29.977 x 4.8 x 4.793 Tower		Point of Interest		49		Drawing Status Draft		
			Drawing No. SK34		Notes: 1. All mitigation is subject to confirmation through a test run. 2. This is not a construction drawing and is intended for illustration purposes only.		Revision 1		
Key Wheel SPA Body SPA Load SPA Indicative Over-run Over-sail		SPA Location A713 Mossdale							

SG155 Mitigation

A713

Loads to oversail bollards.

© Pell Frischmann

Pell Frischmann 93 GEORGE STREET, EDINBURGH, EH2 3ES Tel: +44 (0)131 240 1270 Email: pfredinburgh@pellfrischmann.com www.pellfrischmann.com	Project	Appin Wind Farm			Name	Date	Scale		
				Drawn	GLJ	15/07/2022	1:500 @ A3		
				Designed	GLJ	15/07/2022	20622 - Appin Tracking [SG155 N163 SG170]_Part1		
				Checked	GB	15/07/2022	Final.dwg		
Client	Statkraft	Drawing Title	SG155 / N163 / SG170 Blades & 29.977 x 4.8 x 4.793 Tower		Point of Interest		49	Drawing Status	
					Draft				
Key	Wheel SPA Body SPA Load SPA Indicative	SPA Location	A713 Mossdale		Drawing No.	SK34A	Notes:		Revision
							1. All mitigation is subject to confirmation through a test run. 2. This is not a construction drawing and is intended for illustration purposes only.		
								1	

Key

Wheel SPA

Body SPA

Load SPA

Indicative

Over-run

Over-sail



© Pell Frischmann

Pell Frischmann 93 GEORGE STREET, EDINBURGH, EH2 3ES Tel: +44 (0)131 240 1270 Email: pfredinburgh@pellfrischmann.com www.pellfrischmann.com	Project Appin Wind Farm			Name	Date	Scale 1:1000 @ A3		
			Drawn	GLJ	15/07/2022	Drawing Title SG155 / N163 / SG170 Blades & 29.977 x 4.8 x 4.793 Tower		
			Designed	GLJ	15/07/2022			
			Checked	GB	15/07/2022			
Client Statkraft	Drawing Title SG155 / N163 / SG170 Blades & 29.977 x 4.8 x 4.793 Tower		Point of Interest		49	Drawing Status Draft		
			Drawing No. SK34B		Notes: 1. All mitigation is subject to confirmation through a test run. 2. This is not a construction drawing and is intended for illustration purposes only.		Revision 1	
Key Wheel SPA Body SPA Load SPA Indicative Over-run Over-sail		SPA Location A713 Mossdale						

N163 Mitigation


A713

Loads to oversail bollards and stone wall. Trees to be removed. **Third party land** required.

One road sign and trees to be removed. **Third party land** required.

© Pell Frischmann

Pell Frischmann 93 GEORGE STREET, EDINBURGH, EH2 3ES Tel: +44 (0)131 240 1270 Email: pfedinburgh@pellfrischmann.com www.pellfrischmann.com	Project	Appin Wind Farm			Name	Date	Scale		
				Drawn	GLJ	15/07/2022	1:500 @ A3		
				Designed	GLJ	15/07/2022	20612 - Appin Tracking [SG155 N163 SG170]_Part1		
				Checked	GB	15/07/2022	Final.dwg		
Client	Statkraft	Drawing Title		Point of Interest		49		Drawing Status	
		SG155 / N163 / SG170 Blades & 29.977 x 4.8 x 4.793 Tower				Draft			
Key	SPA Location			Drawing No.		Notes:		Revision	
		A713 Mossdale		SK34C		1. All mitigation is subject to confirmation through a test run. 2. This is not a construction drawing and is intended for illustration purposes only.		1	

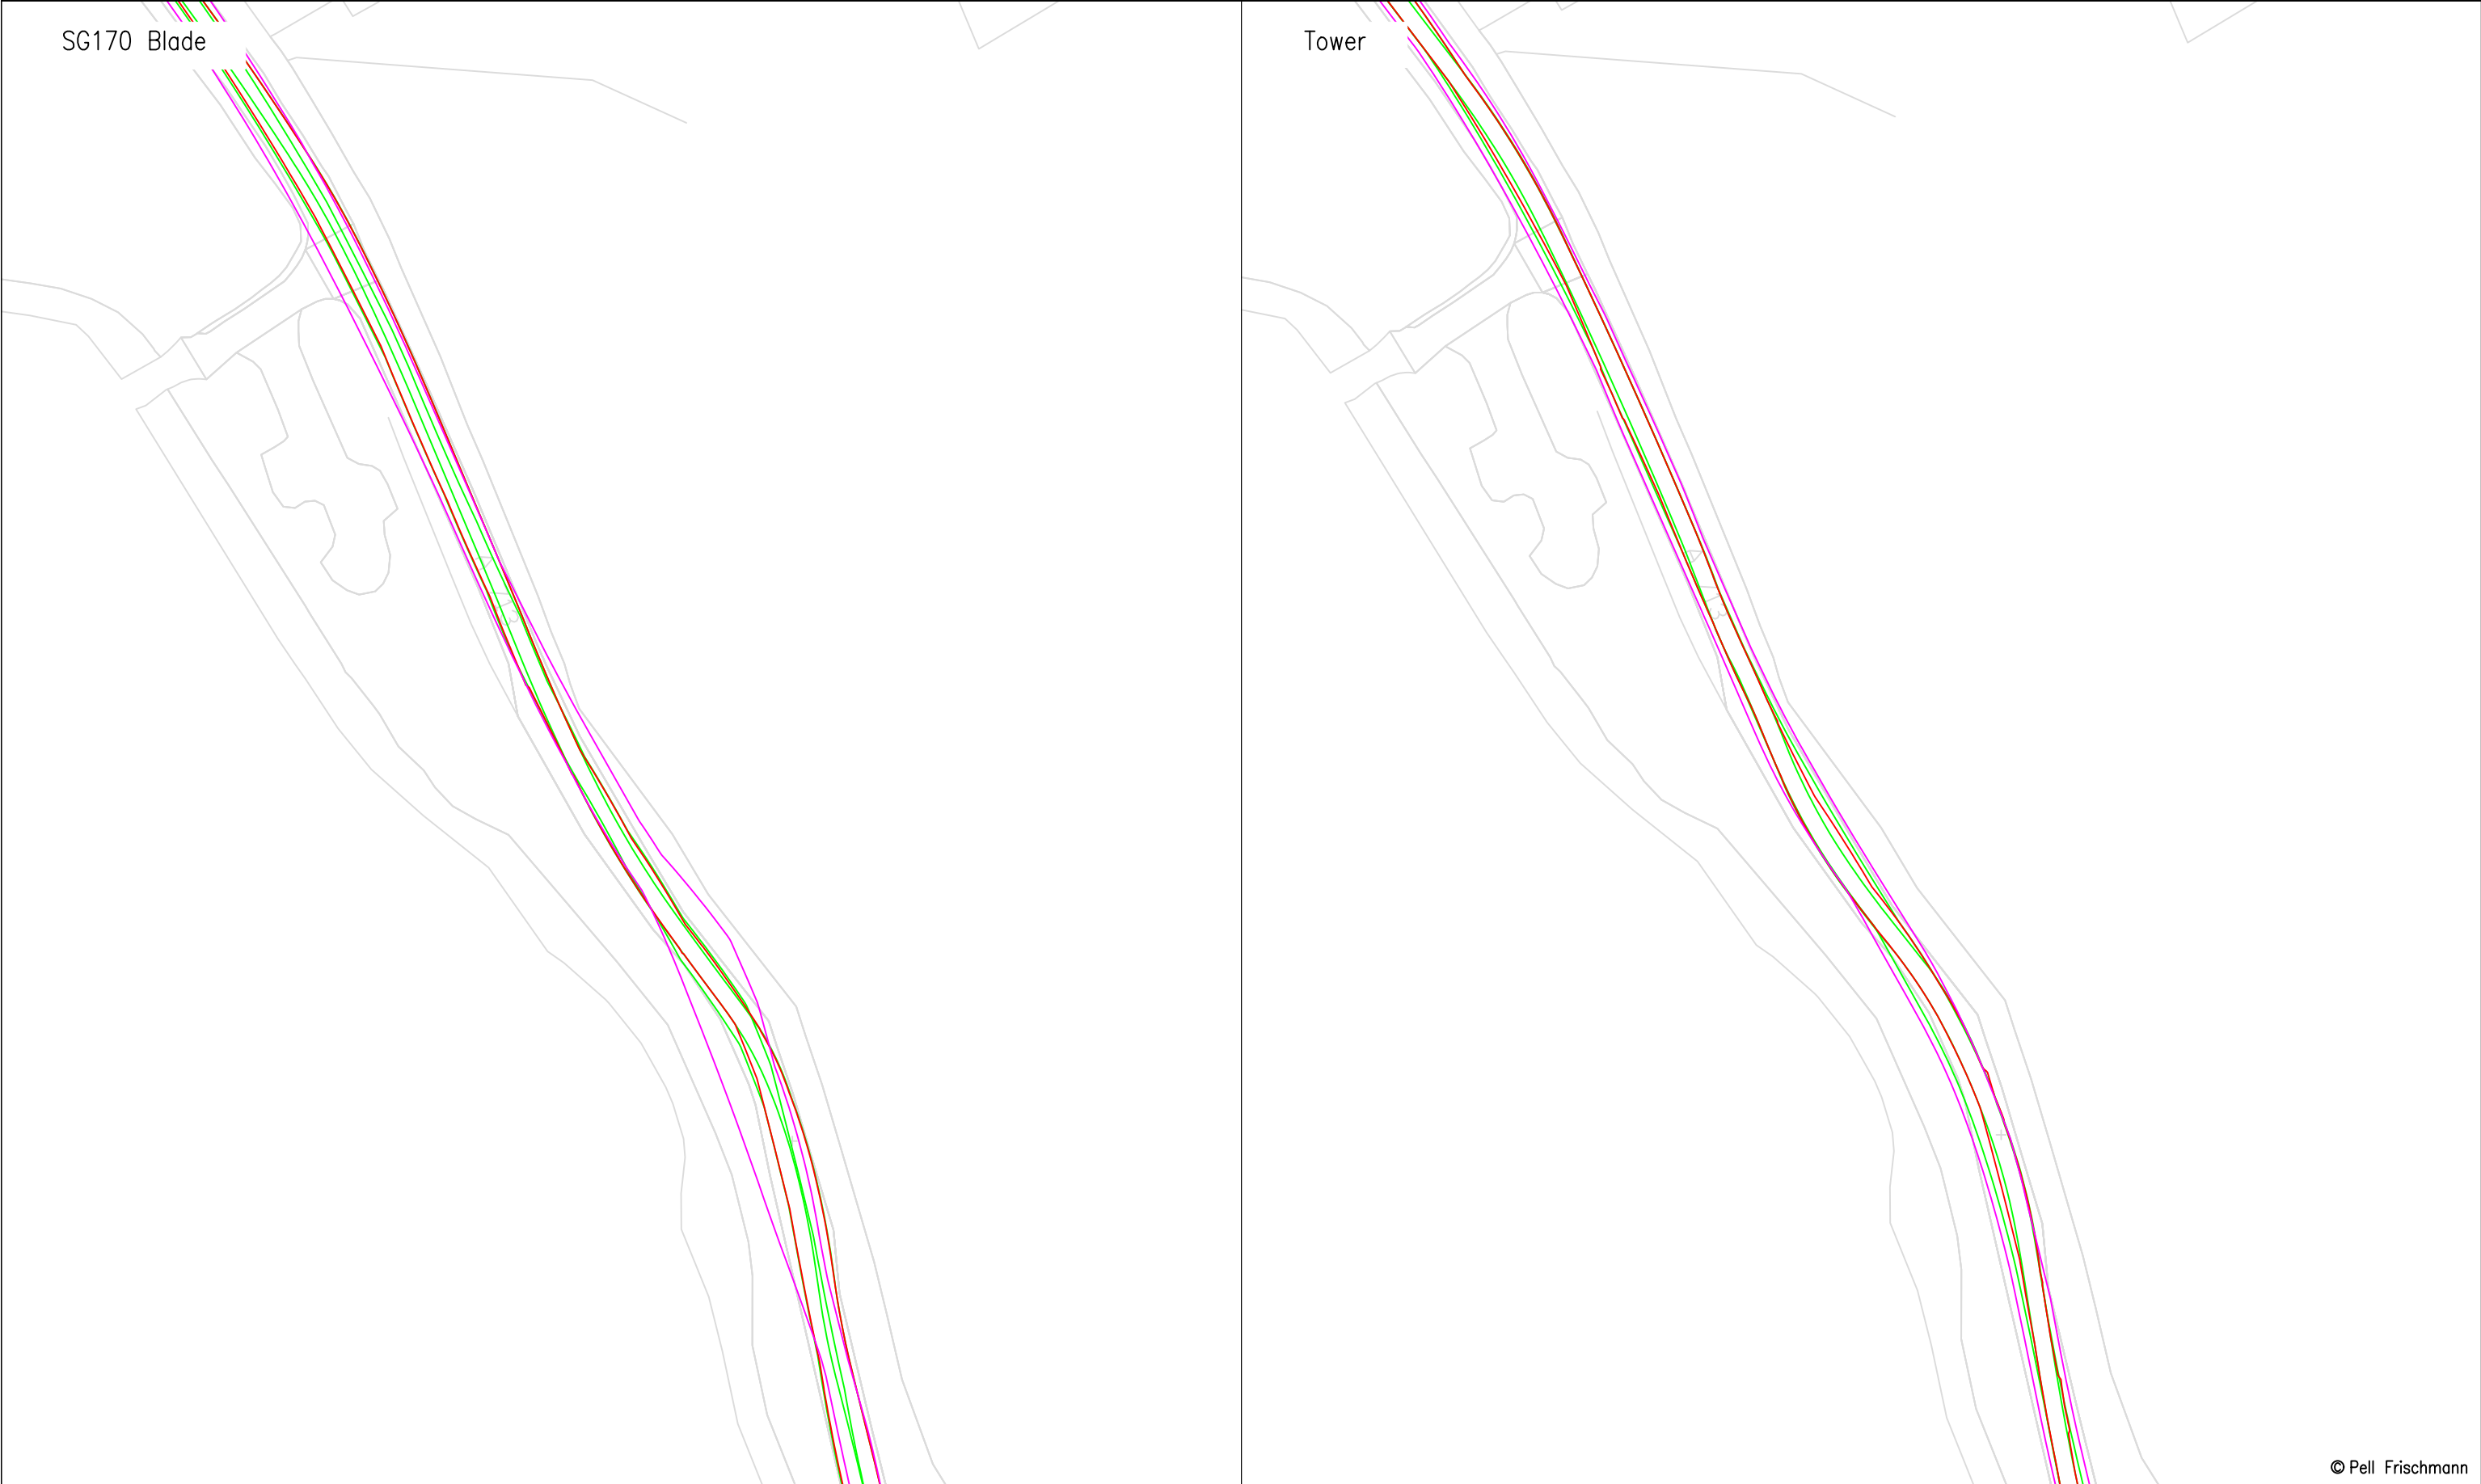

© Pell Frischmann

Pell Frischmann 93 GEORGE STREET, EDINBURGH, EH2 3ES Tel: +44 (0)131 240 1270 Email: pfredinburgh@pellfrischmann.com www.pellfrischmann.com	Project Appin Wind Farm			Name	Date	Scale 1:1000 @ A3			
			Drawn	GLJ	15/07/2022	20622 - Appin Tracking [SG155 N163 SG170]_Part1 Final.dwg			
			Designed	GLJ	15/07/2022				
			Checked	GB	15/07/2022				
Client Statkraft	Drawing Title SG155 / N163 / SG170 Blades & 29.977 x 4.8 x 4.793 Tower		Point of Interest		49		Drawing Status Draft		
			Drawing No. SK34D		Notes: 1. All mitigation is subject to confirmation through a test run. 2. This is not a construction drawing and is intended for illustration purposes only.		Revision 1		
Key Wheel SPA Body SPA Load SPA Indicative Over-run Over-sail		SPA Location A713 Mossdale							

SG170 Mitigation

713


Loads to oversail bollards and stone wall. Trees to be removed. **Third party land** required.

One road sign and trees to be removed. **Third party land** required.


+

© Pell Frischmann

Pell Frischmann 93 GEORGE STREET, EDINBURGH, EH2 3ES Tel: +44 (0)131 240 1270 Email: pfeinburgh@pellfrischmann.com www.pellfrischmann.com	Project Appin Wind Farm		Name	Date	Scale 1:500 @ A3
		Drawn	GLJ	15/07/2022	220622 - Appin Tracking [SG155 N163 SG170]_Part1 Final.dwg
		Designed	GLJ	15/07/2022	
		Checked	GB	15/07/2022	
Client Statkraft	Drawing Title SG155 / N163 / SG170 Blades & 29.977 x 4.8 x 4.793 Tower	Point of Interest		49	Drawing Status Draft
		Drawing No. SK34E	Notes: 1. All mitigation is subject to confirmation through a test run. 2. This is not a construction drawing and is intended for illustration purposes only.		Revision 1
Key Wheel SPA Body SPA Load SPA Indicative Over-run Over-sail	SPA Location A713 Mossdale				

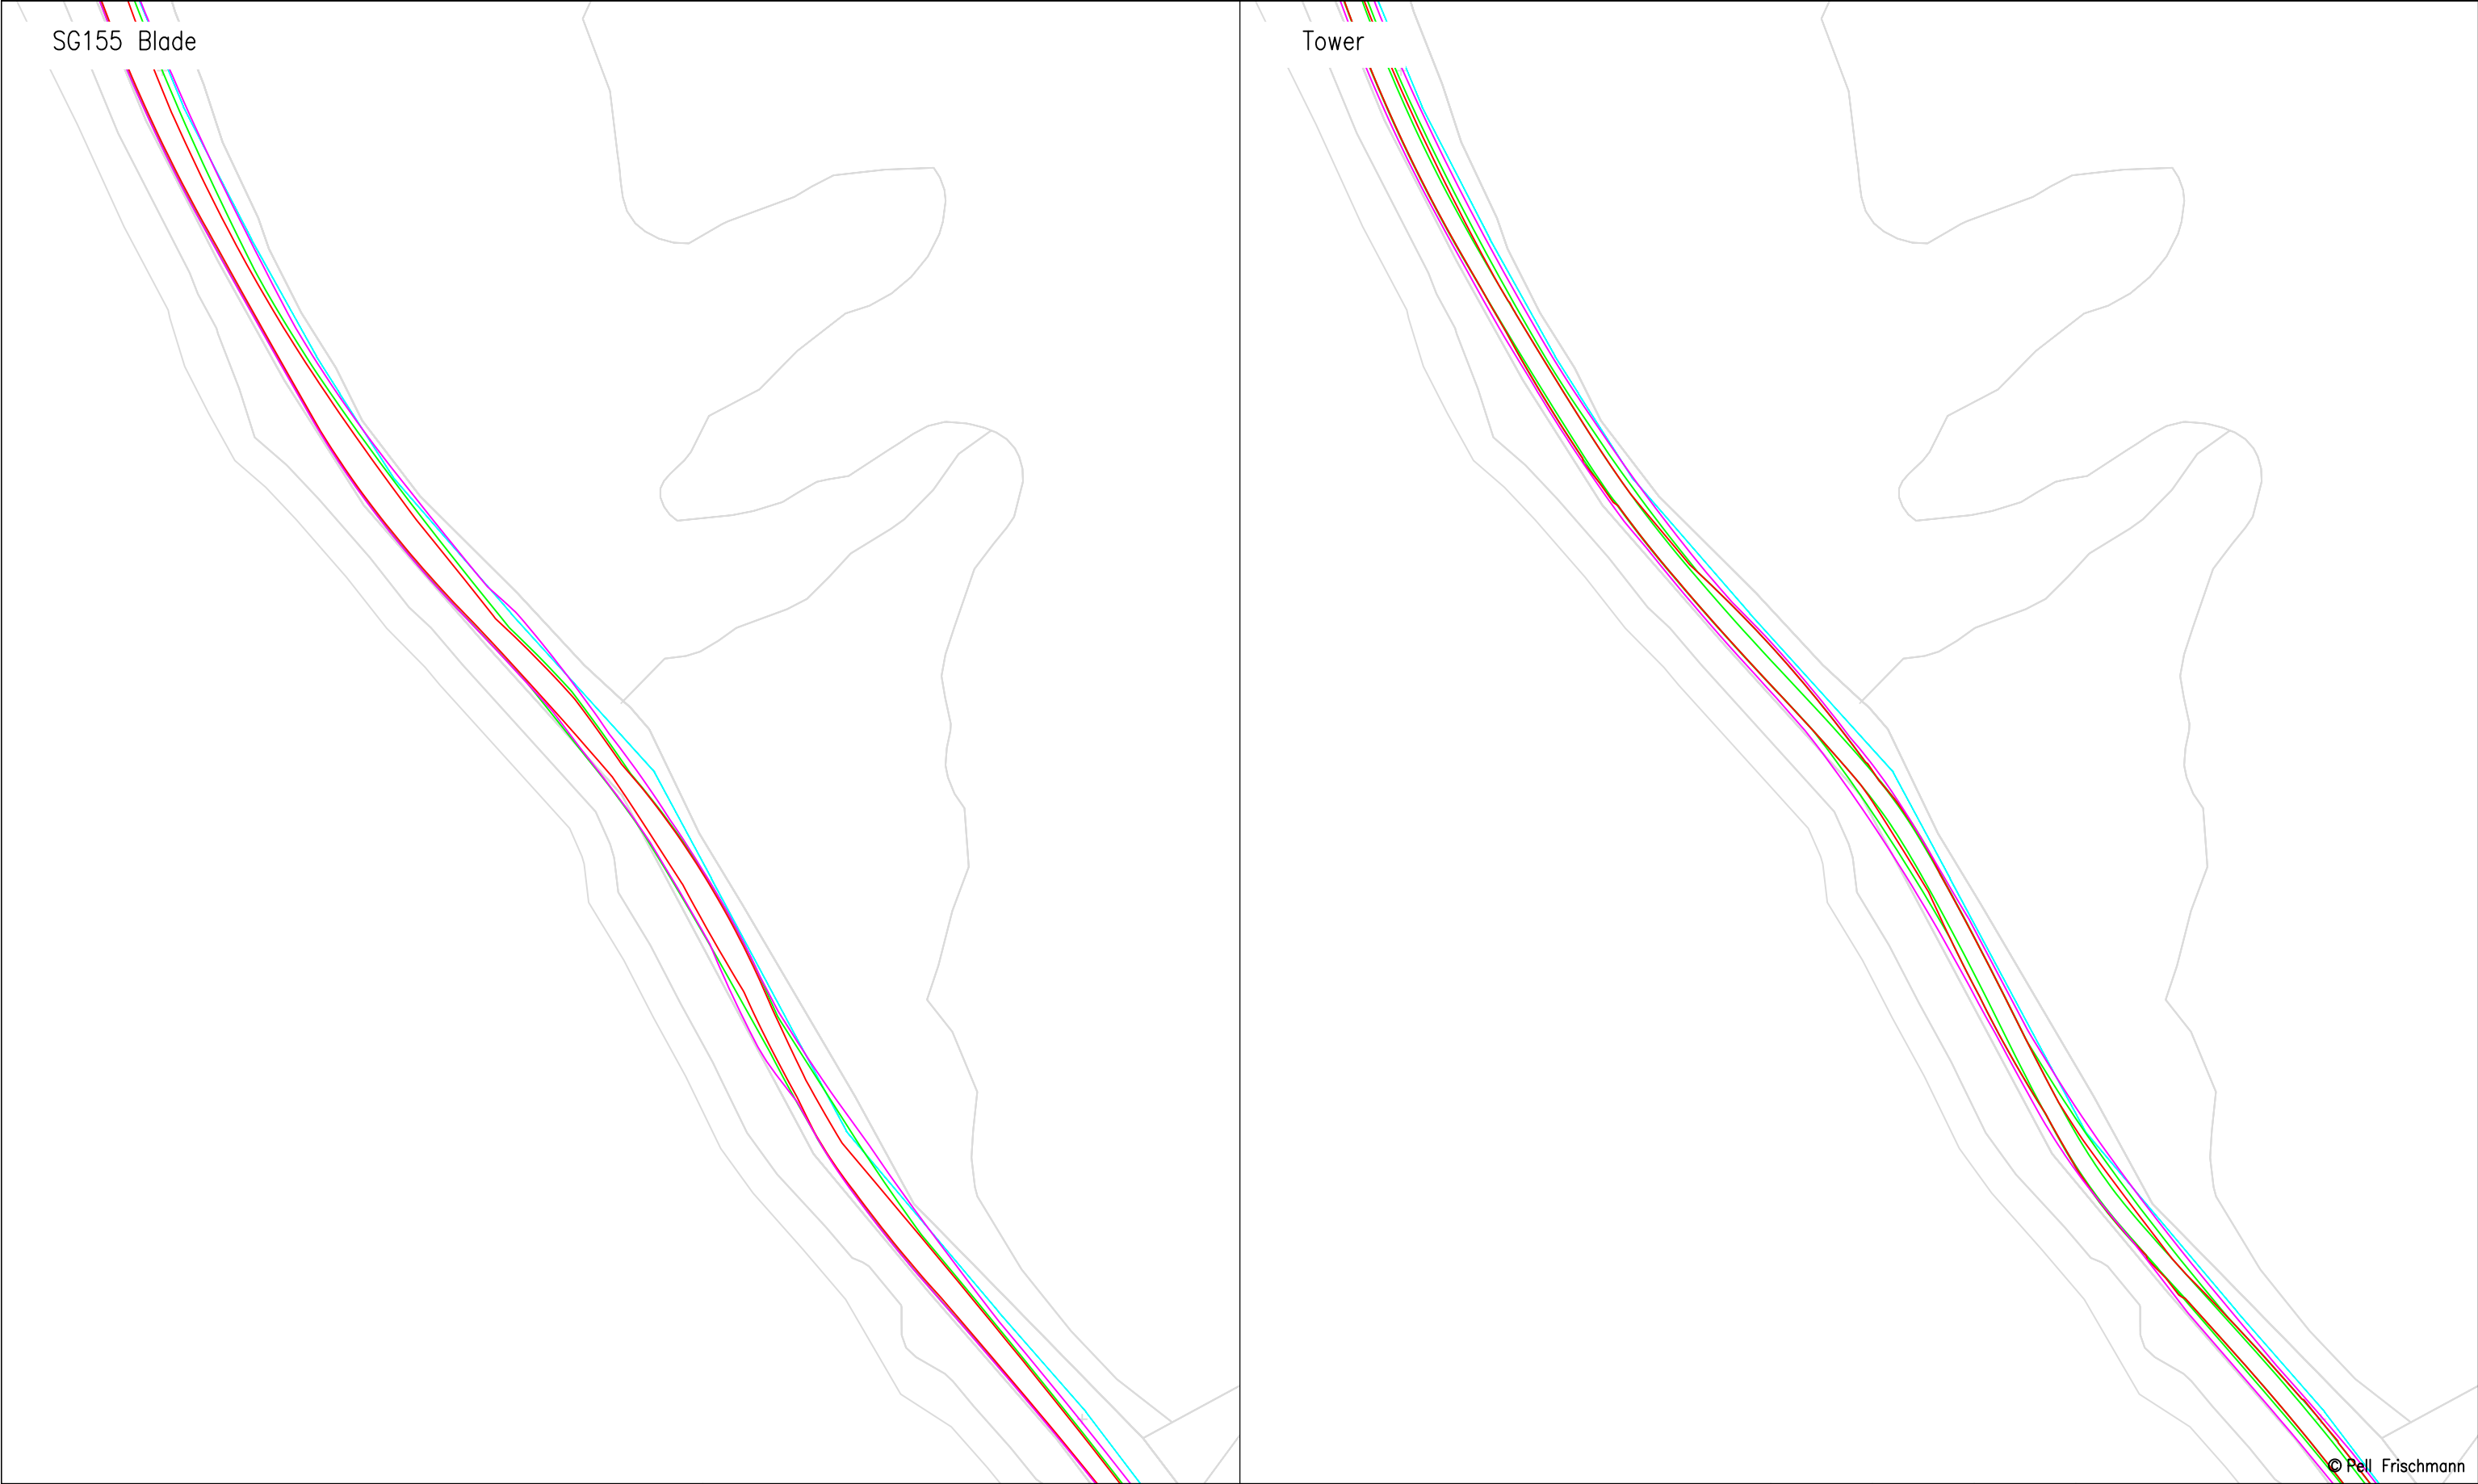


Pell Frischmann 93 GEORGE STREET, EDINBURGH, EH2 3ES Tel: +44 (0)131 240 1270 Email: pfedinburgh@pellfrischmann.com www.pellfrischmann.com	Project		Appin Wind Farm			Name	Date	Scale		
	Drawing Title		SG155 / N163 / SG170 Blades & 29.977 x 4.8 x 4.793 Tower		Drawn	GLJ	15/07/2022	1:1000 @ A3		
					Designed	GLJ	15/07/2022	206622 - Appin Tracking [SG155 N163 SG170]_Part1		
					Checked	GB	15/07/2022	Final.dwg		
Client	Statkraft		SPA Location		Point of Interest		50		Drawing Status	
					Drawing No.		Notes:		Revision	
Key		Wheel SPA Body SPA Load SPA Indicative Over-run Over-sail		A713 South of Mossdale		SK35		1. All mitigation is subject to confirmation through a test run. 2. This is not a construction drawing and is intended for illustration purposes only.		1

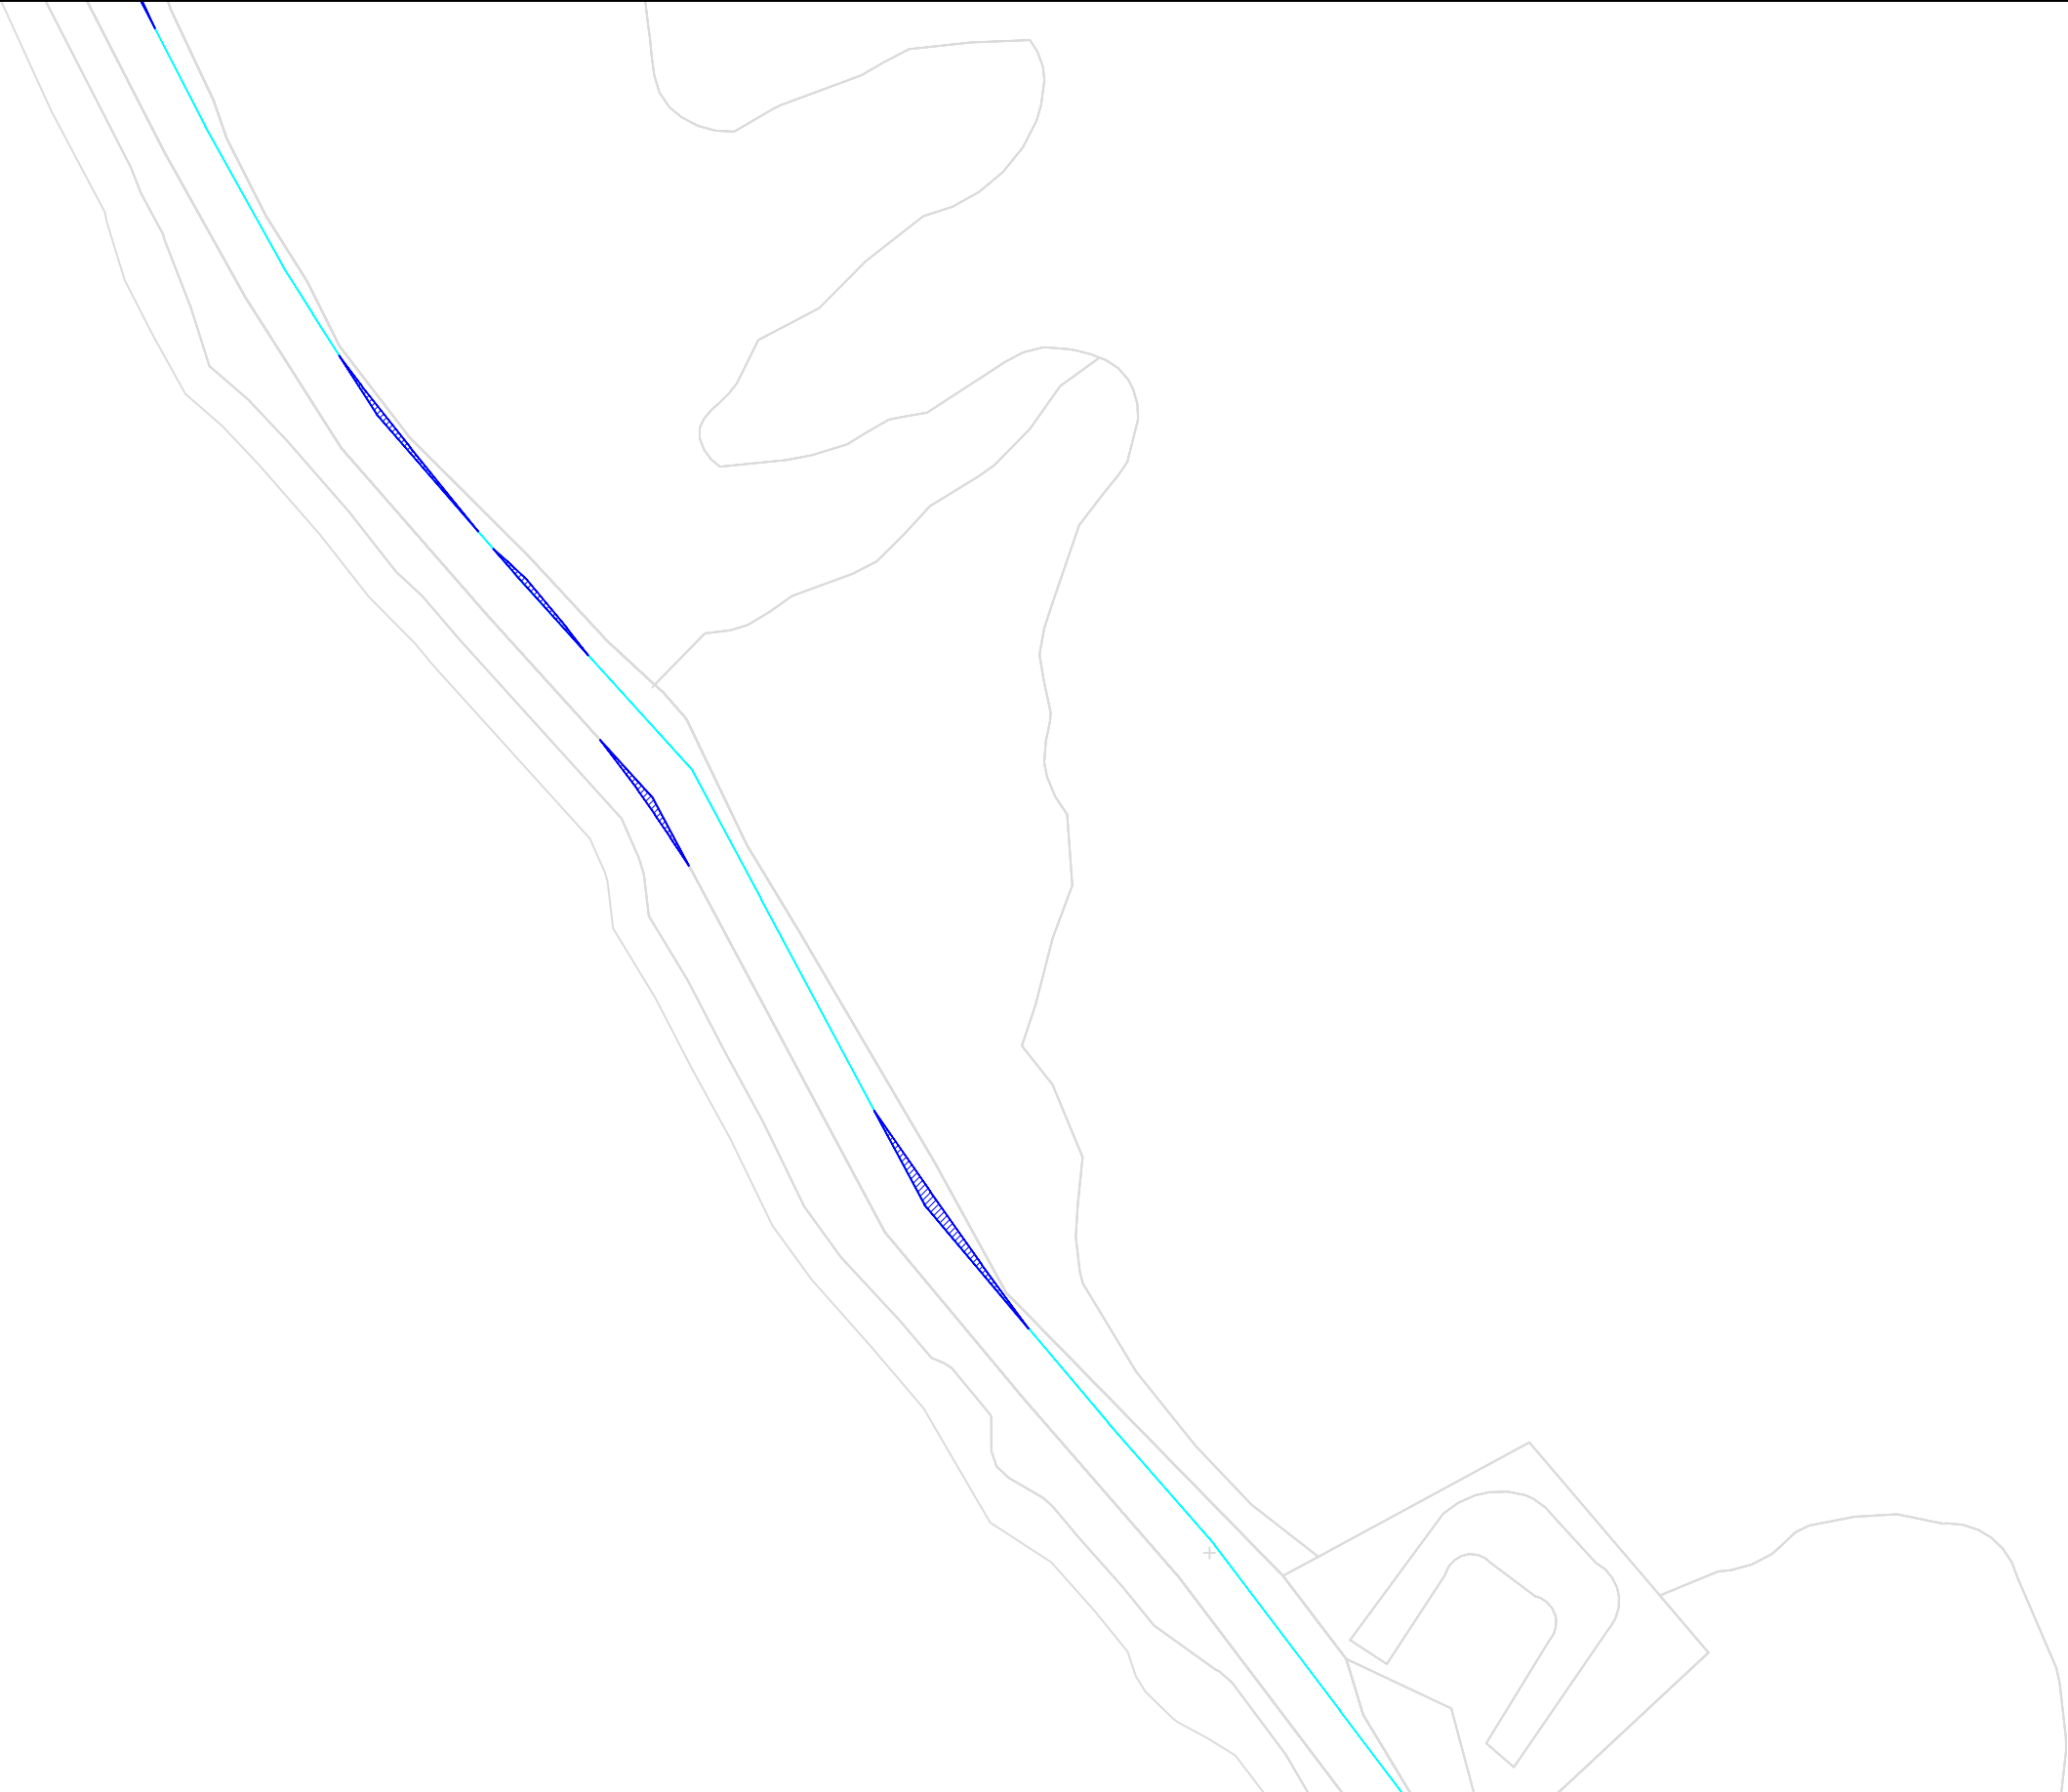

© Pell Frischmann

Pell Frischmann 93 GEORGE STREET, EDINBURGH, EH2 3ES Tel: +44 (0)131 240 1270 Email: pfredinburgh@pellfrischmann.com www.pellfrischmann.com	Client	Statkraft	Project	Appin Wind Farm		Name	Date	Scale	
					Drawn	GLJ	15/07/2022	Custom @ A3	
					Designed	GLJ	15/07/2022	20612 - Appin Tracking [SG155 N163 SG170]_Part1	
					Checked	GB	15/07/2022	Final.dwg	
Key Wheel SPA Body SPA Load SPA Indicative Over-run Over-sail			Drawing Title	SG155 / N163 / SG170 Blades & 29.977 x 4.8 x 4.793 Tower	Point of Interest		50	Drawing Status	
					Drawing No.		SK35A	Notes: 1. All mitigation is subject to confirmation through a test run. 2. This is not a construction drawing and is intended for illustration purposes only.	Revision
					SPA Location		A713 South of Mossdale		1

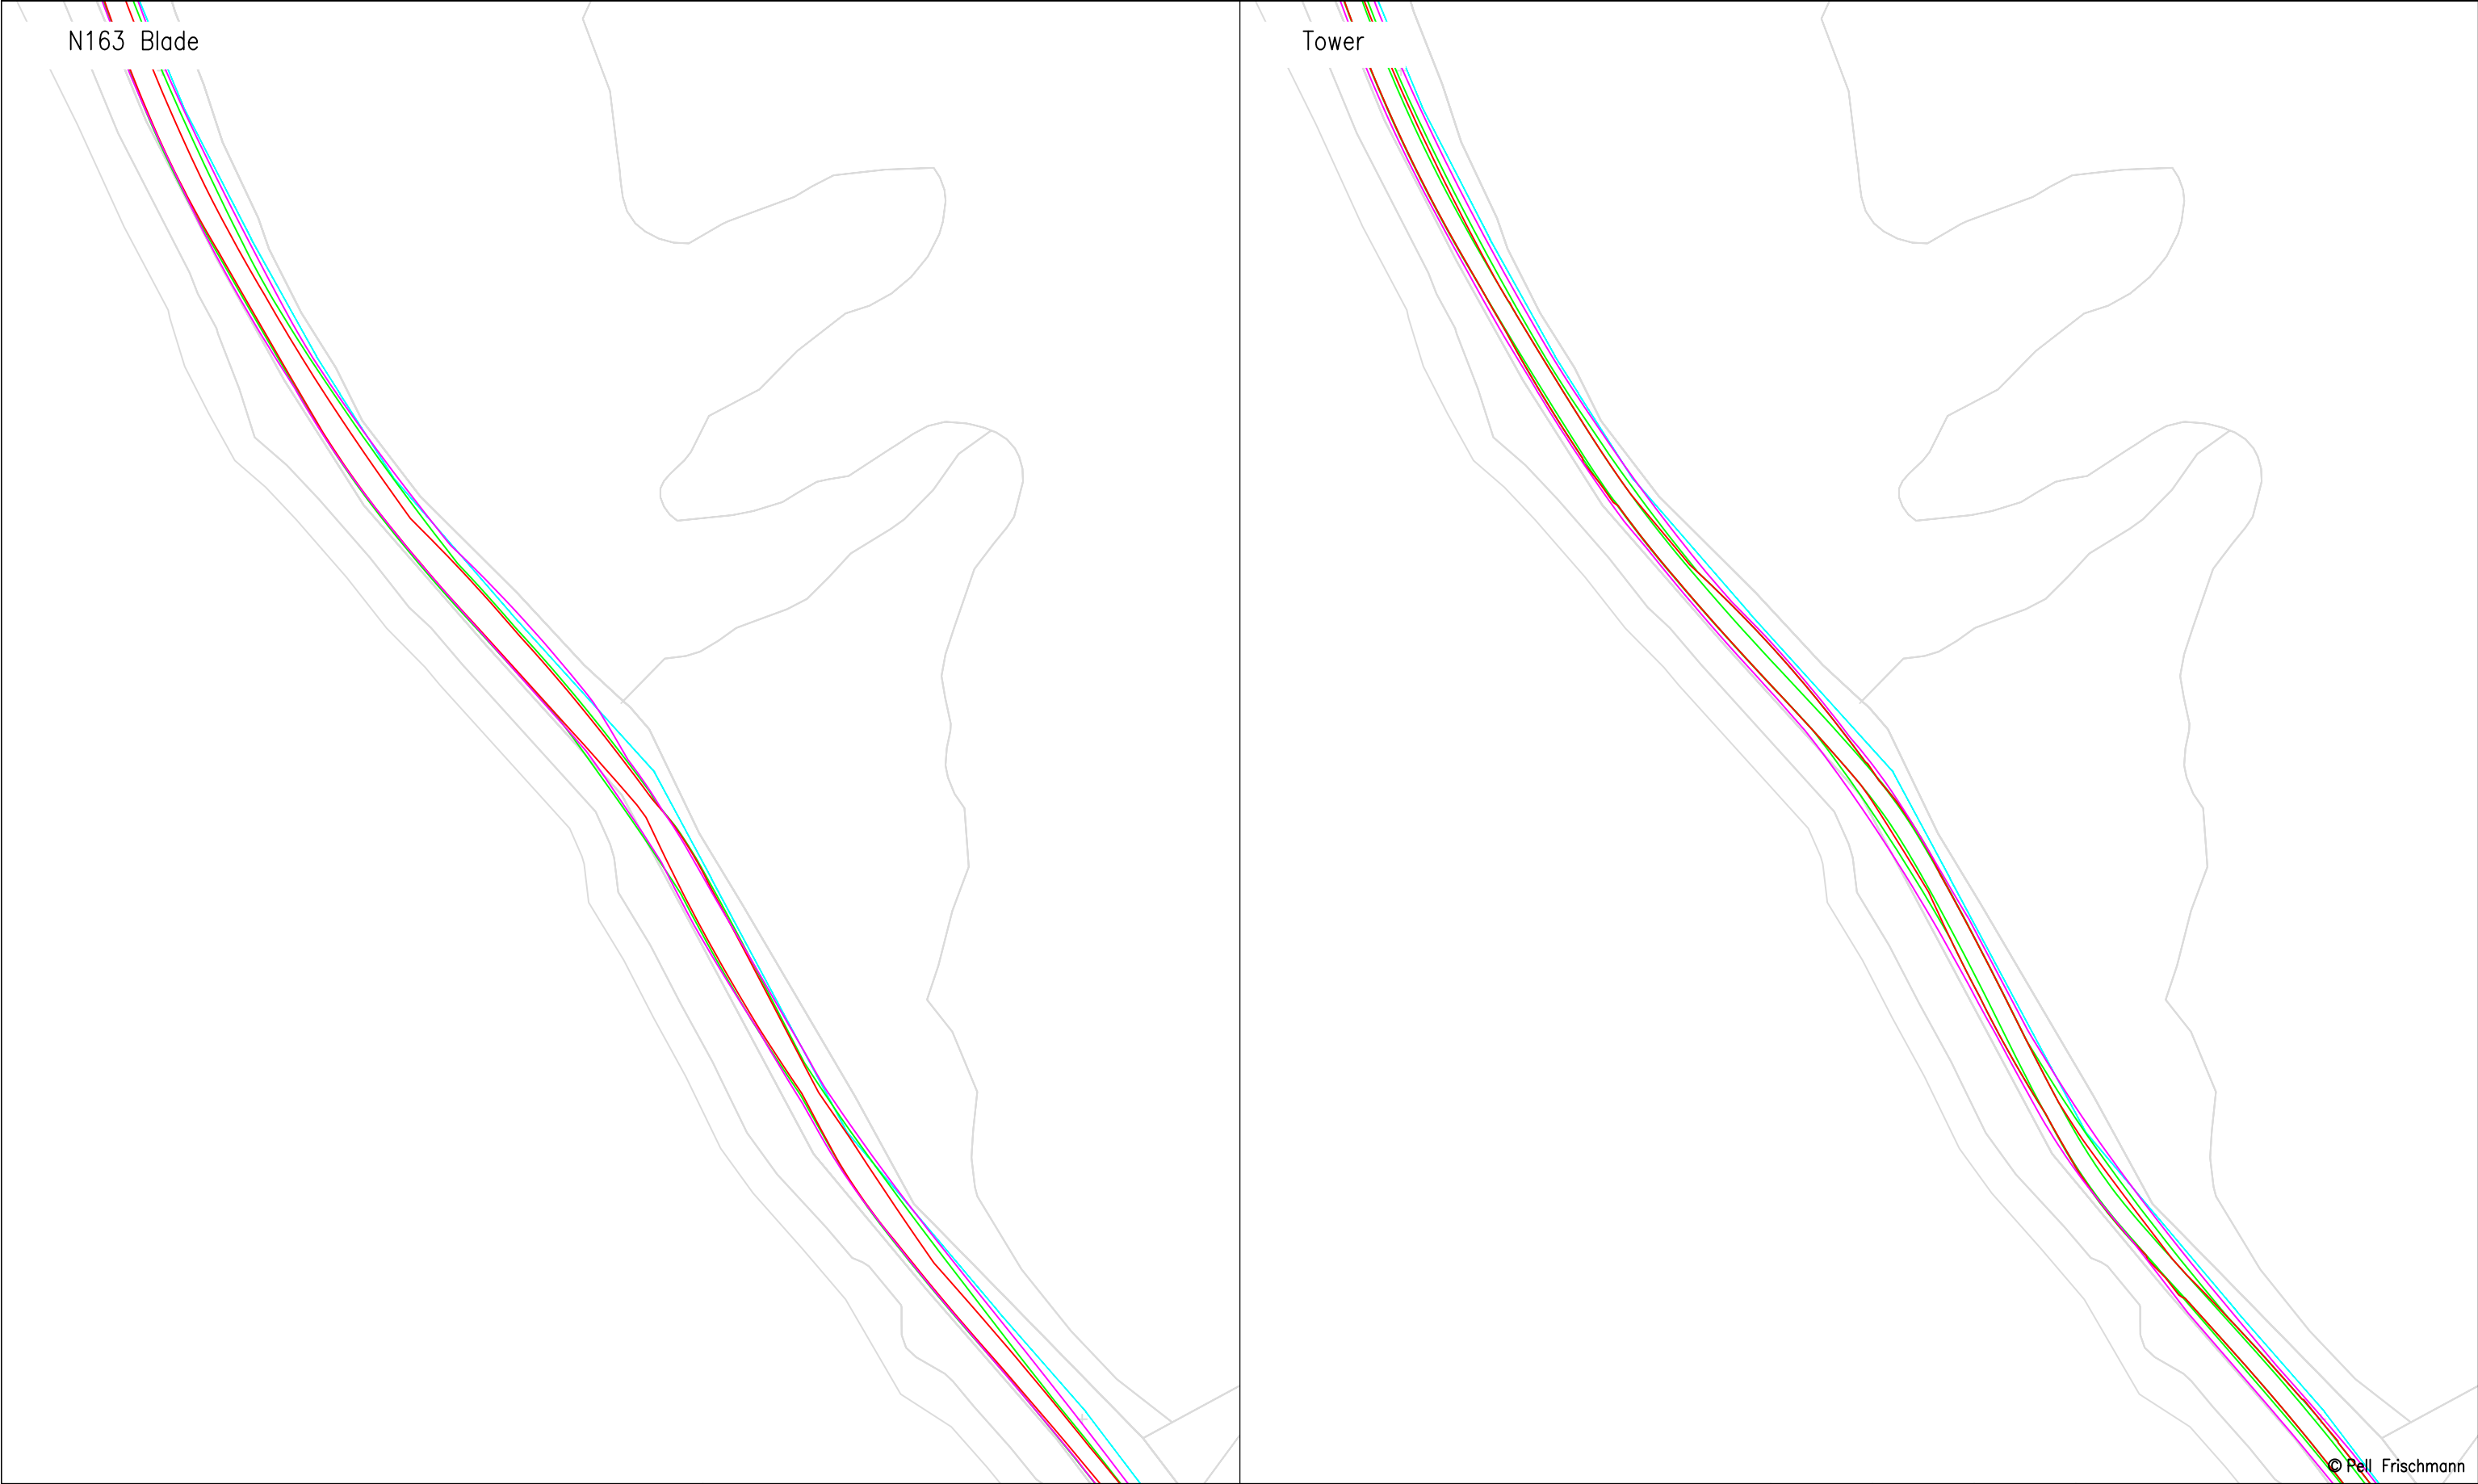

Pell Frischmann 93 GEORGE STREET, EDINBURGH, EH2 3ES Tel: +44 (0)131 240 1270 Email: pfeinburgh@pellfrischmann.com www.pellfrischmann.com	Project		Appin Wind Farm			Name	Date	Scale		1:1000 @ A3			
	Drawing Title		SG155 / N163 / SG170 Blades & 29.977 x 4.8 x 4.793 Tower		Drawn	GLJ	15/07/2022	206622 - Appin Tracking [SG155 N163 SG170]_Part1					
					Designed	GLJ	15/07/2022	Final.dwg					
					Checked	GB	15/07/2022	Drawing Status					
Client	Statkraft		SPA Location		Point of Interest		50		Draft				
					Drawing No.	SK35B			Notes: 1. All mitigation is subject to confirmation through a test run. 2. This is not a construction drawing and is intended for illustration purposes only.			Revision 1	
Key		Wheel SPA		Body SPA		Load SPA		Indicative		Over-run		Over-sail	



© Pell Frischmann

Pell Frischmann 93 GEORGE STREET, EDINBURGH, EH2 3ES Tel: +44 (0)131 240 1270 Email: pfedinburgh@pellfrischmann.com www.pellfrischmann.com	Project	Appin Wind Farm		Name	Date	Scale					
			Drawn	GLJ	15/07/2022	1:1000 @ A3					
			Designed	GLJ	15/07/2022	206622 - Appin Tracking [SG155 N163 SG170]_Part1					
			Checked	GB	15/07/2022	Final.dwg					
Client	Statkraft	Drawing Title	SG155 / N163 / SG170 Blades & 29.977 x 4.8 x 4.793 Tower			Point of Interest		50	Drawing Status		Draft
			SPA Location	A713 South of Mossdale			Drawing No.	Notes:			Revision
				SK35C	1. All mitigation is subject to confirmation through a test run. 2. This is not a construction drawing and is intended for illustration purposes only.			1			

Key

Wheel SPA


Body SPA

Load SPA

Indicative

Over-run

Over-sail

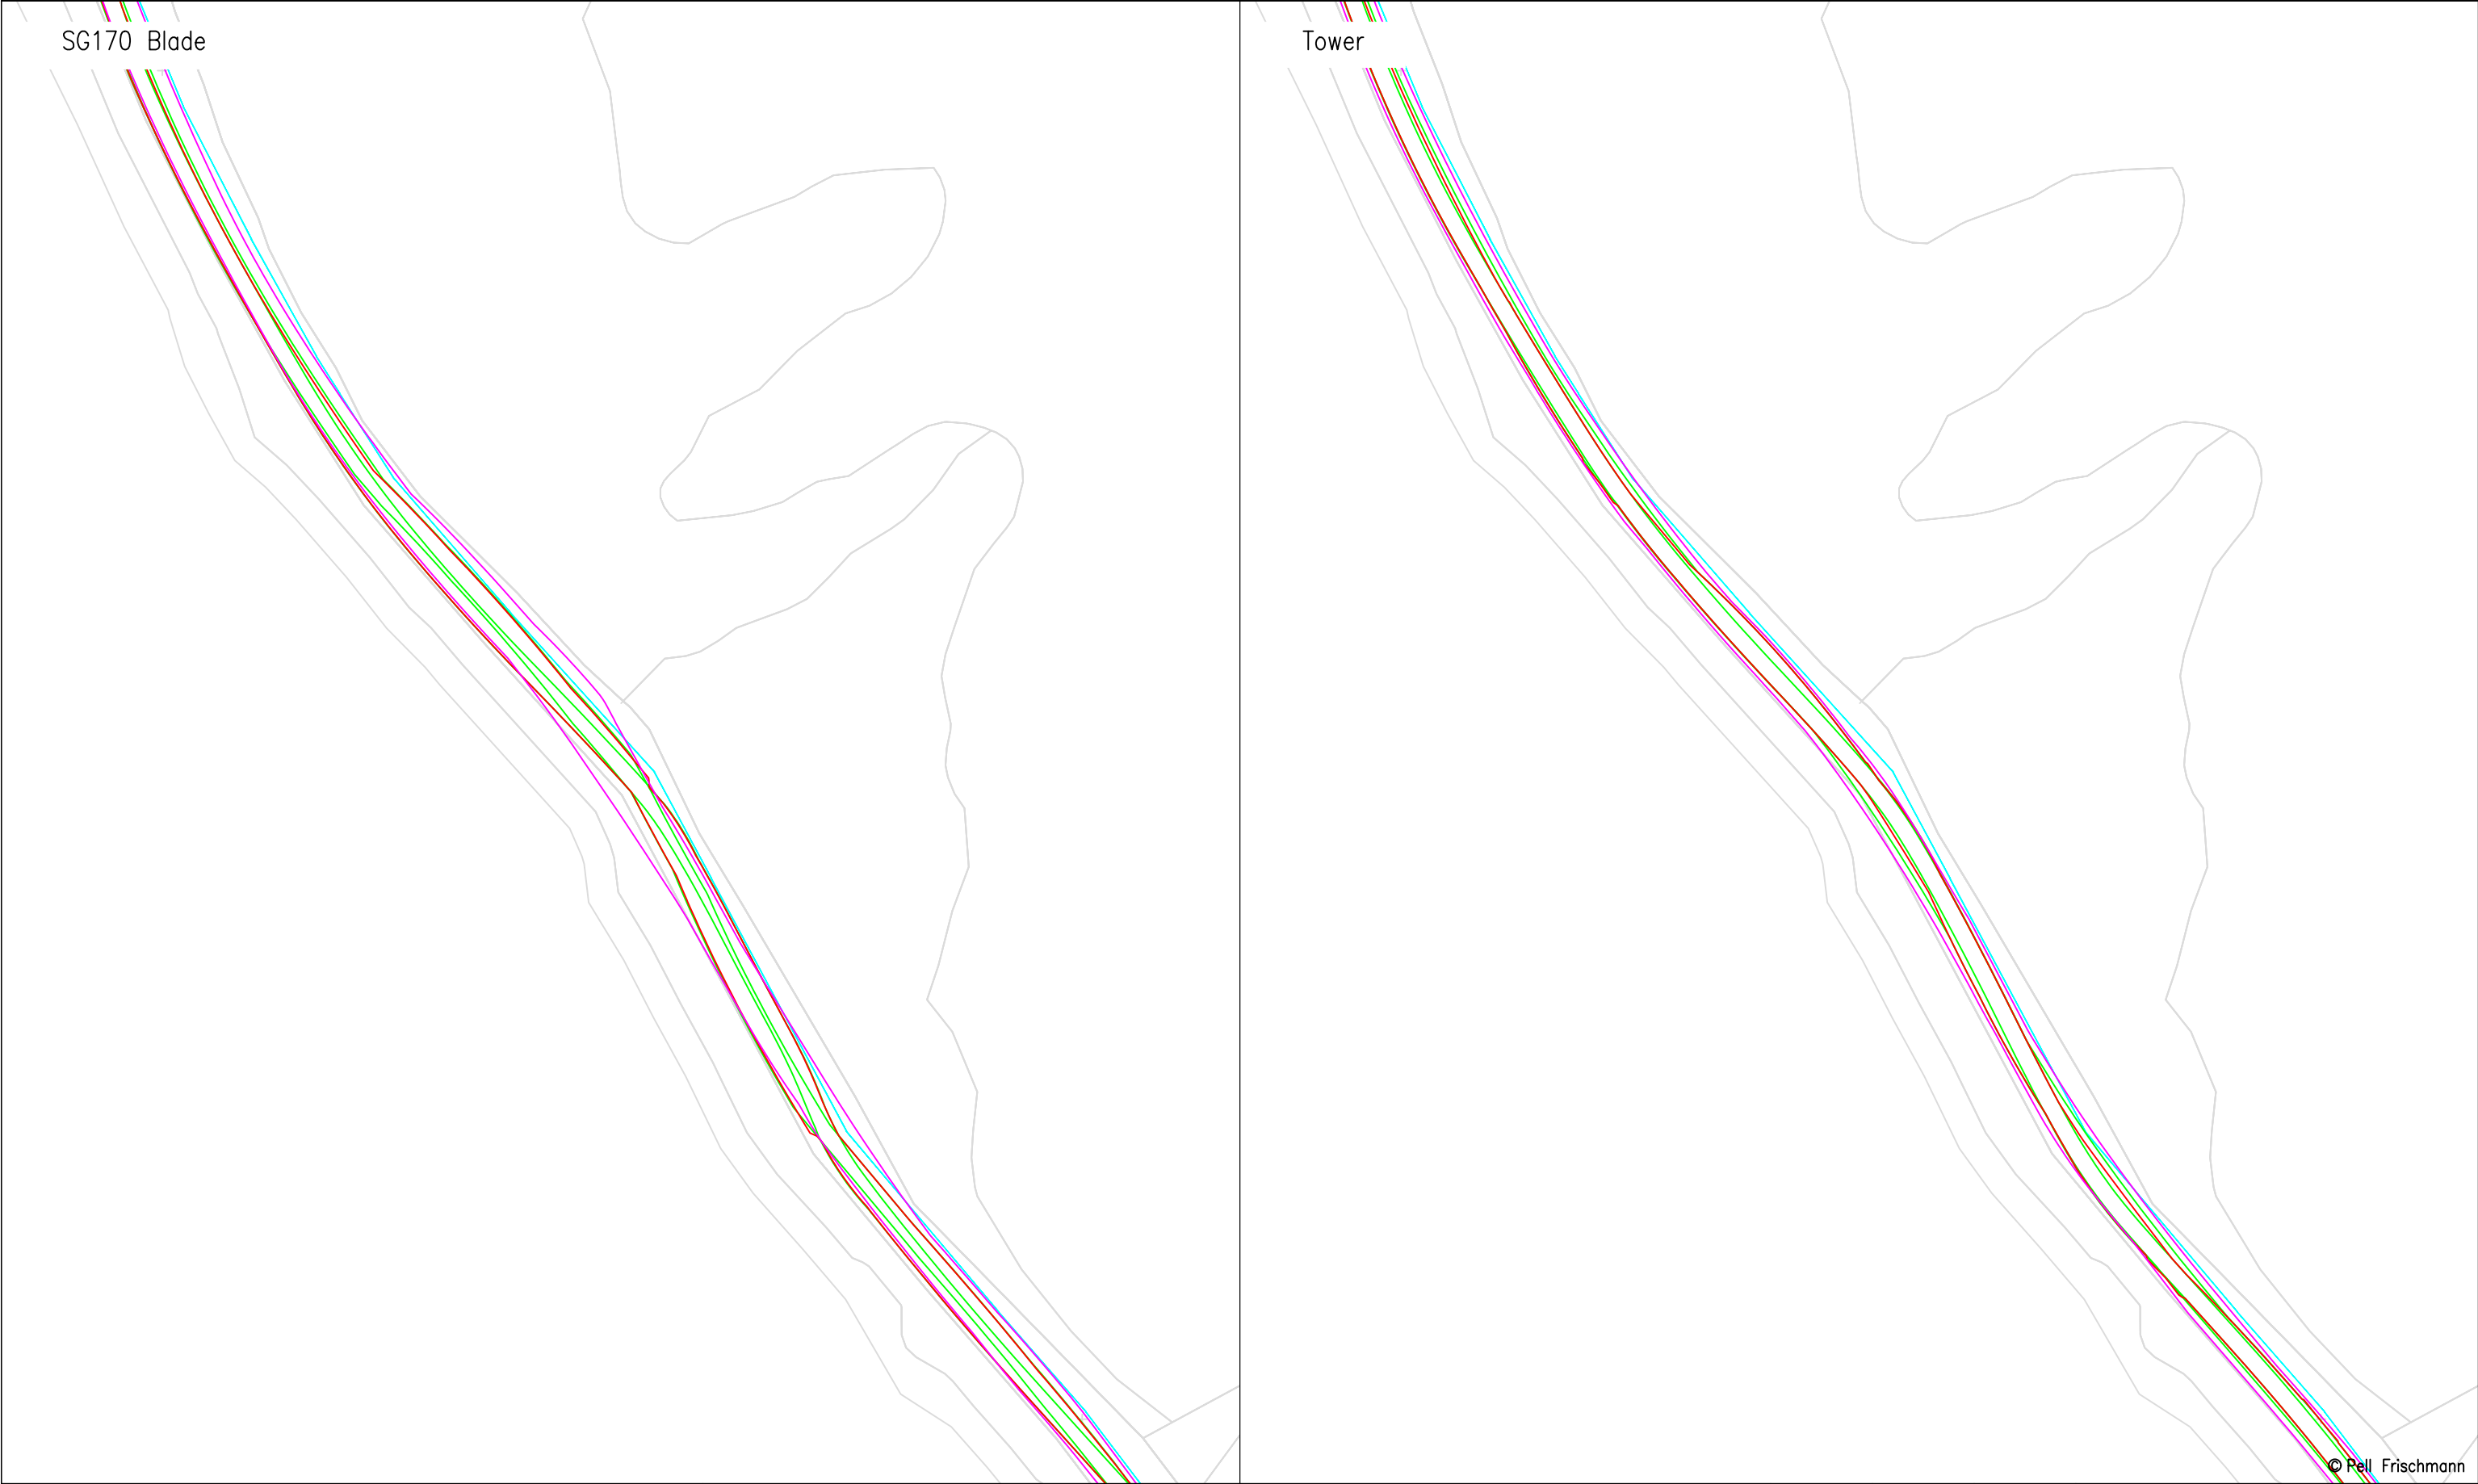


Pell Frischmann 93 GEORGE STREET, EDINBURGH, EH2 3ES Tel: +44 (0)131 240 1270 Email: pfedinburgh@pellfrischmann.com www.pellfrischmann.com	Project	Appin Wind Farm			Name	Date	Scale		
				Drawn	GLJ	15/07/2022	1:1000 @ A3		
				Designed	GLJ	15/07/2022	206622 - Appin Tracking [SG155 N163 SG170]_Part1		
				Checked	GB	15/07/2022	Final.dwg		
Client	Statkraft	Drawing Title	SG155 / N163 / SG170 Blades & 29.977 x 4.8 x 4.793 Tower		Point of Interest		50	Drawing Status	
					Draft				
Key	Wheel SPA Body SPA Load SPA Indicative Over-run Over-sail	SPA Location	A713 South of Mossdale		Drawing No.	SK35D	Notes:		Revision
							1. All mitigation is subject to confirmation through a test run. 2. This is not a construction drawing and is intended for illustration purposes only.		
								1	

SG170 Mitigation

© Pell Frischmann

Pell Frischmann 93 GEORGE STREET, EDINBURGH, EH2 3ES Tel: +44 (0)131 240 1270 Email: pfeinburgh@pellfrischmann.com www.pellfrischmann.com	Project	Appin Wind Farm		Name	Date	Scale	
			Drawn	GLJ	15/07/2022	1:1000 @ A3	
			Designed	GLJ	15/07/2022	20612 - Appin Tracking [SG155 N163 SG170]_Part1	
			Checked	GB	15/07/2022	Final.dwg	
Client	Statkraft	Drawing Title	Point of Interest		50	Drawing Status	
		SG155 / N163 / SG170 Blades & 29.977 x 4.8 x 4.793 Tower		Draft			
Key		SPA Location	Drawing No.	Notes:		Revision	
Wheel SPA Body SPA Load SPA Indicative Over-run Over-sail		A713 South of Mossdale	SK35E	1. All mitigation is subject to confirmation through a test run. 2. This is not a construction drawing and is intended for illustration purposes only.		1	

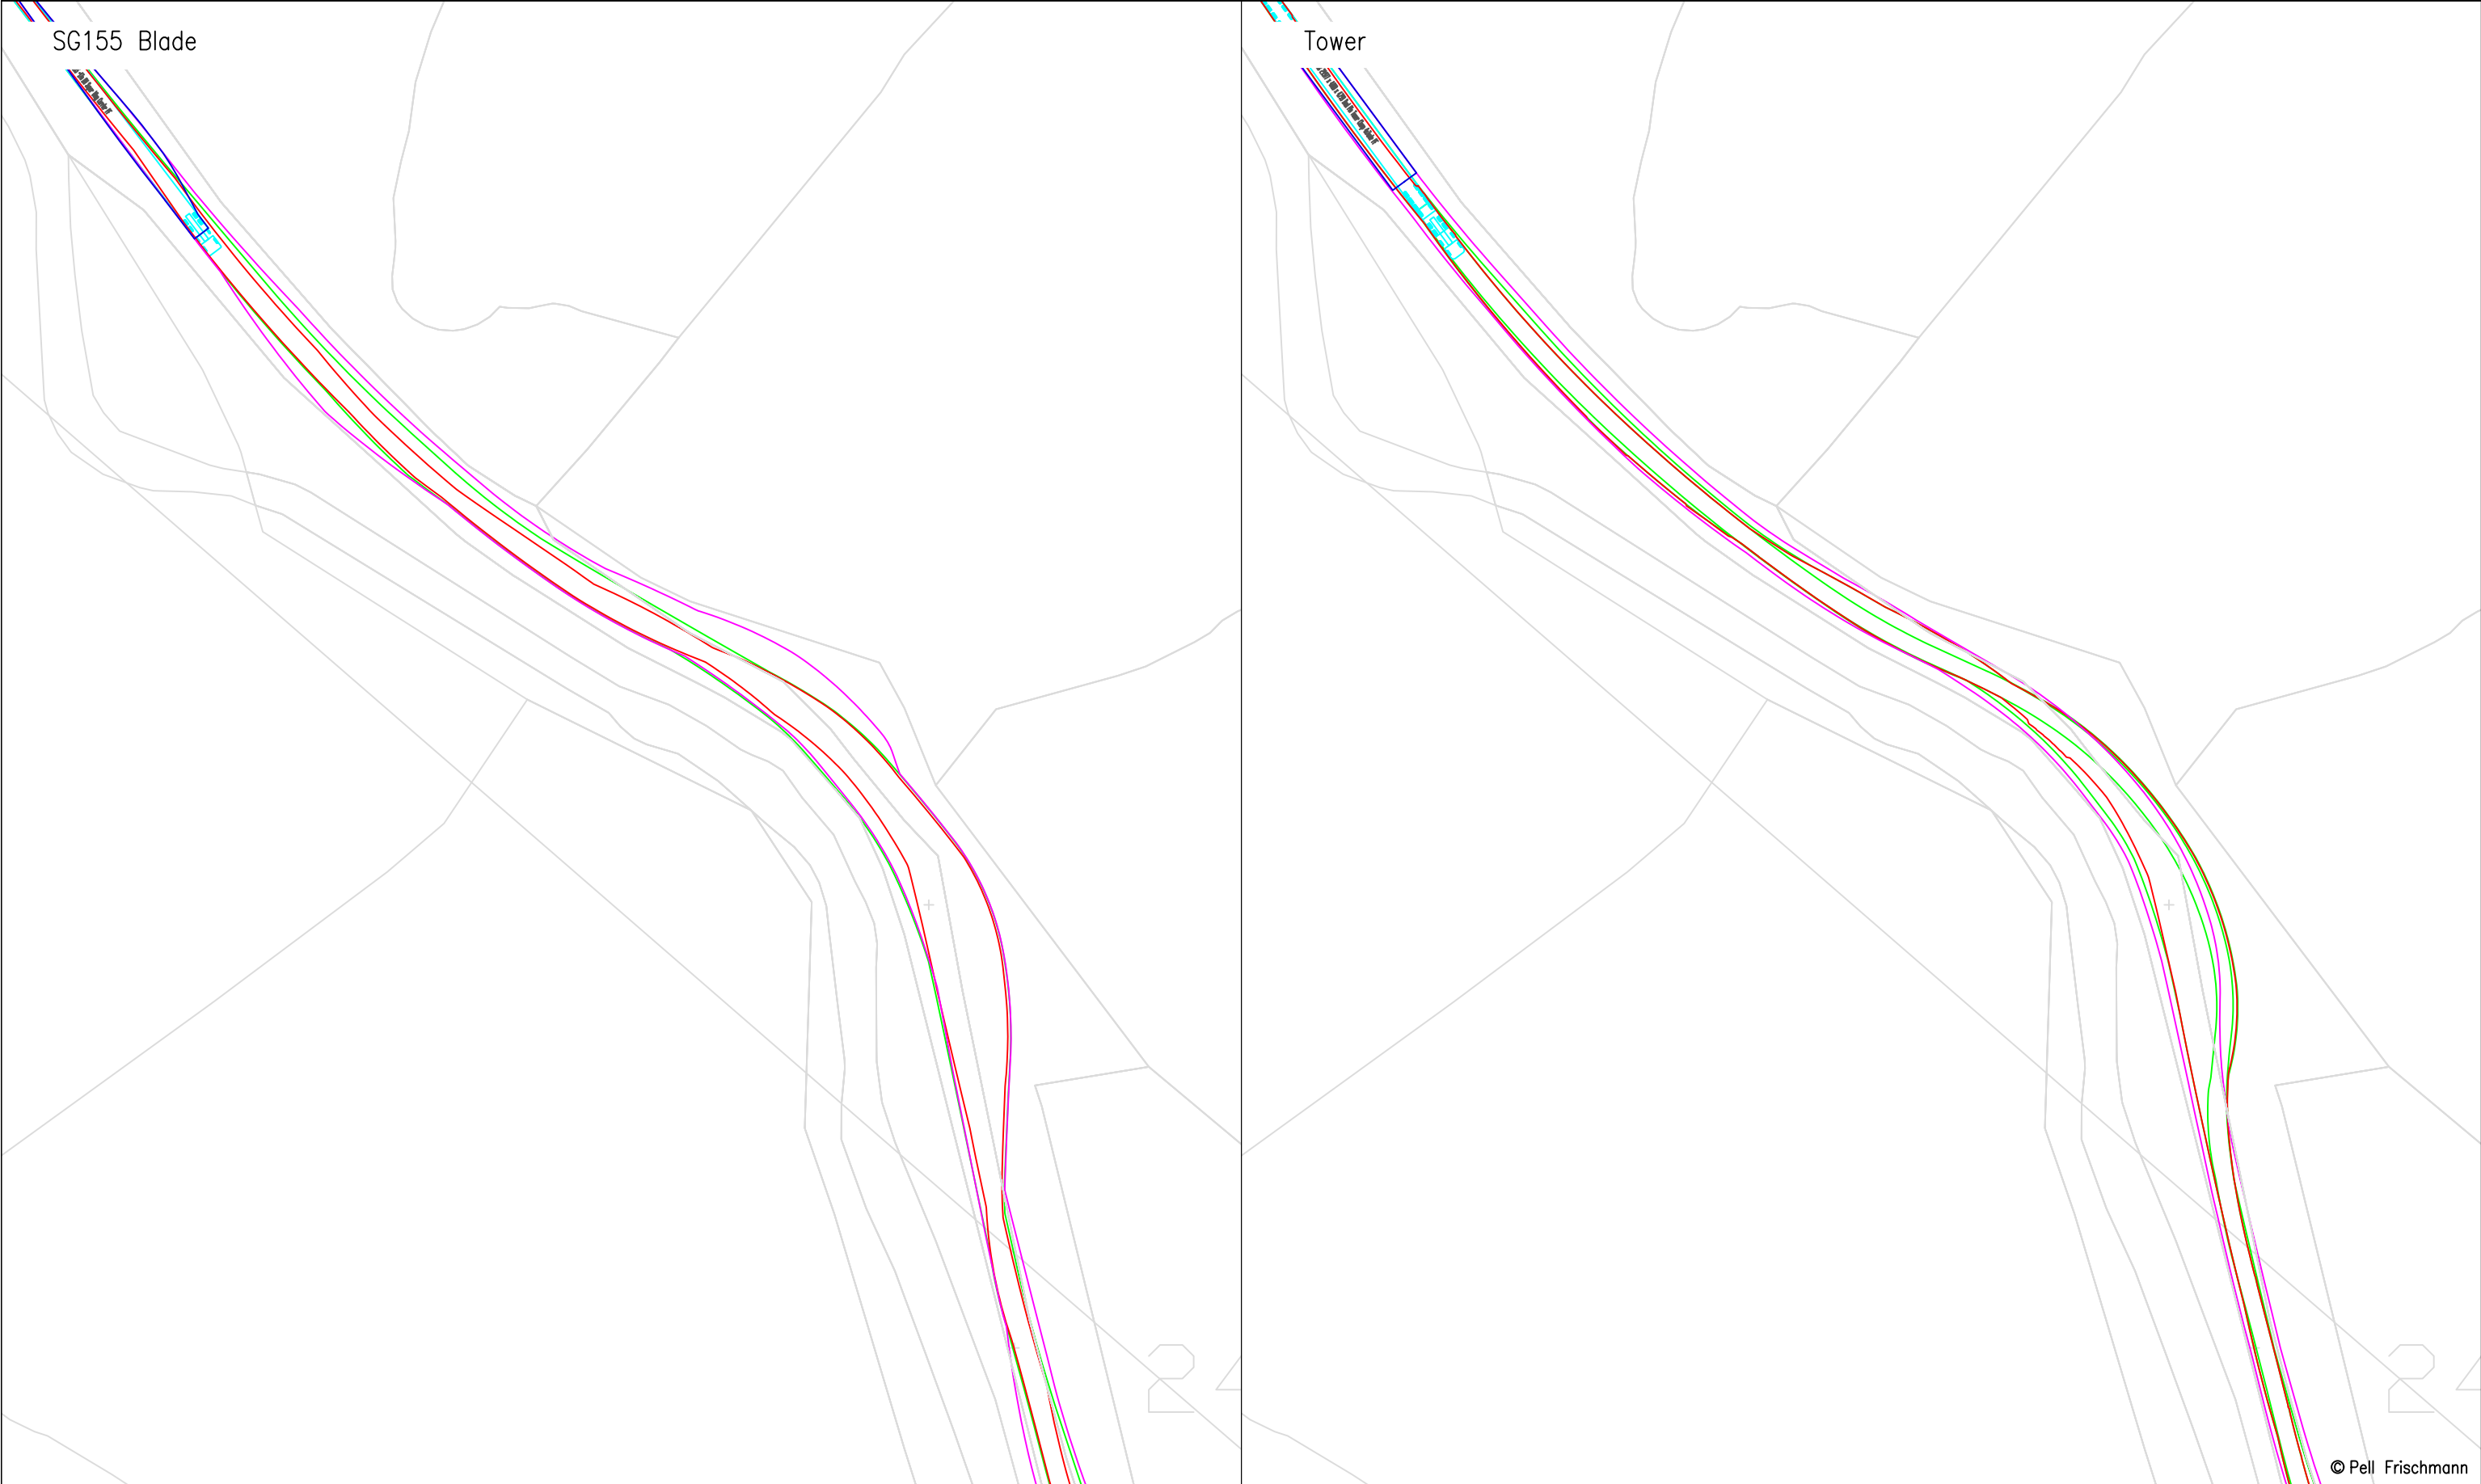

© Pell Frischmann

Pell Frischmann 93 GEORGE STREET, EDINBURGH, EH2 3ES Tel: +44 (0)131 240 1270 Email: pfedinburgh@pellfrischmann.com www.pellfrischmann.com	Project Appin Wind Farm			Name	Date	Scale 1:1000 @ A3		
			Drawn	GLJ	15/07/2022	20612 - Appin Tracking [SG155 N163 SG170]_Part1		
			Designed	GLJ	15/07/2022	Final.dwg		
			Checked	GB	15/07/2022	Drawing Status		
Client Statkraft	Drawing Title		Point of Interest		51		Draft	
	SPA Location		Drawing No.		Notes:		Revision	
Key							1	
Wheel SPA	Body SPA	Load SPA	Indicative	Over-run	Over-sail			
		SG155 / N163 / SG170 Blades & 29.977 x 4.8 x 4.793 Tower		SK36		1. All mitigation is subject to confirmation through a test run. 2. This is not a construction drawing and is intended for illustration purposes only.		
		A713 at Bryan's Heights						

SG155 Mitigation

Load bearing surface to be laid in overrun areas. Three sets of chevron signs, bollards and two telegraph pole to be relocated.
Third party land is required.

Topographical survey required.
Swept path assessment to be repeated.


© Pell Frischmann

Pell Frischmann 93 GEORGE STREET, EDINBURGH, EH2 3ES Tel: +44 (0)131 240 1270 Email: pfedinburgh@pellfrischmann.com www.pellfrischmann.com	Project	Appin Wind Farm			Name	Date	Scale		
				Drawn	GLJ	15/07/2022	1:500 @ A3		
				Designed	GLJ	15/07/2022	20622 - Appin Tracking [SG155 N163 SG170]_Part1		
				Checked	GB	15/07/2022	Final.dwg		
Client	Statkraft	Drawing Title	SG155 / N163 / SG170 Blades & 29.977 x 4.8 x 4.793 Tower		Point of Interest		51	Drawing Status	
							Draft		
Key	Wheel SPA Body SPA Load SPA Indicative Over-run Over-sail	SPA Location	A713 at Bryan's Heights		Drawing No.	SK36A	Notes:		Revision
							1. All mitigation is subject to confirmation through a test run. 2. This is not a construction drawing and is intended for illustration purposes only.		
								1	




© Pell Frischmann

Pell Frischmann 93 GEORGE STREET, EDINBURGH, EH2 3ES Tel: +44 (0)131 240 1270 Email: pfeinburgh@pellfrischmann.com www.pellfrischmann.com	Project Appin Wind Farm			Name	Date	Scale 1:1000 @ A3	
			Drawn	GLJ	15/07/2022	20622 - Appin Tracking [SG155 N163 SG170]_Part1 Final.dwg	
			Designed	GLJ	15/07/2022		
			Checked	GB	15/07/2022		
Client Statkraft	Drawing Title SG155 / N163 / SG170 Blades & 29.977 x 4.8 x 4.793 Tower		Point of Interest		51	Drawing Status Draft	
			Drawing No. SK36B		Notes: 1. All mitigation is subject to confirmation through a test run. 2. This is not a construction drawing and is intended for illustration purposes only.		Revision 1
Key	Wheel SPA Body SPA Load SPA Indicative Over-run Over-sail	SPA Location A713 at Bryan's Heights					

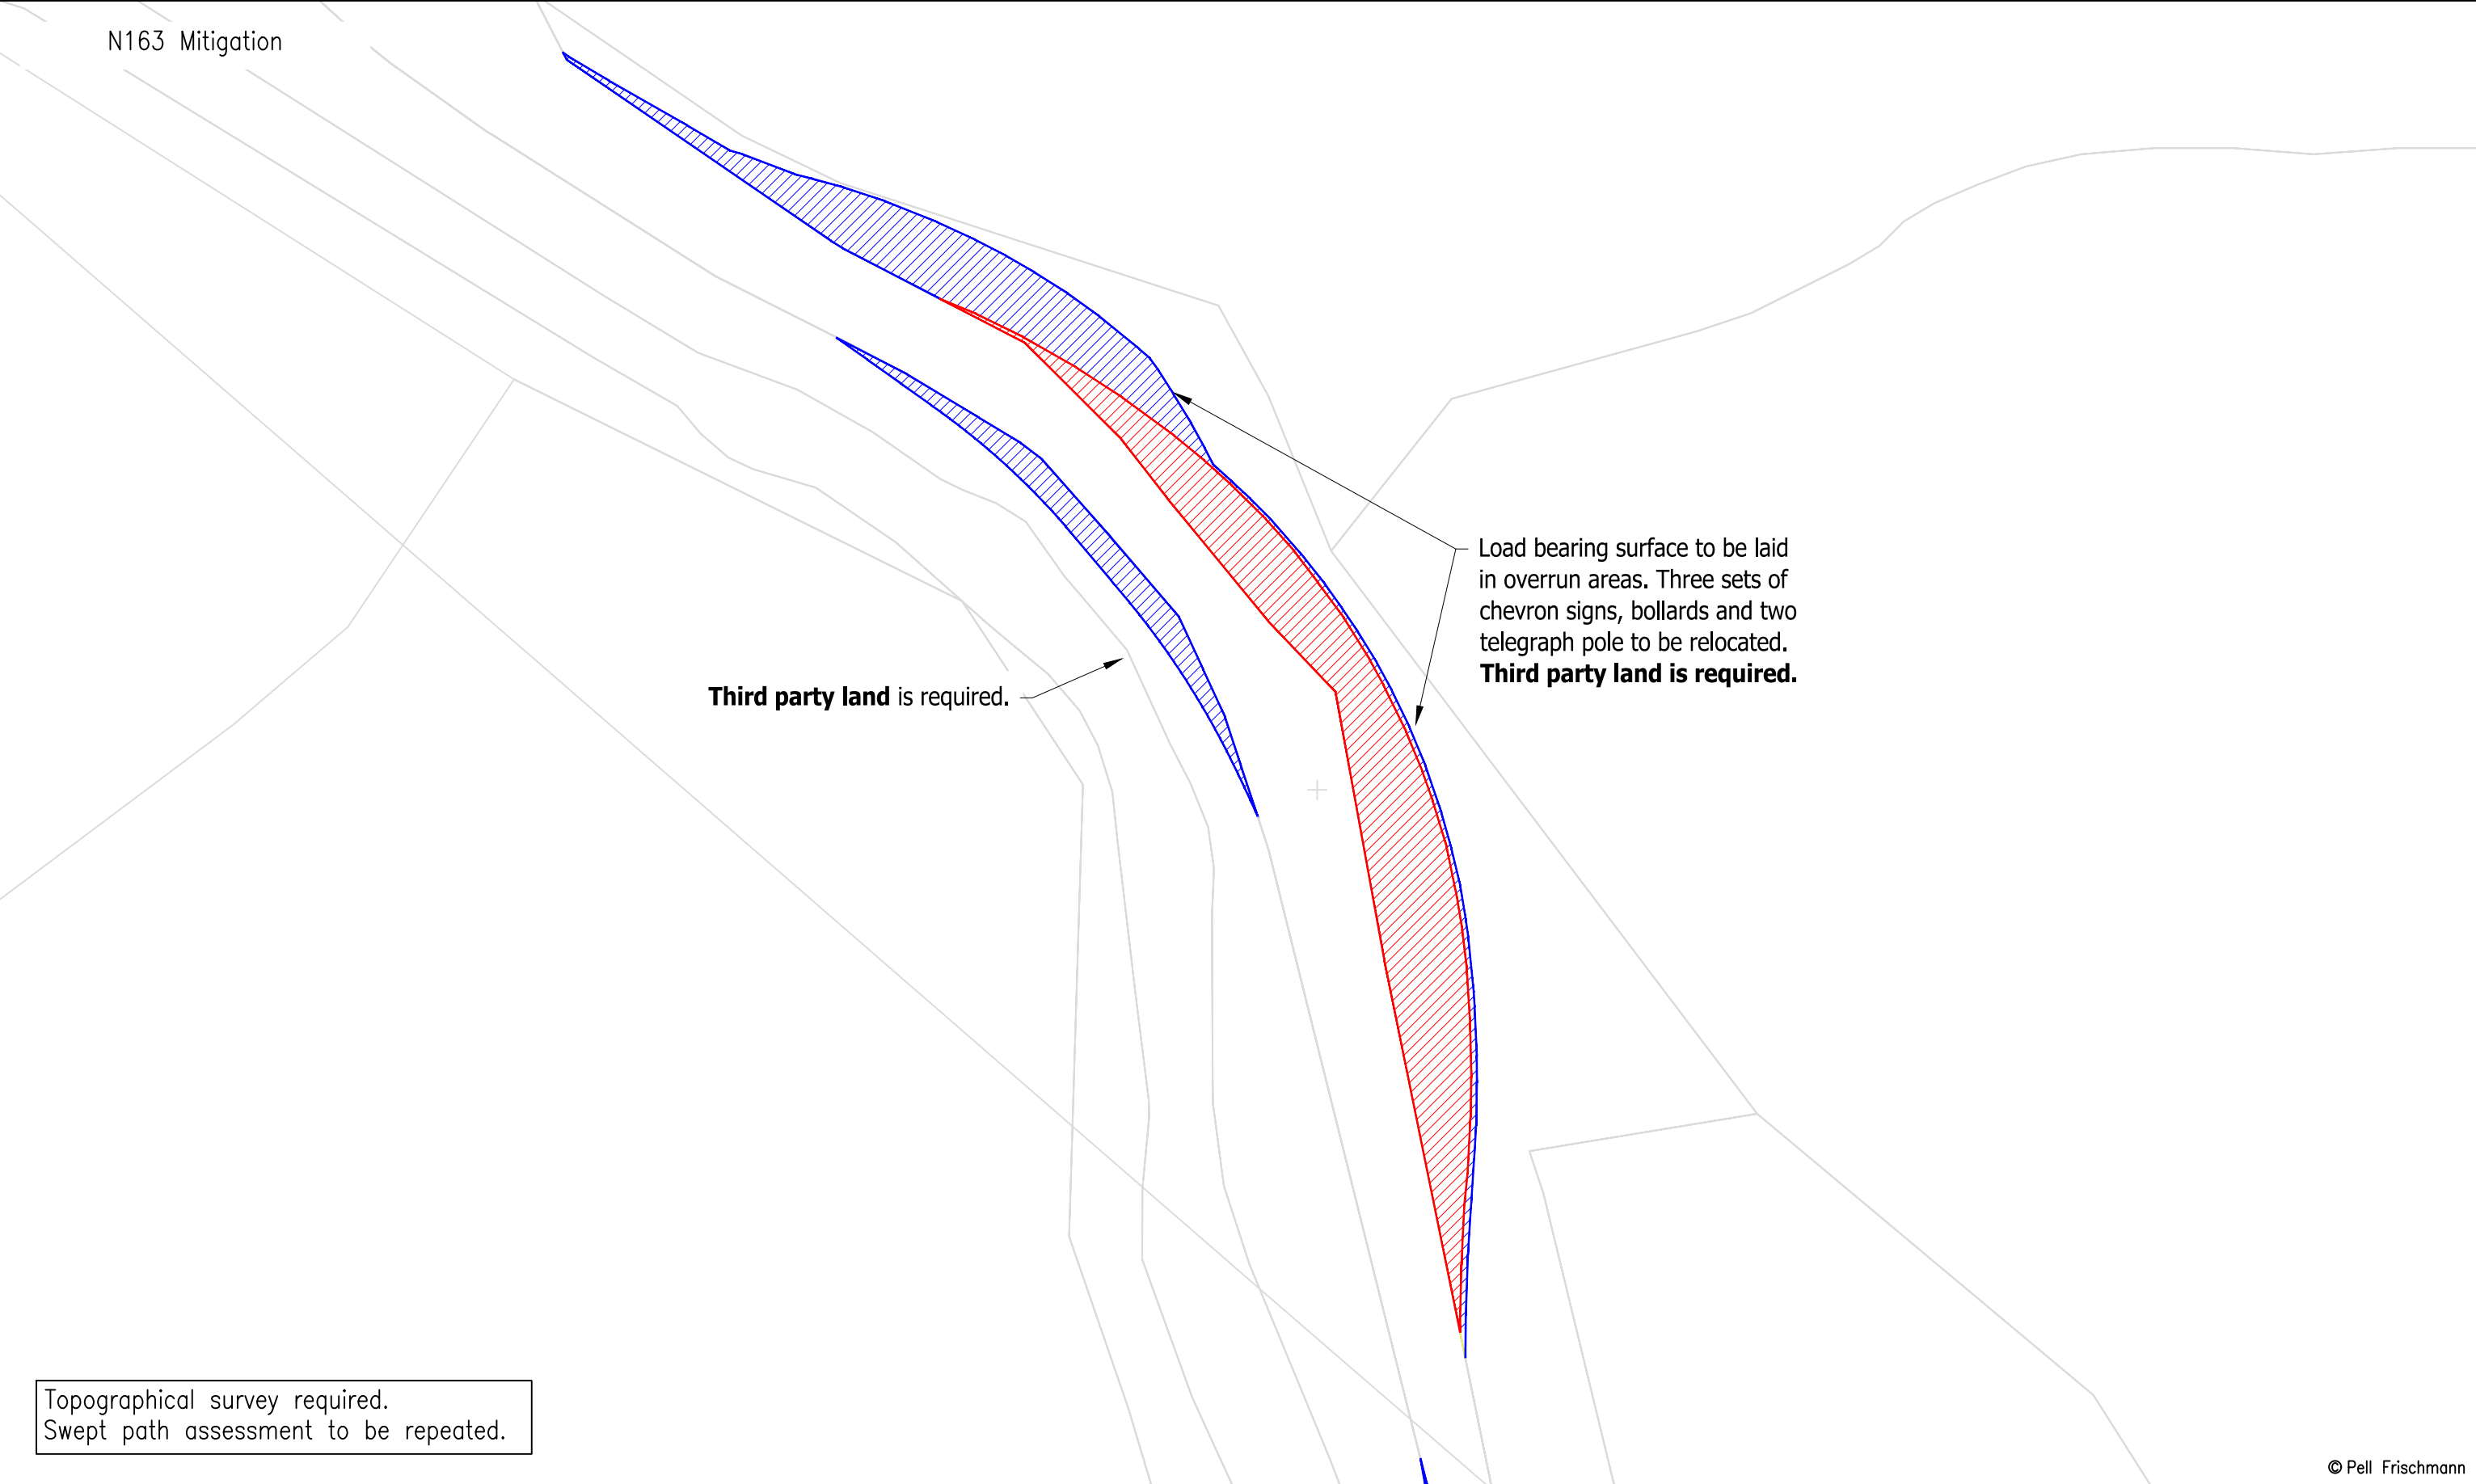


© Pell Frischmann

Pell Frischmann 93 GEORGE STREET, EDINBURGH, EH2 3ES Tel: +44 (0)131 240 1270 Email: pfredinburgh@pellfrischmann.com www.pellfrischmann.com	Client	Statkraft	Project	Appin Wind Farm		Name	Date	Scale	
					Drawn	GLJ	15/07/2022	1:500 @ A3	
					Designed	GLJ	15/07/2022	20622 - Appin Tracking [SG155 N163 SG170]_Part1	
					Checked	GB	15/07/2022	Final.dwg	
Key Wheel SPA Body SPA Load SPA Indicative Over-run Over-sail			Drawing Title	SG155 / N163 / SG170 Blades & 29.977 x 4.8 x 4.793 Tower	Point of Interest		51	Drawing Status	
					Drawing No.		SK36C	Notes: 1. All mitigation is subject to confirmation through a test run. 2. This is not a construction drawing and is intended for illustration purposes only.	Revision
					SPA Location		A713 at Bryan's Heights		1

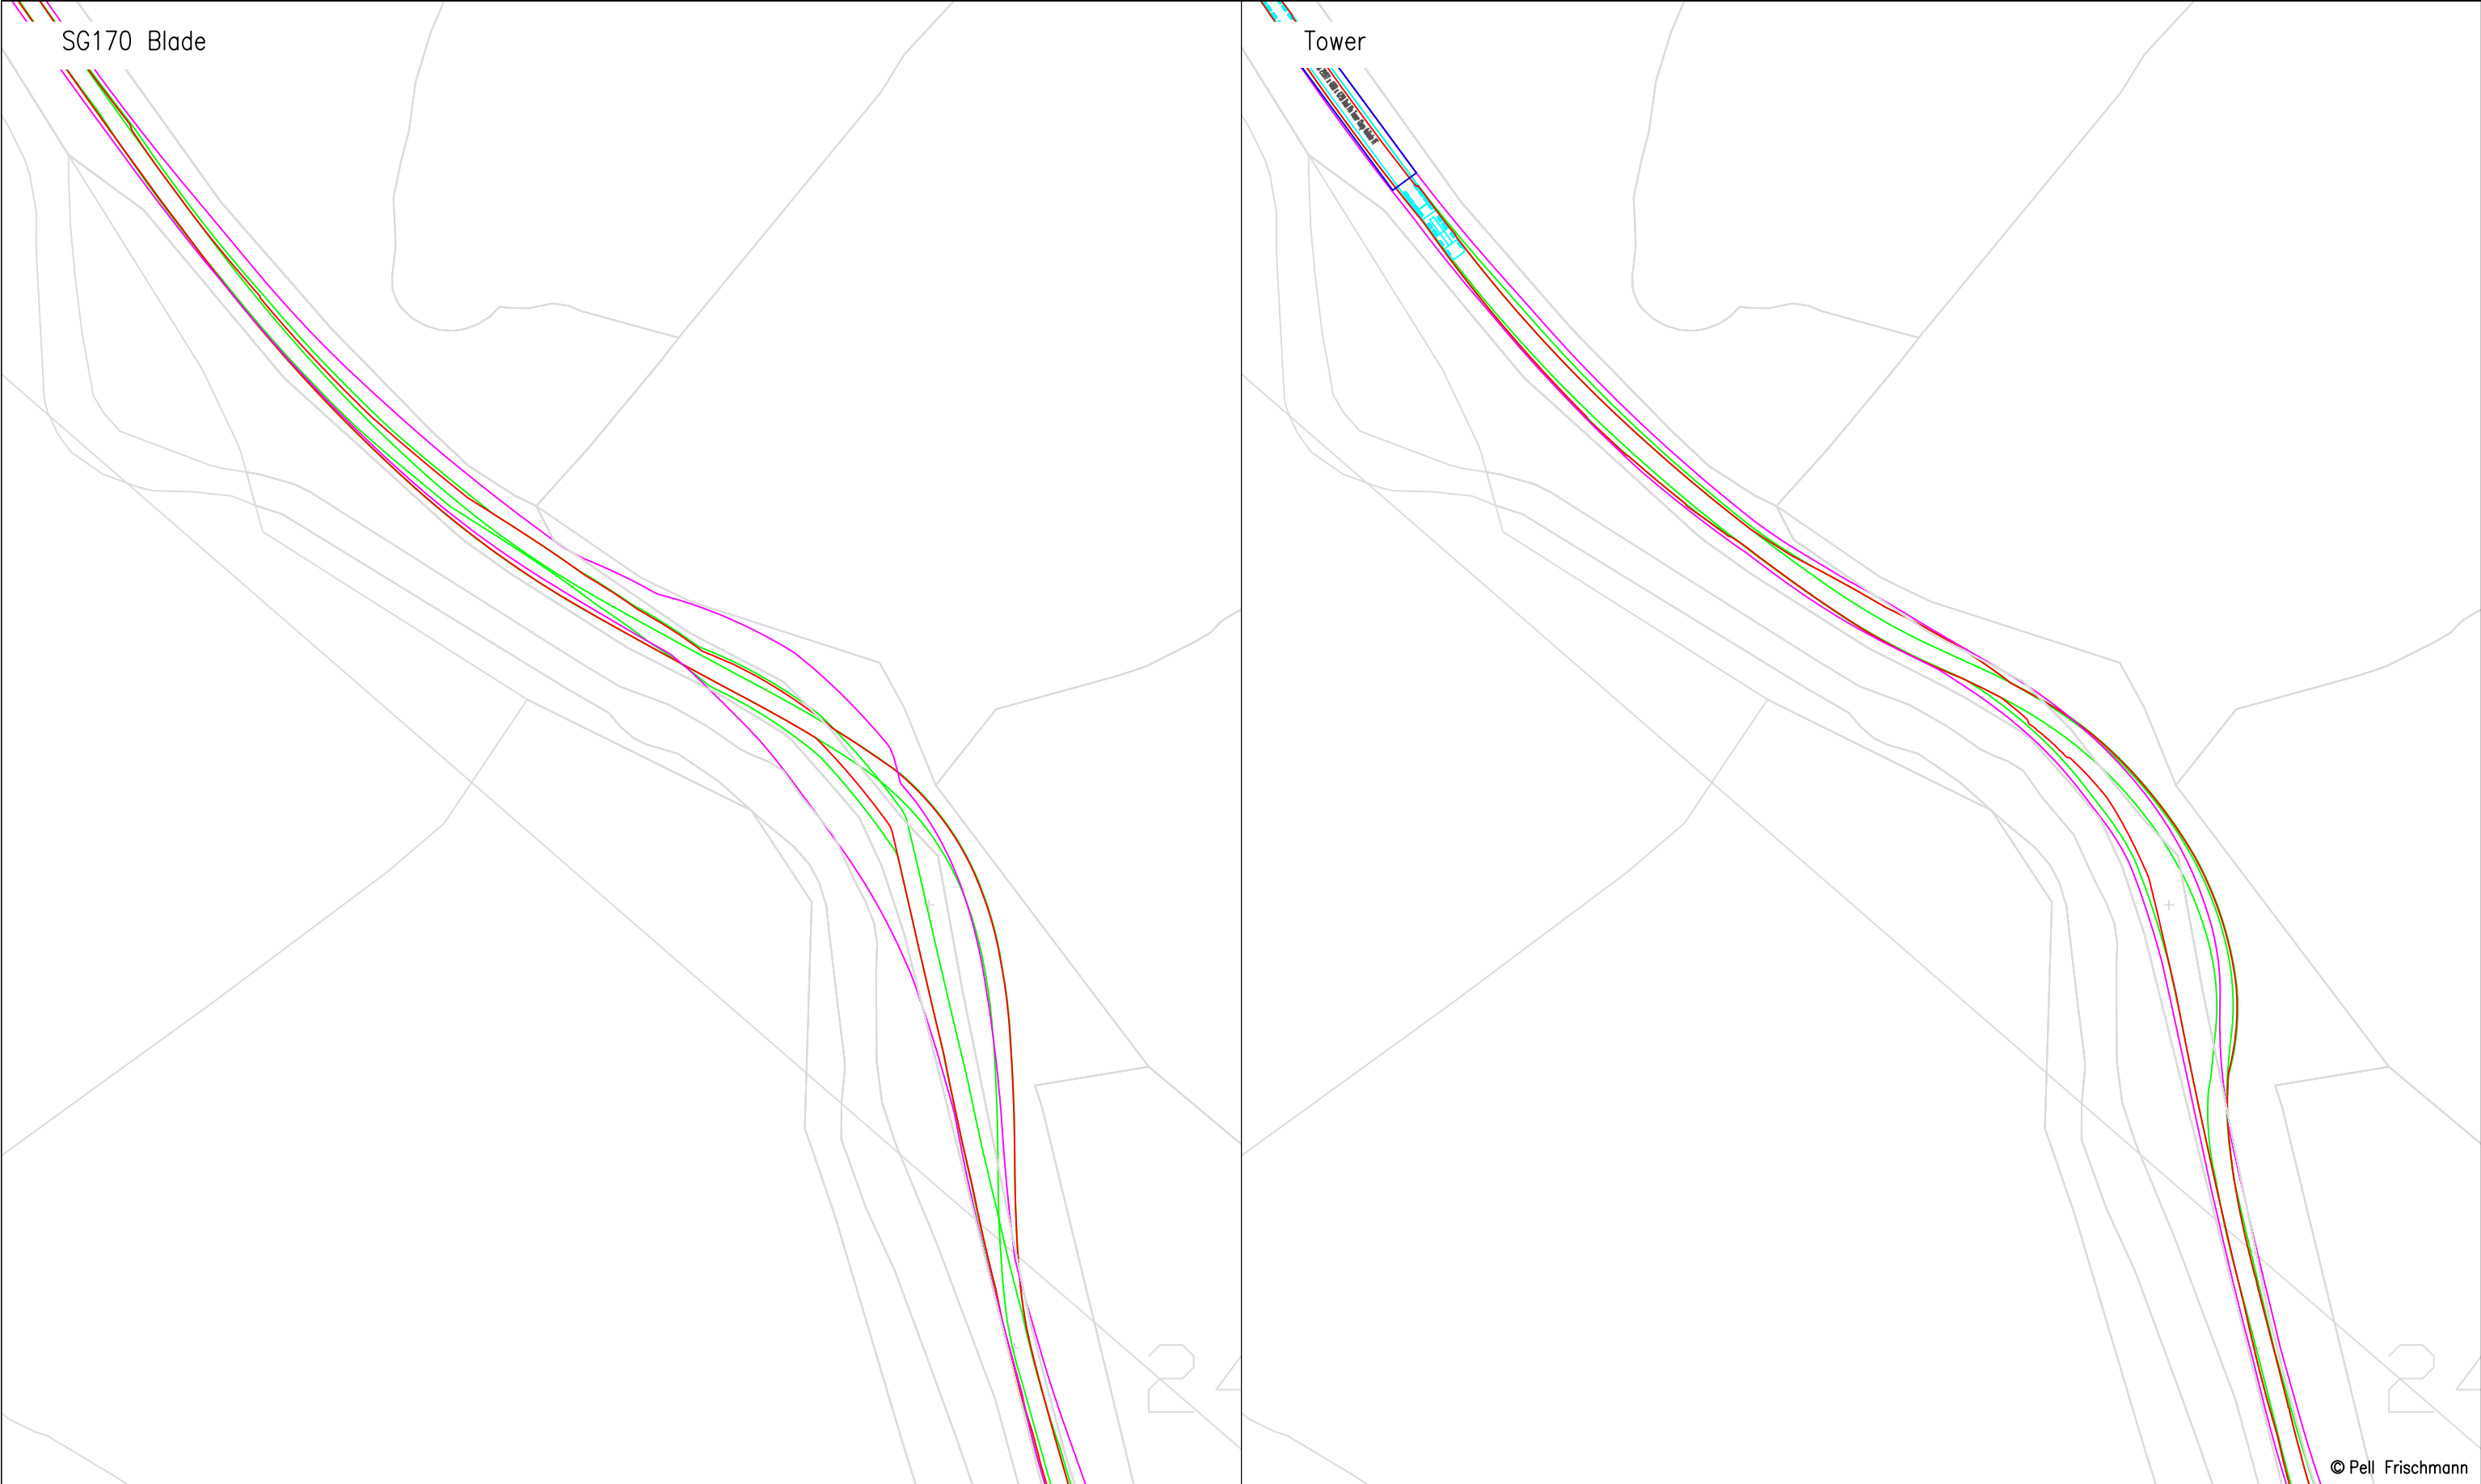


© Pell Frischmann

Pell Frischmann 93 GEORGE STREET, EDINBURGH, EH2 3ES Tel: +44 (0)131 240 1270 Email: pfedinburgh@pellfrischmann.com www.pellfrischmann.com	Project Appin Wind Farm			Name	Date	Scale 1:1000 @ A3	
			Drawn	GLJ	15/07/2022	20612 - Appin Tracking [SG155 N163 SG170]_Part1 Final.dwg	
			Designed	GLJ	15/07/2022		
			Checked	GB	15/07/2022		
Client Statkraft	Drawing Title SG155 / N163 / SG170 Blades & 29.977 x 4.8 x 4.793 Tower		Point of Interest		51	Drawing Status Draft	
			Drawing No. SK36D	Notes: 1. All mitigation is subject to confirmation through a test run. 2. This is not a construction drawing and is intended for illustration purposes only.		Revision 1	
Key Wheel SPA Body SPA Load SPA Indicative Over-run Over-sail	SPA Location A713 at Bryan's Heights						

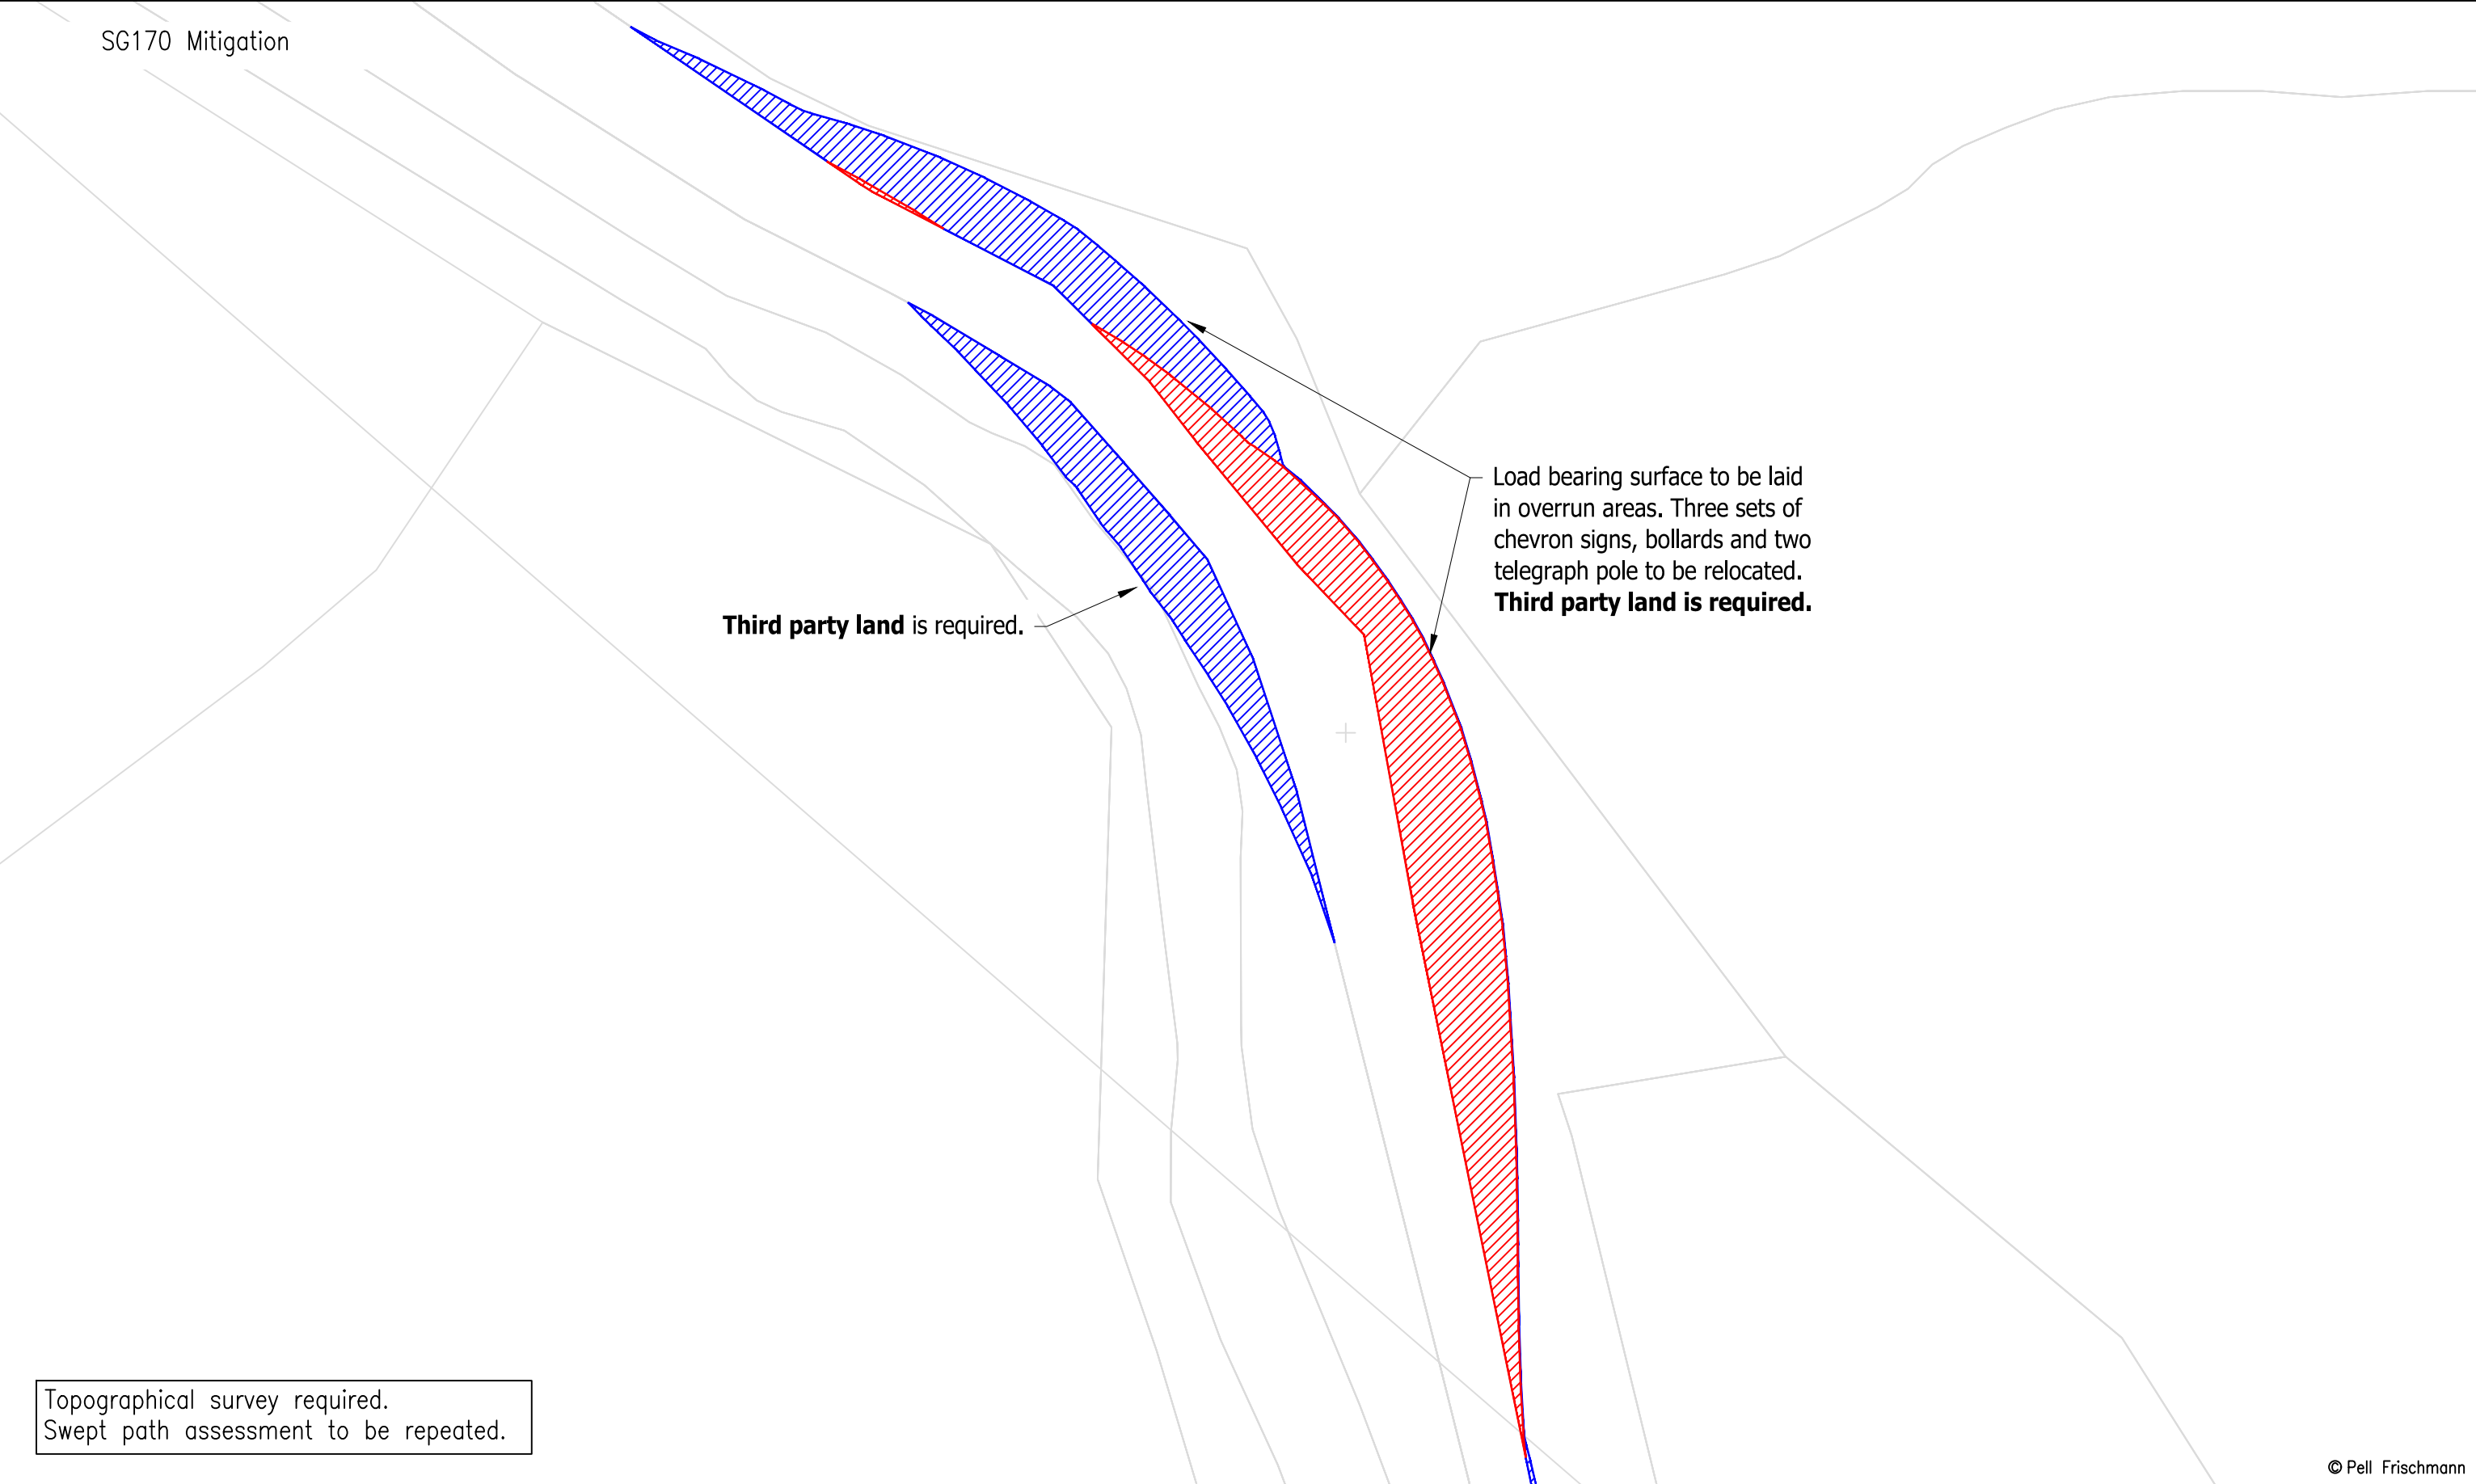

© Pell Frischmann

Pell Frischmann 93 GEORGE STREET, EDINBURGH, EH2 3ES Tel: +44 (0)131 240 1270 Email: pfedinburgh@pellfrischmann.com www.pellfrischmann.com	Project	Appin Wind Farm		Name	Date	Scale		20622 - Appin Tracking [SG155 N163 SG170]_Part1 Final.dwg	
			Drawn	GLJ	15/07/2022	1:500 @ A3			
			Designed	GLJ	15/07/2022				
			Checked	GB	15/07/2022				
Client	Drawing Title	SG155 / N163 / SG170 Blades & 29.977 x 4.8 x 4.793 Tower	Point of Interest		51		Drawing Status		Draft
Key	SPA Location	A713 at Bryan's Heights	Drawing No.	SK36E	Notes:				Revision
					1. All mitigation is subject to confirmation through a test run. 2. This is not a construction drawing and is intended for illustration purposes only.				
Wheel SPA Body SPA Load SPA Indicative Over-run Over-sail									1

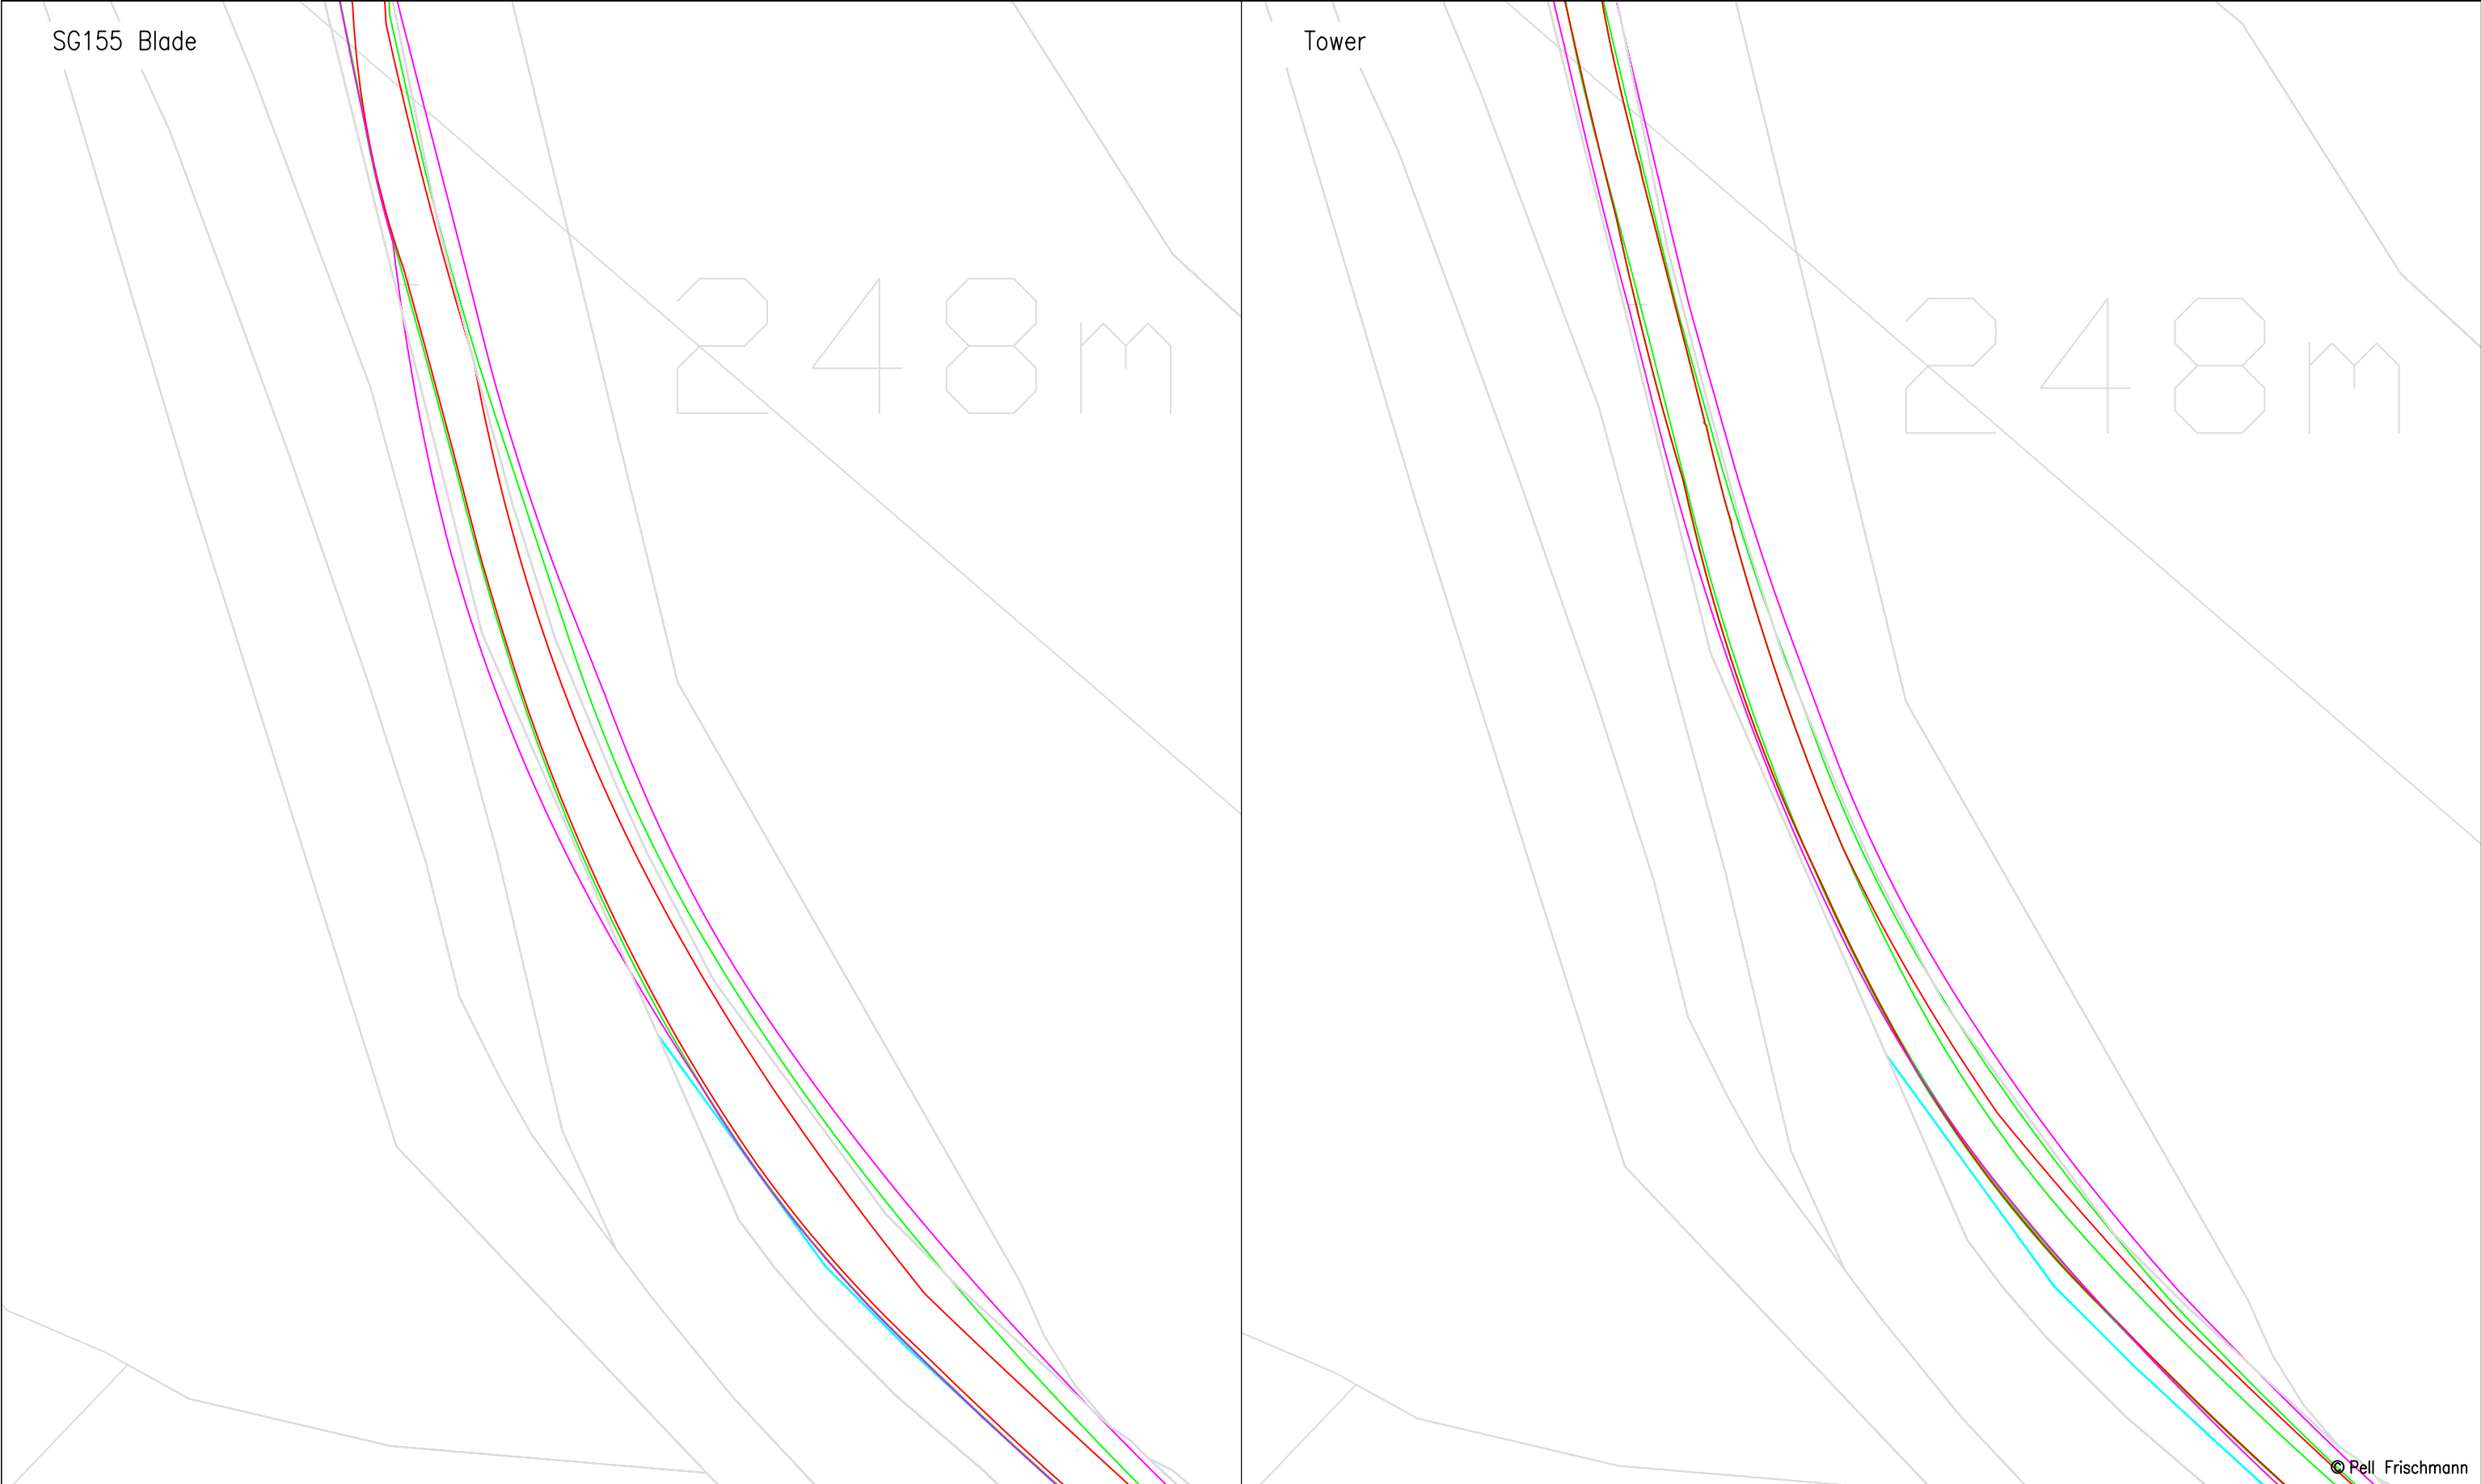

Pell Frischmann 93 GEORGE STREET, EDINBURGH, EH2 3ES Tel: +44 (0)131 240 1270 Email: pfredinburgh@pellfrischmann.com www.pellfrischmann.com	Project		Appin Wind Farm			Name	Date	Scale			
	Drawing Title		SG155 / N163 / SG170 Blades & 29.977 x 4.8 x 4.793 Tower		Drawn		GLJ	15/07/2022	1:500 @ A3		
					Designed		GLJ	15/07/2022	20622 - Appin Tracking [SG155 N163 SG170]_Part1 Final.dwg		
					Checked		GB	15/07/2022	Drawing Status		
Client		Statkraft		SPA Location		Point of Interest		52		Draft	
Key		Wheel SPA Body SPA Load SPA Indicative Over-run Over-sail		A713 at Bryan's Heights		Drawing No.		Notes:		Revision	
						SK37		1. All mitigation is subject to confirmation through a test run. 2. This is not a construction drawing and is intended for illustration purposes only.		1	


SG155 Mitigation

One chevron sign to be removed.


- One utility pole to be removed.

© Pell Frischmann

Pell Frischmann 93 GEORGE STREET, EDINBURGH, EH2 3ES Tel: +44 (0)131 240 1270 Email: pfedinburgh@pellfrischmann.com www.pellfrischmann.com	Project	Appin Wind Farm			Name	Date	Scale		
				Drawn	GLJ	15/07/2022	Custom @ A3		
				Designed	GLJ	15/07/2022	20612 - Appin Tracking [SG155 N163 SG170]_Part1		
				Checked	GB	15/07/2022	Final.dwg		
Client	Statkraft	Drawing Title	SG155 / N163 / SG170 Blades & 29.977 x 4.8 x 4.793 Tower		Point of Interest		52	Drawing Status	
Key Wheel SPA Body SPA Load SPA Indicative Over-run Over-sail		Draft							
		SPA Location		A713 at Bryan's Heights		Drawing No.		Notes:	
				SK37A		1. All mitigation is subject to confirmation through a test run. 2. This is not a construction drawing and is intended for illustration purposes only.		1	

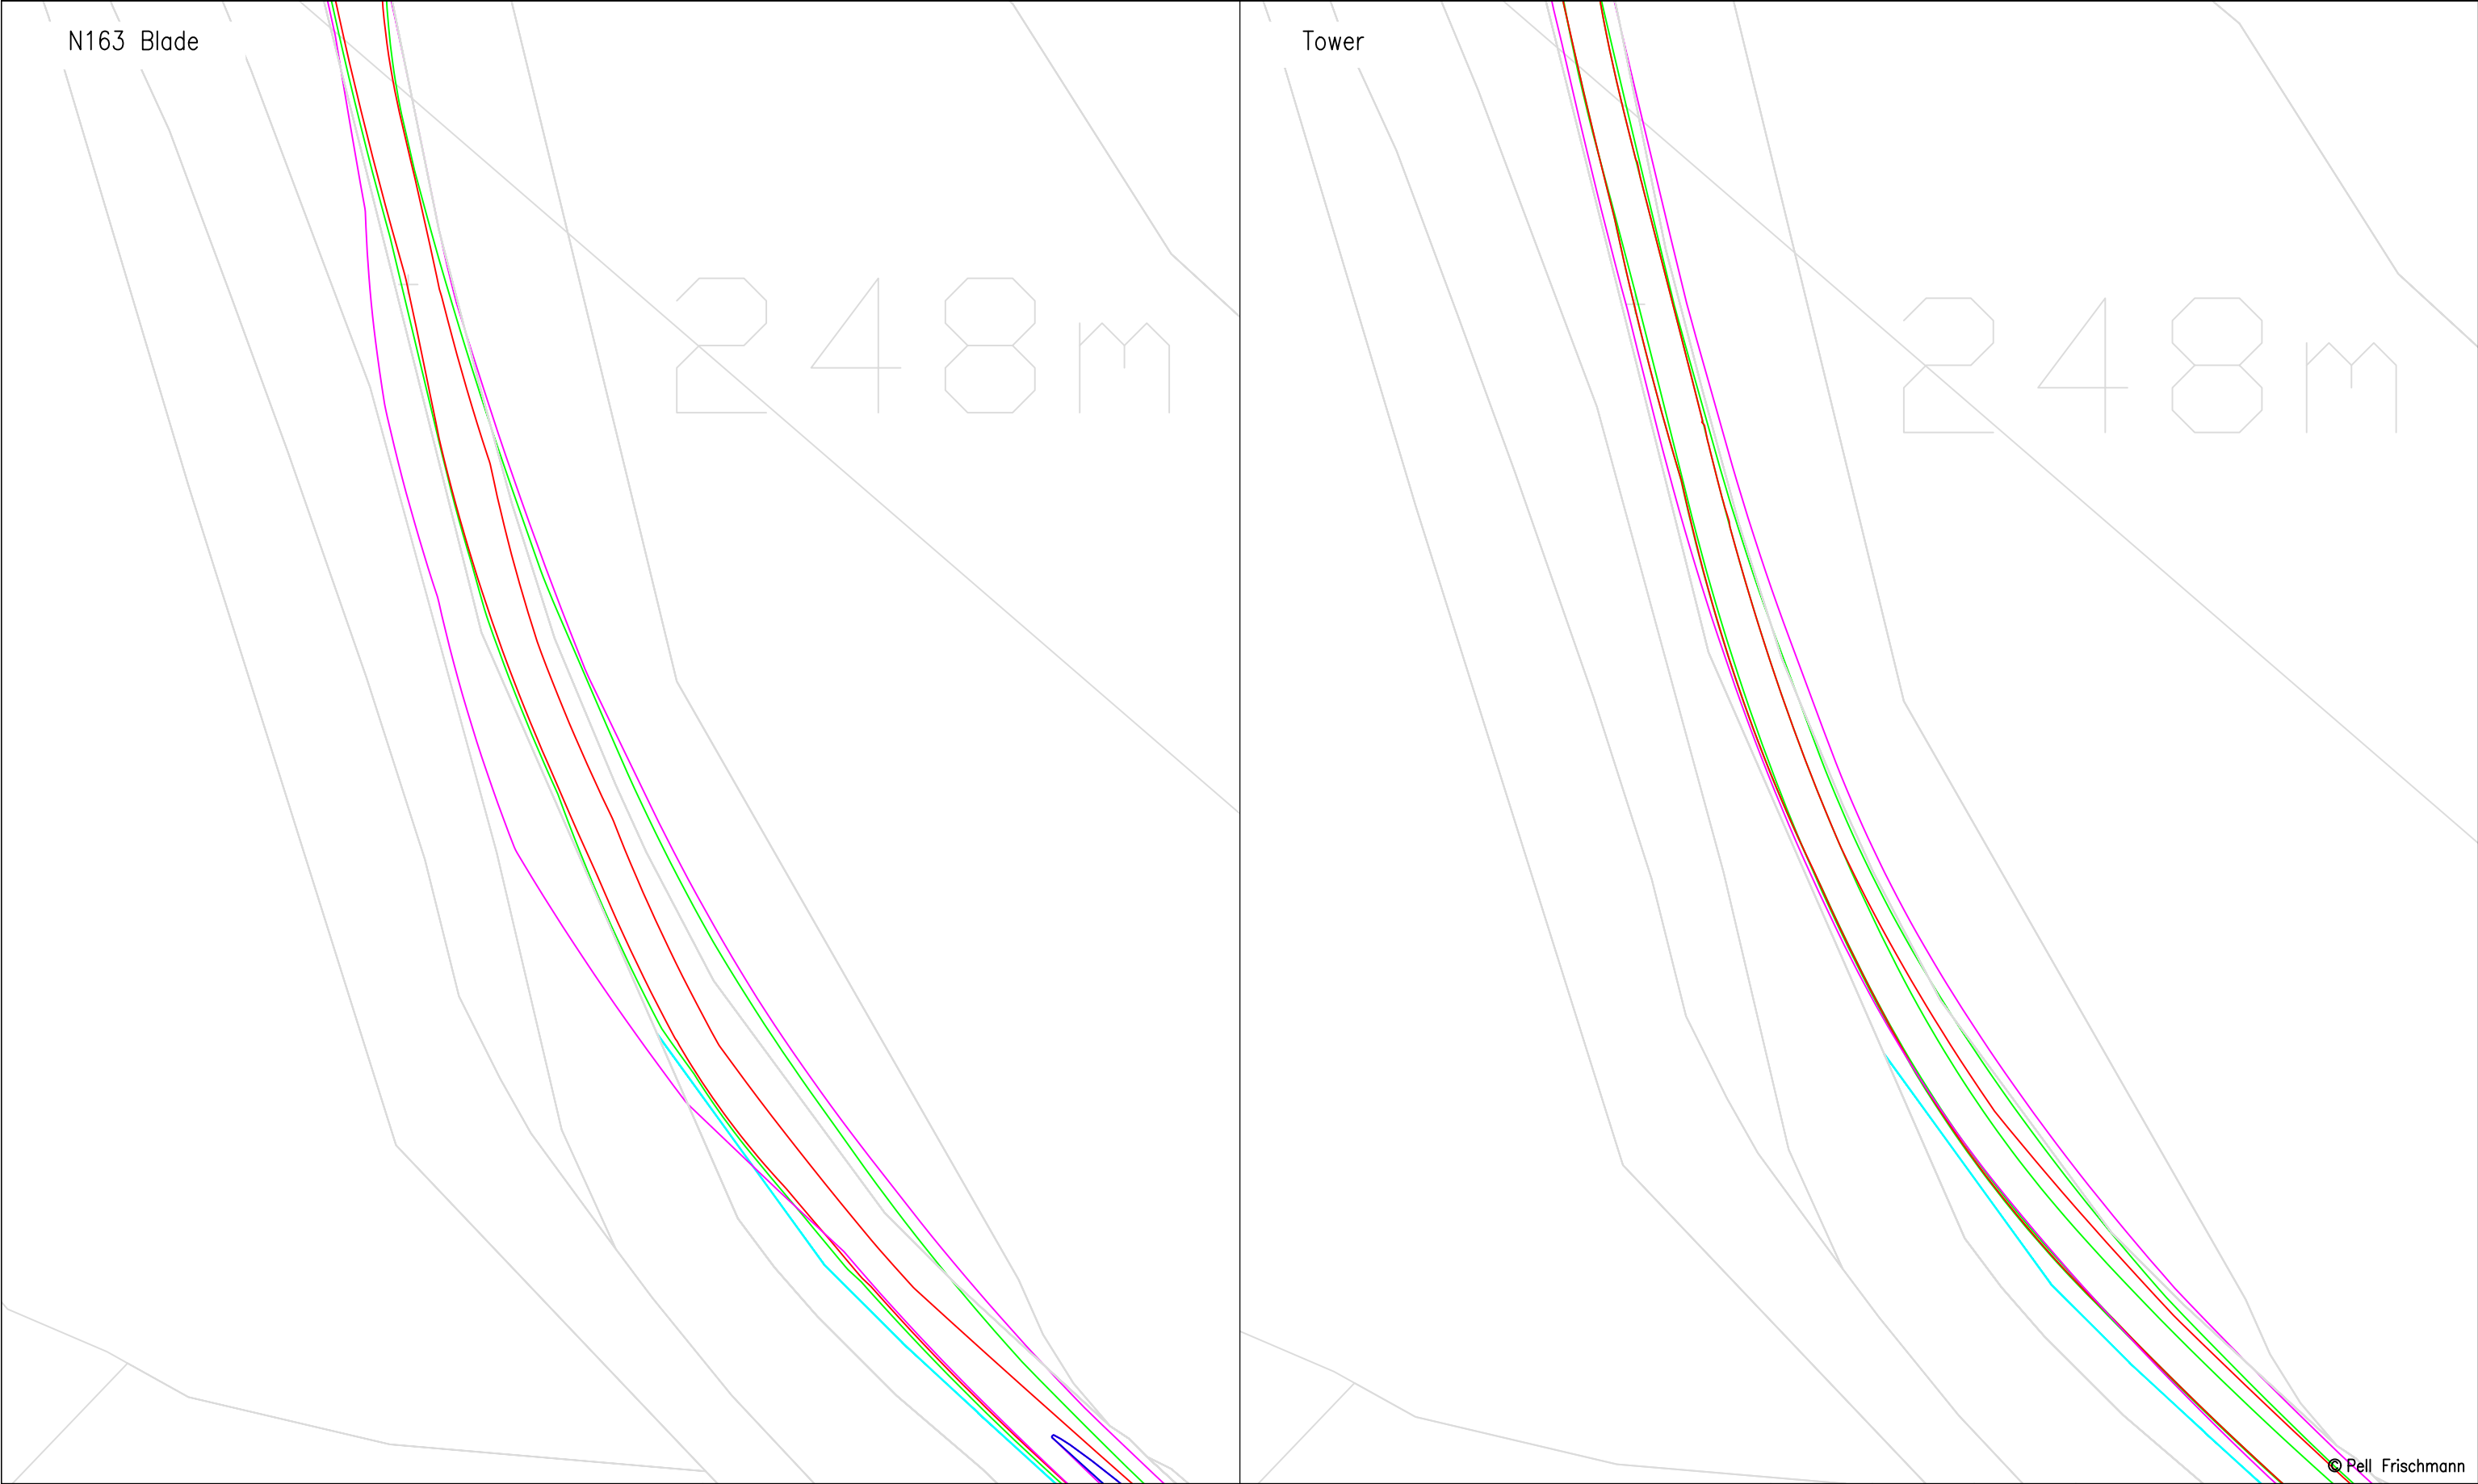


Pell Frischmann 93 GEORGE STREET, EDINBURGH, EH2 3ES Tel: +44 (0)131 240 1270 Email: pfredinburgh@pellfrischmann.com www.pellfrischmann.com	Project		Appin Wind Farm			Name	Date	Scale		1:500 @ A3		
	Drawing Title		SG155 / N163 / SG170 Blades & 29.977 x 4.8 x 4.793 Tower		Drawn	GLJ	15/07/2022	20612 - Appin Tracking [SG155 N163 SG170]_Part1				
					Designed	GLJ	15/07/2022	Final.dwg				
					Checked	GB	15/07/2022	Drawing Status				
Client	Statkraft		SPA Location		A713 at Bryan's Heights		Point of Interest		52		Draft	
Key		Wheel SPA Body SPA Load SPA Indicative Over-run Over-sail				Drawing No.		Notes:		Revision		
						SK37B		1. All mitigation is subject to confirmation through a test run. 2. This is not a construction drawing and is intended for illustration purposes only.		1		

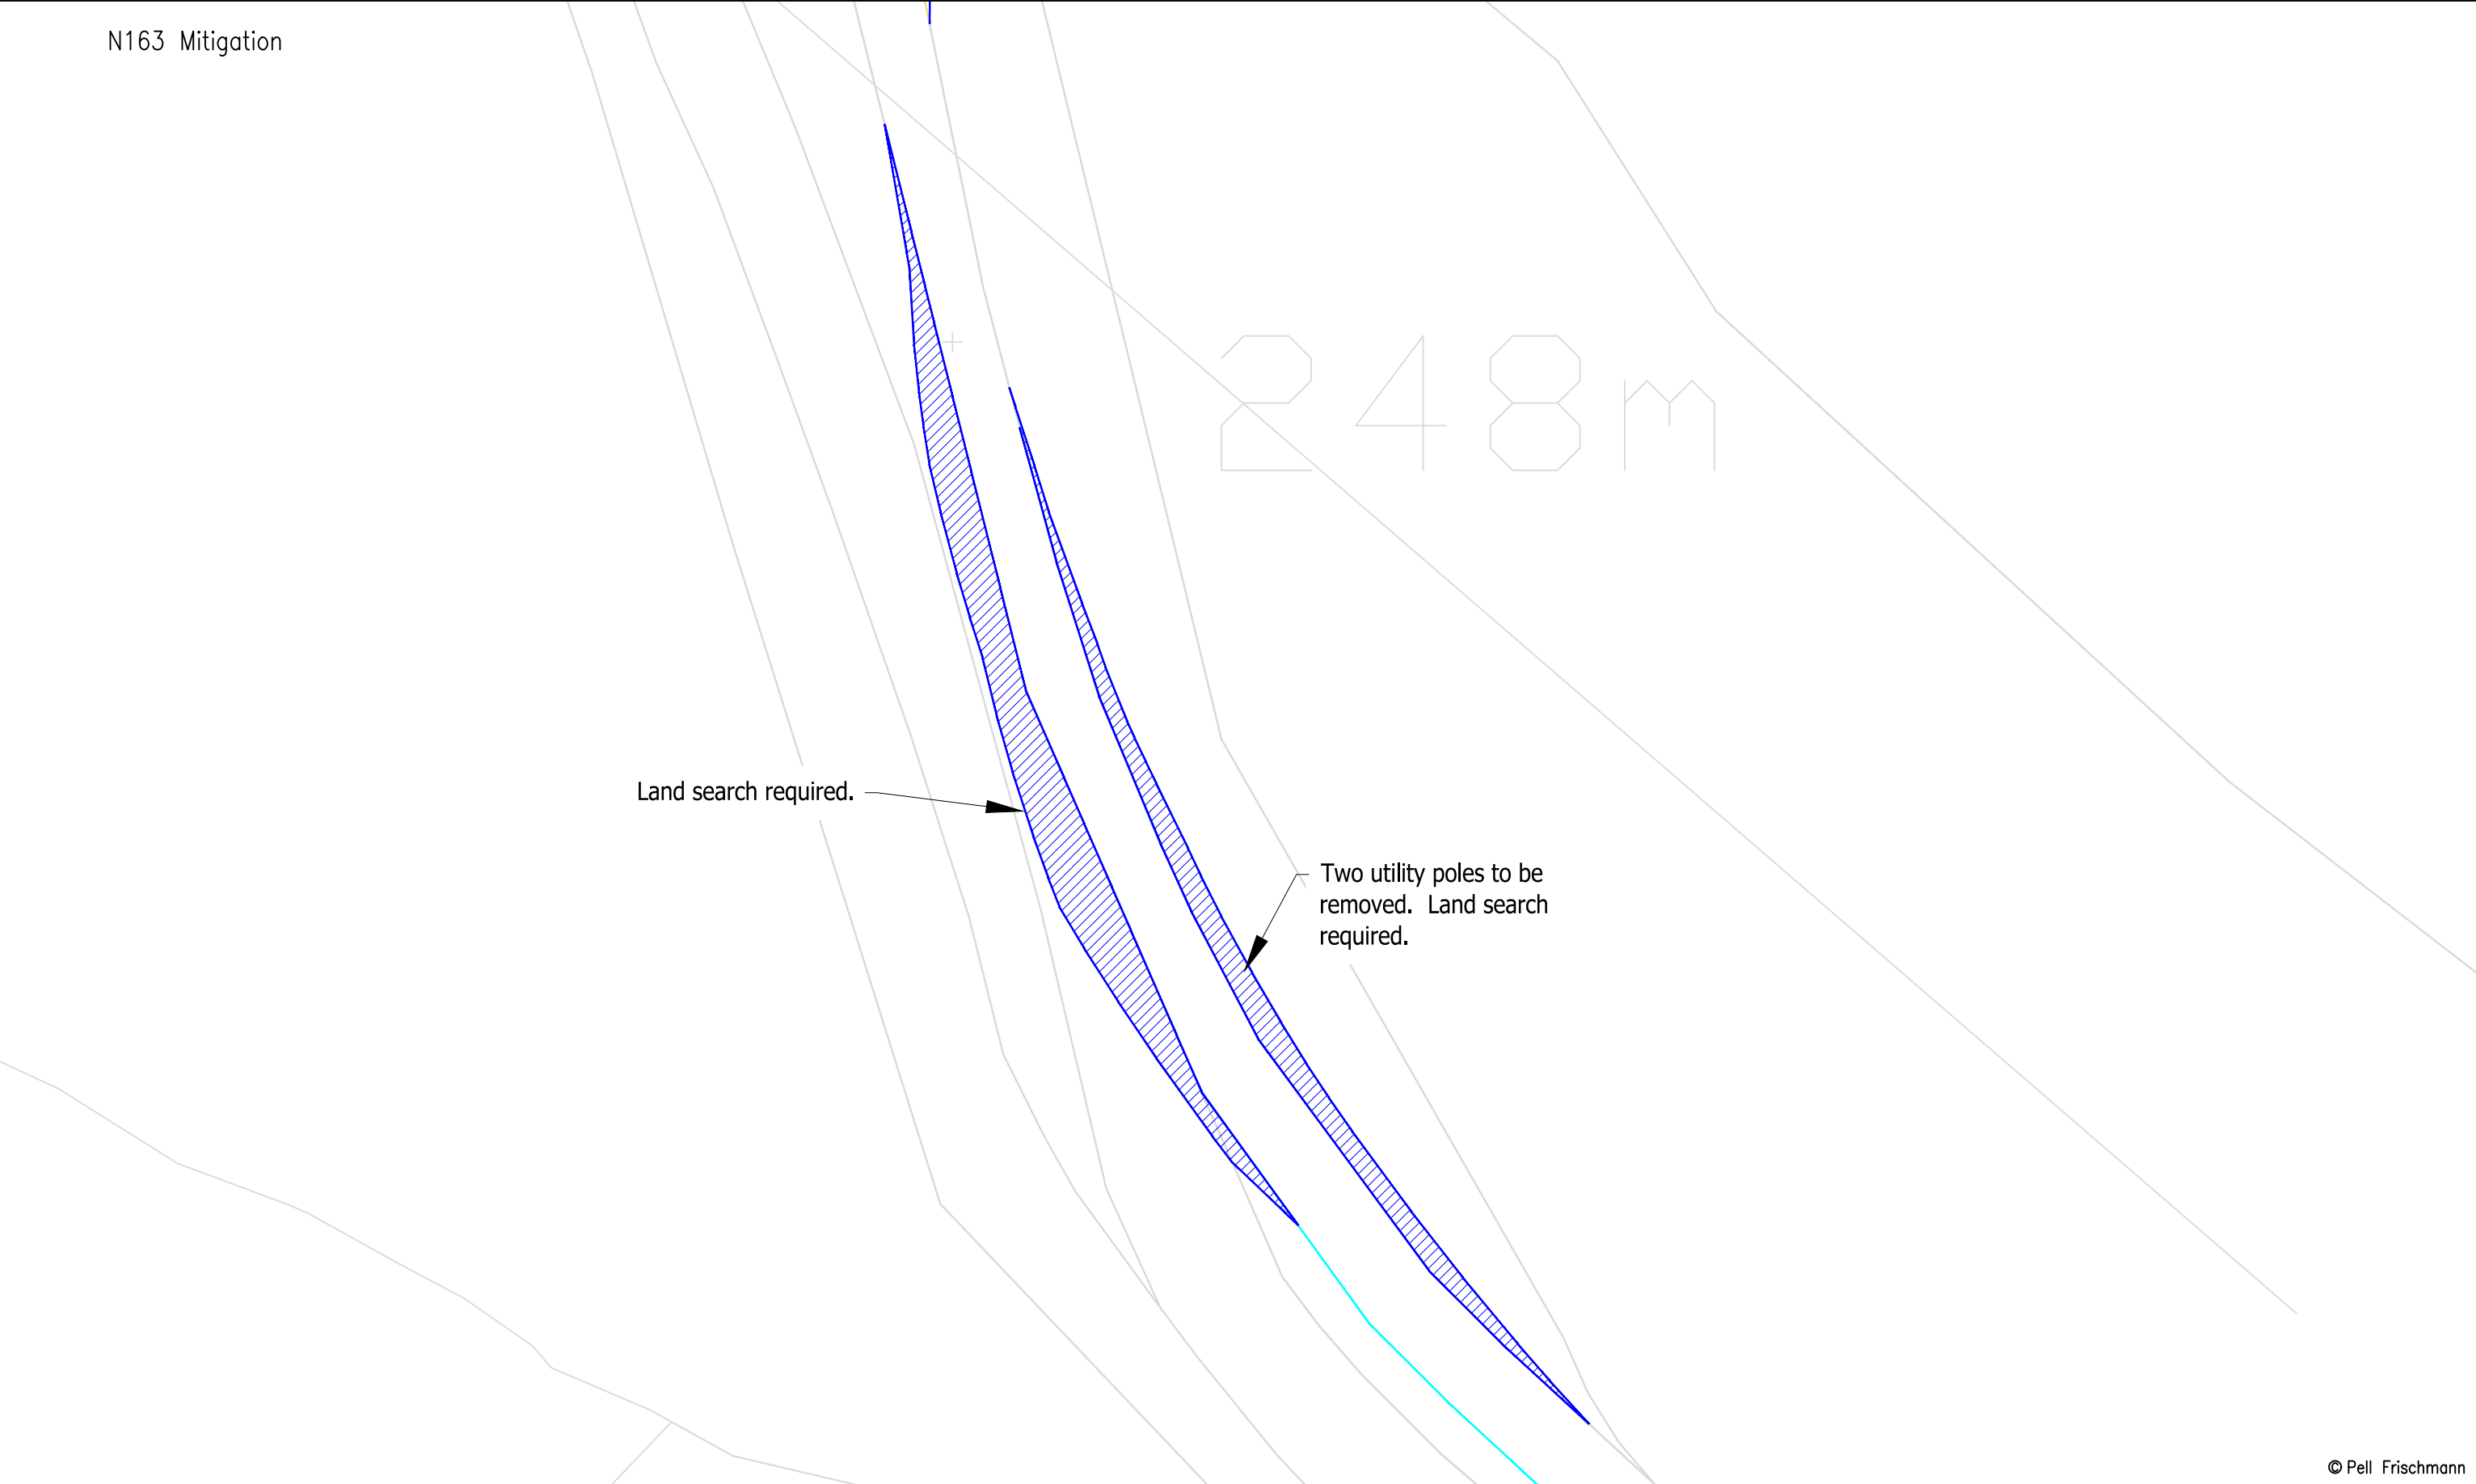

© Pell Frischmann

Pell Frischmann 93 GEORGE STREET, EDINBURGH, EH2 3ES Tel: +44 (0)131 240 1270 Email: pfredinburgh@pellfrischmann.com www.pellfrischmann.com		Project		Name		Date	Scale	
		Appin Wind Farm		GLJ		15/07/2022	1:500 @ A3	
				GLJ		15/07/2022	20612 - Appin Tracking [SG155 N163 SG170]_Part1	
				GB		15/07/2022	Final.dwg	
Client		Statkraft		Drawing Title		Point of Interest		Drawing Status
				SG155 / N163 / SG170 Blades & 29.977 x 4.8 x 4.793 Tower		52		Draft
Key		SPA Location		Drawing No.		Notes:		Revision
Wheel SPA		A713 at Bryan's Heights		SK37C		1. All mitigation is subject to confirmation through a test run. 2. This is not a construction drawing and is intended for illustration purposes only.		1
Body SPA								
Load SPA								
Indicative								
Over-run								
Over-sail								

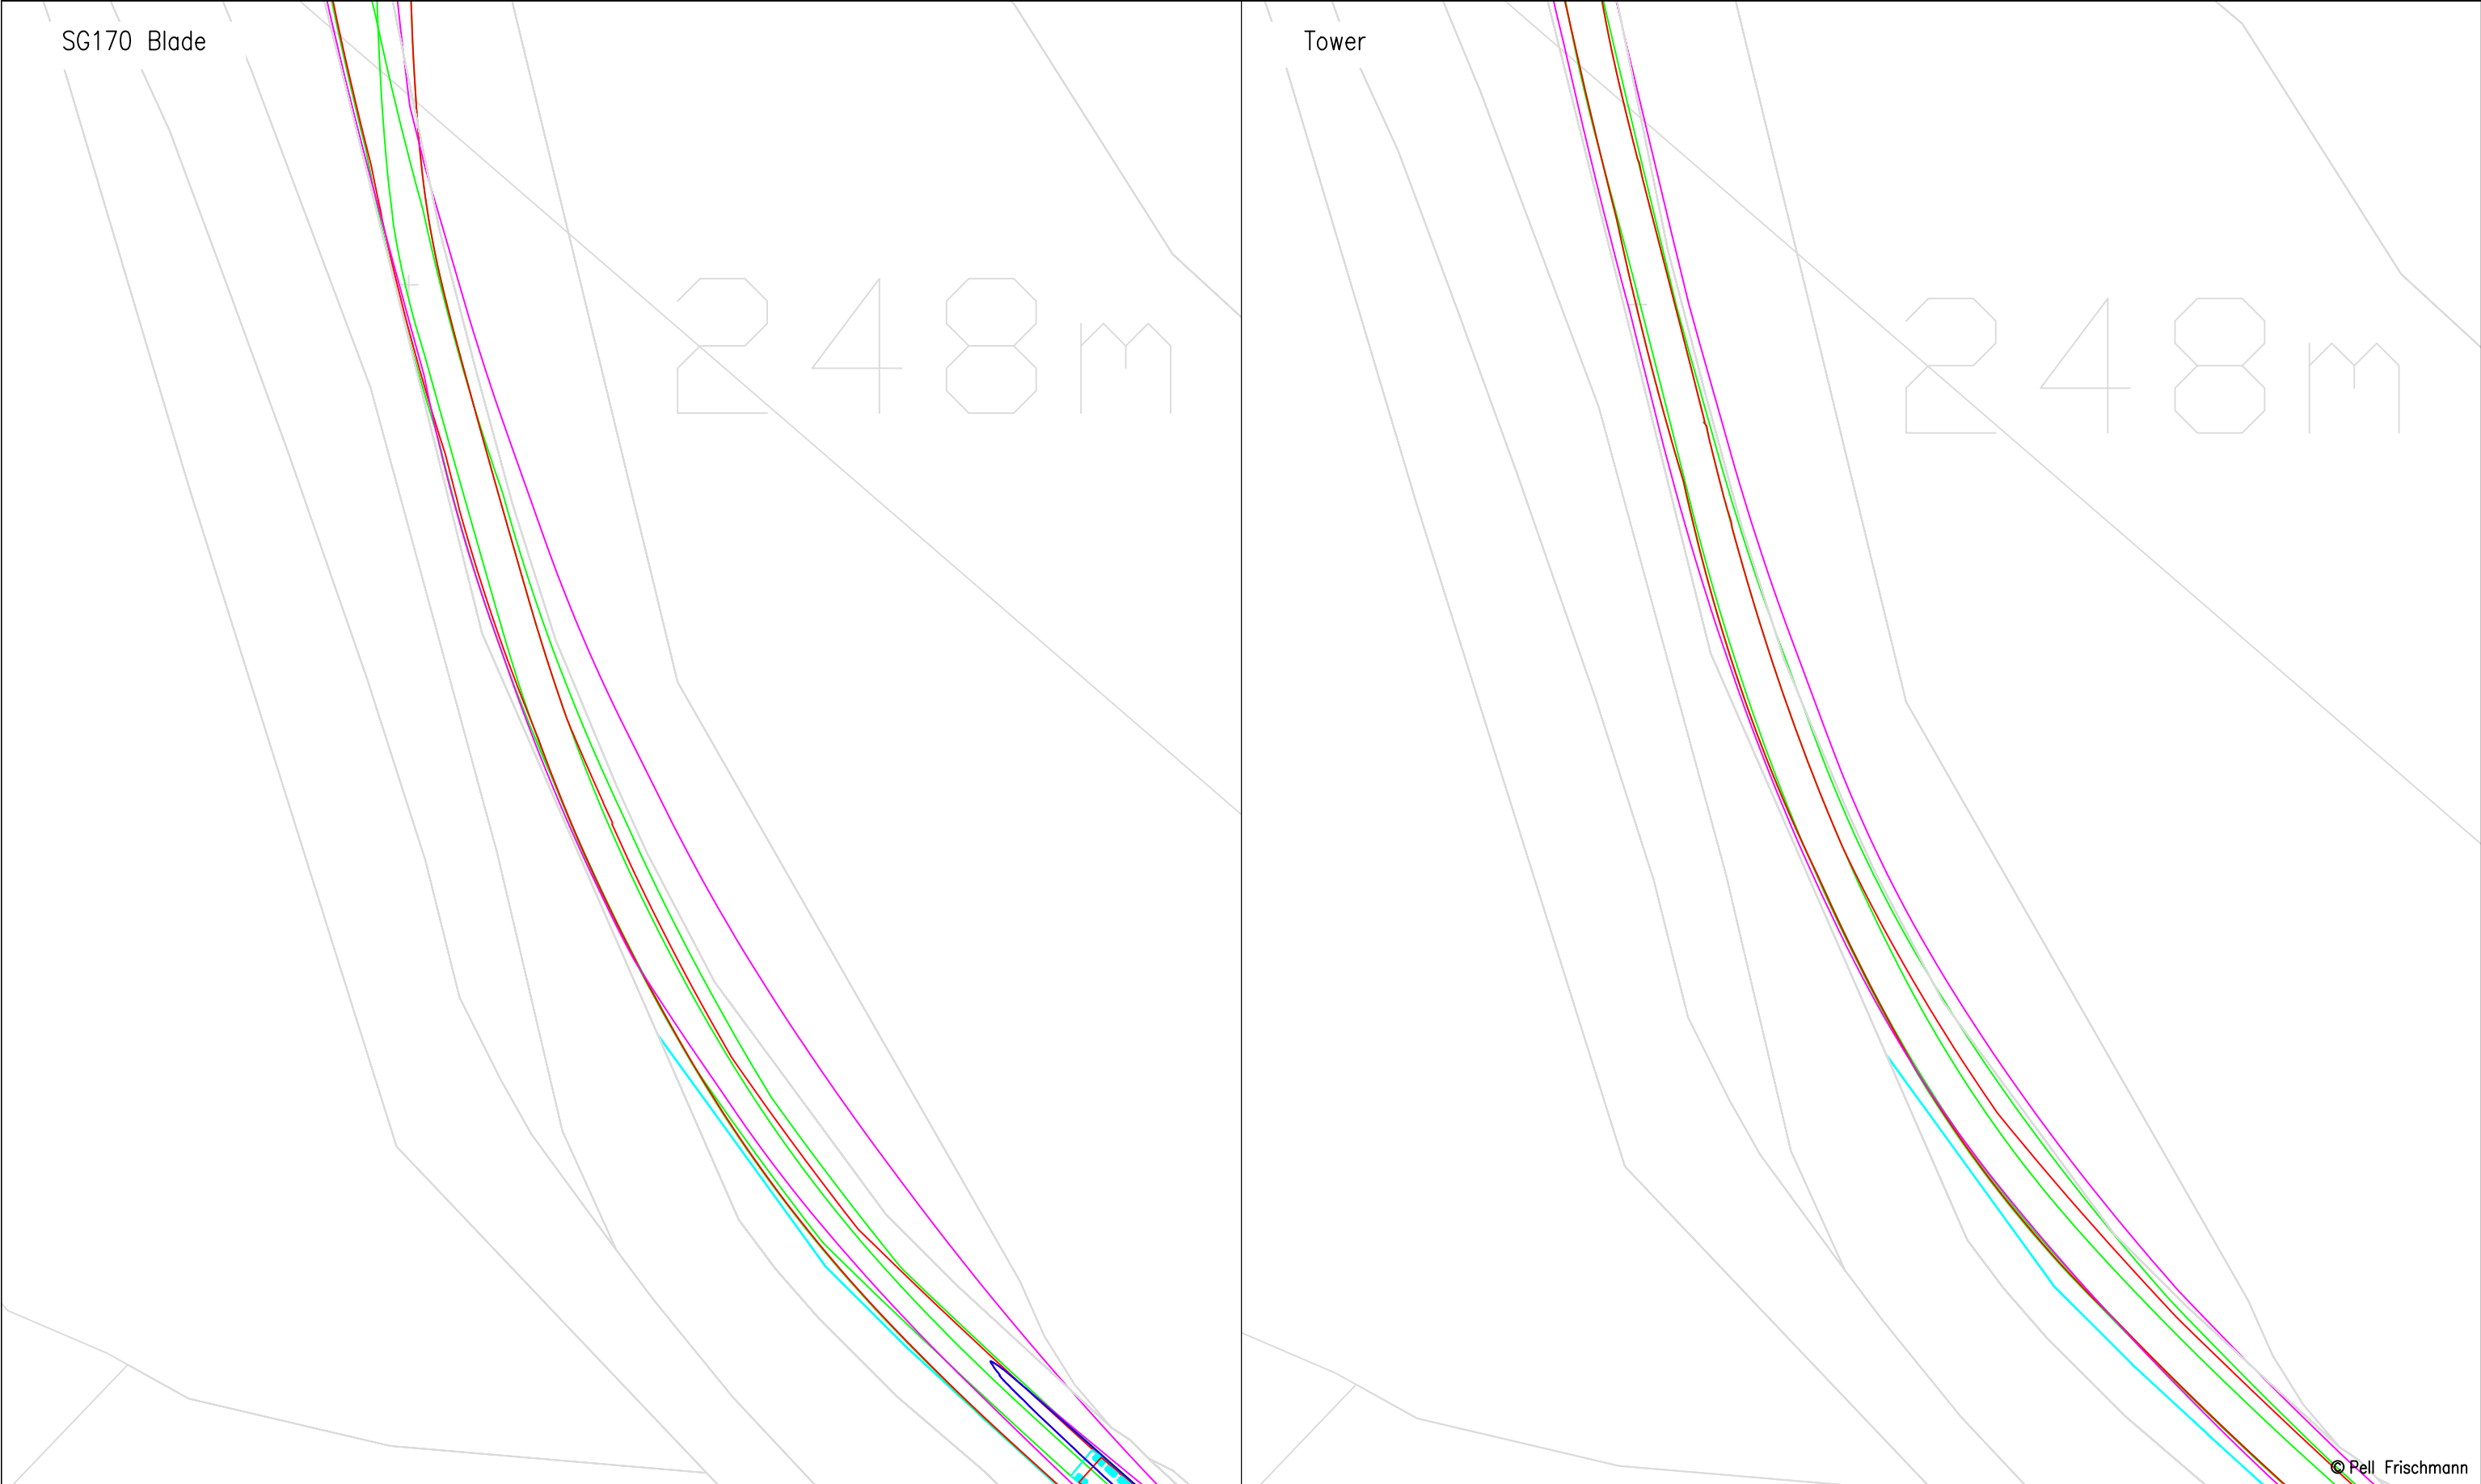

Pell Frischmann 93 GEORGE STREET, EDINBURGH, EH2 3ES Tel: +44 (0)131 240 1270 Email: pfedinburgh@pellfrischmann.com www.pellfrischmann.com	Project Appin Wind Farm			Name	Date	Scale 1:500 @ A3		
			Drawn	GLJ	15/07/2022	20612 - Appin Tracking [SG155 N163 SG170]_Part1 Final.dwg		
			Designed	GLJ	15/07/2022			
			Checked	GB	15/07/2022	Drawing Status Draft		
Client Statkraft	Drawing Title SG155 / N163 / SG170 Blades & 29.977 x 4.8 x 4.793 Tower		Point of Interest 52		Notes: 1. All mitigation is subject to confirmation through a test run. 2. This is not a construction drawing and is intended for illustration purposes only.			Revision 1
Key Wheel SPA Body SPA Load SPA Indicative Over-run Over-sail	SPA Location A713 at Bryan's Heights		Drawing No. SK37D					


SG170 Mitigation

248m

Two utility poles to be removed. Land search required.


© Pell Frischmann

Pell Frischmann 93 GEORGE STREET, EDINBURGH. EH2 3ES Tel: +44 (0)131 240 1270 Email: pfe@pellfrischmann.com www.pellfrischmann.com	Project				Name		Date		Scale		
	Appin Wind Farm				GLJ		15/07/2022		1:500 @ A3		
					GLJ		15/07/2022		20612. Appin Tracking [SG155 N163 SG170]_Part1		
					GB		15/07/2022		Final.dwg		
Client	Statkraft		Drawing Title		Point of Interest		52		Drawing Status		
		SG155 / N163 / SG170 Blades & 29.977 x 4.8 x 4.793 Tower								Draft	
Key		SPA Location		Drawing No.		Notes:		Revision			
 Wheel SPA  Body SPA  Load SPA  Indicative  Over-run  Over-sail		A713 at Bryan's Heights		SK37E		1. All mitigation is subject to confirmation through a test run. 2. This is not a construction drawing and is intended for illustration purposes only.		1			

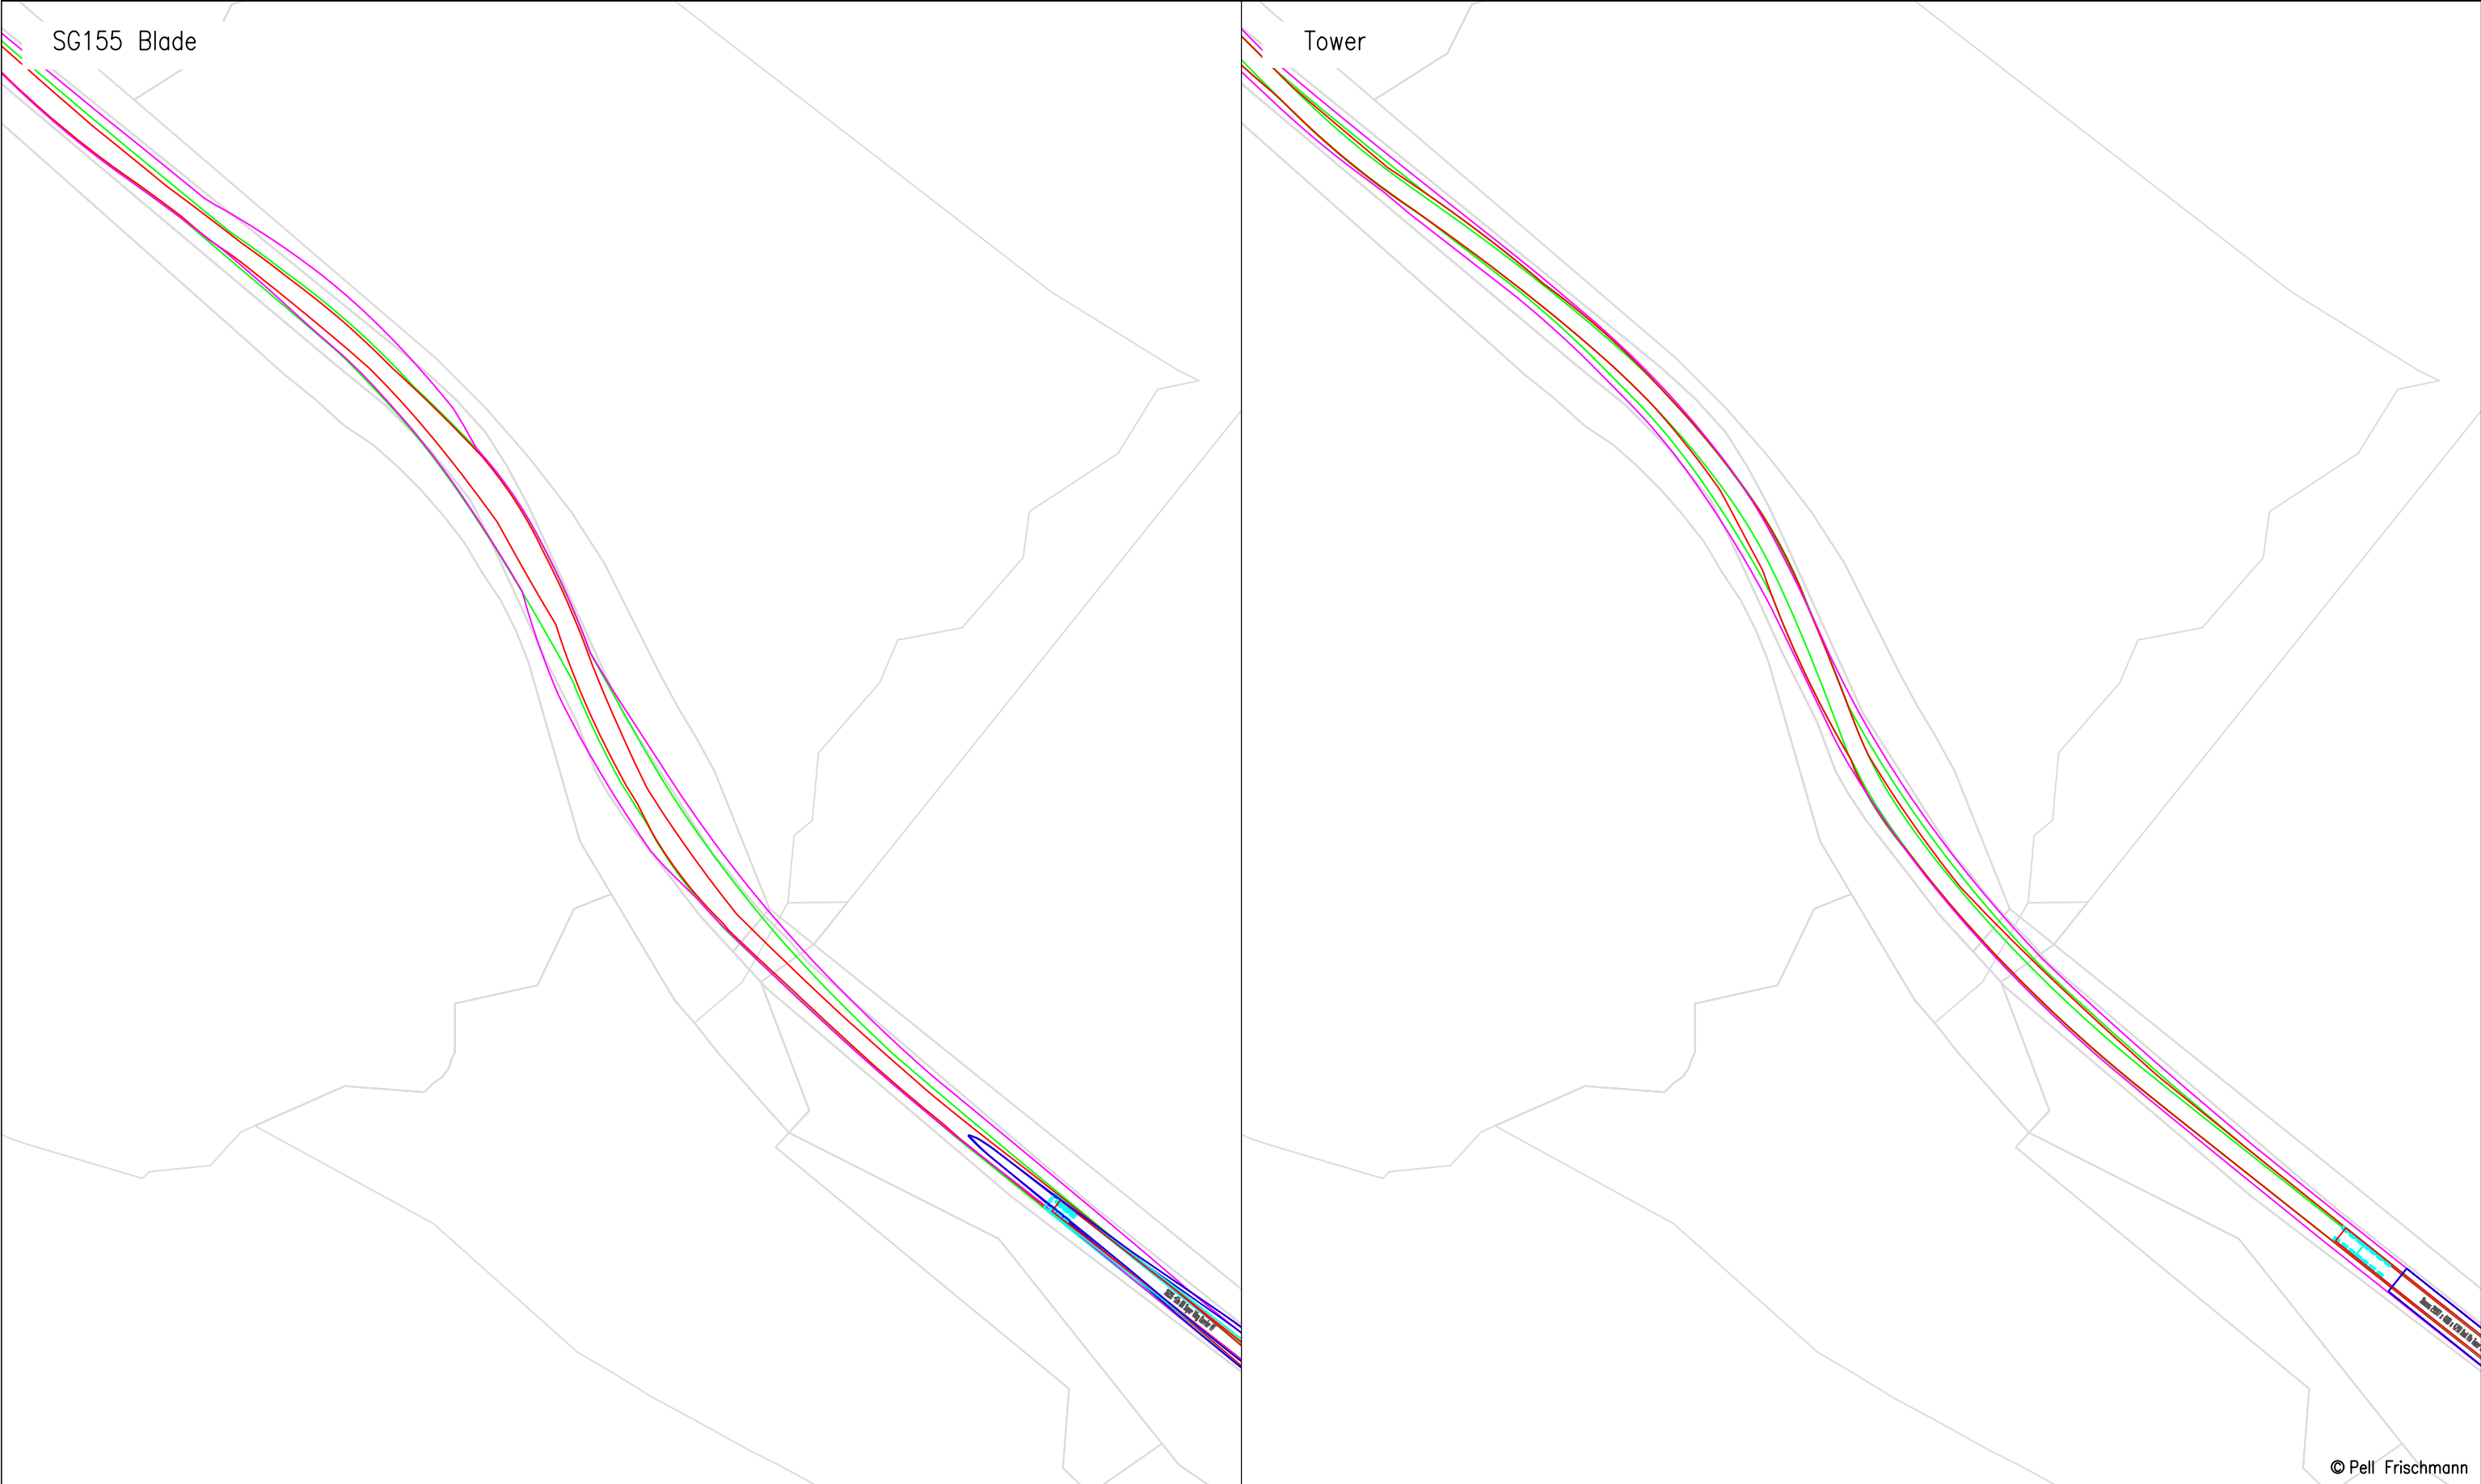


© Pell Frischmann

Pell Frischmann 93 GEORGE STREET, EDINBURGH, EH2 3ES Tel: +44 (0)131 240 1270 Email: p.fedinburgh@pellfrischmann.com www.pellfrischmann.com		Project		Name		Date	Scale	
		Appin Wind Farm		GLJ		15/07/2022	1:1000 @ A3	
		Drawing Title		GLJ		15/07/2022	20612 - Appin Tracking [SG155 N163 SG170]_Part1	
		SPA Location		GB		15/07/2022	Final.dwg	
Client		Statkraft		Point of Interest		53	Drawing Status	
Key Wheel SPA Body SPA Load SPA Indicative Over-run Over-sail		SG155 / N163 / SG170 Blades & 29.977 x 4.8 x 4.793 Tower		Drawing No.		Notes:		Revision
		A713 Craig Bridge		SK38		1. All mitigation is subject to confirmation through a test run. 2. This is not a construction drawing and is intended for illustration purposes only.		1

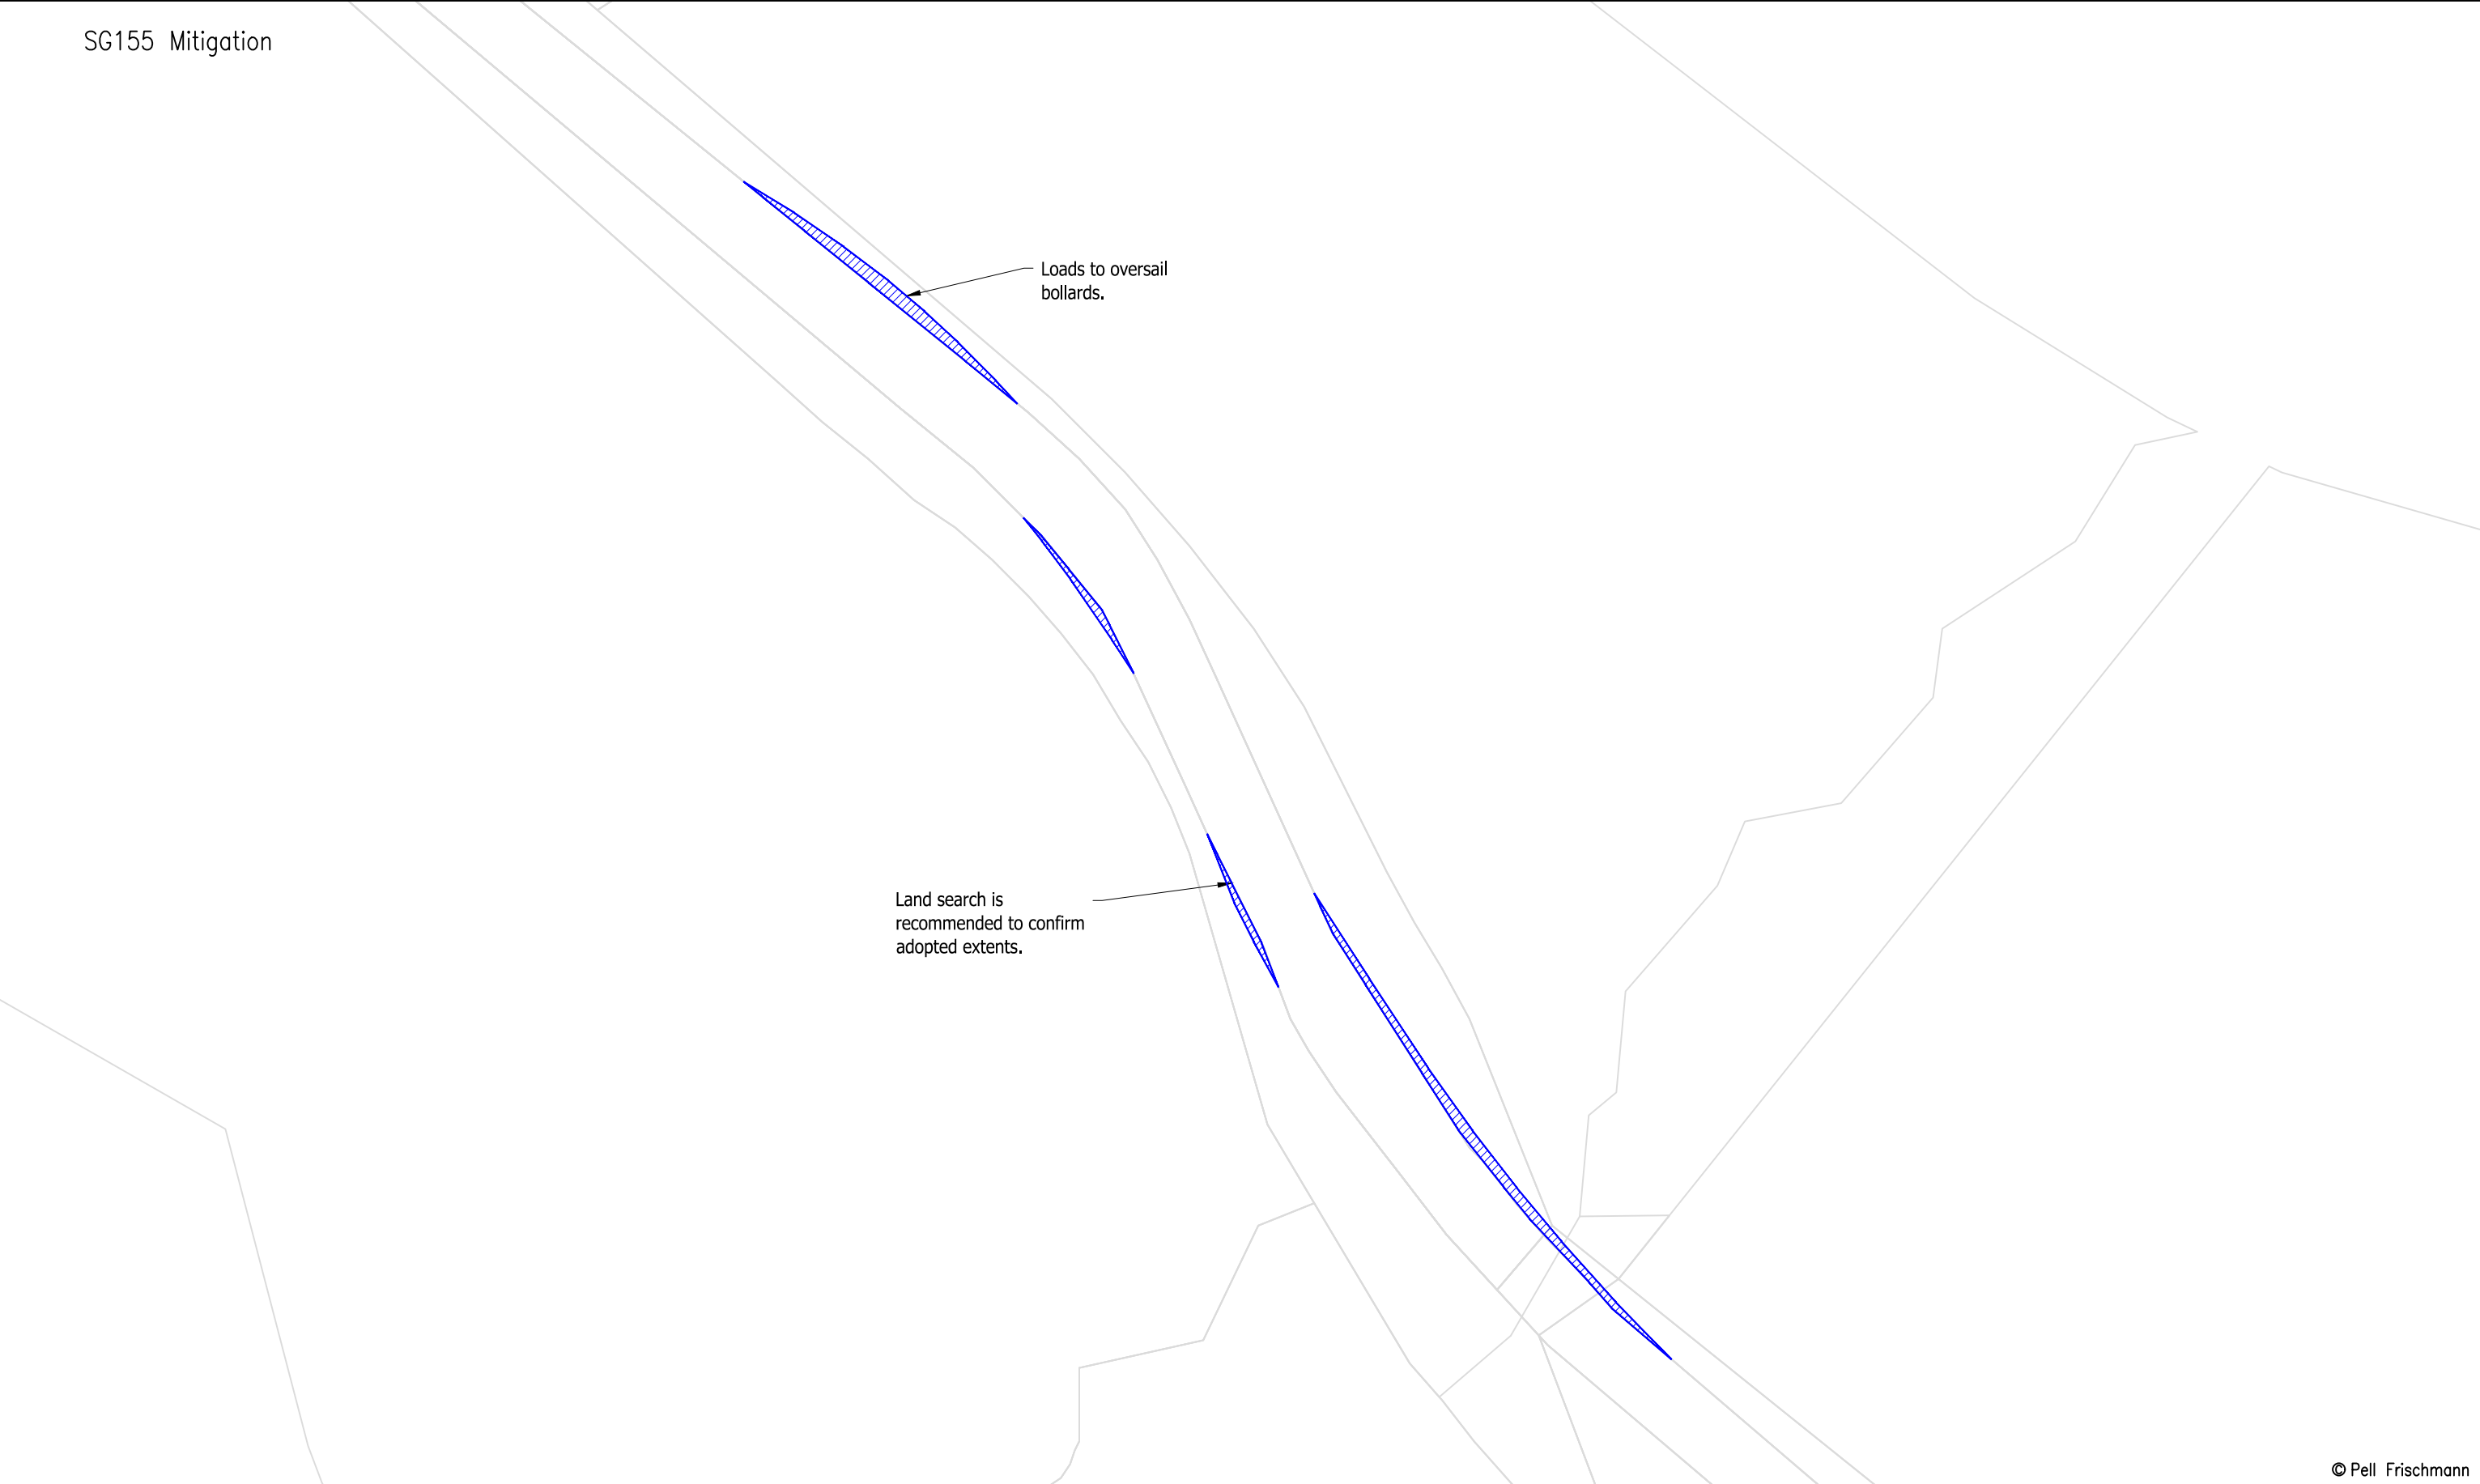

© Pell Frischmann

Pell Frischmann 93 GEORGE STREET, EDINBURGH, EH2 3ES Tel: +44 (0)131 240 1270 Email: pfedinburgh@pellfrischmann.com www.pellfrischmann.com		Project Appin Wind Farm			Name	Date	Scale Custom @ A3	
				Drawn	GLJ	15/07/2022	20622 - Appin Tracking [SG155 N163 SG170]_Part1 Final.dwg	
				Designed	GLJ	15/07/2022		
				Checked	GB	15/07/2022		
Client Statkraft		Drawing Title SG155 / N163 / SG170 Blades & 29.977 x 4.8 x 4.793 Tower		Point of Interest		53	Drawing Status Draft	
				Drawing No. SK38A		Notes: 1. All mitigation is subject to confirmation through a test run. 2. This is not a construction drawing and is intended for illustration purposes only.		Revision 1
Key Wheel SPA Body SPA Load SPA Indicative Over-run Over-sail		SPA Location A713 Craig Bridge						

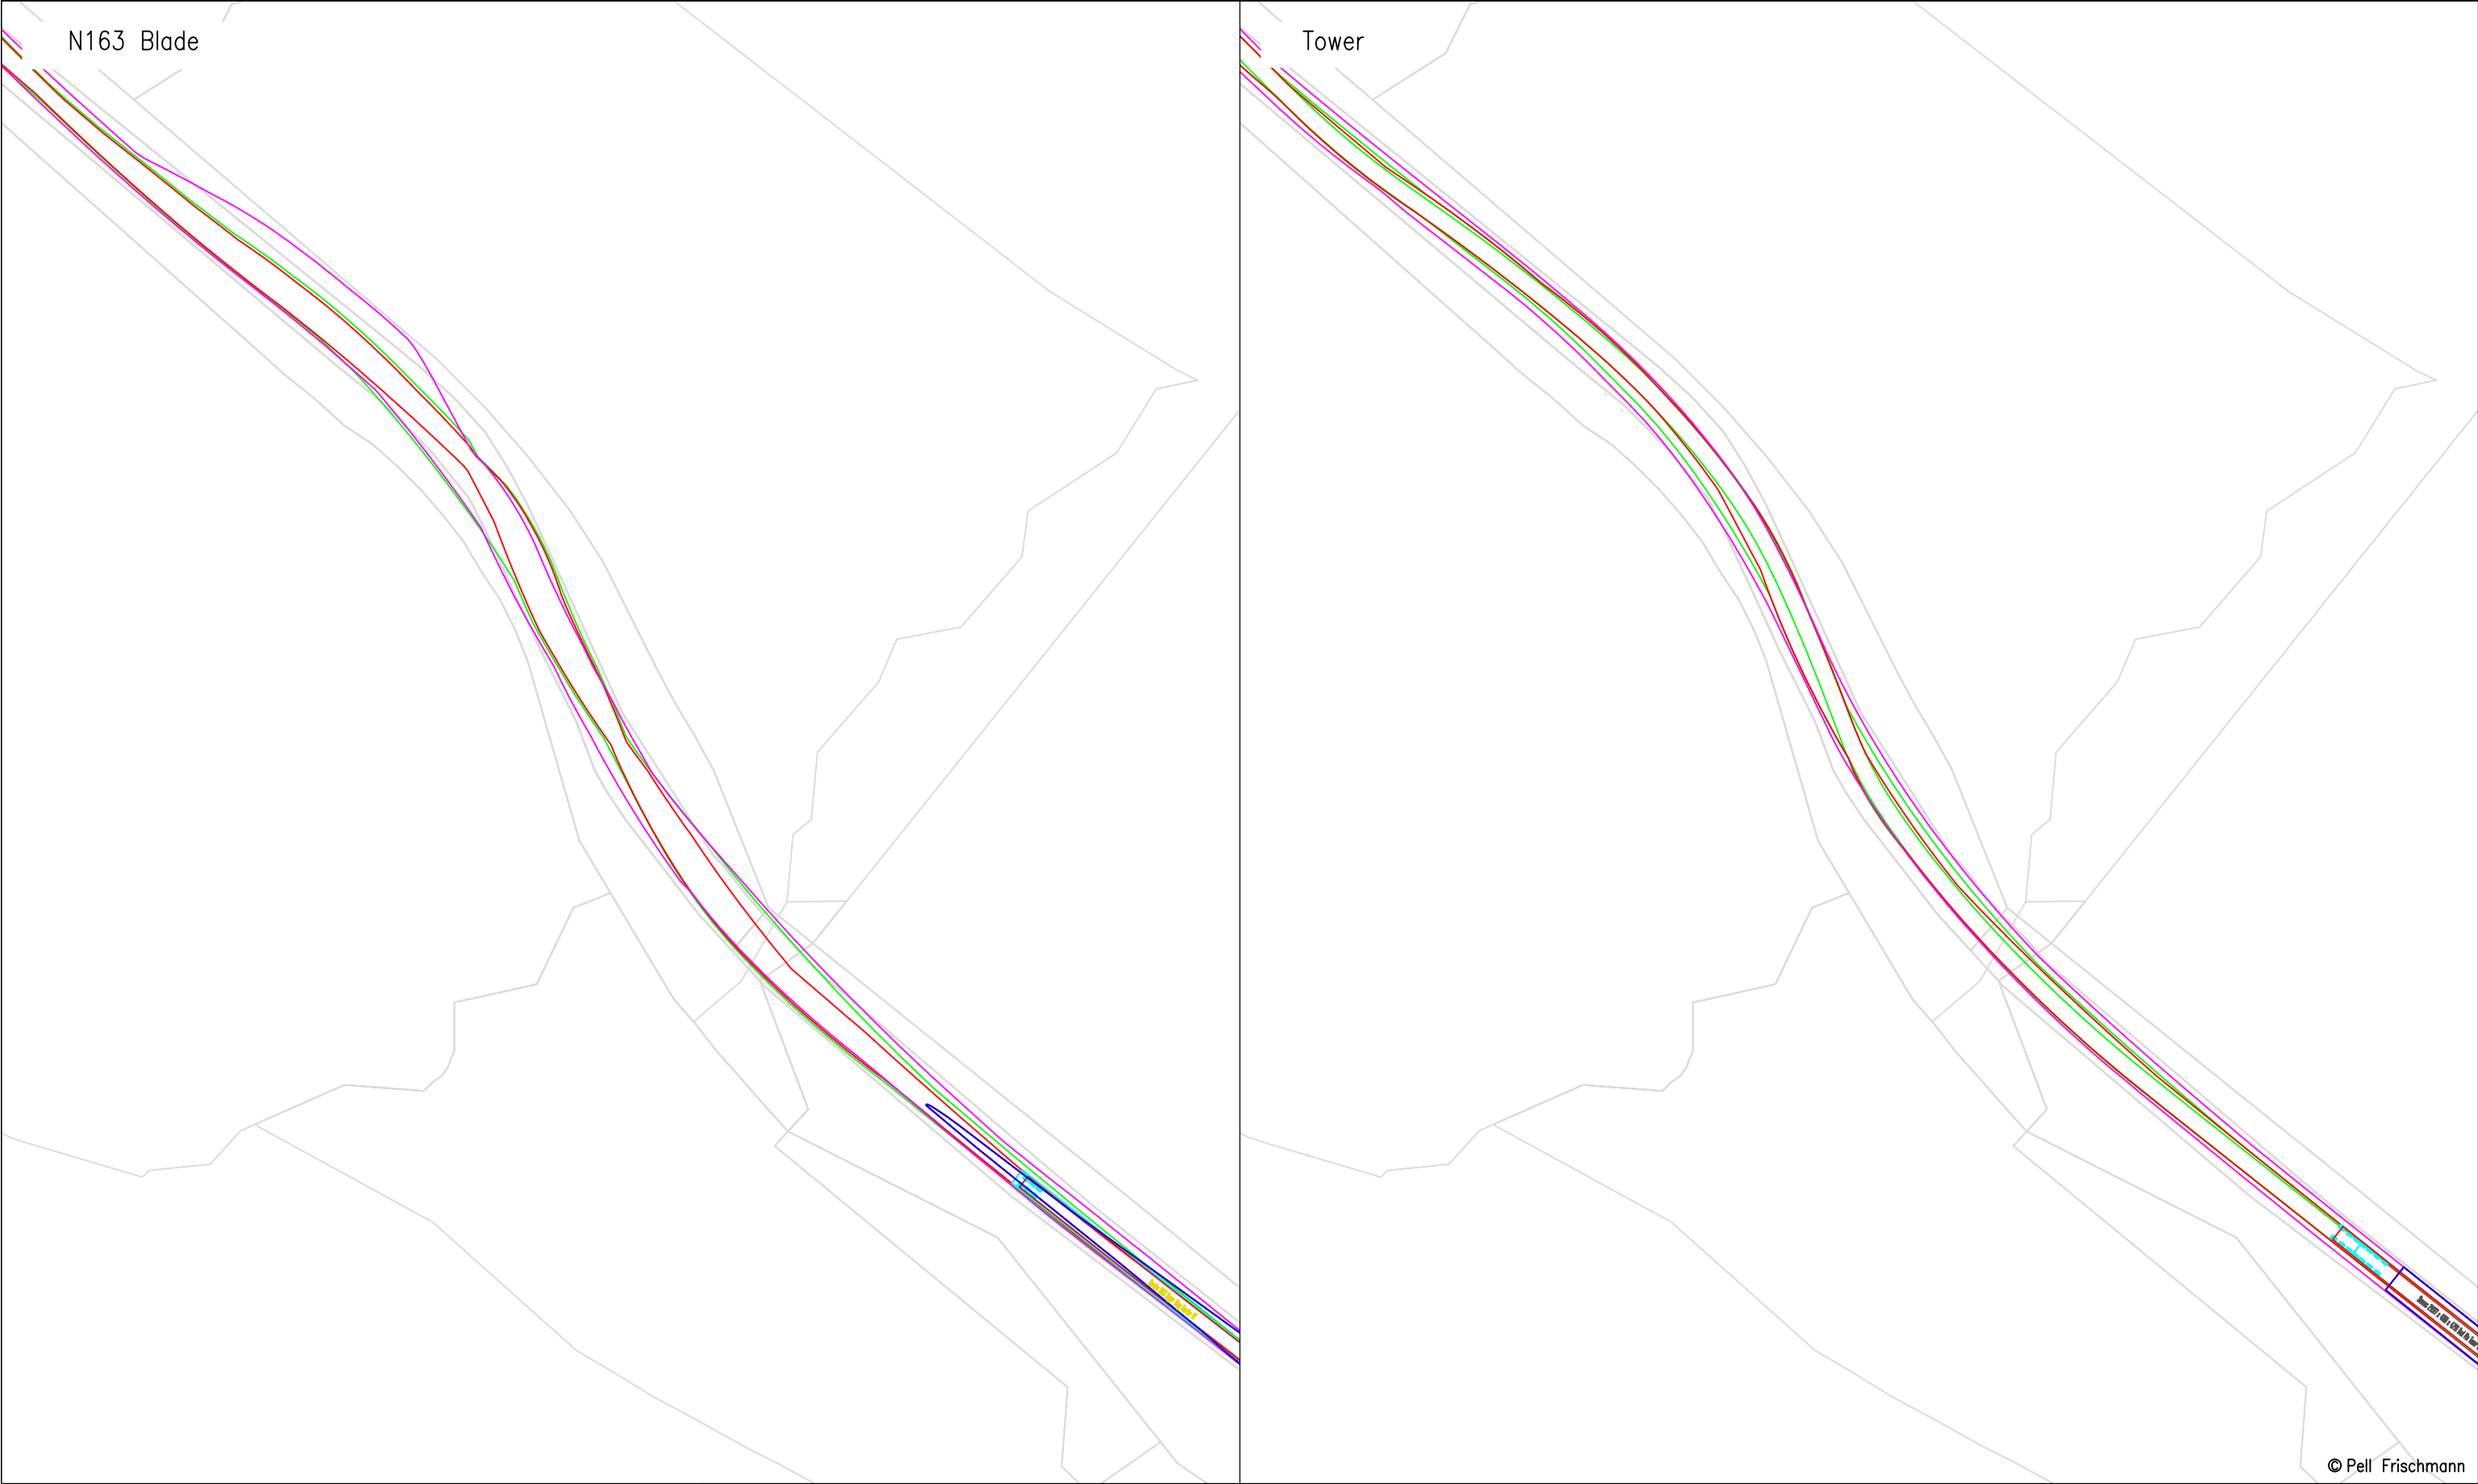

© Pell Frischmann


Pell Frischmann 93 GEORGE STREET, EDINBURGH, EH2 3ES Tel: +44 (0)131 240 1270 Email: pfredinburgh@pellfrischmann.com www.pellfrischmann.com	Project Appin Wind Farm			Name	Date	Scale 1:1000 @ A3	
			Drawn	GLJ	15/07/2022	20612 - Appin Tracking [SG155 N163 SG170]_Part1 Final.dwg	
			Designed	GLJ	15/07/2022		
			Checked	GB	15/07/2022		
Client Statkraft	Drawing Title SG155 / N163 / SG170 Blades & 29.977 x 4.8 x 4.793 Tower		Point of Interest		53	Drawing Status Draft	
			Drawing No. SK38B		Notes: 1. All mitigation is subject to confirmation through a test run. 2. This is not a construction drawing and is intended for illustration purposes only.		Revision 1
Key Wheel SPA Body SPA Load SPA Indicative Over-run Over-sail	SPA Location A713 Craig Bridge						

N163 Mitigation


Loads to oversail
bollards.

© Pell Frischmann

Pell Frischmann 93 GEORGE STREET, EDINBURGH, EH2 3ES Tel: +44 (0)131 240 1270 Email: pfredinburgh@pellfrischmann.com www.pellfrischmann.com	Project	Appin Wind Farm			Name	Date	Scale		Custom @ A3	
				Drawn	GLJ	15/07/2022	20622 - Appin Tracking [SG155 N163 SG170]_Part1 Final.dwg			
				Designed	GLJ	15/07/2022				
				Checked	GB	15/07/2022				
Client	Statkraft	Drawing Title	SG155 / N163 / SG170 Blades & 29.977 x 4.8 x 4.793 Tower		Point of Interest		53	Drawing Status		Draft
					SPA Location	A713 Craig Bridge		Drawing No.	SK38C	Notes: 1. All mitigation is subject to confirmation through a test run. 2. This is not a construction drawing and is intended for illustration purposes only.
Key	Wheel SPA Body SPA Load SPA Indicative Over-run Over-sail									

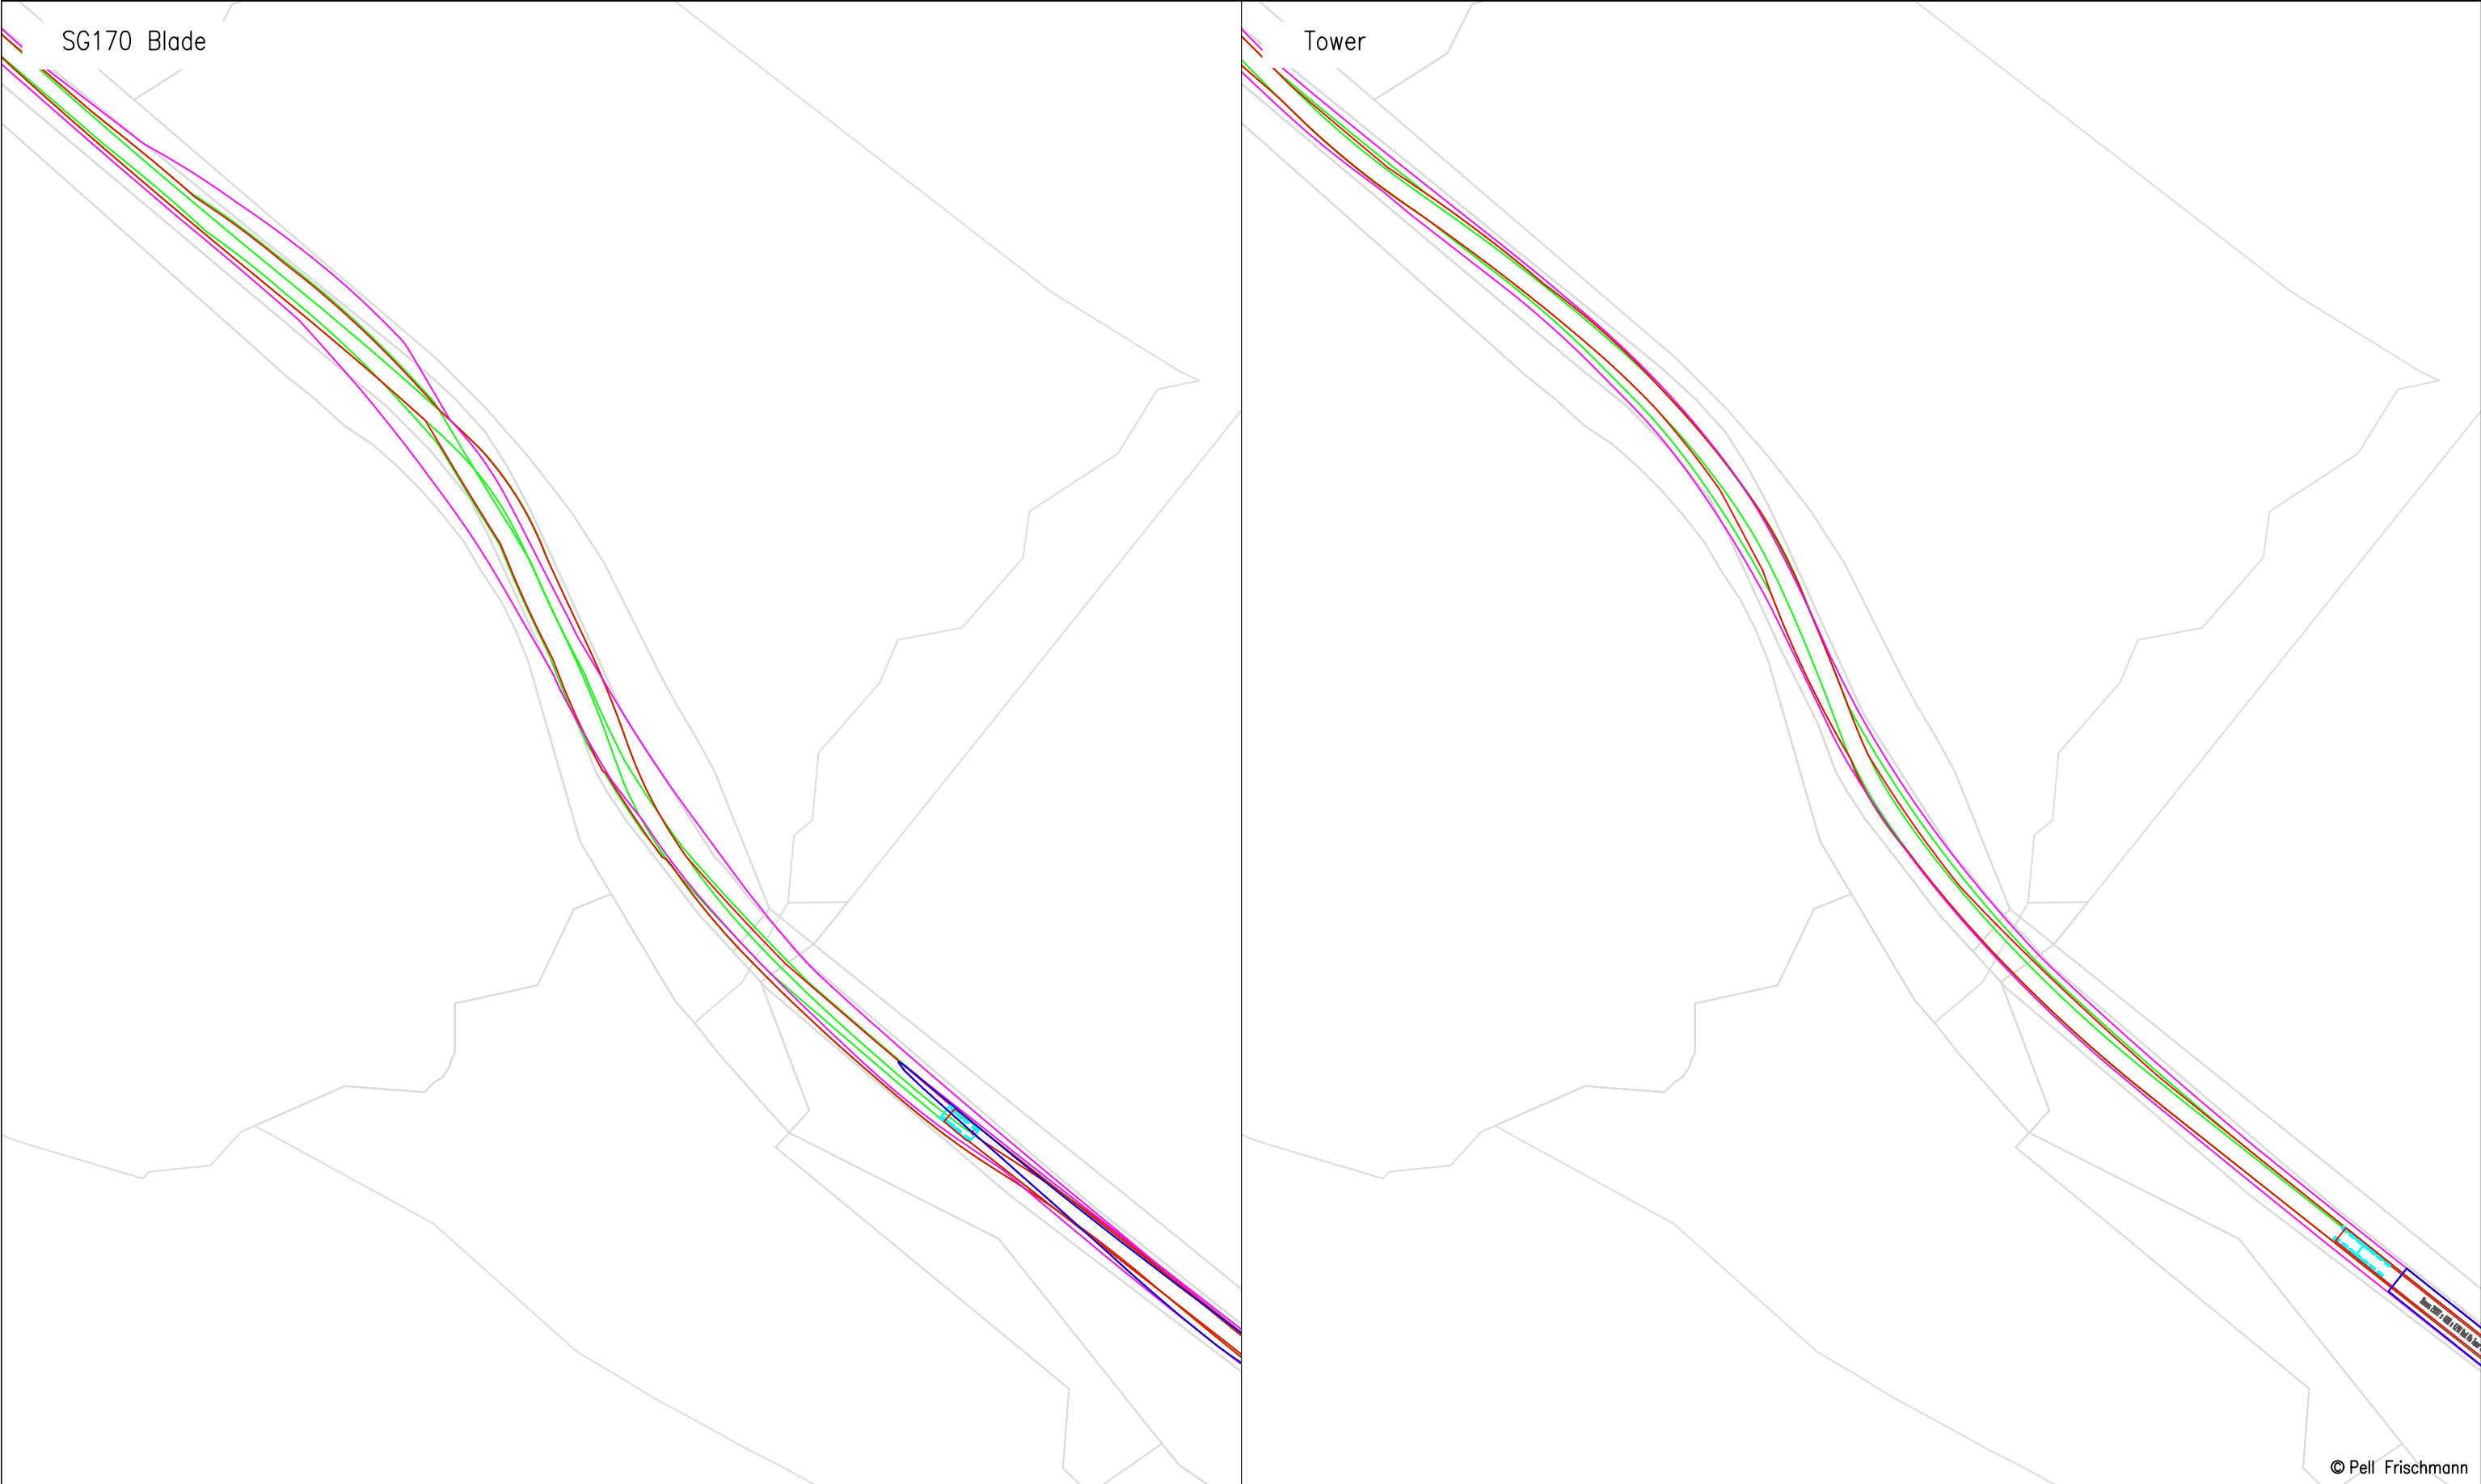

Pell Frischmann 93 GEORGE STREET, EDINBURGH, EH2 3ES Tel: +44 (0)131 240 1270 Email: pfredinburgh@pellfrischmann.com www.pellfrischmann.com	Project Appin Wind Farm			Name	Date	Scale 1:1000 @ A3	
			Drawn	GLJ	15/07/2022	20622 - Appin Tracking [SG155 N163 SG170]_Part1 Final.dwg	
			Designed	GLJ	15/07/2022		
			Checked	GB	15/07/2022		
Client Statkraft	Drawing Title SG155 / N163 / SG170 Blades & 29.977 x 4.8 x 4.793 Tower		Point of Interest		53	Drawing Status Draft	
			Drawing No. SK38D		Notes: 1. All mitigation is subject to confirmation through a test run. 2. This is not a construction drawing and is intended for illustration purposes only.		Revision 1
Key Wheel SPA Body SPA Load SPA Indicative Over-run Over-sail	SPA Location A713 Craig Bridge						

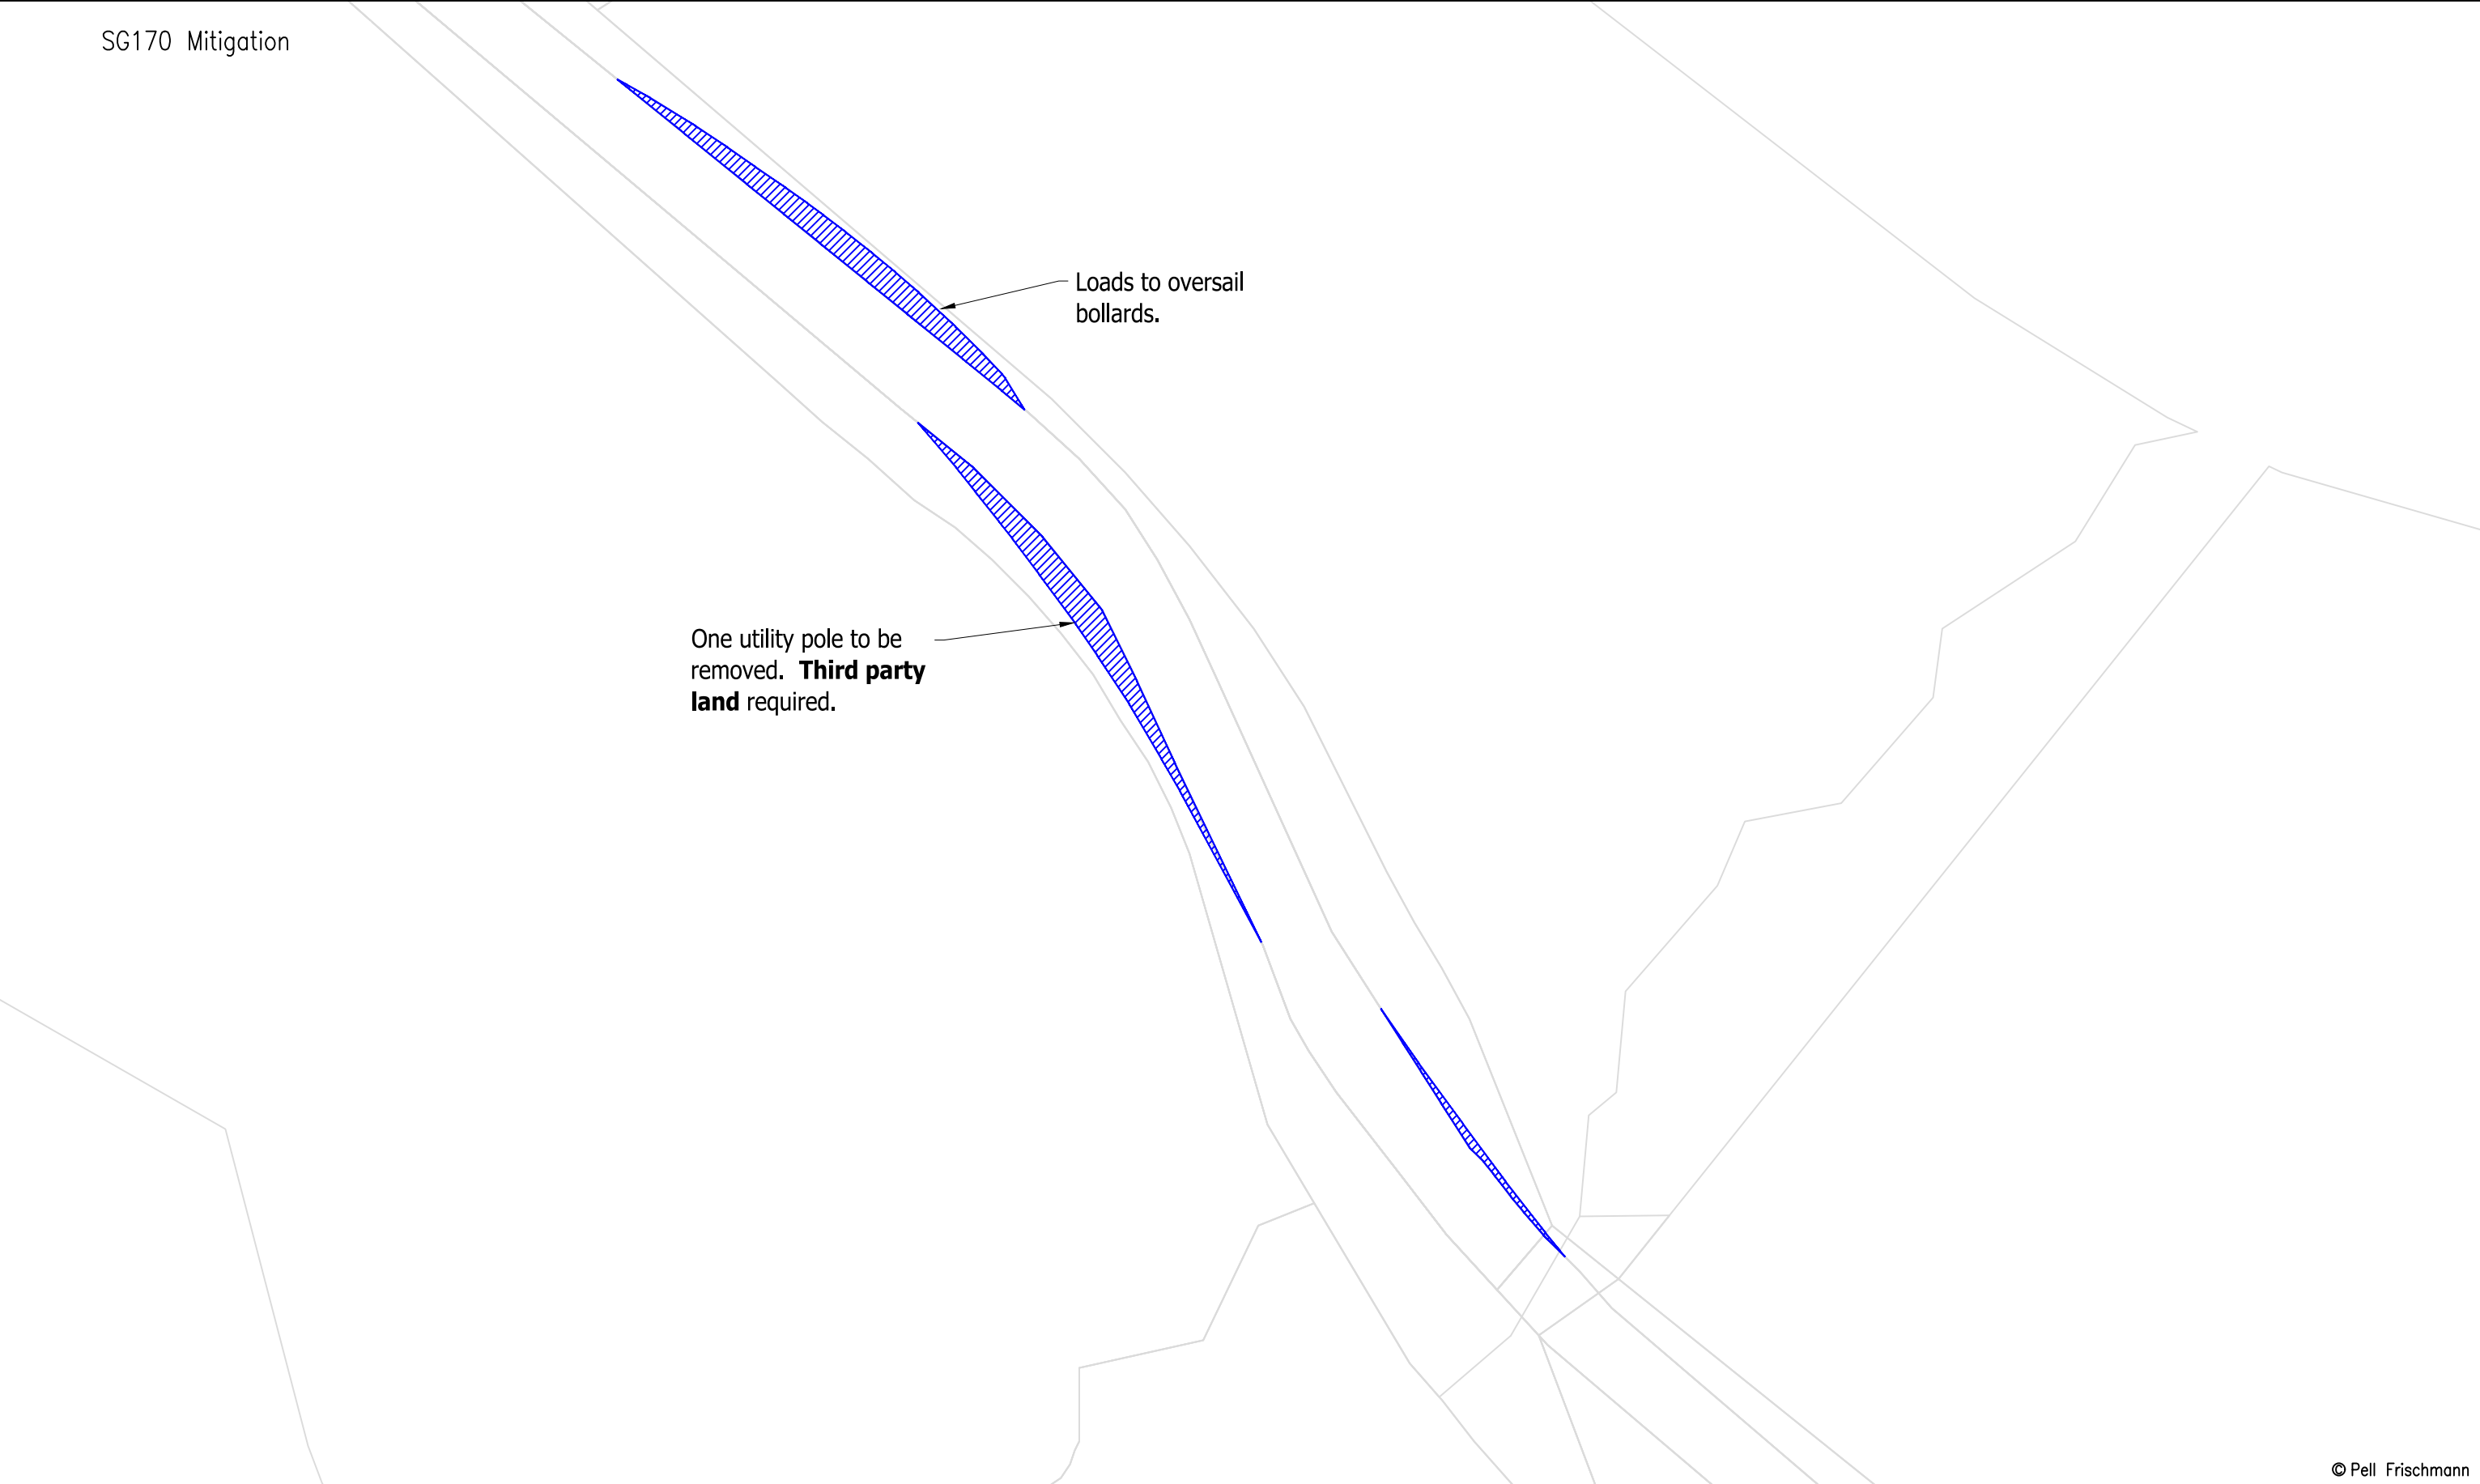

© Pell Frischmann

Pell Frischmann 93 GEORGE STREET, EDINBURGH, EH2 3ES Tel: +44 (0)131 240 1270 Email: pfedinburgh@pellfrischmann.com www.pellfrischmann.com	Project	Appin Wind Farm		Name	Date	Scale		Custom @ A3		
			Drawn	GLJ	15/07/2022	20622 - Appin Tracking [SG155 N163 SG170]_Part1				
			Designed	GLJ	15/07/2022	Final.dwg				
			Checked	GB	15/07/2022	Drawing Status				
Client	Statkraft	Drawing Title	SG155 / N163 / SG170 Blades & 29.977 x 4.8 x 4.793 Tower			Point of Interest		53	Draft	
Key Wheel SPA Body SPA Load SPA Indicative Over-run Over-sail	SPA Location	A713 Craig Bridge	Drawing No.		Notes:				Revision	
			SK38E	1. All mitigation is subject to confirmation through a test run. 2. This is not a construction drawing and is intended for illustration purposes only.				1		