



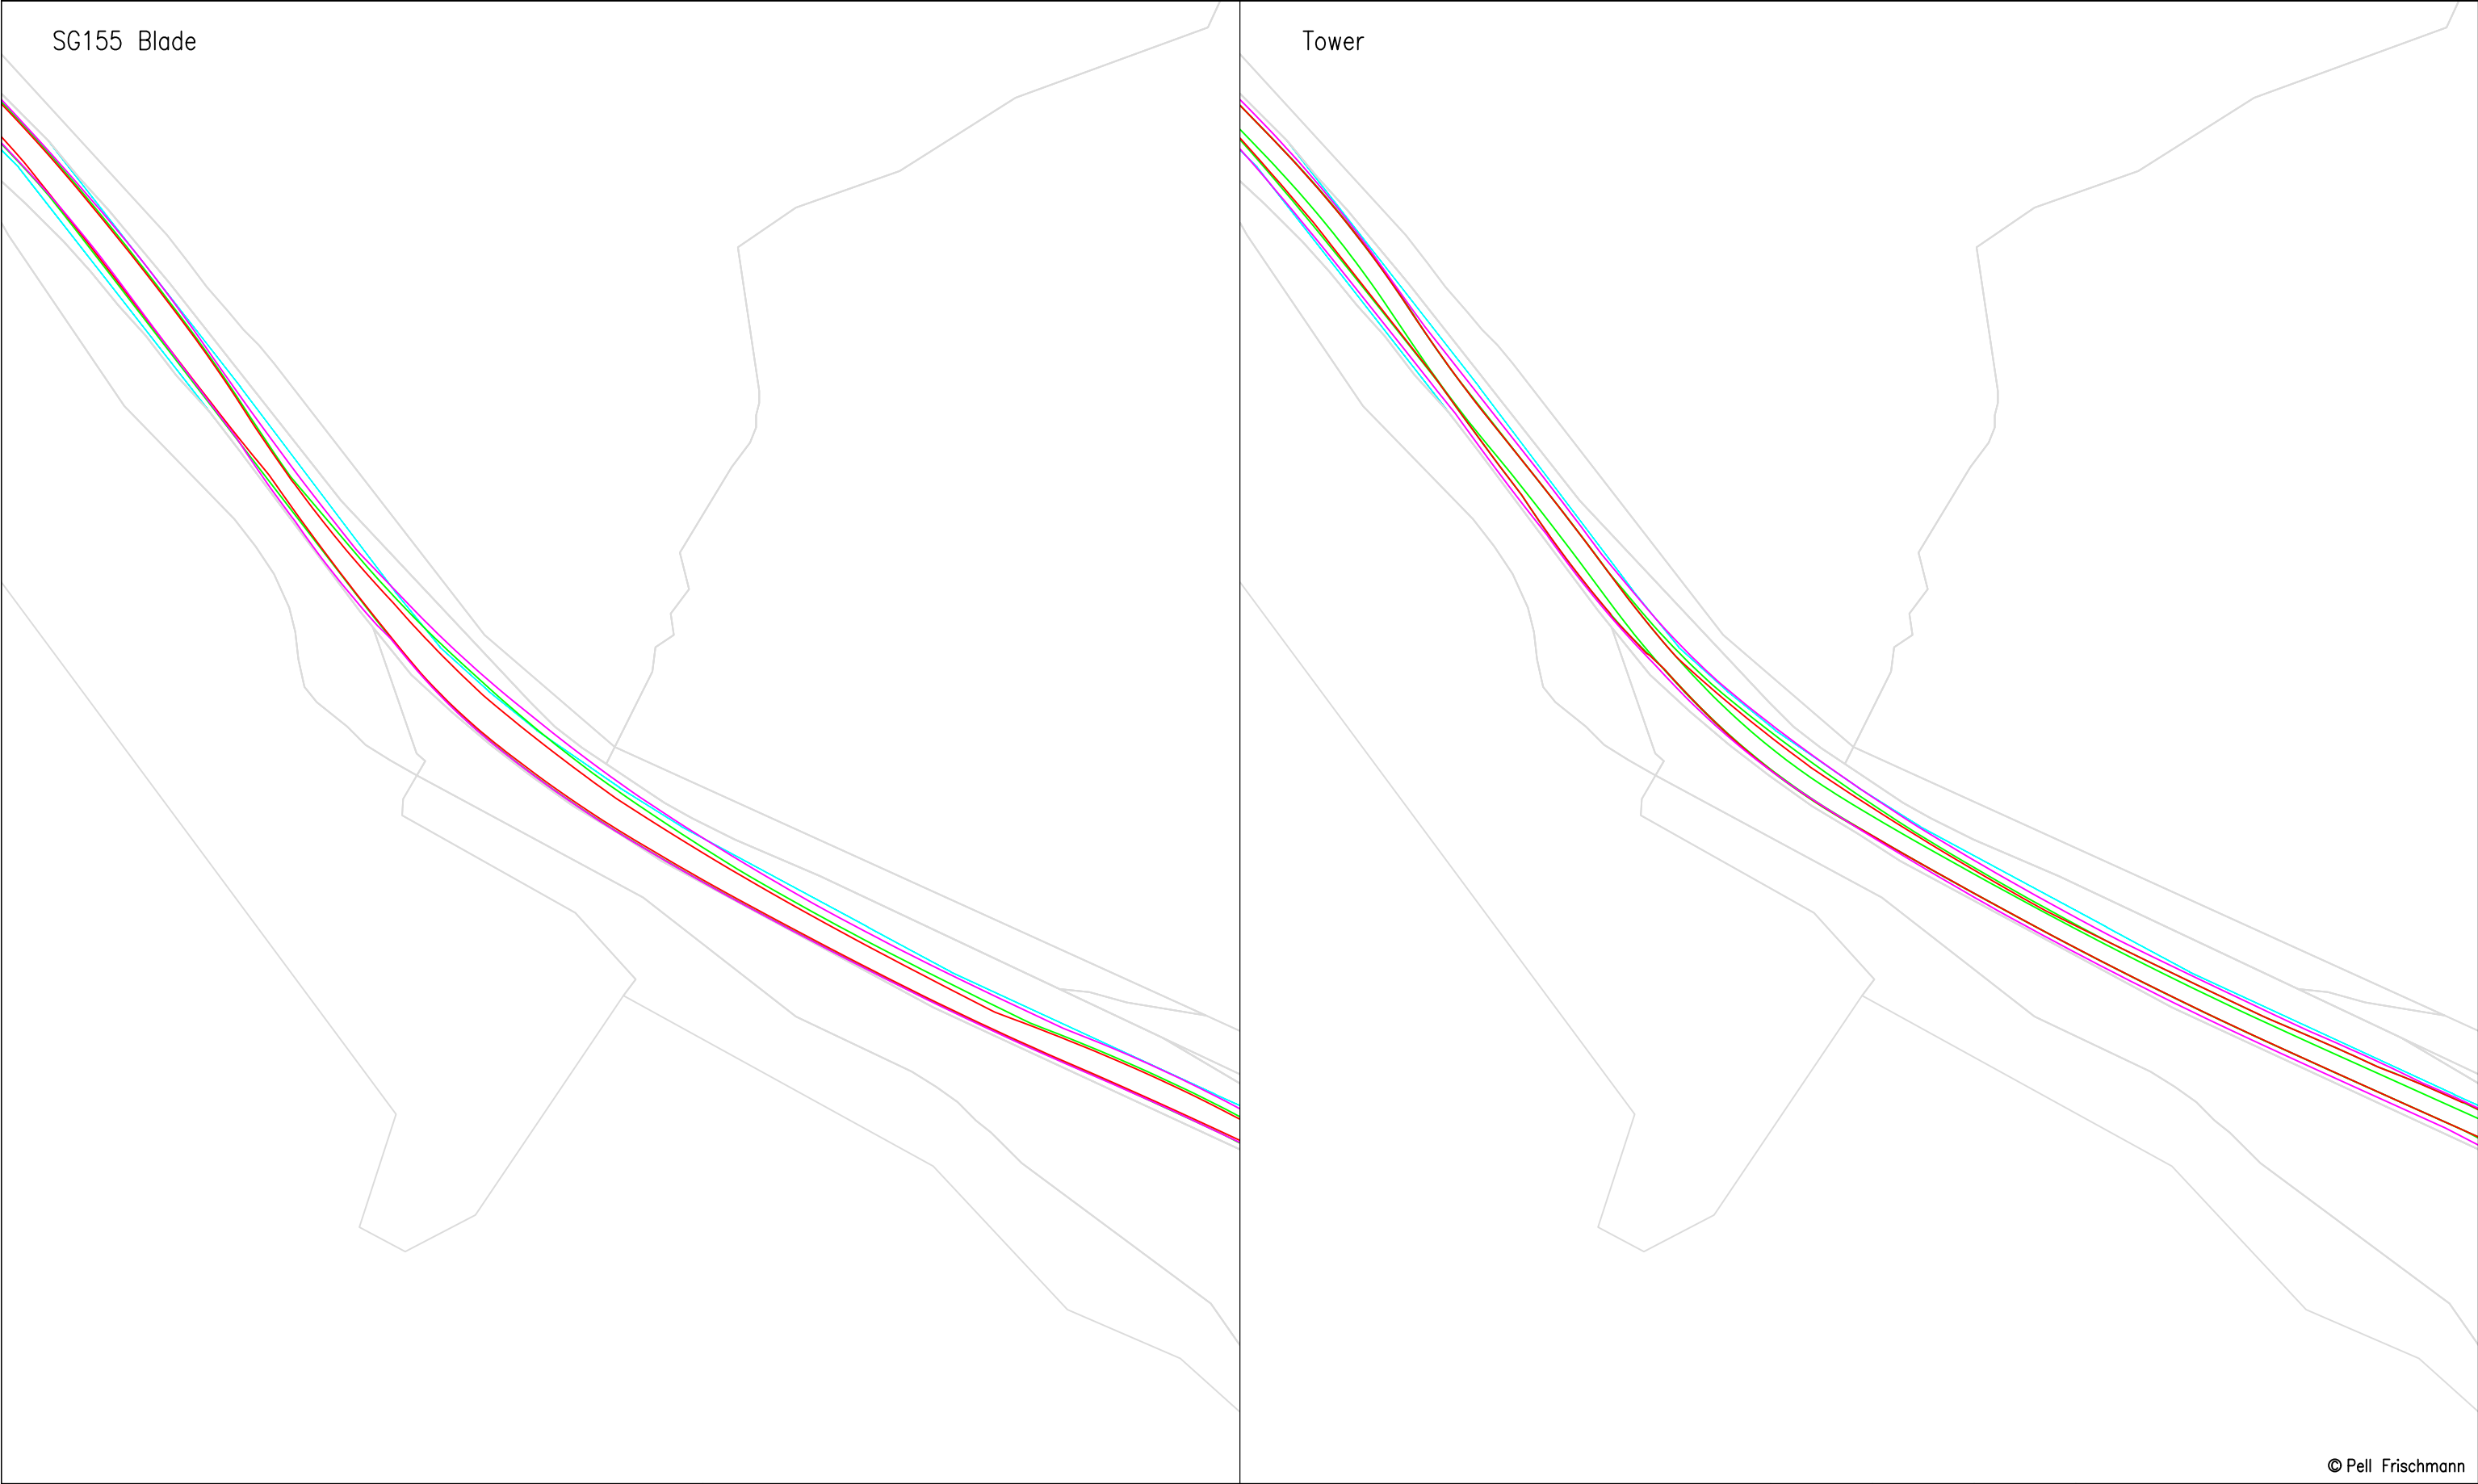

© Pell Frischmann

Pell Frischmann 93 GEORGE STREET, EDINBURGH, EH2 3ES Tel: +44 (0)131 240 1270 Email: pfedinburgh@pellfrischmann.com www.pellfrischmann.com	Project Appin Wind Farm			Name	Date	Scale 1:1000 @ A3	
			Drawn	GLJ	15/07/2022	20622 - Appin Tracking [SG155 N163 SG170]_Part1 Final.dwg	
			Designed	GLJ	15/07/2022		
			Checked	GB	15/07/2022		
Client Statkraft	Drawing Title SG155 / N163 / SG170 Blades & 29.977 x 4.8 x 4.793 Tower		Point of Interest		54	Drawing Status Draft	
			Drawing No. SK39		Notes: 1. All mitigation is subject to confirmation through a test run. 2. This is not a construction drawing and is intended for illustration purposes only.		Revision 1
Key Wheel SPA Body SPA Load SPA Indicative Over-run Over-sail	SPA Location A713 Glenmuck						

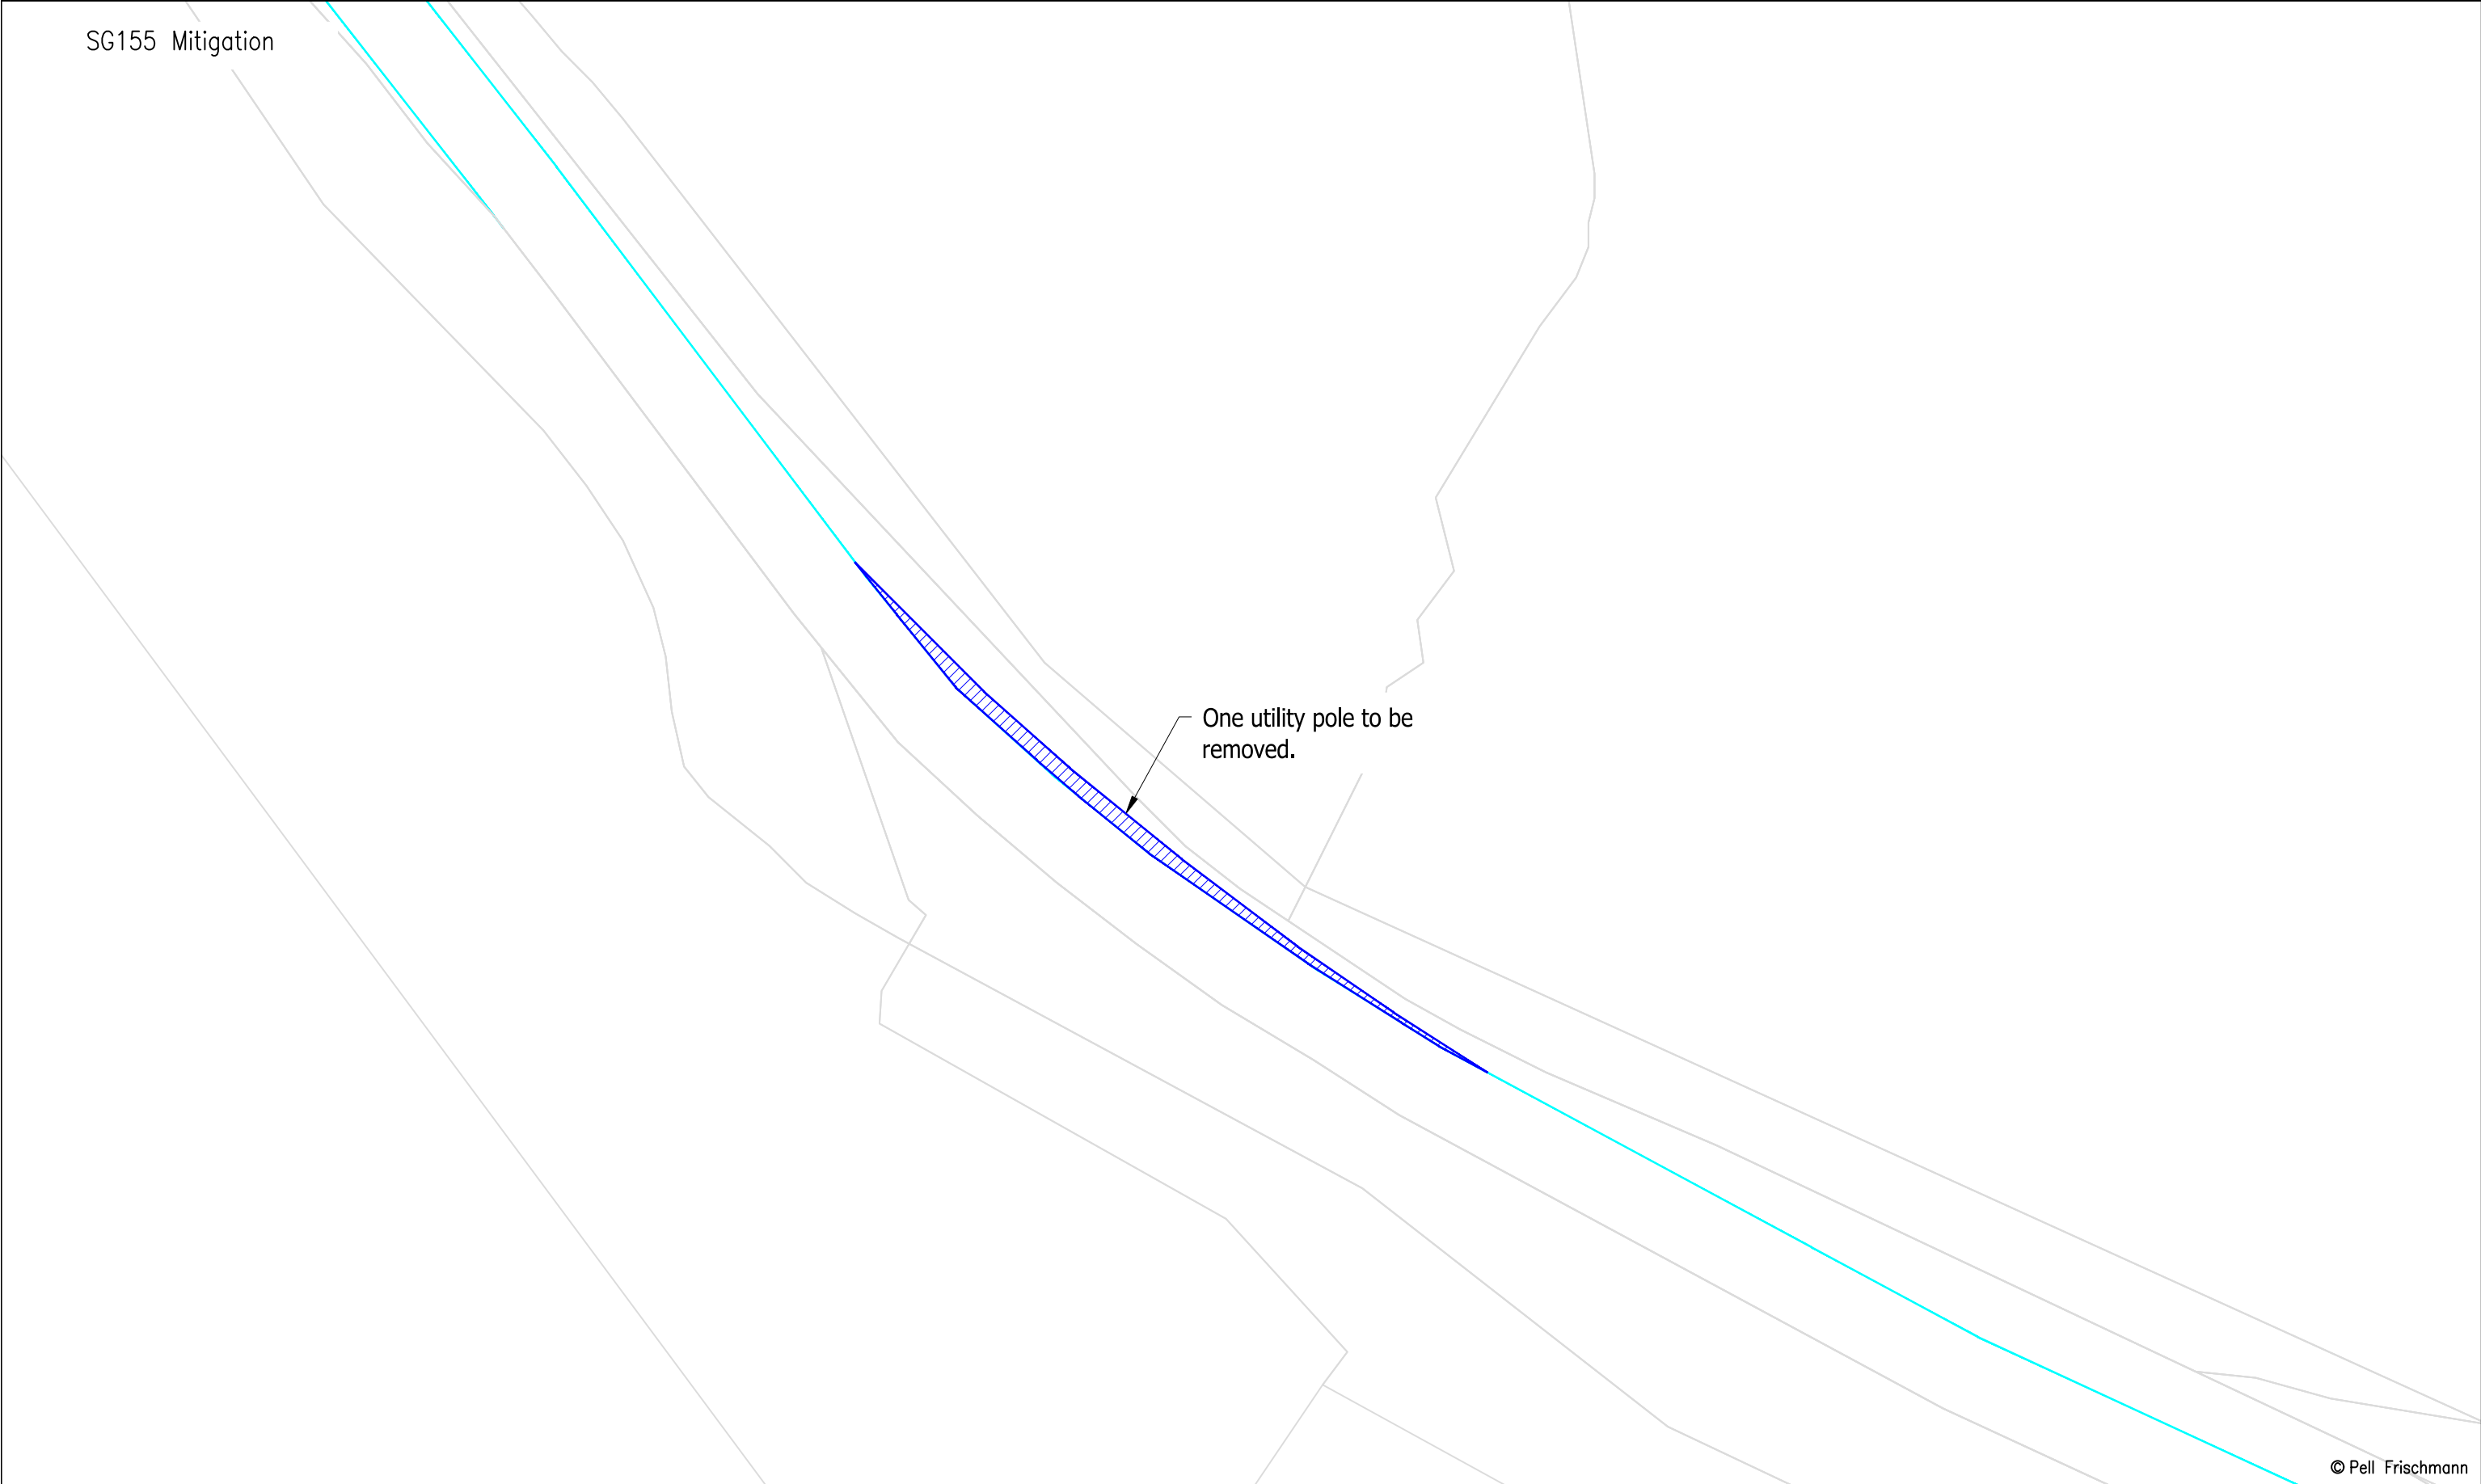

© Pell Frischmann

Pell Frischmann 93 GEORGE STREET, EDINBURGH, EH2 3ES Tel: +44 (0)131 240 1270 Email: pfedinburgh@pellfrischmann.com www.pellfrischmann.com		Project Appin Wind Farm			Name	Date	Scale 1:500 @ A3	
				Drawn	GLJ	15/07/2022	20622 - Appin Tracking [SG155 N163 SG170]_Part1 Final.dwg	
				Designed	GLJ	15/07/2022		
				Checked	GB	15/07/2022		
Client Statkraft		Drawing Title SG155 / N163 / SG170 Blades & 29.977 x 4.8 x 4.793 Tower		Point of Interest		54	Drawing Status Draft	
		SPA Location A713 Glenmuck		Drawing No. SK39A		Notes: 1. All mitigation is subject to confirmation through a test run. 2. This is not a construction drawing and is intended for illustration purposes only.		Revision 1

Key

Wheel SPA


Body SPA

Load SPA

Indicative

Over-run

Over-sail

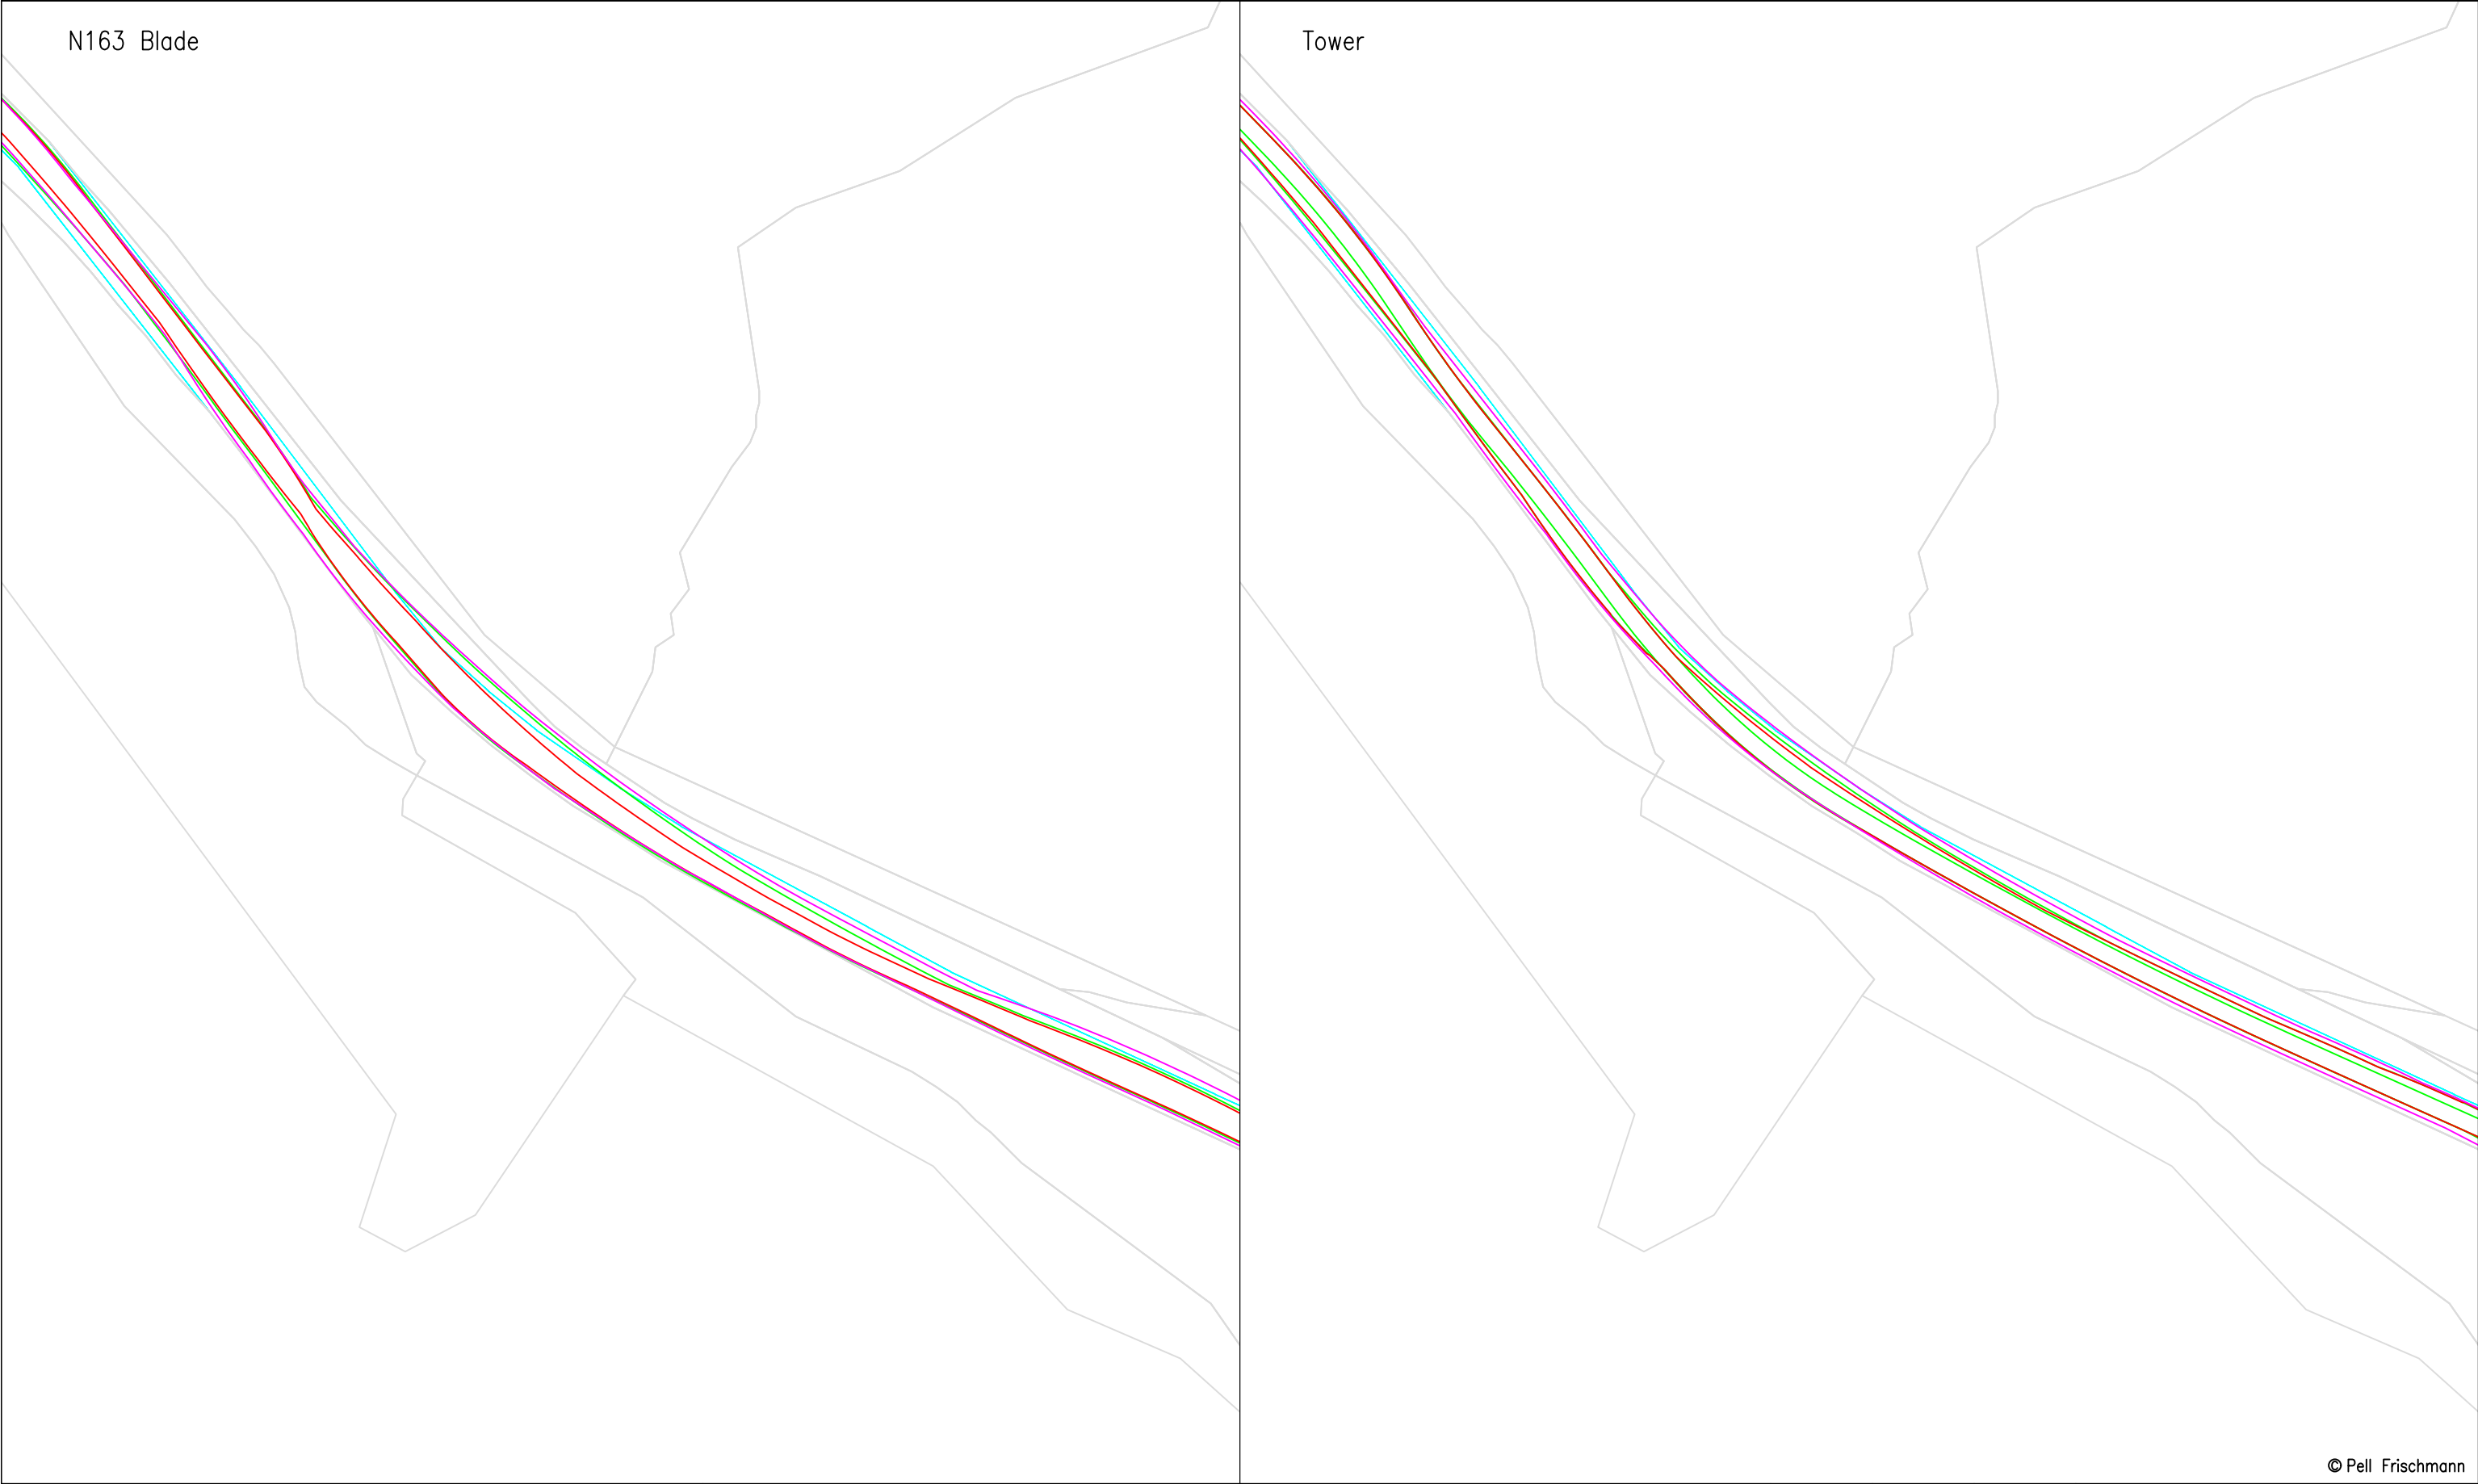

© Pell Frischmann

Pell Frischmann 93 GEORGE STREET, EDINBURGH, EH2 3ES Tel: +44 (0)131 240 1270 Email: pfedinburgh@pellfrischmann.com www.pellfrischmann.com	Project	Appin Wind Farm		Name	Date	Scale		1:1000 @ A3											
			Drawn	GLJ	15/07/2022	20622 - Appin Tracking [SG155 N163 SG170]_Part1													
			Designed	GLJ	15/07/2022	Final.dwg													
			Checked	GB	15/07/2022	Drawing Status													
Client	Statkraft	Drawing Title	SG155 / N163 / SG170 Blades & 29.977 x 4.8 x 4.793 Tower			Point of Interest		54	Draft										
						Key	Wheel SPA	Body SPA	Load SPA	Indicative	Over-run	Over-sail	SPA Location	A713 Glenmuck	Drawing No.	SK39B	Notes: 1. All mitigation is subject to confirmation through a test run. 2. This is not a construction drawing and is intended for illustration purposes only.	Revision	1

N163 Mitigation

One utility pole to be removed.

© Pell Frischmann

N163 Mitigation

One utility pole to be removed.

© Pell Frischmann

N163 Mitigation

One utility pole to be removed.

© Pell Frischmann

Pell Frischmann 93 GEORGE STREET, EDINBURGH. EH2 3ES Tel: +44 (0)131 240 1270 Email: pfedinburgh@pellfrischmann.com www.pellfrischmann.com	Project Appin Wind Farm		Name	Date	Scale 1:500 @ A3	
		Drawn	GLJ	15/07/2022	210622 - Appin Tracking [SG155 N163 SG170]_Part1	
		Designed	GLJ	15/07/2022	Final.dwg	
		Checked	GB	15/07/2022	Drawing Status Draft	
Client Statkraft	Drawing Title SG155 / N163 / SG170 Blades & 29.977 x 4.8 x 4.793 Tower	Point of Interest		54		
Key Wheel SPA Body SPA Load SPA Indicative Over-run Over-sail	SPA Location A713 Glenmuck	Drawing No. SK39C	Notes: 1. All mitigation is subject to confirmation through a test run. 2. This is not a construction drawing and is intended for illustration purposes only.			Revision 1

SG170 Blade

Tower

© Pell Frischmann

Pell Frischmann 93 GEORGE STREET, EDINBURGH, EH2 3ES Tel: +44 (0)131 240 1270 Email: pfredinburgh@pellfrischmann.com www.pellfrischmann.com	Project	Appin Wind Farm			Name	Date	Scale	1:1000 @ A3		
	Drawing Title	SG155 / N163 / SG170 Blades & 29.977 x 4.8 x 4.793 Tower		Drawn	GLJ	15/07/2022	210622-Appin Tracking [SG155 N163 SG170]_Part1 Final.dwg	Drawing Status		
				Designed	GLJ	15/07/2022				
				Checked	GB	15/07/2022				
Client	Statkraft	Drawing Title		Point of Interest		54	Draft			
Key Wheel SPA Body SPA Load SPA Indicative Over-run Over-sail	SPA Location		A713 Glenmuck		Drawing No.	SK39D	Notes: 1. All mitigation is subject to confirmation through a test run. 2. This is not a construction drawing and is intended for illustration purposes only.		Revision	1

SG170 Mitigation

One utility pole to be removed.

© Pell Frischmann

SG170 Mitigation

One utility pole to be removed.

© Pell Frischmann

Pell Frischmann 93 GEORGE STREET, EDINBURGH. EH2 3ES Tel: +44 (0)131 240 1270 Email: pfeinburgh@pellfrischmann.com www.pellfrischmann.com	Project		Name		Date	Scale	
	Appin Wind Farm		Drawn	GLJ	15/07/2022	Custom @ A3	
			Designed	GLJ	15/07/2022	220622 Appin Tracking [SG155 N163 SG170]_Part1	
			Checked	GB	15/07/2022	Final.dwg	
Client	Statkraft		Drawing Title		Point of Interest		Drawing Status
		SG155 / N163 / SG170 Blades & 29.977 x 4.8 x 4.793 Tower		54		Draft	
Key	Wheel SPA Body SPA Load SPA Indicative Over-run Over-sail	SPA Location		Drawing No.	Notes:		Revision
		A713 Glenmuck		SK39E	1. All mitigation is subject to confirmation through a test run. 2. This is not a construction drawing and is intended for illustration purposes only.		1

SG155 Blade

Tower

Pell Frischmann 93 GEORGE STREET, EDINBURGH, EH2 3ES Tel: +44 (0)131 240 1270 Email: pfeinburgh@pellfrischmann.com www.pellfrischmann.com	Project			Name	Date	Scale		
	Appin Wind Farm			Drawn	GLJ	15/07/2022	1:2000 @ A3	
				Designed	GLJ	15/07/2022	220622 - Appin Tracking [SG155 N163 SG170]_Part1	
				Checked	GB	15/07/2022	Final.dwg	
Client	Statkraft		Drawing Title		Point of Interest		Drawing Status	
			SG155 / N163 / SG170 Blades & 29.977 x 4.8 x 4.793 Tower		55		Draft	
Key	Wheel SPA Body SPA Load SPA Indicative Over-run Over-sail	SPA Location		Drawing No.		Notes:		Revision
		A713 Glenmuck		SK40		1. All mitigation is subject to confirmation through a test run. 2. This is not a construction drawing and is intended for illustration purposes only.		1

Wheel SPA


Body SPA

Load SPA

Indicative

Over-run

Over-sail

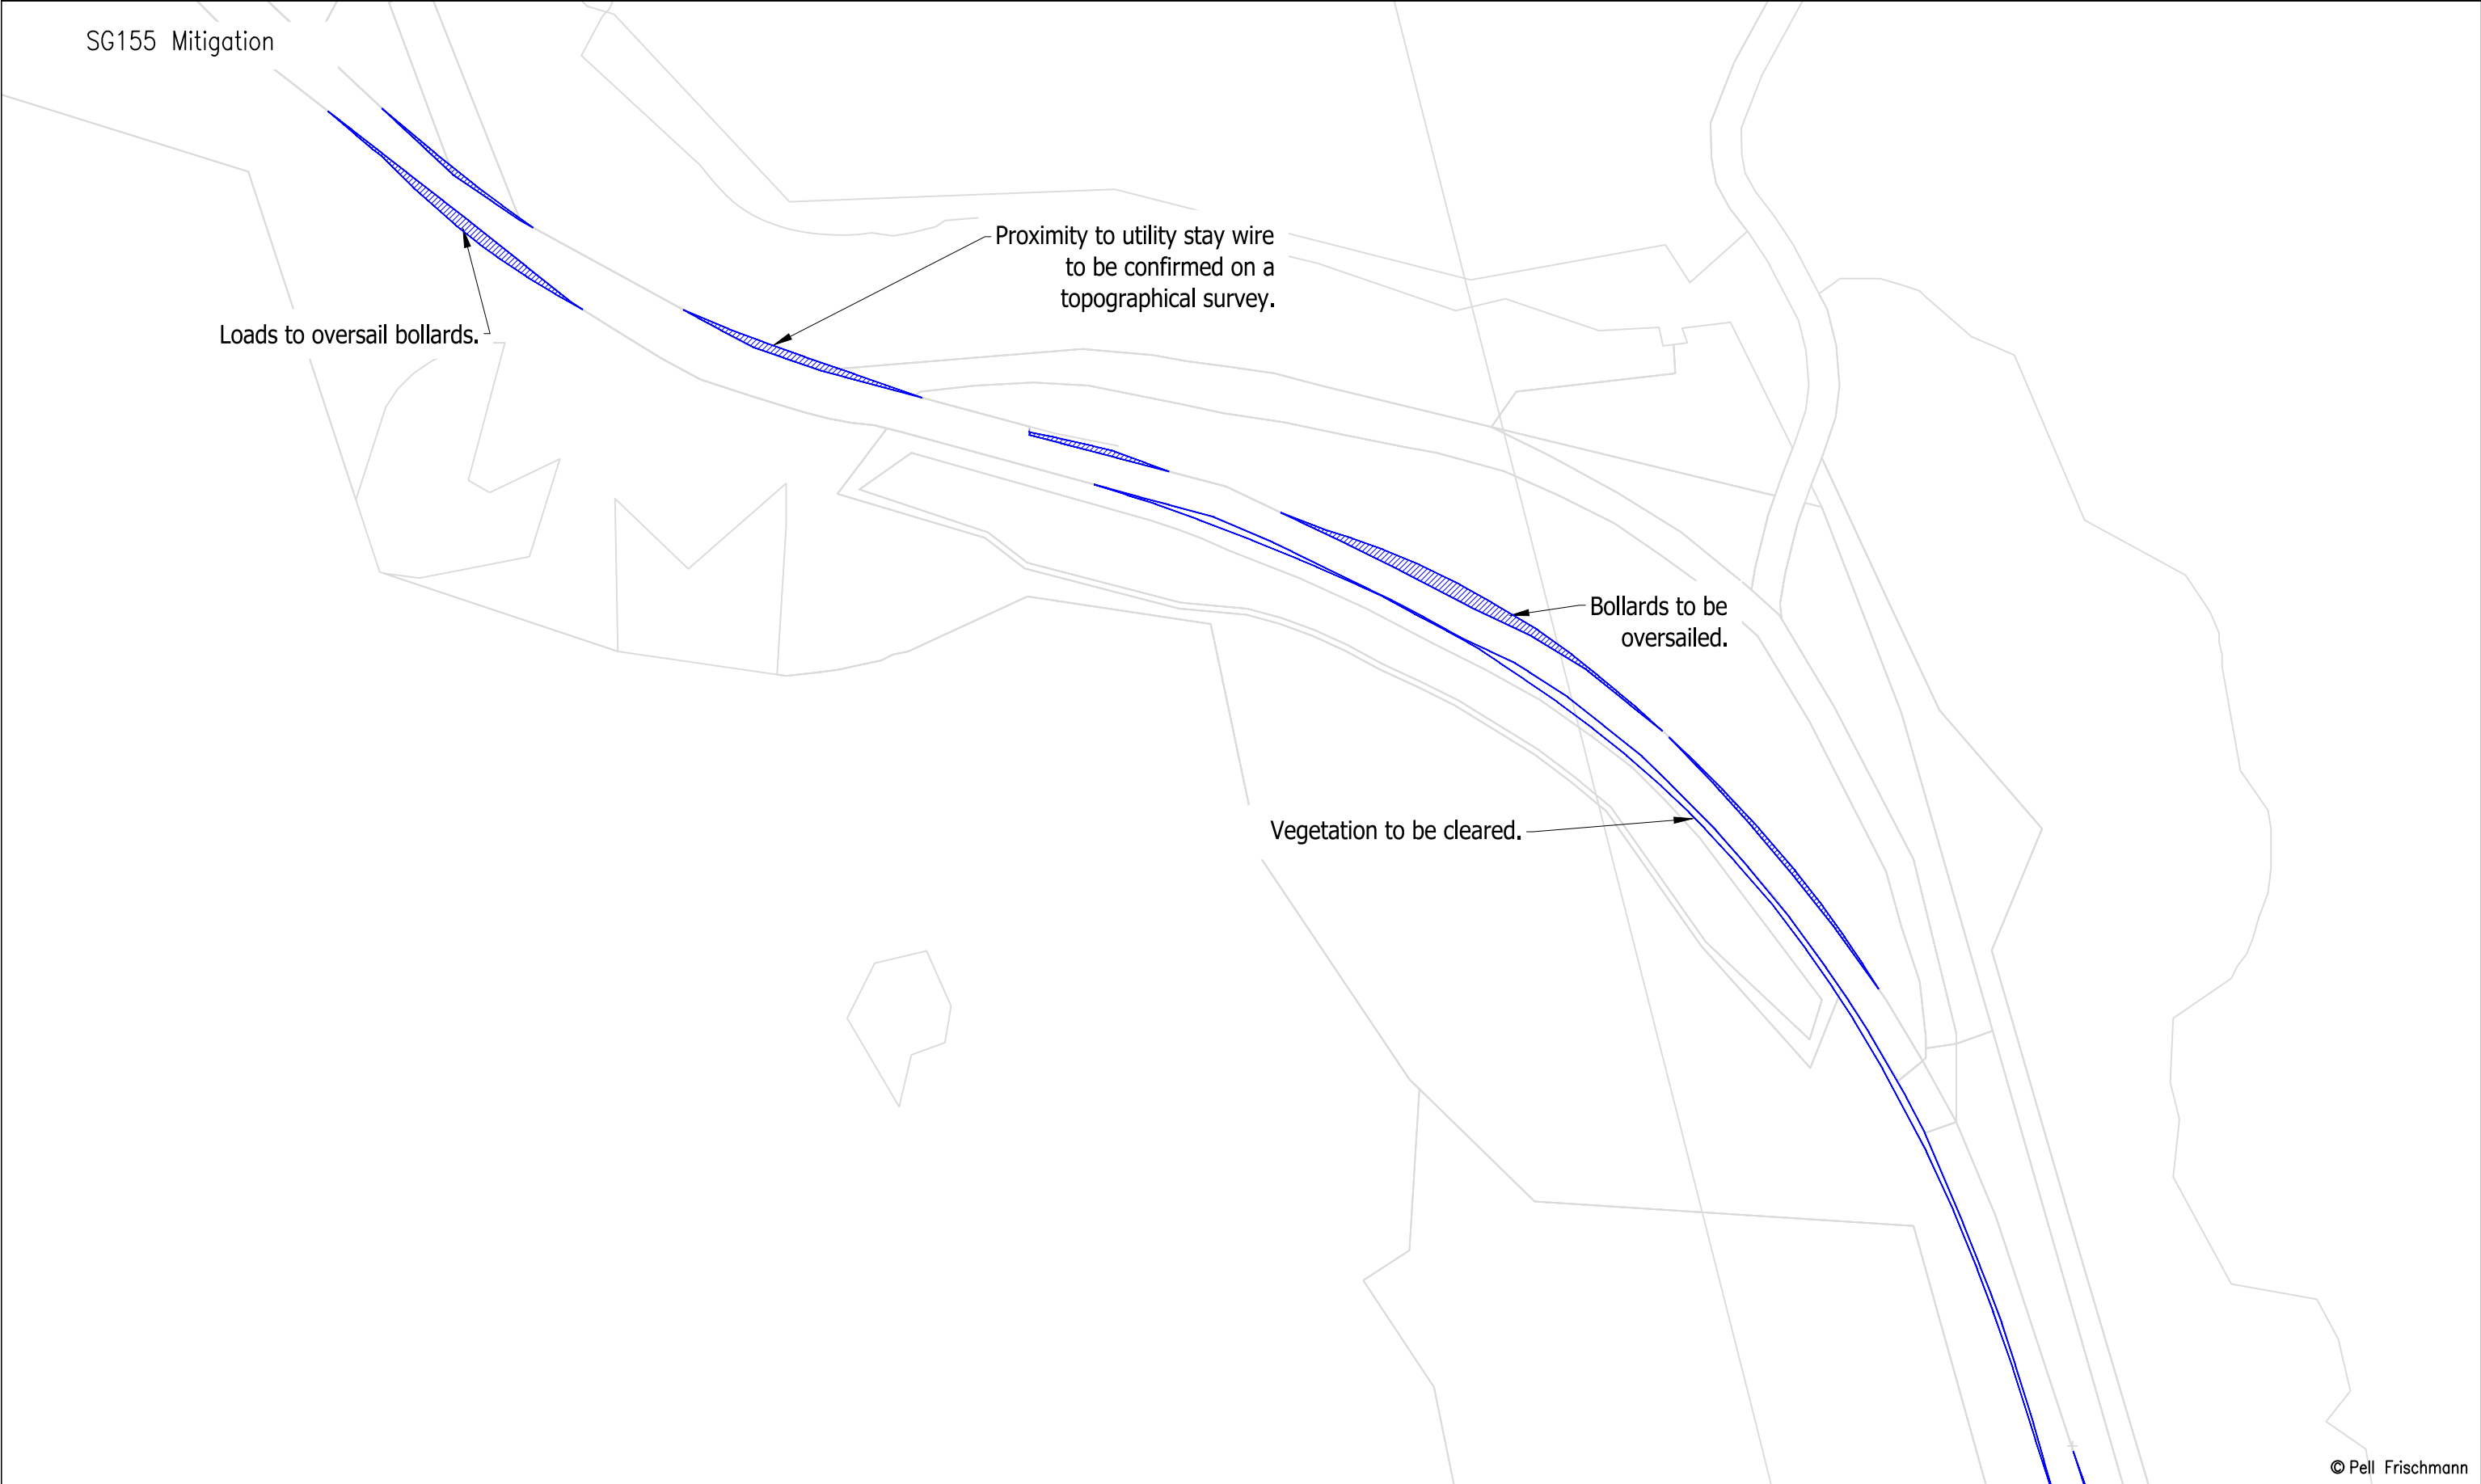

Pell Frischmann 93 GEORGE STREET, EDINBURGH, EH2 3ES Tel: +44 (0)131 240 1270 Email: pfedinburgh@pellfrischmann.com www.pellfrischmann.com	Project Appin Wind Farm			Name	Date	Scale 1:1000 @ A3	
			Drawn	GLJ	15/07/2022	220622 - Appin Tracking [SG155 N163 SG170]_Part1	
			Designed	GLJ	15/07/2022	Final.dwg	
			Checked	GB	15/07/2022	Drawing Status	
Client Statkraft	Drawing Title SG155 / N163 / SG170 Blades & 29.977 x 4.8 x 4.793 Tower		Point of Interest		55	Draft	
			Drawing No. SK40A		Notes: 1. All mitigation is subject to confirmation through a test run. 2. This is not a construction drawing and is intended for illustration purposes only.		
Key	Wheel SPA Body SPA Load SPA Indicative Over-run Over-sail	SPA Location A713 Glenmuck				Revision 1	

N163 Blade

Tower

© Pell Frischmann



Pell Frischmann Project		Name	Date	Scale 1:2000 @ A3
	Drawn	GLJ	15/07/2022	

93 GEORGE STREET, EDINBURGH, EH2 3ES
Tel: +44 (0)131 240 1270
Email: p@edinburgh@pellfrischmann.com
www.pellfrischmann.com

Appin Wind Farm	Drawn	GLJ	15/07/2022	21062022-Appin Tracking [SG155 N163 SG170]_Part1 Final.dwg Drawing Status
	Designed	GLJ	15/07/2022	
	Checked	GB	15/07/2022	


SPA Location	A713 Glenmuck	SK40B	1. All mitigation is subject to confirmation through a test run. 2. This is not a construction drawing and is intended for illustration purposes only.	1
--------------	---------------	-------	---	---

	Name	Date	Scale 1:2000 @ A3
Drawn	GLJ	15/07/2022	210620. Appin Tracking [SG155 N163 SG170]_Part1 Final.dwg
Designed	GLJ	15/07/2022	
Checked	GB	15/07/2022	
Point of Interest		55	Drawing Status Draft
Drawing No. SK40B		Notes: 1. All mitigation is subject to confirmation through a test run. 2. This is not a construction drawing and is intended for illustration purposes only.	
		Revision 1	

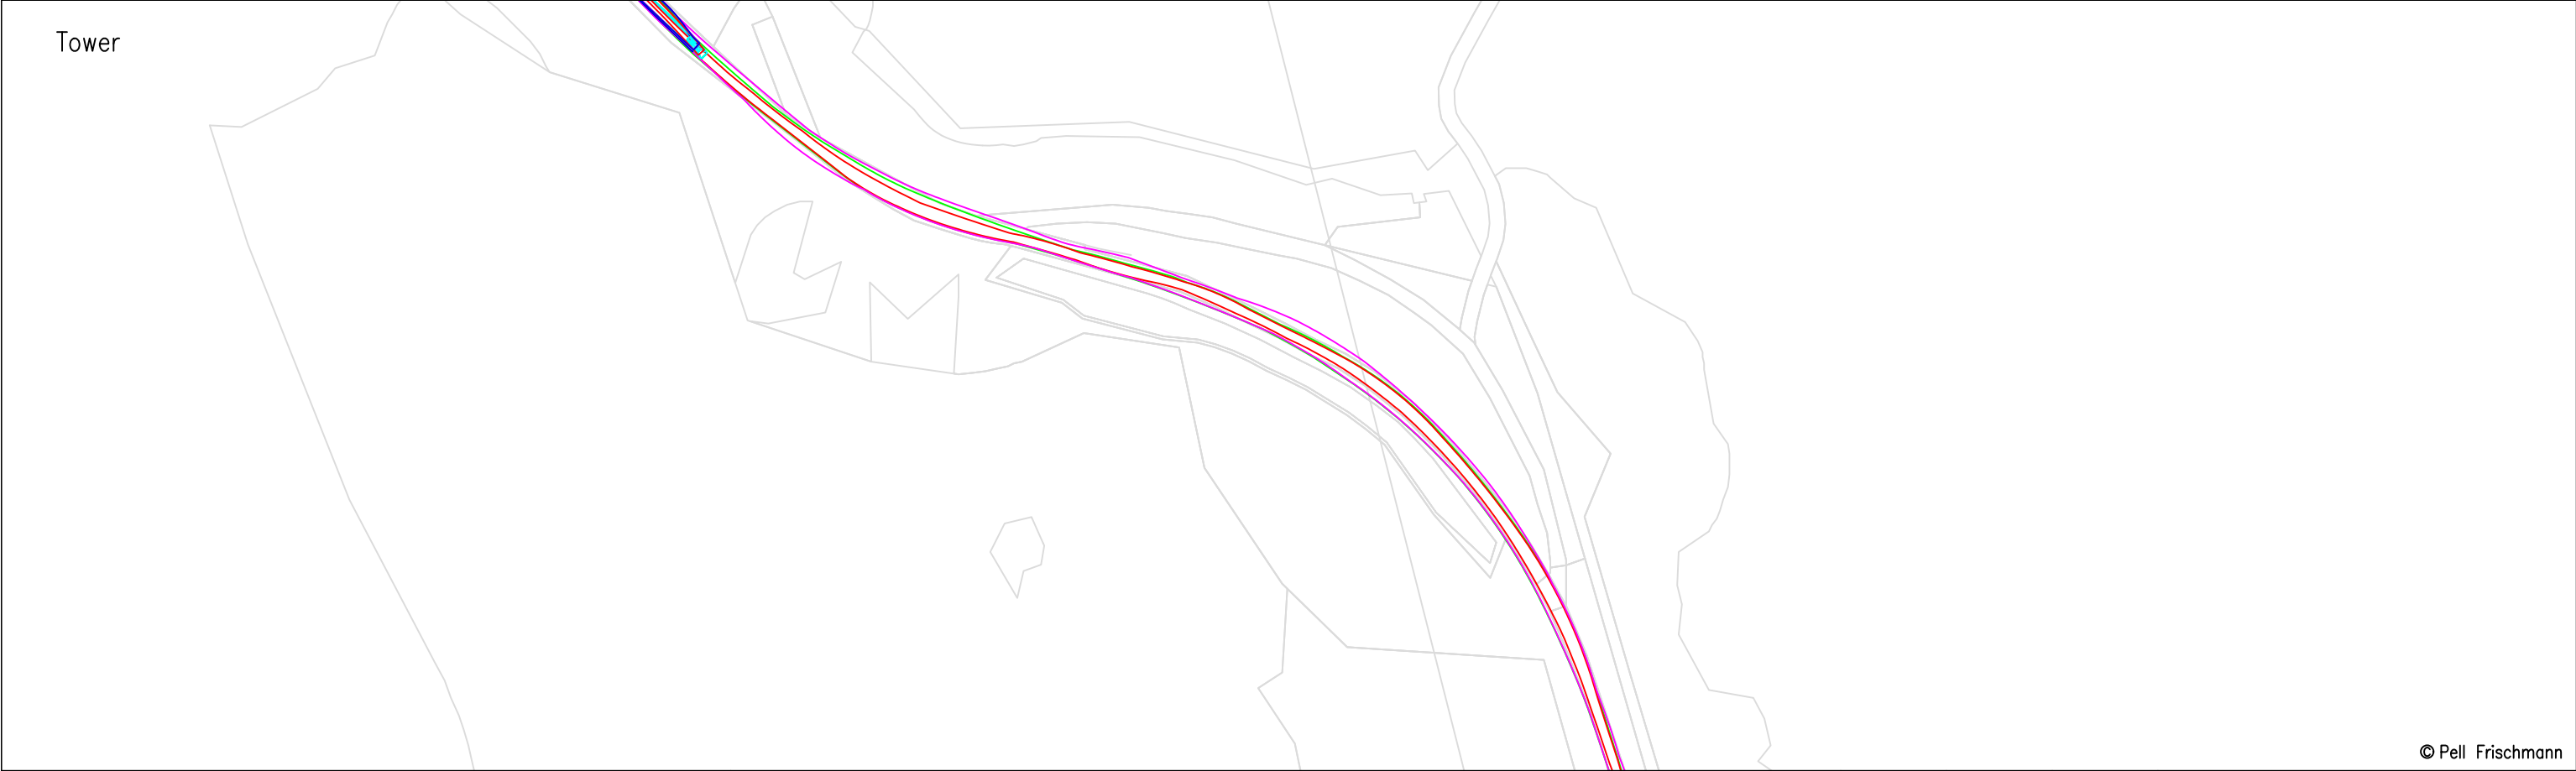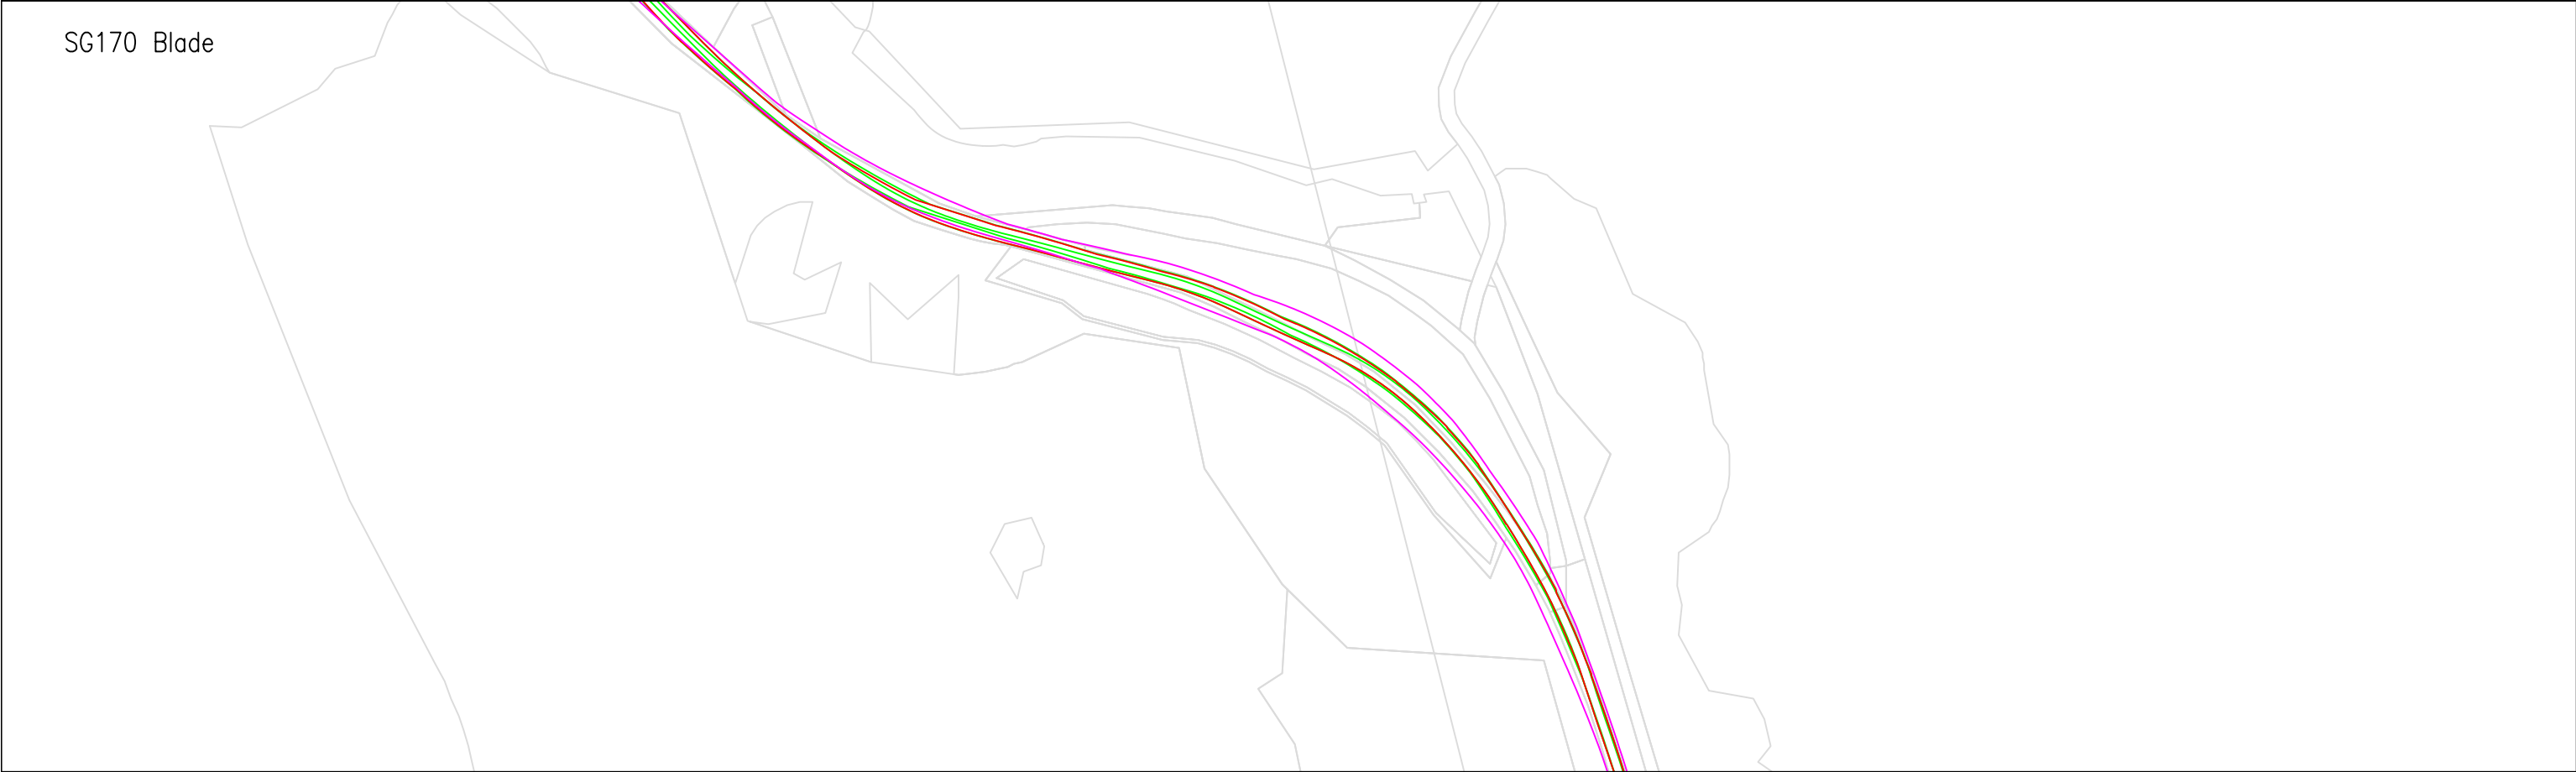

© Pell Frischmann

Pell Frischmann 93 GEORGE STREET, EDINBURGH, EH2 3ES Tel: +44 (0)131 240 1270 Email: pfedinburgh@pellfrischmann.com www.pellfrischmann.com	Project	Appin Wind Farm			Name	Date	Scale	
				Drawn	GLJ	15/07/2022	1:2000 @ A3	
				Designed	GLJ	15/07/2022	20622 - Appin Tracking [SG155 N163 SG170]_Part1	
				Checked	GB	15/07/2022	Final.dwg	
Client	Statkraft	Drawing Title		Point of Interest		55	Drawing Status	
		SG155 / N163 / SG170 Blades & 29.977 x 4.8 x 4.793 Tower		Draft				
Key	SPA Location	A713 Glenmuck		Drawing No.	SK40D	Notes:		Revision
						1. All mitigation is subject to confirmation through a test run. 2. This is not a construction drawing and is intended for illustration purposes only.		
Wheel SPA	Body SPA	Load SPA	Indicative	Over-run	Over-sail			

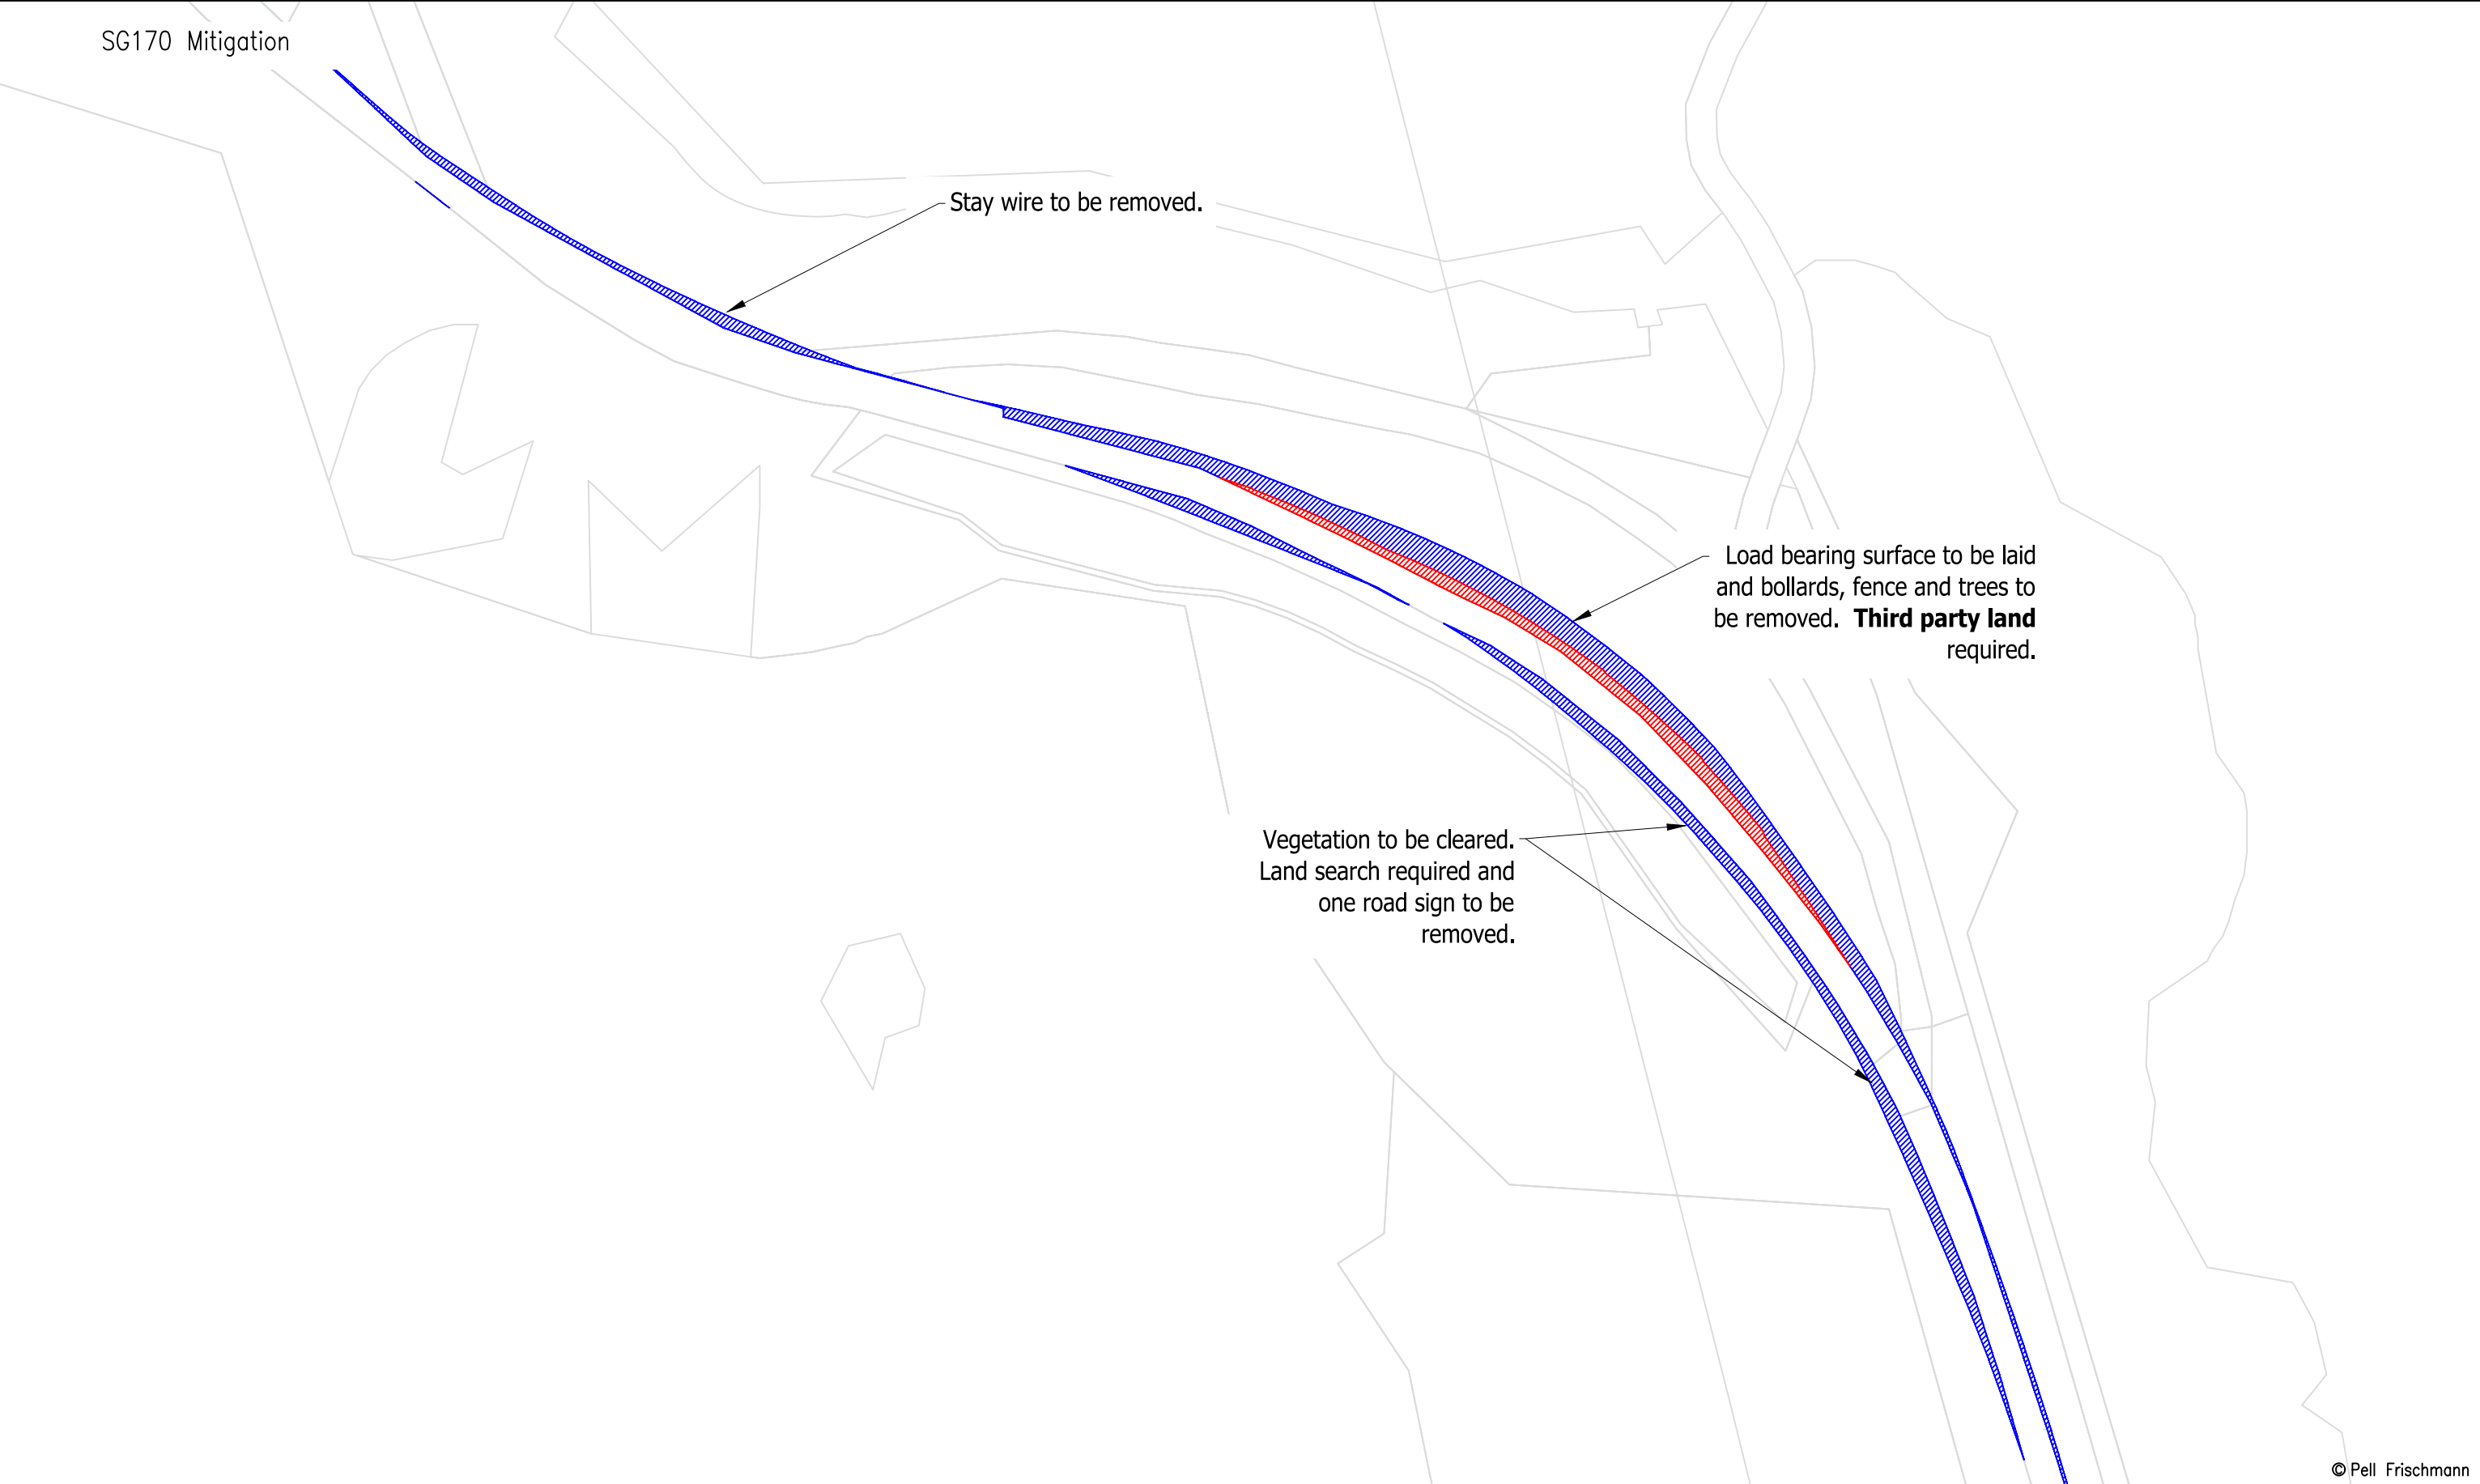

© Pell Frischmann

Pell Frischmann 93 GEORGE STREET, EDINBURGH, EH2 3ES Tel: +44 (0)131 240 1270 Email: pfedinburgh@pellfrischmann.com www.pellfrischmann.com	Project	Appin Wind Farm			Name	Date	Scale		1:1000 @ A3		
				Drawn	GLJ	15/07/2022	20622 - Appin Tracking [SG155 N163 SG170]_Part1				
				Designed	GLJ	15/07/2022	Final.dwg				
				Checked	GB	15/07/2022	Drawing Status				
Client	Statkraft	Drawing Title		SG155 / N163 / SG170 Blades & 29.977 x 4.8 x 4.793 Tower		Point of Interest		55		Draft	
		SPA Location		A713 Glenmuck		Drawing No.		Notes:		Revision	
Key		Wheel SPA Body SPA Load SPA Indicative Over-run Over-sail				SK40E		1. All mitigation is subject to confirmation through a test run. 2. This is not a construction drawing and is intended for illustration purposes only.		1	

A map of a narrow waterway, likely a canal or a small river, with a pink, red, and green line indicating a route or boundary. The waterway is flanked by land areas with various shapes and sizes, some of which are labeled with numbers (e.g., 1, 2, 100). The map is titled "SG155 Blade" in the top left corner.

Tower

© Pell Frischmann

© Pell Frischmann


Pell Frischmann 93 GEORGE STREET, EDINBURGH, EH2 3ES Tel: +44 (0)131 240 1270 Email: pfredinburgh@pellfrischmann.com www.pellfrischmann.com	Project Appin Wind Farm		Name	Date	Scale	1:1000 @ A3 220620 - Appin Tracking [SG155 N163 SG170]_Part1 Final.dwg Drawing Status Draft		
		Drawn	GLJ	15/07/2022				
		Designed	GLJ	15/07/2022				
		Checked	GB	15/07/2022				
Client	Statkraft	Drawing Title	Point of Interest 56			Drawing No. SK41	Notes: 1. All mitigation is subject to confirmation through a test run. 2. This is not a construction drawing and is intended for illustration purposes only.	Revision 1
Key	 Wheel SPA  Body SPA  Load SPA  Indicative  Over-run  Over-sail	SG155 / N163 / SG170 Blades & 29.977 x 4.8 x 4.793 Tower			SPA Location A713 Glenmuck			

SG155 Mitigation

Vegetation to be cleared.

© Pell Frischmann

Pell Frischmann 93 GEORGE STREET, EDINBURGH, EH2 3ES Tel: +44 (0)131 240 1270 Email: pfredinburgh@pellfrischmann.com www.pellfrischmann.com	Project		Appin Wind Farm			Name	Date	Scale	
					Drawn	GLJ	15/07/2022	1:1000 @ A3	
					Designed	GLJ	15/07/2022	20622 - Appin Tracking [SG155 N163 SG170]_Part1	
					Checked	GB	15/07/2022	Final.dwg	
Client	Statkraft		Drawing Title		Point of Interest		56	Drawing Status	
			SG155 / N163 / SG170 Blades & 29.977 x 4.8 x 4.793 Tower				Draft		
Key			SPA Location		Drawing No.		Notes:		Revision
			A713 Glenmuck		SK41A		1. All mitigation is subject to confirmation through a test run. 2. This is not a construction drawing and is intended for illustration purposes only.		1

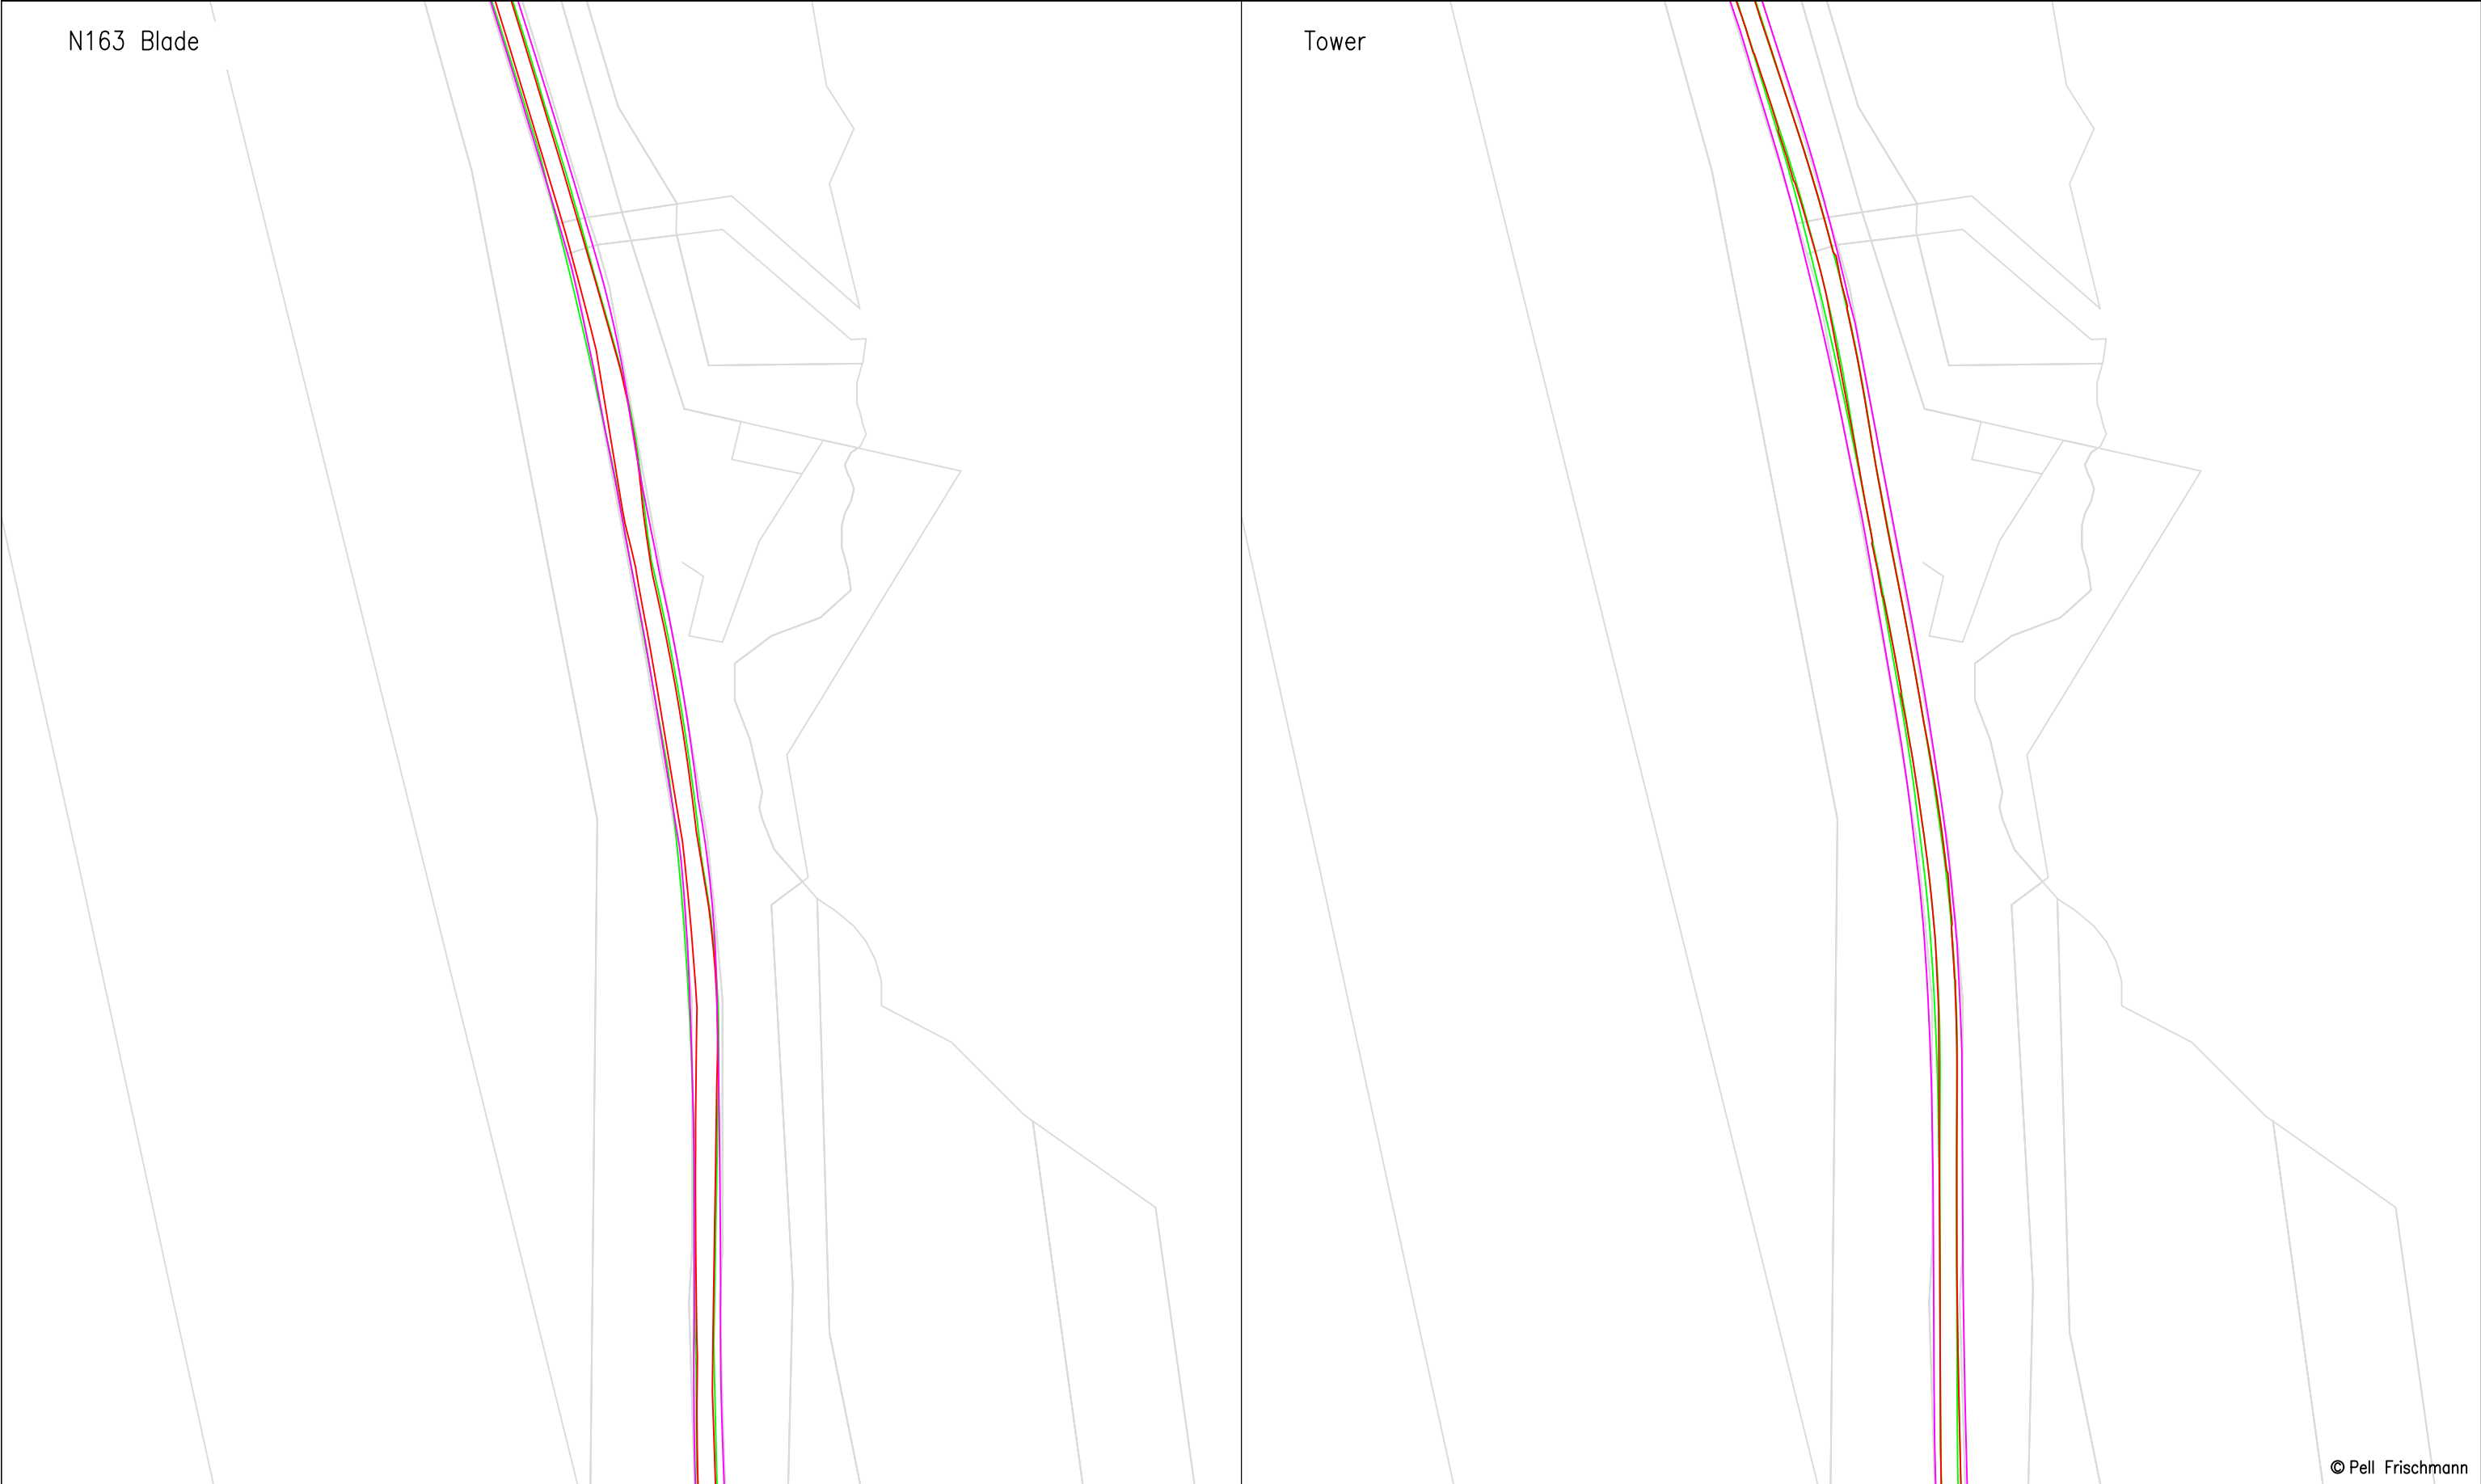

© Pell Frischmann

Pell Frischmann 93 GEORGE STREET, EDINBURGH, EH2 3ES Tel: +44 (0)131 240 1270 Email: pfedinburgh@pellfrischmann.com www.pellfrischmann.com	Project	Appin Wind Farm		Name	Date	Scale	
			Drawn	GLJ	15/07/2022	1:1000 @ A3	
			Designed	GLJ	15/07/2022	20622 - Appin Tracking [SG155 N163 SG170]_Part1	
			Checked	GB	15/07/2022	Final.dwg	
Client	Statkraft	Drawing Title	SG155 / N163 / SG170 Blades & 29.977 x 4.8 x 4.793 Tower			Drawing Status	
			SPA Location			Draft	
Key	Wheel SPA Body SPA Load SPA Indicative Over-run Over-sail		Drawing No.	Notes:			Revision
			SK41B	1. All mitigation is subject to confirmation through a test run. 2. This is not a construction drawing and is intended for illustration purposes only.			1

N163 Mitigation

Vegetation to be cleared.

© Pell Frischmann

The map displays a proposed linear project area, highlighted in blue, running vertically through the center. The area is flanked by various land parcels outlined in grey. A specific section of the blue line is identified with a black arrow and the text 'Vegetation to be cleared.' The map is titled 'N163 Mitigation' in the top left corner. The copyright notice '© Pell Frischmann' is located in the bottom right corner.

Pell Frischmann
93 GEORGE STREET, EDINBURGH, EH2 3ES
Tel: +44 (0)131 240 1270
Email: pfedinburgh@pellfrischmann.com
www.pellfrischmann.com

Client	Statkraft					
Key						
	Wheel SPA	Body SPA	Load SPA	Indicative	Over-run	Over-sail

Project	Appin Wind Farm
---------	-----------------

Drawing Title	SG155 / N163 / SG170 Blades & 29.977 x 4.8 x 4.793 Tower
SPA Location	A713 Glenmuck

SPA Location	A713 Glenmuck
--------------	---------------

	Name	Date
Drawn	GLJ	15/07/2022
Designed	GLJ	15/07/2022
Checked	GB	15/07/2022

Point of Interest	56
Drawing No. SK41C	Notes: 1. All mitigation is subject to c 2. This is not a construction dr

	Name	Date	Scale
Drawn	GLJ	15/07/2022	1:1000 @ A3
Designed	GLJ	15/07/2022	1:1000
Checked	GB	15/07/2022	Final.dwg

Point of Interest	56	Draft
Drawing No. SK41C	Notes: 1. All mitigation is subject to confirmation through a test run. 2. This is not a construction drawing and is intended for illustration purposes only.	Revision 1

Drawing No. SK41C	Notes: 1. All mitigation is subject to confirmation through a test run. 2. This is not a construction drawing and is intended for illustration purposes only.	Revision 1
----------------------	---	---------------


Point of Interest	5b	
Drawing No. SK41C	Notes: 1. All mitigation is subject to confirmation through a test run. 2. This is not a construction drawing and is intended for illustration purposes only.	Revision 1

Drawing No. SK41C	Notes: 1. All mitigation is subject to confirmation through a test run. 2. This is not a construction drawing and is intended for illustration purposes only.	Revision 1
----------------------	---	---------------

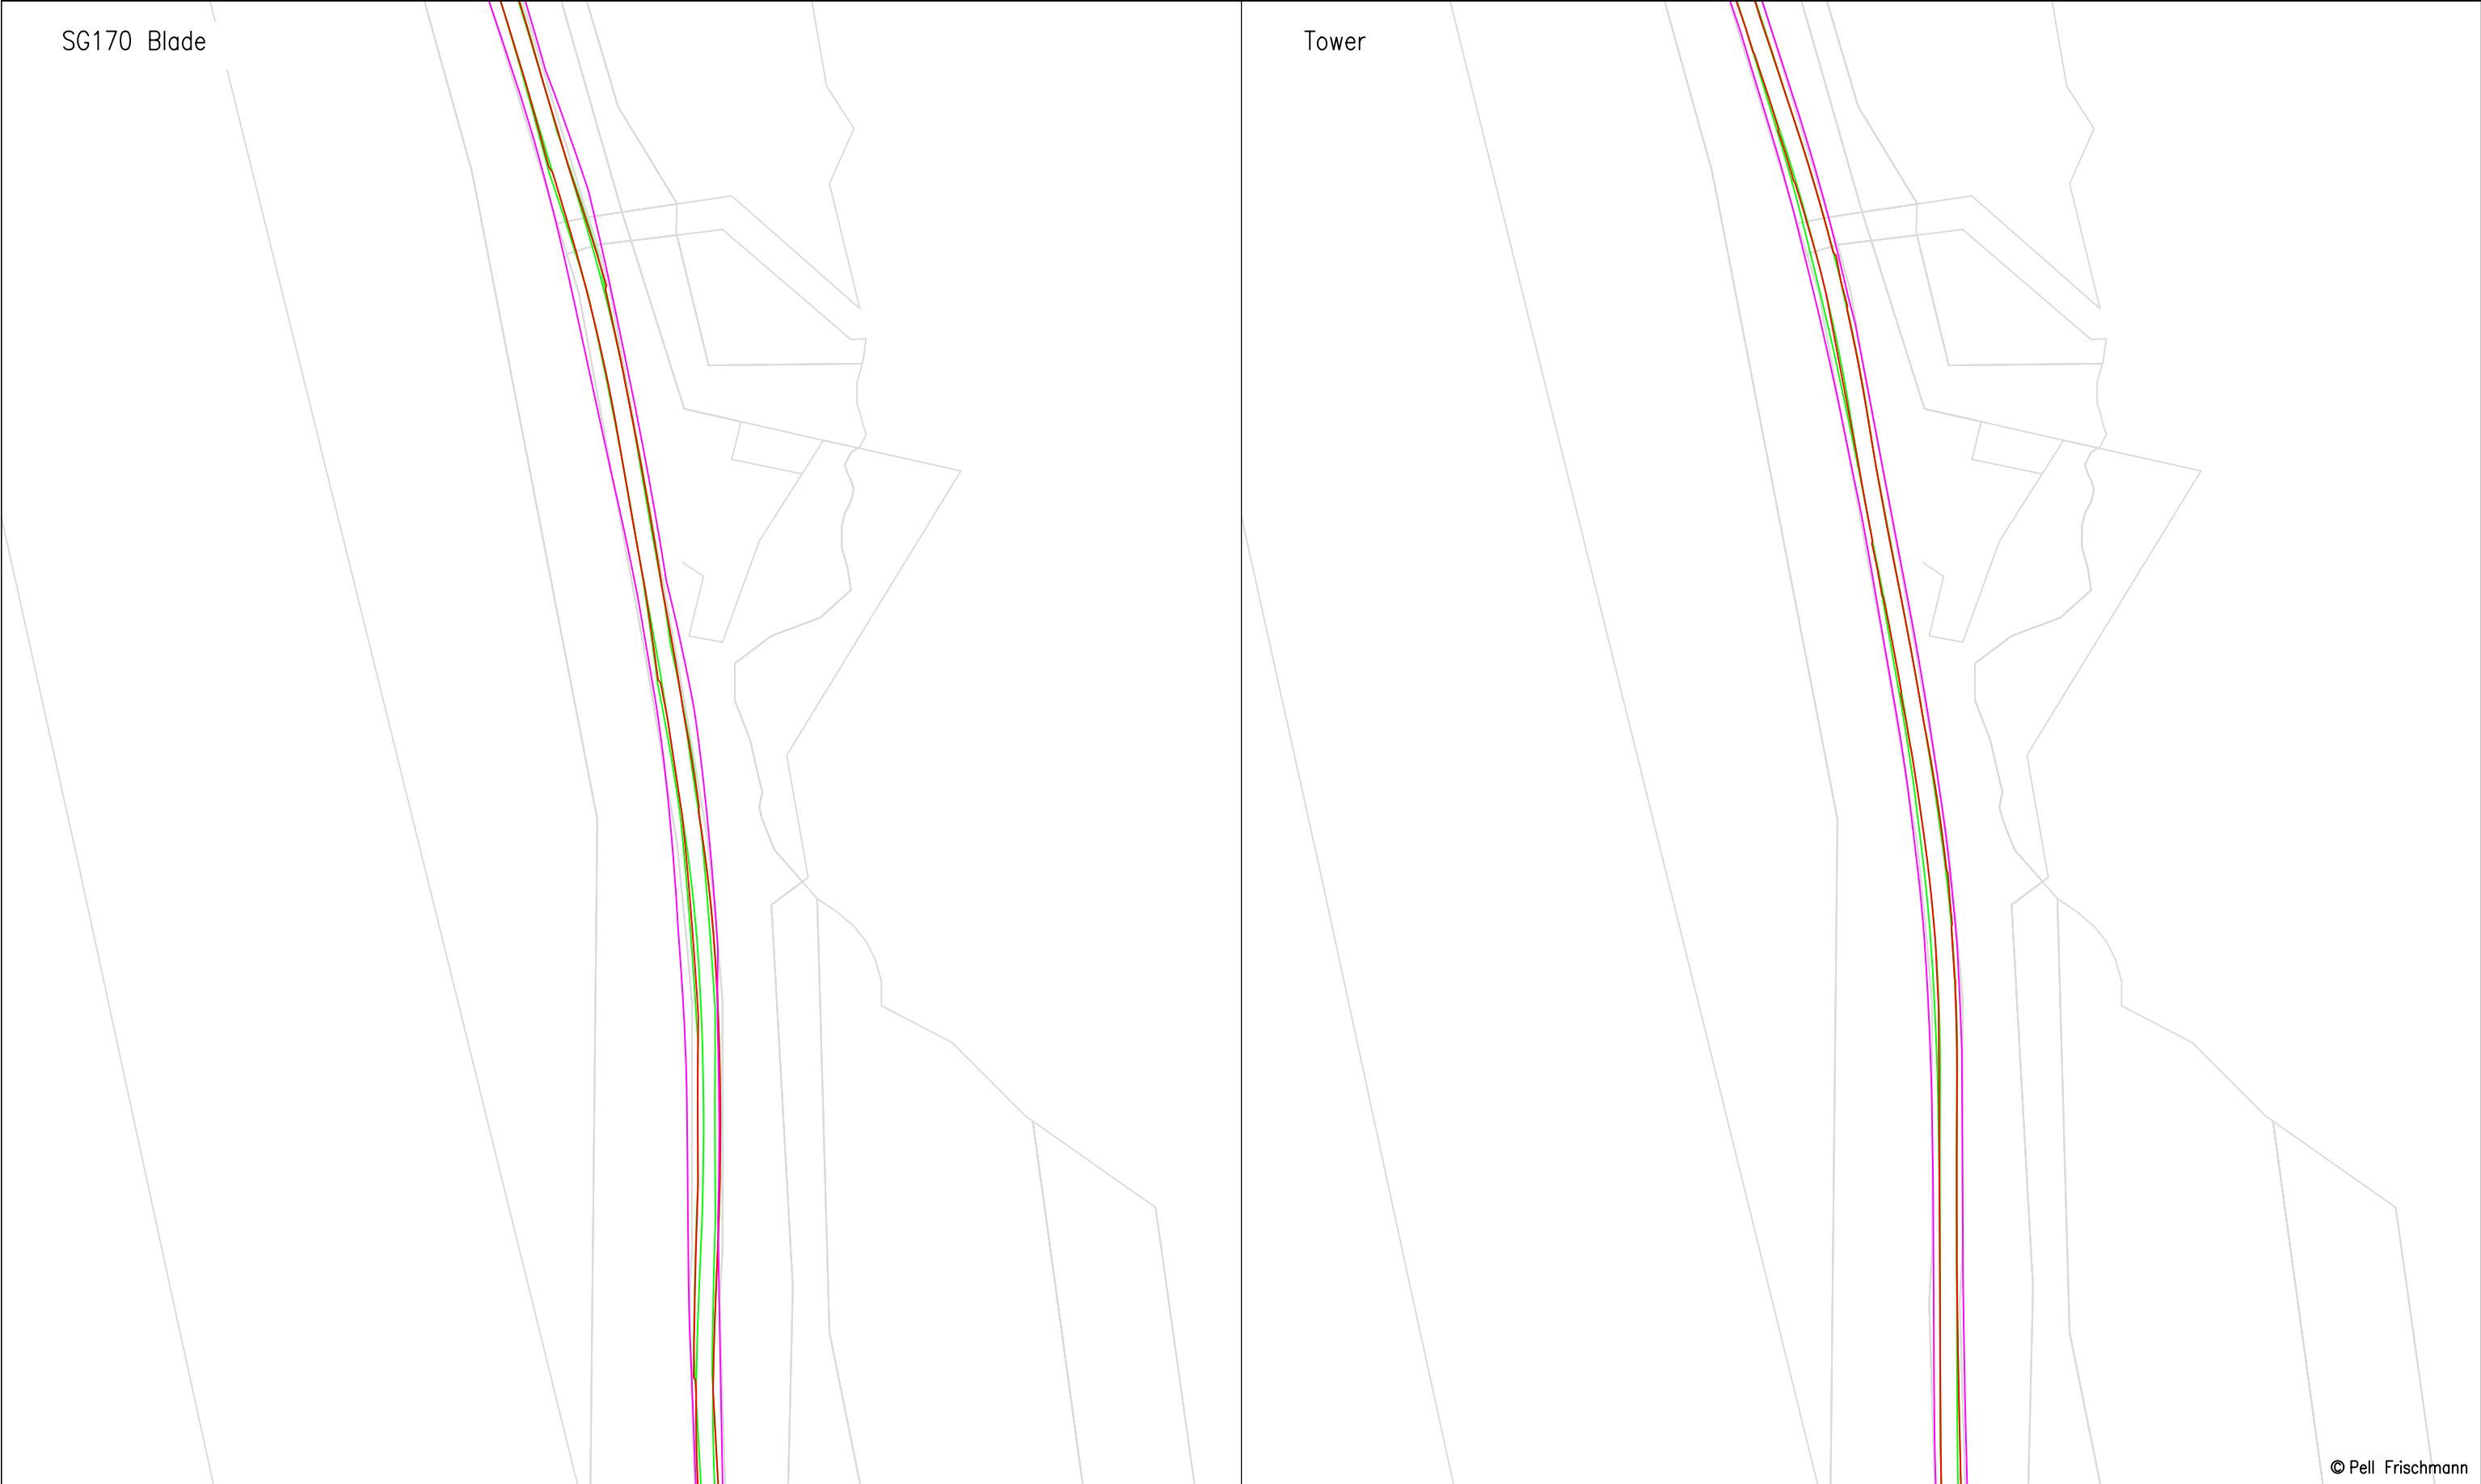

© Pell Frischmann


Pell Frischmann 93 GEORGE STREET, EDINBURGH, EH2 3ES Tel: +44 (0)131 240 1270 Email: pfedinburgh@pellfrischmann.com www.pellfrischmann.com	Project	Appin Wind Farm		Name	Date	Scale	
			Drawn	GLJ	15/07/2022	1:1000 @ A3	
			Designed	GLJ	15/07/2022	20622 - Appin Tracking [SG155 N163 SG170]_Part1	
			Checked	GB	15/07/2022	Final.dwg	
Client	Statkraft	Drawing Title	Point of Interest		56	Drawing Status	
			Draft				
Key	SPA Location	SG155 / N163 / SG170 Blades & 29.977 x 4.8 x 4.793 Tower	Drawing No.	Notes:		Revision	
				1. All mitigation is subject to confirmation through a test run. 2. This is not a construction drawing and is intended for illustration purposes only.		1	
Wheel SPA Body SPA Load SPA Indicative Over-run Over-sail	A713 Glenmuck		SK41D				

SG170 Mitigation

Vegetation to be cleared.


© Pell Frischmann

Pell Frischmann 93 GEORGE STREET, EDINBURGH, EH2 3ES Tel: +44 (0)131 240 1270 Email: pfedinburgh@pellfrischmann.com www.pellfrischmann.com	Project		Appin Wind Farm			Name	Date	Scale	
					Drawn	GLJ	15/07/2022	1:1000 @ A3	
					Designed	GLJ	15/07/2022	20622 - Appin Tracking [SG155 N163 SG170]_Part1	
					Checked	GB	15/07/2022	Final.dwg	
Client	Statkraft		Drawing Title		Point of Interest		56	Drawing Status	
			SG155 / N163 / SG170 Blades & 29.977 x 4.8 x 4.793 Tower				Draft		
Key	SPA Location		A713 Glenmuck		Drawing No.		Notes:		Revision
					SK41E		1. All mitigation is subject to confirmation through a test run. 2. This is not a construction drawing and is intended for illustration purposes only.		1
Wheel SPA		Body SPA		Load SPA		Indicative		Over-run	
								Over-sail	

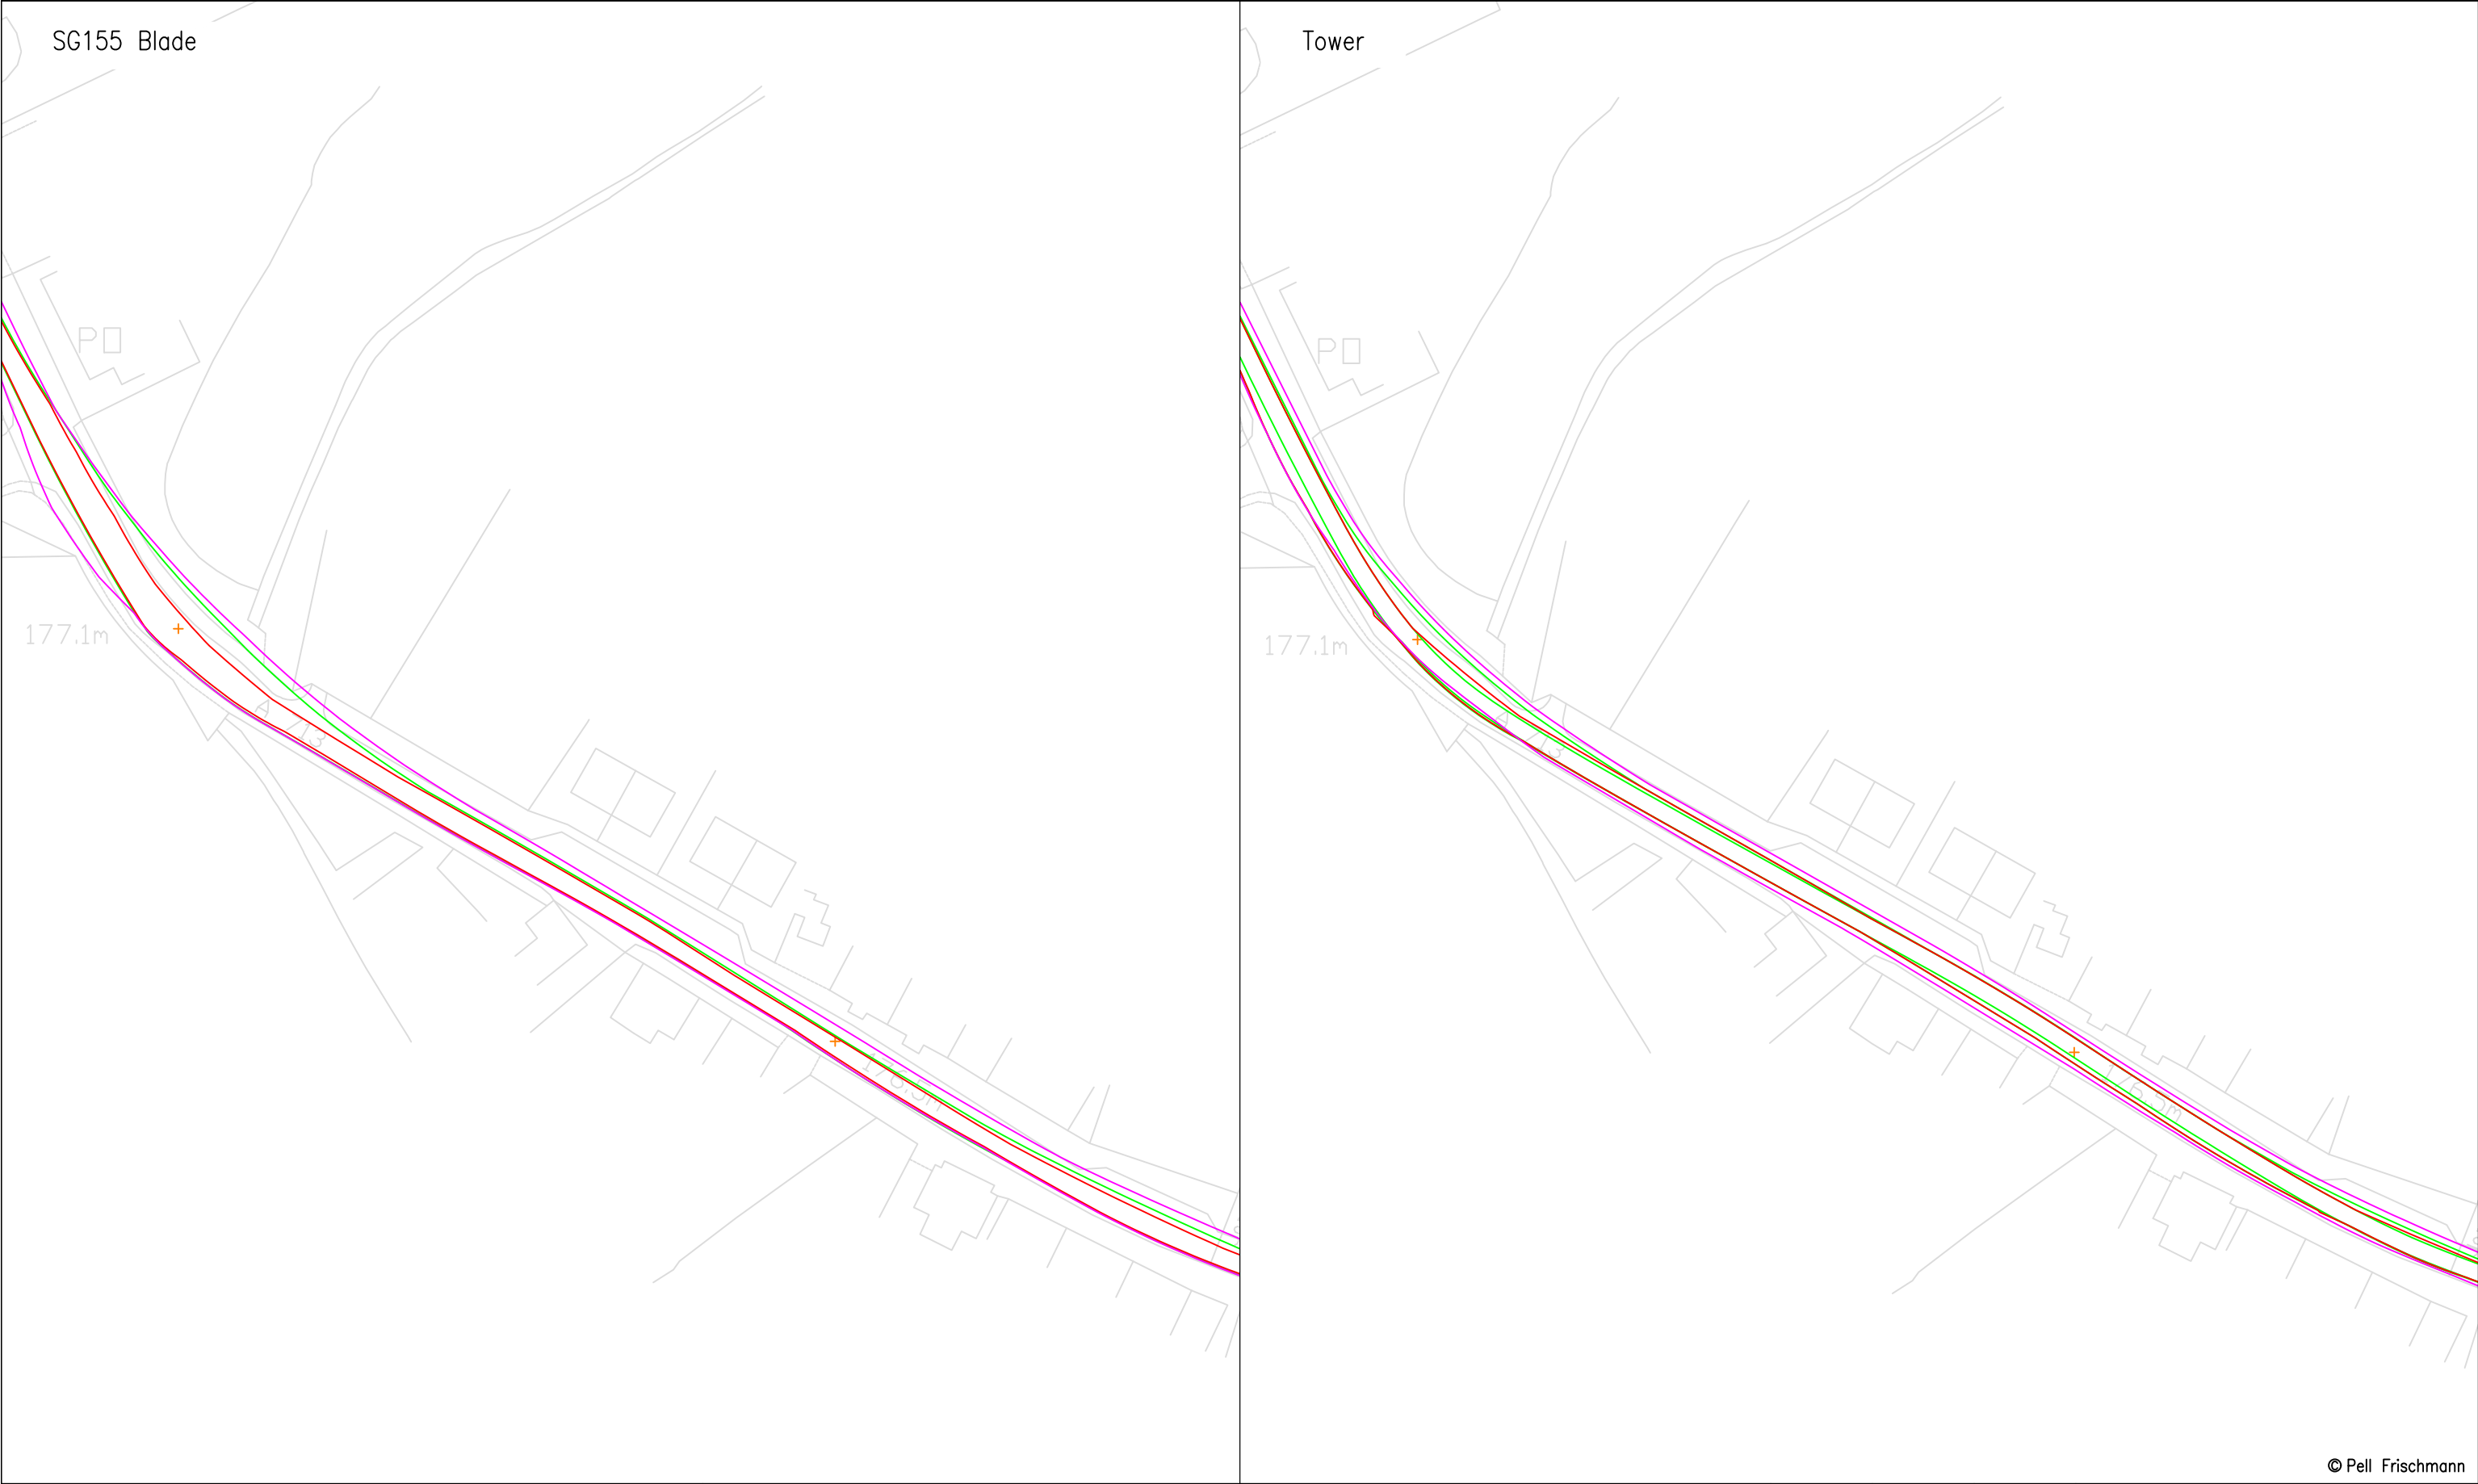


© Pell Frischmann

Pell Frischmann 93 GEORGE STREET, EDINBURGH, EH2 3ES Tel: +44 (0)131 240 1270 Email: pfedinburgh@pellfrischmann.com www.pellfrischmann.com	Project Appin Wind Farm			Name	Date	Scale 1:1000 @ A3	
			Drawn	GLJ	15/07/2022	206622 - Appin Tracking [SG155 N163 SG170]_Part1 Final.dwg	
			Designed	GLJ	15/07/2022		
			Checked	GB	15/07/2022		
Client Statkraft	Drawing Title SG155 / N163 / SG170 Blades & 29.977 x 4.8 x 4.793 Tower		Point of Interest		59	Drawing Status Draft	
			Drawing No. SK42		Notes: 1. All mitigation is subject to confirmation through a test run. 2. This is not a construction drawing and is intended for illustration purposes only.		Revision 1
Key Wheel SPA Body SPA Load SPA Indicative Over-run Over-sail	SPA Location A713 Carsphairn						

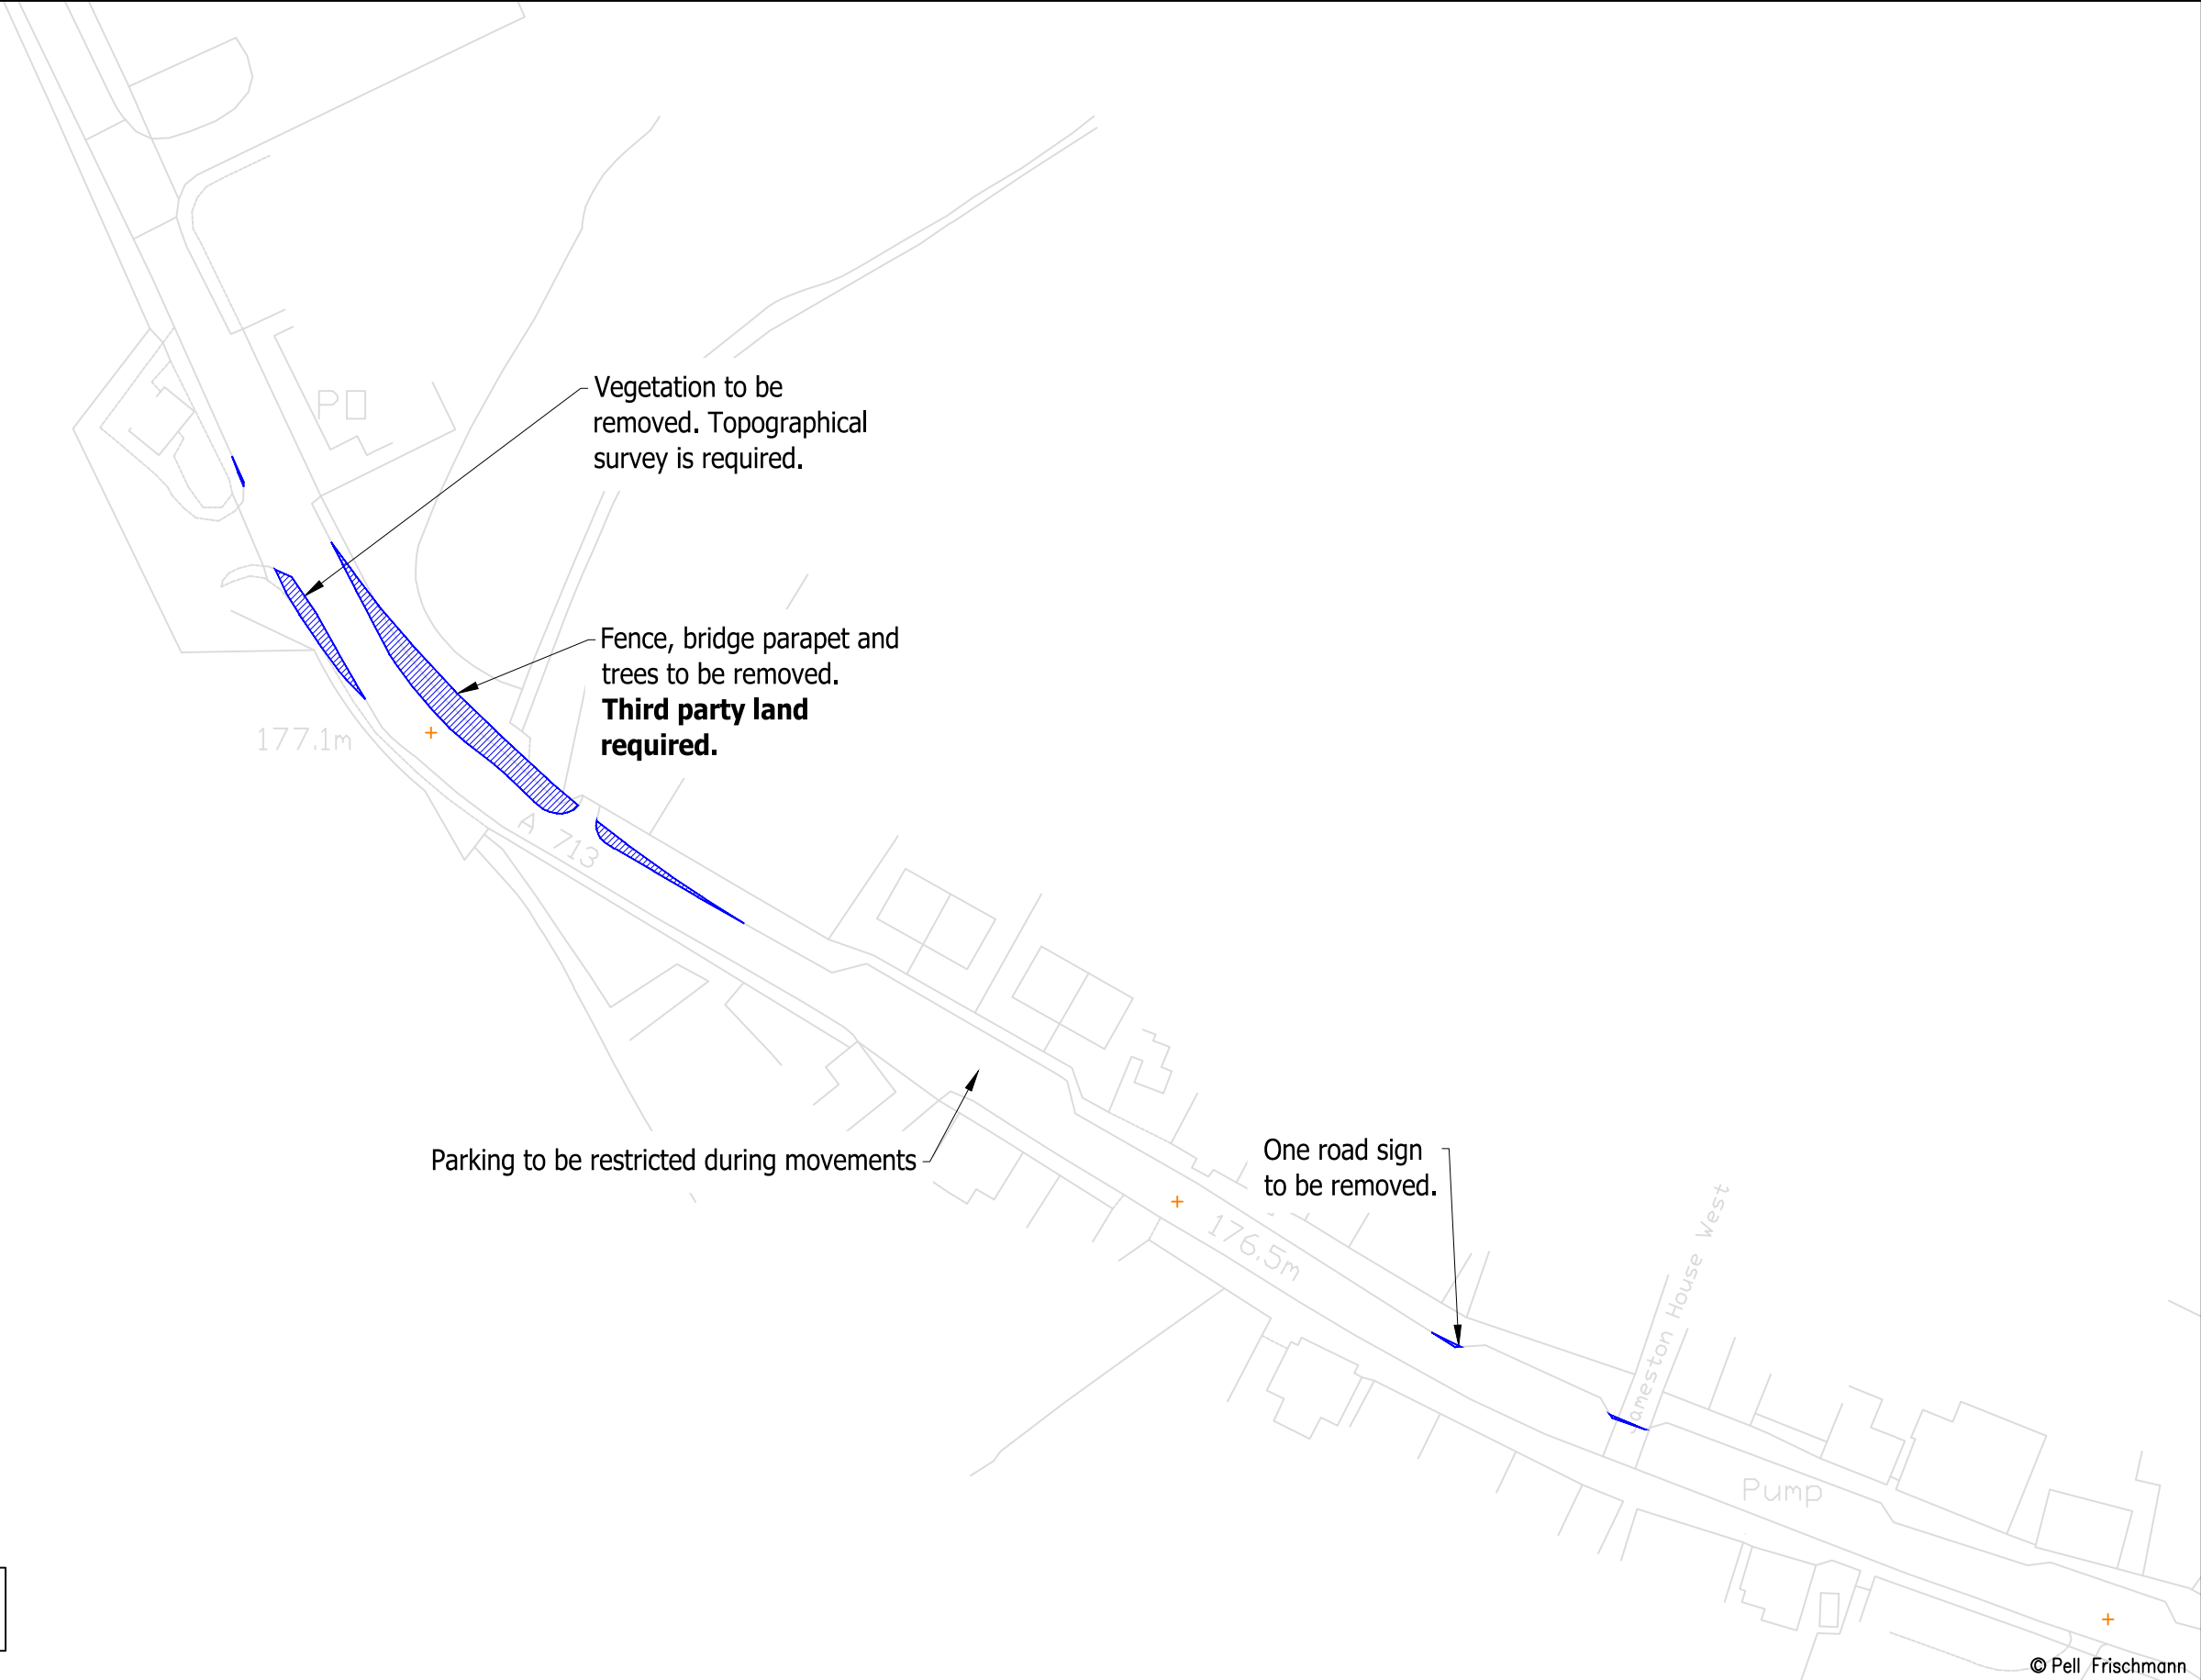

Topographical survey required.
Swept path assessment to be repeated.


Pell Frischmann 93 GEORGE STREET, EDINBURGH, EH2 3ES Tel: +44 (0)131 240 1270 Email: pfredinburgh@pellfrischmann.com www.pellfrischmann.com	Project	Appin Wind Farm			Name	Date	Scale		1:1000 @ A3	
		Drawn	GLJ	15/07/2022	20622 - Appin Tracking [SG155 N163 SG170]_Part1					
		Designed	GLJ	15/07/2022	Final.dwg					
		Checked	GB	15/07/2022	Drawing Status					
Client	Statkraft	Drawing Title	SG155 / N163 / SG170 Blades & 29.977 x 4.8 x 4.793 Tower		Point of Interest		59		Draft	
					Revision		1			
Key	Wheel SPA Body SPA Load SPA Indicative	SPA Location	A713 Carsphairn		Drawing No.	Notes:				Revision
						1. All mitigation is subject to confirmation through a test run. 2. This is not a construction drawing and is intended for illustration purposes only.				

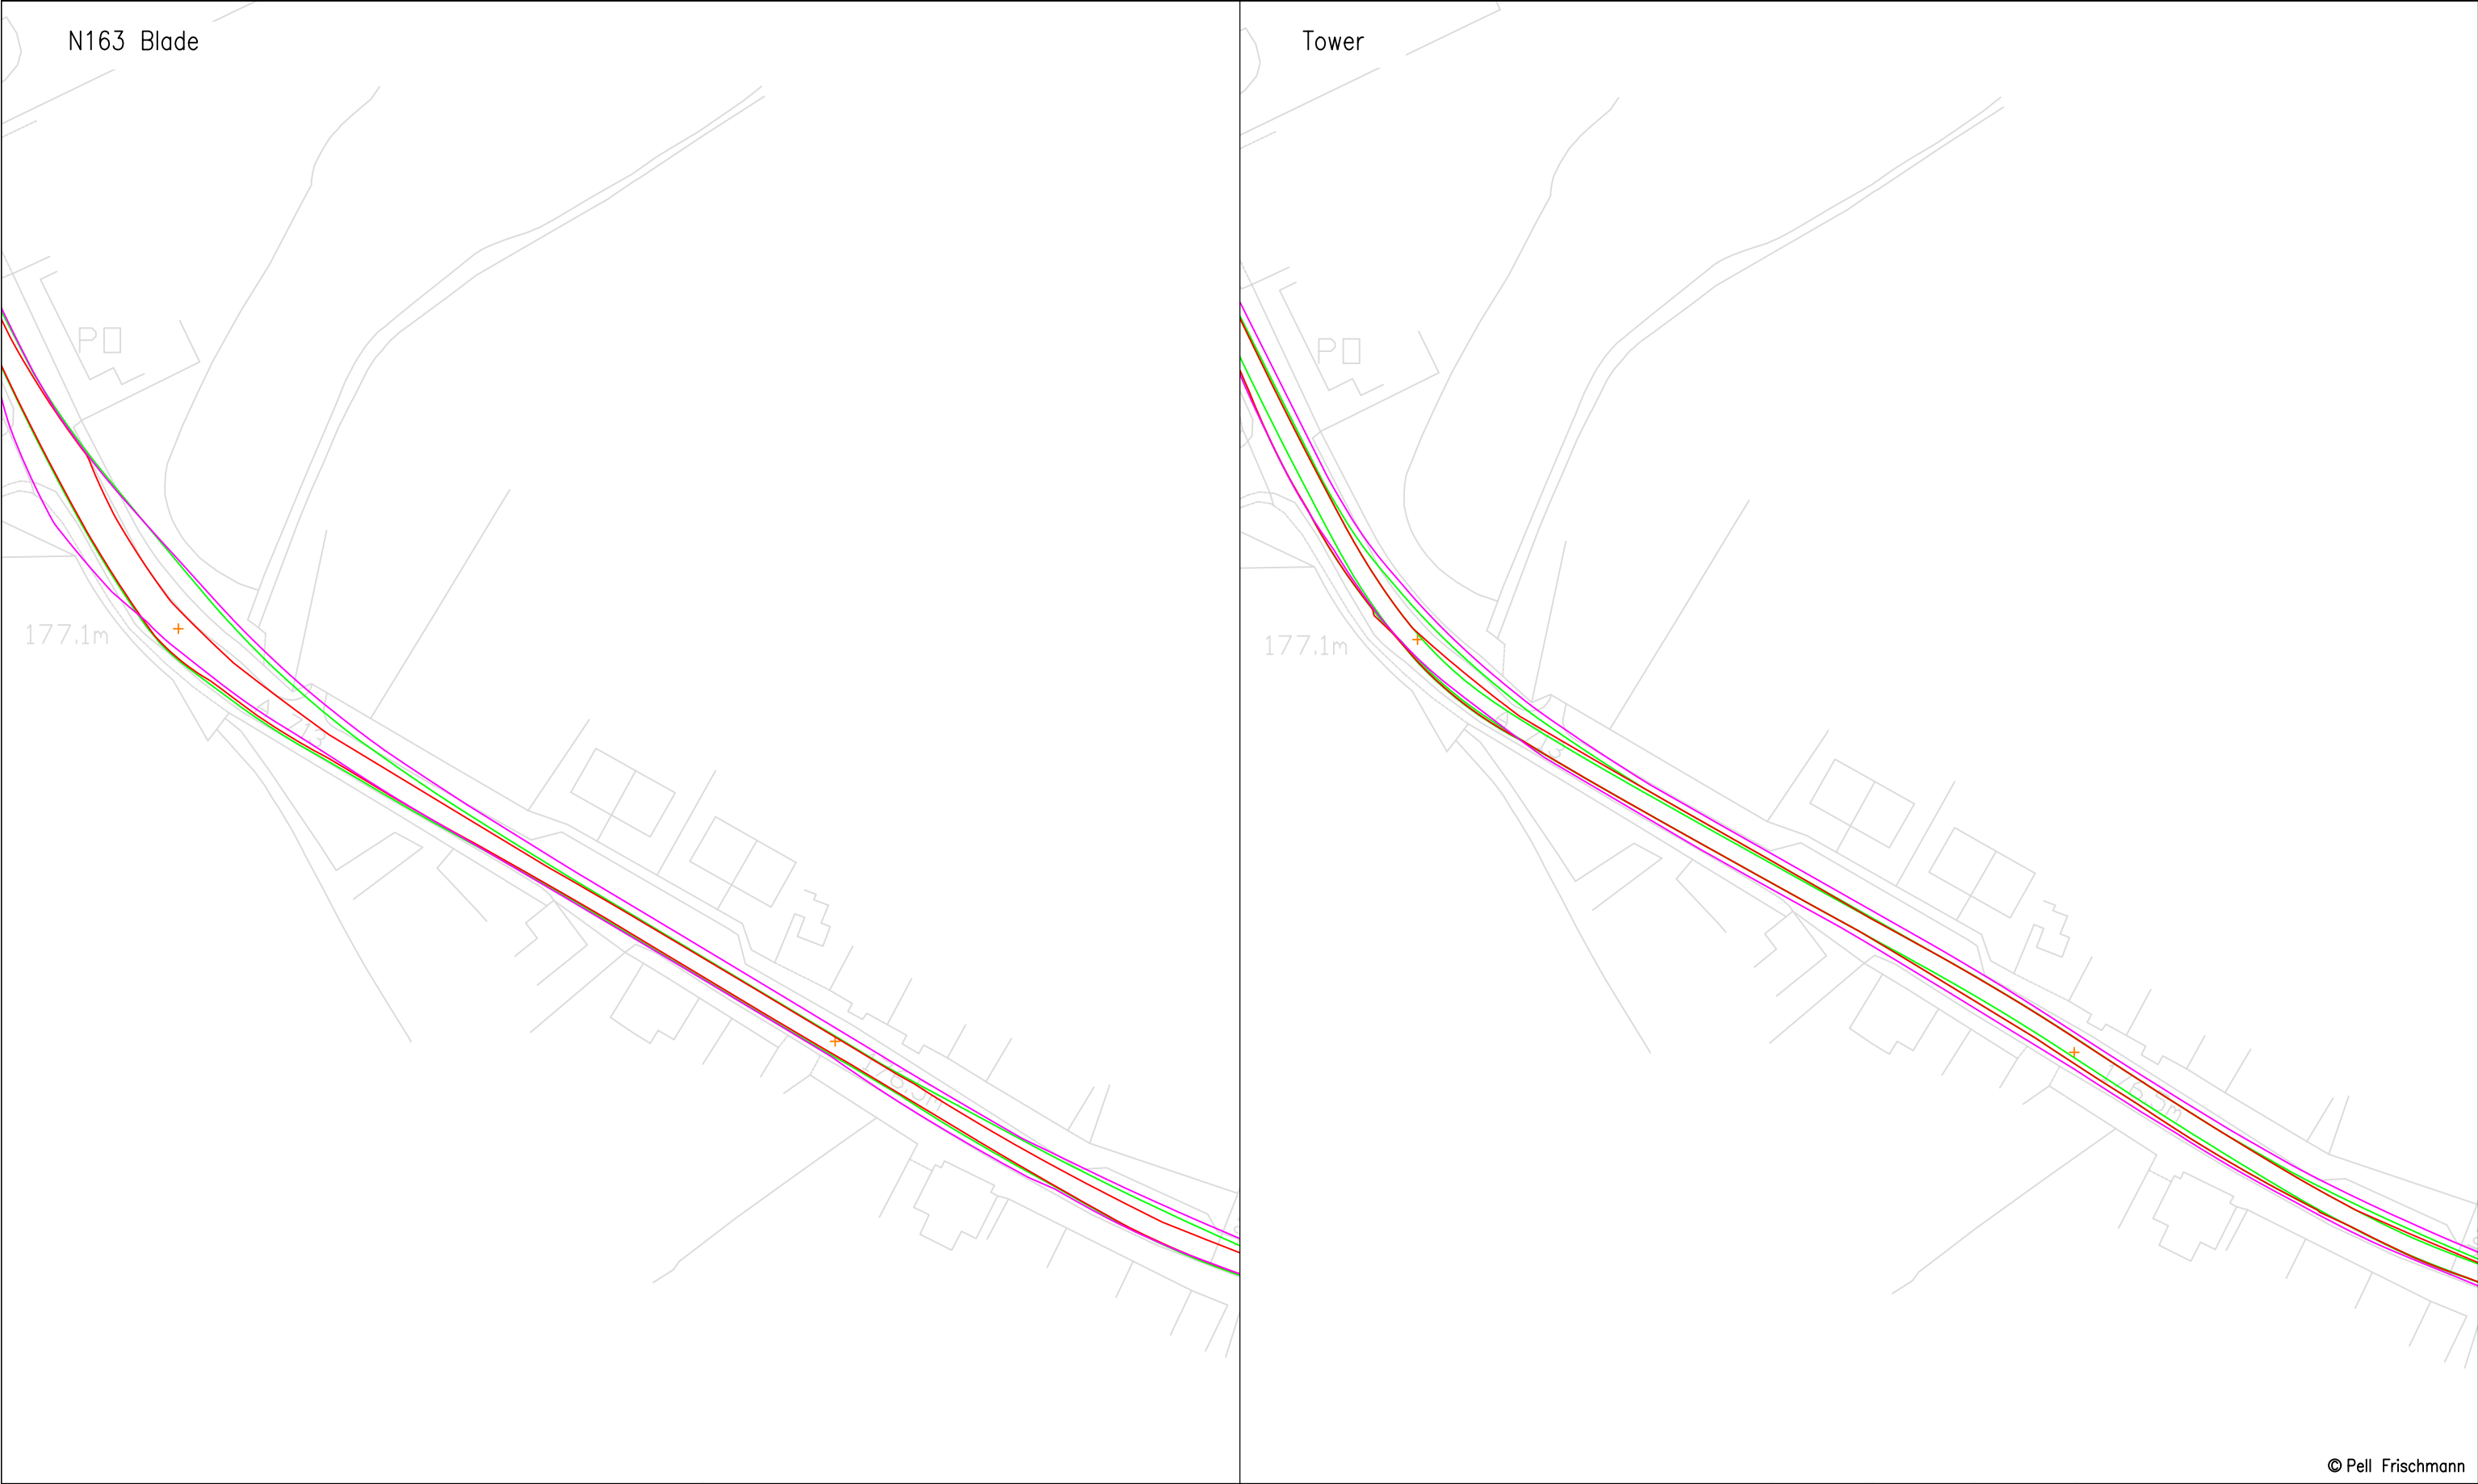

© Pell Frischmann


Pell Frischmann 93 GEORGE STREET, EDINBURGH, EH2 3ES Tel: +44 (0)131 240 1270 Email: pfedinburgh@pellfrischmann.com www.pellfrischmann.com	Project Appin Wind Farm			Name	Date	Scale 1:1000 @ A3	
			Drawn	GLJ	15/07/2022	20612 - Appin Tracking [SG155 N163 SG170]_Part1 Final.dwg	
			Designed	GLJ	15/07/2022		
			Checked	GB	15/07/2022		
Client Statkraft	Drawing Title SG155 / N163 / SG170 Blades & 29.977 x 4.8 x 4.793 Tower		Point of Interest		59	Drawing Status Draft	
			Drawing No. SK42B		Notes: 1. All mitigation is subject to confirmation through a test run. 2. This is not a construction drawing and is intended for illustration purposes only.		Revision 1
Key Wheel SPA Body SPA Load SPA Indicative Over-run Over-sail	SPA Location A713 Carsphairn						

N163 Mitigation

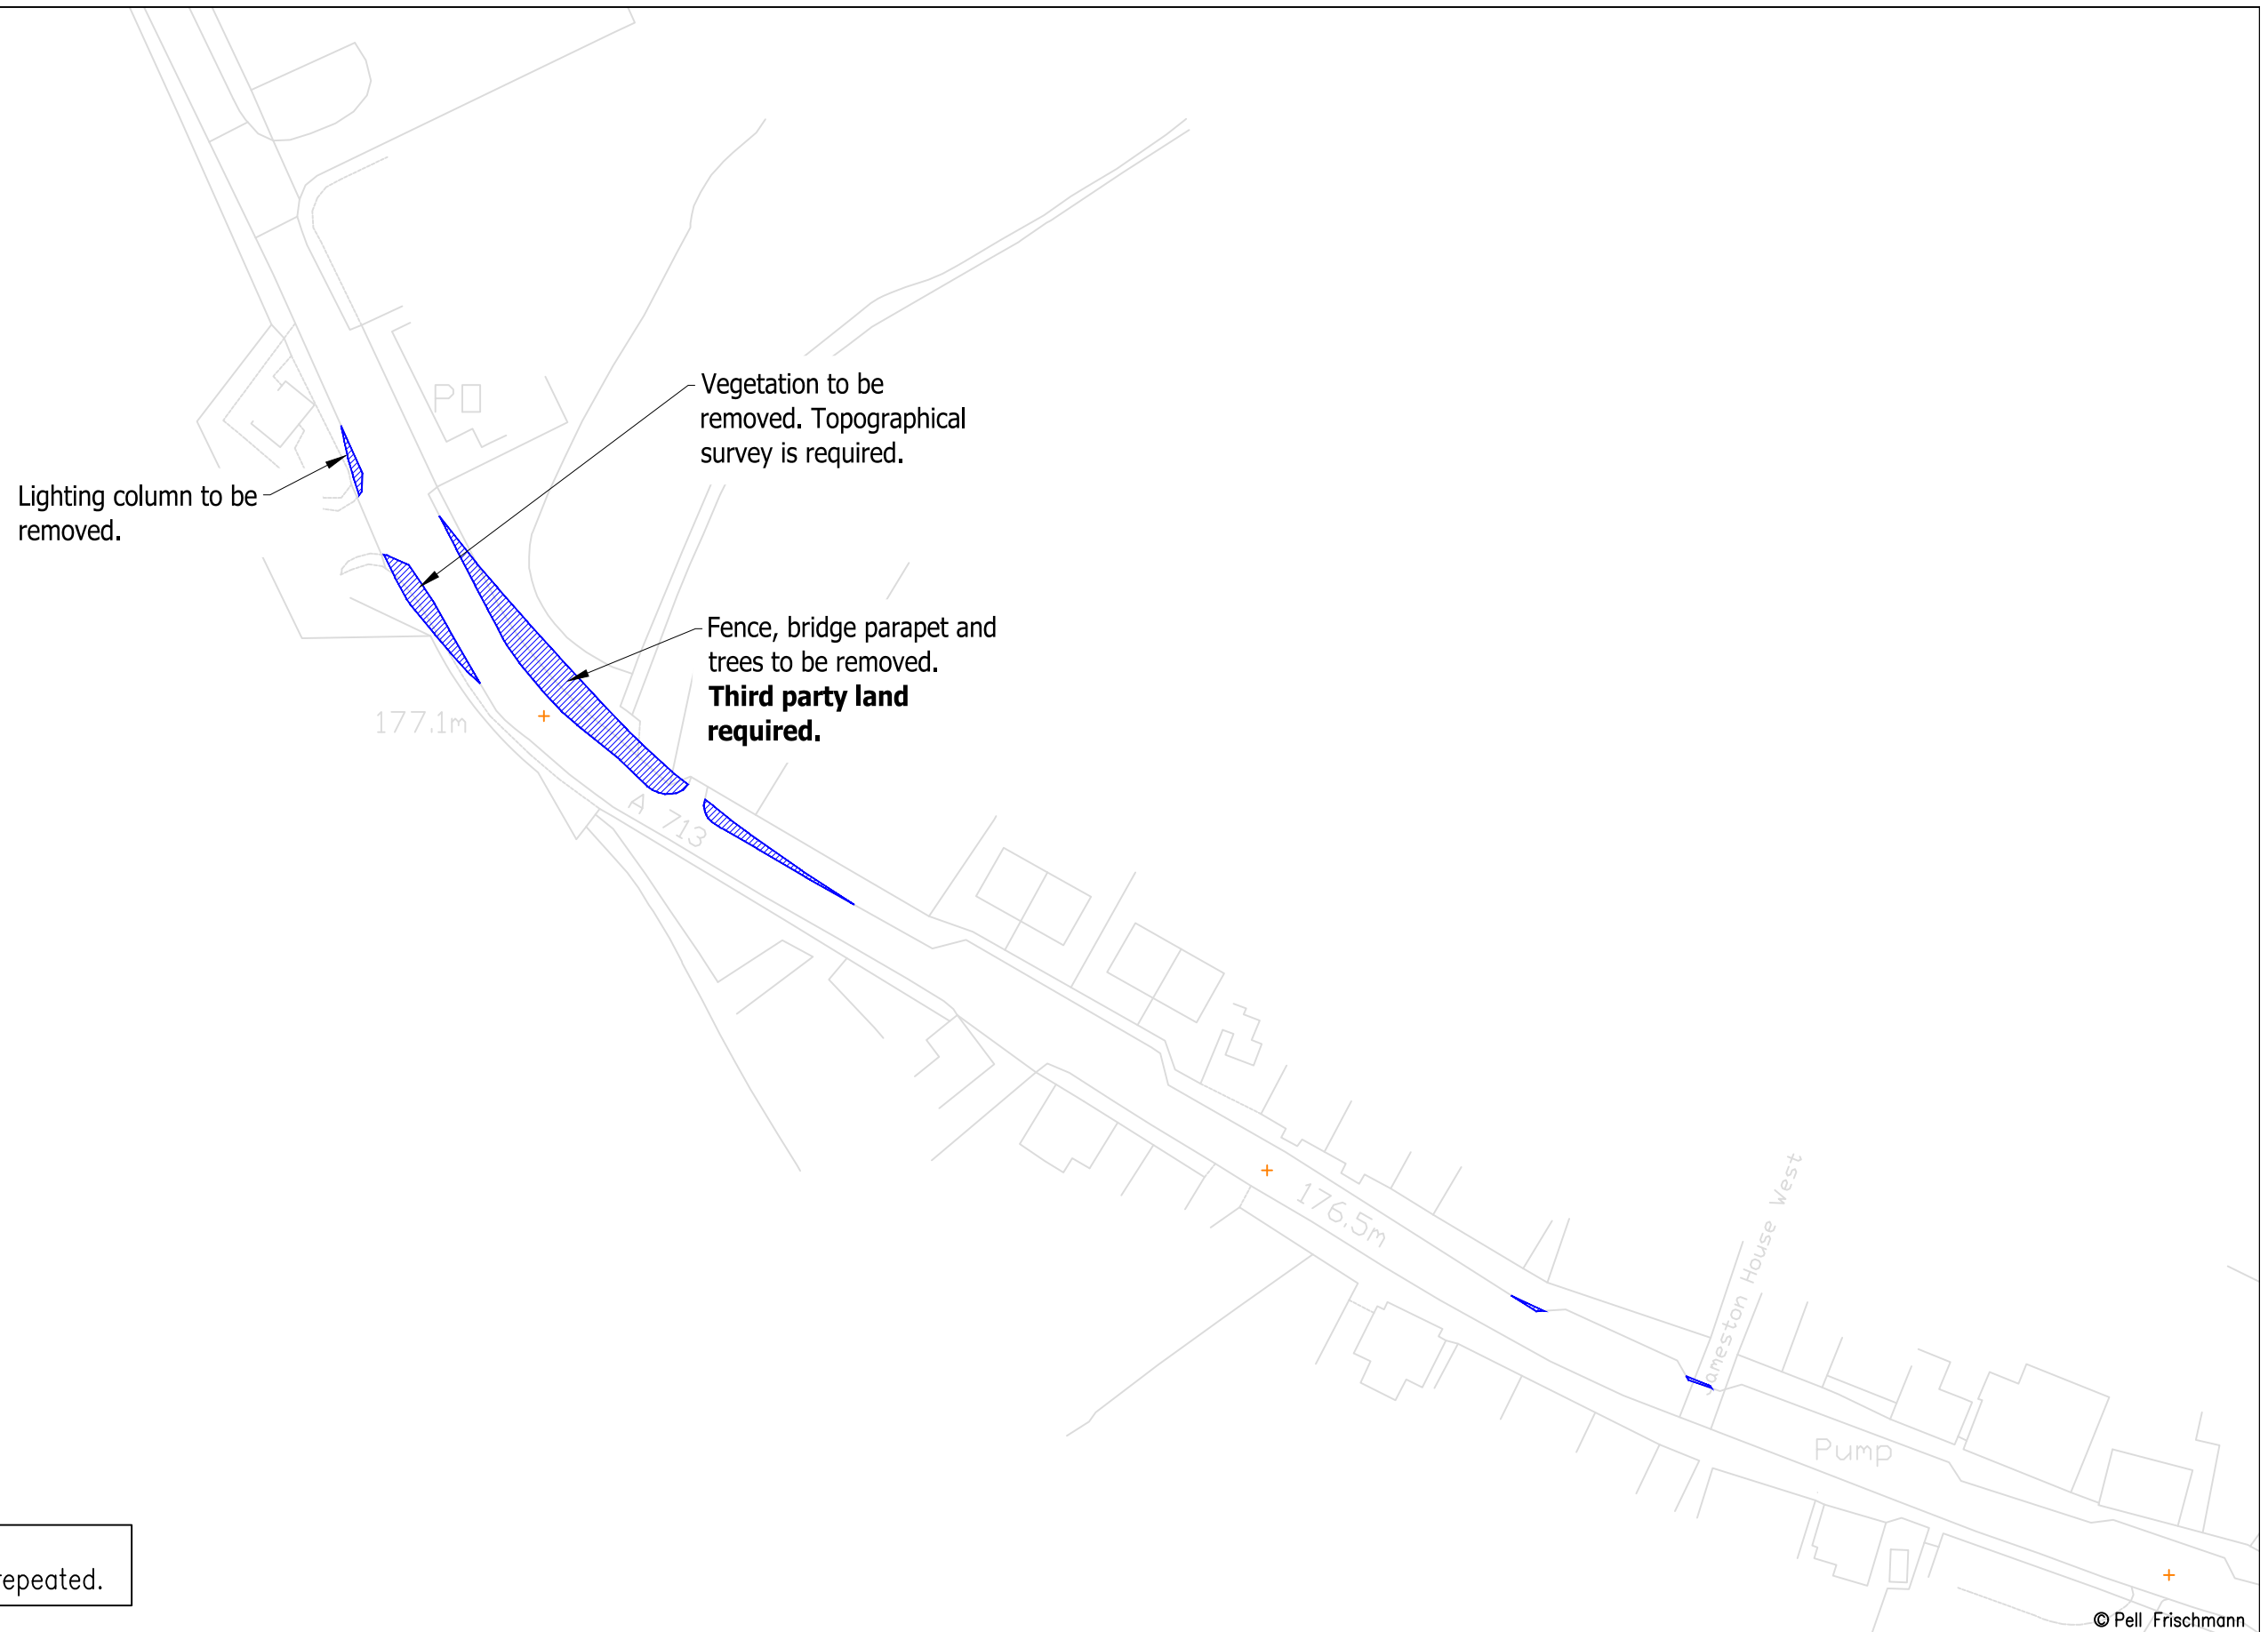


Topographical survey required.
Swept path assessment to be repeated.

Pell Frischmann 93 GEORGE STREET, EDINBURGH, EH2 3ES Tel: +44 (0) 131 240 1270 Email: pfredinburgh@pellfrischmann.com www.pellfrischmann.com	Project	Appin Wind Farm		Name	Date	Scale				
			Drawn	GLJ	15/07/2022	1:1000 @ A3				
			Designed	GLJ	15/07/2022	20602 - Appin Tracking [SG155 N163 SG170]_Part1				
			Checked	GB	15/07/2022	Final.dwg				
Client	Statkraft	Drawing Title	SG155 / N163 / SG170 Blades & 29.977 x 4.8 x 4.793 Tower			Point of Interest		59	Drawing Status	
								Draft		
Key	SPA Location	A713 Carsphairn	Drawing No.	Notes:					Revision	
				1. All mitigation is subject to confirmation through a test run. 2. This is not a construction drawing and is intended for illustration purposes only.						
Wheel SPA Body SPA Load SPA Indicative Over-run Over-sail			SK42C						1	

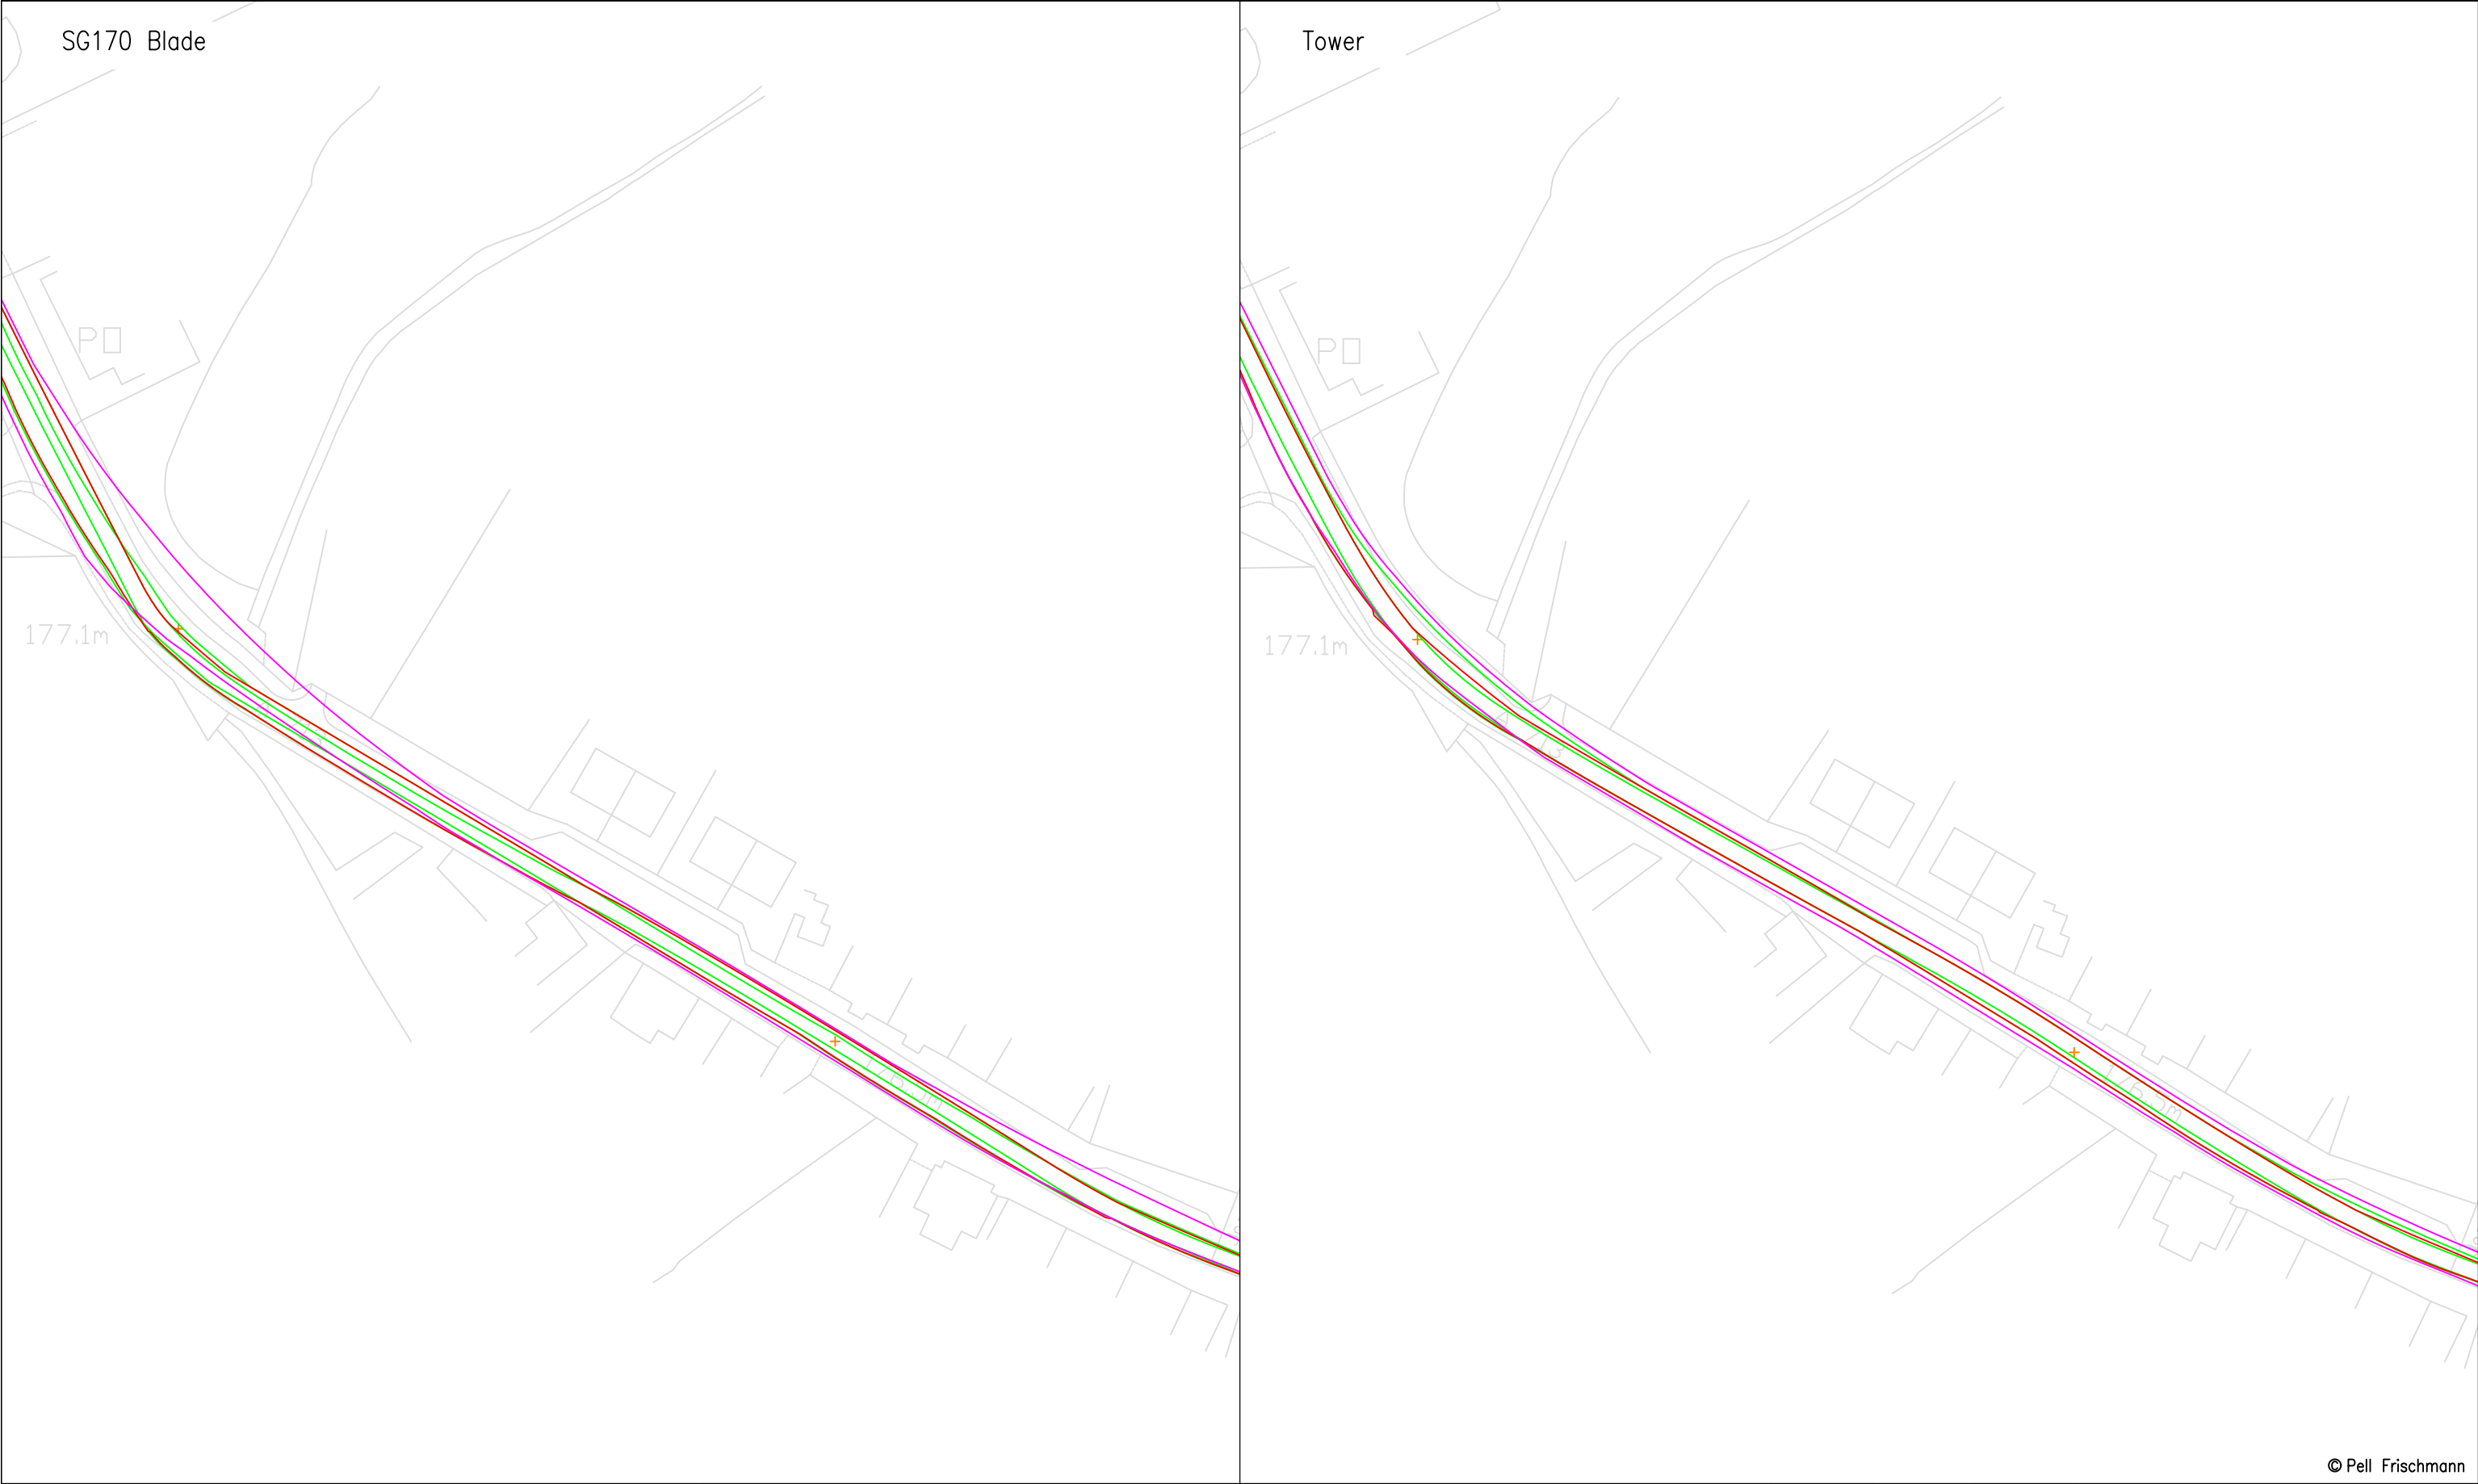


© Pell Frischmann

Pell Frischmann 93 GEORGE STREET, EDINBURGH, EH2 3ES Tel: +44 (0)131 240 1270 Email: pfeinburgh@pellfrischmann.com www.pellfrischmann.com	Project	Appin Wind Farm			Name	Date	Scale		1:1000 @ A3			
				Drawn	GLJ	15/07/2022	206622 - Appin Tracking [SG155 N163 SG170]_Part1 Final.dwg					
				Designed	GLJ	15/07/2022						
				Checked	GB	15/07/2022						
Client	Statkraft	Drawing Title	SG155 / N163 / SG170 Blades & 29.977 x 4.8 x 4.793 Tower		Point of Interest		59		Drawing Status		Draft	
					Drawing No.		SK42D		Notes: 1. All mitigation is subject to confirmation through a test run. 2. This is not a construction drawing and is intended for illustration purposes only.		Revision	
Key	Wheel SPA Body SPA Load SPA Indicative Over-run Over-sail	SPA Location	A713 Carsphairn									

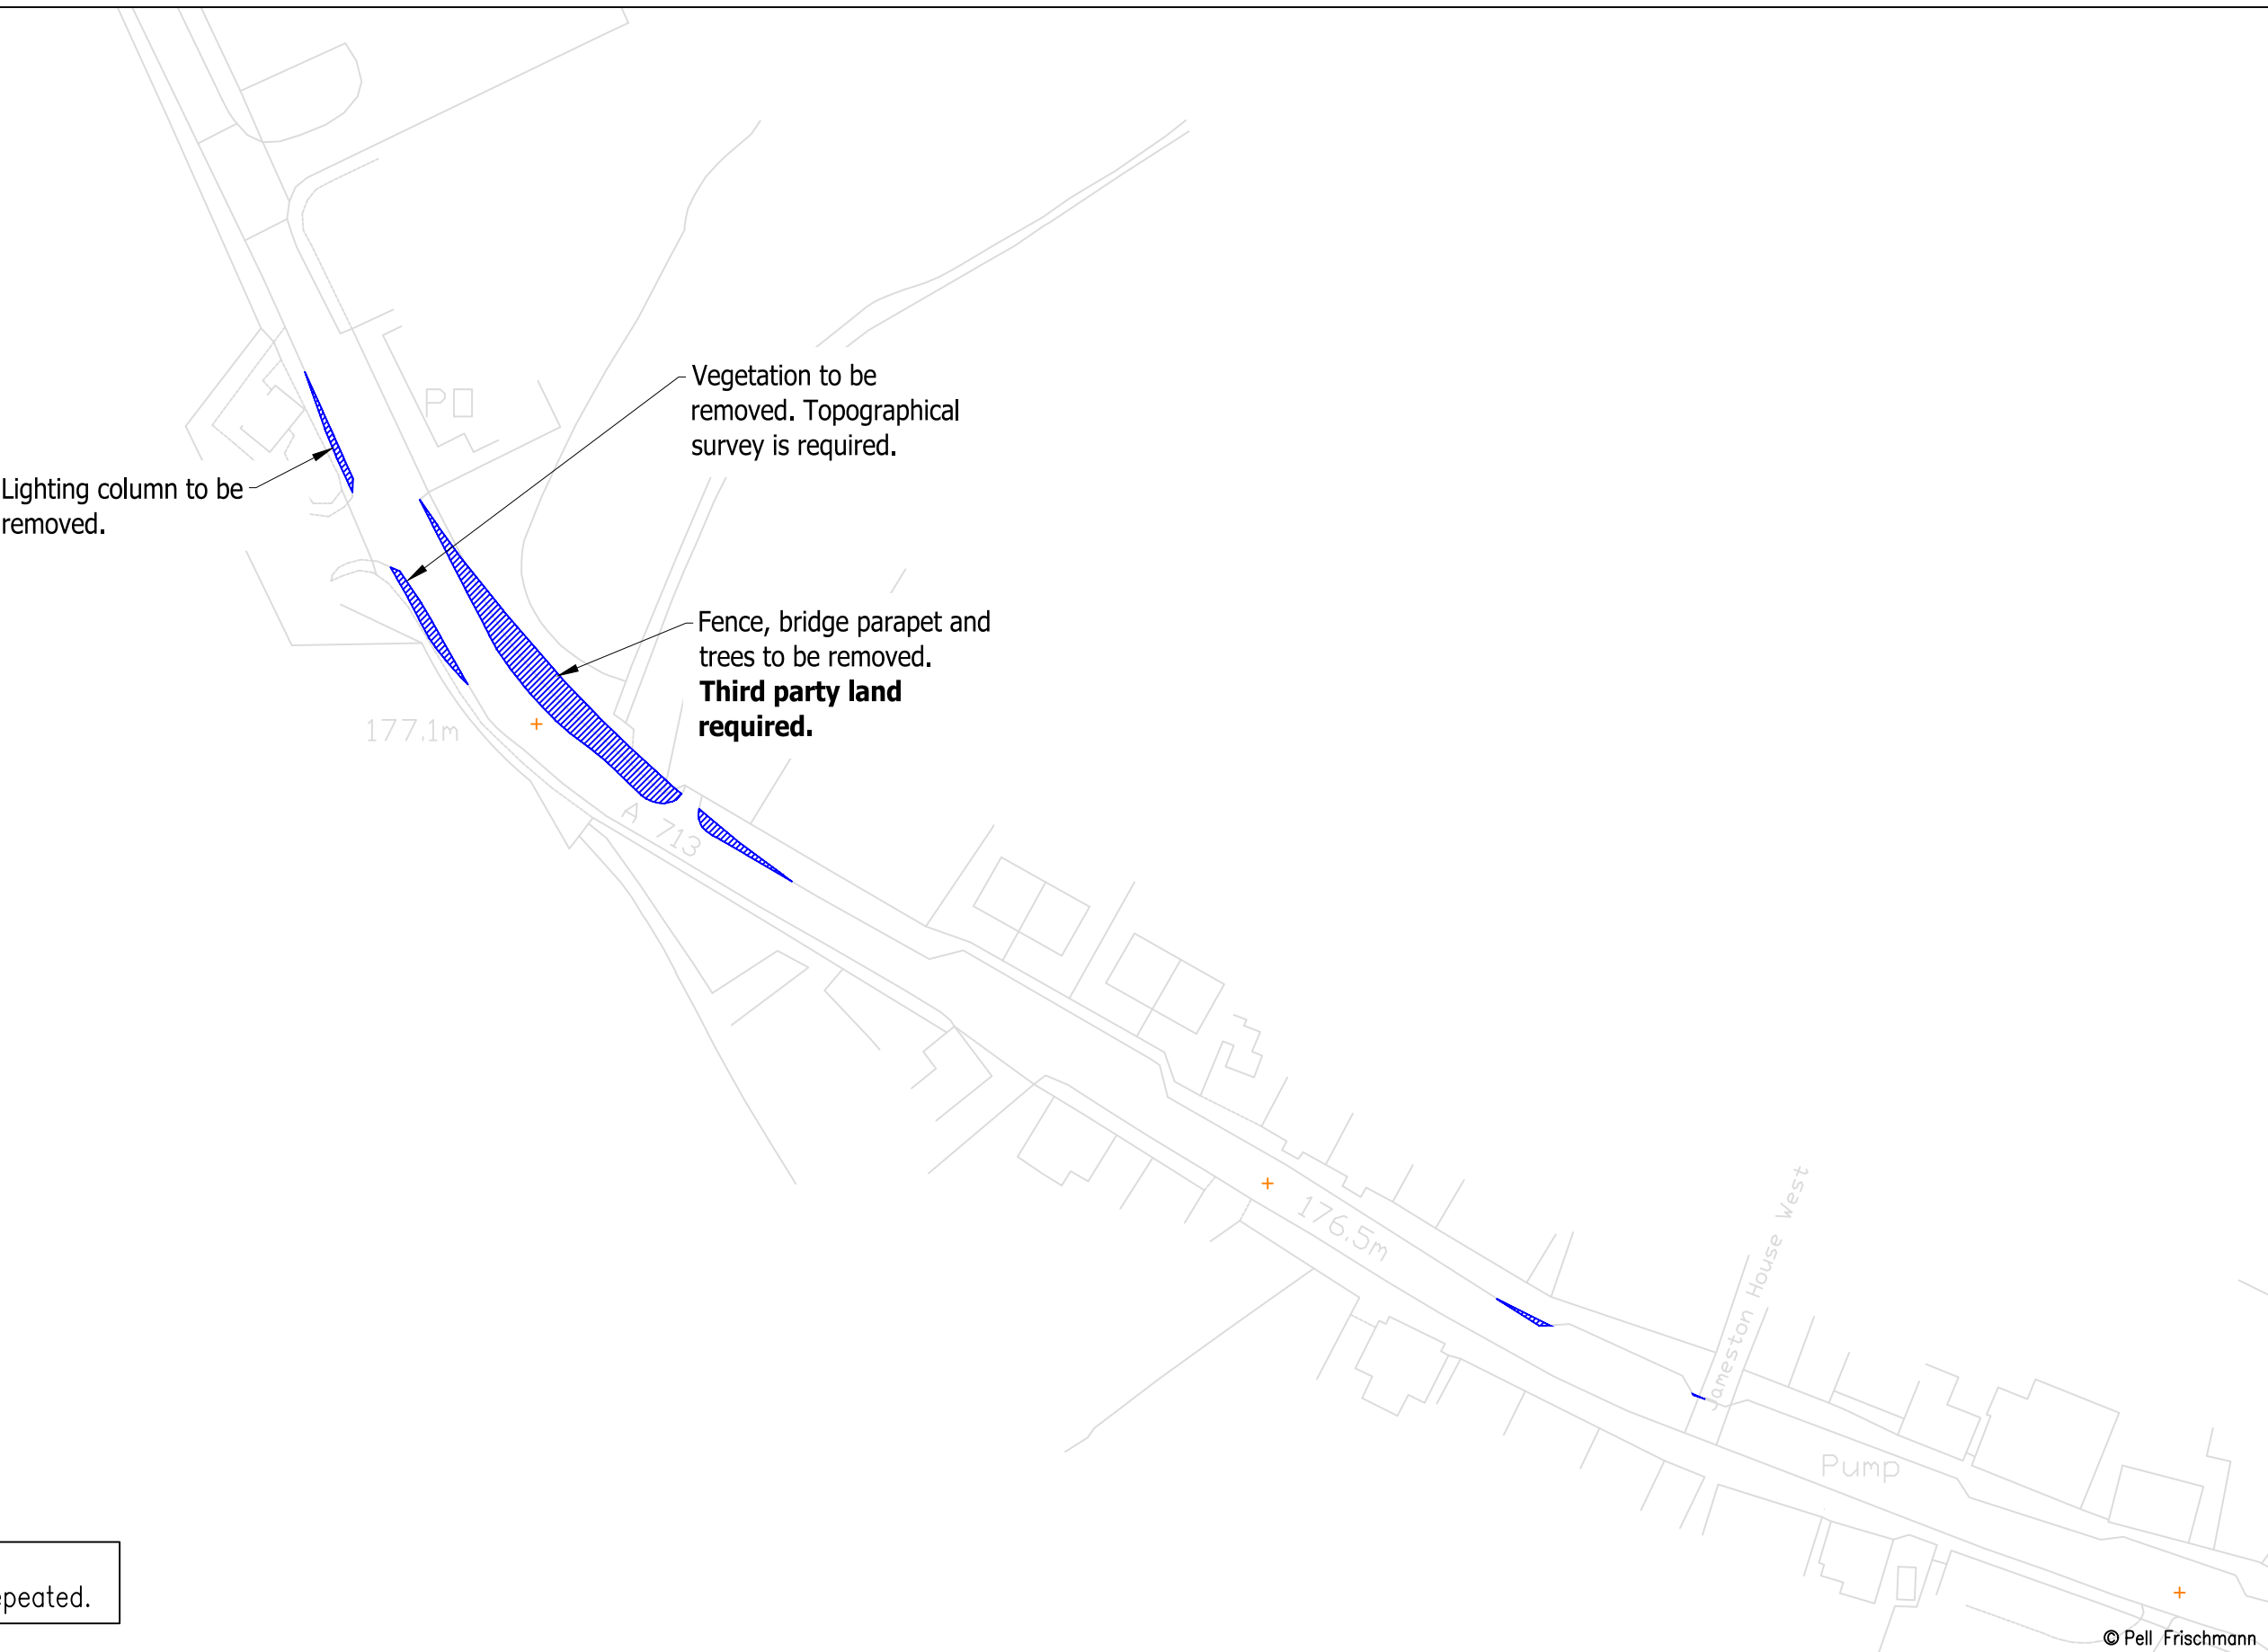


Topographical survey required.
Swept path assessment to be repeated.

Pell Frischmann 93 GEORGE STREET, EDINBURGH, EH2 3ES Tel: +44 (0)131 240 1270 Email: pfredinburgh@pellfrischmann.com www.pellfrischmann.com	Project	Appin Wind Farm			Name	Date	Scale		
				Drawn	GLJ	15/07/2022	1:1000 @ A3		
				Designed	GLJ	15/07/2022	206.2m Appin Tracking [SG155 N163 SG170]_Part1		
				Checked	GB	15/07/2022	Final.dwg		
Client	Statkraft	Drawing Title	SG155 / N163 / SG170 Blades & 29.977 x 4.8 x 4.793 Tower		Point of Interest		59	Drawing Status	
					Draft				
Key	Wheel SPA Body SPA Load SPA Indicative Over-run Over-sail	SPA Location	A713 Carsphairn		Drawing No.	SK42E	Notes:		Revision
							1. All mitigation is subject to confirmation through a test run. 2. This is not a construction drawing and is intended for illustration purposes only.		

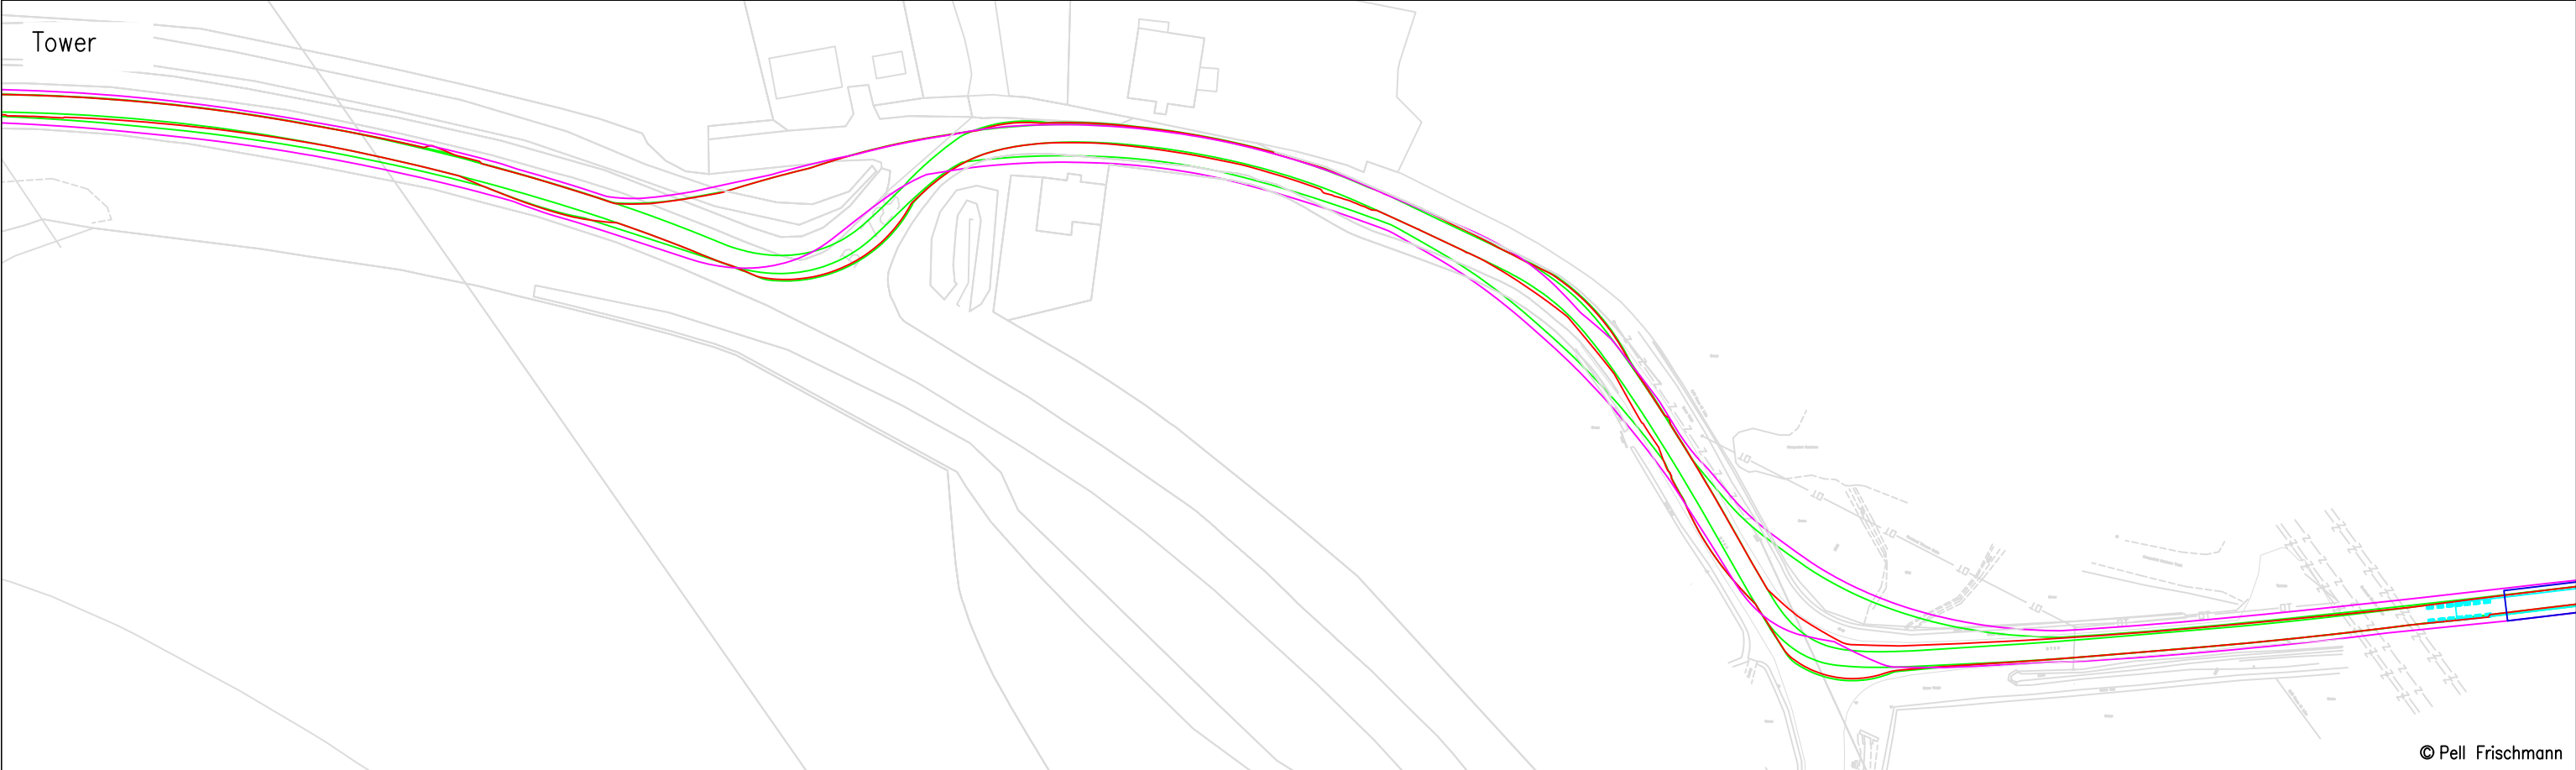

© Pell Frischmann


Pell Frischmann 93 GEORGE STREET, EDINBURGH, EH2 3ES Tel: +44 (0)131 240 1270 Email: pfredinburgh@pellfrischmann.com www.pellfrischmann.com		Project Appin Wind Farm			Name	Date	Scale 1:1000 @ A3
				Drawn	GLJ	15/07/2022	220622 - Appin Tracking [SG155 N163 SG170]_Part2 Final.dwg
				Designed	GLJ	15/07/2022	
				Checked	GB	15/07/2022	
Client Statkraft		Drawing Title SG155 / N163 / SG170 Blades & 29.977 x 4.8 x 4.793 Tower		Point of Interest		61,62	Drawing Status Draft
				Drawing No. SK43		Notes: 1. All mitigation is subject to confirmation through a test run. 2. This is not a construction drawing and is intended for illustration purposes only.	
Key Wheel SPA Body SPA Load SPA Indicative Over-run Over-sail		SPA Location A713 / B729 Junctions				Revision 1	

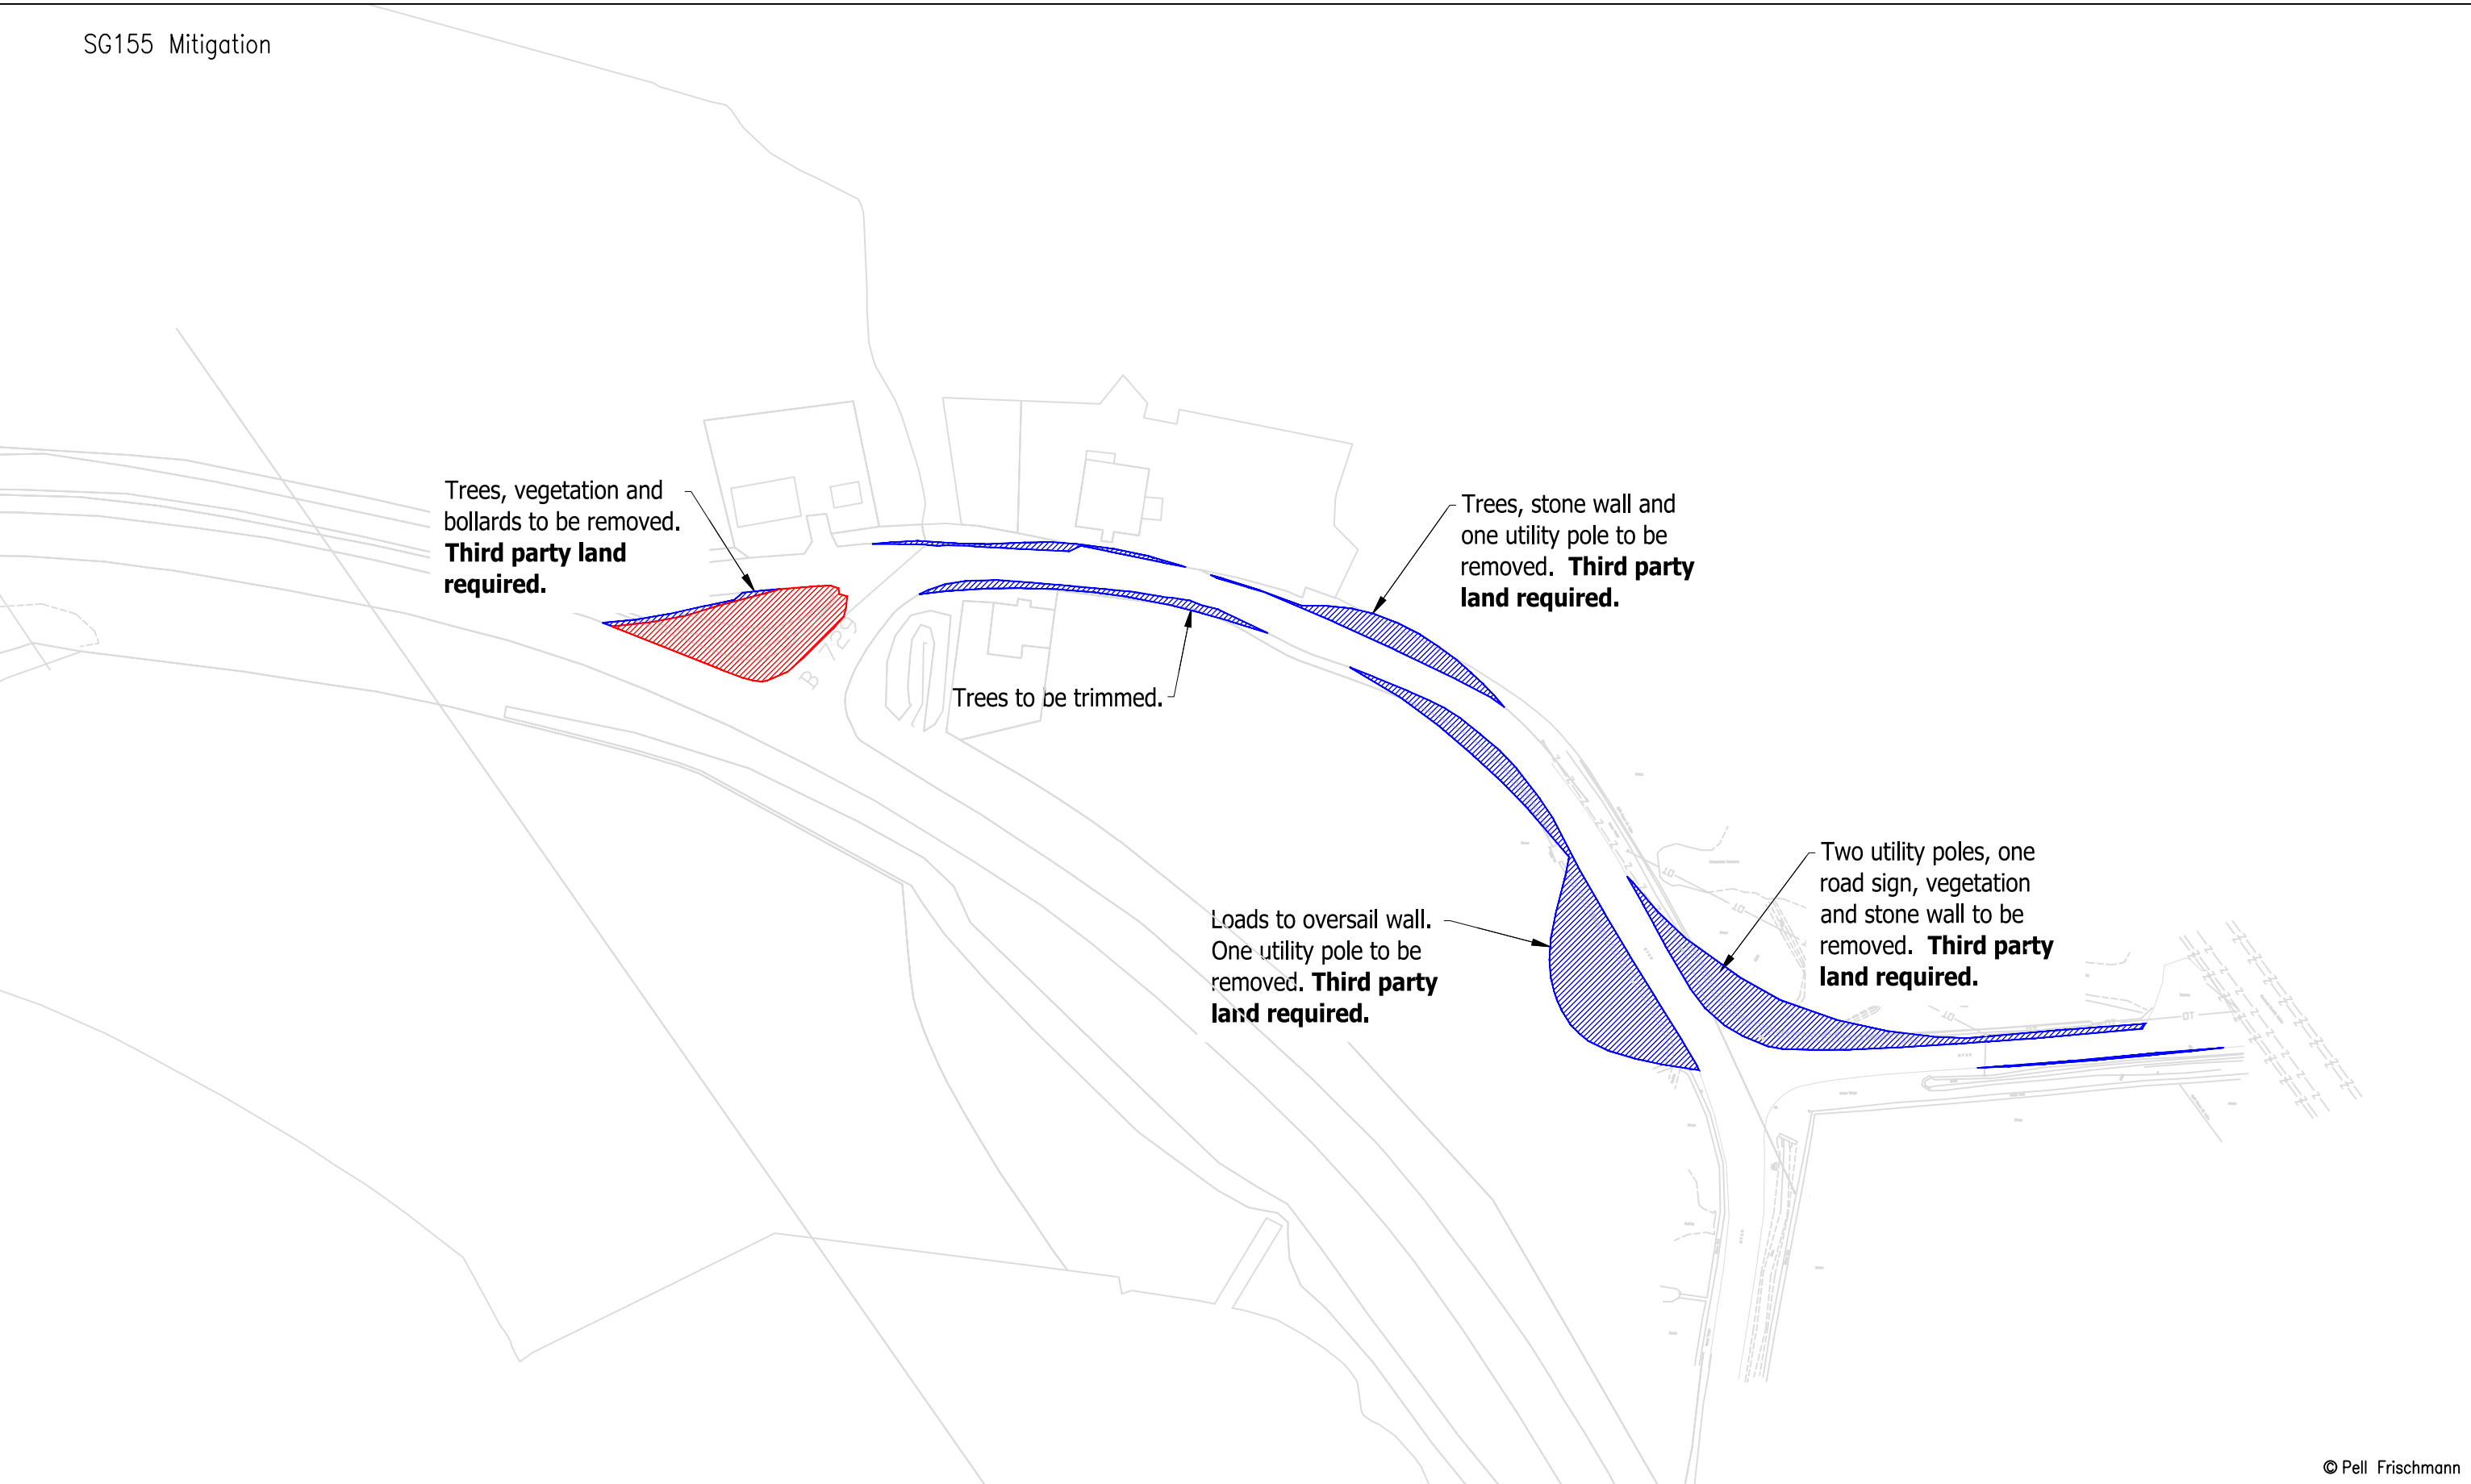

© Pell Frischmann


Pell Frischmann 93 GEORGE STREET, EDINBURGH, EH2 3ES Tel: +44 (0)131 240 1270 Email: p.fedinburgh@pellfrischmann.com www.pellfrischmann.com	Project Appin Wind Farm			Name	Date	Scale 1:1000 @ A3	
			Drawn	GLJ	15/07/2022	20620 Appin Tracking [SG155 N163 SG170]_Part2	
			Designed	GLJ	15/07/2022	Final.dwg	
			Checked	GB	15/07/2022	Drawing Status Draft	
Client Statkraft	Drawing Title SG155 / N163 / SG170 Blades & 29.977 x 4.8 x 4.793 Tower		Point of Interest		61,62		
Key Wheel SPA Body SPA Load SPA Indicative Over-run Over-sail	SPA Location A713 / B729 Junctions		Drawing No. SK43A		Notes: 1. All mitigation is subject to confirmation through a test run. 2. This is not a construction drawing and is intended for illustration purposes only.		Revision 1

Notes:
1. All mitigation is subject to confirmation through a test run.
2. This is not a construction drawing and is intended for illustration purposes only.

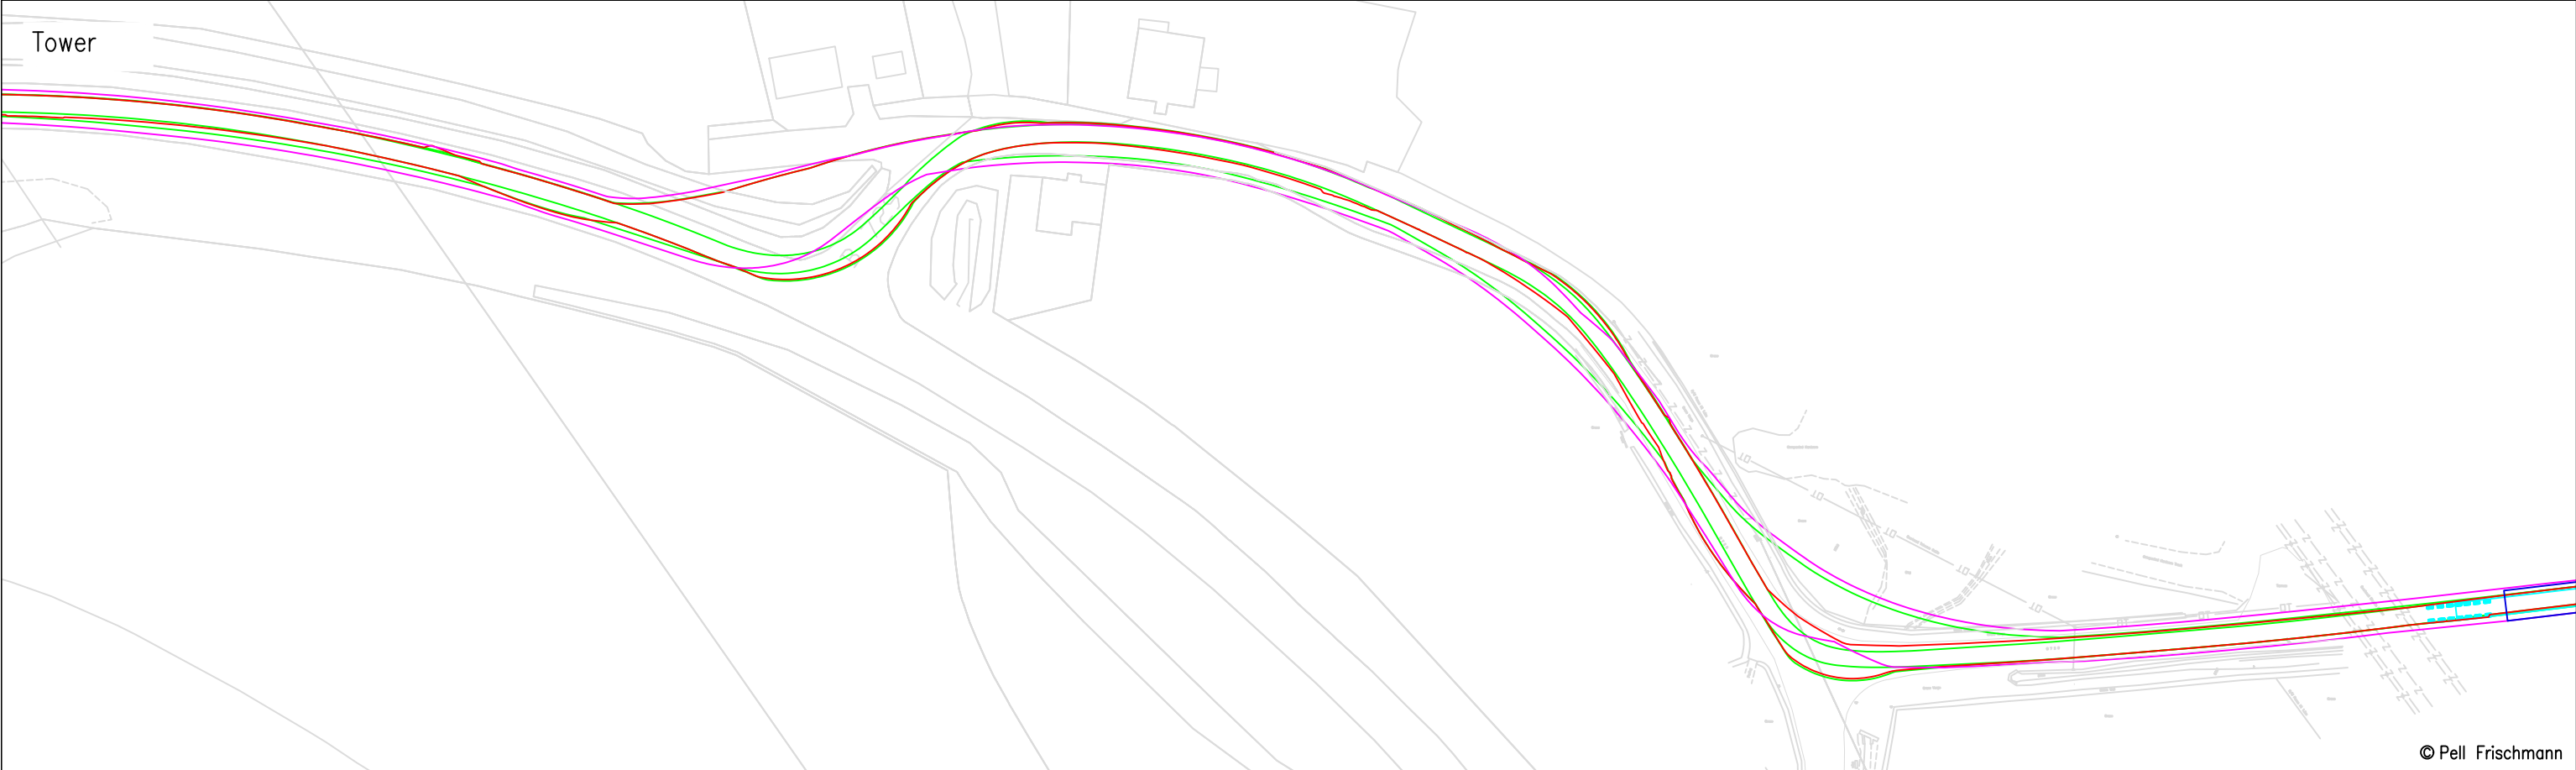

© Pell Frischmann

Pell Frischmann 93 GEORGE STREET, EDINBURGH, EH2 3ES Tel: +44 (0)131 240 1270 Email: pfedinburgh@pellfrischmann.com www.pellfrischmann.com	Project	Appin Wind Farm		Name	Date	Scale	
			Drawn	GLJ	15/07/2022	1:1000 @ A3	
			Designed	GLJ	15/07/2022	220622 - Appin Tracking [SG155 N163 SG170]_Part2	
			Checked	GB	15/07/2022	Final.dwg	
Client	Statkraft	Drawing Title	SG155 / N163 / SG170 Blades & 29.977 x 4.8 x 4.793 Tower			Drawing Status	
			SPA Location			Draft	
Key	Wheel SPA Body SPA Load SPA Indicative Over-run Over-sail		Drawing No.	Notes:			Revision
				1. All mitigation is subject to confirmation through a test run. 2. This is not a construction drawing and is intended for illustration purposes only.			
			SK43B				1

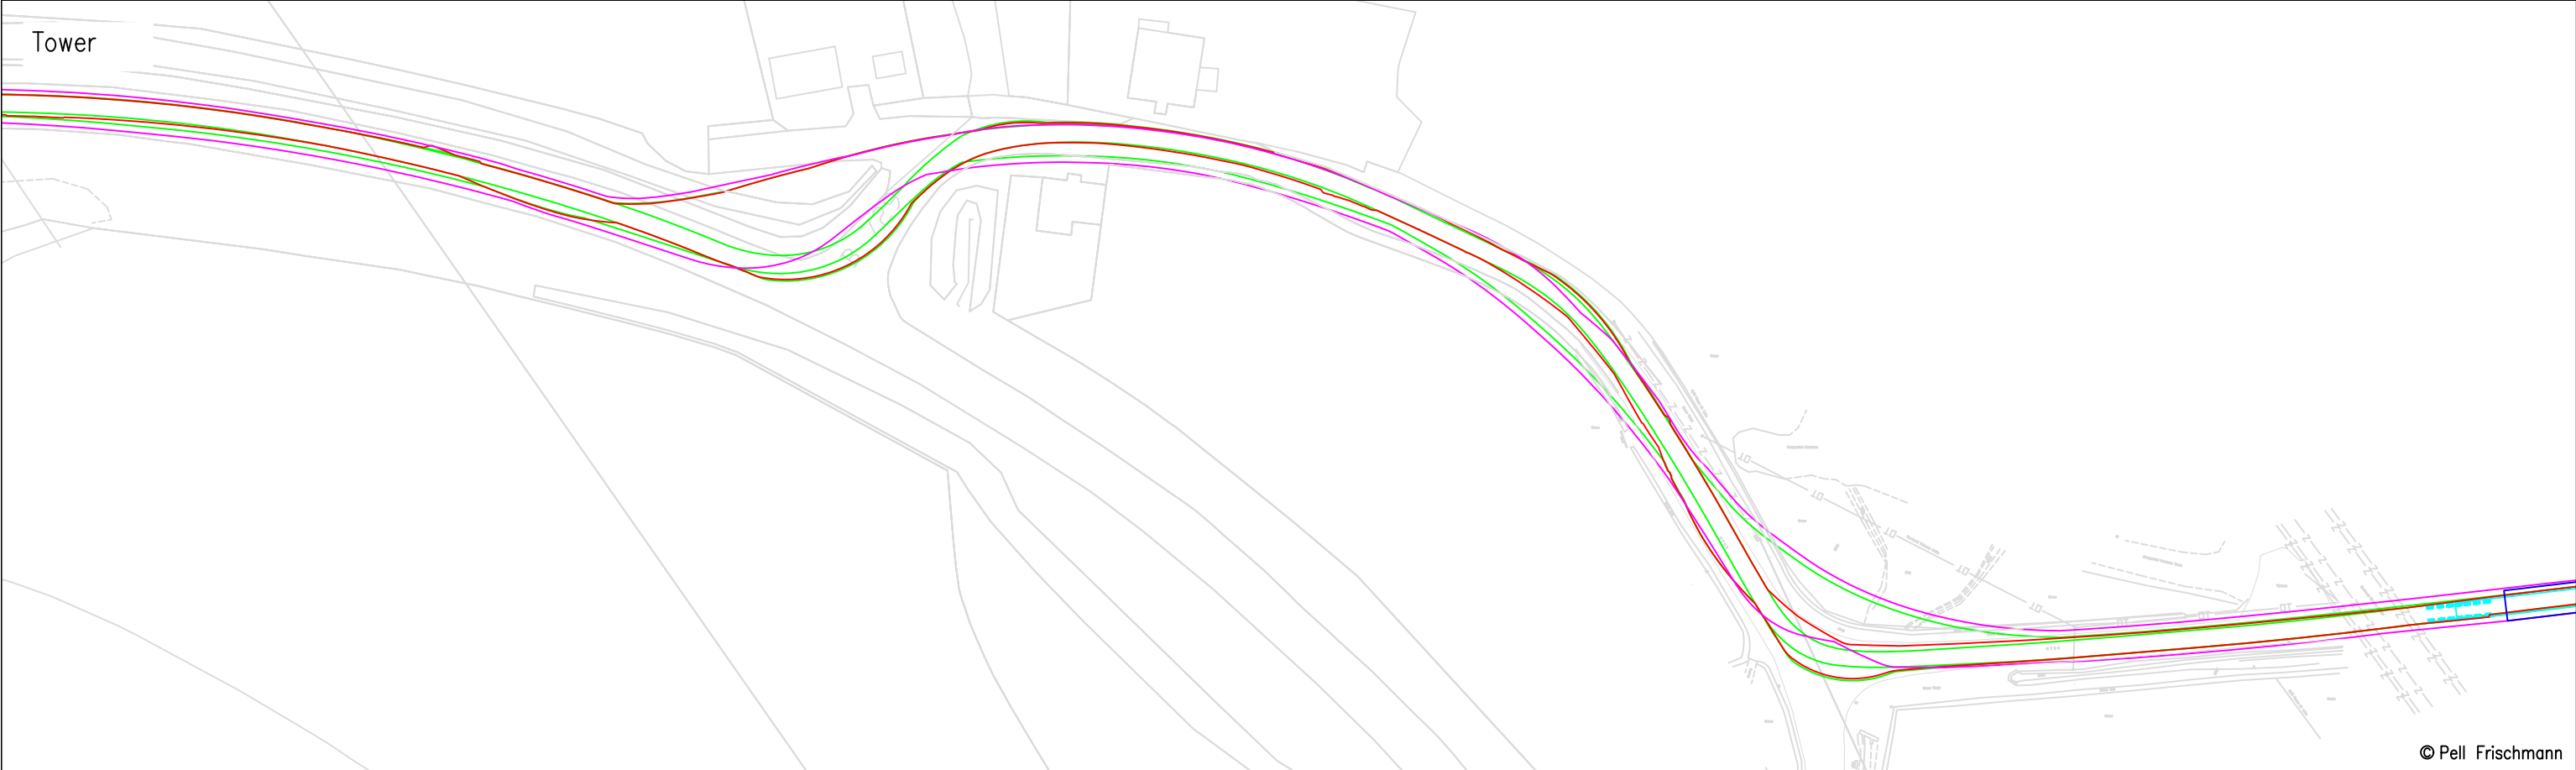

© Pell Frischmann

Pell Frischmann 93 GEORGE STREET, EDINBURGH, EH2 3ES Tel: +44 (0)131 240 1270 Email: pfedinburgh@pellfrischmann.com www.pellfrischmann.com	Project	Appin Wind Farm		Name	Date	Scale		1:1000 @ A3		
			Drawn	GLJ	15/07/2022	20620 - Appin Tracking [SG155 N163 SG170]_Part2				
			Designed	GLJ	15/07/2022	Final.dwg				
			Checked	GB	15/07/2022	Drawing Status				
Client	Statkraft	Drawing Title	SG155 / N163 / SG170 Blades & 29.977 x 4.8 x 4.793 Tower			Point of Interest		61,62	Draft	
			SPA Location	A713 / B729 Junctions			Drawing No.	SK43D	Notes: 1. All mitigation is subject to confirmation through a test run. 2. This is not a construction drawing and is intended for illustration purposes only.	Revision
Key	Wheel SPA	Body SPA		Load SPA	Indicative	Over-run				

Trees, vegetation and bollards to be removed. **Third party land required.**

Trees to be trimmed.

Trees, stone wall and one utility pole to be removed. **Third party land required.**

Loads to oversail wall. One utility pole to be removed. **Third party land required.**

Two utility poles, one road sign, vegetation and stone wall to be removed. **Third party land required.**


© Pell Frischmann

Pell Frischmann 93 GEORGE STREET, EDINBURGH, EH2 3ES Tel: +44 (0)131 240 1270 Email: p.fedinburgh@pellfrischmann.com www.pellfrischmann.com	Project	Appin Wind Farm			Name	Date	Scale		
				Drawn	GLJ	15/07/2022	1:1000 @ A3		
				Designed	GLJ	15/07/2022	20620 - Appin Tracking [SG155 N163 SG170]_Part2		
				Checked	GB	15/07/2022	Final.dwg		
Client	Statkraft	Drawing Title	SG155 / N163 / SG170 Blades & 29.977 x 4.8 x 4.793 Tower		Point of Interest		61,62	Drawing Status	Draft
		SPA Location	A713 / B729 Junctions		Drawing No.	SK43E	Notes: 1. All mitigation is subject to confirmation through a test run. 2. This is not a construction drawing and is intended for illustration purposes only.		Revision
Key	Wheel SPA Body SPA Load SPA Indicative Over-run Over-sail								

SG155 Blade




Tower

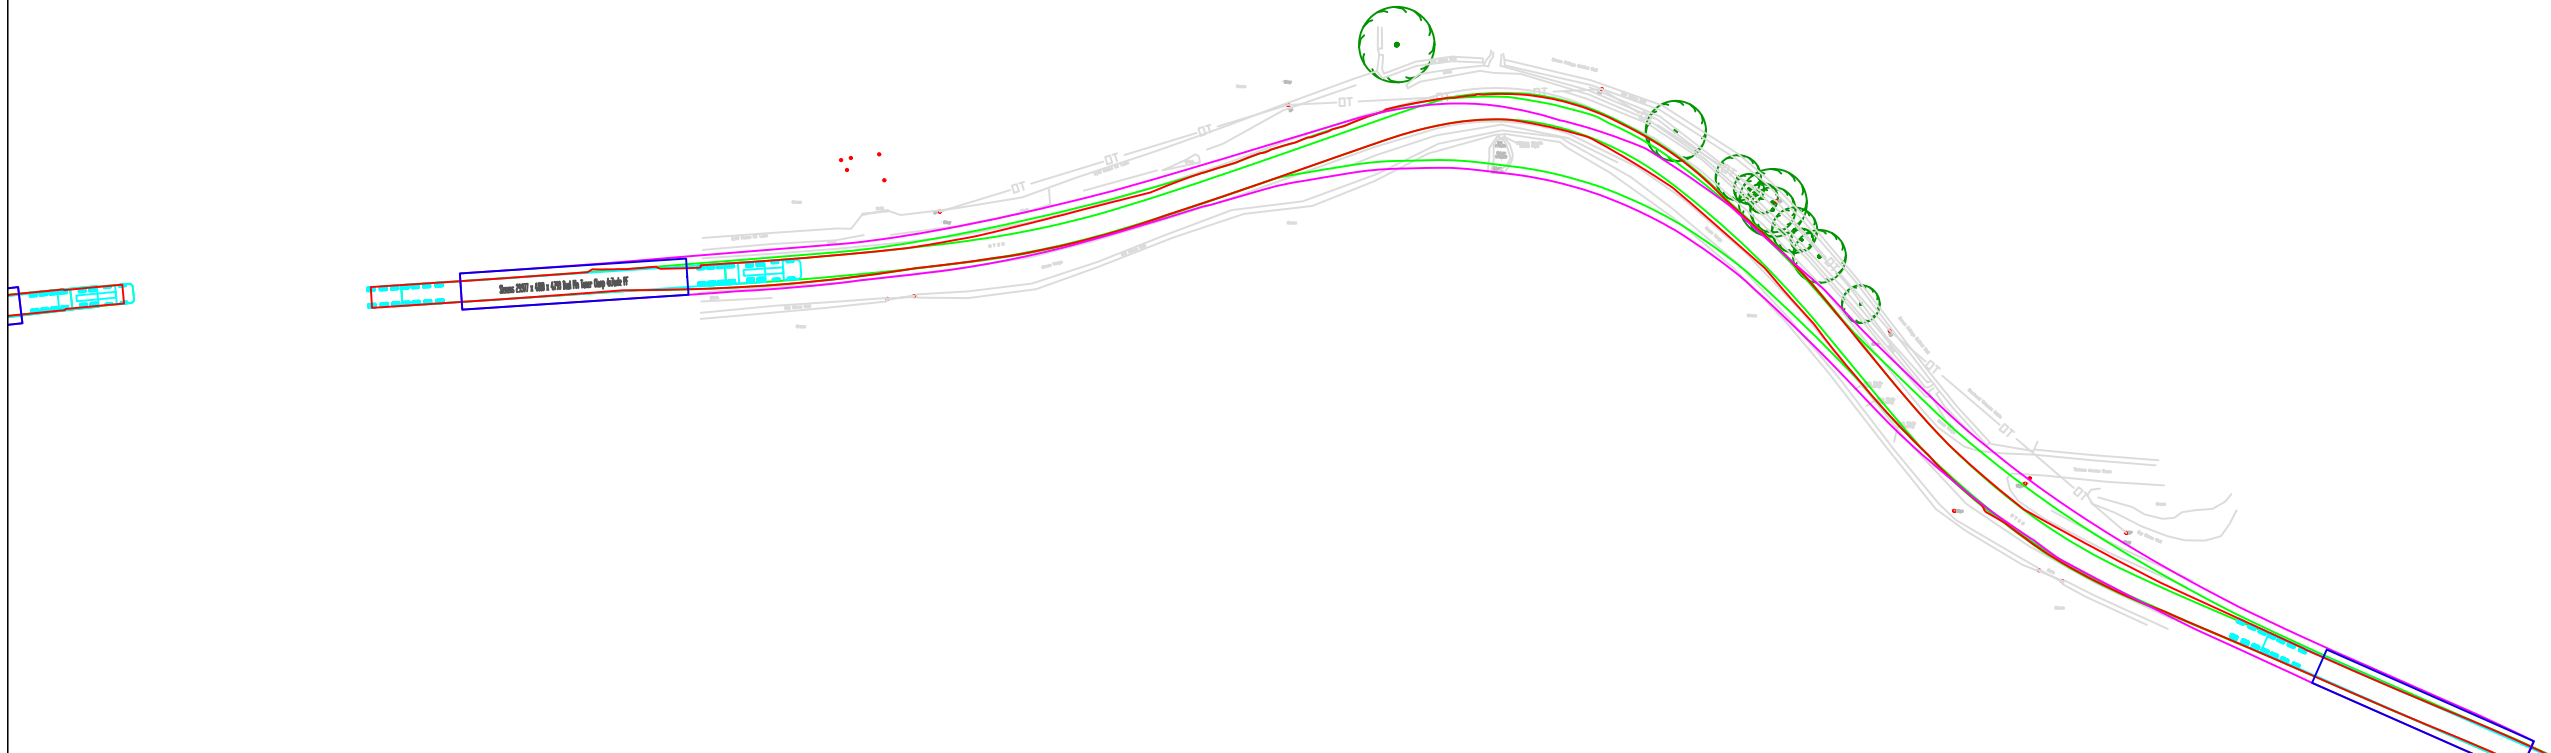

© Pell Frischmann


Pell Frischmann 93 GEORGE STREET, EDINBURGH, EH2 3ES Tel: +44 (0)131 240 1270 Email: p.fedinburgh@pellfrischmann.com www.pellfrischmann.com	Project	Appin Wind Farm			Name	Date	Scale		
				Drawn	GLJ	15/07/2022	1:1000 @ A3		
				Designed	GLJ	15/07/2022	220622 - Appin Tracking [SG155 N163 SG170]_Part2		
				Checked	GB	15/07/2022	Final.dwg		
Client	Statkraft	Drawing Title	SG155 / N163 / SG170 Blades & 29.977 x 4.8 x 4.793 Tower		Point of Interest		63,64	Drawing Status	
					Draft				
Key	Wheel SPA Body SPA Load SPA Indicative Over-run Over-sail	SPA Location	B729 Knockgray Bend		Drawing No.	SK44	Notes:		Revision
							1. All mitigation is subject to confirmation through a test run. 2. This is not a construction drawing and is intended for illustration purposes only.		

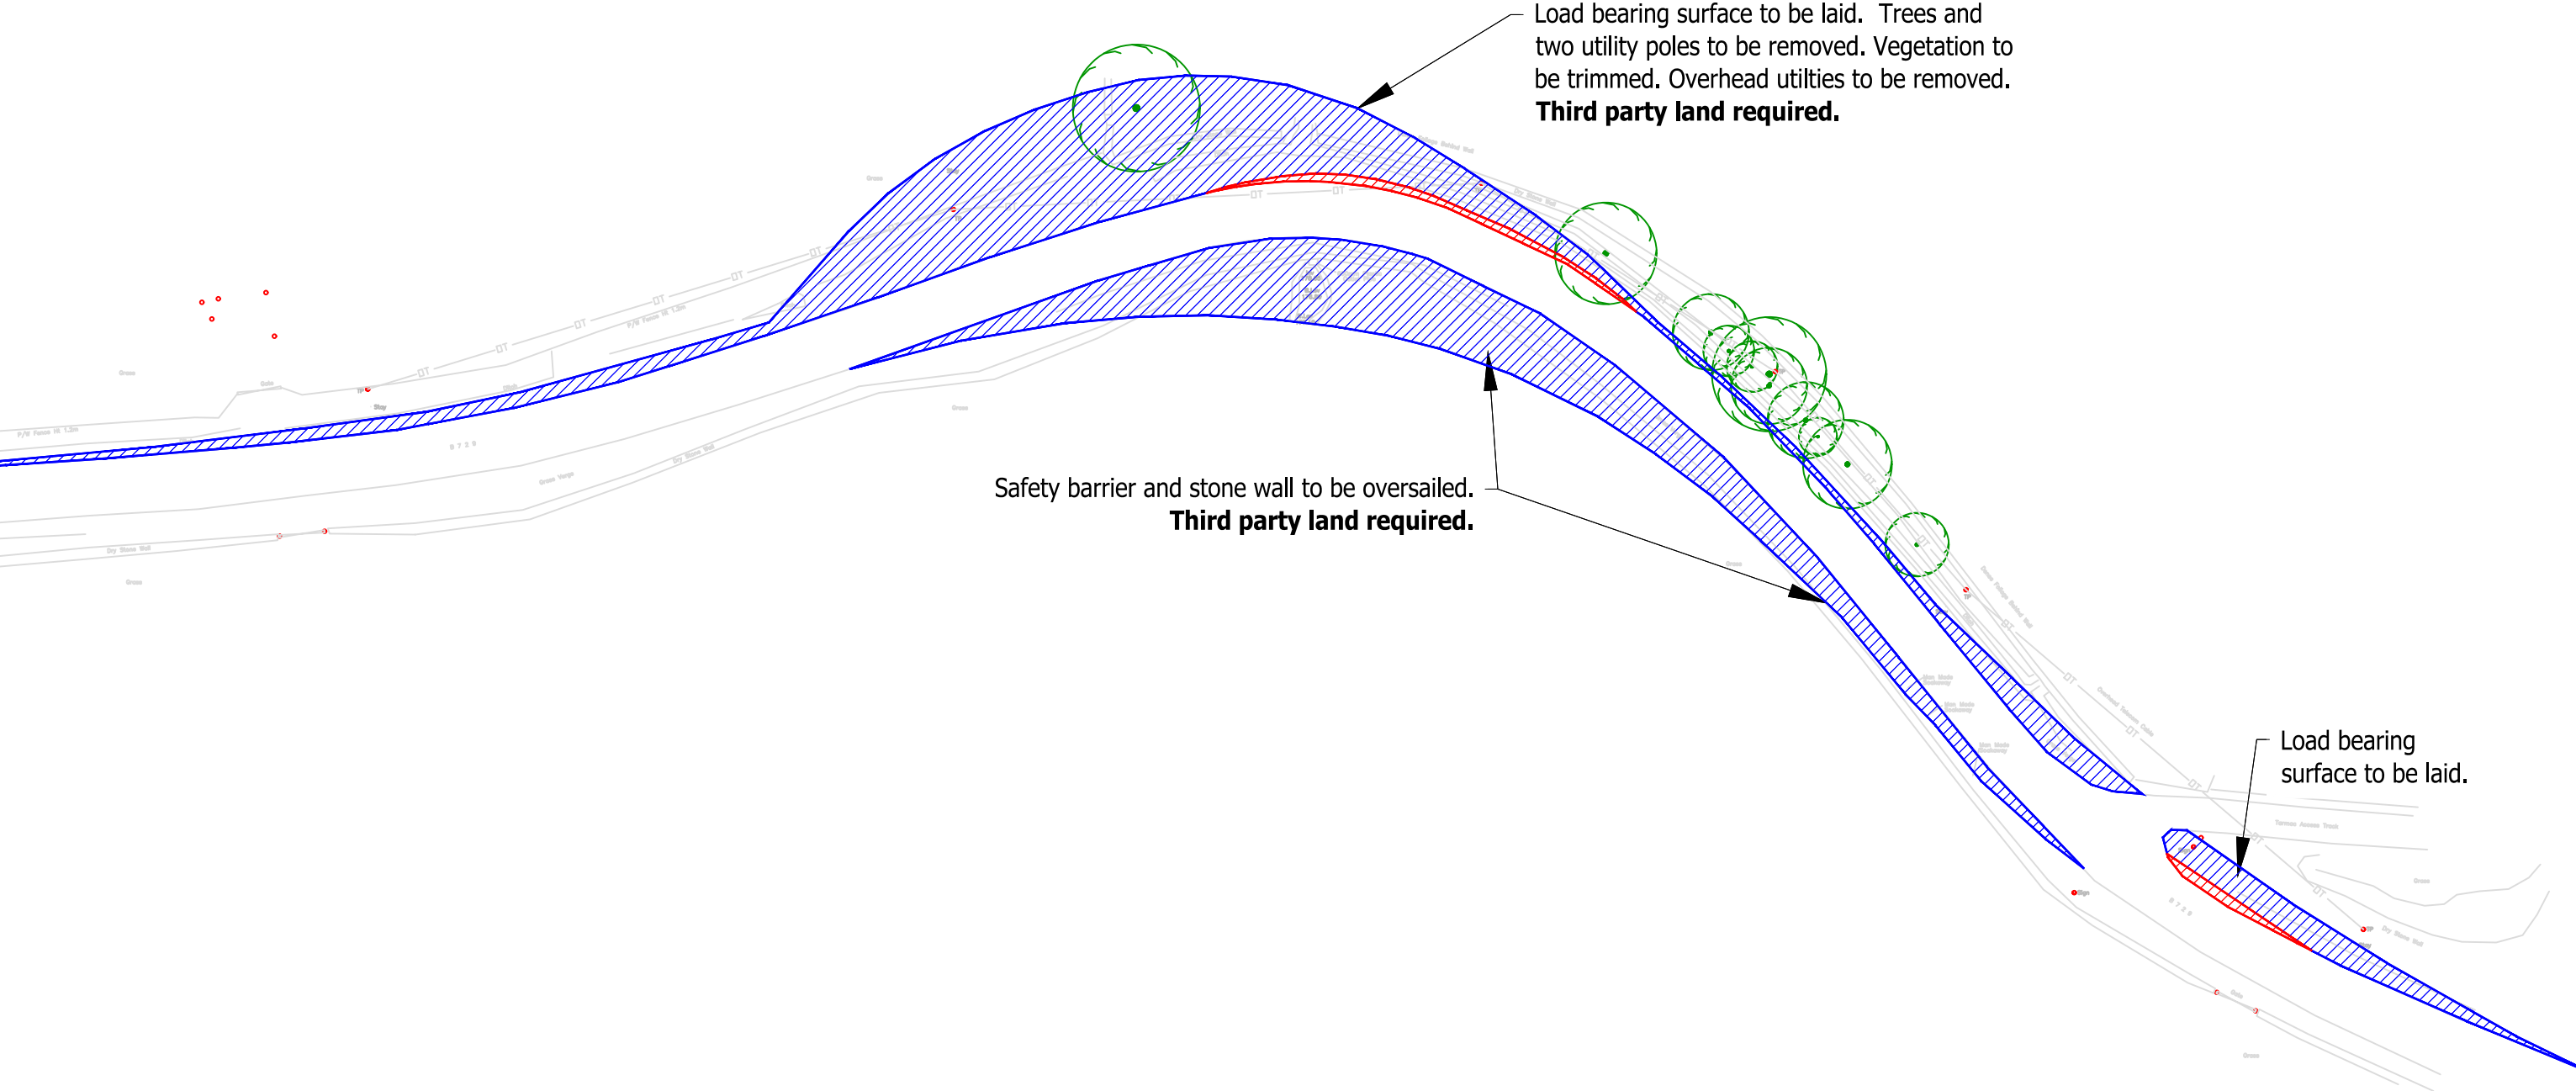


© Pell Frischmann

Pell Frischmann 93 GEORGE STREET, EDINBURGH, EH2 3ES Tel: +44 (0)131 240 1270 Email: pfedinburgh@pellfrischmann.com www.pellfrischmann.com	Project	Appin Wind Farm			Name	Date	Scale		
				Drawn	GLJ	15/07/2022	1:500 @ A3		
				Designed	GLJ	15/07/2022	22/06/2022		
				Checked	GB	15/07/2022	22/06/2022		
Client	Statkraft	Drawing Title	SG155 / N163 / SG170 Blades & 29.977 x 4.8 x 4.793 Tower		Point of Interest		63,64	Drawing Status	
					Draft				
Key	Wheel SPA Body SPA Load SPA Indicative Over-run Over-sail	SPA Location	B729 Knockgray Bend		Drawing No.	SK44A	Notes:		Revision
							1. All mitigation is subject to confirmation through a test run. 2. This is not a construction drawing and is intended for illustration purposes only.		
								1	

N163 Blade

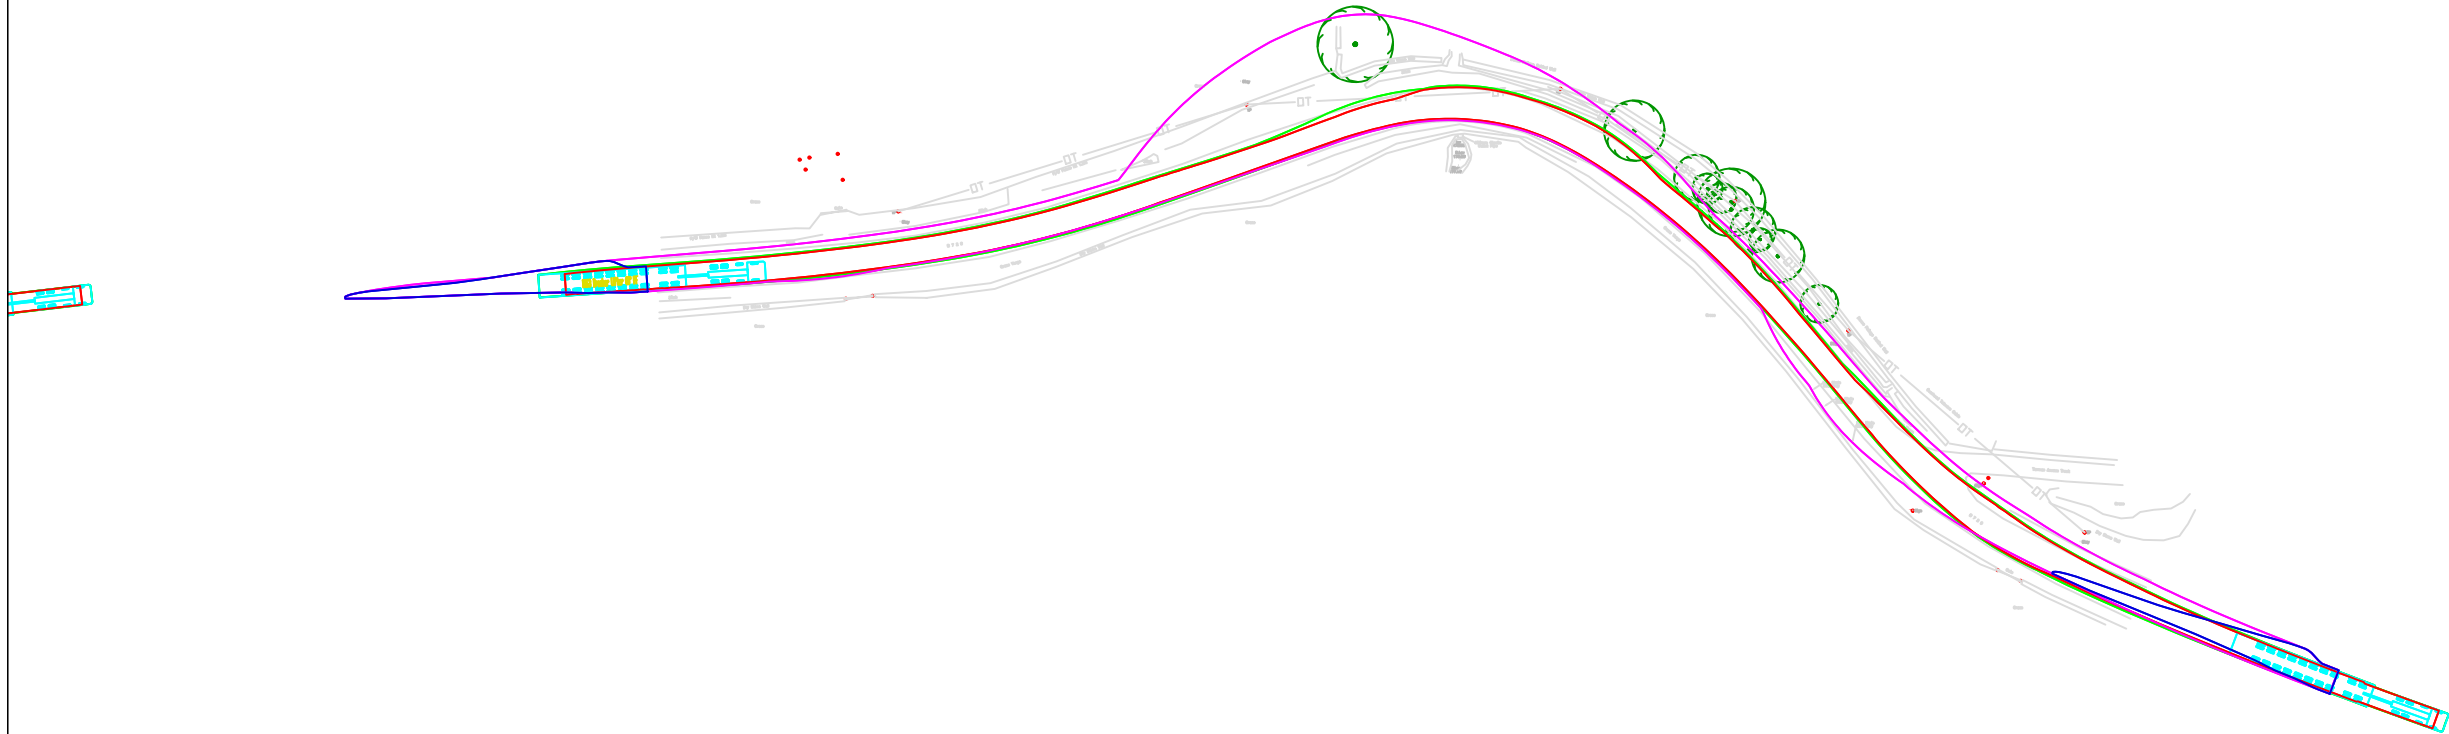


Tower

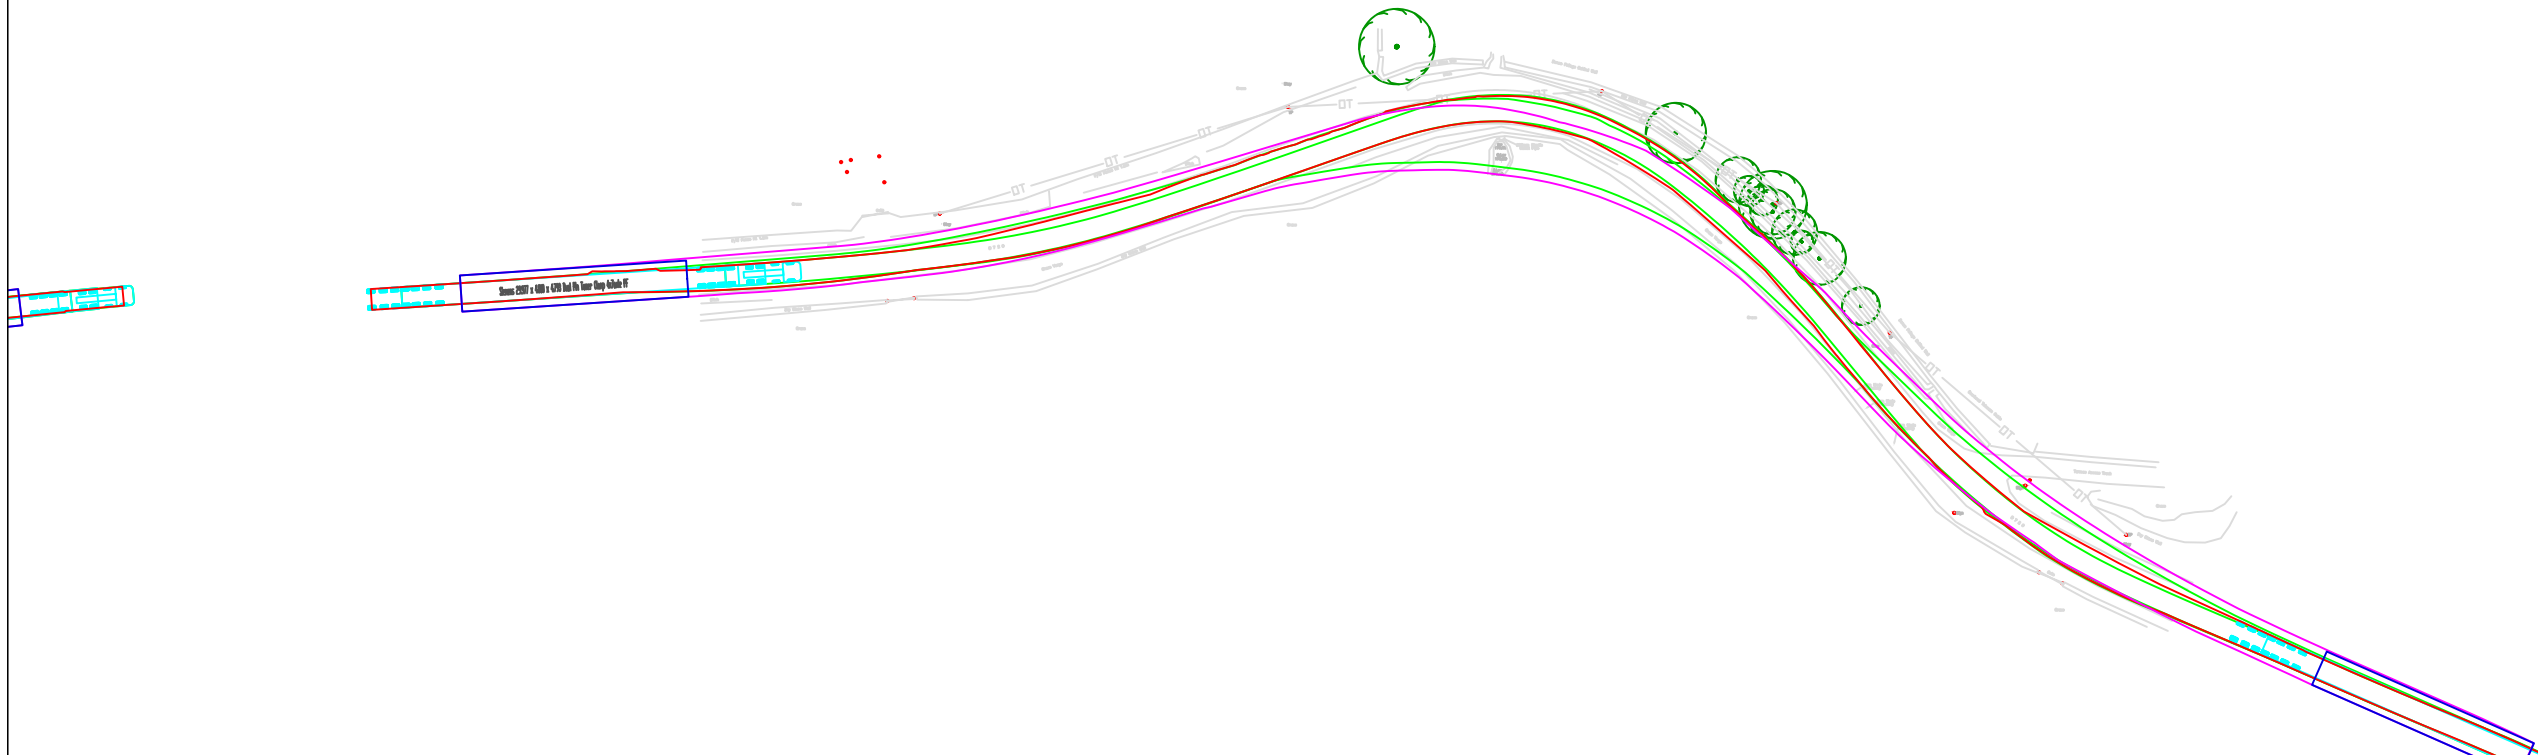

© Pell Frischmann


Pell Frischmann 93 GEORGE STREET, EDINBURGH, EH2 3ES Tel: +44 (0)131 240 1270 Email: pfedinburgh@pellfrischmann.com www.pellfrischmann.com	Project	Appin Wind Farm			Name	Date	Scale	
				Drawn	GLJ	15/07/2022	1:1000 @ A3	
				Designed	GLJ	15/07/2022	220622 - Appin Tracking [SG155 N163 SG170]_Part2	
				Checked	GB	15/07/2022	Final.dwg	
Client	Statkraft	Drawing Title		Point of Interest		63,64	Drawing Status	
		SG155 / N163 / SG170 Blades & 29.977 x 4.8 x 4.793 Tower		Draft				
Key Wheel SPA Body SPA Load SPA Indicative Over-run Over-sail		SPA Location		Drawing No.		Notes:		Revision
		B729 Knockgray Bend		SK44B		1. All mitigation is subject to confirmation through a test run. 2. This is not a construction drawing and is intended for illustration purposes only.		1

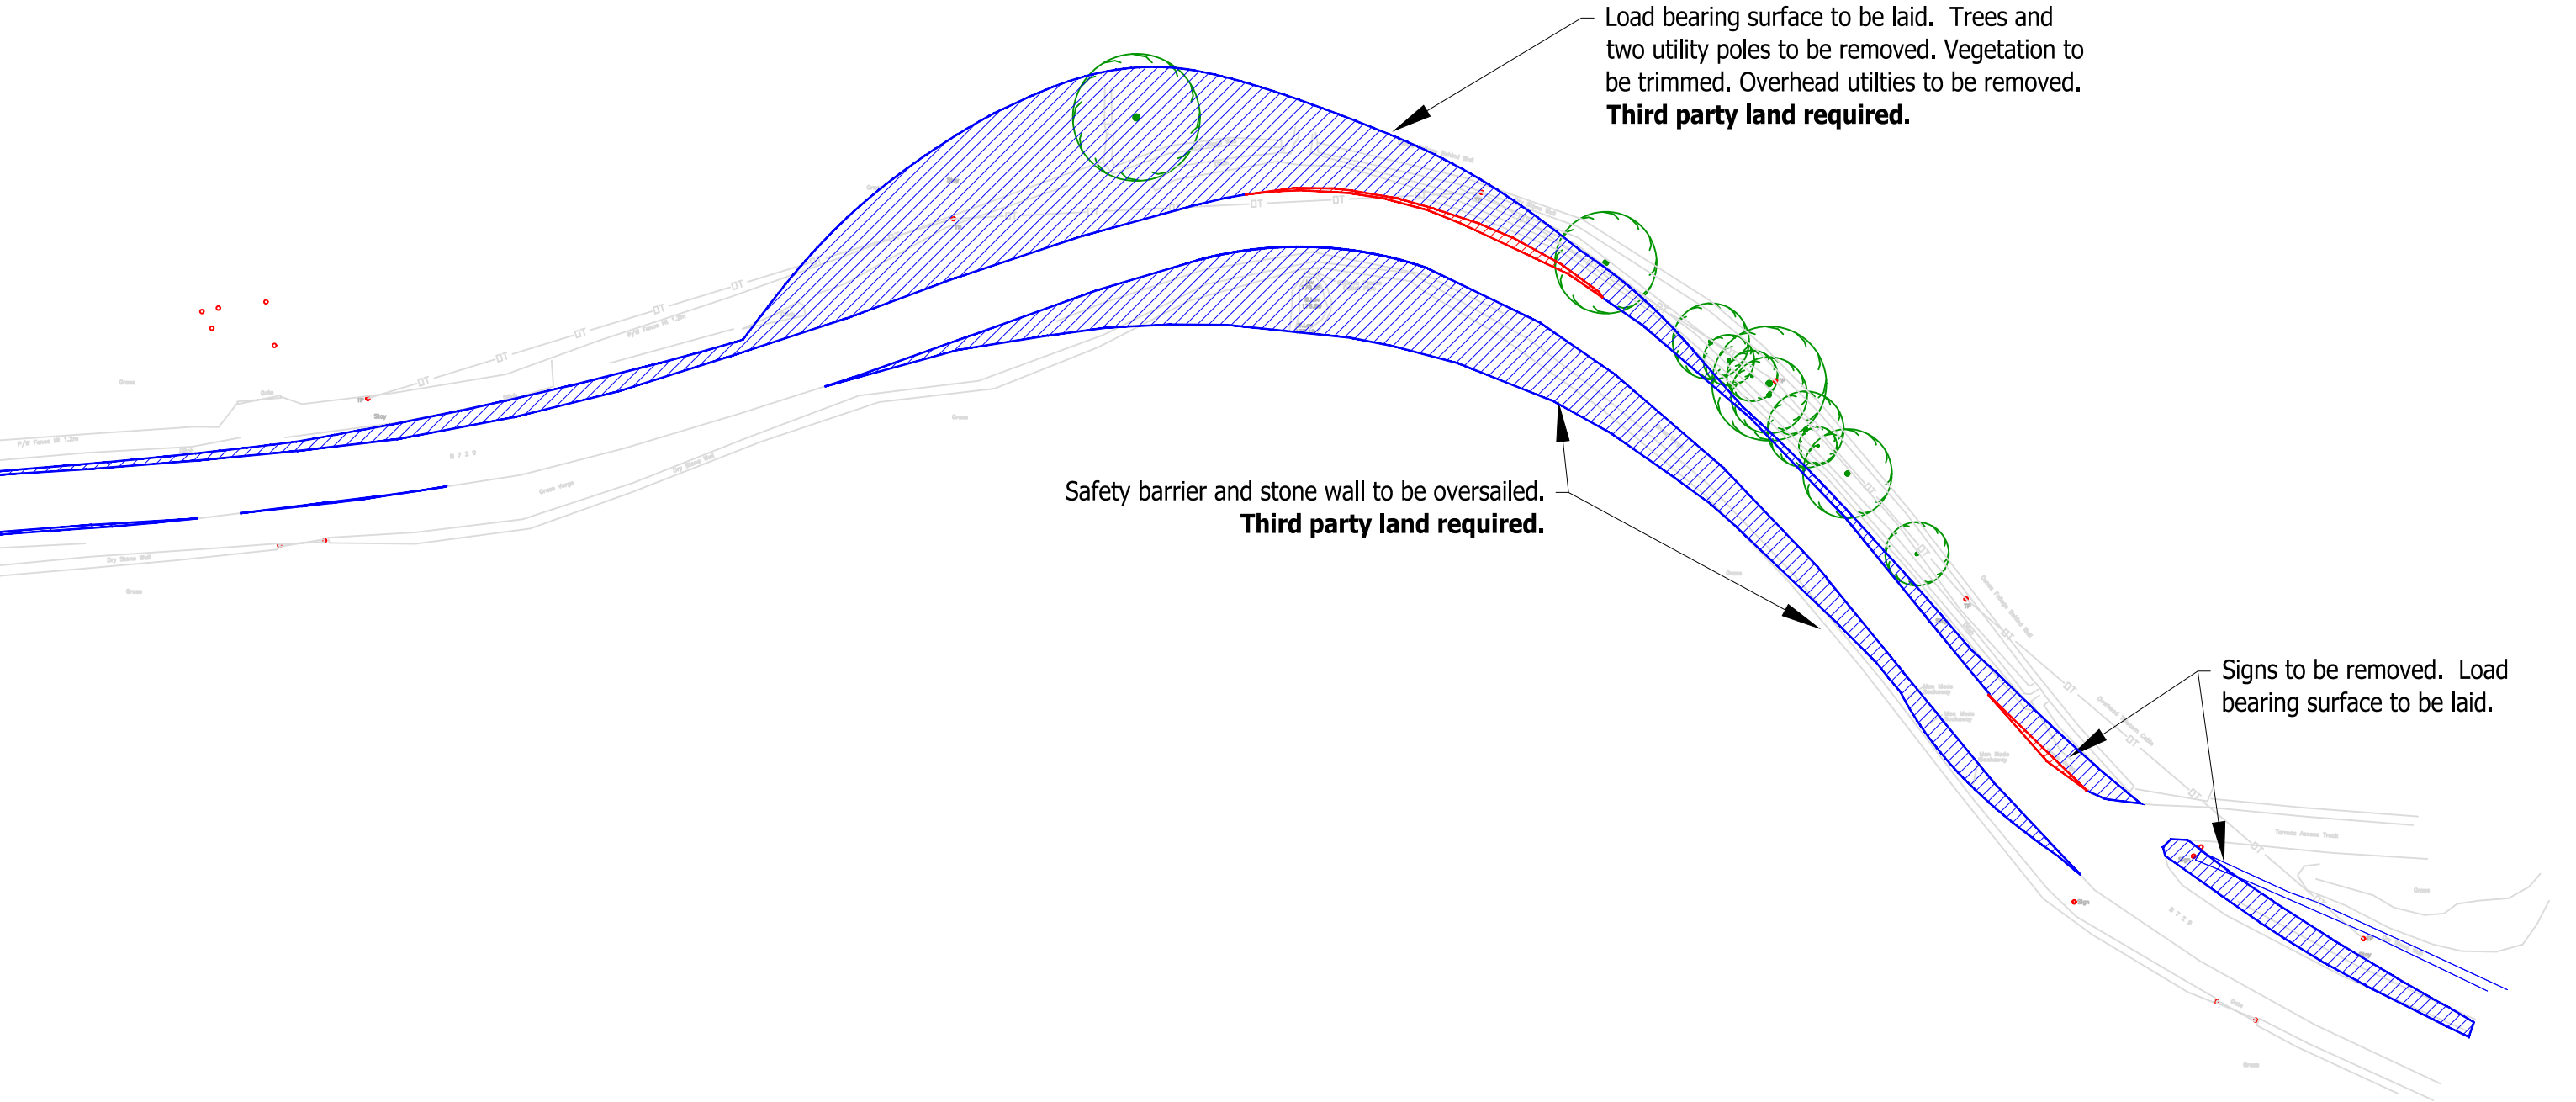


© Pell Frischmann

Pell Frischmann 93 GEORGE STREET, EDINBURGH, EH2 3ES Tel: +44 (0)131 240 1270 Email: pfedinburgh@pellfrischmann.com www.pellfrischmann.com	Project	Appin Wind Farm			Name	Date	Scale		
				Drawn	GLJ	15/07/2022	1:500 @ A3		
				Designed	GLJ	15/07/2022	22/06/2022 - Appin Tracking [SG155 N163 SG170]_Part2		
				Checked	GB	15/07/2022	Final.dwg		
Client	Statkraft	Drawing Title	SG155 / N163 / SG170 Blades & 29.977 x 4.8 x 4.793 Tower		Point of Interest		63,64	Drawing Status	
					Draft				
Key	Wheel SPA Body SPA Load SPA Indicative Over-run Over-sail	SPA Location	B729 Knockgray Bend		Drawing No.	SK44C	Notes: 1. All mitigation is subject to confirmation through a test run. 2. This is not a construction drawing and is intended for illustration purposes only.	Revision	
								1	

SG170 Blade

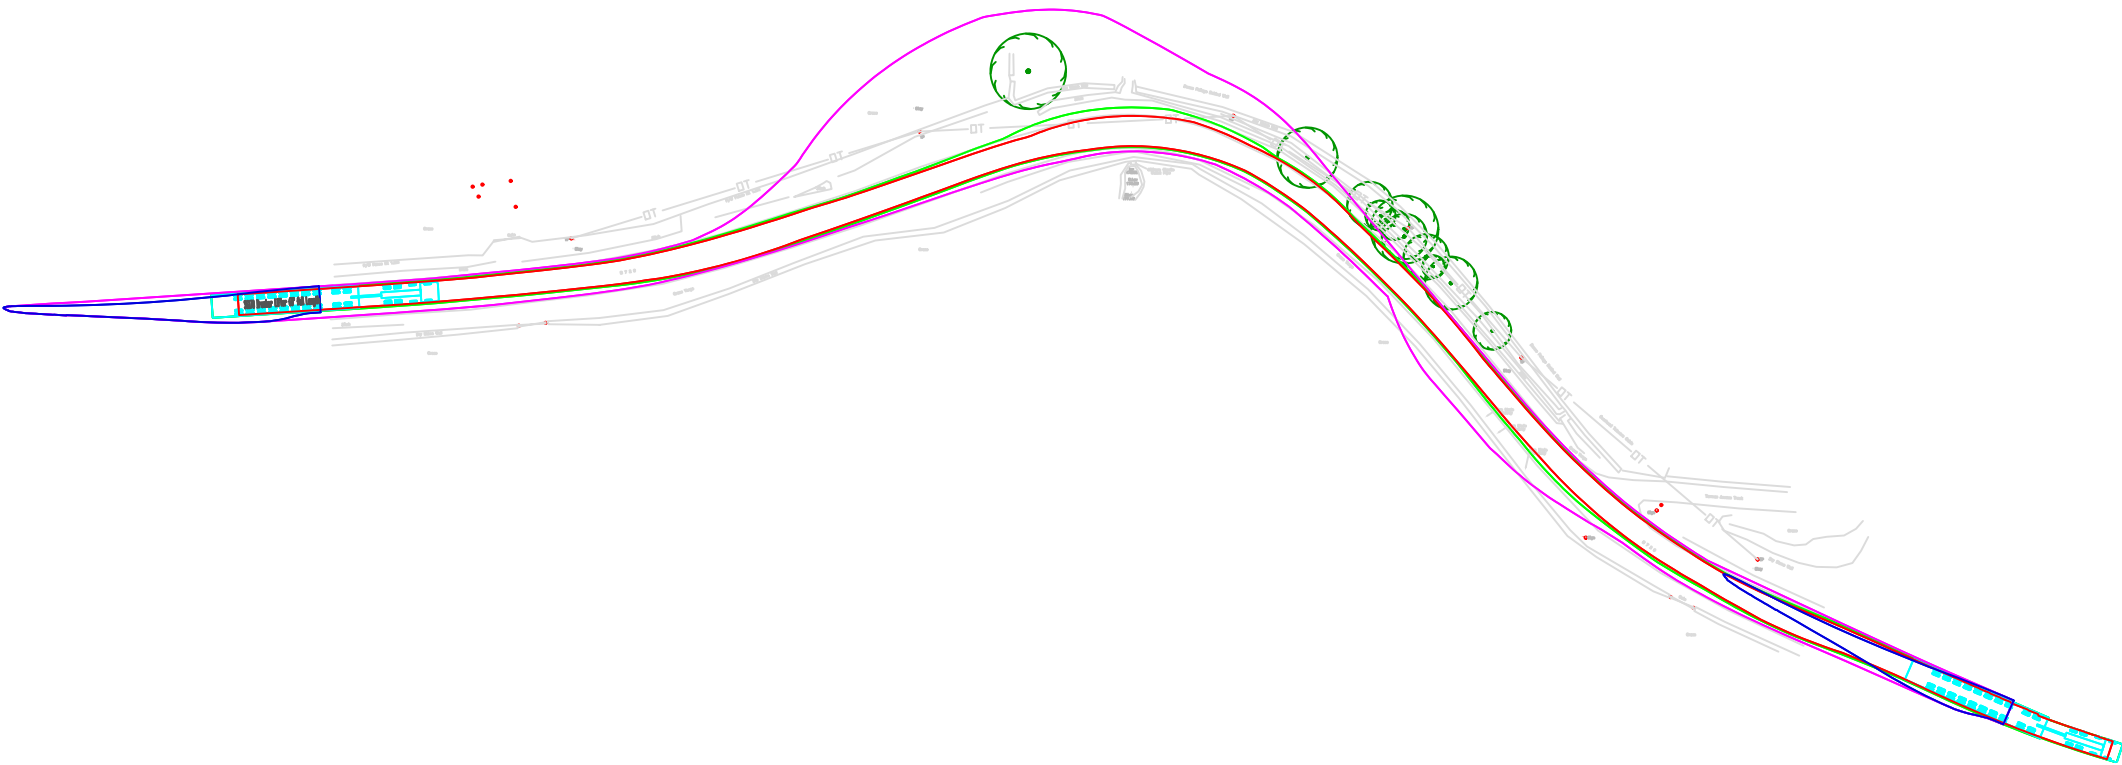

Tower

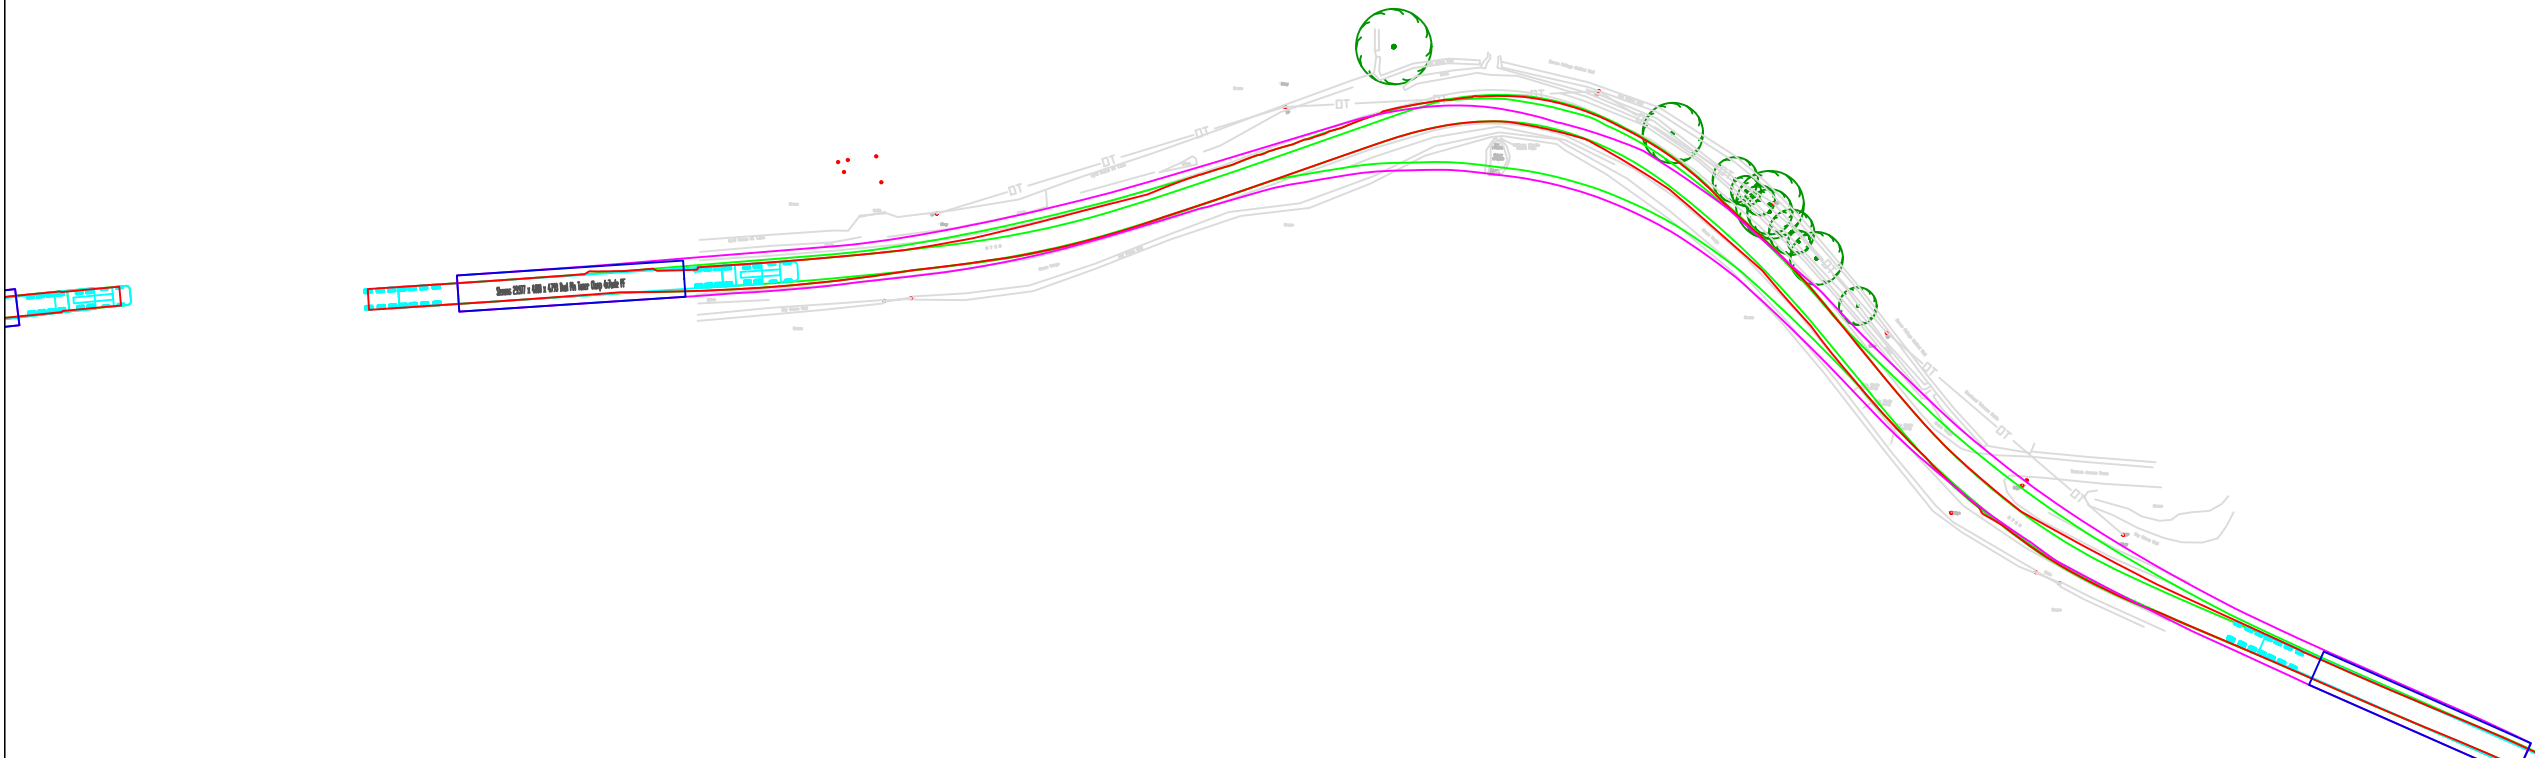

© Pell Frischmann

Pell Frischmann 93 GEORGE STREET, EDINBURGH, EH2 3ES Tel: +44 (0)131 240 1270 Email: pfedinburgh@pellfrischmann.com www.pellfrischmann.com	Project	Appin Wind Farm		Name	Date	Scale		1:1000 @ A3					
			Drawn	GLJ	15/07/2022	220622-Appin Tracking [SG155 N163 SG170]_Part2 Final.dwg							
			Designed	GLJ	15/07/2022								
			Checked	GB	15/07/2022								
Client	Statkraft	Drawing Title	SG155 / N163 / SG170 Blades & 29.977 x 4.8 x 4.793 Tower			Point of Interest		63,64		Drawing Status		Draft	
Key	Wheel SPA Body SPA Load SPA Indicative Over-run Over-sail	SPA Location	B729 Knockgray Bend			Drawing No.	SK44D	Notes: 1. All mitigation is subject to confirmation through a test run. 2. This is not a construction drawing and is intended for illustration purposes only.				Revision	
												1	