



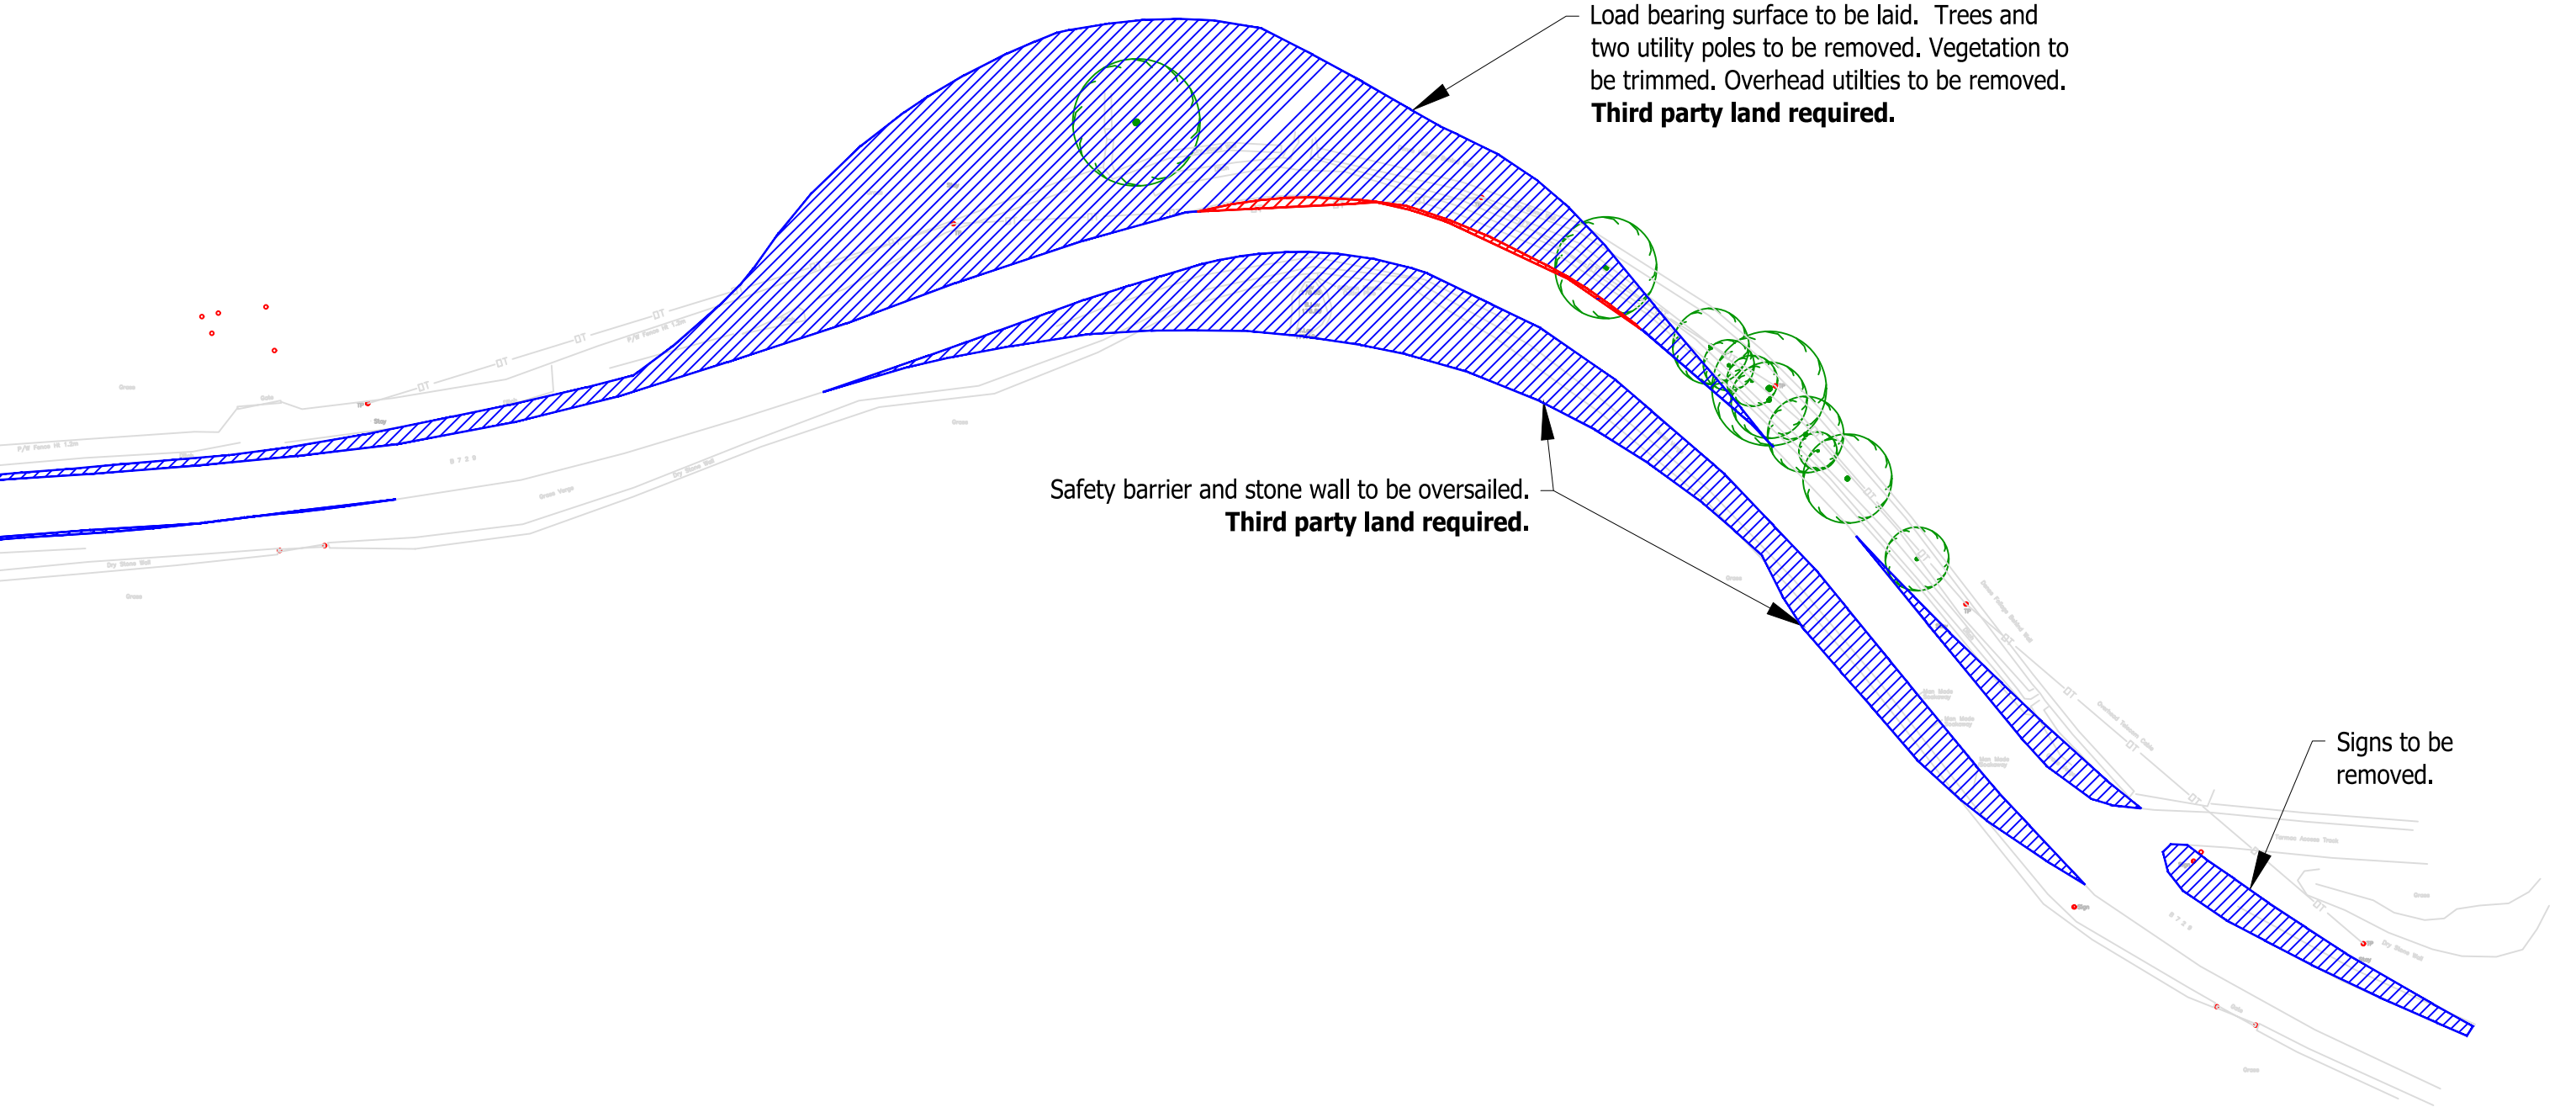


© Pell Frischmann

Pell Frischmann 93 GEORGE STREET, EDINBURGH, EH2 3ES Tel: +44 (0)131 240 1270 Email: pfedinburgh@pellfrischmann.com www.pellfrischmann.com	Project	Appin Wind Farm		Name	Date	Scale		
			Drawn	GLJ	15/07/2022	1:500 @ A3		
			Designed	GLJ	15/07/2022	22/06/2022 Appin Tracking [SG155 N163 SG170]_Part2		
			Checked	GB	15/07/2022	Final.dwg		
Client	Drawing Title	SG155 / N163 / SG170 Blades & 29.977 x 4.8 x 4.793 Tower	Point of Interest		63,64		Drawing Status	
					Draft			
			Drawing No.		Notes:		Revision	
Key	SPA Location	B729 Knockgray Bend	SK44E		1. All mitigation is subject to confirmation through a test run. 2. This is not a construction drawing and is intended for illustration purposes only.		1	

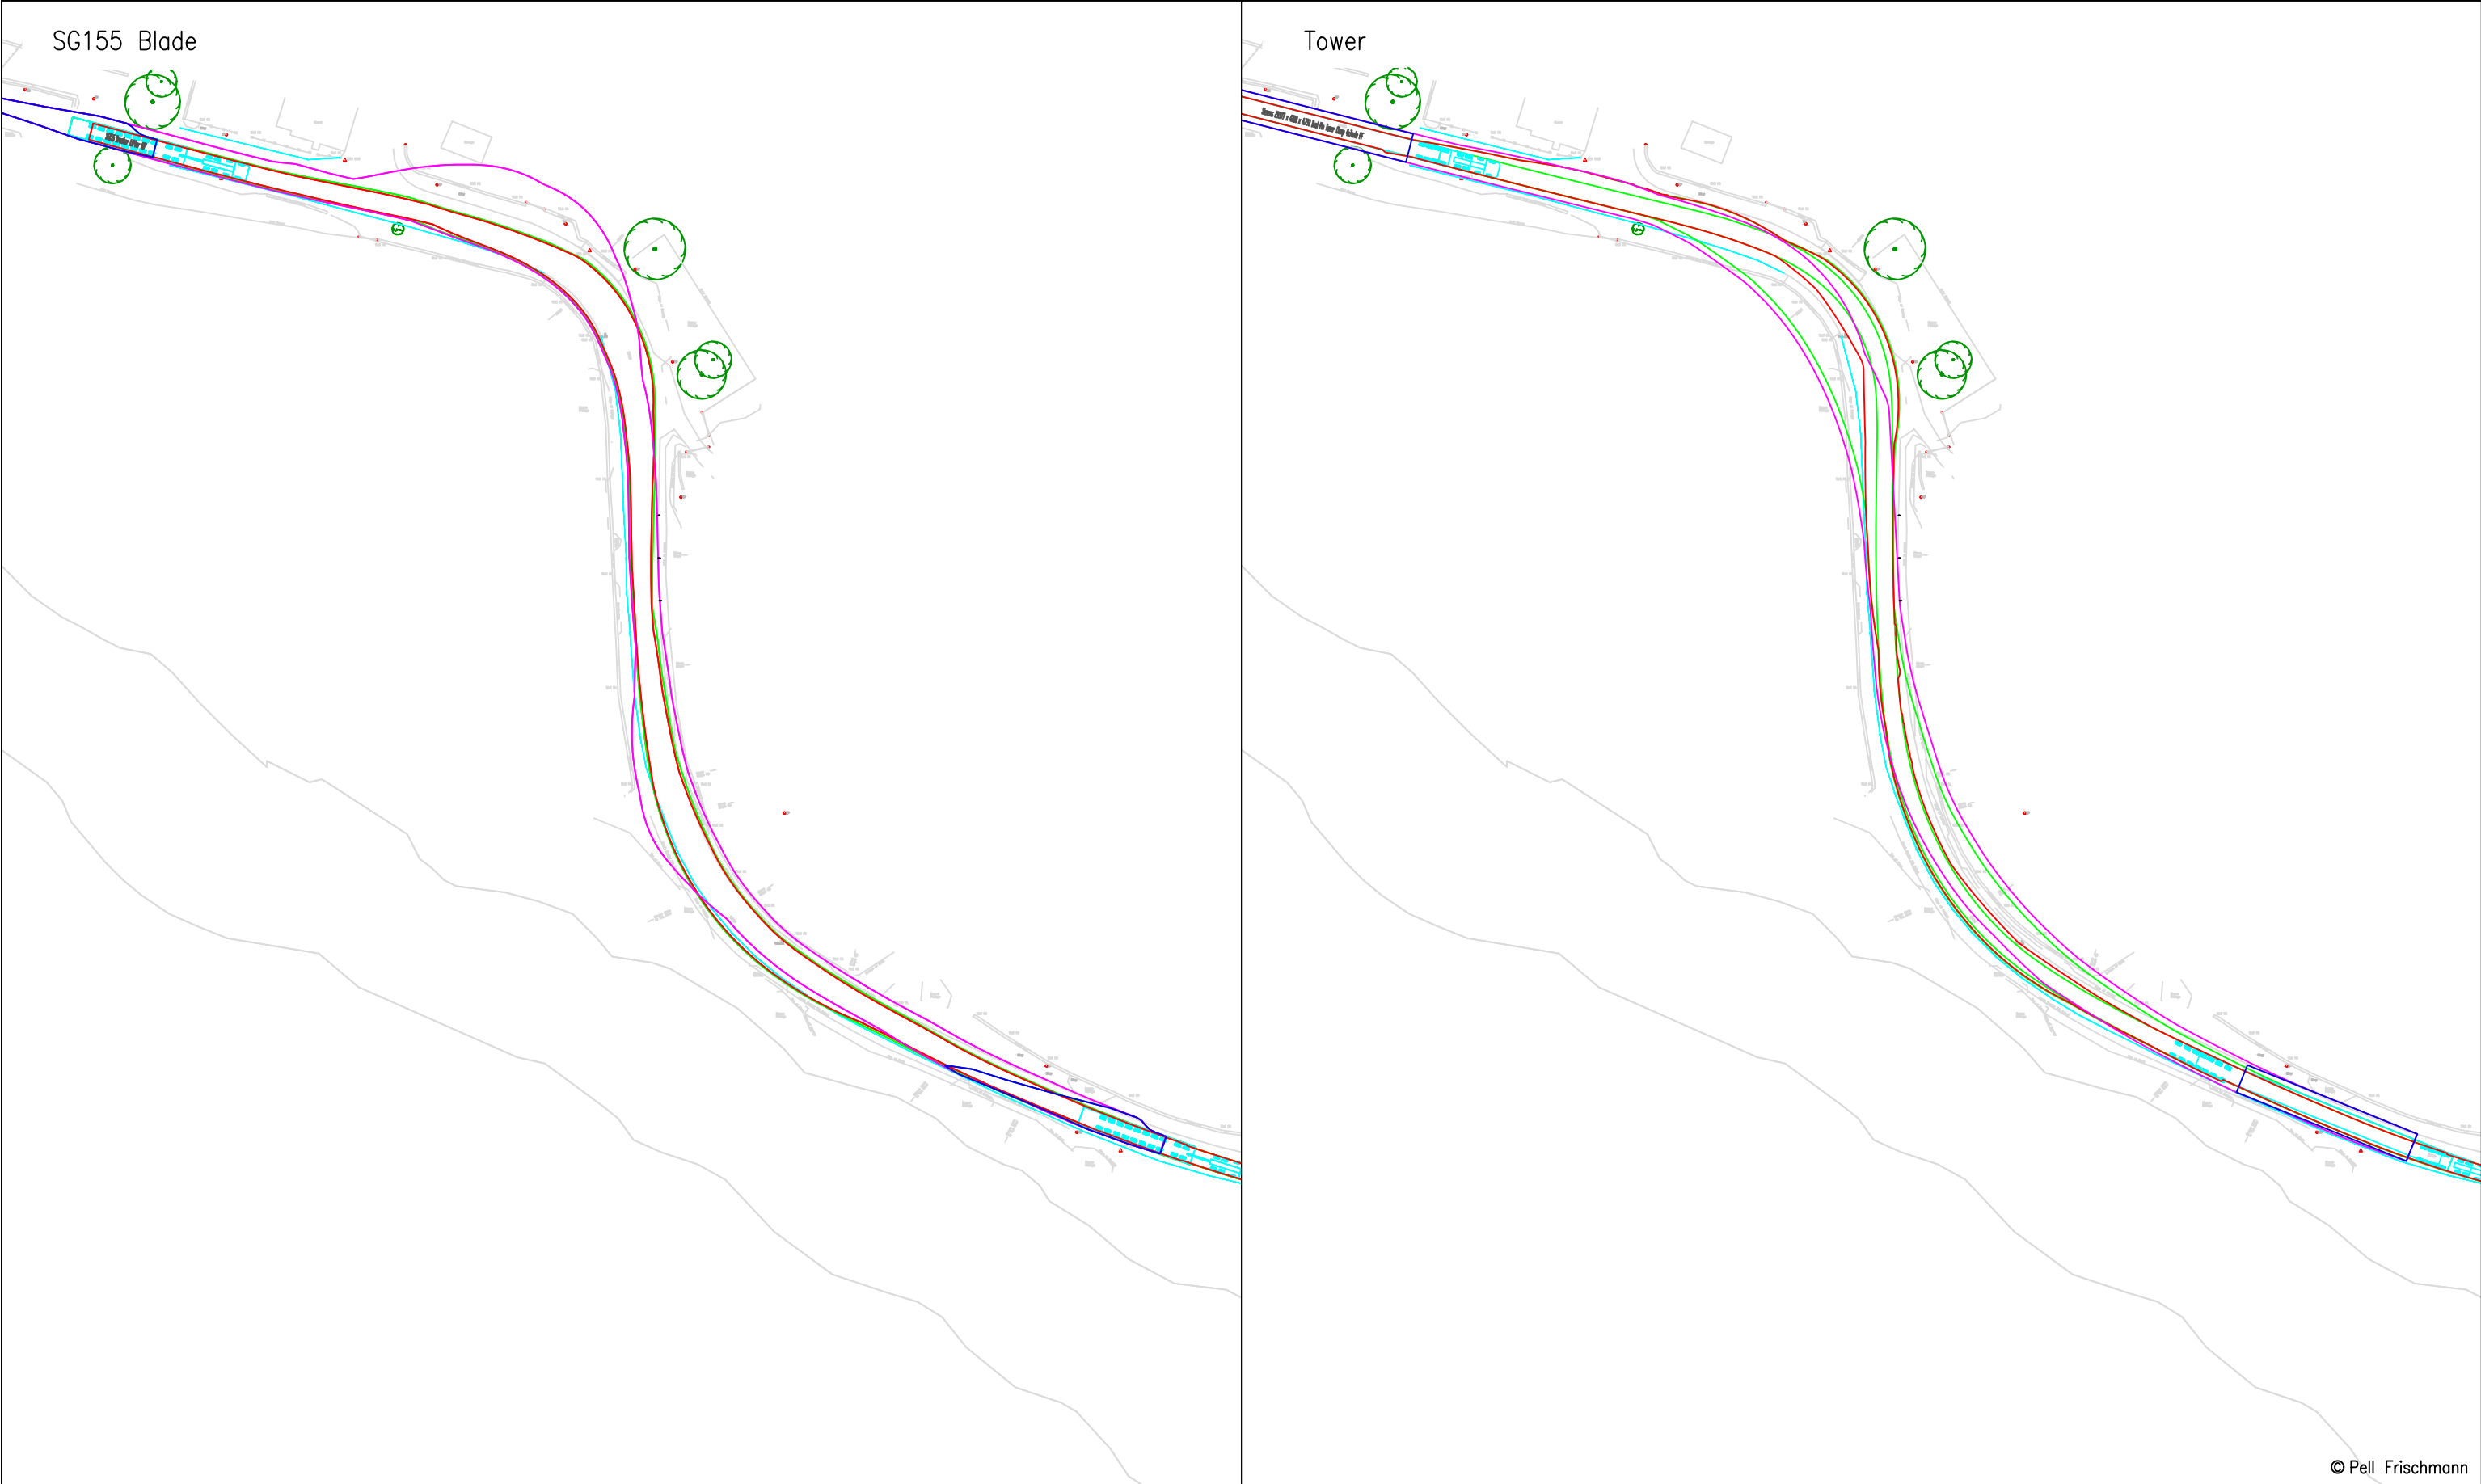

© Pell Frischmann

Pell Frischmann 93 GEORGE STREET, EDINBURGH, EH2 3ES Tel: +44 (0)131 240 1270 Email: pfredinburgh@pellfrischmann.com www.pellfrischmann.com	Project Appin Wind Farm			Name	Date	Scale 1:1000 @ A3	
			Drawn	GLJ	15/07/2022	220622 Appin Tracking [SG155 N163 SG170]_Part2 Final.dwg	
			Designed	GLJ	15/07/2022		
			Checked	GB	15/07/2022	Drawing Status Draft	
Client Statkraft	Drawing Title SG155 / N163 / SG170 Blades & 29.977 x 4.8 x 4.793 Tower		Point of Interest		69,70		
			Drawing No. SK45		Notes: 1. All mitigation is subject to confirmation through a test run. 2. This is not a construction drawing and is intended for illustration purposes only.		Revision 1
Key	Wheel SPA Body SPA Load SPA Indicative Over-run Over-sail	SPA Location B729 Burnfoot Double Bend					

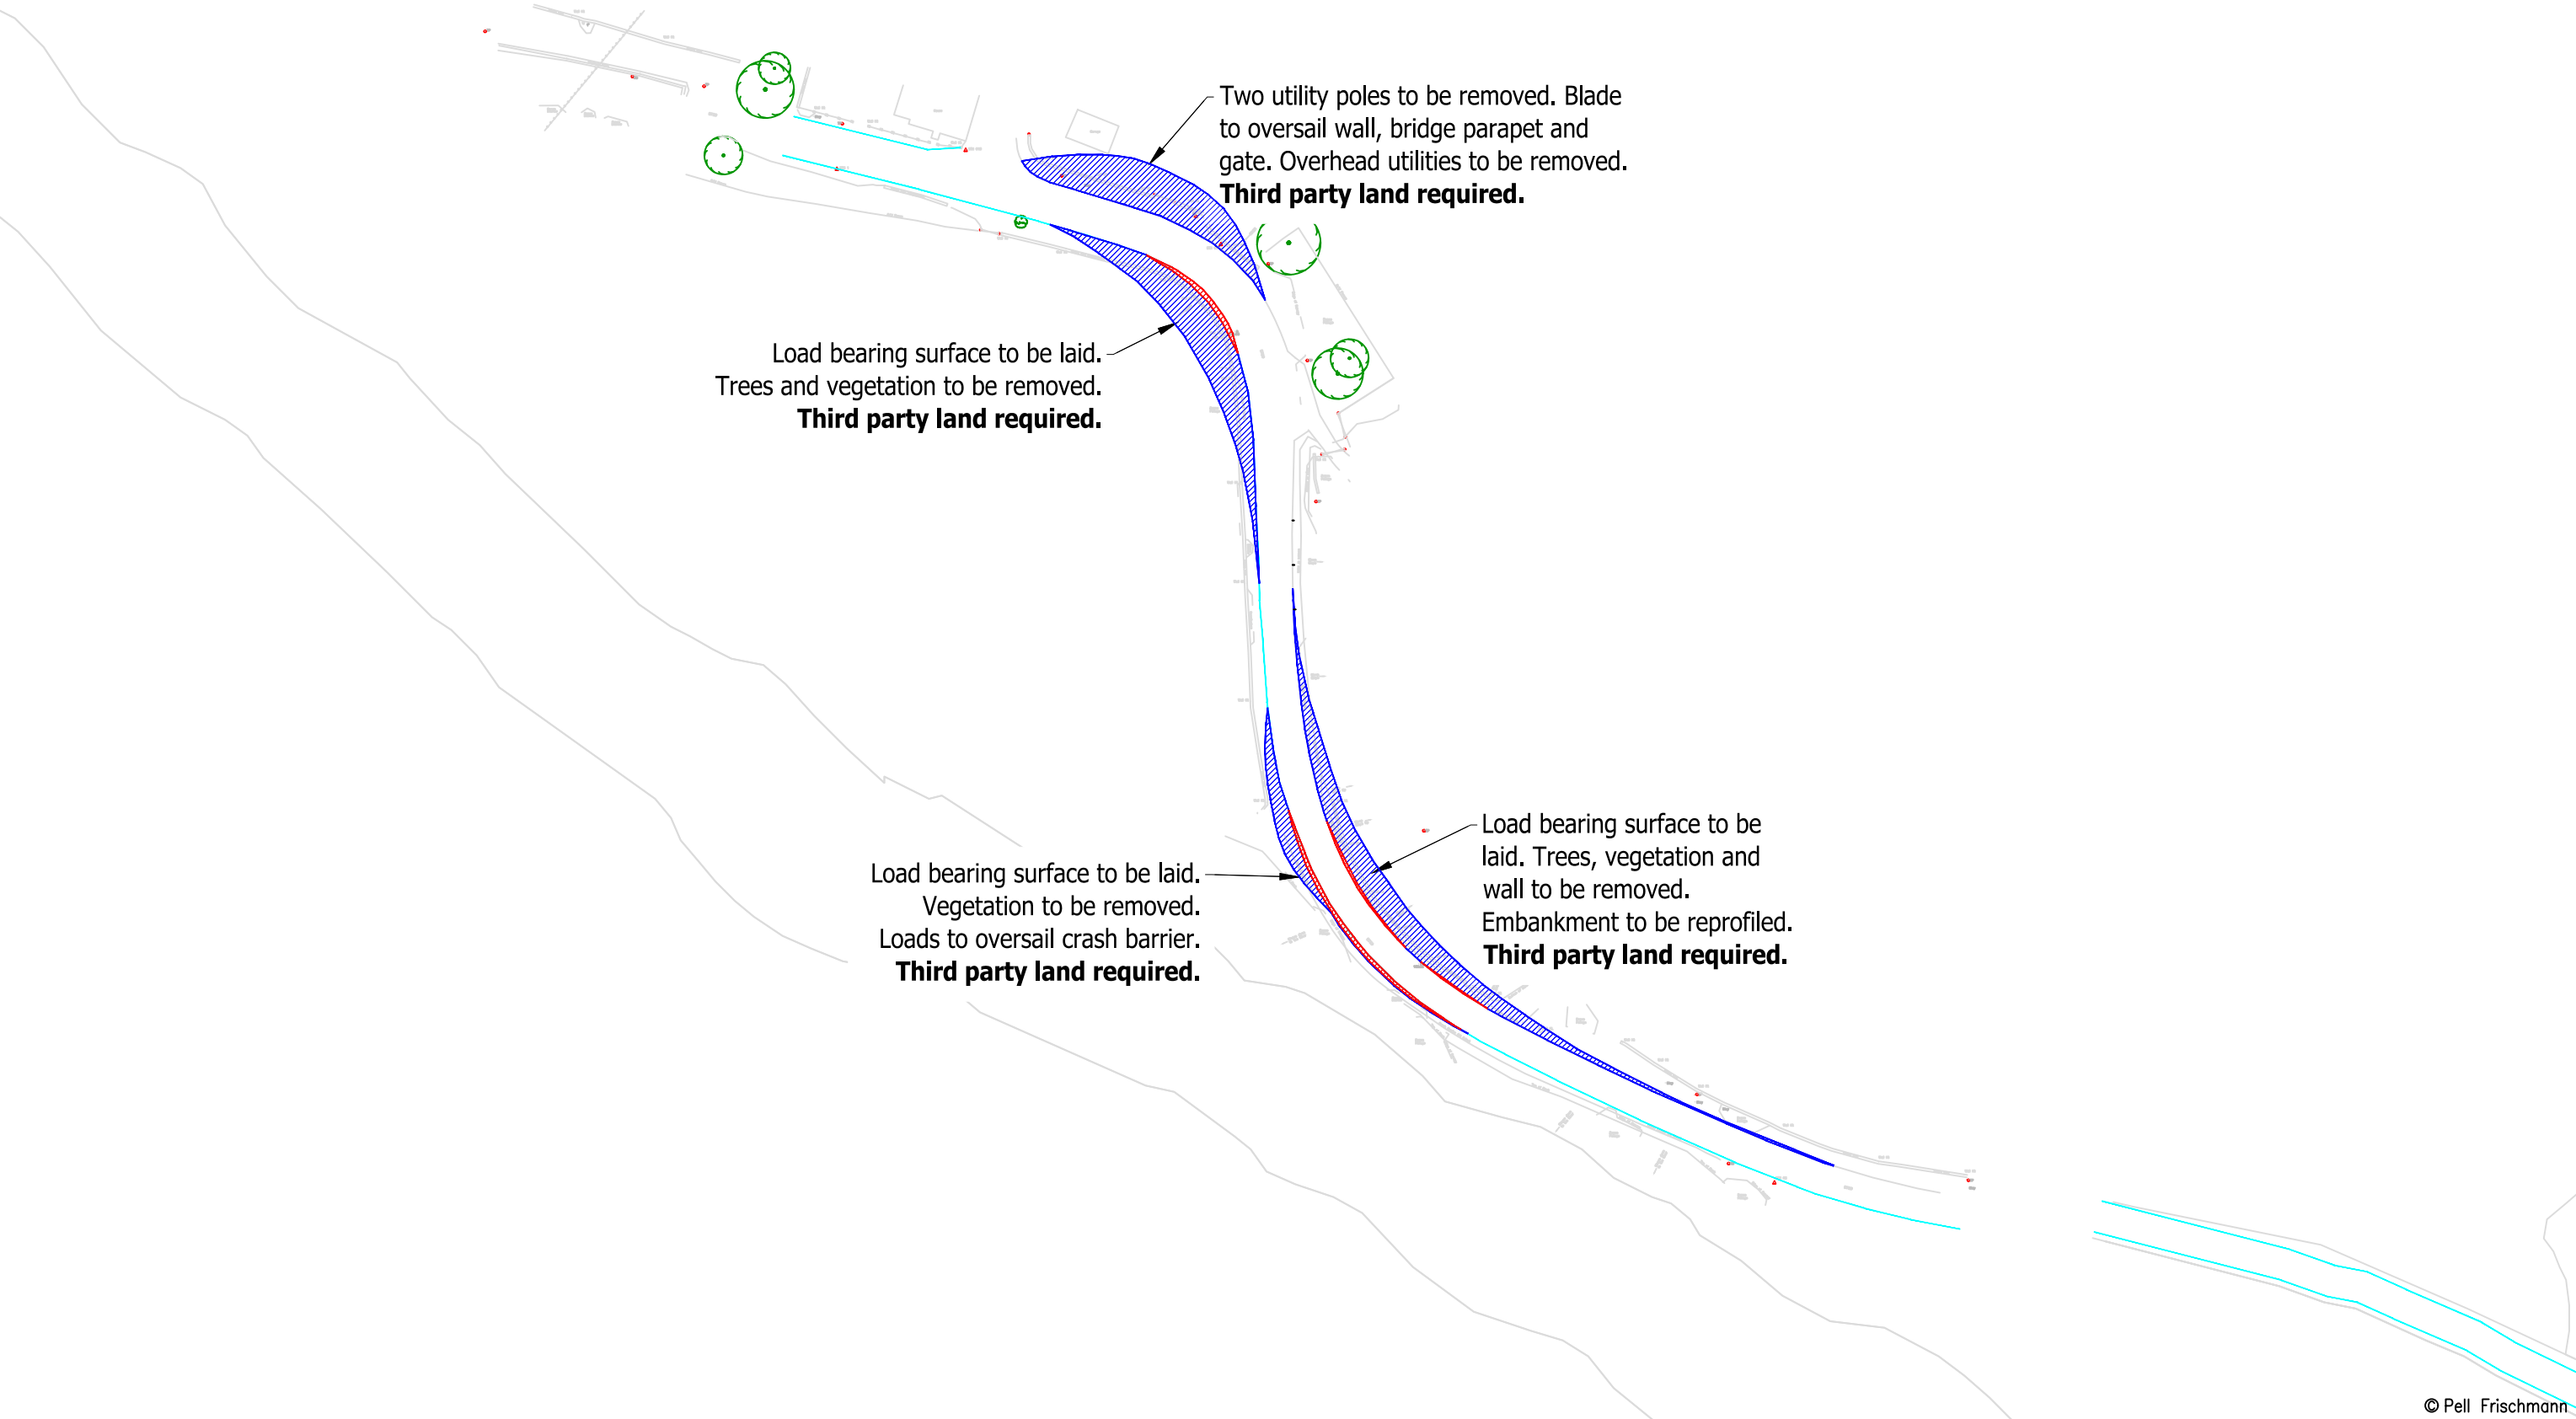


Pell Frischmann 93 GEORGE STREET, EDINBURGH, EH2 3ES Tel: +44 (0)131 240 1270 Email: p.fedinburgh@pellfrischmann.com www.pellfrischmann.com	Project	Appin Wind Farm			Name	Date	Scale		1:1000 @ A3	
				Drawn	GLJ	15/07/2022	220622-Appin Tracking [SG155 N163 SG170]_Part2			
				Designed	GLJ	15/07/2022	Final.dwg			
				Checked	GB	15/07/2022	Drawing Status			
Client	Statkraft	Drawing Title	SG155 / N163 / SG170 Blades & 29.977 x 4.8 x 4.793 Tower		Point of Interest		69,70		Draft	
					Drawing No.	Notes:			Revision	
Key		SPA Location		SK45A		1. All mitigation is subject to confirmation through a test run. 2. This is not a construction drawing and is intended for illustration purposes only.			1	
Wheel SPA Body SPA Load SPA Indicative Over-run Over-sail		B729 Burnfoot Double Bend								




© Pell Frischmann

Pell Frischmann 93 GEORGE STREET, EDINBURGH, EH2 3ES Tel: +44 (0)131 240 1270 Email: p.fedinburgh@pellfrischmann.com www.pellfrischmann.com		Project		Name		Date	Scale				
		Appin Wind Farm		Drawn	GLJ	15/07/2022	1:1000 @ A3				
		Drawing Title		Designed	GLJ	15/07/2022	220622 - Appin Tracking [SG155 N163 SG170]_Part2				
				Checked	GB	15/07/2022	Final.dwg				
Client		Statkraft		Drawing Title		Point of Interest		Date	Drawing Status		
Key		SPA Location		SG155 / N163 / SG170 Blades & 29.977 x 4.8 x 4.793 Tower		69,70		Draft			
				B729 Burnfoot Double Bend		Drawing No.		Notes:		Revision	
Wheel SPA		Body SPA		Load SPA		Indicative		Over-run		Over-sail	
						SK45B		1. All mitigation is subject to confirmation through a test run. 2. This is not a construction drawing and is intended for illustration purposes only.		1	

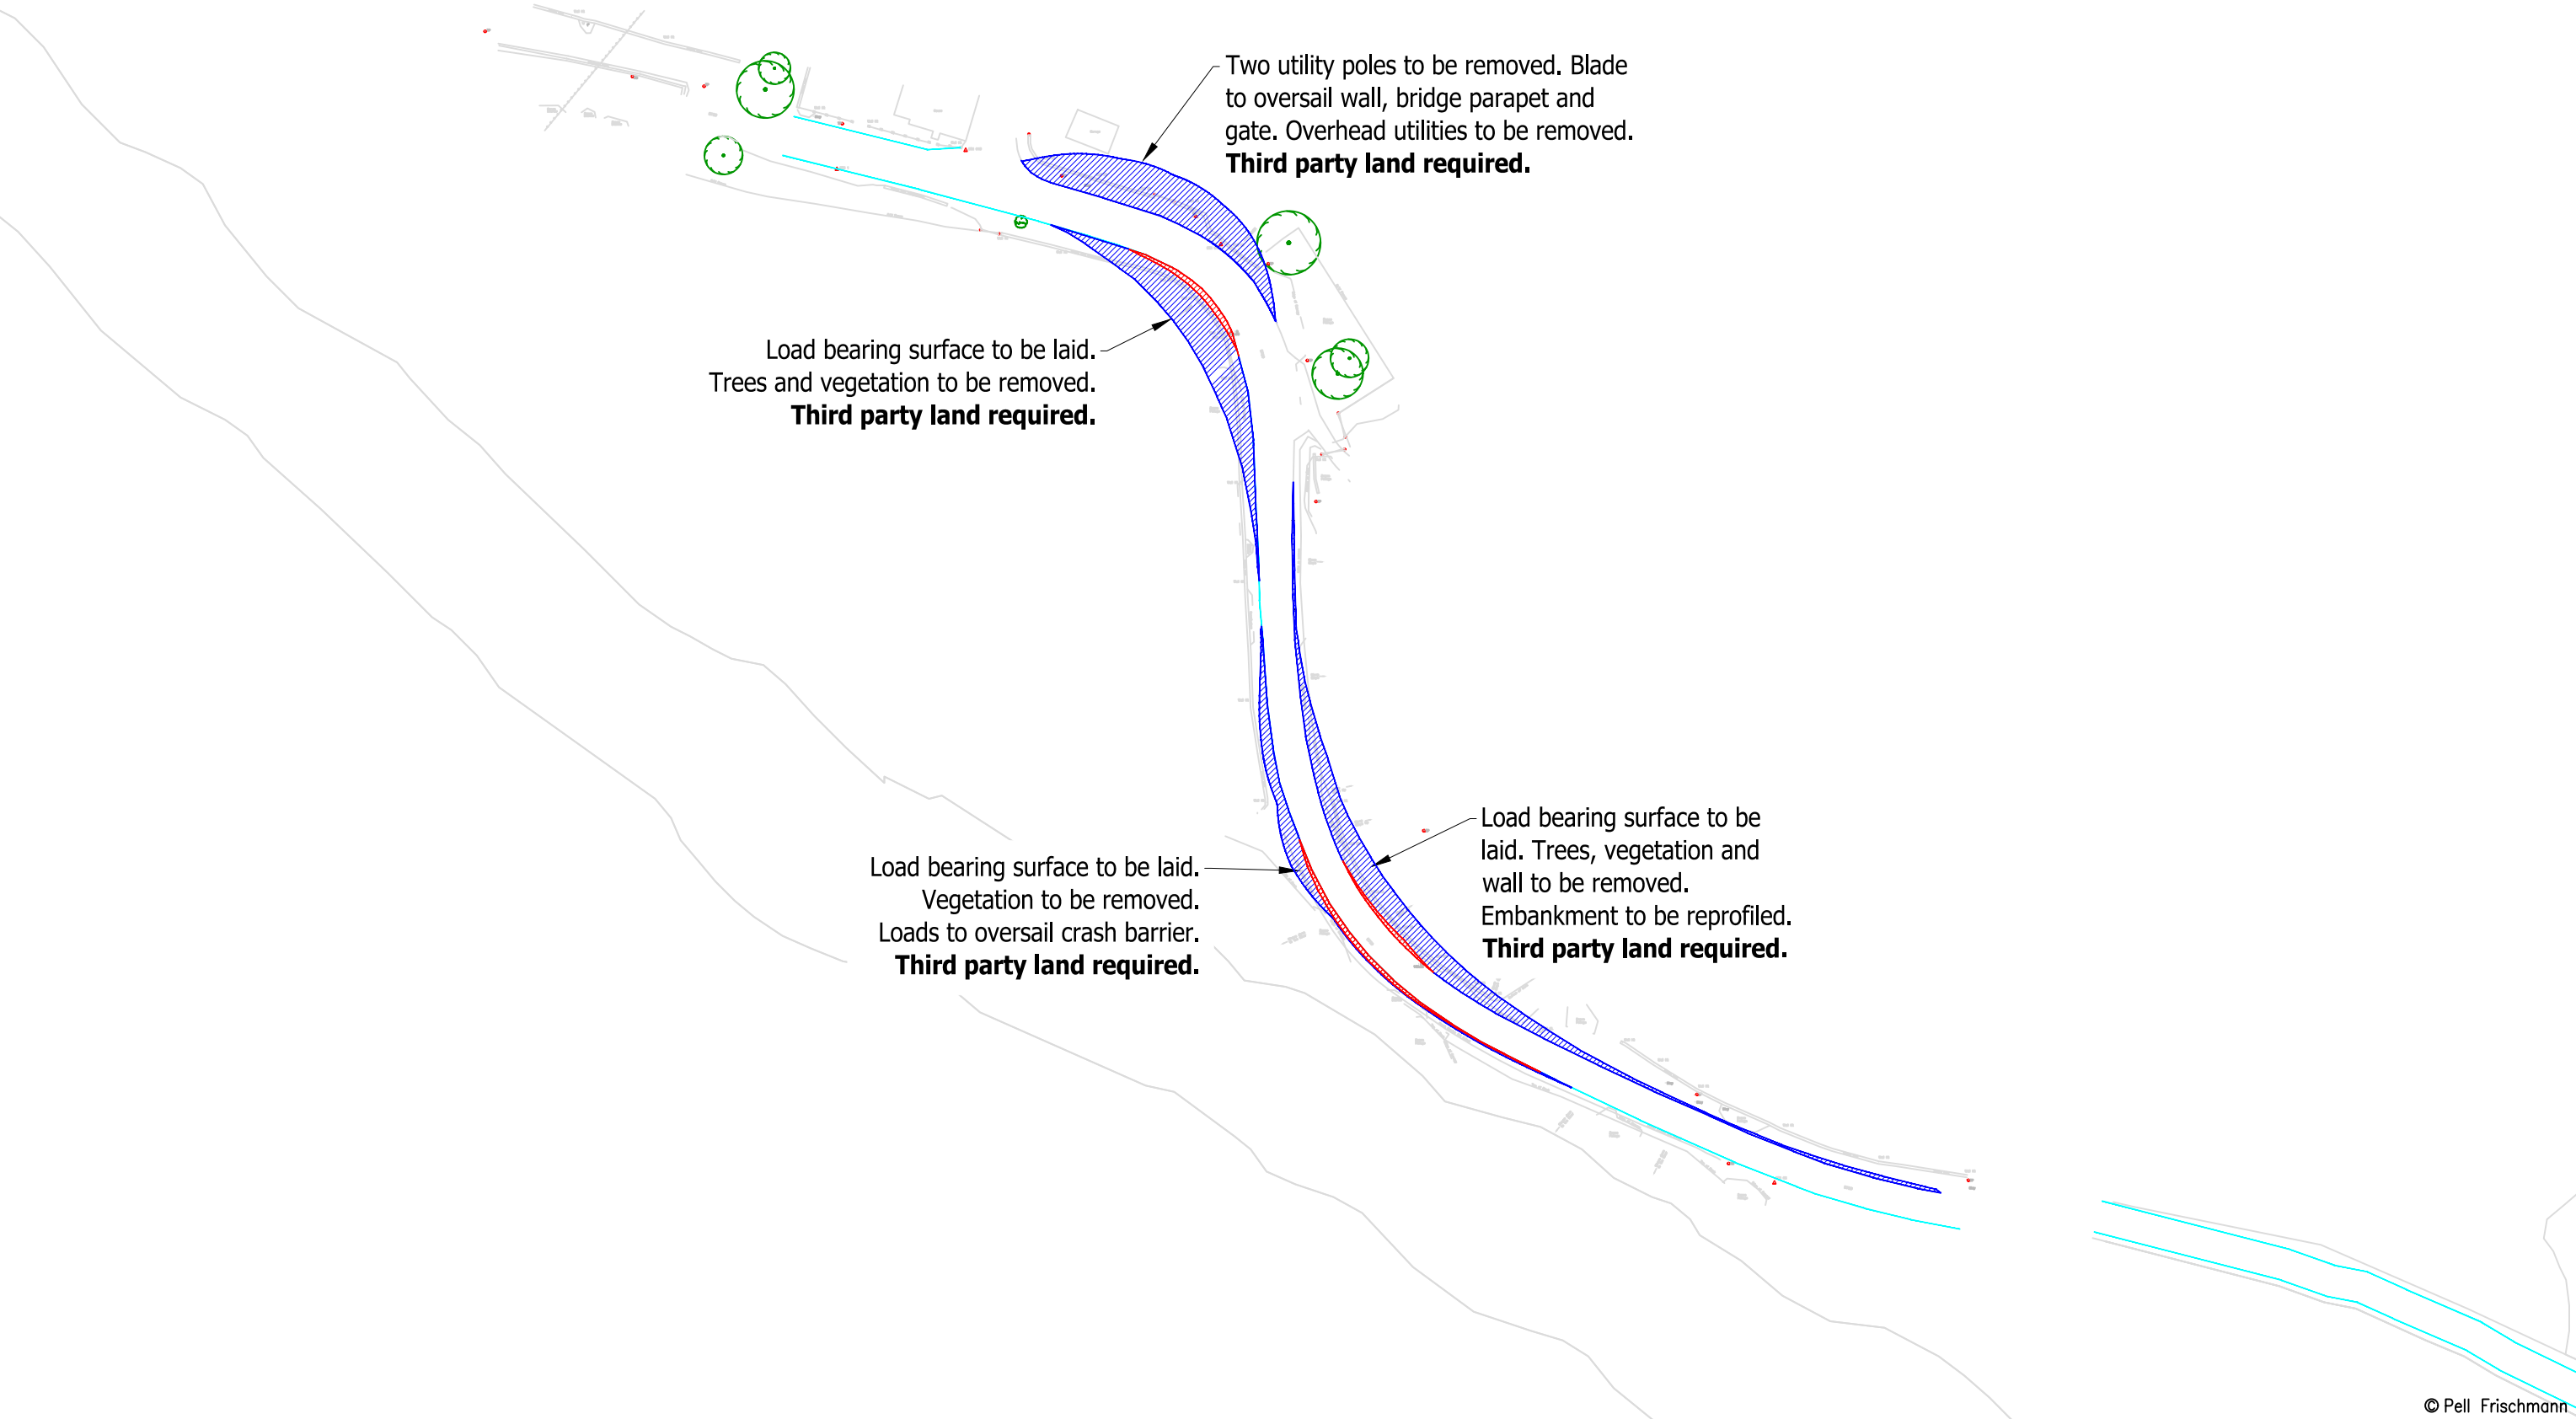


© Pell Frischmann

Pell Frischmann 93 GEORGE STREET, EDINBURGH, EH2 3ES Tel: +44 (0) 131 240 1270 Email: pfredinburgh@pellfrischmann.com www.pellfrischmann.com	Project	Appin Wind Farm			Name	Date	Scale	
				Drawn	GLJ	15/07/2022	1:1000 @ A3	
				Designed	GLJ	15/07/2022	220622 - Appin Tracking [SG155 N163 SG170]_Part2	
				Checked	GB	15/07/2022	Final.dwg	
Client Statkraft	Drawing Title		SG155 / N163 / SG170 Blades & 29.977 x 4.8 x 4.793 Tower		Point of Interest		69,70	
					Drawing No.		SK45C	
					Notes:		1. All mitigation is subject to confirmation through a test run. 2. This is not a construction drawing and is intended for illustration purposes only.	
Key Wheel SPA Body SPA Load SPA Indicative Over-run Over-sail	SPA Location		B729 Burnfoot Double Bend		Drawing Status		Draft	
					Revision		1	

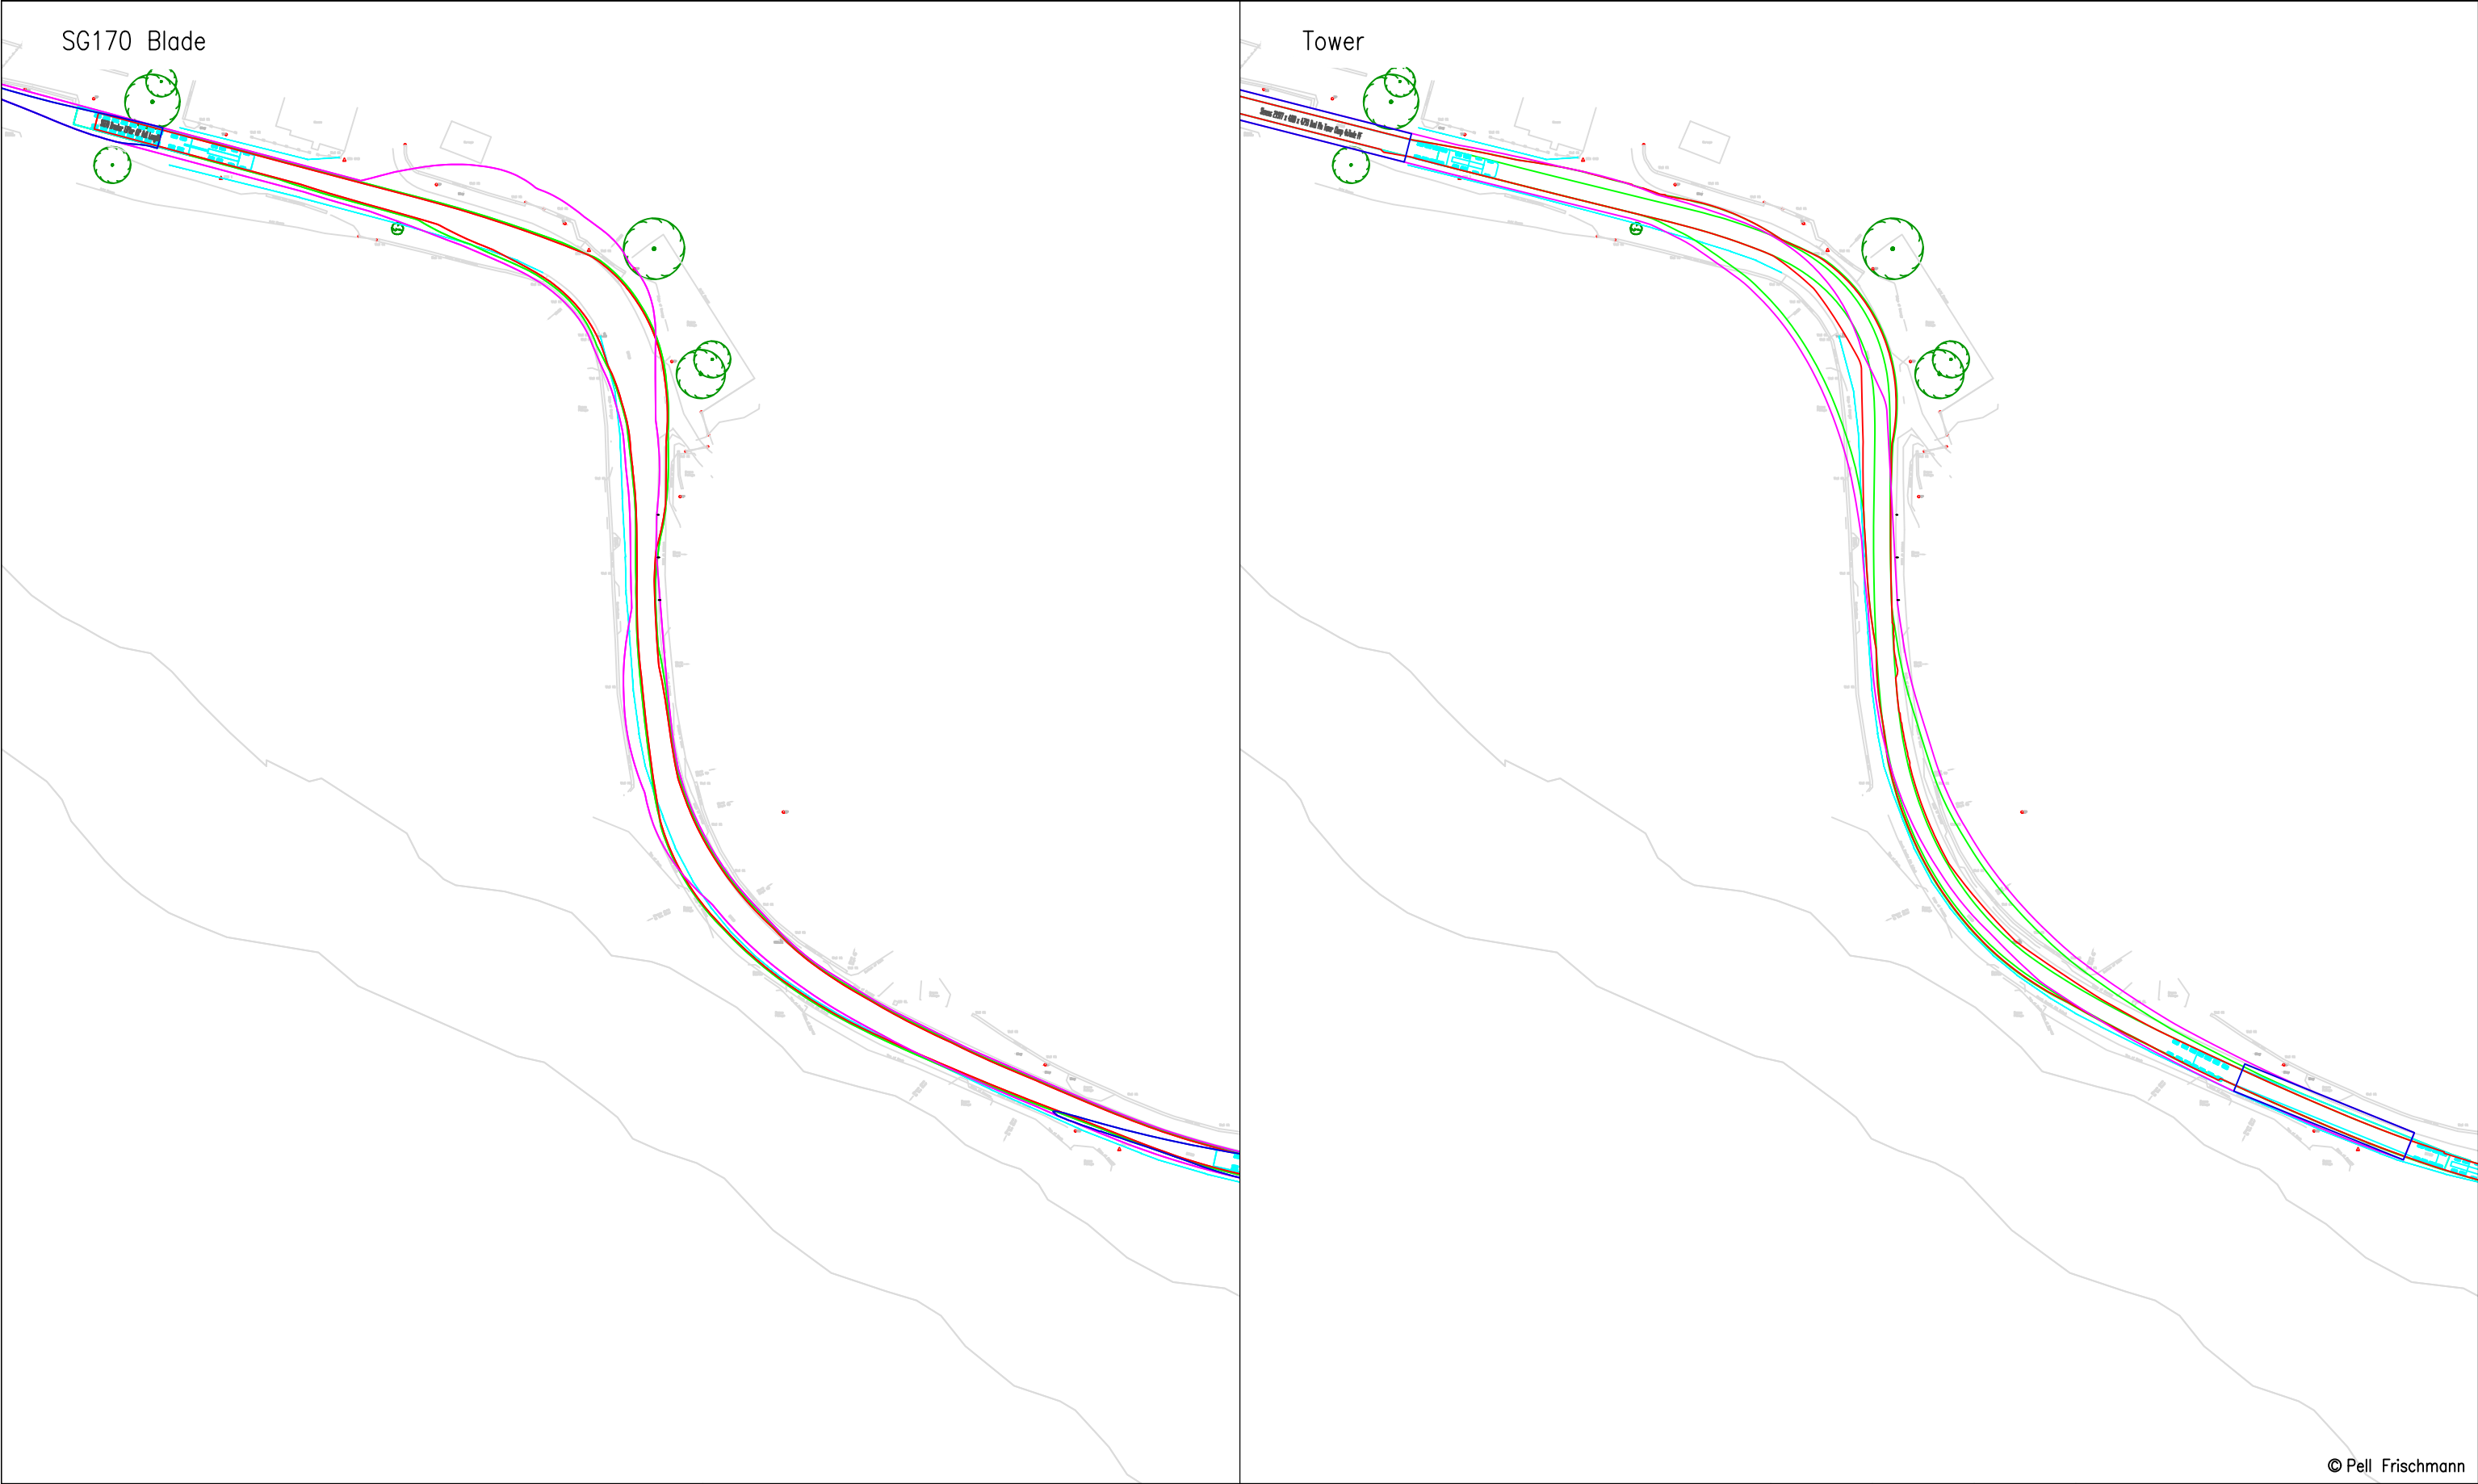

© Pell Frischmann

Pell Frischmann 93 GEORGE STREET, EDINBURGH, EH2 3ES Tel: +44 (0)131 240 1270 Email: p.fedinburgh@pellfrischmann.com www.pellfrischmann.com	Project		Appin Wind Farm			Name	Date	Scale		1:1000 @ A3		
					Drawn	GLJ	15/07/2022	220622 - Appin Tracking [SG155 N163 SG170]_Part2				
					Designed	GLJ	15/07/2022	Final.dwg				
					Checked	GB	15/07/2022	Drawing Status				
Client	Statkraft		Drawing Title		SG155 / N163 / SG170 Blades & 29.977 x 4.8 x 4.793 Tower		Point of Interest		69,70		Draft	
Key	Wheel SPA Body SPA Load SPA Indicative Over-run Over-sail	SPA Location		B729 Burnfoot Double Bend		Drawing No.		Notes:		Revision		
						SK45D		1. All mitigation is subject to confirmation through a test run. 2. This is not a construction drawing and is intended for illustration purposes only.		1		

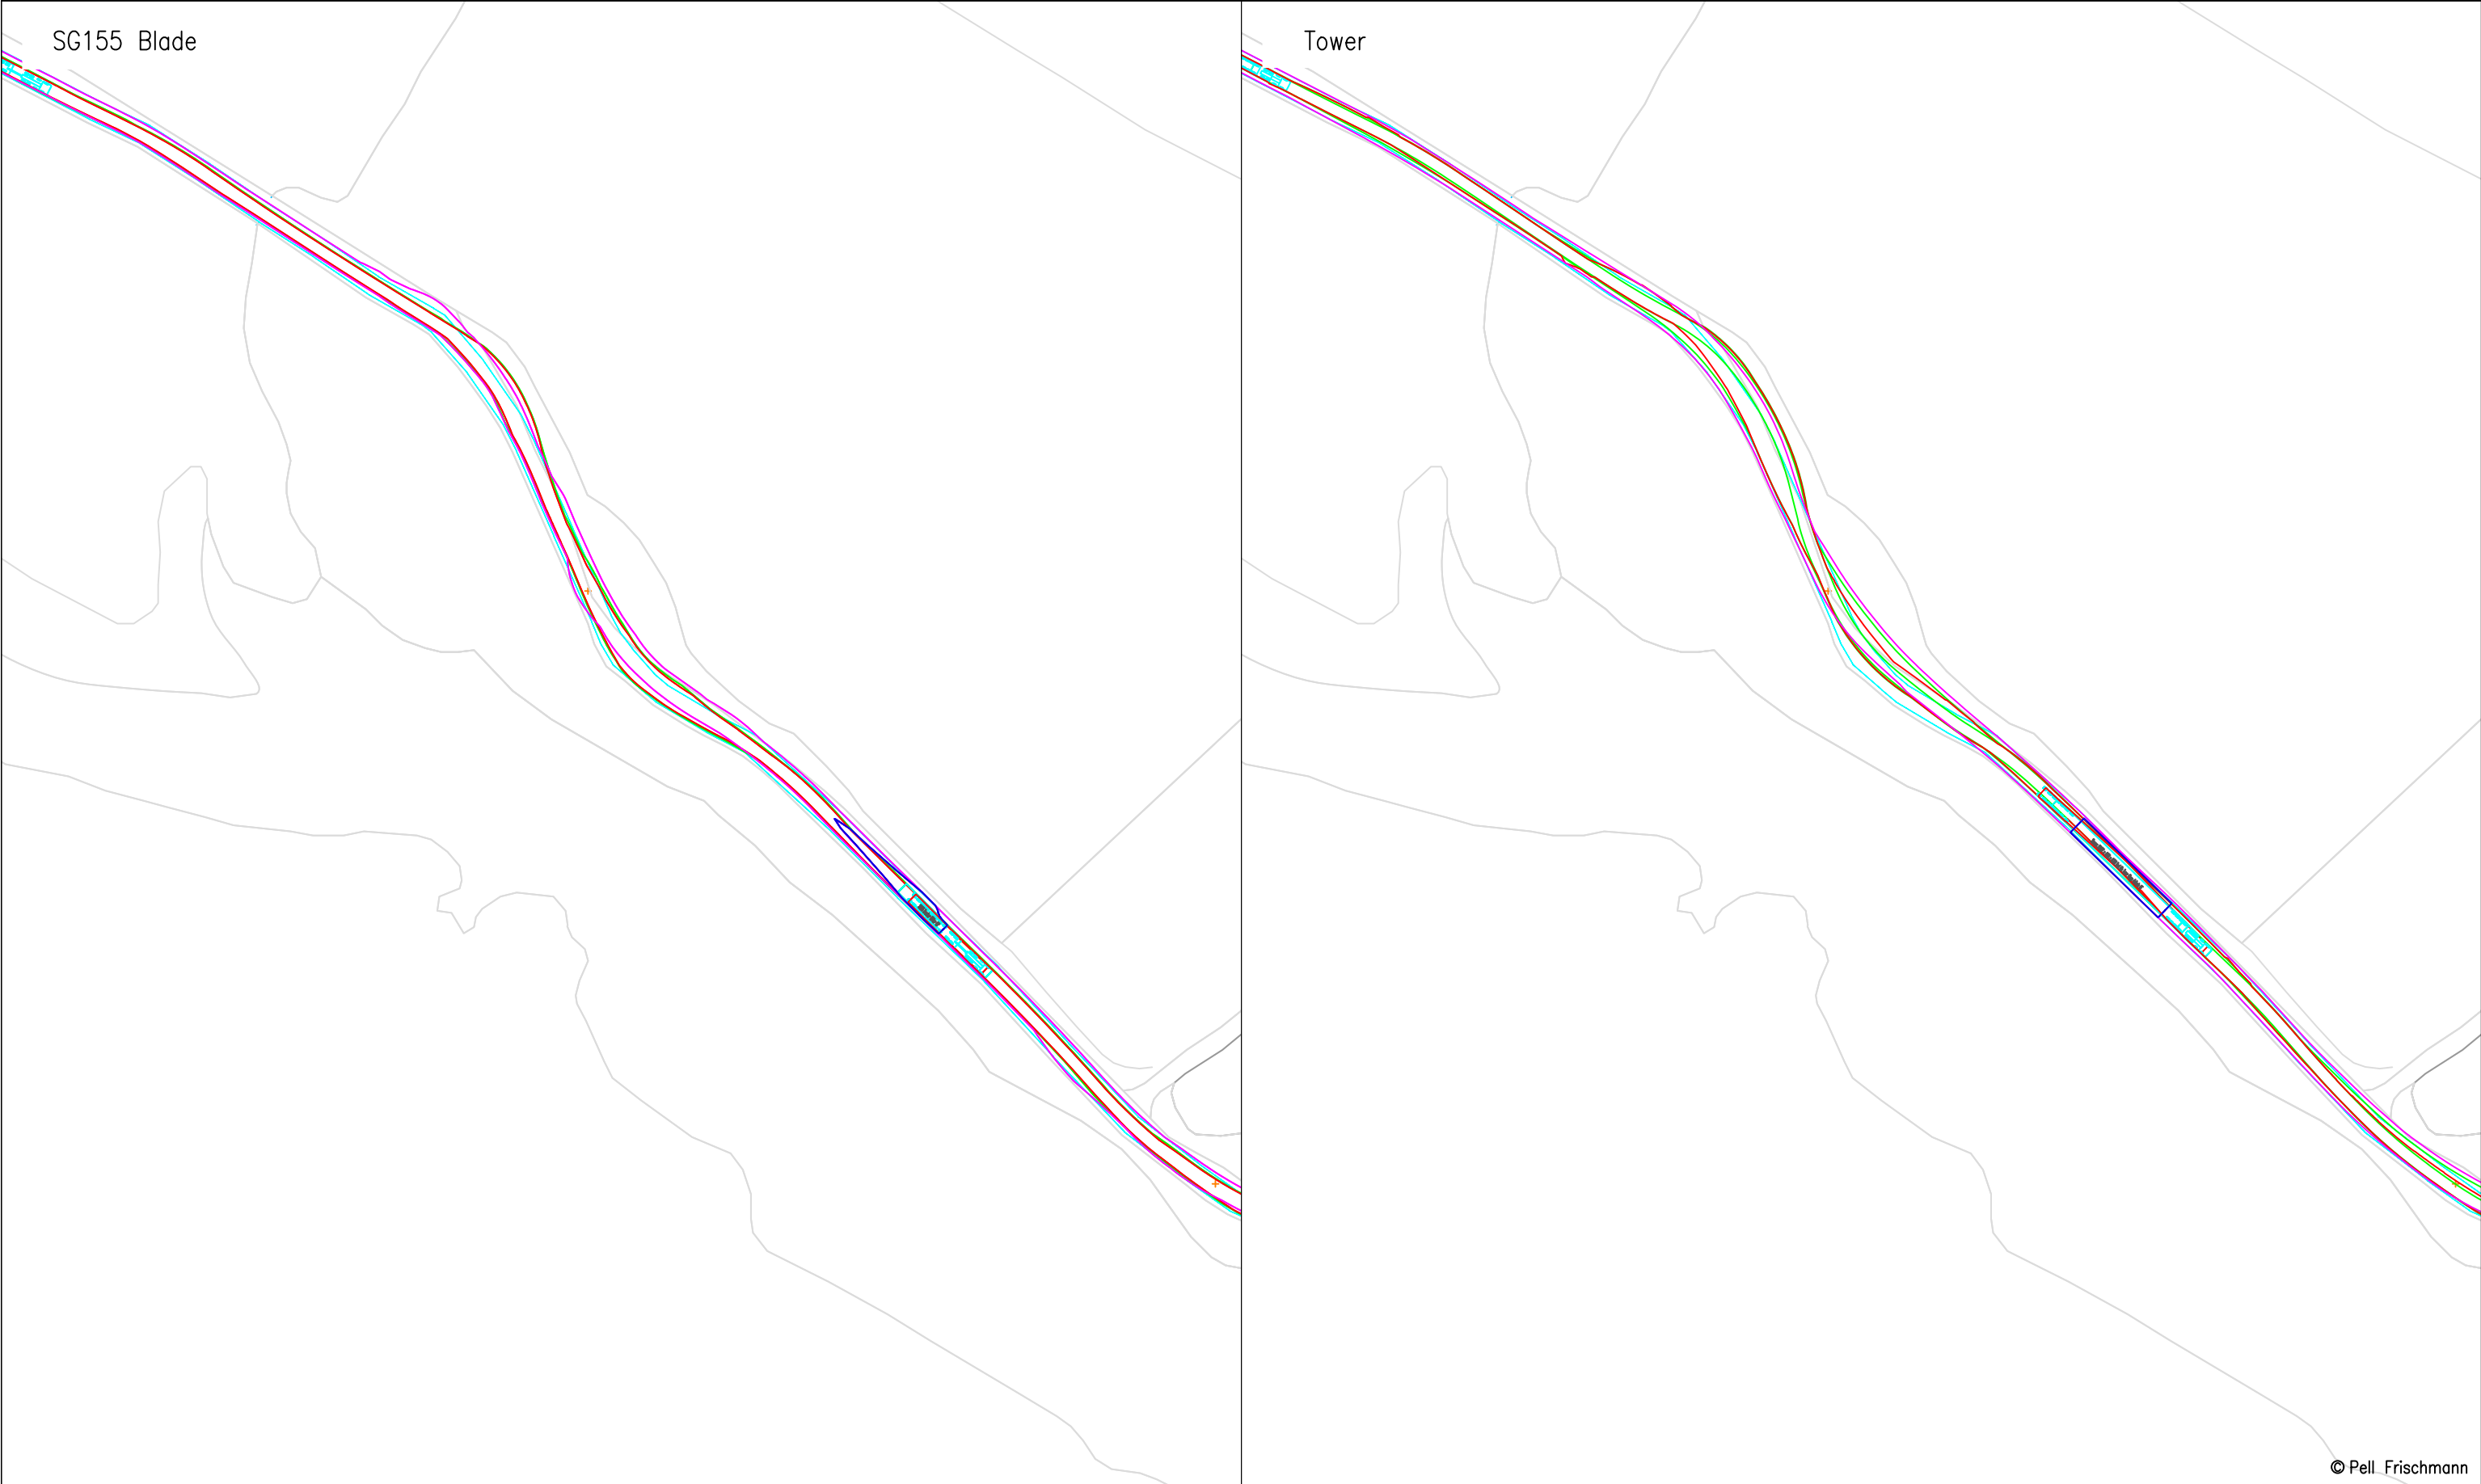

© Pell Frischmann

Pell Frischmann 93 GEORGE STREET, EDINBURGH, EH2 3ES Tel: +44 (0)131 240 1270 Email: pfedinburgh@pellfrischmann.com www.pellfrischmann.com	Project Appin Wind Farm			Name	Date	Scale 1:1500 @ A3	
			Drawn	GLJ	15/07/2022	220622 - Appin Tracking [SG155 N163 SG170]_Part2	
			Designed	GLJ	15/07/2022	Final.dwg	
			Checked	GB	15/07/2022	Drawing Status Draft	
Client Statkraft	Drawing Title SG155 / N163 / SG170 Blades & 29.977 x 4.8 x 4.793 Tower		Point of Interest		71		
			Drawing No. SK46		Notes: 1. All mitigation is subject to confirmation through a test run. 2. This is not a construction drawing and is intended for illustration purposes only.	Revision 1	
Key Wheel SPA Body SPA Load SPA Indicative Over-run Over-sail	SPA Location B729 West of Burnfoot Bridge						

SG155 Mitigation


Load bearing surface to be laid. Vegetation and one utility pole to be removed.
Third party land required.

Bank to be reprofiled and load bearing surface to be laid. Vegetation to be cleared.

© Pell Frischmann


✓ Bank to be reprofiled and load bearing surface to be laid.
Vegetation to be cleared.

Pell Frischmann 93 GEORGE STREET, EDINBURGH. EH2 3ES Tel: +44 (0)131 240 1270 Email: pfe@pellfrischmann.com www.pellfrischmann.com	Project	Appin Wind Farm			Name	Date	Scale	1:1000 @ A3		
			Drawn	GLJ	15/07/2022	210622-Appin Tracking [SG155 N163 SG170]_Part2 Final.dwg				
			Designed	GLJ	15/07/2022					
			Checked	GB	15/07/2022					
Client	Statkraft	Drawing Title	SG155 / N163 / SG170 Blades & 29.977 x 4.8 x 4.793 Tower		Point of Interest		71	Drawing Status		Draft
Key	Wheel SPA Body SPA Load SPA Indicative Over-run Over-sail	Drawing Location	B729 West of Burnfoot Bridge		Drawing No.	Notes:				Revision
				SK46A	1. All mitigation is subject to confirmation through a test run. 2. This is not a construction drawing and is intended for illustration purposes only.				1	

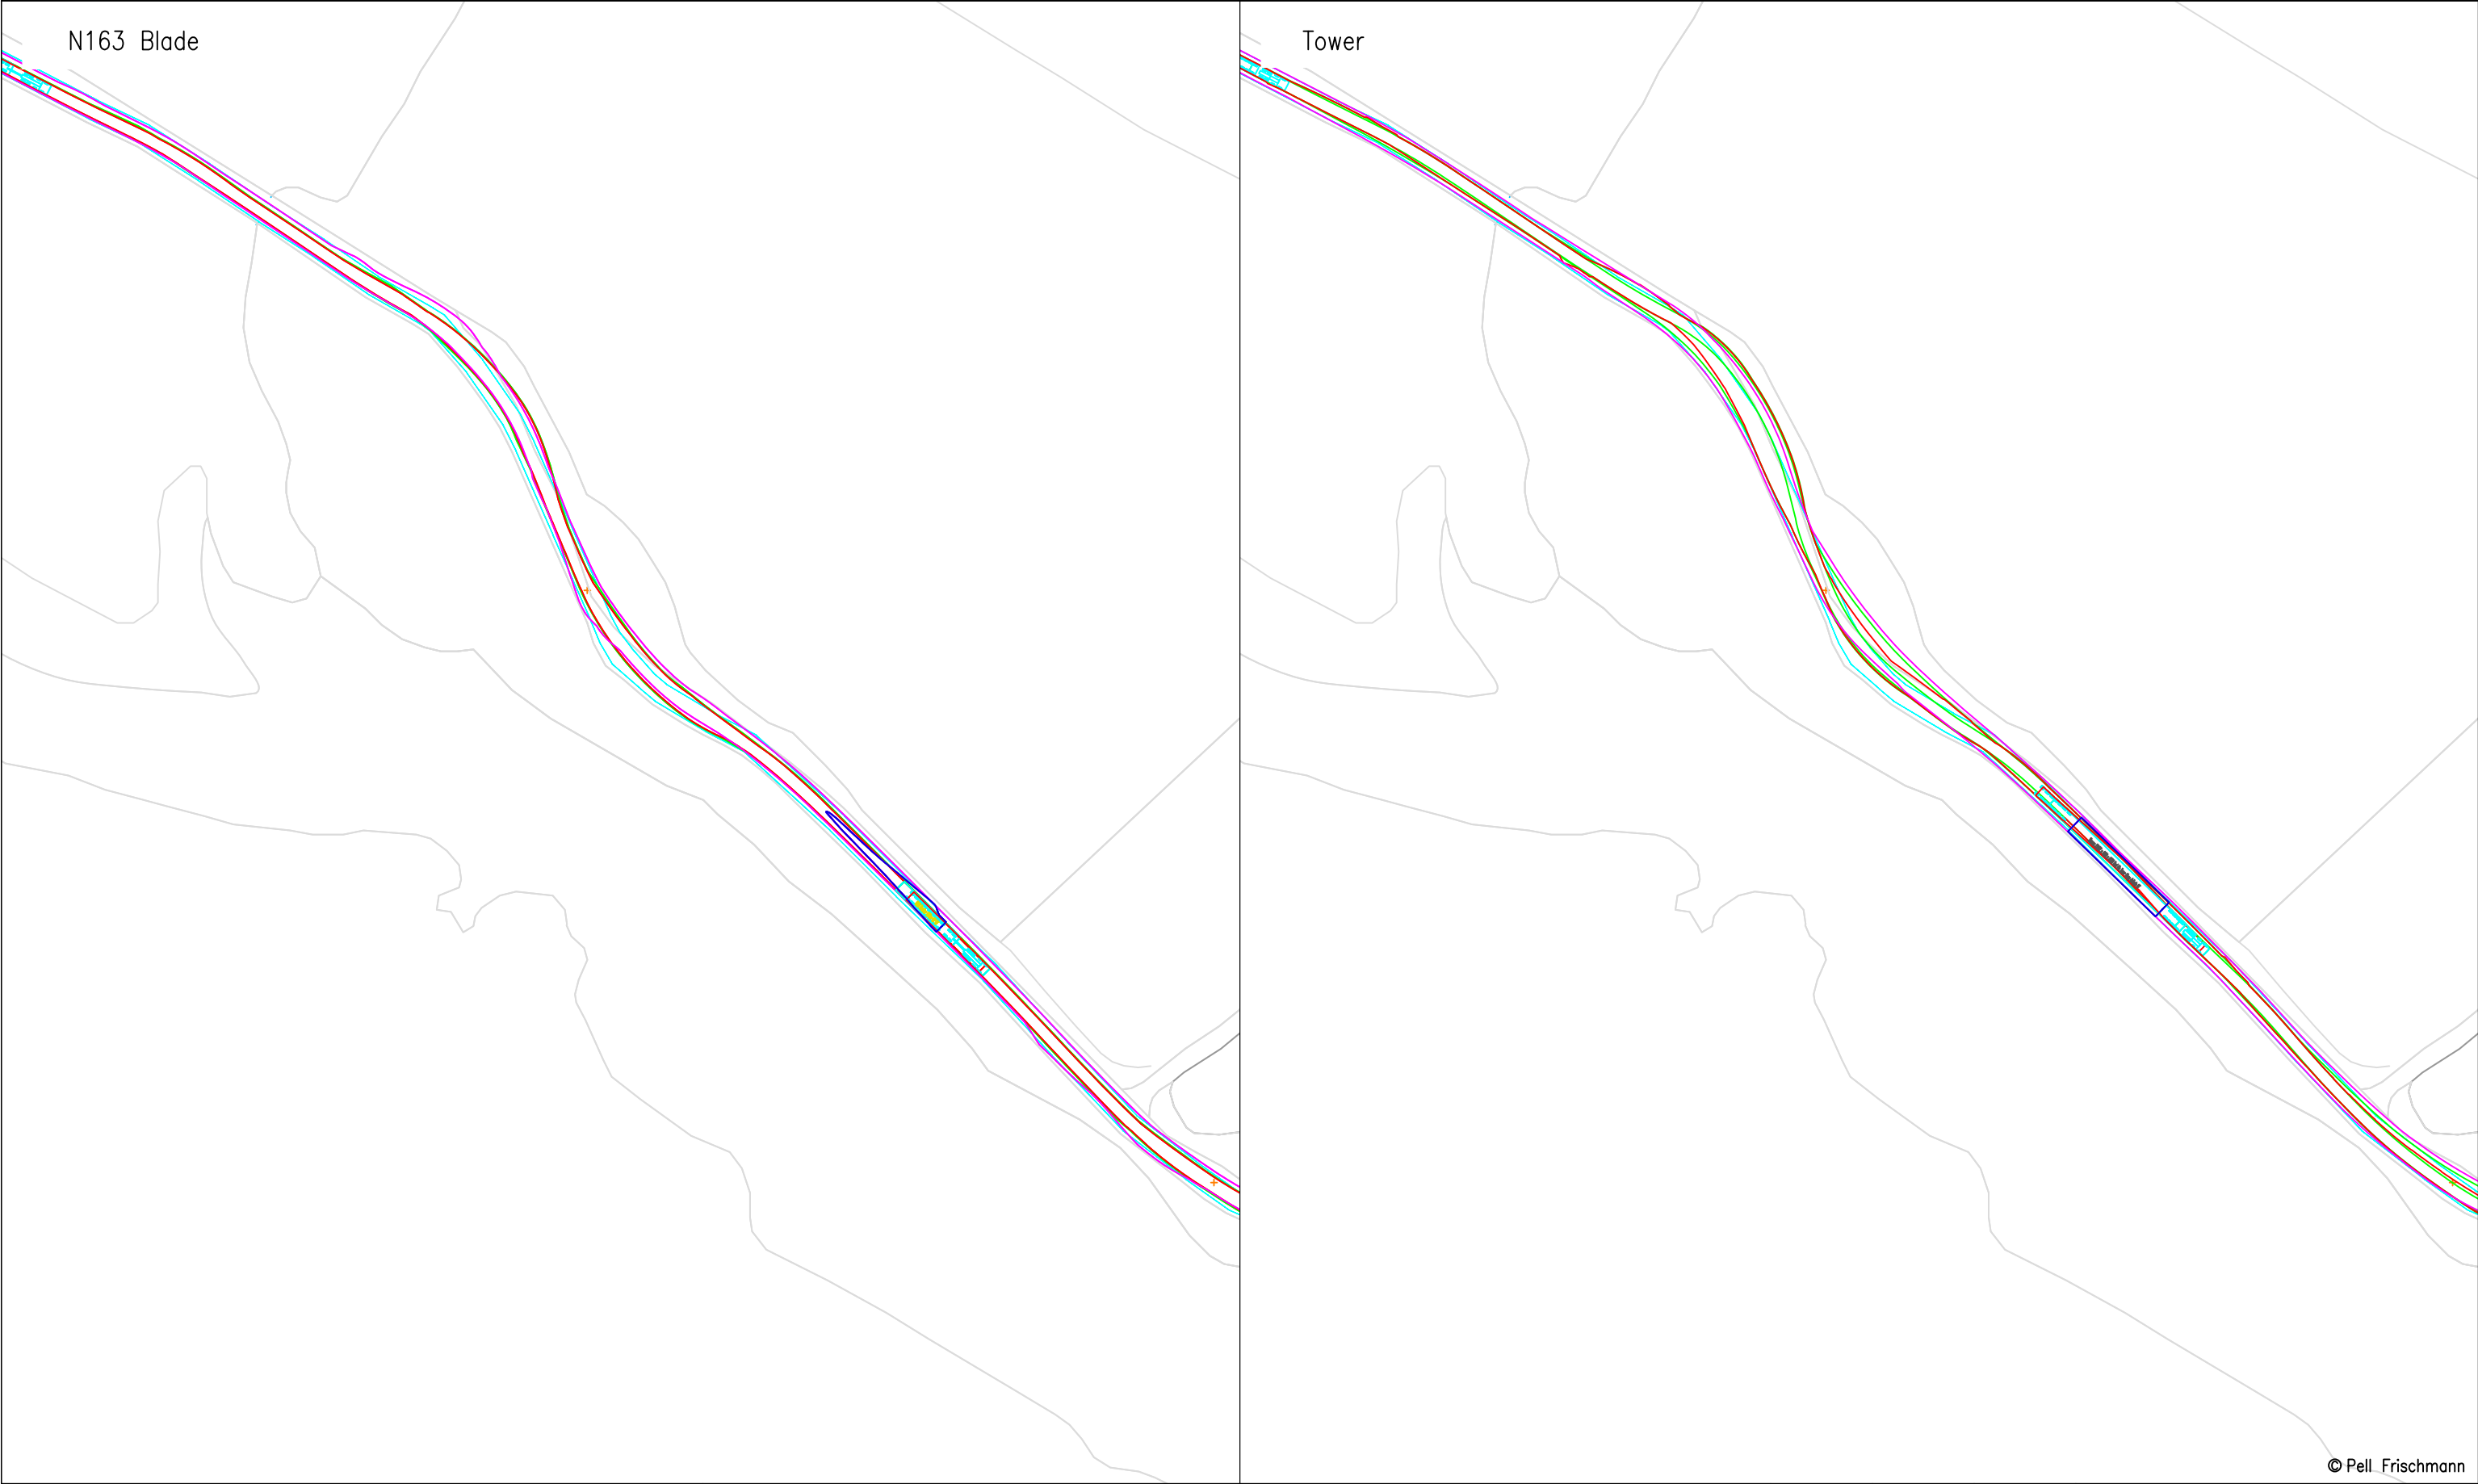


© Pell Frischmann

Pell Frischmann 93 GEORGE STREET, EDINBURGH, EH2 3ES Tel: +44 (0)131 240 1270 Email: pfredinburgh@pellfrischmann.com www.pellfrischmann.com	Project	Appin Wind Farm		Name	Date	Scale		1:1500 @ A3			
			Drawn	GLJ	15/07/2022	220612 - Appin Tracking [SG155 N163 SG170]_Part2					
			Designed	GLJ	15/07/2022	Final.dwg					
			Checked	GB	15/07/2022	Drawing Status					
Client	Statkraft	Drawing Title	SG155 / N163 / SG170 Blades & 29.977 x 4.8 x 4.793 Tower	Point of Interest		71		Draft			
				Key	Wheel SPA	Body SPA	Load SPA	Indicative	Over-run	Over-sail	Revision

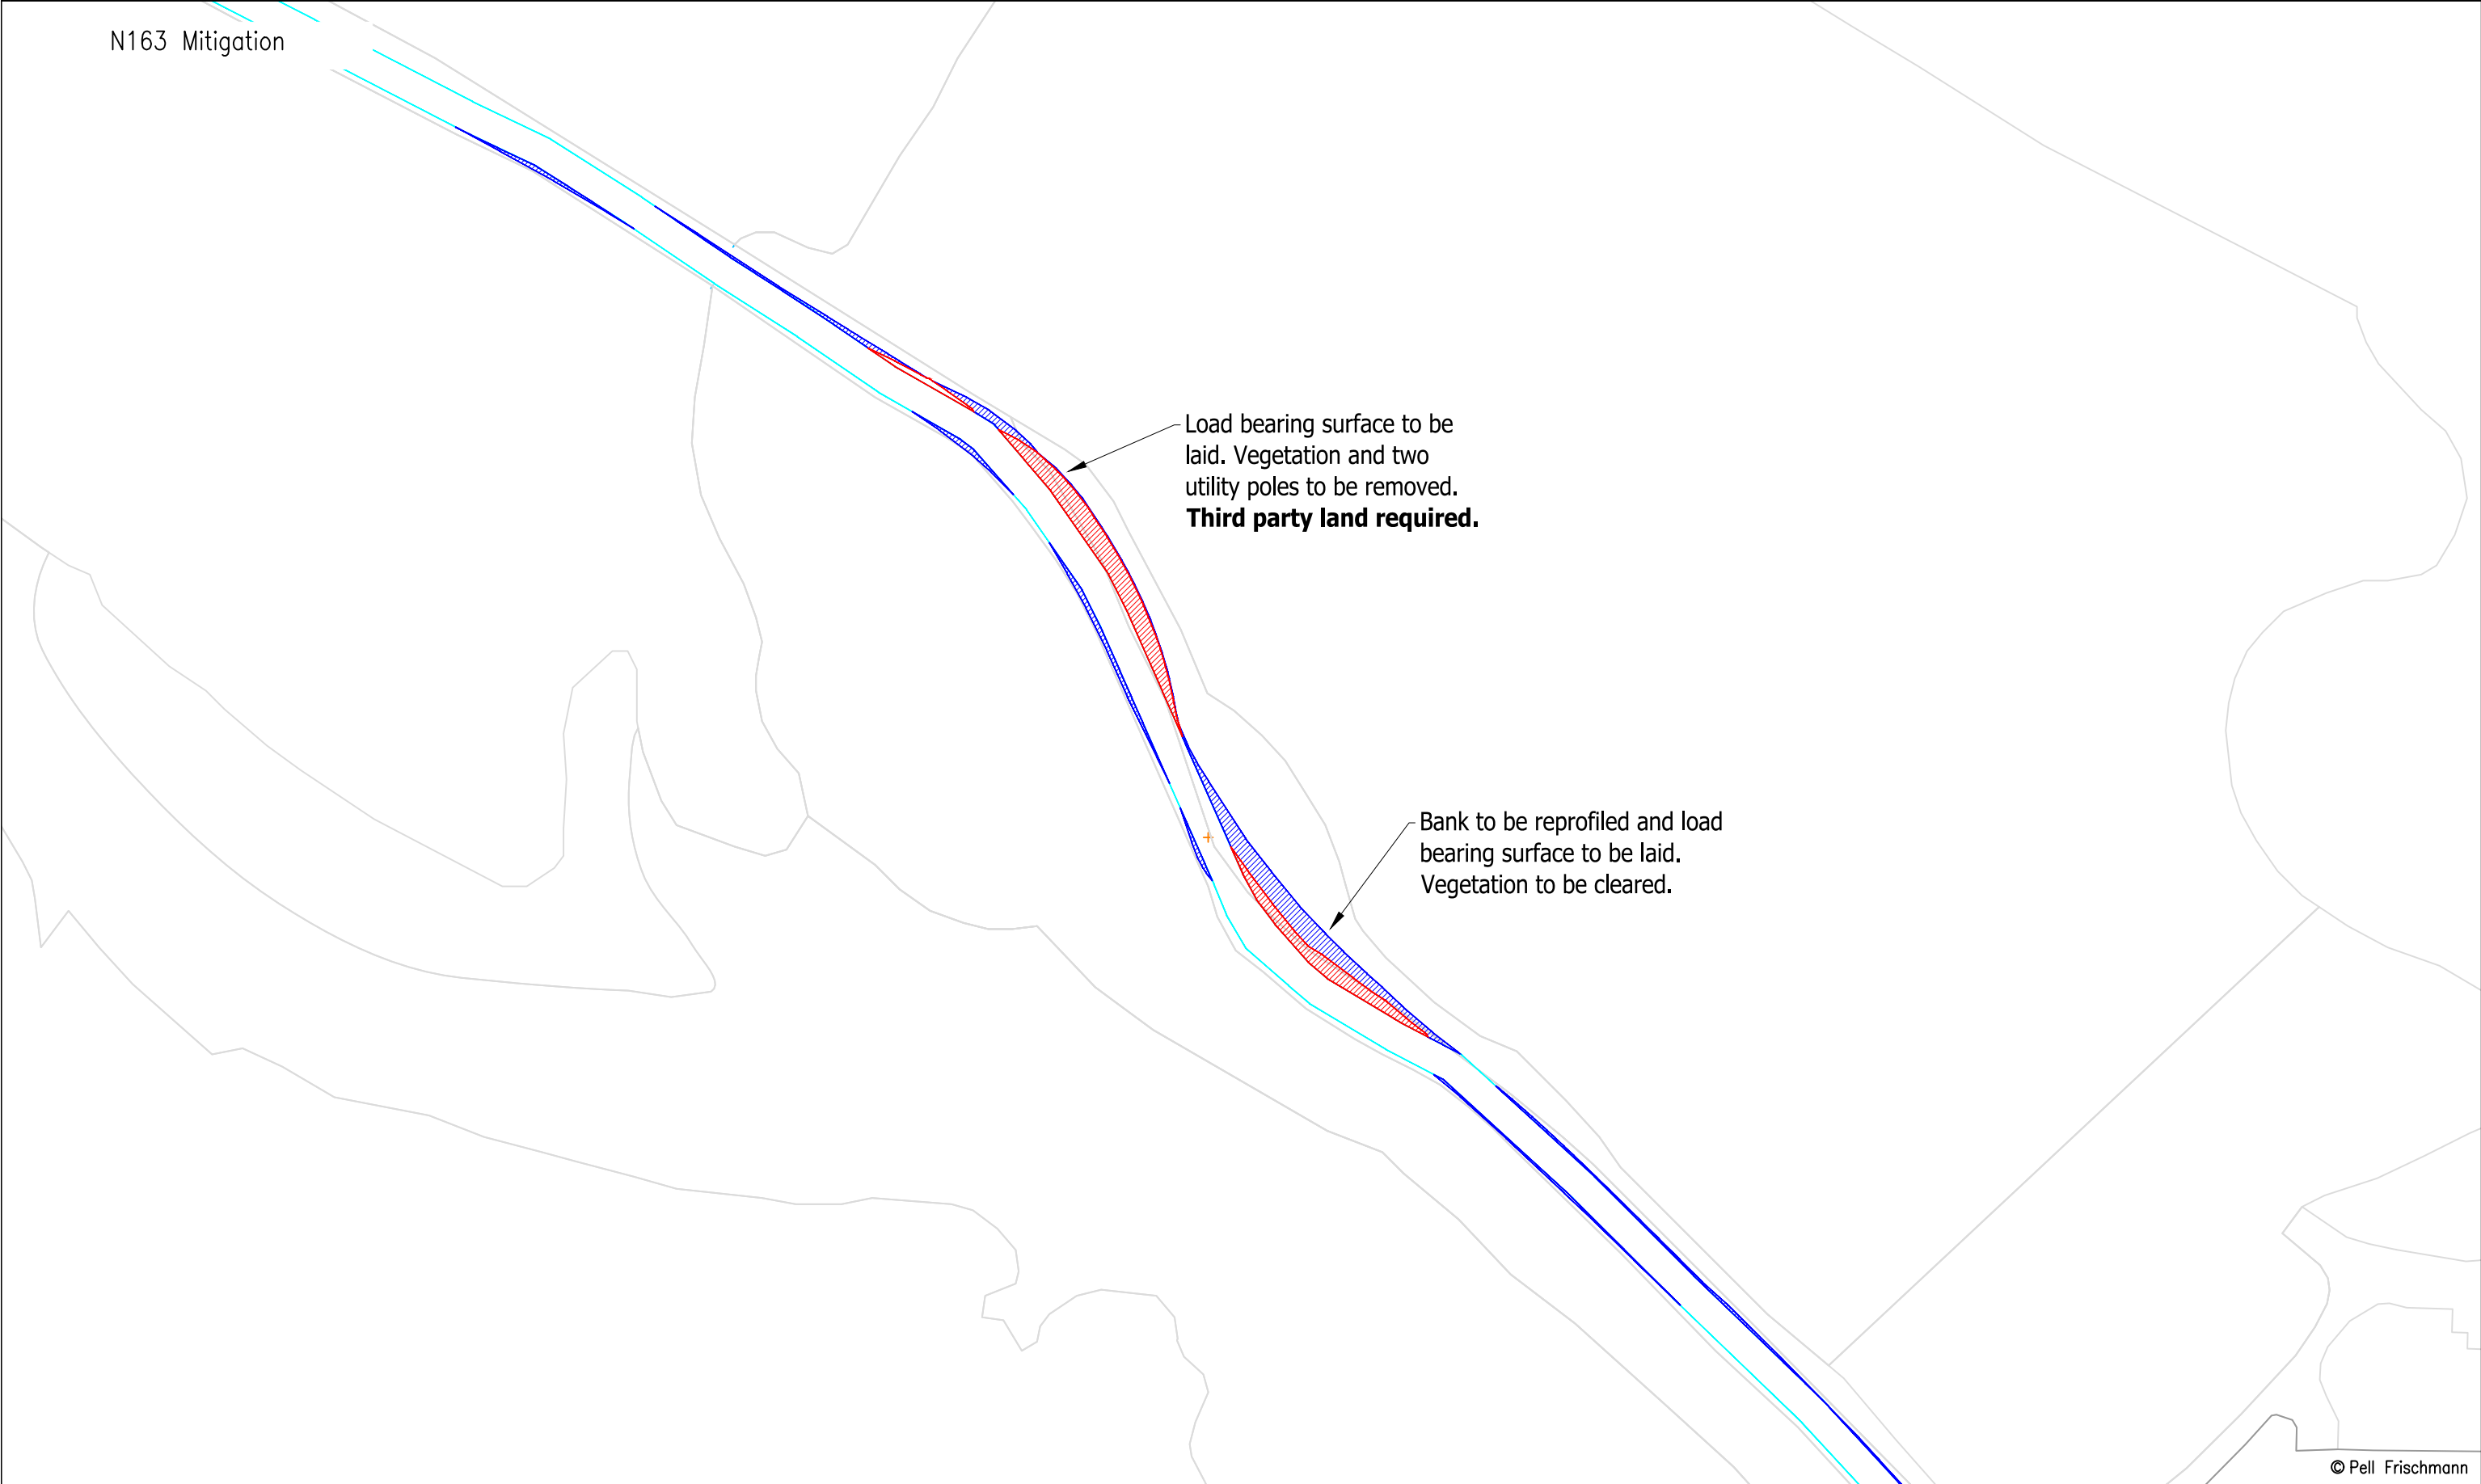

© Pell Frischmann

Pell Frischmann 93 GEORGE STREET, EDINBURGH, EH2 3ES Tel: +44 (0)131 240 1270 Email: pfedinburgh@pellfrischmann.com www.pellfrischmann.com	Project	Appin Wind Farm		Name	Date	Scale		1:1000 @ A3		
			Drawn	GLJ	15/07/2022	220612 - Appin Tracking [SG155 N163 SG170]_Part2				
			Designed	GLJ	15/07/2022	Final.dwg				
			Checked	GB	15/07/2022	Drawing Status				
Client	Statkraft	Drawing Title	SG155 / N163 / SG170 Blades & 29.977 x 4.8 x 4.793 Tower			Point of Interest		71	Draft	
			SPA Location	B729 West of Burnfoot Bridge			Drawing No.		SK46C	Notes:
							1. All mitigation is subject to confirmation through a test run.			Revision
Key			Wheel SPA Body SPA Load SPA Indicative Over-run Over-sail			2. This is not a construction drawing and is intended for illustration purposes only.			1	

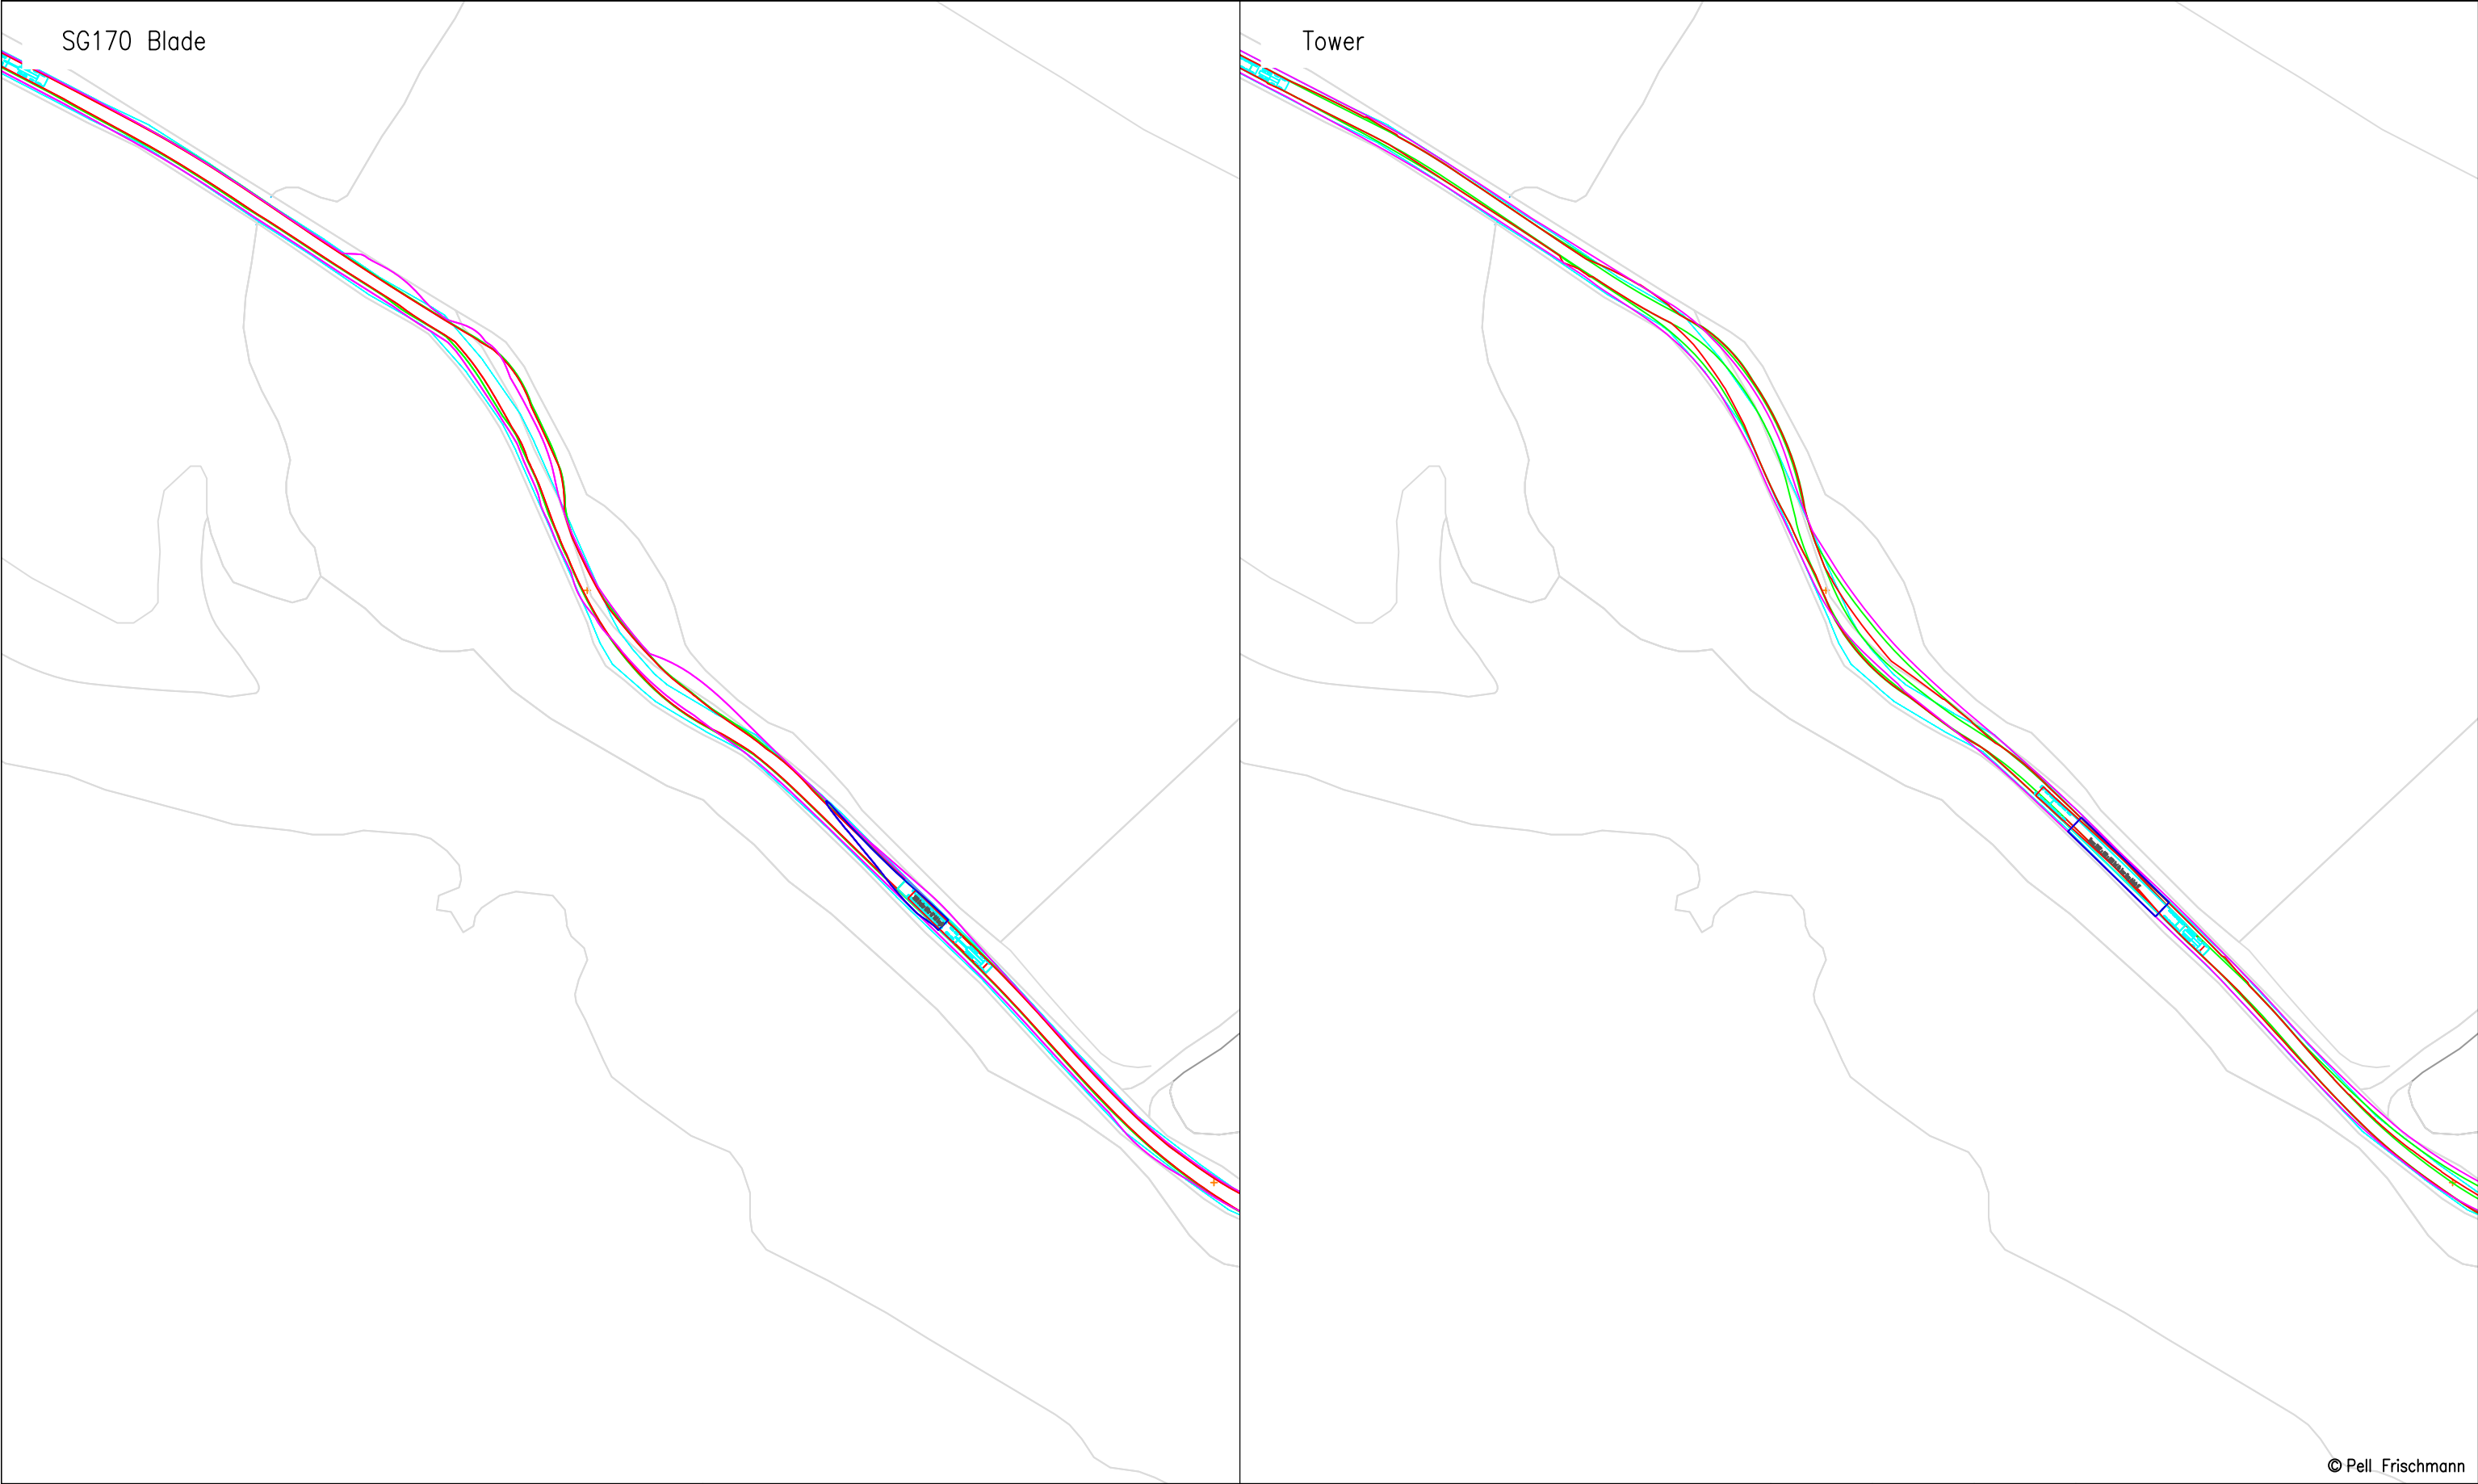

© Pell Frischmann

Pell Frischmann 93 GEORGE STREET, EDINBURGH, EH2 3ES Tel: +44 (0)131 240 1270 Email: p.fedinburgh@pellfrischmann.com www.pellfrischmann.com	Project	Appin Wind Farm			Name	Date	Scale		
				Drawn	GLJ	15/07/2022	1:1500 @ A3		
				Designed	GLJ	15/07/2022	220622 - Appin Tracking [SG155 N163 SG170]_Part2		
				Checked	GB	15/07/2022	Final.dwg		
Client	Statkraft	Drawing Title	SG155 / N163 / SG170 Blades & 29.977 x 4.8 x 4.793 Tower		Point of Interest		71	Drawing Status	
					Draft				
Key	Wheel SPA Body SPA Load SPA Indicative Over-run Over-sail	SPA Location	B729 West of Burnfoot Bridge		Drawing No.	SK46D	Notes:		Revision
							1. All mitigation is subject to confirmation through a test run. 2. This is not a construction drawing and is intended for illustration purposes only.		
								1	

SG170 Mitigation



© Pell Frischmann

Pell Frischmann 93 GEORGE STREET, EDINBURGH, EH2 3ES Tel: +44 (0)131 240 1270 Email: pfedinburgh@pellfrischmann.com www.pellfrischmann.com	Project	Appin Wind Farm		Name	Date	Scale		1:1000 @ A3	
			Drawn	GLJ	15/07/2022	20620 - Appin Tracking [SG155 N163 SG170]_Part2			
			Designed	GLJ	15/07/2022	Final.dwg			
			Checked	GB	15/07/2022	Drawing Status			
Client	Statkraft	Drawing Title	SG155 / N163 / SG170 Blades & 29.977 x 4.8 x 4.793 Tower		Point of Interest		71	Draft	
Key Wheel SPA Body SPA Load SPA Indicative Over-run Over-sail	SPA Location	B729 West of Burnfoot Bridge	Drawing No.		Notes:			Revision	
			SK46E		1. All mitigation is subject to confirmation through a test run. 2. This is not a construction drawing and is intended for illustration purposes only.			1	

SG155 Blade




Tower





© Pell Frischmann

Pell Frischmann 93 GEORGE STREET, EDINBURGH, EH2 3ES Tel: +44 (0)131 240 1270 Email: pfedinburgh@pellfrischmann.com www.pellfrischmann.com	Project	Appin Wind Farm			Name	Date	Scale		
				Drawn	GLJ	15/07/2022	1:500 @ A3		
				Designed	GLJ	15/07/2022	220622 - Appin Tracking [SG155 N163 SG170]_Part2		
				Checked	GB	15/07/2022	Final.dwg		
Client	Statkraft	Drawing Title	SG155 / N163 / SG170 Blades & 29.977 x 4.8 x 4.793 Tower		Point of Interest		72	Drawing Status	
								Draft	
Key	Wheel SPA Body SPA Load SPA Indicative Over-run Over-sail	SPA Location	B729 West of Furmiston Bridge		Drawing No.	SK47	Notes:		Revision
							1. All mitigation is subject to confirmation through a test run. 2. This is not a construction drawing and is intended for illustration purposes only.		

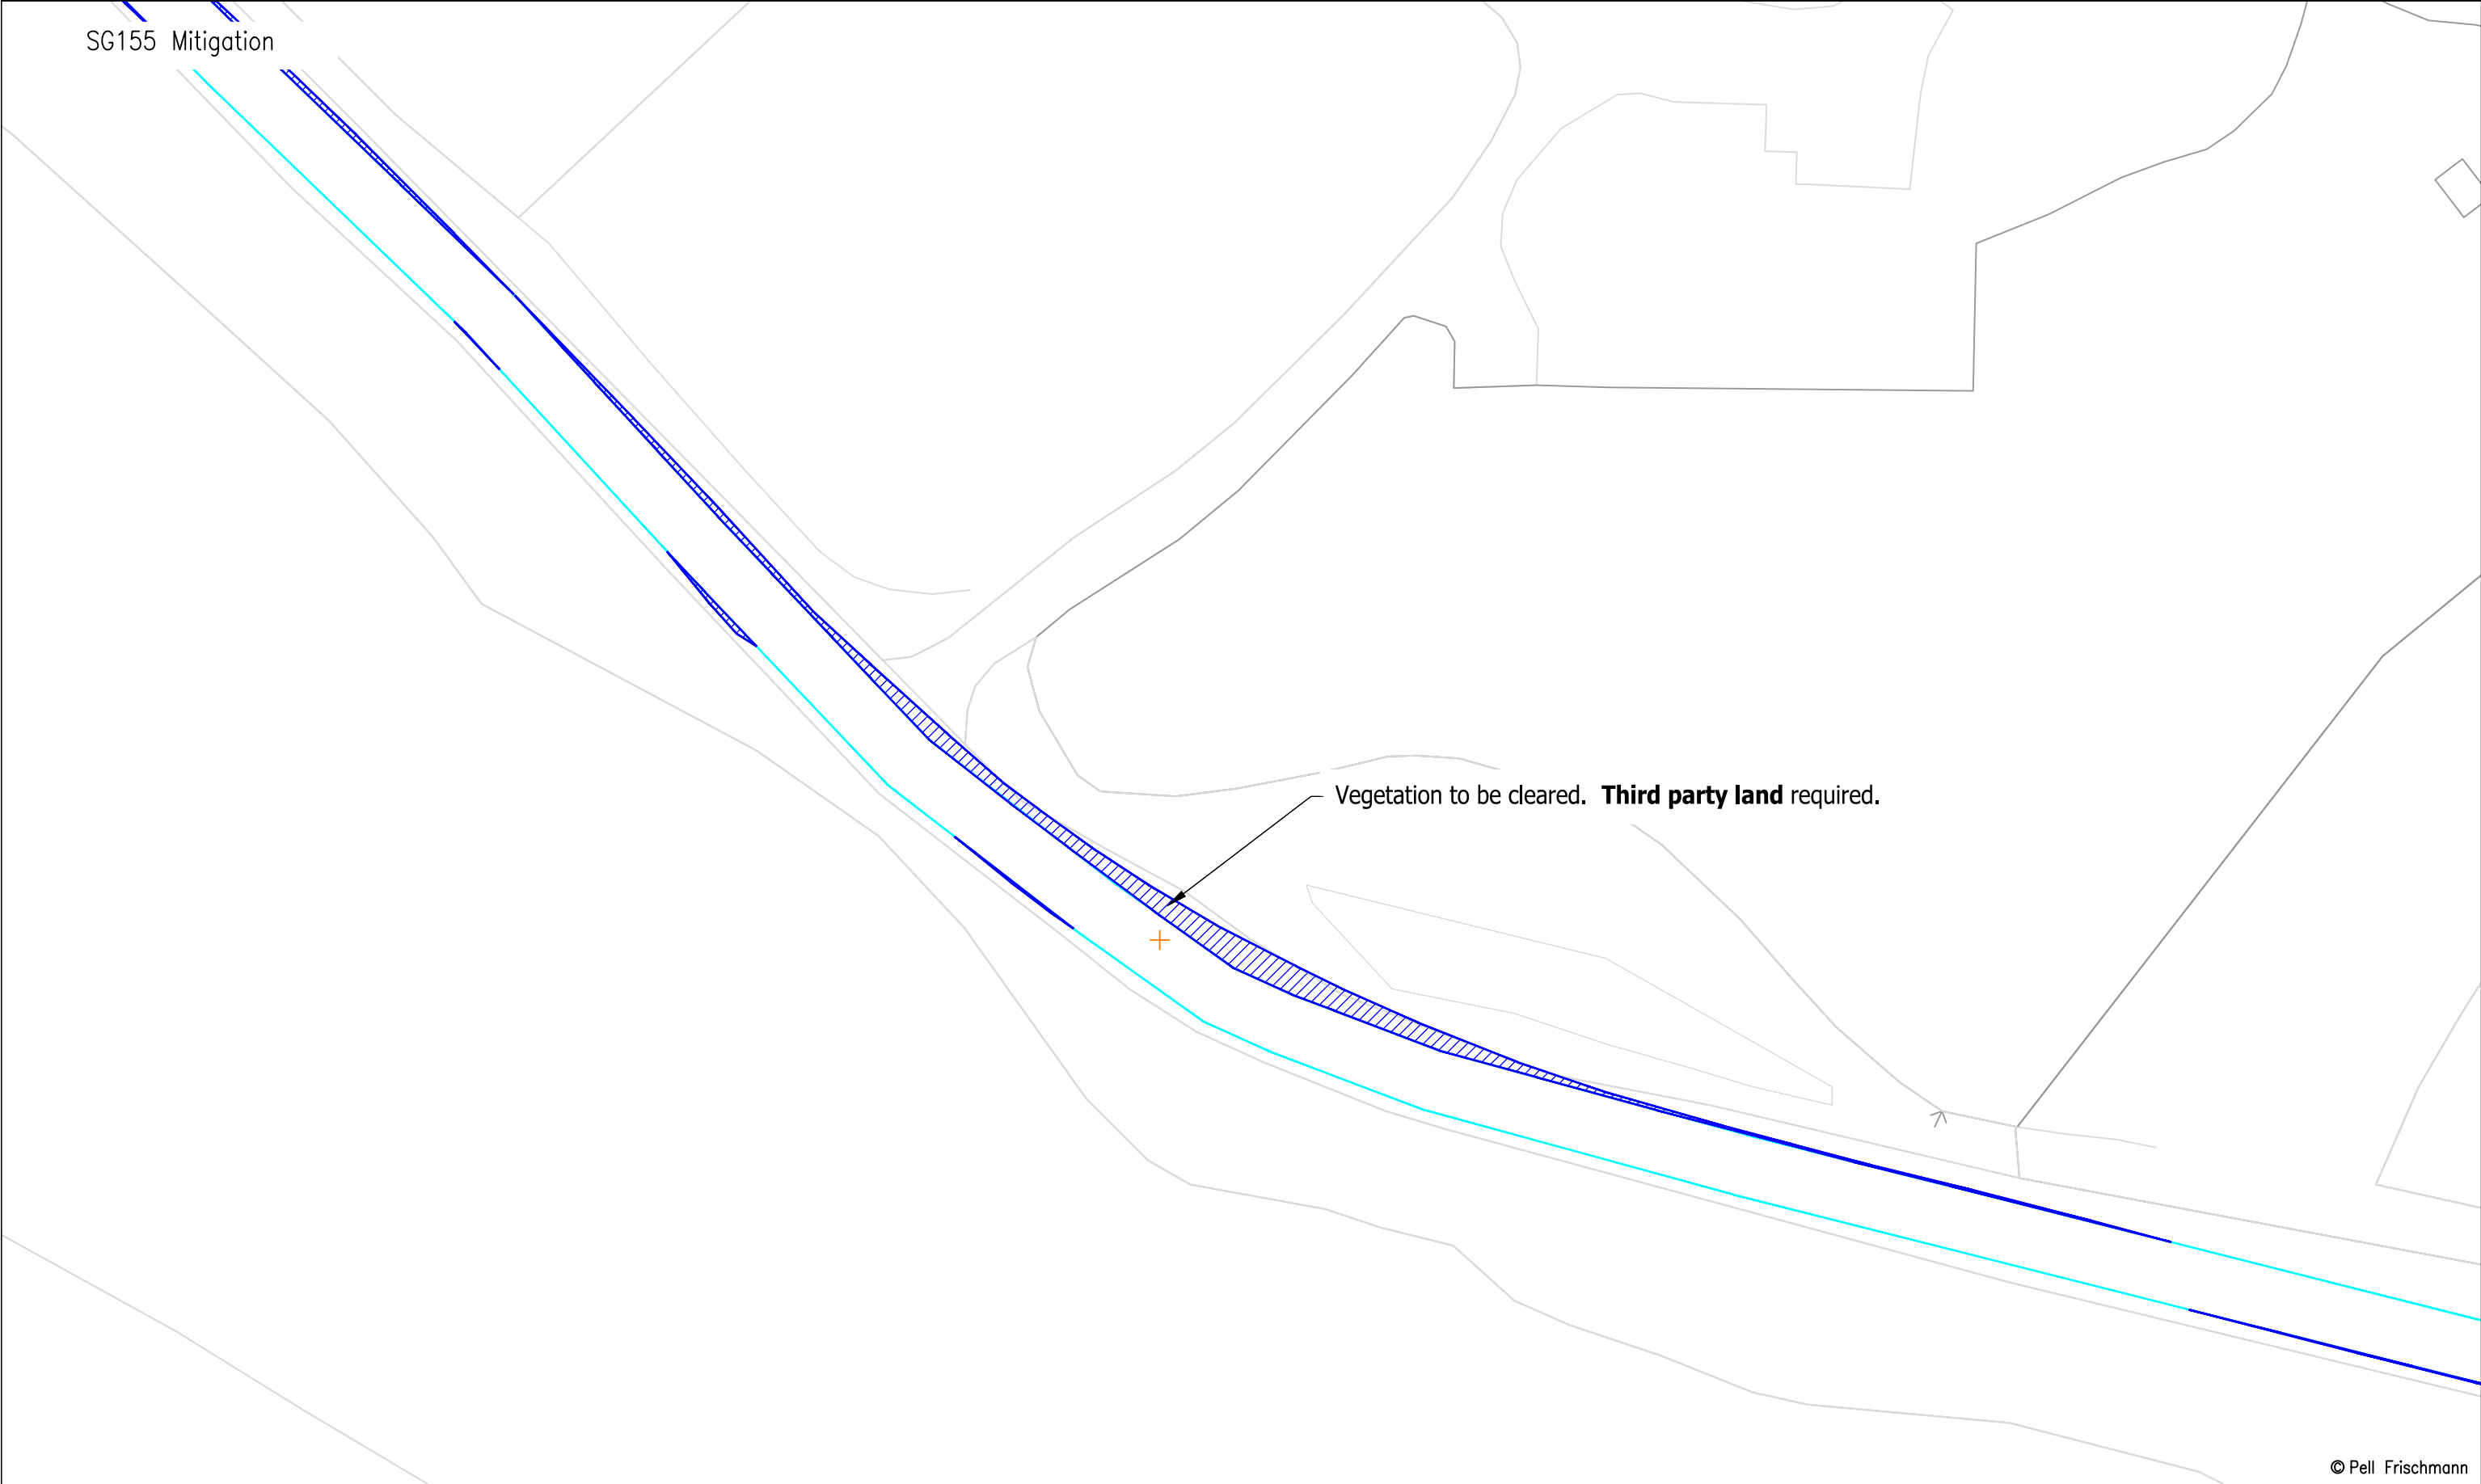


© Pell Frischmann

Pell Frischmann 93 GEORGE STREET, EDINBURGH, EH2 3ES Tel: +44 (0)131 240 1270 Email: pfedinburgh@pellfrischmann.com www.pellfrischmann.com	Project	Appin Wind Farm		Name	Date	Scale		1:500 @ A3			
			Drawn	GLJ	15/07/2022	220612 - Appin Tracking [SG155 N163 SG170]_Part2					
			Designed	GLJ	15/07/2022	Final.dwg					
			Checked	GB	15/07/2022	Drawing Status					
Client	Statkraft	Drawing Title	SG155 / N163 / SG170 Blades & 29.977 x 4.8 x 4.793 Tower	Point of Interest		72		Draft			
				Drawing No.	Notes:				Revision		
Key	Wheel SPA Body SPA Load SPA Indicative Over-run Over-sail	SPA Location	B729 West of Furmiston Bridge	SK47A		1. All mitigation is subject to confirmation through a test run. 2. This is not a construction drawing and is intended for illustration purposes only.				1	

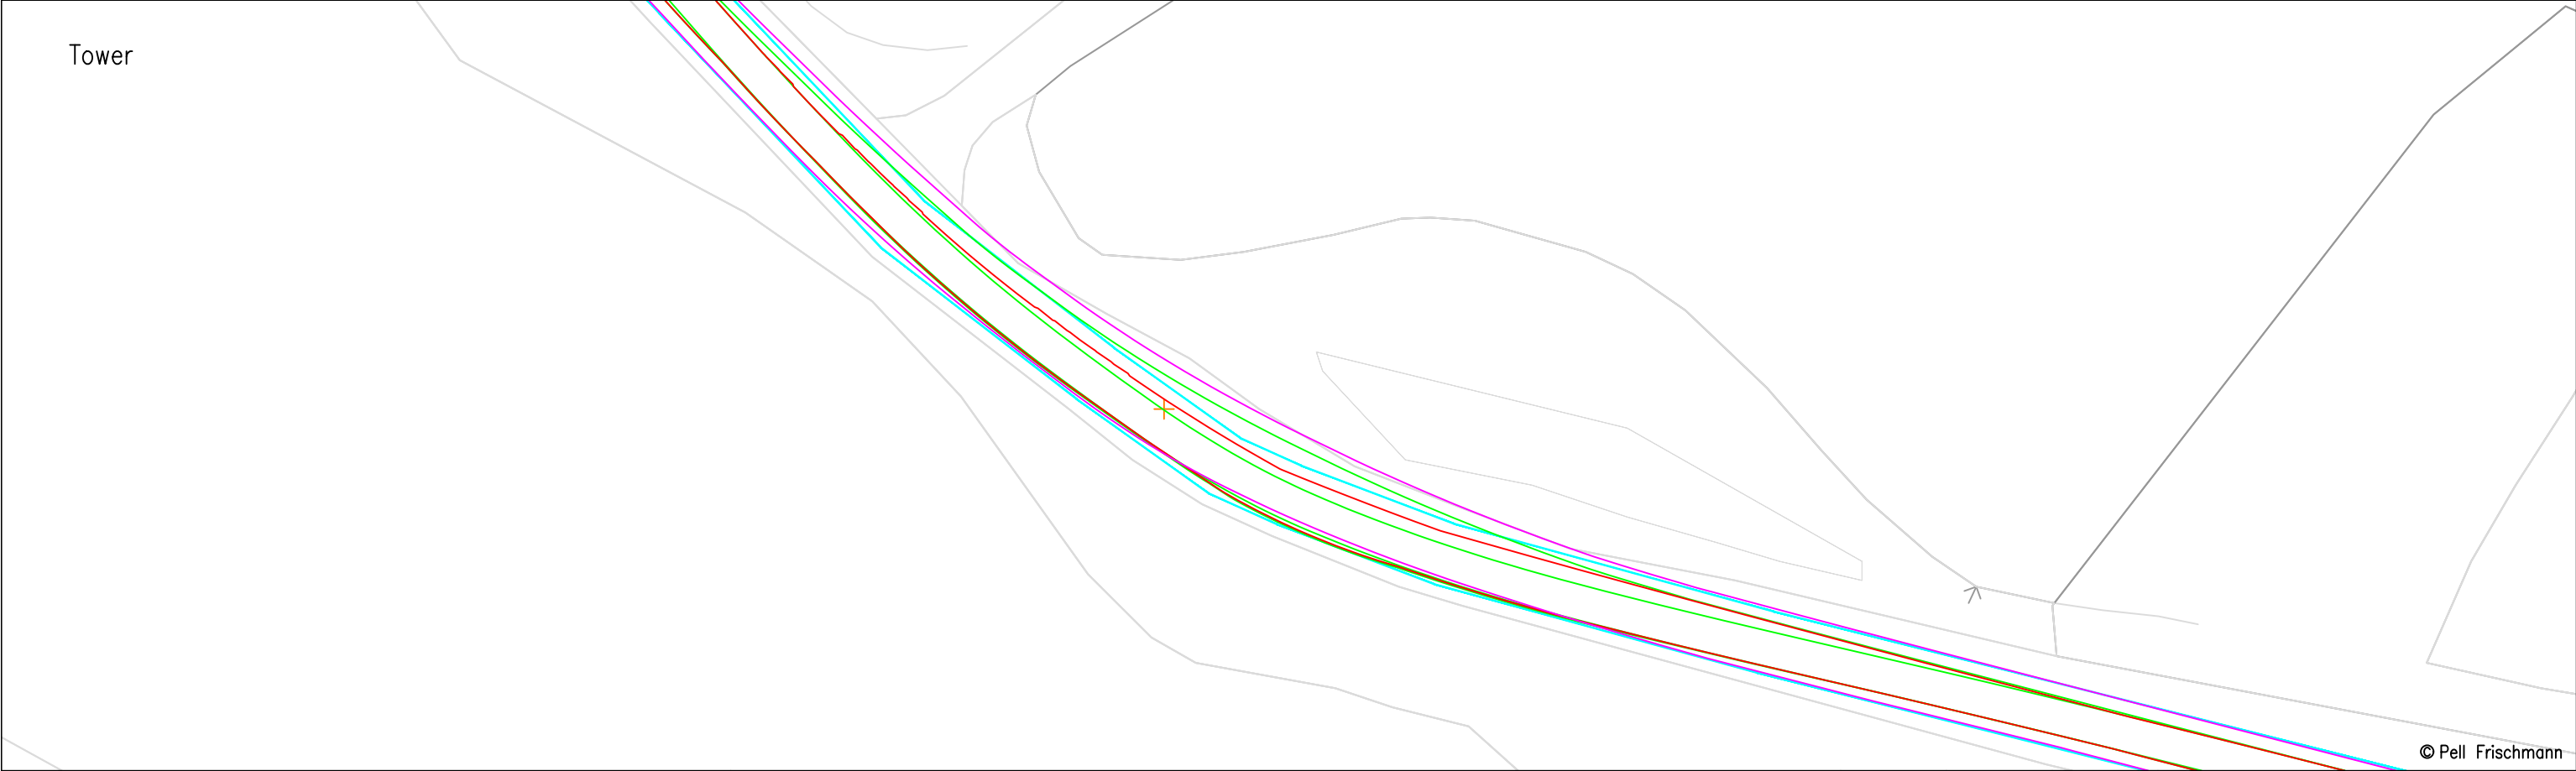
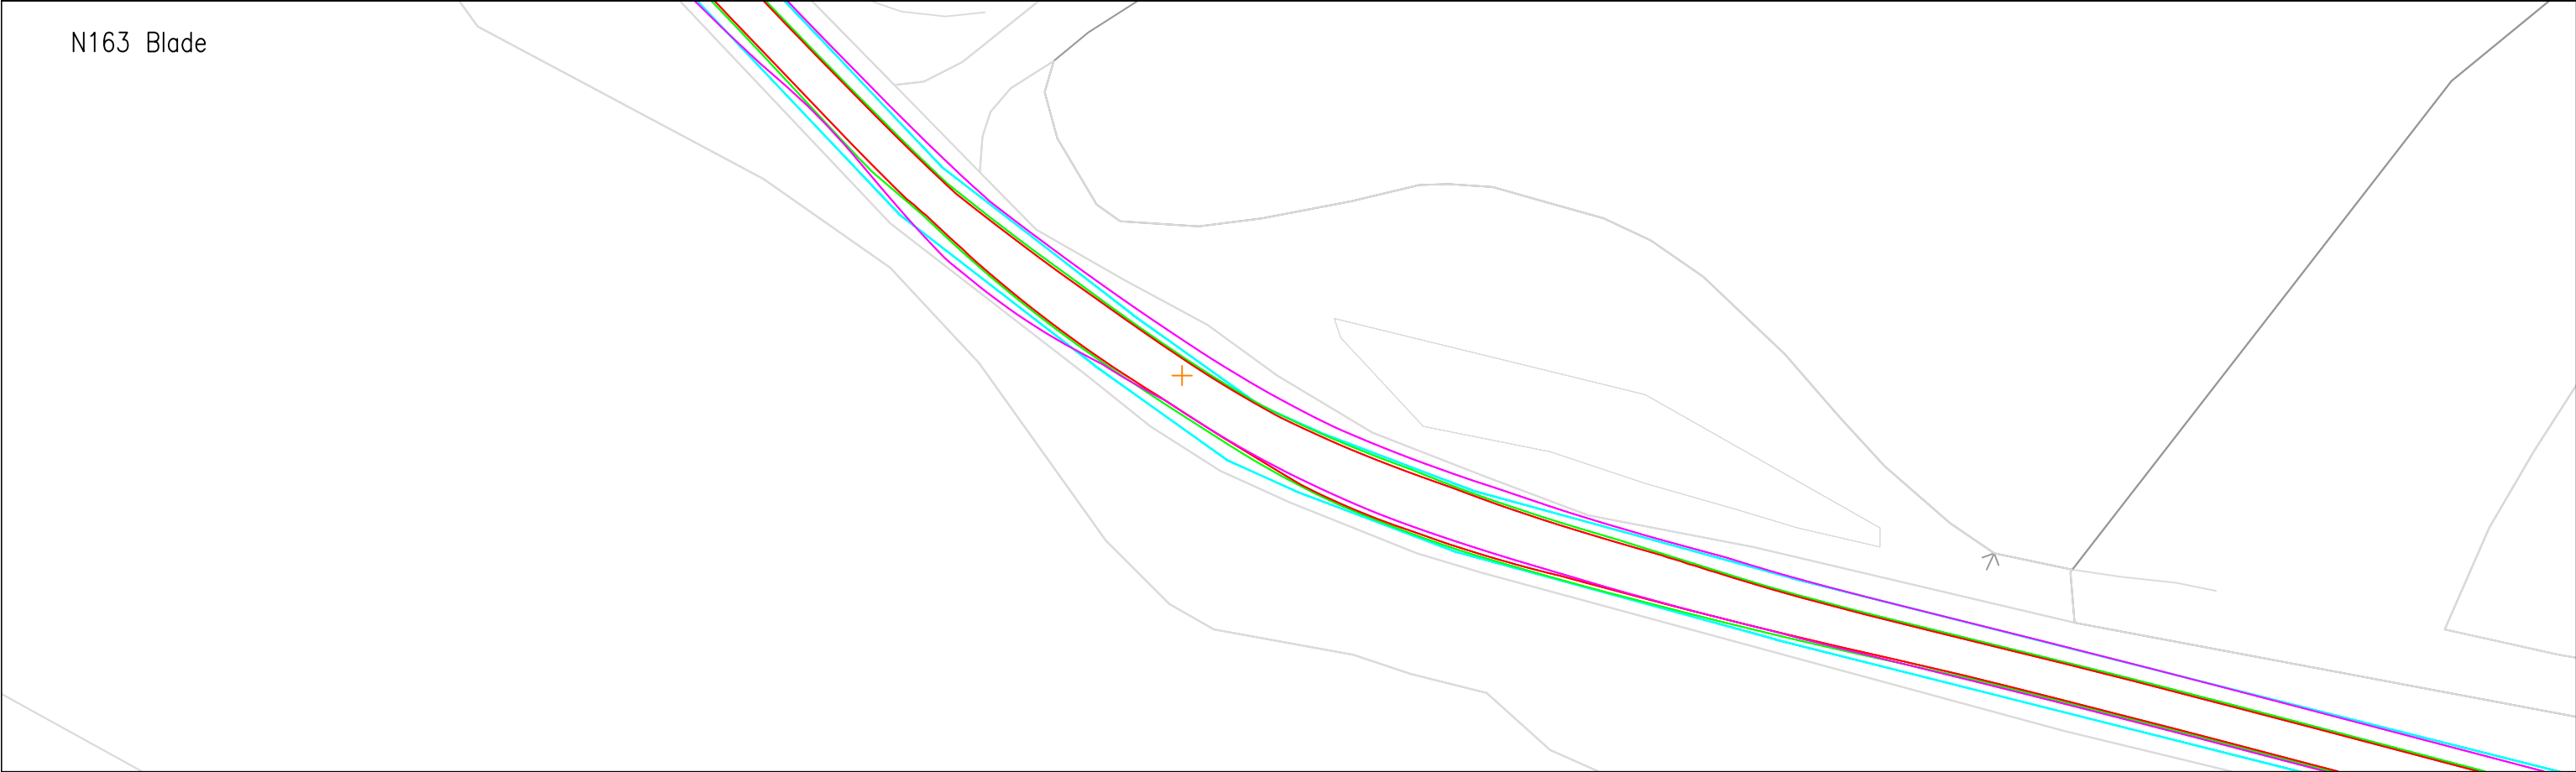


Pell Frischmann 93 GEORGE STREET, EDINBURGH, EH2 3ES Tel: +44 (0)131 240 1270 Email: pfredinburgh@pellfrischmann.com www.pellfrischmann.com	Project	Appin Wind Farm			Name	Date	Scale		
				Drawn	GLJ	15/07/2022	1:500 @ A3		
				Designed	GLJ	15/07/2022	220622 - Appin Tracking [SG155 N163 SG170]_Part2		
				Checked	GB	15/07/2022	Final.dwg		
Client	Statkraft	Drawing Title	SG155 / N163 / SG170 Blades & 29.977 x 4.8 x 4.793 Tower		Point of Interest		72	Drawing Status	
					Draft				
Key	Wheel SPA Body SPA Load SPA Indicative Over-run Over-sail	SPA Location	B729 West of Furmiston Bridge		Drawing No.	SK47B	Notes:		Revision
							1. All mitigation is subject to confirmation through a test run. 2. This is not a construction drawing and is intended for illustration purposes only.		
								1	

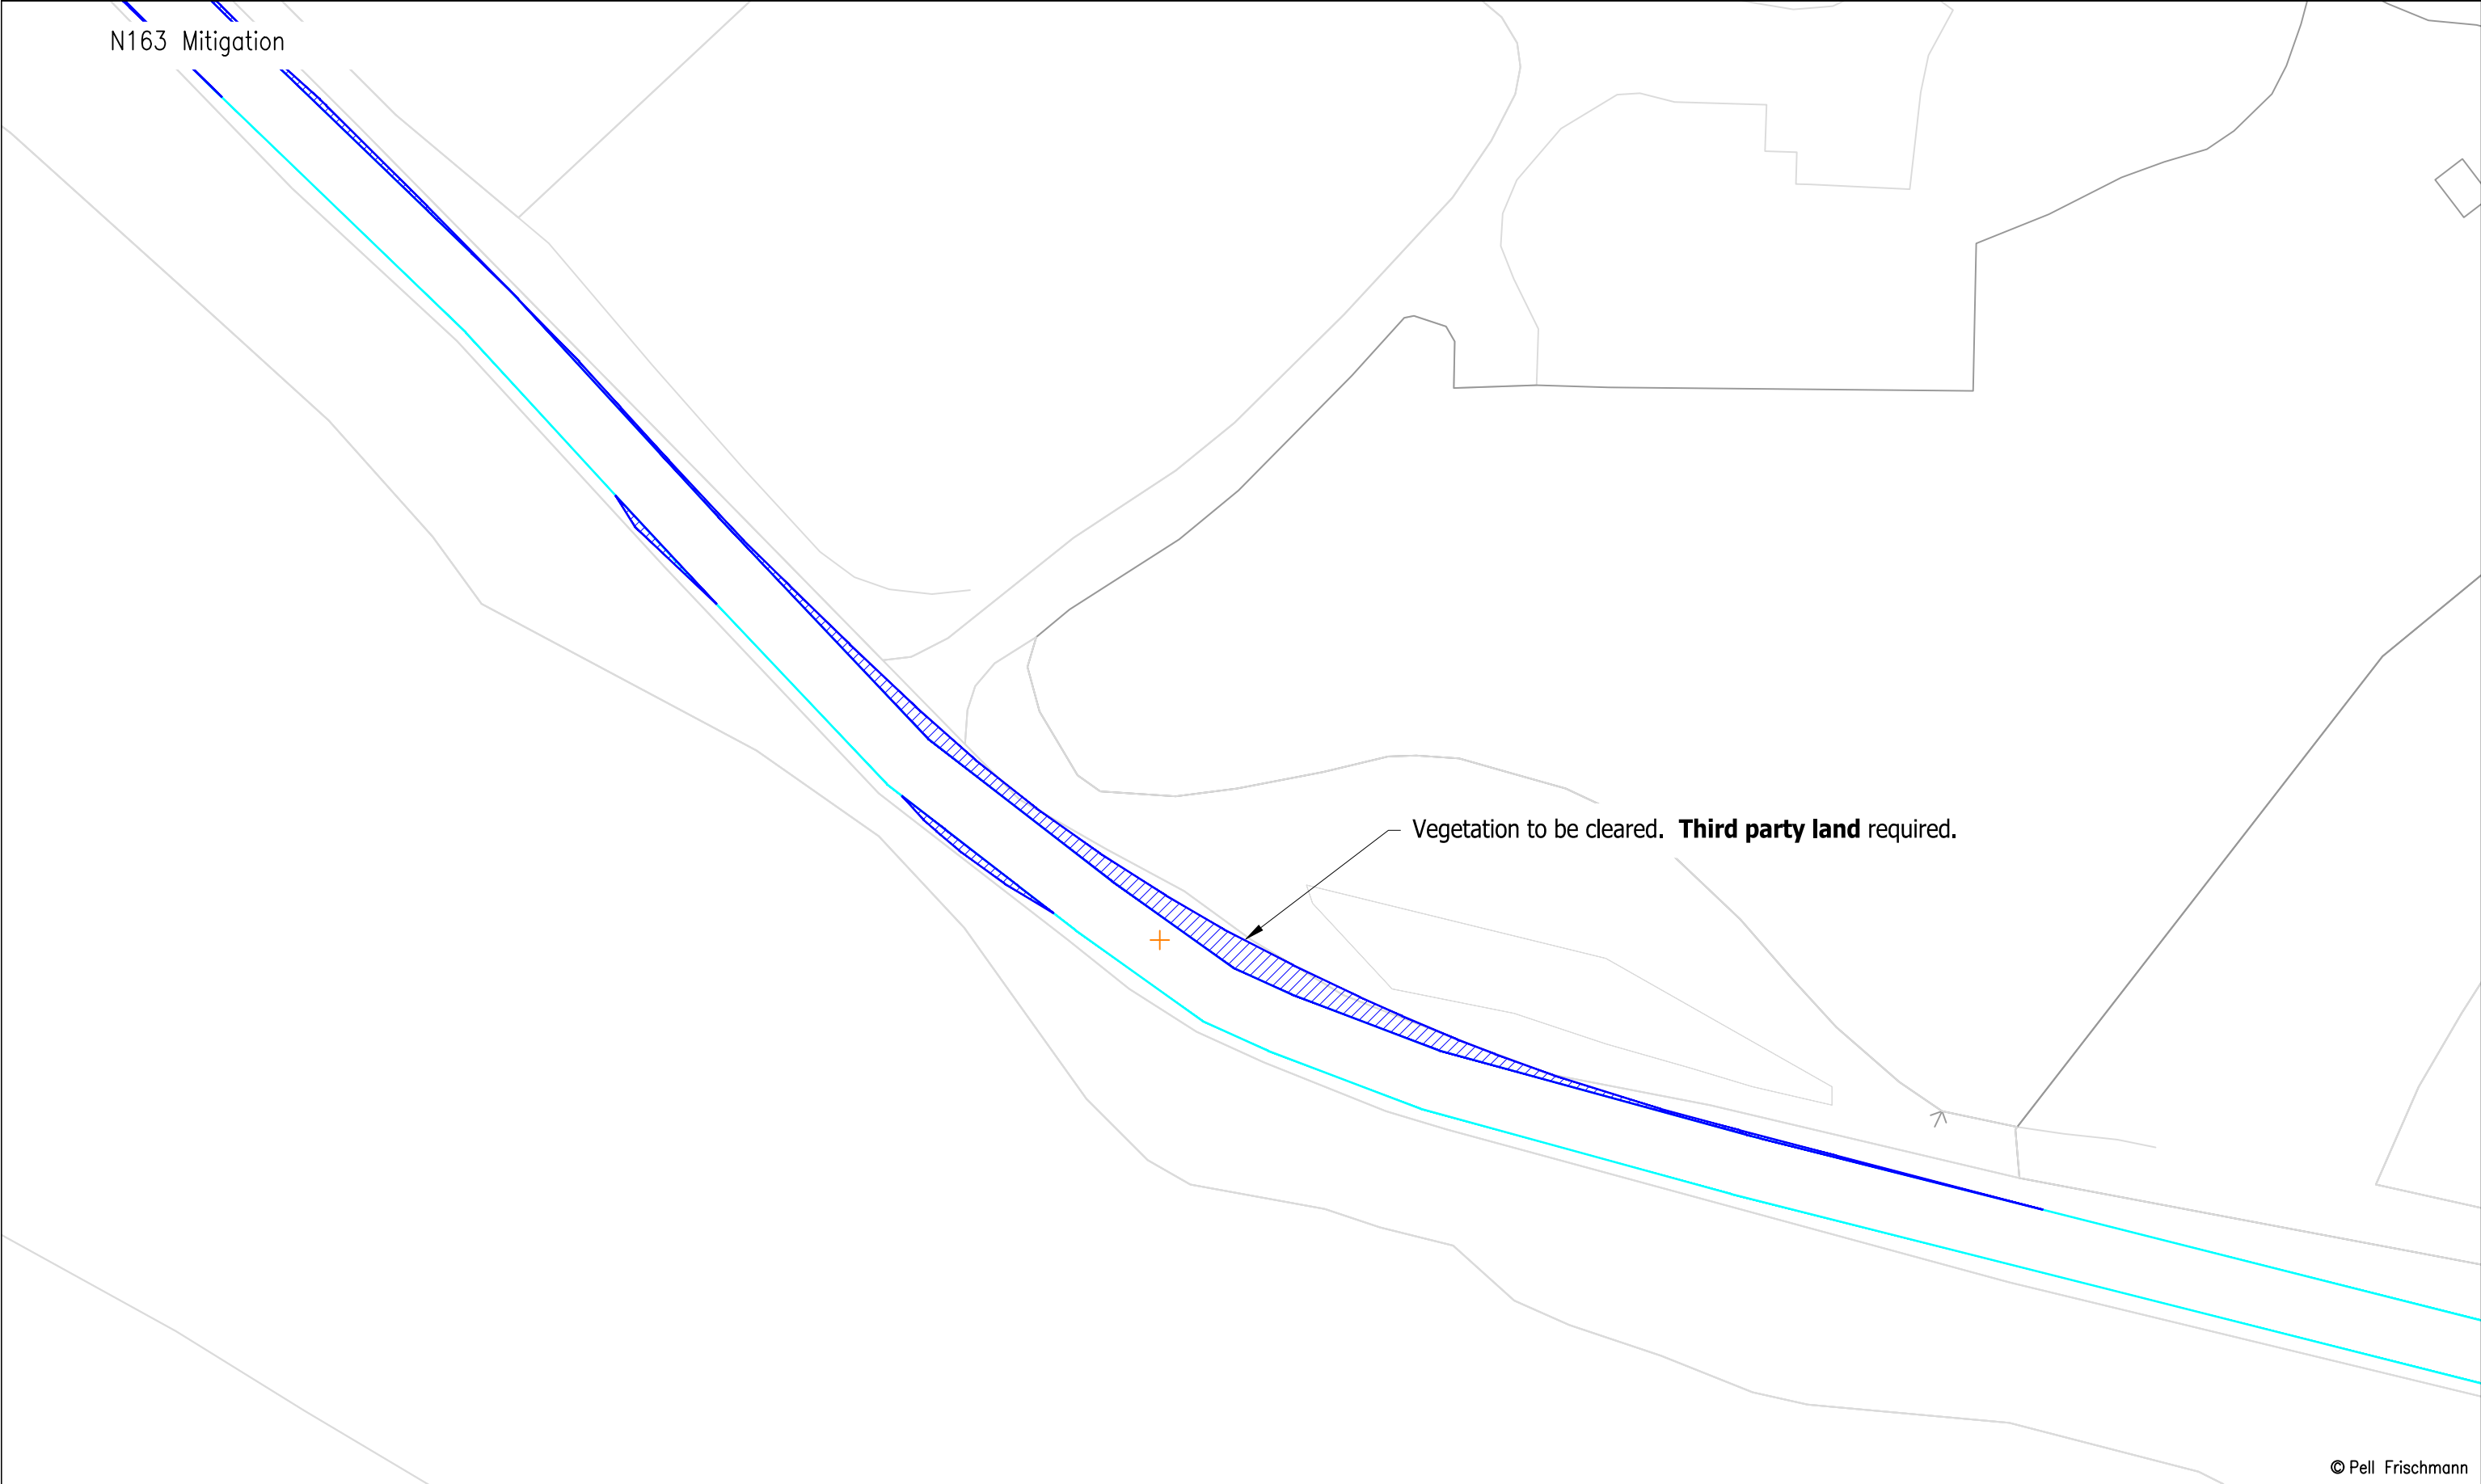

© Pell Frischmann

Pell Frischmann 93 GEORGE STREET, EDINBURGH, EH2 3ES Tel: +44 (0) 131 240 1270 Email: pfredinburgh@pellfrischmann.com www.pellfrischmann.com	Project		Appin Wind Farm			Name	Date	Scale	
					Drawn	GLJ	15/07/2022	1:500 @ A3	
					Designed	GLJ	15/07/2022	20612 - Appin Tracking [SG155 N163 SG170]_Part2	
					Checked	GB	15/07/2022	Final.dwg	
Client	Statkraft		Drawing Title		Point of Interest		72	Drawing Status	
					Drawing No.		SK47C	Revision	
Key		SPA Location		B729 West of Furmiston Bridge		Notes:		1	
Wheel SPA		Body SPA		Load SPA		Indicative		Over-run	
								Over-sail	

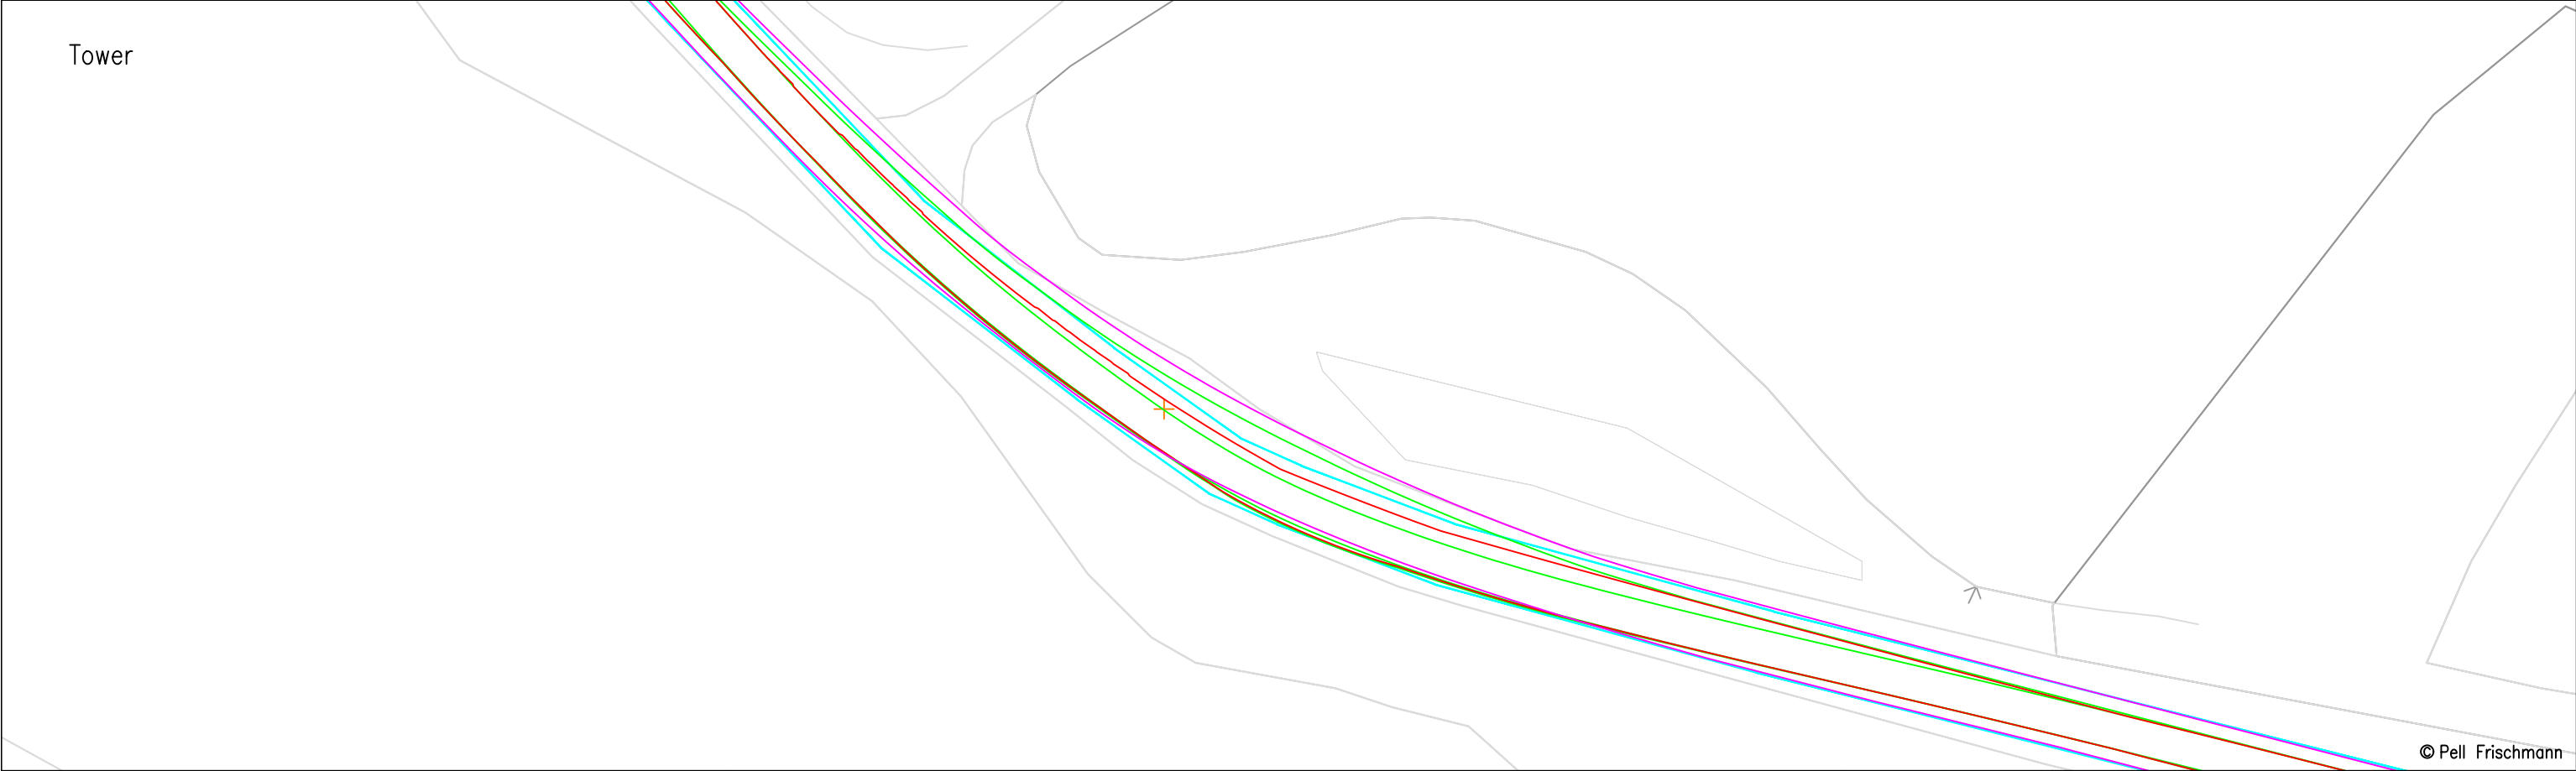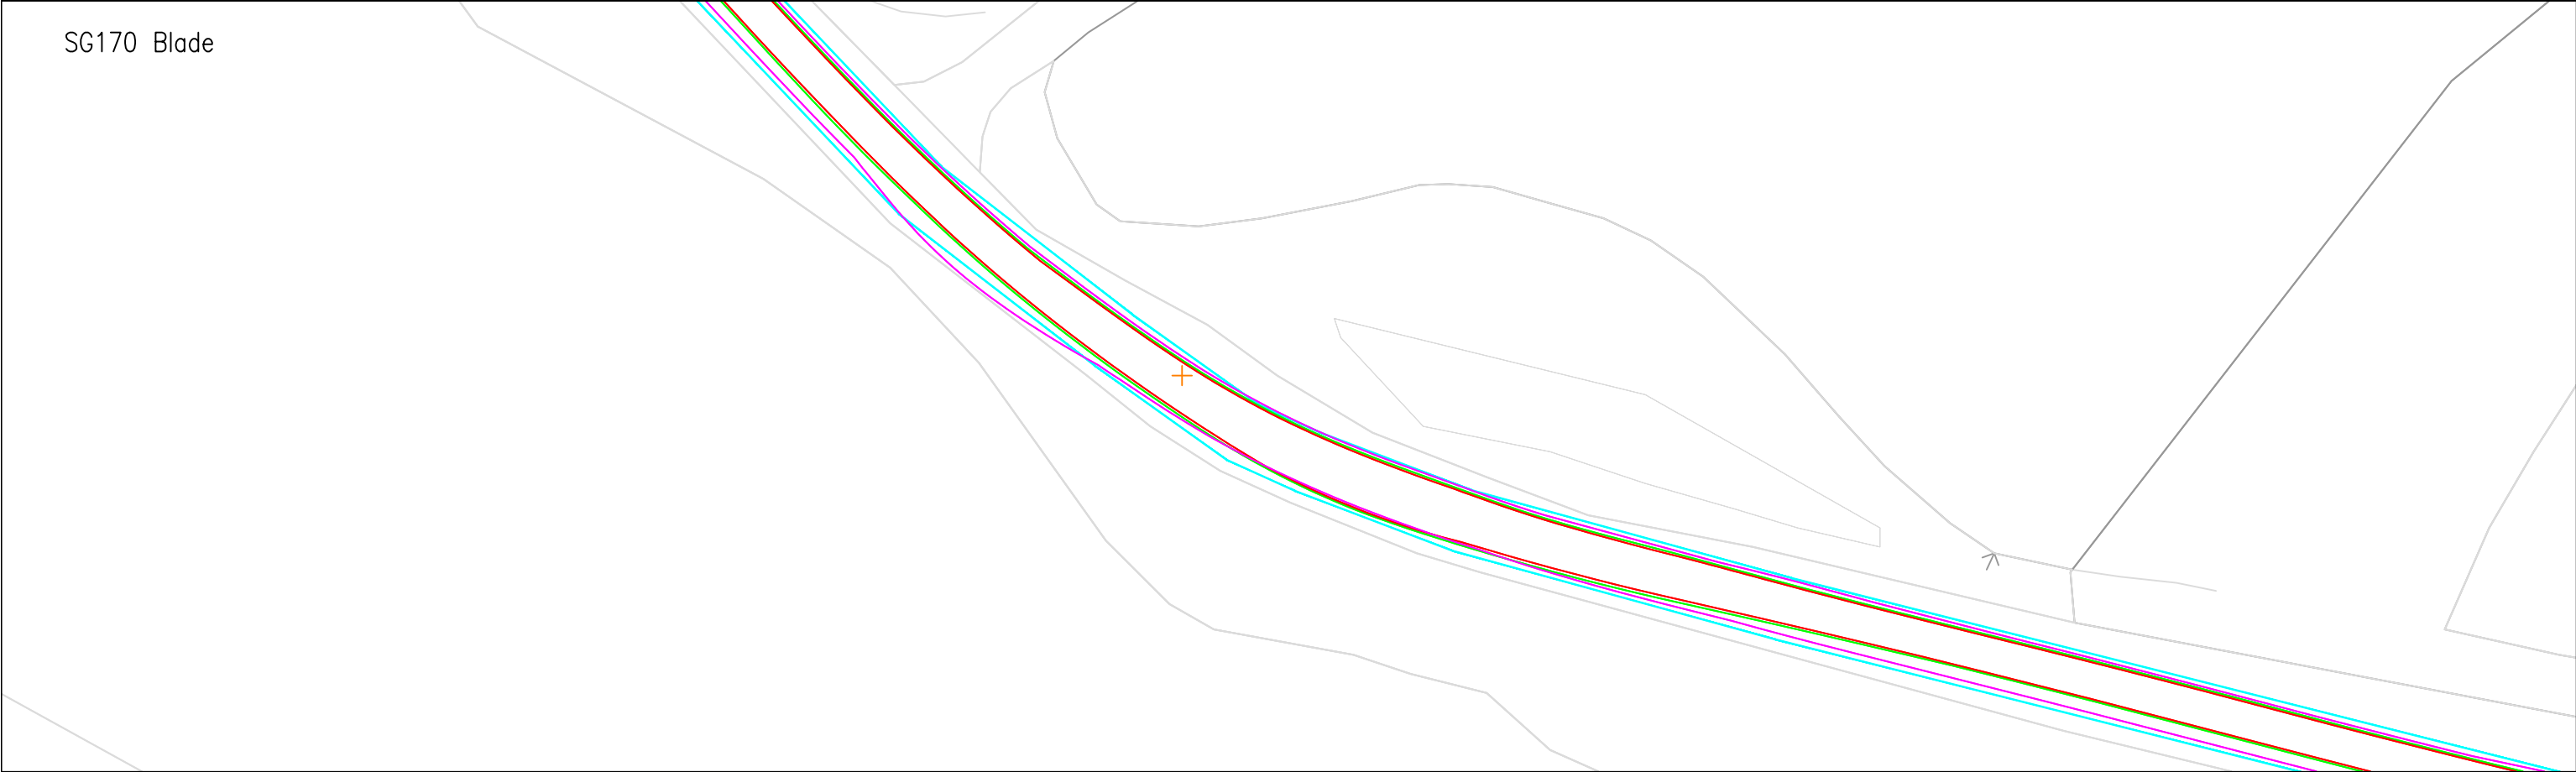


Pell Frischmann 93 GEORGE STREET, EDINBURGH, EH2 3ES Tel: +44 (0)131 240 1270 Email: pfredinburgh@pellfrischmann.com www.pellfrischmann.com	Project	Appin Wind Farm			Name	Date	Scale	
				Drawn	GLJ	15/07/2022	1:500 @ A3	
				Designed	GLJ	15/07/2022	220622 - Appin Tracking [SG155 N163 SG170]_Part2	
				Checked	GB	15/07/2022	Final.dwg	
Client	Statkraft	Drawing Title		Point of Interest		72	Drawing Status	
				Draft				
Key	SPA Location	SG155 / N163 / SG170 Blades & 29.977 x 4.8 x 4.793 Tower		Drawing No.	SK47D	Notes:		Revision
						1. All mitigation is subject to confirmation through a test run. 2. This is not a construction drawing and is intended for illustration purposes only.		
Wheel SPA	Body SPA	Load SPA	Indicative	Over-run	Over-sail	B729 West of Furmiston Bridge		1

SG170 Mitigation

Vegetation to be cleared. **Third party land** required.


© Pell Frischmann

Pell Frischmann 93 GEORGE STREET, EDINBURGH. EH2 3ES Tel: +44 (0)131 240 1270 Email: pfe@pellfrischmann.com www.pellfrischmann.com	Project Appin Wind Farm		Name	Date	Scale 1:500 @ A3
		Drawn	GLJ	15/07/2022	210622-Appin Tracking [SG155 N163 SG170]_Part2 Final.dwg
		Designed	GLJ	15/07/2022	
		Checked	GB	15/07/2022	
Client Statkraft	Drawing Title SG155 / N163 / SG170 Blades & 29.977 x 4.8 x 4.793 Tower	Point of Interest		72	Drawing Status Draft
Key Wheel SPA Body SPA Load SPA Indicative Over-run Over-sail	SPA Location B729 West of Furmiston Bridge	Drawing No. SK47E	Notes: 1. All mitigation is subject to confirmation through a test run. 2. This is not a construction drawing and is intended for illustration purposes only.		
			Revision 1		

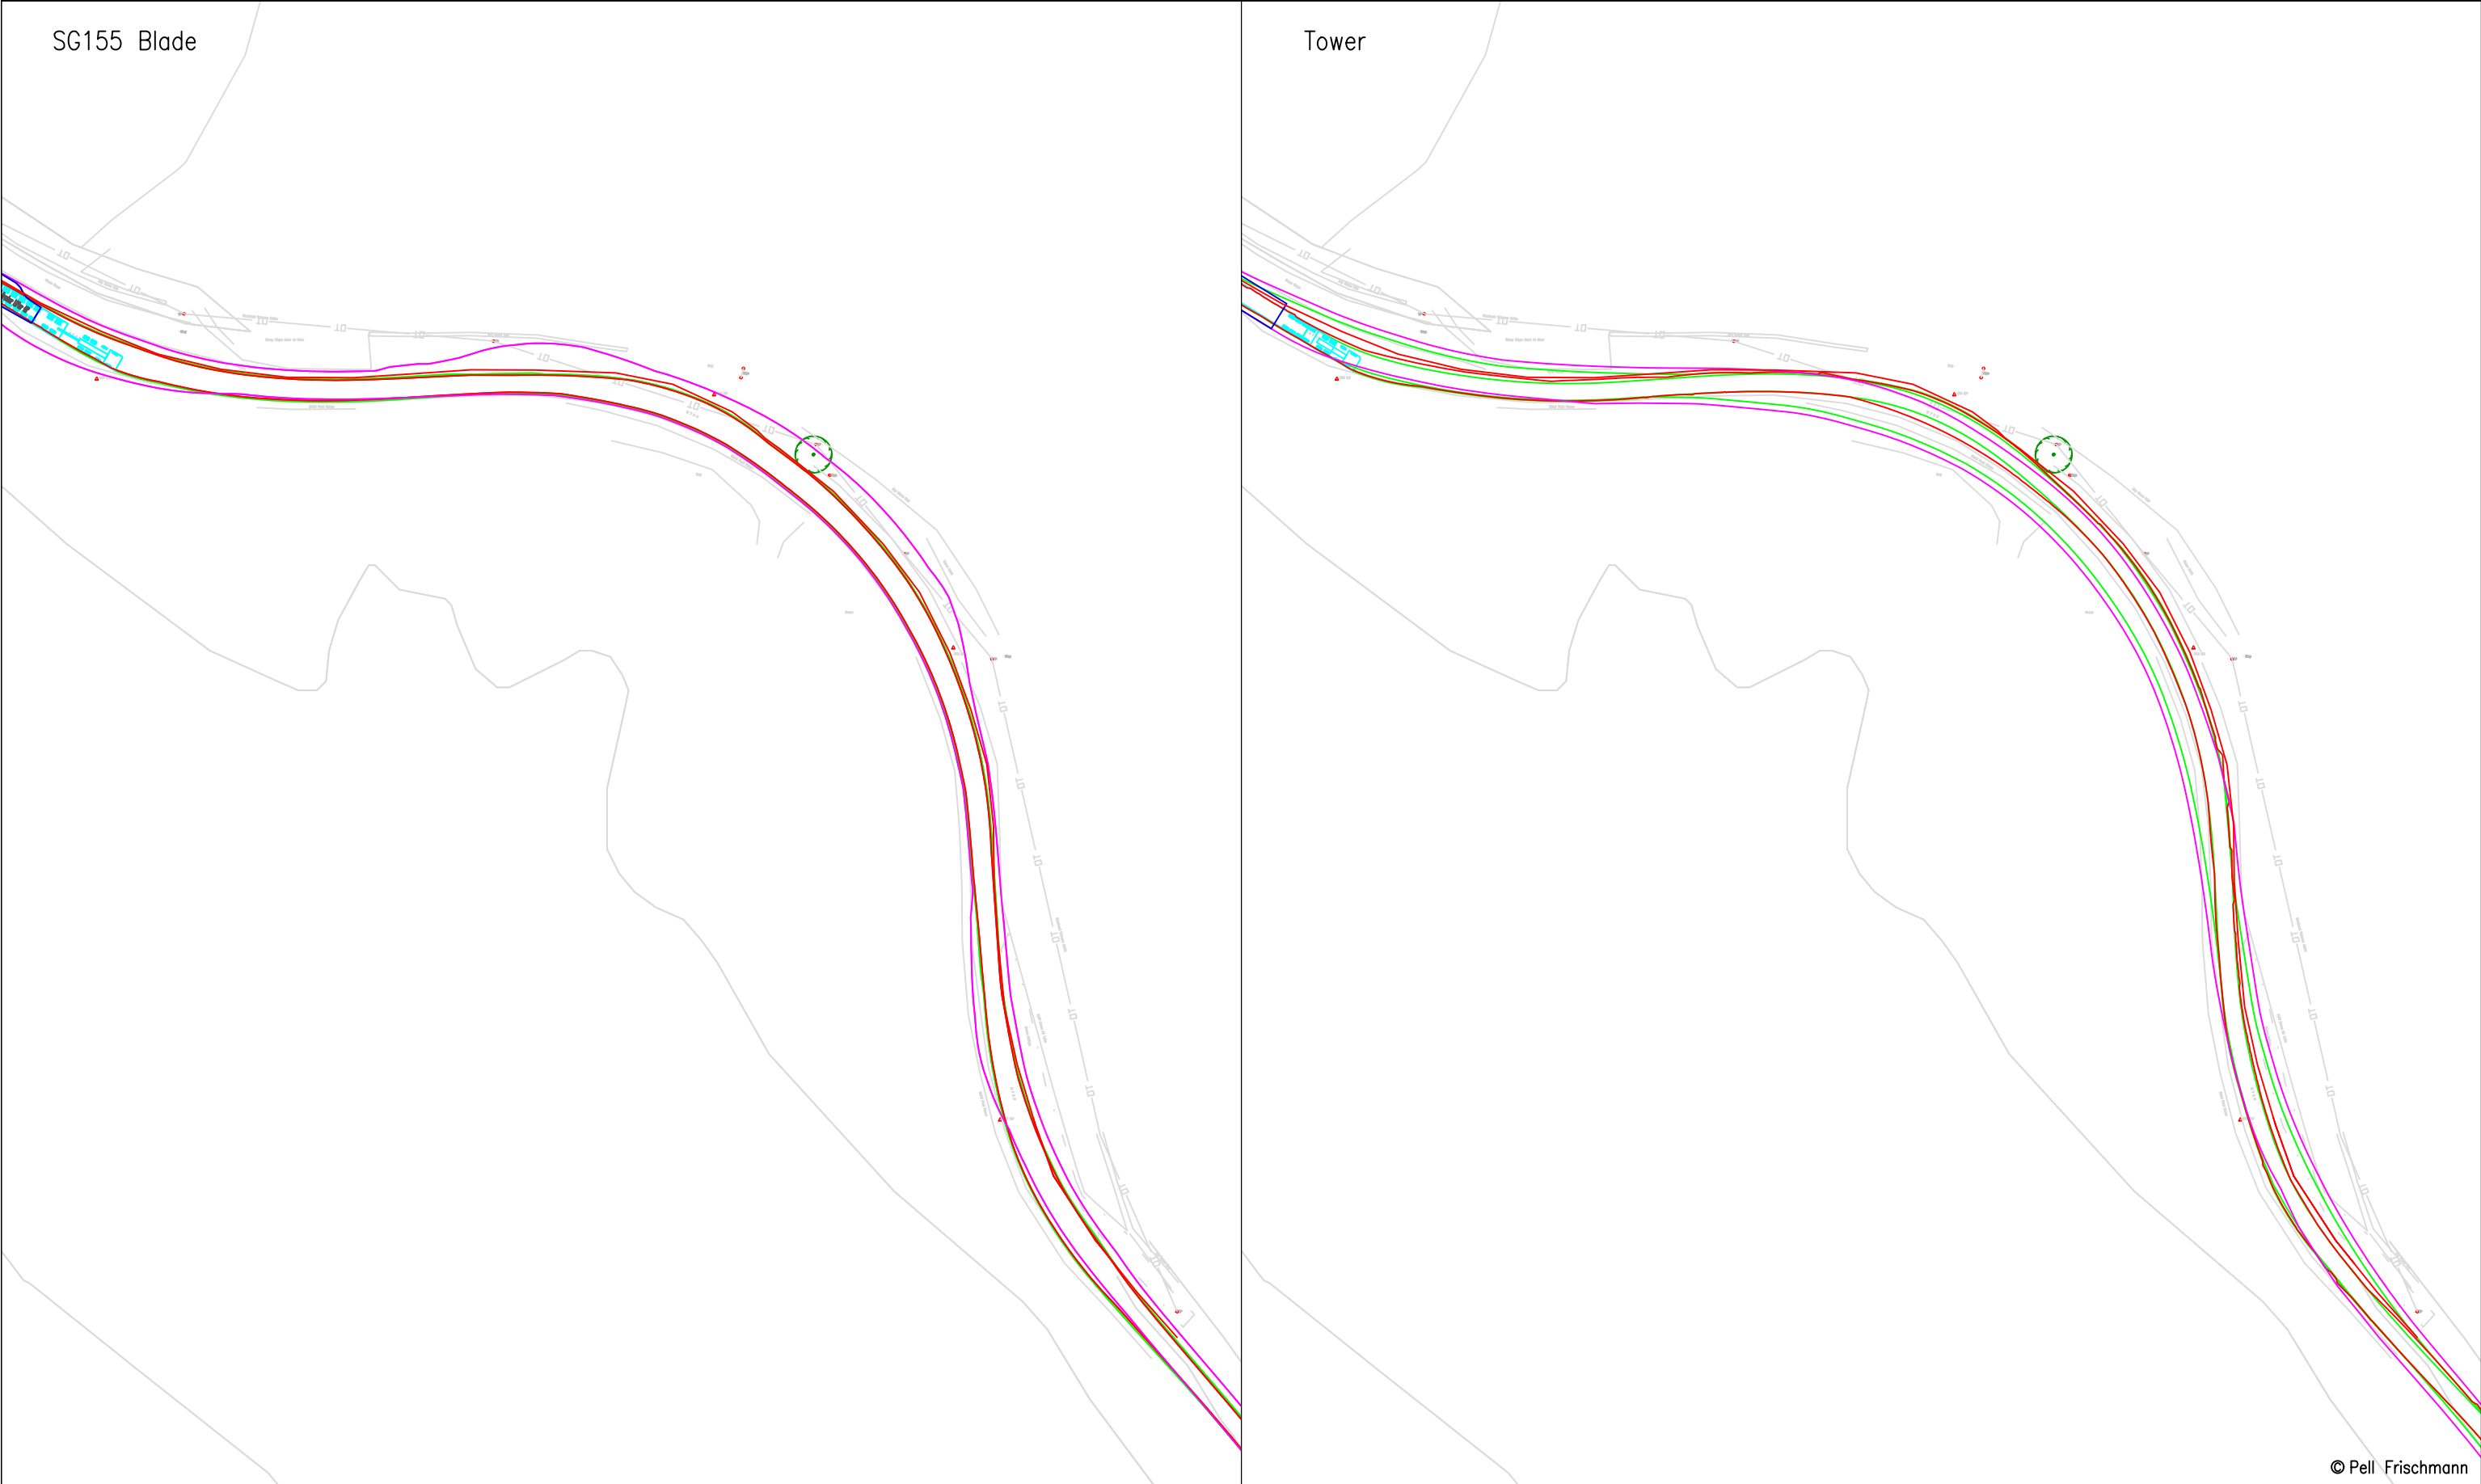


© Pell Frischmann

Pell Frischmann 93 GEORGE STREET, EDINBURGH, EH2 3ES Tel: +44 (0) 131 240 1270 Email: pfedinburgh@pellfrischmann.com www.pellfrischmann.com	Project	Appin Wind Farm			Name	Date	Scale	
				Drawn	GLJ	15/07/2022	1:1000 @ A3	
				Designed	GLJ	15/07/2022	220622 - Appin Tracking [SG155 N163 SG170]_Part2	
				Checked	GB	15/07/2022	Final.dwg	
Client	Drawing Title	SG155 / N163 / SG170 Blades & 29.977 x 4.8 x 4.793 Tower		Point of Interest		75,76	Drawing Status	
				Draft				
Key	SPA Location	B729 Marscloch Bends		Drawing No.	SK48	Notes:		Revision
						1. All mitigation is subject to confirmation through a test run. 2. This is not a construction drawing and is intended for illustration purposes only.		
Wheel SPA	Body SPA	Load SPA	Indicative	Over-run	Over-sail	1		

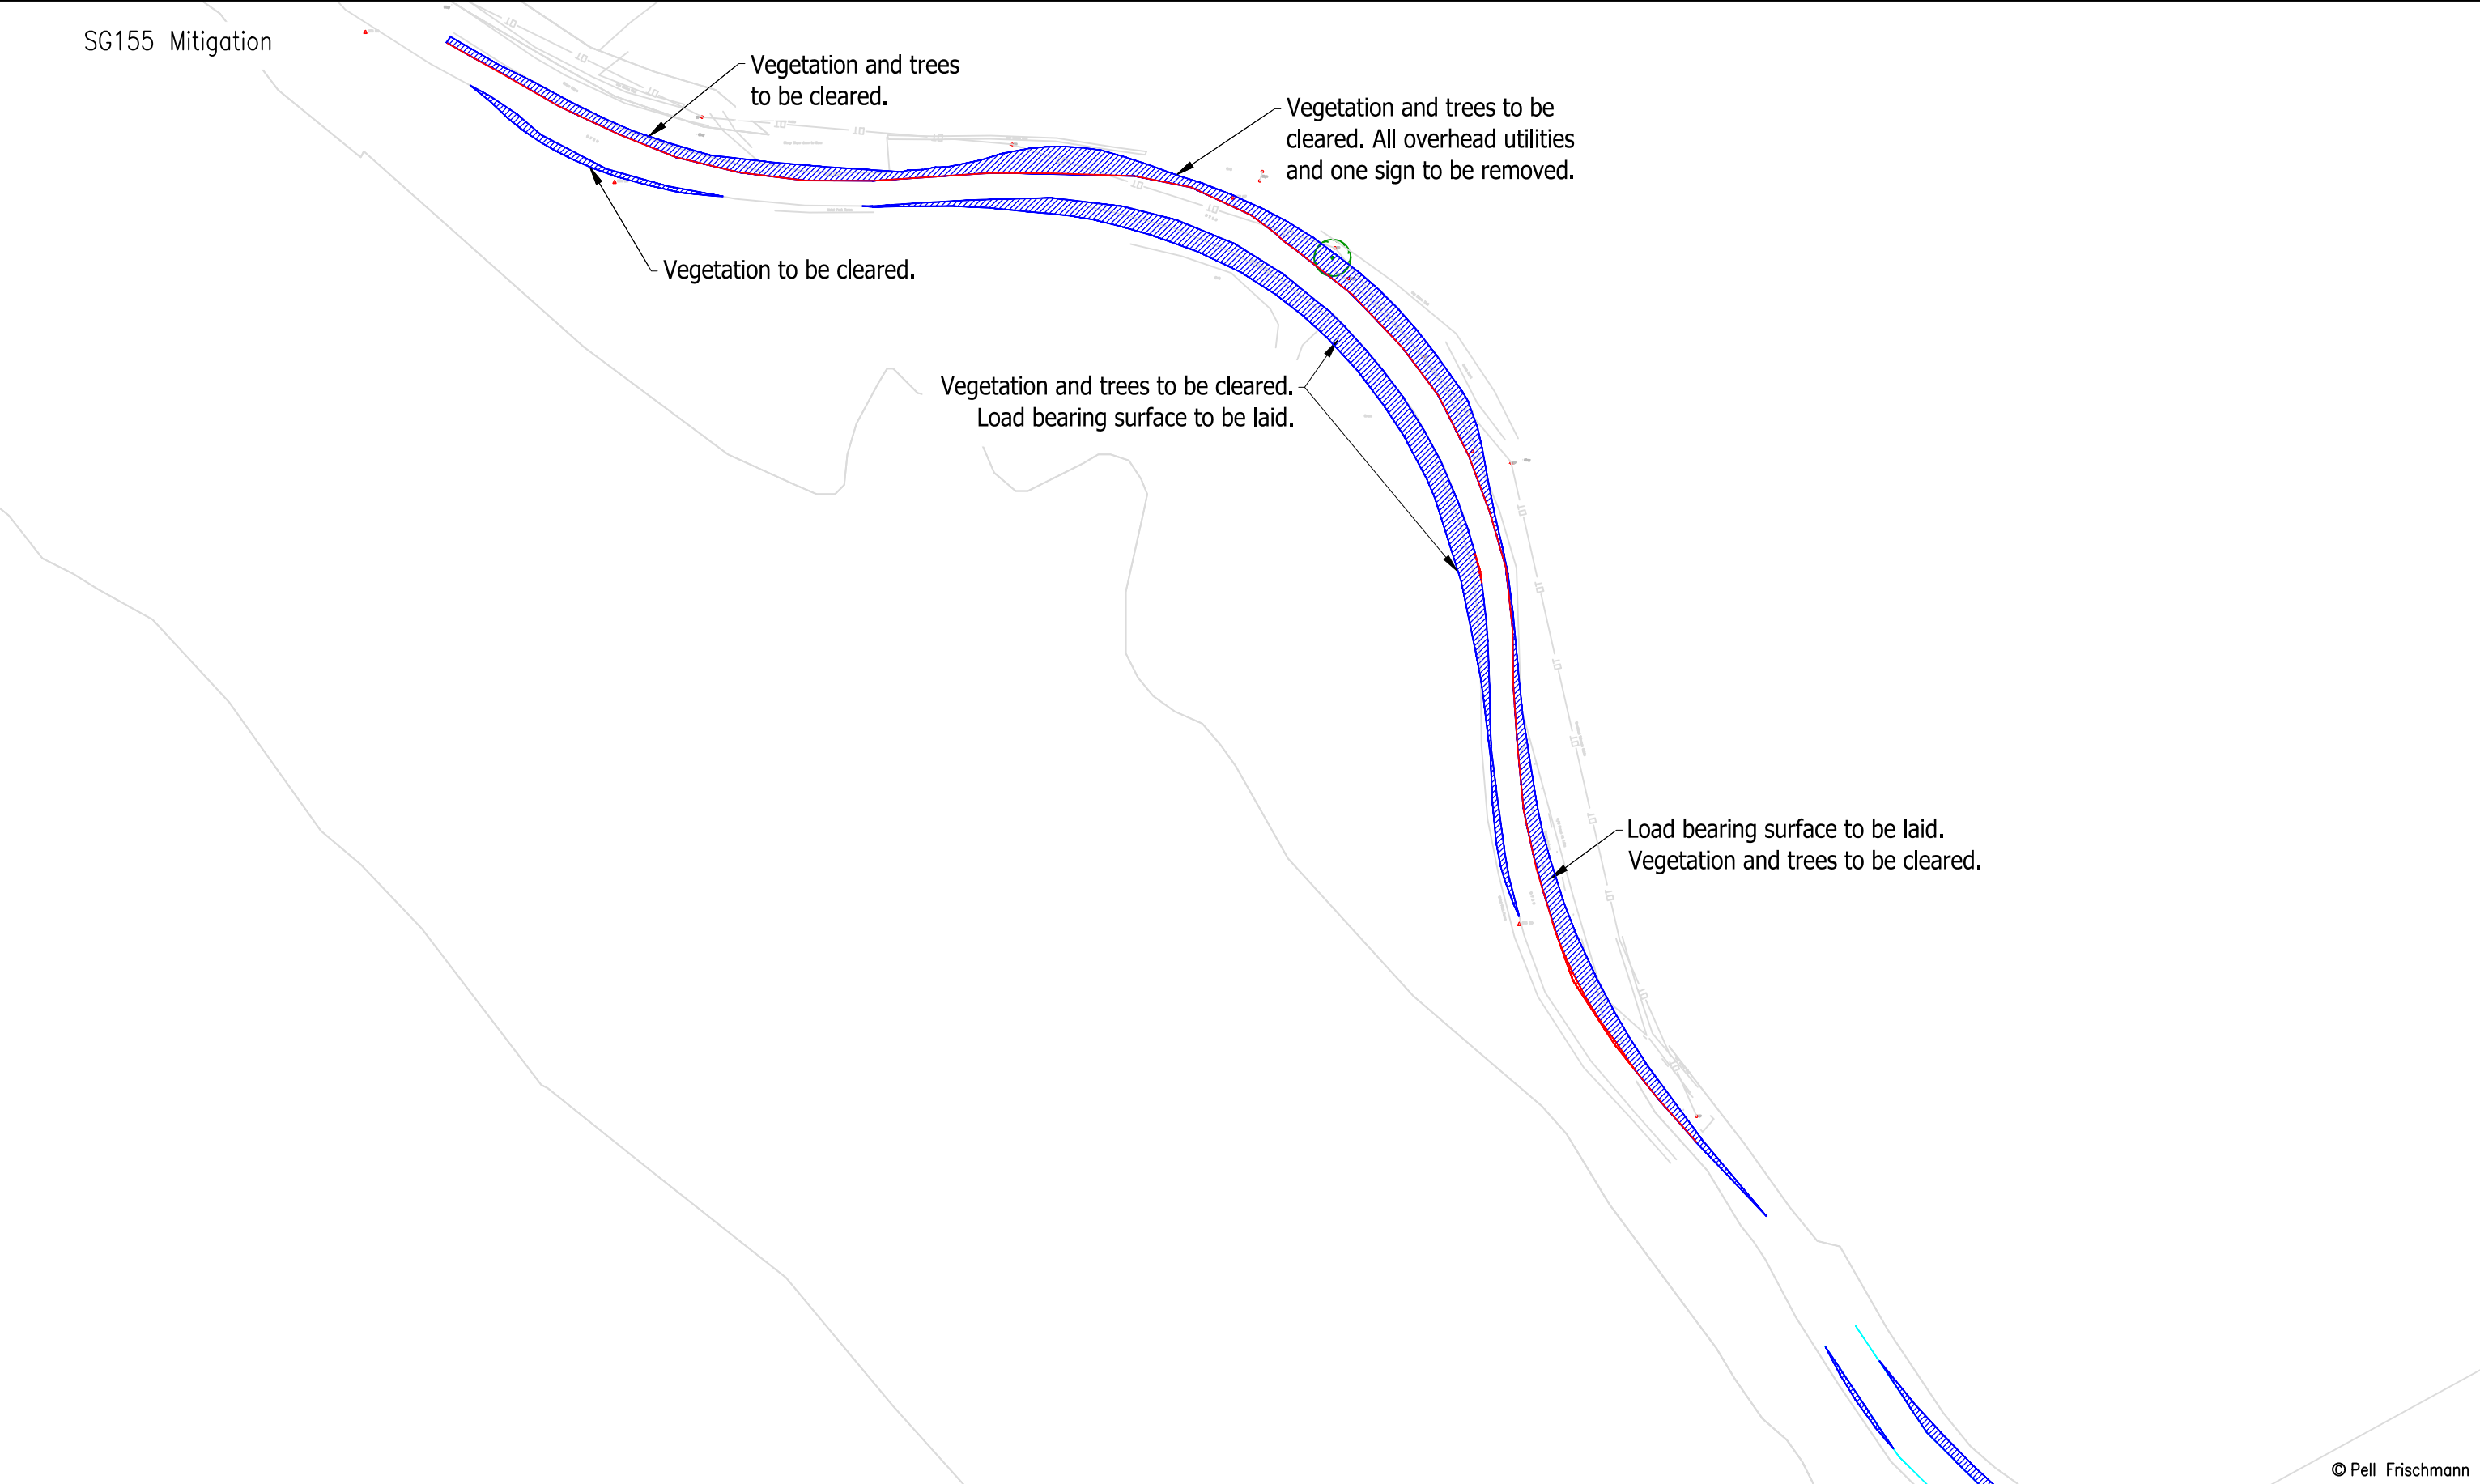


Pell Frischmann 93 GEORGE STREET, EDINBURGH, EH2 3ES Tel: +44 (0)131 240 1270 Email: pfredinburgh@pellfrischmann.com www.pellfrischmann.com		Project		Name		Date	Scale	
		Appin Wind Farm		GLJ		15/07/2022	1:1000 @ A3	
		Drawing Title		GLJ		15/07/2022	220622 - Appin Tracking [SG155 N163 SG170]_Part2	
		SPA Location		GB		15/07/2022	Final.dwg	
Client		Statkraft		Point of Interest		75,76	Drawing Status	
Key		SG155 / N163 / SG170 Blades & 29.977 x 4.8 x 4.793 Tower		Drawing No.		SK48A	Revision	
Wheel SPA		B729 Marscloch Bends		Notes:		1. All mitigation is subject to confirmation through a test run.	2. This is not a construction drawing and is intended for illustration purposes only.	
Body SPA							1	
Load SPA								
Indicative								
Over-run								
Over-sail								

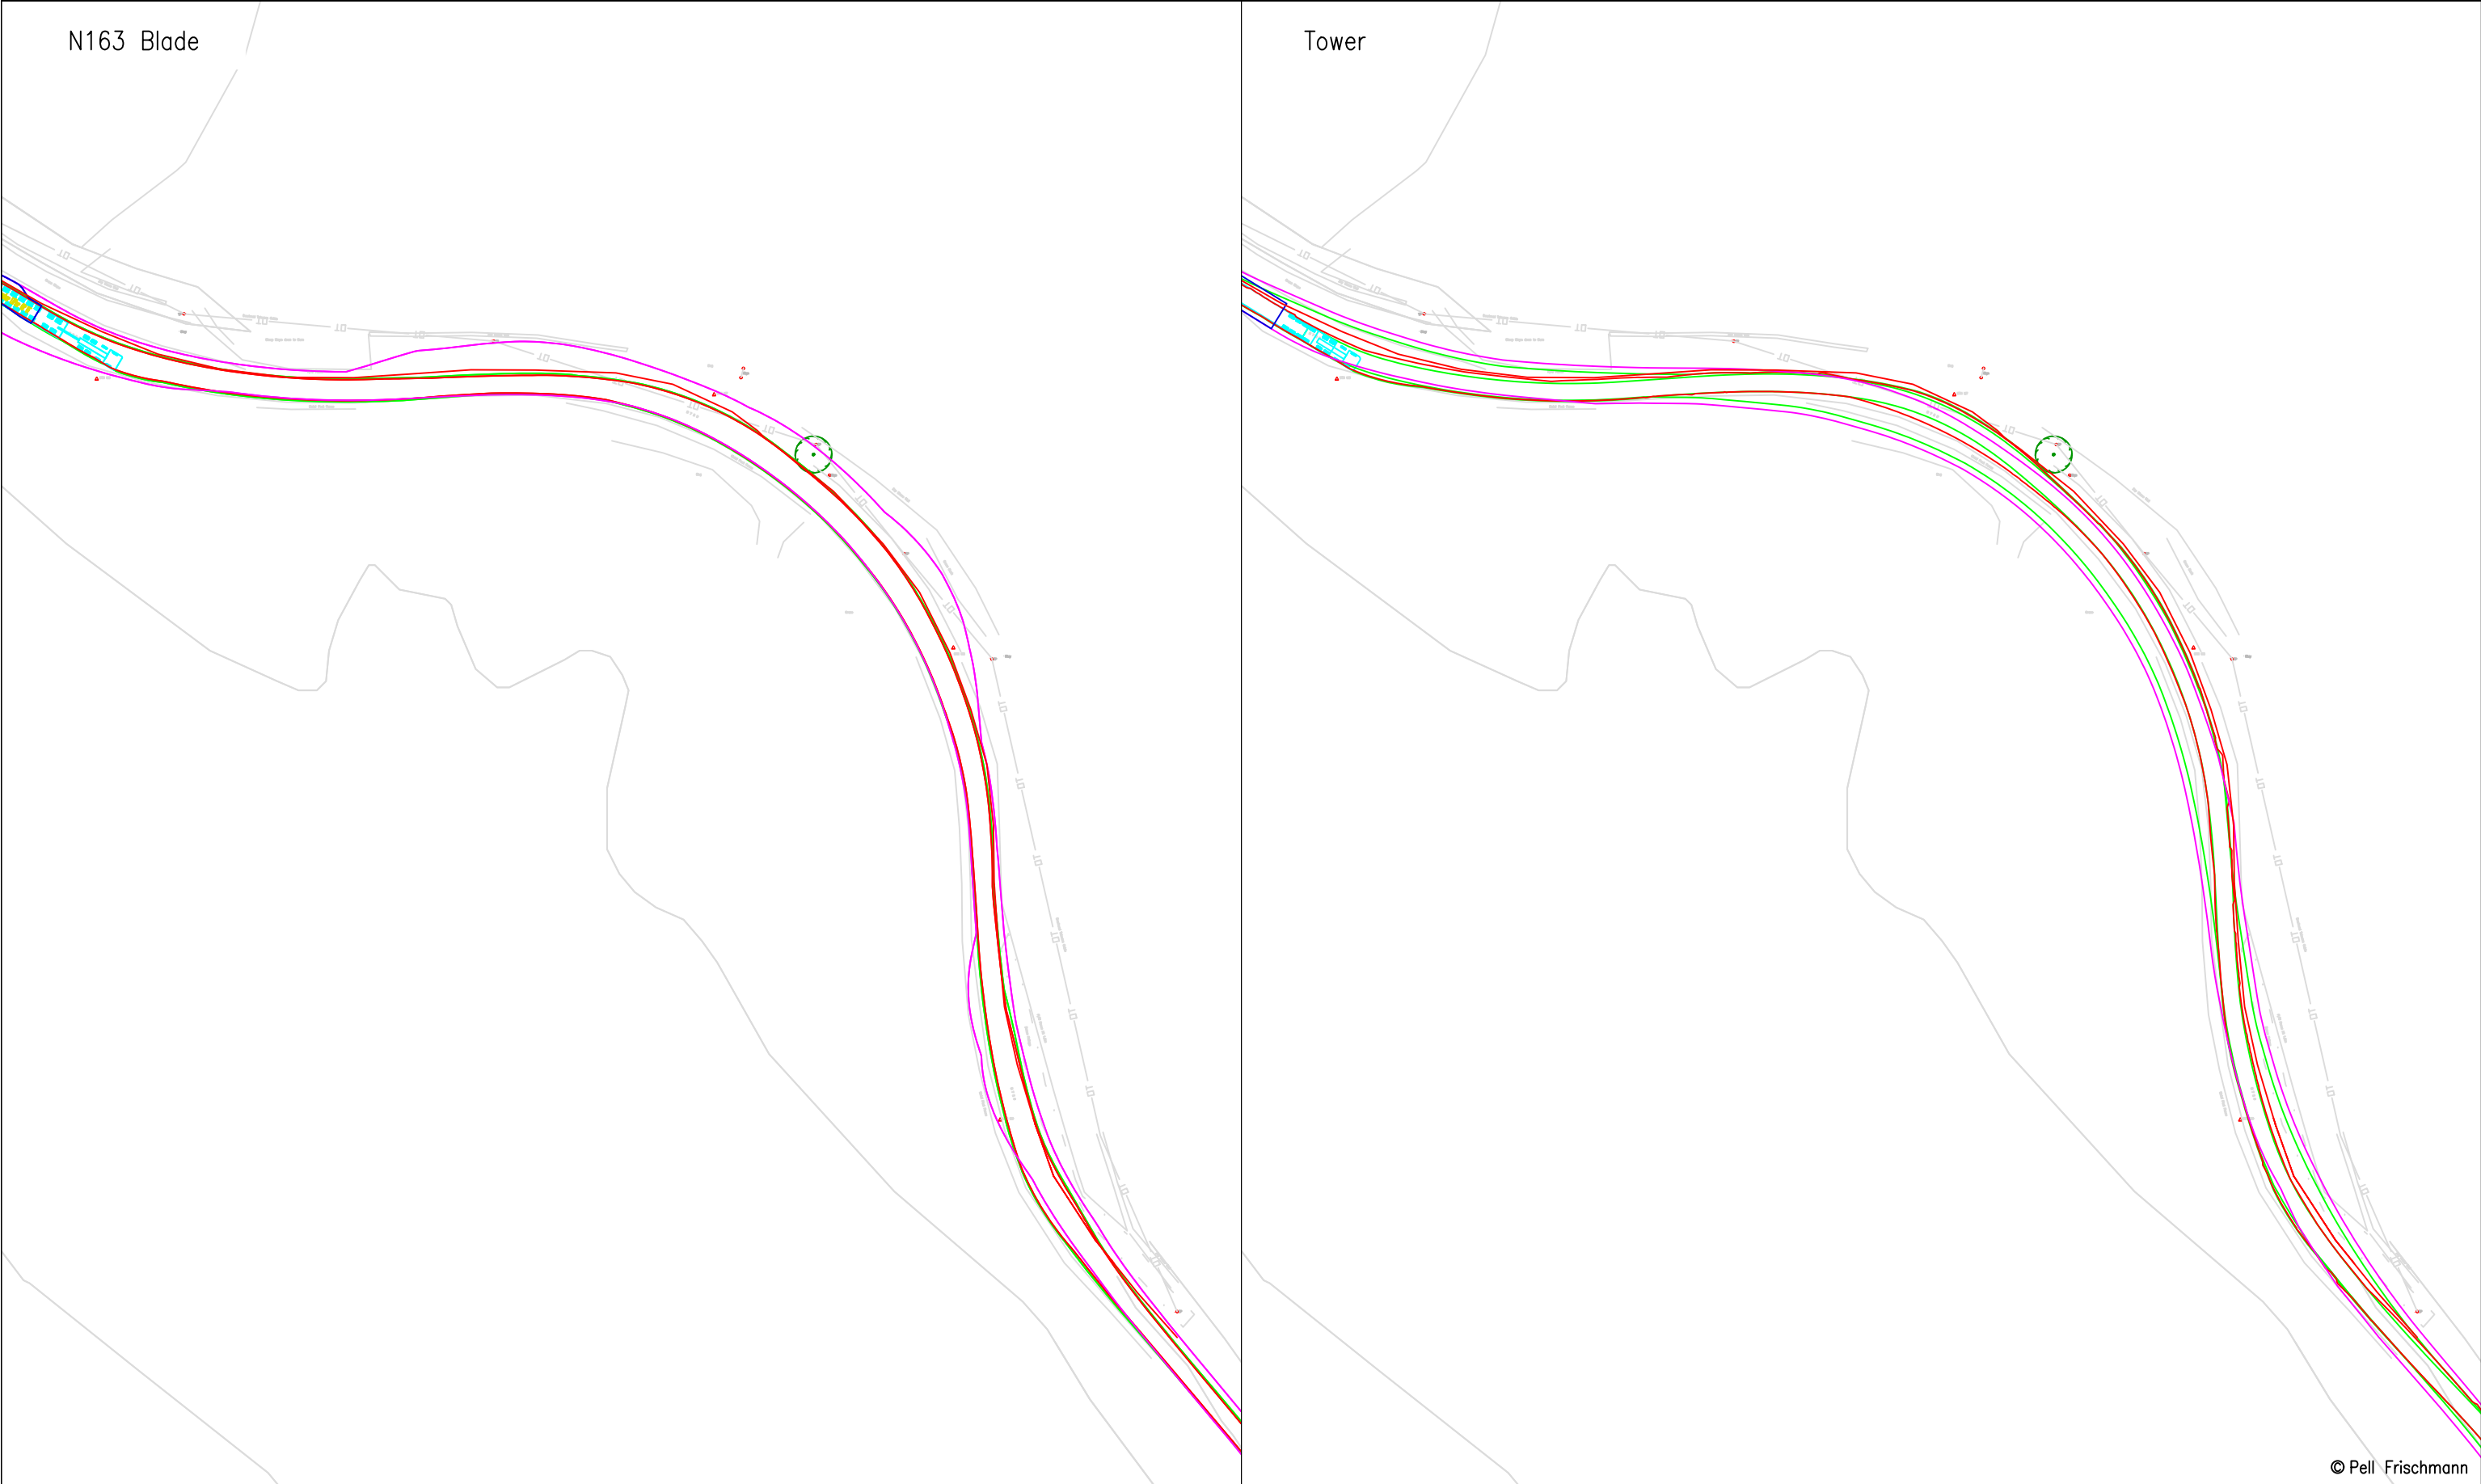


© Pell Frischmann

Pell Frischmann 93 GEORGE STREET, EDINBURGH, EH2 3ES Tel: +44 (0)131 240 1270 Email: pfredinburgh@pellfrischmann.com www.pellfrischmann.com	Project Appin Wind Farm			Name	Date	Scale 1:1000 @ A3		
			Drawn	GLJ	15/07/2022	220620 - Appin Tracking [SG155 N163 SG170]_Part2		
			Designed	GLJ	15/07/2022	Final.dwg		
			Checked	GB	15/07/2022	Drawing Status		
Client Statkraft	Drawing Title SG155 / N163 / SG170 Blades & 29.977 x 4.8 x 4.793 Tower		Point of Interest		75,76		Draft	
			Drawing No. SK48B		Notes: 1. All mitigation is subject to confirmation through a test run. 2. This is not a construction drawing and is intended for illustration purposes only.		Revision 1	
Key								
	Wheel SPA	Body SPA	Load SPA	Indicative	Over-run	Over-sail		

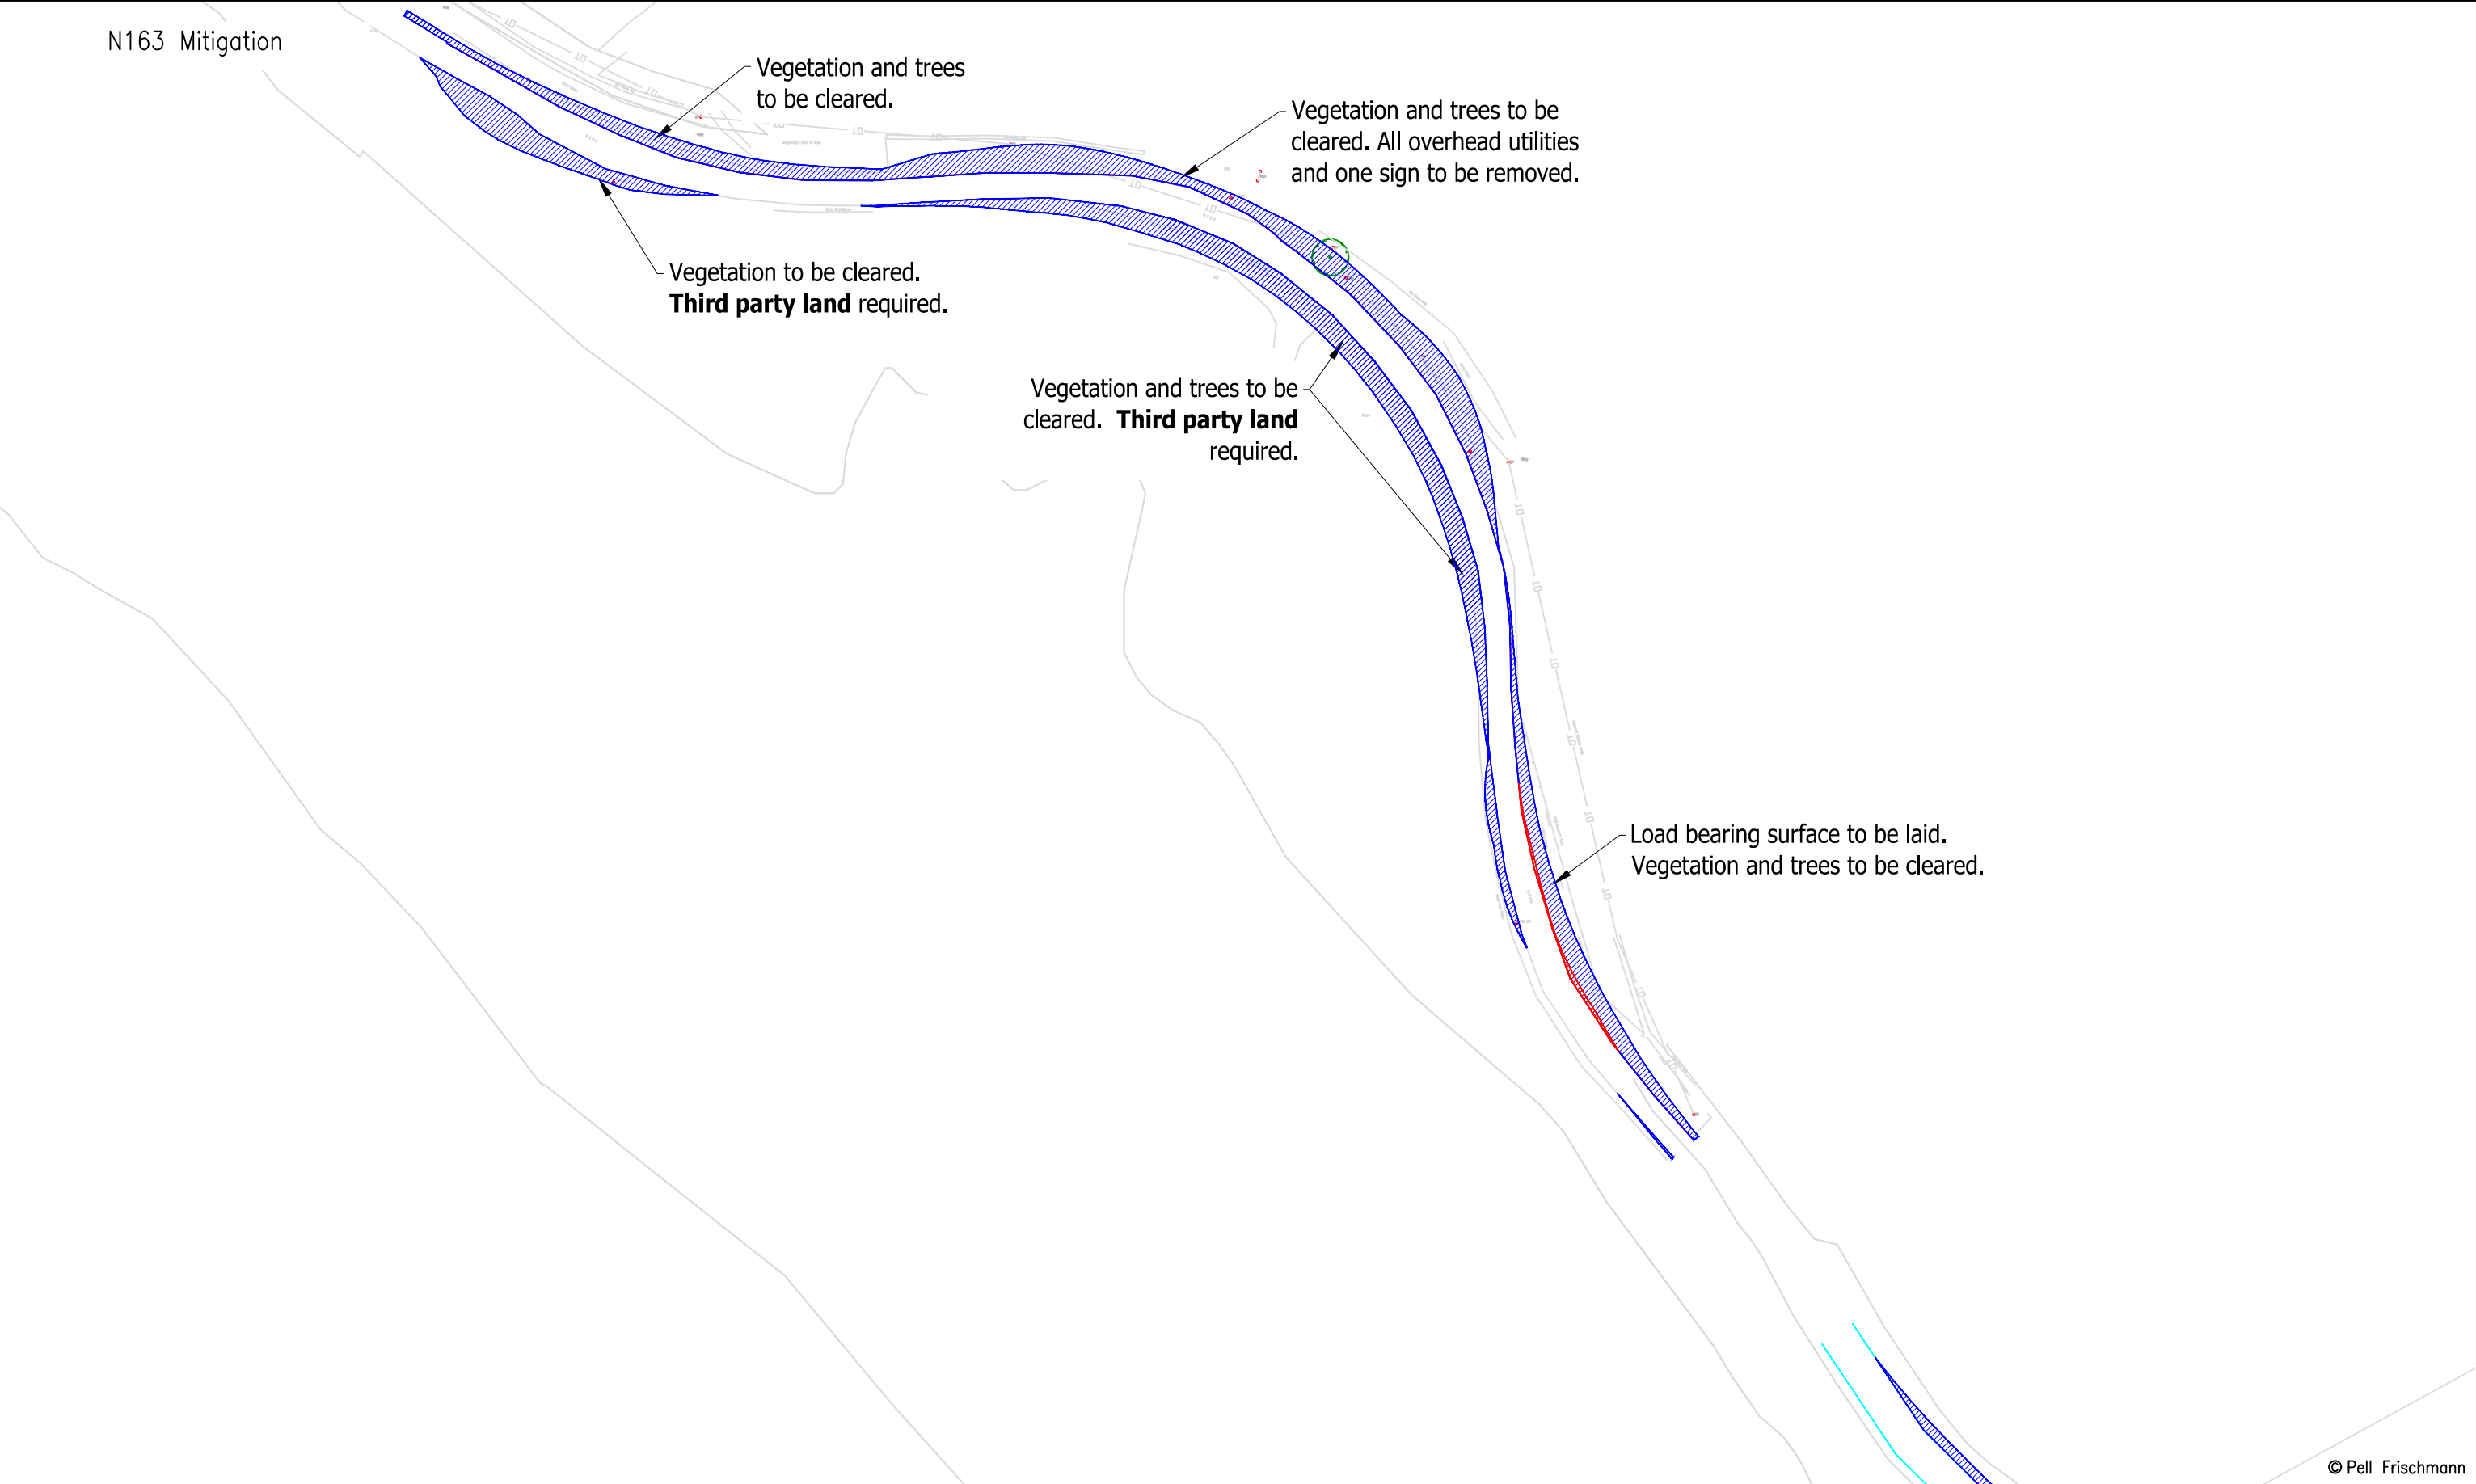


Pell Frischmann 93 GEORGE STREET, EDINBURGH, EH2 3ES Tel: +44 (0)131 240 1270 Email: p.fedinburgh@pellfrischmann.com www.pellfrischmann.com		Project		Name		Date	Scale	
		Appin Wind Farm		GLJ		15/07/2022	1:1000 @ A3	
		Drawing Title		GLJ		15/07/2022	220622 - Appin Tracking [SG155 N163 SG170]_Part2	
		SG155 / N163 / SG170 Blades & 29.977 x 4.8 x 4.793 Tower		GB		15/07/2022	Final.dwg	
Client		Statkraft		Point of Interest		75,76	Drawing Status	
Key		SPA Location		Drawing No.		SK48C	Notes:	
Wheel SPA		B729 Marscloch Bends					1. All mitigation is subject to confirmation through a test run.	
Body SPA							2. This is not a construction drawing and is intended for illustration purposes only.	
Load SPA							Revision	
Indicative							1	
Over-run								
Over-sail								


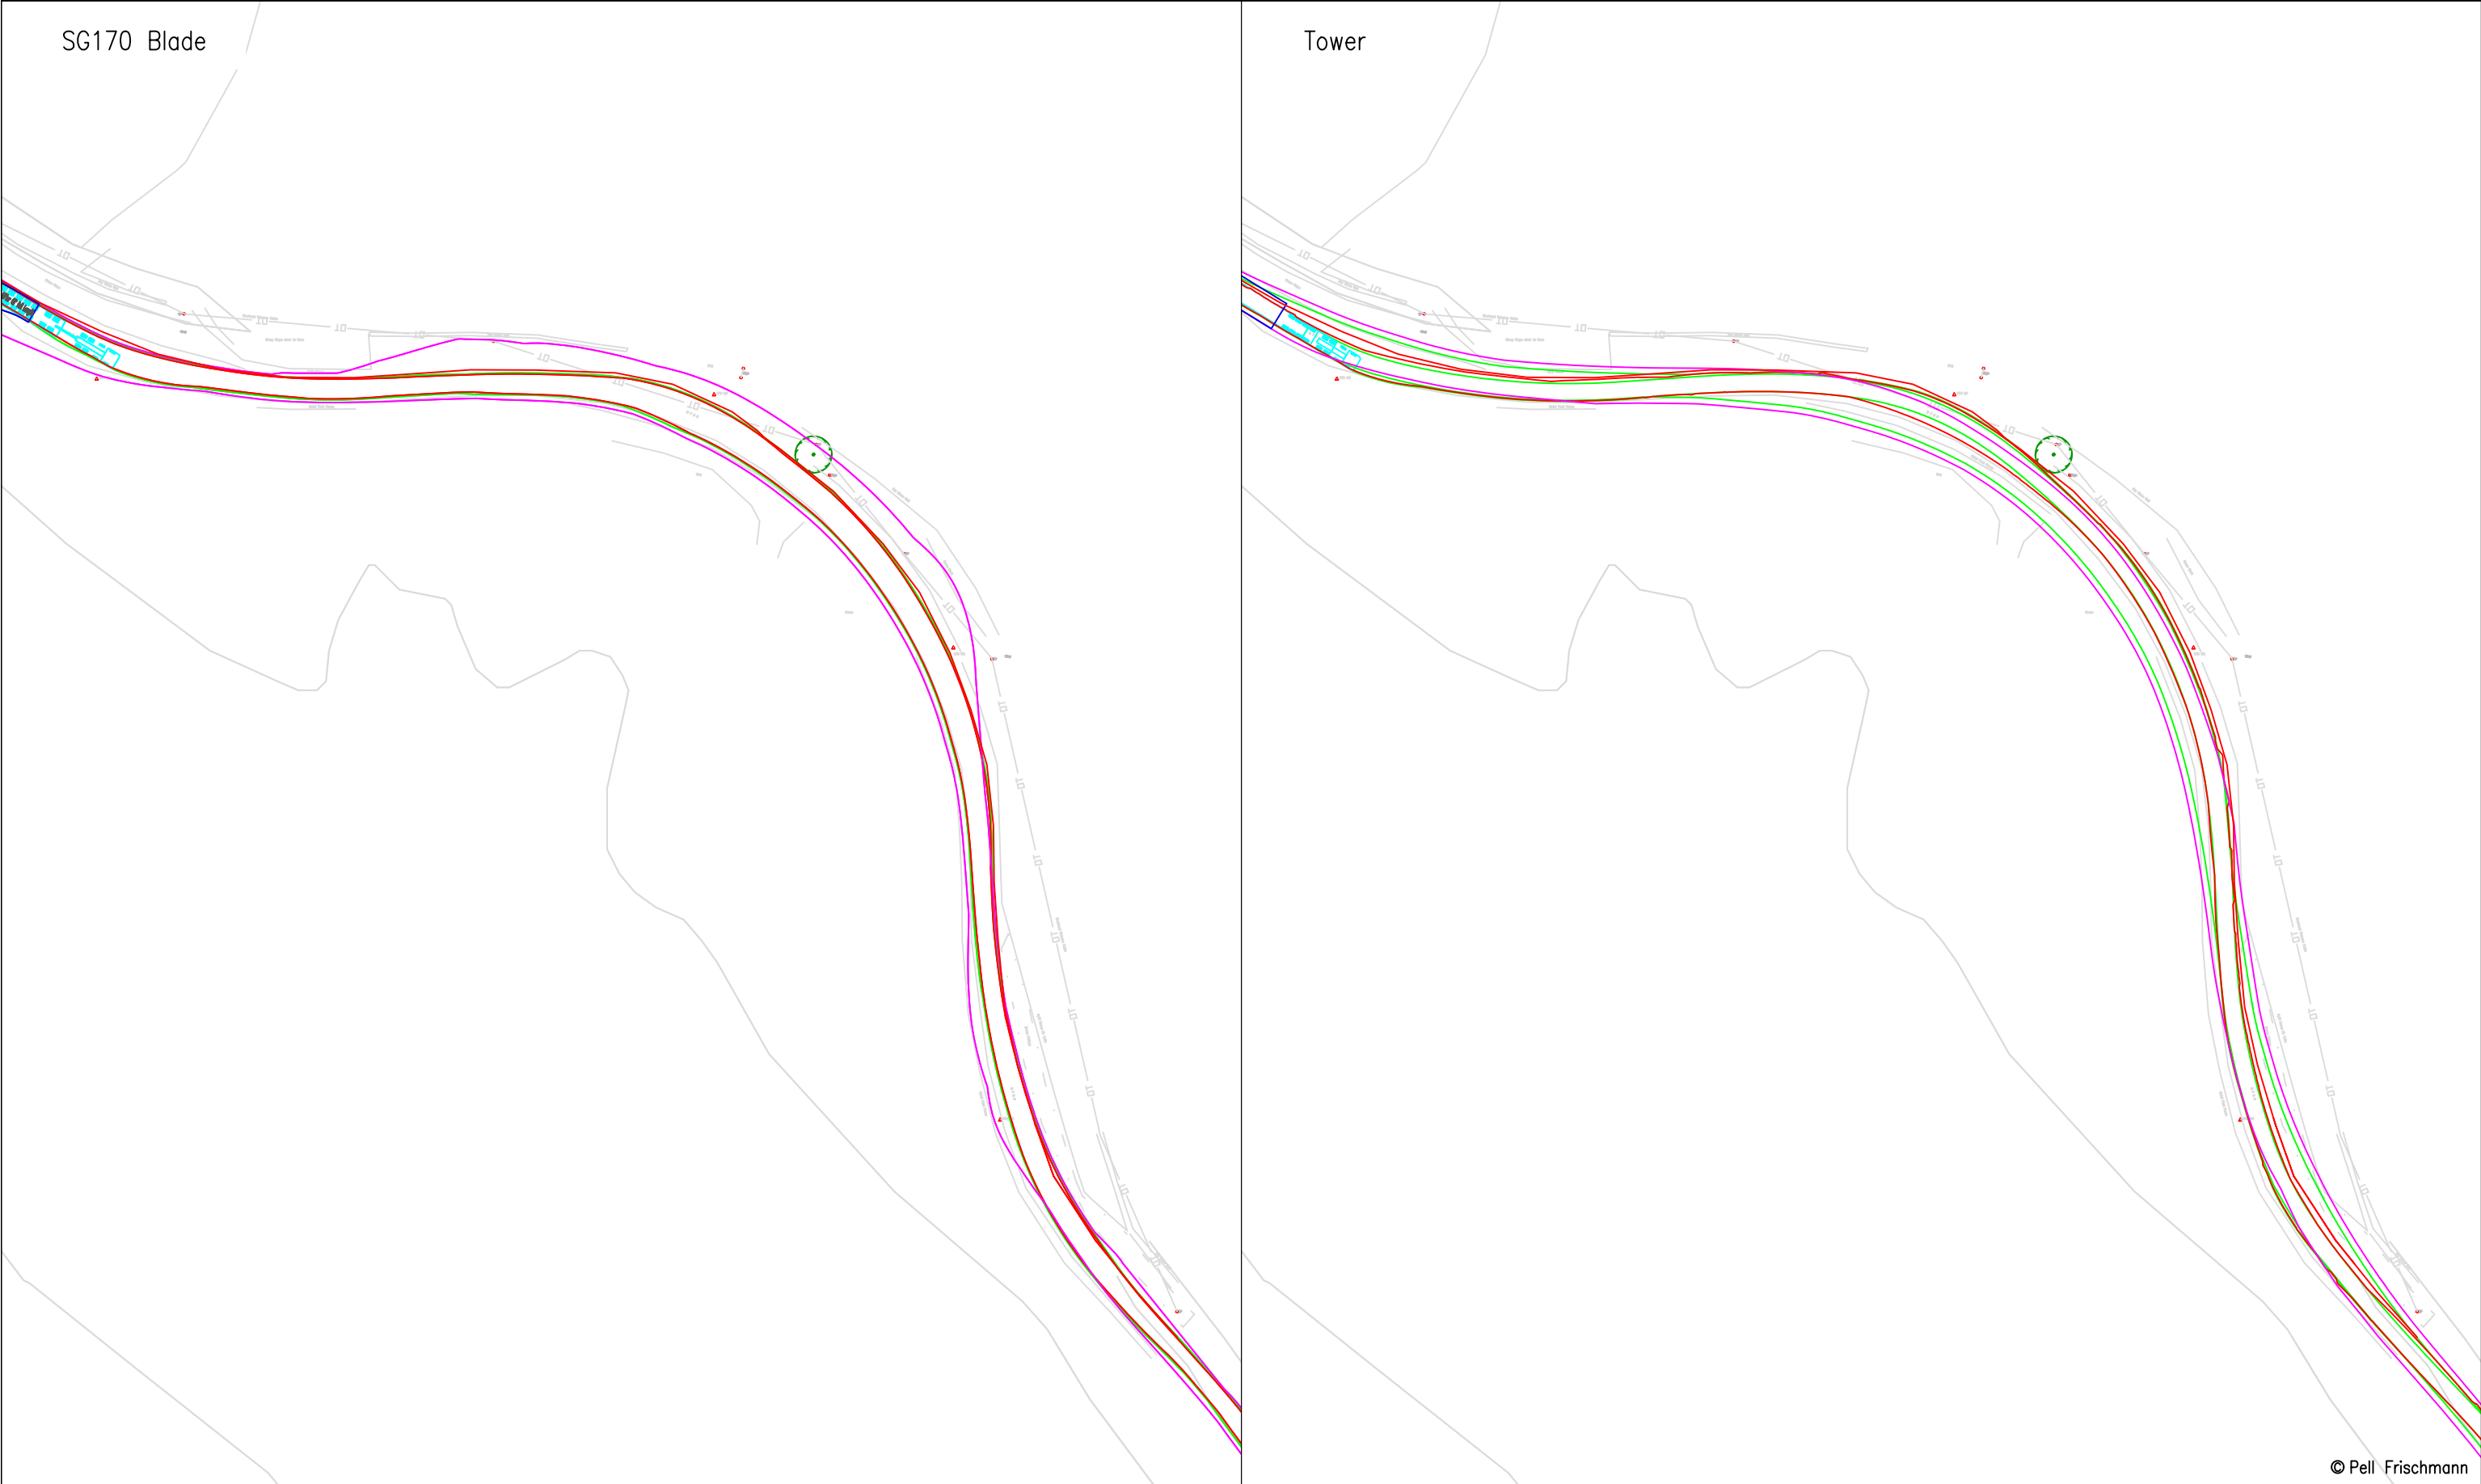


© Pell Frischmann

Pell Frischmann 93 GEORGE STREET, EDINBURGH, EH2 3ES Tel: +44 (0) 131 240 1270 Email: pfredinburgh@pellfrischmann.com www.pellfrischmann.com		Project		Name		Date	Scale	
		Appin Wind Farm		GLJ		15/07/2022	1:1000 @ A3	
		Drawing Title		GLJ		15/07/2022	220622 - Appin Tracking [SG155 N163 SG170]_Part2	
		SPA Location		GB		15/07/2022	Final.dwg	
Client		Statkraft		Point of Interest		75,76	Drawing Status	
Key Wheel SPA Body SPA Load SPA Indicative Over-run Over-sail		SG155 / N163 / SG170 Blades & 29.977 x 4.8 x 4.793 Tower		Drawing No.		Notes:		Revision
		B729 Marscloch Bends		SK48D		1. All mitigation is subject to confirmation through a test run. 2. This is not a construction drawing and is intended for illustration purposes only.		1

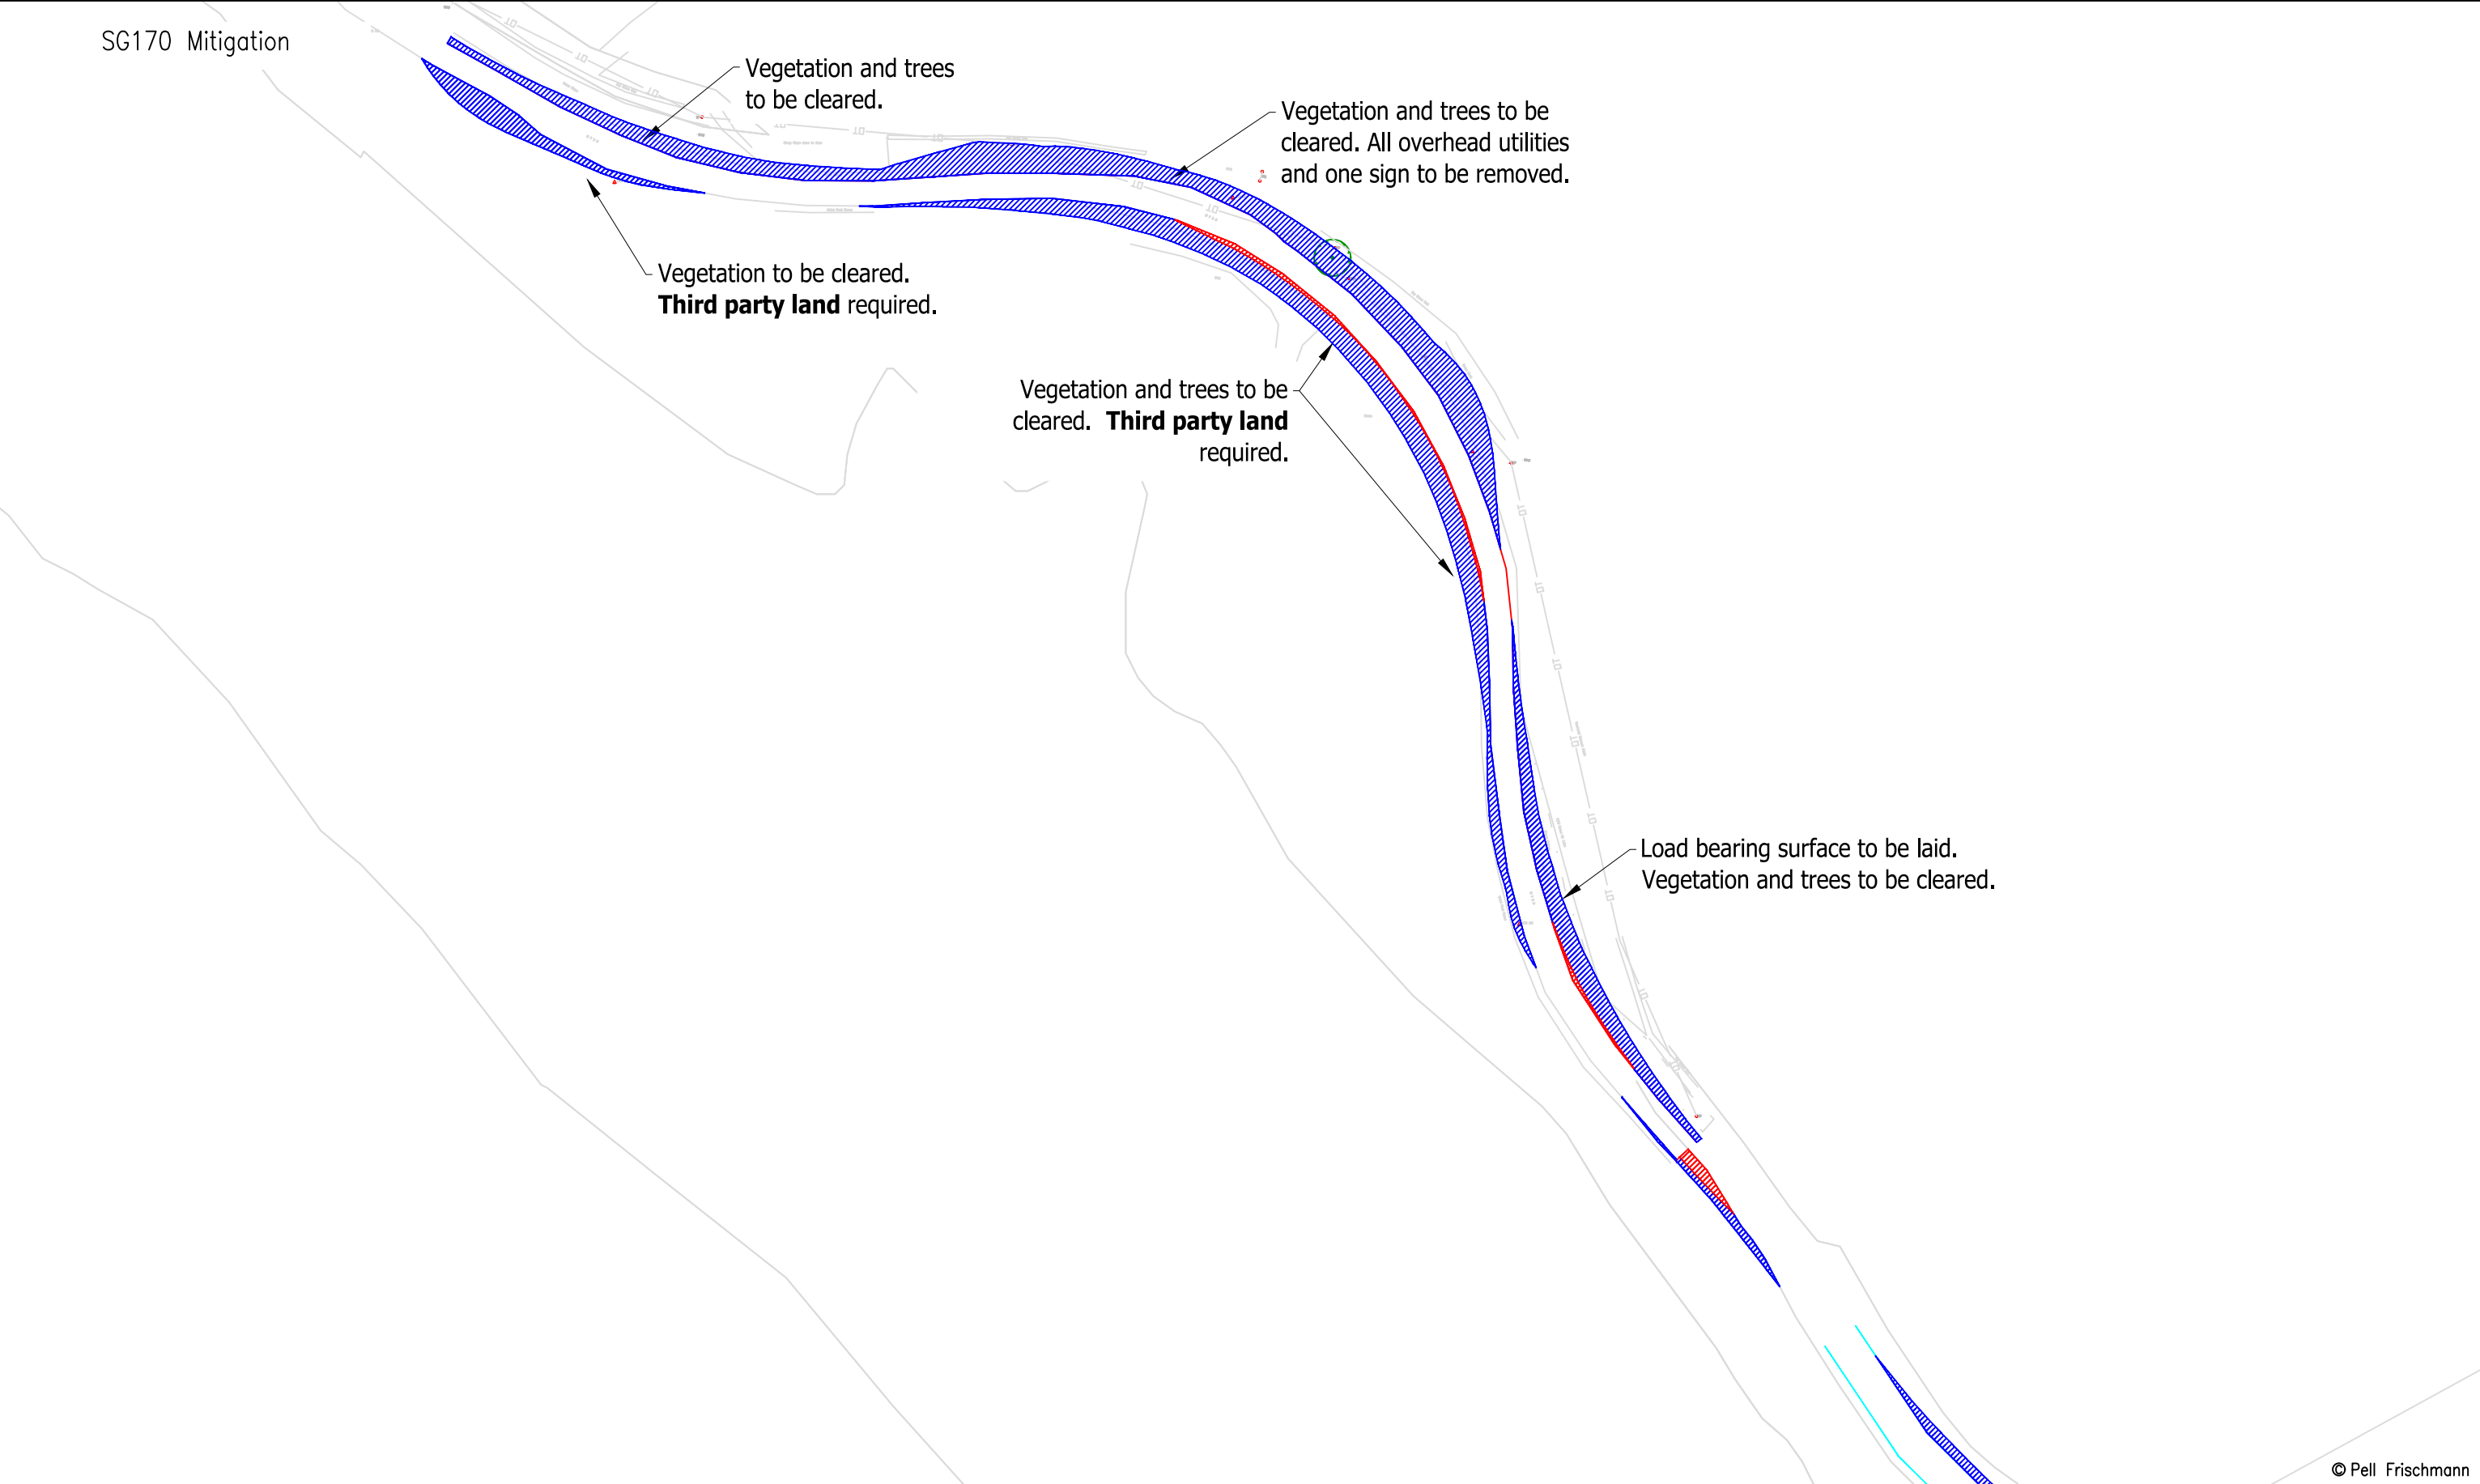


Pell Frischmann 93 GEORGE STREET, EDINBURGH, EH2 3ES Tel: +44 (0)131 240 1270 Email: pfedinburgh@pellfrischmann.com www.pellfrischmann.com	Project		Appin Wind Farm			Name	Date	Scale		1:1000 @ A3		
					Drawn	GLJ	15/07/2022	220622 - Appin Tracking [SG155 N163 SG170]_Part2				
					Designed	GLJ	15/07/2022	Final.dwg				
					Checked	GB	15/07/2022	Drawing Status				
Client	Statkraft		Drawing Title		SG155 / N163 / SG170 Blades & 29.977 x 4.8 x 4.793 Tower		Point of Interest		75,76		Draft	
Key			SPA Location		B729 Marschloch Bends		Drawing No.		Notes:		Revision	
							SK48E		1. All mitigation is subject to confirmation through a test run. 2. This is not a construction drawing and is intended for illustration purposes only.		1	

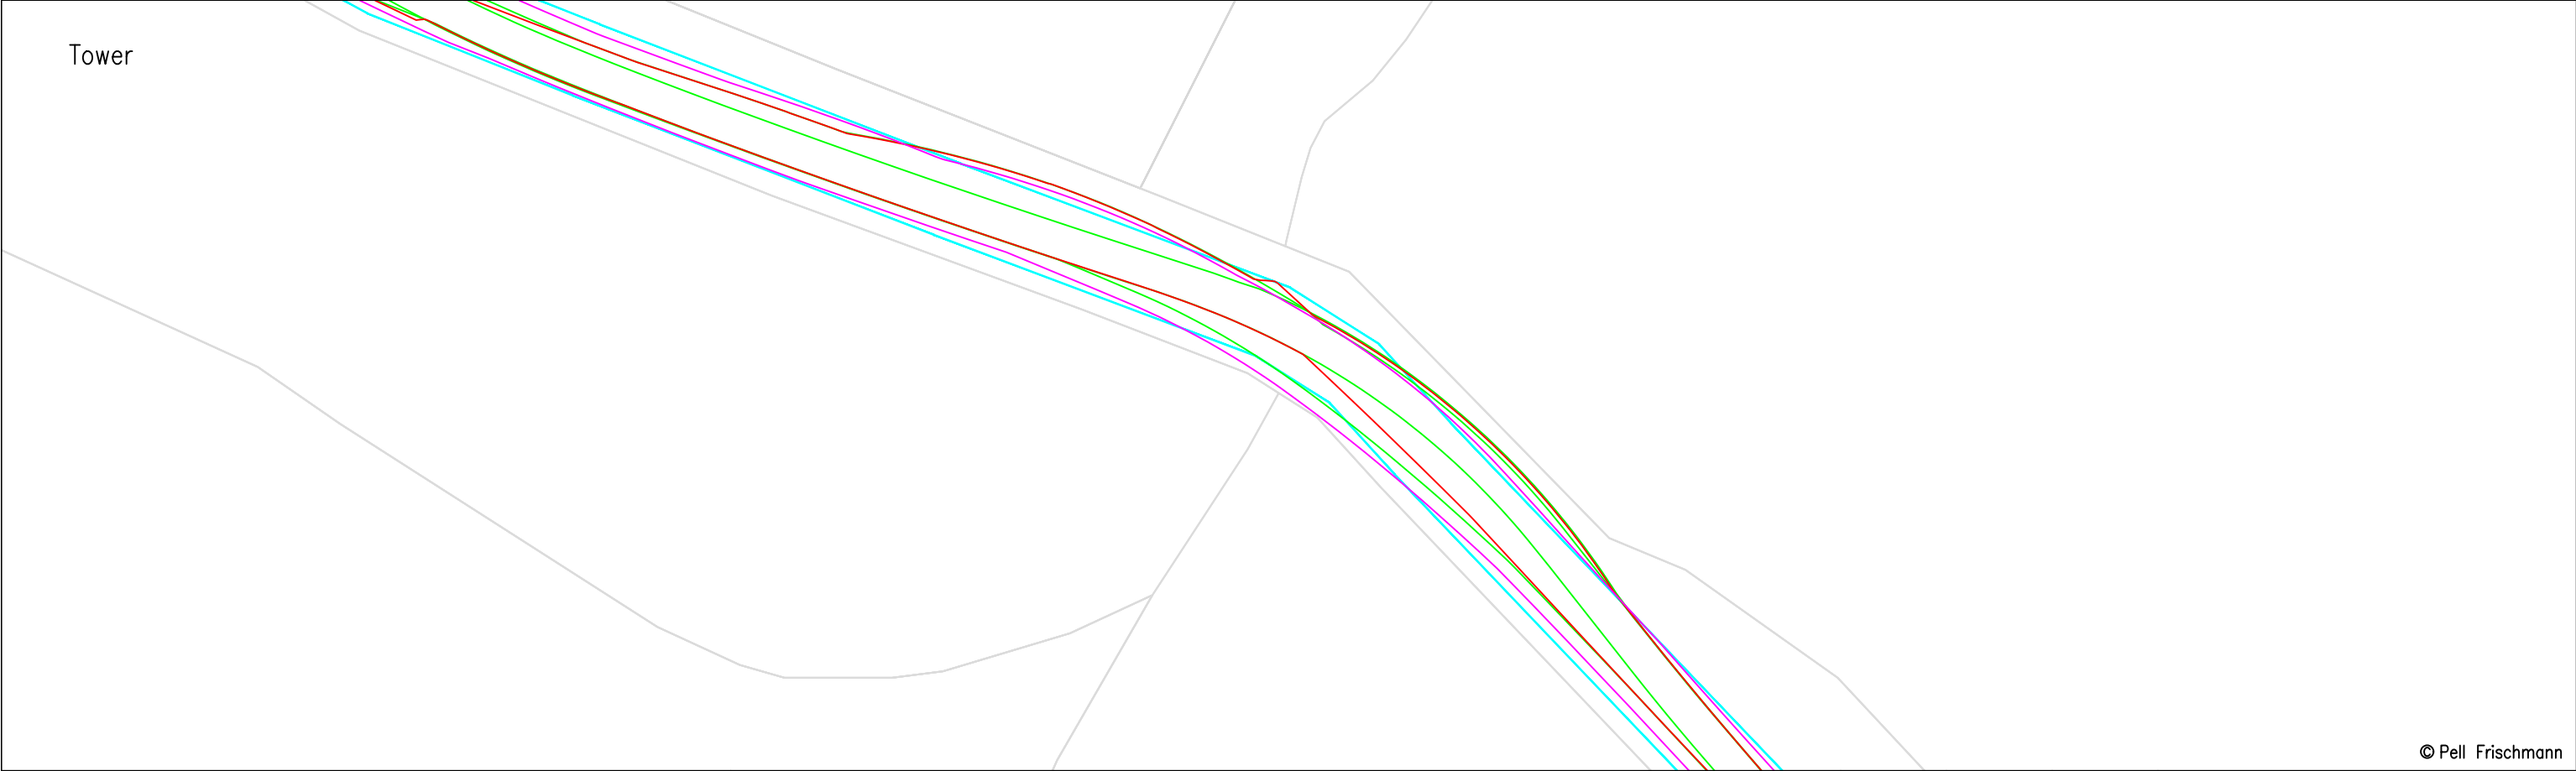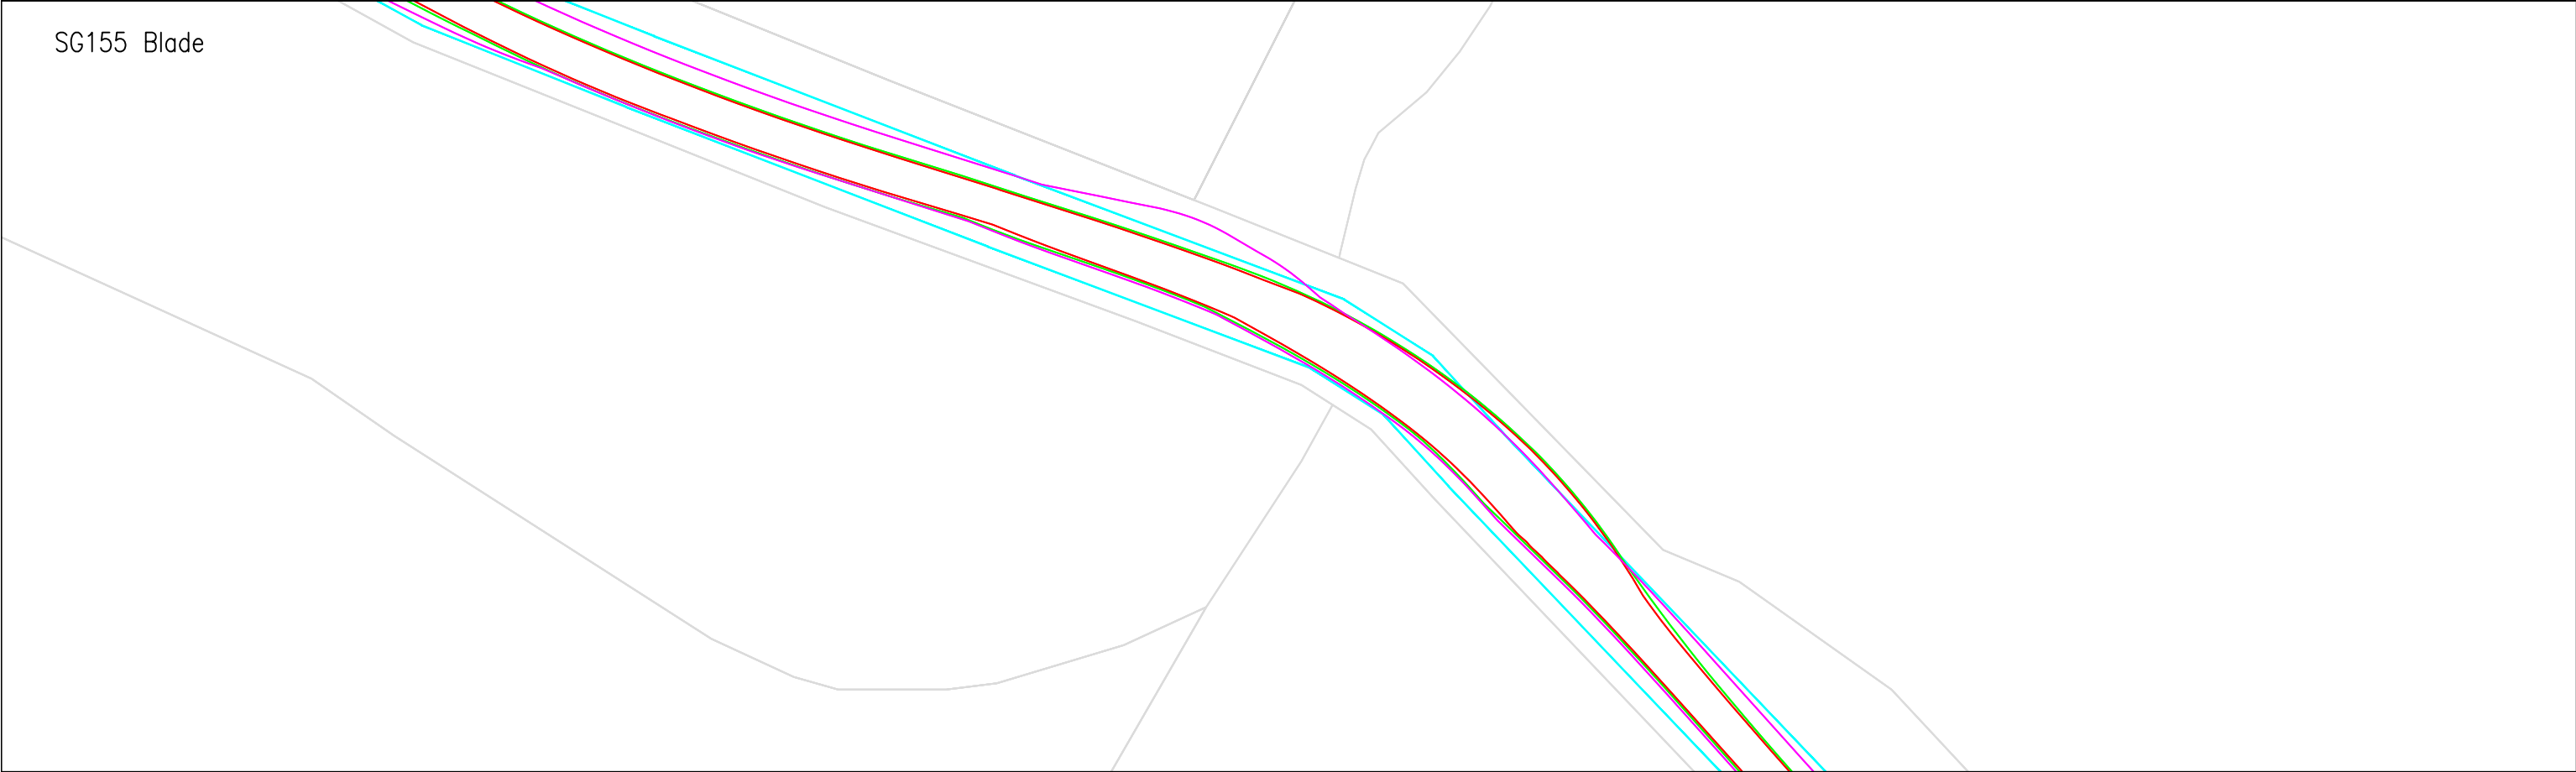



© Pell Frischmann

Pell Frischmann 93 GEORGE STREET, EDINBURGH, EH2 3ES Tel: +44 (0)131 240 1270 Email: pfedinburgh@pellfrischmann.com www.pellfrischmann.com	Project	Appin Wind Farm			Name	Date	Scale		
				Drawn	GLJ	15/07/2022	1:500 @ A3		
				Designed	GLJ	15/07/2022	220622 - Appin Tracking [SG155 N163 SG170]_Part2		
				Checked	GB	15/07/2022	Final.dwg		
Client	Statkraft	Drawing Title	SG155 / N163 / SG170 Blades & 29.977 x 4.8 x 4.793 Tower		Point of Interest		78	Drawing Status	
							Draft		
Key	Wheel SPA Body SPA Load SPA Indicative Over-run Over-sail	SPA Location	B729 South of Marscalloch		Drawing No.	SK49	Notes:		Revision
							1. All mitigation is subject to confirmation through a test run. 2. This is not a construction drawing and is intended for illustration purposes only.		
								1	

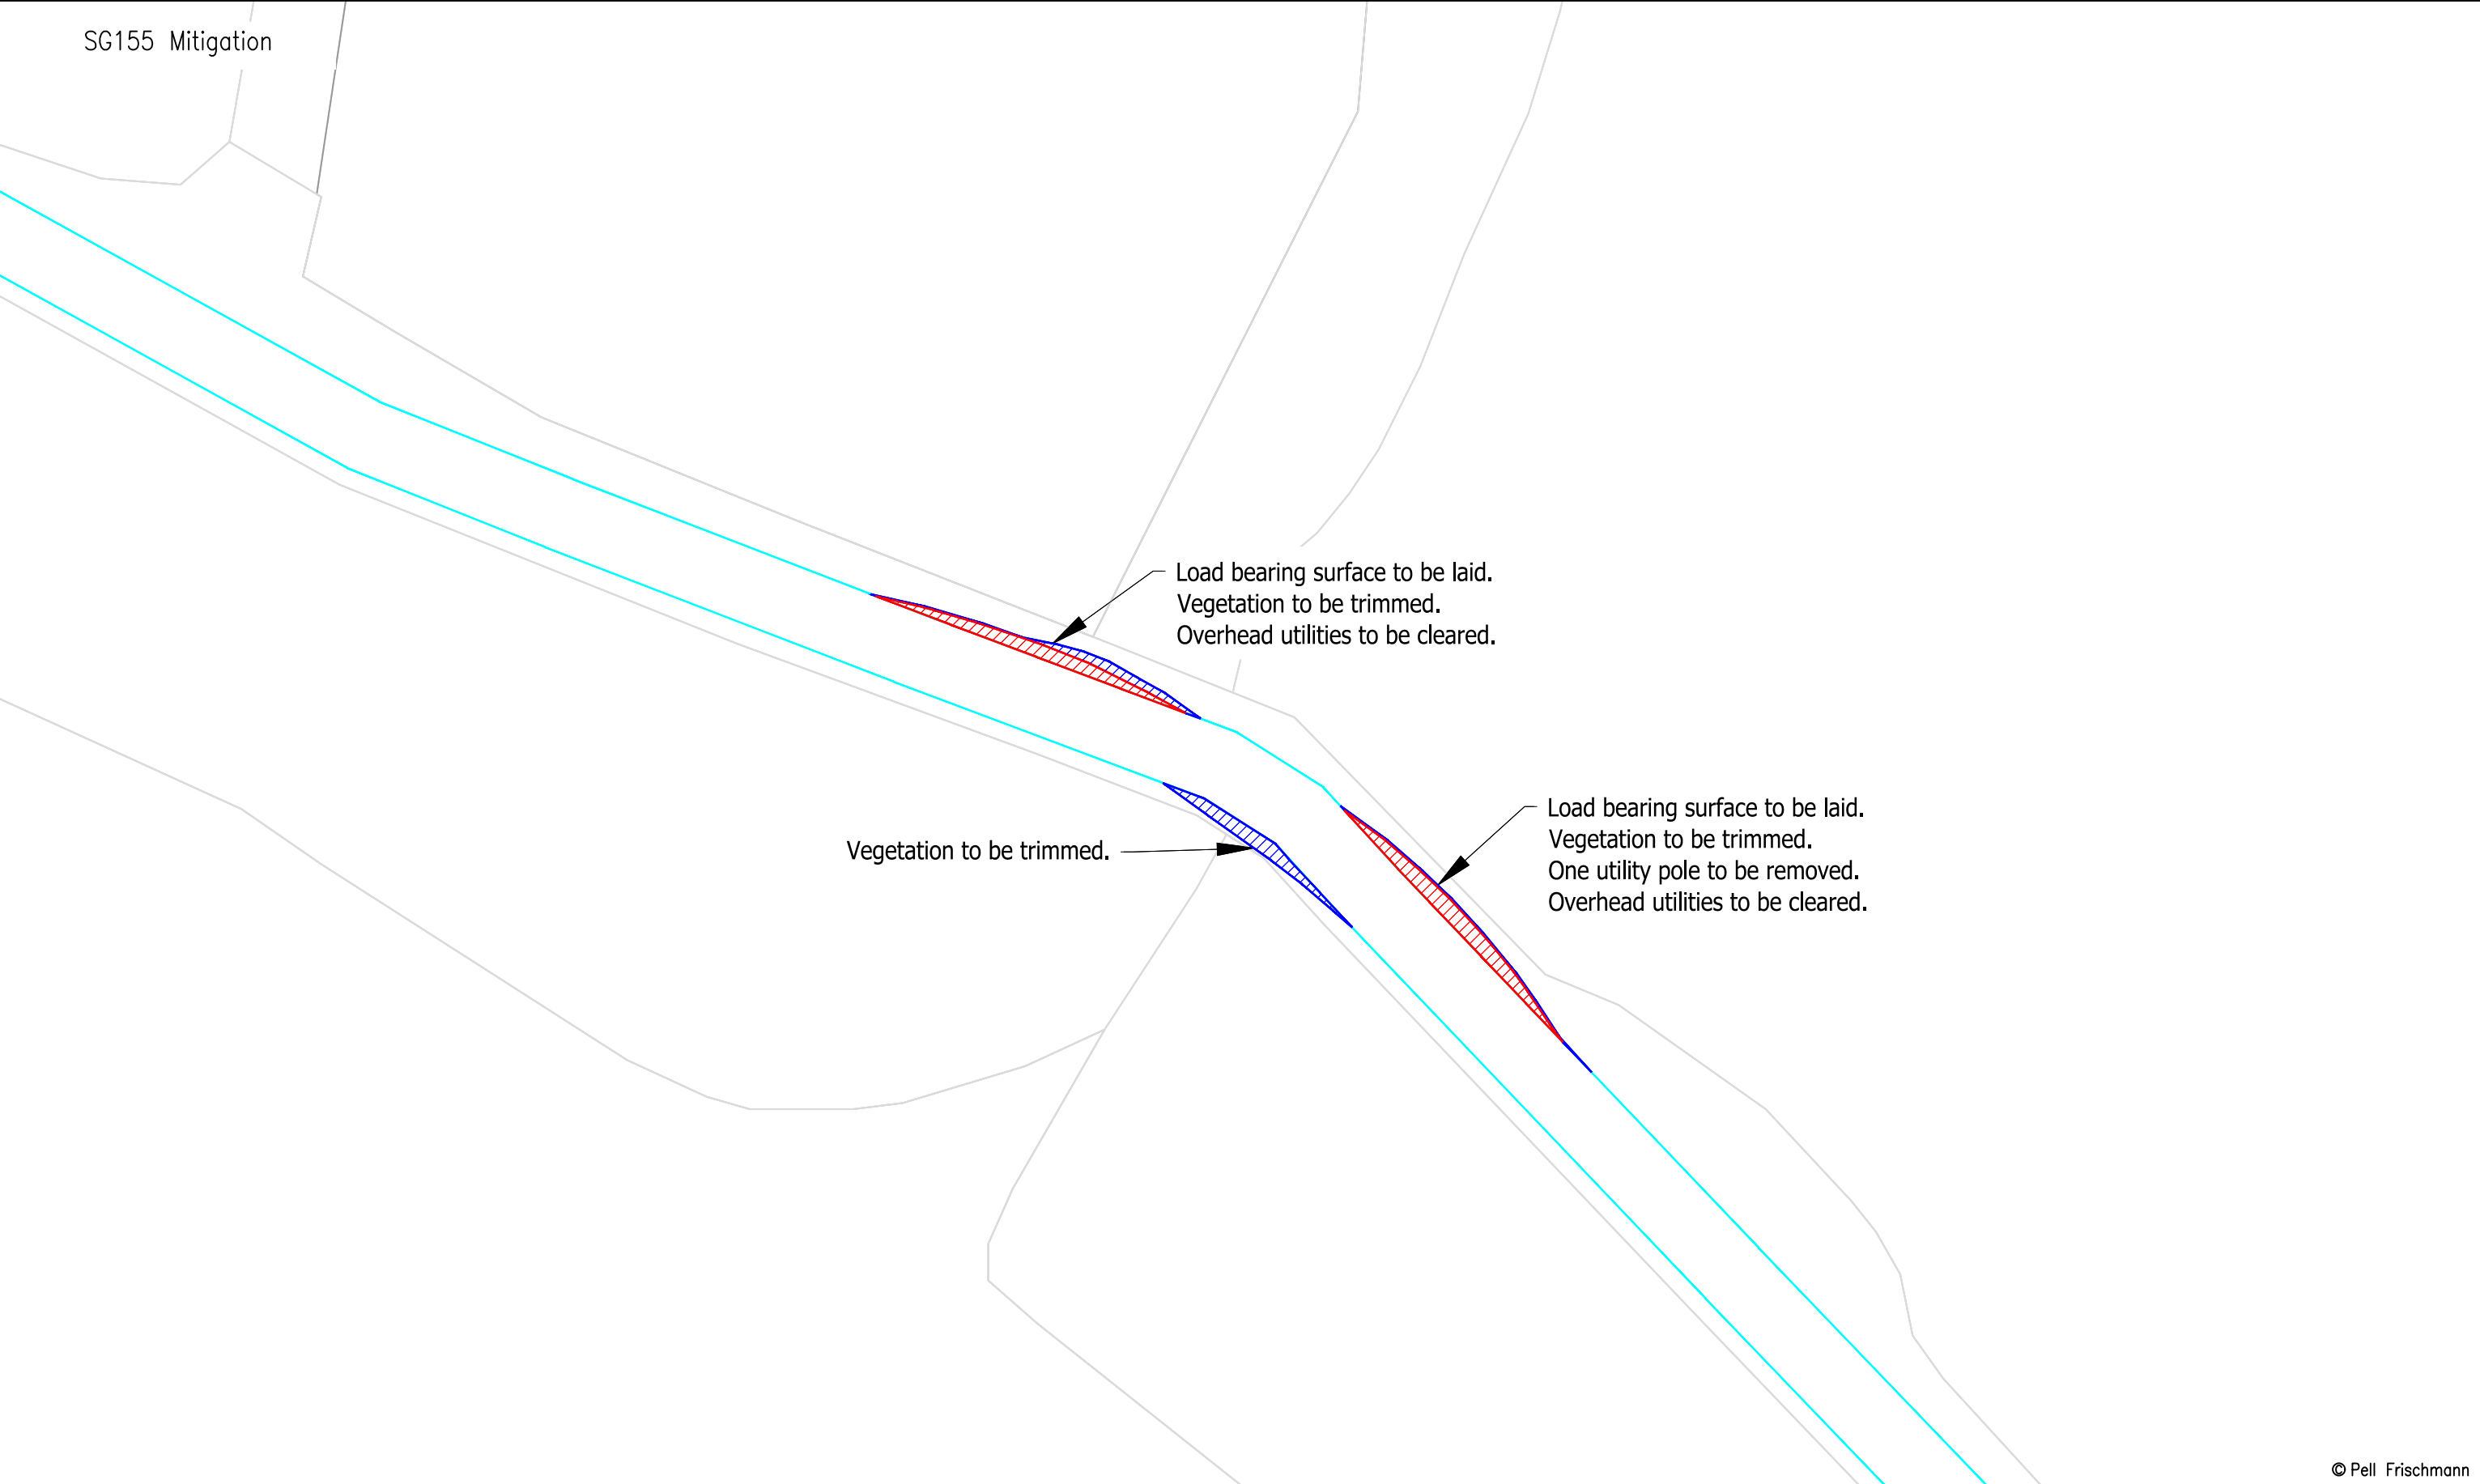


© Pell Frischmann

Pell Frischmann 93 GEORGE STREET, EDINBURGH, EH2 3ES Tel: +44 (0)131 240 1270 Email: pfedinburgh@pellfrischmann.com www.pellfrischmann.com			Project				Name	Date	Scale		1:500 @ A3		
			Appin Wind Farm		Drawn		GLJ	15/07/2022	220612 - Appin Tracking [SG155 N163 SG170]_Part2 Final.dwg				
					Designed		GLJ	15/07/2022					
					Checked		GB	15/07/2022					
Client			Statkraft		Drawing Title		Point of Interest		78	Drawing Status		Draft	
Key Wheel SPA Body SPA Load SPA Indicative Over-run Over-sail			SPA Location		B729 South of Marscalloch		Drawing No.	SK49A	Notes:	1. All mitigation is subject to confirmation through a test run. 2. This is not a construction drawing and is intended for illustration purposes only.		Revision	1

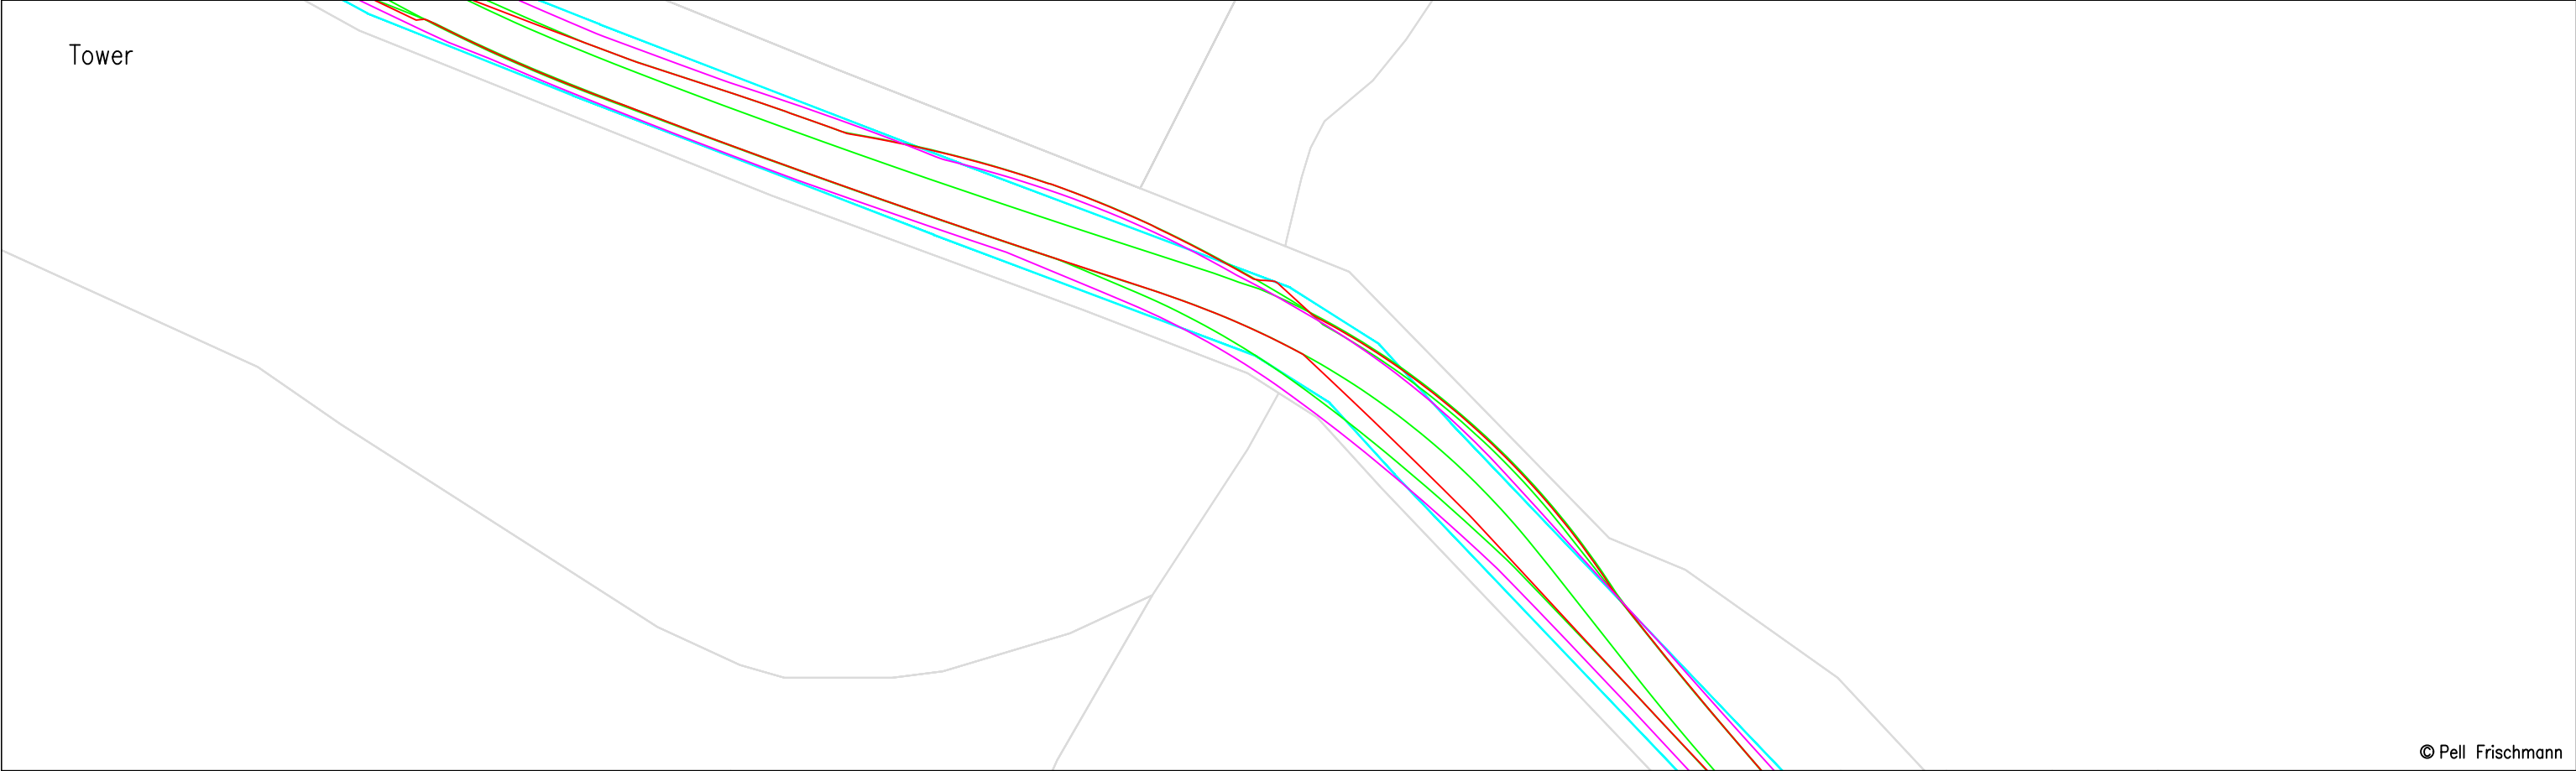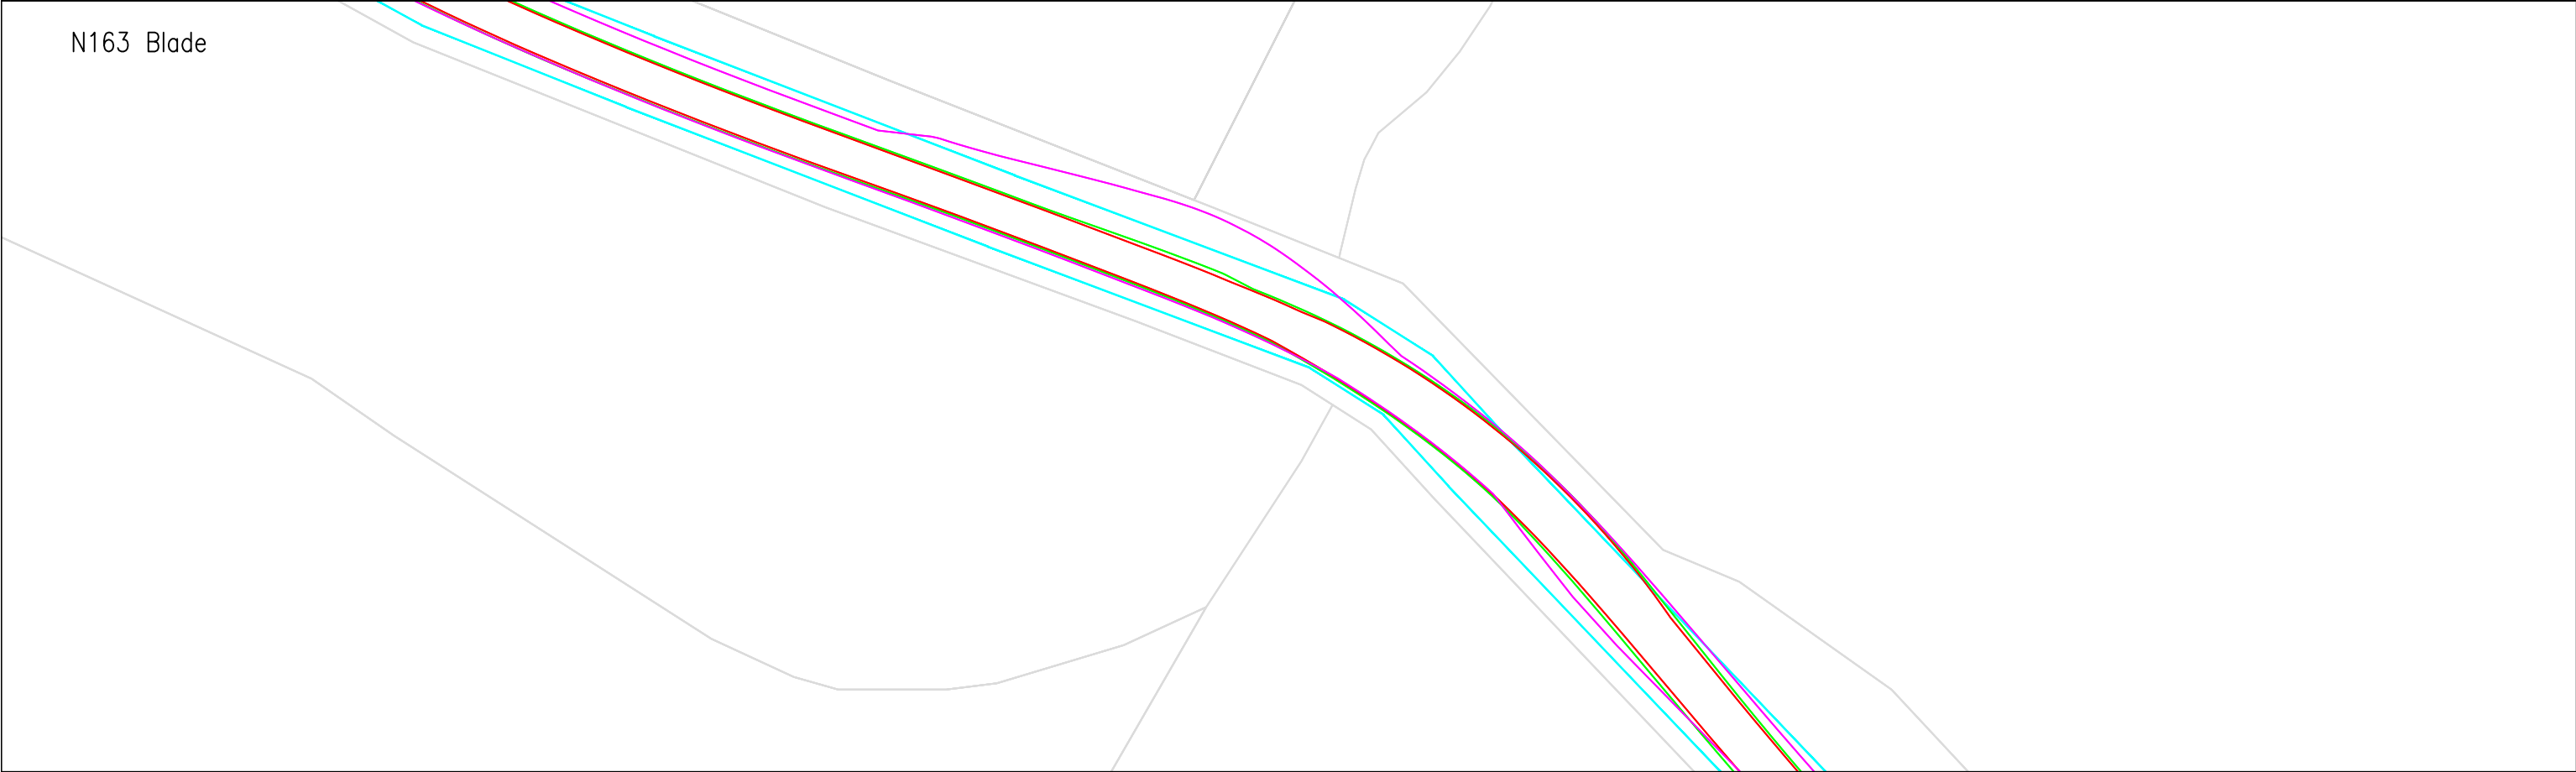



© Pell Frischmann

Pell Frischmann 93 GEORGE STREET, EDINBURGH, EH2 3ES Tel: +44 (0)131 240 1270 Email: p.fedinburgh@pellfrischmann.com www.pellfrischmann.com	Project	Appin Wind Farm			Name	Date	Scale		
				Drawn	GLJ	15/07/2022	1:500 @ A3		
				Designed	GLJ	15/07/2022	220622 - Appin Tracking [SG155 N163 SG170]_Part2		
				Checked	GB	15/07/2022	Final.dwg		
Client	Statkraft	Drawing Title	SG155 / N163 / SG170 Blades & 29.977 x 4.8 x 4.793 Tower		Point of Interest		78	Drawing Status	
								Draft	
Key	Wheel SPA Body SPA Load SPA Indicative Over-run Over-sail	SPA Location	B729 South of Marscalloch		Drawing No.	SK49B	Notes:		Revision
							1. All mitigation is subject to confirmation through a test run. 2. This is not a construction drawing and is intended for illustration purposes only.		

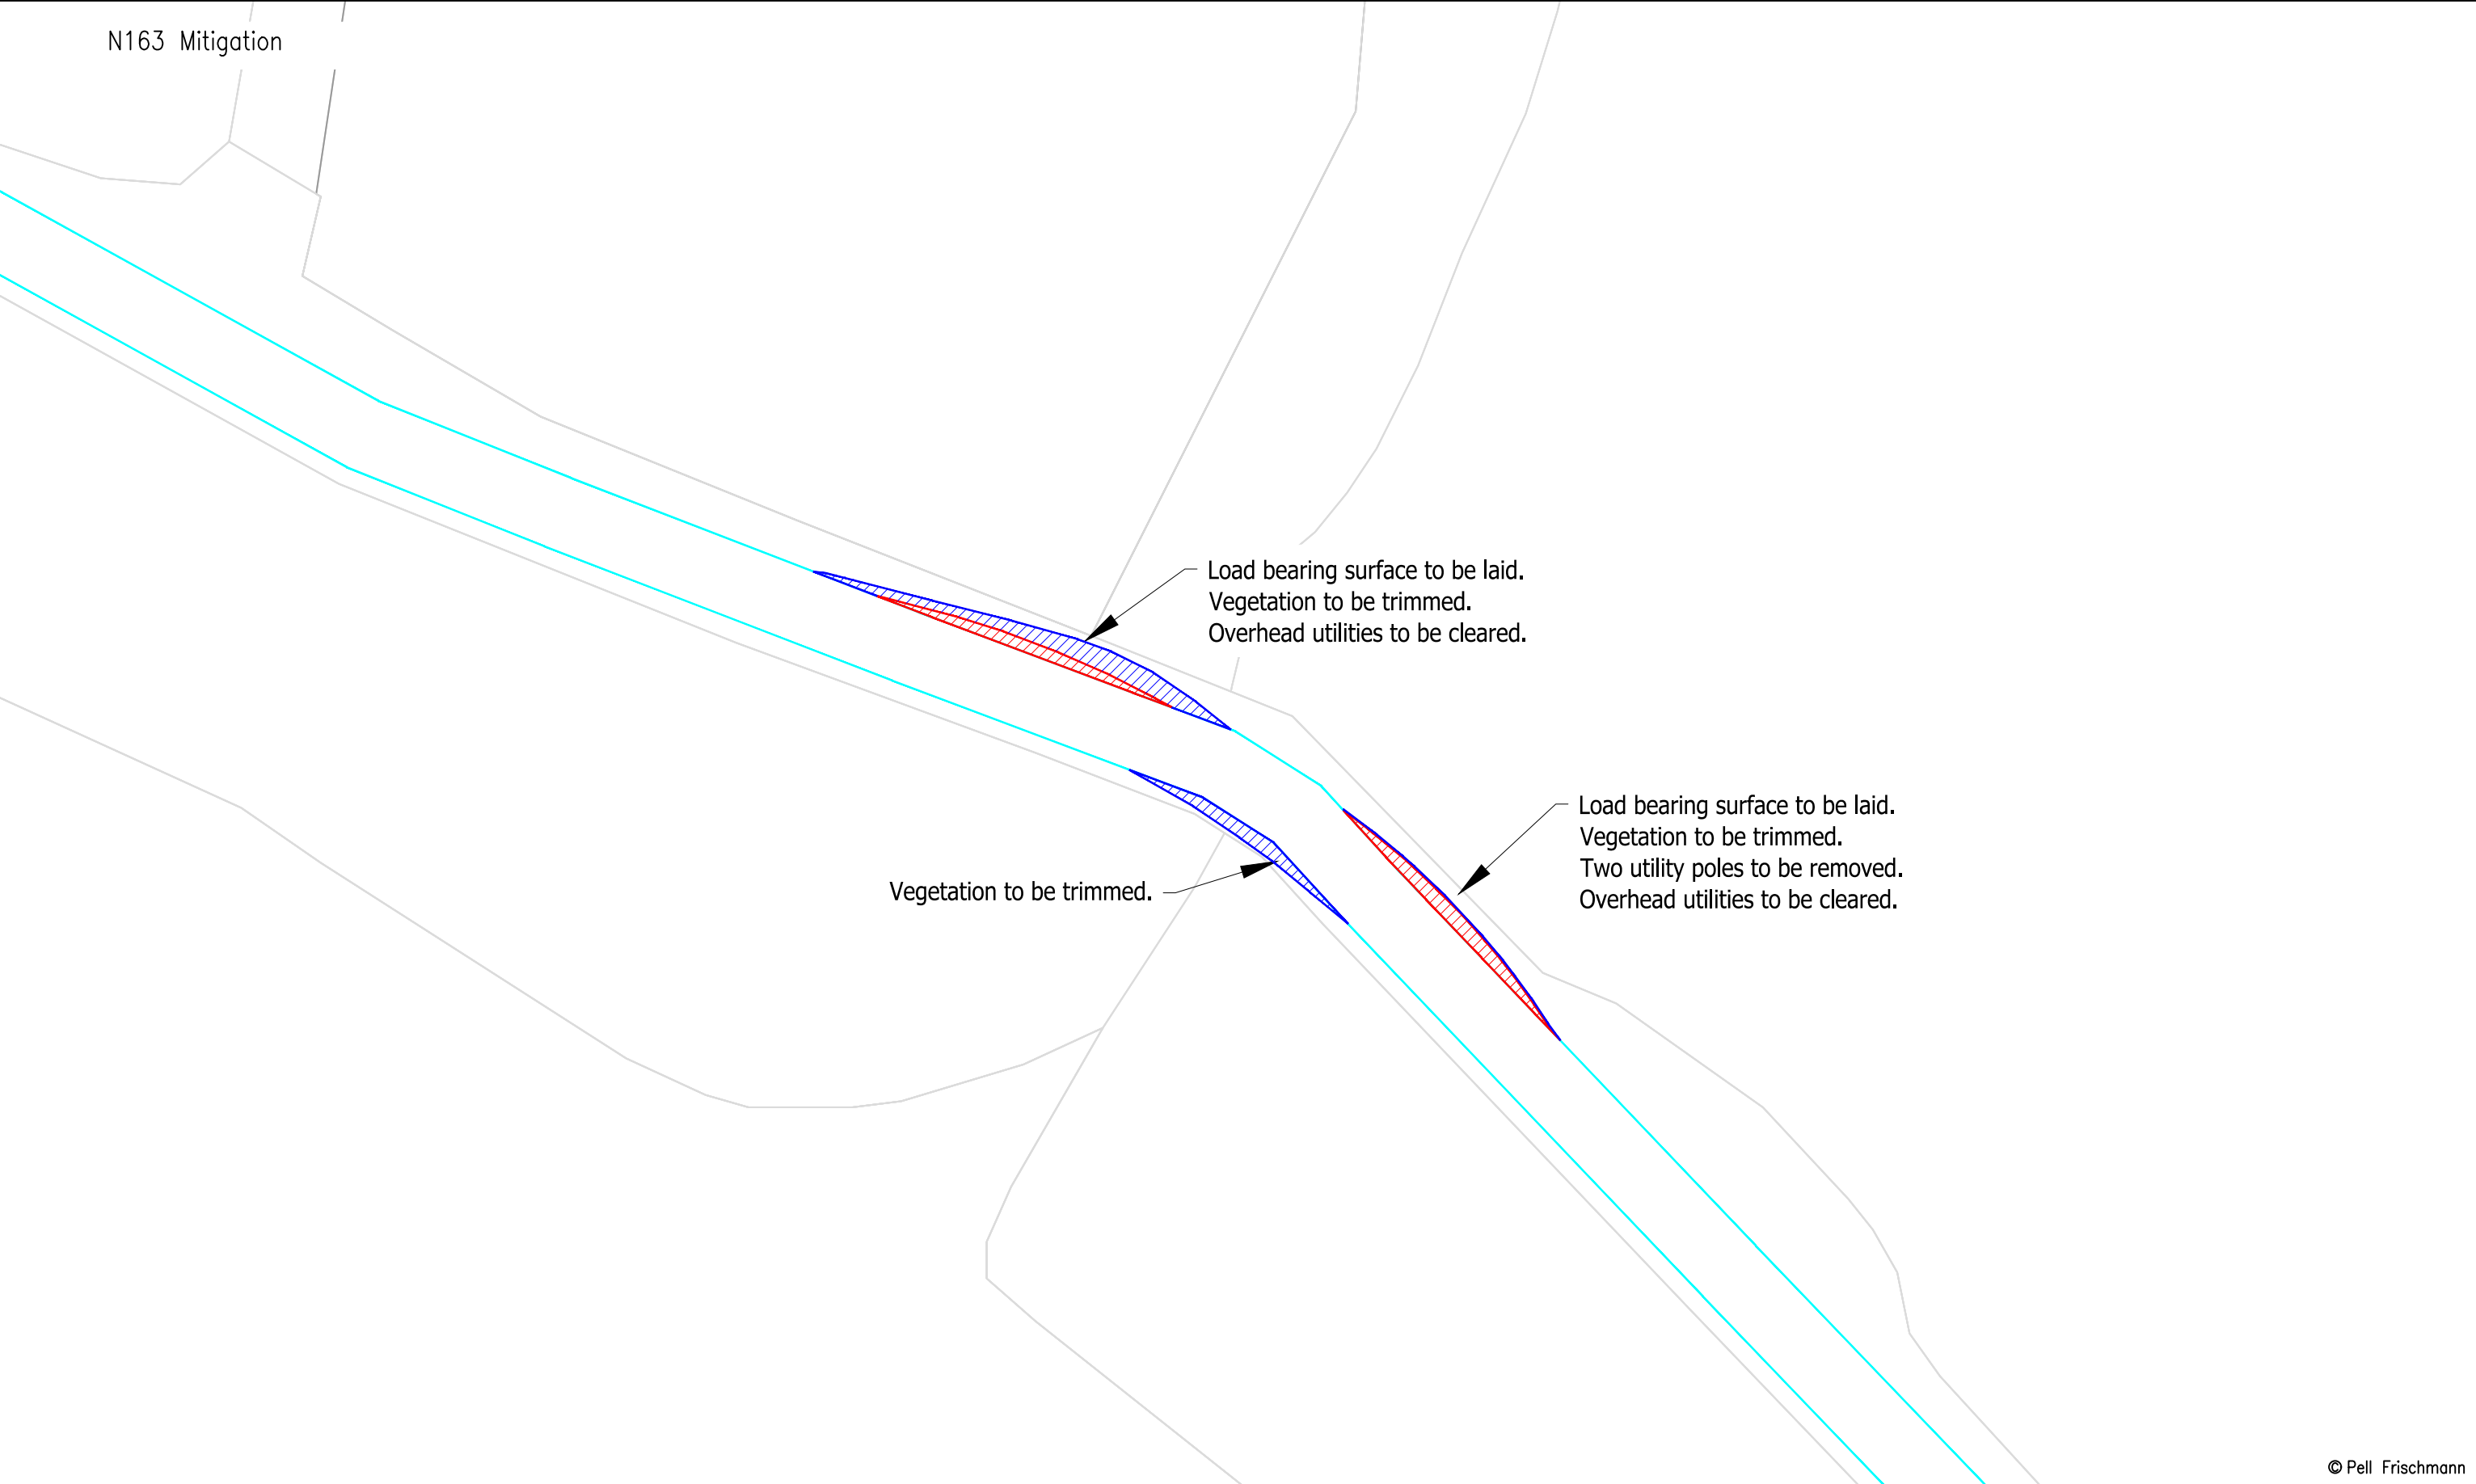


© Pell Frischmann

Pell Frischmann 93 GEORGE STREET, EDINBURGH, EH2 3ES Tel: +44 (0)131 240 1270 Email: pfredinburgh@pellfrischmann.com www.pellfrischmann.com			Project					Name	Date	Scale	
			Appin Wind Farm			Drawn		GLJ	15/07/2022	1:500 @ A3	
						Designed		GLJ	15/07/2022	20612 - Appin Tracking [SG155 N163 SG170]_Part2	
						Checked		GB	15/07/2022	Final.dwg	
Client			Drawing Title			Point of Interest		78	Drawing Status		
Statkraft			SG155 / N163 / SG170 Blades & 29.977 x 4.8 x 4.793 Tower			Drawing No.		Notes:		Revision	
Key			SPA Location			SK49C		1. All mitigation is subject to confirmation through a test run. 2. This is not a construction drawing and is intended for illustration purposes only.		1	
Wheel SPA Body SPA Load SPA Indicative Over-run Over-sail			B729 South of Marscalloch								

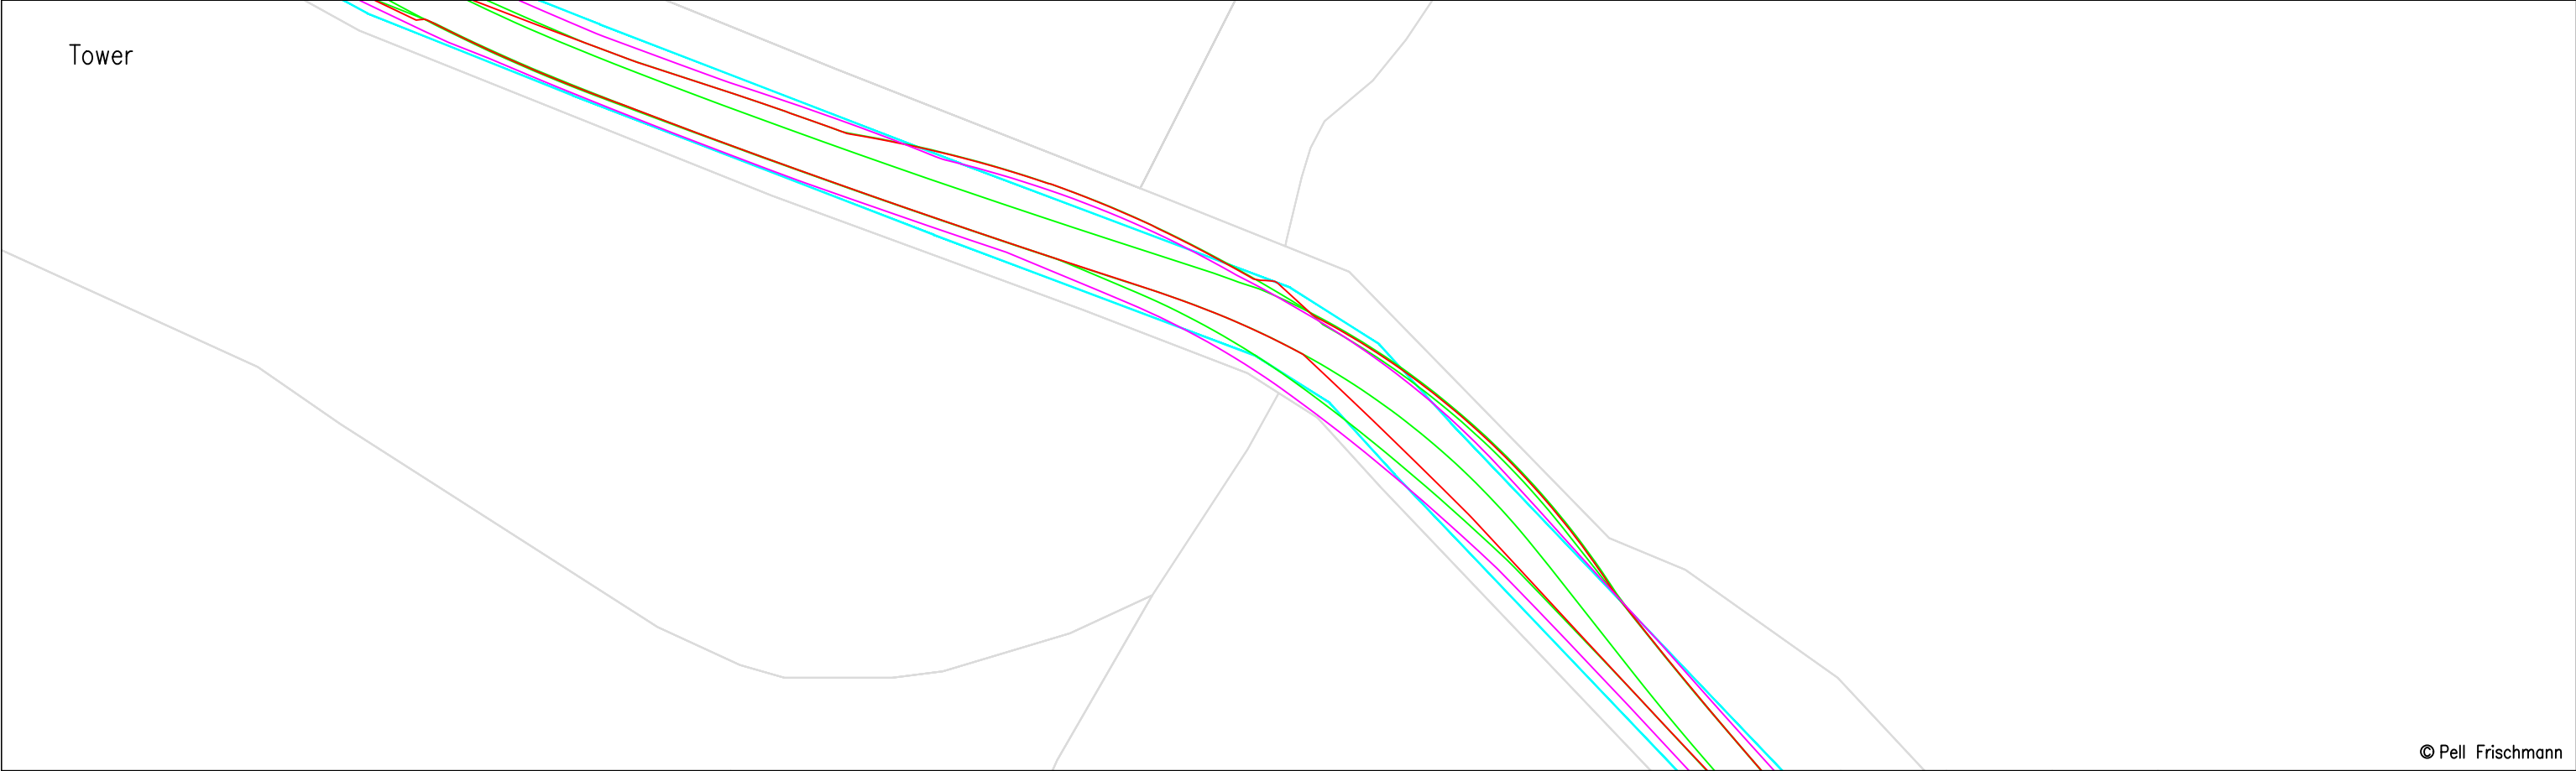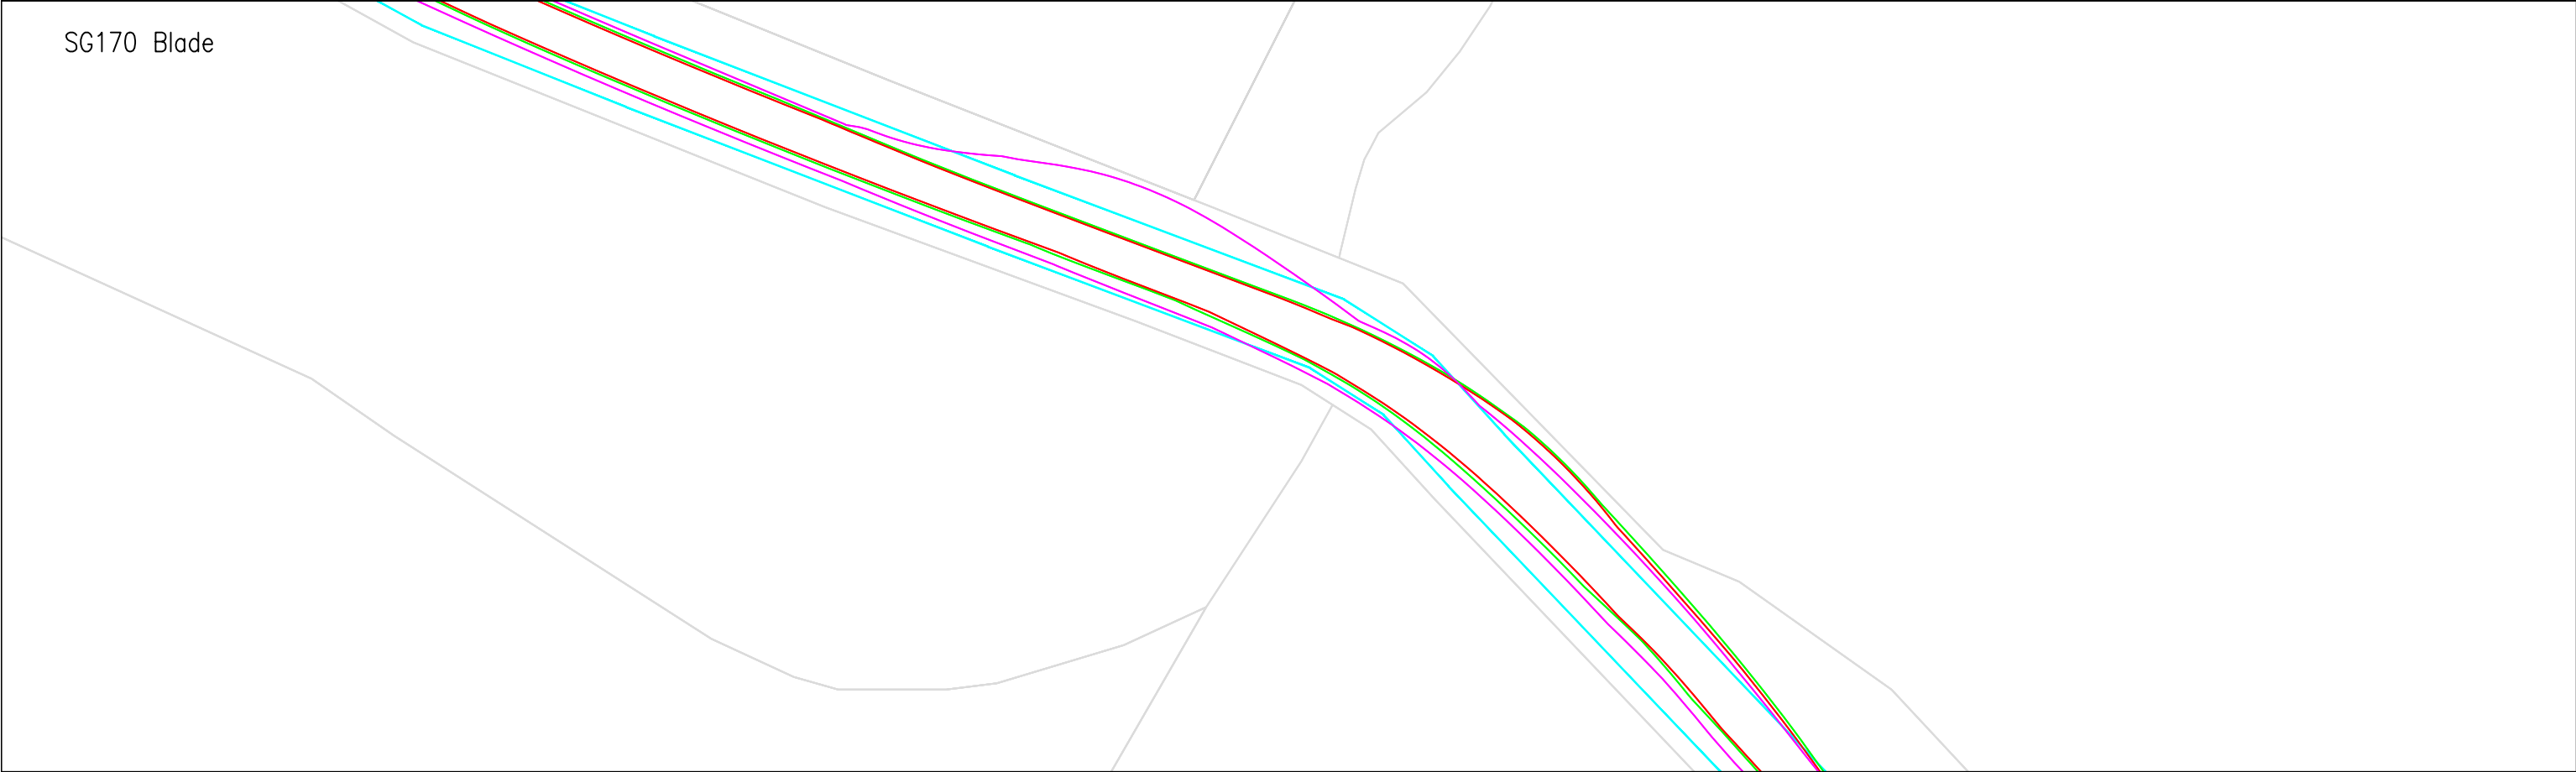


© Pell Frischmann

Pell Frischmann 93 GEORGE STREET, EDINBURGH, EH2 3ES Tel: +44 (0)131 240 1270 Email: p.fedinburgh@pellfrischmann.com www.pellfrischmann.com	Project	Appin Wind Farm			Name	Date	Scale	
				Drawn	GLJ	15/07/2022	1:500 @ A3	
				Designed	GLJ	15/07/2022	22/06/2022 - Appin Tracking [SG155 N163 SG170]_Part2	
				Checked	GB	15/07/2022	Final.dwg	
Client	Statkraft	Drawing Title		Point of Interest		78	Drawing Status	
		SG155 / N163 / SG170 Blades & 29.977 x 4.8 x 4.793 Tower		Draft				
Key	SPA Location	B729 South of Marscalloch		Drawing No.	SK49D	Notes:		Revision
						1. All mitigation is subject to confirmation through a test run. 2. This is not a construction drawing and is intended for illustration purposes only.		
Wheel SPA	Body SPA	Load SPA	Indicative	Over-run	Over-sail	1		

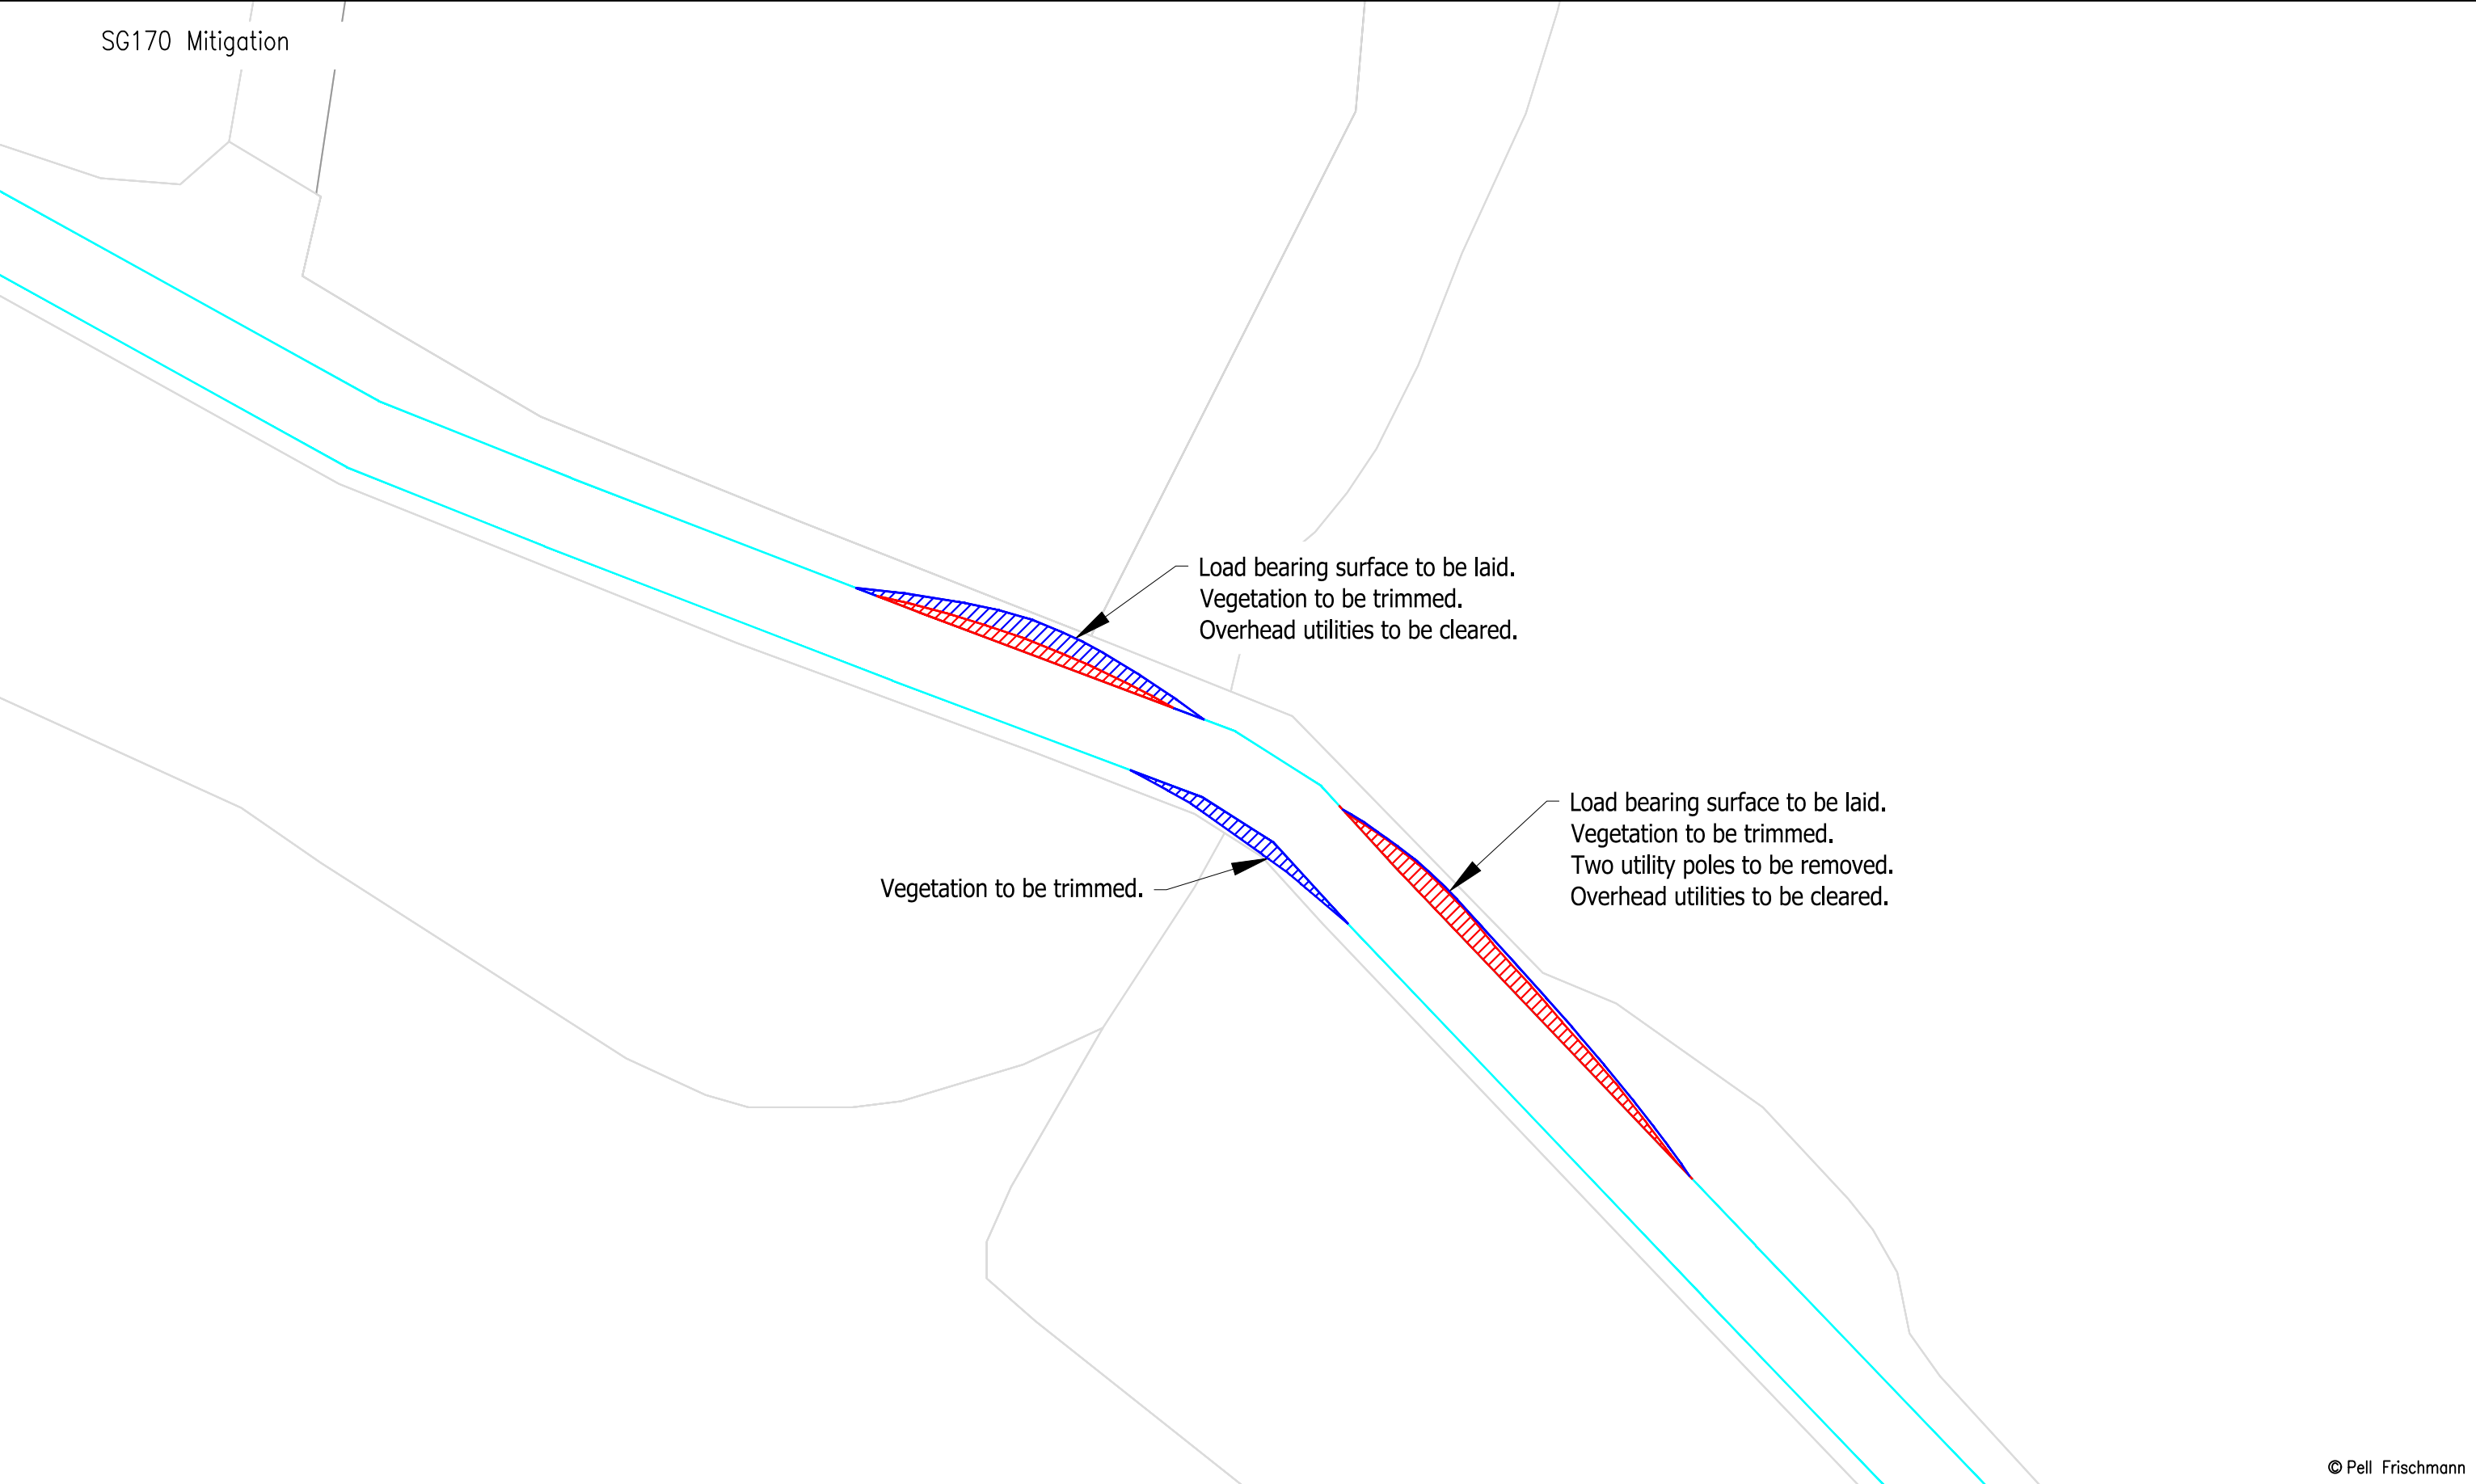

© Pell Frischmann

Pell Frischmann 93 GEORGE STREET, EDINBURGH, EH2 3ES Tel: +44 (0)131 240 1270 Email: pfedinburgh@pellfrischmann.com www.pellfrischmann.com	Project	Appin Wind Farm		Name	Date	Scale		20612 - Appin Tracking [SG155 N163 SG170]_Part2 Final.dwg	
			Drawn	GLJ	15/07/2022	1:500 @ A3			
			Designed	GLJ	15/07/2022				
			Checked	GB	15/07/2022	Drawing Status			
Client	Statkraft	Drawing Title	SG155 / N163 / SG170 Blades & 29.977 x 4.8 x 4.793 Tower		Point of Interest		78	Draft	
Key Wheel SPA Body SPA Load SPA Indicative Over-run Over-sail	SPA Location	B729 South of Marscalloch		Drawing No.	Notes:			Revision	
				SK49E	1. All mitigation is subject to confirmation through a test run. 2. This is not a construction drawing and is intended for illustration purposes only.			1	

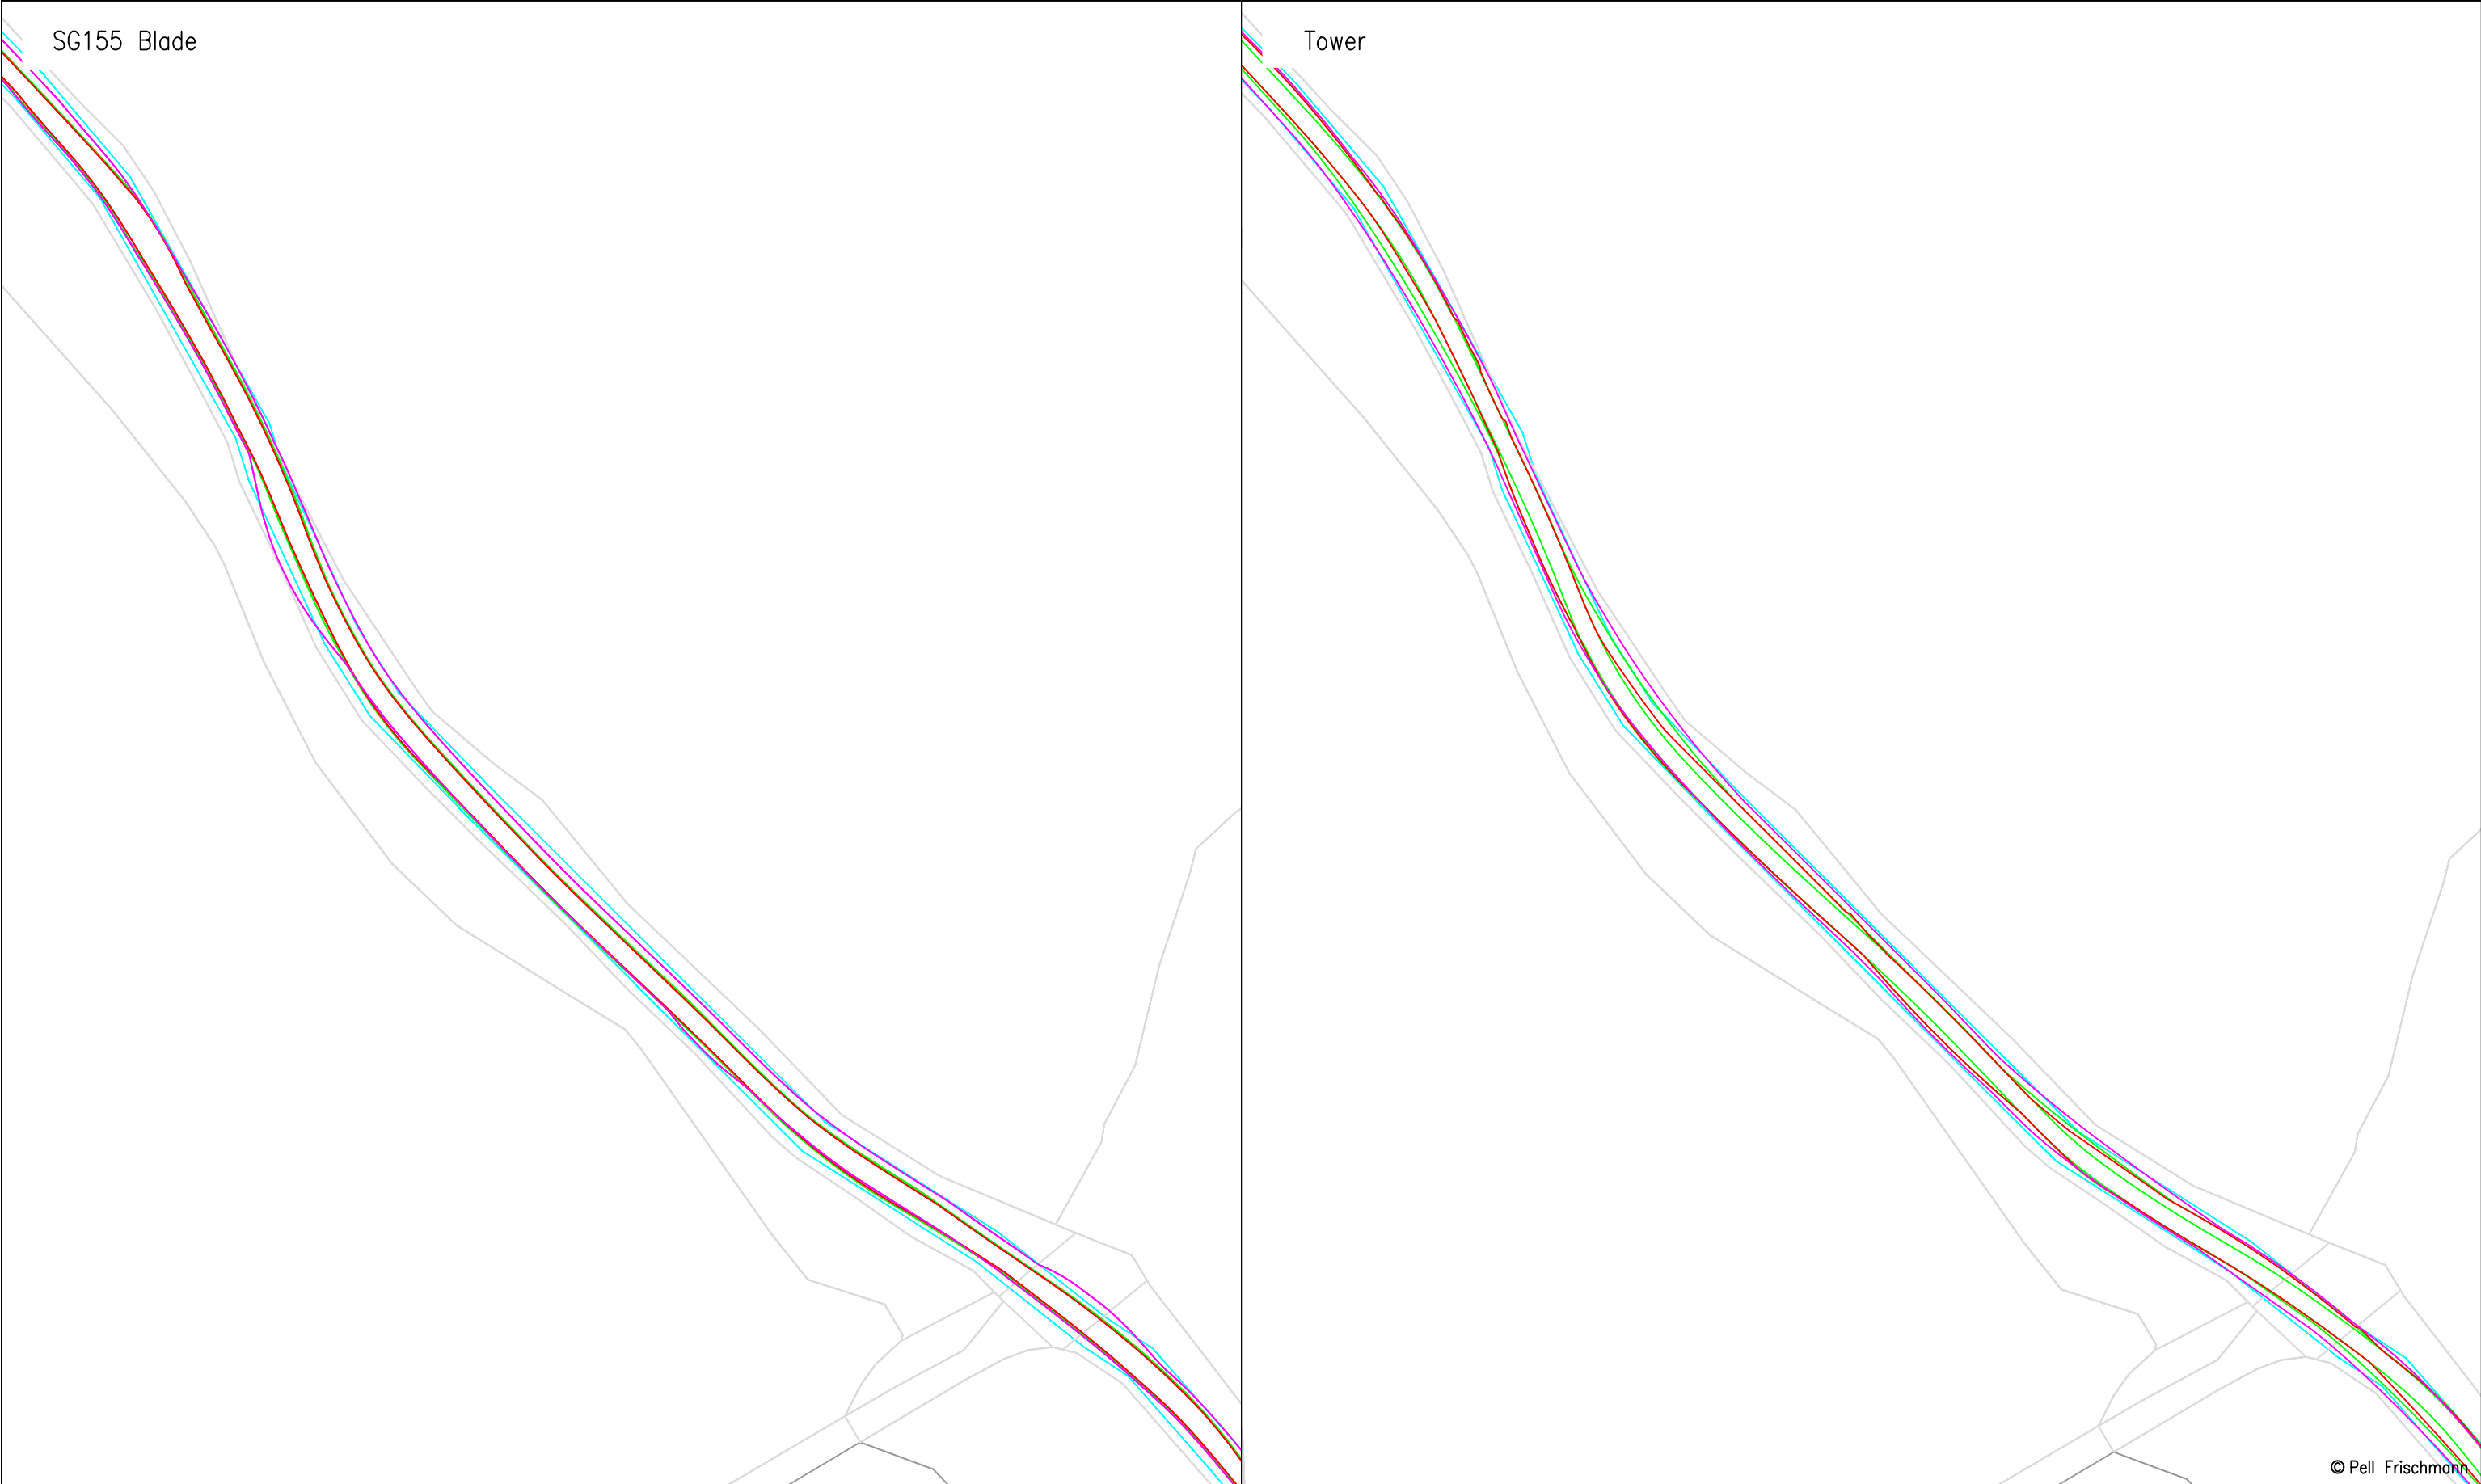

© Pell Frischmann

Pell Frischmann 93 GEORGE STREET, EDINBURGH, EH2 3ES Tel: +44 (0)131 240 1270 Email: pfedinburgh@pellfrischmann.com www.pellfrischmann.com	Project Appin Wind Farm			Name	Date	Scale 1:1000 @ A3		
			Drawn	GLJ	15/07/2022	220612 - Appin Tracking [SG155 N163 SG170]_Part2		
			Designed	GLJ	15/07/2022	Final.dwg		
			Checked	GB	15/07/2022	Drawing Status		
Client Statkraft	Drawing Title SG155 / N163 / SG170 Blades & 29.977 x 4.8 x 4.793 Tower		Point of Interest		79,80		Draft	
			Drawing No. SK50	Notes: 1. All mitigation is subject to confirmation through a test run. 2. This is not a construction drawing and is intended for illustration purposes only.				Revision 1
Key Wheel SPA Body SPA Load SPA Indicative Over-run Over-sail	SPA Location B729 South of Marscalloch							


SG155 Mitigation

Vegetation and trees to be cleared.

Vegetation to be cleared.

© Pell Frischmann

Pell Frischmann 93 GEORGE STREET, EDINBURGH, EH2 3ES Tel: +44 (0)131 240 1270 Email: pfredinburgh@pellfrischmann.com www.pellfrischmann.com	Project	Appin Wind Farm		Name	Date	Scale		1:1000 @ A3		
			Drawn	GLJ	15/07/2022	20620 - Appin Tracking [SG155 N163 SG170]_Part2				
			Designed	GLJ	15/07/2022	Final.dwg				
			Checked	GB	15/07/2022	Drawing Status				
Client	Statkraft	Drawing Title	SG155 / N163 / SG170 Blades & 29.977 x 4.8 x 4.793 Tower			Point of Interest		79,80	Draft	
			SPA Location	B729 South of Marscalloch	Drawing No.	SK50A	Notes: 1. All mitigation is subject to confirmation through a test run. 2. This is not a construction drawing and is intended for illustration purposes only.	Revision		
								1		
Key										
	Wheel SPA	Body SPA	Load SPA	Indicative	Over-run	Over-sail				

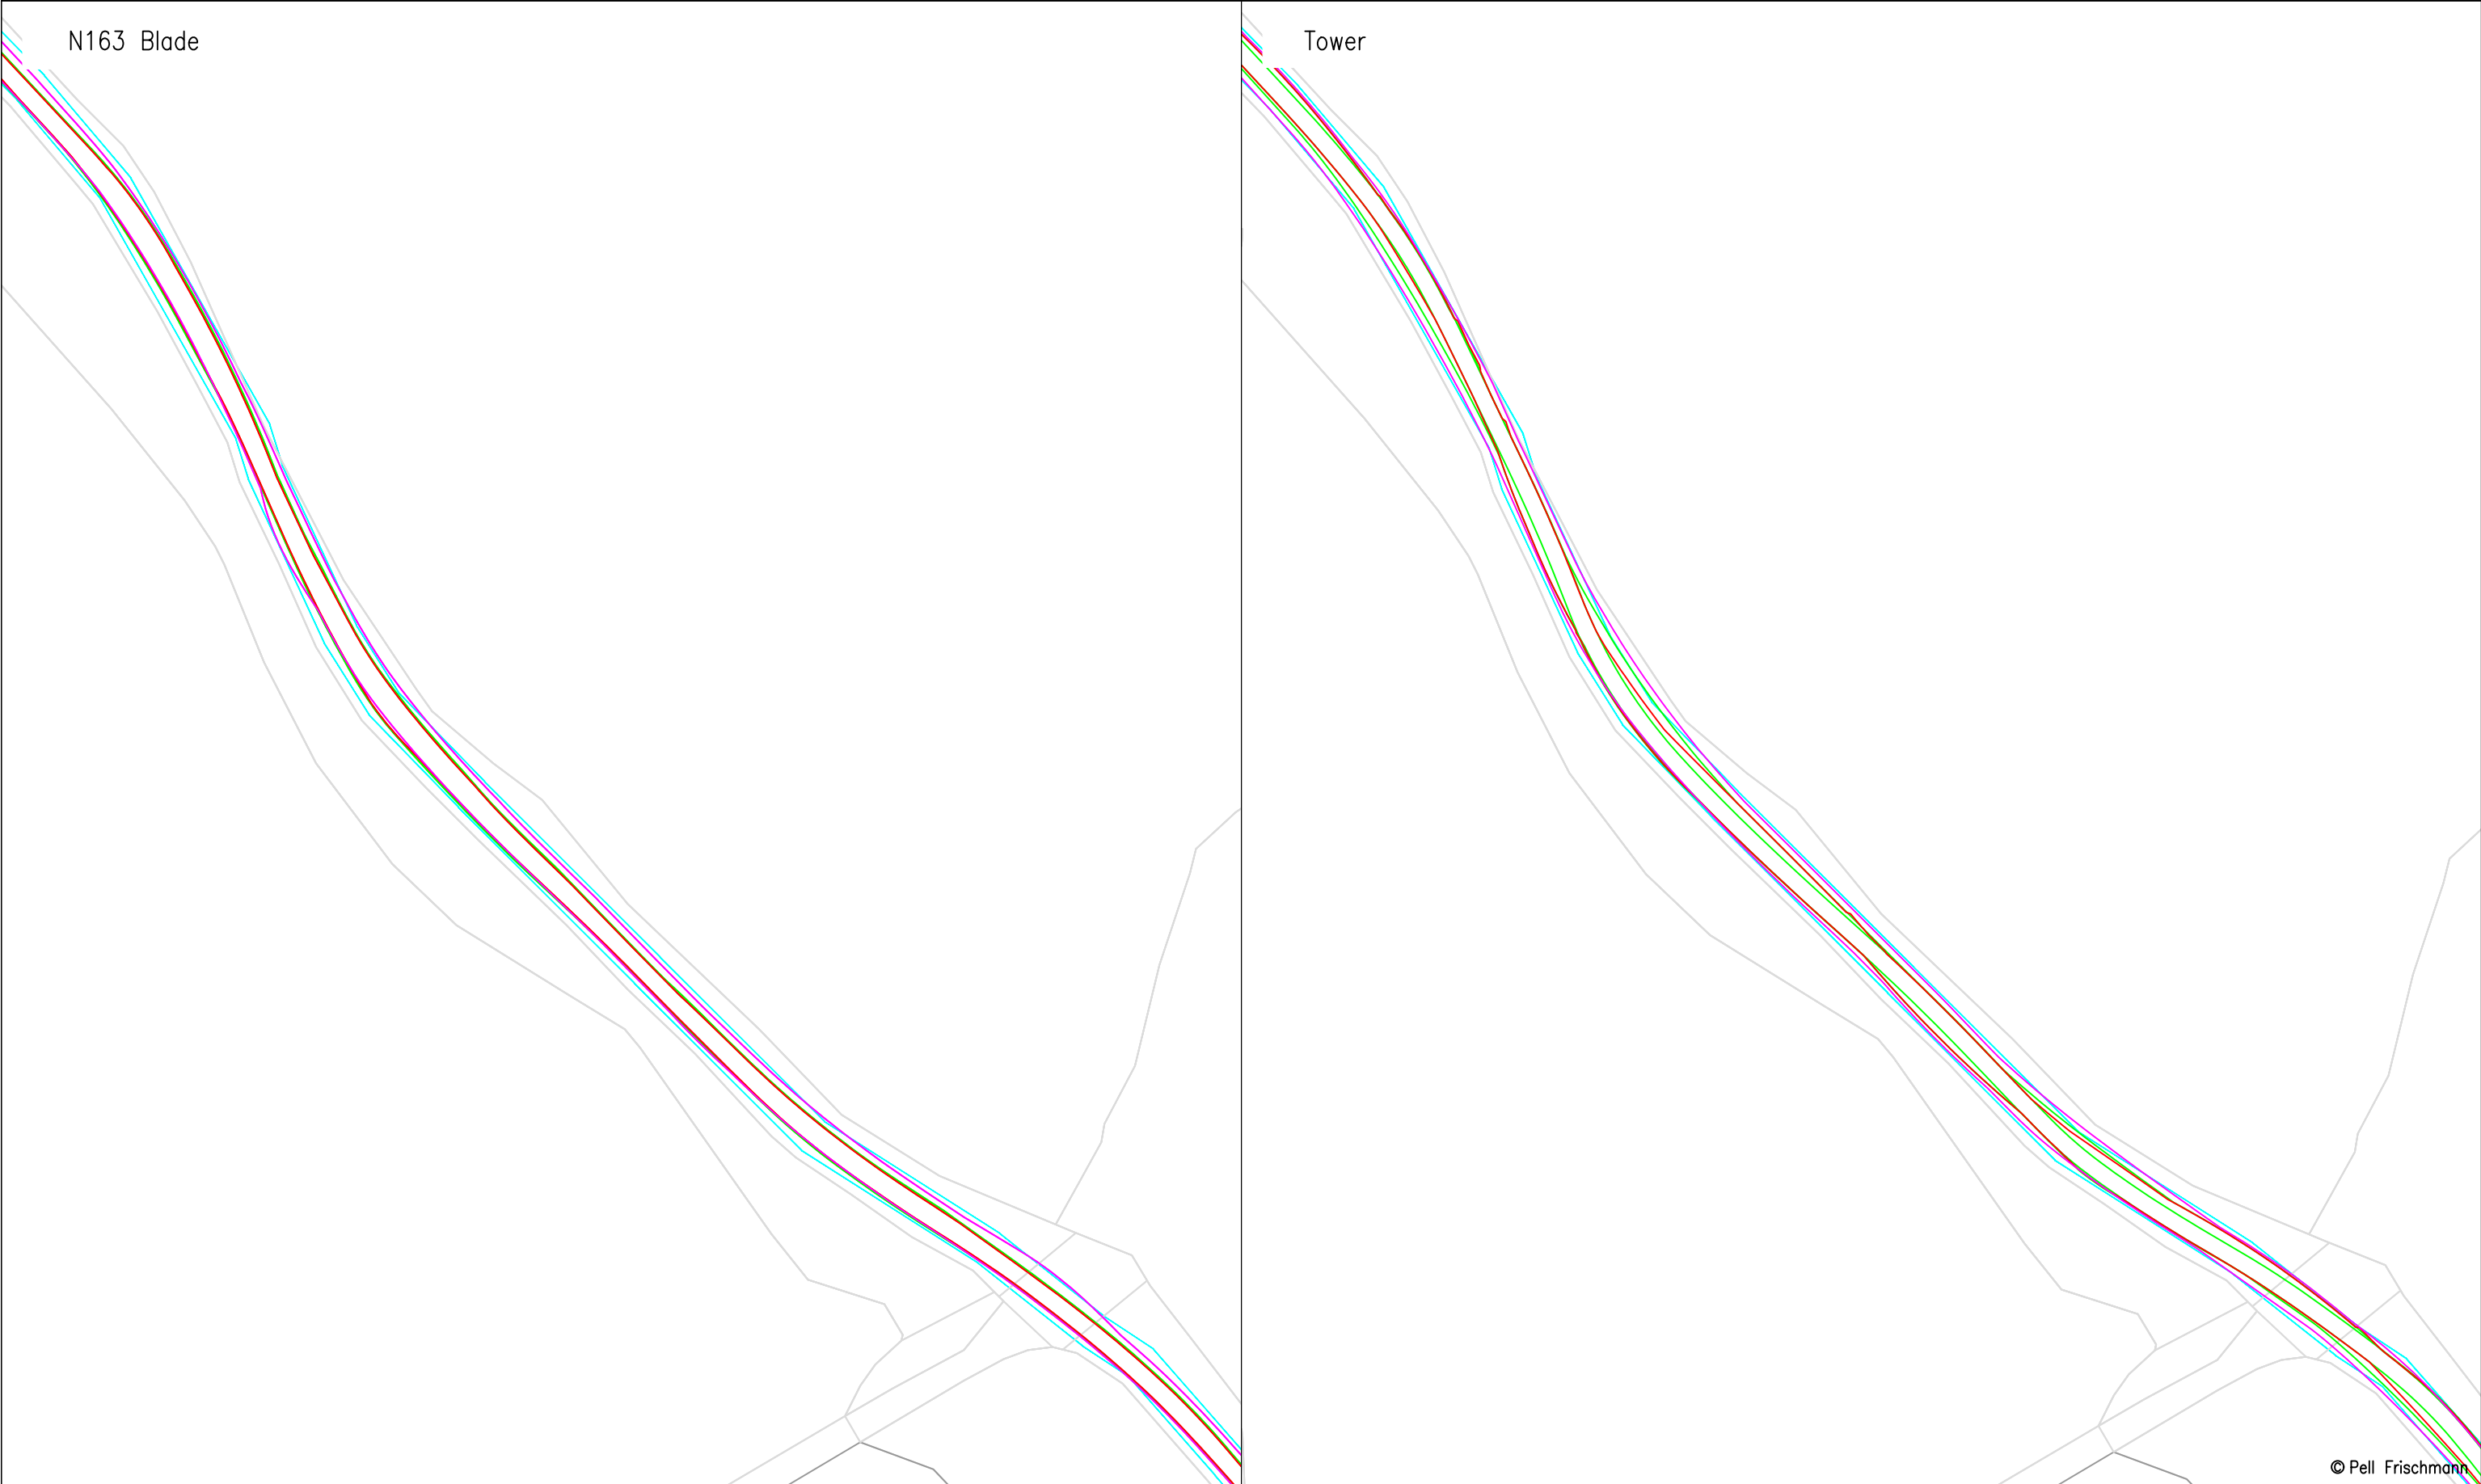


Pell Frischmann 93 GEORGE STREET, EDINBURGH, EH2 3ES Tel: +44 (0) 131 240 1270 Email: pfedinburgh@pellfrischmann.com www.pellfrischmann.com	Project Appin Wind Farm			Name	Date	Scale 1:1000 @ A3	
			Drawn	GLJ	15/07/2022	220622 - Appin Tracking [SG155 N163 SG170]_Part2	
			Designed	GLJ	15/07/2022	Final.dwg	
			Checked	GB	15/07/2022	Drawing Status Draft	
Client Statkraft	Drawing Title SG155 / N163 / SG170 Blades & 29.977 x 4.8 x 4.793 Tower		Point of Interest		79,80		
Key Wheel SPA Body SPA Load SPA Indicative Over-run Over-sail	SPA Location B729 South of Marscalloch		Drawing No. SK50B		Notes: 1. All mitigation is subject to confirmation through a test run. 2. This is not a construction drawing and is intended for illustration purposes only.		Revision 1



© Pell Frischmann

Pell Frischmann 93 GEORGE STREET, EDINBURGH, EH2 3ES Tel: +44 (0)131 240 1270 Email: pfredinburgh@pellfrischmann.com www.pellfrischmann.com	Project	Appin Wind Farm		Name	Date	Scale		20620 - Appin Tracking [SG155 N163 SG170]_Part2 Final.dwg		
			Drawn	GLJ	15/07/2022	1:1000 @ A3				
			Designed	GLJ	15/07/2022					
			Checked	GB	15/07/2022					
Client	Drawing Title	SG155 / N163 / SG170 Blades & 29.977 x 4.8 x 4.793 Tower	Point of Interest		79,80		Drawing Status		Draft	
Key	SPA Location	B729 South of Marscalloch	Drawing No.	SK50C	Notes:				Revision	
					1. All mitigation is subject to confirmation through a test run. 2. This is not a construction drawing and is intended for illustration purposes only.					
Wheel SPA Body SPA Load SPA Indicative Over-run Over-sail									1	

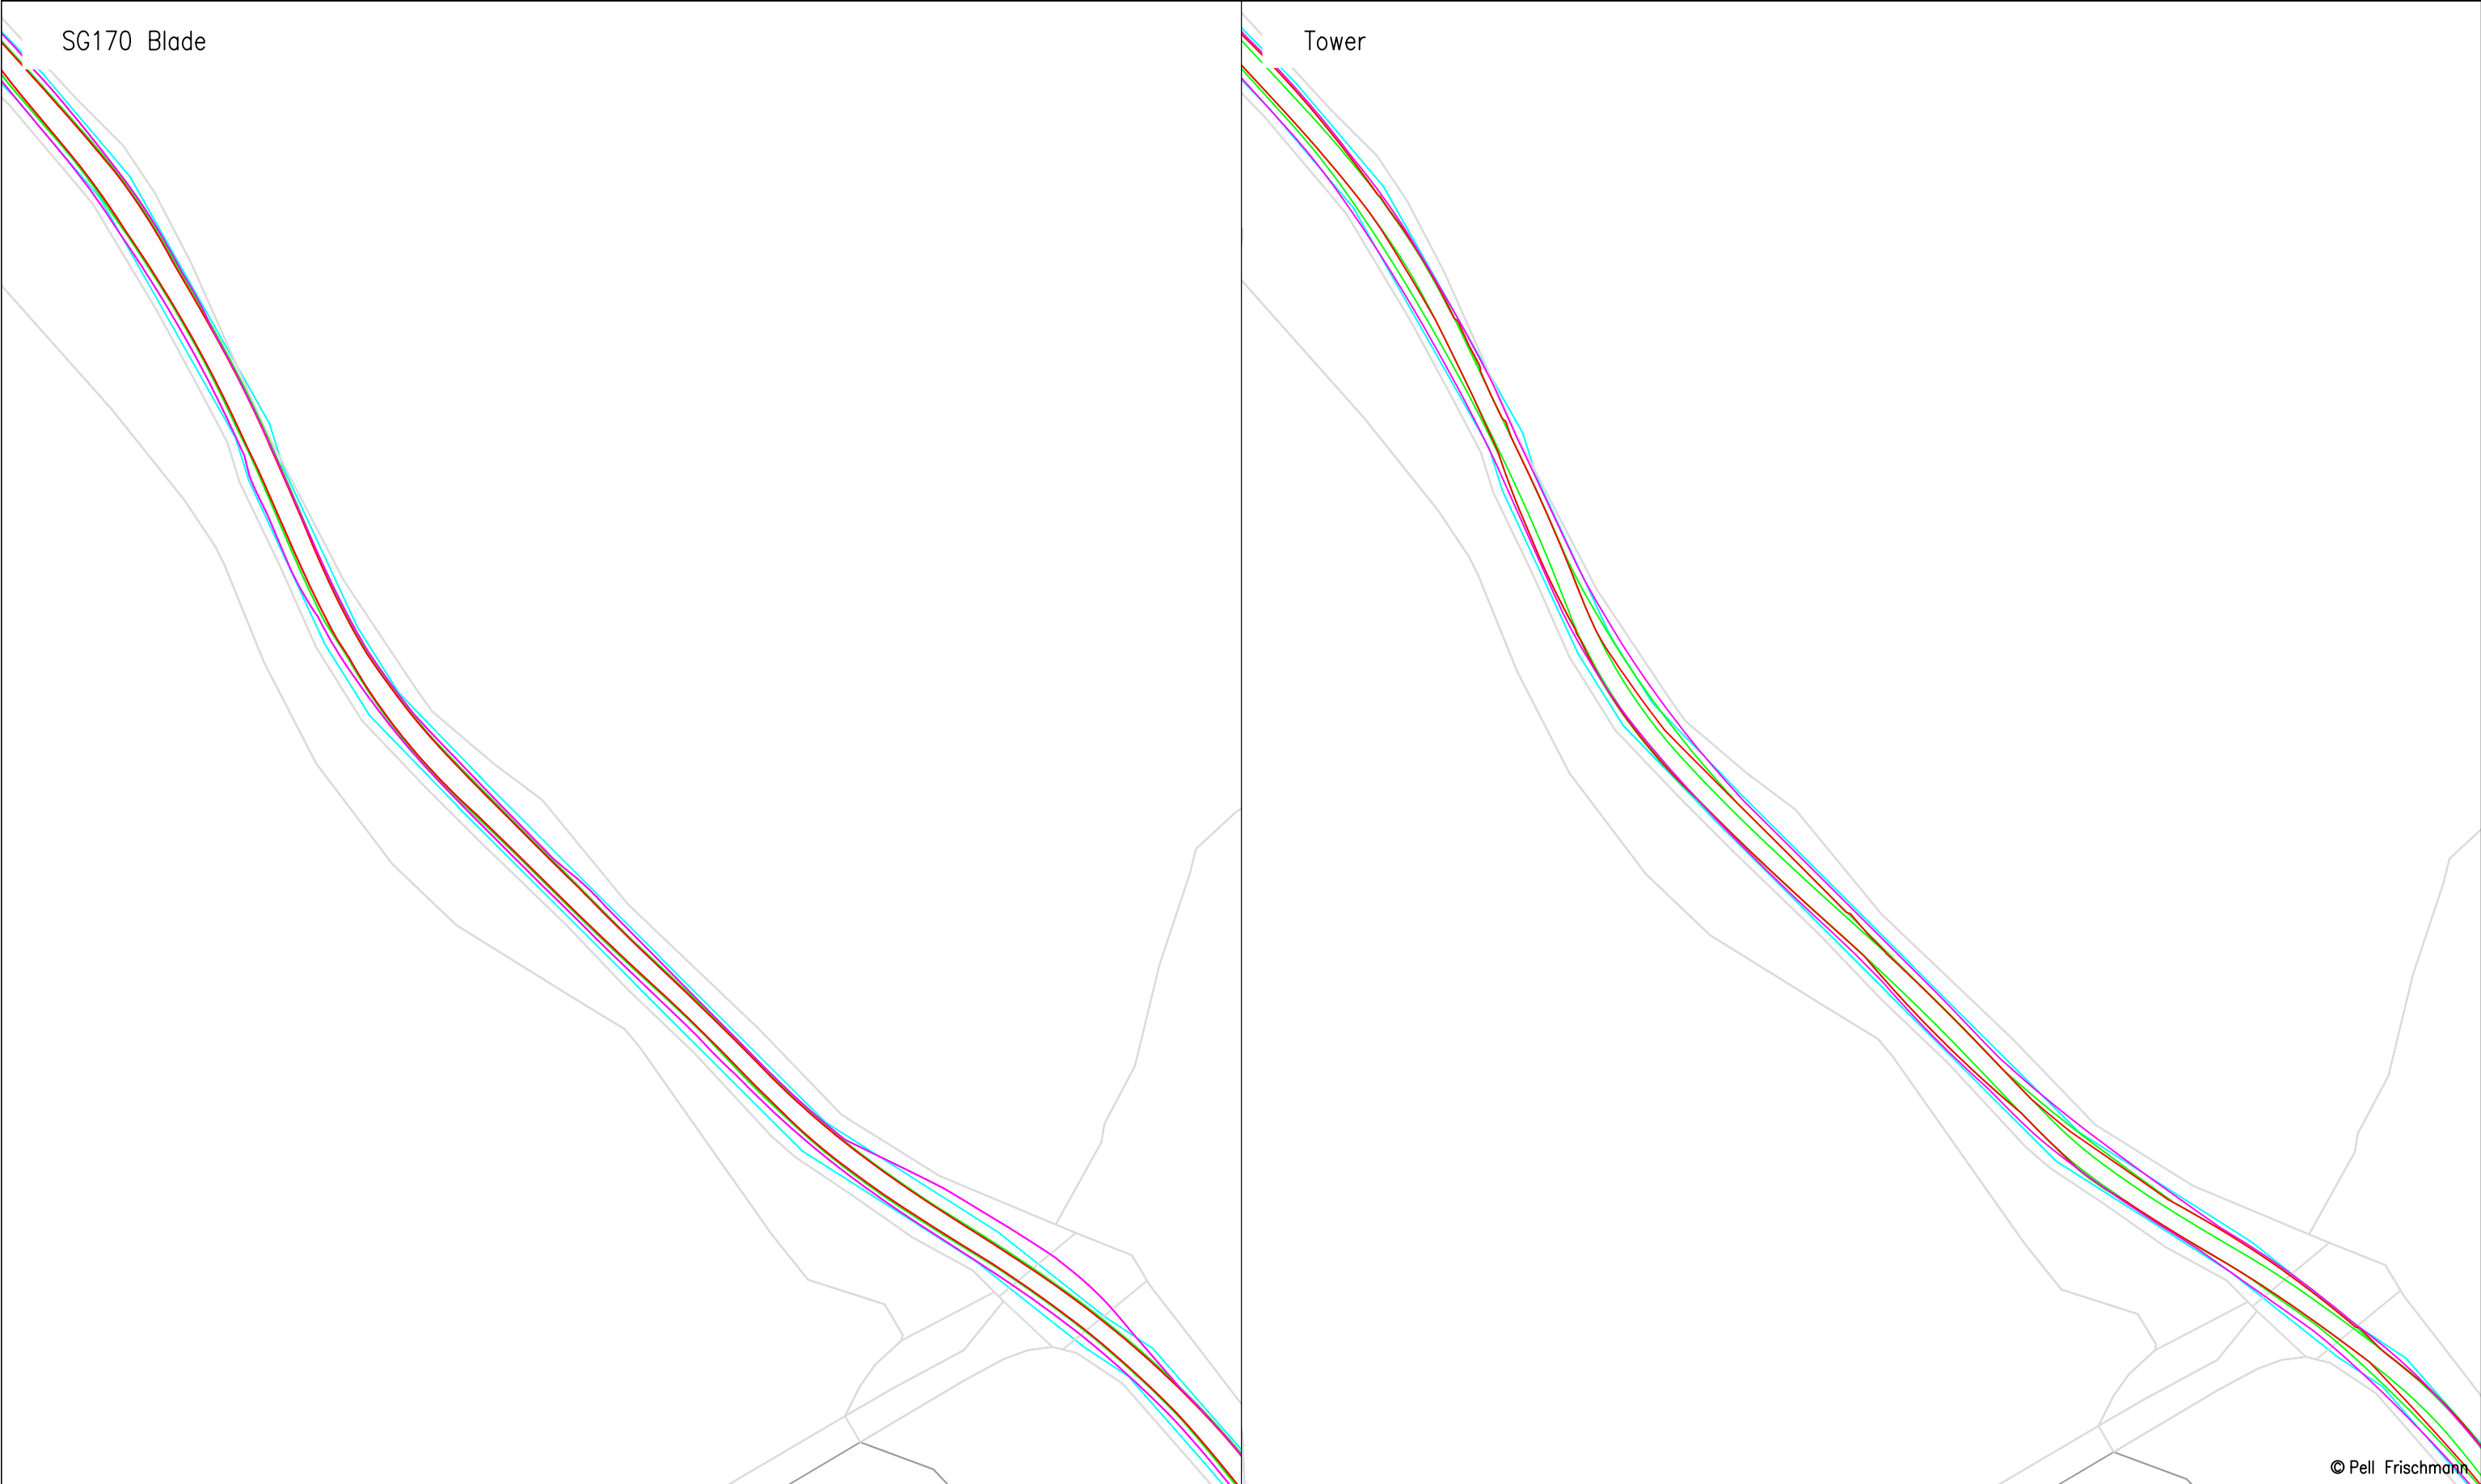

© Pell Frischmann

Pell Frischmann 93 GEORGE STREET, EDINBURGH, EH2 3ES Tel: +44 (0) 131 240 1270 Email: pfedinburgh@pellfrischmann.com www.pellfrischmann.com	Project		Appin Wind Farm			Name	Date	Scale		
					Drawn	GLJ	15/07/2022	1:1000 @ A3		
					Designed	GLJ	15/07/2022	220622 - Appin Tracking [SG155 N163 SG170]_Part2		
					Checked	GB	15/07/2022	Final.dwg		
Client	Statkraft		Drawing Title		Point of Interest		79,80		Drawing Status	
Key	Wheel SPA Body SPA Load SPA Indicative		SPA Location		Drawing No.		Notes:		Revision	
					SK50D		1. All mitigation is subject to confirmation through a test run. 2. This is not a construction drawing and is intended for illustration purposes only.		1	
			B729 South of Marscalloch							

SG170 Mitigation




© Pell Frischmann

Pell Frischmann 93 GEORGE STREET, EDINBURGH, EH2 3ES Tel: +44 (0)131 240 1270 Email: pfedinburgh@pellfrischmann.com www.pellfrischmann.com	Project	Appin Wind Farm		Name	Date	Scale		1:1000 @ A3		
			Drawn	GLJ	15/07/2022	220622 - Appin Tracking [SG155 N163 SG170]_Part2				
			Designed	GLJ	15/07/2022	Final.dwg				
			Checked	GB	15/07/2022	Drawing Status				
Client	Statkraft	Drawing Title	SG155 / N163 / SG170 Blades & 29.977 x 4.8 x 4.793 Tower		Point of Interest		79,80		Draft	
Key Wheel SPA Body SPA Load SPA Indicative Over-run Over-sail	SPA Location	B729 South of Marscalloch	Drawing No.		Notes:				Revision	
			SK50E		1. All mitigation is subject to confirmation through a test run. 2. This is not a construction drawing and is intended for illustration purposes only.				1	


SG155 Blade

Tower

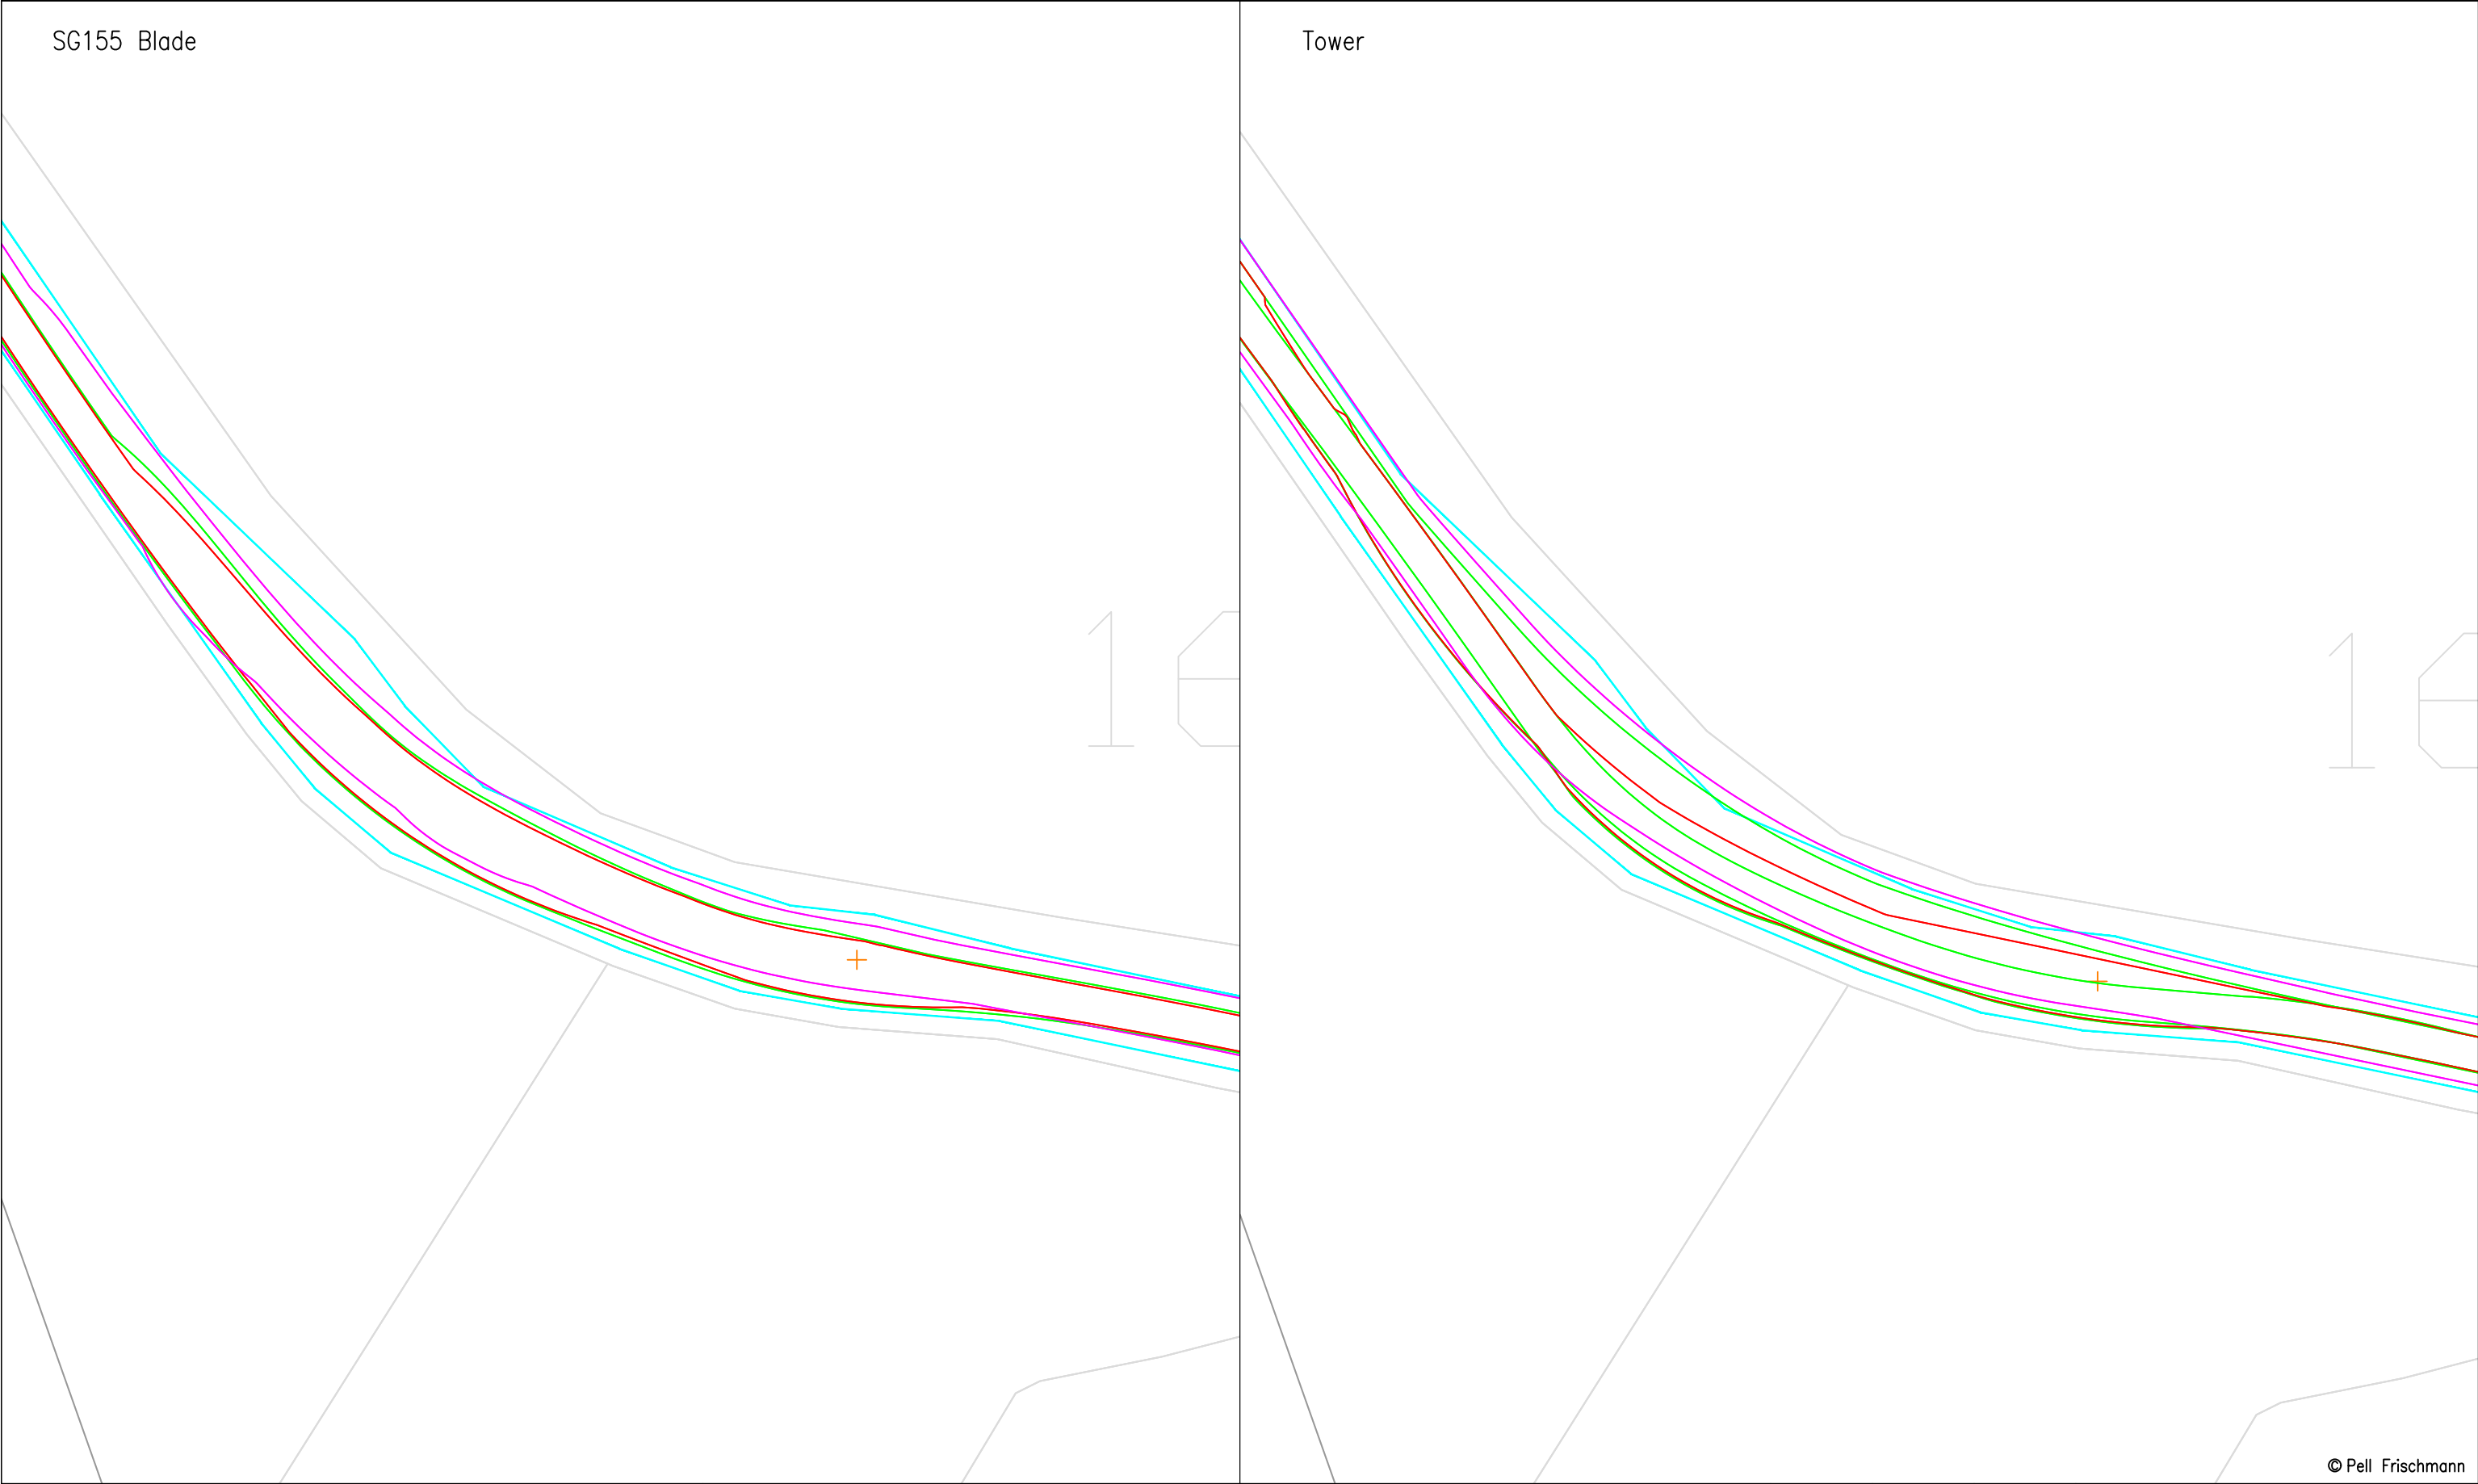


© Pell Frischmann

Pell Frischmann 93 GEORGE STREET, EDINBURGH, EH2 3ES Tel: +44 (0)131 240 1270 Email: pfredinburgh@pellfrischmann.com www.pellfrischmann.com	Project	Appin Wind Farm		Name	Date	Scale		CUSTOM @ A3		
			Drawn	GLJ	15/07/2022	210612 - Appin Tracking [SG155 N163 SG170]_Part2				
			Designed	GLJ	15/07/2022	Final.dwg				
			Checked	GB	15/07/2022	Drawing Status				
Client	Statkraft	Drawing Title	SG155 / N163 / SG170 Blades & 29.977 x 4.8 x 4.793 Tower			Point of Interest		81	Draft	
						Revision				
Key	Wheel SPA Body SPA Load SPA Indicative	SPA Location	B729 Knowehead			Drawing No.	SK51	Notes:		Revision
								1. All mitigation is subject to confirmation through a test run. 2. This is not a construction drawing and is intended for illustration purposes only.		

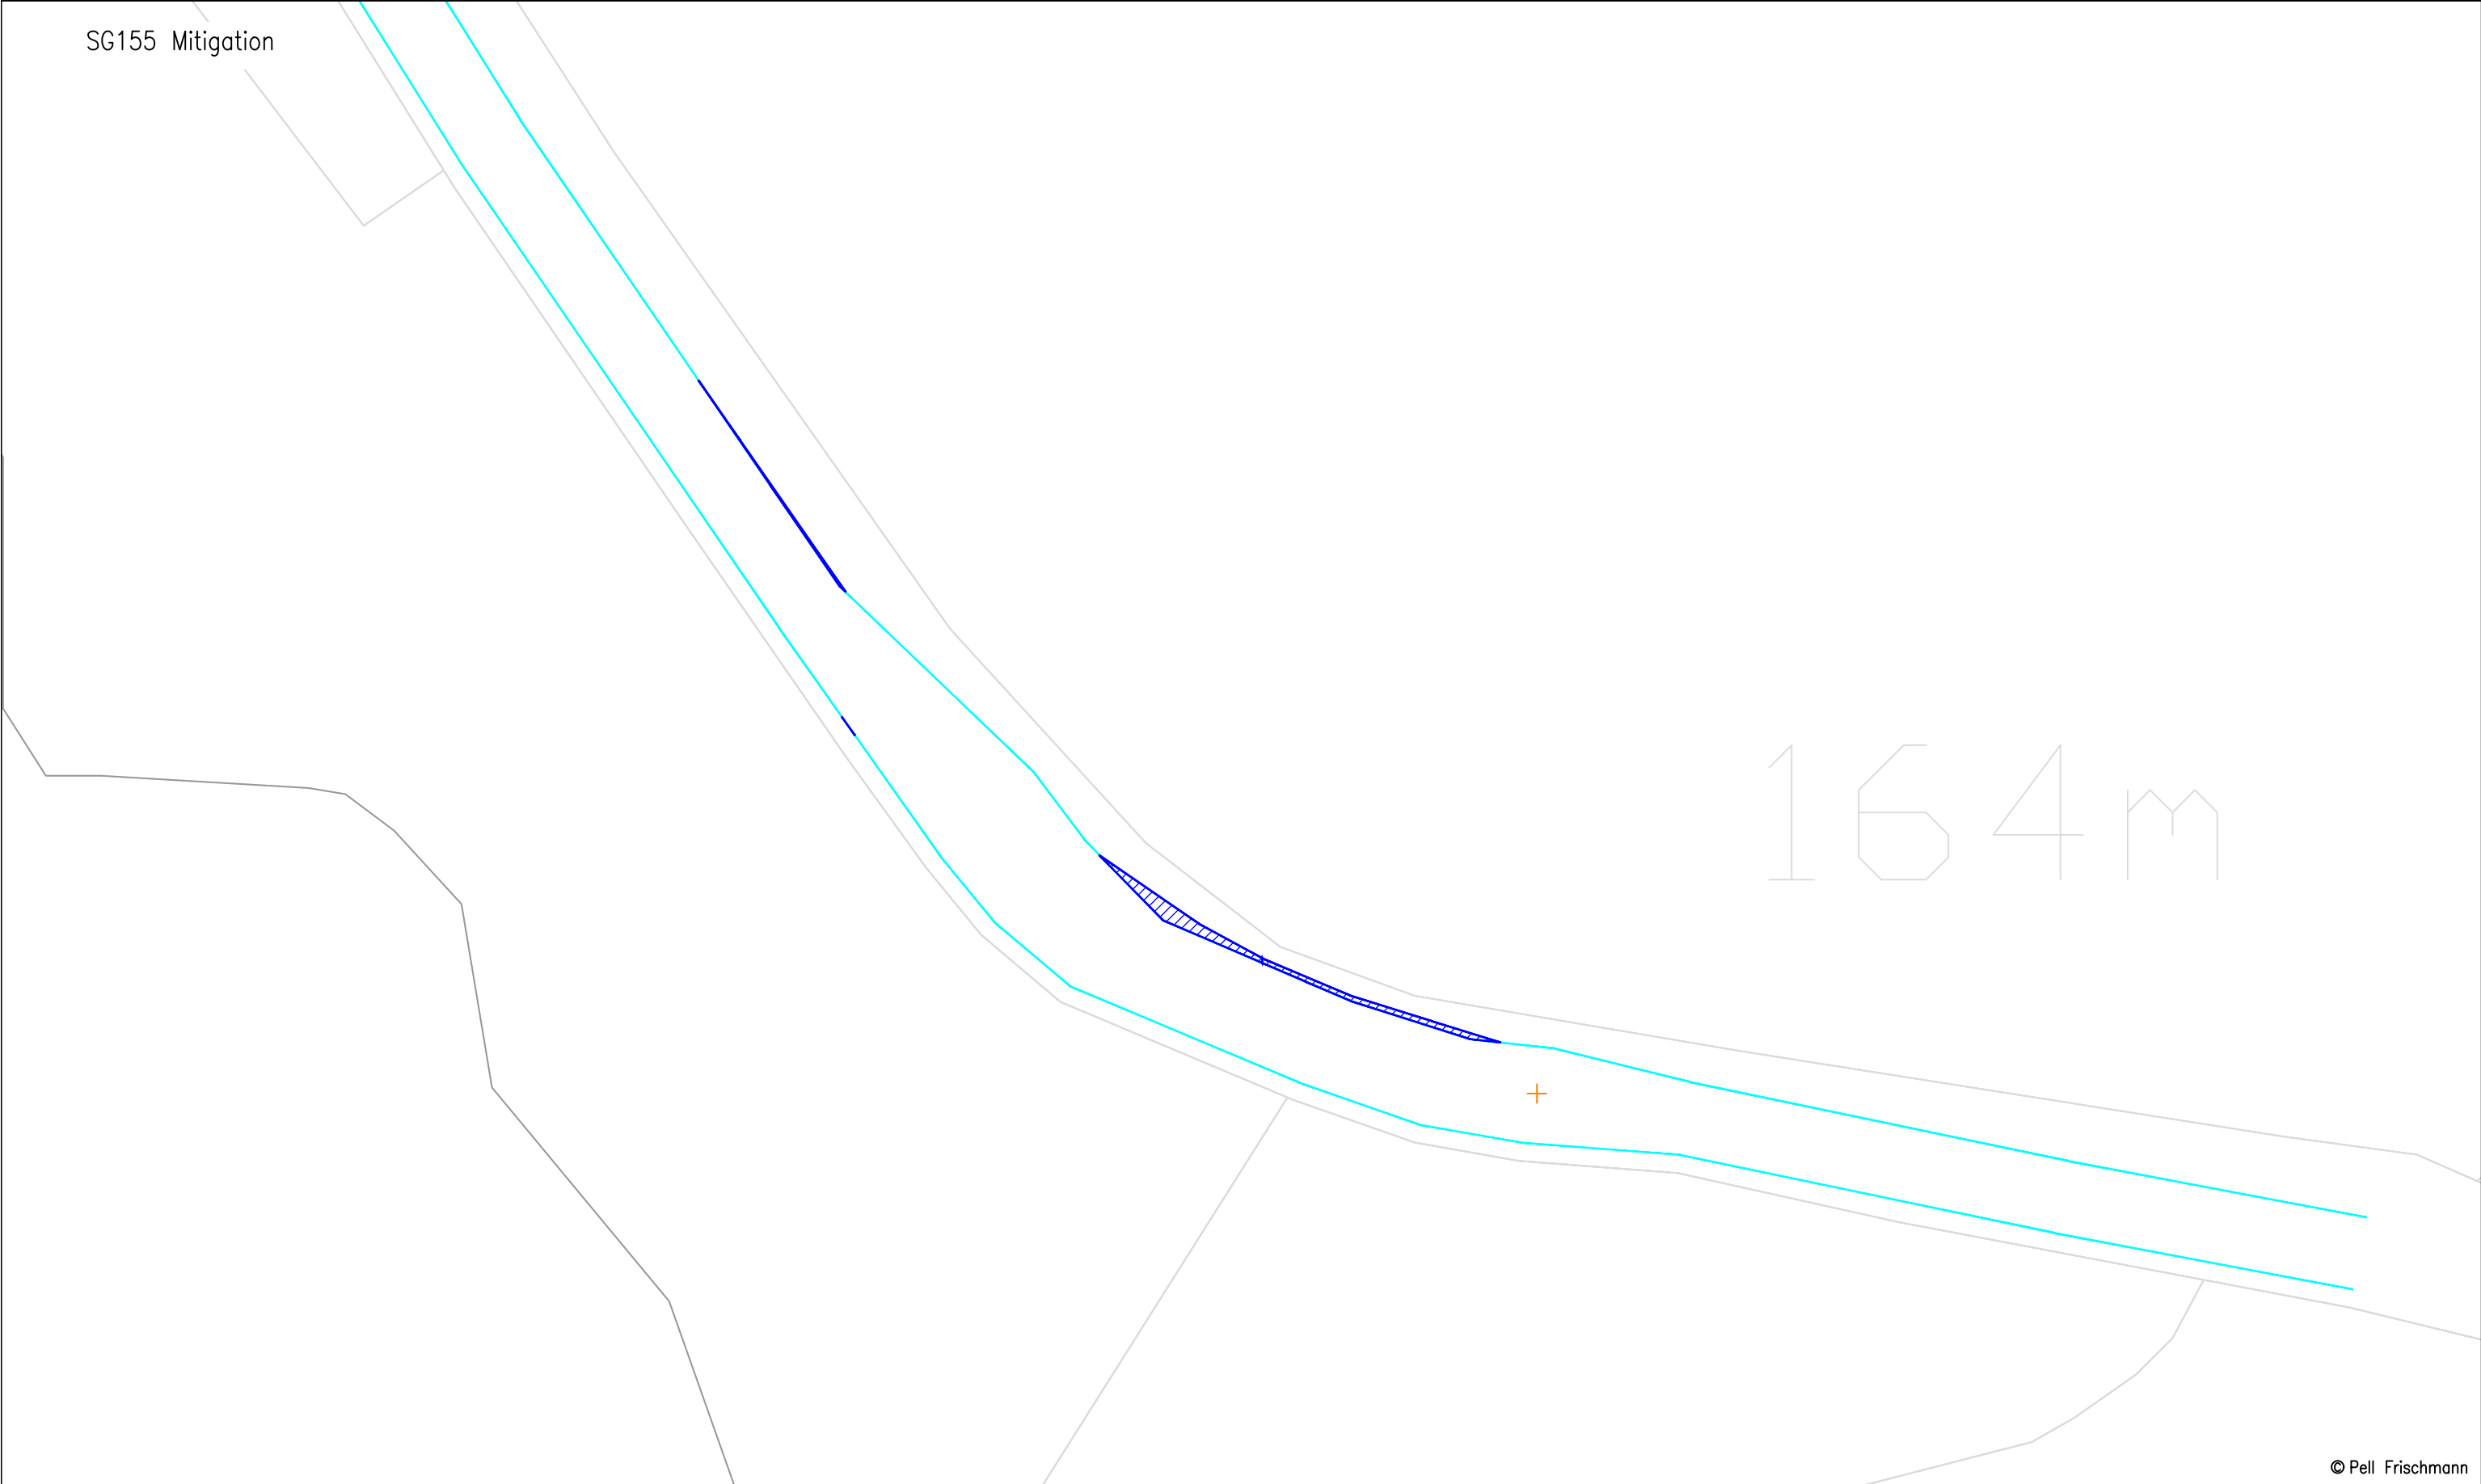


Pell Frischmann 93 GEORGE STREET, EDINBURGH, EH2 3ES Tel: +44 (0)131 240 1270 Email: p.fedinburgh@pellfrischmann.com www.pellfrischmann.com	Project Appin Wind Farm			Name	Date	Scale 1:500 @ A3	
			Drawn	GLJ	15/07/2022	20620 Appin Tracking [SG155 N163 SG170]_Part2 Final.dwg	
			Designed	GLJ	15/07/2022		
			Checked	GB	15/07/2022		
Client Statkraft	Drawing Title SG155 / N163 / SG170 Blades & 29.977 x 4.8 x 4.793 Tower		Point of Interest		81	Drawing Status Draft	
			Drawing No. SK51A	Notes: 1. All mitigation is subject to confirmation through a test run. 2. This is not a construction drawing and is intended for illustration purposes only.		Revision 1	
Key	Wheel SPA Body SPA Load SPA Indicative Over-run Over-sail	SPA Location B729 Knowehead					

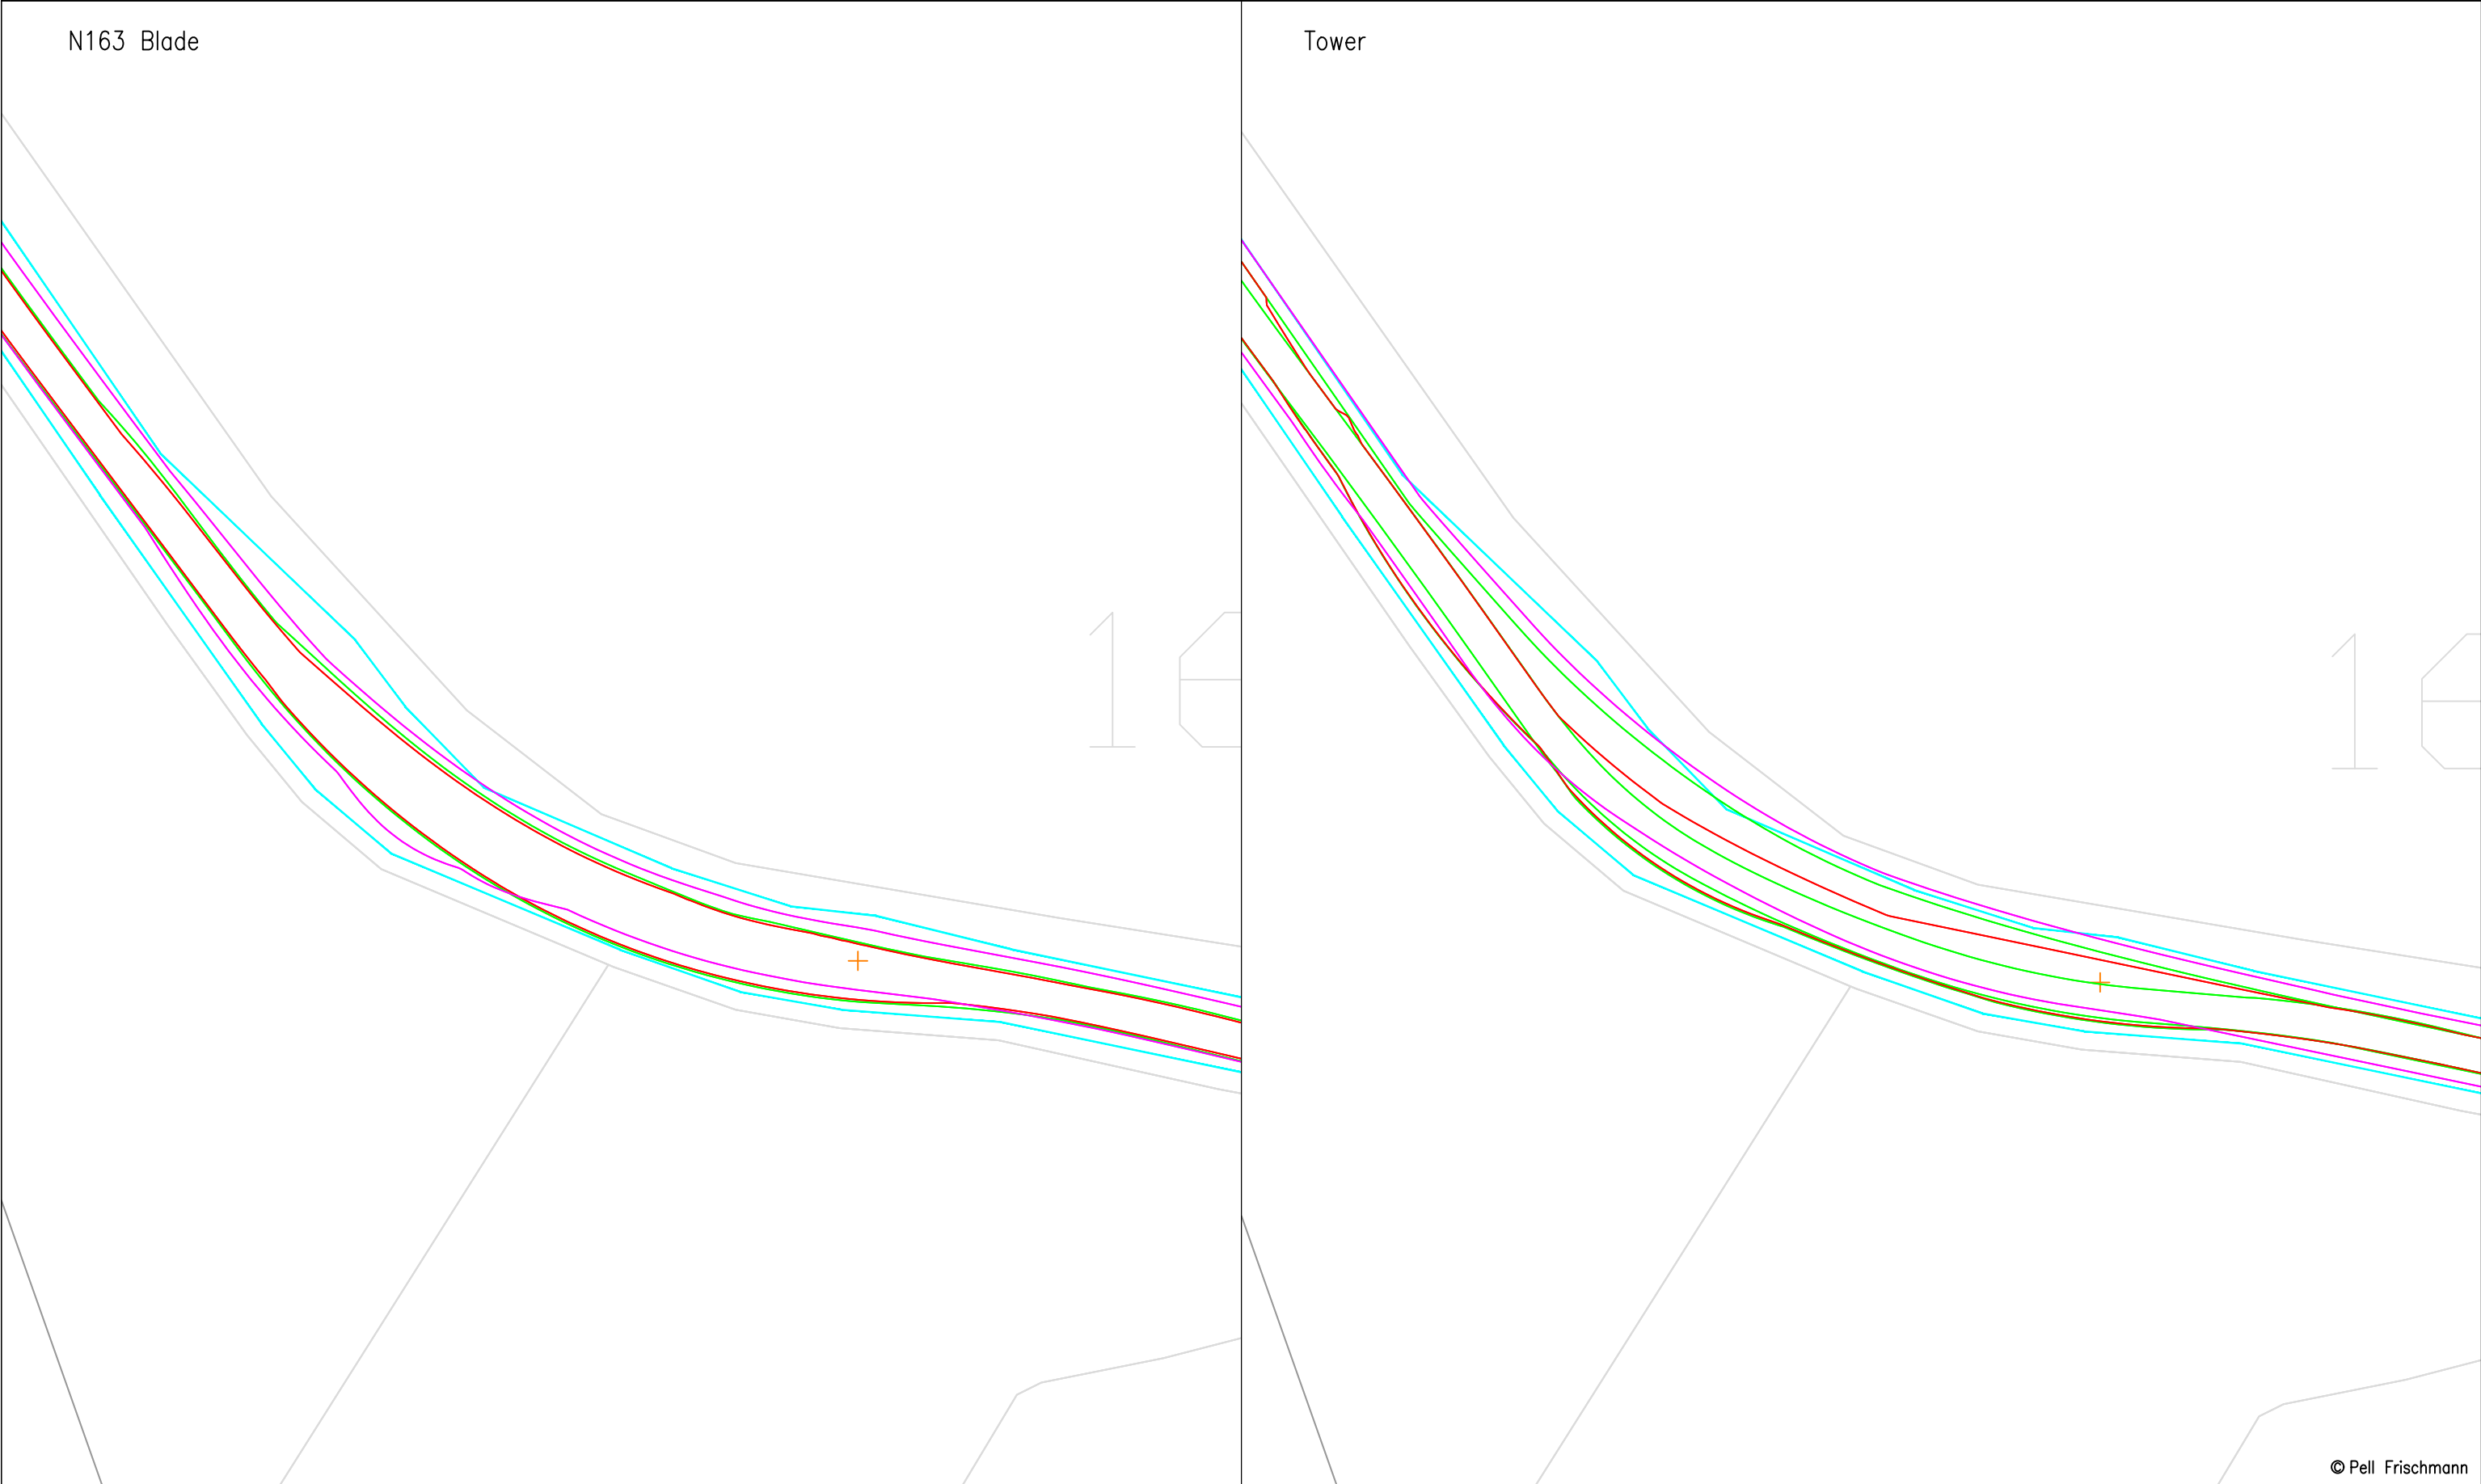


© Pell Frischmann

Pell Frischmann 93 GEORGE STREET, EDINBURGH, EH2 3ES Tel: +44 (0)131 240 1270 Email: pfedinburgh@pellfrischmann.com www.pellfrischmann.com	Project	Appin Wind Farm		Name	Date	Scale		CUSTOM @ A3			
			Drawn	GLJ	15/07/2022	220612 - Appin Tracking [SG155 N163 SG170]_Part2					
			Designed	GLJ	15/07/2022	Final.dwg					
			Checked	GB	15/07/2022	Drawing Status					
Client	Statkraft	Drawing Title	SG155 / N163 / SG170 Blades & 29.977 x 4.8 x 4.793 Tower	Point of Interest		81		Draft			
				Drawing No.	Notes:				Revision		
Key	Wheel SPA Body SPA Load SPA Indicative Over-run Over-sail	SPA Location	B729 Knowehead	SK51B		1. All mitigation is subject to confirmation through a test run. 2. This is not a construction drawing and is intended for illustration purposes only.				1	

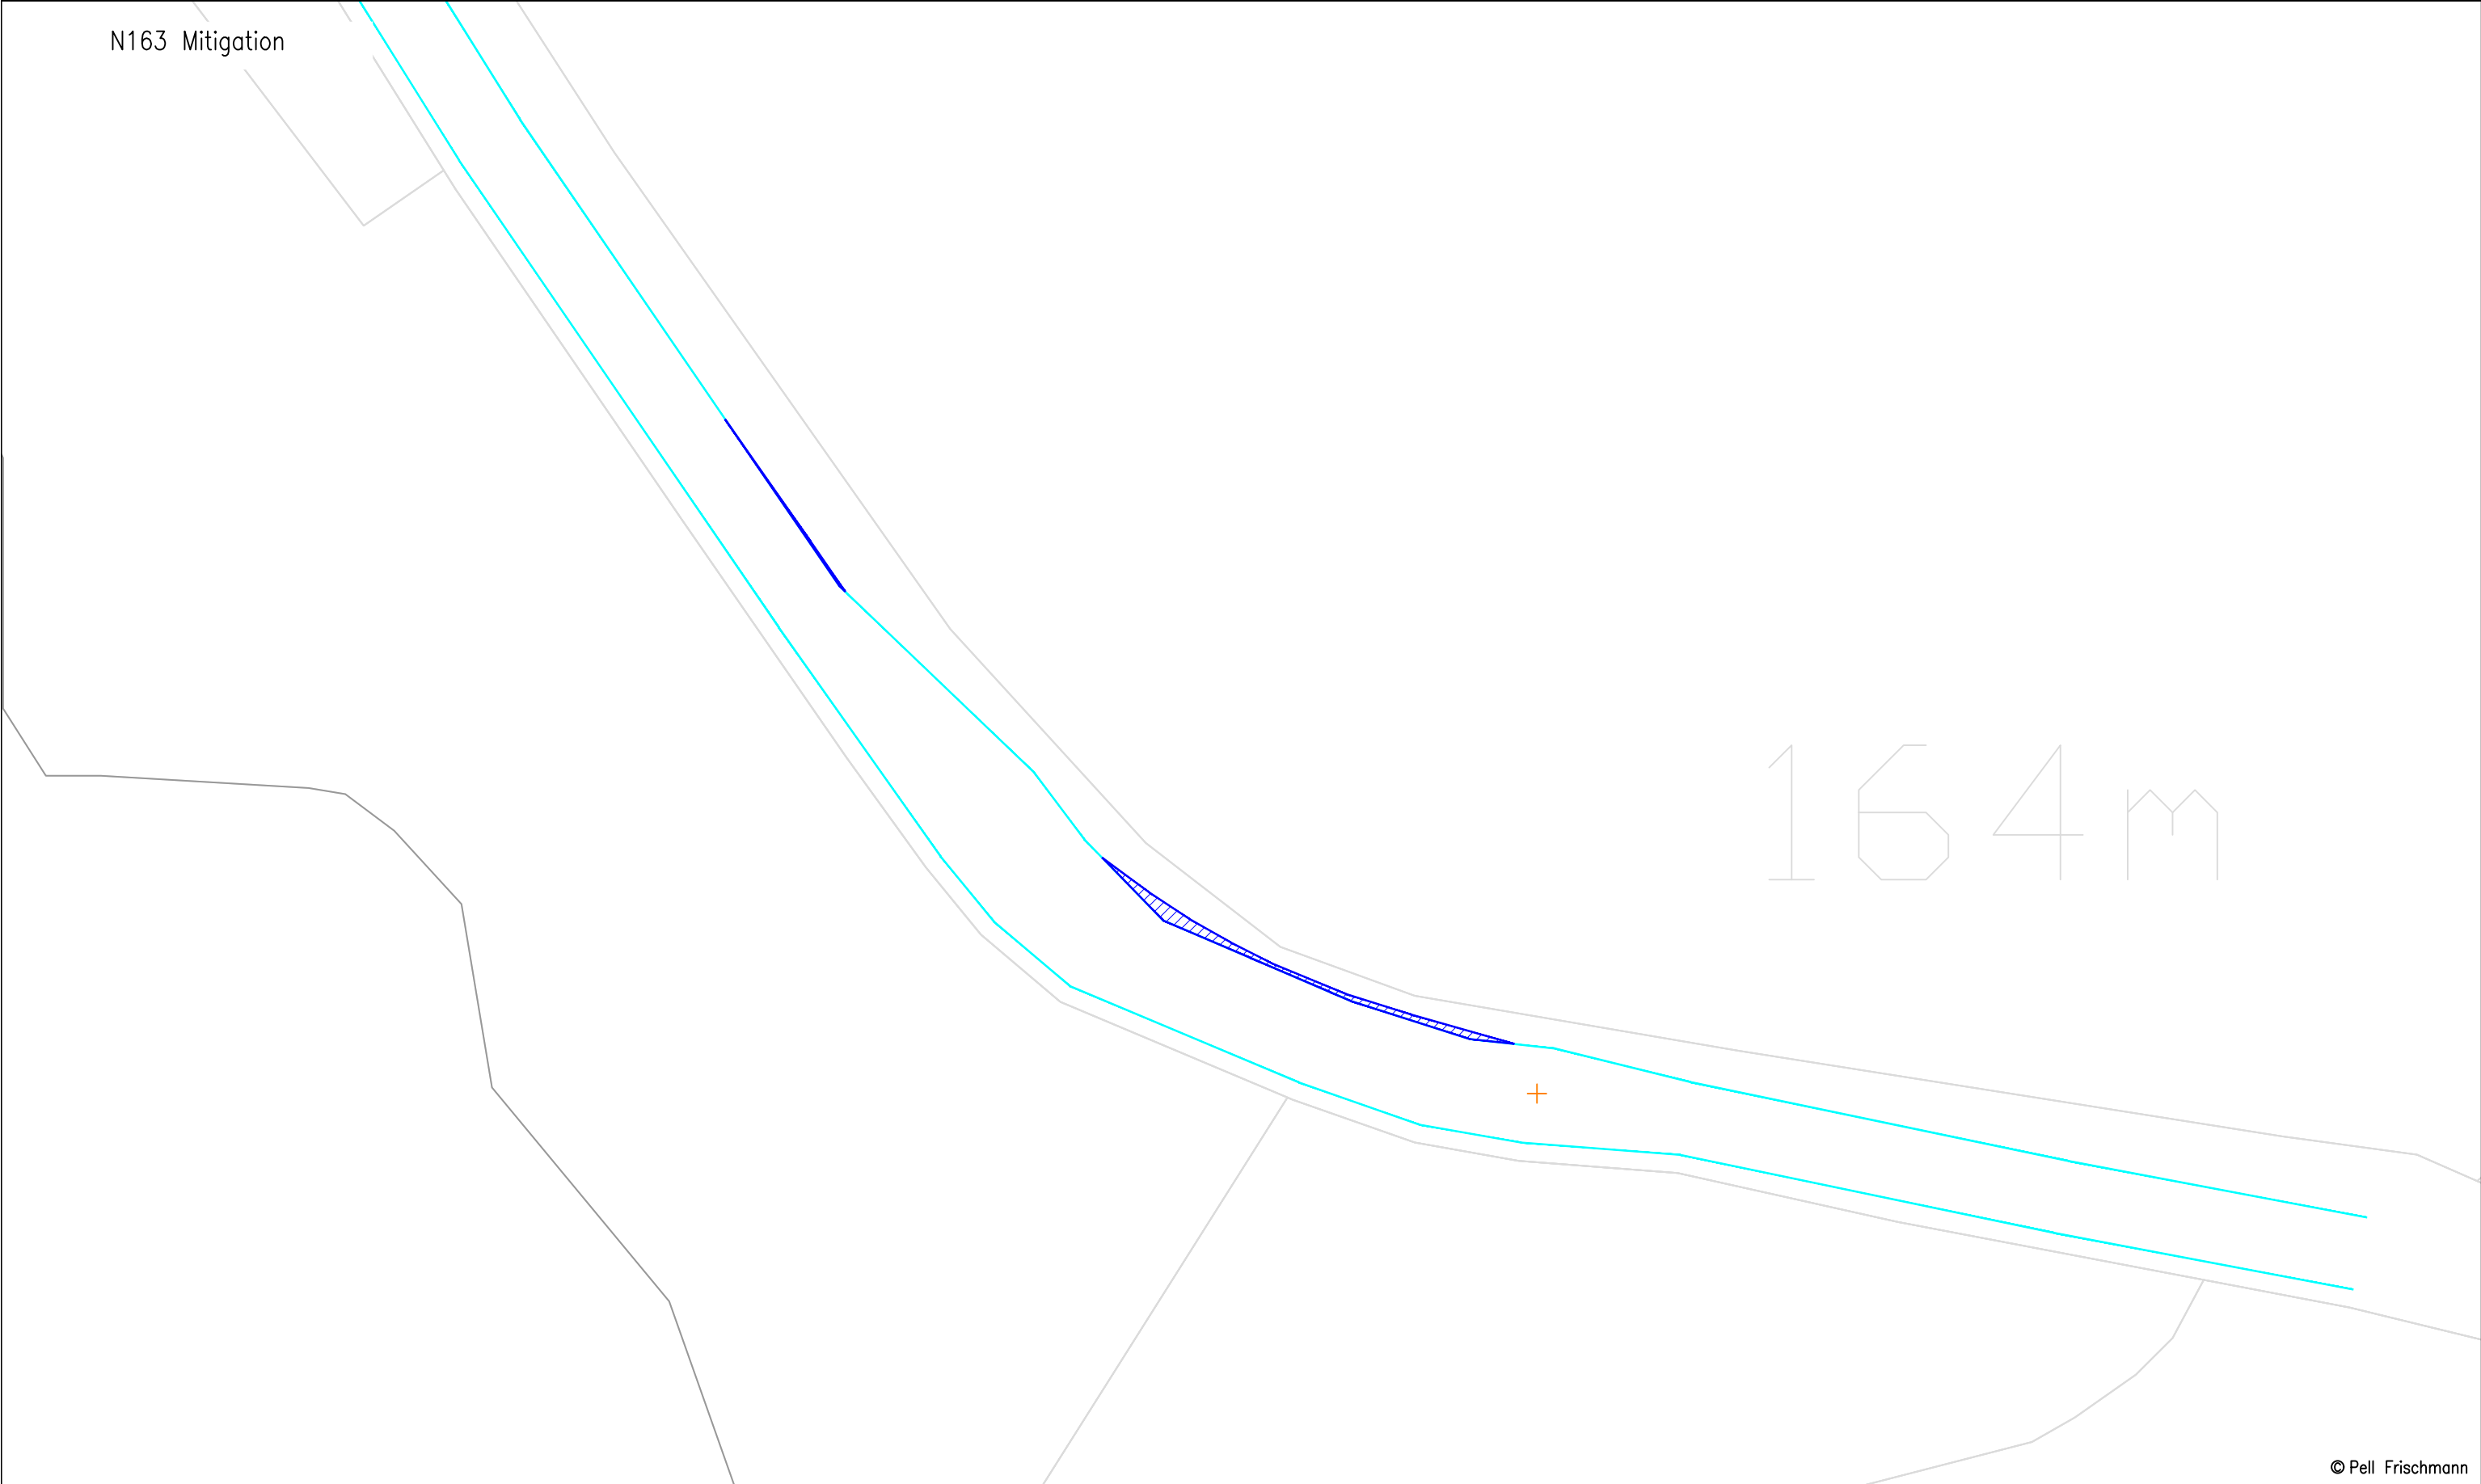

© Pell Frischmann

Pell Frischmann 93 GEORGE STREET, EDINBURGH, EH2 3ES Tel: +44 (0)131 240 1270 Email: pfedinburgh@pellfrischmann.com www.pellfrischmann.com	Project		Appin Wind Farm			Name	Date	Scale	
					Drawn	GLJ	15/07/2022	1:500 @ A3	
					Designed	GLJ	15/07/2022	20612 - Appin Tracking [SG155 N163 SG170]_Part2	
					Checked	GB	15/07/2022	Final.dwg	
Client	Statkraft		Drawing Title		Point of Interest		81	Drawing Status	
			SG155 / N163 / SG170 Blades & 29.977 x 4.8 x 4.793 Tower				Draft		
Key	Wheel SPA Body SPA Load SPA Indicative Over-run Over-sail		SPA Location		Drawing No.		Notes:		Revision
			B729 Knowehead		SK51C		1. All mitigation is subject to confirmation through a test run. 2. This is not a construction drawing and is intended for illustration purposes only.		1

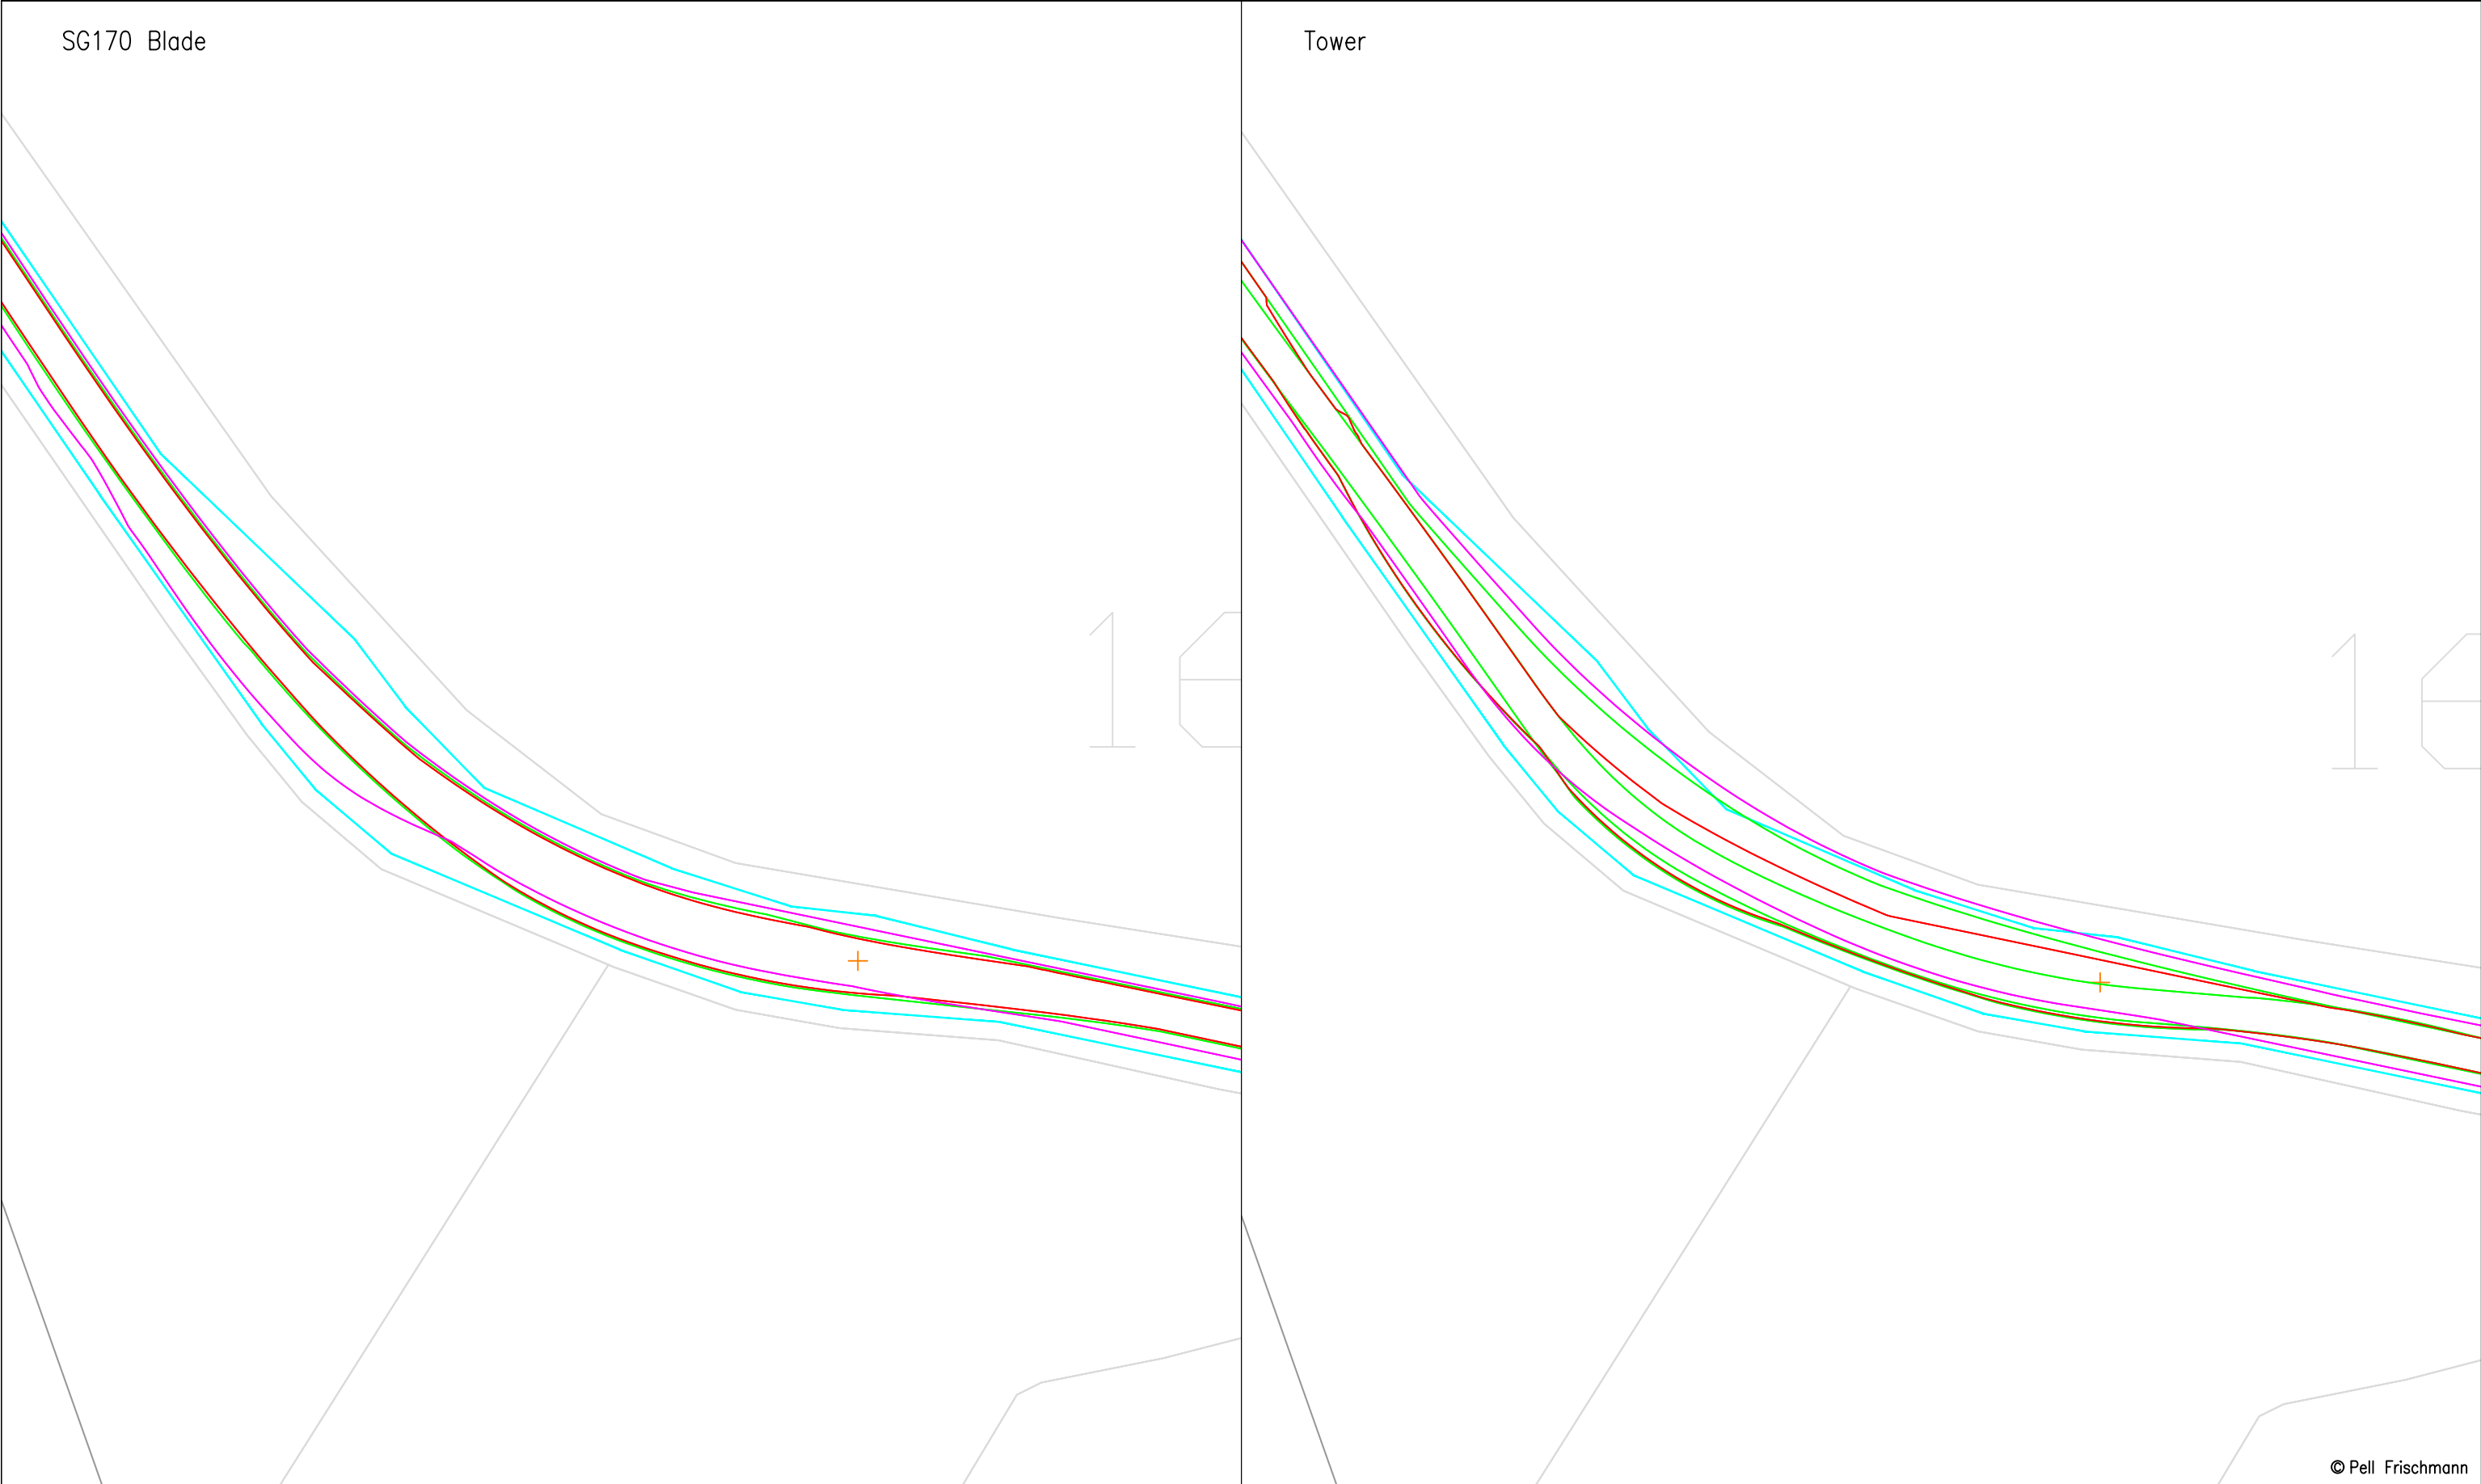

© Pell Frischmann

Pell Frischmann 93 GEORGE STREET, EDINBURGH, EH2 3ES Tel: +44 (0)131 240 1270 Email: pfedinburgh@pellfrischmann.com www.pellfrischmann.com	Project Appin Wind Farm			Name	Date	Scale CUSTOM @ A3	
			Drawn	GLJ	15/07/2022	220622 - Appin Tracking [SG155 N163 SG170]_Part2	
			Designed	GLJ	15/07/2022	Final.dwg	
			Checked	GB	15/07/2022	Drawing Status Draft	
Client Statkraft	Drawing Title SG155 / N163 / SG170 Blades & 29.977 x 4.8 x 4.793 Tower		Point of Interest		81		
	SPA Location B729 Knowehead		Drawing No. SK51D		Notes: 1. All mitigation is subject to confirmation through a test run. 2. This is not a construction drawing and is intended for illustration purposes only.		Revision 1
Key Wheel SPA Body SPA Load SPA Indicative Over-run Over-sail							

Key

Wheel SPA

Body SPA

Load SPA

Indicative

Over-run

Over-sail

SG170 Mitigation



164m

© Pell Frischmann

Pell Frischmann 93 GEORGE STREET, EDINBURGH, EH2 3ES Tel: +44 (0)131 240 1270 Email: pfedinburgh@pellfrischmann.com www.pellfrischmann.com	Project		Appin Wind Farm			Name	Date	Scale	
	Drawing Title		SG155 / N163 / SG170 Blades & 29.977 x 4.8 x 4.793 Tower		Drawn	GLJ	15/07/2022	1:500 @ A3	
					Designed	GLJ	15/07/2022	20612 - Appin Tracking [SG155 N163 SG170]_Part2	
					Checked	GB	15/07/2022	Final.dwg	
Client	Statkraft		SPA Location		Point of Interest		81		Drawing Status
					Draft				
Key							Notes:		Revision
Wheel SPA	Body SPA	Load SPA	Indicative	Over-run	Over-sail	SK51E		1. All mitigation is subject to confirmation through a test run. 2. This is not a construction drawing and is intended for illustration purposes only.	1


SG155 Blade

Tower

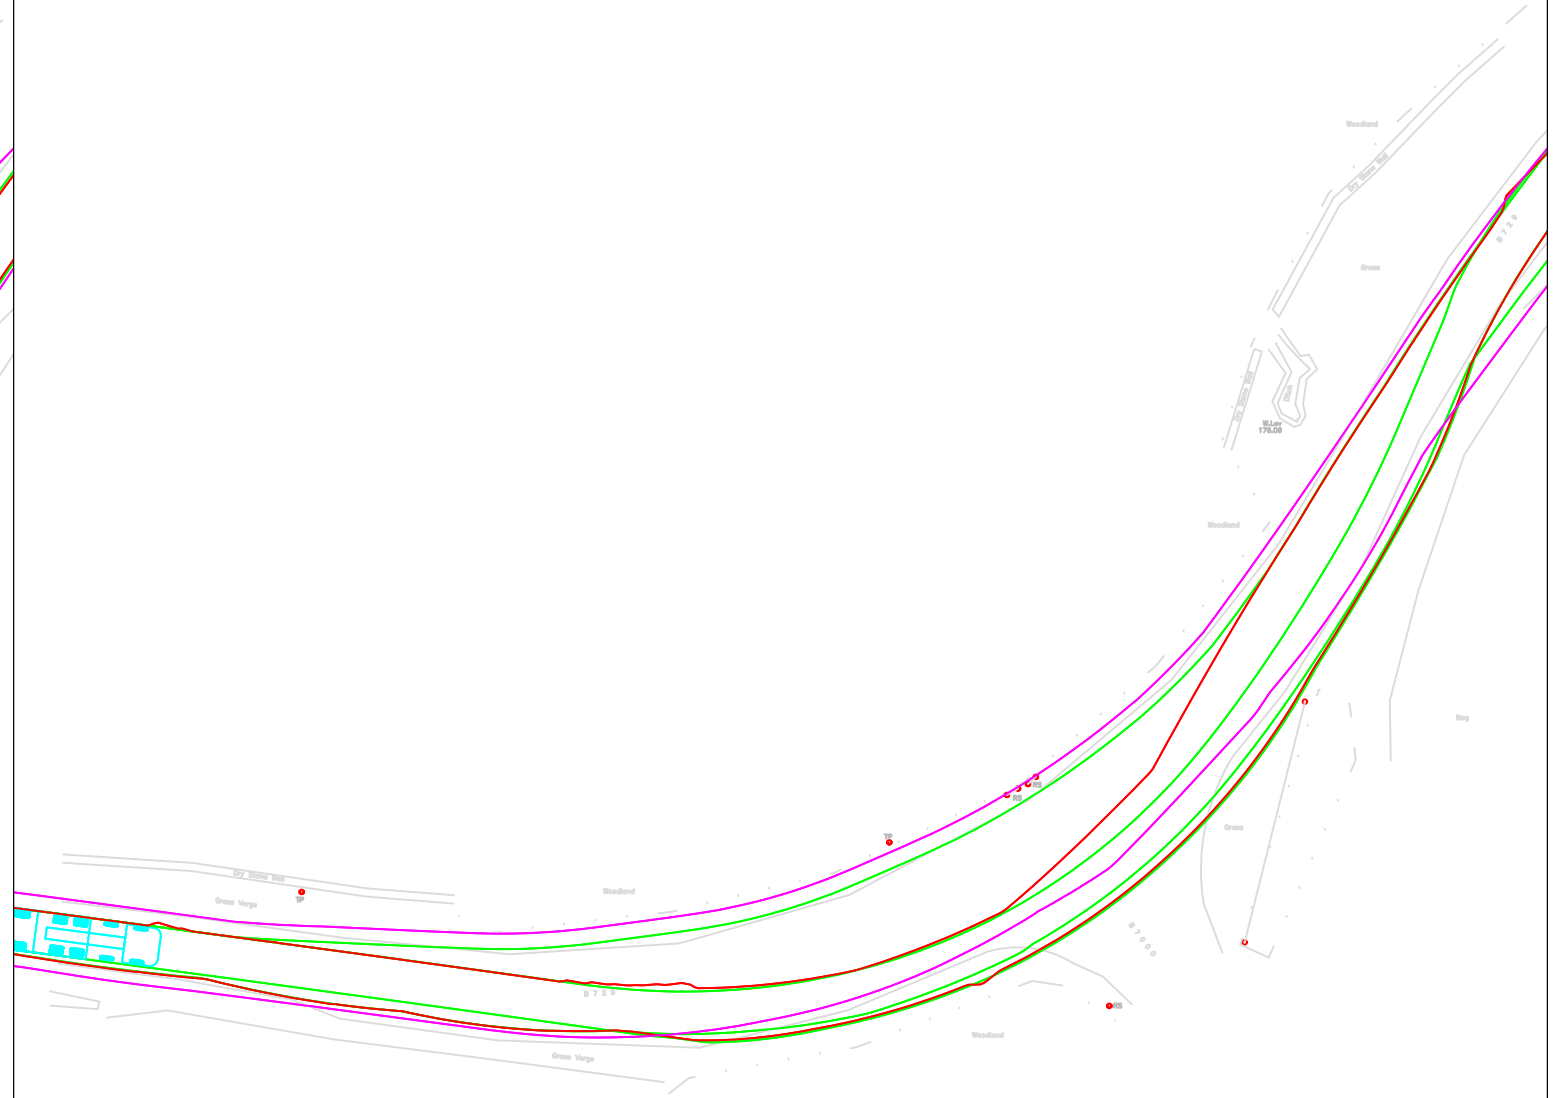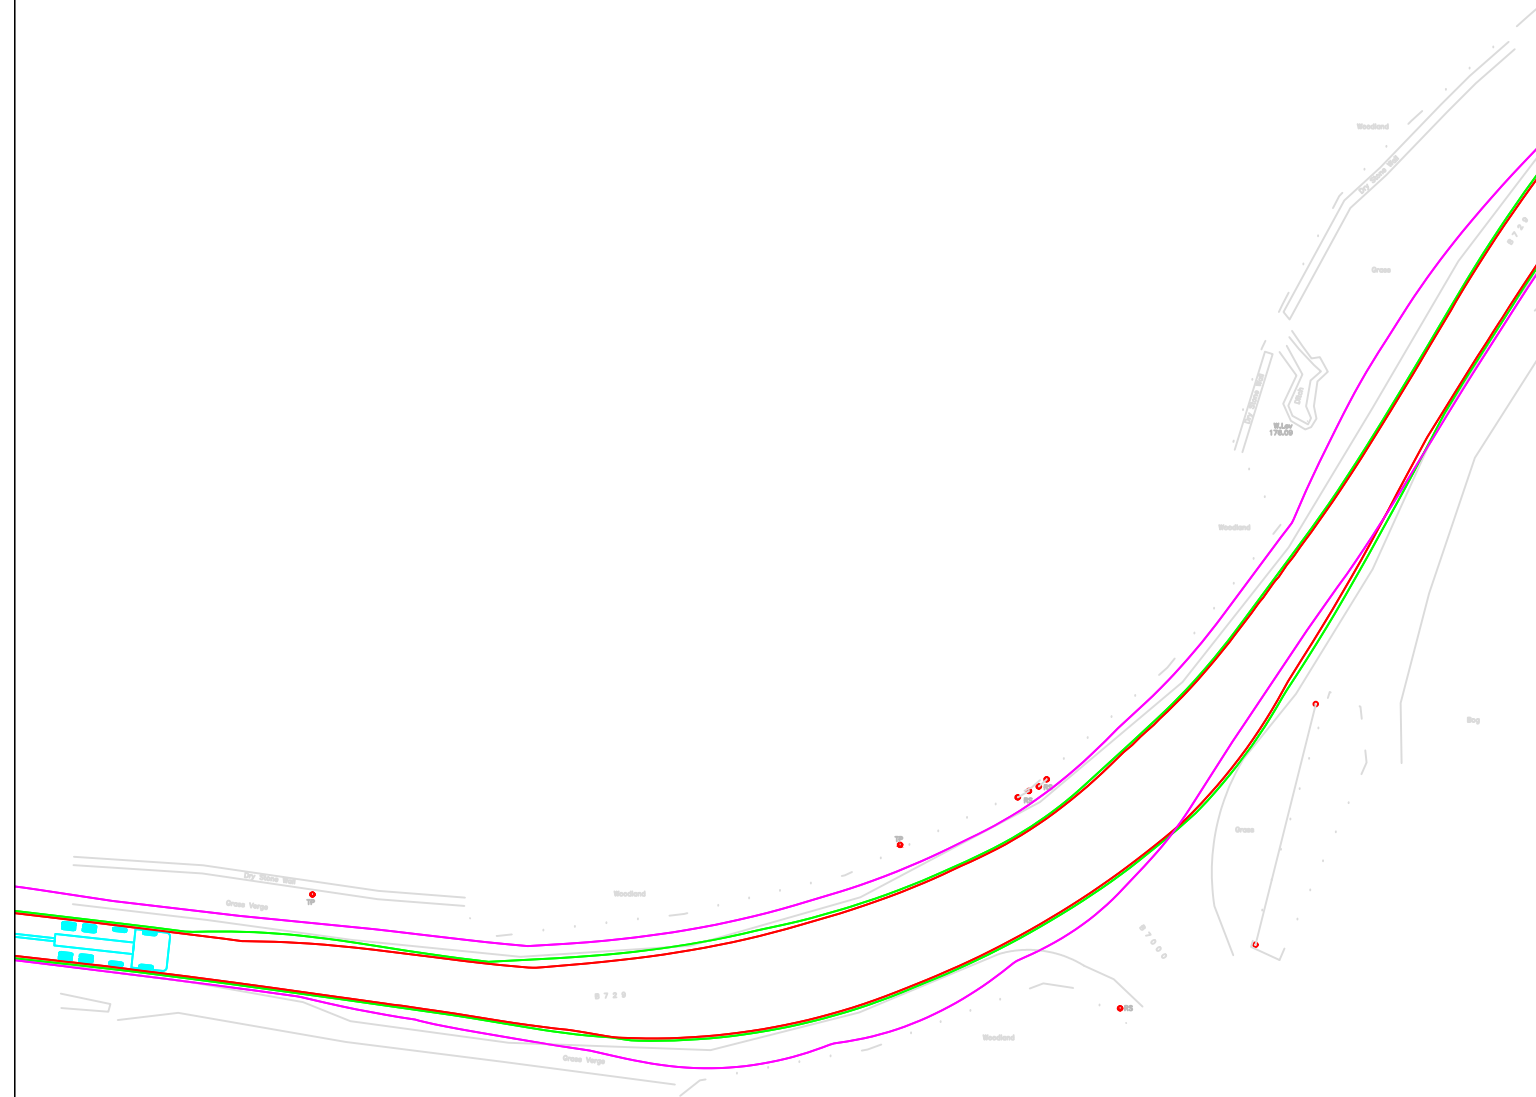

© Pell Frischmann

Pell Frischmann 93 GEORGE STREET, EDINBURGH, EH2 3ES Tel: +44 (0)131 240 1270 Email: pfedinburgh@pellfrischmann.com www.pellfrischmann.com	Project	Appin Wind Farm			Name	Date	Scale		
				Drawn	GLJ	15/07/2022	1:500 @ A3		
				Designed	GLJ	15/07/2022	210620 - Appin Tracking [SG155 N163 SG170]_Part2		
				Checked	GB	15/07/2022	Final.dwg		
Client	Statkraft	Drawing Title		Point of Interest		83		Drawing Status	
Key Wheel SPA Body SPA Load SPA Indicative Over-run Over-sail		SG155 / N163 / SG170 Blades & 29.977 x 4.8 x 4.793 Tower		Drawing No.		Notes:		Revision	
		SPA Location		SK52		1. All mitigation is subject to confirmation through a test run. 2. This is not a construction drawing and is intended for illustration purposes only.		1	

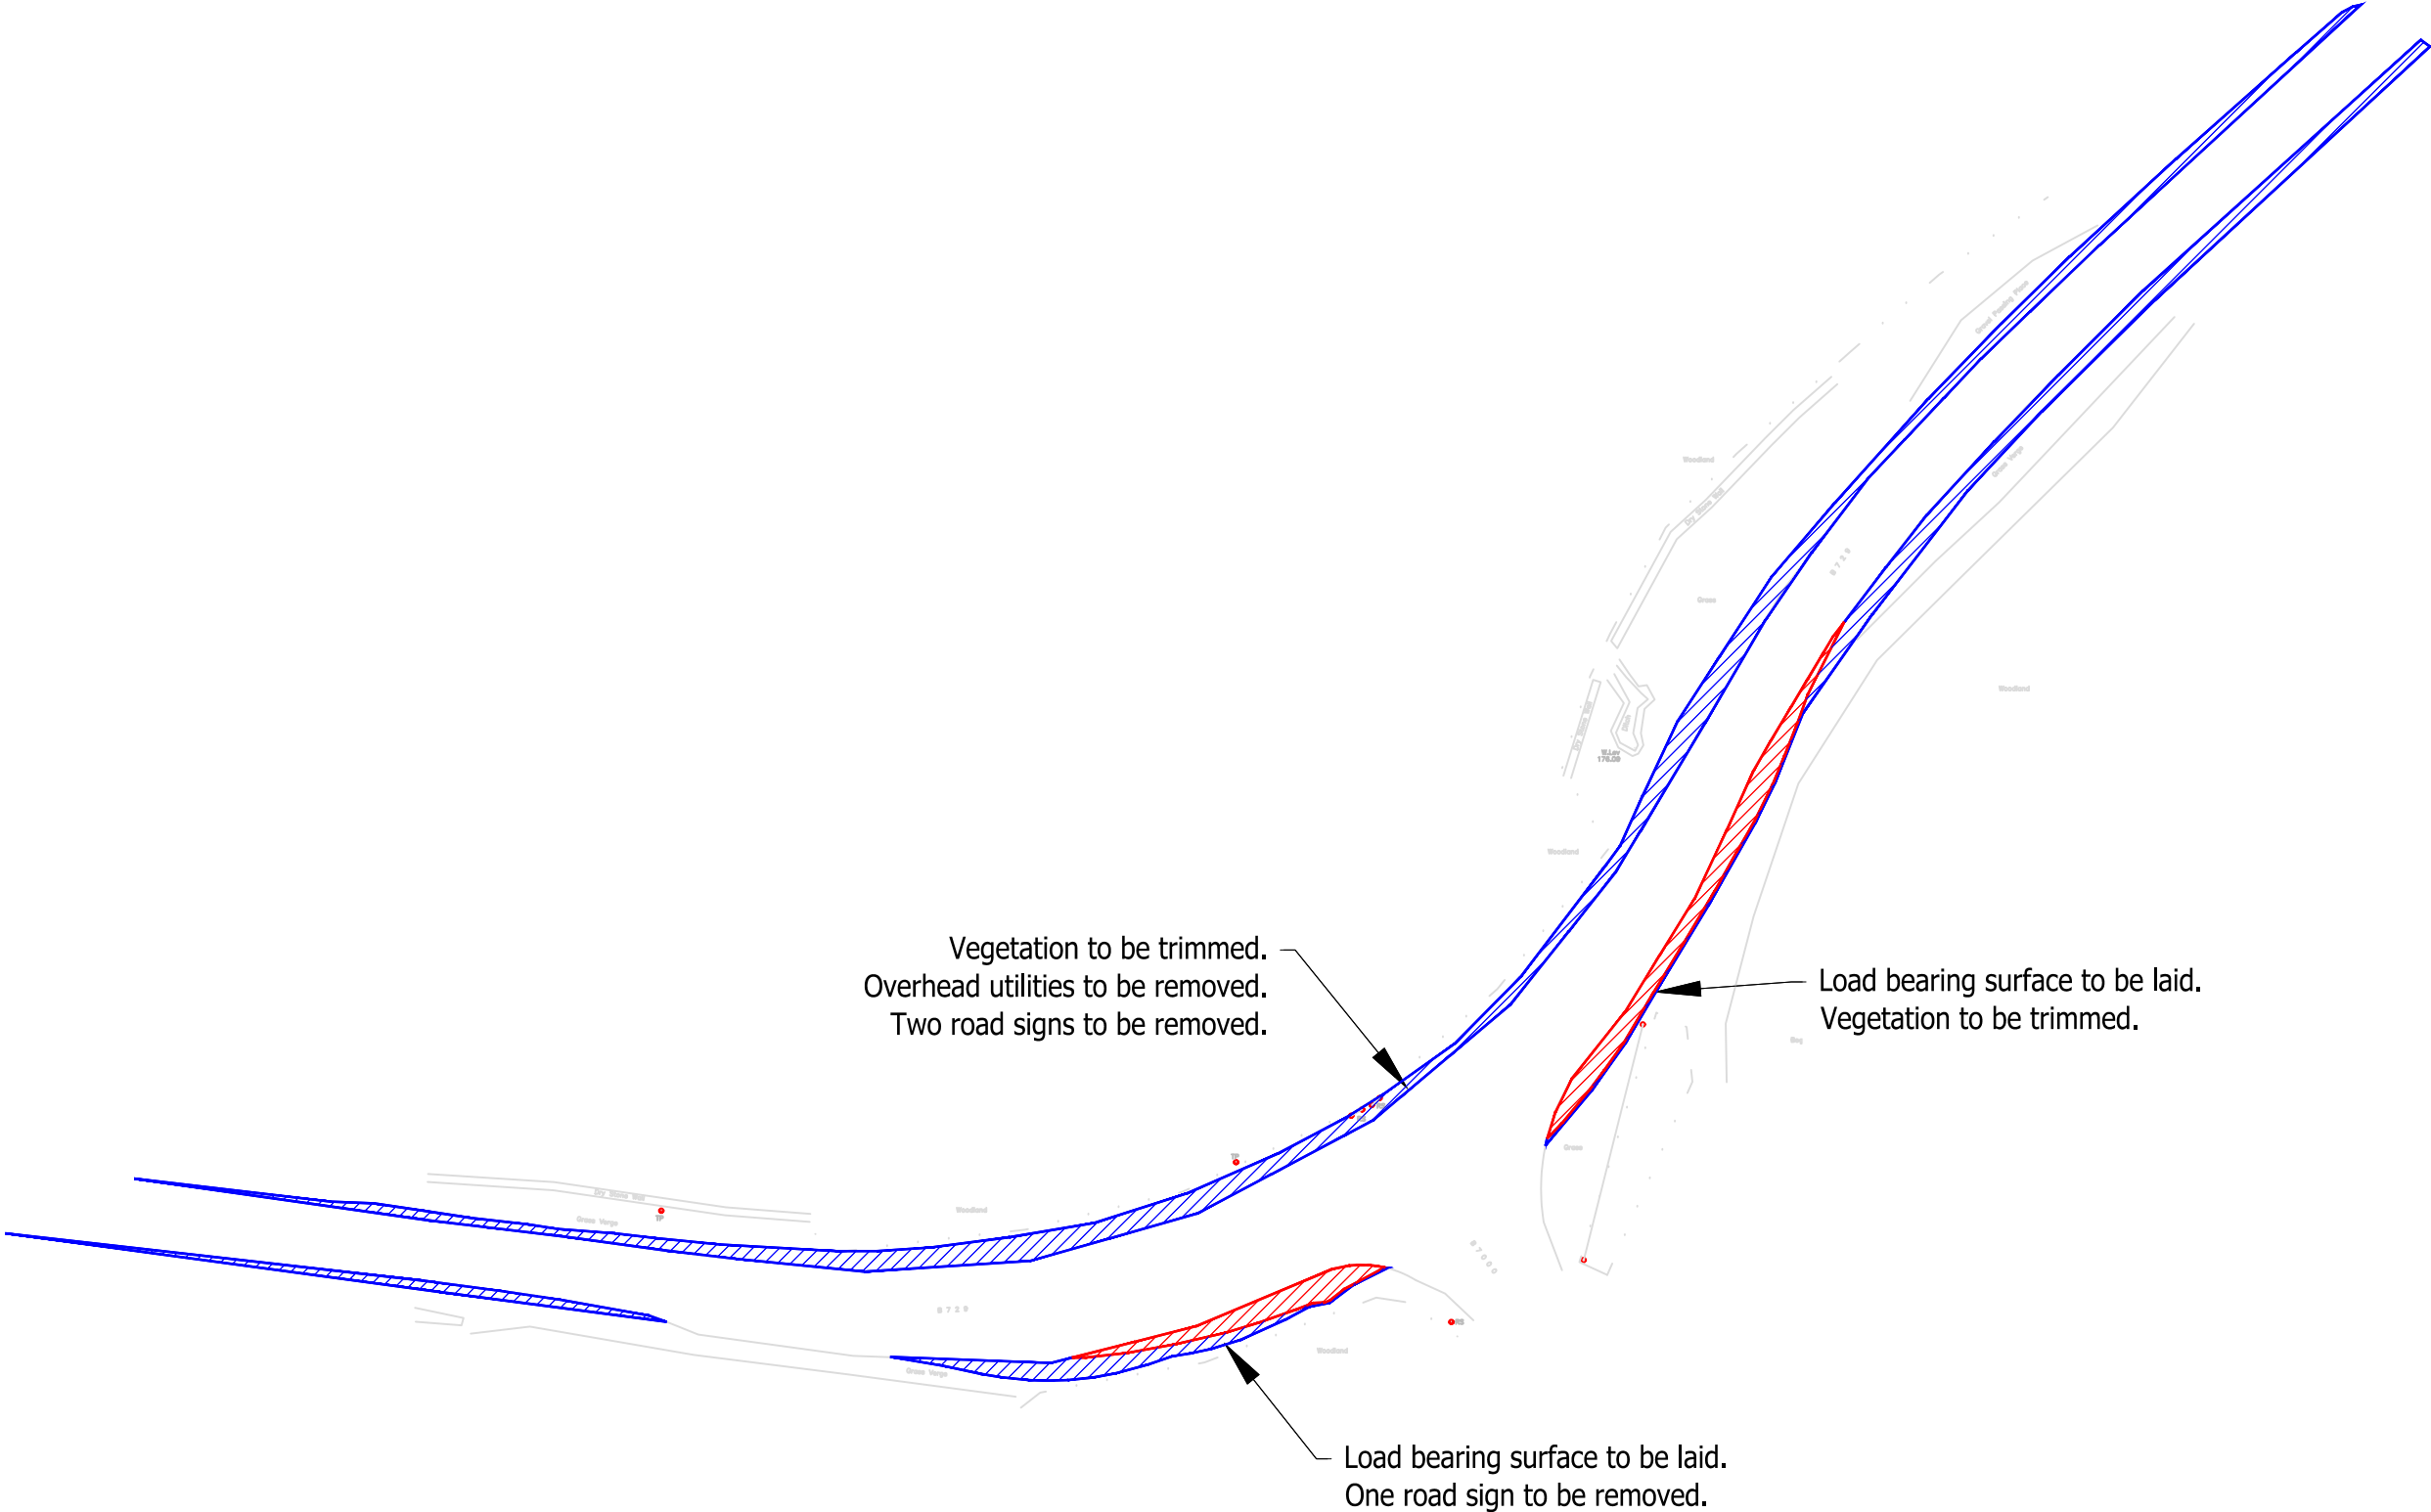

© Pell Frischmann

Pell Frischmann 93 GEORGE STREET, EDINBURGH, EH2 3ES Tel: +44 (0)131 240 1270 Email: pfredinburgh@pellfrischmann.com www.pellfrischmann.com	Project Appin Wind Farm			Name	Date	Scale 1:500 @ A3		
			Drawn	GLJ	15/07/2022	220622 - Appin Tracking [SG155 N163 SG170]_Part2		
			Designed	GLJ	15/07/2022	Final.dwg		
			Checked	GB	15/07/2022	Drawing Status Draft		
Client Statkraft	Drawing Title SG155 / N163 / SG170 Blades & 29.977 x 4.8 x 4.793 Tower		Point of Interest		83			
	SPA Location B729 / B700 Junction		Drawing No. SK52A		Notes: 1. All mitigation is subject to confirmation through a test run. 2. This is not a construction drawing and is intended for illustration purposes only.		Revision 1	
Key Wheel SPA Body SPA Load SPA Indicative Over-run Over-sail								