



240000 241000 242000 243000 244000 245000

865000
864000
863000
862000

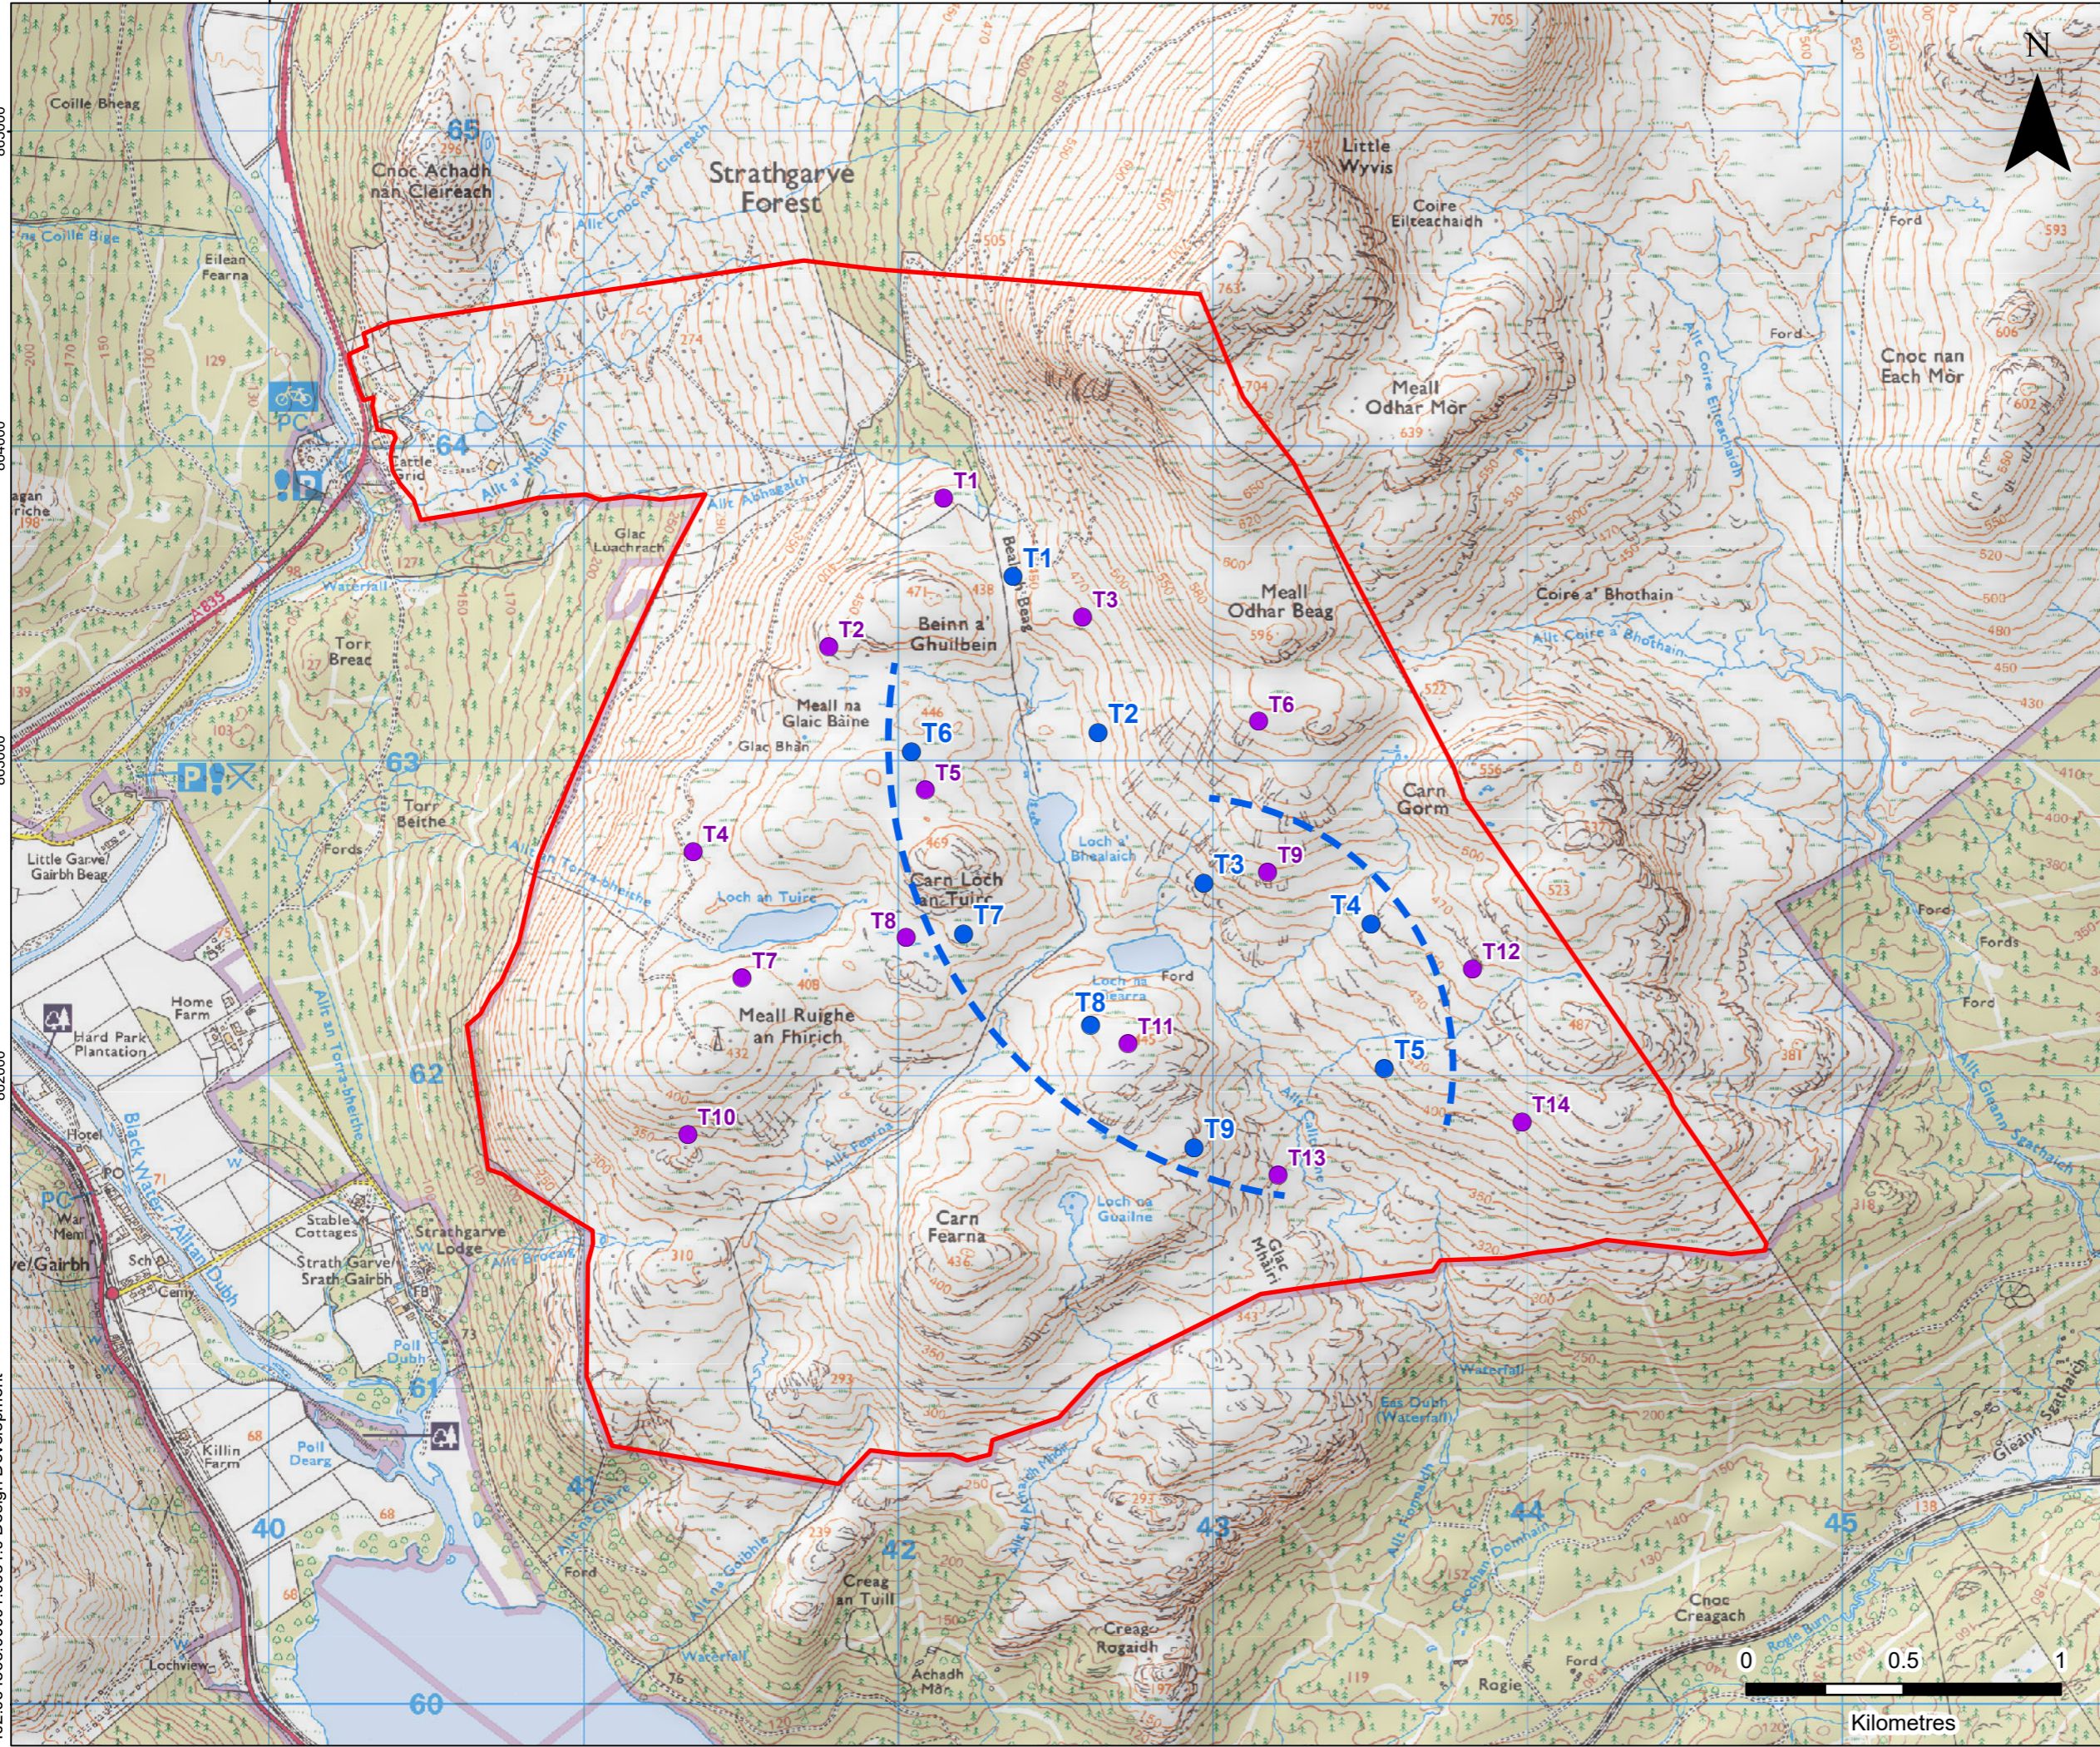

LEGEND

- Site Boundary
- Scoping Turbine Location
- Proposed Turbine Location
- Layout Extent Reduced

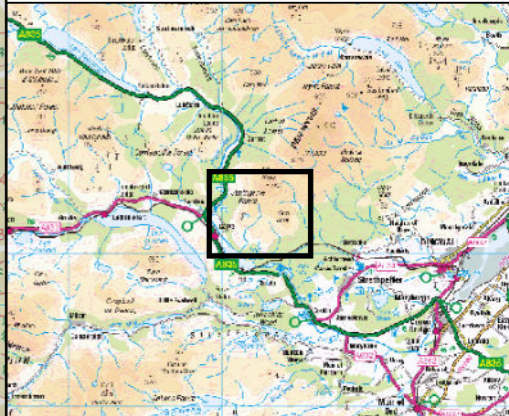

CARN FEARNA WIND FARM
PUBLIC EXHIBITION MAY 2024
DESIGN DEVELOPMENT

FIGURE 3



Scale 1:20,000 @ A3 Date APRIL 2024

402.064563.00001.0034.0 Design Development