
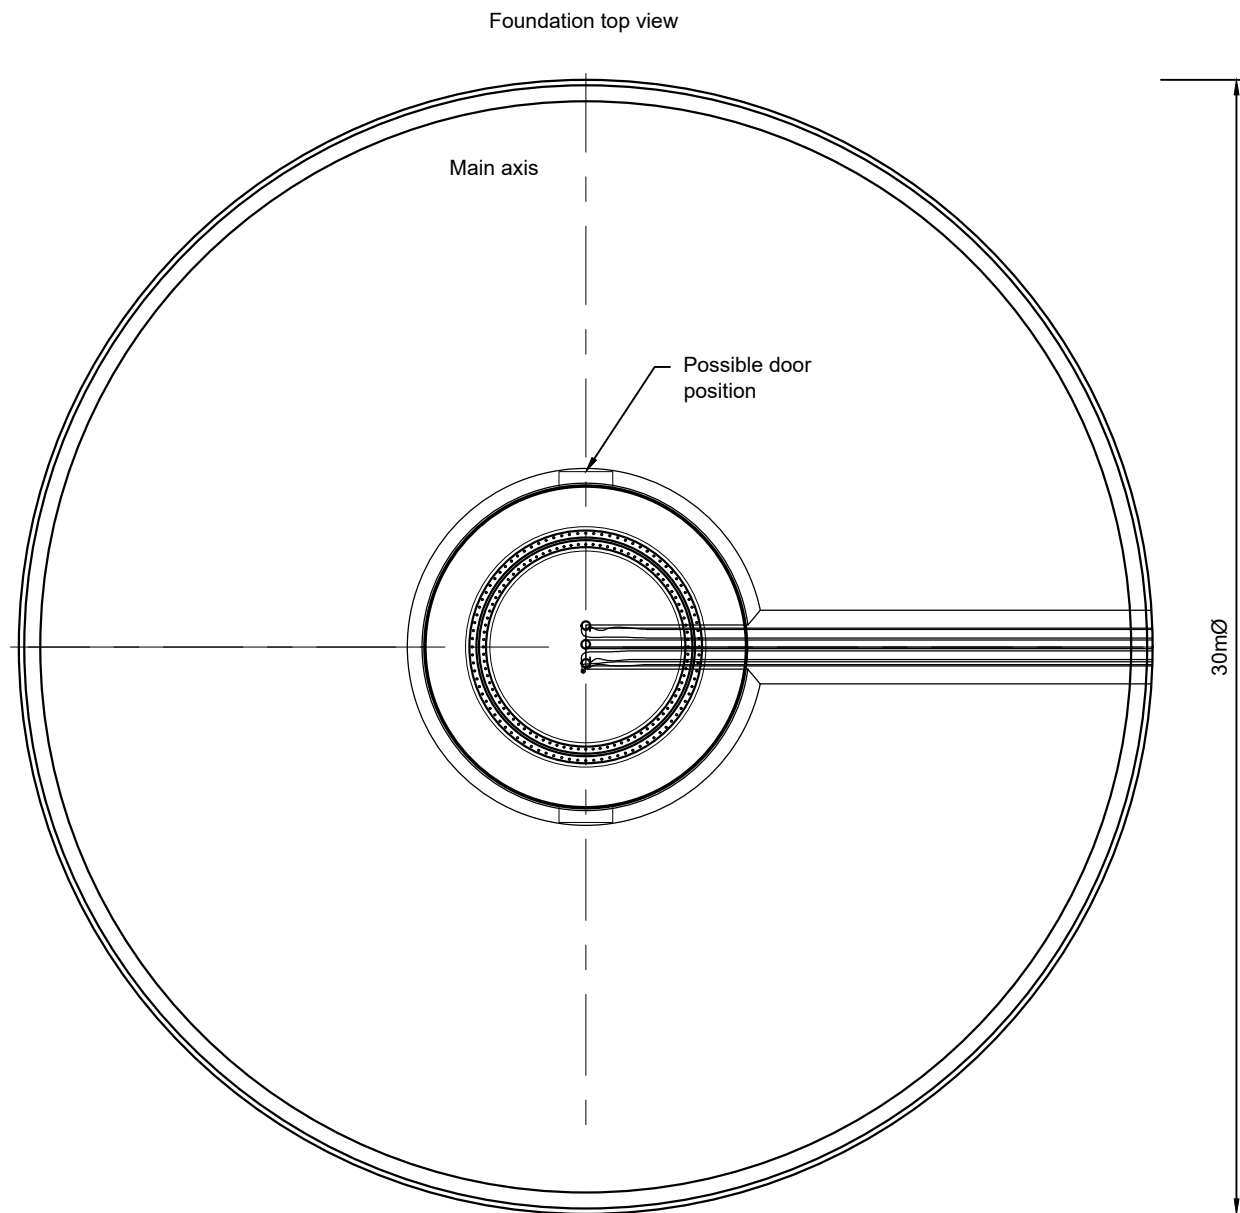


Typical wind turbine foundation

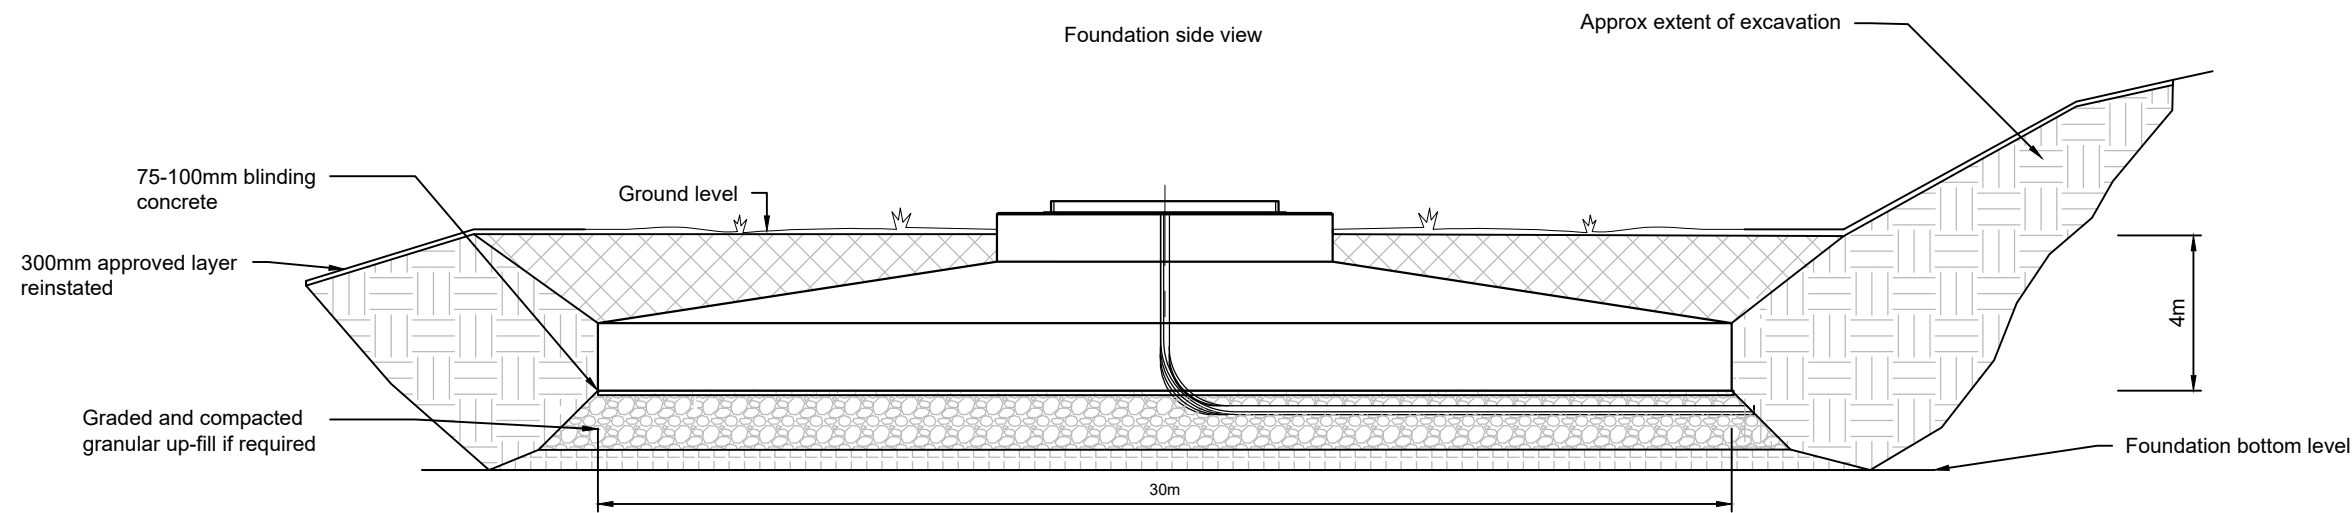

- Notes:
1. Foundation design will be confirmed following ground investigation works.
 2. Dimensions of foundation subject to change through detailed design.
 3. Ground makeup and design subject to change through detailed design.
 4. Not to scale.

Legend:

Rev	Amendments	Date	By	Chk	Auth
<div> www.slrconsulting.com</div>					
<div>Client<div></div></div>					
<div>Project<div>CARN FEARNA WIND FARM ENVIRONMENTAL IMPACT ASSESSMENT REPORT</div></div>					
<div>Figure Title<div>INDICATIVE TURBINE FOUNDATION</div></div>					
Scale <div>NTS @ A3</div>		SLR Project No. <div>402.064563.00001.0008</div>			
Designed <div>SRB</div>	Drawn <div>SRB</div>	Checked <div>RA</div>	Authorised <div>DK</div>		
Date <div></div>	Date <div>10/12/24</div>	Date <div>10/12/24</div>	Date <div>10/12/24</div>		
Figure Number <div>3.10</div>					Rev. <div>0</div>