


12/02/2025

C:\Users\l\Green\Documents\Carn Fearna DWGS\402.064563.00001.0008 - CF - Figure 3.12 - Typical Substation Compound.dwg

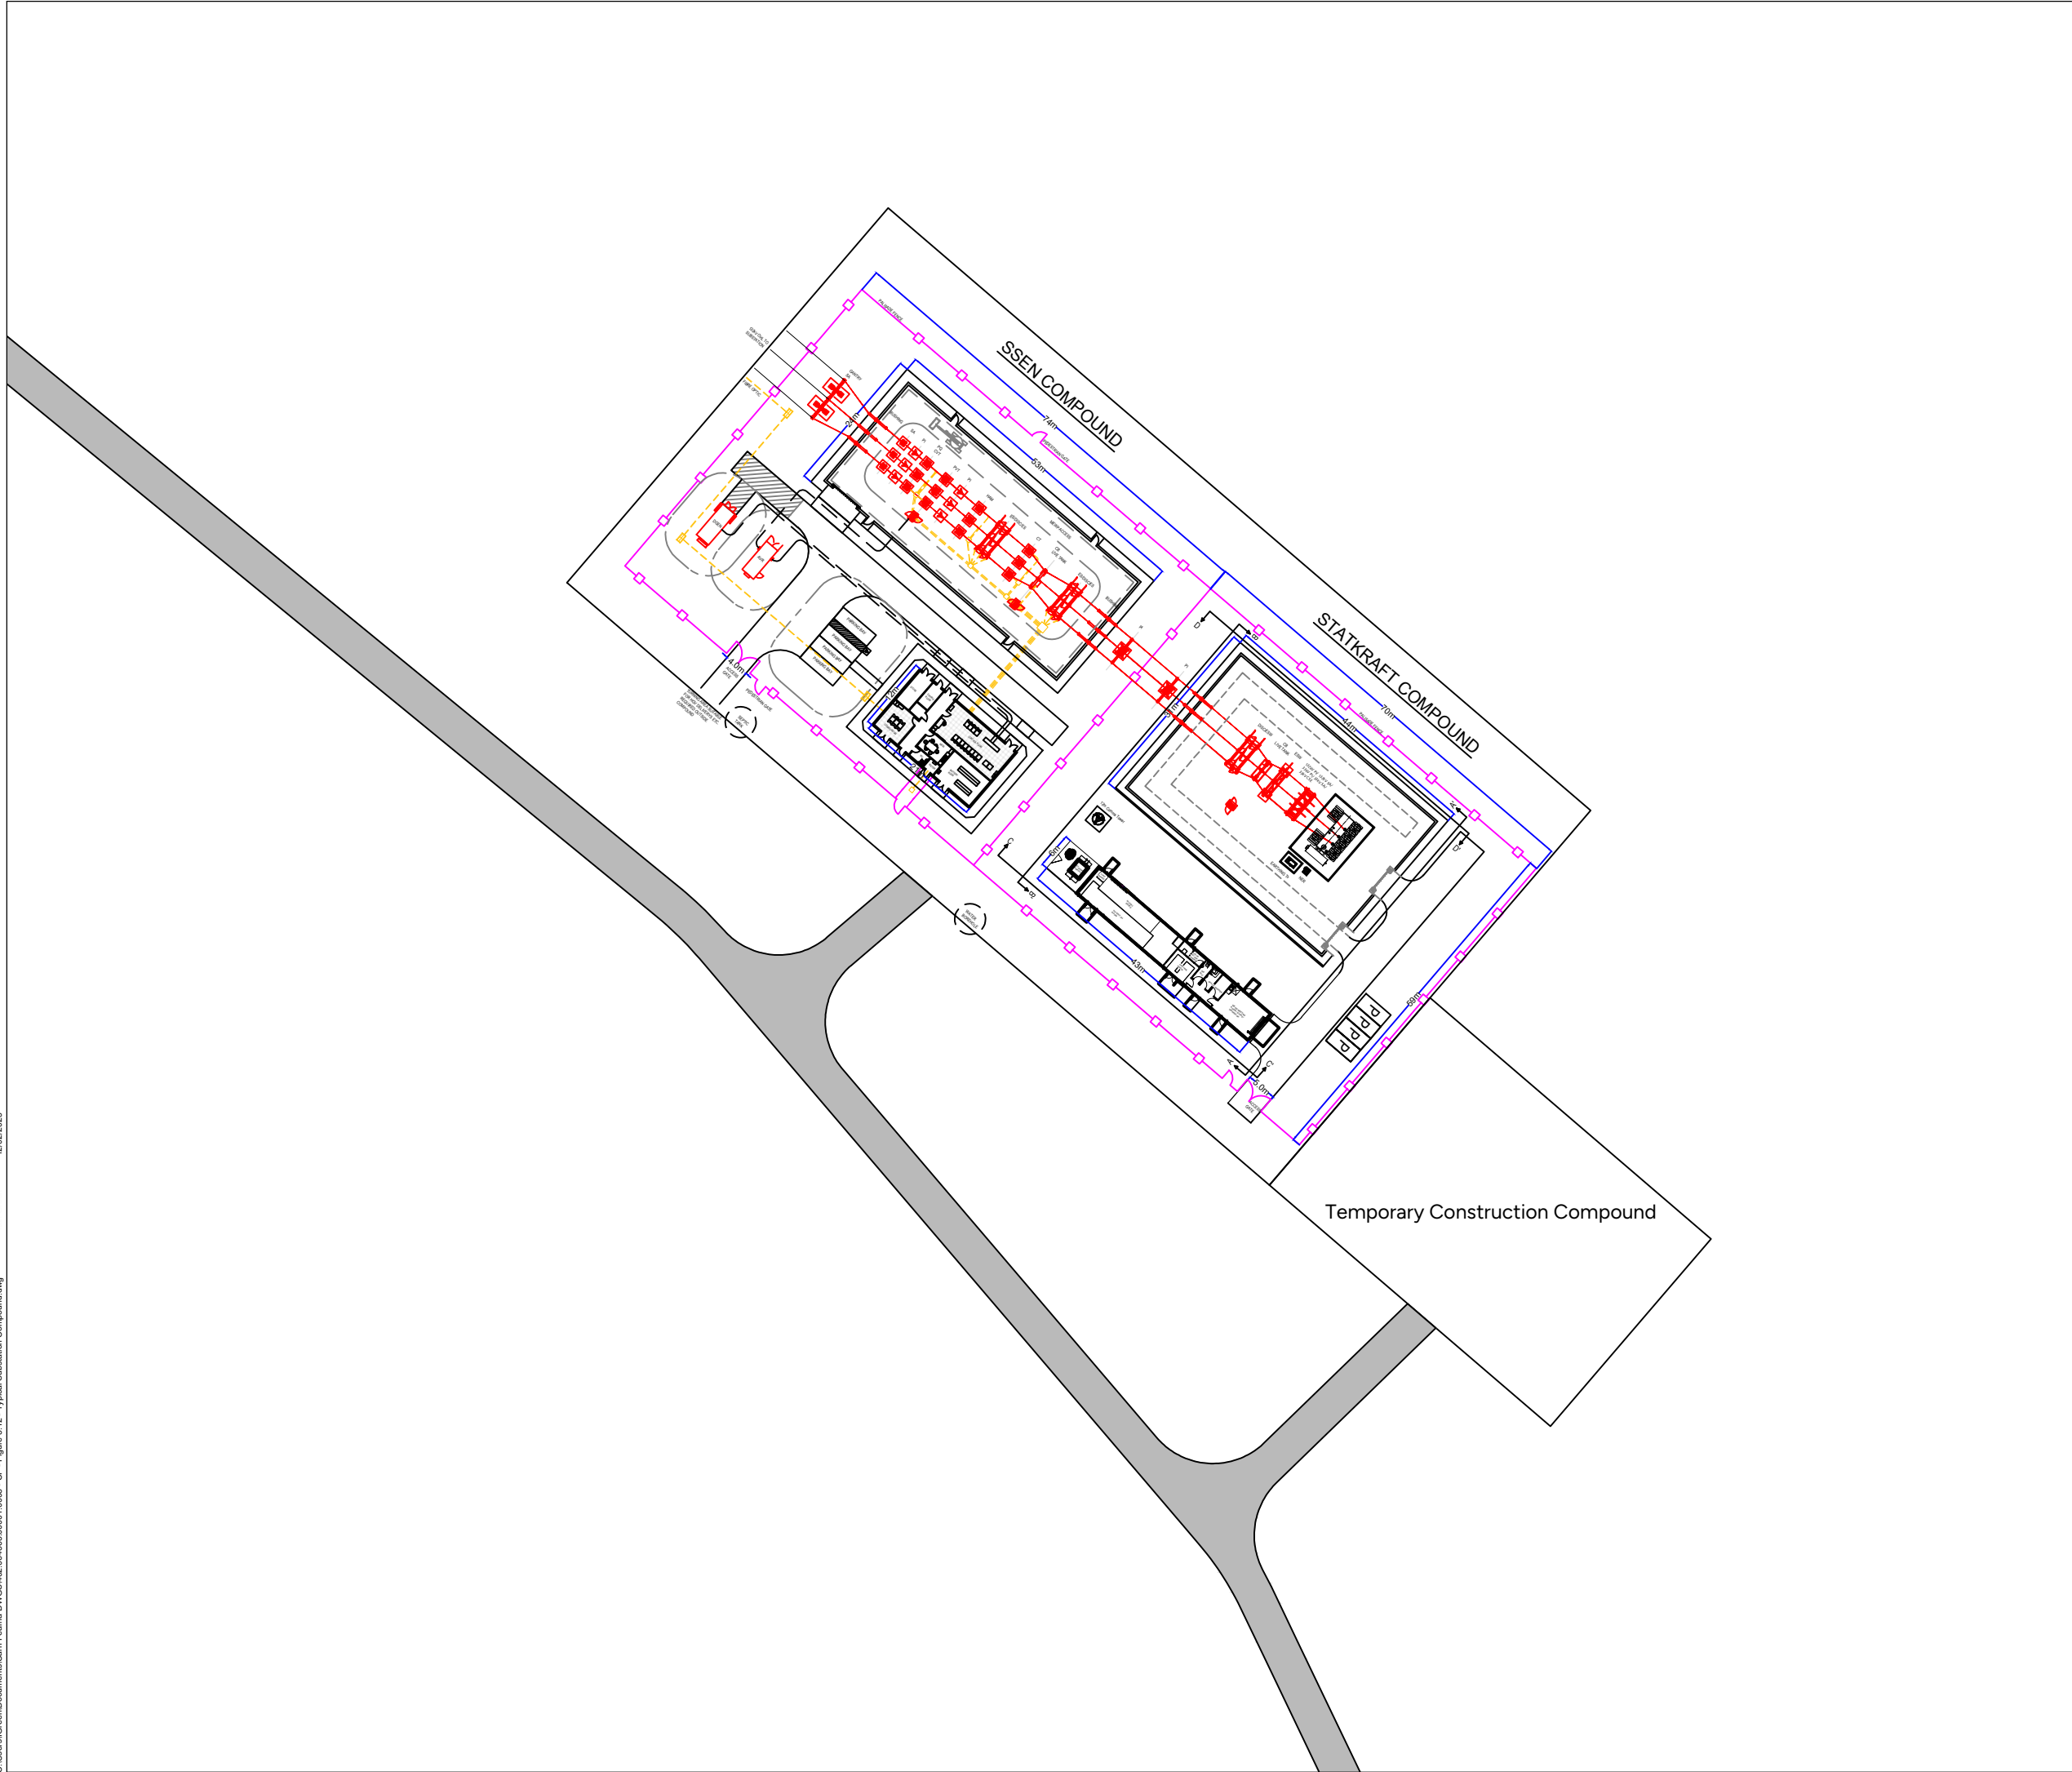


Notes:

- Subject to change through detailed design.
- Not to scale


Legend:

Rev	Amendments	Date	By	Chk	Auth



www.slrconsulting.com

Client



Project

CARN FEARNA WIND FARM
ENVIRONMENTAL IMPACT ASSESSMENT
REPORT

Figure Title

TYPICAL SUBSTATION COMPOUND

Scale		SLR Project No.	
NTS	@ A3	402.064563.00001.0008	
Designed	Drawn	Checked	Authorised
	SRB	RA	DK
Date	Date	Date	Date
	10/12/24	10/12/24	10/12/24
Figure Number			Rev.
3.12			0

© This figure and its content are the copyright of SLR Consulting Ltd and may not be reproduced or amended except by prior written permission. SLR Consulting Ltd accepts no liability for any amendments made by other persons.