


12/02/2025

C:\Users\JGreen\Documents\Carn Fearn Wind Farm DWG\3402.064563.00001.0008 - CF - Figure 3.9 - Typical Turbine Elevation.dwg

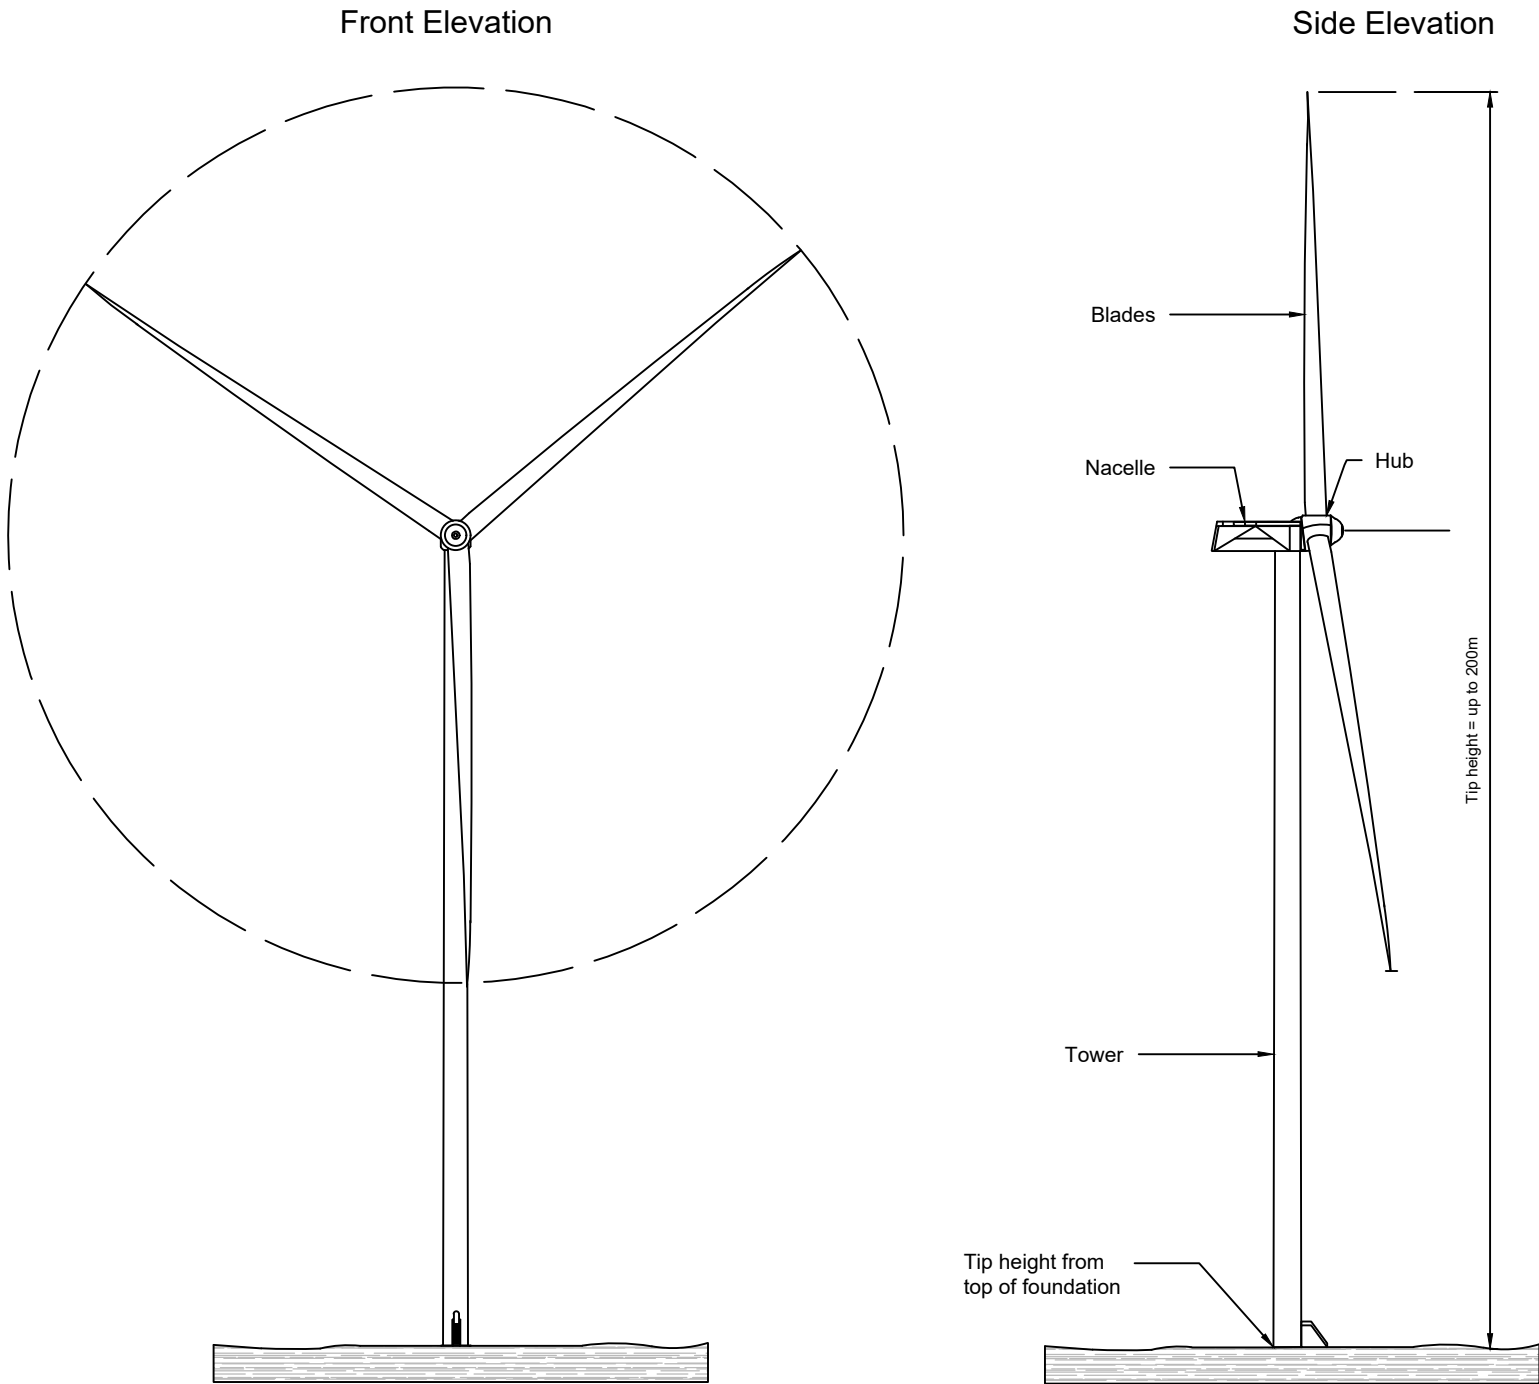

- Notes:
1. Subject to change through detailed design
 2. Actual turbine design may differ in visual appearance
 3. Tip height taken from top of foundation
 4. Not to scale

Legend:

Rev	Amendments	Date	By	Chk	Auth
-----	------------	------	----	-----	------



www.slrconsulting.com



Project
CARN FEARN WIND FARM
ENVIRONMENTAL IMPACT ASSESSMENT
REPORT

Figure Title
TYPICAL TURBINE ELEVATION

Scale NTS @ A3		SLR Project No. 402.064563.00001.0008	
Designed SRB	Drawn SRB	Checked RA	Authorised DK
Date	Date 06/12/24	Date 06/12/24	Date 06/12/24

Figure Number 3.9	Rev. 0
----------------------	-----------