



240000 241000 242000 243000 244000 245000

865000 864000 863000 862000

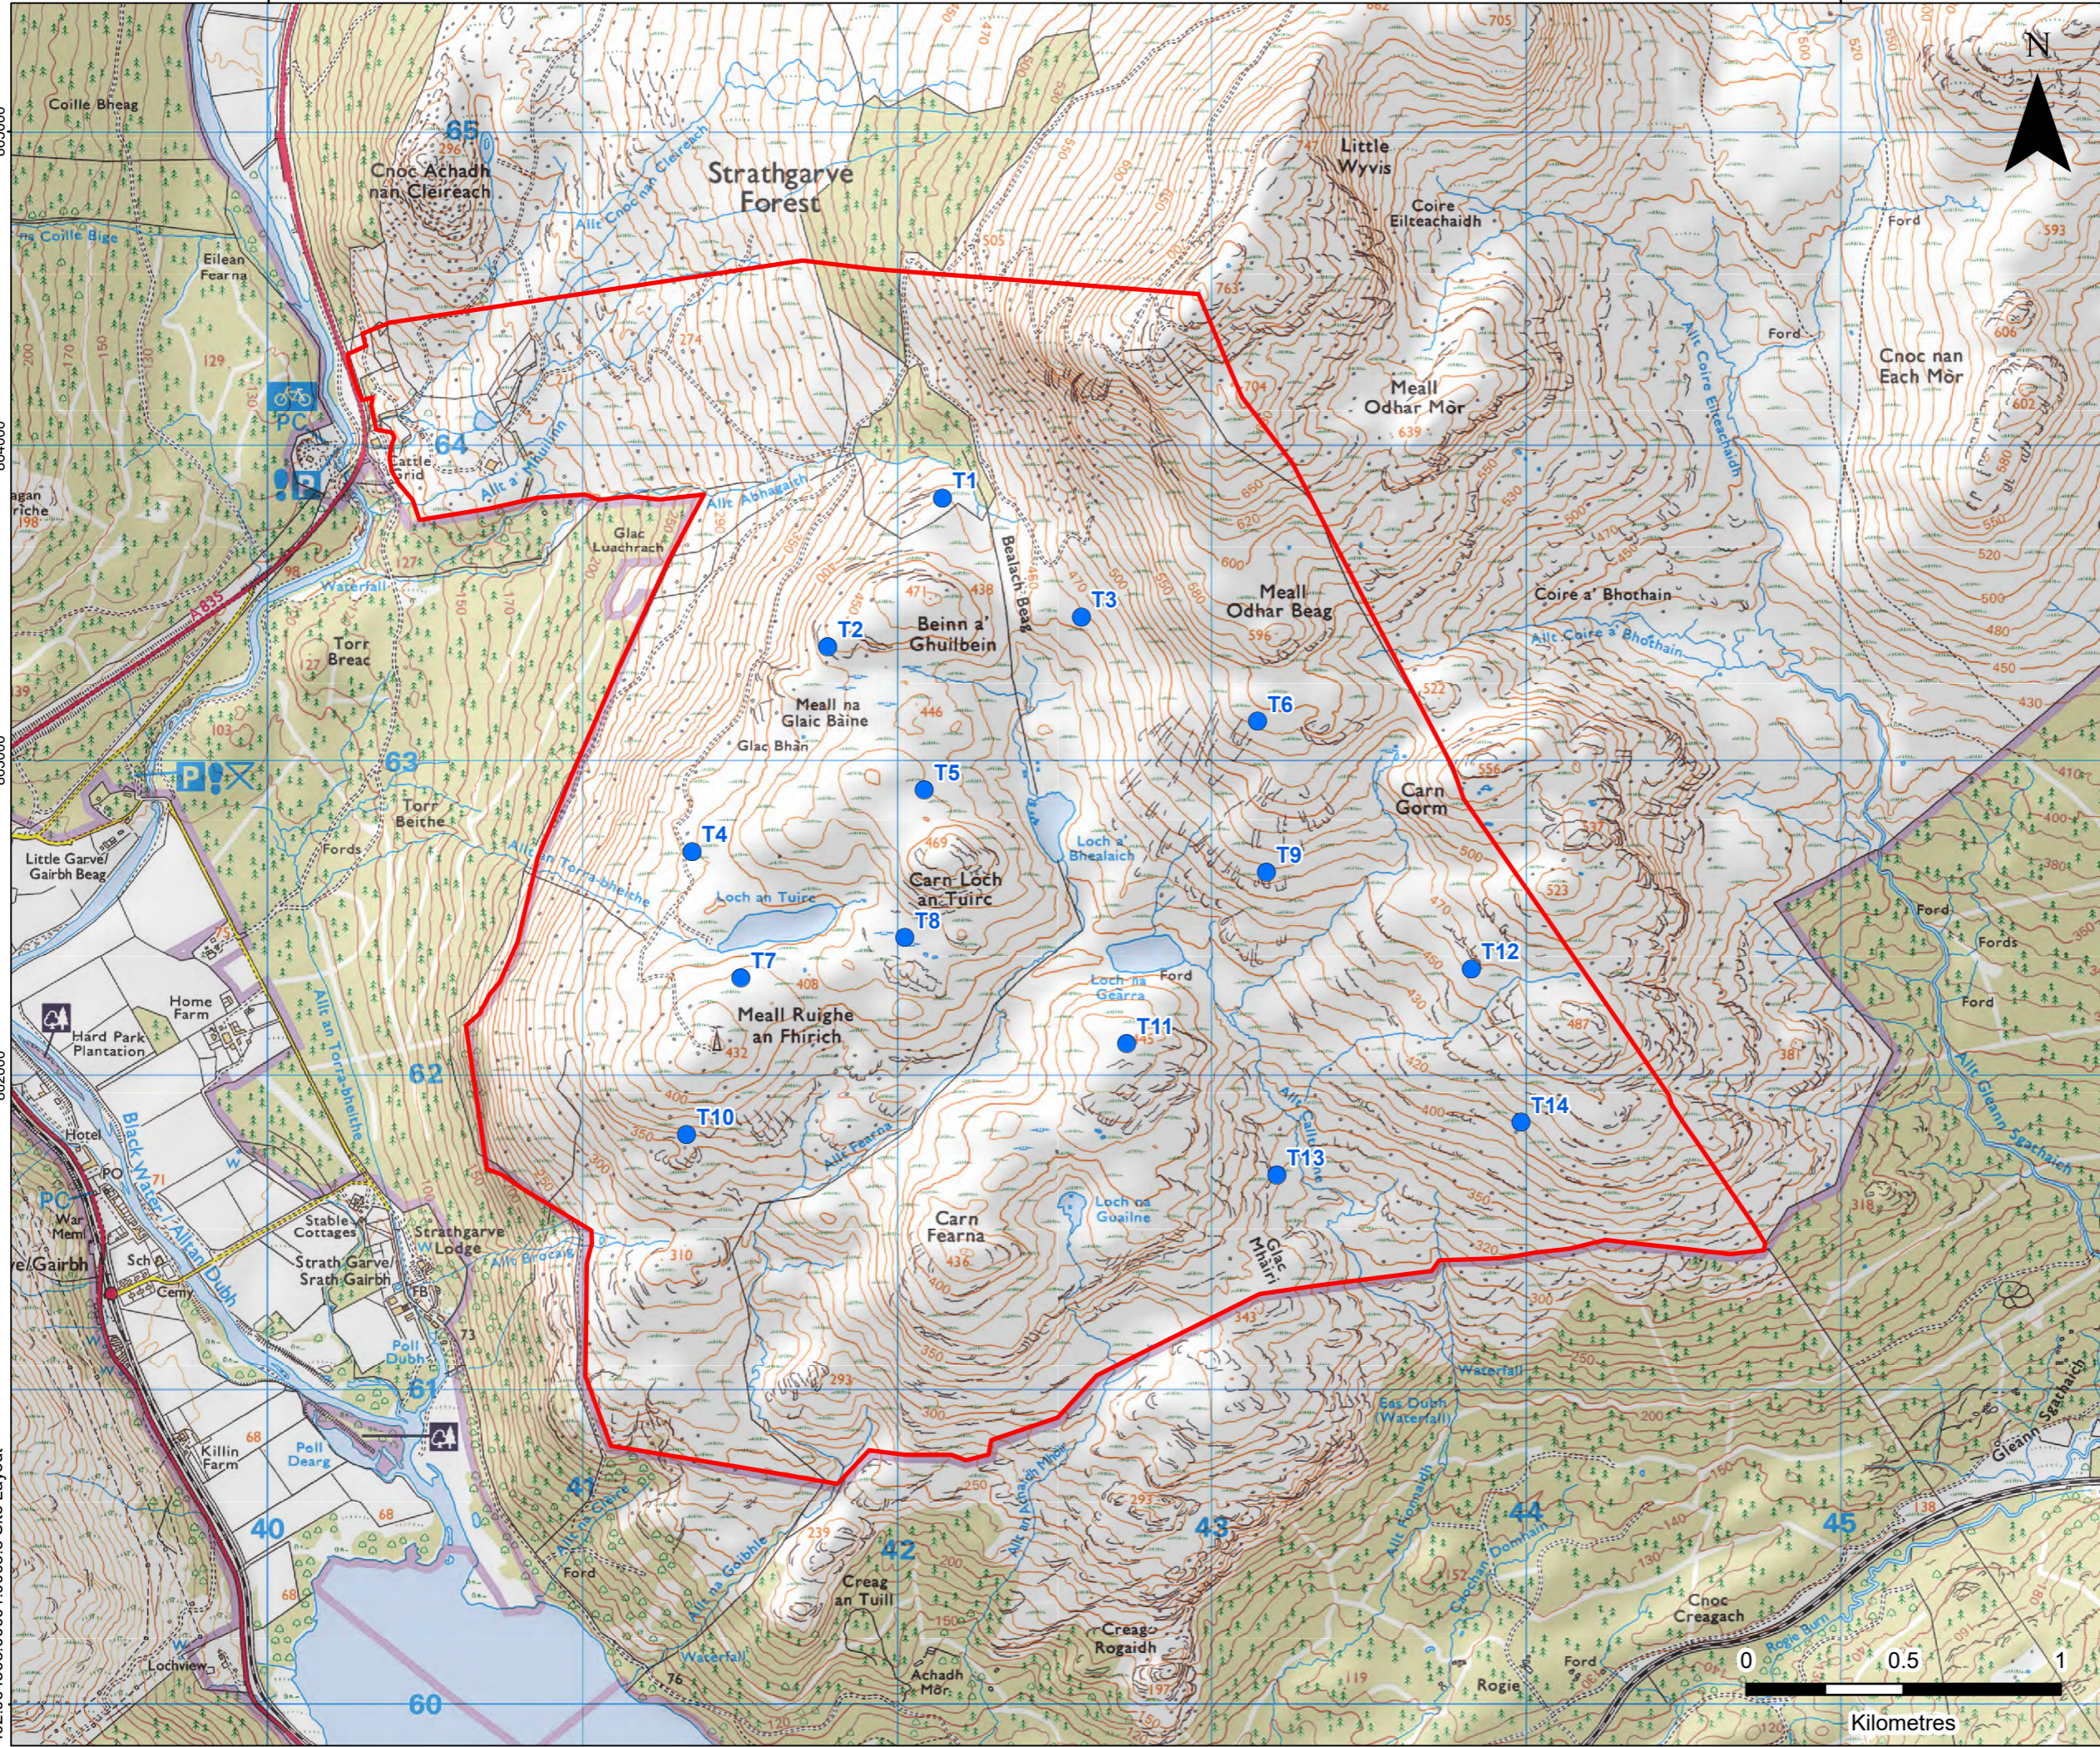

**LEGEND**

- Site Boundary
- Proposed Turbine Location

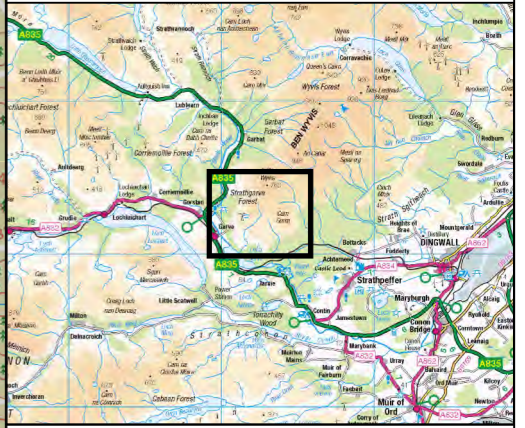

**SLR**

4/5 LOCHSIDE VIEW  
EDINBURGH PARK  
EDINBURGH  
EH12 9DH

T: +44 (0)131 335 6830  
www.slrconsulting.com

**CARN FEARNA WIND FARM**

**SCOPING REPORT**

**SITE LAYOUT**

**FIGURE 3.1**

Scale 1:20,000 @ A3      Date JUNE 2023