




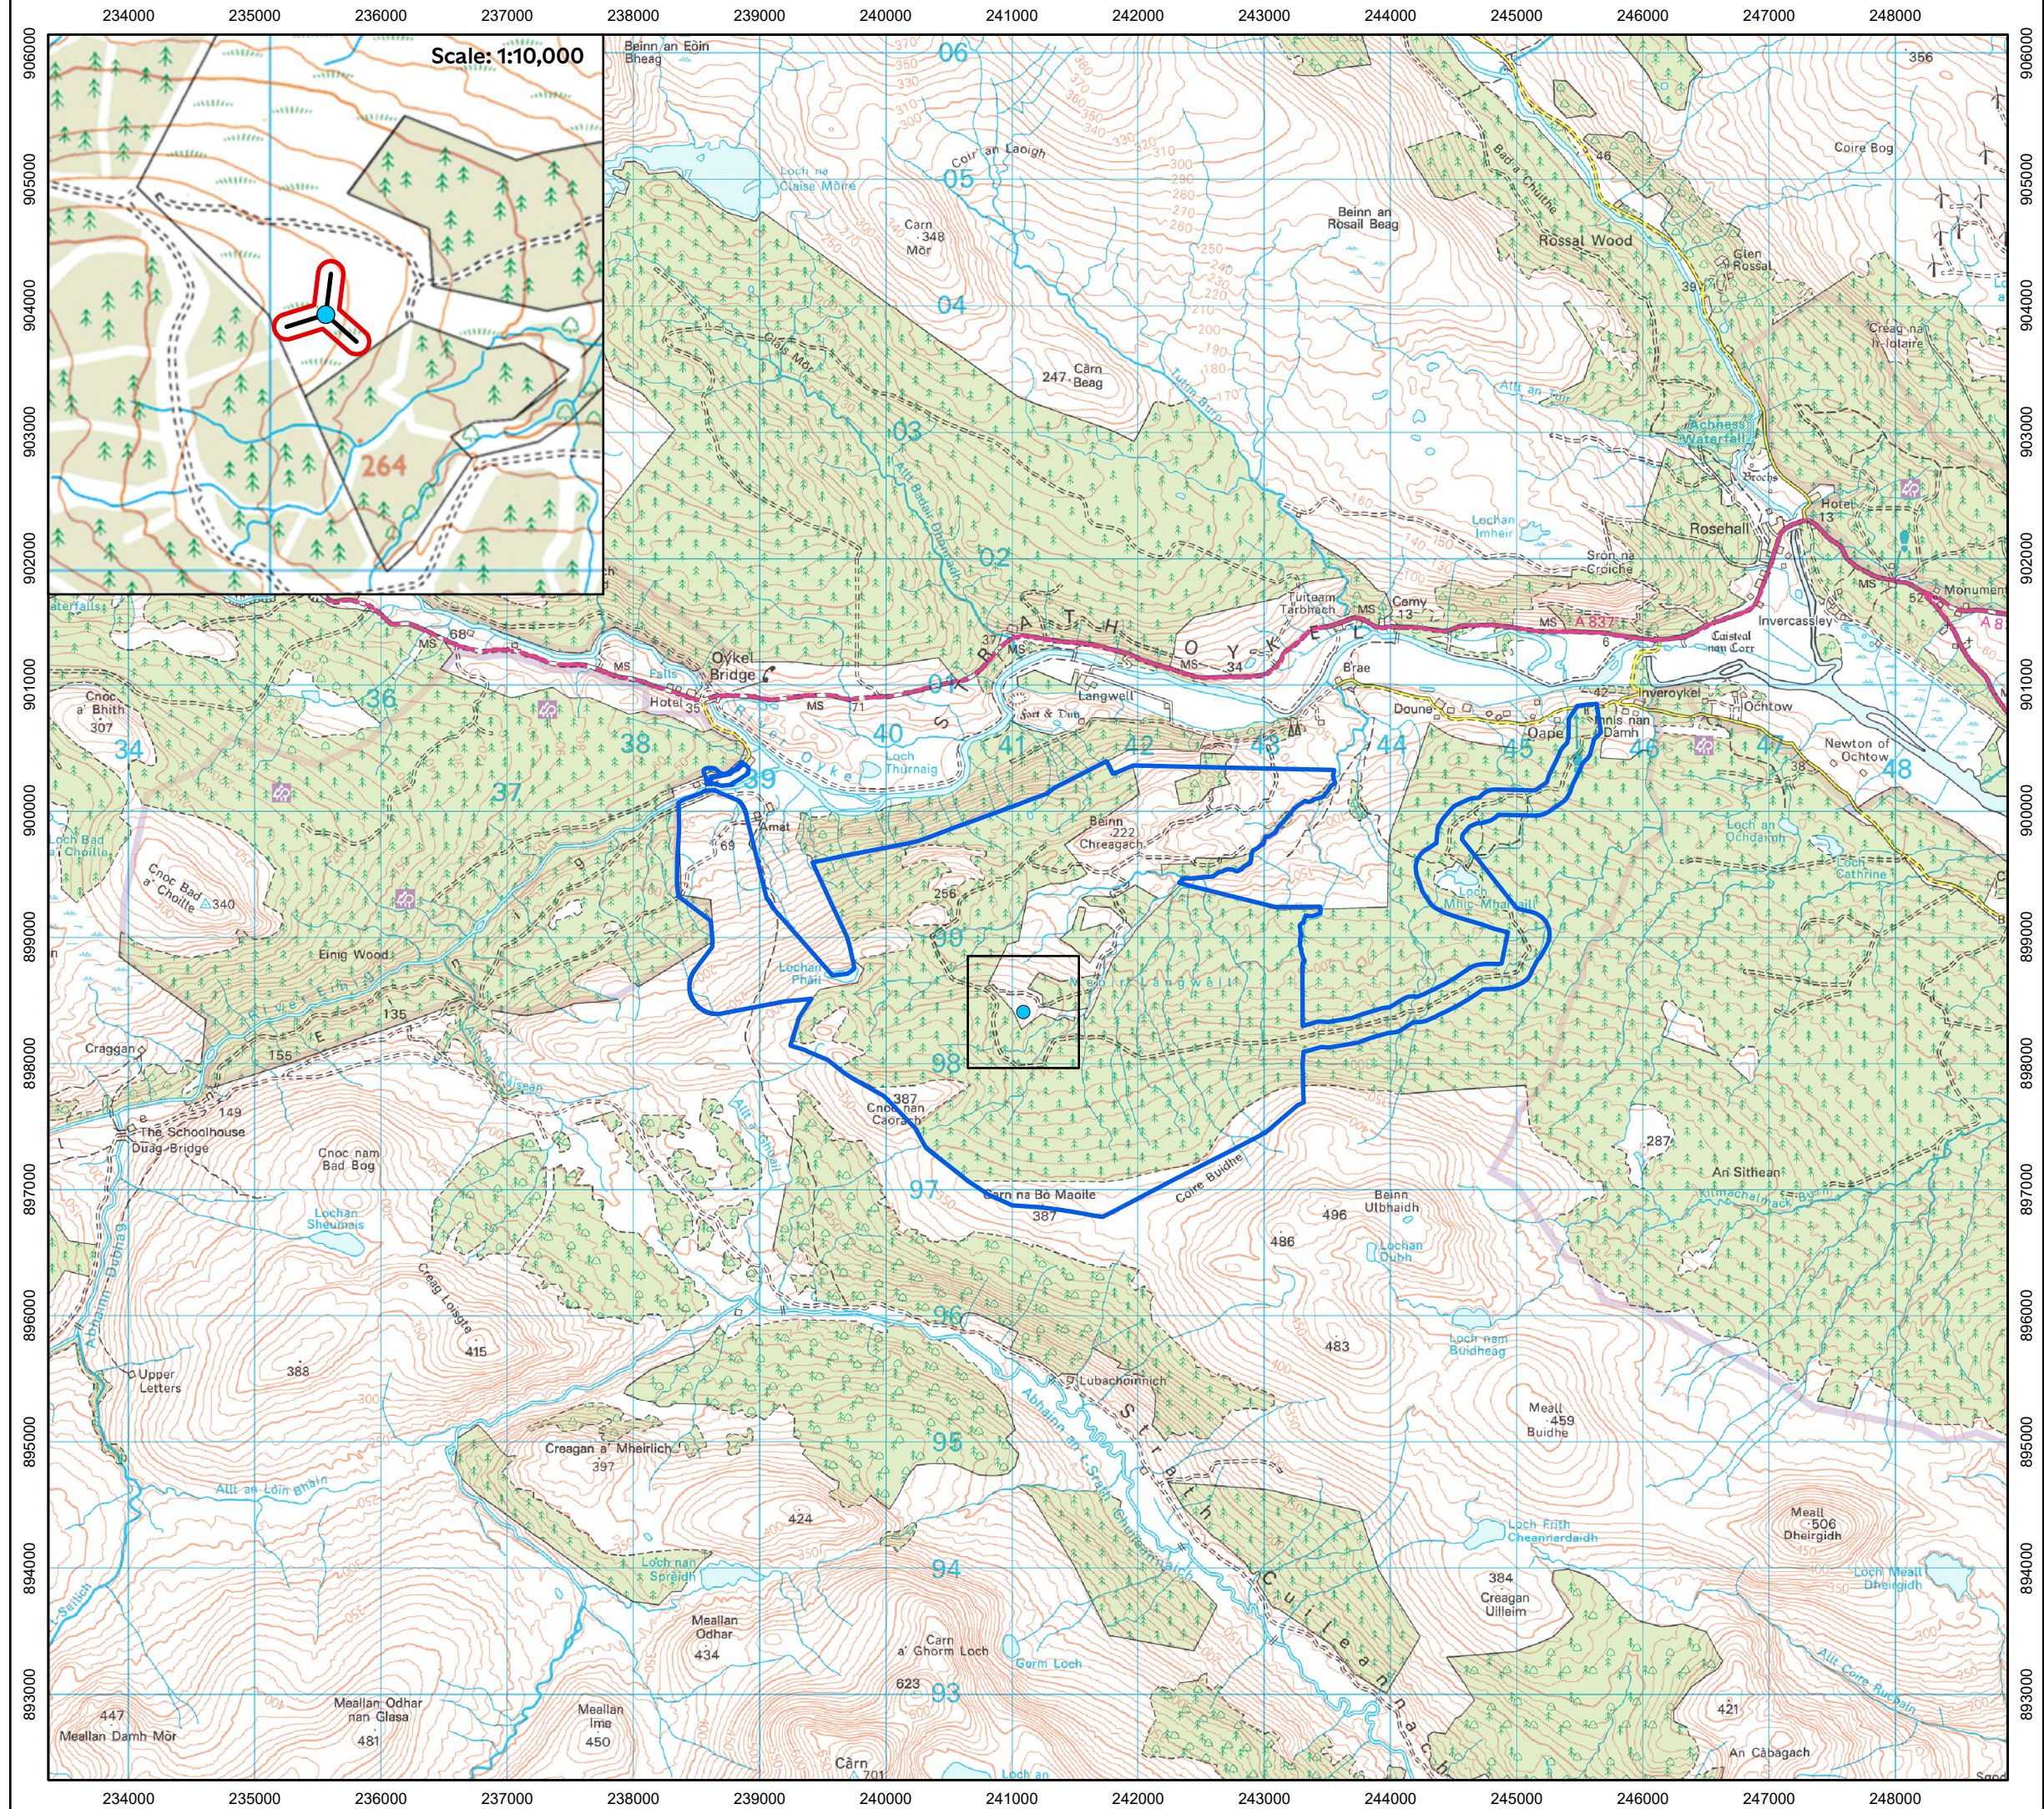

 Met Mast Site Boundary

 Coille Beith Wind Farm Planning Application Boundary

 Guy Wires (65m)

 Met Mast

00.751.5

1:50,000 on A3

Km

Produced By: NC	Version: 3
Checked By: SA	Date: 04/06/2026

Site Location Plan

1

Coille Beith Wind Farm