


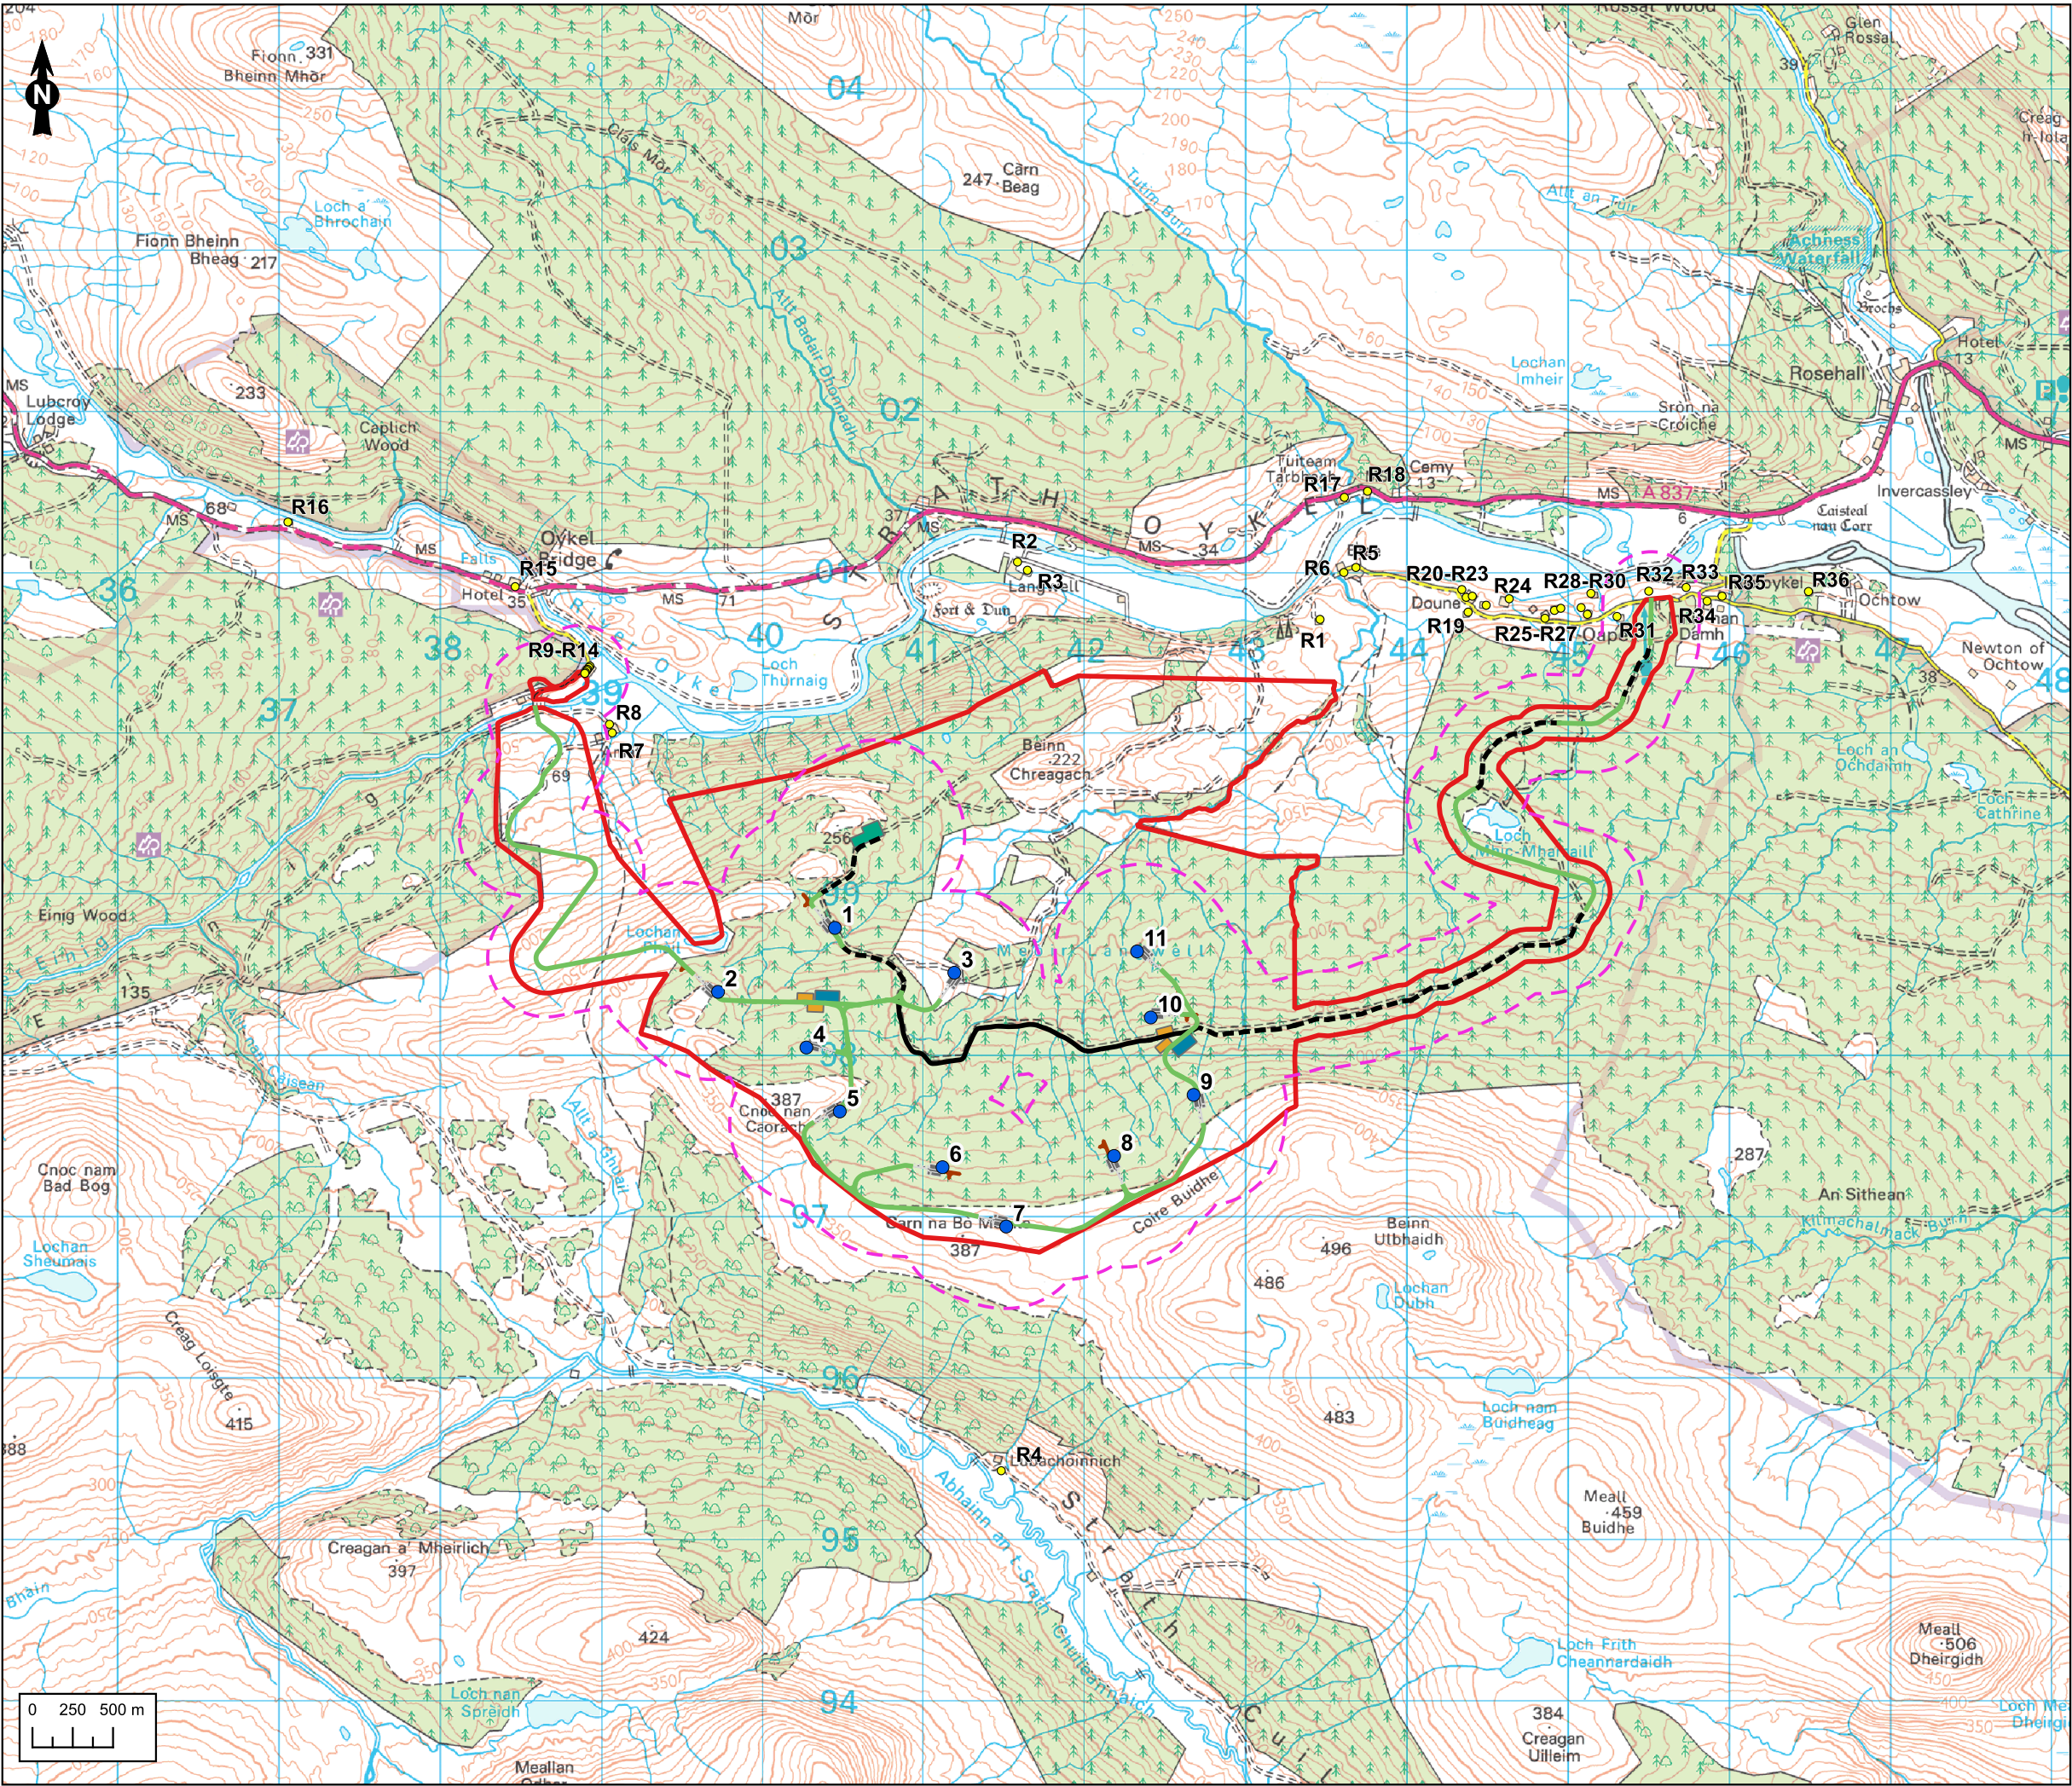

● Noise-Sensitive Receptors

● Baseline Measurement Locations

● Proposed Turbine (11 WTG layout 5)

Site Boundary

Construction Noise Study Area

Proposed Turning Heads

Proposed Substation

Proposed Hardstandings

Proposed Borrow Pit

Proposed Temporary Construction Compound

Track Widening Areas

Access Tracks

Existing Access Tracks - No Upgrade

Existing Access - Tracks To Be Upgraded As Required

Proposed Access Tracks

Figure Title

Site Layout, Study Areas and Measurement Locations

Project Name

Coille Beith Wind Farm

Project No./filely ID

3737 / R02_FIG1_EXT2

Date

May 2025

Figure No.

10.1

Revision

2.0

Prepared by

Hayes McKenzie Partnership Ltd

Scale

1:40,000 @A3

Client

Statkraft

Statkraft

RAMBOLL