


Typical Watercourse Crossing Detail

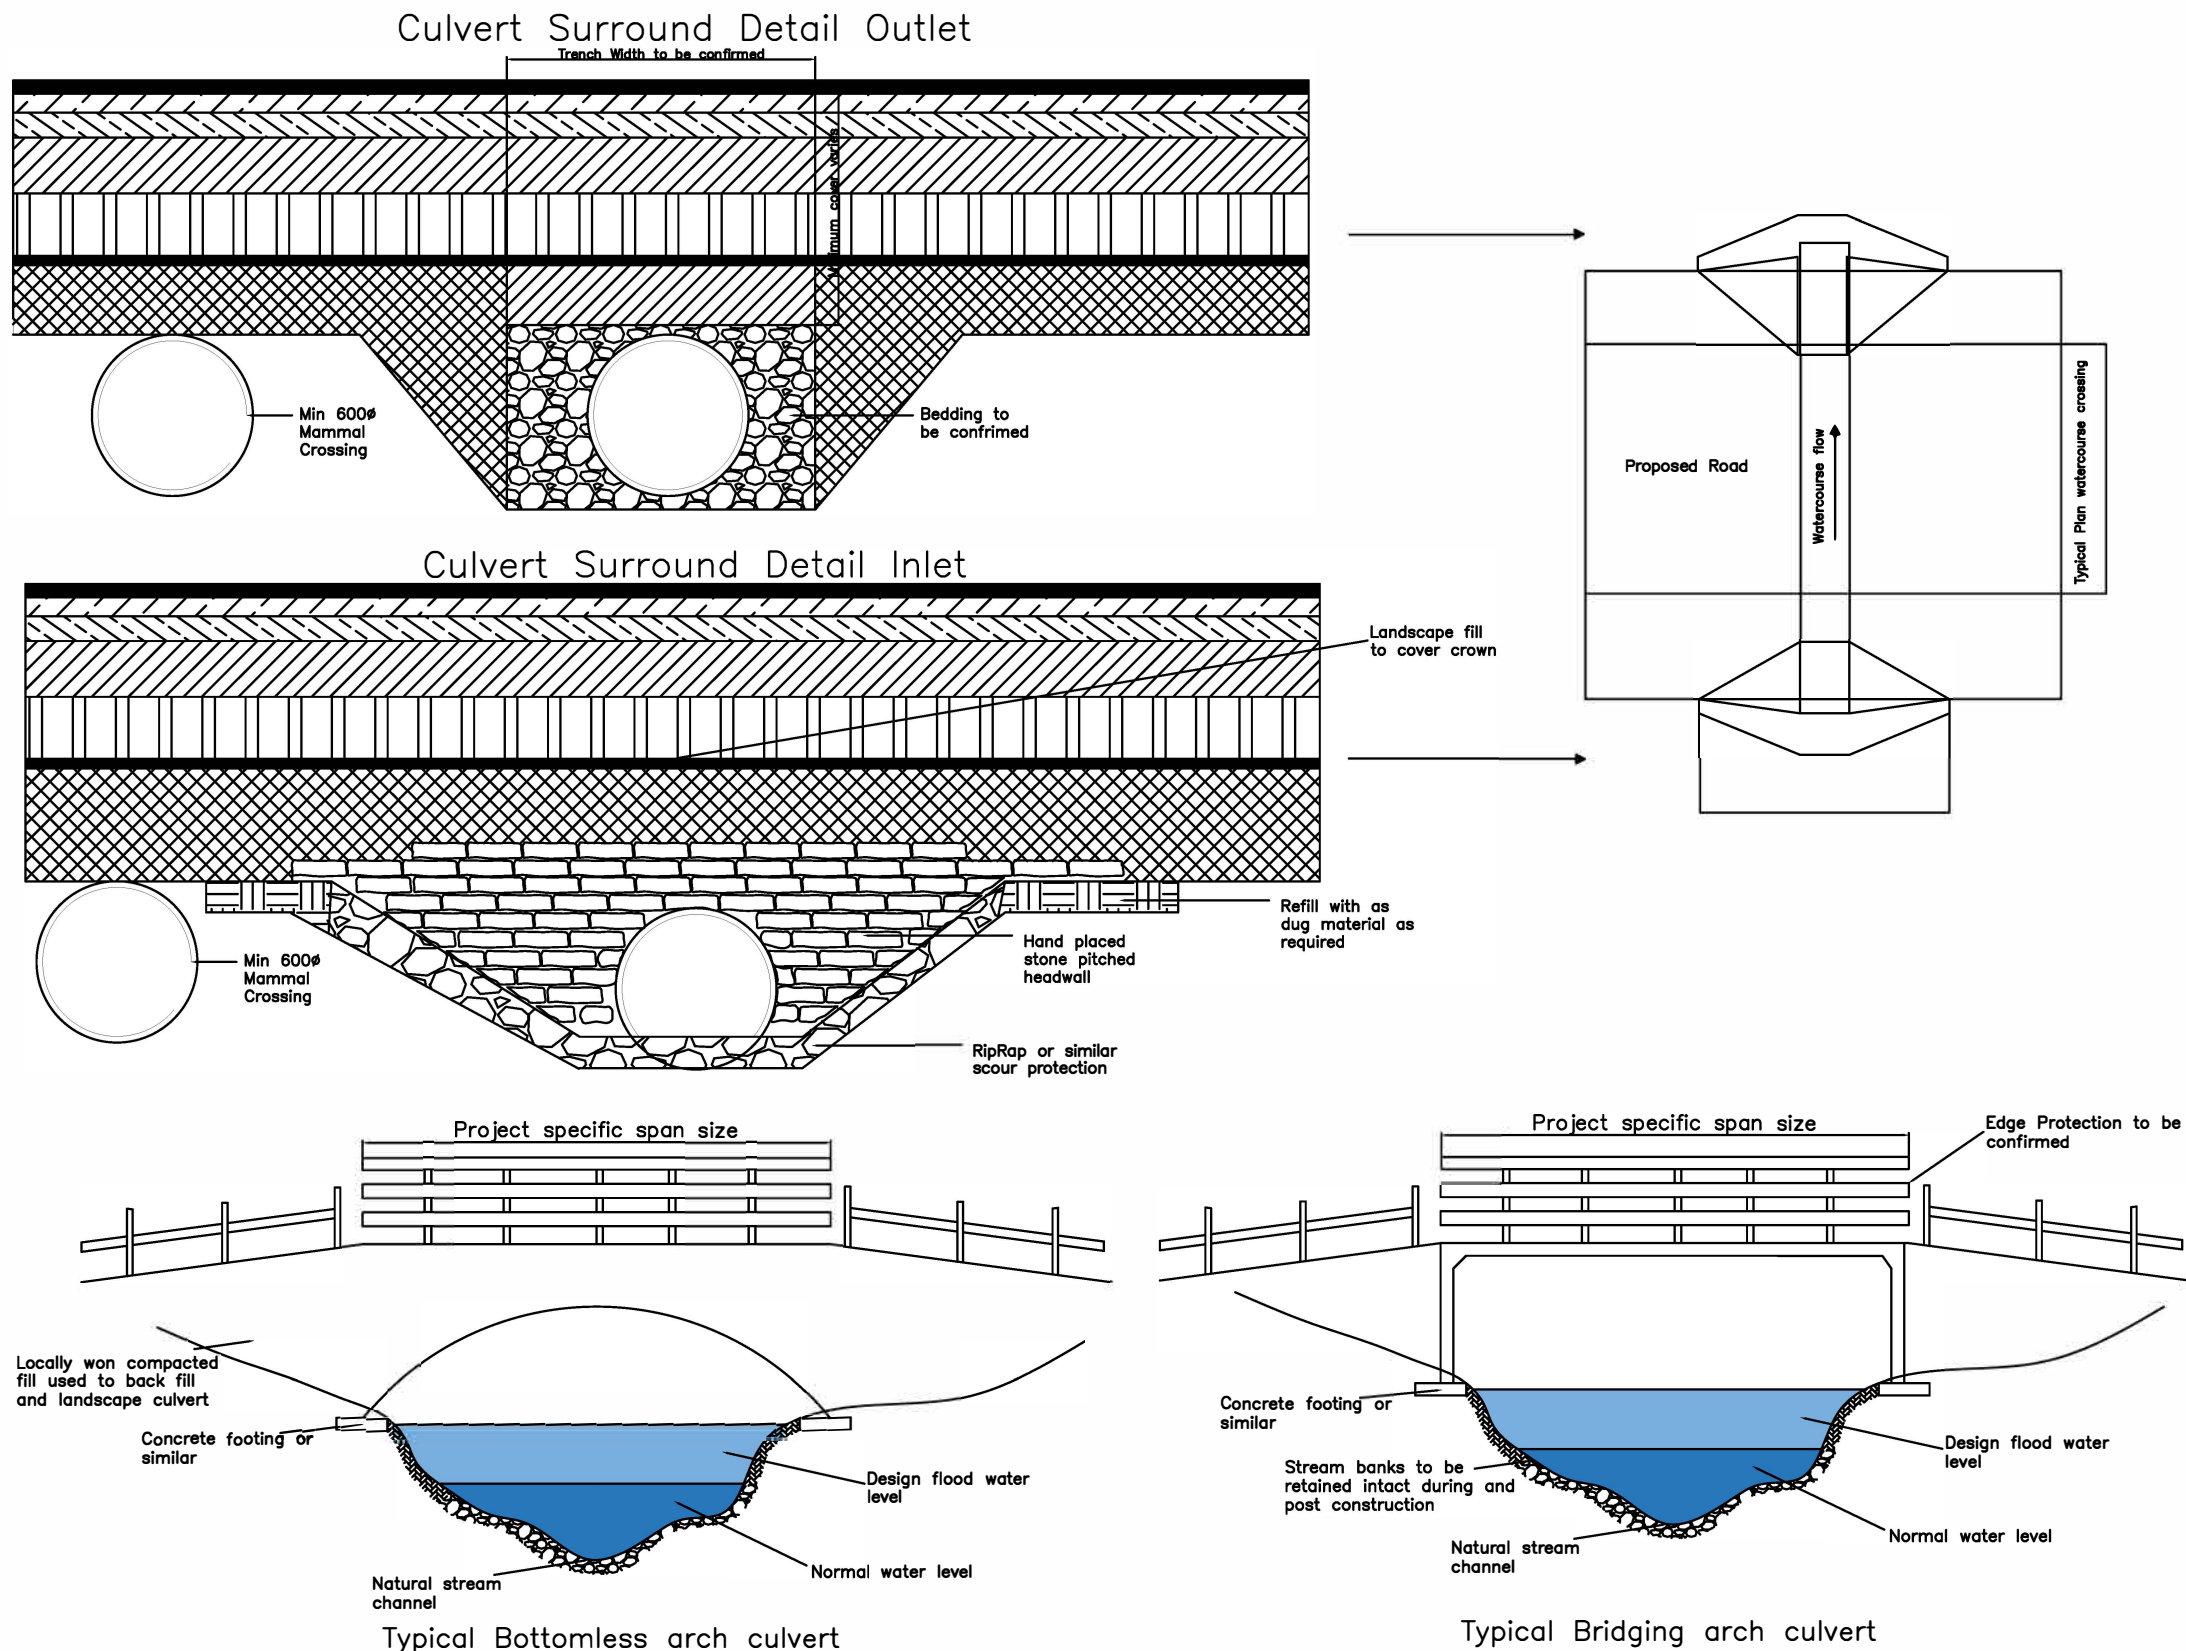

General Notes

1. Subject to change through detailed design and alignment with SEPA guidance and specific requirements
2. Dimensions subject to change following detailed design
3. Ground makeup subject to change following detailed design

No.	Revision/Issue	Date

COILLE BEITH –
TYPICAL
WATERCOURSE
DETAIL



Project	Coille Beith	Sheet	Figure no: 2.10
Date	08.05.2025	Scale	Not to scale