
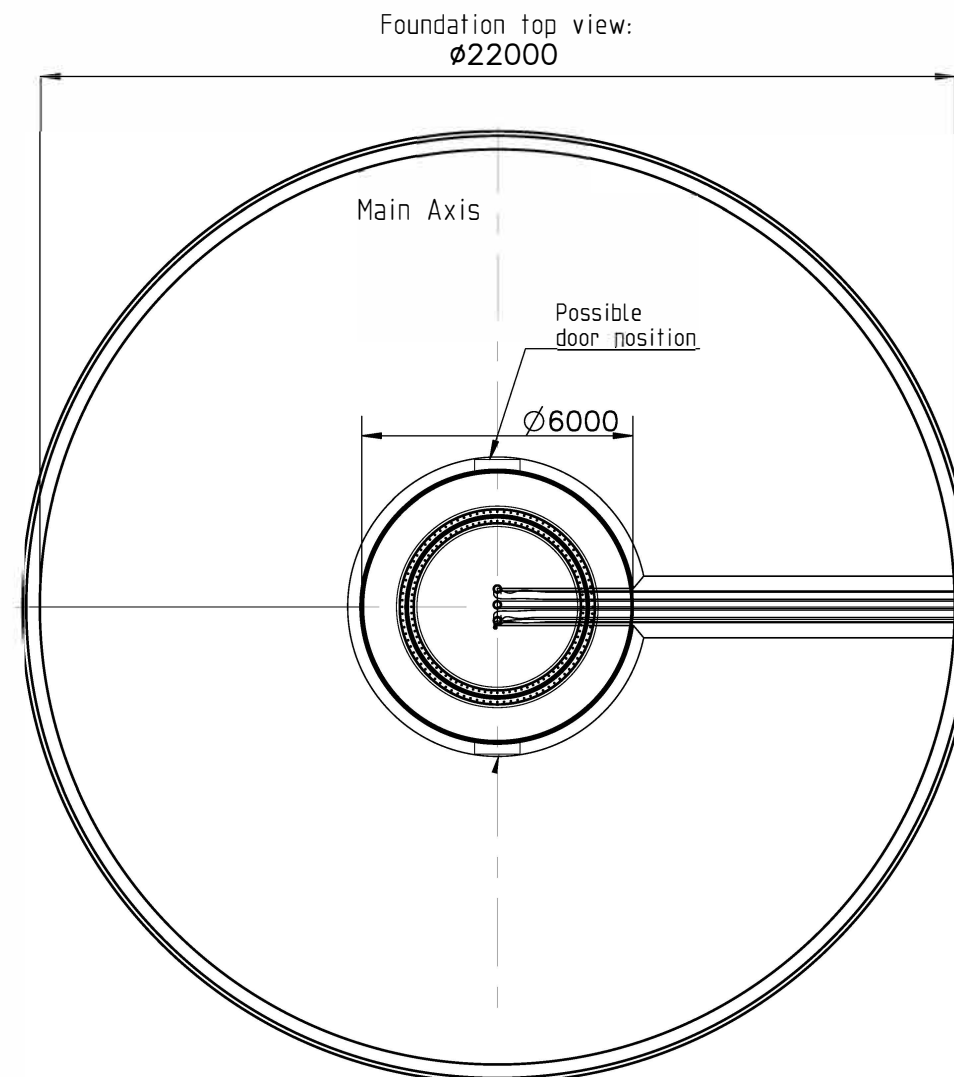


# Typical WTG Foundation

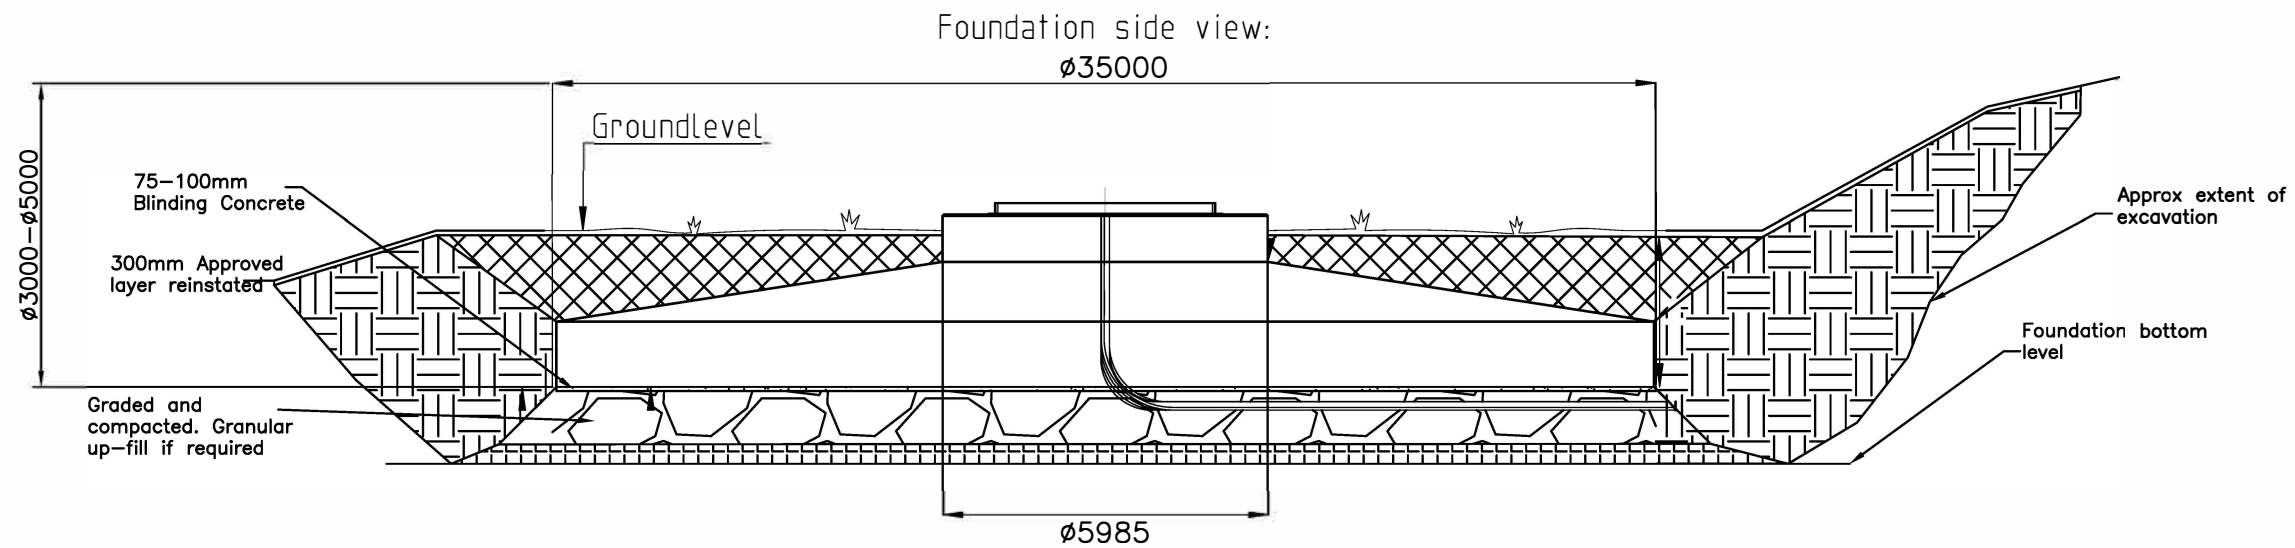

## General Notes

1. Subject to change through detailed design
2. Foundation design based will be confirmed after ground investigation works have been carried out
3. Dimensions of foundation subject to change through detailed design
4. Ground makeup and design subject to change through detailed design

No.	Revision/issue	Date

Name of sheet  
**COILLE BEITH  
 - TYPICAL WTG  
 FOUNDATION**



Project Coille Beith	Sheet Figure no: 2.4
Date 08.05.2025	
Scale Not to scale	