




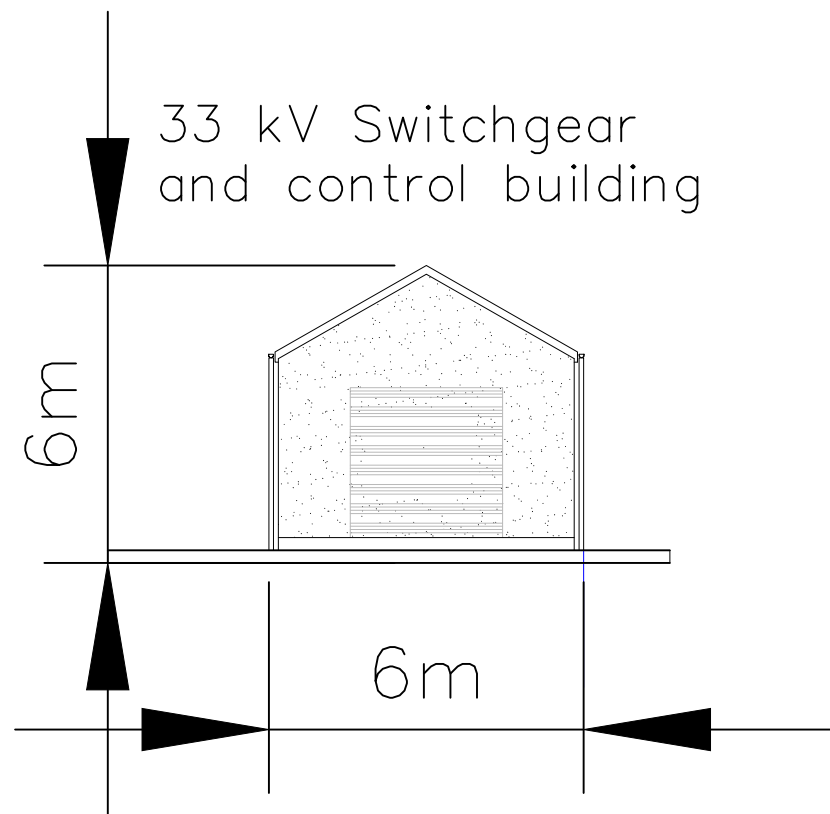

Side A - Elevation

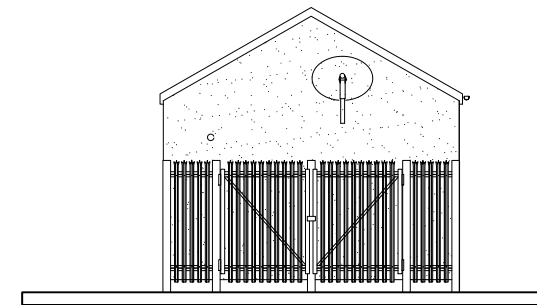

Side B - Elevation

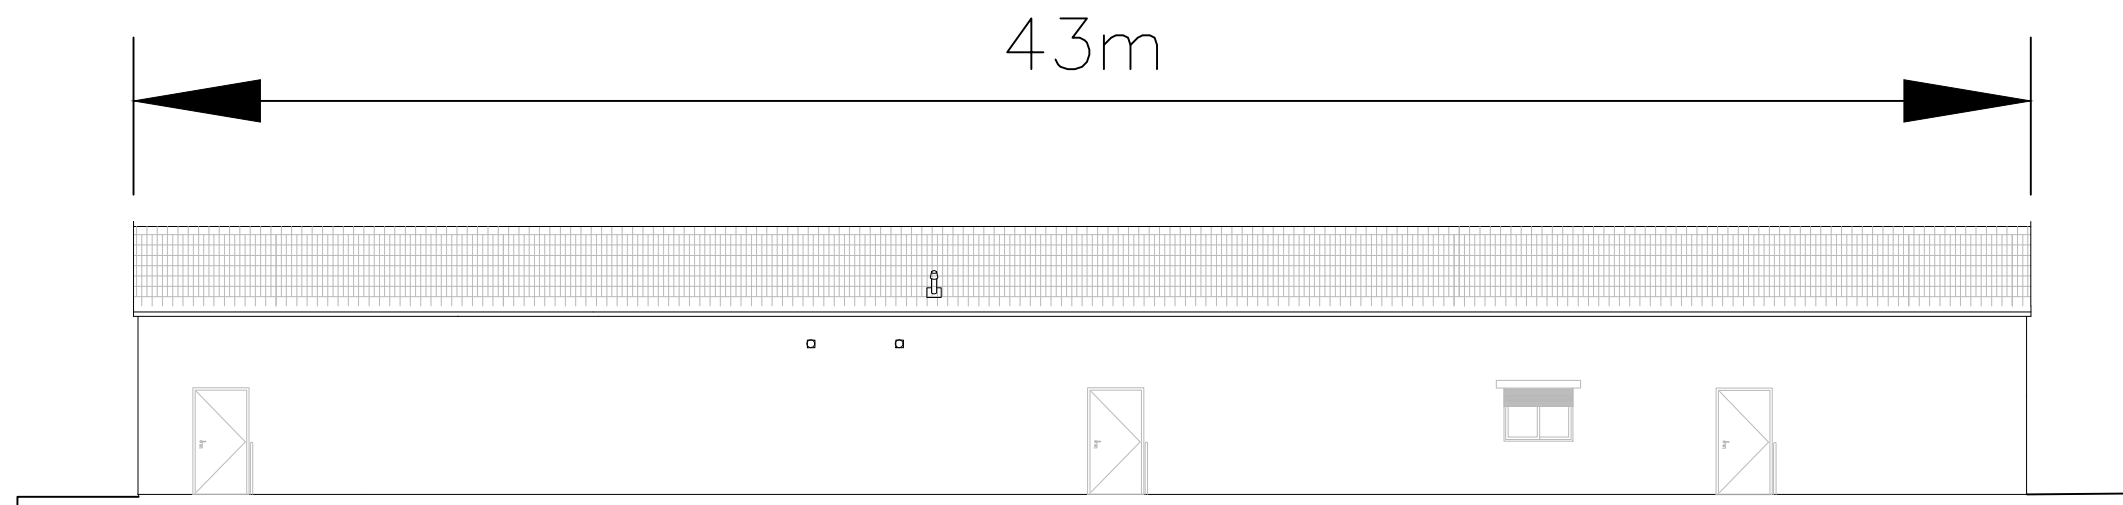

Side C - Elevation

General Notes

1. All dimensions are in meters unless otherwise stated
2. Foul and surface water drainage subject to change
3. Orientation of substation subject to change
4. Foundations of substation subject to detailed design
5. Finished colour and roof design subject to change
6. Not to scale

No.	Revision/Issue	Date

Name of sheet
COILLE BEITH –
INDICATIVE
CONTROL BUILDING
ELEVATIONS



Project Coille Beith	Sheet Drawing no: 2.7
Date 03.06.2025	
Scale Not to scale	