


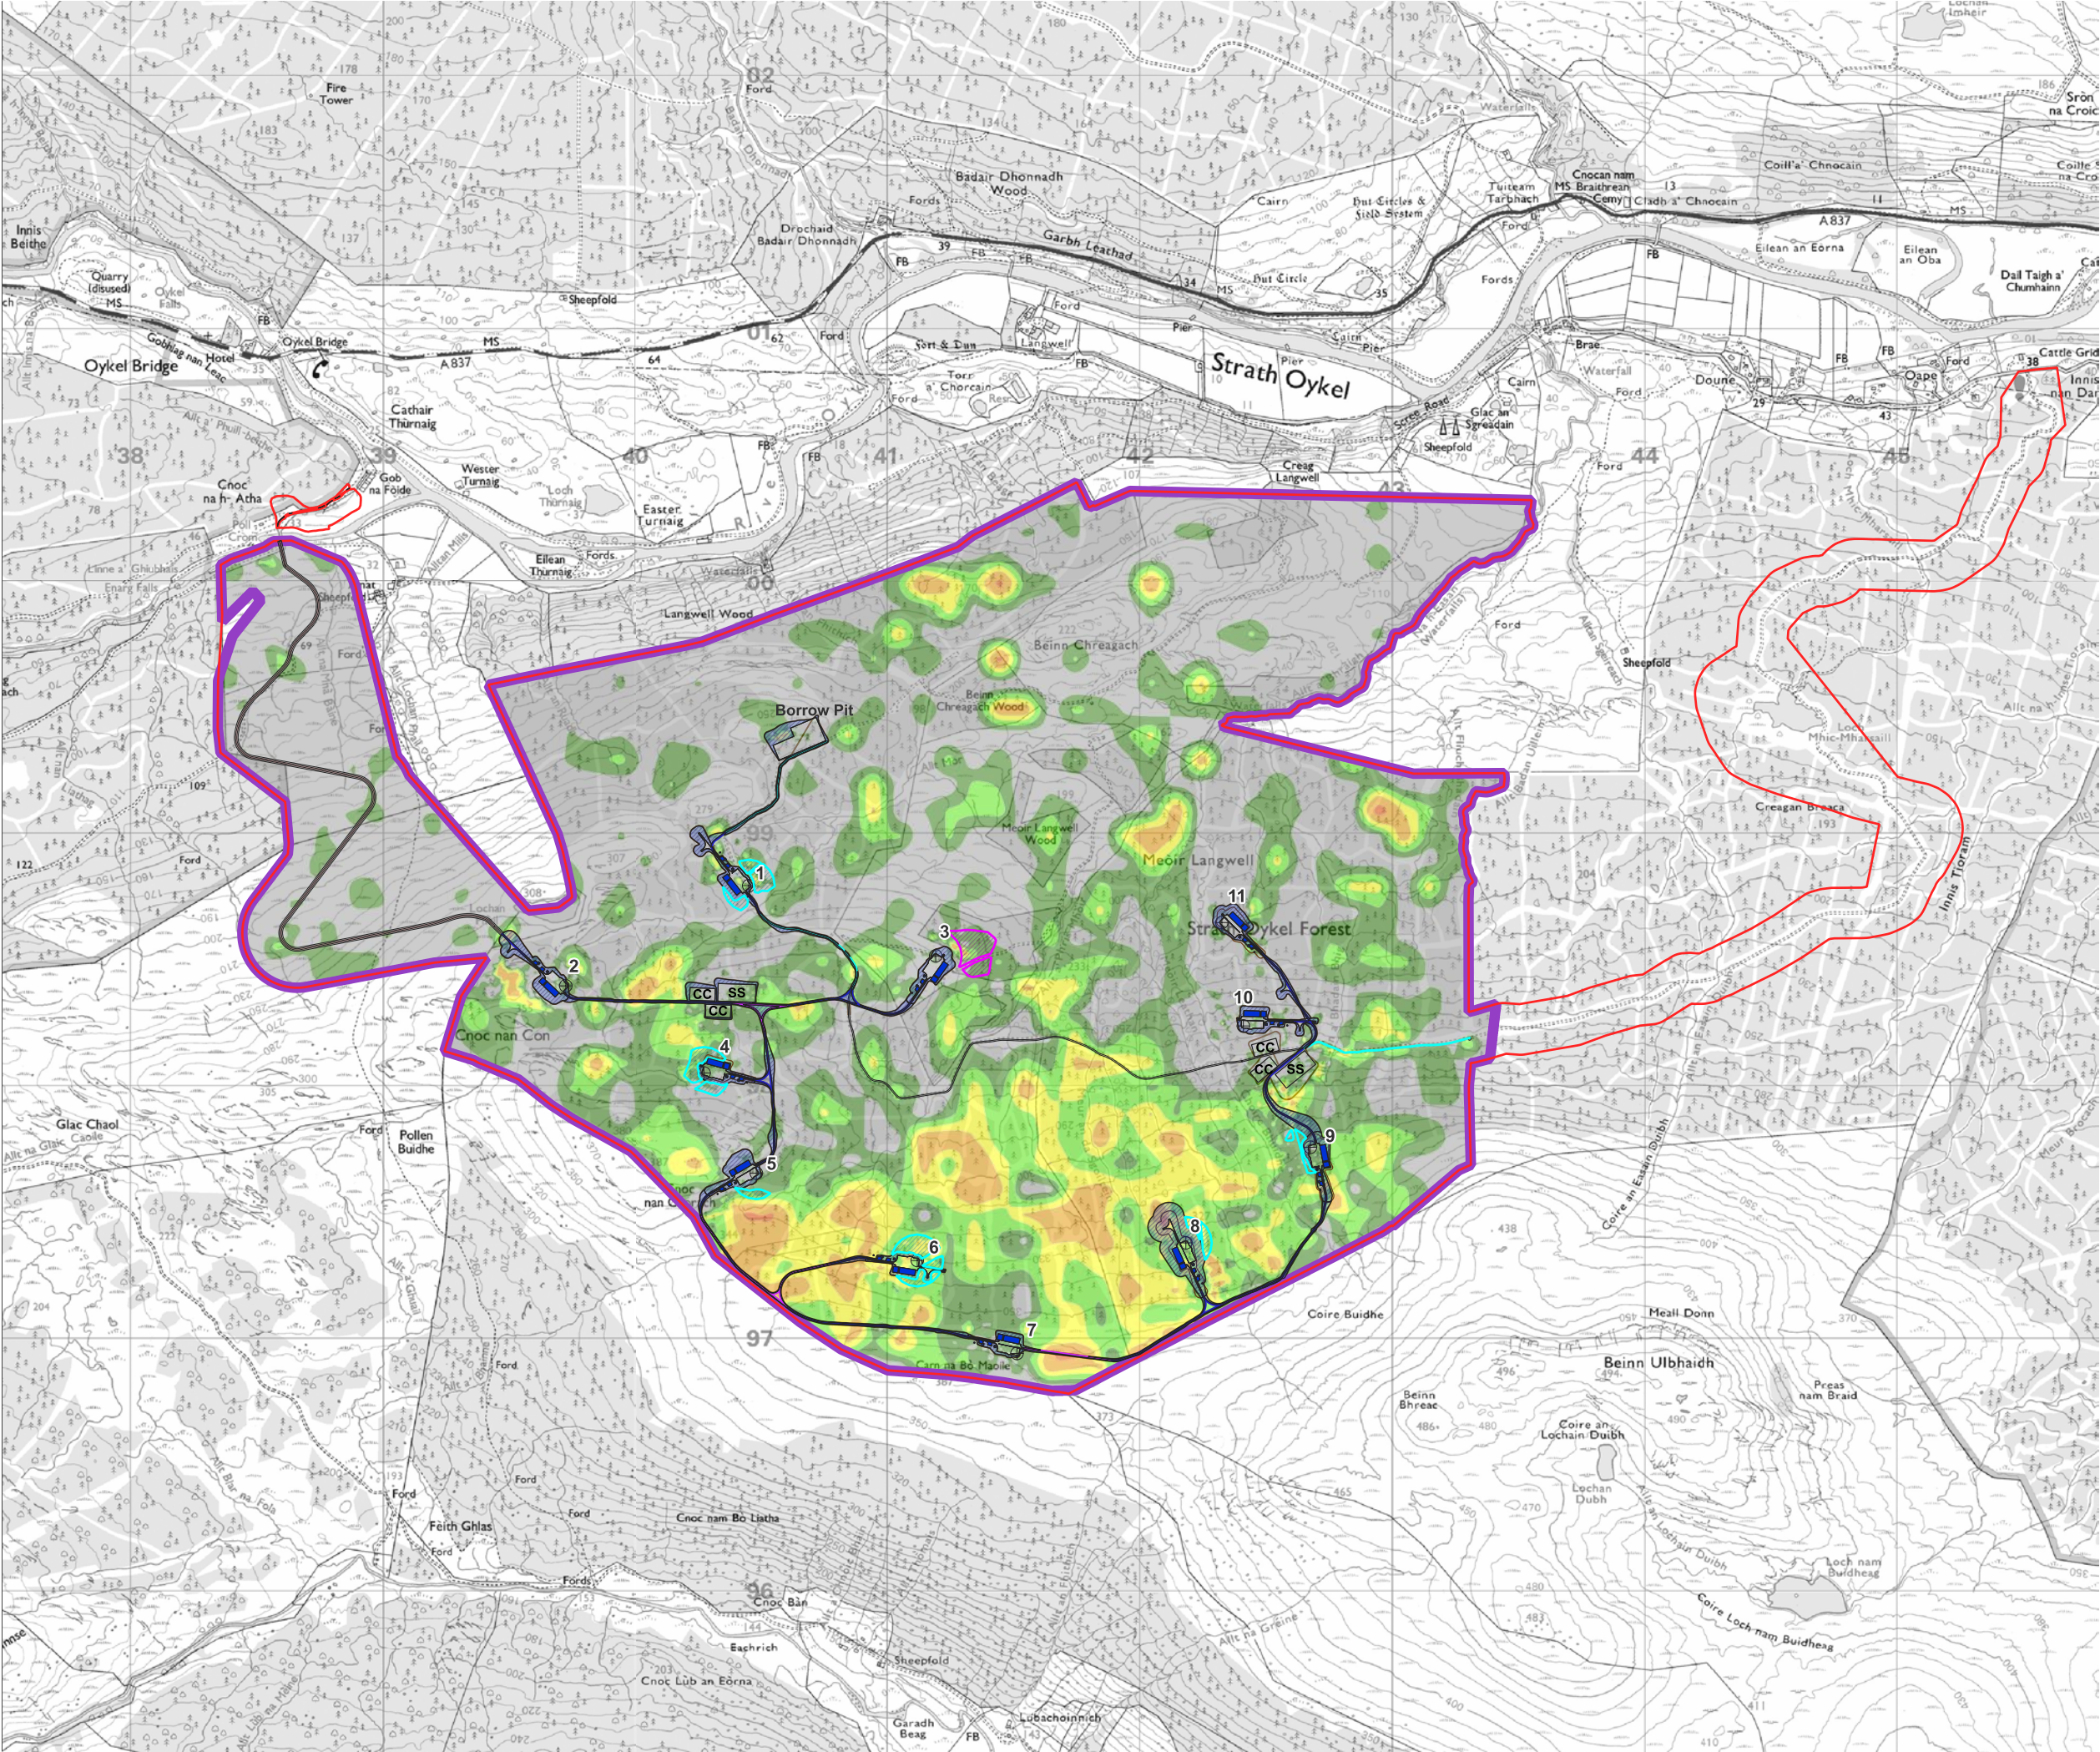

Legend

Site Boundary

Study Area

Infrastructure

Turbine Layout

Infrastructure Layout

Construction Compound

CC Substation

SS Earthworks

Existing Access Tracks - No Upgrade

Existing Access Tracks To Be Upgraded

Proposed Access Track

Proposed Access Track - Floating

Western Access Track

Peat Reuse Areas

Peat Reuse in Temporary Infrastructure

Peat Reuse in Earthworks

Bat Exclusion Area (BEA) Fill

Forest To Bog (FTB)

Estimated Peat Depth

0 - 0.5 m

> 0.5 - 1.0 m

> 1.0 - 1.5 m

> 1.5 - 2.0 m

> 2.0 - 3.0 m

> 3.0 m

Figure Title

Peat Reuse Areas

Project Name

Coille Beith Wind Farm

Project No./Fily ID

1620016742 / REH2024N00315

Date

June, 2025

Figure No.

8.10

Revision

1.0

Prepared By

BE

Scale

1:25,000

Client

Statkraft

Statkraft

RAMBOLL

© Crown copyright 2025 OS AC0000820665
© Crown copyright and database rights 2024 Ordnance Survey AC0000808122.