


Blade

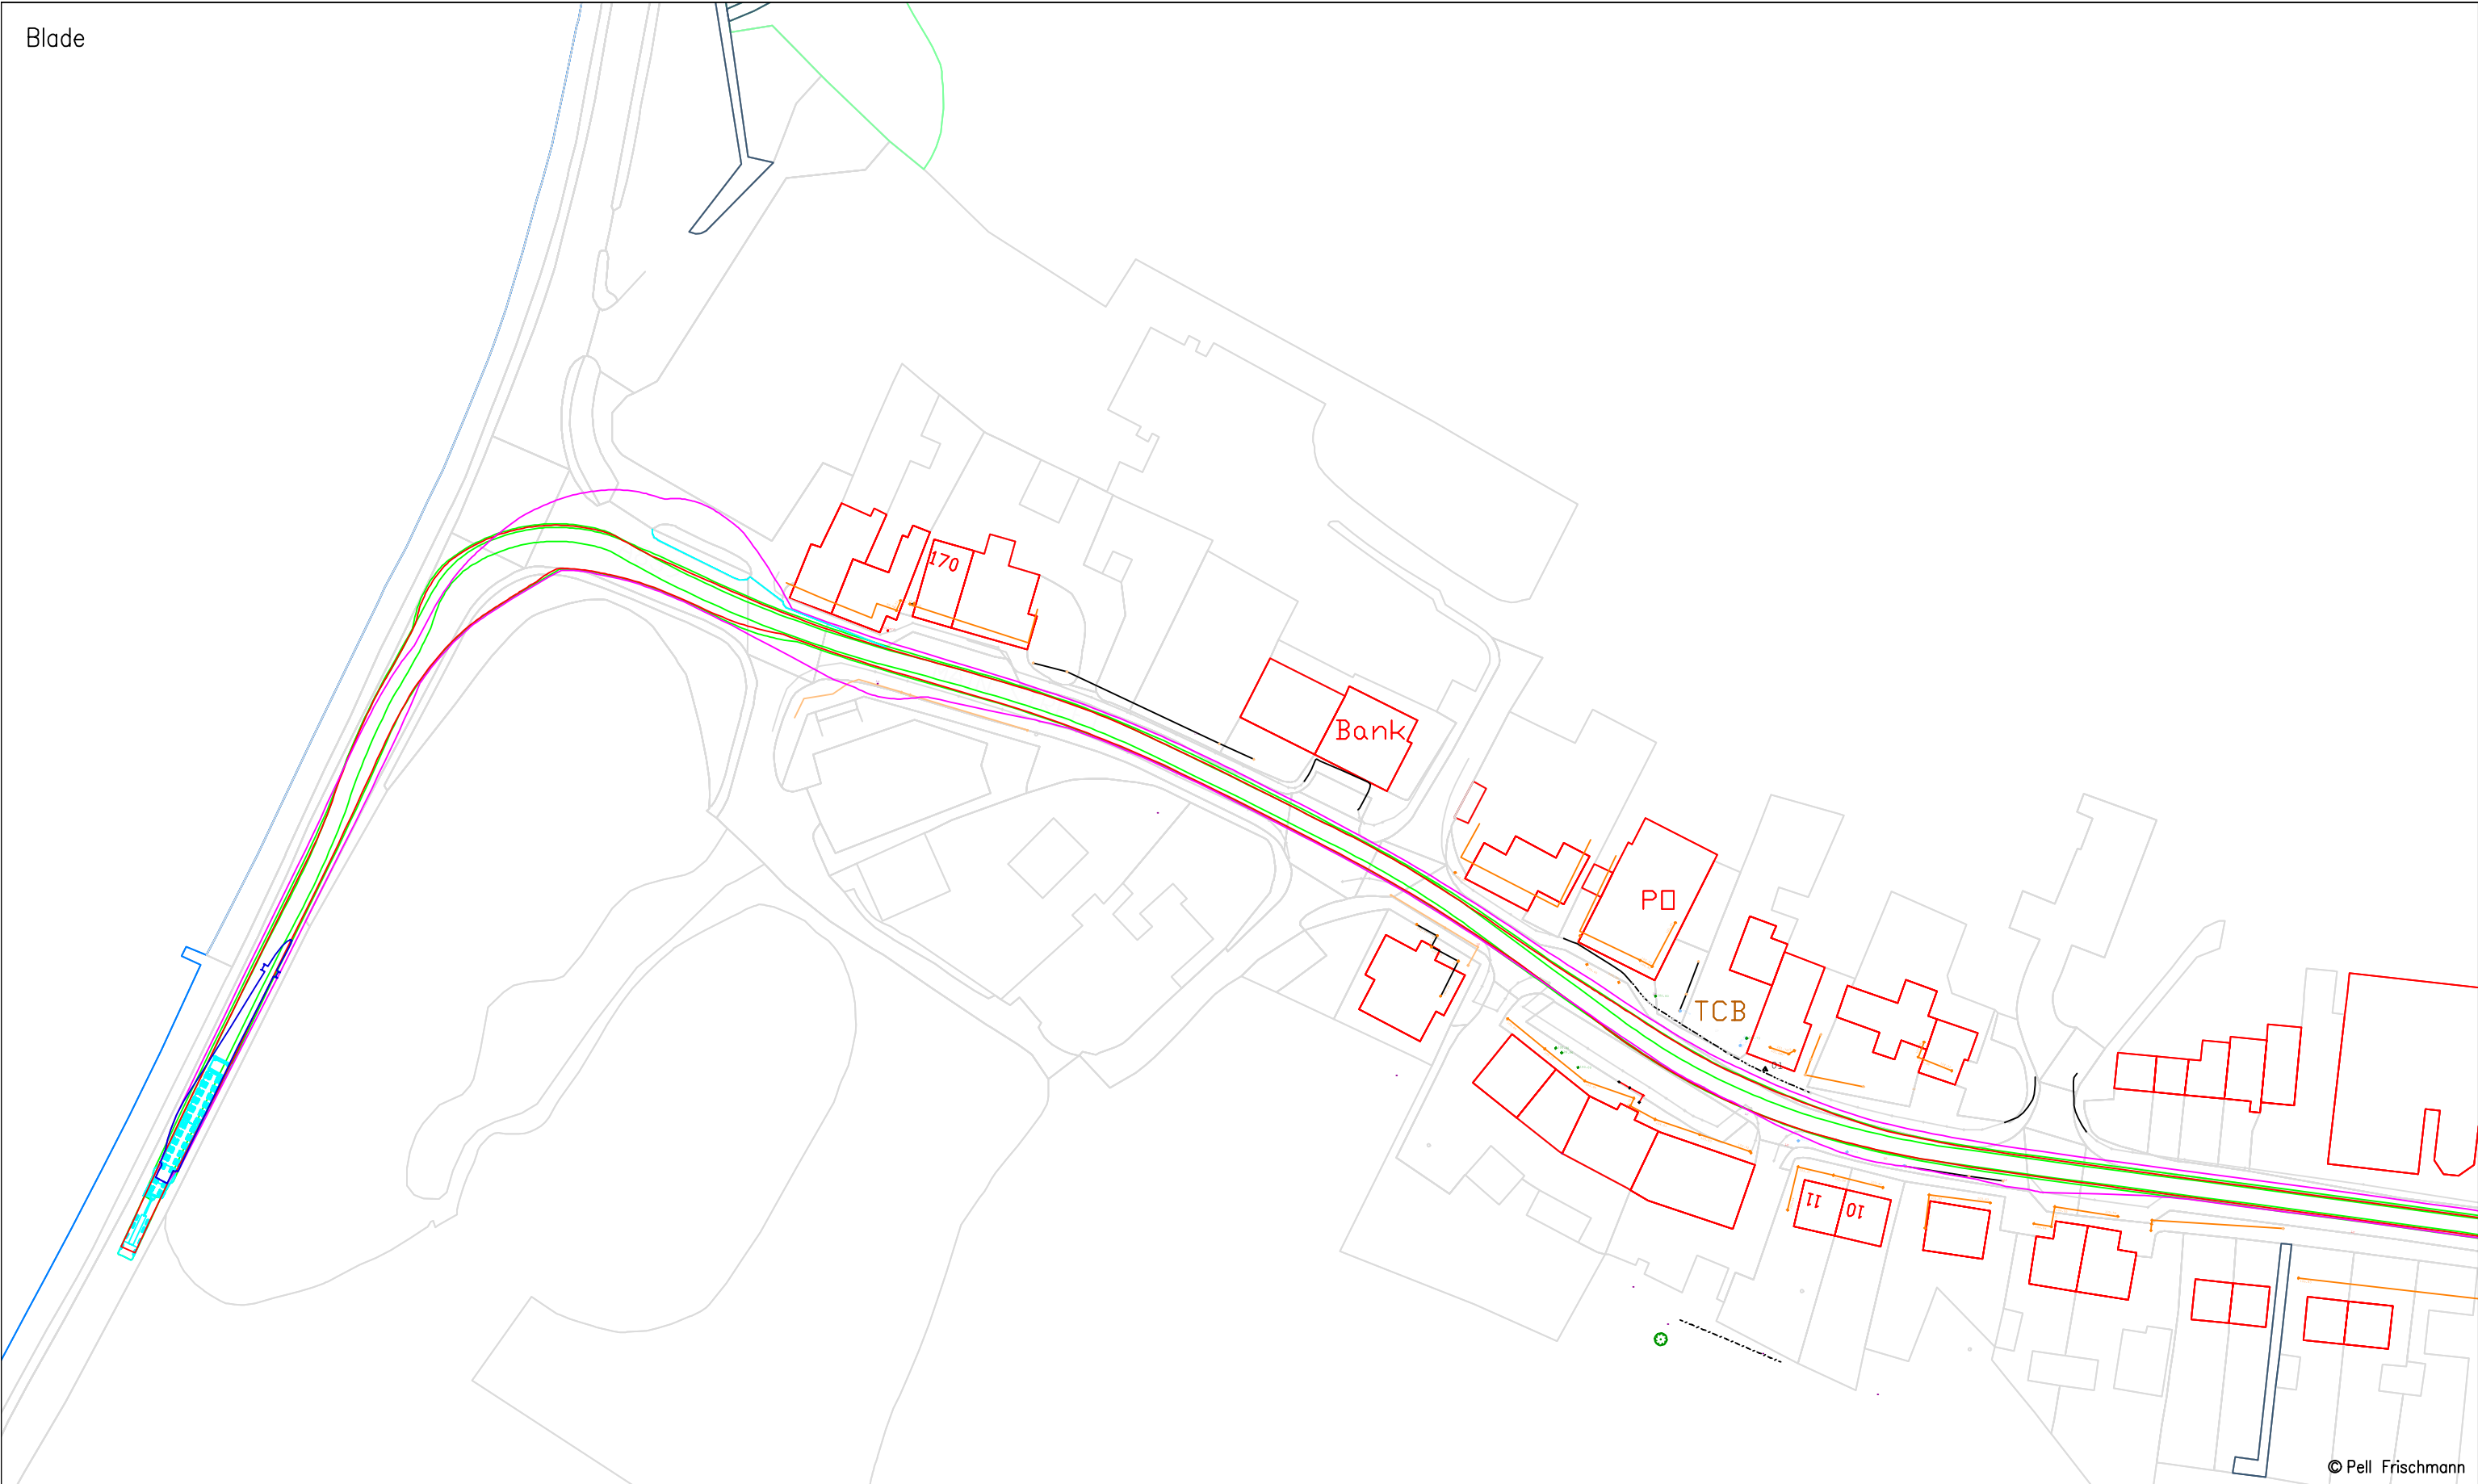


© Pell Frischmann

Pell Frischmann 93 GEORGE STREET, EDINBURGH, EH2 3ES Tel: +44 (0)131 240 1270 Email: pfedinburgh@pellfrischmann.com www.pellfrischmann.com	Project	Coille Beith Wind Farm			Name	Date	Scale			
				Drawn	TO	04/06/2025	1:1000 @ A3			
				Designed	GB	04/06/2025	File No. 250603 Coille Beith SPA V172.dwg			
				Checked	GB	04/06/2025	Drawing Status			
Client	Coille Beith Wind Farm Ltd.	Drawing Title	Vestas V172 Blade and Tower	Point of Interest		28,29		Draft		
				Drawing No.	Notes:				Revision	
Key	Wheel SPA Body SPA Load SPA Indicative Overrun Oversail	SPA Location	A839 Lairg & A836 Junction	SK24		1. All mitigation is subject to confirmation through a test run. 2. This is not a construction drawing and is intended for illustration purposes only. 3. All overhead utilities and obstructions should be removed as the blade will be carried in the raised position.				—

Tower




Pell Frischmann 93 GEORGE STREET, EDINBURGH, EH2 3ES Tel: +44 (0)131 240 1270 Email: pfredinburgh@pellfrischmann.com www.pellfrischmann.com	Project Coille Beith Wind Farm			Name	Date	Scale 1:1000 @ A3		
			Drawn	TO	04/06/2025	File No. 250603 Coille Beith SPA V172.dwg		
			Designed	GB	04/06/2025			
			Checked	GB	04/06/2025	Drawing Status Draft		
Client Coille Beith Wind Farm Ltd.	Drawing Title Vestas V172 Blade and Tower		Point of Interest		28,29			
	SPA Location A839 Lairg & A836 Junction		Drawing No. SK24A		Notes: 1. All mitigation is subject to confirmation through a test run. 2. This is not a construction drawing and is intended for illustration purposes only. 3. All overhead utilities and obstructions should be removed as the blade will be carried in the raised position.		Revision —	
Key Wheel SPA Body SPA Load SPA Indicative Overrun Oversail								

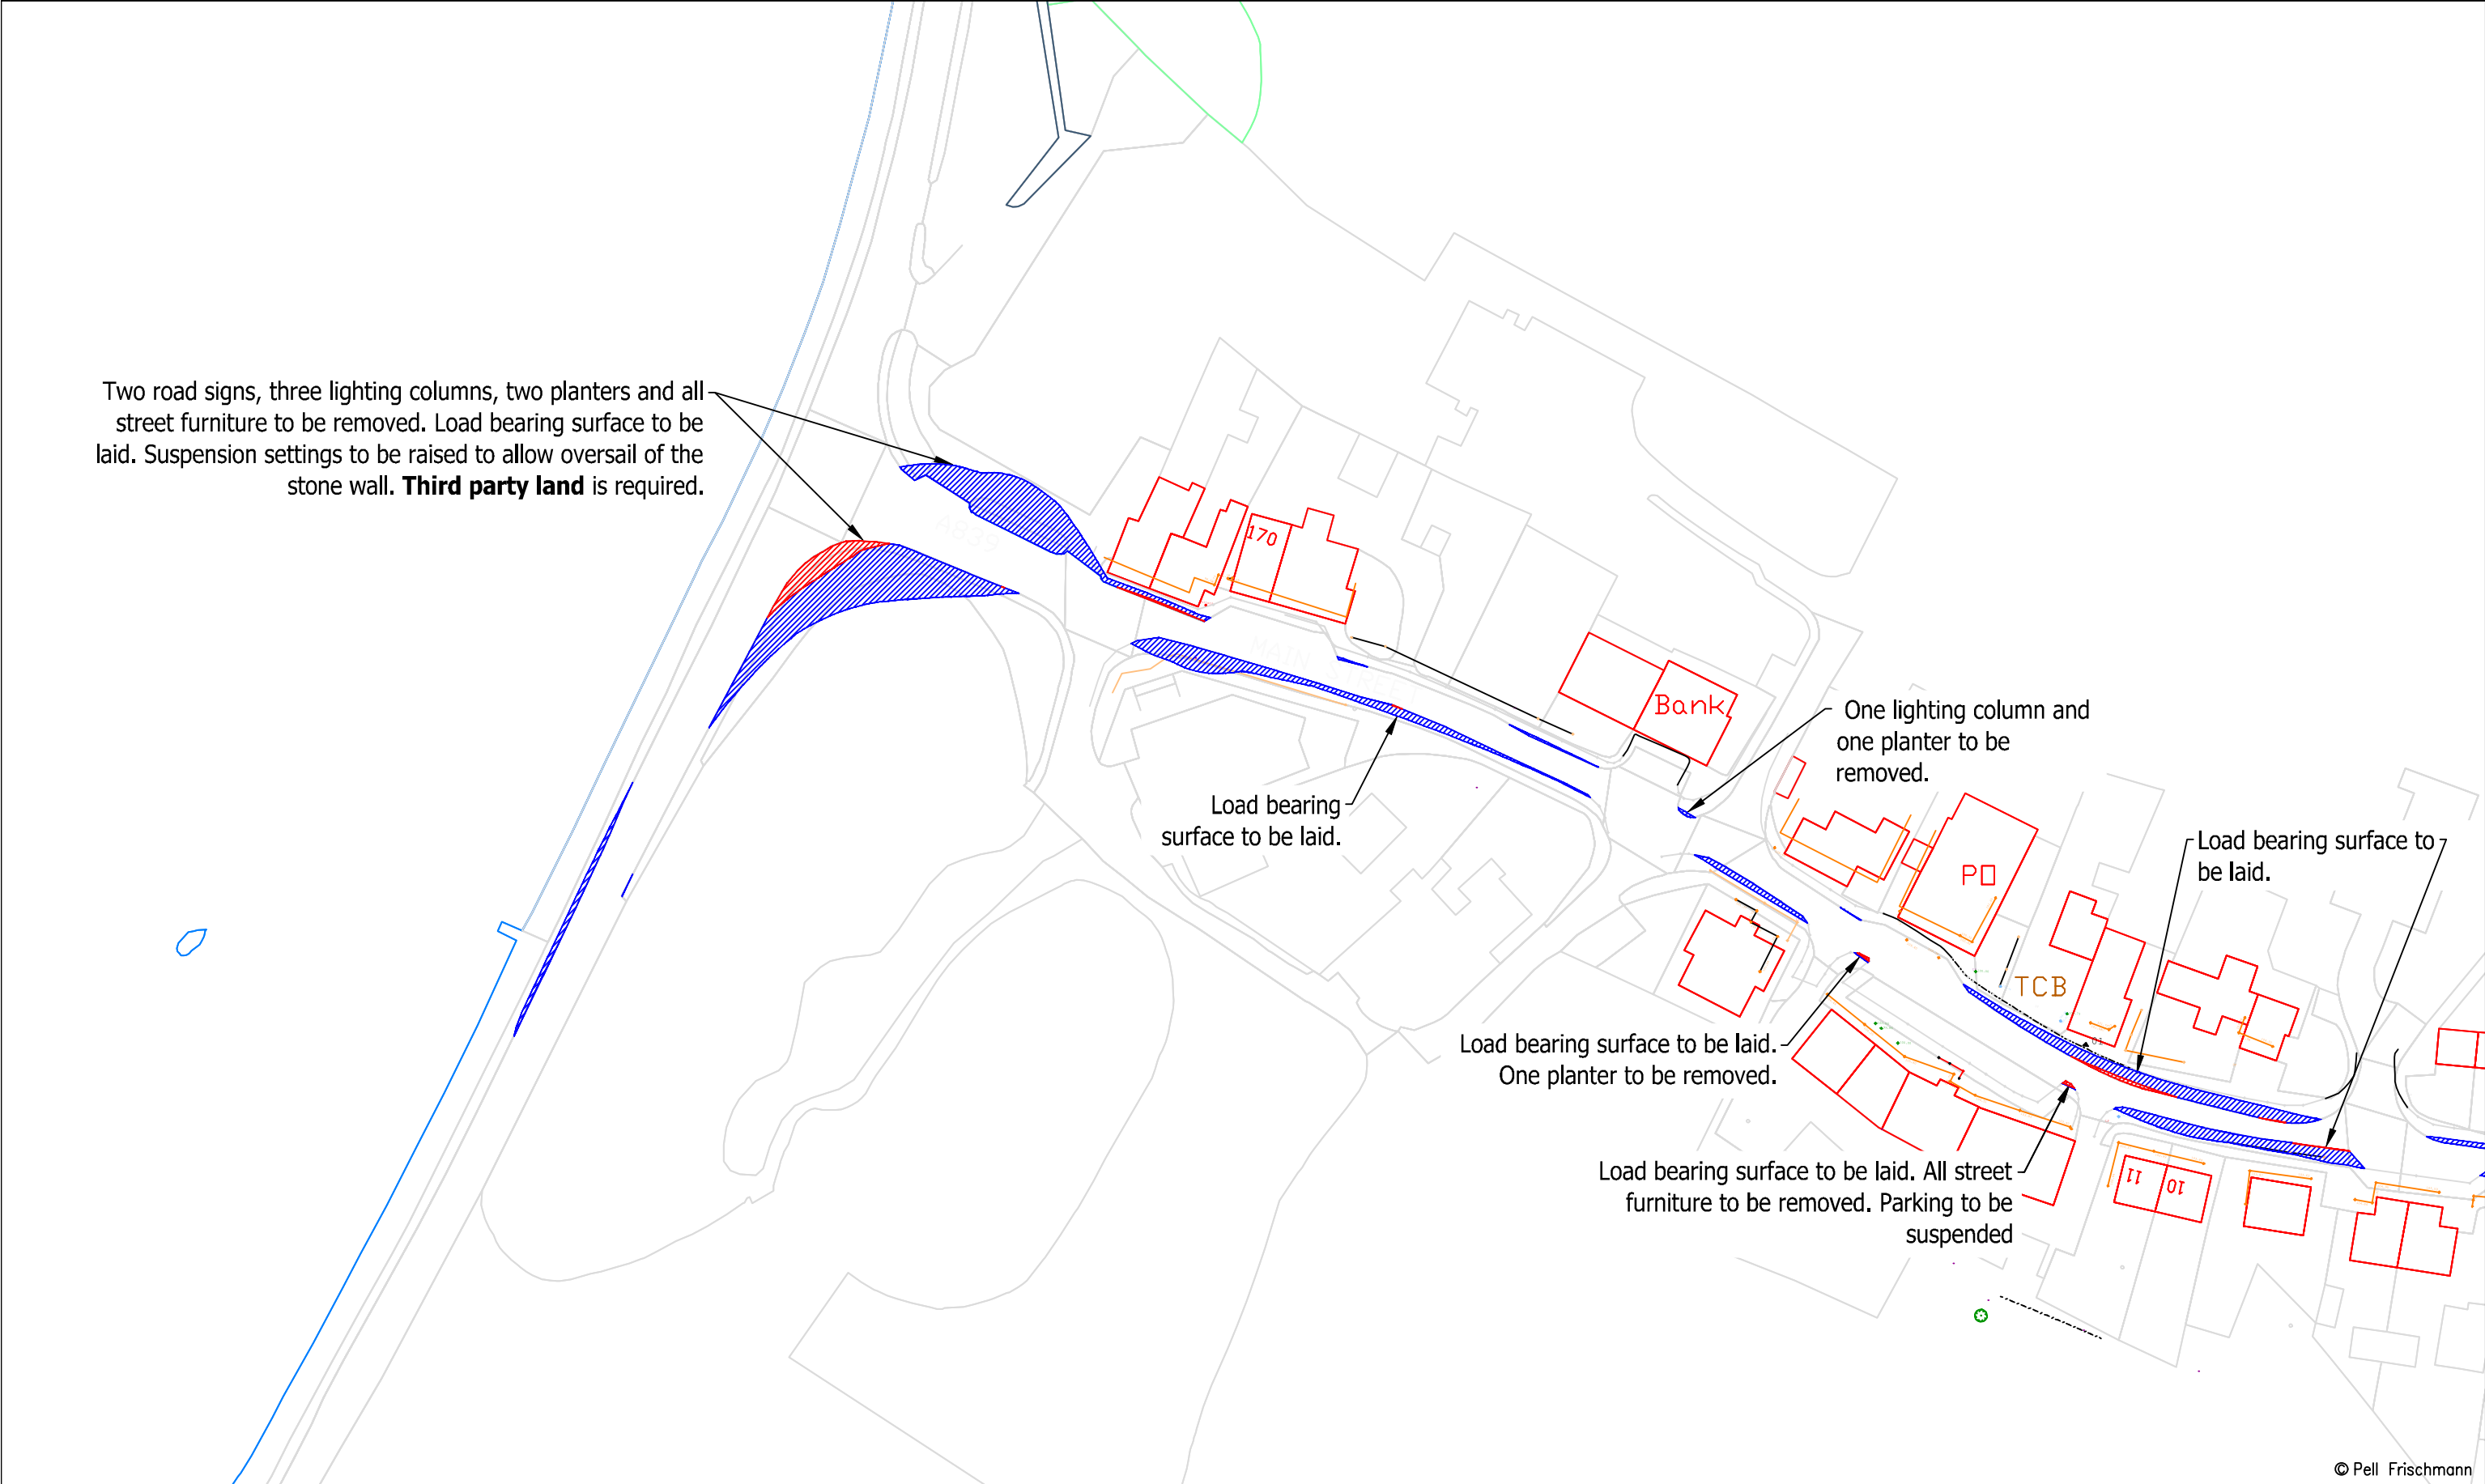


© Pell Frischmann

Pell Frischmann 93 GEORGE STREET, EDINBURGH, EH2 3ES Tel: +44 (0)131 240 1270 Email: pfedinburgh@pellfrischmann.com www.pellfrischmann.com	Project	Coille Beith Wind Farm			Name	Date	Scale			
				Drawn	TO	04/06/2025	1:1000 @ A3			
				Designed	GB	04/06/2025	File No. 250603 Coille Beith SPA V172.dwg			
				Checked	GB	04/06/2025	Drawing Status			
Client	Coille Beith Wind Farm Ltd.	Drawing Title	Vestas V172 Blade and Tower	Point of Interest		28,29		Draft		
				Drawing No.	Notes:					Revision
Key	Wheel SPA Body SPA Load SPA Indicative Overrun Oversail	SPA Location		A839 Lairg & A836 Junction		SK24B		1. All mitigation is subject to confirmation through a test run. 2. This is not a construction drawing and is intended for illustration purposes only. 3. All overhead utilities and obstructions should be removed as the blade will be carried in the raised position.		—

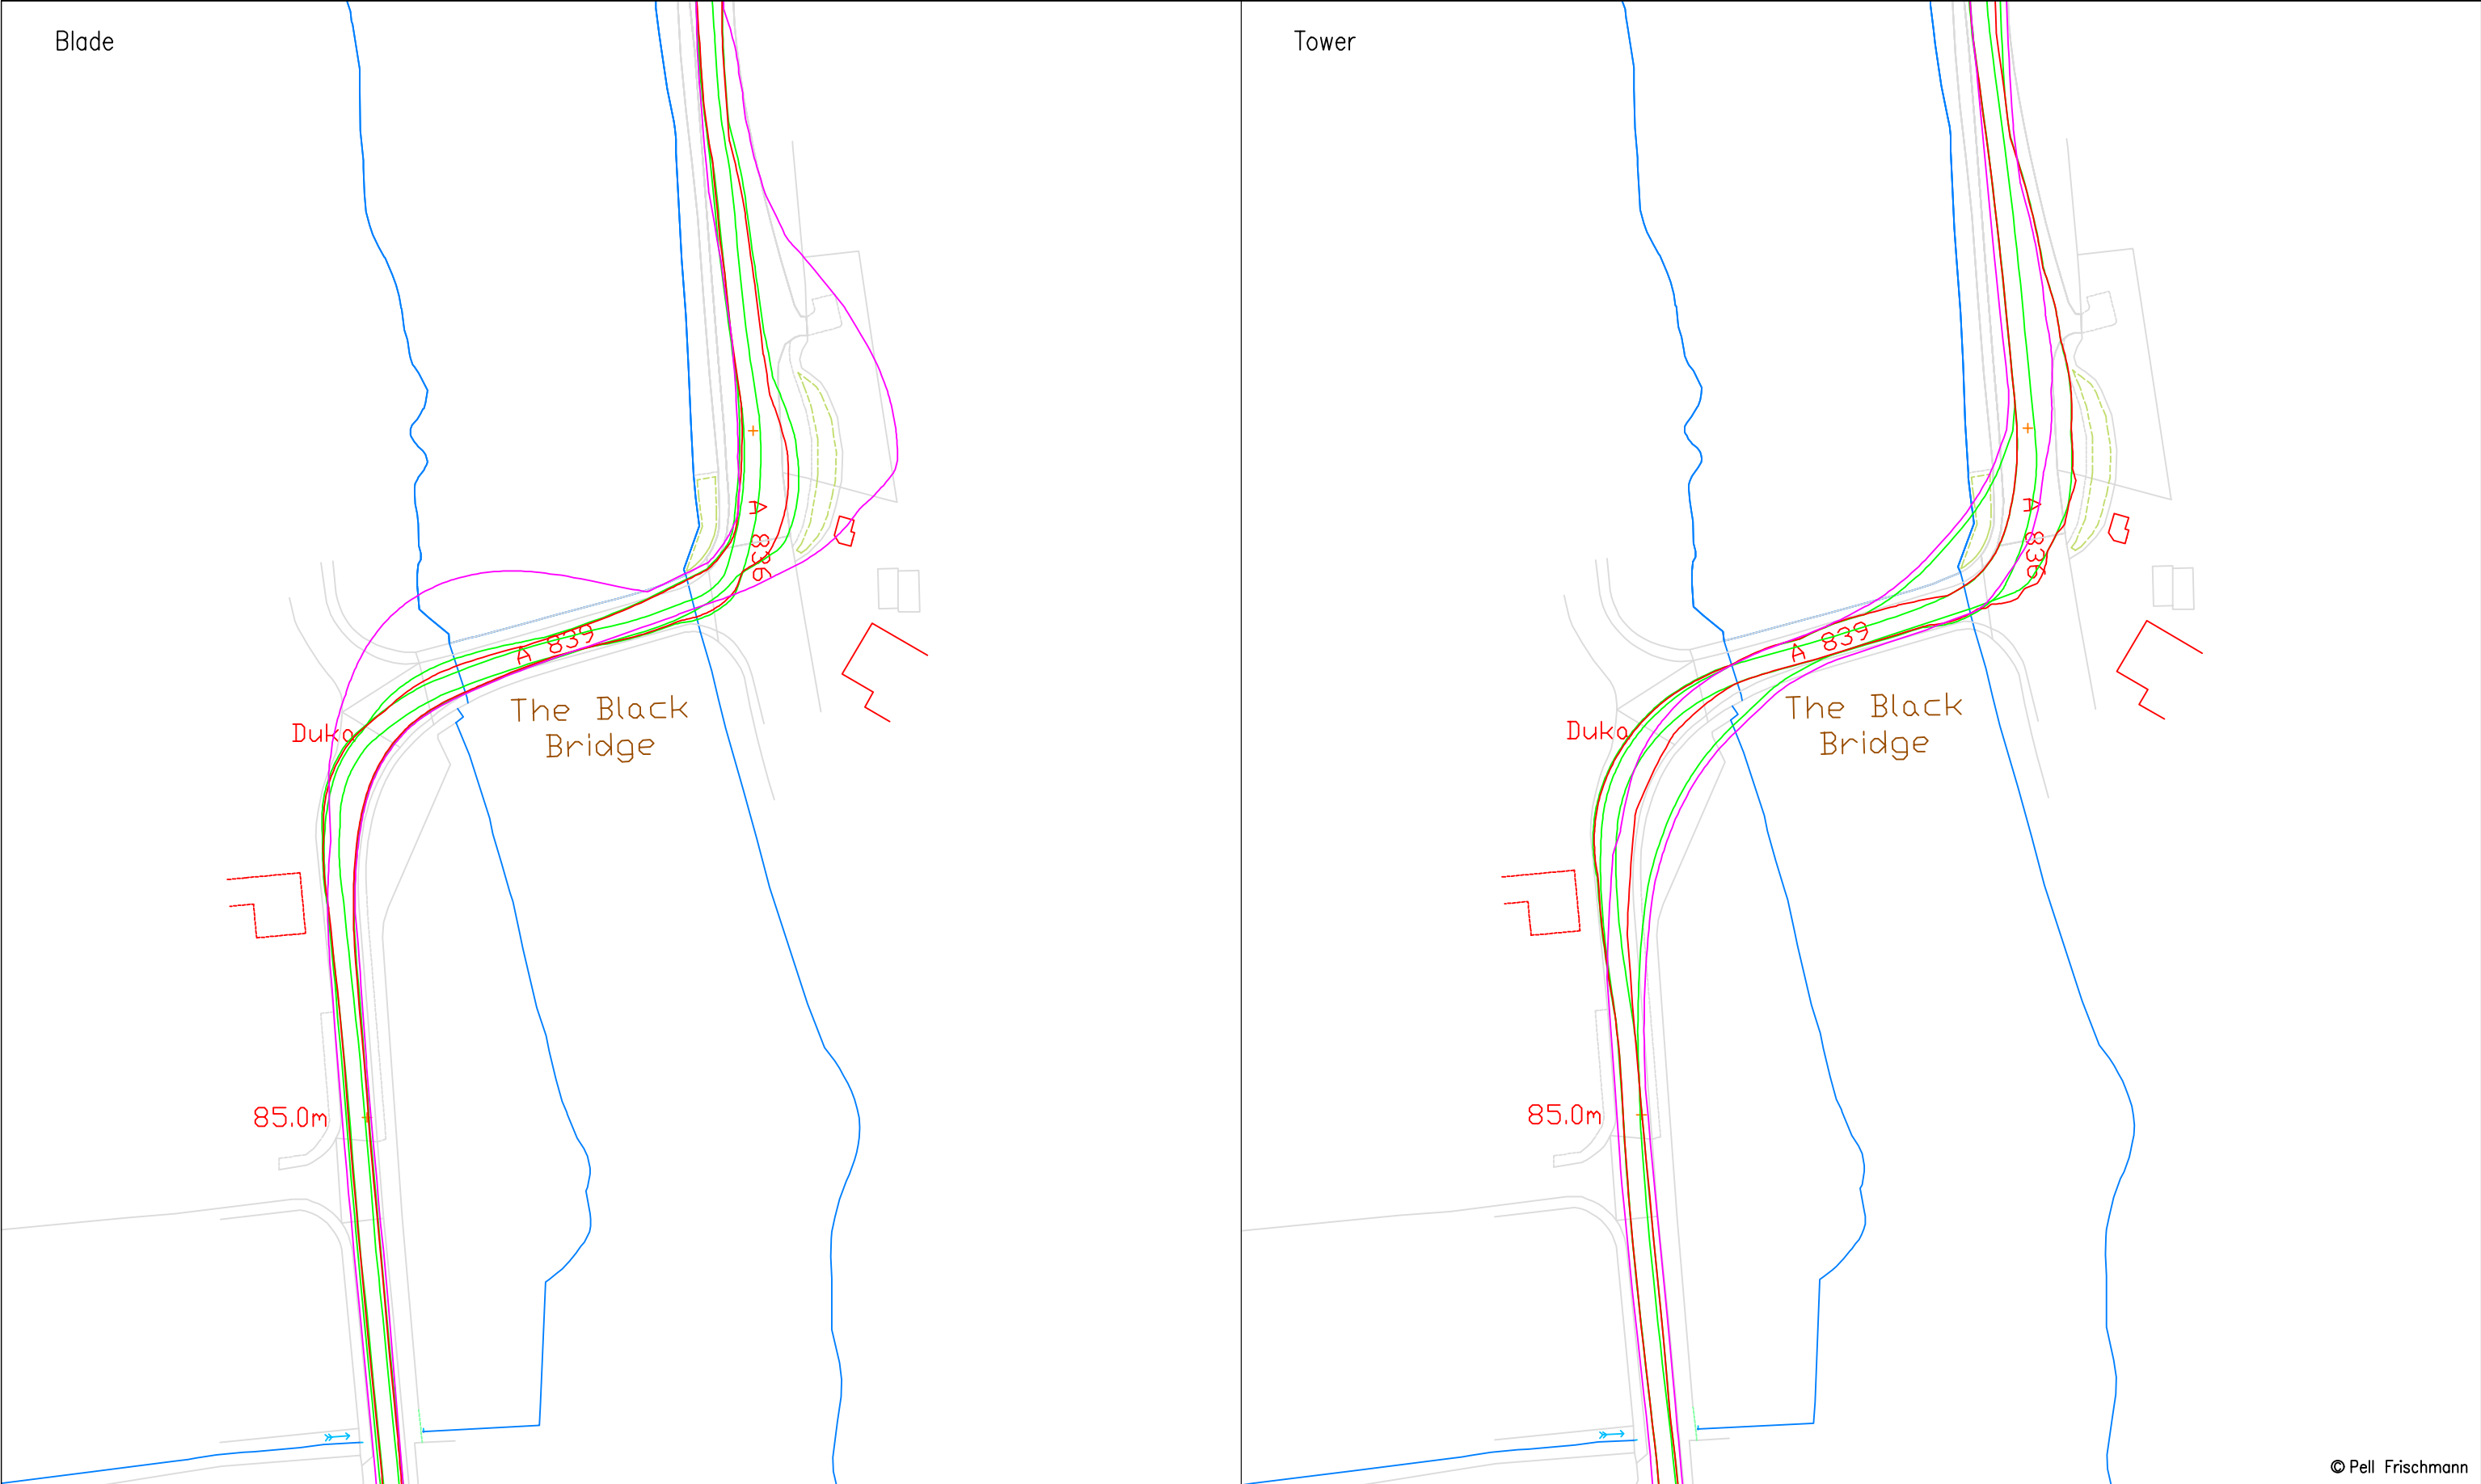

© Pell Frischmann

Pell Frischmann 93 GEORGE STREET, EDINBURGH, EH2 3ES Tel: +44 (0)131 240 1270 Email: pfedinburgh@pellfrischmann.com www.pellfrischmann.com	Project	Coille Beith Wind Farm			Name	Date	Scale		
				Drawn	TO	04/06/2025	1:1000 @ A3		
				Designed	GB	04/06/2025	File No. 250603 Coille Beith SPA V172.dwg		
				Checked	GB	04/06/2025	Drawing Status		
Client	Coille Beith Wind Farm Ltd.	Drawing Title	Vestas V172 Blade and Tower	Point of Interest		30, 31		Draft	
				Drawing No.	Notes:				Revision
Key	Wheel SPA Body SPA Load SPA Indicative Overrun Oversail	SPA Location	A836 / A839 River Shin Bridge, Lairg	SK25	1. All mitigation is subject to confirmation through a test run. 2. This is not a construction drawing and is intended for illustration purposes only. 3. All overhead utilities and obstructions should be removed as the blade will be carried in the raised position.				02

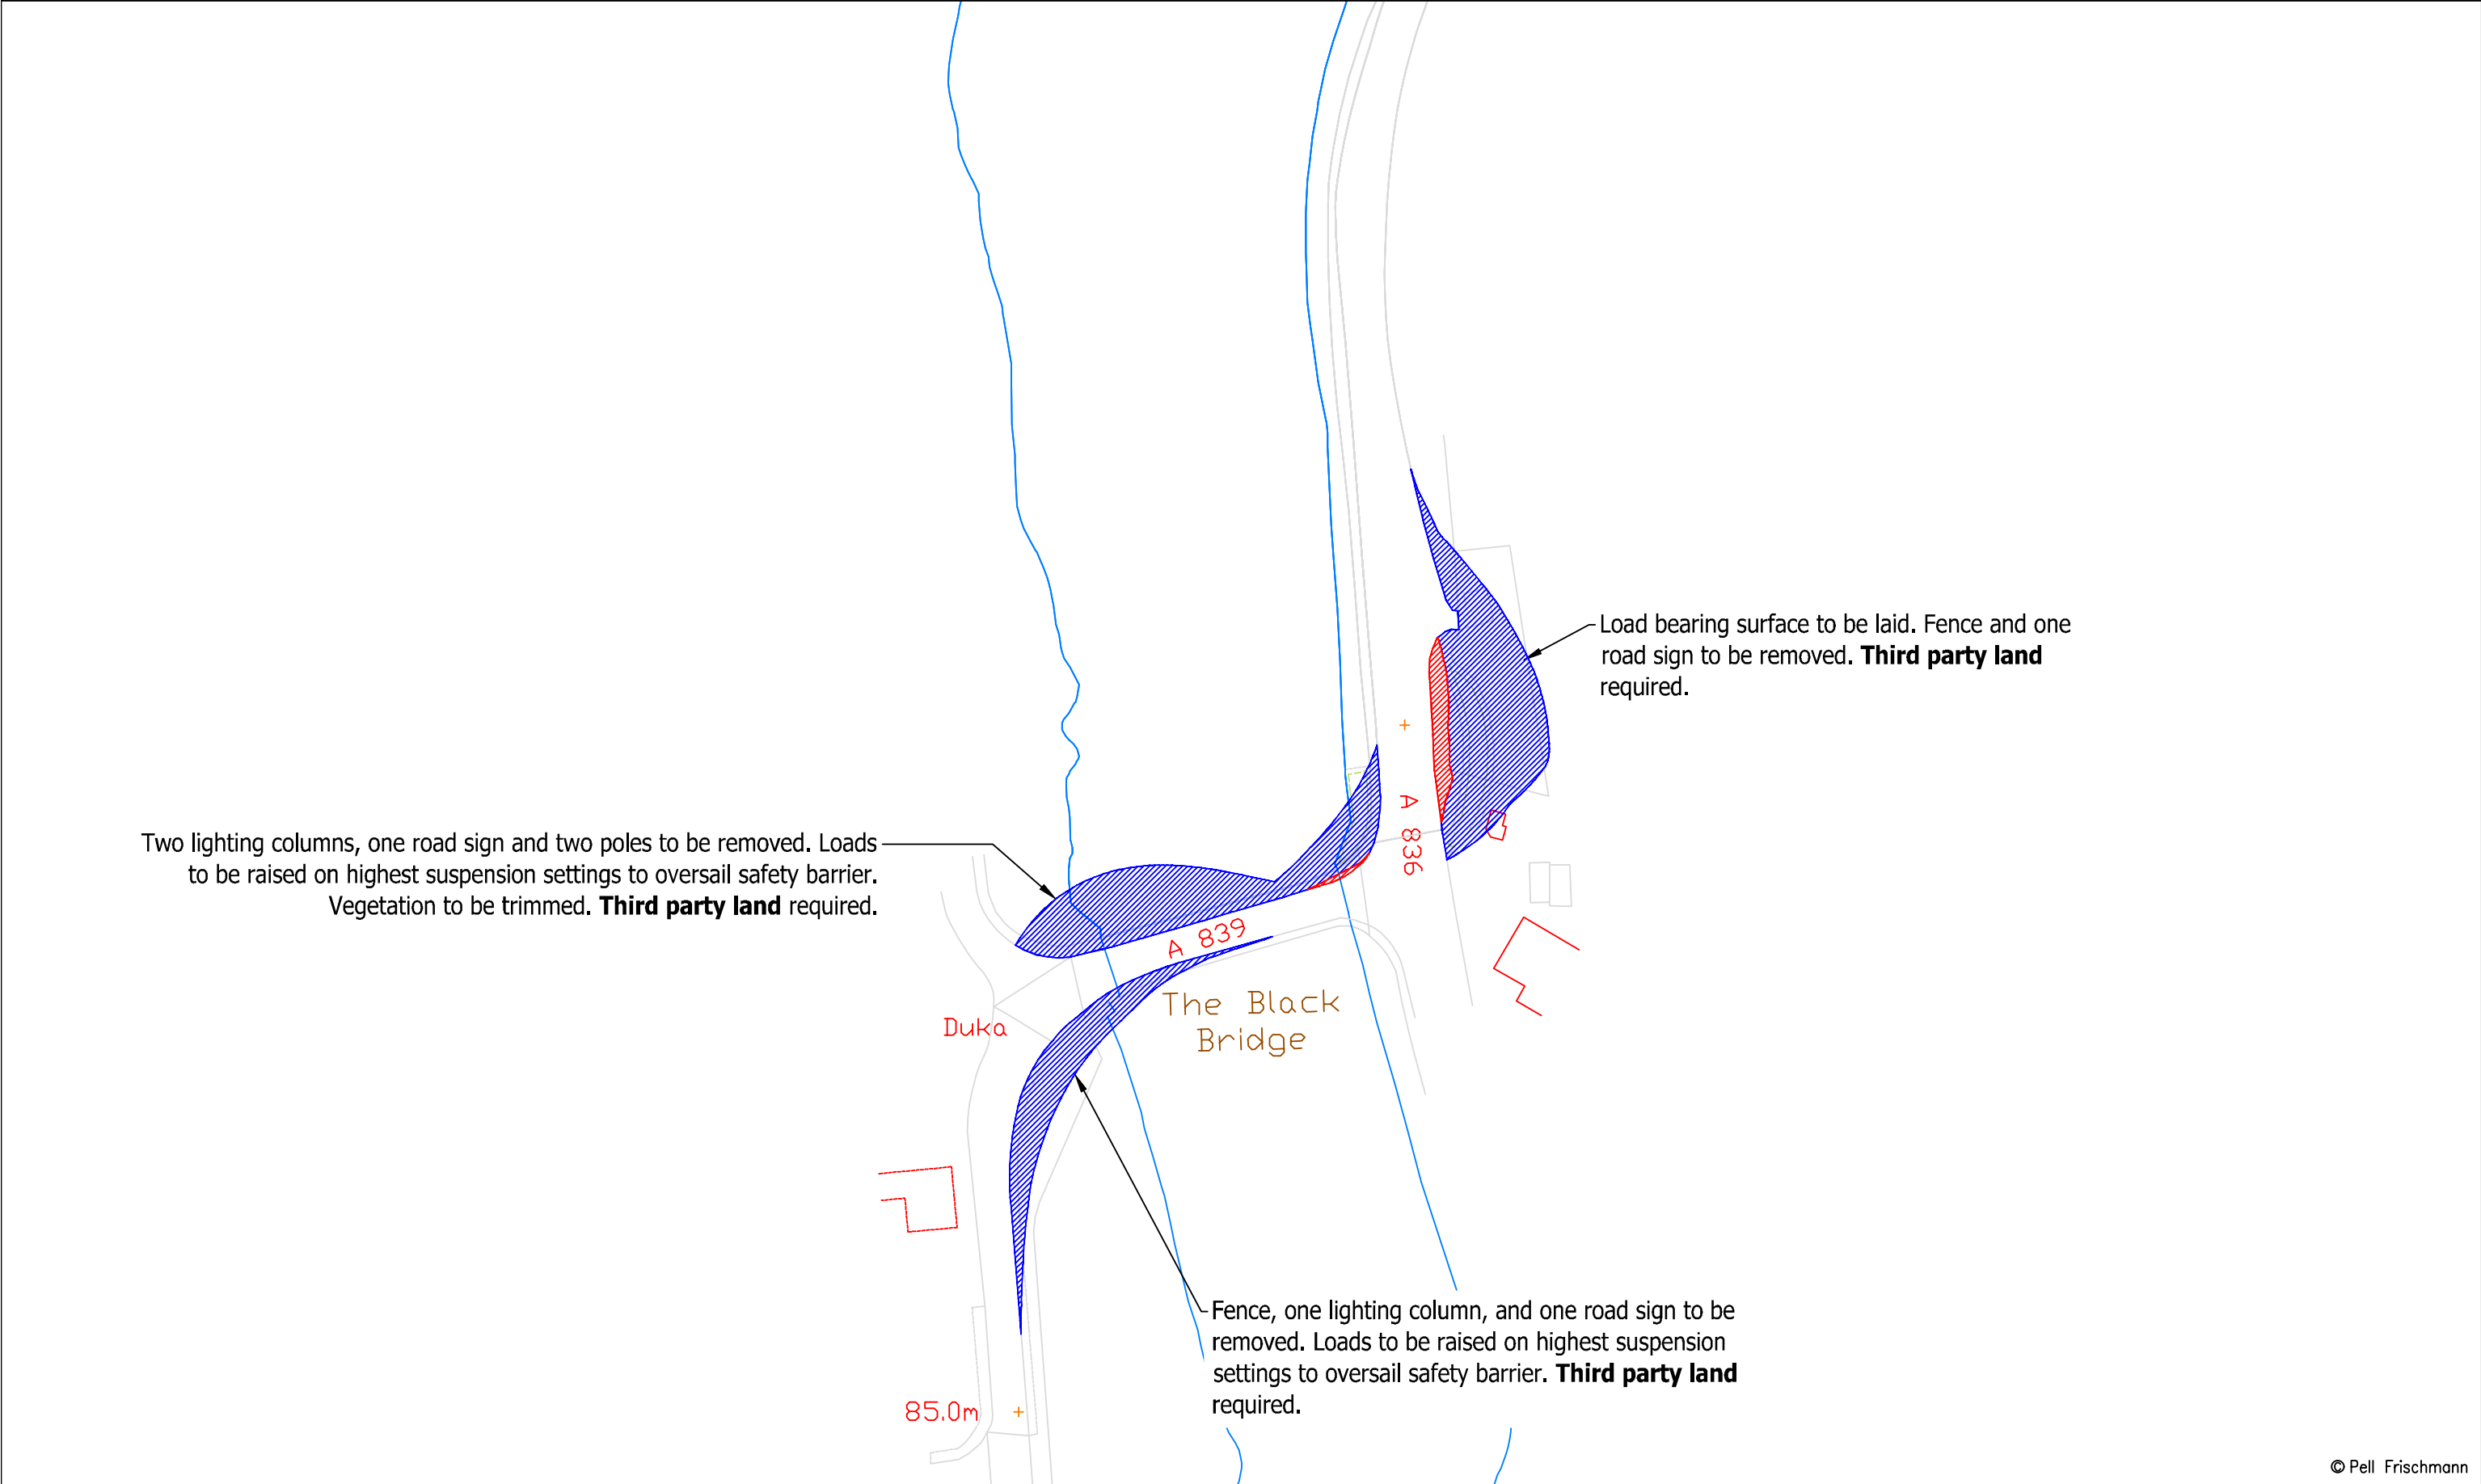

Pell Frischmann 93 GEORGE STREET, EDINBURGH, EH2 3ES Tel: +44 (0)131 240 1270 Email: pfredinburgh@pellfrischmann.com www.pellfrischmann.com		Project		Name		Date	Scale	
		Coille Beith Wind Farm		T0		04/06/2025	1:1000 @ A3	
		Drawing Title		Designed		GB	File No. 250603 Coille Beith SPA V172.dwg	
				Checked		GB	Drawing Status	
Client		Coille Beith Wind Farm Ltd.		Point of Interest		30, 31	Draft	
Key		SPA Location		Drawing No.		Notes:	Revision	
		A836 / A839 River Shin Bridge, Lairg		SK25A		1. All mitigation is subject to confirmation through a test run. 2. This is not a construction drawing and is intended for illustration purposes only. 3. All overhead utilities and obstructions should be removed as the blade will be carried in the raised position.	02	


Blade

A 839

Tower



© Pell Frischmann

Pell Frischmann 93 GEORGE STREET, EDINBURGH, EH2 3ES Tel: +44 (0)131 240 1270 Email: pfredinburgh@pellfrischmann.com www.pellfrischmann.com	Project	Coille Beith Wind Farm			Name	Date	Scale		1:1000 @ A3		
		Drawing Title	Vestas V172 Blade and Tower	Drawn	TO	04/06/2025	File No.	250603 Coille Beith SPA V172.dwg			
				Designed	GB	04/06/2025					
				Checked	GB	04/06/2025					
Client	Coille Beith Wind Farm Ltd.	Point of Interest	32, 33		Drawing Status		Draft				
			Drawing No.	Notes:					Revision		
Key	SPA Location	A839 The Ord	SK26		1. All mitigation is subject to confirmation through a test run. 2. This is not a construction drawing and is intended for illustration purposes only. 3. All overhead utilities and obstructions should be removed as the blade will be carried in the raised position.					—	

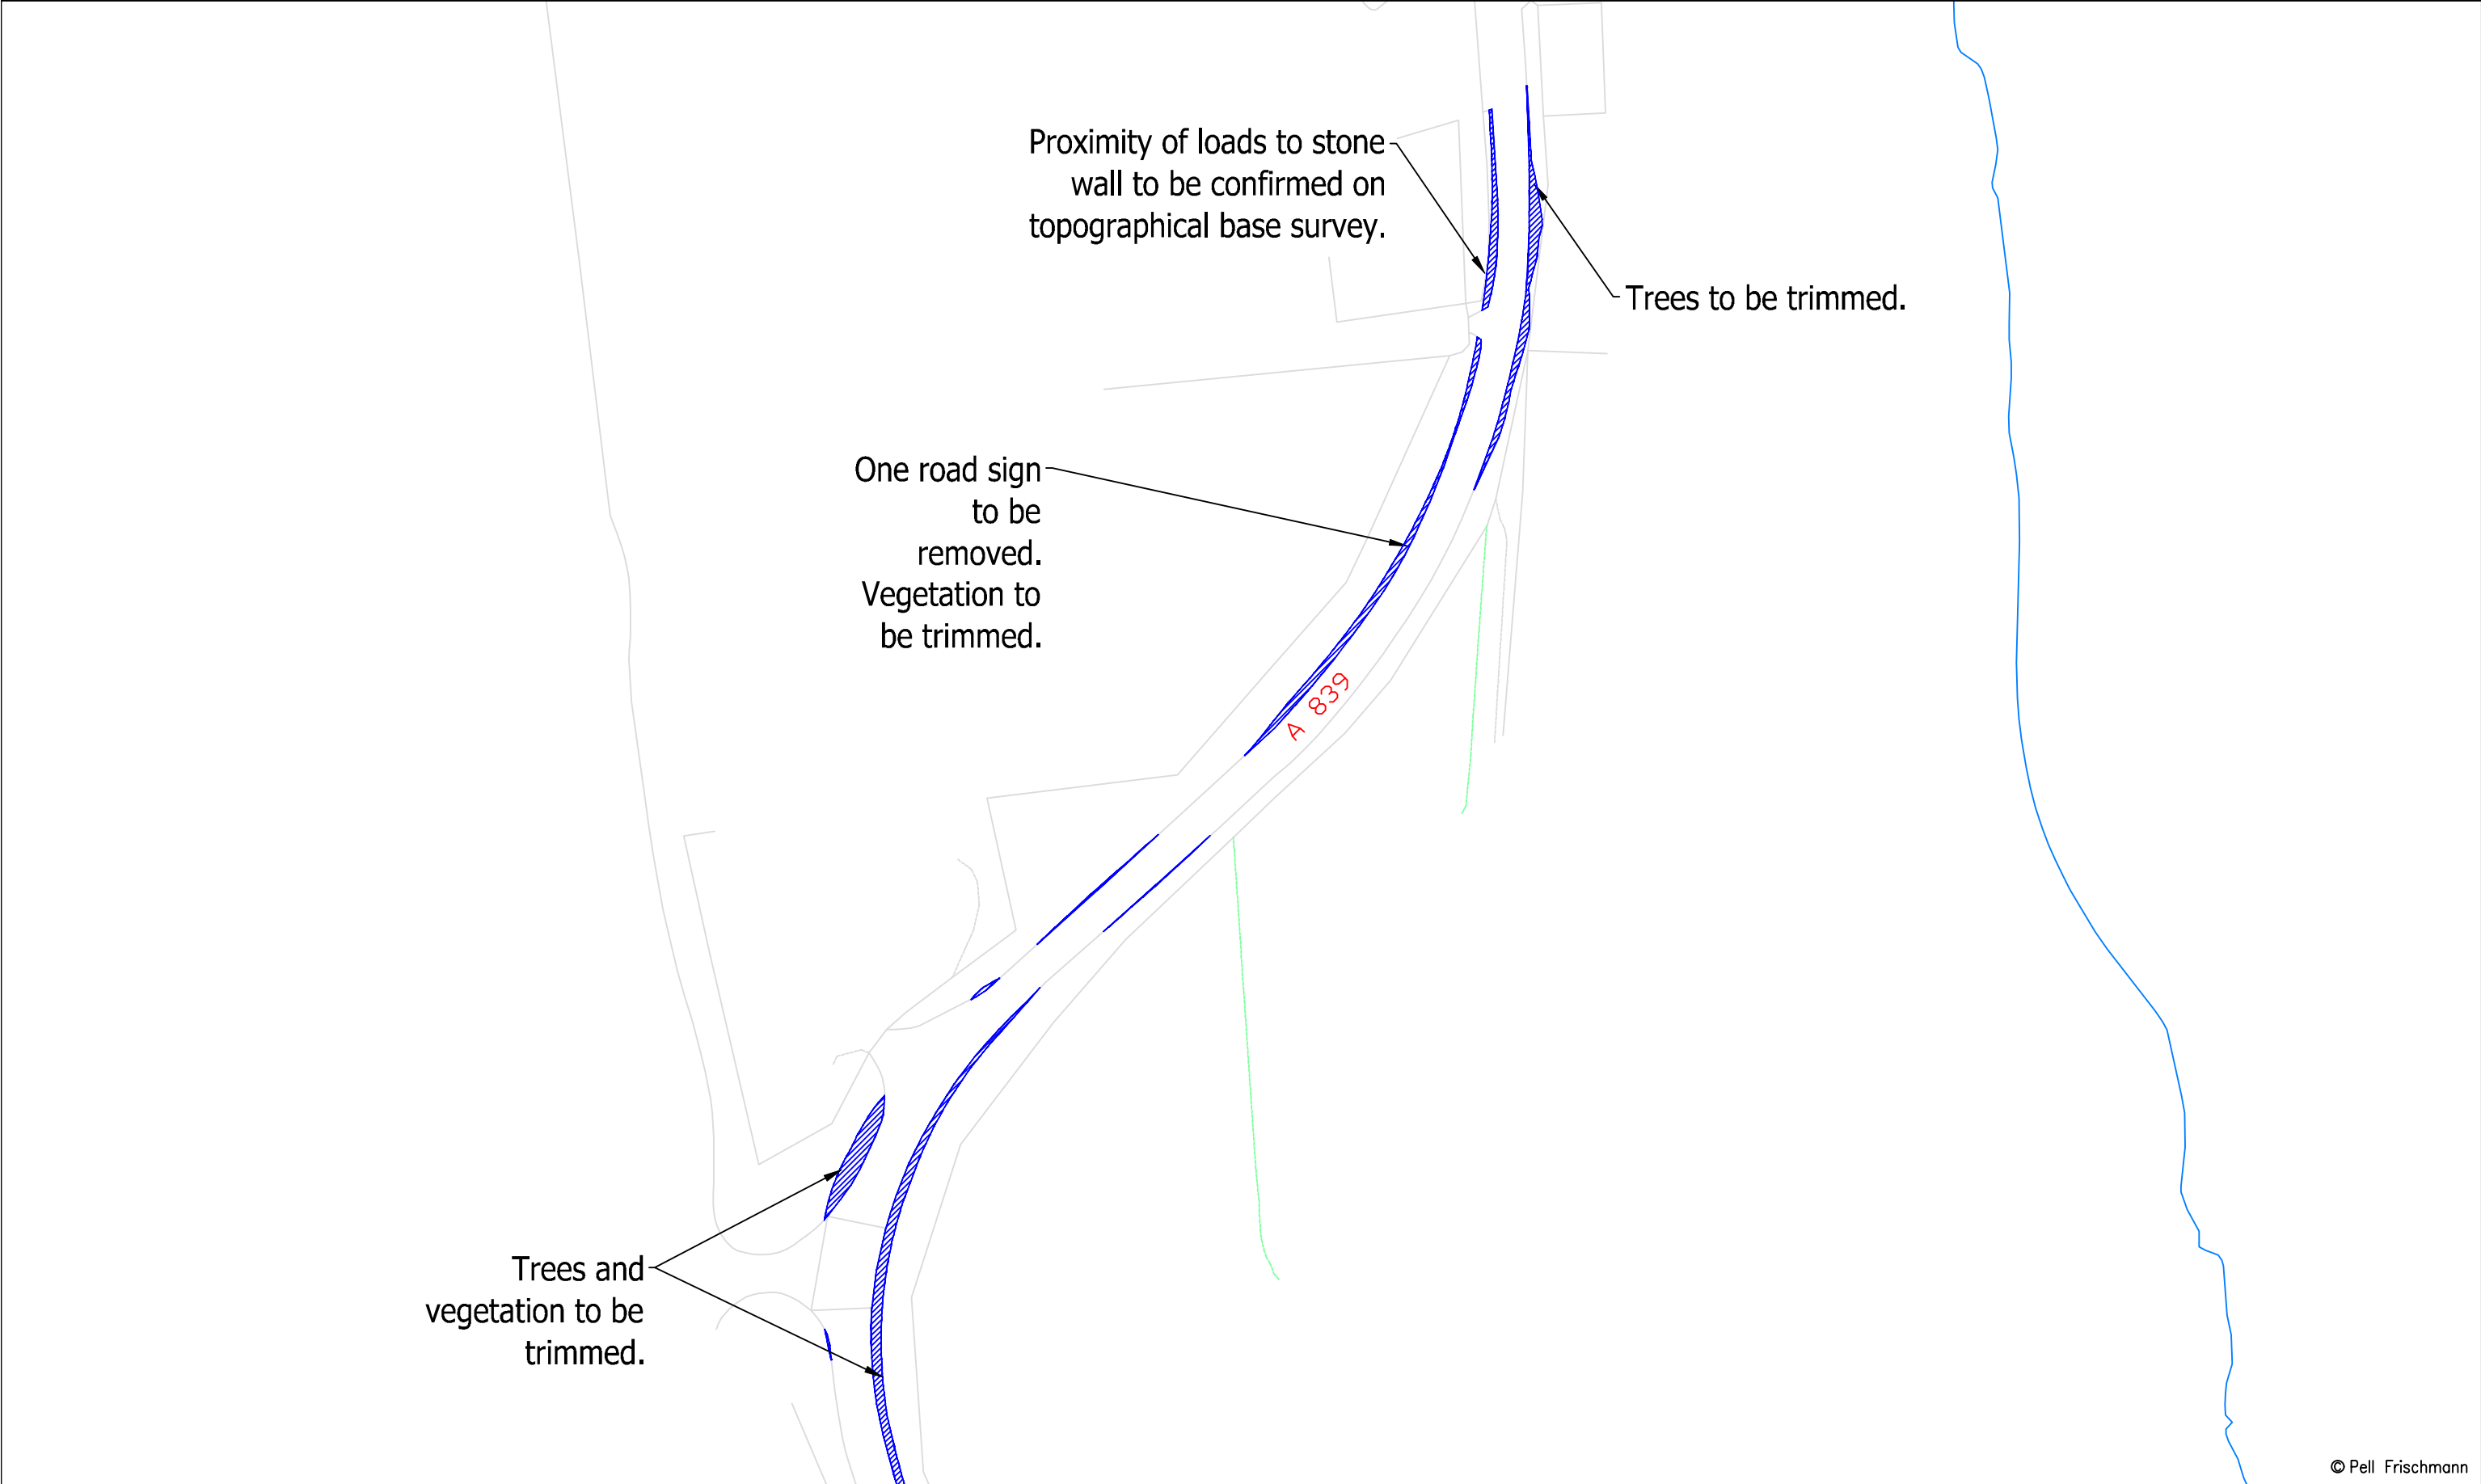


© Pell Frischmann

Pell Frischmann 93 GEORGE STREET, EDINBURGH, EH2 3ES Tel: +44 (0)131 240 1270 Email: pfedinburgh@pellfrischmann.com www.pellfrischmann.com	Project	Coille Beith Wind Farm			Name	Date	Scale		
				Drawn	TO	04/06/2025	1:1000 @ A3		
				Designed	GB	04/06/2025	File No. 250603 Coille Beith SPA V172.dwg		
				Checked	GB	04/06/2025	Drawing Status		
Client	Coille Beith Wind Farm Ltd.	Drawing Title		Point of Interest		32, 33		Draft	
		SPA Location		Drawing No.		Notes:		Revision	
Key		A839 The Ord		SK26A		1. All mitigation is subject to confirmation through a test run. 2. This is not a construction drawing and is intended for illustration purposes only. 3. All overhead utilities and obstructions should be removed as the blade will be carried in the raised position.		—	
Wheel SPA									
Body SPA									
Load SPA									
Indicative									
Overrun									
Oversail									

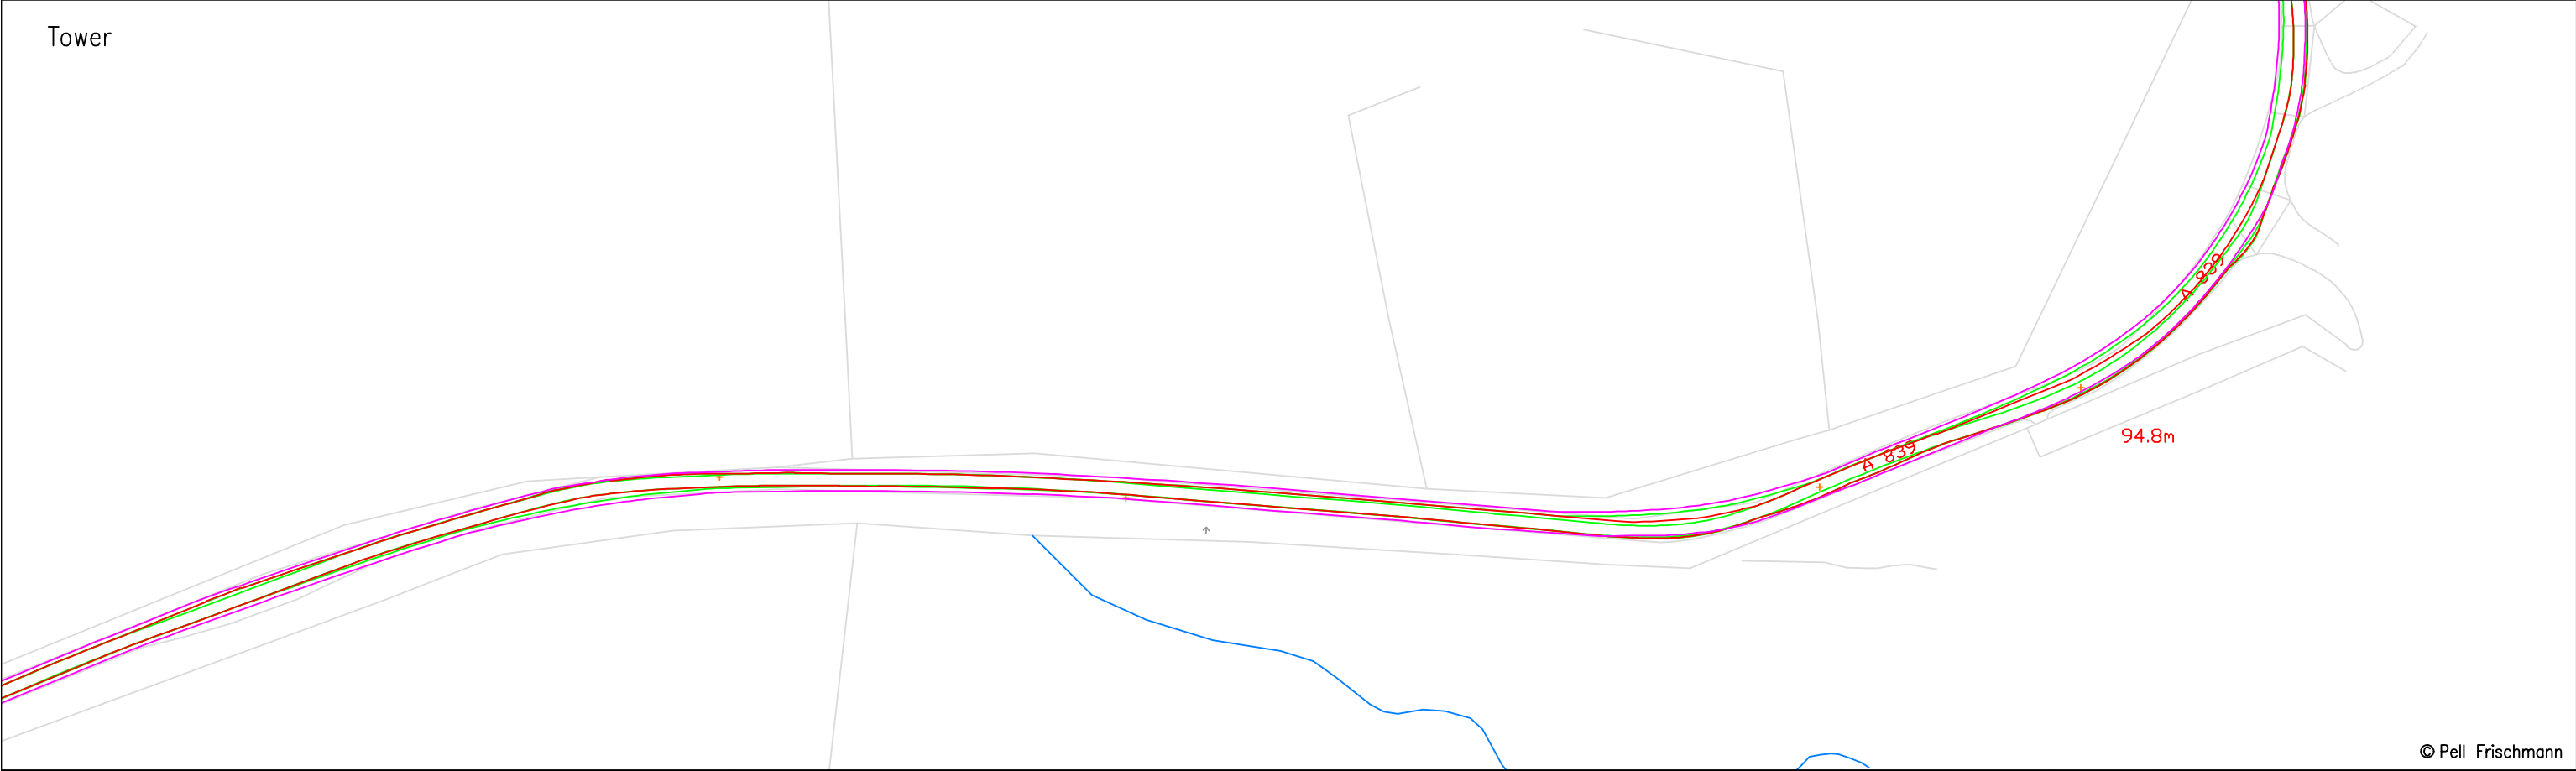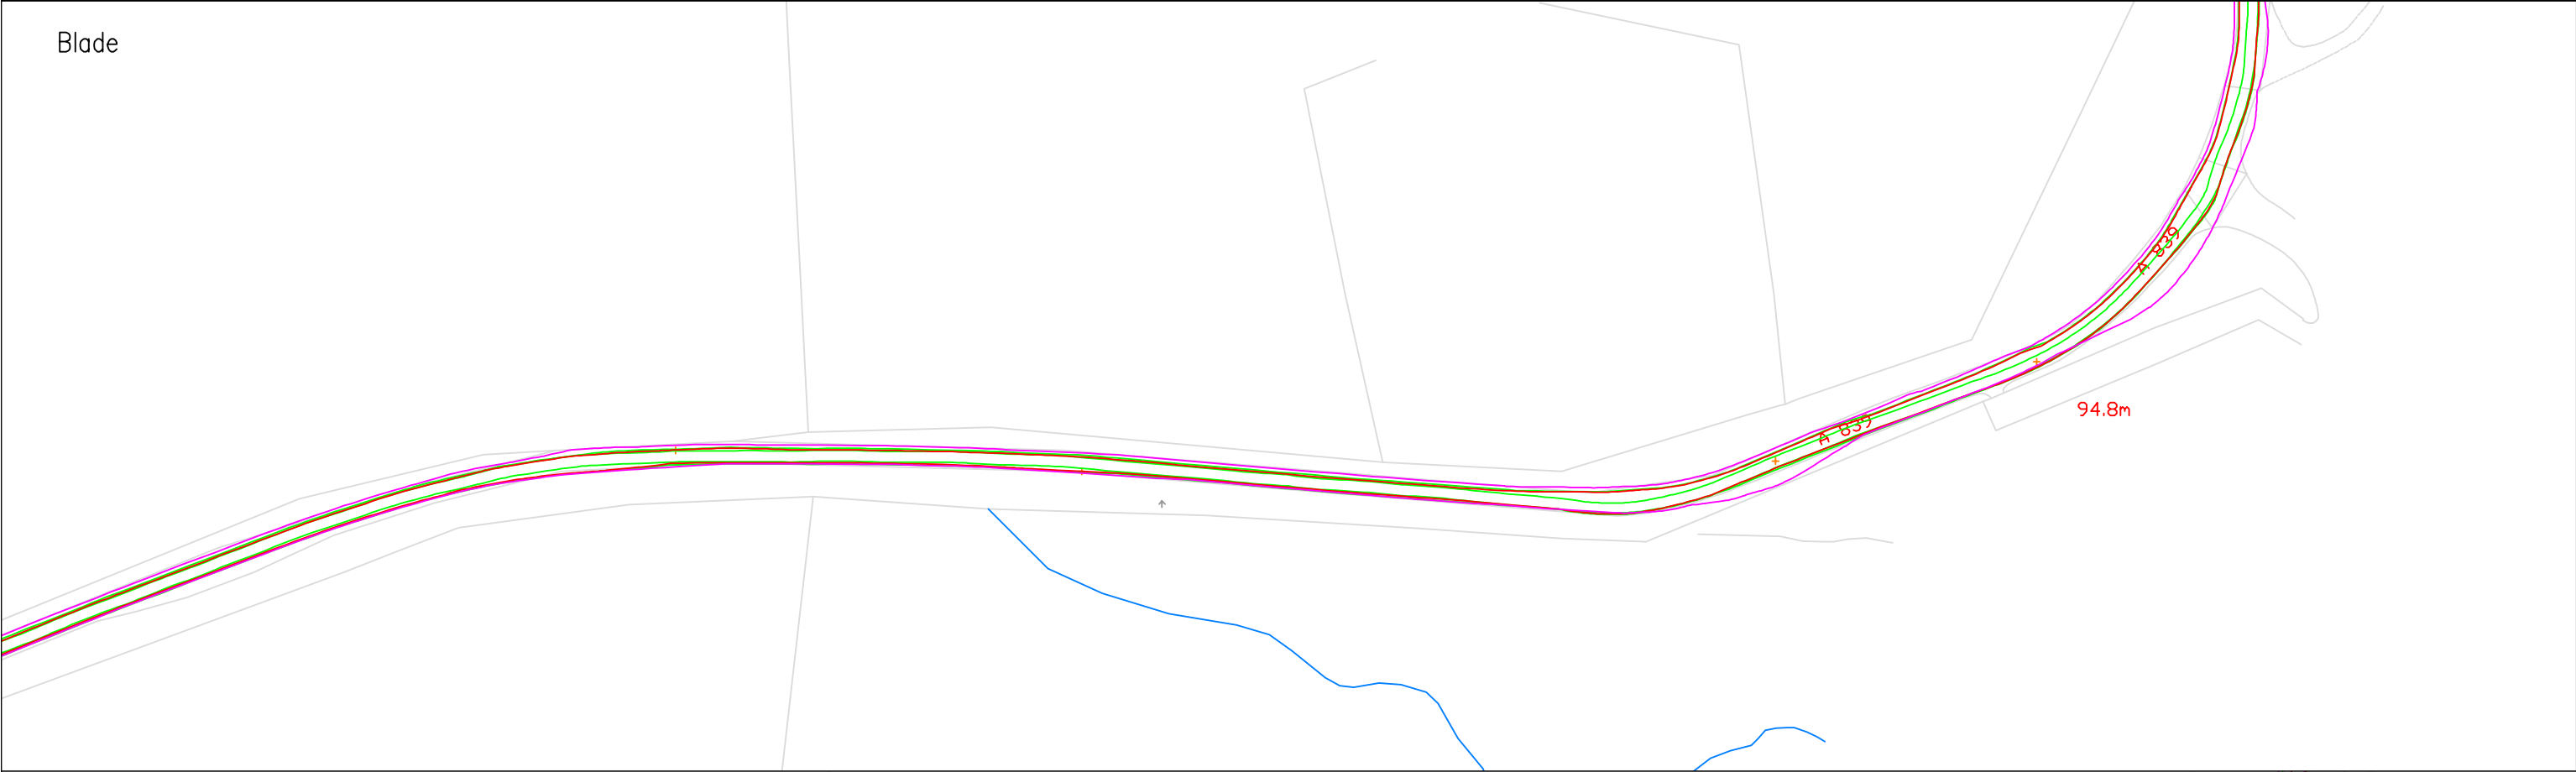



© Pell Frischmann

Pell Frischmann 93 GEORGE STREET, EDINBURGH, EH2 3ES Tel: +44 (0)131 240 1270 Email: pfedinburgh@pellfrischmann.com www.pellfrischmann.com	Project	Coille Beith Wind Farm			Name	Date	Scale		1:1500 @ A3				
				Drawn	TO	04/06/2025	File No.		250603 Coille Beith SPA V172.dwg				
				Designed	GB	04/06/2025	Drawing Status						
				Checked	GB	04/06/2025	Draft						
Client	Coille Beith Wind Farm Ltd.	Drawing Title		Vestas V172 Blade and Tower		Point of Interest		34					
		SPA Location		A839 The Cashel		Drawing No.		SK27		Notes: 1. All mitigation is subject to confirmation through a test run. 2. This is not a construction drawing and is intended for illustration purposes only. 3. All overhead utilities and obstructions should be removed as the blade will be carried in the raised position.			
Key		Wheel SPA Body SPA Load SPA Indicative Overrun Oversail								Revision		—	

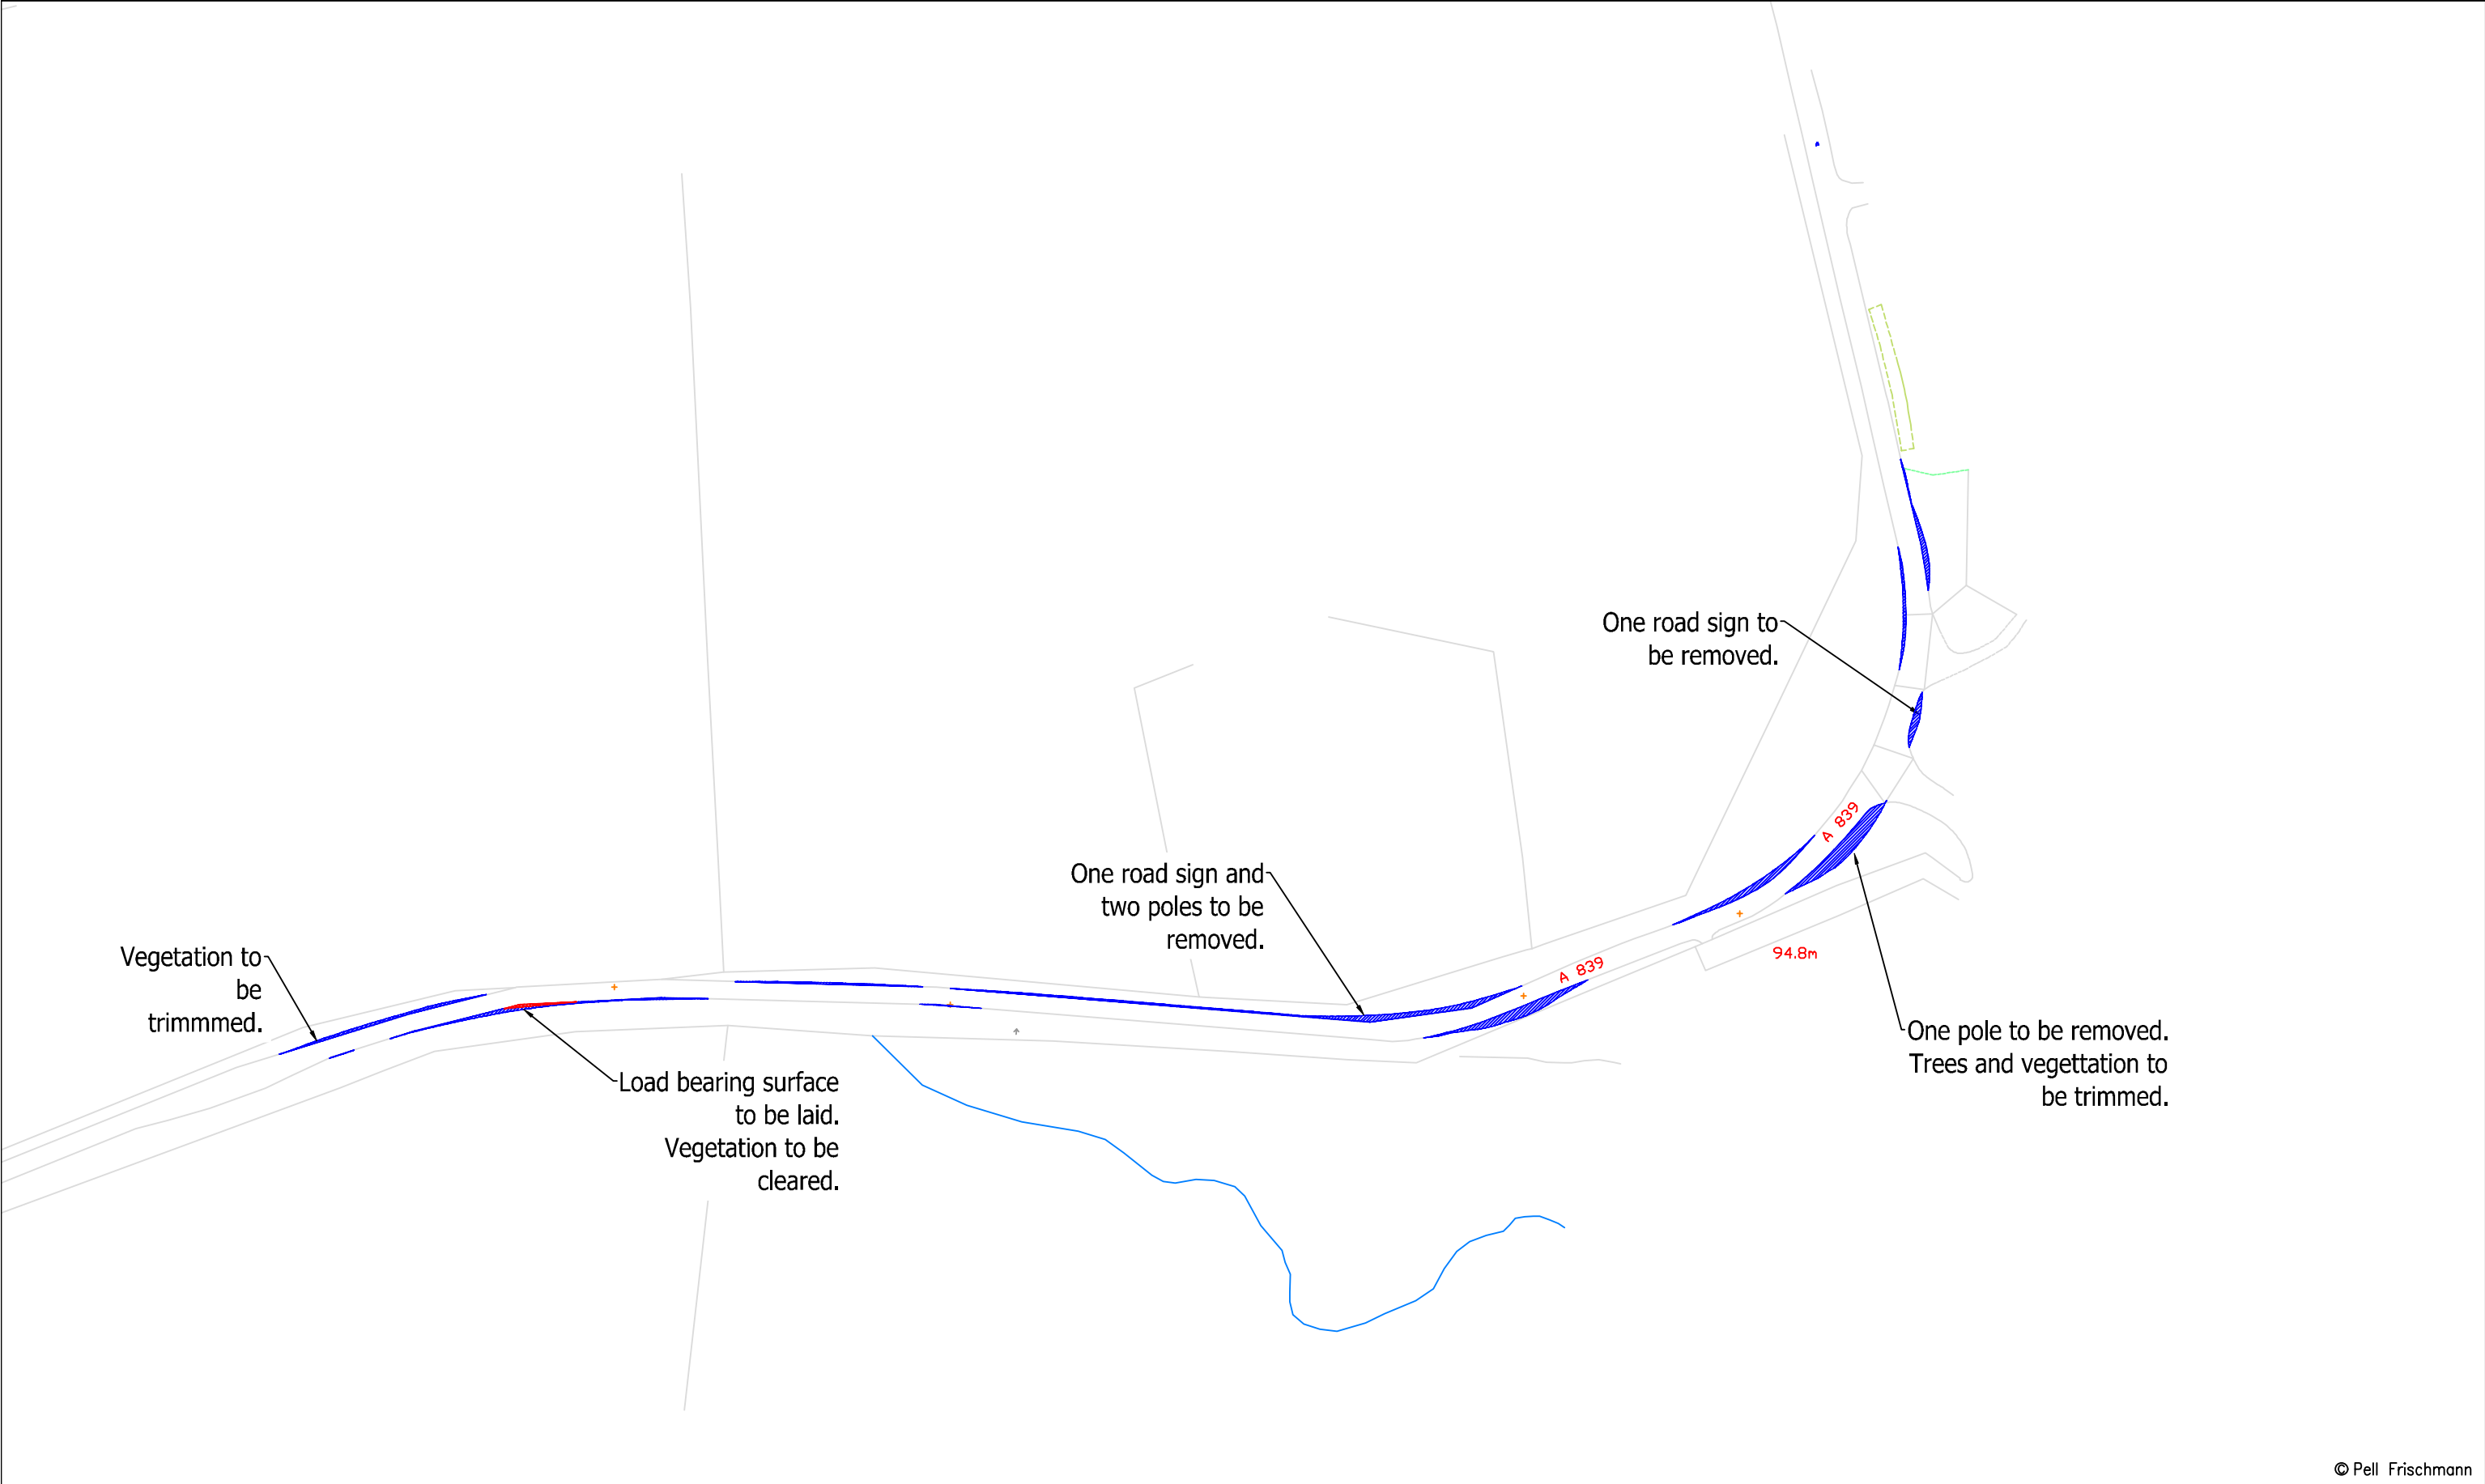


© Pell Frischmann

Pell Frischmann 93 GEORGE STREET, EDINBURGH, EH2 3ES Tel: +44 (0)131 240 1270 Email: pfedinburgh@pellfrischmann.com www.pellfrischmann.com	Project	Coille Beith Wind Farm			Name	Date	Scale										
				Drawn	TO	04/06/2025	1:1750 @ A3										
				Designed	GB	04/06/2025	File No. 250603 Coille Beith SPA V172.dwg										
				Checked	GB	04/06/2025	Drawing Status										
Client	Coille Beith Wind Farm Ltd.			Drawing Title	Vestas V172 Blade and Tower		Point of Interest		34	Draft							
							Drawing No.		Revision								
Key	SPA Location			A839 The Cashel	SK27A	Notes:											
						1. All mitigation is subject to confirmation through a test run.											
						2. This is not a construction drawing and is intended for illustration purposes only.											
						3. All overhead utilities and obstructions should be removed as the blade will be carried in the raised position.											
Wheel SPA			Body SPA			Load SPA			Indicative			Overrun			Oversail		

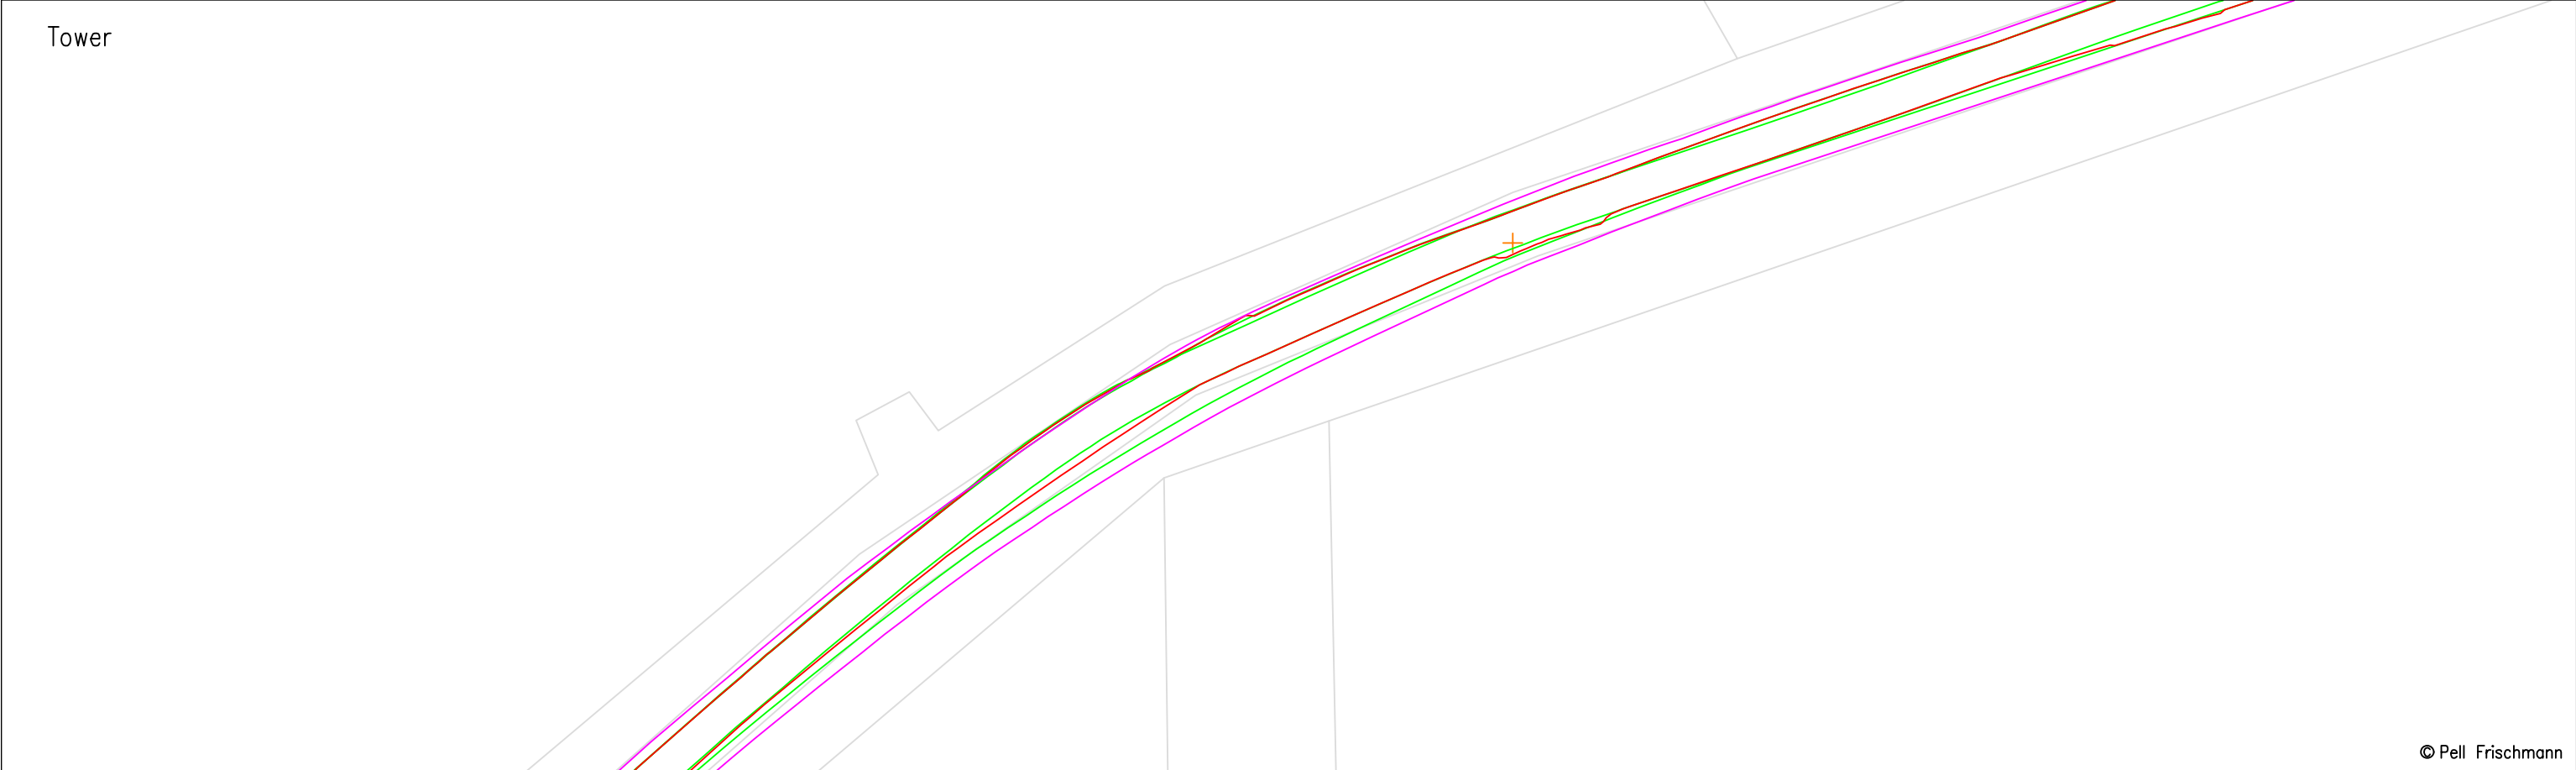
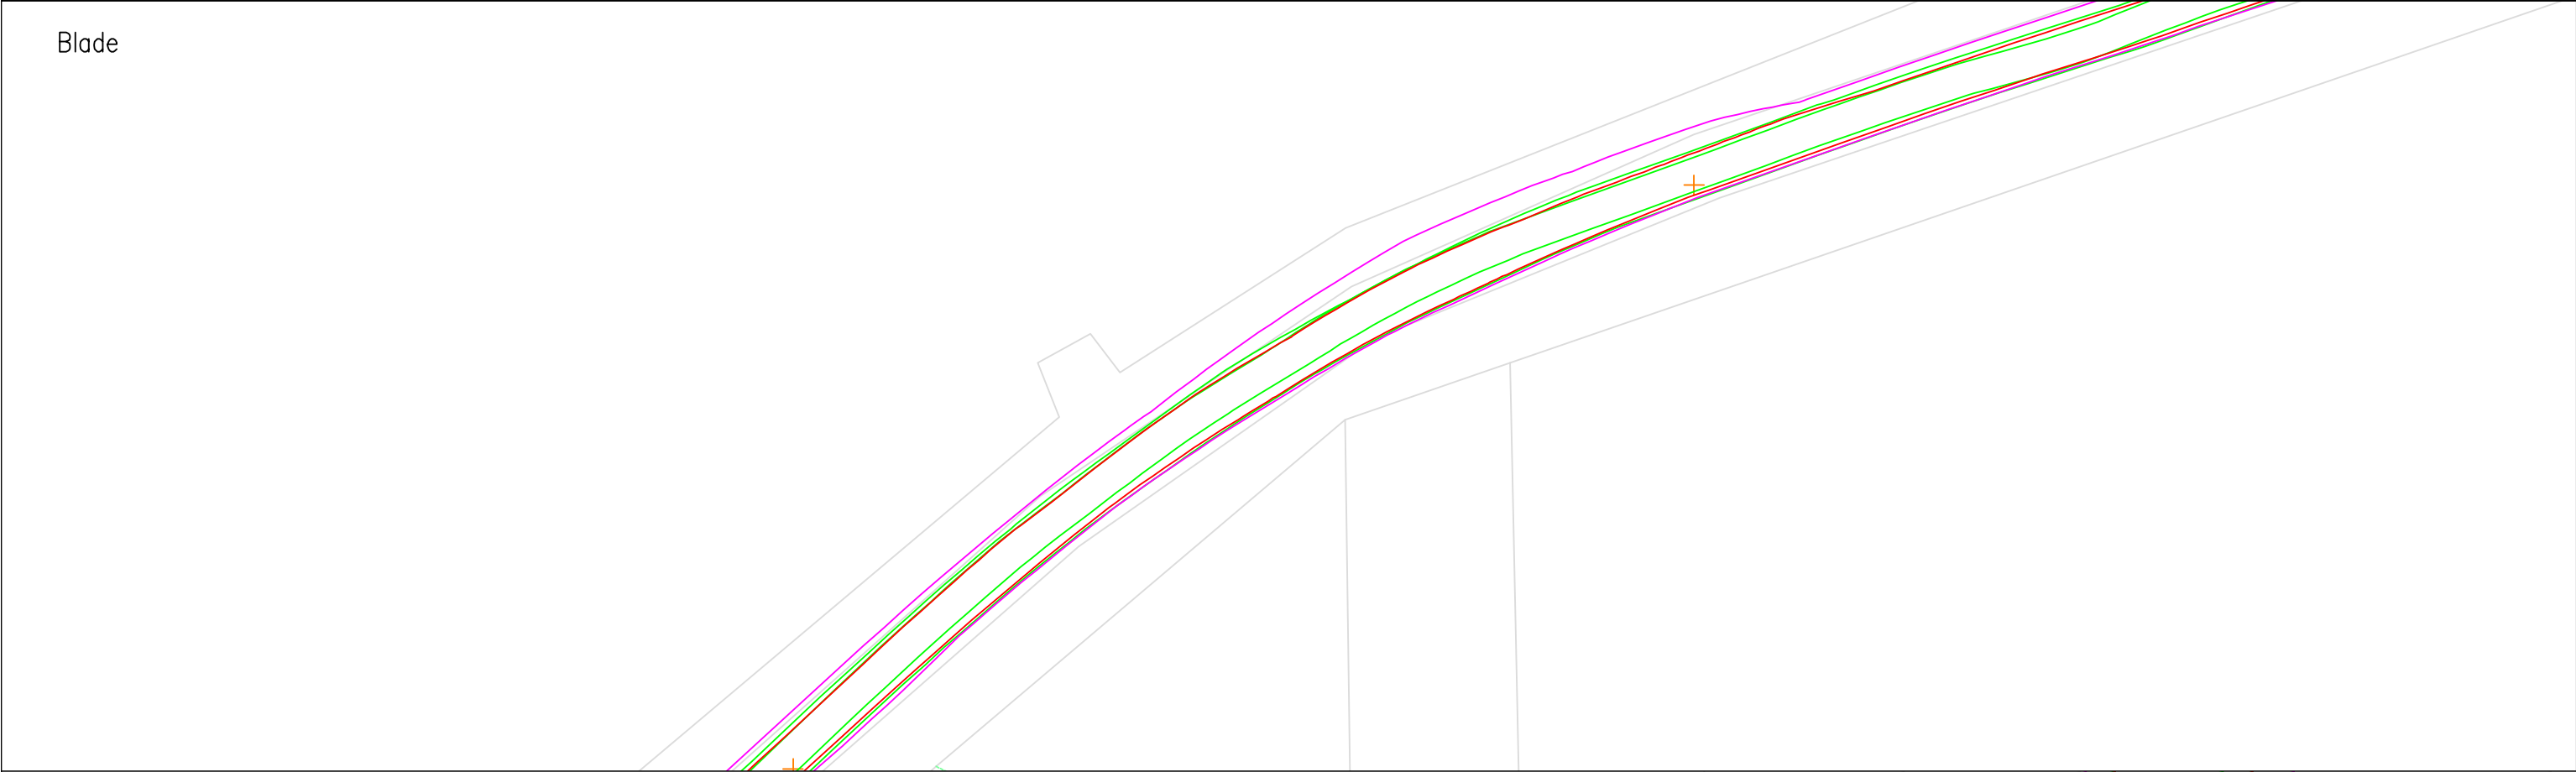


Pell Frischmann 93 GEORGE STREET, EDINBURGH, EH2 3ES Tel: +44 (0)131 240 1270 Email: pfedinburgh@pellfrischmann.com www.pellfrischmann.com	Project				Name		Date		Scale	
	Coille Beith Wind Farm		Drawn		TO		04/06/2025		1:500 @ A3	
			Designed		GB		04/06/2025		File No. 250603 Coille Beith SPA V172.dwg	
			Checked		GB		04/06/2025		Drawing Status	
Client	Coille Beith Wind Farm Ltd.		Drawing Title		Point of Interest		35		Draft	
Key Wheel SPA Body SPA Load SPA Indicative Overrun Oversail	SPA Location		Vestas V172 Blade and Tower		Drawing No.		Notes:		Revision	
			A839 Achlich		SK28		1. All mitigation is subject to confirmation through a test run. 2. This is not a construction drawing and is intended for illustration purposes only. 3. All overhead utilities and obstructions should be removed as the blade will be carried in the raised position.		—	

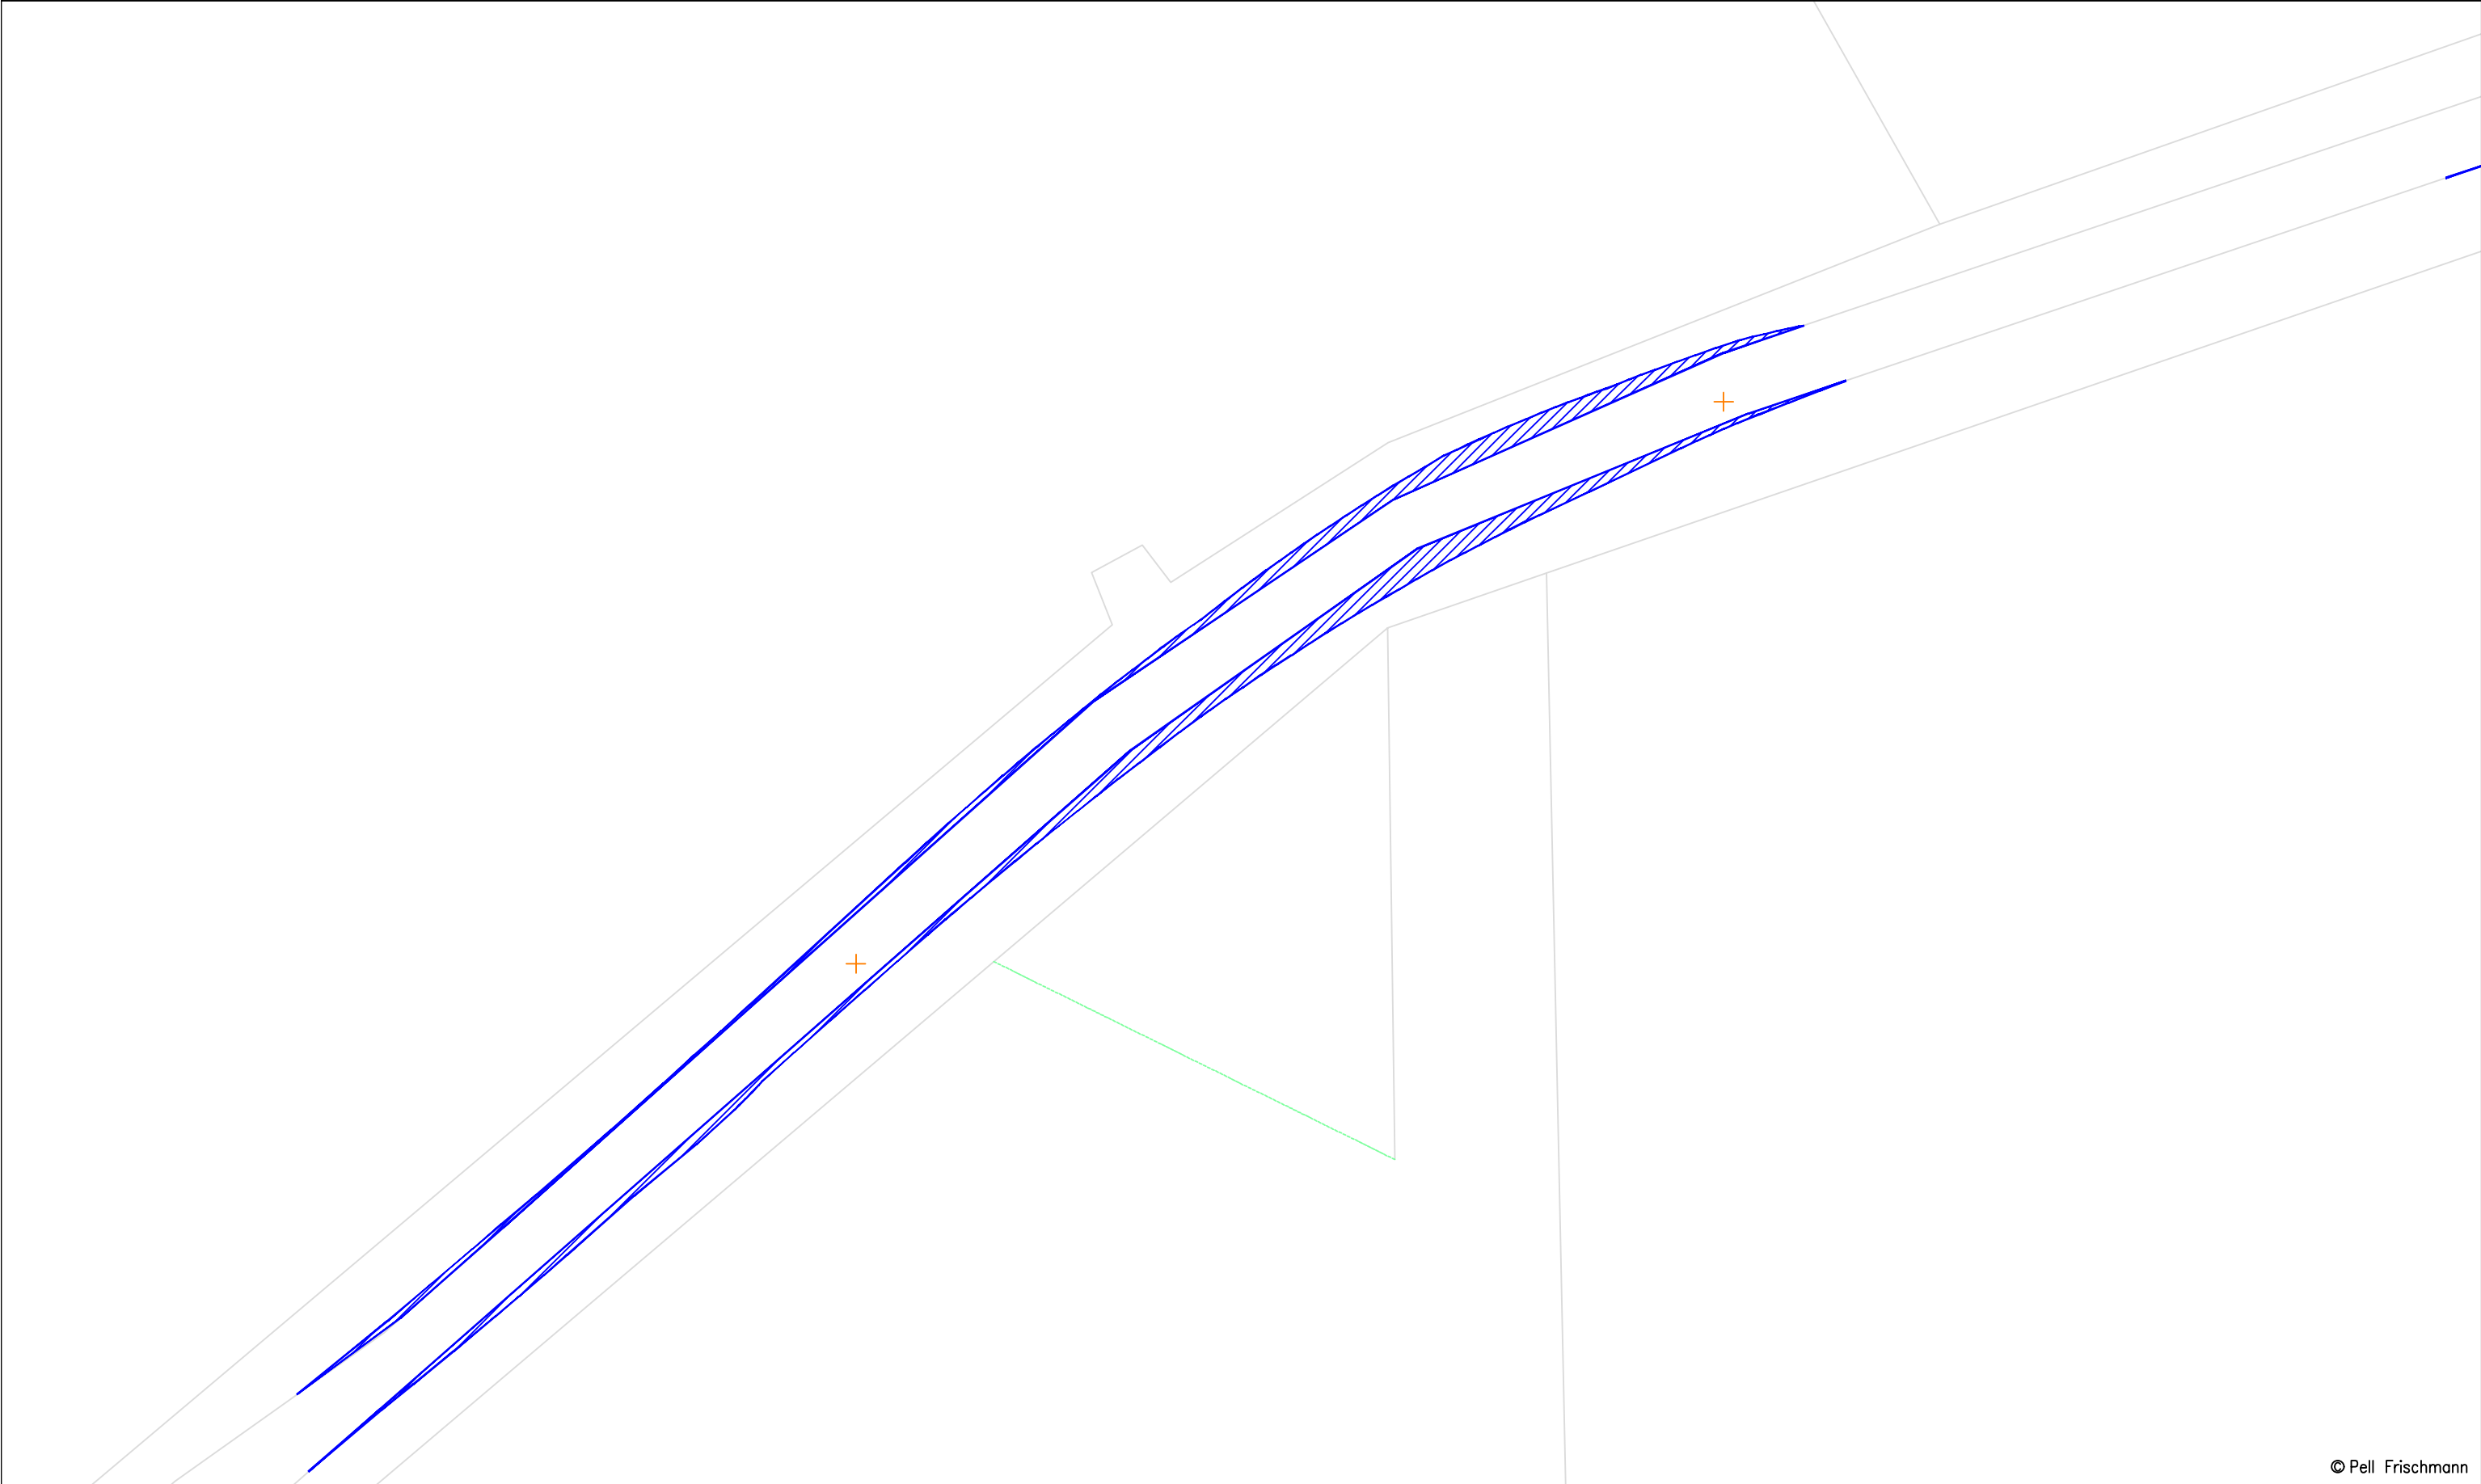


© Pell Frischmann

Pell Frischmann 93 GEORGE STREET, EDINBURGH, EH2 3ES Tel: +44 (0)131 240 1270 Email: pfedinburgh@pellfrischmann.com www.pellfrischmann.com	Project		Coille Beith Wind Farm			Name	Date	Scale		
					Drawn	TO	04/06/2025	1:500 @ A3		
					Designed	GB	04/06/2025	File No. 250603 Coille Beith SPA V172.dwg		
					Checked	GB	04/06/2025	Drawing Status		
Client	Coille Beith Wind Farm Ltd.		Drawing Title		Point of Interest		35		Draft	
Key	SPA Location		Vestas V172 Blade and Tower		Drawing No.		Notes:		Revision	

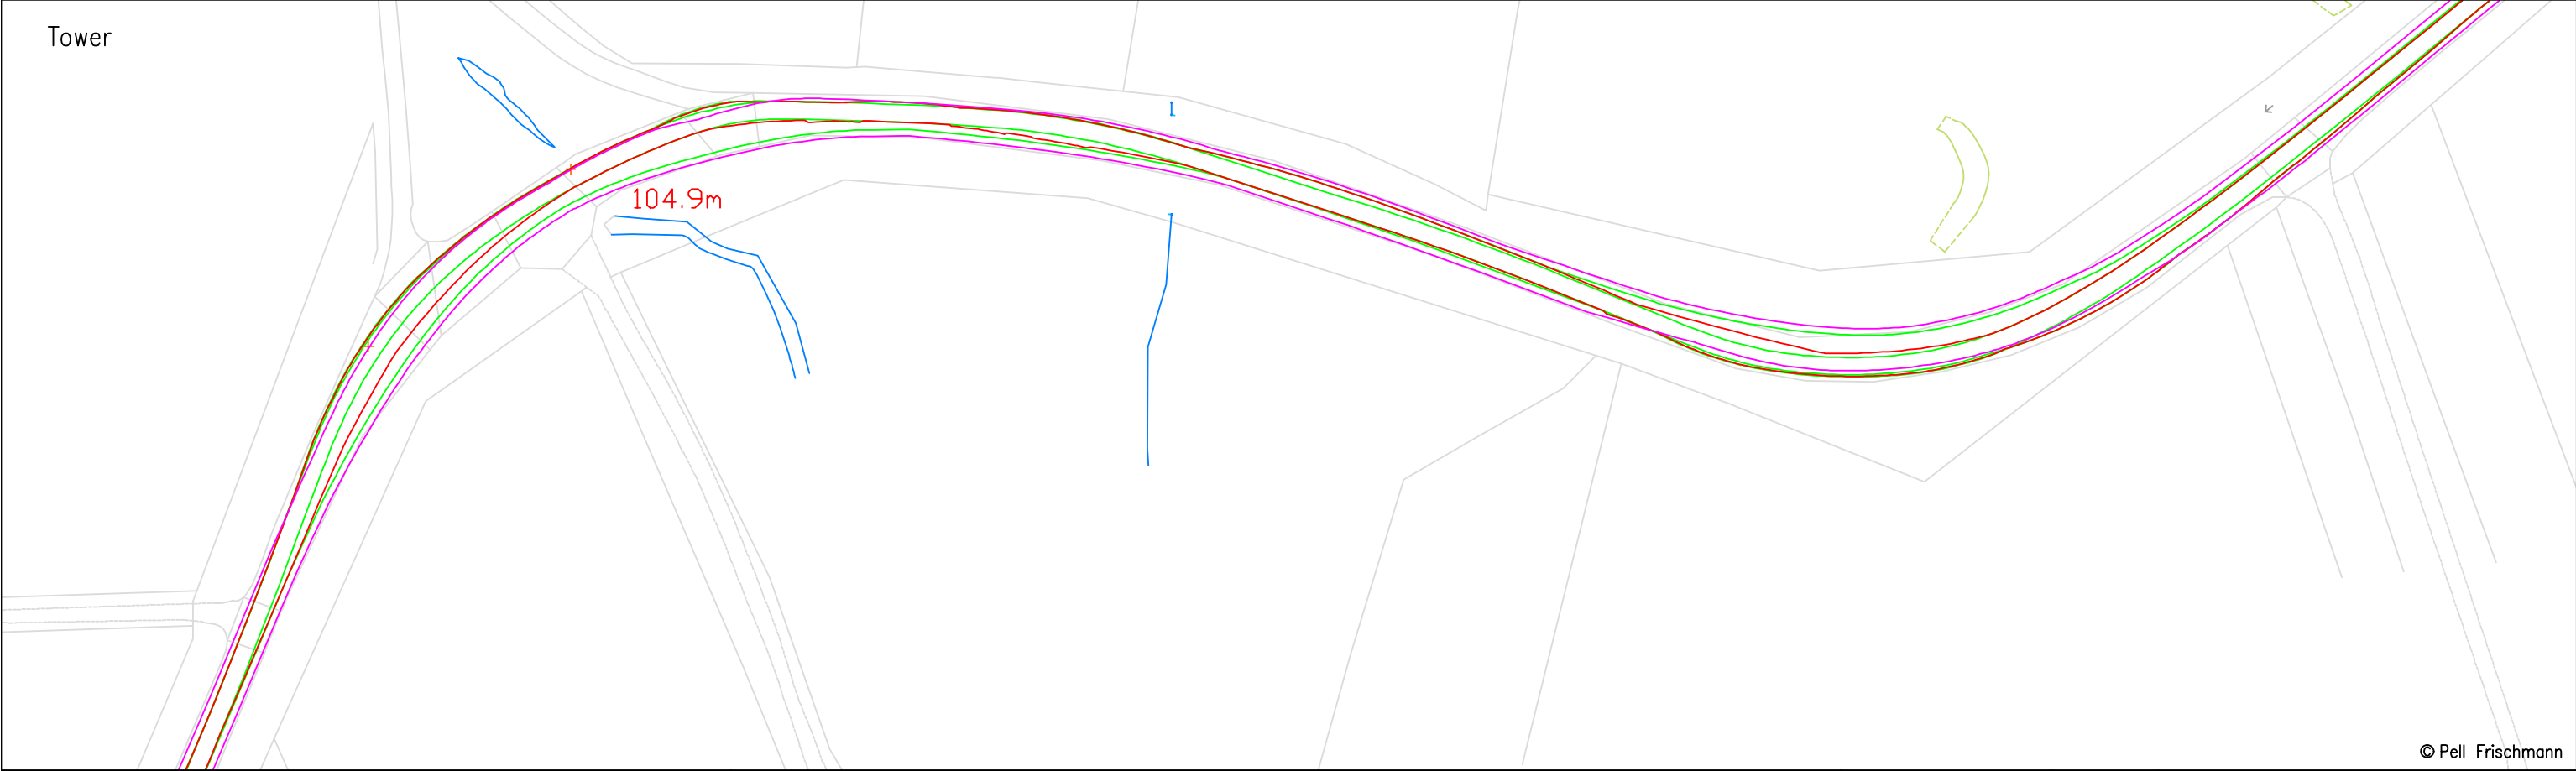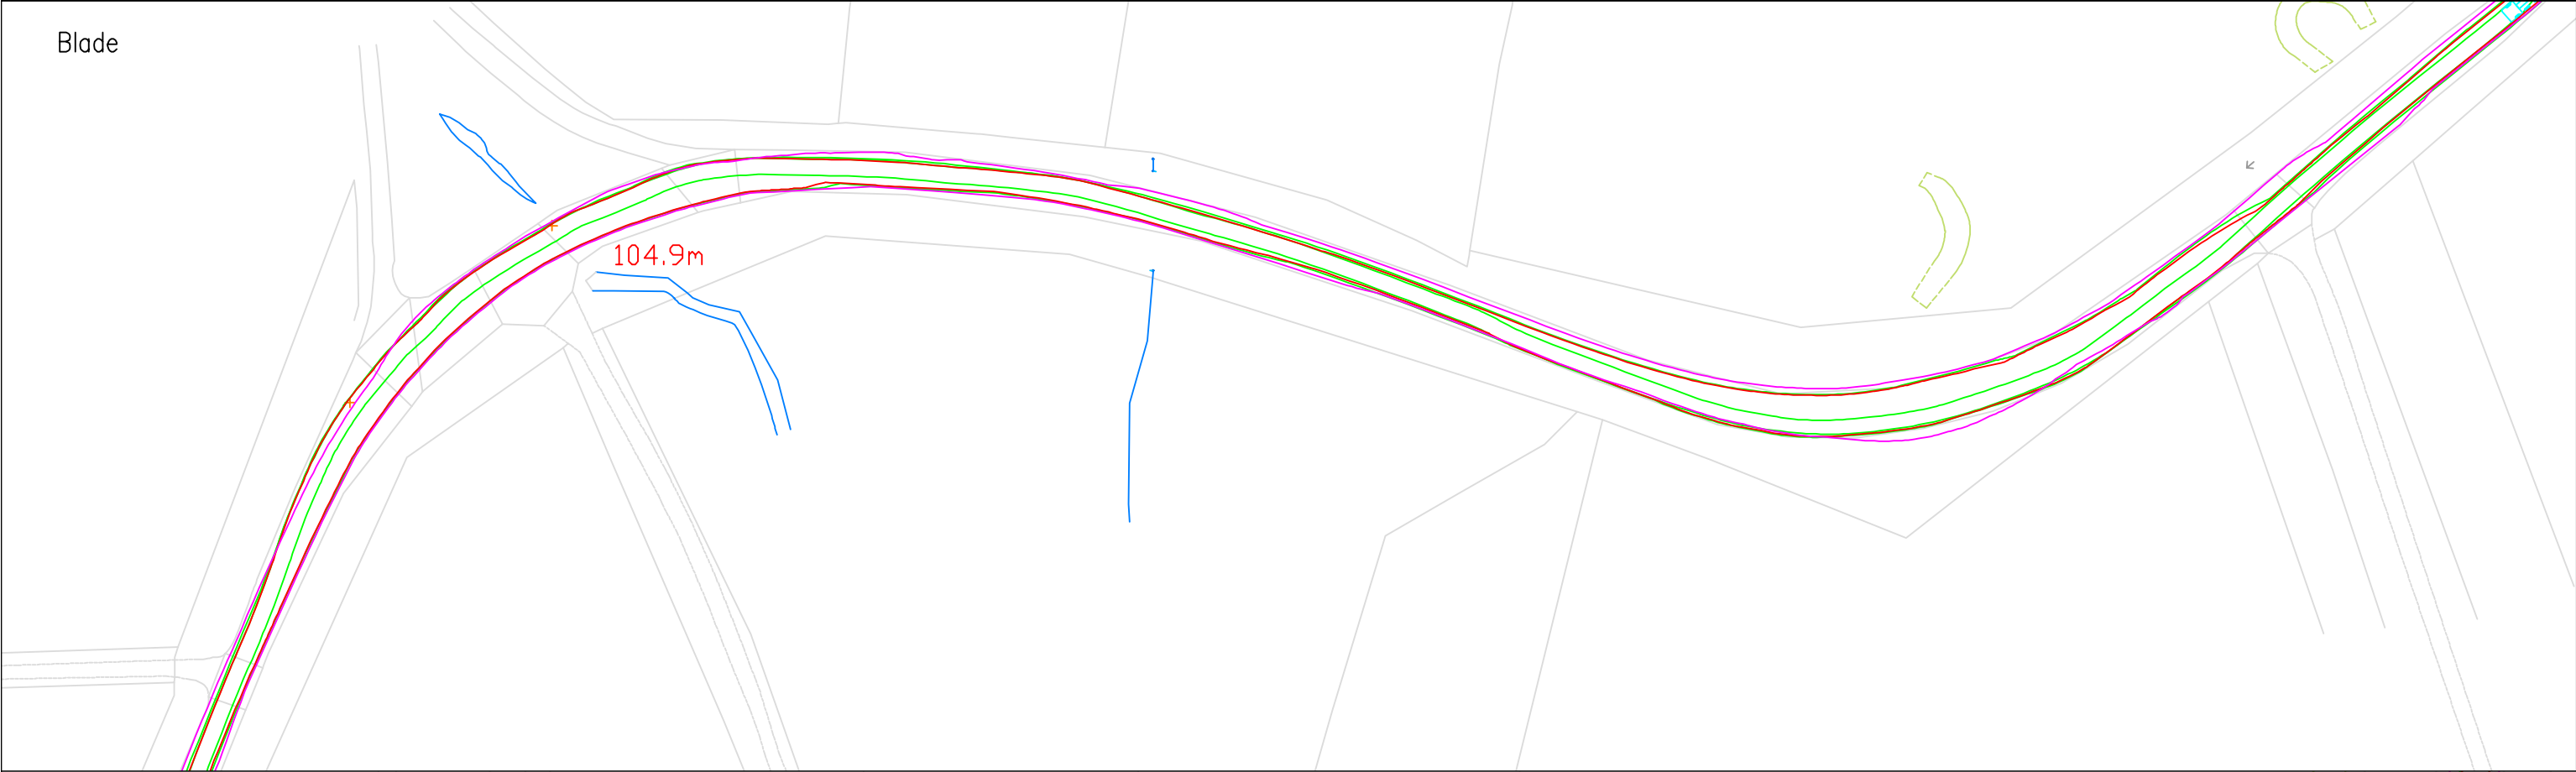


© Pell Frischmann

Pell Frischmann 93 GEORGE STREET, EDINBURGH, EH2 3ES Tel: +44 (0)131 240 1270 Email: pfedinburgh@pellfrischmann.com www.pellfrischmann.com	Project	Coille Beith Wind Farm			Name	Date	Scale		
				Drawn	TO	04/06/2025	1:1000 @ A3		
				Designed	GB	04/06/2025	File No. 250603 Coille Beith SPA V172.dwg		
				Checked	GB	04/06/2025	Drawing Status		
Client	Coille Beith Wind Farm Ltd.	Drawing Title	Vestas V172 Blade and Tower	Point of Interest		36, 37		Draft	
				Drawing No.	Notes:				Revision
Key	Wheel SPA Body SPA Load SPA Indicative Overrun Oversail	SPA Location	A839 Carnich	SK29	1. All mitigation is subject to confirmation through a test run. 2. This is not a construction drawing and is intended for illustration purposes only. 3. All overhead utilities and obstructions should be removed as the blade will be carried in the raised position.				—

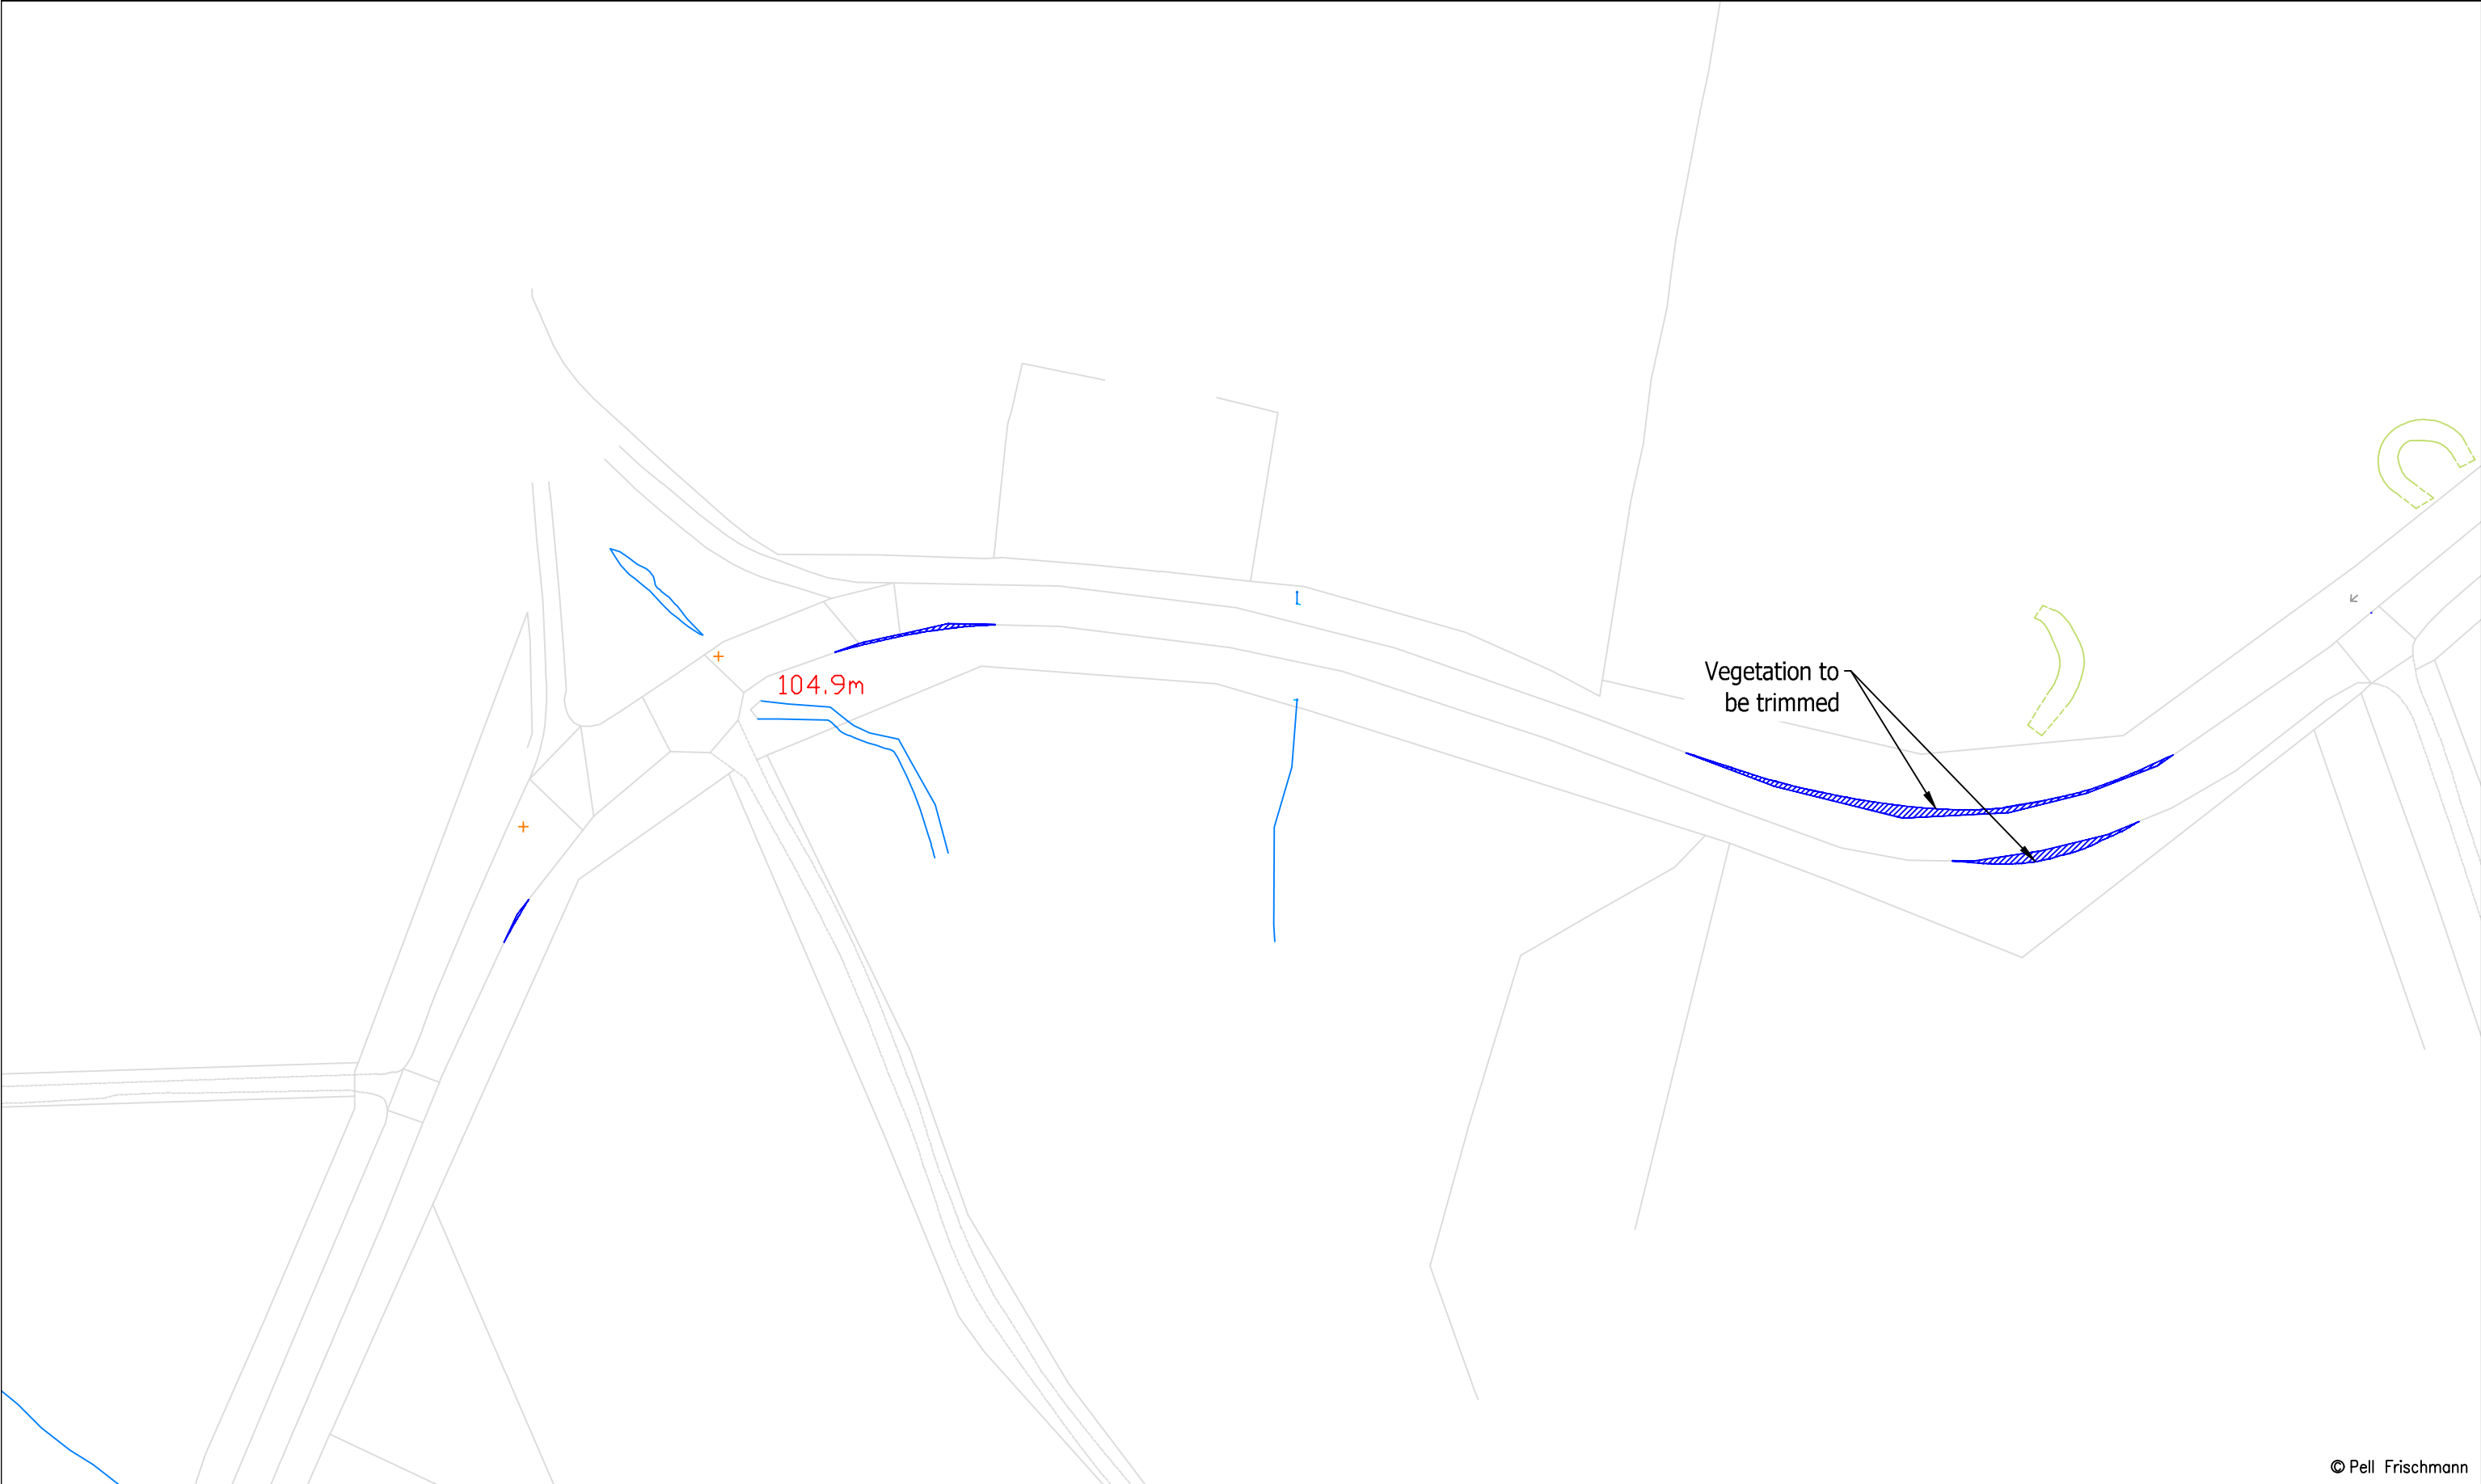

© Pell Frischmann

Pell Frischmann 93 GEORGE STREET, EDINBURGH, EH2 3ES Tel: +44 (0)131 240 1270 Email: pfedinburgh@pellfrischmann.com www.pellfrischmann.com	Project	Coille Beith Wind Farm			Name	Date	Scale			
				Drawn	TO	04/06/2025	1:1000 @ A3			
				Designed	GB	04/06/2025	File No. 250603 Coille Beith SPA V172.dwg			
				Checked	GB	04/06/2025	Drawing Status			
Client	Coille Beith Wind Farm Ltd.	Drawing Title	Vestas V172 Blade and Tower	Point of Interest		36, 37		Draft		
				Drawing No.	Notes:			Revision		
Key	Wheel SPA Body SPA Load SPA Indicative Overrun Oversail	SPA Location	A839 Carnich	SK29A			1. All mitigation is subject to confirmation through a test run. 2. This is not a construction drawing and is intended for illustration purposes only. 3. All overhead utilities and obstructions should be removed as the blade will be carried in the raised position.			—

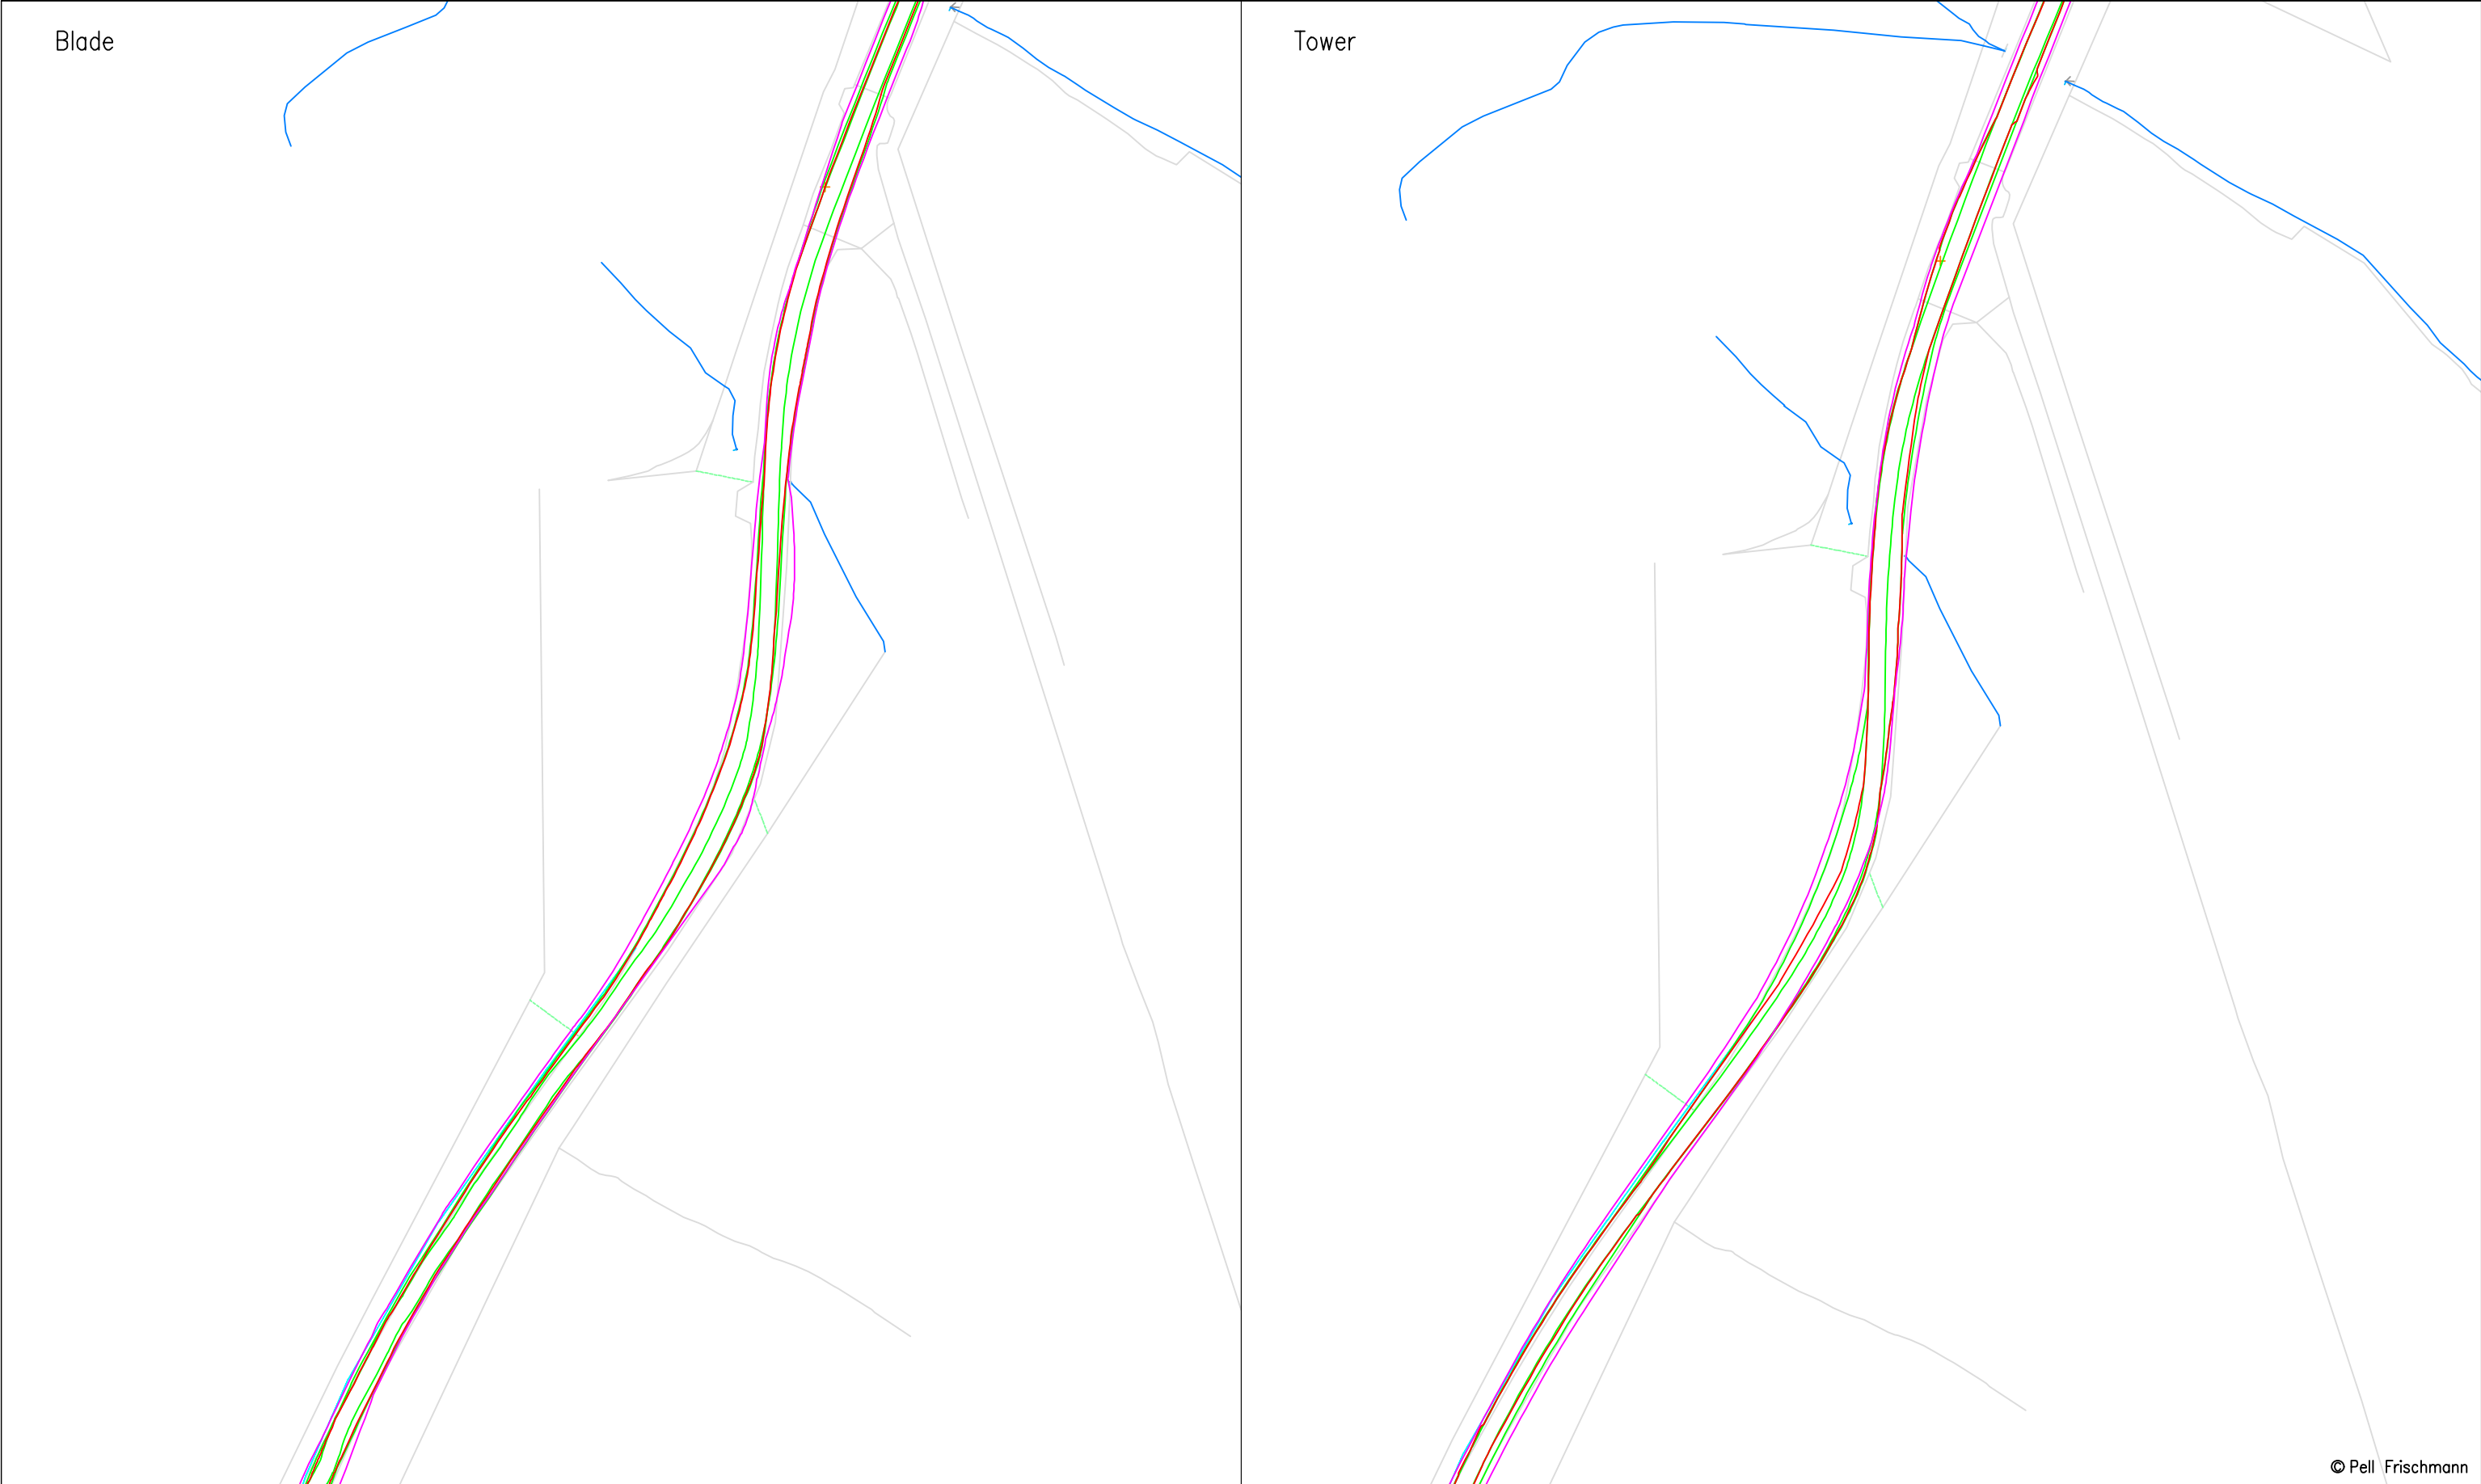

© Pell Frischmann

Pell Frischmann 93 GEORGE STREET, EDINBURGH, EH2 3ES Tel: +44 (0)131 240 1270 Email: pfedinburgh@pellfrischmann.com www.pellfrischmann.com	Project	Coille Beith Wind Farm		Name	Date	Scale		1:1000 @ A3					
			Drawn	TO	04/06/2025	File No. 250603 Coille Beith SPA V172.dwg							
			Designed	GB	04/06/2025								
			Checked	GB	04/06/2025	Drawing Status			Draft				
Client	Coille Beith Wind Farm Ltd.	Drawing Title	Point of Interest		38, 39								
			SPA Location	A839 Carnich	Drawing No.	Notes:		Revision					
SK30	1. All mitigation is subject to confirmation through a test run. 2. This is not a construction drawing and is intended for illustration purposes only. 3. All overhead utilities and obstructions should be removed as the blade will be carried in the raised position.												
Key		Wheel SPA		Body SPA		Load SPA		Indicative		Overrun		Oversail	

The map displays a river section with several distinct boundaries. A green line represents the left bank, while a magenta line outlines a specific area within the river. Inside this magenta area, there are several parallel lines in brown, olive green, and red. A small orange cross marks a point on the red line, labeled 'Blade' in red text. The background is white, and the overall orientation is vertical.


Tower

A

B



© Pell Frischmann

Pell Frischmann 93 GEORGE STREET, EDINBURGH, EH2 3ES Tel: +44 (0)131 240 1270 Email: pfredinburgh@pellfrischmann.com www.pellfrischmann.com	Project	Coille Beith Wind Farm			Name	Date	Scale		1:1000 @ A3		
		Drawing Title	Vestas V172 Blade and Tower	Drawn	TO	04/06/2025	File No.	250603 Coille Beith SPA V172.dwg			
				Designed	GB	04/06/2025					
				Checked	GB	04/06/2025					
Client	Coille Beith Wind Farm Ltd.	Point of Interest	40, 41		Drawing Status		Draft				
			Drawing No.	Notes:					Revision		
Key	SPA Location	A839 Gruids	SK31		1. All mitigation is subject to confirmation through a test run. 2. This is not a construction drawing and is intended for illustration purposes only. 3. All overhead utilities and obstructions should be removed as the blade will be carried in the raised position.					—	

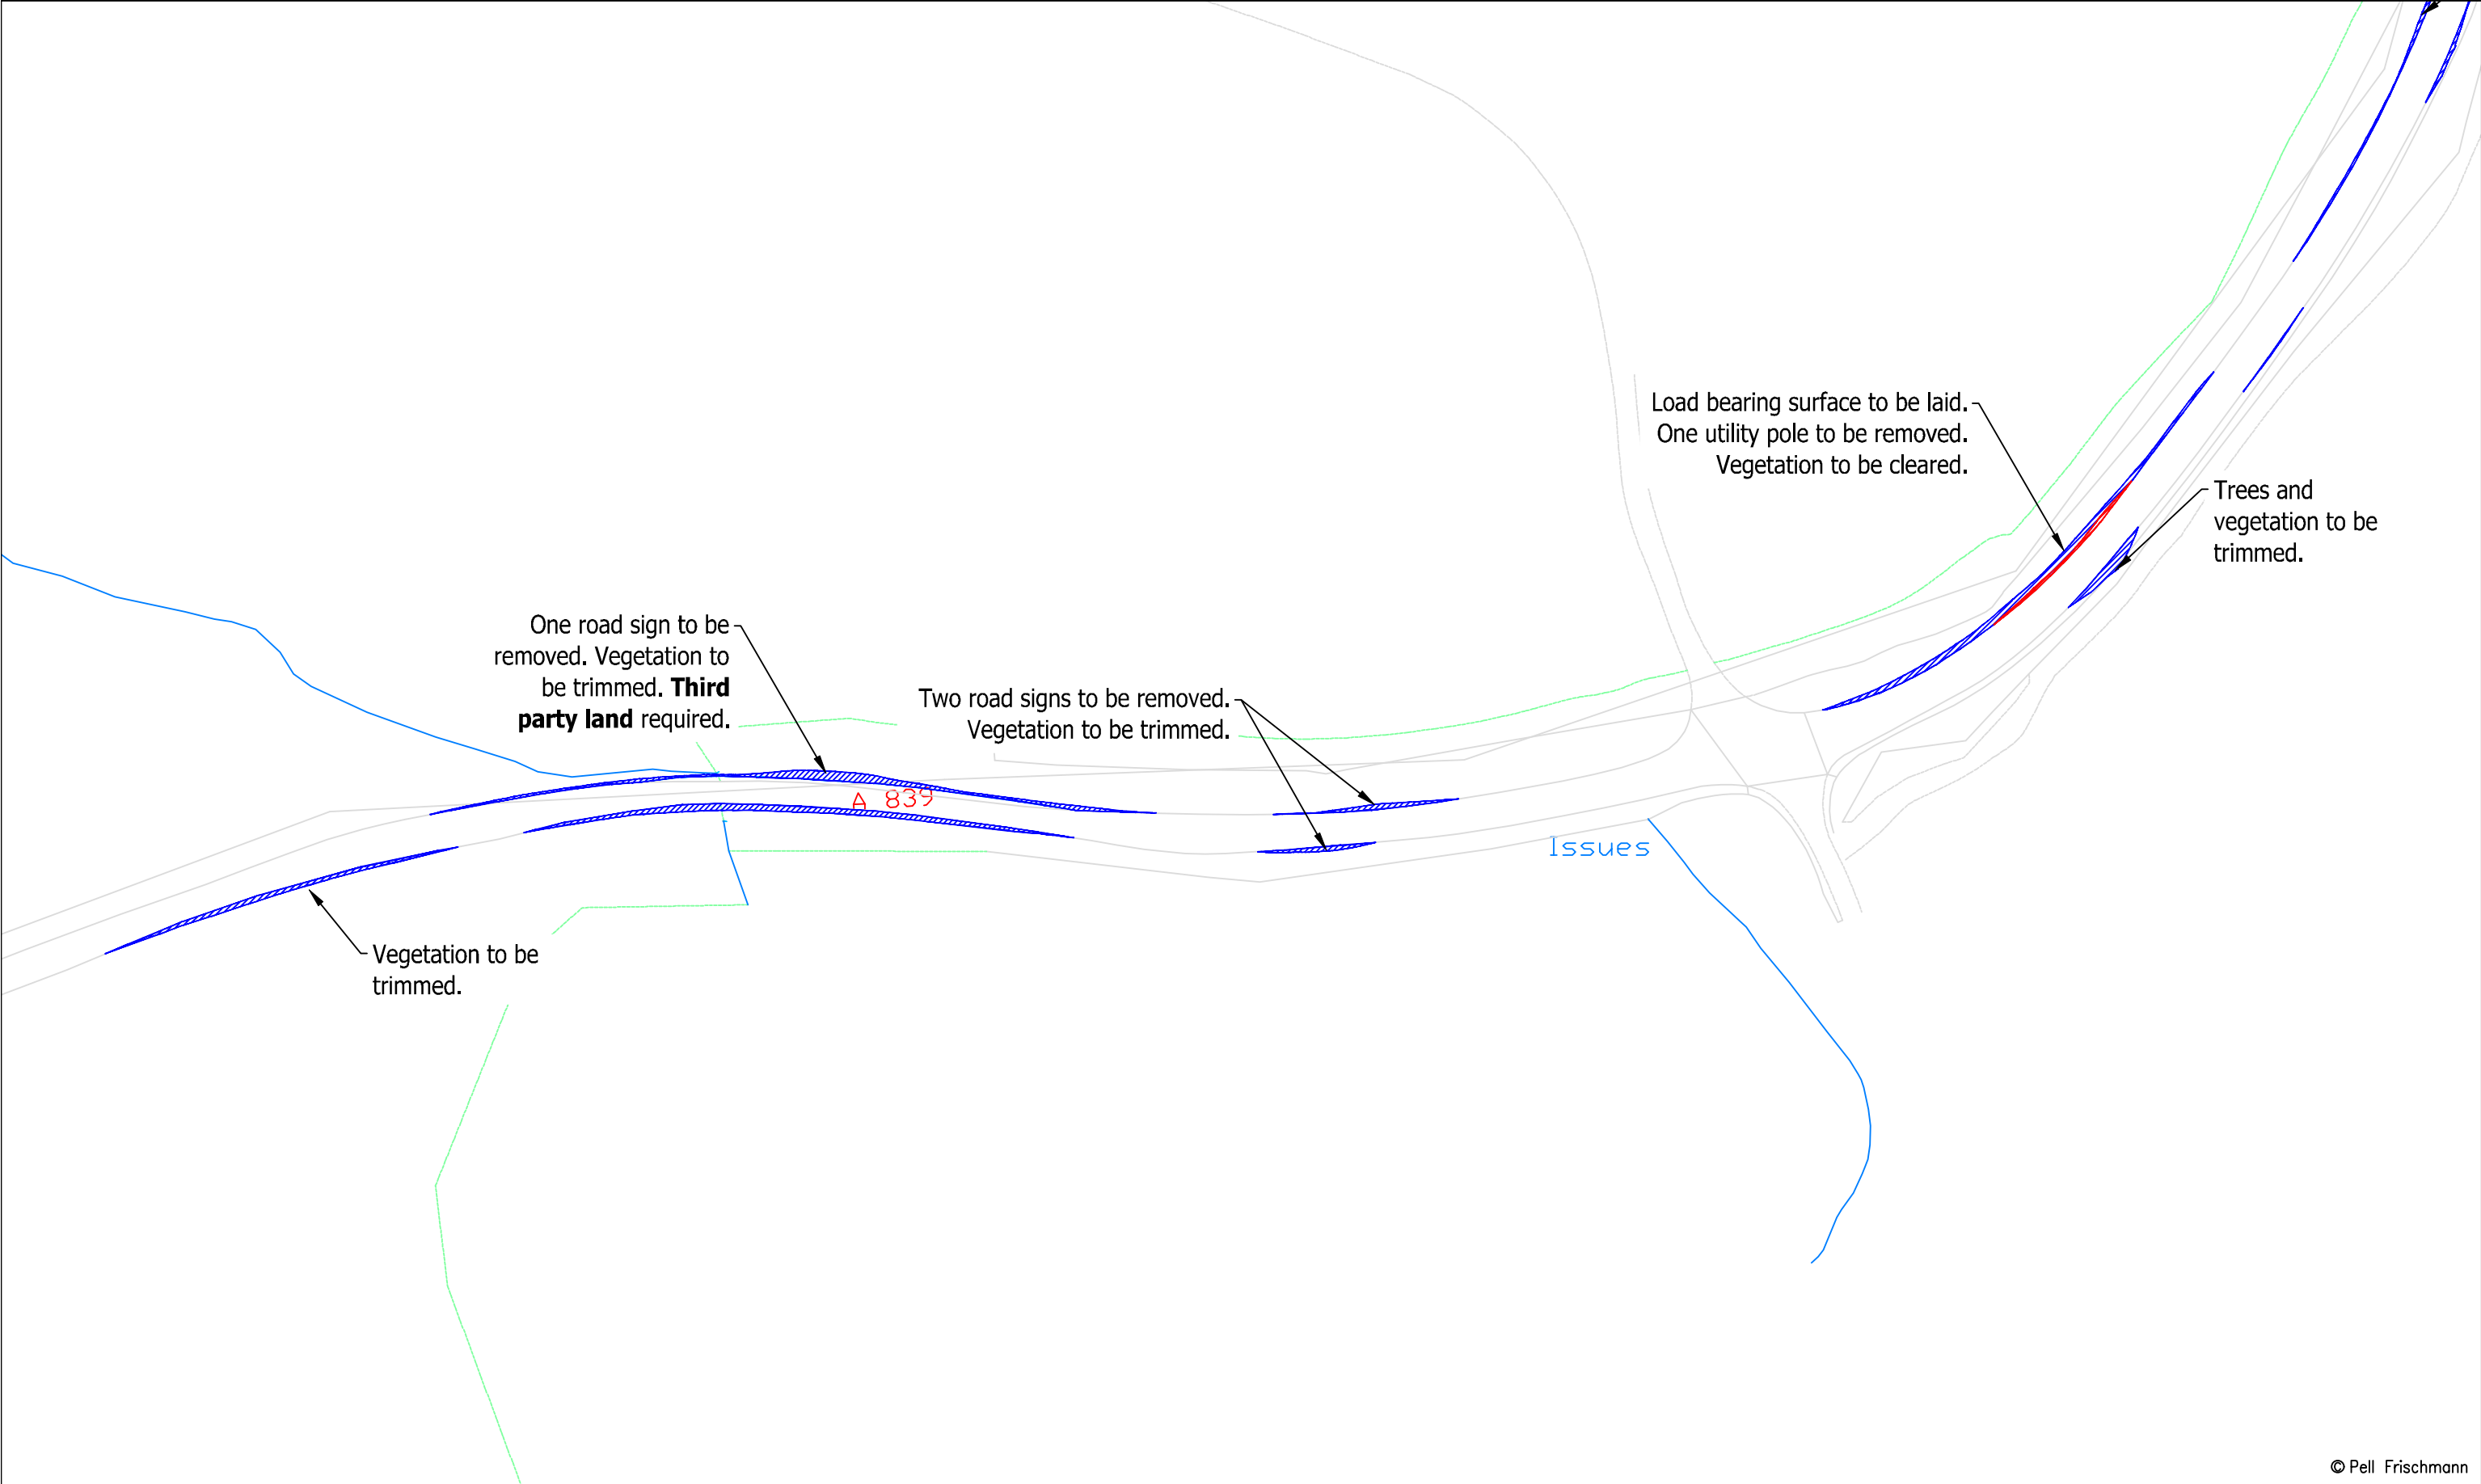


© Pell Frischmann

Pell Frischmann 93 GEORGE STREET, EDINBURGH, EH2 3ES Tel: +44 (0)131 240 1270 Email: pfedinburgh@pellfrischmann.com www.pellfrischmann.com	Project	Coille Beith Wind Farm			Name	Date	Scale		
				Drawn	TO	04/06/2025	1:1000 @ A3		
				Designed	GB	04/06/2025	File No. 250603 Coille Beith SPA V172.dwg		
				Checked	GB	04/06/2025	Drawing Status		
Client	Coille Beith Wind Farm Ltd.	Drawing Title		Point of Interest		42, 43		Draft	
		SPA Location		Drawing No.		Notes:		Revision	
Key		A839 Gruids Wood		SK32A		1. All mitigation is subject to confirmation through a test run. 2. This is not a construction drawing and is intended for illustration purposes only. 3. All overhead utilities and obstructions should be removed as the blade will be carried in the raised position.		—	
Wheel SPA									
Body SPA									
Load SPA									
Indicative									
Overrun									
Oversail									

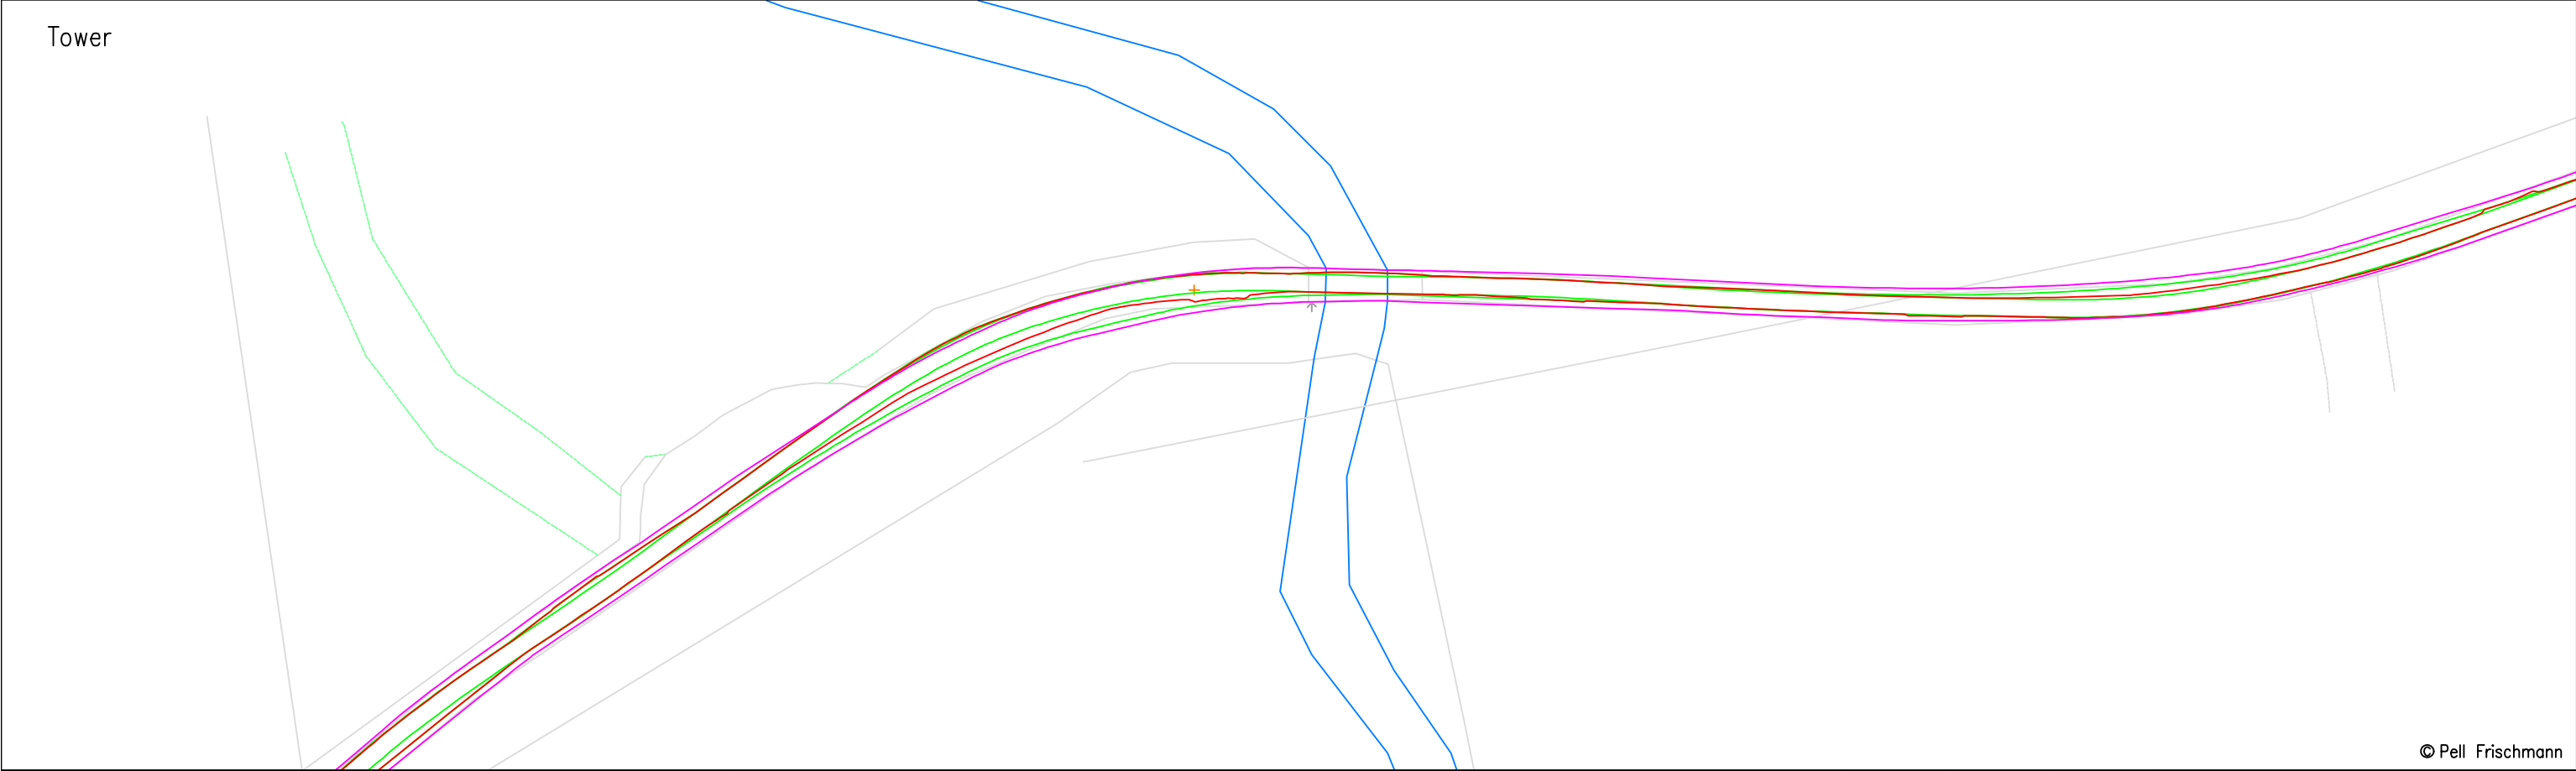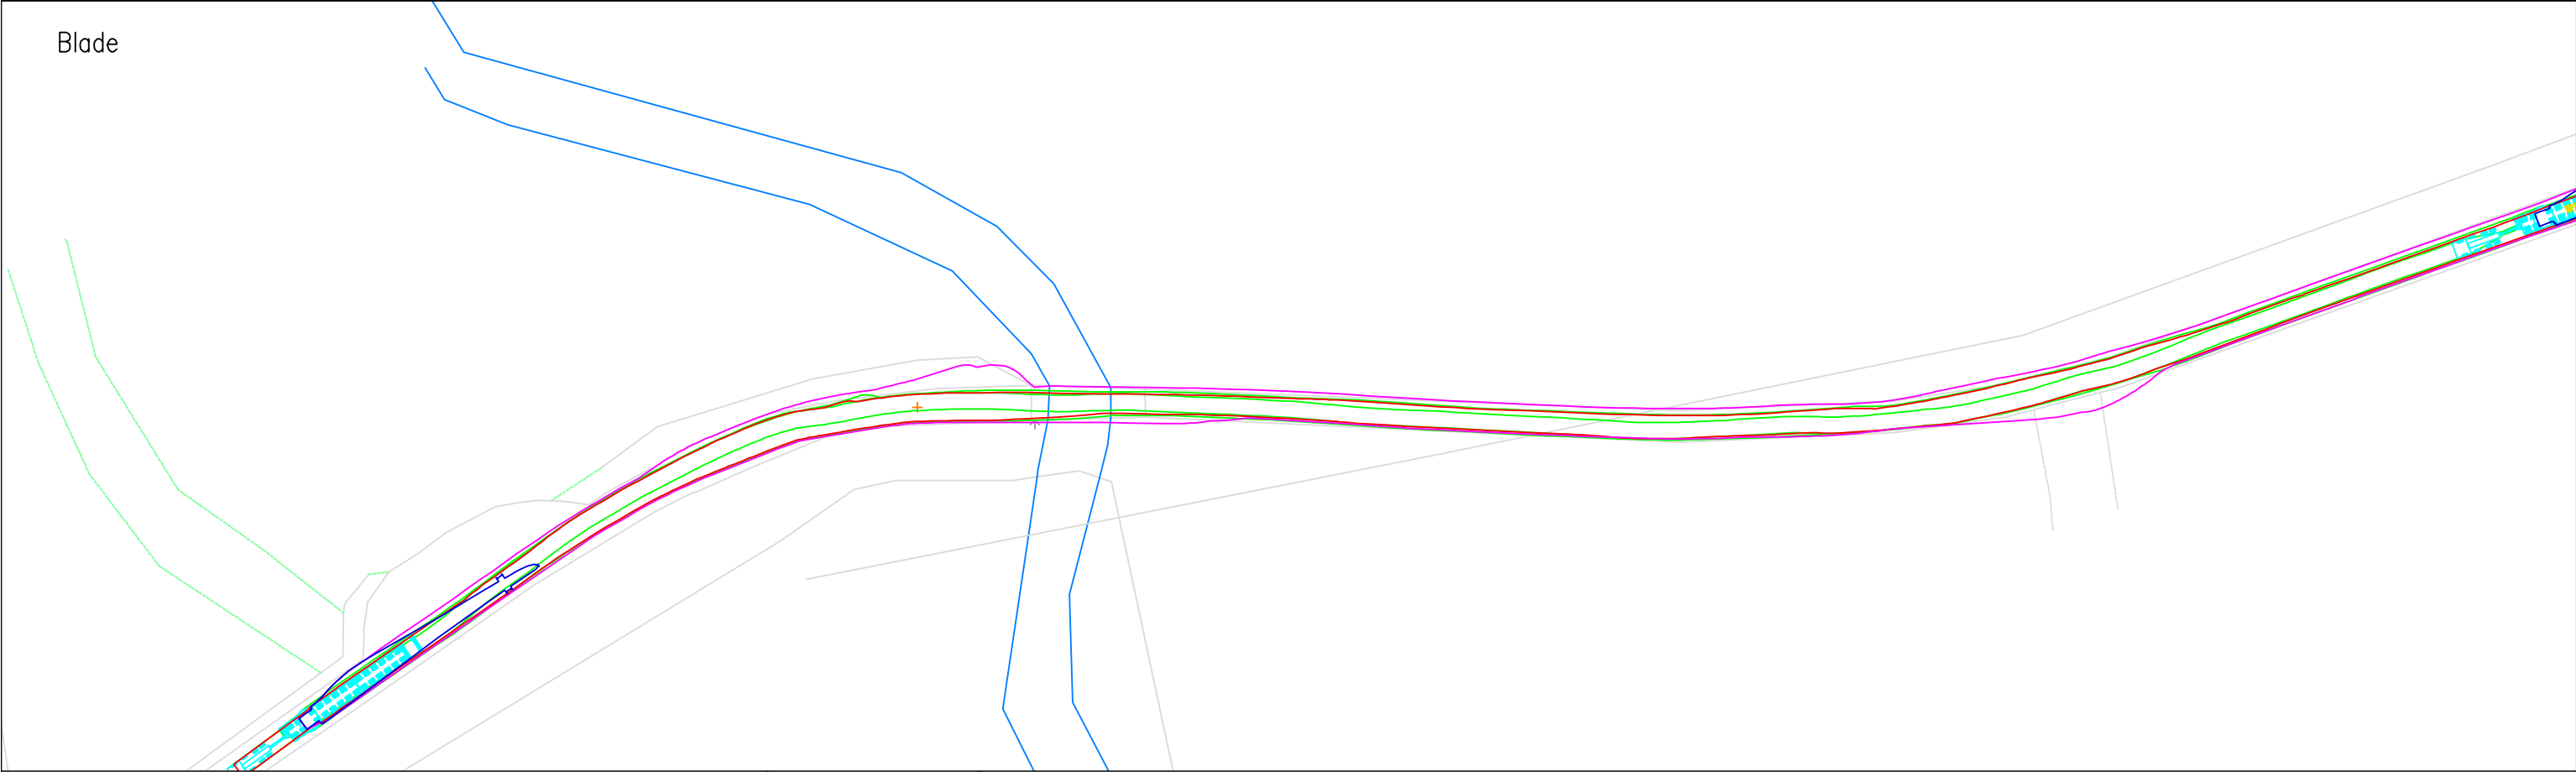

© Pell Frischmann


Pell Frischmann 93 GEORGE STREET, EDINBURGH, EH2 3ES Tel: +44 (0)131 240 1270 Email: pfedinburgh@pellfrischmann.com www.pellfrischmann.com						Project		Coille Beith Wind Farm				Name		Date		Scale		1:1000 @ A3	
										Drawn		TO		04/06/2025		File No. 250603 Coille Beith SPA V172.dwg			
										Designed		GB		04/06/2025					
										Checked		GB		04/06/2025		Drawing Status		Draft	
Client						Coille Beith Wind Farm Ltd.		Drawing Title		Vestas V172 Blade and Tower		Point of Interest		44					
Key Wheel SPA Body SPA Load SPA Indicative Overrun Oversail						SPA Location		A839 Braemore		Drawing No.		SK33		Notes:		Revision			
												1. All mitigation is subject to confirmation through a test run.		2. This is not a construction drawing and is intended for illustration purposes only.		3. All overhead utilities and obstructions should be removed as the blade will be carried in the raised position.		—	

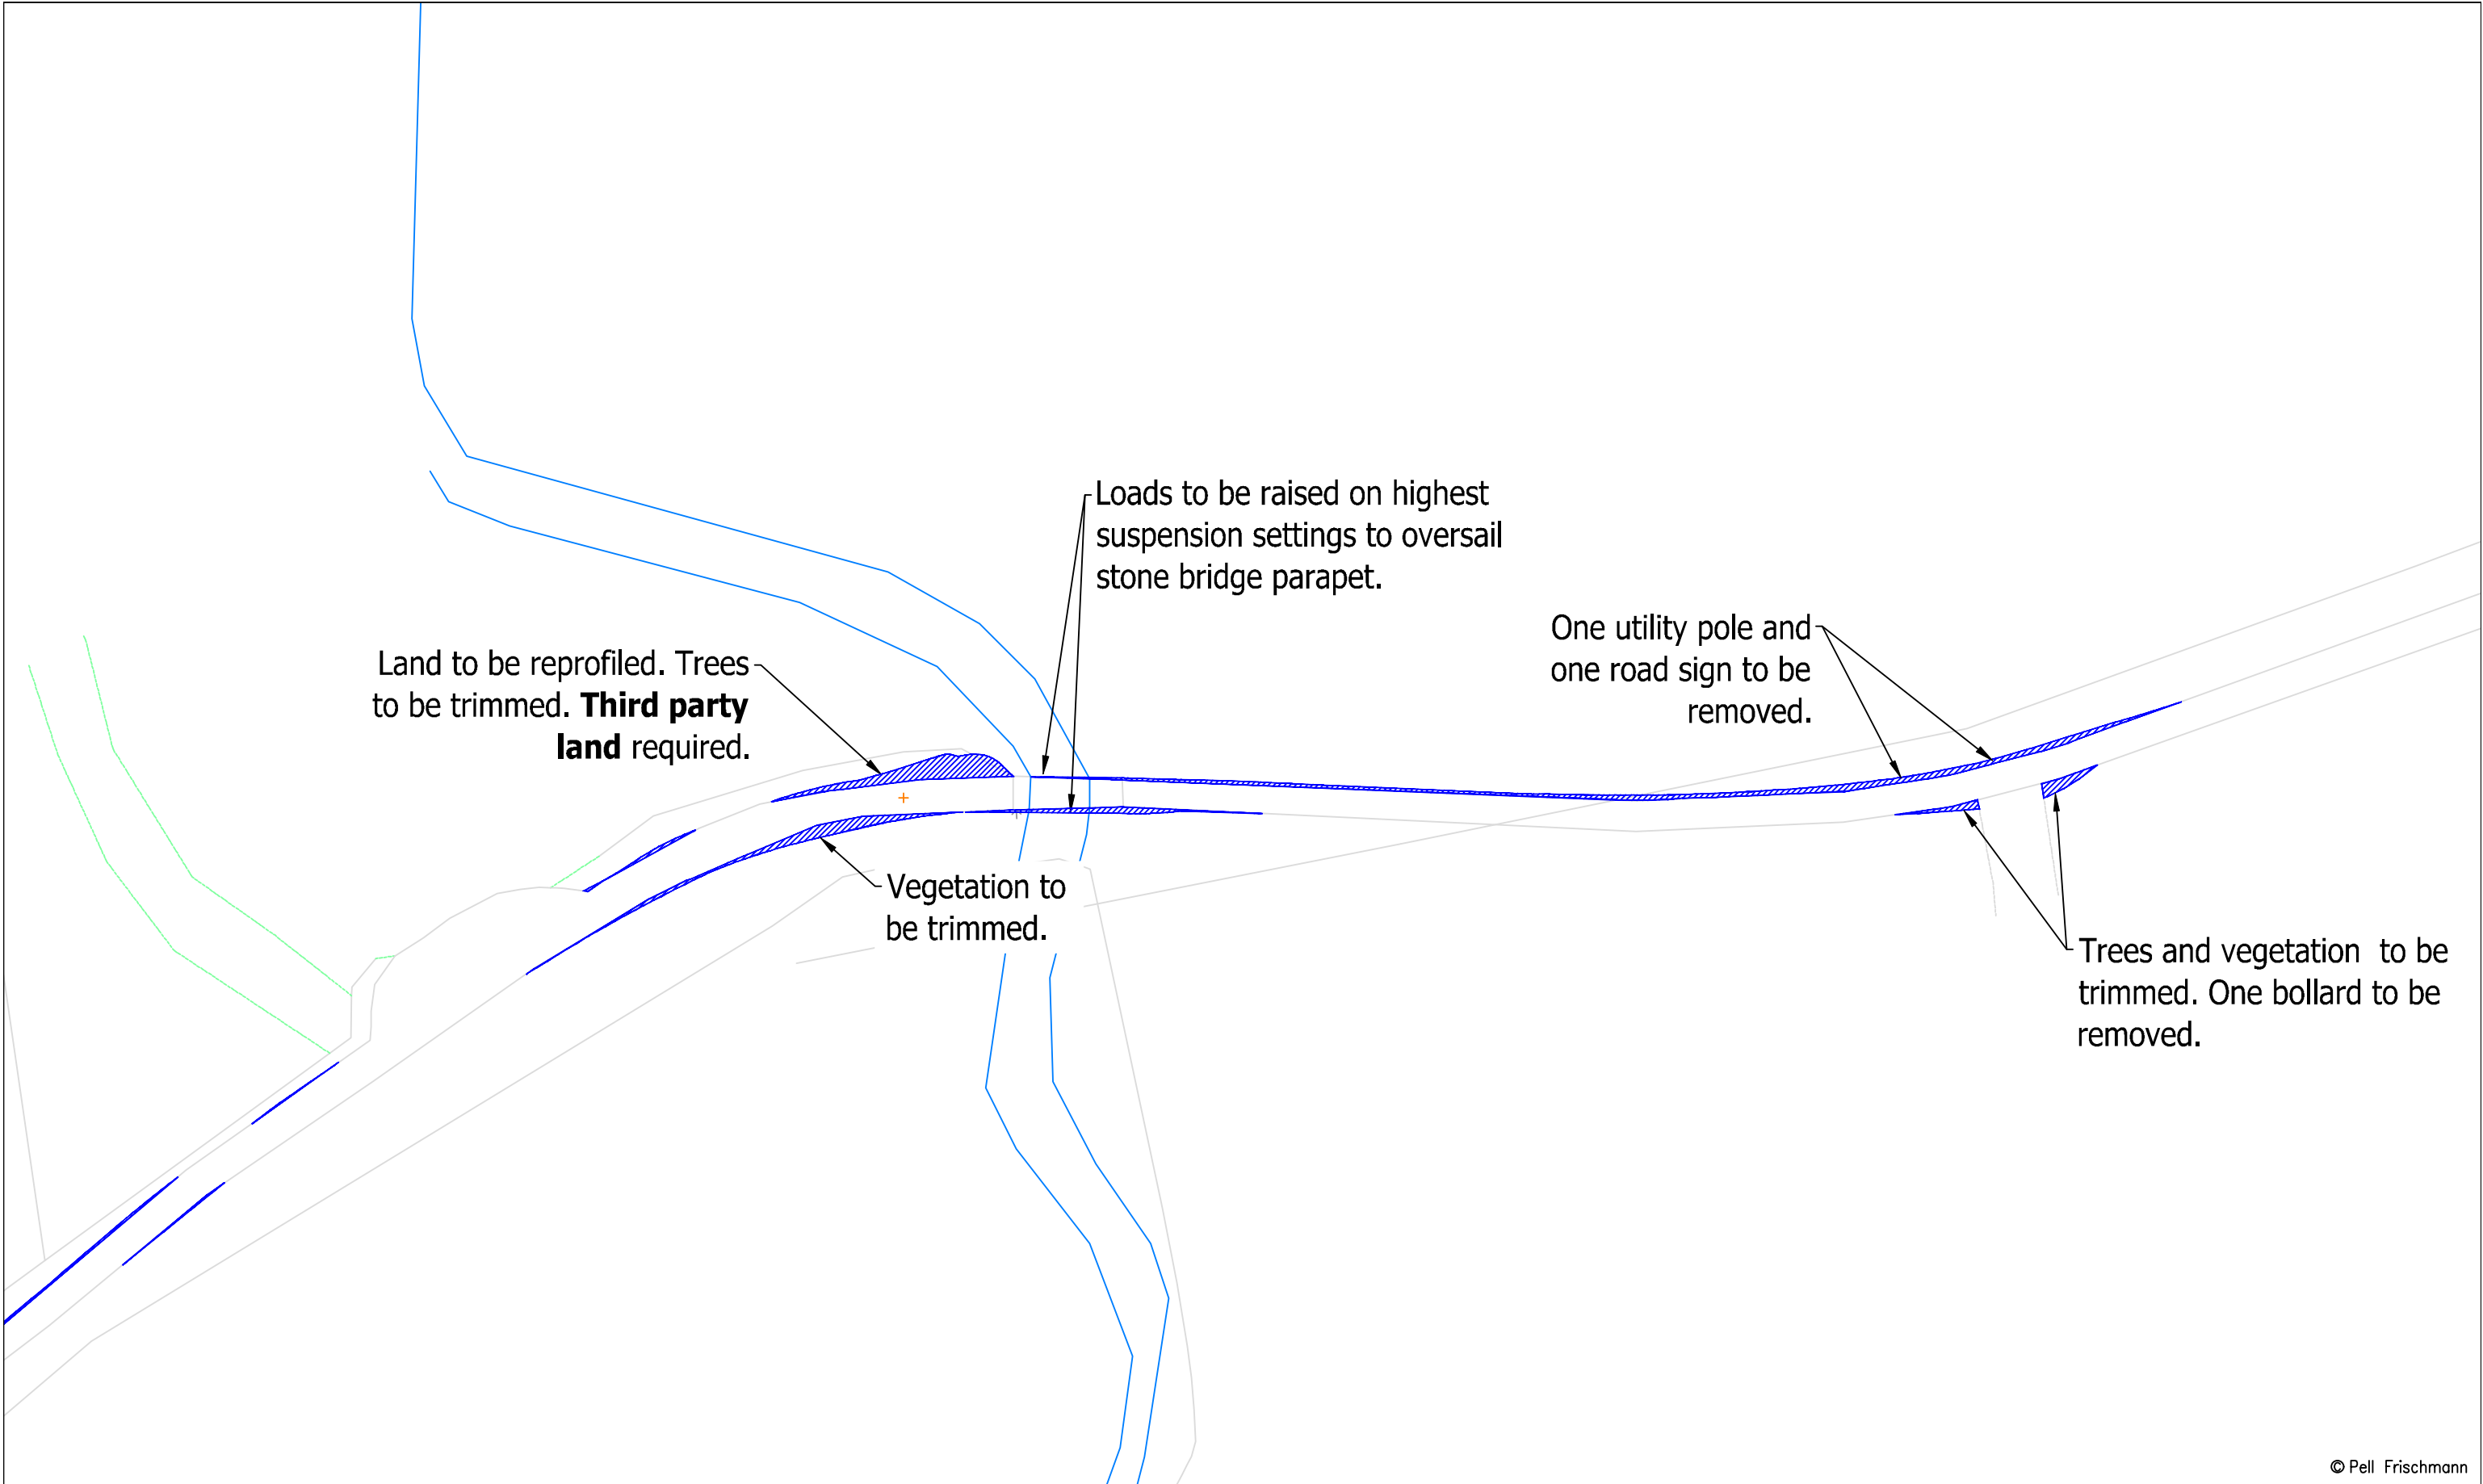

© Pell Frischmann


Pell Frischmann 93 GEORGE STREET, EDINBURGH, EH2 3ES Tel: +44 (0)131 240 1270 Email: pfedinburgh@pellfrischmann.com www.pellfrischmann.com	Project	Coille Beith Wind Farm			Name	Date	Scale	
				Drawn	TO	04/06/2025	1:1000 @ A3	
				Designed	GB	04/06/2025	File No. 250603 Coille Beith SPA V172.dwg	
				Checked	GB	04/06/2025	Drawing Status	
Client	Coille Beith Wind Farm Ltd.	Drawing Title	Vestas V172 Blade and Tower	Point of Interest		44	Draft	
				Drawing No.	Notes:			Revision
Key	Wheel SPA Body SPA Load SPA Indicative Overrun Oversail	SPA Location	A839 Braemore	SK33A	1. All mitigation is subject to confirmation through a test run. 2. This is not a construction drawing and is intended for illustration purposes only. 3. All overhead utilities and obstructions should be removed as the blade will be carried in the raised position.			—

Blade

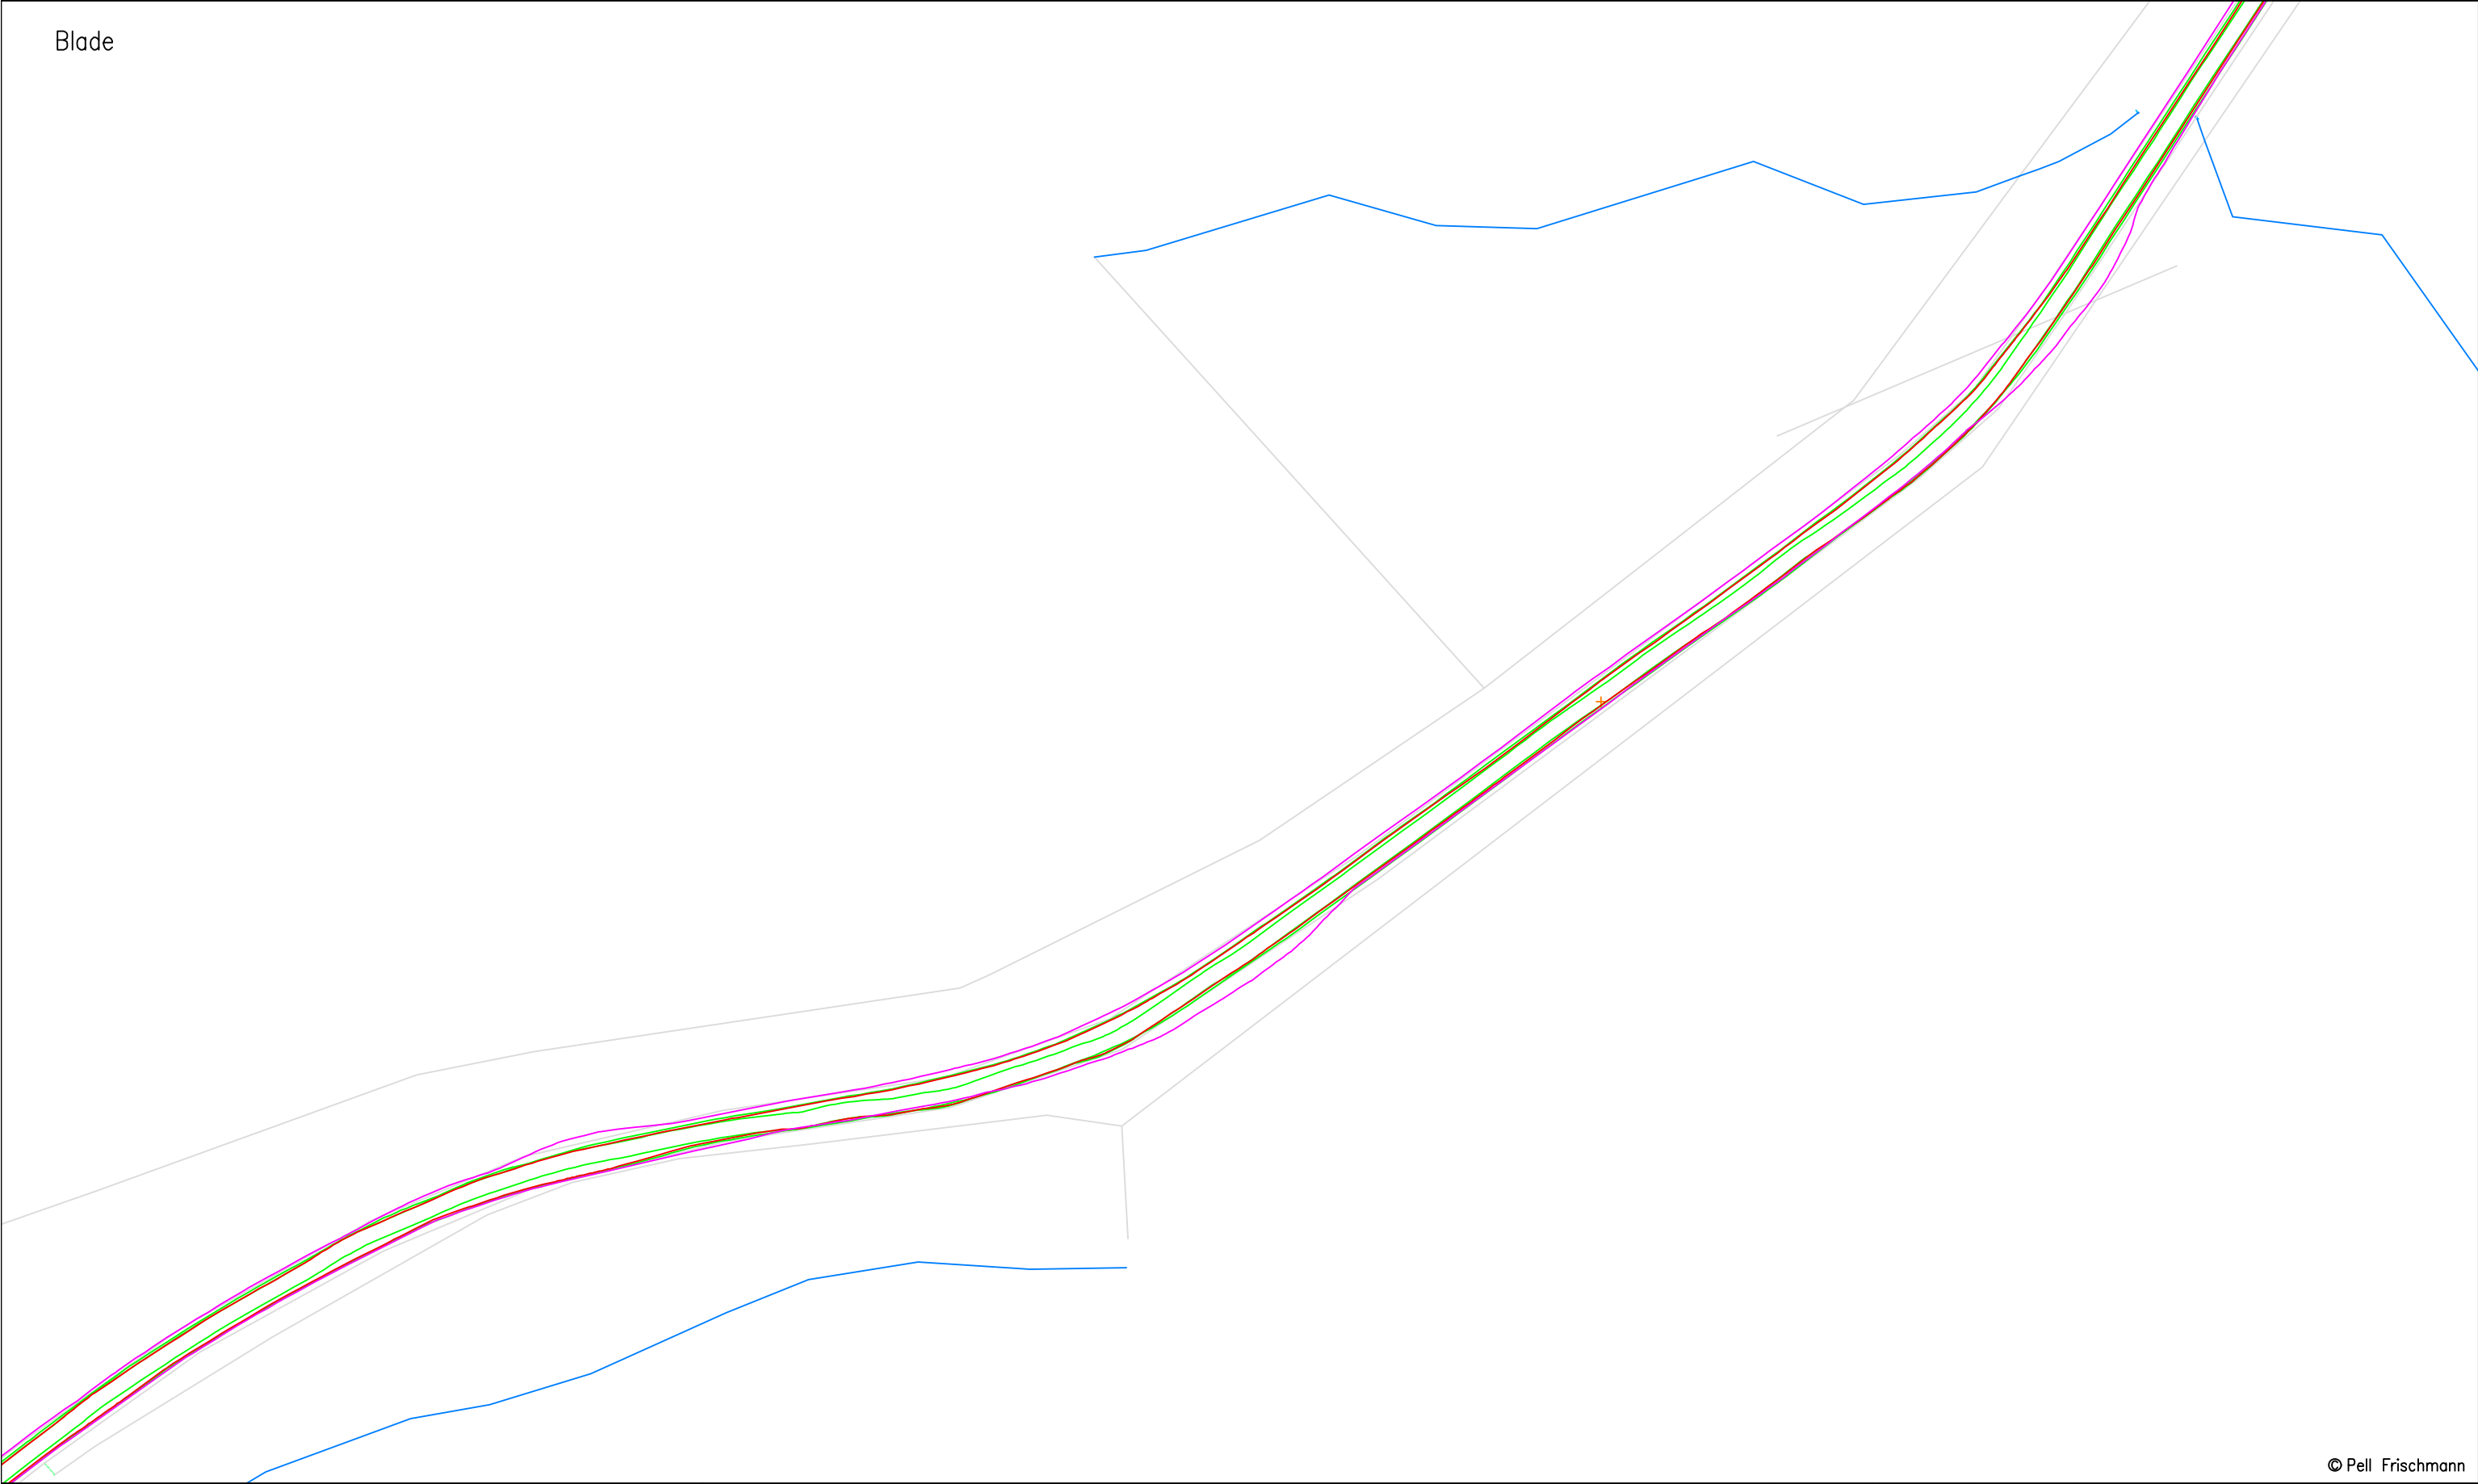


© Pell Frischmann

Pell Frischmann 93 GEORGE STREET, EDINBURGH, EH2 3ES Tel: +44 (0)131 240 1270 Email: pfedinburgh@pellfrischmann.com www.pellfrischmann.com	Project			Name	Date	Scale			
		Coille Beith Wind Farm		Drawn	TO	04/06/2025	1:1000 @ A3		
				Designed	GB	04/06/2025	File No. 250603 Coille Beith SPA V172.dwg		
				Checked	GB	04/06/2025	Drawing Status		
Client	Coille Beith Wind Farm Ltd.	Drawing Title	Vestas V172 Blade and Tower	Point of Interest		45, 46		Draft	
				Drawing No.	Notes: 1. All mitigation is subject to confirmation through a test run. 2. This is not a construction drawing and is intended for illustration purposes only. 3. All overhead utilities and obstructions should be removed as the blade will be carried in the raised position.				Revision
Key	Wheel SPA Body SPA Load SPA Indicative Overrun Oversail	SPA Location	A839 Meall a Ghruididh	SK34		—			

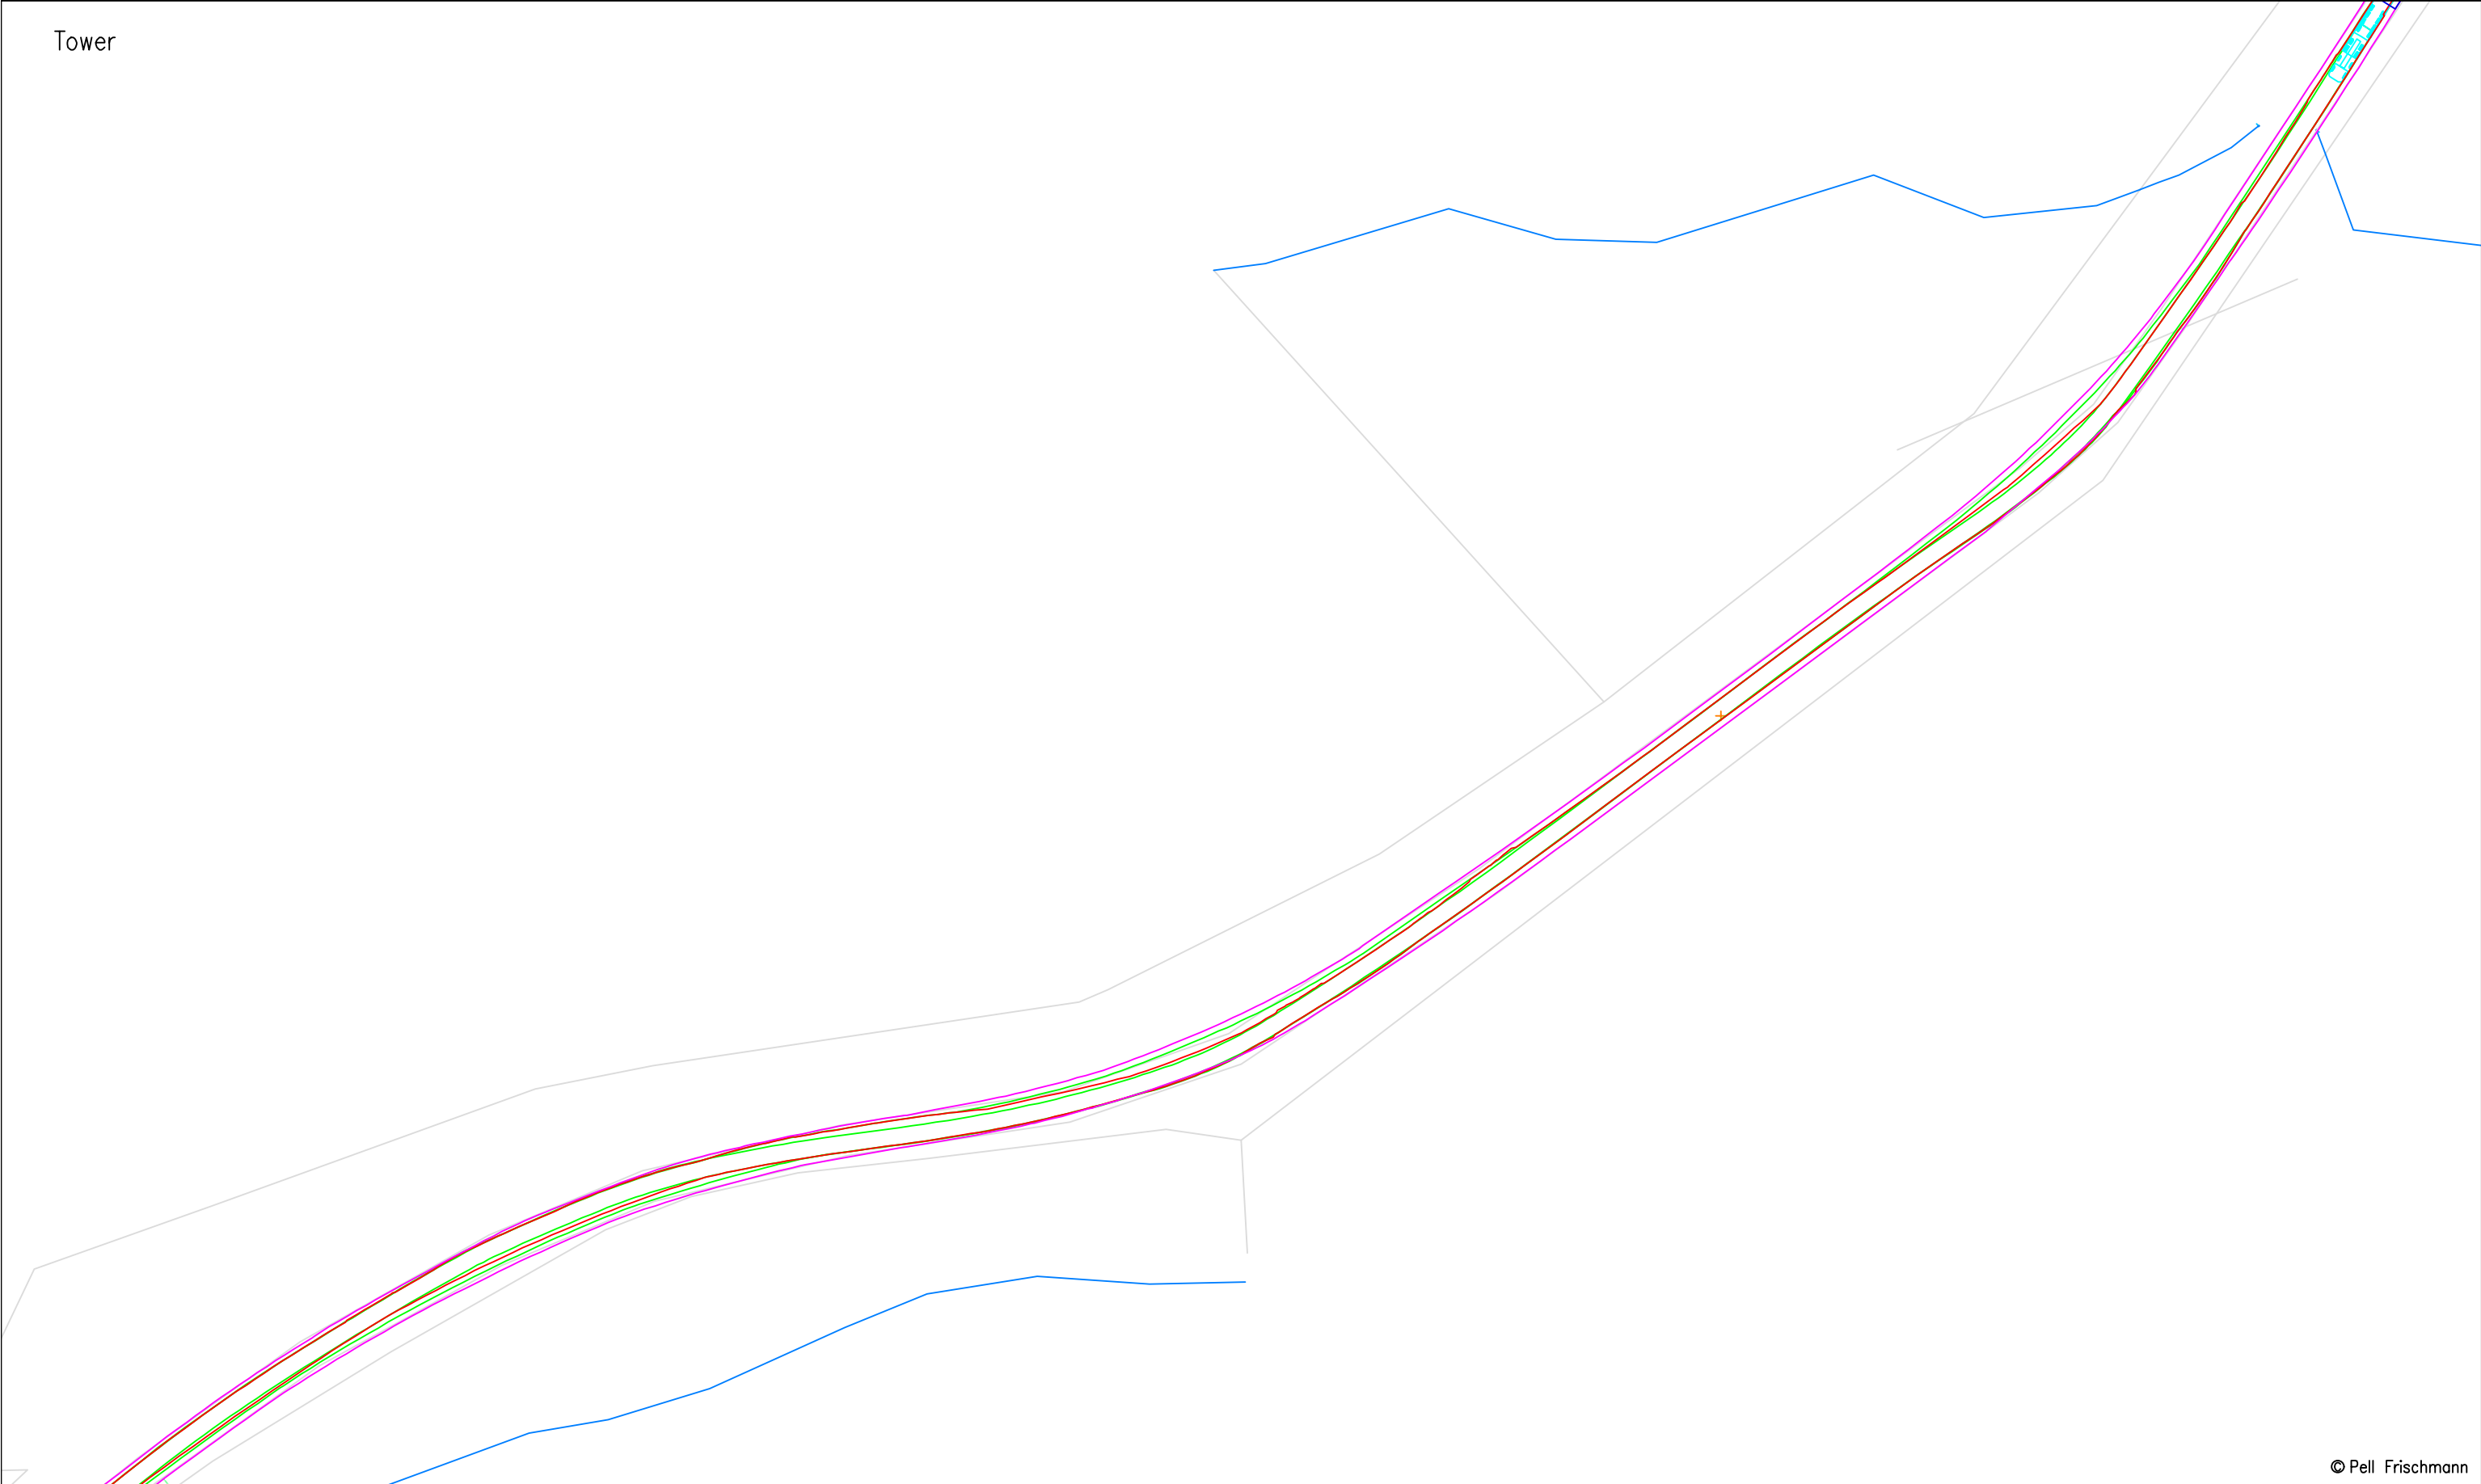


© Pell Frischmann

Pell Frischmann 93 GEORGE STREET, EDINBURGH, EH2 3ES Tel: +44 (0)131 240 1270 Email: pfedinburgh@pellfrischmann.com www.pellfrischmann.com	Project	Coille Beith Wind Farm		Name	Date	Scale				
			Drawn	TO	04/06/2025	1:1000 @ A3				
			Designed	GB	04/06/2025	File No. 250603 Coille Beith SPA V172.dwg				
			Checked	GB	04/06/2025	Drawing Status				
Client	Coille Beith Wind Farm Ltd.	Drawing Title	Vestas V172 Blade and Tower	Point of Interest		45, 46		Draft		
				Drawing No.	Notes:			Revision		
Key	Wheel SPA Body SPA Load SPA Indicative Overrun Oversail	SPA Location	A839 Meall a Ghruididh	SK34A		1. All mitigation is subject to confirmation through a test run. 2. This is not a construction drawing and is intended for illustration purposes only. 3. All overhead utilities and obstructions should be removed as the blade will be carried in the raised position.			—	

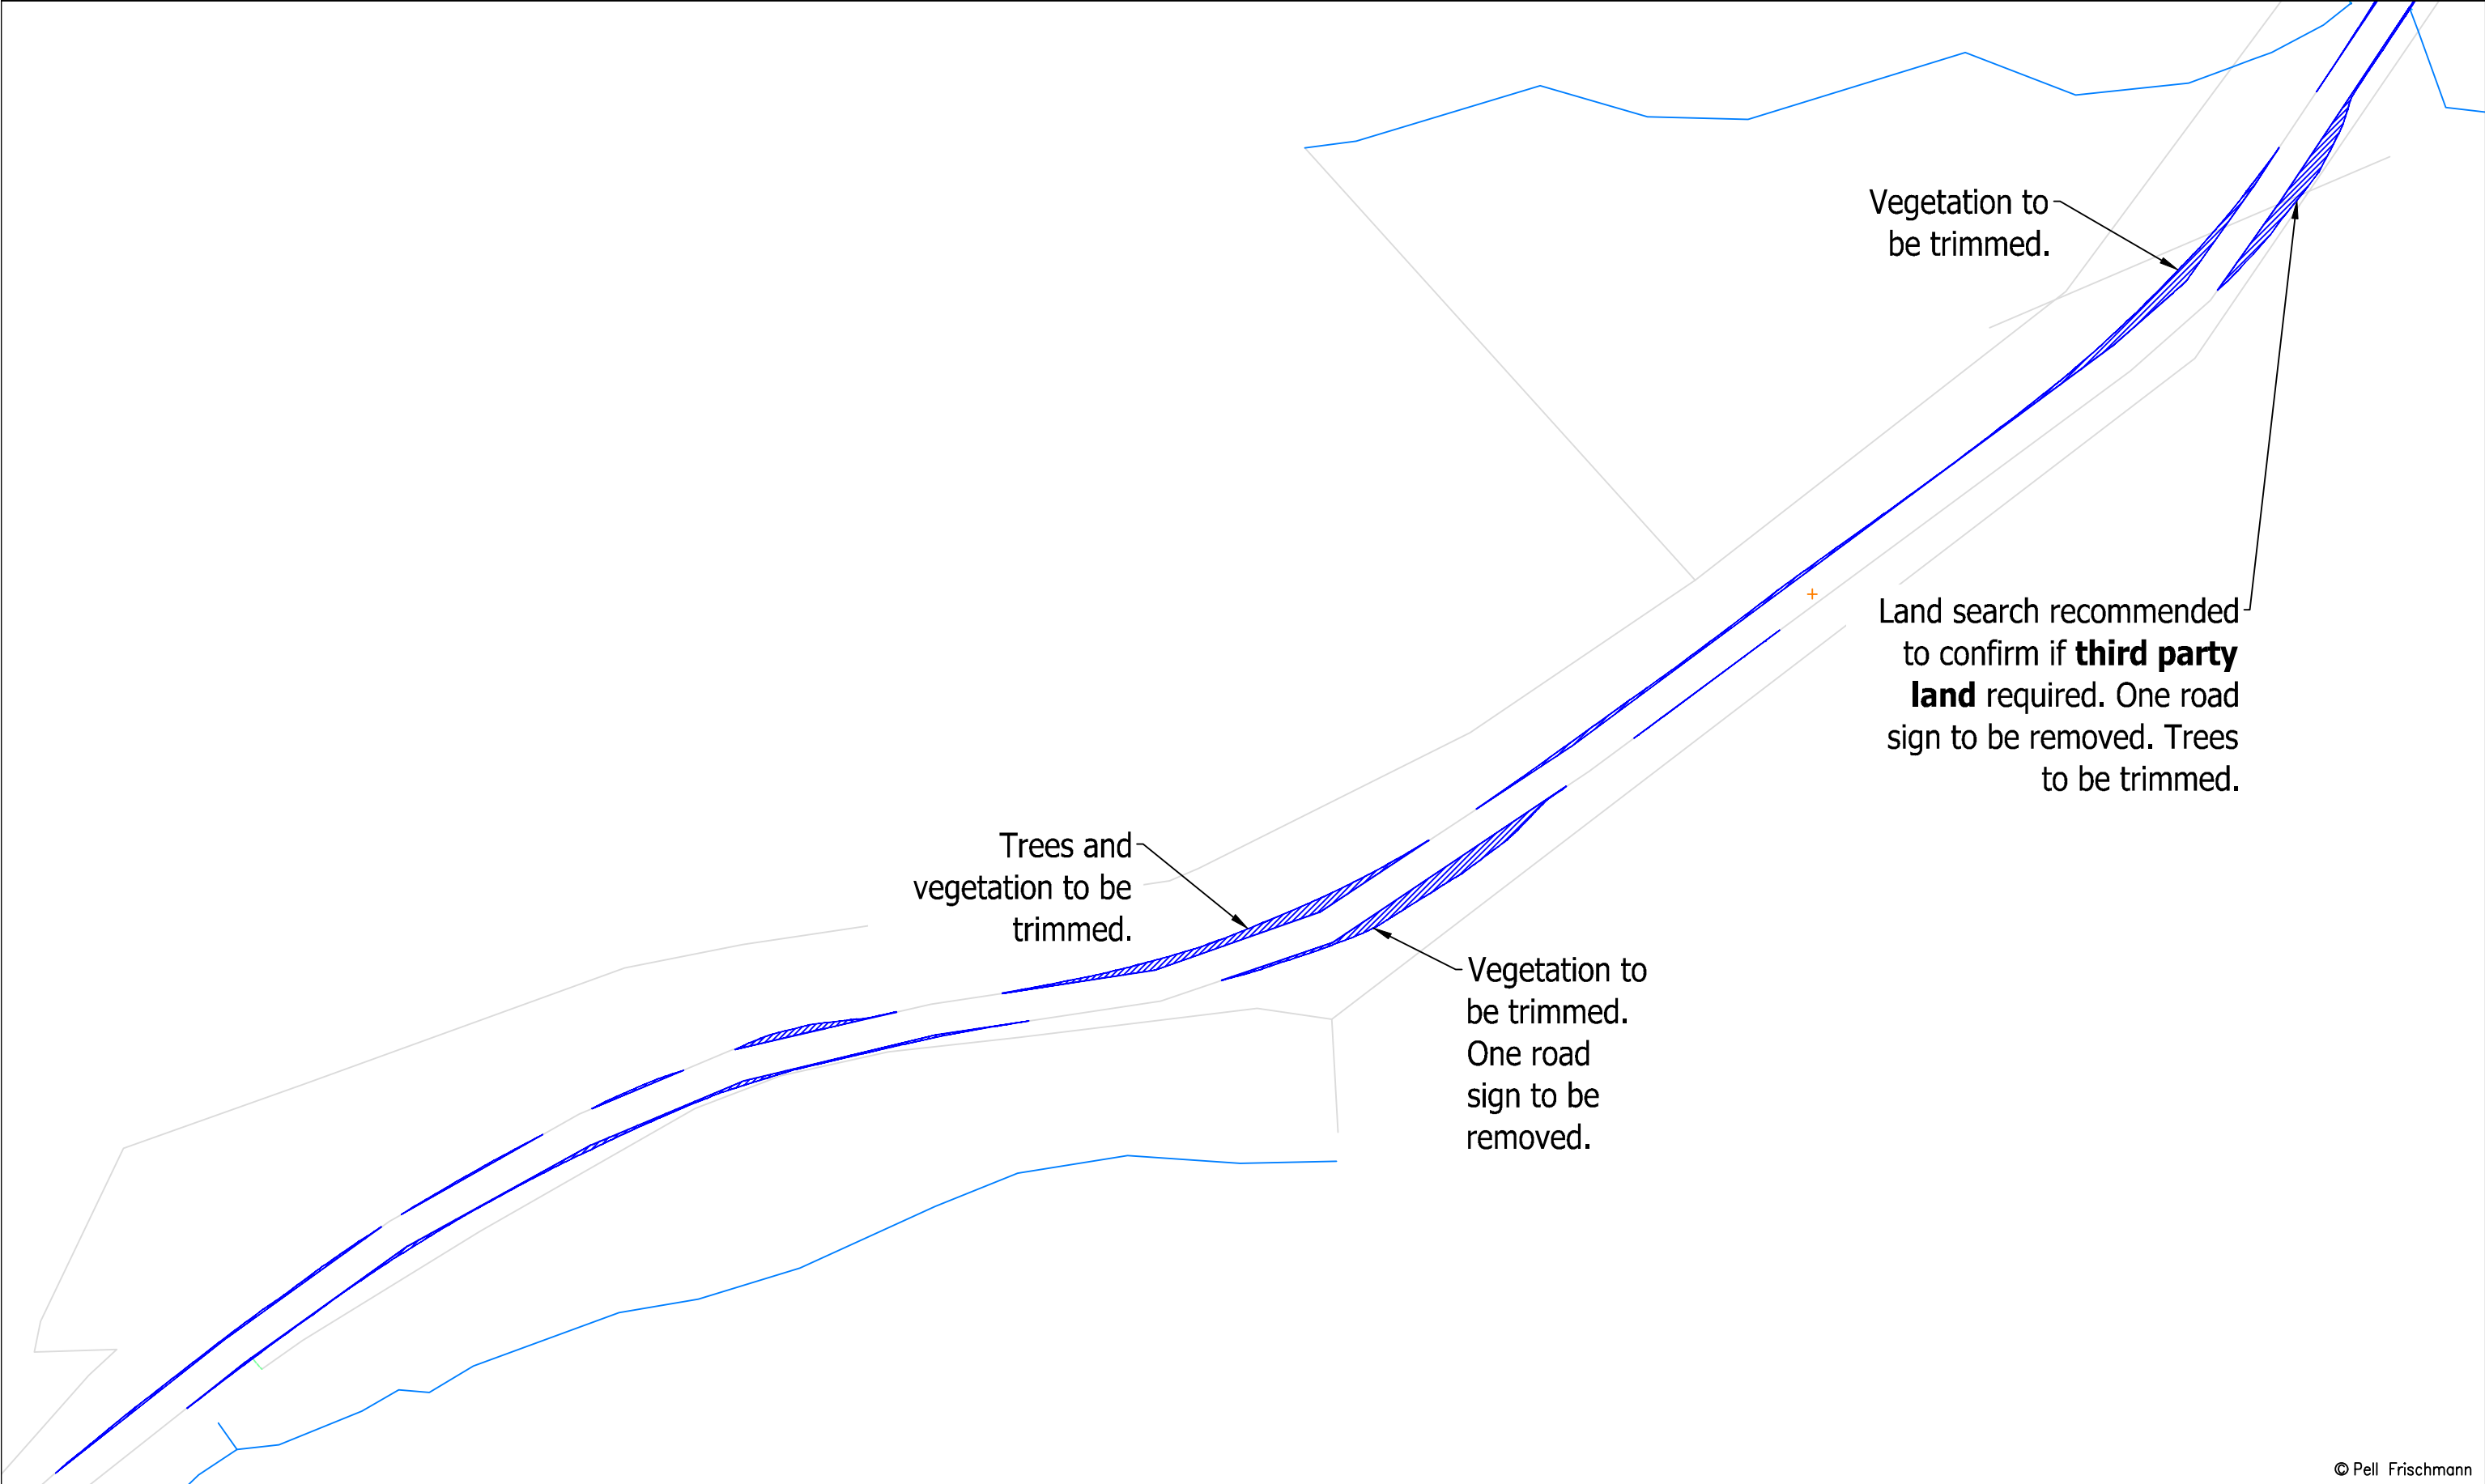


© Pell Frischmann

Pell Frischmann 93 GEORGE STREET, EDINBURGH, EH2 3ES Tel: +44 (0)131 240 1270 Email: pfredinburgh@pellfrischmann.com www.pellfrischmann.com	Project	Coille Beith Wind Farm			Name	Date	Scale		
				Drawn	TO	04/06/2025	1:1000 @ A3		
				Designed	GB	04/06/2025	File No. 250603 Coille Beith SPA V172.dwg		
				Checked	GB	04/06/2025	Drawing Status		
Client	Coille Beith Wind Farm Ltd.	Drawing Title		Point of Interest		45, 46		Draft	
		Vestas V172 Blade and Tower							
Key	SPA Location	A839 Meall a Ghruididh		Drawing No.		Notes:		Revision	
				SK34B		1. All mitigation is subject to confirmation through a test run. 2. This is not a construction drawing and is intended for illustration purposes only. 3. All overhead utilities and obstructions should be removed as the blade will be carried in the raised position.		—	

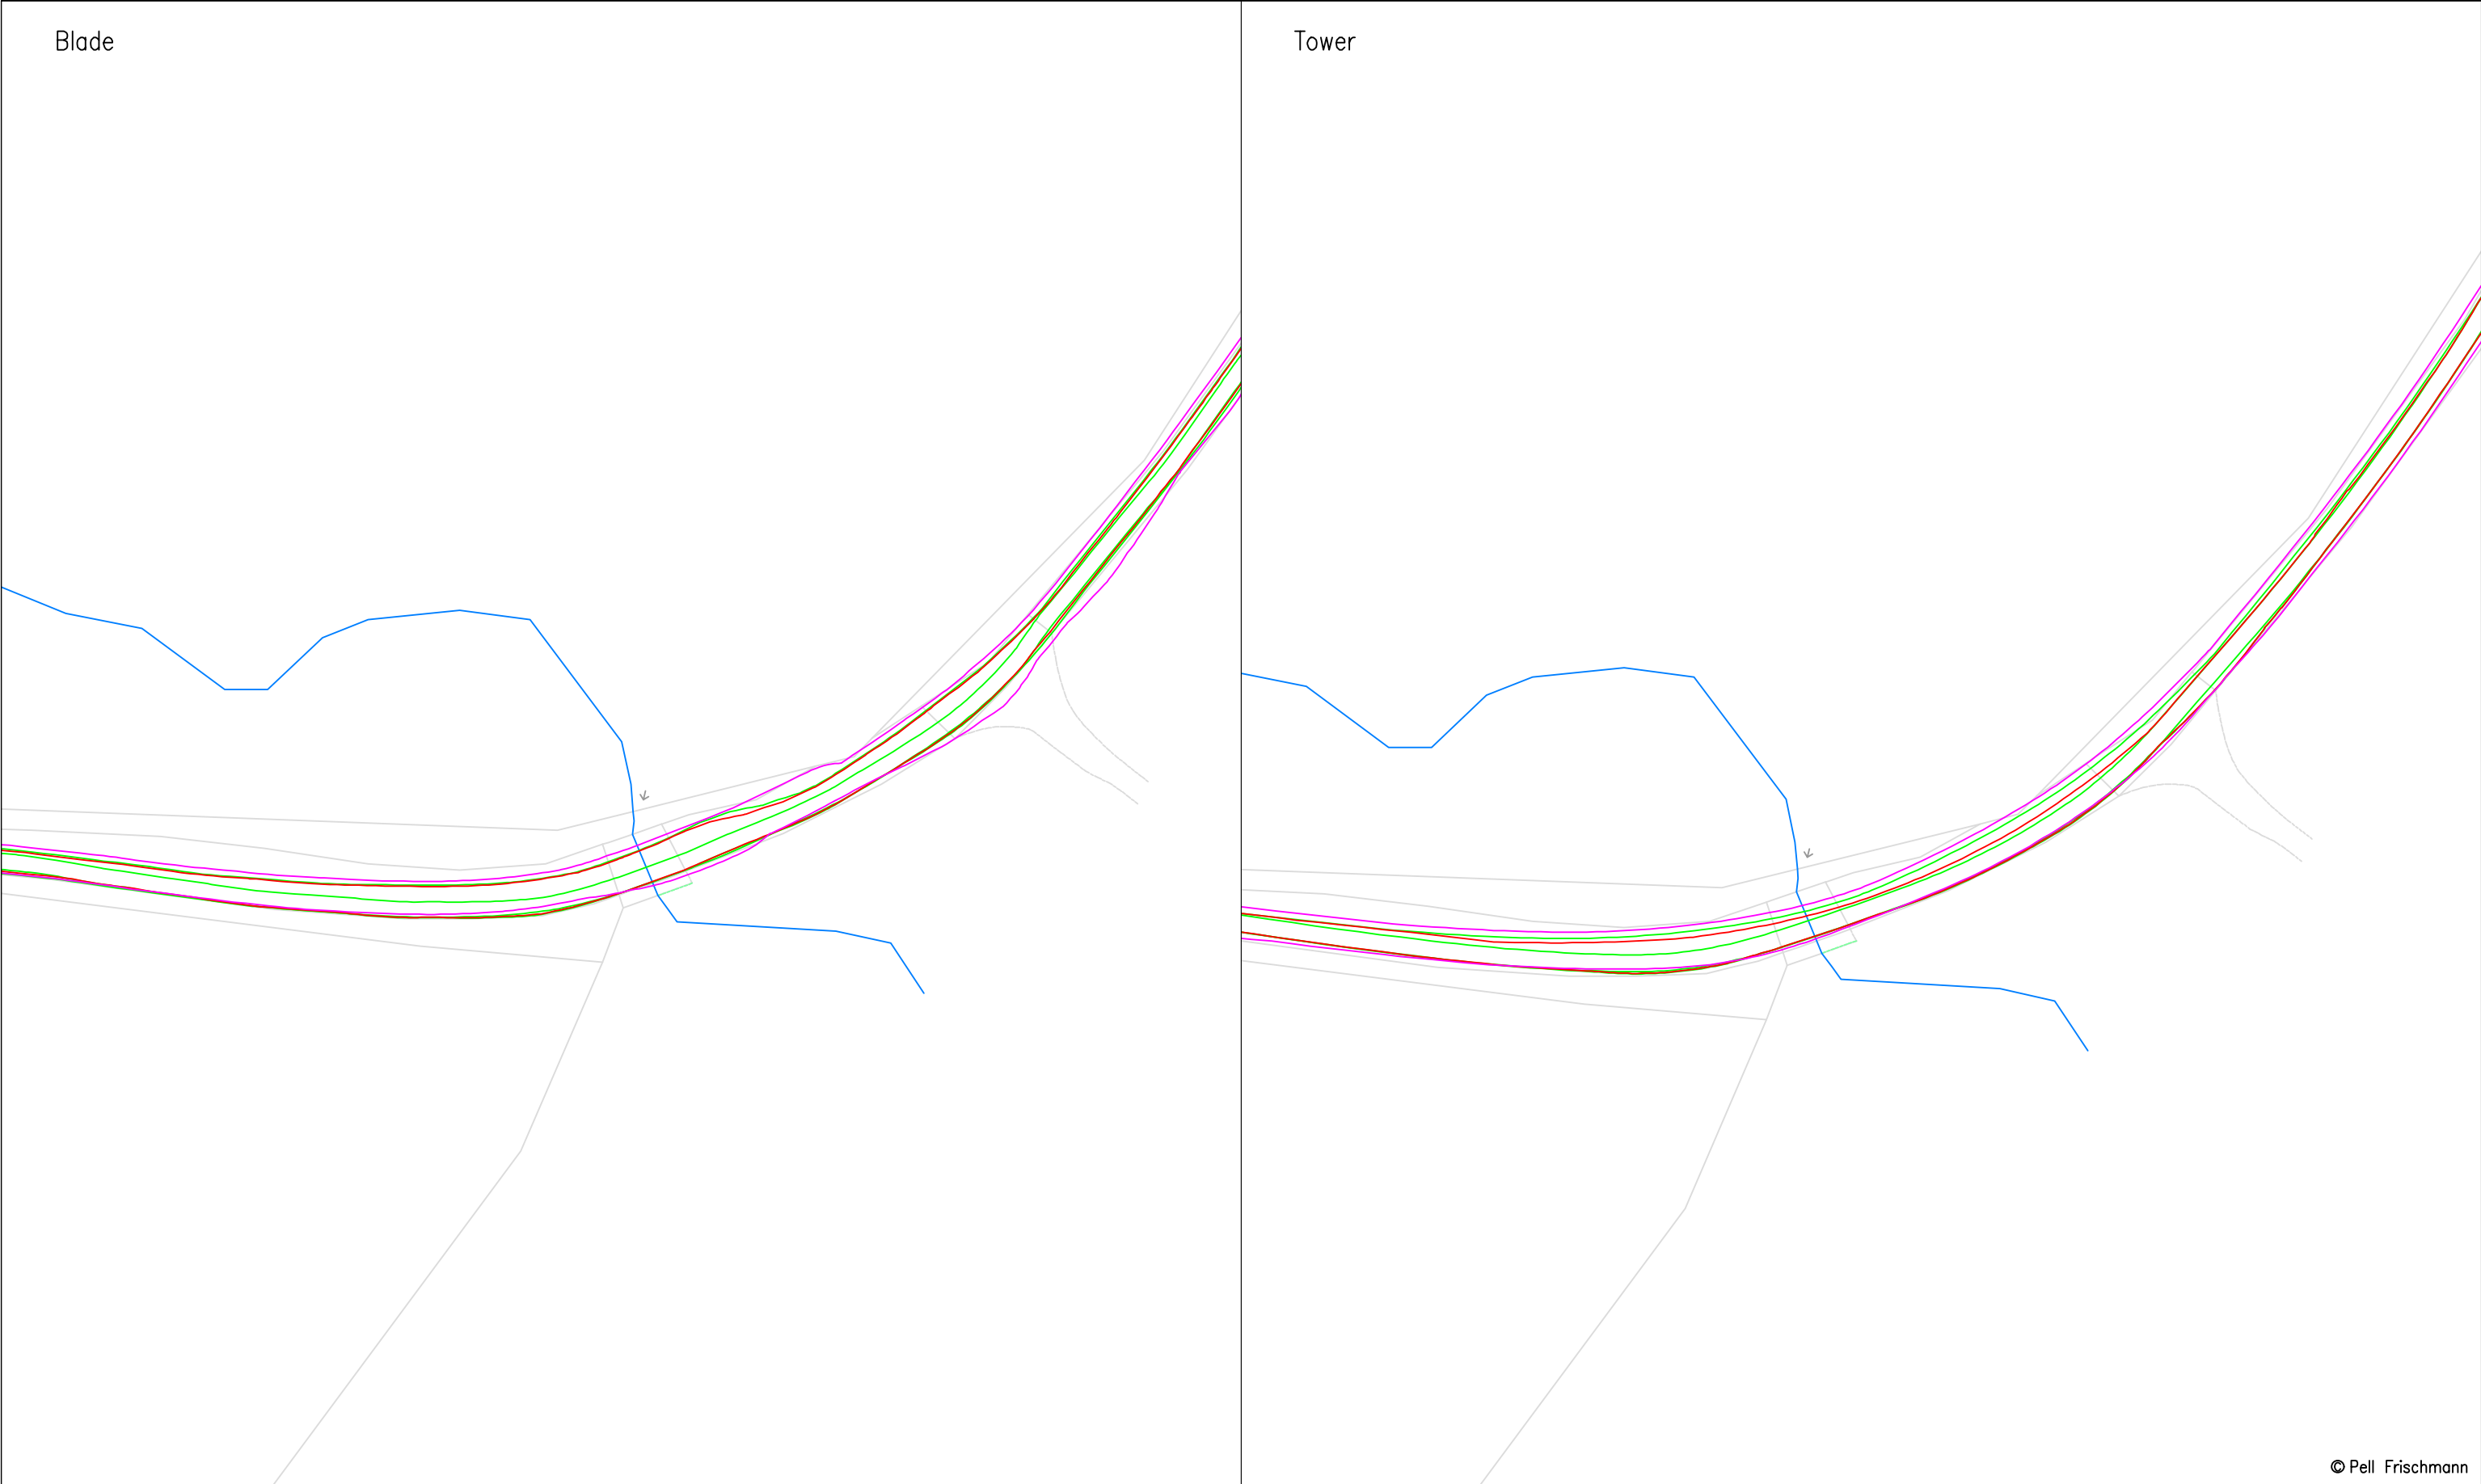


© Pell Frischmann

Pell Frischmann 93 GEORGE STREET, EDINBURGH, EH2 3ES Tel: +44 (0)131 240 1270 Email: pfedinburgh@pellfrischmann.com www.pellfrischmann.com	Project		Coille Beith Wind Farm			Name	Date	Scale	
					Drawn	TO	04/06/2025	1:1000 @ A3	
					Designed	GB	04/06/2025	File No. 250603 Coille Beith SPA V172.dwg	
					Checked	GB	04/06/2025	Drawing Status	
Client	Coille Beith Wind Farm Ltd.		Drawing Title		Point of Interest		47	Draft	
					Revision				
Key	SPA Location		Vestas V172 Blade and Tower		Drawing No.		Notes:		Revision
					SK35		1. All mitigation is subject to confirmation through a test run. 2. This is not a construction drawing and is intended for illustration purposes only. 3. All overhead utilities and obstructions should be removed as the blade will be carried in the raised position.		
Wheel SPA Body SPA Load SPA Indicative Overrun Oversail		A839 North of Braemore Wood						—	

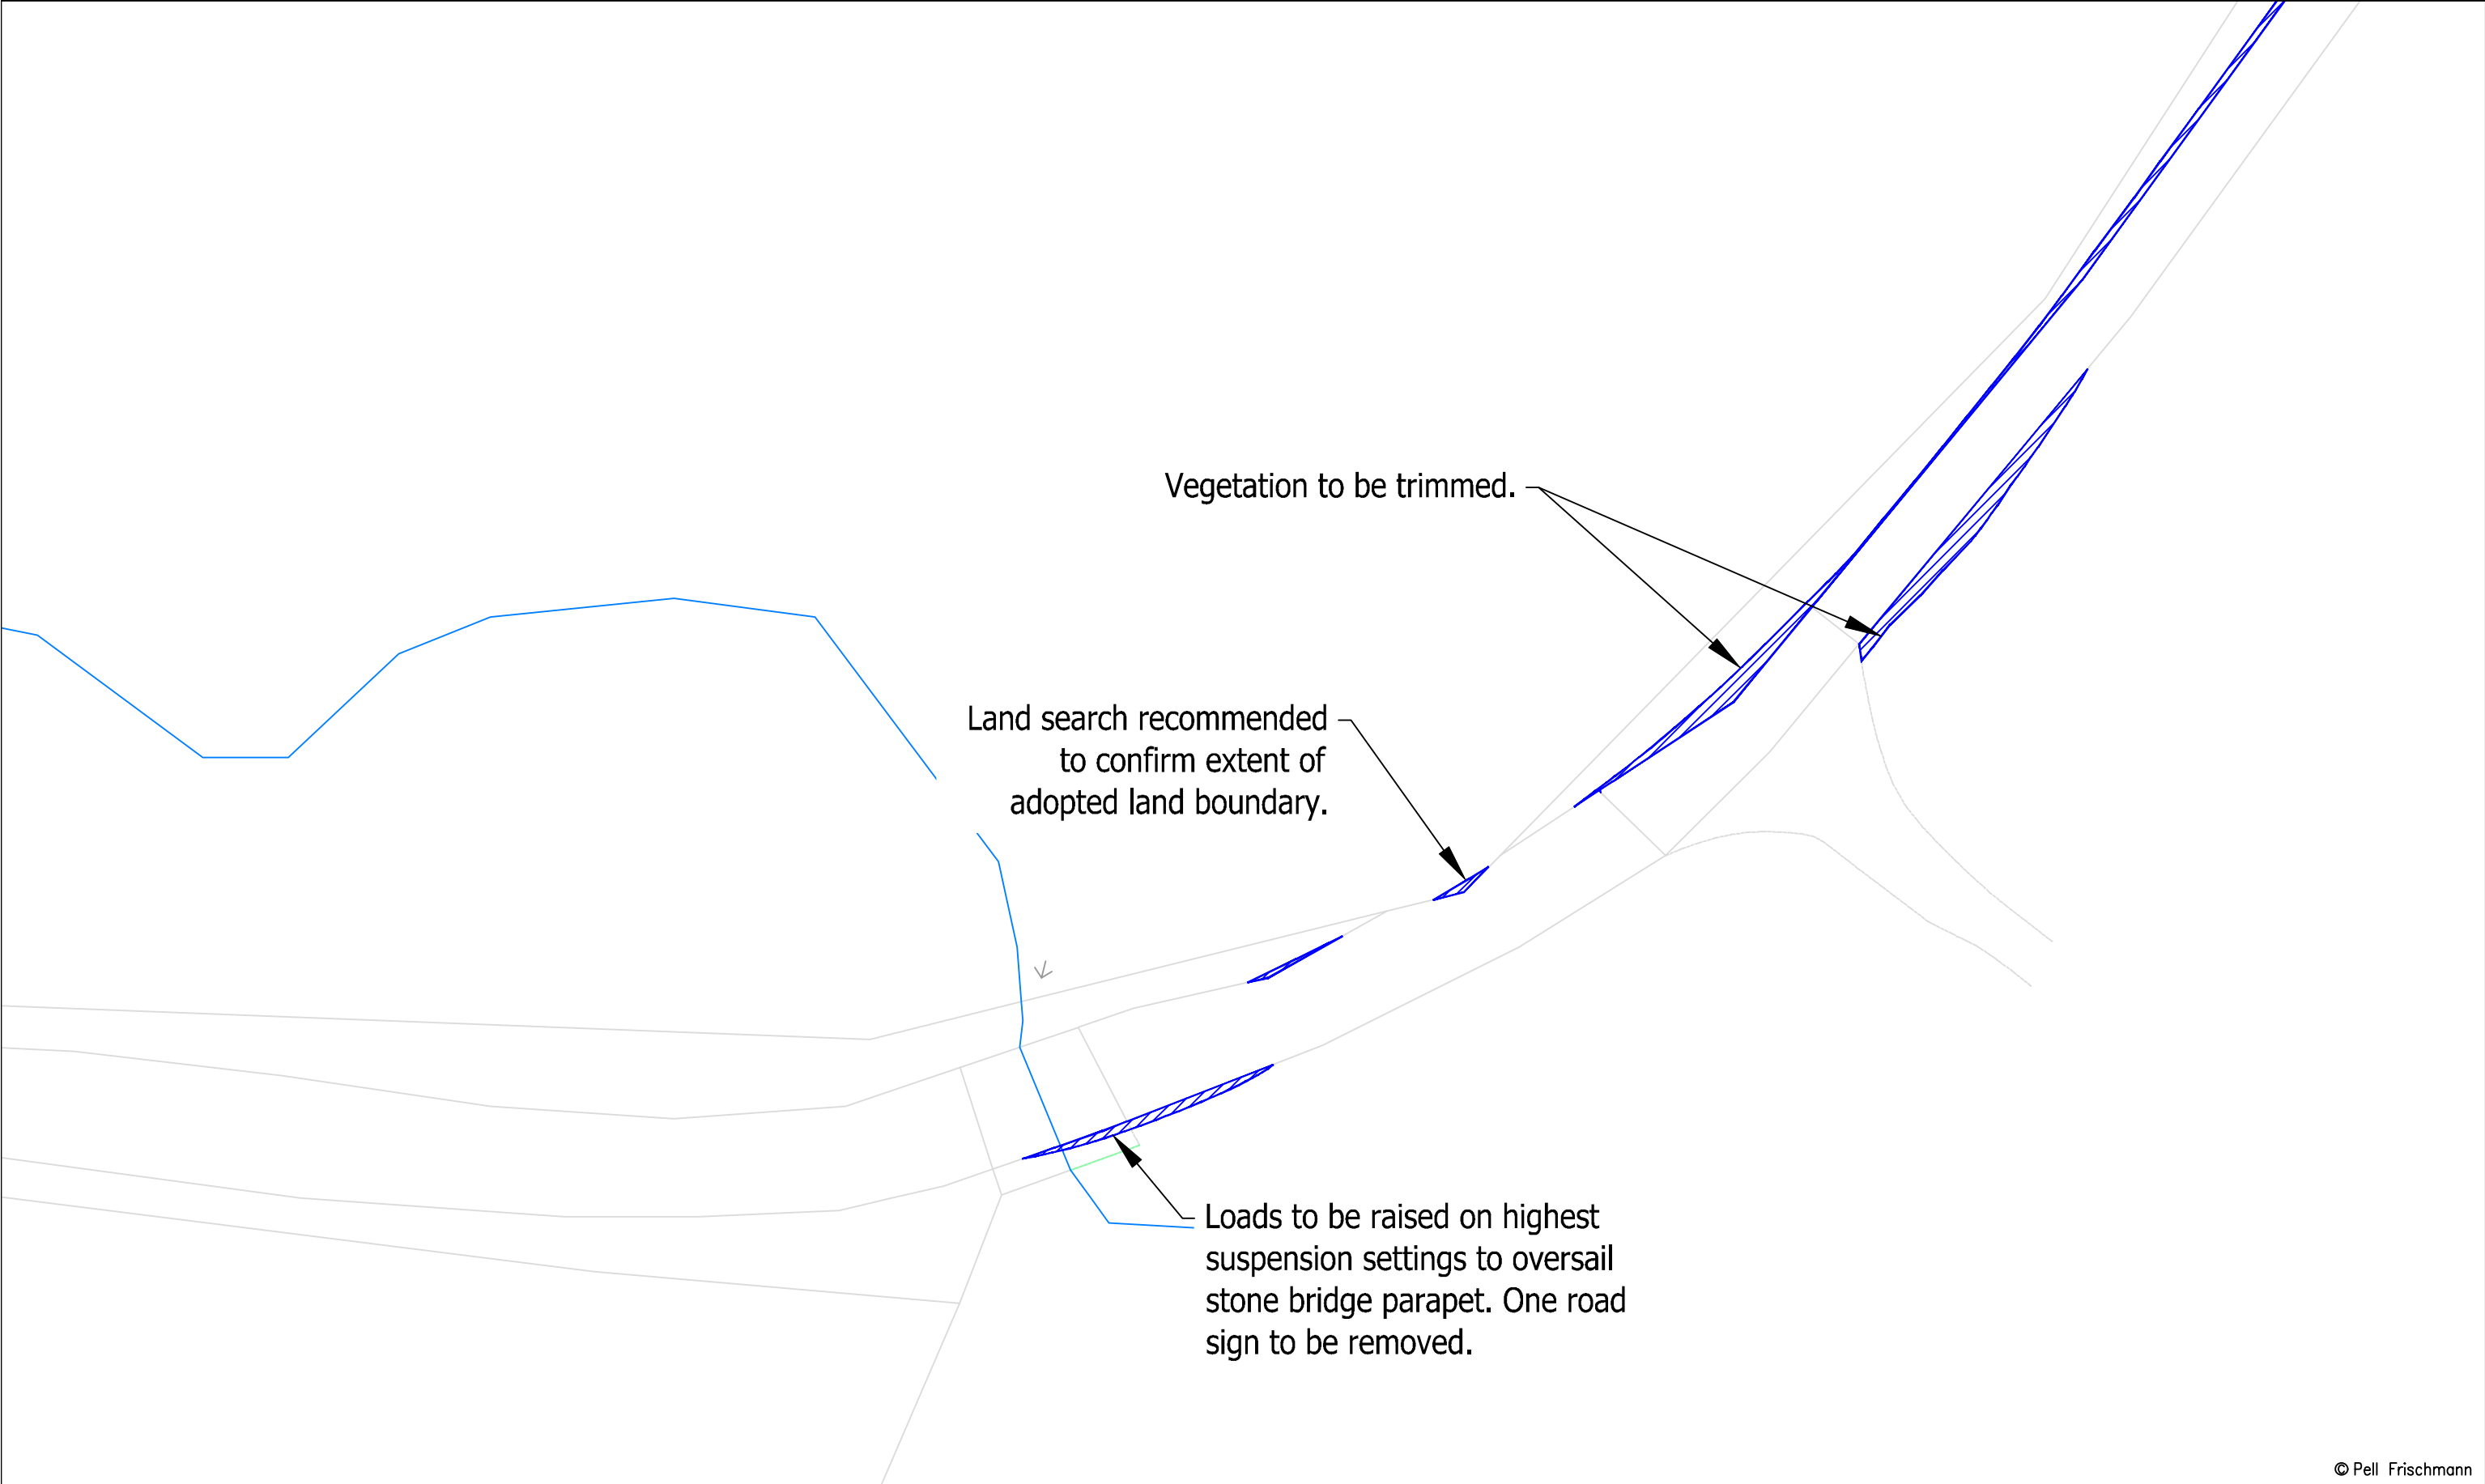

© Pell Frischmann

Pell Frischmann 93 GEORGE STREET, EDINBURGH, EH2 3ES Tel: +44 (0)131 240 1270 Email: pfedinburgh@pellfrischmann.com www.pellfrischmann.com	Project	Coille Beith Wind Farm		Name	Date	Scale		
			Drawn	TO	04/06/2025	1:500 @ A3		
			Designed	GB	04/06/2025	File No. 250603 Coille Beith SPA V172.dwg		
			Checked	GB	04/06/2025	Drawing Status		
Client	Coille Beith Wind Farm Ltd.	Drawing Title	Vestas V172 Blade and Tower	Point of Interest		47	Draft	
				Drawing No.	Notes:	Revision		
Key	Wheel SPA Body SPA Load SPA Indicative Overrun Oversail	SPA Location	A839 North of Braemore Wood	SK35A	1. All mitigation is subject to confirmation through a test run. 2. This is not a construction drawing and is intended for illustration purposes only. 3. All overhead utilities and obstructions should be removed as the blade will be carried in the raised position.		—	

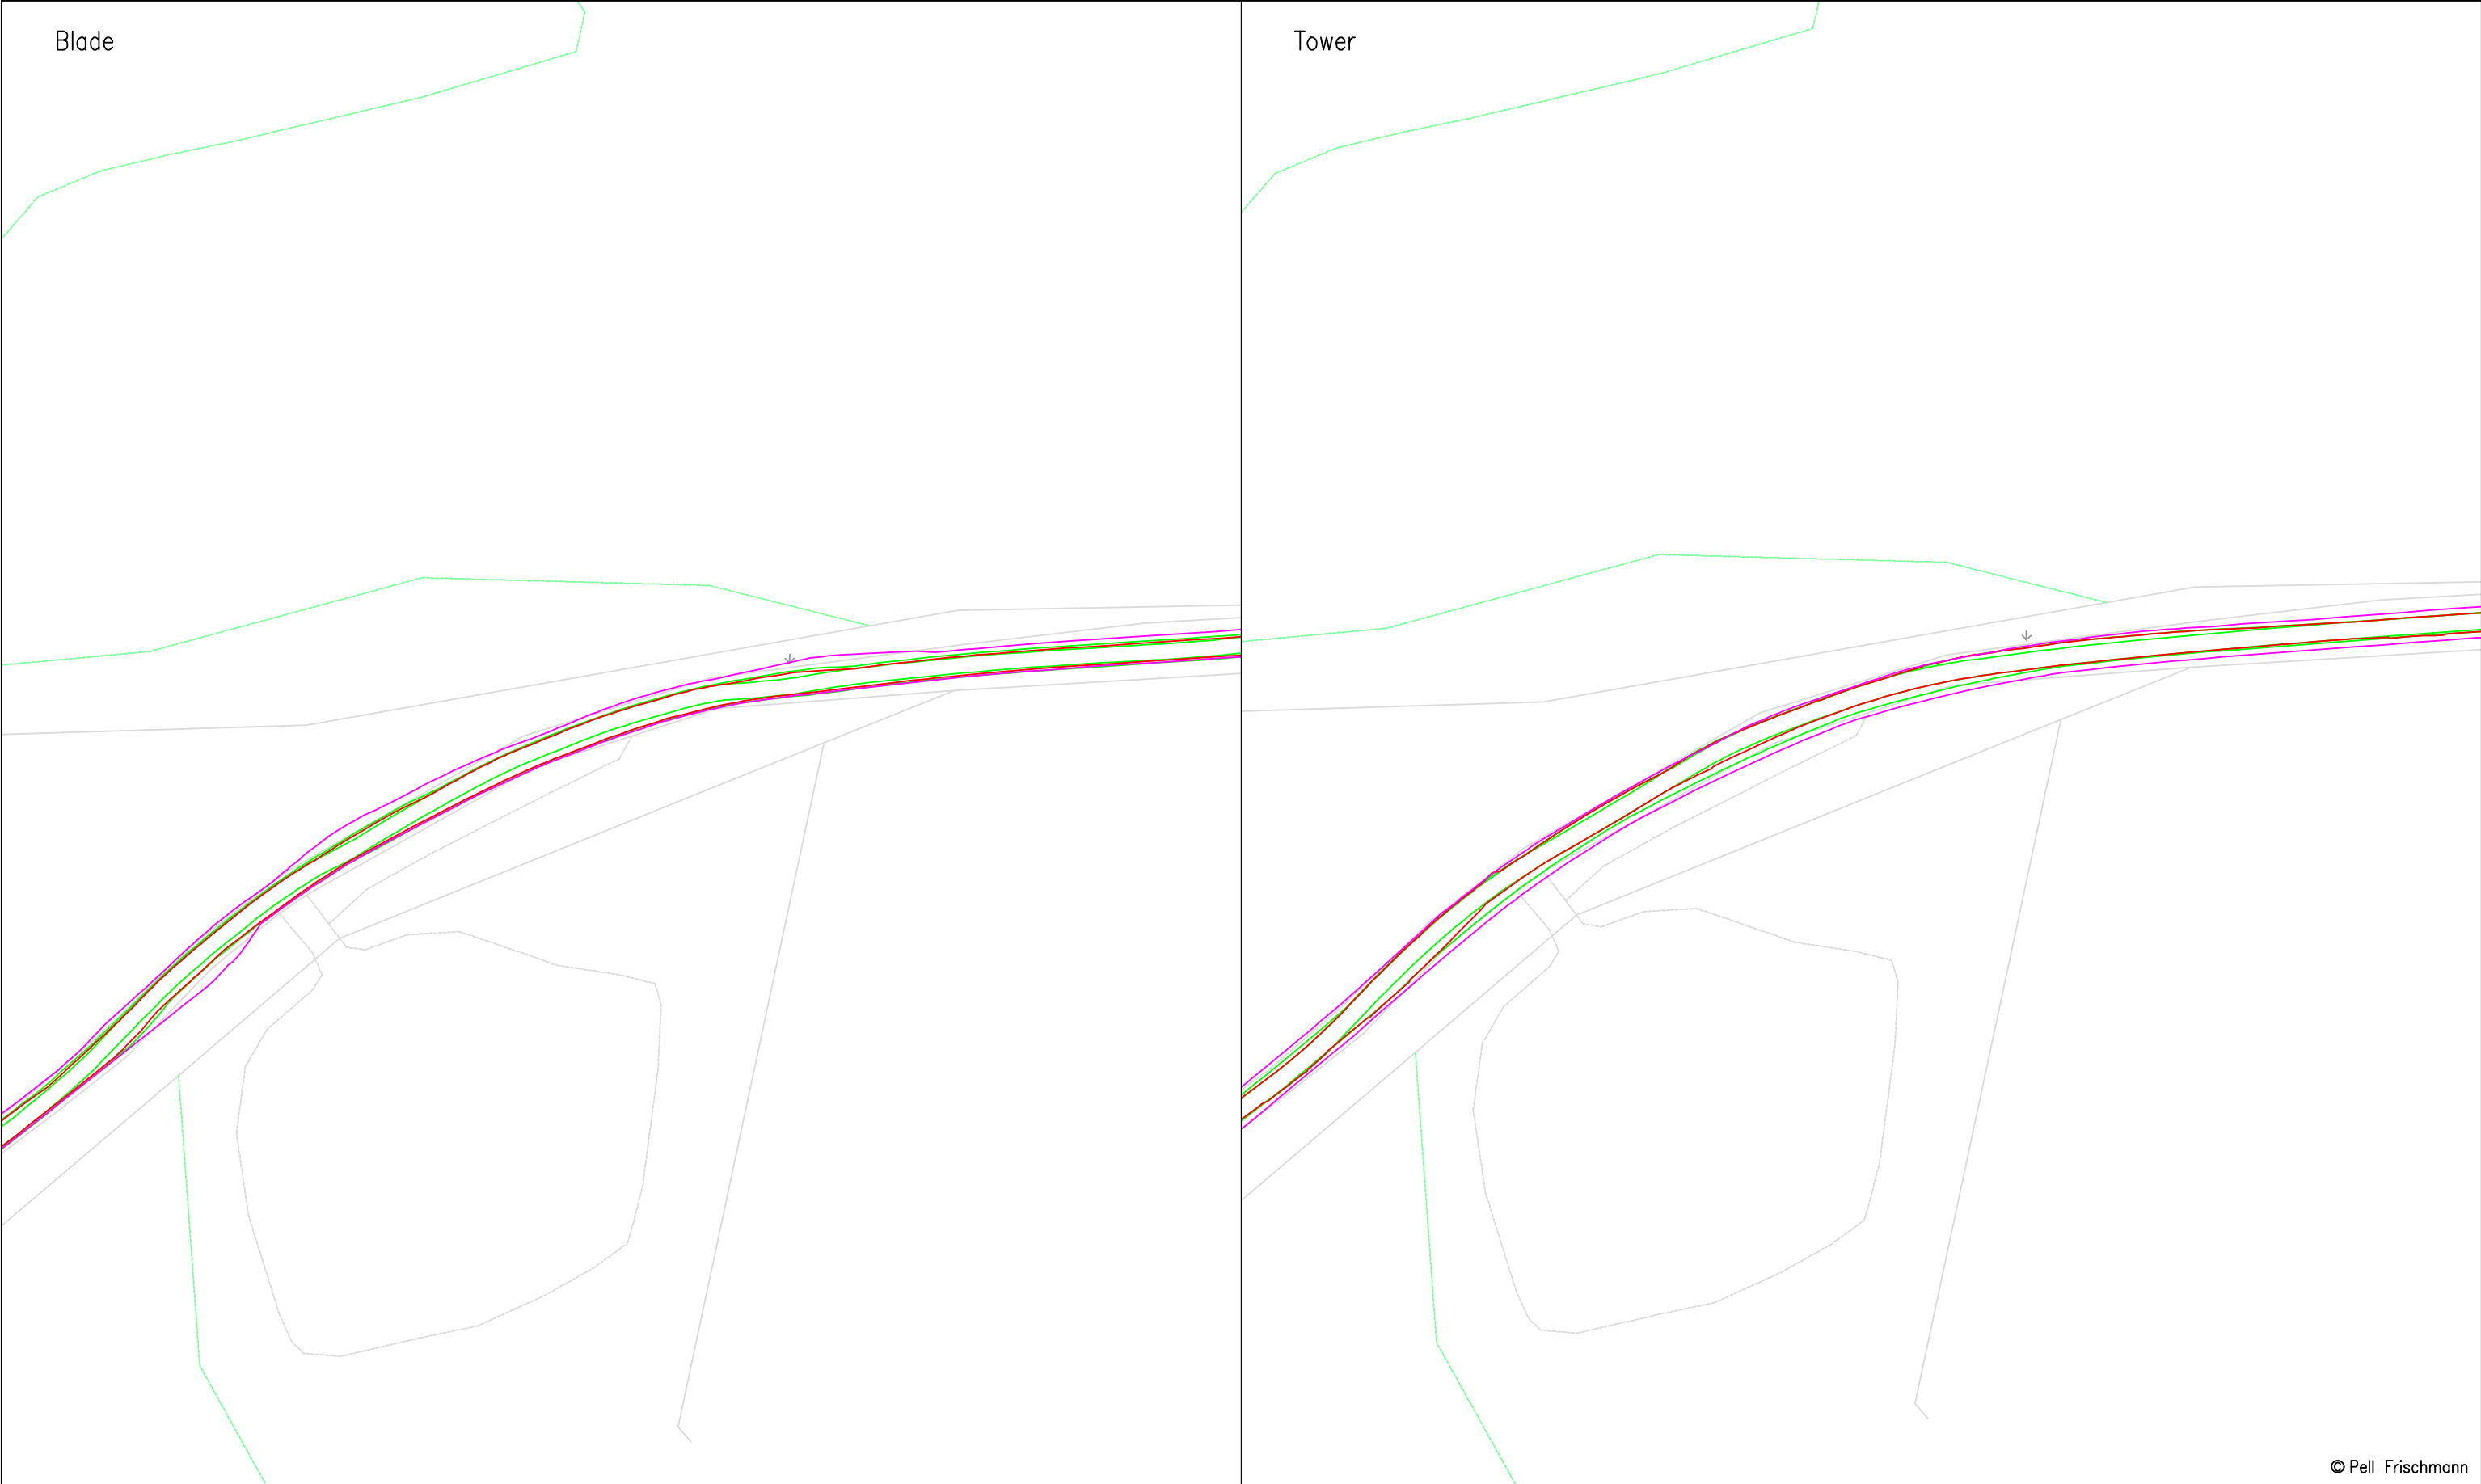



© Pell Frischmann

Pell Frischmann 93 GEORGE STREET, EDINBURGH, EH2 3ES Tel: +44 (0)131 240 1270 Email: pfedinburgh@pellfrischmann.com www.pellfrischmann.com	Project	Coille Beith Wind Farm			Name	Date	Scale	
				Drawn	TO	04/06/2025	1:1000 @ A3	
				Designed	GB	04/06/2025	File No. 250603 Coille Beith SPA V172.dwg	
				Checked	GB	04/06/2025	Drawing Status	
Client	Coille Beith Wind Farm Ltd.	Drawing Title	Vestas V172 Blade and Tower	Point of Interest		48	Draft	
				Drawing No.	Notes:			Revision
Key		SPA Location	A839 Cnoc Eader—mi	SK36	1. All mitigation is subject to confirmation through a test run. 2. This is not a construction drawing and is intended for illustration purposes only. 3. All overhead utilities and obstructions should be removed as the blade will be carried in the raised position.			—




© Pell Frischmann

Pell Frischmann 93 GEORGE STREET, EDINBURGH, EH2 3ES Tel: +44 (0)131 240 1270 Email: pfedinburgh@pellfrischmann.com www.pellfrischmann.com	Project	Coille Beith Wind Farm			Name	Date	Scale	
				Drawn	TO	04/06/2025	1:1000 @ A3	
				Designed	GB	04/06/2025	File No. 250603 Coille Beith SPA V172.dwg	
				Checked	GB	04/06/2025	Drawing Status	
Client	Coille Beith Wind Farm Ltd.	Drawing Title	Vestas V172 Blade and Tower	Point of Interest		48	Draft	
				Drawing No.	SK36A	Notes: 1. All mitigation is subject to confirmation through a test run. 2. This is not a construction drawing and is intended for illustration purposes only. 3. All overhead utilities and obstructions should be removed as the blade will be carried in the raised position.	Revision —	
Key	Wheel SPA Body SPA Load SPA Indicative Overrun Oversail	SPA Location	A839 Cnoc Eader—mi					

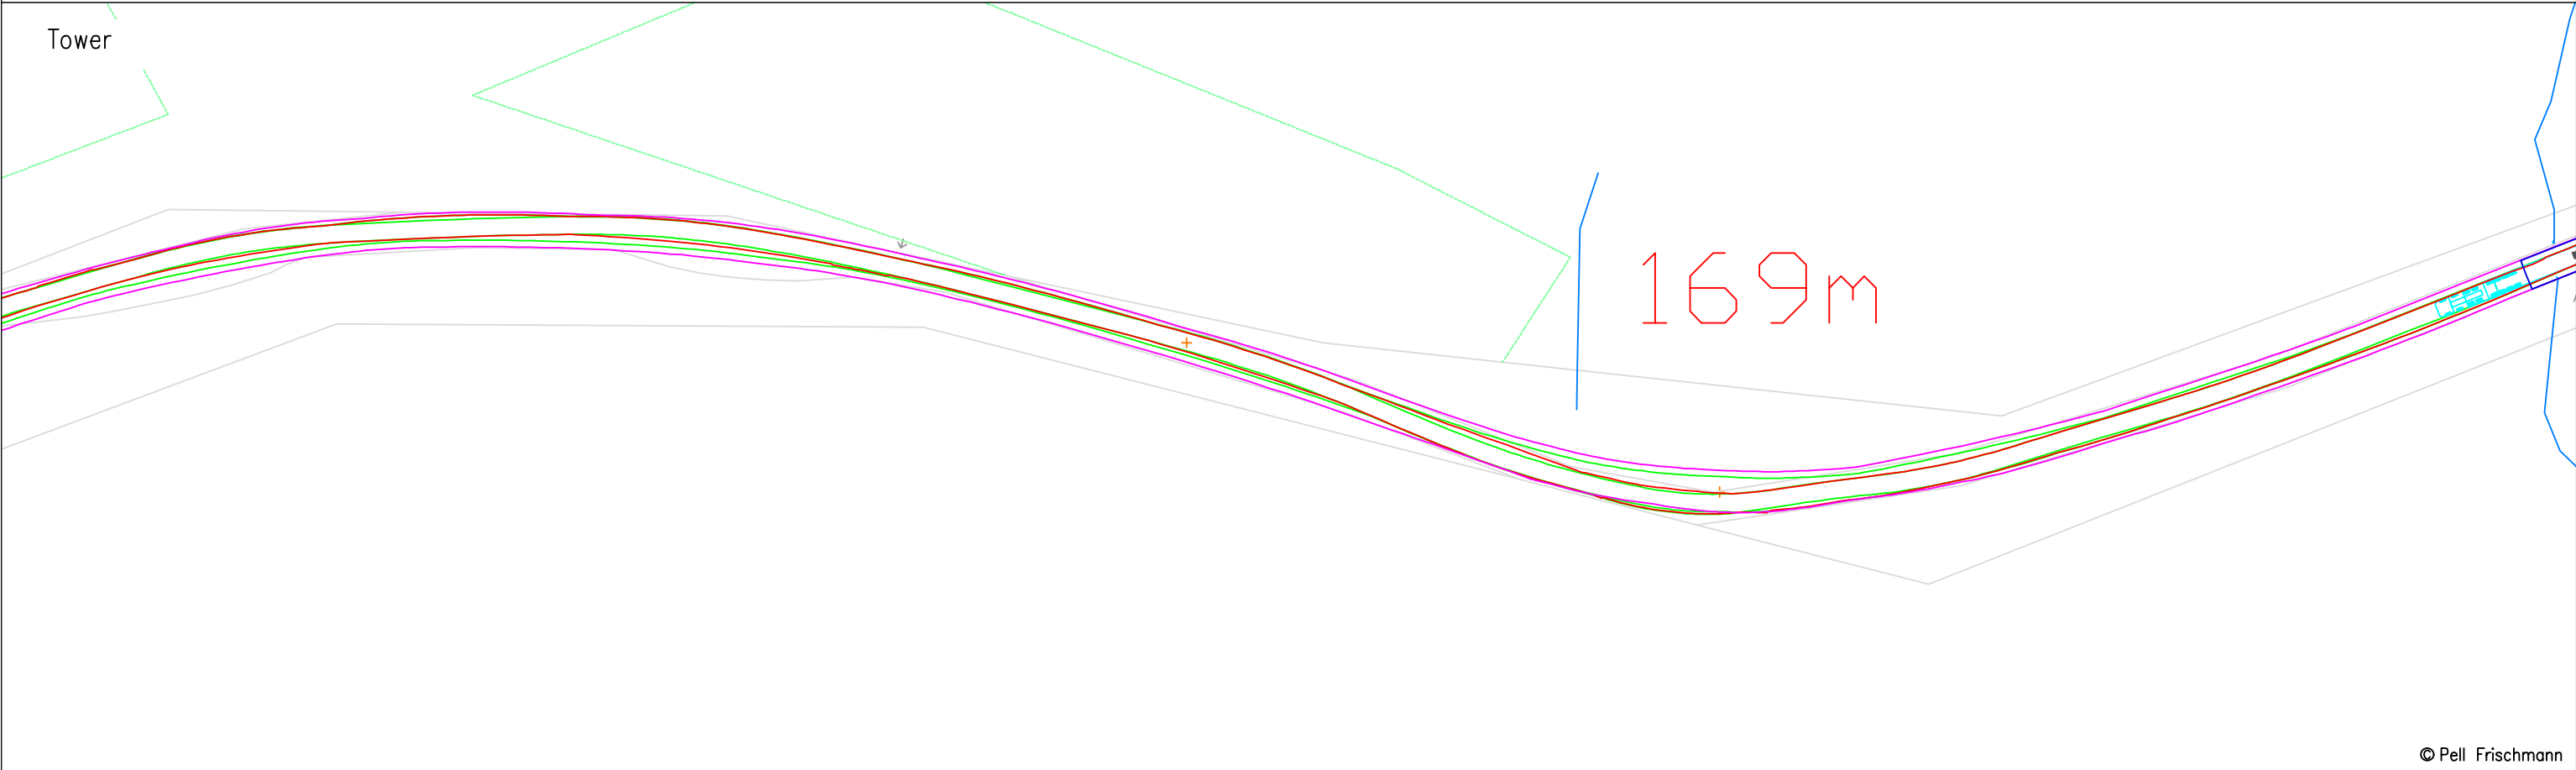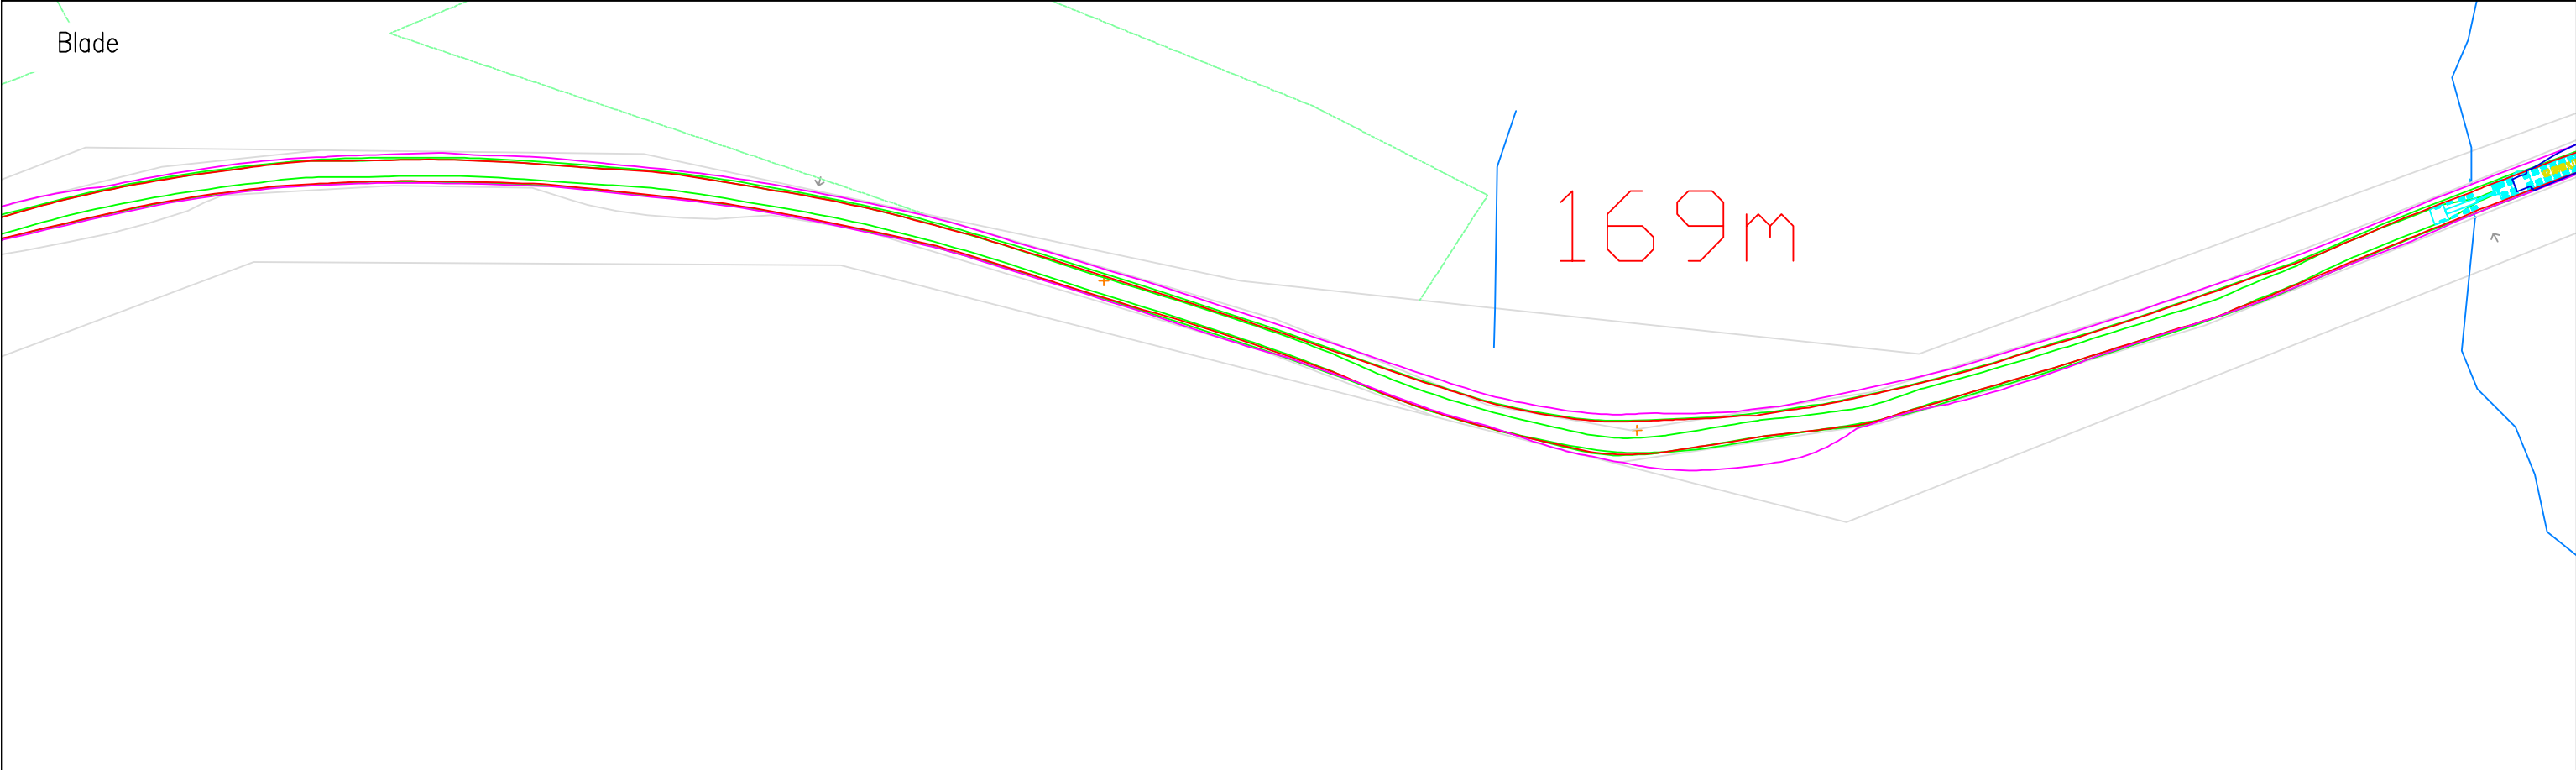


Pell Frischmann 93 GEORGE STREET, EDINBURGH, EH2 3ES Tel: +44 (0)131 240 1270 Email: pfredinburgh@pellfrischmann.com www.pellfrischmann.com		Project		Coille Beith Wind Farm		© Pell Frischmann	
				Coille Beith Wind Farm		1:1000 @ A3	
				Coille Beith Wind Farm		File No. 250603 Coille Beith SPA V172.dwg	
				Coille Beith Wind Farm		Drawing Status Draft	
Client		Coille Beith Wind Farm Ltd.		Drawing Title		Point of Interest	
				Vestas V172 Blade and Tower		50, 51	
Key		SPA Location		A839 Netherton		Drawing No.	
Wheel SPA						SK37	
Body SPA						Notes:	
Load SPA						1. All mitigation is subject to confirmation through a test run.	
Indicative						2. This is not a construction drawing and is intended for illustration purposes only.	
Overrun						3. All overhead utilities and obstructions should be removed as the blade will be carried in the raised position.	
Oversail						Revision	
						—	

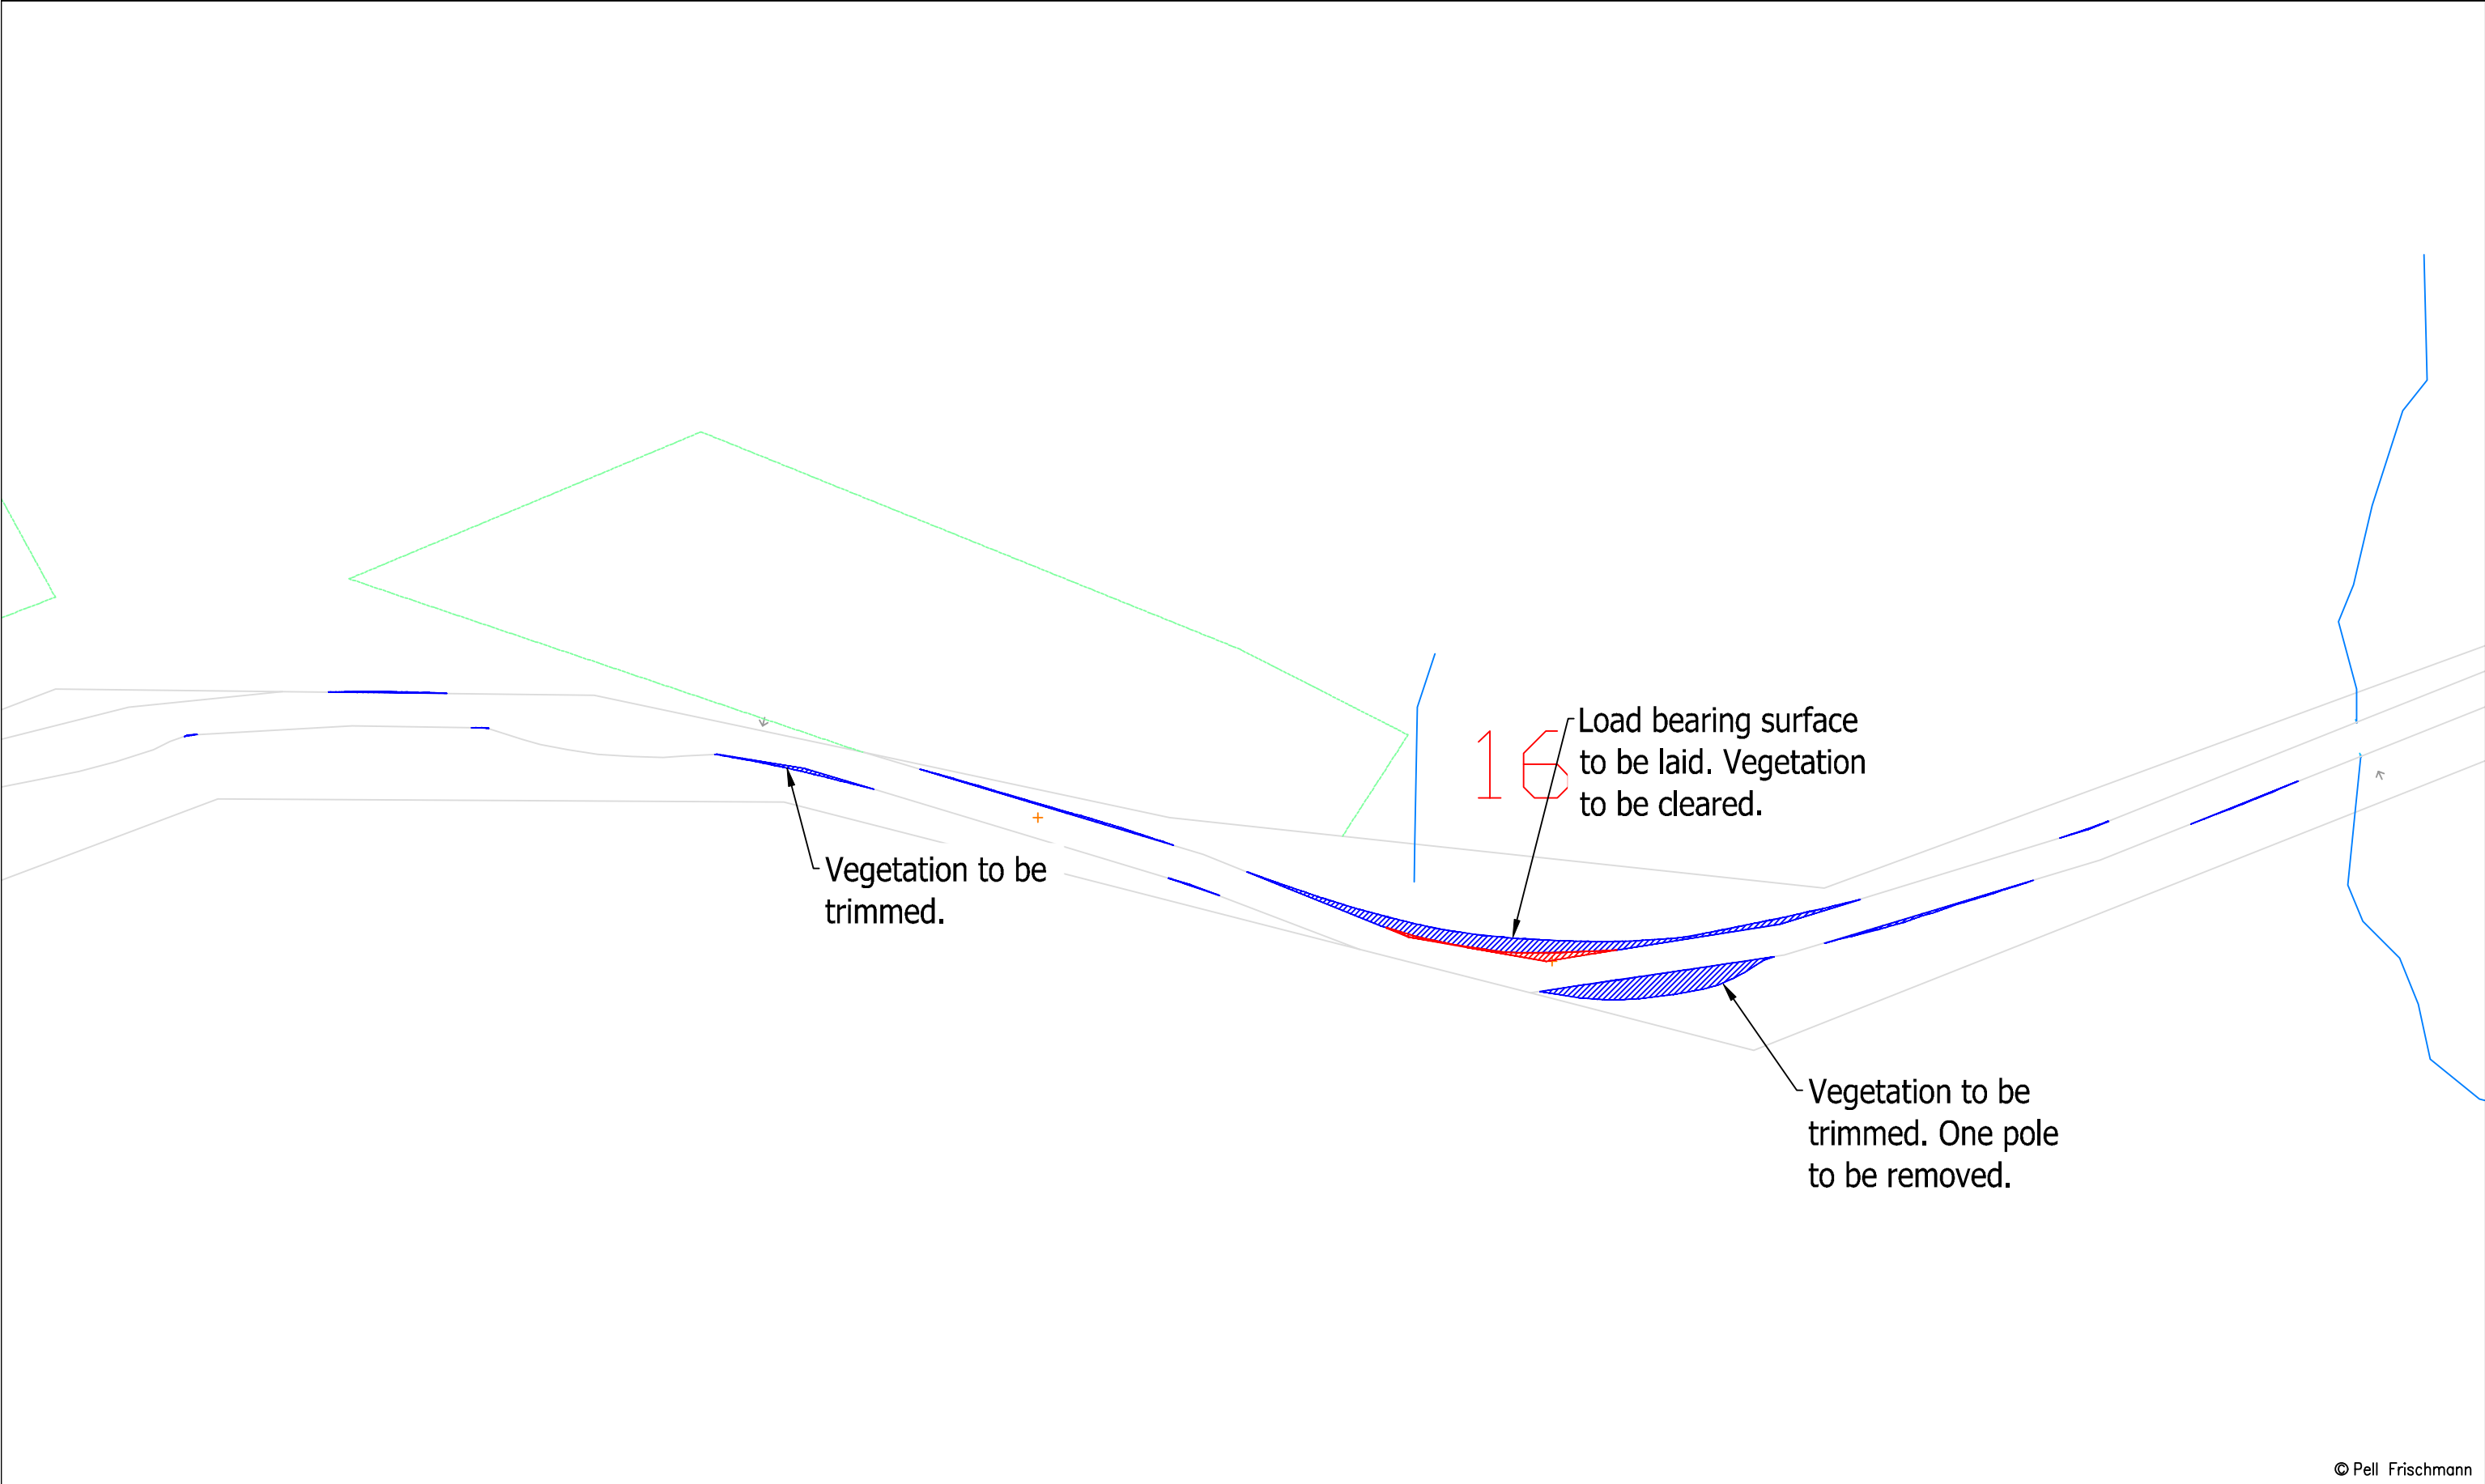


© Pell Frischmann

Pell Frischmann 93 GEORGE STREET, EDINBURGH, EH2 3ES Tel: +44 (0)131 240 1270 Email: pfedinburgh@pellfrischmann.com www.pellfrischmann.com	Project	Coille Beith Wind Farm		Name	Date	Scale			
			Drawn	TO	04/06/2025	1:1000 @ A3			
			Designed	GB	04/06/2025	File No. 250603 Coille Beith SPA V172.dwg			
			Checked	GB	04/06/2025	Drawing Status			
Client	Coille Beith Wind Farm Ltd.	Drawing Title	Vestas V172 Blade and Tower	Point of Interest		50, 51		Draft	
				Drawing No.	SK37A			Notes:	Revision
Key	Wheel SPA Body SPA Load SPA Indicative Overrun Oversail	SPA Location	A839 Netherton	1. All mitigation is subject to confirmation through a test run. 2. This is not a construction drawing and is intended for illustration purposes only. 3. All overhead utilities and obstructions should be removed as the blade will be carried in the raised position.			—		

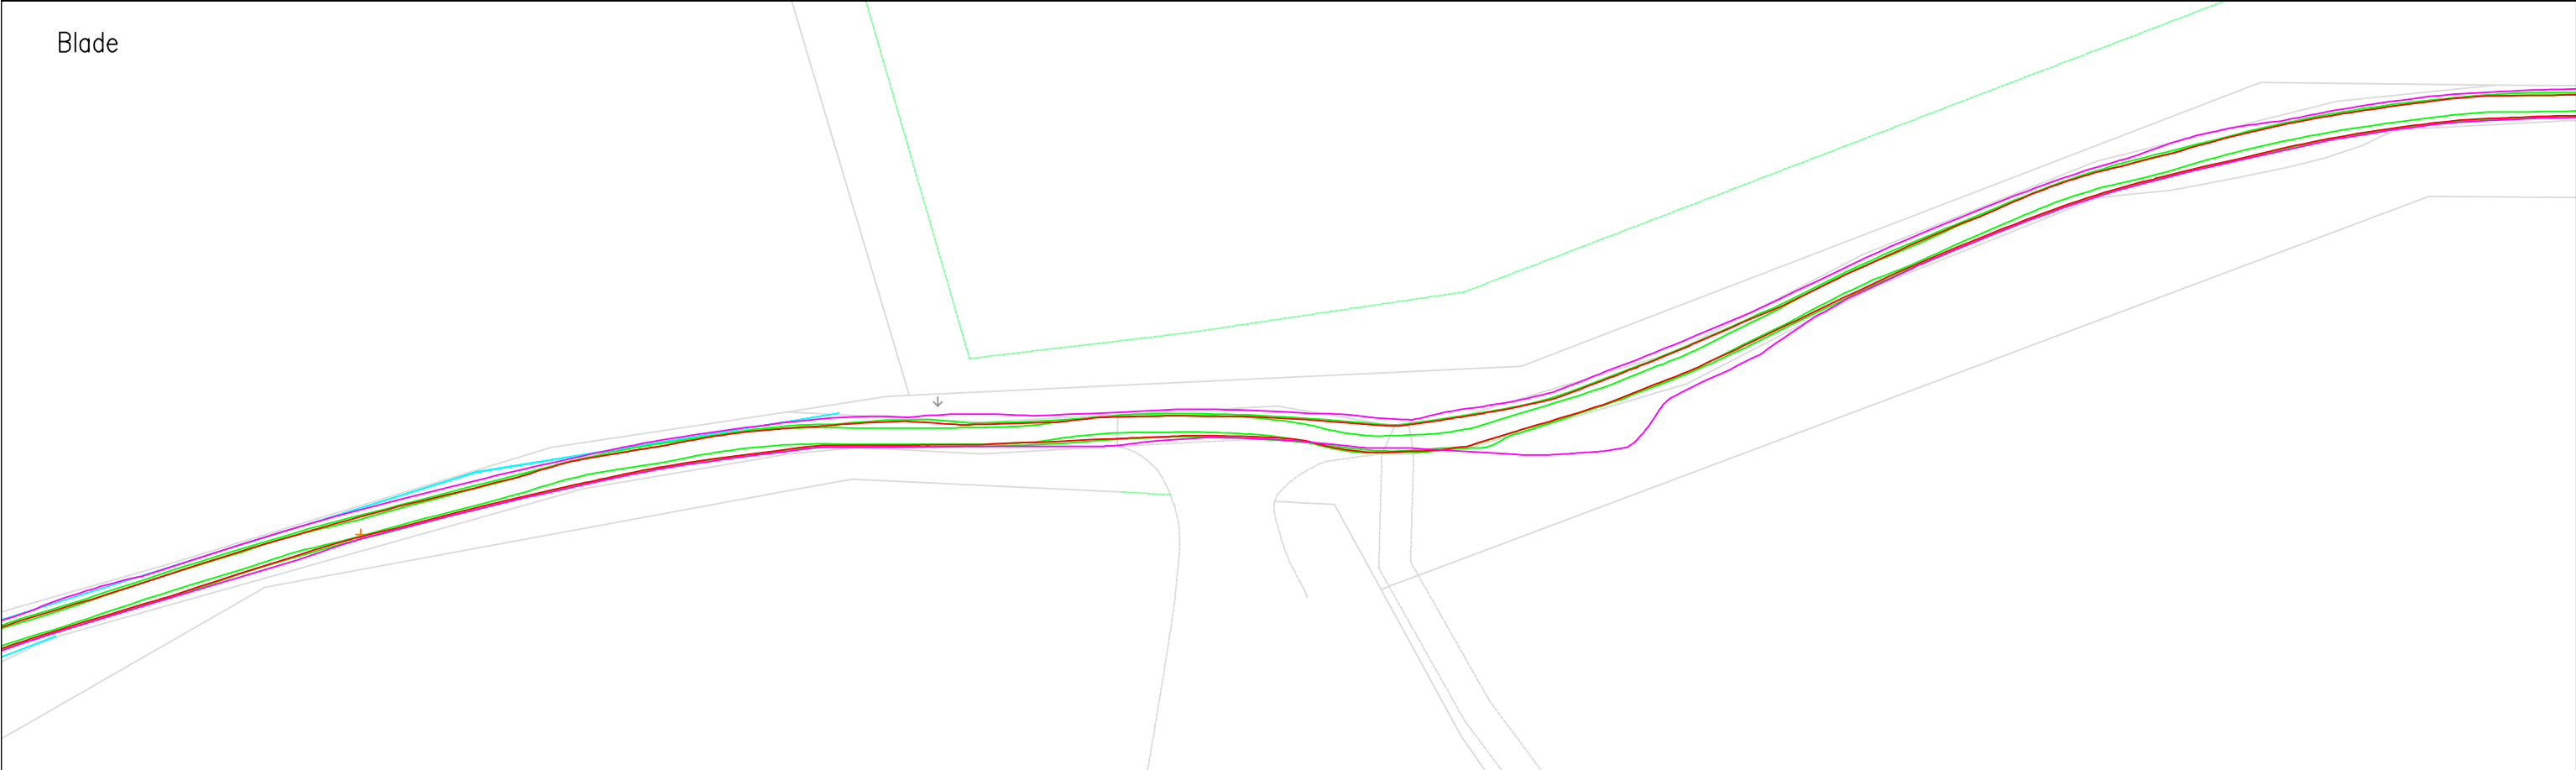

© Pell Frischmann


Pell Frischmann 93 GEORGE STREET, EDINBURGH, EH2 3ES Tel: +44 (0)131 240 1270 Email: pfedinburgh@pellfrischmann.com www.pellfrischmann.com	Project	Coille Beith Wind Farm			Name	Date	Scale	
				Drawn	TO	04/06/2025	1:1000 @ A3	
				Designed	GB	04/06/2025	File No. 250603 Coille Beith SPA V172.dwg	
				Checked	GB	04/06/2025	Drawing Status	
Client	Coille Beith Wind Farm Ltd.	Drawing Title	Vestas V172 Blade and Tower	Point of Interest		52	Draft	
				Drawing No.	Notes:			Revision
Key		SPA Location	A839 Netherton	SK38	1. All mitigation is subject to confirmation through a test run. 2. This is not a construction drawing and is intended for illustration purposes only. 3. All overhead utilities and obstructions should be removed as the blade will be carried in the raised position.			—
	Wheel SPA Body SPA Load SPA Indicative Overrun Oversail							

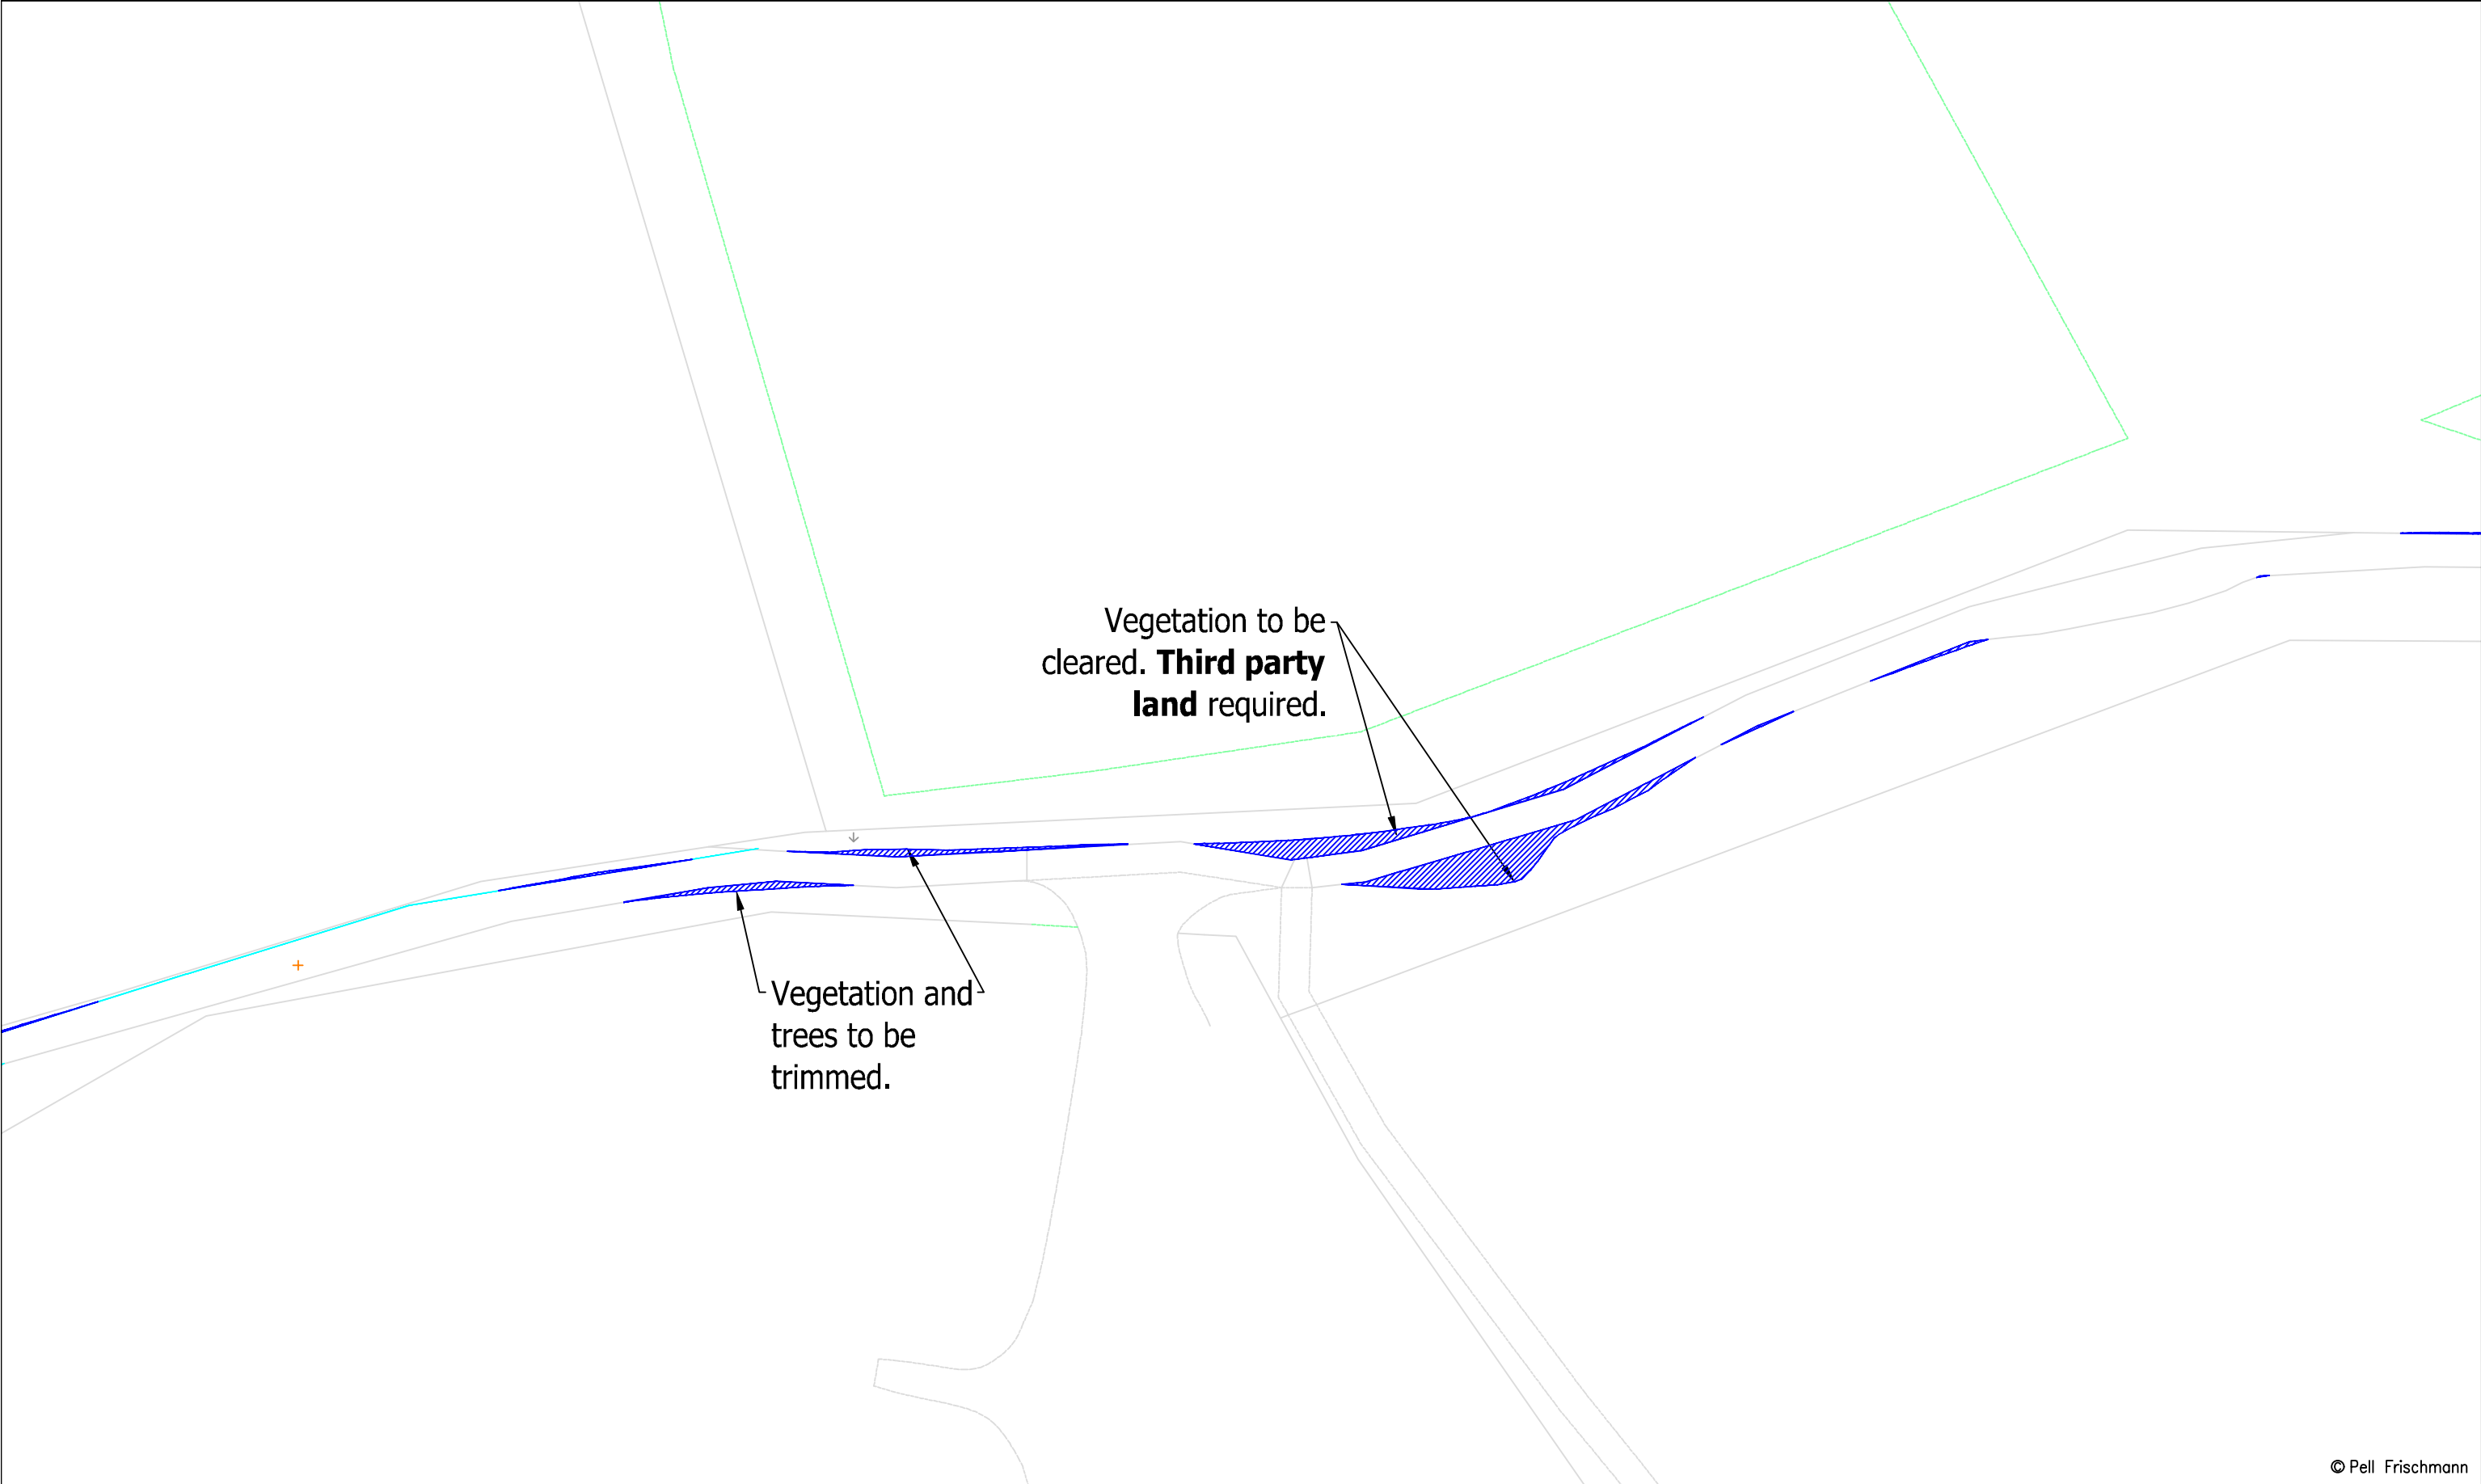


© Pell Frischmann

Pell Frischmann 93 GEORGE STREET, EDINBURGH, EH2 3ES Tel: +44 (0)131 240 1270 Email: pfedinburgh@pellfrischmann.com www.pellfrischmann.com	Project	Coille Beith Wind Farm			Name	Date	Scale	
				Drawn	TO	04/06/2025	1:1000 @ A3	
				Designed	GB	04/06/2025	File No. 250603 Coille Beith SPA V172.dwg	
				Checked	GB	04/06/2025	Drawing Status	
Client	Coille Beith Wind Farm Ltd.	Drawing Title	Vestas V172 Blade and Tower	Point of Interest		52	Draft	
				Drawing No.	Notes:			Revision
Key	Wheel SPA Body SPA Load SPA Indicative Overrun Oversail	SPA Location		A839 Netherton		1. All mitigation is subject to confirmation through a test run. 2. This is not a construction drawing and is intended for illustration purposes only. 3. All overhead utilities and obstructions should be removed as the blade will be carried in the raised position.		
						—		

Blade

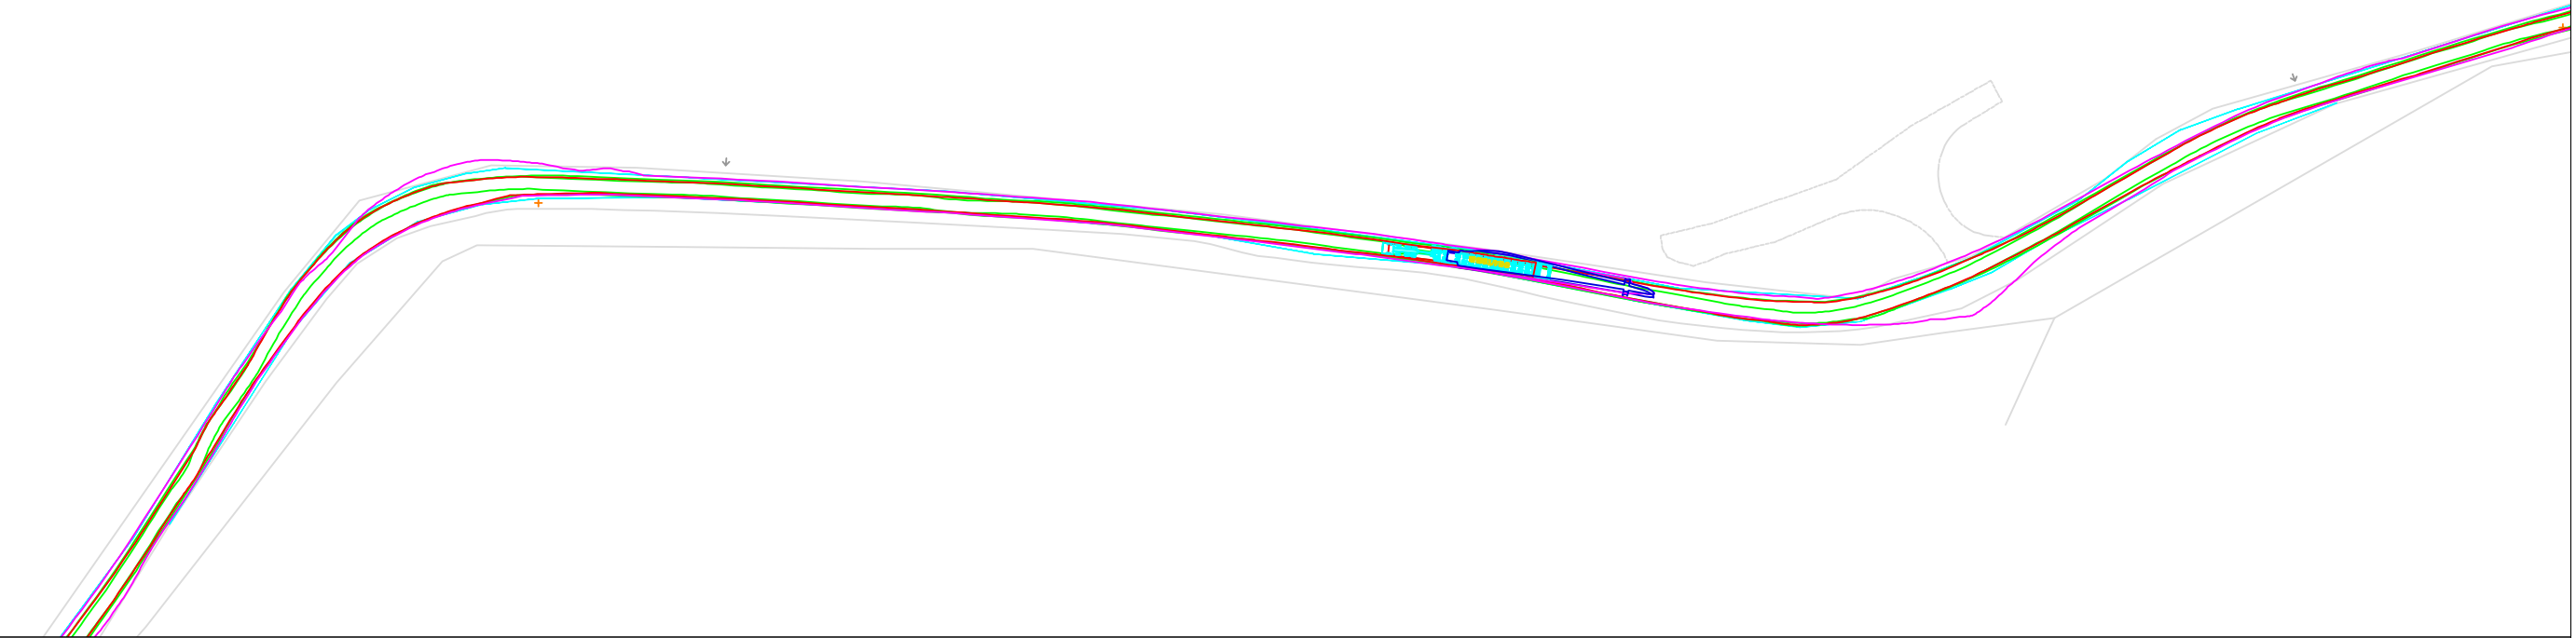


Tower

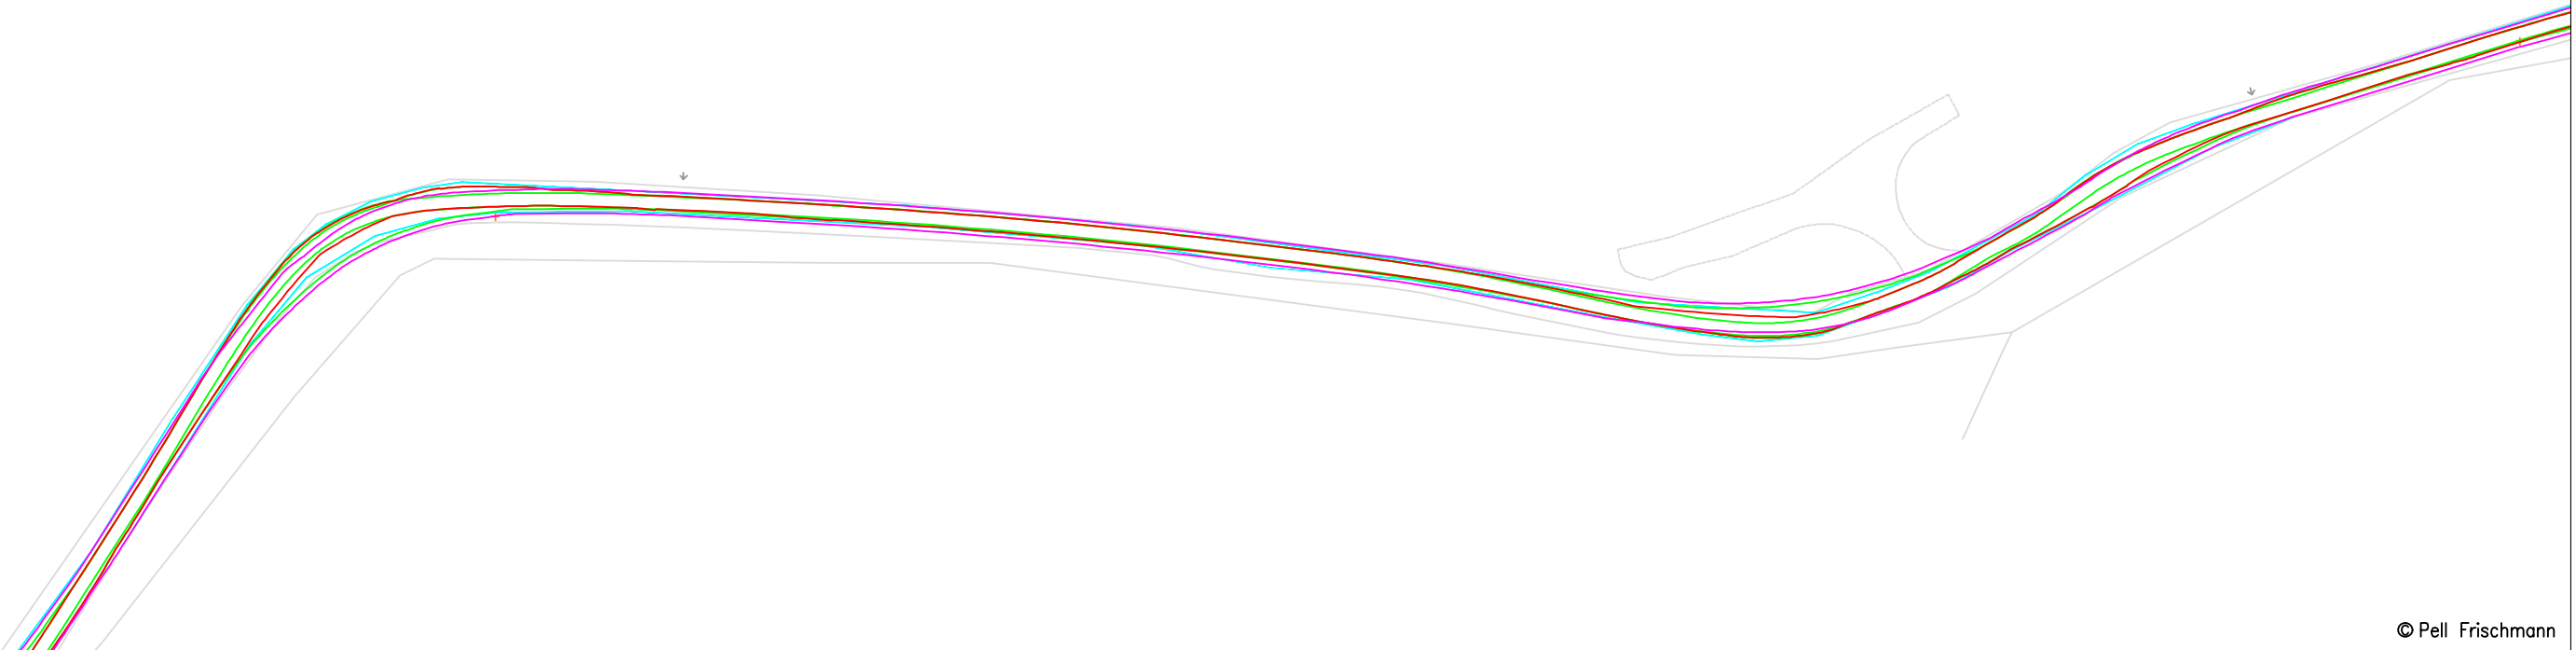

© Pell Frischmann

Pell Frischmann 93 GEORGE STREET, EDINBURGH, EH2 3ES Tel: +44 (0)131 240 1270 Email: pfedinburgh@pellfrischmann.com www.pellfrischmann.com	Project	Coille Beith Wind Farm			Name	Date	Scale		
				Drawn	TO	04/06/2025	1:1500 @ A3		
				Designed	GB	04/06/2025	File No. 250603 Coille Beith SPA V172.dwg		
				Checked	GB	04/06/2025	Drawing Status		
Client	Coille Beith Wind Farm Ltd.	Drawing Title	Vestas V172 Blade and Tower	Point of Interest		53, 54		Draft	
Key		SPA Location		Drawing No.	Notes:			Revision	
				SK39	1. All mitigation is subject to confirmation through a test run. 2. This is not a construction drawing and is intended for illustration purposes only. 3. All overhead utilities and obstructions should be removed as the blade will be carried in the raised position.			—	

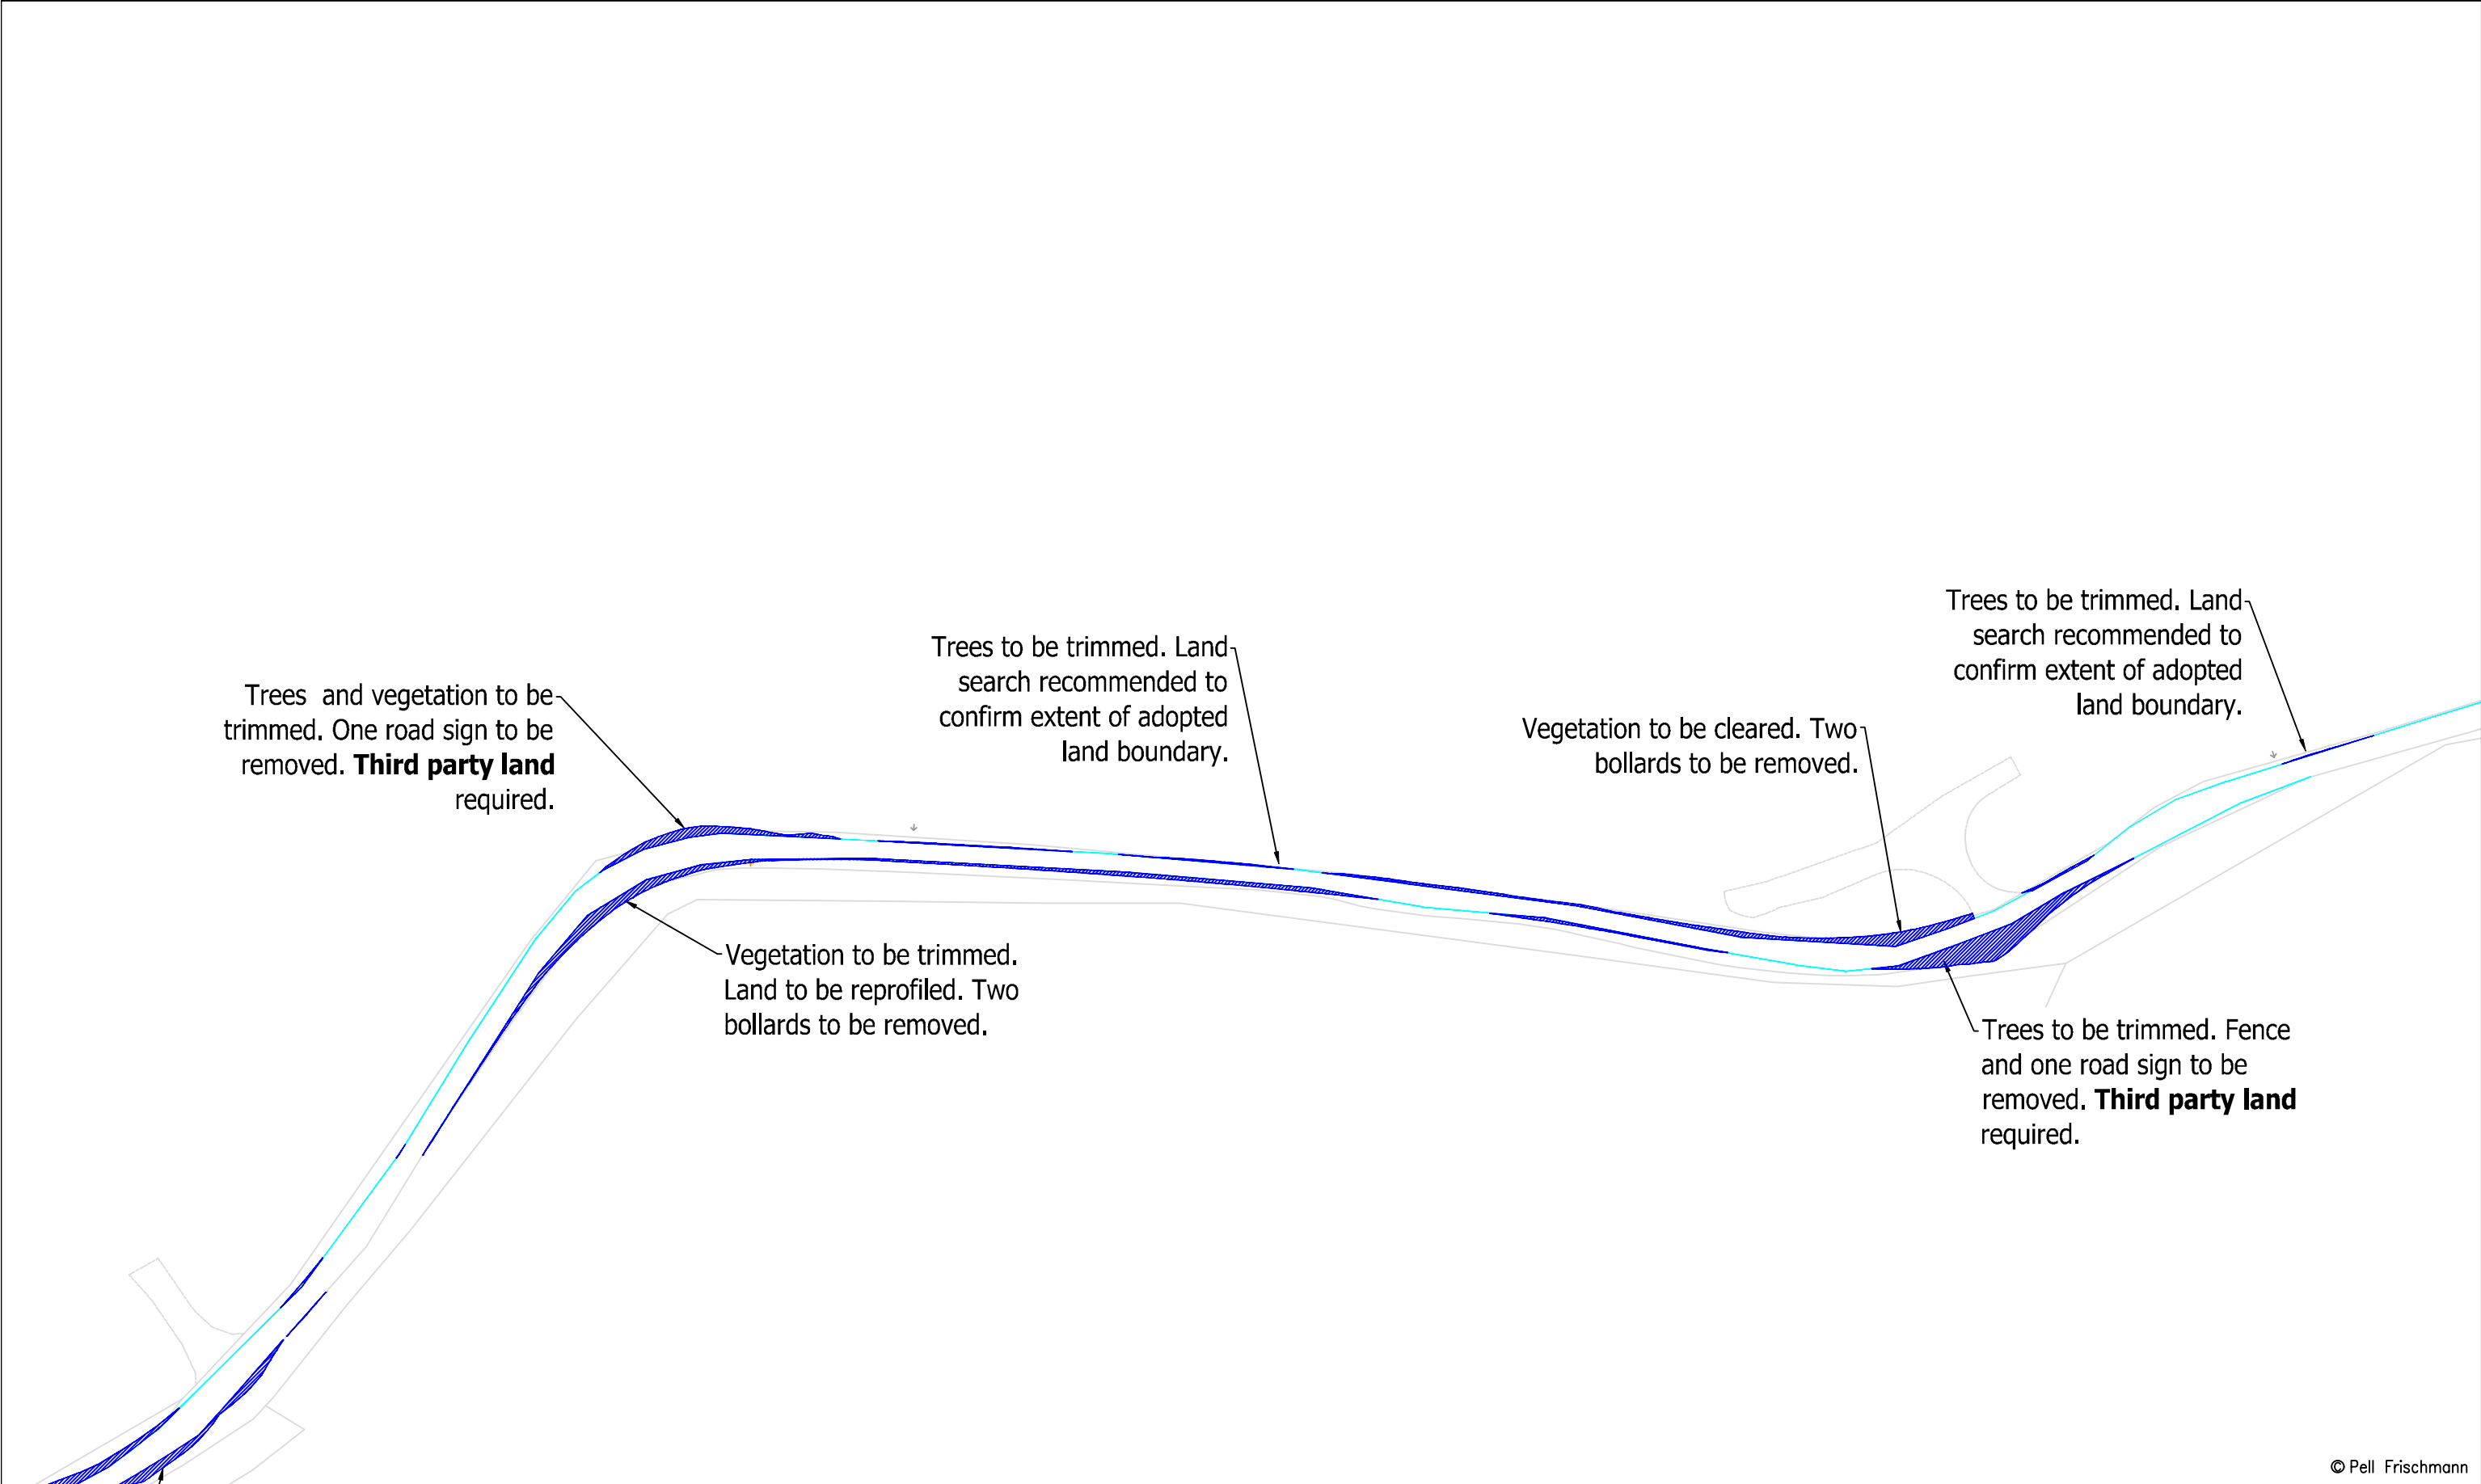

© Pell Frischmann

Pell Frischmann 93 GEORGE STREET, EDINBURGH, EH2 3ES Tel: +44 (0)131 240 1270 Email: pfedinburgh@pellfrischmann.com www.pellfrischmann.com	Project	Coille Beith Wind Farm			Name	Date	Scale		
				Drawn	TO	04/06/2025	1:1500 @ A3		
				Designed	GB	04/06/2025	File No. 250603 Coille Beith SPA V172.dwg		
				Checked	GB	04/06/2025	Drawing Status		
Client	Coille Beith Wind Farm Ltd.	Drawing Title	Vestas V172 Blade and Tower	Point of Interest		53, 54		Draft	
				Drawing No.	Notes:			Revision	
Key	Wheel SPA Body SPA Load SPA Indicative Overrun Oversail	SPA Location	A839 Netherton	SK39A		1. All mitigation is subject to confirmation through a test run. 2. This is not a construction drawing and is intended for illustration purposes only. 3. All overhead utilities and obstructions should be removed as the blade will be carried in the raised position.			—

Technical drawing of a road layout. A road curve is highlighted with a red line and labeled "112m". The road is bordered by a green line on the left and a grey line on the right. A small blue rectangle is located on the road curve. The drawing is labeled "Tower" in the top left corner. The copyright notice "© Pell Frischmann" is in the bottom right corner.

Technical drawing of a road layout. A dimension line indicates a length of 112m. The drawing shows a road with a central section labeled "112m" and a section labeled "112m" below it. The road is flanked by a green area on the left and a grey area on the right. A small blue arrow points to a specific location on the road.

Pell Frischmann
93 GEORGE STREET, EDINBURGH, EH2 3ES
Tel: +44 (0)131 240 1270
Email: pfedinburgh@pellfrischmann.com
www.pellfrischmann.com

Pell Frischmann
93 GEORGE STREET, EDINBURGH, EH2 3ES
Tel: +44 (0)131 240 1270
Email: pfedinburgh@pellfrischmann.com
www.pellfrischmann.com

Pell Frischmann
93 GEORGE STREET, EDINBURGH, EH2 3ES
Tel: +44 (0)131 240 1270
Email: pfedinburgh@pellfrischmann.com
www.pellfrischmann.com

Pell Frischmann
93 GEORGE STREET, EDINBURGH, EH2 3ES
Tel: +44 (0)131 240 1270
Email: pfedinburgh@pellfrischmann.com
www.pellfrischmann.com

Project	Coille Beith Wind Farm
---------	------------------------

Project	Coille Beith Wind Farm
---------	------------------------

Drawing Title	Vestas V172 Blade and Tower
SPA Location	A839 Netherton

Drawing Title	Vestas V172 Blade and Tower
SPA Location	A839 Netherton

	Name	Date
Drawn	TO	04/06/2025
Designed	GB	04/06/2025
Checked	GB	04/06/2025
Point of Interest		53, 54
Drawing No. SK40	Notes: 1. All mitigation is subject to 2. This is not a construction d 3. All overhead utilities and ob carried in the raised position	

	Name	Date	Scale 1:1250 @ A3
Drawn	TO	04/06/2025	

Drawn	TS	01/06/2025	File No. 250603 Coille Beith SPA V172.dwg
Designed	GB	04/06/2025	
		01/06/2025	

Checked	GB	04/06/2025	Drawing Status Draft
Point of Interest		53, 54	

Drawing No. SK40	Notes: 1. All mitigation is subject to confirmation through a test run. 2. This is not a construction drawing and is intended for illustration purposes only. 3. All overhead utilities and obstructions should be removed as the blade will be carried in the raised position.	Revision —
---------------------	--	---------------

Client						
Coille Beith Wind Farm Ltd.						
Key						
	Wheel	SPA	Body	SPA	Load	SPA
					Indicative	
						
					Overrun	Oversail

Client						
Coille Beith Wind Farm Ltd.						
Key						
	Wheel	SPA	Body	SPA	Load	SPA
					Indicative	
						
					Overrun	Oversail

Client						
Coille Beith Wind Farm Ltd.						
Key						
	Wheel	SPA	Body	SPA	Load	SPA
					Indicative	
						
					Overrun	Oversail

Client						
Coille Beith Wind Farm Ltd.						
Key						
	Wheel	SPA	Body	SPA	Load	SPA
					Indicative	
						
					Overrun	Oversail

Client						
Coille Beith Wind Farm Ltd.						
Key						
	Wheel SPA	Body SPA	Load SPA	Indicative	Overrun	Oversail

Client						
Coille Beith Wind Farm Ltd.						
Key						
	Wheel SPA	Body SPA	Load SPA	Indicative	Overrun	Oversail

Client						
Coille Beith Wind Farm Ltd.						
Key						
	Wheel SPA	Body SPA	Load SPA	Indicative	Overrun	Oversail

Client						
Coille Beith Wind Farm Ltd.						
Key						
	Wheel SPA	Body SPA	Load SPA	Indicative	Overrun	Oversail


Client						
Coille Beith Wind Farm Ltd.						
Key						
	Wheel SPA	Body SPA	Load SPA	Indicative	Overrun	Oversail

Client						
Coille Beith Wind Farm Ltd.						
Key						
	Wheel SPA	Body SPA	Load SPA	Indicative	Overrun	Oversail



Client						
Coille Beith Wind Farm Ltd.						
Key						
	Wheel SPA	Body SPA	Load SPA	Indicative	Overrun	Oversail

Client						
Coille Beith Wind Farm Ltd.						
Key						
	Wheel SPA	Body SPA	Load SPA	Indicative	Overrun	Oversail


Client						
Coille Beith Wind Farm Ltd.						
Key						
	Wheel	SPA	Body	SPA	Load	SPA
					Indicative	
						
					Overrun	Oversail

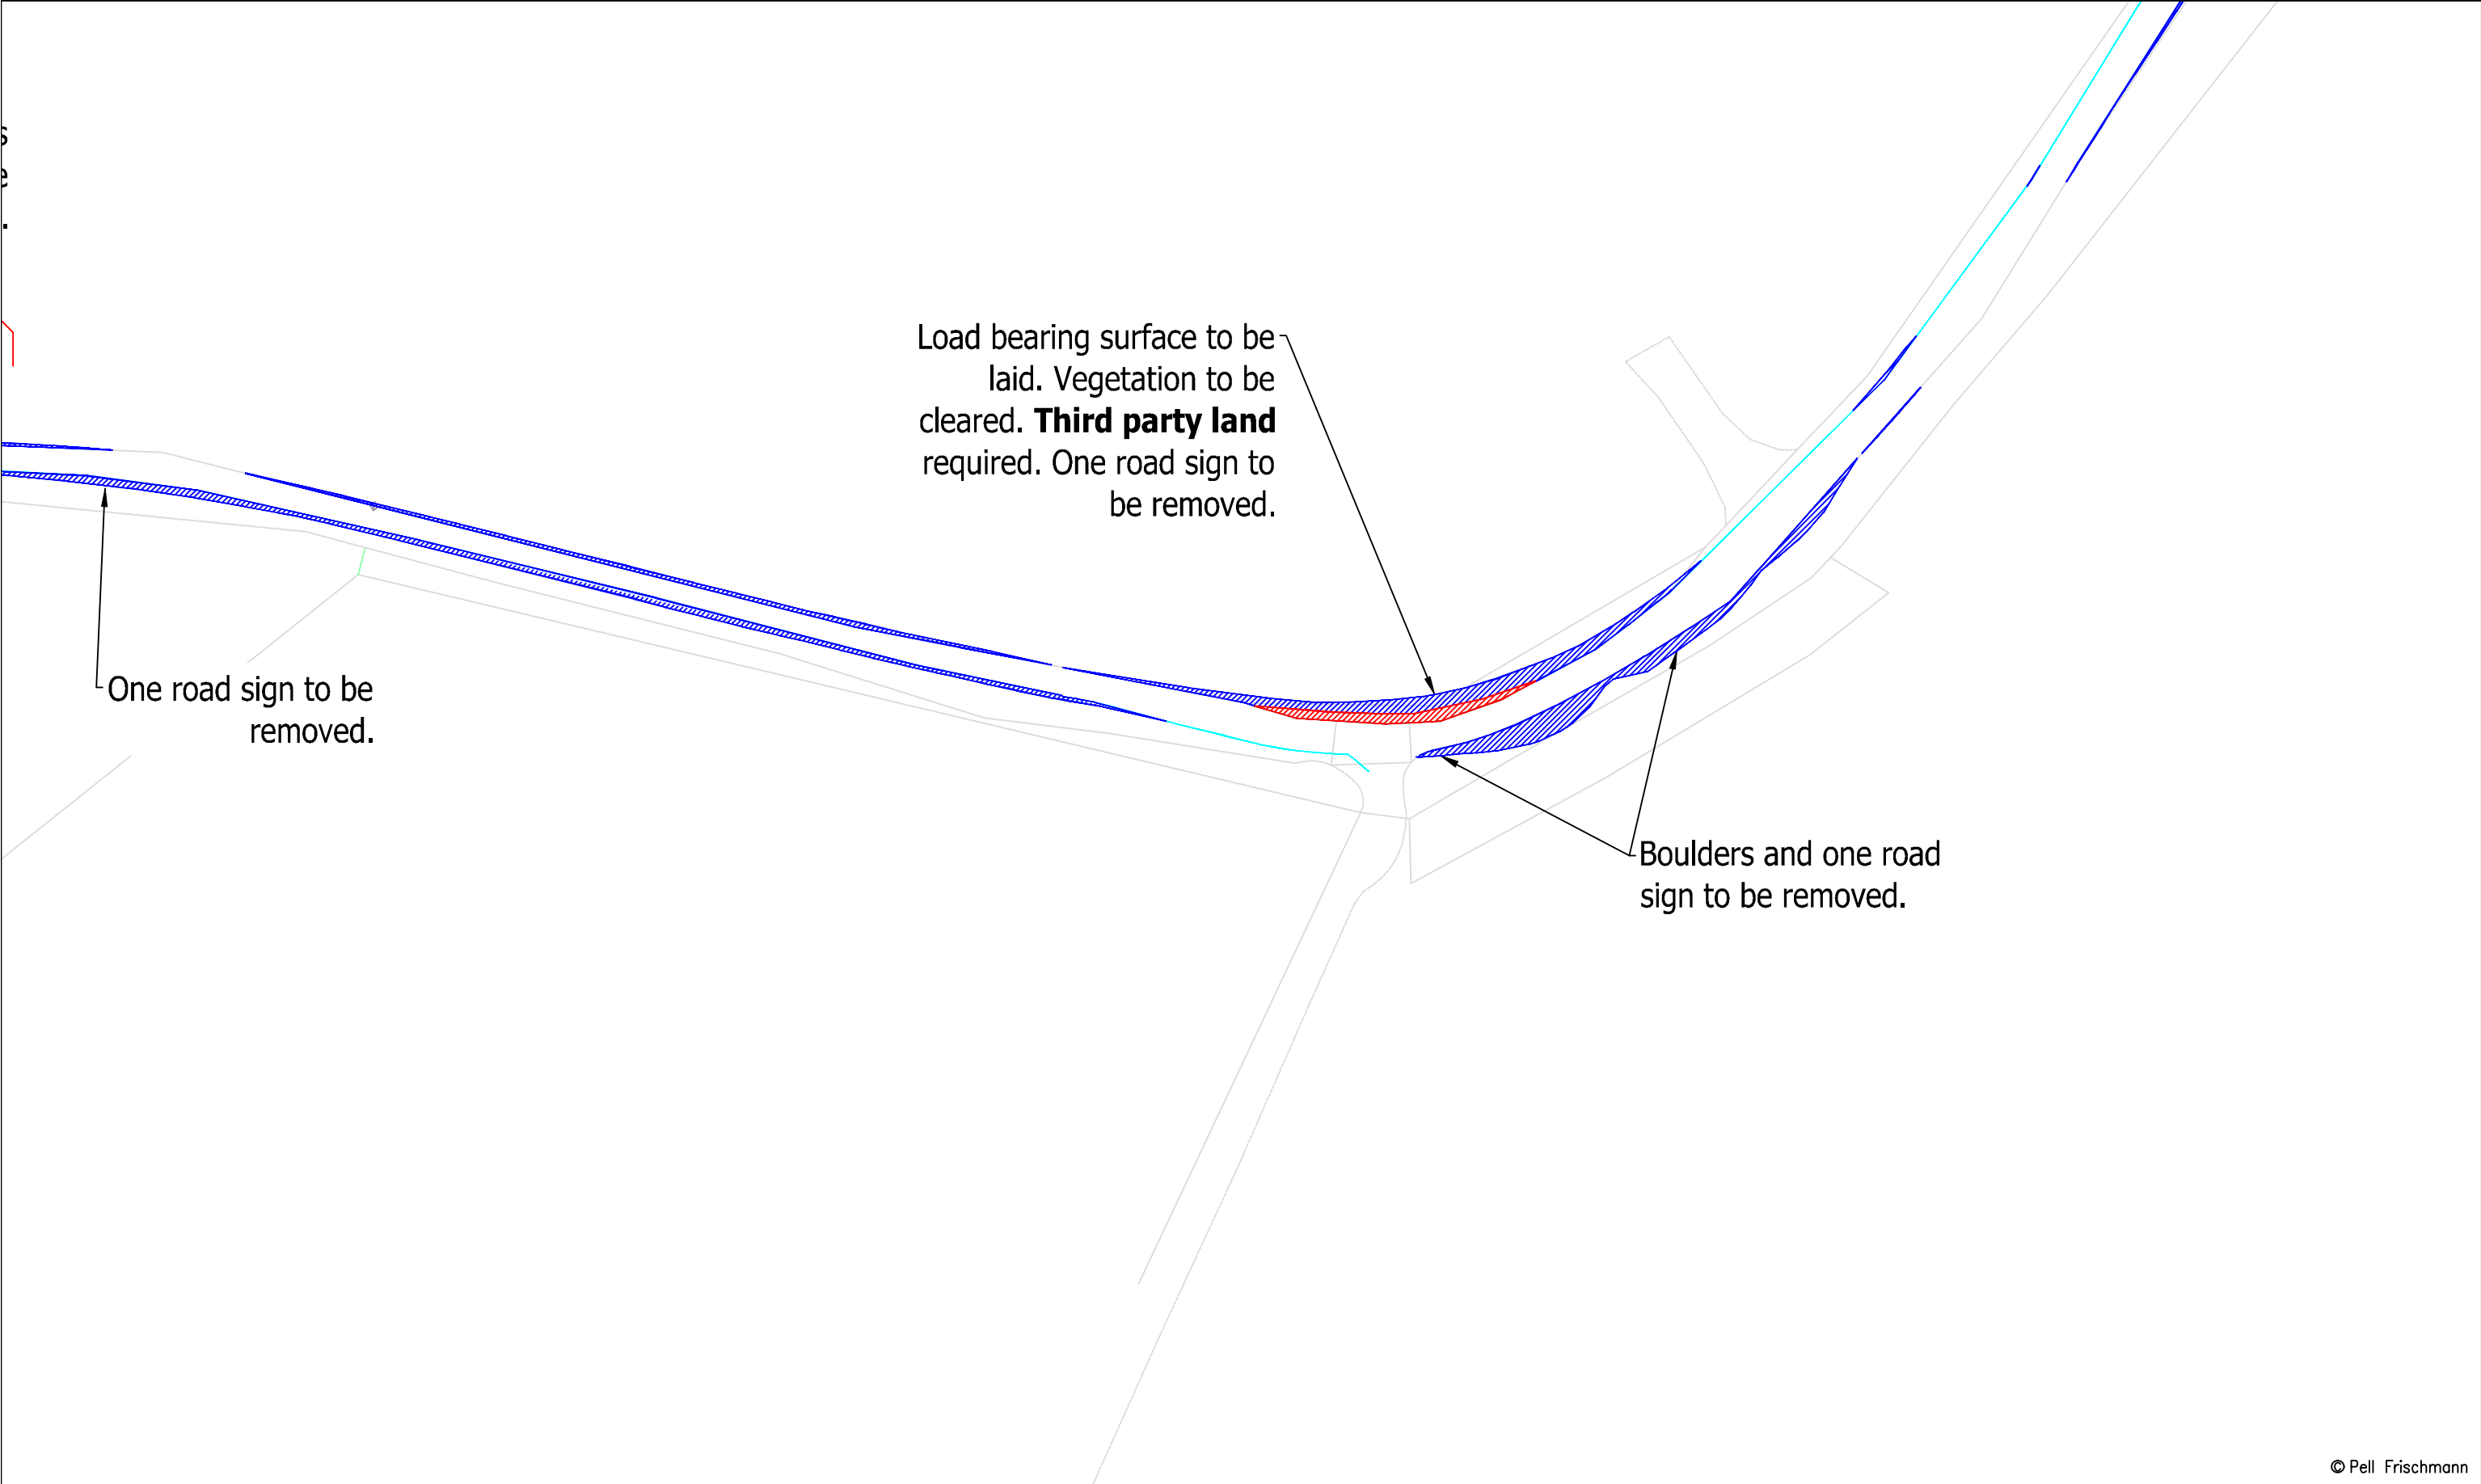

Pell Frischmann 93 GEORGE STREET, EDINBURGH, EH2 3ES Tel: +44 (0)131 240 1270 Email: pfedinburgh@pellfrischmann.com www.pellfrischmann.com	Project		Coille Beith Wind Farm			Name	Date	Scale			
					Drawn	TO	04/06/2025	1:1000 @ A3			
					Designed	GB	04/06/2025	File No. 250603 Coille Beith SPA V172.dwg			
					Checked	GB	04/06/2025	Drawing Status			
Client	Coille Beith Wind Farm Ltd.		Drawing Title		Point of Interest		53, 54		Draft		
Key	Wheel SPA Body SPA Load SPA Indicative Overrun Oversail		SPA Location		A839 Netherton		Drawing No.	SK40A	Notes: 1. All mitigation is subject to confirmation through a test run. 2. This is not a construction drawing and is intended for illustration purposes only. 3. All overhead utilities and obstructions should be removed as the blade will be carried in the raised position.	Revision	
										—	

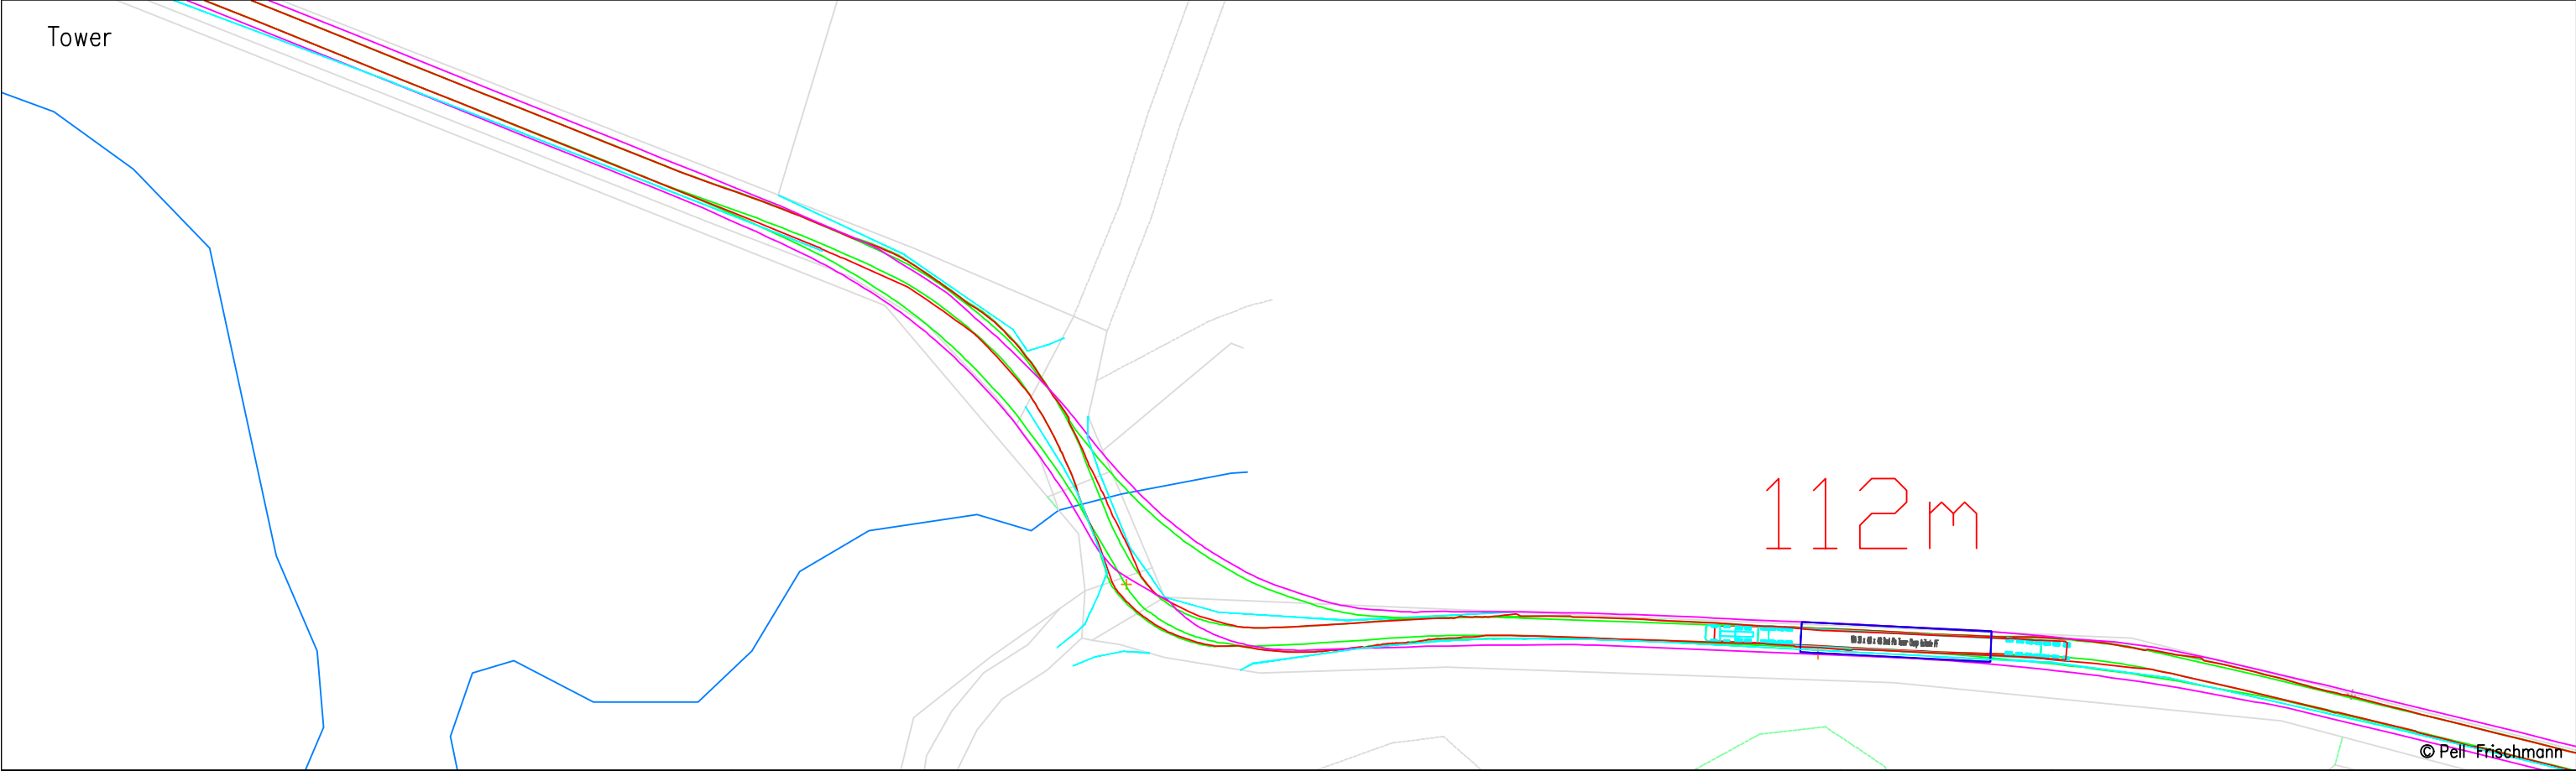
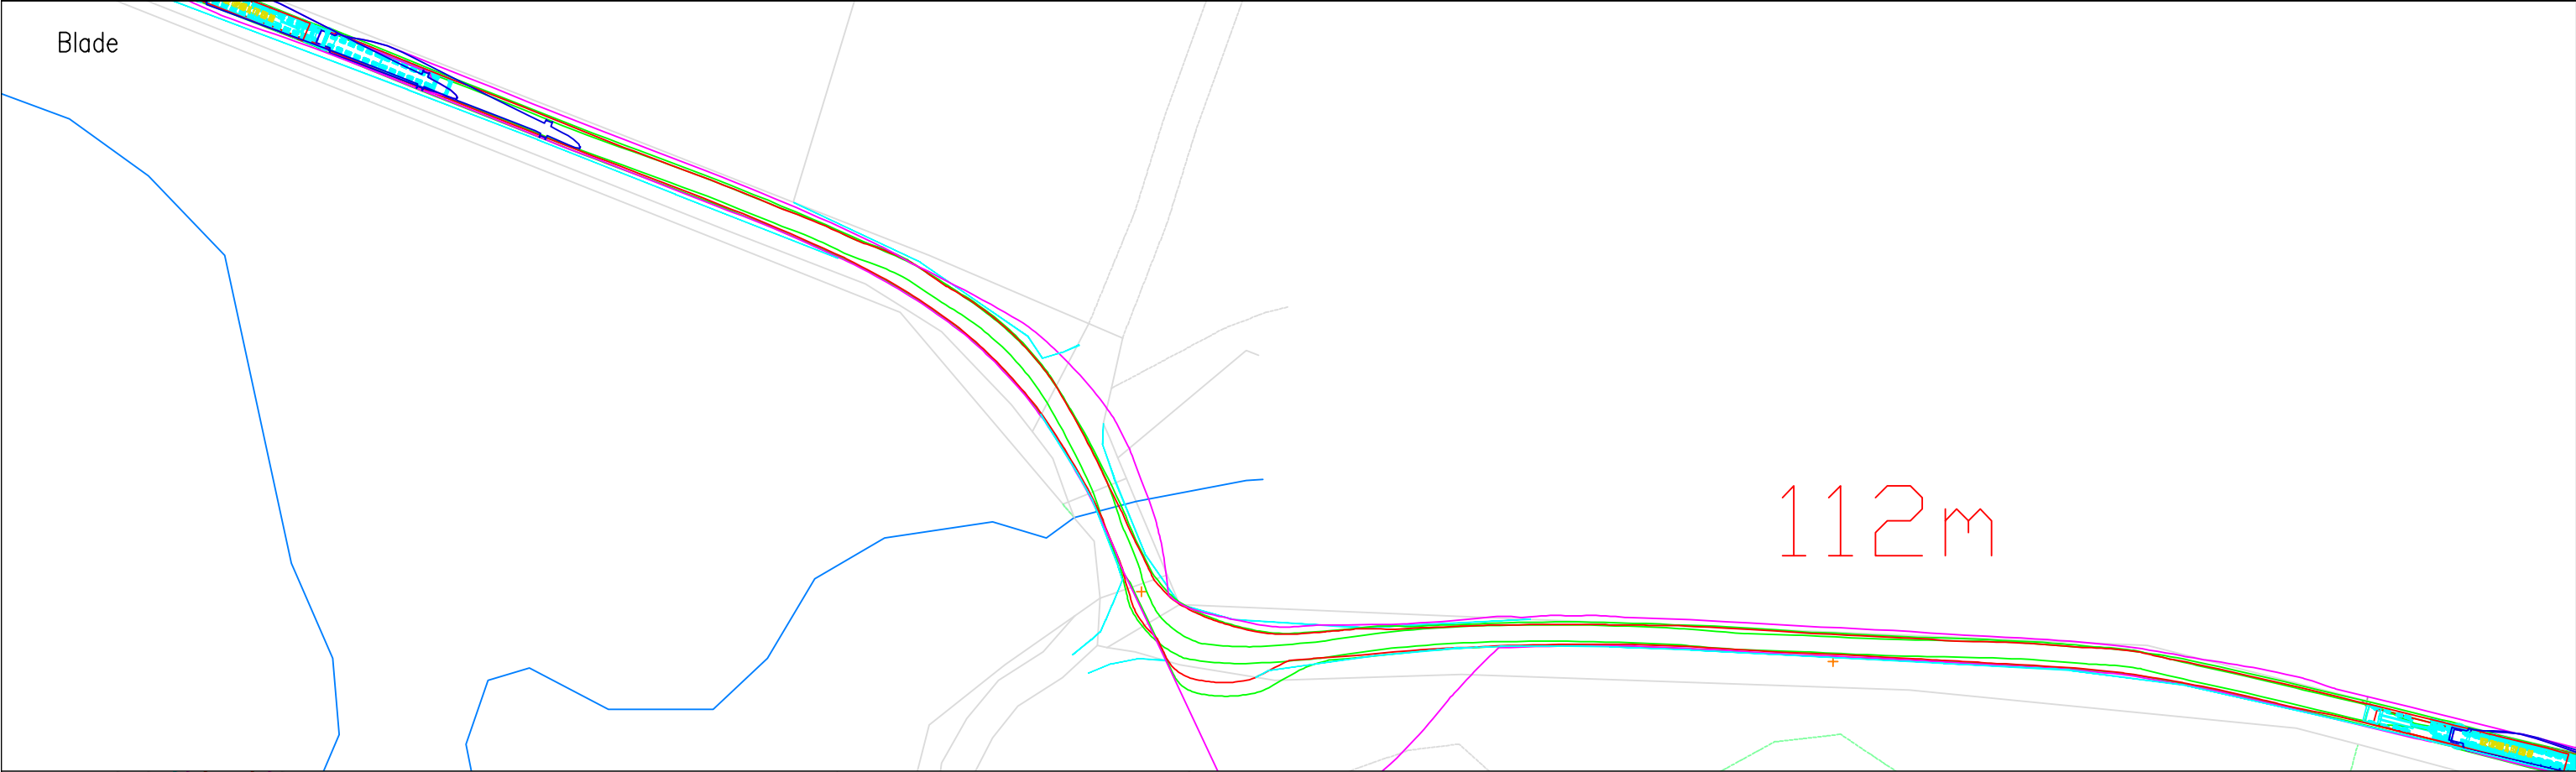


Pell Frischmann 93 GEORGE STREET, EDINBURGH, EH2 3ES Tel: +44 (0)131 240 1270 Email: pfedinburgh@pellfrischmann.com www.pellfrischmann.com	Project	Coille Beith Wind Farm			Name	Date	Scale		
				Drawn	TO	04/06/2025	1:1000 @ A3		
				Designed	GB	04/06/2025	File No. 250603 Coille Beith SPA V172.dwg		
				Checked	GB	04/06/2025	Drawing Status		
Client	Coille Beith Wind Farm Ltd.	Drawing Title	Vestas V172 Blade and Tower	Point of Interest		55		Draft	
				Drawing No.	Notes:			Revision	
Key		SPA Location	A839 Badfluich Wood	SK41	1. All mitigation is subject to confirmation through a test run. 2. This is not a construction drawing and is intended for illustration purposes only. 3. All overhead utilities and obstructions should be removed as the blade will be carried in the raised position.			—	

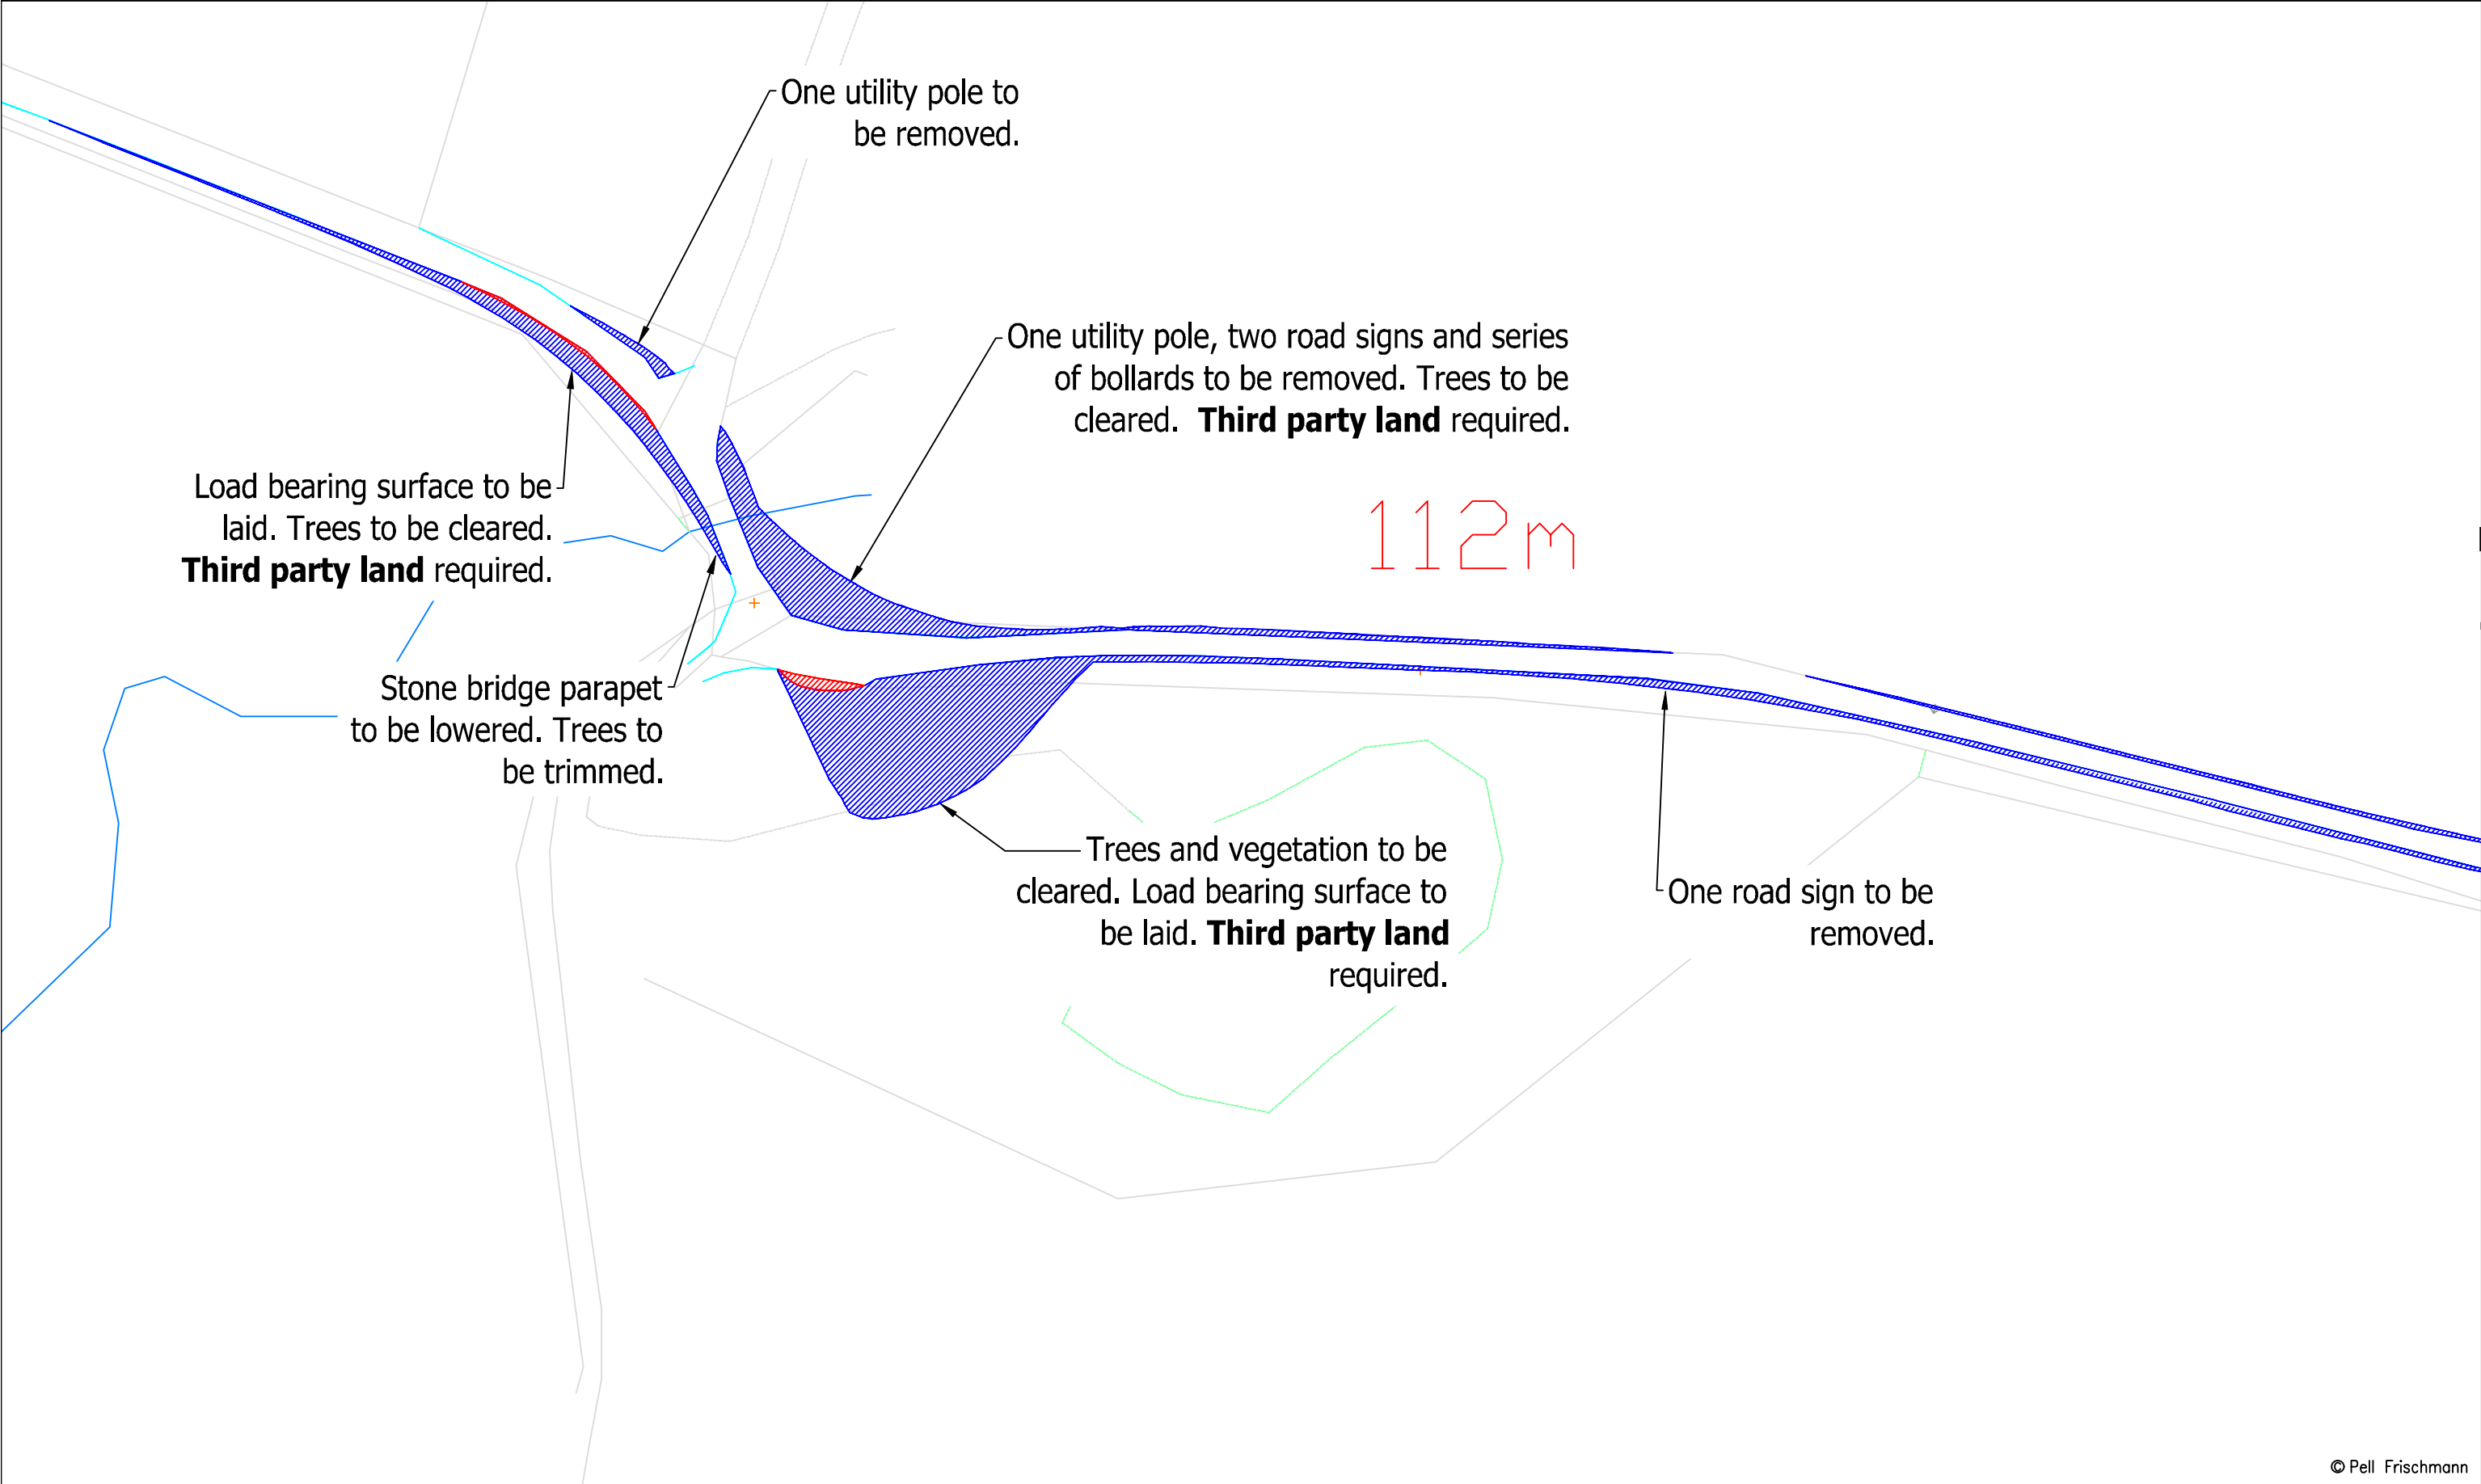


© Pell Frischmann

Pell Frischmann 93 GEORGE STREET, EDINBURGH, EH2 3ES Tel: +44 (0)131 240 1270 Email: pfedinburgh@pellfrischmann.com www.pellfrischmann.com	Project	Coille Beith Wind Farm			Name	Date	Scale	
				Drawn	TO	04/06/2025	1:1000 @ A3	
				Designed	GB	04/06/2025	File No. 250603 Coille Beith SPA V172.dwg	
				Checked	GB	04/06/2025	Drawing Status	
Client	Coille Beith Wind Farm Ltd.	Drawing Title	Vestas V172 Blade and Tower	Point of Interest		55	Draft	
				Drawing No.	SK41A	Notes: 1. All mitigation is subject to confirmation through a test run. 2. This is not a construction drawing and is intended for illustration purposes only. 3. All overhead utilities and obstructions should be removed as the blade will be carried in the raised position.	Revision —	
Key	Wheel SPA Body SPA Load SPA Indicative Overrun Oversail	SPA Location	A839 Badfluich Wood					

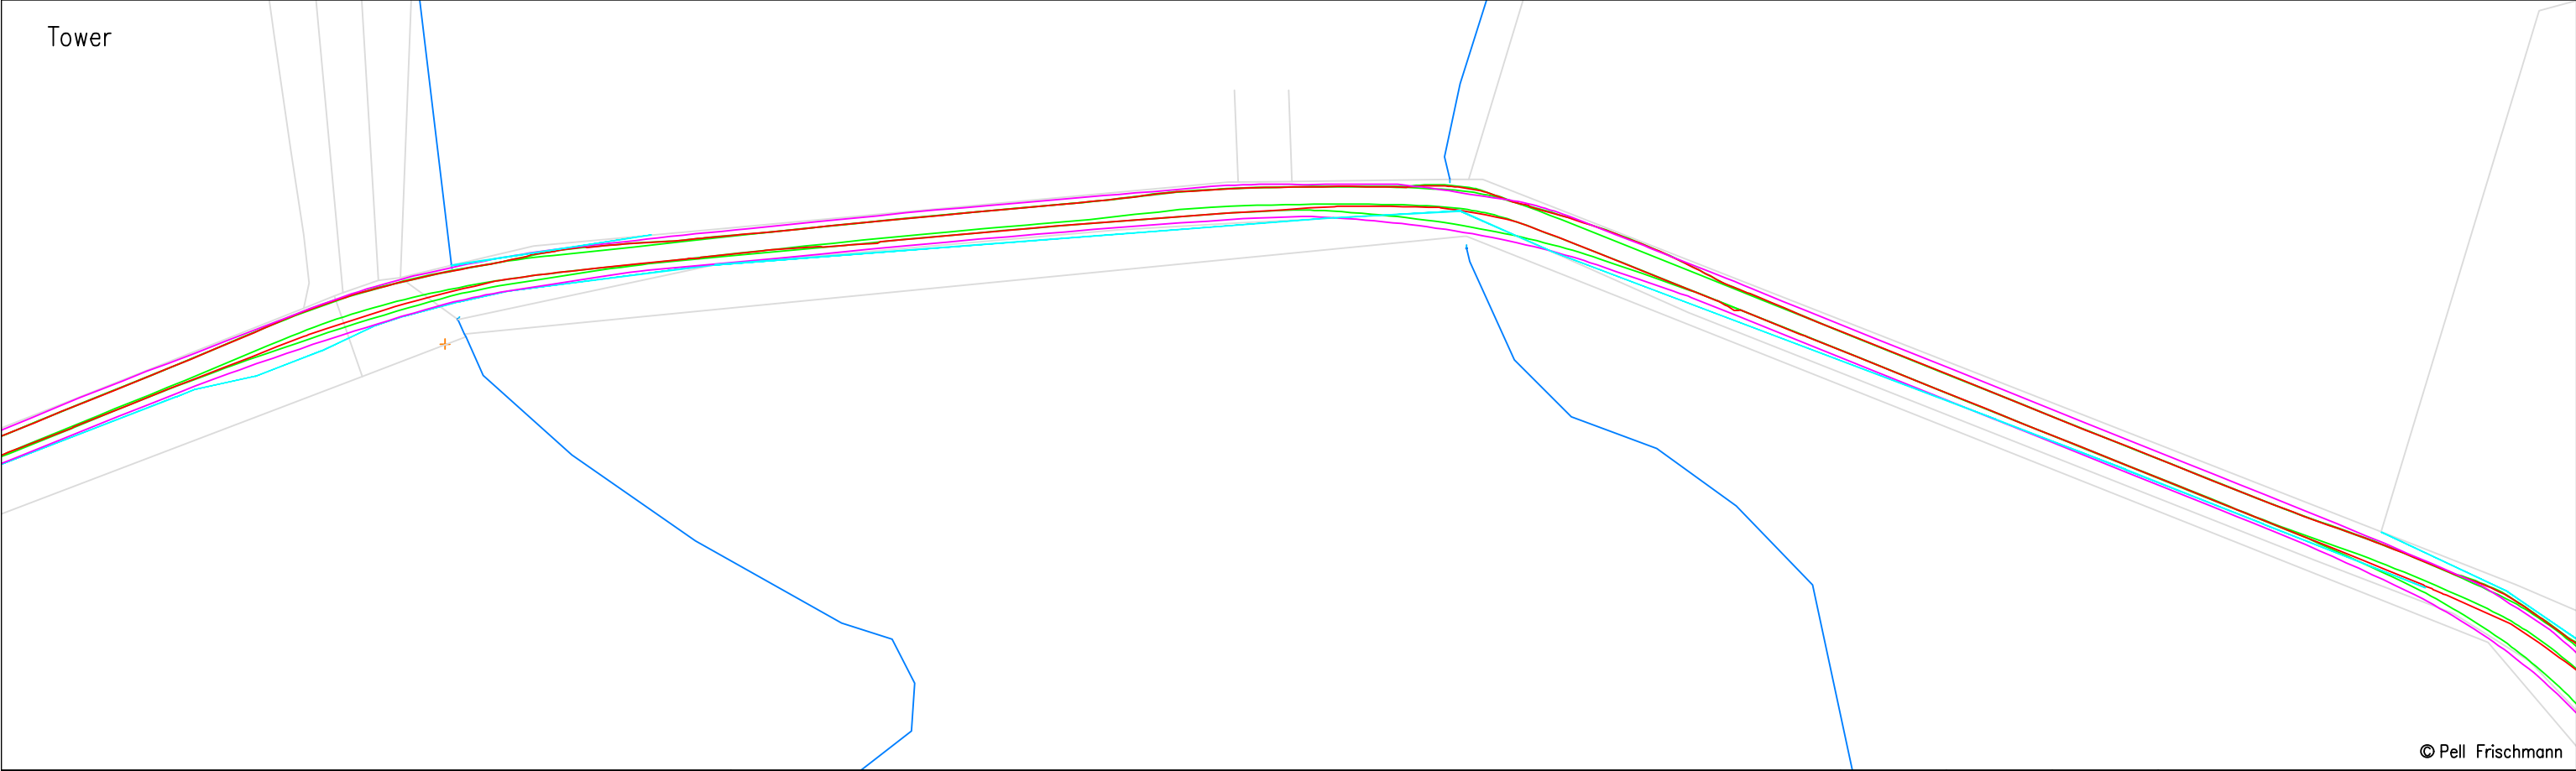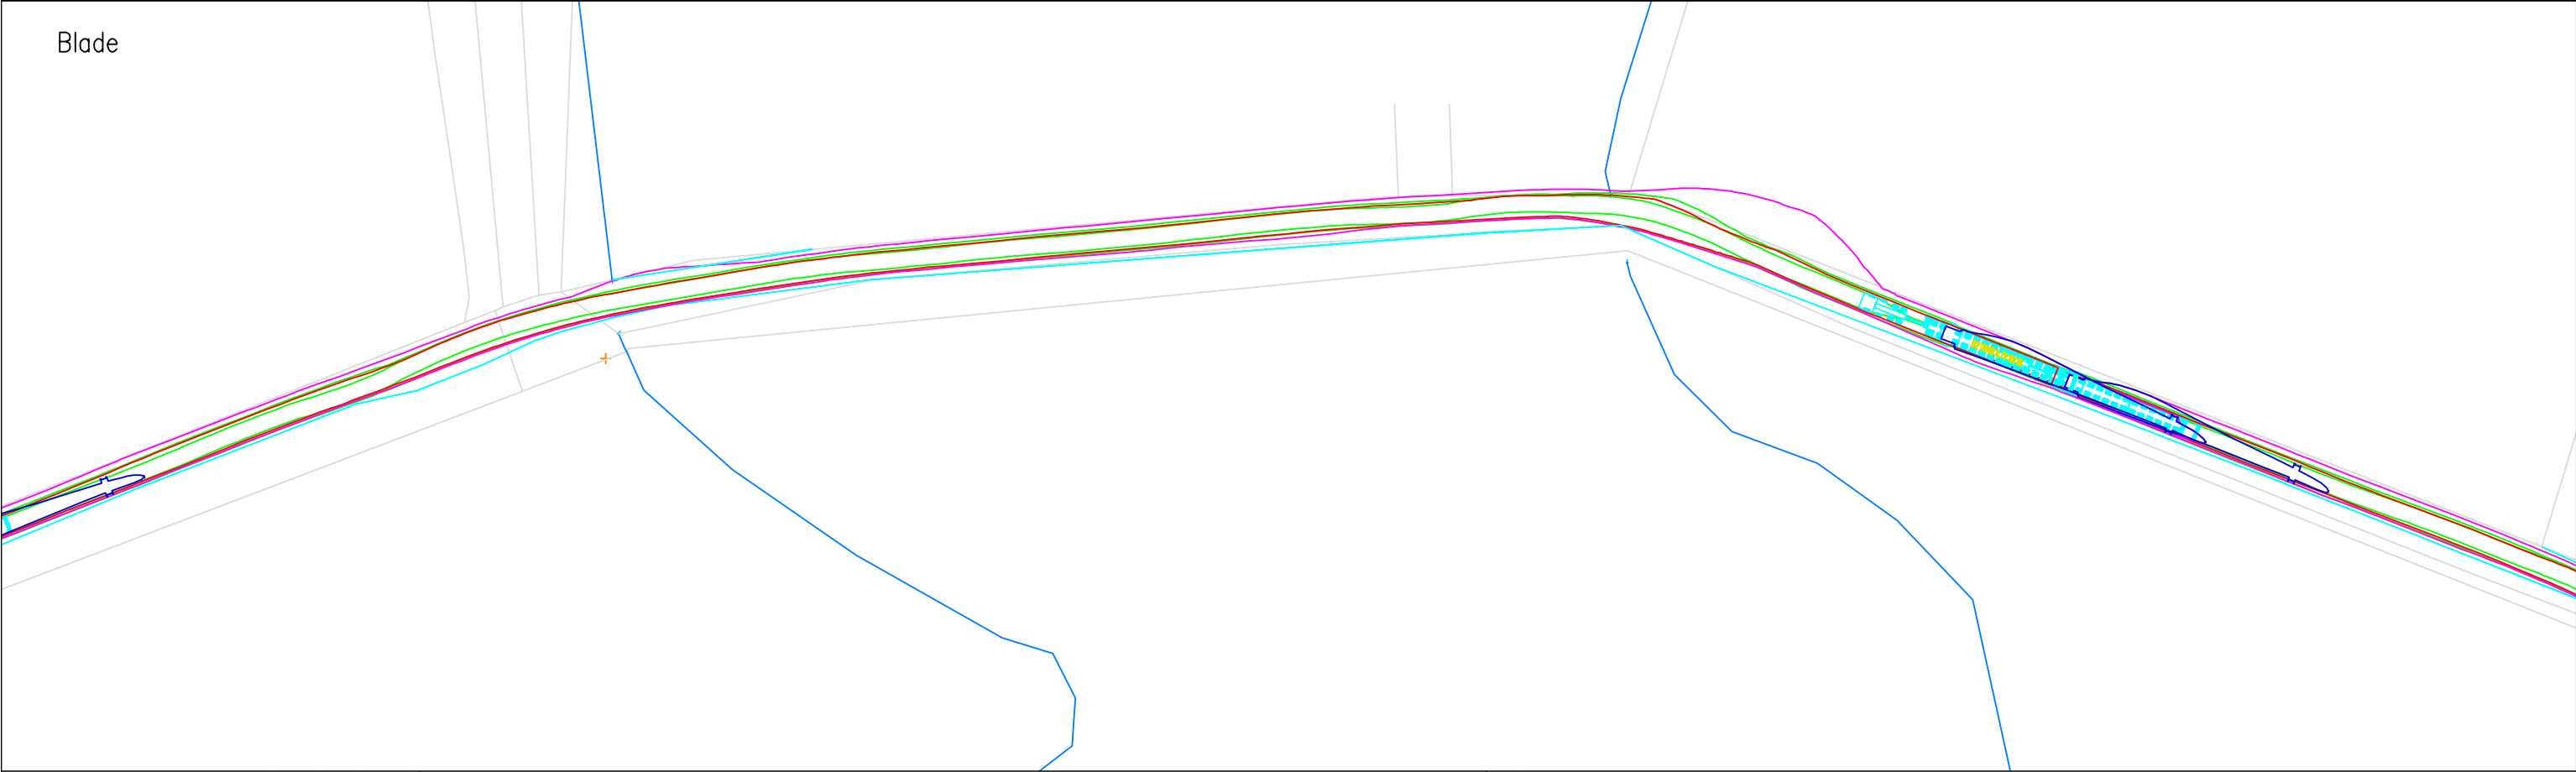



© Pell Frischmann

Pell Frischmann 93 GEORGE STREET, EDINBURGH, EH2 3ES Tel: +44 (0)131 240 1270 Email: pfredinburgh@pellfrischmann.com www.pellfrischmann.com						Project		Coille Beith Wind Farm				Name		Date		Scale		1:1000 @ A3	
										Drawn		TO		04/06/2025		File No. 250603 Coille Beith SPA V172.dwg			
										Designed		GB		04/06/2025					
										Checked		GB		04/06/2025		Drawing Status		Draft	
Client						Coille Beith Wind Farm Ltd.		Drawing Title		Vestas V172 Blade and Tower		Point of Interest		56, 57					
Key Wheel SPA Body SPA Load SPA Indicative Overrun Oversail						SPA Location		A839 Badfluich Wood		Drawing No.		Notes:		Revision					
										SK42		1. All mitigation is subject to confirmation through a test run. 2. This is not a construction drawing and is intended for illustration purposes only. 3. All overhead utilities and obstructions should be removed as the blade will be carried in the raised position.		—					

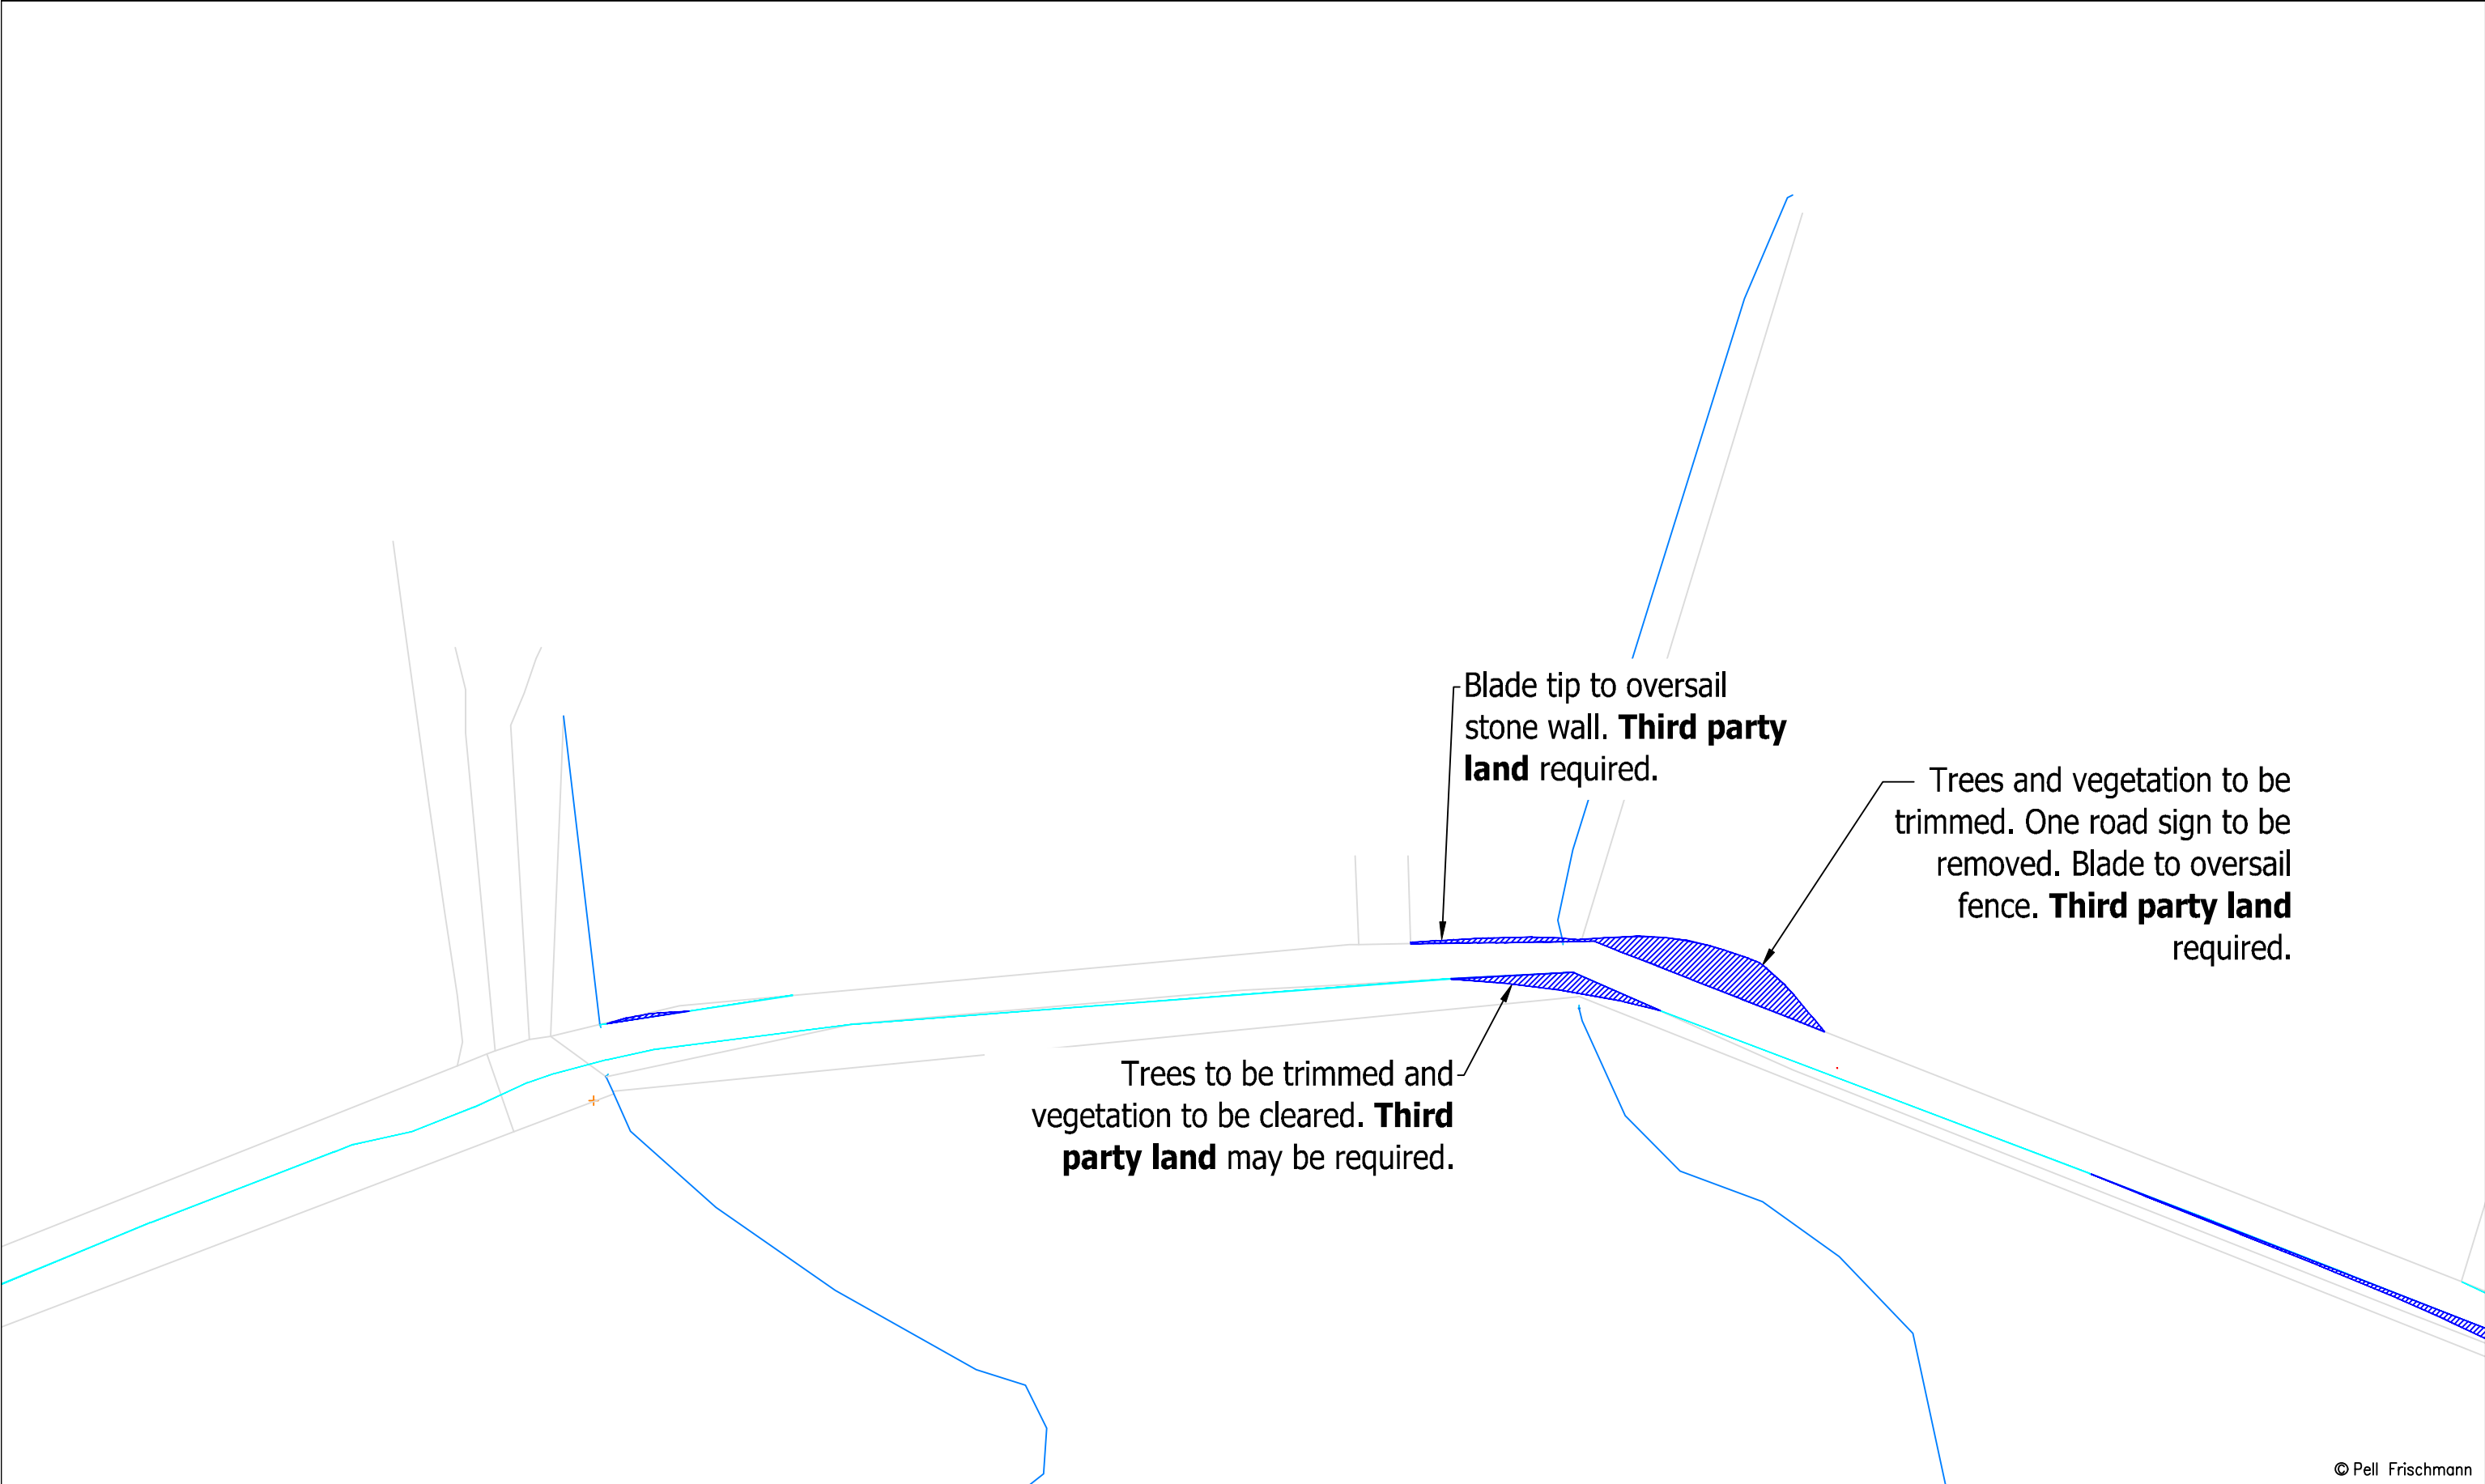


© Pell Frischmann

Pell Frischmann 93 GEORGE STREET, EDINBURGH, EH2 3ES Tel: +44 (0)131 240 1270 Email: pfedinburgh@pellfrischmann.com www.pellfrischmann.com	Project	Coille Beith Wind Farm			Name	Date	Scale 1:1000 @ A3		
				Drawn	TO	04/06/2025	File No. 250603 Coille Beith SPA V172.dwg		
				Designed	GB	04/06/2025			
				Checked	GB	04/06/2025	Drawing Status Draft		
Client	Coille Beith Wind Farm Ltd.	Drawing Title		Vestas V172 Blade and Tower		Point of Interest		56, 57	
		SPA Location		A839 Badfluich Wood		Drawing No. SK42A		Notes: 1. All mitigation is subject to confirmation through a test run. 2. This is not a construction drawing and is intended for illustration purposes only. 3. All overhead utilities and obstructions should be removed as the blade will be carried in the raised position.	Revision —
Key		Wheel SPA Body SPA Load SPA Indicative Overrun Oversail							

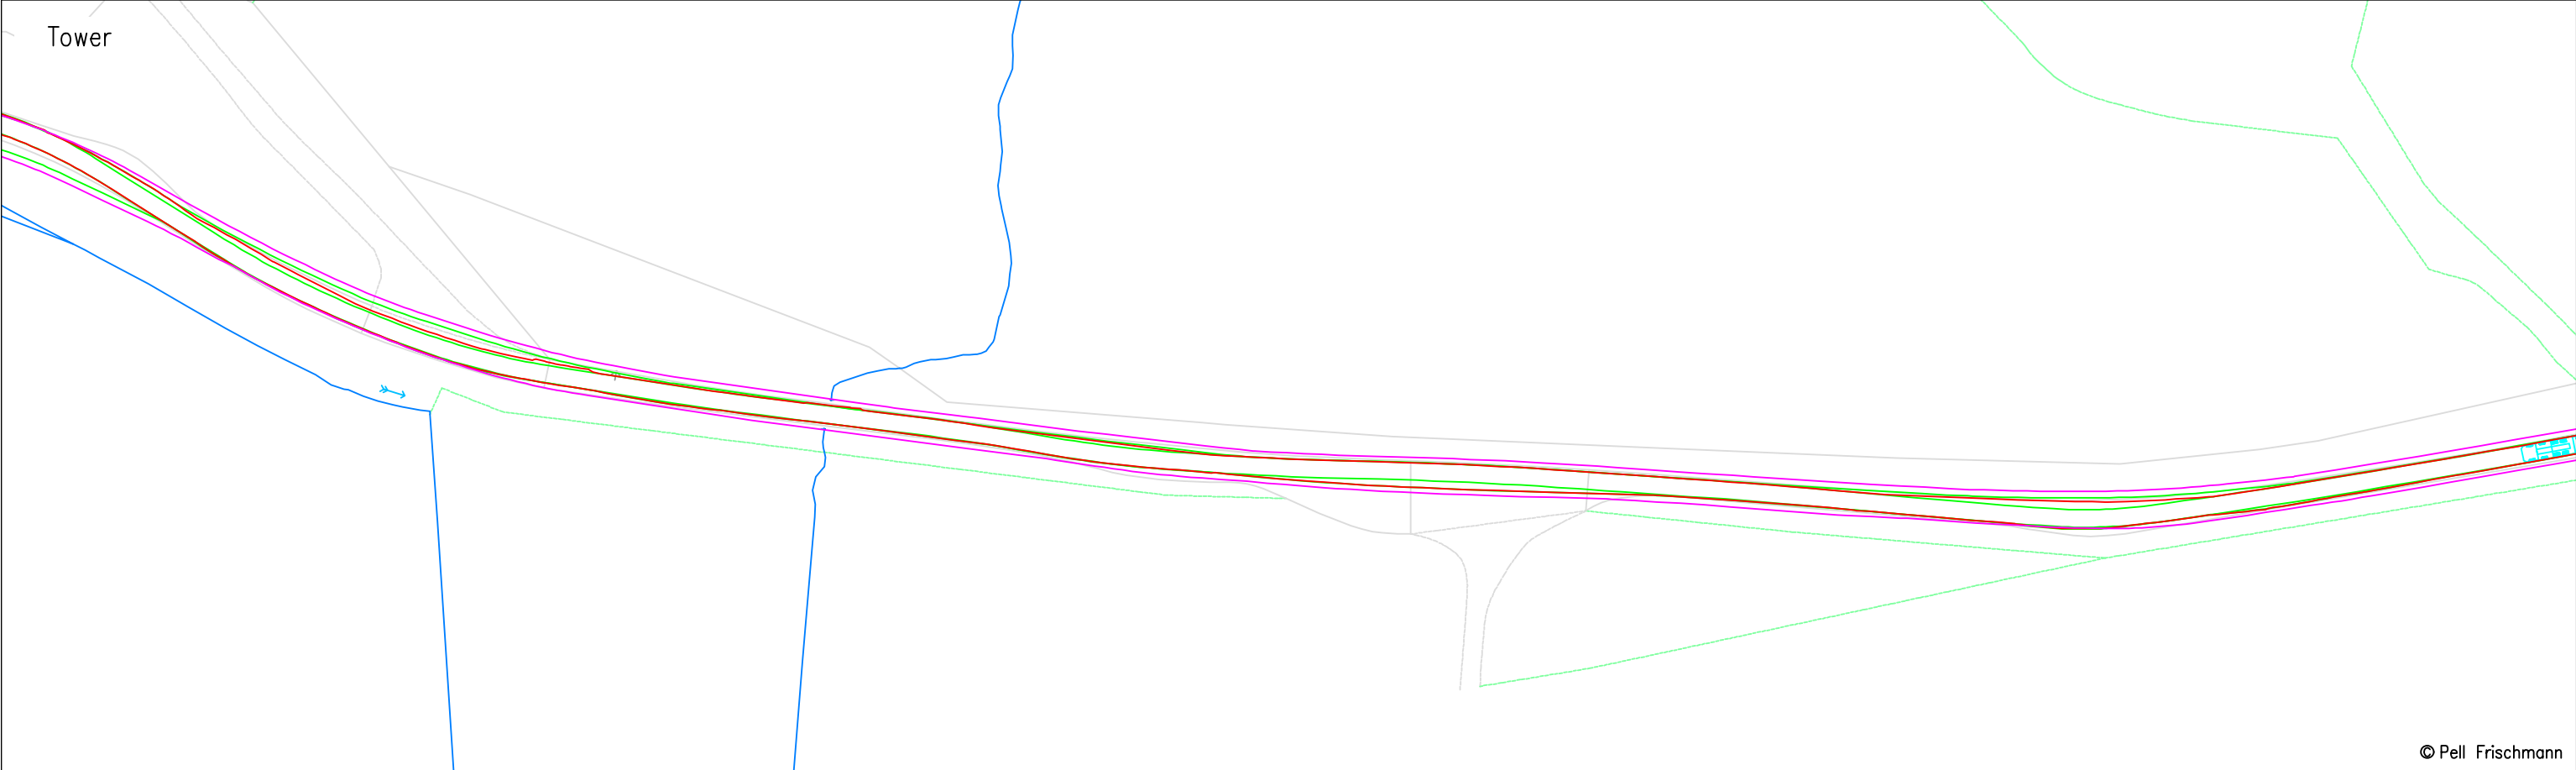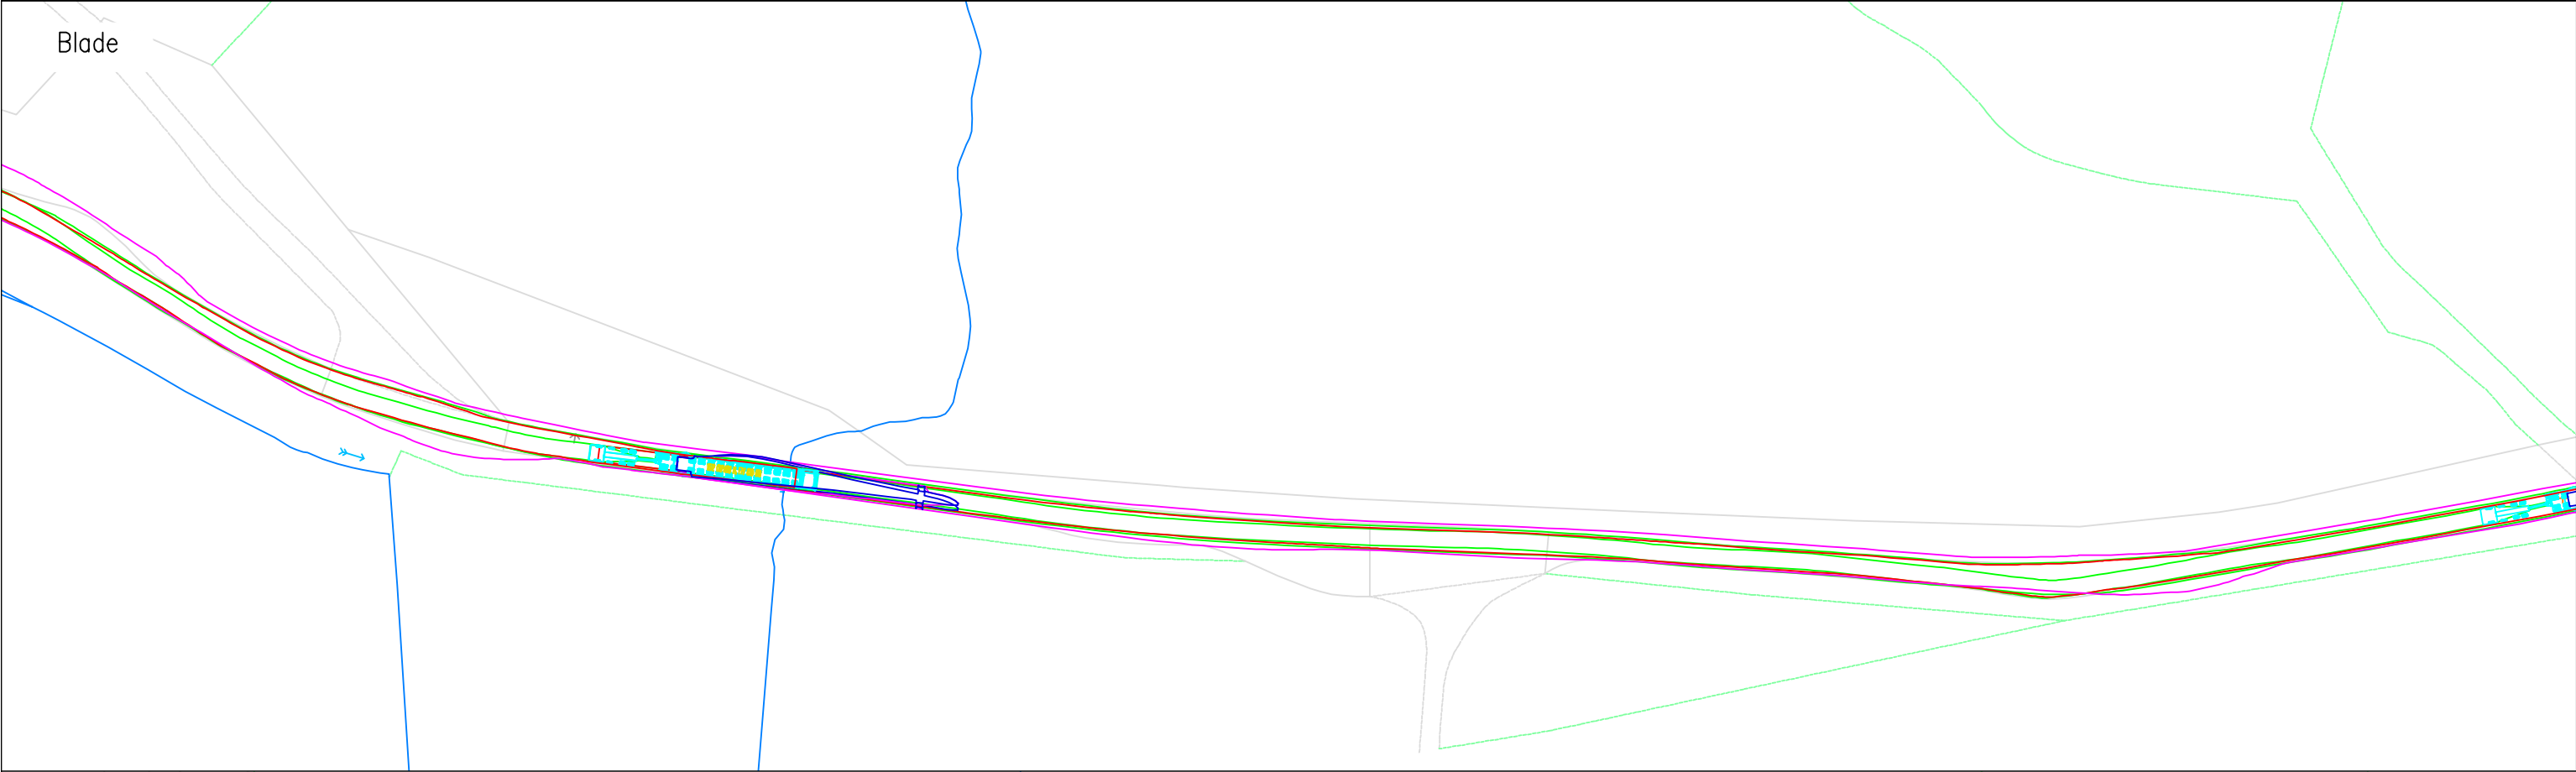



© Pell Frischmann

Pell Frischmann 93 GEORGE STREET, EDINBURGH, EH2 3ES Tel: +44 (0)131 240 1270 Email: pfedinburgh@pellfrischmann.com www.pellfrischmann.com	Project	Coille Beith Wind Farm		Name	Date	Scale		
			Drawn	TO	04/06/2025	1:1000 @ A3		
			Designed	GB	04/06/2025	File No. 250603 Coille Beith SPA V172.dwg		
			Checked	GB	04/06/2025	Drawing Status		
Client	Coille Beith Wind Farm Ltd.	Drawing Title	Vestas V172 Blade and Tower	Point of Interest		58	Draft	
				Drawing No.	Notes:	Revision		
Key	Wheel SPA Body SPA Load SPA Indicative Overrun Oversail	SPA Location	A839 Badfluich Wood	SK43	1. All mitigation is subject to confirmation through a test run. 2. This is not a construction drawing and is intended for illustration purposes only. 3. All overhead utilities and obstructions should be removed as the blade will be carried in the raised position.		—	

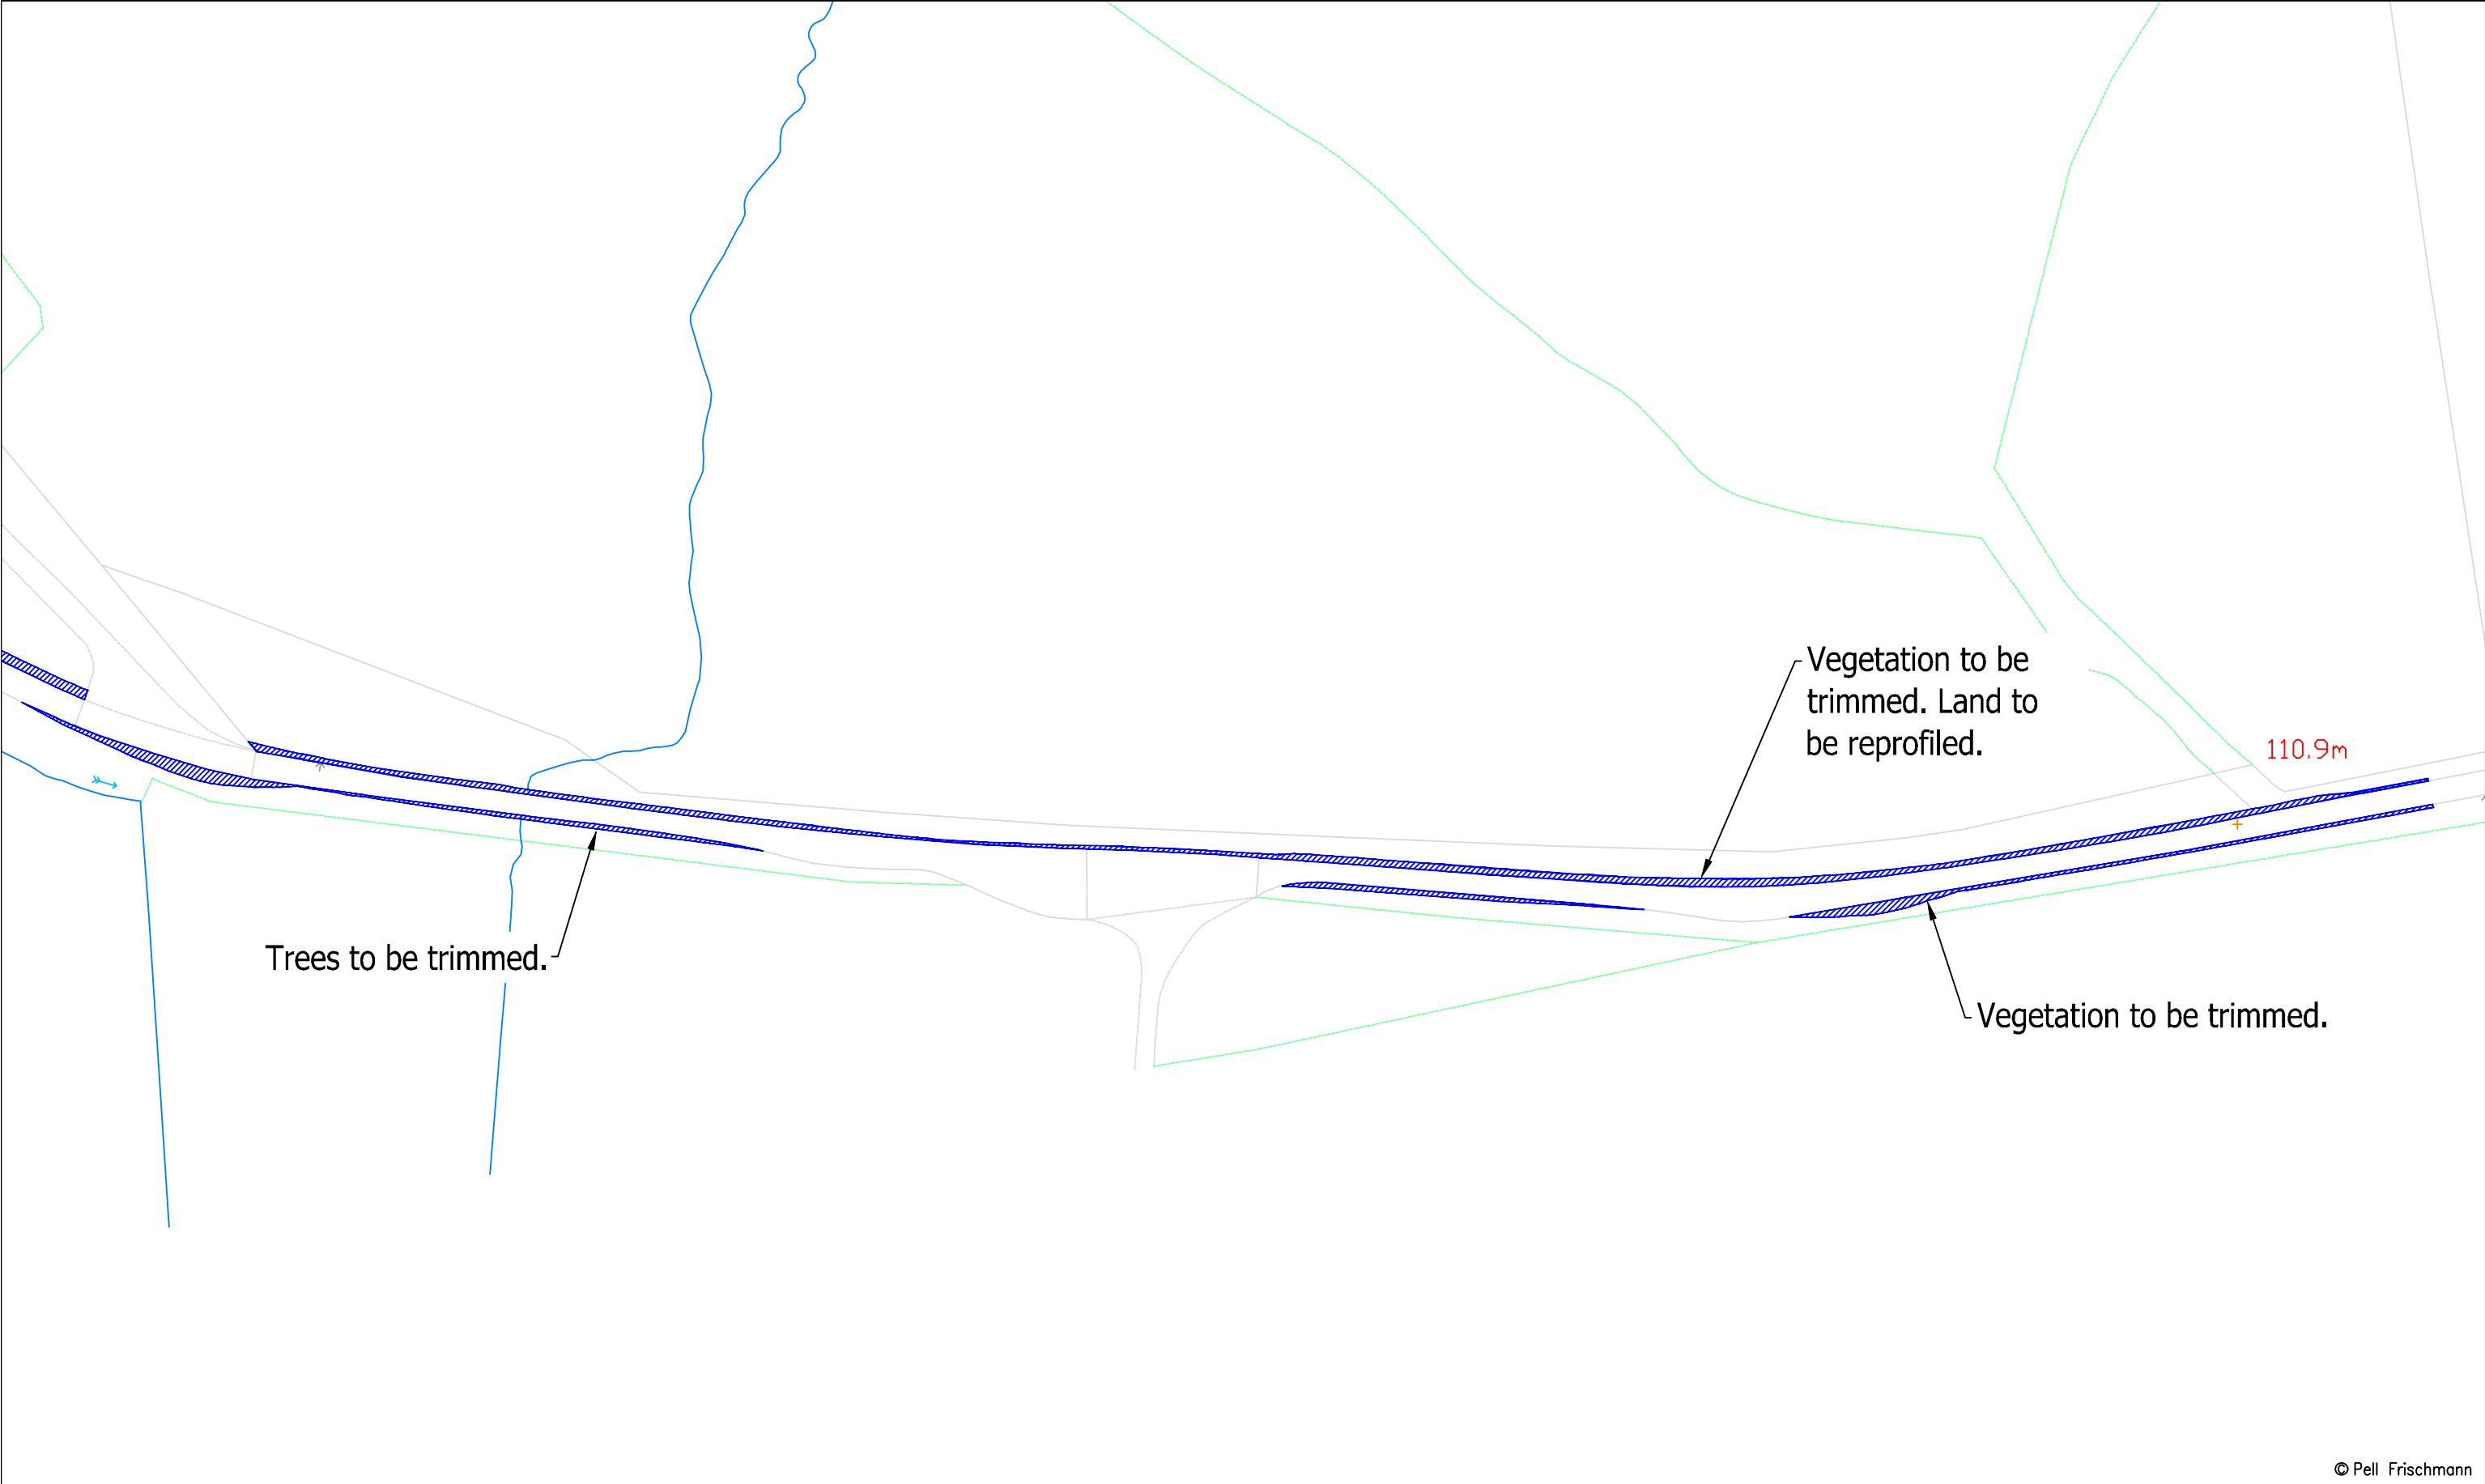


© Pell Frischmann

Pell Frischmann 93 GEORGE STREET, EDINBURGH, EH2 3ES Tel: +44 (0)131 240 1270 Email: pfredinburgh@pellfrischmann.com www.pellfrischmann.com	Project	Coille Beith Wind Farm			Name	Date	Scale 1:1000 @ A3		
				Drawn	TO	04/06/2025	File No. 250603 Coille Beith SPA V172.dwg		
				Designed	GB	04/06/2025			
				Checked	GB	04/06/2025	Drawing Status Draft		
Client	Coille Beith Wind Farm Ltd.	Drawing Title	Vestas V172 Blade and Tower		Point of Interest		58	Revision	
					Drawing No. SK43A		Notes: 1. All mitigation is subject to confirmation through a test run. 2. This is not a construction drawing and is intended for illustration purposes only. 3. All overhead utilities and obstructions should be removed as the blade will be carried in the raised position.		—
Key	Wheel SPA Body SPA Load SPA Indicative Overrun Oversail	SPA Location	A839 Badfluich Wood						

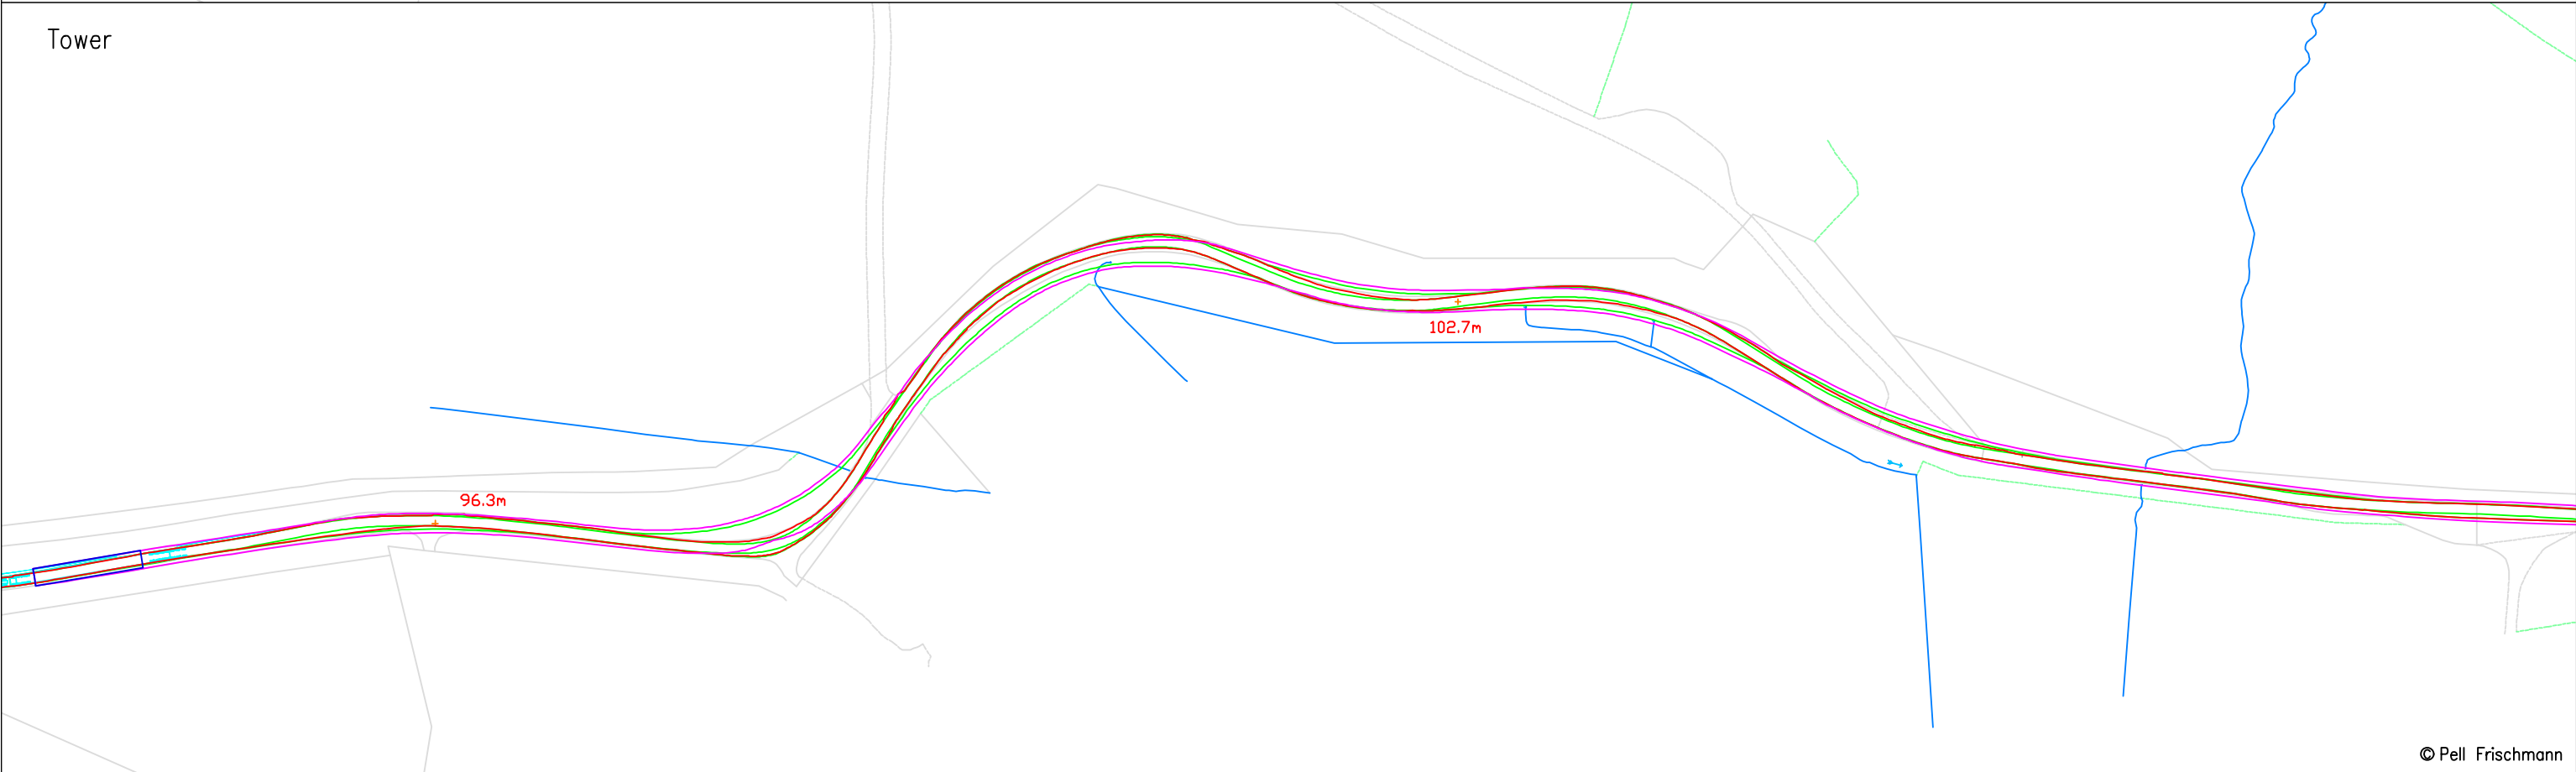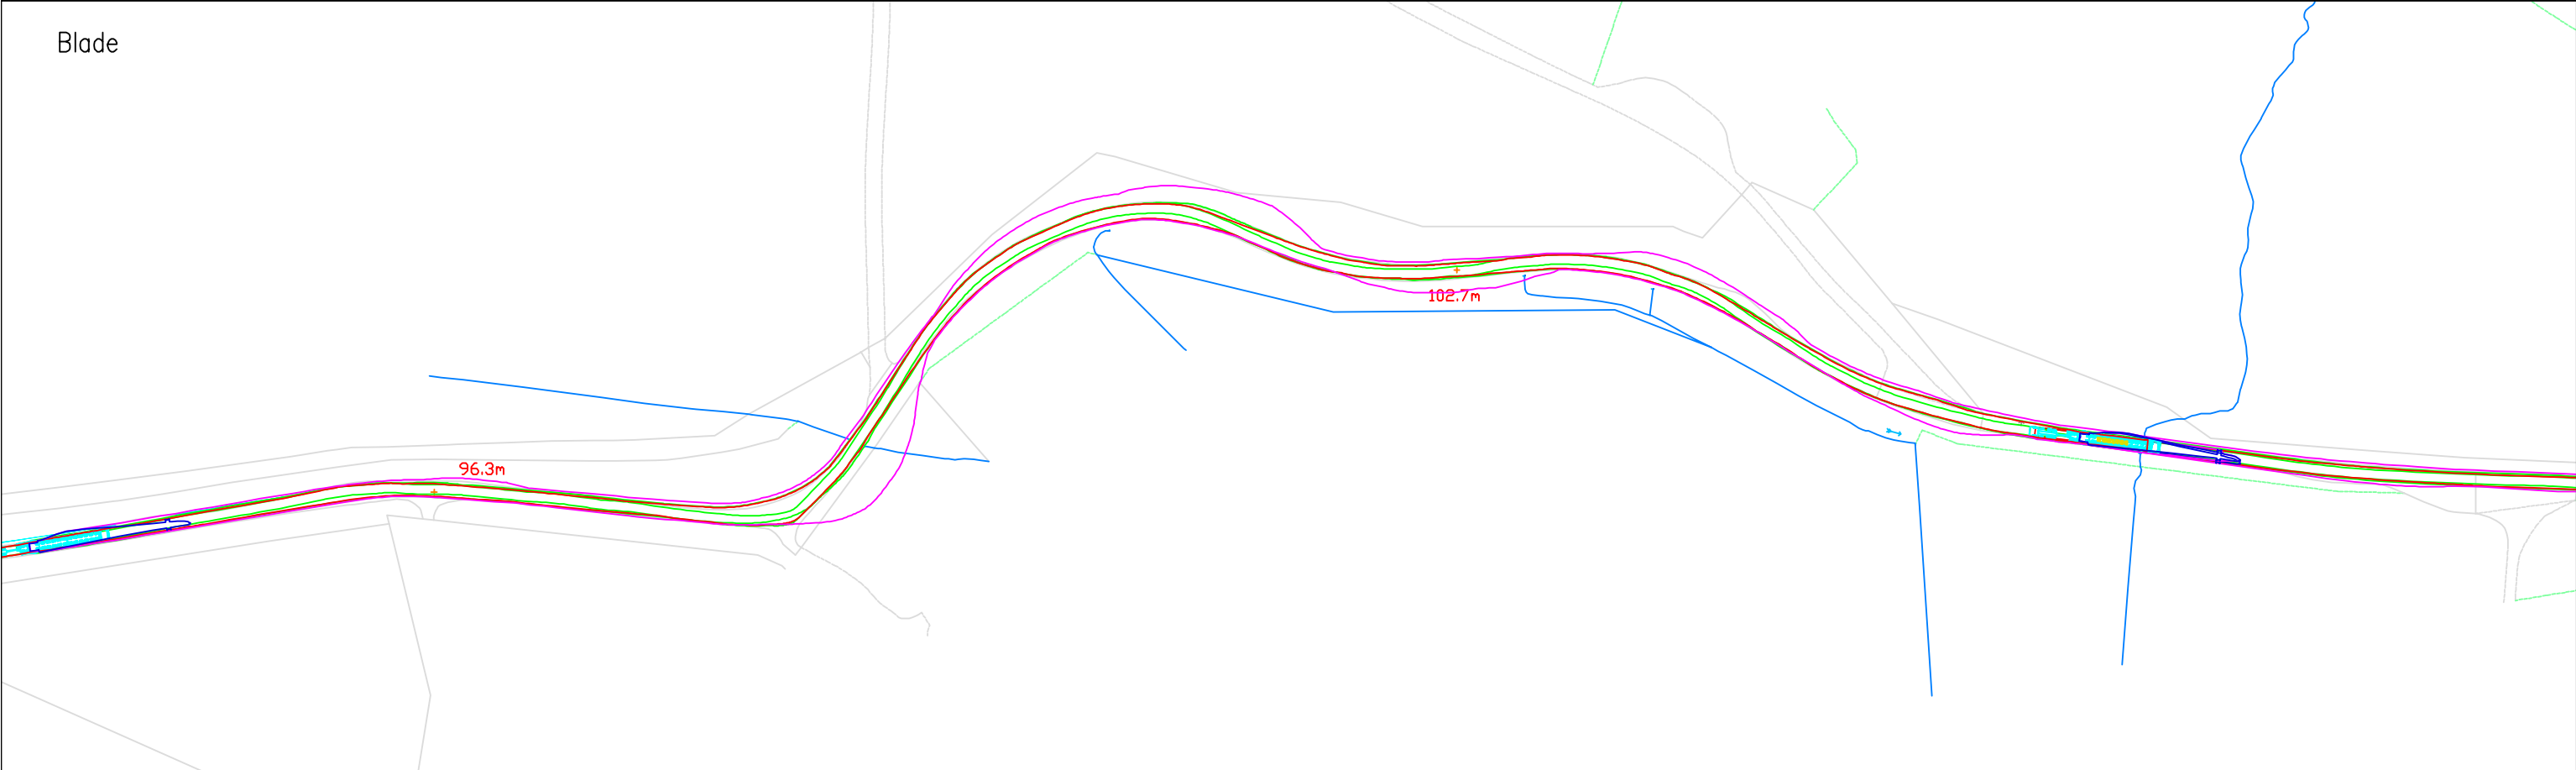



© Pell Frischmann

Pell Frischmann 93 GEORGE STREET, EDINBURGH, EH2 3ES Tel: +44 (0)131 240 1270 Email: pfedinburgh@pellfrischmann.com www.pellfrischmann.com	Project	Coille Beith Wind Farm			Name	Date	Scale		
				Drawn	TO	04/06/2025	1:1750 @ A3		
				Designed	GB	04/06/2025	File No. 250603 Coille Beith SPA V172.dwg		
				Checked	GB	04/06/2025	Drawing Status		
Client	Coille Beith Wind Farm Ltd.	Drawing Title	Vestas V172 Blade and Tower	Point of Interest		59, 60		Draft	
				Drawing No.	Notes:			Revision	
Key	Wheel SPA Body SPA Load SPA Indicative Overrun Oversail	SPA Location	A839 Auchurigill	SK44	1. All mitigation is subject to confirmation through a test run. 2. This is not a construction drawing and is intended for illustration purposes only. 3. All overhead utilities and obstructions should be removed as the blade will be carried in the raised position.			—	

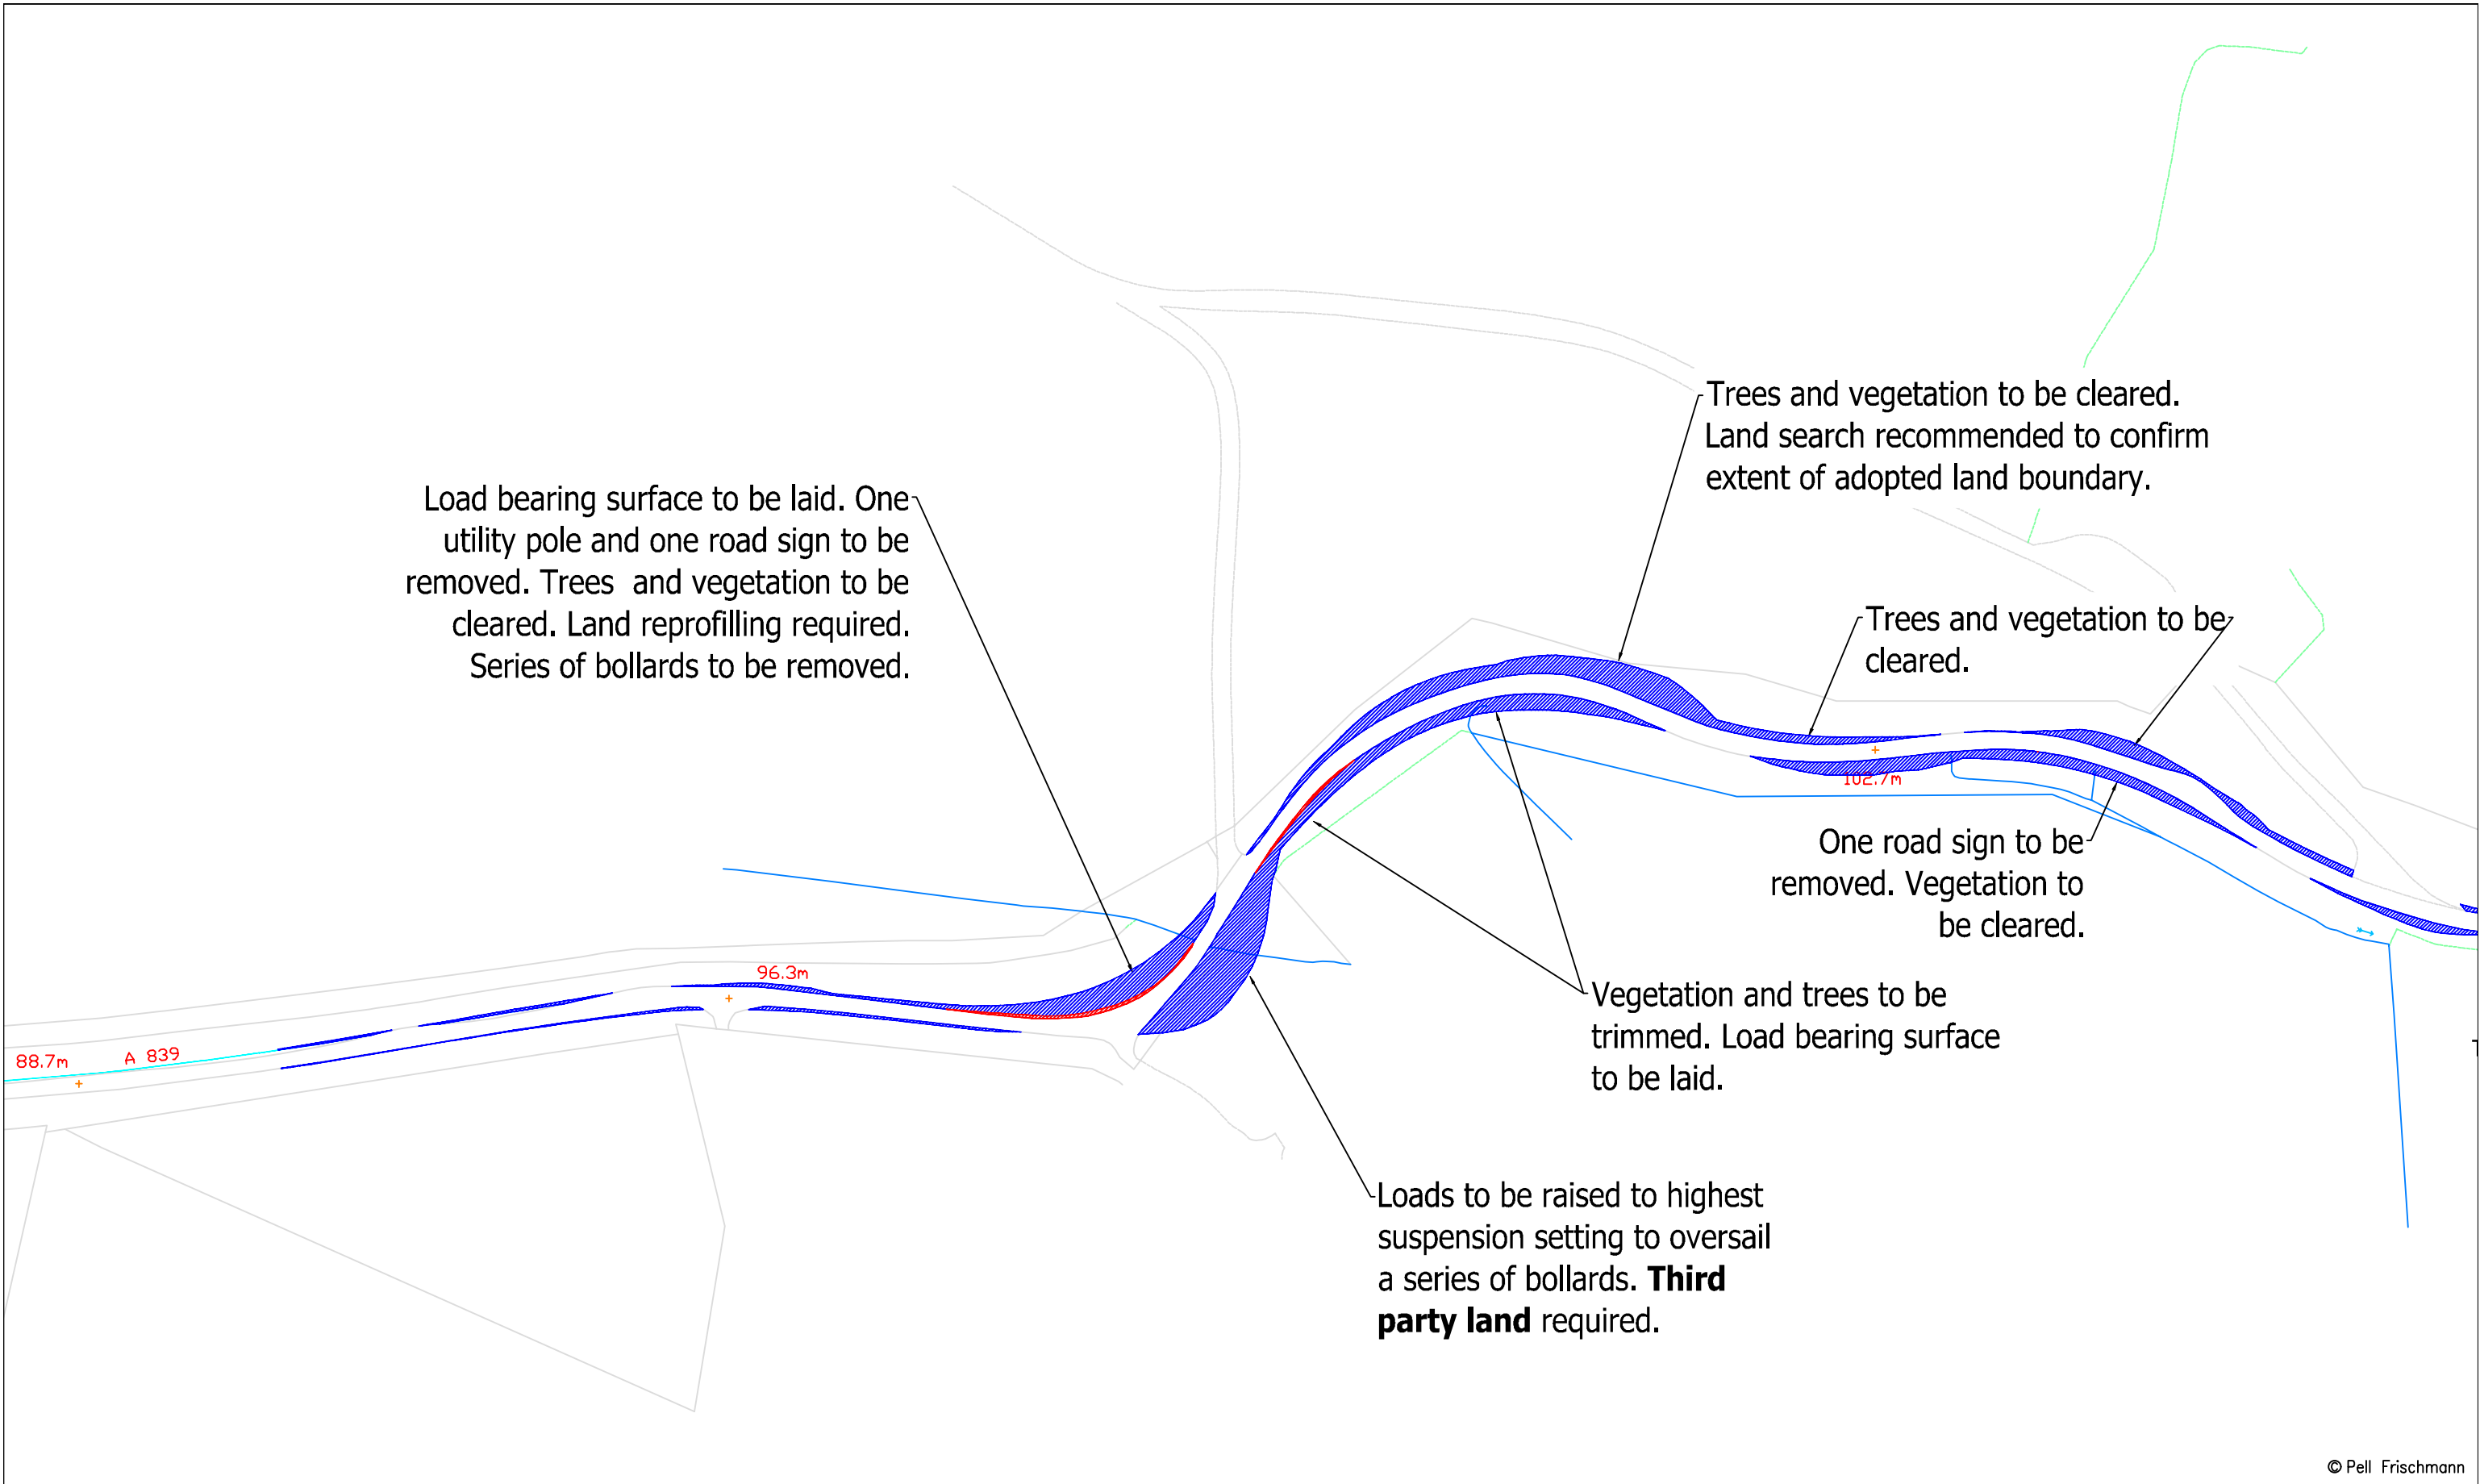


© Pell Frischmann

Pell Frischmann 93 GEORGE STREET, EDINBURGH, EH2 3ES Tel: +44 (0)131 240 1270 Email: pfedinburgh@pellfrischmann.com www.pellfrischmann.com	Project	Coille Beith Wind Farm			Name	Date	Scale		
				Drawn	TO	04/06/2025	1:1500 @ A3		
				Designed	GB	04/06/2025	File No. 250603 Coille Beith SPA V172.dwg		
				Checked	GB	04/06/2025	Drawing Status		
Client	Coille Beith Wind Farm Ltd.	Drawing Title	Vestas V172 Blade and Tower	Point of Interest		59, 60		Draft	
				Drawing No.	Notes:			Revision	
Key		SPA Location	A839 Auchurigill	SK44A	1. All mitigation is subject to confirmation through a test run. 2. This is not a construction drawing and is intended for illustration purposes only. 3. All overhead utilities and obstructions should be removed as the blade will be carried in the raised position.			—	

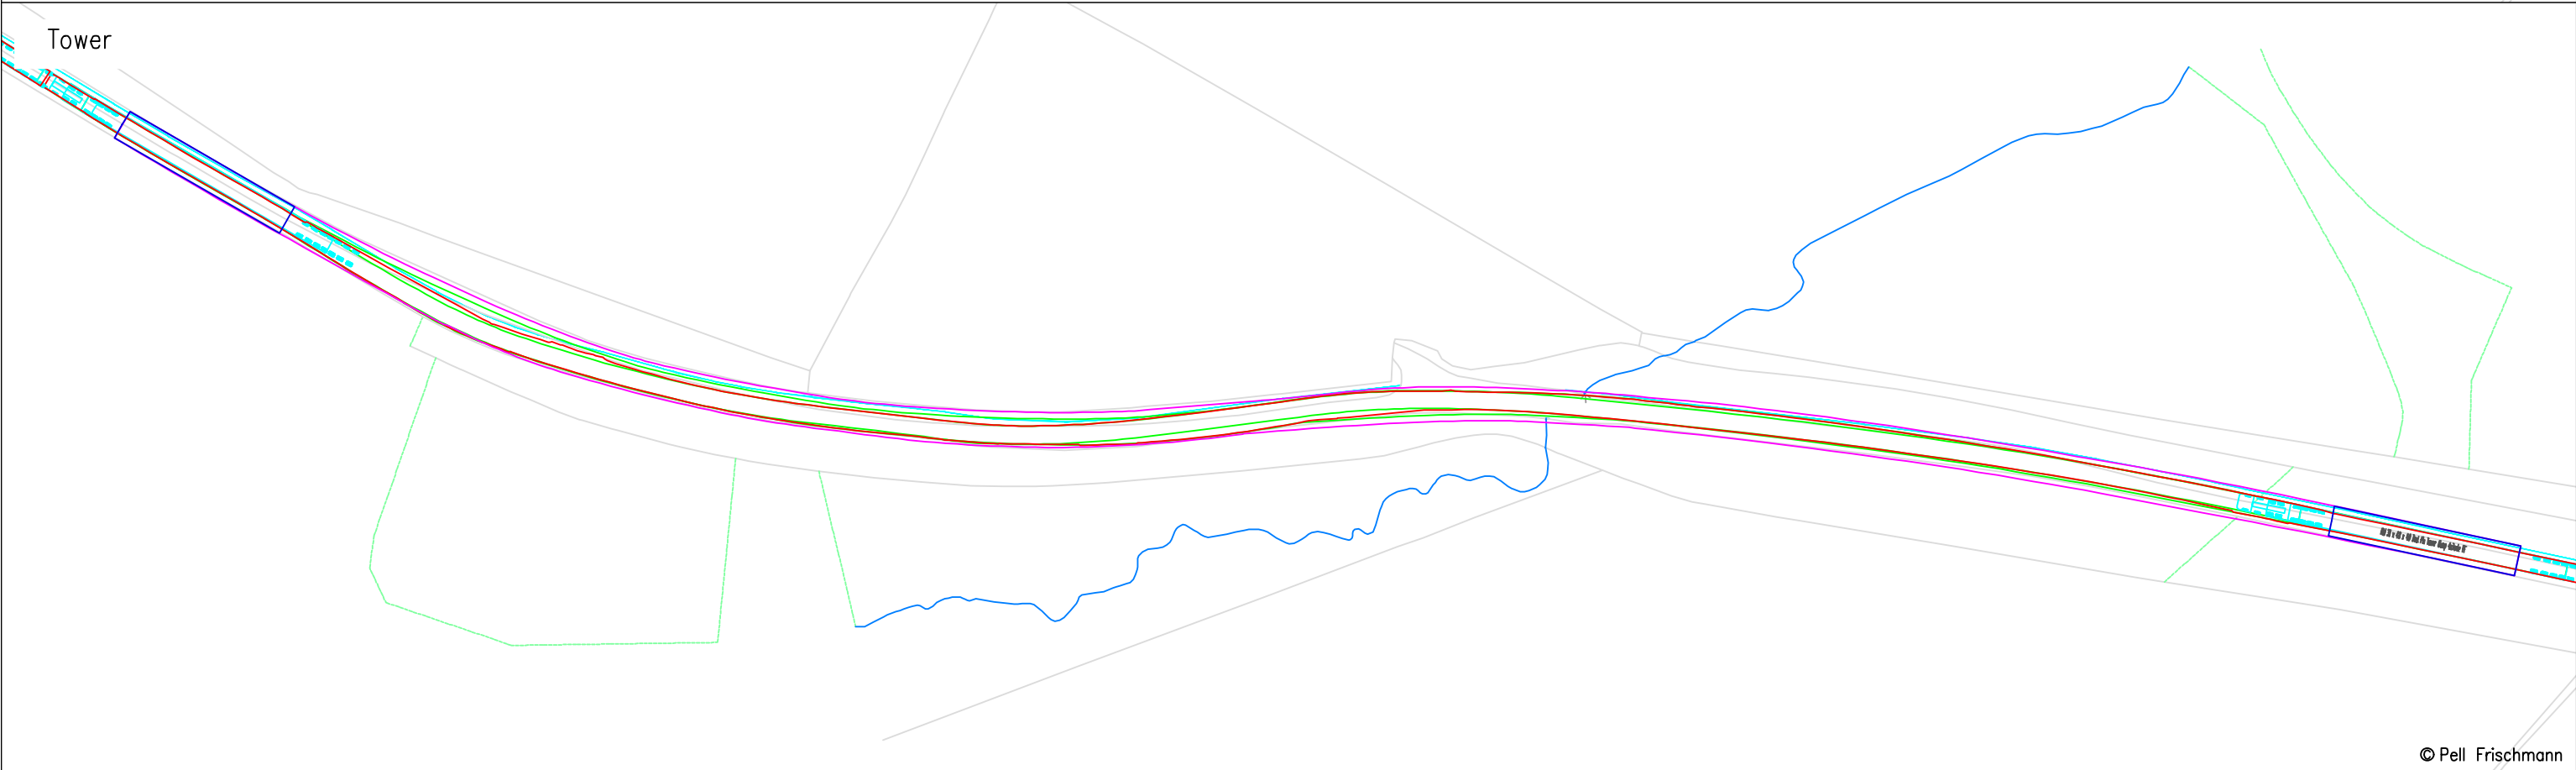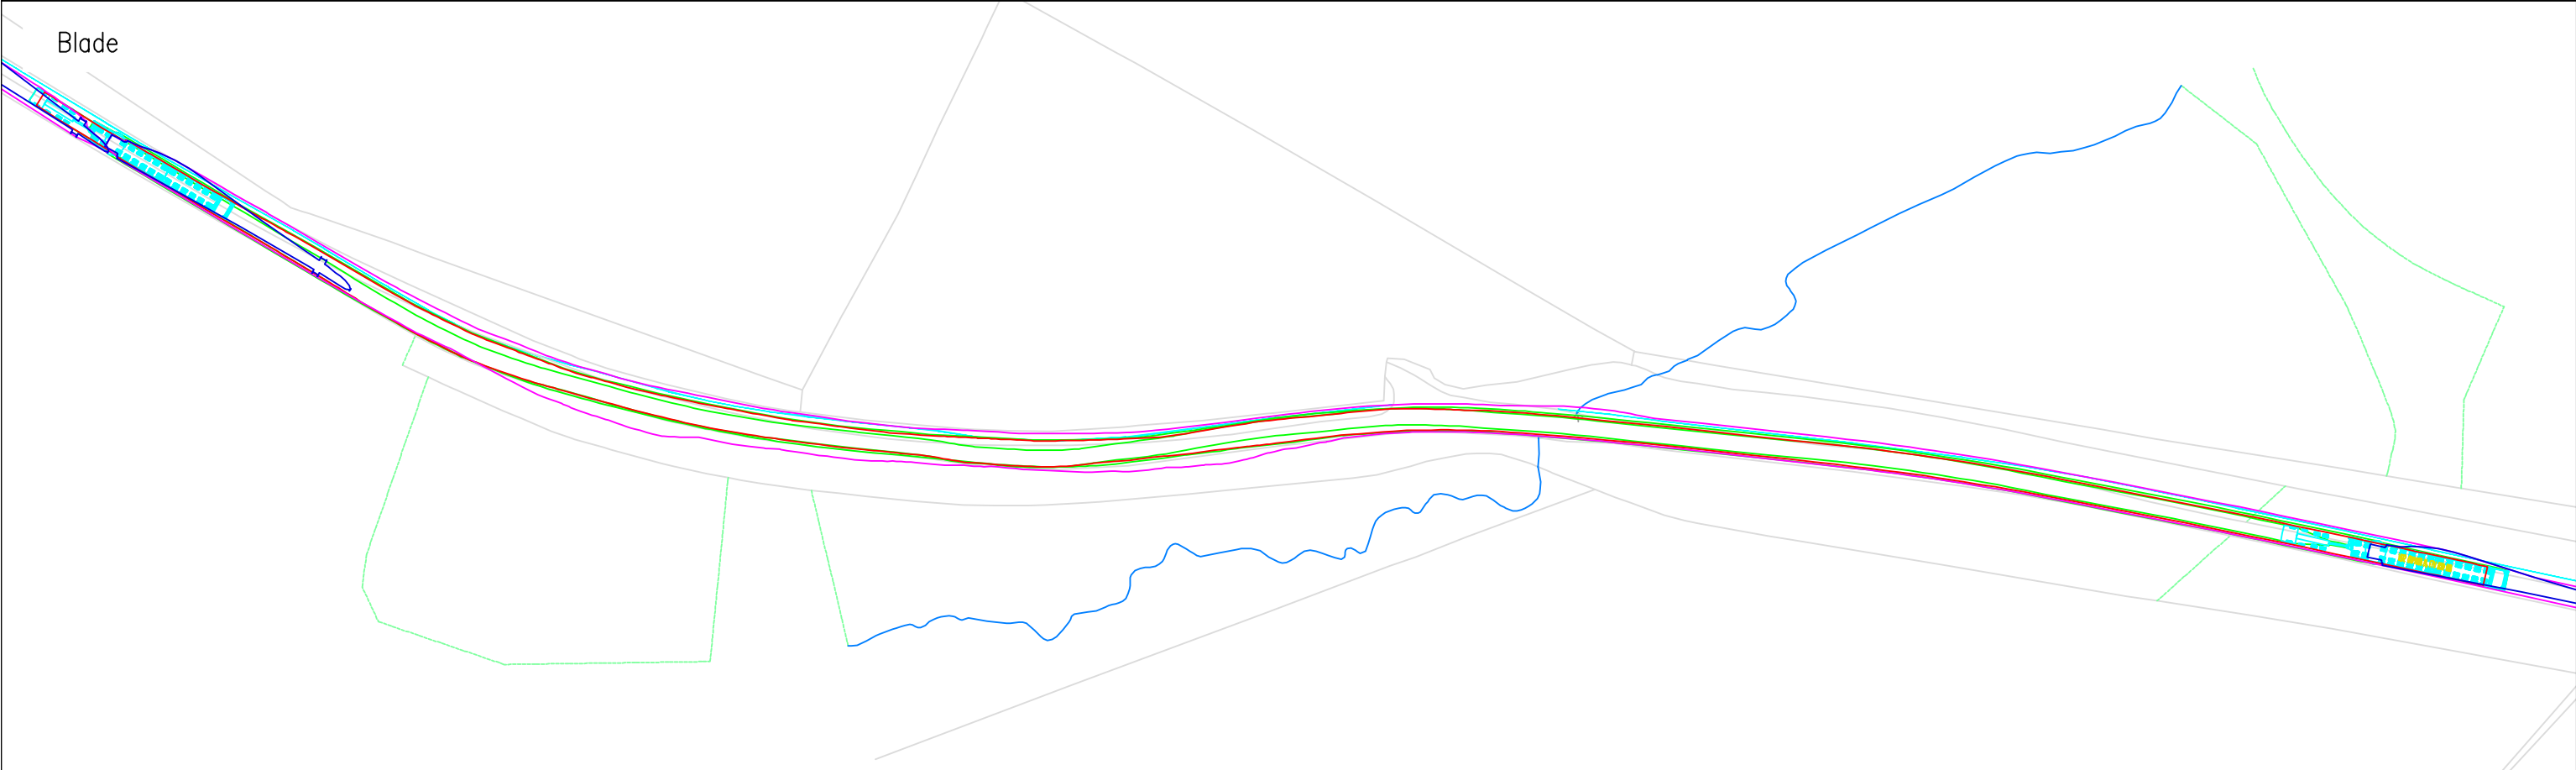


© Pell Frischmann

Pell Frischmann 93 GEORGE STREET, EDINBURGH, EH2 3ES Tel: +44 (0)131 240 1270 Email: pfredinburgh@pellfrischmann.com www.pellfrischmann.com						Project				Name		Date		Scale		1:1000 @ A3	
						Coille Beith Wind Farm		Drawn		TO		04/06/2025		File No. 250603 Coille Beith SPA V172.dwg			
								Designed		GB		04/06/2025					
								Checked		GB		04/06/2025					
Client						Drawing Title		Point of Interest				61		Drawing Status		Draft	
Coille Beith Wind Farm Ltd.						Vestas V172 Blade and Tower		Drawing No.		SK45		Notes:		Revision			
Key Wheel SPA Body SPA Load SPA Indicative Overrun Oversail						SPA Location		A839 West of Auchurigill		1. All mitigation is subject to confirmation through a test run.		2. This is not a construction drawing and is intended for illustration purposes only.		3. All overhead utilities and obstructions should be removed as the blade will be carried in the raised position.		—	

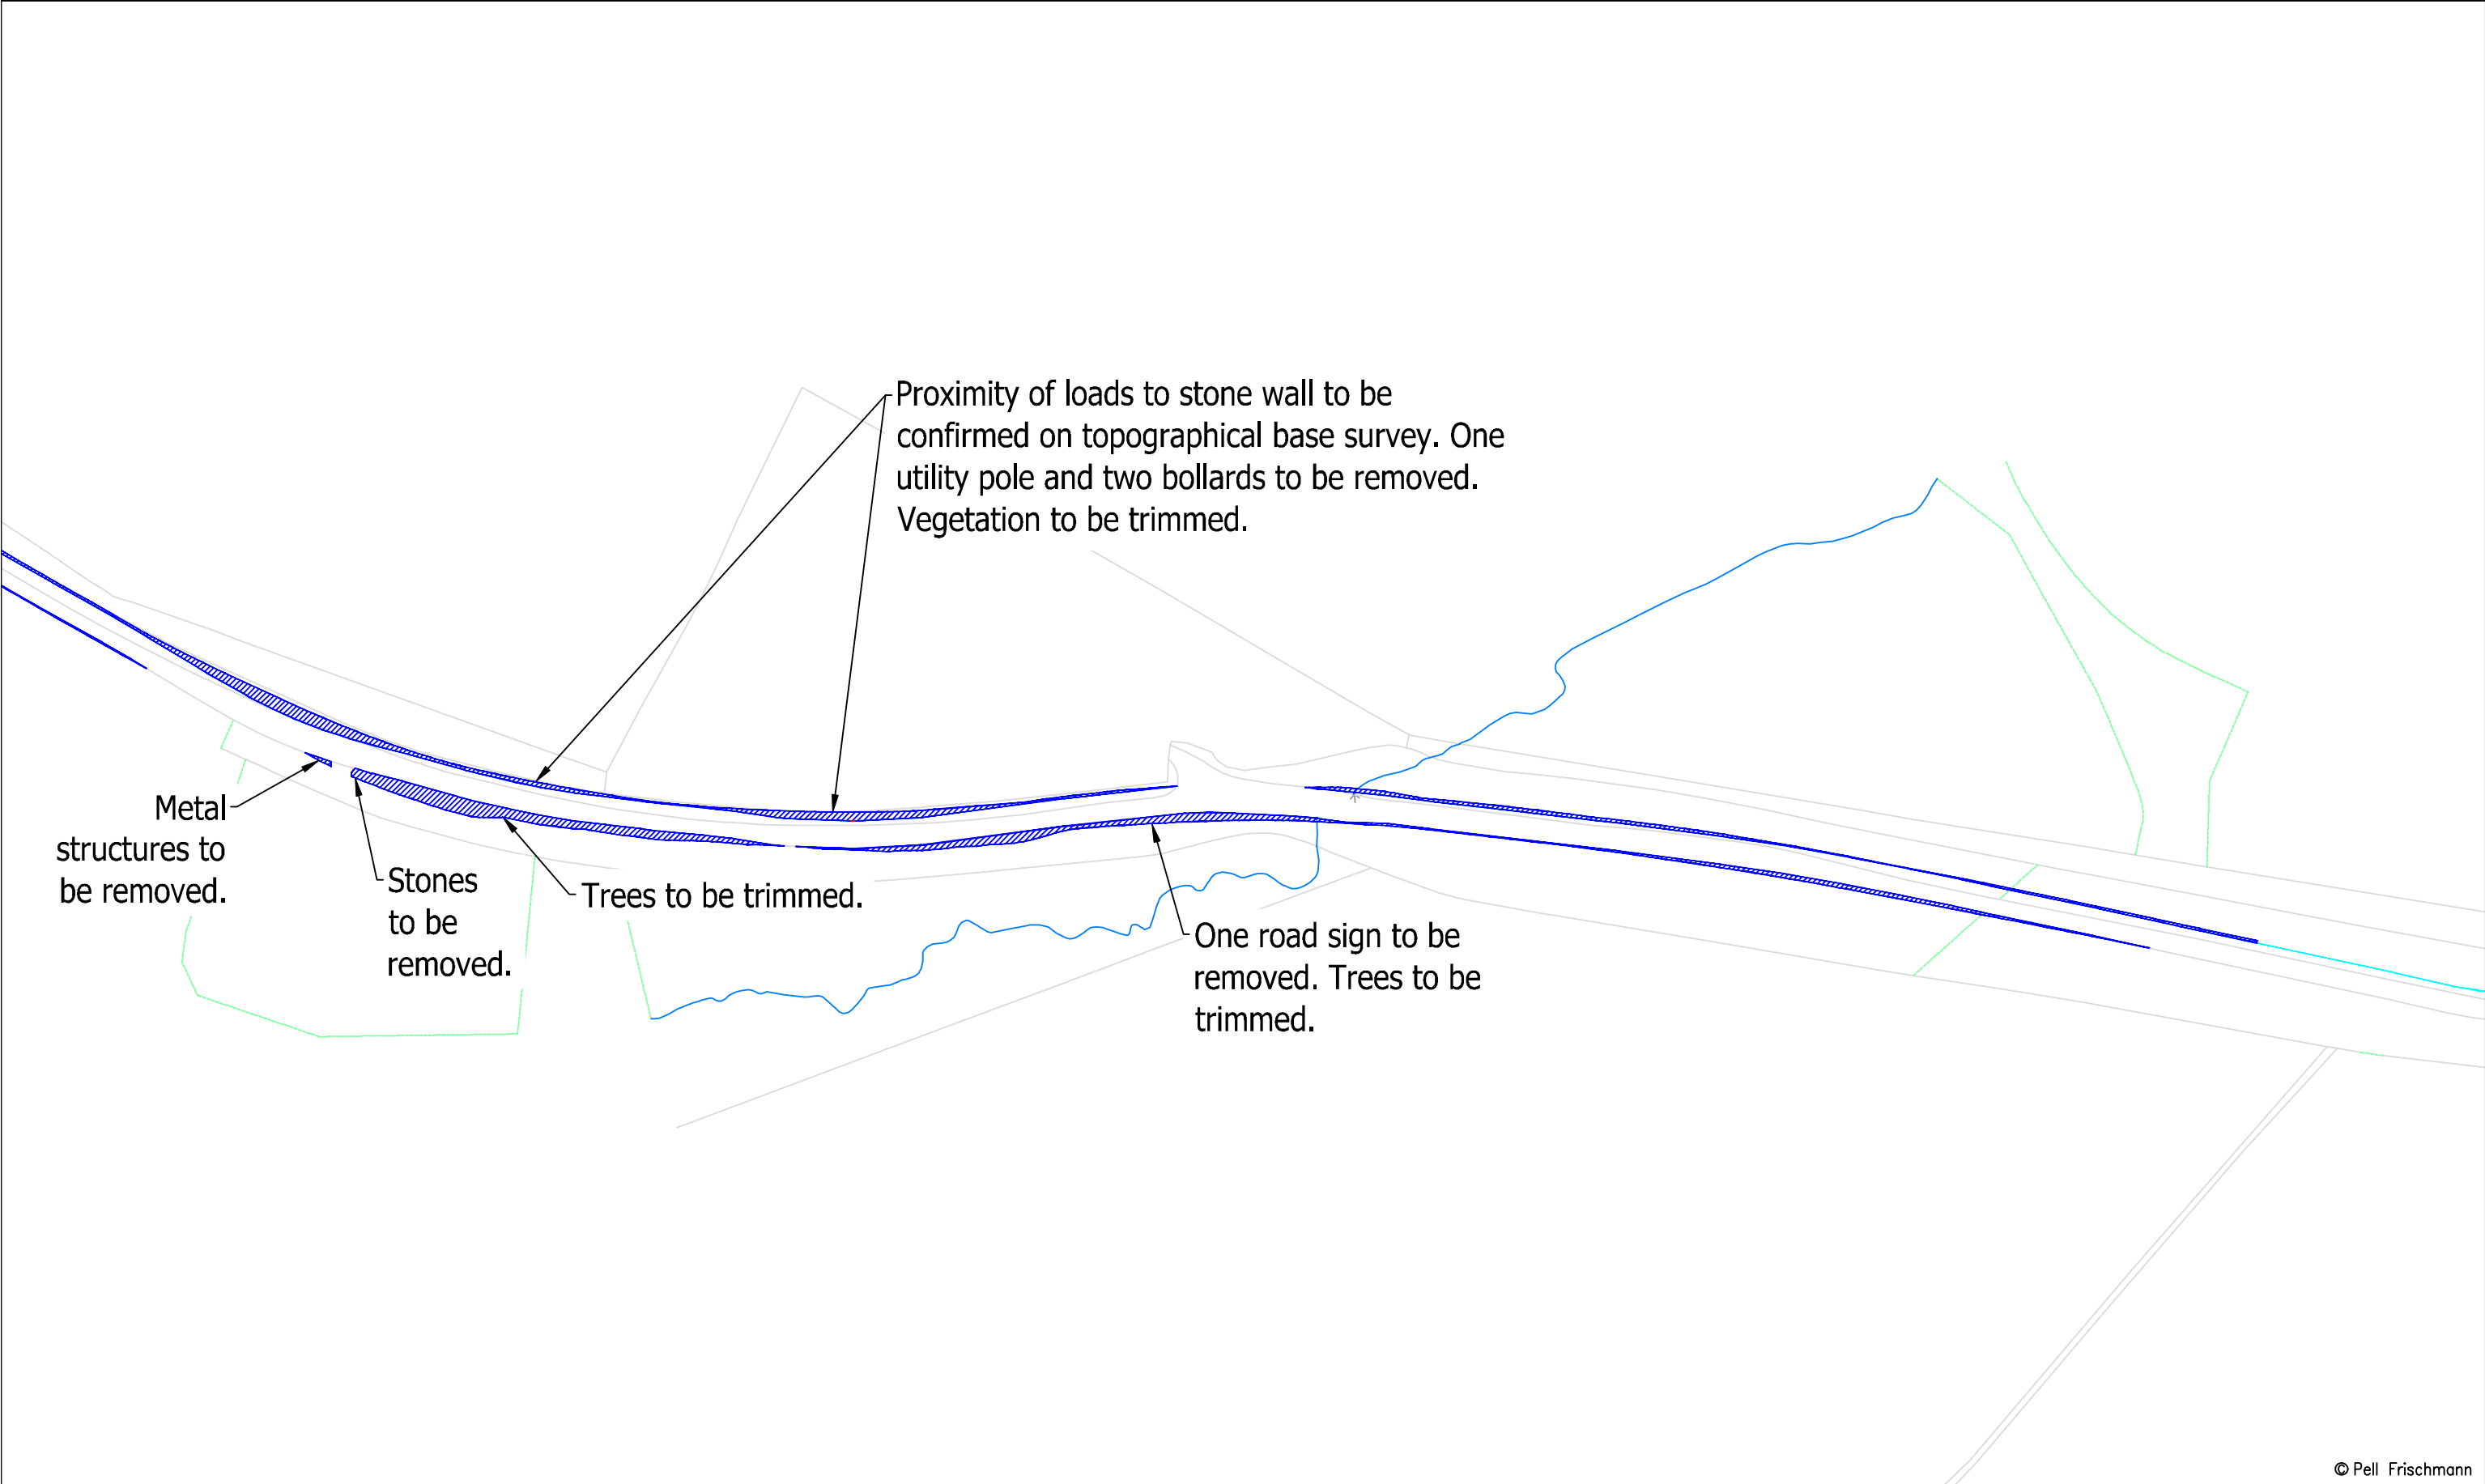


© Pell Frischmann

Pell Frischmann 93 GEORGE STREET, EDINBURGH, EH2 3ES Tel: +44 (0)131 240 1270 Email: pfedinburgh@pellfrischmann.com www.pellfrischmann.com	Project	Coille Beith Wind Farm			Name	Date	Scale		
				Drawn	TO	04/06/2025	1:1000 @ A3		
				Designed	GB	04/06/2025	File No. 250603 Coille Beith SPA V172.dwg		
				Checked	GB	04/06/2025	Drawing Status		
Client	Coille Beith Wind Farm Ltd.	Drawing Title	Vestas V172 Blade and Tower	Point of Interest		61		Draft	
				Drawing No.	Notes:				Revision
Key	Wheel SPA Body SPA Load SPA Indicative Overrun Oversail	SPA Location	A839 West of Auchurigill	SK45A	1. All mitigation is subject to confirmation through a test run. 2. This is not a construction drawing and is intended for illustration purposes only. 3. All overhead utilities and obstructions should be removed as the blade will be carried in the raised position.				—

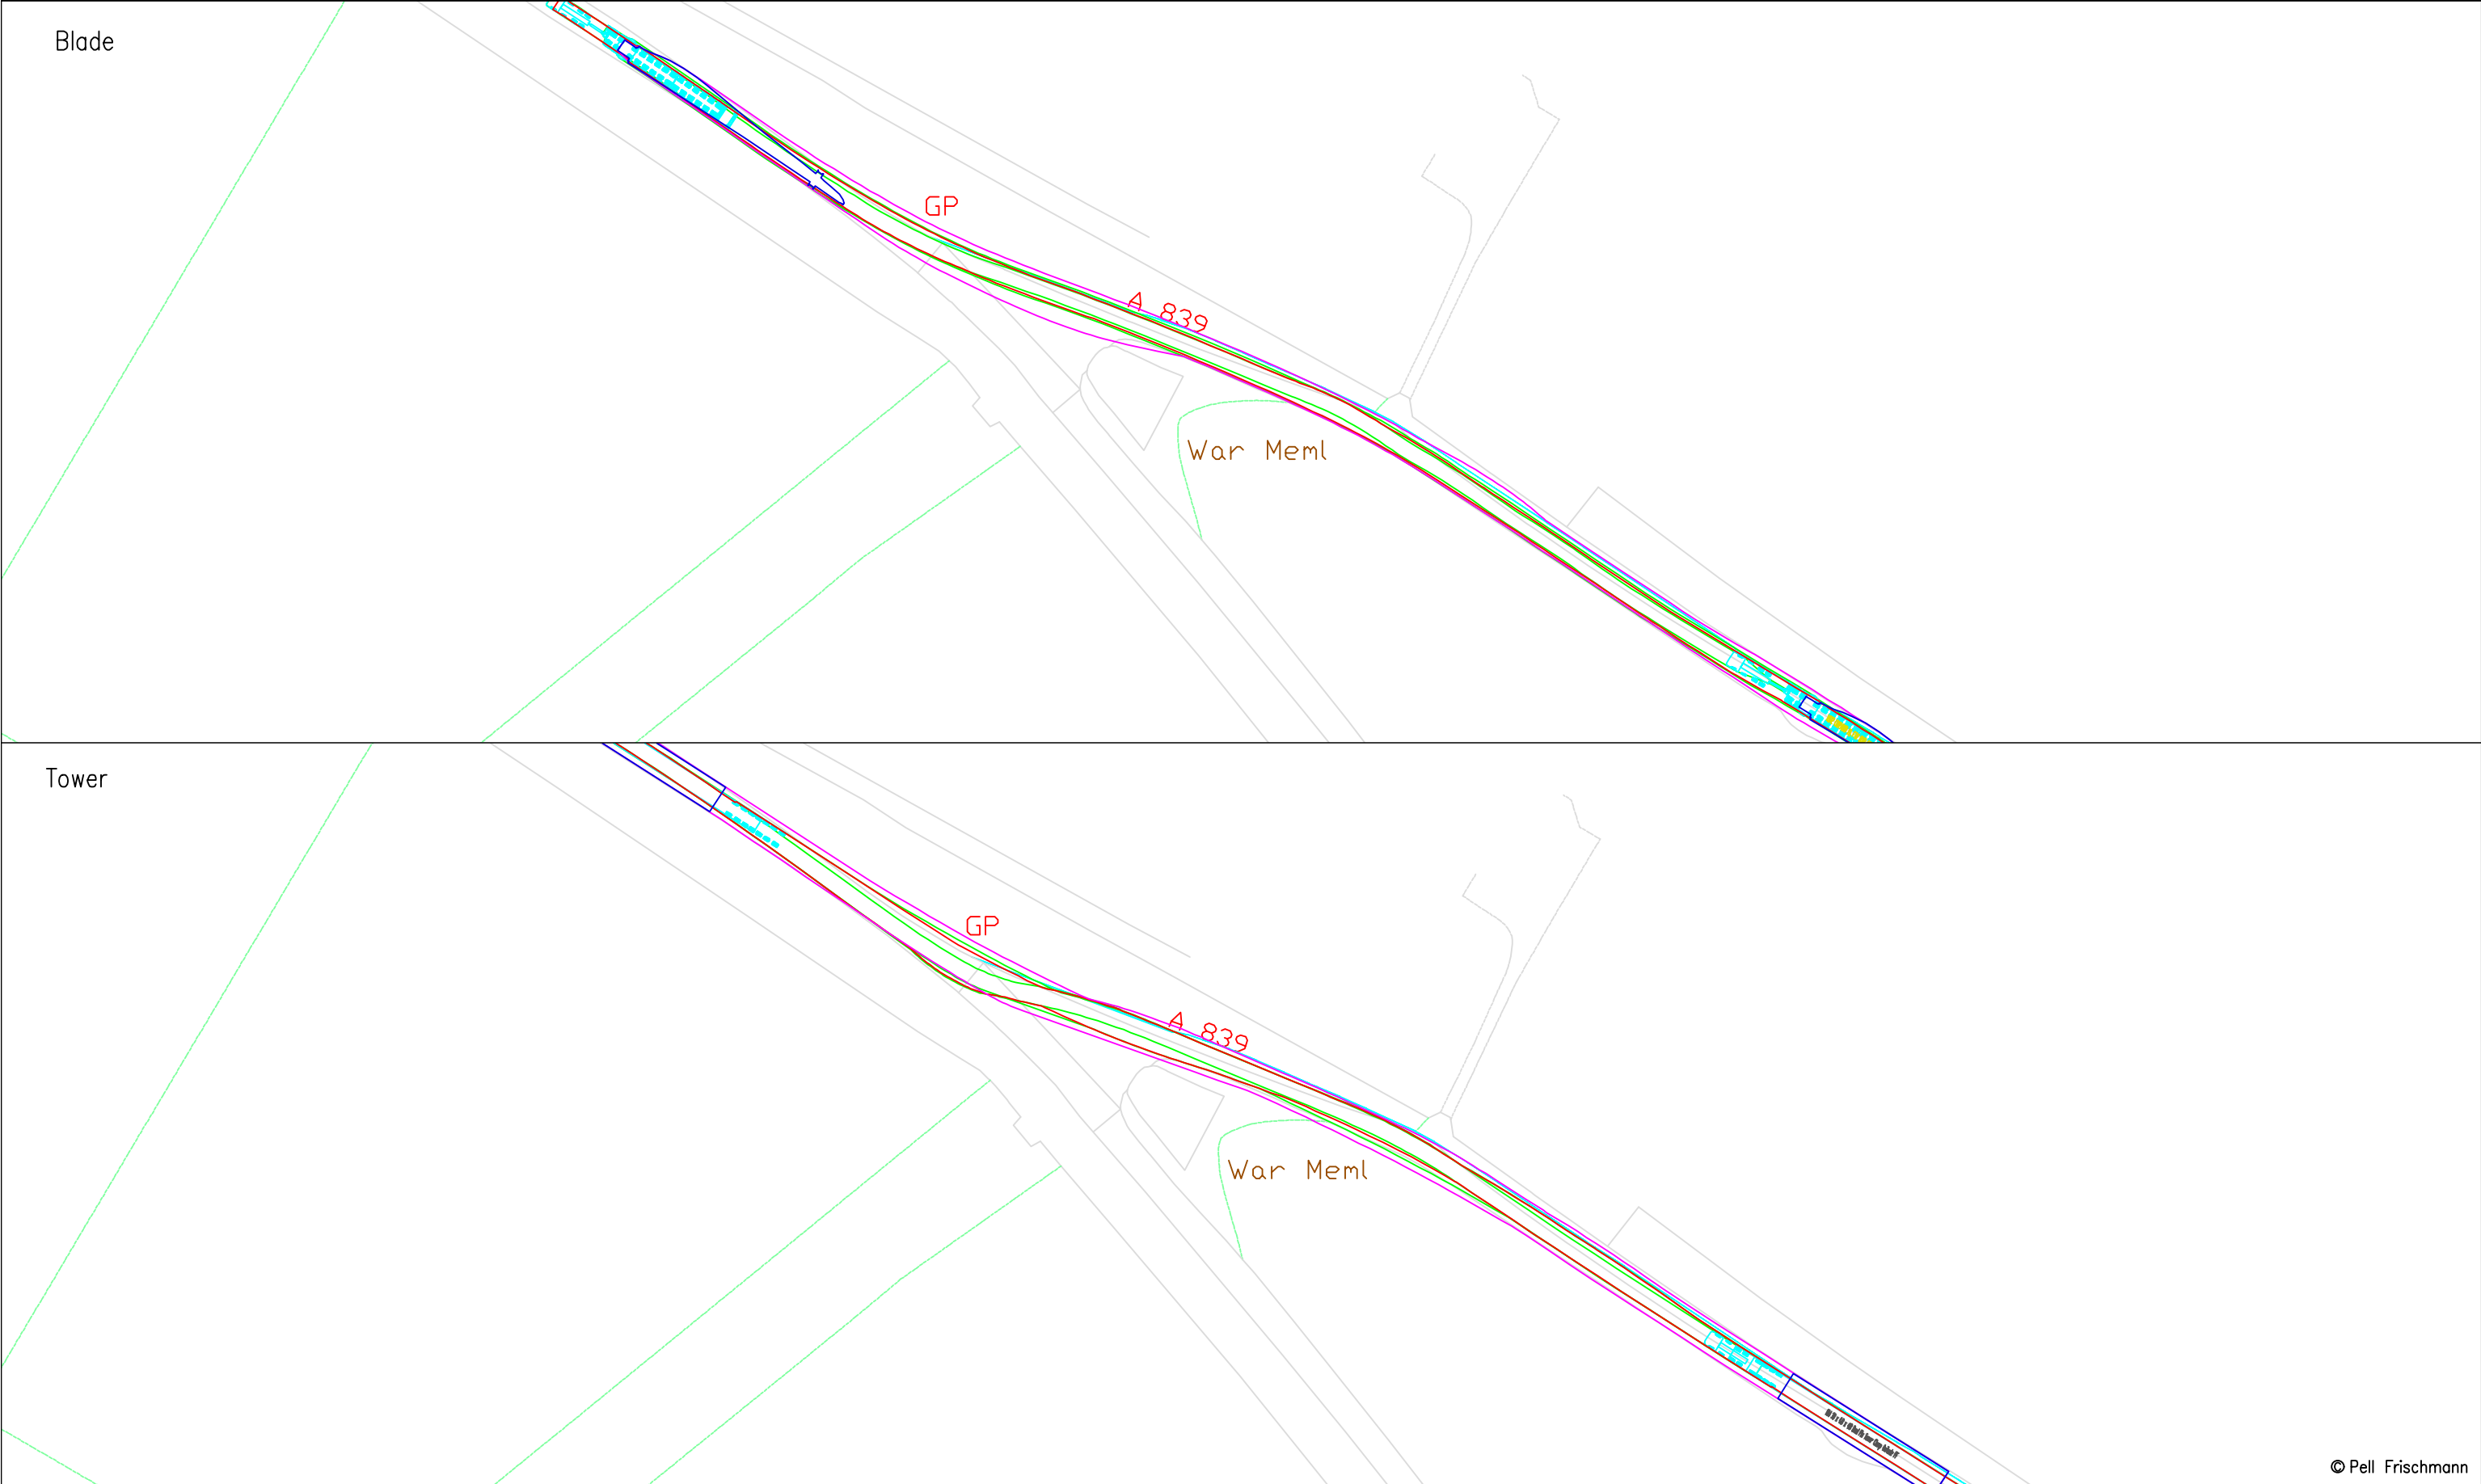


© Pell Frischmann

Pell Frischmann 93 GEORGE STREET, EDINBURGH, EH2 3ES Tel: +44 (0)131 240 1270 Email: pfedinburgh@pellfrischmann.com www.pellfrischmann.com	Project	Coille Beith Wind Farm			Name	Date	Scale	
				Drawn	TO	04/06/2025	1:1000 @ A3	
				Designed	GB	04/06/2025	File No. 250603 Coille Beith SPA V172.dwg	
				Checked	GB	04/06/2025	Drawing Status	
Client	Coille Beith Wind Farm Ltd.	Drawing Title	Vestas V172 Blade and Tower	Point of Interest		62	Draft	
				Drawing No.	Notes: 1. All mitigation is subject to confirmation through a test run. 2. This is not a construction drawing and is intended for illustration purposes only. 3. All overhead utilities and obstructions should be removed as the blade will be carried in the raised position.		Revision	
Key		SPA Location	A839 / A837 Junction	SK46			—	
	Wheel SPA Body SPA Load SPA Indicative Overrun Oversail							

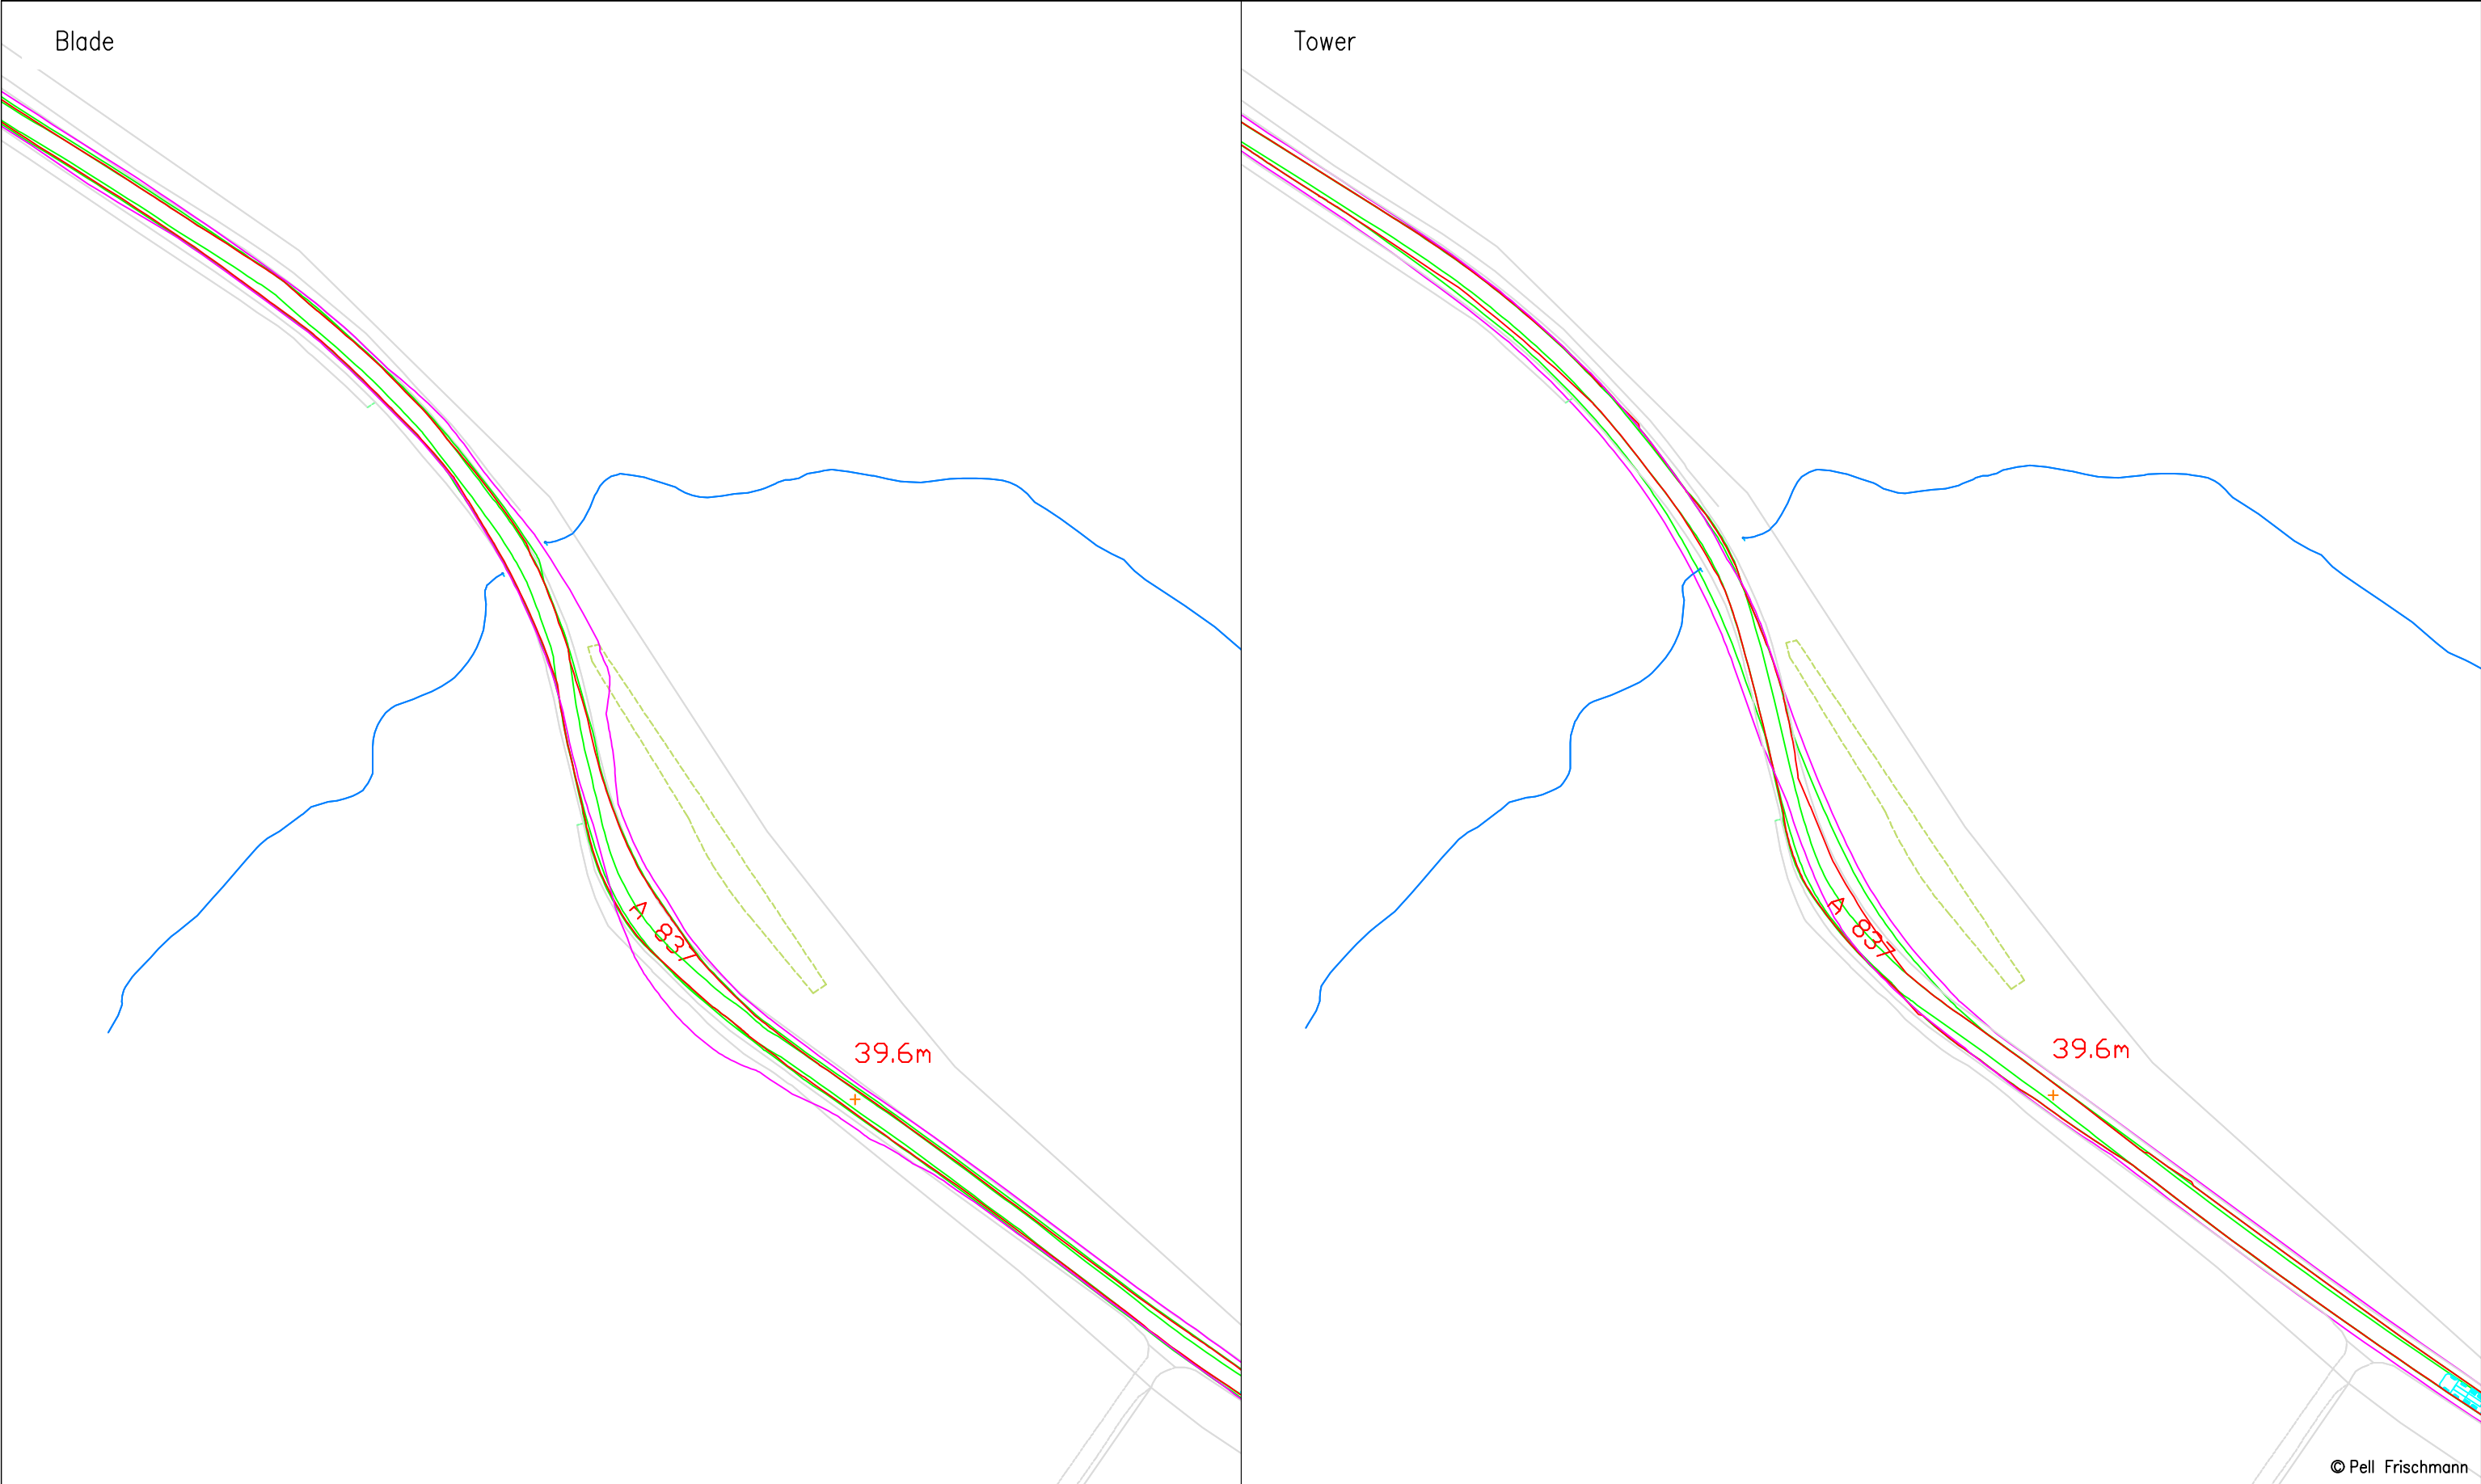

© Pell Frischmann


Pell Frischmann 93 GEORGE STREET, EDINBURGH, EH2 3ES Tel: +44 (0)131 240 1270 Email: pfedinburgh@pellfrischmann.com www.pellfrischmann.com	Project	Coille Beith Wind Farm			Name	Date	Scale	
				Drawn	TO	04/06/2025	1:1000 @ A3	
				Designed	GB	04/06/2025	File No. 250603 Coille Beith SPA V172.dwg	
				Checked	GB	04/06/2025	Drawing Status	
Client	Coille Beith Wind Farm Ltd.	Drawing Title	Vestas V172 Blade and Tower	Point of Interest		63	Draft	
				Drawing No.	Notes:	Revision		
Key	Wheel SPA Body SPA Load SPA Indicative Overrun Oversail	SPA Location	A837 East of Rosehall	SK47	1. All mitigation is subject to confirmation through a test run. 2. This is not a construction drawing and is intended for illustration purposes only. 3. All overhead utilities and obstructions should be removed as the blade will be carried in the raised position.			—

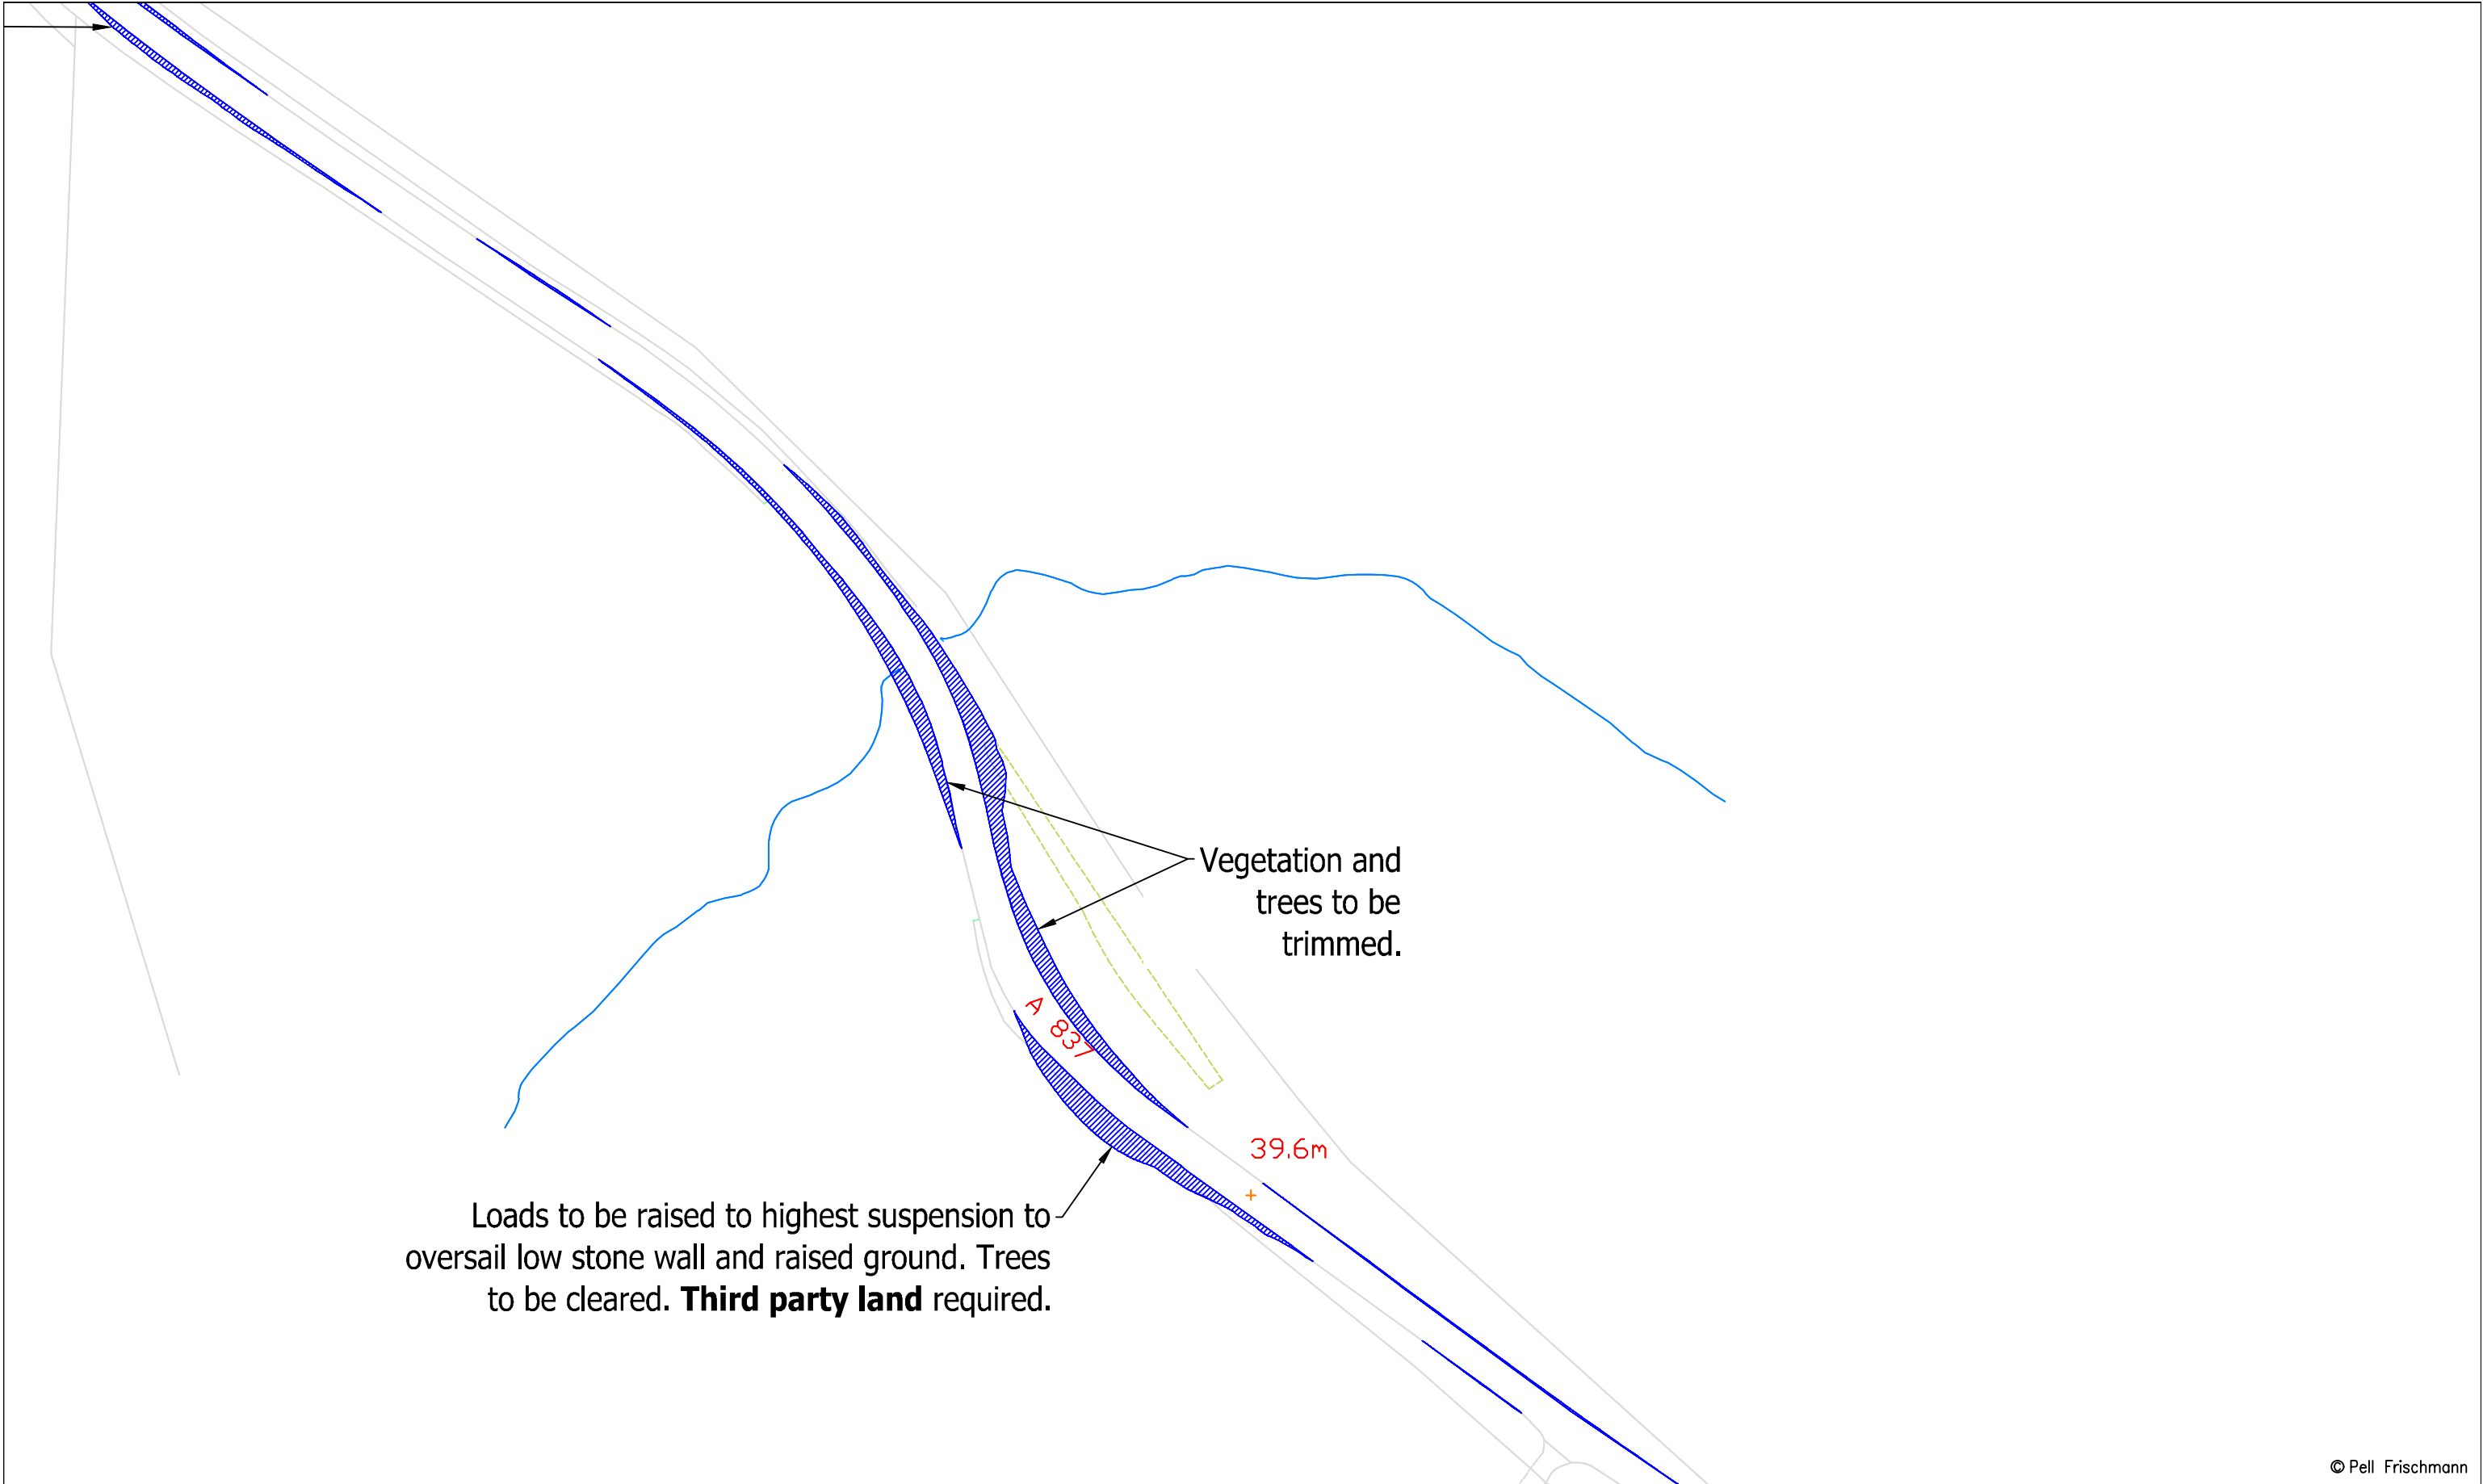

© Pell Frischmann


Pell Frischmann 93 GEORGE STREET, EDINBURGH, EH2 3ES Tel: +44 (0)131 240 1270 Email: pfedinburgh@pellfrischmann.com www.pellfrischmann.com	Project	Coille Beith Wind Farm			Name	Date	Scale		
				Drawn	TO	04/06/2025	1:1000 @ A3		
				Designed	GB	04/06/2025	File No. 250603 Coille Beith SPA V172.dwg		
				Checked	GB	04/06/2025	Drawing Status		
Client	Coille Beith Wind Farm Ltd.	Drawing Title	Vestas V172 Blade and Tower	Point of Interest		63		Draft	
				Drawing No.	Notes:				Revision
Key	Wheel SPA Body SPA Load SPA Indicative Overrun Oversail	SPA Location	A837 East of Rosehall	SK47A	1. All mitigation is subject to confirmation through a test run. 2. This is not a construction drawing and is intended for illustration purposes only. 3. All overhead utilities and obstructions should be removed as the blade will be carried in the raised position.				—

Blade

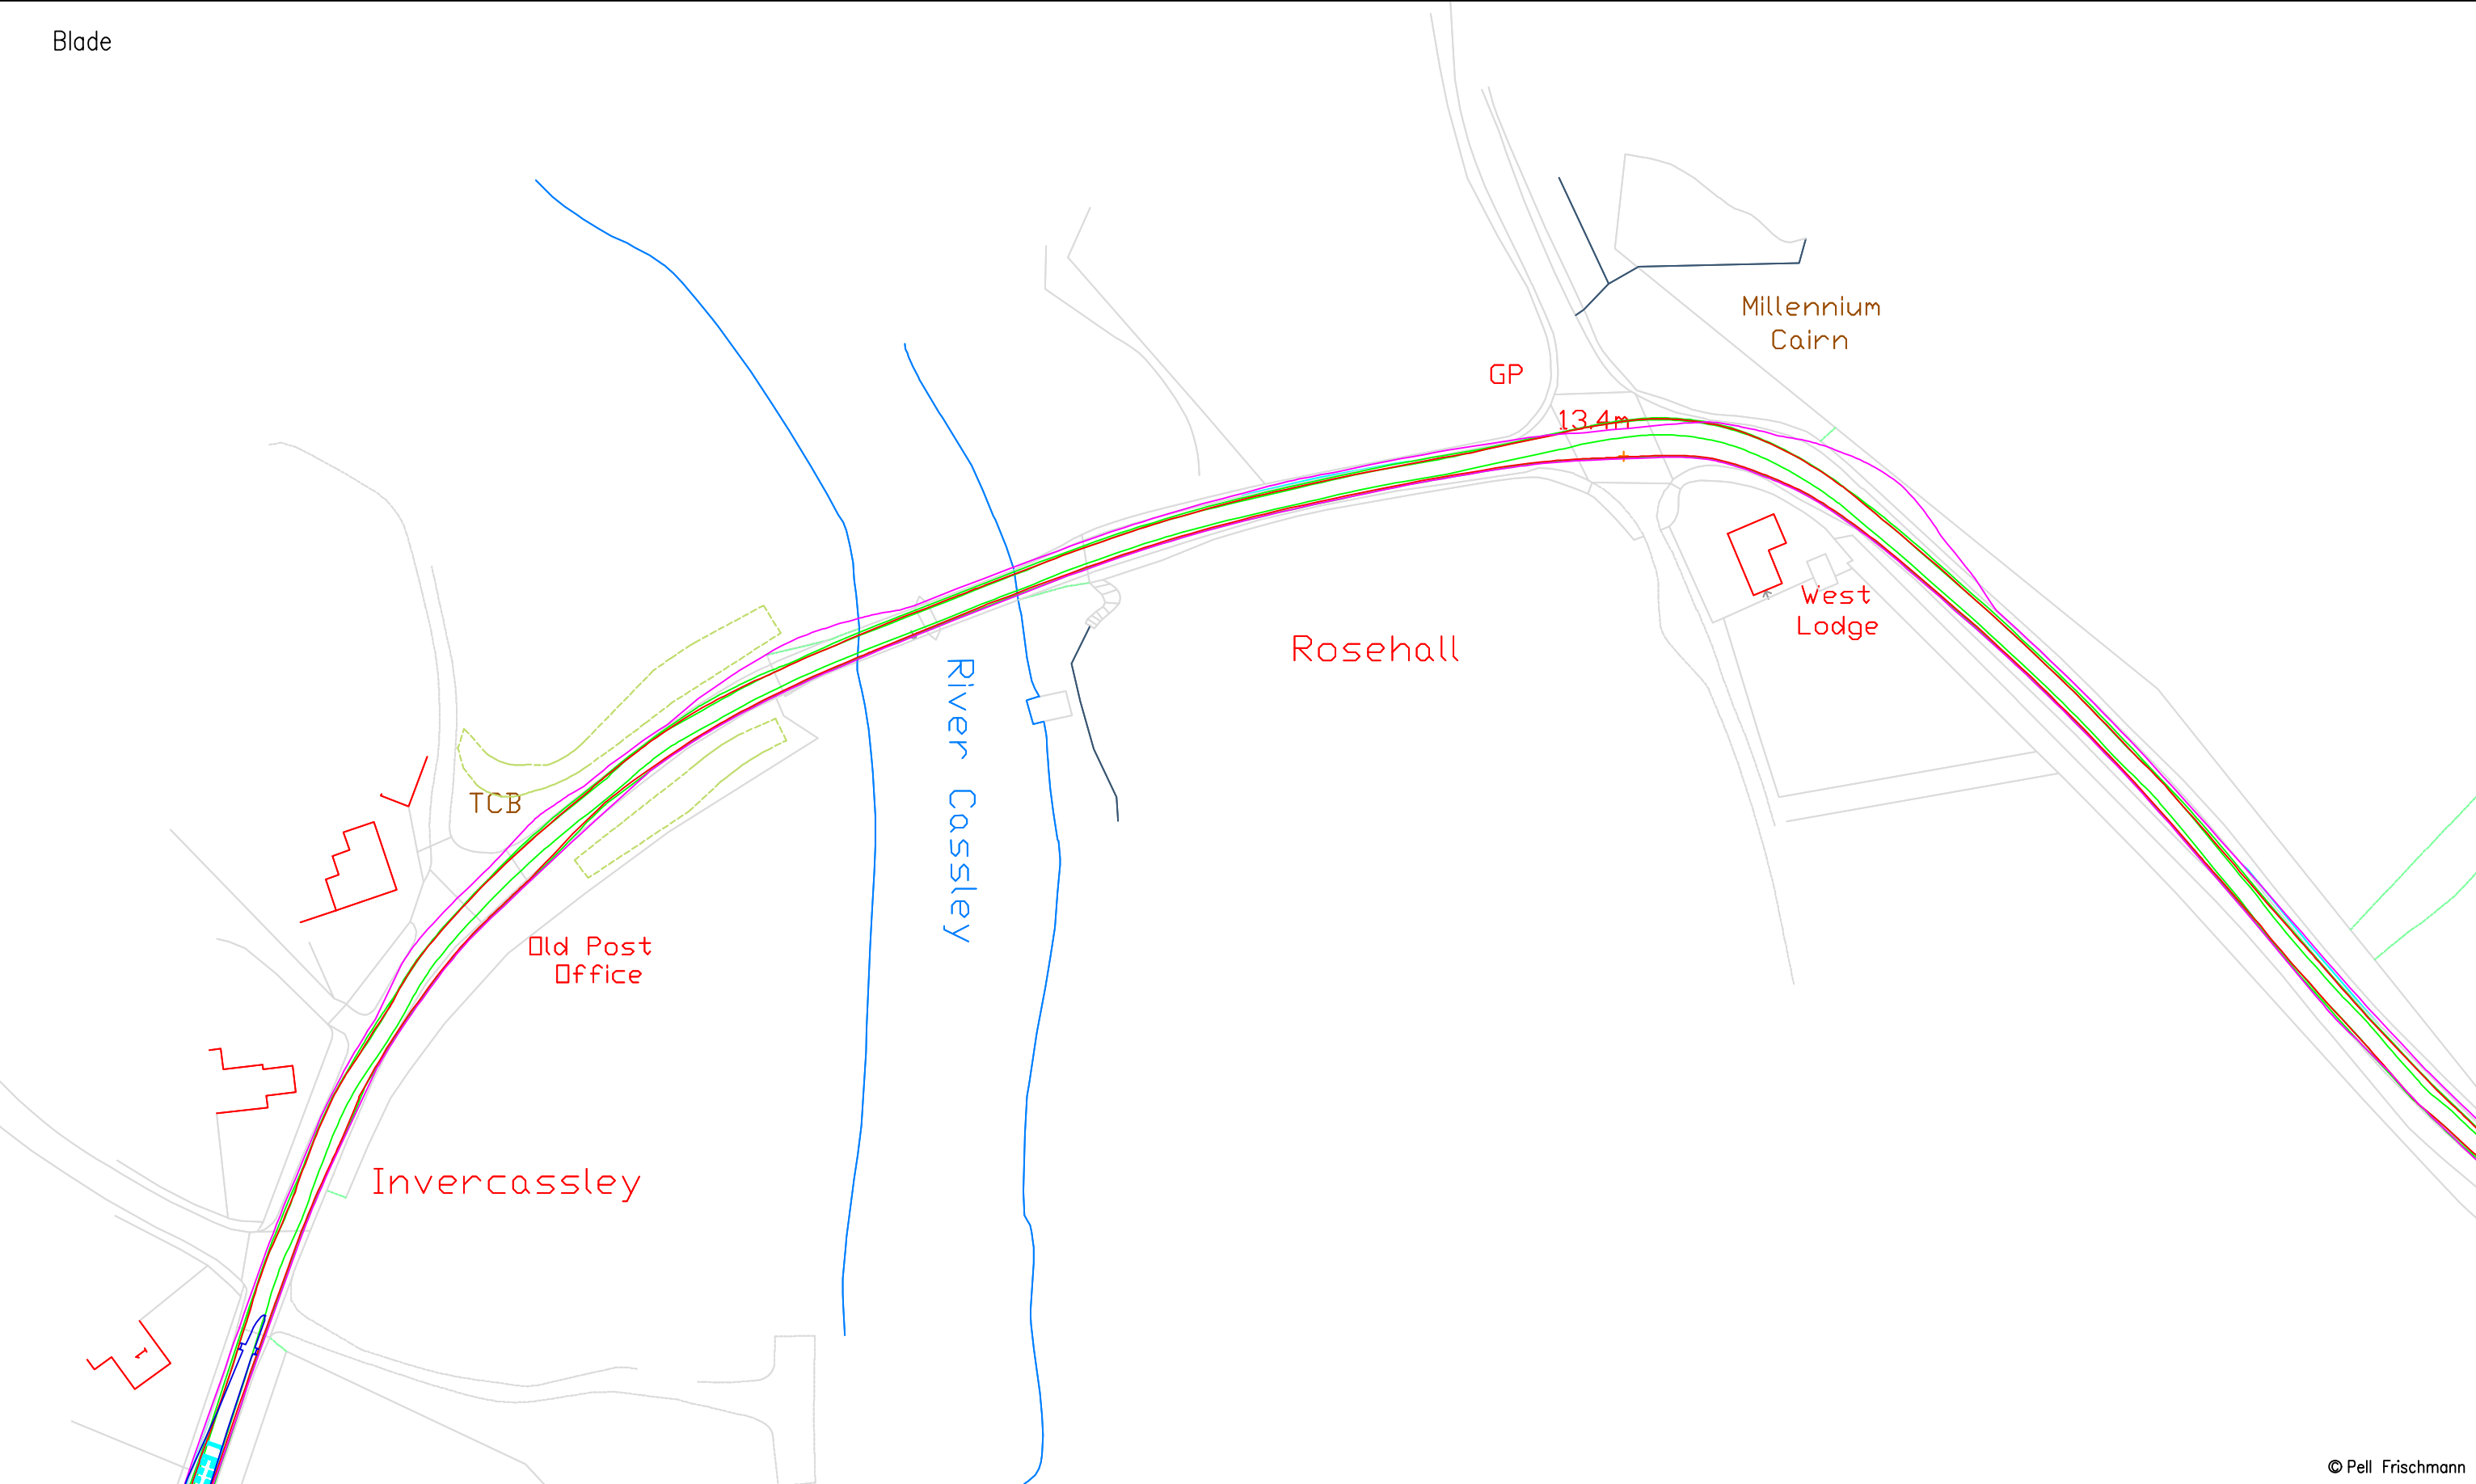


© Pell Frischmann

Pell Frischmann 93 GEORGE STREET, EDINBURGH, EH2 3ES Tel: +44 (0)131 240 1270 Email: pfedinburgh@pellfrischmann.com www.pellfrischmann.com	Project		Coille Beith Wind Farm			Name	Date	Scale		
	Drawing Title		Vestas V172 Blade and Tower		Drawn	TO	04/06/2025	1:1000 @ A3		
					Designed	GB	04/06/2025	File No. 250603 Coille Beith SPA V172.dwg		
					Checked	GB	04/06/2025	Drawing Status		
Client	Coille Beith Wind Farm Ltd.				Point of Interest		64, 65		Draft	
Key	SPA Location		A837 Rosehall		Drawing No.	SK48	Notes: 1. All mitigation is subject to confirmation through a test run. 2. This is not a construction drawing and is intended for illustration purposes only. 3. All overhead utilities and obstructions should be removed as the blade will be carried in the raised position.			Revision
										—
Wheel SPA Body SPA Load SPA Indicative Overrun Oversail										

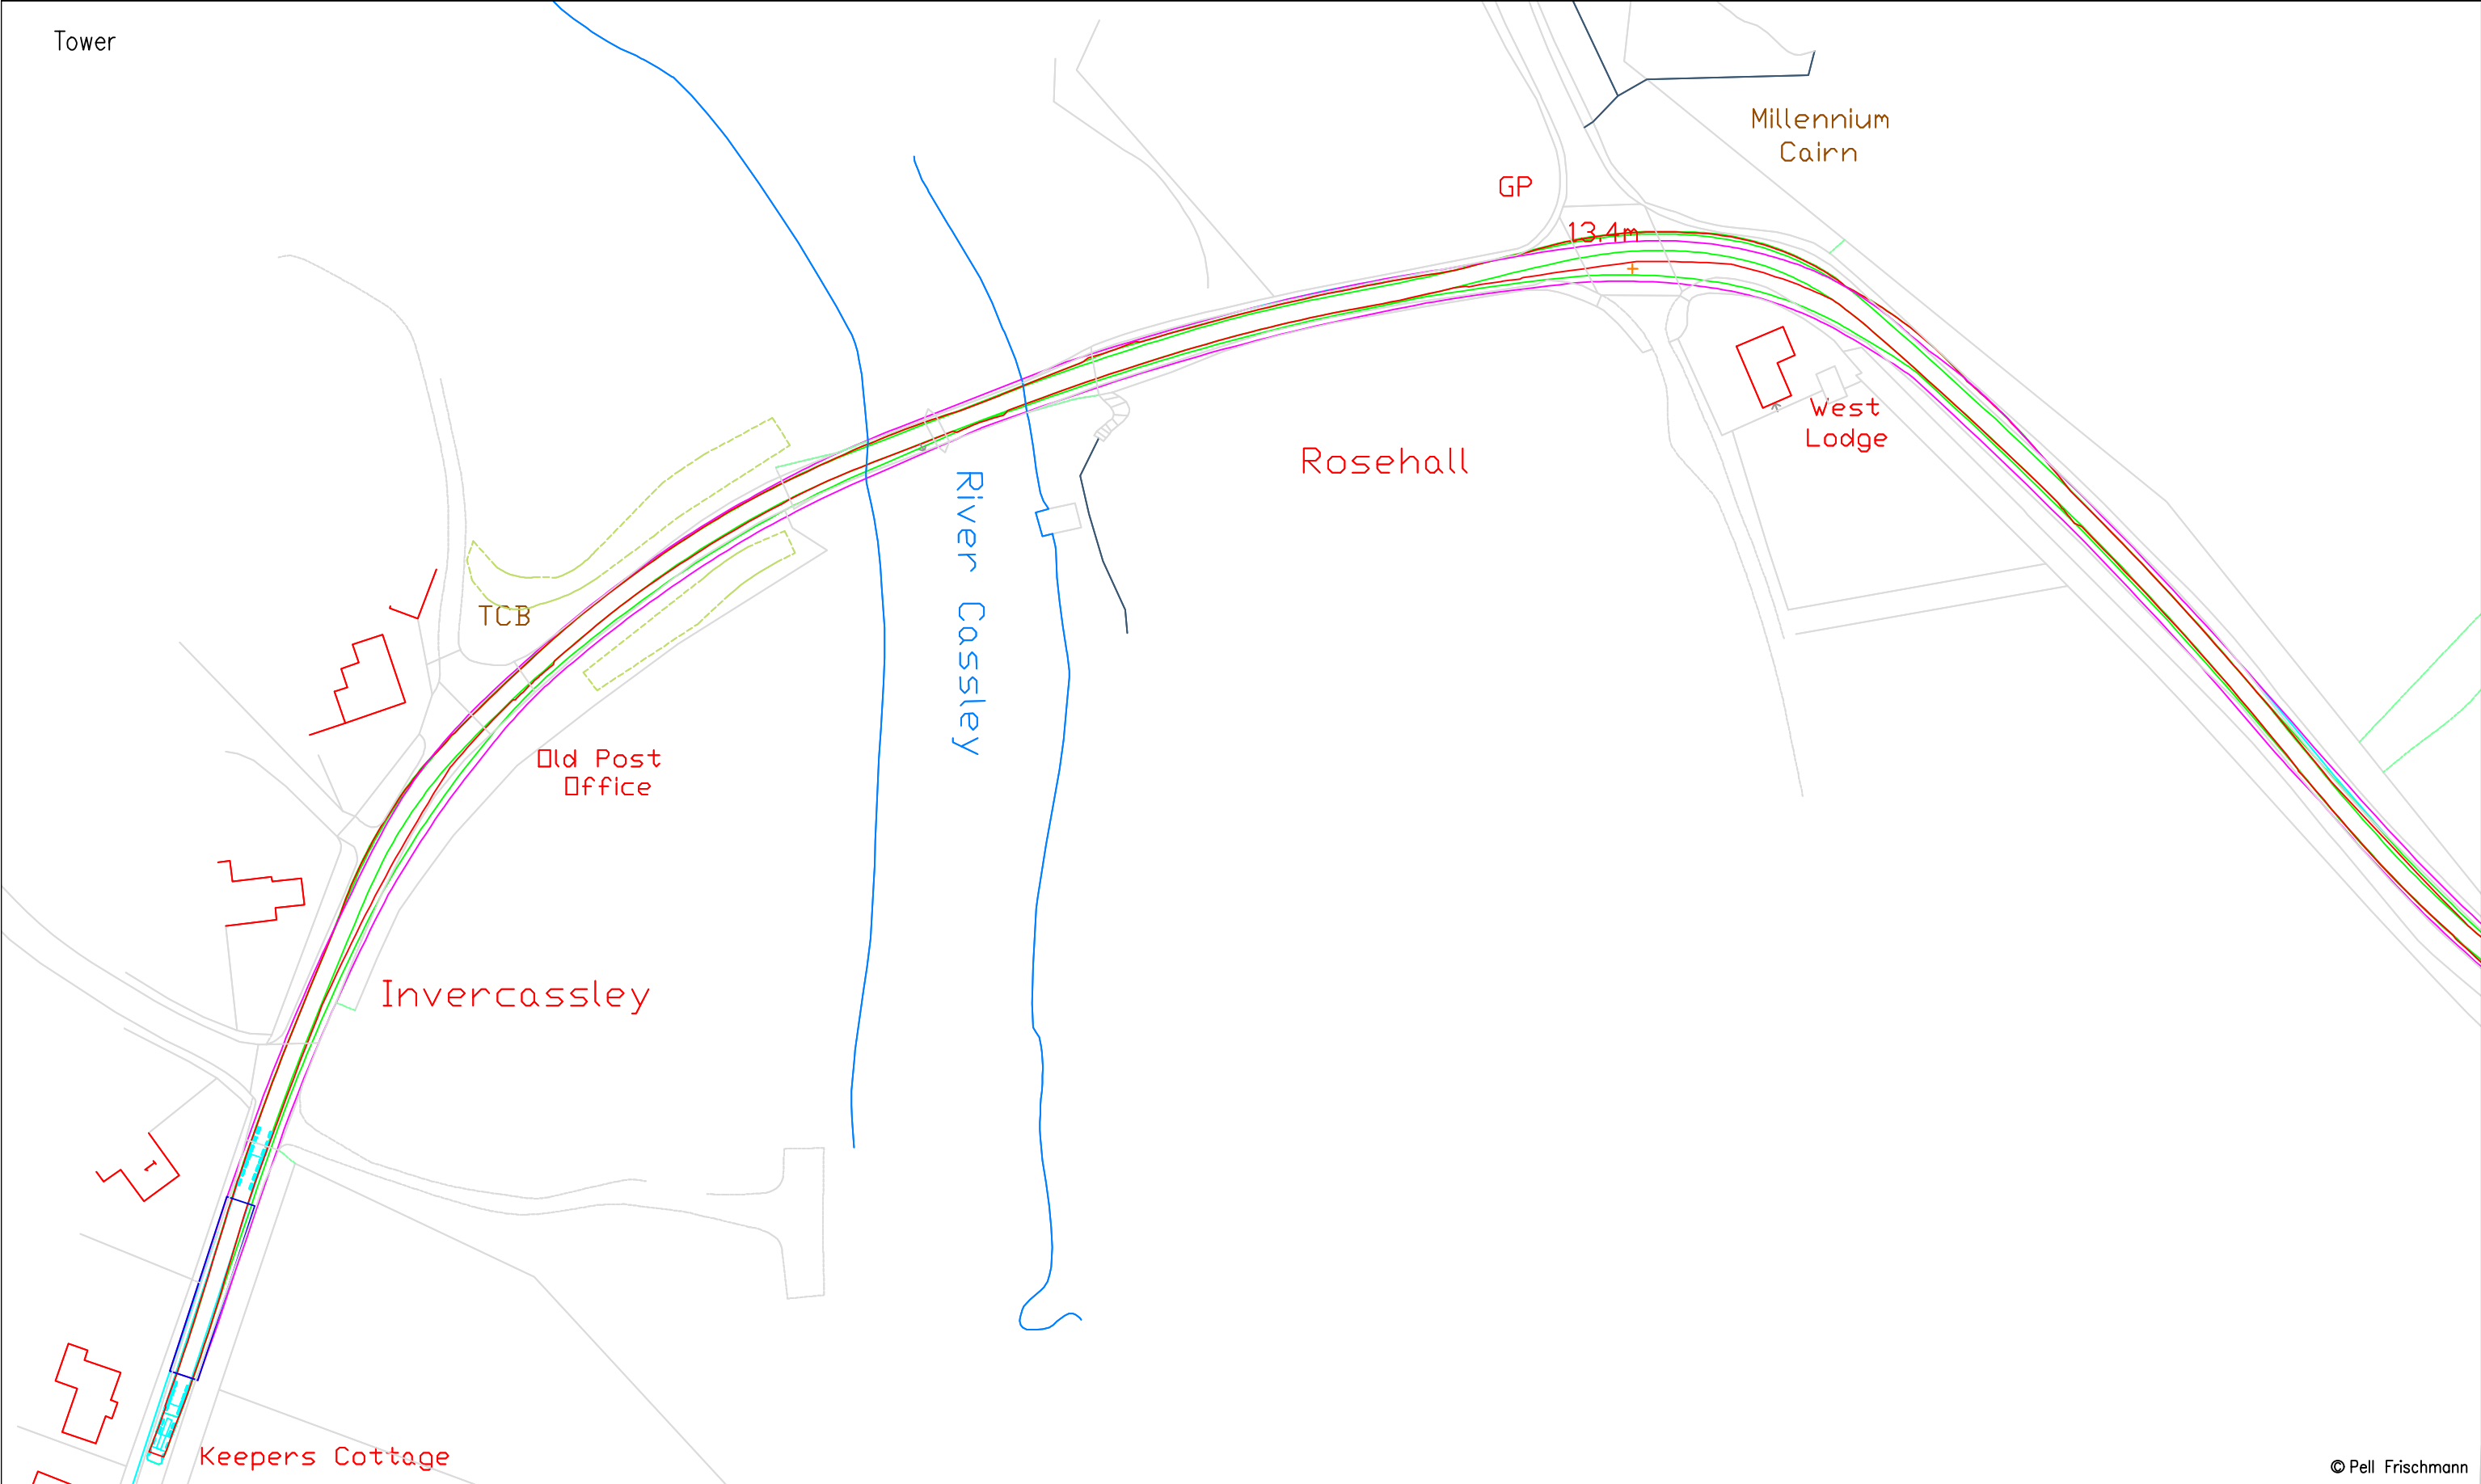


© Pell Frischmann

Pell Frischmann 93 GEORGE STREET, EDINBURGH, EH2 3ES Tel: +44 (0)131 240 1270 Email: pfredinburgh@pellfrischmann.com www.pellfrischmann.com	Project		Coille Beith Wind Farm			Name	Date	Scale	
					Drawn	TO	04/06/2025	1:1000 @ A3	
					Designed	GB	04/06/2025	File No. 250603 Coille Beith SPA V172.dwg	
					Checked	GB	04/06/2025	Drawing Status	
Client	Coille Beith Wind Farm Ltd.		Drawing Title		Point of Interest		64, 65		Draft
			SPA Location		Drawing No.		SK48A		Revision
			A837 Rosehall		Notes:		1. All mitigation is subject to confirmation through a test run. 2. This is not a construction drawing and is intended for illustration purposes only. 3. All overhead utilities and obstructions should be removed as the blade will be carried in the raised position.		—
Key		Wheel SPA	Body SPA	Load SPA	Indicative	Overrun	Oversail		

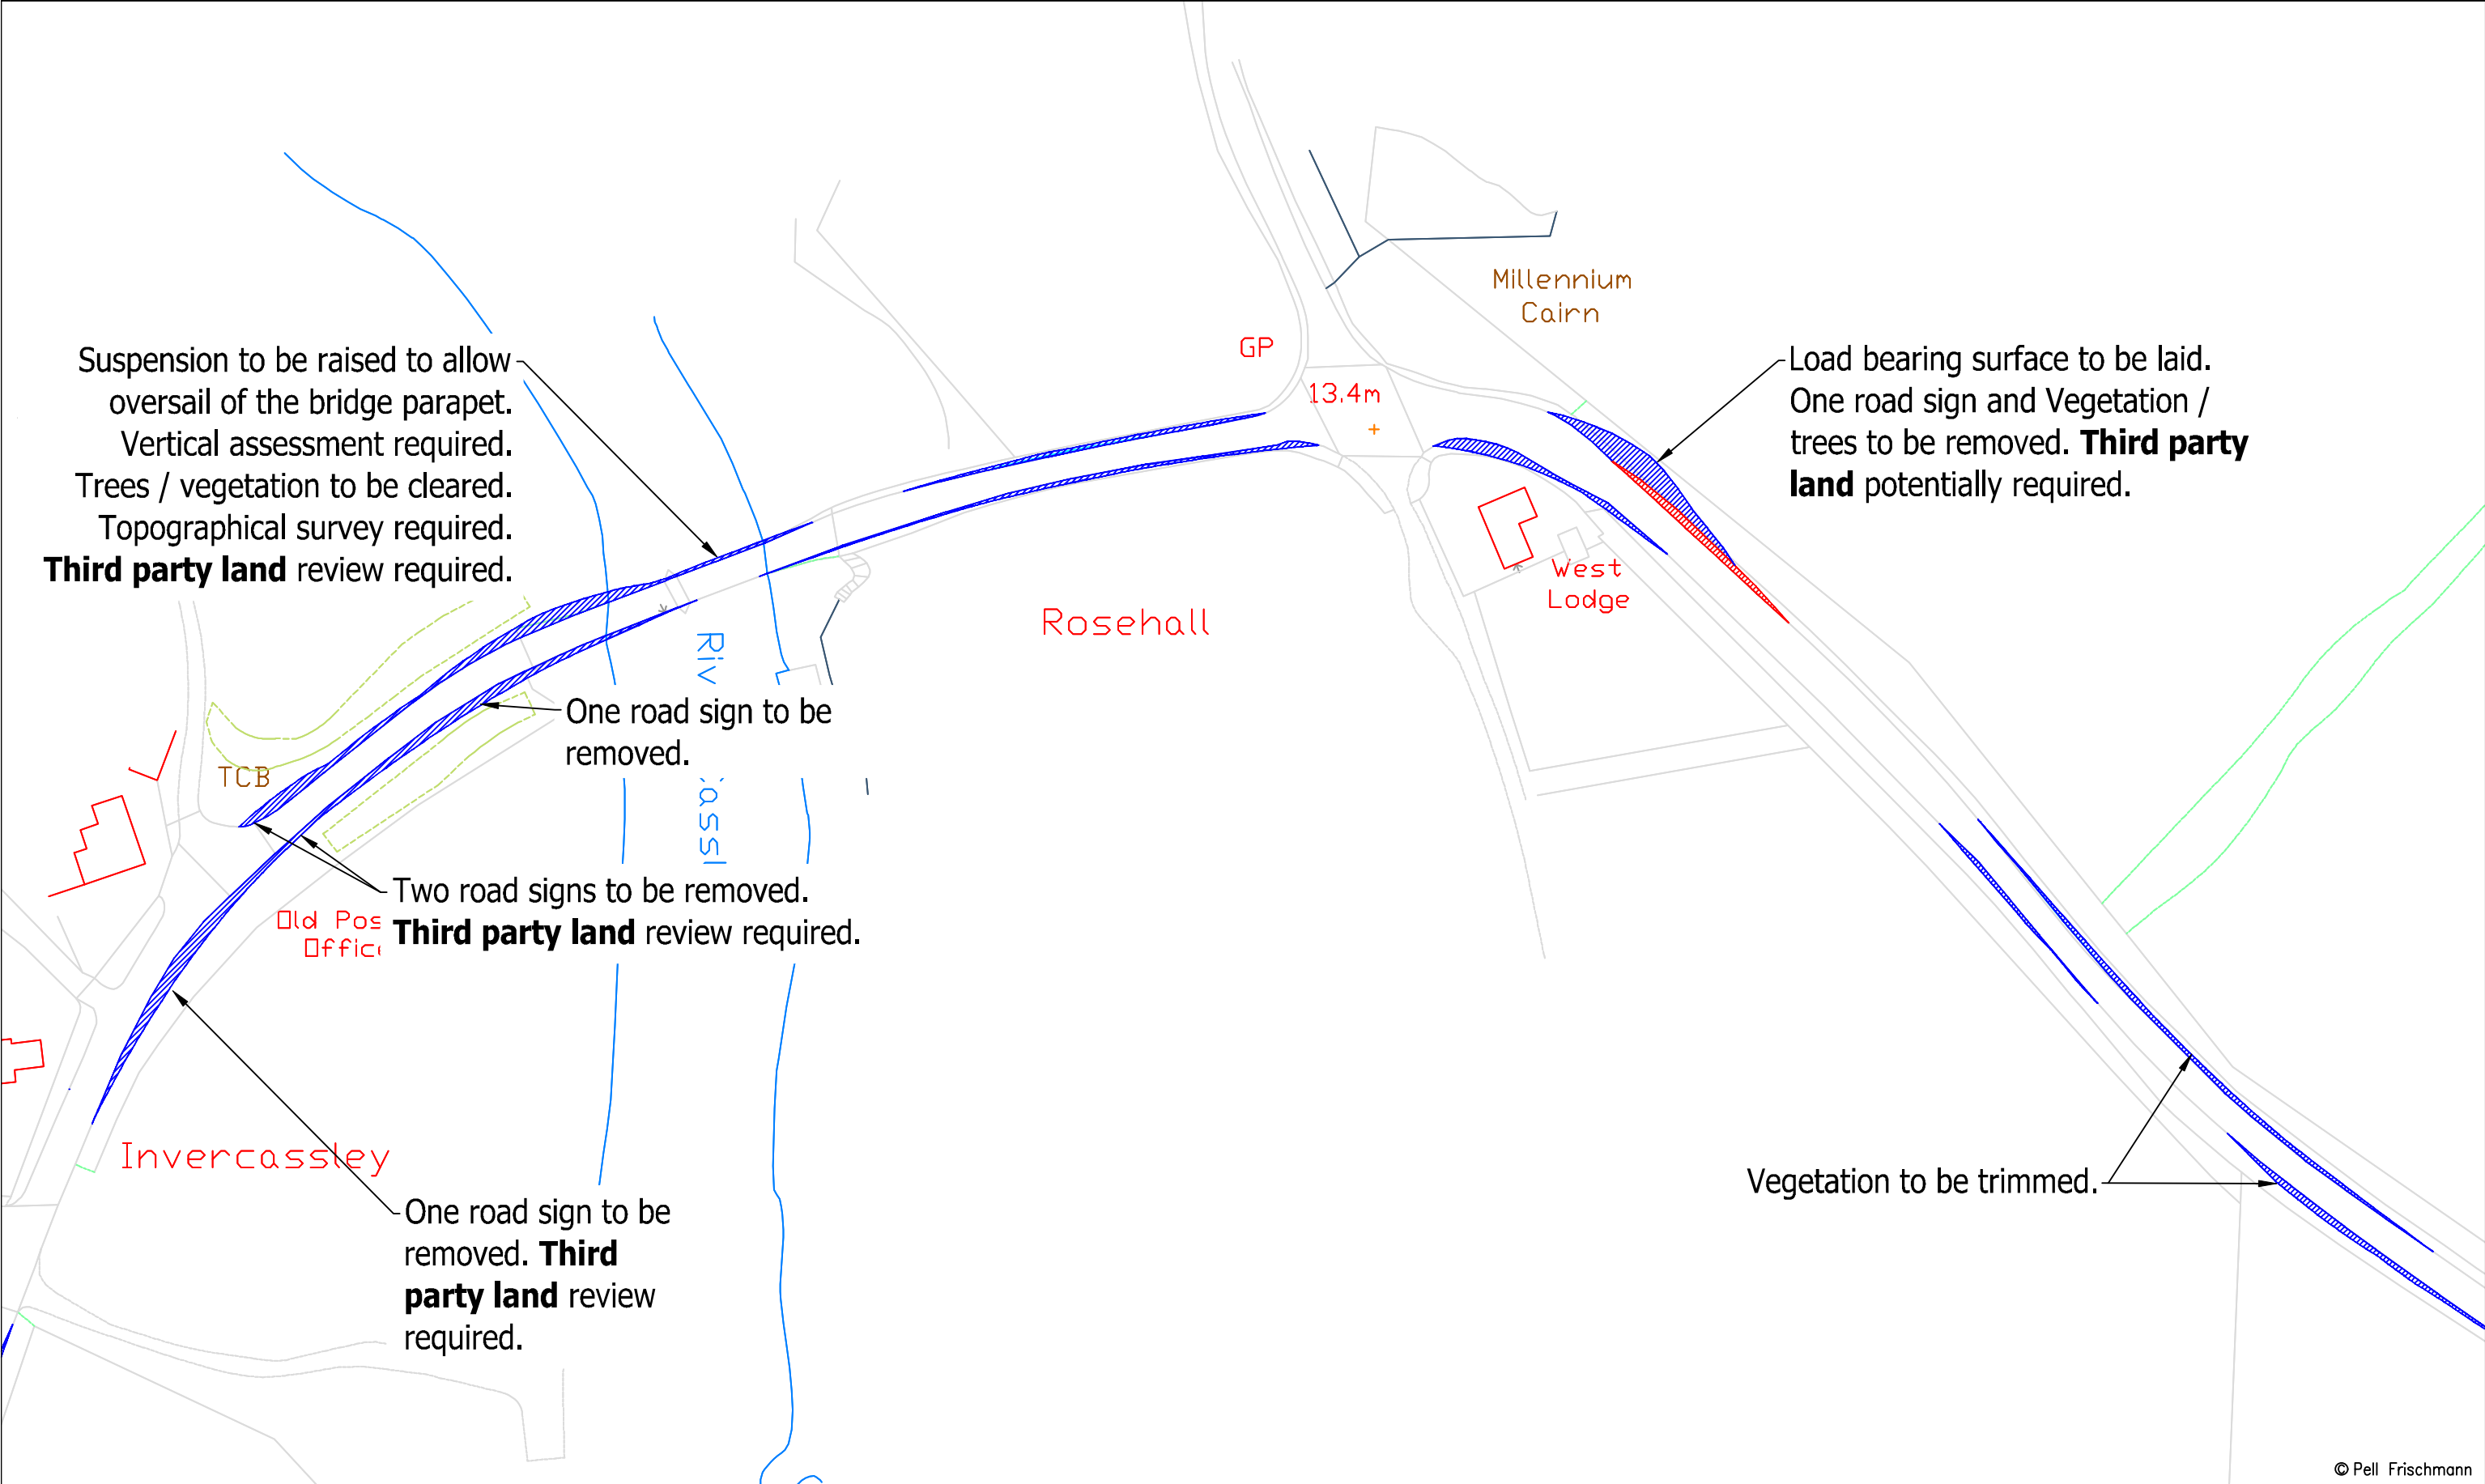

Pell Frischmann 93 GEORGE STREET, EDINBURGH, EH2 3ES Tel: +44 (0)131 240 1270 Email: pfredinburgh@pellfrischmann.com www.pellfrischmann.com		Project		Name		Date	Scale	
		Coille Beith Wind Farm		TO		04/06/2025	1:1000 @ A3	
		Drawing Title		GB		04/06/2025	File No. 250603 Coille Beith SPA V172.dwg	
		SPA Location		GB		04/06/2025	Drawing Status	
Client		Coille Beith Wind Farm Ltd.		Point of Interest		64, 65	Draft	
Key		Vestas V172 Blade and Tower		Drawing No.		SK48B	Revision	
Wheel SPA		A837 Rosehall		Notes:		1. All mitigation is subject to confirmation through a test run.	2. This is not a construction drawing and is intended for illustration purposes only.	
Body SPA						3. All overhead utilities and obstructions should be removed as the blade will be carried in the raised position.	—	
Load SPA								
Indicative								
Overrun								
Oversail								

Blade

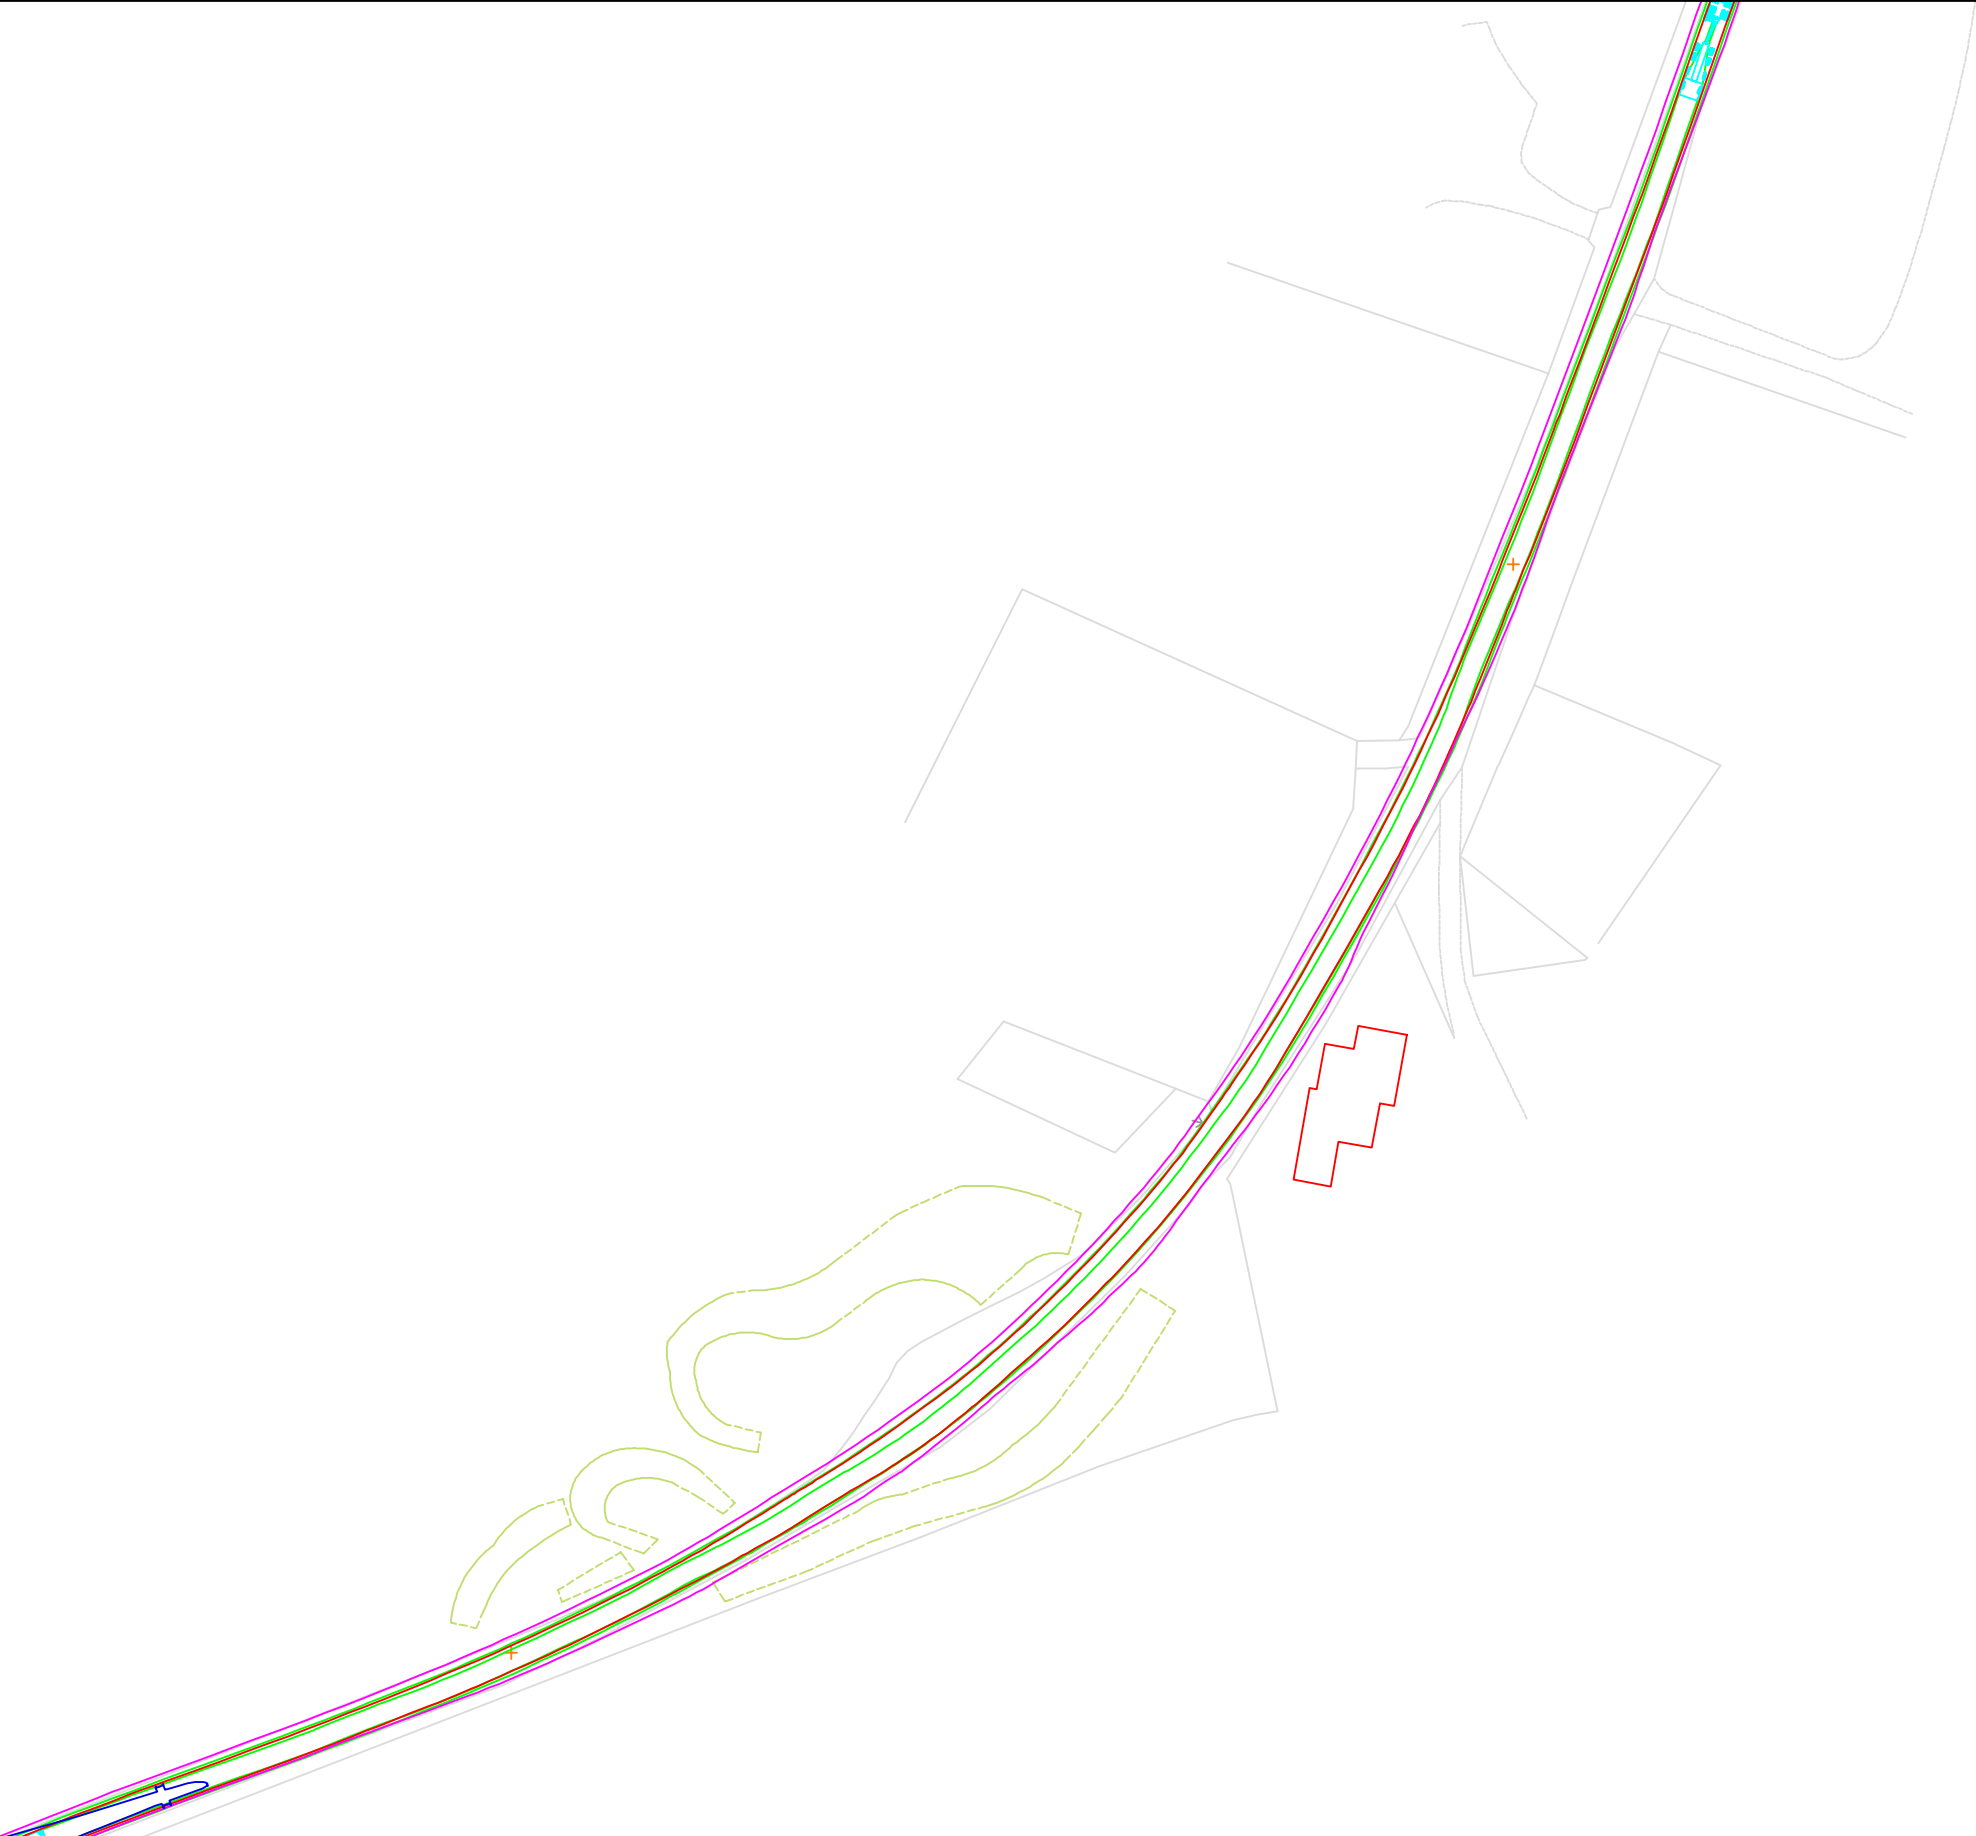

© Pell Frischmann


Pell Frischmann 93 GEORGE STREET, EDINBURGH, EH2 3ES Tel: +44 (0)131 240 1270 Email: pfedinburgh@pellfrischmann.com www.pellfrischmann.com	Project	Coille Beith Wind Farm			Name	Date	Scale		
				Drawn	TO	04/06/2025	1:1000 @ A3		
				Designed	GB	04/06/2025	File No. 250603 Coille Beith SPA V172.dwg		
				Checked	GB	04/06/2025	Drawing Status		
Client	Coille Beith Wind Farm Ltd.	Drawing Title	Vestas V172 Blade and Tower	Point of Interest		66		Draft	
				Drawing No.		Notes:		Revision	
Key		SPA Location		SK49		1. All mitigation is subject to confirmation through a test run. 2. This is not a construction drawing and is intended for illustration purposes only. 3. All overhead utilities and obstructions should be removed as the blade will be carried in the raised position.		—	
Wheel SPA		A837 Invercassley							
Body SPA									
Load SPA									
Indicative									
Overrun									
Oversail									

Tower



© Pell Frischmann

Pell Frischmann 93 GEORGE STREET, EDINBURGH, EH2 3ES Tel: +44 (0)131 240 1270 Email: pfedinburgh@pellfrischmann.com www.pellfrischmann.com	Project	Coille Beith Wind Farm			Name	Date	Scale	
				Drawn	TO	04/06/2025	1:1000 @ A3	
				Designed	GB	04/06/2025	File No. 250603 Coille Beith SPA V172.dwg	
				Checked	GB	04/06/2025	Drawing Status	
Client	Coille Beith Wind Farm Ltd.	Drawing Title	Vestas V172 Blade and Tower	Point of Interest		66	Draft	
				Drawing No.	Notes:	Revision		
Key	Wheel SPA Body SPA Load SPA Indicative Overrun Oversail	SPA Location	A837 Invercassley	SK49A	1. All mitigation is subject to confirmation through a test run. 2. This is not a construction drawing and is intended for illustration purposes only. 3. All overhead utilities and obstructions should be removed as the blade will be carried in the raised position.		—	

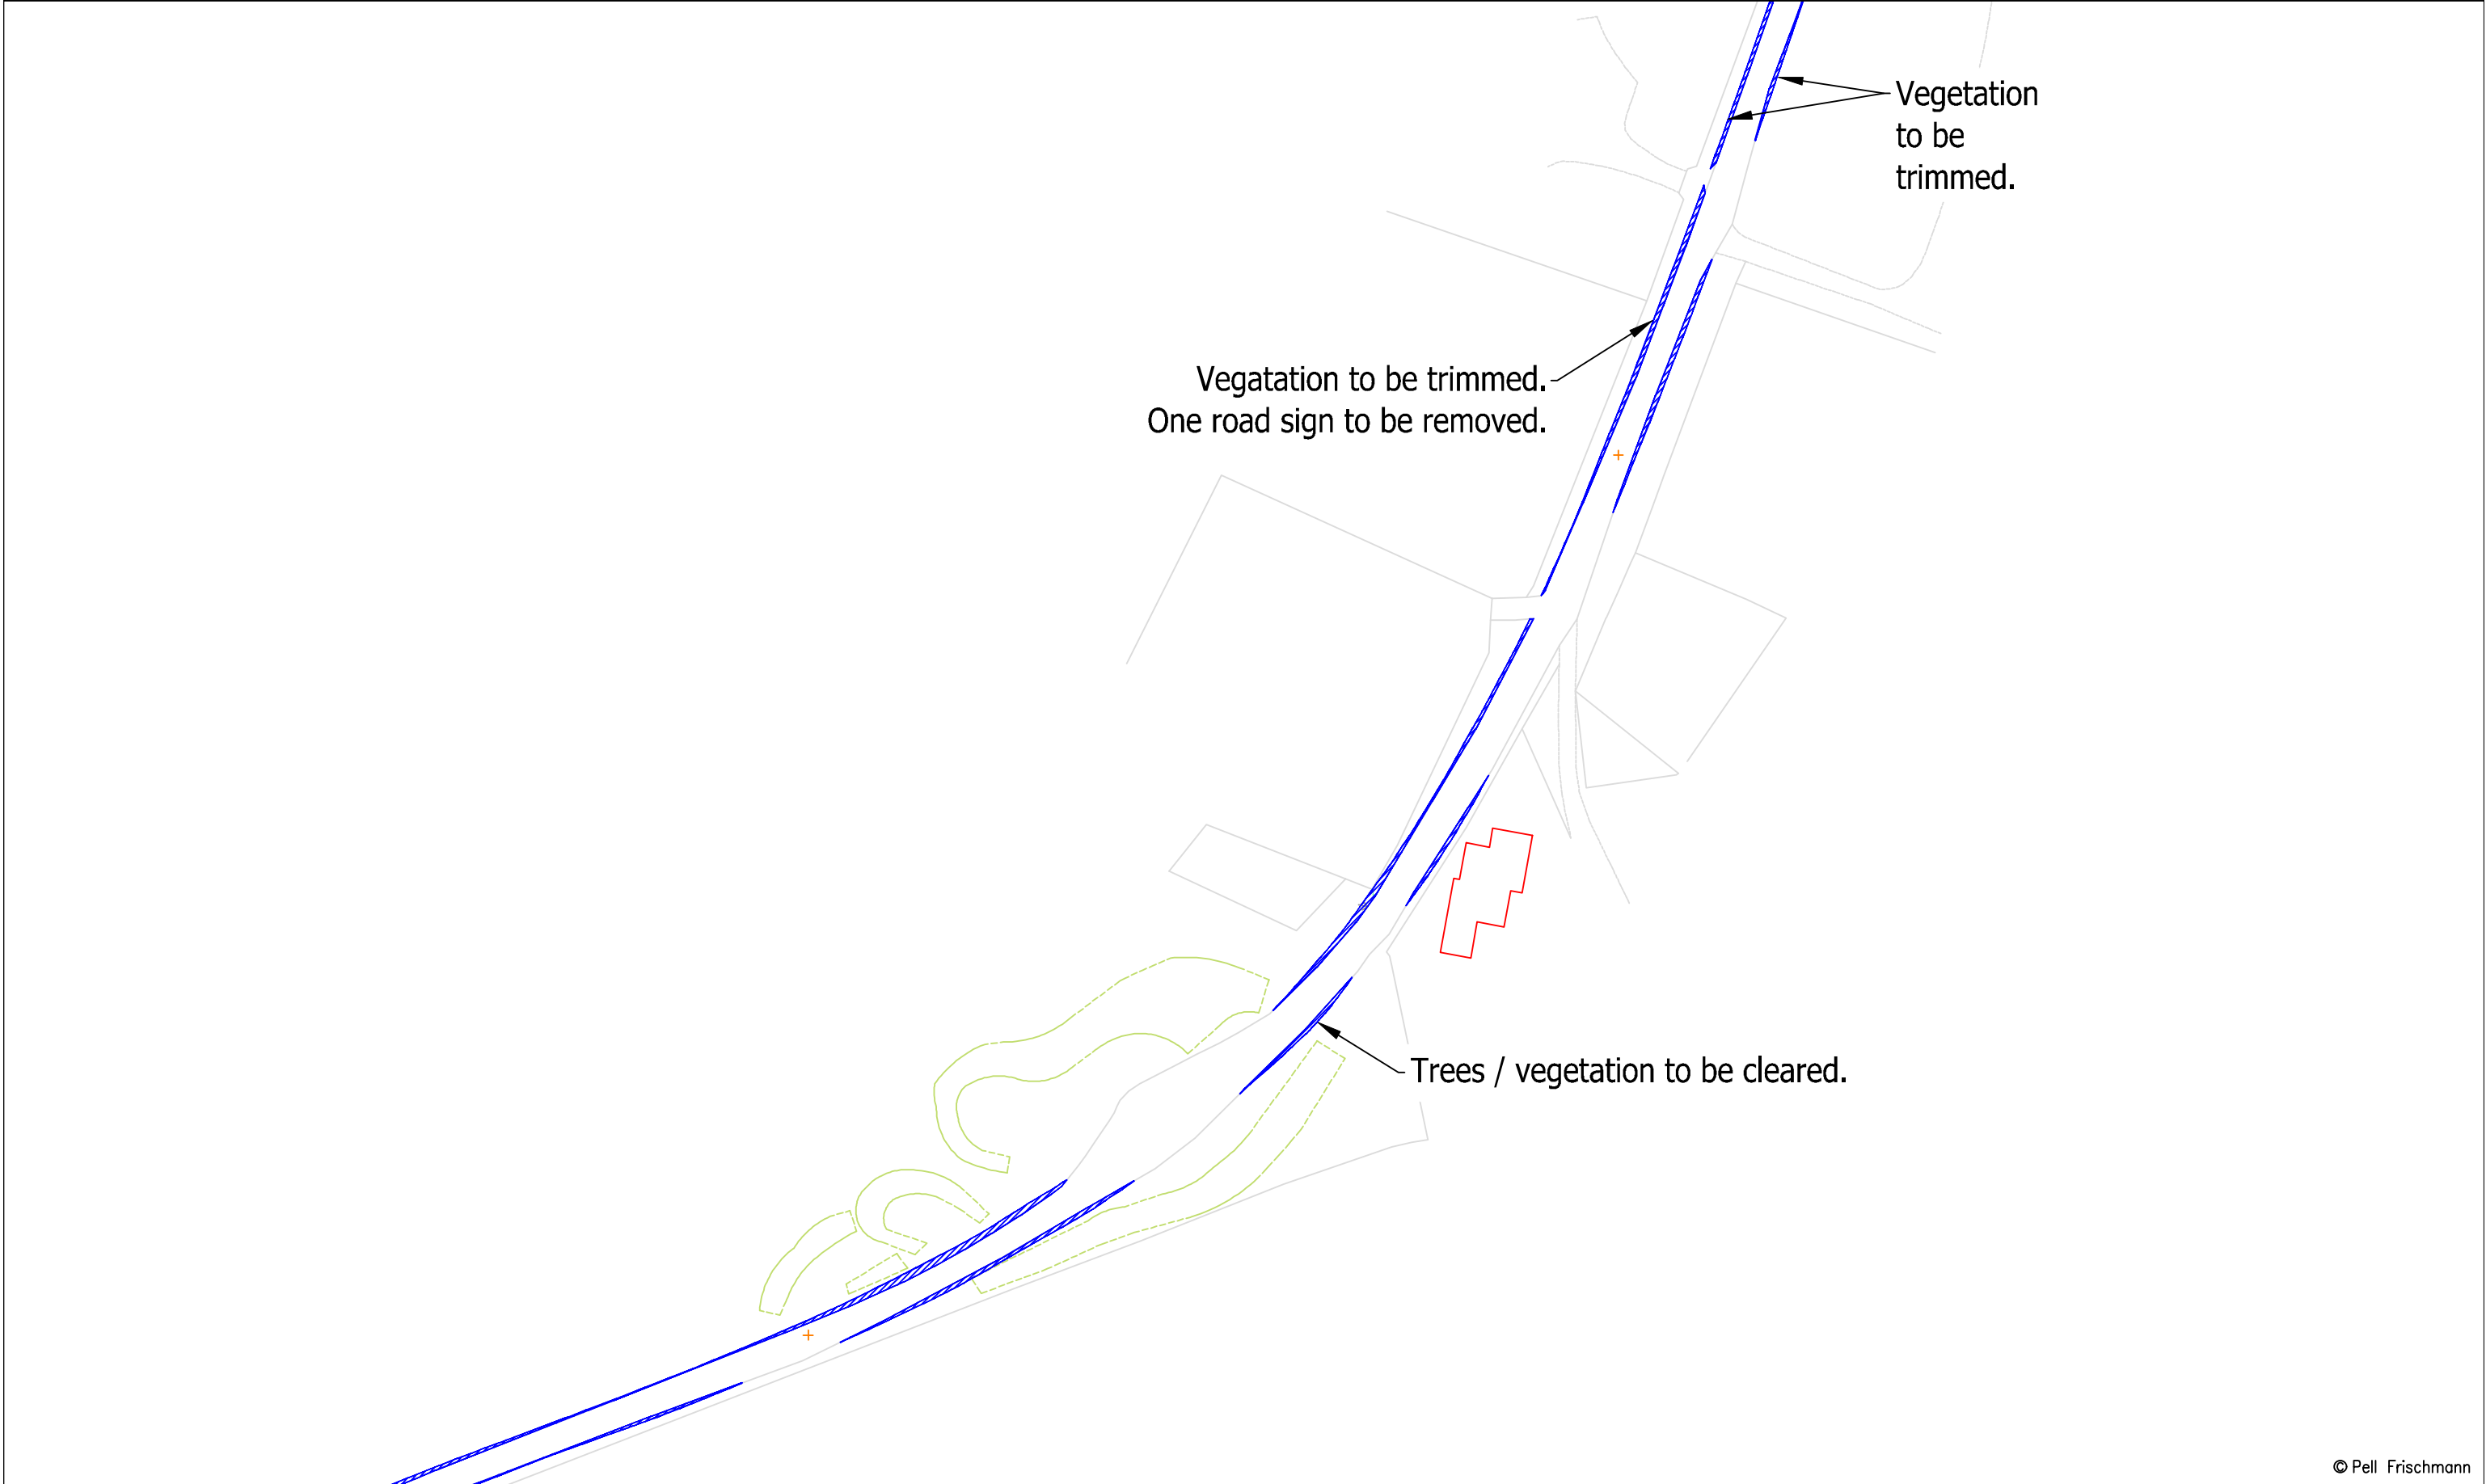

© Pell Frischmann

Pell Frischmann 93 GEORGE STREET, EDINBURGH, EH2 3ES Tel: +44 (0)131 240 1270 Email: pfedinburgh@pellfrischmann.com www.pellfrischmann.com	Project	Coille Beith Wind Farm			Name	Date	Scale		
				Drawn	TO	04/06/2025	1:1000 @ A3		
				Designed	GB	04/06/2025	File No. 250603 Coille Beith SPA V172.dwg		
				Checked	GB	04/06/2025	Drawing Status		
Client	Coille Beith Wind Farm Ltd.	Drawing Title	Vestas V172 Blade and Tower	Point of Interest		66		Draft	
				Drawing No.	Notes:			Revision	
Key	Wheel SPA Body SPA Load SPA Indicative Overrun Oversail	SPA Location	A837 Invercassley	SK49B	1. All mitigation is subject to confirmation through a test run. 2. This is not a construction drawing and is intended for illustration purposes only. 3. All overhead utilities and obstructions should be removed as the blade will be carried in the raised position.			—	

Blade

Tower



© Pell Frischmann

Pell Frischmann 93 GEORGE STREET, EDINBURGH, EH2 3ES Tel: +44 (0)131 240 1270 Email: pfedinburgh@pellfrischmann.com www.pellfrischmann.com	Project	Coille Beith Wind Farm			Name	Date	Scale		1:1750 @ A3		
		Drawing Title	Vestas V172 Blade and Tower	Drawn	TO	04/06/2025	File No.	250603 Coille Beith SPA V172.dwg			
				Designed	GB	04/06/2025					
				Checked	GB	04/06/2025					
Client	Coille Beith Wind Farm Ltd.	Point of Interest	67	Drawing Status		Draft					
				Drawing No.	SK50	Notes: 1. All mitigation is subject to confirmation through a test run. 2. This is not a construction drawing and is intended for illustration purposes only. 3. All overhead utilities and obstructions should be removed as the blade will be carried in the raised position.					Revision
Key	Wheel SPA Body SPA Load SPA Indicative Overrun Oversail	SPA Location	A837, North of Brae								




© Pell Frischmann

Pell Frischmann 93 GEORGE STREET, EDINBURGH, EH2 3ES Tel: +44 (0)131 240 1270 Email: pfedinburgh@pellfrischmann.com www.pellfrischmann.com	Project	Coille Beith Wind Farm			Name	Date	Scale		
				Drawn	TO	04/06/2025	1:1000 @ A3		
				Designed	GB	04/06/2025	File No. 250603 Coille Beith SPA V172.dwg		
				Checked	GB	04/06/2025	Drawing Status		
Client	Coille Beith Wind Farm Ltd.	Drawing Title	Vestas V172 Blade and Tower		Point of Interest		67	Draft	
					Drawing No.		SK50A	Revision	
Key	Wheel SPA Body SPA Load SPA Indicative Overrun Oversail	SPA Location	A837, North of Brae		Notes: 1. All mitigation is subject to confirmation through a test run. 2. This is not a construction drawing and is intended for illustration purposes only. 3. All overhead utilities and obstructions should be removed as the blade will be carried in the raised position.		—		


Blade

Tower

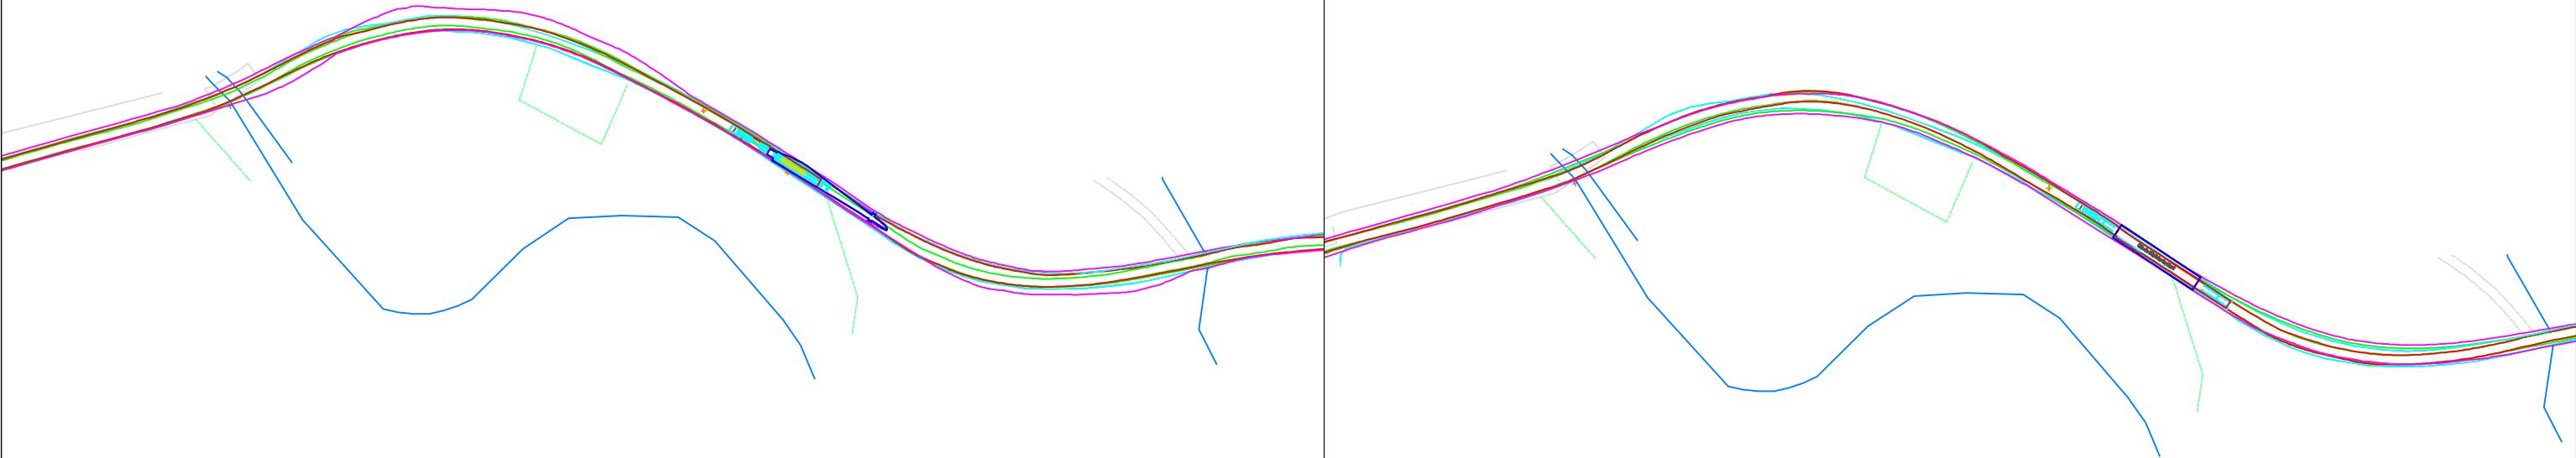

© Pell Frischmann


Pell Frischmann 93 GEORGE STREET, EDINBURGH, EH2 3ES Tel: +44 (0)131 240 1270 Email: pfedinburgh@pellfrischmann.com www.pellfrischmann.com	Project	Coille Beith Wind Farm			Name	Date	Scale		
				Drawn	TO	04/06/2025	1:2000 @ A3		
				Designed	GB	04/06/2025	File No. 250603 Coille Beith SPA V172.dwg		
				Checked	GB	04/06/2025	Drawing Status		
Client	Coille Beith Wind Farm Ltd.	Drawing Title	Vestas V172 Blade and Tower	Point of Interest		68	Draft		
				Drawing No.	Notes:			Revision	
Key						SK51	1. All mitigation is subject to confirmation through a test run. 2. This is not a construction drawing and is intended for illustration purposes only. 3. All overhead utilities and obstructions should be removed as the blade will be carried in the raised position.		
Wheel SPA	Body SPA	Load SPA	Indicative	Overrun	Oversail		—		

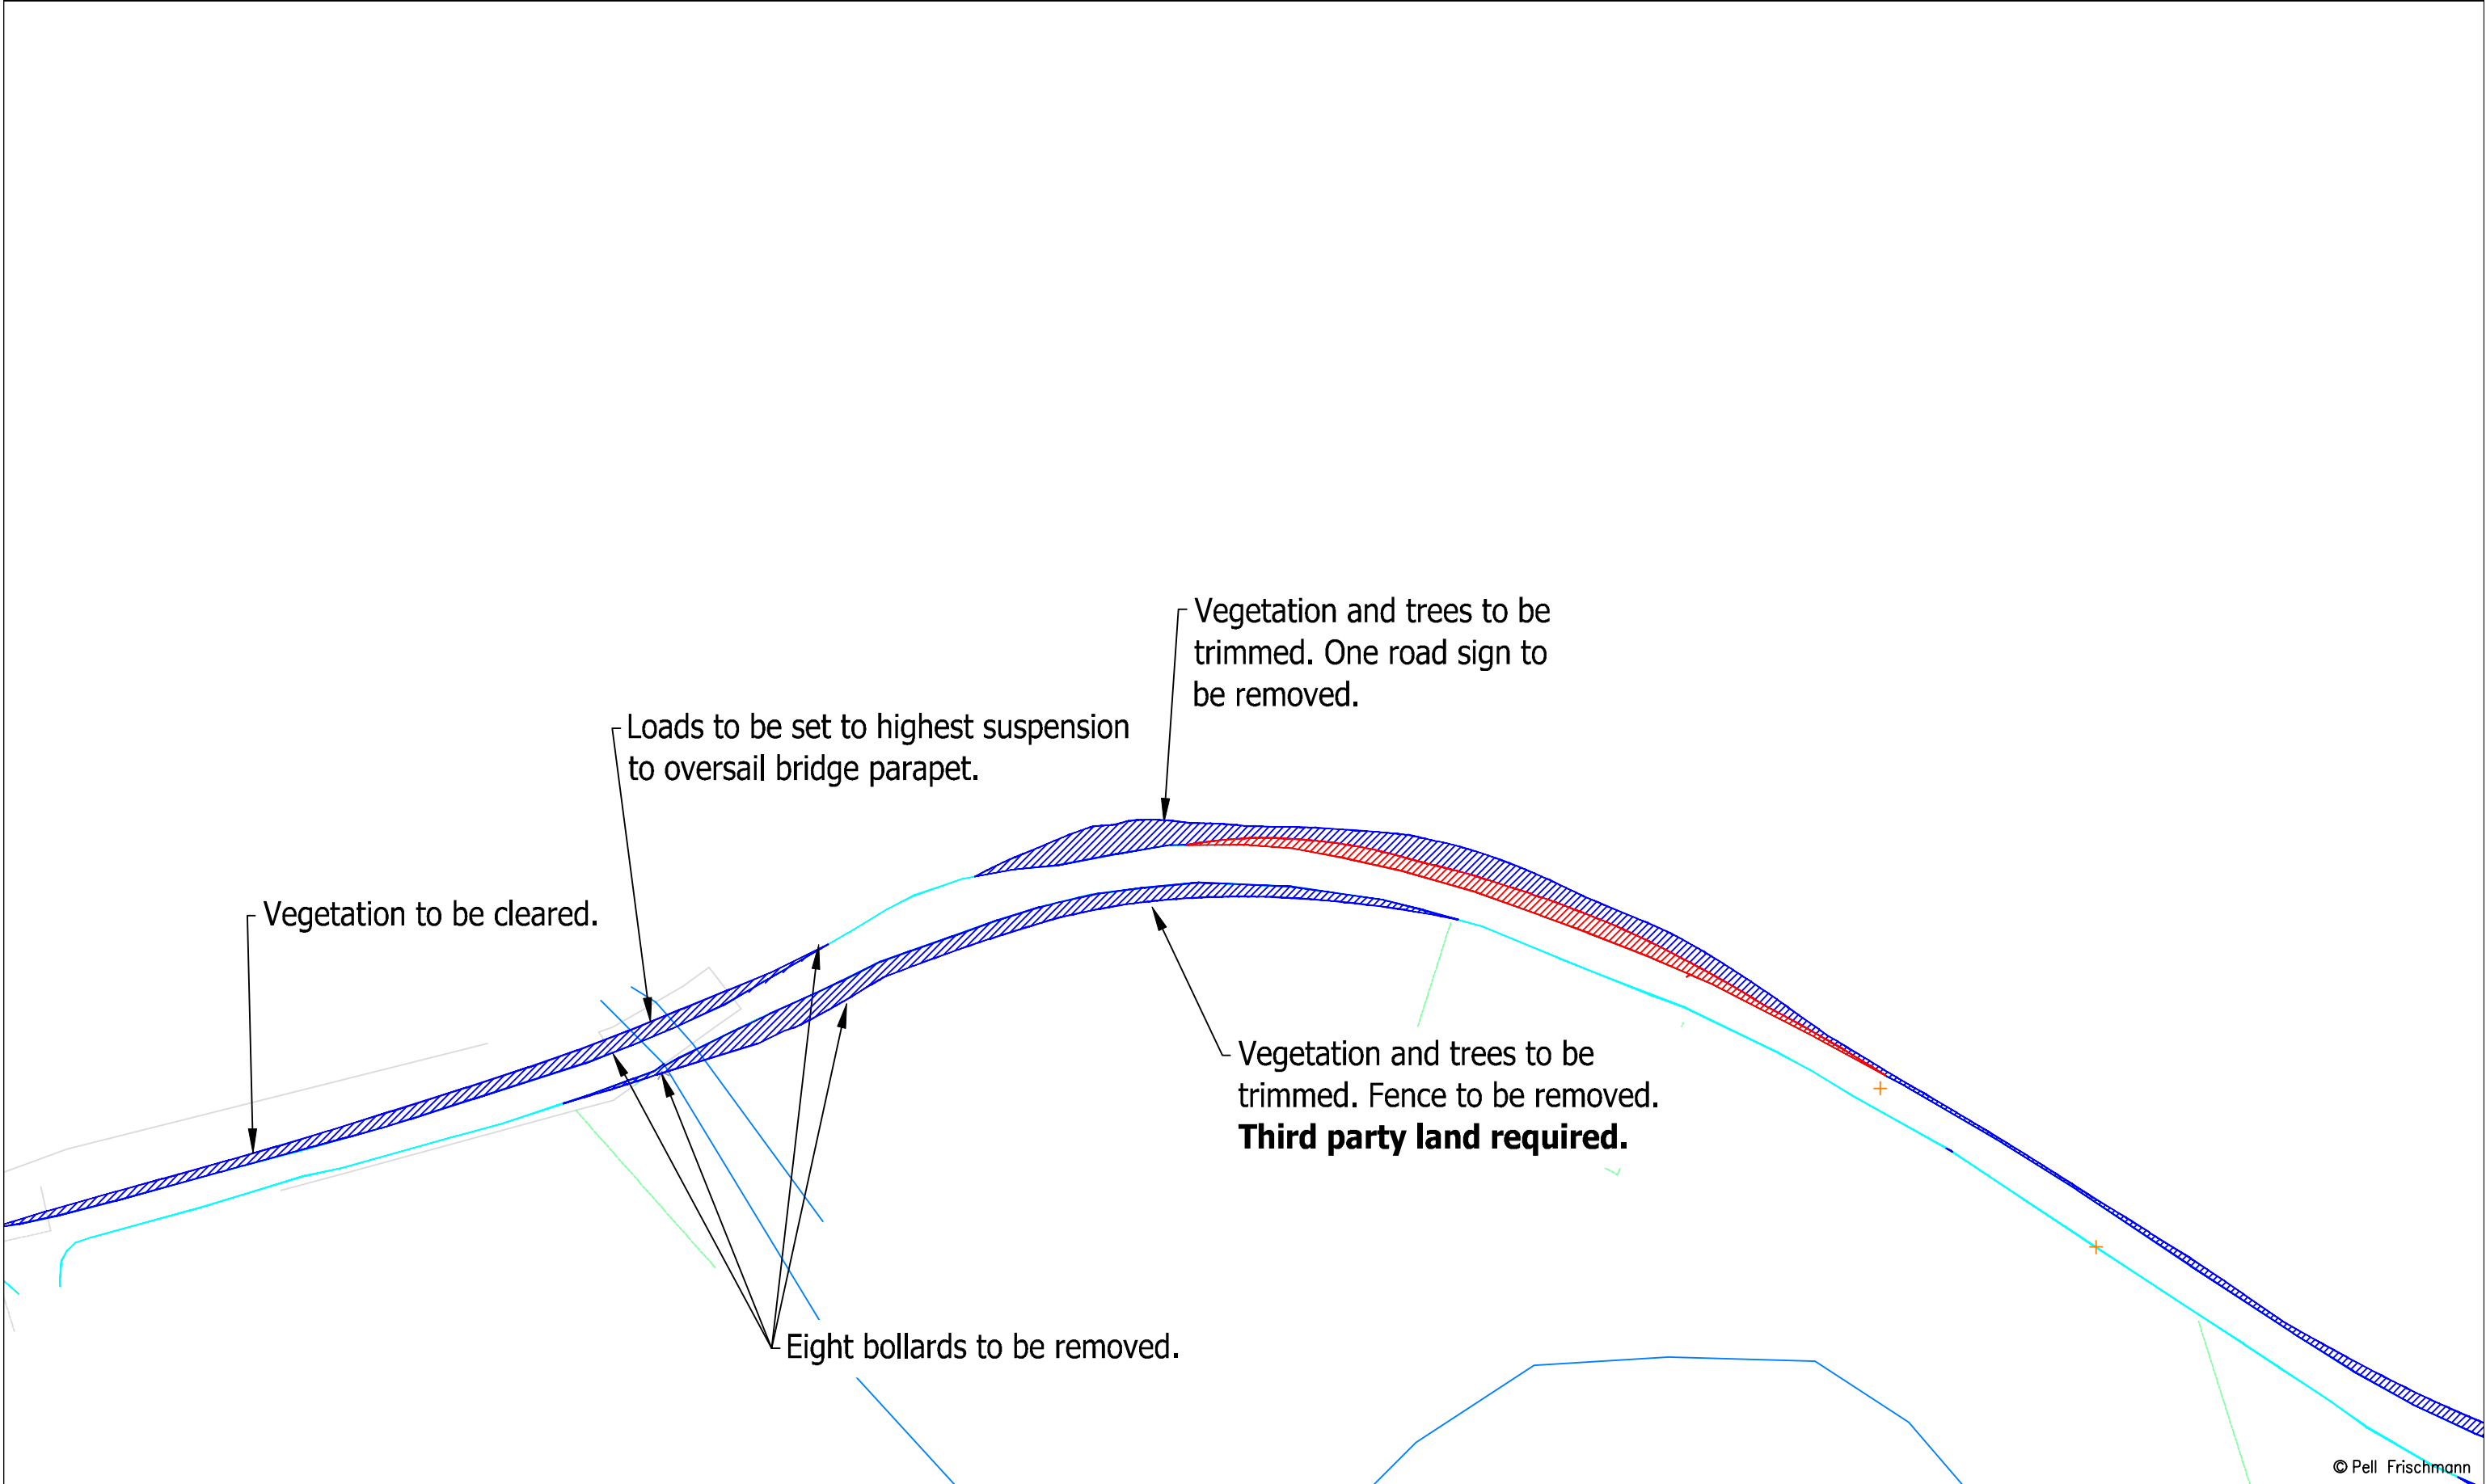

Pell Frischmann 93 GEORGE STREET, EDINBURGH, EH2 3ES Tel: +44 (0)131 240 1270 Email: pfedinburgh@pellfrischmann.com www.pellfrischmann.com	Project		Coille Beith Wind Farm	
	Drawn	TO	04/06/2025	Scale 1:750 @ A3
	Designed	GB	04/06/2025	
	Checked	GB	04/06/2025	File No. 250603 Coille Beith SPA V172.dwg
Client Coille Beith Wind Farm Ltd.	Drawing Title		Vestas V172 Blade and Tower	
	Point of Interest		68	
Key Wheel SPA Body SPA Load SPA Indicative Overrun Oversail	SPA Location		A837, North of Brae	
	Drawing No. SK51A		Notes: 1. All mitigation is subject to confirmation through a test run. 2. This is not a construction drawing and is intended for illustration purposes only. 3. All overhead utilities and obstructions should be removed as the blade will be carried in the raised position.	
		Revision —		


Blade

Tower

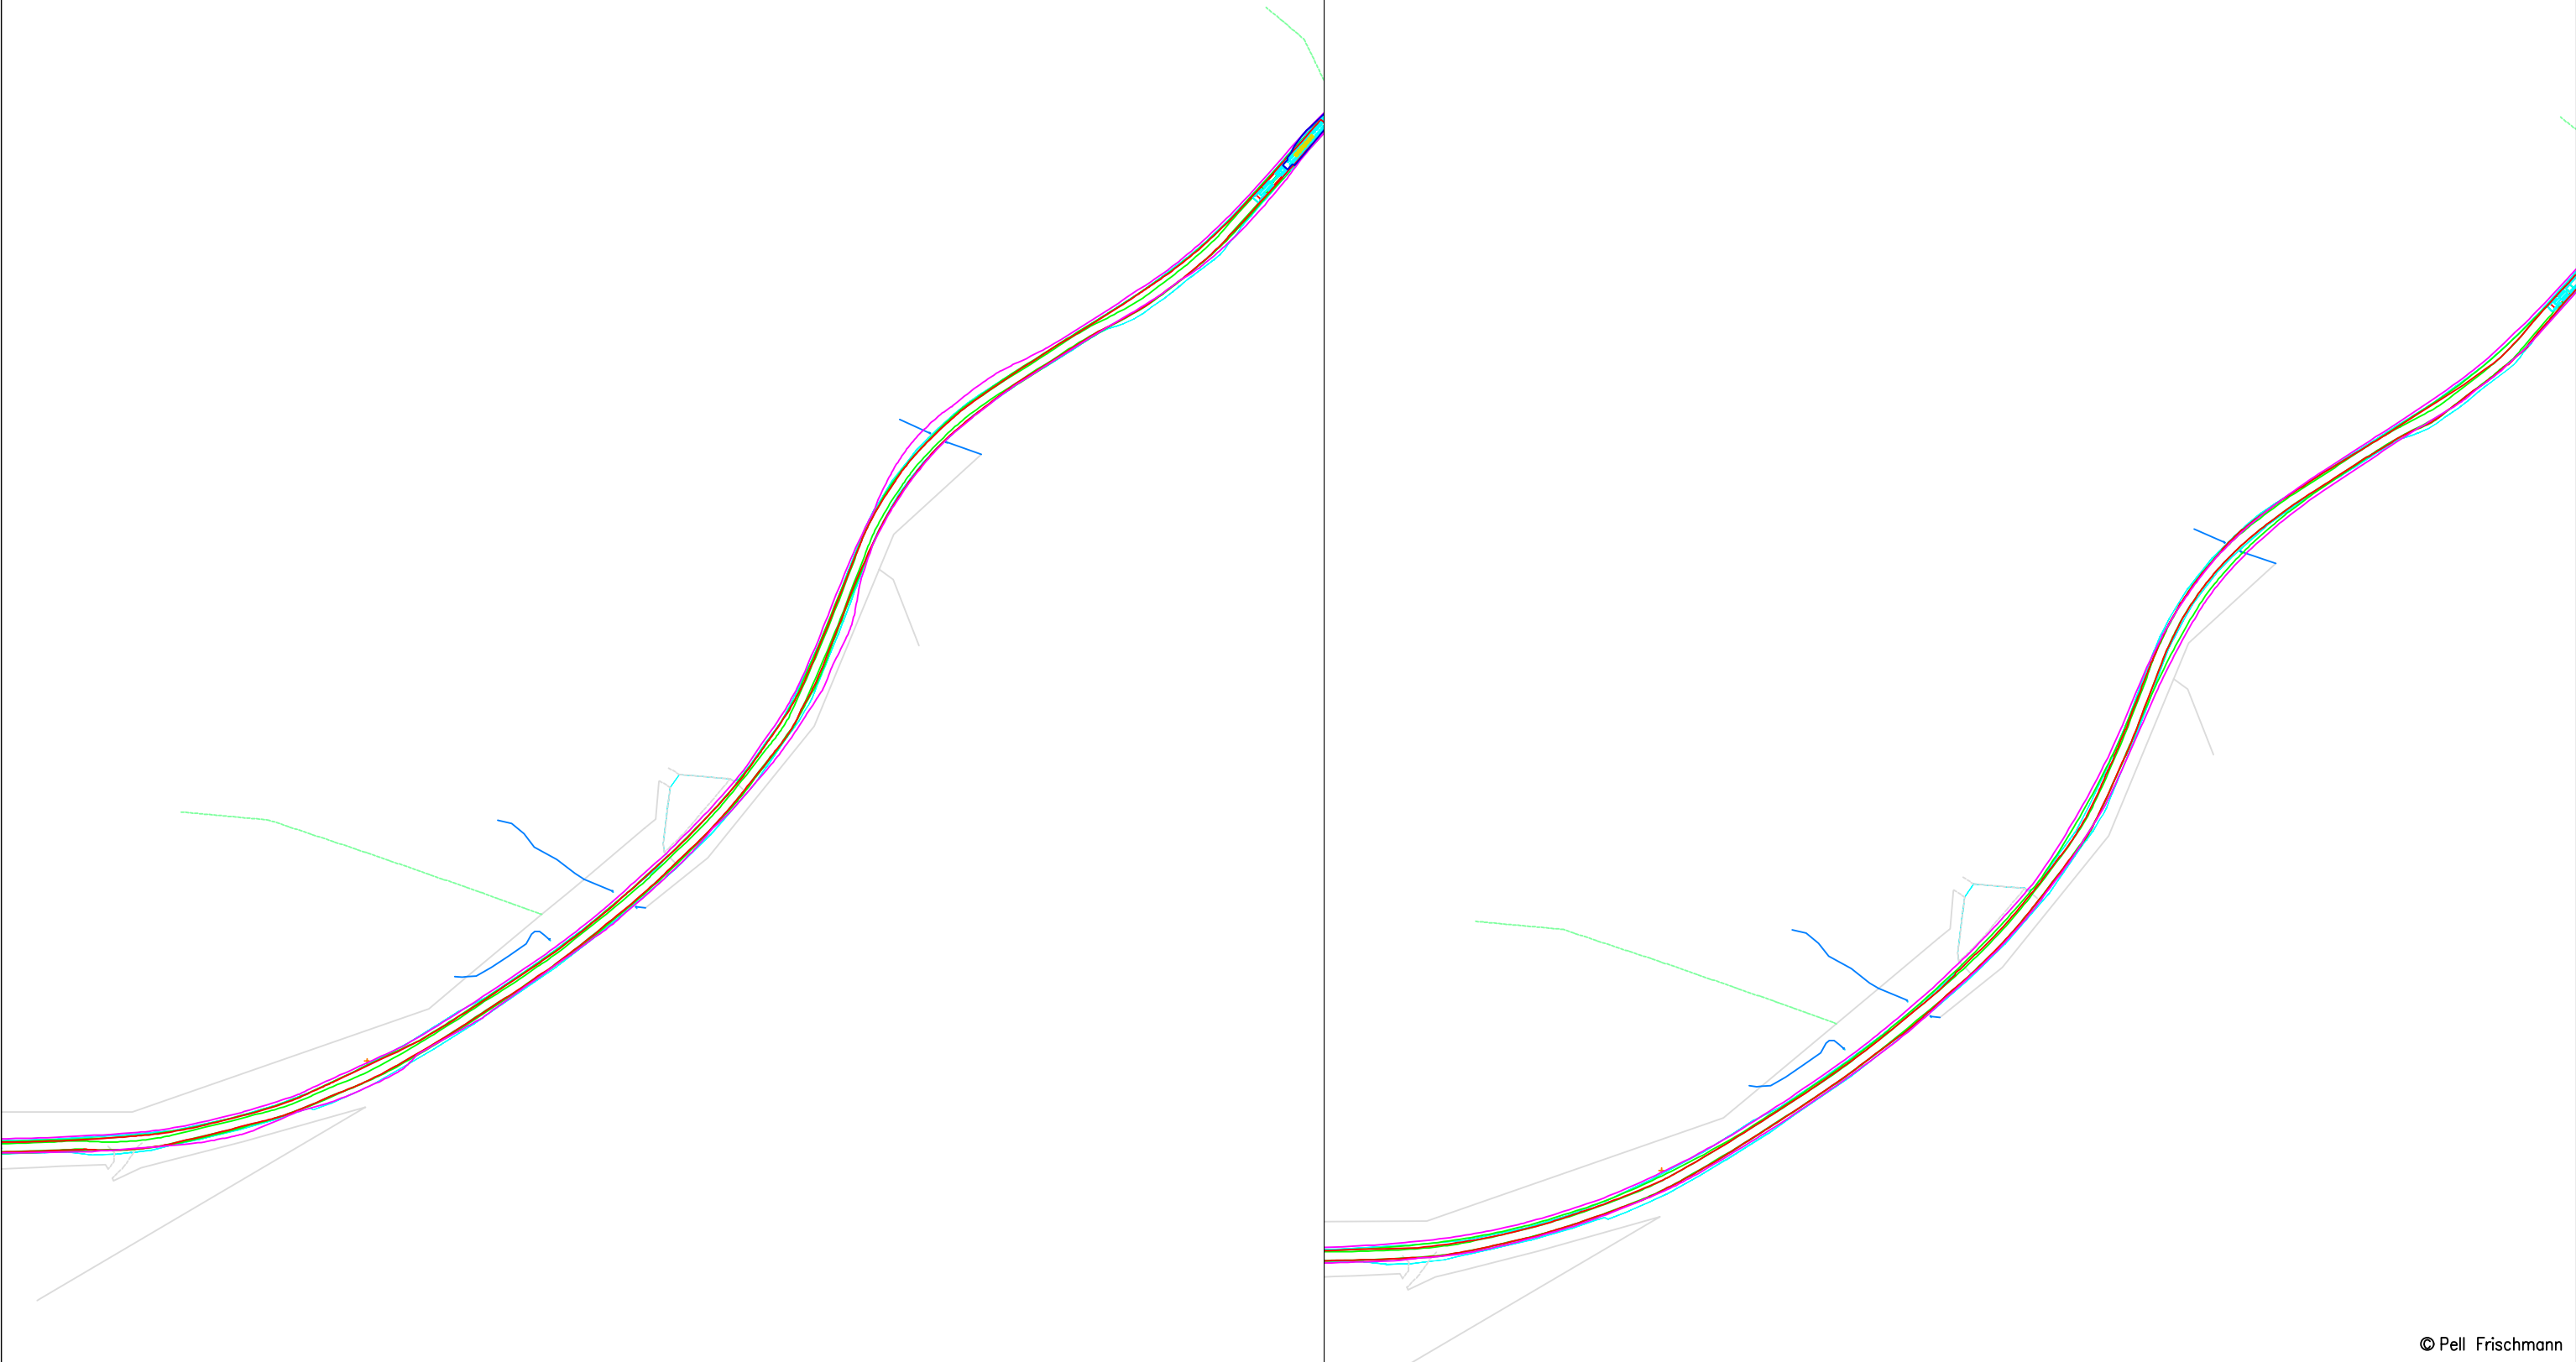

© Pell Frischmann


Pell Frischmann 93 GEORGE STREET, EDINBURGH, EH2 3ES Tel: +44 (0)131 240 1270 Email: pfedinburgh@pellfrischmann.com www.pellfrischmann.com	Project	Coille Beith Wind Farm		Name	Date	Scale			
			Drawn	TO	04/06/2025	1:2000 @ A3			
			Designed	GB	04/06/2025	File No. 250603 Coille Beith SPA V172.dwg			
			Checked	GB	04/06/2025	Drawing Status			
Client	Coille Beith Wind Farm Ltd.	Drawing Title	Vestas V172 Blade and Tower	Point of Interest		69, 70		Draft	
				Drawing No.	Notes:			Revision	
Key	Wheel SPA Body SPA Load SPA Indicative Overrun Oversail	SPA Location	A837, North of Brae	SK52		1. All mitigation is subject to confirmation through a test run. 2. This is not a construction drawing and is intended for illustration purposes only. 3. All overhead utilities and obstructions should be removed as the blade will be carried in the raised position.			—

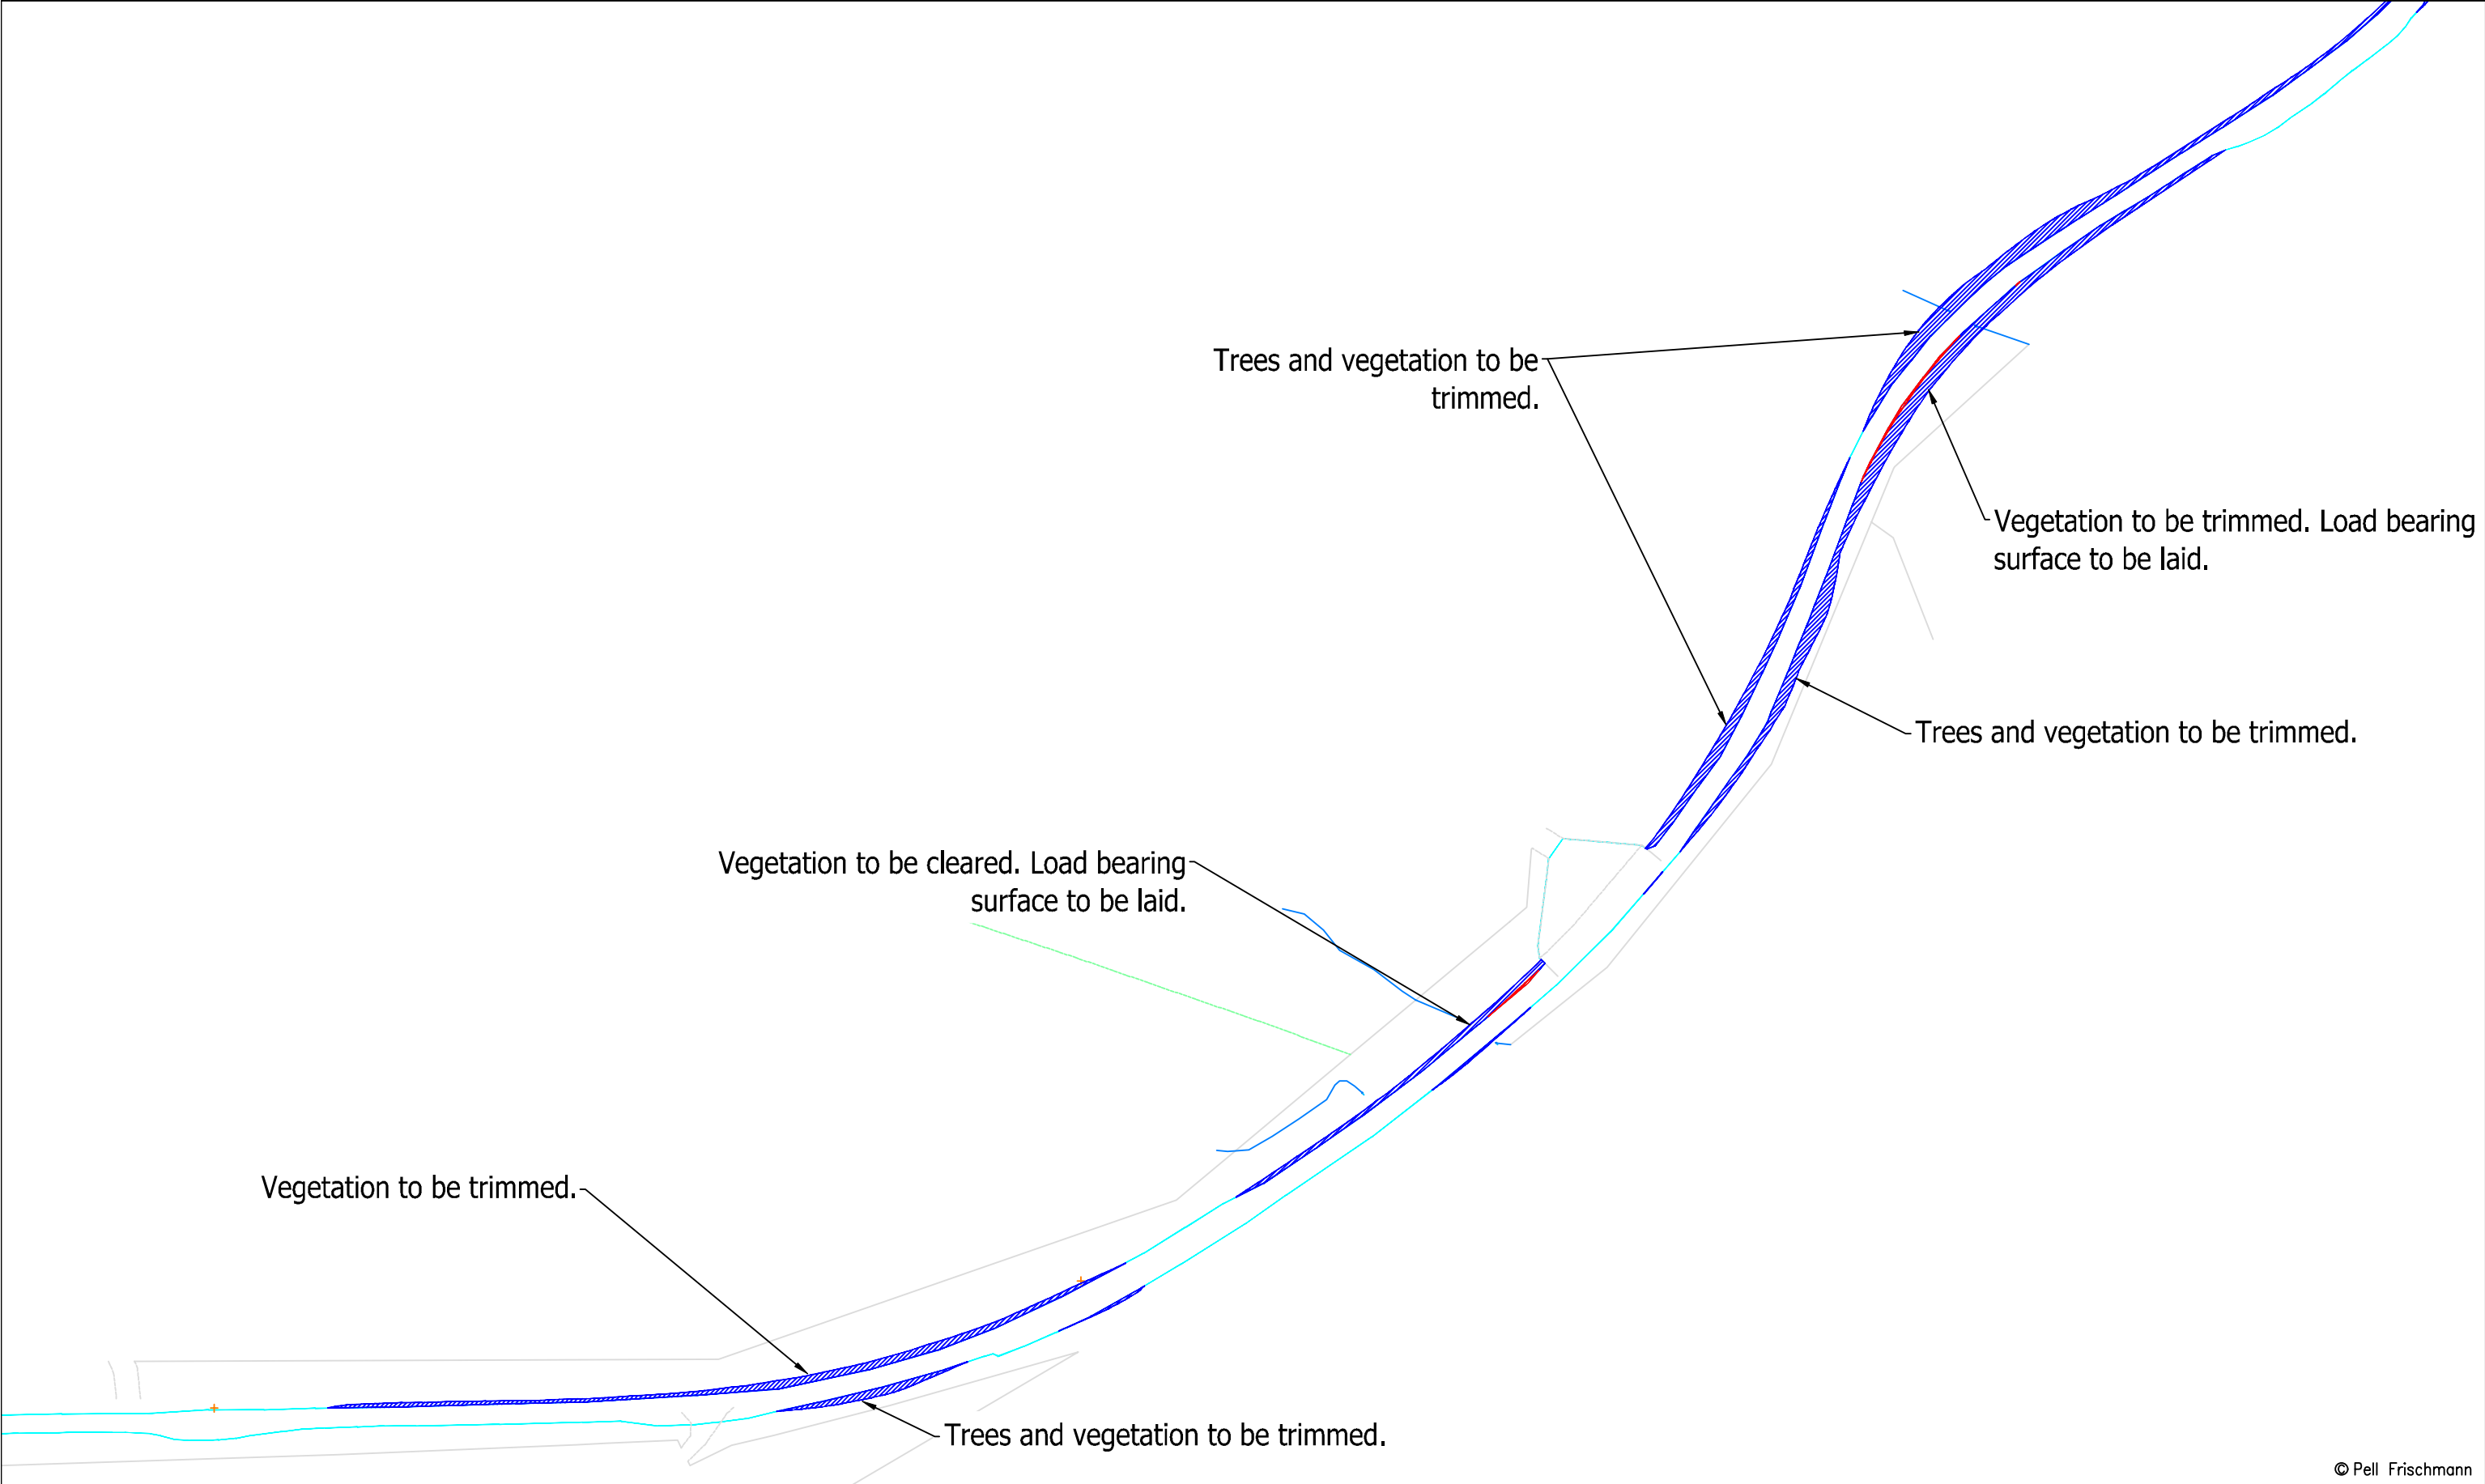


© Pell Frischmann

Pell Frischmann 93 GEORGE STREET, EDINBURGH, EH2 3ES Tel: +44 (0)131 240 1270 Email: pfedinburgh@pellfrischmann.com www.pellfrischmann.com	Project		Coille Beith Wind Farm											
	Drawn	Name	TO	Date	04/06/2025	Scale		1:1250 @ A3						
	Designed	GB	04/06/2025	File No. 250603 Coille Beith SPA V172.dwg										
	Checked	GB	04/06/2025	Drawing Status					Draft					
Client	Coille Beith Wind Farm Ltd.		Drawing Title		Vestas V172 Blade and Tower		Point of Interest		69, 70					
Key	Wheel SPA Body SPA Load SPA Indicative Overrun Oversail		SPA Location		A837, North Brae		Drawing No.		SK52A		Notes:		Revision	
									1. All mitigation is subject to confirmation through a test run. 2. This is not a construction drawing and is intended for illustration purposes only. 3. All overhead utilities and obstructions should be removed as the blade will be carried in the raised position.		—			

Blade

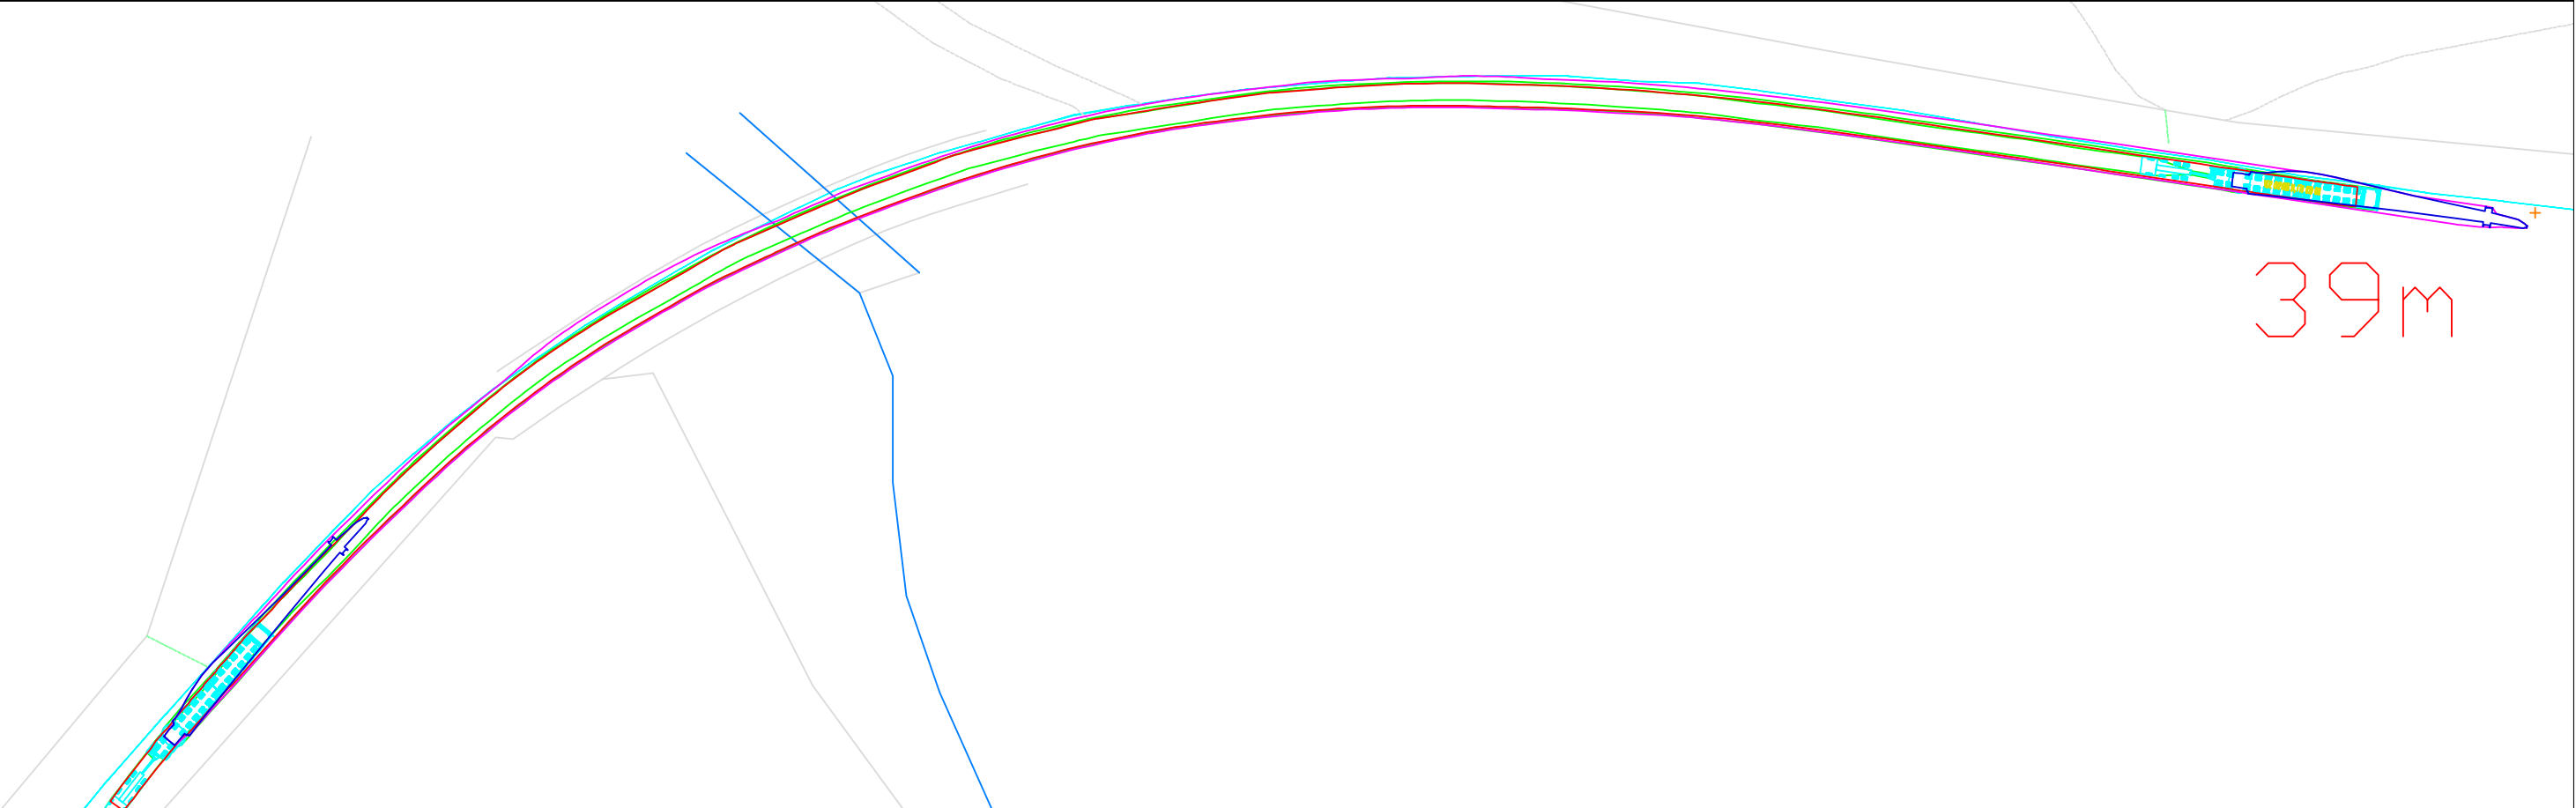


Tower

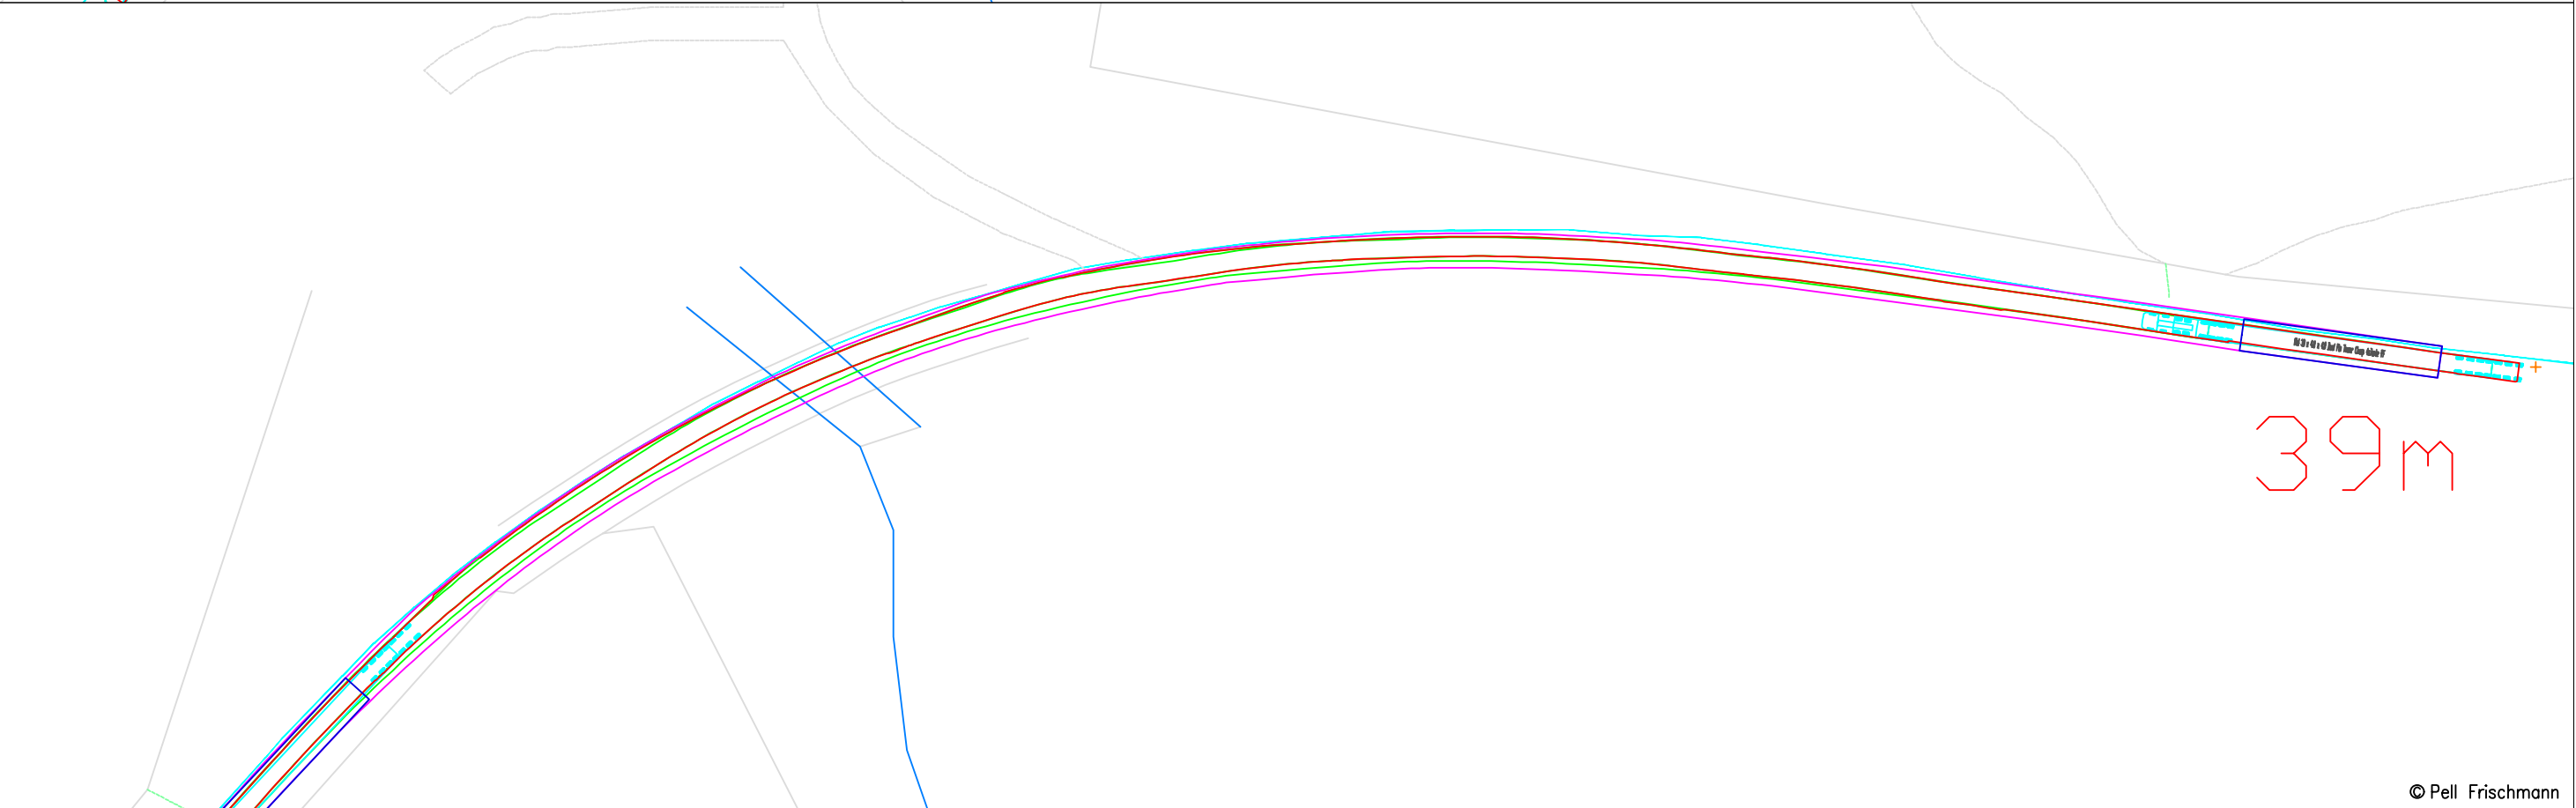

© Pell Frischmann



Pell Frischmann 93 GEORGE STREET, EDINBURGH, EH2 3ES Tel: +44 (0)131 240 1270 Email: pfedinburgh@pellfrischmann.com www.pellfrischmann.com						Project		Coille Beith Wind Farm		Name Date Scale 1:1000 @ A3															
						Drawn		TO		04/06/2025		File No. 250603 Coille Beith SPA V172.dwg													
						Designed		GB		04/06/2025															
						Checked		GB		04/06/2025		Drawing Status		Draft											
Client						Coille Beith Wind Farm Ltd.										Drawing Title		Vestas V172 Blade and Tower		Point of Interest		71			
Key Wheel SPA Body SPA Load SPA Indicative Overrun Oversail						SPA Location						A837, North of Langwell						Drawing No.		SK53		Notes:		Revision	
												1. All mitigation is subject to confirmation through a test run. 2. This is not a construction drawing and is intended for illustration purposes only. 3. All overhead utilities and obstructions should be removed as the blade will be carried in the raised position.						—							

Key					
Wheel SPA	Body SPA	Load SPA	Indicative	Overrun	Oversail

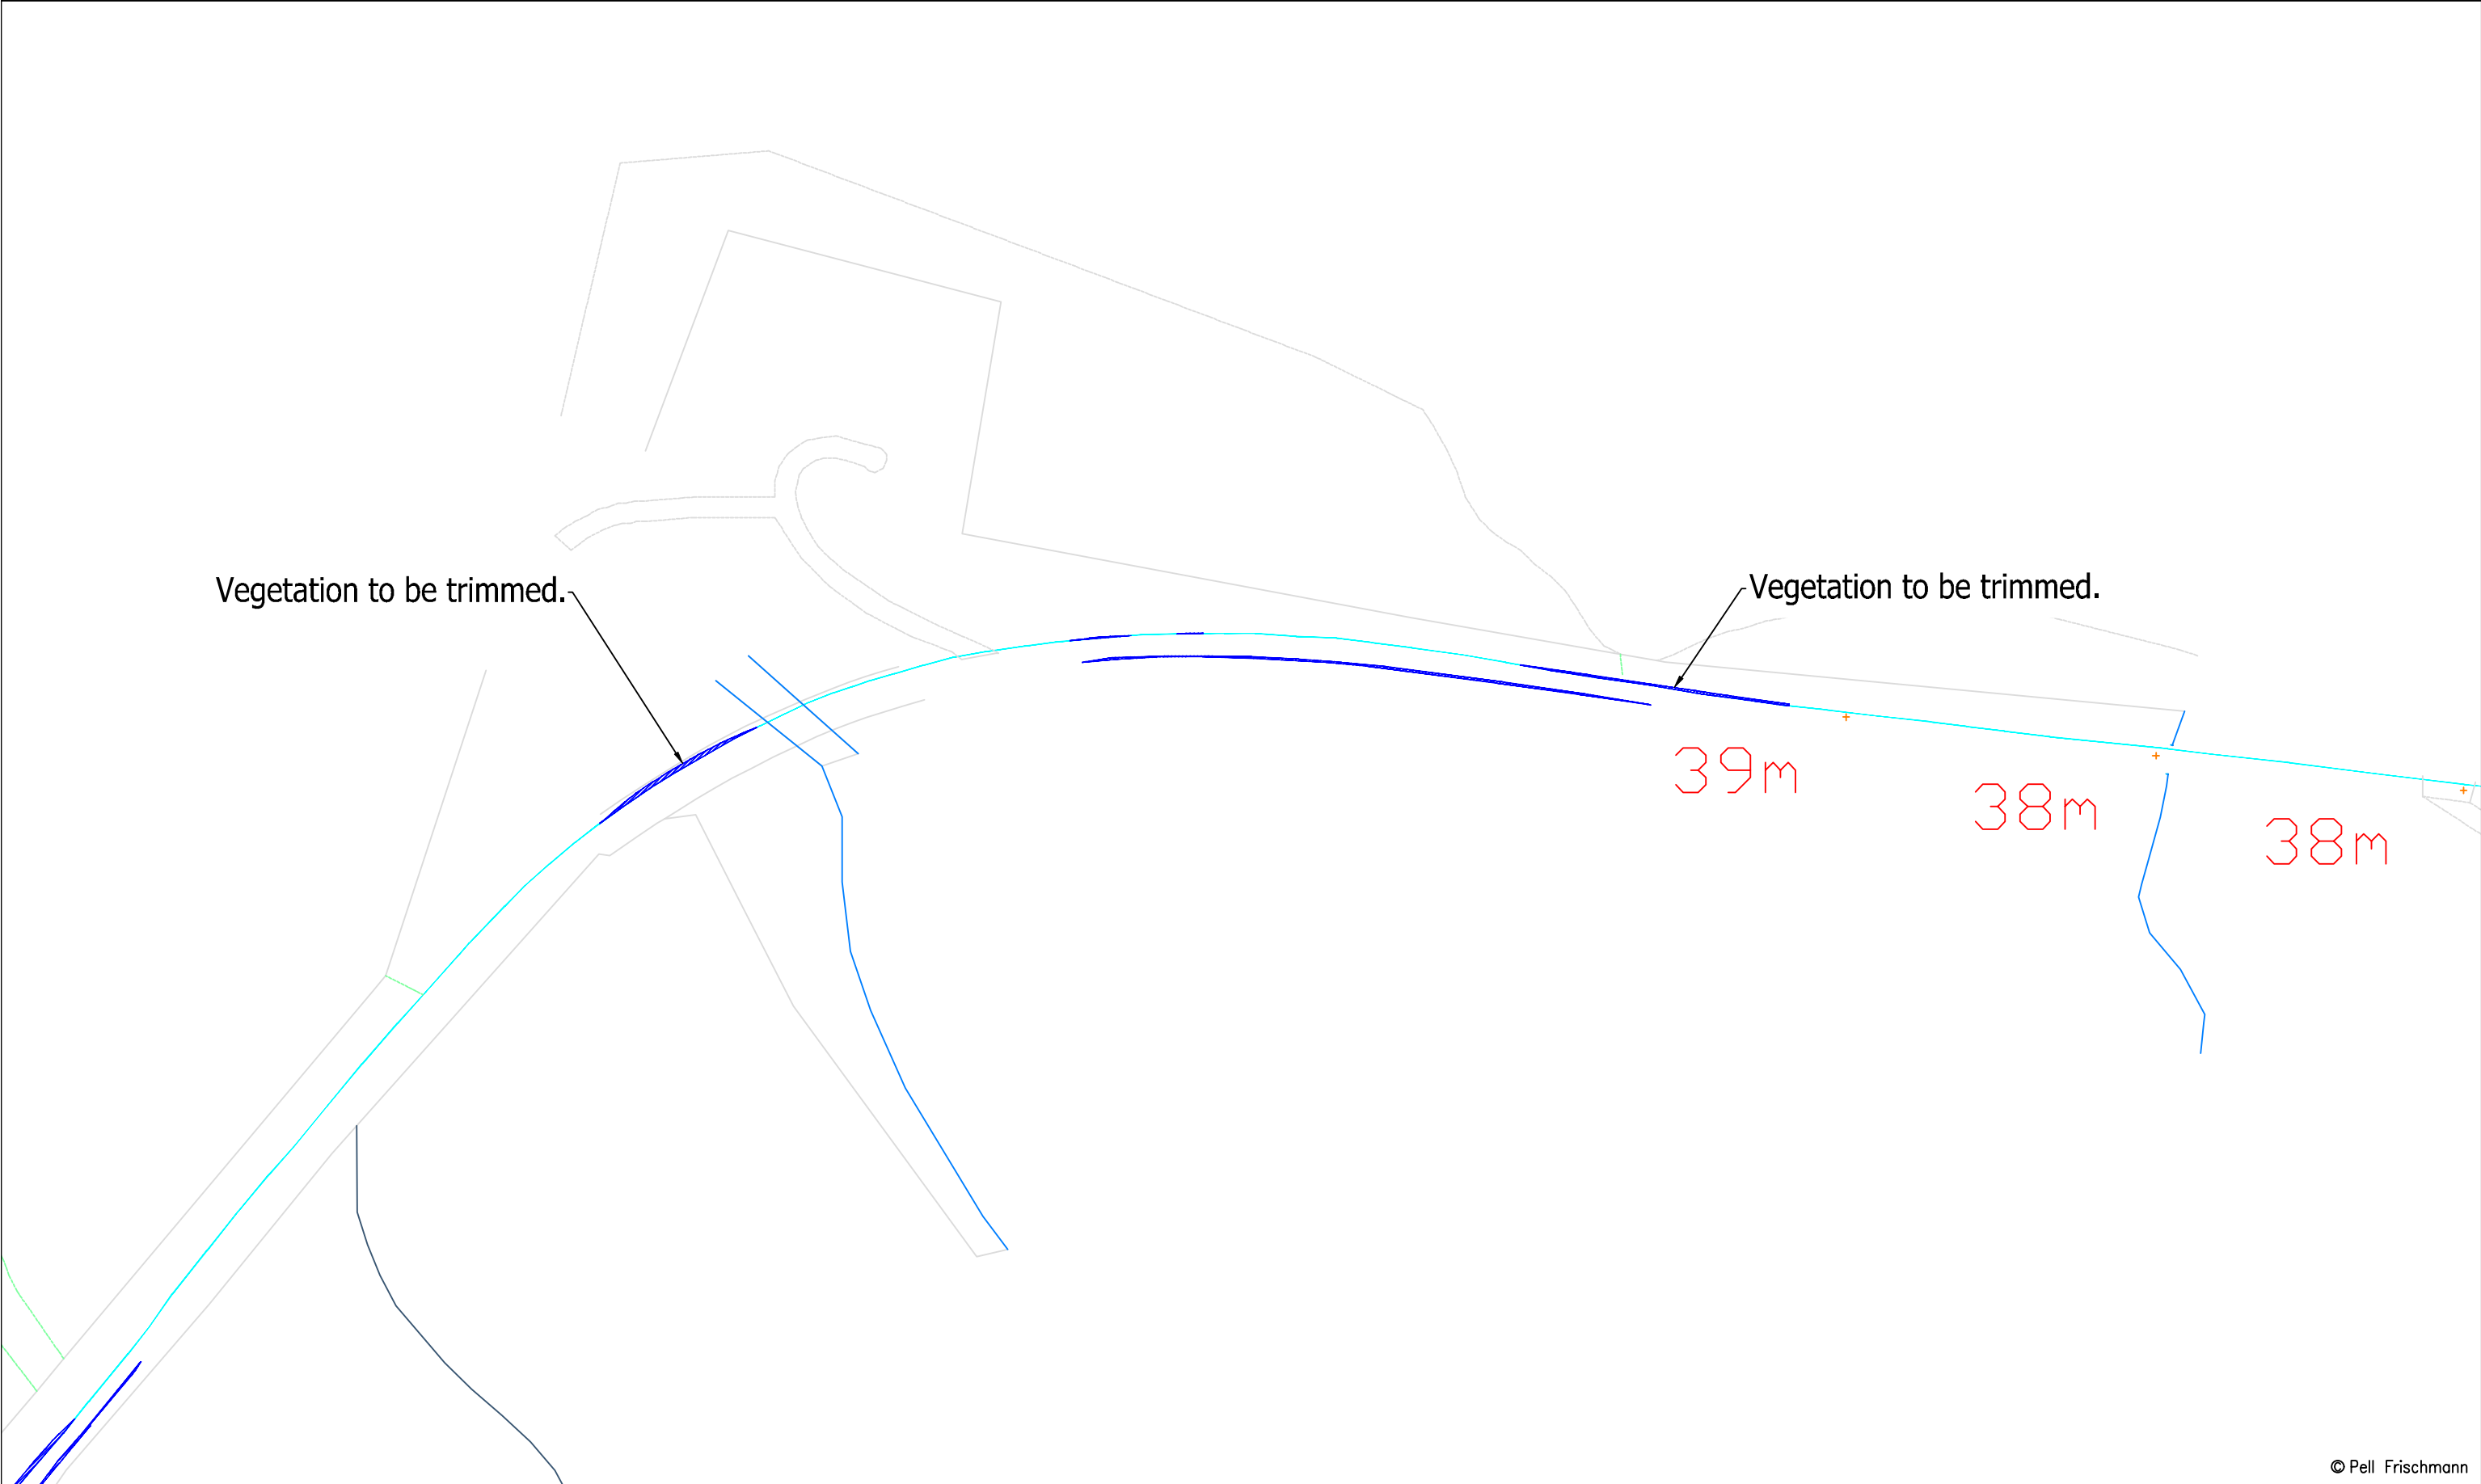

© Pell Frischmann

Pell Frischmann 93 GEORGE STREET, EDINBURGH, EH2 3ES Tel: +44 (0)131 240 1270 Email: pfedinburgh@pellfrischmann.com www.pellfrischmann.com	Project	Coille Beith Wind Farm		Name	Date	Scale		
			Drawn	TO	04/06/2025	1:1500 @ A3		
			Designed	GB	04/06/2025	File No. 250603 Coille Beith SPA V172.dwg		
			Checked	GB	04/06/2025	Drawing Status		
Client	Coille Beith Wind Farm Ltd.	Drawing Title	Vestas V172 Blade and Tower	Point of Interest		71	Draft	
				Drawing No.	Notes:			Revision
Key	Wheel SPA Body SPA Load SPA Indicative Overrun Oversail	SPA Location	A837, North of Langwell	SK53A	1. All mitigation is subject to confirmation through a test run. 2. This is not a construction drawing and is intended for illustration purposes only. 3. All overhead utilities and obstructions should be removed as the blade will be carried in the raised position.			—

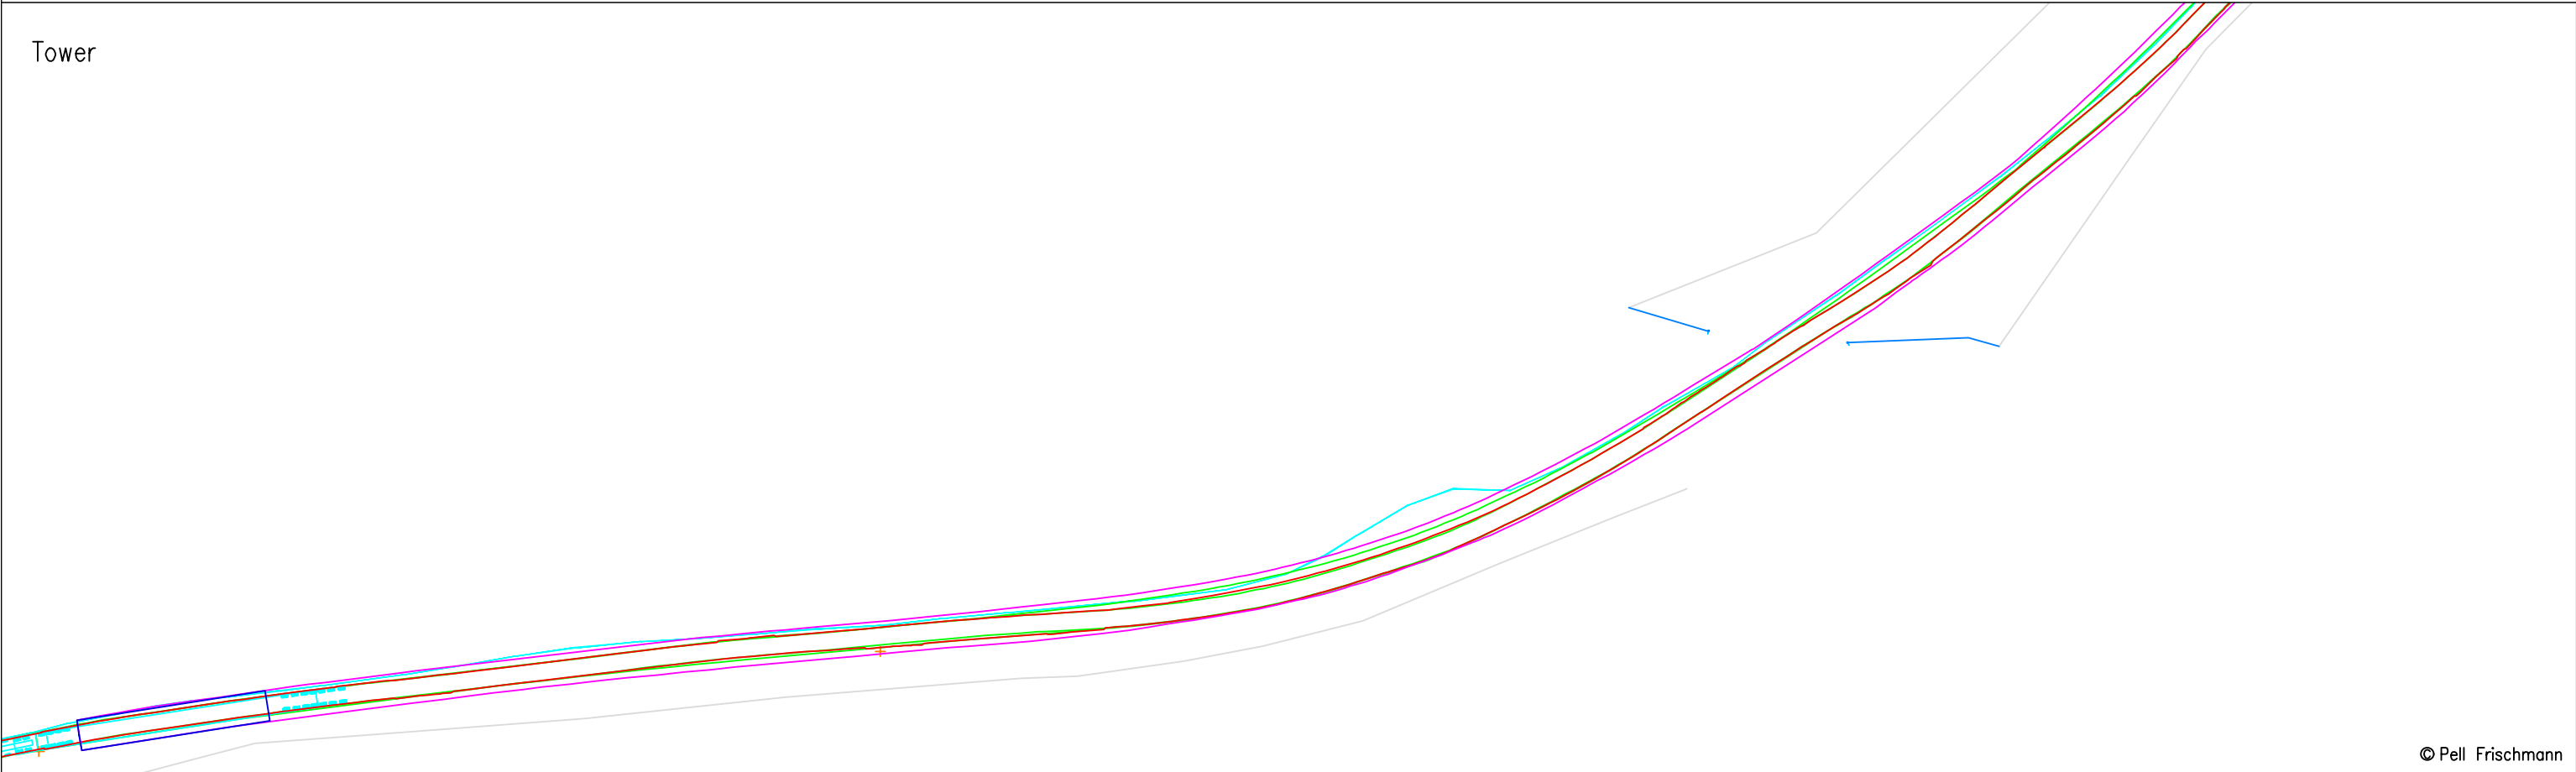
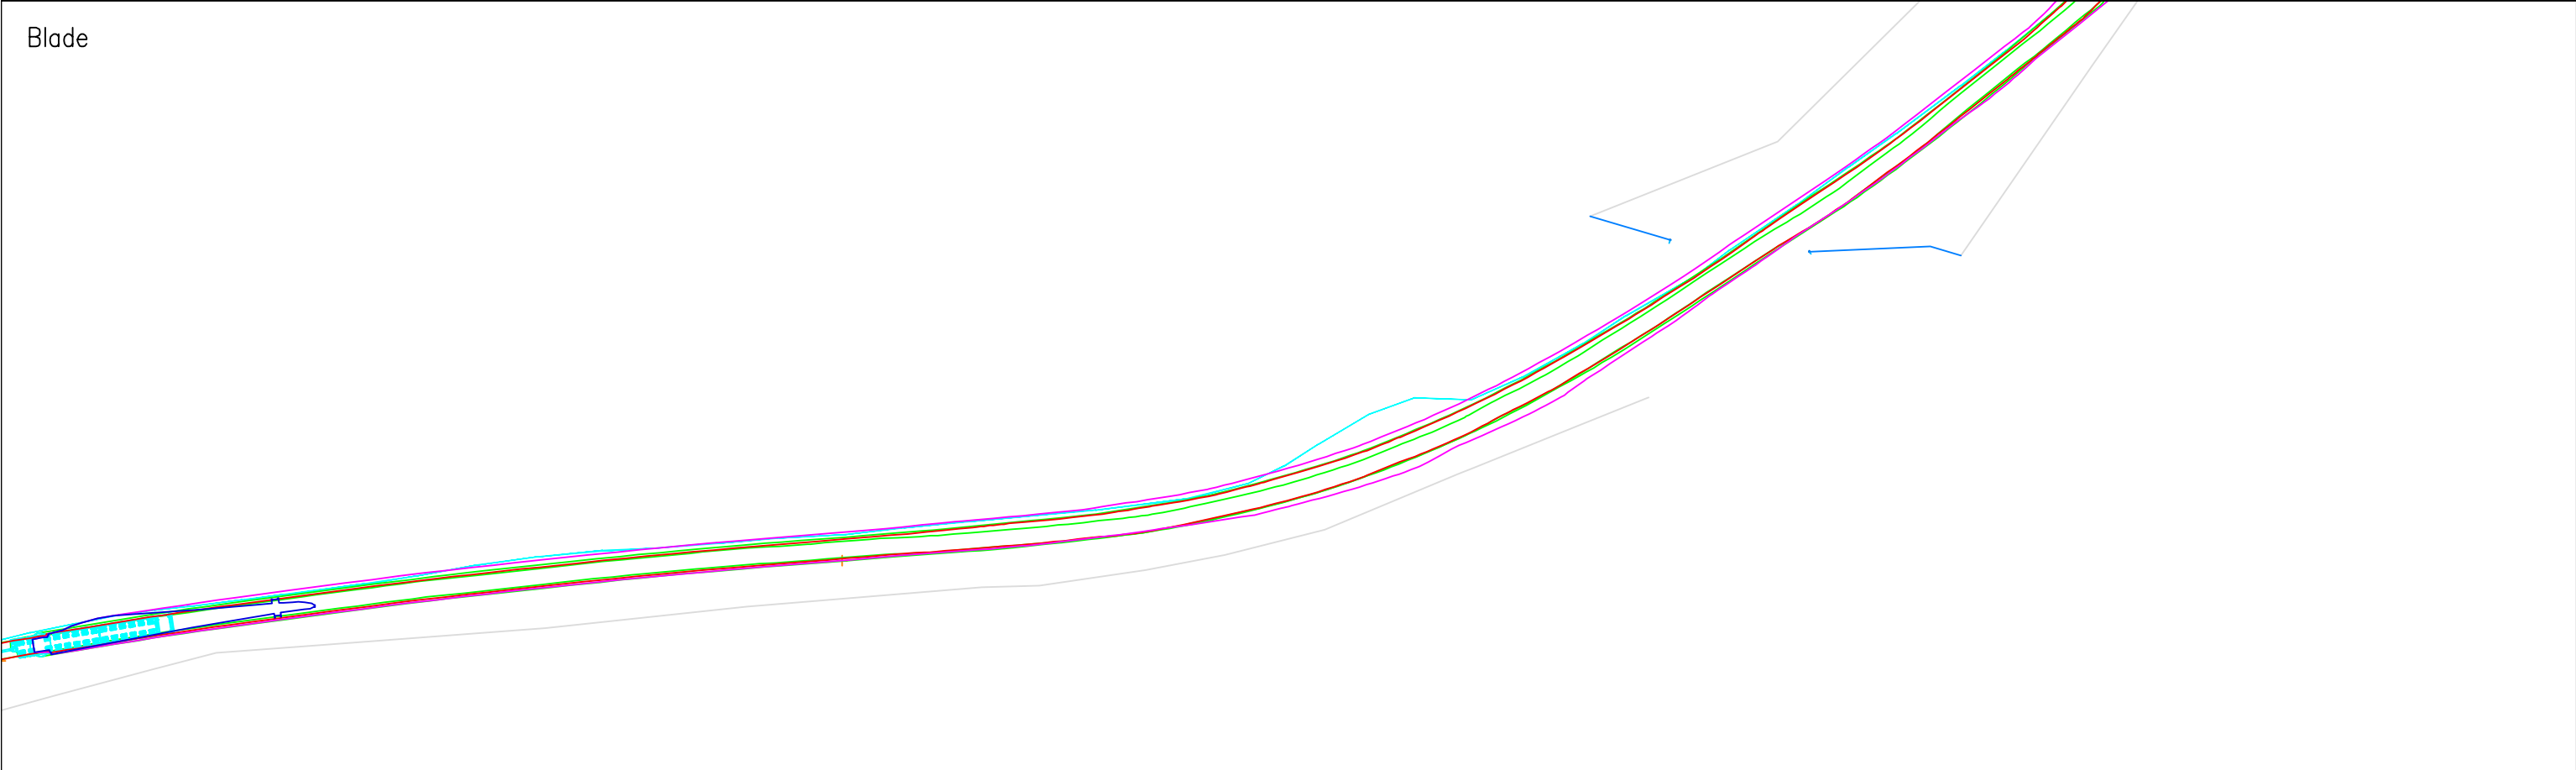


Pell Frischmann 93 GEORGE STREET, EDINBURGH, EH2 3ES Tel: +44 (0)131 240 1270 Email: pfedinburgh@pellfrischmann.com www.pellfrischmann.com	Project Coille Beith Wind Farm			Name	Date	Scale 1:1000 @ A3	
			Drawn	TO	04/06/2025	File No. 250603 Coille Beith SPA V172.dwg	
			Designed	GB	04/06/2025		
			Checked	GB	04/06/2025	Drawing Status Draft	
Client Coille Beith Wind Farm Ltd.	Drawing Title Vestas V172 Blade and Tower		Point of Interest		72		
			Drawing No. SK54		Notes: 1. All mitigation is subject to confirmation through a test run. 2. This is not a construction drawing and is intended for illustration purposes only. 3. All overhead utilities and obstructions should be removed as the blade will be carried in the raised position.	Revision —	
Key Wheel SPA Body SPA Load SPA Indicative Overrun Oversail	SPA Location A837, North West of Langwell						



Trees to be trimmed.


Pell Frischmann 93 GEORGE STREET, EDINBURGH, EH2 3ES Tel: +44 (0)131 240 1270 Email: pfredinburgh@pellfrischmann.com www.pellfrischmann.com				Project				Coille Beith Wind Farm											
Client				Coille Beith Wind Farm Ltd.				Drawing Title				Vestas V172 Blade and Tower							
												SPA Location				A837, North of Langwell			
Key Wheel SPA Body SPA Load SPA Indicative Overrun Oversail								Point of Interest				72							
												Drawing Status				Draft			
Drawing No.				SK54A				Notes: 1. All mitigation is subject to confirmation through a test run. 2. This is not a construction drawing and is intended for illustration purposes only. 3. All overhead utilities and obstructions should be removed as the blade will be carried in the raised position.								Revision			

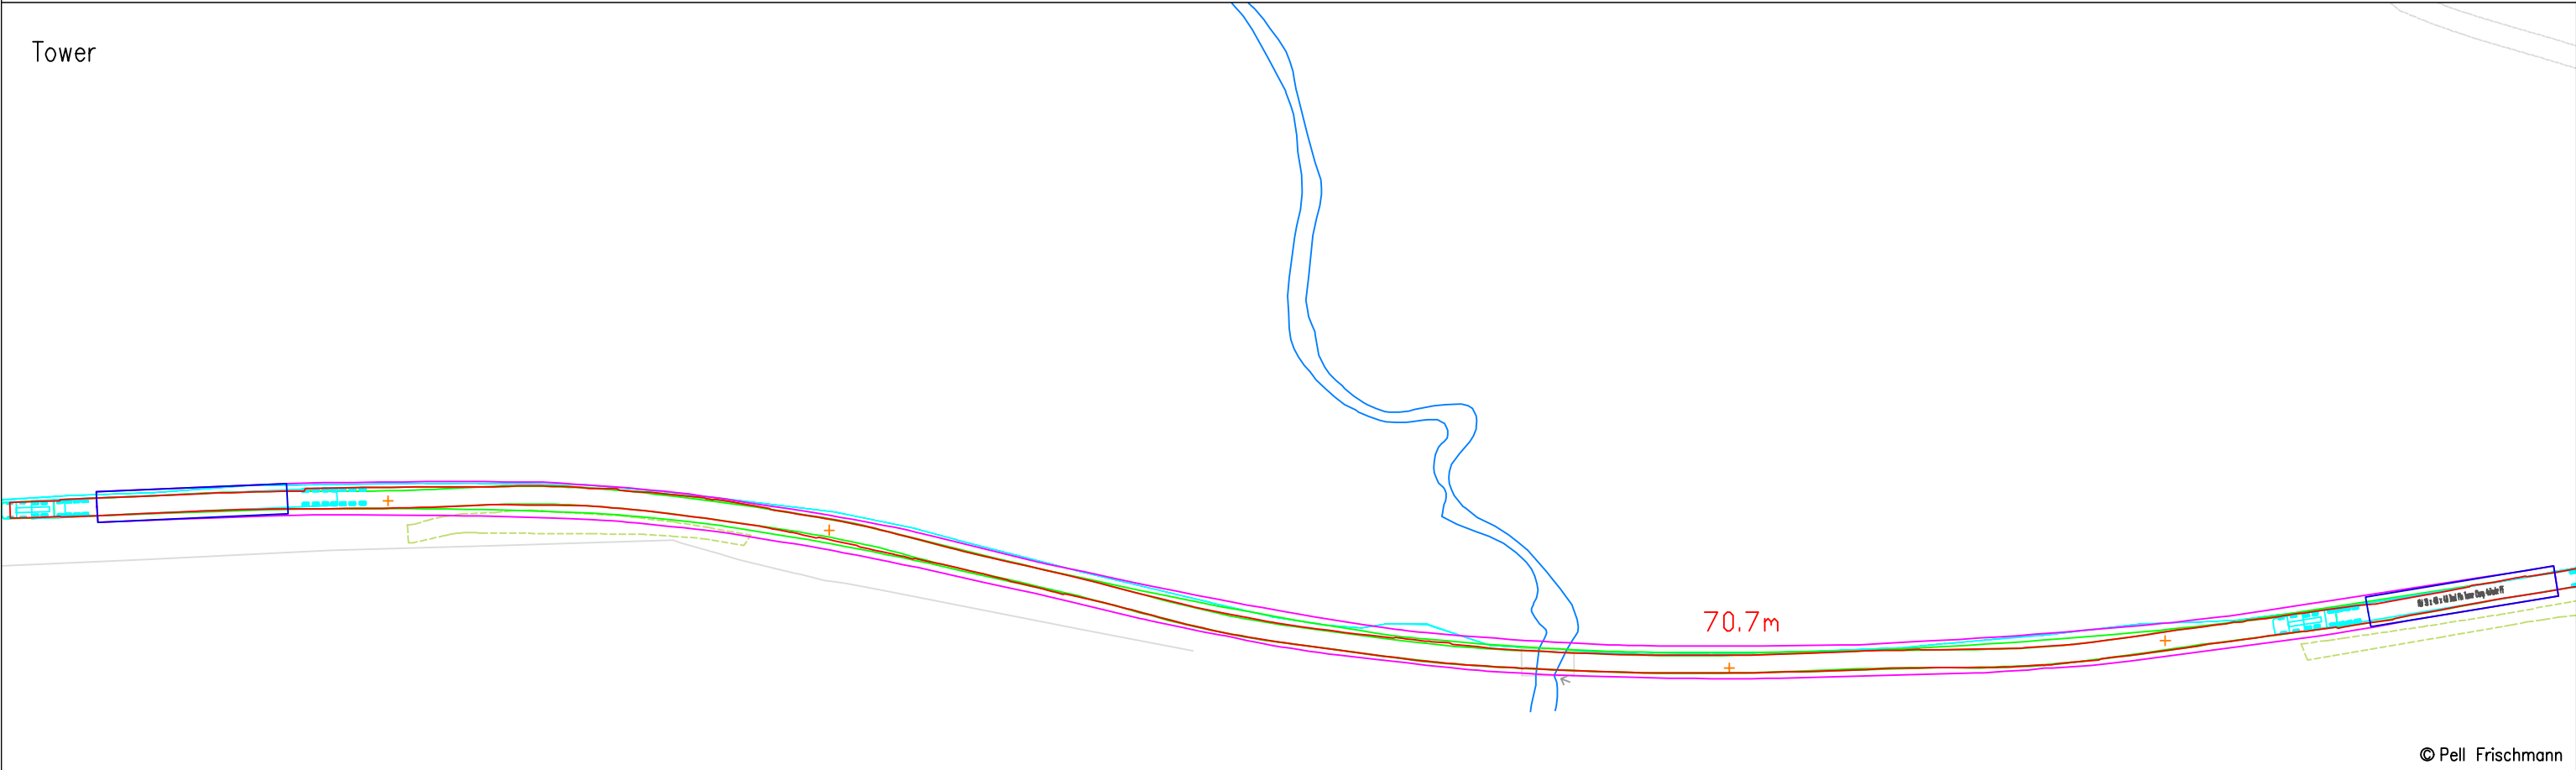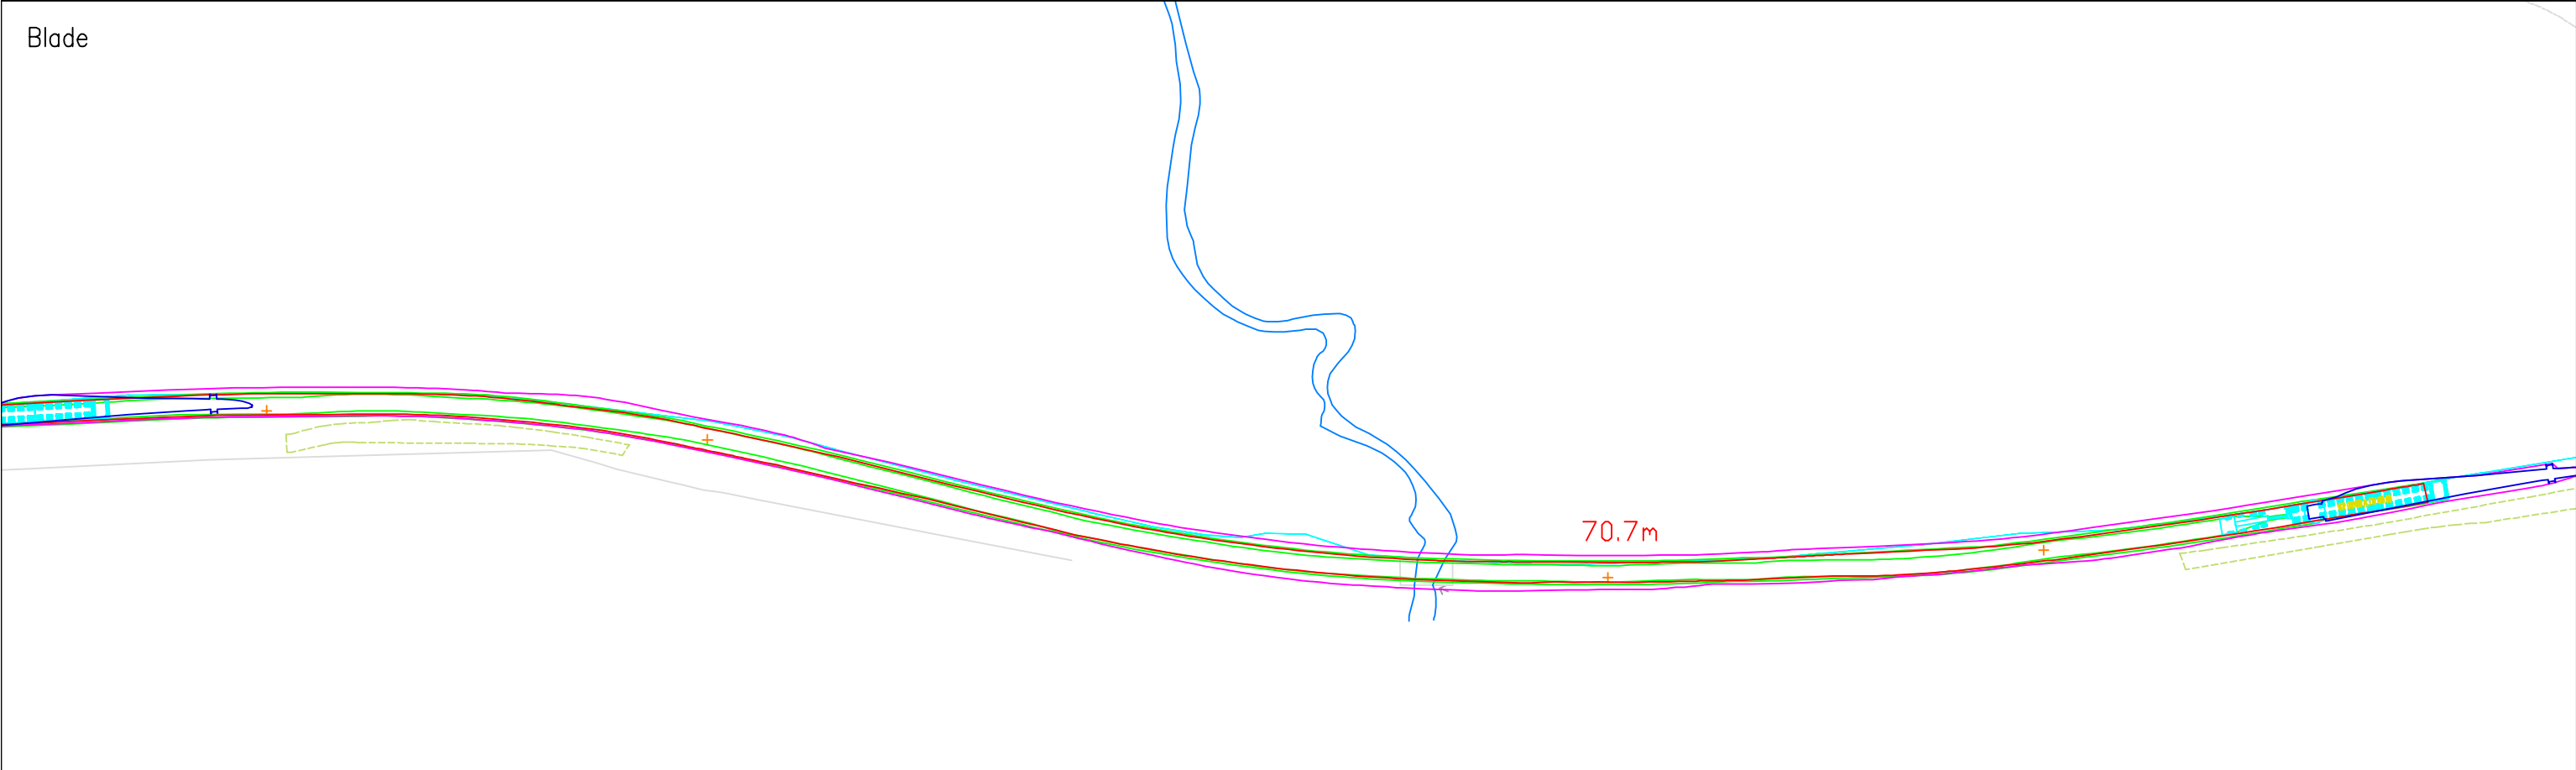

Pell Frischmann 93 GEORGE STREET, EDINBURGH, EH2 3ES Tel: +44 (0)131 240 1270 Email: pfedinburgh@pellfrischmann.com www.pellfrischmann.com	Project Coille Beith Wind Farm			Name	Date	Scale 1:1000 @ A3	
			Drawn	TO	04/06/2025	File No. 250603 Coille Beith SPA V172.dwg	
			Designed	GB	04/06/2025		
			Checked	GB	04/06/2025		
Client Coille Beith Wind Farm Ltd.	Drawing Title Vestas V172 Blade and Tower		Point of Interest		73	Drawing Status Draft	
			Drawing No. SK55	Notes: 1. All mitigation is subject to confirmation through a test run. 2. This is not a construction drawing and is intended for illustration purposes only. 3. All overhead utilities and obstructions should be removed as the blade will be carried in the raised position.		Revision —	
Key Wheel SPA Body SPA Load SPA Indicative Overrun Oversail	SPA Location A837, East of Oykel Bridge						


Blade

Tower

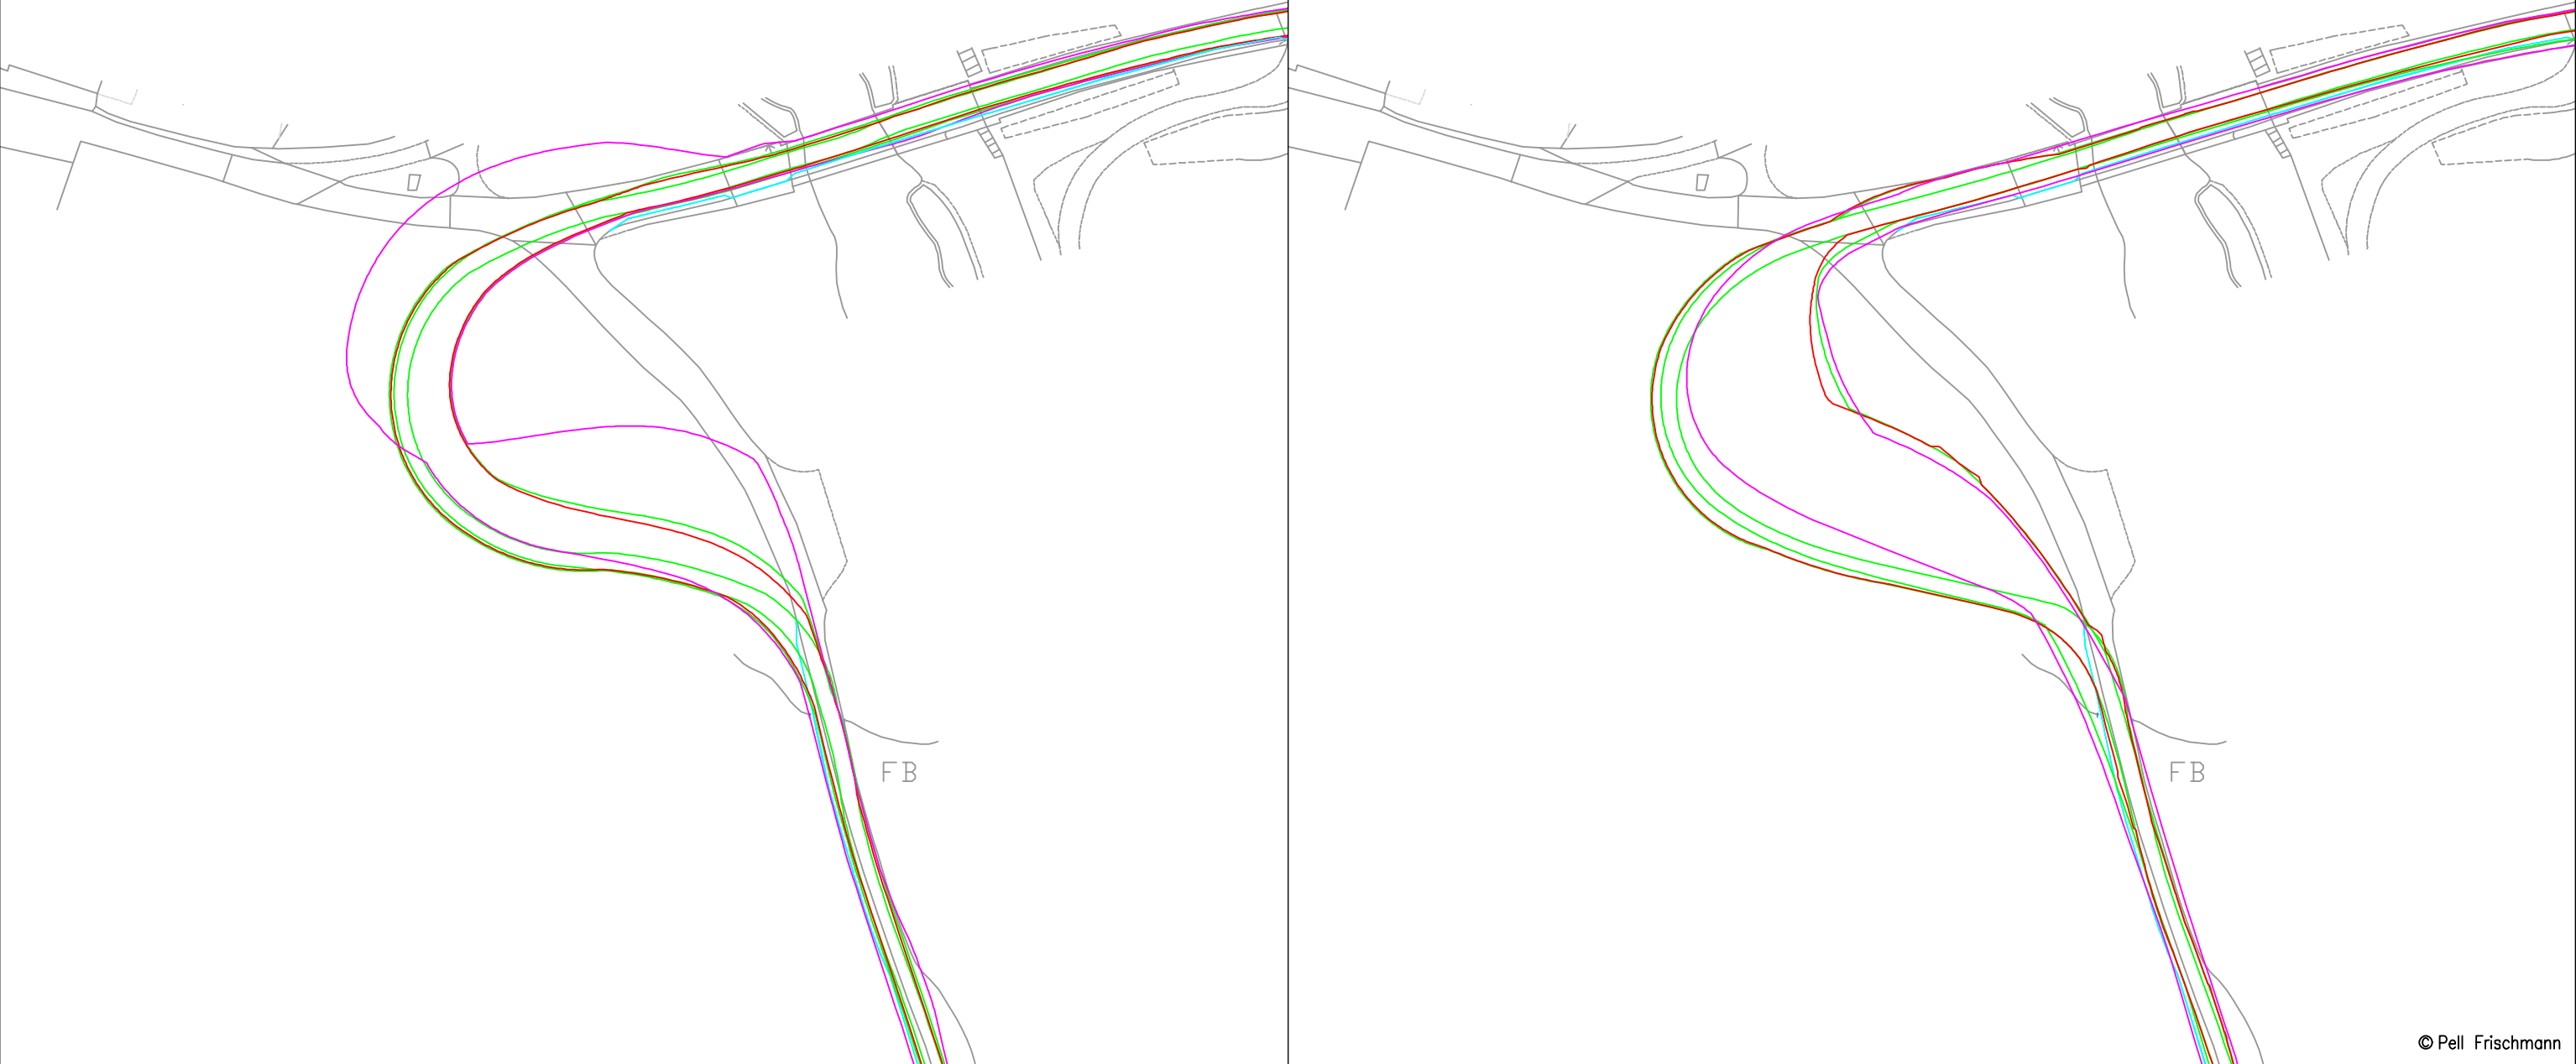


© Pell Frischmann

Pell Frischmann 93 GEORGE STREET, EDINBURGH, EH2 3ES Tel: +44 (0)131 240 1270 Email: p@edinburgh@pellfrischmann.com www.pellfrischmann.com	Project	Coille Beith Wind Farm			Name	Date	Scale		1:1000 @ A3					
		Drawn	JS	04/06/2025	File No. 250603 Coille Beith SPA V172.dwg									
		Designed	JS	04/06/2025										
		Checked	SC	04/06/2025										
Client	Coille Beith Wind Farm Ltd.	Drawing Title	Vestas V172 Blade and Tower	Point of Interest		74		Drawing Status			Draft			
				Drawing No.	Notes:					Revision				
Key	Wheel SPA Body SPA Load SPA Indicative Overrun Oversail	SPA Location		A831 / Oykel Bridge Road (U3581) Junction		SK56		1. All mitigation is subject to confirmation through a test run. 2. This is not a construction drawing and is intended for illustration purposes only.					00	

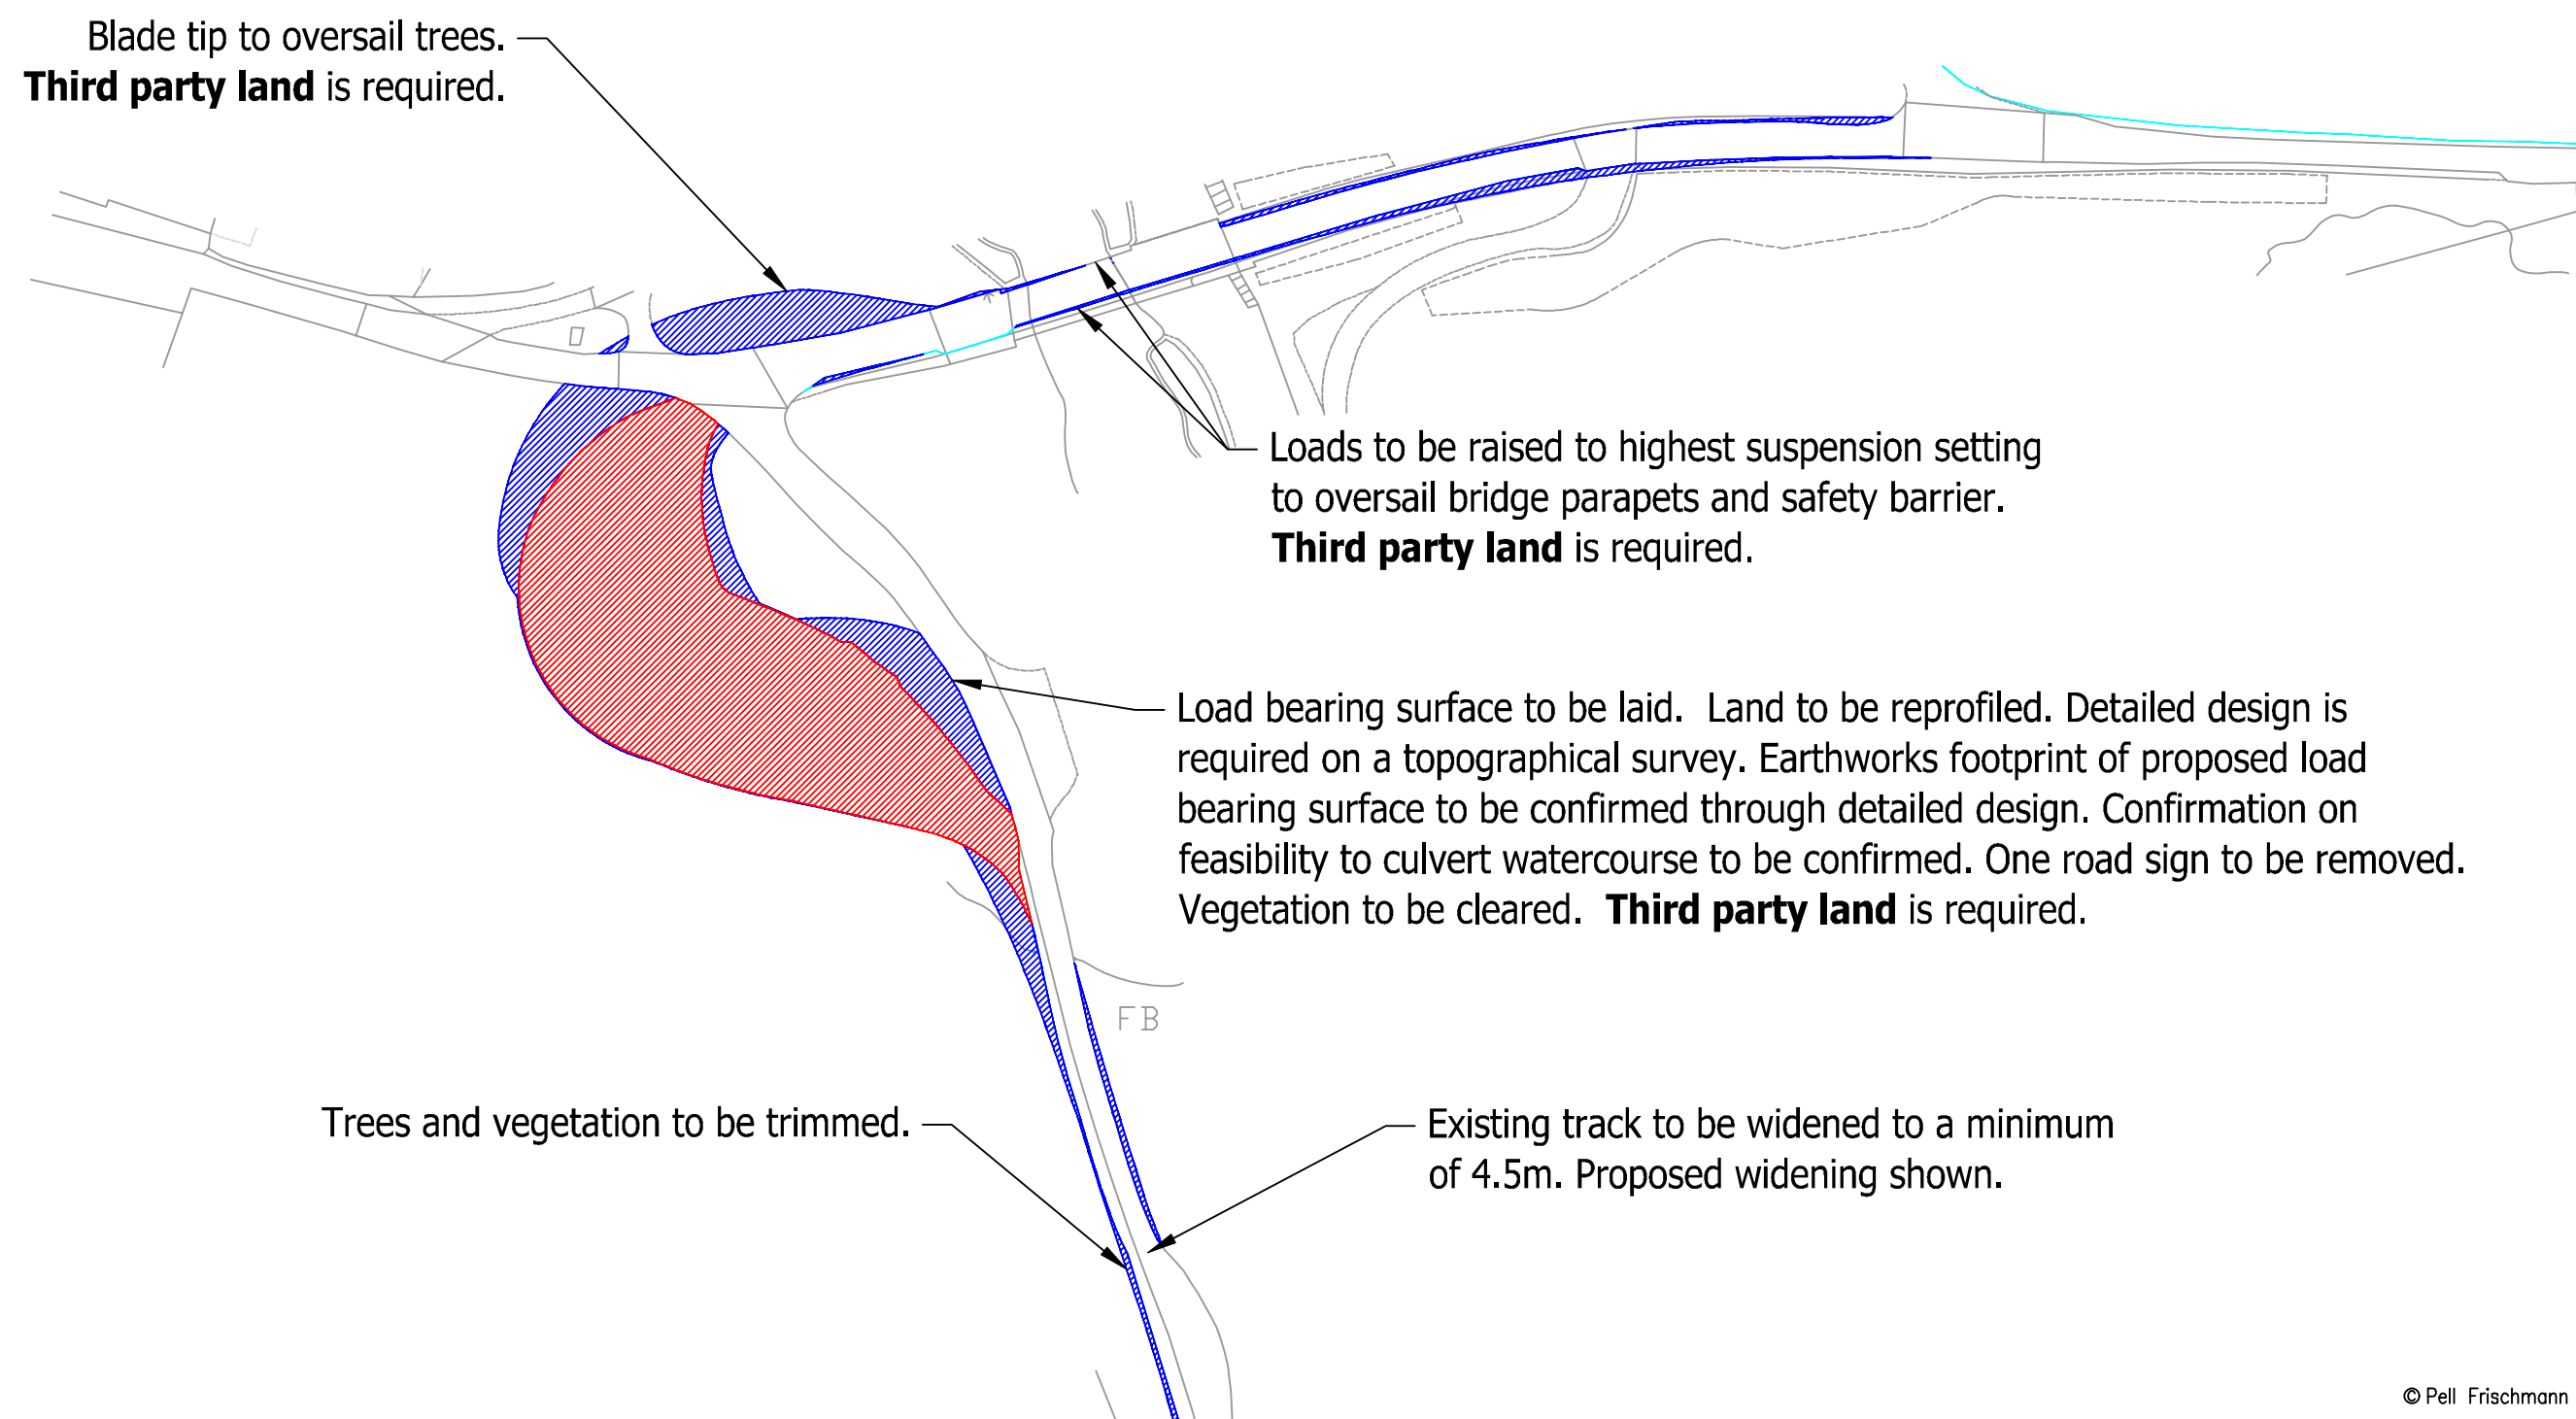

© Pell Frischmann

Pell Frischmann 93 GEORGE STREET, EDINBURGH, EH2 3ES Tel: +44 (0)131 240 1270 Email: p@edinburgh@pellfrischmann.com www.pellfrischmann.com	Project	Coille Beith Wind Farm			Name	Date	Scale		1:1000 @ A3	
				Drawn	JS	04/06/2025	File No. 250603 Coille Beith SPA V172.dwg			
				Designed	JS	04/06/2025				
				Checked	SC	04/06/2025	Drawing Status			Draft
Client	Coille Beith Wind Farm Ltd.	Drawing Title	Vestas V172 Blade and Tower		Point of Interest		74			
					Drawing No.		Notes:		Revision	
Key	Wheel SPA Body SPA Load SPA Indicative Overrun Oversail	SPA Location	A831 / Oykel Bridge Road (U3581) Junction		SK56A		1. All mitigation is subject to confirmation through a test run. 2. This is not a construction drawing and is intended for illustration purposes only.		00	

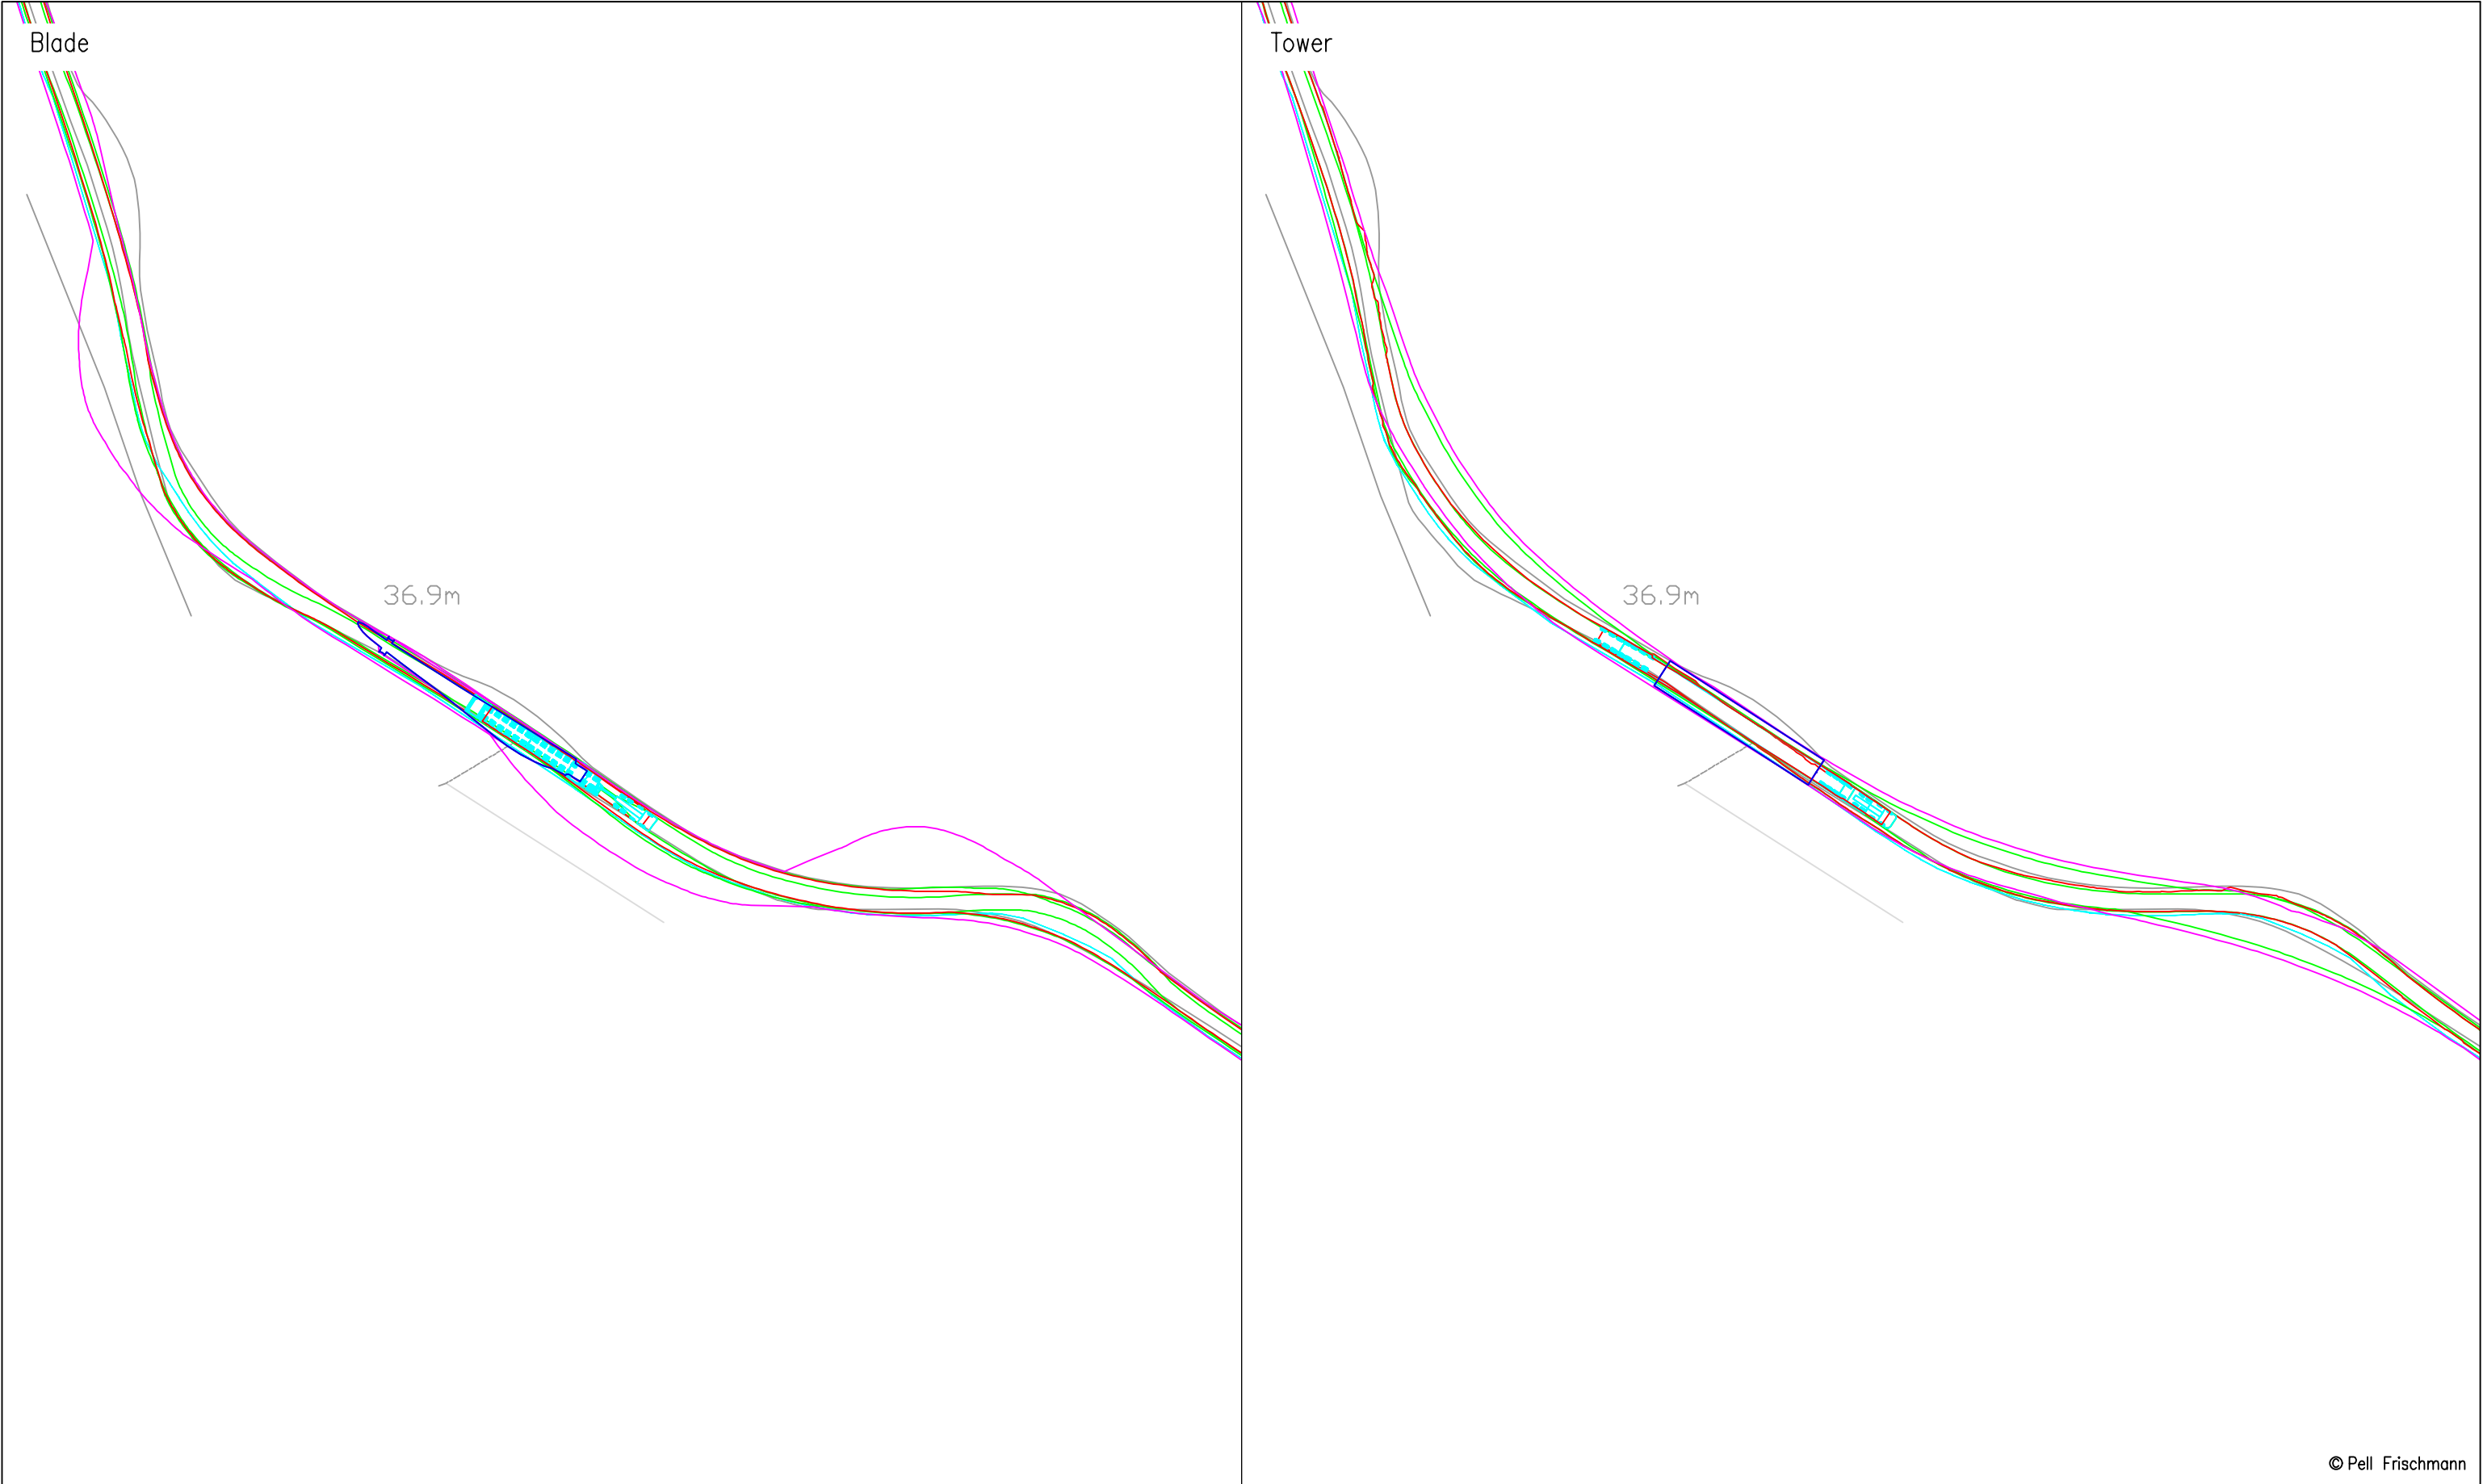

© Pell Frischmann

Pell Frischmann 93 GEORGE STREET, EDINBURGH, EH2 3ES Tel: +44 (0)131 240 1270 Email: p@edinburgh@pellfrischmann.com www.pellfrischmann.com	Project	Coille Beith Wind Farm				Name	Date	Scale	
					Drawn	JS	04/06/2025	1:1000 @ A3	
					Designed	JS	04/06/2025	File No. 250603 Coille Beith SPA V172.dwg	
					Checked	SC	04/06/2025	Drawing Status	
Client	Coille Beith Wind Farm Ltd.	Drawing Title			Point of Interest		75	Draft	
		SPA Location			Drawing No.	Notes:			Revision
					SK57	1. All mitigation is subject to confirmation through a test run. 2. This is not a construction drawing and is intended for illustration purposes only.			00

Key

Wheel SPA

Body SPA


Load SPA

Indicative


Overrun

Oversail

C:\OneDrive\Pell Frischmann Consultants\Edinburgh Office Team - General\Projects\10110139 Statkraft Coille Beith\01 - WIP\Drawings

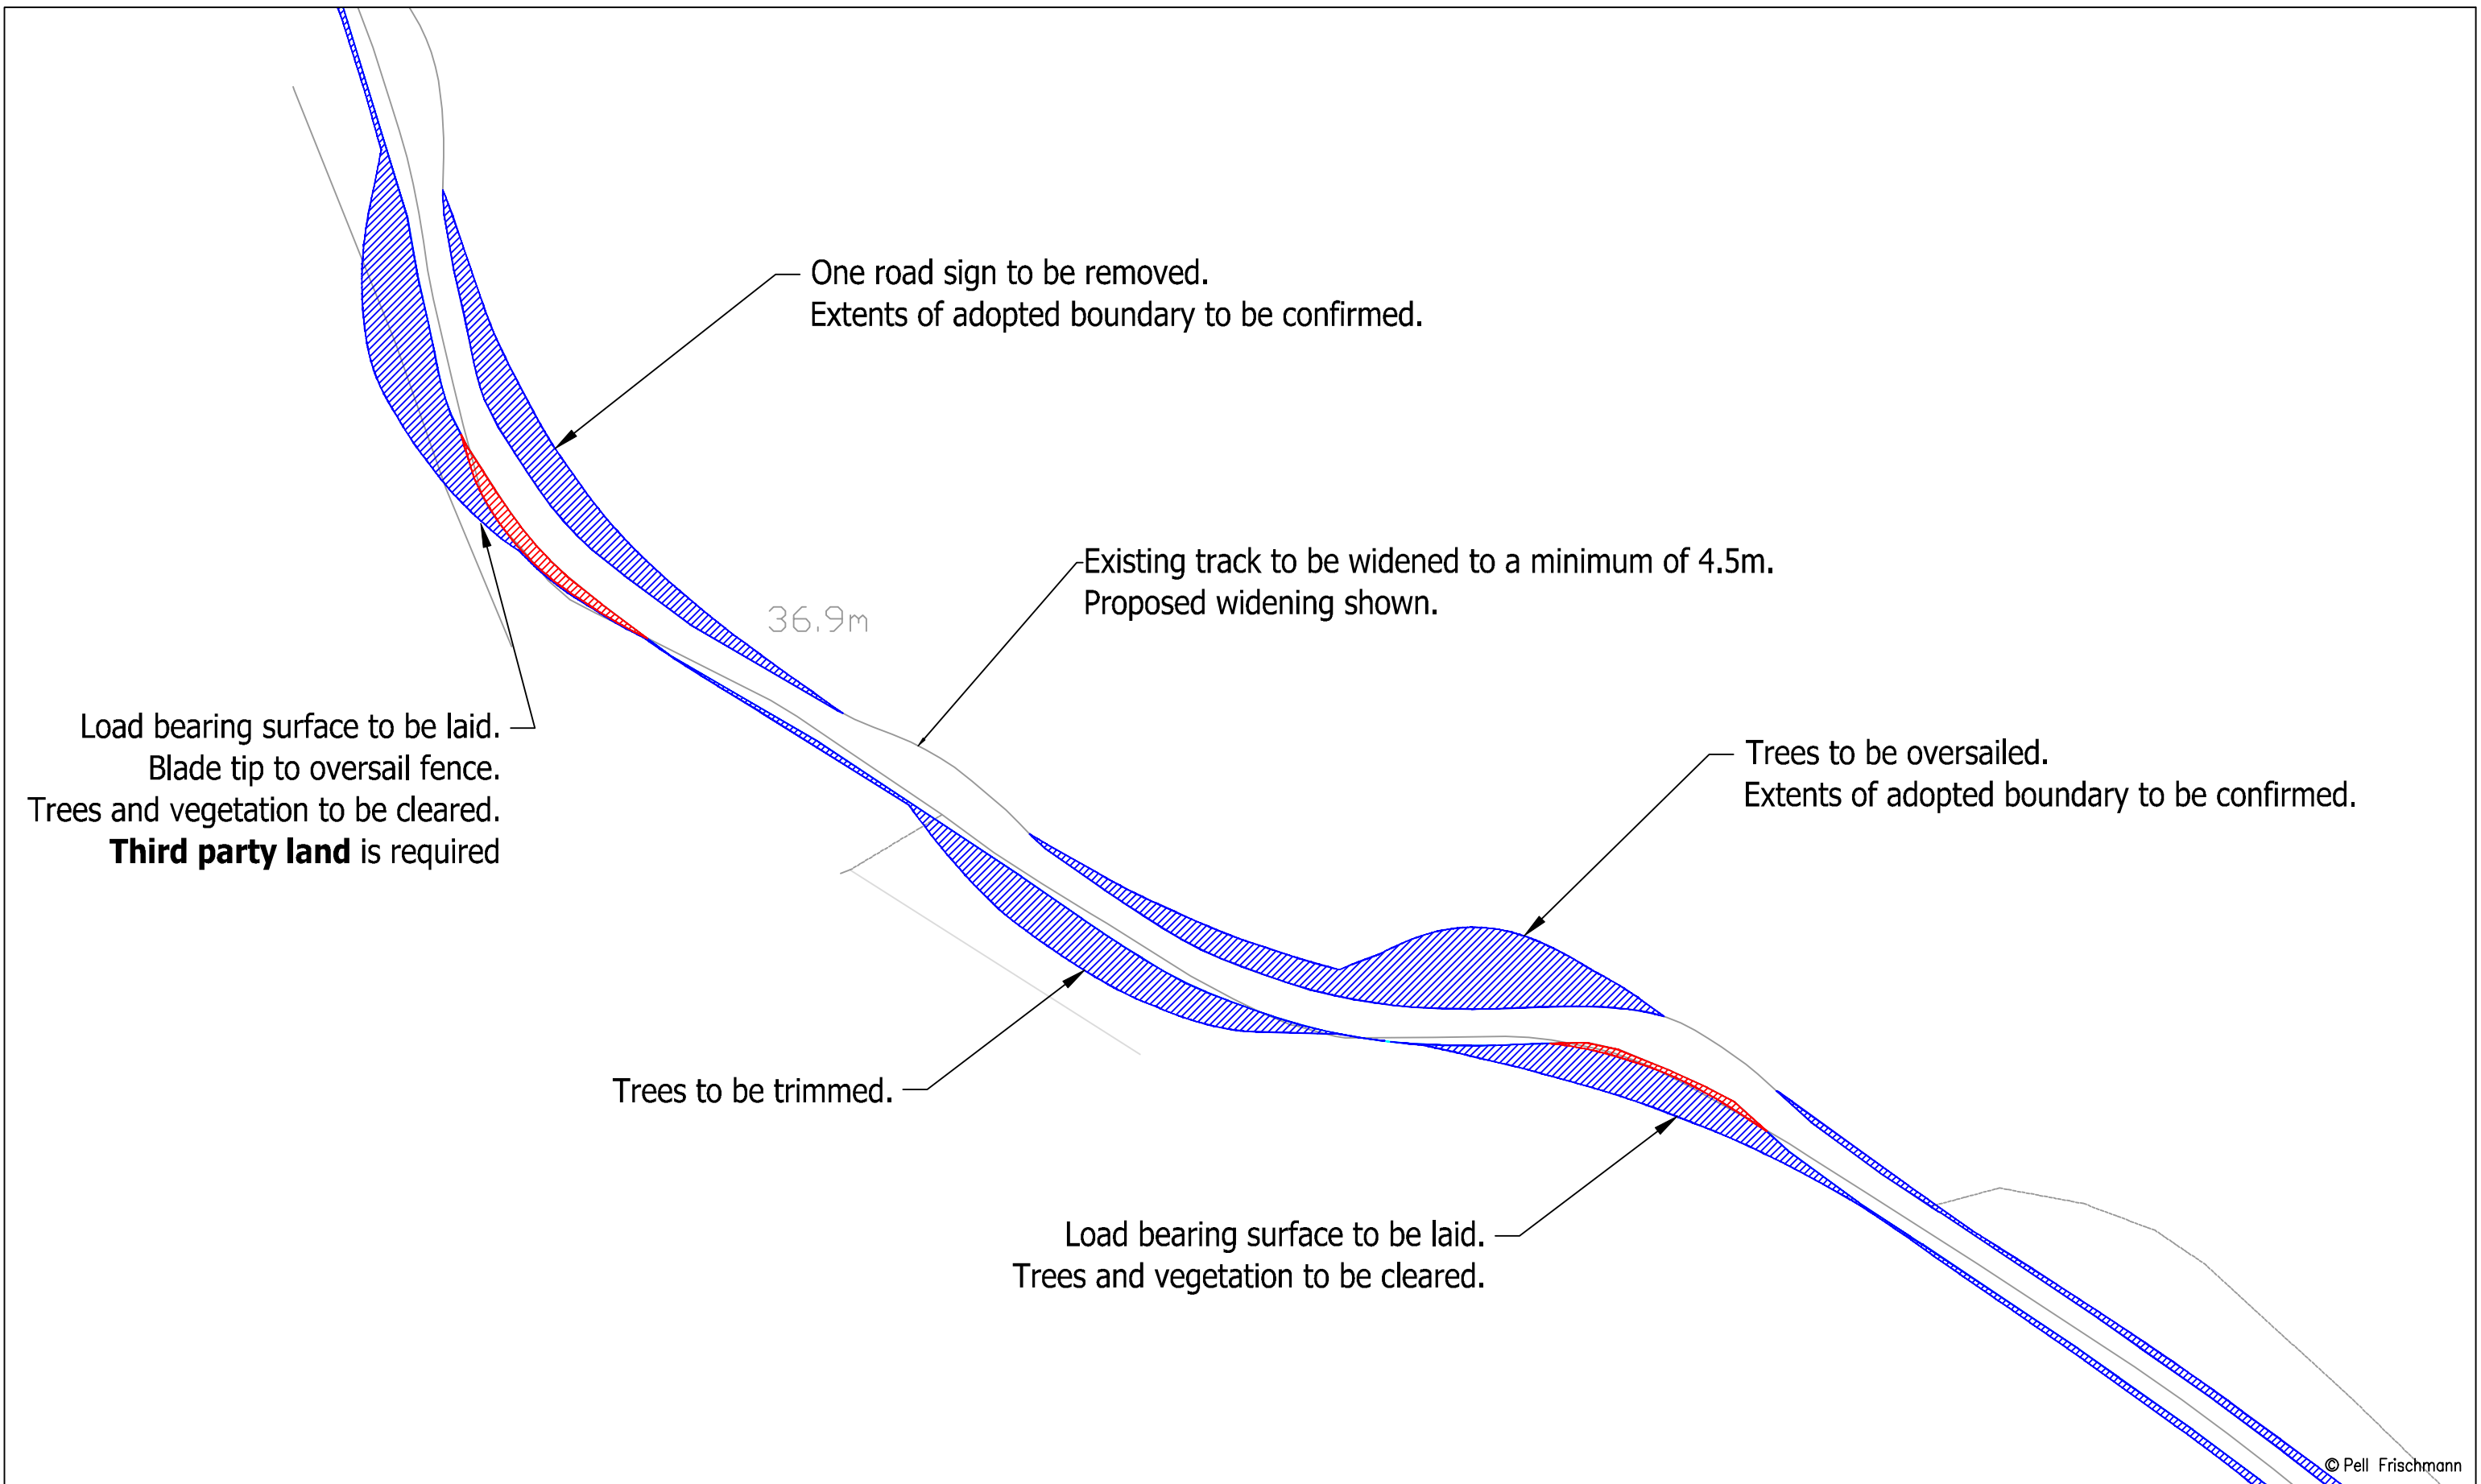


Pell Frischmann 93 GEORGE STREET, EDINBURGH, EH2 3ES Tel: +44 (0)131 240 1270 Email: p@edinburgh@pellfrischmann.com www.pellfrischmann.com	Project	Coille Beith Wind Farm			Name	Date	Scale		
				Drawn	JS	04/06/2025	1:750 @ A3		
				Designed	JS	04/06/2025	File No. 250603 Coille Beith SPA V172.dwg		
				Checked	SC	04/06/2025	Drawing Status		
Client	Coille Beith Wind Farm Ltd.	Drawing Title	Vestas V172 Blade and Tower		Point of Interest		75	Draft	
					Drawing No.	SK57A	Notes: 1. All mitigation is subject to confirmation through a test run. 2. This is not a construction drawing and is intended for illustration purposes only.	Revision 00	
Key	Wheel SPA Body SPA Load SPA Indicative Overrun Oversail	SPA Location	Oykel Bridge Road (U3581), Cathair Thurnaig						

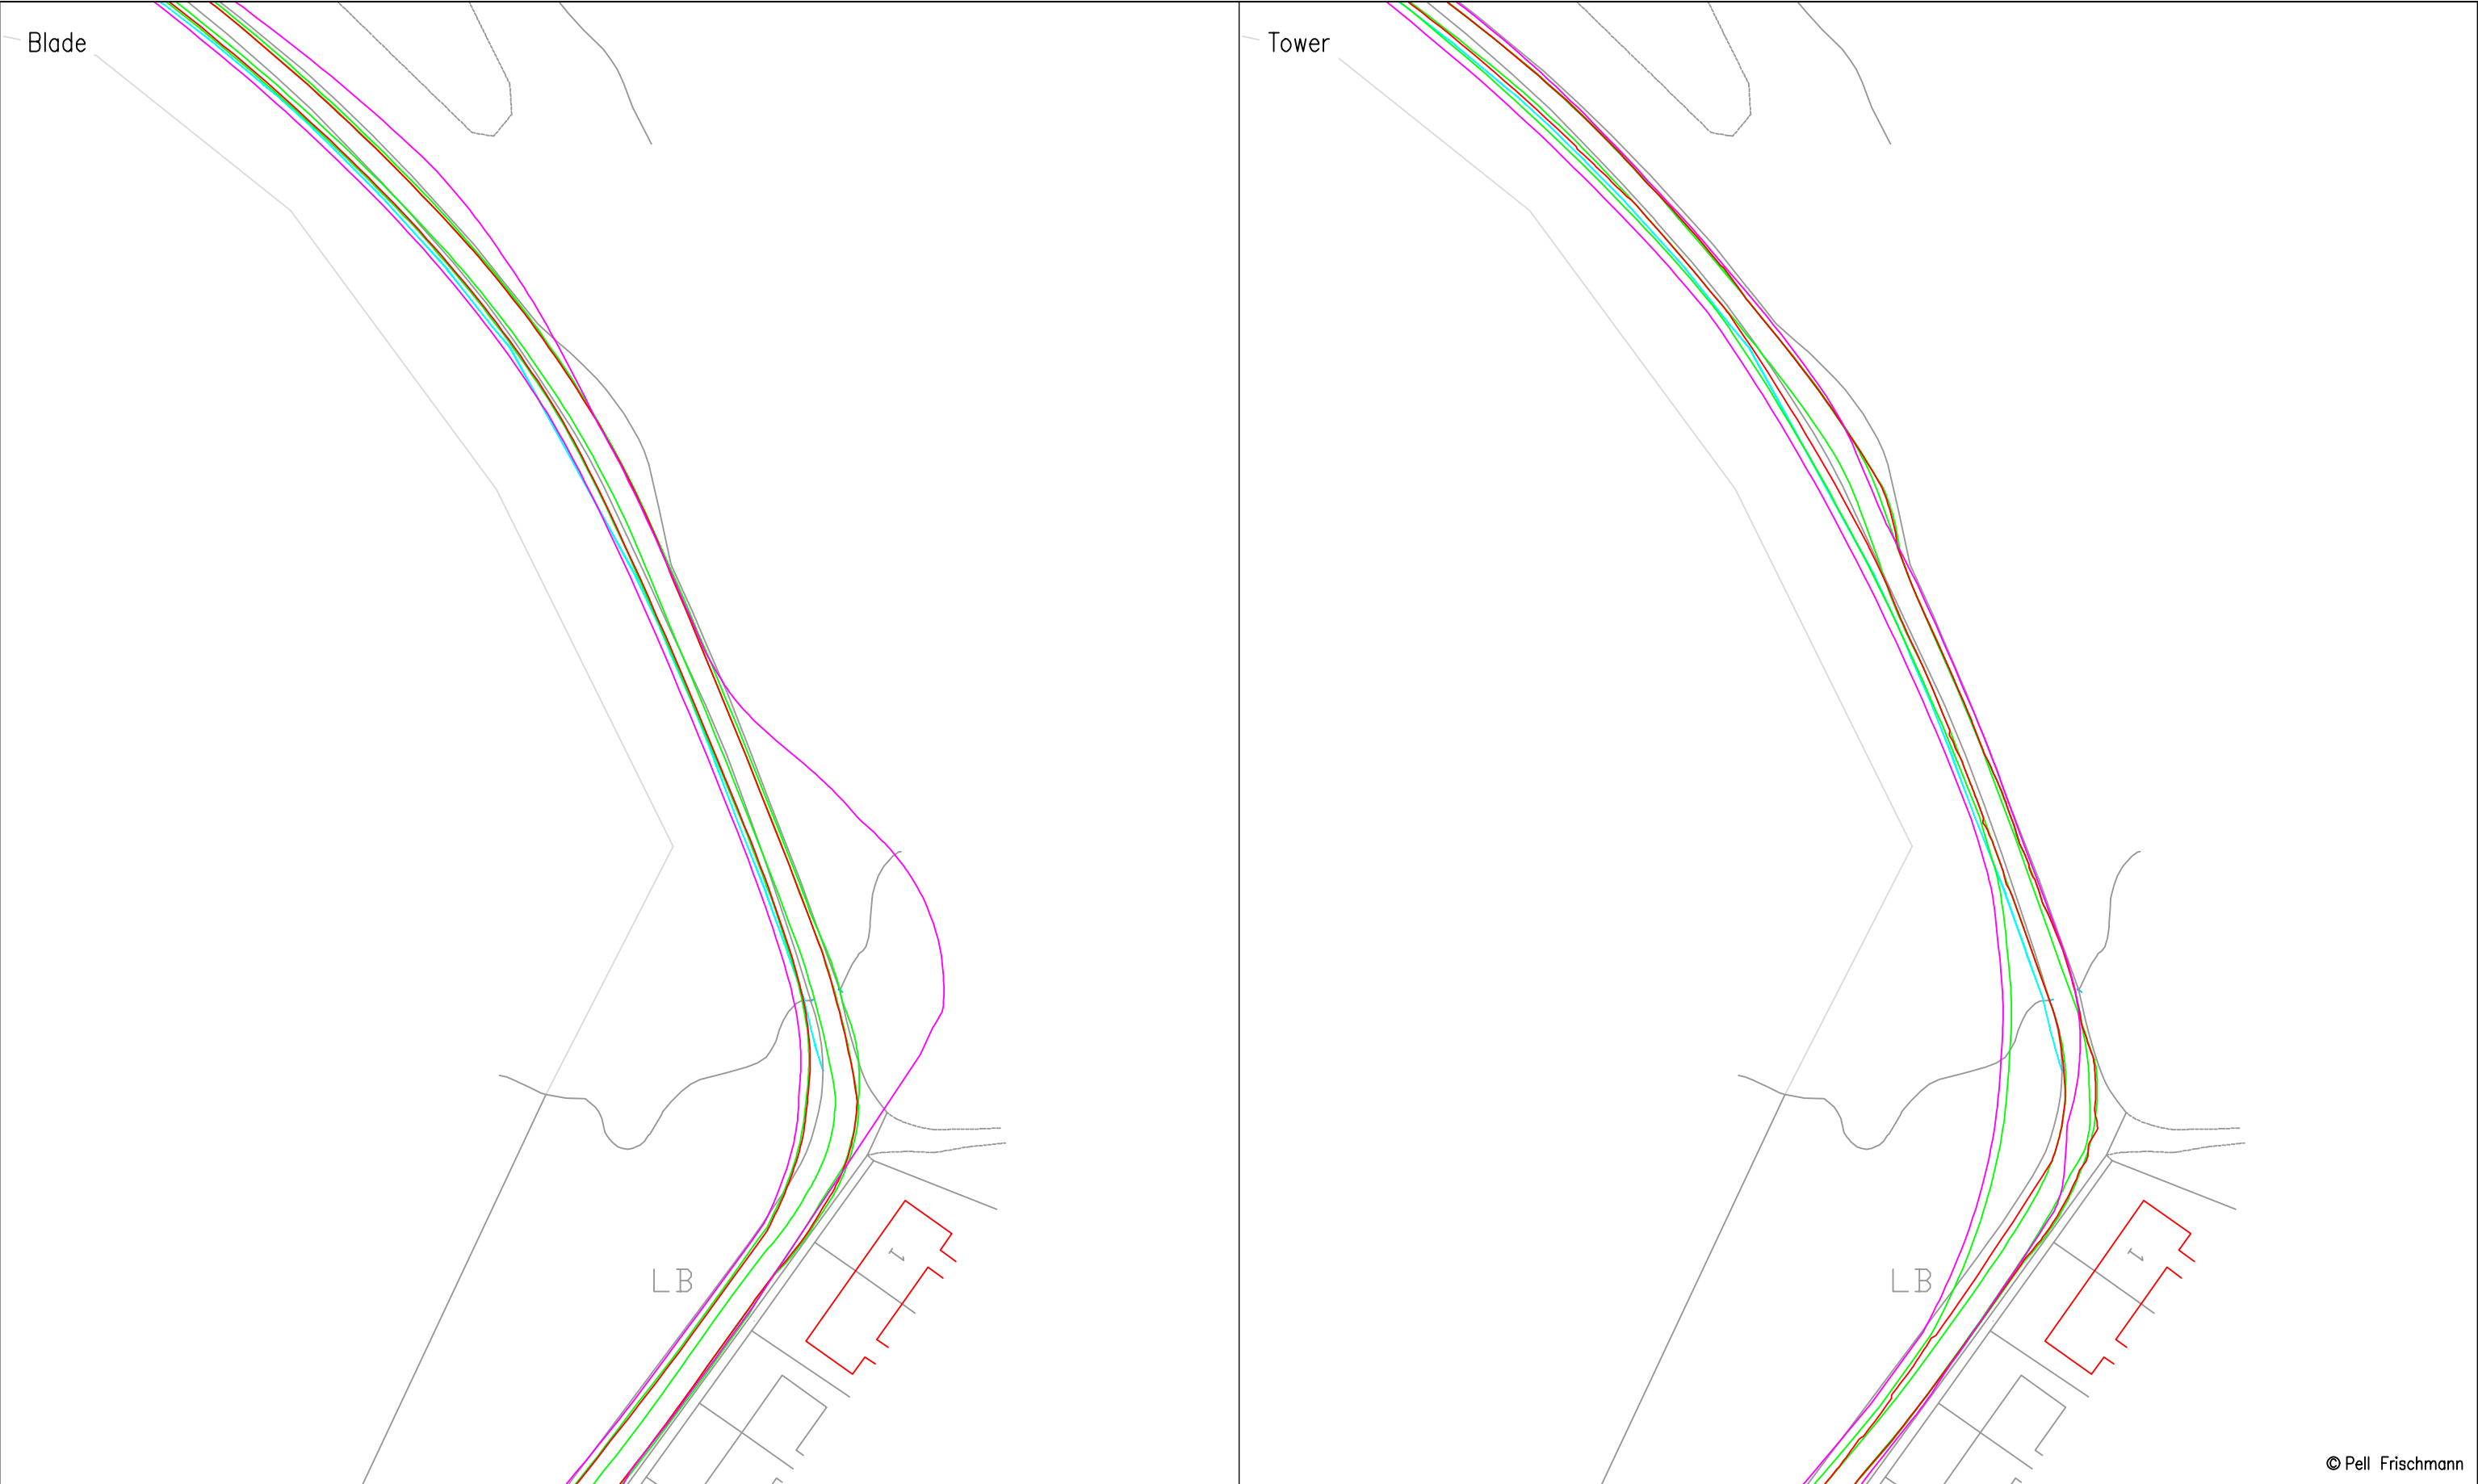

© Pell Frischmann

Pell Frischmann 93 GEORGE STREET, EDINBURGH, EH2 3ES Tel: +44 (0)131 240 1270 Email: p@edinburgh@pellfrischmann.com www.pellfrischmann.com	Project	Coille Beith Wind Farm			Name	Date	Scale 1:750 @ A3	
				Drawn	JS	04/06/2025	File No. 250603 Coille Beith SPA V172.dwg	
				Designed	JS	04/06/2025		
				Checked	SC	04/06/2025	Drawing Status	
Client	Coille Beith Wind Farm Ltd.	Drawing Title	Vestas V172 Blade and Tower	Point of Interest		76	Draft	
				Drawing No.	Notes: 1. All mitigation is subject to confirmation through a test run. 2. This is not a construction drawing and is intended for illustration purposes only.			Revision
Key	Wheel SPA Body SPA Load SPA Indicative Overrun Oversail	SPA Location	Oykel Bridge Road (U3581), Gob na Foide	SK58				00

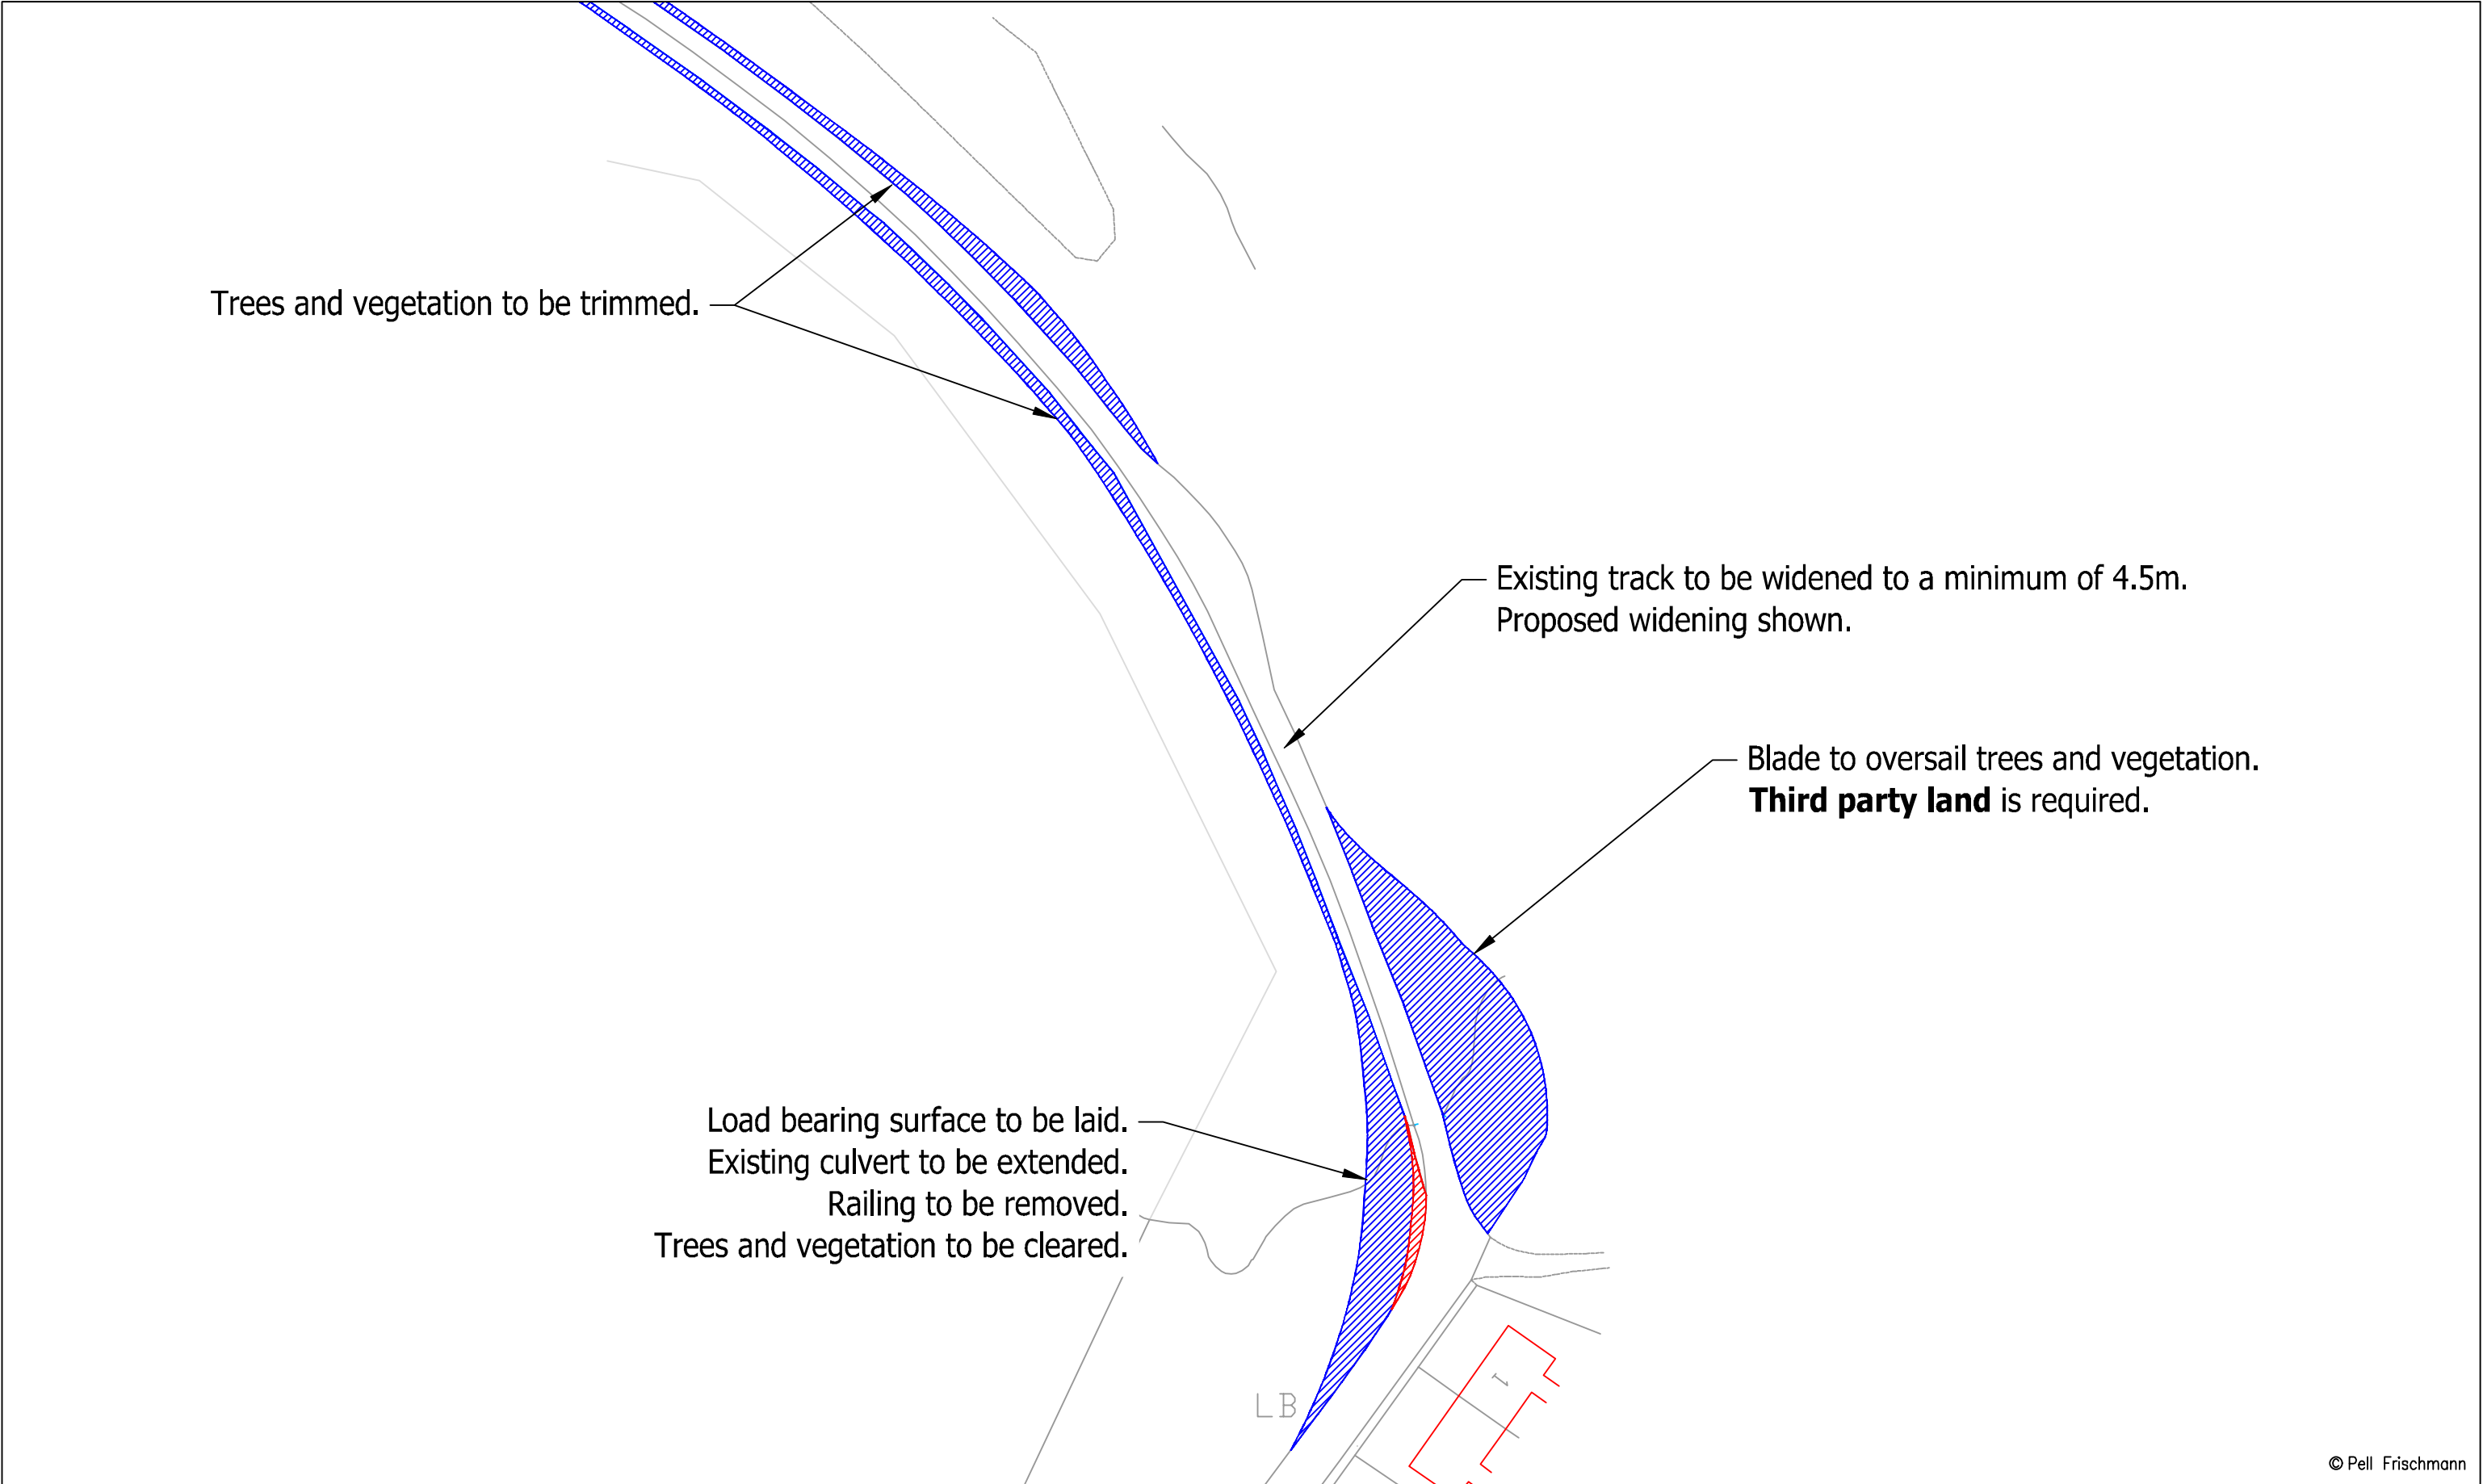


© Pell Frischmann

Pell Frischmann 93 GEORGE STREET, EDINBURGH, EH2 3ES Tel: +44 (0) 131 240 1270 Email: ptedinburgh@pellfrischmann.com www.pellfrischmann.com	Project	Coille Beith Wind Farm			Name	Date	Scale	
				Drawn	JS	04/06/2025	1:750 @ A3	
				Designed	JS	04/06/2025	File No. 250603 Coille Beith SPA V172.dwg	
				Checked	SC	04/06/2025	Drawing Status	
Client	Coille Beith Wind Farm Ltd.	Drawing Title	Vestas V172 Blade and Tower	Point of Interest		76	Draft	
				Drawing No.	SK58A	Notes: 1. All mitigation is subject to confirmation through a test run. 2. This is not a construction drawing and is intended for illustration purposes only.	Revision 00	
Key	Wheel SPA Body SPA Load SPA Indicative Overrun Oversail	SPA Location	Oykel Bridge Road (U3581), Gob na Foide					


Blade

Tower

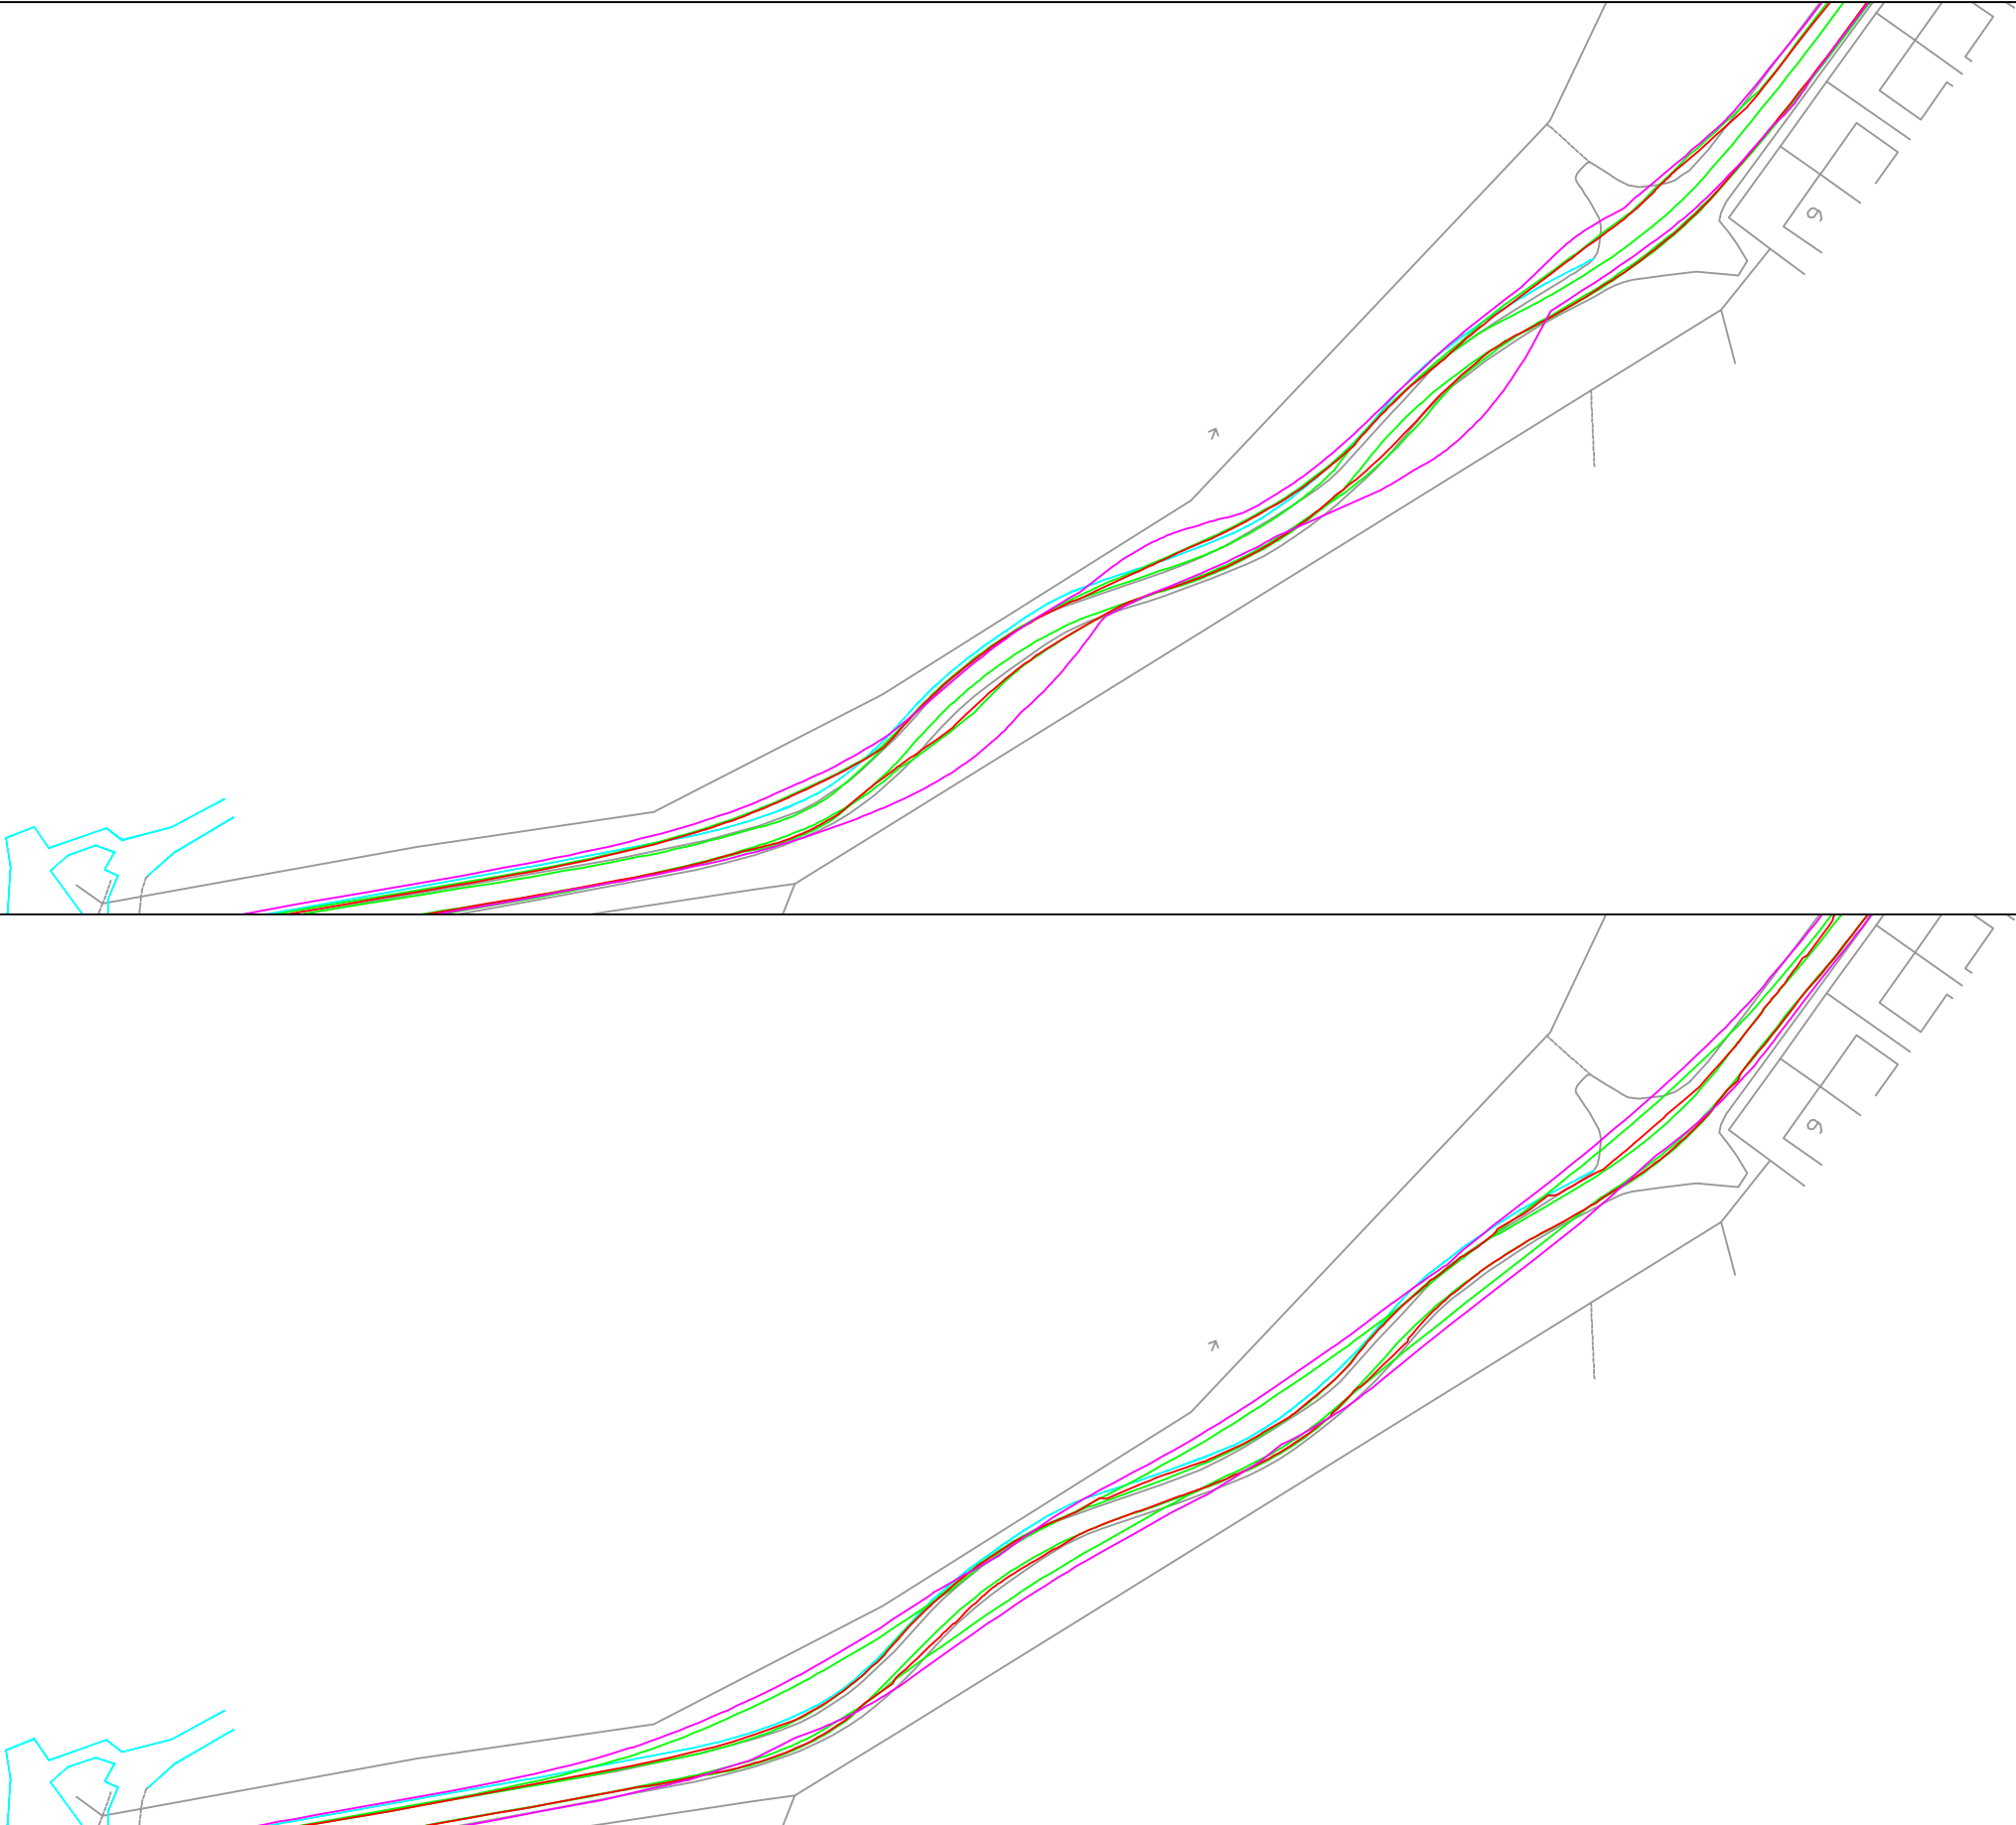

© Pell Frischmann

Pell Frischmann 93 GEORGE STREET, EDINBURGH, EH2 3ES Tel: +44 (0)131 240 1270 Email: p@edinburgh@pellfrischmann.com www.pellfrischmann.com	Project	Coille Beith Wind Farm			Name	Date	Scale	
				Drawn	JS	04/06/2025	1:1000 @ A3	
				Designed	JS	04/06/2025	File No. 250603 Coille Beith SPA V172.dwg	
				Checked	SC	04/06/2025	Drawing Status	
Client	Coille Beith Wind Farm Ltd.	Drawing Title	Vestas V172 Blade and Tower	Point of Interest		77	Draft	
				Drawing No.	Notes:		Revision	
Key	Wheel SPA Body SPA Load SPA Indicative Overrun Oversail	SPA Location	Oykel Bridge Road (U3581), Cnoc na h– Atha	SK59	1. All mitigation is subject to confirmation through a test run. 2. This is not a construction drawing and is intended for illustration purposes only.		00	

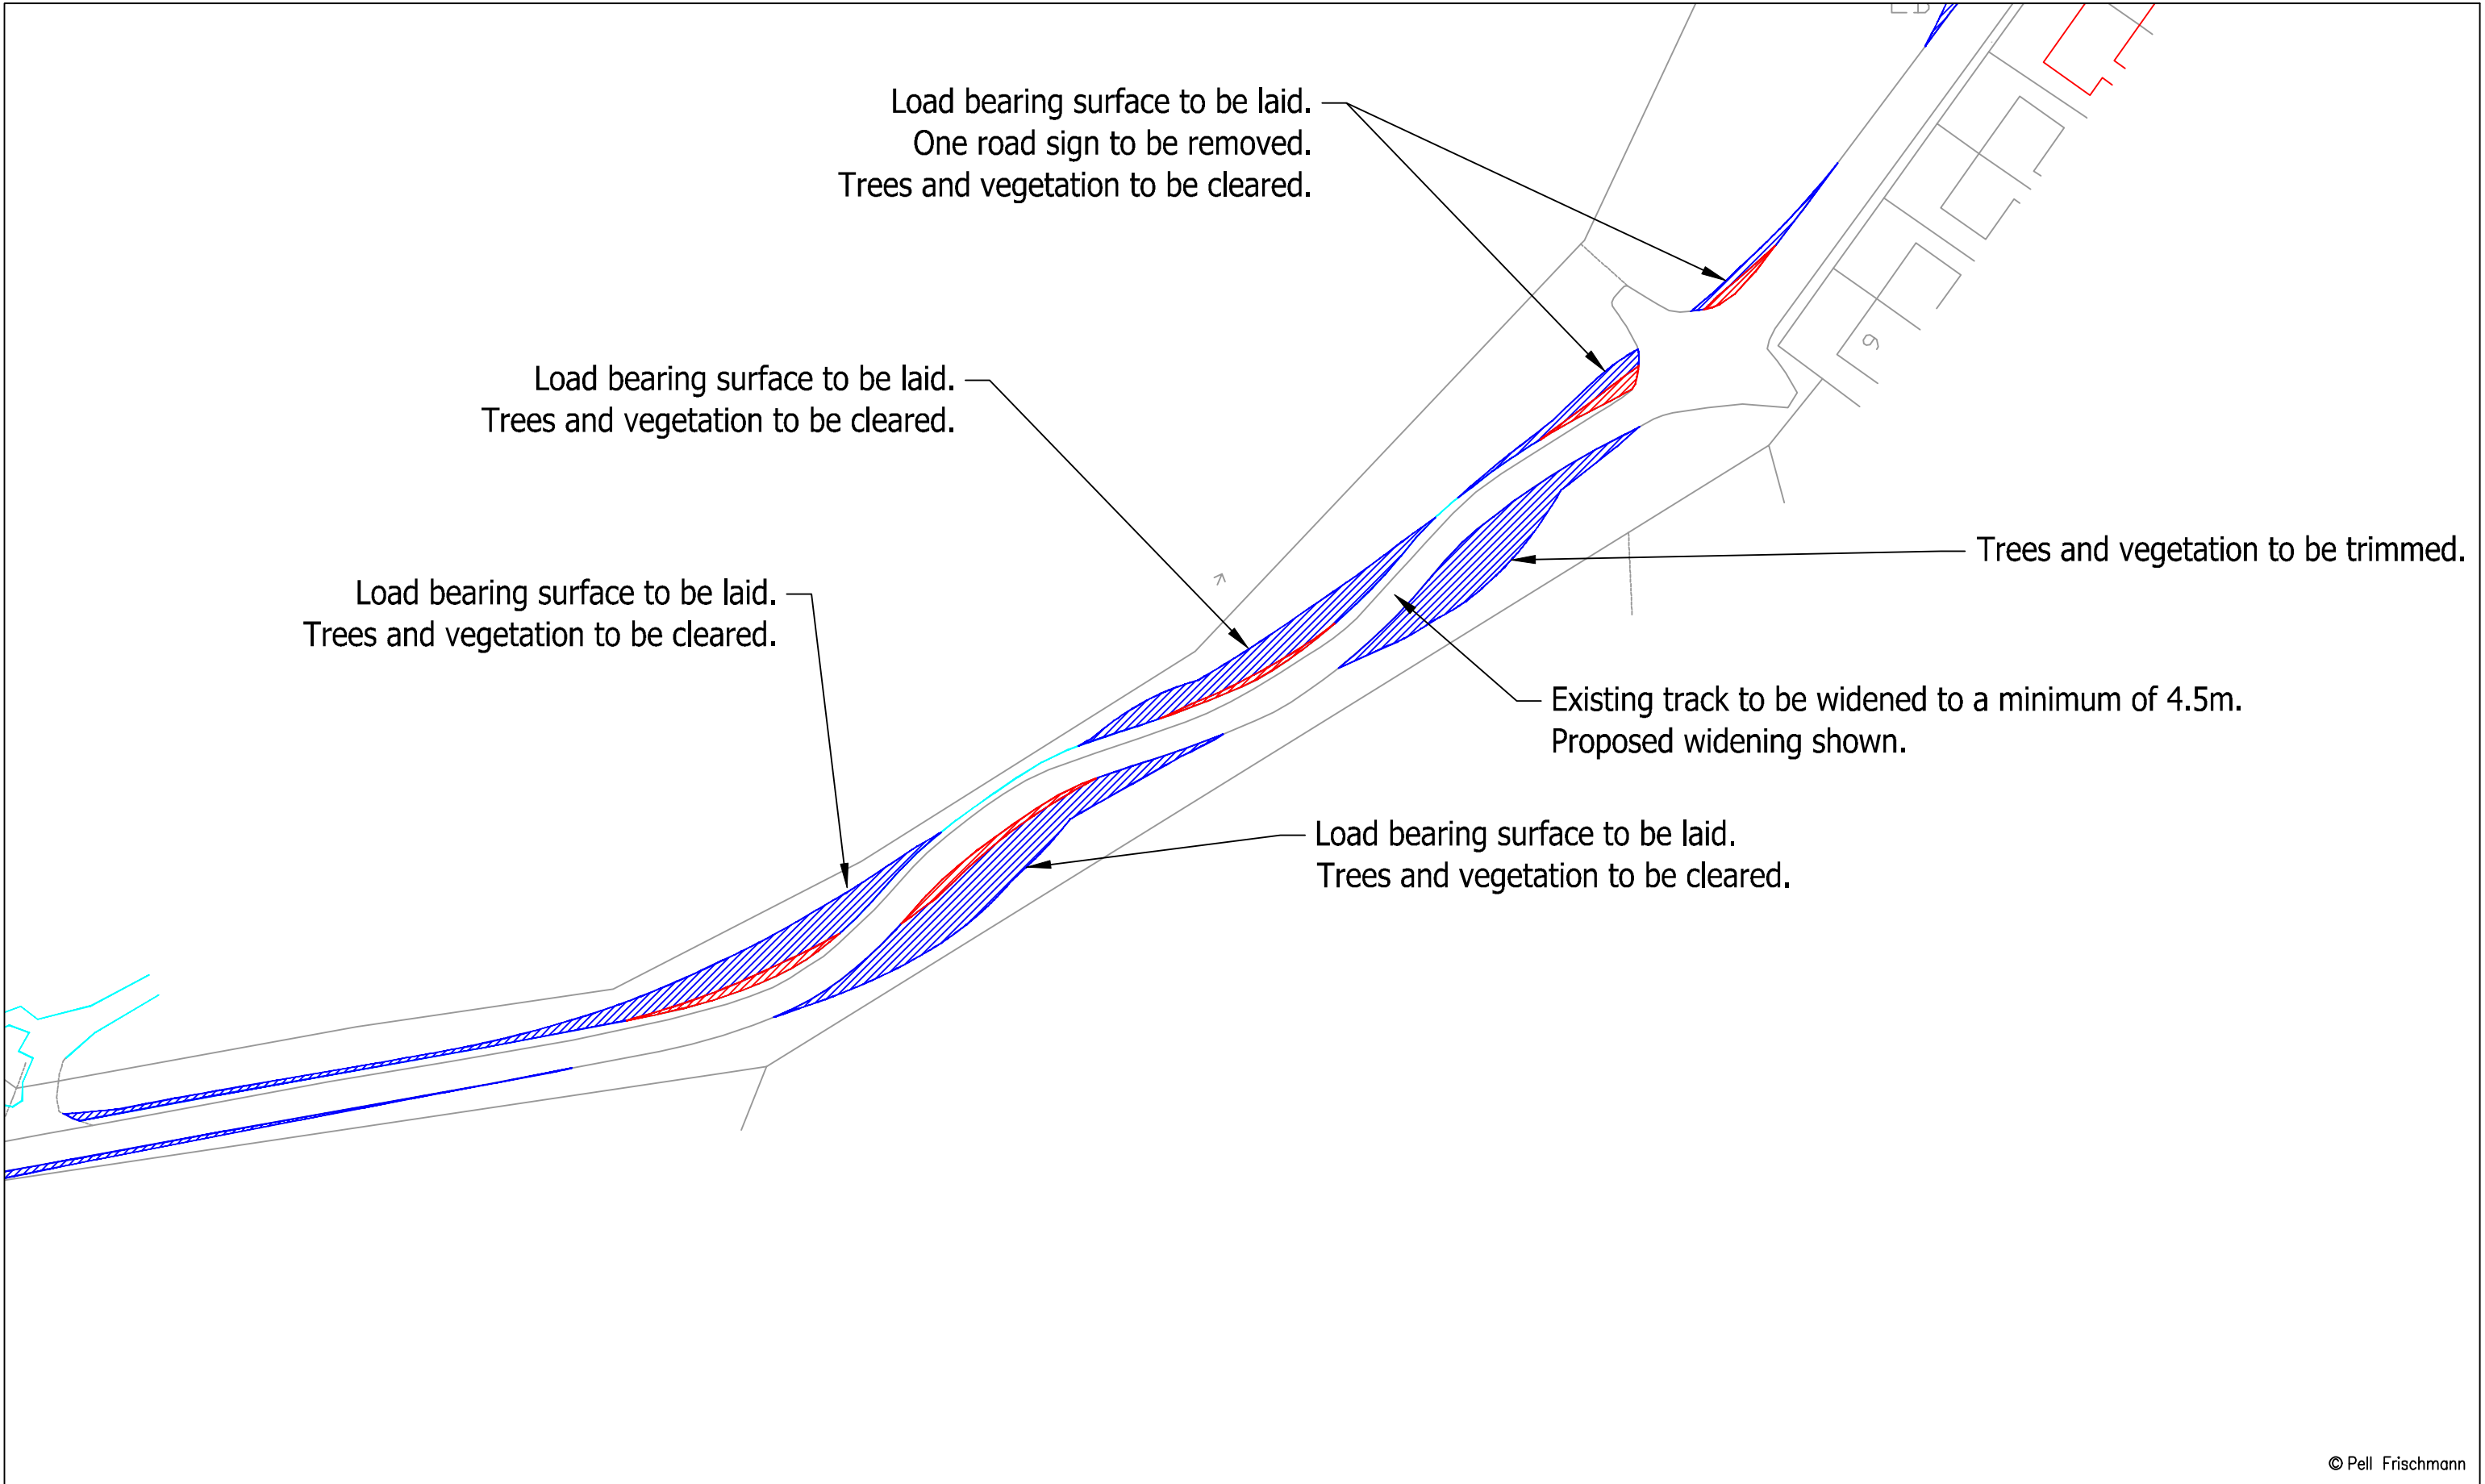

© Pell Frischmann

Pell Frischmann 93 GEORGE STREET, EDINBURGH, EH2 3ES Tel: +44 (0)131 240 1270 Email: p@edinburgh@pellfrischmann.com www.pellfrischmann.com	Project	Coille Beith Wind Farm			Name	Date	Scale		
				Drawn	JS	04/06/2025	1:750 @ A3		
				Designed	JS	04/06/2025	File No. 250603 Coille Beith SPA V172.dwg		
				Checked	SC	04/06/2025	Drawing Status		
Client	Coille Beith Wind Farm Ltd.	Drawing Title	Vestas V172 Blade and Tower	Point of Interest		77		Draft	
				Drawing No.	Notes:				Revision
Key	Wheel SPA Body SPA Load SPA Indicative Overrun Oversail	SPA Location	Oykel Bridge Road (U3581), Cnoc na h– Atha	SK59A		1. All mitigation is subject to confirmation through a test run. 2. This is not a construction drawing and is intended for illustration purposes only.			
						00			