




Plot Date : 20 September 2021 11:21:42
File Name P:\CAD\4188 COYLTON BATTERY STORAGE\01-WORKING\01_01-DRAWINGS\4188-DR-P-0017- GATE DETAIL (PLANNING DRAWING 15)

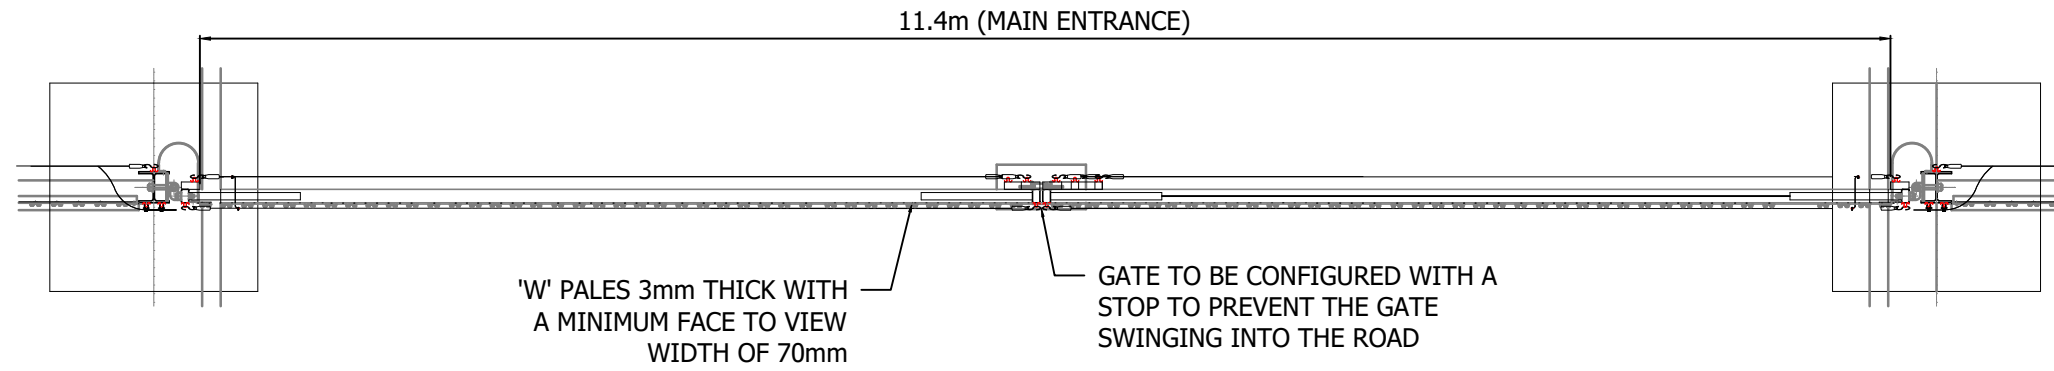

PLAN

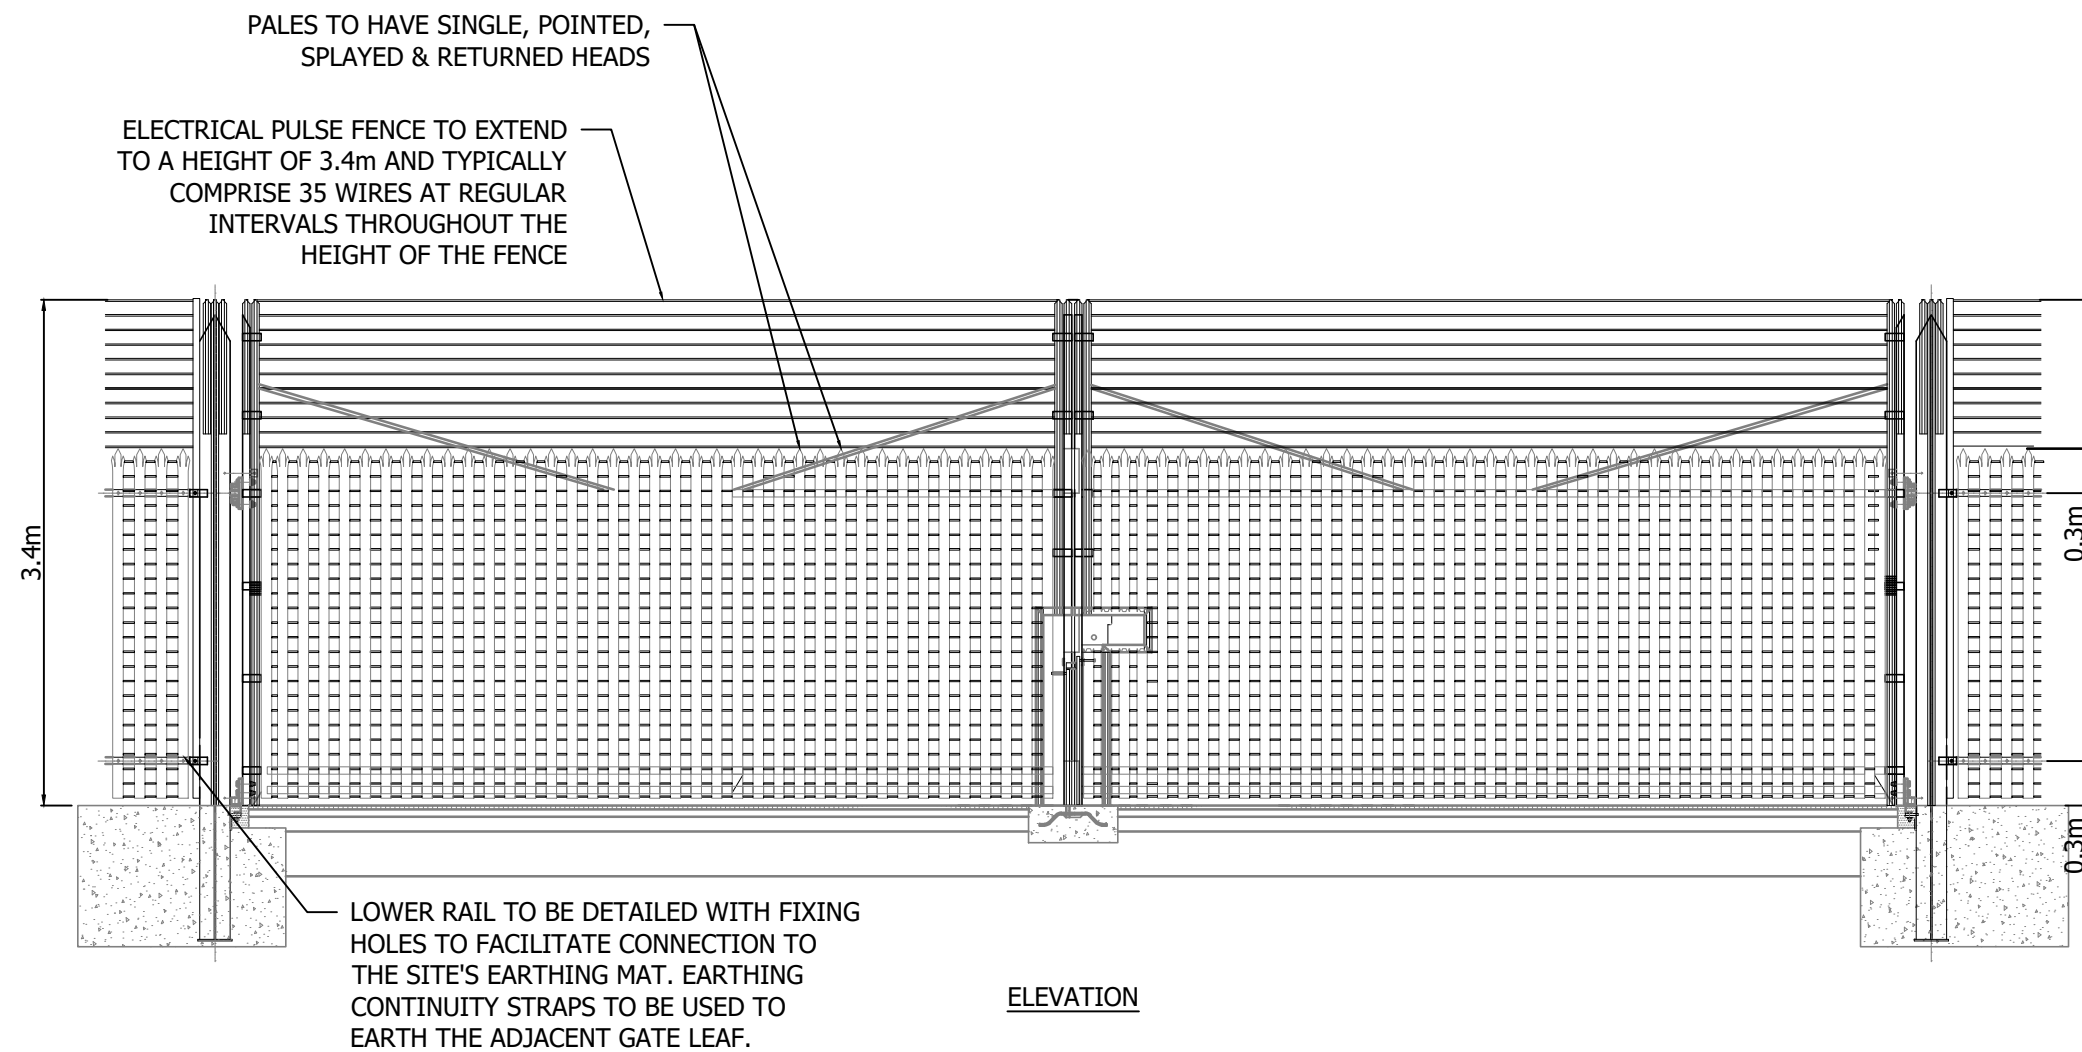

ELEVATION

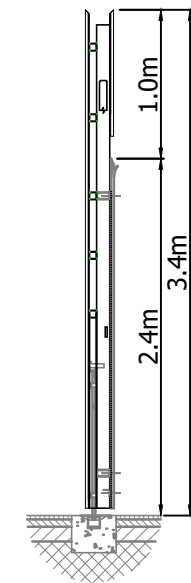

SECTION



SCALE 1:50

<p>Project Title COYLTON GREENER GRID PARK</p> <p>Client Statkraft</p>	<p>Drawing Title PLANNING DRAWING 13 INDICATIVE PALISADE GATE DETAIL</p>	<p>Purpose of issue PLANNING</p> <table border="1" style="width: 100%; border-collapse: collapse;"> <tr> <td>Designed -</td> <td>Drawn KM</td> <td>Checked MG</td> <td>Approved MG</td> </tr> <tr> <td colspan="2">Arcus Internal Project No. 4188</td> <td colspan="2">Date 14/10/2021</td> </tr> <tr> <td colspan="2">Scale @ A3 1:50</td> <td colspan="2"></td> </tr> </table>	Designed -	Drawn KM	Checked MG	Approved MG	Arcus Internal Project No. 4188		Date 14/10/2021		Scale @ A3 1:50				<p style="font-size: small;">THIS DOCUMENT HAS BEEN PREPARED IN ACCORDANCE WITH THE SCOPE OF ARCUS' APPOINTMENT WITH ITS CLIENT AND IS SUBJECT TO THE TERMS OF THAT APPOINTMENT. ARCUS ACCEPTS NO LIABILITY FOR ANY USE OF THIS DOCUMENT OTHER THAN BY ITS CLIENT AND ONLY FOR THE PURPOSES FOR WHICH IT WAS PREPARED AND PROVIDED</p> <table border="1" style="width: 100%; border-collapse: collapse;"> <tr> <td>Drawing Number 4188-DR-P-0017</td> <td>Rev 1</td> </tr> </table>	Drawing Number 4188-DR-P-0017	Rev 1	<p>Arcus Consultancy Services 7th Floor 144 West George Street Glasgow, G2 2HG Tel: +44 (0)141 221 9997 Fax: +44 (0)141 221 5610 www.arcusconsulting.co.uk</p>
Designed -	Drawn KM	Checked MG	Approved MG															
Arcus Internal Project No. 4188		Date 14/10/2021																
Scale @ A3 1:50																		
Drawing Number 4188-DR-P-0017	Rev 1																	

