




Plot Date : 20 September 2021 11:36:39
File Name P:\CAD\4188 COYLTON BATTERY STORAGE\01-WORKING\01_01-DRAWINGS\4188-DR-P-0022 - COOLER (PLANNING DRAWING 20)

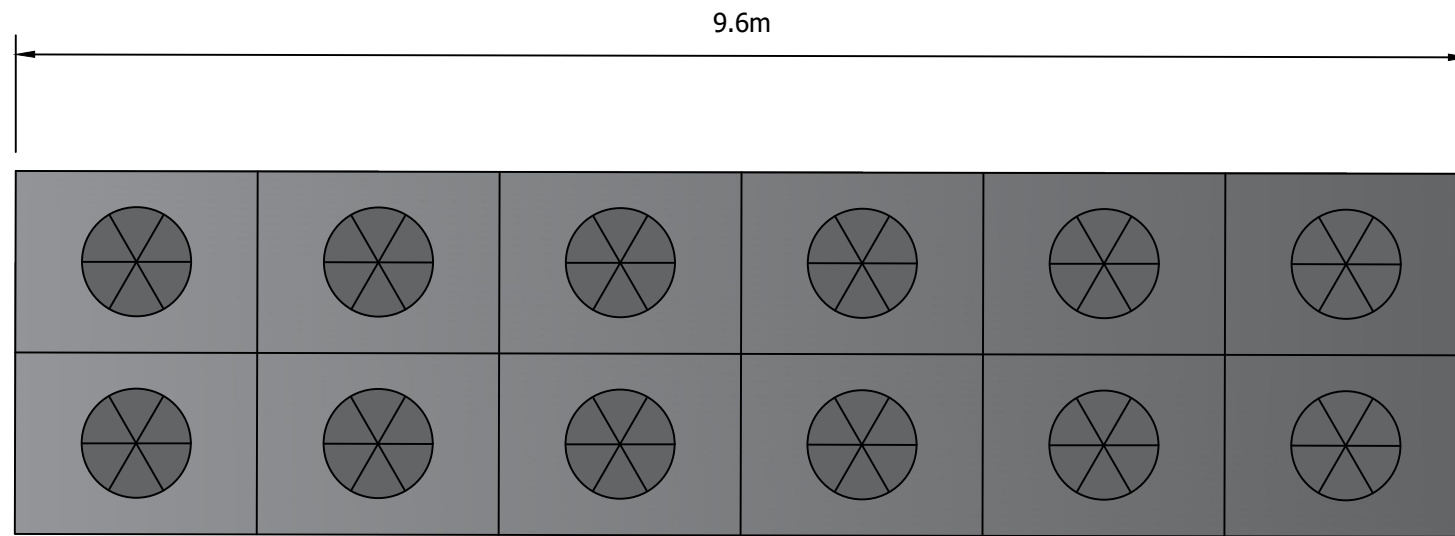


PLAN

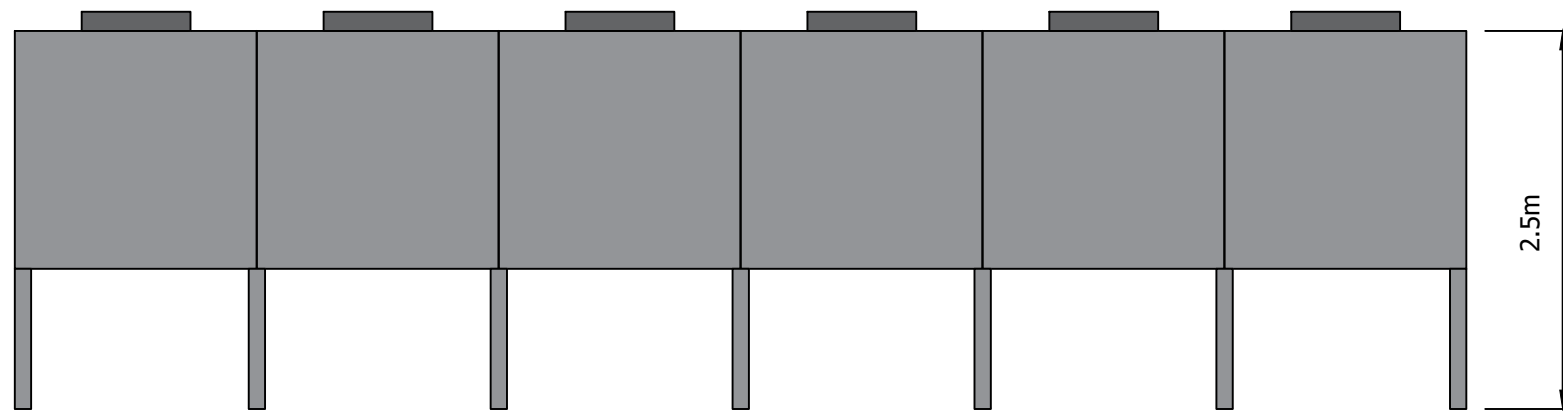

ELEVATION

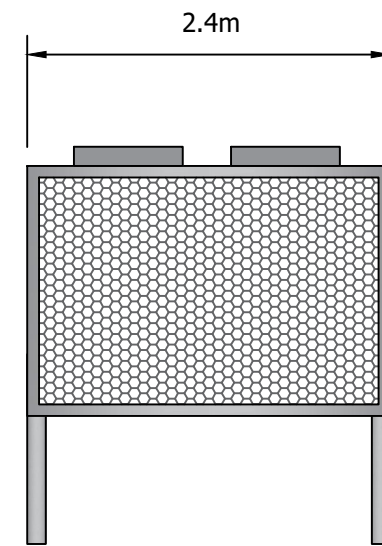

END ELEVATION

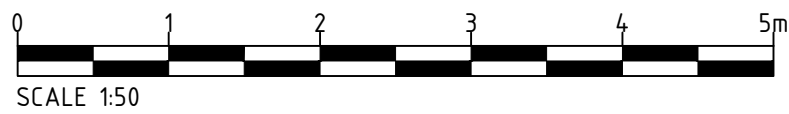

Project Title COYLTON GREENER GRID PARK		Drawing Title PLANNING DRAWING 18 INDICATIVE COOLER		Purpose of issue PLANNING		THIS DOCUMENT HAS BEEN PREPARED IN ACCORDANCE WITH THE SCOPE OF ARCUS' APPOINTMENT WITH ITS CLIENT AND IS SUBJECT TO THE TERMS OF THAT APPOINTMENT. ARCUS ACCEPTS NO LIABILITY FOR ANY USE OF THIS DOCUMENT OTHER THAN BY ITS CLIENT AND ONLY FOR THE PURPOSES FOR WHICH IT WAS PREPARED AND PROVIDED		Arcus Consultancy Services 7th Floor 144 West George Street Glasgow, G2 2HG Tel: +44 (0)141 221 9997 Fax: +44 (0)141 221 5610 www.arcusconsulting.co.uk		
Client 		Designed DB/SD/JB	Drawn KM	Checked MG	Approved					
		Arcus Internal Project No. 4188		Date 14/10/2021						
		Scale @ A3 1:50								