


Plot Date : 20 September 2021 11:02:18  
 File Name P:\CAD\4188 COYLTON BATTERY STORAGE\01-WORKING\01\_01-DRAWINGS\4188-DR-P-0010

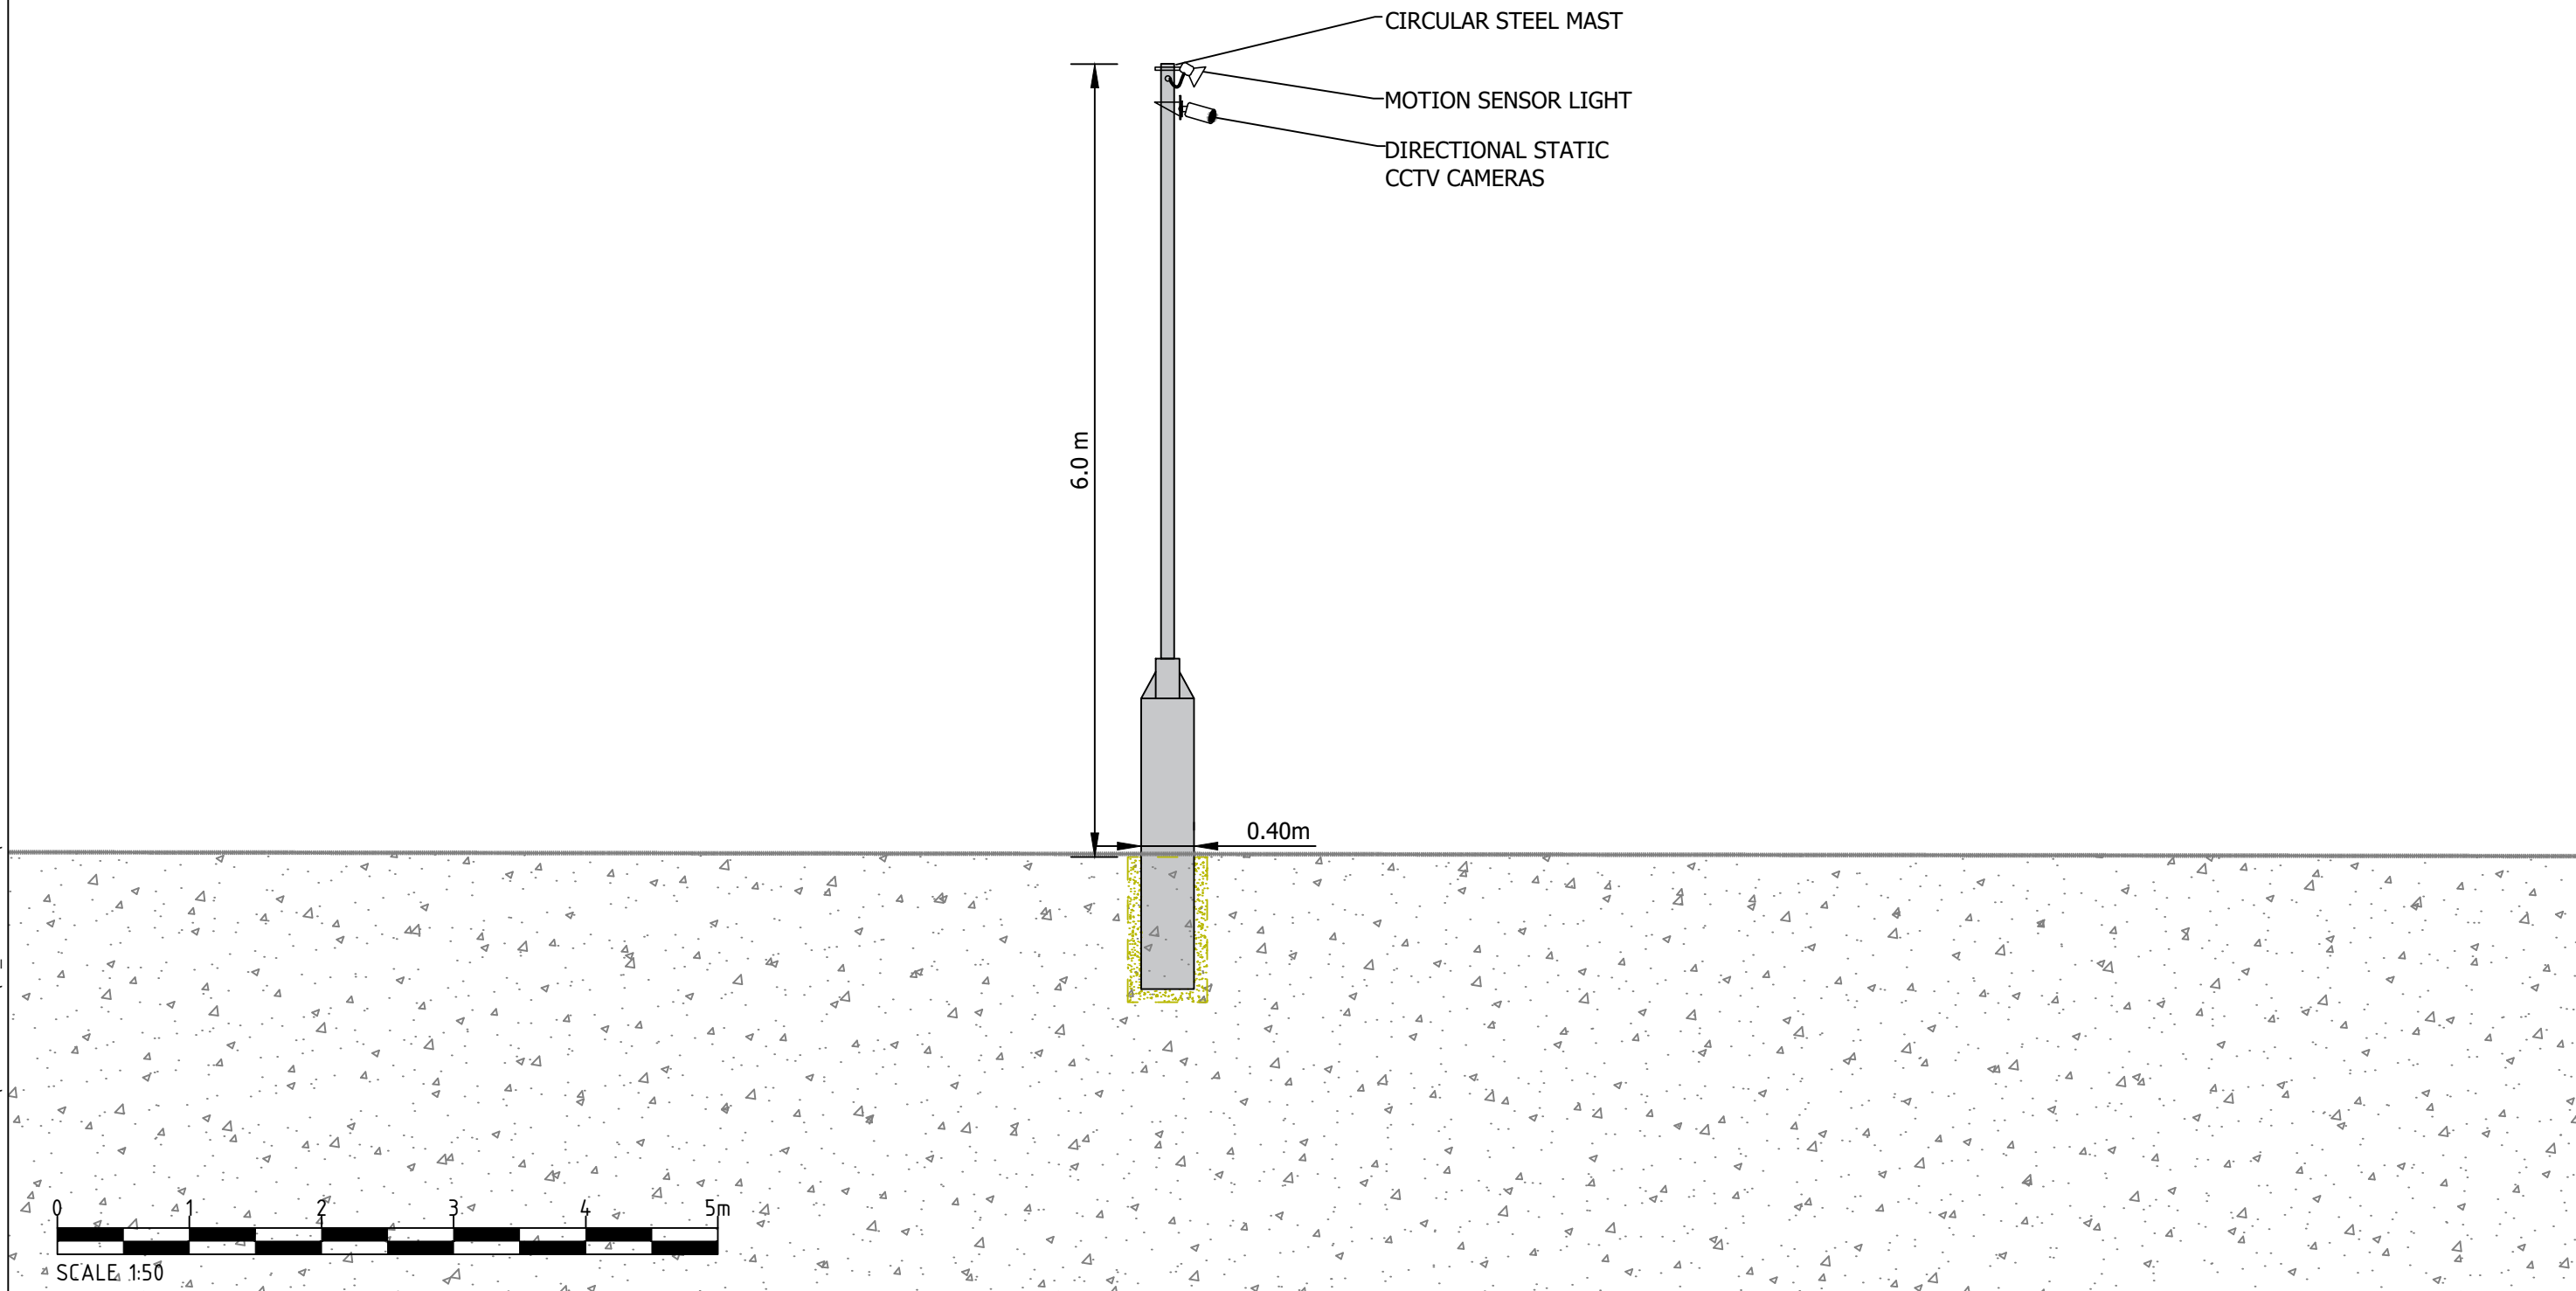

|   |  |   |  |             |  |                                     |  |                |  |   |  |  |  |  |  |                  |  |
|---|--|---|--|-------------|--|-------------------------------------|--|----------------|--|---|--|--|--|--|--|------------------|--|
| Project Title<br><b>COYLTON GREENER GRID PARK</b> |  | Drawing Title<br><b>PLANNING DRAWING 008<br/>INDICATIVE<br/>SECURITY COLUMN</b> |  |             |  | Purpose of issue<br><b>PLANNING</b> |  |                |  | THIS DOCUMENT HAS BEEN PREPARED IN ACCORDANCE WITH THE SCOPE OF ARCUS' APPOINTMENT WITH ITS CLIENT AND IS SUBJECT TO THE TERMS OF THAT APPOINTMENT. ARCUS ACCEPTS NO LIABILITY FOR ANY USE OF THIS DOCUMENT OTHER THAN BY ITS CLIENT AND ONLY FOR THE PURPOSES FOR WHICH IT WAS PREPARED AND PROVIDED |  |  |  | Arcus Consultancy Services<br>7th Floor<br>144 West George Street<br>Glasgow, G2 2HG<br>Tel: +44 (0)141 221 9997<br>Fax: +44 (0)141 221 5610<br><a href="http://www.arcusconsulting.co.uk">www.arcusconsulting.co.uk</a> |  |                  |  |
| Client<br>  |  | Designed<br>-   |  | Drawn<br>SR |  | Checked<br>KB                       |  | Approved<br>DB |  |   |  |  |  | Arcus Internal Project No.<br>4188   |  | Date<br>14/10/21 |  |
|   |  | Scale @ A3<br>1:250   |  |             |  |                                     |  |                |  |   |  |  |  |  |  |                  |  |

