



Plot Date : 20 September 2021 11:30:50  
 File Name P:\CAD\4188 COYLTON BATTERY STORAGE\01-WORKING\01\_01-DRAWINGS\4188-DR-P-0020-SYNCHRONOUS COMPENSATOR BUILDING (PLANNING DRAWING 18)




PLAN

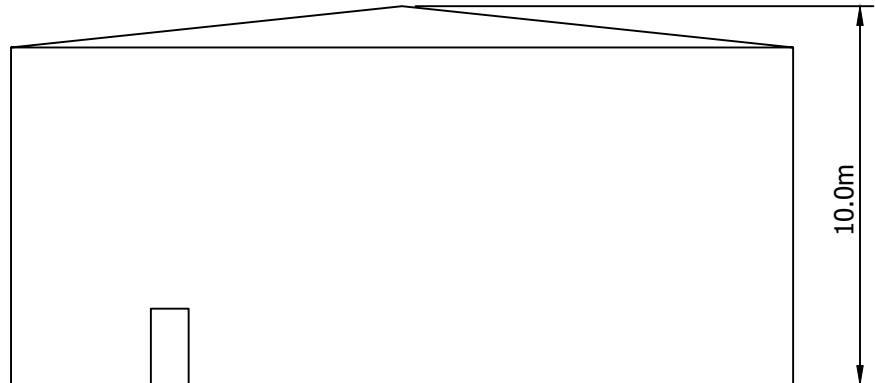

END ELEVATION

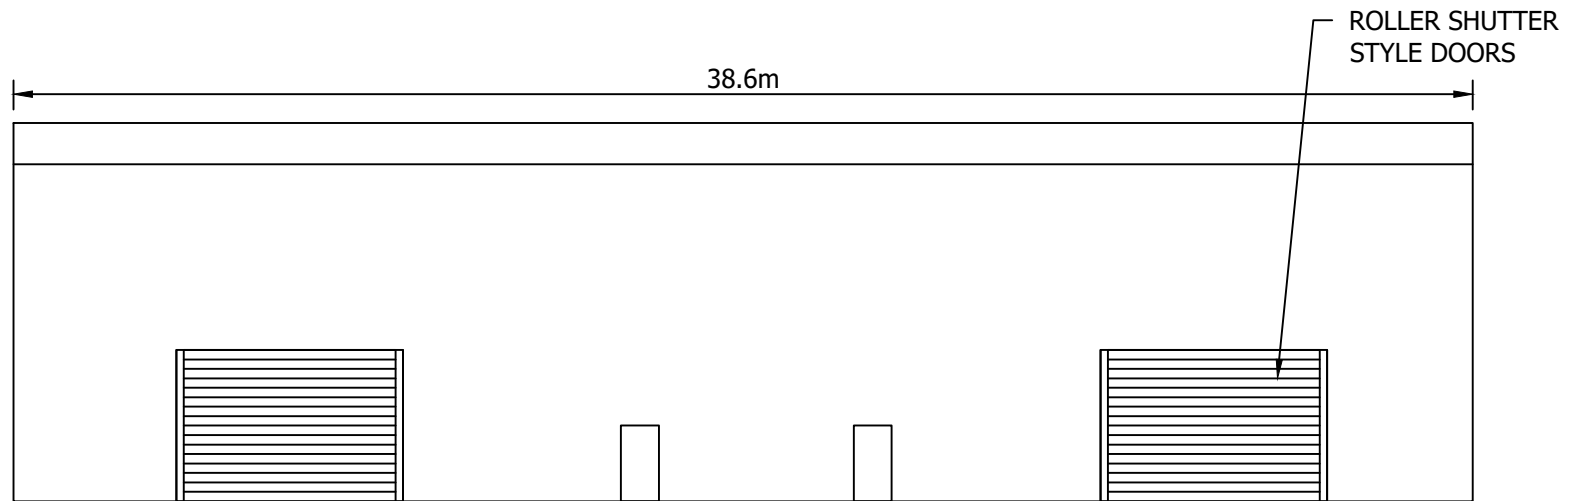

ELEVATION

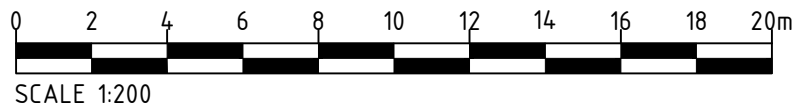

Project Title <b>COYLTON GREENER GRID PARK</b>		Drawing Title <b>PLANNING DRAWING 16 INDICATIVE SYNCHRONOUS COMPENSATOR BUILDING</b>		Purpose of issue <b>PLANNING</b>		THIS DOCUMENT HAS BEEN PREPARED IN ACCORDANCE WITH THE SCOPE OF ARCUS' APPOINTMENT WITH ITS CLIENT AND IS SUBJECT TO THE TERMS OF THAT APPOINTMENT. ARCUS ACCEPTS NO LIABILITY FOR ANY USE OF THIS DOCUMENT OTHER THAN BY ITS CLIENT AND ONLY FOR THE PURPOSES FOR WHICH IT WAS PREPARED AND PROVIDED		Arcus Consultancy Services 7th Floor 144 West George Street Glasgow, G2 2HG Tel: +44 (0)141 221 9997 Fax: +44 (0)141 221 5610 <a href="http://www.arcusconsulting.co.uk">www.arcusconsulting.co.uk</a>	
Client 		Arcus Internal Project No. 4188 Scale @ A3 1:200		Designed - Drawn KM Checked MG Approved  Date 17/09/2021		Drawing Number <b>4188-DR-P-0020</b>		Rev -	

