



Appendix B Swept Path Assessments

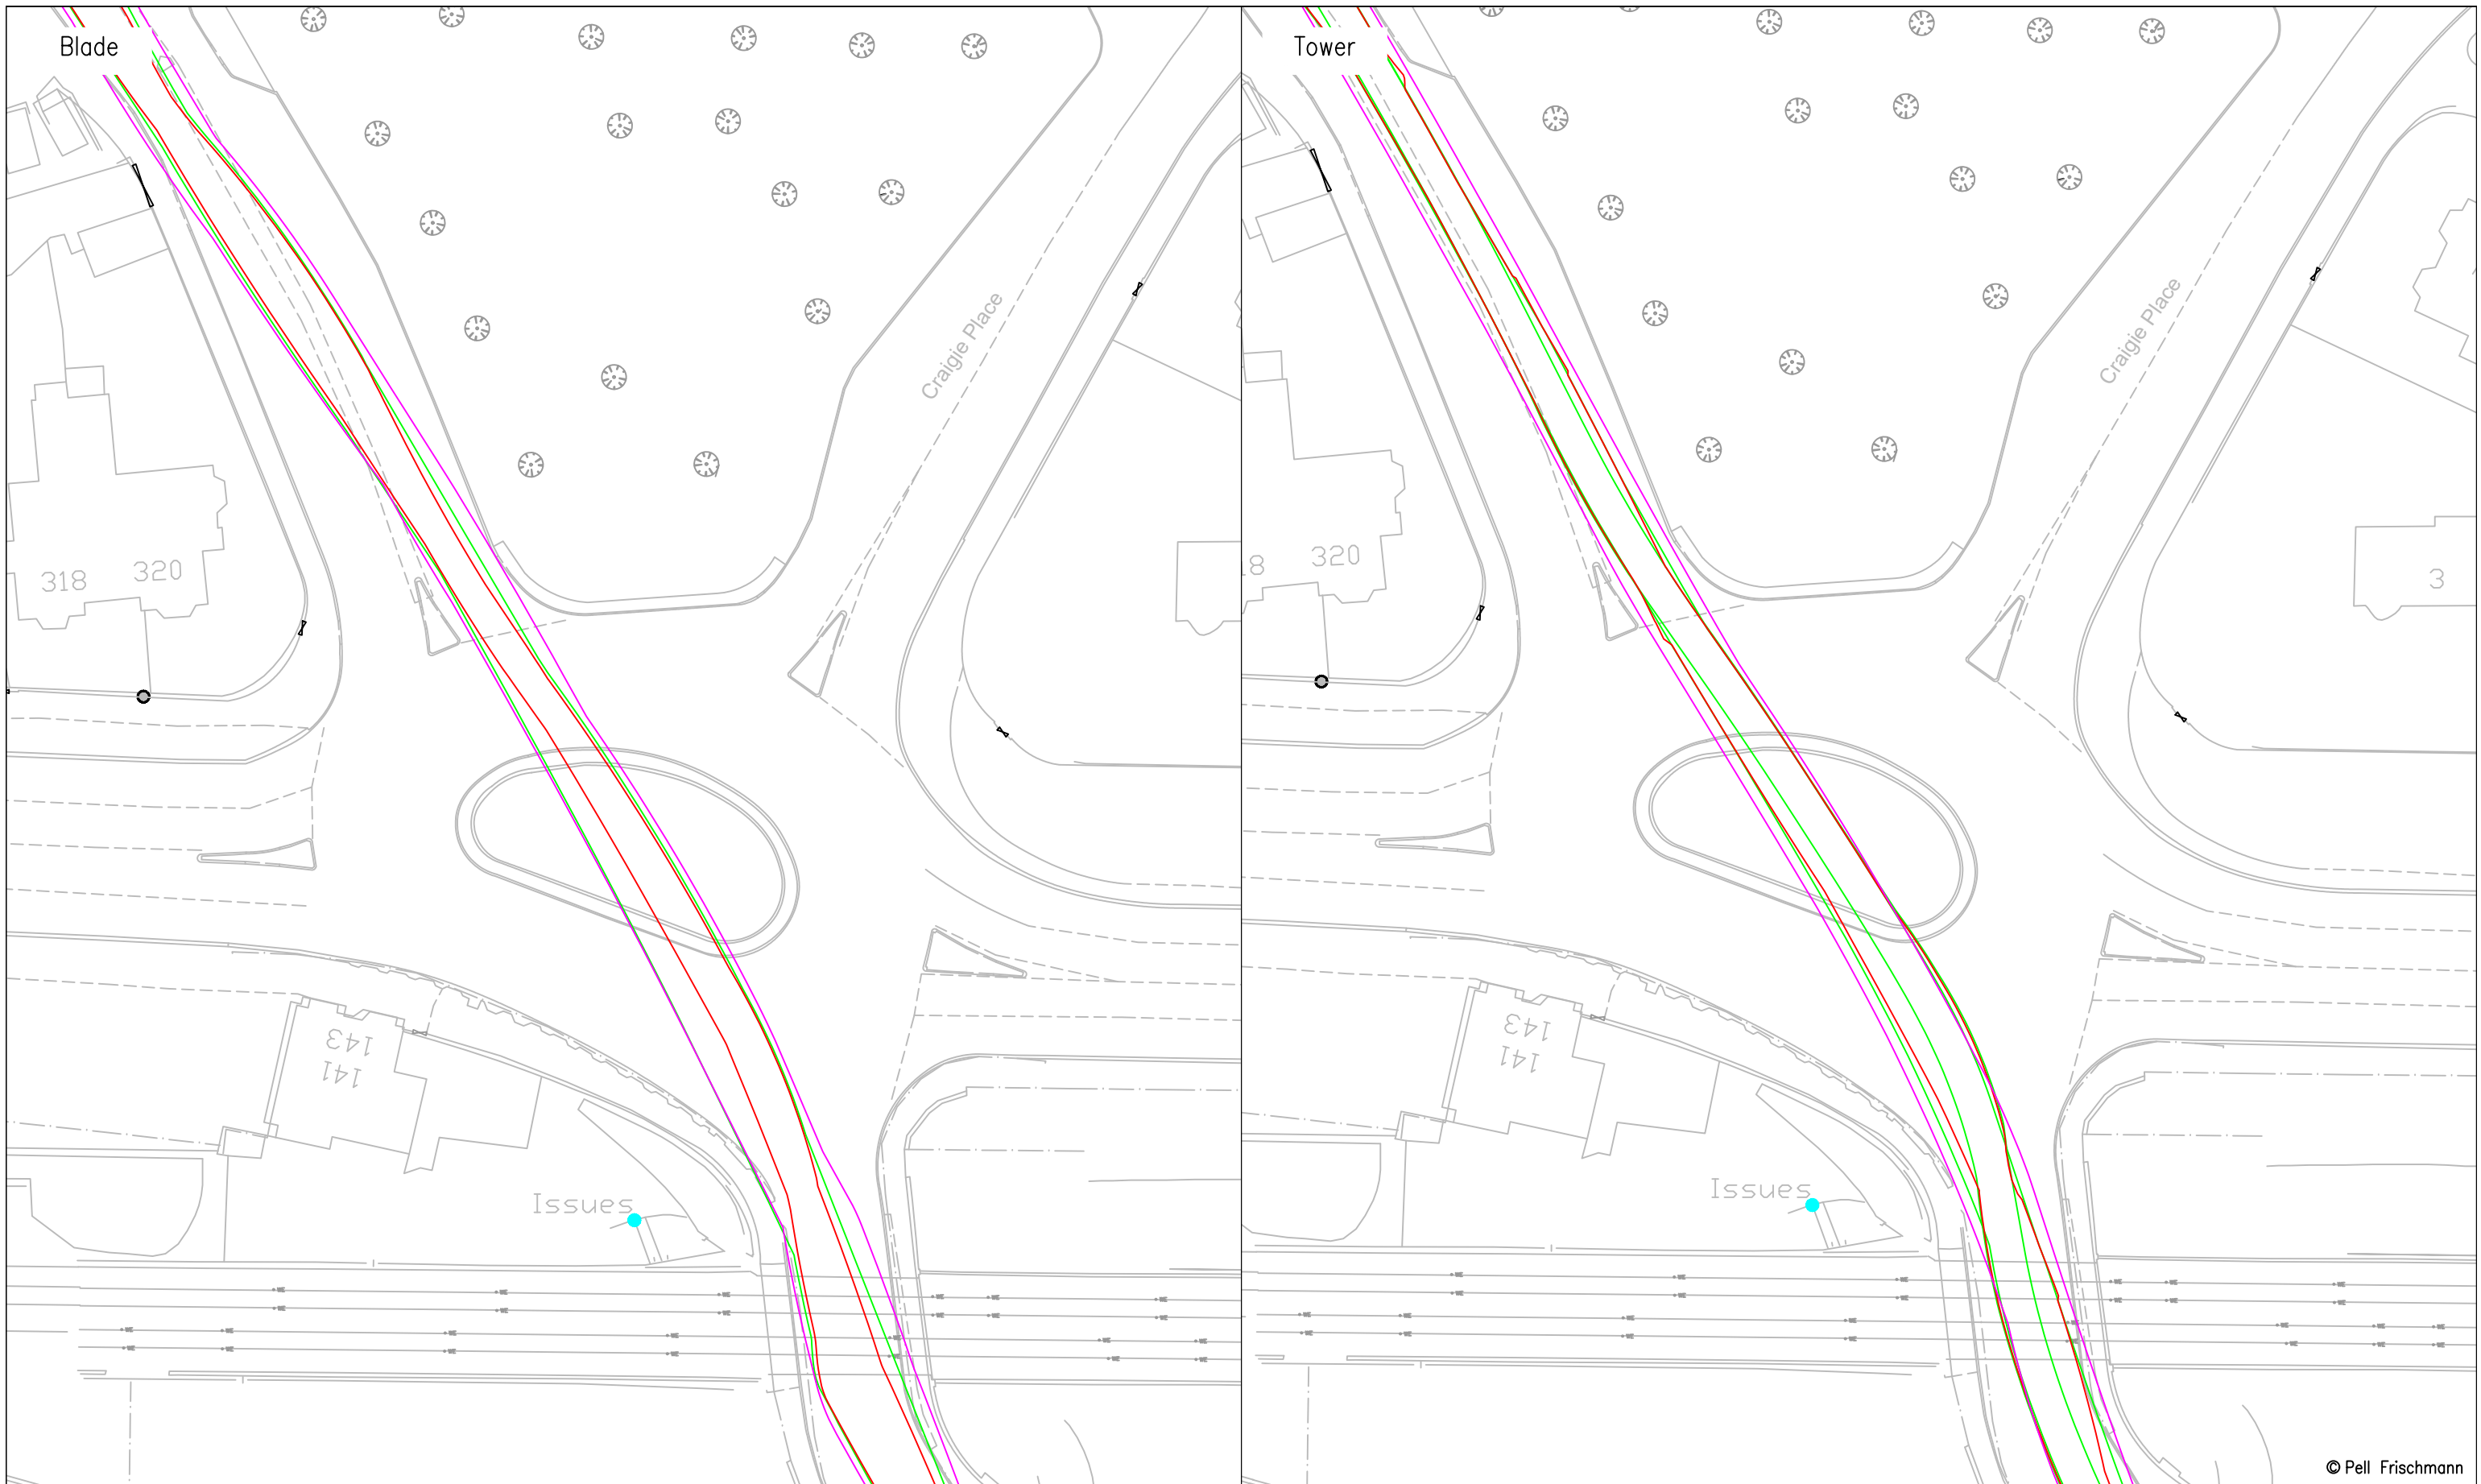

© Pell Frischmann

Pell Frischmann <small>93 GEORGE STREET, EDINBURGH, EH2 3ES</small> <small>Tel: +44 (0)131 240 1270</small> <small>Email: pfe@pellfrischmann.com</small> <small>www.pellfrischmann.com</small>	Project	Craig Watch Wind Farm	Name	JS	Date	11/07/2023	Scale	1:500 @ A3	
	Client	Statkraft	Drawing Title	Vestas V162 Blade and Tower	Designed	TL	11/07/2023	File No.	230711 Craig Watch SPA V162.dwg
Key — Wheel SPA — Body SPA — Load SPA — Indicative Over-run Over-sail	SPA Location	Dundee Port Stannergate Roundabout	Checked	GB	11/07/2023	Drawing Status	Draft		
			Point of Interest	2		Drawing No.	SK01	Revision	#
				Notes:		1. All mitigation is subject to confirmation through a test run. 2. This is not a construction drawing and is intended for illustration purposes only.			

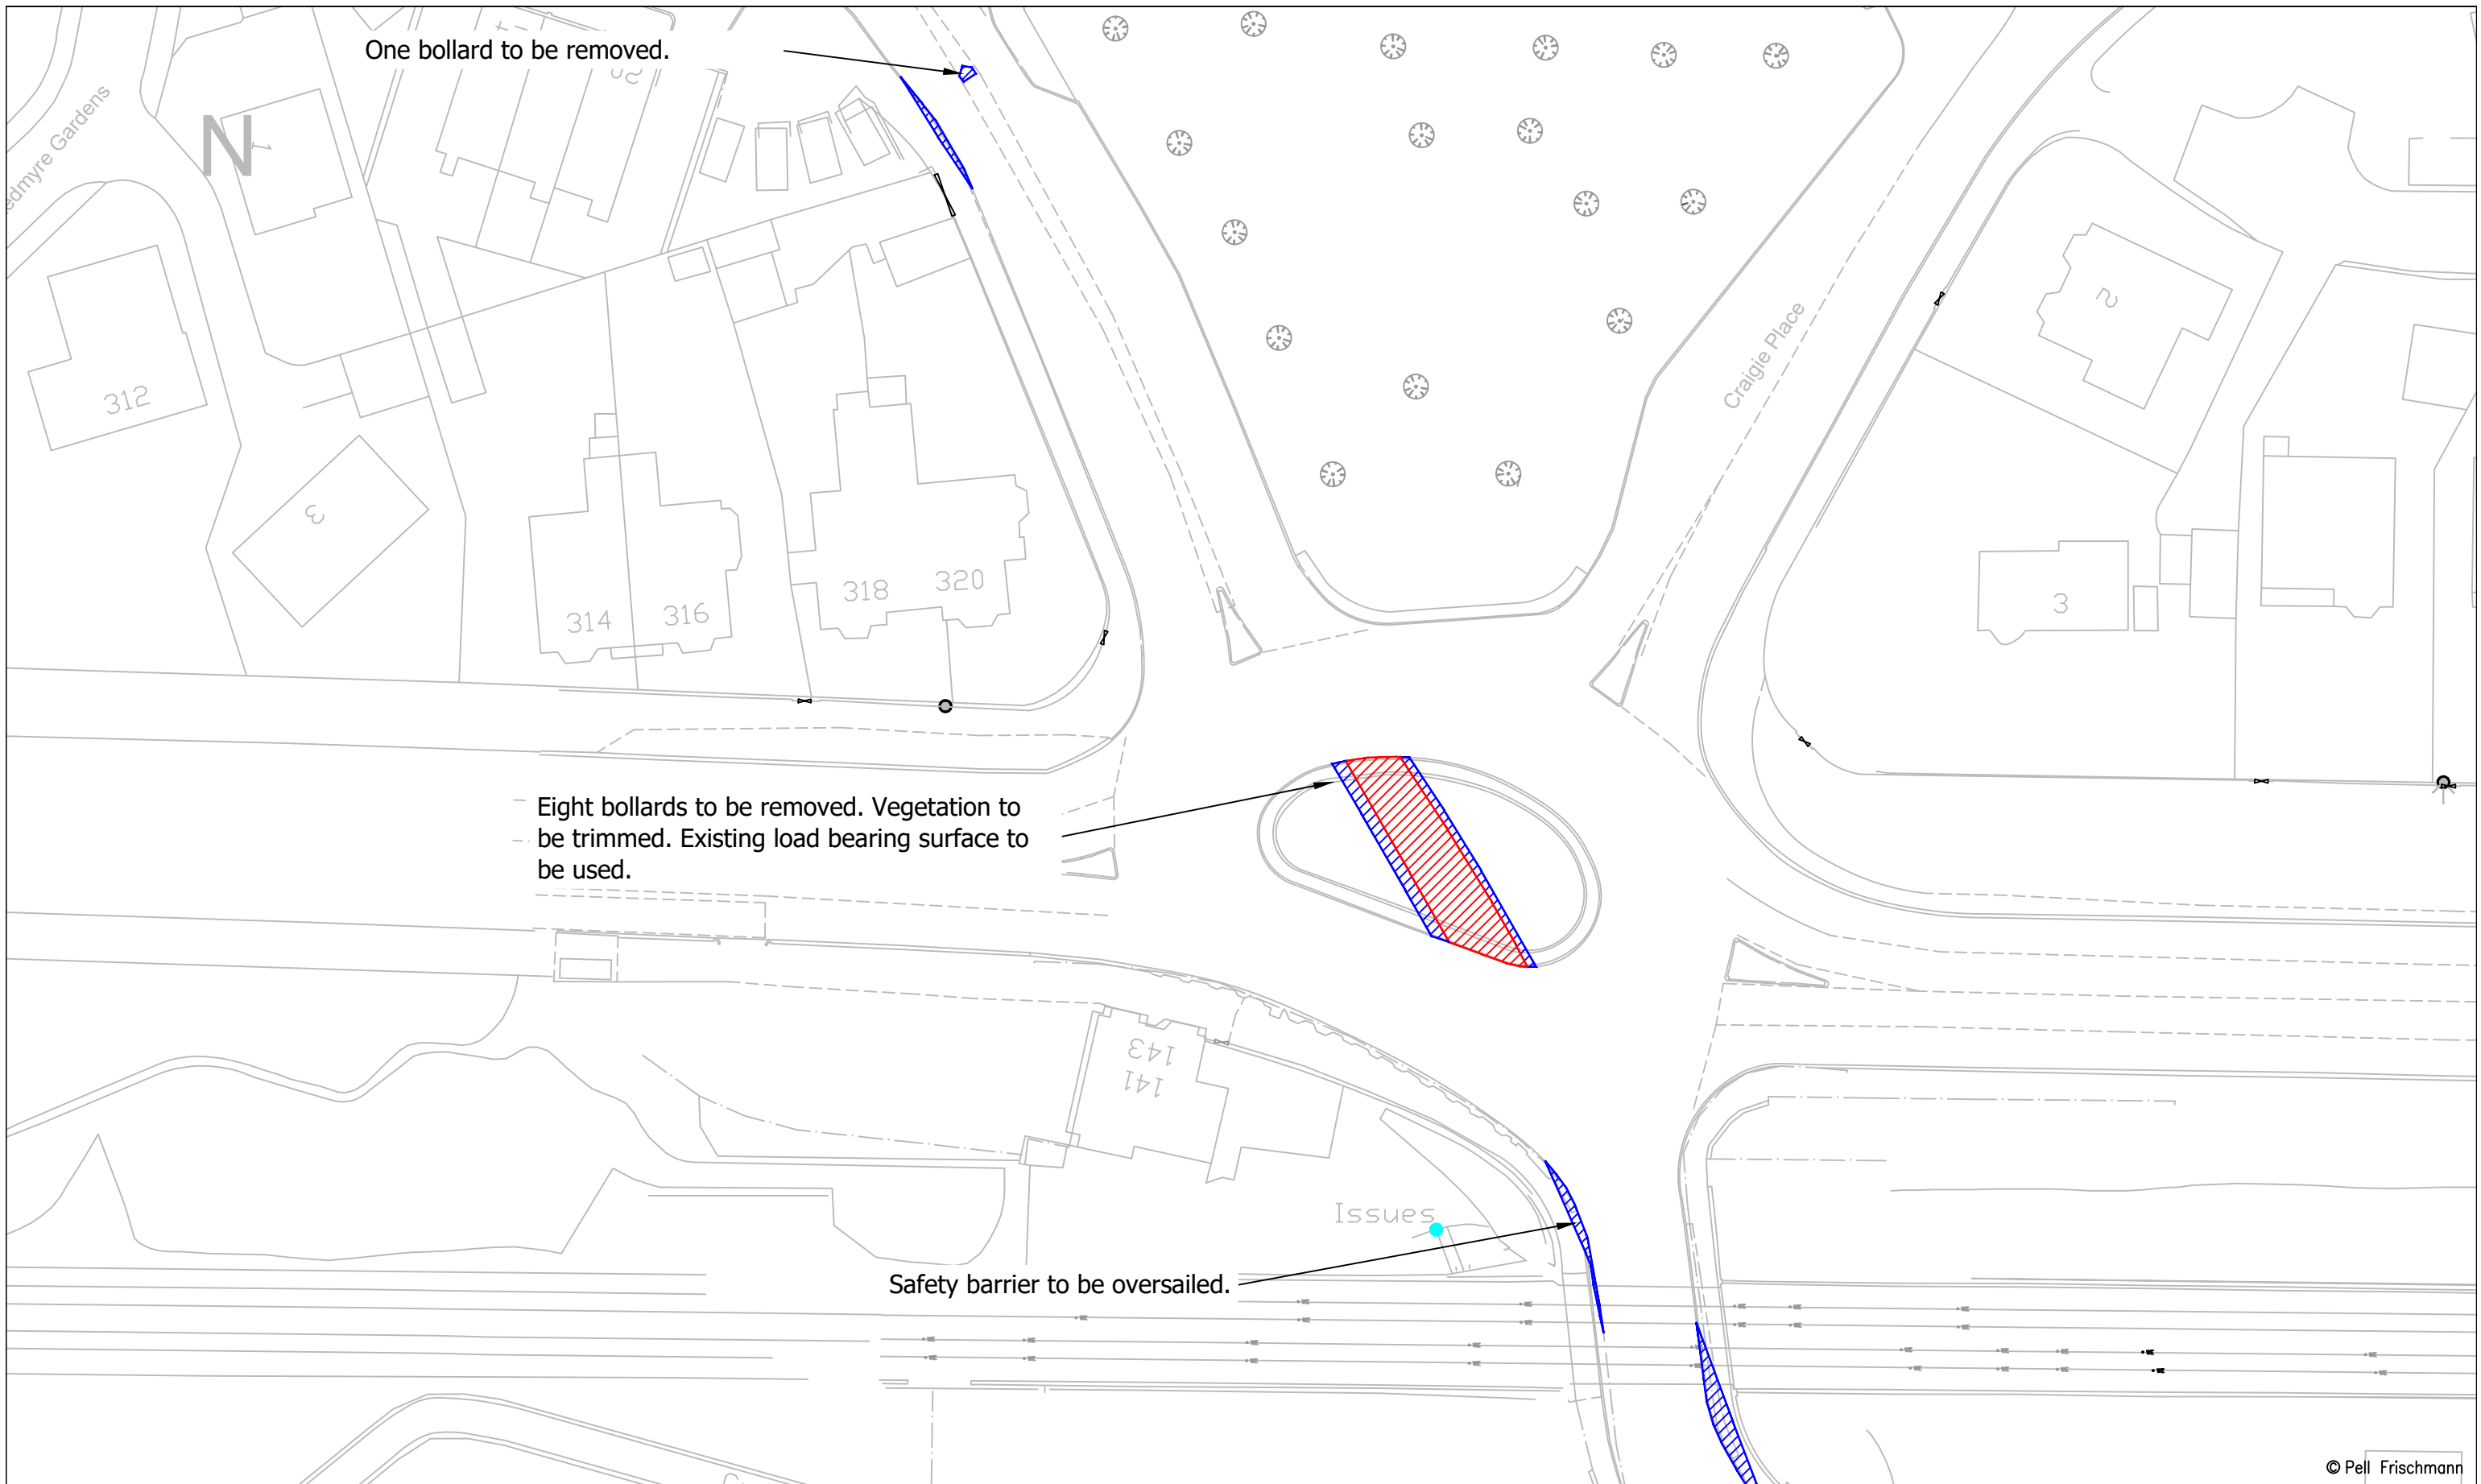

© Pell Frischmann


Pell Frischmann
 93 GEORGE STREET, EDINBURGH, EH2 3ES
 Tel: +44 (0)131 240 1270
 Email: pfe@pellfrischmann.com
 www.pellfrischmann.com

Client: **Statkraft**

Key
 Wheel SPA (Red line)
 Body SPA (Green line)
 Load SPA (Purple line)
 Indicative (Cyan line)
 Over-run (Red hatched area)
 Over-sail (Blue hatched area)

Project	Craig Watch Wind Farm
Drawing Title	Vestas V162 Blade and Tower
SPA Location	Dundee Port Stannergate Roundabout

Drawn	Name: JS	Date: 11/07/2023	Scale: 1:500 @ A3
Designed	TL	11/07/2023	File No. 230711 Craig Watch SPA V162.dwg
Checked	GB	11/07/2023	
Point of Interest: 2			Drawing Status: Draft
Drawing No. SK01A	Notes: 1. All mitigation is subject to confirmation through a test run. 2. This is not a construction drawing and is intended for illustration purposes only.		Revision: #

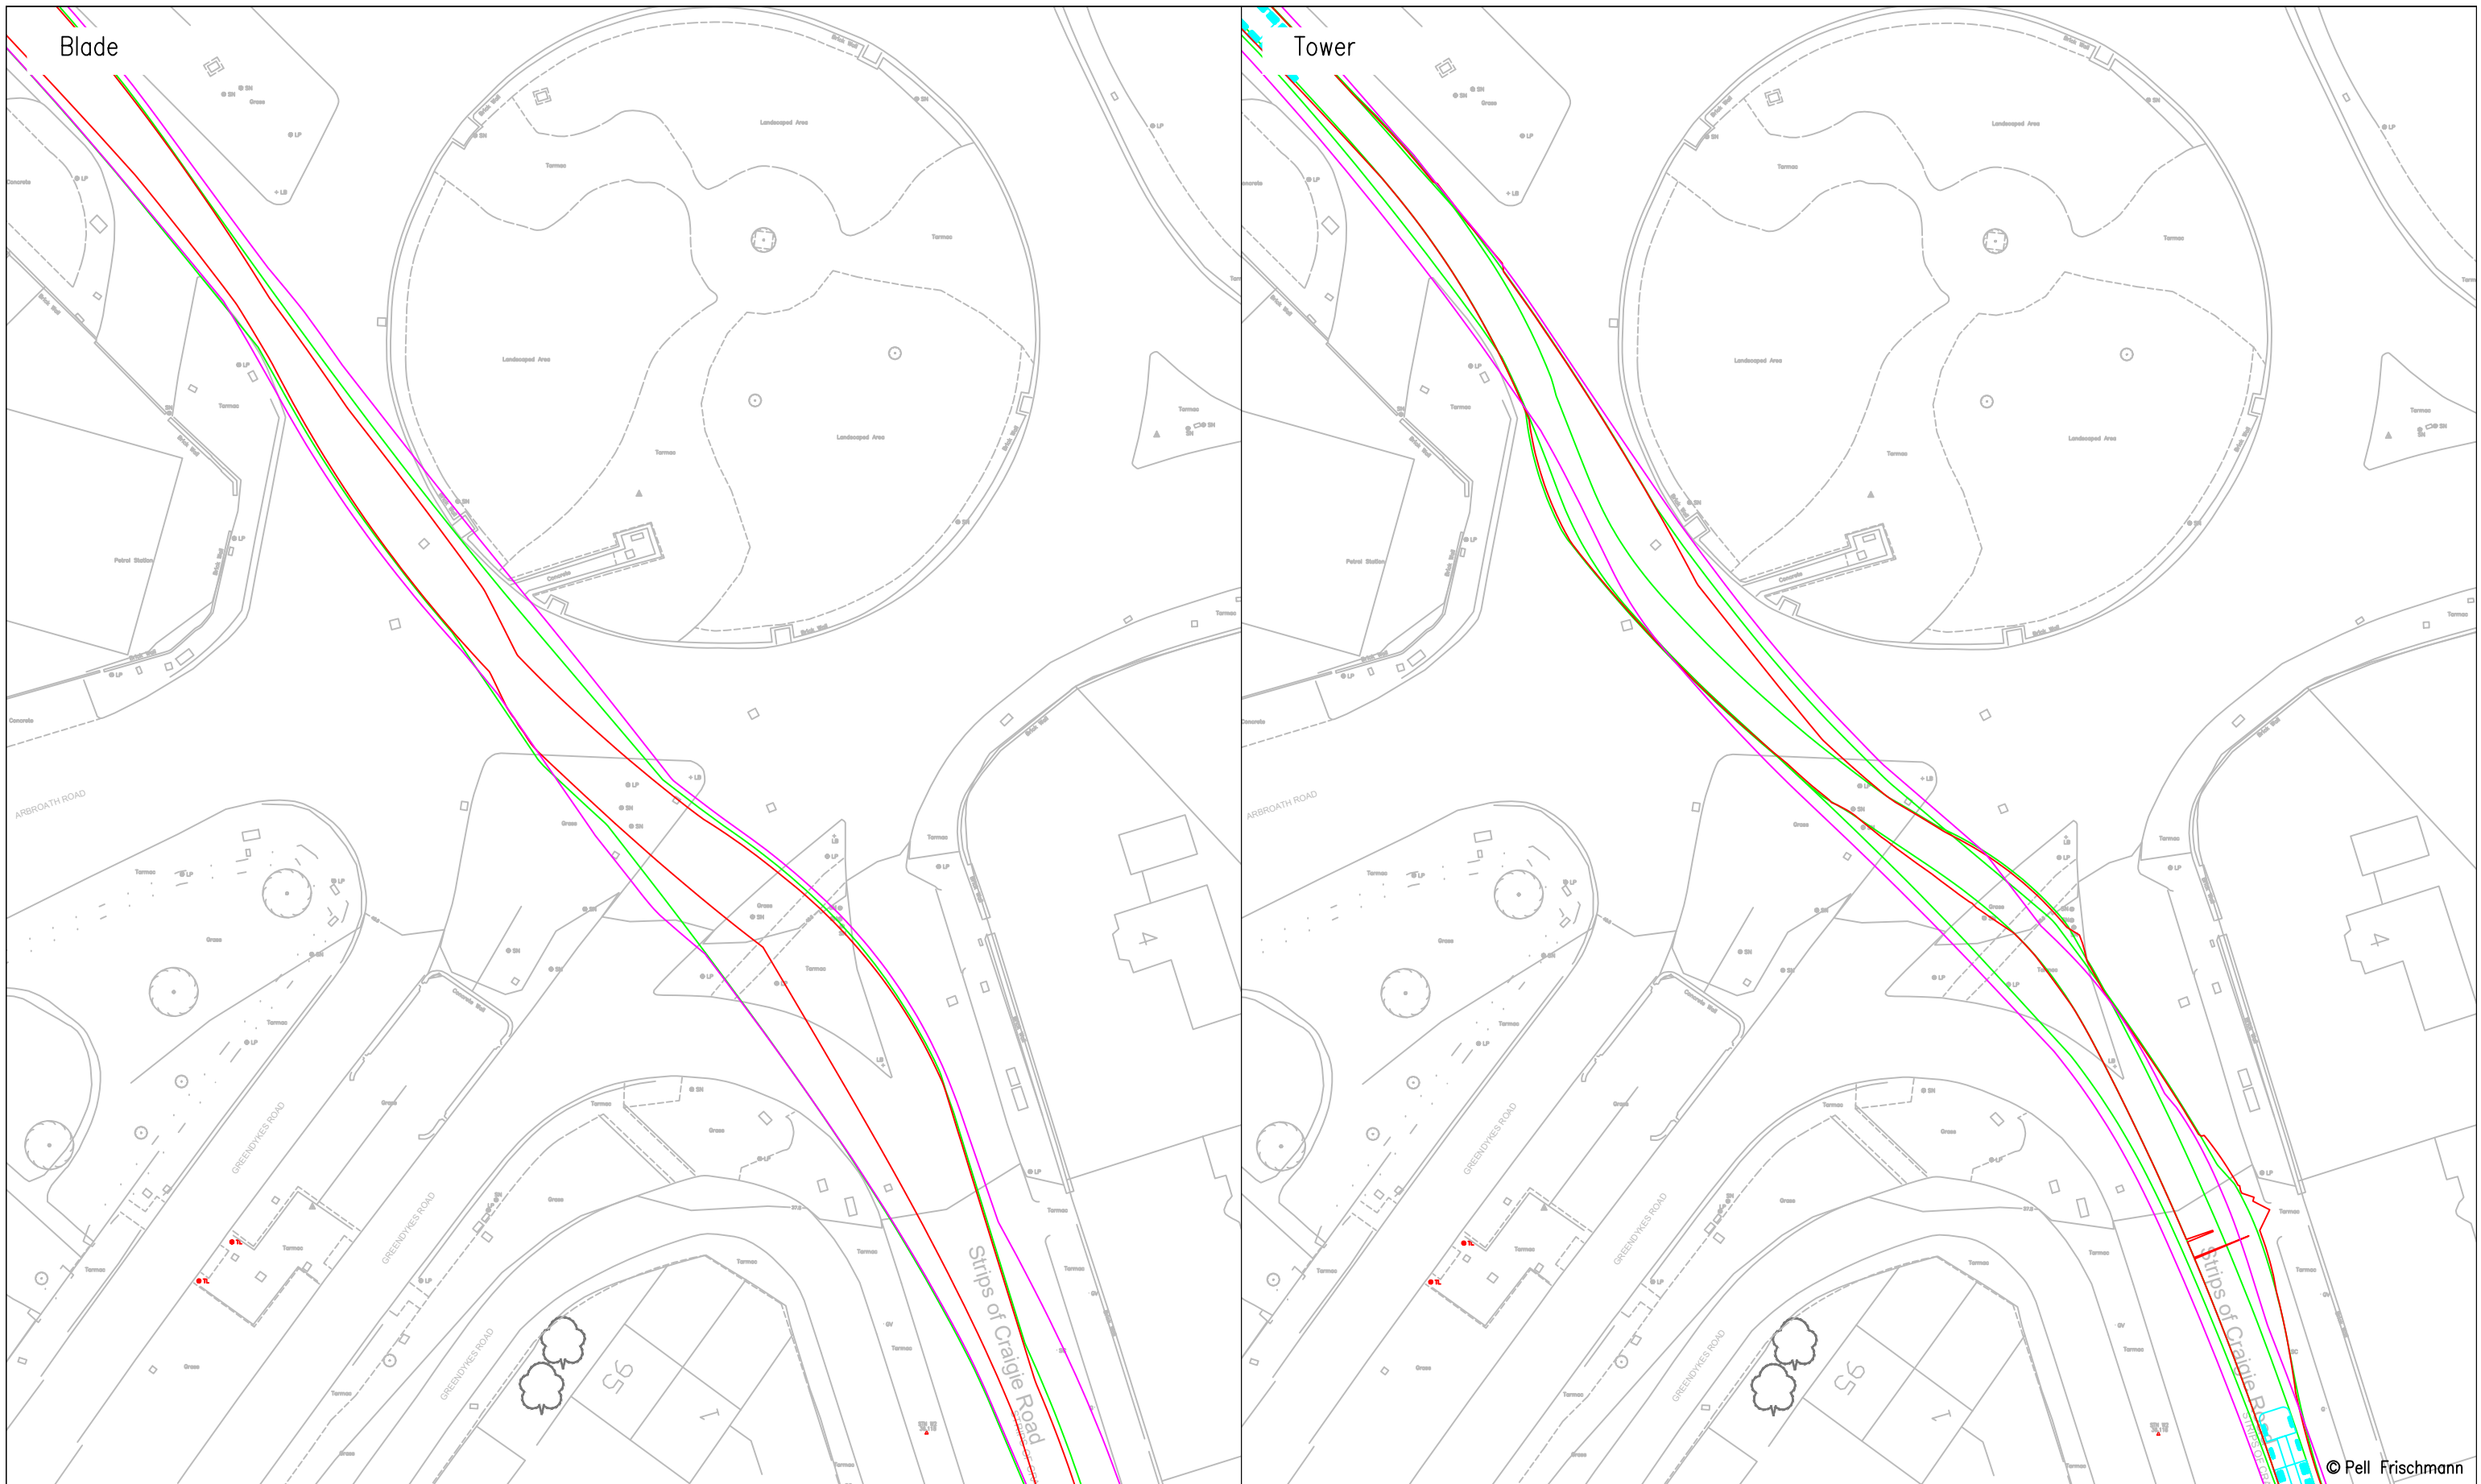

© Pell Frischmann

Pell Frischmann
 93 GEORGE STREET, EDINBURGH, EH2 3ES
 Tel: +44 (0)131 240 1270
 Email: pfe@pellfrischmann.com
 www.pellfrischmann.com

Client: **Statkraft**

Key
 Wheel SPA (Red line)
 Body SPA (Green line)
 Load SPA (Magenta line)
 Indicative (Cyan line)
 Over-run (Hatched red box)
 Over-sail (Hatched blue box)

Project: **Craig Watch Wind Farm**

Drawing Title: **Vestas V162 Blade and Tower**

SPA Location: **Strips of Craigie / A92 Roundabout**

Drawn	Name: JS	Date: 11/07/2023	Scale: 1:500 @ A3
Designed	TL	11/07/2023	File No. 230711 Craig Watch SPA V162.dwg
Checked	GB	11/07/2023	Drawing Status: Draft
Point of Interest	4		
Drawing No. SK02	Notes: 1. All mitigation is subject to confirmation through a test run. 2. This is not a construction drawing and is intended for illustration purposes only.		Revision: #



© Pell Frischmann


Pell Frischmann
 93 GEORGE STREET, EDINBURGH, EH2 3ES
 Tel: +44 (0)131 240 1270
 Email: pfe@pellfrischmann.com
 www.pellfrischmann.com

Client: **Statkraft**

Key
 Wheel SPA (Red line)
 Body SPA (Green line)
 Load SPA (Purple line)
 Indicative (Cyan line)
 Over-run (Red hatched box)
 Over-sail (Blue hatched box)

Project	Craig Watch Wind Farm
Drawing Title	Vestas V162 Blade and Tower
SPA Location	Strips of Craigie / A92 Roundabout

Drawn	Name: JS	Date: 11/07/2023	Scale	1:500 @ A3
Designed	TL	11/07/2023	File No.	230711 Craig Watch SPA V162.dwg
Checked	GB	11/07/2023	Drawing Status	Draft
Point of Interest	4		Drawing No.	SK02A
Notes:			Revision	
1. All mitigation is subject to confirmation through a test run.			#	
2. This is not a construction drawing and is intended for illustration purposes only.			#	

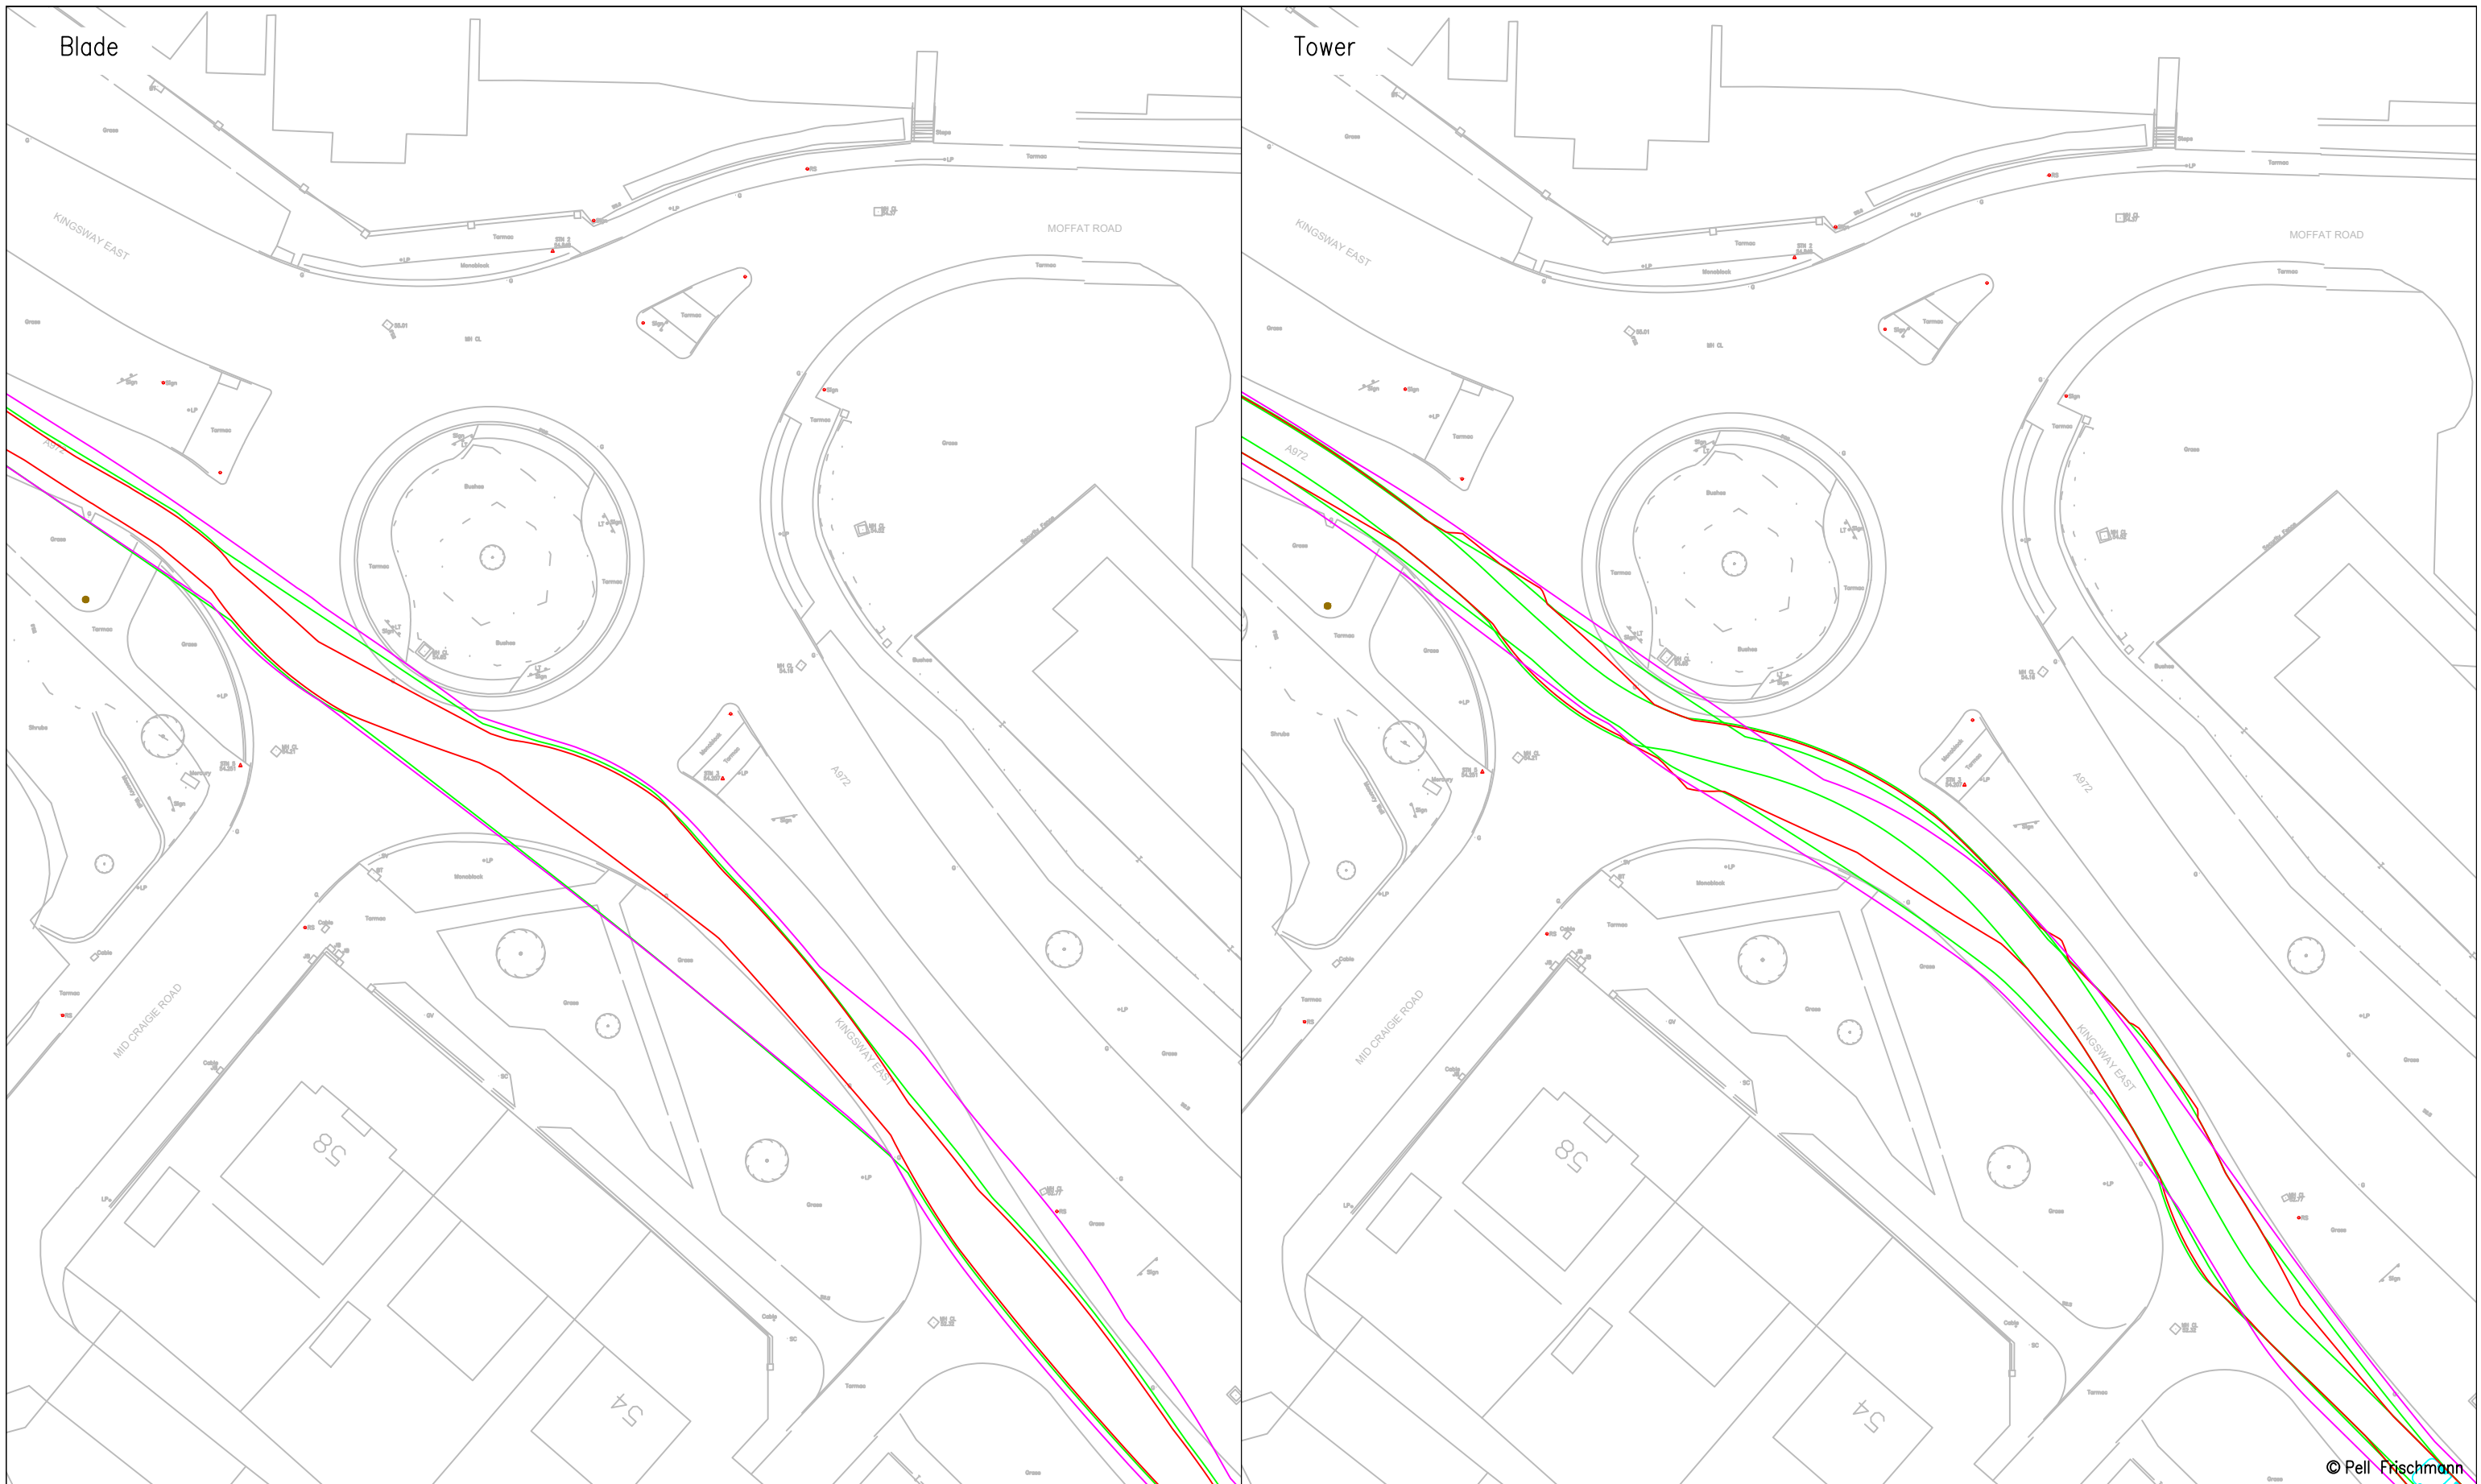

© Pell Frischmann

Pell Frischmann
 93 GEORGE STREET, EDINBURGH, EH2 3ES
 Tel: +44 (0)131 240 1270
 Email: pfeinburgh@pellfrischmann.com
 www.pellfrischmann.com

Client: **Statkraft**


Key
 Wheel SPA (Red line)
 Body SPA (Green line)
 Load SPA (Magenta line)
 Indicative (Cyan line)
 Over-run (Red hatched box)
 Over-sail (Blue hatched box)

Project: **Craig Watch Wind Farm**

Drawing Title: **Vestas V162 Blade and Tower**

SPA Location: **Kingsway East / Mid Craigie Roundabout**

Drawn	Name	Date	Scale
Designed	TL	11/07/2023	1:500 @ A3
Checked	GB	11/07/2023	File No. 230711 Craig Watch SPA V162.dwg
Point of Interest	5		Drawing Status
Drawing No.	SK03		Draft
Notes:			Revision
1. All mitigation is subject to confirmation through a test run. 2. This is not a construction drawing and is intended for illustration purposes only.			#

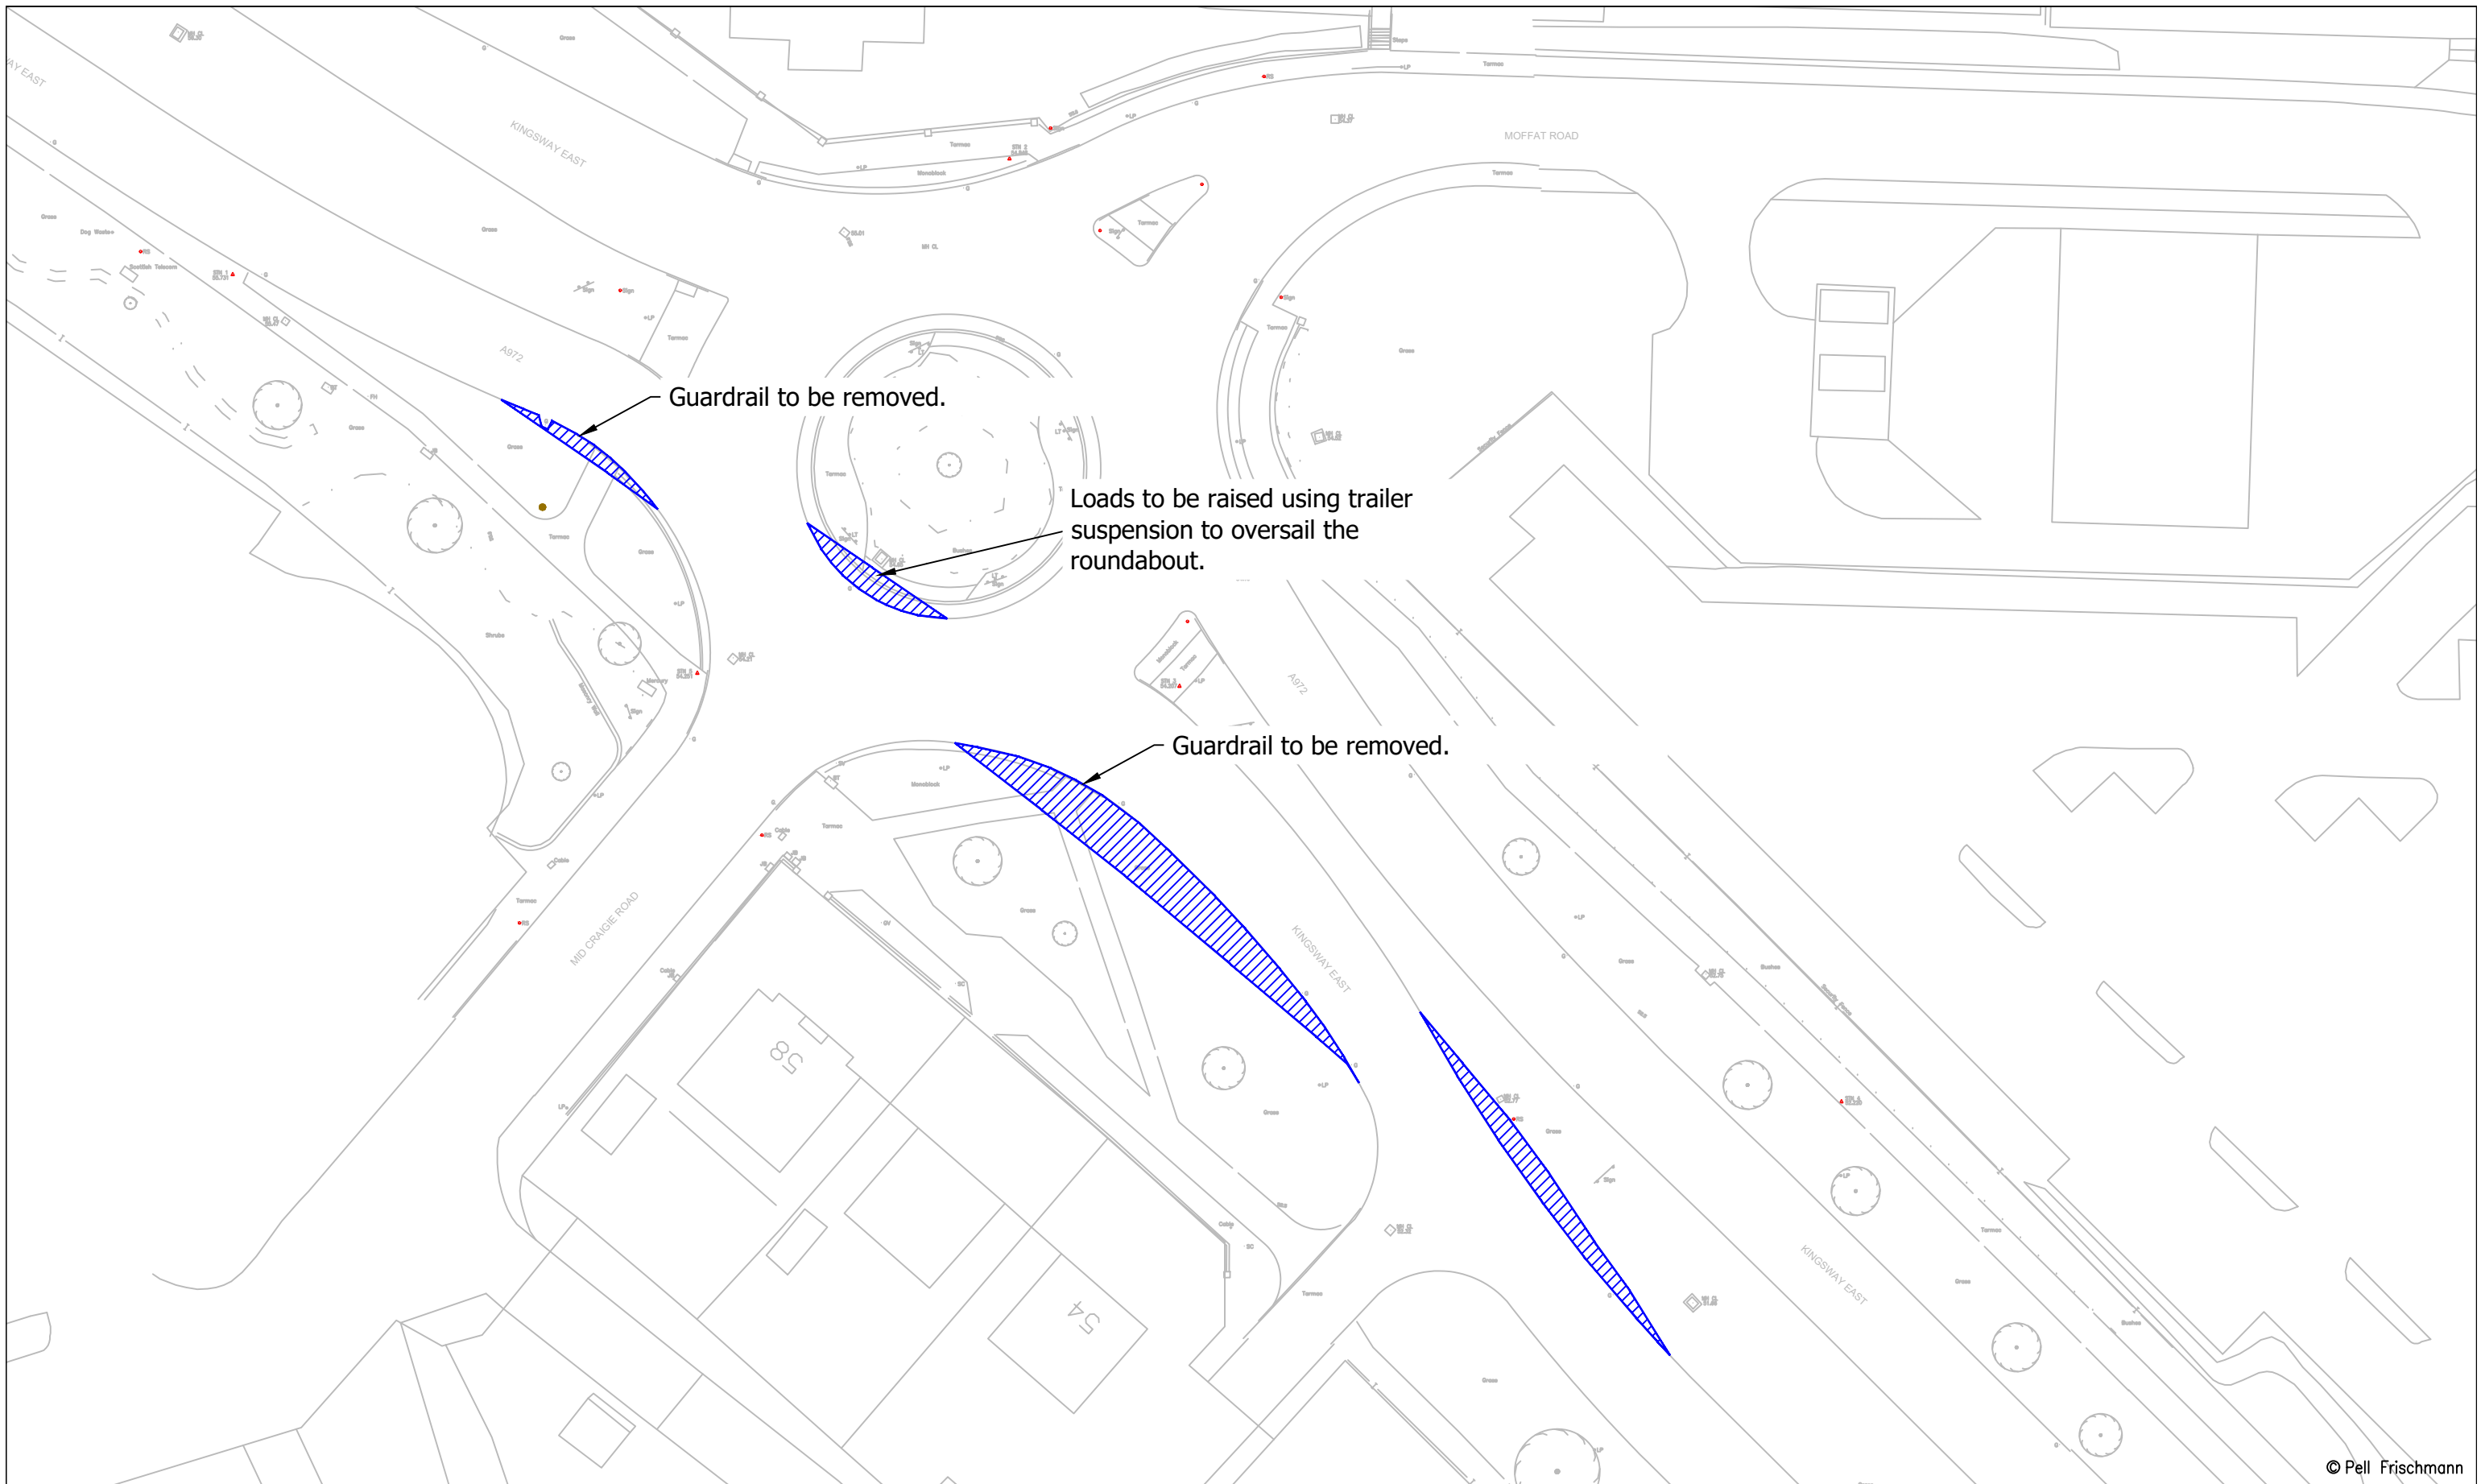

© Pell Frischmann

Pell Frischmann
 93 GEORGE STREET, EDINBURGH, EH2 3ES
 Tel: +44 (0)131 240 1270
 Email: pfeinburgh@pellfrischmann.com
 www.pellfrischmann.com

Client: **Statkraft**



Key
 Wheel SPA (Red line)
 Body SPA (Green line)
 Load SPA (Purple line)
 Indicative (Cyan line)
 Over-run (Red hatched area)
 Over-sail (Blue hatched area)

Project: **Craig Watch Wind Farm**

Drawing Title: **Vestas V162 Blade and Tower**

SPA Location: **Kingsway East / Mid Craigie Roundabout**

Drawn	JS	11/07/2023	Scale	1:500 @ A3	
Designed	TL	11/07/2023	File No.	230711 Craig Watch SPA V162.dwg	
Checked	GB	11/07/2023	Drawing Status	Draft	
Point of Interest	5		Drawing No.	SK03A	Revision
Notes:			1. All mitigation is subject to confirmation through a test run. 2. This is not a construction drawing and is intended for illustration purposes only.		#

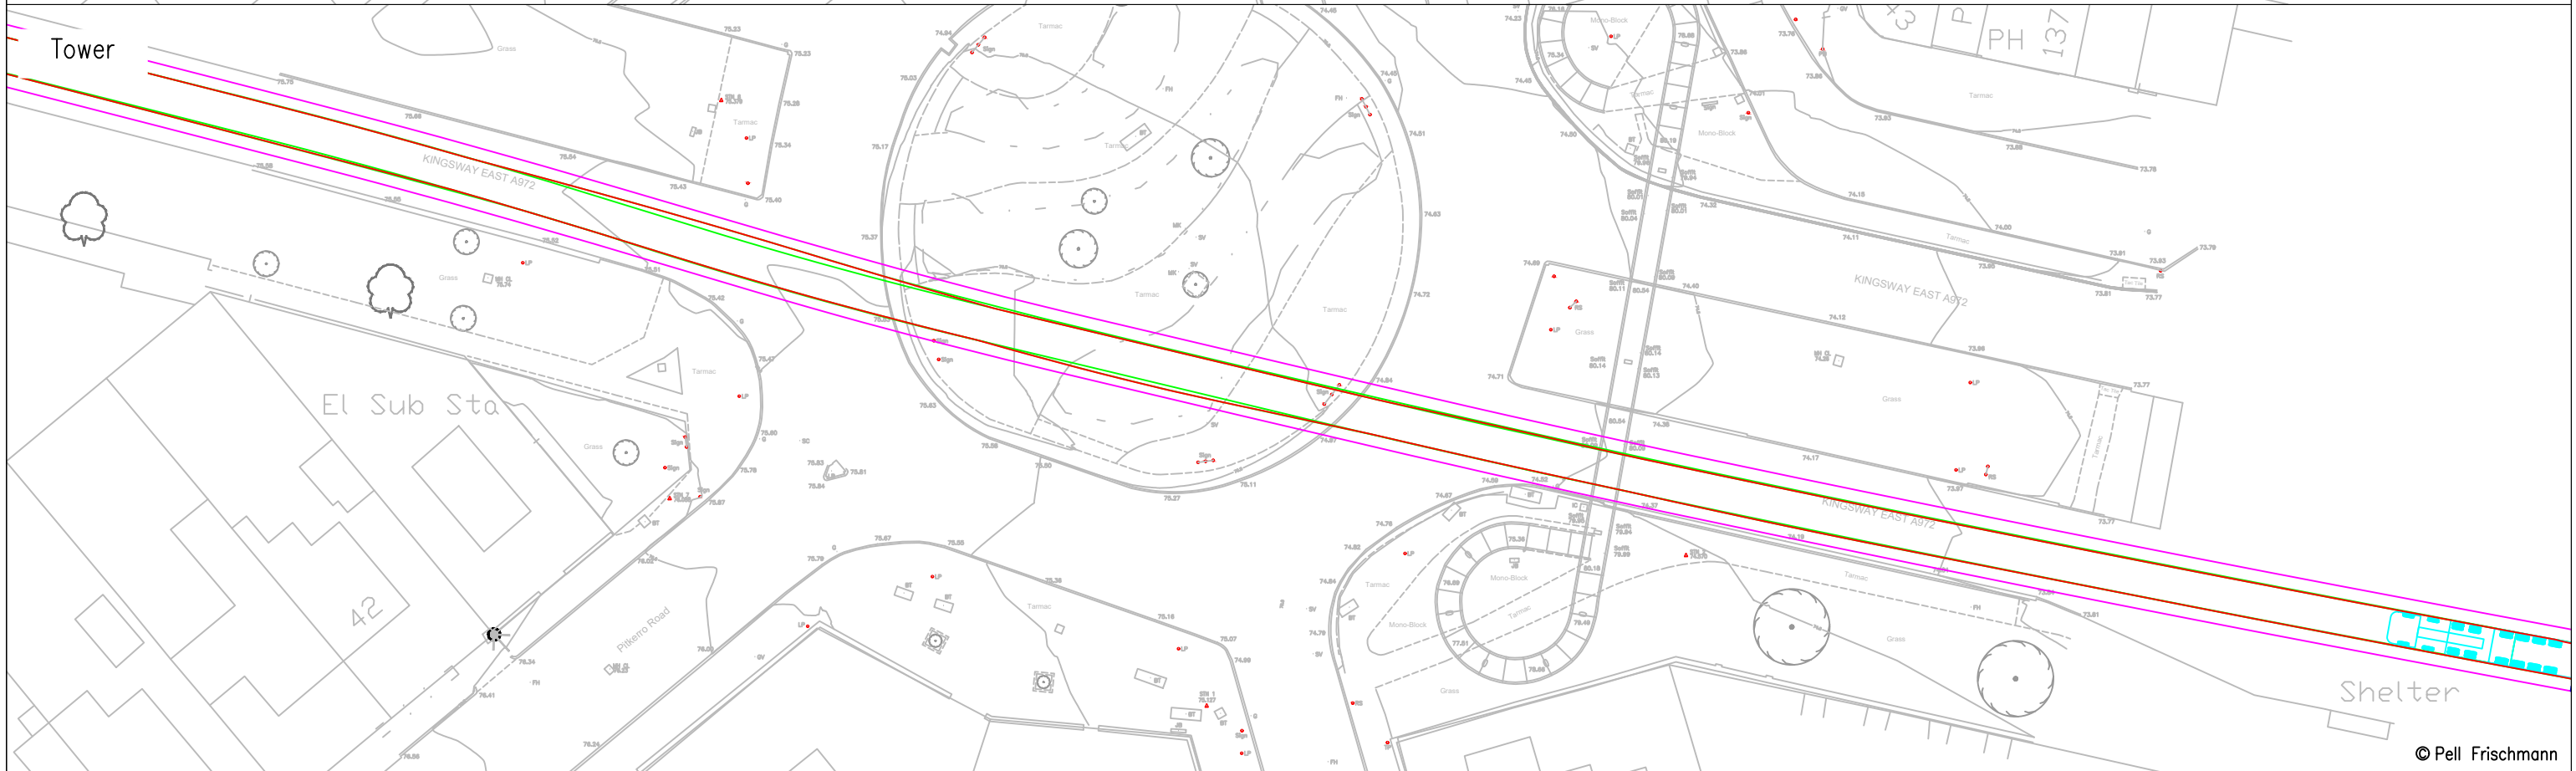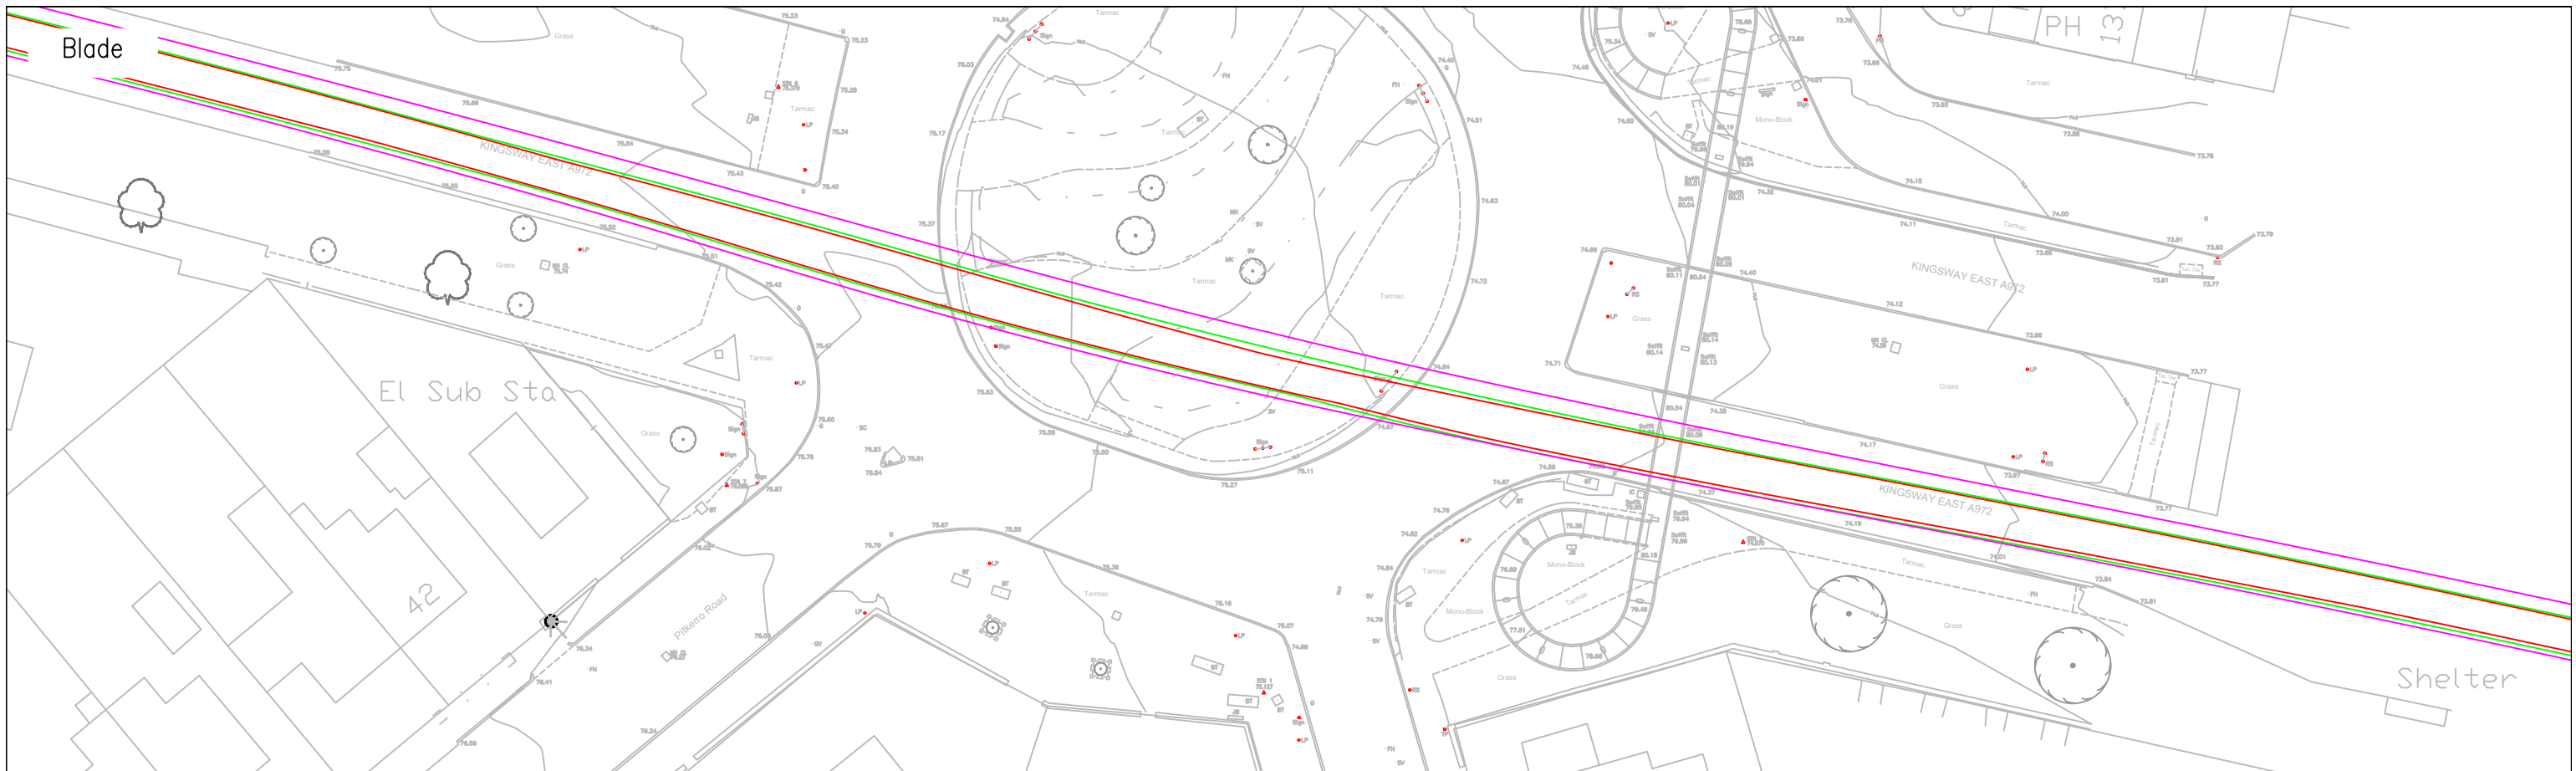

© Pell Frischmann


Pell Frischmann
 93 GEORGE STREET, EDINBURGH, EH2 3ES
 Tel: +44 (0)131 240 1270
 Email: pfeinburgh@pellfrischmann.com
 www.pellfrischmann.com

Client: **Statkraft**

Key
 Wheel SPA (Red line)
 Body SPA (Green line)
 Load SPA (Magenta line)
 Indicative (Cyan line)
 Over-run (Red hatched box)
 Over-sail (Blue hatched box)

Project	Craig Watch Wind Farm
Drawing Title	Vestas V162 Blade and Tower
SPA Location	Pitkerro Roundabout


Drawn	JS	11/07/2023	File No. 230711 Craig Watch SPA V162.dwg
Designed	TL	11/07/2023	
Checked	GB	11/07/2023	
Point of Interest	6		Drawing Status: Draft
Drawing No.	SK04	Notes: 1. All mitigation is subject to confirmation through a test run. 2. This is not a construction drawing and is intended for illustration purposes only.	
			Revision #

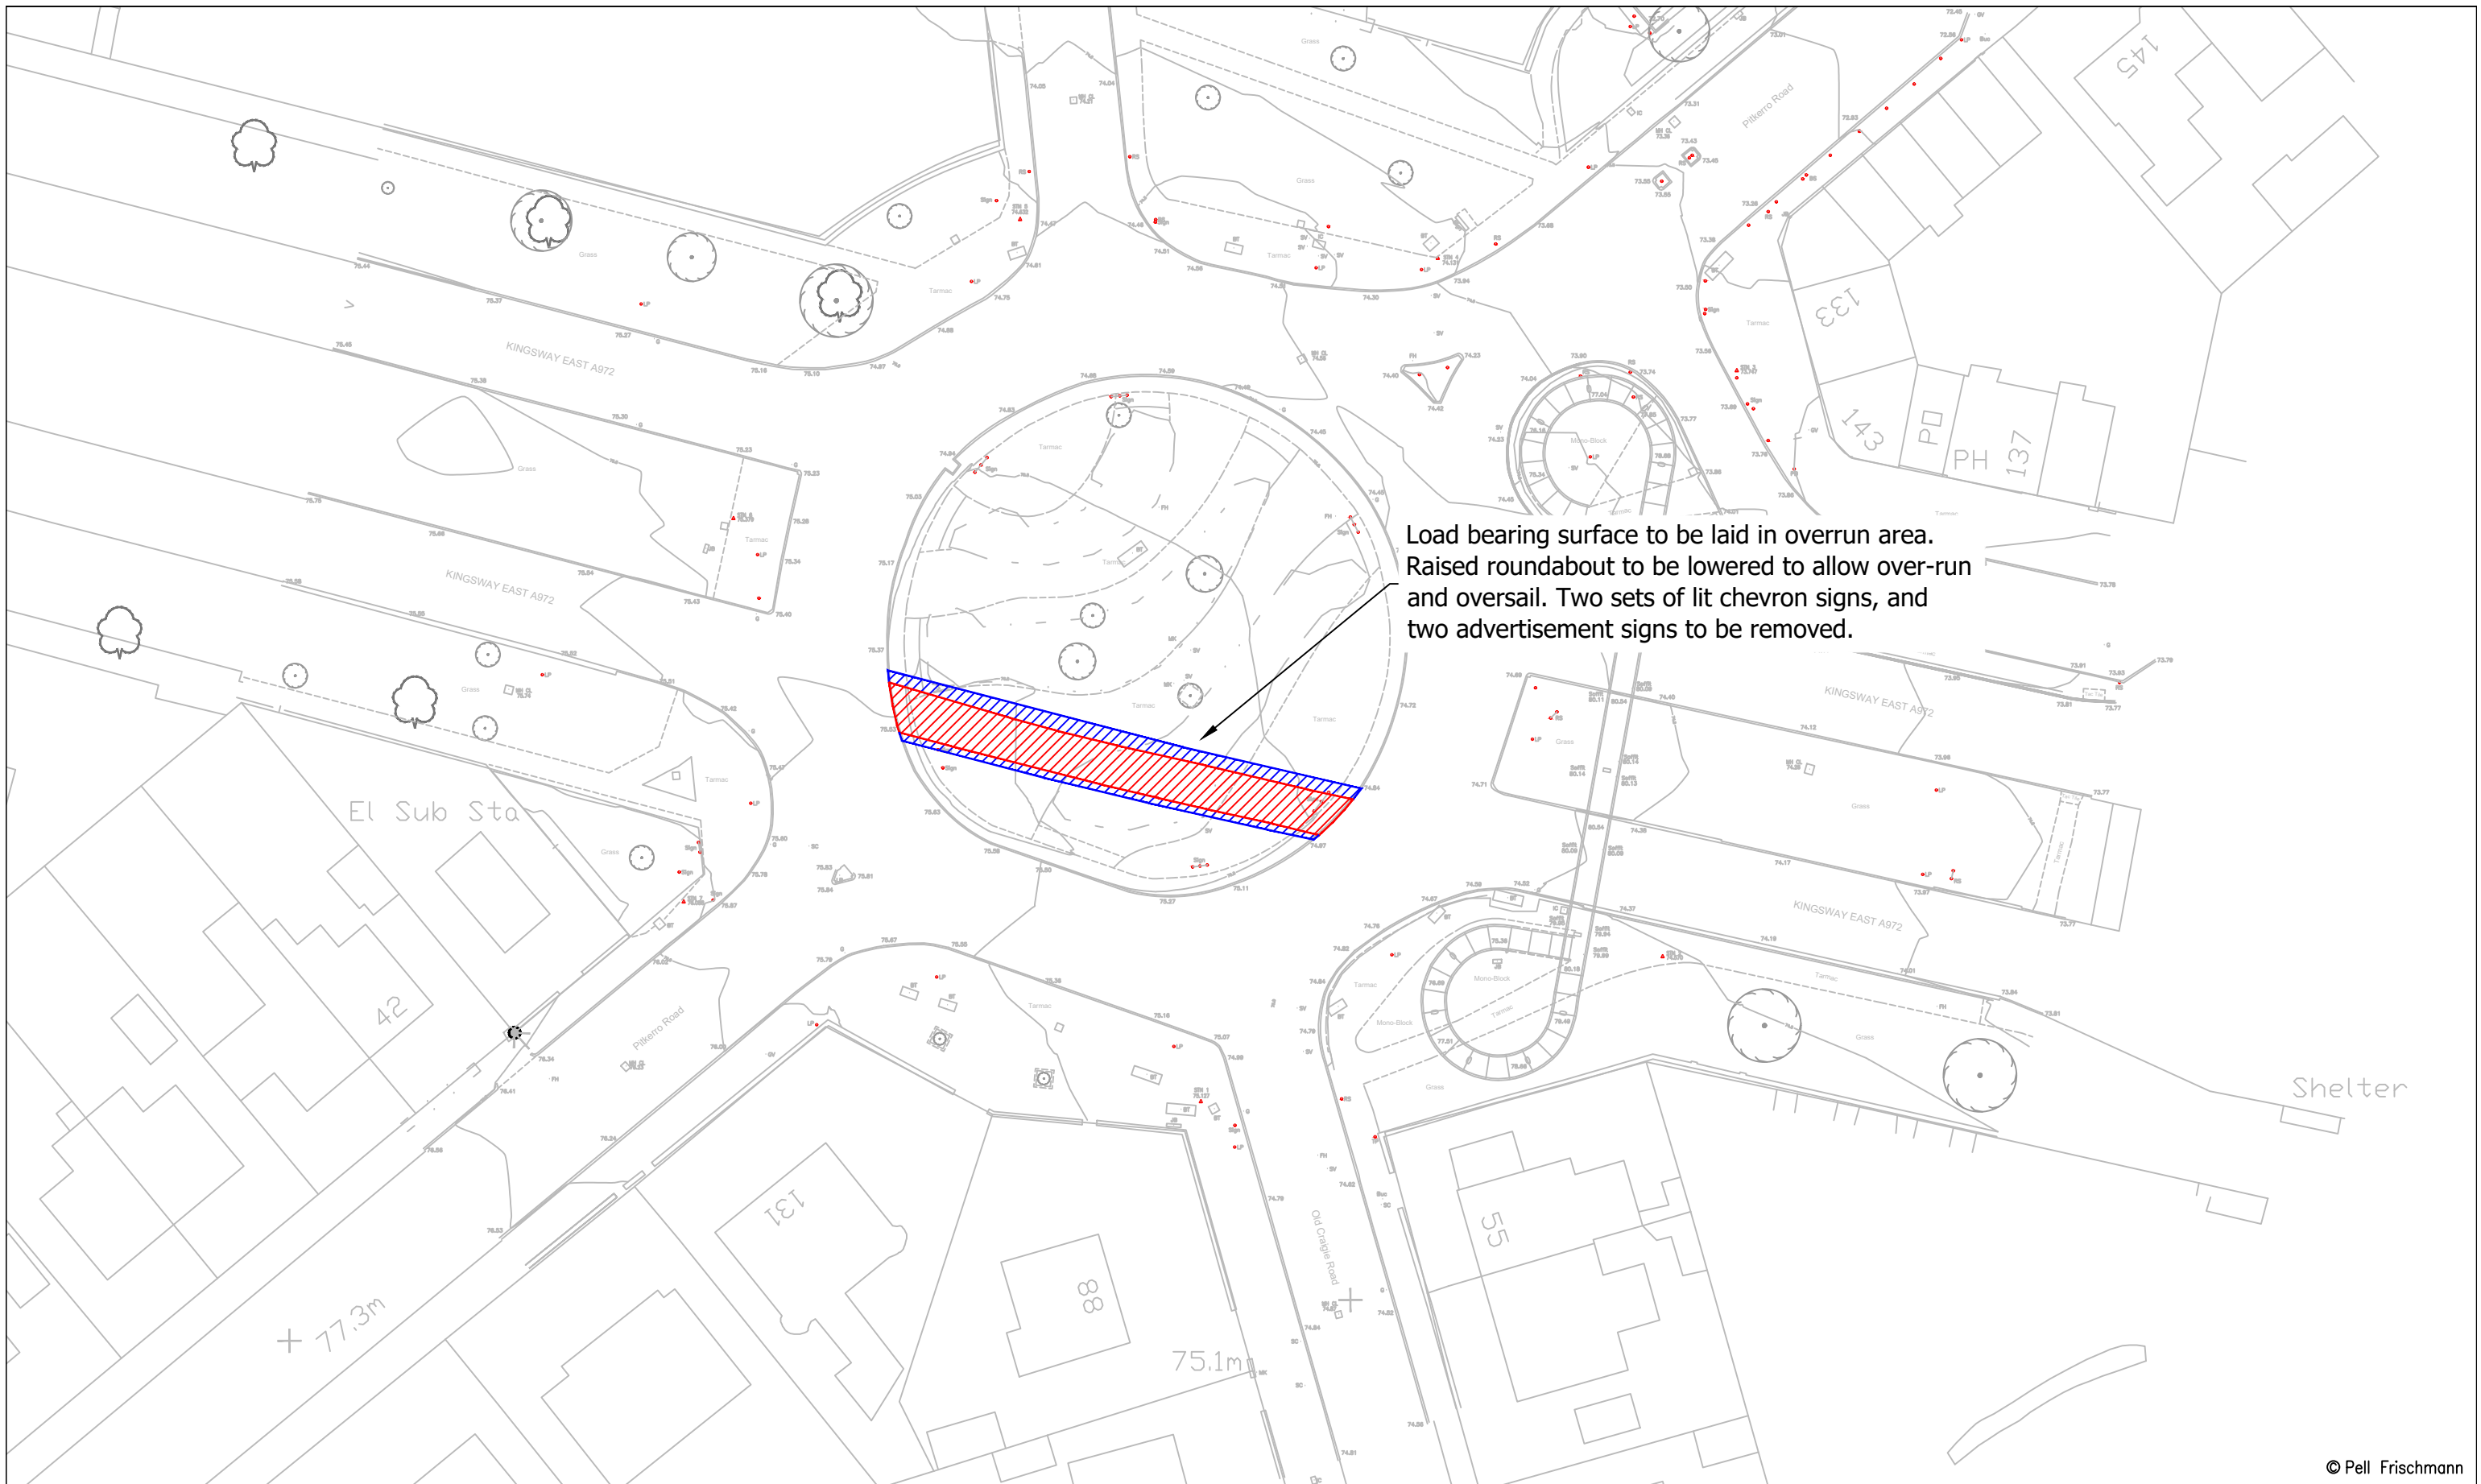

Load bearing surface to be laid in overrun area.
 Raised roundabout to be lowered to allow over-run and oversail. Two sets of lit chevron signs, and two advertisement signs to be removed.


© Pell Frischmann

Pell Frischmann 93 GEORGE STREET, EDINBURGH, EH2 3ES Tel: +44 (0)131 240 1270 Email: pfeinburgh@pellfrischmann.com www.pellfrischmann.com	Project	Craig Watch Wind Farm		
	Drawing Title	Vestas V162 Blade and Tower		
Client	Statkraft	SPA Location	Pitkerro Roundabout	
Key	Wheel SPA Body SPA Load SPA Indicative Over-run Over-sail	Drawing No.	SK04A	Revision
		Notes:	1. All mitigation is subject to confirmation through a test run. 2. This is not a construction drawing and is intended for illustration purposes only.	
		Point of Interest	6	Drawing Status
		Scale	1:500 @ A3	
		File No.	230711 Craig Watch SPA V162.dwg	
		Name	JS	Date
		Date	11/07/2023	Drawn
		Name	TL	Date
		Date	11/07/2023	Designed
		Name	GB	Date
		Date	11/07/2023	Checked

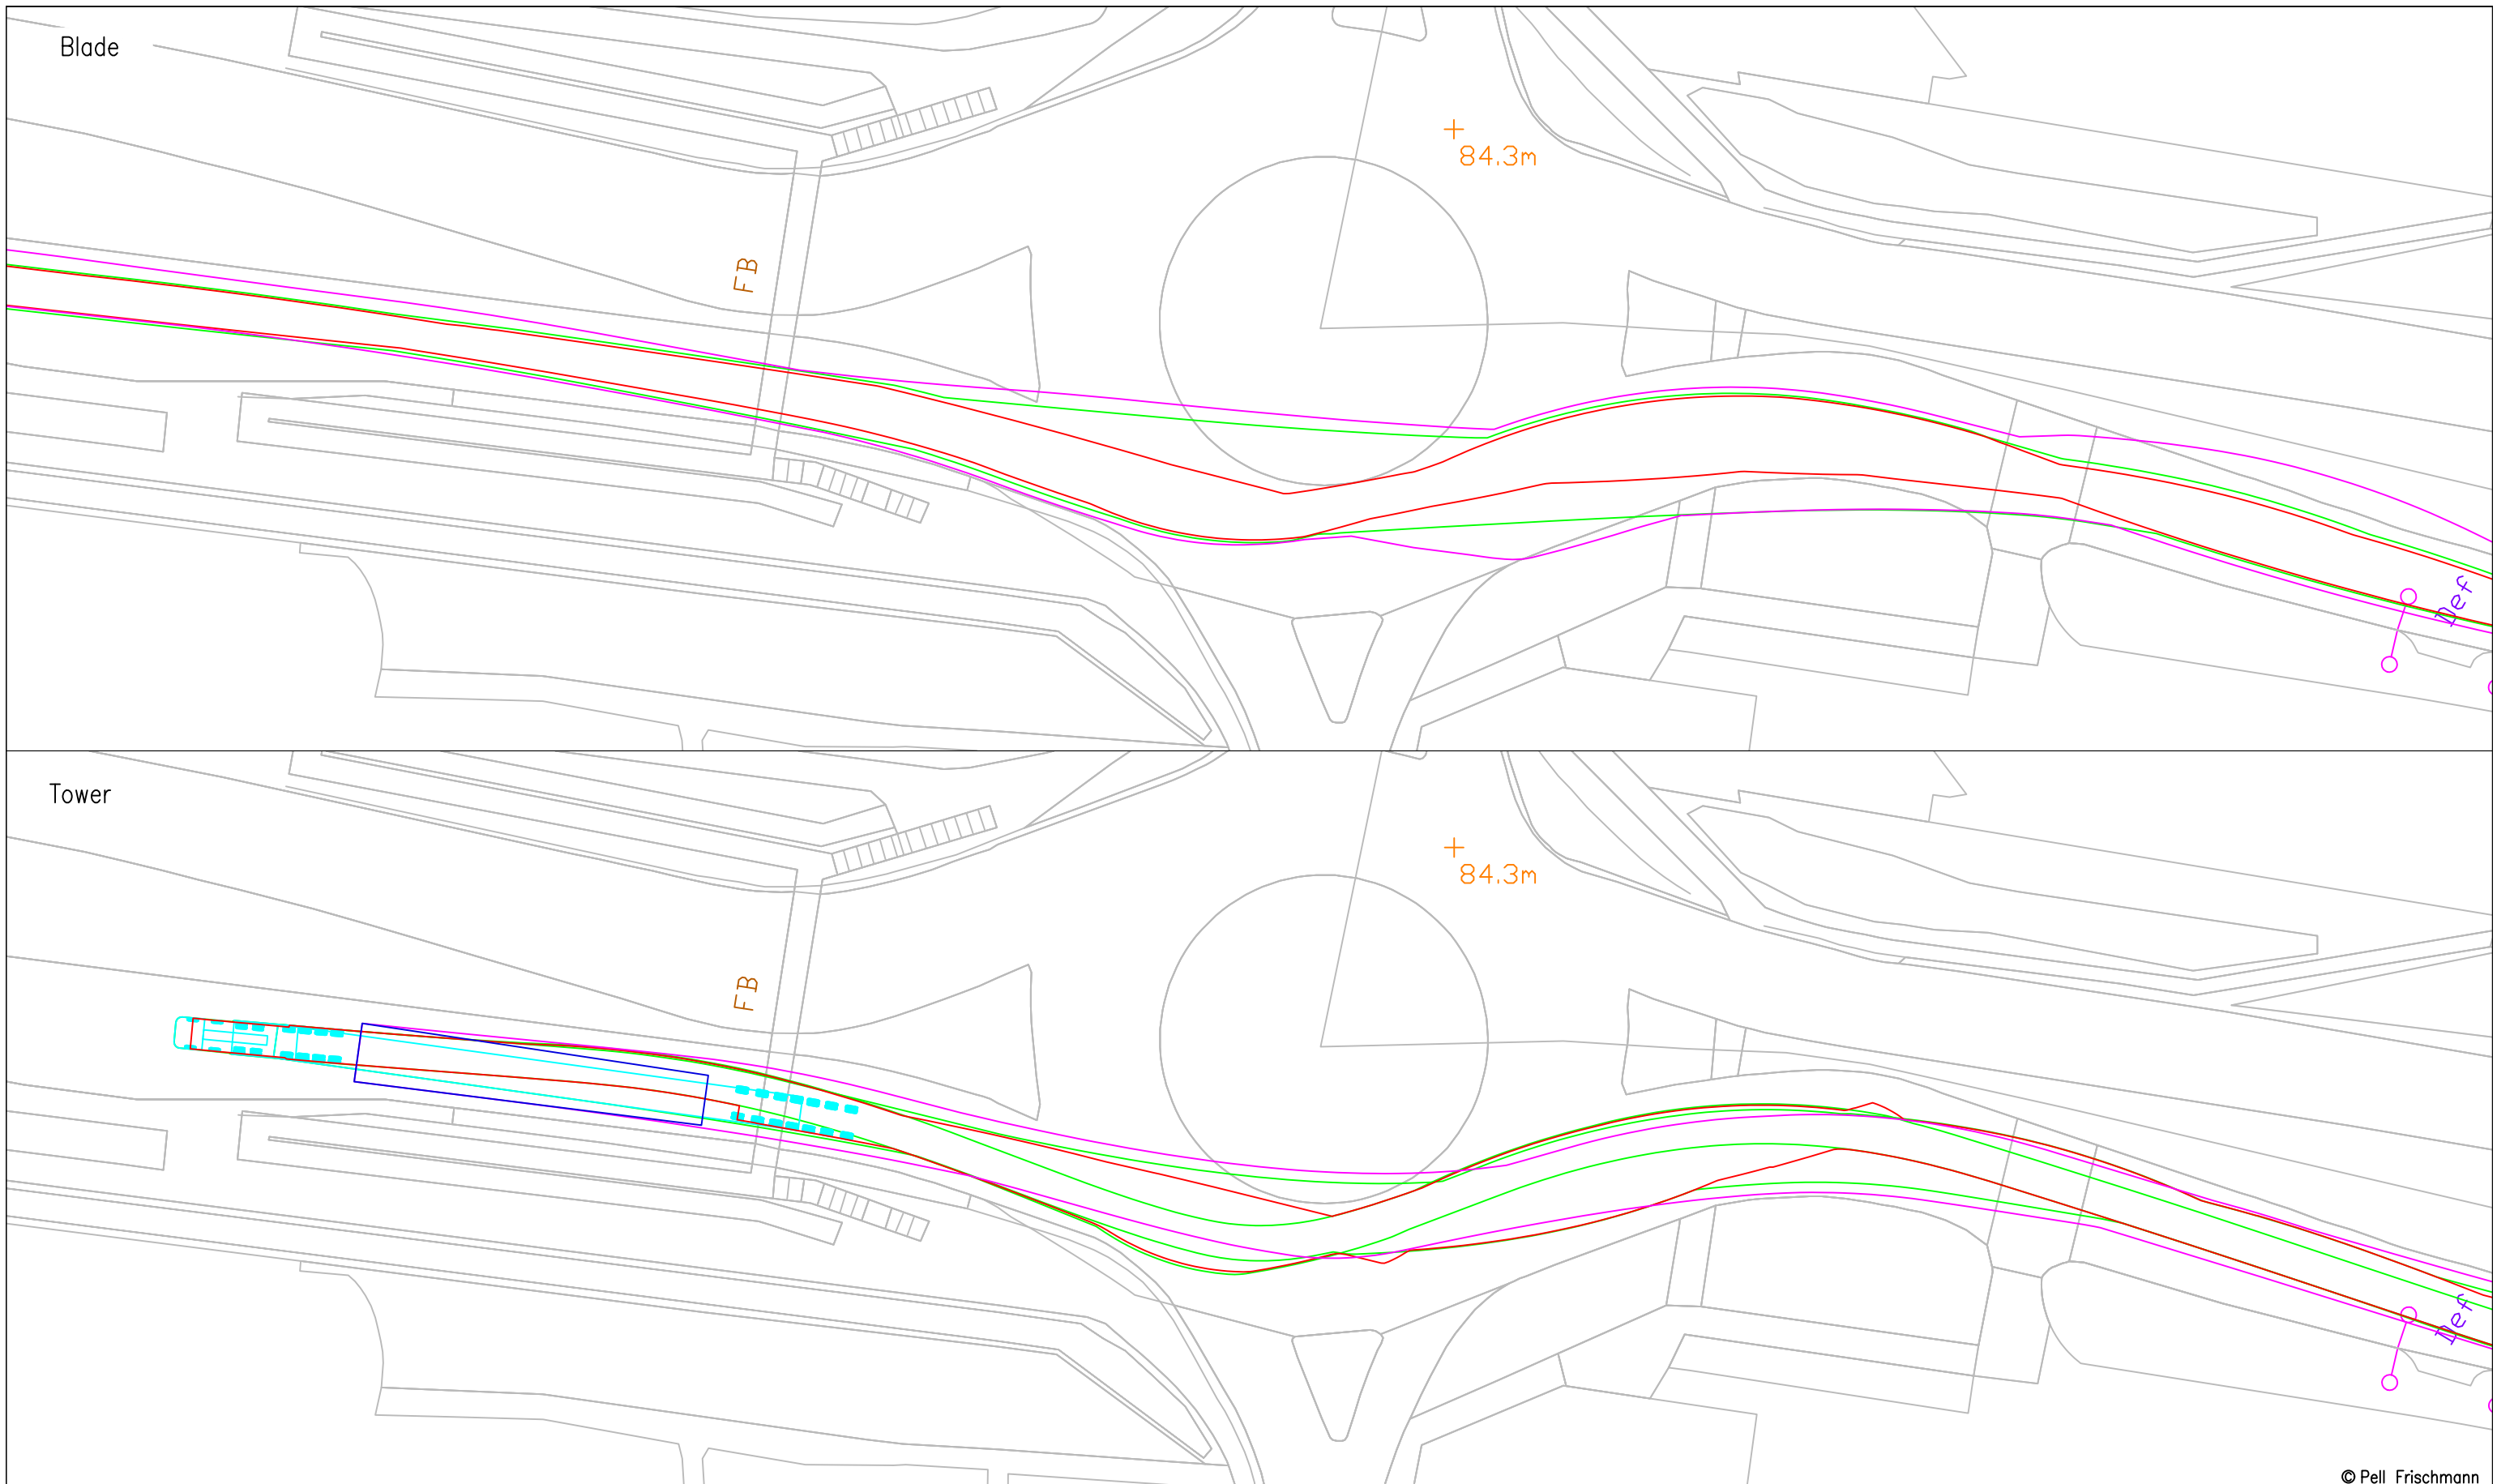

© Pell Frischmann

Pell Frischmann <small>93 GEORGE STREET, EDINBURGH, EH2 3ES</small> <small>Tel: +44 (0)131 240 1270</small> <small>Email: pfe@pellfrischmann.com</small> <small>www.pellfrischmann.com</small>	Project	Craig Watch Wind Farm		Drawn	JS	11/07/2023	Scale	1:500 @ A3	
	Client	Statkraft		Designed	TL	11/07/2023	File No.	230711 Craig Watch SPA V162.dwg	
Key — Wheel SPA — Body SPA — Load SPA — Indicative Over-run Over-sail	Drawing Title	Vestas V162 Blade and Tower		Checked	GB	11/07/2023	Drawing Status	Draft	
	SPA Location	Old Glamis Road Roundabout		Point of Interest	7		Drawing No.	SK05	
				Notes:	1. All mitigation is subject to confirmation through a test run. 2. This is not a construction drawing and is intended for illustration purposes only.				Revision

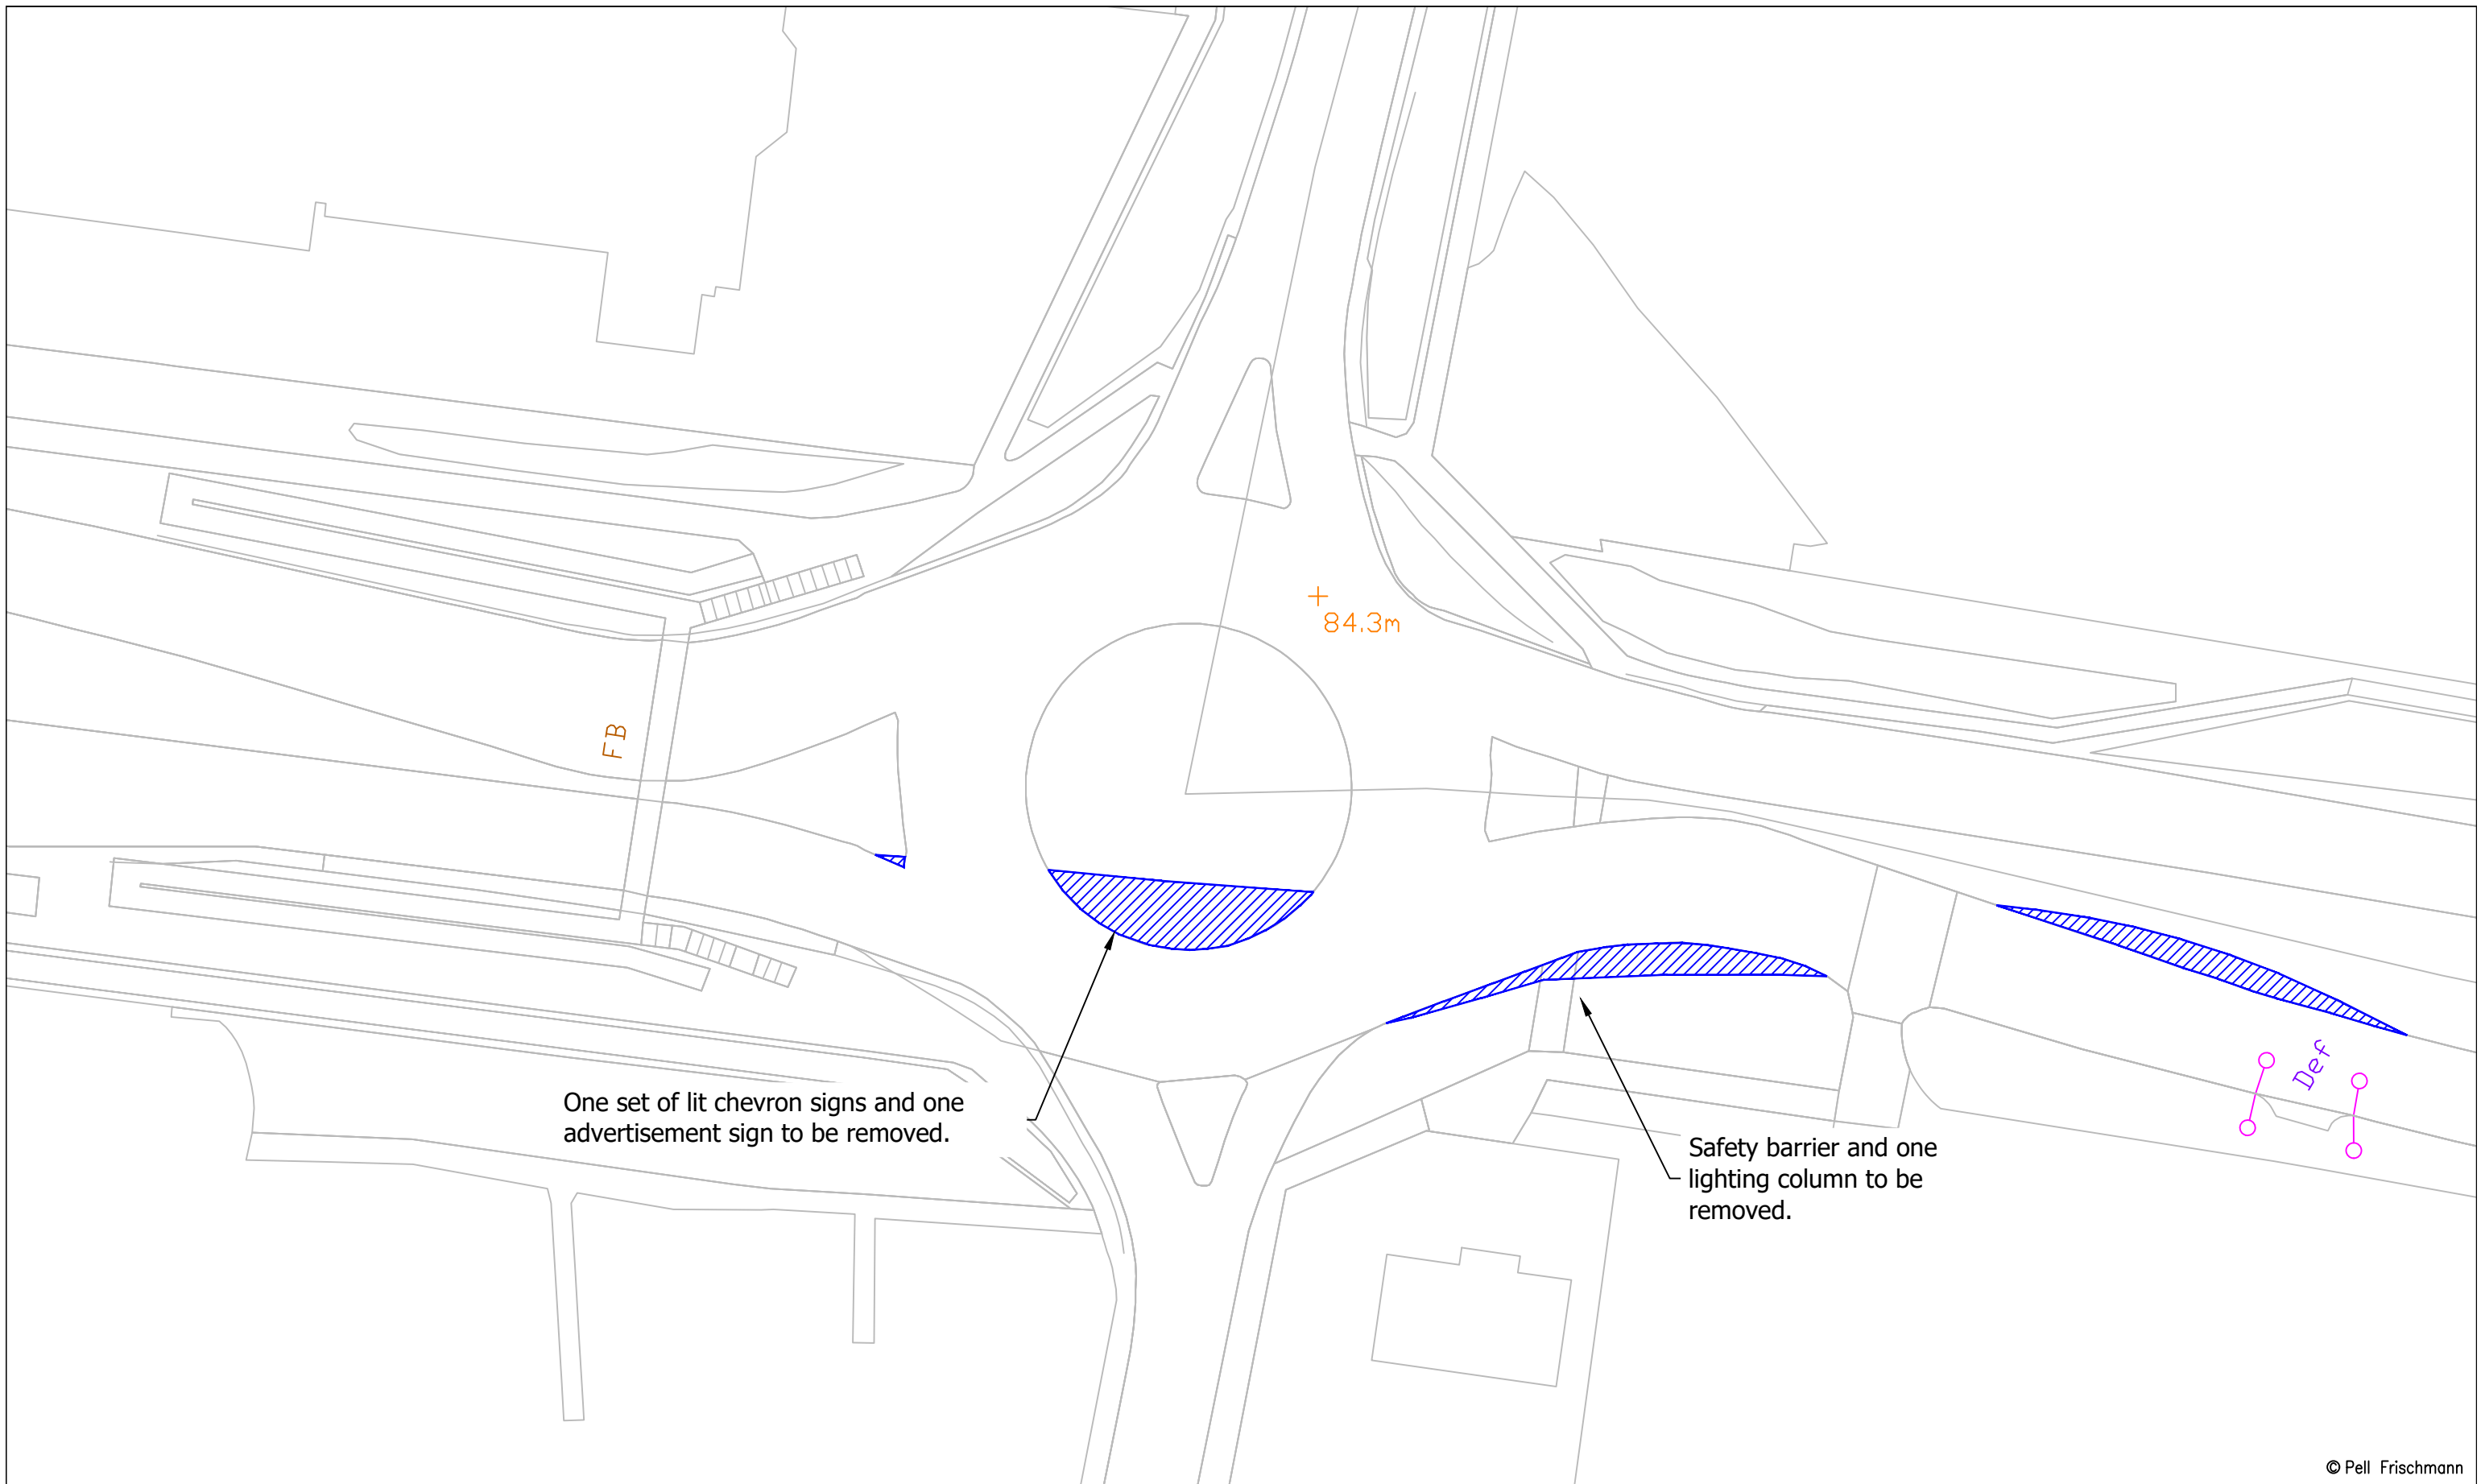


One set of lit chevron signs and one advertisement sign to be removed.

Safety barrier and one lighting column to be removed.


© Pell Frischmann

Pell Frischmann <small>93 GEORGE STREET, EDINBURGH, EH2 3ES</small> <small>Tel: +44 (0)131 240 1270</small> <small>Email: pfe@pellfrischmann.com</small> <small>www.pellfrischmann.com</small>	Project	Craig Watch Wind Farm			Drawn	JS	11/07/2023	Scale	1:500 @ A3	
	Drawing Title	Vestas V162 Blade and Tower			Designed	TL	11/07/2023	File No.	230711 Craig Watch SPA V162.dwg	
Client	Statkraft			Checked	GB	11/07/2023	Drawing Status	Draft		
Key	SPA Location			Point of Interest	7		Drawing No.	SK05A		Revision
— Wheel SPA — Body SPA — Load SPA — Indicative Over-run Over-sail	Old Glamis Road Roundabout			Notes:		1. All mitigation is subject to confirmation through a test run. 2. This is not a construction drawing and is intended for illustration purposes only.		#		

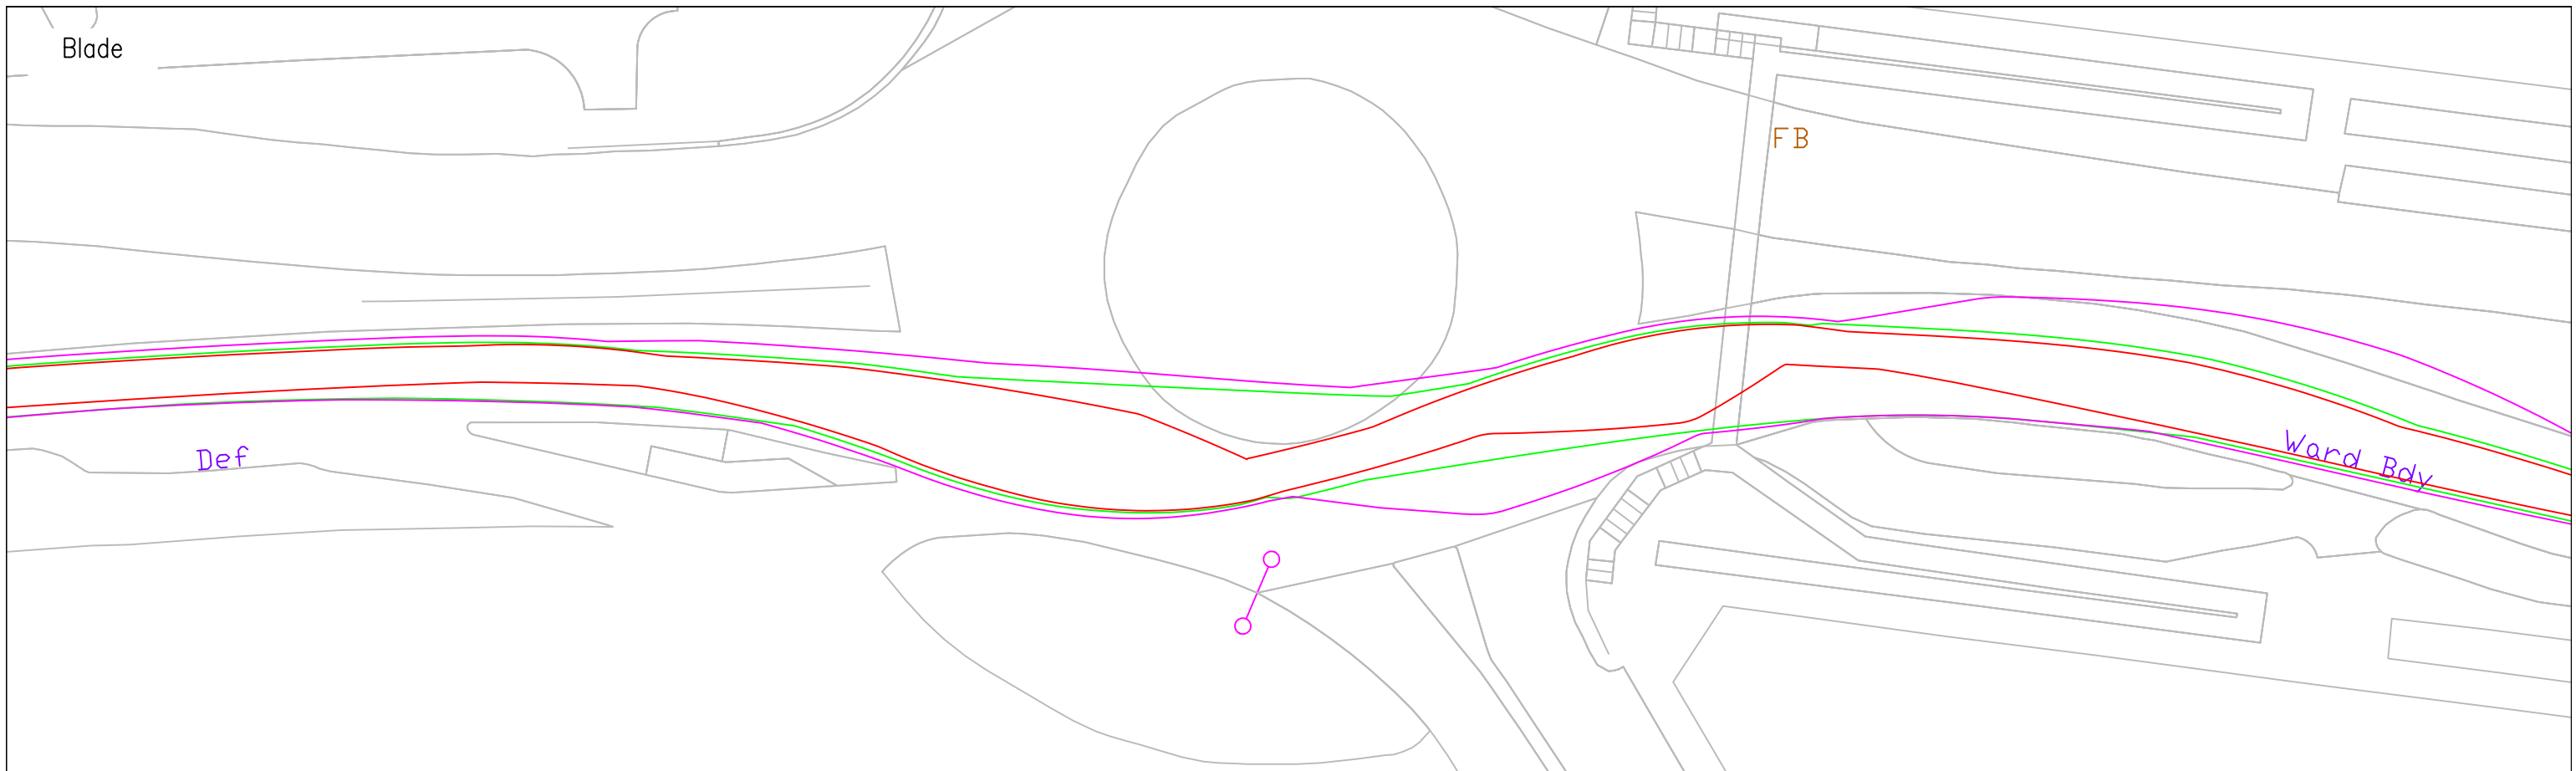

© Pell Frischmann


Pell Frischmann <small>93 GEORGE STREET, EDINBURGH, EH2 3ES</small> <small>Tel: +44 (0)131 240 1270</small> <small>Email: pfeinburgh@pellfrischmann.com</small> <small>www.pellfrischmann.com</small>	Project	Craig Watch Wind Farm	Drawn	JS	11/07/2023	Scale	1:500 @ A3		
	Client	Statkraft	Drawing Title	Vestas V162 Blade and Tower	Designed	TL	11/07/2023	File No.	230711 Craig Watch SPA V162.dwg
Key — Wheel SPA — Body SPA — Load SPA — Indicative Over-run Over-sail	SPA Location	Strathmartine Road Roundabout	Checked	GB	11/07/2023	Drawing Status	Draft		
			Point of Interest	8	Drawing No.	SK06	Notes:	1. All mitigation is subject to confirmation through a test run. 2. This is not a construction drawing and is intended for illustration purposes only.	Revision

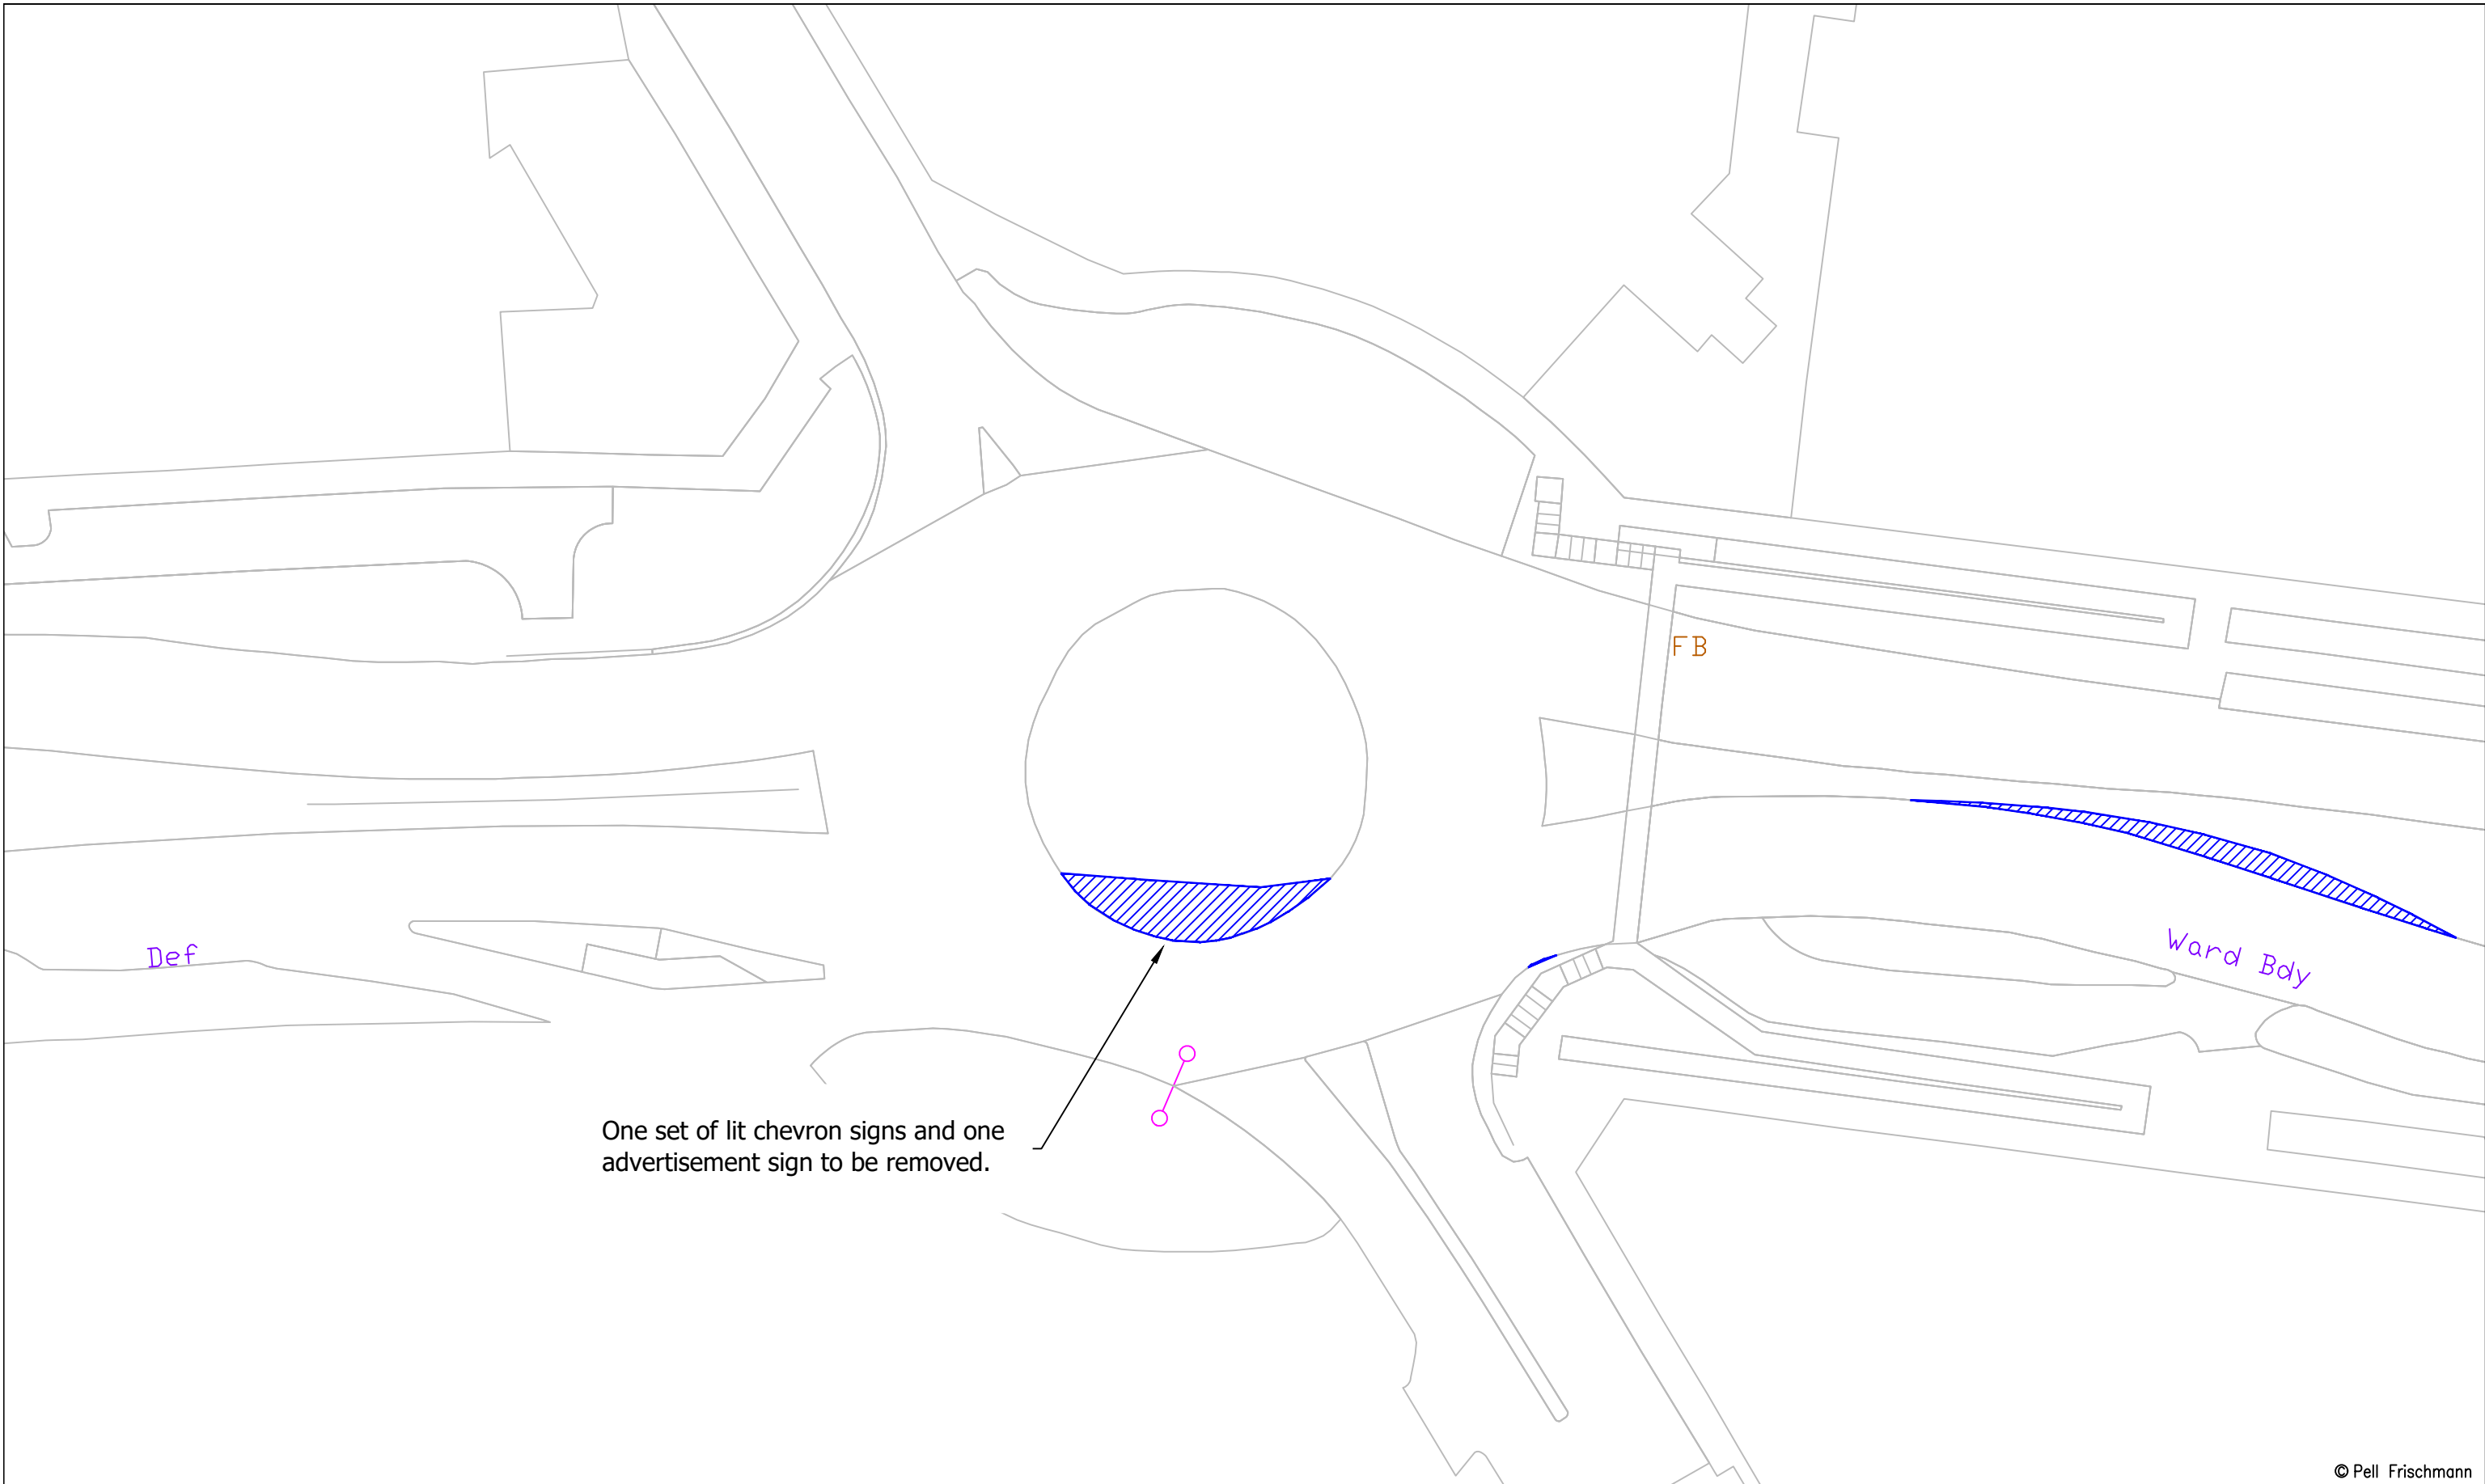

© Pell Frischmann

Pell Frischmann <small>93 GEORGE STREET, EDINBURGH, EH2 3ES</small> <small>Tel: +44 (0)131 240 1270</small> <small>Email: pfeinburgh@pellfrischmann.com</small> <small>www.pellfrischmann.com</small>	Project	Craig Watch Wind Farm	Drawn	JS	11/07/2023	Scale	1:500 @ A3	
	Client	Statkraft	Drawing Title	Vestas V162 Blade and Tower	Designed	TL	11/07/2023	File No.
Key Wheel SPA Body SPA Load SPA Indicative Over-run Over-sail	SPA Location	Strathmartine Road Roundabout	Checked	GB	11/07/2023	Drawing Status	Draft	
			Point of Interest	8		Drawing No.	SK06A	Notes:
							1. All mitigation is subject to confirmation through a test run. 2. This is not a construction drawing and is intended for illustration purposes only.	#

Blade

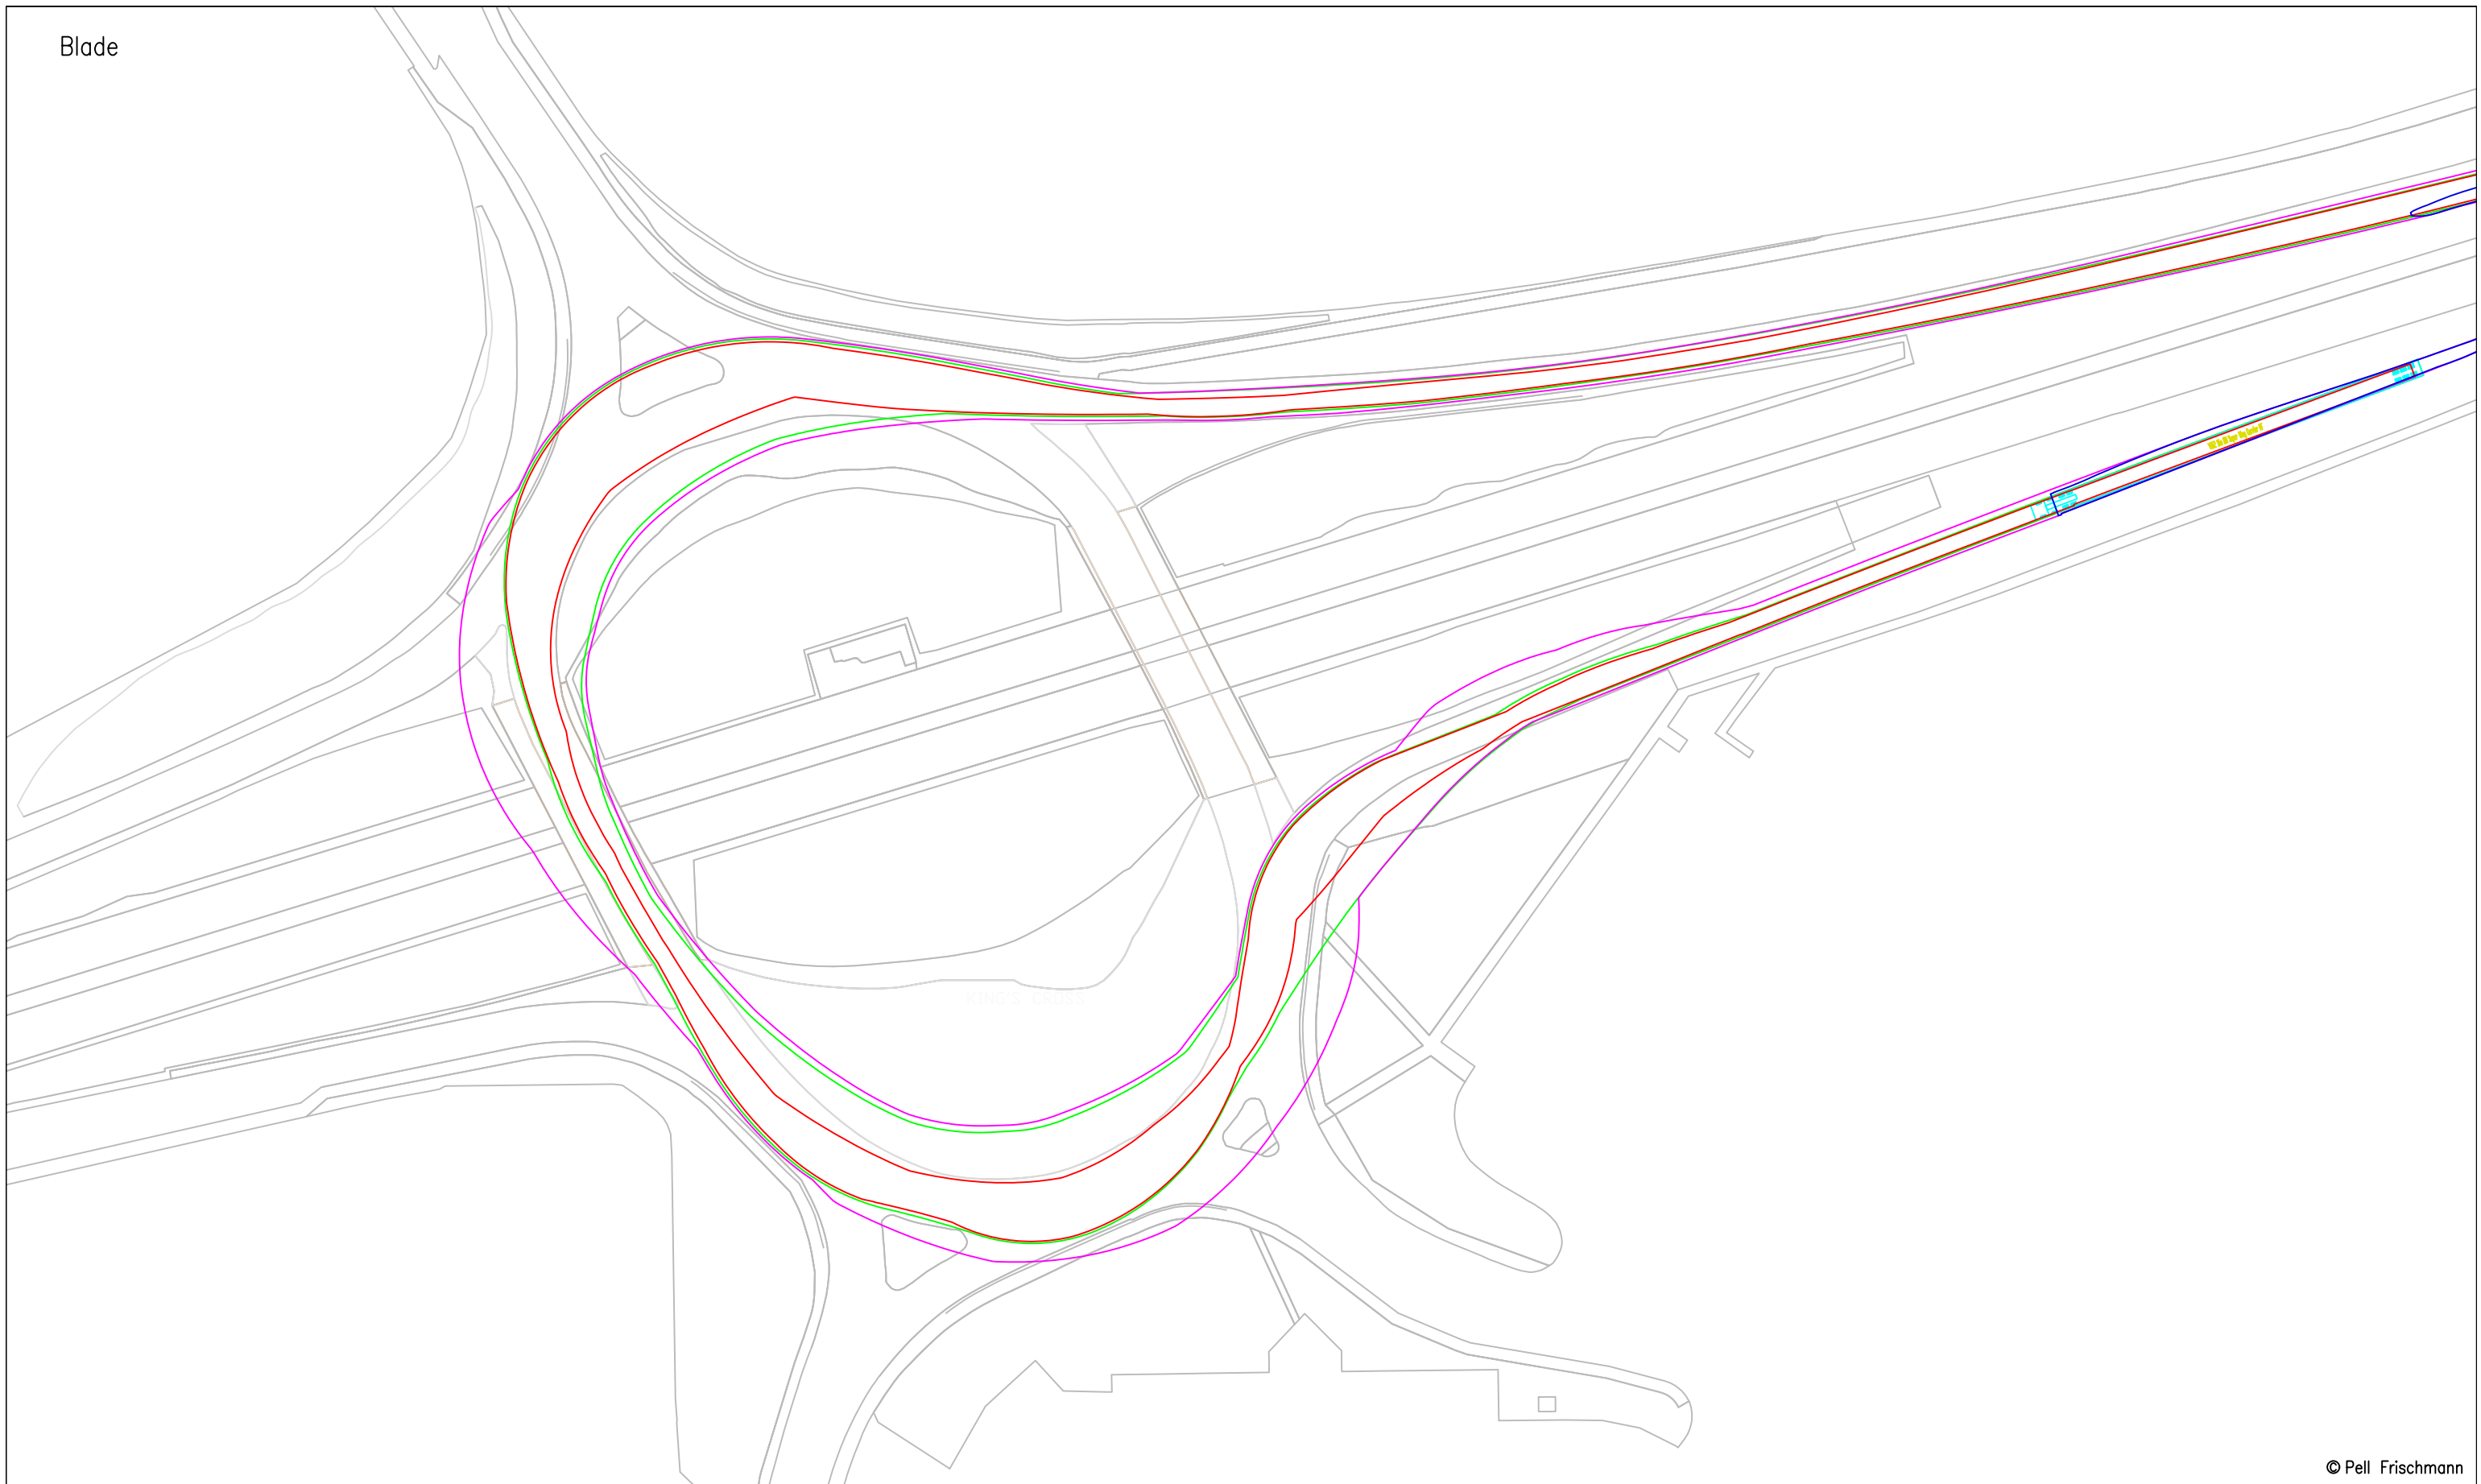

© Pell Frischmann


Pell Frischmann <small>93 GEORGE STREET, EDINBURGH, EH2 3ES</small> <small>Tel: +44 (0)131 240 1270</small> <small>Email: pfeinburgh@pellfrischmann.com</small> <small>www.pellfrischmann.com</small>	Project	Craig Watch Wind Farm	Drawn	JS	11/07/2023	Scale	1:1000 @ A3		
	Client	Statkraft	Drawing Title	Vestas V162 Blade and Tower	Designed	TL	11/07/2023	File No.	230711 Craig Watch SPA V162.dwg
Key — Wheel SPA — Body SPA — Load SPA — Indicative Over-run Over-sail	SPA Location	A90 / B960 Roundabout	Checked	GB	11/07/2023	Drawing Status	Draft		
			Point of Interest	9	Drawing No.	SK07	Notes:	1. All mitigation is subject to confirmation through a test run. 2. This is not a construction drawing and is intended for illustration purposes only.	Revision

Tower




© Pell Frischmann

Pell Frischmann 93 GEORGE STREET, EDINBURGH, EH2 3ES Tel: +44 (0)131 240 1270 Email: pfeinburgh@pellfrischmann.com www.pellfrischmann.com	Project	Craig Watch Wind Farm		Drawn	JS	11/07/2023	Scale	1:1000 @ A3	
	Client	Drawing Title	SPA Location	Designed	TL	11/07/2023	Drawing Status	File No. 230711 Craig Watch SPA V162.dwg	
				Checked	GB	11/07/2023		Draft	
	Statkraft	Vestas V162 Blade and Tower	A90 / B960 Roundabout	Point of Interest	9		Notes:		
Key	Wheel SPA Body SPA Load SPA Indicative Over-run Over-sail		Drawing No.	SK07A		1. All mitigation is subject to confirmation through a test run. 2. This is not a construction drawing and is intended for illustration purposes only.		Revision	#

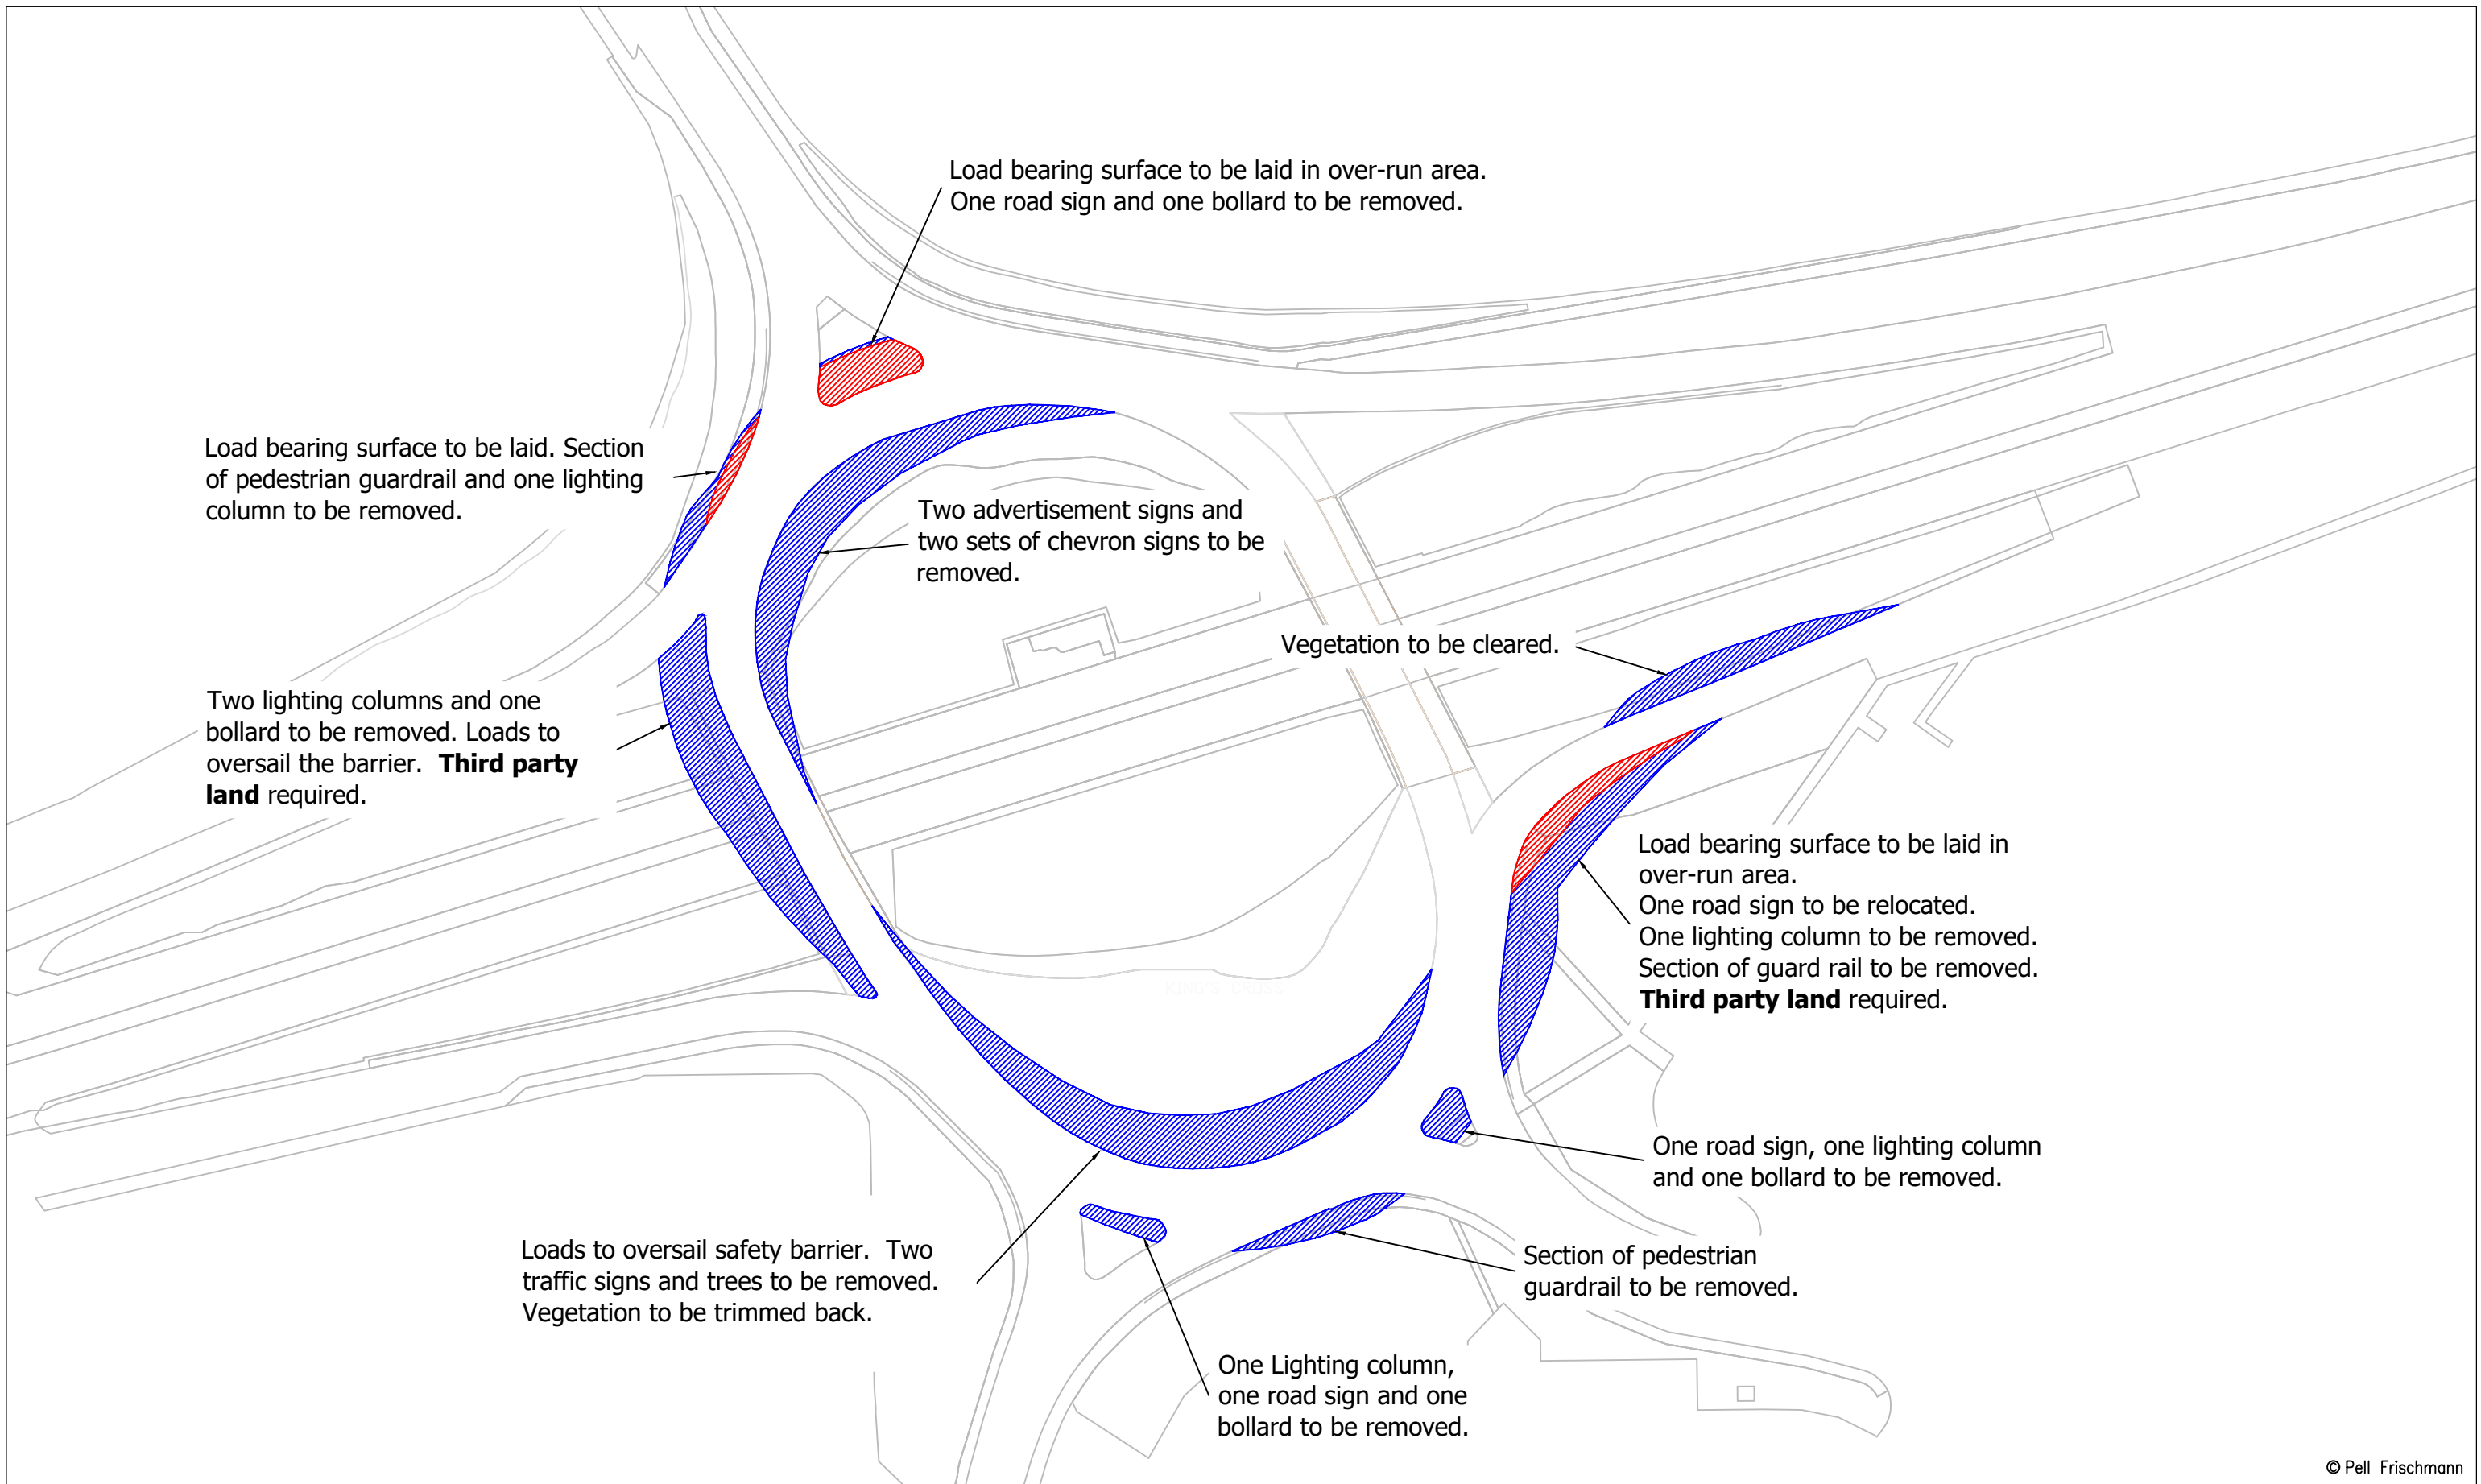

© Pell Frischmann

Pell Frischmann <small>93 GEORGE STREET, EDINBURGH, EH2 3ES</small> <small>Tel: +44 (0)131 240 1270</small> <small>Email: pfe@pellfrischmann.com</small> <small>www.pellfrischmann.com</small>	Project	Craig Watch Wind Farm	Drawn	JS	11/07/2023	Scale	1:1000 @ A3		
	Client	Statkraft	Drawing Title	Vestas V162 Blade and Tower	Designed	TL	11/07/2023	File No.	230711 Craig Watch SPA V162.dwg
Key — Wheel SPA — Body SPA — Load SPA — Indicative Over-run Over-sail	SPA Location	A90 / B960 Roundabout	Checked	GB	11/07/2023	Drawing Status	Draft		
			Point of Interest	9	Drawing No.	SK07B	Notes:	1. All mitigation is subject to confirmation through a test run. 2. This is not a construction drawing and is intended for illustration purposes only.	Revision

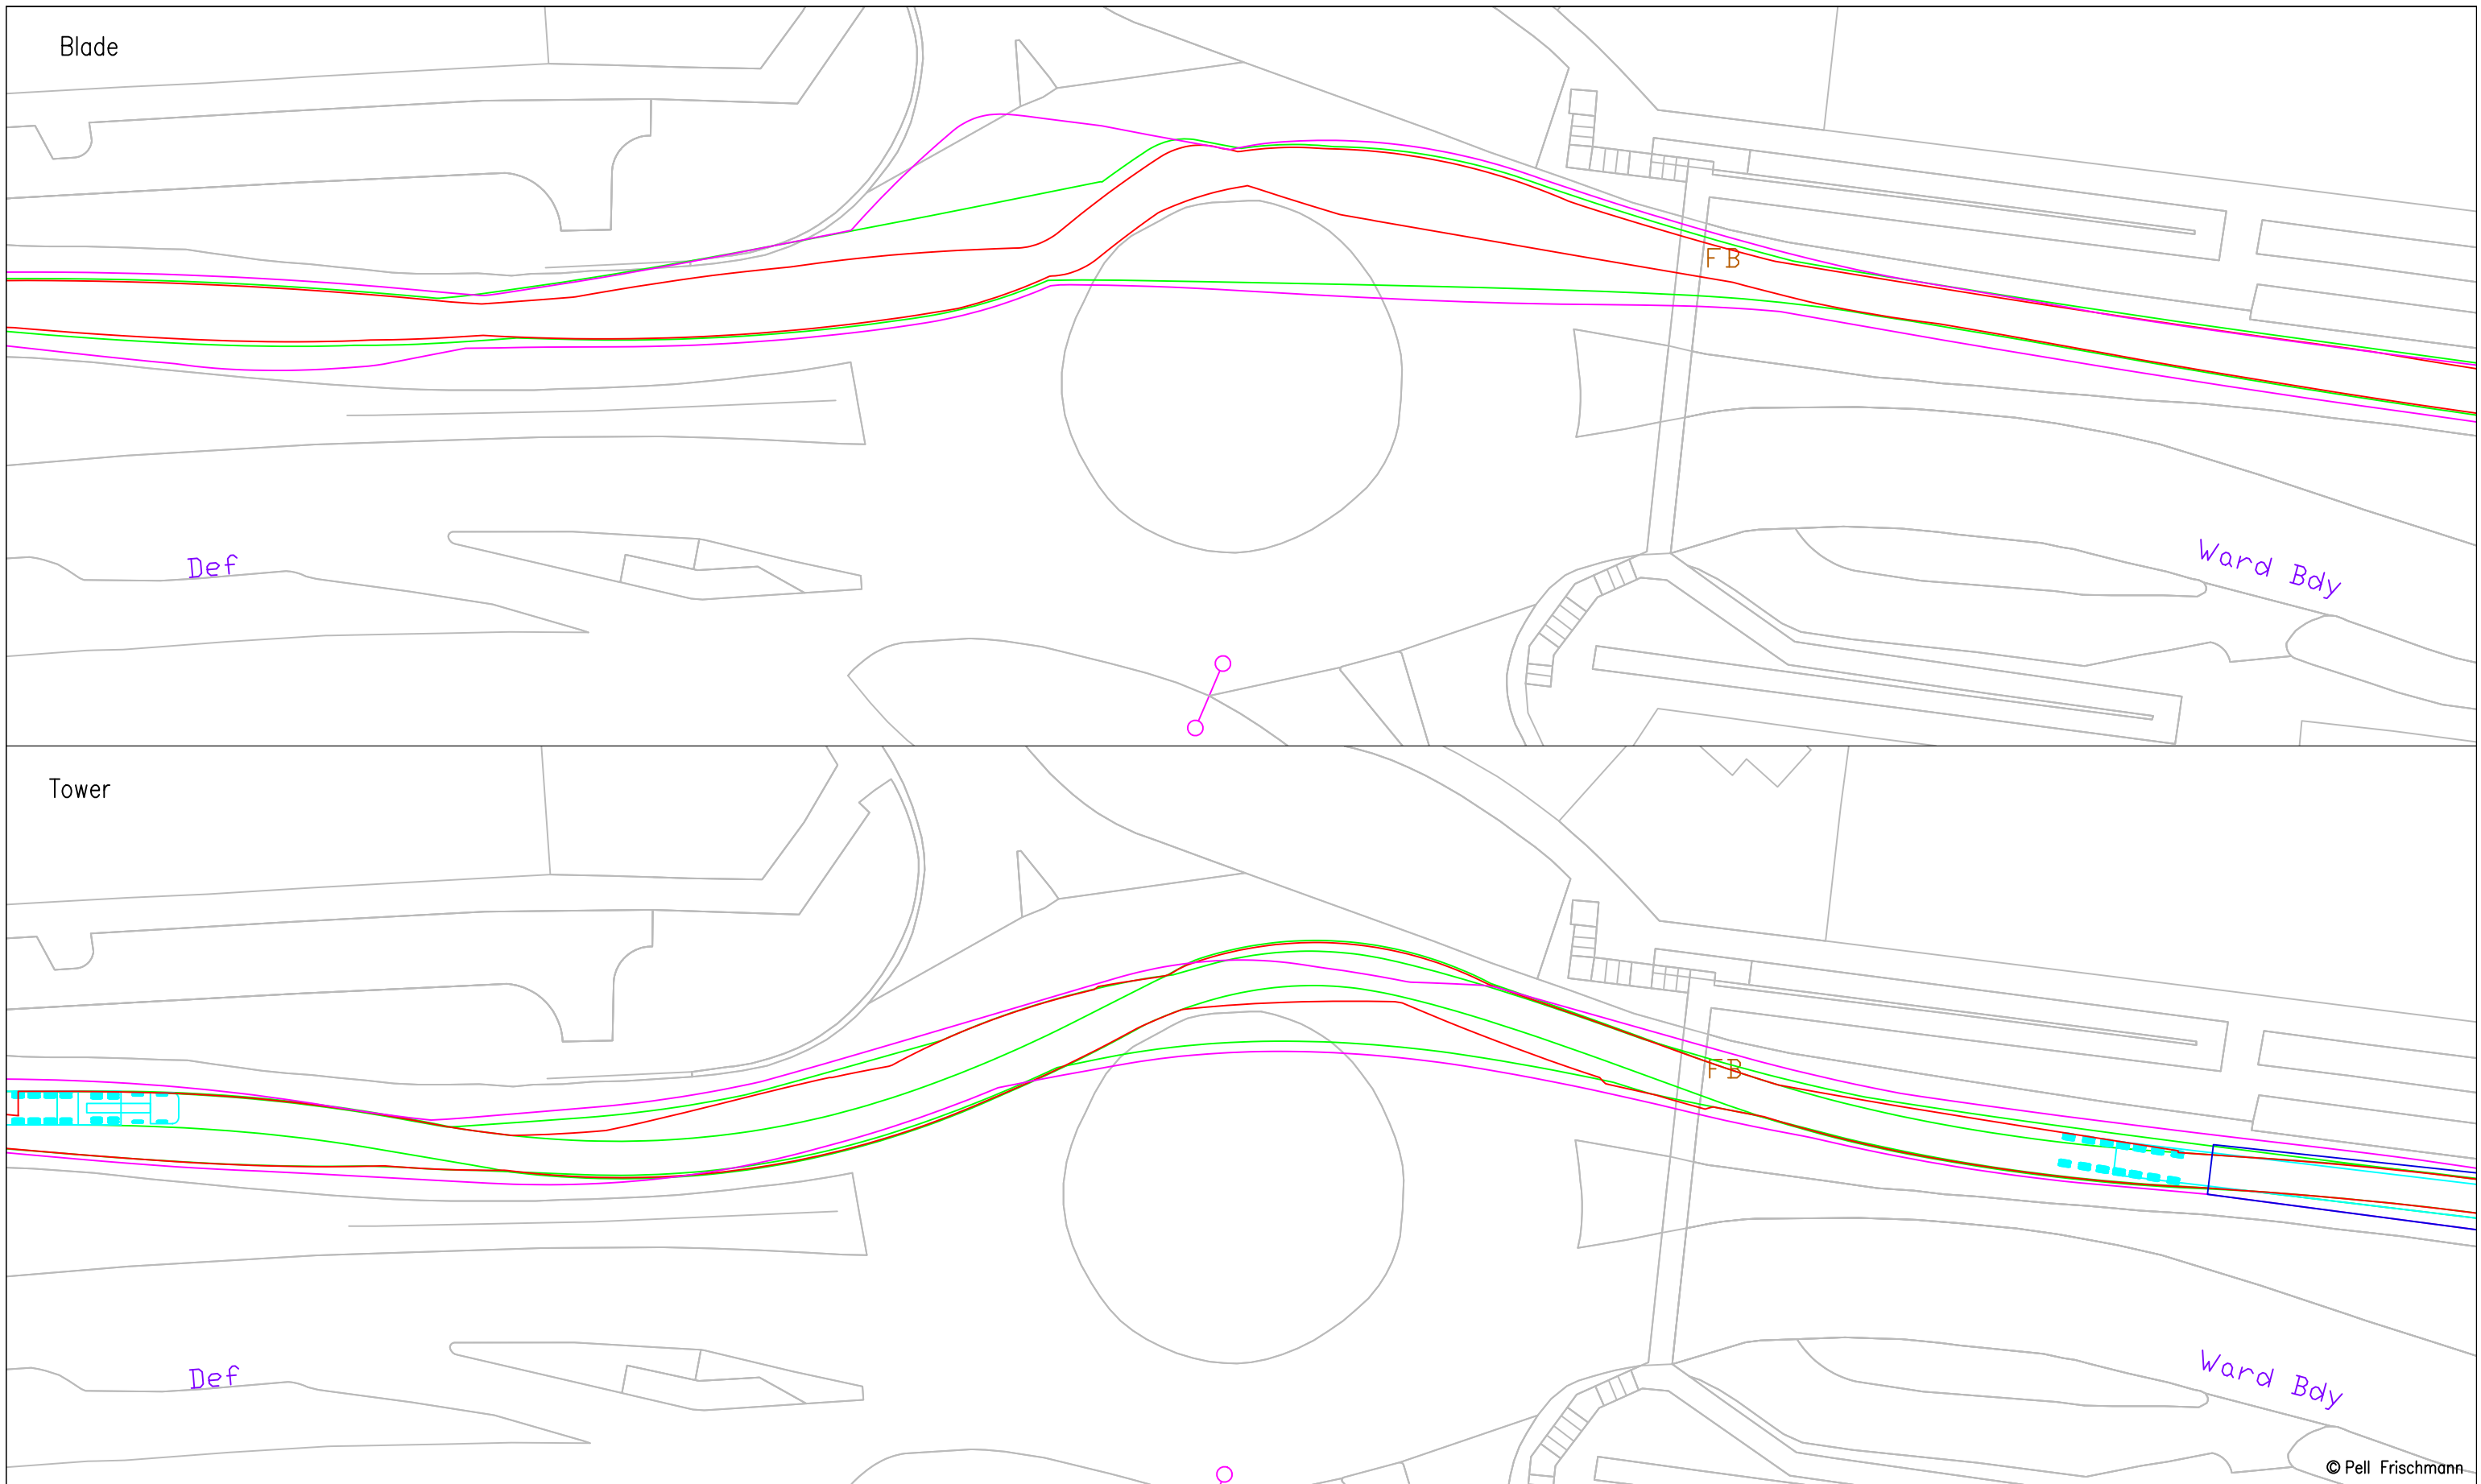

© Pell Frischmann

Pell Frischmann
 93 GEORGE STREET, EDINBURGH, EH2 3ES
 Tel: +44 (0)131 240 1270
 Email: pfe@pellfrischmann.com
 www.pellfrischmann.com

Client: Statkraft


Key						
	Wheel SPA	Body SPA	Load SPA	Indicative	Over-run	Over-sail

Project: Craig Watch Wind Farm

Drawing Title: Vestas V162 Blade and Tower

SPA Location: Strathmartine Road Roundabout – East

Drawn	JS	11/07/2023	Scale	1:500 @ A3	
Designed	TL	11/07/2023	File No.	230711 Craig Watch SPA V162.dwg	
Checked	GB	11/07/2023	Drawing Status	Draft	
Point of Interest	8		Drawing No.	SK08	Revision
Notes:			1. All mitigation is subject to confirmation through a test run. 2. This is not a construction drawing and is intended for illustration purposes only.		
					#

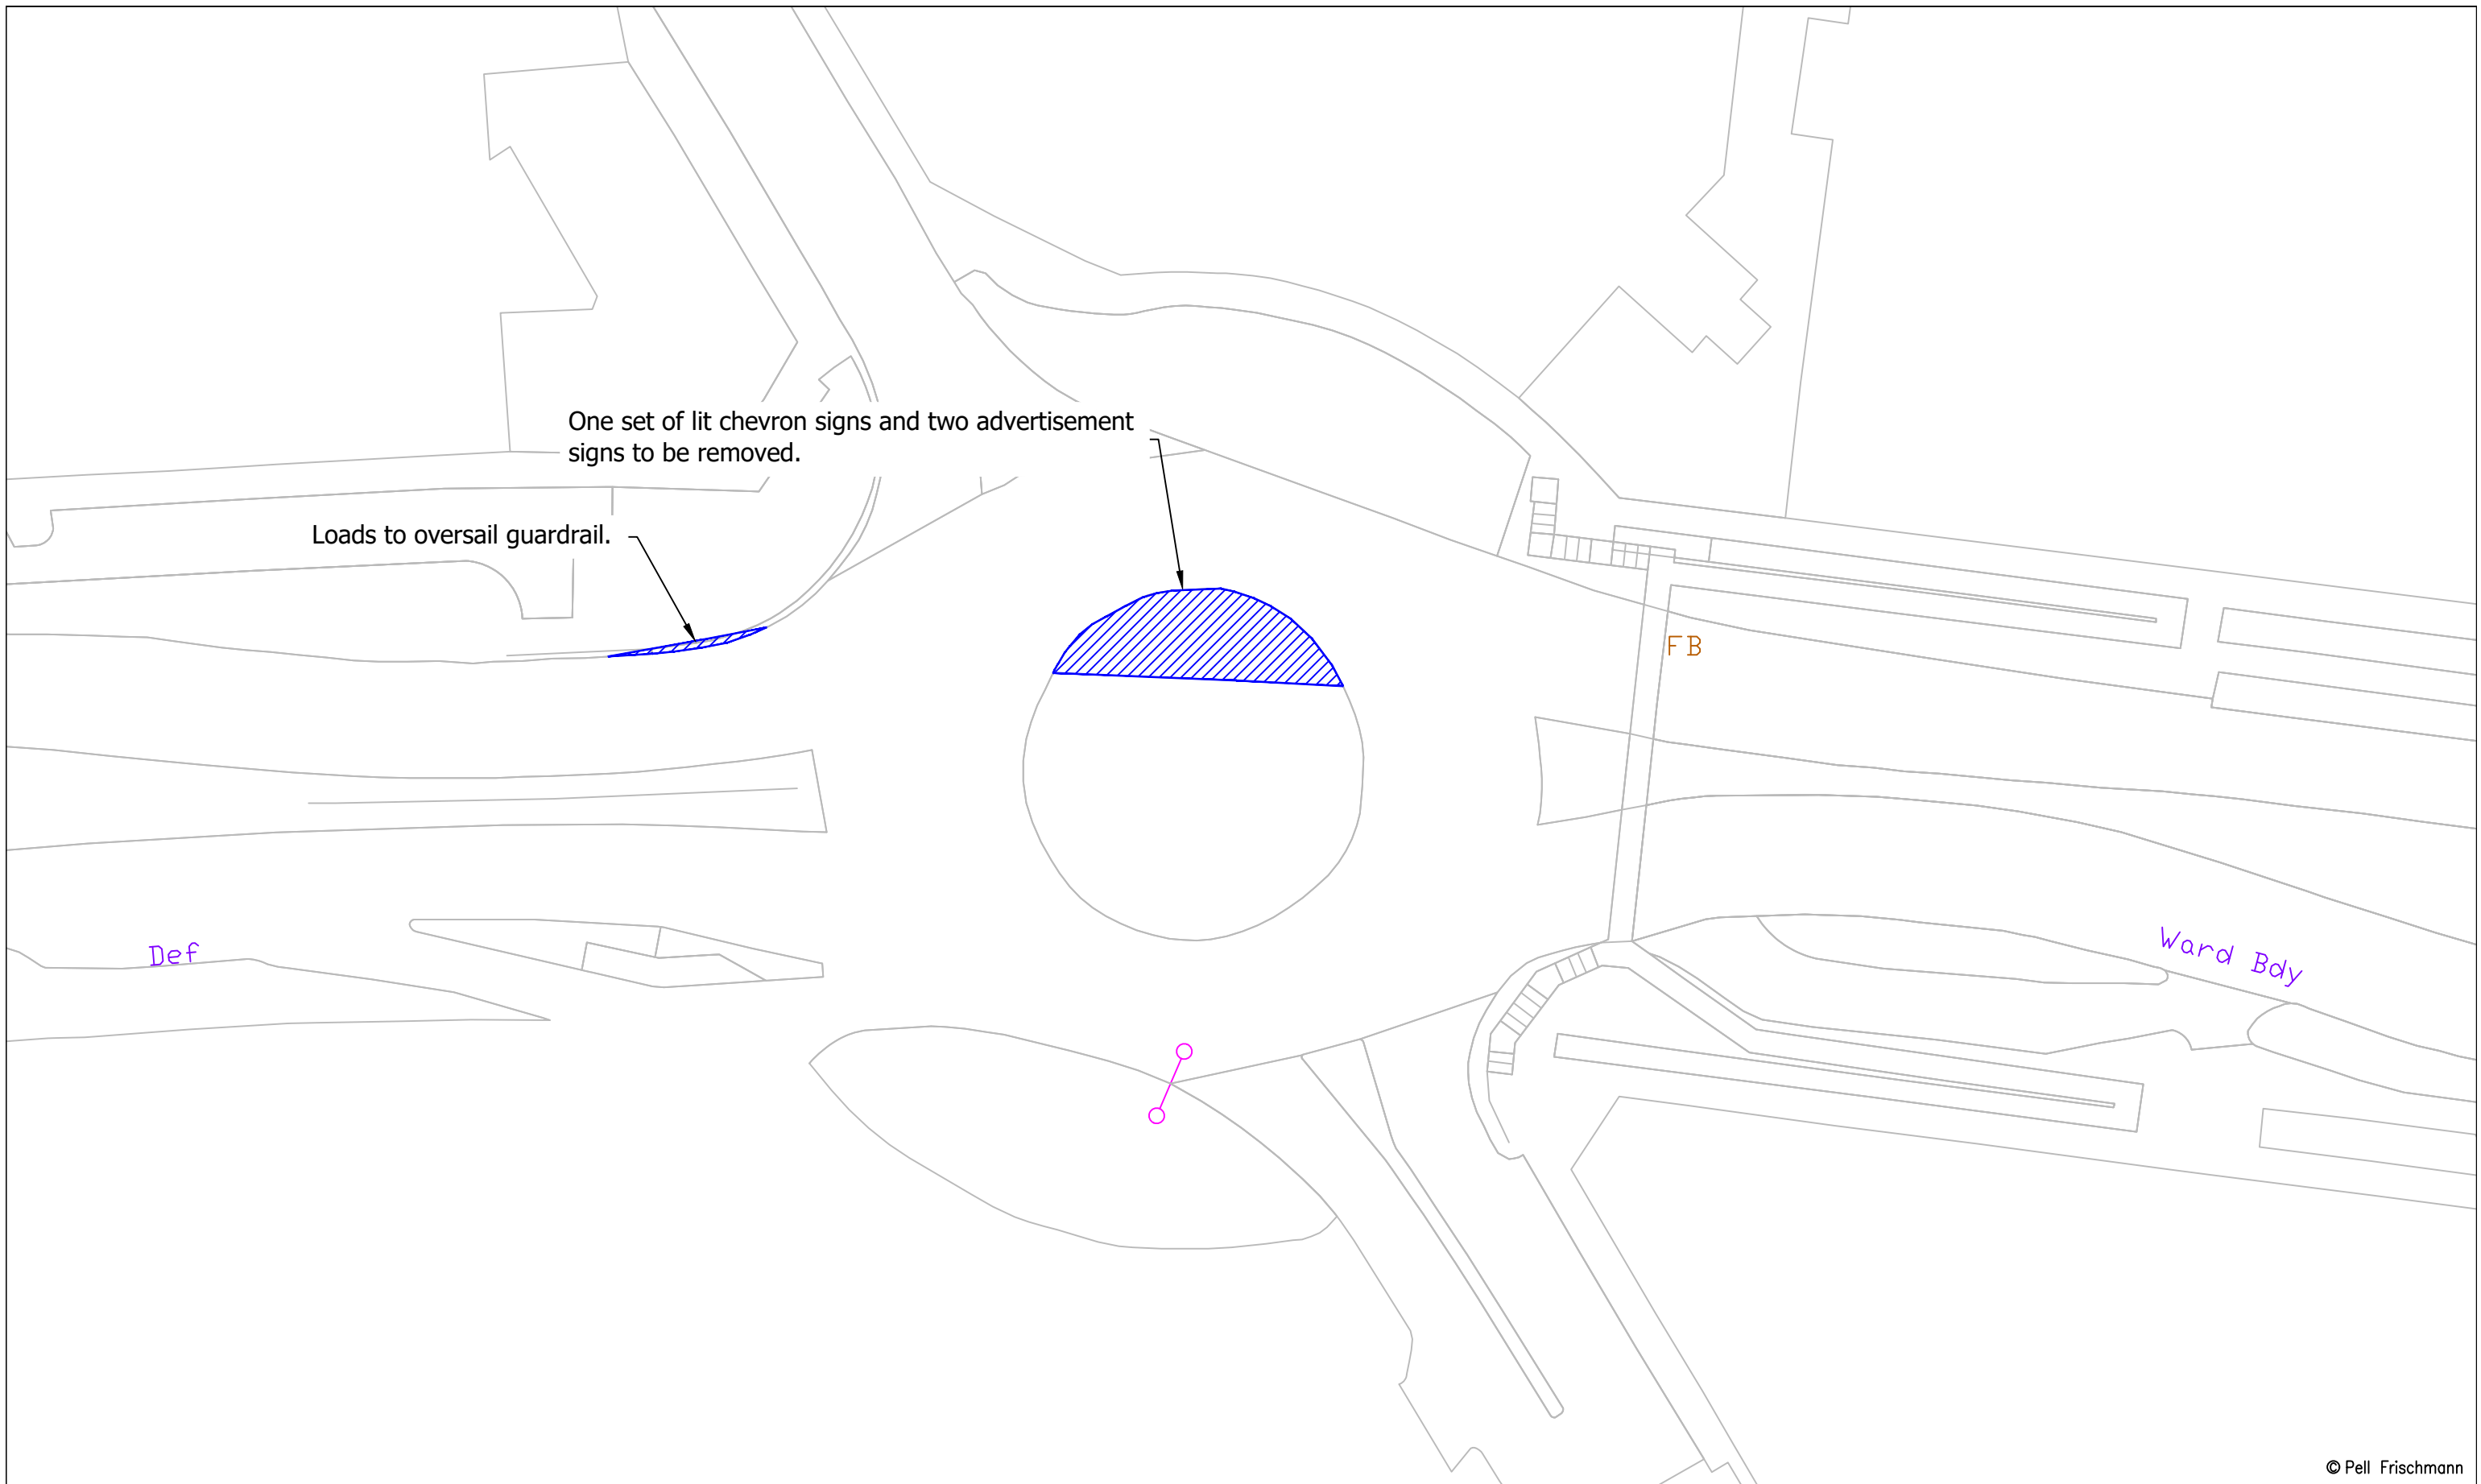

© Pell Frischmann


Pell Frischmann
 93 GEORGE STREET, EDINBURGH, EH2 3ES
 Tel: +44 (0)131 240 1270
 Email: pfeinburgh@pellfrischmann.com
 www.pellfrischmann.com

Client: **Statkraft**

Key
 Wheel SPA (Red line)
 Body SPA (Green line)
 Load SPA (Purple line)
 Indicative (Cyan line)
 Over-run (Red hatched box)
 Over-sail (Blue hatched box)

Project	Craig Watch Wind Farm
Drawing Title	Vestas V162 Blade and Tower
SPA Location	Strathmartine Road Roundabout – East

Drawn	JS	11/07/2023	Scale	1:500 @ A3
Designed	TL	11/07/2023	File No.	230711 Craig Watch SPA V162.dwg
Checked	GB	11/07/2023	Drawing Status	Draft
Point of Interest	8		Revision	#
Drawing No.	SK08A			Notes: 1. All mitigation is subject to confirmation through a test run. 2. This is not a construction drawing and is intended for illustration purposes only.

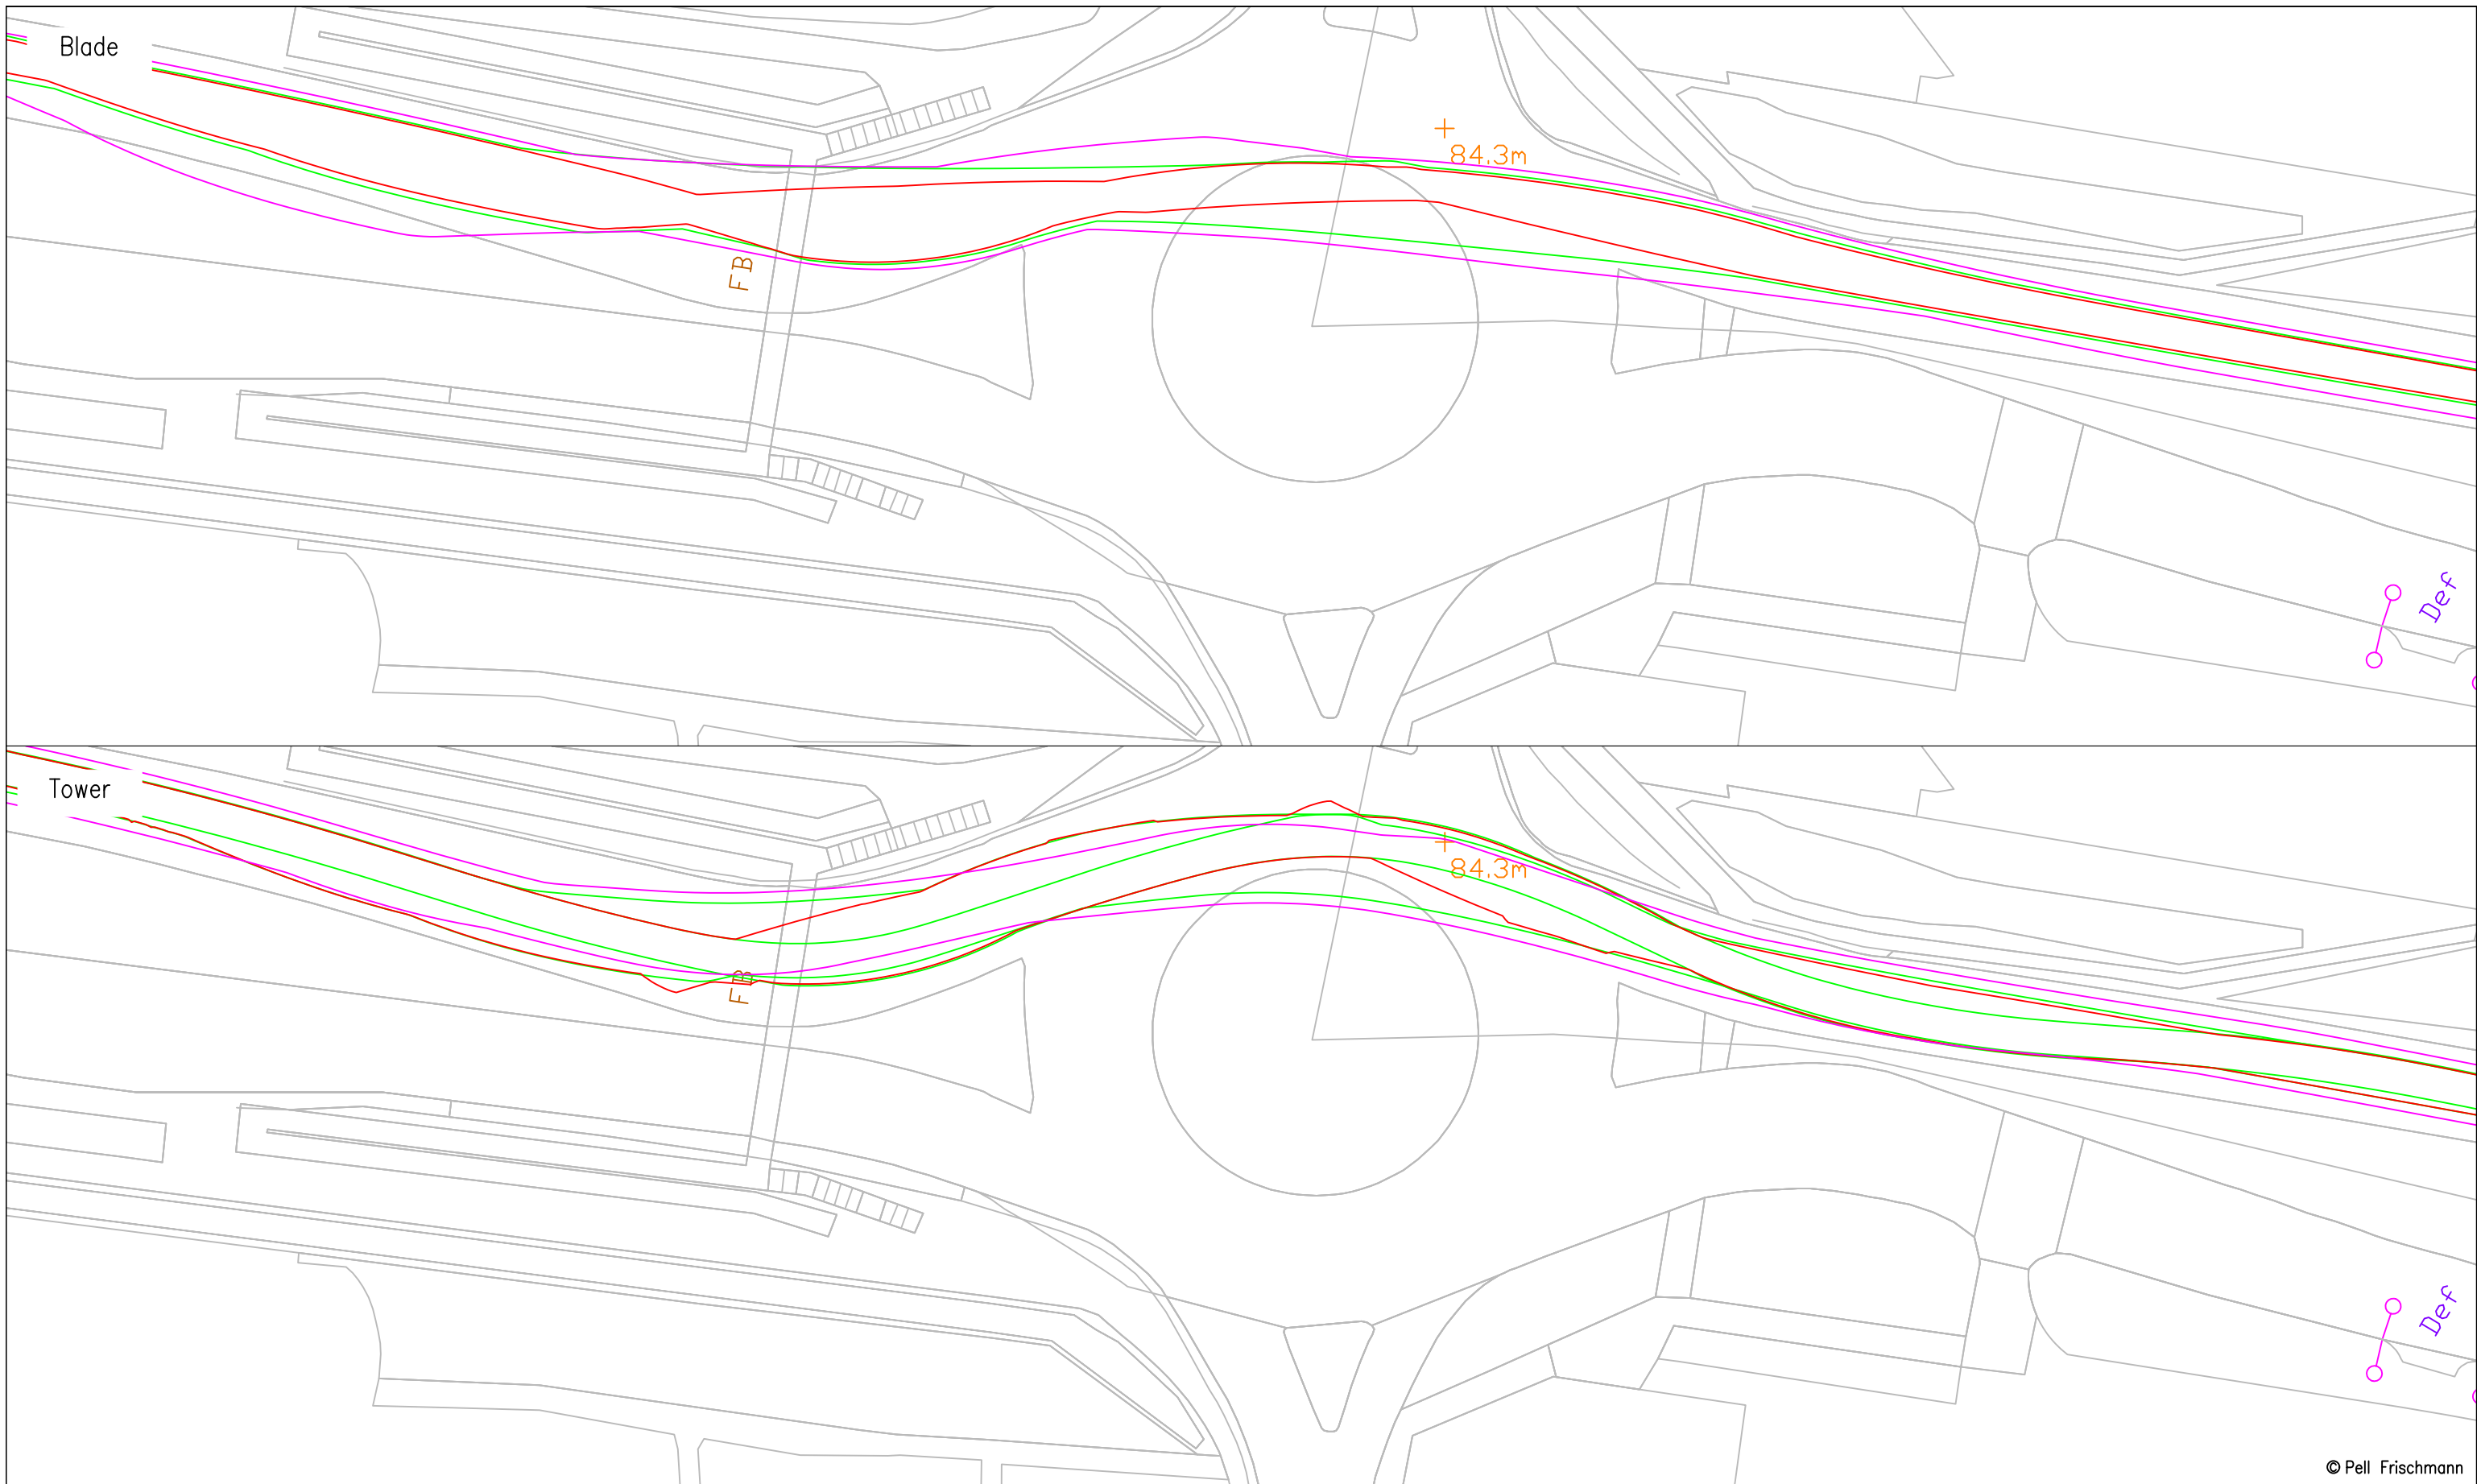

© Pell Frischmann


Pell Frischmann
 93 GEORGE STREET, EDINBURGH, EH2 3ES
 Tel: +44 (0)131 240 1270
 Email: pfe@pellfrischmann.com
 www.pellfrischmann.com

Client: Statkraft

Key
 Wheel SPA (Red line)
 Body SPA (Green line)
 Load SPA (Magenta line)
 Indicative (Cyan line)
 Over-run (Red hatched box)
 Over-sail (Blue hatched box)

Project	Craig Watch Wind Farm
Drawing Title	Vestas V162 Blade and Tower
SPA Location	Old Glamis Road Roundabout – East

Drawn	Name: JS	Date: 11/07/2023	Scale	1:500 @ A3
Designed	TL	11/07/2023	File No.	230711 Craig Watch SPA V162.dwg
Checked	GB	11/07/2023	Drawing Status	Draft
Point of Interest	7		Drawing No.	SK09
Notes:				Revision
1. All mitigation is subject to confirmation through a test run. 2. This is not a construction drawing and is intended for illustration purposes only.				#

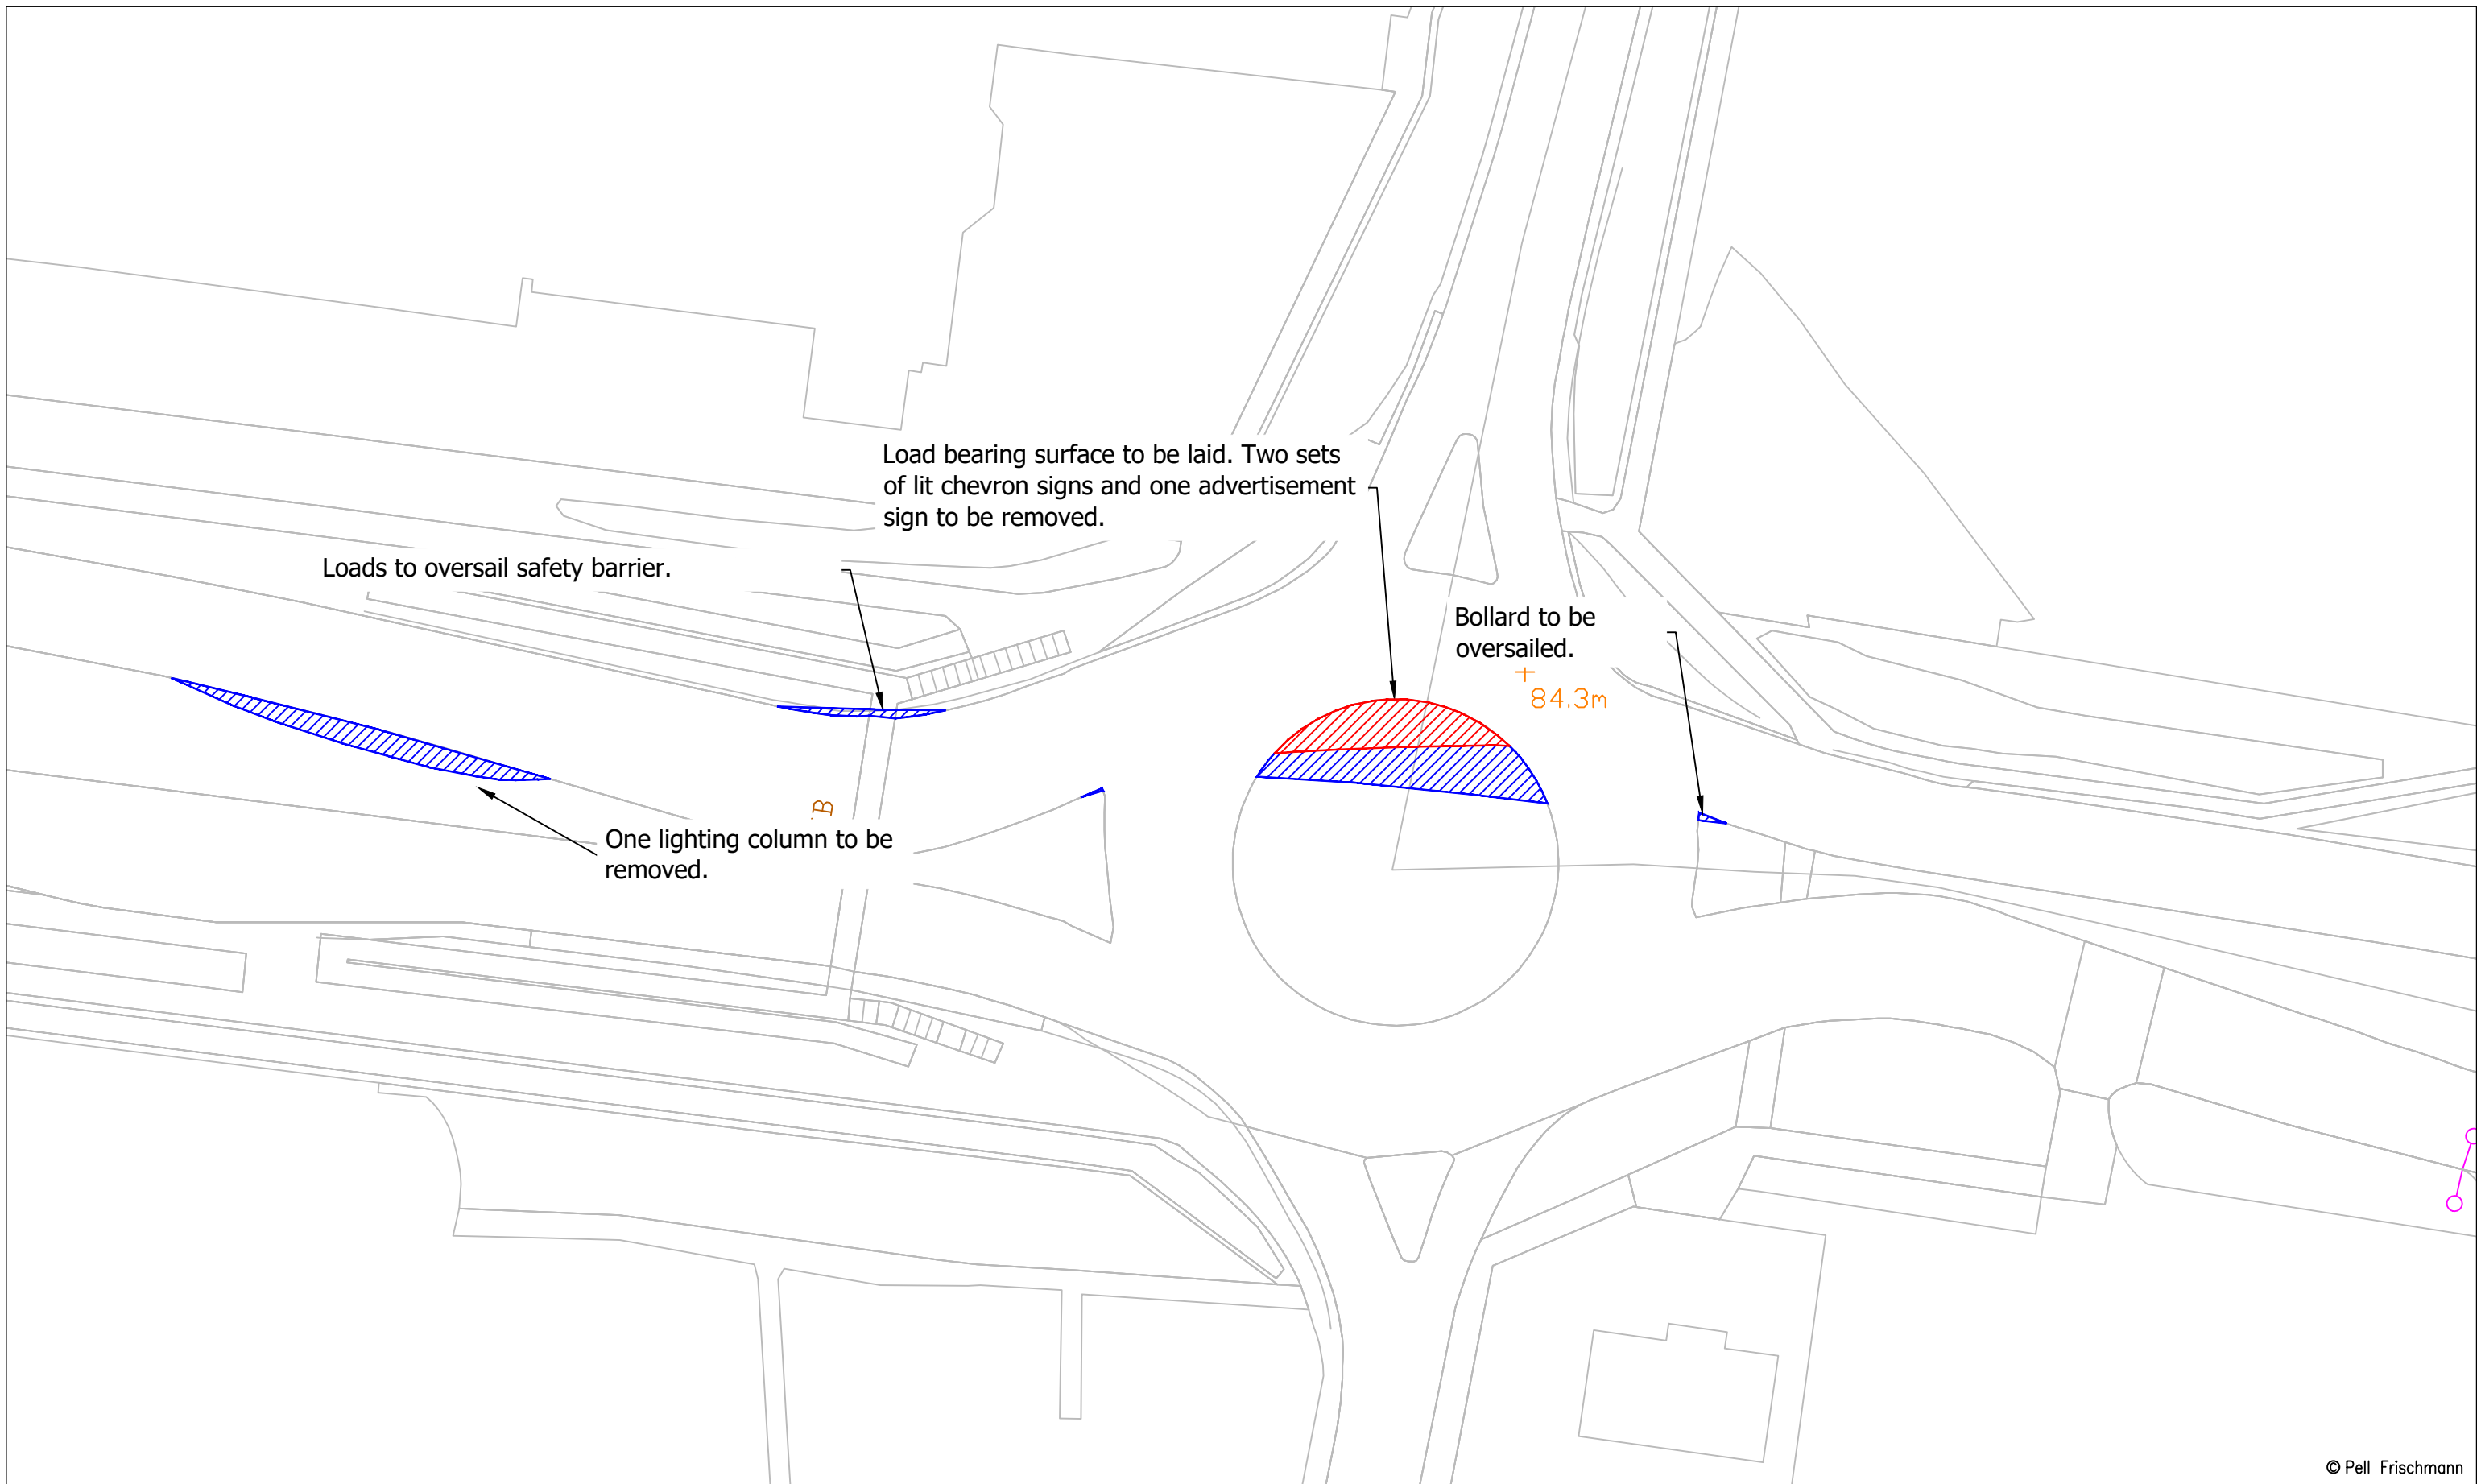

© Pell Frischmann



Pell Frischmann
 93 GEORGE STREET, EDINBURGH, EH2 3ES
 Tel: +44 (0)131 240 1270
 Email: pfe@pellfrischmann.com
 www.pellfrischmann.com

Client: **Statkraft**

Key:
— Wheel SPA — Body SPA — Load SPA — Indicative Over-run Over-sail

Project	Craig Watch Wind Farm
Drawing Title	Vestas V162 Blade and Tower
SPA Location	Old Glamis Road Roundabout – East

Drawn	JS	11/07/2023	Scale	1:500 @ A3
Designed	TL	11/07/2023	File No.	230711 Craig Watch SPA V162.dwg
Checked	GB	11/07/2023	Drawing Status	Draft
Point of Interest	7		Drawing No.	SK09A
Notes:				Revision
1. All mitigation is subject to confirmation through a test run. 2. This is not a construction drawing and is intended for illustration purposes only.				#

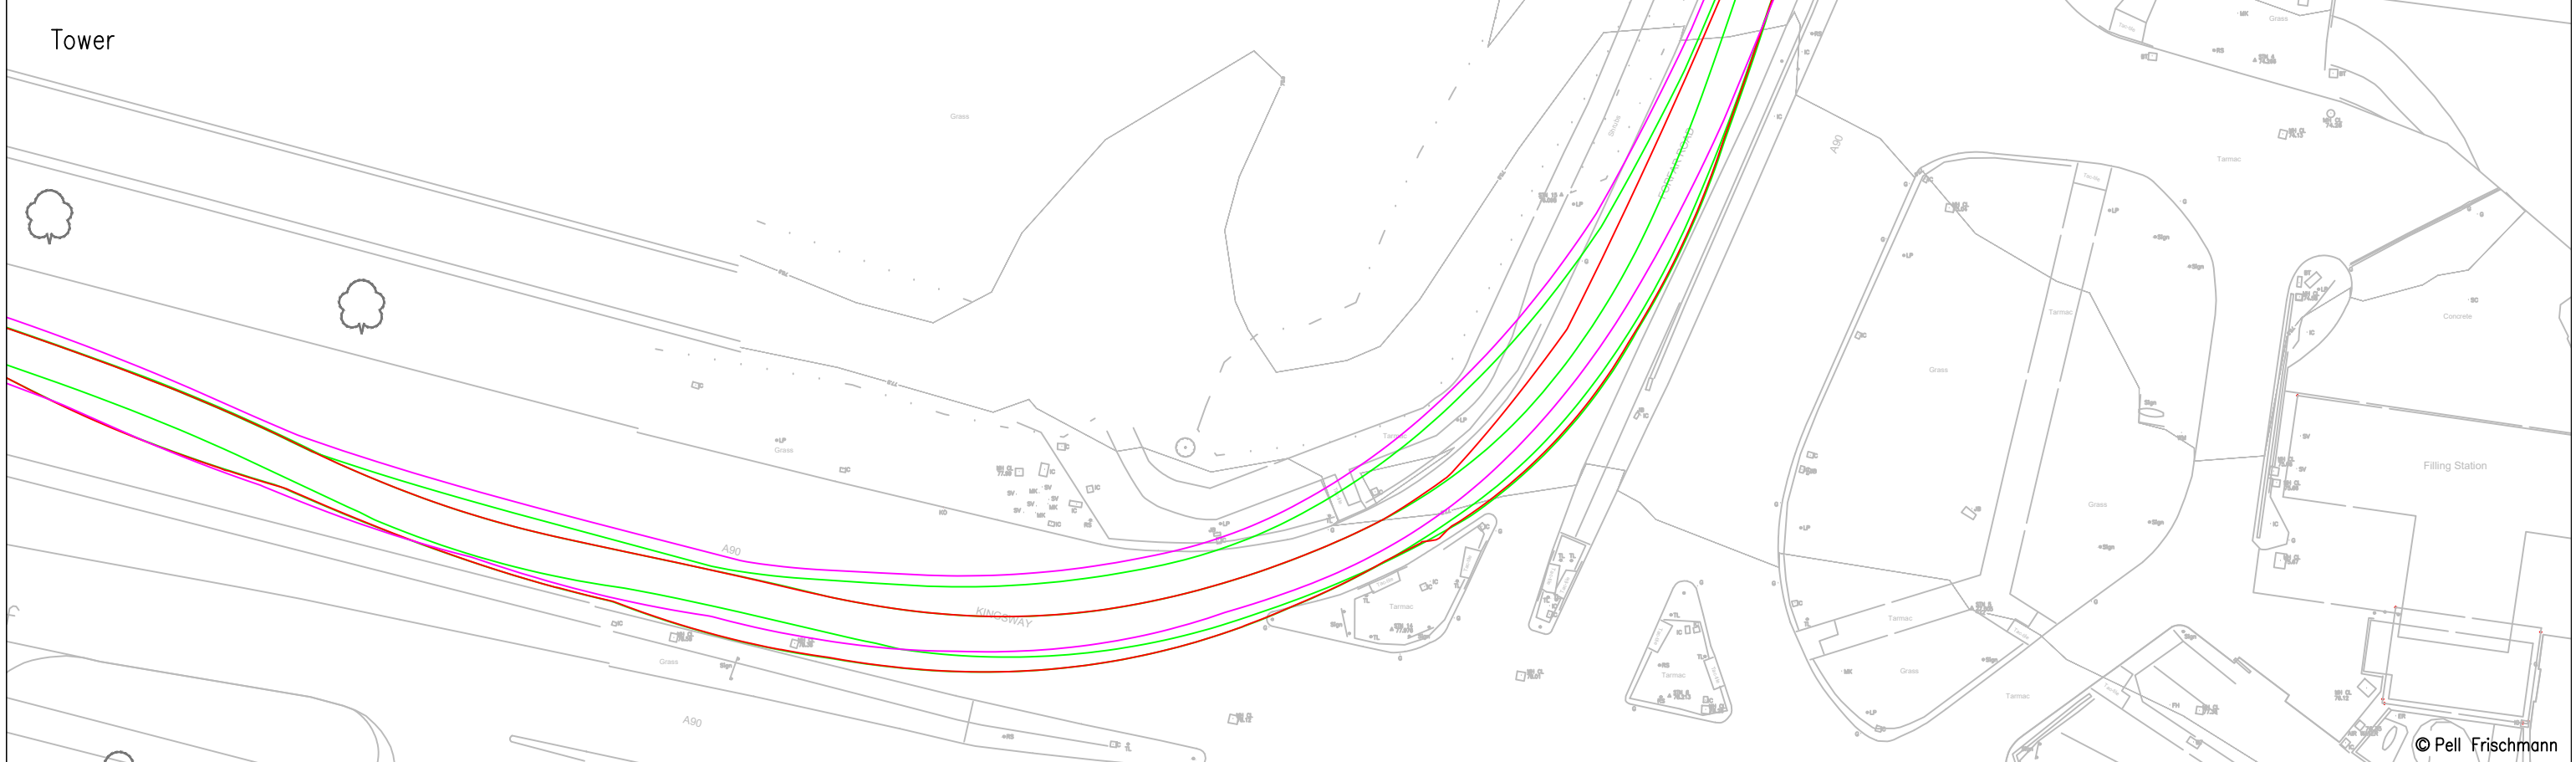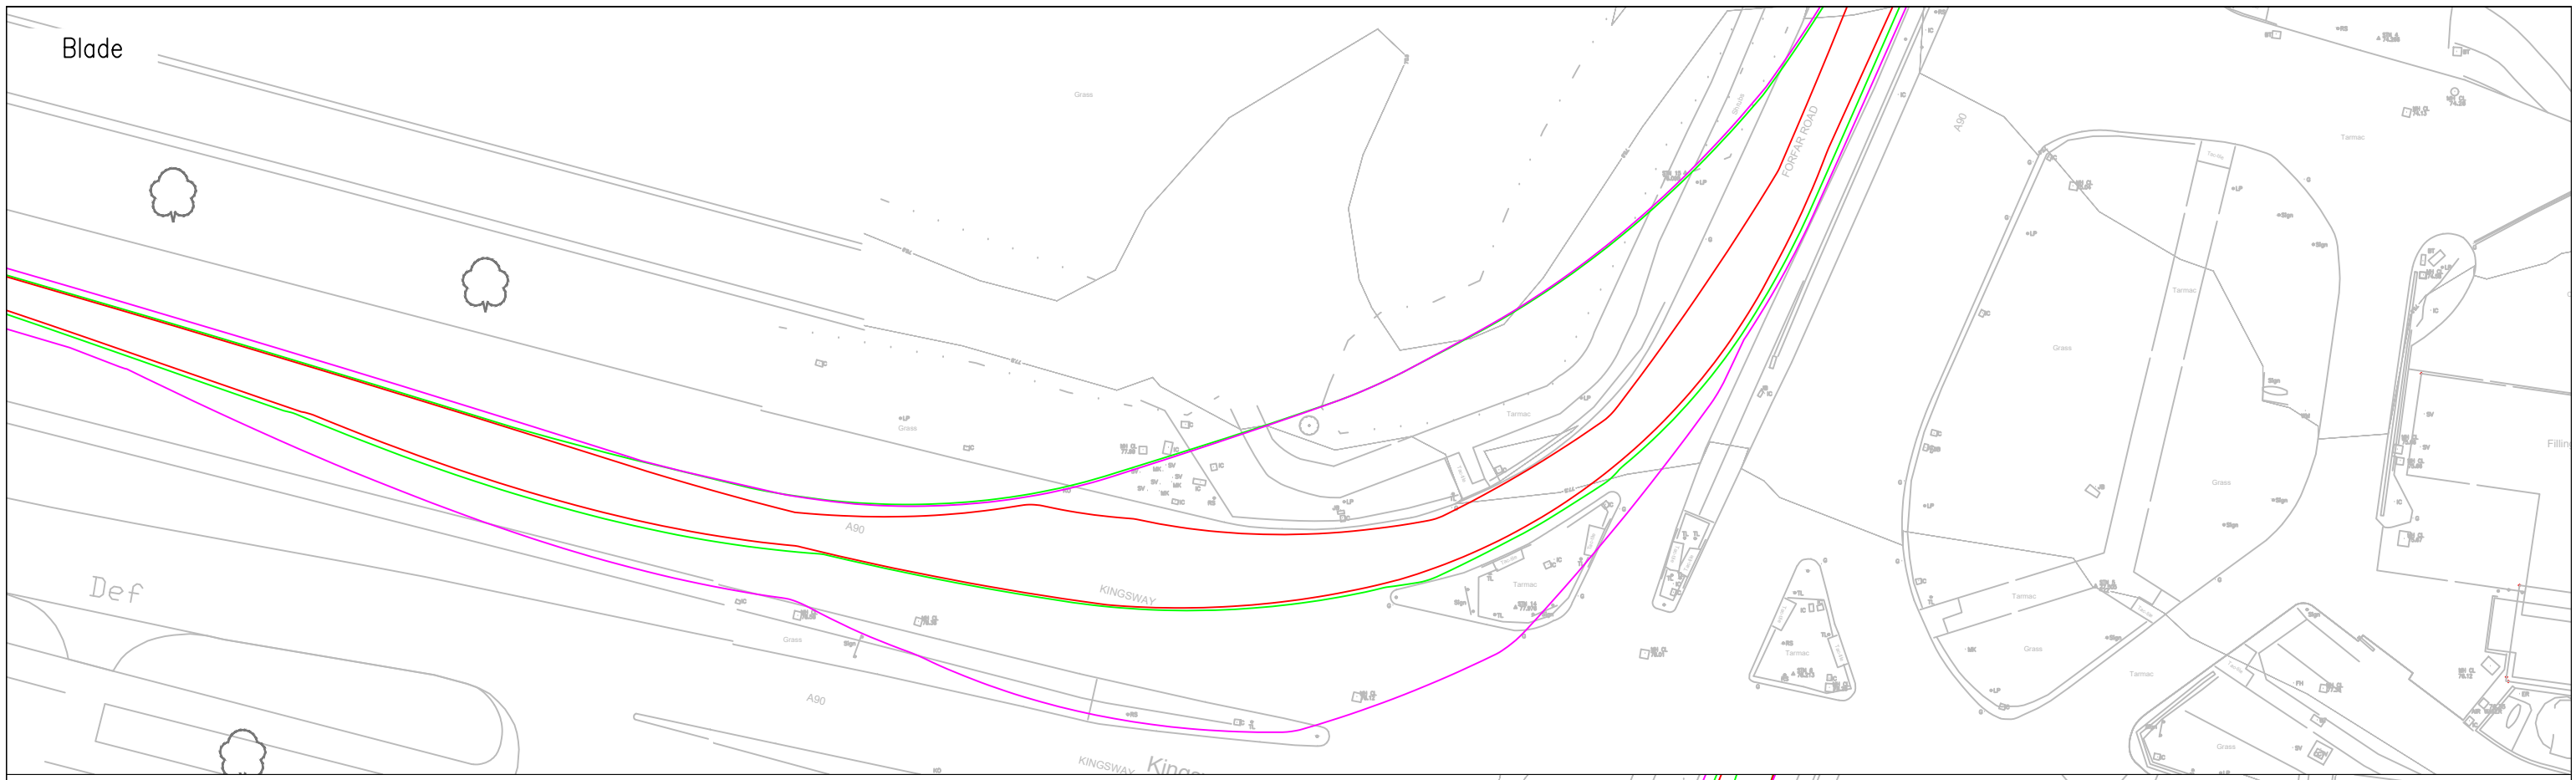

Pell Frischmann
 93 GEORGE STREET, EDINBURGH, EH2 3ES
 Tel: +44 (0)131 240 1270
 Email: pfe@pellfrischmann.com
 www.pellfrischmann.com

Client: Statkraft

Key	—	—	—	—		
	Wheel SPA	Body SPA	Load SPA	Indicative	Over-run	Over-sail


Project: Craig Watch Wind Farm

Drawing Title: Vestas V162 Blade and Tower

SPA Location: A90 Kingsway / A90 Forfar Road Junction

Drawn	JS	11/07/2023	File No. 230711 Craig Watch SPA V162.dwg
Designed	TL	11/07/2023	
Checked	GB	11/07/2023	
Point of Interest		10	Drawing Status: Draft
Drawing No.	SK10	Notes: 1. All mitigation is subject to confirmation through a test run. 2. This is not a construction drawing and is intended for illustration purposes only.	
			Revision: #

© Pell Frischmann

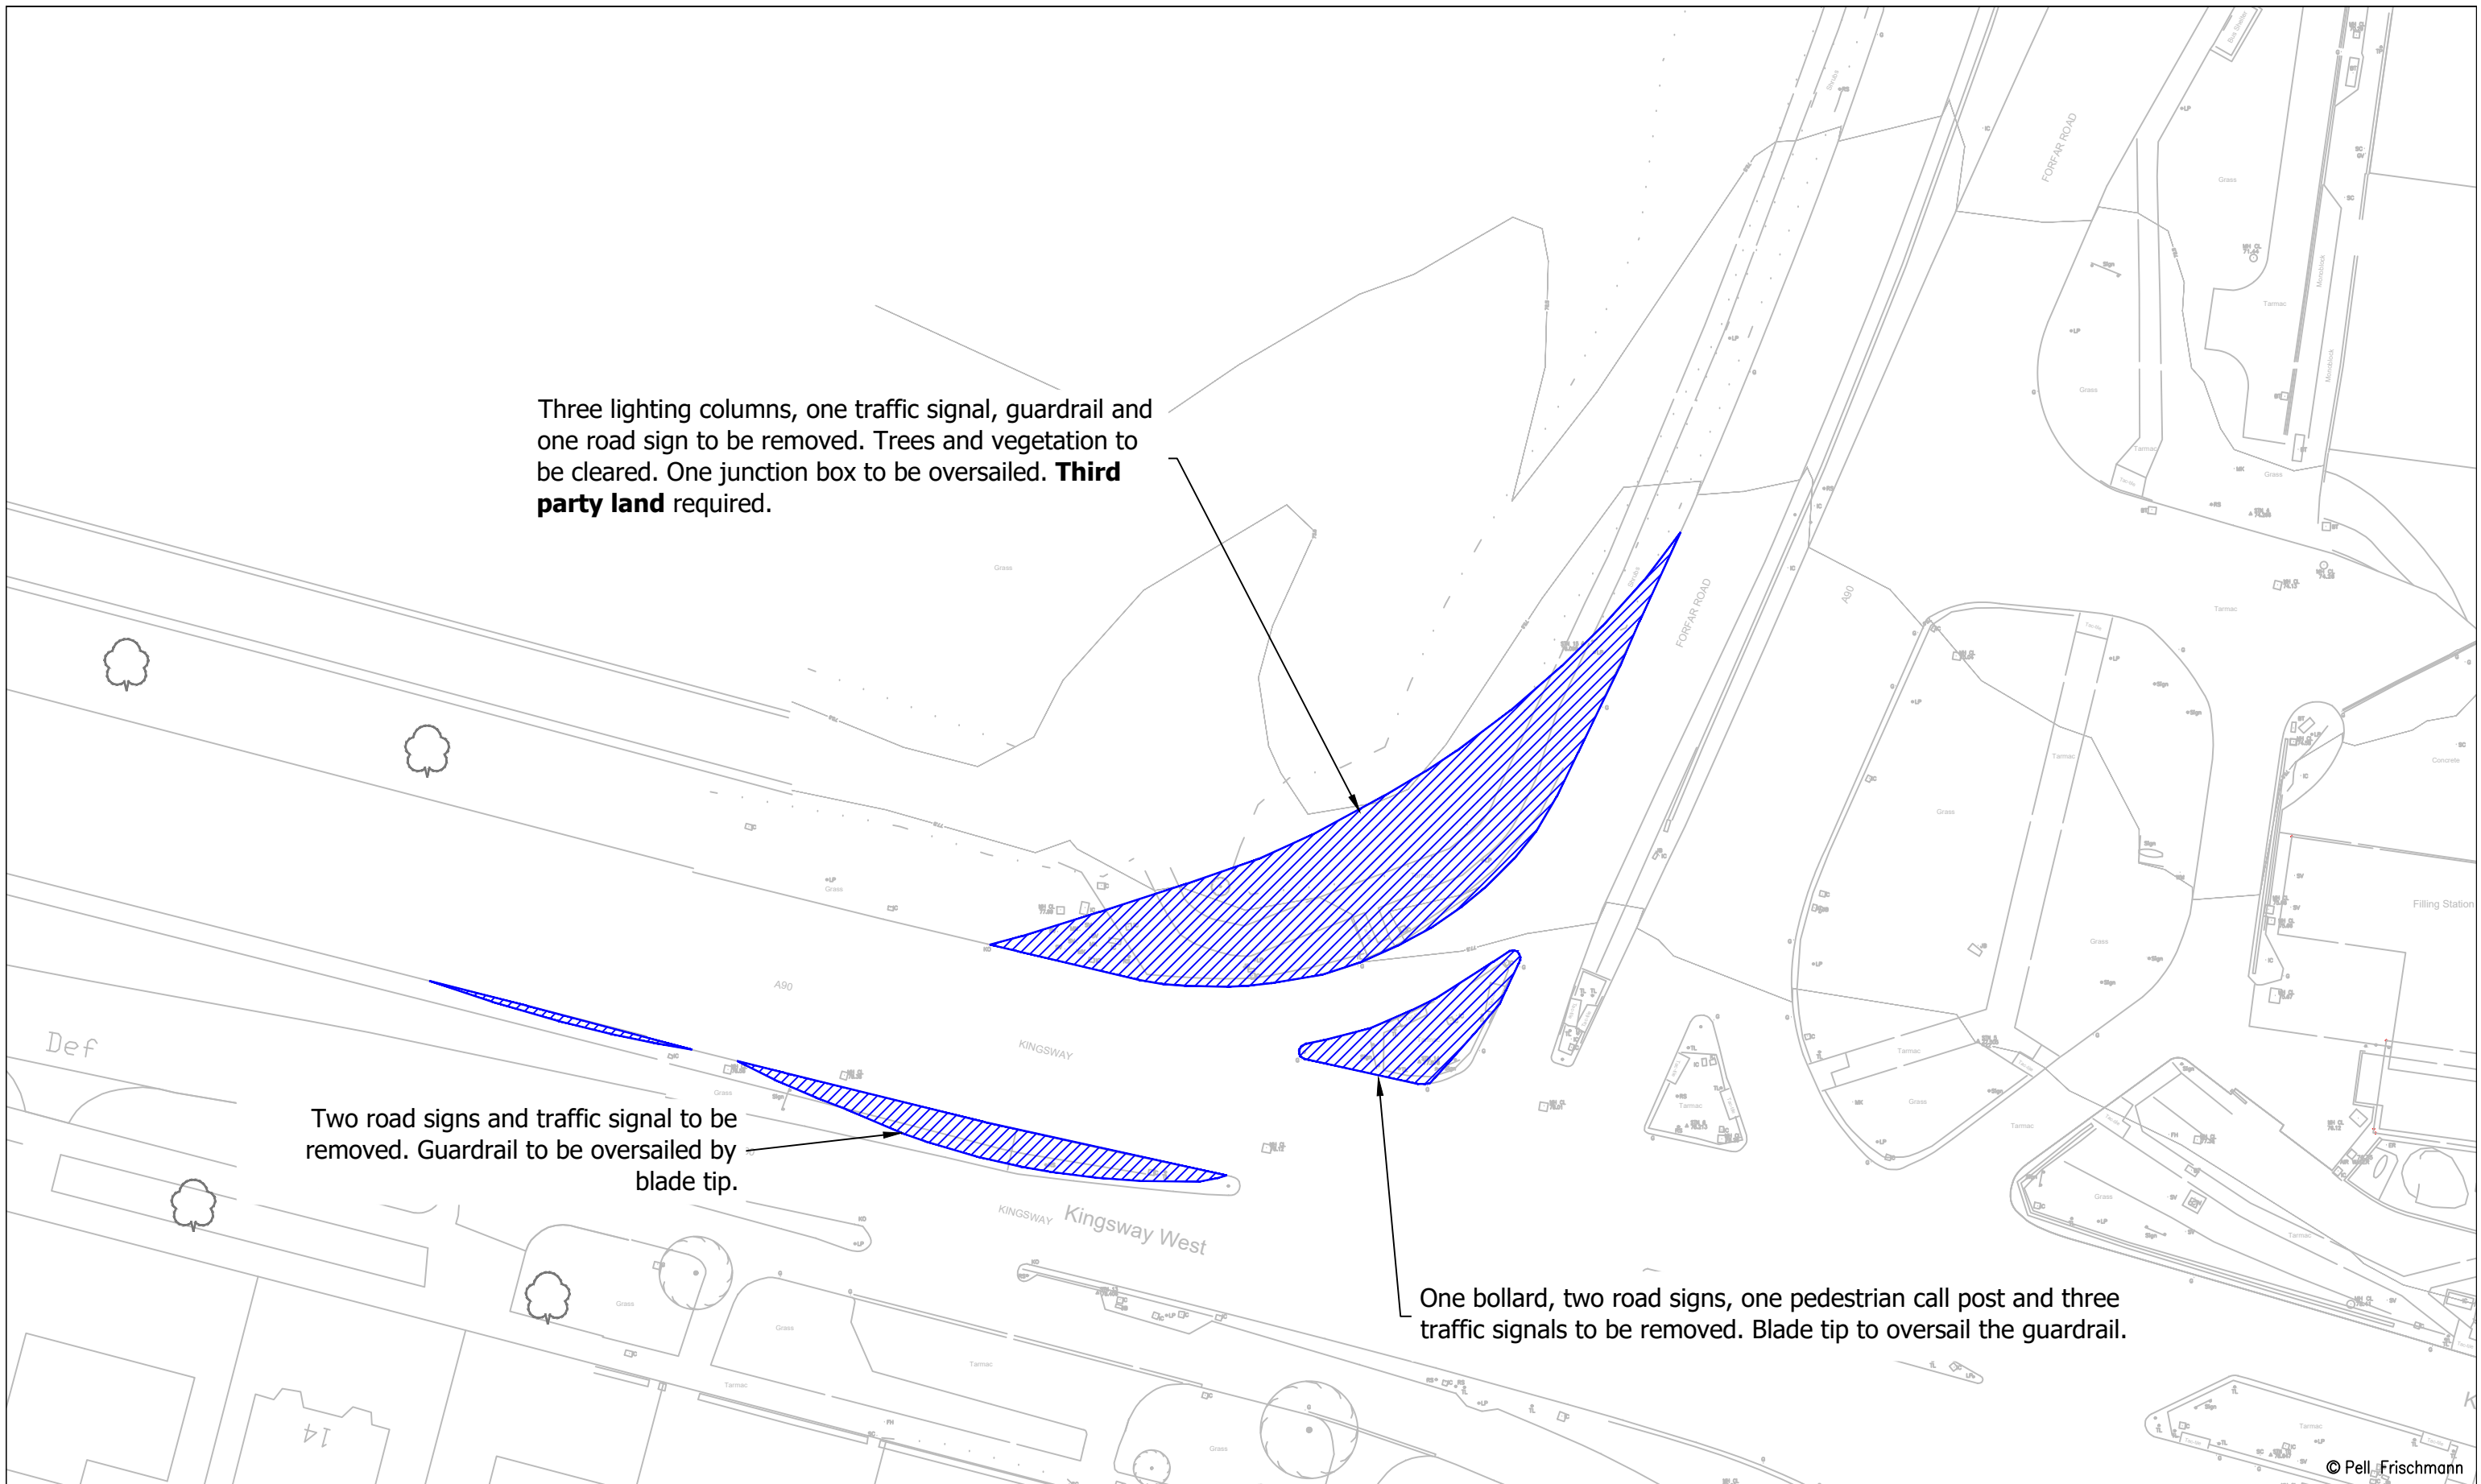

© Pell Frischmann

Pell Frischmann 93 GEORGE STREET, EDINBURGH, EH2 3ES Tel: +44 (0)131 240 1270 Email: pfe@pellfrischmann.com www.pellfrischmann.com	Project	Craig Watch Wind Farm	Drawn	Name	JS	Date	11/07/2023	Scale	1:500 @ A3
	Client	Statkraft	Drawing Title	Vestas V162 Blade and Tower	Designed	TL	11/07/2023	File No.	230711 Craig Watch SPA V162.dwg
Key 	SPA Location	A90 Kingsway / A90 Forfar Road Junction	Checked	GB	11/07/2023	Drawing Status	Draft	Point of Interest	10
				Drawing No.	SK10A	Notes:	1. All mitigation is subject to confirmation through a test run. 2. This is not a construction drawing and is intended for illustration purposes only.	Revision	#



© Pell Frischmann

Pell Frischmann
 93 GEORGE STREET, EDINBURGH, EH2 3ES
 Tel: +44 (0)131 240 1270
 Email: pfeinburgh@pellfrischmann.com
 www.pellfrischmann.com

Client: **Statkraft**

Key

—	—	—	—		
Wheel SPA	Body SPA	Load SPA	Indicative	Over-run	Over-sail

Project: **Craig Watch Wind Farm**


Drawing Title: **Vestas V162 Blade and Tower**

SPA Location: **A90 / Fintry Drive Roundabout**

Name	Date	Scale	File No. 230711 Craig Watch SPA V162.dwg
Drawn JS	11/07/2023	1:500 @ A3	
Designed TL	11/07/2023		
Checked GB	11/07/2023	Drawing Status	Draft
Point of Interest	11	Drawing No.	Revision
SK11	Notes: 1. All mitigation is subject to confirmation through a test run. 2. This is not a construction drawing and is intended for illustration purposes only.		#

Blade

Tower

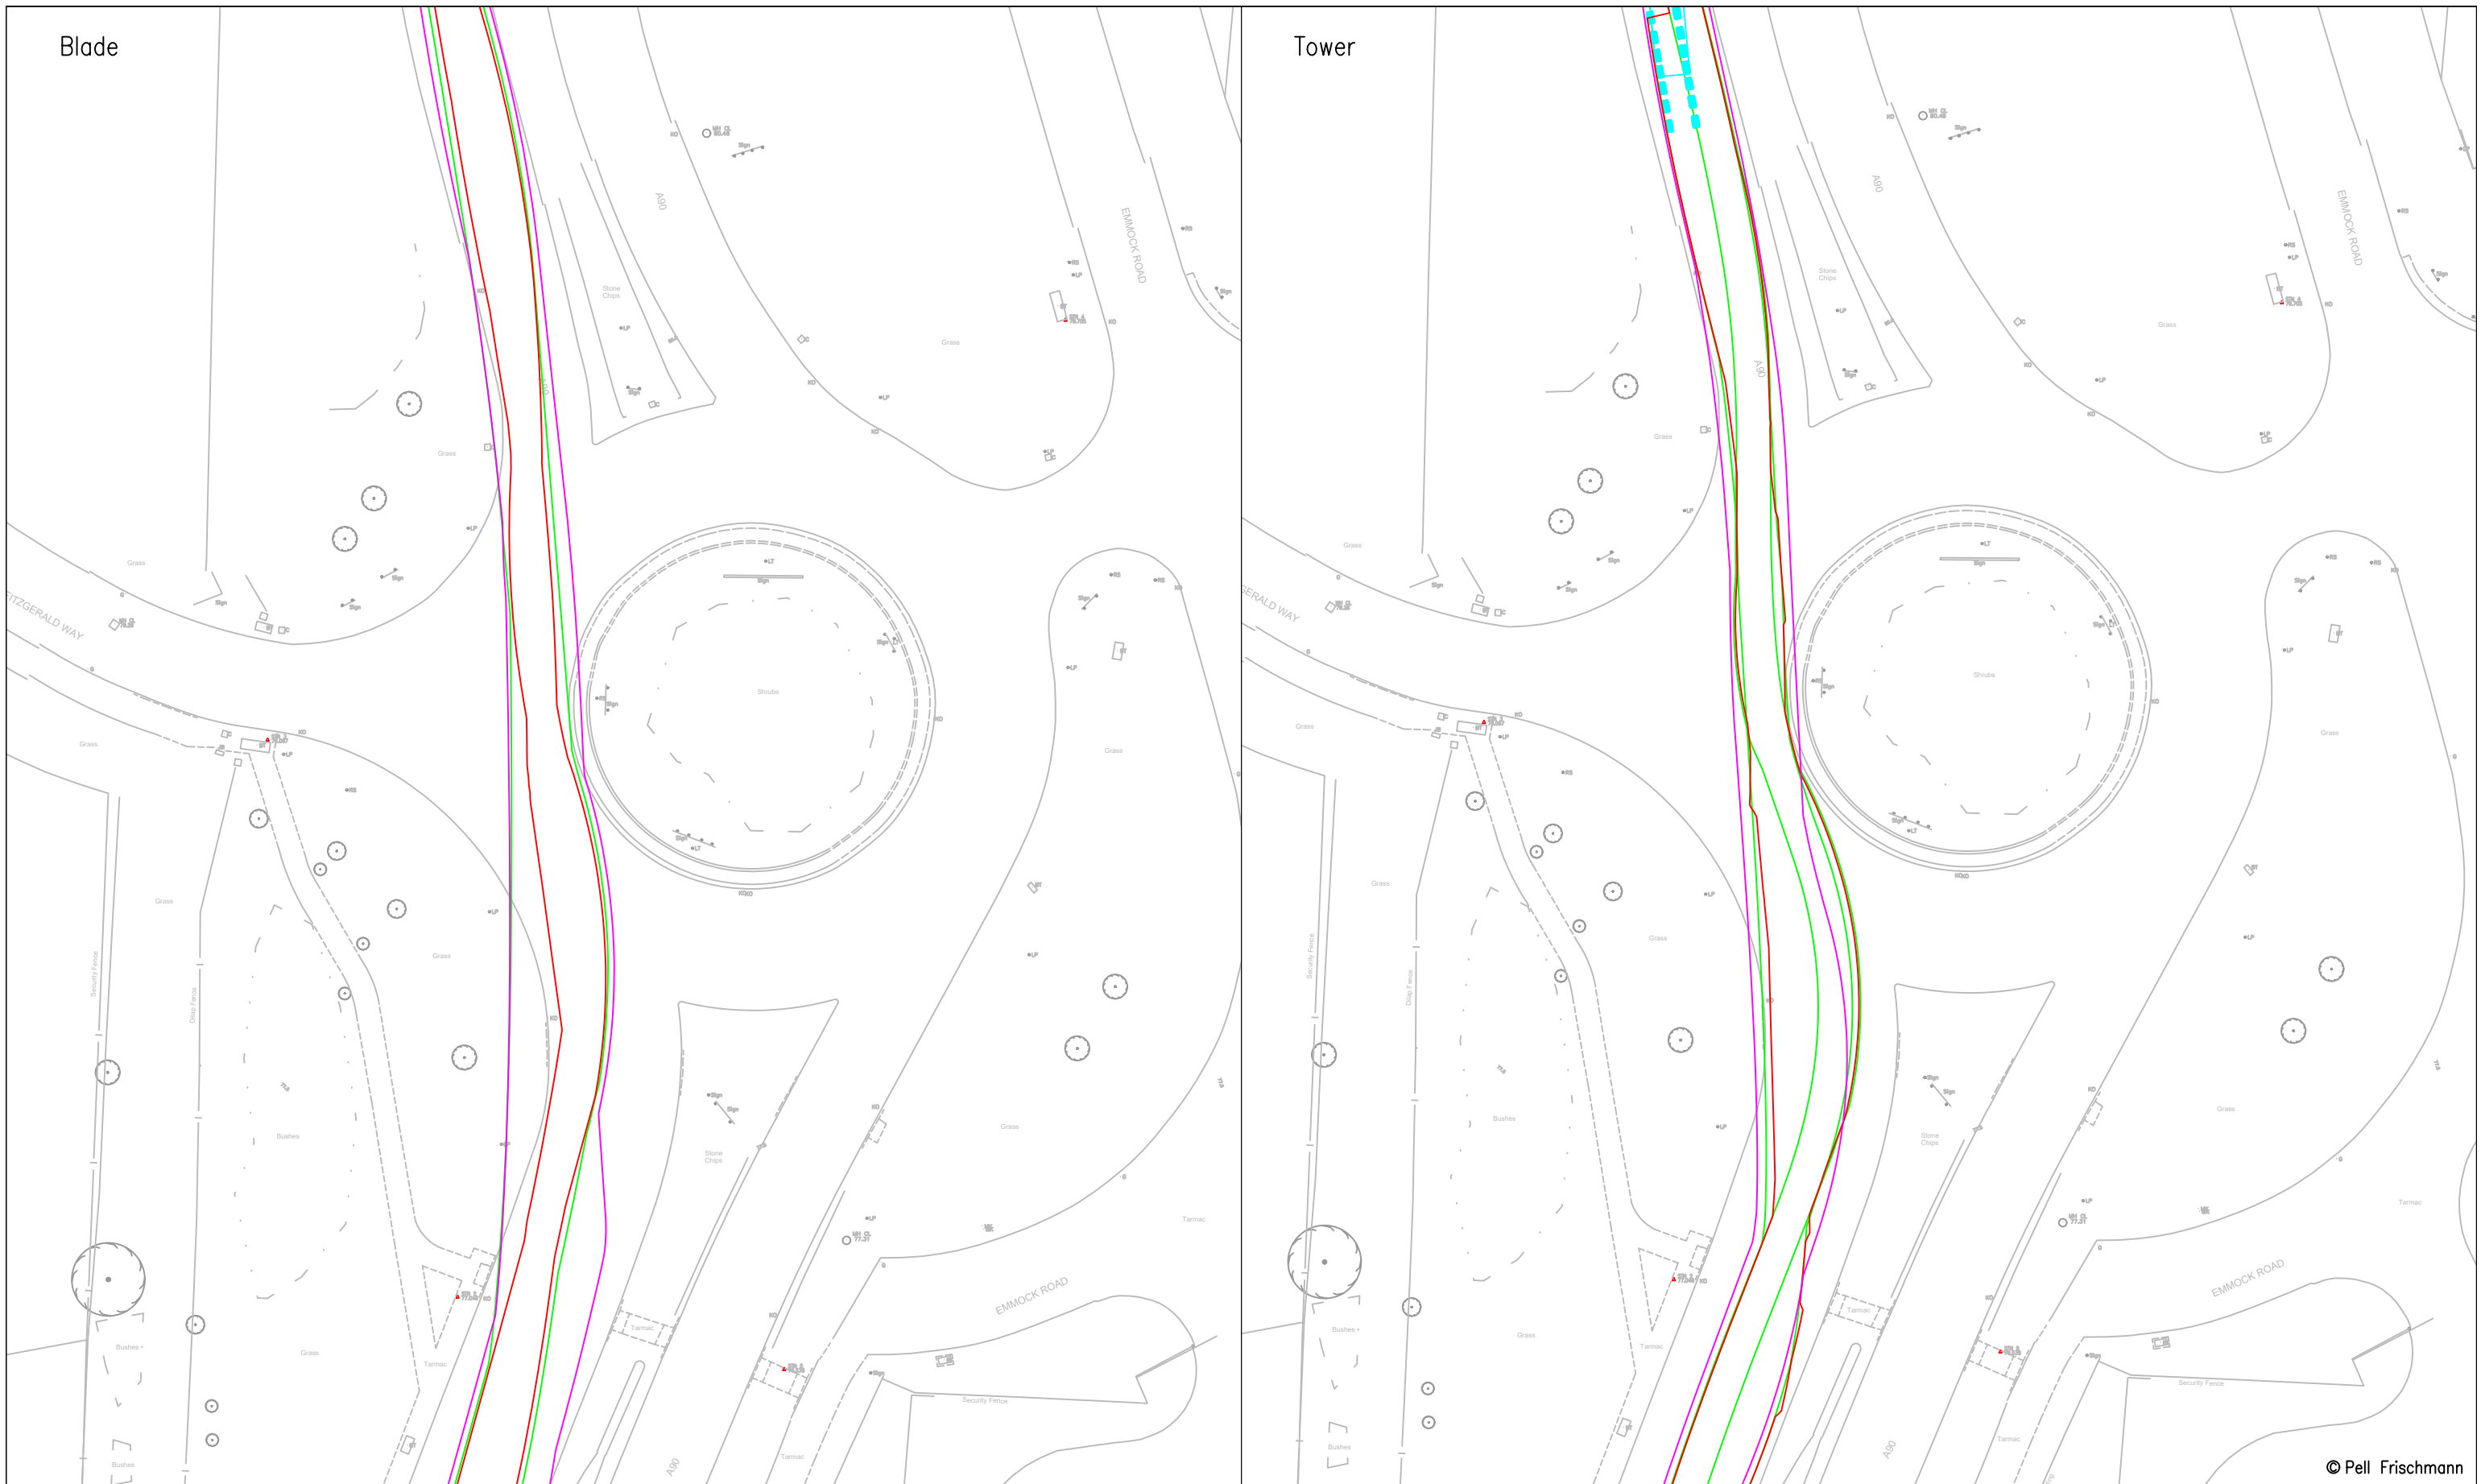

© Pell Frischmann

Pell Frischmann

93 GEORGE STREET, EDINBURGH, EH2 3ES
Tel: +44 (0)131 240 1270
Email: pfeinburgh@pellfrischmann.com
www.pellfrischmann.com

Project

Craig Watch Wind Farm

	Name	Date	Scale
Drawn	JS	11/07/2023	1:500 @ A3
Designed	TL	11/07/2023	File No. 230711 Craig Watch SPA V162.dwg
Checked	GB	11/07/2023	
Point of Interest		12	Drawing Status
			Draft

Client **Statkraft**

Drawing Title


Vestas V162 Blade and Tower

Drawing No.	Notes:	Revision
SK12	1. All mitigation is subject to confirmation through a test run. 2. This is not a construction drawing and is intended for illustration purposes only.	#

Key						
	Wheel SPA	Body SPA	Load SPA	Indicative	Over-run	Over-sail

SPA Location

A90 / Jack Martin Way Roundabout

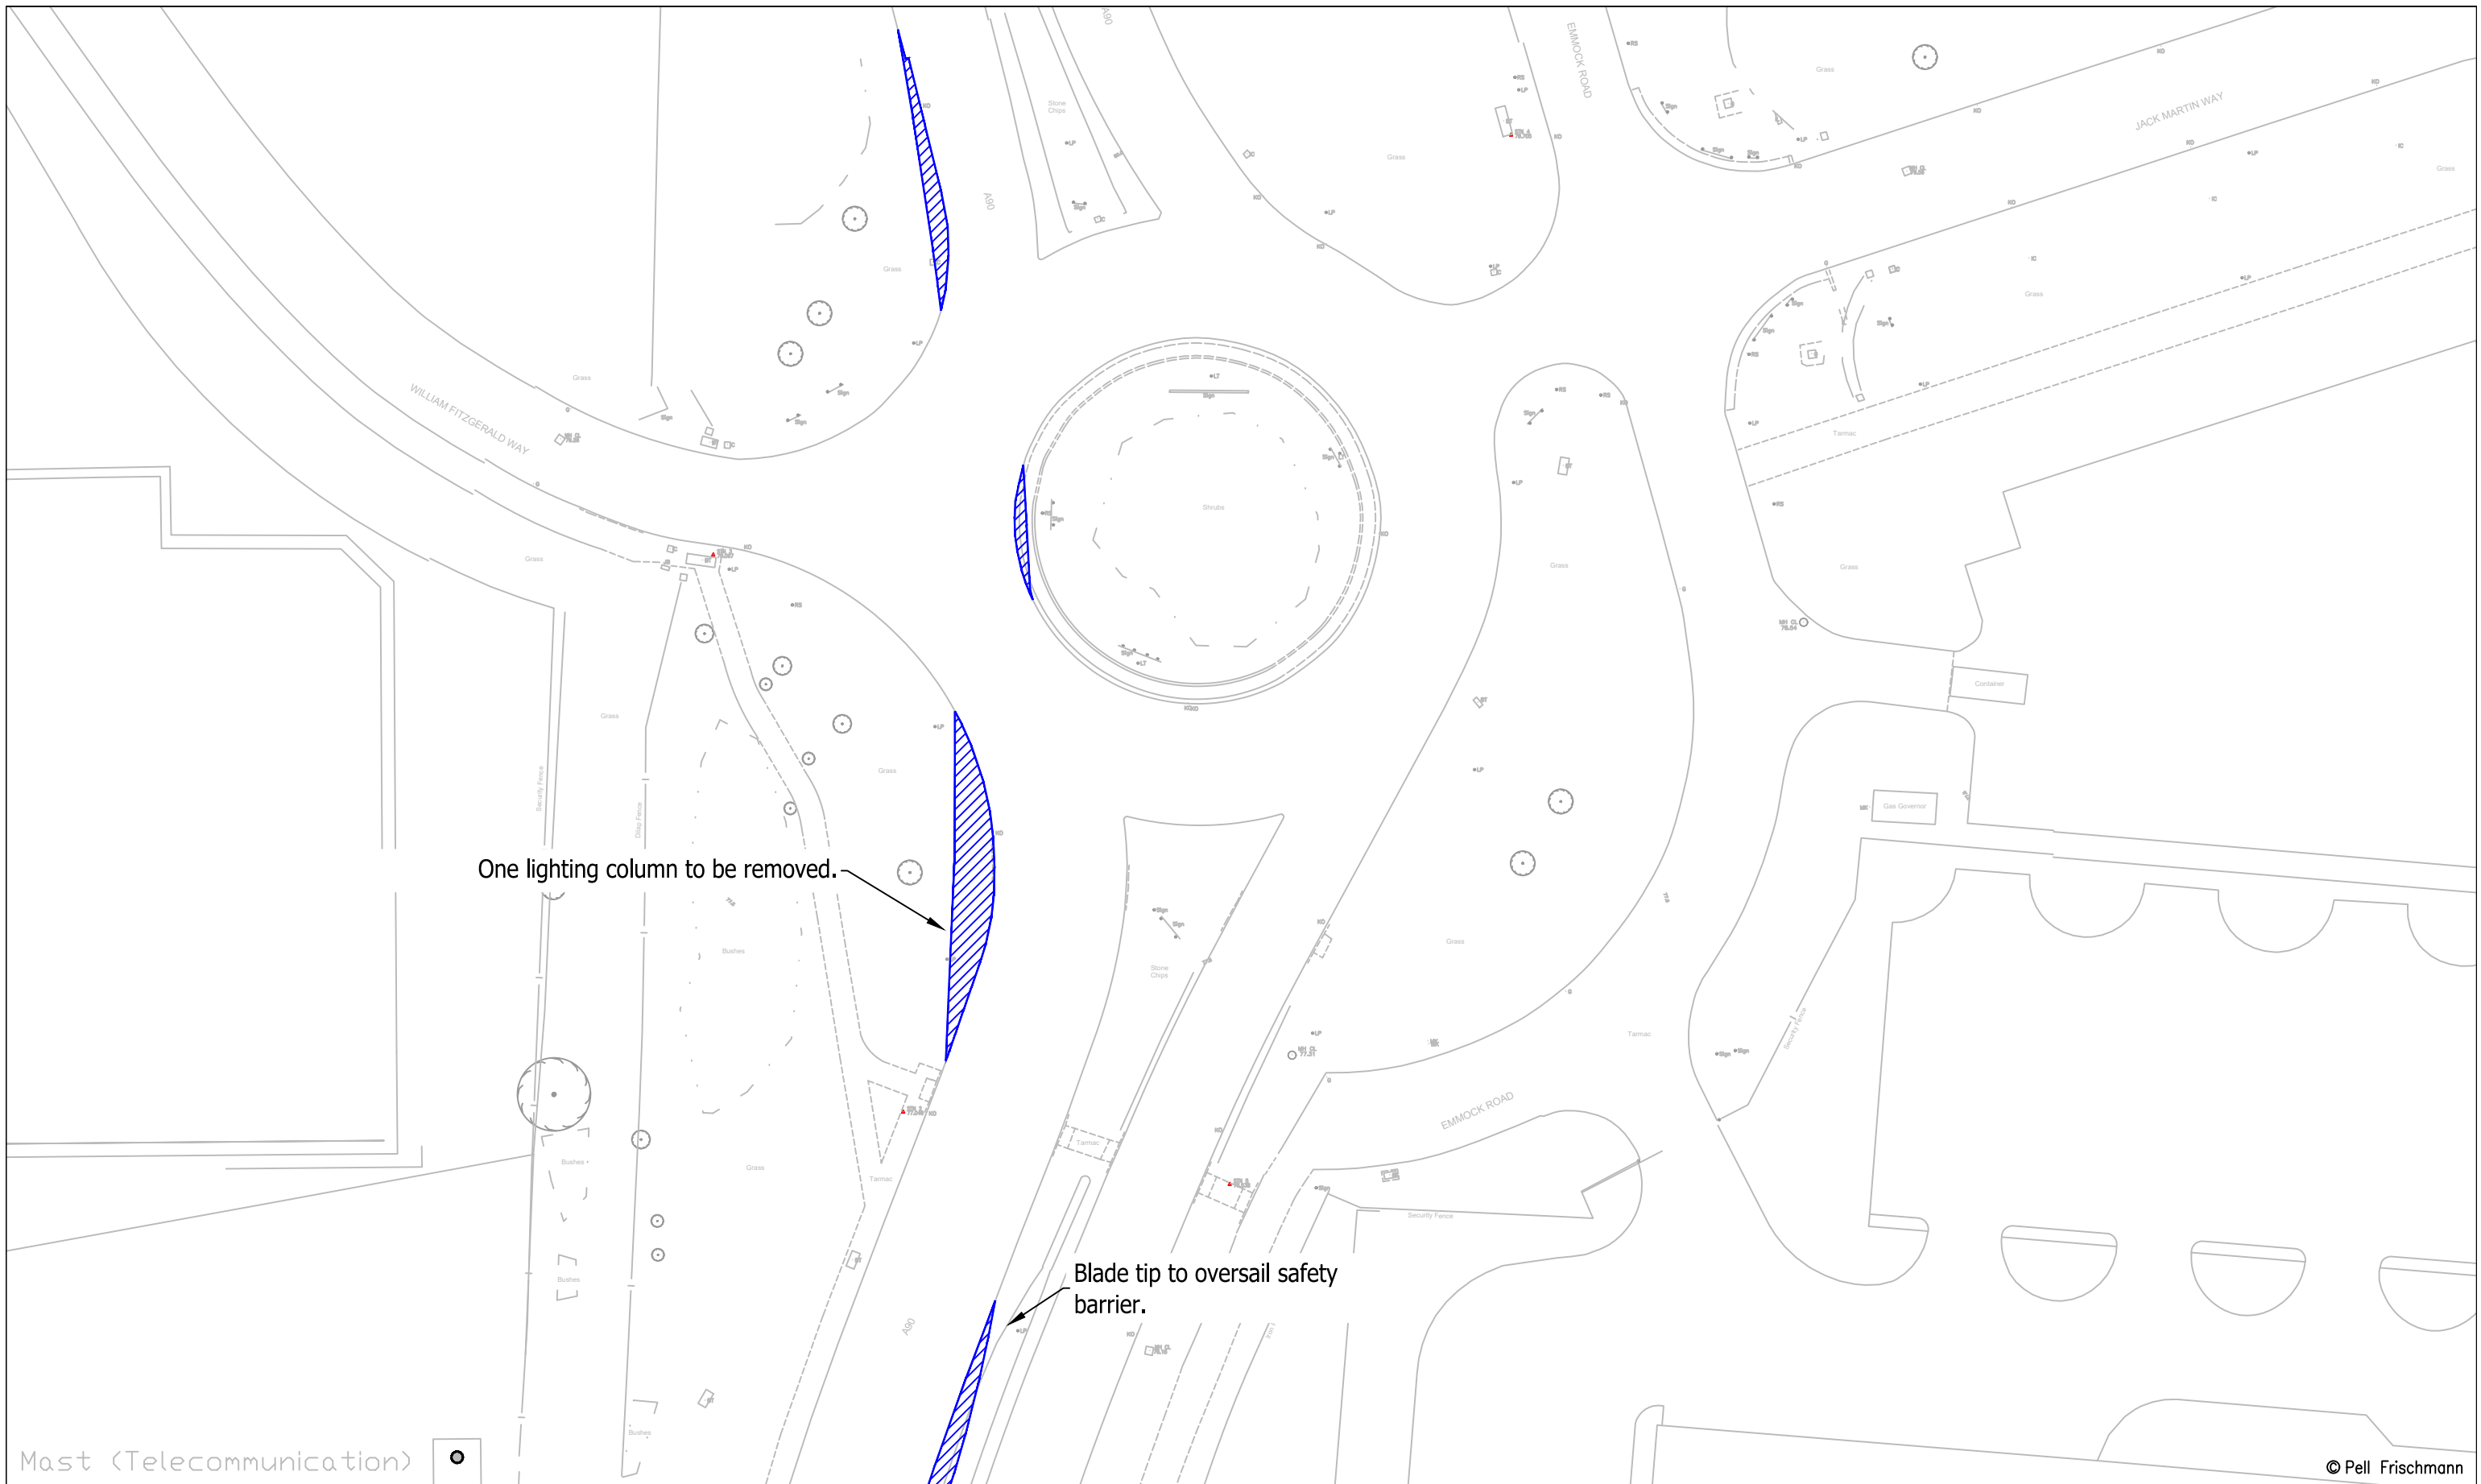

Pell Frischmann
 93 GEORGE STREET, EDINBURGH, EH2 3ES
 Tel: +44 (0)131 240 1270
 Email: pfeinburgh@pellfrischmann.com
 www.pellfrischmann.com

Client: **Statkraft**


Key
 Wheel SPA (Red line)
 Body SPA (Green line)
 Load SPA (Purple line)
 Indicative (Cyan line)
 Over-run (Red hatched box)
 Over-sail (Blue hatched box)

Project: **Craig Watch Wind Farm**

Drawing Title: **Vestas V162 Blade and Tower**


SPA Location: **A90 / Jack Martin Way Roundabout**

Drawn	JS	11/07/2023	Scale	1:500 @ A3	
Designed	TL	11/07/2023	File No.	230711 Craig Watch SPA V162.dwg	
Checked	GB	11/07/2023	Drawing Status	Draft	
Point of Interest	12		Drawing No.	SK12A	Revision
Notes:			1. All mitigation is subject to confirmation through a test run. 2. This is not a construction drawing and is intended for illustration purposes only.		#

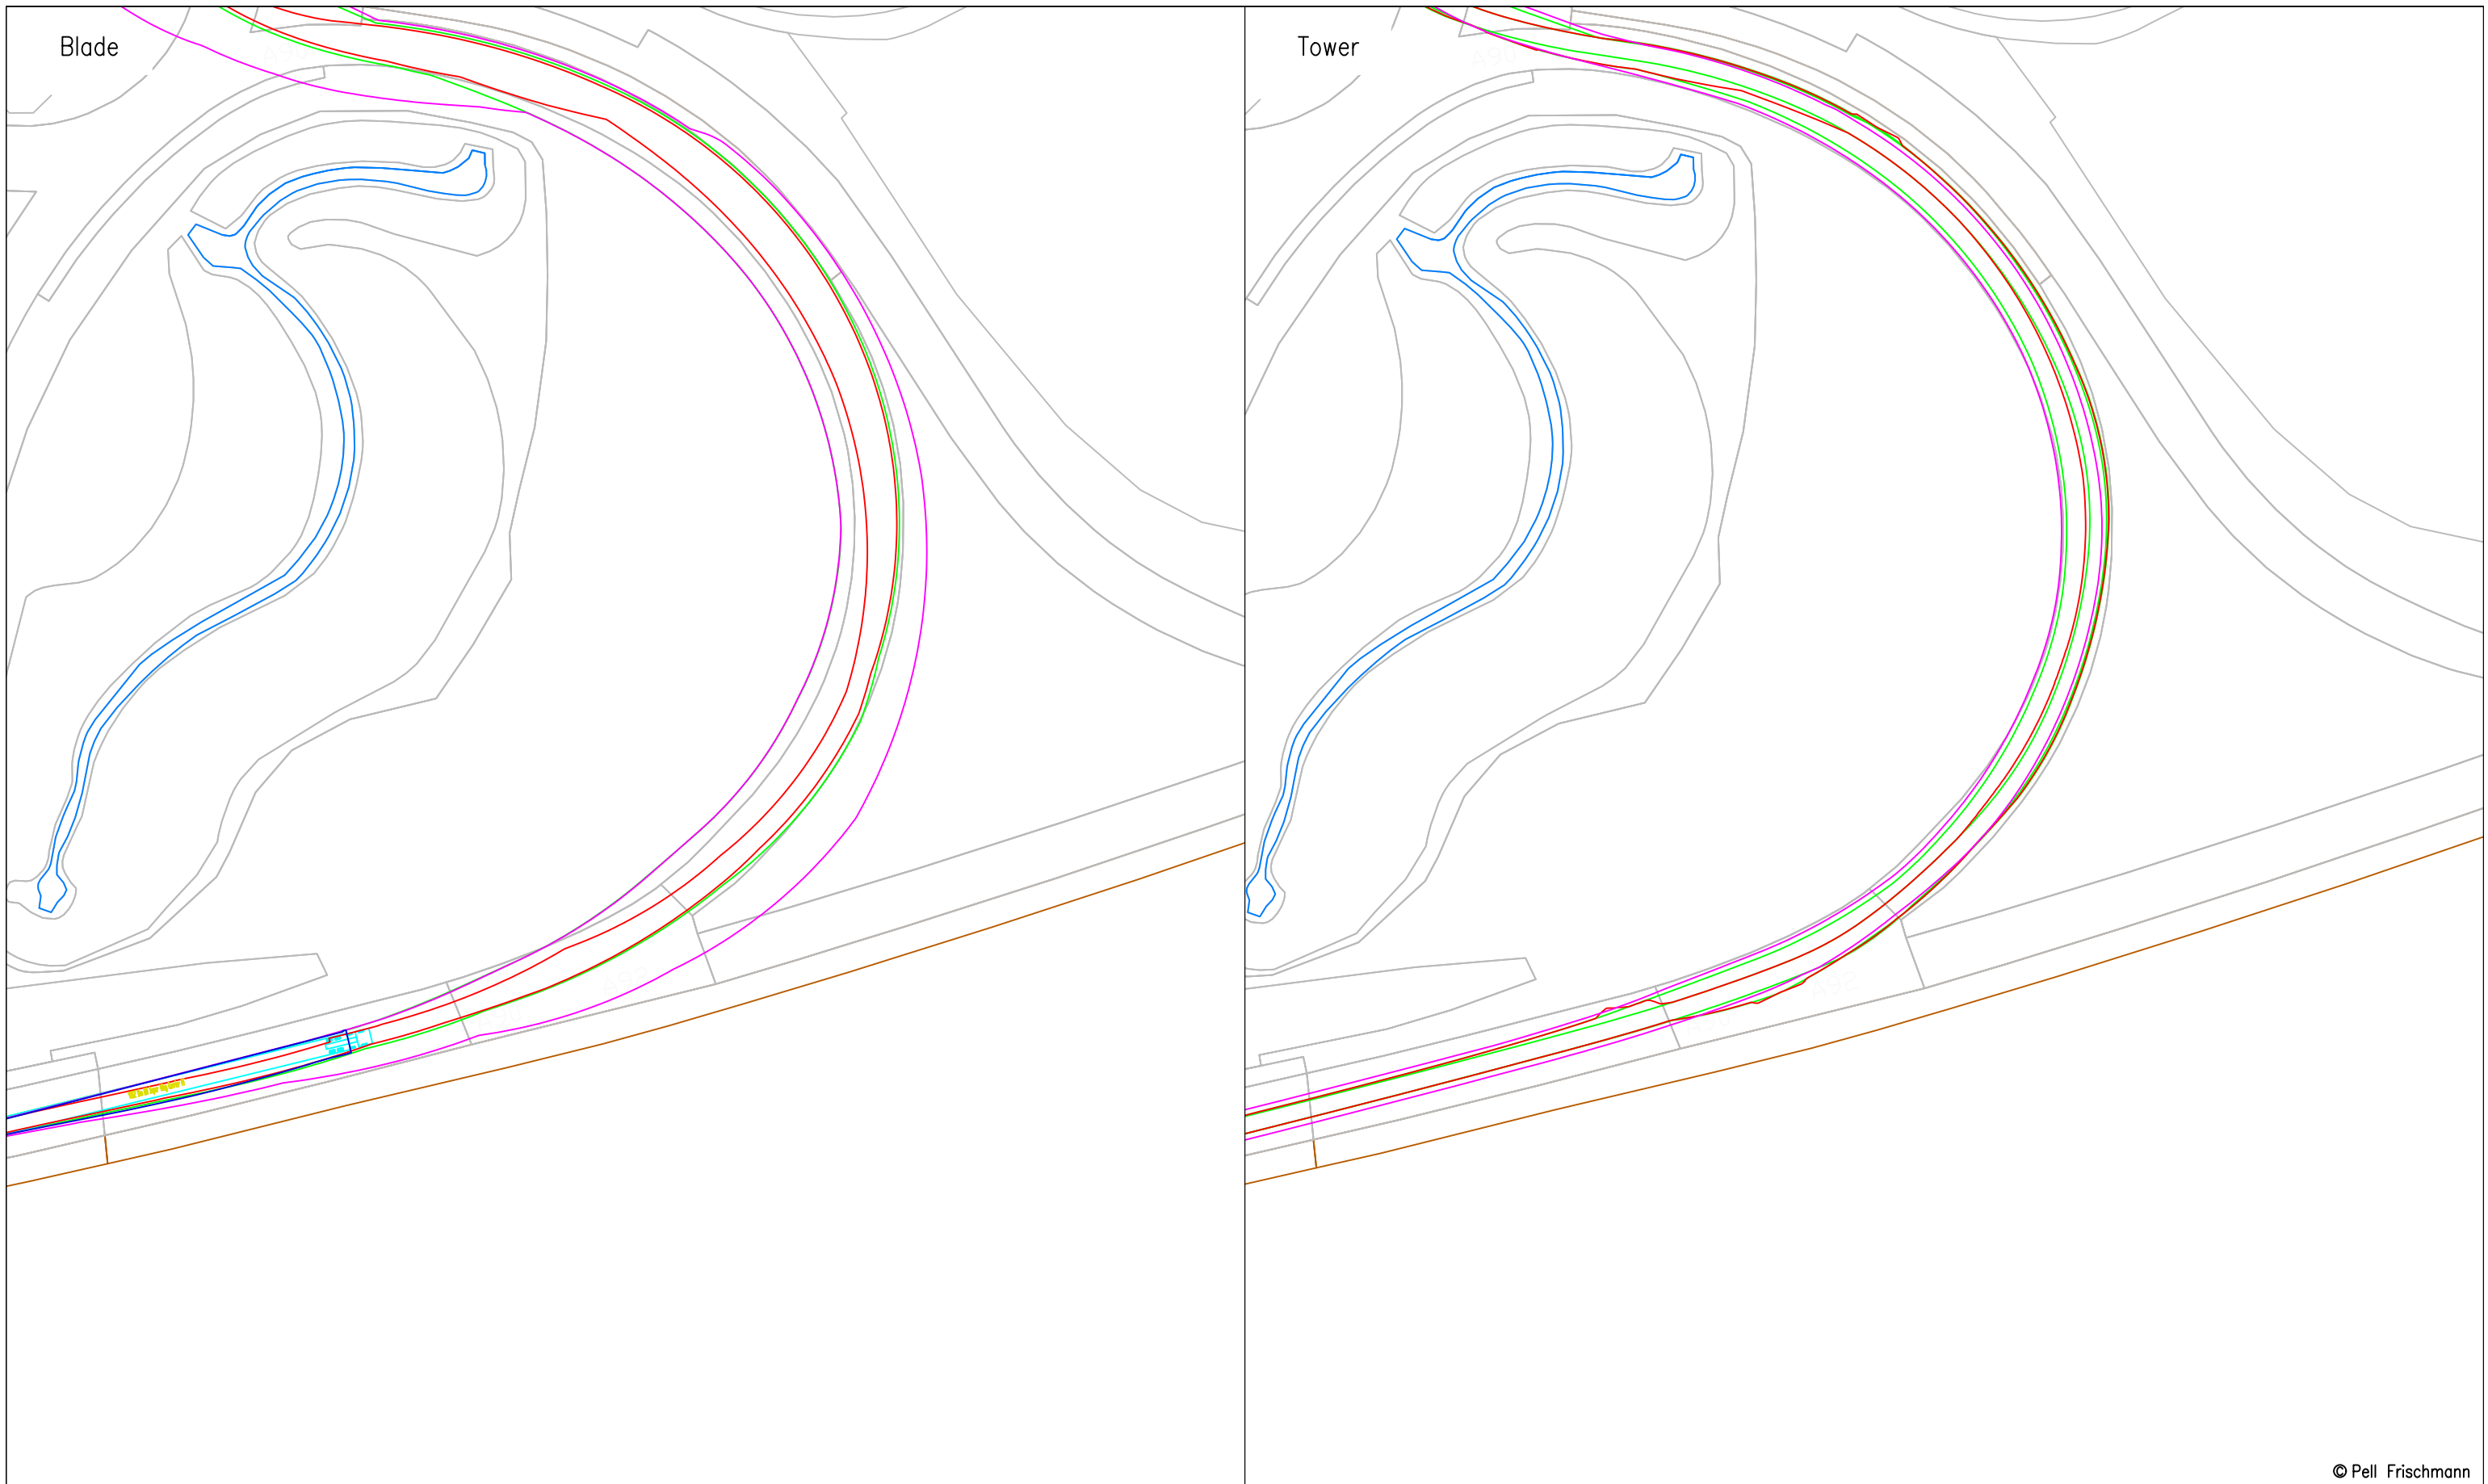

© Pell Frischmann

Pell Frischmann <small>93 GEORGE STREET, EDINBURGH, EH2 3ES</small> <small>Tel: +44 (0)131 240 1270</small> <small>Email: pfeinburgh@pellfrischmann.com</small> <small>www.pellfrischmann.com</small>	Project	Craig Watch Wind Farm			Drawn	JS	11/07/2023	Scale	1:1000 @ A3		
	Client	Statkraft			Designed	TL	11/07/2023	File No.	230711 Craig Watch SPA V162.dwg		
Key — Wheel SPA — Body SPA — Load SPA — Indicative Over-run Over-sail	Drawing Title	Vestas V162 Blade and Tower			Checked	GB	11/07/2023	Drawing Status	Draft		
	SPA Location	A90 / AWPR Stonehaven Junction			Point of Interest	13		Drawing No.	SK13	Notes:	Revision
									1. All mitigation is subject to confirmation through a test run. 2. This is not a construction drawing and is intended for illustration purposes only.		#

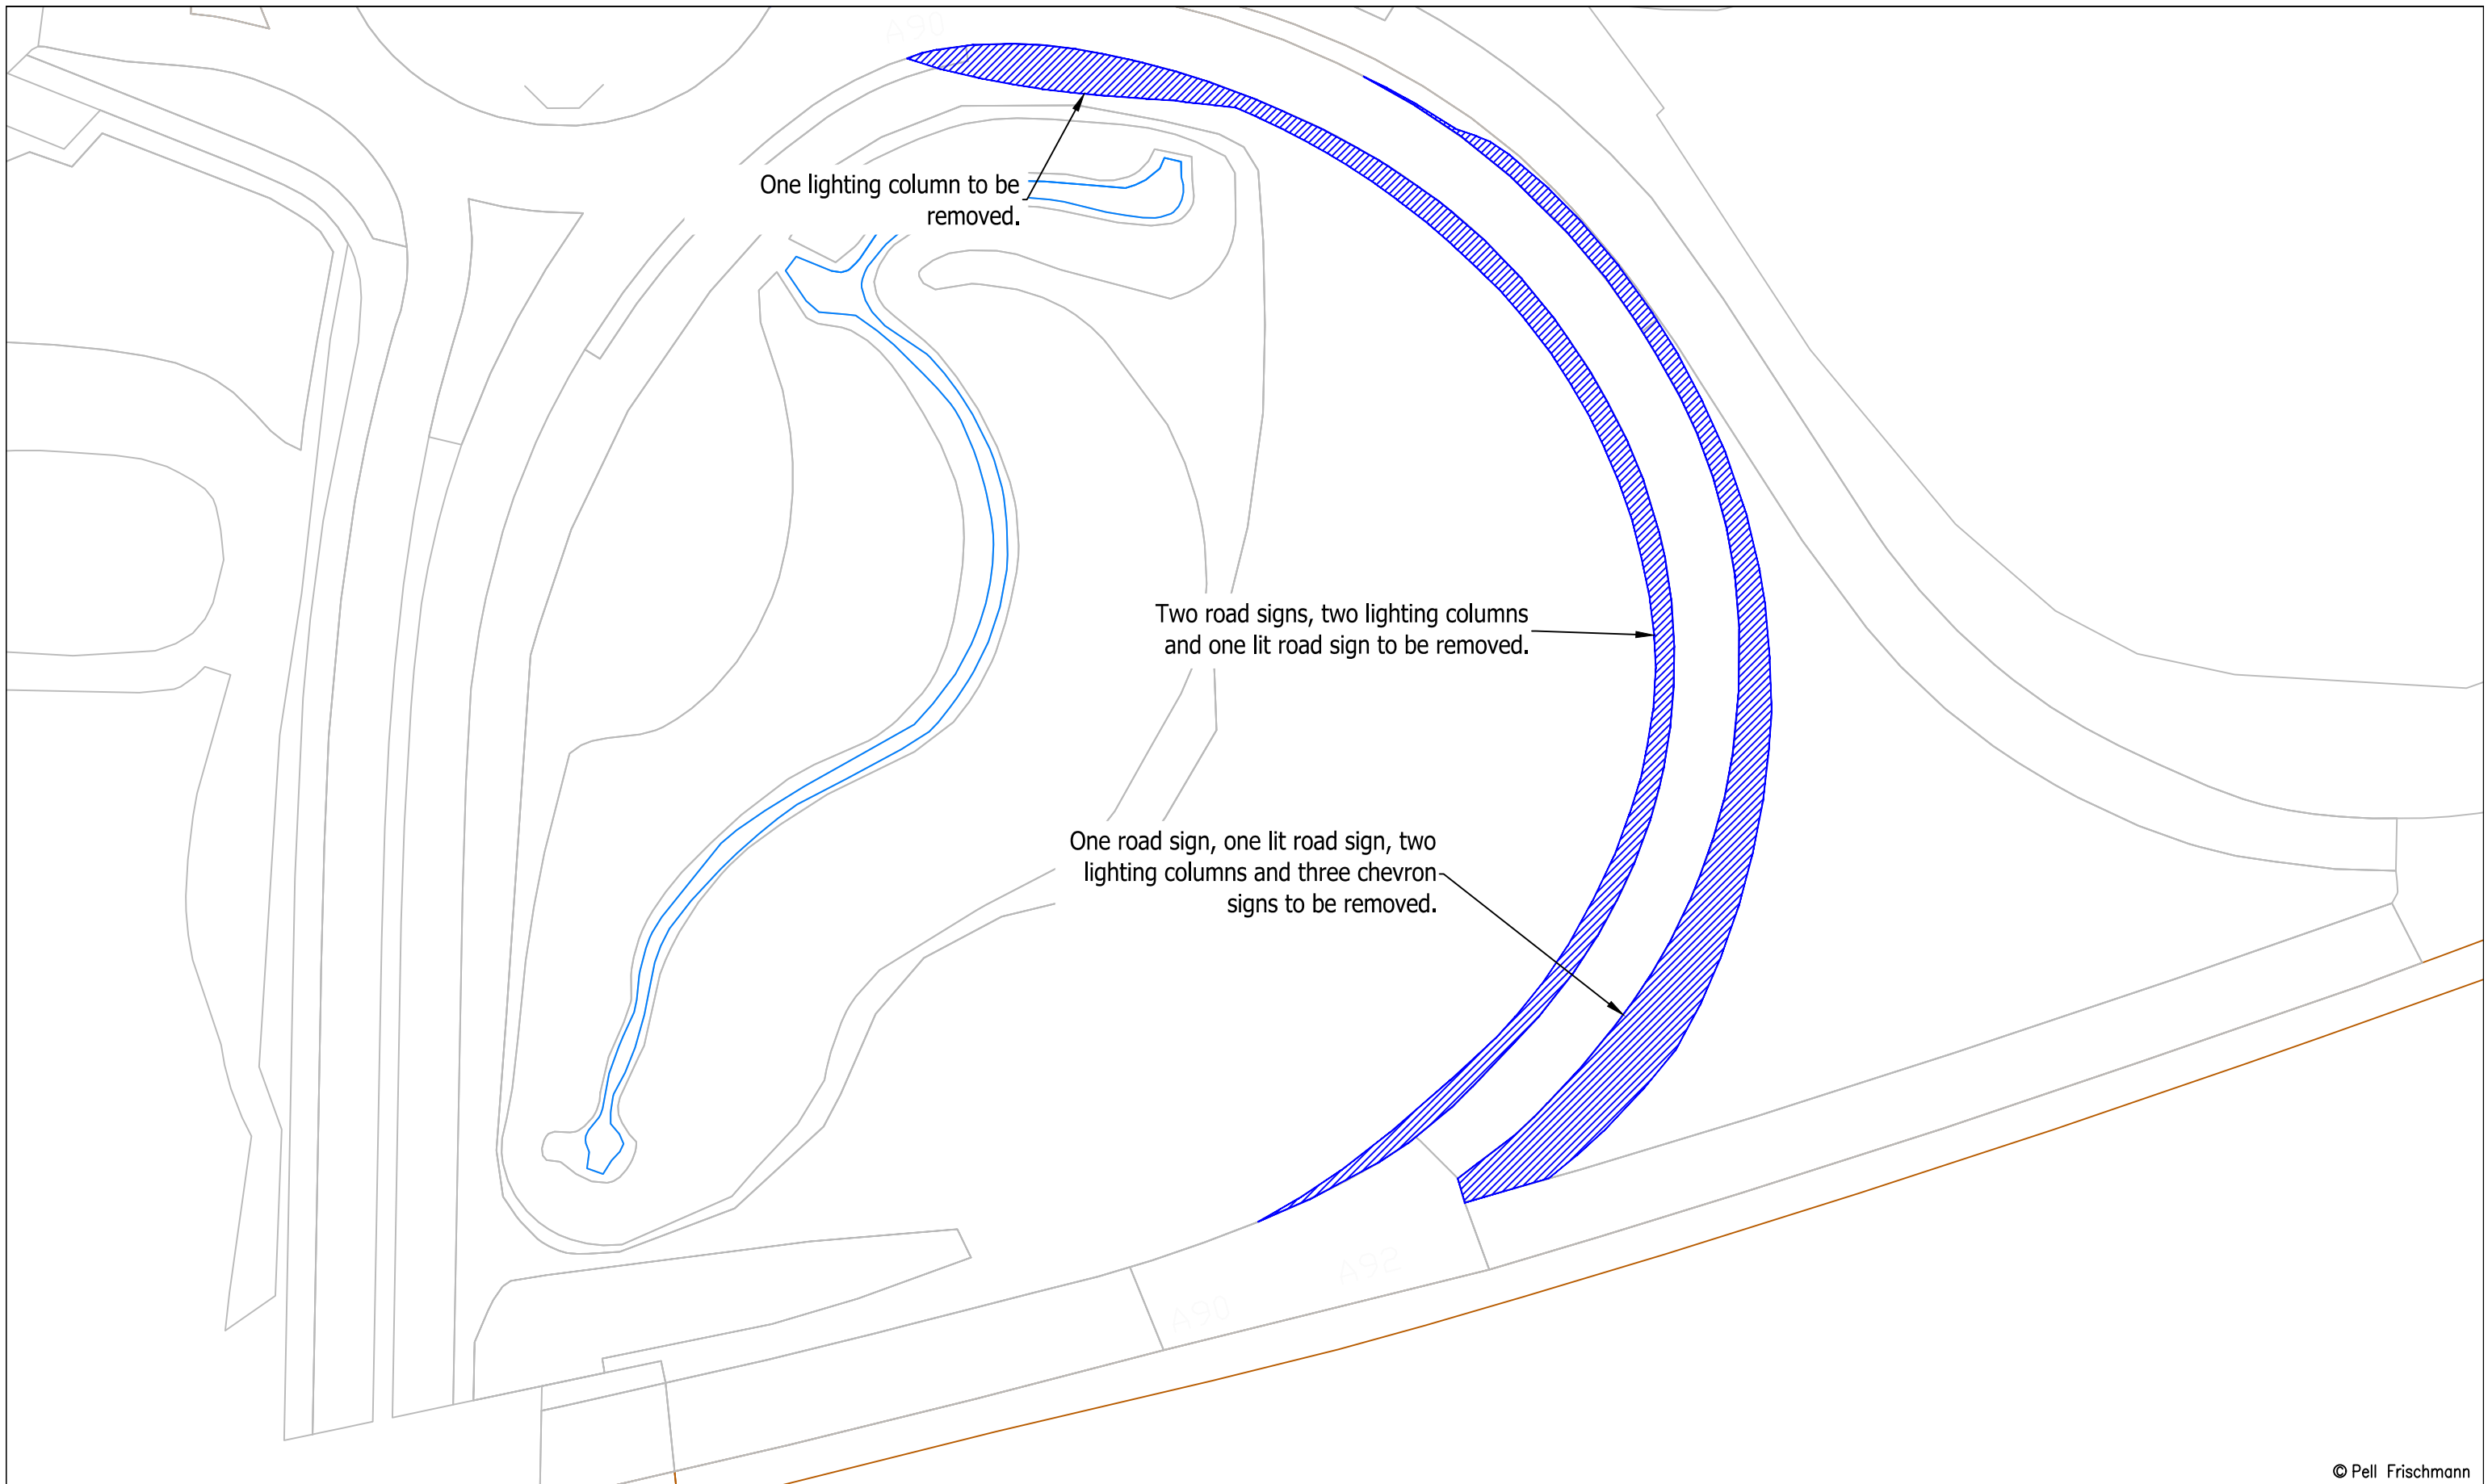


© Pell Frischmann

Pell Frischmann <small>93 GEORGE STREET, EDINBURGH, EH2 3ES</small> <small>Tel: +44 (0)131 240 1270</small> <small>Email: pfe@pellfrischmann.com</small> <small>www.pellfrischmann.com</small>	Project	Craig Watch Wind Farm	Drawn	JS	11/07/2023	Scale	1:750 @ A3	
	Client	Statkraft	Drawing Title	Vestas V162 Blade and Tower	Designed	TL	11/07/2023	File No.
Key — Wheel SPA — Body SPA — Load SPA — Indicative Over-run Over-sail	SPA Location	A90 / AWPR Stonehaven Junction	Checked	GB	11/07/2023	Drawing Status	Draft	
			Point of Interest	13		Drawing No.	SK13A	Notes:
							1. All mitigation is subject to confirmation through a test run. 2. This is not a construction drawing and is intended for illustration purposes only.	#

Blade

Tower

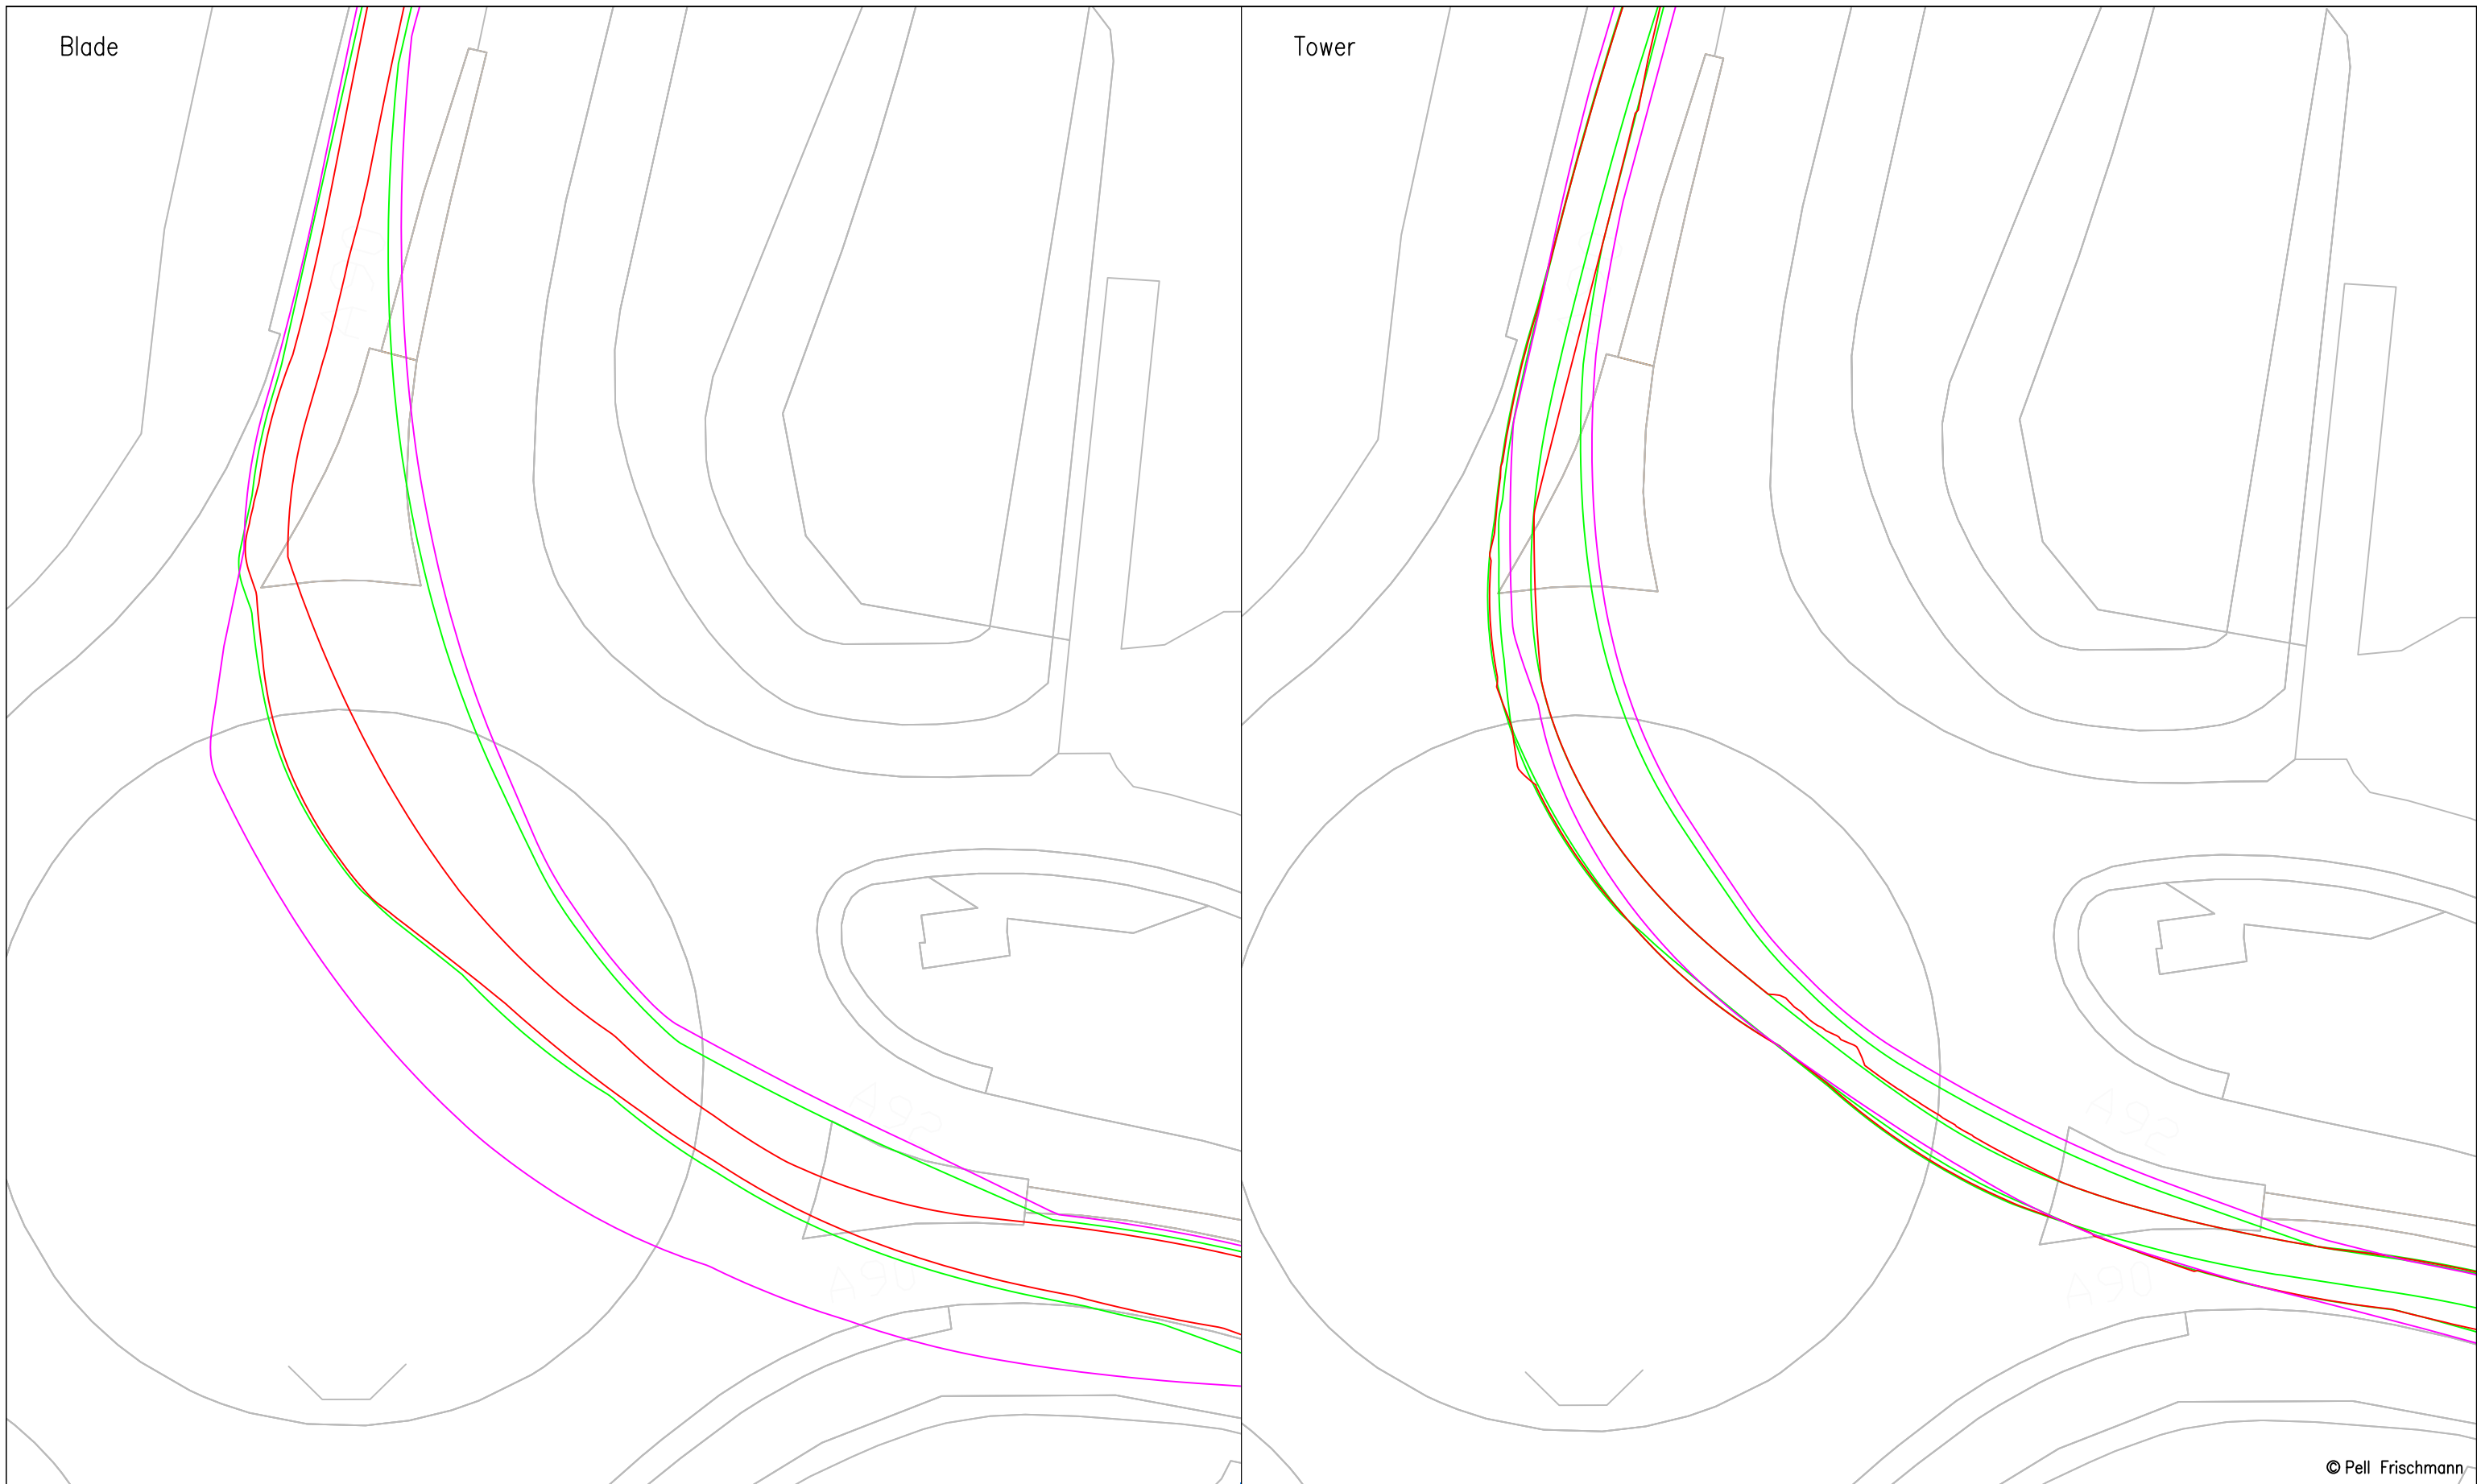


© Pell Frischmann

Pell Frischmann <small>93 GEORGE STREET, EDINBURGH, EH2 3ES</small> <small>Tel: +44 (0)131 240 1270</small> <small>Email: pfe@pellfrischmann.com</small> <small>www.pellfrischmann.com</small>	Project	Craig Watch Wind Farm	Drawn	JS	11/07/2023	Scale	1:500 @ A3		
	Client	Statkraft	Drawing Title	Vestas V162 Blade and Tower	Designed	TL	11/07/2023	File No.	230711 Craig Watch SPA V162.dwg
Key — Wheel SPA — Body SPA — Load SPA — Indicative Over-run Over-sail	SPA Location	A90 Stonehaven Roundabout	Checked	GB	12/07/2023	Drawing Status	Draft		
			Point of Interest	14		Drawing No.	SK14	Notes:	Revision
							1. All mitigation is subject to confirmation through a test run. 2. This is not a construction drawing and is intended for illustration purposes only.		#



© Pell Frischmann

Pell Frischmann <small>93 GEORGE STREET, EDINBURGH, EH2 3ES</small> <small>Tel: +44 (0)131 240 1270</small> <small>Email: pfeinburgh@pellfrischmann.com</small> <small>www.pellfrischmann.com</small>	Project	Craig Watch Wind Farm	Name	JS	Date	11/07/2023	Scale	1:500 @ A3	
	Client	Statkraft	Drawing Title	Vestas V162 Blade and Tower	Designed	TL	11/07/2023	File No.	230711 Craig Watch SPA V162.dwg
Key Wheel SPA Body SPA Load SPA Indicative Over-run Over-sail	SPA Location	A90 Stonehaven Roundabout	Checked	GB	11/07/2023	Drawing Status	Draft	Revision	#
			Point of Interest		14				
			Drawing No.	SK14A	Notes: 1. All mitigation is subject to confirmation through a test run. 2. This is not a construction drawing and is intended for illustration purposes only.				

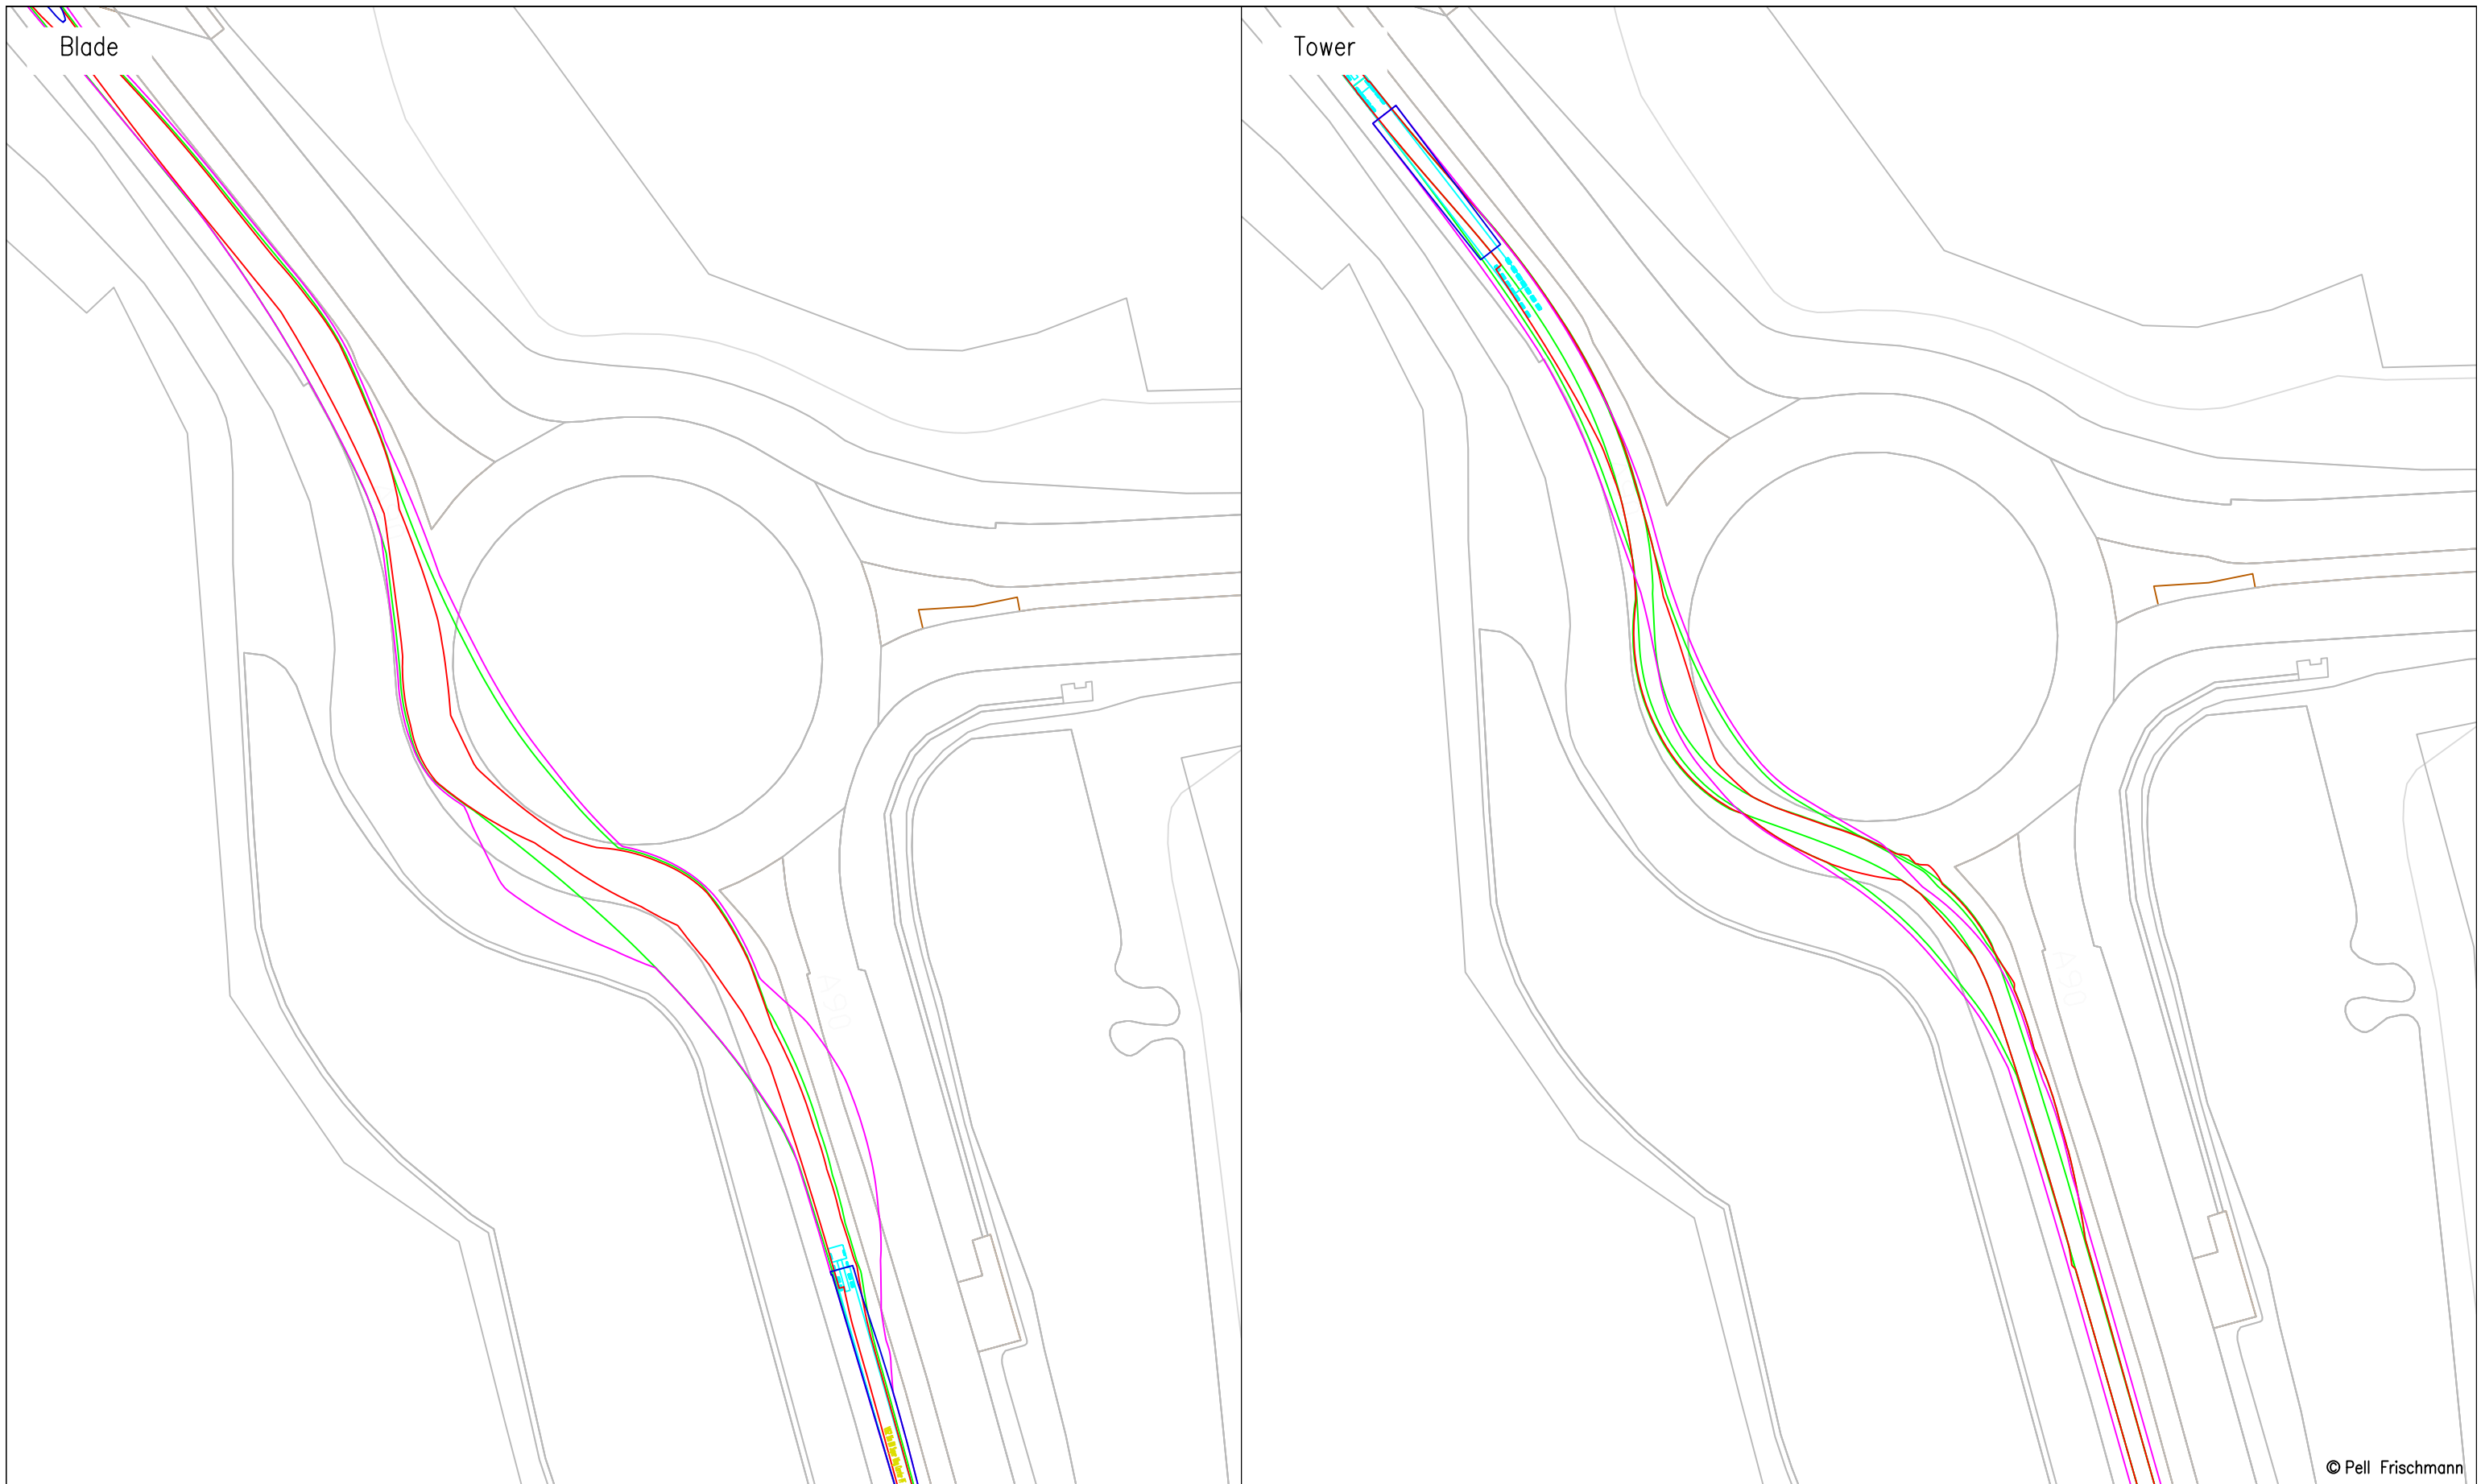

© Pell Frischmann


Pell Frischmann 93 GEORGE STREET, EDINBURGH, EH2 3ES Tel: +44 (0)131 240 1270 Email: pfe@pellfrischmann.com www.pellfrischmann.com	Project	Craig Watch Wind Farm			Drawn	JS	11/07/2023	Scale	1:1000 @ A3	
	Client	Statkraft			Designed	TL	11/07/2023	File No.	230711 Craig Watch SPA V162.dwg	
Key Wheel SPA Body SPA Load SPA Indicative Over-run Over-sail	Drawing Title	Vestas V162 Blade and Tower			Checked	GB	11/07/2023	Drawing Status	Draft	
	SPA Location	A90 Cleanhill Roundabout			Point of Interest	15		Drawing No.	SK15	
				Notes:	1. All mitigation is subject to confirmation through a test run. 2. This is not a construction drawing and is intended for illustration purposes only.			Revision	#	



© Pell Frischmann


Pell Frischmann <small>93 GEORGE STREET, EDINBURGH, EH2 3ES</small> <small>Tel: +44 (0)131 240 1270</small> <small>Email: pfe@pellfrischmann.com</small> <small>www.pellfrischmann.com</small>	Project	Craig Watch Wind Farm	Name	JS	Date	11/07/2023	Scale	1:500 @ A3	
	Client	Statkraft	Drawing Title	Vestas V162 Blade and Tower	Designed	TL	11/07/2023	File No.	230711 Craig Watch SPA V162.dwg
Key Wheel SPA Body SPA Load SPA Indicative Over-run Over-sail	SPA Location	A90 Cleanhill Roundabout	Checked	GB	11/07/2023	Point of Interest	15	Drawing Status	Draft
			Drawing No.	SK15A	Notes:			Revision	#

1. All mitigation is subject to confirmation through a test run.
 2. This is not a construction drawing and is intended for illustration purposes only.

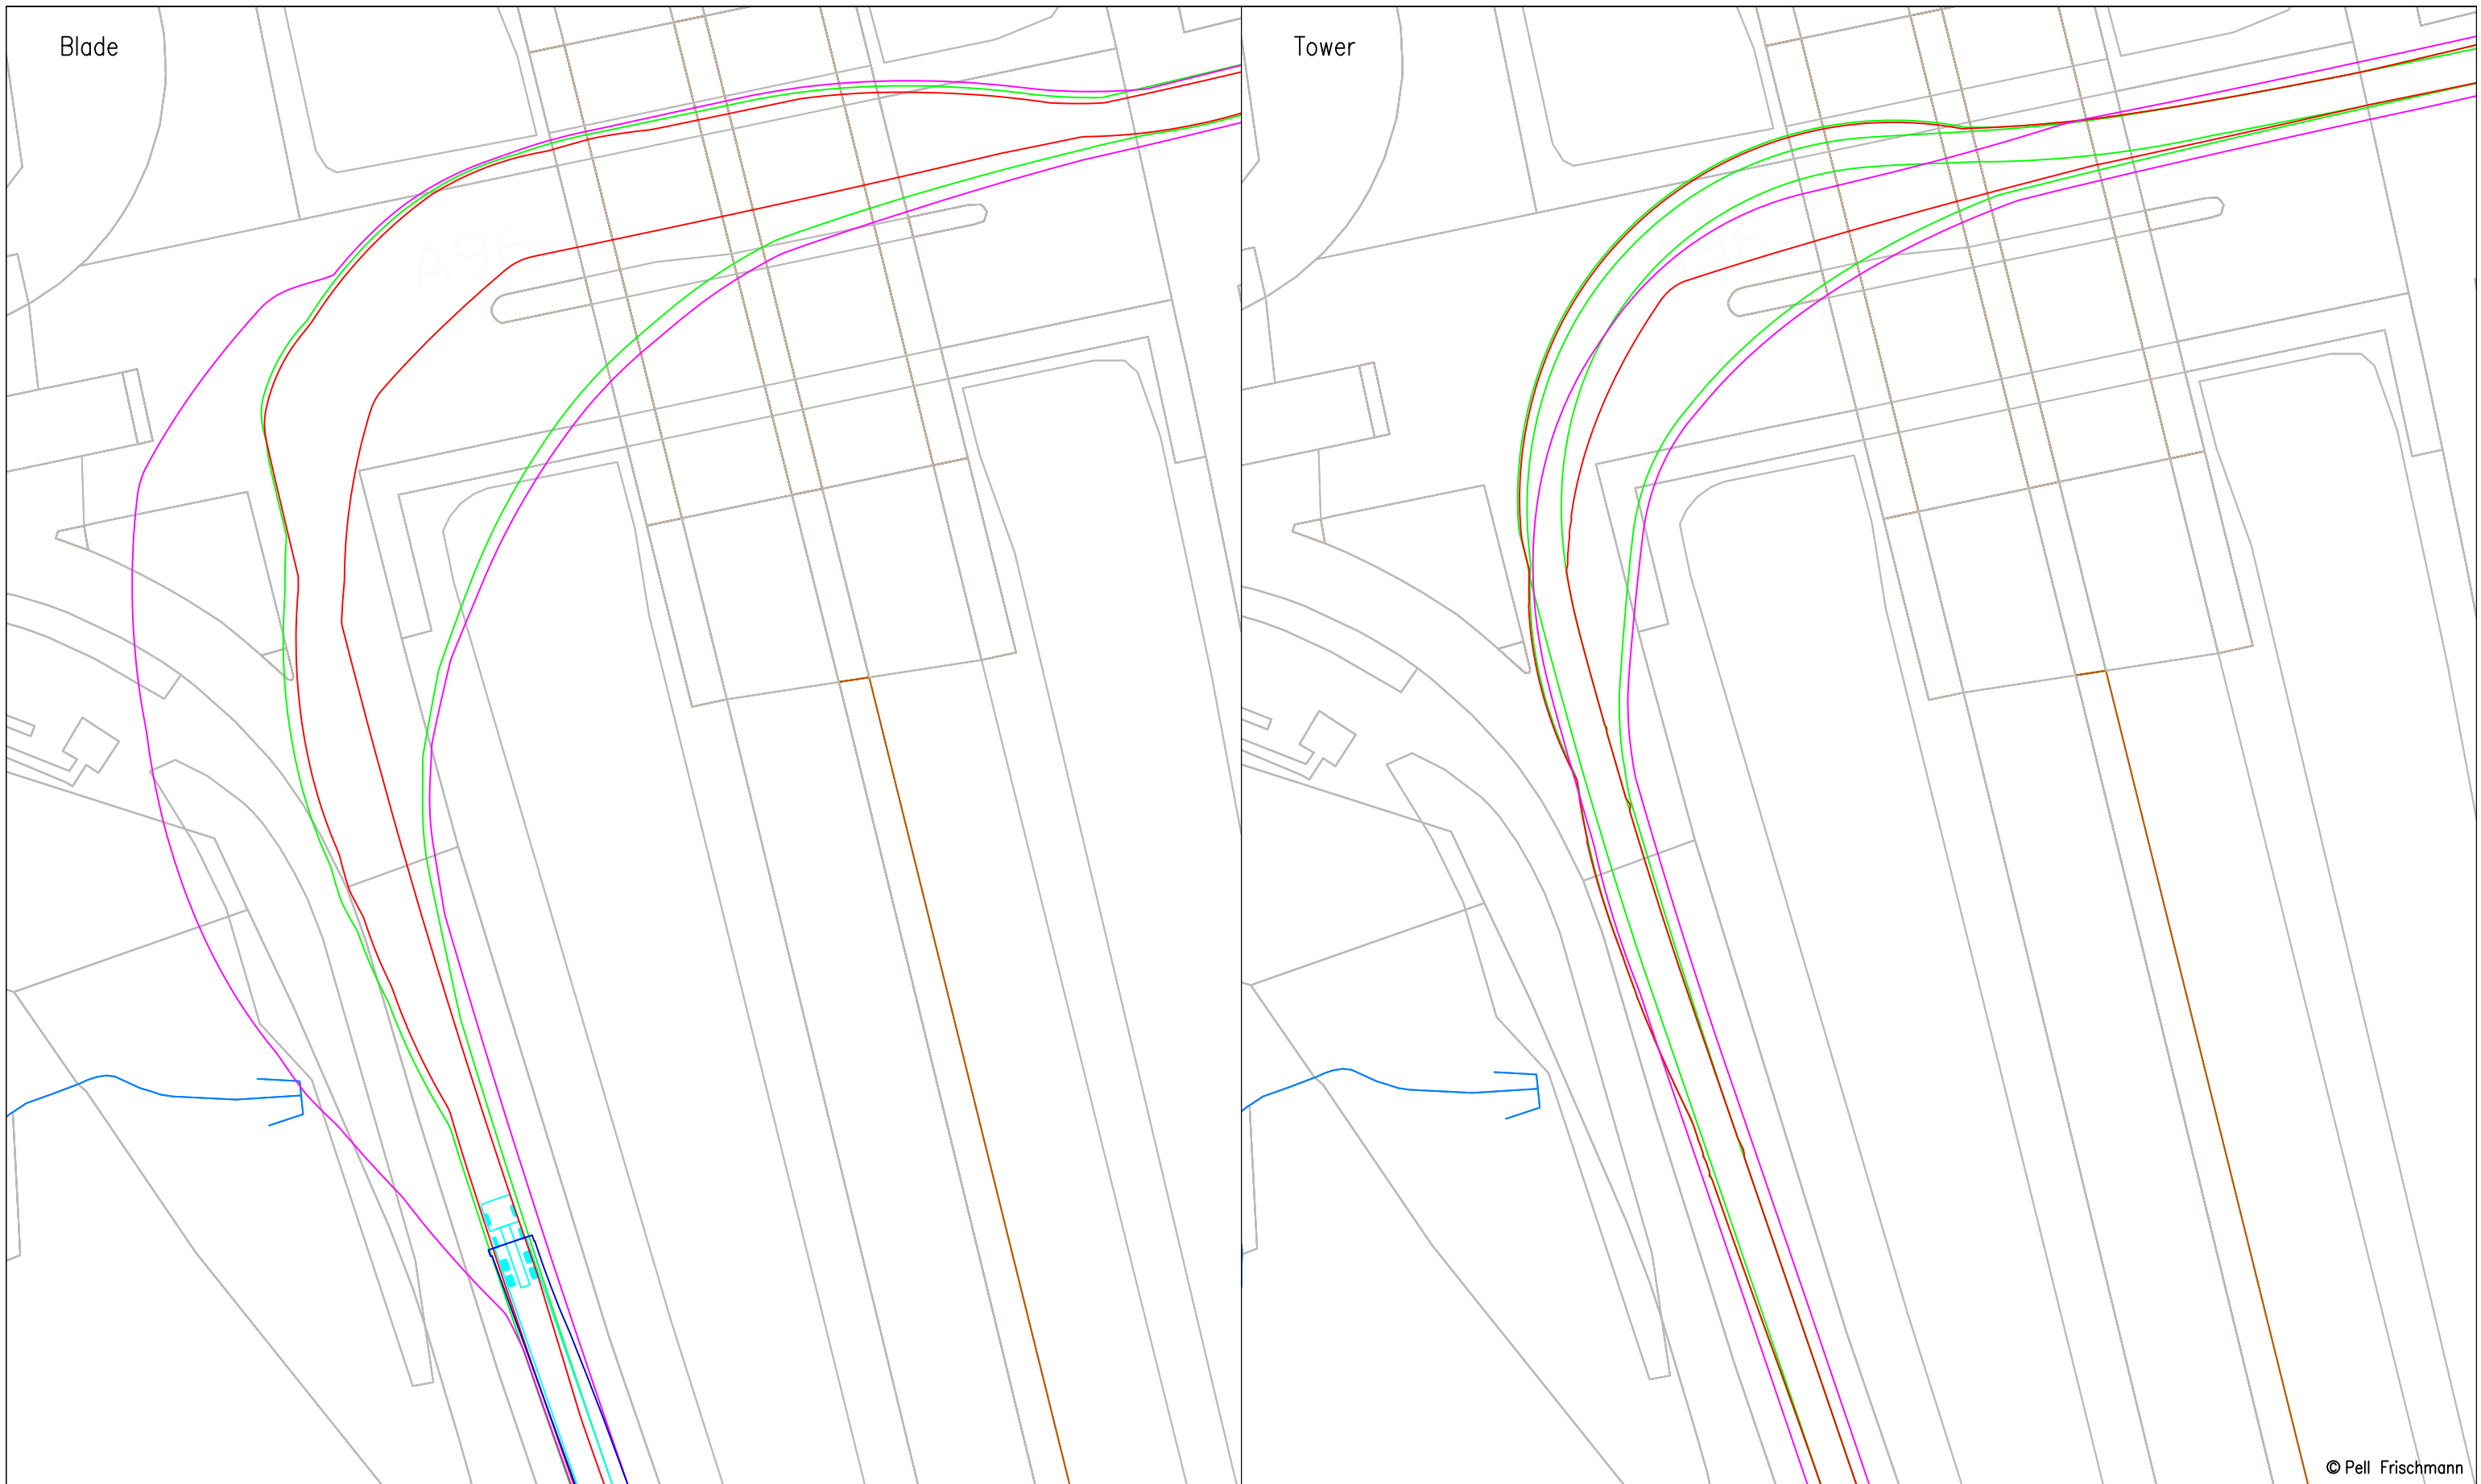


© Pell Frischmann

Pell Frischmann 93 GEORGE STREET, EDINBURGH, EH2 3ES Tel: +44 (0)131 240 1270 Email: pfeinburgh@pellfrischmann.com www.pellfrischmann.com	Project	Craig Watch Wind Farm			Name	JS	Date	11/07/2023	Scale	1:500 @ A3
	Client	Statkraft			Drawn	TL	11/07/2023	File No.	230711 Craig Watch SPA V162.dwg	
Key Wheel SPA Body SPA Load SPA Indicative Over-run Over-sail	Drawing Title	Vestas V162 Blade and Tower			Checked	GB	11/07/2023	Drawing Status	Draft	
	SPA Location	A90 / C89c Craibstone Junction			Point of Interest	16		Drawing No.	SK16	Notes:
						1. All mitigation is subject to confirmation through a test run. 2. This is not a construction drawing and is intended for illustration purposes only.			#	

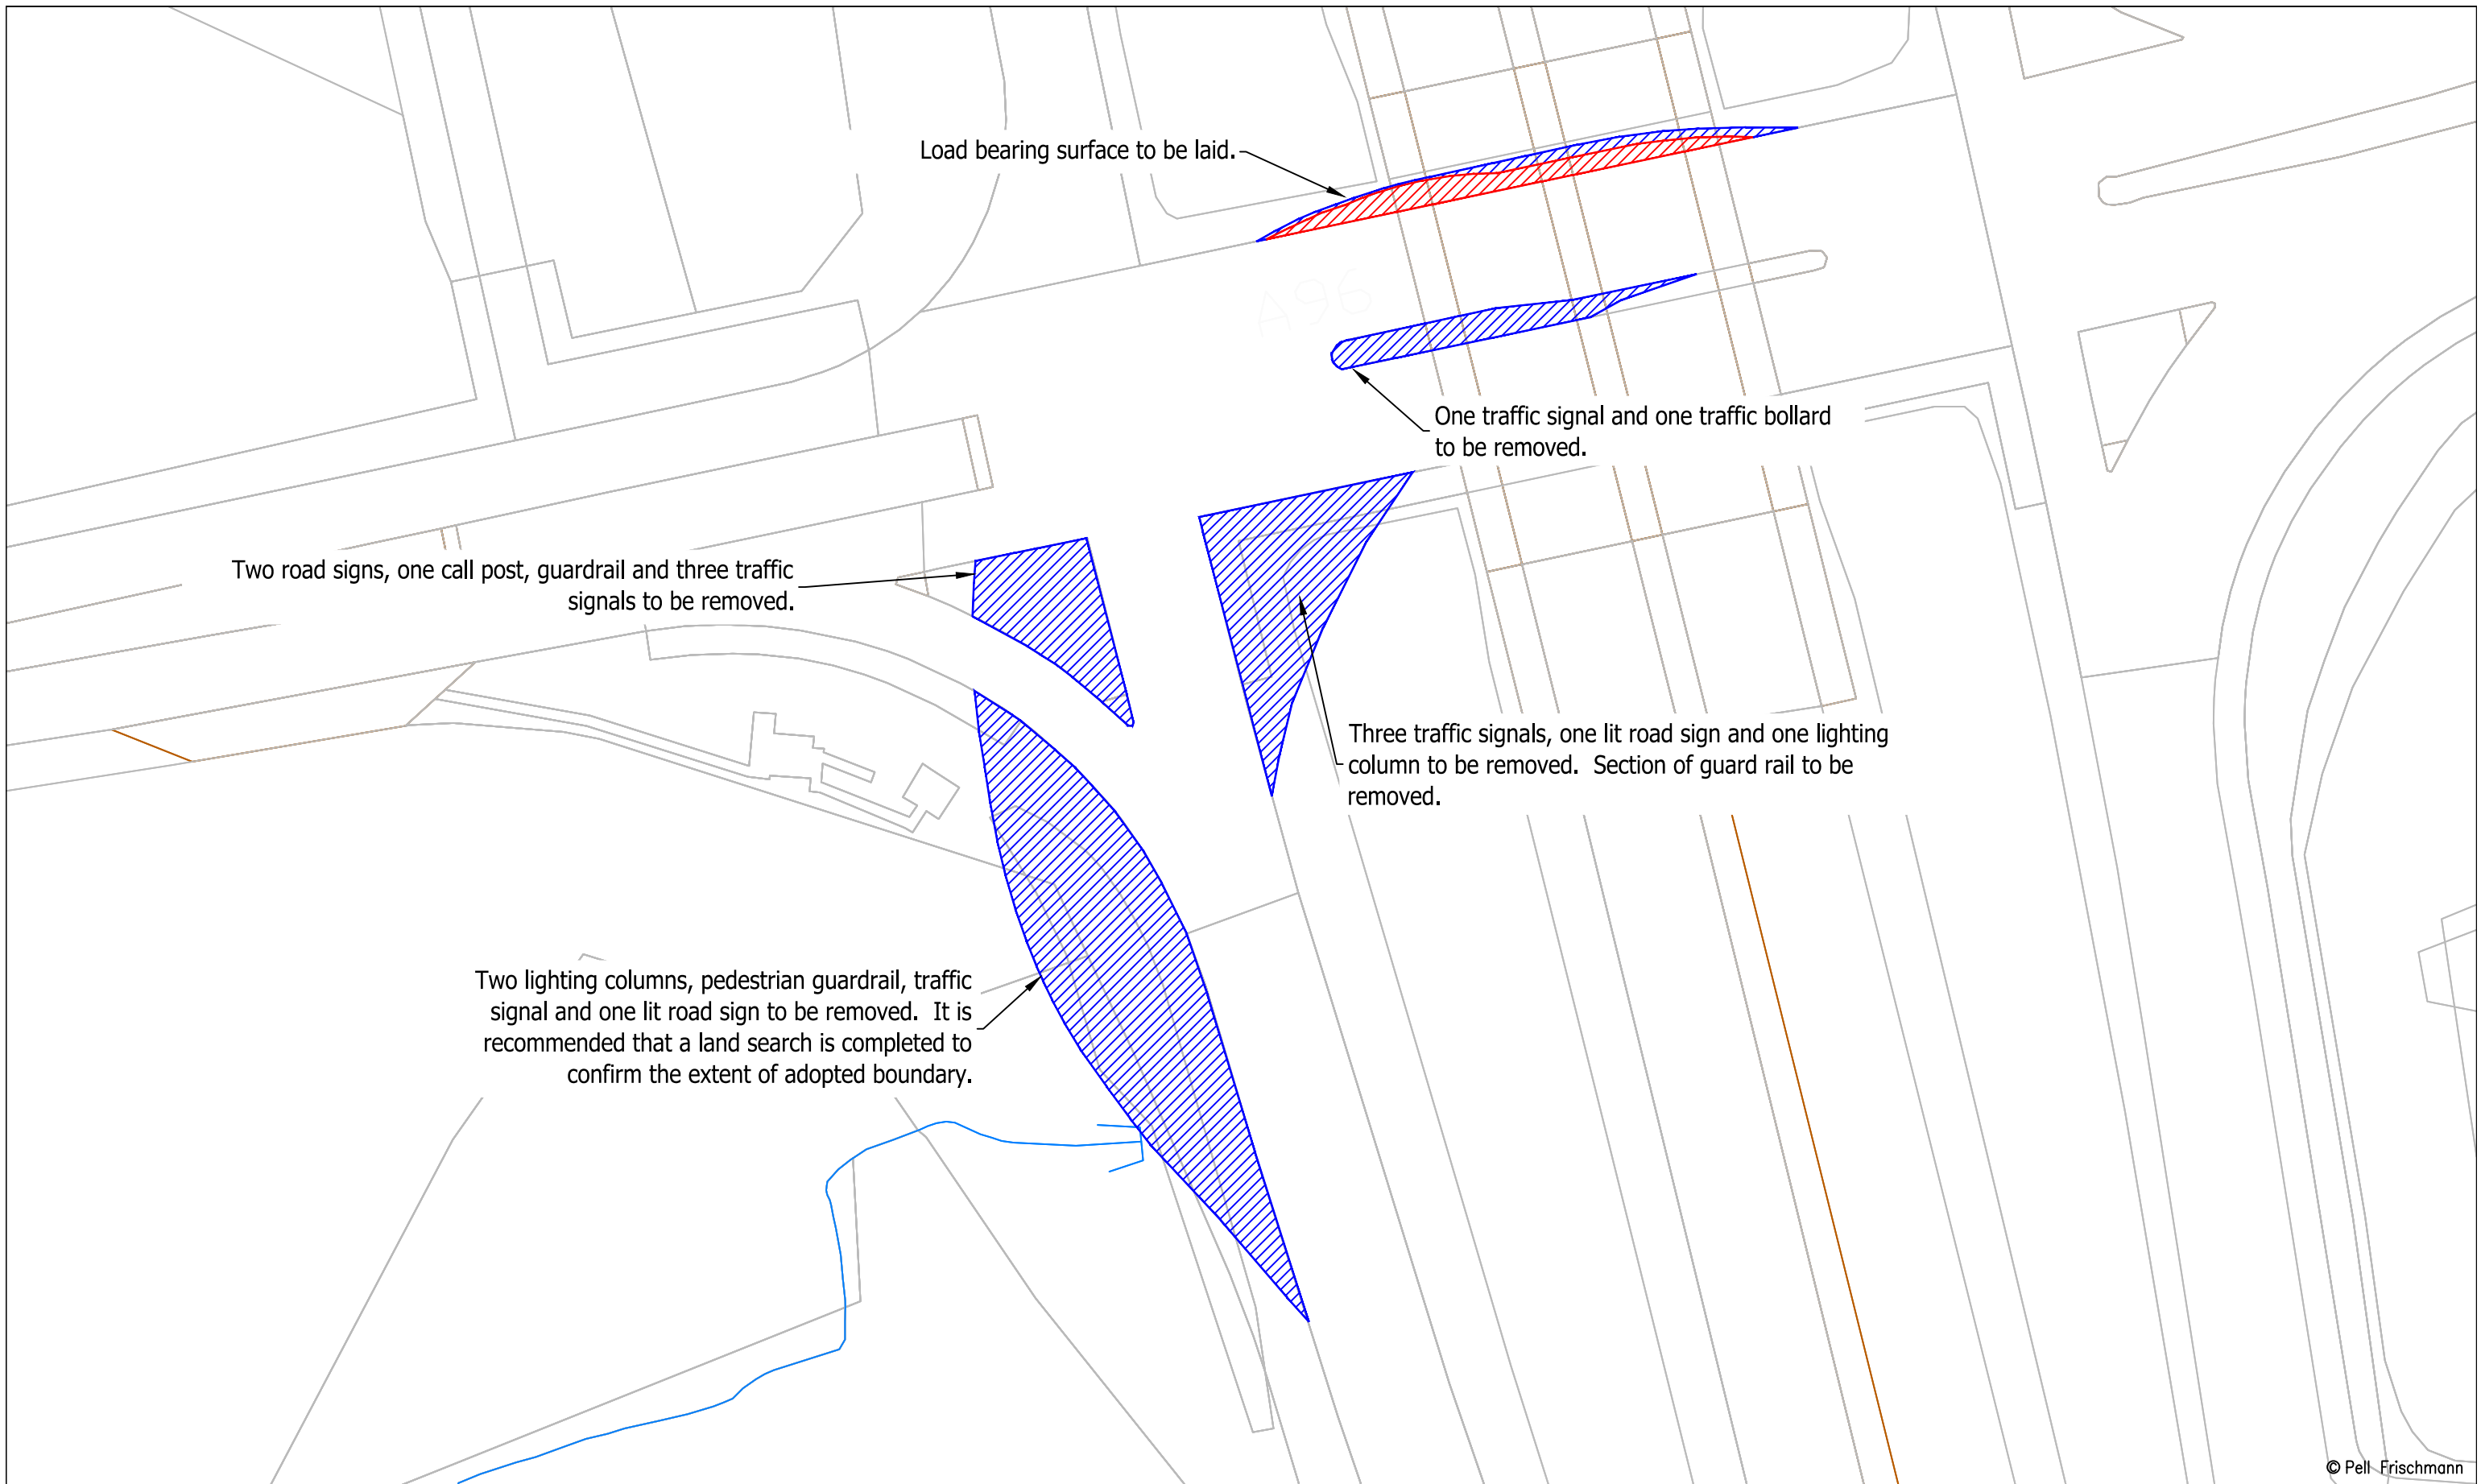


© Pell Frischmann

Pell Frischmann <small>93 GEORGE STREET, EDINBURGH, EH2 3ES</small> <small>Tel: +44 (0)131 240 1270</small> <small>Email: pfe@pellfrischmann.com</small> <small>www.pellfrischmann.com</small>	Project	Craig Watch Wind Farm	Name	JS	Date	11/07/2023	Scale	1:500 @ A3
	Client	Statkraft	Drawing Title	Vestas V162 Blade and Tower	Designed	TL	11/07/2023	File No.
Key — Wheel SPA — Body SPA — Load SPA — Indicative ▨ Over-run ▨ Over-sail	SPA Location	A90 / C89c Craibstone Junction	Checked	GB	11/07/2023	Drawing Status	Draft	
			Point of Interest	16		Drawing No.	SK16A	Notes:
							1. All mitigation is subject to confirmation through a test run. 2. This is not a construction drawing and is intended for illustration purposes only.	#

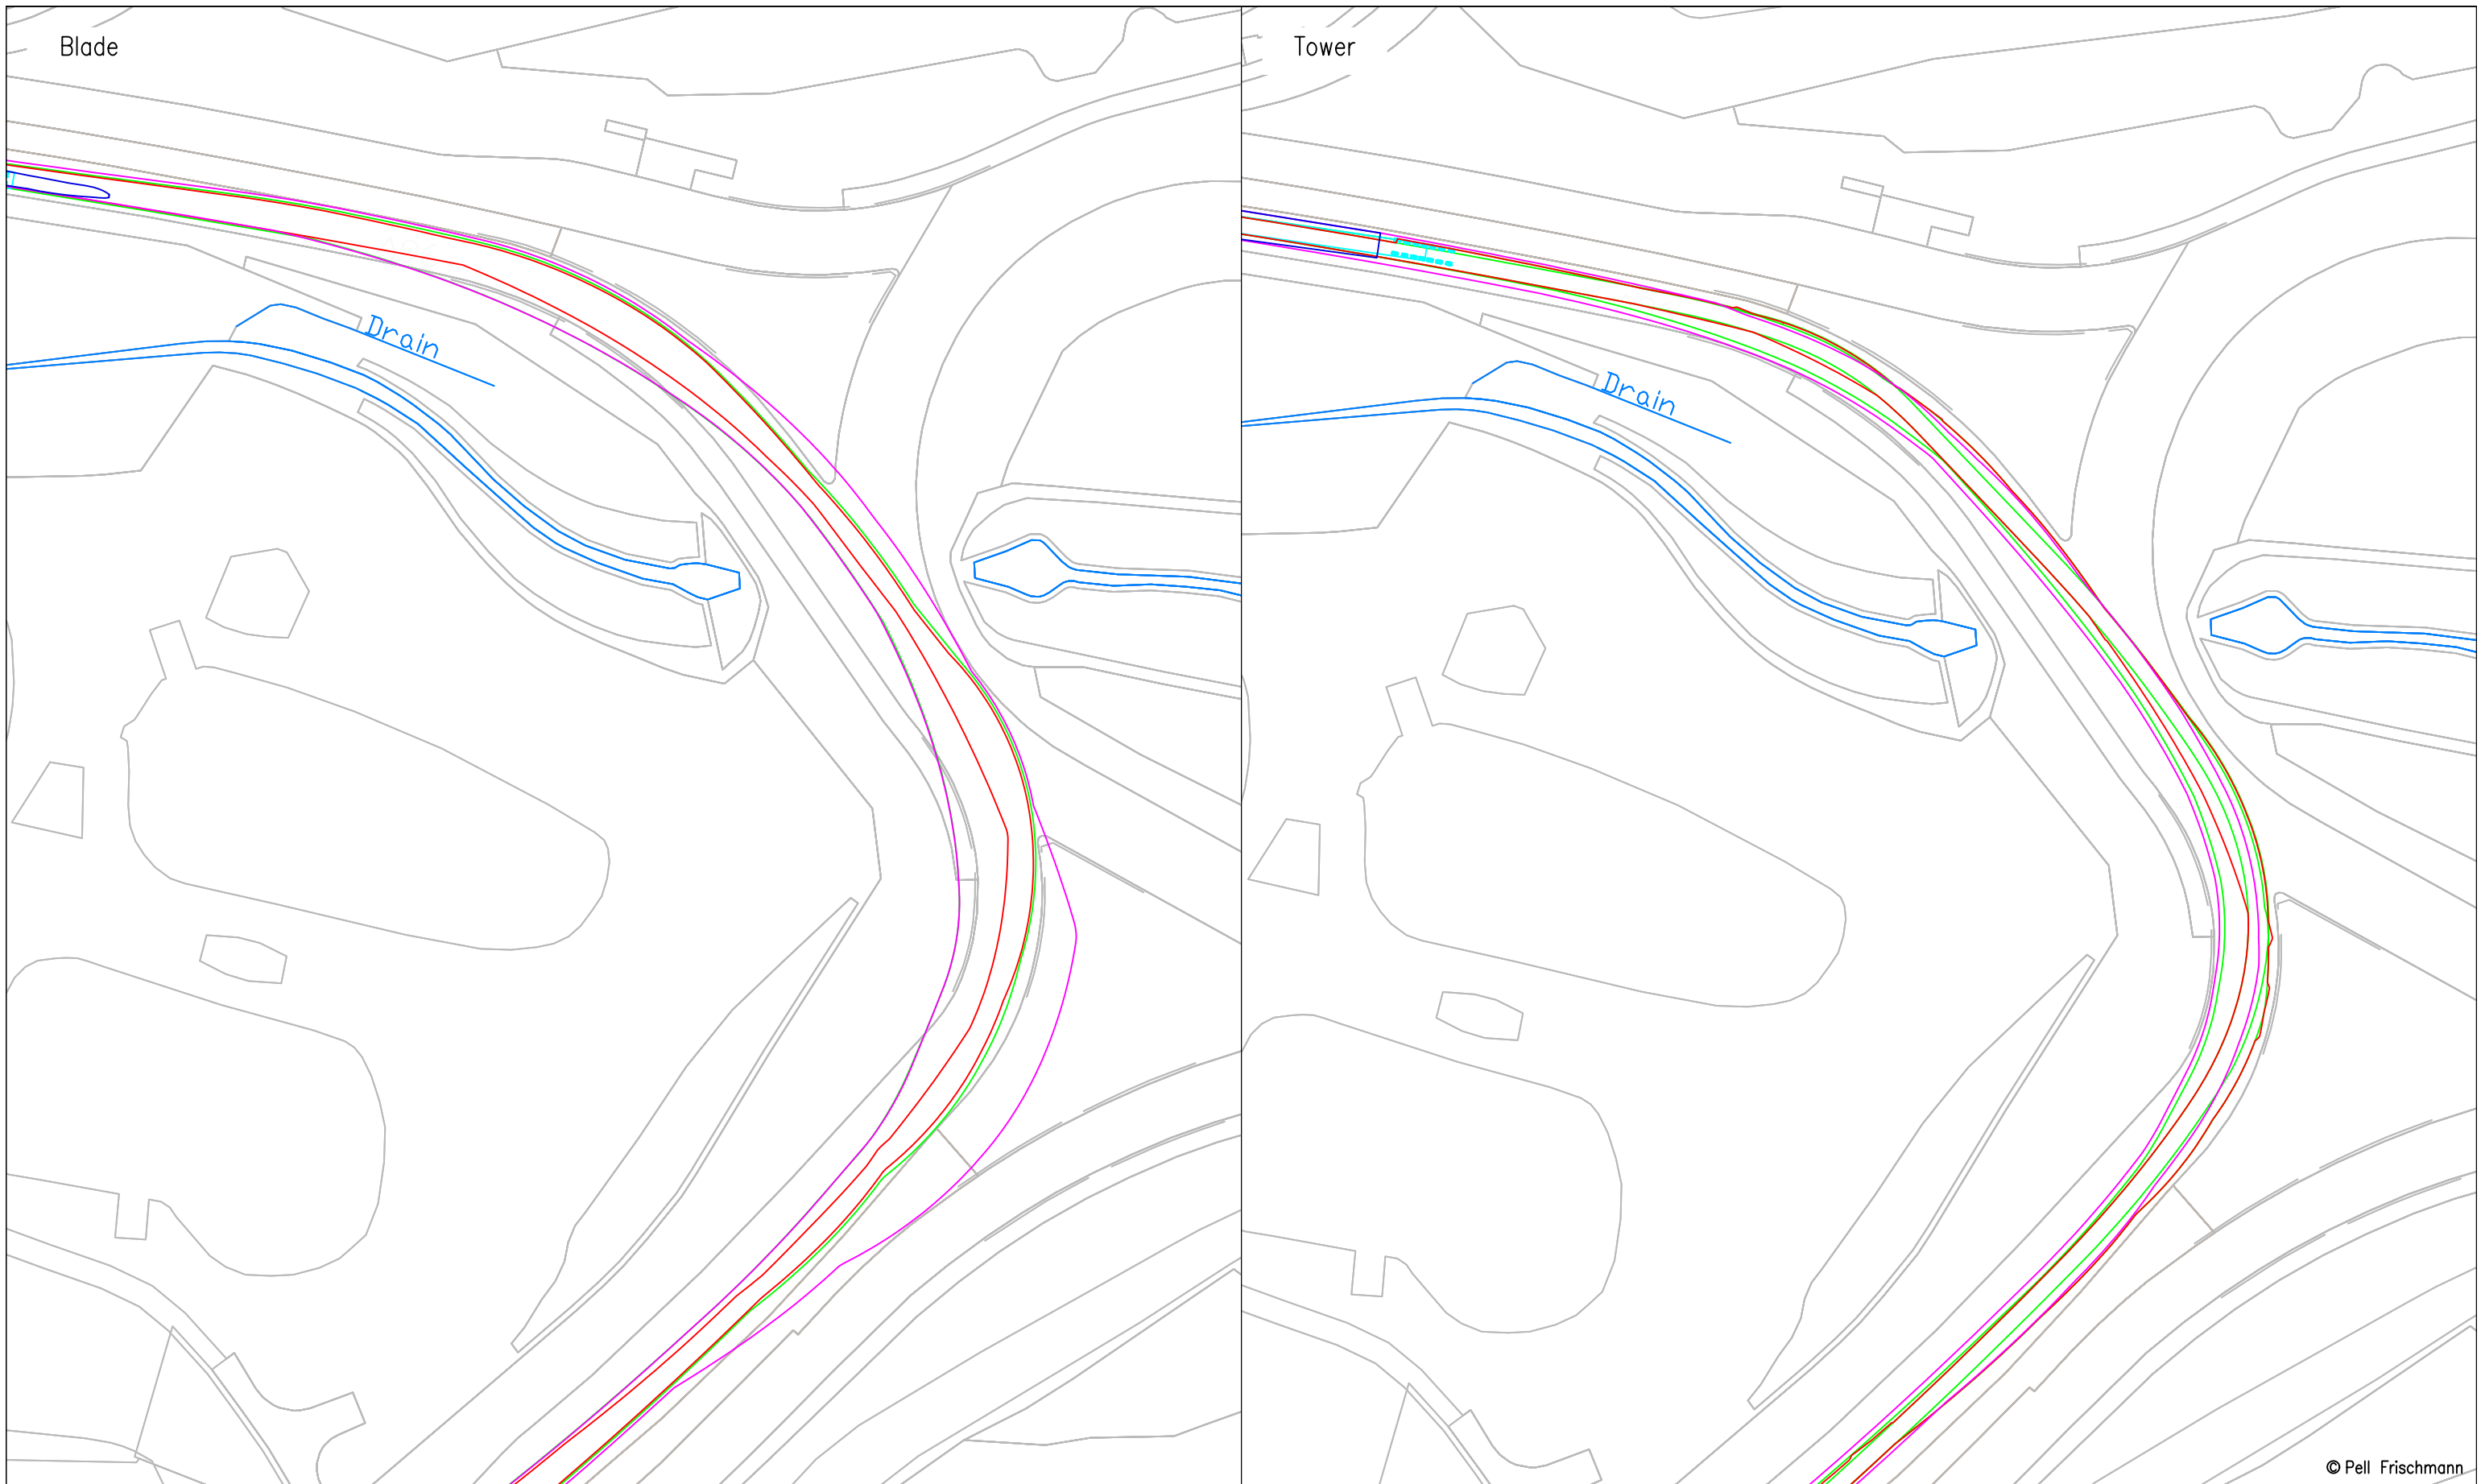

© Pell Frischmann

Pell Frischmann <small>93 GEORGE STREET, EDINBURGH, EH2 3ES</small> <small>Tel: +44 (0)131 240 1270</small> <small>Email: pfeinburgh@pellfrischmann.com</small> <small>www.pellfrischmann.com</small>	Project	Craig Watch Wind Farm		Name	JS	Date	11/07/2023	Scale	1:1000 @ A3	
	Client	Statkraft		Drawn	TL	Designed	11/07/2023	File No.	230711 Craig Watch SPA V162.dwg	
Key — Wheel SPA — Body SPA — Load SPA — Indicative Over-run Over-sail	Drawing Title	Vestas V162 Blade and Tower		Checked	GB	11/07/2023	Drawing Status	Draft		
	SPA Location	C89c / A96 Craibstone Roundabout		Point of Interest	17		Drawing No.	SK17		
					Notes:	1. All mitigation is subject to confirmation through a test run. 2. This is not a construction drawing and is intended for illustration purposes only.				Revision

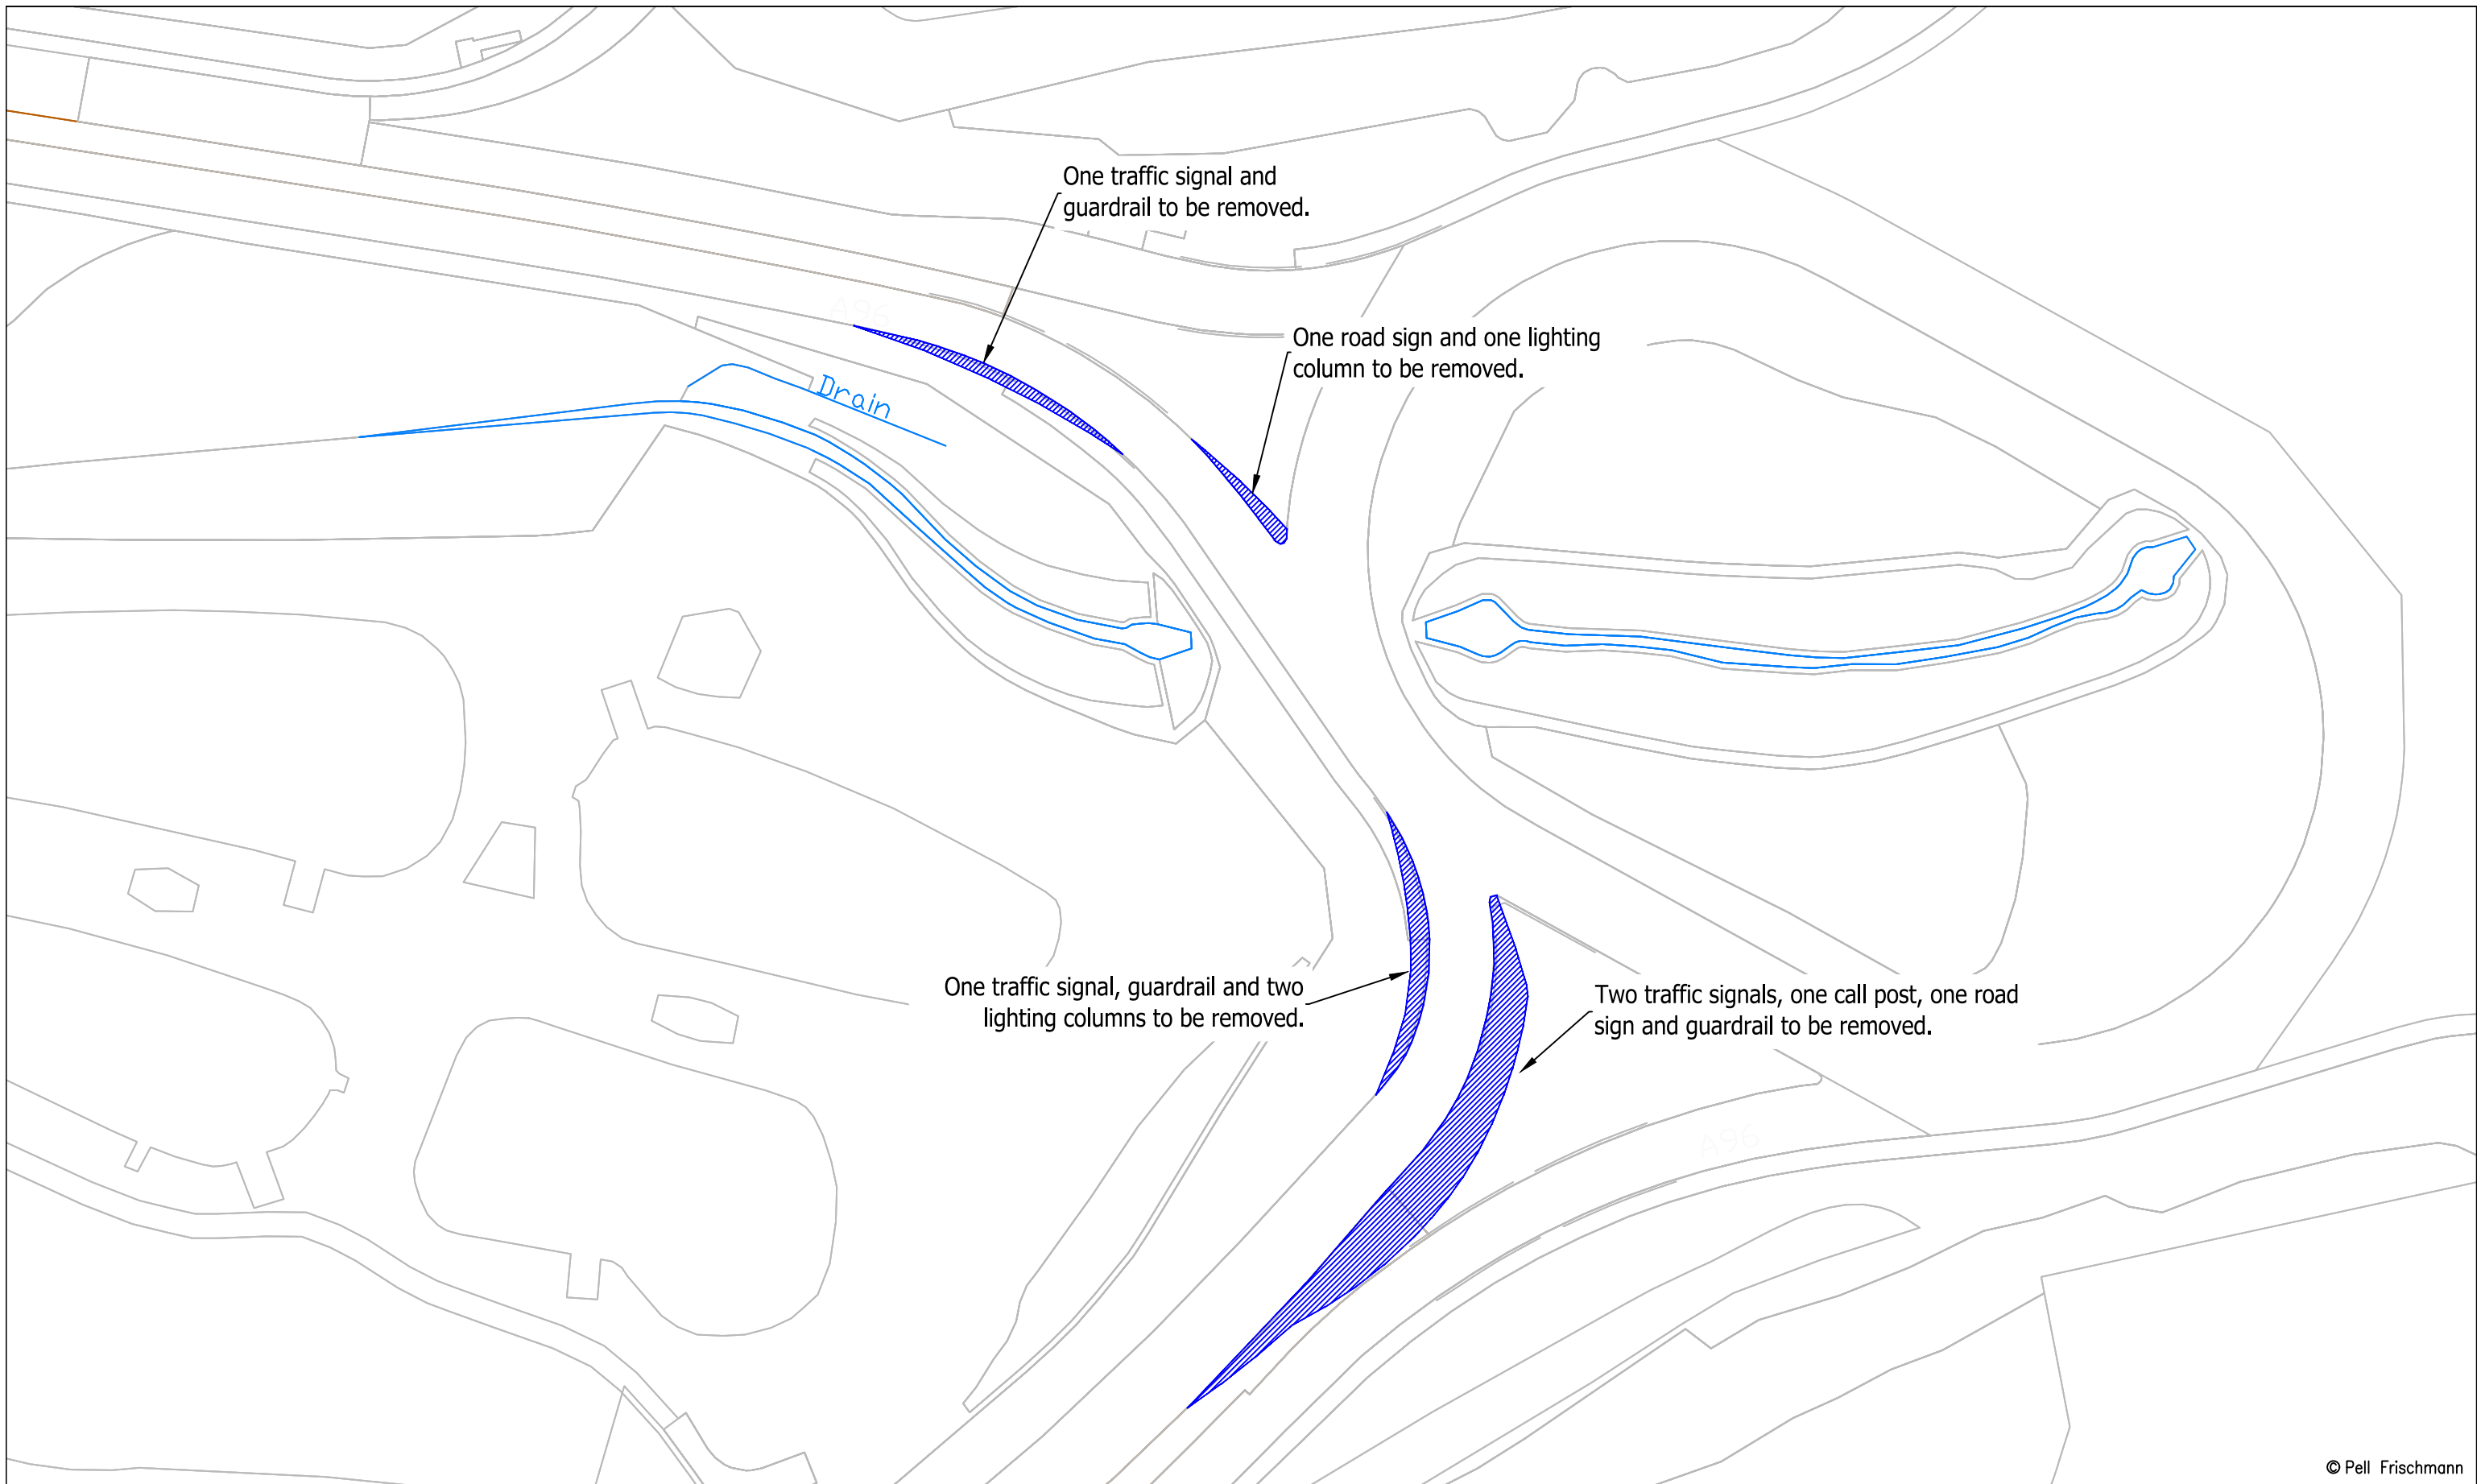


© Pell Frischmann

Pell Frischmann <small>93 GEORGE STREET, EDINBURGH, EH2 3ES</small> <small>Tel: +44 (0)131 240 1270</small> <small>Email: pfeinburgh@pellfrischmann.com</small> <small>www.pellfrischmann.com</small>	Project	Craig Watch Wind Farm		Drawn	JS	11/07/2023	Scale	1:1000 @ A3		
	Client	Statkraft		Designed	TL	11/07/2023	File No.	230711 Craig Watch SPA V162.dwg		
Key Wheel SPA Body SPA Load SPA Indicative Over-run Over-sail	Drawing Title	Vestas V162 Blade and Tower		Checked	GB	11/07/2023	Drawing Status	Draft		
	SPA Location	C89c / A96 Craibstone Roundabout		Point of Interest	17		Drawing No.	SK17A		
				Notes:	1. All mitigation is subject to confirmation through a test run. 2. This is not a construction drawing and is intended for illustration purposes only.				Revision	#

Blade

Tower

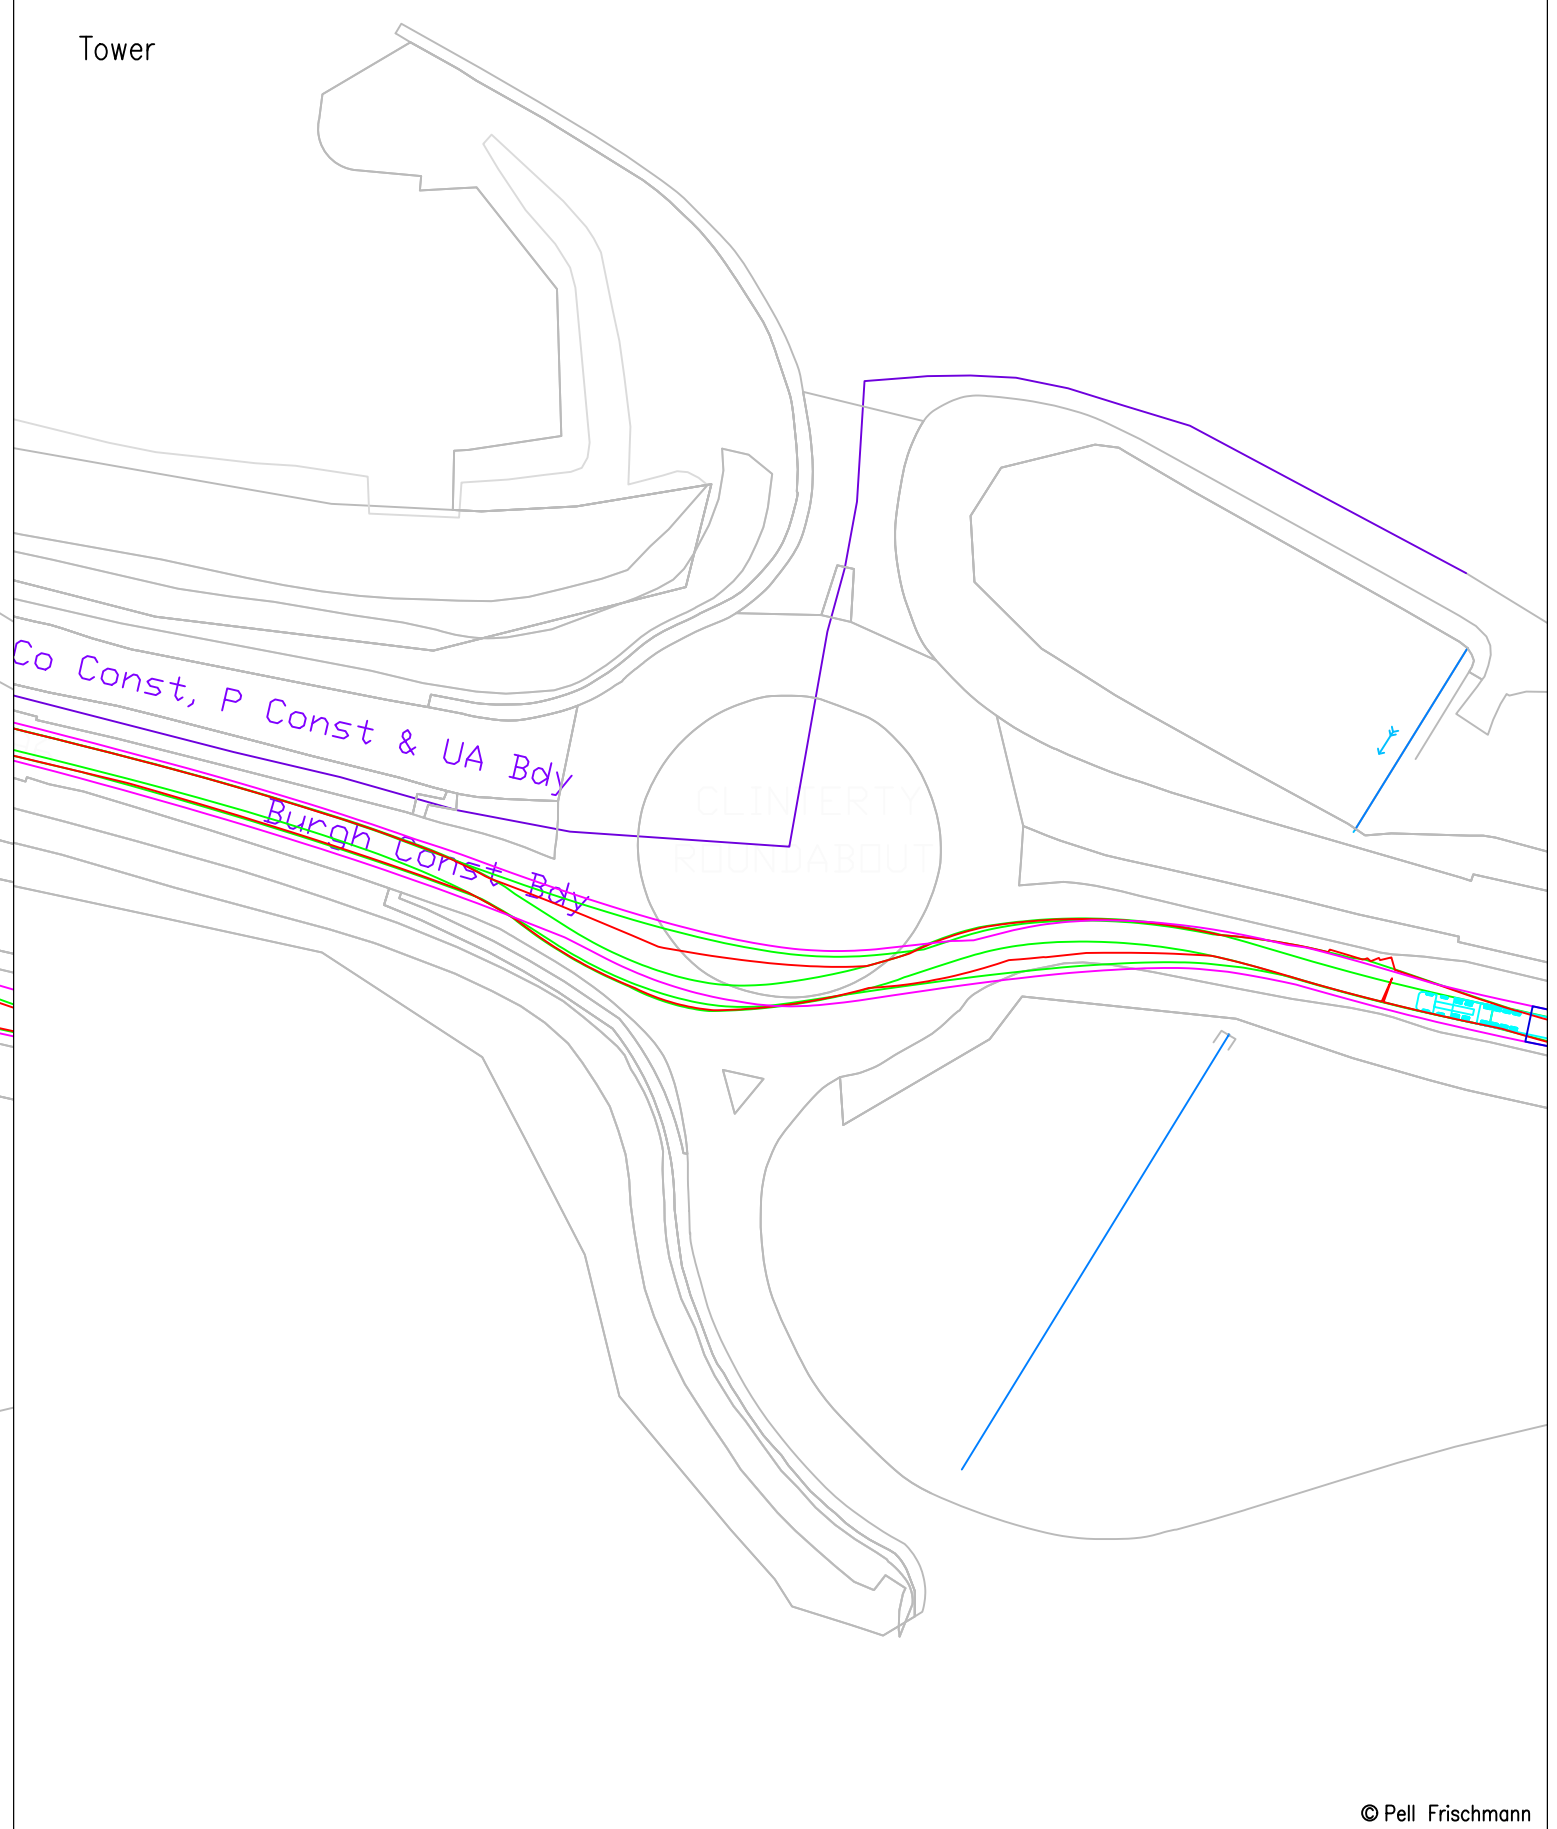

© Pell Frischmann

Pell Frischmann

93 GEORGE STREET, EDINBURGH, EH2 3ES
Tel: +44 (0)131 240 1270
Email: pfe@pellfrischmann.com
www.pellfrischmann.com

Project

Craig Watch Wind Farm

Drawn	Name	Date	Scale
Designed	TL	11/07/2023	1:1000 @ A3
Checked	GB	11/07/2023	File No. 230711 Craig Watch SPA V162.dwg
Point of Interest	18		Drawing Status
Drawing No.	SK18		Draft
Notes:			Revision
1. All mitigation is subject to confirmation through a test run. 2. This is not a construction drawing and is intended for illustration purposes only.			#

Client **Statkraft**


Drawing Title

Vestas V162 Blade and Tower

Key						
	Wheel SPA	Body SPA	Load SPA	Indicative	Over-run	Over-sail

SPA Location

A96 Clinterty Roundabout

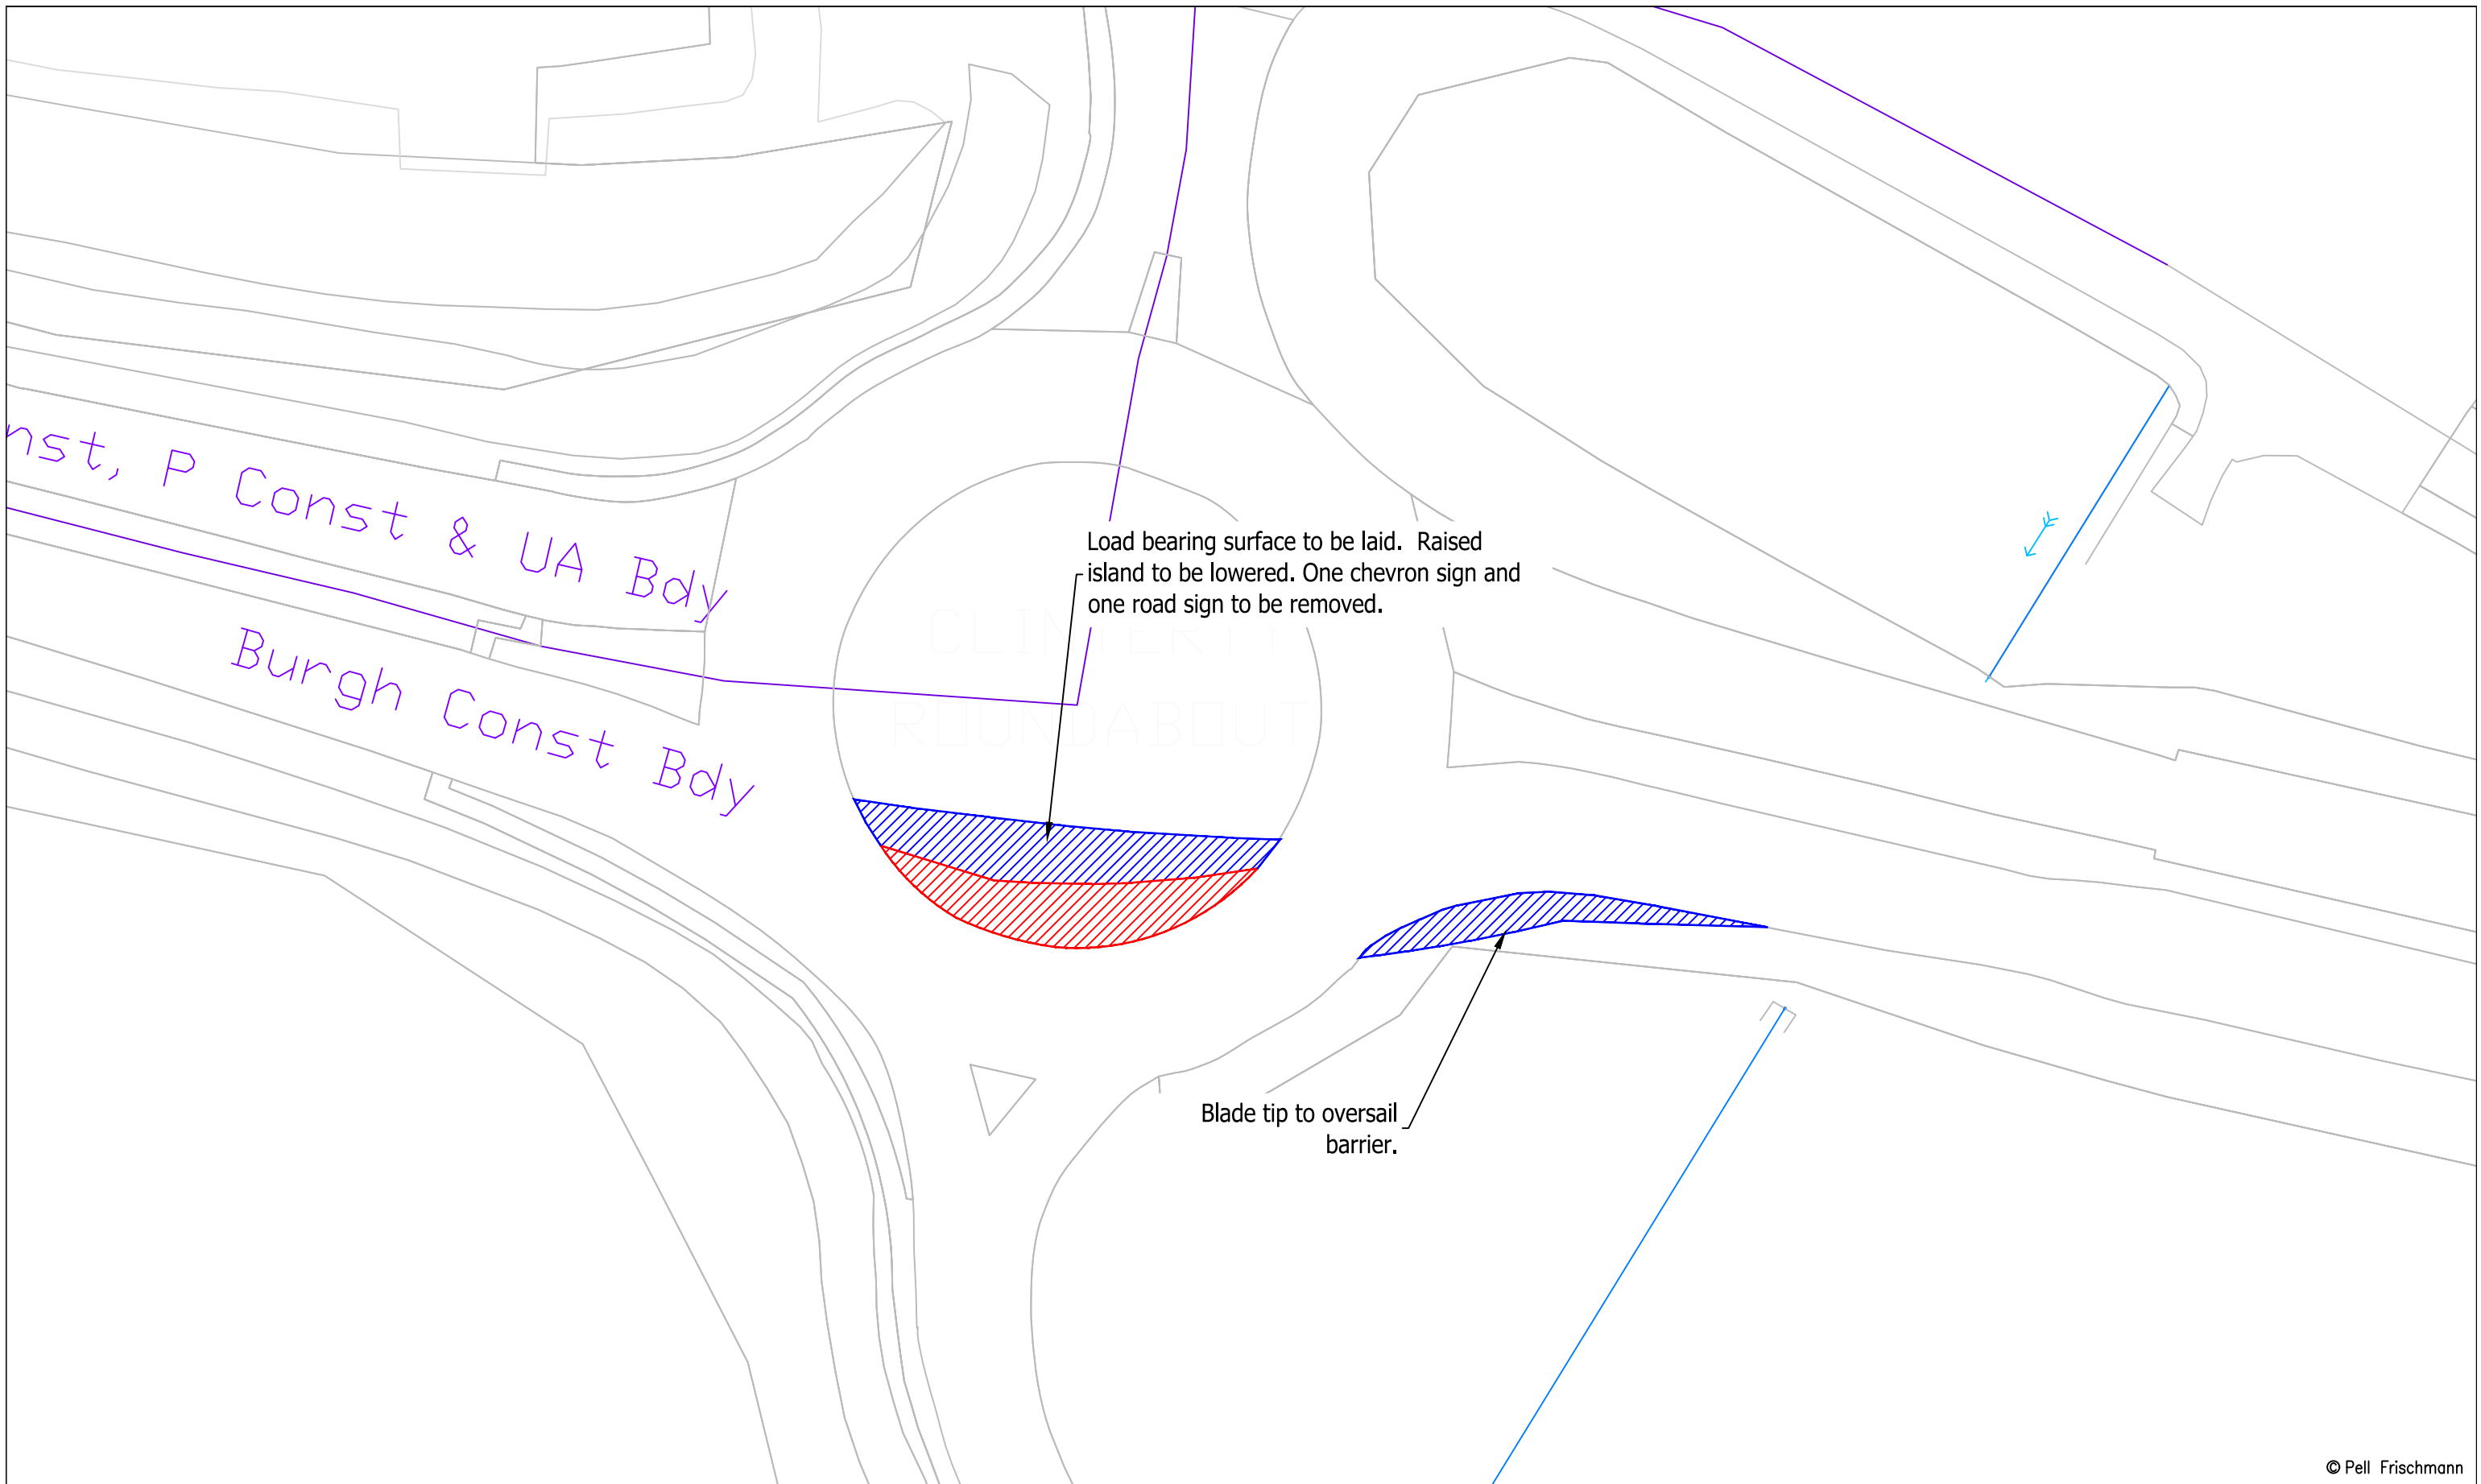


© Pell Frischmann

Pell Frischmann <small>93 GEORGE STREET, EDINBURGH, EH2 3ES</small> <small>Tel: +44 (0)131 240 1270</small> <small>Email: pfe@pellfrischmann.com</small> <small>www.pellfrischmann.com</small>	Project	Craig Watch Wind Farm		Name	JS	Date	11/07/2023	Scale	1:500 @ A3	
	Client	Statkraft		Designed	TL	11/07/2023	File No.	230711 Craig Watch SPA V162.dwg		
Key Wheel SPA Body SPA Load SPA Indicative Over-run Over-sail	Drawing Title	Vestas V162 Blade and Tower		Checked	GB	11/07/2023	Drawing Status	Draft		
	SPA Location	A96 Clinterty Roundabout		Point of Interest	18		Drawing No.	SK18A	Notes:	Revision
								1. All mitigation is subject to confirmation through a test run. 2. This is not a construction drawing and is intended for illustration purposes only.		#

Blade

Tower

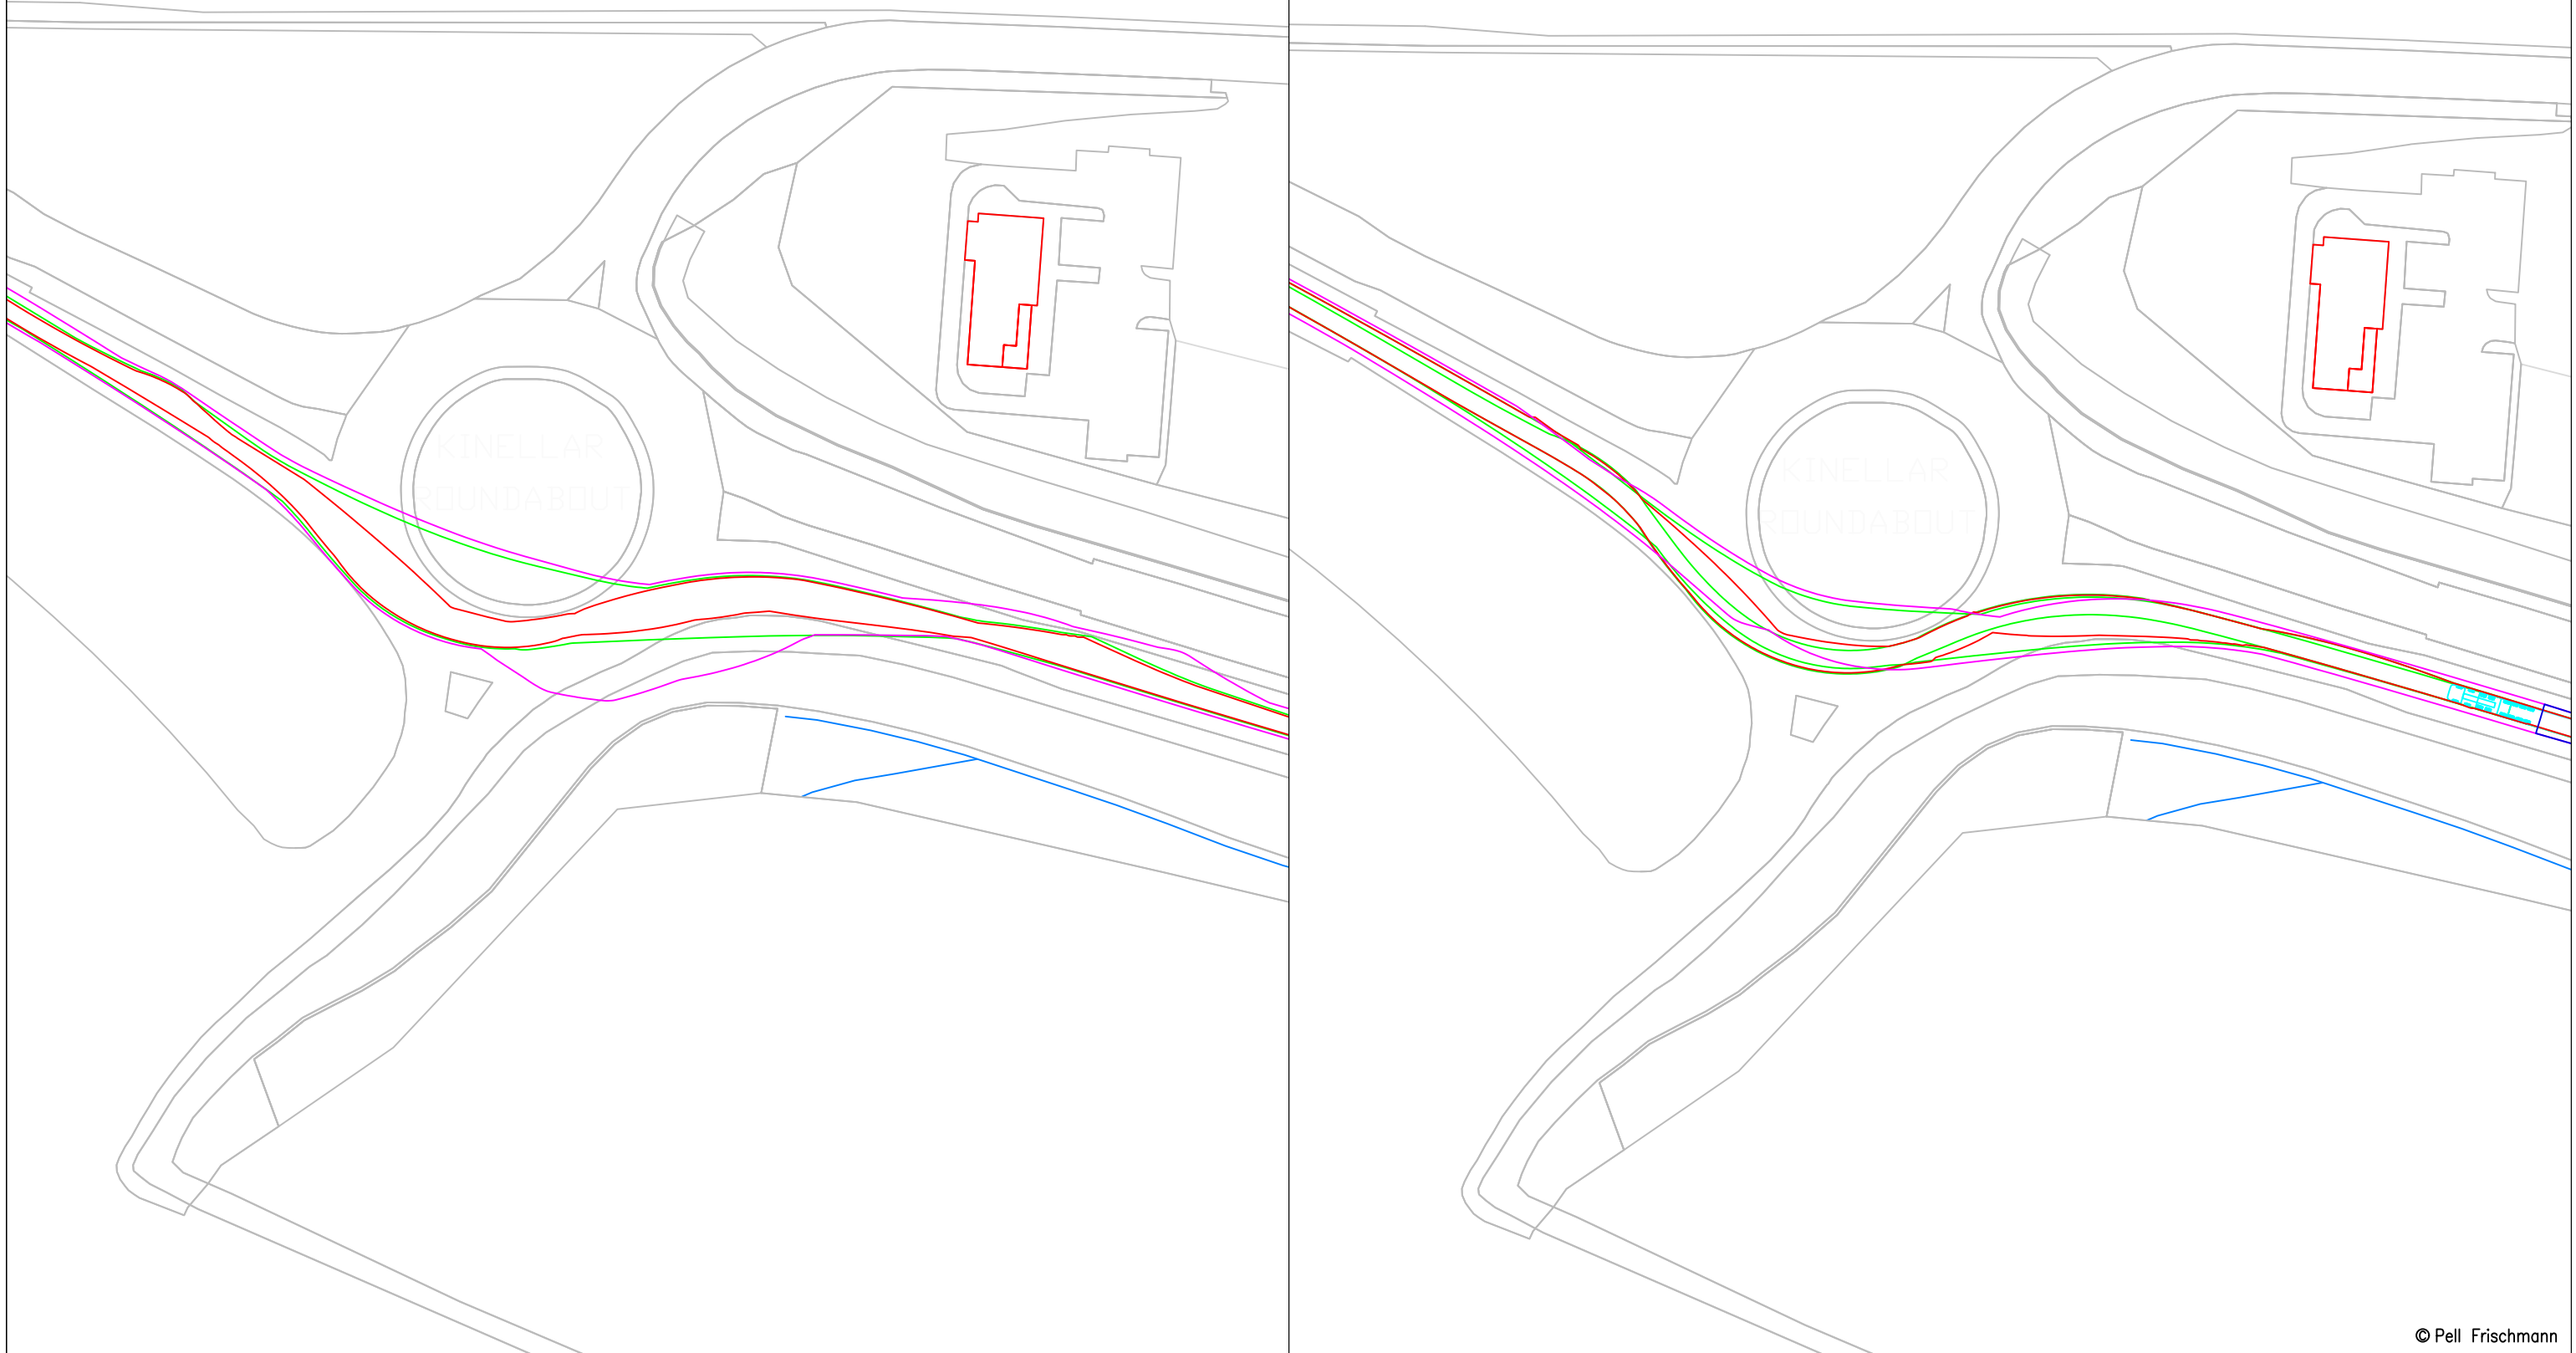

© Pell Frischmann

Pell Frischmann

93 GEORGE STREET, EDINBURGH, EH2 3ES
Tel: +44 (0)131 240 1270
Email: pfeinburgh@pellfrischmann.com
www.pellfrischmann.com

Project

Craig Watch Wind Farm

	Name	Date	Scale
Drawn	JS	11/07/2023	1:1000 @ A3
Designed	TL	11/07/2023	File No. 230711 Craig Watch SPA V162.dwg
Checked	GB	11/07/2023	
Point of Interest			Drawing Status
19			Draft

Client Statkraft

Drawing Title


Vestas V162 Blade and Tower

Drawing No.	Notes:	Revision
SK19	1. All mitigation is subject to confirmation through a test run. 2. This is not a construction drawing and is intended for illustration purposes only.	#

Key						
	Wheel SPA	Body SPA	Load SPA	Indicative	Over-run	Over-sail



SPA Location

A96 Kinellar Roundabout

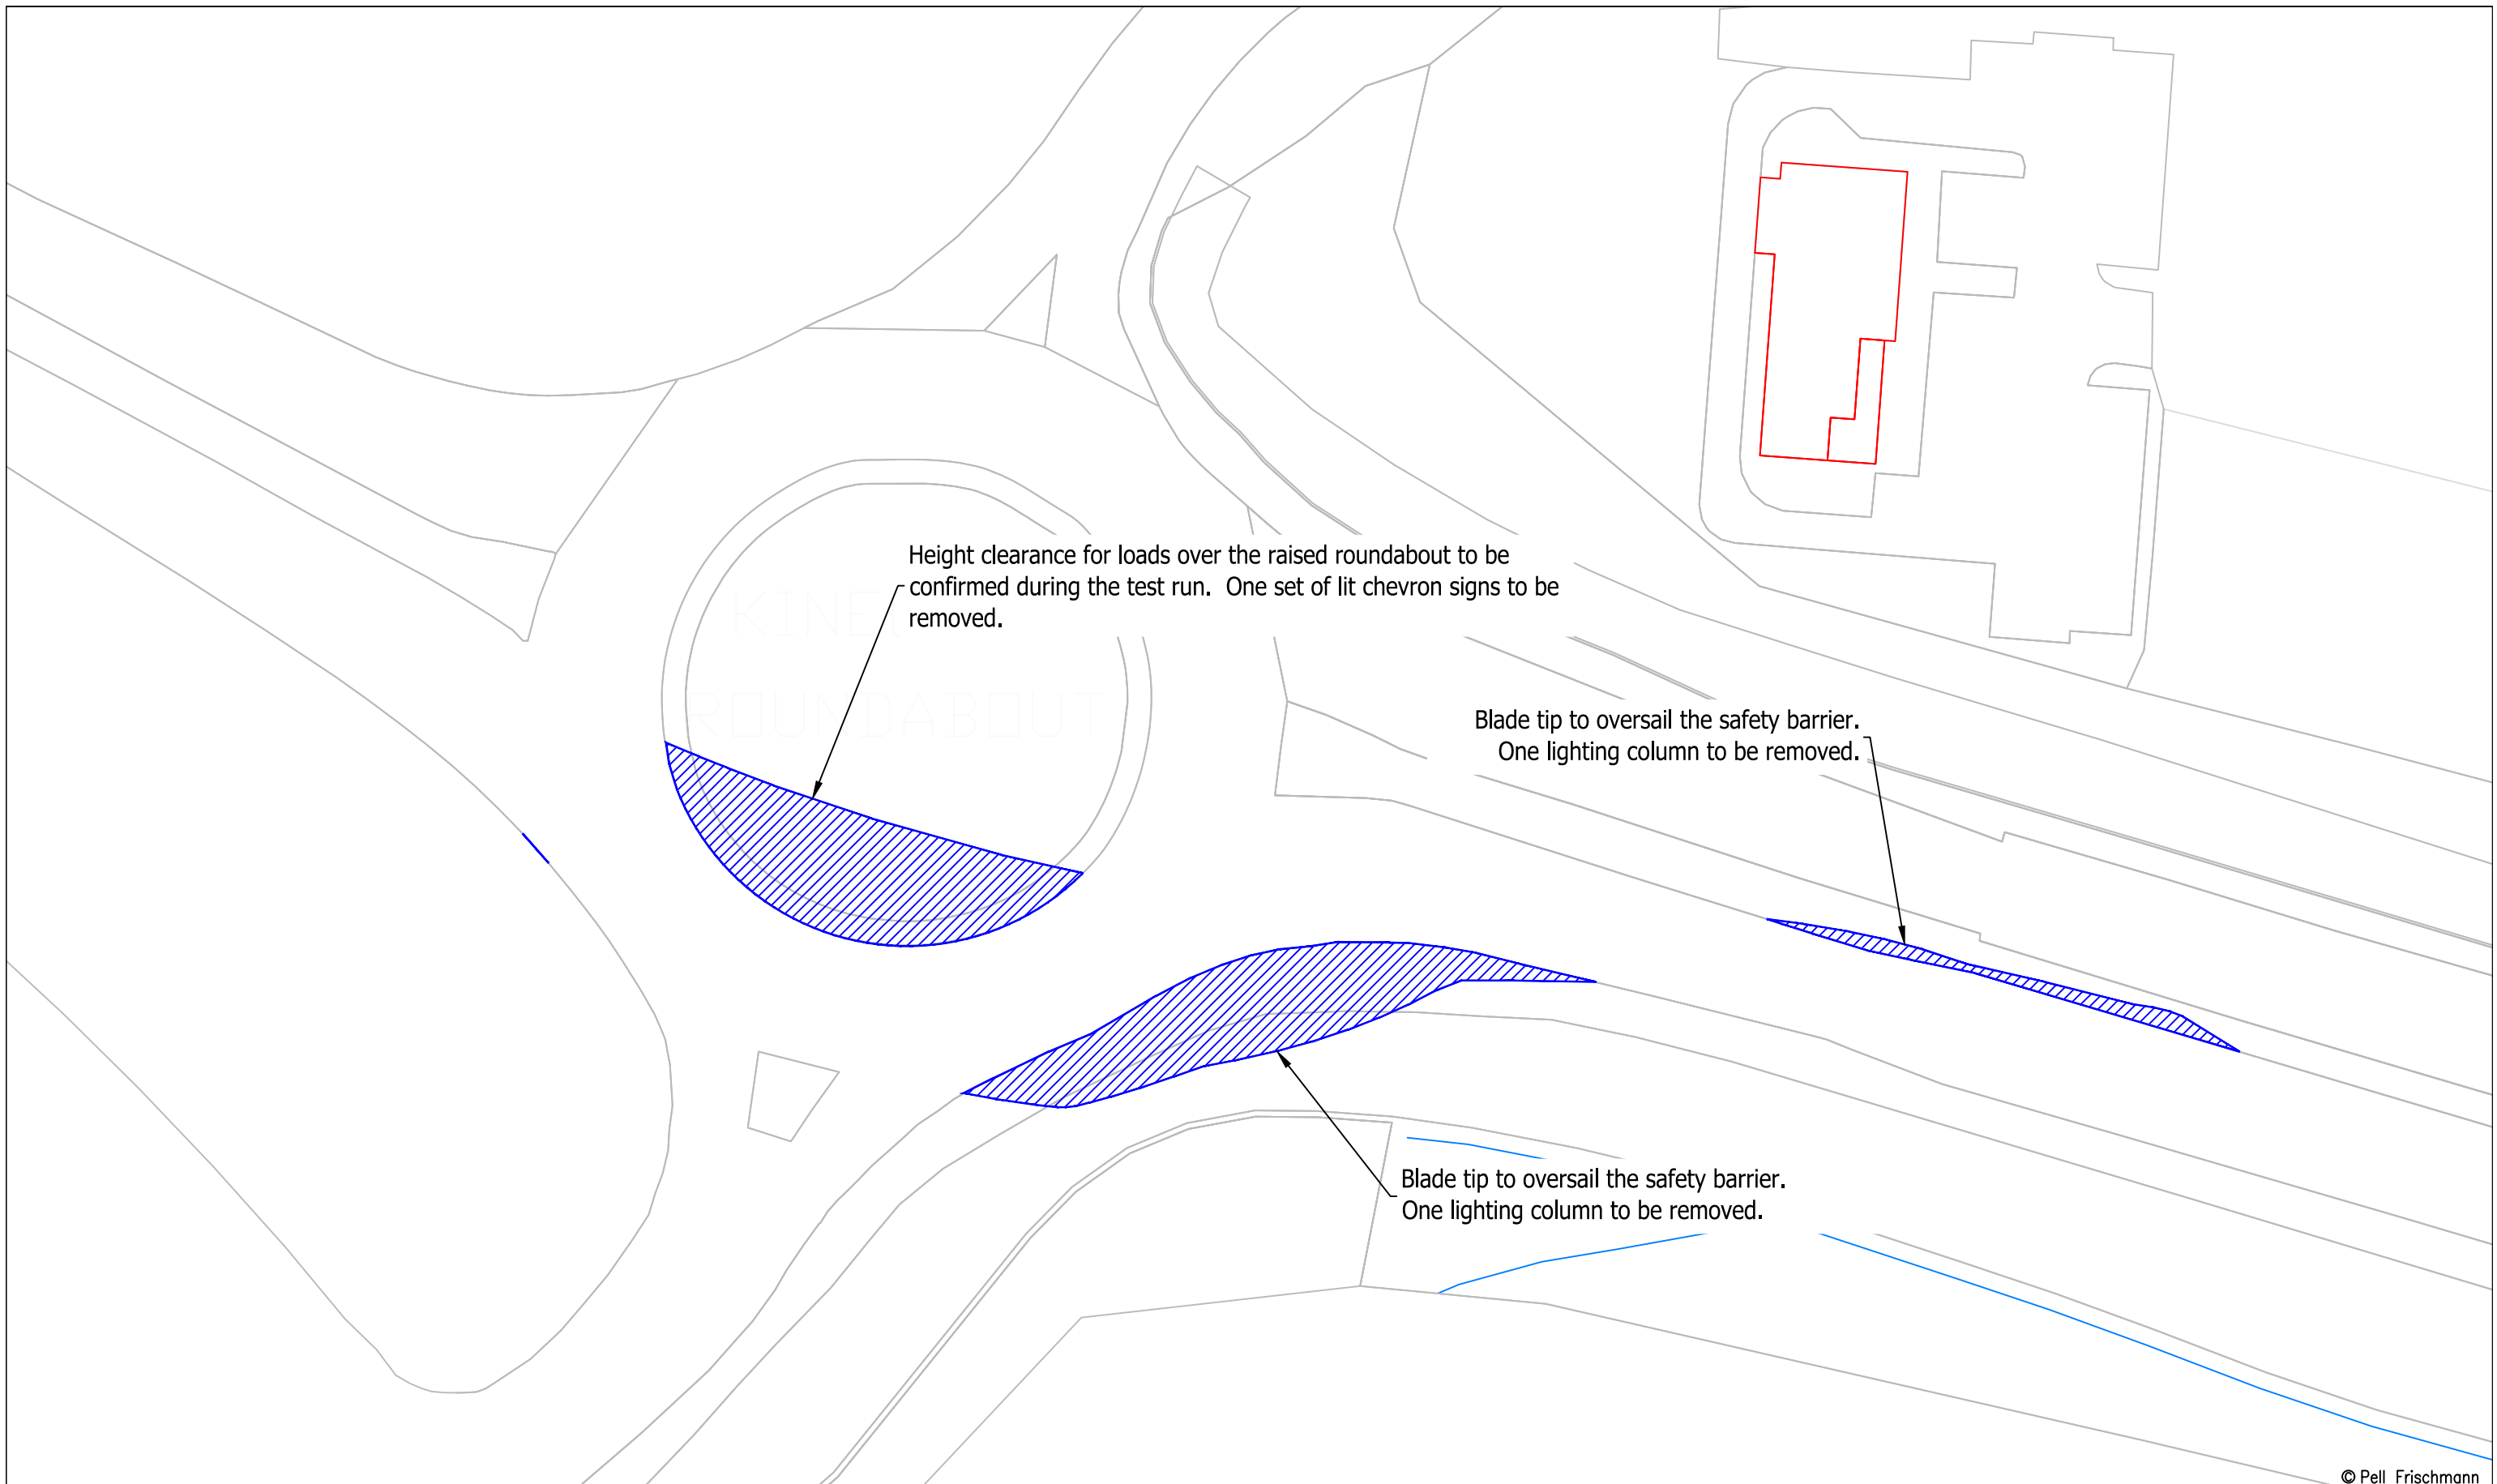


© Pell Frischmann

Pell Frischmann <small>93 GEORGE STREET, EDINBURGH, EH2 3ES</small> <small>Tel: +44 (0)131 240 1270</small> <small>Email: pfe@pellfrischmann.com</small> <small>www.pellfrischmann.com</small>	Project	Craig Watch Wind Farm	Name	JS	Date	11/07/2023	Scale	1:500 @ A3
	Client	Statkraft	Drawing Title	Vestas V162 Blade and Tower	Designed	TL	11/07/2023	File No.
Key — Wheel SPA — Body SPA — Load SPA — Indicative Over-run Over-sail	SPA Location	A96 Kinellar Roundabout	Checked	GB	11/07/2023	Drawing Status	Draft	
			Point of Interest	19		Drawing No.	SK19A	Notes:
							1. All mitigation is subject to confirmation through a test run. 2. This is not a construction drawing and is intended for illustration purposes only.	#

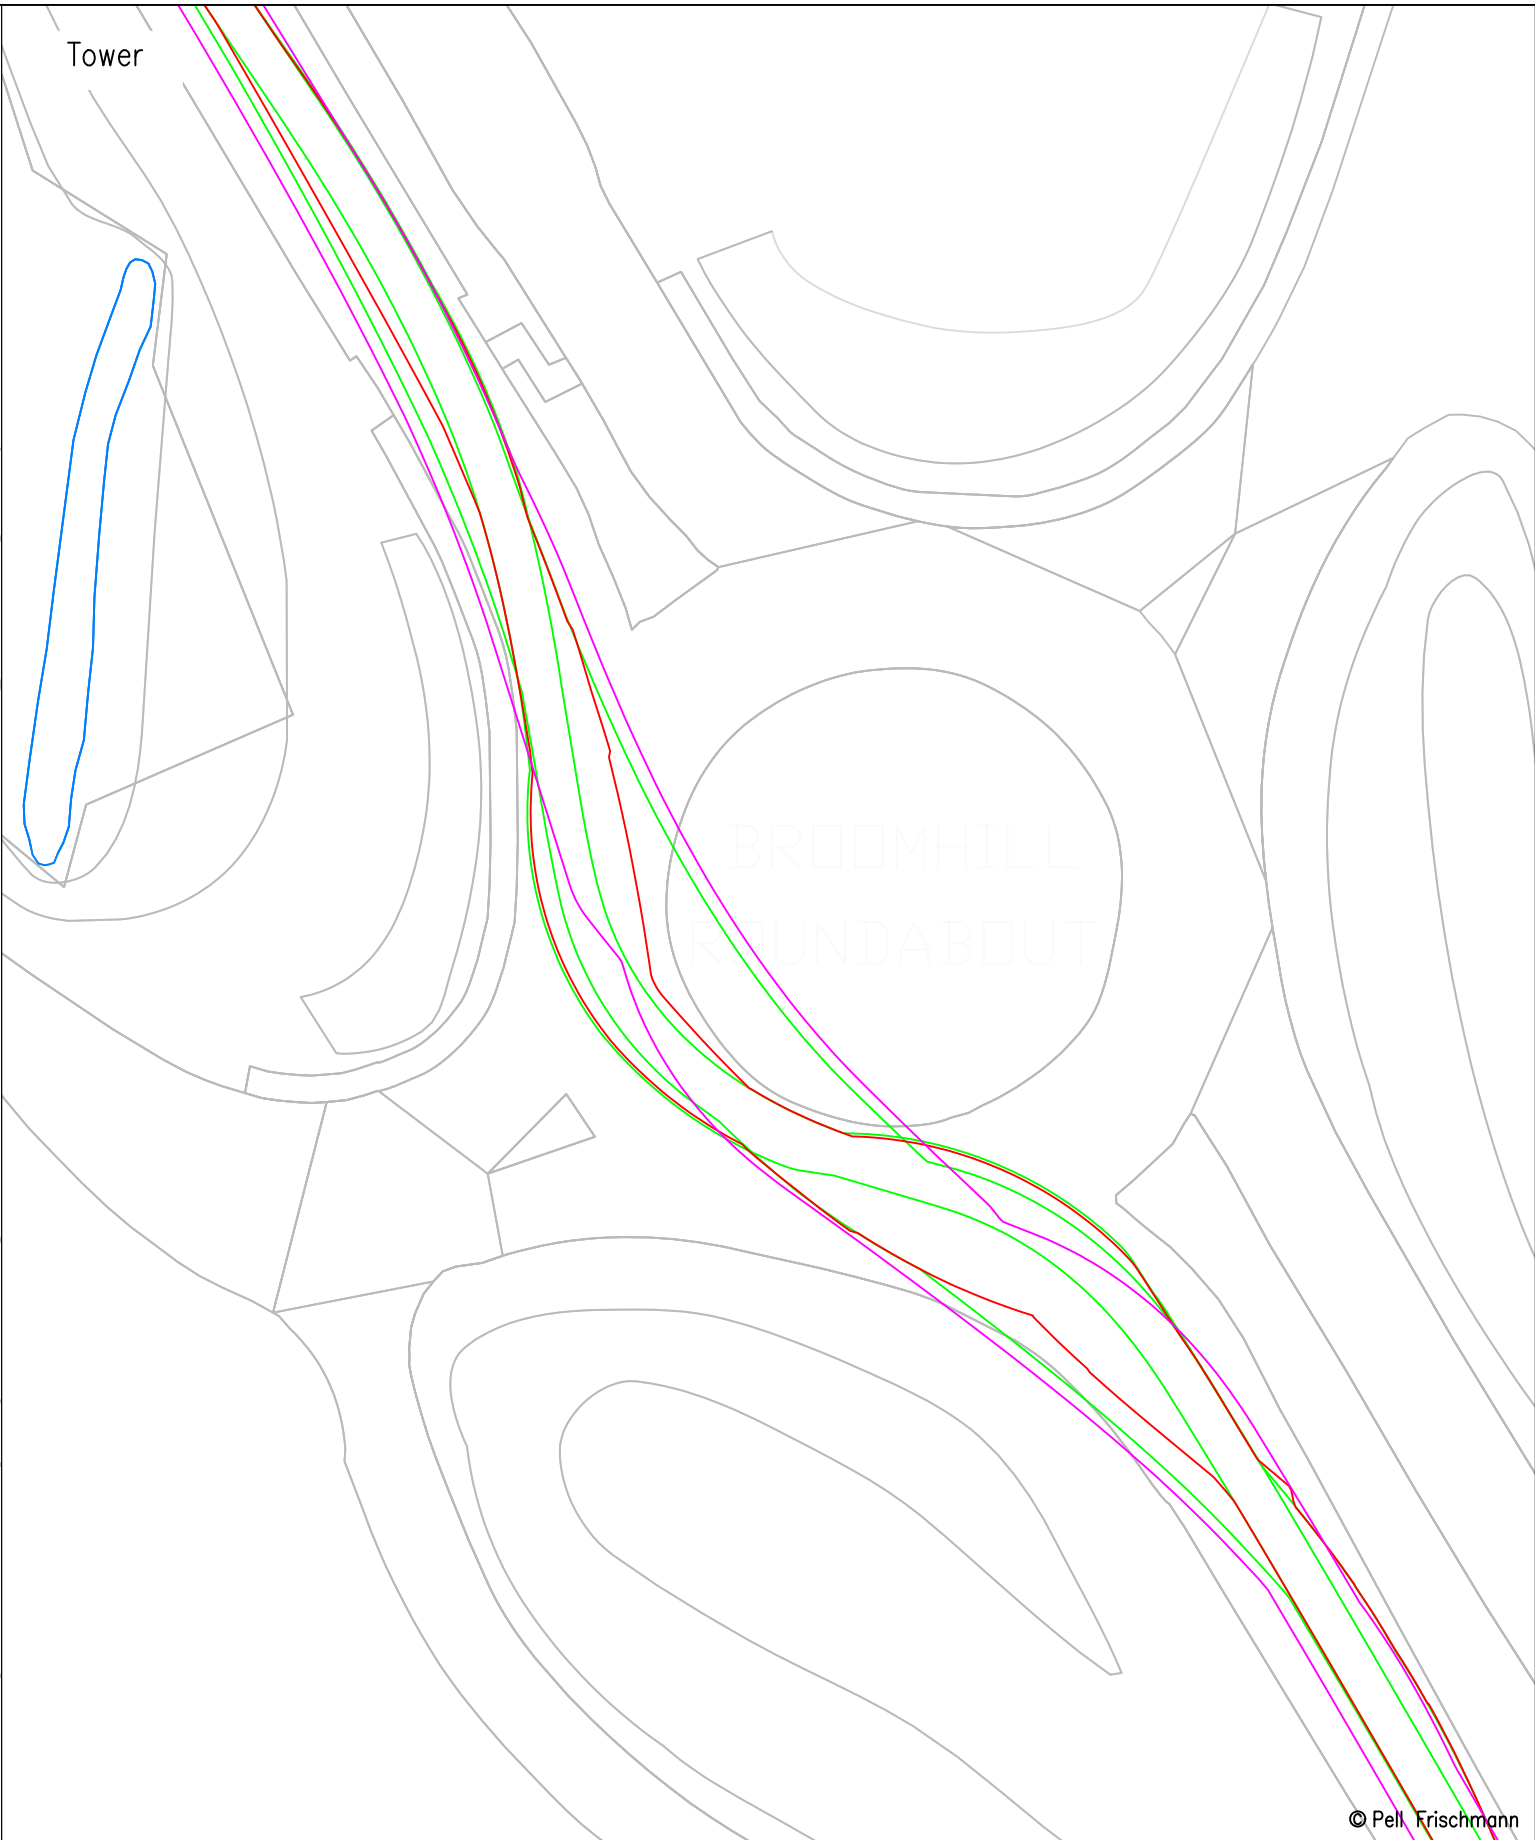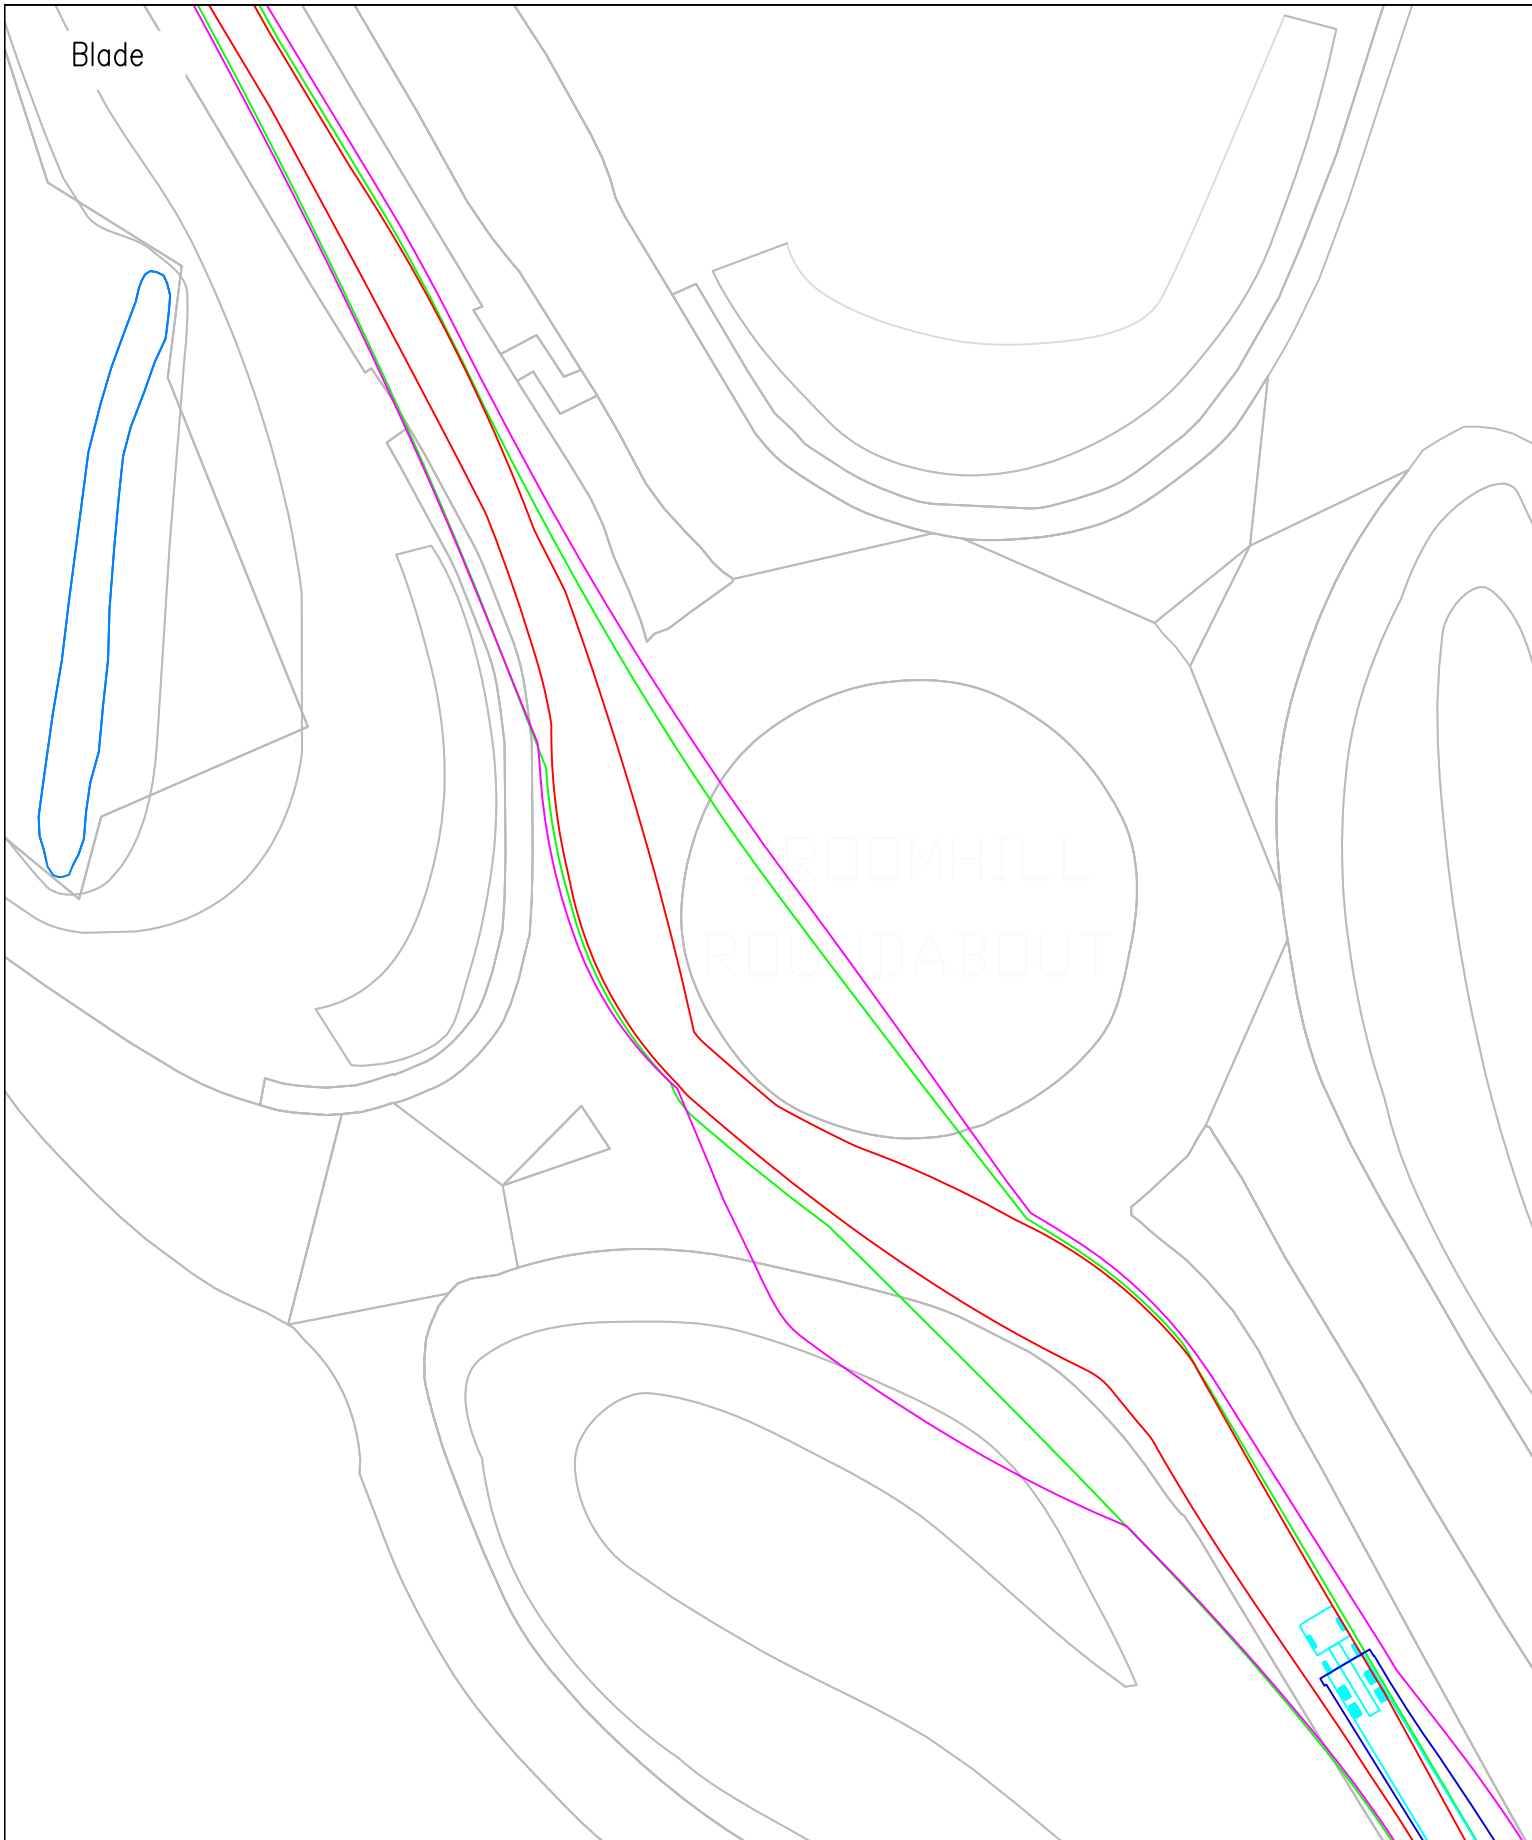

© Pell Frischmann

Pell Frischmann <small>93 GEORGE STREET, EDINBURGH, EH2 3ES</small> <small>Tel: +44 (0)131 240 1270</small> <small>Email: pfe@pellfrischmann.com</small> <small>www.pellfrischmann.com</small>	Project	Craig Watch Wind Farm			Scale	1:500 @ A3		
	Client	Statkraft			Drawn	JS	11/07/2023	
Key — Wheel SPA — Body SPA — Load SPA — Indicative Over-run Over-sail	Drawing Title	Vestas V162 Blade and Tower			Designed	TL	11/07/2023	
	SPA Location	A96 Broomhill Roundabout			Checked	GB	11/07/2023	
		Point of Interest	20		File No.		230711 Craig Watch SPA V162.dwg	
		Drawing No.	SK20		Drawing Status		Draft	
		Notes:	1. All mitigation is subject to confirmation through a test run. 2. This is not a construction drawing and is intended for illustration purposes only.				Revision	#

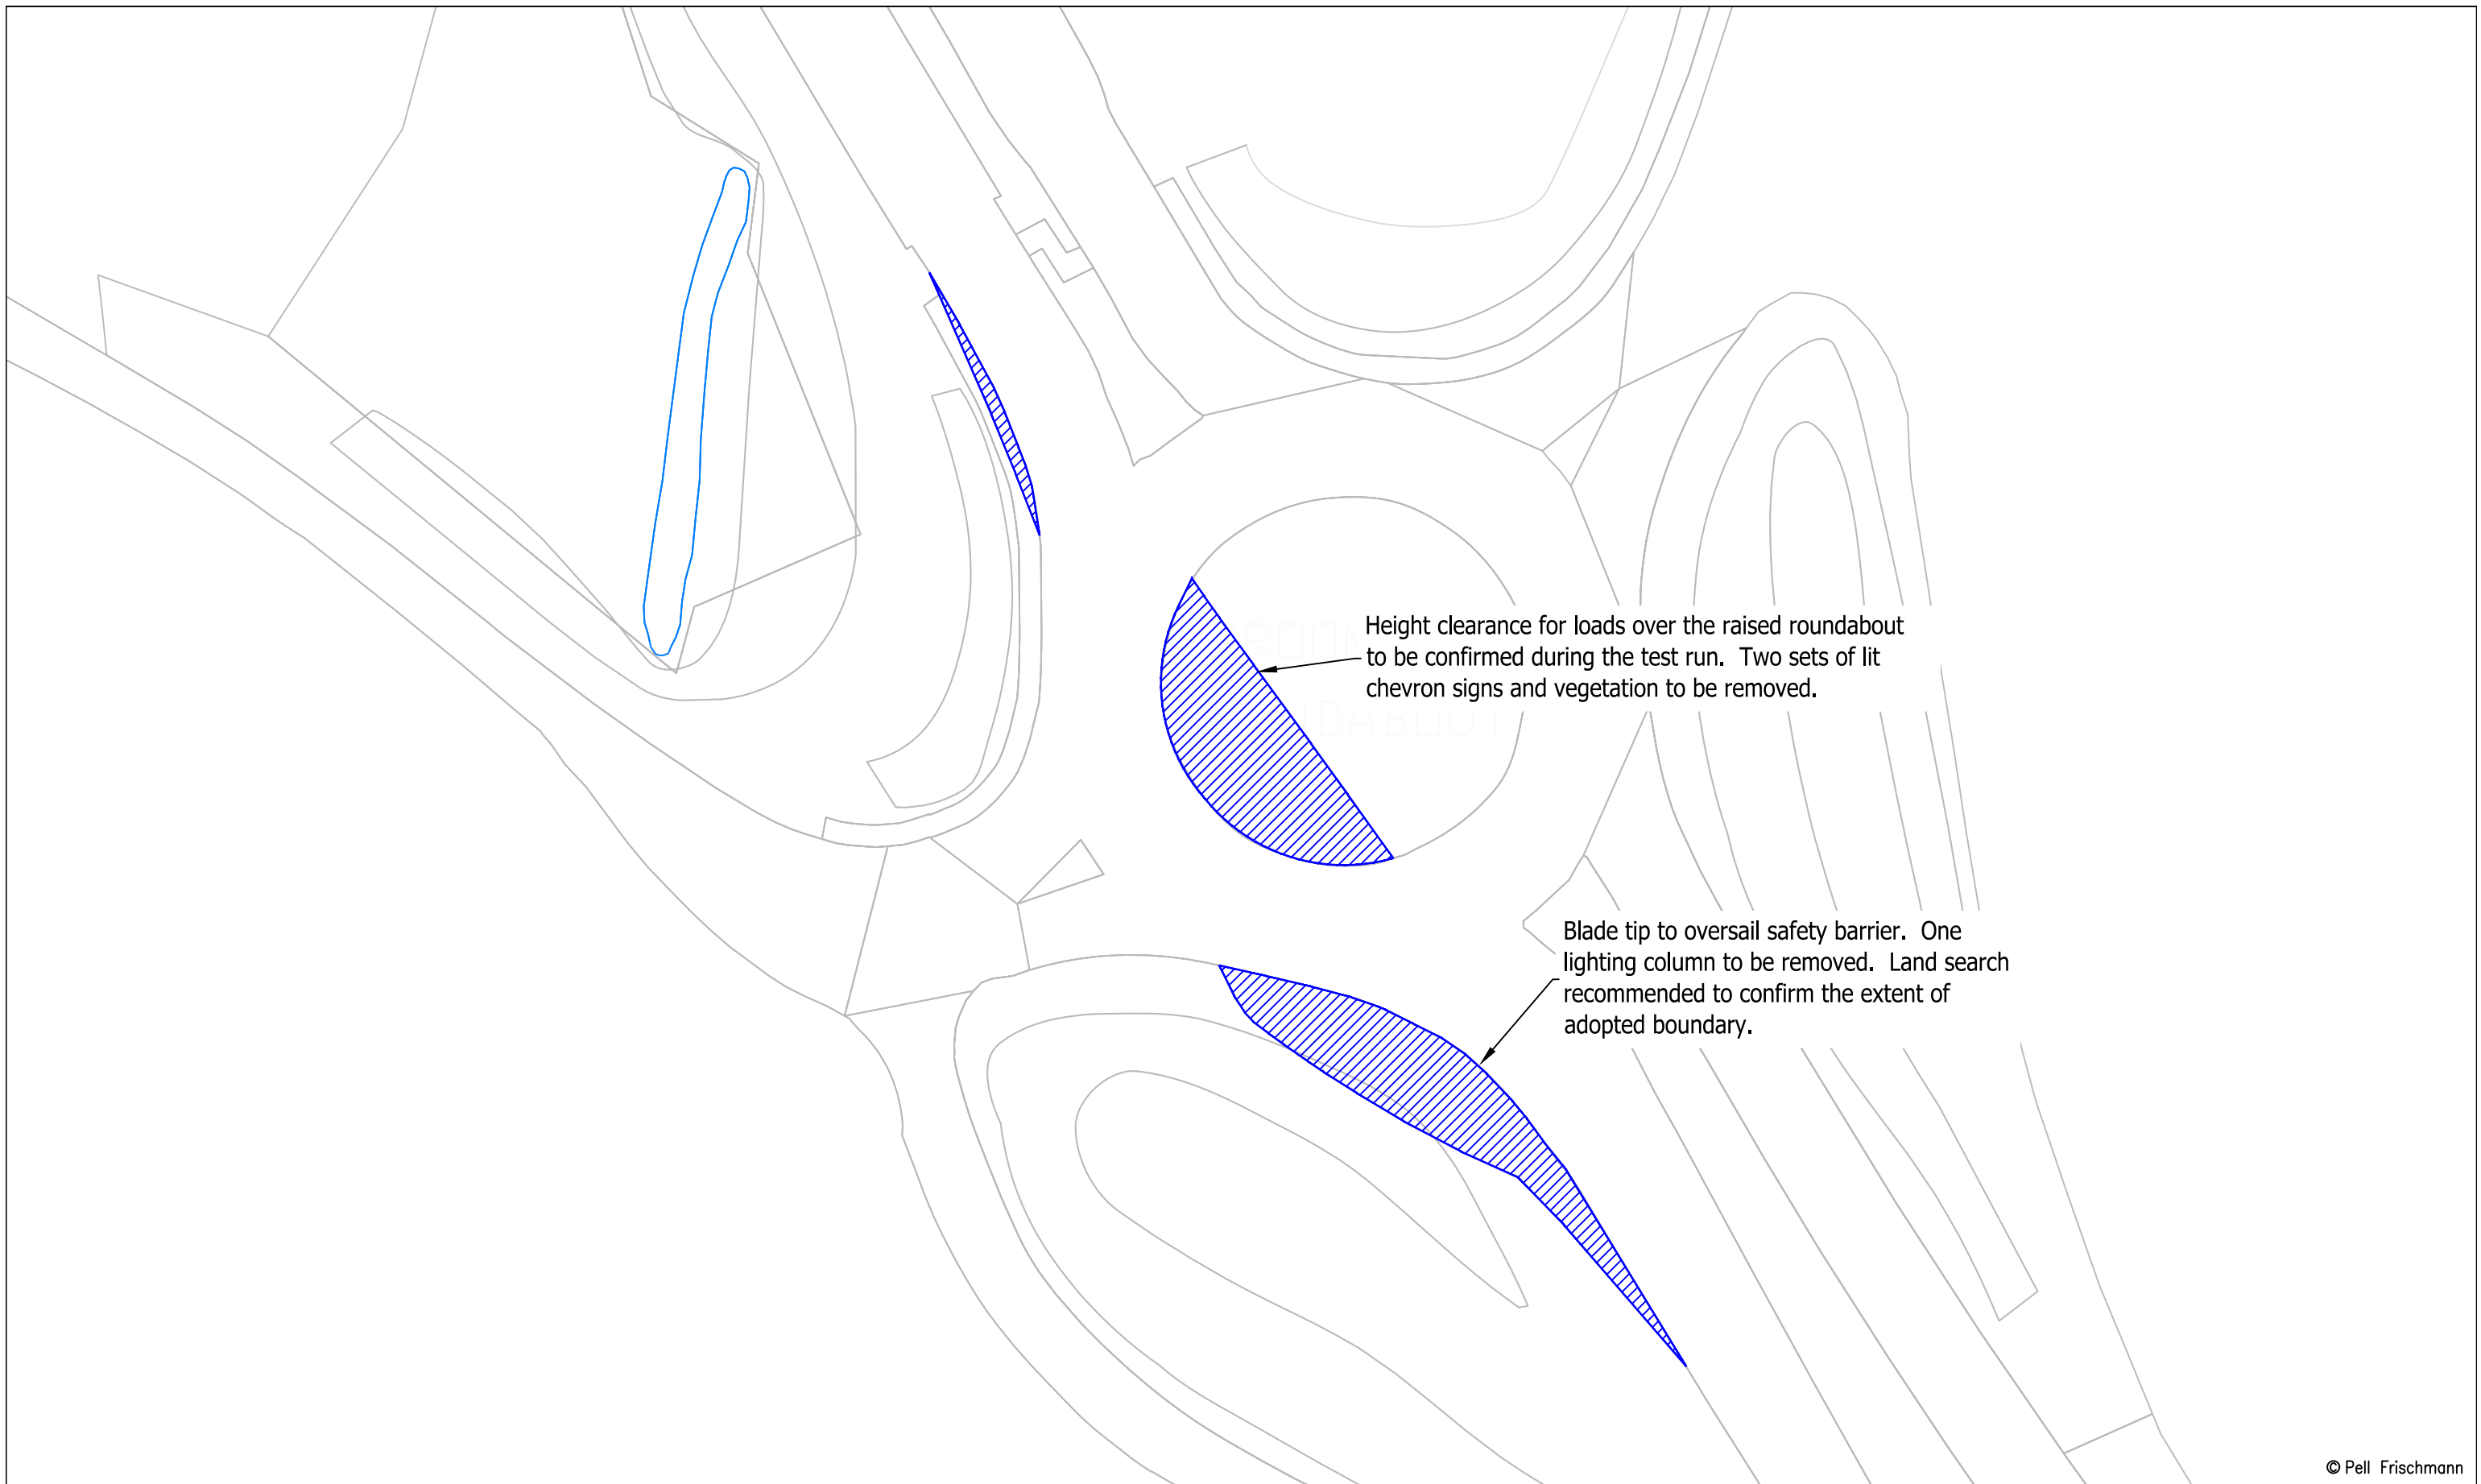

© Pell Frischmann

Pell Frischmann <small>93 GEORGE STREET, EDINBURGH, EH2 3ES</small> <small>Tel: +44 (0)131 240 1270</small> <small>Email: pfe@pellfrischmann.com</small> <small>www.pellfrischmann.com</small>	Project	Craig Watch Wind Farm	Name	JS	Date	11/07/2023	Scale	1:500 @ A3	
	Client	Statkraft	Drawing Title	Vestas V162 Blade and Tower	Designed	TL	11/07/2023	File No.	230711 Craig Watch SPA V162.dwg
Key — Wheel SPA — Body SPA — Load SPA — Indicative Over-run Over-sail	SPA Location	A96 Broomhill Roundabout	Checked	GB	11/07/2023	Point of Interest	20	Drawing Status	Draft
			Drawing No.	SK20A	Notes:			Revision	#

1. All mitigation is subject to confirmation through a test run.
 2. This is not a construction drawing and is intended for illustration purposes only.

Blade

Tower



© Pell Frischmann

Pell Frischmann

93 GEORGE STREET, EDINBURGH, EH2 3ES
Tel: +44 (0)131 240 1270
Email: pfeinburgh@pellfrischmann.com
www.pellfrischmann.com

Project

Craig Watch Wind Farm

	Name	Date	Scale
Drawn	JS	11/07/2023	1:500 @ A3
Designed	TL	11/07/2023	File No. 230711 Craig Watch SPA V162.dwg
Checked	GB	11/07/2023	
Point of Interest			Drawing Status
21			Draft

Client **Statkraft**

Drawing Title


Vestas V162 Blade and Tower

Drawing No.	Notes:	Revision
SK21	1. All mitigation is subject to confirmation through a test run. 2. This is not a construction drawing and is intended for illustration purposes only.	#

Key						
	Wheel SPA	Body SPA	Load SPA	Indicative	Over-run	Over-sail

SPA Location

A96 Thainstone Roundabout

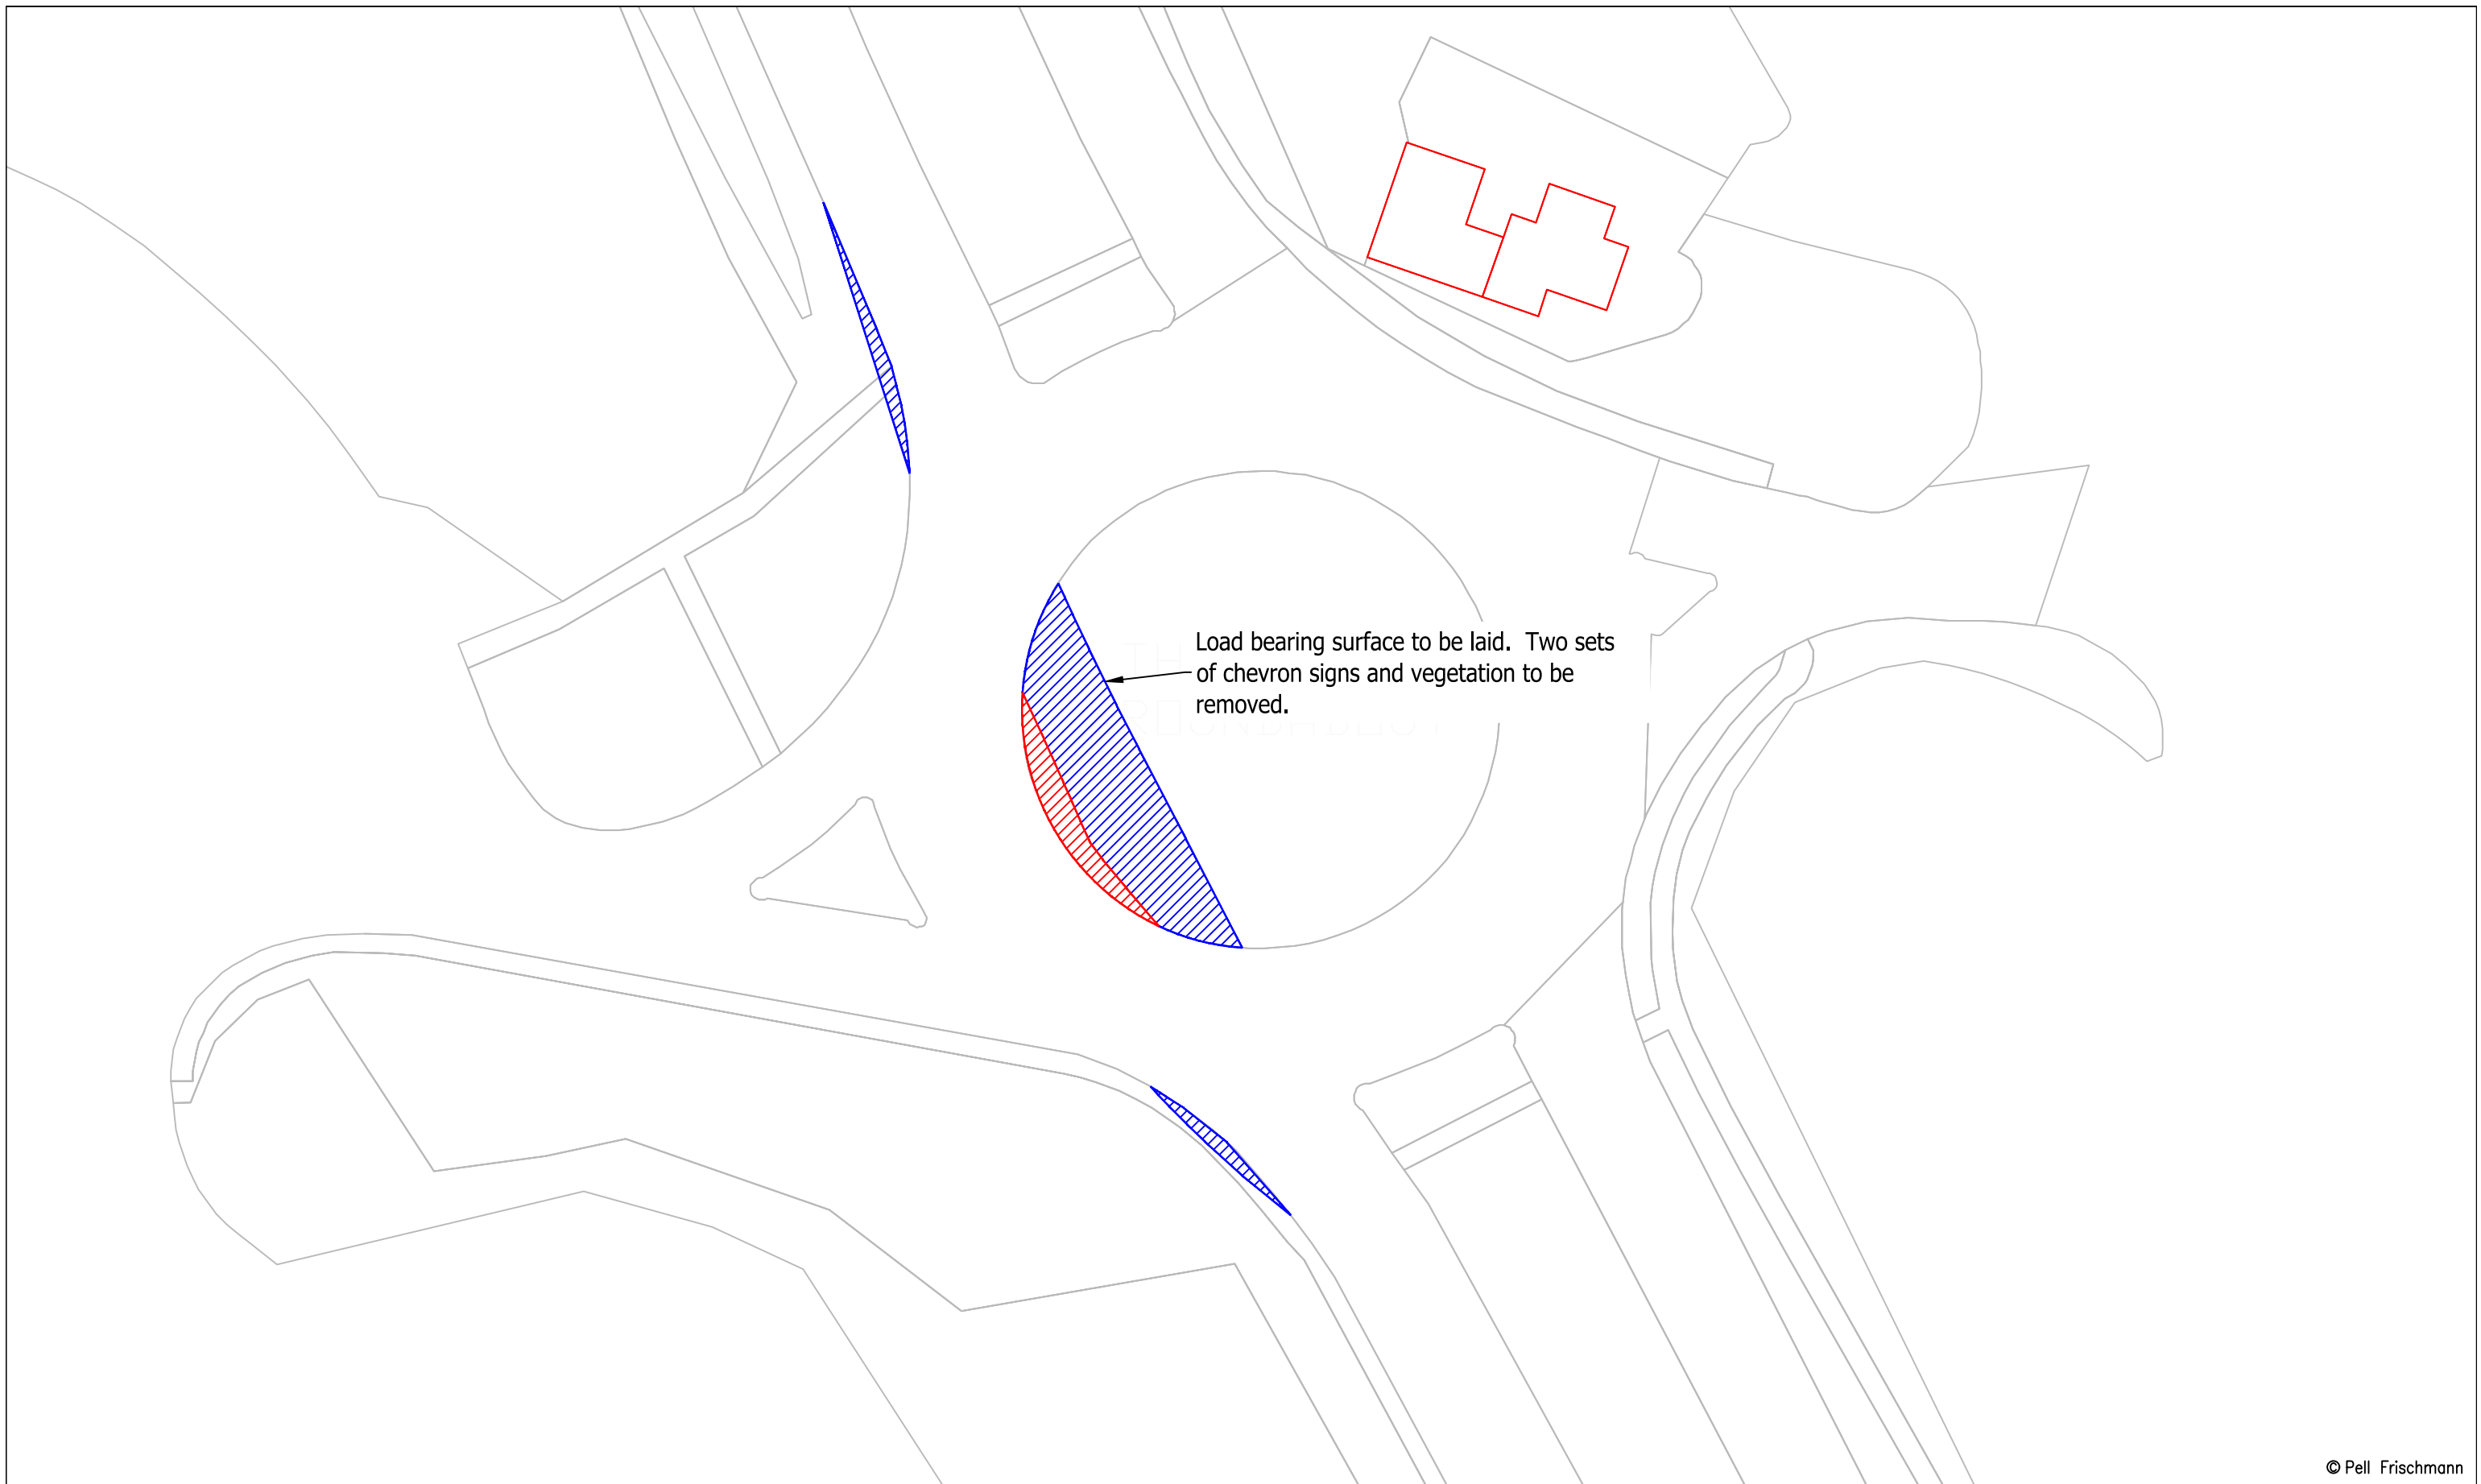

© Pell Frischmann

Pell Frischmann <small>93 GEORGE STREET, EDINBURGH, EH2 3ES</small> <small>Tel: +44 (0)131 240 1270</small> <small>Email: pfe@pellfrischmann.com</small> <small>www.pellfrischmann.com</small>	Project	Craig Watch Wind Farm	Name	JS	Date	11/07/2023	Scale	1:500 @ A3	
	Client	Statkraft	Drawing Title	Vestas V162 Blade and Tower	Designed	TL	11/07/2023	File No.	230711 Craig Watch SPA V162.dwg
Key Wheel SPA Body SPA Load SPA Indicative Over-run Over-sail	SPA Location	A96 Thainstone Roundabout	Checked	GB	11/07/2023	Drawing Status	Draft	Revision	#
			Point of Interest		21	Drawing No.	SK21A	Notes:	1. All mitigation is subject to confirmation through a test run. 2. This is not a construction drawing and is intended for illustration purposes only.

Blade

Tower



© Pell Frischmann

Pell Frischmann

93 GEORGE STREET, EDINBURGH, EH2 3ES
Tel: +44 (0)131 240 1270
Email: pfe@pellfrischmann.com
www.pellfrischmann.com

Project

Craig Watch Wind Farm

	Name	Date	Scale
Drawn	JS	11/07/2023	1:1000 @ A3
Designed	TL	11/07/2023	File No. 230711 Craig Watch SPA V162.dwg
Checked	GB	11/07/2023	
Point of Interest			Drawing Status
22			Draft
Drawing No.	Notes:		Revision
SK22	1. All mitigation is subject to confirmation through a test run. 2. This is not a construction drawing and is intended for illustration purposes only.		#

Client Statkraft


Drawing Title

Vestas V162 Blade and Tower

Key						
	Wheel SPA	Body SPA	Load SPA	Indicative	Over-run	Over-sail


SPA Location

A96 Inverurie Roundabout

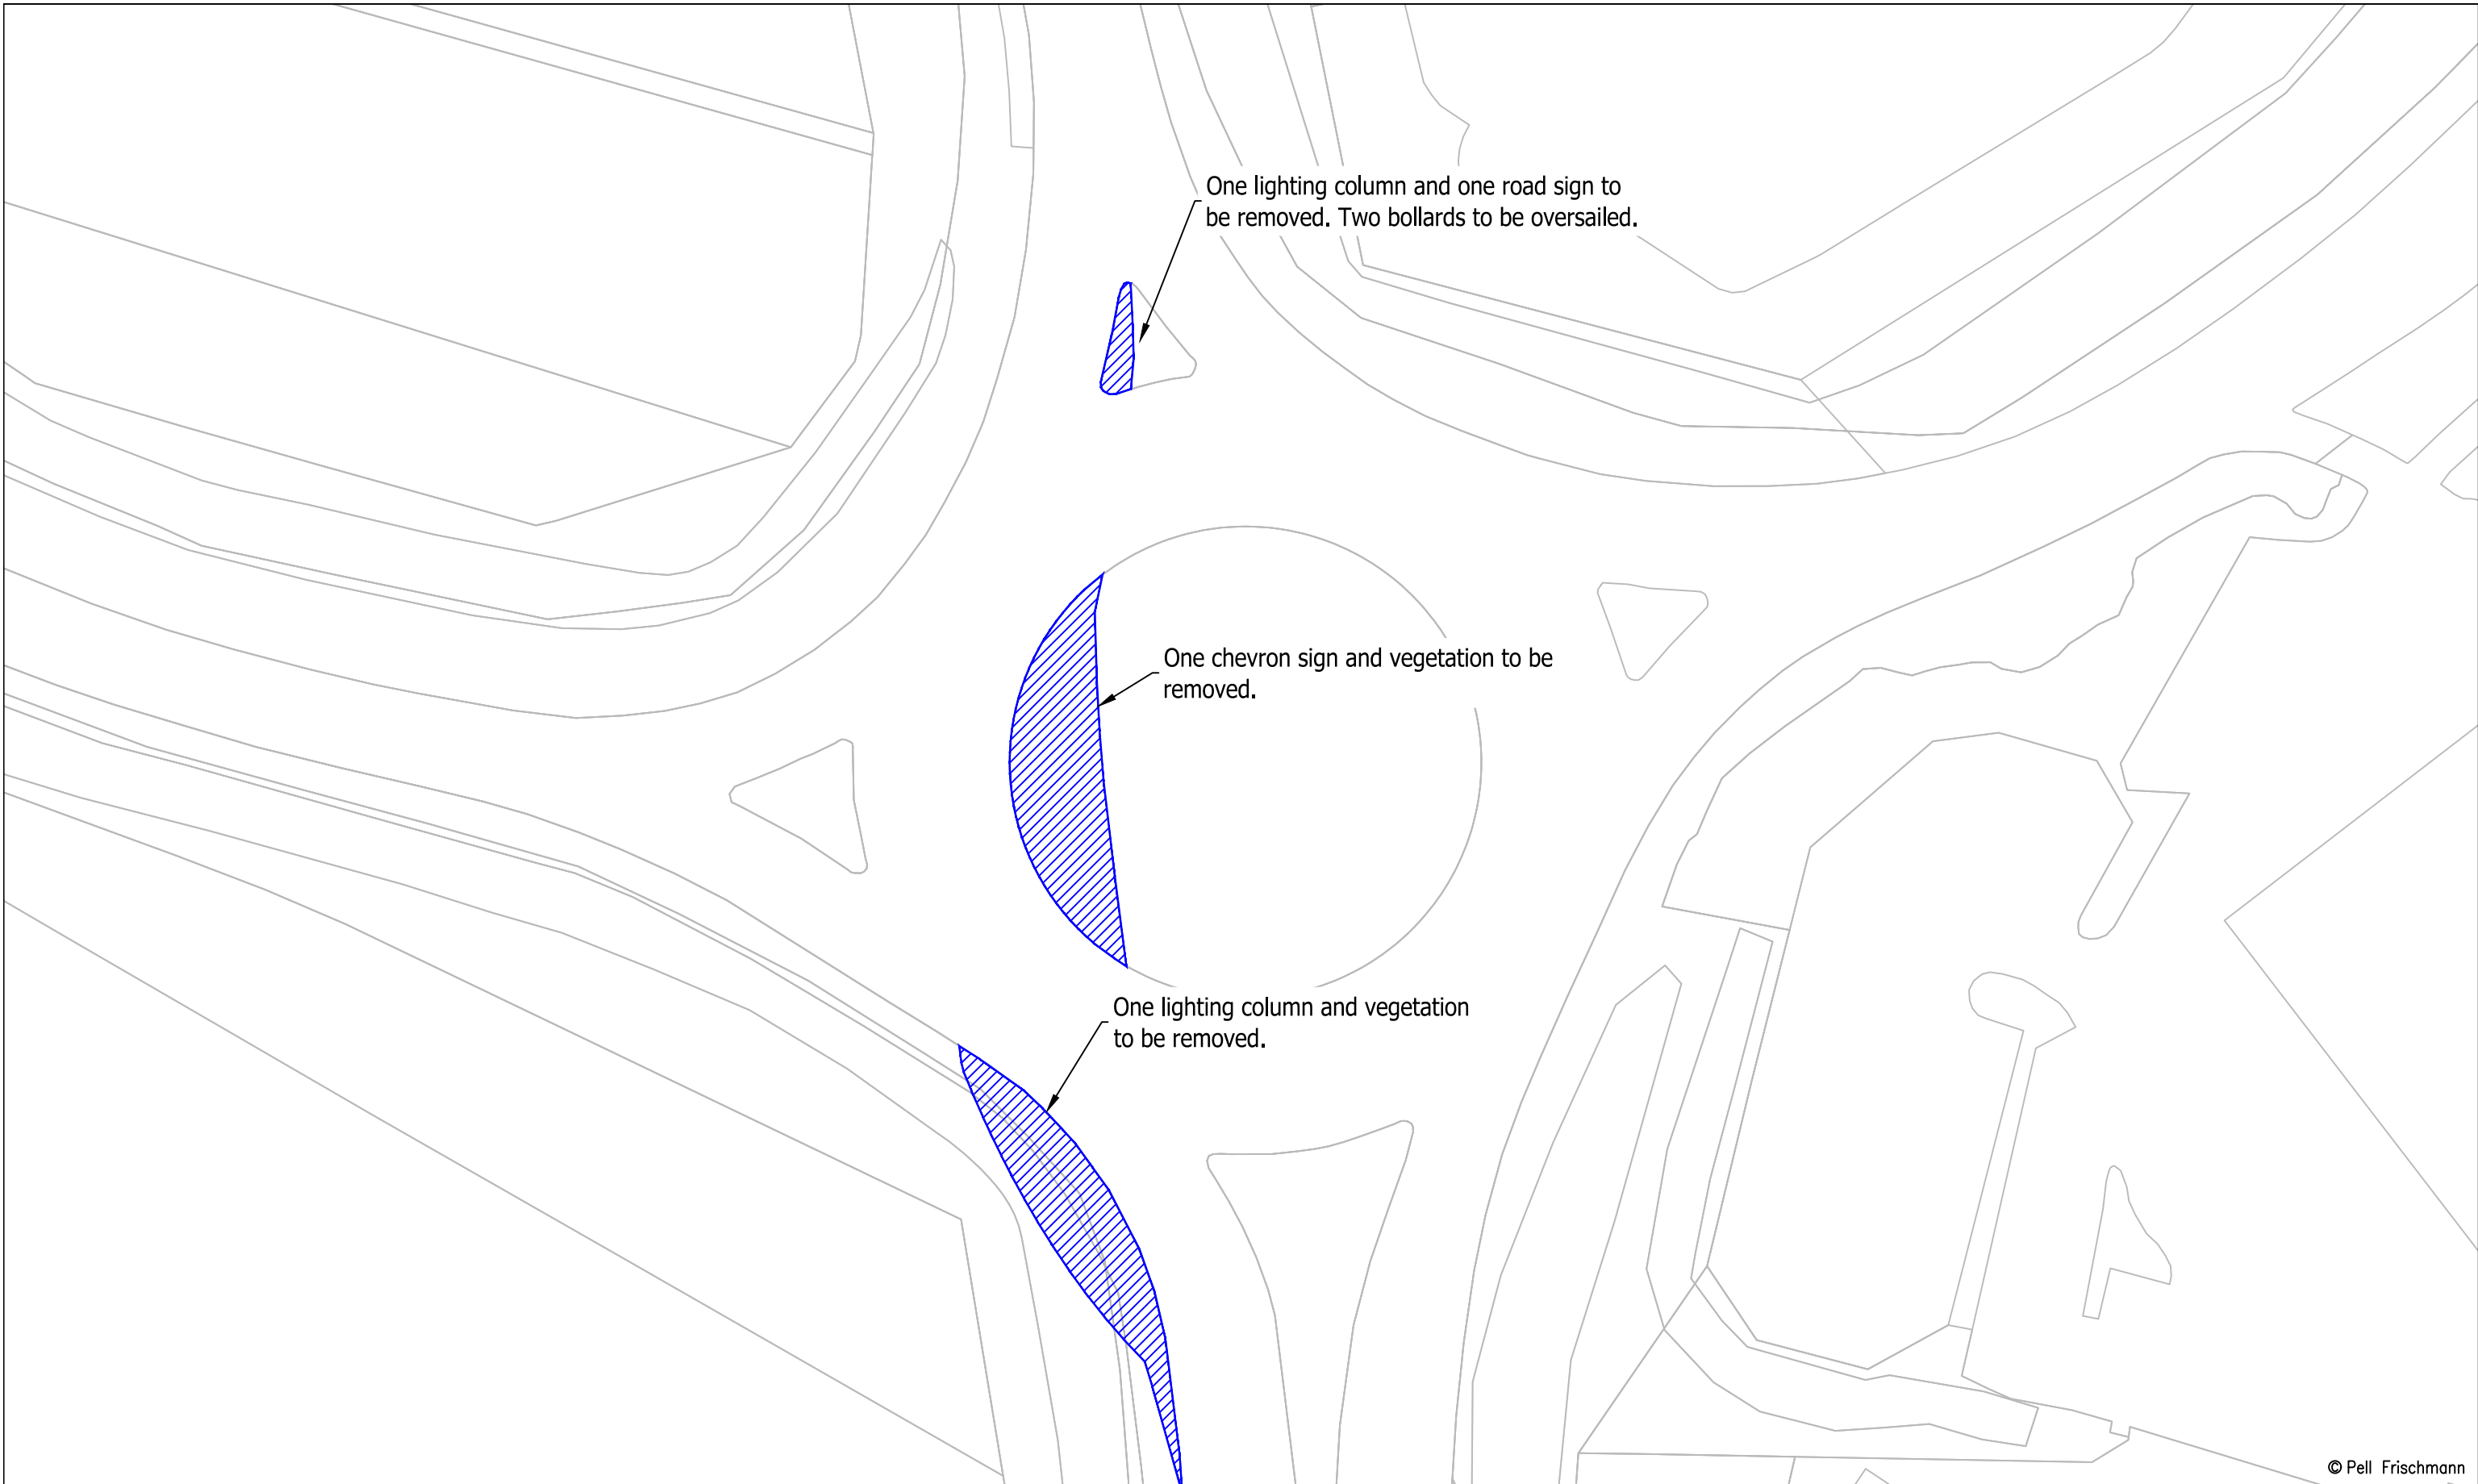


© Pell Frischmann

Pell Frischmann <small>93 GEORGE STREET, EDINBURGH, EH2 3ES</small> <small>Tel: +44 (0)131 240 1270</small> <small>Email: ptedinburgh@pellfrischmann.com</small> <small>www.pellfrischmann.com</small>	Project	Craig Watch Wind Farm			Name	JS	Date	11/07/2023	Scale	1:500 @ A3
	Client	Statkraft			Drawing Title	Vestas V162 Blade and Tower			File No.	230711 Craig Watch SPA V162.dwg
Key Wheel SPA Body SPA Load SPA Indicative Over-run Over-sail	SPA Location	A96 Inverurie Roundabout			Checked	GB	11/07/2023	Drawing Status	Draft	
					Point of Interest	22			Drawing No.	SK22A
					Notes: 1. All mitigation is subject to confirmation through a test run. 2. This is not a construction drawing and is intended for illustration purposes only.				Revision	#

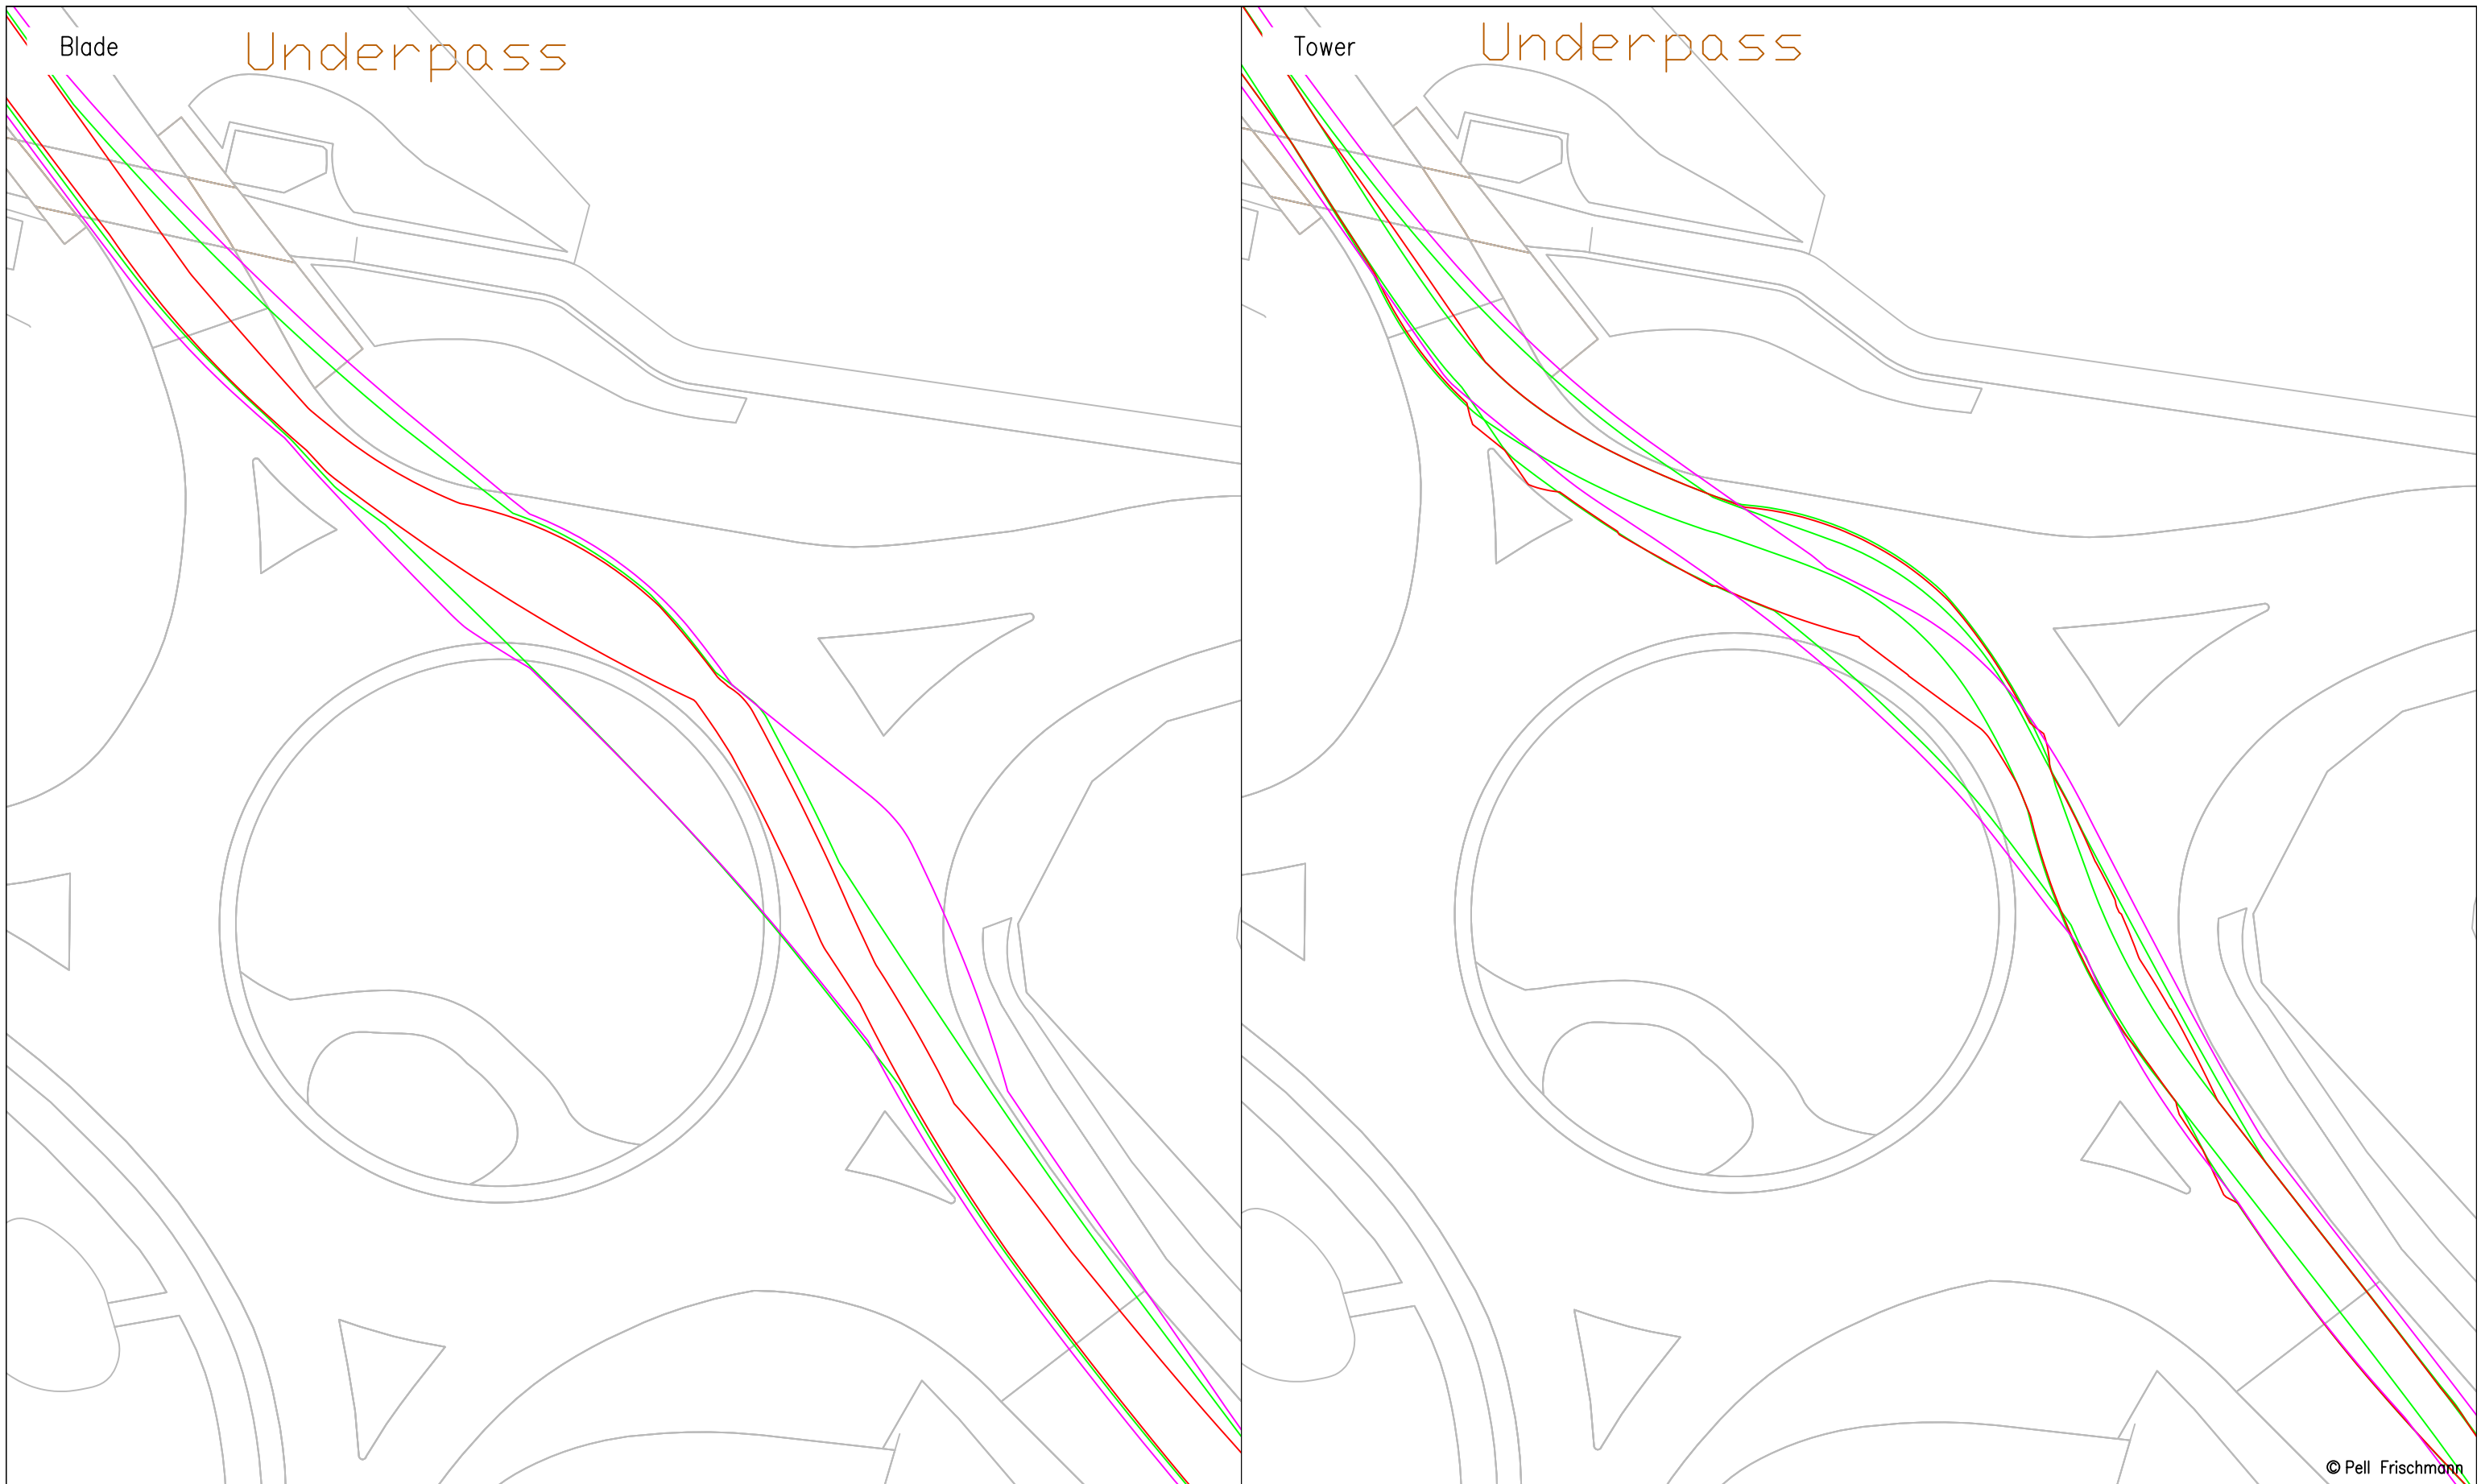

© Pell Frischmann

Pell Frischmann 93 GEORGE STREET, EDINBURGH, EH2 3ES Tel: +44 (0)131 240 1270 Email: pfeinburgh@pellfrischmann.com www.pellfrischmann.com	Project	Craig Watch Wind Farm	Drawn	JS	11/07/2023	Scale	1:500 @ A3
	Client	Statkraft	Designed	TL	11/07/2023	File No.	230711 Craig Watch SPA V162.dwg
Key Wheel SPA Body SPA Load SPA Indicative Over-run Over-sail	Drawing Title	Vestas V162 Blade and Tower	Checked	GB	11/07/2023	Drawing Status	Draft
	SPA Location	A96 Blackhall Roundabout	Point of Interest	23		Drawing No.	SK23
			Notes:	1. All mitigation is subject to confirmation through a test run. 2. This is not a construction drawing and is intended for illustration purposes only.		Revision	#

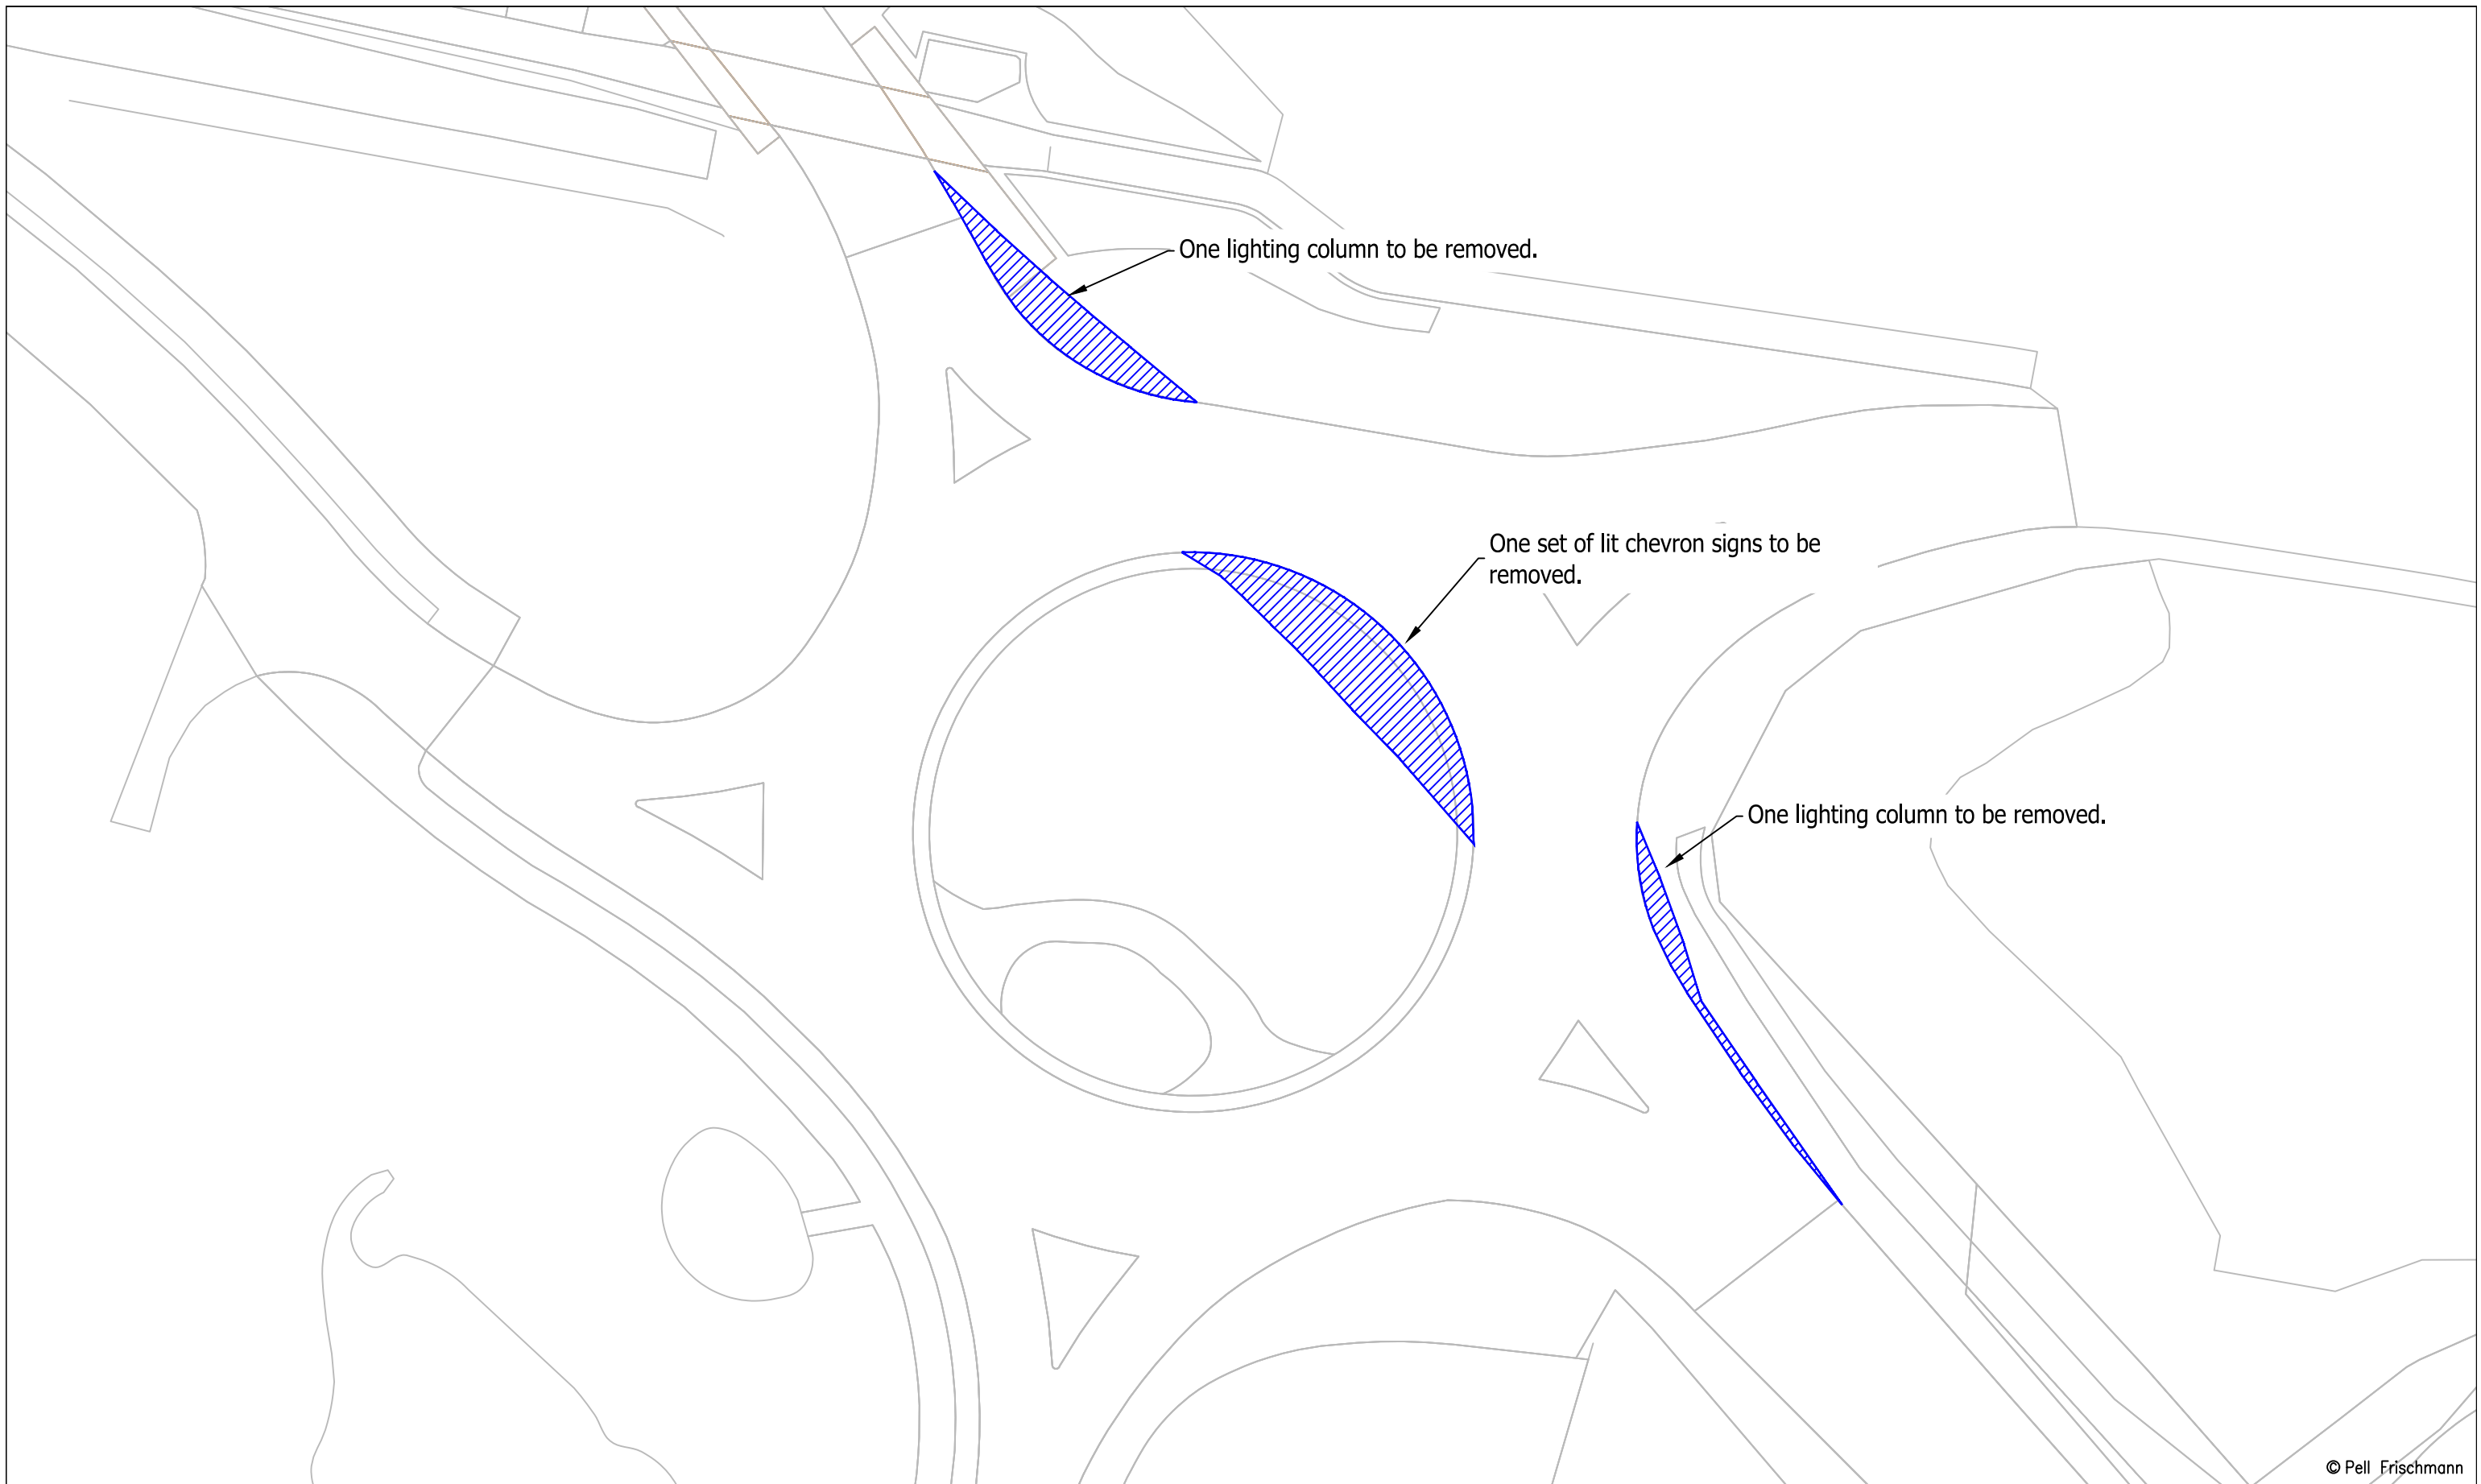


© Pell Frischmann





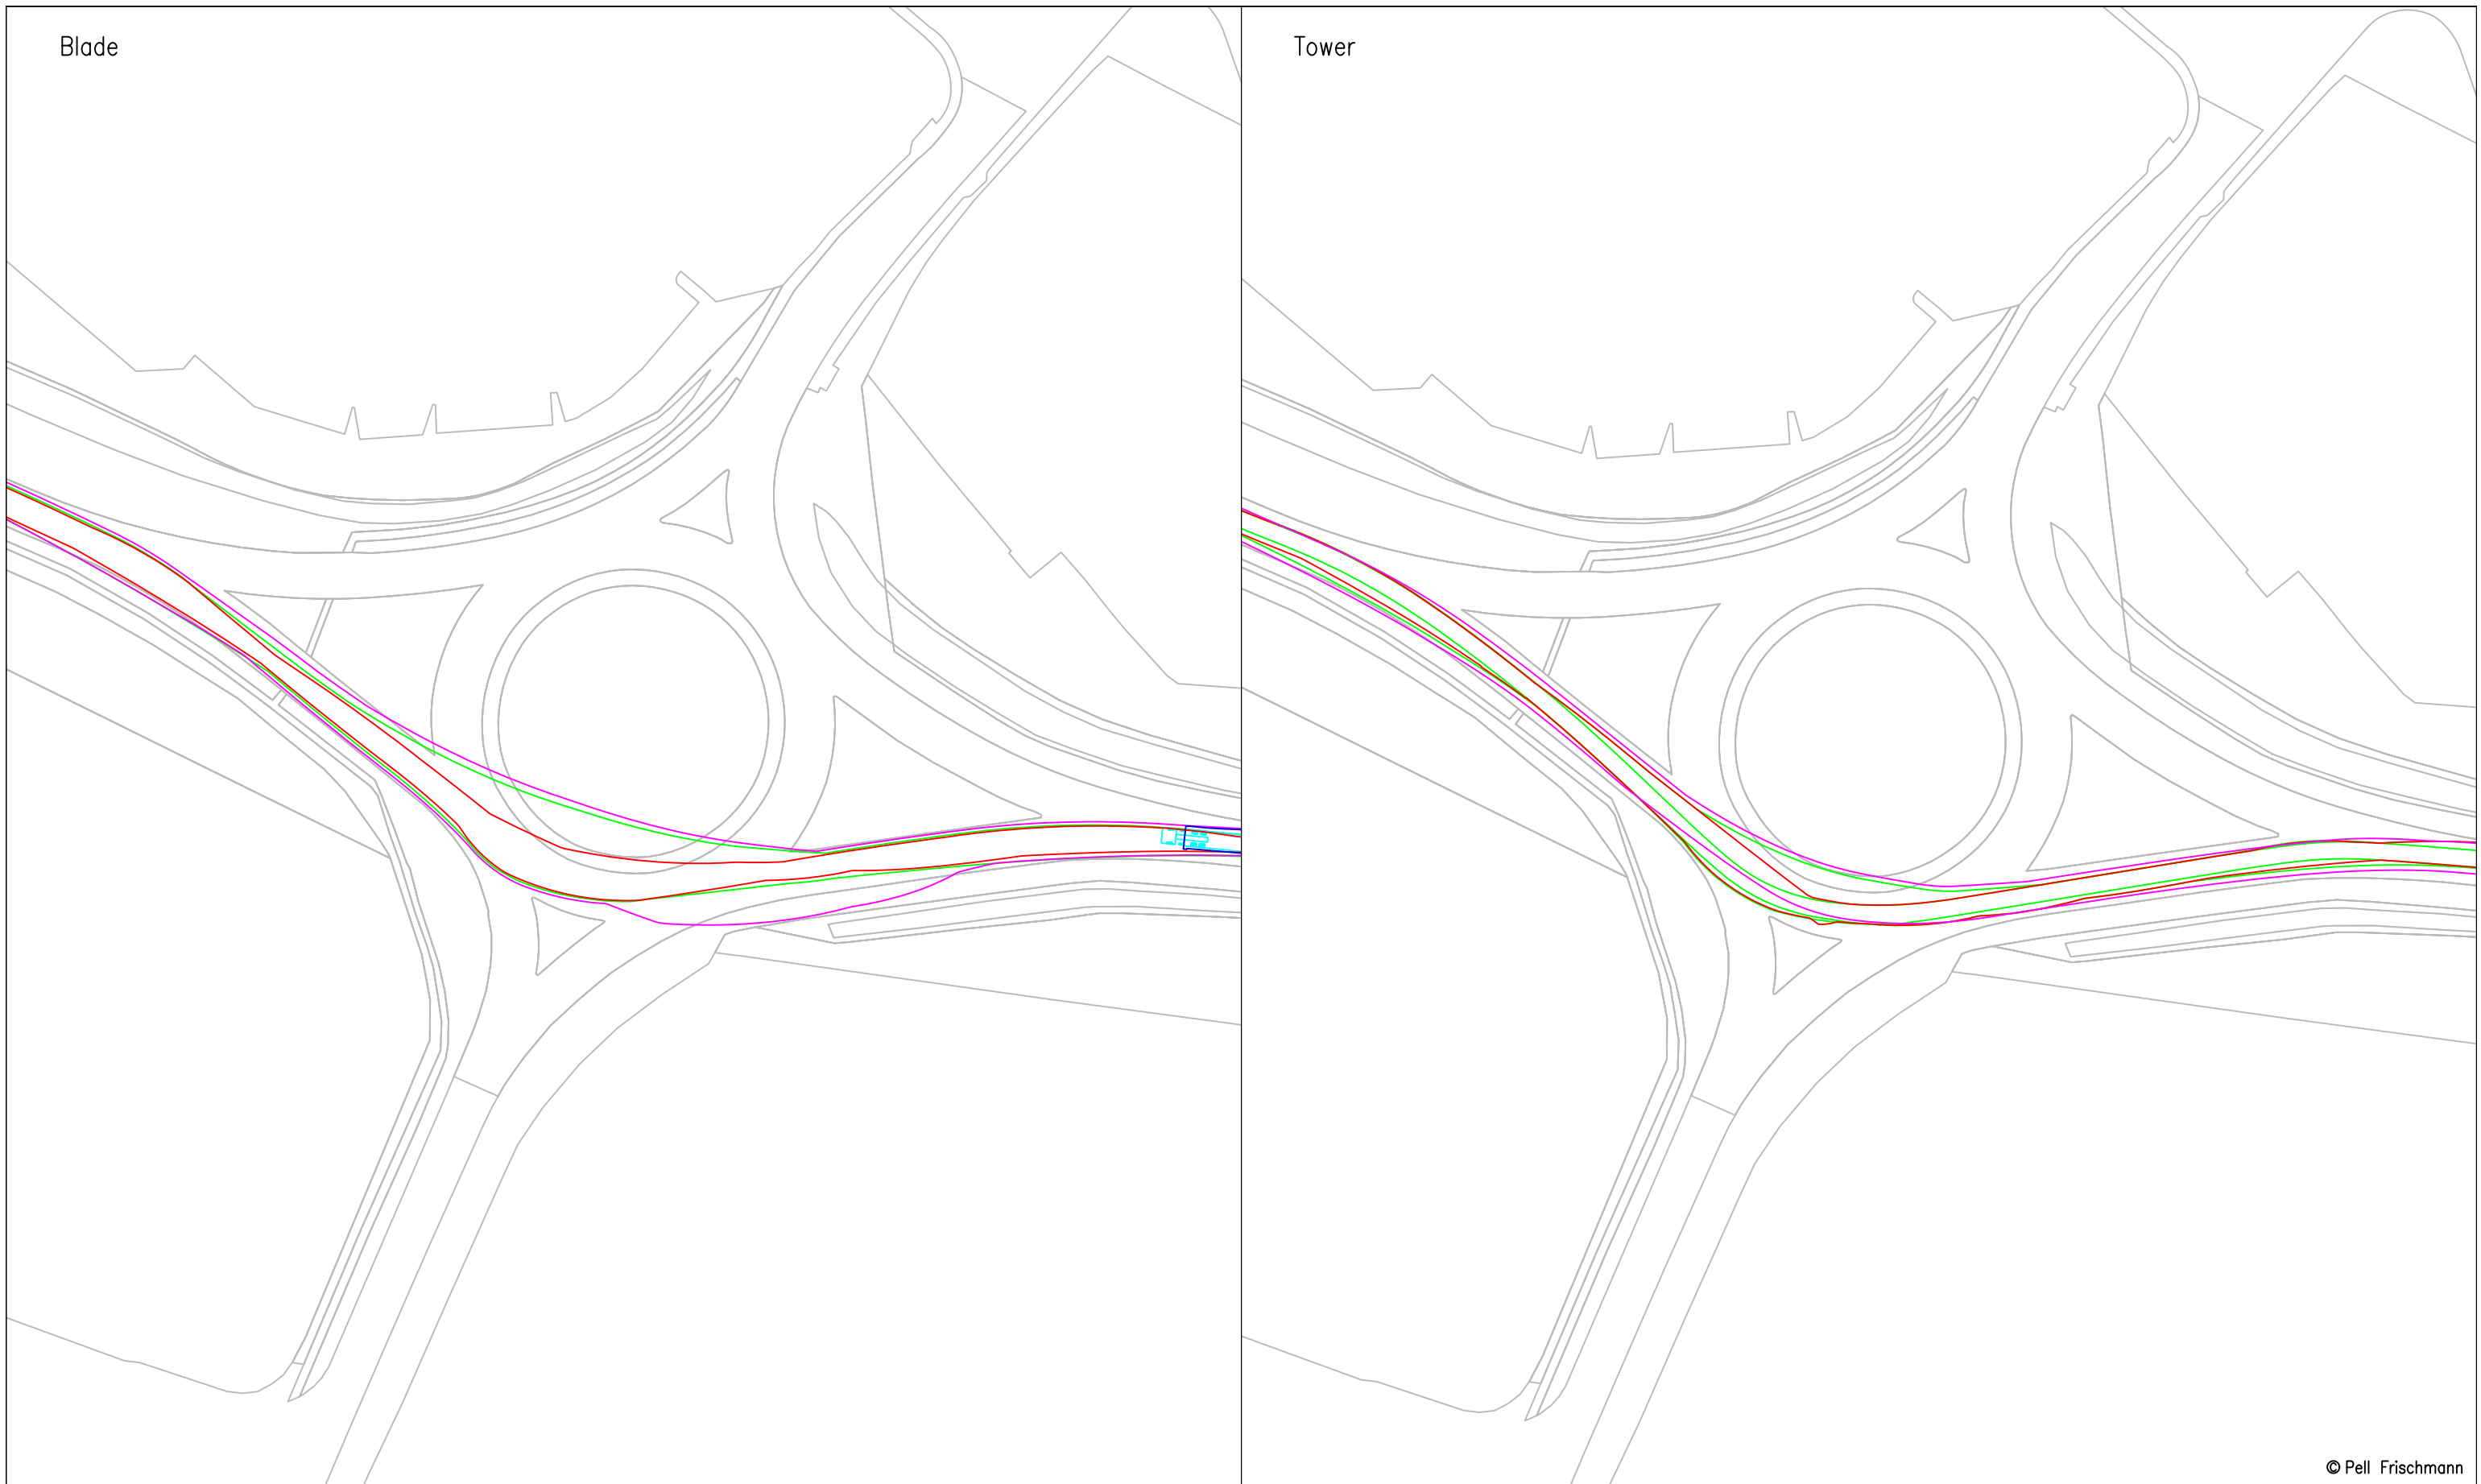

Pell Frischmann <small>93 GEORGE STREET, EDINBURGH, EH2 3ES</small> <small>Tel: +44 (0)131 240 1270</small> <small>Email: pfe@pellfrischmann.com</small> <small>www.pellfrischmann.com</small>	Project	Craig Watch Wind Farm		Name	JS	Date	11/07/2023	Scale	1:500 @ A3		
	Client	Statkraft		Designed	TL	11/07/2023	File No.		230711 Craig Watch SPA V162.dwg		
Key — Wheel SPA — Body SPA — Load SPA — Indicative ▨ Over-run ▨ Over-sail	Drawing Title	Vestas V162 Blade and Tower		Checked	GB	11/07/2023	Drawing Status		Draft		
	SPA Location	A96 Blackhall Roundabout		Point of Interest	23		Drawing No.	SK23A		Revision	#
				Notes: 1. All mitigation is subject to confirmation through a test run. 2. This is not a construction drawing and is intended for illustration purposes only.							


Blade

Tower



© Pell Frischmann

Pell Frischmann <small>93 GEORGE STREET, EDINBURGH, EH2 3ES</small> <small>Tel: +44 (0)131 240 1270</small> <small>Email: pfeinburgh@pellfrischmann.com</small> <small>www.pellfrischmann.com</small>	Project	Craig Watch Wind Farm	Drawn	JS	11/07/2023	Scale	1:1000 @ A3		
	Client	Statkraft	Drawing Title	Vestas V162 Blade and Tower	Designed	TL	11/07/2023	File No.	230711 Craig Watch SPA V162.dwg
Key  Wheel SPA  Body SPA  Load SPA  Indicative  Over-run  Over-sail	SPA Location	A96 Huntly Roundabout	Checked	GB	11/07/2023	Drawing Status	Draft		
				Point of Interest	27		Drawing No.	SK24	Revision
			Notes:		1. All mitigation is subject to confirmation through a test run. 2. This is not a construction drawing and is intended for illustration purposes only.				

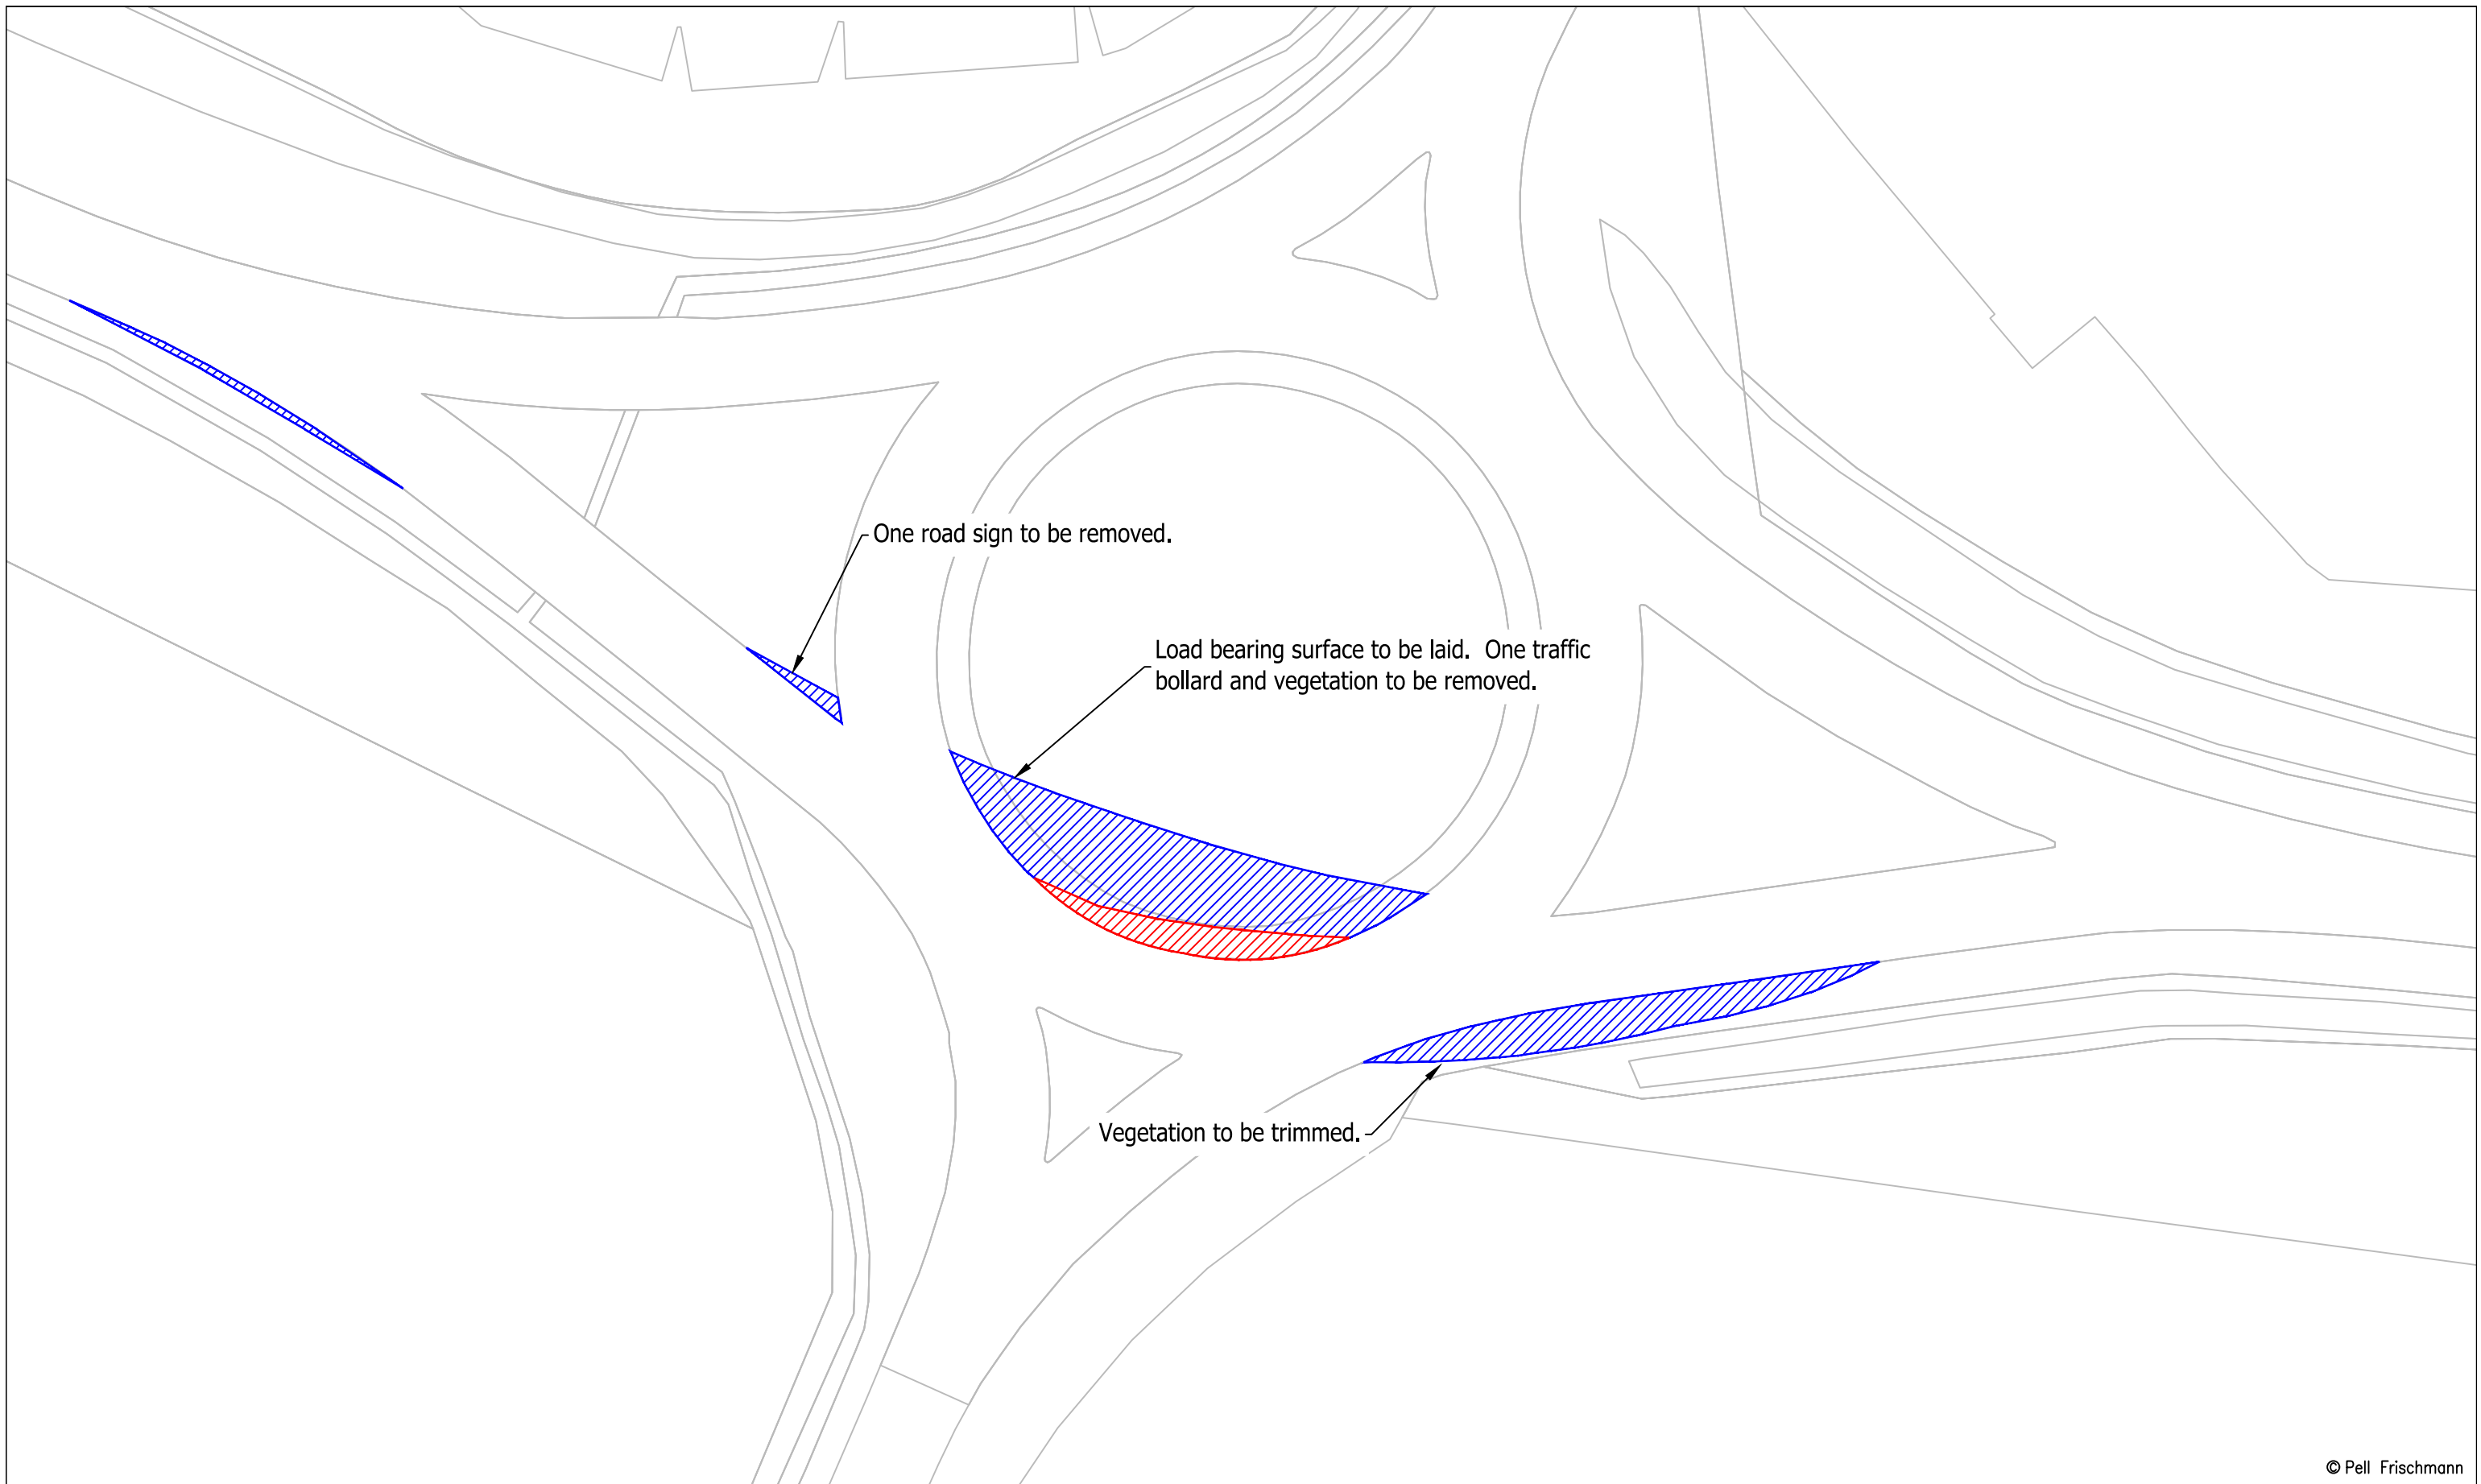


© Pell Frischmann

Pell Frischmann <small>93 GEORGE STREET, EDINBURGH, EH2 3ES</small> <small>Tel: +44 (0)131 240 1270</small> <small>Email: pfe@pellfrischmann.com</small> <small>www.pellfrischmann.com</small>	Project	Craig Watch Wind Farm	Name	JS	Date	11/07/2023	Scale	1:500 @ A3	
	Client	Statkraft	Drawing Title	Vestas V162 Blade and Tower	Designed	TL	11/07/2023	File No.	230711 Craig Watch SPA V162.dwg
Key Wheel SPA Body SPA Load SPA Indicative Over-run Over-sail	SPA Location	A96 Huntly Roundabout	Checked	GB	11/07/2023	Point of Interest	27	Drawing Status	Draft
			Drawing No.	SK24A	Notes:			Revision	#

1. All mitigation is subject to confirmation through a test run.
 2. This is not a construction drawing and is intended for illustration purposes only.

Blade

Tower

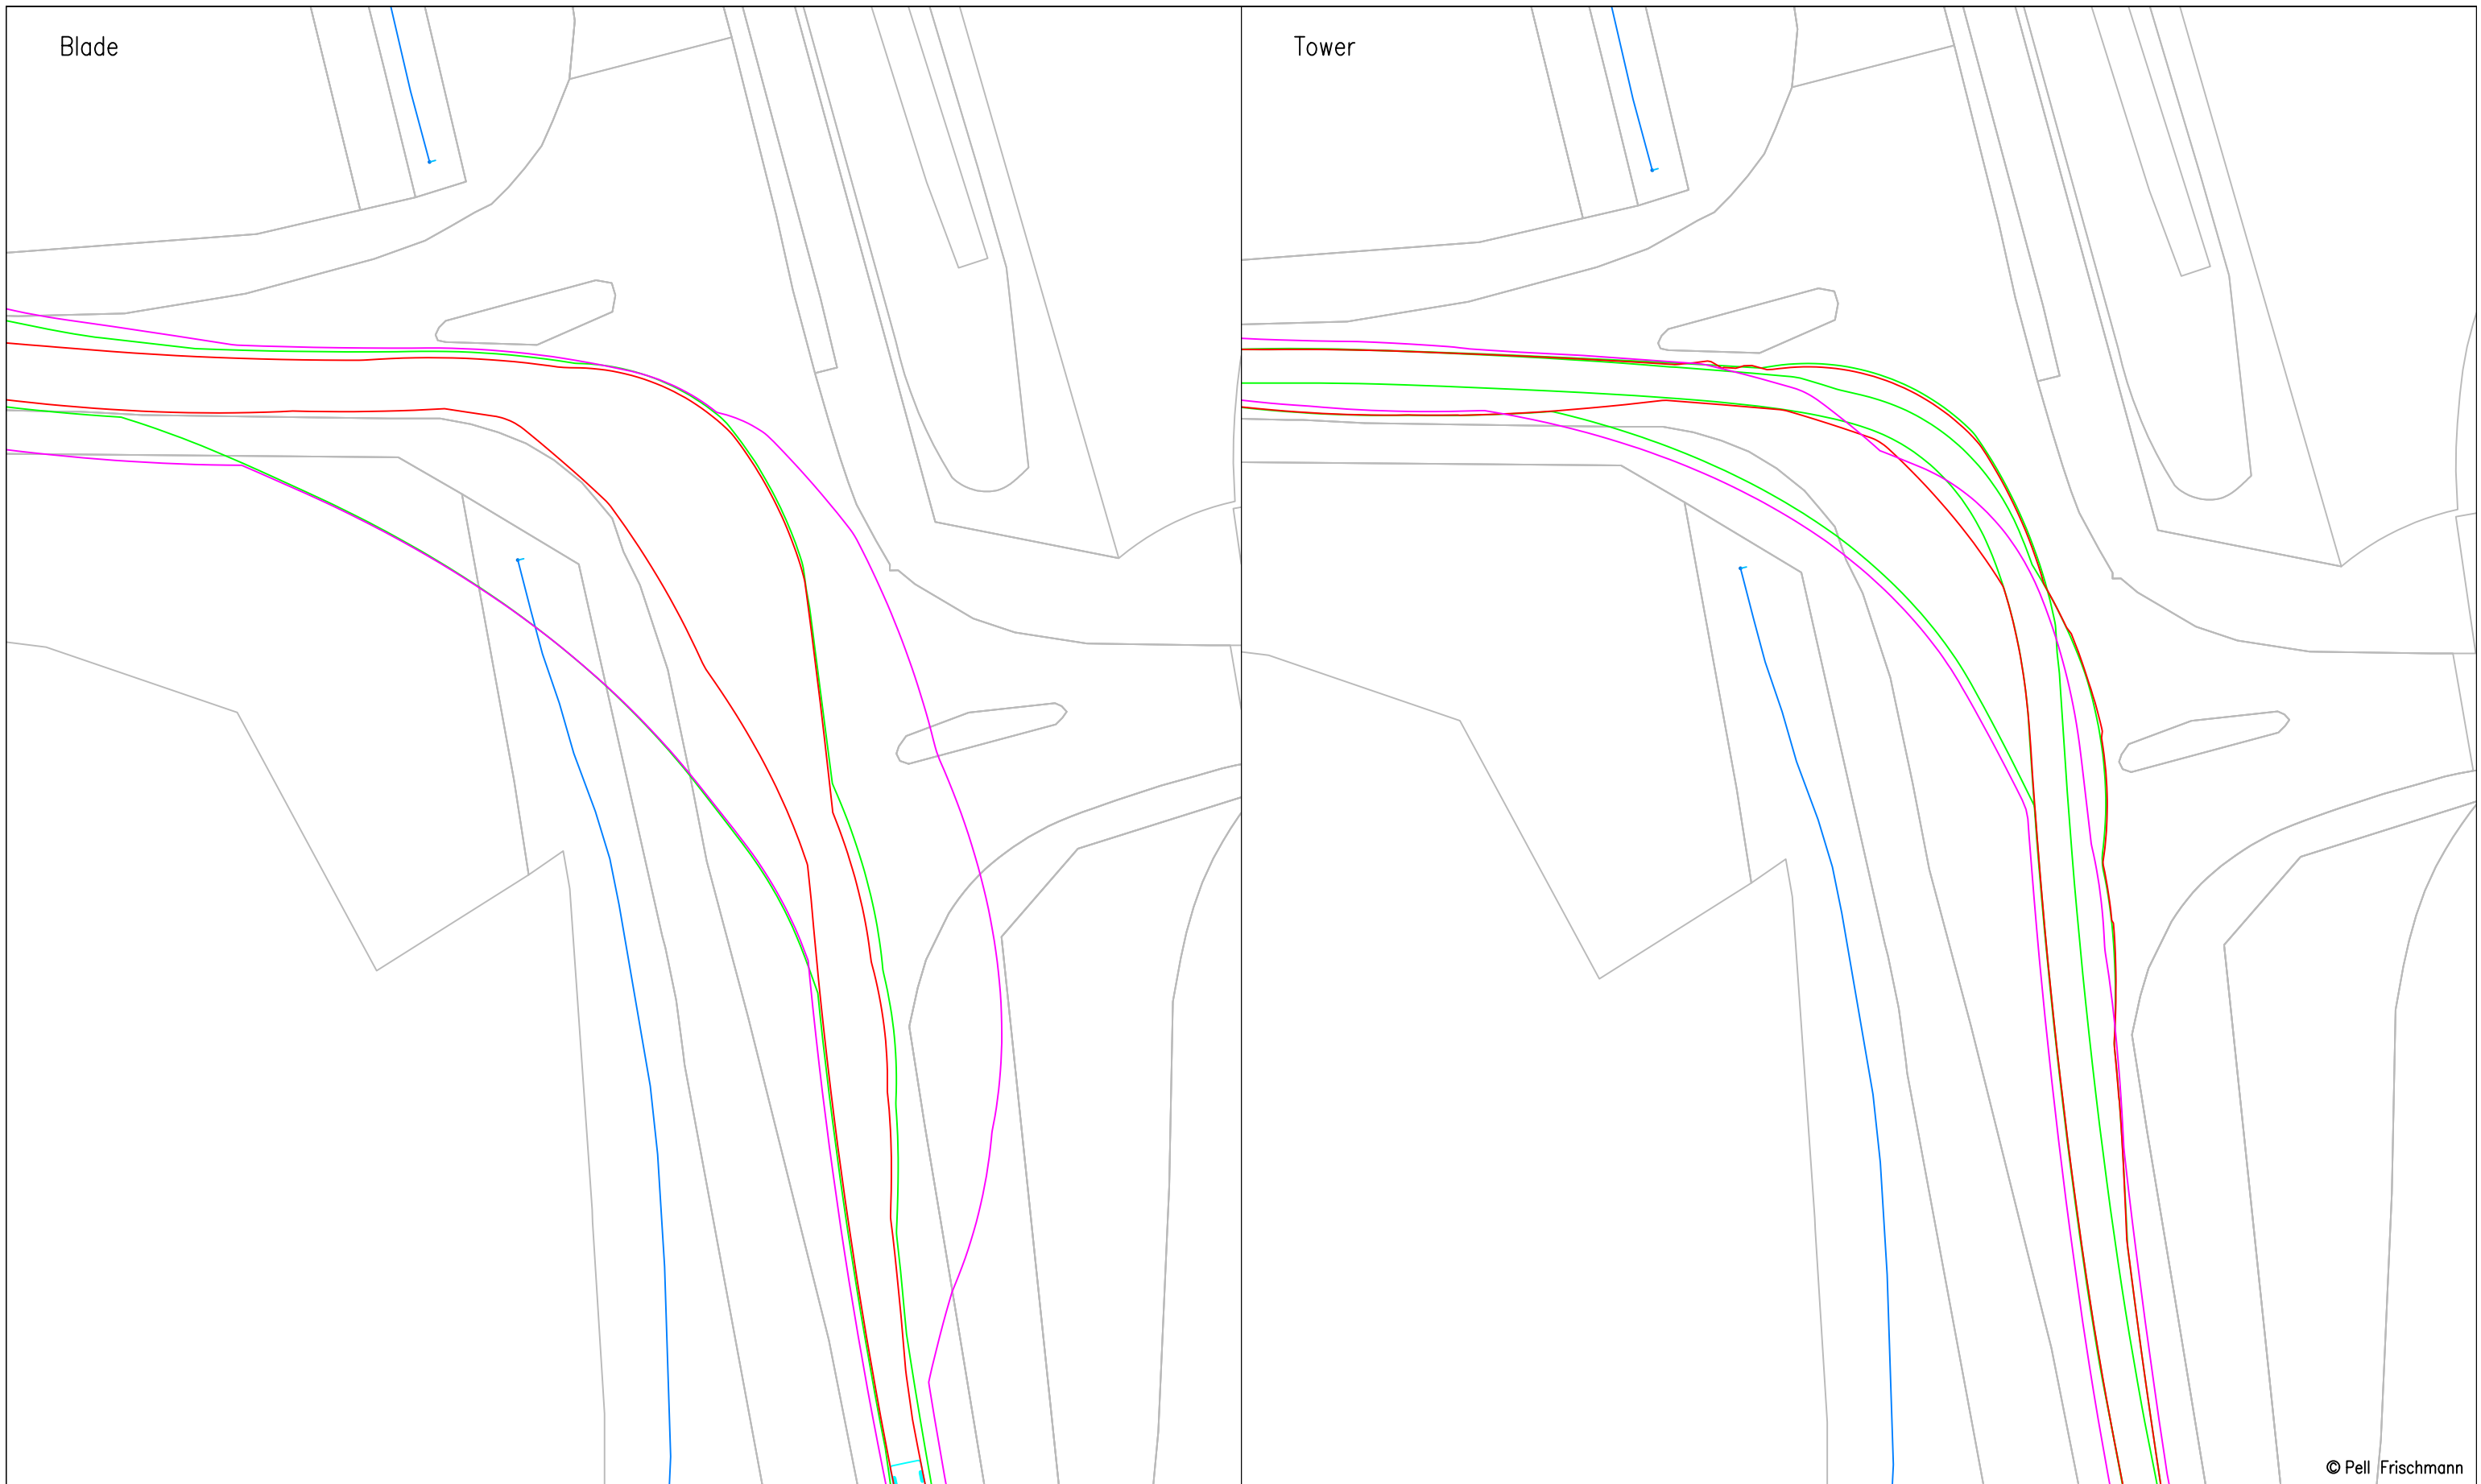

© Pell Frischmann

Pell Frischmann

93 GEORGE STREET, EDINBURGH, EH2 3ES

Tel: +44 (0)131 240 1270
Email: pfe@pellfrischmann.com
www.pellfrischmann.com

Project

Craig Watch Wind Farm

Name

Date

Scale

1:500 @ A3

Drawn

JS

11/07/2023

File No. 230711 Craig Watch SPA V162.dwg

Designed

TL

11/07/2023

Checked

GB

11/07/2023

Drawing Status

Draft

Point of Interest

29

Drawing No.

SK25

Notes:

1. All mitigation is subject to confirmation through a test run.
2. This is not a construction drawing and is intended for illustration purposes only.

Revision

#

Client

Statkraft

Drawing Title

Vestas V162 Blade and Tower

SPA Location

A96 / A920 West Junction

Key



Wheel SPA


Body SPA

Load SPA

Indicative



Over-run

Over-sail

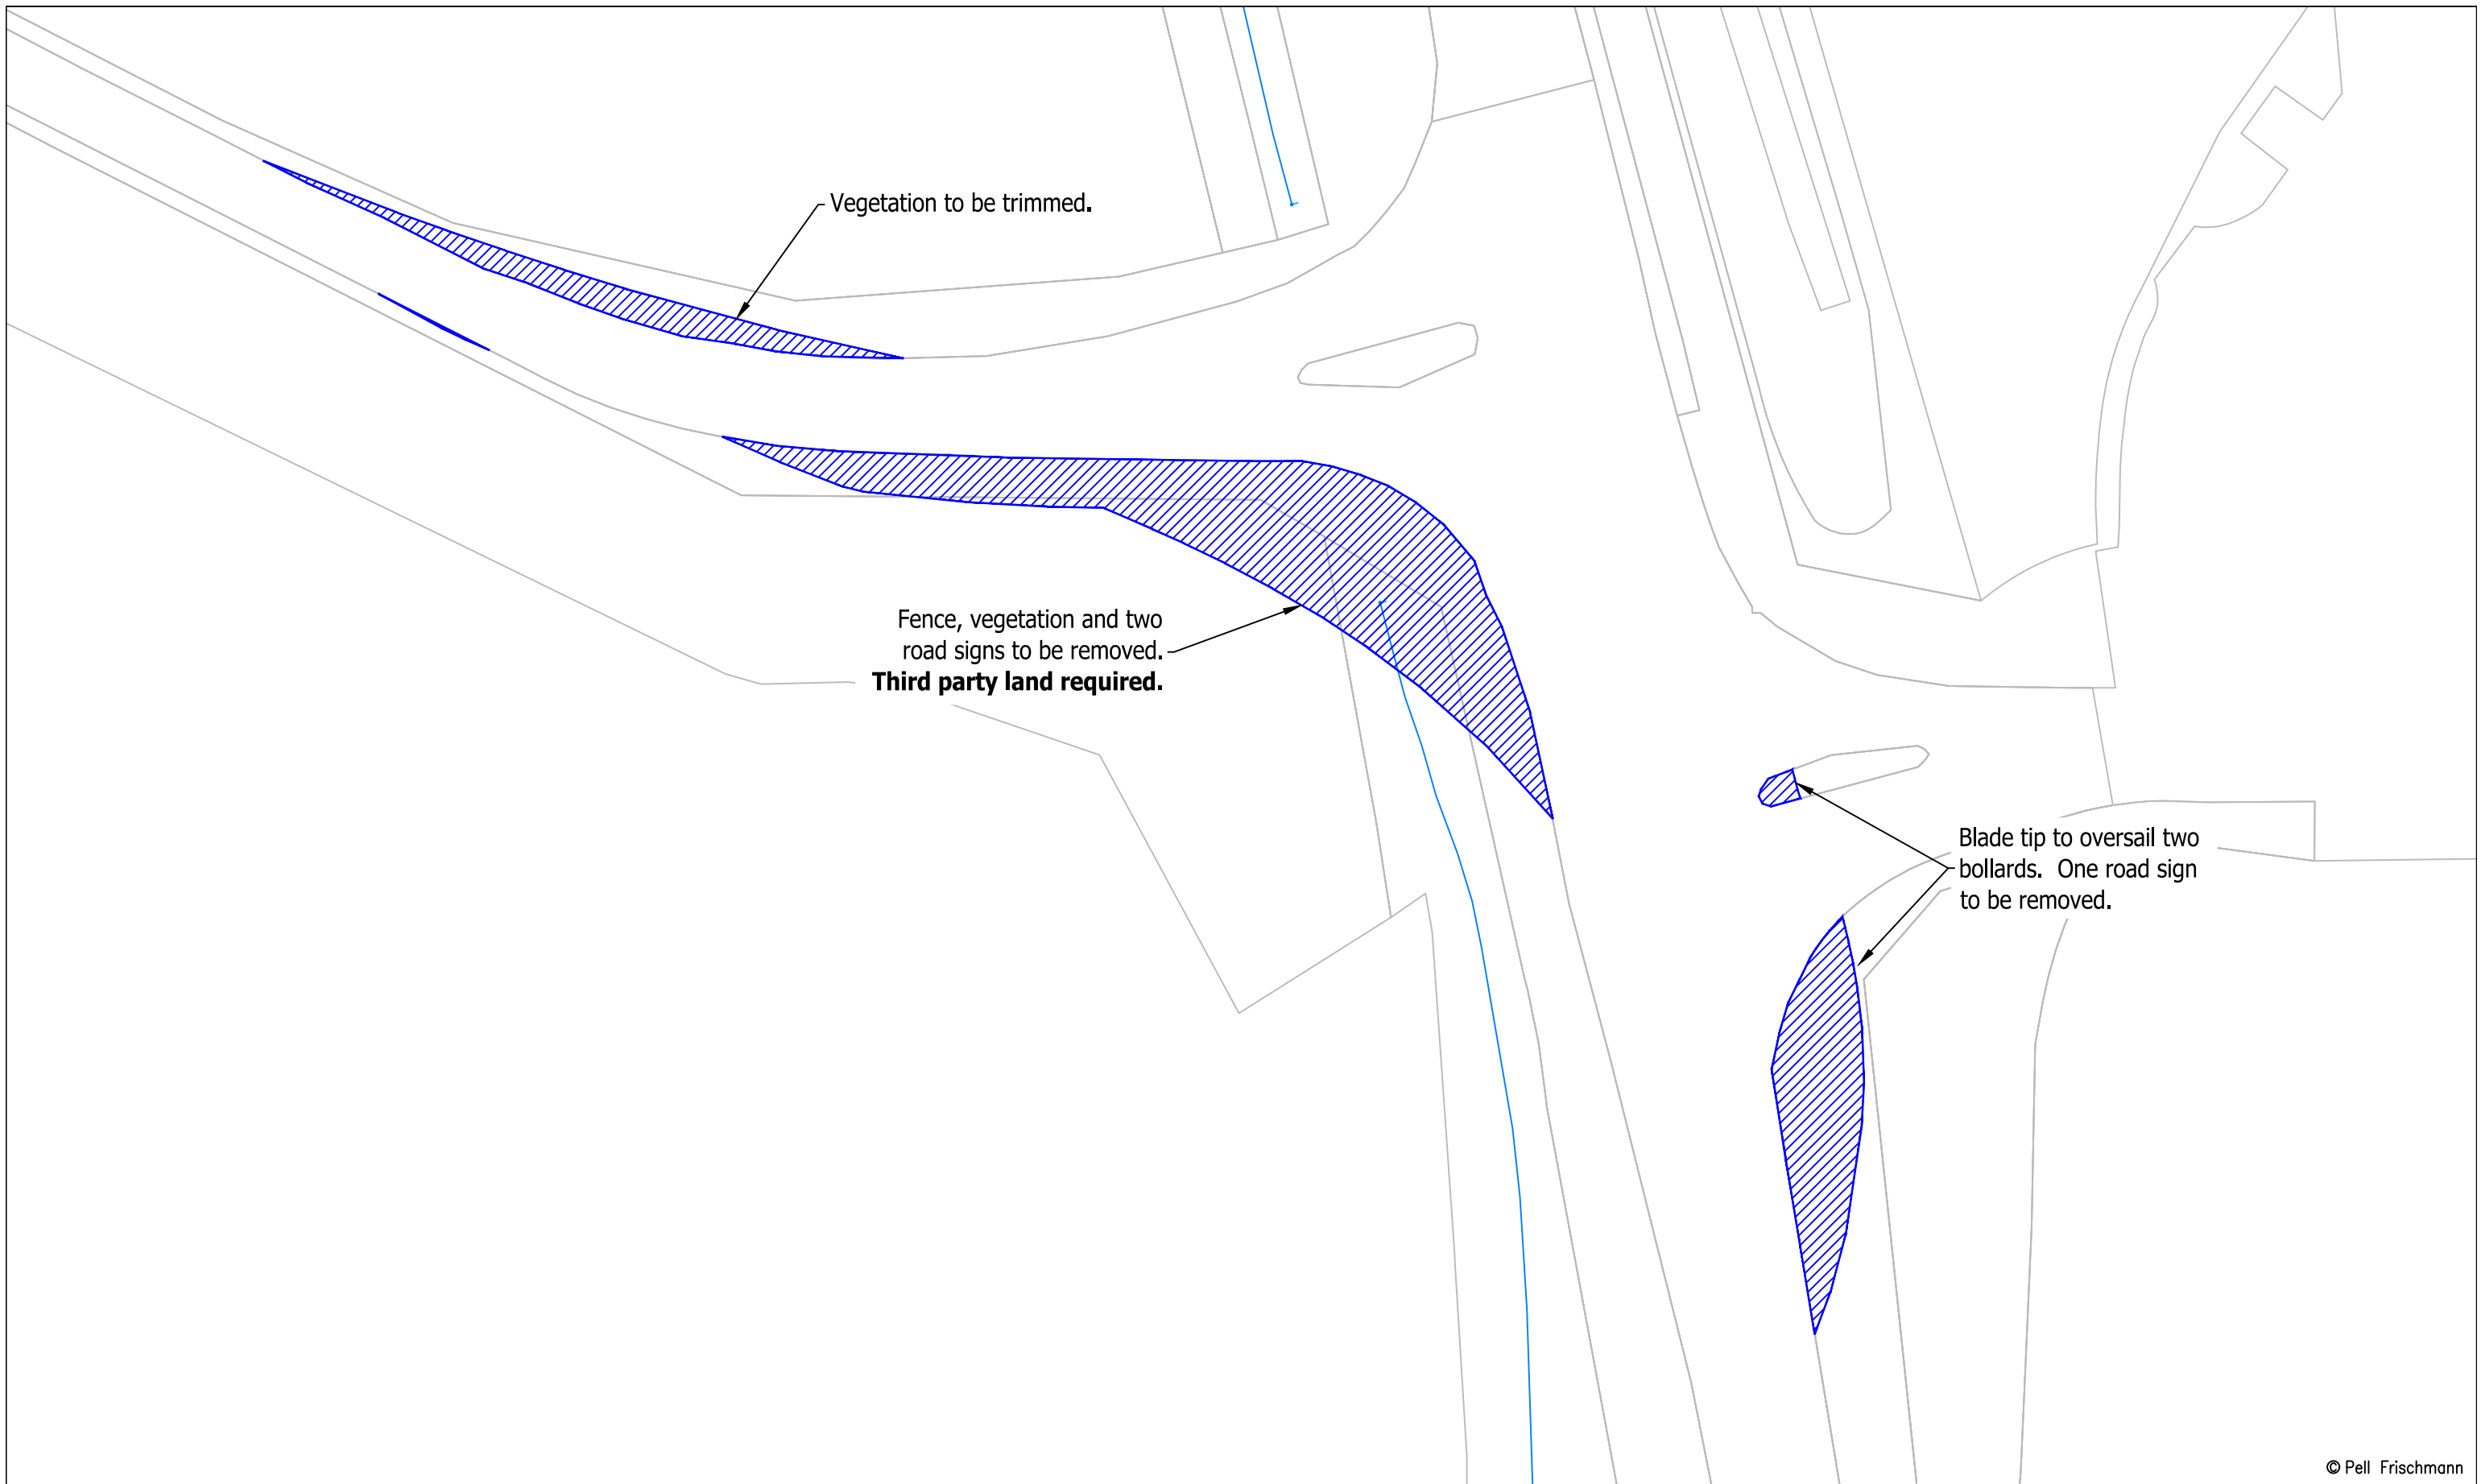


© Pell Frischmann

Pell Frischmann <small>93 GEORGE STREET, EDINBURGH, EH2 3ES</small> <small>Tel: +44 (0)131 240 1270</small> <small>Email: pfe@pellfrischmann.com</small> <small>www.pellfrischmann.com</small>	Project	Craig Watch Wind Farm	Drawn	JS	11/07/2023	Scale	1:500 @ A3		
	Client	Statkraft	Drawing Title	Vestas V162 Blade and Tower	Designed	TL	11/07/2023	File No.	230711 Craig Watch SPA V162.dwg
Key Wheel SPA Body SPA Load SPA Indicative Over-run Over-sail	SPA Location	A96 / A920 West Junction	Checked	GB	11/07/2023	Drawing Status	Draft		
			Point of Interest	29	Drawing No.	SK25A	Notes:	1. All mitigation is subject to confirmation through a test run. 2. This is not a construction drawing and is intended for illustration purposes only.	Revision

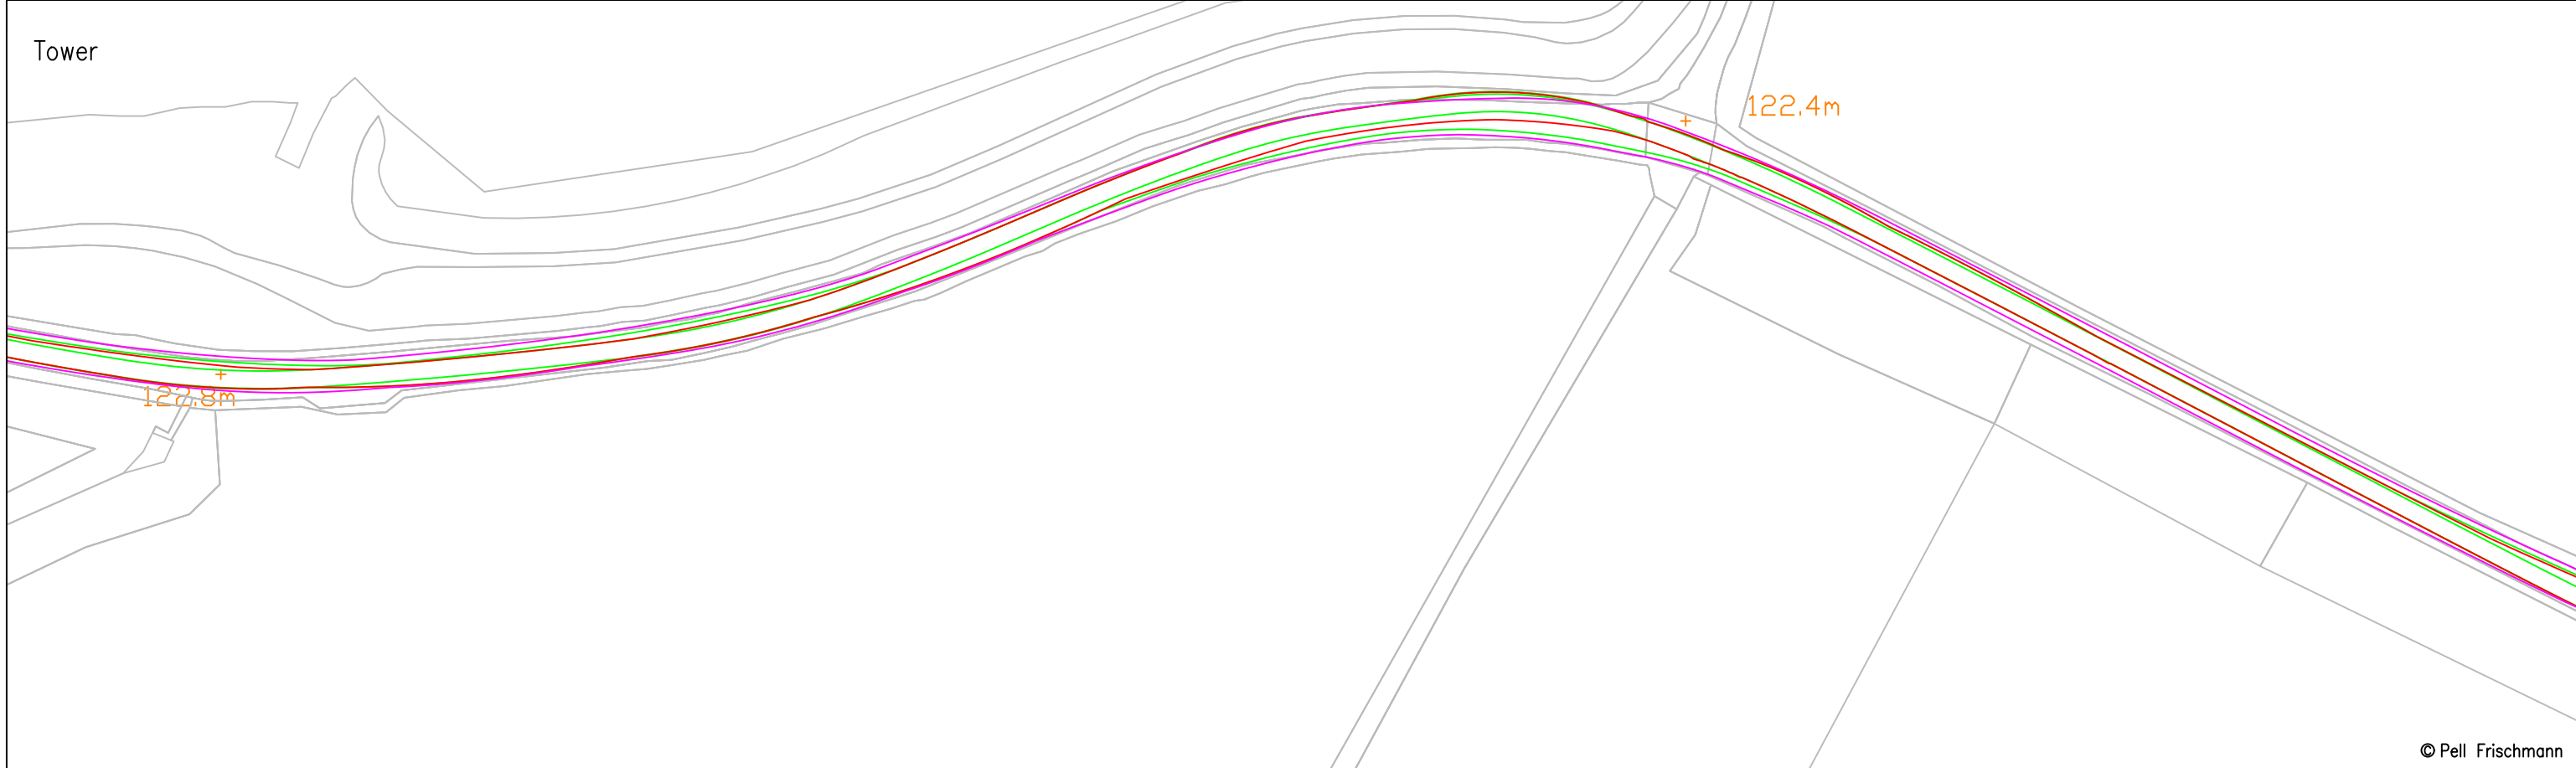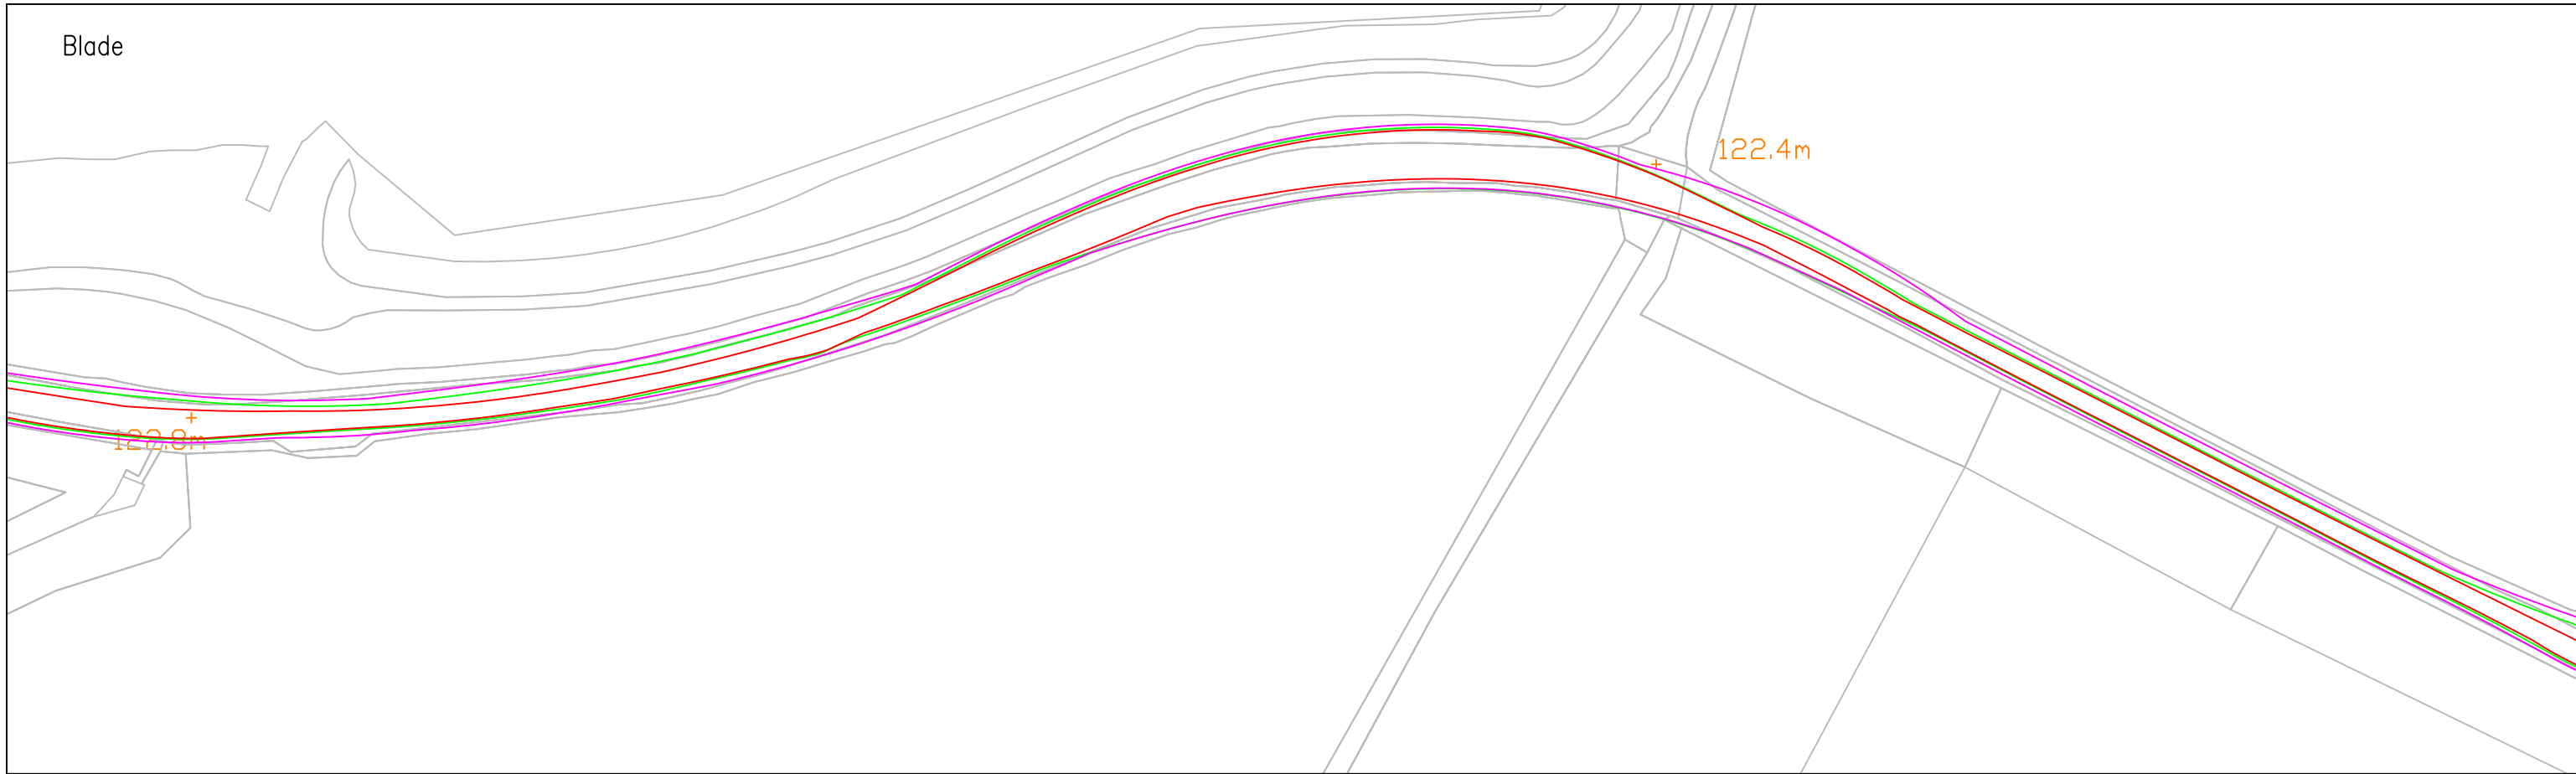



© Pell Frischmann

Pell Frischmann <small>93 GEORGE STREET, EDINBURGH, EH2 3ES</small> <small>Tel: +44 (0)131 240 1270</small> <small>Email: pfe@pellfrischmann.com</small> <small>www.pellfrischmann.com</small>	Project	Craig Watch Wind Farm			Drawn	JS	11/07/2023	Scale	1:1000 @ A3	
	Client	Drawing Title	SPA Location	Vestas V162 Blade and Tower	Designed	TL	11/07/2023	File No. 230711 Craig Watch SPA V162.dwg		
					Checked	GB	11/07/2023	Drawing Status		
					Point of Interest		30		Draft	
Statkraft	A920 Series of Bends			Drawing No.	SK26			Notes:	Revision	
Key — Wheel SPA — Body SPA — Load SPA — Indicative Over-run Over-sail				1. All mitigation is subject to confirmation through a test run. 2. This is not a construction drawing and is intended for illustration purposes only.			#			

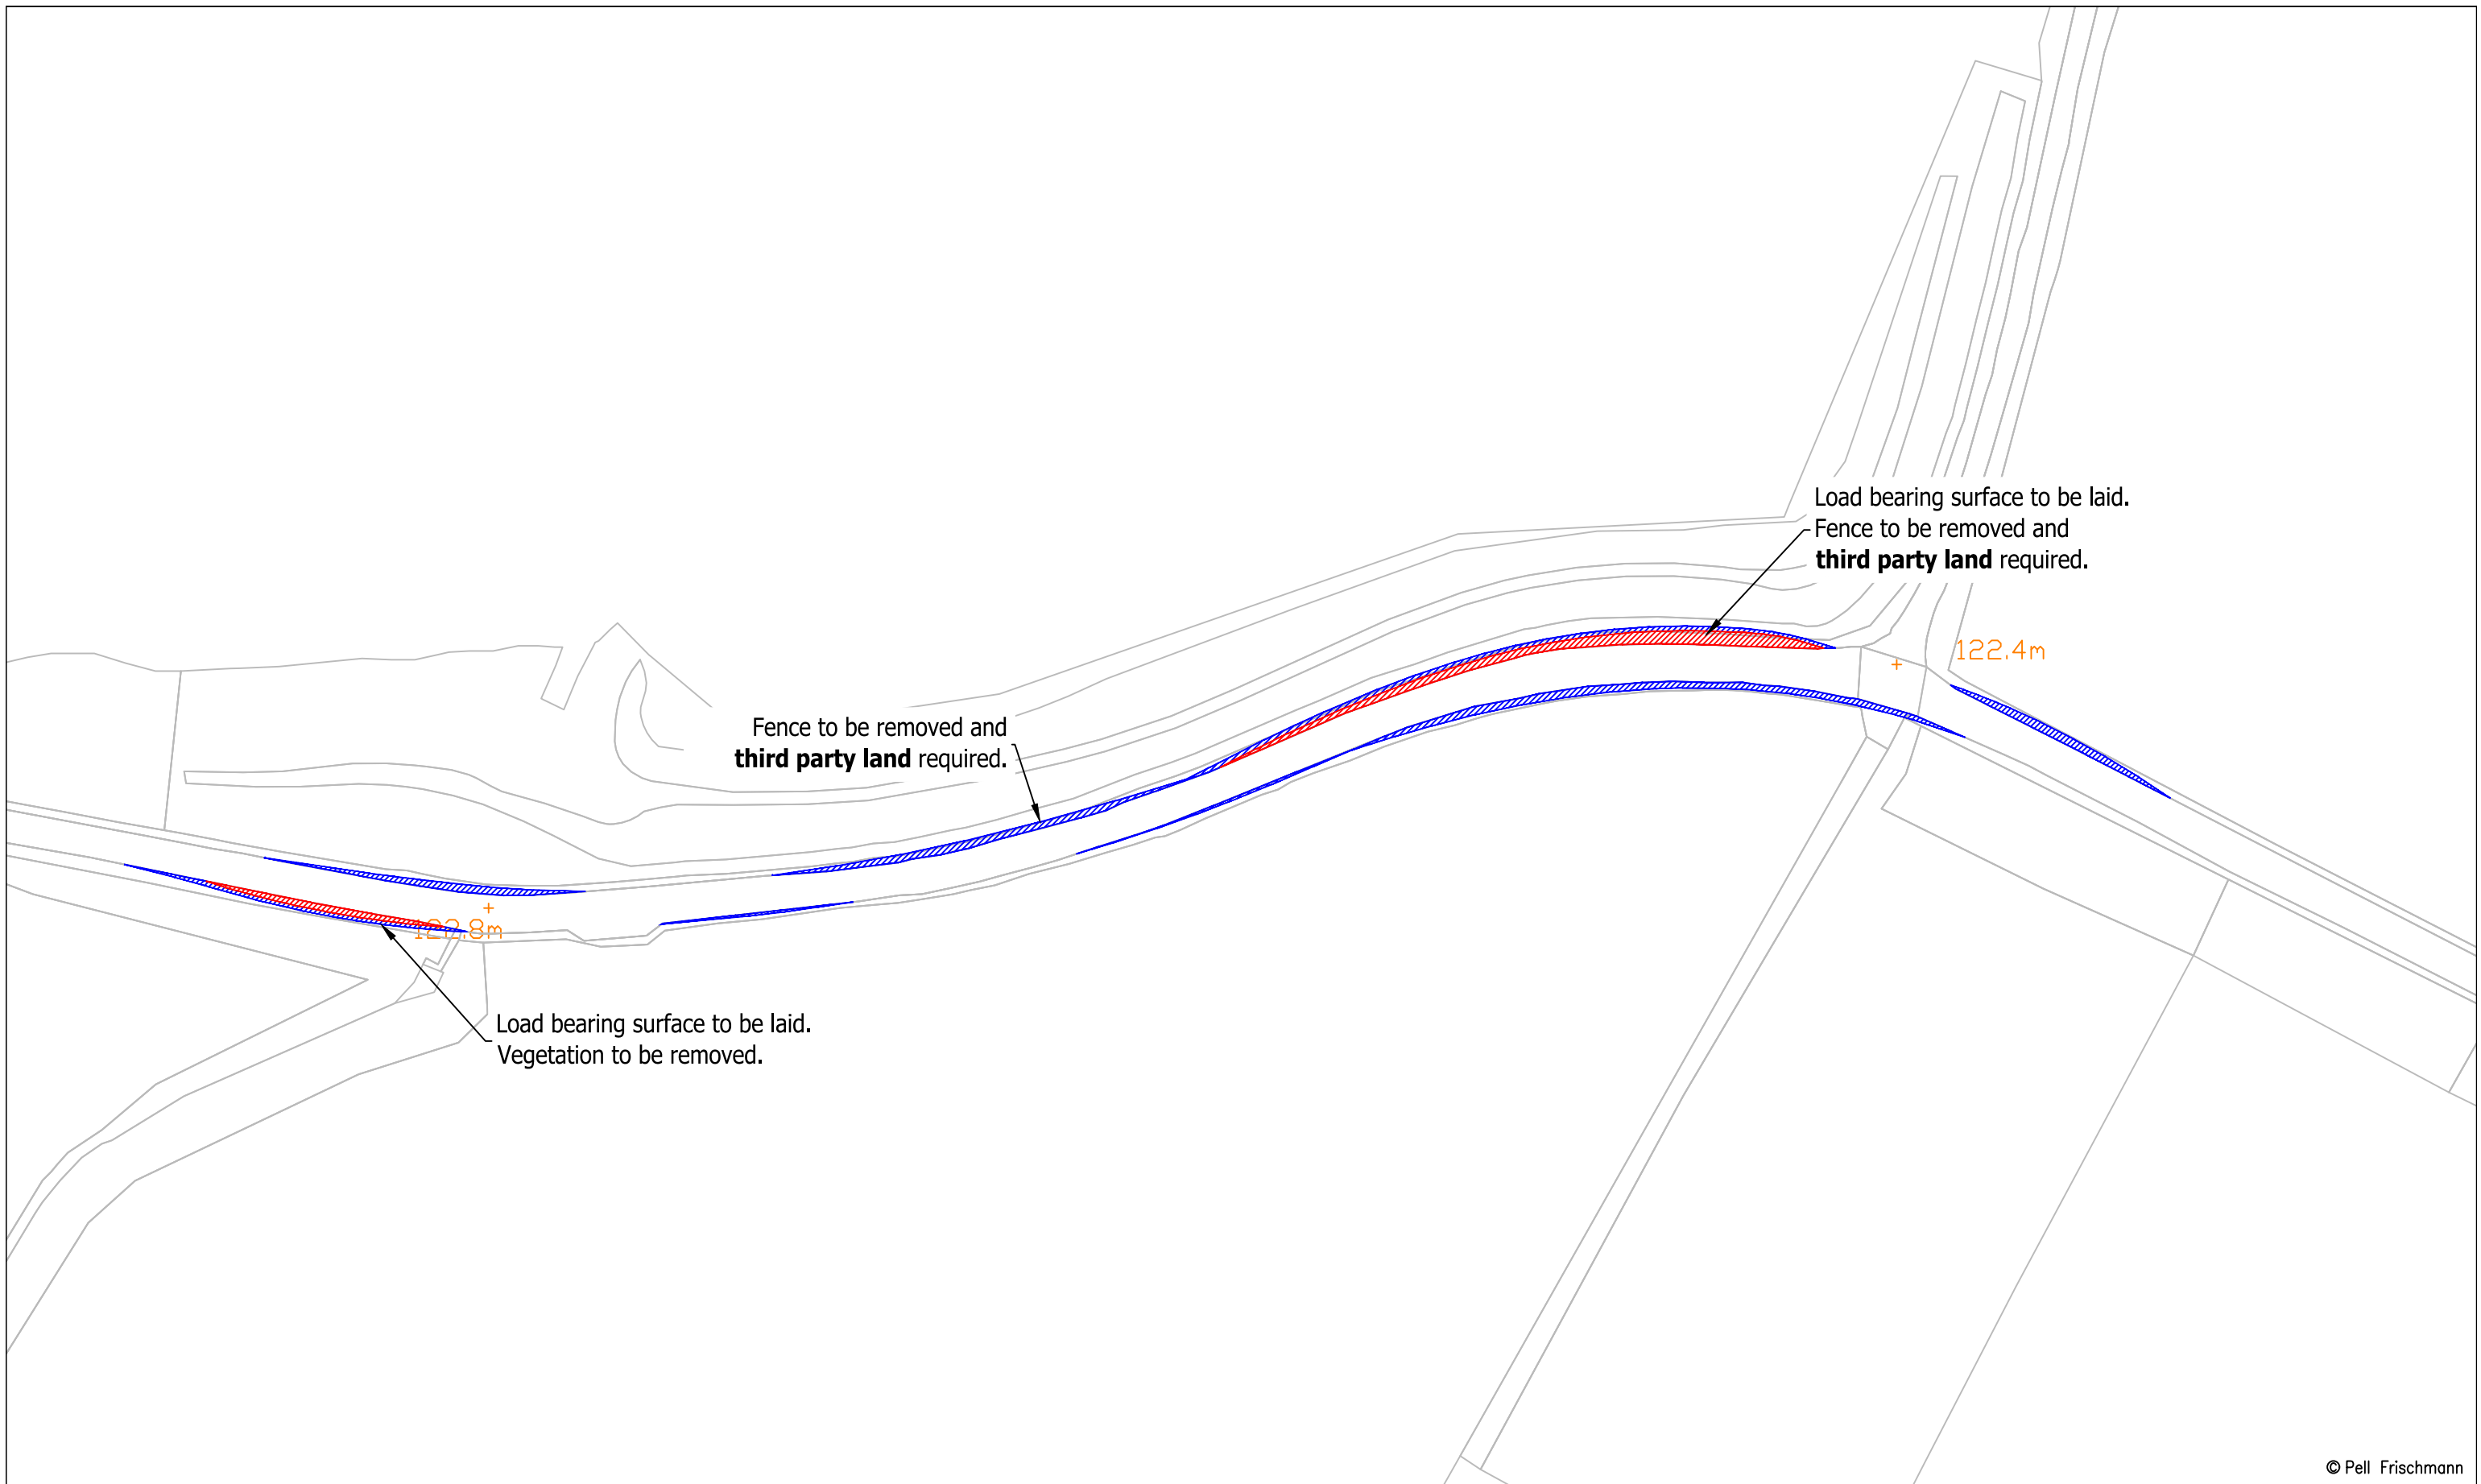


© Pell Frischmann

Pell Frischmann <small>93 GEORGE STREET, EDINBURGH, EH2 3ES</small> <small>Tel: +44 (0)131 240 1270</small> <small>Email: pfe@pellfrischmann.com</small> <small>www.pellfrischmann.com</small>	Project	Craig Watch Wind Farm			Name	Date	Scale	1:1000 @ A3
	Client	Statkraft			Drawn	JS	11/07/2023	File No. 230711 Craig Watch SPA V162.dwg
Key — Wheel SPA — Body SPA — Load SPA — Indicative Over-run Over-sail	Drawing Title	Vestas V162 Blade and Tower			Designed	TL	11/07/2023	
	SPA Location	A920 Series of Bends			Checked	GB	11/07/2023	
			Point of Interest	30		Drawing No.	Notes:	
					SK26A	1. All mitigation is subject to confirmation through a test run. 2. This is not a construction drawing and is intended for illustration purposes only.		#

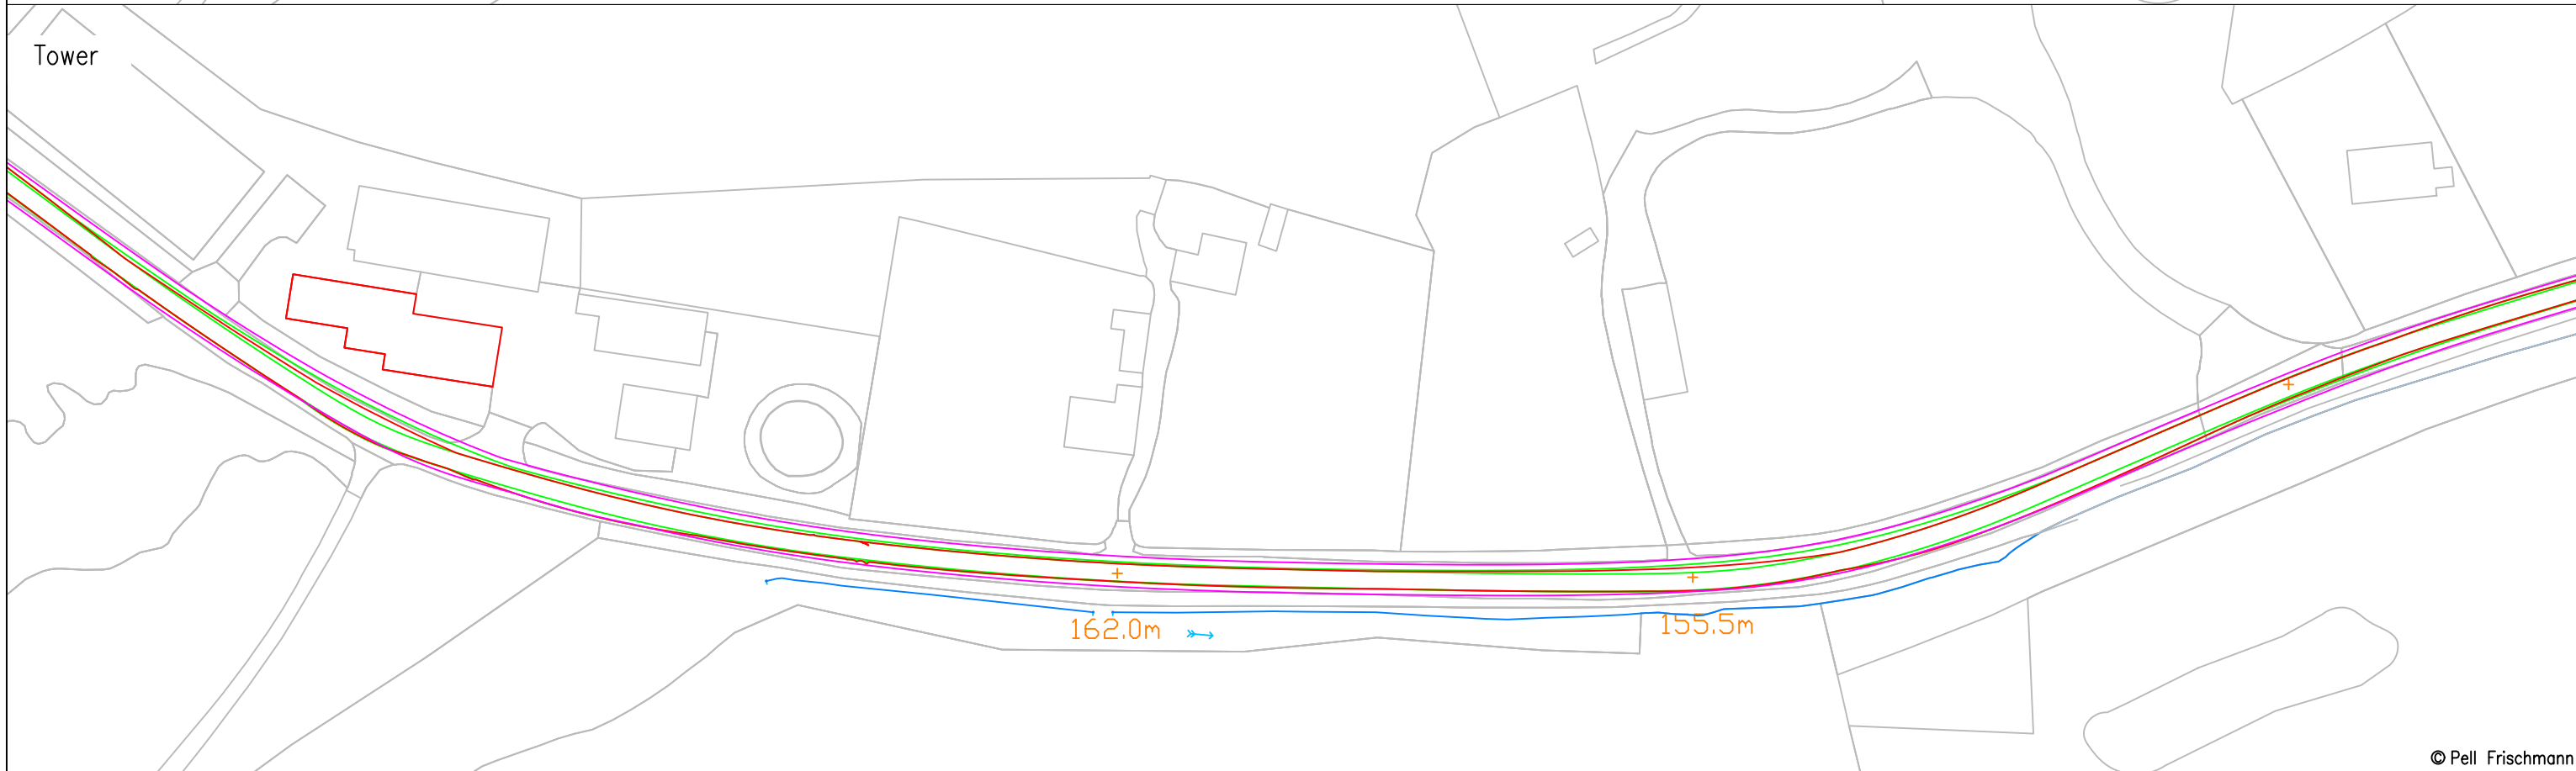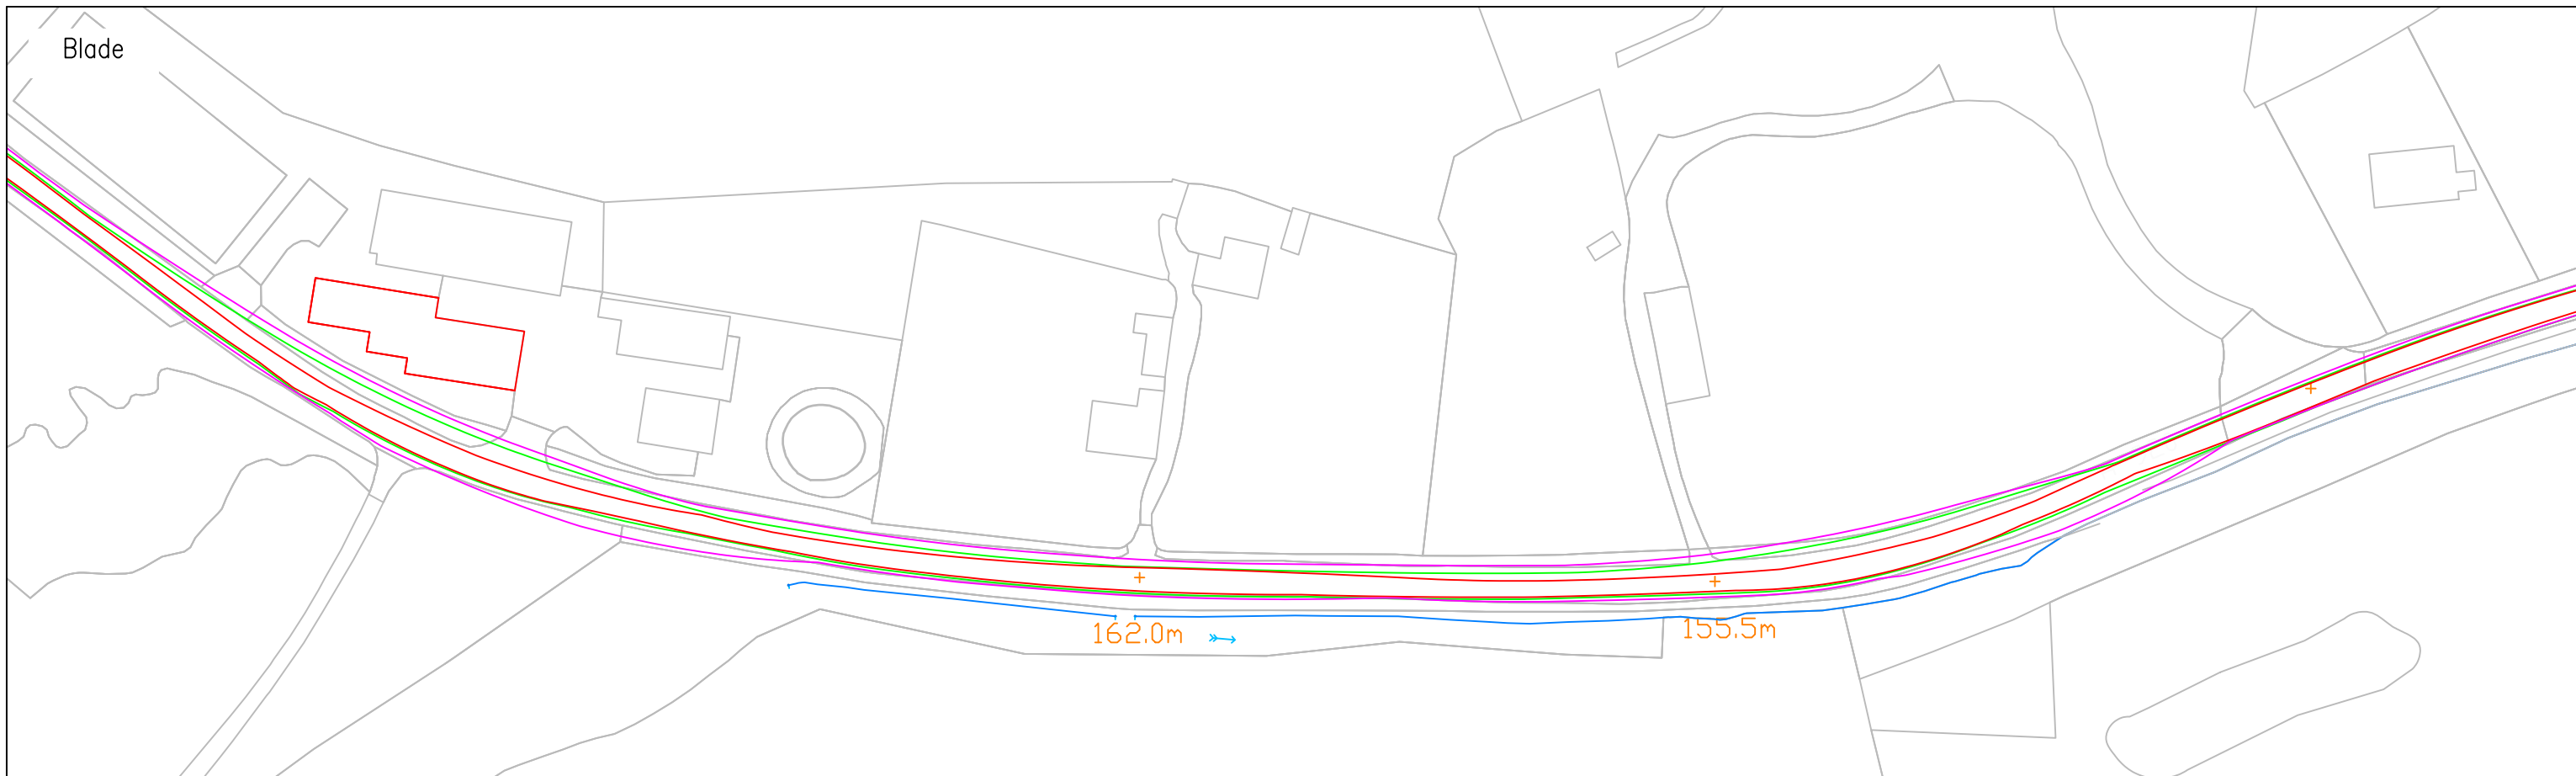

© Pell Frischmann

Pell Frischmann 93 GEORGE STREET, EDINBURGH, EH2 3ES Tel: +44 (0)131 240 1270 Email: pfrischmann@pellfrischmann.com www.pellfrischmann.com	Project	Craig Watch Wind Farm			Drawn	JS	11/07/2023	Scale	1:1000 @ A3	
	Client	Drawing Title	SPA Location	Vestas V162 Blade and Tower	Designed	TL	11/07/2023	Drawing Status	Draft	
					Checked	GB	11/07/2023		Revision	#
					Point of Interest	32				
Statkraft	A920 Craighead	Drawing No.	SK27	Notes:	1. All mitigation is subject to confirmation through a test run. 2. This is not a construction drawing and is intended for illustration purposes only.					
Key	Wheel SPA	Body SPA	Load SPA	Indicative	Over-run	Over-sail				

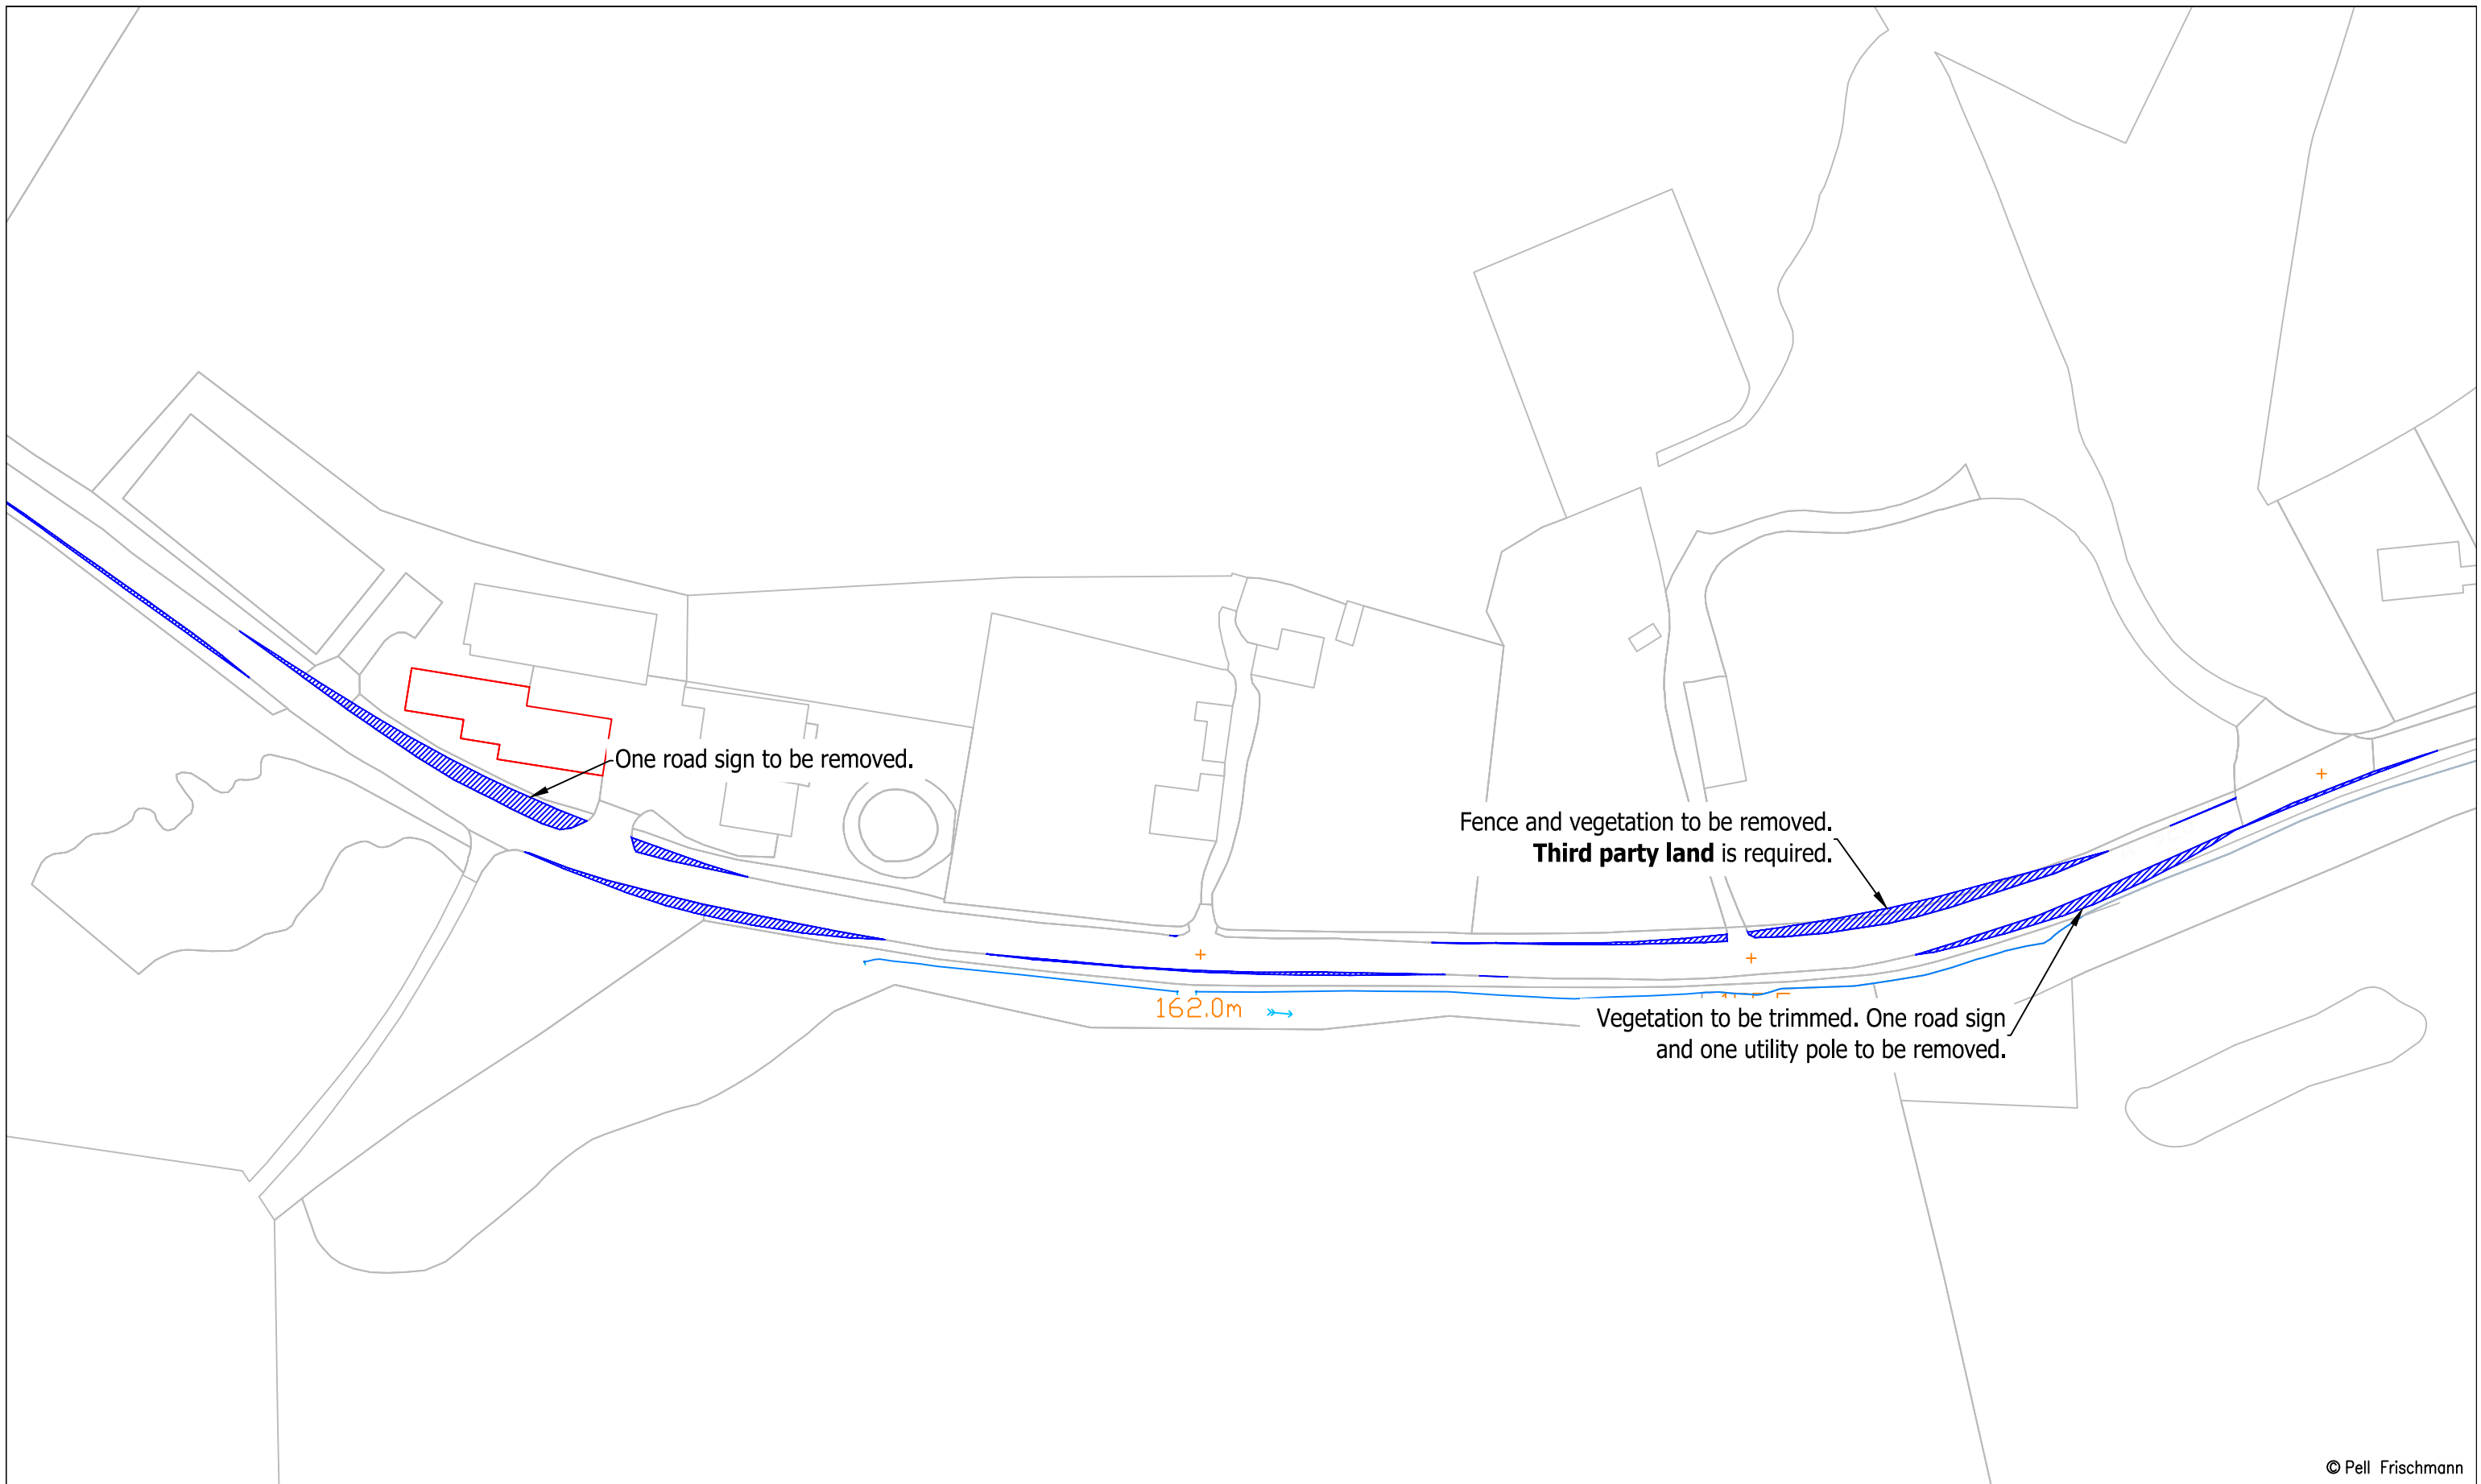

© Pell Frischmann

Pell Frischmann <small>93 GEORGE STREET, EDINBURGH, EH2 3ES</small> <small>Tel: +44 (0)131 240 1270</small> <small>Email: pfeinburgh@pellfrischmann.com</small> <small>www.pellfrischmann.com</small>	Project	Craig Watch Wind Farm		Drawn	JS	11/07/2023	Scale	1:1000 @ A3		
	Client	Statkraft		Designed	TL	11/07/2023	File No.	230711 Craig Watch SPA V162.dwg		
Key — Wheel SPA — Body SPA — Load SPA — Indicative Over-run Over-sail	Drawing Title	Vestas V162 Blade and Tower		Checked	GB	11/07/2023	Drawing Status	Draft		
	SPA Location	A920 Craighead		Point of Interest	32		Drawing No.	SK27A		
				Notes:	1. All mitigation is subject to confirmation through a test run. 2. This is not a construction drawing and is intended for illustration purposes only.				Revision	#



© Pell Frischmann

Pell Frischmann 93 GEORGE STREET, EDINBURGH, EH2 3ES Tel: +44 (0)131 240 1270 Email: pfe@pellfrischmann.com www.pellfrischmann.com	Project	Craig Watch Wind Farm			Drawn	JS	11/07/2023	Scale	1:1000 @ A3		
	Client	Drawing Title	SPA Location	Vestas V162 Blade and Tower	Designed	TL	11/07/2023	File No.	230711 Craig Watch SPA V162.dwg		
					Checked	GB	11/07/2023		Drawing Status	Draft	
					Point of Interest	33				Revision	#
Key	Wheel SPA Body SPA Load SPA Indicative Over-run Over-sail	Drawing No. SK28		Notes: 1. All mitigation is subject to confirmation through a test run. 2. This is not a construction drawing and is intended for illustration purposes only.							

Blade



© Pell Frischmann

Pell Frischmann <small>93 GEORGE STREET, EDINBURGH, EH2 3ES</small> <small>Tel: +44 (0)131 240 1270</small> <small>Email: pfe@pellfrischmann.com</small> <small>www.pellfrischmann.com</small>	Project	Craig Watch Wind Farm	Name	JS	Date	11/07/2023	Scale	1:1000 @ A3	
	Client	Statkraft	Drawing Title	Vestas V162 Blade and Tower	Designed	TL	11/07/2023	File No.	230711 Craig Watch SPA V162.dwg
Key — Wheel SPA — Body SPA — Load SPA — Indicative Over-run Over-sail	SPA Location	A920 Greystonefolds	Checked	GB	11/07/2023	Drawing Status	Draft		
				Point of Interest	35,36		Drawing No.	SK29	Notes:
								1. All mitigation is subject to confirmation through a test run. 2. This is not a construction drawing and is intended for illustration purposes only.	#

Tower



© Pell Frischmann

Pell Frischmann <small>93 GEORGE STREET, EDINBURGH, EH2 3ES</small> <small>Tel: +44 (0)131 240 1270</small> <small>Email: pfe@pellfrischmann.com</small> <small>www.pellfrischmann.com</small>	Project	Craig Watch Wind Farm	Name	JS	Date	11/07/2023	Scale	1:1000 @ A3
	Client	Statkraft	Drawing Title	Vestas V162 Blade and Tower	Designed	TL	11/07/2023	File No.
Key — Wheel SPA — Body SPA — Load SPA — Indicative Over-run Over-sail	SPA Location	A920 Greystonefolds	Checked	GB	11/07/2023	Drawing Status	Draft	
			Point of Interest	35,36		Drawing No.	SK29A	Notes:
							1. All mitigation is subject to confirmation through a test run. 2. This is not a construction drawing and is intended for illustration purposes only.	#