



Blade

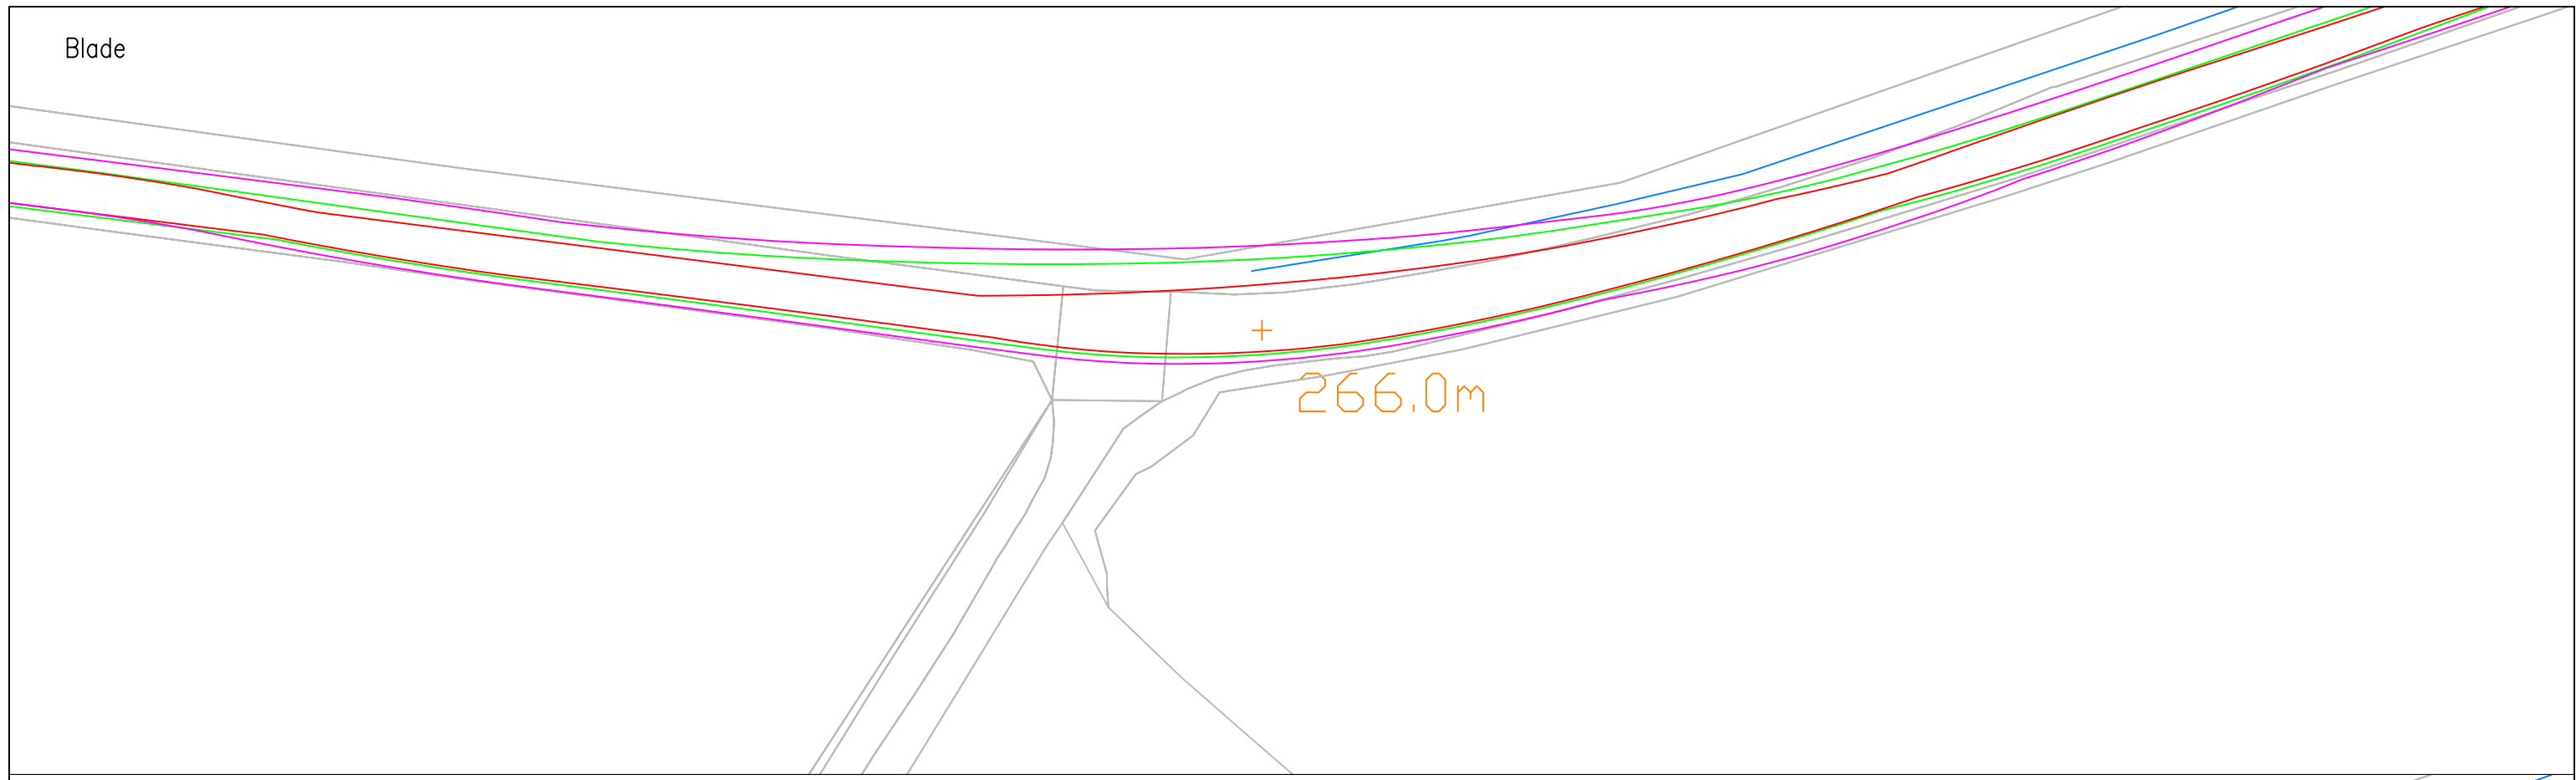

Tower

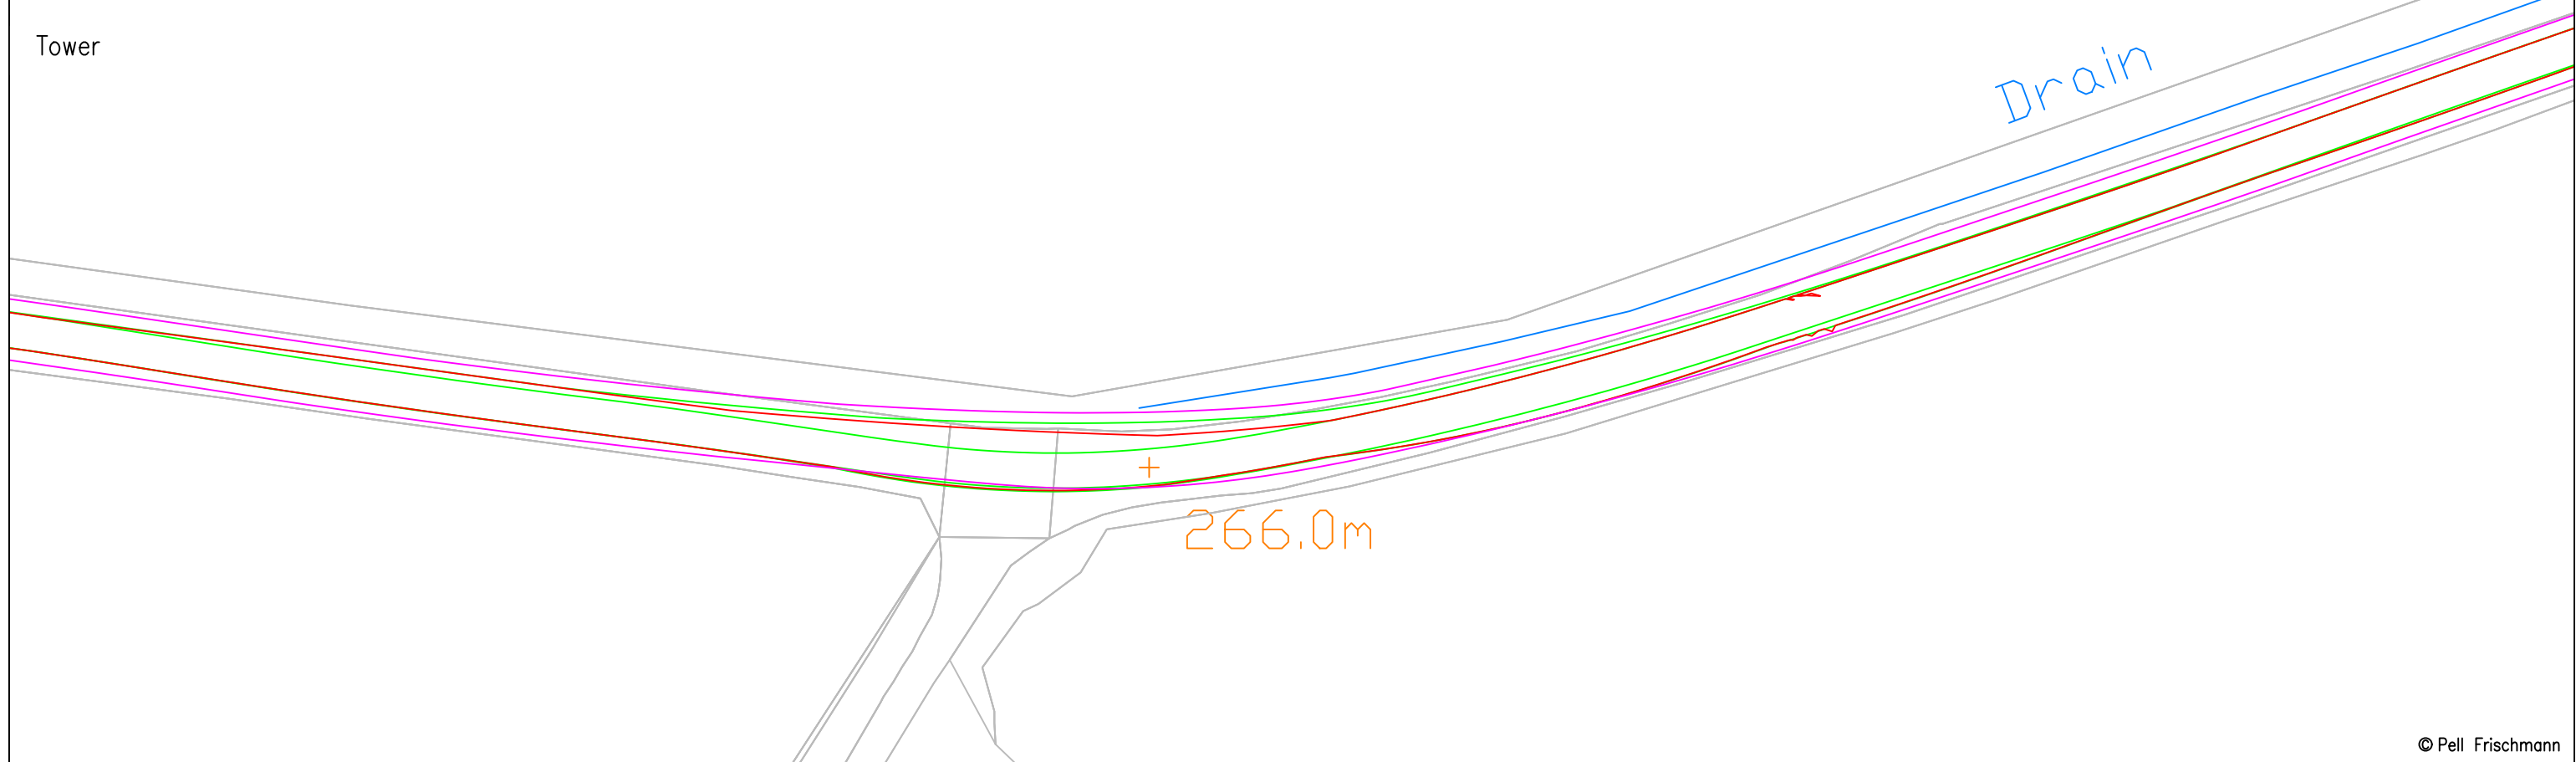

© Pell Frischmann

Pell Frischmann
 93 GEORGE STREET, EDINBURGH, EH2 3ES
 Tel: +44 (0)131 240 1270
 Email: pfe@pellfrischmann.com
 www.pellfrischmann.com

Project
 Craig Watch Wind Farm

Drawn	JS	11/07/2023
Designed	TL	11/07/2023
Checked	GB	11/07/2023

Scale
 1:500 @ A3
 File No. 230711 Craig Watch SPA V162.dwg
 Drawing Status
 Draft


Client
 Statkraft

Key	—	—	—	—	▨	▨
	Wheel SPA	Body SPA	Load SPA	Indicative	Over-run	Over-sail

Drawing Title
 Vestas V162 Blade and Tower

SPA Location
 A920 Easter Bodylair

Point of Interest	37	Notes: 1. All mitigation is subject to confirmation through a test run. 2. This is not a construction drawing and is intended for illustration purposes only.	Revision	#
Drawing No.	SK30			

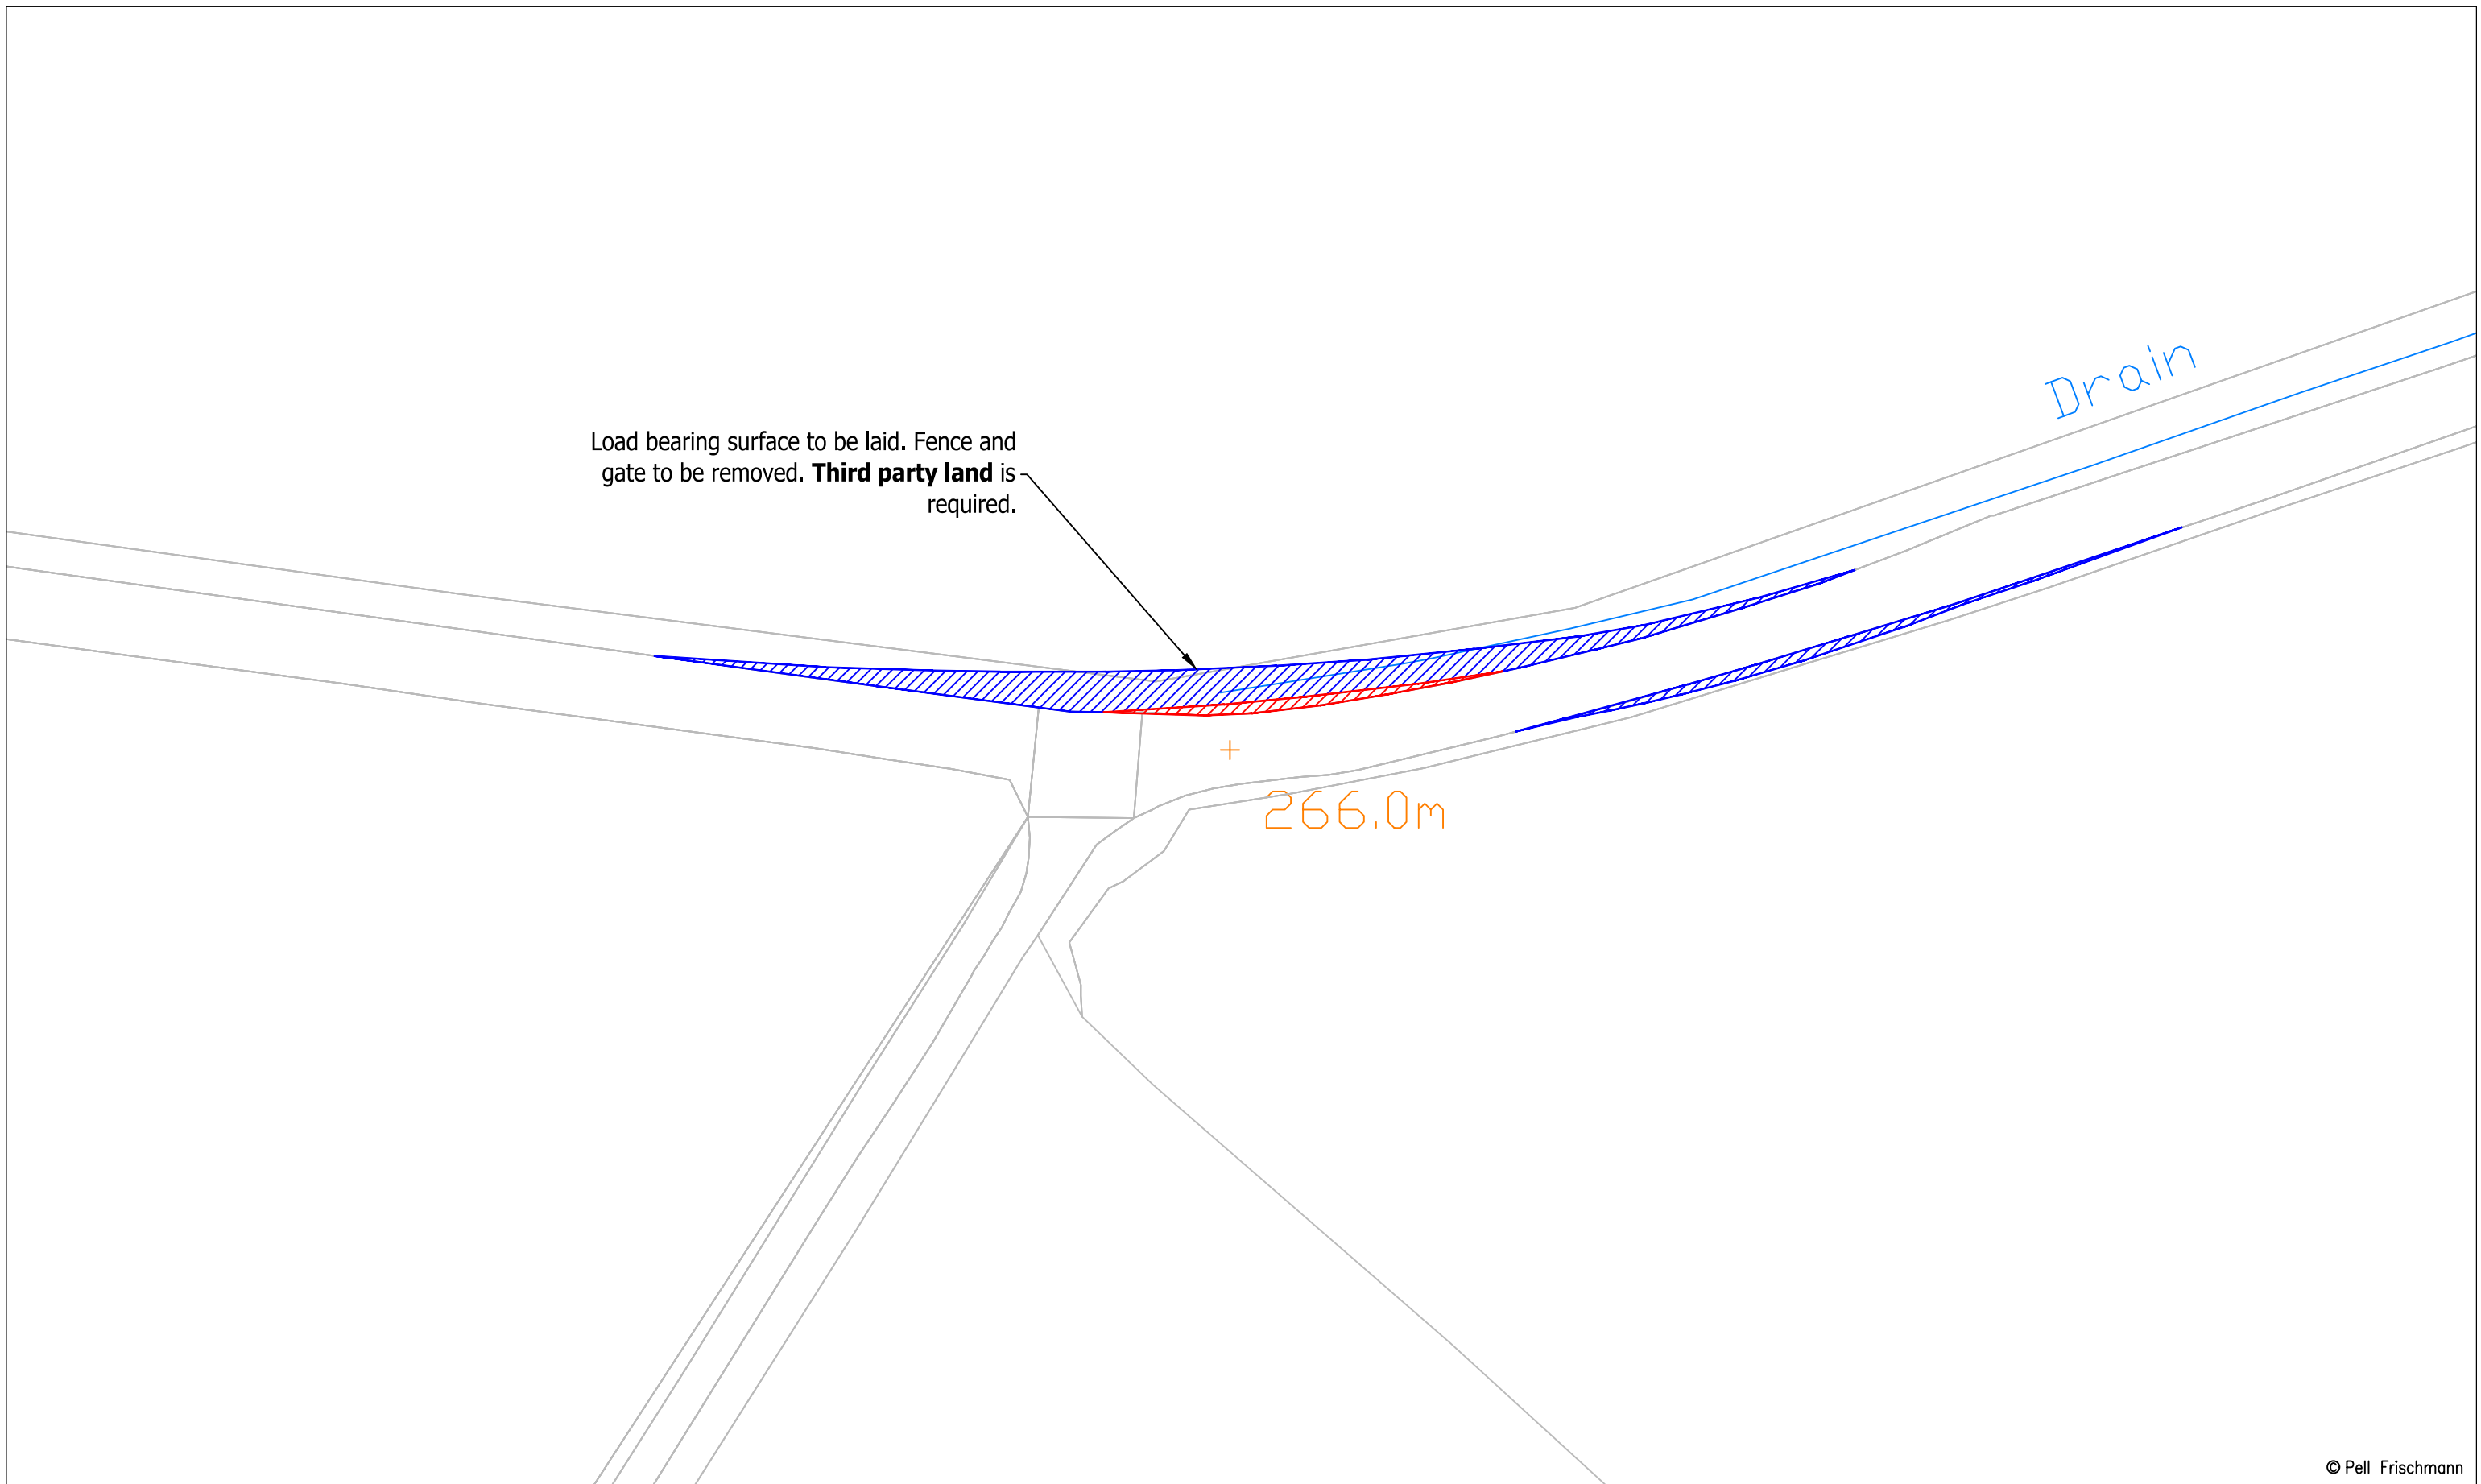

© Pell Frischmann

Pell Frischmann <small>93 GEORGE STREET, EDINBURGH, EH2 3ES</small> <small>Tel: +44 (0)131 240 1270</small> <small>Email: pfe@pellfrischmann.com</small> <small>www.pellfrischmann.com</small>	Project	Craig Watch Wind Farm		Name	JS	Date	11/07/2023	Scale	1:500 @ A3	
	Client	Statkraft		Designed	TL	Date	11/07/2023	File No.	230711 Craig Watch SPA V162.dwg	
Key — Wheel SPA — Body SPA — Load SPA — Indicative Over-run Over-sail	Drawing Title	Vestas V162 Blade and Tower		Checked	GB	Date	11/07/2023	Drawing Status	Draft	
	SPA Location	A920 Easter Bodylair		Point of Interest			37	Drawing No.	SK30A	
					Notes: 1. All mitigation is subject to confirmation through a test run. 2. This is not a construction drawing and is intended for illustration purposes only.				Revision	#

Blade

+ 193.9m

+ 202.7m

+ 214.4m

+ 221.7m

© Pell Frischmann

Pell Frischmann

93 GEORGE STREET, EDINBURGH, EH2 3ES
 Tel: +44 (0)131 240 1270
 Email: pfe@pellfrischmann.com
 www.pellfrischmann.com

Project
 Craig Watch Wind Farm

Drawn	Name	Date	Scale
Designed	TL	11/07/2023	1:1000 @ A3
Checked	GB	11/07/2023	File No. 230711 Craig Watch SPA V162.dwg
Point of Interest	42,43	Drawing Status	
Draft		Revision	

Client
 Statkraft

Drawing Title
 Vestas V162 Blade and Tower

Key

—	—	—	—		
Wheel SPA	Body SPA	Load SPA	Indicative	Over-run	Over-sail

SPA Location
 A920 Bakebare

Drawing No.	Notes:	Revision
SK31	1. All mitigation is subject to confirmation through a test run. 2. This is not a construction drawing and is intended for illustration purposes only.	#



© Pell Frischmann

Pell Frischmann <small>93 GEORGE STREET, EDINBURGH, EH2 3ES</small> <small>Tel: +44 (0)131 240 1270</small> <small>Email: pfeinburgh@pellfrischmann.com</small> <small>www.pellfrischmann.com</small>	Project	Craig Watch Wind Farm		Drawn	JS	11/07/2023	Scale	1:1000 @ A3		
	Client	Statkraft		Designed	TL	11/07/2023	File No.	230711 Craig Watch SPA V162.dwg		
Key Wheel SPA Body SPA Load SPA Indicative Over-run Over-sail	Drawing Title	Vestas V162 Blade and Tower		Checked	GB	11/07/2023	Drawing Status	Draft		
	SPA Location	A920 Bakebare		Point of Interest	42,43		Drawing No.	SK31A		
				Notes: 1. All mitigation is subject to confirmation through a test run. 2. This is not a construction drawing and is intended for illustration purposes only.				Revision		#



© Pell Frischmann

Pell Frischmann <small>93 GEORGE STREET, EDINBURGH, EH2 3ES</small> <small>Tel: +44 (0)131 240 1270</small> <small>Email: pfe@pellfrischmann.com</small> <small>www.pellfrischmann.com</small>	Project	Craig Watch Wind Farm			Name	JS	Date	11/07/2023	Scale	1:1000 @ A3	
	Client	Statkraft			Designed	TL	11/07/2023	File No.		230711 Craig Watch SPA V162.dwg	
Key 	Drawing Title	Vestas V162 Blade and Tower			Checked	GB	11/07/2023	Drawing Status		Draft	
	SPA Location	A920 Bakebare			Point of Interest	42,43		Drawing No.		SK31B	
				Notes:			Revision			#	
			1. All mitigation is subject to confirmation through a test run.			2. This is not a construction drawing and is intended for illustration purposes only.					

Blade

183.3m

© Pell Frischmann

Pell Frischmann

93 GEORGE STREET, EDINBURGH, EH2 3ES
Tel: +44 (0)131 240 1270
Email: pfe@pellfrischmann.com
www.pellfrischmann.com

Project

Craig Watch Wind Farm

Drawn	JS	11/07/2023	Scale	1:1000 @ A3
Designed	TL	11/07/2023	File No.	230711 Craig Watch SPA V162.dwg
Checked	GB	11/07/2023	Drawing Status	Draft
Point of Interest	44		Drawing No.	SK32
Notes:				Revision
1. All mitigation is subject to confirmation through a test run. 2. This is not a construction drawing and is intended for illustration purposes only.				#

Client

Statkraft

Drawing Title

Vestas V162 Blade and Tower

Key

- Wheel SPA
- Body SPA
- Load SPA
- Indicative
- Over-run
- Over-sail


SPA Location

A920 Coldhome





© Pell Frischmann

Pell Frischmann <small>93 GEORGE STREET, EDINBURGH, EH2 3ES</small> <small>Tel: +44 (0)131 240 1270</small> <small>Email: pfeinburgh@pellfrischmann.com</small> <small>www.pellfrischmann.com</small>	Project	Craig Watch Wind Farm		Name	JS	Date	11/07/2023	Scale	1:1000 @ A3	
	Client	Statkraft		Drawn	TL	Designed	11/07/2023	File No.	230711 Craig Watch SPA V162.dwg	
Key — Wheel SPA — Body SPA — Load SPA — Indicative Over-run Over-sail	Drawing Title	Vestas V162 Blade and Tower		Checked	GB	11/07/2023	Drawing Status	Draft		
	SPA Location	A920 Coldhome		Point of Interest	44		Drawing No.	SK32A	Notes:	Revision
								1. All mitigation is subject to confirmation through a test run. 2. This is not a construction drawing and is intended for illustration purposes only.		#

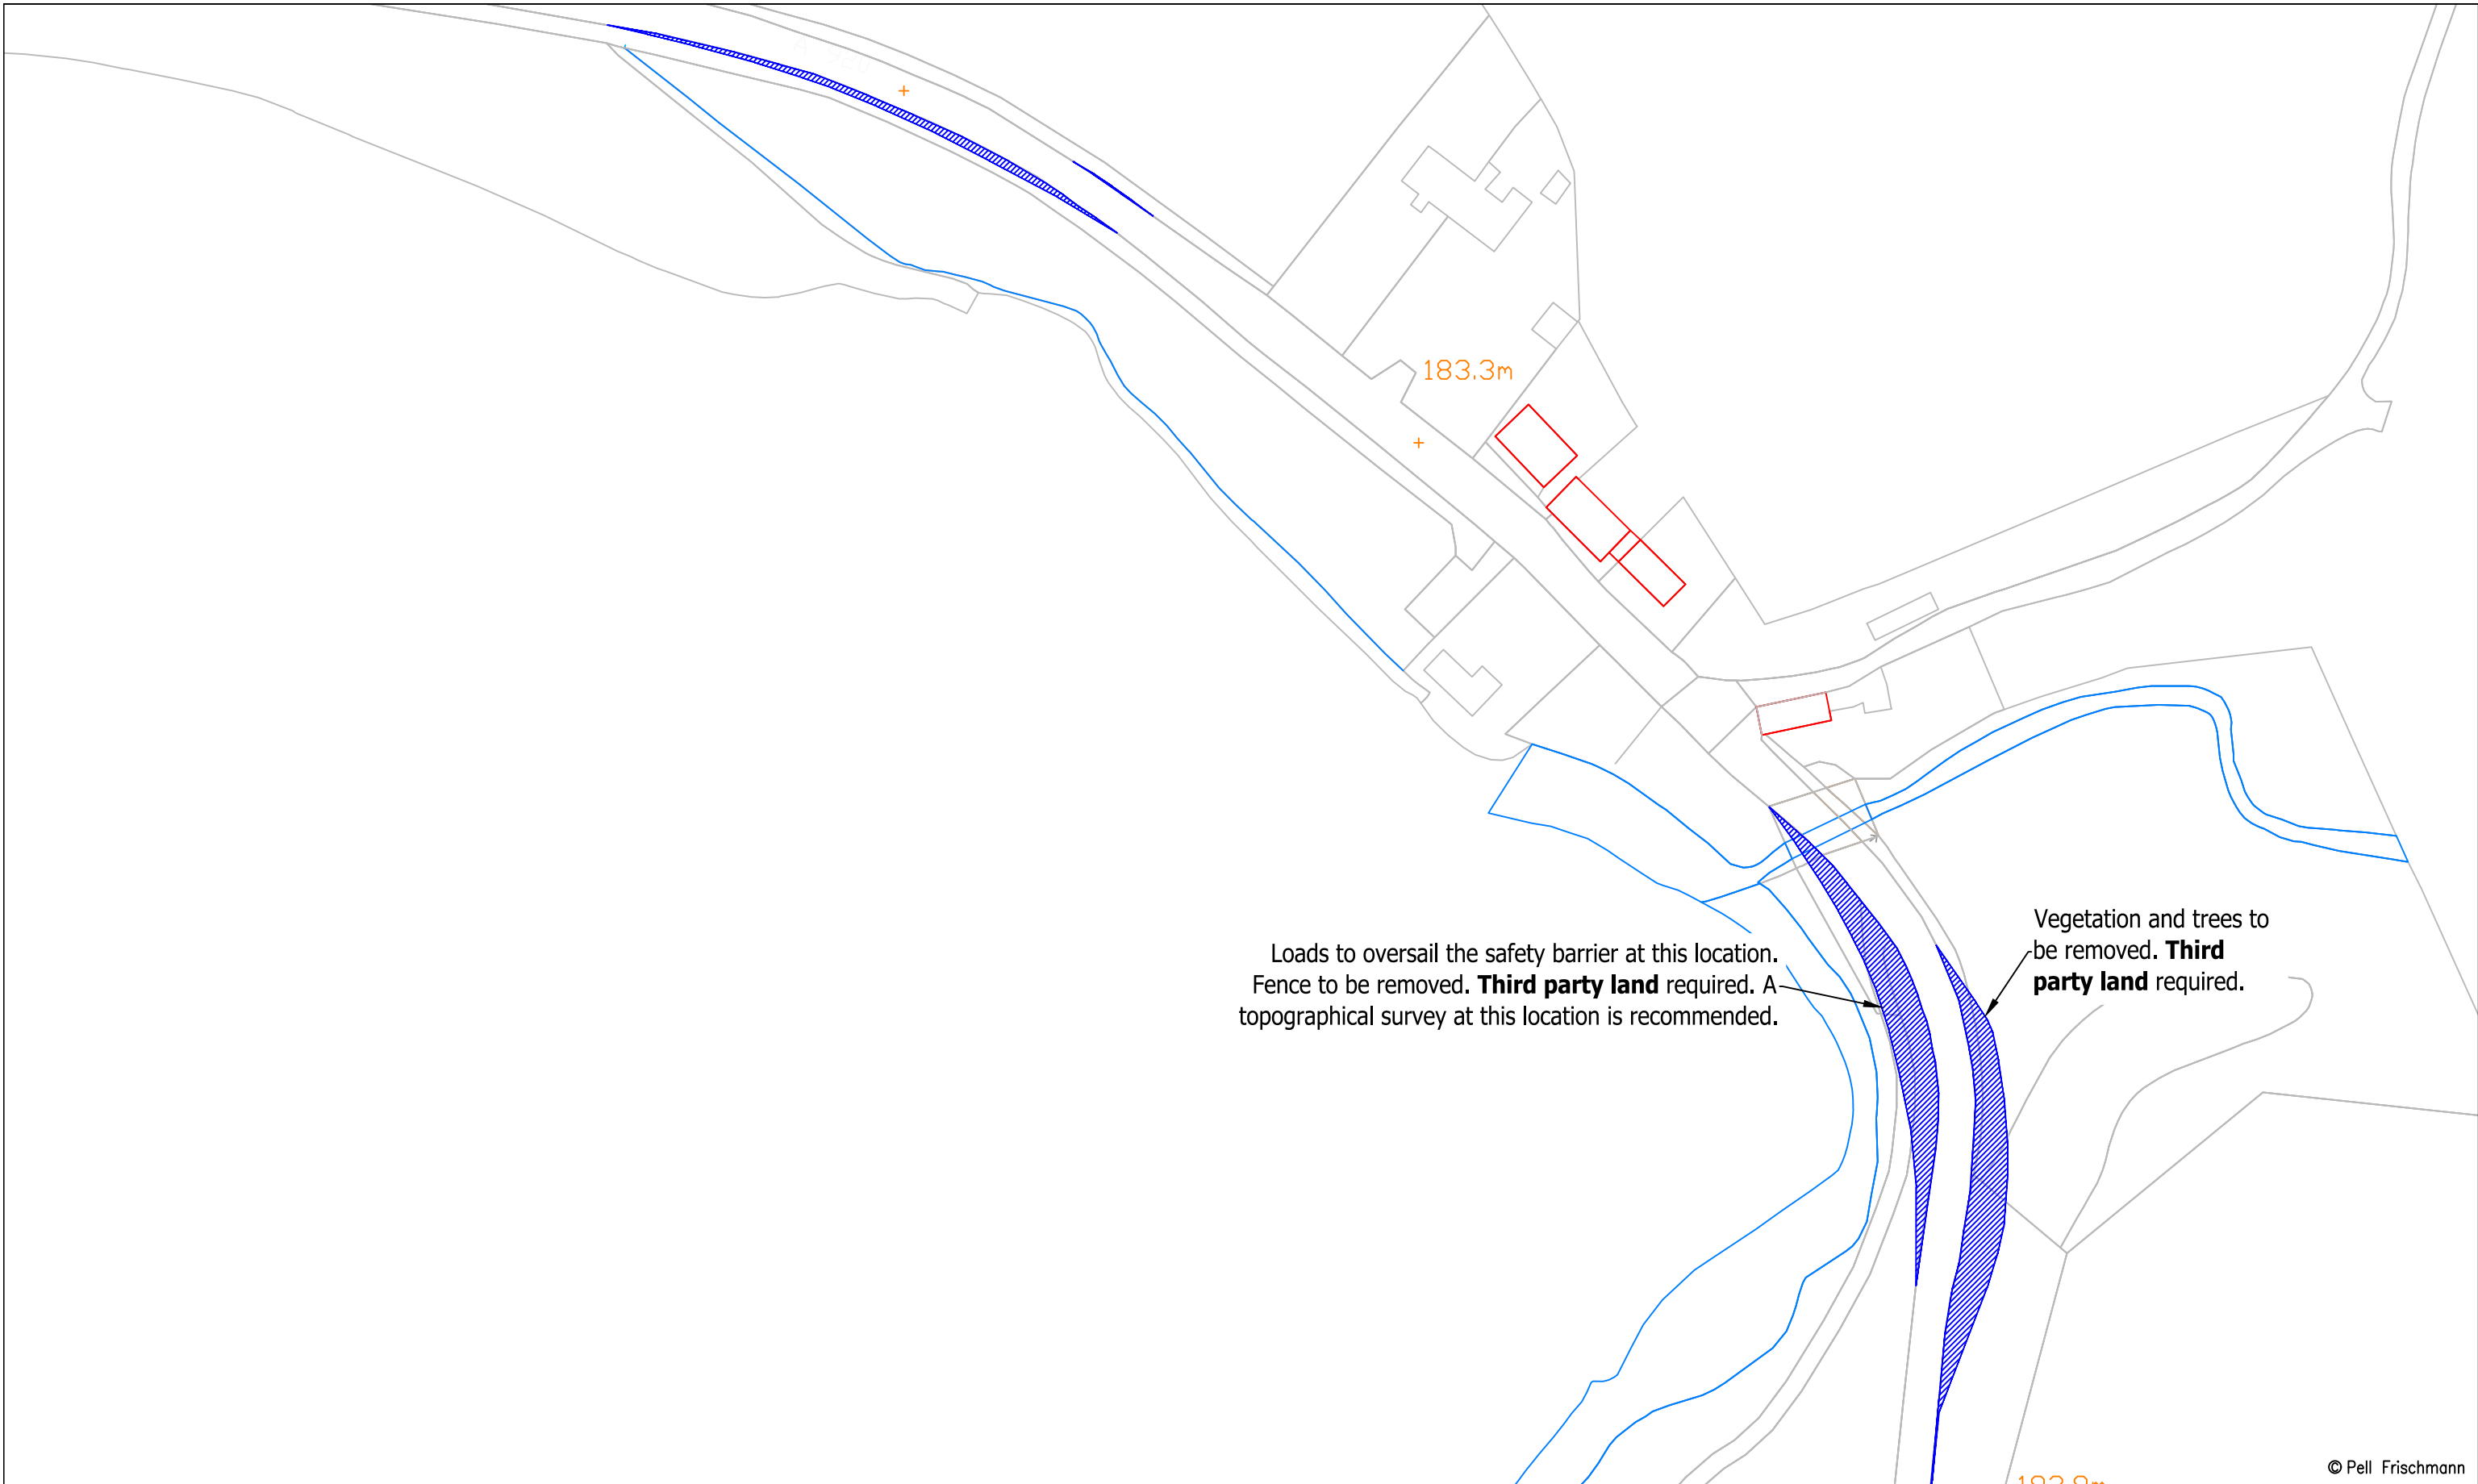


© Pell Frischmann

Pell Frischmann <small>93 GEORGE STREET, EDINBURGH, EH2 3ES</small> <small>Tel: +44 (0)131 240 1270</small> <small>Email: pfeinburgh@pellfrischmann.com</small> <small>www.pellfrischmann.com</small>	Project	Craig Watch Wind Farm		
	Client	Statkraft		
Key — Wheel SPA — Body SPA — Load SPA — Indicative Over-run Over-sail	Drawing Title	Vestas V162 Blade and Tower		
	SPA Location	A920 Coldhome		
		Drawn	Name	Date
		Designed	TL	11/07/2023
		Checked	GB	11/07/2023
		Point of Interest	44	
		Drawing No.	SK32B	
		Notes:		Revision
		1. All mitigation is subject to confirmation through a test run. 2. This is not a construction drawing and is intended for illustration purposes only.		#
		Scale	1:1000 @ A3	
		File No.	230711 Craig Watch SPA V162.dwg	
		Drawing Status	Draft	

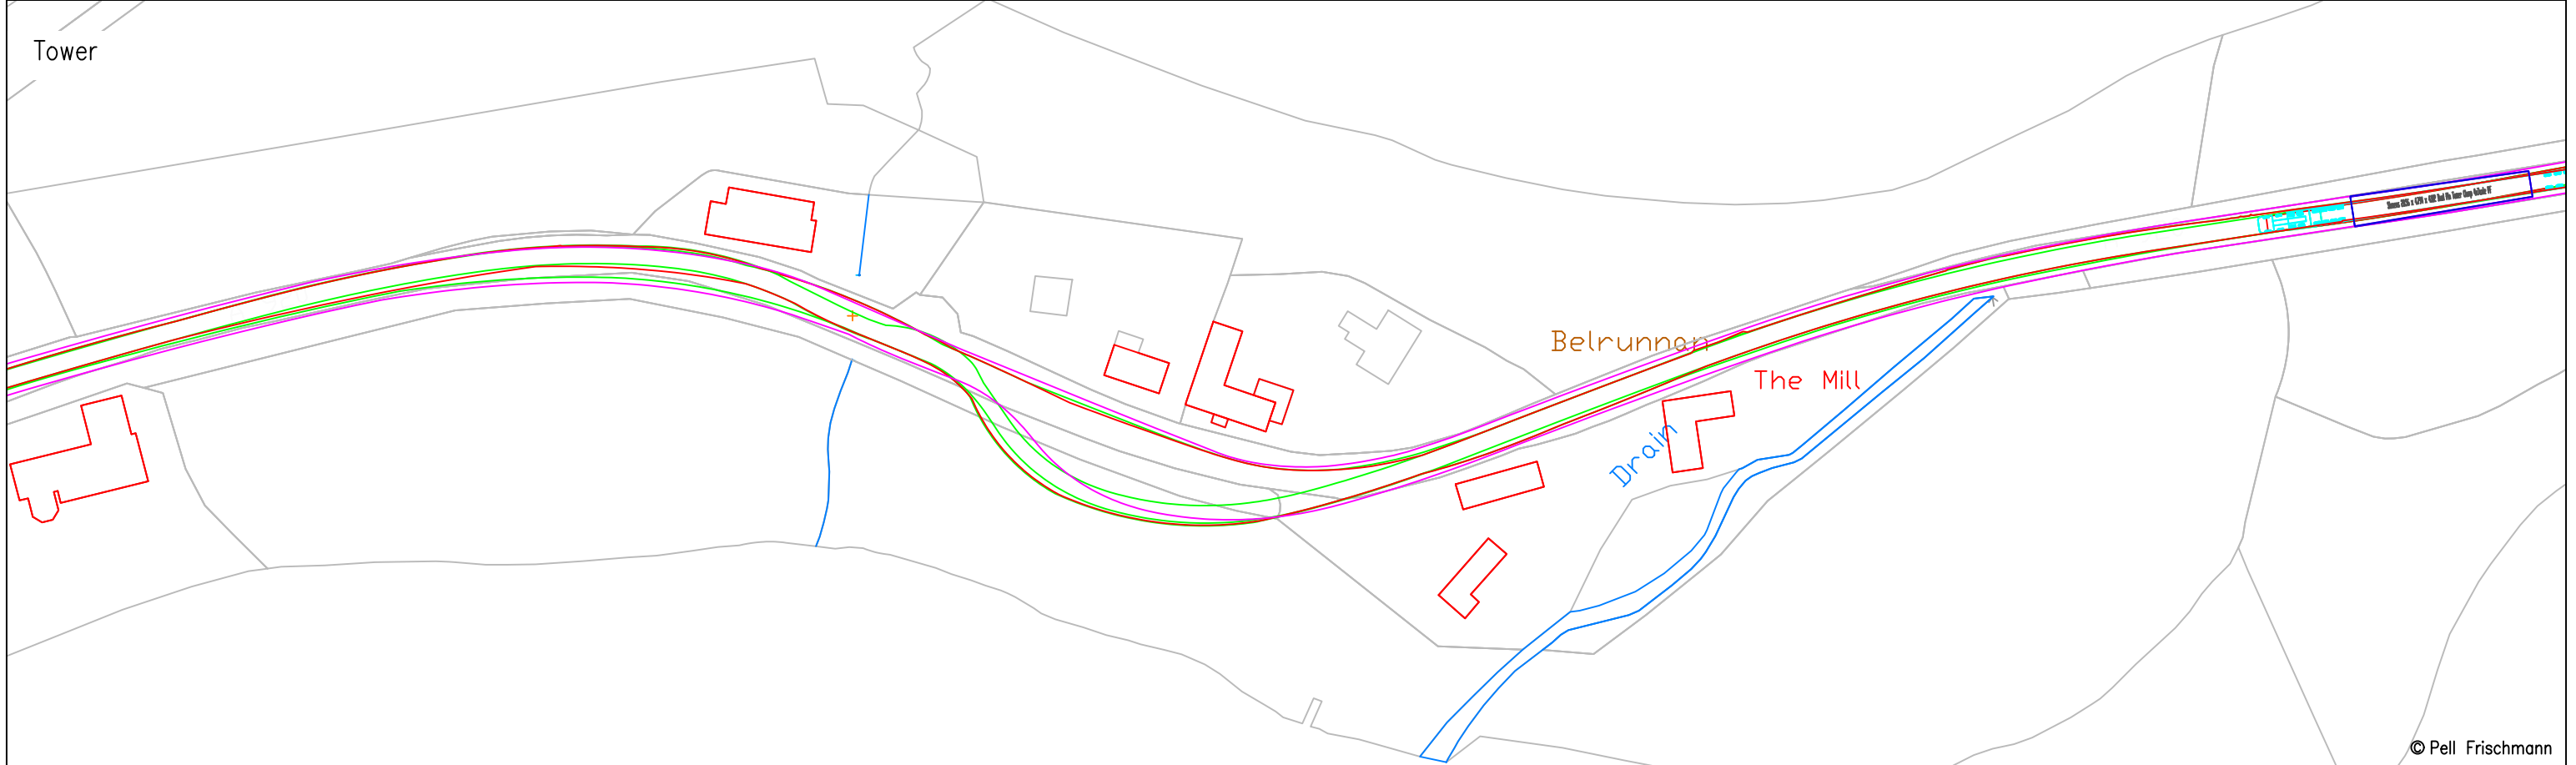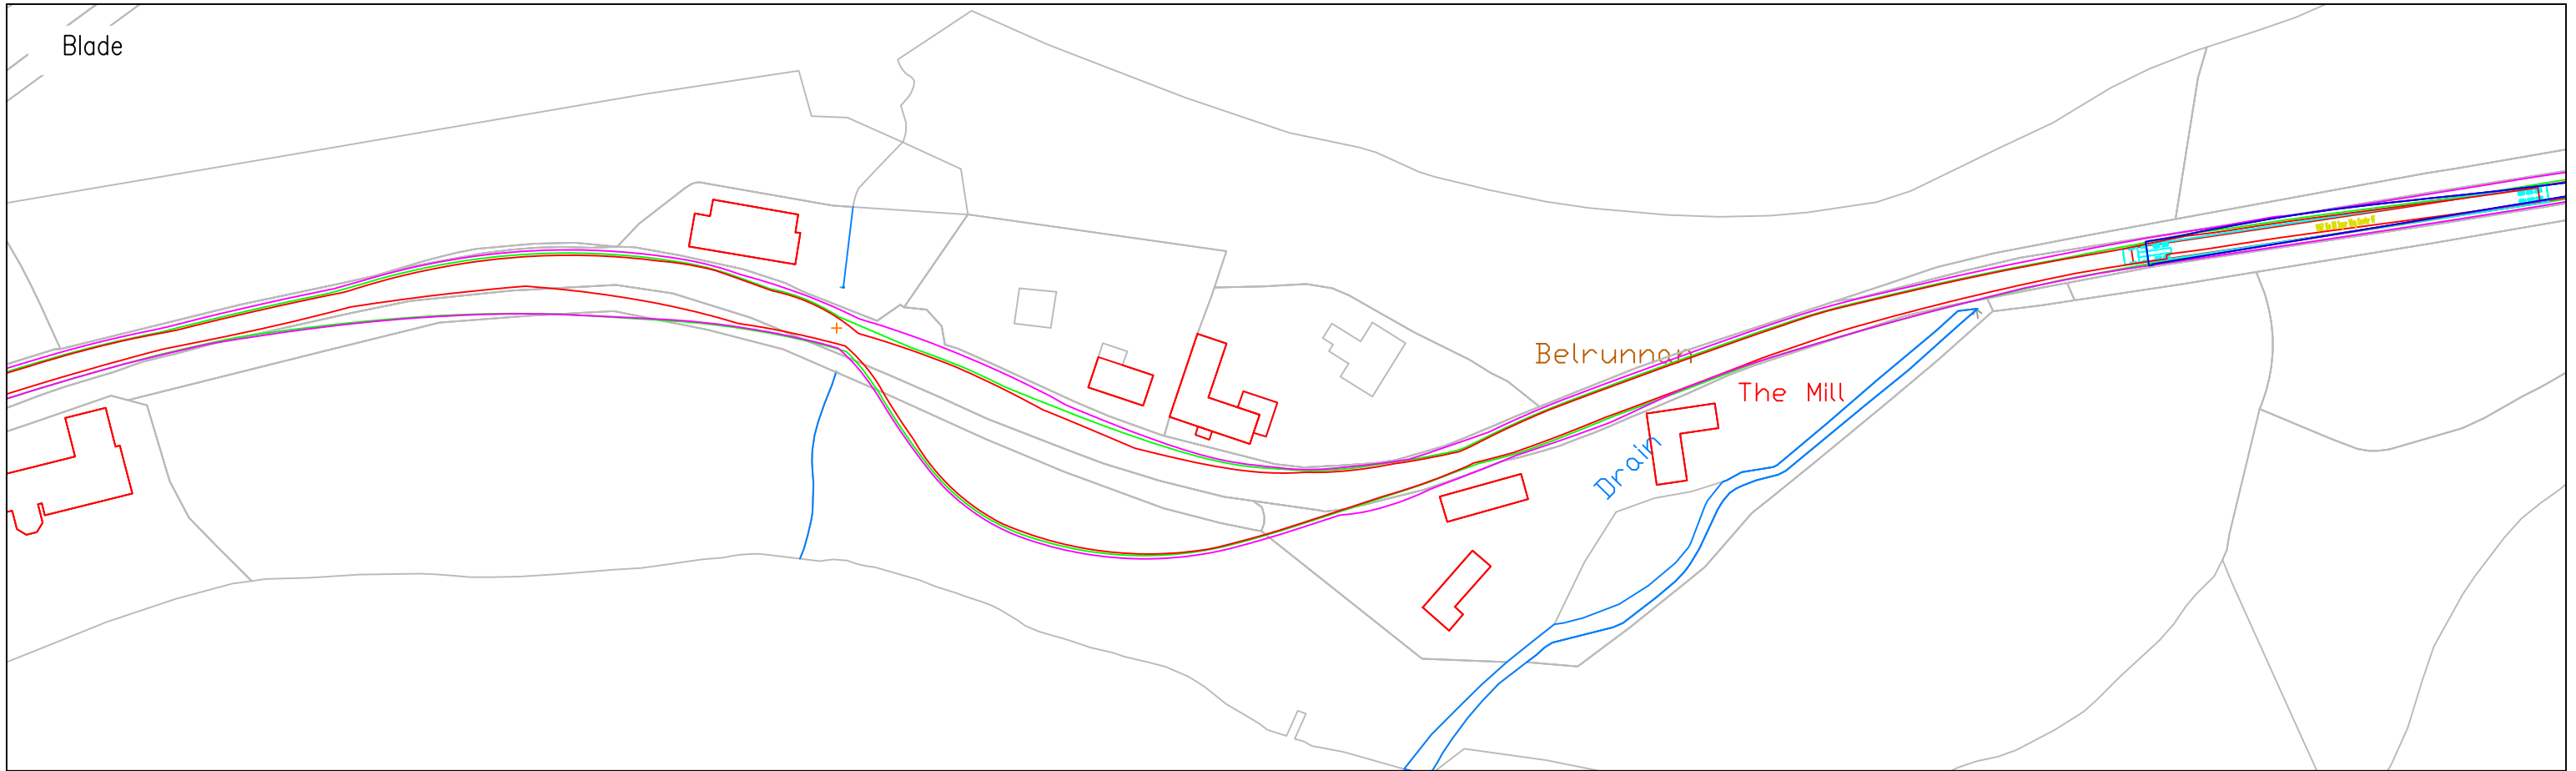

© Pell Frischmann


Pell Frischmann 93 GEORGE STREET, EDINBURGH, EH2 3ES Tel: +44 (0)131 240 1270 Email: pfrischmann@pellfrischmann.com www.pellfrischmann.com	Project		Name		Date	Scale	
	Craig Watch Wind Farm		Drawn	JS	11/07/2023	1:1000 @ A3	
	Drawing Title		Designed	TL	11/07/2023	File No. 230711 Craig Watch SPA V162.dwg	
	Vestas V162 Blade and Tower		Checked	GB	11/07/2023	Drawing Status	
Client	Statkraft	SPA Location		Point of Interest		Draft	
A920 Milltown of Auchindoun		45,46		Drawing No.		Revision	
Key Wheel SPA (Red line) Body SPA (Green line) Load SPA (Magenta line) Indicative (Cyan line) Over-run (Red hatched box) Over-sail (Blue hatched box)		SK33		Notes:		#	
				1. All mitigation is subject to confirmation through a test run. 2. This is not a construction drawing and is intended for illustration purposes only.			

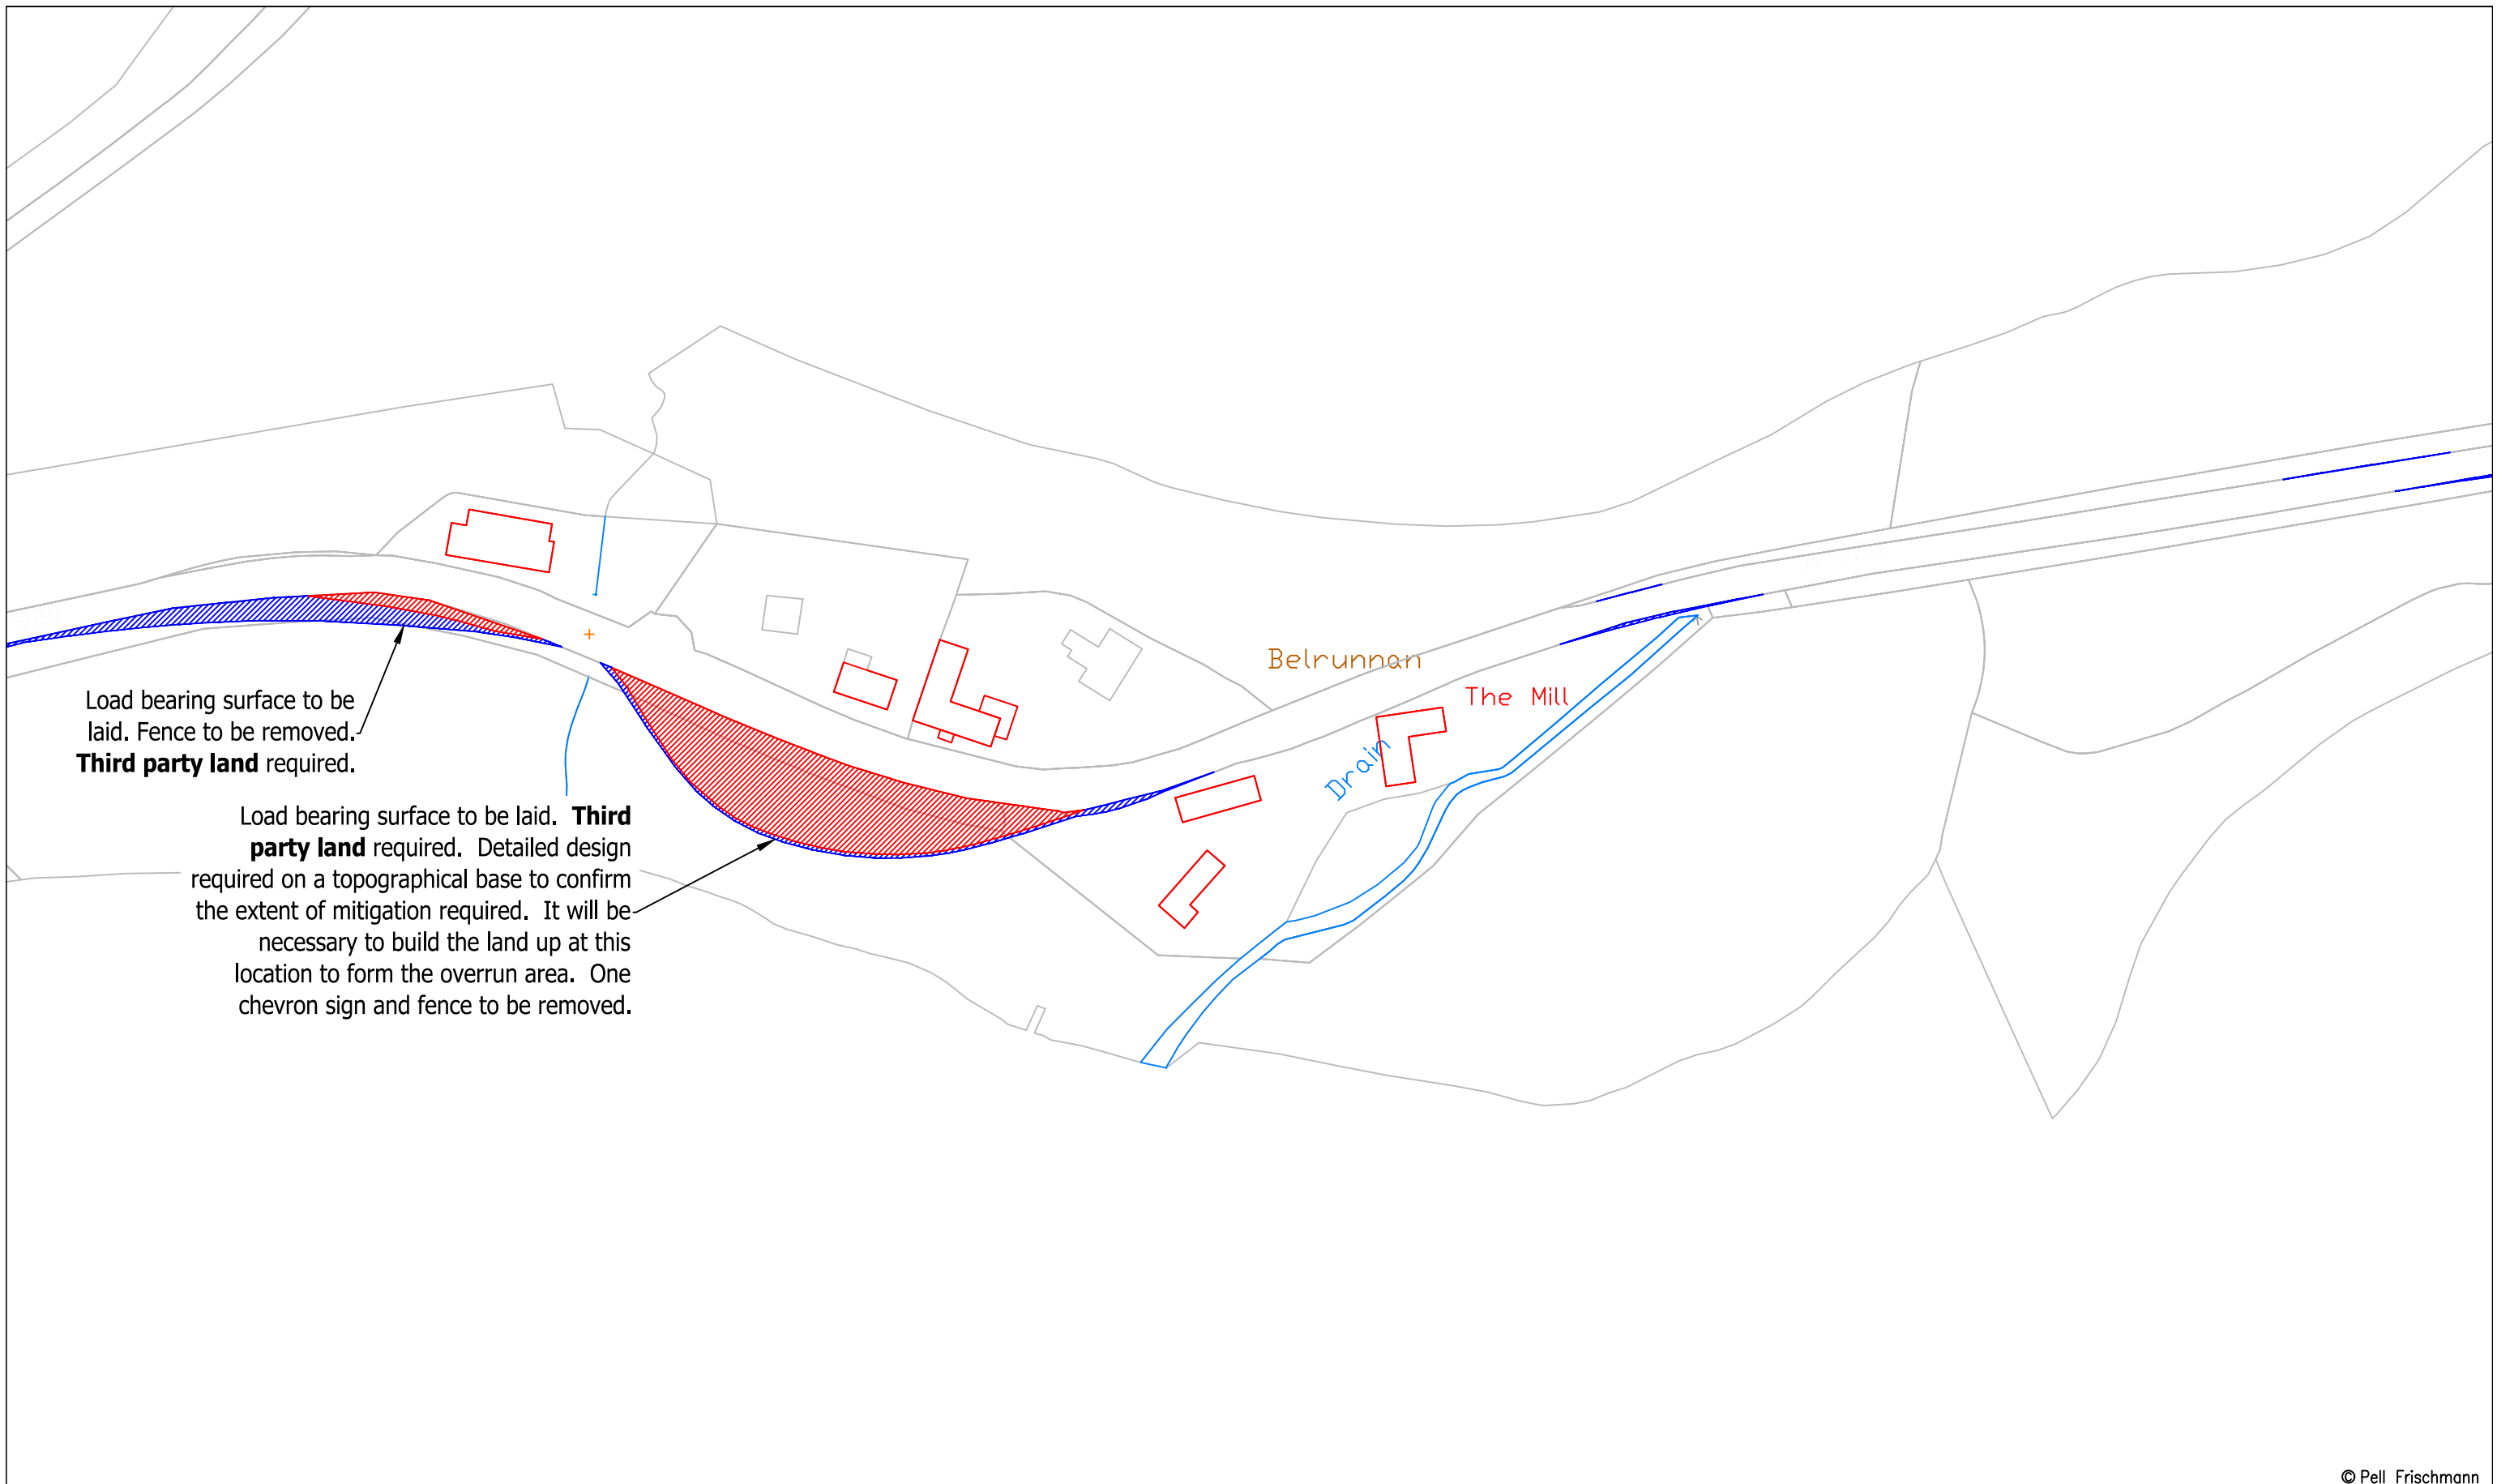


© Pell Frischmann

Pell Frischmann <small>93 GEORGE STREET, EDINBURGH, EH2 3ES</small> <small>Tel: +44 (0)131 240 1270</small> <small>Email: pfe@pellfrischmann.com</small> <small>www.pellfrischmann.com</small>	Project	Craig Watch Wind Farm	Name	JS	Date	11/07/2023	Scale	1:1000 @ A3	
	Client	Statkraft	Drawing Title	Vestas V162 Blade and Tower	Designed	TL	11/07/2023	File No.	230711 Craig Watch SPA V162.dwg
Key — Wheel SPA — Body SPA — Load SPA — Indicative Over-run Over-sail	SPA Location	A920 Milltown of Auchindoun	Checked	GB	11/07/2023	Drawing Status	Draft		
				Point of Interest	45,46		Drawing No.	SK33A	Revision
			Notes:		1. All mitigation is subject to confirmation through a test run. 2. This is not a construction drawing and is intended for illustration purposes only.				

Blade

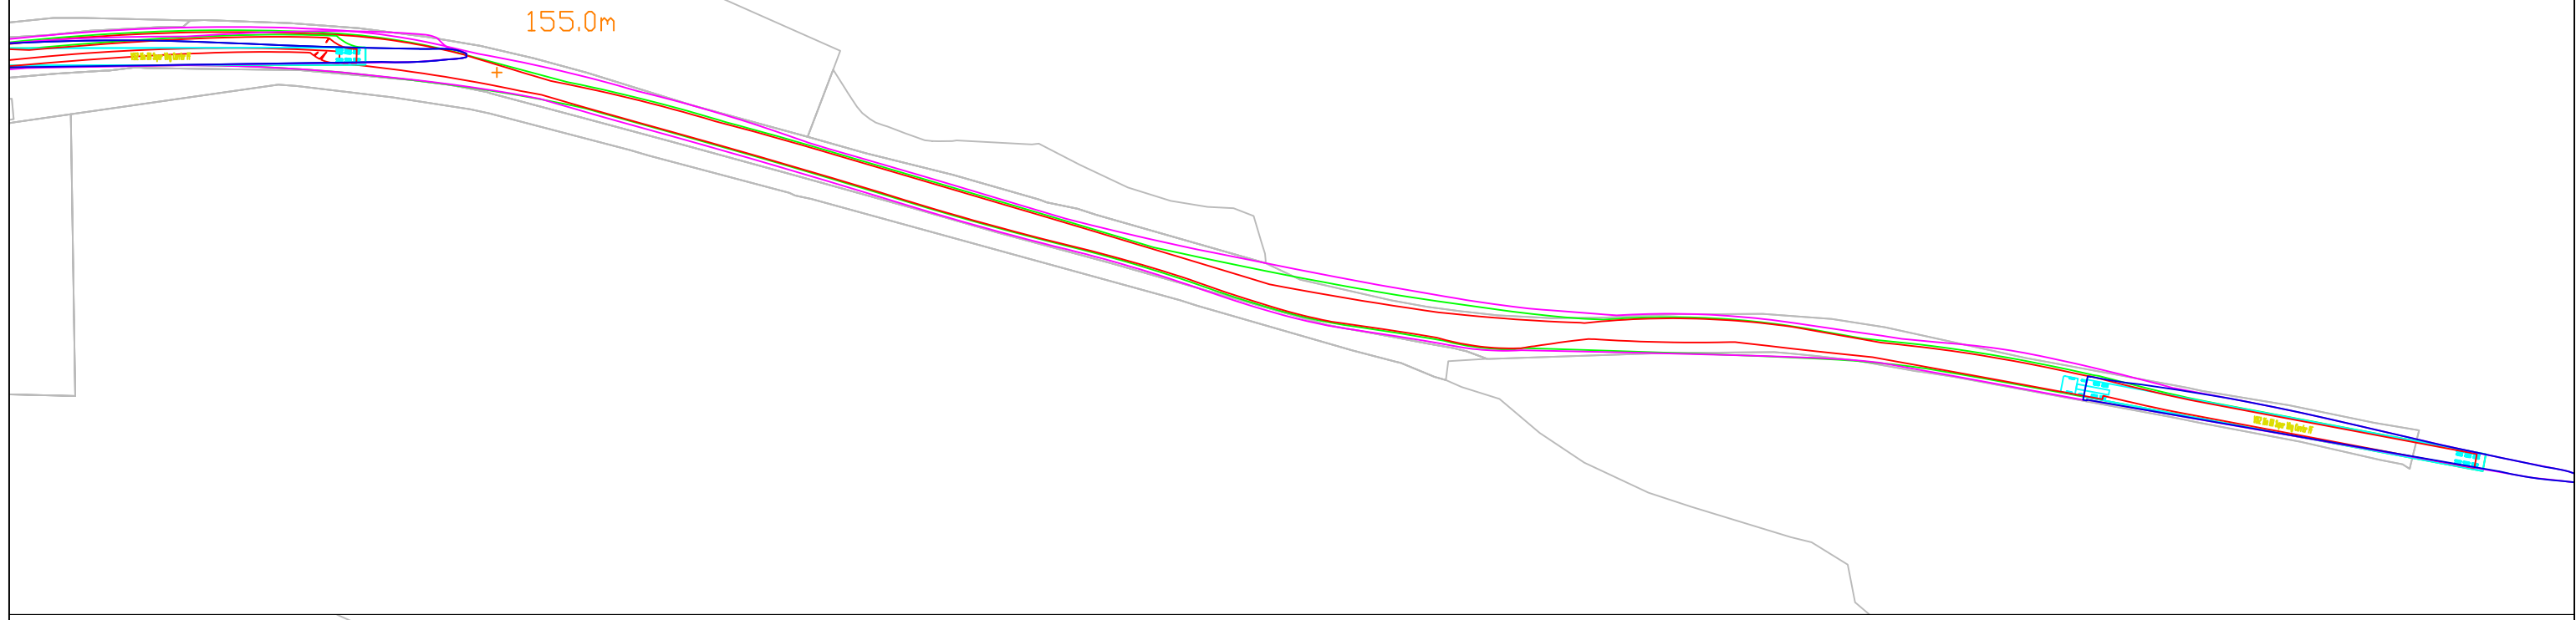


Tower

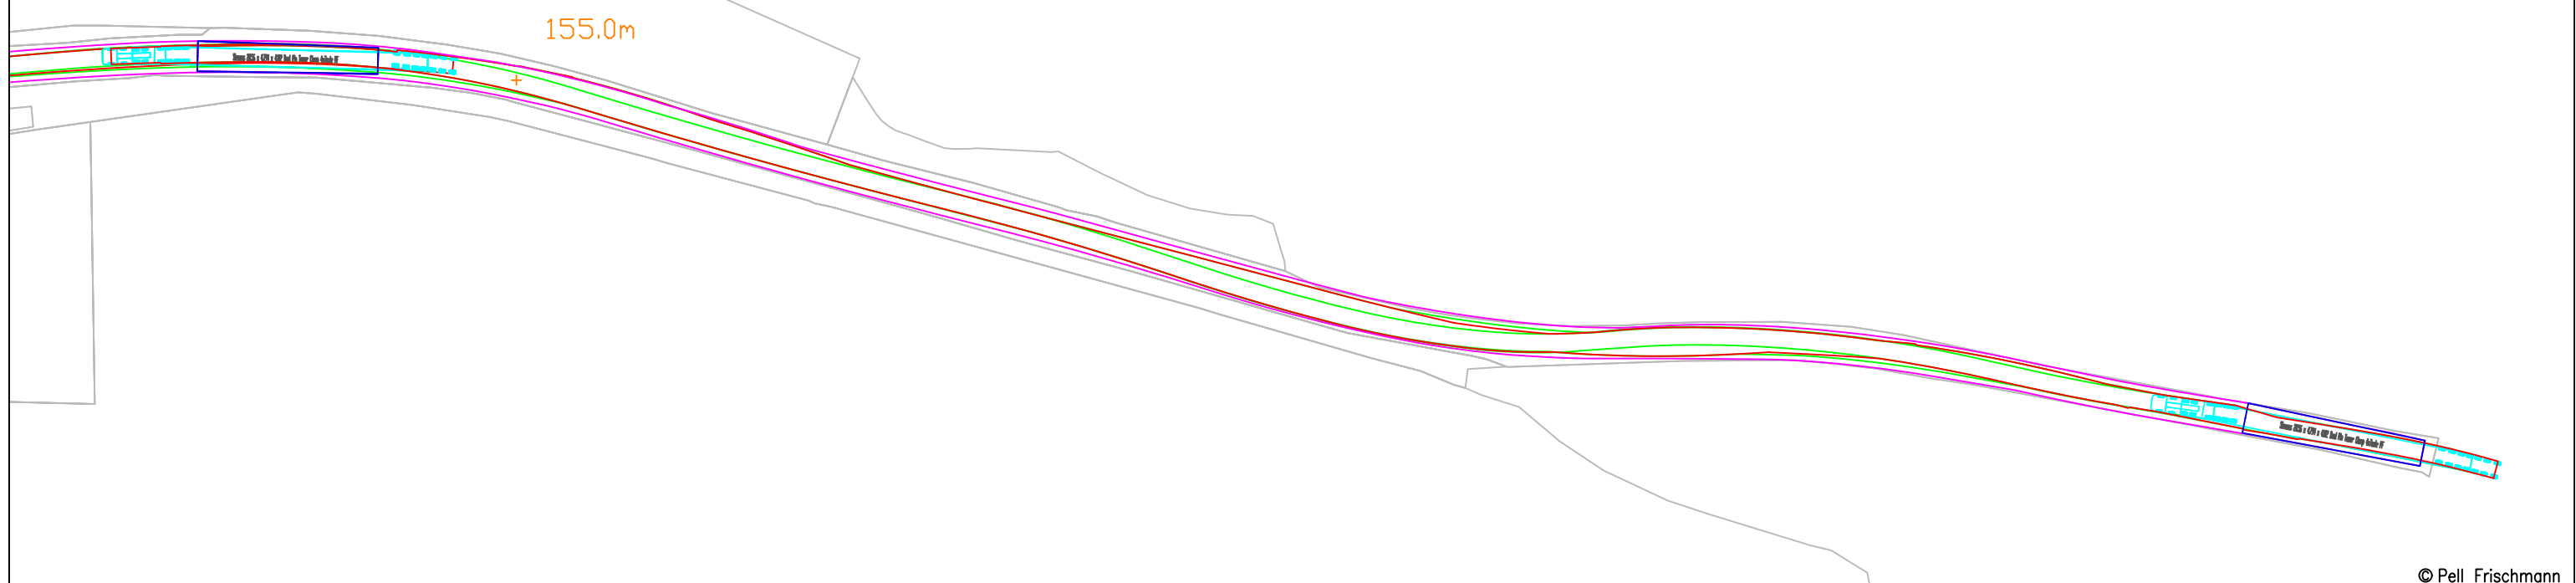

© Pell Frischmann

Pell Frischmann 93 GEORGE STREET, EDINBURGH, EH2 3ES Tel: +44 (0)131 240 1270 Email: pfe@pellfrischmann.com www.pellfrischmann.com	Project	Craig Watch Wind Farm			Drawn	JS	11/07/2023	Scale	1:1000 @ A3		
	Client	Drawing Title	SPA Location	Vestas V162 Blade and Tower	Designed	TL	11/07/2023	File No.	230711 Craig Watch SPA V162.dwg		
					Checked	GB	11/07/2023		Drawing Status	Draft	
					Point of Interest	48				Revision	#
Client	Statkraft			Drawing No.	SK34		Notes:	1. All mitigation is subject to confirmation through a test run. 2. This is not a construction drawing and is intended for illustration purposes only.			
Key	Wheel SPA Body SPA Load SPA Indicative Over-run Over-sail										

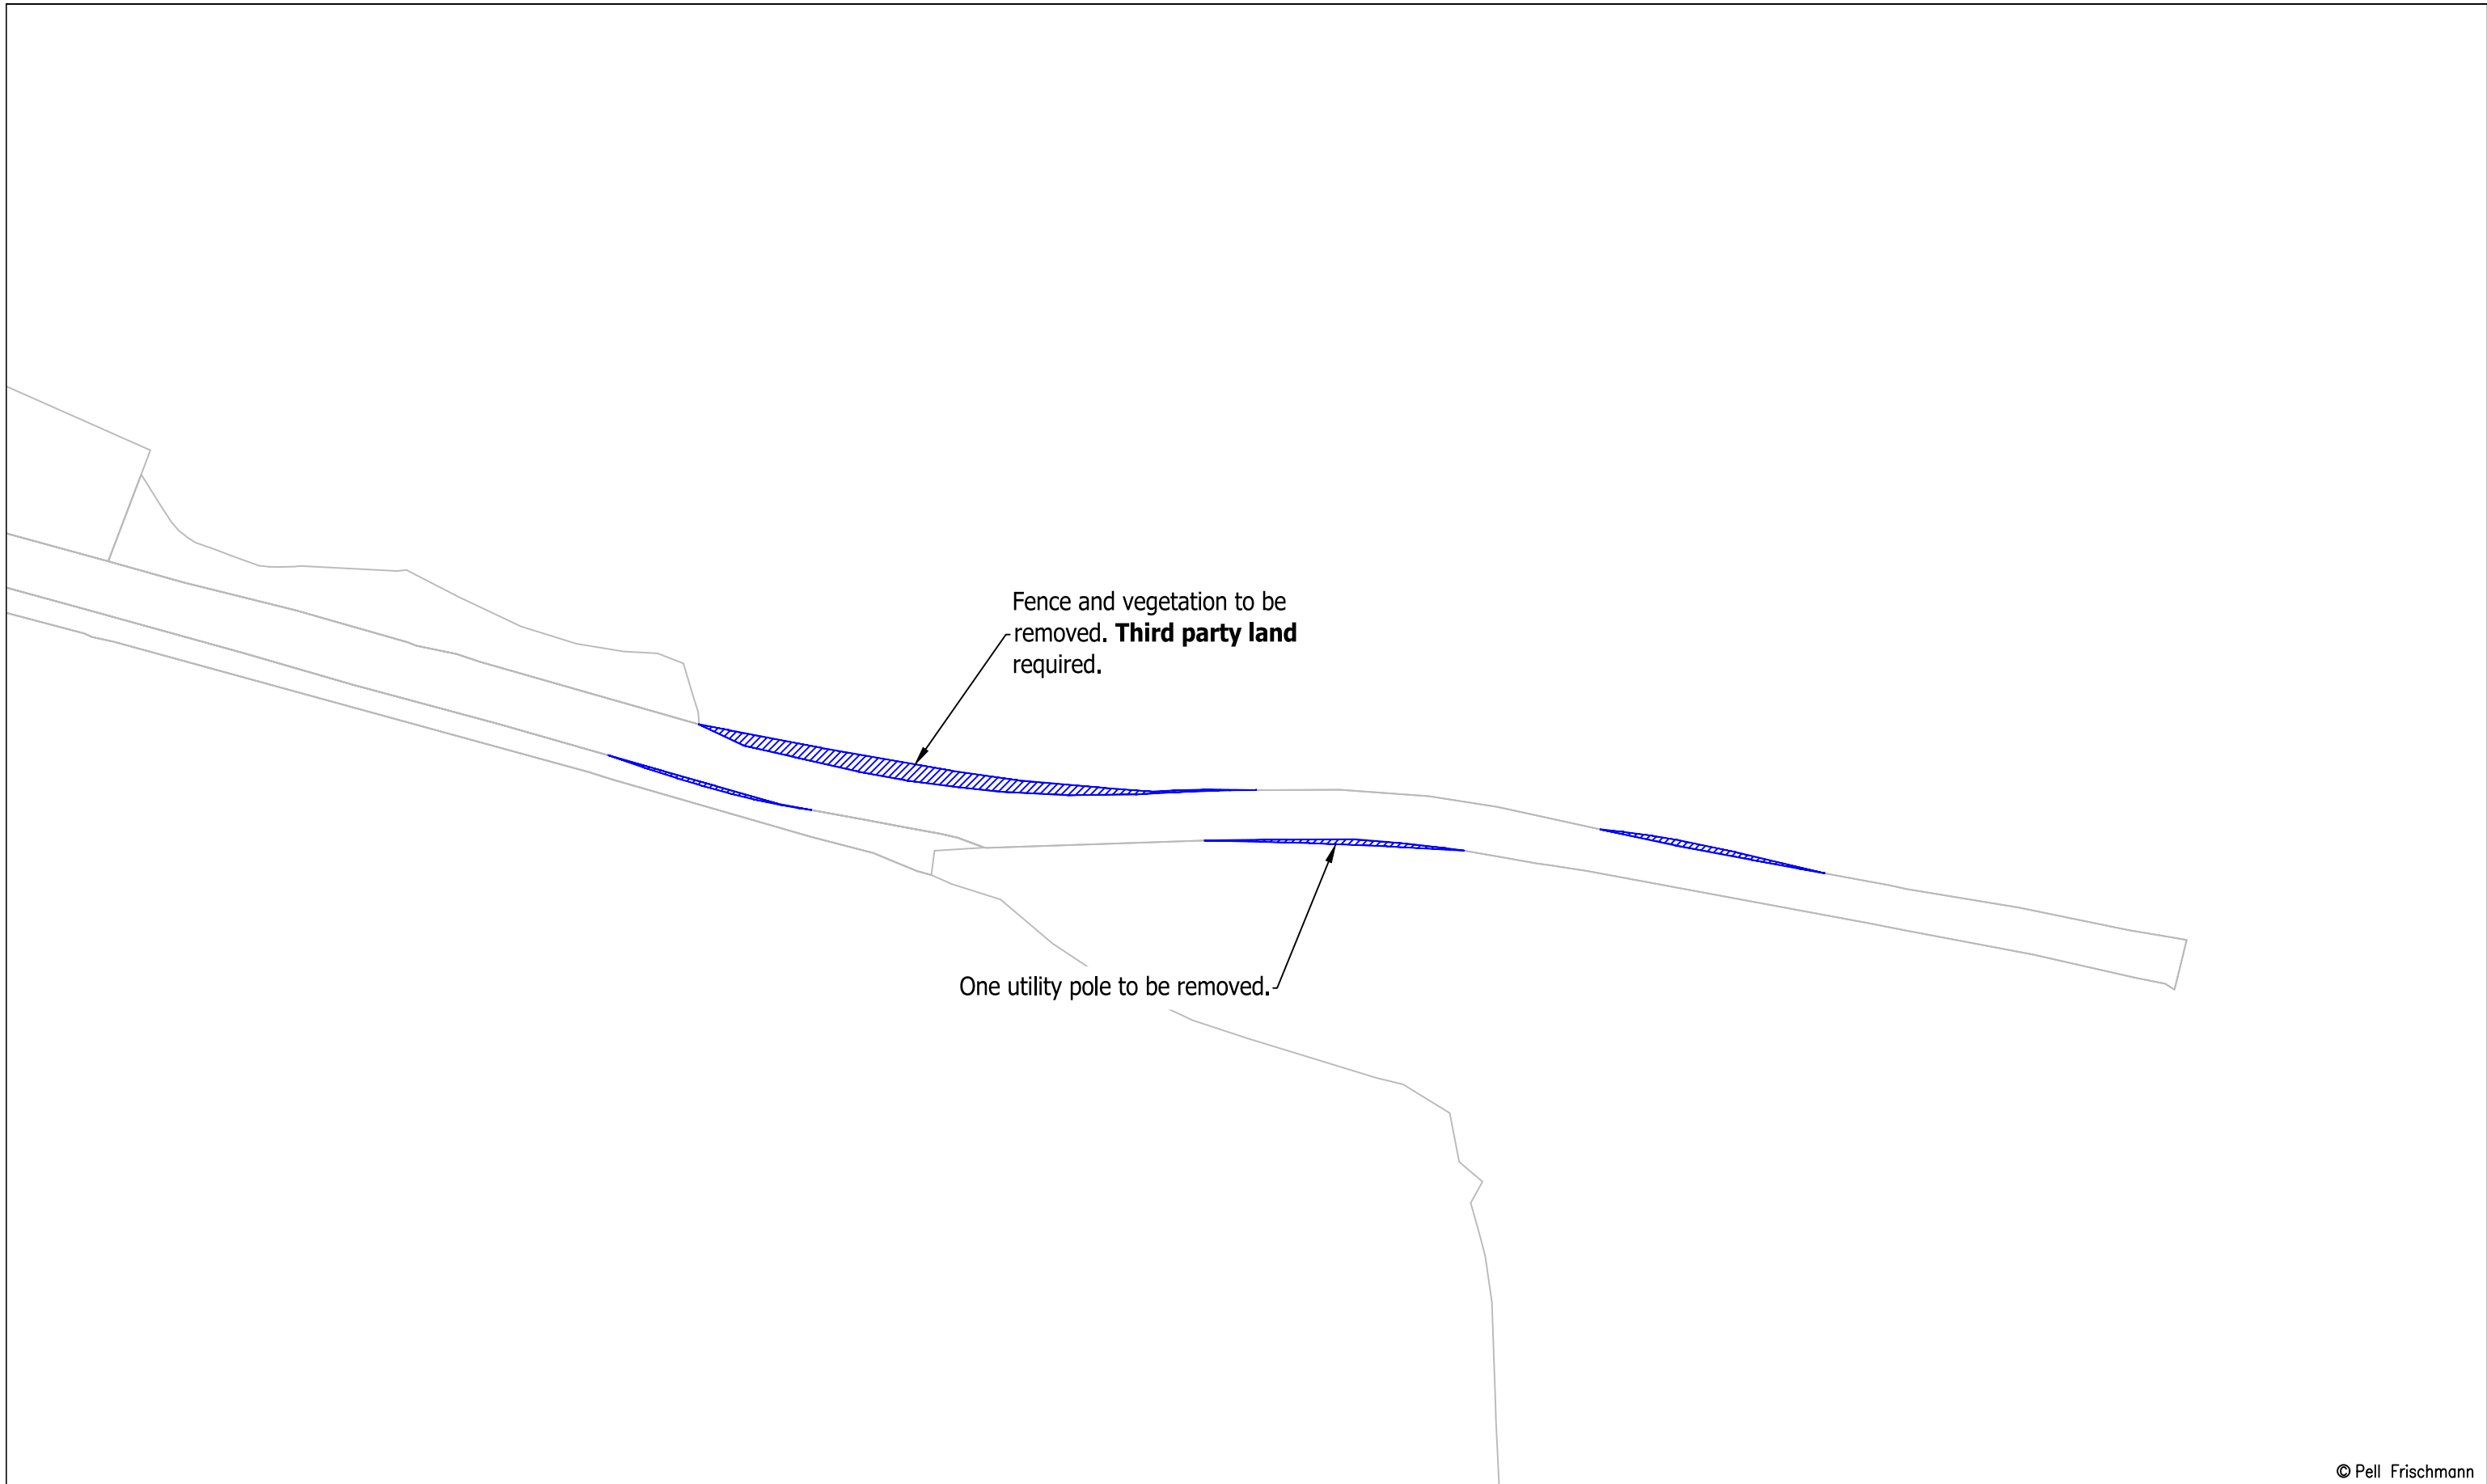

© Pell Frischmann

Pell Frischmann <small>93 GEORGE STREET, EDINBURGH, EH2 3ES</small> <small>Tel: +44 (0)131 240 1270</small> <small>Email: pfe@pellfrischmann.com</small> <small>www.pellfrischmann.com</small>	Project	Craig Watch Wind Farm		Name	JS	Date	11/07/2023	Scale	1:750 @ A3		
	Client	Statkraft		Designed	TL	11/07/2023	File No.		230711 Craig Watch SPA V162.dwg		
	Key	Wheel SPA	Body SPA	Load SPA	Indicative	Over-run	Over-sail	Checked	GB	11/07/2023	Drawing Status
Drawing Title	Vestas V162 Blade and Tower		Point of Interest	48		Drawing No.	SK34A		Notes:	1. All mitigation is subject to confirmation through a test run. 2. This is not a construction drawing and is intended for illustration purposes only.	
SPA Location	A920 Tullochallum		Revision	#							

Blade

Tower

154.3m

154.3m

of

of

© Pell Frischmann

Pell Frischmann

93 GEORGE STREET, EDINBURGH, EH2 3ES

Tel: +44 (0)131 240 1270
Email: pfeinburgh@pellfrischmann.com
www.pellfrischmann.com

Project

Craig Watch Wind Farm

Drawn	JS	11/07/2023	Scale	1:500 @ A3
Designed	TL	11/07/2023	File No.	230711 Craig Watch SPA V162.dwg
Checked	GB	11/07/2023	Drawing Status	Draft
Point of Interest	49			

Client

Statkraft

Drawing Title


Vestas V162 Blade and Tower

Drawing No.	SK35	Notes:	Revision	#
		1. All mitigation is subject to confirmation through a test run. 2. This is not a construction drawing and is intended for illustration purposes only.		

Key						
	Wheel SPA	Body SPA	Load SPA	Indicative	Over-run	Over-sail

SPA Location

A920 Bridge of Burnend

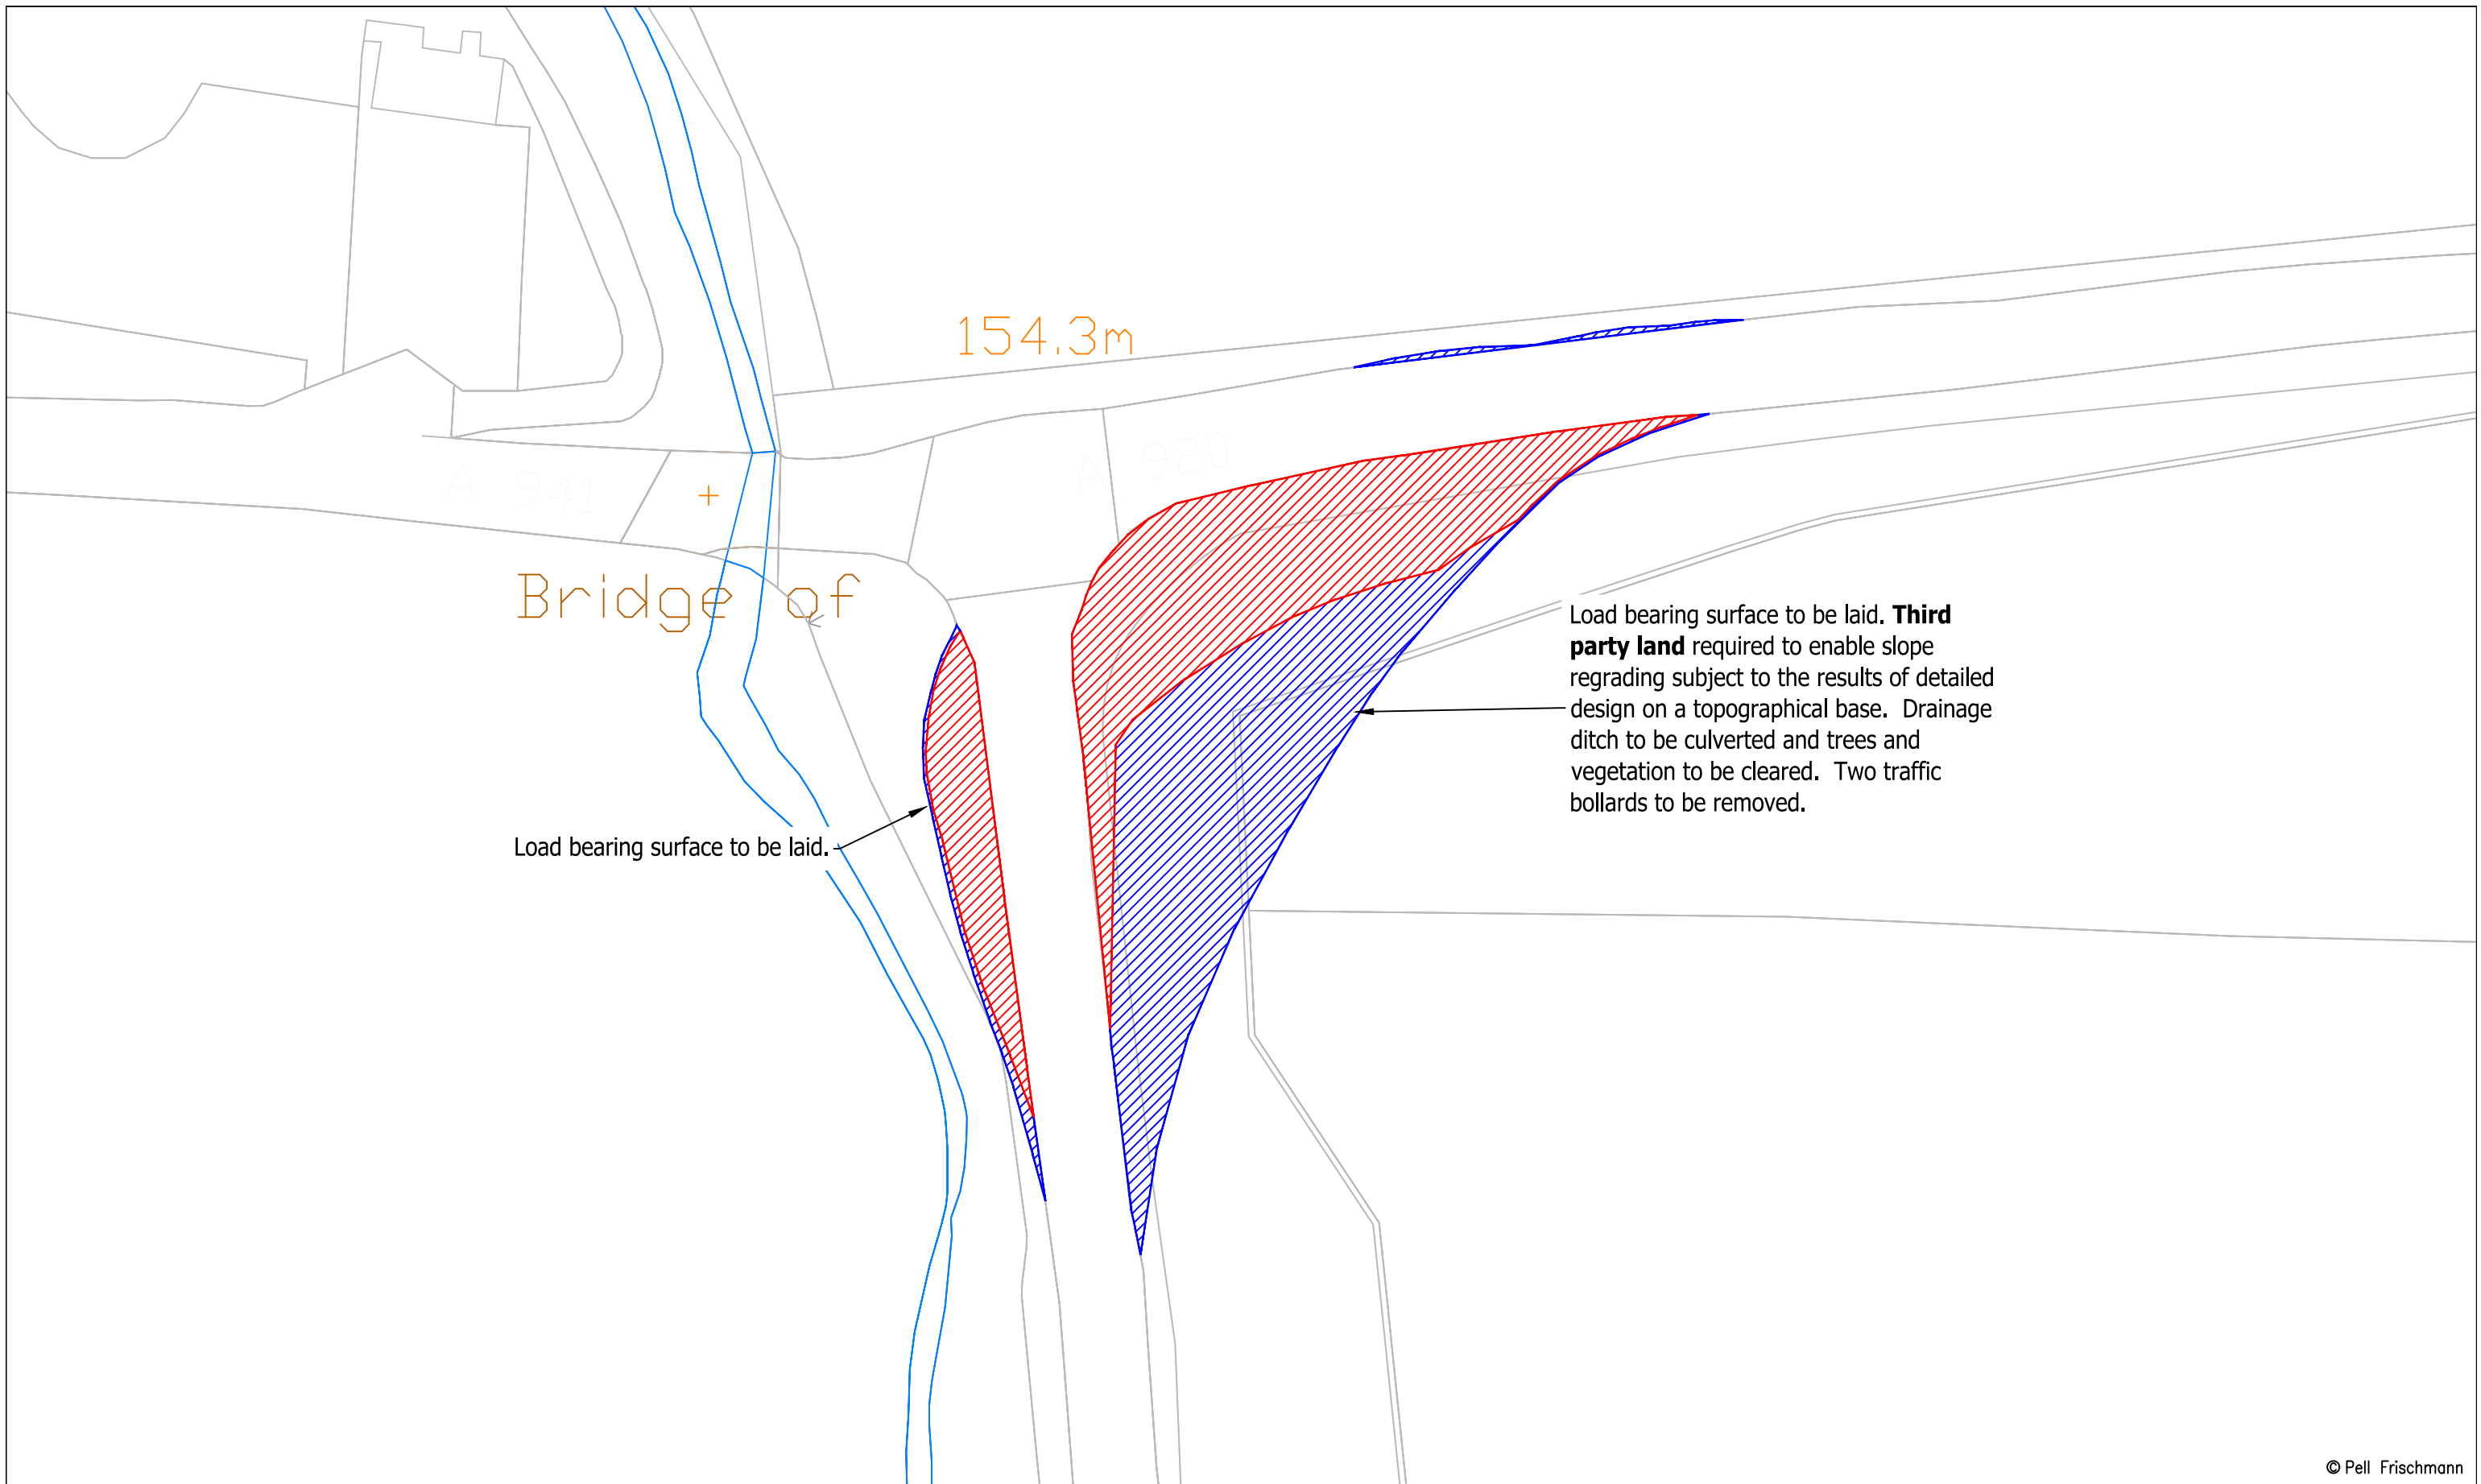


© Pell Frischmann

Pell Frischmann <small>93 GEORGE STREET, EDINBURGH, EH2 3ES</small> <small>Tel: +44 (0)131 240 1270</small> <small>Email: pfe@pellfrischmann.com</small> <small>www.pellfrischmann.com</small>	Project	Craig Watch Wind Farm	Name	JS	Date	11/07/2023	Scale	1:500 @ A3	
	Client	Statkraft	Drawing Title	Vestas V162 Blade and Tower	Designed	TL	11/07/2023	File No.	230711 Craig Watch SPA V162.dwg
Key — Wheel SPA — Body SPA — Load SPA — Indicative Over-run Over-sail	SPA Location	A920 Bridge of Burnend	Checked	GB	11/07/2023	Point of Interest	49	Drawing Status	Draft
			Drawing No.	SK35A	Notes:		1. All mitigation is subject to confirmation through a test run. 2. This is not a construction drawing and is intended for illustration purposes only.	Revision	#

Blade

Tower

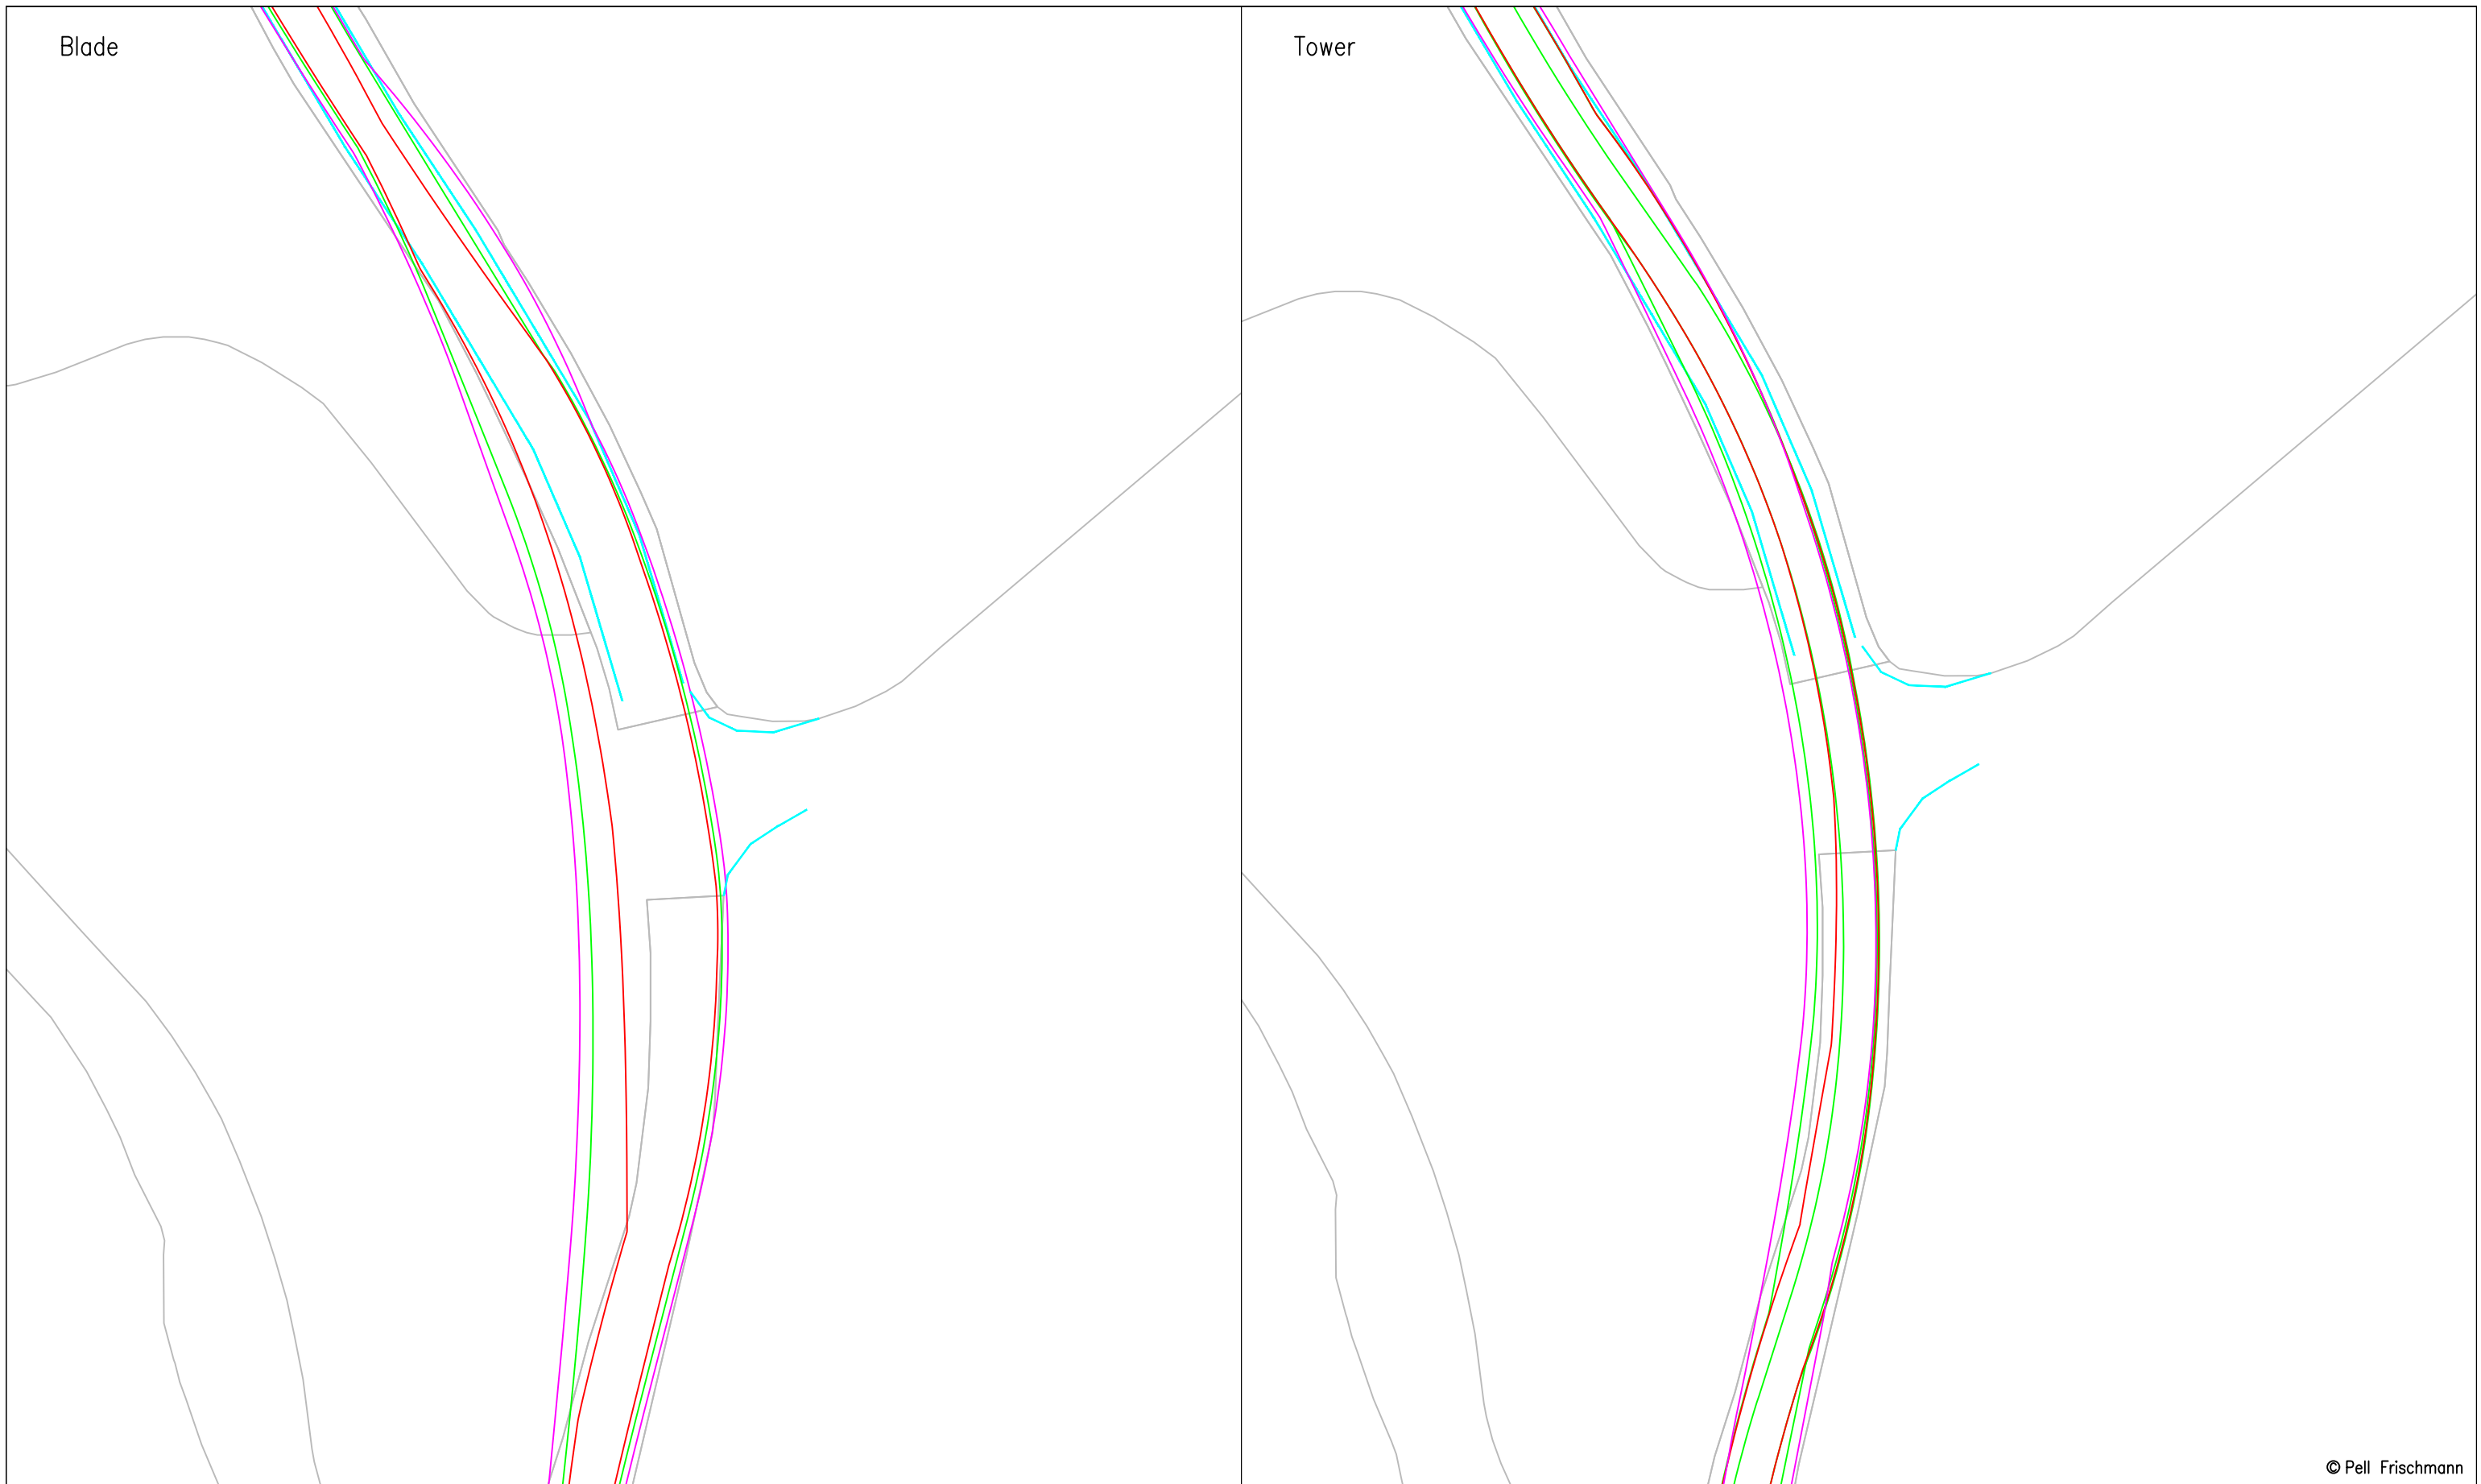

© Pell Frischmann

Pell Frischmann

93 GEORGE STREET, EDINBURGH, EH2 3ES
Tel: +44 (0)131 240 1270
Email: pfe@pellfrischmann.com
www.pellfrischmann.com

Project

Craig Watch Wind Farm

Drawn	Name	Date	Scale
Designed	TL	11/07/2023	1:500 @ A3
Checked	GB	11/07/2023	File No. 230711 Craig Watch SPA V162.dwg
Point of Interest	50	Drawing Status	
Draft	Notes:		Revision
Drawing No.	1. All mitigation is subject to confirmation through a test run. 2. This is not a construction drawing and is intended for illustration purposes only.		#
SK36			

Client

Statkraft

Drawing Title


Vestas V162 Blade and Tower

Key

- Wheel SPA
- Body SPA
- Load SPA
- Indicative
- Over-run
- Over-sail

SPA Location

A941 South of Bridge of Burnend

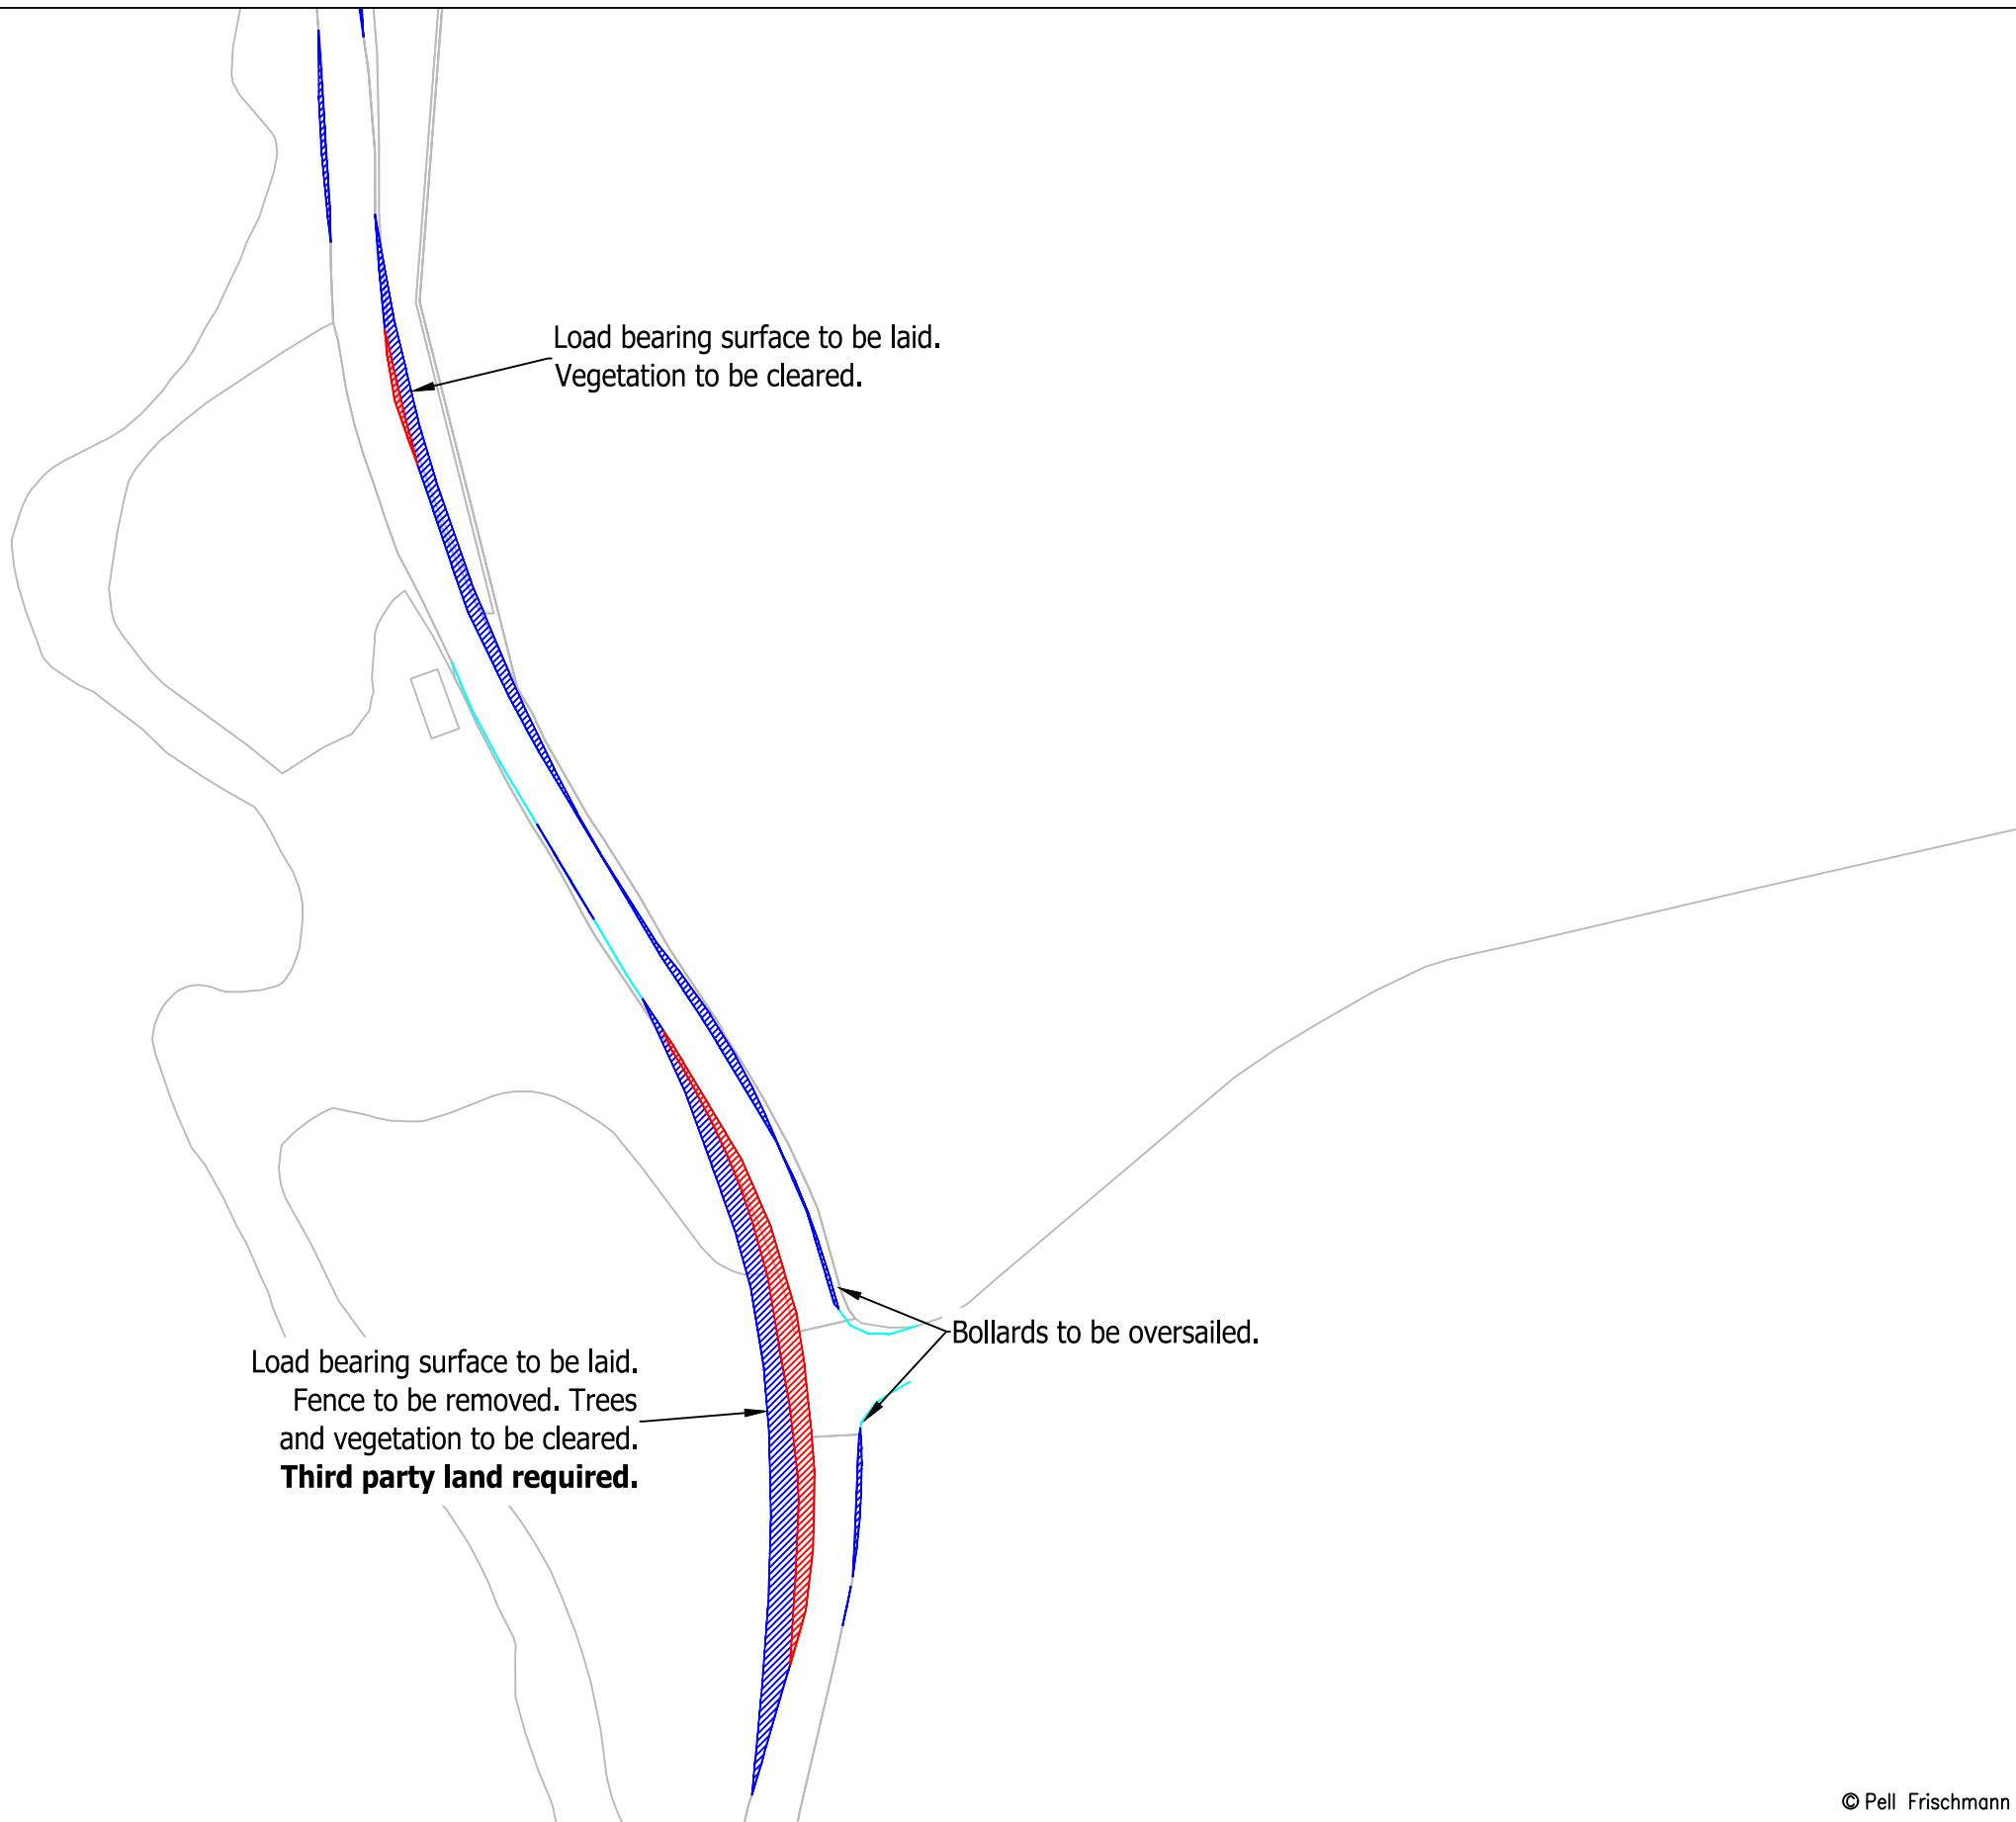

© Pell Frischmann

Pell Frischmann <small>93 GEORGE STREET, EDINBURGH, EH2 3ES</small> <small>Tel: +44 (0)131 240 1270</small> <small>Email: pfe@pellfrischmann.com</small> <small>www.pellfrischmann.com</small>	Project	Craig Watch Wind Farm	Name	JS	Date	11/07/2023	Scale	1:1000 @ A3	
	Client	Statkraft	Drawing Title	Vestas V162 Blade and Tower	Designed	TL	11/07/2023	File No.	230711 Craig Watch SPA V162.dwg
Key Wheel SPA Body SPA Load SPA Indicative Over-run Over-sail	SPA Location	A941 South of Bridge of Burnend	Checked	GB	11/07/2023	Drawing Status	Draft	Revision	#
			Point of Interest	50	Drawing No.	SK36A	Notes: 1. All mitigation is subject to confirmation through a test run. 2. This is not a construction drawing and is intended for illustration purposes only.		

Blade

Tower



© Pell Frischmann

Pell Frischmann

93 GEORGE STREET, EDINBURGH, EH2 3ES
Tel: +44 (0)131 240 1270
Email: pfe@pellfrischmann.com
www.pellfrischmann.com

Project

Craig Watch Wind Farm

	Name	Date	Scale
Drawn	JS	11/07/2023	1:1500 @ A3
Designed	TL	11/07/2023	File No. 230711 Craig Watch SPA V162.dwg
Checked	GB	11/07/2023	
Point of Interest			Drawing Status
51			Draft

Client

Statkraft

Drawing Title

Vestas V162 Blade and Tower

SPA Location

A941 Tomnoan

Drawing No.	Notes:	Revision
SK37	1. All mitigation is subject to confirmation through a test run. 2. This is not a construction drawing and is intended for illustration purposes only.	#

Key						
	Wheel SPA	Body SPA	Load SPA	Indicative	Over-run	Over-sail

Load bearing surface to be laid.

Loads to oversail embankment.

188.4m

One road sign and fence to be removed.
Third party land is required.

Loads to oversail embankment.

© Pell Frischmann

Pell Frischmann

93 GEORGE STREET, EDINBURGH, EH2 3ES
 Tel: +44 (0)131 240 1270
 Email: pfe@pellfrischmann.com
 www.pellfrischmann.com

Project

Craig Watch Wind Farm

	Name	Date	Scale
Drawn	JS	11/07/2023	1:1500 @ A3
Designed	TL	11/07/2023	File No. 230711 Craig Watch SPA V162.dwg
Checked	GB	11/07/2023	
Point of Interest			Drawing Status
51			Draft

Client **Statkraft**

Drawing Title

Vestas V162 Blade and Tower


Key						
	Wheel SPA	Body SPA	Load SPA	Indicative	Over-run	Over-sail

SPA Location

A941 Tomnoan

Drawing No.	Notes:	Revision
SK37A	1. All mitigation is subject to confirmation through a test run. 2. This is not a construction drawing and is intended for illustration purposes only.	#

Blade

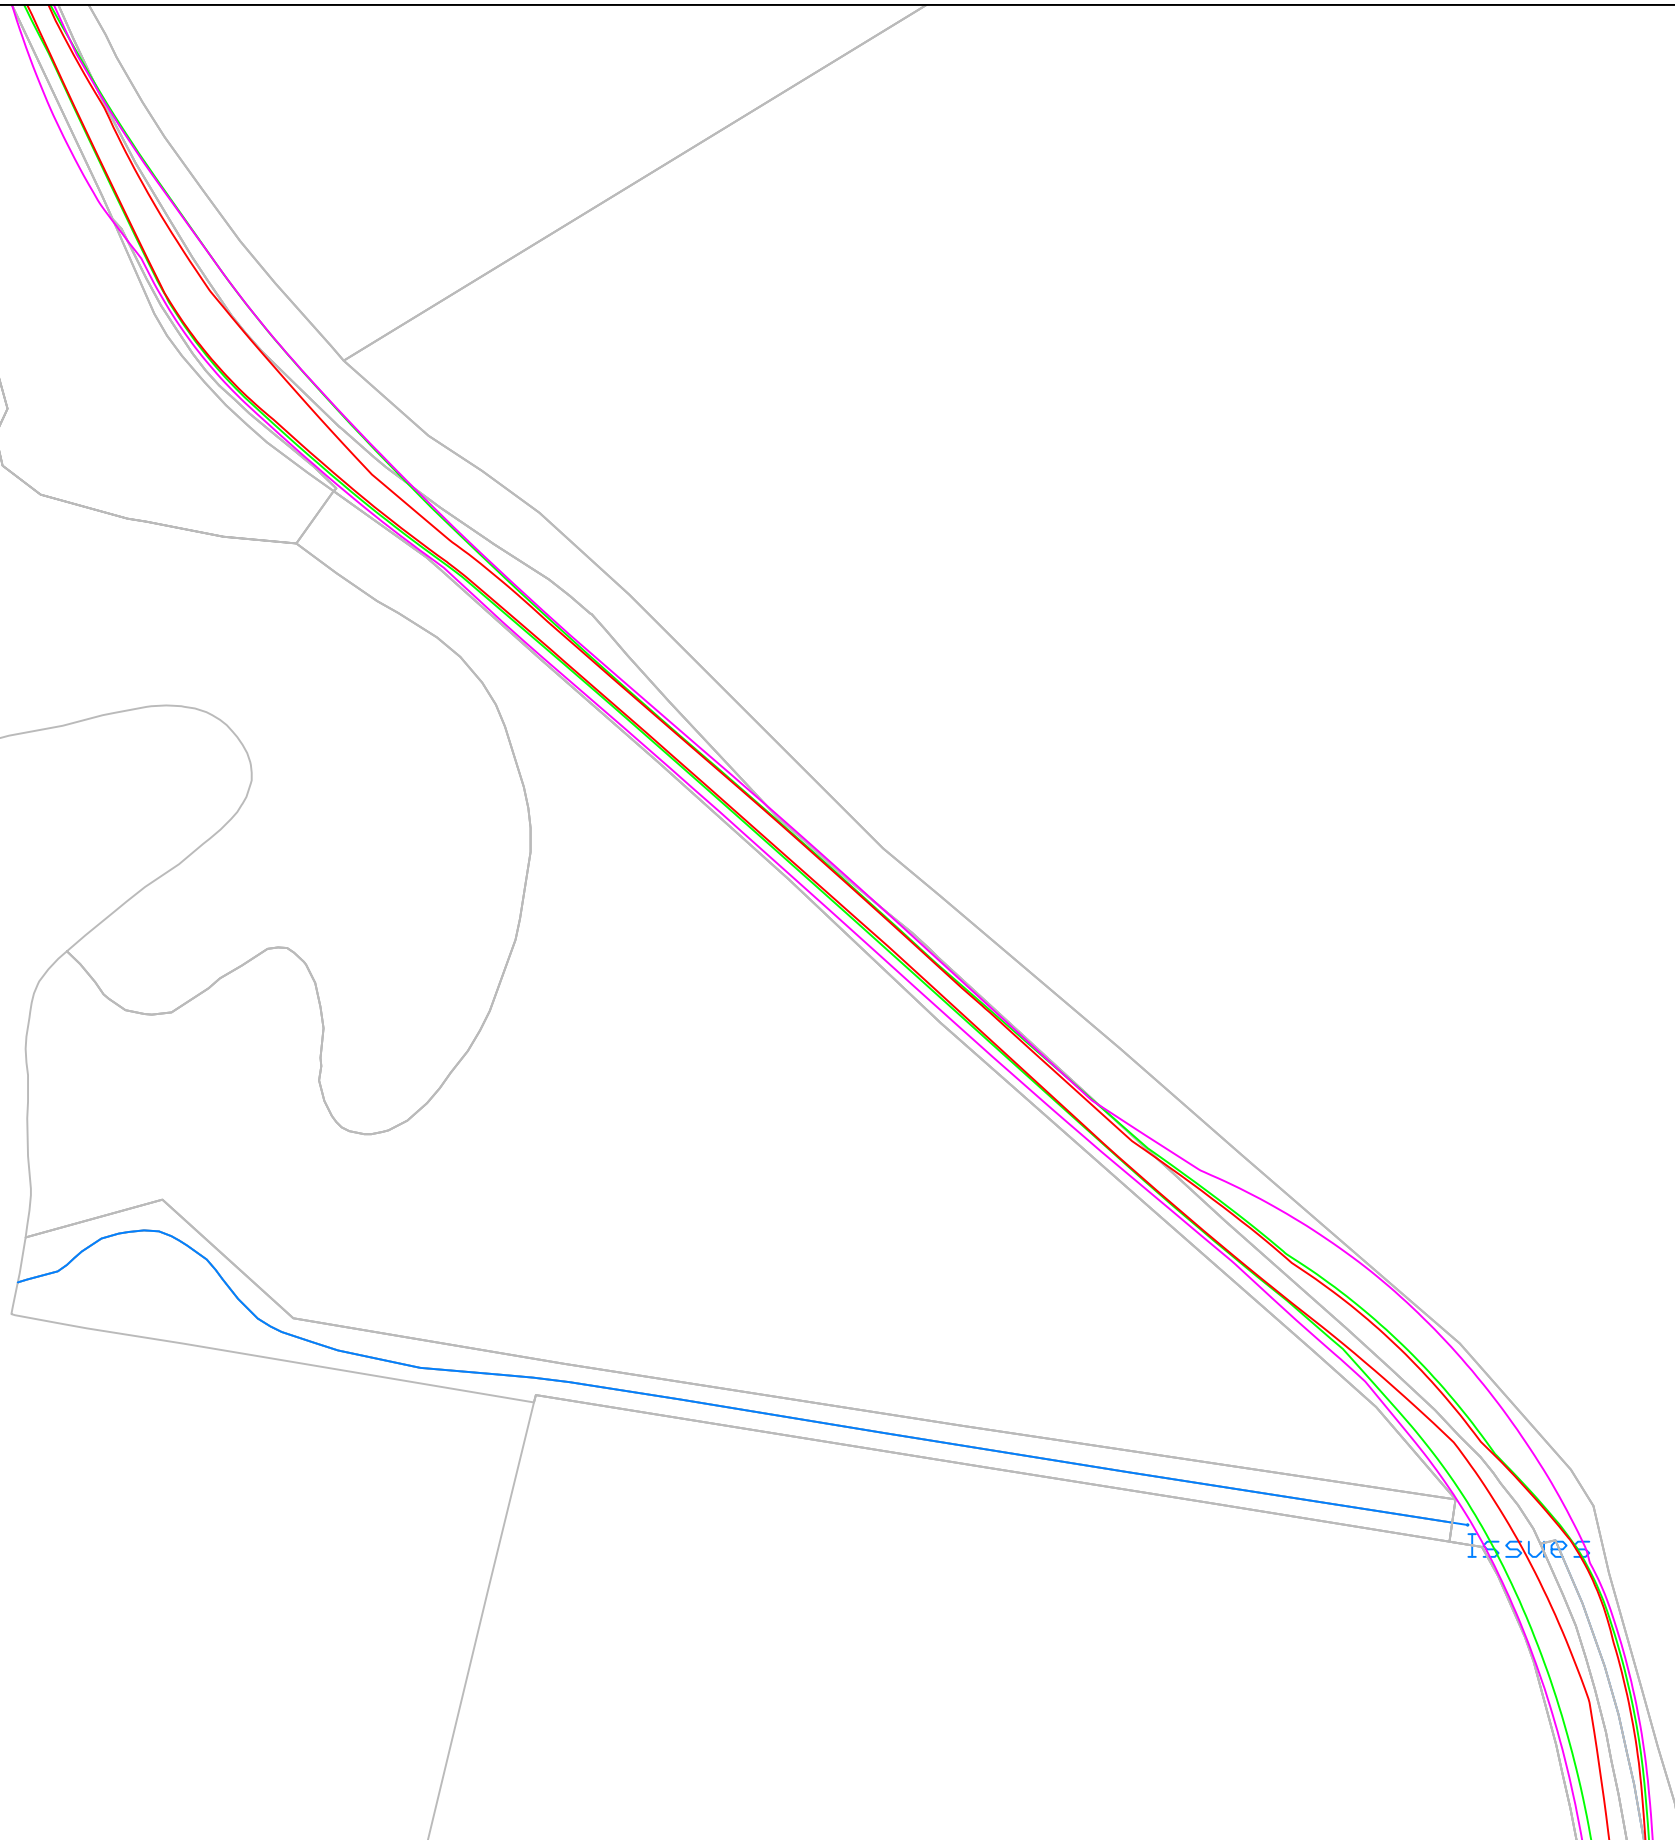







© Pell Frischmann


Pell Frischmann <small>93 GEORGE STREET, EDINBURGH, EH2 3ES</small> <small>Tel: +44 (0)131 240 1270</small> <small>Email: pfeinburgh@pellfrischmann.com</small> <small>www.pellfrischmann.com</small>	Project	Craig Watch Wind Farm		Name	JS	Date	11/07/2023	Scale	1:1000 @ A3	
	Client	Drawing Title	SPA Location	Designed	TL	11/07/2023	File No. 230711 Craig Watch SPA V162.dwg			
				Checked	GB	11/07/2023	Drawing Status Draft			
				Point of Interest	52,53		Revision #			
Key	Wheel SPA Body SPA Load SPA Indicative Over-run Over-sail	A941 South of Tomnoan		Drawing No.	SK38		Notes: 1. All mitigation is subject to confirmation through a test run. 2. This is not a construction drawing and is intended for illustration purposes only.			

Tower



© Pell Frischmann

Pell Frischmann <small>93 GEORGE STREET, EDINBURGH, EH2 3ES</small> <small>Tel: +44 (0)131 240 1270</small> <small>Email: pfeinburgh@pellfrischmann.com</small> <small>www.pellfrischmann.com</small>	Project	Craig Watch Wind Farm	Name	JS	Date	11/07/2023	Scale	1:1000 @ A3	
	Client	Statkraft	Drawing Title	Vestas V162 Blade and Tower	Designed	TL	11/07/2023	File No.	230711 Craig Watch SPA V162.dwg
Key  Wheel SPA  Body SPA  Load SPA  Indicative  Over-run  Over-sail	SPA Location	A941 South of Tomnoan	Checked	GB	11/07/2023	Drawing Status	Draft	Revision	#
				Point of Interest	52,53	Drawing No.	SK38A	Notes: 1. All mitigation is subject to confirmation through a test run. 2. This is not a construction drawing and is intended for illustration purposes only.	

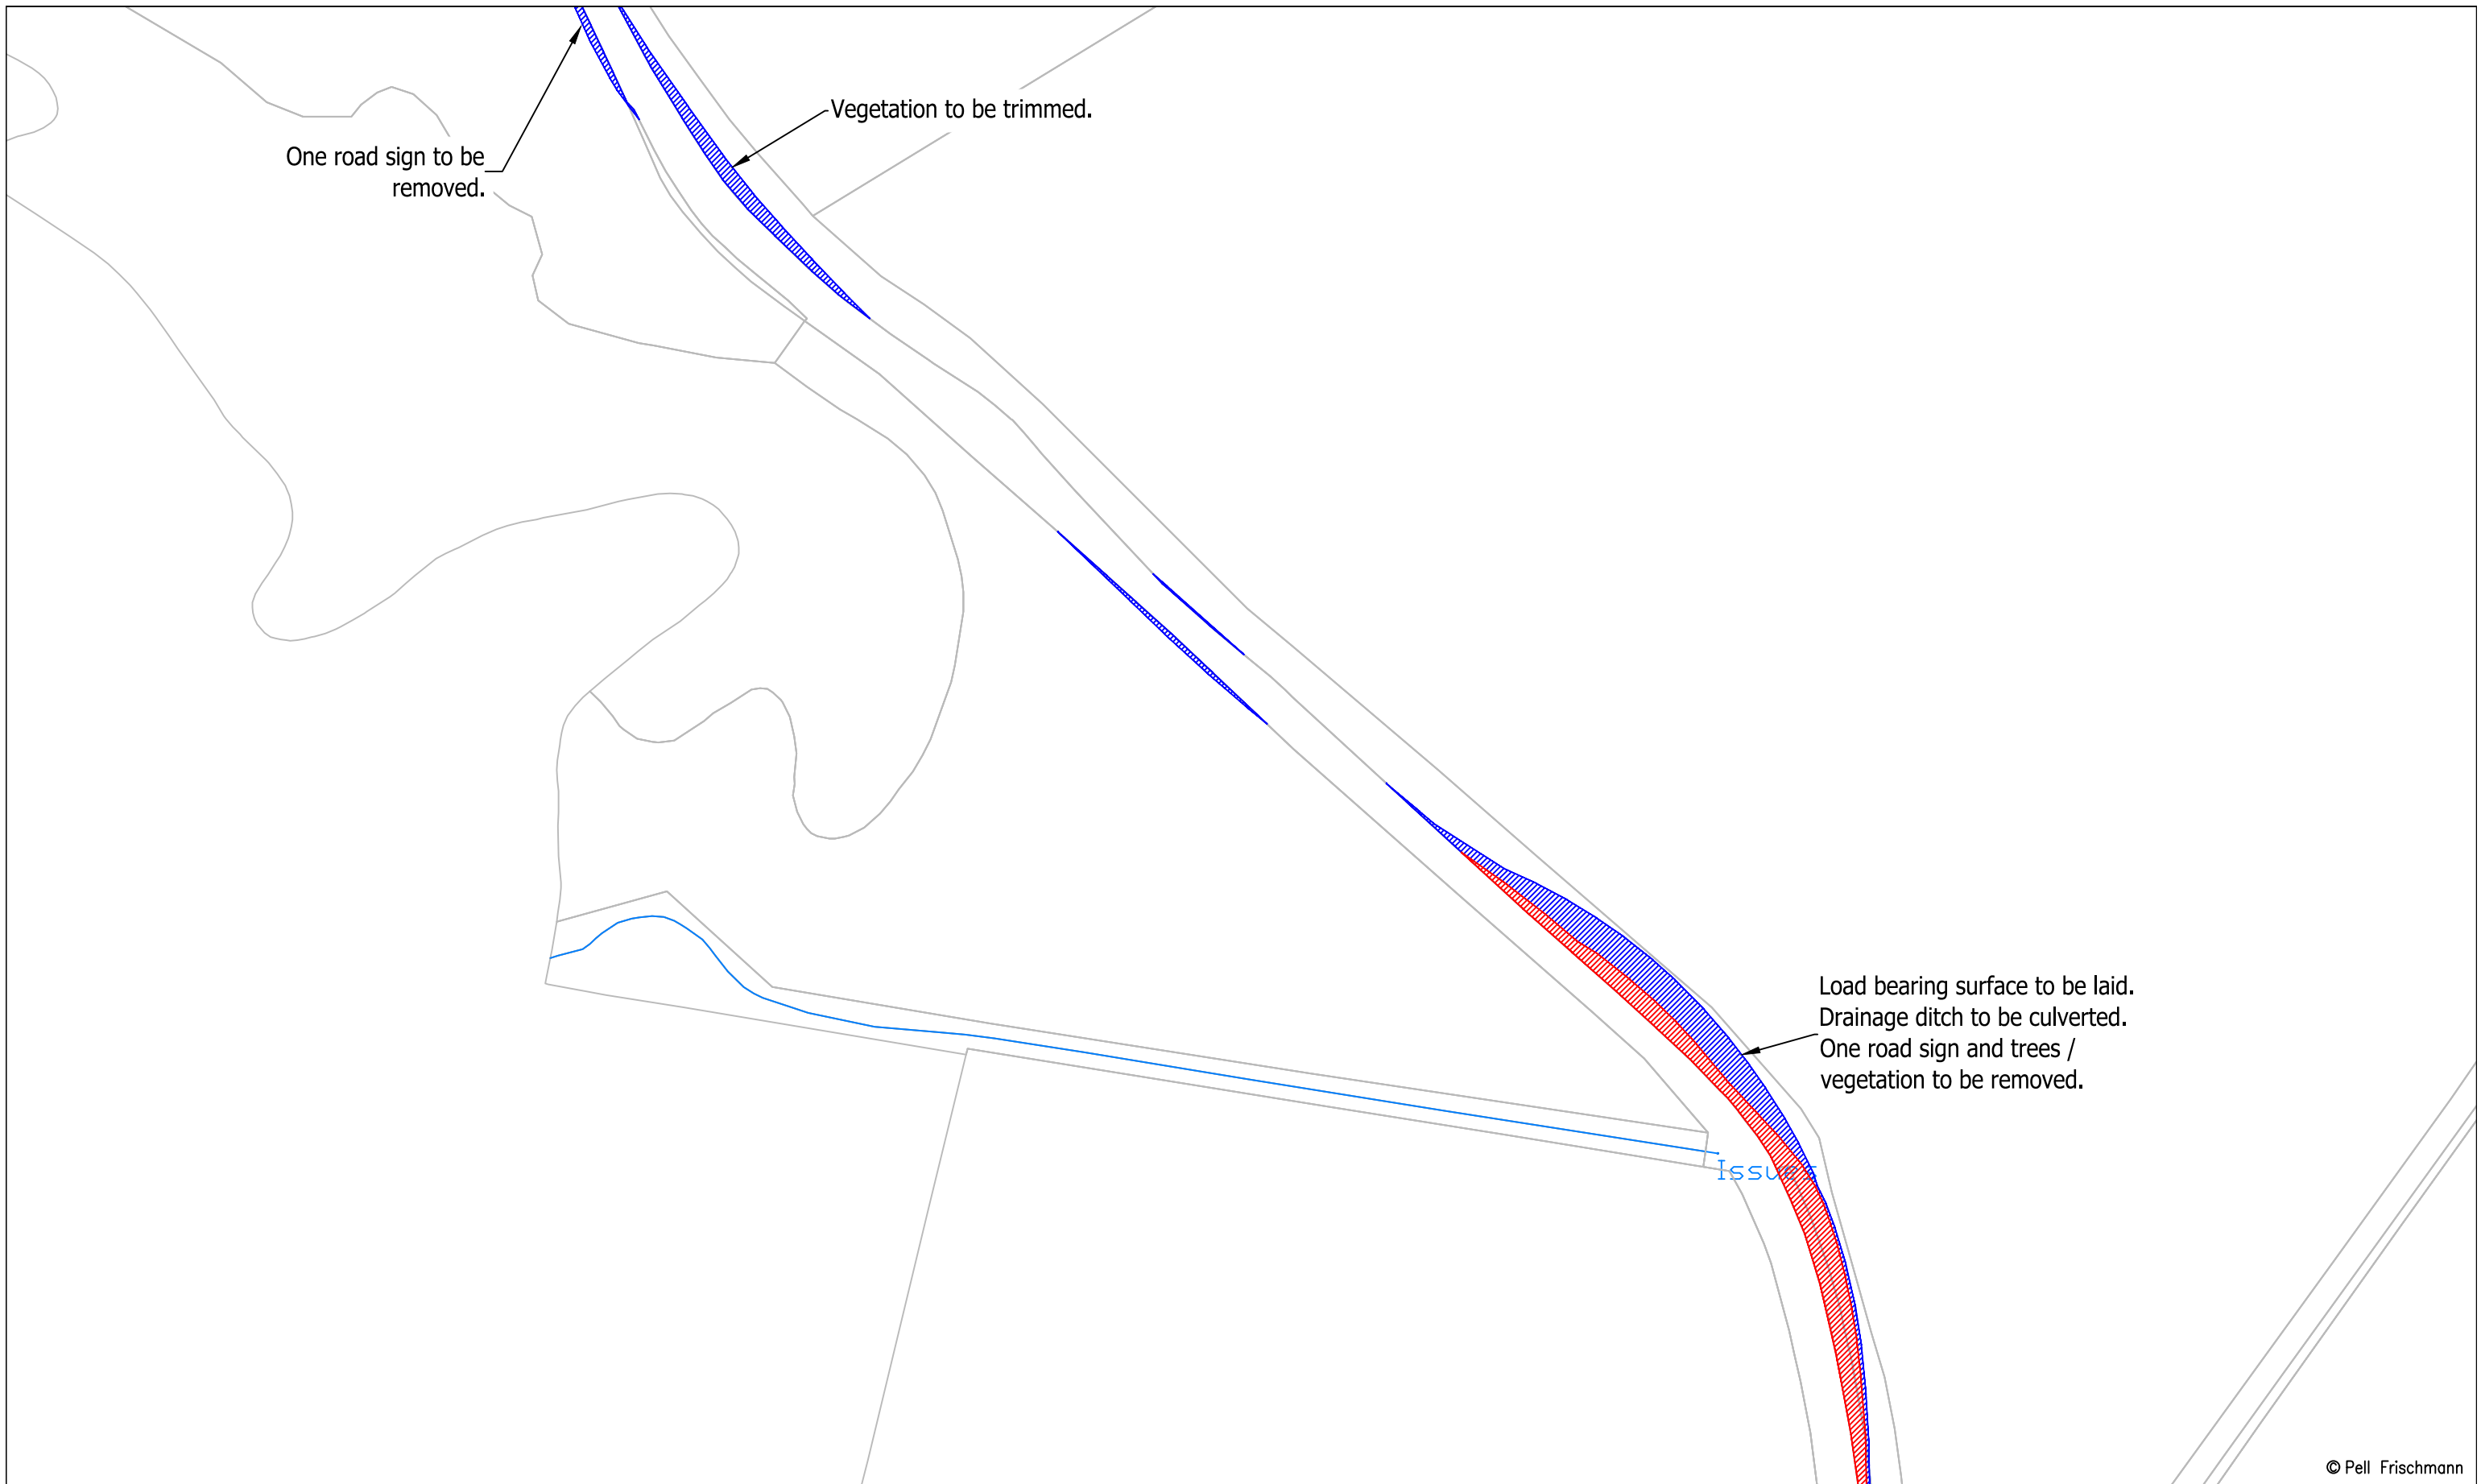

© Pell Frischmann

Pell Frischmann <small>93 GEORGE STREET, EDINBURGH, EH2 3ES</small> <small>Tel: +44 (0)131 240 1270</small> <small>Email: pfe@pellfrischmann.com</small> <small>www.pellfrischmann.com</small>	Project	Craig Watch Wind Farm		Name	Date	Scale	1:1000 @ A3	
	Client	Statkraft		Drawn	JS	11/07/2023	File No. 230711 Craig Watch SPA V162.dwg	
Key Wheel SPA Body SPA Load SPA Indicative Over-run Over-sail	Drawing Title	Vestas V162 Blade and Tower		Designed	TL	11/07/2023	Drawing Status	
	SPA Location	A941 South of Tomnoan		Checked	GB	11/07/2023	Draft	
		Point of Interest		52,53		Drawing No.	Revision	
				SK38B	Notes: 1. All mitigation is subject to confirmation through a test run. 2. This is not a construction drawing and is intended for illustration purposes only.			#

Blade

Tower



© Pell Frischmann

Pell Frischmann

93 GEORGE STREET, EDINBURGH, EH2 3ES
Tel: +44 (0)131 240 1270
Email: pfe@pellfrischmann.com
www.pellfrischmann.com

Project

Craig Watch Wind Farm

	Name	Date	Scale
Drawn	JS	11/07/2023	1:1000 @ A3
Designed	TL	11/07/2023	File No. 230711 Craig Watch SPA V162.dwg
Checked	GB	11/07/2023	
Point of Interest			Drawing Status
54			Draft

Client Statkraft

Drawing Title


Vestas V162 Blade and Tower

Drawing No.	Notes:	Revision
SK39	1. All mitigation is subject to confirmation through a test run. 2. This is not a construction drawing and is intended for illustration purposes only.	#

Key						
	Wheel SPA	Body SPA	Load SPA	Indicative	Over-run	Over-sail

SPA Location

A941 Gallow Hill

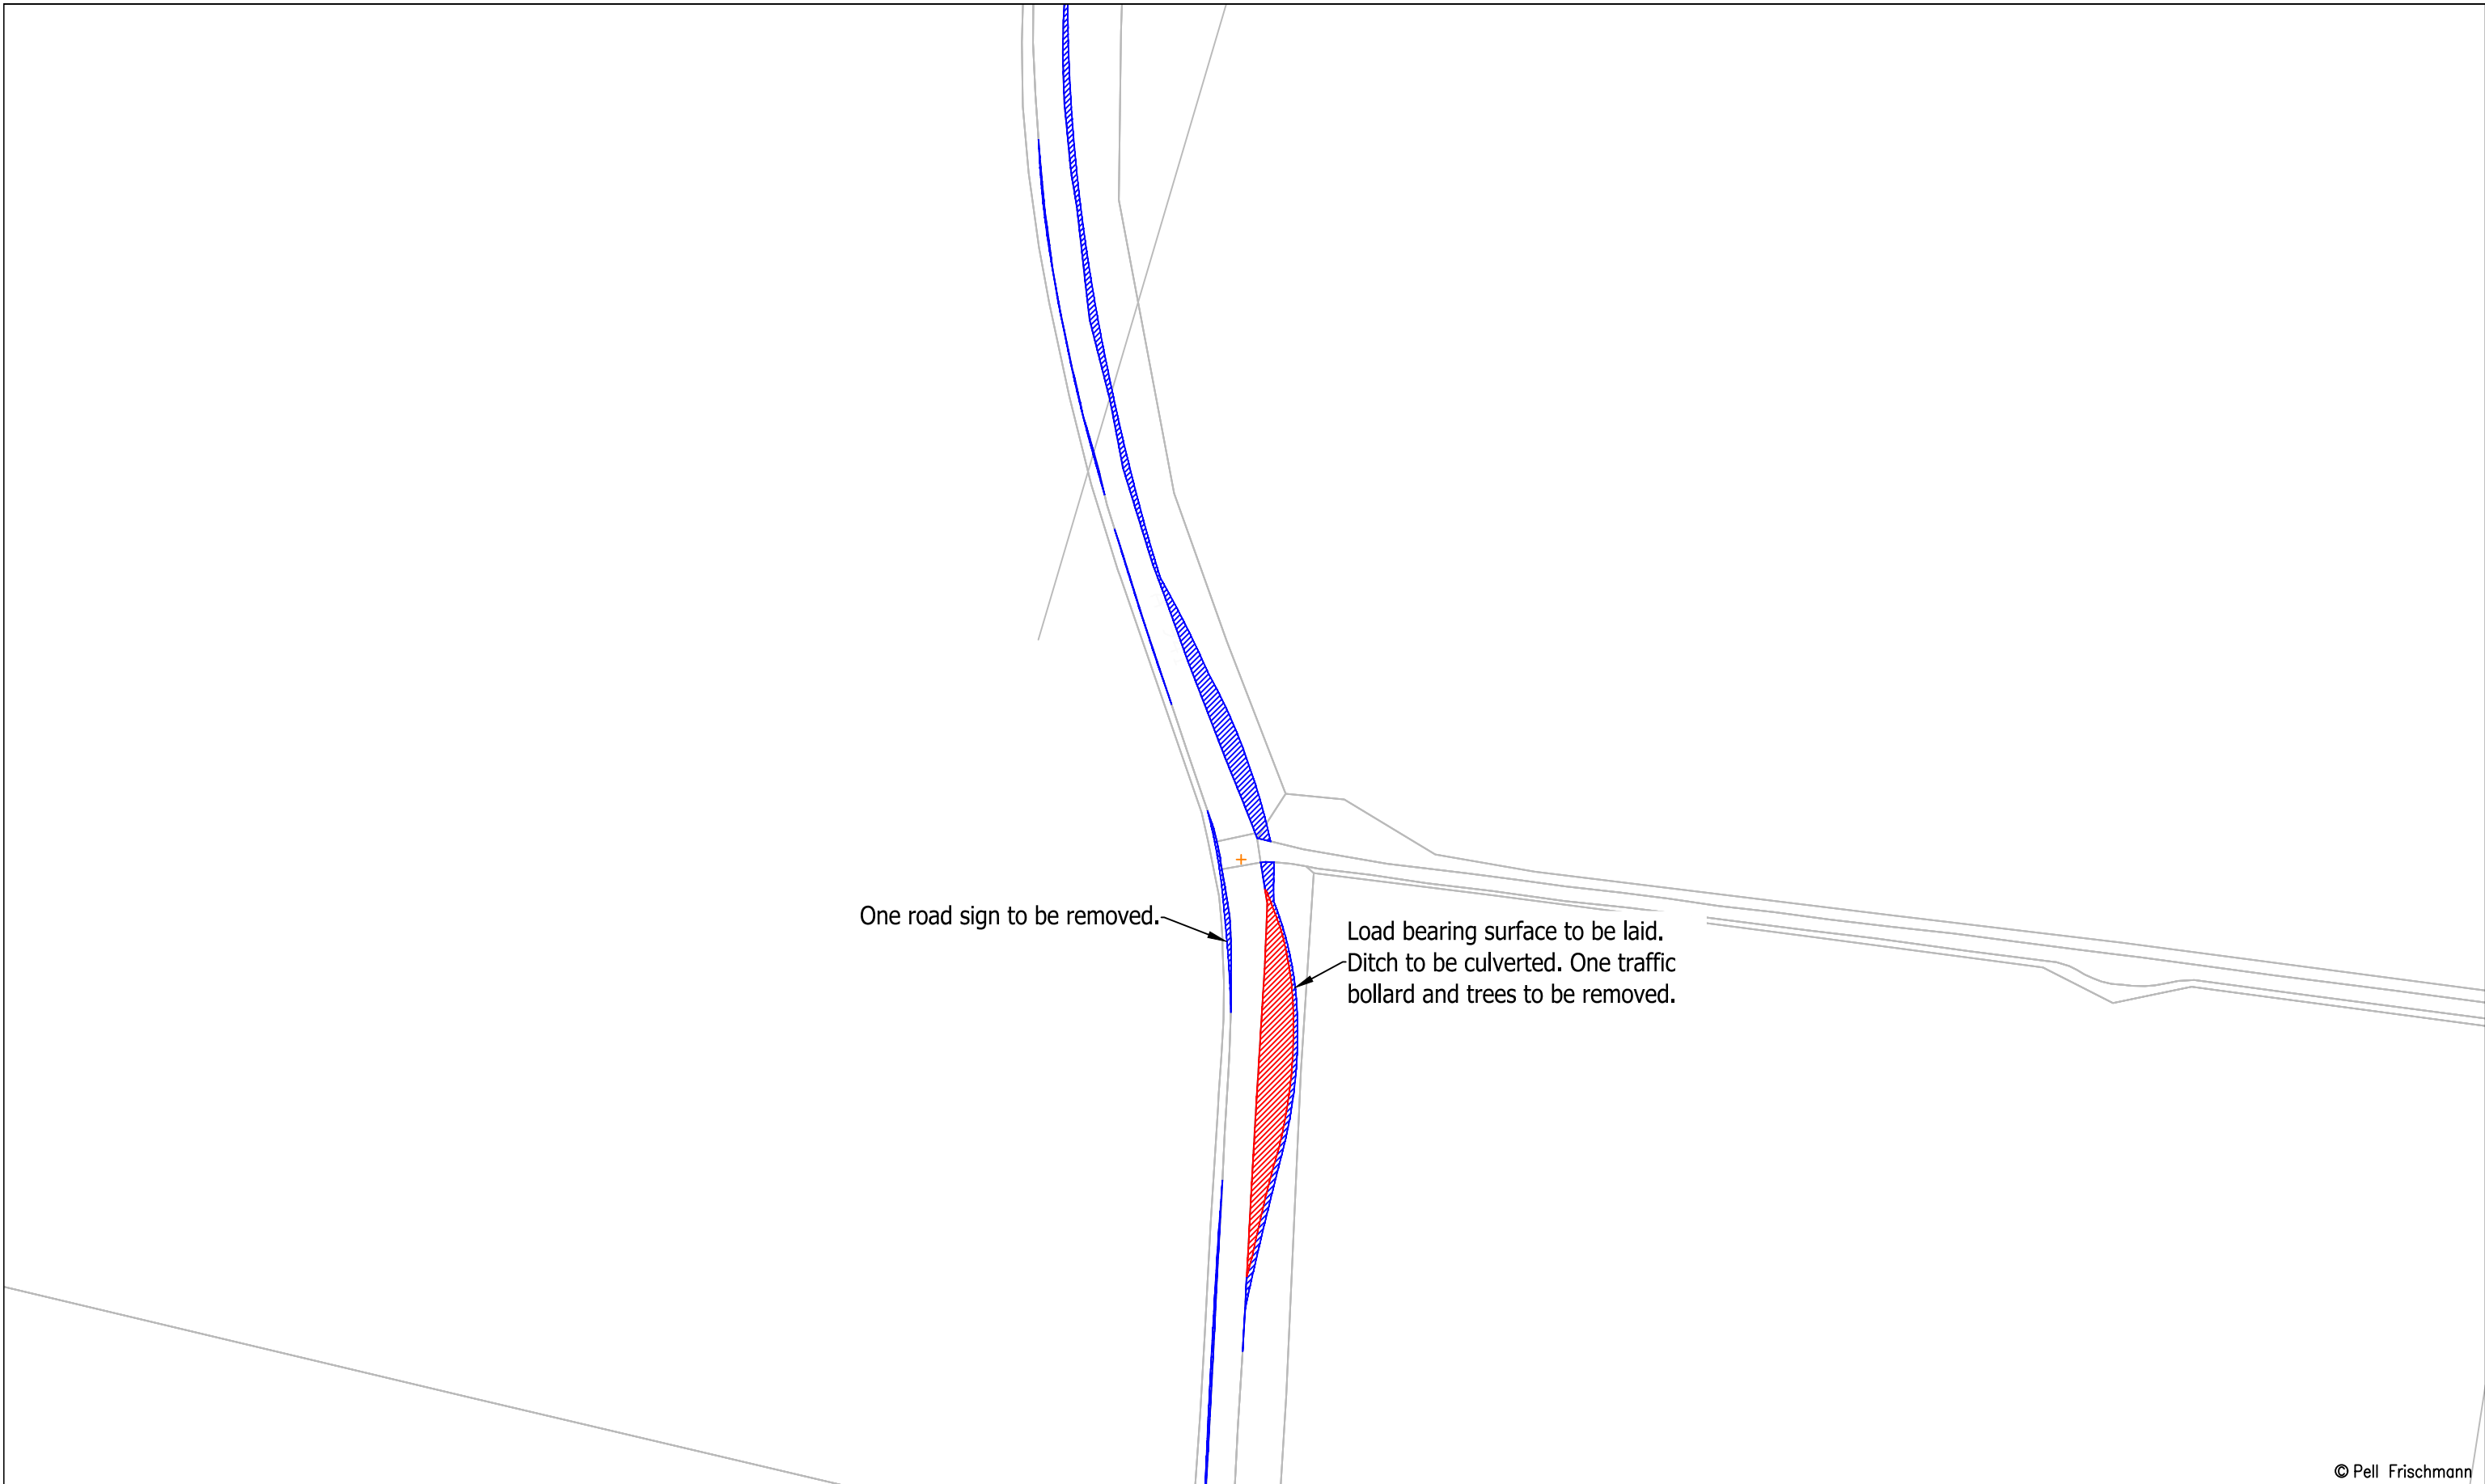

© Pell Frischmann

Pell Frischmann <small>93 GEORGE STREET, EDINBURGH, EH2 3ES</small> <small>Tel: +44 (0)131 240 1270</small> <small>Email: pfe@pellfrischmann.com</small> <small>www.pellfrischmann.com</small>	Project	Craig Watch Wind Farm		Name	JS	Date	11/07/2023	Scale	1:1000 @ A3		
	Client	Statkraft		Designed	TL	Date	11/07/2023	File No.	230711 Craig Watch SPA V162.dwg		
Key Wheel SPA Body SPA Load SPA Indicative Over-run Over-sail	Drawing Title	Vestas V162 Blade and Tower		Checked	GB	Date	11/07/2023	Drawing Status	Draft		
	SPA Location	A941 Gallow Hill		Point of Interest	54		Drawing No.	SK39A		Revision	#
	Notes: 1. All mitigation is subject to confirmation through a test run. 2. This is not a construction drawing and is intended for illustration purposes only.										

Blade

Tower



© Pell Frischmann

Pell Frischmann

93 GEORGE STREET, EDINBURGH, EH2 3ES
Tel: +44 (0)131 240 1270
Email: pfe@pellfrischmann.com
www.pellfrischmann.com

Project

Craig Watch Wind Farm

	Name	Date
Drawn	JS	11/07/2023
Designed	TL	11/07/2023
Checked	GB	11/07/2023

Scale 1:1000 @ A3

File No. 230711 Craig Watch SPA V162.dwg

Drawing Status Draft

Client

Statkraft

Drawing Title

Vestas V162 Blade and Tower

Point of Interest

56

Drawing No.

SK40

Notes:

- All mitigation is subject to confirmation through a test run.
- This is not a construction drawing and is intended for illustration purposes only.

Revision


#

Key

- Wheel SPA
- Body SPA
- Load SPA
- Indicative
- Over-run
- Over-sail

SPA Location

A941 North of Laggan

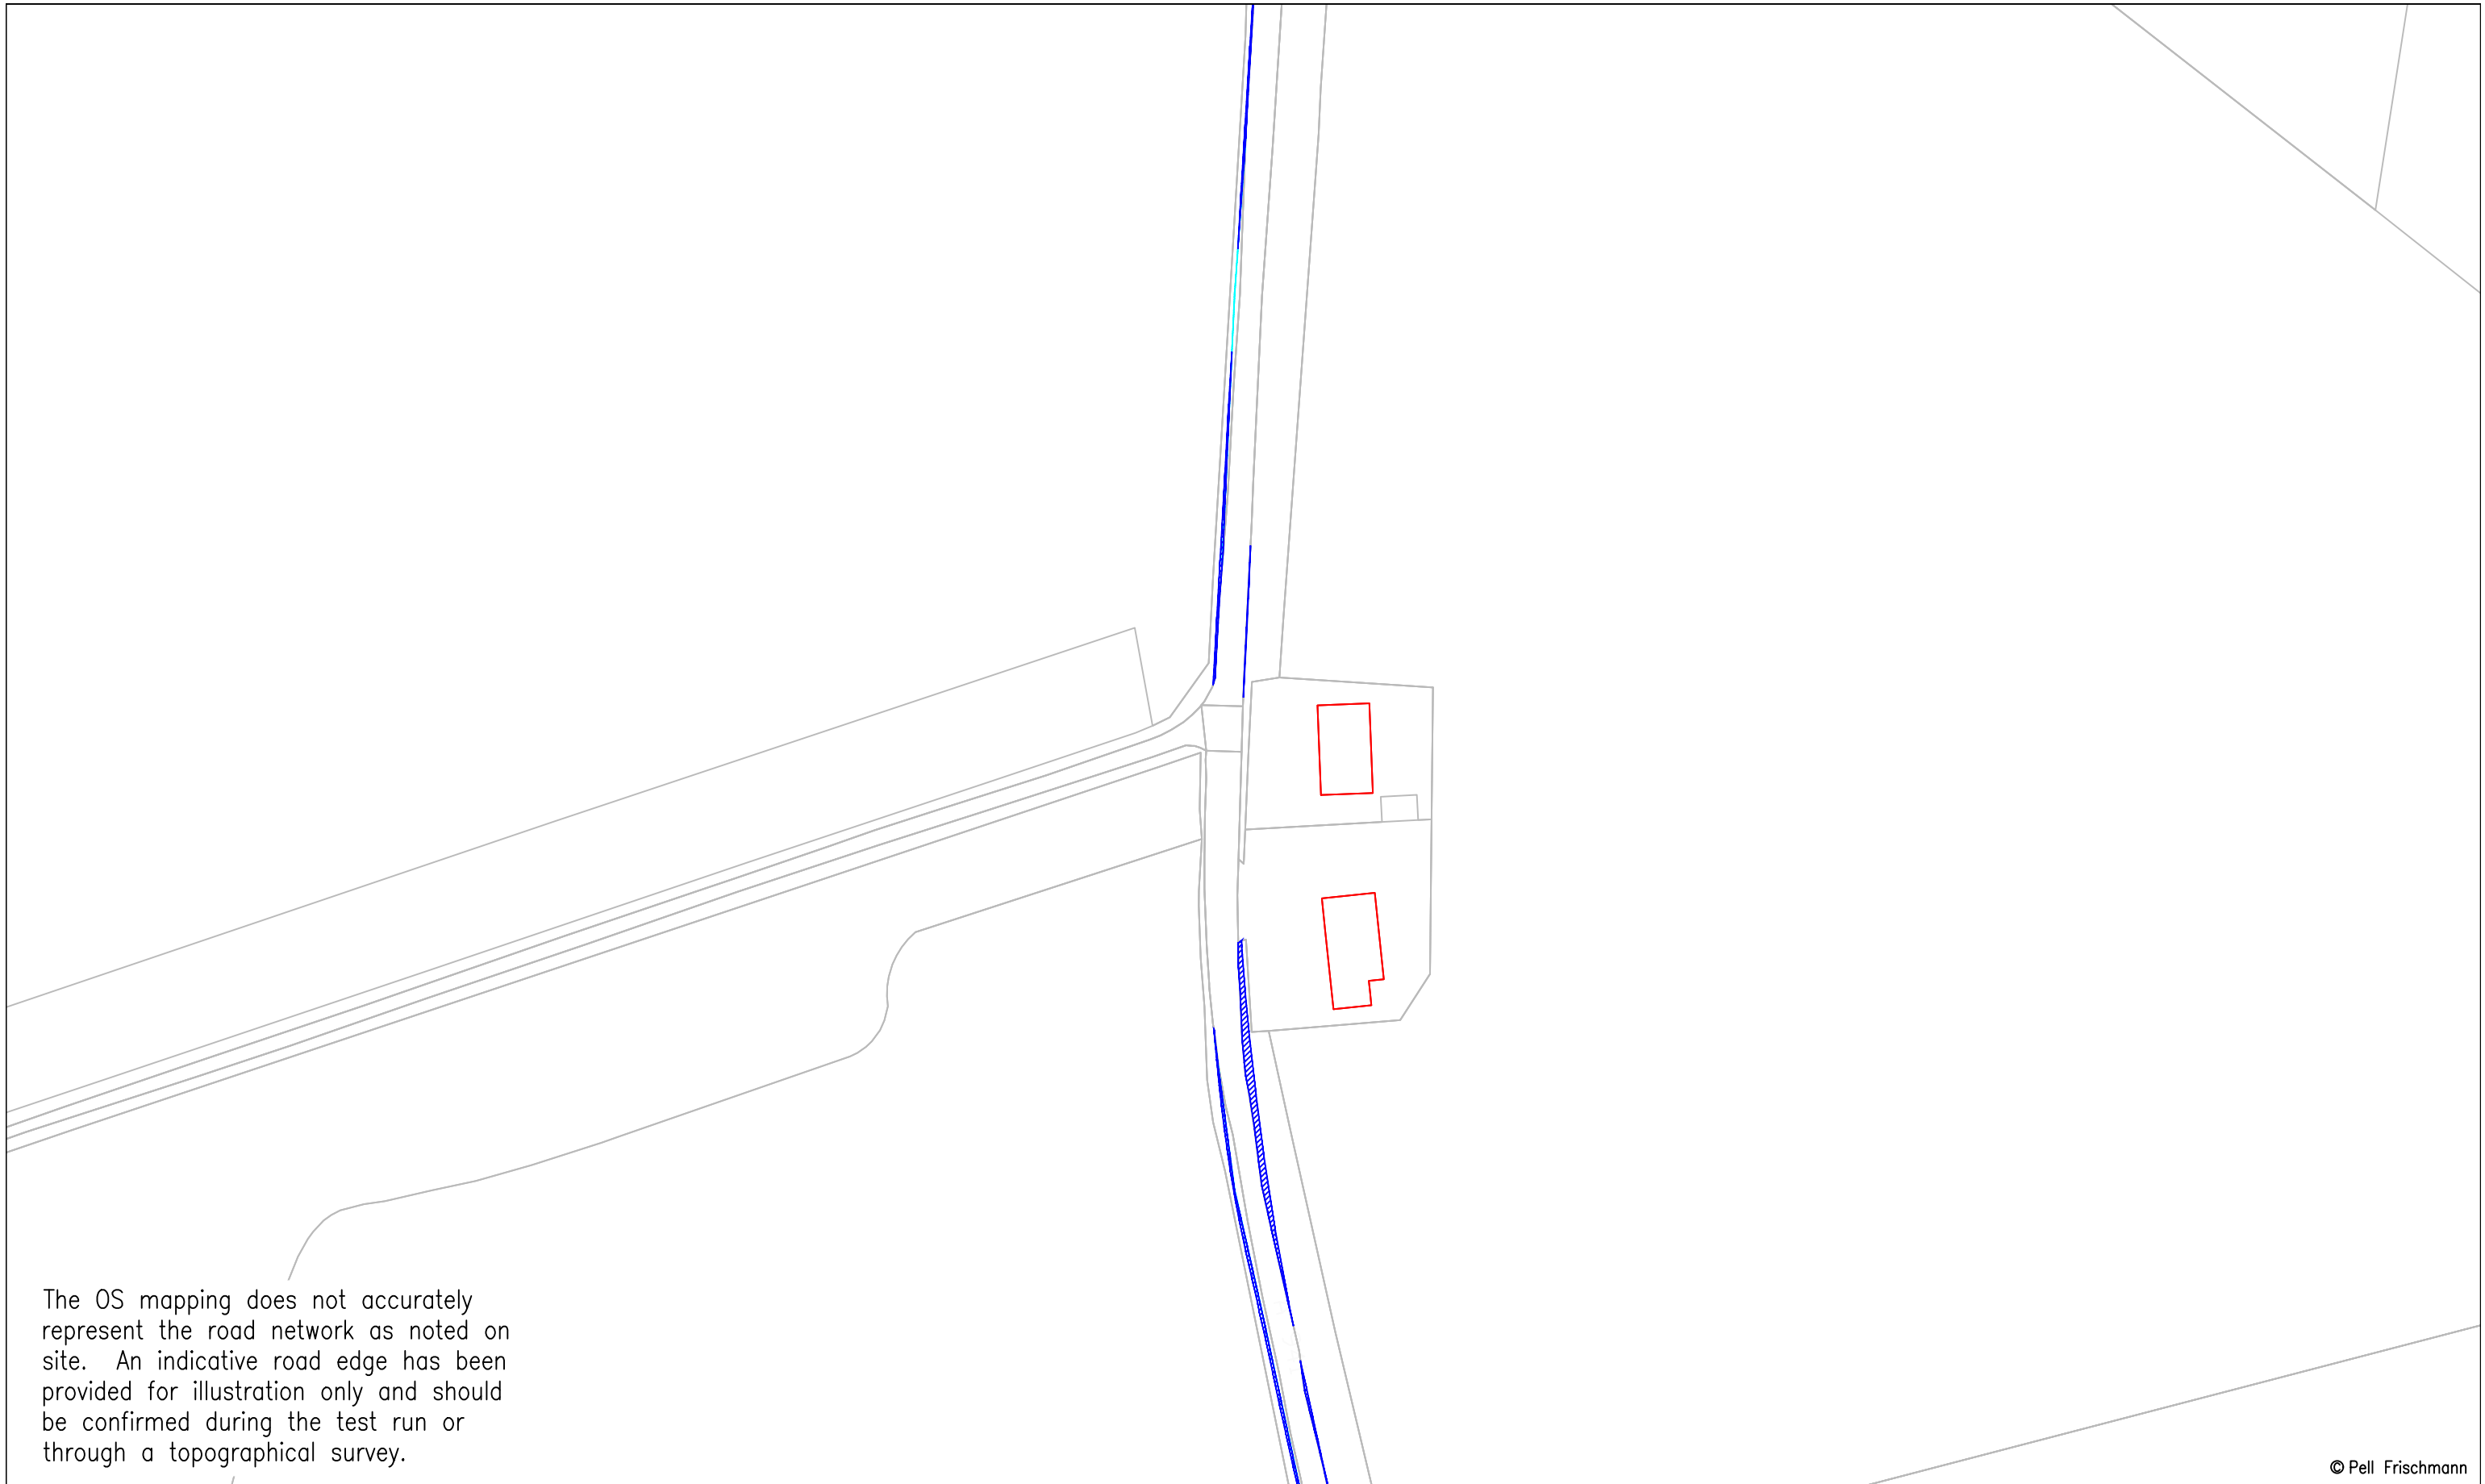


The OS mapping does not accurately represent the road network as noted on site. An indicative road edge has been provided for illustration only and should be confirmed during the test run or through a topographical survey.

© Pell Frischmann

Pell Frischmann <small>93 GEORGE STREET, EDINBURGH, EH2 3ES</small> <small>Tel: +44 (0)131 240 1270</small> <small>Email: pfe@pellfrischmann.com</small> <small>www.pellfrischmann.com</small>	Project	Craig Watch Wind Farm		Name	JS	Date	11/07/2023	Scale	1:1000 @ A3	
	Client	Statkraft		Designed	TL	Date	11/07/2023	File No.	230711 Craig Watch SPA V162.dwg	
Key Wheel SPA Body SPA Load SPA Indicative Over-run Over-sail	Drawing Title	Vestas V162 Blade and Tower		Checked	GB	Date	11/07/2023	Drawing Status	Draft	
	SPA Location	A941 North of Laggan		Point of Interest	56		Drawing No.	SK40A	Revision	#
	Notes: 1. All mitigation is subject to confirmation through a test run. 2. This is not a construction drawing and is intended for illustration purposes only.									

Blade

Tower

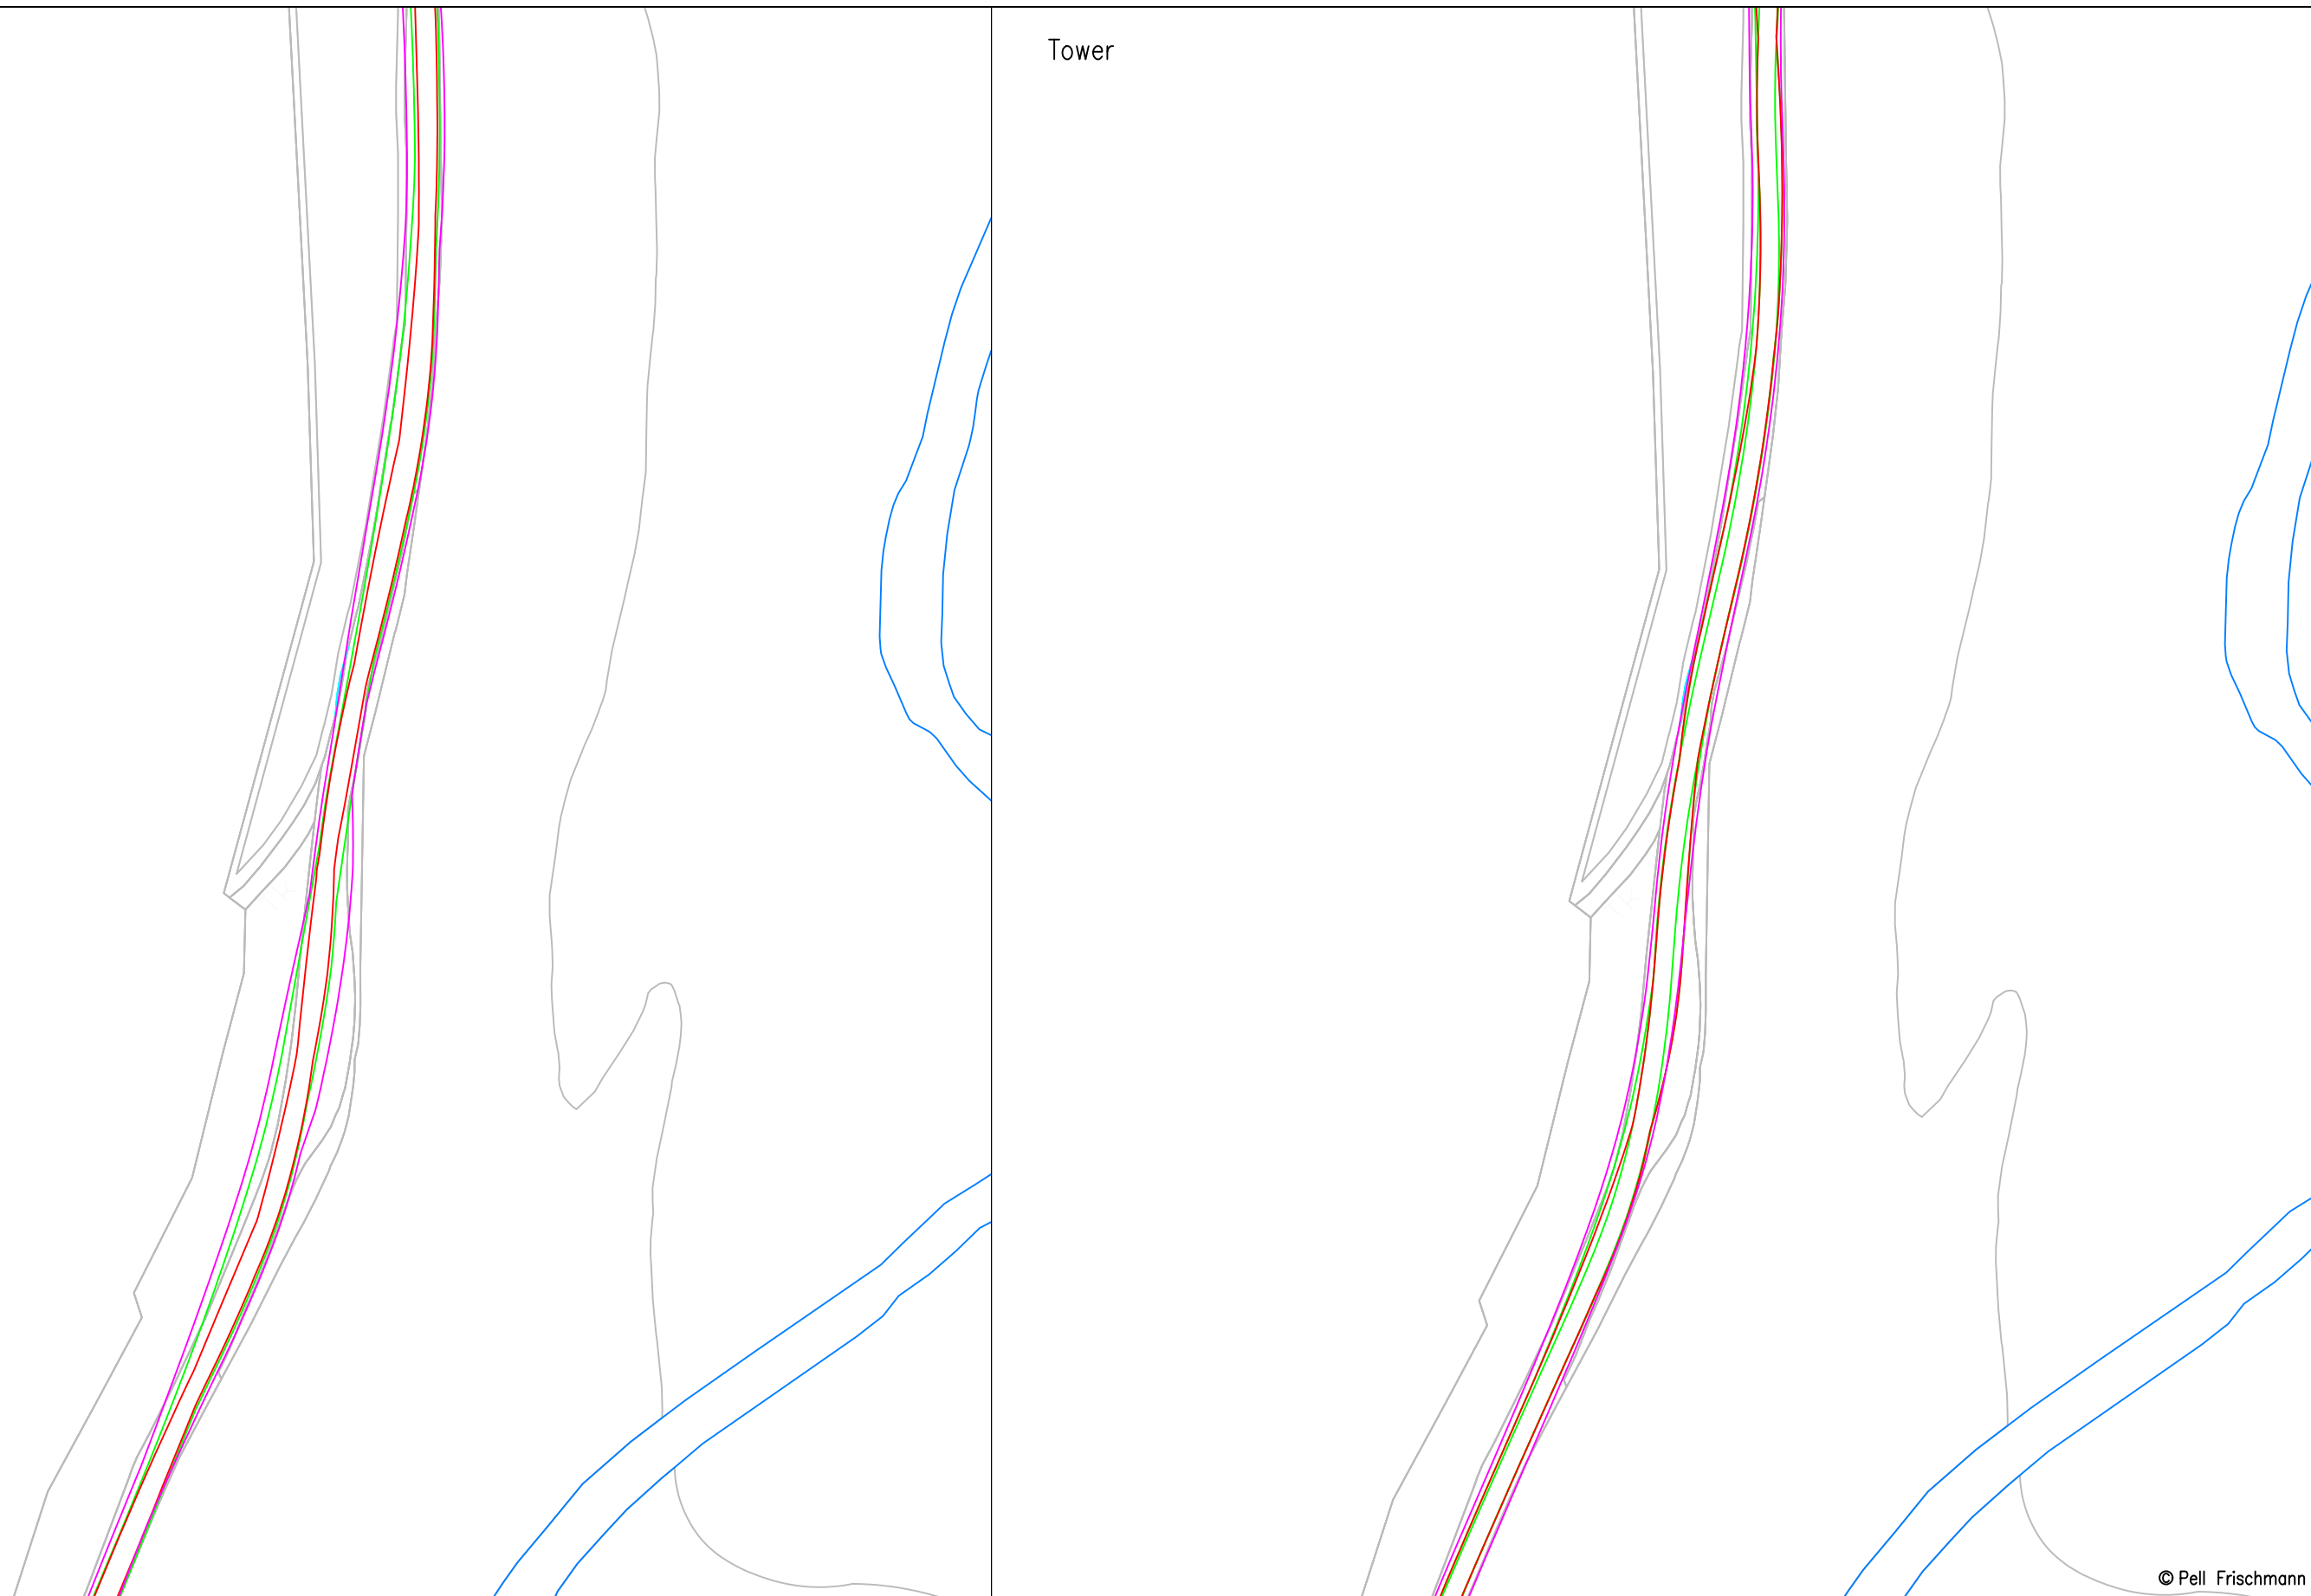

© Pell Frischmann

Pell Frischmann

93 GEORGE STREET, EDINBURGH, EH2 3ES
Tel: +44 (0)131 240 1270
Email: pfeinburgh@pellfrischmann.com
www.pellfrischmann.com

Project

Craig Watch Wind Farm

	Name	Date	Scale
Drawn	JS	11/07/2023	1:1000 @ A3
Designed	TL	11/07/2023	File No. 230711 Craig Watch SPA V162.dwg
Checked	GB	11/07/2023	
Point of Interest			Drawing Status
57			Draft

Client

Statkraft

Drawing Title


Vestas V162 Blade and Tower

Drawing No.	Notes:	Revision
SK41	1. All mitigation is subject to confirmation through a test run. 2. This is not a construction drawing and is intended for illustration purposes only.	#

Key						
	Wheel SPA	Body SPA	Load SPA	Indicative	Over-run	Over-sail

SPA Location


A941 Blackfolds

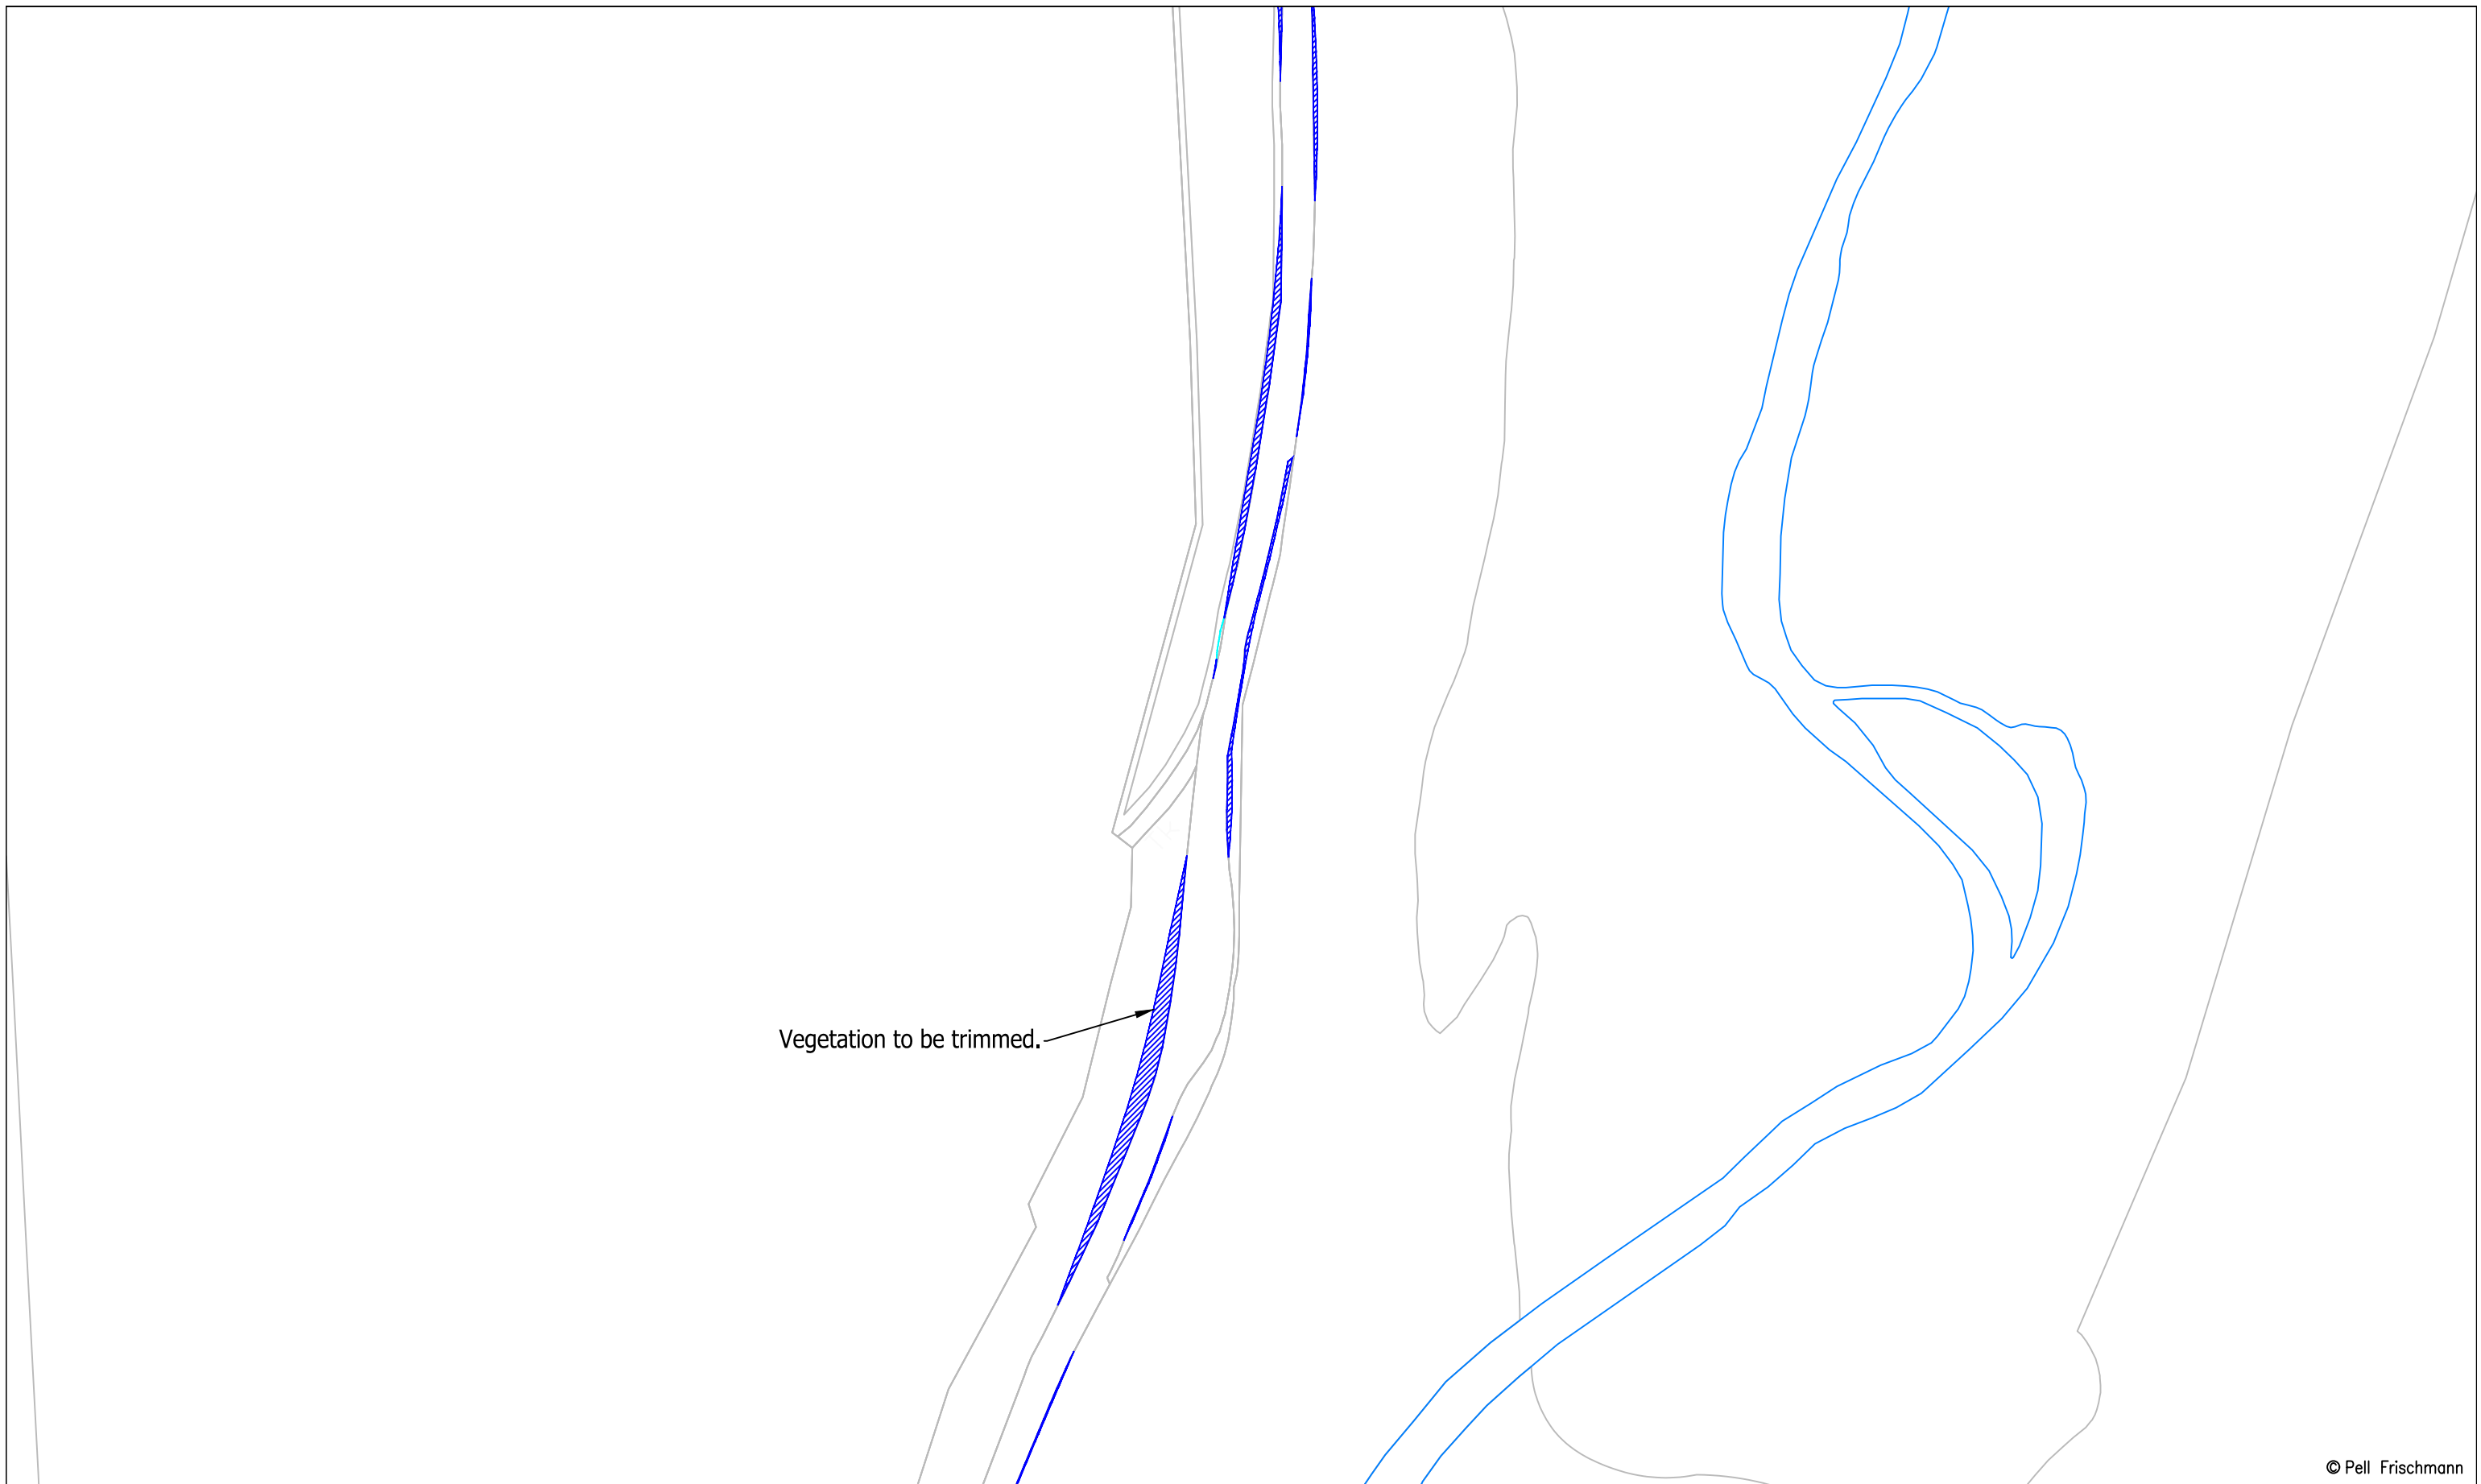

© Pell Frischmann

Pell Frischmann <small>93 GEORGE STREET, EDINBURGH, EH2 3ES</small> <small>Tel: +44 (0)131 240 1270</small> <small>Email: pfe@pellfrischmann.com</small> <small>www.pellfrischmann.com</small>	Project	Craig Watch Wind Farm		Name	JS	Date	11/07/2023	Scale	1:1000 @ A3	
	Client	Statkraft		Designed	TL	Date	11/07/2023	File No.	230711 Craig Watch SPA V162.dwg	
Key Wheel SPA Body SPA Load SPA Indicative Over-run Over-sail	Drawing Title	Vestas V162 Blade and Tower		Checked	GB	Date	11/07/2023	Drawing Status	Draft	
	SPA Location	A941 Blackfolds		Point of Interest			57	Drawing No.	SK41A	
					Notes:		1. All mitigation is subject to confirmation through a test run. 2. This is not a construction drawing and is intended for illustration purposes only.		Revision	#


Blade

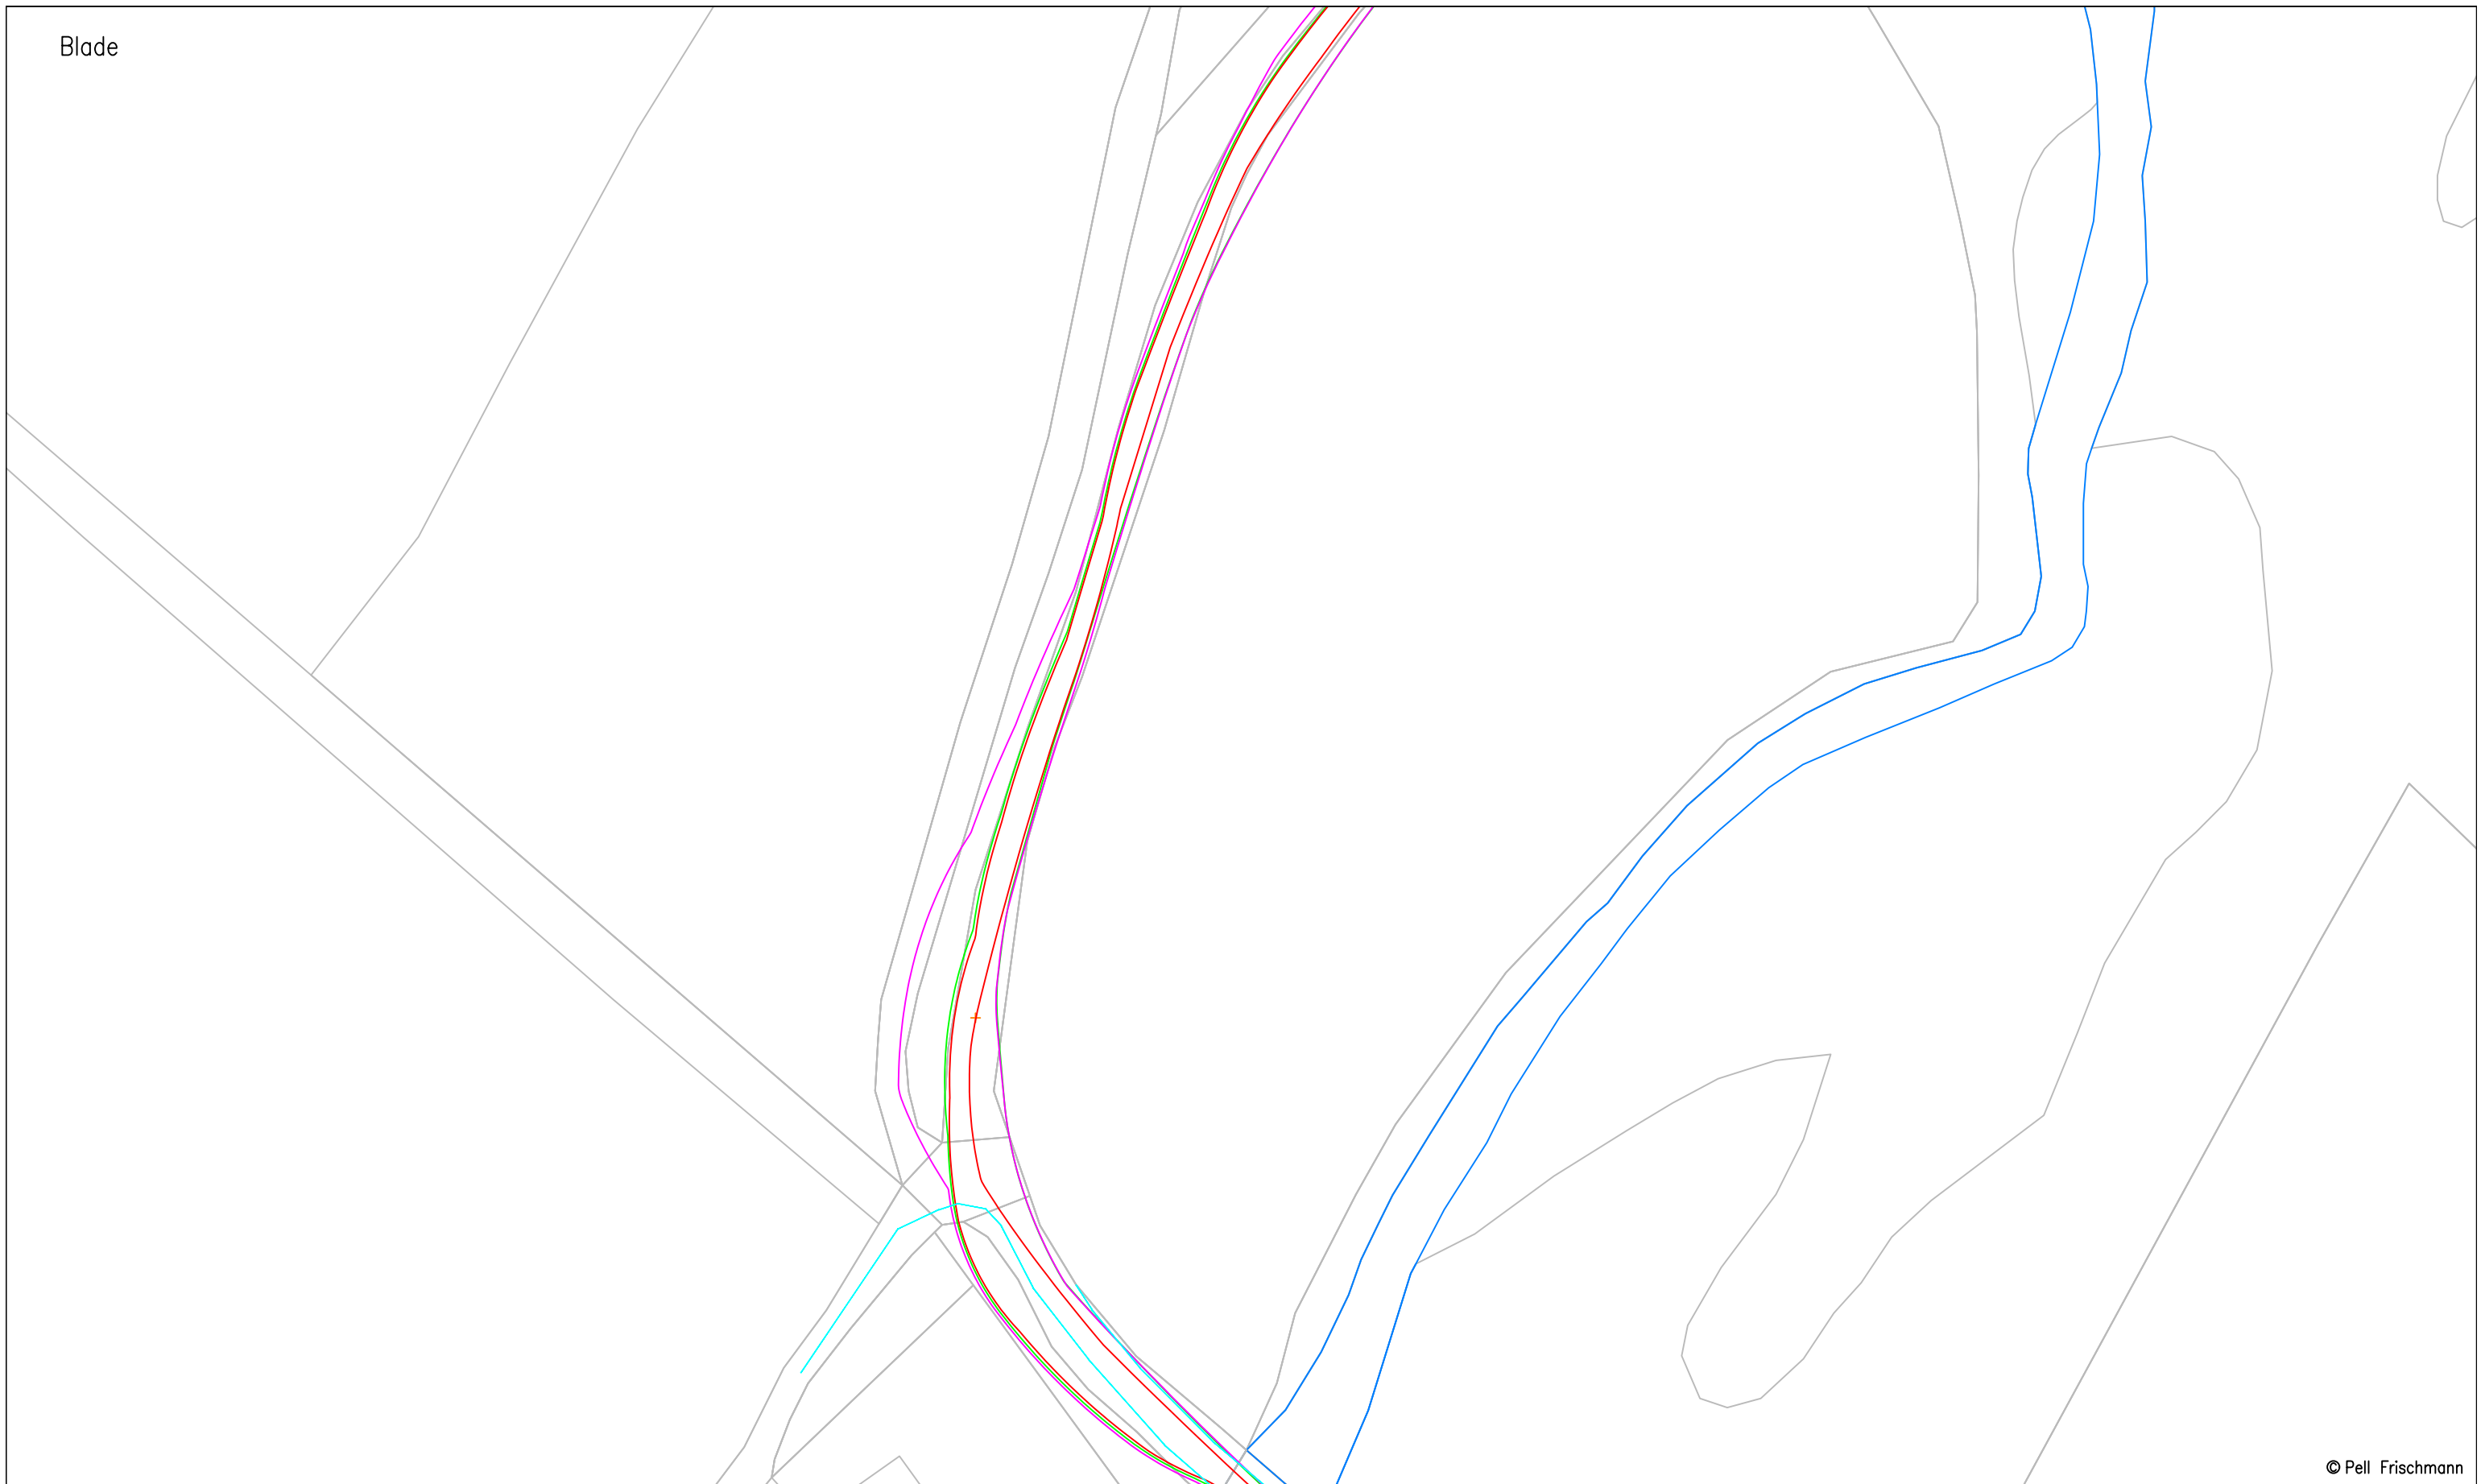

© Pell Frischmann


Pell Frischmann <small>93 GEORGE STREET, EDINBURGH, EH2 3ES</small> <small>Tel: +44 (0)131 240 1270</small> <small>Email: pfeinburgh@pellfrischmann.com</small> <small>www.pellfrischmann.com</small>	Project	Craig Watch Wind Farm		Name	JS	Date	11/07/2023	Scale	1:1000 @ A3	
	Client	Drawing Title	SPA Location	Designed	TL	11/07/2023	File No. 230711 Craig Watch SPA V162.dwg			
				Checked	GB	11/07/2023	Drawing Status			
				Point of Interest		58		Draft		
Statkraft	Vestas V162 Blade and Tower	A941 Bridgehaugh	Drawing No.	SK42				Notes:	Revision	
Key — Wheel SPA — Body SPA — Load SPA — Indicative Over-run Over-sail					1. All mitigation is subject to confirmation through a test run. 2. This is not a construction drawing and is intended for illustration purposes only.				#	

Tower

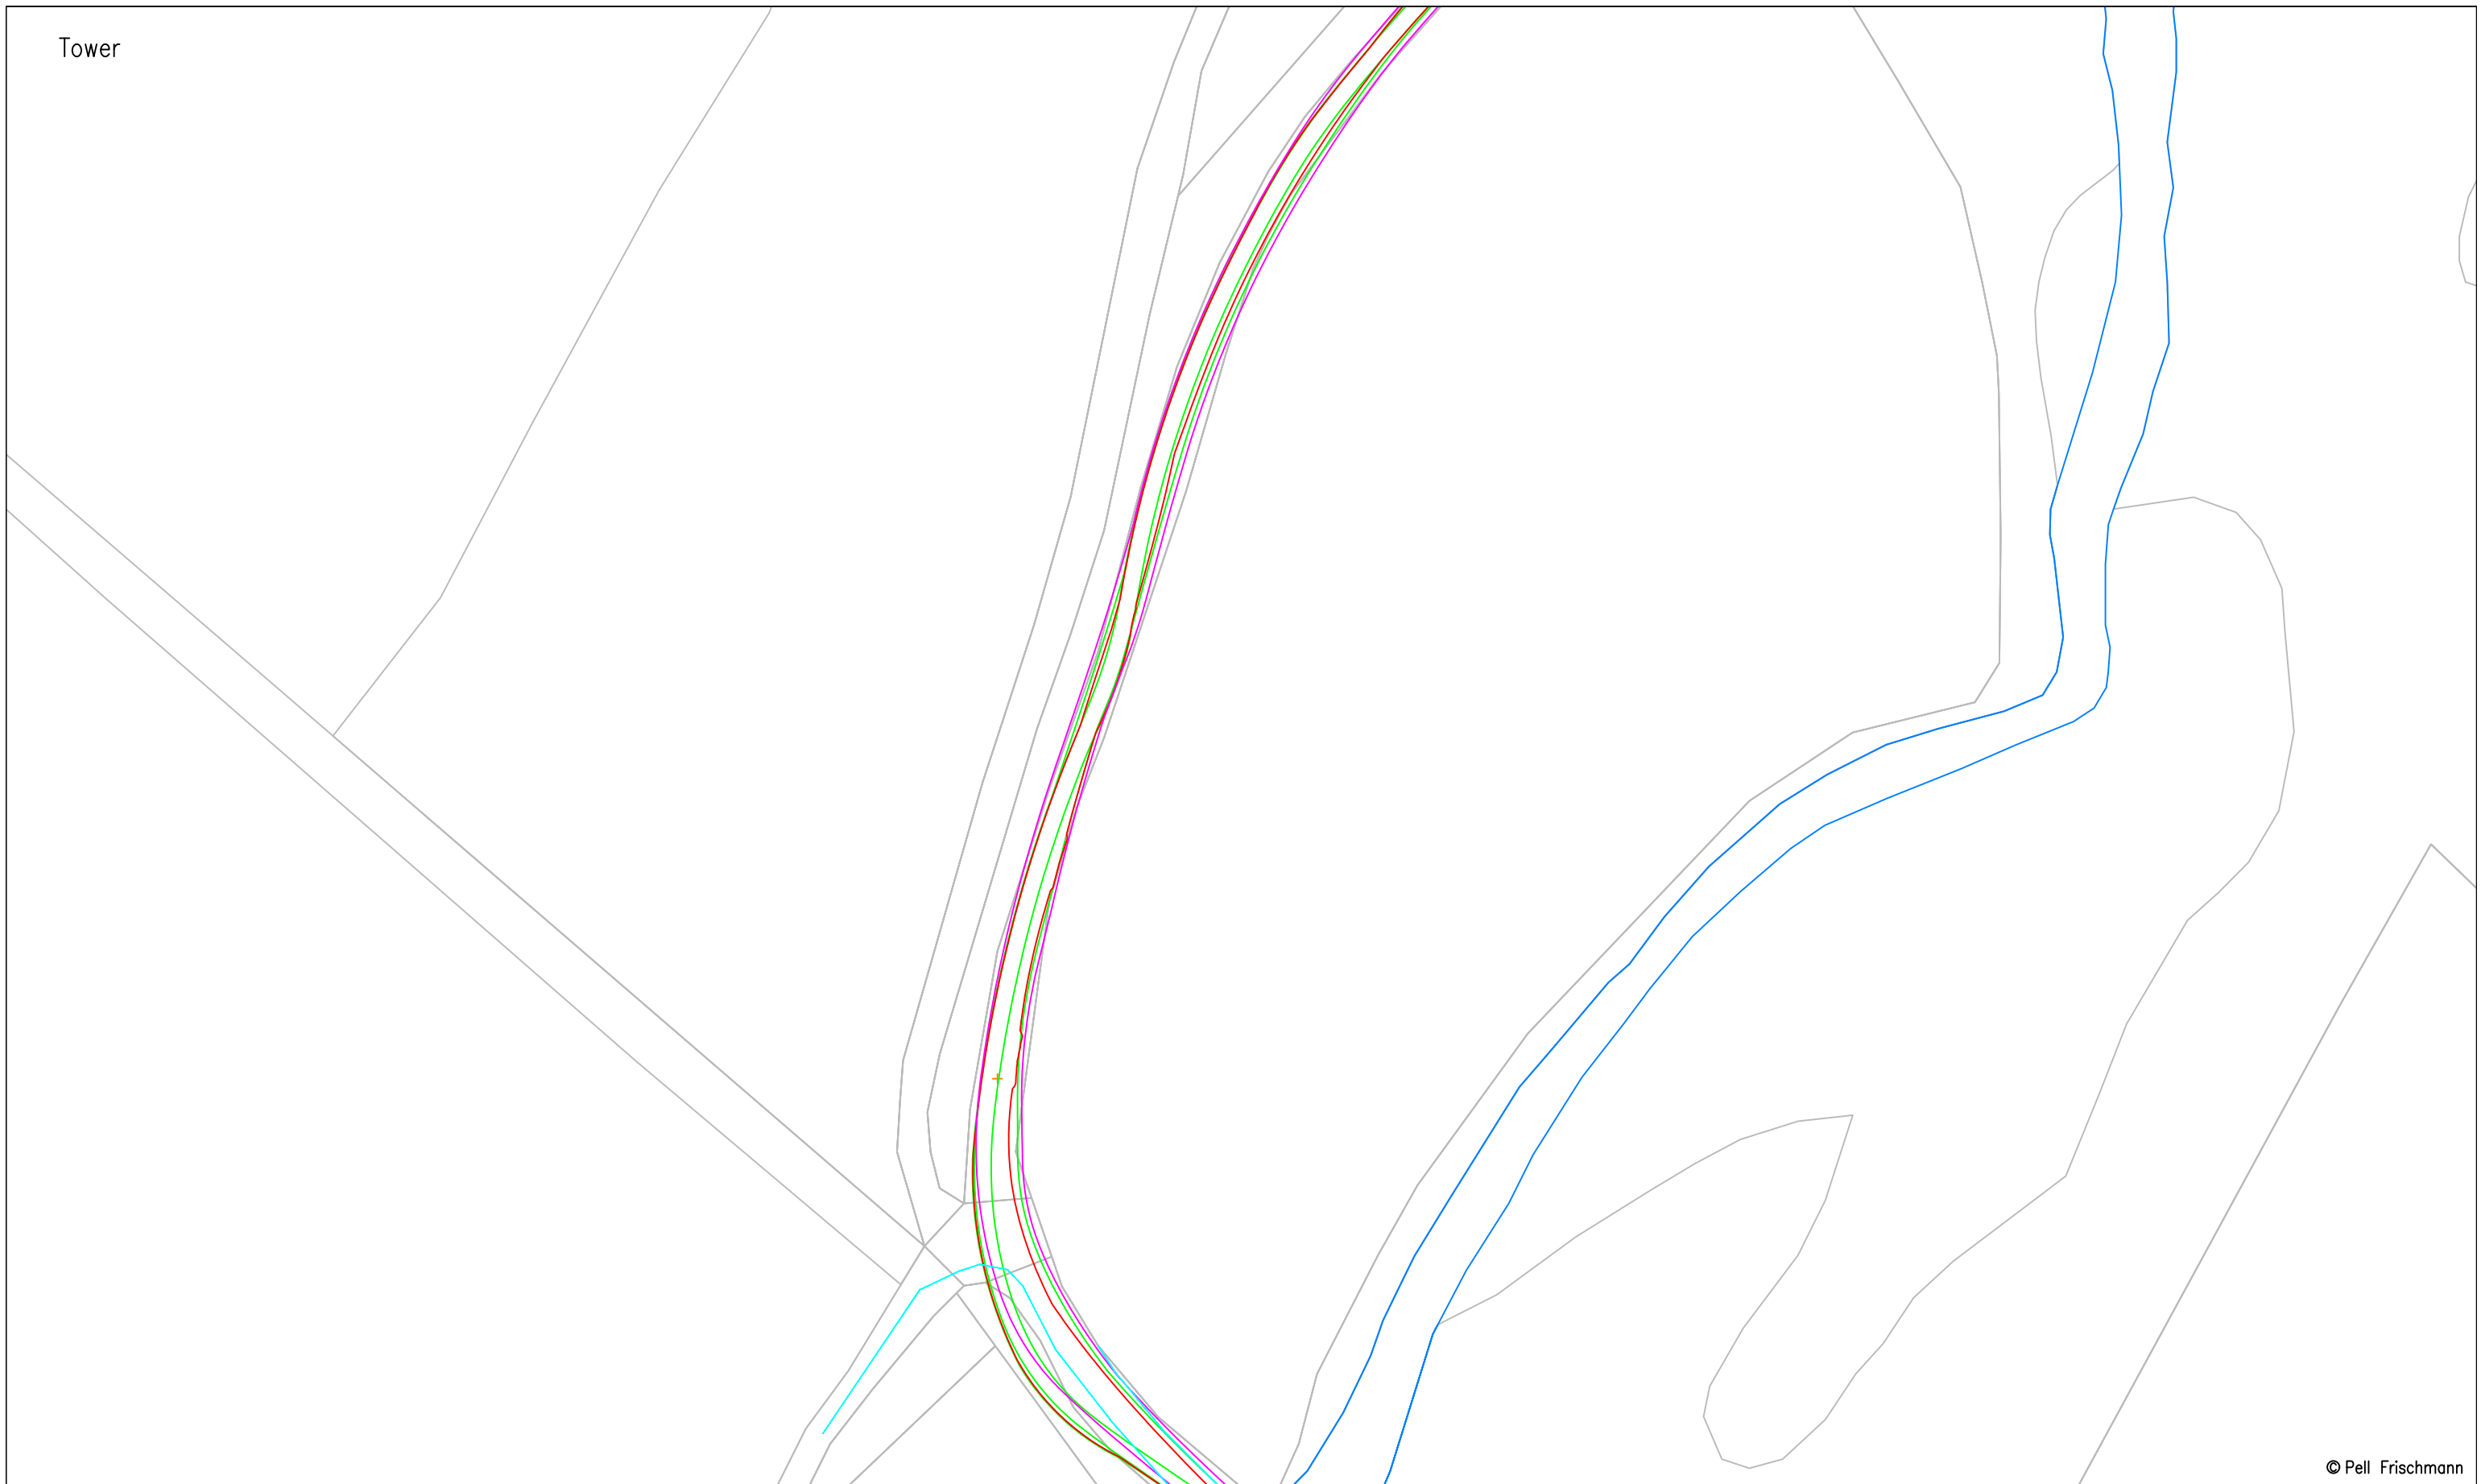

© Pell Frischmann


Pell Frischmann <small>93 GEORGE STREET, EDINBURGH, EH2 3ES</small> <small>Tel: +44 (0)131 240 1270</small> <small>Email: pfe@pellfrischmann.com</small> <small>www.pellfrischmann.com</small>	Project	Craig Watch Wind Farm		Scale	1:1000 @ A3	
	Client	Statkraft		Drawn	JS	11/07/2023
Key — Wheel SPA — Body SPA — Load SPA — Indicative Over-run Over-sail	Drawing Title	Vestas V162 Blade and Tower		Designed	TL	11/07/2023
	SPA Location	A941 Bridgehaugh		Checked	GB	11/07/2023
		Point of Interest	58	Drawing Status		Draft
		Drawing No.	SK42A	Notes:		Revision
				1. All mitigation is subject to confirmation through a test run. 2. This is not a construction drawing and is intended for illustration purposes only.		#

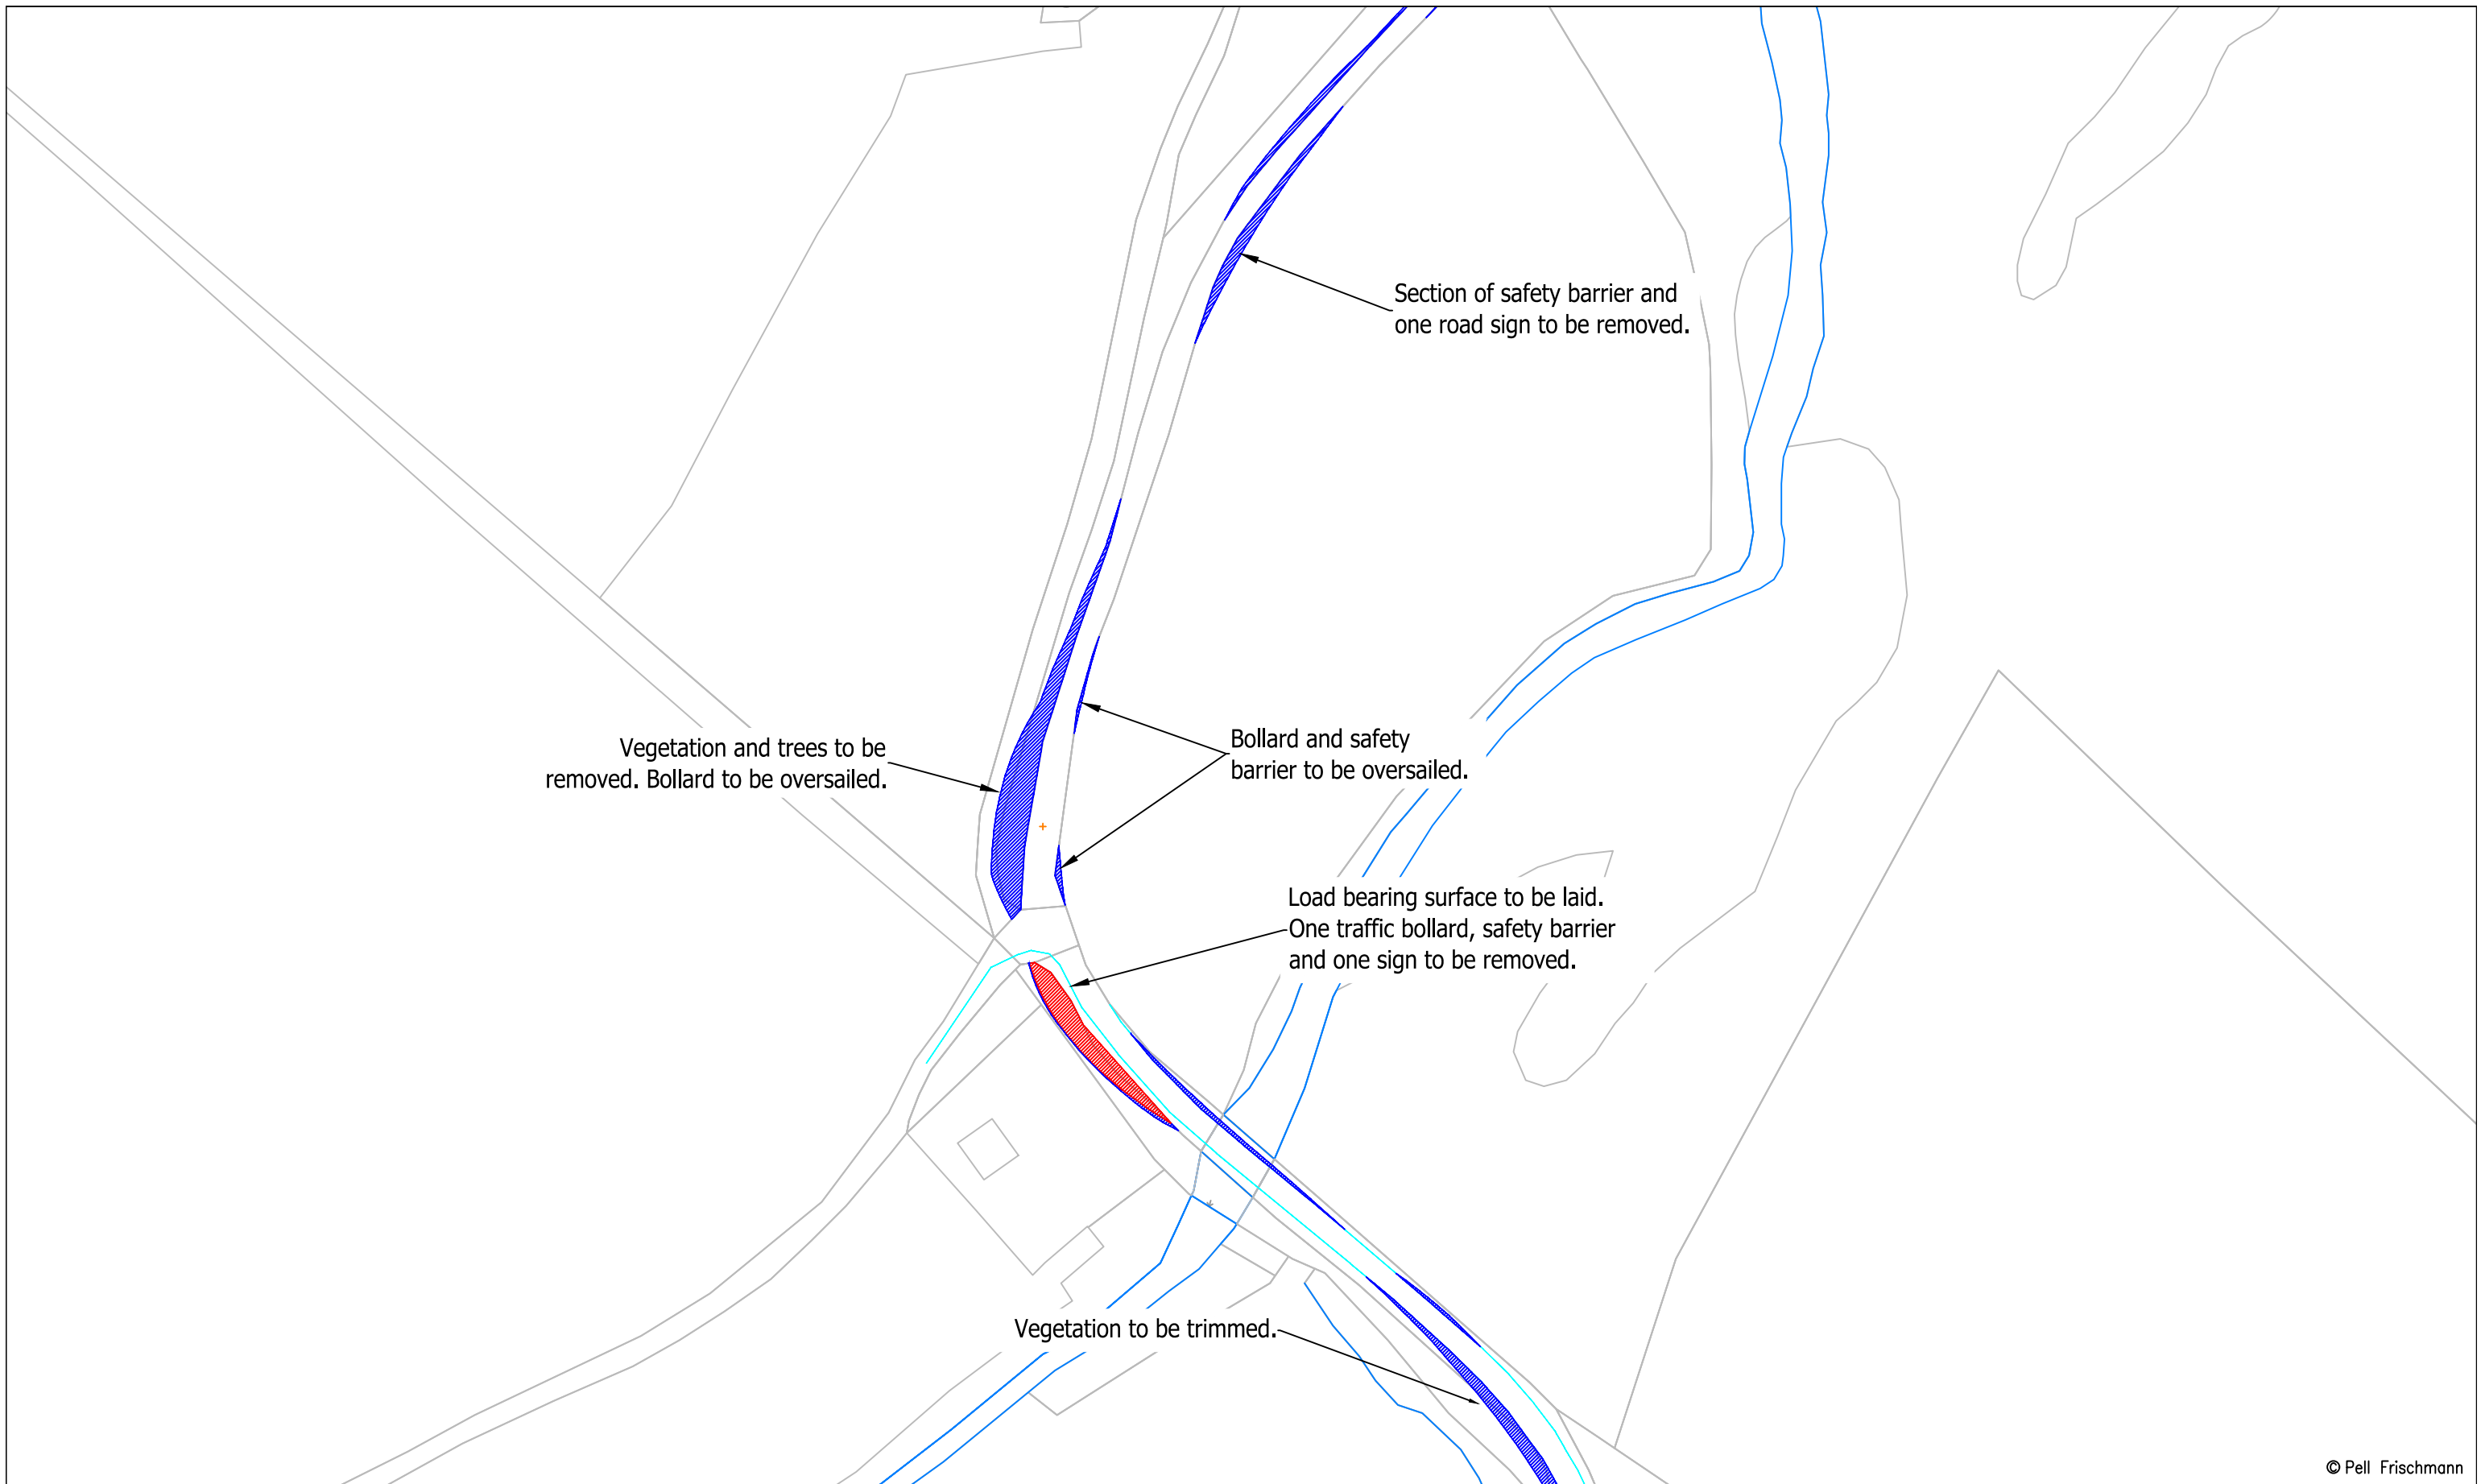

© Pell Frischmann

Pell Frischmann <small>93 GEORGE STREET, EDINBURGH, EH2 3ES</small> <small>Tel: +44 (0)131 240 1270</small> <small>Email: pfe@pellfrischmann.com</small> <small>www.pellfrischmann.com</small>	Project	Craig Watch Wind Farm	Name	JS	Date	11/07/2023	Scale	1:1500 @ A3	
	Client	Statkraft	Drawing Title	Vestas V162 Blade and Tower	Designed	TL	11/07/2023	File No.	230711 Craig Watch SPA V162.dwg
Key Wheel SPA Body SPA Load SPA Indicative Over-run Over-sail	SPA Location	A941 Bridgehaugh	Checked	GB	11/07/2023	Drawing Status	Draft	Revision	#
			Point of Interest	58	Drawing No.	SK42B	Notes: 1. All mitigation is subject to confirmation through a test run. 2. This is not a construction drawing and is intended for illustration purposes only.		


Blade

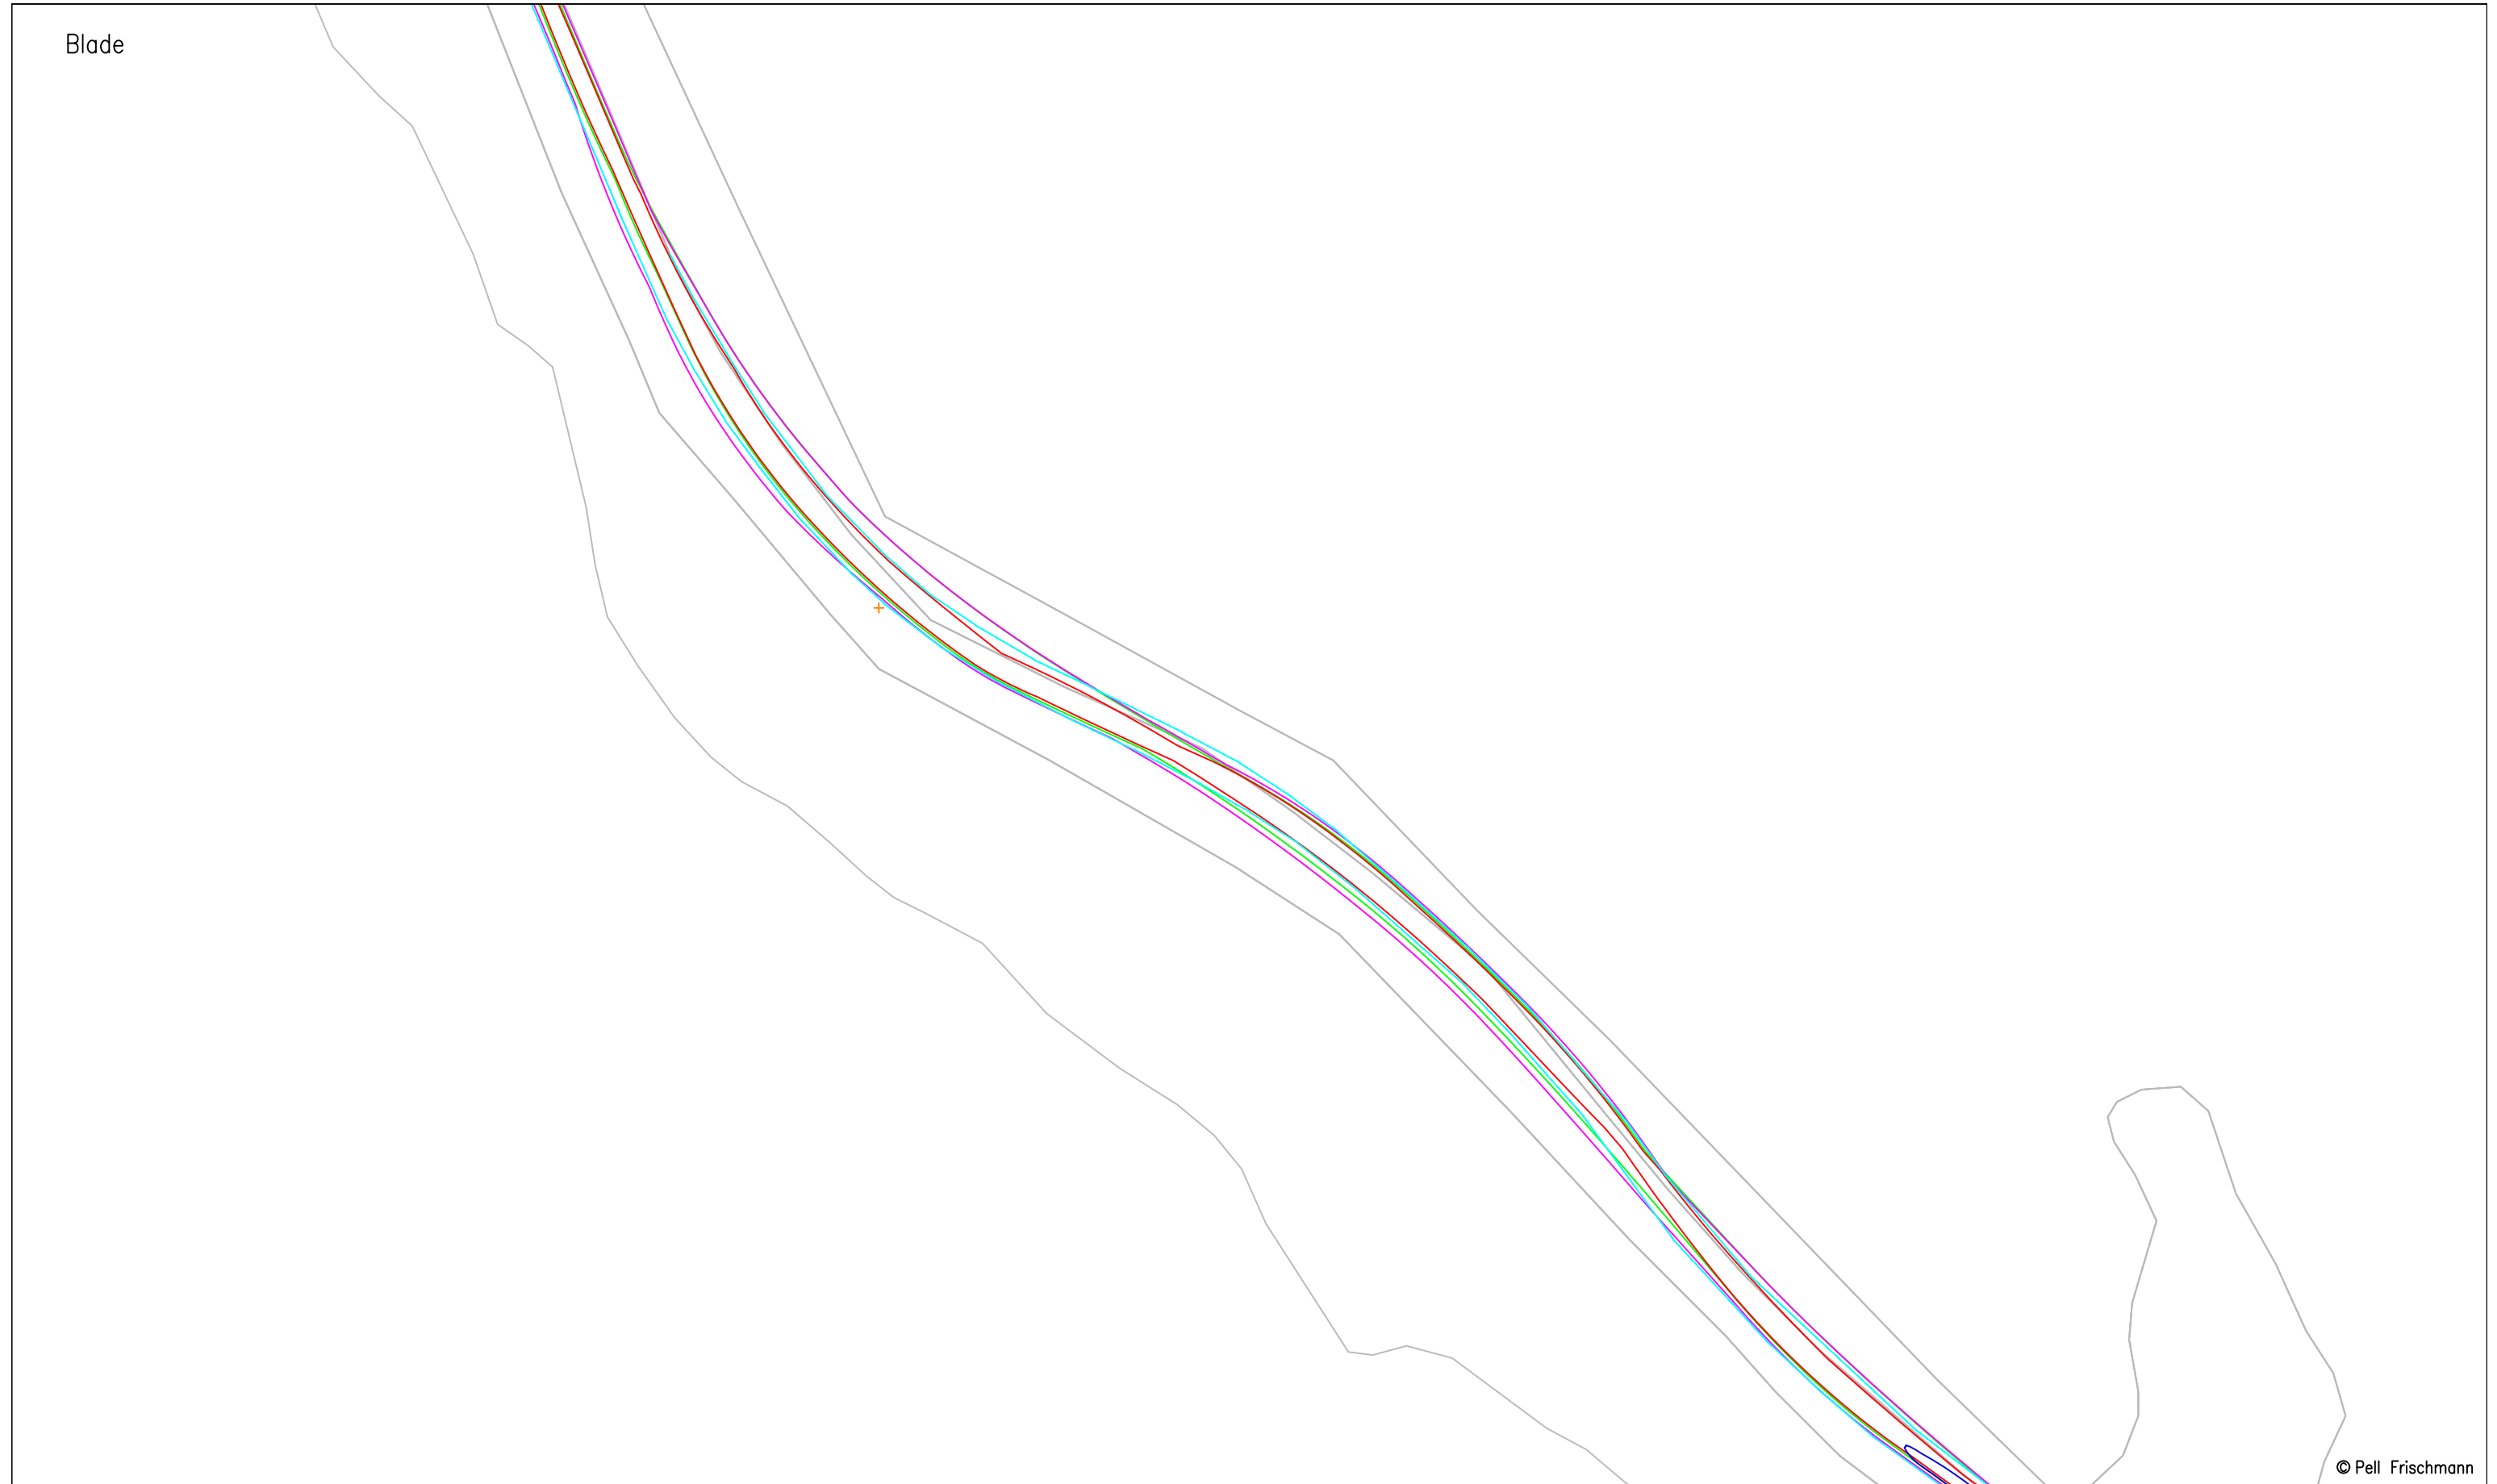

© Pell Frischmann


Pell Frischmann <small>93 GEORGE STREET, EDINBURGH, EH2 3ES</small> <small>Tel: +44 (0)131 240 1270</small> <small>Email: pfeinburgh@pellfrischmann.com</small> <small>www.pellfrischmann.com</small>	Project	Craig Watch Wind Farm		Name	JS	Date	11/07/2023	Scale	1:1000 @ A3	
	Client	Drawing Title	SPA Location	Drawn	TL	11/07/2023	File No. 230711 Craig Watch SPA V162.dwg			
				Checked	GB	11/07/2023	Drawing Status Draft			
				Point of Interest	59		Revision #			
Client	Statkraft	Drawing Title	Vestas V162 Blade and Tower	Drawing No.	SK43		Notes: 1. All mitigation is subject to confirmation through a test run. 2. This is not a construction drawing and is intended for illustration purposes only.			
Key	Wheel SPA Body SPA Load SPA Indicative Over-run Over-sail	SPA Location	A941 South of Bridgehaugh							

Tower

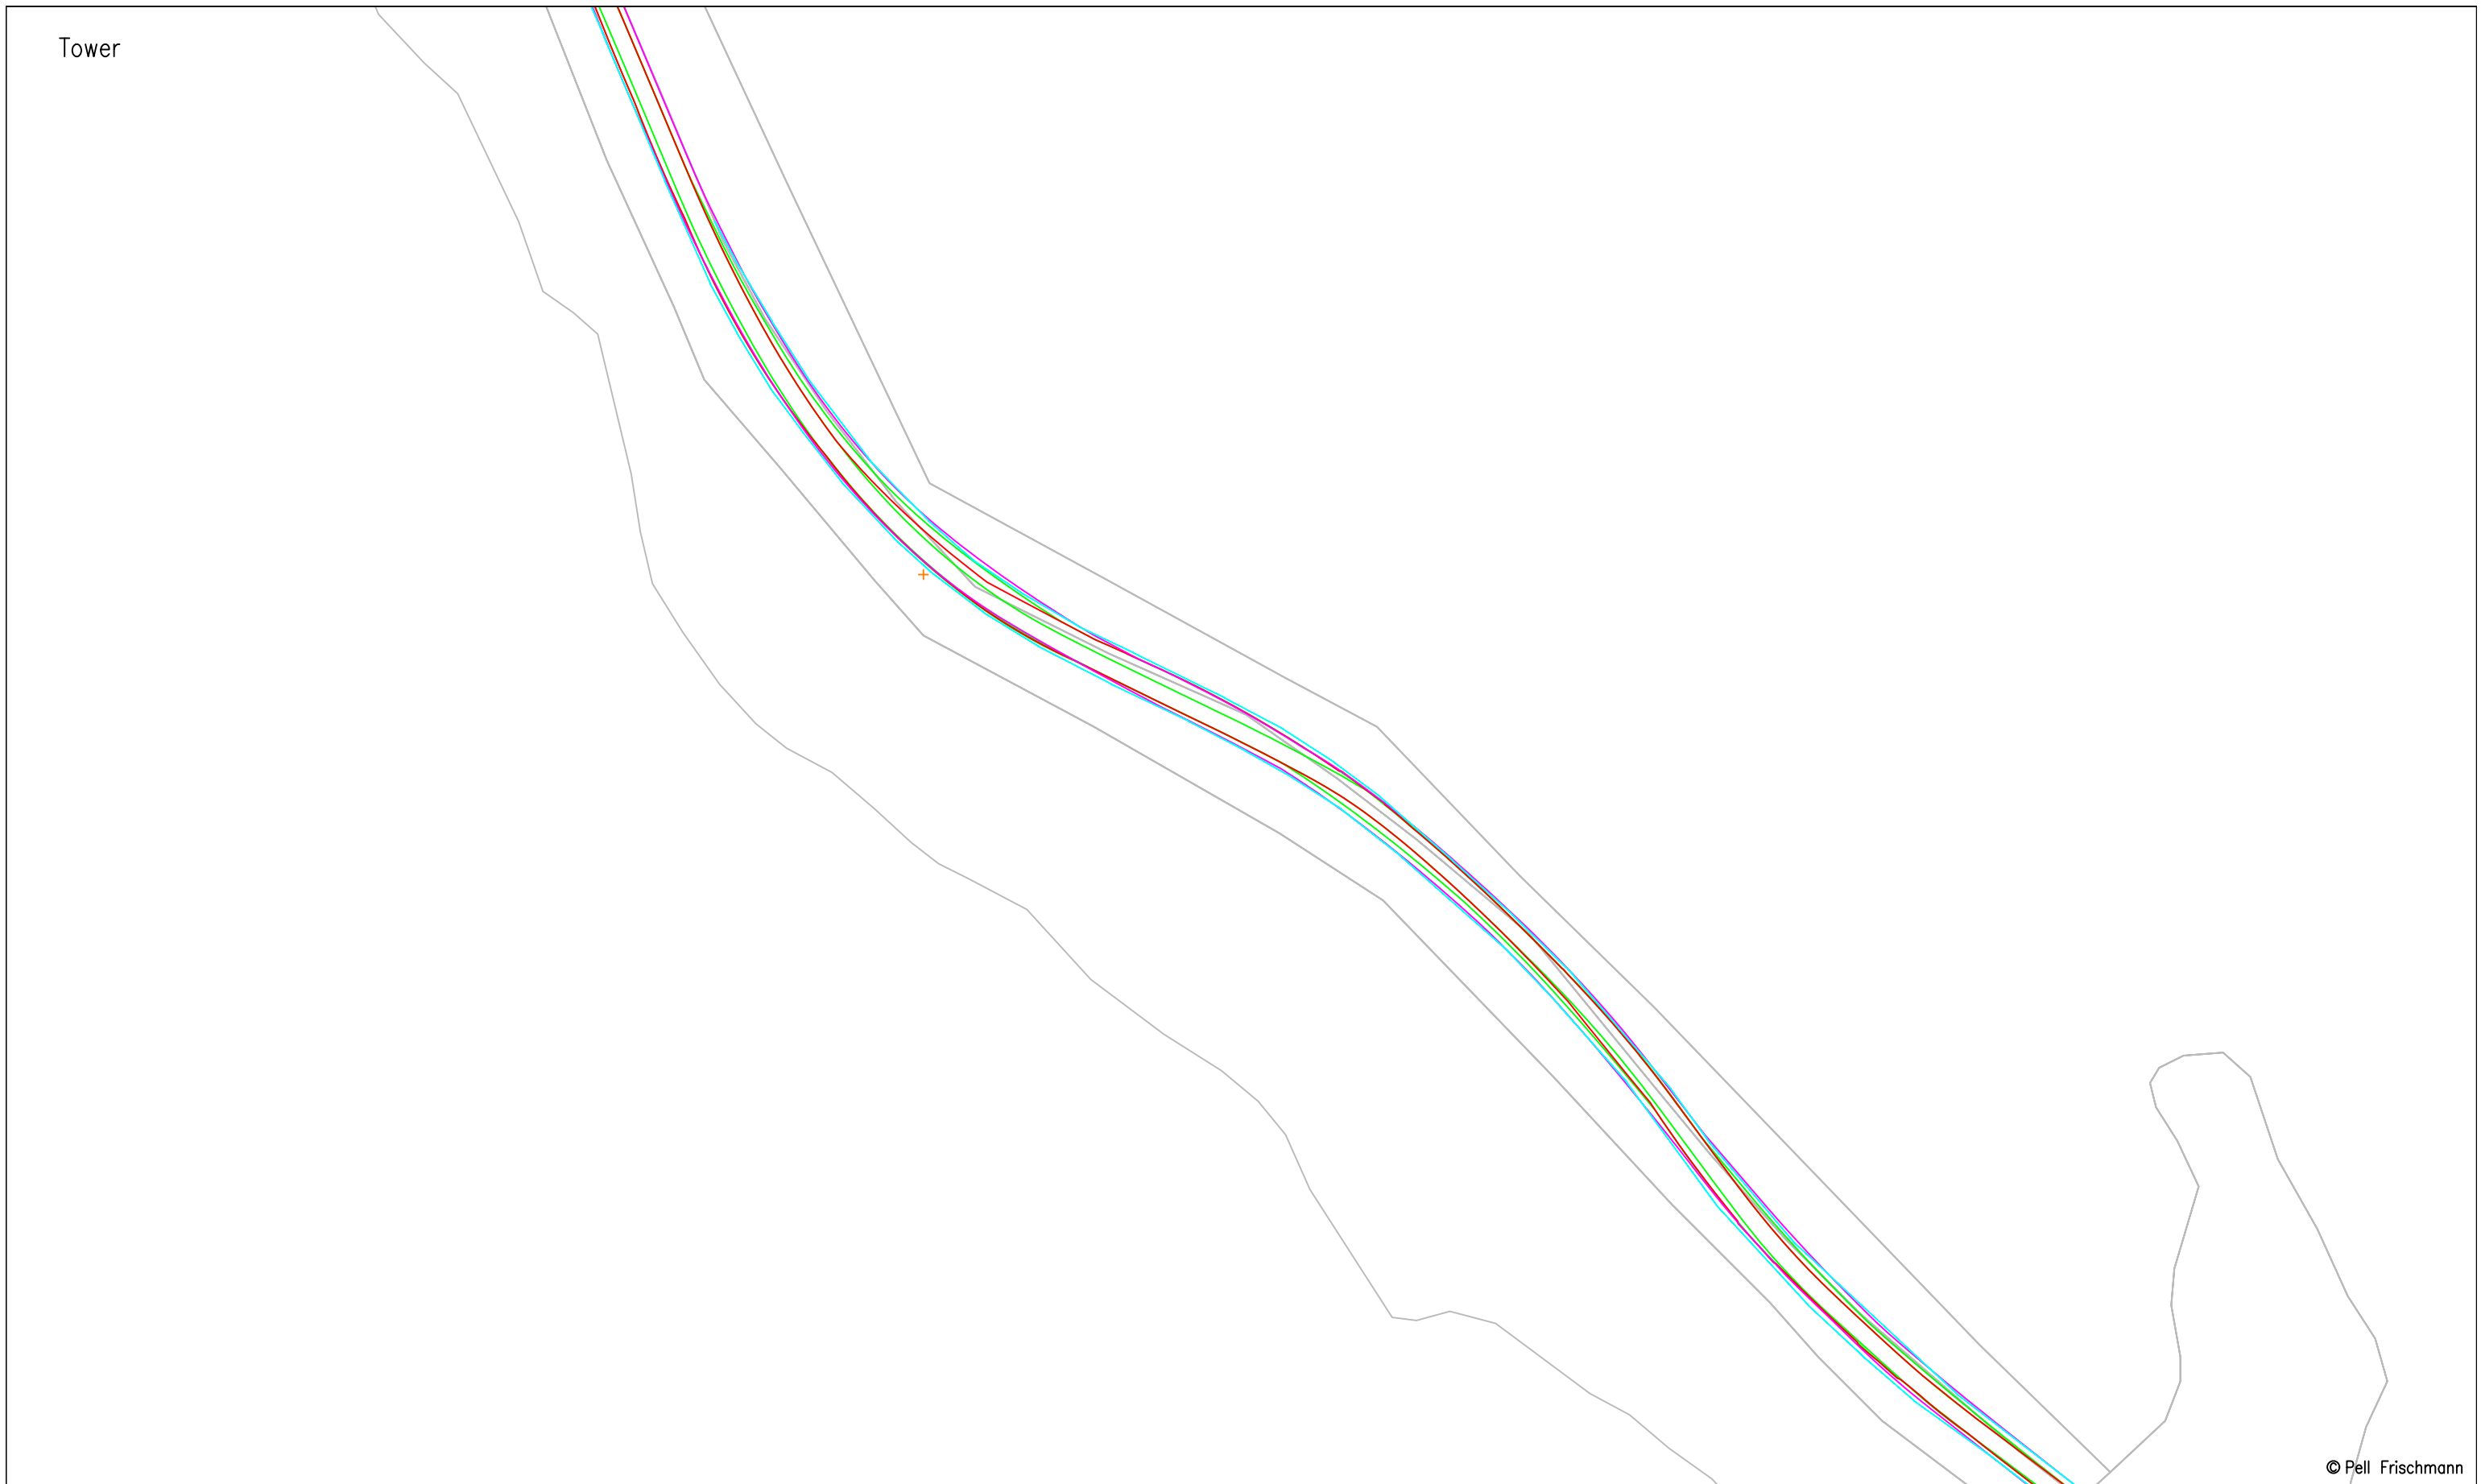

© Pell Frischmann

Pell Frischmann <small>93 GEORGE STREET, EDINBURGH, EH2 3ES</small> <small>Tel: +44 (0)131 240 1270</small> <small>Email: pfeinburgh@pellfrischmann.com</small> <small>www.pellfrischmann.com</small>	Project	Craig Watch Wind Farm		Name	JS	Date	11/07/2023	Scale	1:1000 @ A3	
	Client	Drawing Title	SPA Location	Drawn	TL	11/07/2023	File No. 230711 Craig Watch SPA V162.dwg			
				Checked	GB	11/07/2023	Drawing Status Draft			
				Point of Interest	59		Revision #			
Key — Wheel SPA — Body SPA — Load SPA — Indicative Over-run Over-sail	Vestas V162 Blade and Tower		Drawing No.	SK43A		Notes: 1. All mitigation is subject to confirmation through a test run. 2. This is not a construction drawing and is intended for illustration purposes only.				

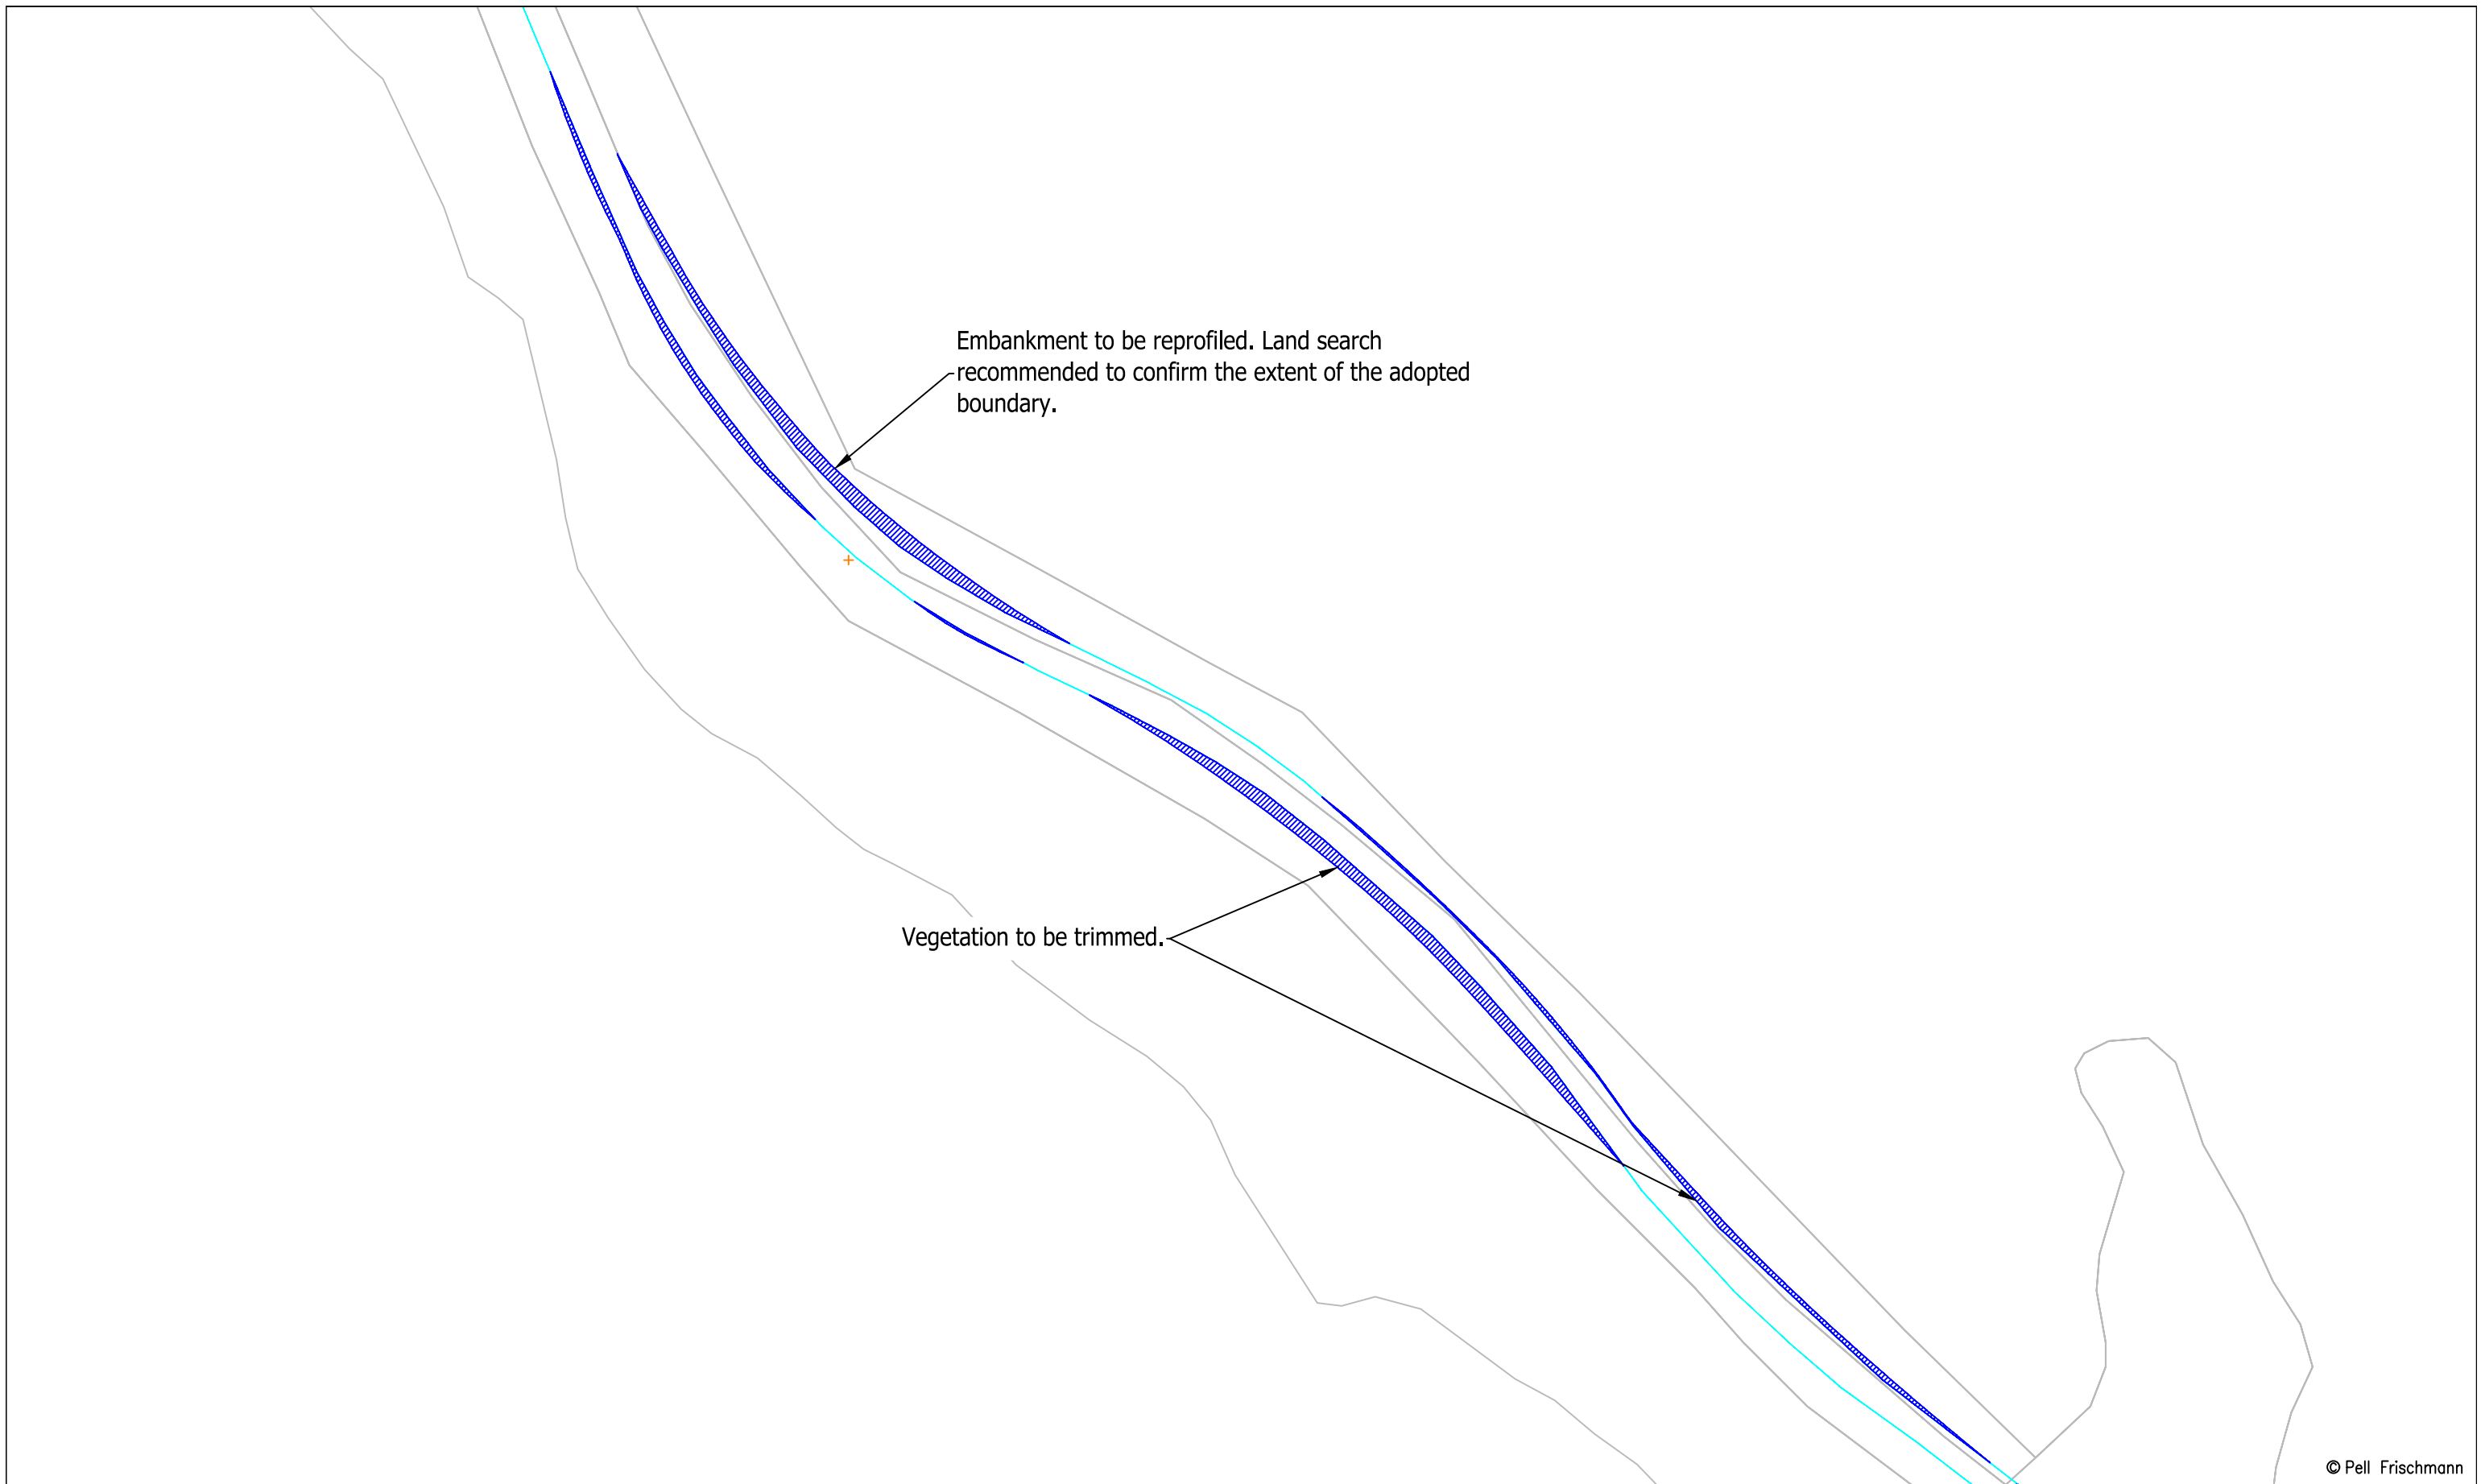

© Pell Frischmann

Pell Frischmann <small>93 GEORGE STREET, EDINBURGH, EH2 3ES</small> <small>Tel: +44 (0)131 240 1270</small> <small>Email: pfeinburgh@pellfrischmann.com</small> <small>www.pellfrischmann.com</small>	Project	Craig Watch Wind Farm	Name	JS	Date	11/07/2023	Scale	1:1000 @ A3	
	Client	Statkraft	Drawing Title	Vestas V162 Blade and Tower	Designed	TL	11/07/2023	File No.	230711 Craig Watch SPA V162.dwg
Key — Wheel SPA — Body SPA — Load SPA — Indicative Over-run Over-sail	SPA Location	A941 South of Bridgehaugh	Checked	GB	11/07/2023	Drawing Status	Draft		
			Point of Interest	59		Drawing No.	SK43B	Notes:	Revision
							1. All mitigation is subject to confirmation through a test run. 2. This is not a construction drawing and is intended for illustration purposes only.		#

Blade



© Pell Frischmann


Pell Frischmann <small>93 GEORGE STREET, EDINBURGH, EH2 3ES</small> <small>Tel: +44 (0)131 240 1270</small> <small>Email: pfe@pellfrischmann.com</small> <small>www.pellfrischmann.com</small>	Project	Craig Watch Wind Farm	Name	JS	Date	11/07/2023	Scale	1:1000 @ A3	
	Client	Statkraft	Drawing Title	Vestas V162 Blade and Tower	Designed	TL	11/07/2023	File No.	230711 Craig Watch SPA V162.dwg
Key — Wheel SPA — Body SPA — Load SPA — Indicative Over-run Over-sail	SPA Location	A941 Glacks of Balloch	Checked	GB	11/07/2023	Drawing Status	Draft		
				Point of Interest	60,61		Drawing No.	SK44	Notes:
								1. All mitigation is subject to confirmation through a test run. 2. This is not a construction drawing and is intended for illustration purposes only.	#

Tower



© Pell Frischmann

Pell Frischmann <small>93 GEORGE STREET, EDINBURGH, EH2 3ES</small> <small>Tel: +44 (0)131 240 1270</small> <small>Email: pfeinburgh@pellfrischmann.com</small> <small>www.pellfrischmann.com</small>	Project	Craig Watch Wind Farm		Name	JS	Date	11/07/2023	Scale	1:1000 @ A3	
	Client	Statkraft		Designed	TL	11/07/2023	File No.		230711 Craig Watch SPA V162.dwg	
	Key	Wheel SPA Body SPA Load SPA Indicative Over-run Over-sail		Checked	GB	11/07/2023	Drawing Status		Draft	
	Drawing Title	Vestas V162 Blade and Tower		Point of Interest		60,61		Drawing No.	SK44A	
	SPA Location	A941 Glacks of Balloch		Notes:		1. All mitigation is subject to confirmation through a test run. 2. This is not a construction drawing and is intended for illustration purposes only.		Revision	#	

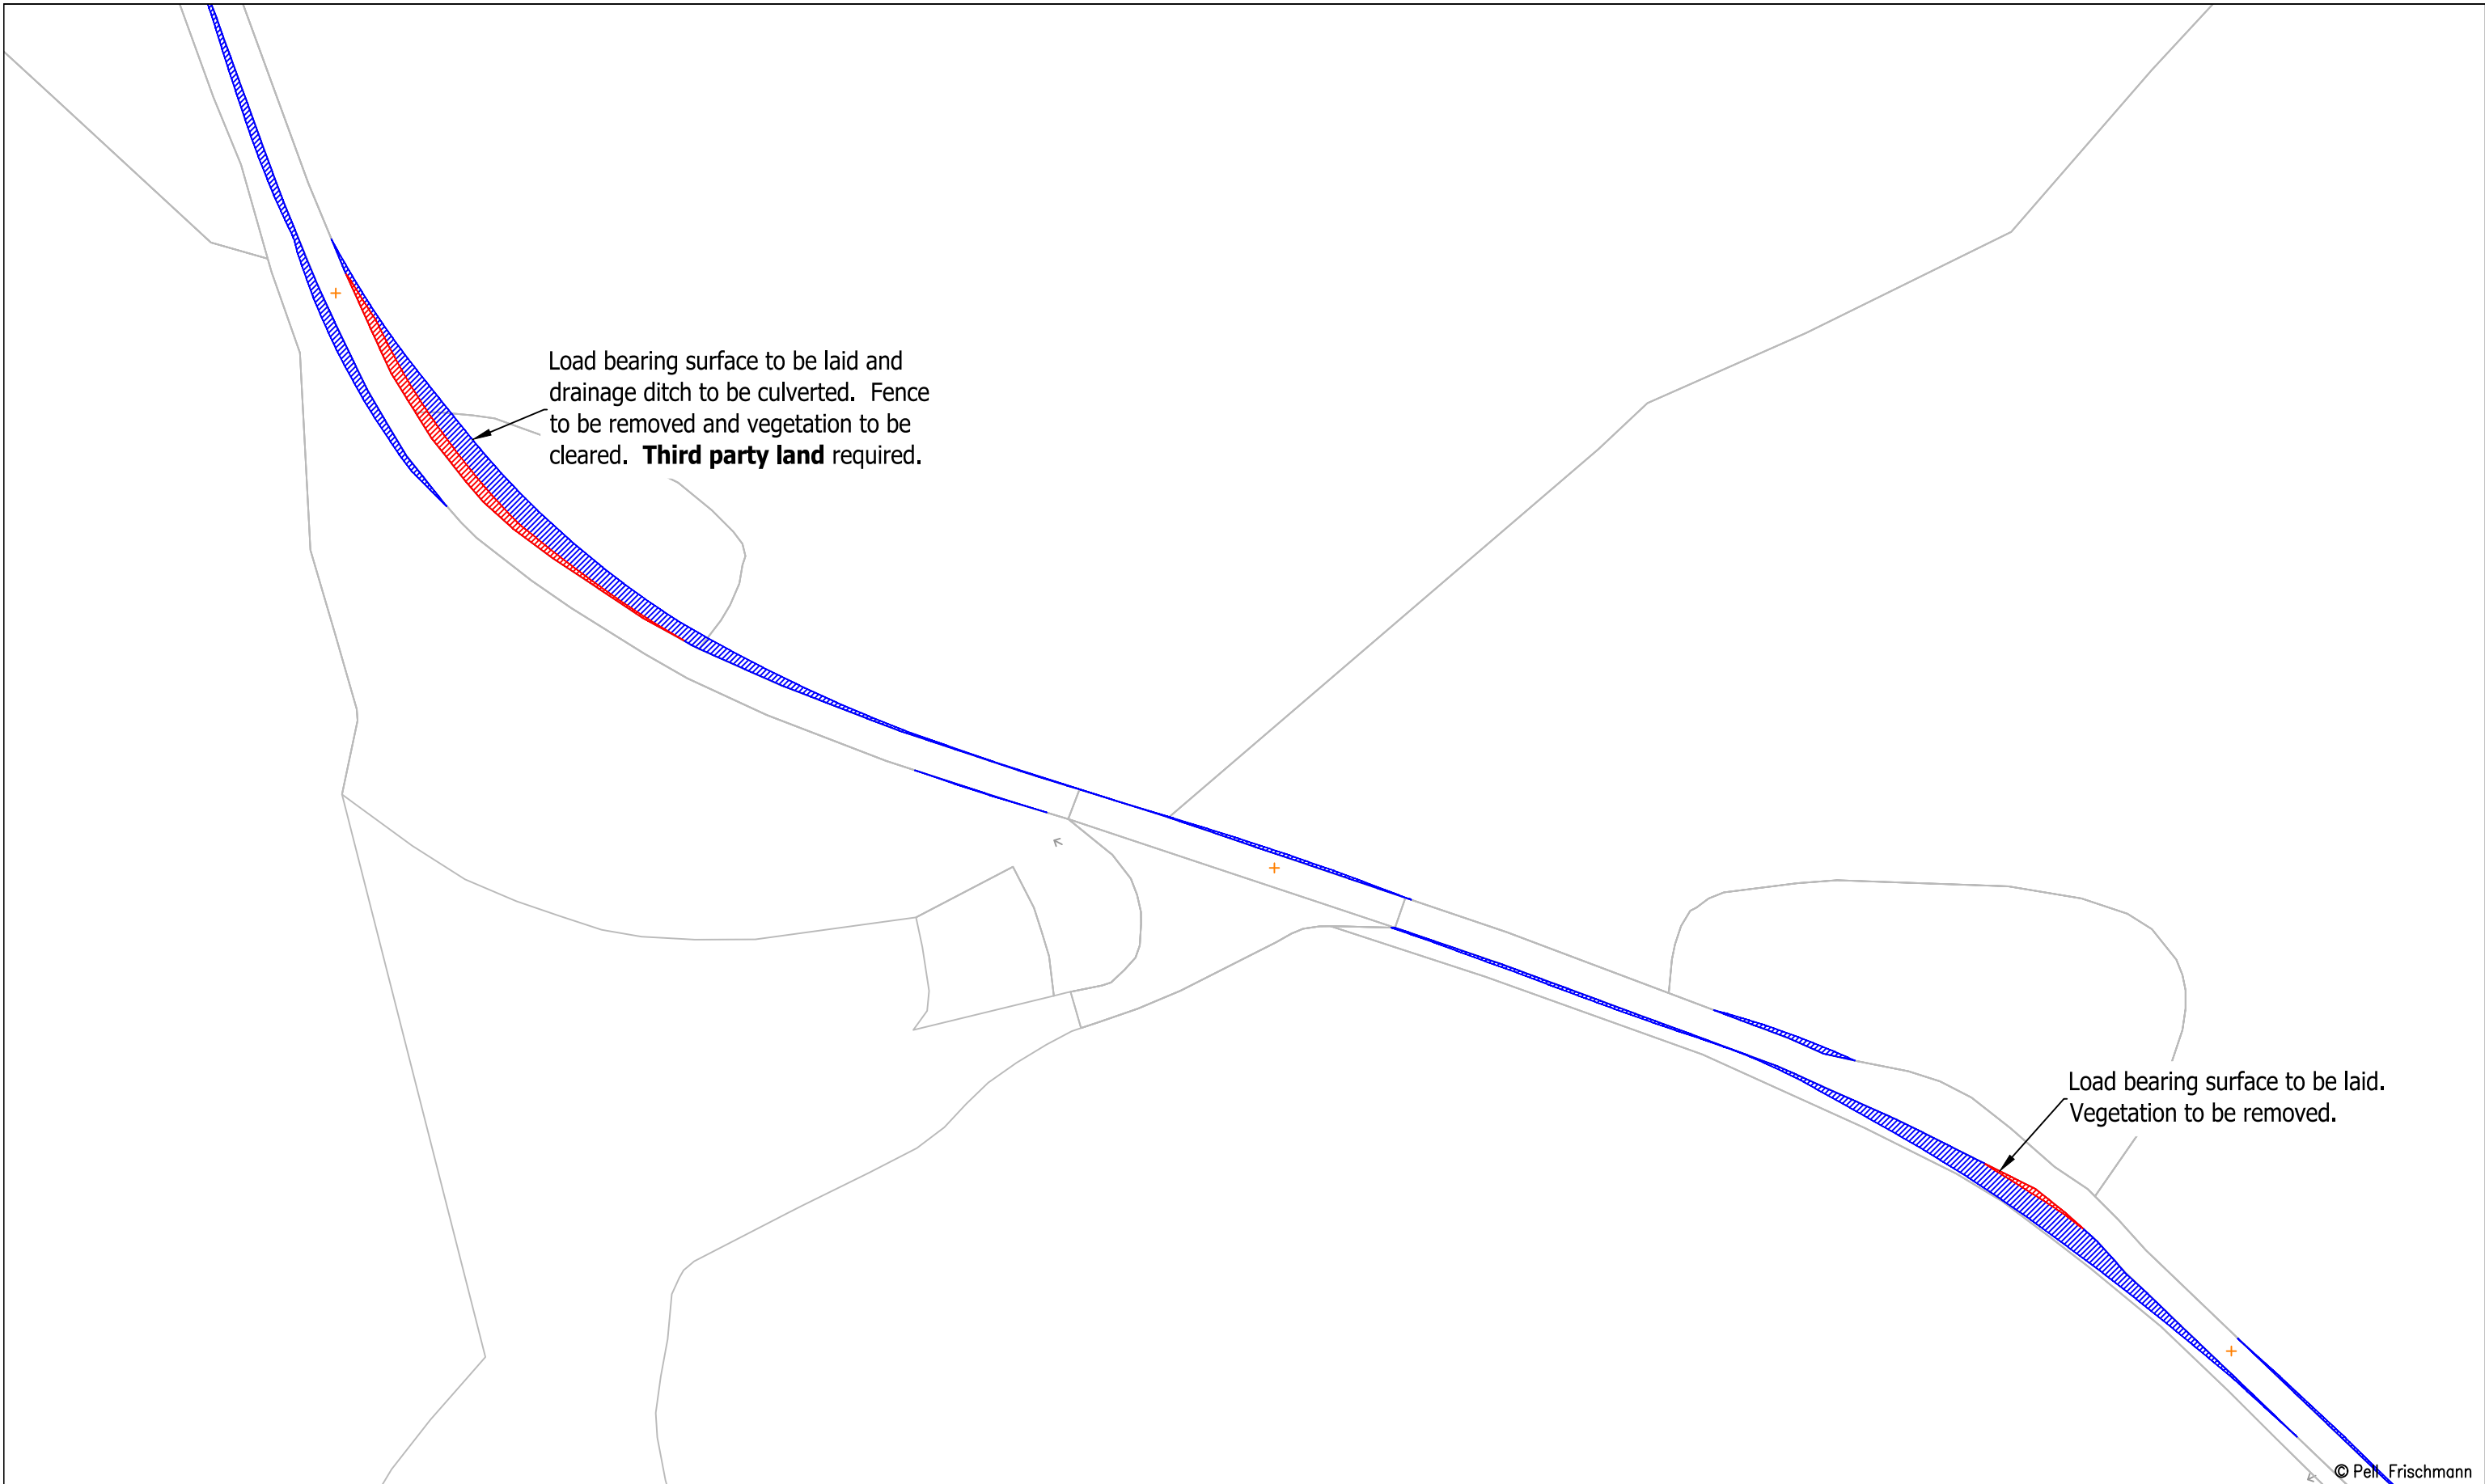

© Pell Frischmann

Pell Frischmann <small>93 GEORGE STREET, EDINBURGH, EH2 3ES</small> <small>Tel: +44 (0)131 240 1270</small> <small>Email: pfe@pellfrischmann.com</small> <small>www.pellfrischmann.com</small>	Project	Craig Watch Wind Farm	Name	JS	Date	11/07/2023	Scale	1:1000 @ A3	
	Client	Statkraft	Drawing Title	Vestas V162 Blade and Tower	Designed	TL	11/07/2023	File No.	230711 Craig Watch SPA V162.dwg
Key — Wheel SPA — Body SPA — Load SPA — Indicative Over-run Over-sail	SPA Location	A941 Glacks of Balloch	Checked	GB	11/07/2023	Point of Interest	60,61	Drawing Status	Draft
				Drawing No.	SK44B	Notes:	1. All mitigation is subject to confirmation through a test run. 2. This is not a construction drawing and is intended for illustration purposes only.		Revision

Blade



© Pell Frischmann

Pell Frischmann

93 GEORGE STREET, EDINBURGH, EH2 3ES
Tel: +44 (0)131 240 1270
Email: pfe@pellfrischmann.com
www.pellfrischmann.com

Project

Craig Watch Wind Farm

Name

Date

Scale

1:1000 @ A3

Drawn

JS

11/07/2023

File No. 230711 Craig Watch SPA V162.dwg

Designed

TL

11/07/2023

Checked

GB

11/07/2023

Drawing Status

Draft

Point of Interest

63

Drawing No.

SK45

Notes:

- All mitigation is subject to confirmation through a test run.
- This is not a construction drawing and is intended for illustration purposes only.

Revision

#

Client

Statkraft

Drawing Title

Vestas V162 Blade and Tower

Key

- Wheel SPA
- Body SPA
- Load SPA
- Indicative
- Over-run
- Over-sail

SPA Location

A941 Ballochford

Tower

354.1m

350.7m

© Pell Frischmann

Pell Frischmann

93 GEORGE STREET, EDINBURGH, EH2 3ES

Tel: +44 (0)131 240 1270
 Email: pfeinburgh@pellfrischmann.com
 www.pellfrischmann.com

Project

Craig Watch Wind Farm

	Name	Date	Scale
Drawn	JS	11/07/2023	1:1000 @ A3
Designed	TL	11/07/2023	File No. 230711 Craig Watch SPA V162.dwg
Checked	GB	11/07/2023	
Point of Interest			Drawing Status
63			Draft







Client

Statkraft

Drawing Title

Vestas V162 Blade and Tower

Drawing No.	Notes:	Revision
SK45A	1. All mitigation is subject to confirmation through a test run. 2. This is not a construction drawing and is intended for illustration purposes only.	#

Key						
	Wheel SPA	Body SPA	Load SPA	Indicative	Over-run	Over-sail

SPA Location


A941 Ballochford



© Pell Frischmann

Pell Frischmann <small>93 GEORGE STREET, EDINBURGH, EH2 3ES</small> <small>Tel: +44 (0)131 240 1270</small> <small>Email: pfe@pellfrischmann.com</small> <small>www.pellfrischmann.com</small>	Project	Craig Watch Wind Farm		Name	JS	Date	11/07/2023	Scale	1:1000 @ A3	
	Client	Statkraft		Designed	TL	11/07/2023	File No.	230711 Craig Watch SPA V162.dwg		
Key Wheel SPA Body SPA Load SPA Indicative Over-run Over-sail	Drawing Title	Vestas V162 Blade and Tower		Checked	GB	11/07/2023	Drawing Status	Draft		
	SPA Location	A941 Ballochford		Point of Interest	63		Drawing No.	SK45B	Notes:	Revision
								1. All mitigation is subject to confirmation through a test run. 2. This is not a construction drawing and is intended for illustration purposes only.		#


Blade

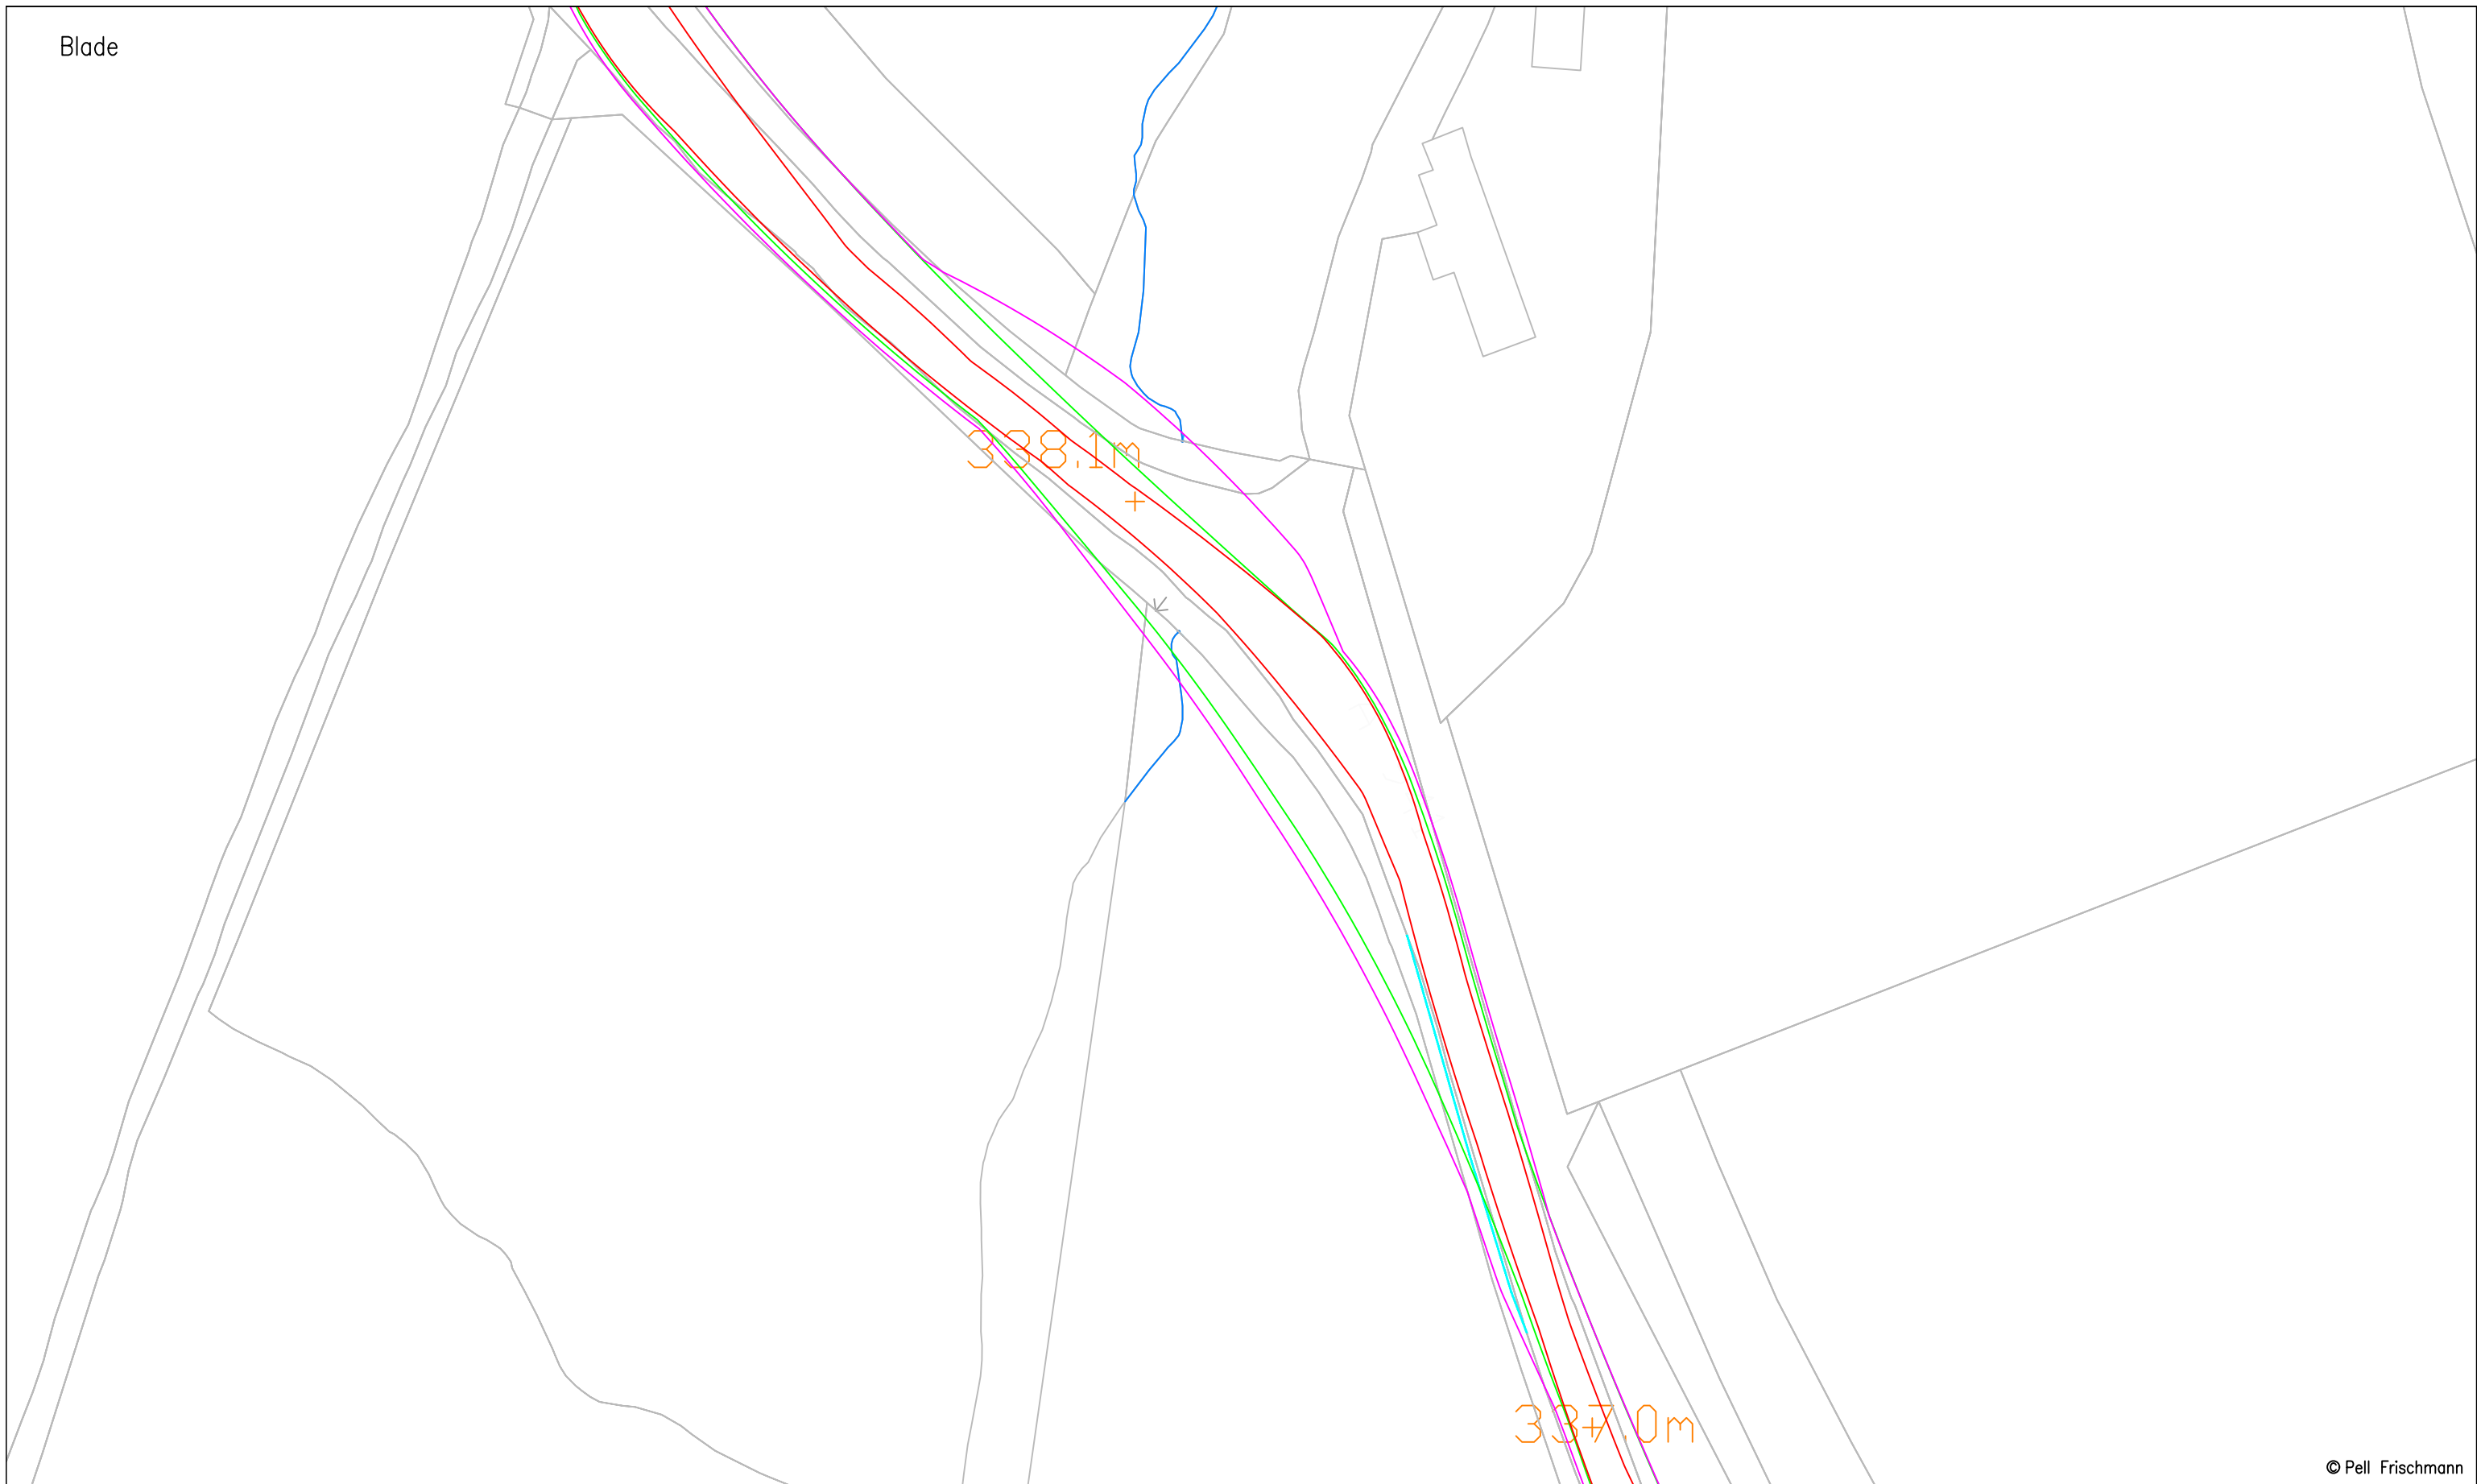

© Pell Frischmann

Pell Frischmann <small>93 GEORGE STREET, EDINBURGH, EH2 3ES</small> <small>Tel: +44 (0)131 240 1270</small> <small>Email: pfeinburgh@pellfrischmann.com</small> <small>www.pellfrischmann.com</small>	Project	Craig Watch Wind Farm			Name	JS	Date	11/07/2023	Scale	1:500 @ A3		
	Client	Statkraft			Designed	TL	11/07/2023	Checked	GB	11/07/2023	File No.	230711 Craig Watch SPA V162.dwg
Key — Wheel SPA — Body SPA — Load SPA — Indicative Over-run Over-sail	Drawing Title	Vestas V162 Blade and Tower			Point of Interest		64		Drawing Status			Draft
	SPA Location	A941 Ballochford			Drawing No.	SK46			Notes:		Revision	
					1. All mitigation is subject to confirmation through a test run. 2. This is not a construction drawing and is intended for illustration purposes only.			#				

Tower

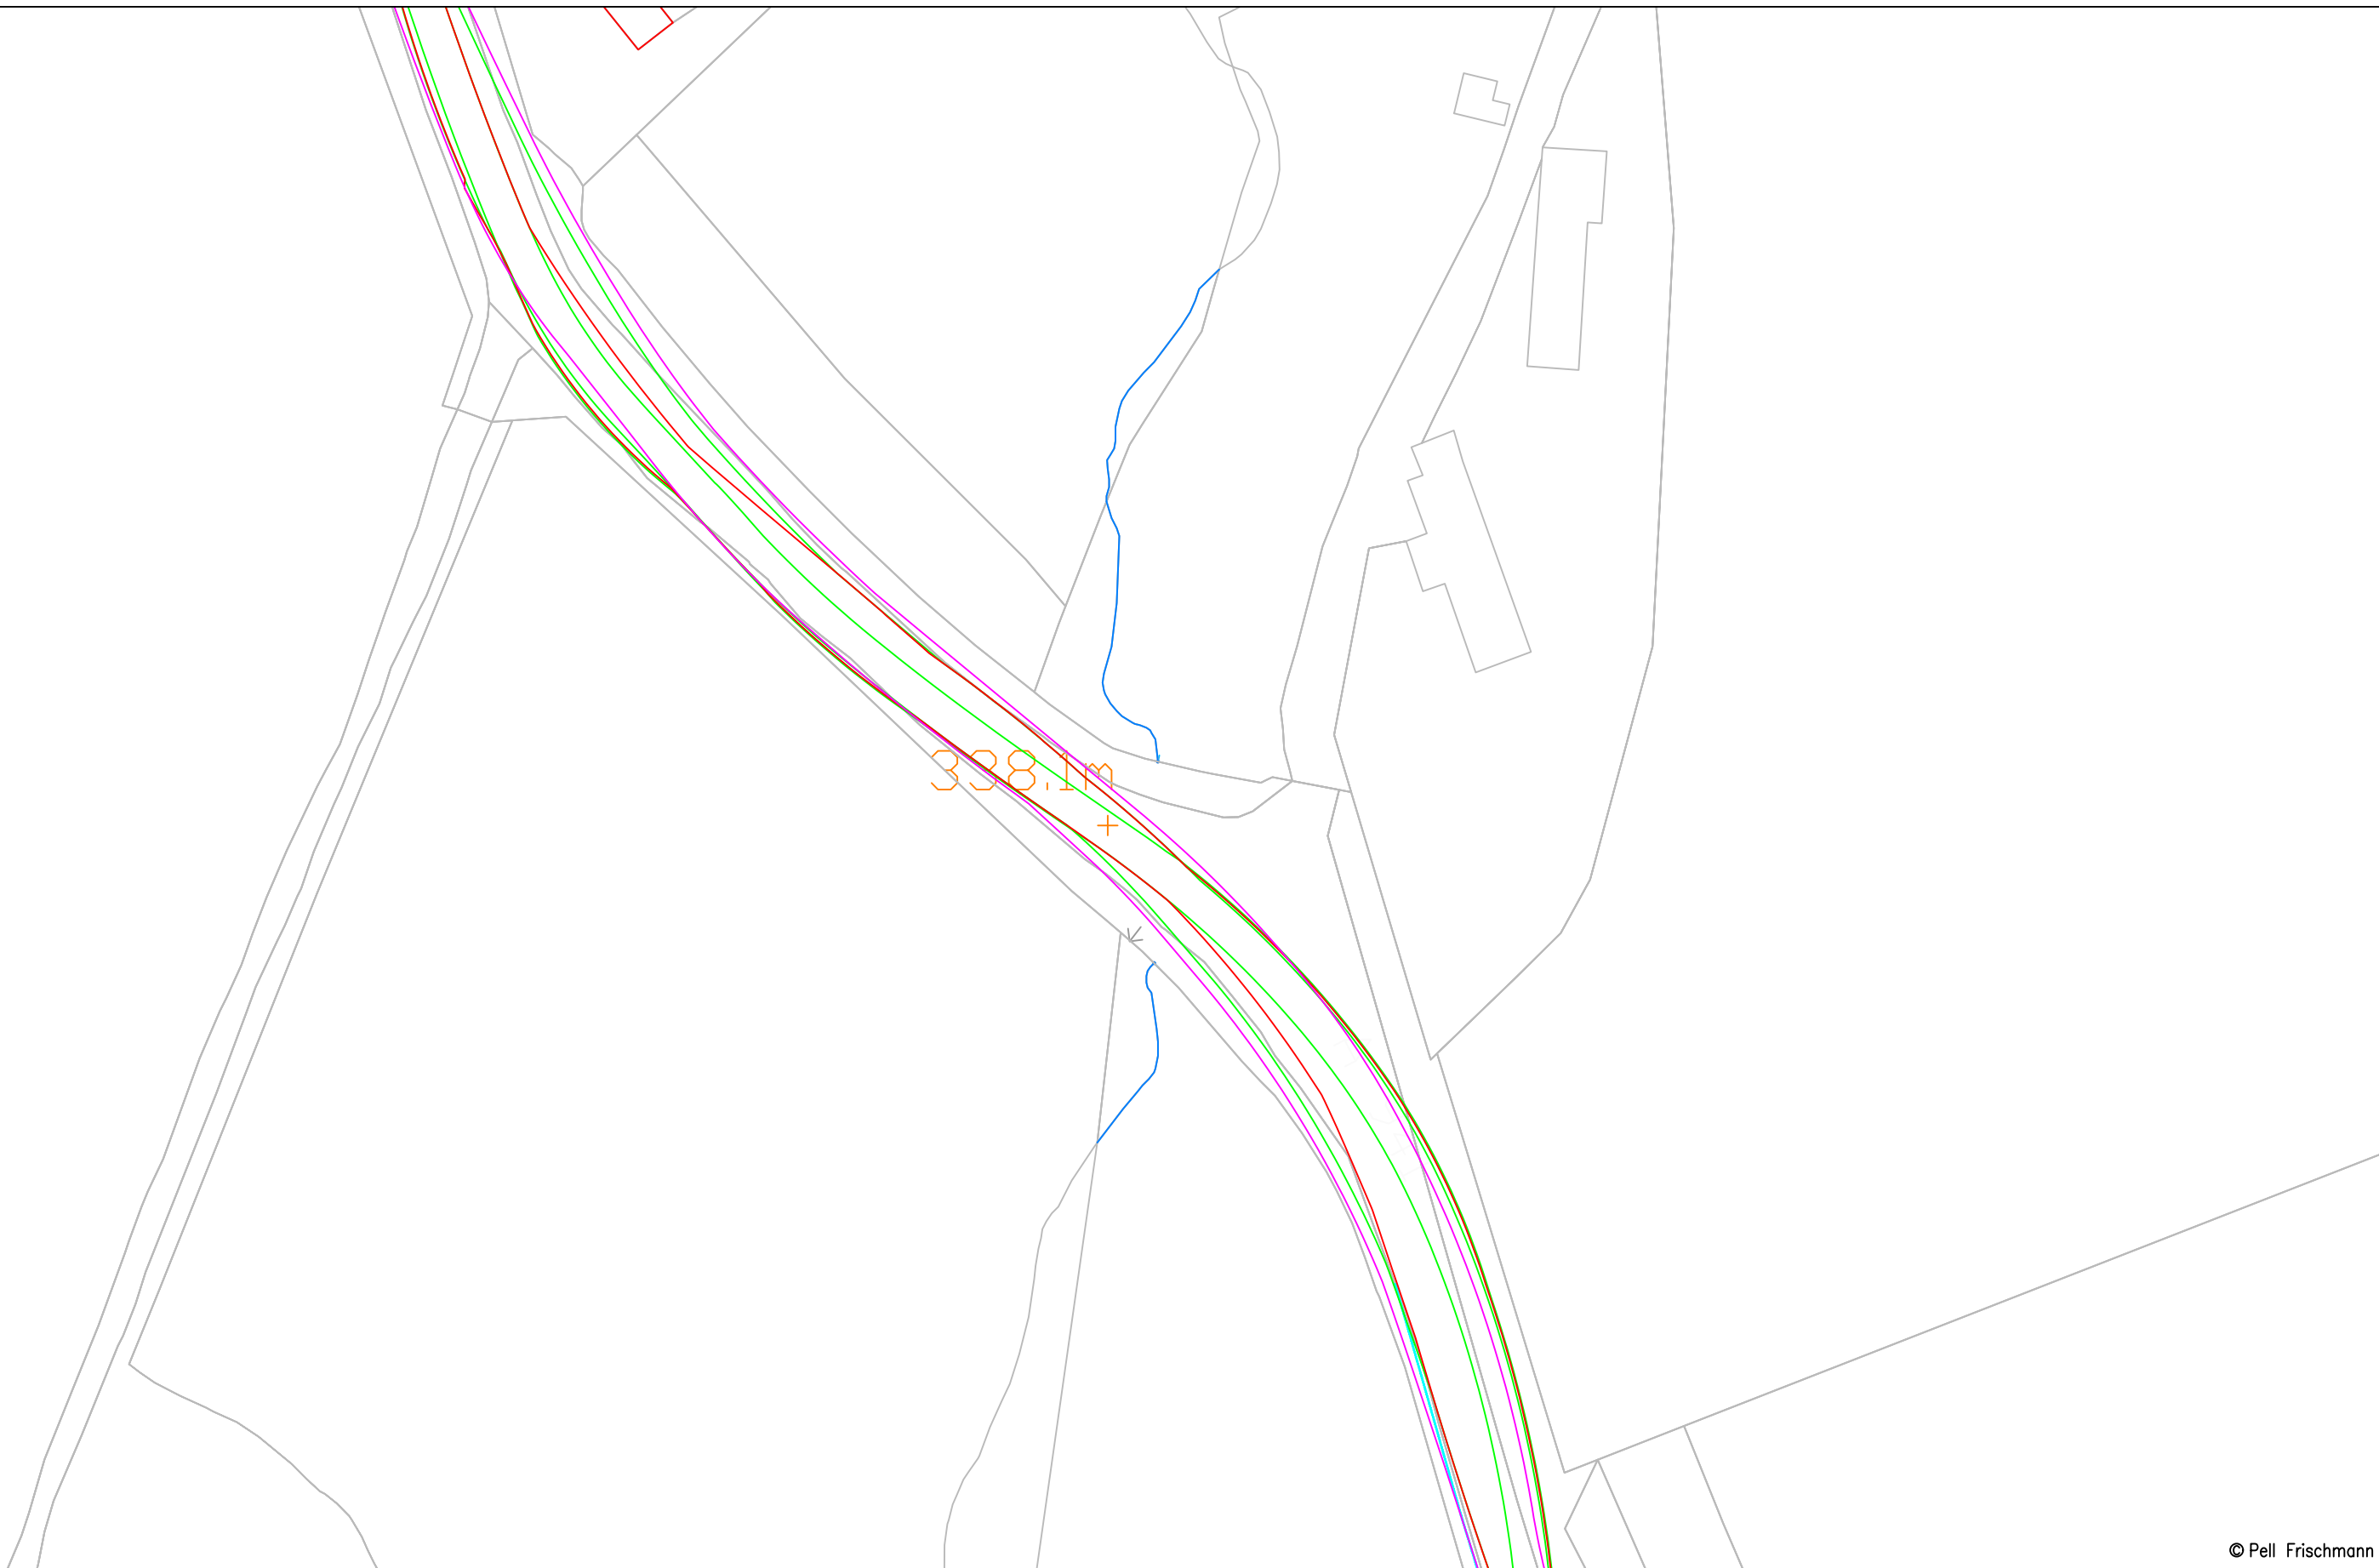

© Pell Frischmann

Pell Frischmann <small>93 GEORGE STREET, EDINBURGH, EH2 3ES</small> <small>Tel: +44 (0)131 240 1270</small> <small>Email: pfeinburgh@pellfrischmann.com</small> <small>www.pellfrischmann.com</small>	Project	Craig Watch Wind Farm			Drawn	JS	11/07/2023	Scale	Custom @ A3	
	Drawing Title	Vestas V162 Blade and Tower			Designed	TL	11/07/2023	File No.	230711 Craig Watch SPA V162.dwg	
Client	Statkraft	SPA Location	A941 Ballochford			Checked	GB	11/07/2023	Drawing Status	Draft
Key	Wheel SPA Body SPA Load SPA Indicative Over-run Over-sail				Point of Interest	64		Drawing No.	SK46A	
						Notes:			Revision	
						1. All mitigation is subject to confirmation through a test run. 2. This is not a construction drawing and is intended for illustration purposes only.			#	

Load bearing surface to be laid.

Load bearing surface to be laid. Trees and fence to be removed. **Third party land** required.

Load bearing surface to be laid.

Load bearing surface to be laid. Loads to oversail the bridge parapet. Fence, two road signs and trees to be removed. **Third party land** required.

Load bearing surface to be laid. Detailed design on a topographical survey is required to confirm the mitigation. Bank reprofiling will be required. **Third party land** may be required to provide mitigation.

338.11 +

337.00m

© Pell Frischmann

Pell Frischmann
 93 GEORGE STREET, EDINBURGH, EH2 3ES
 Tel: +44 (0)131 240 1270
 Email: pfeinburgh@pellfrischmann.com
 www.pellfrischmann.com

Project
 Craig Watch Wind Farm


Drawing Title
 Vestas V162 Blade and Tower

SPA Location
 A941 Ballochford

Drawn	JS	11/07/2023	Scale	1:1000 @ A3
Designed	TL	11/07/2023	File No.	230711 Craig Watch SPA V162.dwg
Checked	GB	11/07/2023	Drawing Status	Draft
Point of Interest	64		Drawing No.	SK46B
Notes:			Revision	
1. All mitigation is subject to confirmation through a test run.			#	
2. This is not a construction drawing and is intended for illustration purposes only.				

Client	Statkraft					
Key						
	Wheel SPA	Body SPA	Load SPA	Indicative	Over-run	Over-sail

Blade

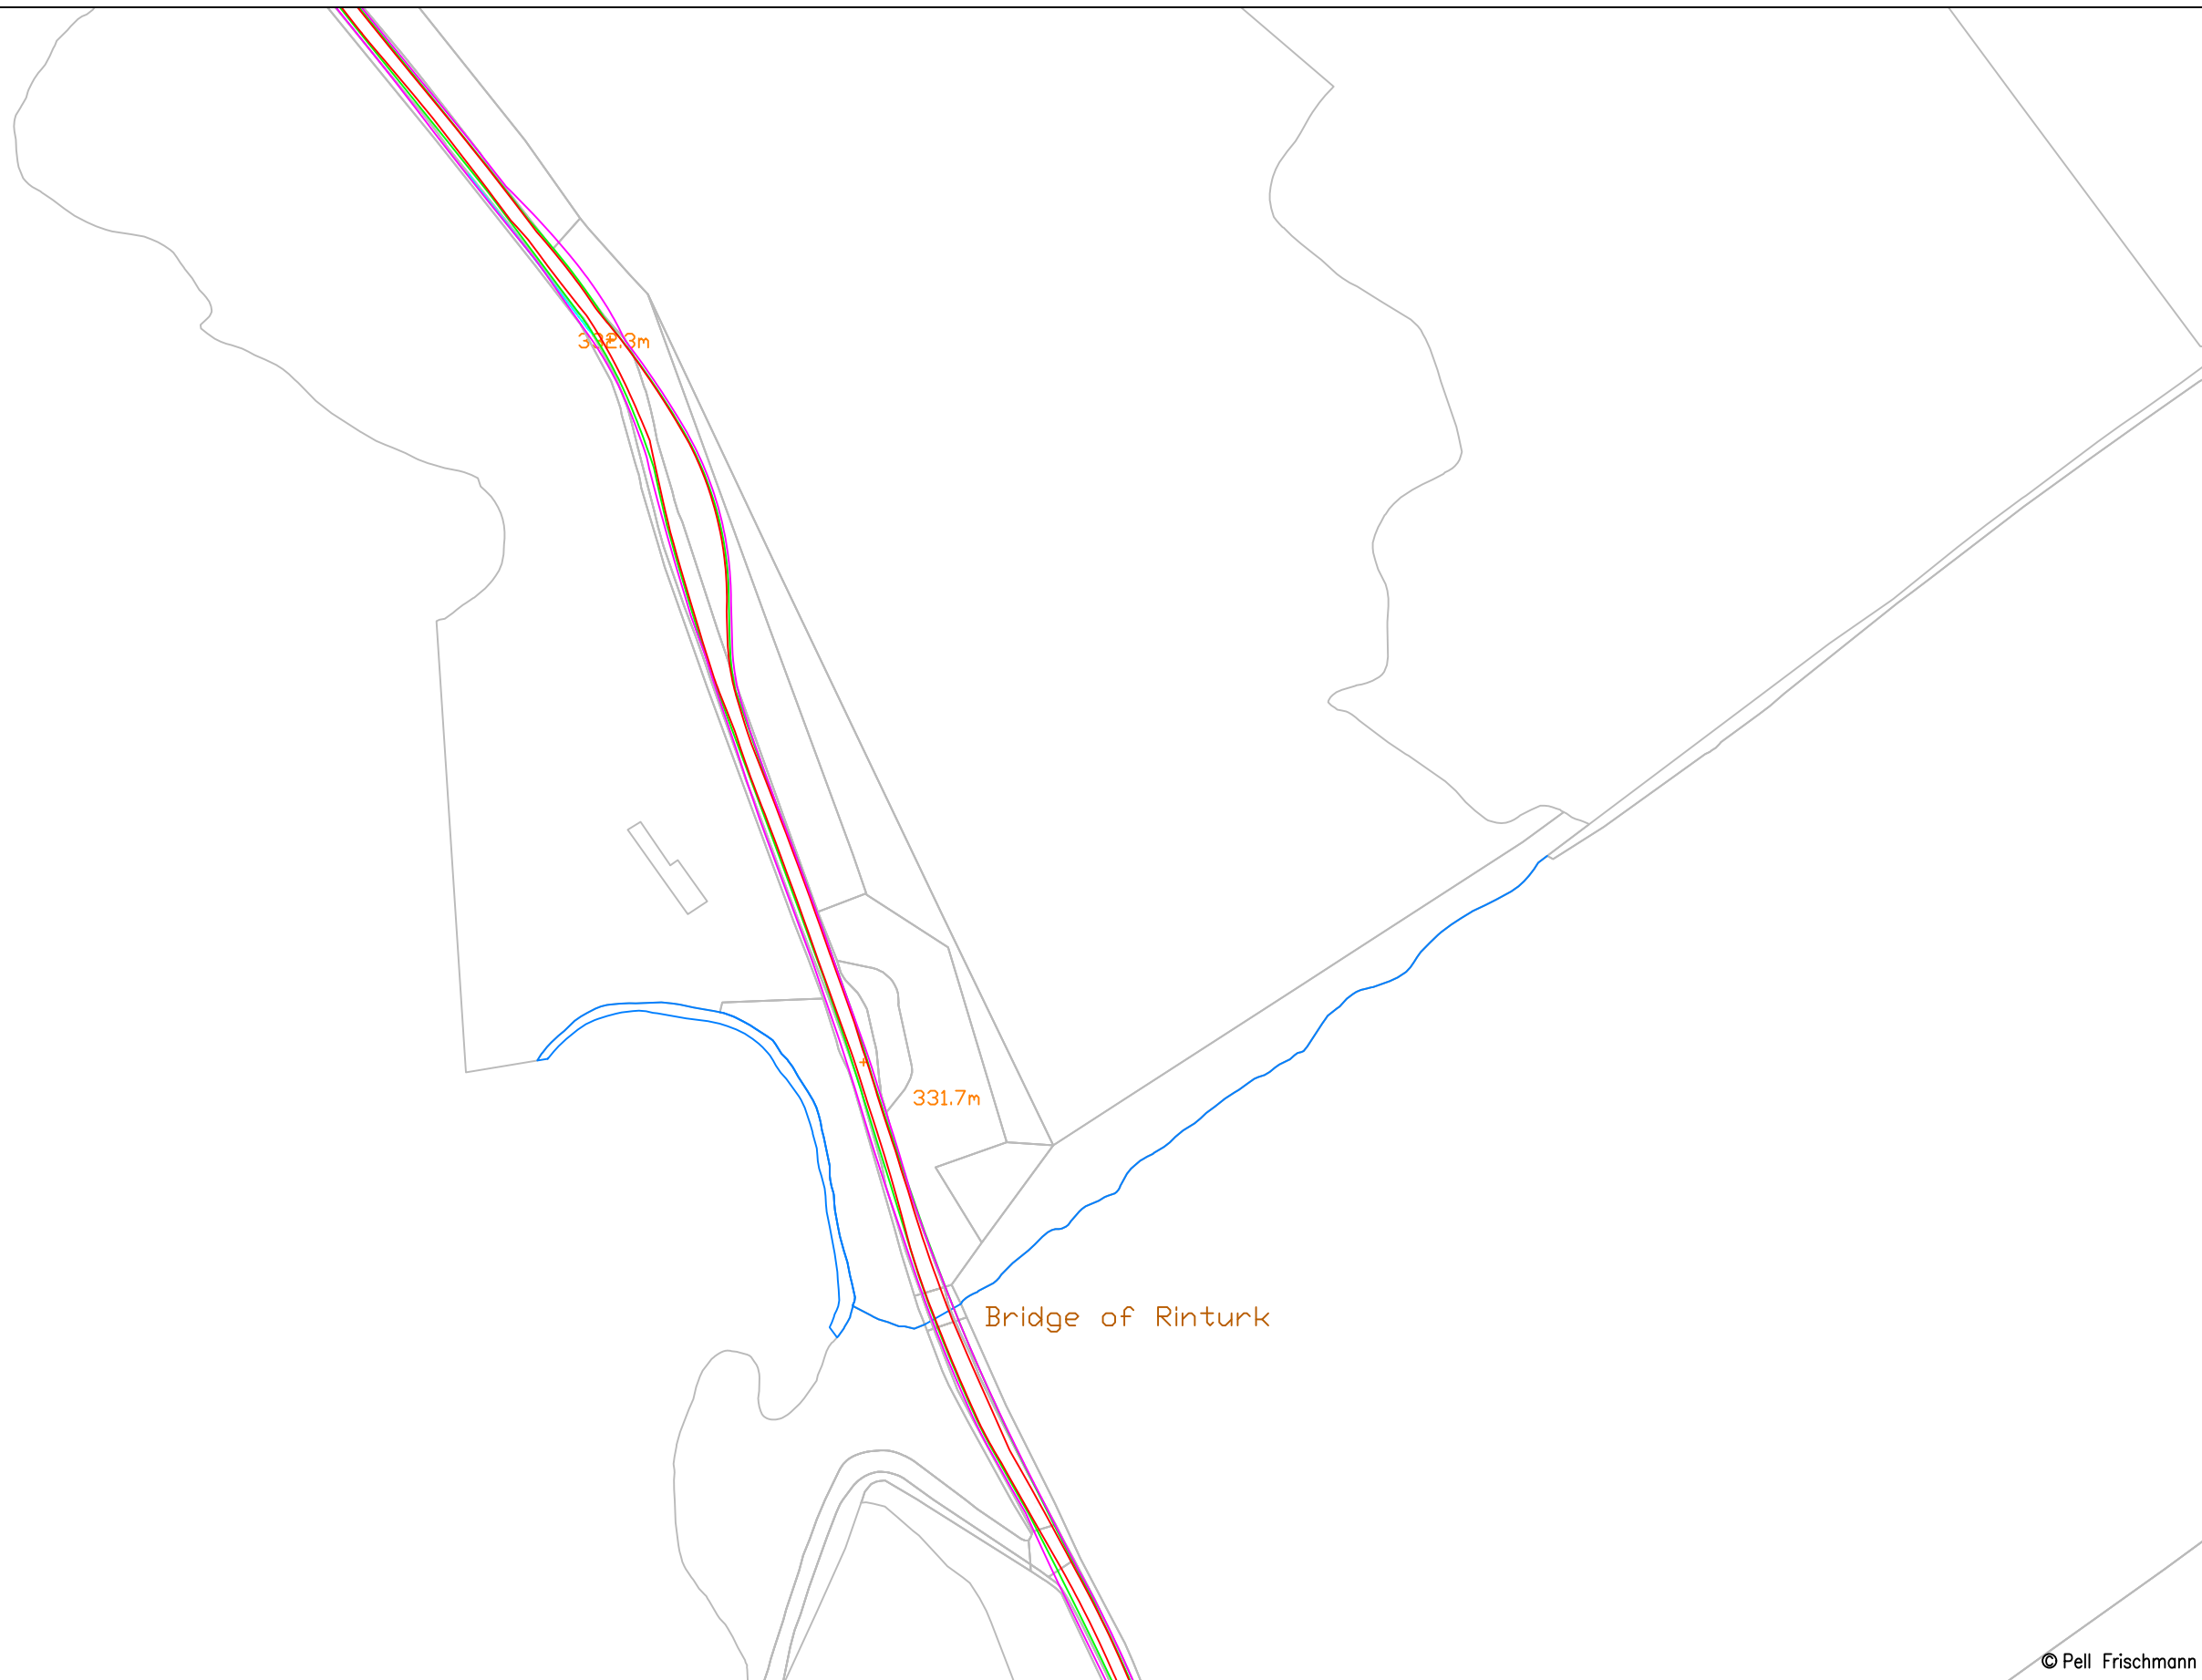

© Pell Frischmann


Pell Frischmann <small>93 GEORGE STREET, EDINBURGH, EH2 3ES</small> <small>Tel: +44 (0)131 240 1270</small> <small>Email: pfeinburgh@pellfrischmann.com</small> <small>www.pellfrischmann.com</small>	Project	Craig Watch Wind Farm		Name	JS	Date	11/07/2023	Scale	1:1500 @ A3	
	Client	Statkraft		Designed	TL	11/07/2023	Checked	GB	11/07/2023	File No.
Key — Wheel SPA — Body SPA — Load SPA — Indicative Over-run Over-sail	Drawing Title	Vestas V162 Blade and Tower		Point of Interest	65		Drawing Status	Draft		
	SPA Location	A941 Bridge of Rinturk		Drawing No.	SK47		Notes:	1. All mitigation is subject to confirmation through a test run. 2. This is not a construction drawing and is intended for illustration purposes only.		Revision

Tower



© Pell Frischmann

Pell Frischmann <small>93 GEORGE STREET, EDINBURGH, EH2 3ES</small> <small>Tel: +44 (0)131 240 1270</small> <small>Email: pfeinburgh@pellfrischmann.com</small> <small>www.pellfrischmann.com</small>	Project	Craig Watch Wind Farm			Name	JS	Date	11/07/2023	Scale	1:1500 @ A3	
	Client	Drawing Title	SPA Location	Vestas V162 Blade and Tower	Designed	TL	11/07/2023	File No. 230711 Craig Watch SPA V162.dwg			
					Checked	GB	11/07/2023	Drawing Status			Draft
					Point of Interest		65		Revision		
Key — Wheel SPA — Body SPA — Load SPA — Indicative Over-run Over-sail				Drawing No.	Notes: 1. All mitigation is subject to confirmation through a test run. 2. This is not a construction drawing and is intended for illustration purposes only.					Revision	#

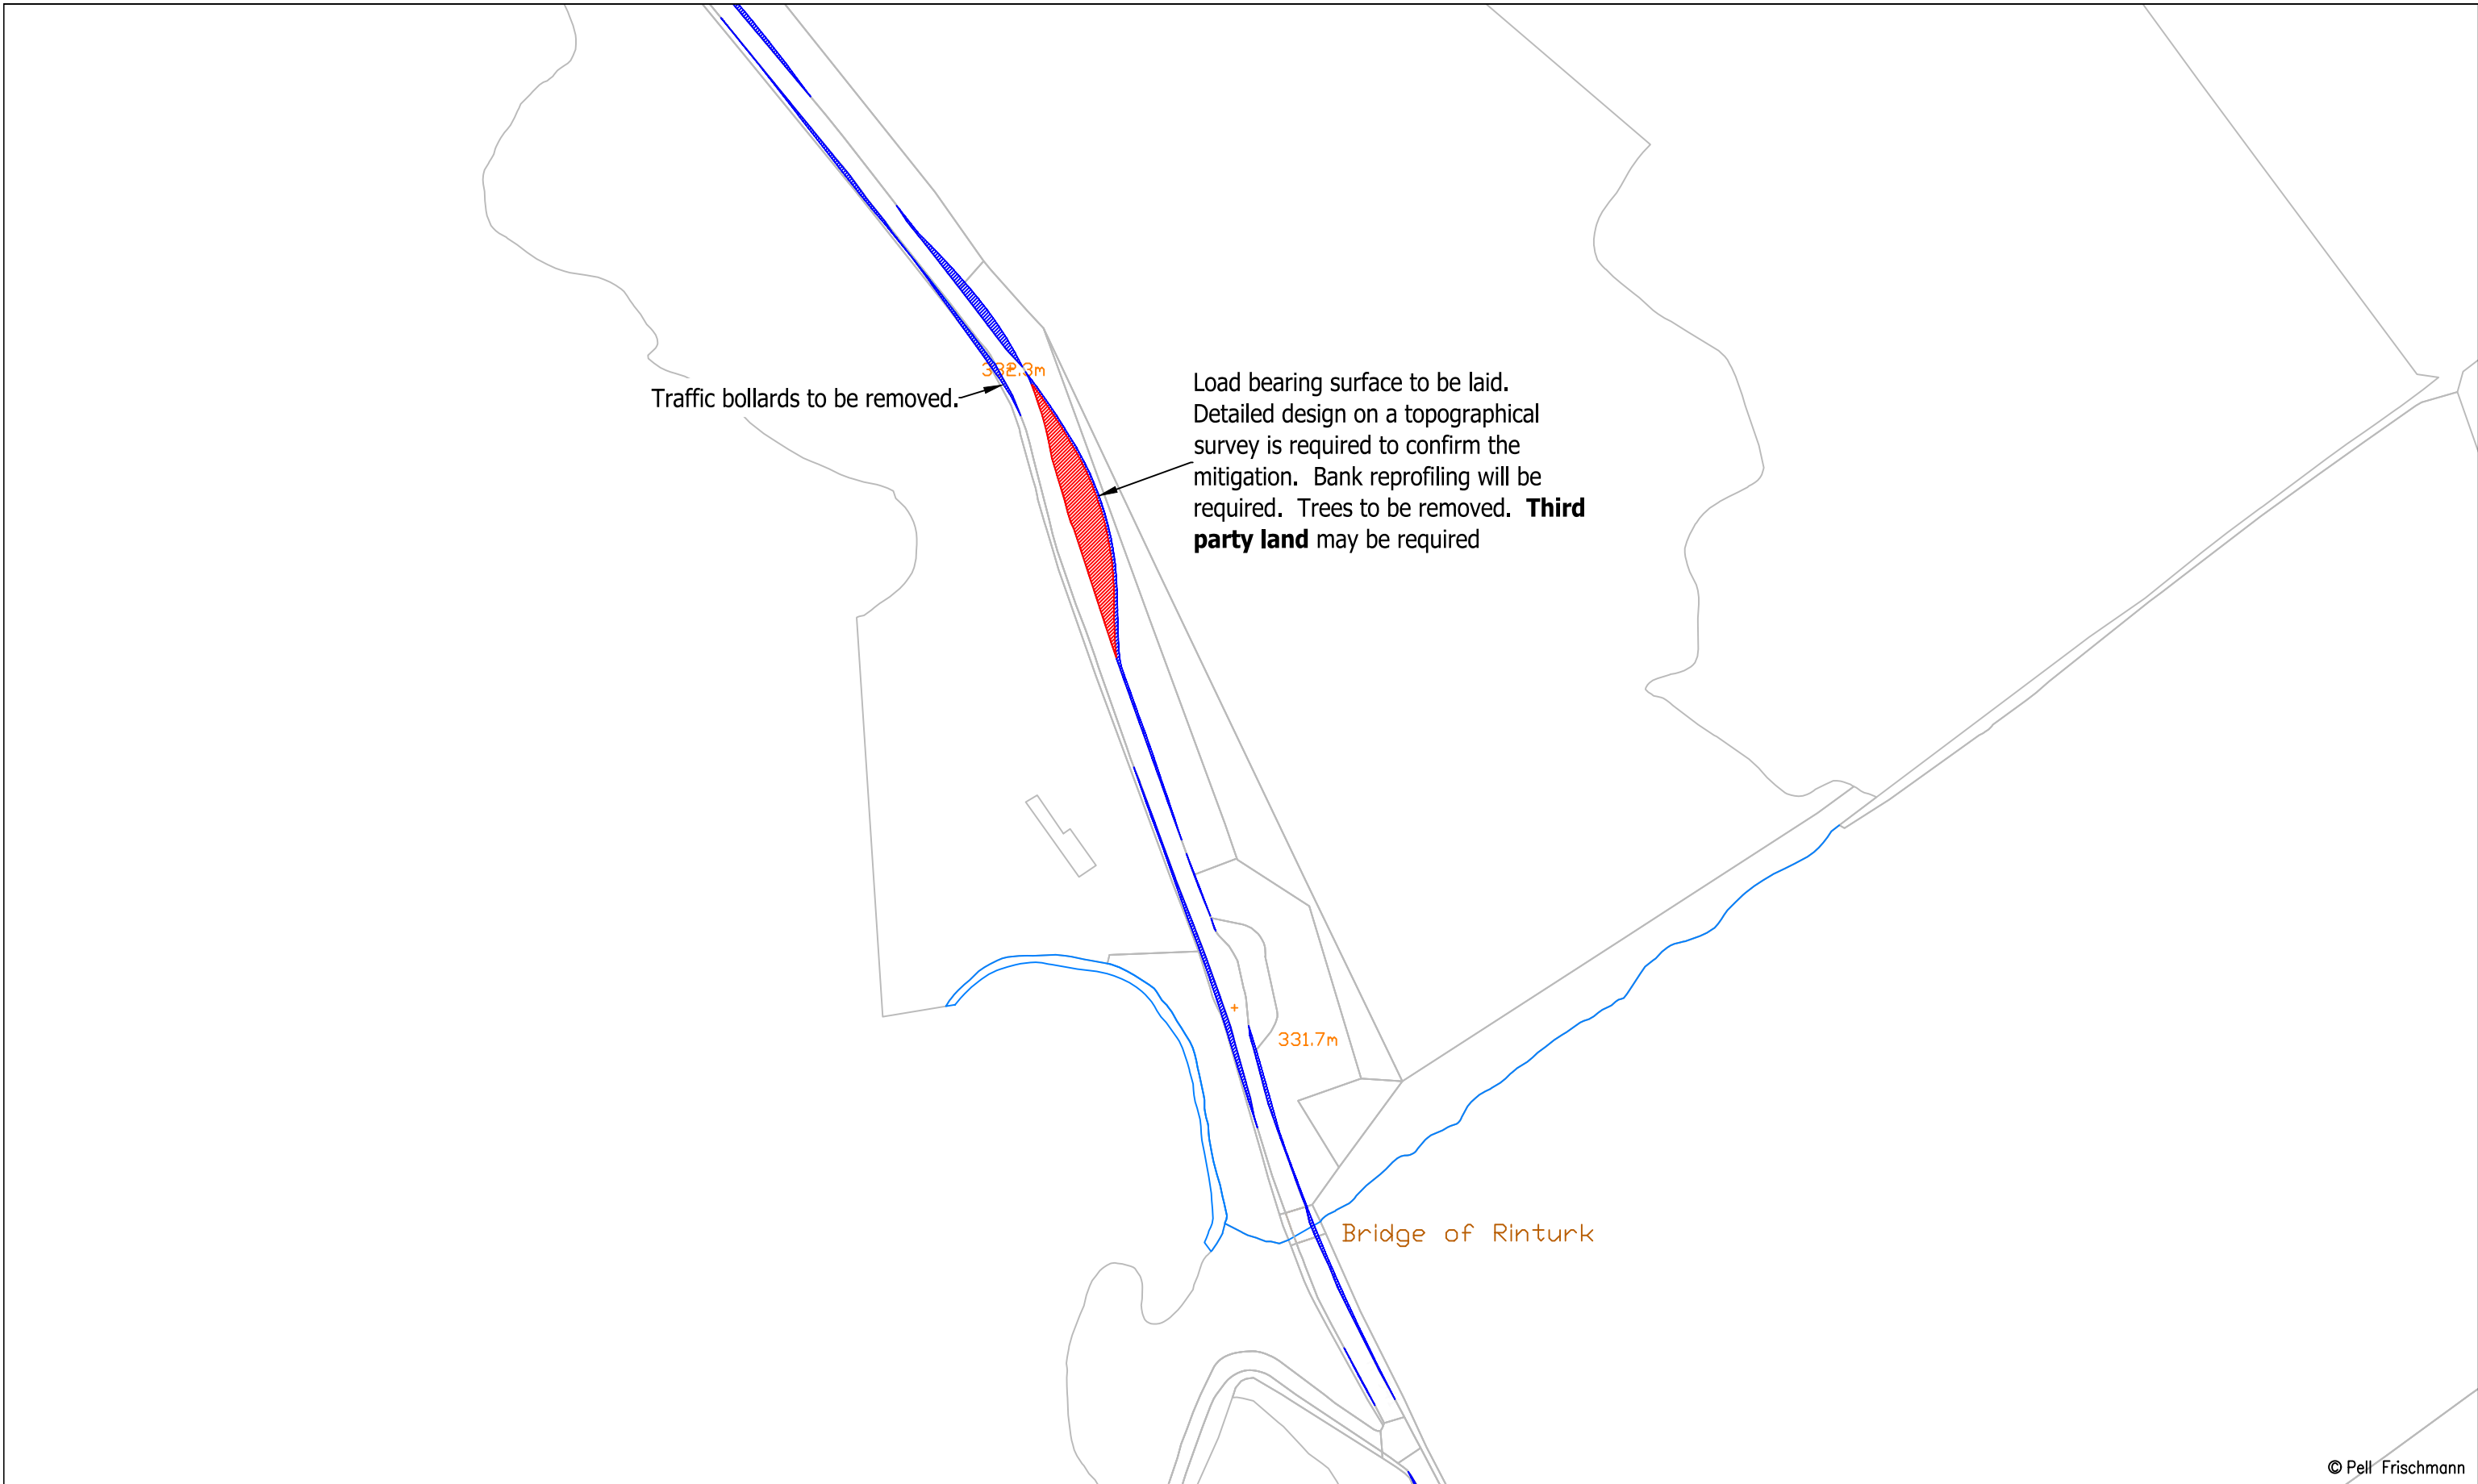

© Pell Frischmann

Pell Frischmann <small>93 GEORGE STREET, EDINBURGH, EH2 3ES</small> <small>Tel: +44 (0)131 240 1270</small> <small>Email: pfeinburgh@pellfrischmann.com</small> <small>www.pellfrischmann.com</small>	Project	Craig Watch Wind Farm		Name	JS	Date	11/07/2023	Scale	1:1500 @ A3		
	Client	Statkraft		Designed	TL	Date	11/07/2023	File No.	230711 Craig Watch SPA V162.dwg		
Key — Wheel SPA — Body SPA — Load SPA — Indicative Over-run Over-sail	Drawing Title	Vestas V162 Blade and Tower		Checked	GB	Date	11/07/2023	Drawing Status	Draft		
	SPA Location	A941 Bridge of Rinturk		Point of Interest	65		Drawing No.	SK47B		Revision	#
					Notes:		1. All mitigation is subject to confirmation through a test run. 2. This is not a construction drawing and is intended for illustration purposes only.				

Blade



© Pell Frischmann

Pell Frischmann <small>93 GEORGE STREET, EDINBURGH, EH2 3ES</small> <small>Tel: +44 (0)131 240 1270</small> <small>Email: pfe@pellfrischmann.com</small> <small>www.pellfrischmann.com</small>	Project	Craig Watch Wind Farm		Name	JS	Date	11/07/2023	Scale	1:1000 @ A3	
	Client	Statkraft		Designed	TL	11/07/2023	File No.	230711 Craig Watch SPA V162.dwg		
Key — Wheel SPA — Body SPA — Load SPA — Indicative Over-run Over-sail	Drawing Title	Vestas V162 Blade and Tower		Checked	GB	11/07/2023	Drawing Status	Draft		
	SPA Location	A941 Rhinturk		Point of Interest	66, 67		Drawing No.	SK48	Notes:	Revision
								1. All mitigation is subject to confirmation through a test run. 2. This is not a construction drawing and is intended for illustration purposes only.		#

Tower



© Pell Frischmann

Pell Frischmann

93 GEORGE STREET, EDINBURGH, EH2 3ES
Tel: +44 (0)131 240 1270
Email: pfe@pellfrischmann.com
www.pellfrischmann.com

Project

Craig Watch Wind Farm

Drawn	JS	11/07/2023	Scale	1:1000 @ A3
Designed	TL	11/07/2023	File No.	230711 Craig Watch SPA V162.dwg
Checked	GB	11/07/2023	Drawing Status	Draft
Point of Interest	66, 67			

Client **Statkraft**

Drawing Title


Vestas V162 Blade and Tower

Drawing No.	SK48A	Notes:	Revision
		1. All mitigation is subject to confirmation through a test run. 2. This is not a construction drawing and is intended for illustration purposes only.	#

Key						
	Wheel SPA	Body SPA	Load SPA	Indicative	Over-run	Over-sail

SPA Location


A941 Rhinturk

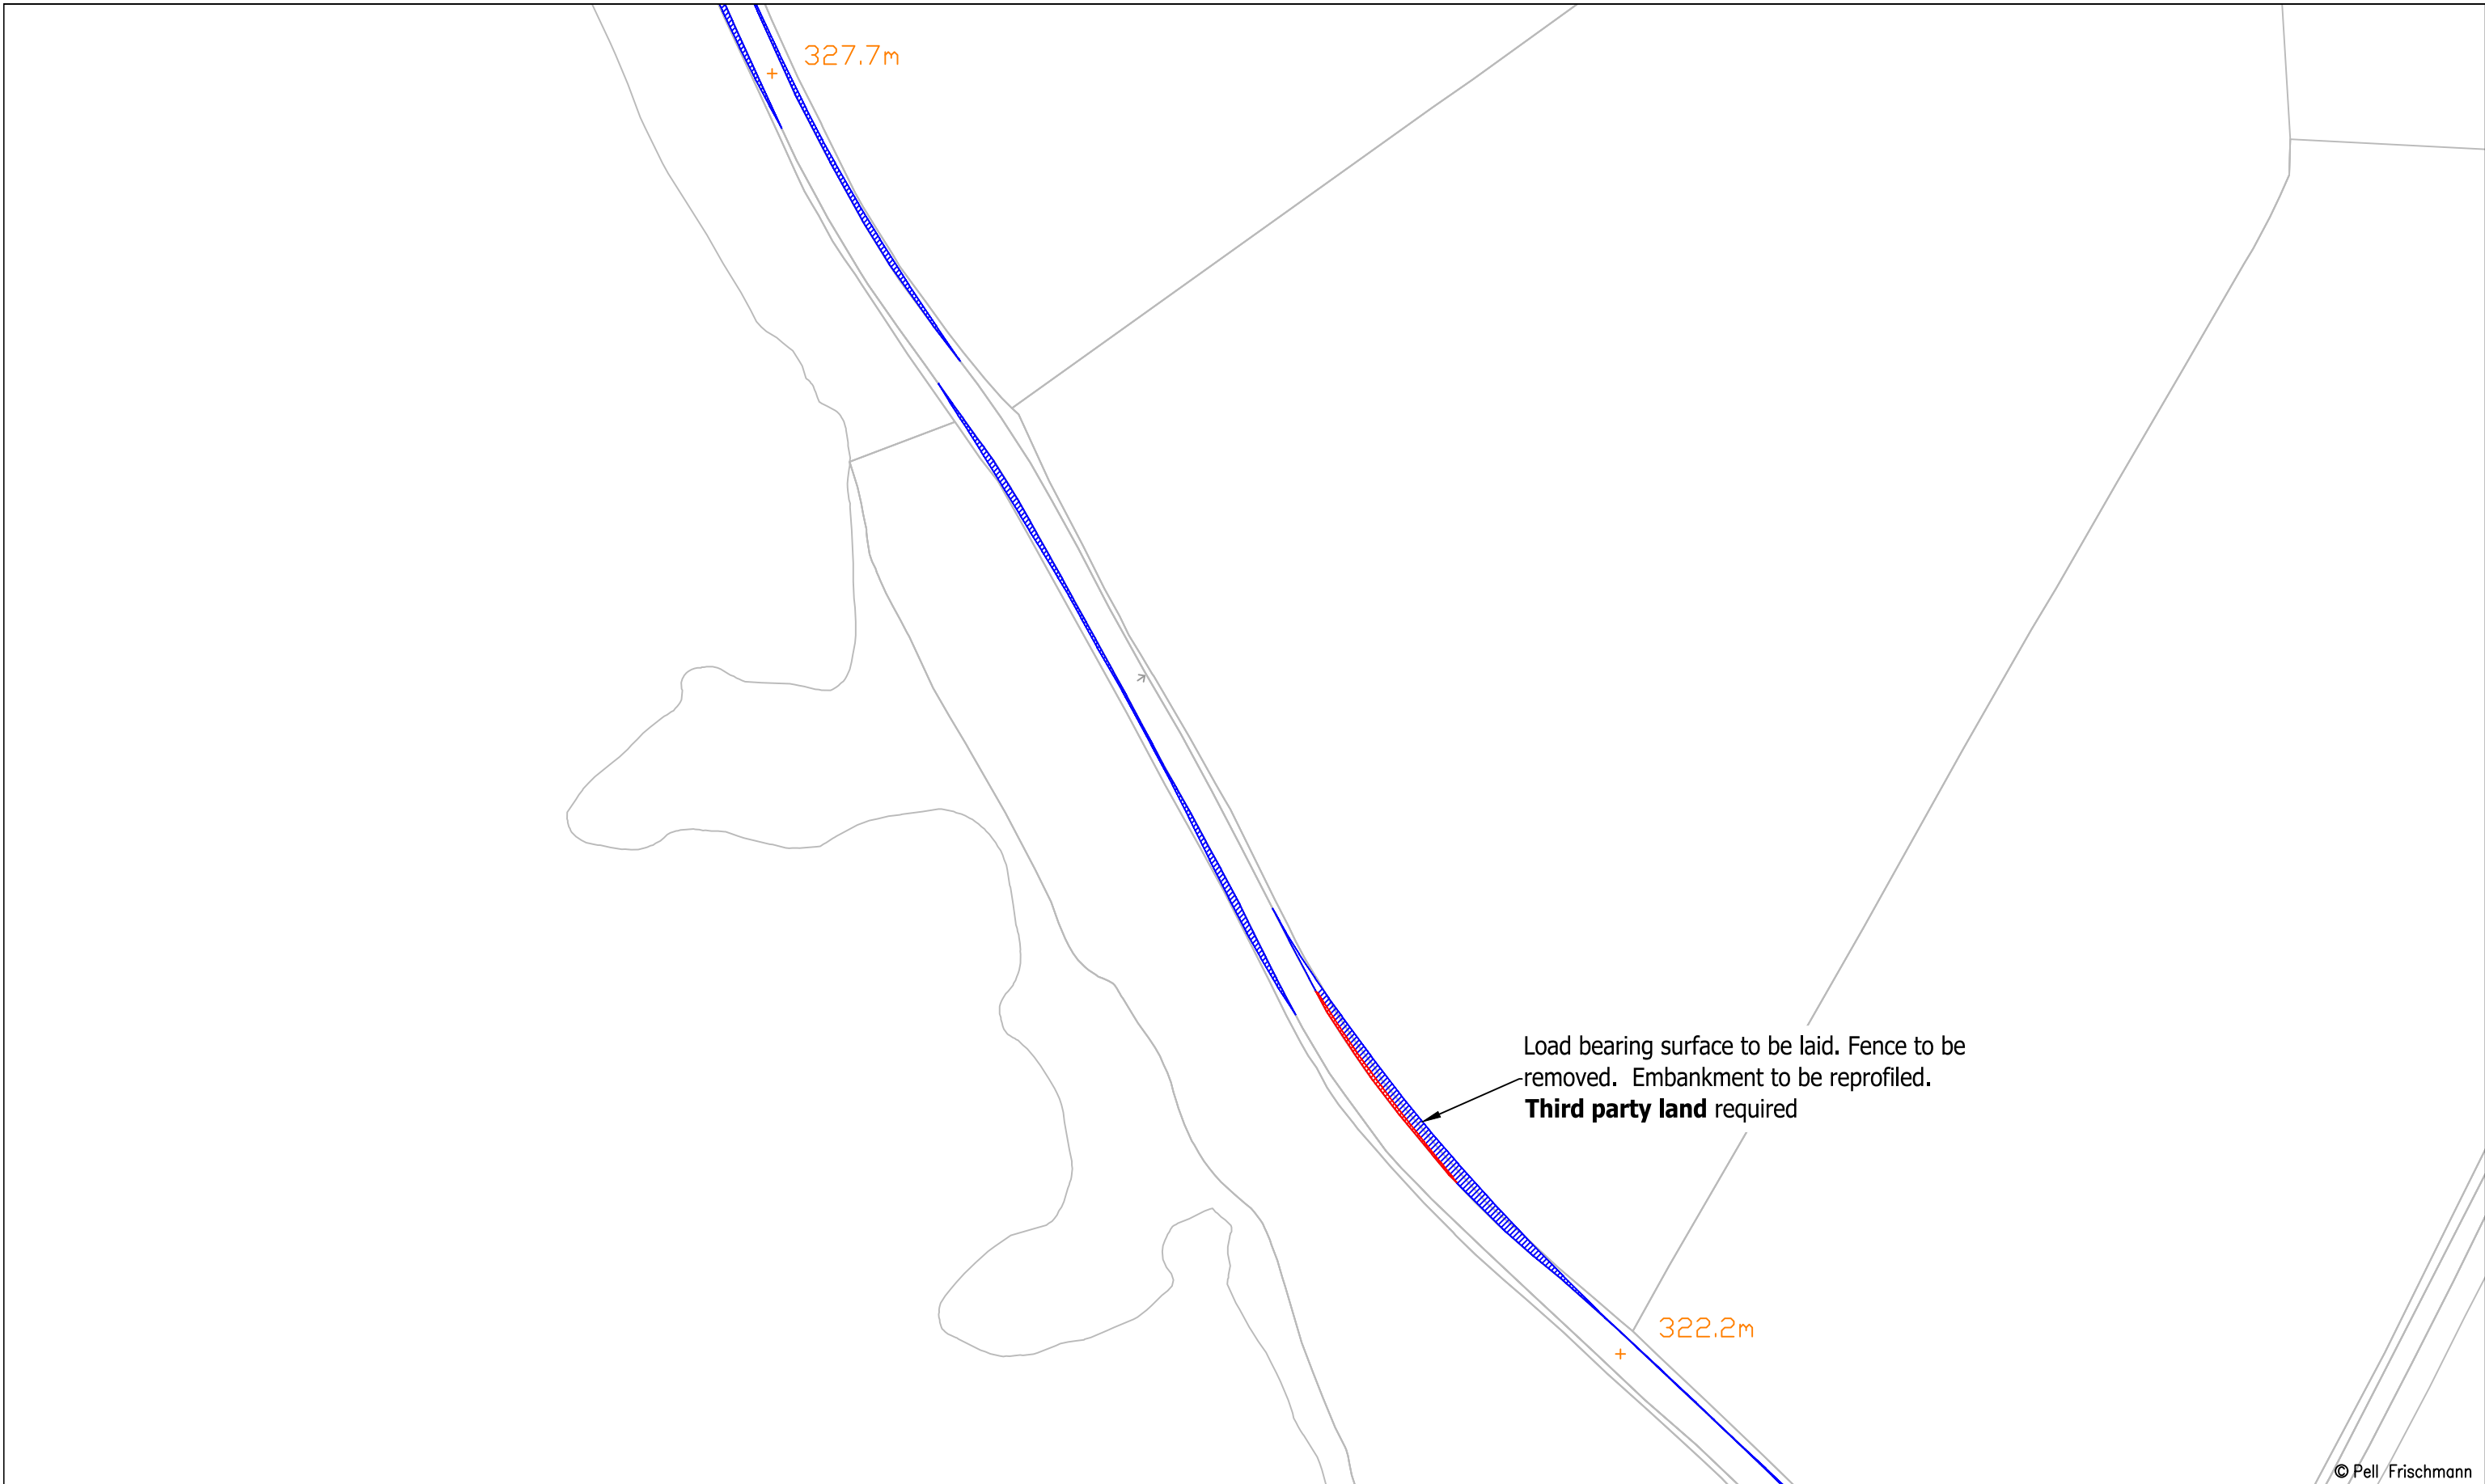

© Pell Frischmann


Pell Frischmann <small>93 GEORGE STREET, EDINBURGH, EH2 3ES</small> <small>Tel: +44 (0)131 240 1270</small> <small>Email: pfe@pellfrischmann.com</small> <small>www.pellfrischmann.com</small>	Project	Craig Watch Wind Farm		Name	JS	Date	11/07/2023	Scale	1:1000 @ A3	
	Client	Statkraft		Designed	TL	11/07/2023	Checked	GB	11/07/2023	File No.
Key — Wheel SPA — Body SPA — Load SPA — Indicative Over-run Over-sail	Drawing Title	Vestas V162 Blade and Tower		Point of Interest	66, 67		Drawing Status	Draft		
	SPA Location	A941 Rhinturk		Drawing No.	SK48B		Notes:	1. All mitigation is subject to confirmation through a test run. 2. This is not a construction drawing and is intended for illustration purposes only.		Revision

Tower

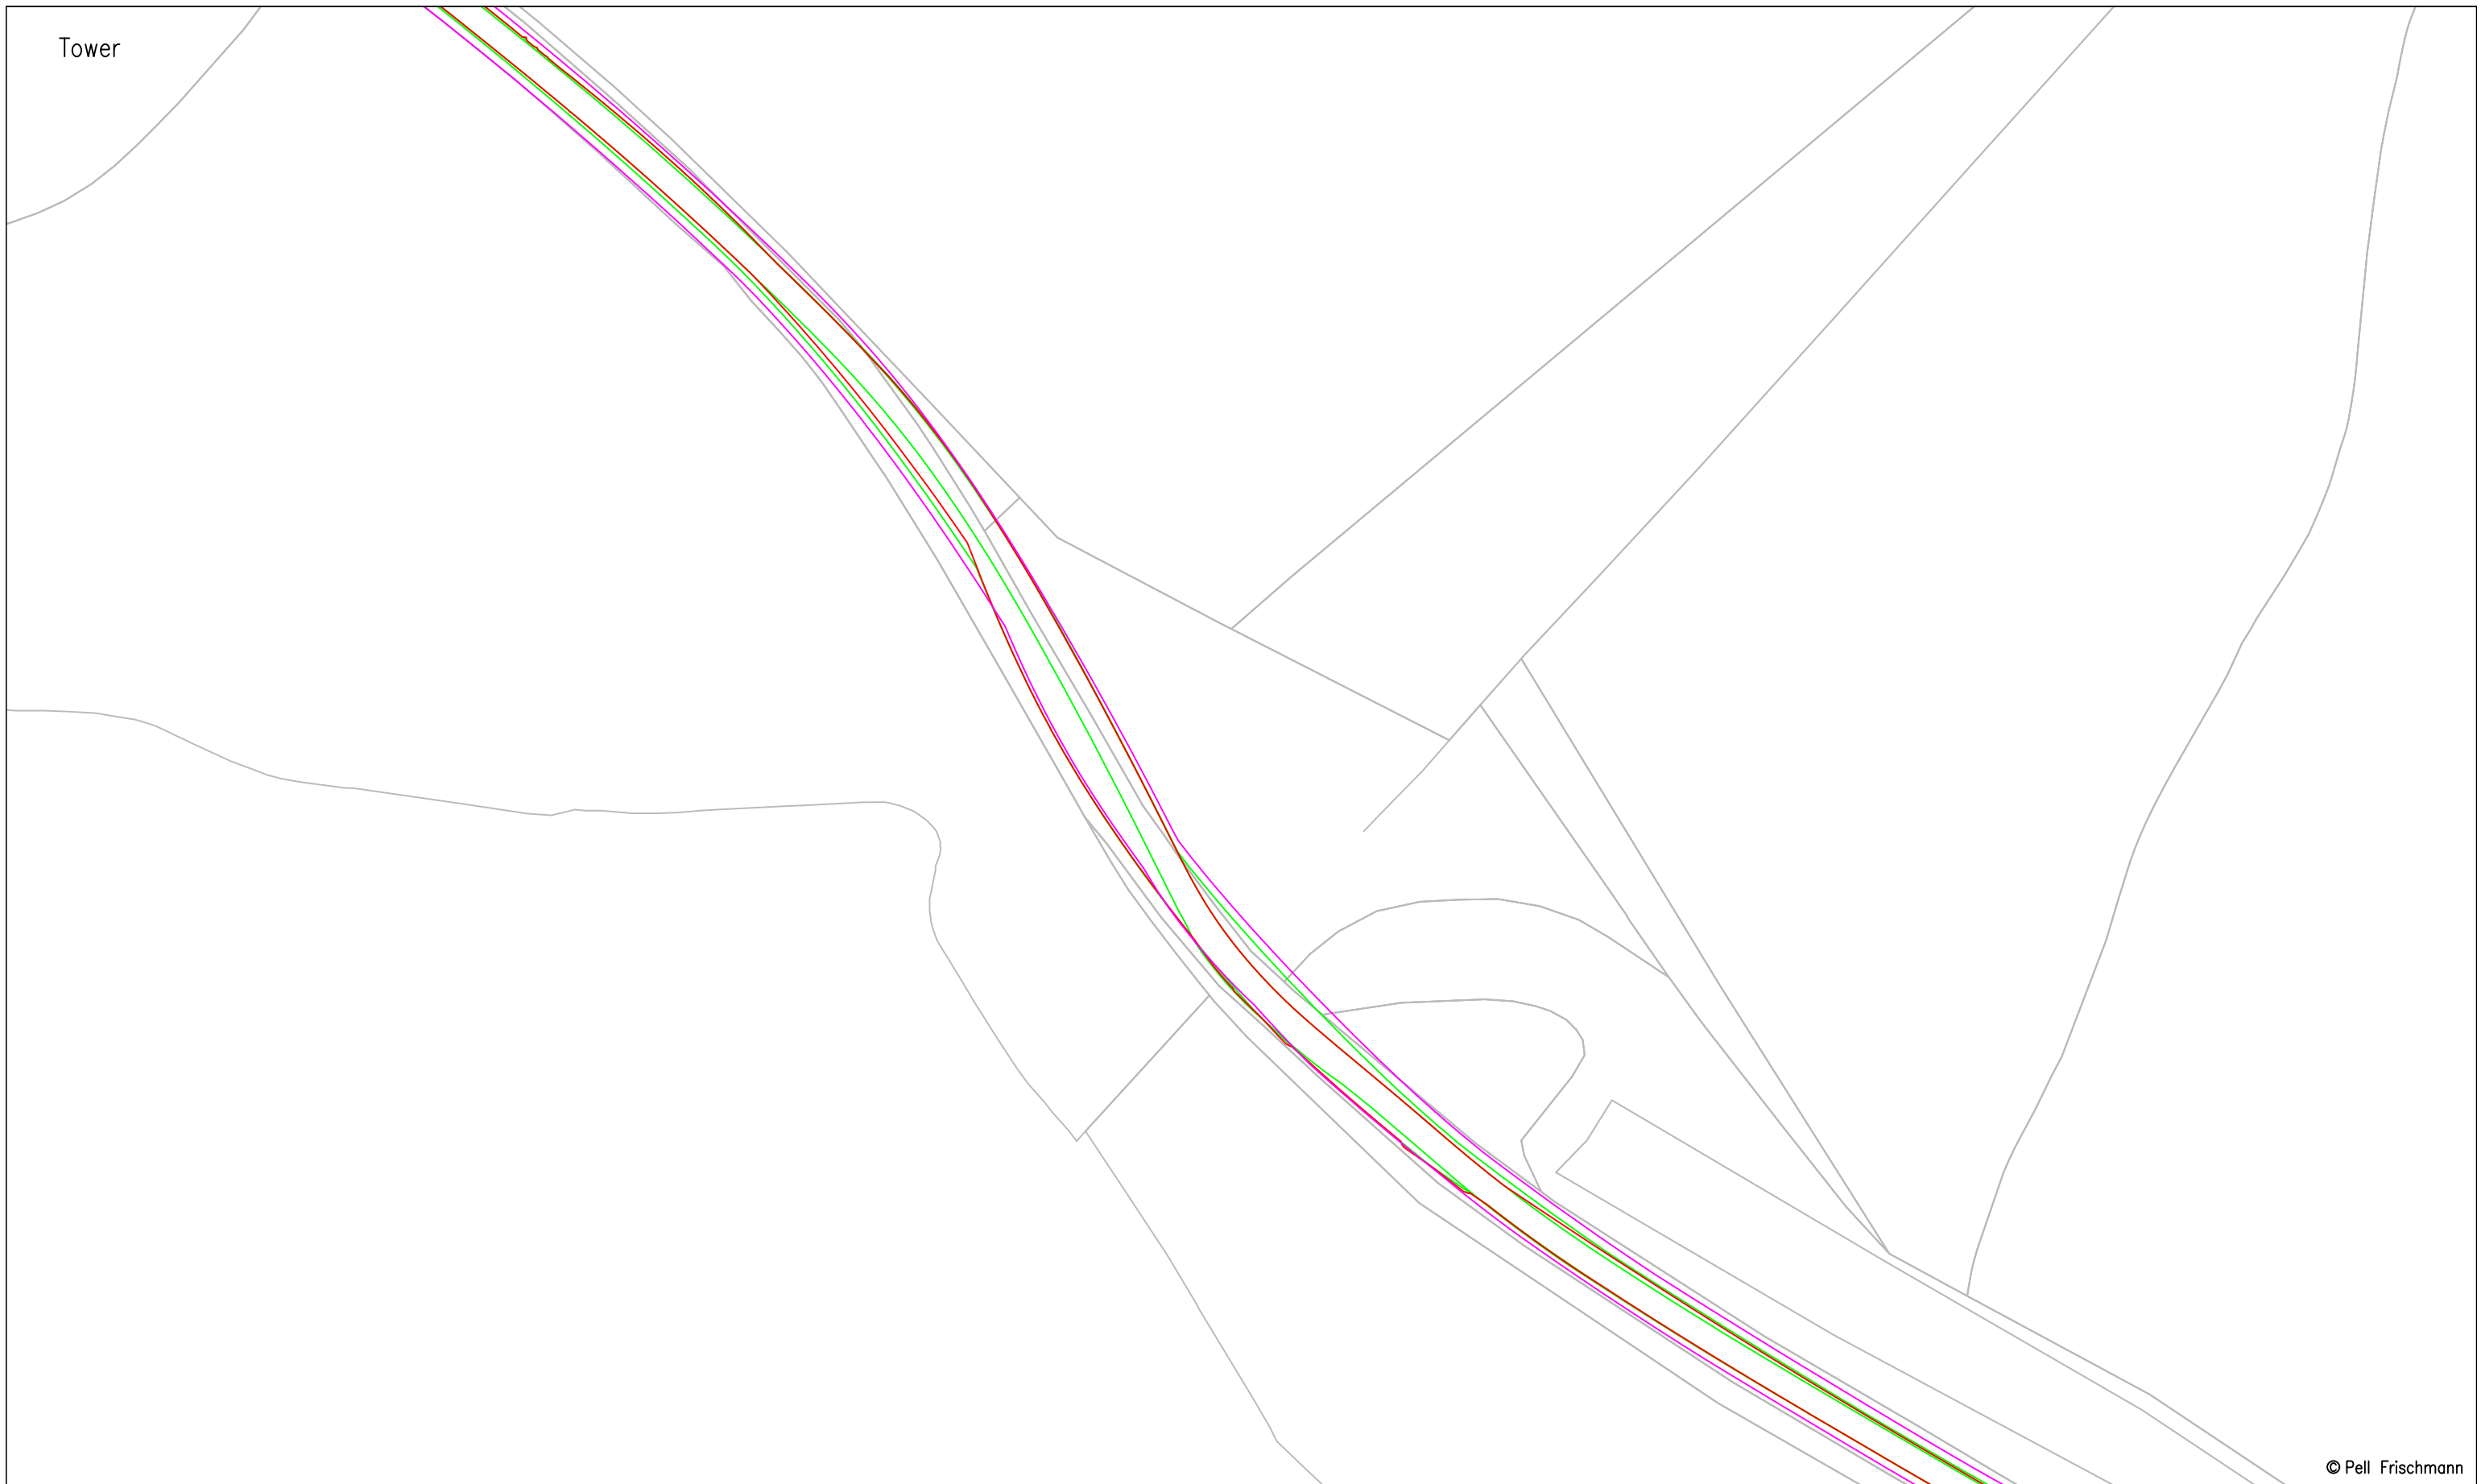

© Pell Frischmann

Pell Frischmann <small>93 GEORGE STREET, EDINBURGH, EH2 3ES</small> <small>Tel: +44 (0)131 240 1270</small> <small>Email: pfeinburgh@pellfrischmann.com</small> <small>www.pellfrischmann.com</small>	Project	Craig Watch Wind Farm		Name	Date	Scale	Custom @ A3	
	Client	Statkraft		Drawn	JS	11/07/2023	File No. 230711 Craig Watch SPA V162.dwg	
Key — Wheel SPA — Body SPA — Load SPA — Indicative Over-run Over-sail	Drawing Title	Vestas V162 Blade and Tower		Designed	TL	11/07/2023		Drawing Status Draft
	SPA Location	A941 North of Bridgend		Checked	GB	11/07/2023	Point of Interest	
				Drawing No.	SK49A		Notes:	Revision
							1. All mitigation is subject to confirmation through a test run. 2. This is not a construction drawing and is intended for illustration purposes only.	#

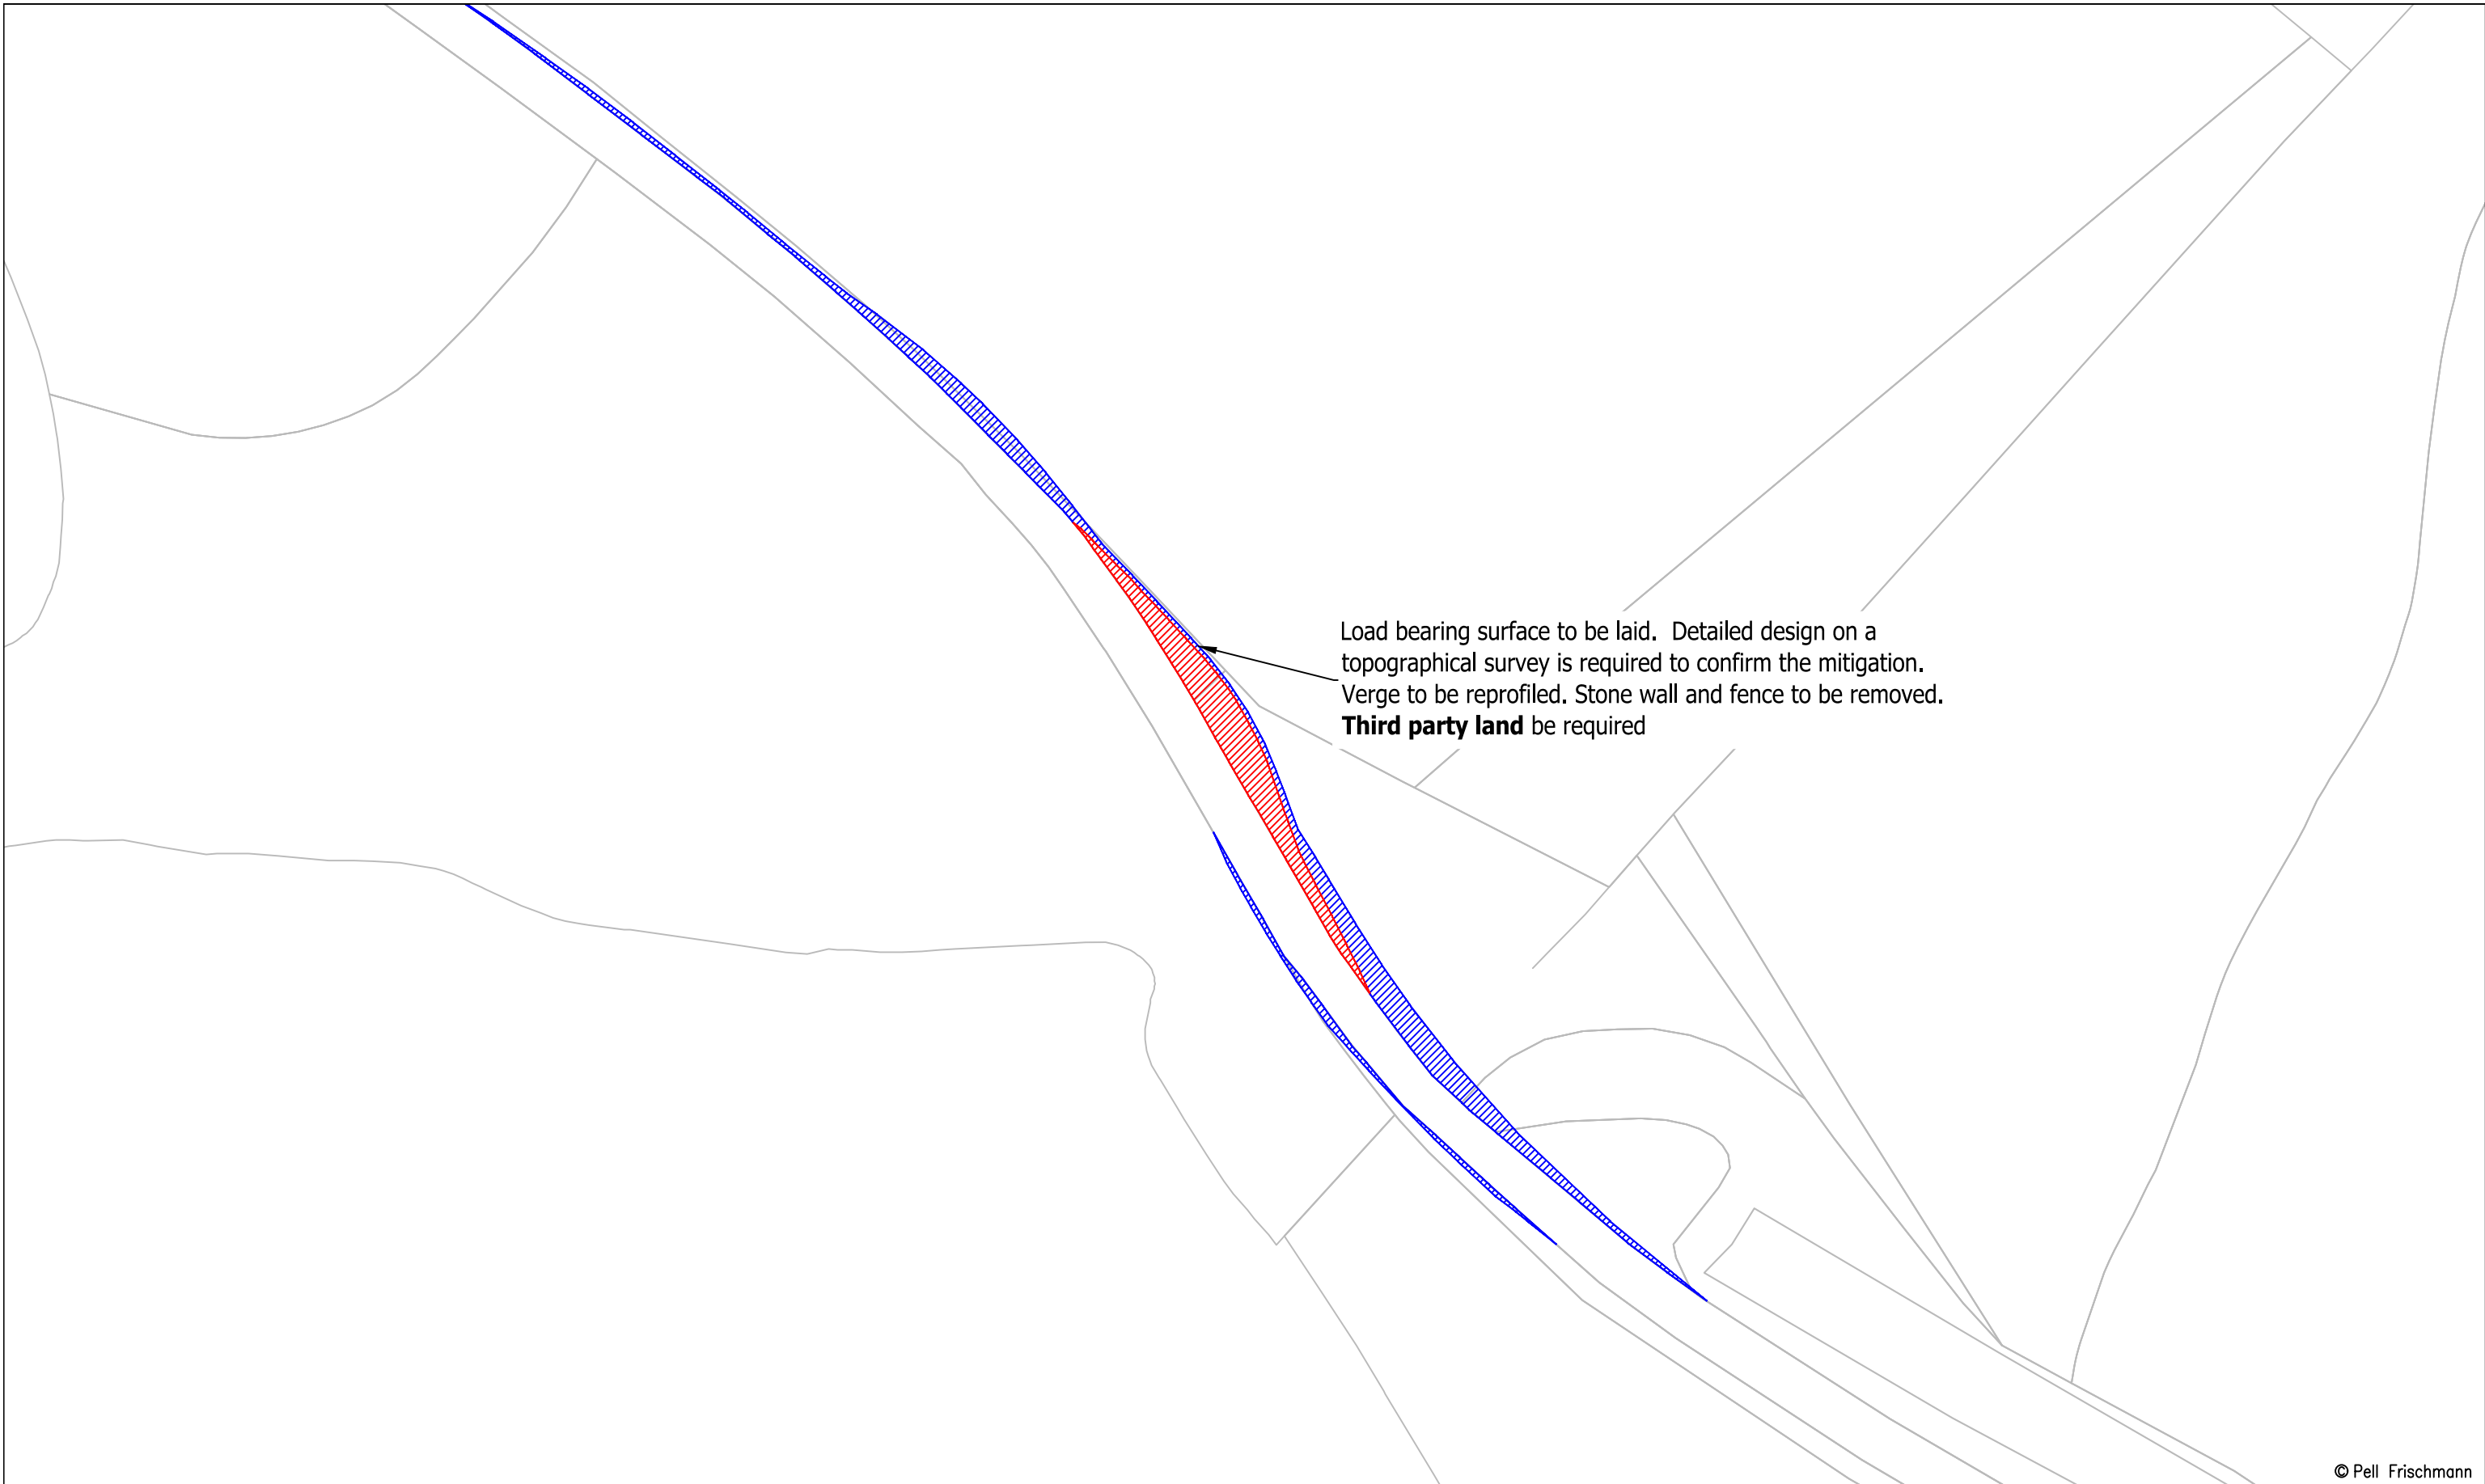

© Pell Frischmann

Pell Frischmann <small>93 GEORGE STREET, EDINBURGH, EH2 3ES</small> <small>Tel: +44 (0)131 240 1270</small> <small>Email: pfeinburgh@pellfrischmann.com</small> <small>www.pellfrischmann.com</small>	Project	Craig Watch Wind Farm	Name	JS	Date	11/07/2023	Scale	1:750 @ A3	
	Client	Statkraft	Drawing Title	Vestas V162 Blade and Tower	Designed	TL	11/07/2023	File No.	230711 Craig Watch SPA V162.dwg
Key — Wheel SPA — Body SPA — Load SPA — Indicative Over-run Over-sail	SPA Location	A941 North of Bridgend	Checked	GB	11/07/2023	Point of Interest	69	Drawing Status	Draft
			Drawing No.	SK49B	Notes:	1. All mitigation is subject to confirmation through a test run. 2. This is not a construction drawing and is intended for illustration purposes only.		Revision	#

Appendix C ESDAL Responses

From: SC Abnormal Loads
Sent: 12 July 2023 17:06
To: Jordan Stirrat
Subject: RE: Craig Watch Wind Farm ESDAL

No Scottish Canals infrastructure affected.

Regards

George

From: rsgbrb
Sent: 13 July 2023 09:47
To: Jordan Stirrat
Subject: RE: Craig Watch Wind Farm ESDAL

Dear Jordan,

Thank you for your enquiry.

I have assessed the proposed route, and can confirm that no Historical Railways Estate structures will be affected.

I therefore have no objections, or any further comment, to make.

Regards

Tania

Tania Howell

Abnormal Loads Officer (on behalf of National Highways Historical Railways Estate)

Jacobs

From: Claire Robertson <claire.robertson@aberdeenshire.gov.uk>
Sent: 18 July 2023 08:41
To: Jordan Stirrat <JStirrat@pellfrischmann.com>
Subject: RE: Craig Watch Wind Farm ESDAL

We previously replied to the planning application for this proposed wind farm site – I have attached it for your information.

There are a number of Aberdeenshire Council bridges on the route from the A96 Trunk Road at Huntly to the Moray Council boundary:

1. Cairnford - NJ 4871 4064
2. Bogforth - NJ 4675 4082
3. Cairnborrow - NJ 4612 4087
4. Parkhall - NJ 4536 4062
5. Barefold - NJ 4330 4056



I can not at this stage see any issues with the axle weights indicated, however consideration should be given to the crane required, we often find that they have significantly heavier axles than the turbine delivery vehicles.

As advised in the planning response, we recommend that an abnormal load route plan be produced which includes a swept path analysis of the route, which will identify any road widening and street furniture which will require to be temporarily removed. Our Local Roads Office for this area is:
formartine.roads@aberdeenshire.gov.uk

Best Regards

Claire Robertson

Technical Officer

Structures Section

Roads & Infrastructure

Environment & Infrastructure