



Reproduced from Ordnance Survey digital map data © Crown Copyright 2025. All rights reserved. Licence number AC0000808122.

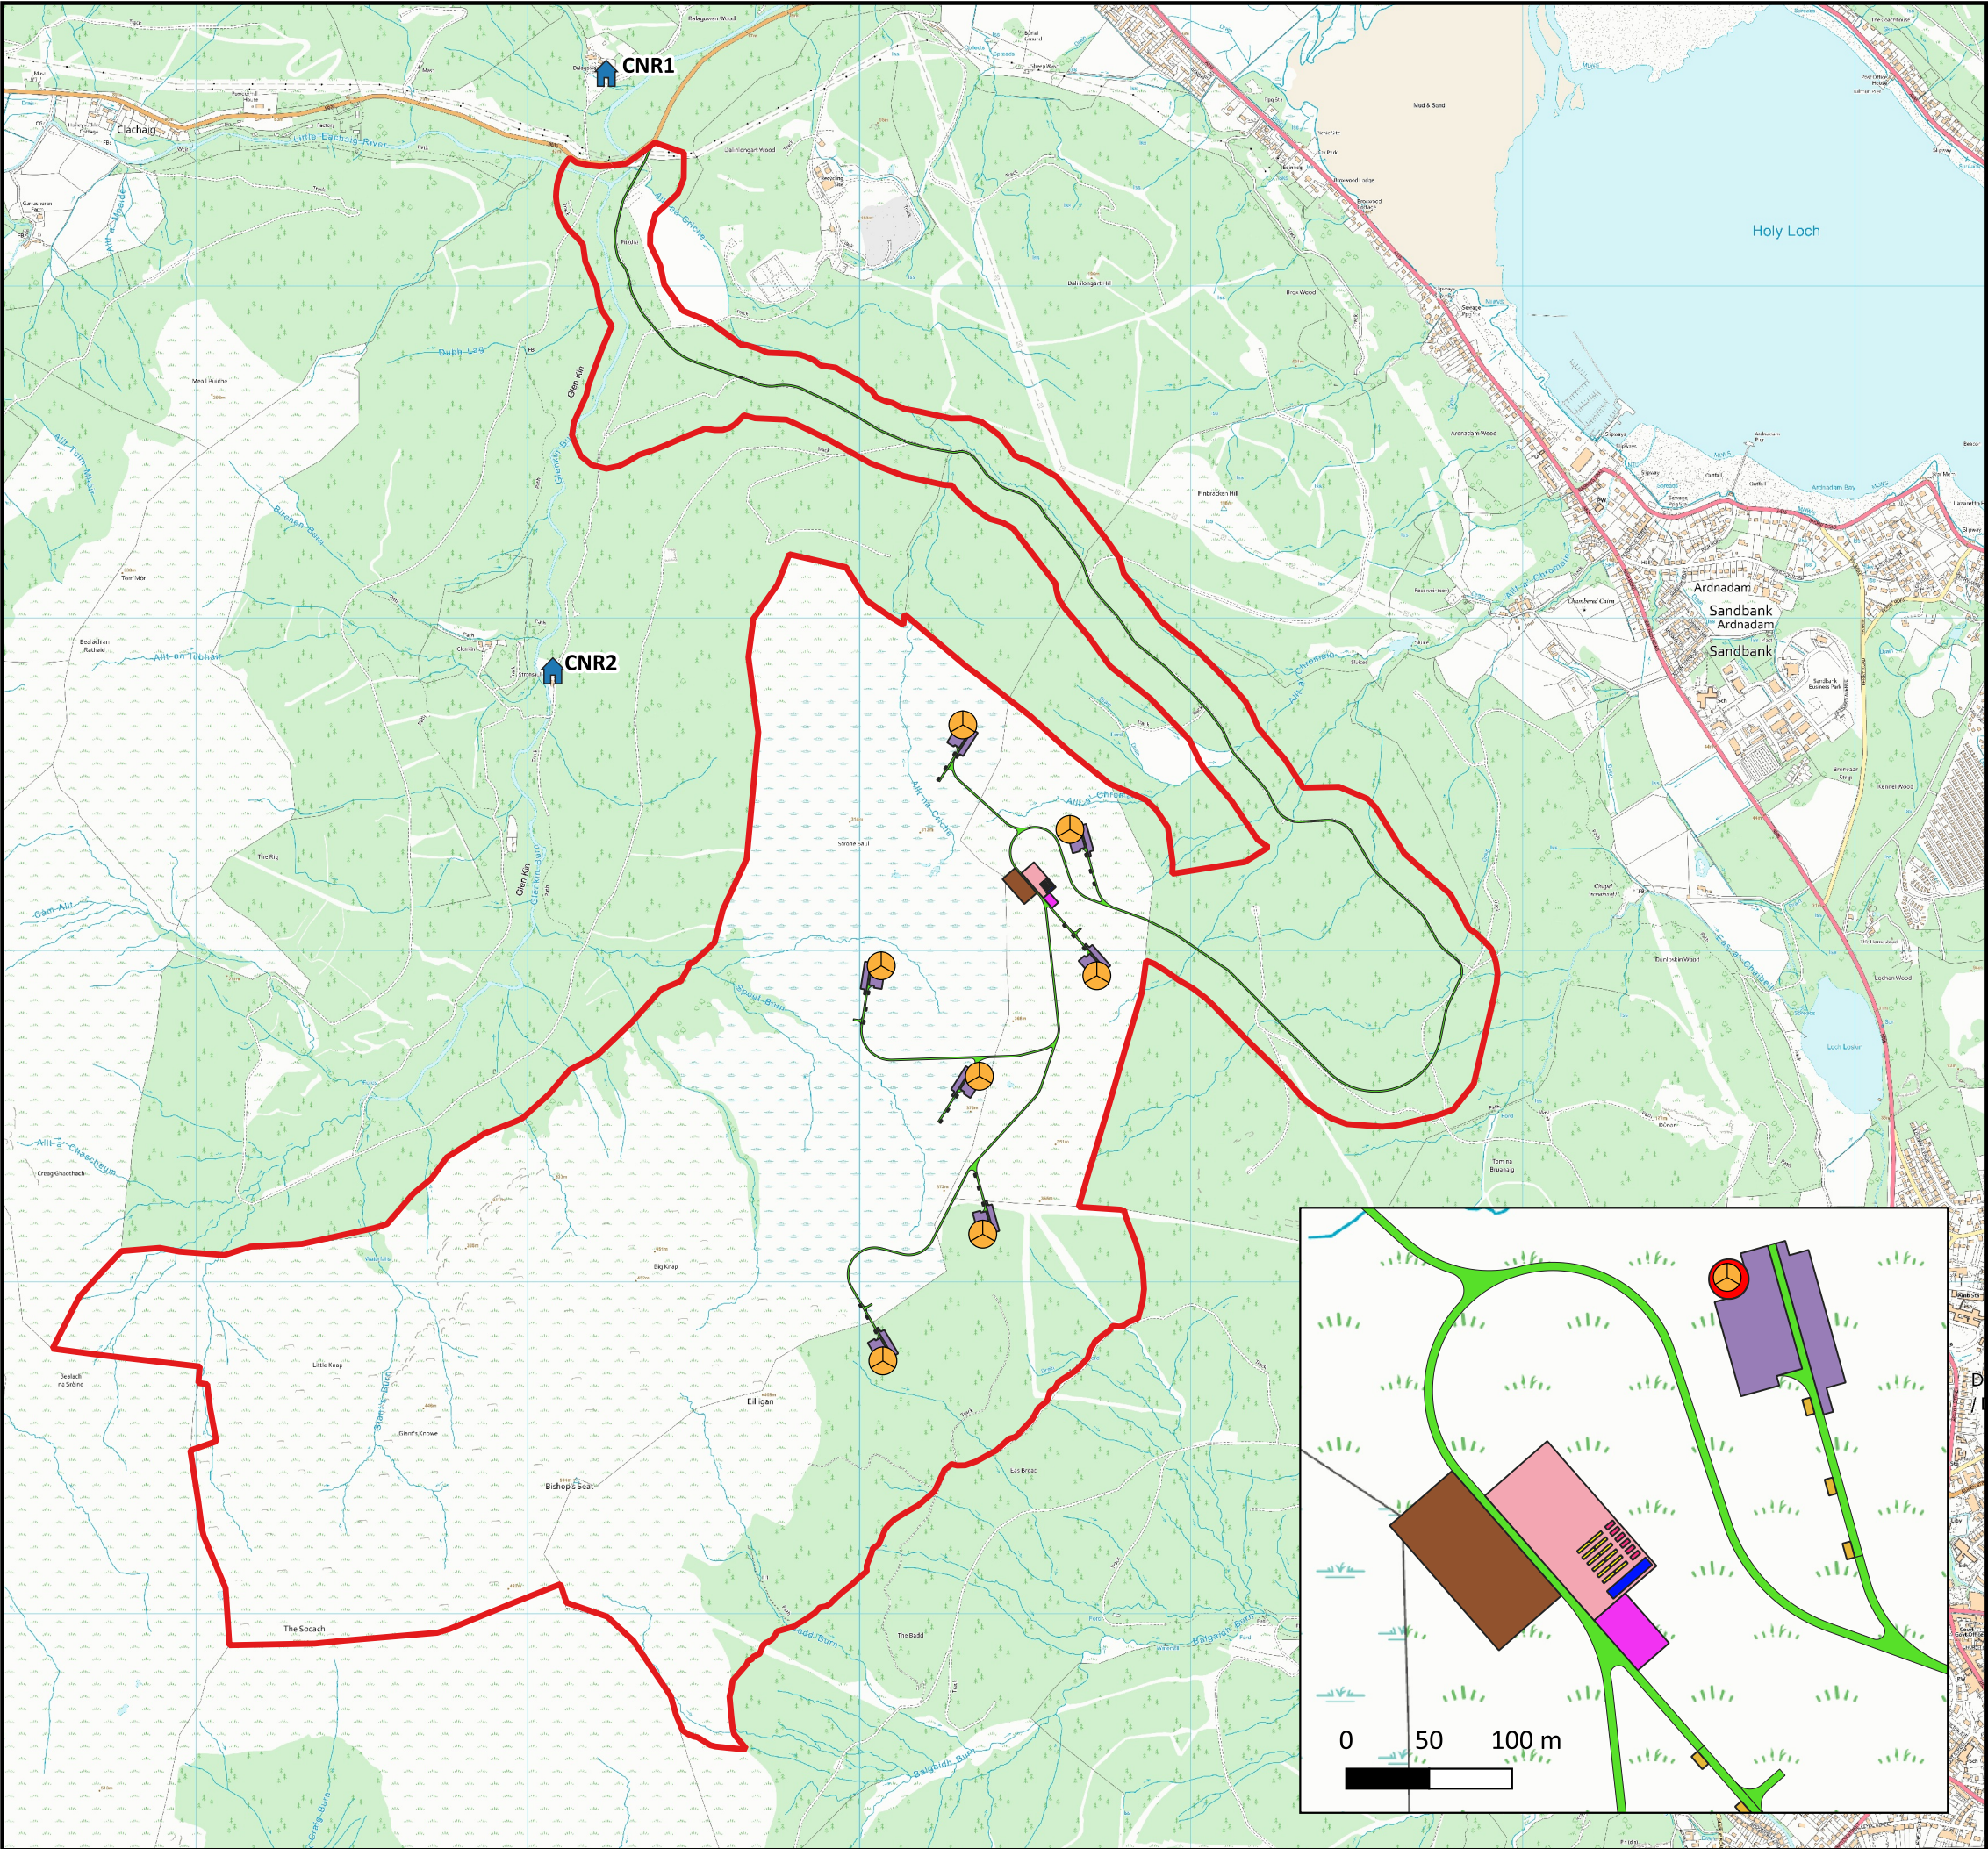

- Site Boundary
- Proposed Turbine Locations
- Turbine Foundations
- Hardstandings
- BESS Units
- BESS Control Building
- BESS PCS Units
- Substation Area
- SSEN Construction Compound
- Construction Compound
- Crane Aux Pads
- Access Tracks
- Construction Noise Receptor (CNR)

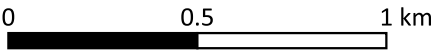

Produced By: PHA	Version: 1.1
Checked By: CSU	Date: 19/06/2025

Figure 11.1  
Construction Noise Study Area