


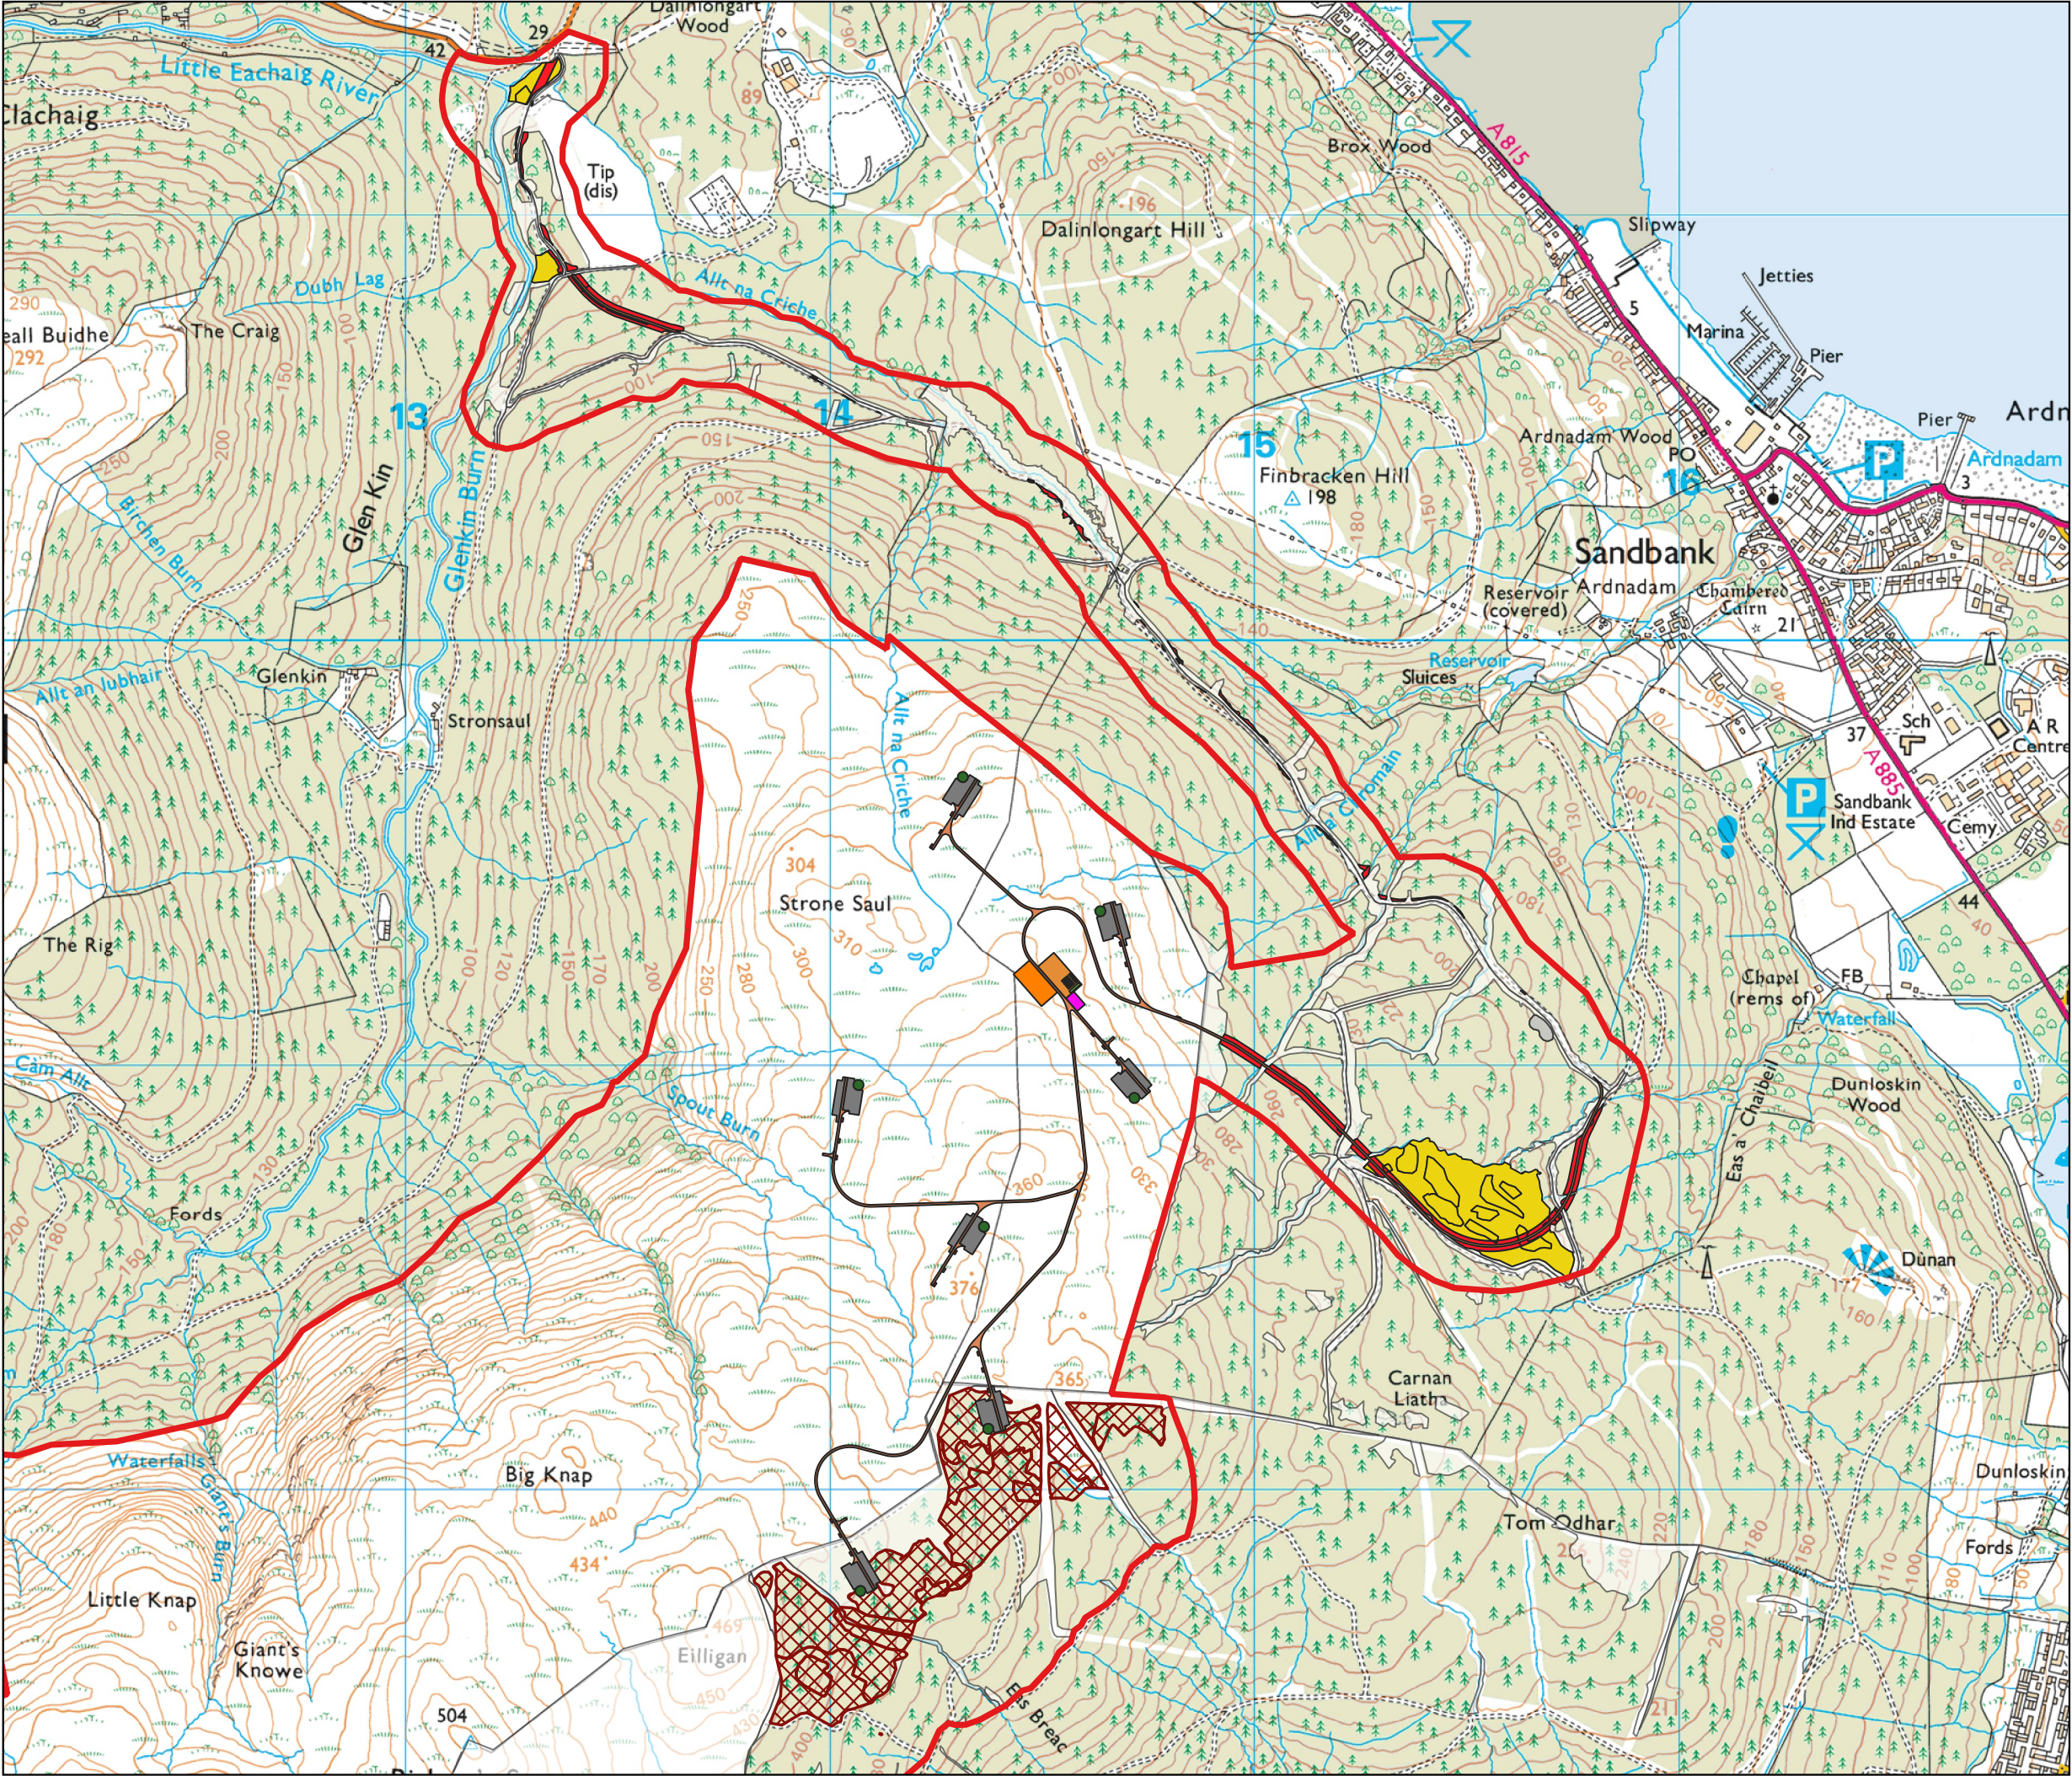

- Site Boundary
- Turbine Foundation
- Hardstanding
- Auxilliary Crane Pads
- Battery Units
- Construction Compound
- Control Building
- Laybys
- New Access Track
- Passing Places
- Substation Area

- Temporary Felling
- Permanent Felling
- Fell for Peatland Restoration (BES)

1:15000 on A3
0 0.5 1 km

Produced By: NMCK	Version 0.1
Checked By:	Date: 27/06/2025
Figure 12.3 Felling Plan	
Giant's Burn Wind Farm EIA Report	