




- Site Boundary
- Proposed Turbine (180 m Blade Tip Height)
- Proposed Turbine (200 m Blade Tip Height)
- New Access Tracks
- Upgraded Access Tracks
- Laybys and Passing Places
- Permanent Hardstandings
- Permanent Substation
- Construction Compound
- BESS Units and Control Building
- Existing Watercourse Crossings
- Proposed Watercourse Crossings

1:20,000 on A3
0 0.5 1 km

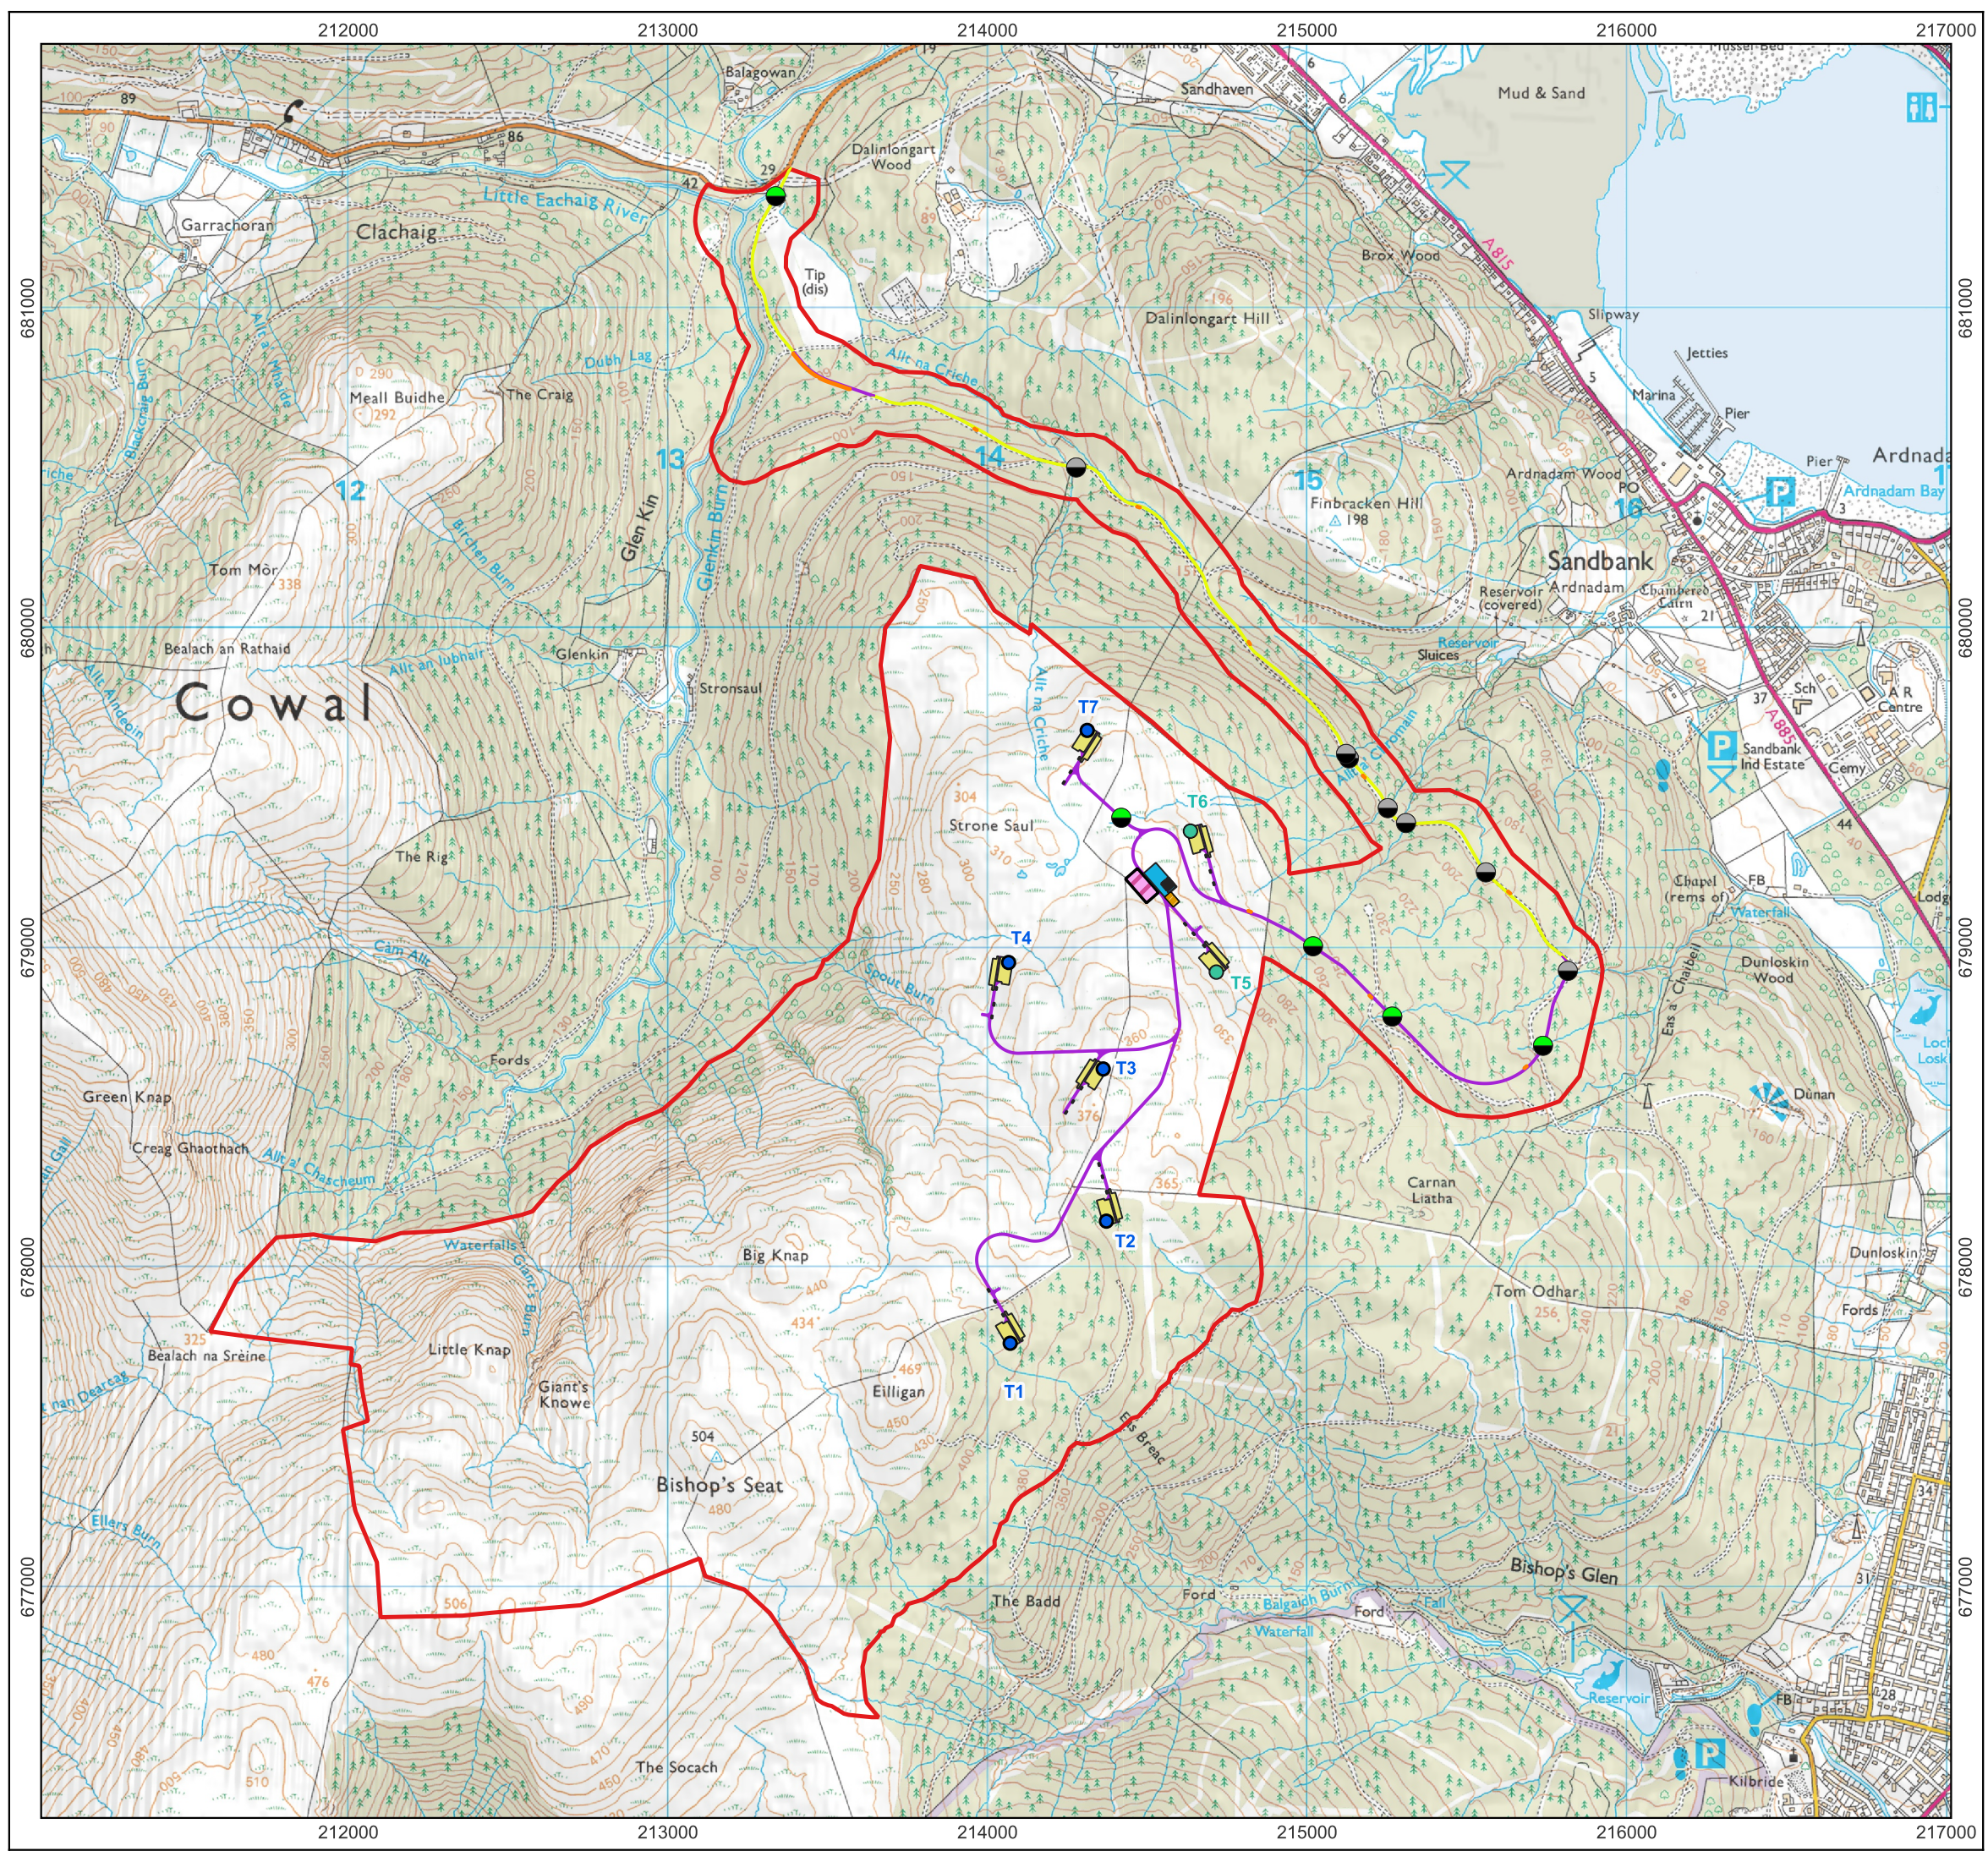

Produced By: SVI	Version: 2.0
Checked By: EPR	Date: 30/06/2025

Figure 3.1
Site Layout

Reproduced from Ordnance Survey digital map data © Crown Copyright 2025. All rights reserved. Licence number AC000008122.