




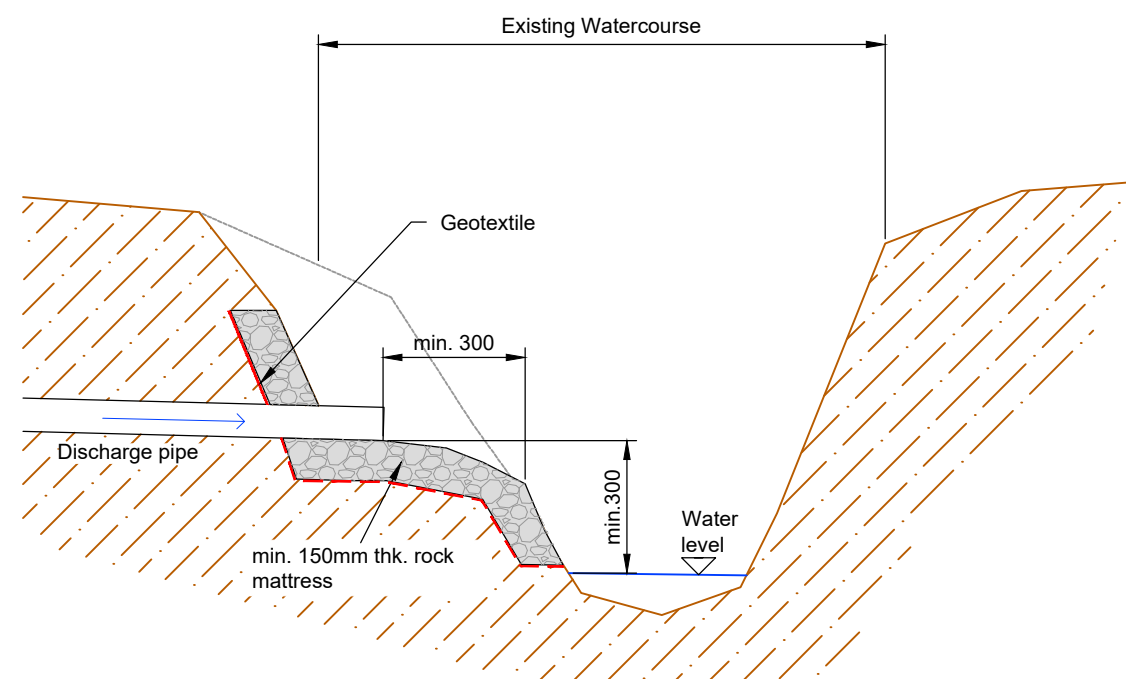


Typical Outfall to Existing Watercourse
Scale 1:25

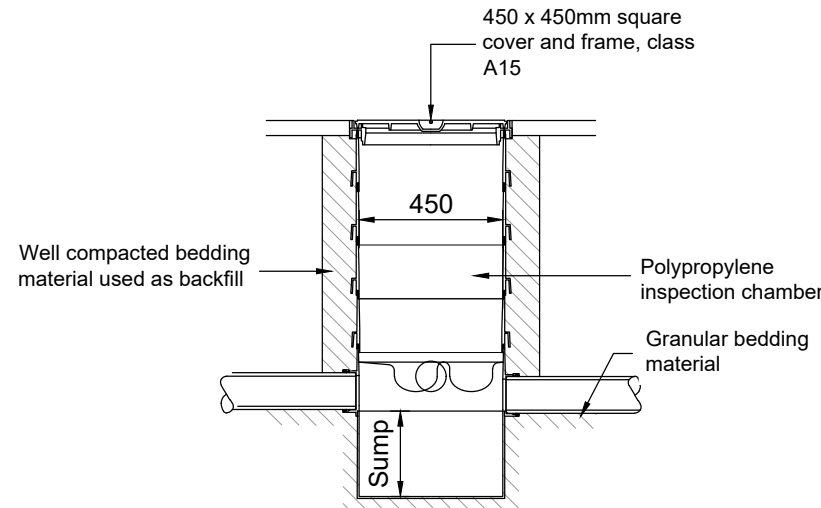


Typical Inspection Chamber (PPIC)
Scale 1:25

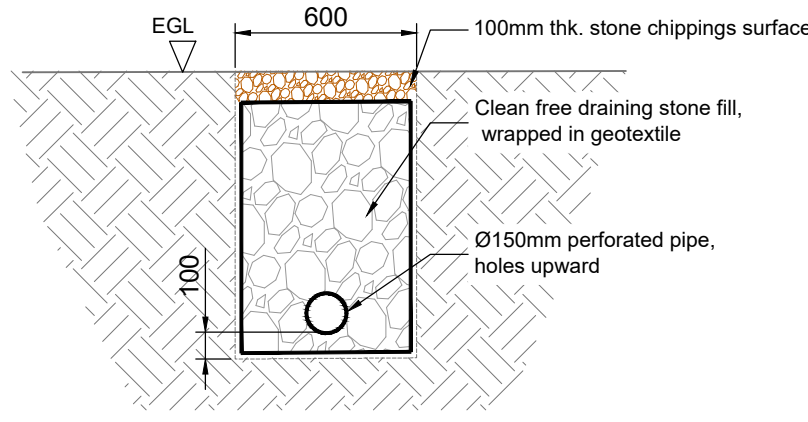


Typical Filter Trench w/ perforated pipe
Scale 1:25

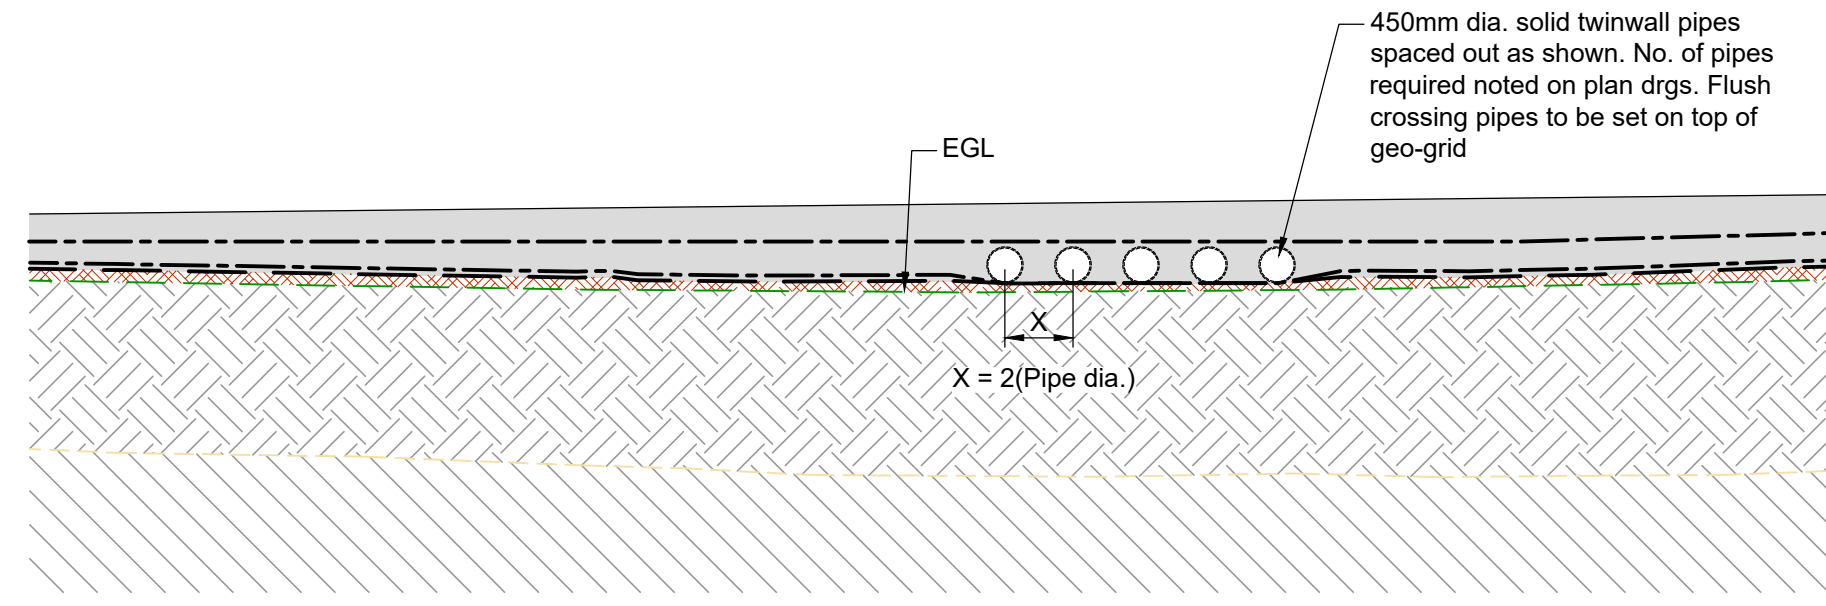


Typical Flush Crossing
Scale 1:100

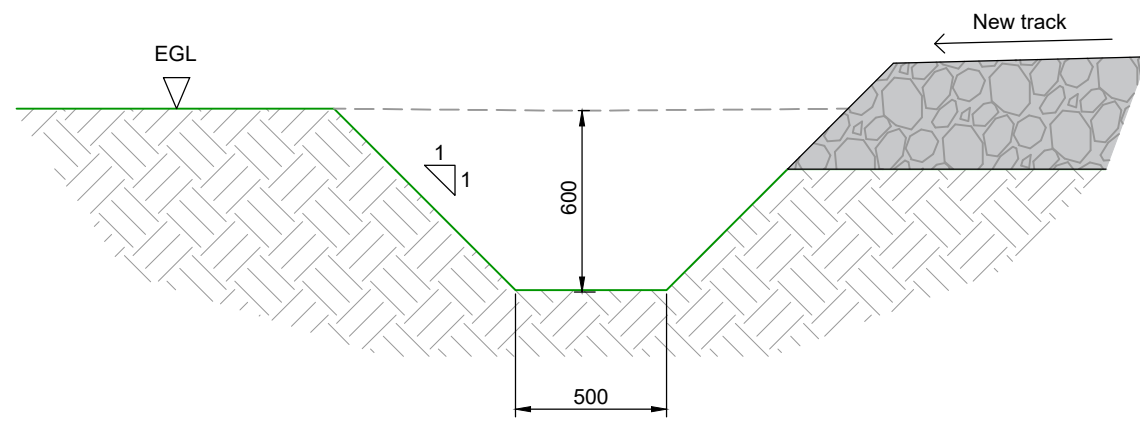


Typical Trackside Ditch
Scale 1:25

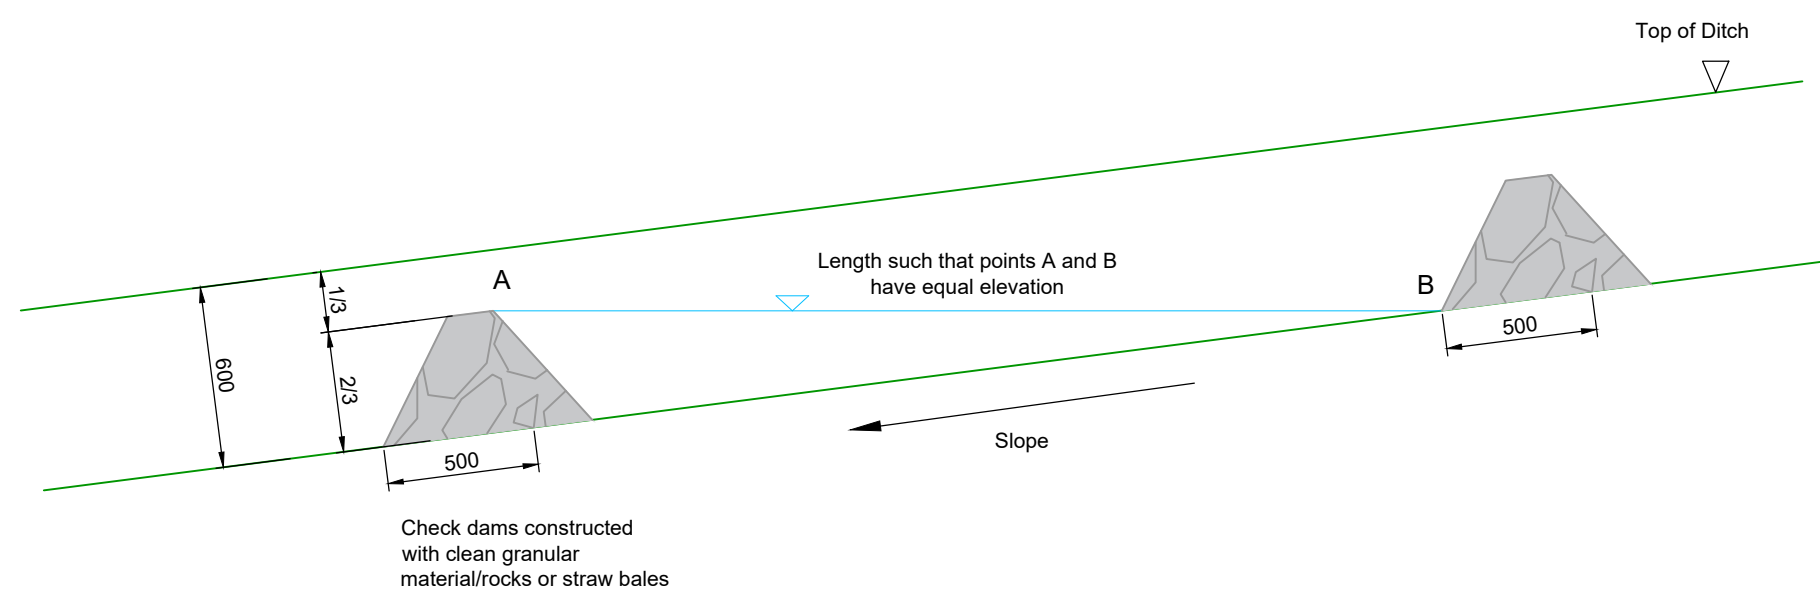


Open Trench Check Dams
Scale 1:25

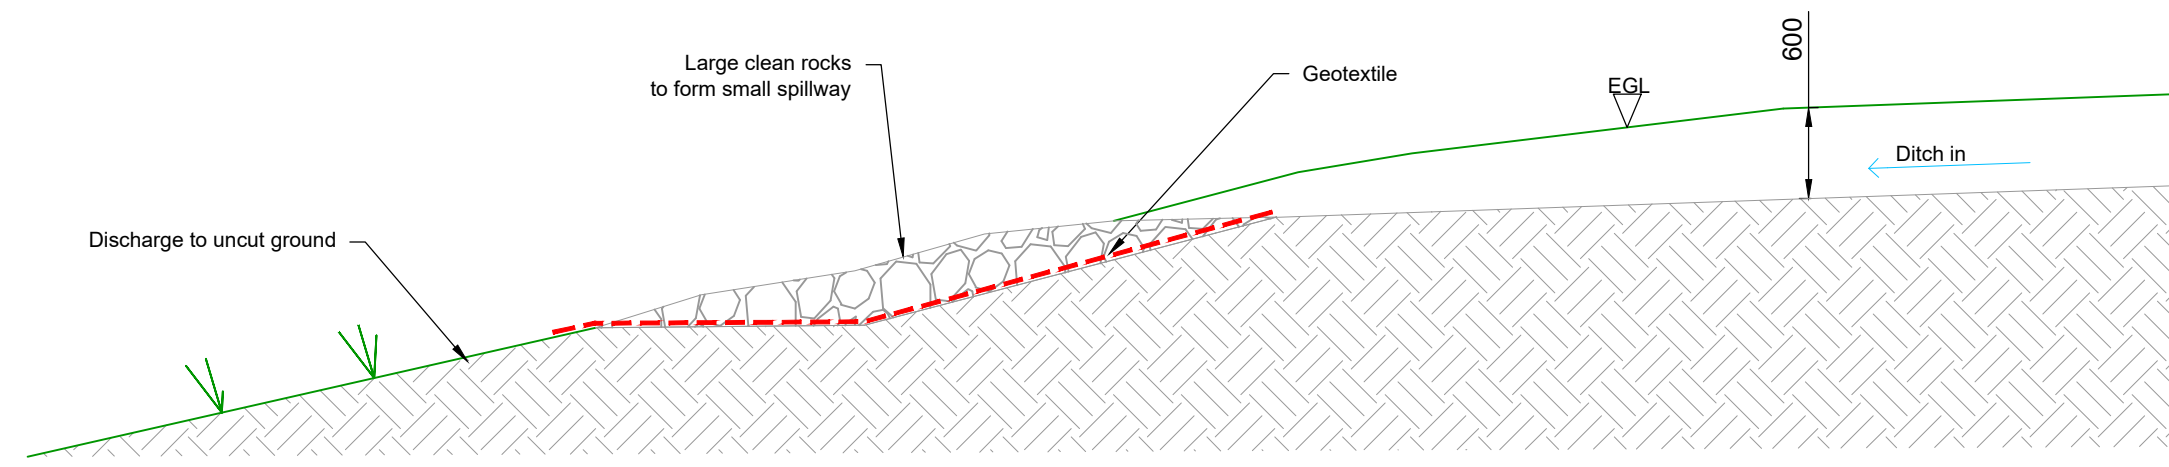


Rock Protected Ditch Outfall
Scale @1:50

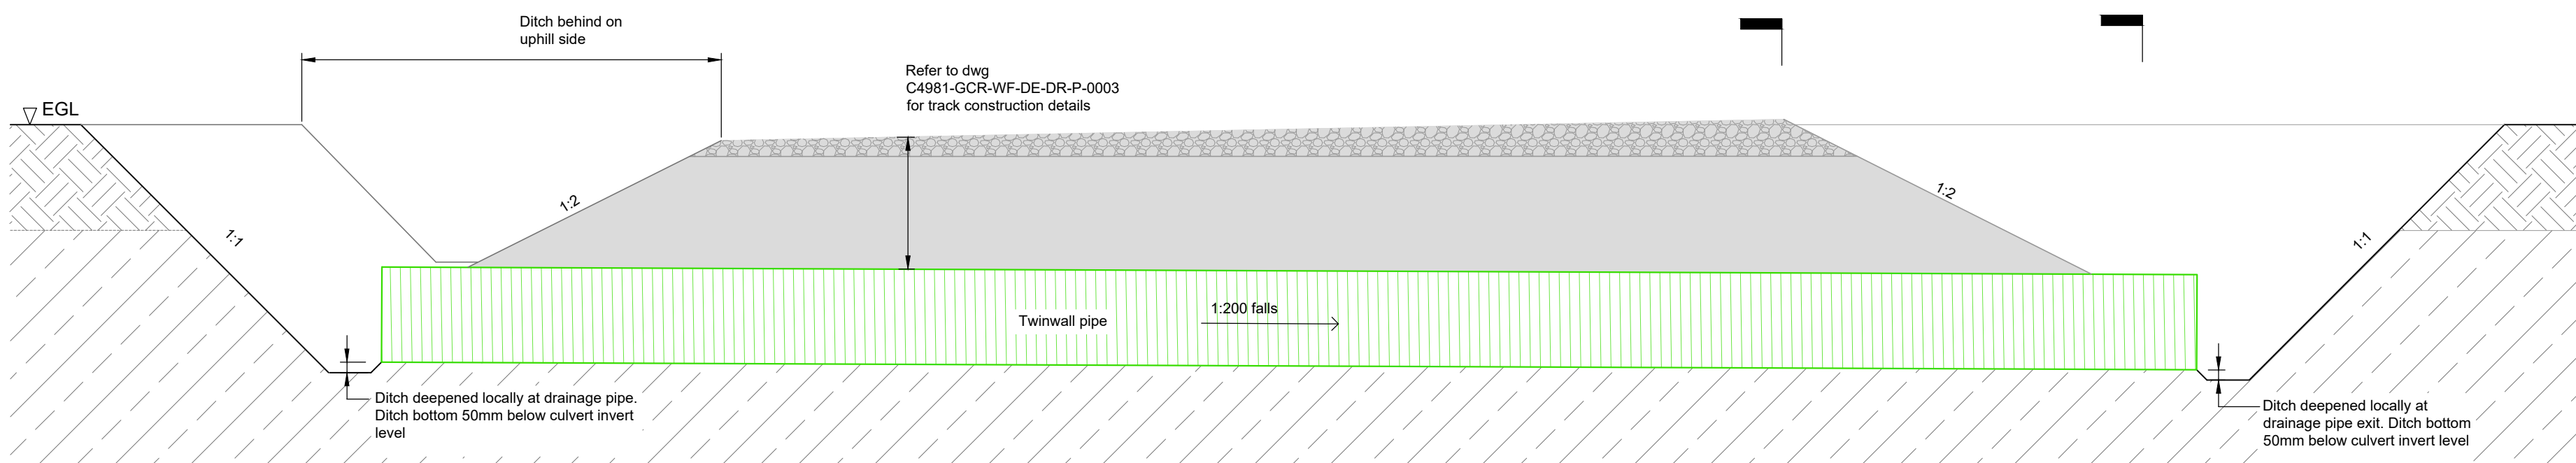


Typical Drainage Pipe Crossing Cut Access Track
Section A-A
Scale 1:25

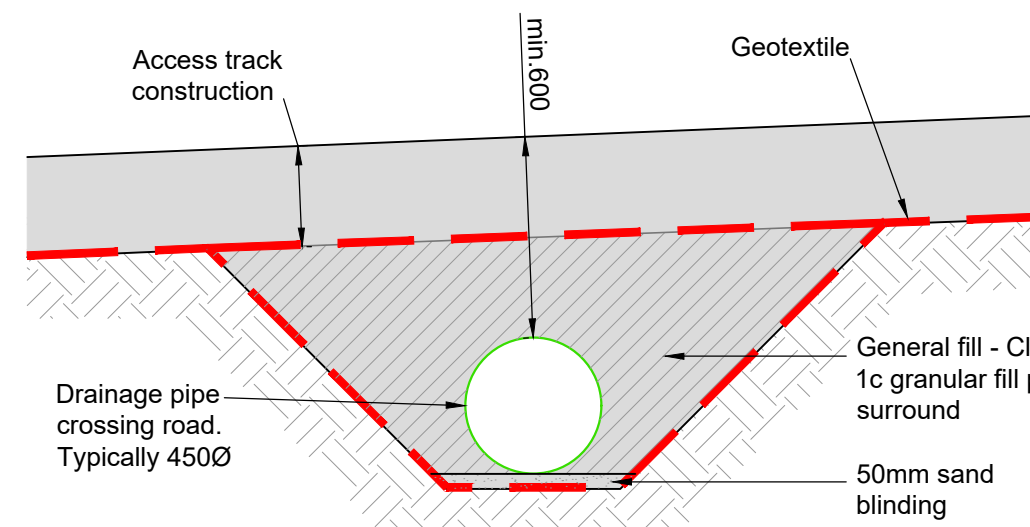

Typical Drainage Pipe Crossing Cut Access Track
Section C-C
Scale 1:25

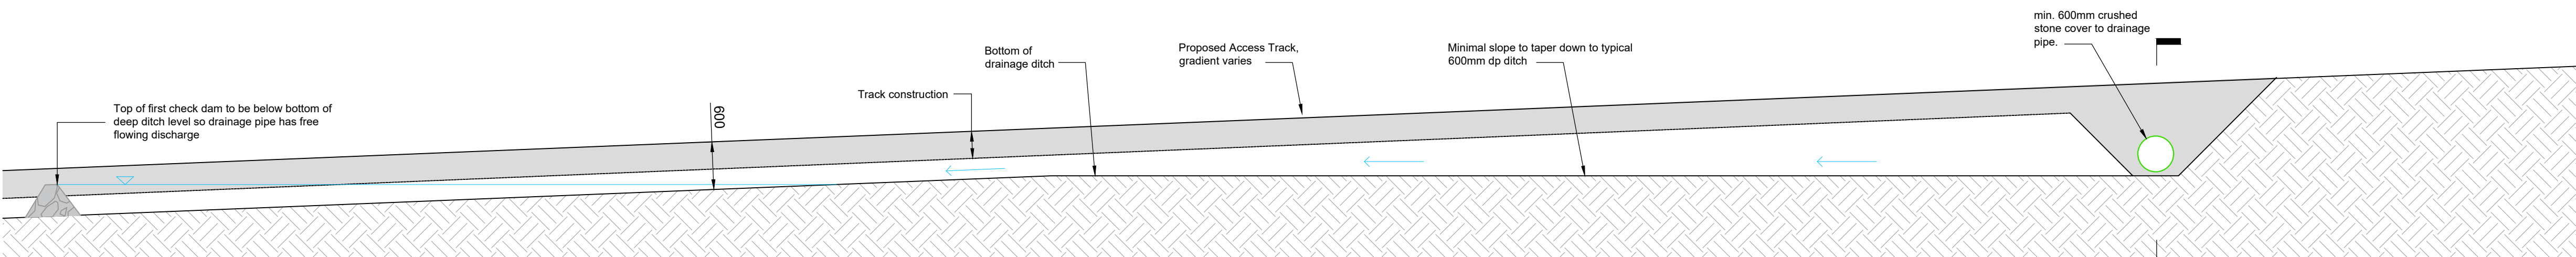

Drainage Pipe Outfall to Trackside Ditch
Section B-B
Scale @1:50

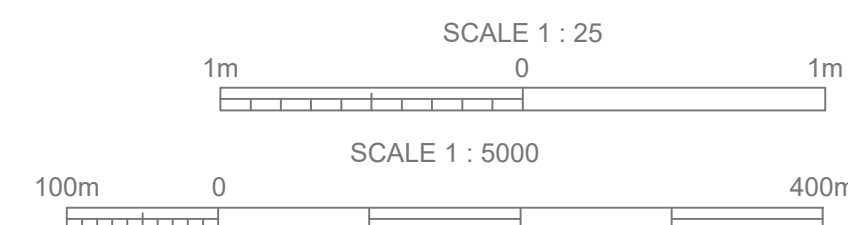

- General Notes:
1. The copyright of this drawing is vested in Green Cat Renewables Ltd and it may not be reproduced in whole or part or used for the manufacture of any article without the express permission of the copyright holders.
 2. Work to figured dimensions only.
 3. This drawing is to be read in conjunction with all relevant Green Cat Renewables Ltd drawings and specifications.
 4. The sections shown are typical of the type used in wind farm construction. Final design and construction specification will vary depending on a number of factors: site and soil investigation, contractor methodologies, material availability, etc.
 5. Contractor responsible for installing any temporary drainage needed to control run-off during construction.
 6. Contractor responsible for ensuring all necessary silt control and pollution prevention measure are in place.
 7. Refer to drg C4981-GCR-DR-GA-DR-P-0001 for drainage concept.

Rev	Description	Drm	Chk	App	Date
P01	ISSUE	KM	CT	CS	27.06.25

greencat Renewables

Green Cat Renewables Ltd
Stobo House
ROSLIN
EH25 9RE
0131 541 0060
www.greencatrenewables.co.uk

Client

Statkraft

Project Title
Giants Burn

Drawing Title
Drainage Details
Figure 3.2

Status
ISSUE

Scale @ size
SHOWN @ A1

Revision
P01

Drawing Number
C5826-GCR-DR-DT-DR-P-0001

Project Code - Originator - Zone - Level - Type - Role - Number