

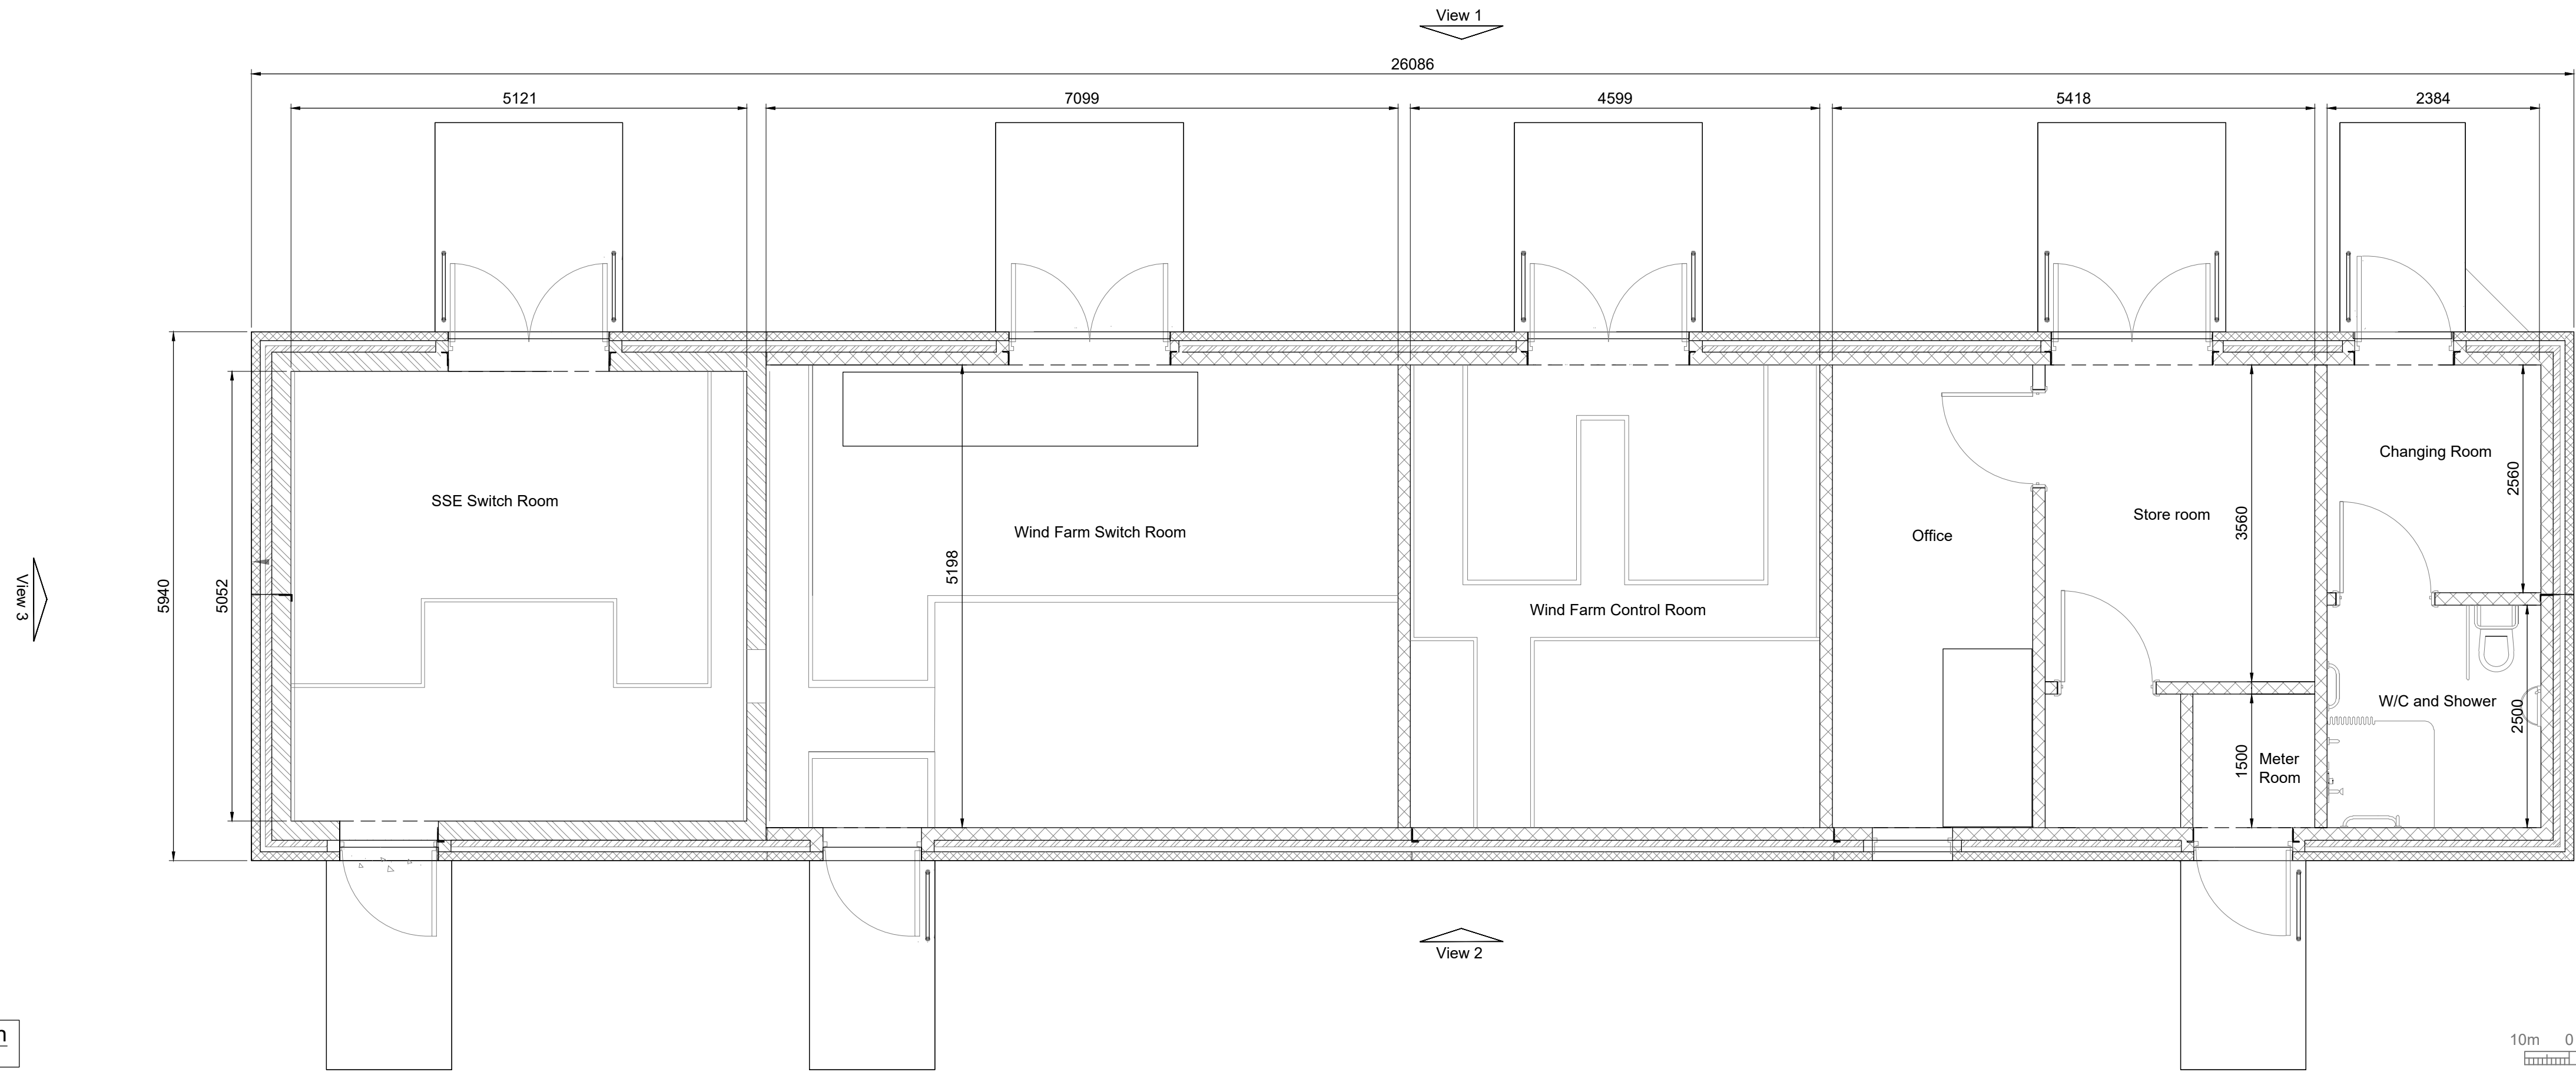
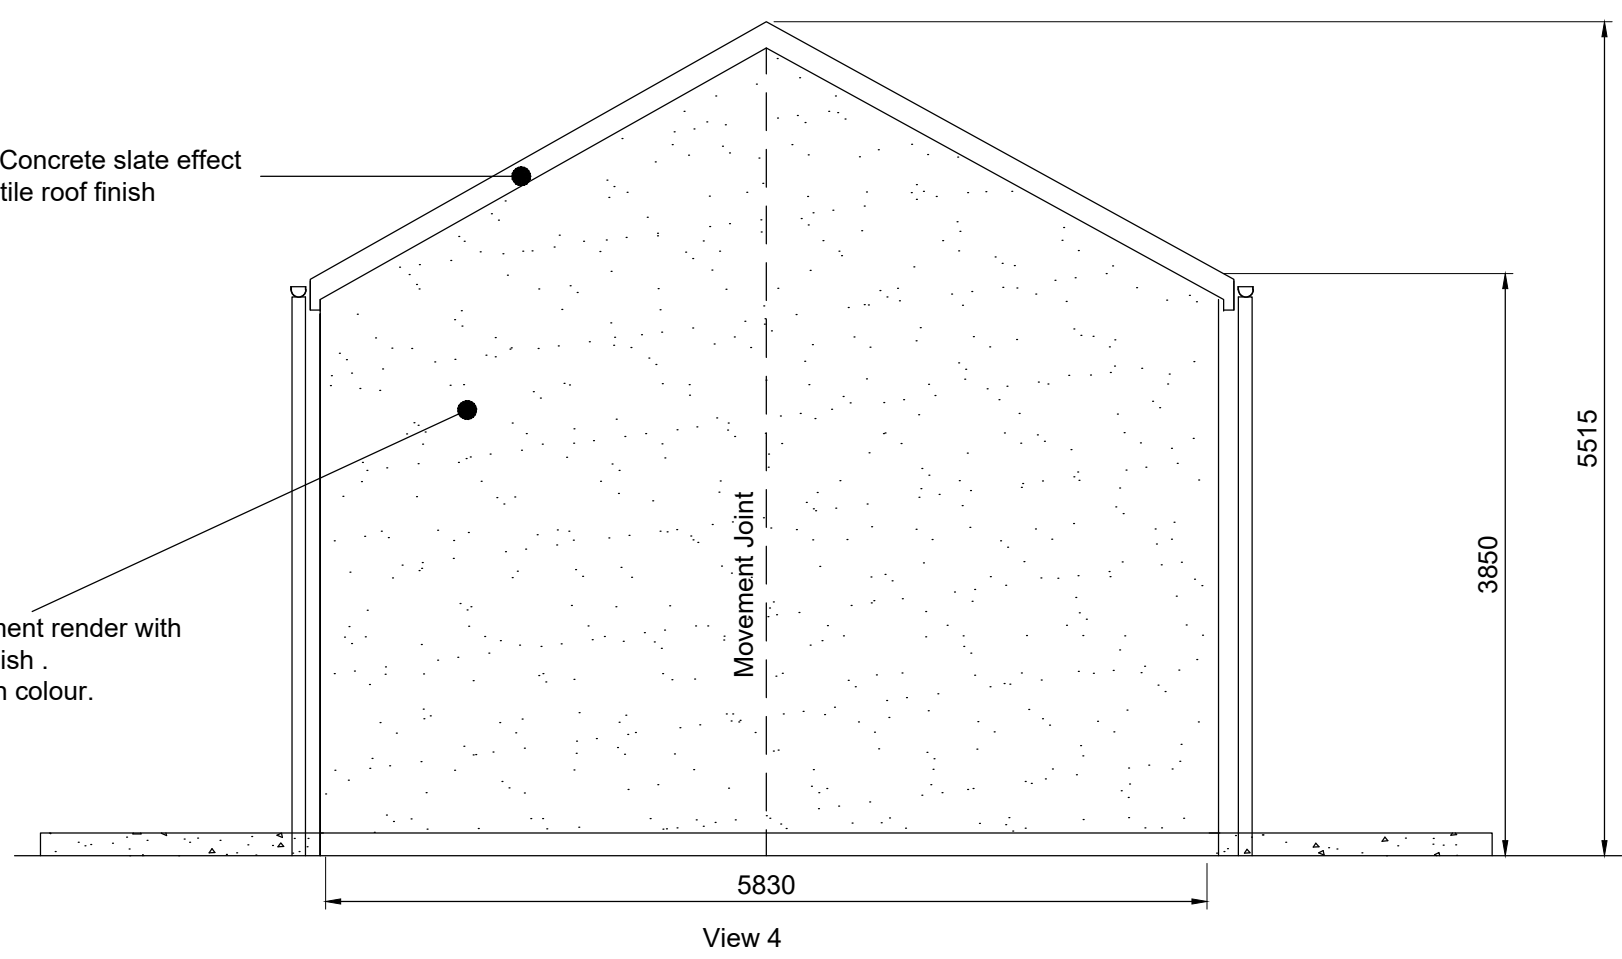
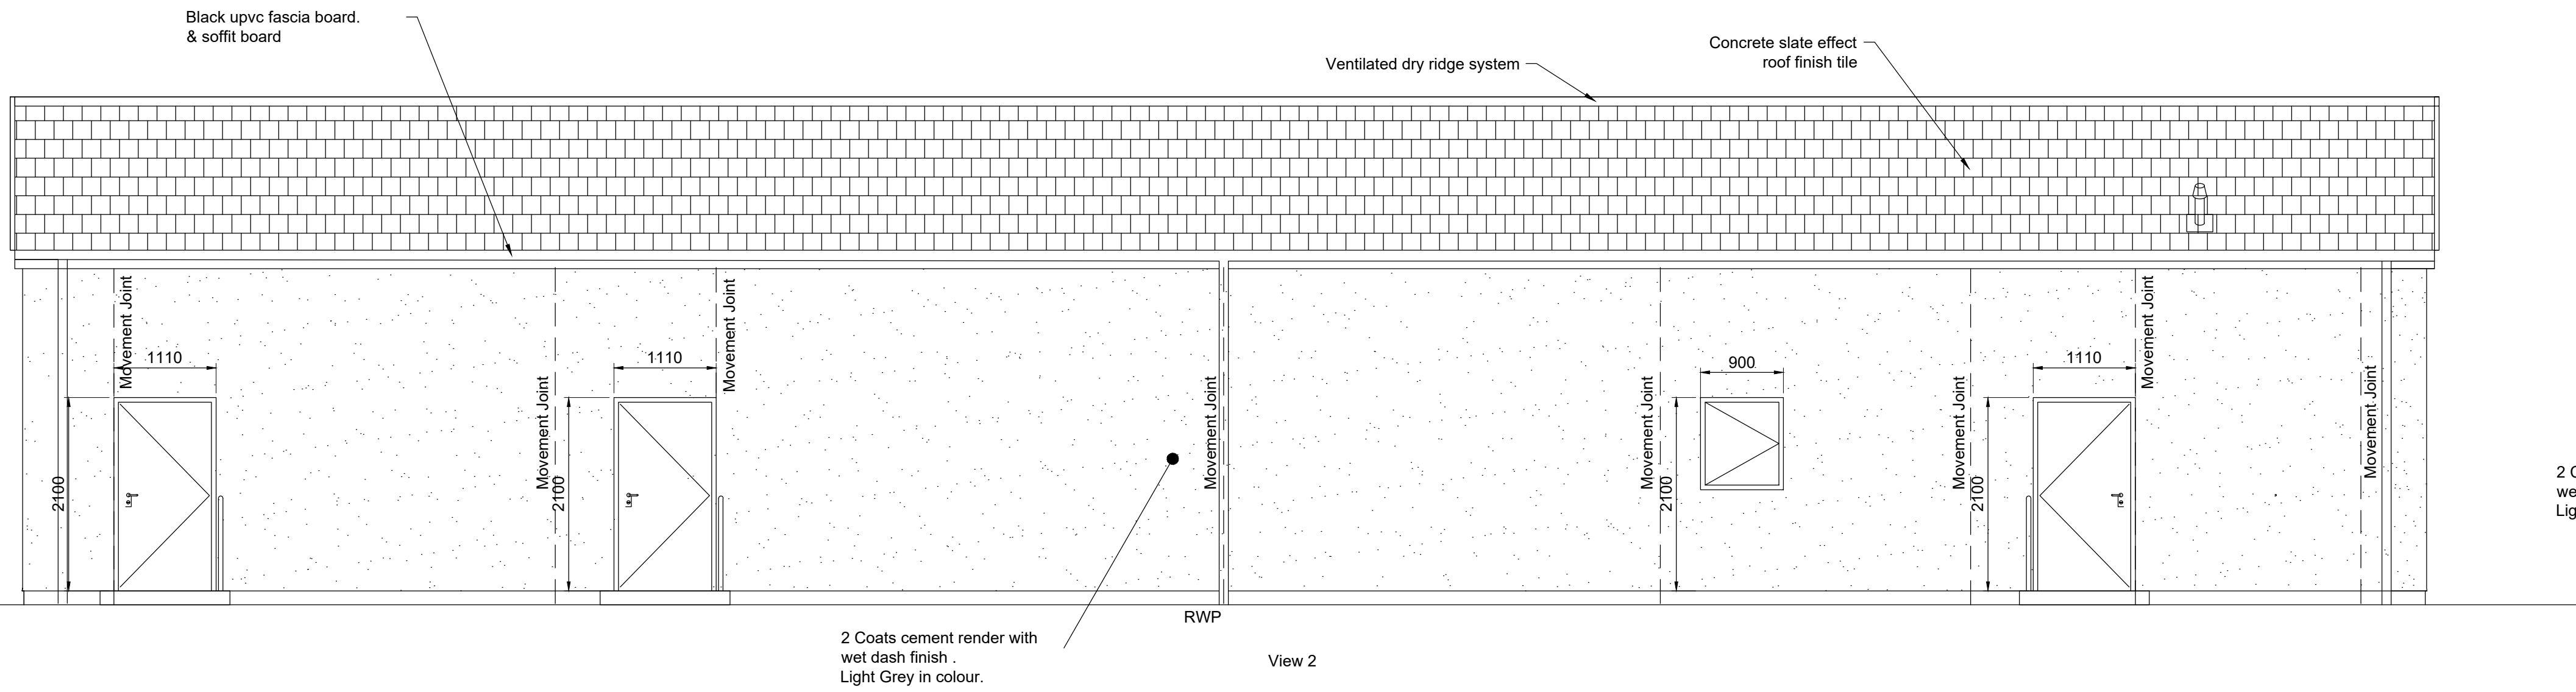


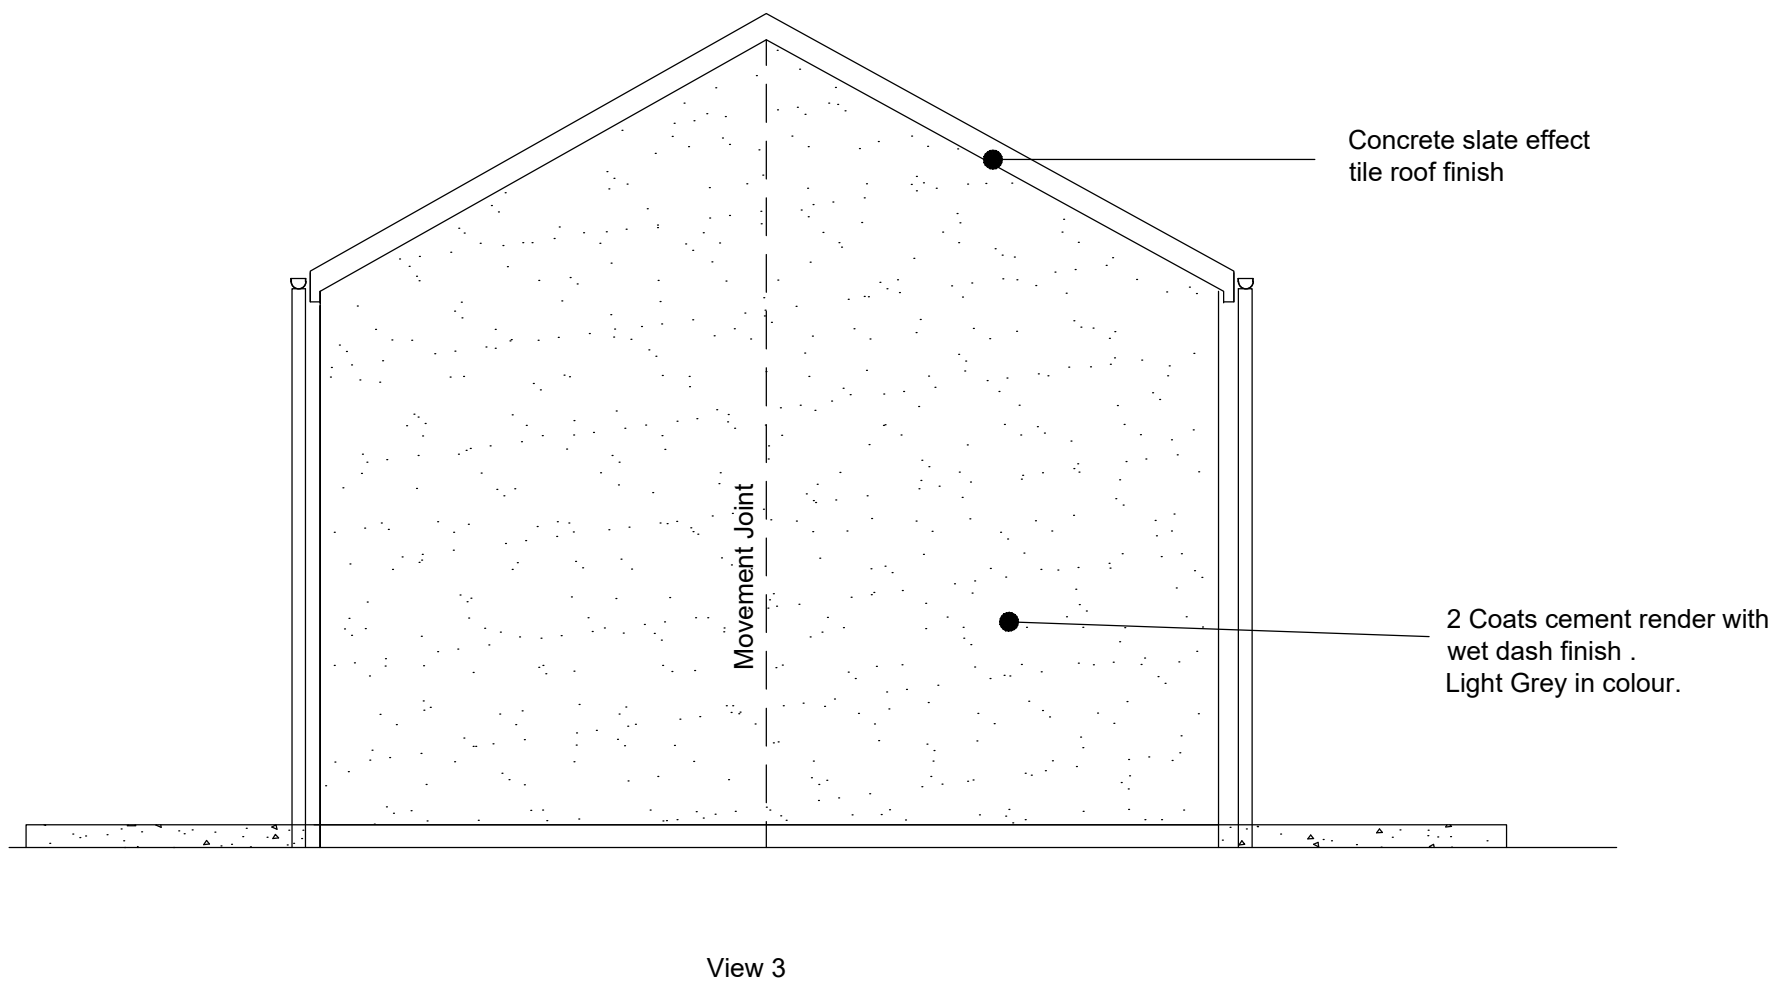

General Notes

1. The copyright of this drawing is vested in Green Cat Renewables Ltd. and it may not be reproduced in whole or part or used for the manufacture of any article without the express permission of the copyright holders.
2. Work to figured dimensions only.
3. This drawing is to be read in conjunction with all relevant Green Cat Renewables Ltd. drawings and specifications.

Rev	Description	Drm	Chk	App	Date
P01	ISSUE				27.06.25

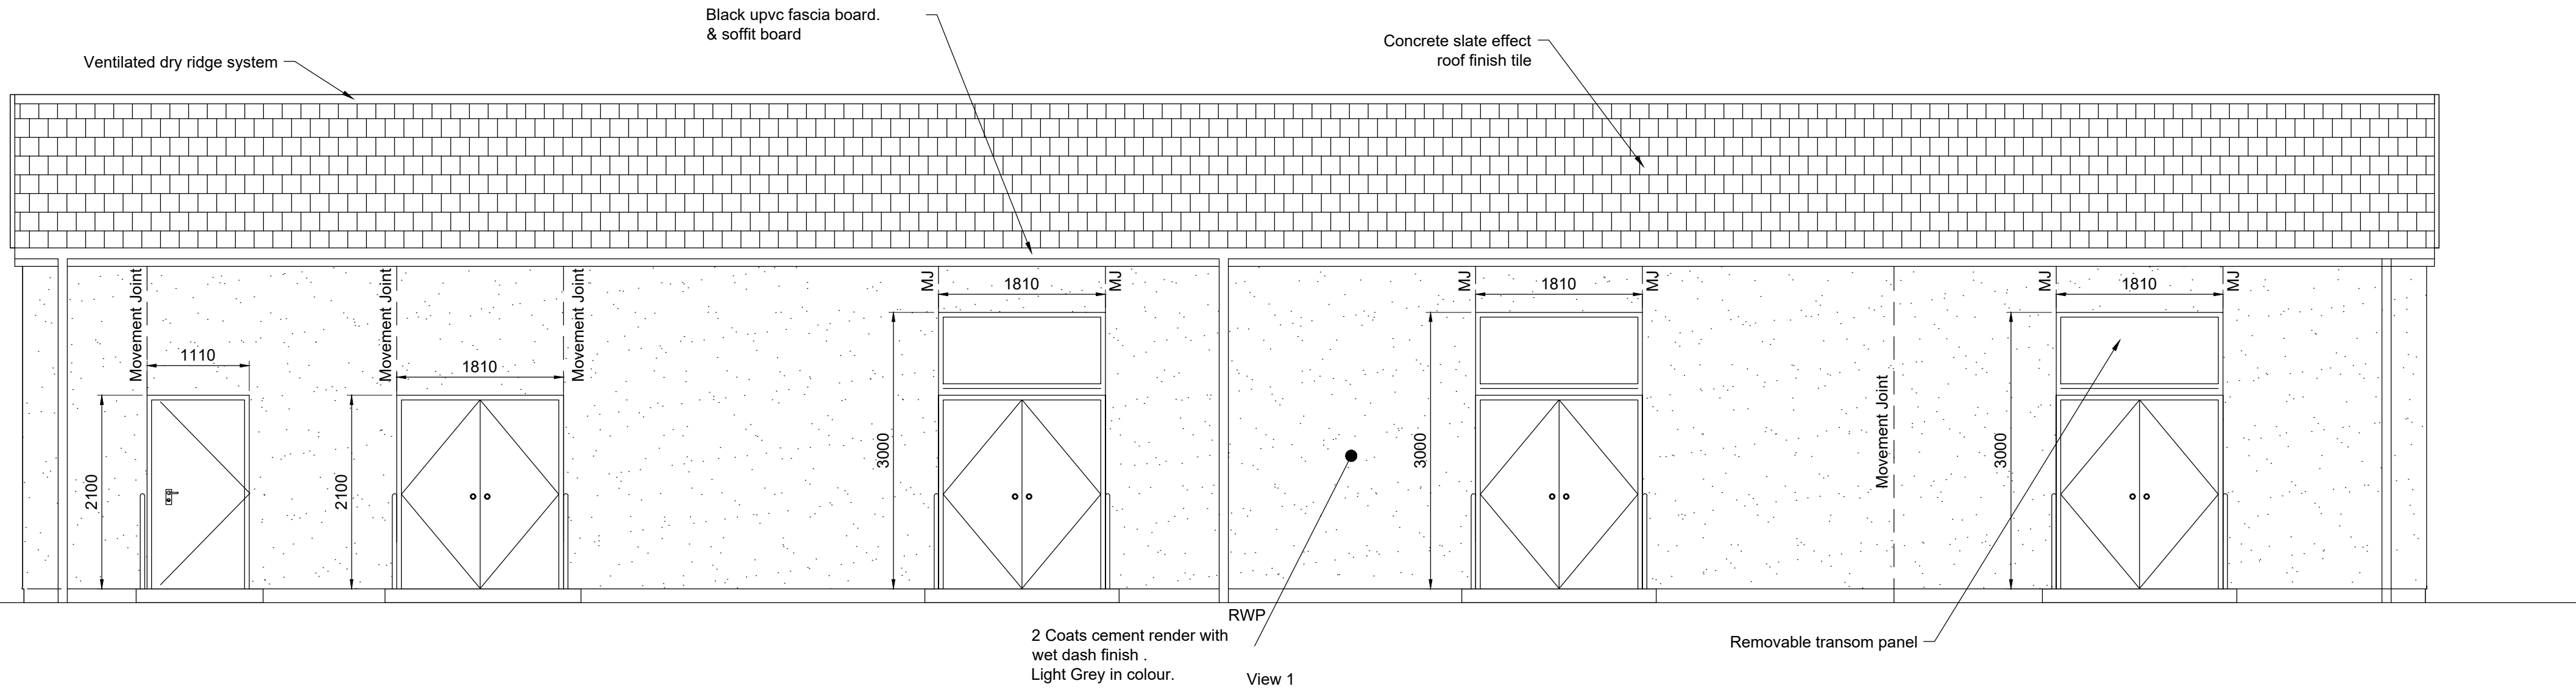

Green Cat Renewables Ltd
Stobo House
ROSLIN
EH25 9RE
0131 541 0060
www.greencatrenewables.co.uk

Client



Project Title

Giants Burn

Drawing Title

Proposed Substation Design
Figure 3.6

Status

ISSUE

Scale @ size

1:5,000 @ A1

Revision

P01

Drawing Number

C5826-GCR-SS-DT-DR-P-0001

Project Code · Originator · Zone · Level · Type · Role · Number

