



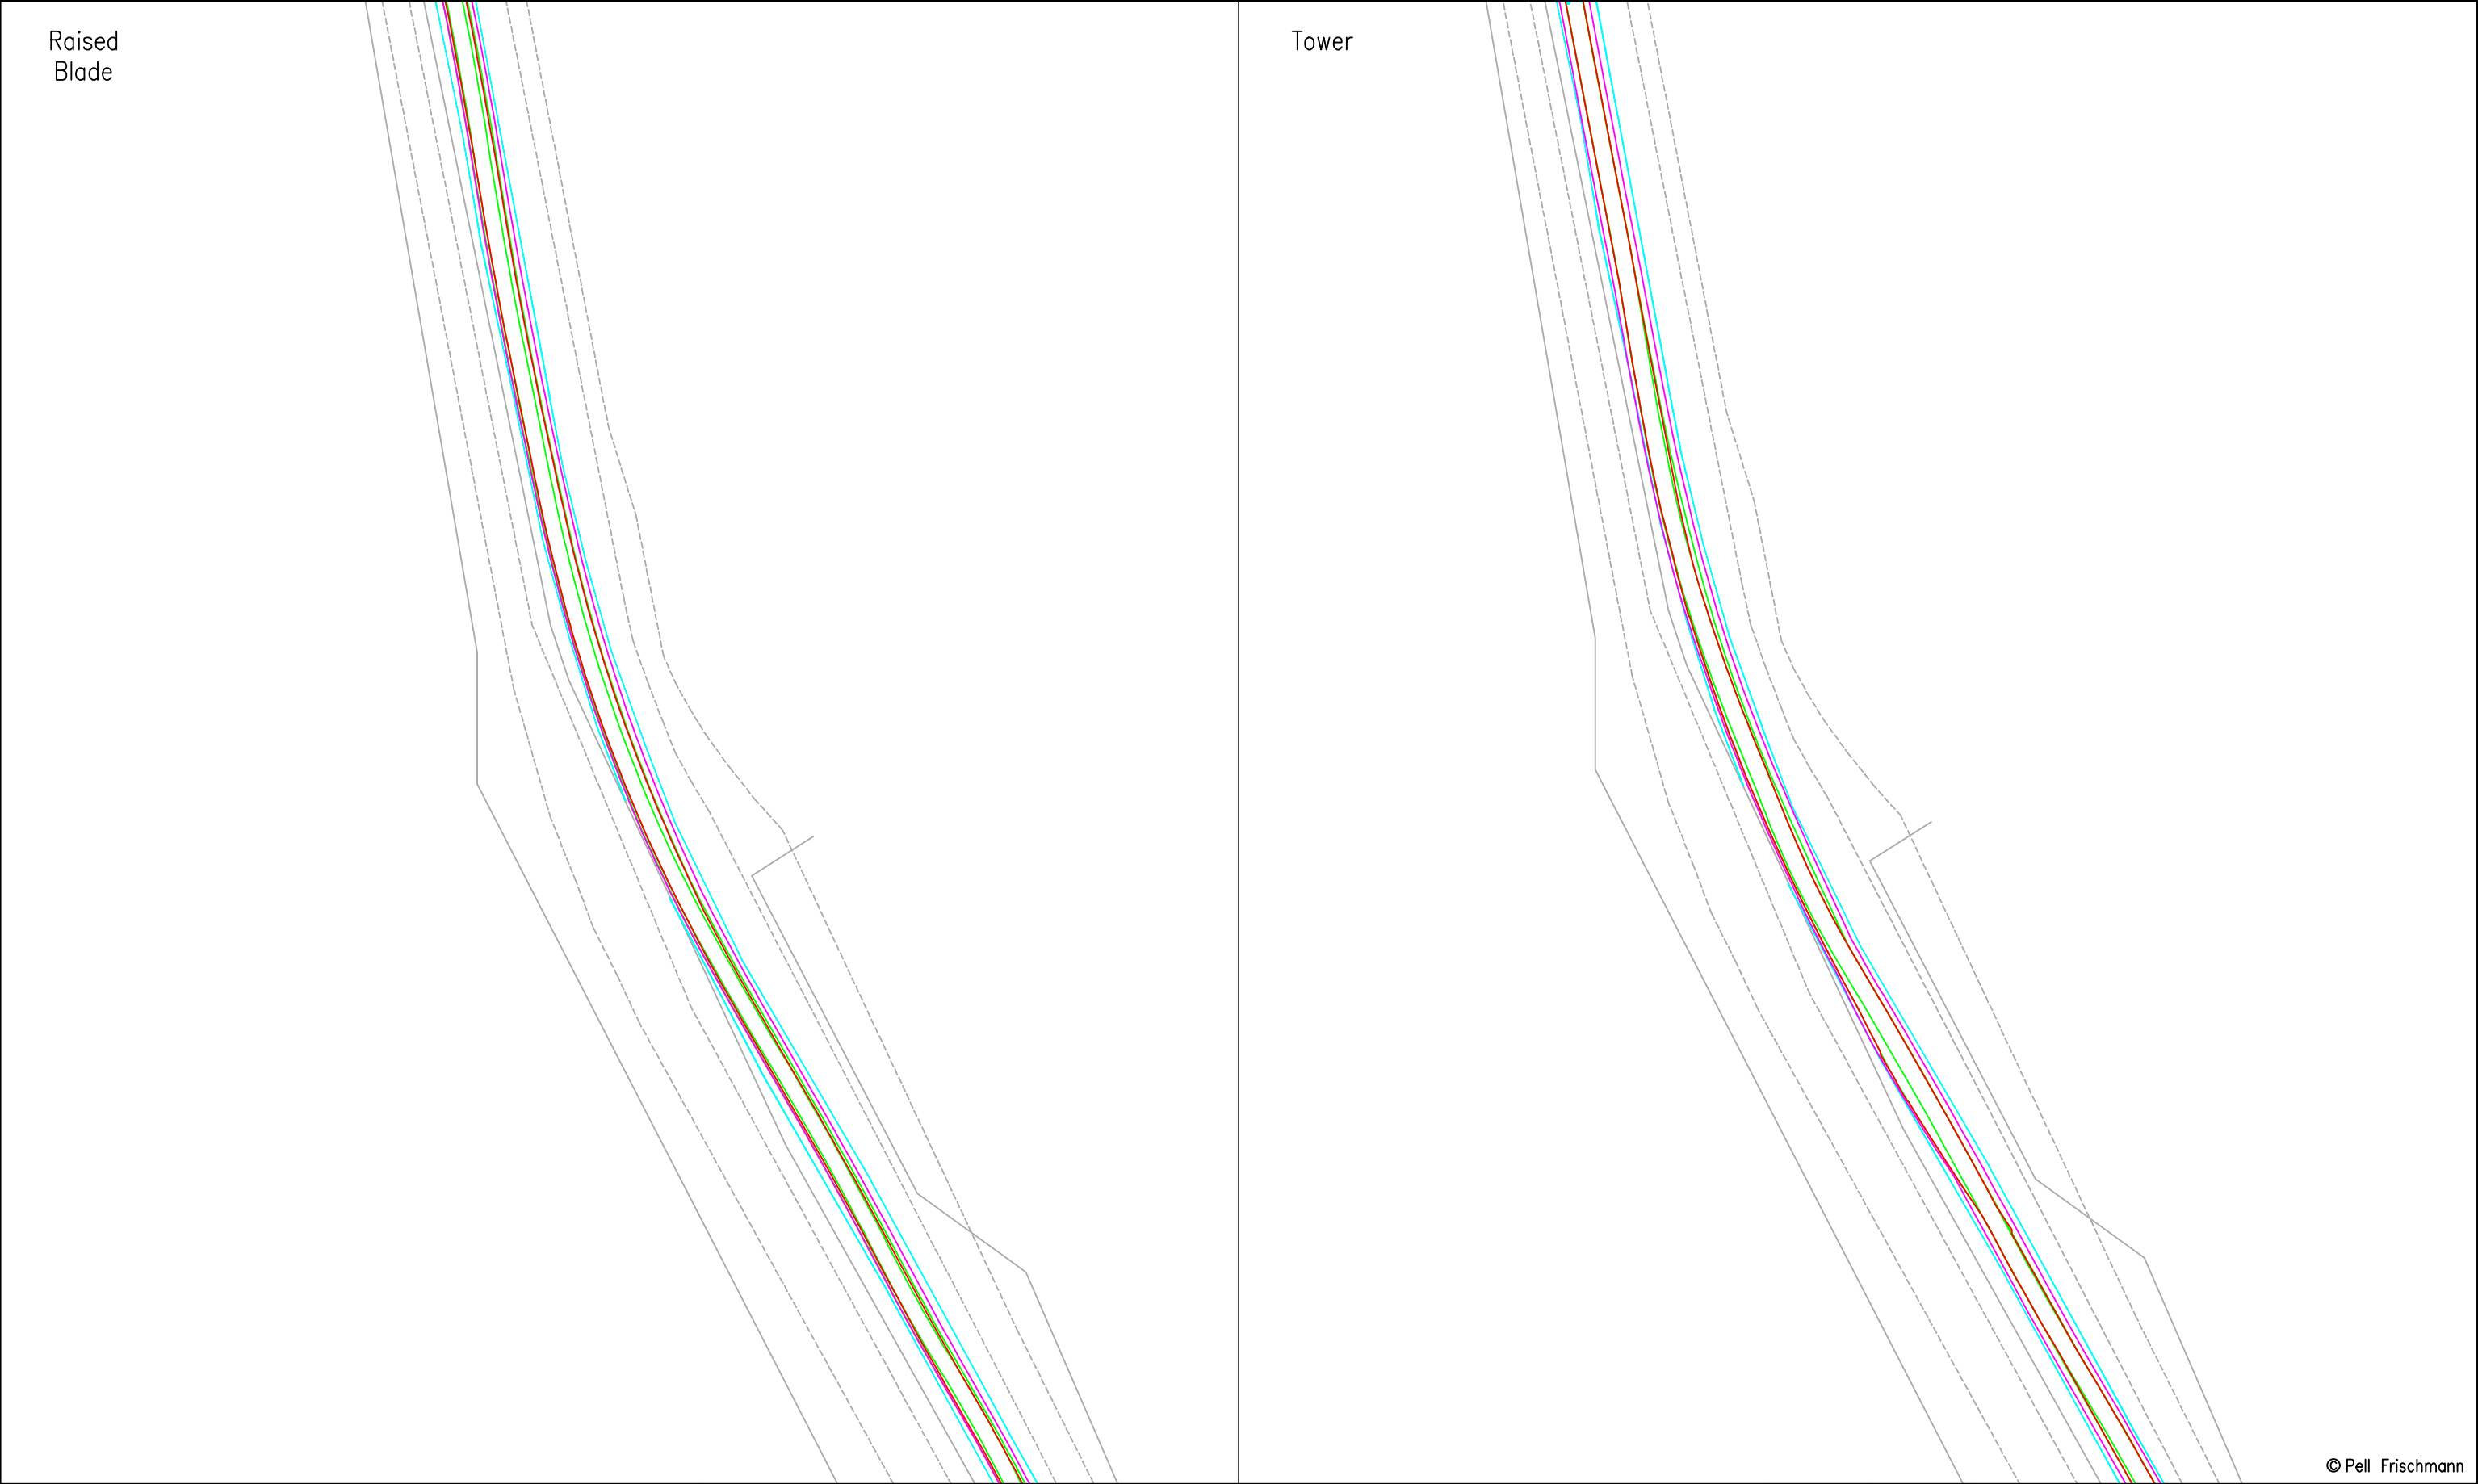


© Pell Frischmann

Pell Frischmann 93 GEORGE STREET, EDINBURGH, EH2 3ES Tel: +44 (0)131 240 1270 Email: pfredinburgh@pellfrischmann.com www.pellfrischmann.com		Project Giant's Burn Wind Farm			Name	Date	Scale 1:1000 @ A3	
				Drawn	TL	23/05/2025	File No. 250513 Giant's Burn SPA V162.dwg	
				Designed	GB	23/05/2025		
				Checked	GB	23/05/2025	Drawing Status Draft	
Client Statkraft		Drawing Title Vestas V162 Blade and Tower		Point of Interest		37		
				Drawing No. SK31		Notes: 1. All mitigation is subject to confirmation through a test run. 2. This is not a construction drawing and is intended for illustration purposes only.		
Key Wheel SPA Body SPA Load SPA Indicative Overrun Oversail		SPA Location North of A83/Old Military Road Junction				Revision 0		

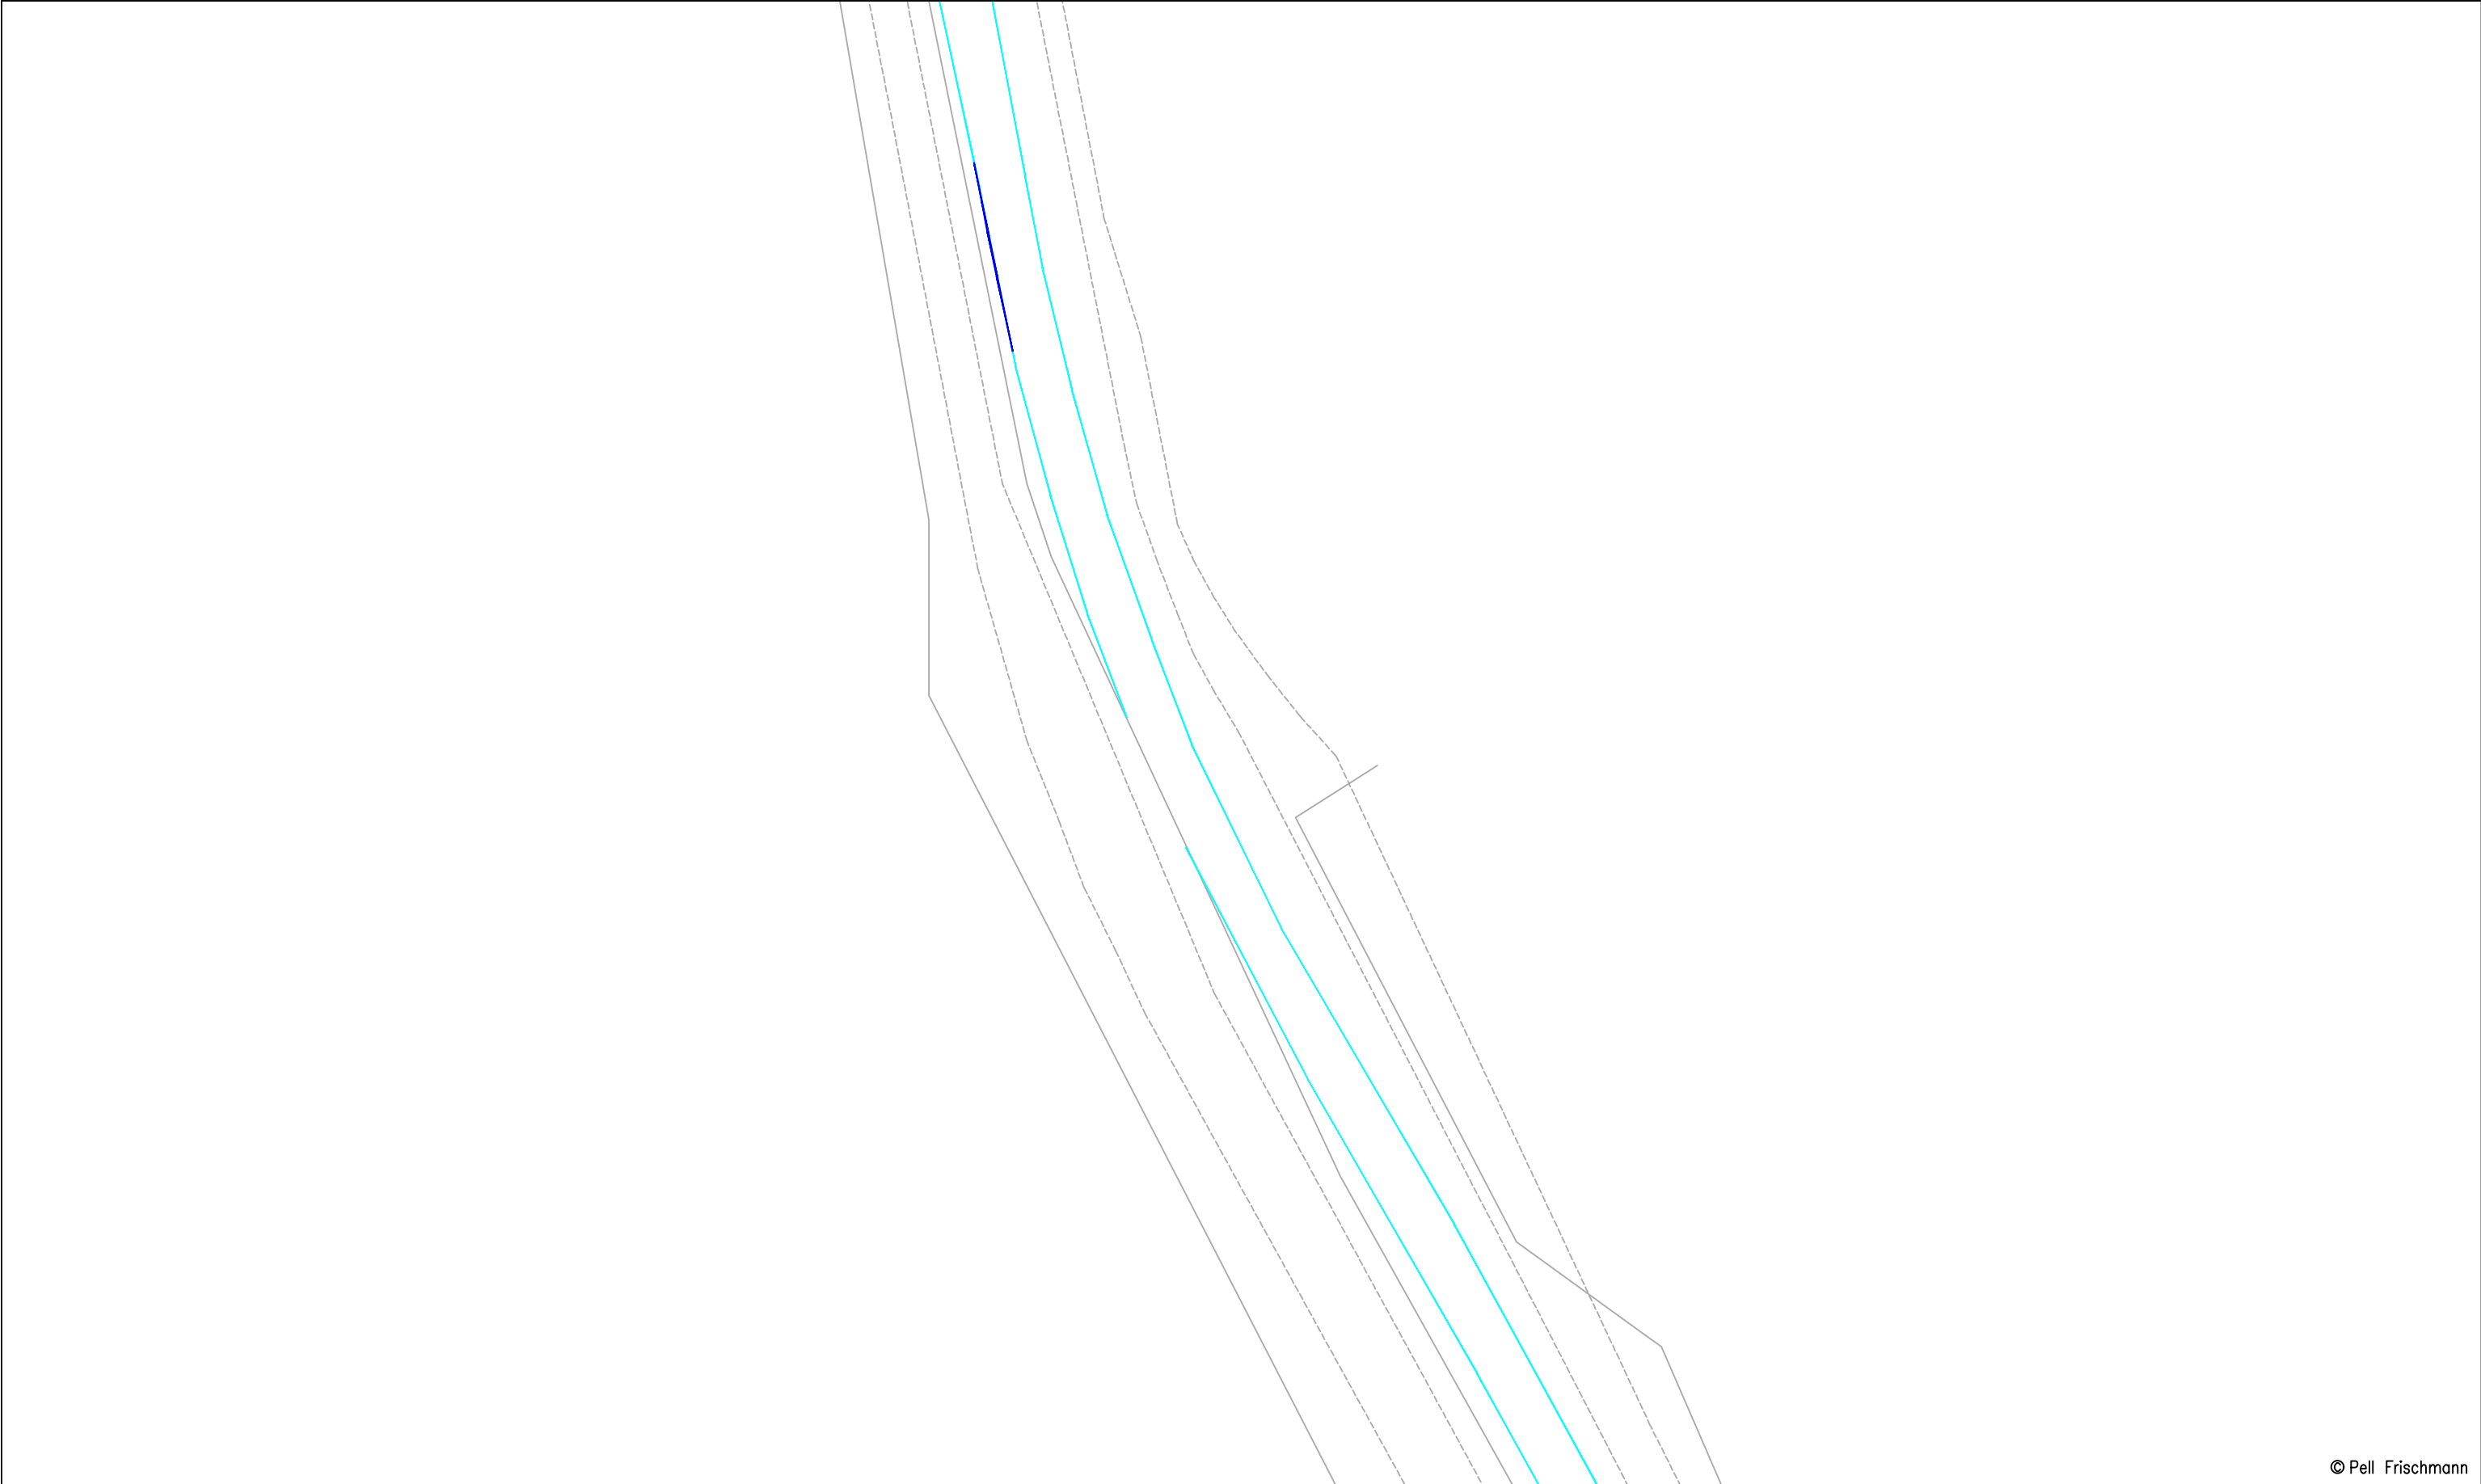

© Pell Frischmann

Pell Frischmann 93 GEORGE STREET, EDINBURGH, EH2 3ES Tel: +44 (0) 131 240 1270 Email: ptedinburgh@pellfrischmann.com www.pellfrischmann.com	Project	Giant's Burn Wind Farm			Name	Date	Scale		
				Drawn	TL	23/05/2025	1:750 @ A3		
				Designed	GB	23/05/2025	File No.	250513 Giant's Burn SPA V162.dwg	
				Checked	GB	23/05/2025			
Client	Statkraft	Drawing Title	Vestas V162 Blade and Tower		Point of Interest		37	Drawing Status	
					Draft				
Key	Wheel SPA Body SPA Load SPA Indicative Overrun Oversail	SPA Location	North of A83/Old Military Road Junction		Drawing No.	SK31A	Notes:		Revision
							1. All mitigation is subject to confirmation through a test run. 2. This is not a construction drawing and is intended for illustration purposes only.		

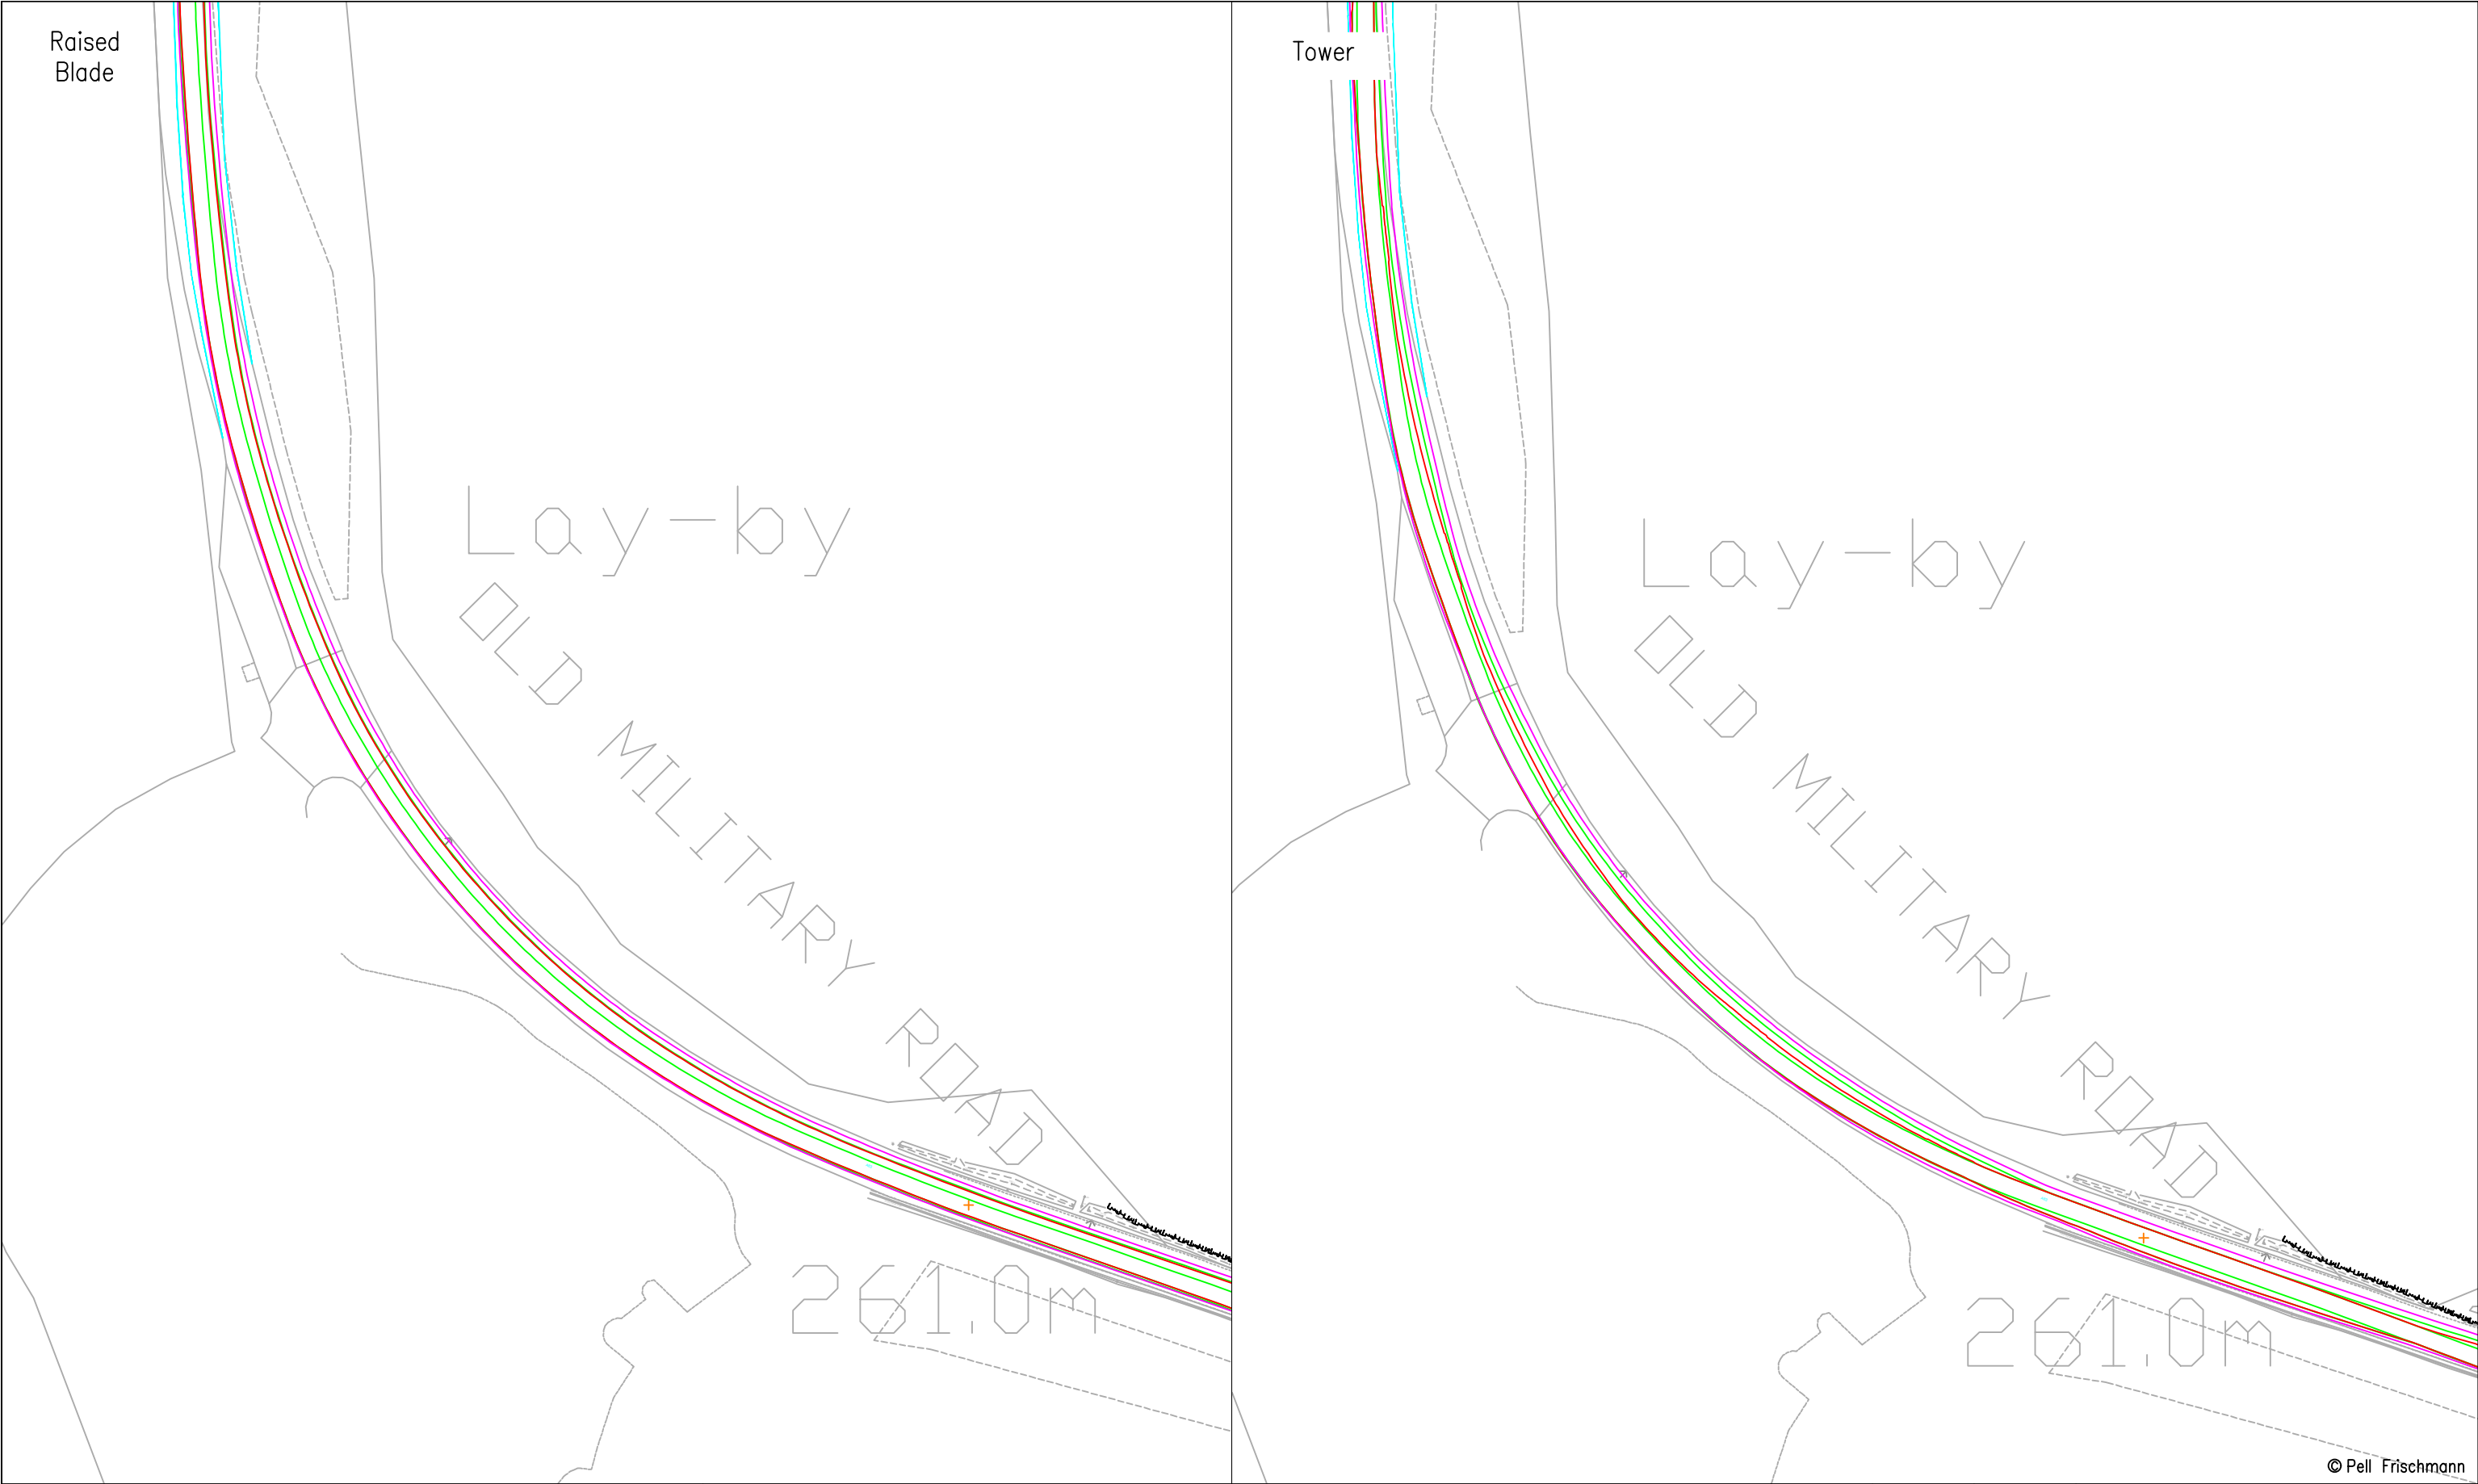

Pell Frischmann 93 GEORGE STREET, EDINBURGH, EH2 3ES Tel: +44 (0)131 240 1270 Email: ptedinburgh@pellfrischmann.com www.pellfrischmann.com	Project		Giant's Burn Wind Farm			Name	Date	Scale			
					Drawn	TL	23/05/2025	1:1000 @ A3			
					Designed	GB	23/05/2025	File No. 250513 Giant's Burn SPA V162.dwg			
					Checked	GB	23/05/2025	Drawing Status			
Client	Statkraft		Drawing Title		Vestas V162 Blade and Tower		Point of Interest		40	Draft	
Key	Wheel SPA Body SPA Load SPA Indicative Overrun Oversail	SPA Location				A83/B828 Junction				NO MITIGATION REQUIRED	
		Drawing No.		SK33		Notes:		1. All mitigation is subject to confirmation through a test run. 2. This is not a construction drawing and is intended for illustration purposes only.		Revision	
										0	

Raised
Blade


Tower

247 m

247 m


© Pell Frischmann

Pell Frischmann 93 GEORGE STREET, EDINBURGH, EH2 3ES Tel: +44 (0)131 240 1270 Email: p.fedinburgh@pellfrischmann.com www.pellfrischmann.com	Project	Giant's Burn Wind Farm		Name	Date	Scale			
			Drawn	TL	23/05/2025	1:750 @ A3			
			Designed	GB	23/05/2025	File No. 250513 Giant's Burn SPA V162.dwg			
			Checked	GB	23/05/2025	Drawing Status			
Client	Statkraft	Drawing Title	Vestas V162 Blade and Tower		Point of Interest		41	Draft	
Key Wheel SPA Body SPA Load SPA Indicative Overrun Oversail	SPA Location	A83 North of Loch Restil		NO MITIGATION REQUIRED		Drawing No.	Notes:		
						SK34	1. All mitigation is subject to confirmation through a test run. 2. This is not a construction drawing and is intended for illustration purposes only.		
								Revision	
								0	

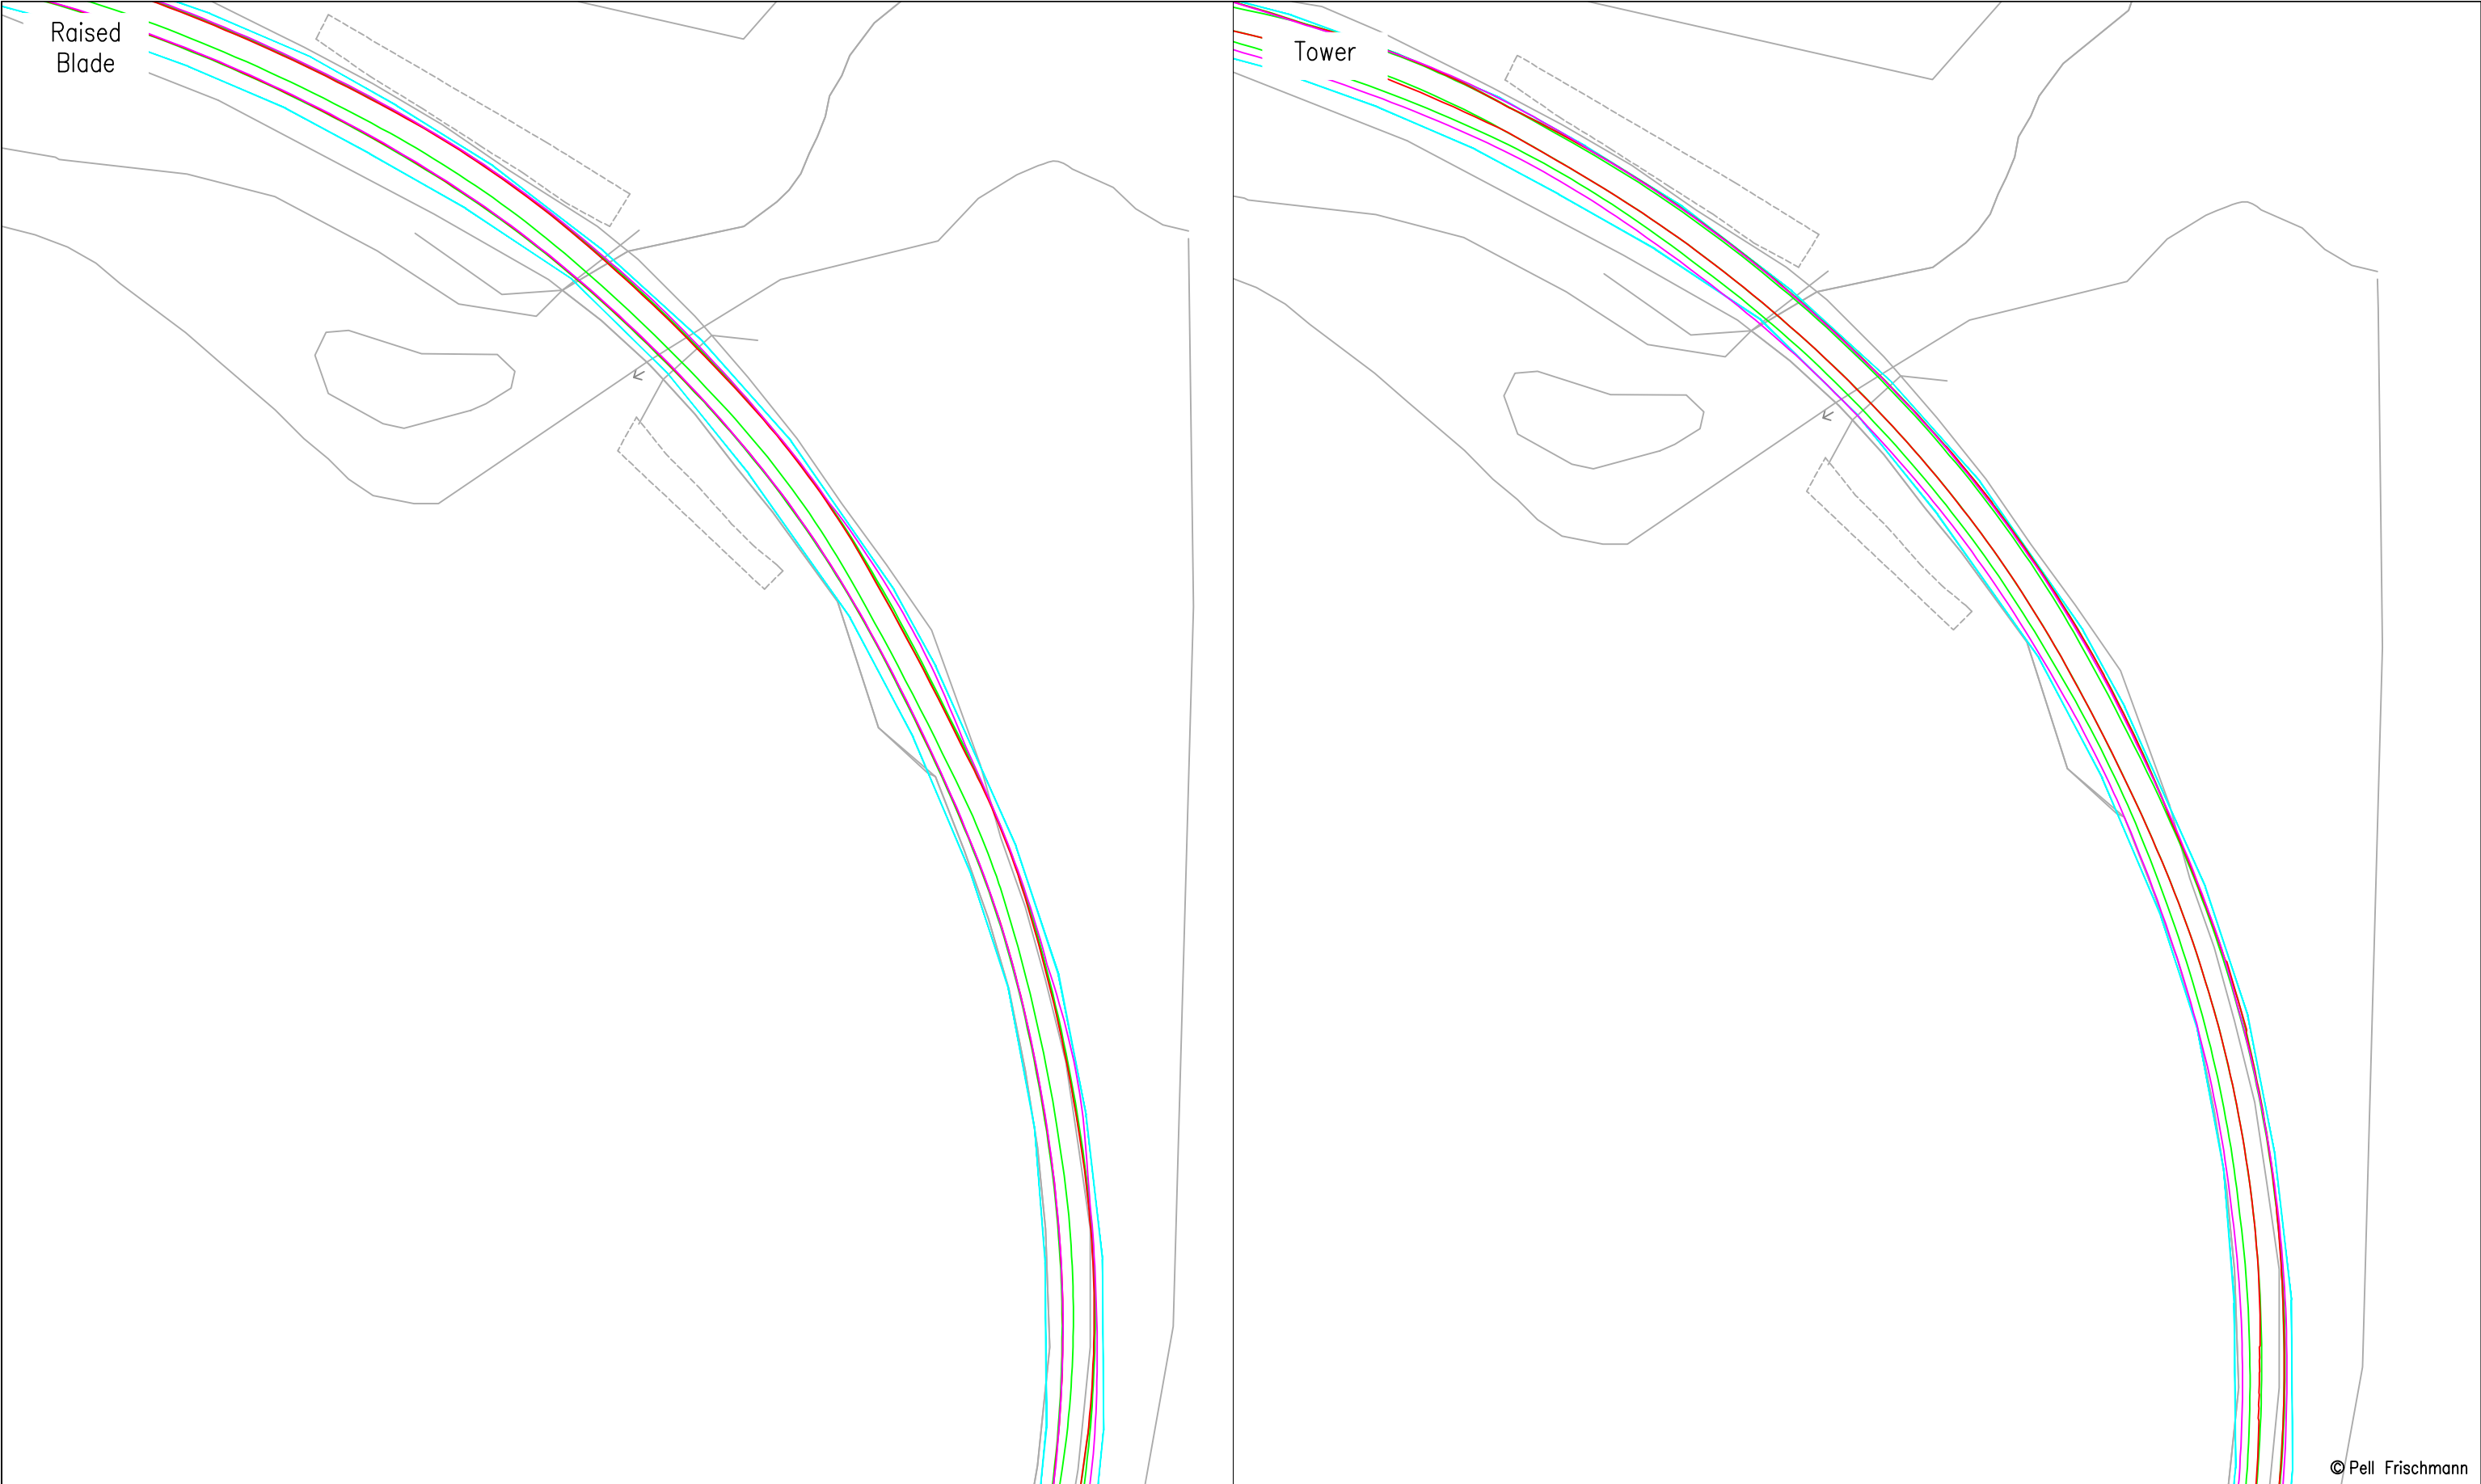

© Pell Frischmann

Pell Frischmann 93 GEORGE STREET, EDINBURGH, EH2 3ES Tel: +44 (0)131 240 1270 Email: ptedinburgh@pellfrischmann.com www.pellfrischmann.com	Project		Giant's Burn Wind Farm			Name	Date	Scale			
					Drawn	TL	23/05/2025	1:750 @ A3			
					Designed	GB	23/05/2025	File No. 250513 Giant's Burn SPA V162.dwg			
					Checked	GB	23/05/2025	Drawing Status			
Client	Statkraft		Drawing Title		Vestas V162 Blade and Tower		Point of Interest		42	Draft	
							Drawing No.		Notes:		Revision
Key		SPA Location		A83 Kinglas Water Bridge		SK35		1. All mitigation is subject to confirmation through a test run. 2. This is not a construction drawing and is intended for illustration purposes only.		0	

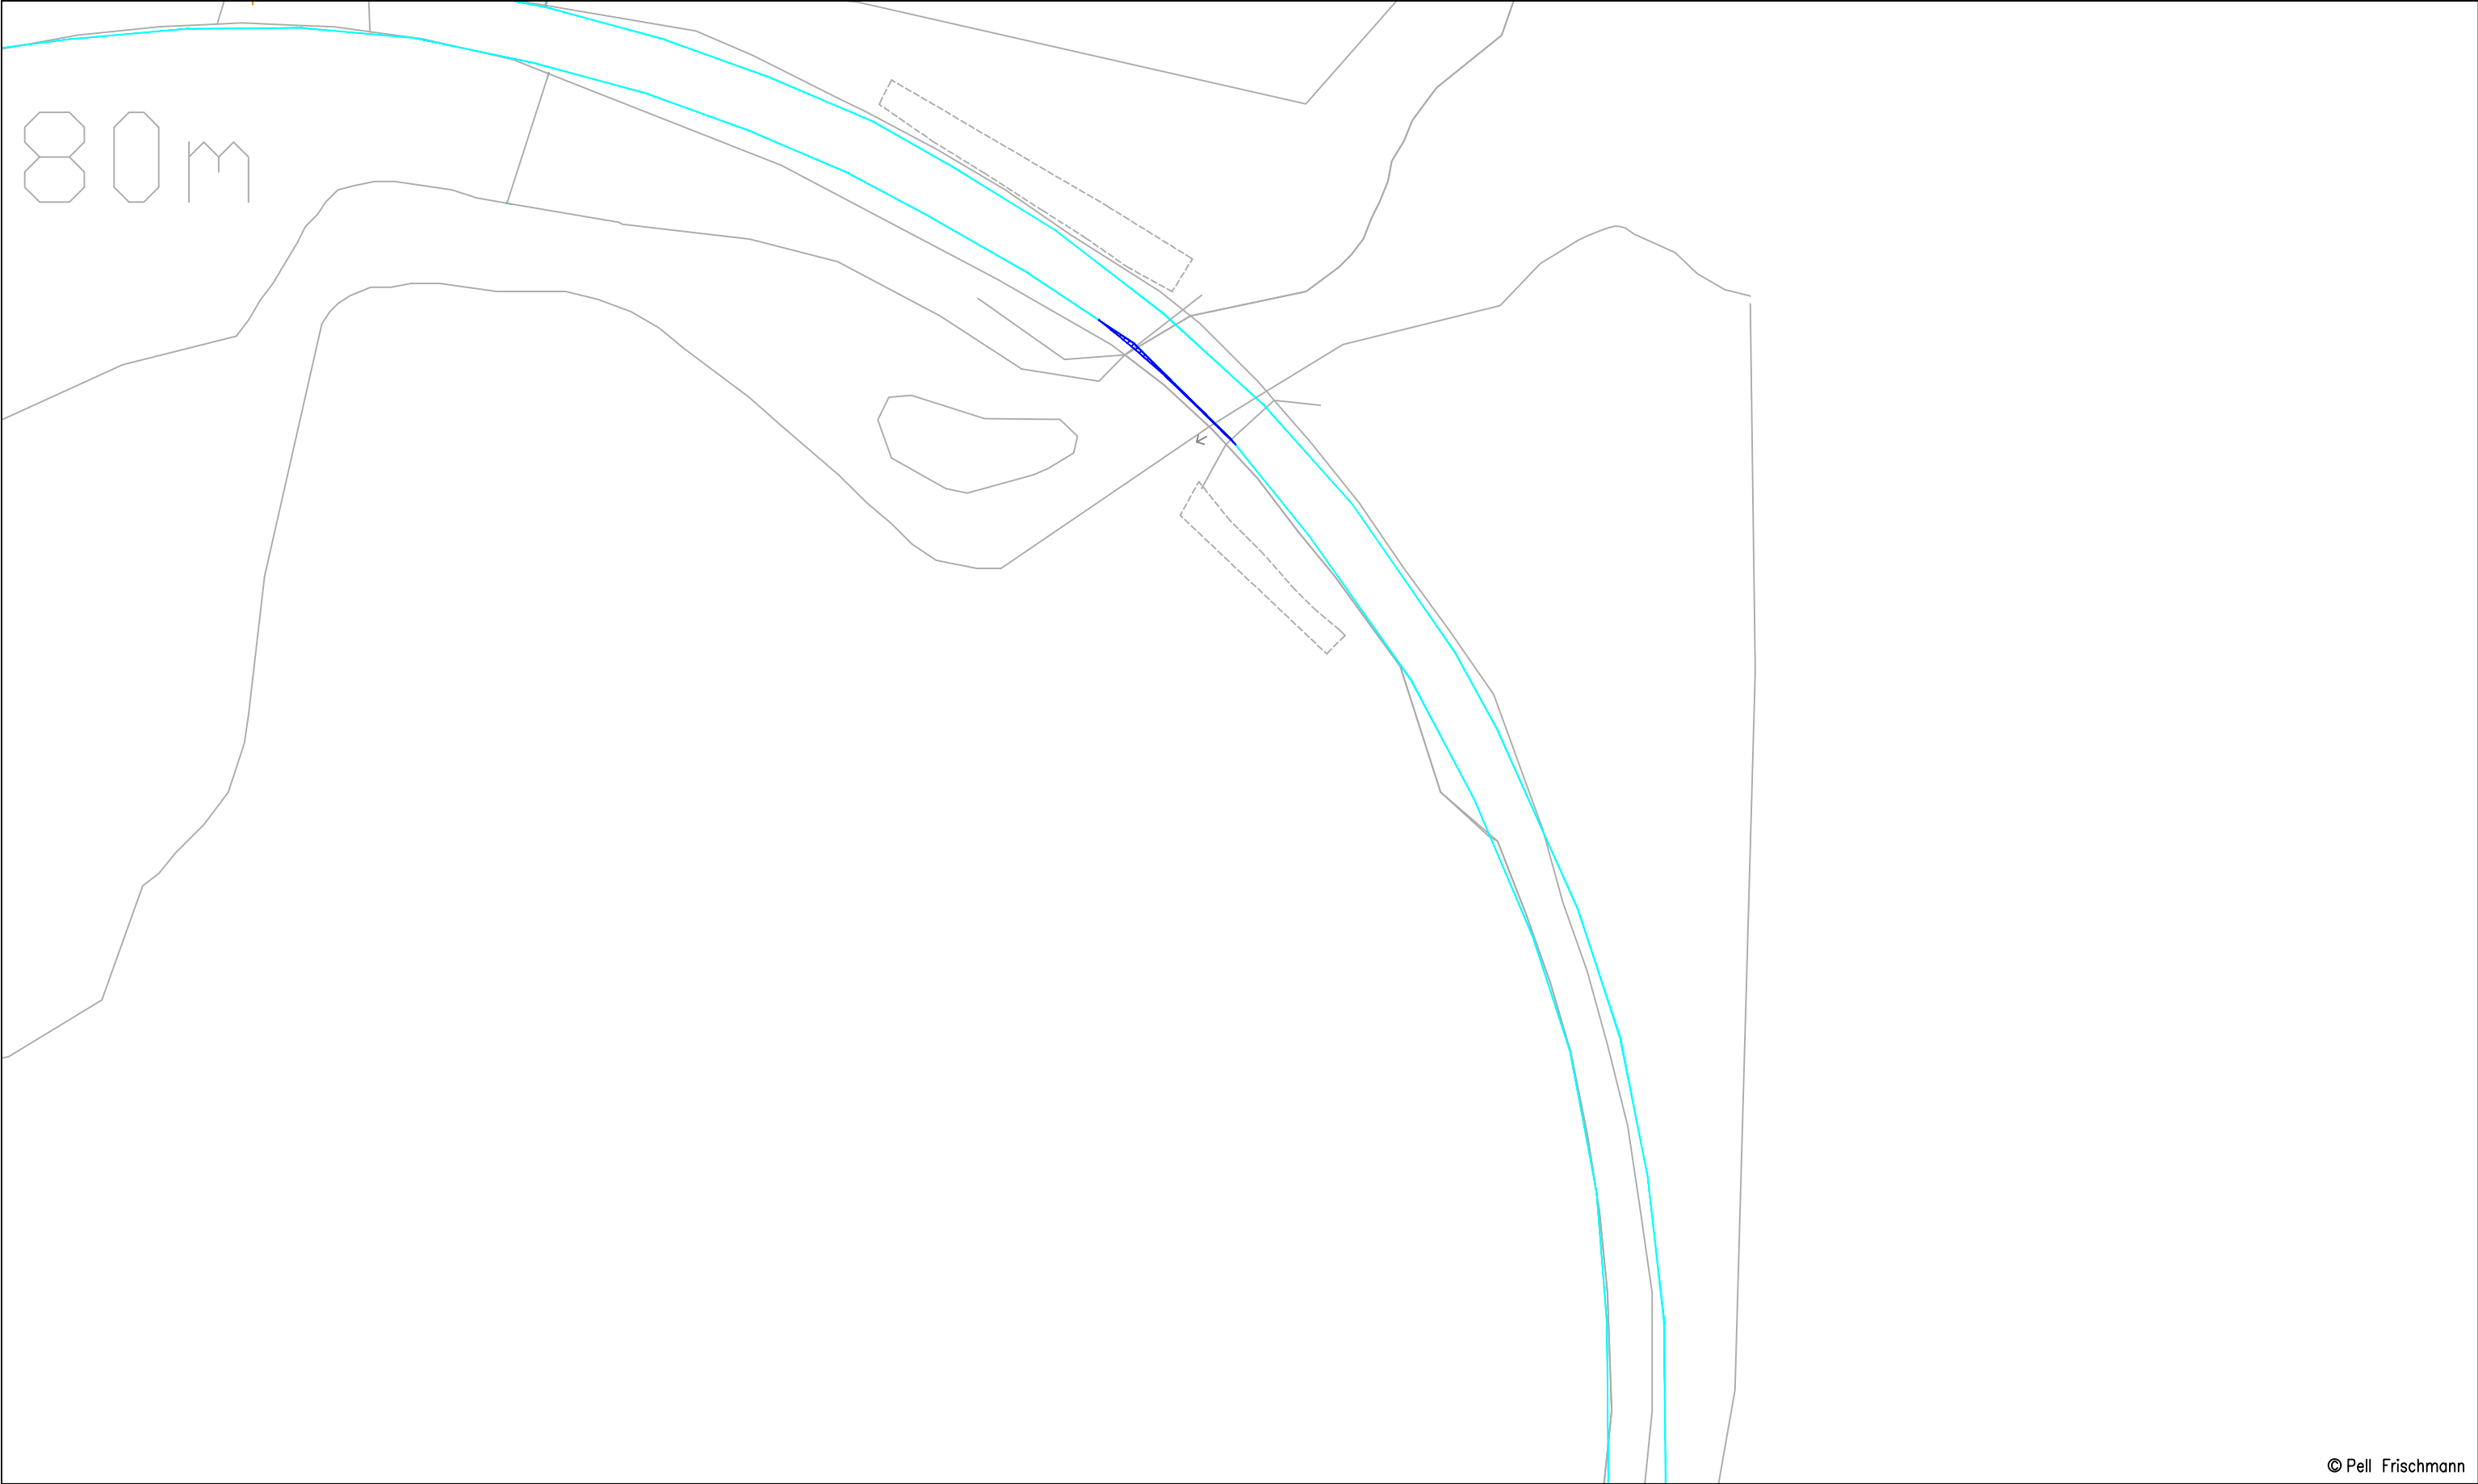


© Pell Frischmann

Pell Frischmann 93 GEORGE STREET, EDINBURGH, EH2 3ES Tel: +44 (0)131 240 1270 Email: ptedinburgh@pellfrischmann.com www.pellfrischmann.com	Project	Giant's Burn Wind Farm			Name	Date	Scale		
				Drawn	TL	23/05/2025	1:750 @ A3		
				Designed	GB	23/05/2025	File No. 250513 Giant's Burn SPA V162.dwg		
				Checked	GB	23/05/2025	Drawing Status		
Client	Statkraft	Drawing Title	Vestas V162 Blade and Tower	Point of Interest		42		Draft	
				Drawing No.	Notes:				Revision
Key	Wheel SPA Body SPA Load SPA Indicative Overrun Oversail	SPA Location	A83 Kinglas Water Bridge	SK35A		1. All mitigation is subject to confirmation through a test run. 2. This is not a construction drawing and is intended for illustration purposes only.			
						0			


Raised
Blade

Tower

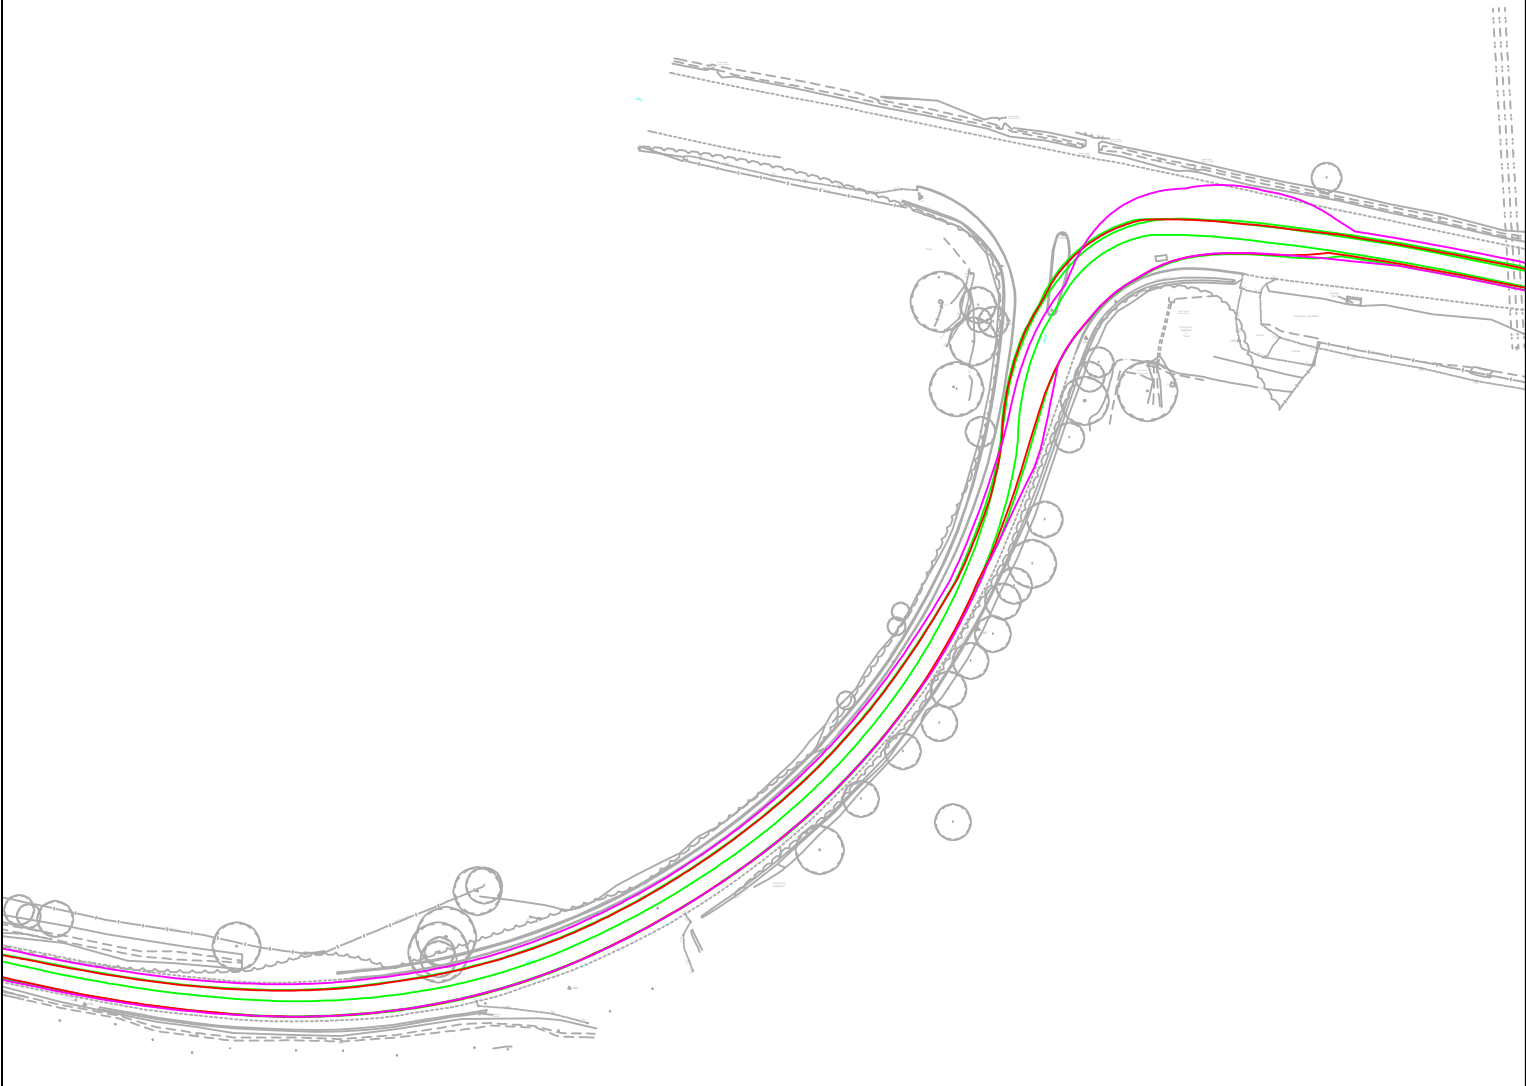

© Pell Frischmann

Pell Frischmann 93 GEORGE STREET, EDINBURGH, EH2 3ES Tel: +44 (0)131 240 1270 Email: pfedinburgh@pellfrischmann.com www.pellfrischmann.com	Project Giant's Burn Wind Farm			Name	Date	Scale 1:1250 @ A3		
			Drawn	TL	23/05/2025	File No. 250513 Giant's Burn SPA V162.dwg		
			Designed	GB	23/05/2025			
			Checked	GB	23/05/2025			
Client Statkraft	Drawing Title Vestas V162 Blade and Tower		Point of Interest		44		Drawing Status Draft	
	SPA Location A83/A815 Junction		Drawing No. SK36		Notes: 1. All mitigation is subject to confirmation through a test run. 2. This is not a construction drawing and is intended for illustration purposes only.			Revision 0
Key Wheel SPA Body SPA Load SPA Indicative Overrun Oversail								

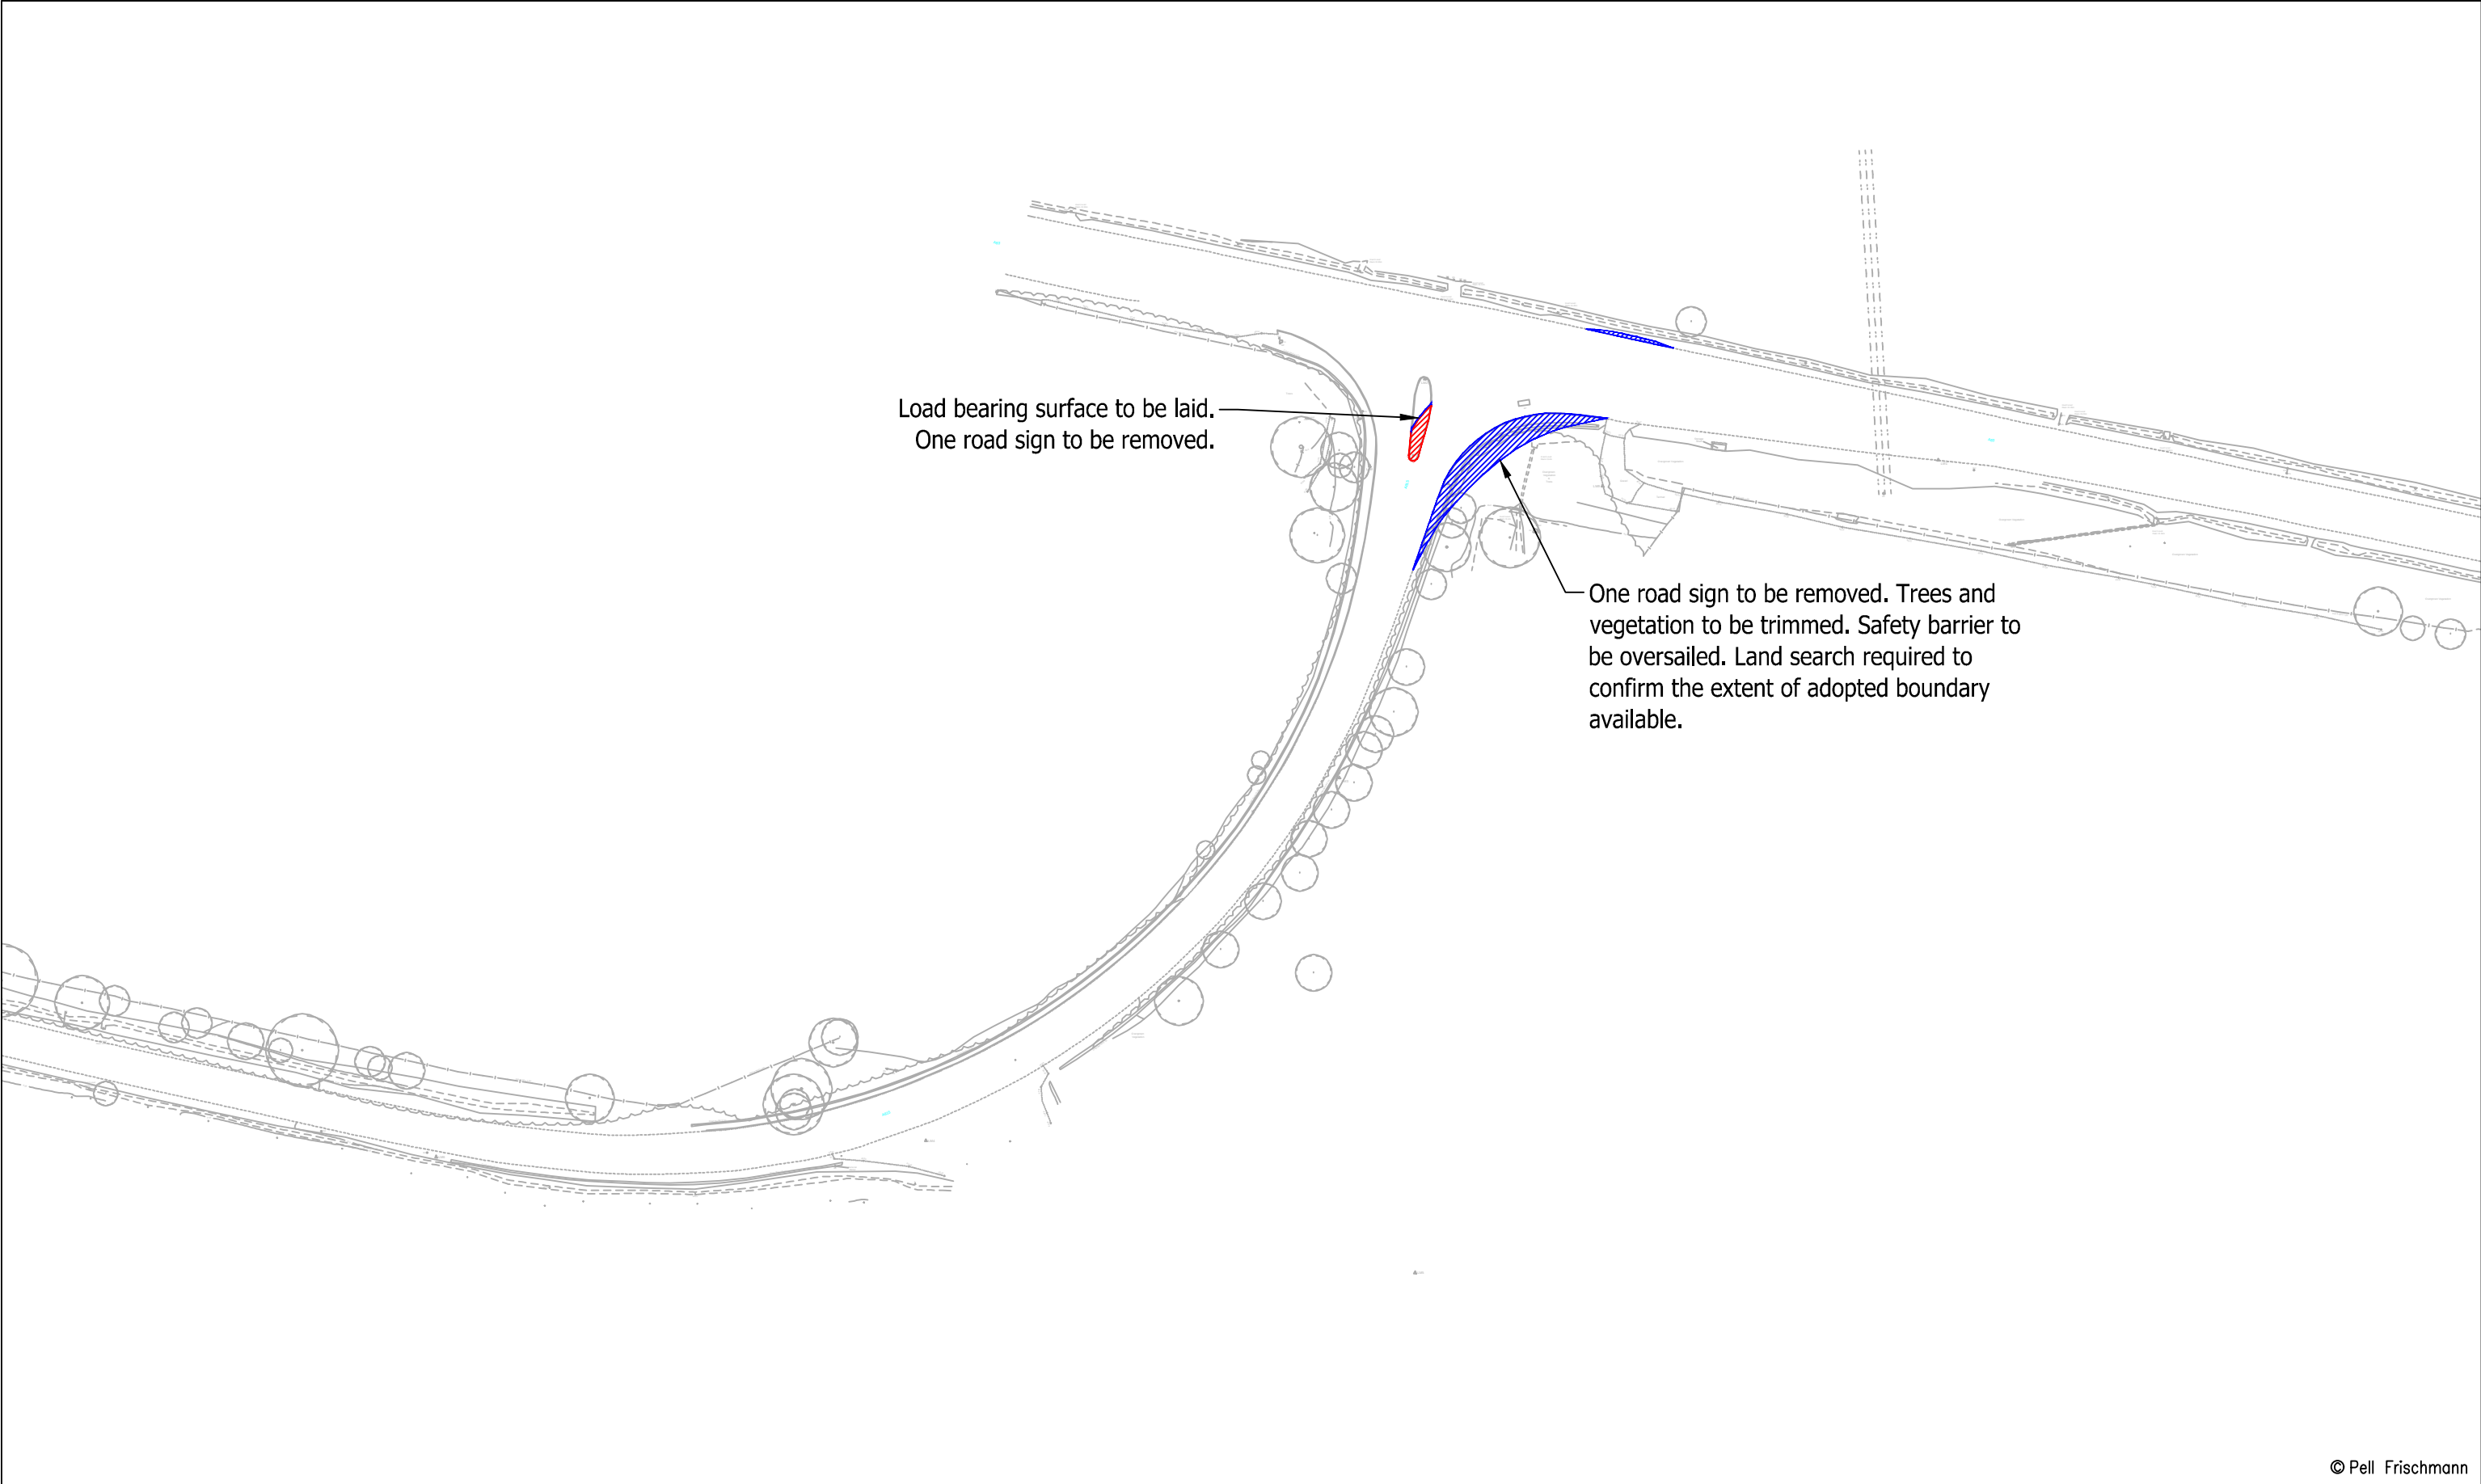

© Pell Frischmann

Pell Frischmann 93 GEORGE STREET, EDINBURGH, EH2 3ES Tel: +44 (0)131 240 1270 Email: ptedinburgh@pellfrischmann.com www.pellfrischmann.com	Project		Giant's Burn Wind Farm			Name	Date	Scale				
					Drawn	TL	23/05/2025	1:1000 @ A3				
					Designed	GB	23/05/2025	File No. 250513 Giant's Burn SPA V162.dwg				
					Checked	GB	23/05/2025	Drawing Status				
Client	Statkraft		Drawing Title		Point of Interest		44		Draft			
Key	Wheel SPA Body SPA Load SPA Indicative Overrun Oversail		SPA Location		A83/A815 Junction		Drawing No.		Notes:		Revision	
							SK36A		1. All mitigation is subject to confirmation through a test run. 2. This is not a construction drawing and is intended for illustration purposes only.		0	

Blade



Tower





© Pell Frischmann

Pell Frischmann 93 GEORGE STREET, EDINBURGH, EH2 3ES Tel: +44 (0)131 240 1270 Email: p.fedinburgh@pellfrischmann.com www.pellfrischmann.com	Project Giant's Burn Wind Farm			Name	Date	Scale 1:1000 @ A3		
			Drawn	TL	23/05/2025	File No. 250513 Giant's Burn SPA V162.dwg		
			Designed	GB	23/05/2025			
			Checked	GB	23/05/2025			
Client Statkraft	Drawing Title Vestas V162 Blade and Tower		Point of Interest		46		Drawing Status Draft	
			Drawing No. SK37	Notes: 1. All mitigation is subject to confirmation through a test run. 2. This is not a construction drawing and is intended for illustration purposes only.				Revision 0
Key Wheel SPA Body SPA Load SPA Indicative Overrun Oversail		SPA Location A815 Creggans Bend						




© Pell Frischmann

Pell Frischmann 93 GEORGE STREET, EDINBURGH, EH2 3ES Tel: +44 (0)131 240 1270 Email: p.fedinburgh@pellfrischmann.com www.pellfrischmann.com	Project	Giant's Burn Wind Farm			Name	Date	Scale		
				Drawn	TL	23/05/2025	1:1250 @ A3		
				Designed	GB	23/05/2025	File No. 250513 Giant's Burn SPA V162.dwg		
				Checked	GB	23/05/2025	Drawing Status		
Client	Statkraft	Drawing Title	Vestas V162 Blade and Tower		Point of Interest		46	Draft	
					Drawing No.		Revision		
Key	Wheel SPA Body SPA Load SPA Indicative Overrun Oversail	SPA Location	A815 Creggans Bend		SK37A	Notes:		0	
						1. All mitigation is subject to confirmation through a test run. 2. This is not a construction drawing and is intended for illustration purposes only.			

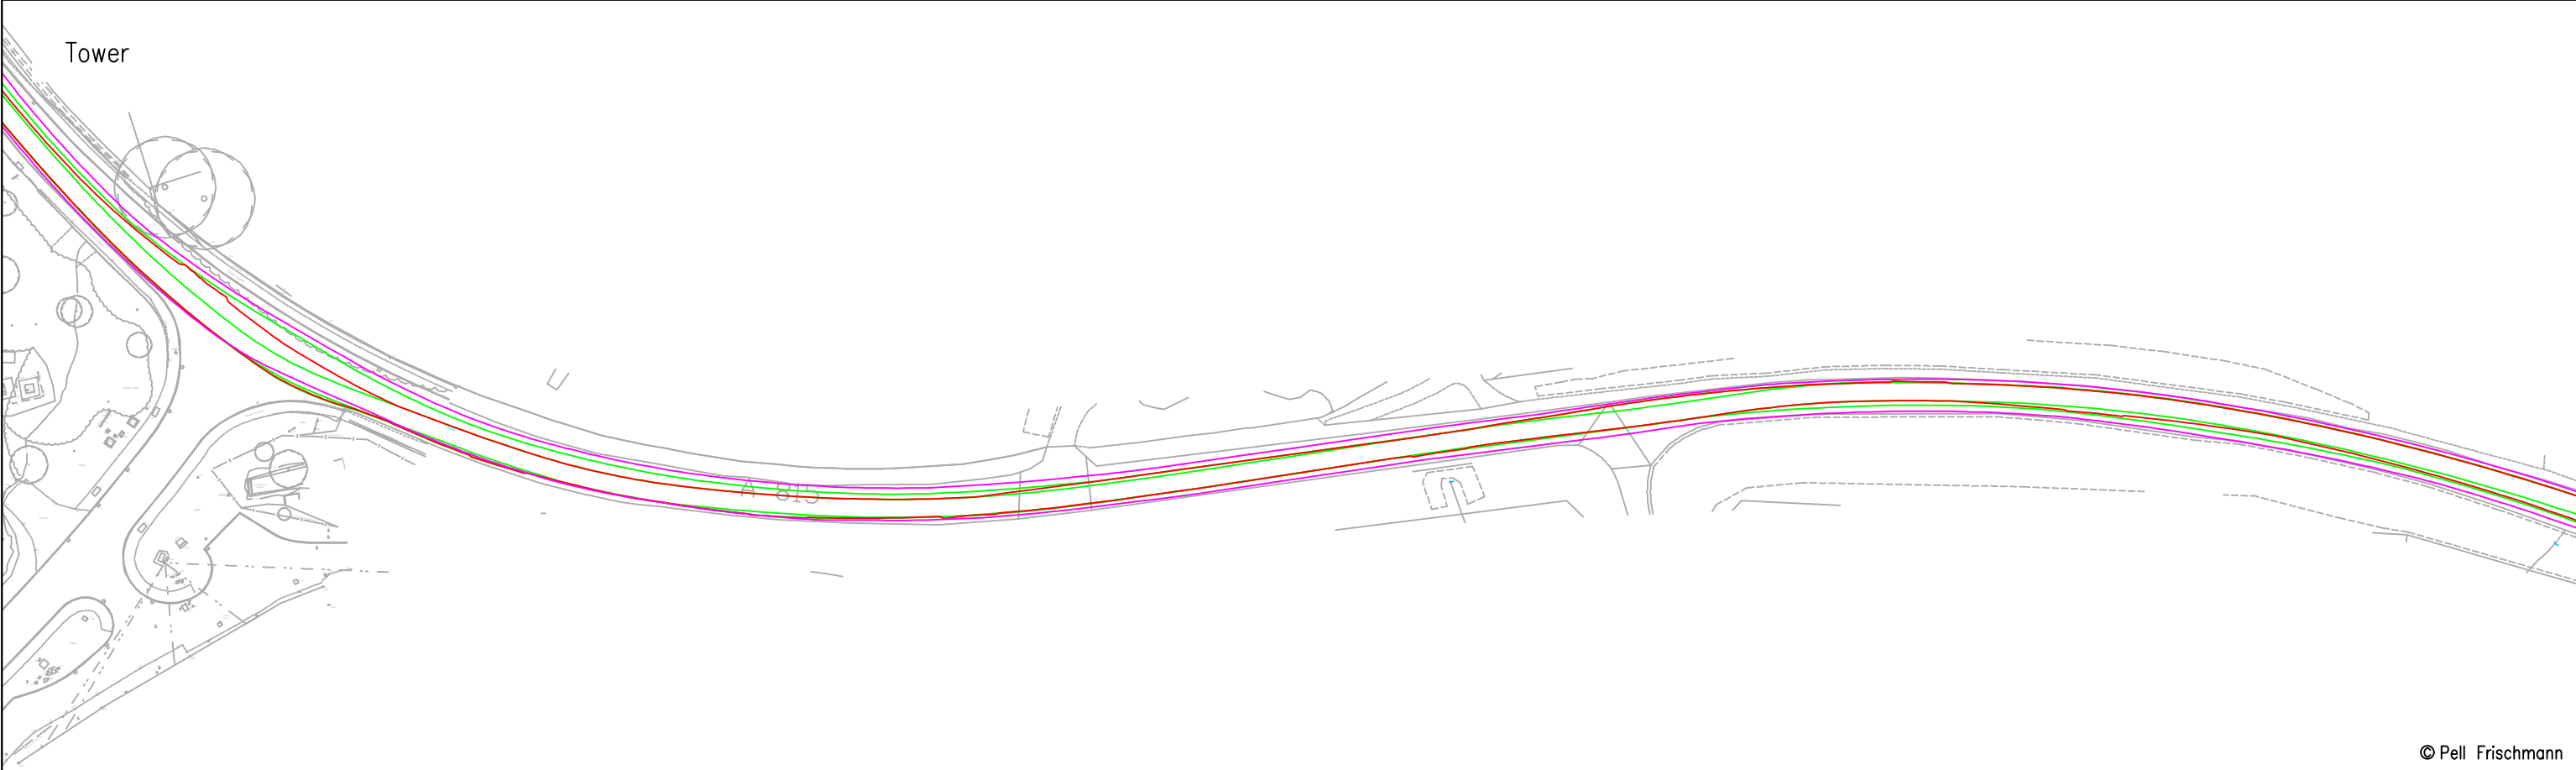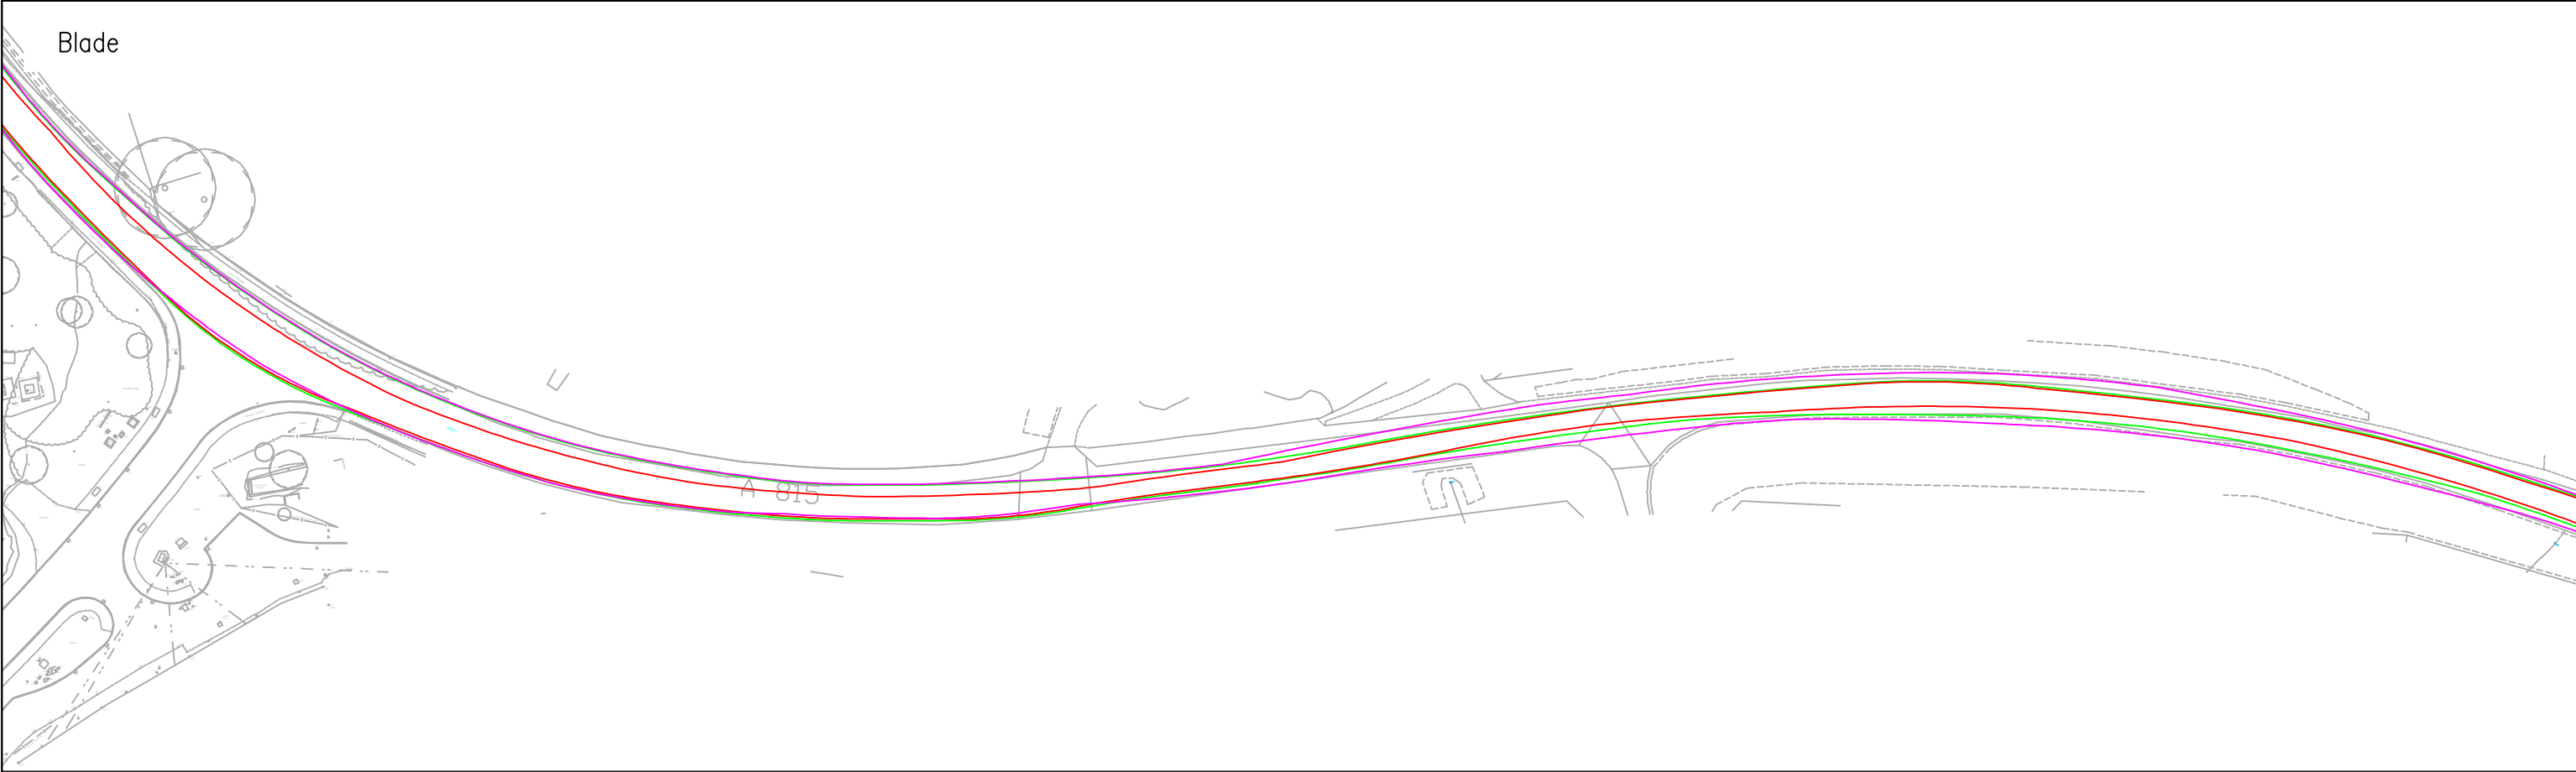


© Pell Frischmann

Pell Frischmann 93 GEORGE STREET, EDINBURGH, EH2 3ES Tel: +44 (0)131 240 1270 Email: ptedinburgh@pellfrischmann.com www.pellfrischmann.com	Project	Giant's Burn Wind Farm			Name	Date	Scale			
				Drawn	TL	23/05/2025	1:1000 @ A3			
				Designed	GB	23/05/2025	File No. 250513 Giant's Burn SPA V162.dwg			
				Checked	GB	23/05/2025	Drawing Status			
Client	Statkraft	Drawing Title	Vestas V162 Blade and Tower		Point of Interest		47, 48		Draft	
					Drawing No.	Notes: 1. All mitigation is subject to confirmation through a test run. 2. This is not a construction drawing and is intended for illustration purposes only.				Revision
Key	Wheel SPA Body SPA Load SPA Indicative Overrun Oversail	SPA Location	A815 / A886 Junction		SK38		0			

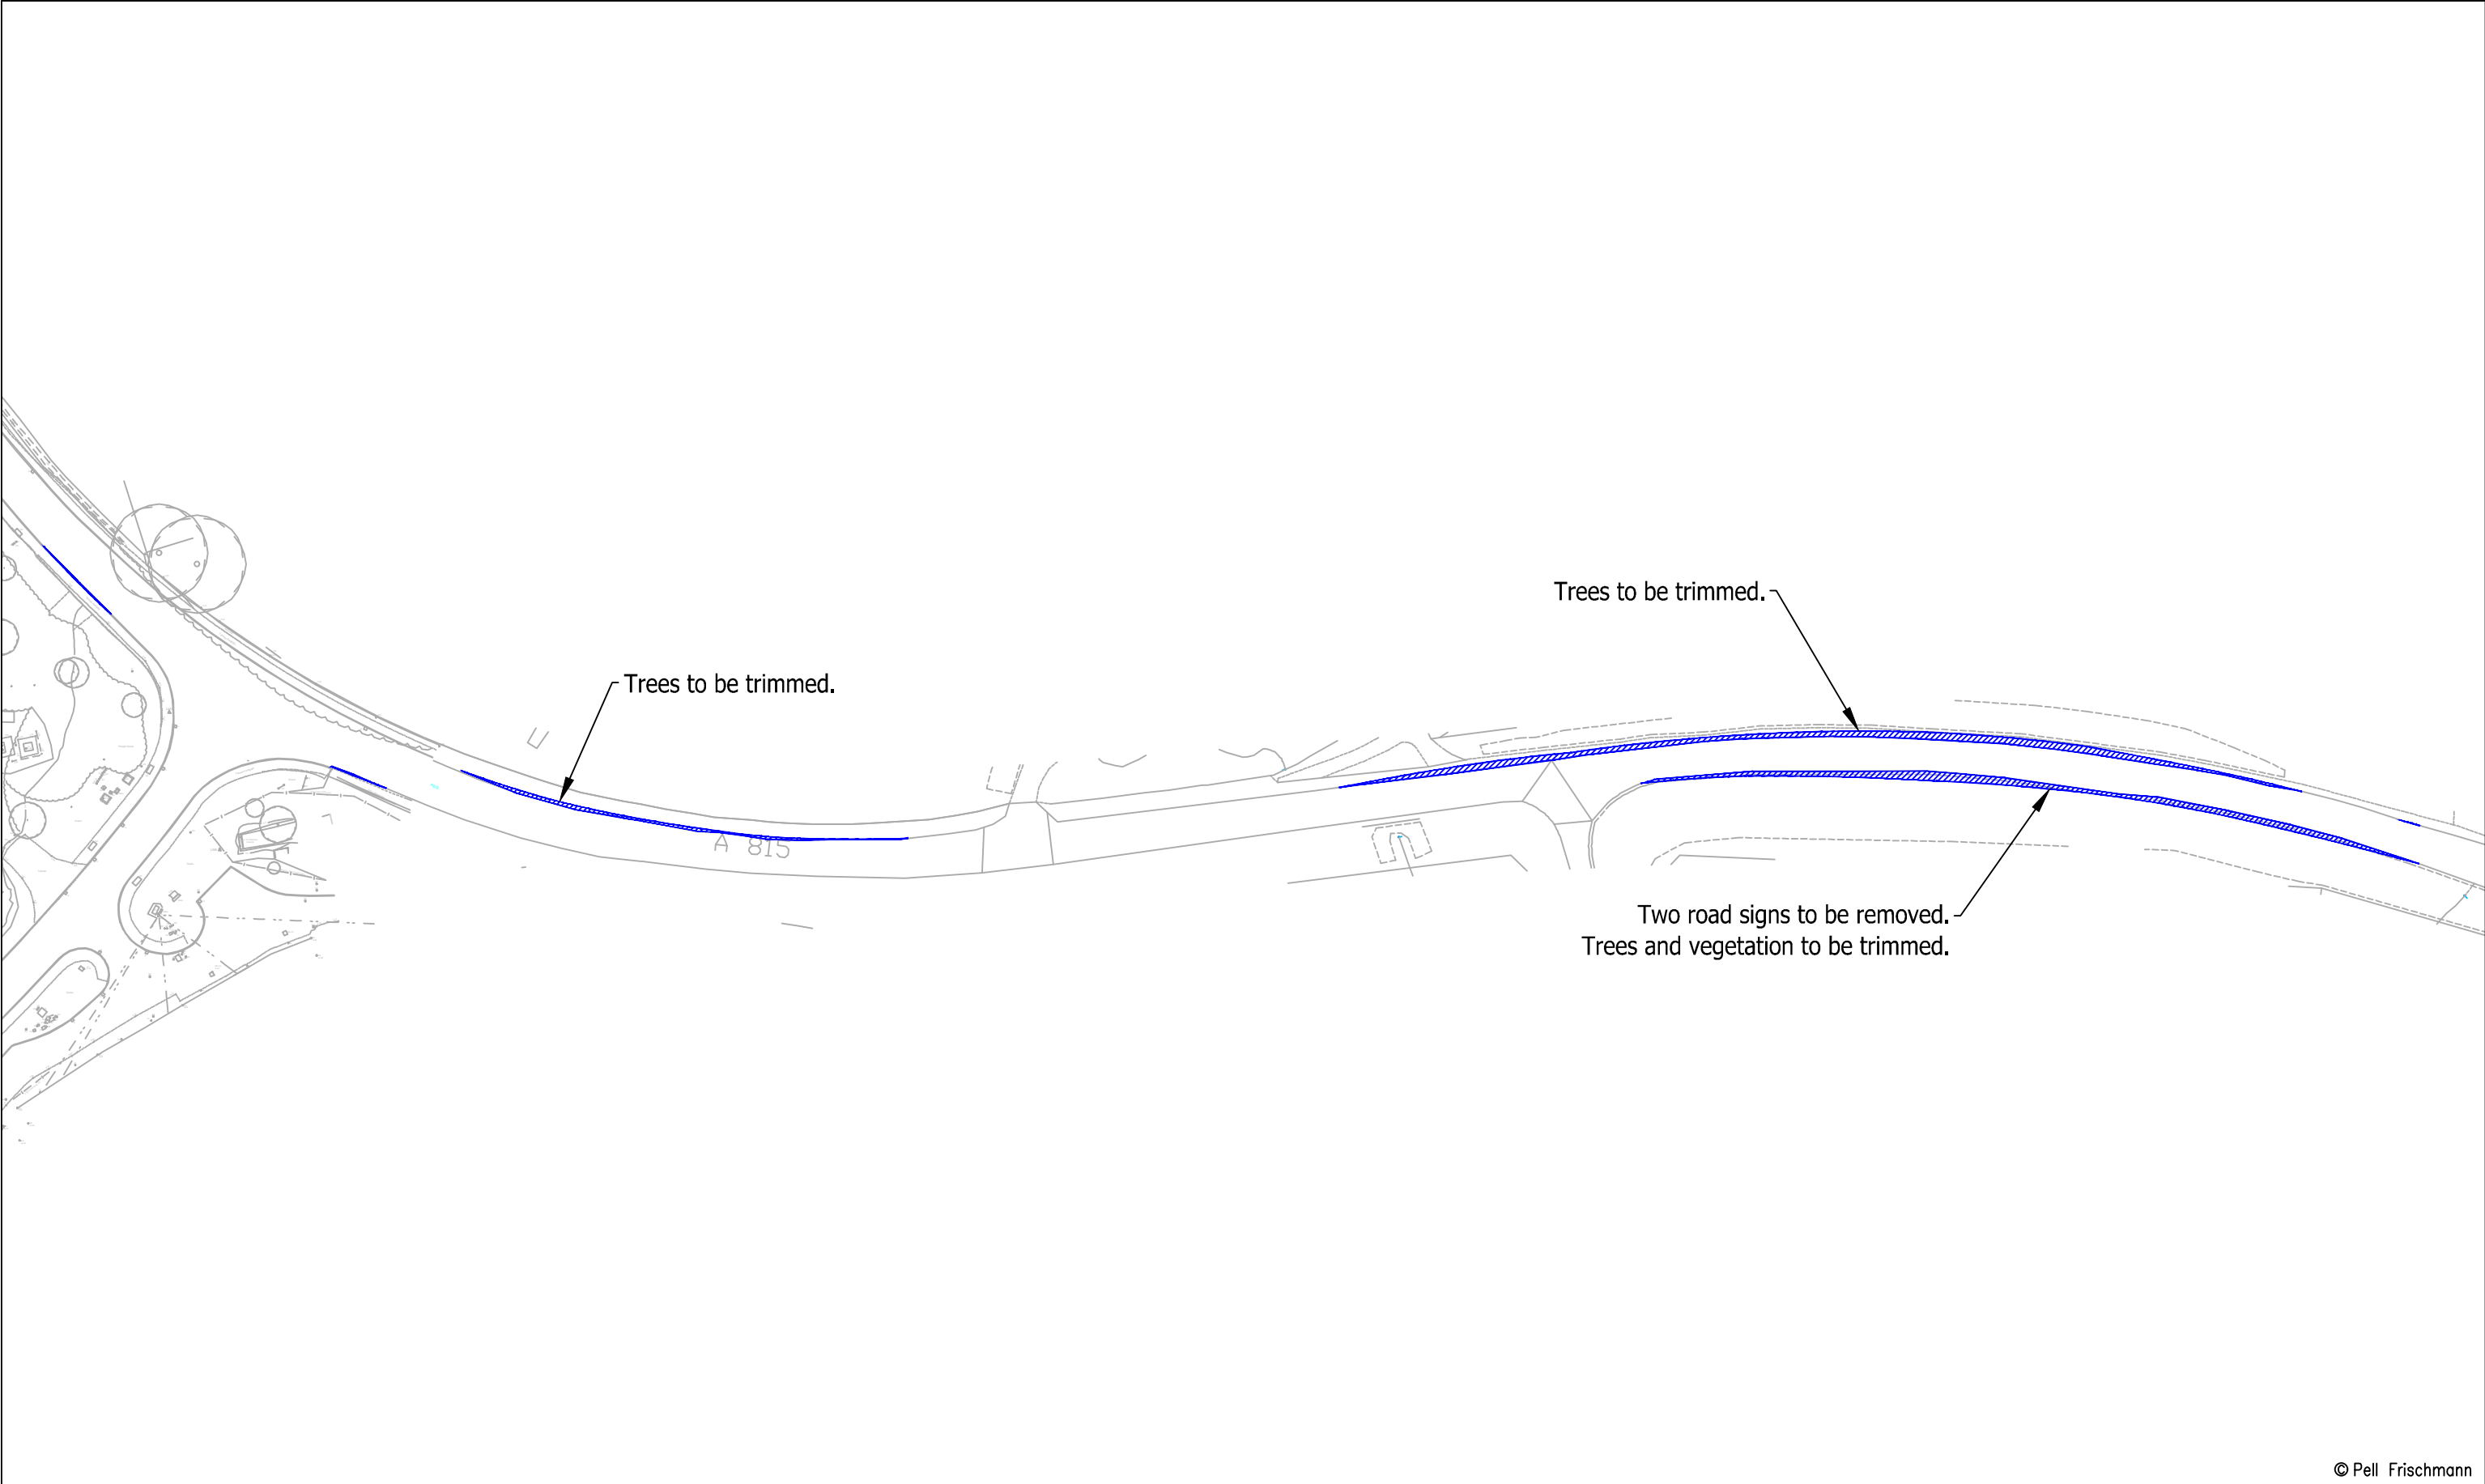


© Pell Frischmann

Pell Frischmann 93 GEORGE STREET, EDINBURGH, EH2 3ES Tel: +44 (0)131 240 1270 Email: ptedinburgh@pellfrischmann.com www.pellfrischmann.com	Project	Giant's Burn Wind Farm			Name	Date	Scale		1:1000 @ A3			
		Drawn	TL	23/05/2025	File No.	250513 Giant's Burn SPA V162.dwg						
		Designed	GB	23/05/2025								
		Checked	GB	23/05/2025								
Client	Statkraft	Drawing Title	Vestas V162 Blade and Tower		Point of Interest		47, 48		Drawing Status		Draft	
			SPA Location	A815 / A886 Junction		Drawing No.		Notes:		Revision		
					SK38A	1. All mitigation is subject to confirmation through a test run. 2. This is not a construction drawing and is intended for illustration purposes only.					0	
Key		Wheel SPA Body SPA Load SPA Indicative Overrun Oversail										

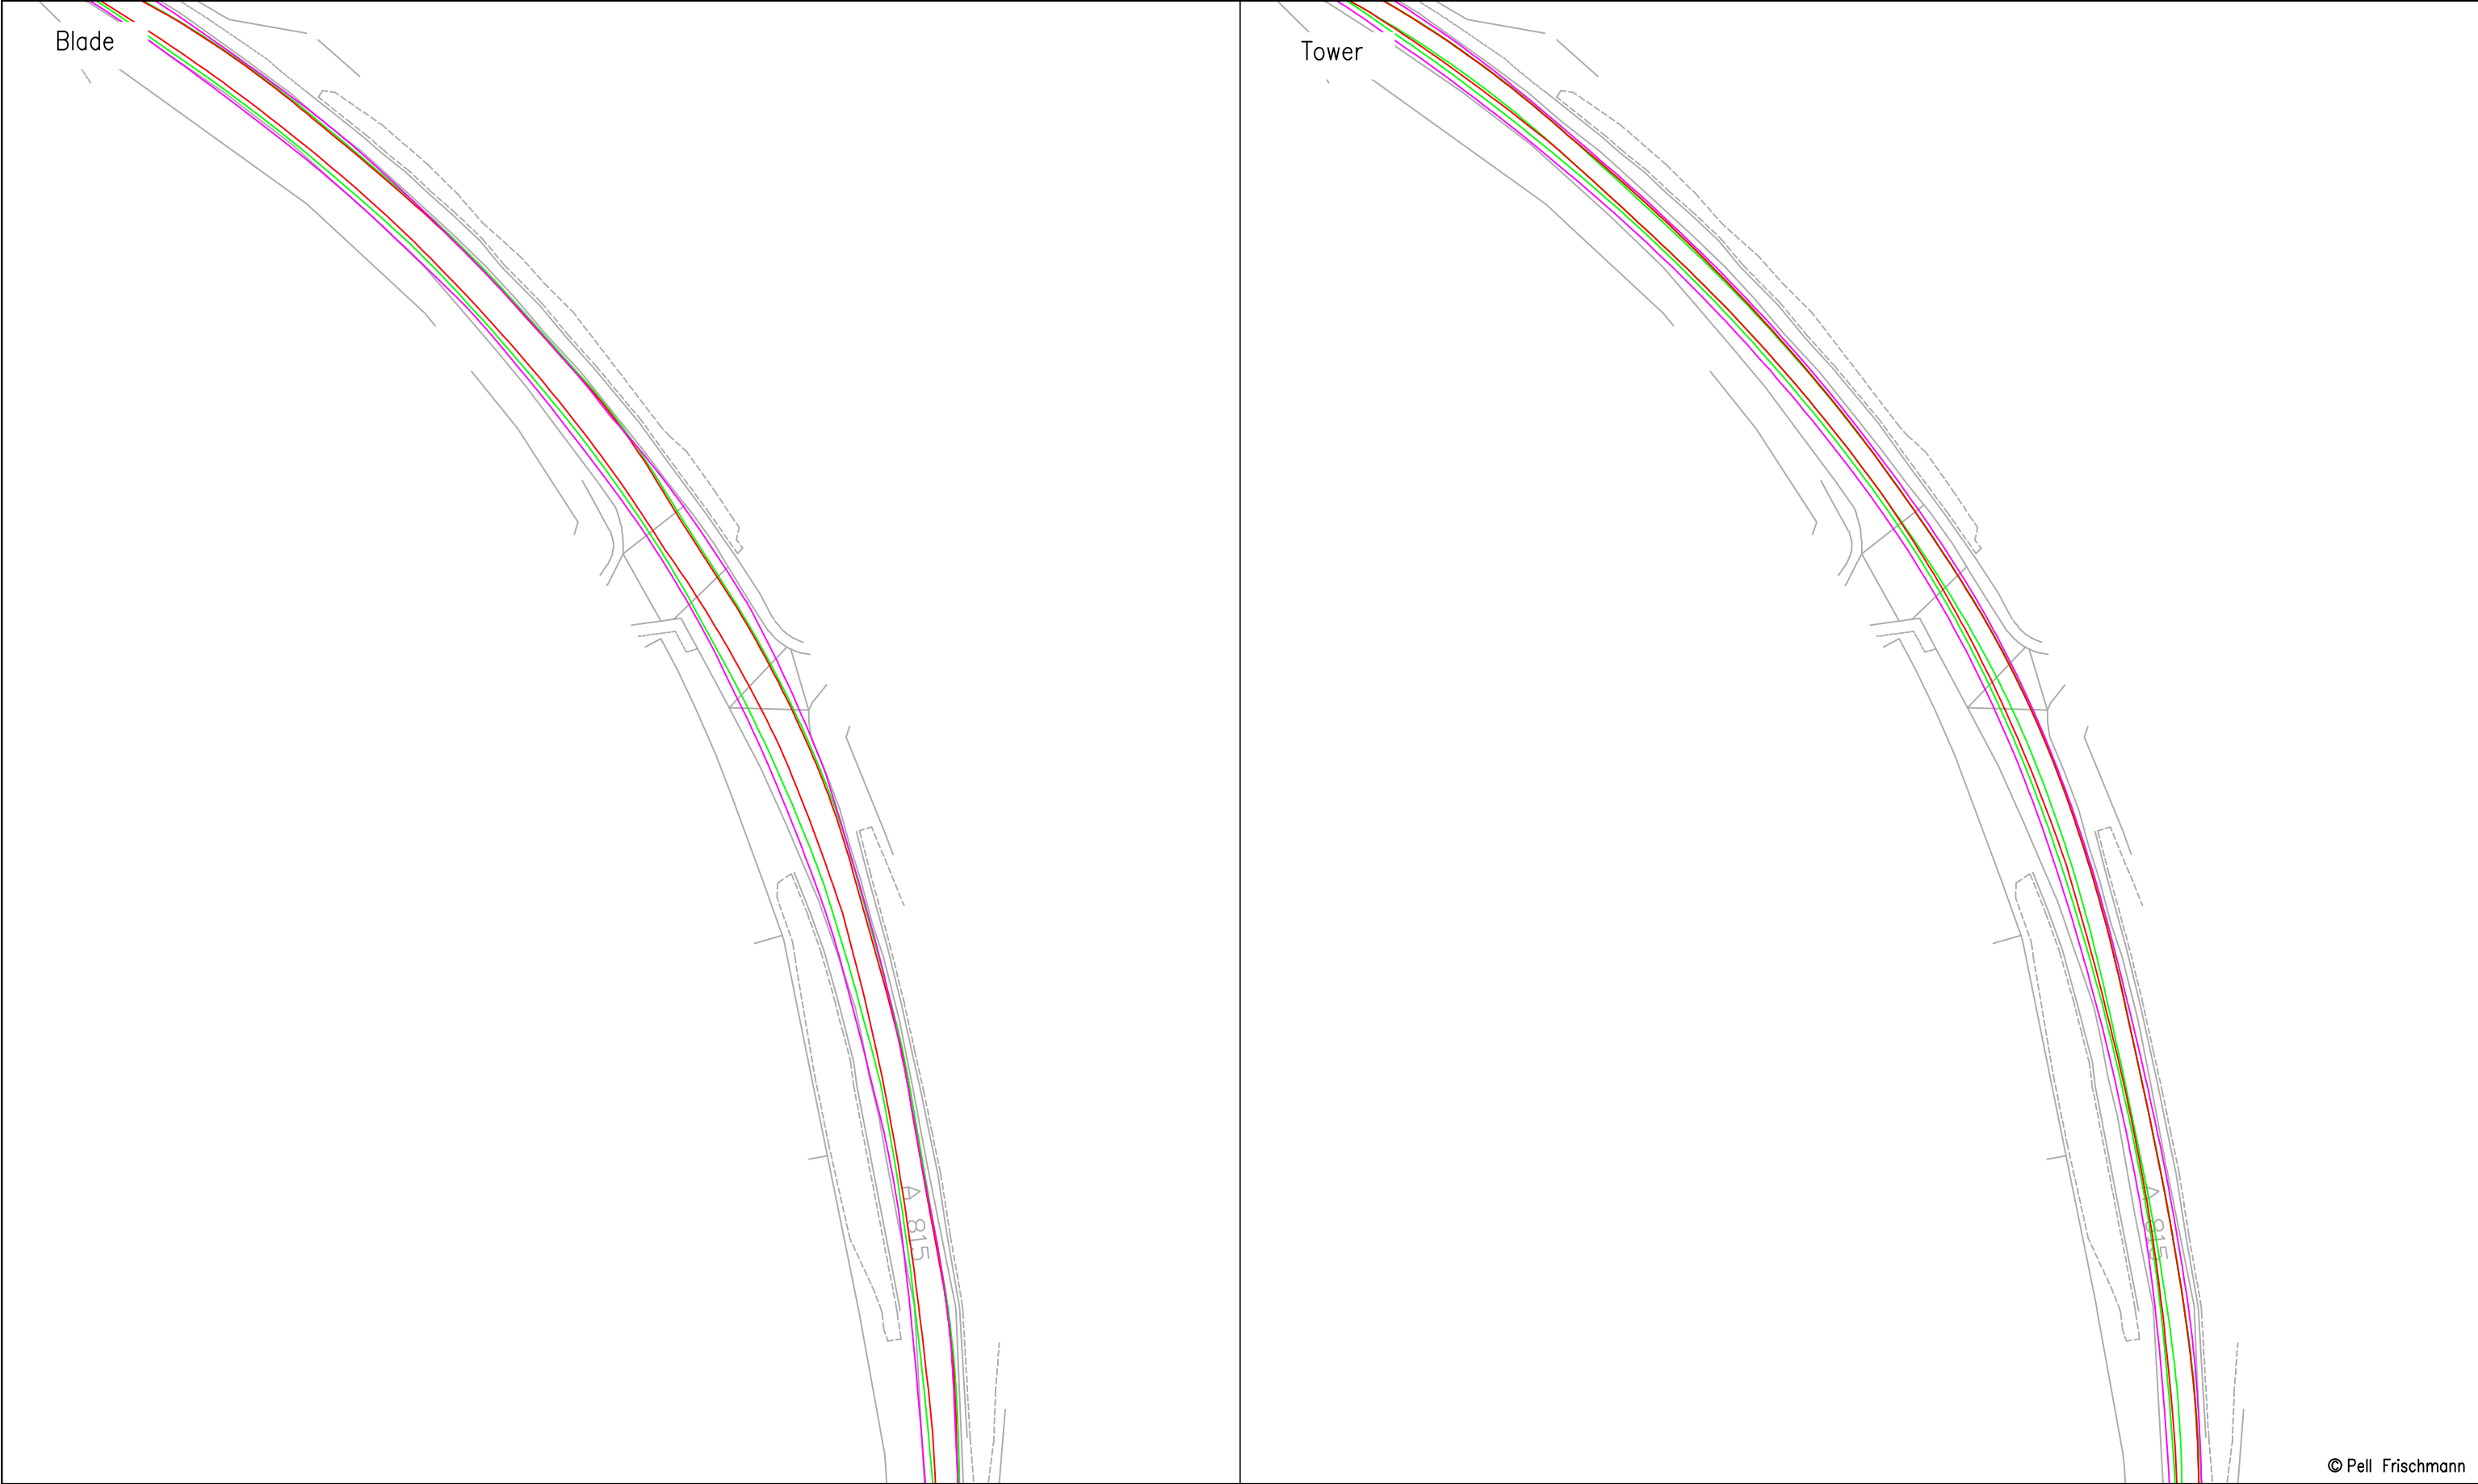

© Pell Frischmann

Pell Frischmann 93 GEORGE STREET, EDINBURGH, EH2 3ES Tel: +44 (0)131 240 1270 Email: ptedinburgh@pellfrischmann.com www.pellfrischmann.com	Project Giant's Burn Wind Farm			Name	Date	Scale 1:1000 @ A3	
			Drawn	TL	23/05/2025	File No. 250513 Giant's Burn SPA V162.dwg	
			Designed	GB	23/05/2025		
			Checked	GB	23/05/2025		
Client Statkraft	Drawing Title Vestas V162 Blade and Tower		Point of Interest		49	Drawing Status Draft	
	SPA Location A815 Strachur		Drawing No. SK39		Notes: 1. All mitigation is subject to confirmation through a test run. 2. This is not a construction drawing and is intended for illustration purposes only.		Revision 0
Key Wheel SPA Body SPA Load SPA Indicative Overrun Oversail							

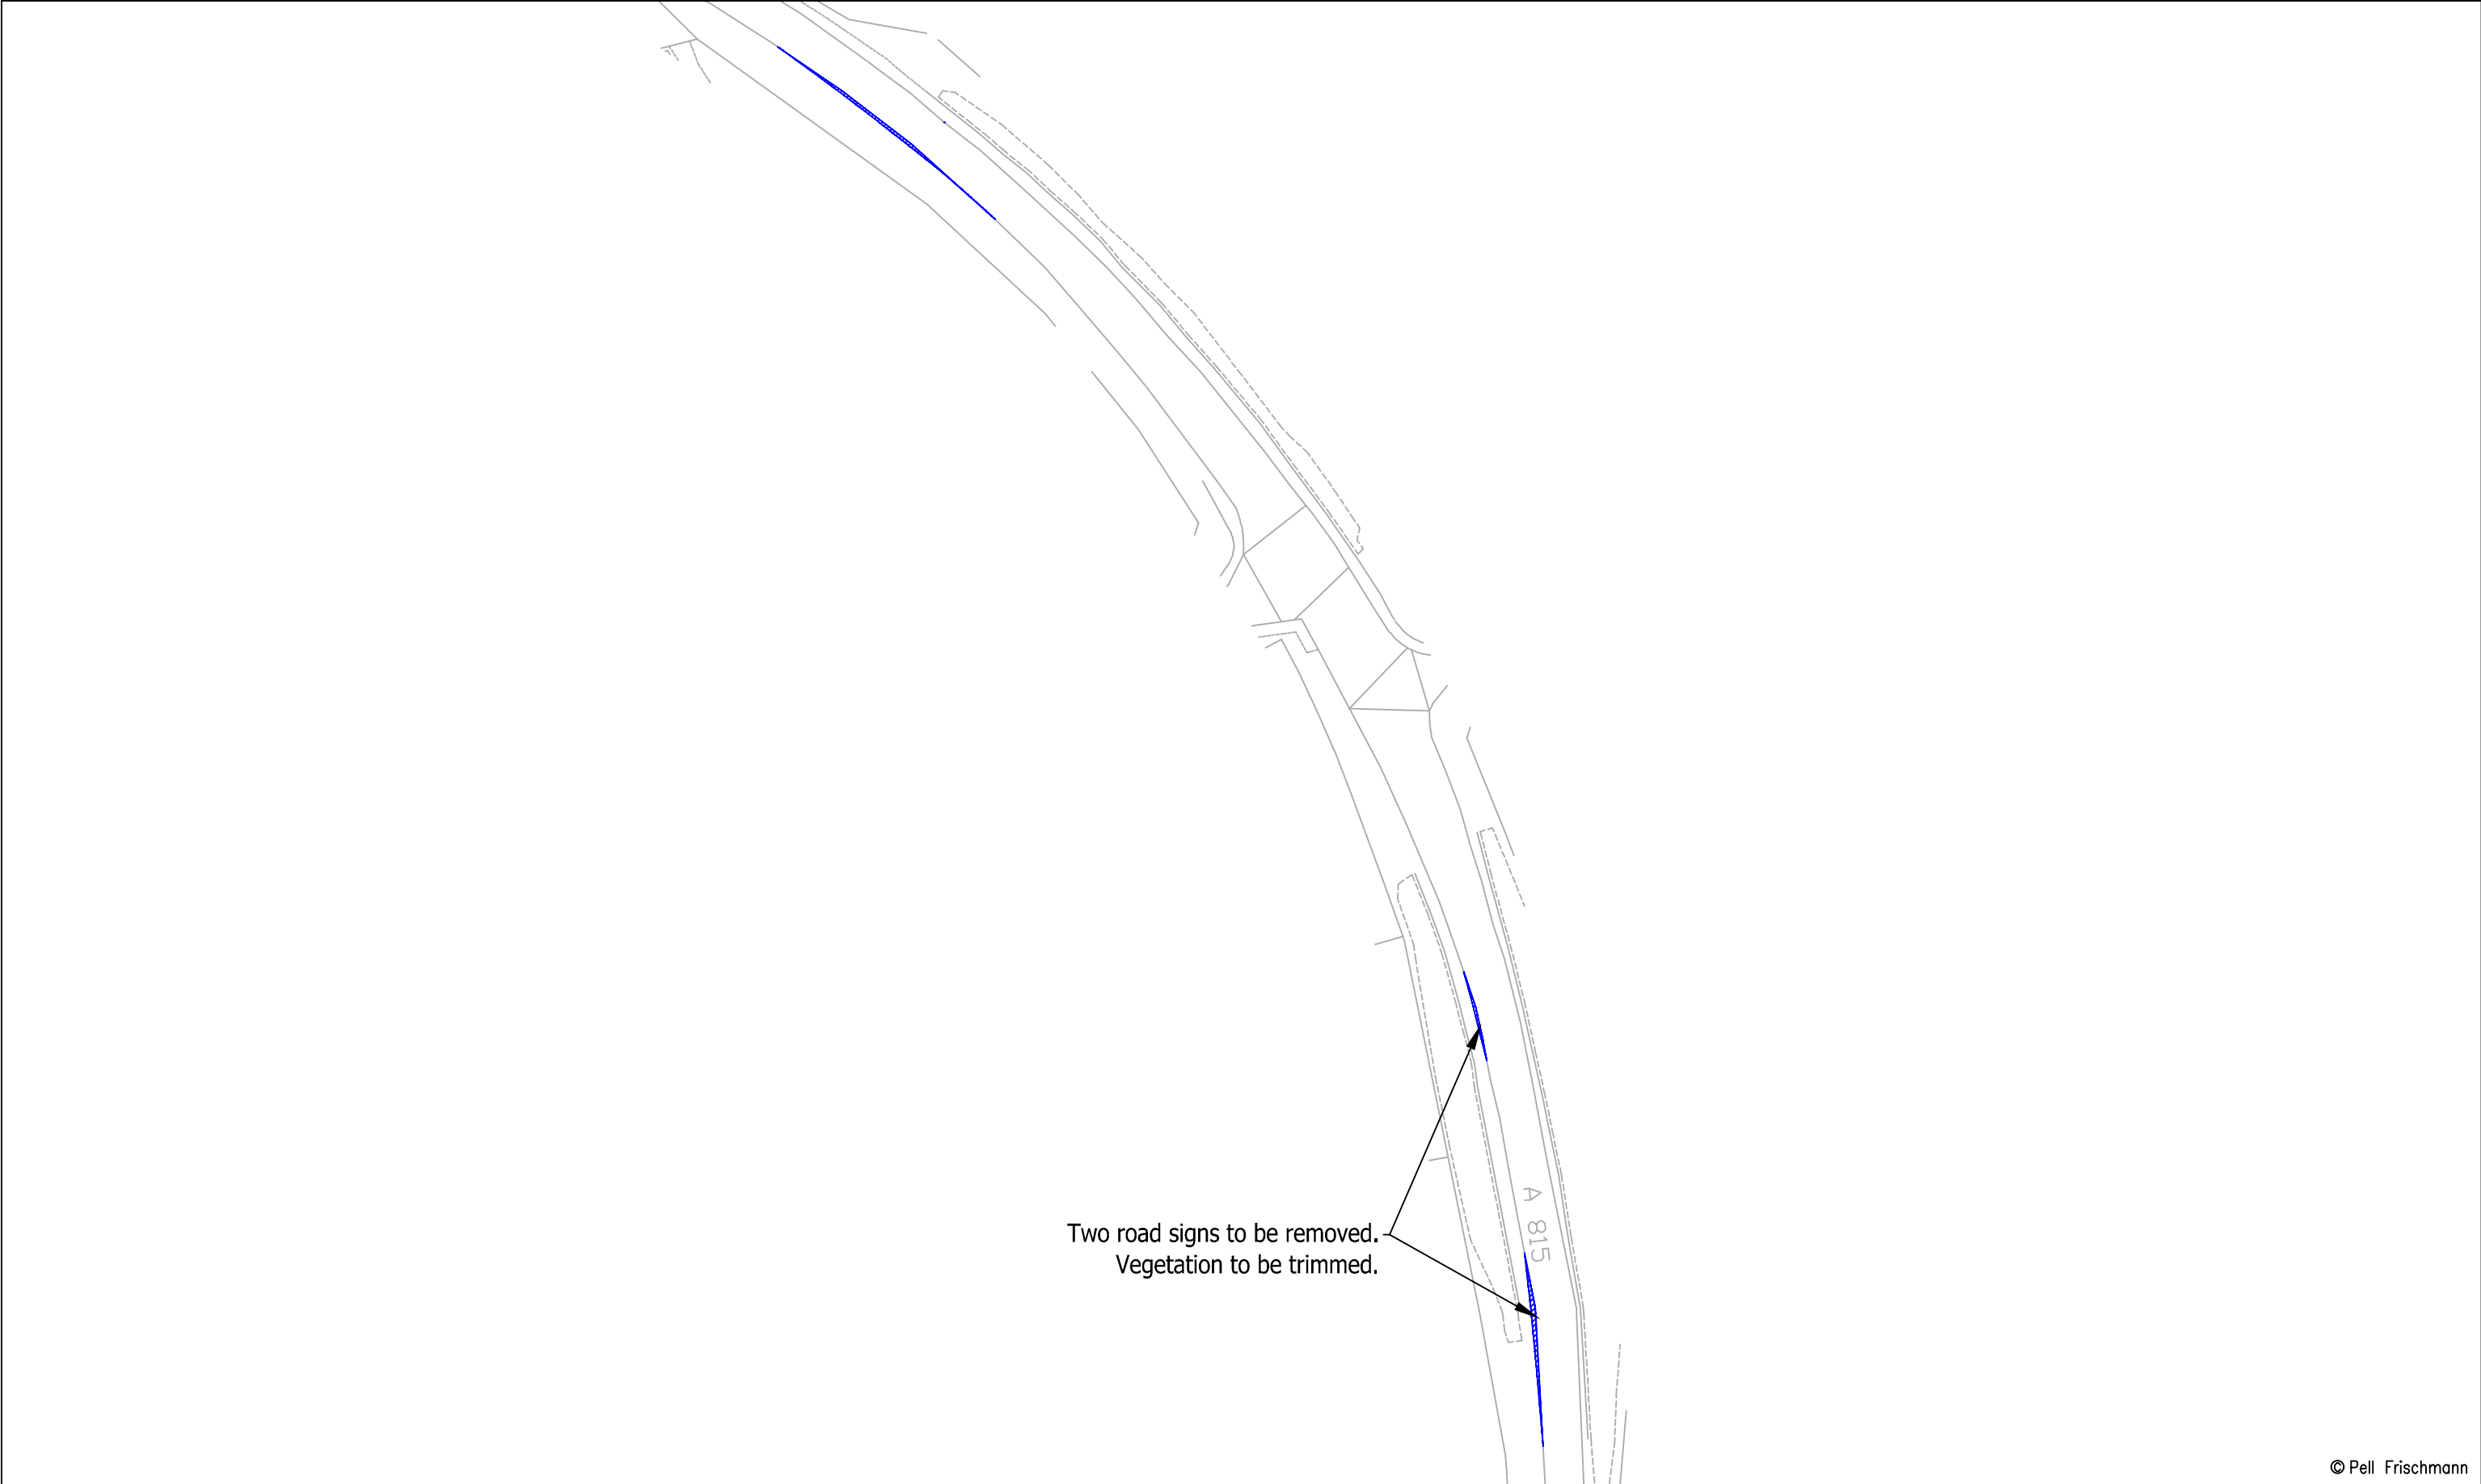


© Pell Frischmann

Pell Frischmann 93 GEORGE STREET, EDINBURGH, EH2 3ES Tel: +44 (0)131 240 1270 Email: ptedinburgh@pellfrischmann.com www.pellfrischmann.com	Project Giant's Burn Wind Farm			Name	Date	Scale 1:1000 @ A3	
			Drawn	TL	23/05/2025	File No. 250513 Giant's Burn SPA V162.dwg	
			Designed	GB	23/05/2025		
			Checked	GB	23/05/2025		
Client Statkraft	Drawing Title Vestas V162 Blade and Tower		Point of Interest		49	Drawing Status Draft	
			Drawing No. SK39A	Notes: 1. All mitigation is subject to confirmation through a test run. 2. This is not a construction drawing and is intended for illustration purposes only.		Revision 0	
Key Wheel SPA Body SPA Load SPA Indicative Overrun Oversail	SPA Location A815 Strachur						



Pell Frischmann 93 GEORGE STREET, EDINBURGH, EH2 3ES Tel: +44 (0)131 240 1270 Email: ptedinburgh@pellfrischmann.com www.pellfrischmann.com	Project		Giant's Burn Wind Farm			Name	Date	Scale			
					Drawn	TL	23/05/2025	1:1000 © A3			
					Designed	GB	23/05/2025	File No. 250513 Giant's Burn SPA V162.dwg			
					Checked	GB	23/05/2025				
Client	Statkraft		Drawing Title		Vestas V162 Blade and Tower		Point of Interest		50	Drawing Status	
								Draft			
Key							Drawing No.		Notes:		Revision
	Wheel SPA	Body SPA	Load SPA	Indicative	Overrun	Oversail	SK40		1. All mitigation is subject to confirmation through a test run. 2. This is not a construction drawing and is intended for illustration purposes only.		0
				SPA Location		A815 North of Glenbranter					

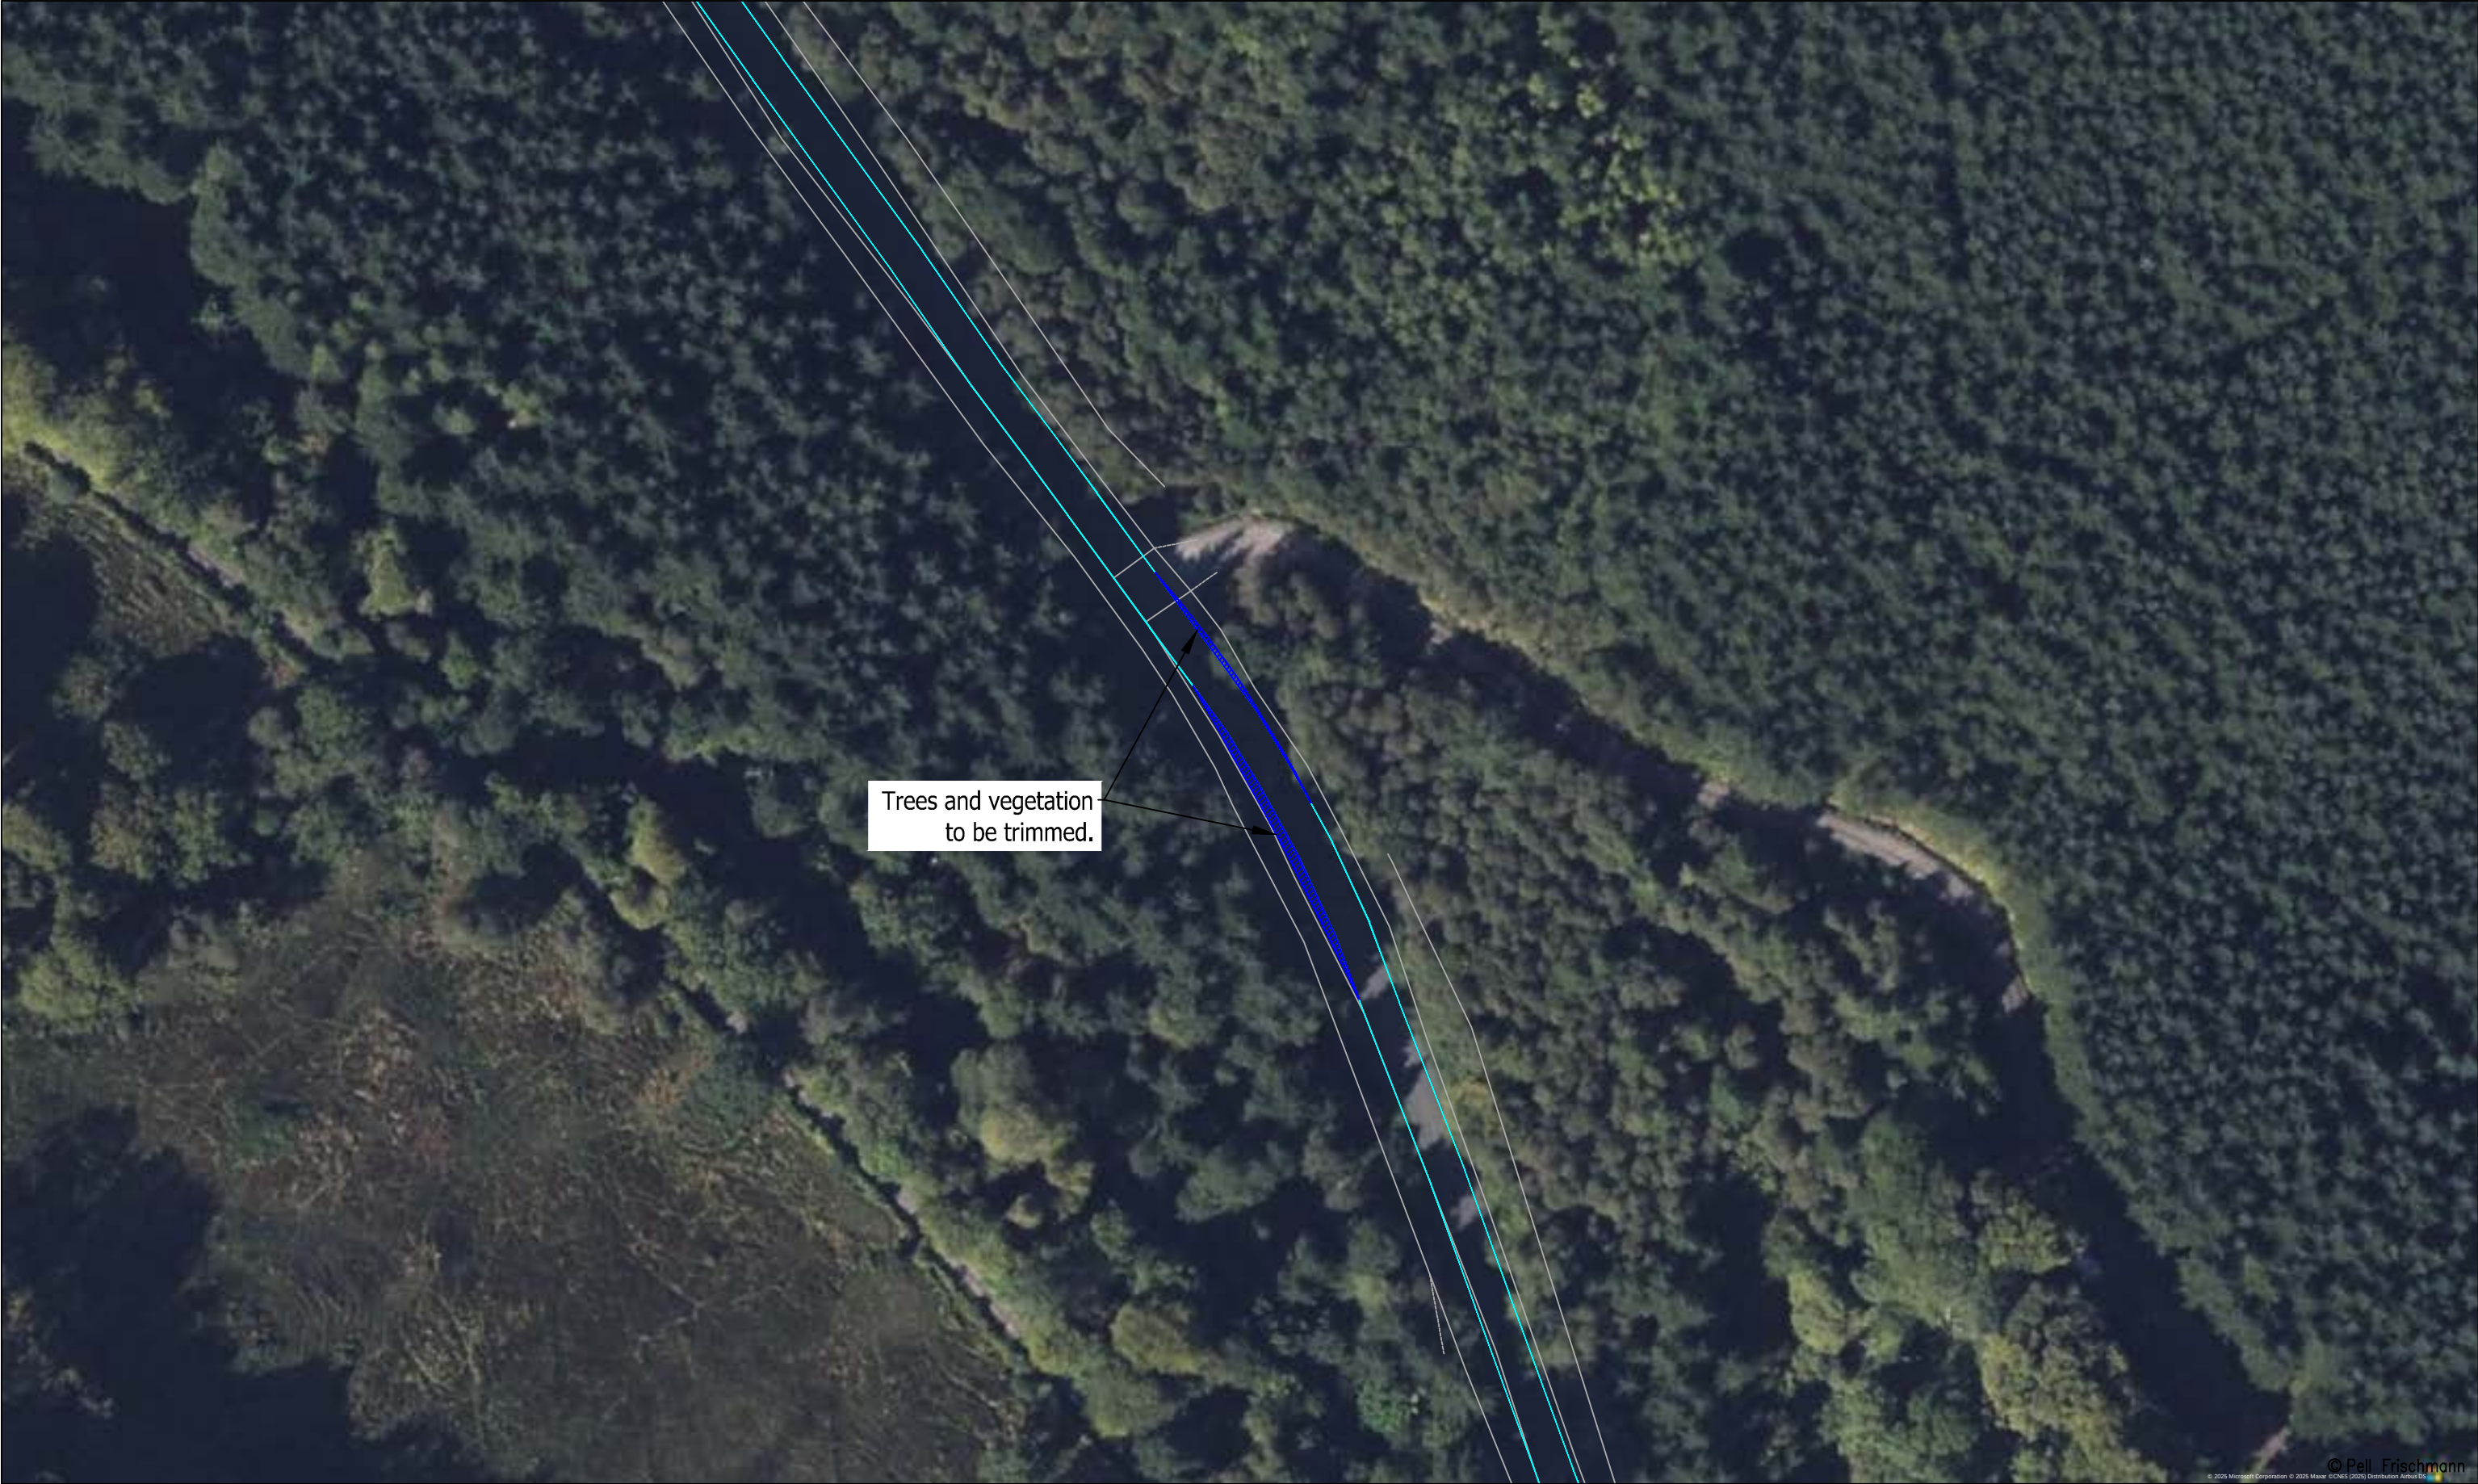

Pell Frischmann 93 GEORGE STREET, EDINBURGH, EH2 3ES Tel: +44 (0)131 240 1270 Email: ptedinburgh@pellfrischmann.com www.pellfrischmann.com	Project	Giant's Burn Wind Farm			Name	Date	Scale		1:1000 @ A3				
				Drawn	TL	23/05/2025	File No. 250513 Giant's Burn SPA V162.dwg						
				Designed	GB	23/05/2025							
				Checked	GB	23/05/2025	Drawing Status					Draft	
Client	Statkraft	Drawing Title		Vestas V162 Blade and Tower		Point of Interest		50		Revision		0	
		SPA Location		A815 North of Glenbranter		Drawing No.		SK40A					
Key		Wheel SPA Body SPA Load SPA Indicative Overrun Oversail				Notes:		1. All mitigation is subject to confirmation through a test run.		2. This is not a construction drawing and is intended for illustration purposes only.			




Pell Frischmann 93 GEORGE STREET, EDINBURGH, EH2 3ES Tel: +44 (0)131 240 1270 Email: pfredinburgh@pellfrischmann.com www.pellfrischmann.com	Project Giant's Burn Wind Farm			Name	Date	Scale 1:1500 @ A3	
			Drawn	TL	23/05/2025	File No. 250513 Giant's Burn SPA V162.dwg	
			Designed	GB	23/05/2025		
			Checked	GB	23/05/2025	Drawing Status Draft	
Client Statkraft	Drawing Title Vestas V162 Blade and Tower		Point of Interest		54, 55		Revision 0
	SPA Location A815 Southeast of Glenshellish		Drawing No. SK41		Notes: 1. All mitigation is subject to confirmation through a test run. 2. This is not a construction drawing and is intended for illustration purposes only.		
Key Wheel SPA Body SPA Load SPA Indicative Overrun Oversail							



Pell Frischmann 93 GEORGE STREET, EDINBURGH, EH2 3ES Tel: +44 (0)131 240 1270 Email: pfedinburgh@pellfrischmann.com www.pellfrischmann.com	Project		Giant's Burn Wind Farm			Name	Date	Scale		1:1500 @ A3	
	Drawing Title		Vestas V162 Blade and Tower		Drawn	TL	23/05/2025	File No. 250513 Giant's Burn SPA V162.dwg			
					Designed	GB	23/05/2025				
					Checked	GB	23/05/2025	Drawing Status			
Point of Interest		54, 55									
Client	Statkraft		SPA Location		Drawing No.		Notes:		Revision		
Key		SK41A			1. All mitigation is subject to confirmation through a test run. 2. This is not a construction drawing and is intended for illustration purposes only.		0				



Pell Frischmann 93 GEORGE STREET, EDINBURGH, EH2 3ES Tel: +44 (0)131 240 1270 Email: ptedinburgh@pellfrischmann.com www.pellfrischmann.com	Project Giant's Burn Wind Farm			Name	Date	Scale 1:1000 @ A3	
			Drawn	TL	23/05/2025	File No. 250513 Giant's Burn SPA V162.dwg	
			Designed	GB	23/05/2025		
			Checked	GB	23/05/2025		
Client Statkraft	Drawing Title Vestas V162 Blade and Tower		Point of Interest		56	Drawing Status Draft	
			Drawing No. SK42	Notes: 1. All mitigation is subject to confirmation through a test run. 2. This is not a construction drawing and is intended for illustration purposes only.		Revision 0	
Key Wheel SPA Body SPA Load SPA Indicative Overrun Oversail	SPA Location A815 West of Cuilmuich						

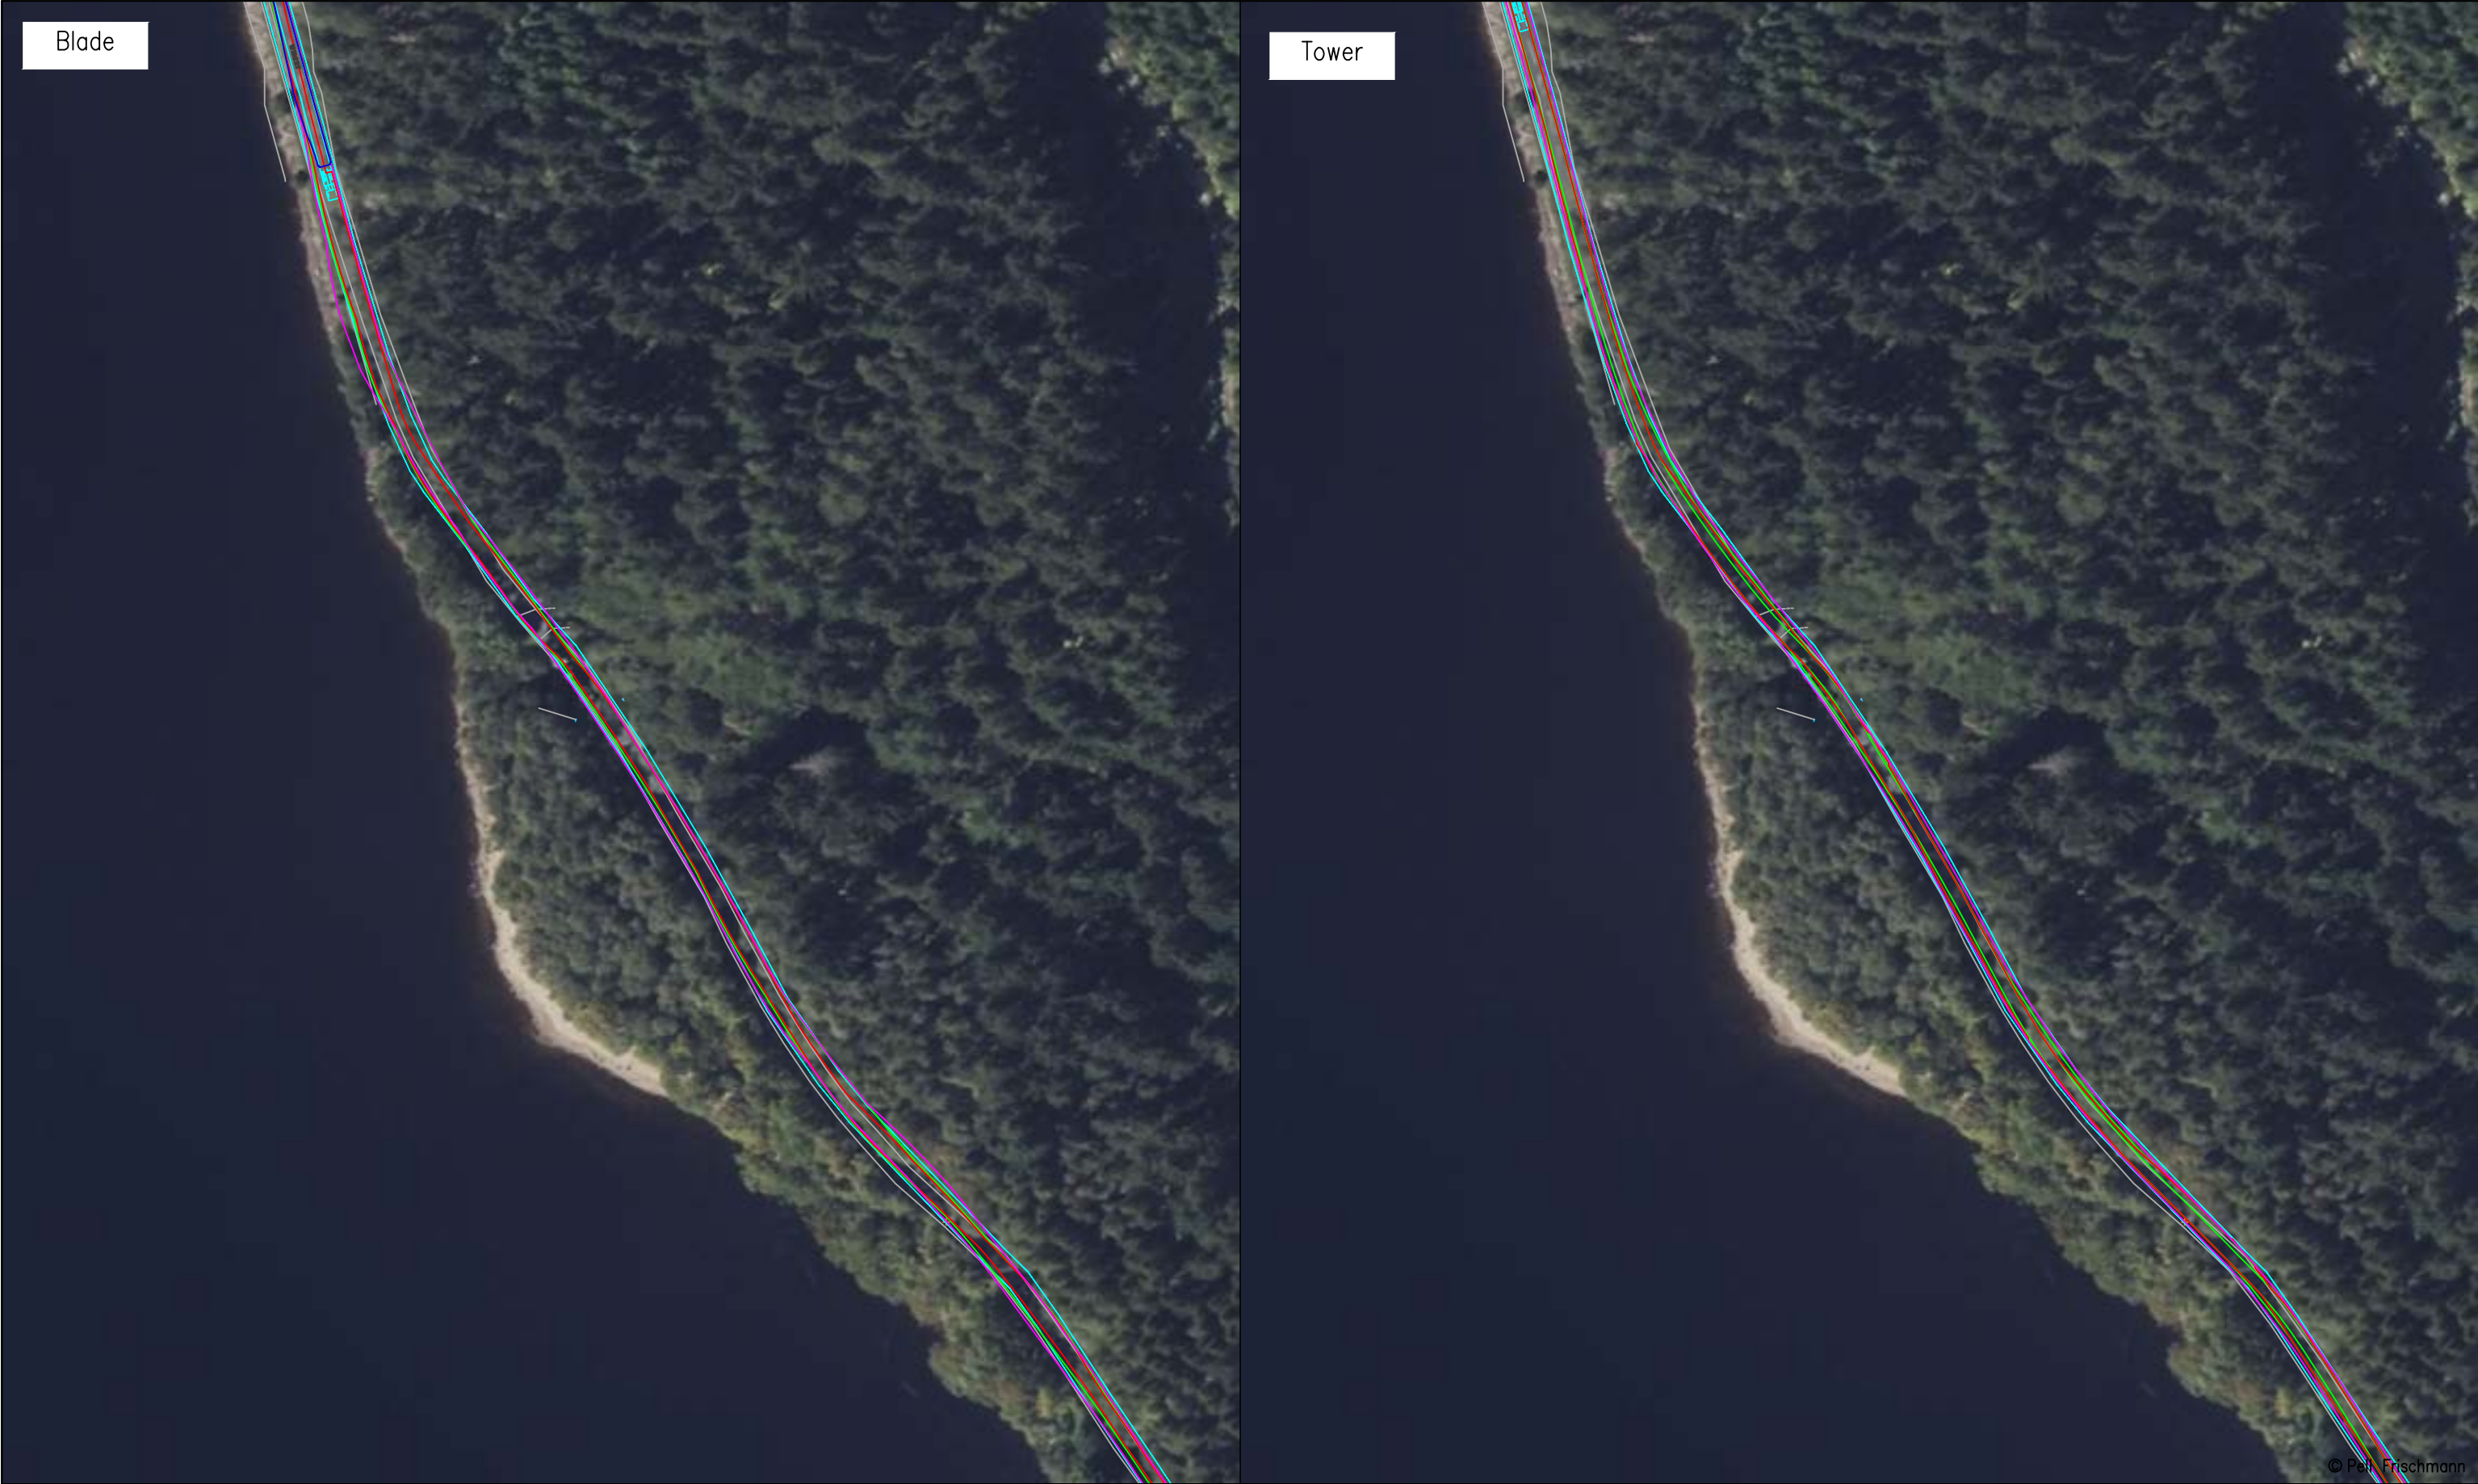

Pell Frischmann 93 GEORGE STREET, EDINBURGH, EH2 3ES Tel: +44 (0)131 240 1270 Email: pfedinburgh@pellfrischmann.com www.pellfrischmann.com	Project		Giant's Burn Wind Farm			Name	Date	Scale		1:1500 @ A3	
					Drawn	TL	23/05/2025	File No. 250513 Giant's Burn SPA V162.dwg			
					Designed	GB	23/05/2025				
					Checked	GB	23/05/2025	Drawing Status Draft			
Client		Statkraft		Drawing Title		Vestas V162 Blade and Tower					
Key Wheel SPA Body SPA Load SPA Indicative Overrun Oversail		SPA Location		A815 West of Carrick Castle		Drawing No.		Notes:		Revision	
						SK43		1. All mitigation is subject to confirmation through a test run. 2. This is not a construction drawing and is intended for illustration purposes only.		0	



Pell Frischmann 93 GEORGE STREET, EDINBURGH, EH2 3ES Tel: +44 (0)131 240 1270 Email: pfedinburgh@pellfrischmann.com www.pellfrischmann.com	Project		Giant's Burn Wind Farm			Name	Date	Scale 1:1500 @ A3			
	Drawing Title		Vestas V162 Blade and Tower		Drawn	TL	23/05/2025	File No. 250513 Giant's Burn SPA V162.dwg			
					Designed	GB	23/05/2025				
					Checked	GB	23/05/2025	Drawing Status Draft			
Client		Statkraft		Point of Interest		57, 58					
Key Wheel SPA Body SPA Load SPA Indicative Overrun Oversail		SPA Location		A815 West of Carrick Castle		Drawing No.		Notes:		Revision	
						SK43A		1. All mitigation is subject to confirmation through a test run. 2. This is not a construction drawing and is intended for illustration purposes only.		0	




© Pell Frischmann

Pell Frischmann 93 GEORGE STREET, EDINBURGH, EH2 3ES Tel: +44 (0)131 240 1270 Email: pfredinburgh@pellfrischmann.com www.pellfrischmann.com	Project Giant's Burn Wind Farm			Name	Date	Scale 1:2000 @ A3		
			Drawn	TL	23/05/2025	File No. 250513 Giant's Burn SPA V162.dwg		
			Designed	GB	23/05/2025			
			Checked	GB	23/05/2025			
Client Statkraft	Drawing Title Vestas V162 Blade and Tower		Point of Interest		59, 60		Drawing Status Draft	
	SPA Location A815 West of Carrick Castle		Drawing No. SK44		Notes: 1. All mitigation is subject to confirmation through a test run. 2. This is not a construction drawing and is intended for illustration purposes only.		Revision 0	
Key Wheel SPA Body SPA Load SPA Indicative Overrun Oversail								



Pell Frischmann 93 GEORGE STREET, EDINBURGH, EH2 3ES Tel: +44 (0)131 240 1270 Email: pfedinburgh@pellfrischmann.com www.pellfrischmann.com	Project		Name		Date	Scale		
	Giant's Burn Wind Farm		Drawn	TL	23/05/2025	1:2000 @ A3		
			Designed	GB	23/05/2025	File No. 250513 Giant's Burn SPA V162.dwg		
			Checked	GB	23/05/2025	Drawing Status		
Client	Statkraft		Drawing Title		Point of Interest		Draft	
		Vestas V162 Blade and Tower		59, 60				
Key		SPA Location		Drawing No.	Notes:		Revision	
Wheel SPA Body SPA Load SPA Indicative Overrun Oversail		A815 West of Carrick Castle		SK44A	1. All mitigation is subject to confirmation through a test run. 2. This is not a construction drawing and is intended for illustration purposes only.		0	

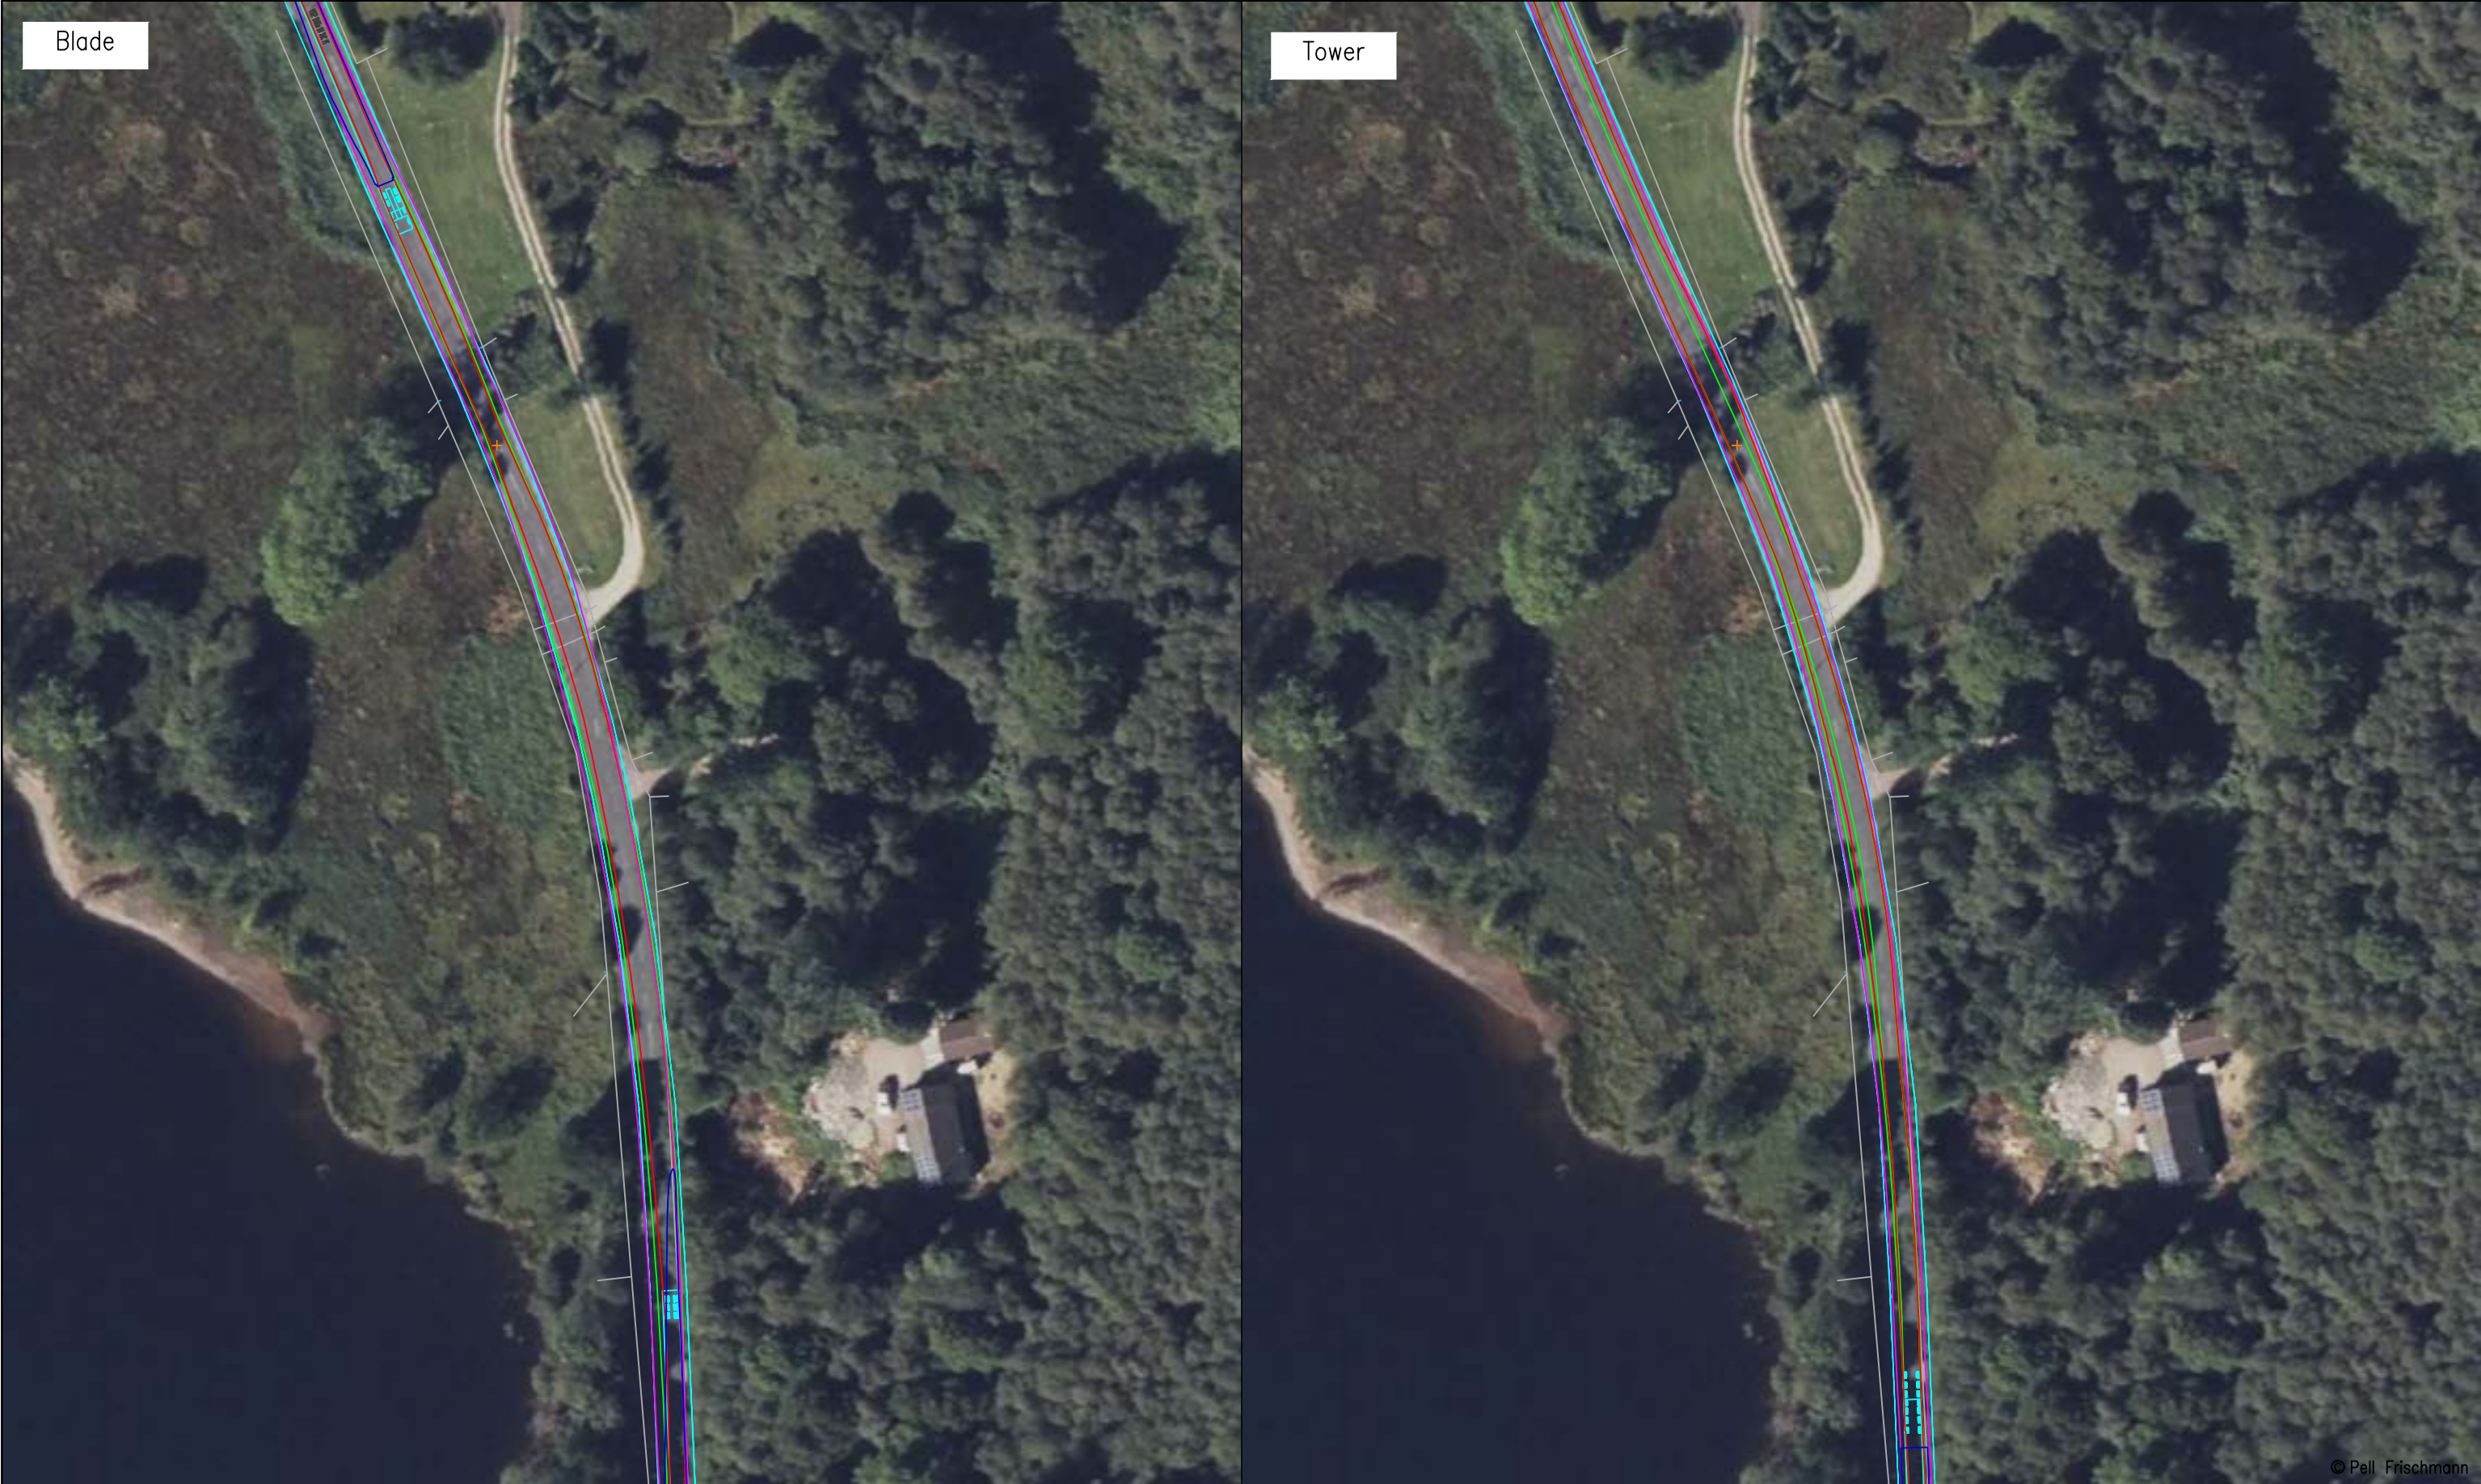

© Pell Frischmann

Pell Frischmann 93 GEORGE STREET, EDINBURGH, EH2 3ES Tel: +44 (0)131 240 1270 Email: ptedinburgh@pellfrischmann.com www.pellfrischmann.com	Project Giant's Burn Wind Farm			Name	Date	Scale 1:1000 @ A3		
			Drawn	TL	23/05/2025	File No. 250513 Giant's Burn SPA V162.dwg		
			Designed	GB	23/05/2025			
			Checked	GB	23/05/2025			
Client Statkraft	Drawing Title Vestas V162 Blade and Tower		Point of Interest		61		Drawing Status Draft	
	SPA Location A815 Whistlefield		Drawing No. SK45		Notes: 1. All mitigation is subject to confirmation through a test run. 2. This is not a construction drawing and is intended for illustration purposes only.			Revision 0
Key Wheel SPA Body SPA Load SPA Indicative Overrun Oversail								



Pell Frischmann 93 GEORGE STREET, EDINBURGH, EH2 3ES Tel: +44 (0)131 240 1270 Email: ptedinburgh@pellfrischmann.com www.pellfrischmann.com	Project	Giant's Burn Wind Farm			Name	Date	Scale		
				Drawn	TL	23/05/2025	1:1000 @ A3		
				Designed	GB	23/05/2025	File No. 250513 Giant's Burn SPA V162.dwg		
				Checked	GB	23/05/2025	Drawing Status		
Client	Statkraft	Drawing Title	Vestas V162 Blade and Tower		Point of Interest		61	Draft	
					Drawing No.	Notes: 1. All mitigation is subject to confirmation through a test run. 2. This is not a construction drawing and is intended for illustration purposes only.			Revision
Key	Wheel SPA Body SPA Load SPA Indicative Overrun Oversail	SPA Location	A815 Whistlefield		SK45A	0			




Pell Frischmann 93 GEORGE STREET, EDINBURGH, EH2 3ES Tel: +44 (0)131 240 1270 Email: ptedinburgh@pellfrischmann.com www.pellfrischmann.com	Project		Giant's Burn Wind Farm			Name	Date	Scale	
	Drawing Title		Vestas V162 Blade and Tower		Drawn	TL	23/05/2025	1:1000 @ A3	
					Designed	GB	23/05/2025	File No. 250513 Giant's Burn SPA V162.dwg	
					Checked	GB	23/05/2025	Drawing Status	
Client	Statkraft		SPA Location		Point of Interest		64, 65		Draft
					Drawing No.		SK46		Revision
Key		Notes:						0	
Wheel SPA		1. All mitigation is subject to confirmation through a test run.							
Body SPA		2. This is not a construction drawing and is intended for illustration purposes only.							
Load SPA									
Indicative									
Overrun									
Oversail									



Pell Frischmann 93 GEORGE STREET, EDINBURGH, EH2 3ES Tel: +44 (0)131 240 1270 Email: ptedinburgh@pellfrischmann.com www.pellfrischmann.com	Project		Name		Date	Scale	
	Giant's Burn Wind Farm		Drawn	TL	23/05/2025	1:1000 @ A3	
			Designed	GB	23/05/2025	File No. 250513 Giant's Burn SPA V162.dwg	
			Checked	GB	23/05/2025	Drawing Status	
Client	Drawing Title		Point of Interest		64, 65		Draft
	Statkraft		Vestas V162 Blade and Tower				
Key	SPA Location		Drawing No.		Notes:		Revision
	A815 East of Beinn Mhòr		SK46A		1. All mitigation is subject to confirmation through a test run. 2. This is not a construction drawing and is intended for illustration purposes only.		0



Pell Frischmann 93 GEORGE STREET, EDINBURGH, EH2 3ES Tel: +44 (0)131 240 1270 Email: pfredinburgh@pellfrischmann.com www.pellfrischmann.com		Project		Giant's Burn Wind Farm			Name	Date	Scale	
		Drawing Title		Vestas V162 Blade and Tower		Drawn	TL	23/05/2025	1:1500 @ A3	
						Designed	GB	23/05/2025	File No. 250513 Giant's Burn SPA V162.dwg	
						Checked	GB	23/05/2025	Drawing Status	
Client		Statkraft		SPA Location		Point of Interest		66	Draft	
Key Wheel SPA Body SPA Load SPA Indicative Overrun Oversail		SPA Location		A815 Southeast of Beinn Mhòr		Drawing No.		Notes:		Revision
						SK47		1. All mitigation is subject to confirmation through a test run. 2. This is not a construction drawing and is intended for illustration purposes only.		0

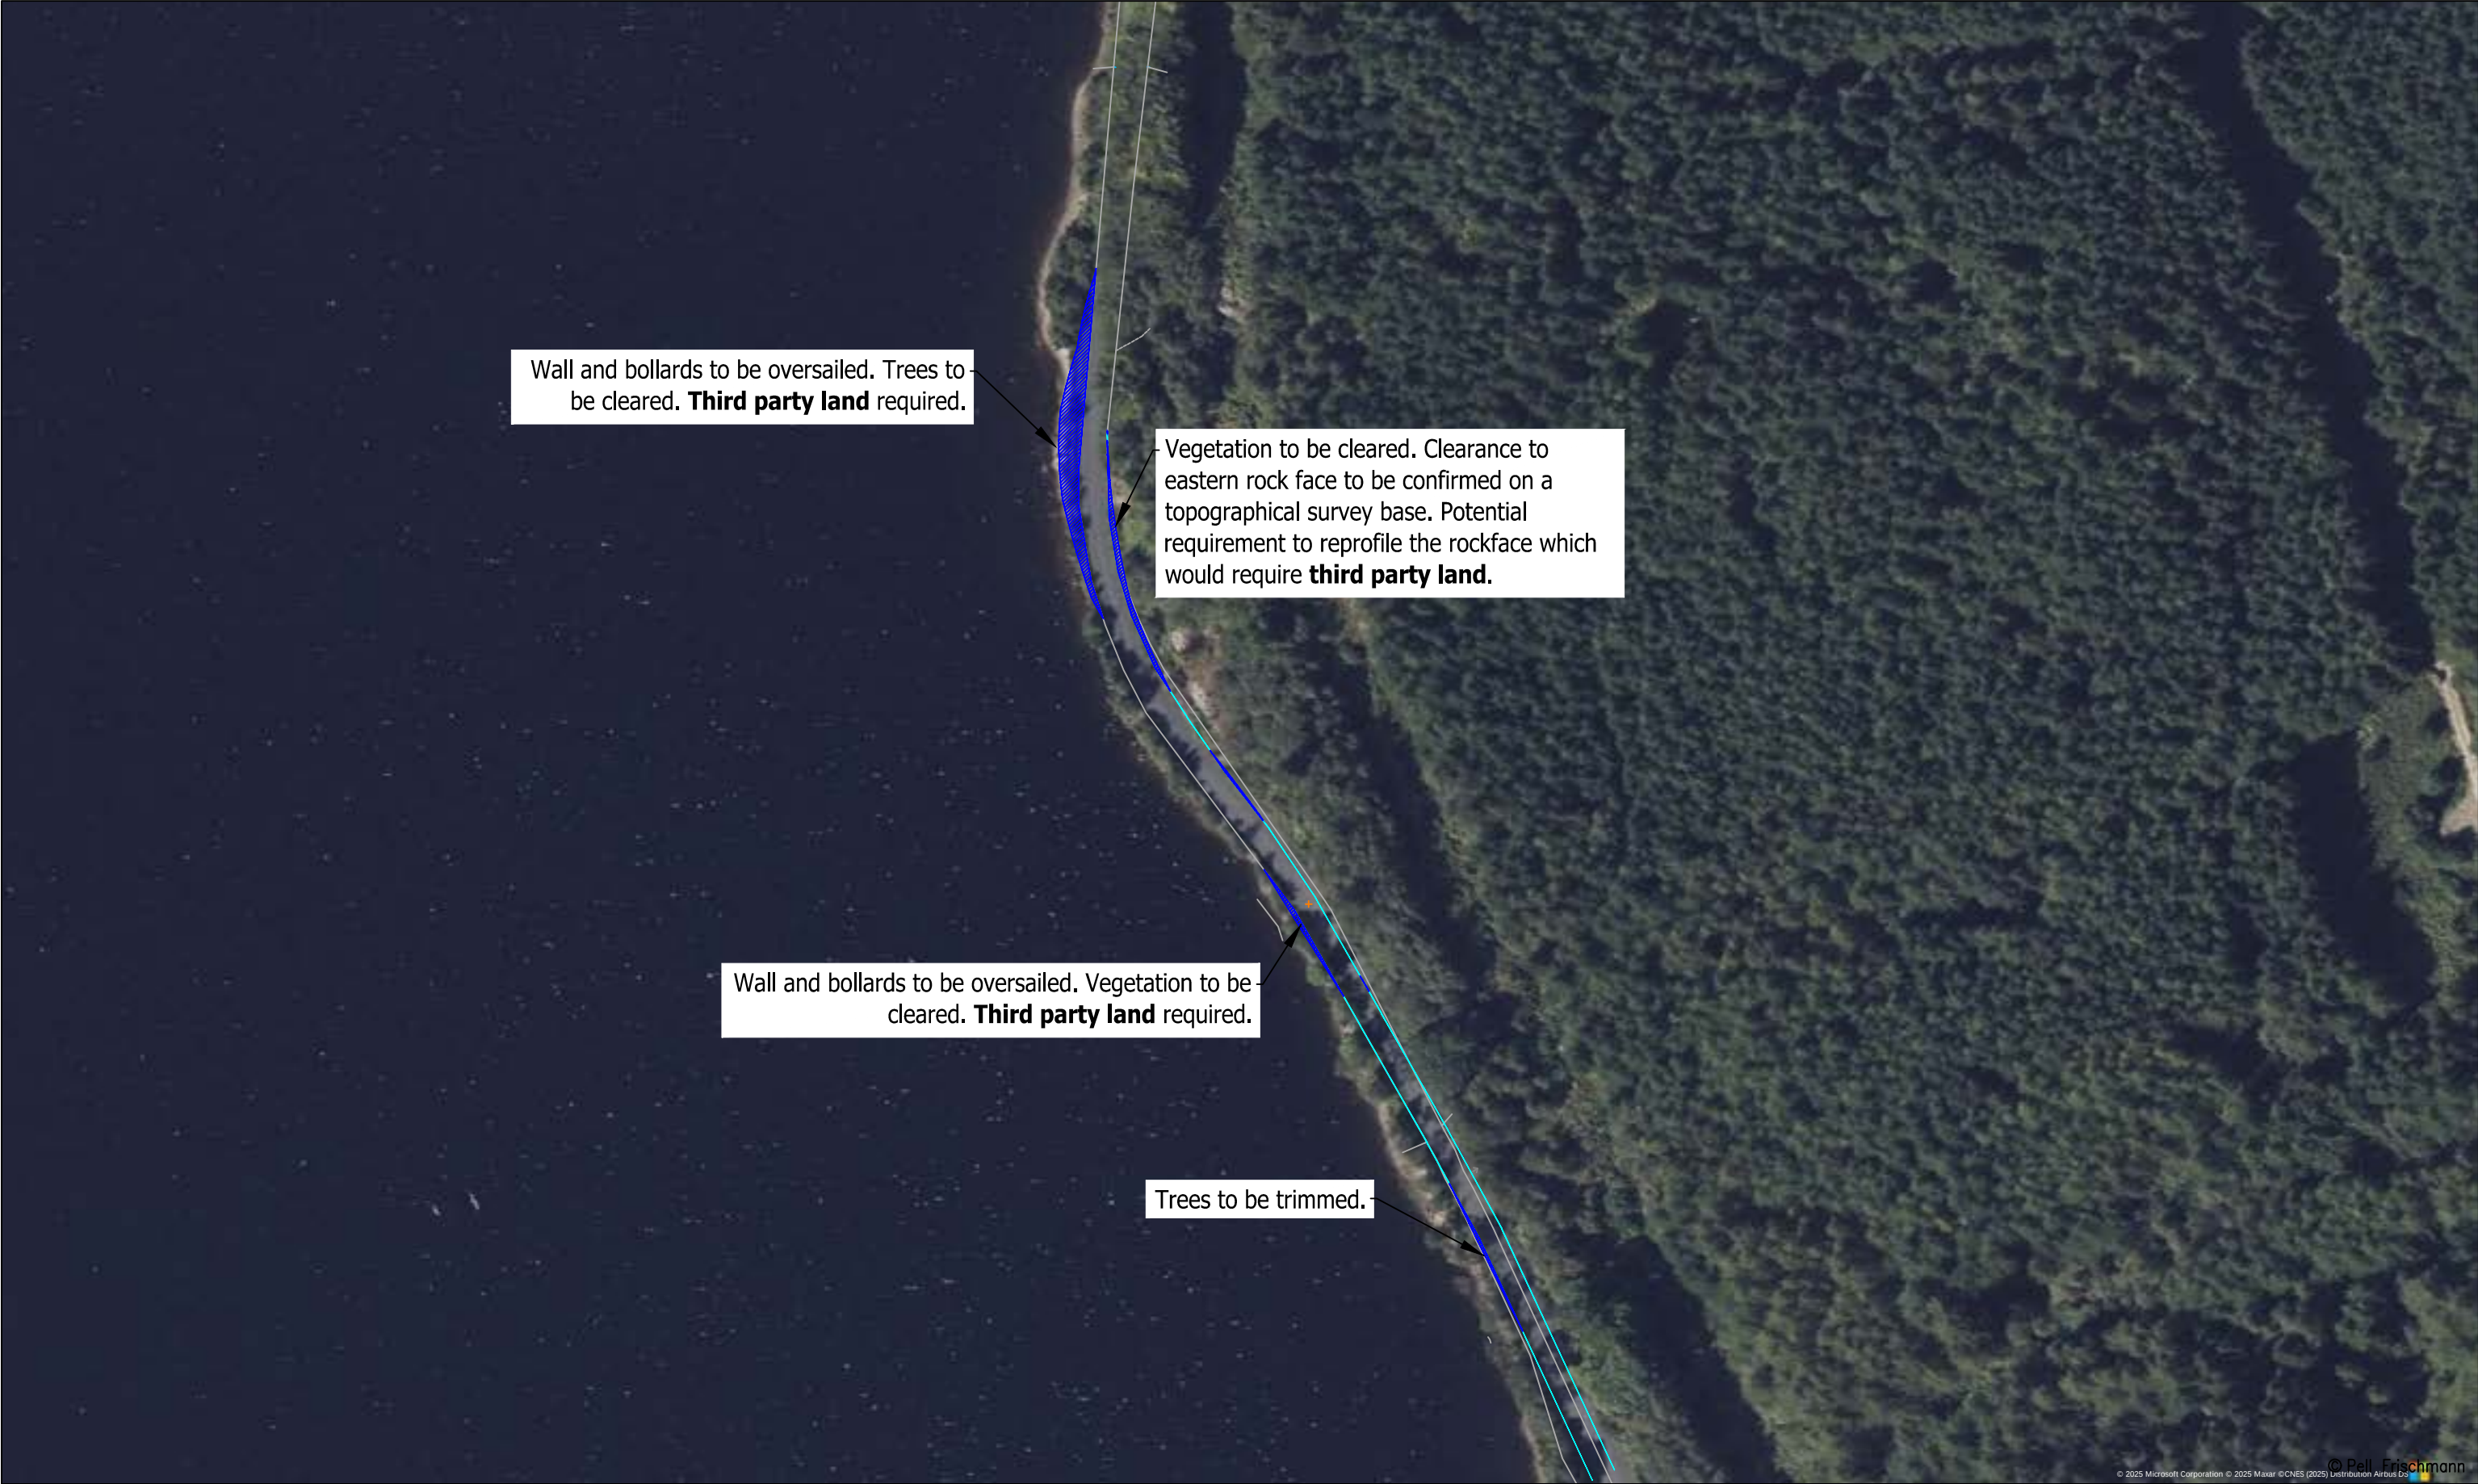


Pell Frischmann 93 GEORGE STREET, EDINBURGH, EH2 3ES Tel: +44 (0)131 240 1270 Email: pfredinburgh@pellfrischmann.com www.pellfrischmann.com		Project Giant's Burn Wind Farm			Name	Date	Scale 1:1500 @ A3	
				Drawn	TL	23/05/2025	File No. 250513 Giant's Burn SPA V162.dwg	
				Designed	GB	23/05/2025	Drawing Status	
				Checked	GB	23/05/2025	Draft	
Client Statkraft		Drawing Title Vestas V162 Blade and Tower		Point of Interest		66	Revision	
Key Wheel SPA Body SPA Load SPA Indicative Overrun Oversail		SPA Location A815 Southeast of Beinn Mhòr		Drawing No. SK47A		Notes: 1. All mitigation is subject to confirmation through a test run. 2. This is not a construction drawing and is intended for illustration purposes only.		0

Blade

Tower

© Pell Frischmann

Pell Frischmann 93 GEORGE STREET, EDINBURGH. EH2 3ES Tel: +44 (0)131 240 1270 Email: pfredinburgh@pellfrischmann.com www.pellfrischmann.com	Project	Giant's Burn Wind Farm		Name		Date		Scale	
				TL		23/05/2025		1:1500 @ A3	
		Designed		GB		23/05/2025		File No. 250513 Giant's Burn SPA V162.dwg	
		Checked		GB		23/05/2025		Drawing Status	
Client	Statkraft	Drawing Title		Point of Interest		67, 68		Draft	
		Vestas V162 Blade and Tower		Drawing No.		Notes:		Revision	
Key		SPA Location		SK48		1. All mitigation is subject to confirmation through a test run. 2. This is not a construction drawing and is intended for illustration purposes only.		0	
Wheel SPA Body SPA Load SPA Indicative Overrun Oversail		A815 West of Barnacabber							

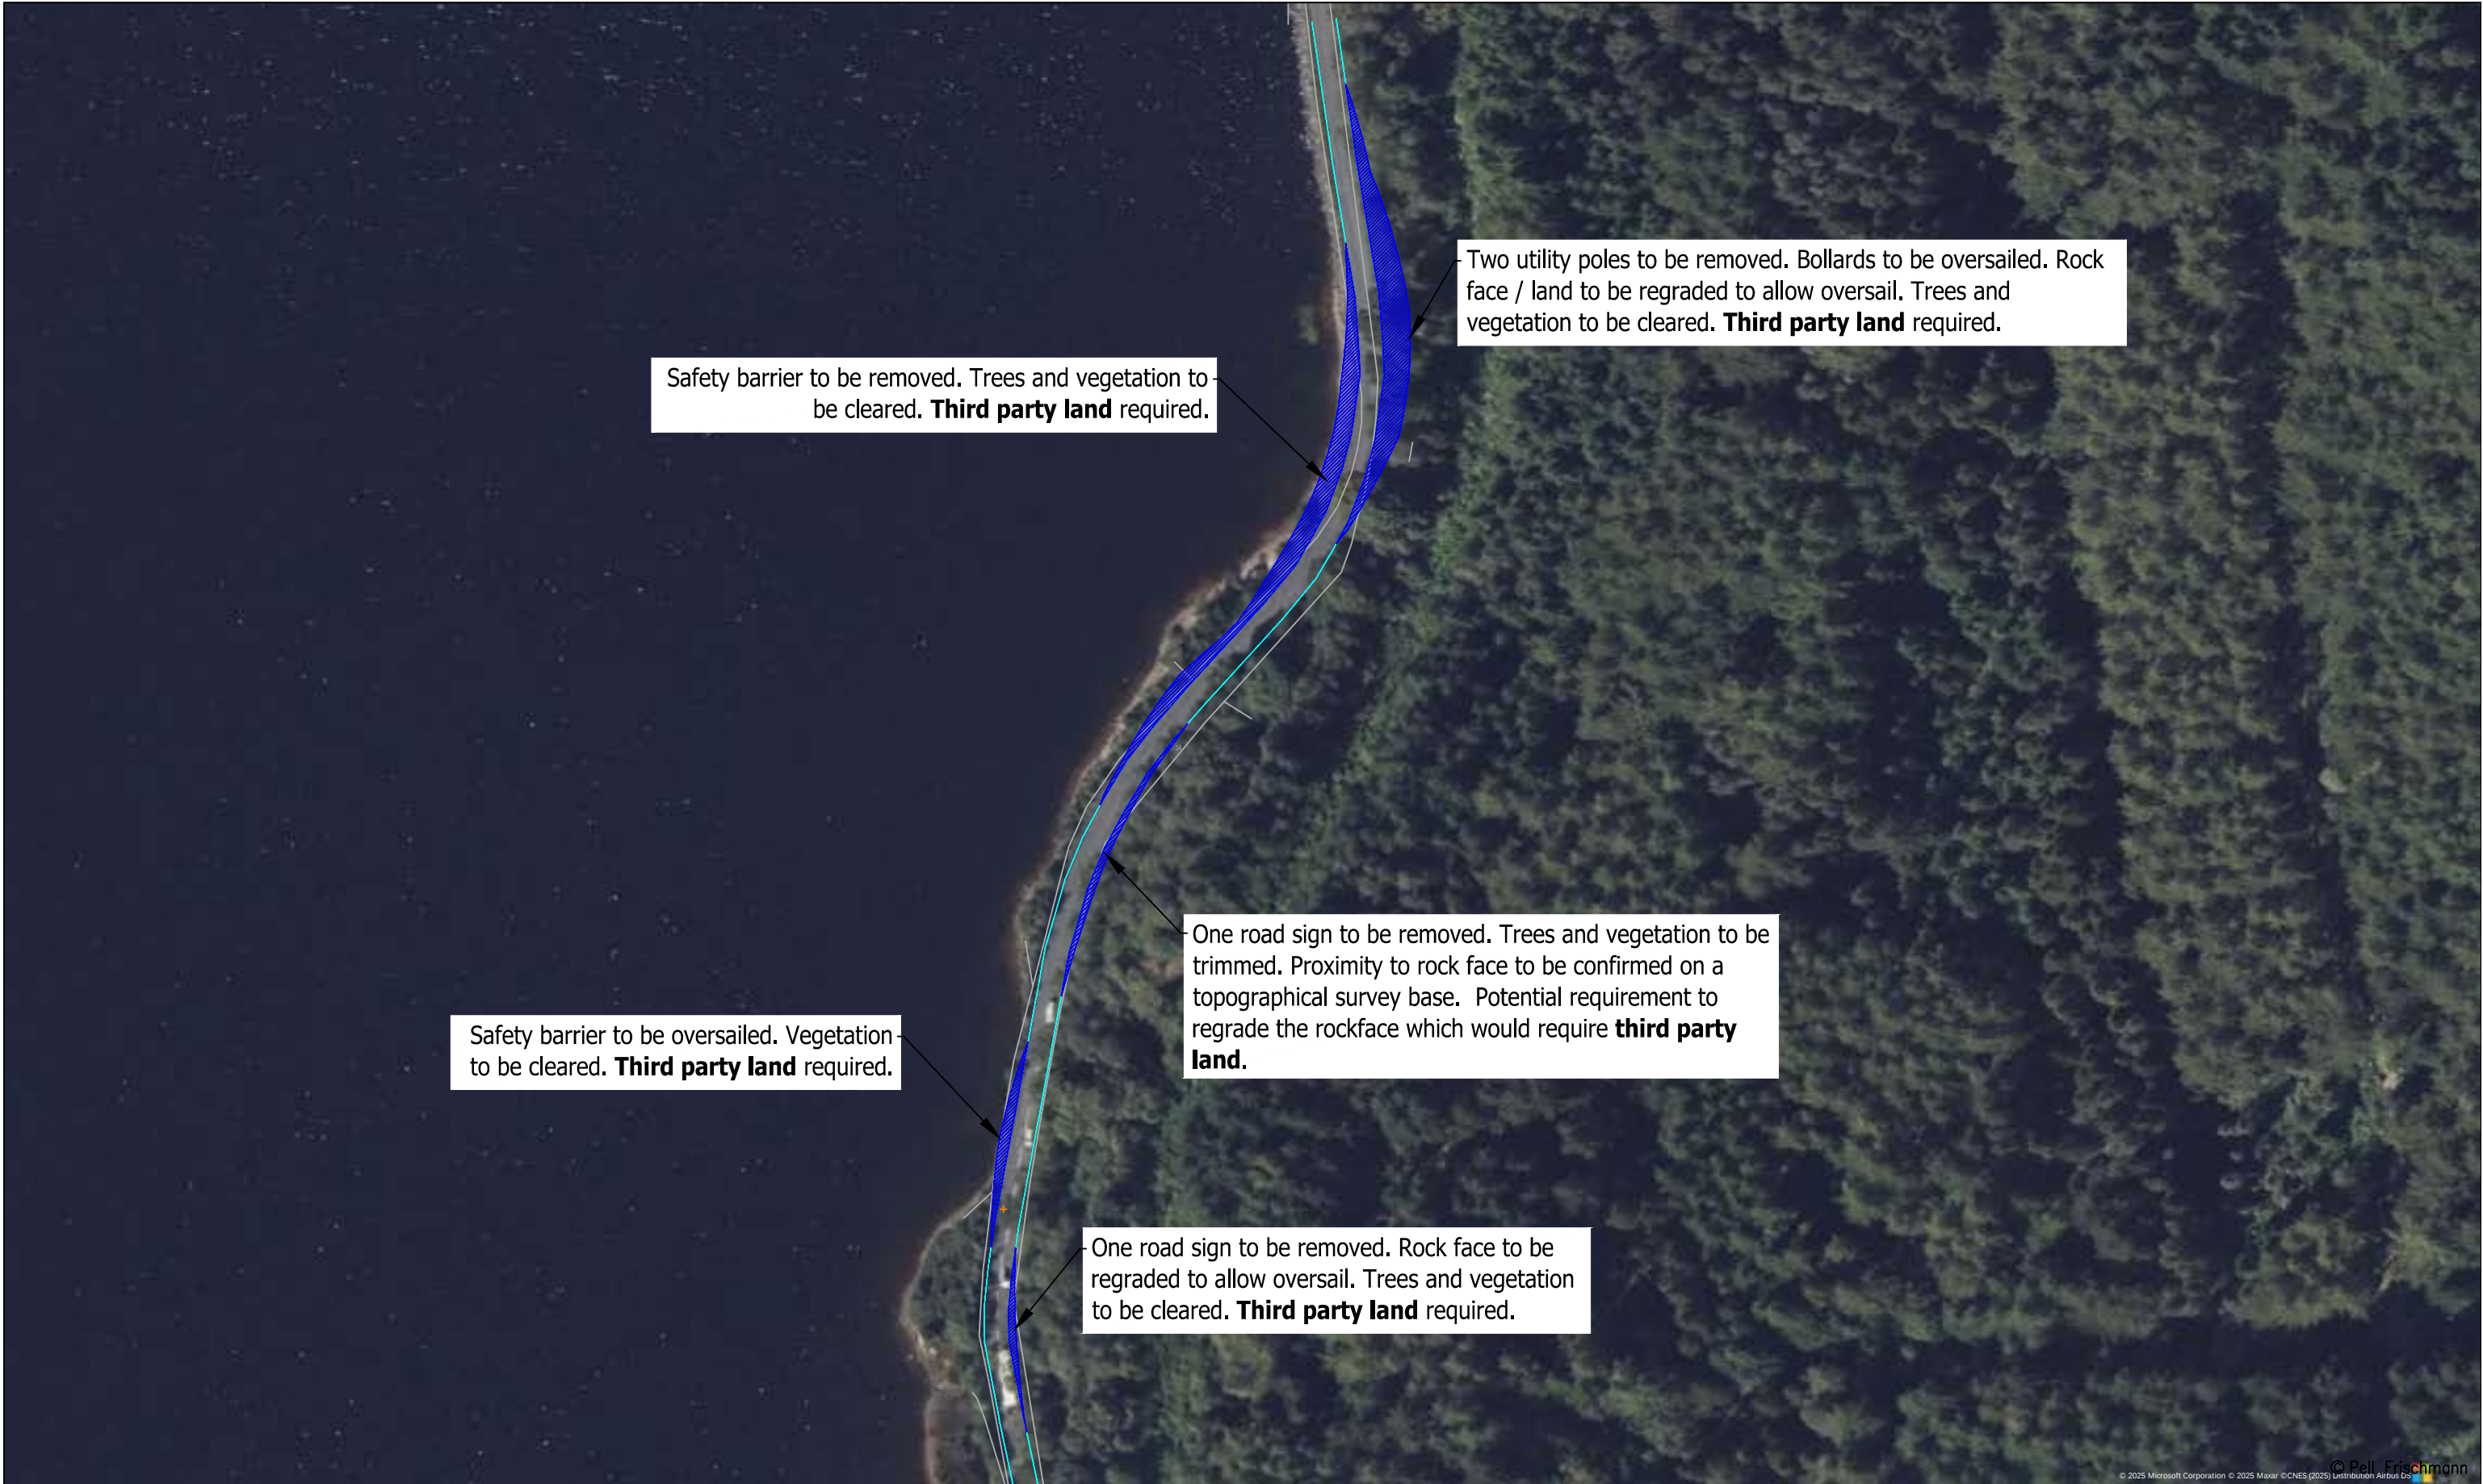

Pell Frischmann 93 GEORGE STREET, EDINBURGH, EH2 3ES Tel: +44 (0)131 240 1270 Email: pfredinburgh@pellfrischmann.com www.pellfrischmann.com		Project		Name		Date	Scale	
		Giant's Burn Wind Farm		TL		23/05/2025	1:1500 @ A3	
				Designed		GB	File No.	
				Checked		GB	250513 Giant's Burn SPA V162.dwg	
Client		Statkraft		Drawing Title		Point of Interest		Drawing Status
		Vestas V162 Blade and Tower				67, 68		Draft
Key		SPA Location		Drawing No.		Notes:		Revision
Wheel SPA		A815 West of Barnacabber		SK48A		1. All mitigation is subject to confirmation through a test run. 2. This is not a construction drawing and is intended for illustration purposes only.		0
Body SPA								
Load SPA								
Indicative								
Overrun								
Oversail								



Pell Frischmann 93 GEORGE STREET, EDINBURGH, EH2 3ES Tel: +44 (0)131 240 1270 Email: ptedinburgh@pellfrischmann.com www.pellfrischmann.com		Project		Giant's Burn Wind Farm		Name		Date	23/05/2025	Scale		1:1000 @ A3	
		Drawing Title		Vestas V162 Blade and Tower		Drawn		TL	23/05/2025	File No.		250513 Giant's Burn SPA V162.dwg	
Client		Statkraft		SPA Location		Designed		GB	23/05/2025	Drawing Status		Draft	
Key Wheel SPA Body SPA Load SPA Indicative Overrun Oversail		SPA Location		A815 Loch Eck Caravan Park		Checked		GB	23/05/2025	Point of Interest		69	
		SPA Location		A815 Loch Eck Caravan Park		Drawing No.		SK49		Notes:		Revision	
										1. All mitigation is subject to confirmation through a test run.		0	
										2. This is not a construction drawing and is intended for illustration purposes only.			



Pell Frischmann 93 GEORGE STREET, EDINBURGH, EH2 3ES Tel: +44 (0)131 240 1270 Email: ptedinburgh@pellfrischmann.com www.pellfrischmann.com	Project		Giant's Burn Wind Farm			Name	Date	Scale		1:1000 @ A3	
	Drawing Title		Vestas V162 Blade and Tower		Drawn	TL	23/05/2025	File No. 250513 Giant's Burn SPA V162.dwg			
					Designed	GB	23/05/2025				
					Checked	GB	23/05/2025	Drawing Status			
Client	Statkraft		SPA Location		Point of Interest		69		Revision		
Key				Drawing No.		Notes:					
				SK49A		1. All mitigation is subject to confirmation through a test run.					
						2. This is not a construction drawing and is intended for illustration purposes only.		0			
Wheel SPA		Body SPA		Load SPA		Indicative		Overrun		Oversail	



Pell Frischmann 93 GEORGE STREET, EDINBURGH, EH2 3ES Tel: +44 (0)131 240 1270 Email: ptedinburgh@pellfrischmann.com www.pellfrischmann.com	Project Giant's Burn Wind Farm			Name	Date	Scale 1:1000 @ A3	
			Drawn	TL	23/05/2025	File No. 250513 Giant's Burn SPA V162.dwg	
			Designed	GB	23/05/2025		
			Checked	GB	23/05/2025		
Client Statkraft	Drawing Title Vestas V162 Blade and Tower		Point of Interest		70	Drawing Status Draft	
			Drawing No. SK50	Notes: 1. All mitigation is subject to confirmation through a test run. 2. This is not a construction drawing and is intended for illustration purposes only.		Revision 0	
Key							
	Wheel SPA	Body SPA	Load SPA	Indicative	Overrun	Oversail	



Pell Frischmann 93 GEORGE STREET, EDINBURGH, EH2 3ES Tel: +44 (0)131 240 1270 Email: ptedinburgh@pellfrischmann.com www.pellfrischmann.com	Project		Giant's Burn Wind Farm			Name	Date	Scale		
					Drawn	TL	23/05/2025	1:1000 @ A3		
					Designed	GB	23/05/2025	File No. 250513 Giant's Burn SPA V162.dwg		
					Checked	GB	23/05/2025	Drawing Status		
Client	Statkraft		Drawing Title		Point of Interest		70		Draft	
					Drawing No.		Notes:		Revision	
Key	Wheel SPA Body SPA Load SPA Indicative Overrun Oversail		SPA Location		SK50A		1. All mitigation is subject to confirmation through a test run. 2. This is not a construction drawing and is intended for illustration purposes only.		0	
					A815 Coylet					



© Pell Frischmann

Pell Frischmann 93 GEORGE STREET, EDINBURGH, EH2 3ES Tel: +44 (0)131 240 1270 Email: ptedinburgh@pellfrischmann.com www.pellfrischmann.com	Project		Giant's Burn Wind Farm			Name	Date	Scale		1:1000 @ A3									
	Drawing Title		Vestas V162 Blade and Tower		Drawn	TL	23/05/2025	File No. 250513 Giant's Burn SPA V162.dwg											
					Designed	GB	23/05/2025												
					Checked	GB	23/05/2025	Drawing Status				Draft							
Client	Statkraft		SPA Location		Point of Interest		71		Revision										
					Drawing No.		Notes:												
Key		Wheel SPA		Body SPA		Load SPA		Indicative		Overrun		Oversail		SK51		1. All mitigation is subject to confirmation through a test run. 2. This is not a construction drawing and is intended for illustration purposes only.		0	



One road sign to be removed.
Bollards to be oversailed. Trees
and vegetation to be cleared.
Third party land required.

Trees and vegetation to be trimmed.

Pell Frischmann 93 GEORGE STREET, EDINBURGH, EH2 3ES Tel: +44 (0)131 240 1270 Email: ptedinburgh@pellfrischmann.com www.pellfrischmann.com	Project		Giant's Burn Wind Farm			Name	Date	Scale		
					Drawn	TL	23/05/2025	1:1000 @ A3		
					Designed	GB	23/05/2025	File No. 250513 Giant's Burn SPA V162.dwg		
					Checked	GB	23/05/2025	Drawing Status		
Client	Statkraft		Drawing Title		Point of Interest		71		Draft	
		Vestas V162 Blade and Tower								
Key		SPA Location		Drawing No.		Notes:		Revision		
Wheel SPA Body SPA Load SPA Indicative Overrun Oversail		A815 South of Coylet		SK51A		1. All mitigation is subject to confirmation through a test run. 2. This is not a construction drawing and is intended for illustration purposes only.		0		



© Pell Frischmann

Pell Frischmann 93 GEORGE STREET, EDINBURGH, EH2 3ES Tel: +44 (0)131 240 1270 Email: pfedinburgh@pellfrischmann.com www.pellfrischmann.com	Project		Giant's Burn Wind Farm			Name	Date	Scale	
	Drawing Title		Vestas V162 Blade and Tower		Drawn	TL	23/05/2025	1:1500 @ A3	
					Designed	GB	23/05/2025	File No. 250513 Giant's Burn SPA V162.dwg	
					Checked	GB	23/05/2025	Drawing Status	
Client	Statkraft		SPA Location		Point of Interest		72	Draft	
					Drawing No.		SK52	Revision	
Key		Notes:							
Wheel SPA		1. All mitigation is subject to confirmation through a test run.							
Body SPA		2. This is not a construction drawing and is intended for illustration purposes only.							
Load SPA									
Indicative									
Overrun									
Oversail									



Pell Frischmann 93 GEORGE STREET, EDINBURGH, EH2 3ES Tel: +44 (0)131 240 1270 Email: pfedinburgh@pellfrischmann.com www.pellfrischmann.com	Project Giant's Burn Wind Farm			Name	Date	Scale 1:1500 @ A3	
			Drawn	TL	23/05/2025	File No. 250513 Giant's Burn SPA V162.dwg	
			Designed	GB	23/05/2025		
			Checked	GB	23/05/2025	Drawing Status Draft	
Client Statkraft	Drawing Title Vestas V162 Blade and Tower		Point of Interest		72		Revision 0
	SPA Location A815 South of Coylet		Drawing No. SK52A		Notes: 1. All mitigation is subject to confirmation through a test run. 2. This is not a construction drawing and is intended for illustration purposes only.		
Key Wheel SPA Body SPA Load SPA Indicative Overrun Oversail							



Pell Frischmann 93 GEORGE STREET, EDINBURGH, EH2 3ES Tel: +44 (0)131 240 1270 Email: pfedinburgh@pellfrischmann.com www.pellfrischmann.com	Project Giant's Burn Wind Farm			Name	Date	Scale 1:1500 @ A3		
			Drawn	TL	23/05/2025	File No. 250513 Giant's Burn SPA V162.dwg		
			Designed	GB	23/05/2025			
			Checked	GB	23/05/2025			
Client Statkraft	Drawing Title Vestas V162 Blade and Tower		Point of Interest		74, 75		Drawing Status Draft	
	SPA Location A815 Rashfield		Drawing No. SK53		Notes: 1. All mitigation is subject to confirmation through a test run. 2. This is not a construction drawing and is intended for illustration purposes only.			Revision 0
Key Wheel SPA Body SPA Load SPA Indicative Overrun Oversail								




Pell Frischmann 93 GEORGE STREET, EDINBURGH, EH2 3ES Tel: +44 (0)131 240 1270 Email: pfedinburgh@pellfrischmann.com www.pellfrischmann.com		Project		Name		Date	Scale	
		Giant's Burn Wind Farm		TL		23/05/2025	1:1500 @ A3	
		Drawing Title		GB		23/05/2025	File No.	
				GB		23/05/2025	250513 Giant's Burn SPA V162.dwg	
Client		Statkraft		Point of Interest		74, 75	Drawing Status	
Key		Drawing Title		Drawing No.		Notes:	Revision	
		SPA Location		SK53A		1. All mitigation is subject to confirmation through a test run. 2. This is not a construction drawing and is intended for illustration purposes only.	0	
Wheel SPA		A815 Rashfield						
Body SPA								
Load SPA								
Indicative								
Overrun								
Oversail								



Pell Frischmann 93 GEORGE STREET, EDINBURGH, EH2 3ES Tel: +44 (0)131 240 1270 Email: ptedinburgh@pellfrischmann.com www.pellfrischmann.com	Project		Giant's Burn Wind Farm			Name	Date	Scale		
	Drawing Title		Vestas V162 Blade and Tower		Drawn	TL	23/05/2025	1:1000 @ A3		
					Designed	GB	23/05/2025	File No. 250513 Giant's Burn SPA V162.dwg		
					Checked	GB	23/05/2025	Drawing Status		
Client	Statkraft		SPA Location		Point of Interest		76		Draft	
Key		A815 Northwest of Ardbeg		Drawing No.		Notes:		Revision		
Wheel SPA Body SPA Load SPA Indicative Overrun Oversail				SK54		1. All mitigation is subject to confirmation through a test run. 2. This is not a construction drawing and is intended for illustration purposes only.		0		




Pell Frischmann 93 GEORGE STREET, EDINBURGH, EH2 3ES Tel: +44 (0)131 240 1270 Email: ptedinburgh@pellfrischmann.com www.pellfrischmann.com	Project Giant's Burn Wind Farm			Name	Date	Scale 1:1000 @ A3	
			Drawn	TL	23/05/2025	File No. 250513 Giant's Burn SPA V162.dwg	
			Designed	GB	23/05/2025		
			Checked	GB	23/05/2025	Drawing Status Draft	
Client Statkraft	Drawing Title Vestas V162 Blade and Tower		Point of Interest		76		Revision 0
	SPA Location A815 Northwest of Ardbeg		Drawing No. SK54A		Notes: 1. All mitigation is subject to confirmation through a test run. 2. This is not a construction drawing and is intended for illustration purposes only.		
Key		Wheel SPA	Body SPA	Load SPA	Indicative	Overrun	Oversail

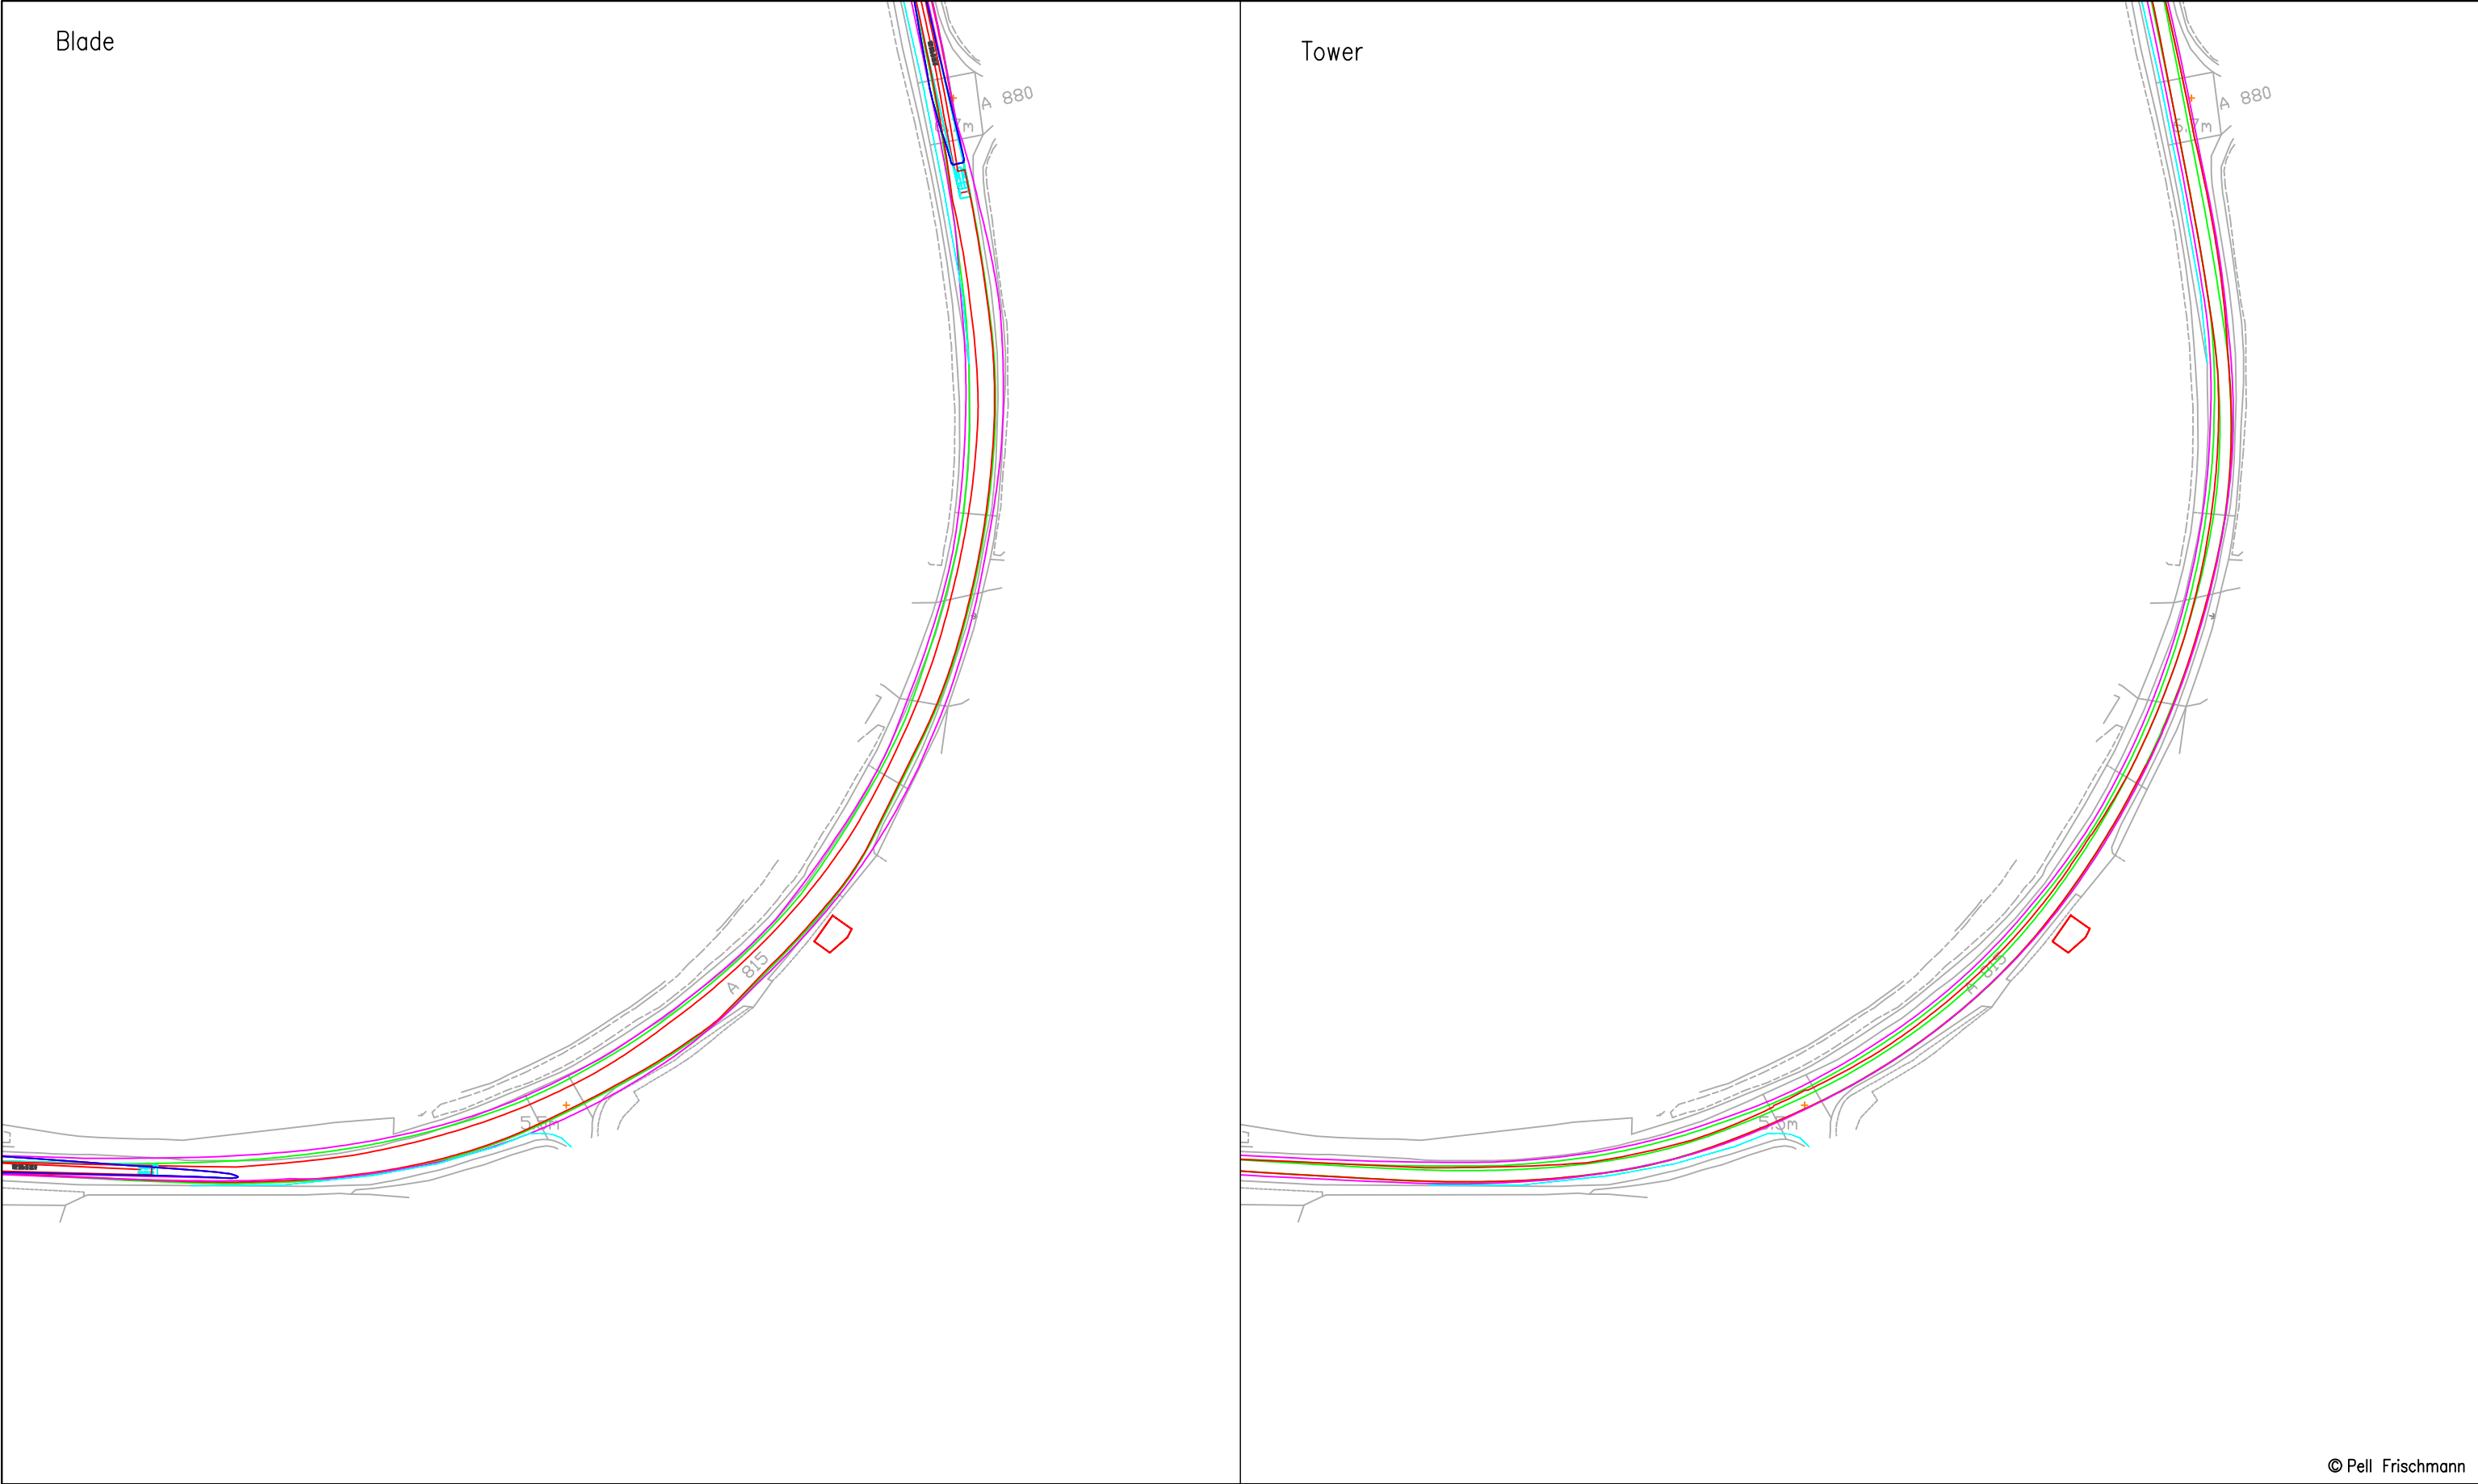

© Pell Frischmann

Pell Frischmann 93 GEORGE STREET, EDINBURGH, EH2 3ES Tel: +44 (0)131 240 1270 Email: pfedinburgh@pellfrischmann.com www.pellfrischmann.com	Project	Giant's Burn Wind Farm			Name	Date	Scale		1:1500 @ A3				
				Drawn	TL	23/05/2025	File No. 250513 Giant's Burn SPA V162.dwg						
				Designed	GB	23/05/2025							
				Checked	GB	23/05/2025							
Client	Statkraft	Drawing Title	Vestas V162 Blade and Tower		Point of Interest		77	Drawing Status		Draft			
					Key	Wheel SPA	Body SPA	Load SPA	Indicative	Overrun	Oversail	SPA Location	A815 Ardbeg

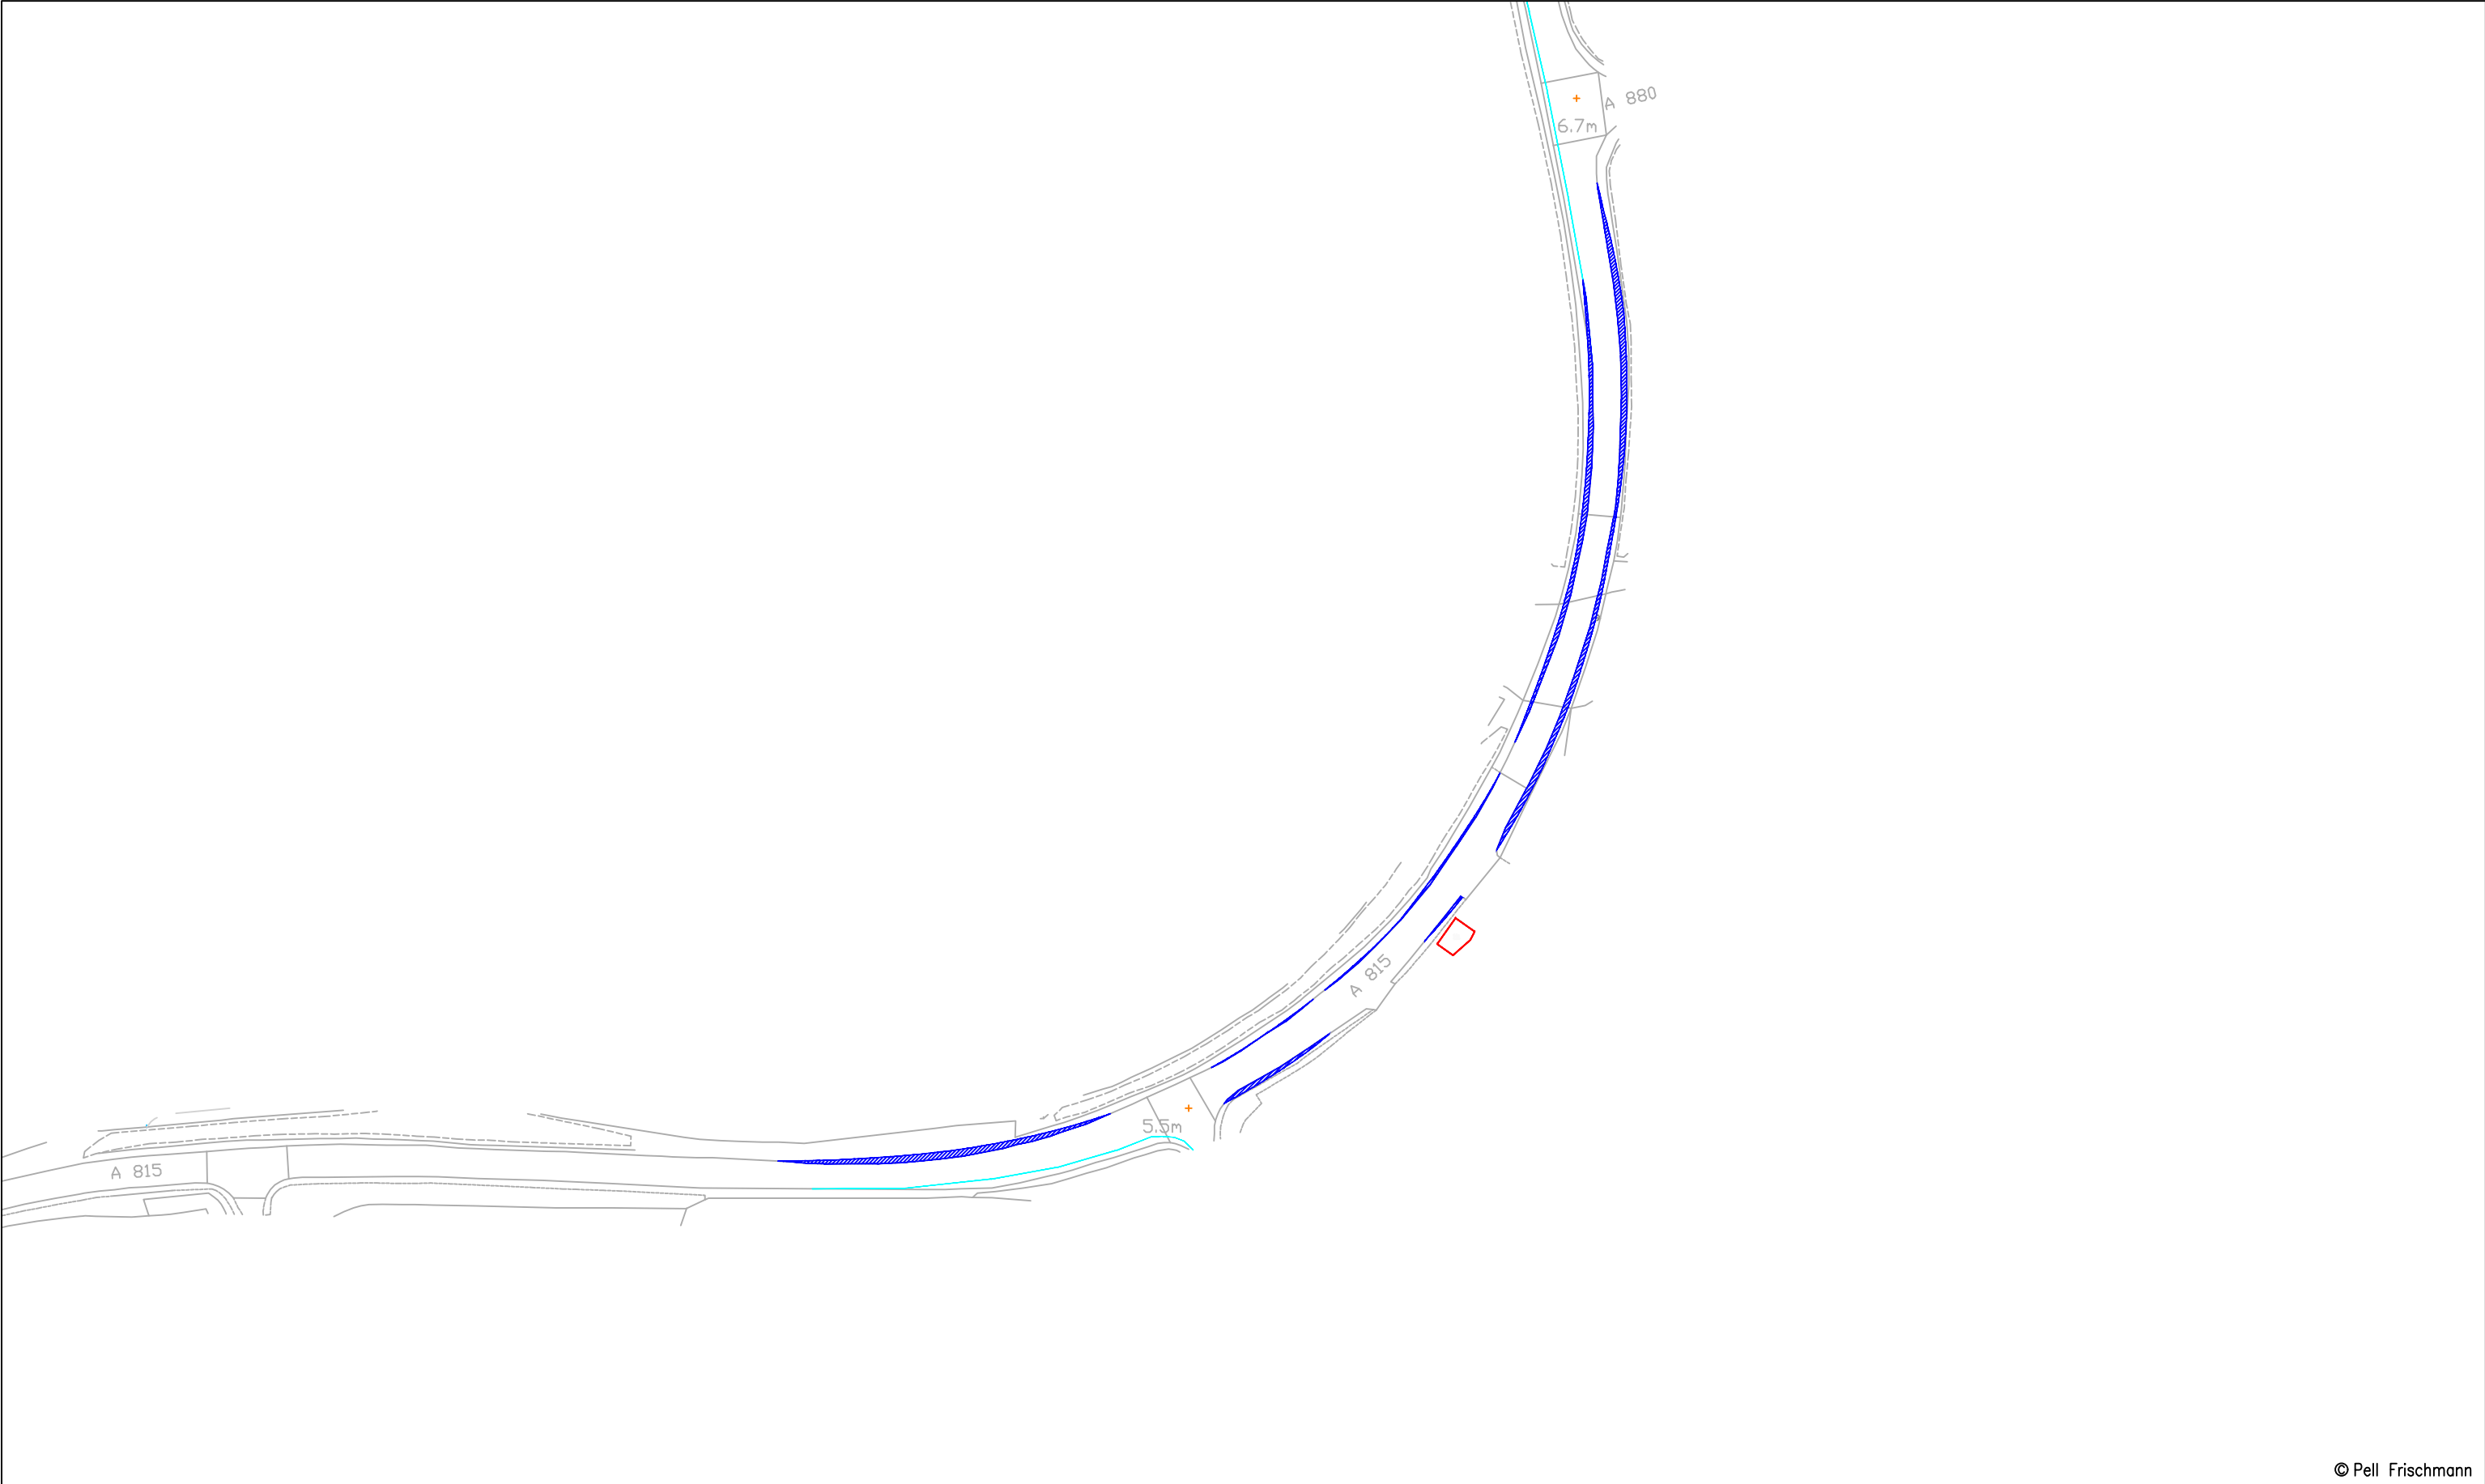


© Pell Frischmann

Pell Frischmann 93 GEORGE STREET, EDINBURGH, EH2 3ES Tel: +44 (0)131 240 1270 Email: pfedinburgh@pellfrischmann.com www.pellfrischmann.com	Project	Giant's Burn Wind Farm			Name	Date	Scale			
				Drawn	TL	23/05/2025	1:1500 @ A3			
				Designed	GB	23/05/2025	File No. 250513 Giant's Burn SPA V162.dwg			
				Checked	GB	23/05/2025	Drawing Status			
Client	Statkraft	Drawing Title	Vestas V162 Blade and Tower		Point of Interest		77	Draft		
					Drawing No.	Notes:			Revision	
Key	Wheel SPA Body SPA Load SPA Indicative Overrun Oversail	SPA Location	A815 Ardbeg		SK55A		1. All mitigation is subject to confirmation through a test run. 2. This is not a construction drawing and is intended for illustration purposes only.			0





Pell Frischmann 93 GEORGE STREET, EDINBURGH, EH2 3ES Tel: +44 (0)131 240 1270 Email: ptedinburgh@pellfrischmann.com www.pellfrischmann.com	Project Giant's Burn Wind Farm			Name	Date	Scale 1:500 @ A3	
			Drawn	TL	23/05/2025	File No. 250513 Giant's Burn SPA V162.dwg	
			Designed	GB	23/05/2025		
			Checked	GB	23/05/2025	Drawing Status Draft	
Client Statkraft	Drawing Title Vestas V162 Blade and Tower		Point of Interest		78		
			Drawing No. SK56		Notes: 1. All mitigation is subject to confirmation through a test run. 2. This is not a construction drawing and is intended for illustration purposes only.		Revision 0
Key							
	Wheel SPA	Body SPA	Load SPA	Indicative	Overrun	Oversail	

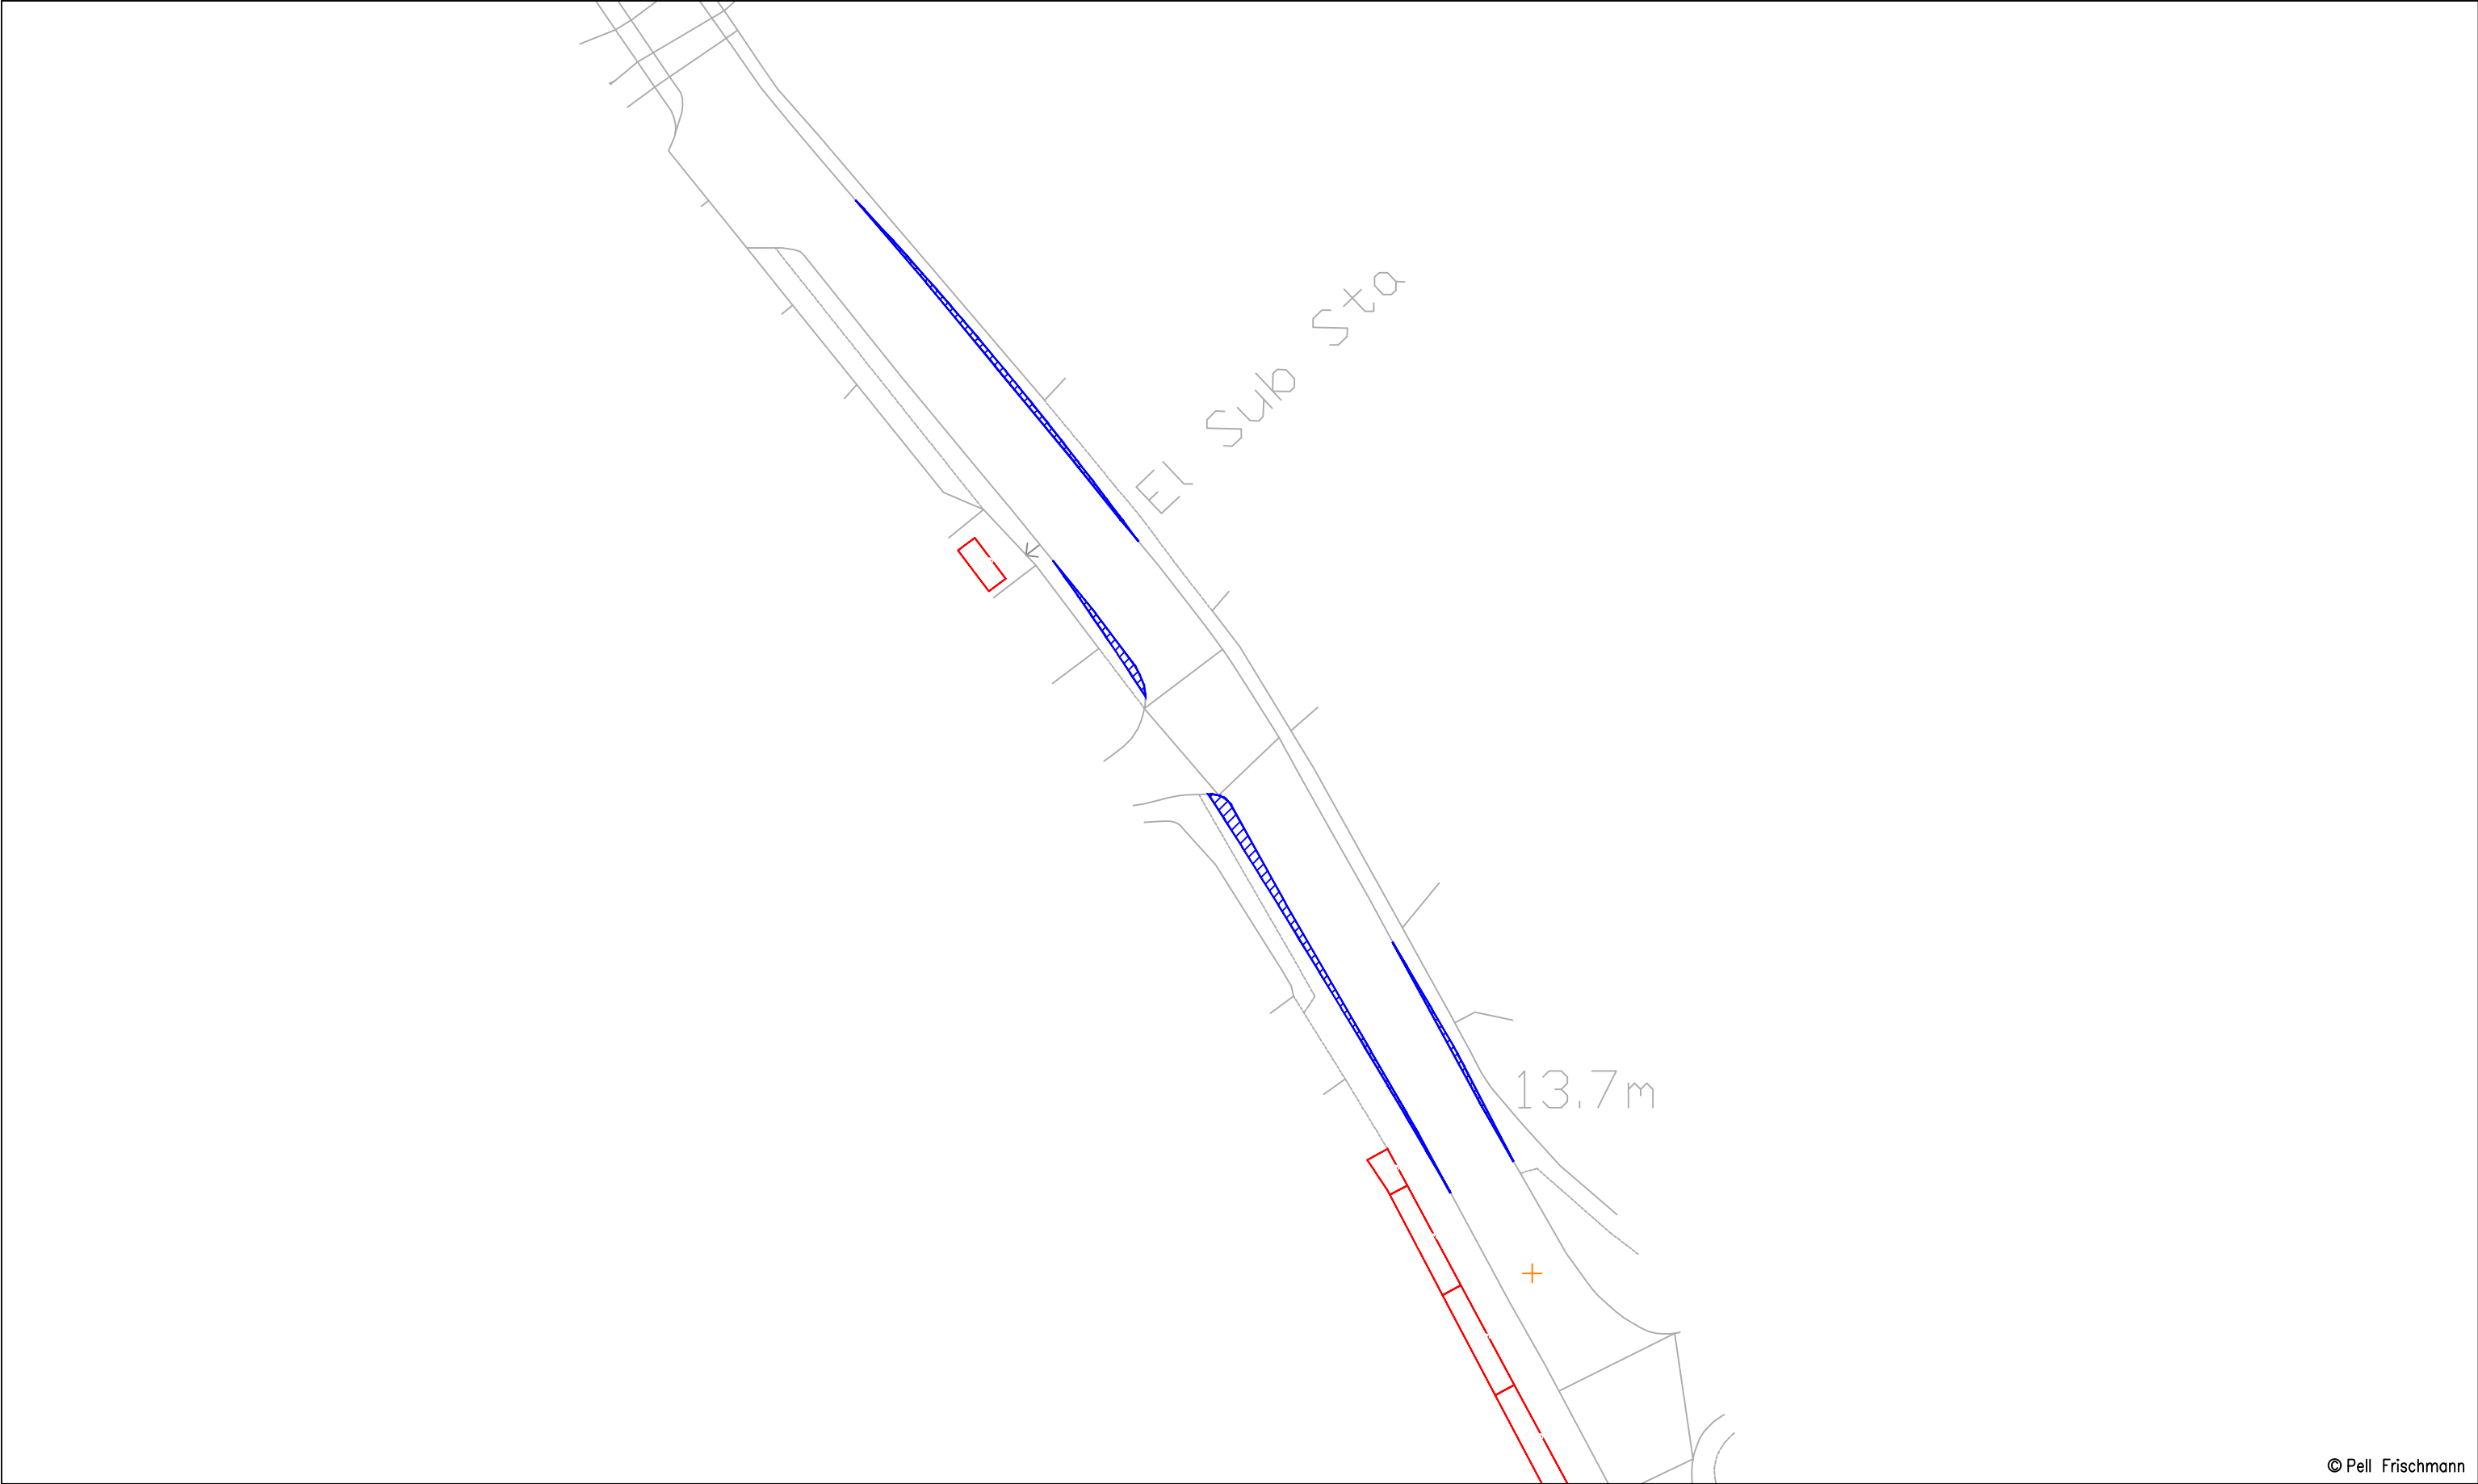


© Pell Frischmann

Pell Frischmann 93 GEORGE STREET, EDINBURGH, EH2 3ES Tel: +44 (0)131 240 1270 Email: ptedinburgh@pellfrischmann.com www.pellfrischmann.com	Project	Giant's Burn Wind Farm			Name	Date	Scale		
				Drawn	TL	23/05/2025	1:500 @ A3		
				Designed	GB	23/05/2025	File No. 250513 Giant's Burn SPA V162.dwg		
				Checked	GB	23/05/2025	Drawing Status		
Client	Statkraft	Drawing Title	Vestas V162 Blade and Tower	Point of Interest		78	Draft		
				Drawing No.	Notes:			Revision	
Key	Wheel SPA Body SPA Load SPA Indicative Overrun Oversail	SPA Location	A815 Sandbank	SK56A		1. All mitigation is subject to confirmation through a test run. 2. This is not a construction drawing and is intended for illustration purposes only.			0

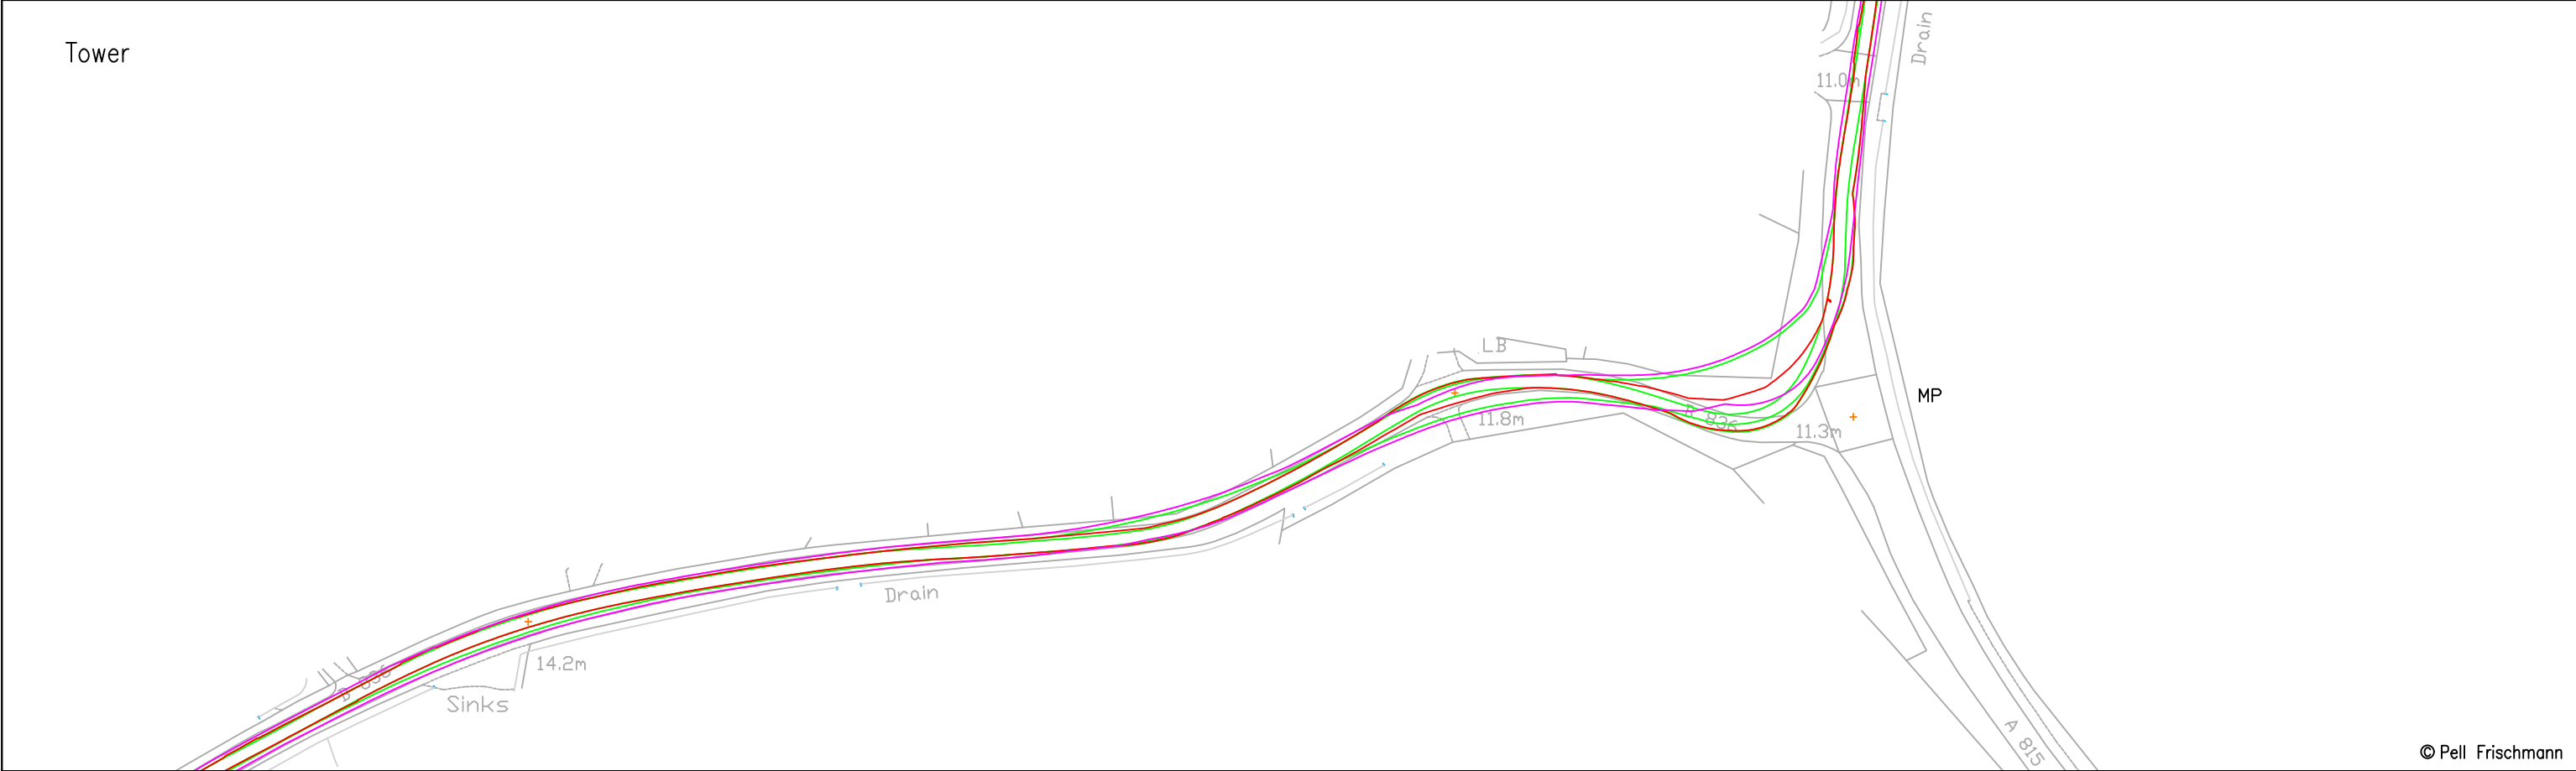
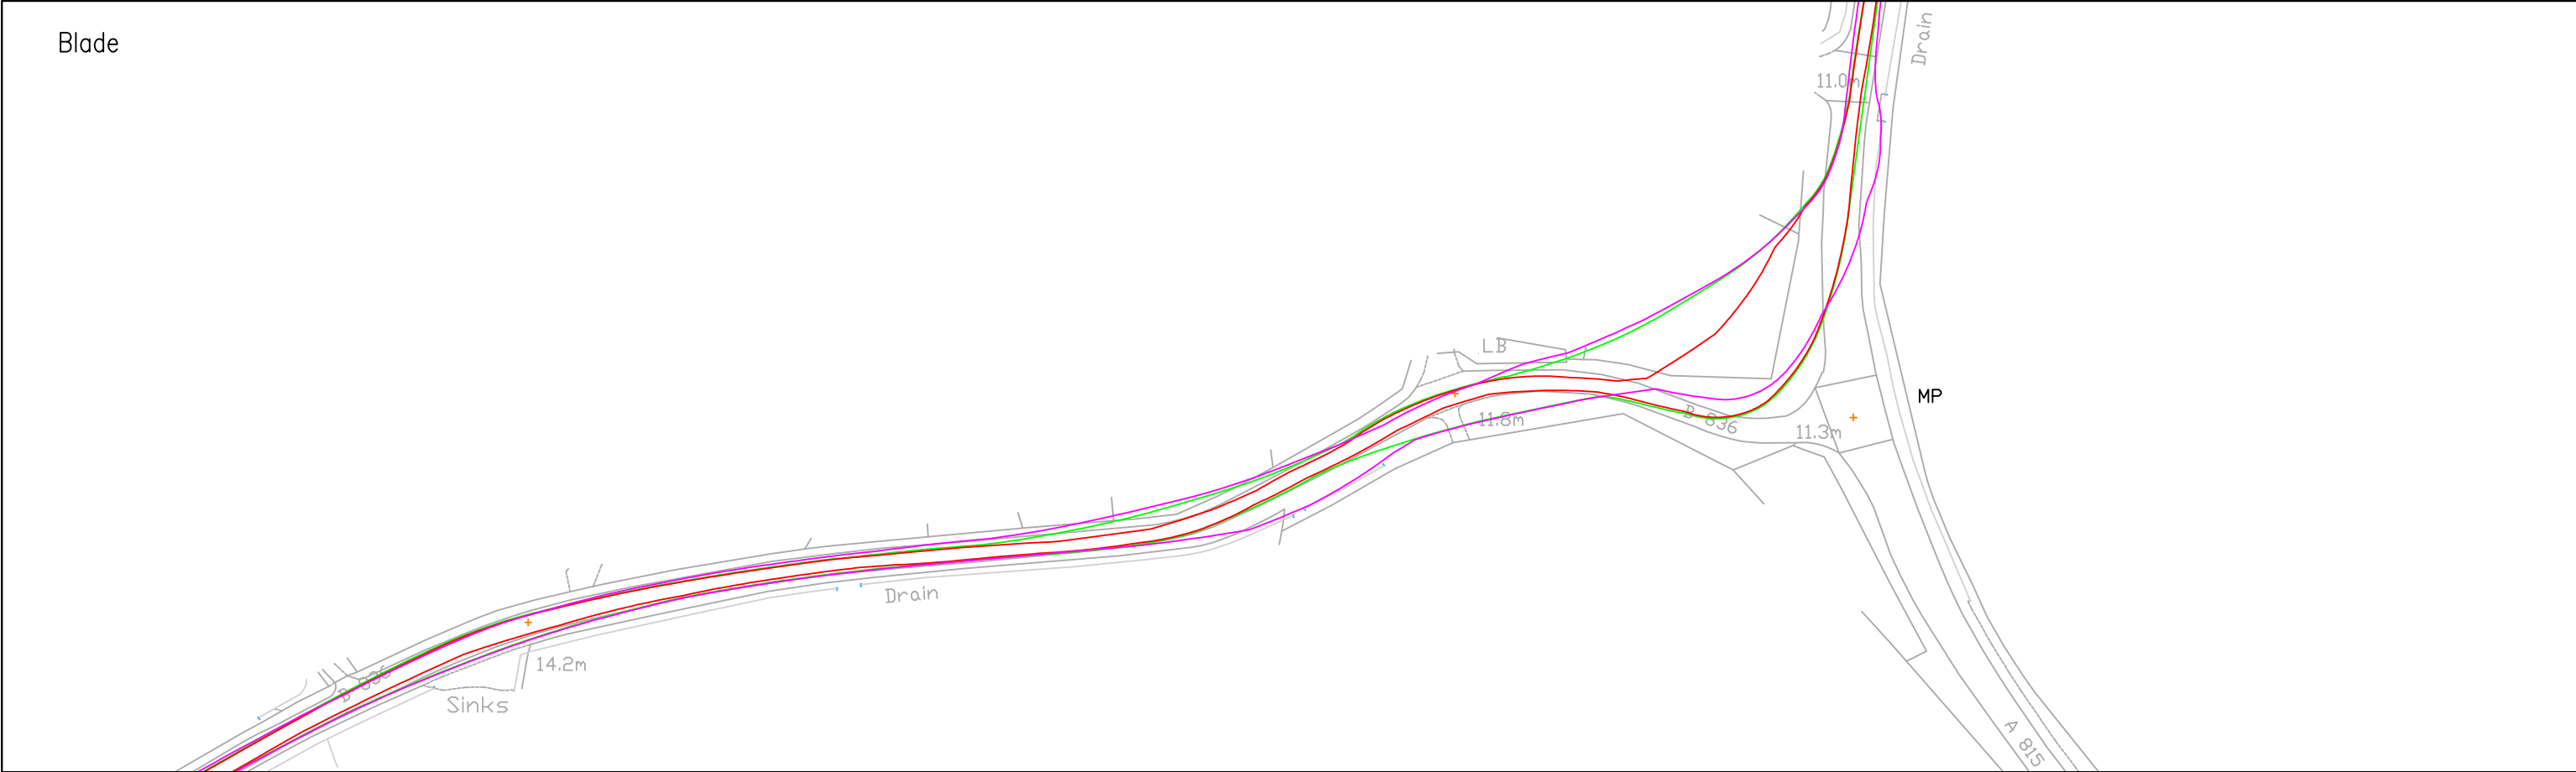


© Pell Frischmann

Pell Frischmann 93 GEORGE STREET, EDINBURGH, EH2 3ES Tel: +44 (0)131 240 1270 Email: pfredinburgh@pellfrischmann.com www.pellfrischmann.com	Project	Giant's Burn Wind Farm			Name	Date	Scale			
				Drawn	TL	23/05/2025	1:1500 @ A3			
				Designed	GB	23/05/2025	File No. 250513 Giant's Burn SPA V162.dwg			
				Checked	GB	23/05/2025	Drawing Status			
Client	Statkraft	Drawing Title	Vestas V162 Blade and Tower		Point of Interest		80, 81, 82		Draft	
					Drawing No.	Notes: 1. All mitigation is subject to confirmation through a test run. 2. This is not a construction drawing and is intended for illustration purposes only.			Revision	
Key	Wheel SPA Body SPA Load SPA Indicative Overrun Oversail	SPA Location	A815 / B836 Junction		SK57		0			

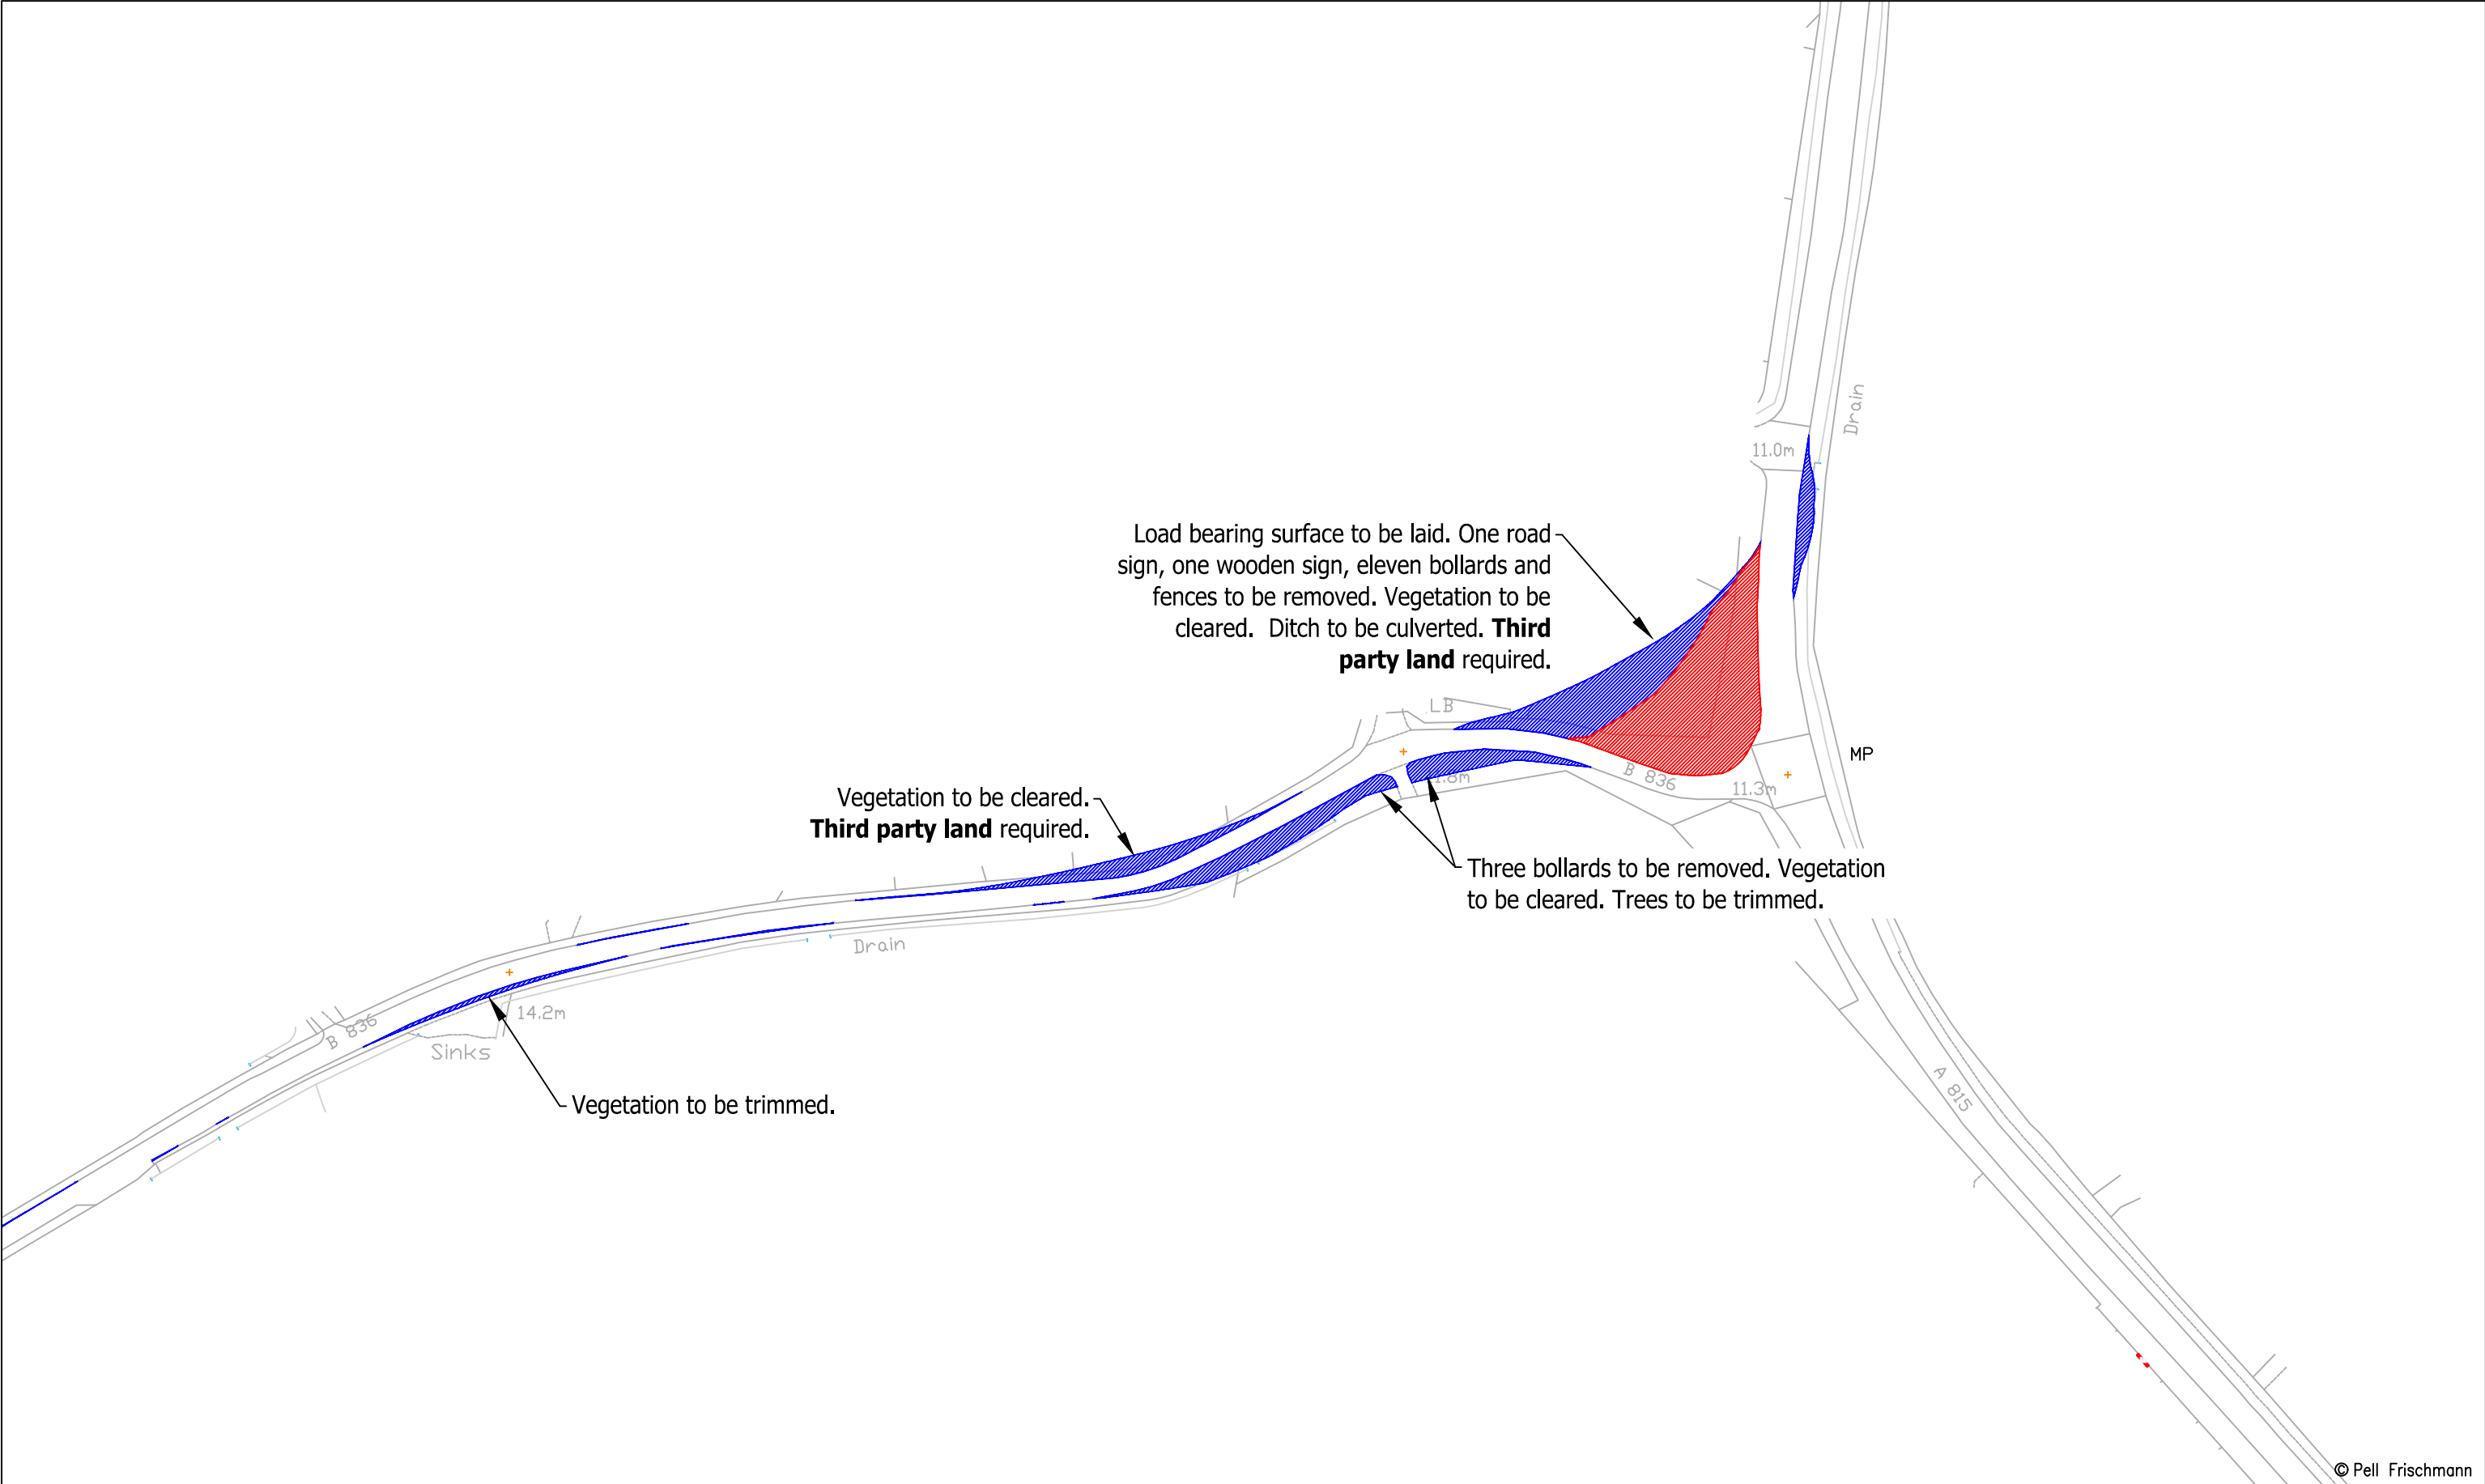


Pell Frischmann 93 GEORGE STREET, EDINBURGH, EH2 3ES Tel: +44 (0)131 240 1270 Email: pfedinburgh@pellfrischmann.com www.pellfrischmann.com	Project		Giant's Burn Wind Farm			Name	Date	Scale		
	Drawing Title		Vestas V162 Blade and Tower		Drawn	TL	23/05/2025	1:1500 @ A3		
			SPA Location		Designed	GB	23/05/2025	File No. 250513 Giant's Burn SPA V162.dwg		
					Checked	GB	23/05/2025	Drawing Status		
Client	Statkraft		SPA Location		Point of Interest		80, 81, 82		Draft	
Key Wheel SPA Body SPA Load SPA Indicative Overrun Oversail		Drawing No.			Notes:		Revision			
		A815 / B836 Junction		SK57A		1. All mitigation is subject to confirmation through a test run. 2. This is not a construction drawing and is intended for illustration purposes only.		0		

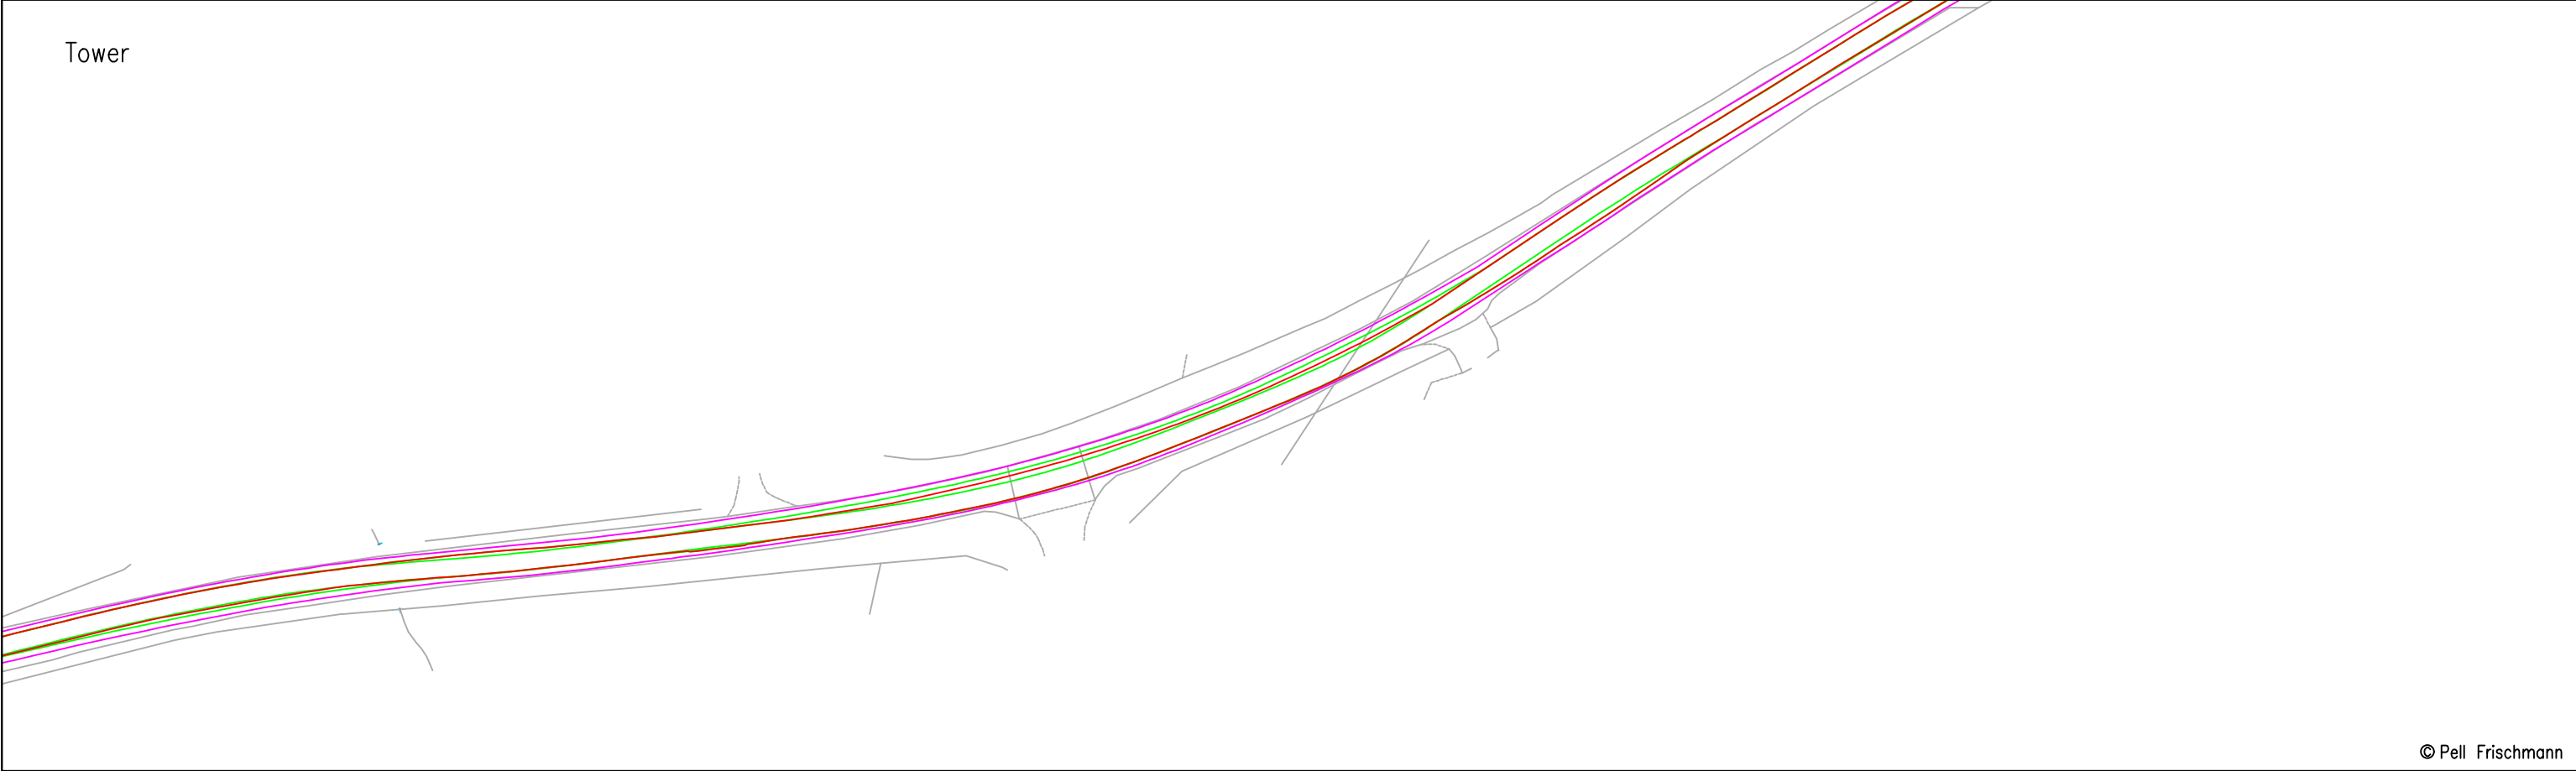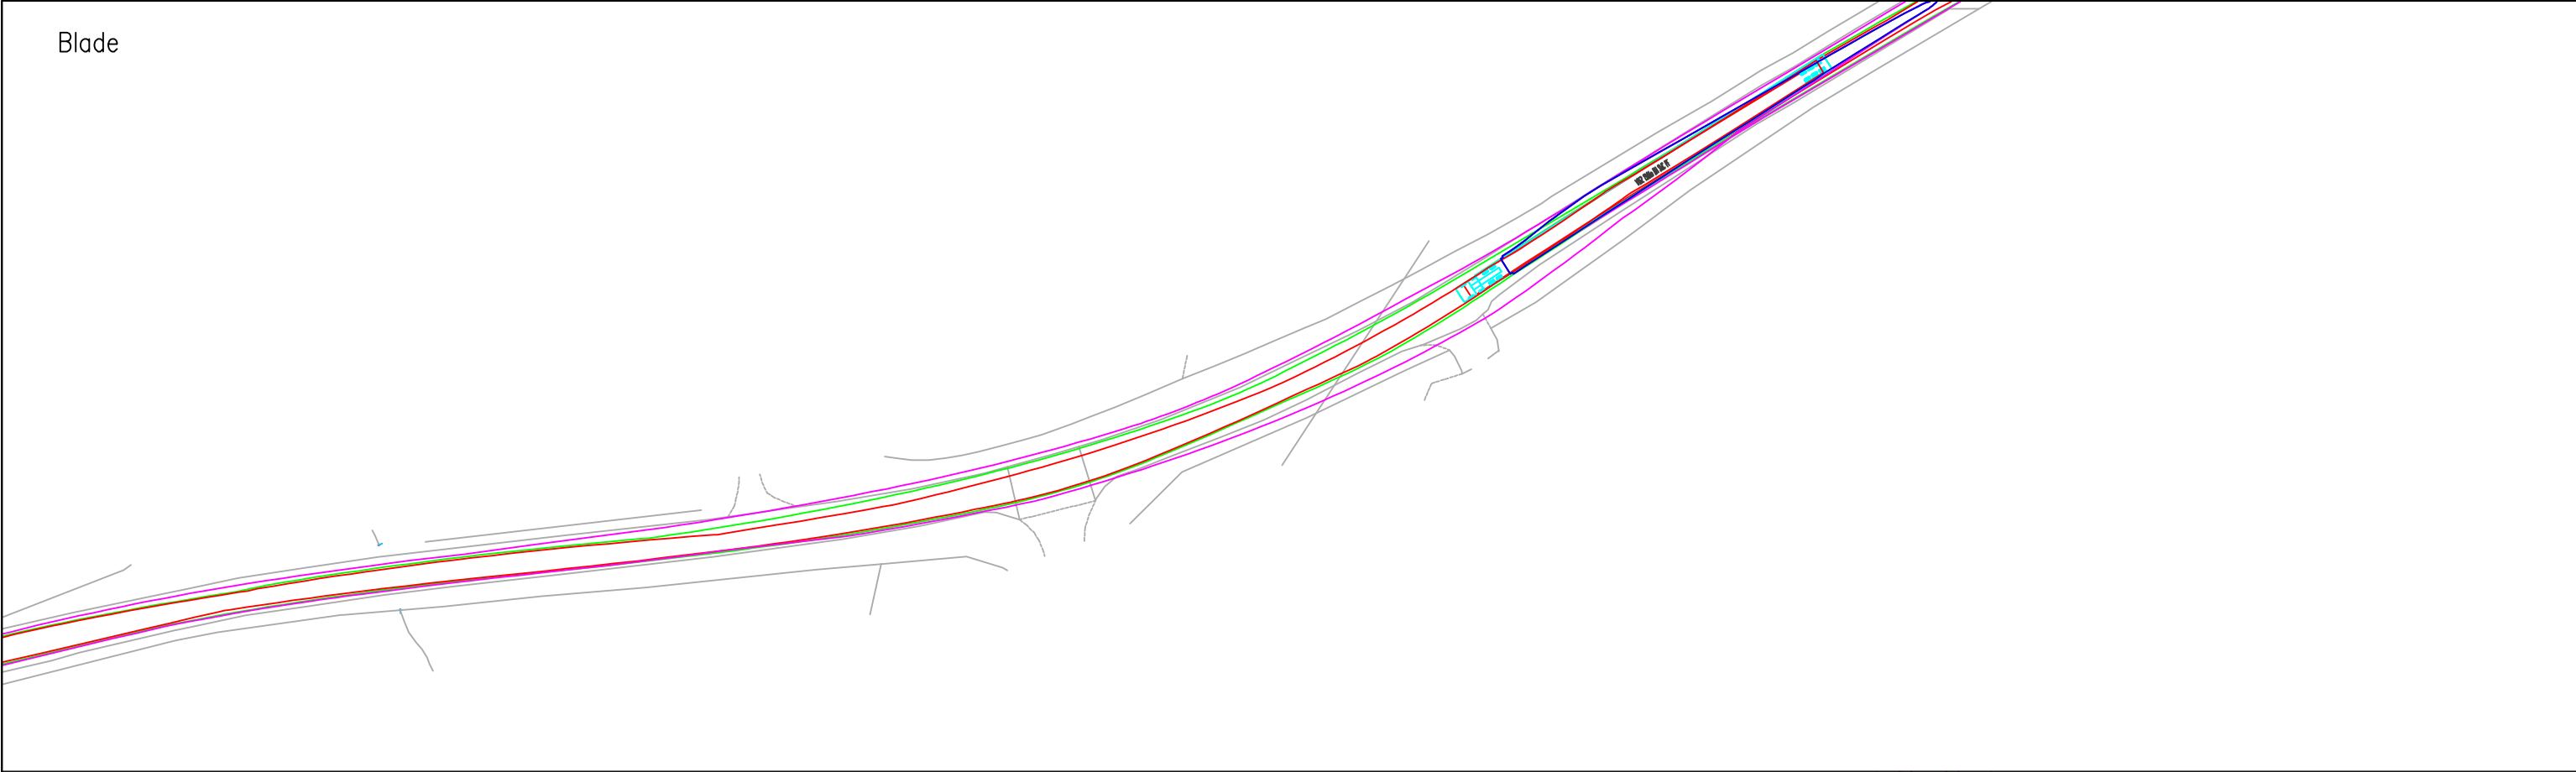

© Pell Frischmann

Pell Frischmann 93 GEORGE STREET, EDINBURGH, EH2 3ES Tel: +44 (0)131 240 1270 Email: ptedinburgh@pellfrischmann.com www.pellfrischmann.com	Project	Giant's Burn Wind Farm			Name	Date	Scale		
				Drawn	TL	23/05/2025	1:1000 @ A3		
				Designed	GB	23/05/2025	File No. 250513 Giant's Burn SPA V162.dwg		
				Checked	GB	23/05/2025	Drawing Status		
Client	Statkraft	Drawing Title	Vestas V162 Blade and Tower		Point of Interest		83	Draft	
					Drawing No.	Notes: 1. All mitigation is subject to confirmation through a test run. 2. This is not a construction drawing and is intended for illustration purposes only.			Revision
Key		SPA Location	B836 West of Dalinlongart		SK58		0		
Wheel SPA	Body SPA	Load SPA	Indicative	Overrun	Oversail				

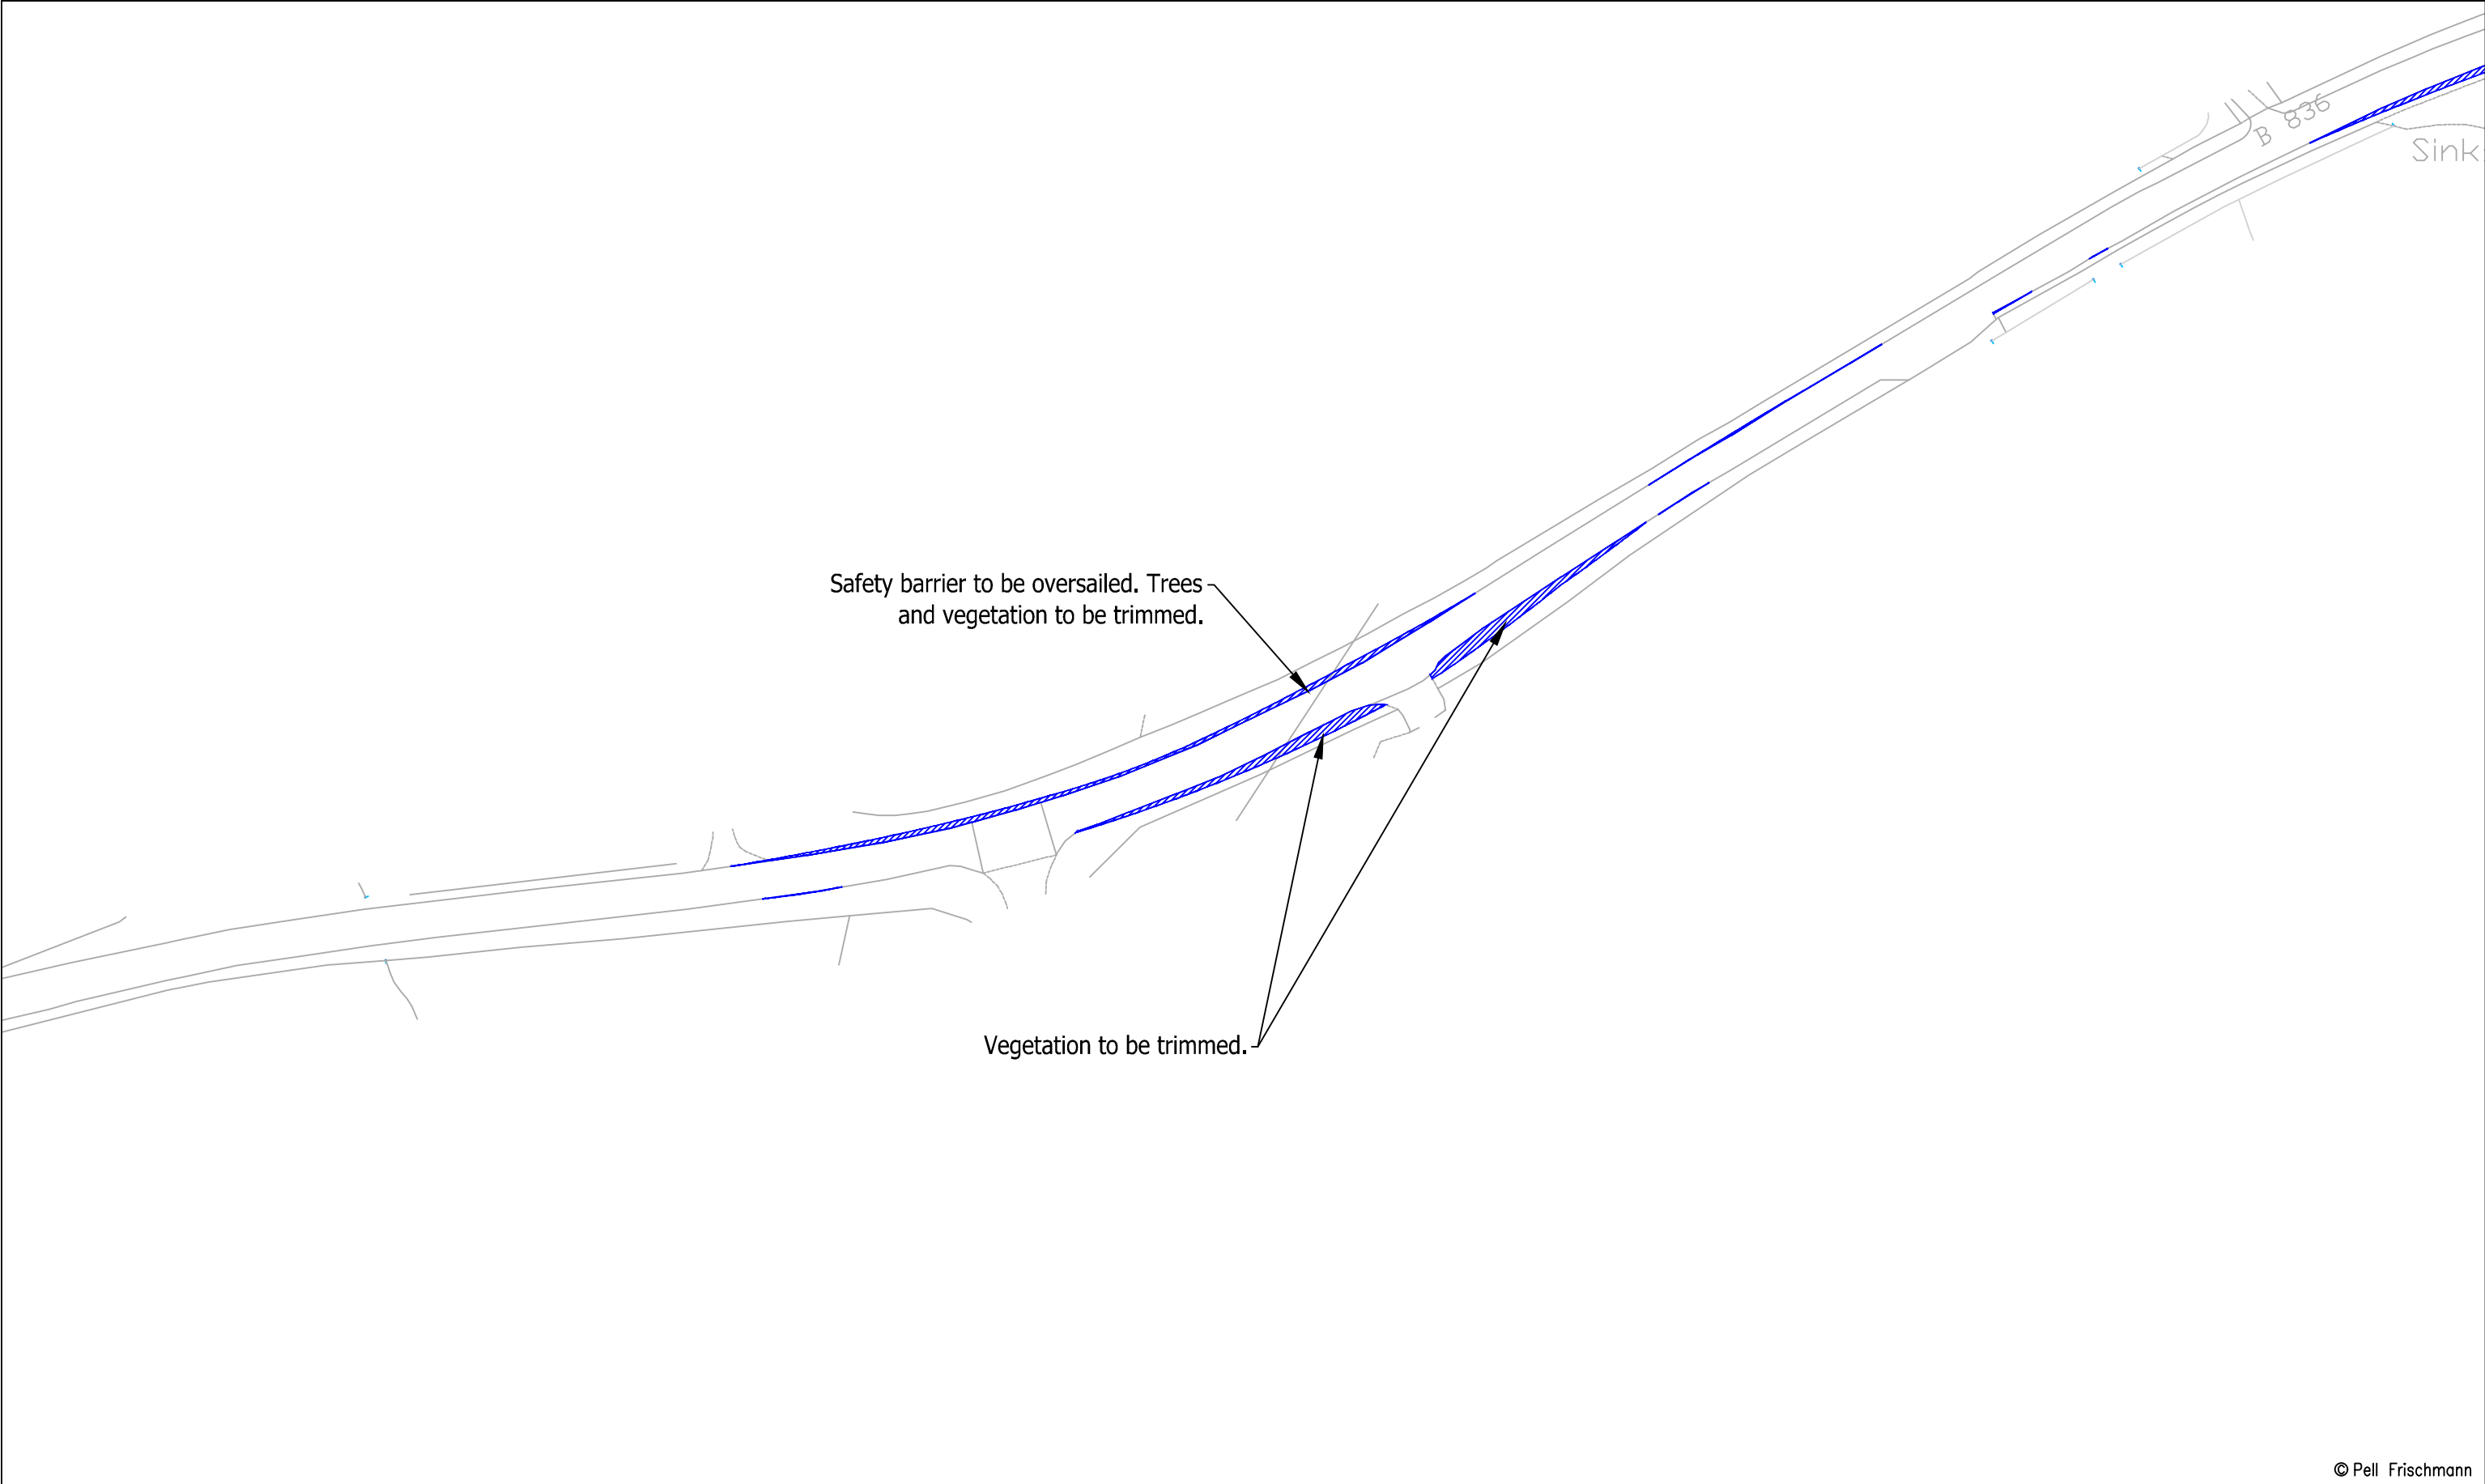

© Pell Frischmann


Pell Frischmann 93 GEORGE STREET, EDINBURGH, EH2 3ES Tel: +44 (0)131 240 1270 Email: ptedinburgh@pellfrischmann.com www.pellfrischmann.com	Project	Giant's Burn Wind Farm			Name	Date	Scale		1:1000 @ A3	
				Drawn	TL	23/05/2025	File No. 250513 Giant's Burn SPA V162.dwg			
				Designed	GB	23/05/2025				
				Checked	GB	23/05/2025	Drawing Status			
Client	Statkraft	Drawing Title	Vestas V162 Blade and Tower		Point of Interest		83		Revision	
					Drawing No.		Notes:			
Key	Wheel SPA Body SPA Load SPA Indicative Overrun Oversail	SPA Location	B836 West of Dalinlongart		SK58A		1. All mitigation is subject to confirmation through a test run. 2. This is not a construction drawing and is intended for illustration purposes only.		0	



Pell Frischmann 93 GEORGE STREET, EDINBURGH, EH2 3ES Tel: +44 (0)131 240 1270 Email: ptedinburgh@pellfrischmann.com www.pellfrischmann.com	Project		Giant's Burn Wind Farm			Name	Date	Scale			
	Drawing Title		Vestas V162 Blade and Tower		Drawn	TL	23/05/2025	1:1000 @ A3			
					Designed	GB	23/05/2025	File No. 250513 Giant's Burn SPA V162.dwg			
					Checked	GB	23/05/2025	Drawing Status			
Client	Statkraft		SPA Location		Point of Interest		85, 86, 87		Draft		
Key		Drawing No.			Notes:		Revision				
				SK59		1. All mitigation is subject to confirmation through a test run. 2. This is not a construction drawing and is intended for illustration purposes only.		0			
		Wheel SPA		Body SPA		Load SPA		Indicative		Oversail	
		Oversail		Oversail		Oversail		Oversail		Oversail	



Pell Frischmann 93 GEORGE STREET, EDINBURGH, EH2 3ES Tel: +44 (0)131 240 1270 Email: pfredinburgh@pellfrischmann.com www.pellfrischmann.com	Project Giant's Burn Wind Farm			Name	Date	Scale 1:1000 @ A3	
			Drawn	TL	23/05/2025	File No. 250513 Giant's Burn SPA V162.dwg	
			Designed	GB	23/05/2025		
			Checked	GB	23/05/2025	Drawing Status Draft	
Client Statkraft	Drawing Title Vestas V162 Blade and Tower		Point of Interest		85, 86, 87		
			Drawing No. SK59A		Notes: 1. All mitigation is subject to confirmation through a test run. 2. This is not a construction drawing and is intended for illustration purposes only.		Revision 0
Key Wheel SPA Body SPA Load SPA Indicative Overrun Oversail		SPA Location B836 East of Clachaig					

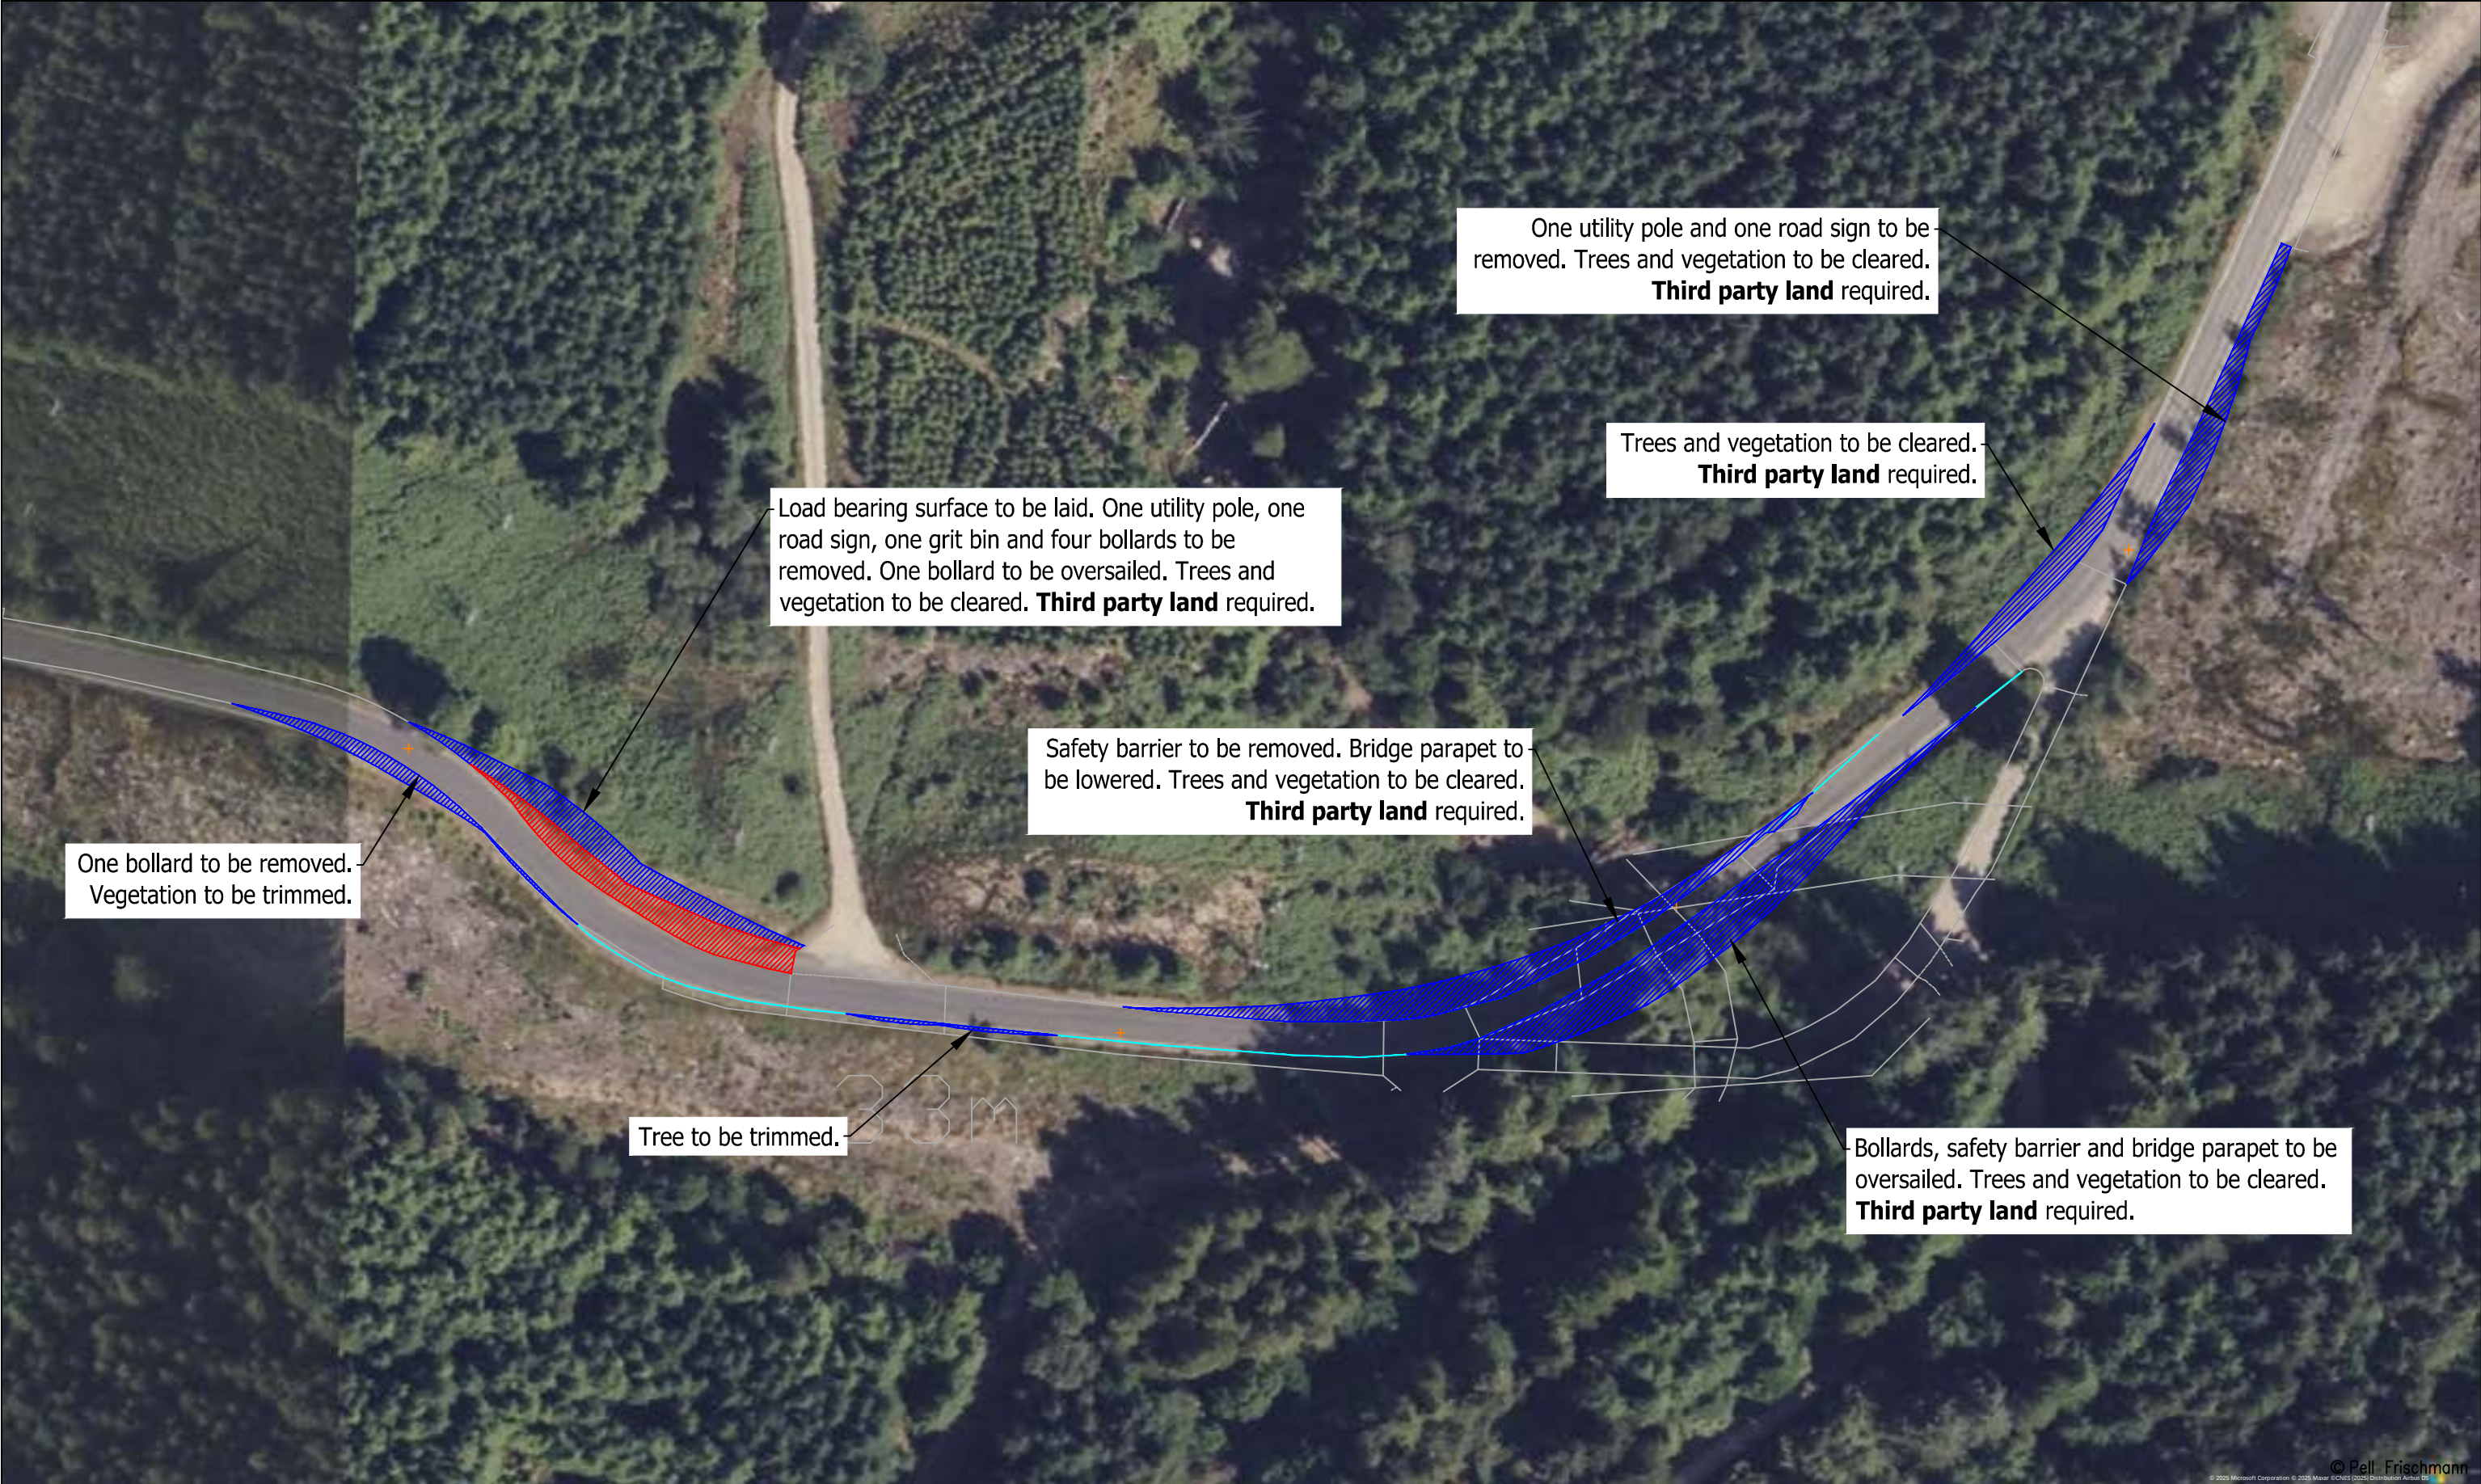

Pell Frischmann 93 GEORGE STREET, EDINBURGH, EH2 3ES Tel: +44 (0)131 240 1270 Email: ptedinburgh@pellfrischmann.com www.pellfrischmann.com	Project Giant's Burn Wind Farm			Name	Date	Scale 1:1000 @ A3	
			Drawn	TL	23/05/2025	File No. 250513 Giant's Burn SPA V162.dwg	
			Designed	GB	23/05/2025		
			Checked	GB	23/05/2025	Drawing Status Draft	
Client Statkraft	Drawing Title Vestas V162 Blade and Tower		Point of Interest		85, 86, 87		Revision 0
			Drawing No. SK59B		Notes: 1. All mitigation is subject to confirmation through a test run. 2. This is not a construction drawing and is intended for illustration purposes only.		
Key Wheel SPA Body SPA Load SPA Indicative Overrun Oversail		SPA Location B836 East of Clachaig					

Appendix C ESDAL Correspondence