
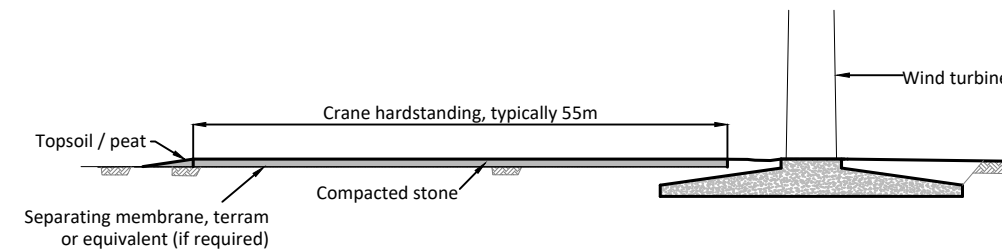


NOTES

Indicative only, dependent on site-specific design and WTG supplier requirements

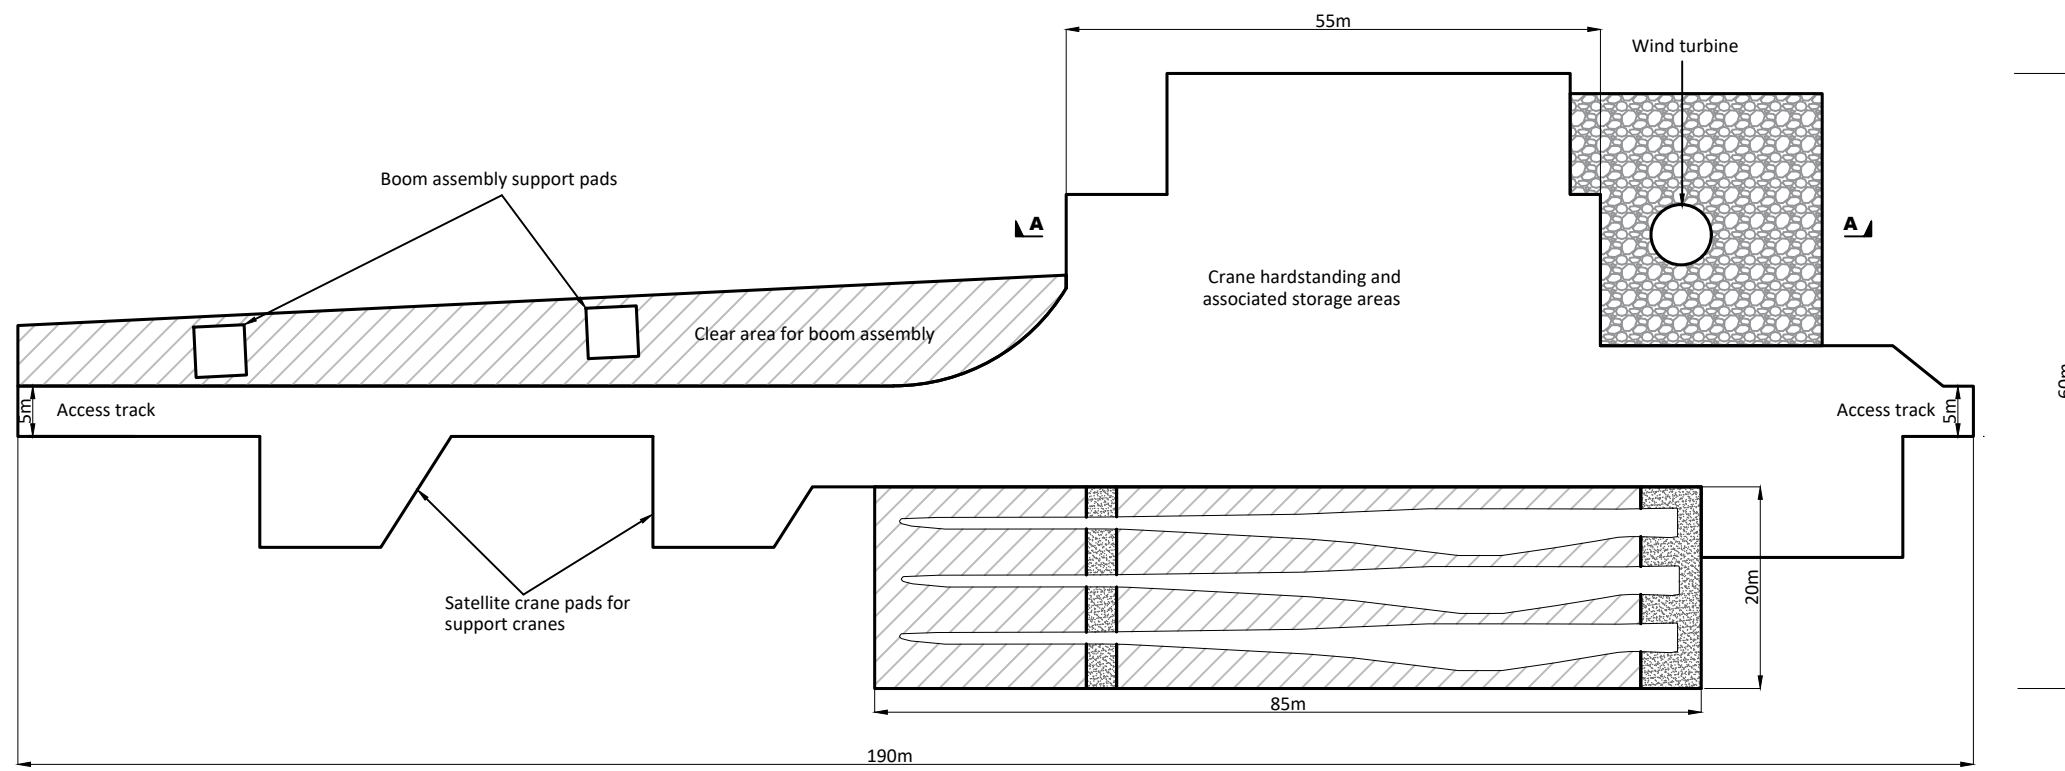

Typical Cross Section A-A

Scale 1:750 @ A3



Knockcronal Wind Farm  
Environmental Impact Assessment Report

Figure 3.6

Typical Crane Hardstanding