


Figure 3.1f: Layout 6: 13 Turbines with a Mixture of Heights 180m/200m to Blade Tip (Design Freeze)

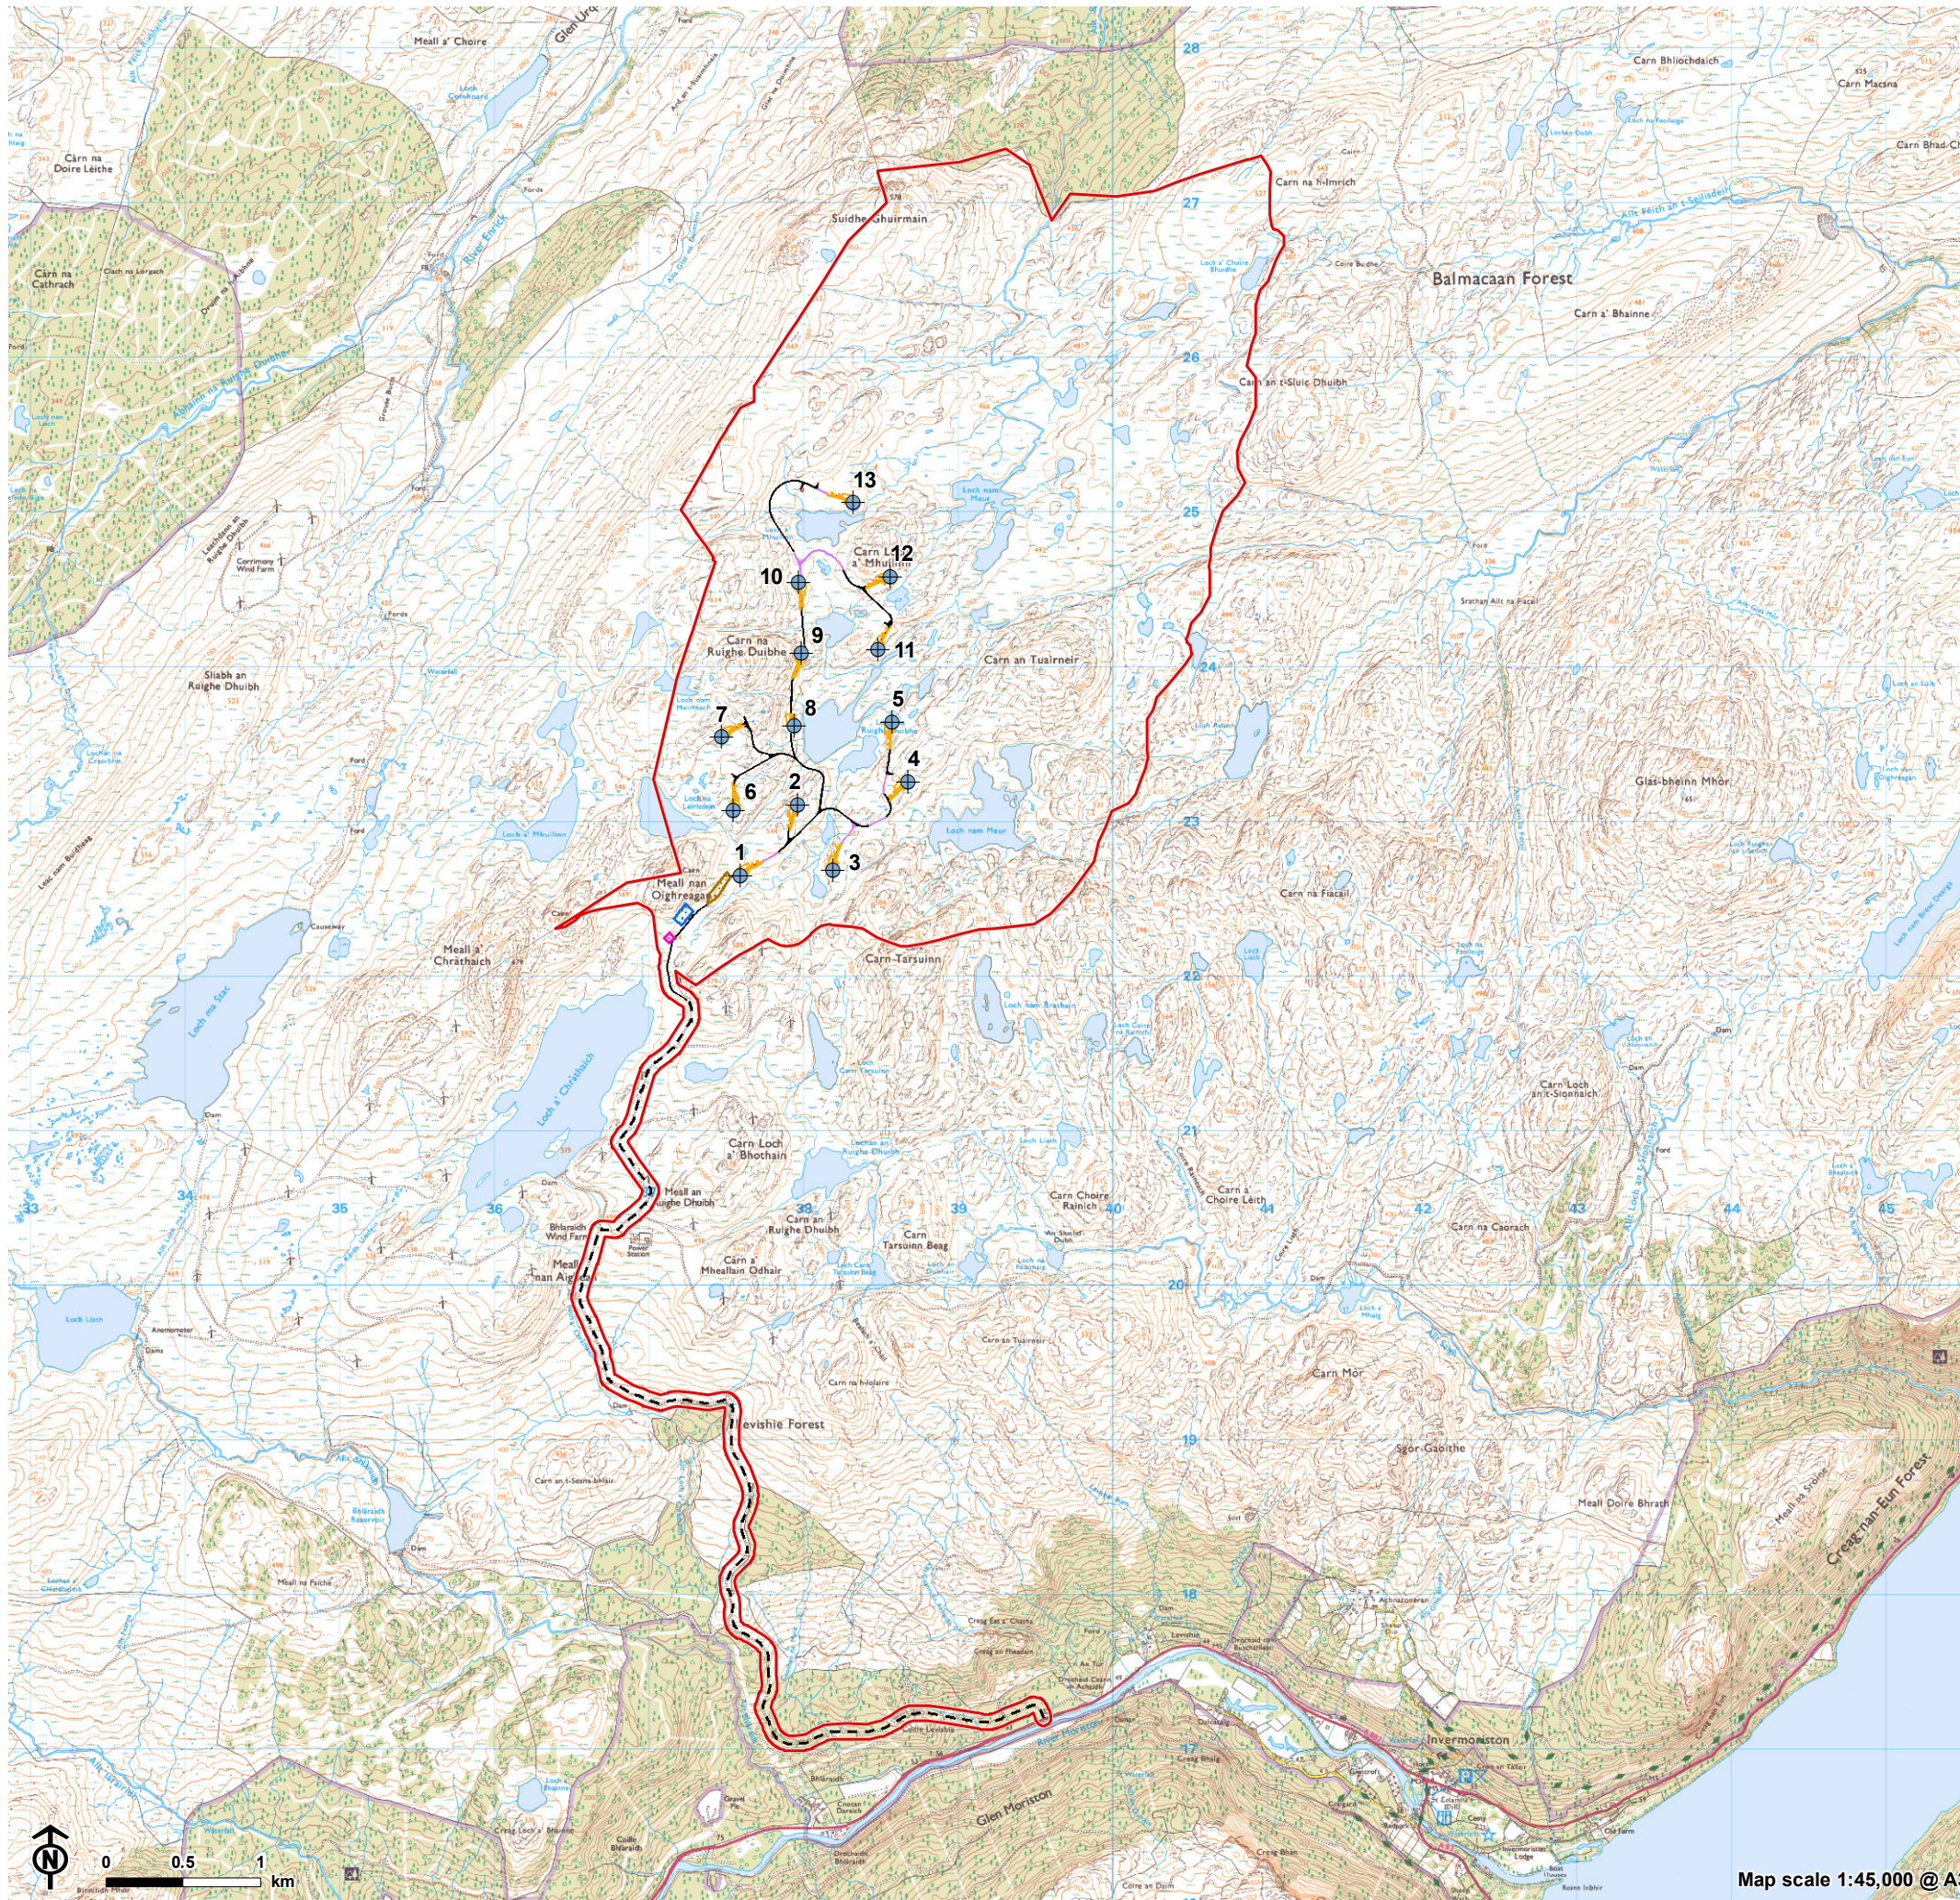

- Site boundary
- Turbine
- Construction compound
- Substation
- Borrow pit
- Temporary hardstanding
- Permanent hardstanding
- Met mast
- New access track
- New access track (floating)
- Existing access track