


Figure 7.6 b: Hydrology Features

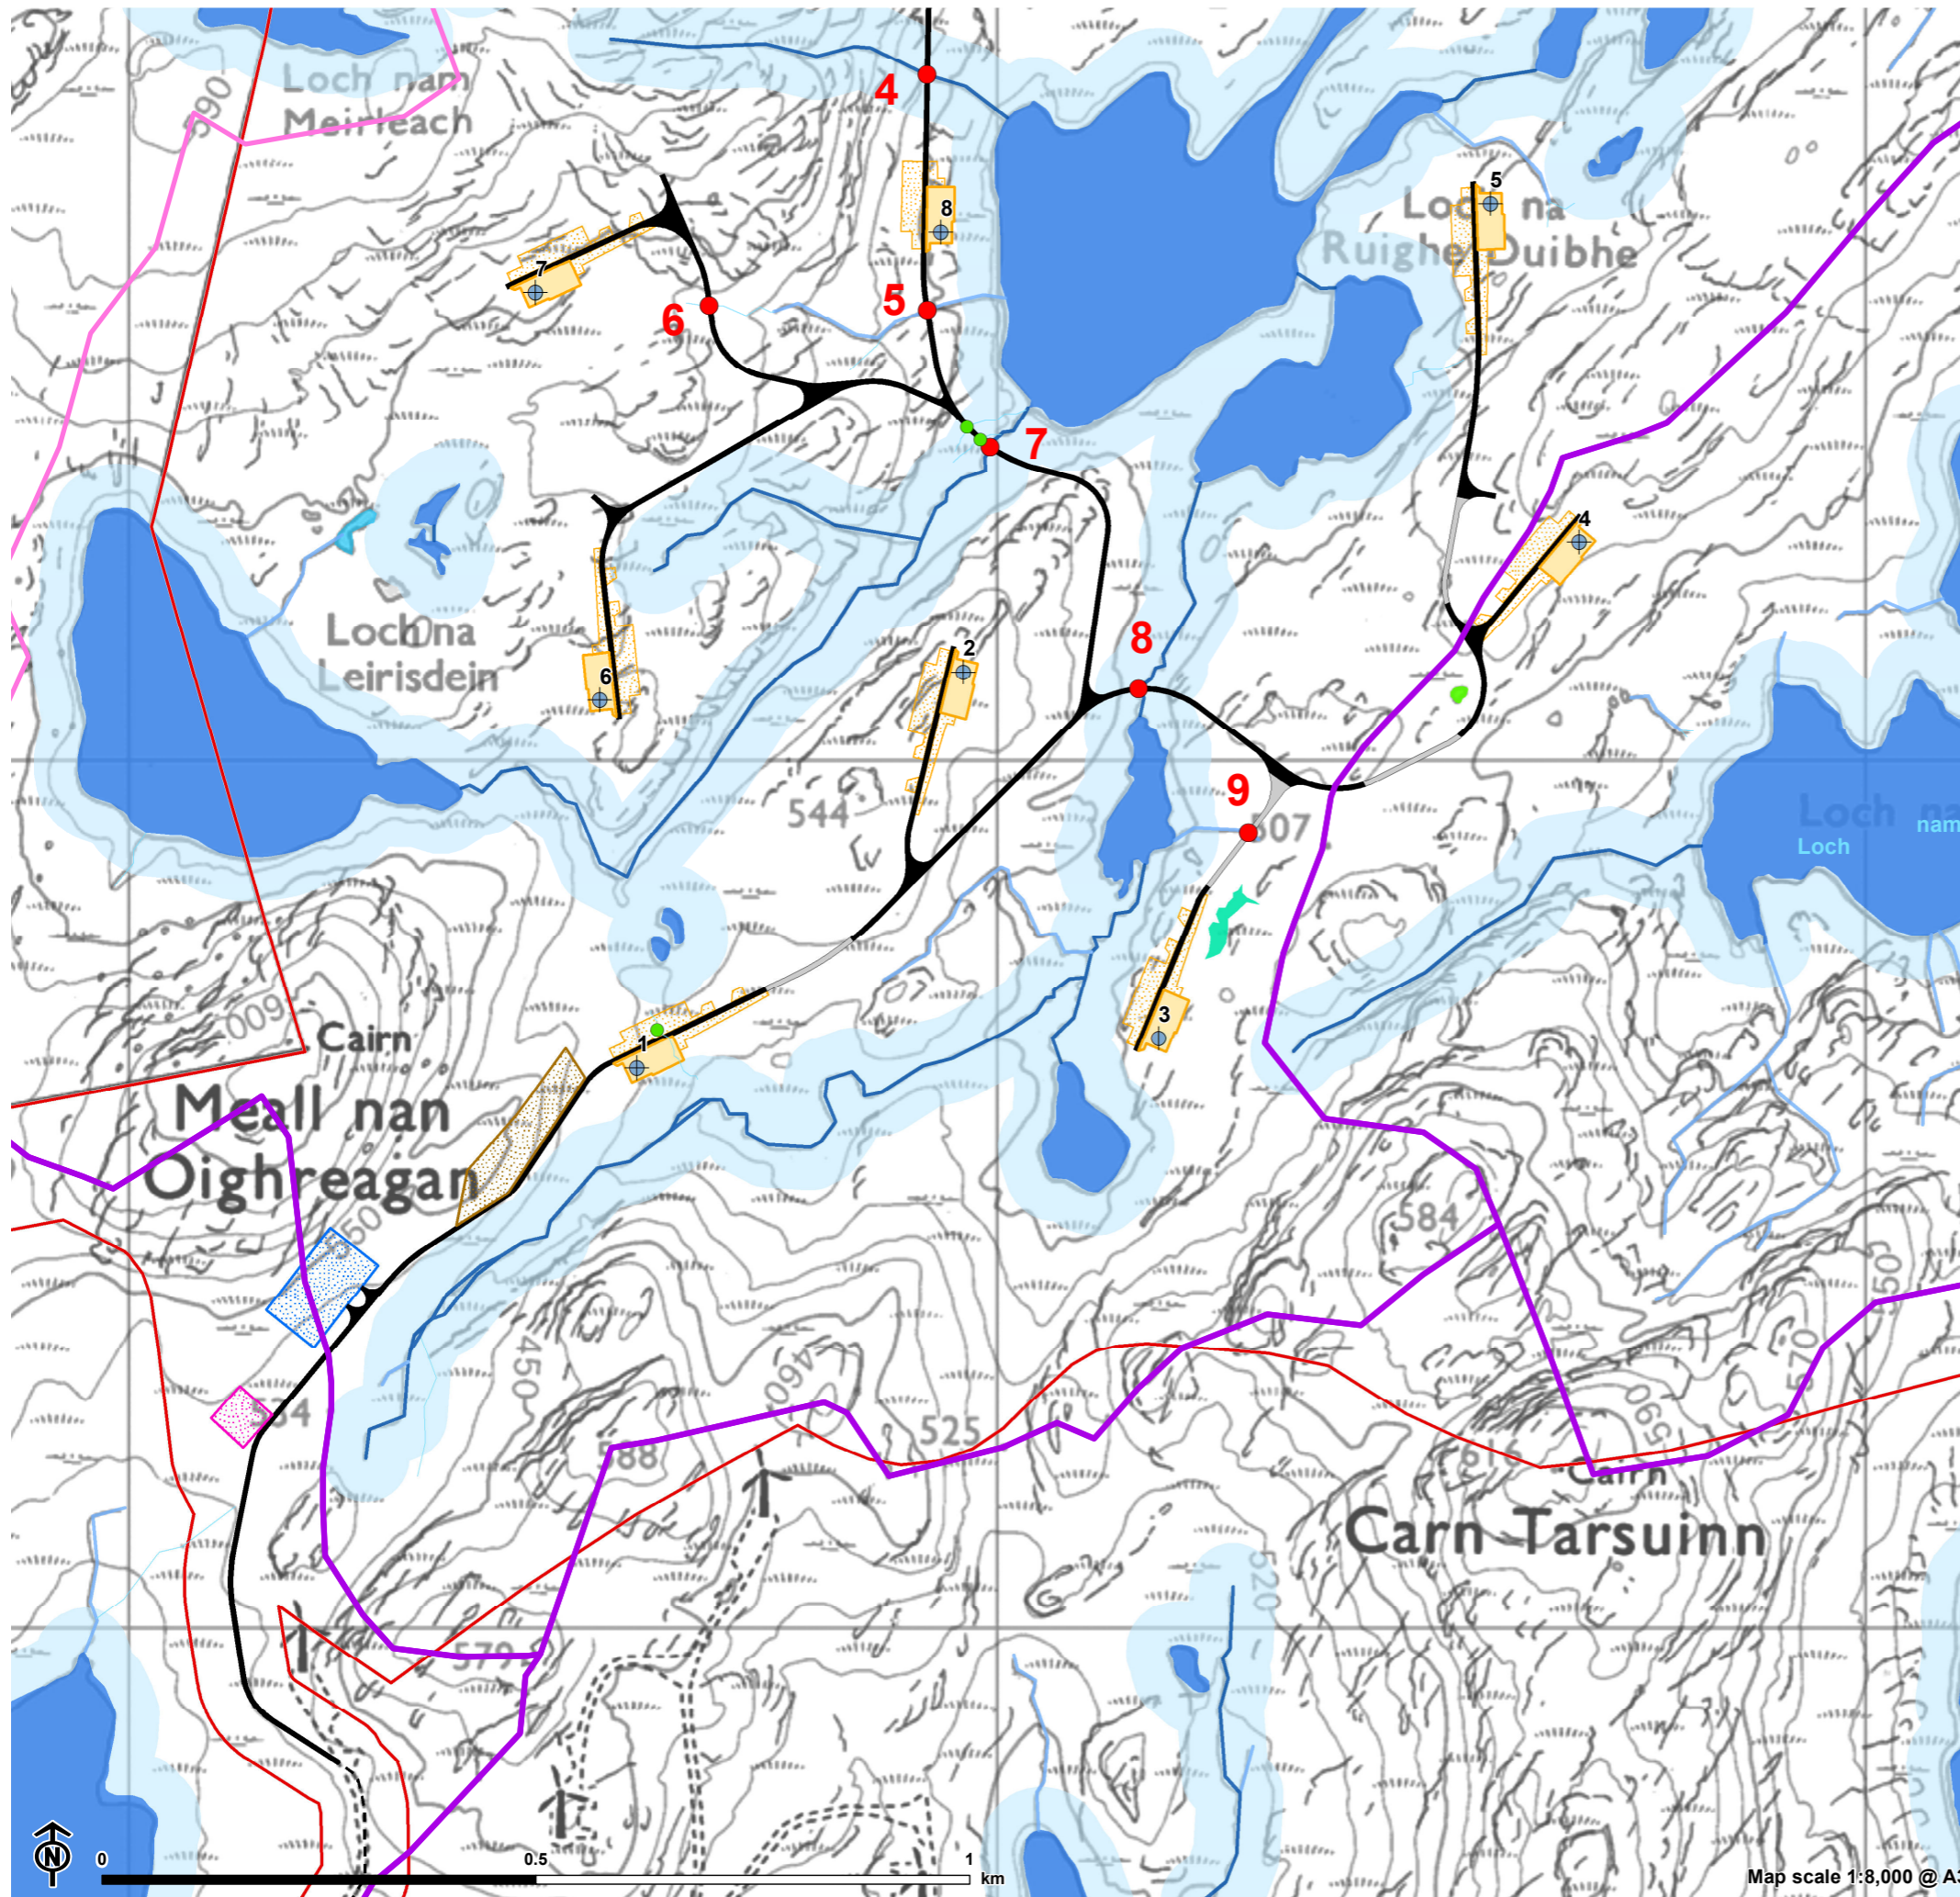

- Site boundary
  - Turbine
  - Construction compound
  - Substation
  - Borrow pit
  - Temporary hardstanding
  - Permanent hardstanding
  - Met mast
  - New access excavated track
  - New access floated track
  - Existing access track
- Hydrology Features**
- Watercourse 1:50K (OS map)
  - Watercourse 1:25K (OS map)
  - Drain
  - Waterbody 1:25K (OS map)
  - Waterbody 1:50K (OS map)
  - Watercourse/Waterbody 1:50K buffer 50m
  - Catchments
  - Sub-catchments
  - Watercourse crossing
  - Drain crossing
  - Area of small bog pools
  - Large bog pool

