


Figure 3.1: The Proposed Turbine Layout

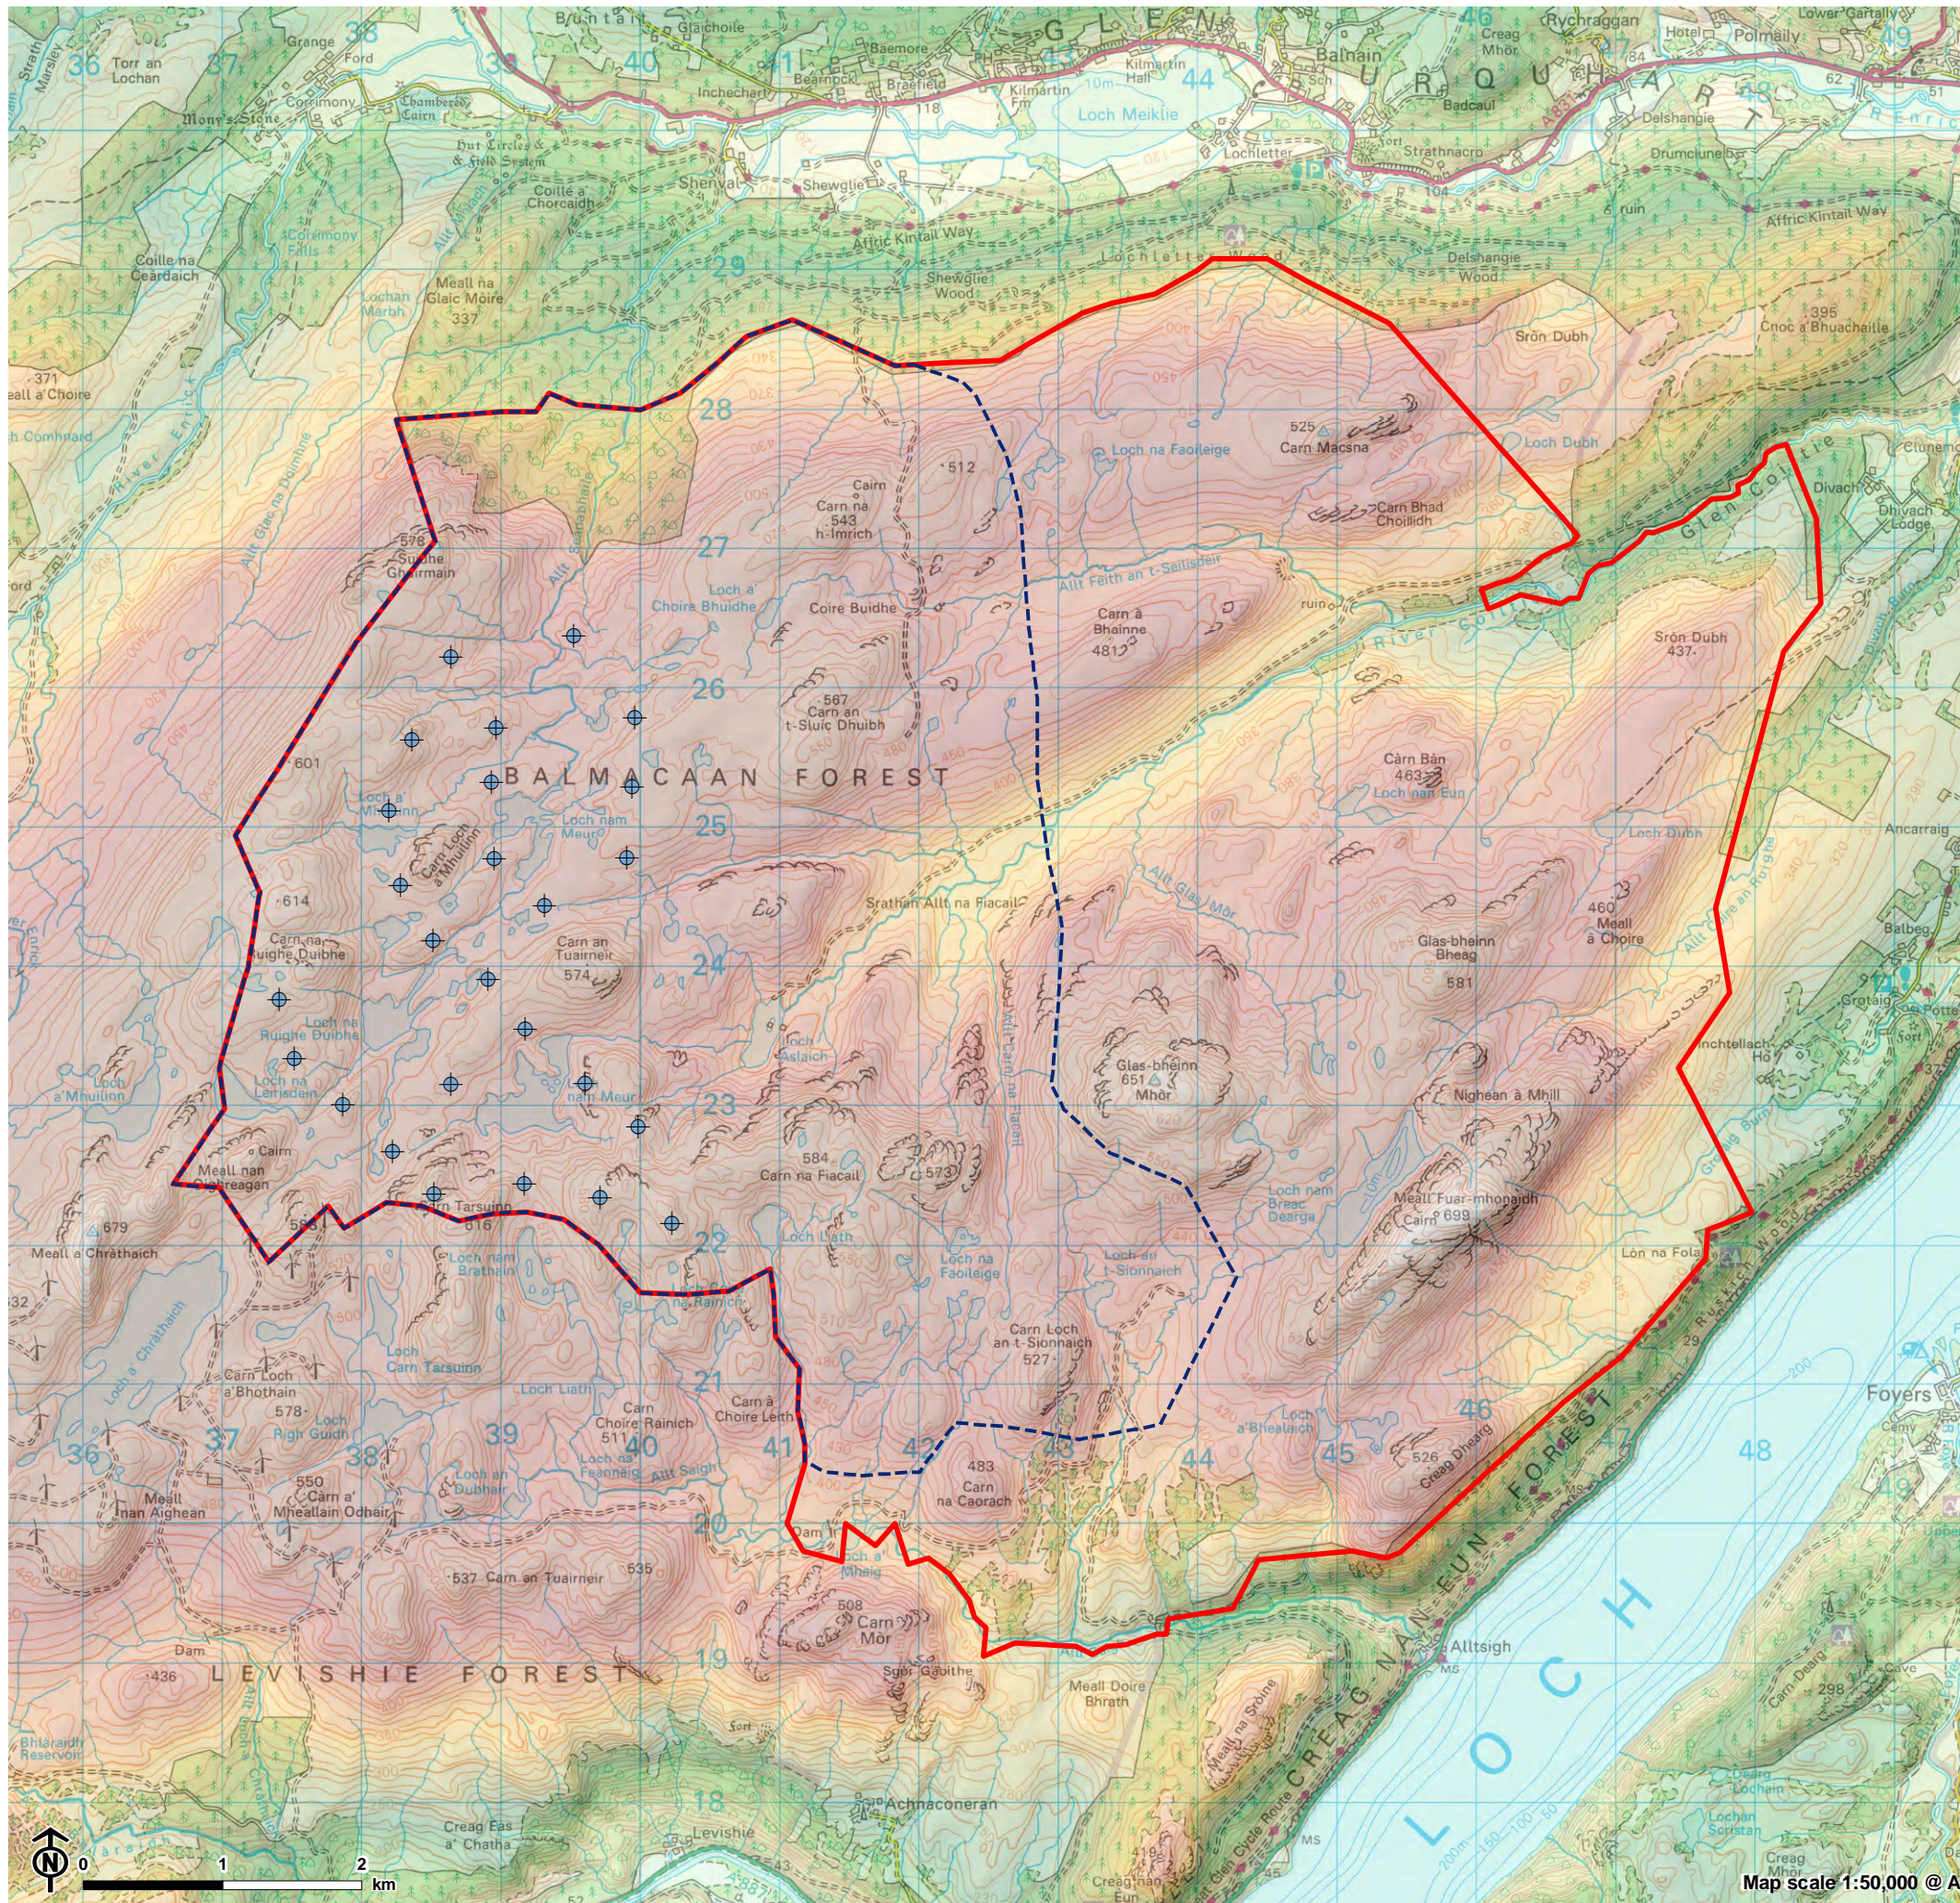

- Turbine
- Site boundary
- Developable area

**Elevation**

- High
- Low