


Turbine ID	X	Y
1	444805	1143506
2	444291	1143322
3	444655	1143089
4	443577	1141759
6	443772	1141408
7	443266	1141245
9	443105	1140734
11	442919	1140287

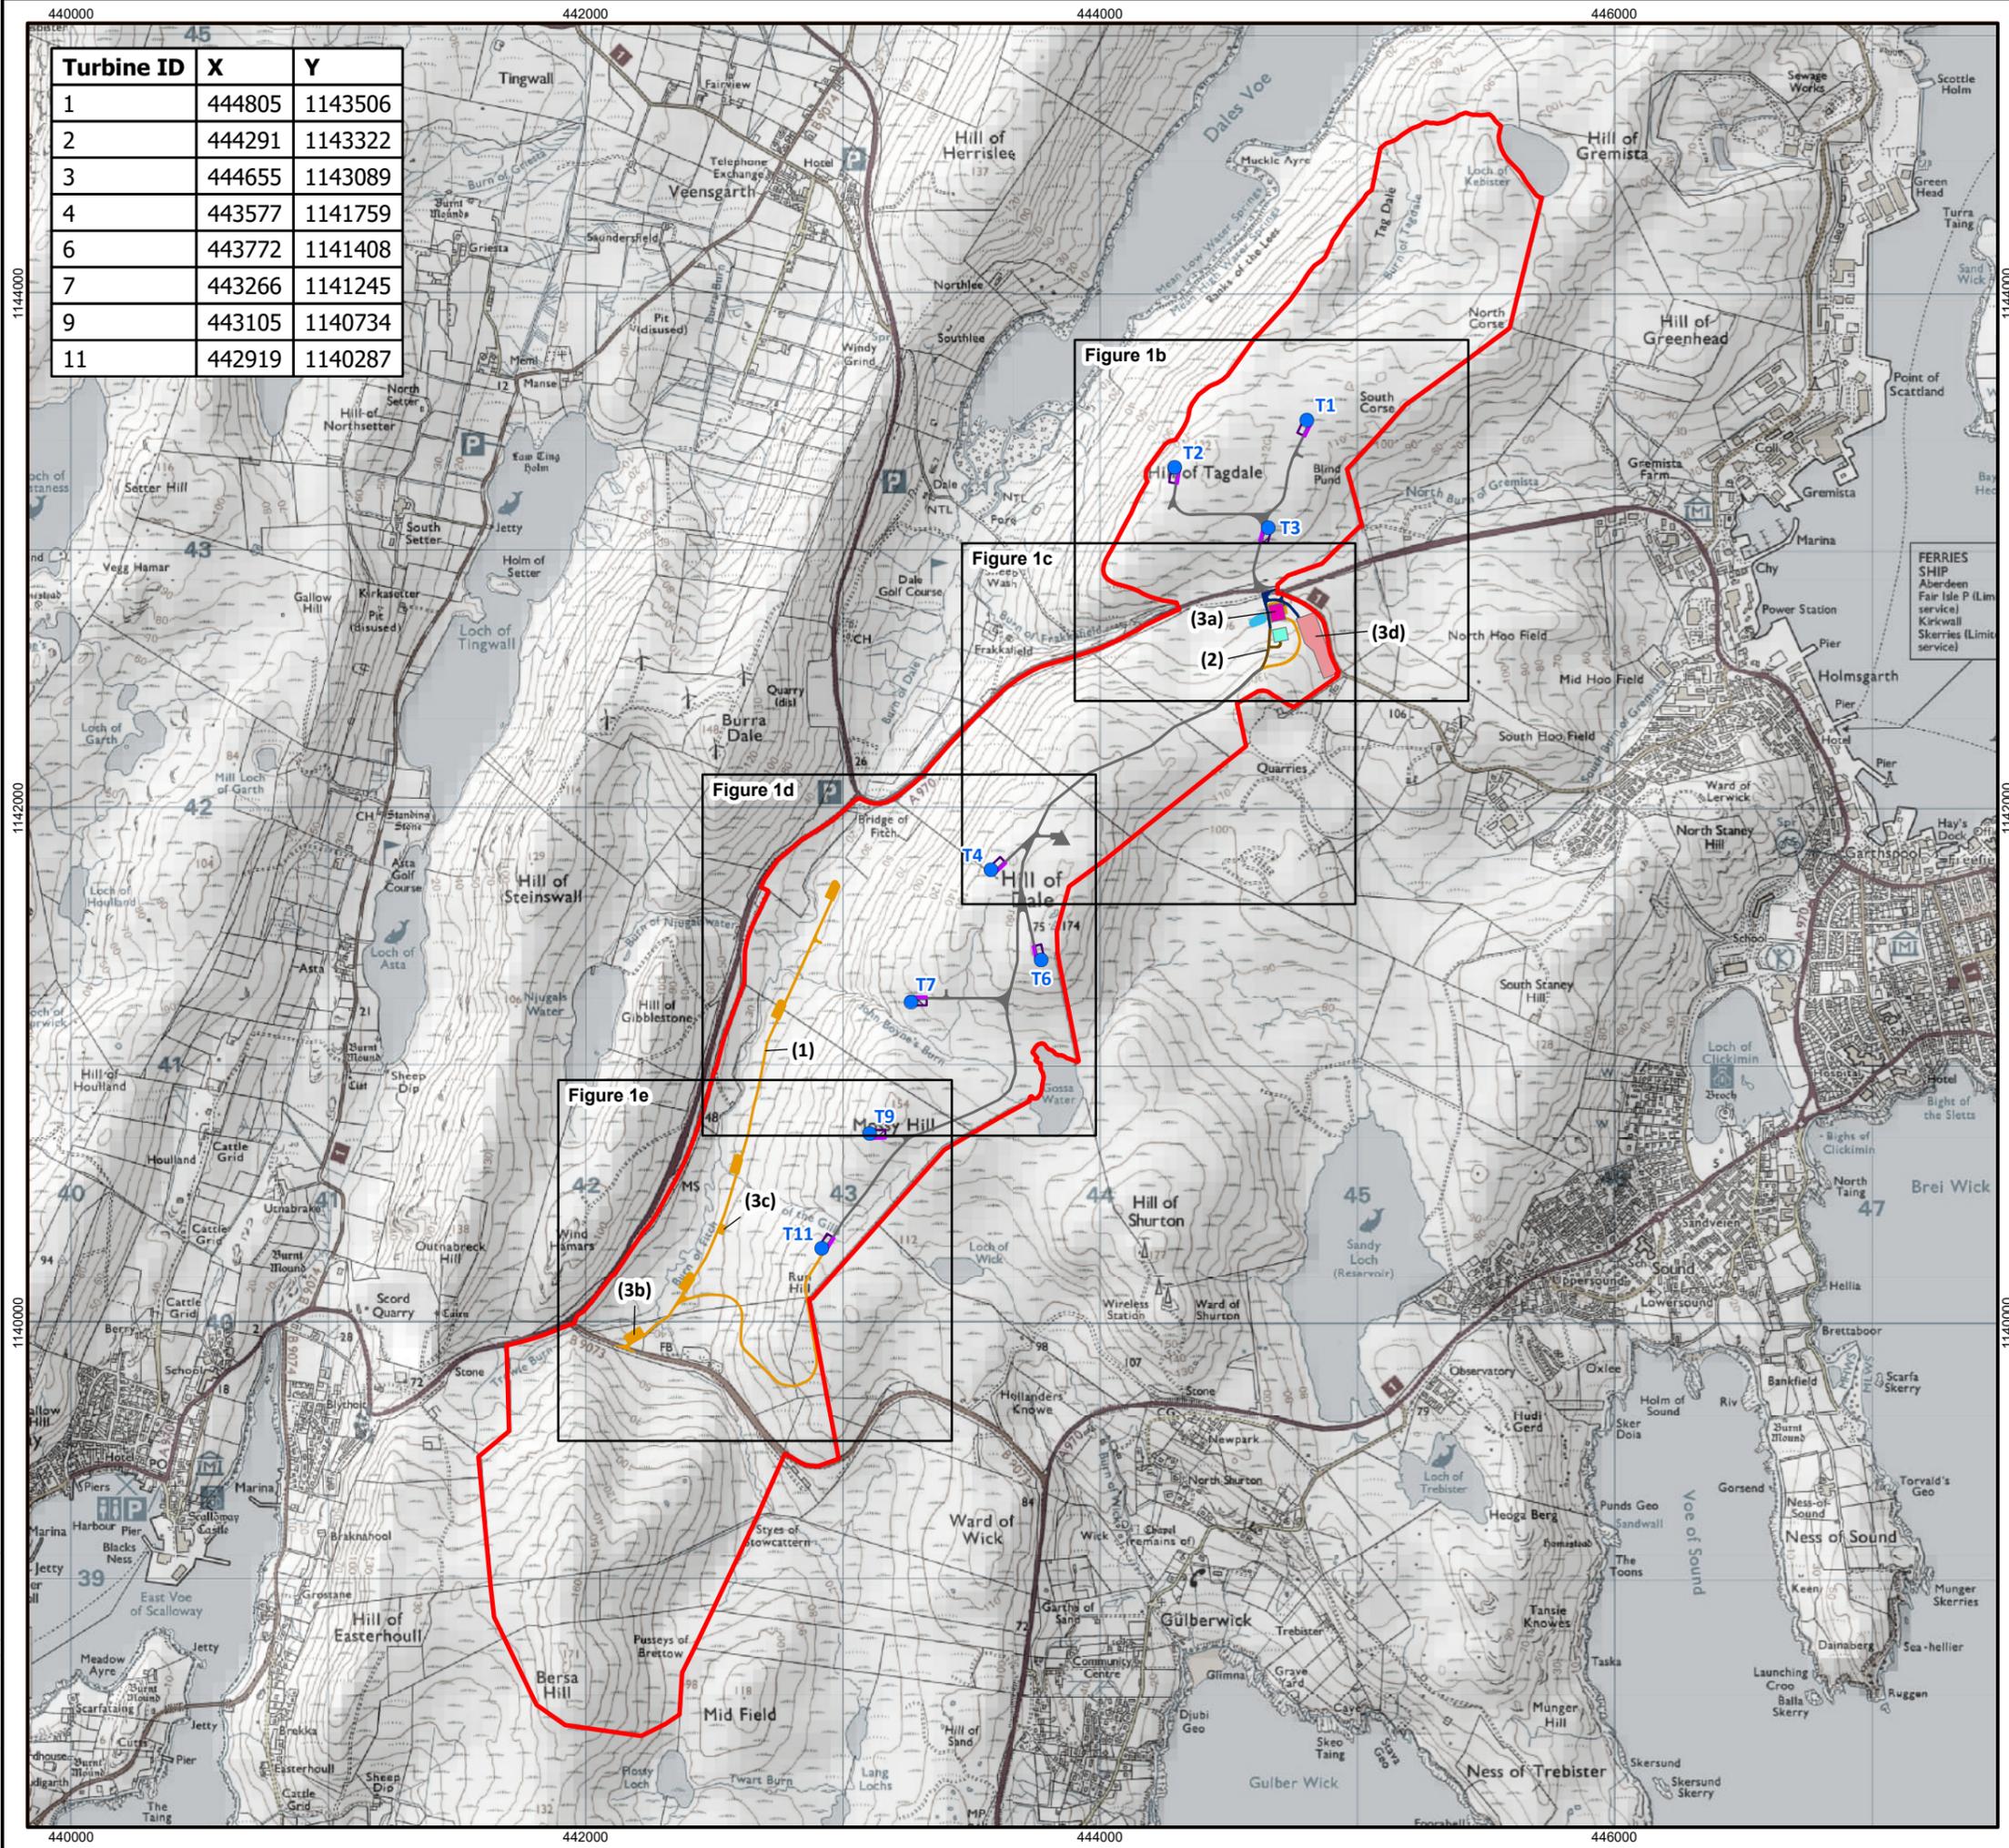

- Site Boundary
- Consented Turbine Location
- Consented Permanent Hardstanding
- Consented Temporary Hardstanding
- Consented Wind Farm Site Infrastructure
- Consented Substation Compound
- Consented Temporary Construction Compound (TCC)
- Variation to Wind Farm Construction Compound
- Consented Substation Track
- Variation of the Access Track Connecting Consented Substation with the Wind Farm
- Consented SuDS Pond
- Consented Infrastructure Removed from Layout


- Non Material Variation Legend**
- (1) Removal of Turbines T5, T8, T10, T12, associated infrastructure, tracks and the B9073 access junction
 - (2) Amendment to the track linking the consented substation to wind farm track, removing loop and shortening length. Addition of link tracks to construction compounds
 - (3a) Relocation of northern wind farm temporary construction compound
 - (3b) Removal of southern temporary construction compound
 - (3c) Removal of southern substation
 - (3d) Revised substation design and layout as approved via planning permission Ref: 2024/303/PPF granted on 12th June 2025

1:25,000 on A3

 0 0.5 1 Km

Produced By: DB	Version: 1
Checked By: JRS	Date: 11/02/2026

Figure 1a
Comparative Site Layout
Mossy Hill Wind Farm
Non-Material Variation to 2023/084/VCON
(2018/186/PPF)

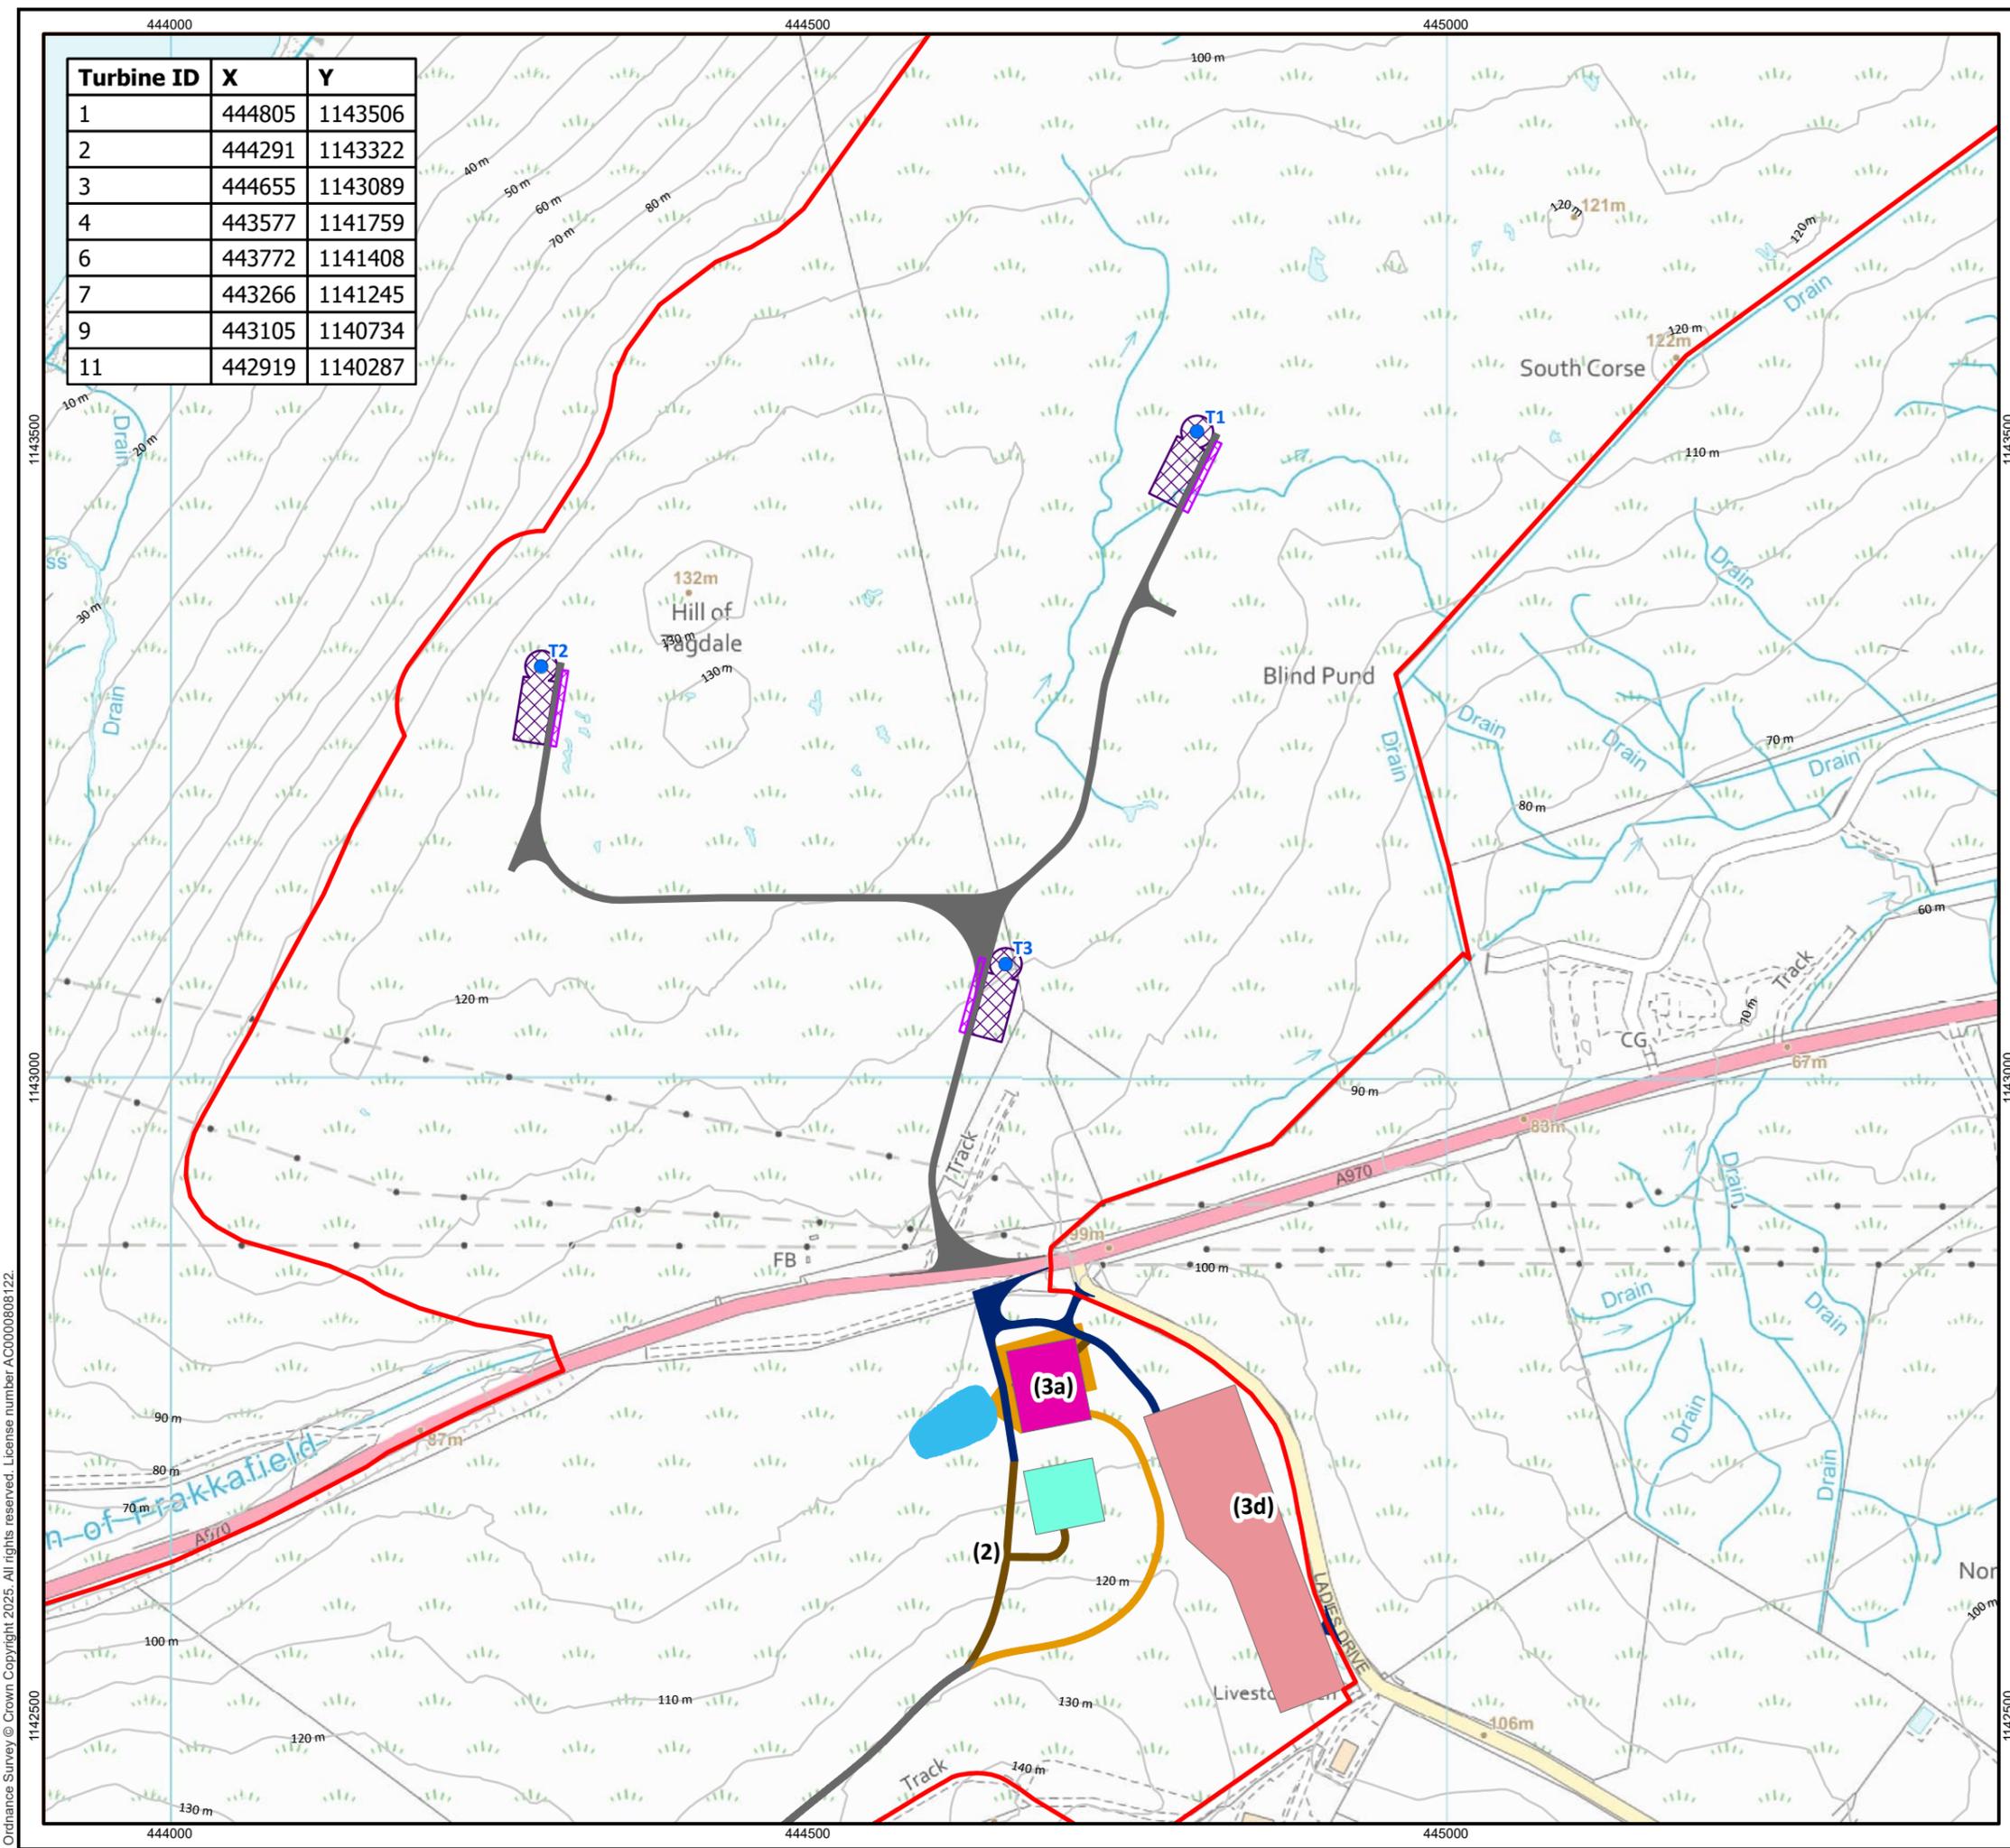


- Site Boundary
- Consented Turbine Location
- Consented Permanent Hardstanding
- Consented Temporary Hardstanding
- Consented Wind Farm Site Infrastructure
- Consented Substation Compound
- Consented Temporary Construction Compound (TCC)
- Variation to Wind Farm Construction Compound
- Consented Substation Track
- Variation of the Access Track Connecting Consented Substation with the Wind Farm
- Consented SuDS Pond
- Consented Infrastructure Removed from Layout

- Non Material Variation Legend**
- (1) Removal of Turbines T5, T8, T10, T12, associated infrastructure, tracks and the B9073 access junction
 - (2) Amendment to the track linking the consented substation to wind farm track, removing loop and shortening length. Addition of link tracks to construction compounds
 - (3a) Relocation of northern wind farm temporary construction compound
 - (3b) Removal of southern temporary construction compound
 - (3c) Removal of southern substation
 - (3d) Revised substation design and layout as approved via planning permission Ref: 2024/303/PPF granted on 12th June 2025

1:5,000 on A3


Produced By: DB	Version: 1
Checked By: JRS	Date: 11/02/2026

Figure 1b
Comparative Site Layout
Mossy Hill Wind Farm
Non-Material Variation to 2023/084/VCON (2018/186/PPF)

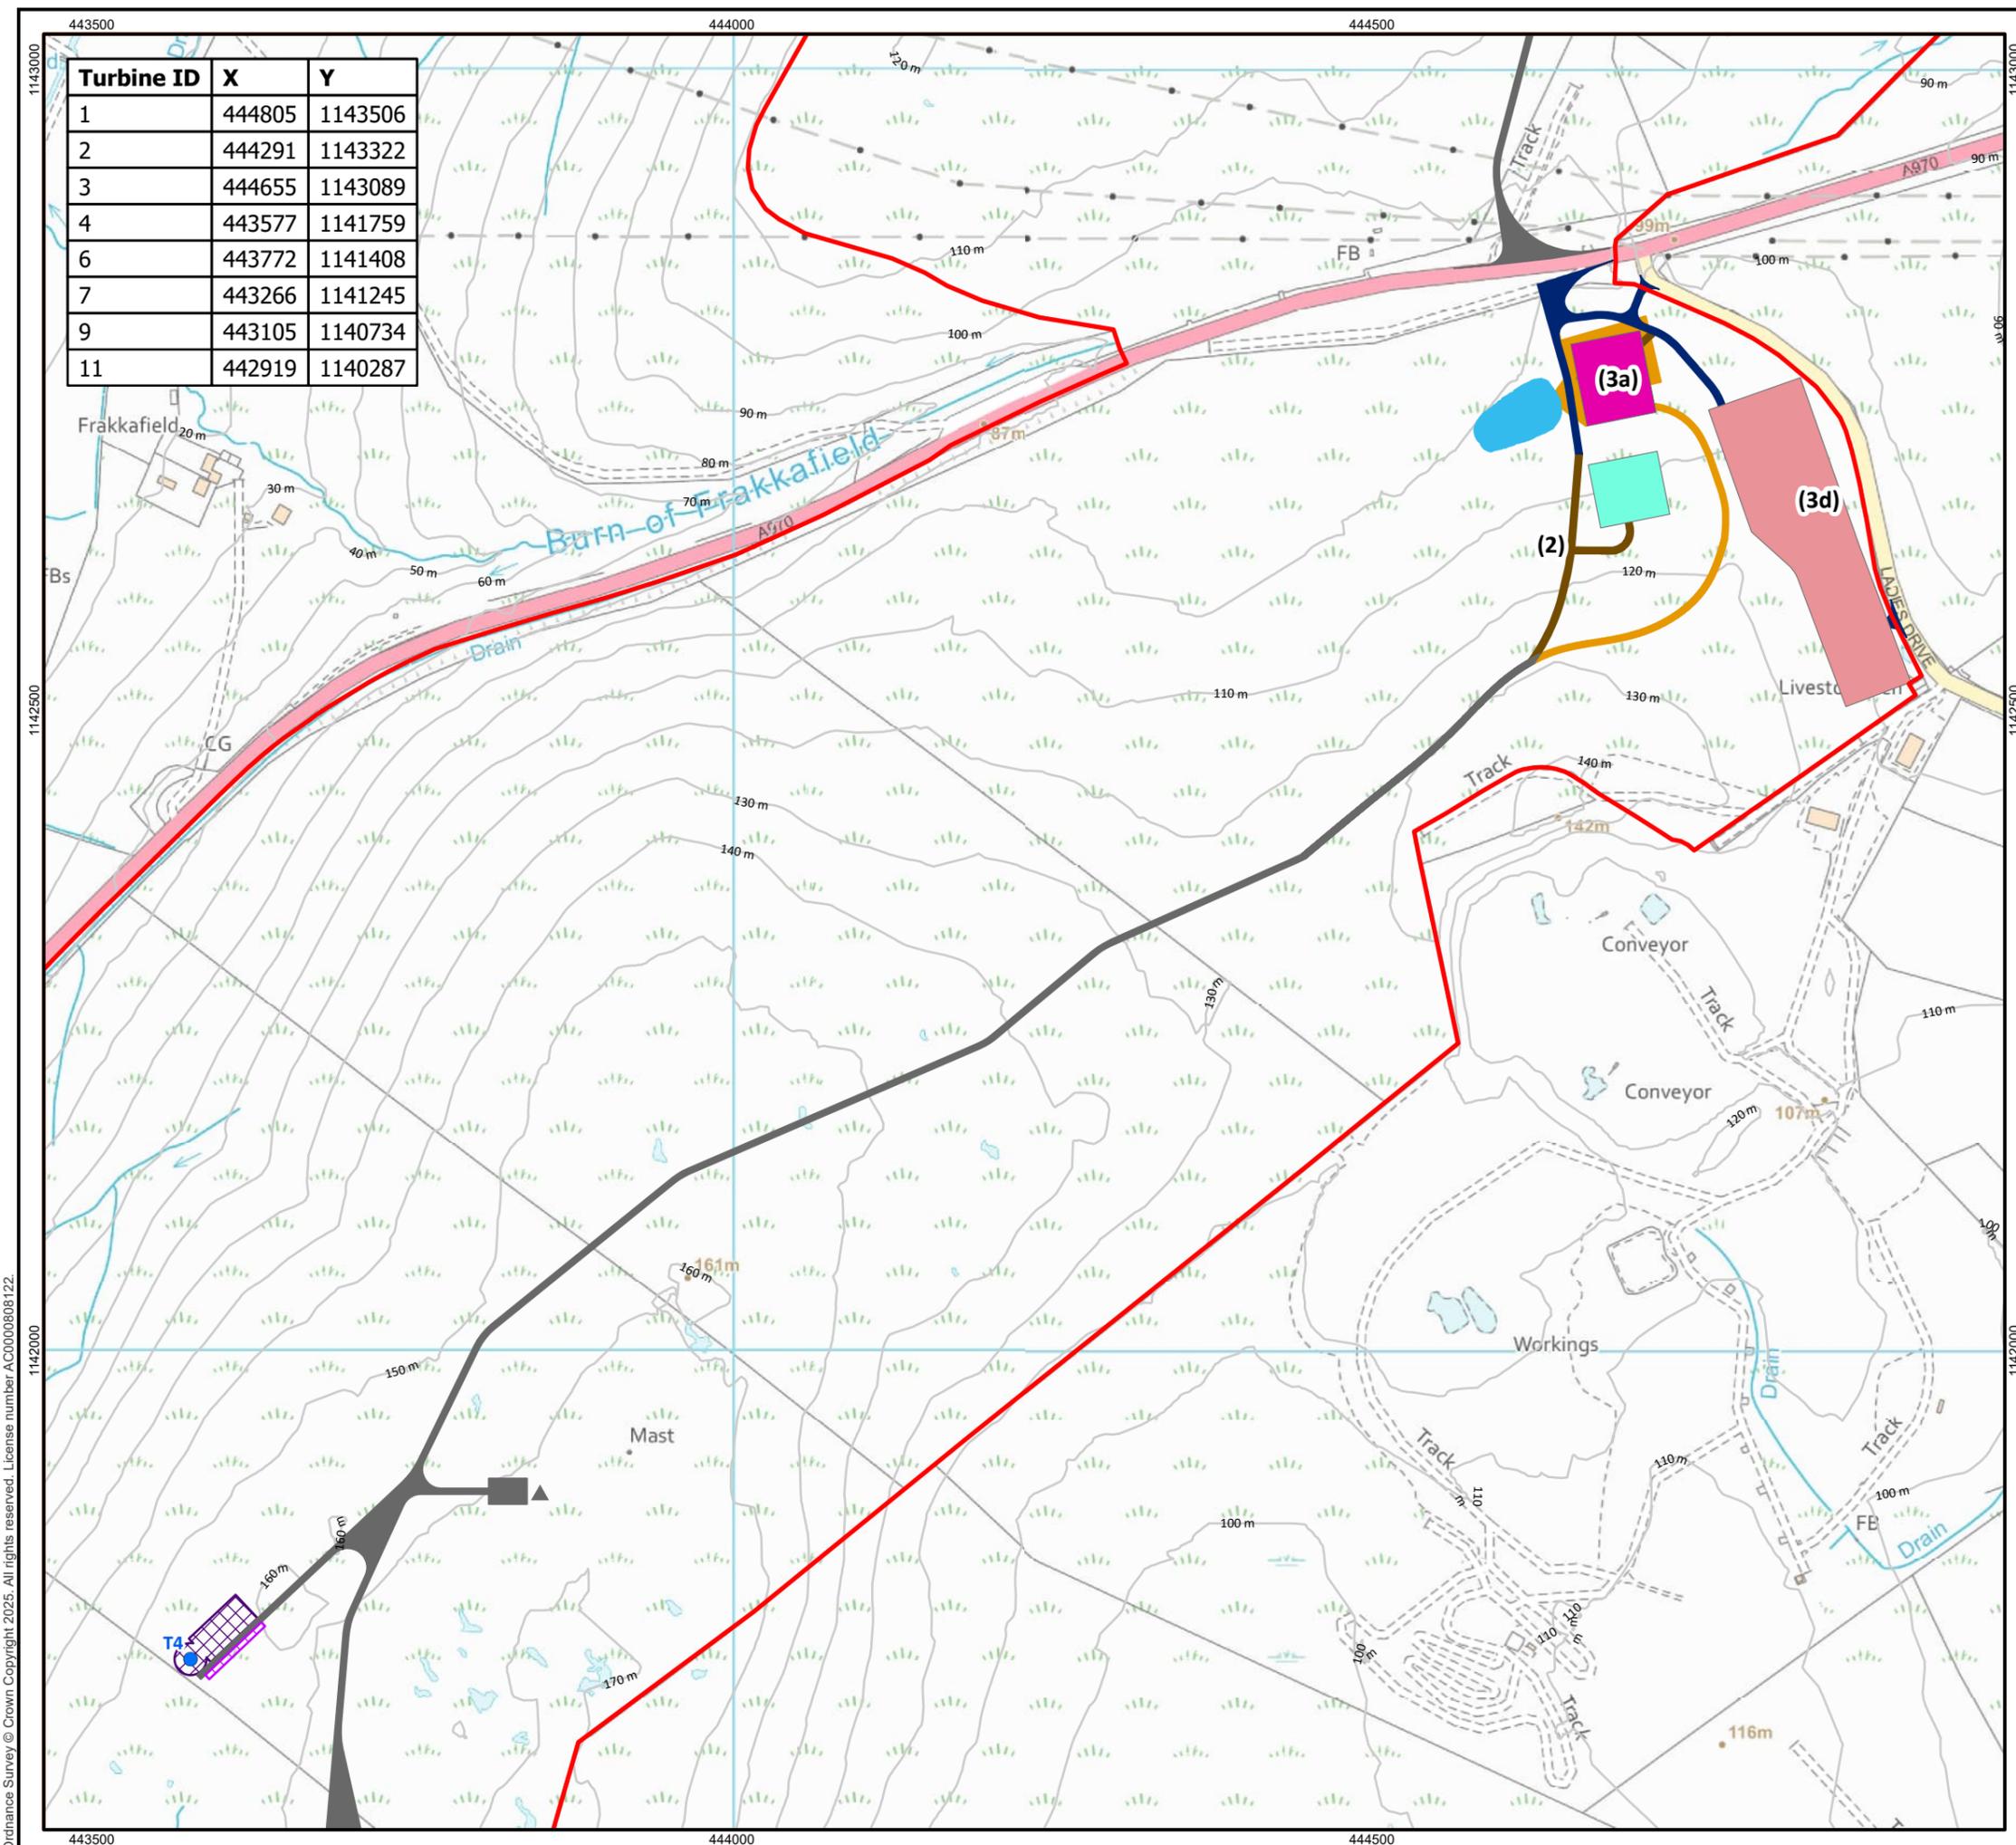


- Site Boundary
- Consented Turbine Location
- Consented Permanent Hardstanding
- Consented Temporary Hardstanding
- Consented Wind Farm Site Infrastructure
- Consented Substation Compound
- Consented Temporary Construction Compound (TCC)
- Variation to Wind Farm Construction Compound
- Consented Substation Track
- Variation of the Access Track Connecting Consented Substation with the Wind Farm
- Consented SuDS Pond
- Consented Infrastructure Removed from Layout

- Non Material Variation Legend**
- (1) Removal of Turbines T5, T8, T10, T12, associated infrastructure, tracks and the B9073 access junction
 - (2) Amendment to the track linking the consented substation to wind farm track, removing loop and shortening length. Addition of link tracks to construction compounds
 - (3a) Relocation of northern wind farm temporary construction compound
 - (3b) Removal of southern temporary construction compound
 - (3c) Removal of southern substation
 - (3d) Revised substation design and layout as approved via planning permission Ref: 2024/303/PPF granted on 12th June 2025

1:5,000 on A3



Produced By: DB	Version: 1
Checked By: JRS	Date: 11/02/2026

Figure 1c
Comparative Site Layout
Mossy Hill Wind Farm
Non-Material Variation to 2023/084/VCON (2018/186/PPF)

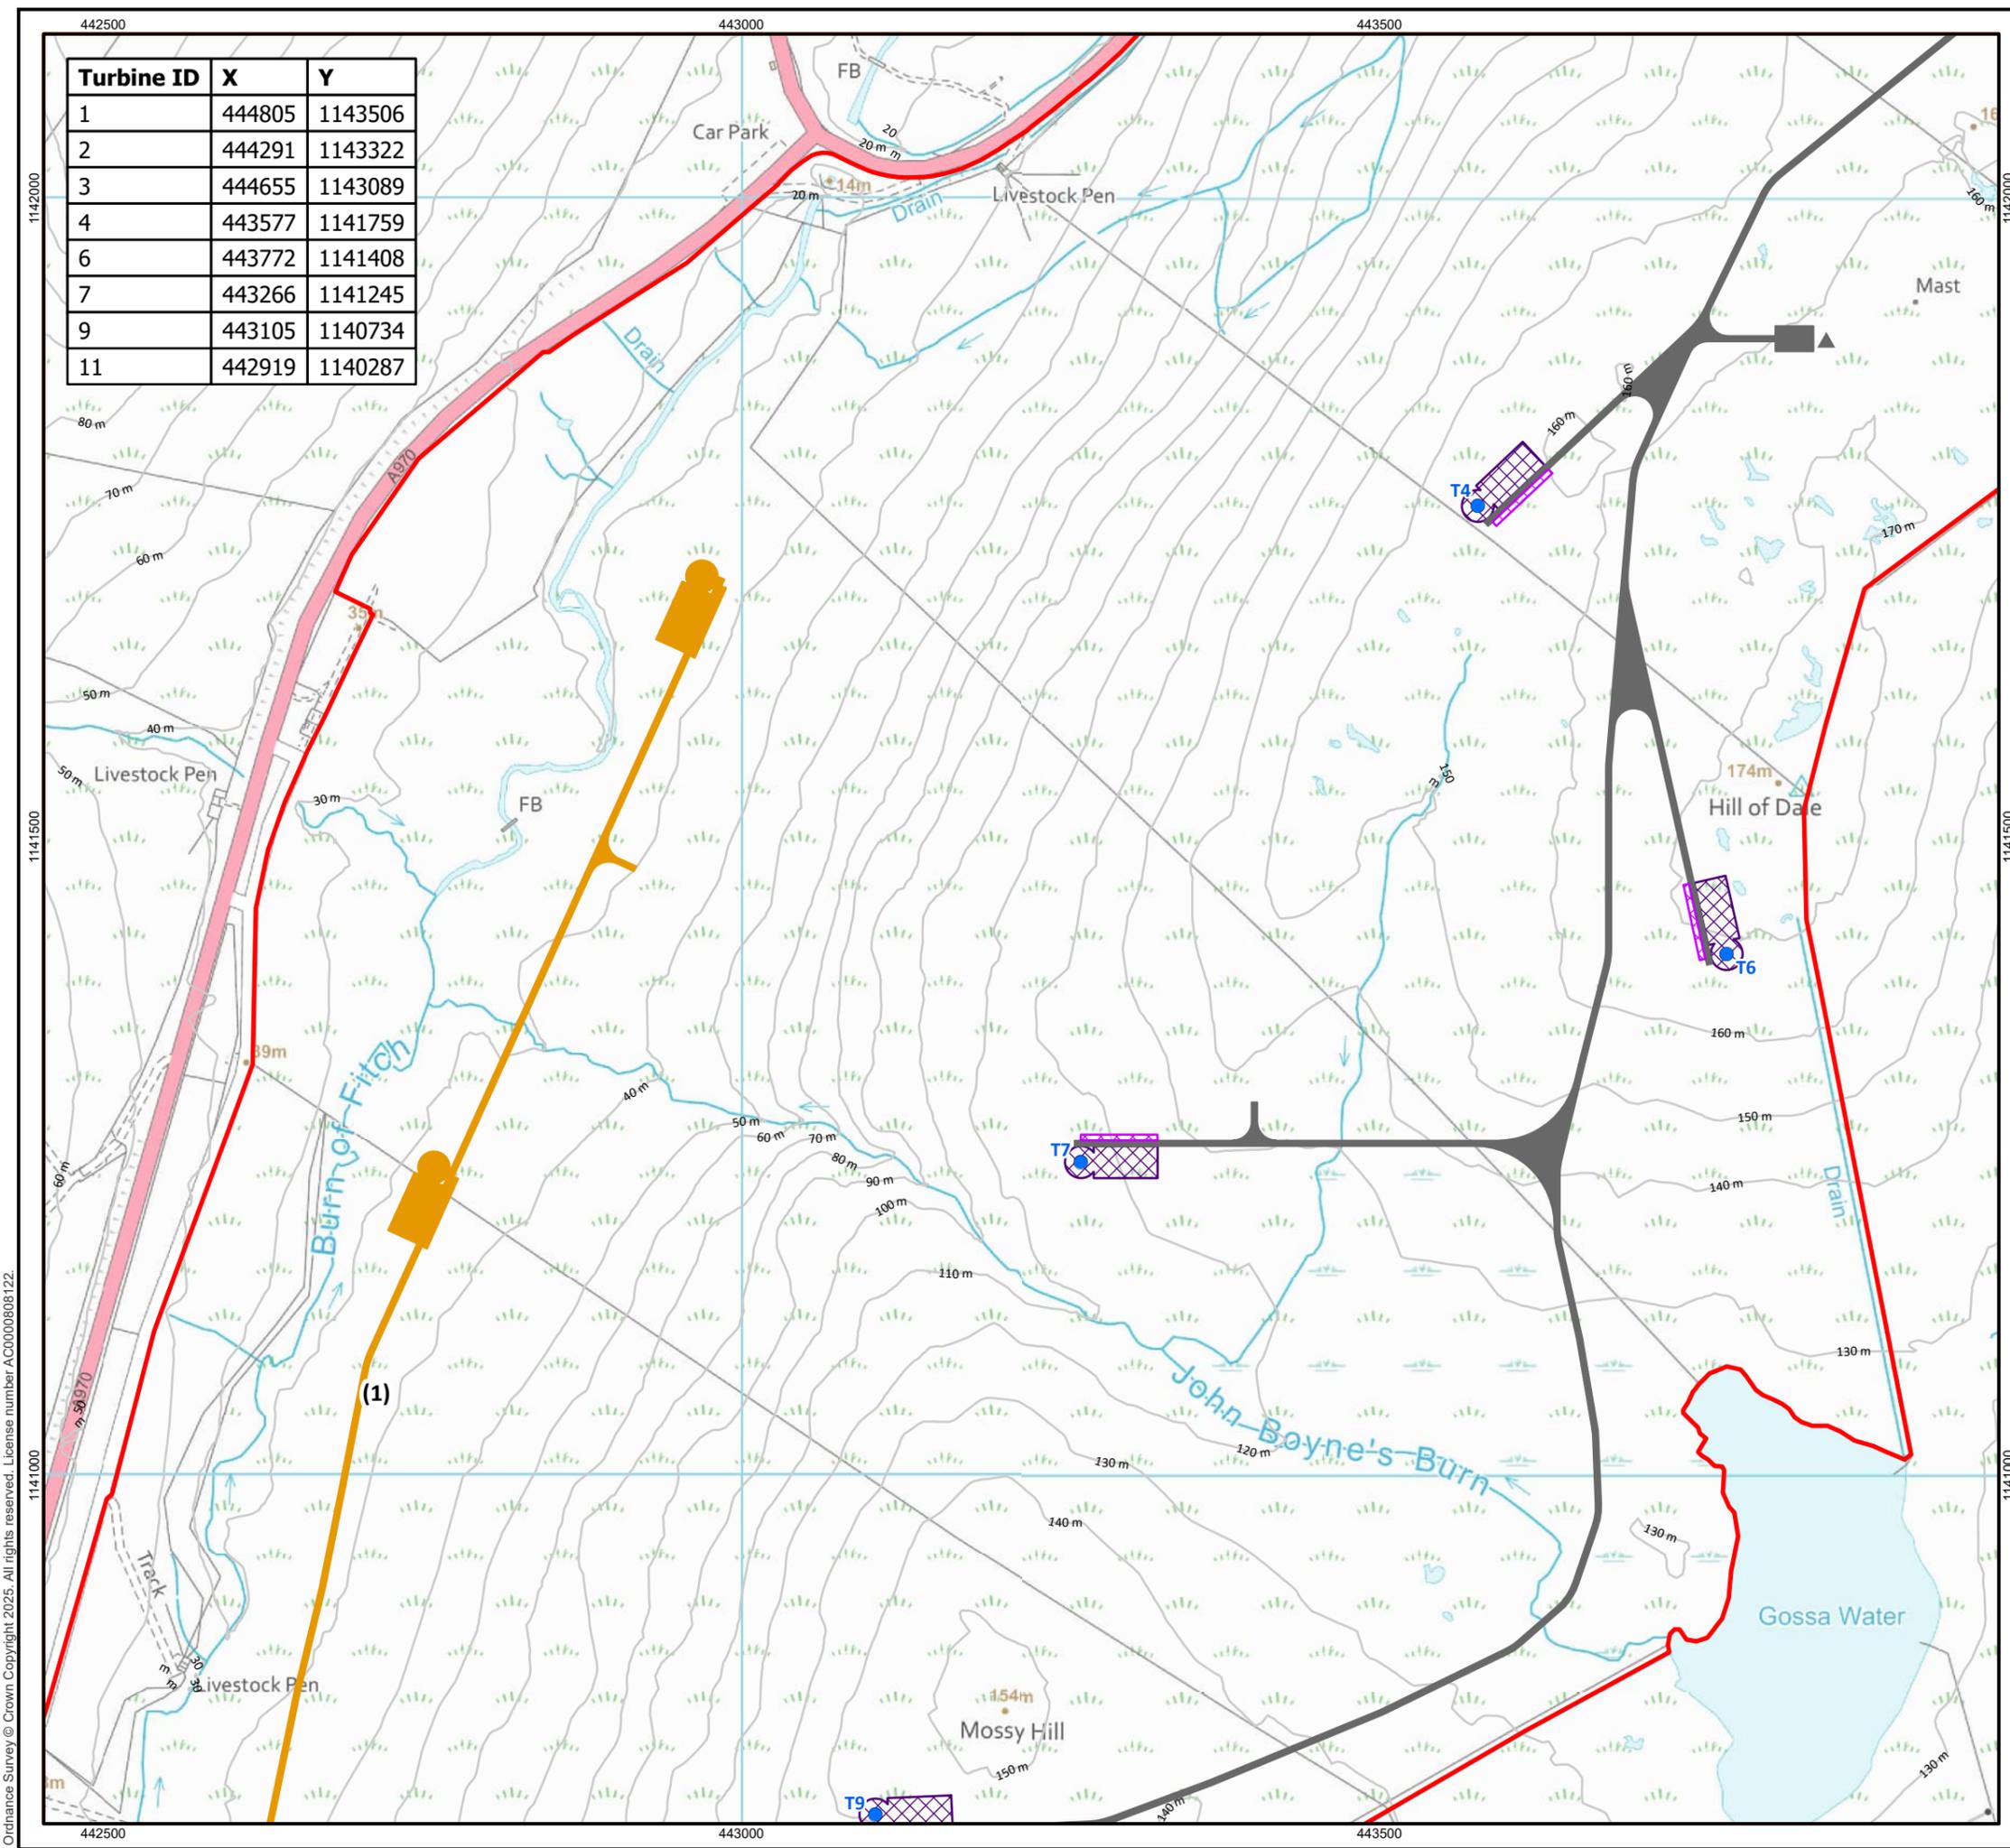

- Site Boundary
- Consented Turbine Location
- Consented Permanent Hardstanding
- Consented Temporary Hardstanding
- Consented Wind Farm Site Infrastructure
- Consented Infrastructure Removed from Layout


- Non Material Variation Legend**
- (1) Removal of Turbines T5, T8, T10, T12, associated infrastructure, tracks and the B9073 access junction
 - (2) Amendment to the track linking the consented substation to wind farm track, removing loop and shortening length. Addition of link tracks to construction compounds
 - (3a) Relocation of northern wind farm temporary construction compound
 - (3b) Removal of southern temporary construction compound
 - (3c) Removal of southern substation
 - (3d) Revised substation design and layout as approved via planning permission Ref: 2024/303/PPF granted on 12th June 2025

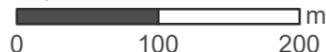1:5,000 on A3


Produced By: DB	Version: 1
Checked By: JRS	Date: 11/02/2026

Figure 1d
Comparative Site Layout
Mossy Hill Wind Farm
Non-Material Variation to 2023/084/VCON (2018/186/PPF)

Ordnance Survey © Crown Copyright 2025. All rights reserved. License number AC0000808122.

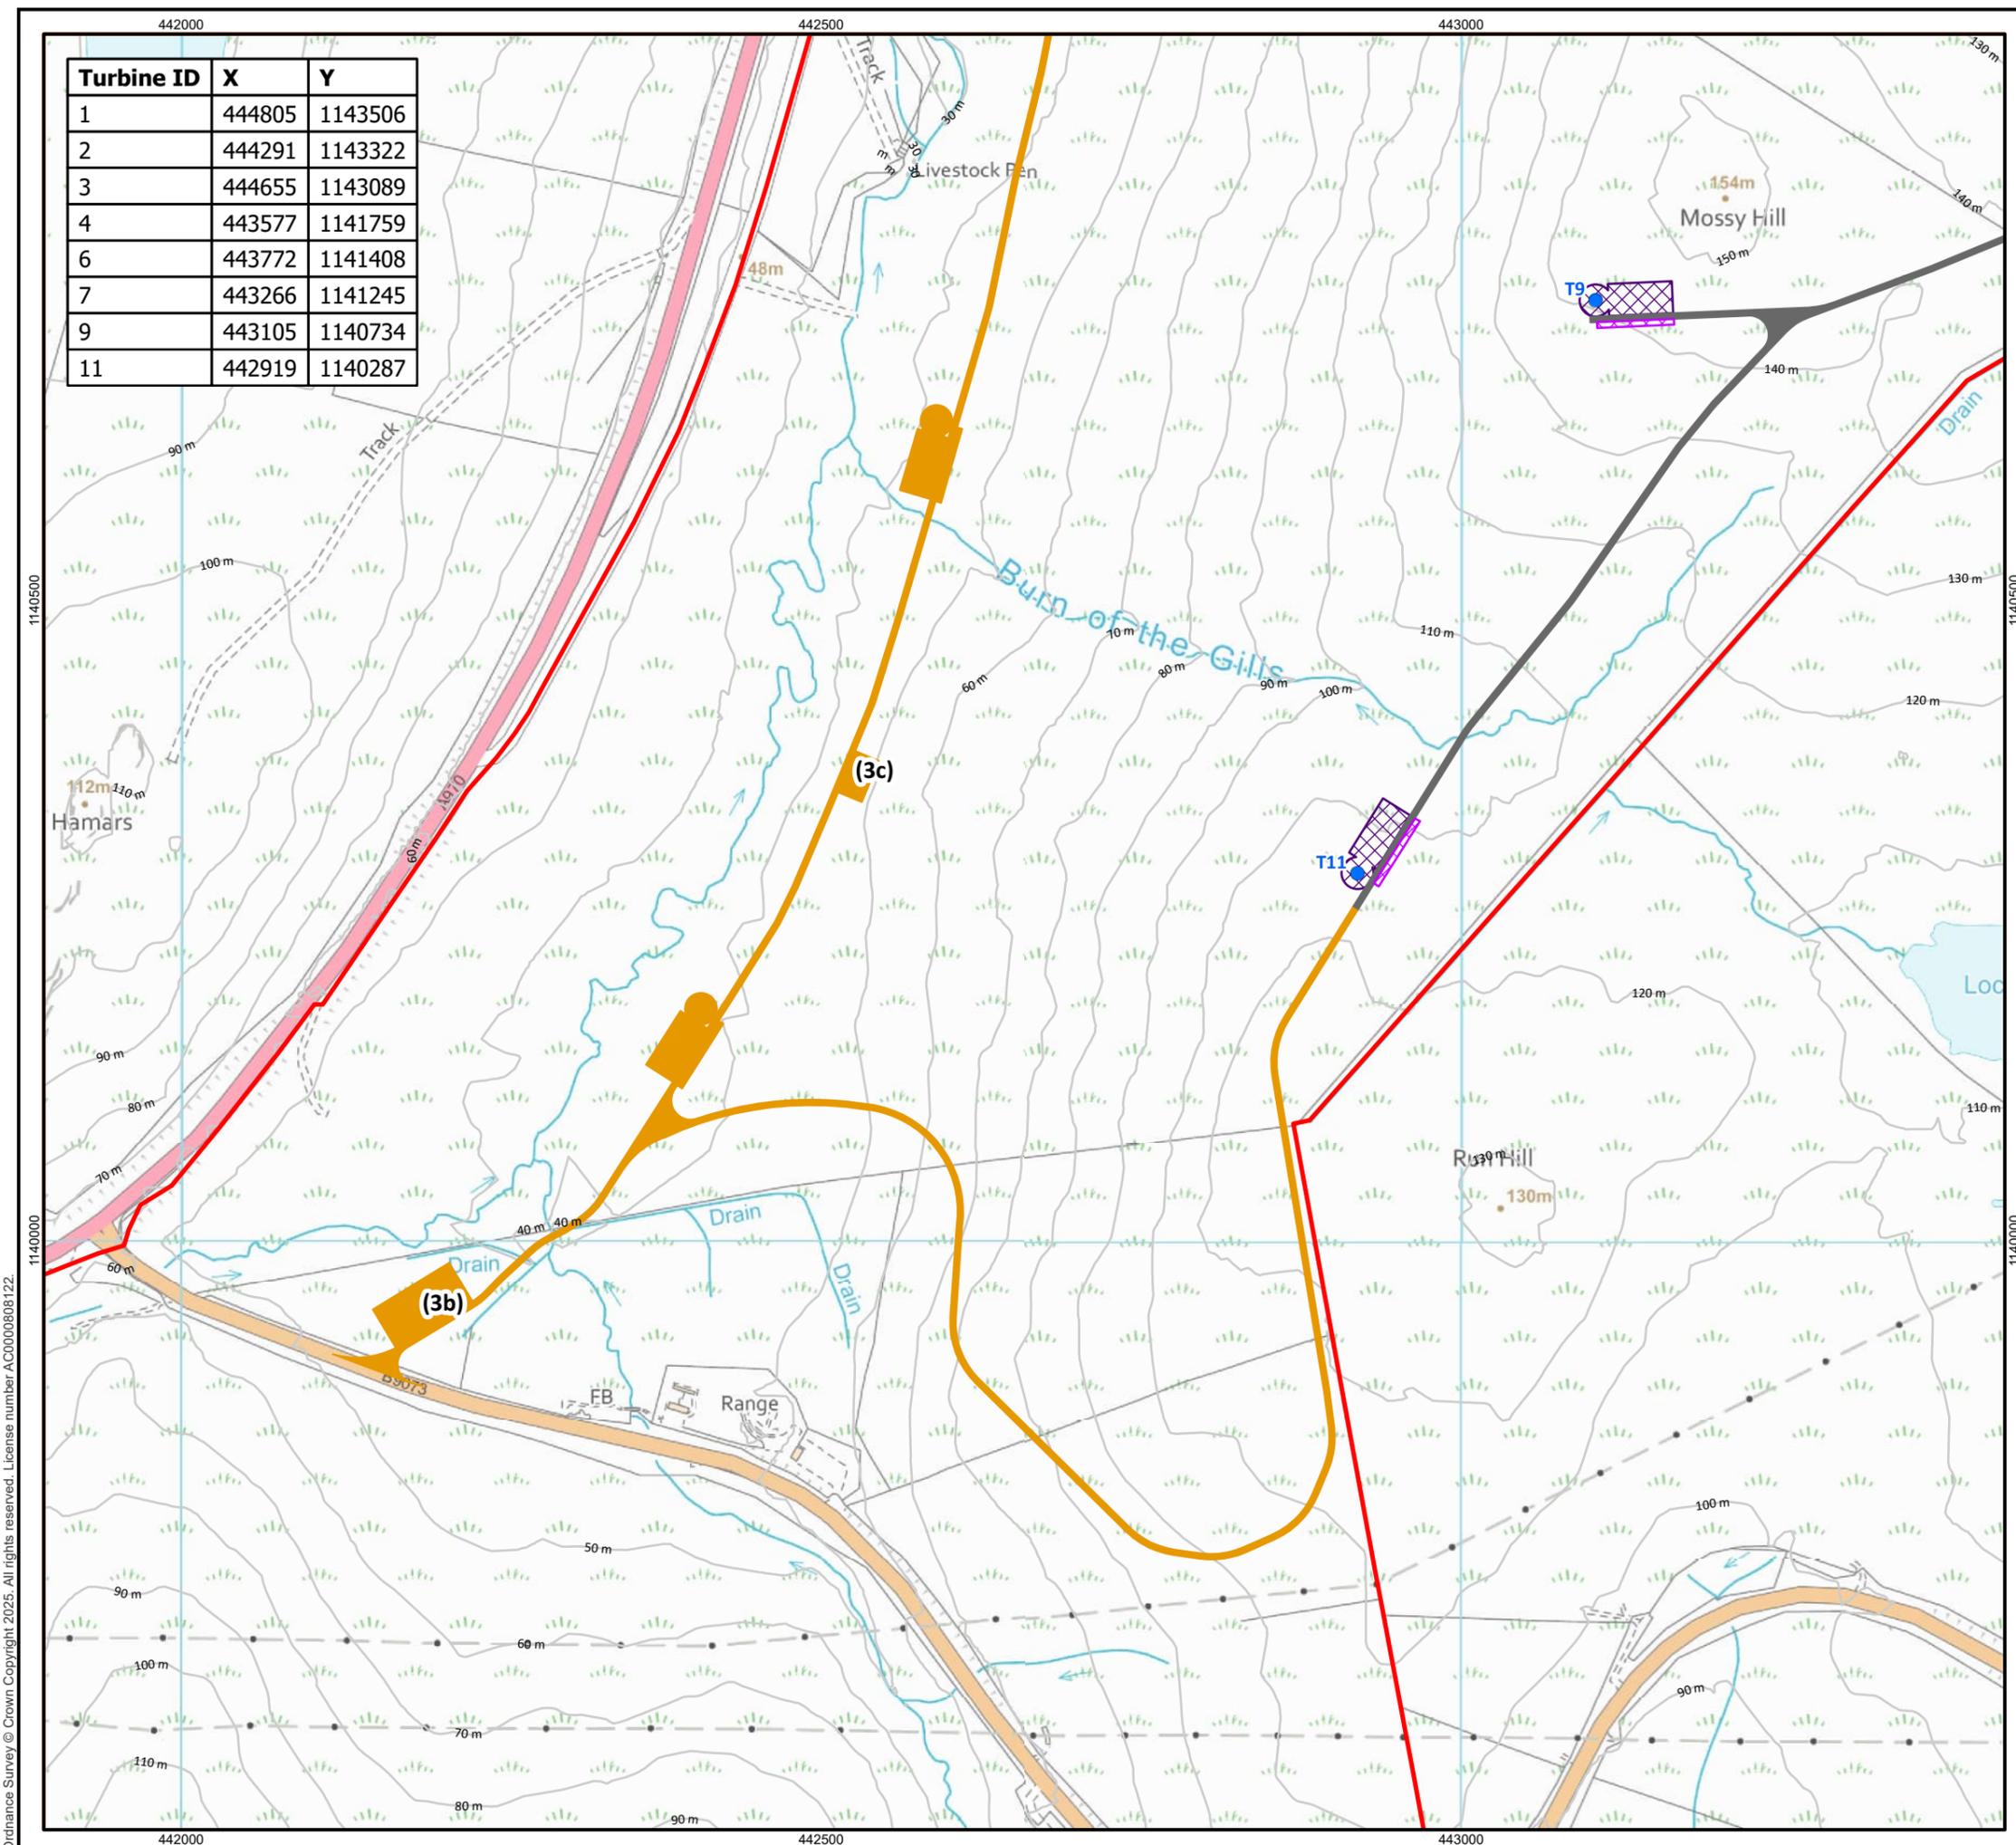

Turbine ID	X	Y
1	444805	1143506
2	444291	1143322
3	444655	1143089
4	443577	1141759
6	443772	1141408
7	443266	1141245
9	443105	1140734
11	442919	1140287

- Site Boundary
- Consented Turbine Location
- Consented Permanent Hardstanding
- Consented Temporary Hardstanding
- Consented Wind Farm Site Infrastructure
- Consented Infrastructure Removed from Layout

- Non Material Variation Legend**
- (1) Removal of Turbines T5, T8, T10, T12, associated infrastructure, tracks and the B9073 access junction
 - (2) Amendment to the track linking the consented substation to wind farm track, removing loop and shortening length. Addition of link tracks to construction compounds
 - (3a) Relocation of northern wind farm temporary construction compound
 - (3b) Removal of southern temporary construction compound
 - (3c) Removal of southern substation
 - (3d) Revised substation design and layout as approved via planning permission Ref: 2024/303/PPF granted on 12th June 2025

1:5,000 on A3

Produced By: DB	Version: 1
Checked By: JRS	Date: 11/02/2026

Figure 1e
Comparative Site Layout
Mossy Hill Wind Farm
Non-Material Variation to 2023/084/VCON (2018/186/PPF)

Ordnance Survey © Crown Copyright 2025. All rights reserved. License number AC0000808122.